



NORTHEAST ELEVATION

SCALE:1/4"=1'-0"

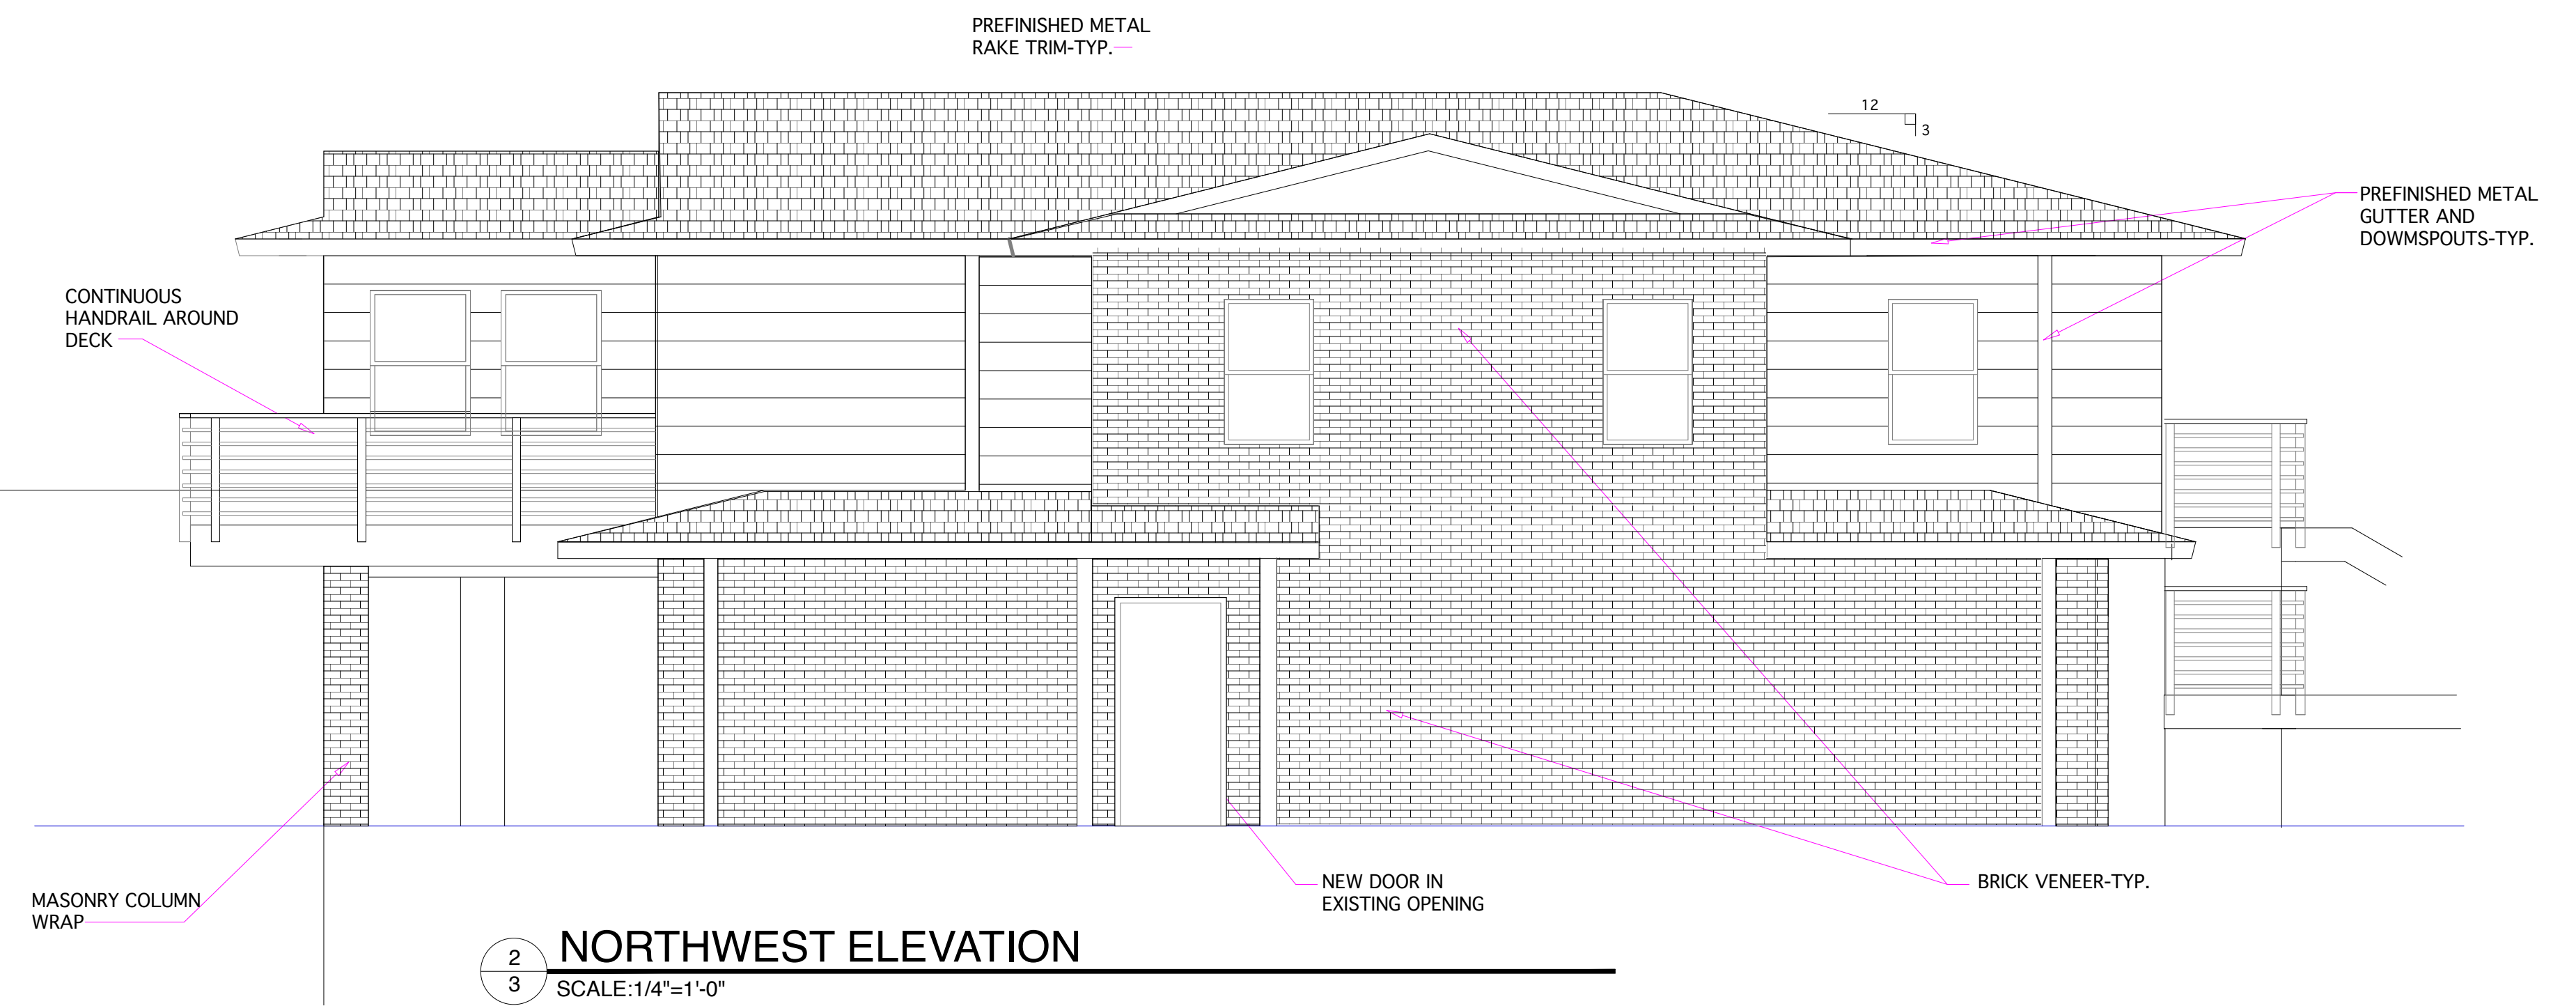


NORTHWEST ELEVATION

SCALE:1/4"=1'-0"

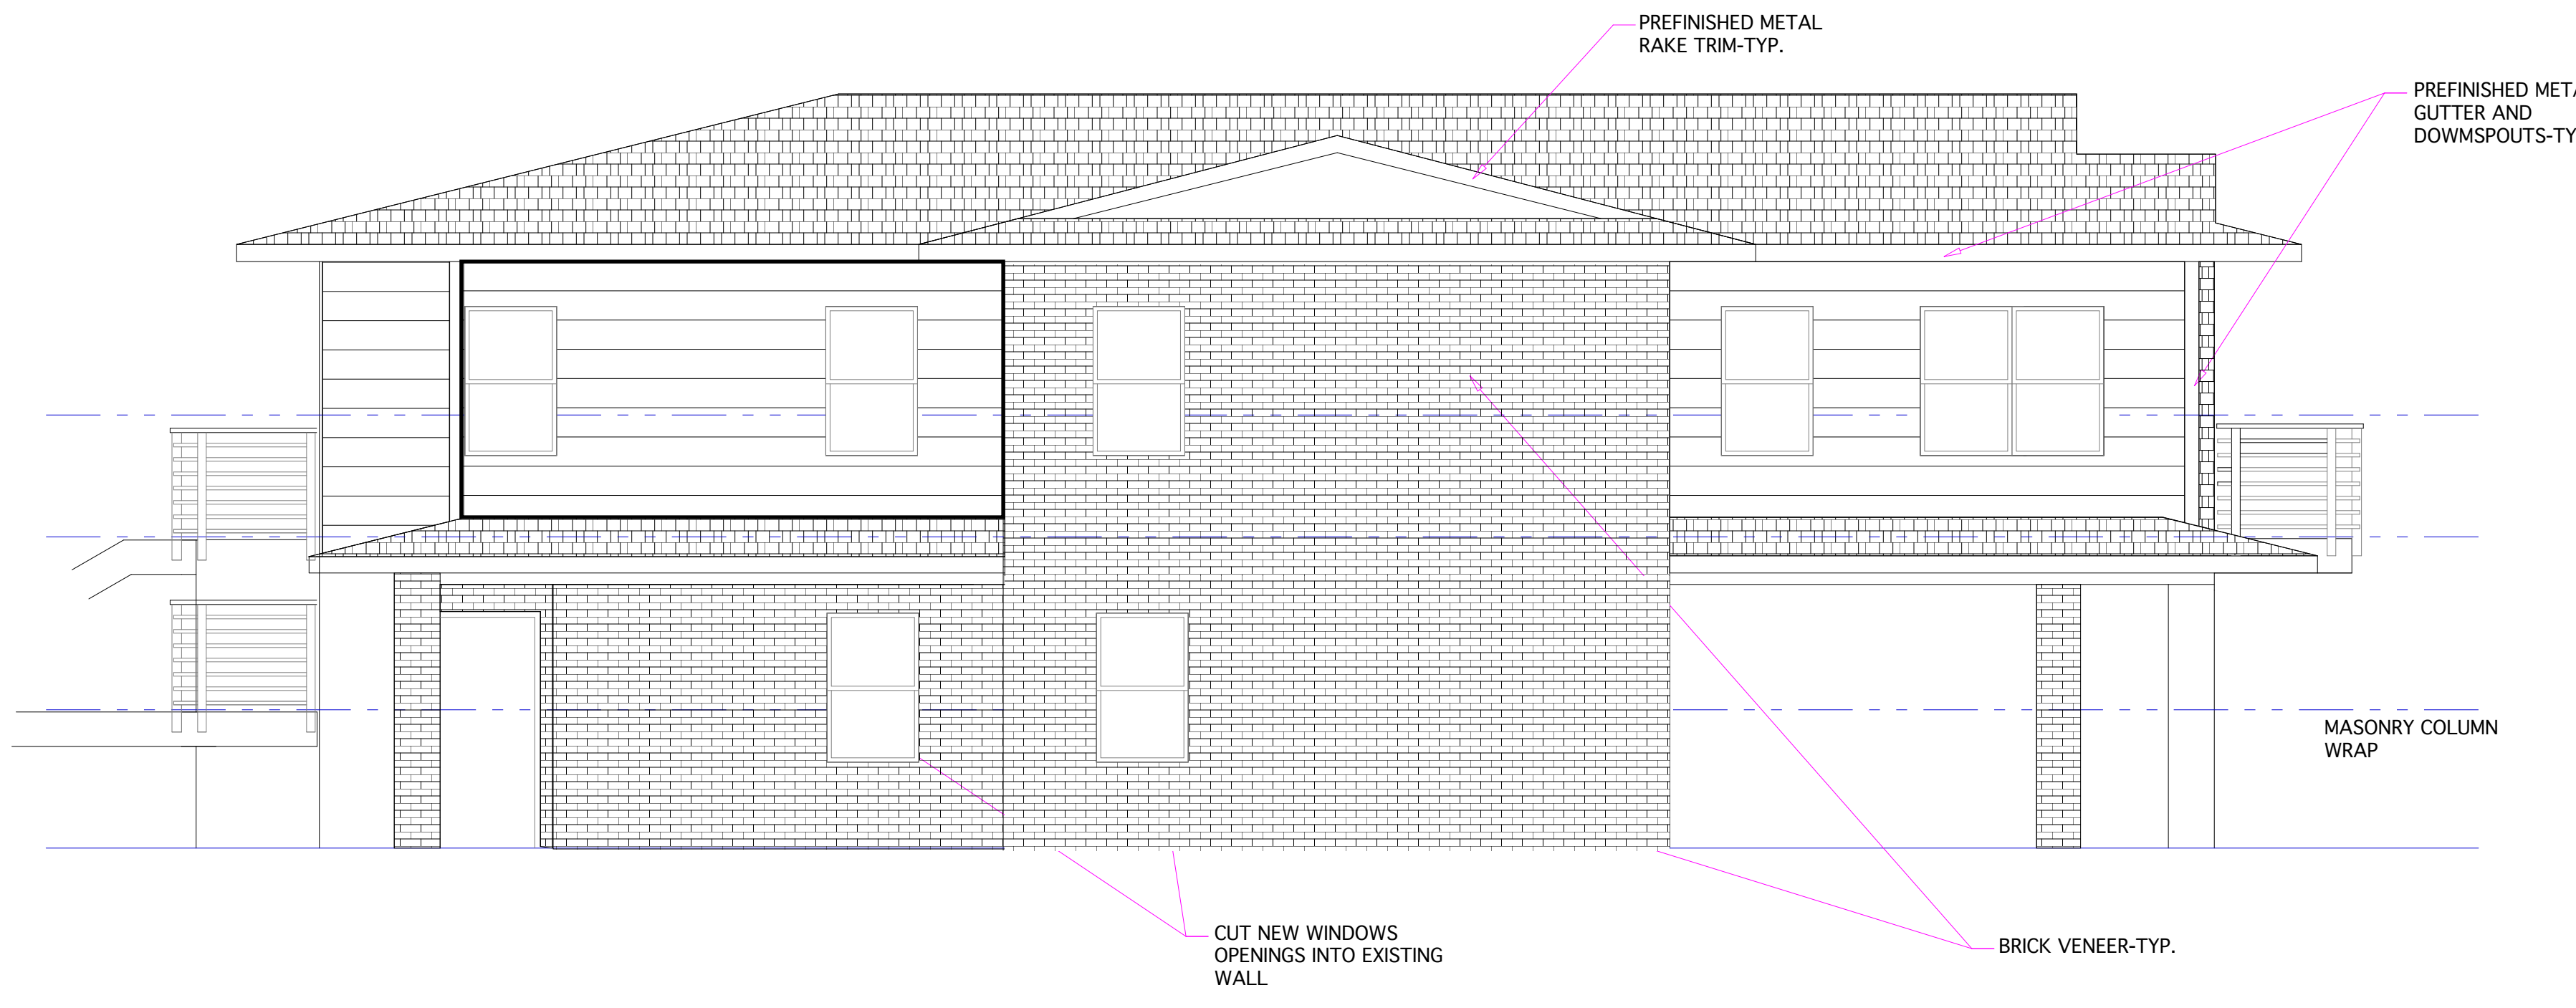

SOUTHEAST ELEVATION

SCALE:1/4"=1'-0"

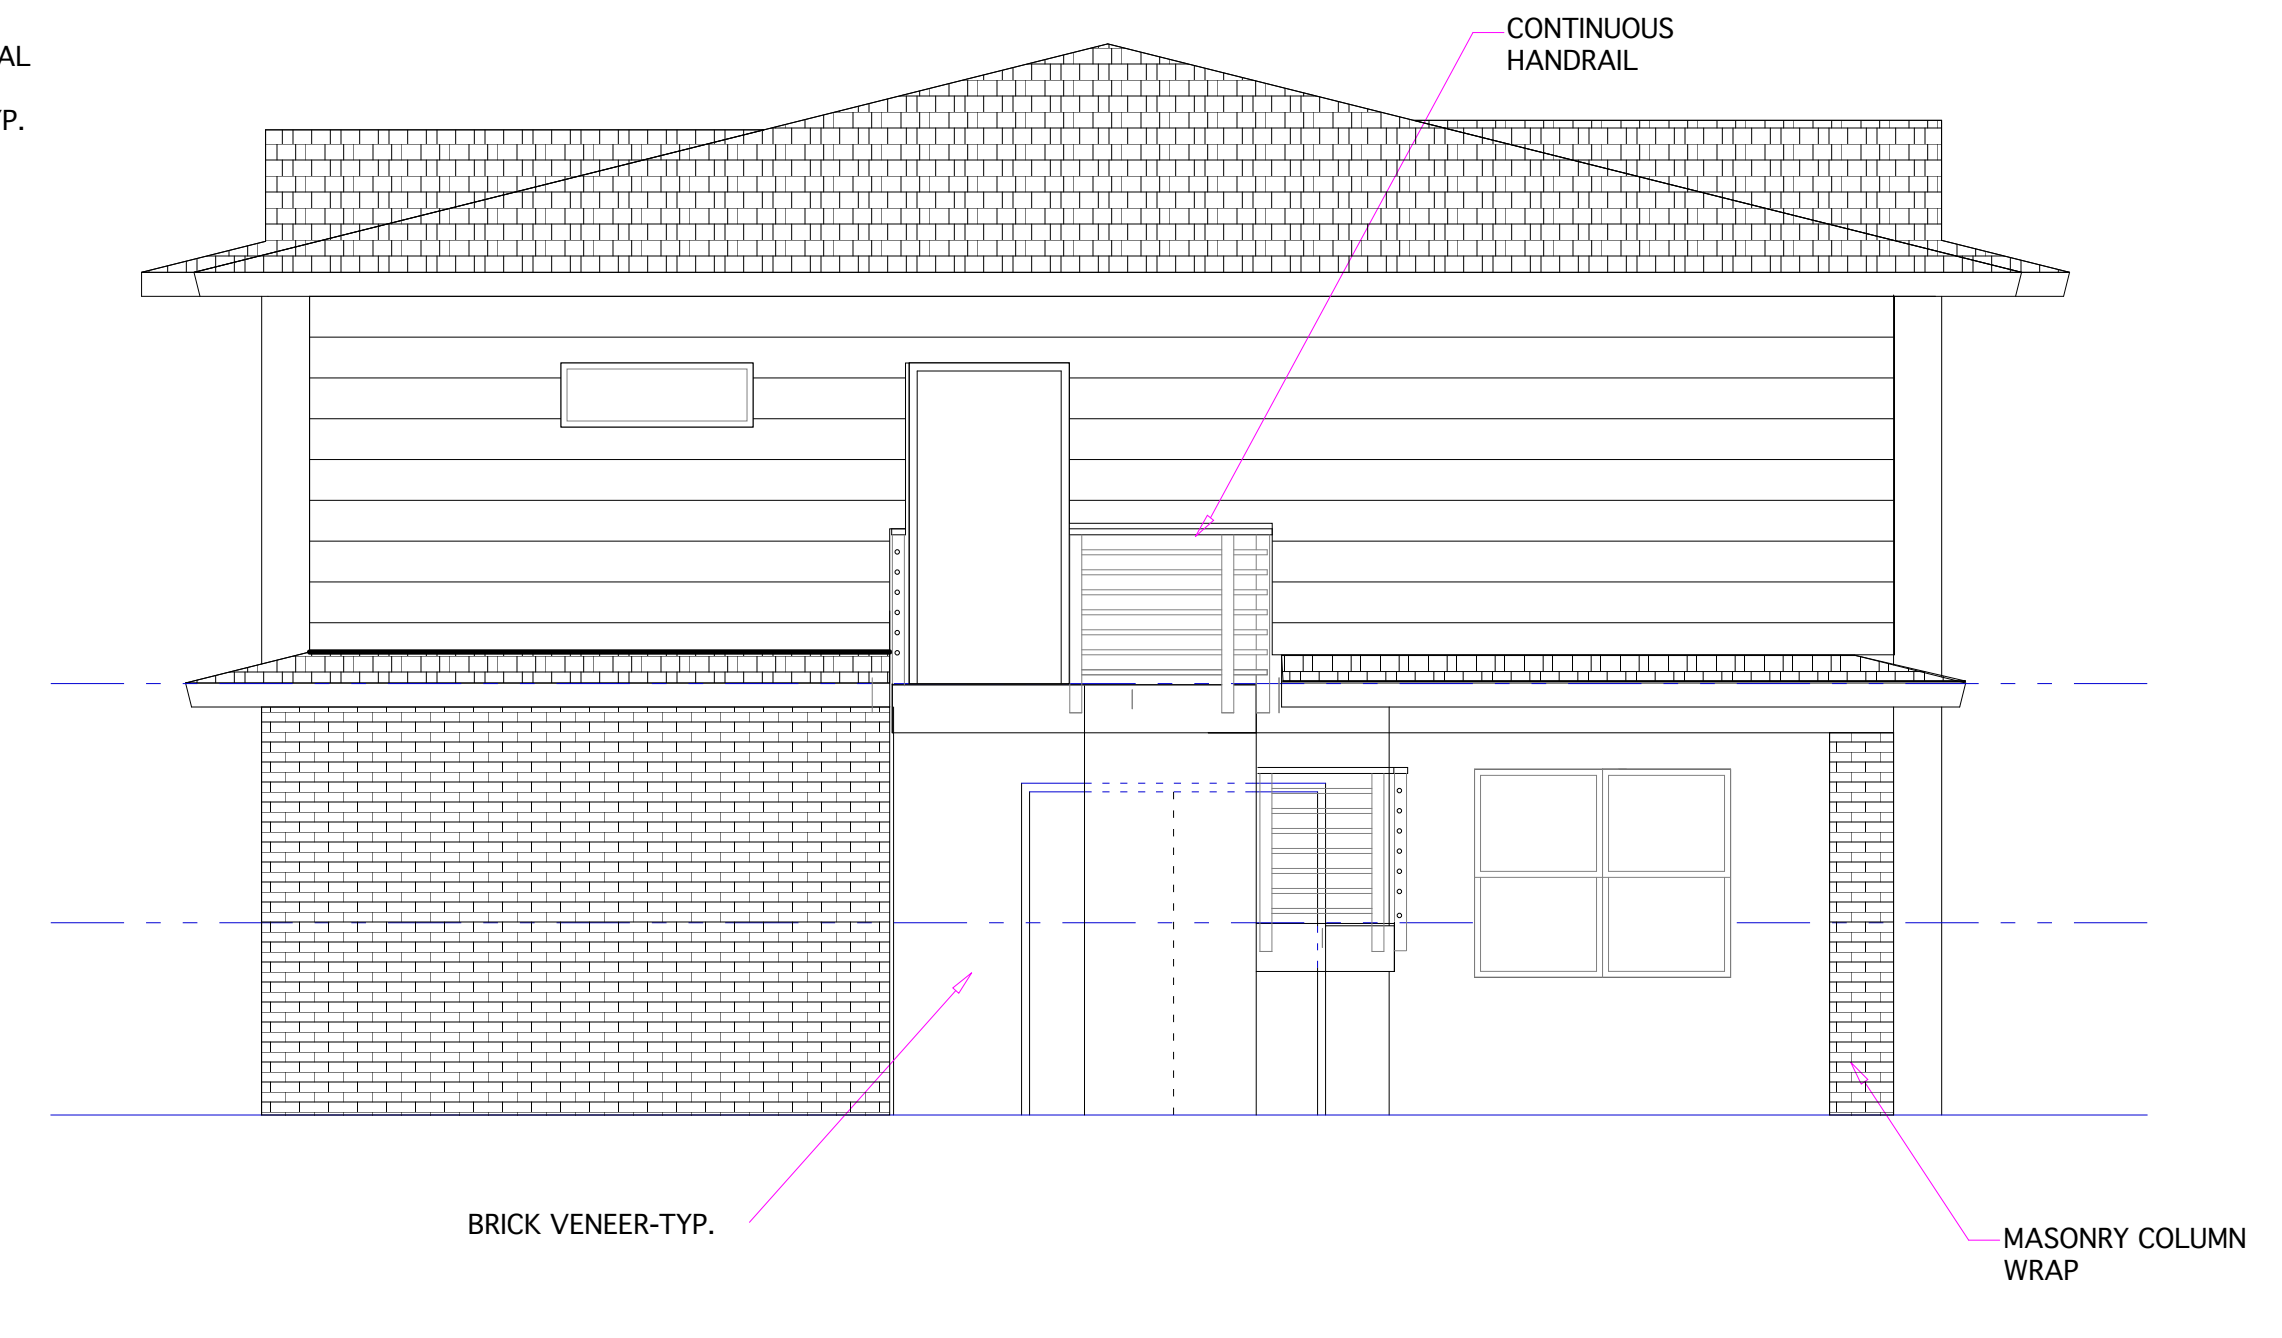

SOUTHWEST ELEVATION

SCALE:1/4"=1'-0"

CALHOUN RESIDENCE
 4208 FAIRVIEW RD
 LITTLE ROCK, ARKANSAS

3