




CLR PROJECT 05-17-DR-208A

MORRISON COURT DRAINAGE

LITTLE ROCK, ARKANSAS

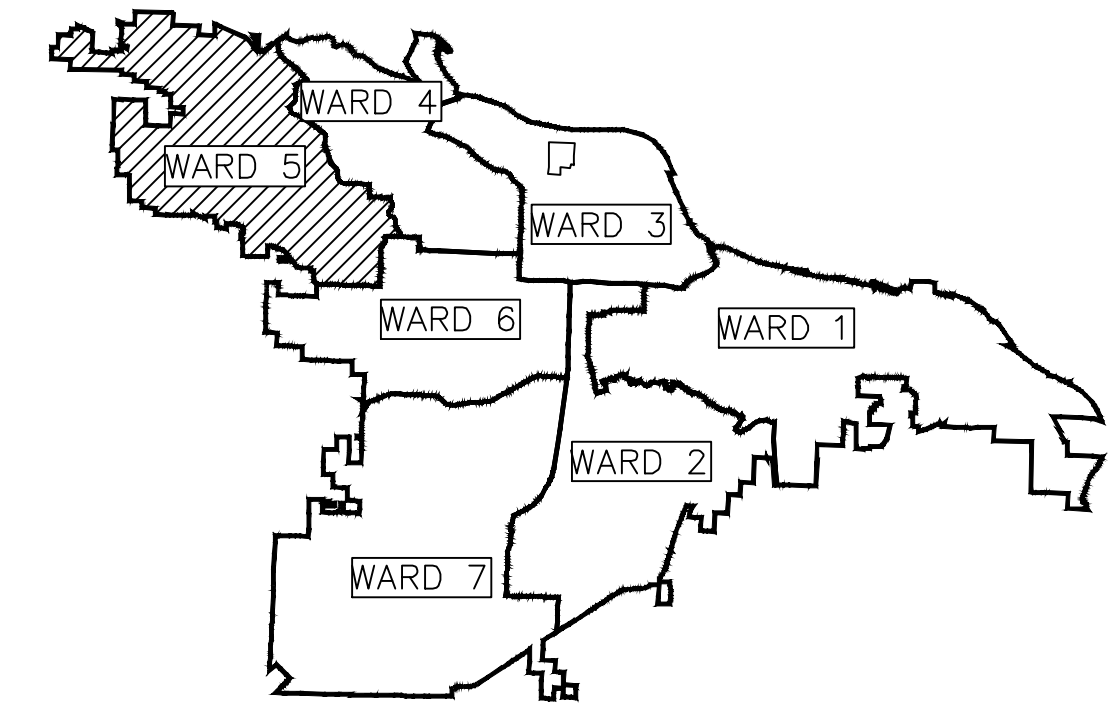

PROJECT LOCATION – WARD 5

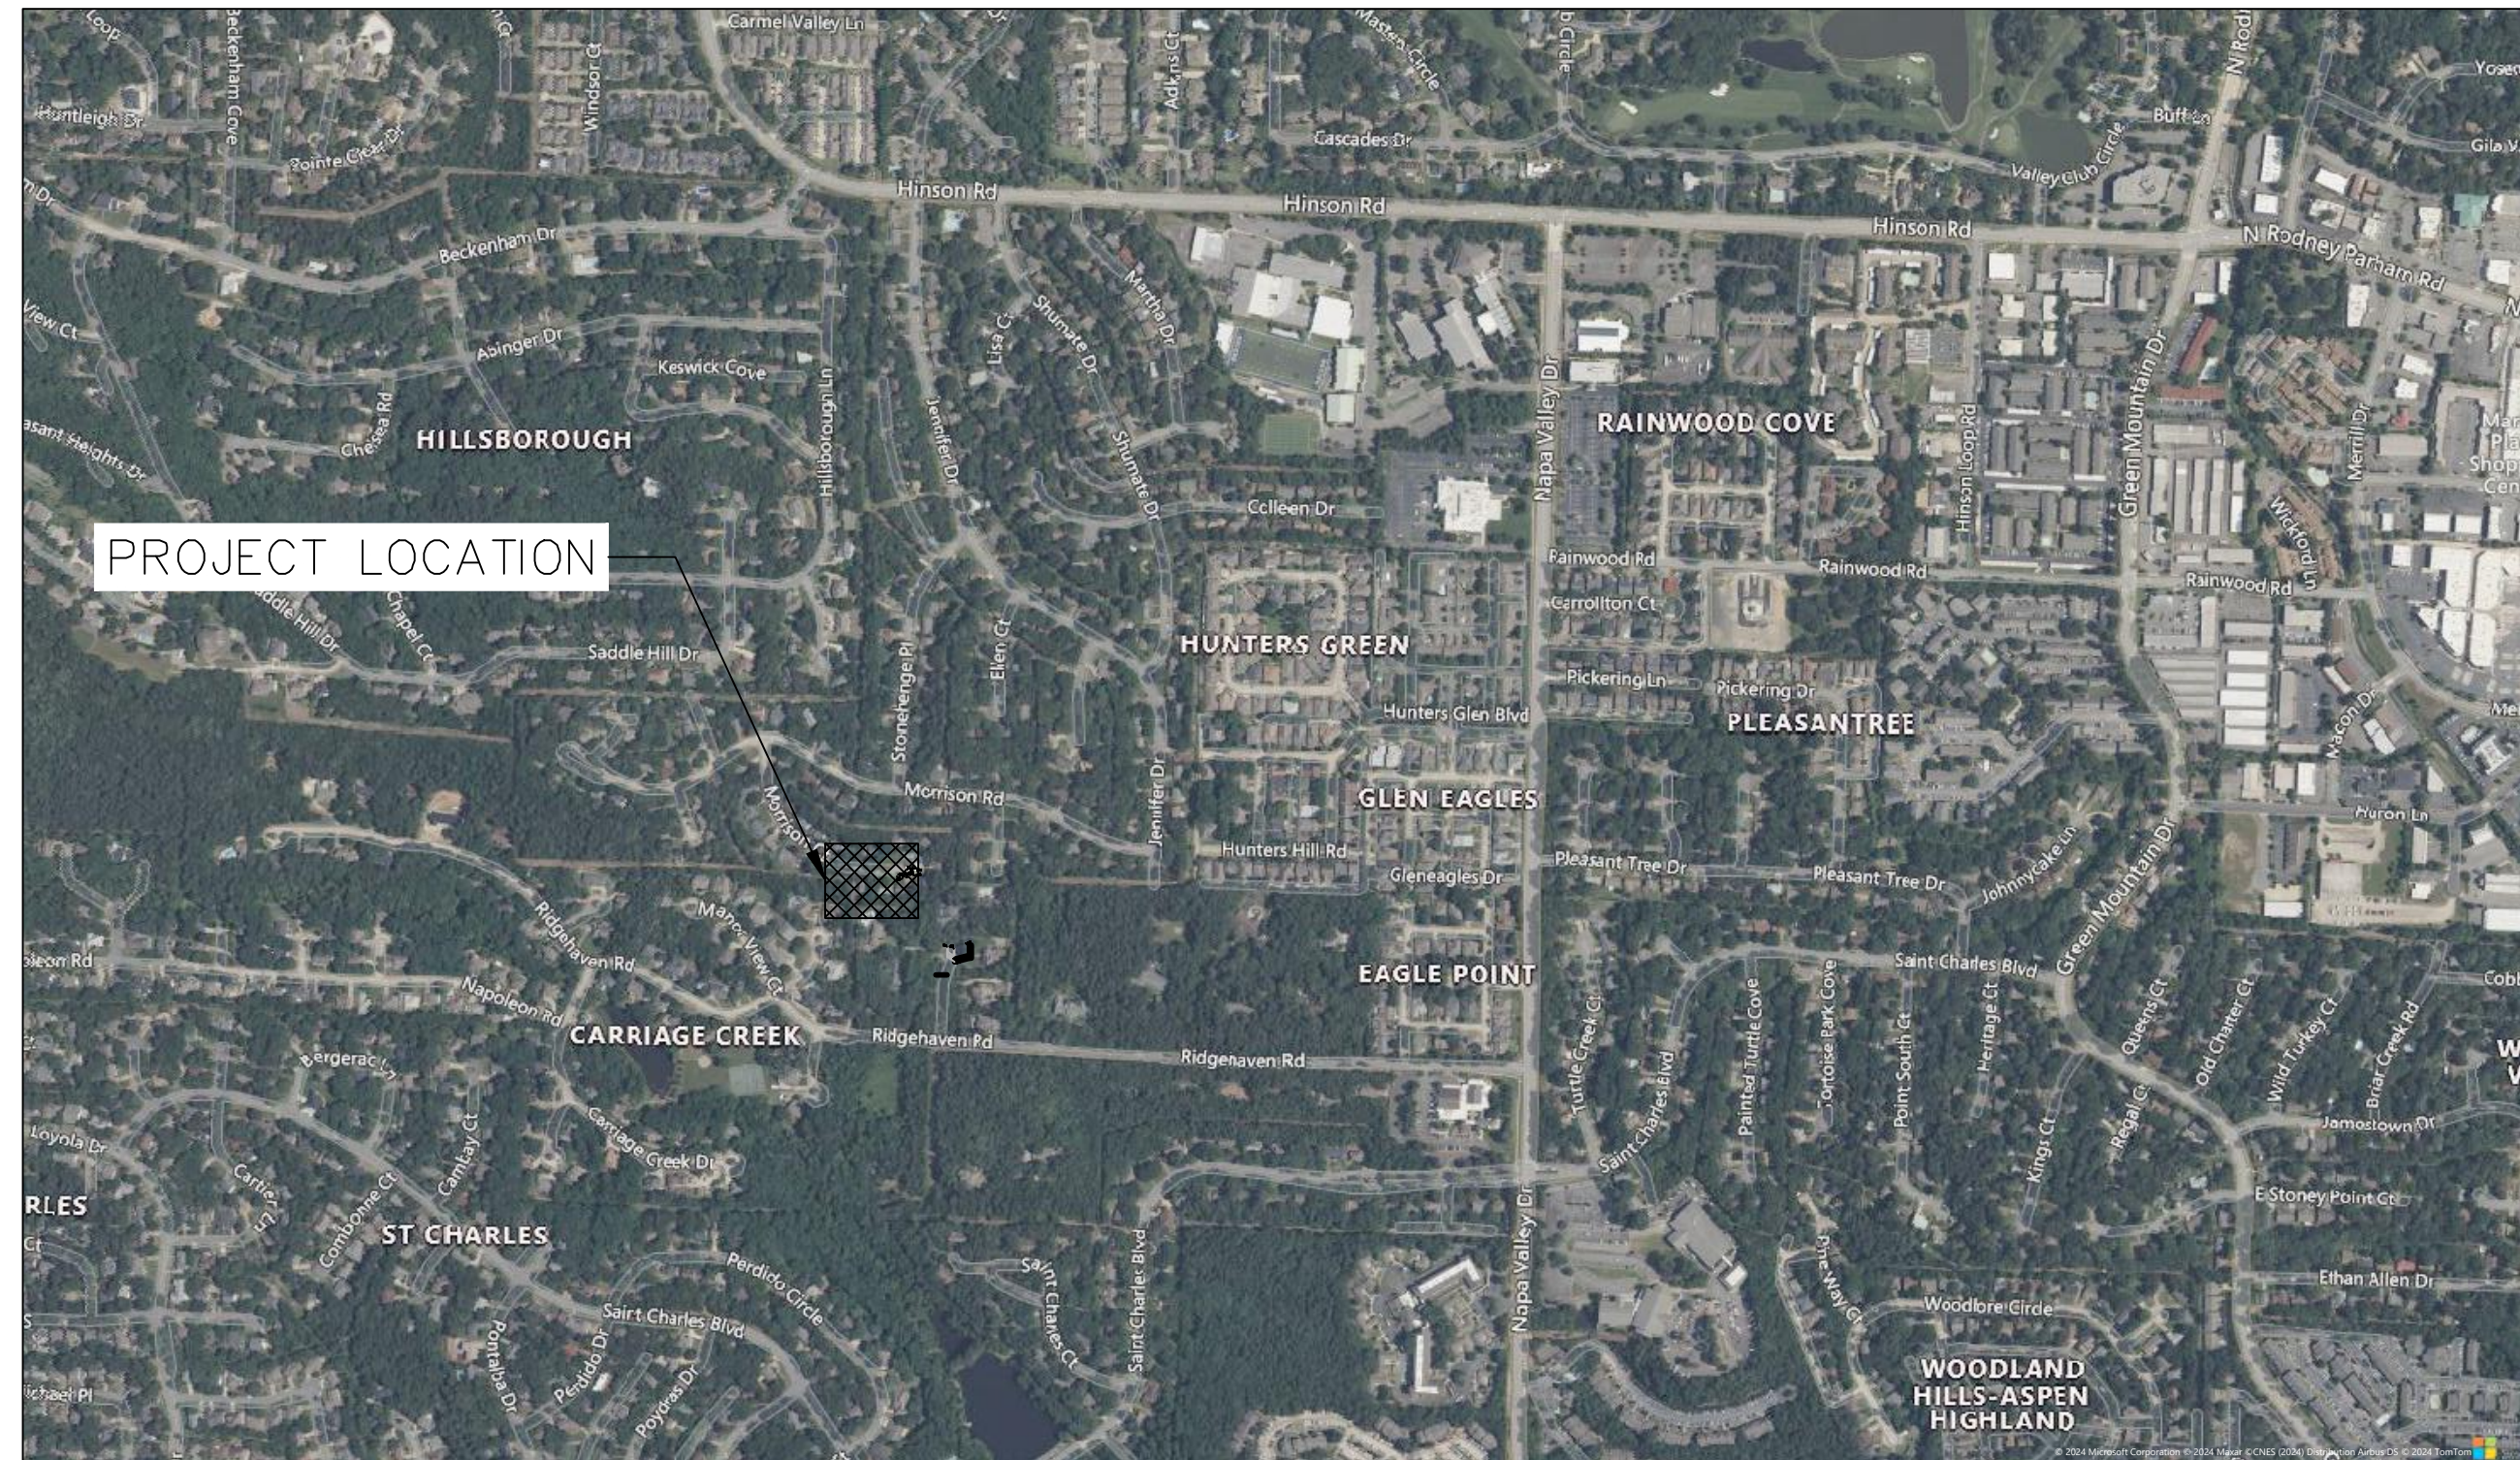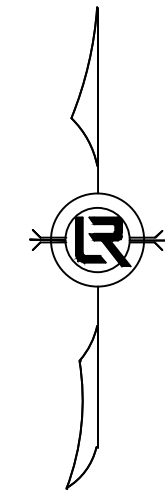


**2023-2025
BOND PROGRAM**

**15% LEVEL
MARCH 2024**

DEPARTMENT OF PUBLIC WORKS
CIVIL ENGINEERING
701 WEST MARKHAM STREET
LITTLE ROCK, ARKANSAS 72201

TABLE OF CONTENTS

SHEET NO.	TITLE
C1	COVER SHEET
C2	GENERAL NOTES, LEGEND AND QUANTITIES
C3	EXISTING LAYOUT & DEMOLITION PLAN
C4	PROPOSED LAYOUT
C5	PLAN & PROFILE

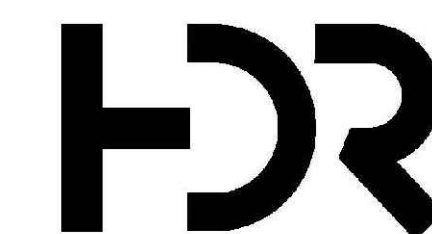


10825 FINANCIAL CENTRE PKWY
SUITE 212
LITTLE ROCK, AR 72211
501-435-3700


REVISIONS DATE

CITY OF LITTLE ROCK, ARKANSAS
MORRISON COURT DRAINAGE

COVER SHEET

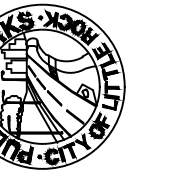

DEPARTMENT OF PUBLIC WORKS
CIVIL ENGINEERING
701 W. MARKHAM
LITTLE ROCK, ARKANSAS 72201

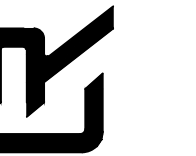

DRAWN BY

VSE

DESIGNED

VSE

CHECKED

JPC

DATE

3/18/2024

SCALE

NTS


PROJECT NO.

05-17-DR-208A


SHEET NO.

C1

CITY OF LITTLE ROCK, ARKANSAS
 MORRISON COURT DRAINAGE
 EXISTING LAYOUT & DEMOLITION PLAN

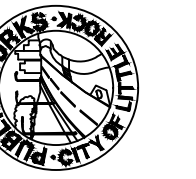


DEPARTMENT OF PUBLIC WORKS
 CIVIL ENGINEERING
 701 W. MARKHAM
 LITTLE ROCK, ARKANSAS 72201

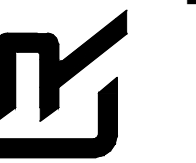


DRAWN BY
 VSE
 DESIGNED
 VSE
 CHECKED
 JPC
 DATE
 3/18/2024
 SCALE
 1"=15'
 PROJECT NO.
 05-17-DR-208A
 SHEET NO.

C3


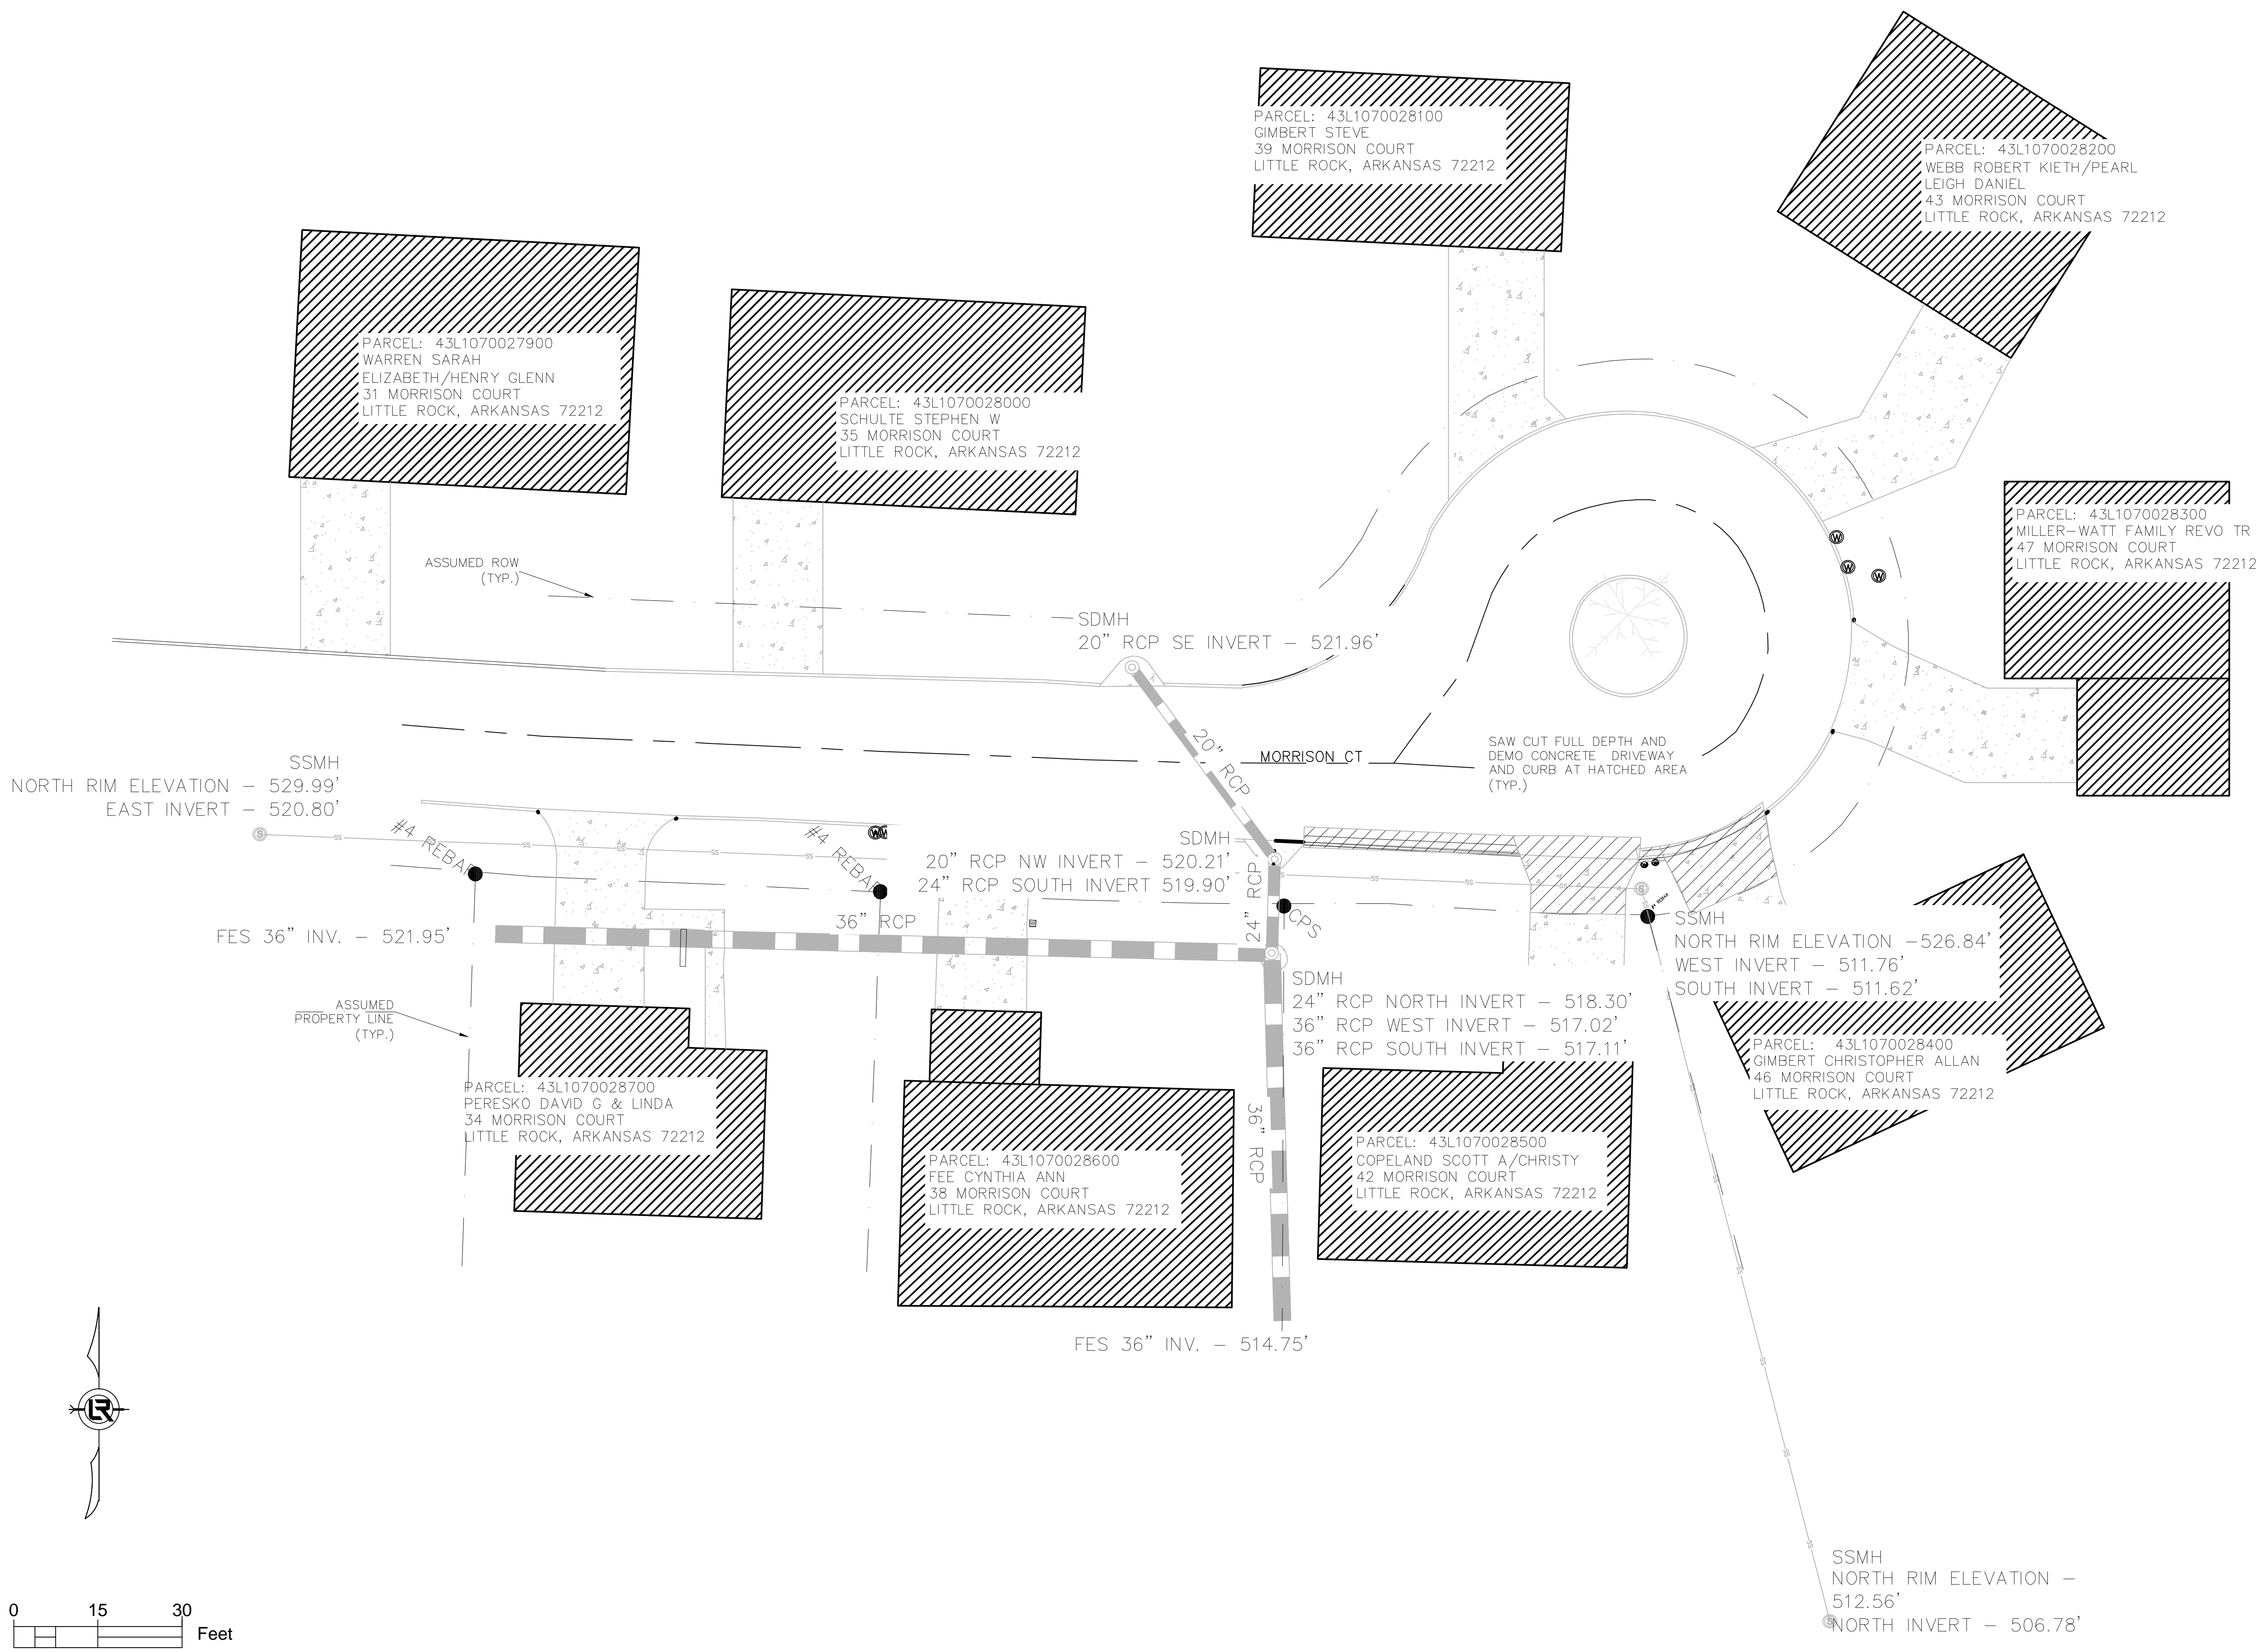


REVISIONS	DATE



CITY OF LITTLE ROCK, ARKANSAS
MORRISON COURT DRAINAGE
PROPOSED LAYOUT





DEPARTMENT OF PUBLIC WORKS
CIVIL ENGINEERING
701 W. MARKHAM
LITTLE ROCK, ARKANSAS 72201

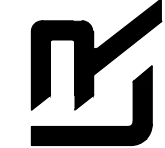 DRAWN BY VSE
DESIGNED VSE
CHECKED JPC
DATE 2/8/24
SCALE 1"=5'
PROJECT NO. 05-17-DR-208A
SHEET NO. C4

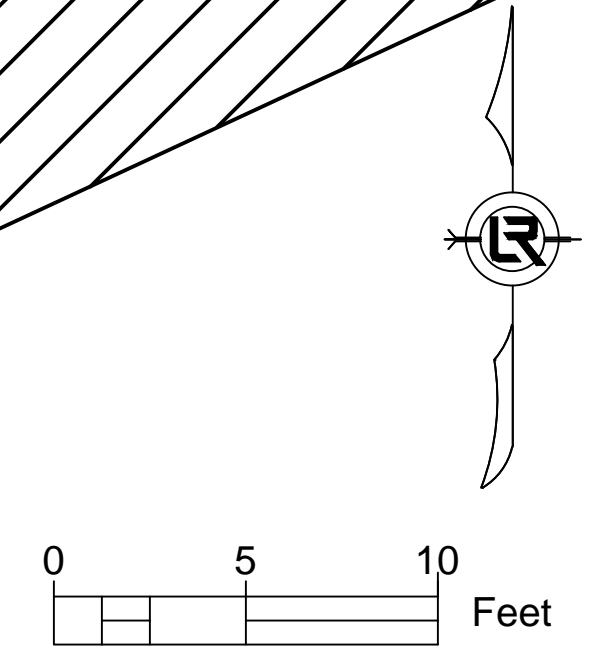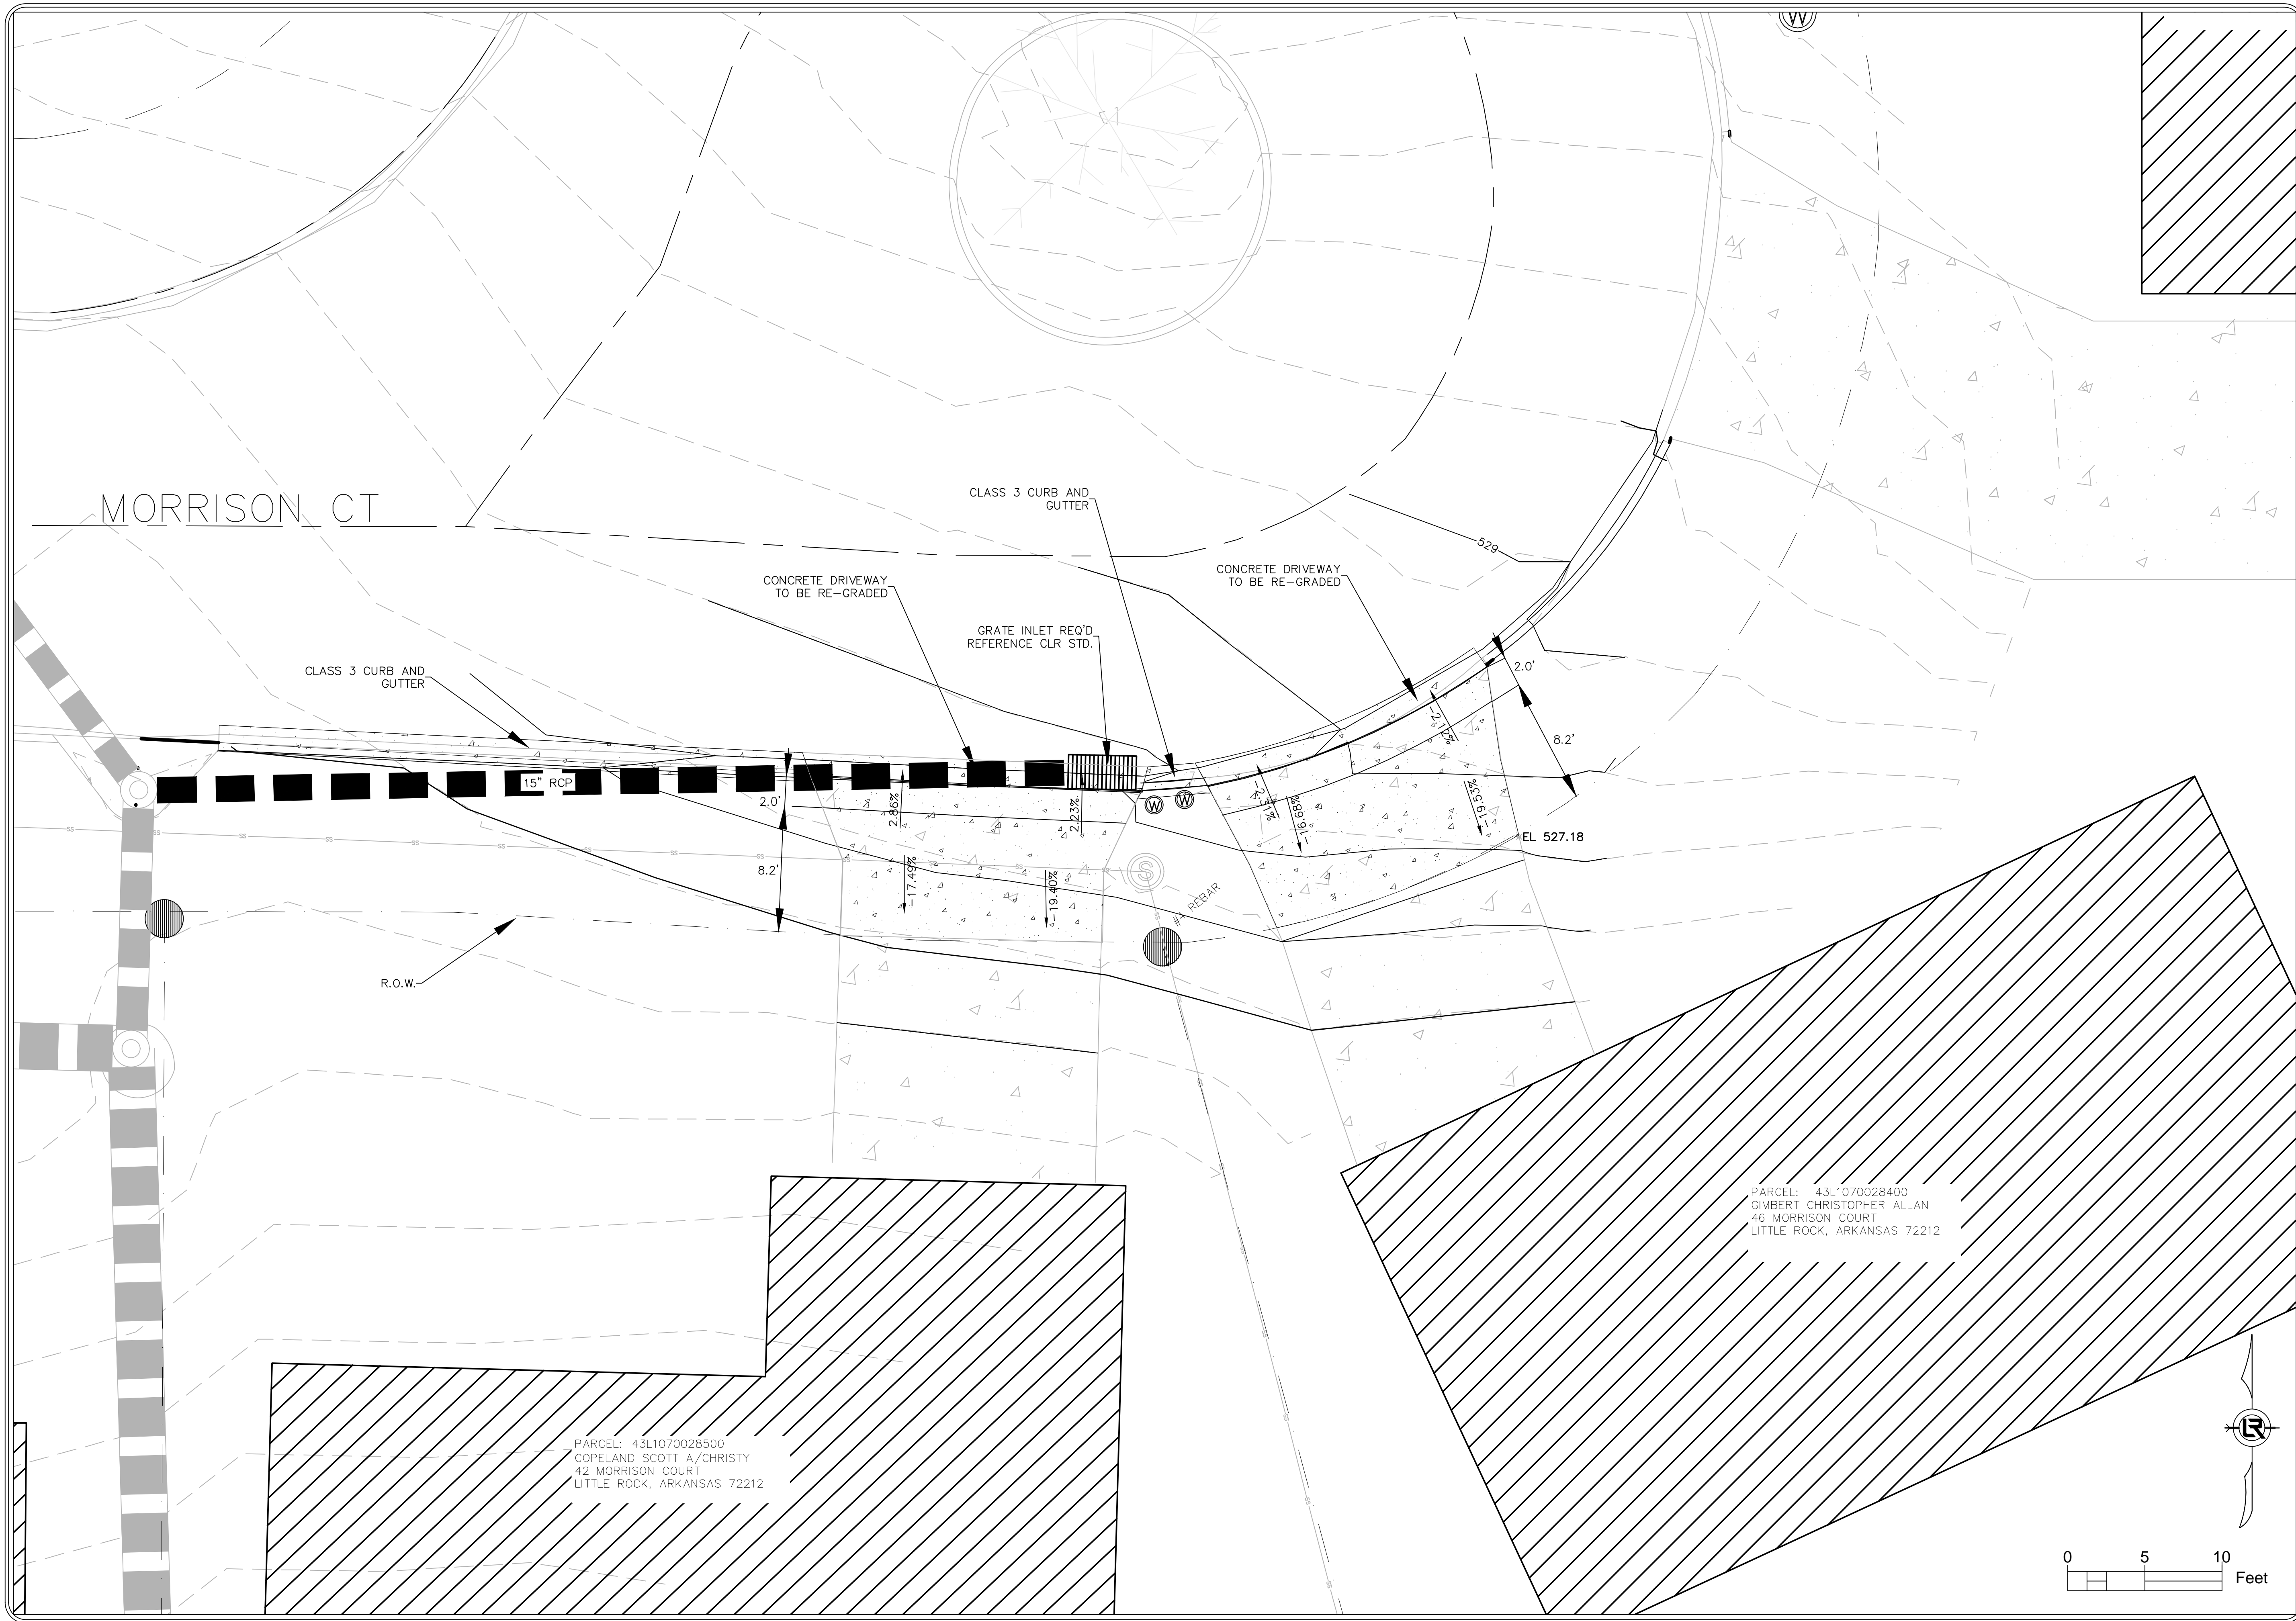


C:\Users\veggers\OneDrive - HDR, Inc\CLP Projects\CLP Morrison Ct\MORRISON CT.dwg, C:\PROPOSED, 3/20/2024 11:31:38 AM, VEGGERS

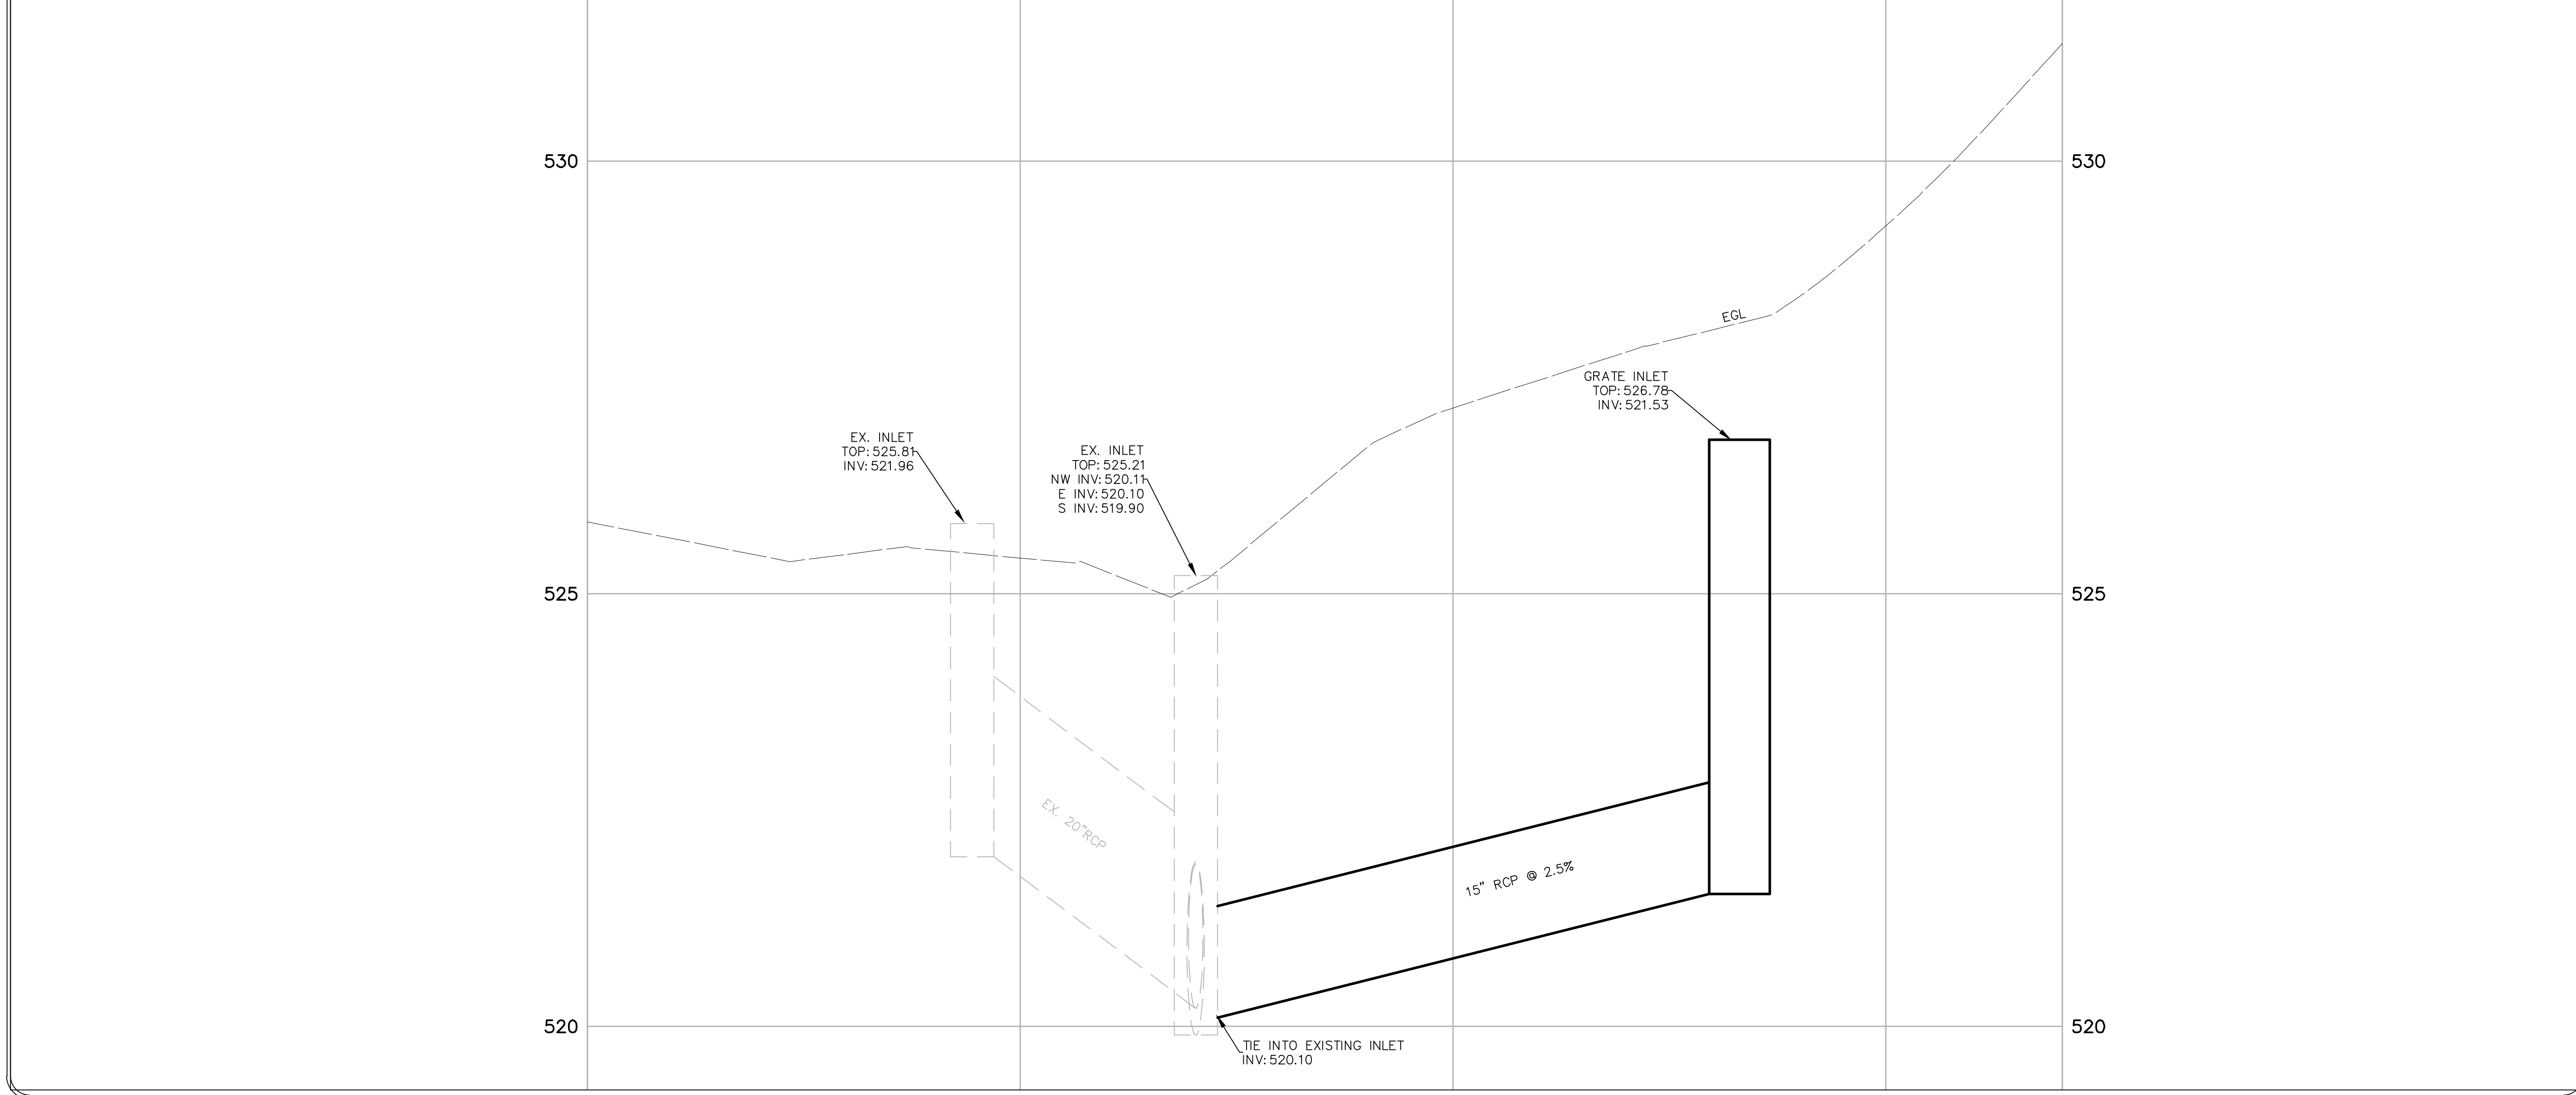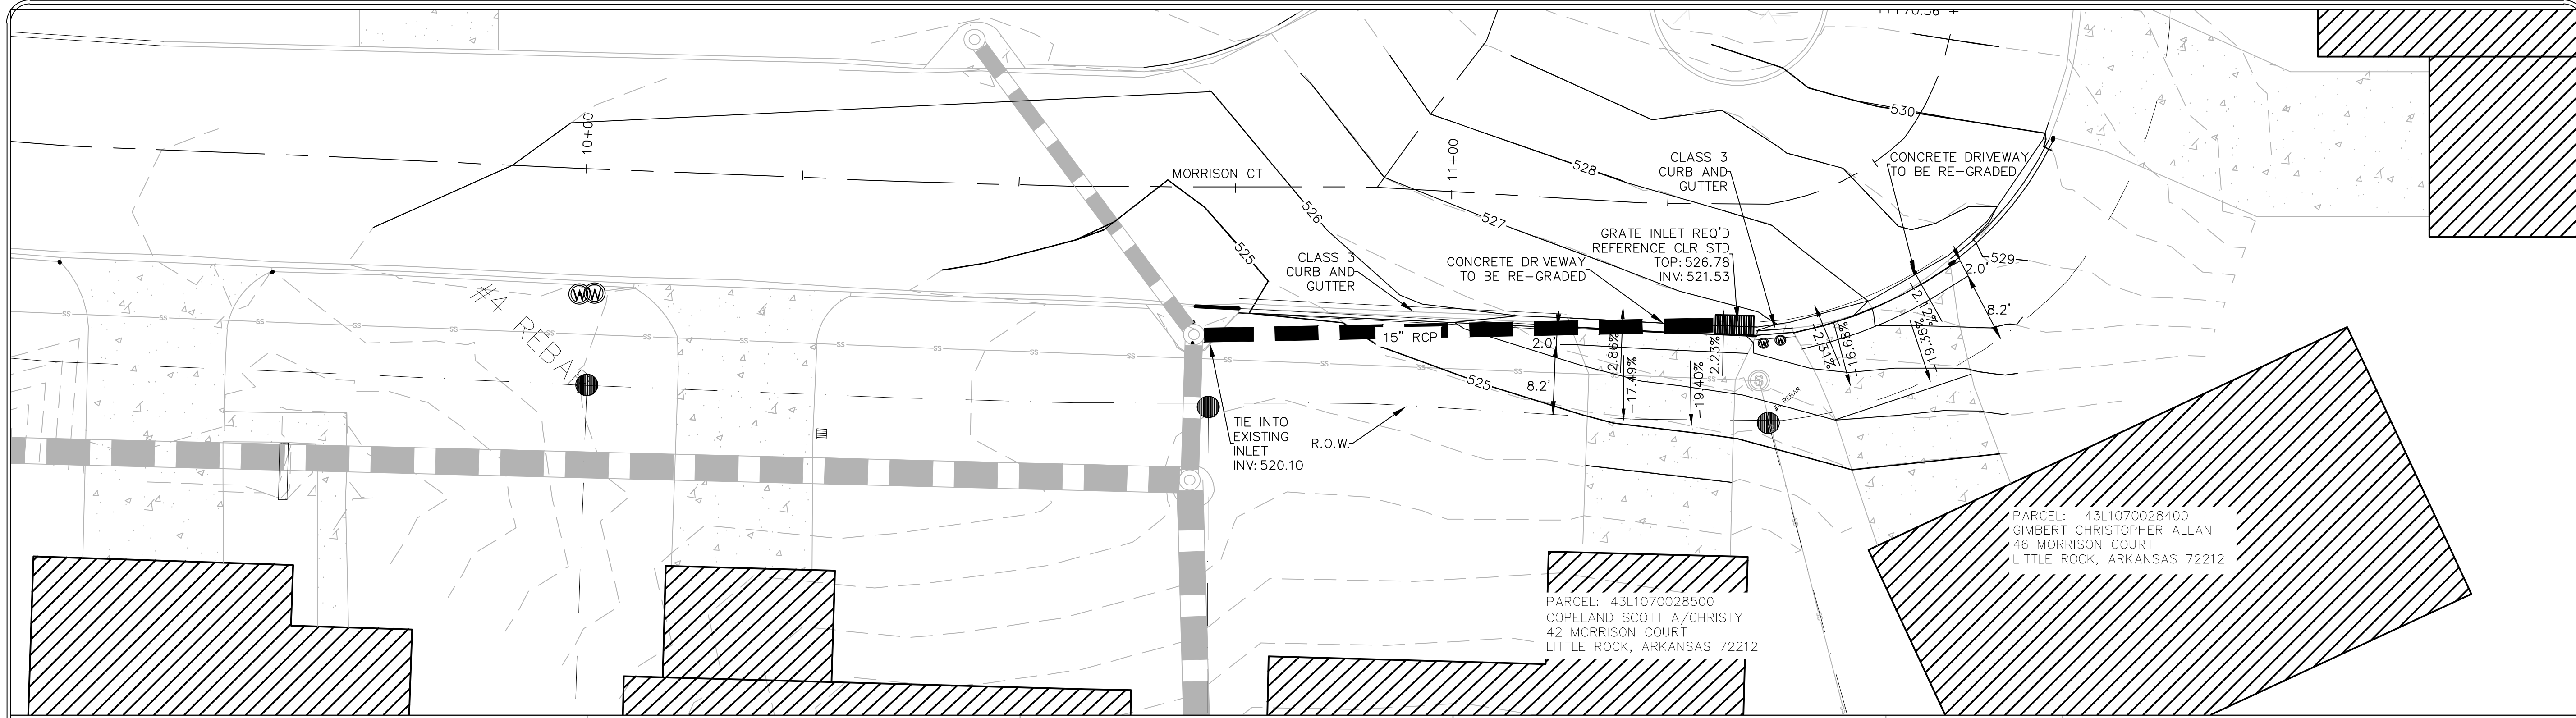

REVISIONS	DATE

CITY OF LITTLE ROCK, ARKANSAS
MORRISON COURT DRAINAGE
PLAN AND PROFILE

DEPARTMENT OF PUBLIC WORKS
CIVIL ENGINEERING
701 W. MARKHAM
LITTLE ROCK, ARKANSAS 72201

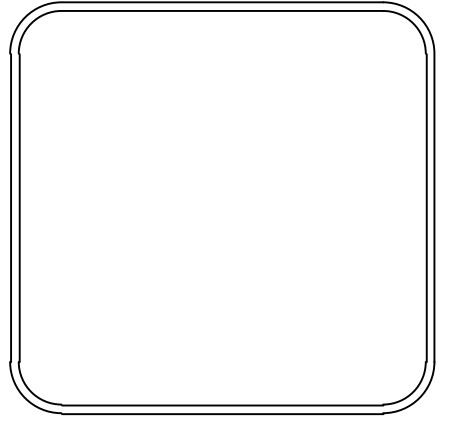

DRAWN BY
VSE
DESIGNED
VSE
CHECKED
JPC
DATE
3/18/24
SCALE
1:10
PROJECT NO.
05-17-DR-208A
SHEET NO.
C5

C:\Users\veggers\OneDrive - HDR Inc\CLP Projects\CLP Morrison Ct\MORRISON CT.dwg, GS P&P, 3/20/2024, 1:27:33 PM, VEGGERS