



# SOUTH VALENTINE STREET IMPROVEMENTS

## 16-1-ST-167

### S. VALENTINE ST. FROM ASHER AVE. TO W. 25TH ST.

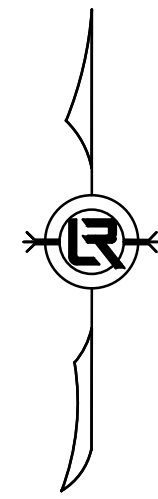

SHEET NO.	TITLE
C1	COVER SHEET
C2	LEGEND
C3	VALENTINE ST PLAN & PROFILE STA 10+00 TO 12+00
C4	VALENTINE ST PLAN & PROFILE STA 12+00 TO 13+93
C5	DRIVEWAY DETAILS
C6	EROSION CONTROL PLAN

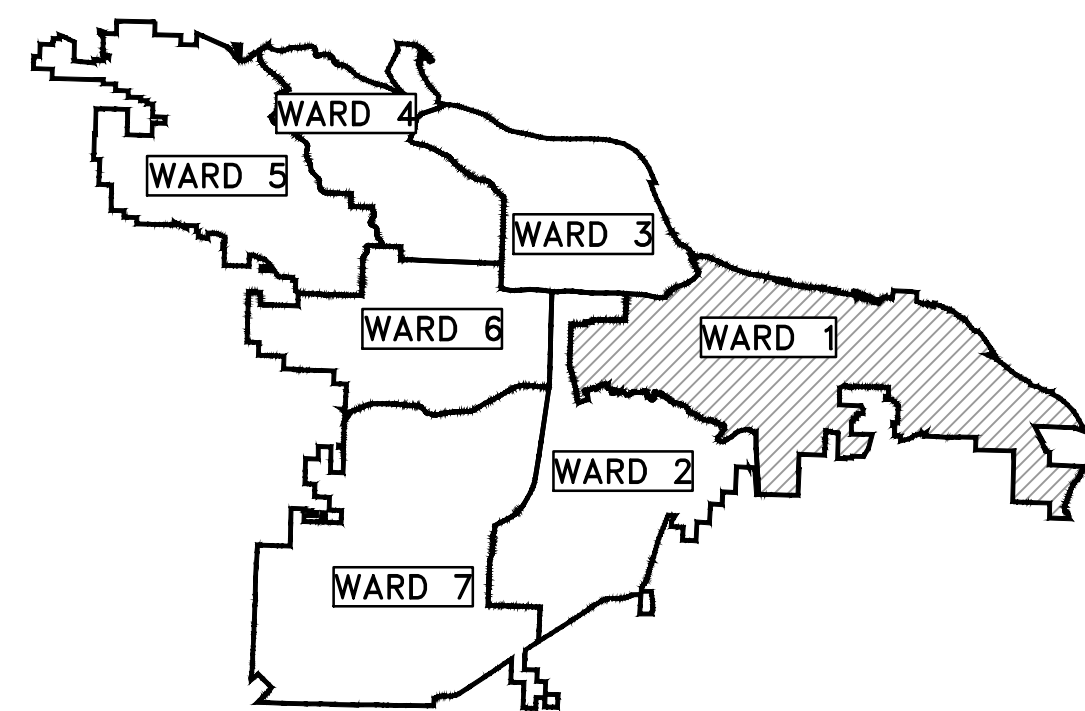

PROJECT LOCATION - WARD 1

DEPARTMENT OF PUBLIC WORKS  
CIVIL ENGINEERING  
701 WEST MARKHAM STREET  
LITTLE ROCK, ARKANSAS 72201




**Know what's below.  
Call before you dig.**


1701 CENTERVIEW DR, SUITE 117  
LITTLE ROCK, AR 72211  
TEL: 501-215-5807  
FAX: 214-705-3769

REVISIONS	DATE

CITY OF LITTLE ROCK, ARKANSAS  
SOUTH VALENTINE STREET IMPROVEMENTS  
COVER SHEET



DEPARTMENT OF PUBLIC WORKS  
CIVIL ENGINEERING  
701 W. MARKHAM  
LITTLE ROCK, ARKANSAS 72201

 

<b>DRAWN BY</b>
<b>DESIGNED</b>
<b>CHECKED</b>
<b>DATE</b> 04-22-2018
<b>SCALE</b> N.T.S.
<b>PROJECT NO.</b> 161ST167
<b>SHEET NO.</b> C1

**COLR PROJECT: Valentine St. 16-1-ST-167**  
**SOUTH VALENTINE STREET IMPROVEMENTS**  
**18-Aug-17**

Item #	Description	Quantity	Unit
2.01	SITE PREPARATION	1.00	LS
3.01	UNCLASSIFIED EXCAVATION	1,100.00	CY
3.06	BORROW MATERIAL	60.00	CY
3.40	TOPSOIL	150.00	CY
4.01	AGGREGATE BASE COURSE	256.00	TON
5.01	TACK COAT	100.00	GAL
6.01	ACHM SURFACE COURSE	140.00	TON
7.06	CONCRETE DRIVEWAY (6" THICK), STANDARD FINISH	1,555.00	SF
7.08	ALLEY TURNOUT (8" THICK)	487.00	SF
8.01	CONCRETE CURB AND GUTTER (CLASS 1)	500.00	LF
9.04	CONCRETE SIDEWALK (4" THICK)	900.00	SF
9.05	CONCRETE SIDEWALK - TURNUP WALL (4" THICK)	365.00	SF
18.5	ACCESS RAMP	126.00	SF
24.02	CHECK DAM (CD)	2.00	CY
24.06	SEDIMENT BARRIER, SILT FENCE (SD1)	2.00	EA
24.09	SEDIMENT BARRIER, BLOCK (SD4)	2.00	EA
24.12	SILT FENCE - TYPE B (SFB)	150.00	LF
24.18	DISTURBED AREA STABILIZATION - PERMANENT GRASSING (TS3)	0.25	AC


EXISTING	PROPOSED
IRON ROD	○ IR
PK NAIL	○ PK
R.R. SPIKE	○ RR(Sp)
CONC. MONUMENT	□ CM
WATER VALVE	⊗ WV
WATER METER	⊞ WM
FIRE HYDRANT	⊕ FH
GAS METER	⊞ GM
GAS VALVE	⊕ GV
CLEAN-OUT	○ CO
GUARD POST (BOLLARD)	● GP
SIGN POST	—
BENCHMARK	⊕
STORM SEWER MANHOLE	⊕
SANITARY SEWER MANHOLE	⊕
TELEPHONE MANHOLE	⊕
ELECTRIC MANHOLE	⊕
TELEPHONE BOX	⊕
ELECTRIC BOX	⊕
CABLE BOX	⊕
UTILITY POLE	⊕
GUY WIRE	—
LIGHT POLE	⊕
POST OR POLE (TYPE AS NOTED)	⊕
MAILBOX	⊕
DECIDUOUS TREE	⊕
EVERGREEN/CONIFEROUS TREE	⊕
BUSH	⊕
PROPERTY LINE	—
SETBACK LINE	—
EASEMENT LINE	—
CURB	—
FENCE	— X — X —
OVERHEAD UTILITY	— OHP — OHP —
UNDERGROUND TELEPHONE	— UGT — UGT — UGT —
UNDERGROUND ELECTRIC	— UGE — UGE — UGE —
WATER LINE	— 8"W — 8"W — 8"W —
SEWER LINE	— SAN —
GAS LINE	— GAS — GAS — GAS —
STORM SEWER/CULVERT	— 24" CMP/RCP/DIP —
CONTOUR LINE	— 650 —


CONTOUR	⊕
SPOT ELEVATION	25.00
SPOT CURB ELEVATION	25.50
STORM SEWER - PIPE	—
STORM SEWER - MITERED END SECTION	—
STORM SEWER - GRATE INLET	—
STORM SEWER - JUNCTION BOX	—
STORM SEWER - FLARED END SECTION	—
STORM SEWER - HEADWALL	—
STORM SEWER - INLET WITH SINGLE EXTENSION	—
STORM SEWER - INLET WITH DOUBLE EXTENSION	—
STORM SEWER - AREA INLET	—
GRADE BREAK LINE	—
HIGH POINT	HP
LOW POINT	LP
CUT LINE	—
FILL LINE	—
SANITARY SEWER PIPE	—
SANITARY SEWER MANHOLE	⊕
CURB	—
CONCRETE	—
CONSTRUCTION - ENTRANCE/EXIT	⊕
CHECK DAM	⊕
DIVERSION BERM	⊕
DOWNDRAIN STRUCTURE - TEMPORARY	⊕
ROCK DAM	⊕
SEDIMENT BARRIER - SILT FENCE	⊕
SEDIMENT BARRIER - GRAVEL RING	⊕
SEDIMENT BARRIER - BLOCK & GRAVEL	⊕
SEDIMENT BARRIER - BLOCK	⊕
TEMPORARY SEDIMENT BASIN	⊕
SILT FENCE - TYPE A	⊕
SILT FENCE - TYPE B	⊕
SILT FENCE - TYPE C	⊕
STORM DRAIN OUTLET PROTECTION	⊕
SURFACE ROUGHENING	⊕
DISTURBED AREA STABILIZATION - TEMPORARY STABILIZATION	⊕
DISTURBED AREA STABILIZATION - TEMPORARY GRASSING	⊕
DISTURBED AREA STABILIZATION - PERMANENT GRASSING	⊕
MATting/BLANKETS	⊕

REVISIONS	DATE



**CITY OF LITTLE ROCK, ARKANSAS**  
**SOUTH VALENTINE STREET IMPROVEMENTS**

  
 DEPARTMENT OF PUBLIC WORKS  
 CIVIL ENGINEERING  
 701 W. MARKHAM  
 LITTLE ROCK, ARKANSAS 72201

**LEGEND**

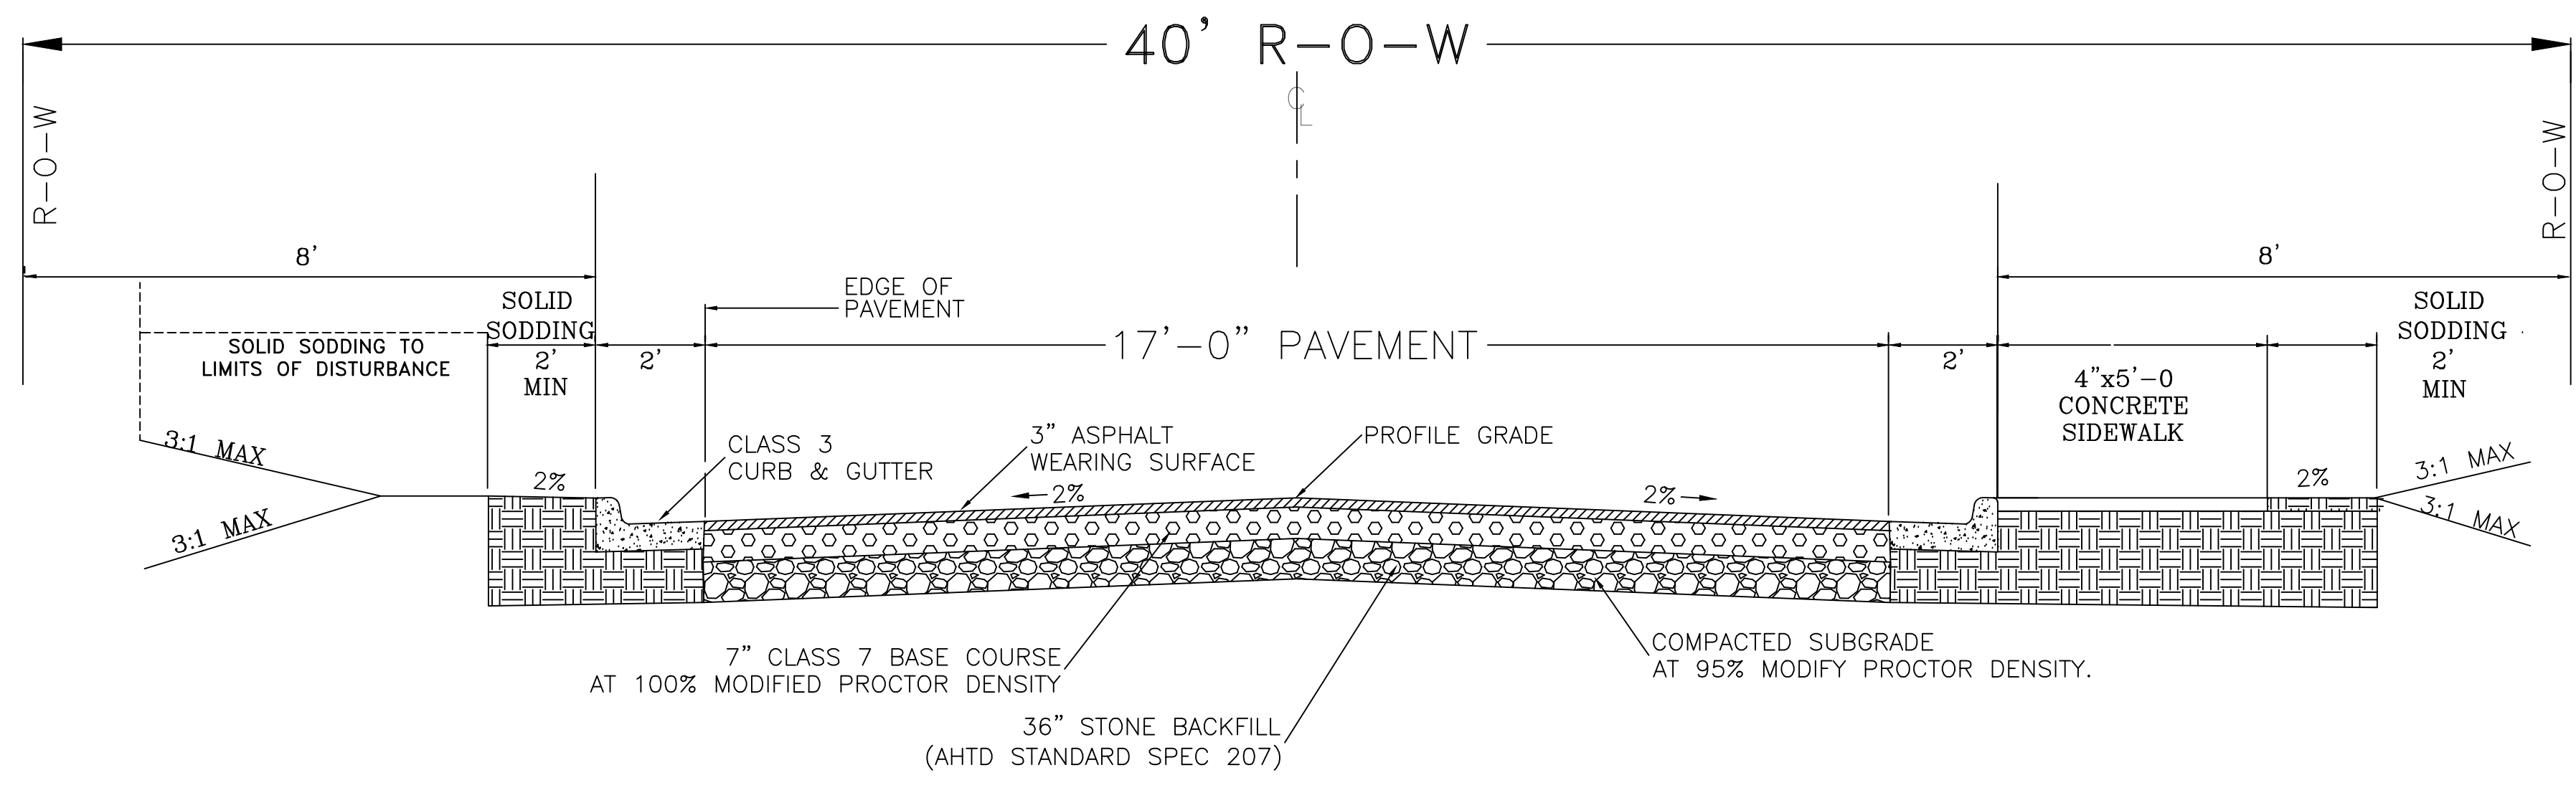


 
**DRAWN BY**  
**DESIGNED**  
**CHECKED**  
**DATE**  
 04-22-2018  
**SCALE**  
 N.T.S.  
**PROJECT NO.**  
 161ST167  
**SHEET NO.**  
 C2

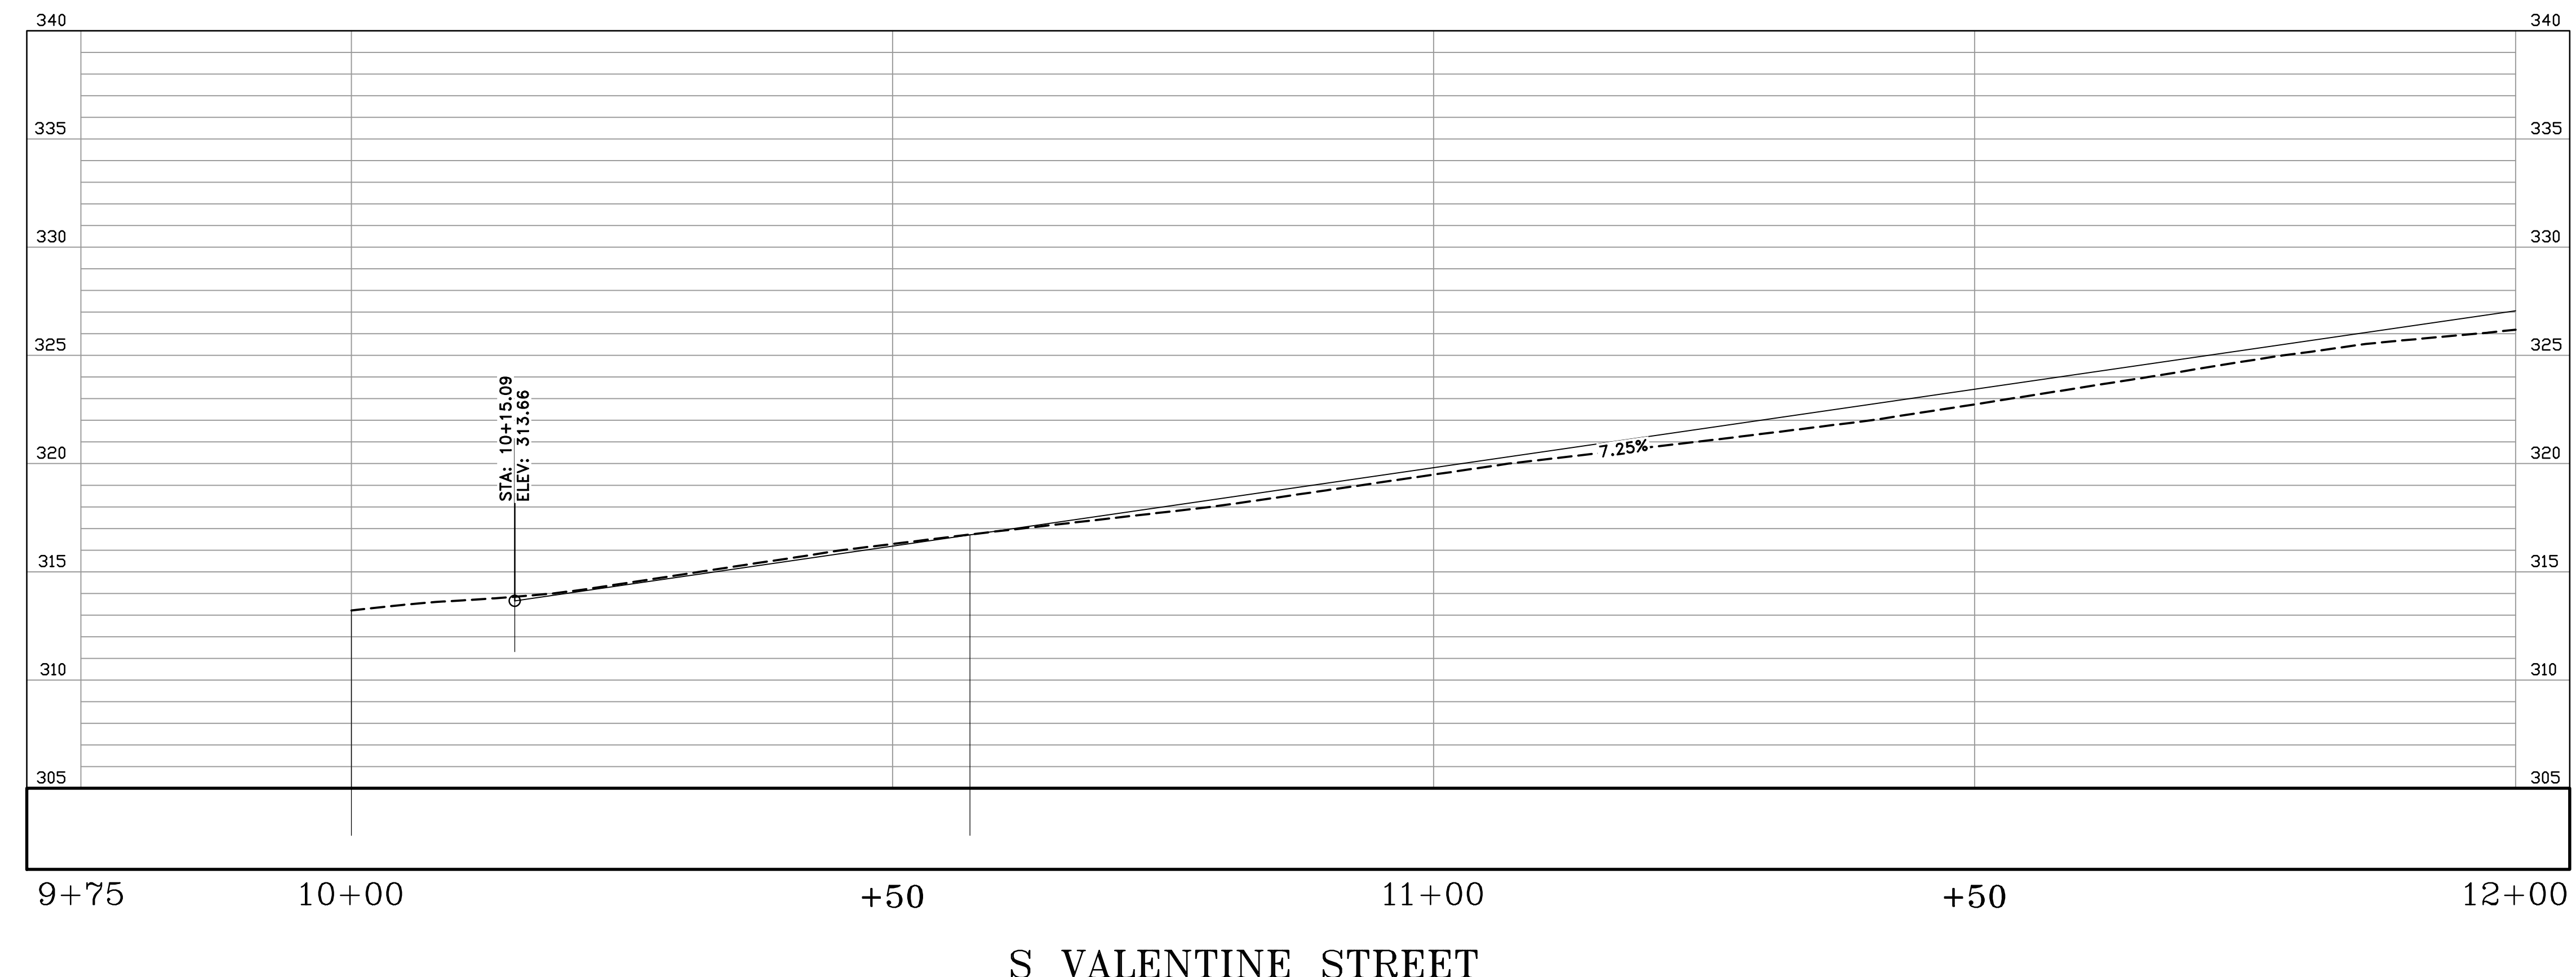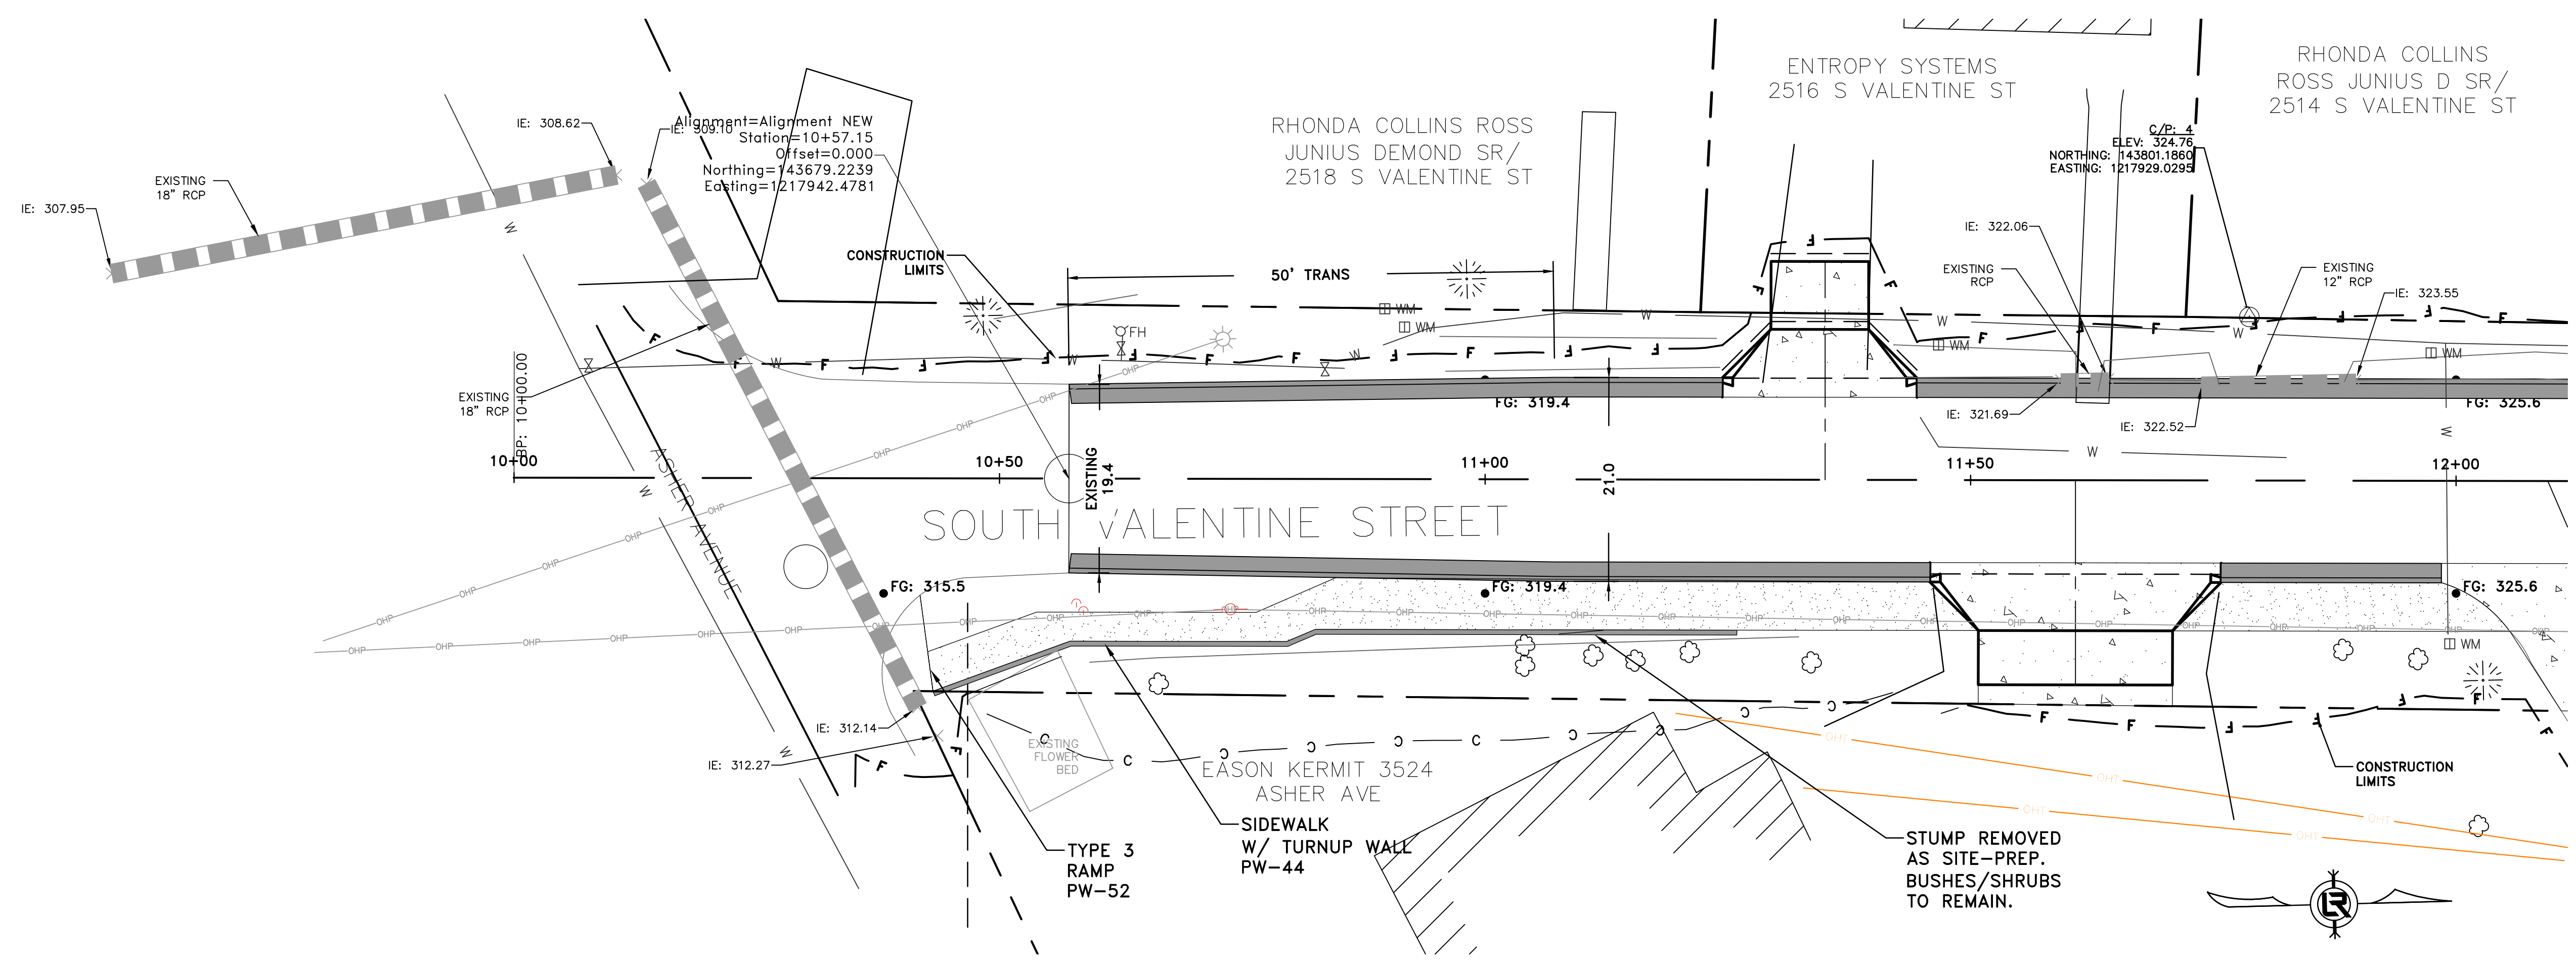


REVISIONS	DATE

**CITY OF LITTLE ROCK, ARKANSAS**  
**SOUTH VALENTINE STREET IMPROVEMENTS**  
 PLAN & PROFILE  
 STA 10+00 TO 12+00



  
 DEPARTMENT OF PUBLIC WORKS  
 CIVIL ENGINEERING  
 701 W. MARKHAM  
 LITTLE ROCK, ARKANSAS 72201



<b>DRAWN BY</b>
<b>DESIGNED</b>
<b>CHECKED</b>
<b>DATE</b> 40-22-2018
<b>SCALE</b> N.T.S.
<b>PROJECT NO.</b> 161ST167
<b>SHEET NO.</b> C3

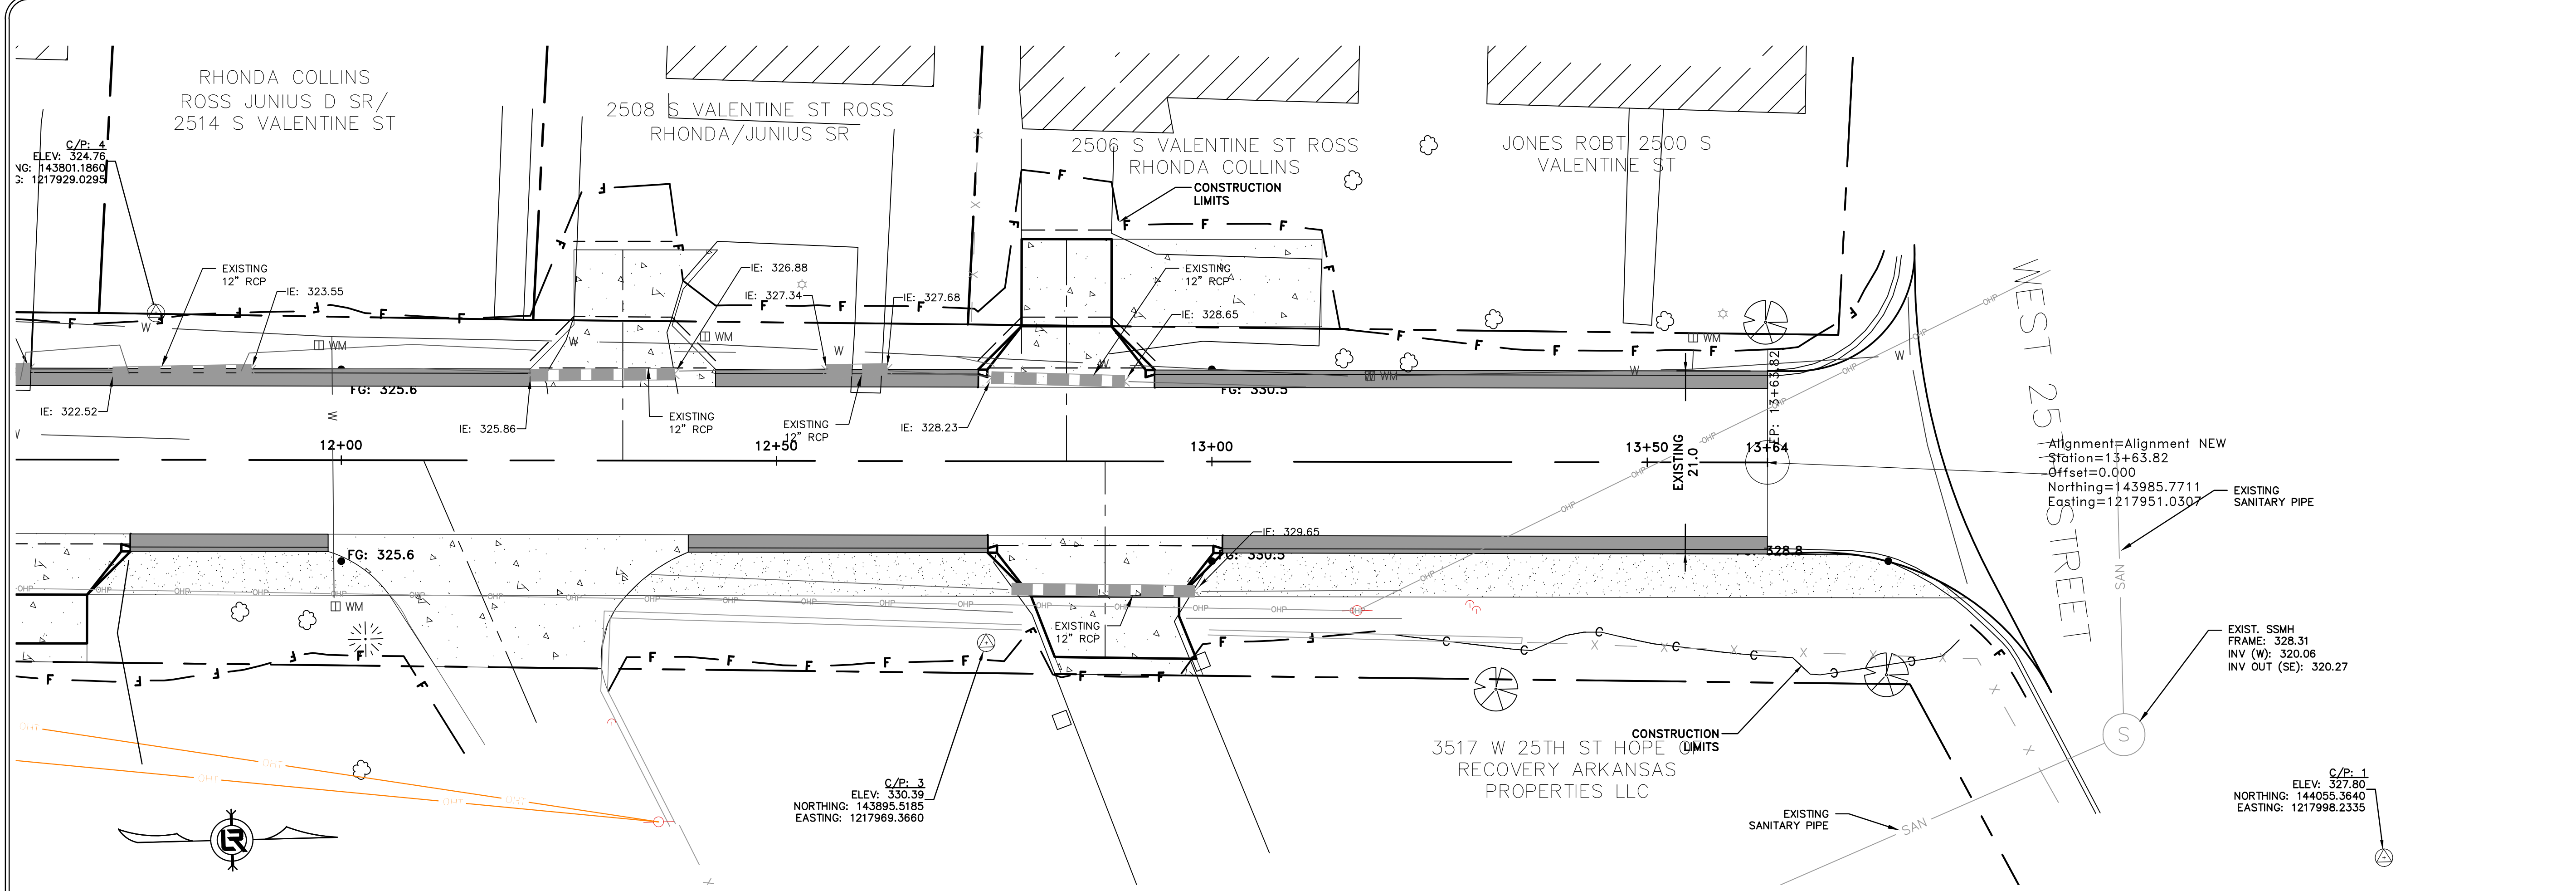


WEST 25TH STREET

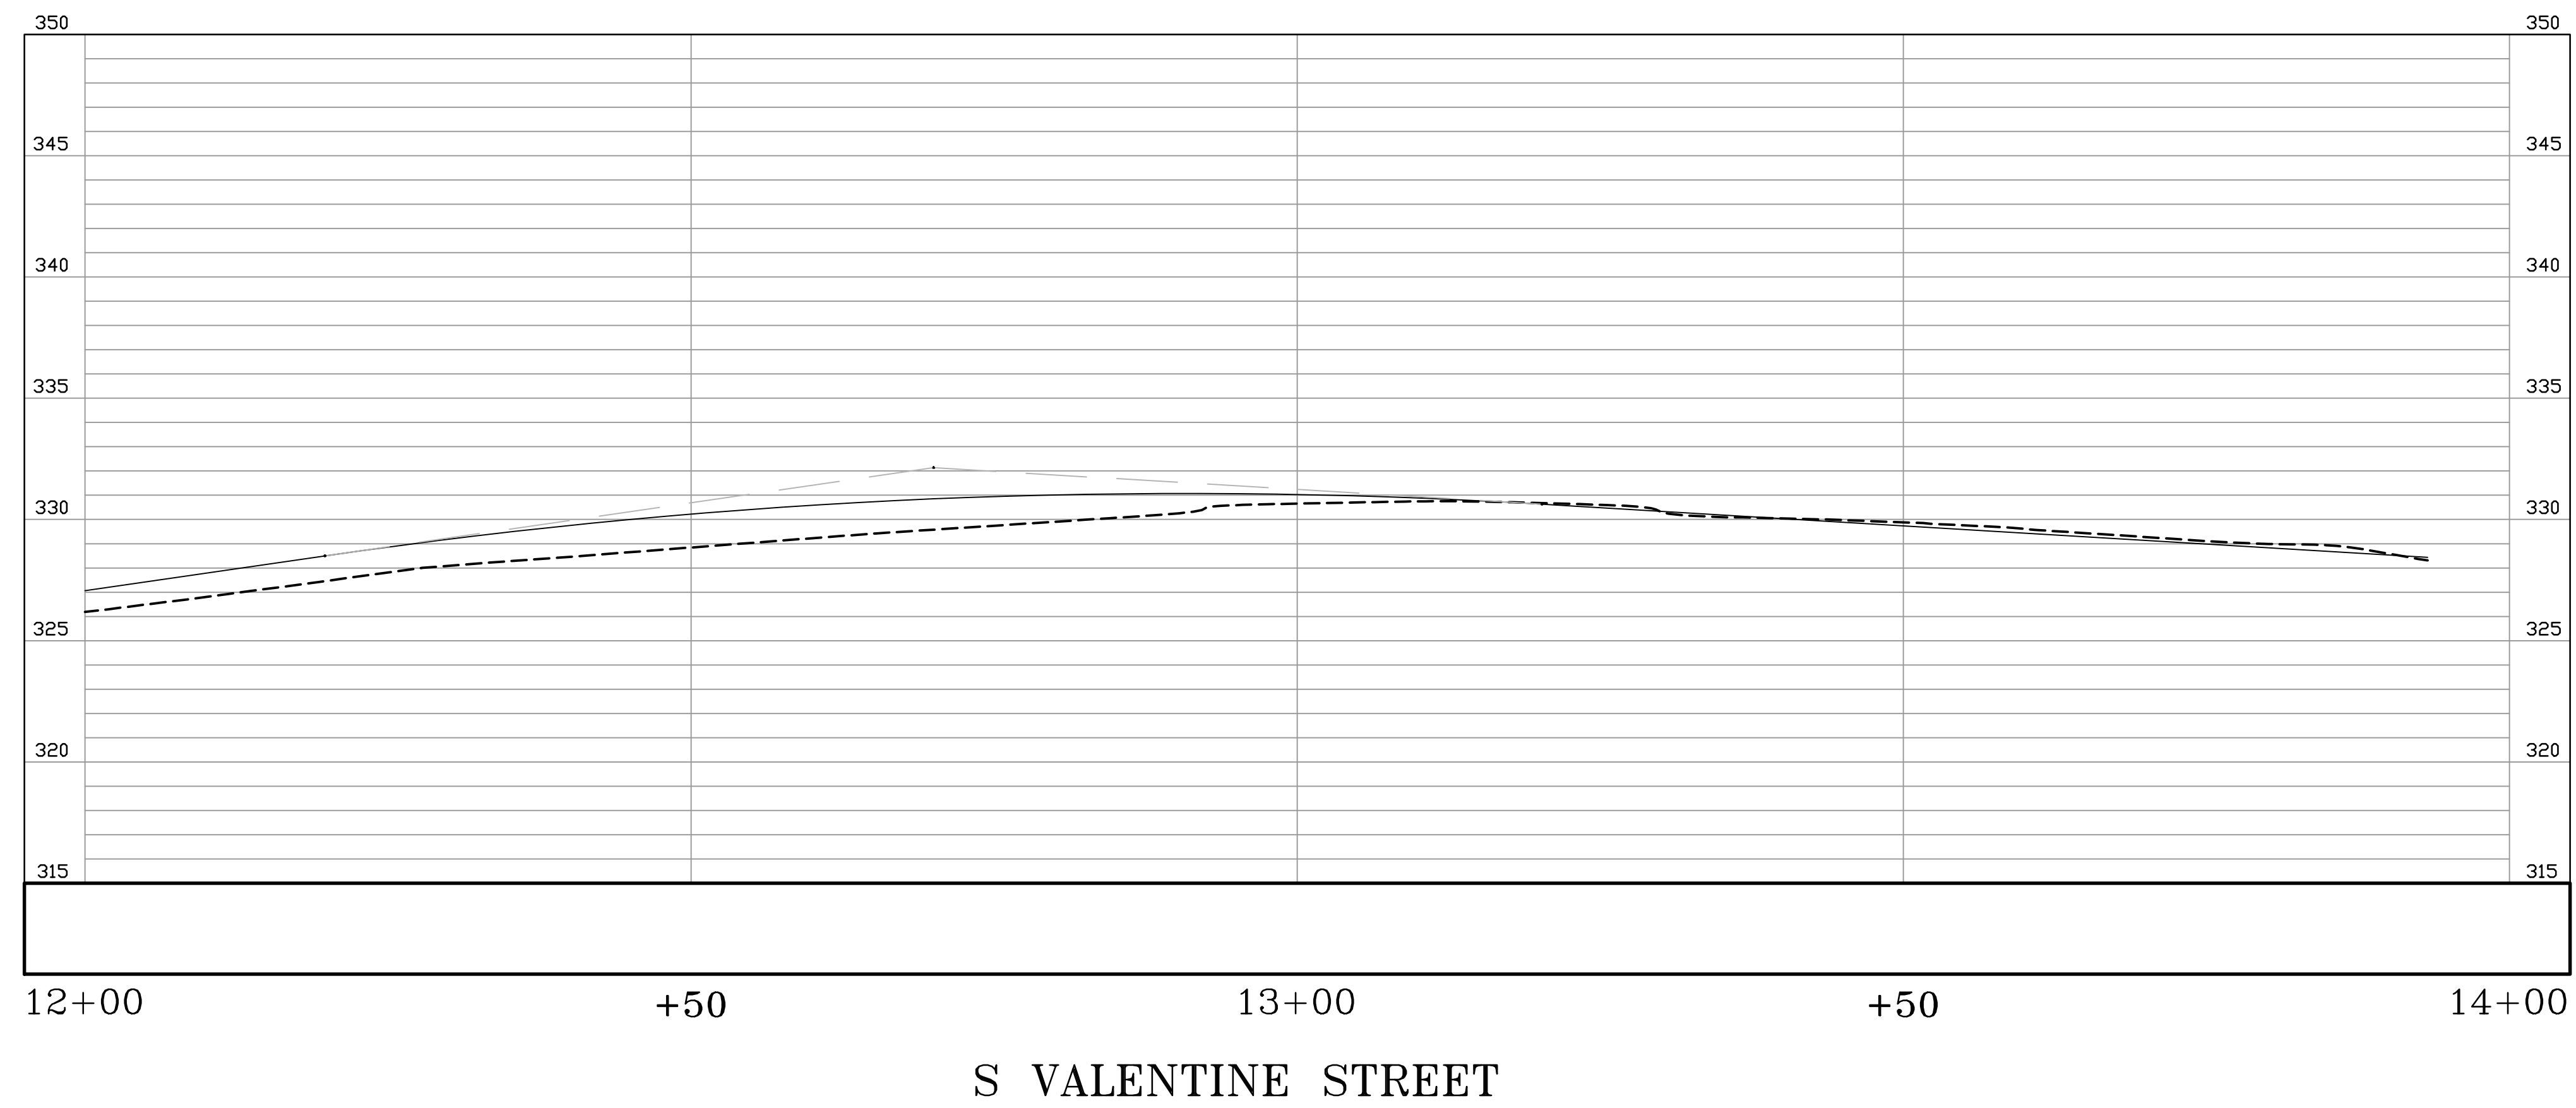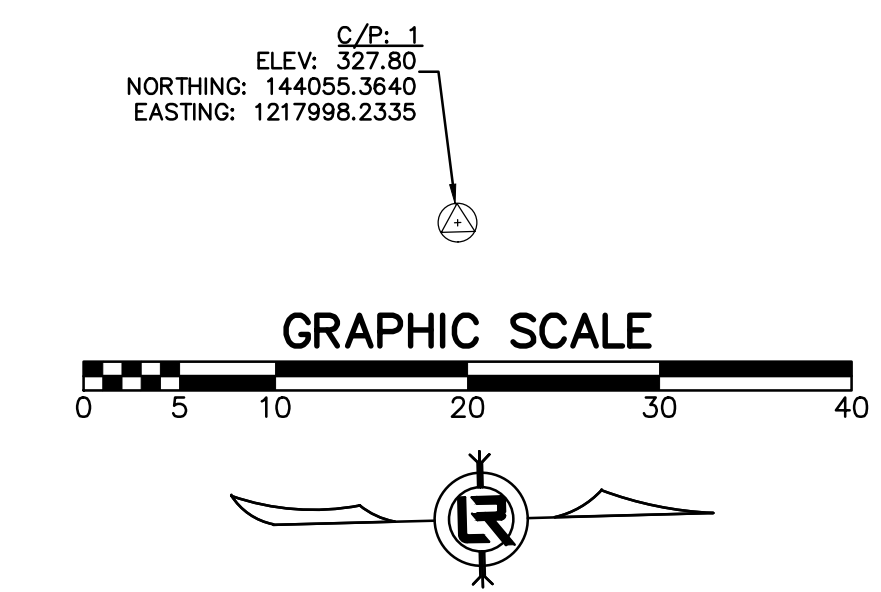


S VALENTINE STREET

REVISIONS	DATE

CITY OF LITTLE ROCK, ARKANSAS  
SOUTH VALENTINE STREET IMPROVEMENTS  
PLAN & PROFILE  
STA 12+00 TO STA 13+93







  
 DEPARTMENT OF PUBLIC WORKS  
 CIVIL ENGINEERING  
 701 W. MARKHAM  
 LITTLE ROCK, ARKANSAS 72201

 


<b>DRAWN BY</b>
<b>DESIGNED</b>
<b>CHECKED</b>
<b>DATE</b> 04-22-2018
<b>SCALE</b> N.T.S.
<b>PROJECT NO.</b> 161ST167
<b>SHEET NO.</b> C4

REVISIONS	DATE

**CITY OF LITTLE ROCK, ARKANSAS**  
**SOUTH VALENTINE STREET IMPROVEMENTS**  
**DRIVEWAY DETAILS**

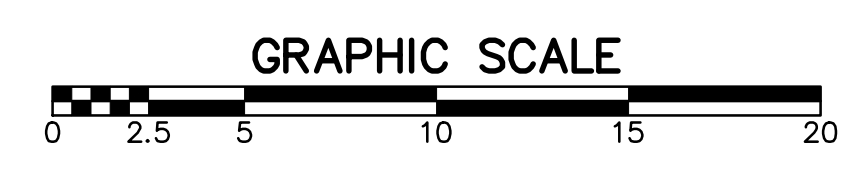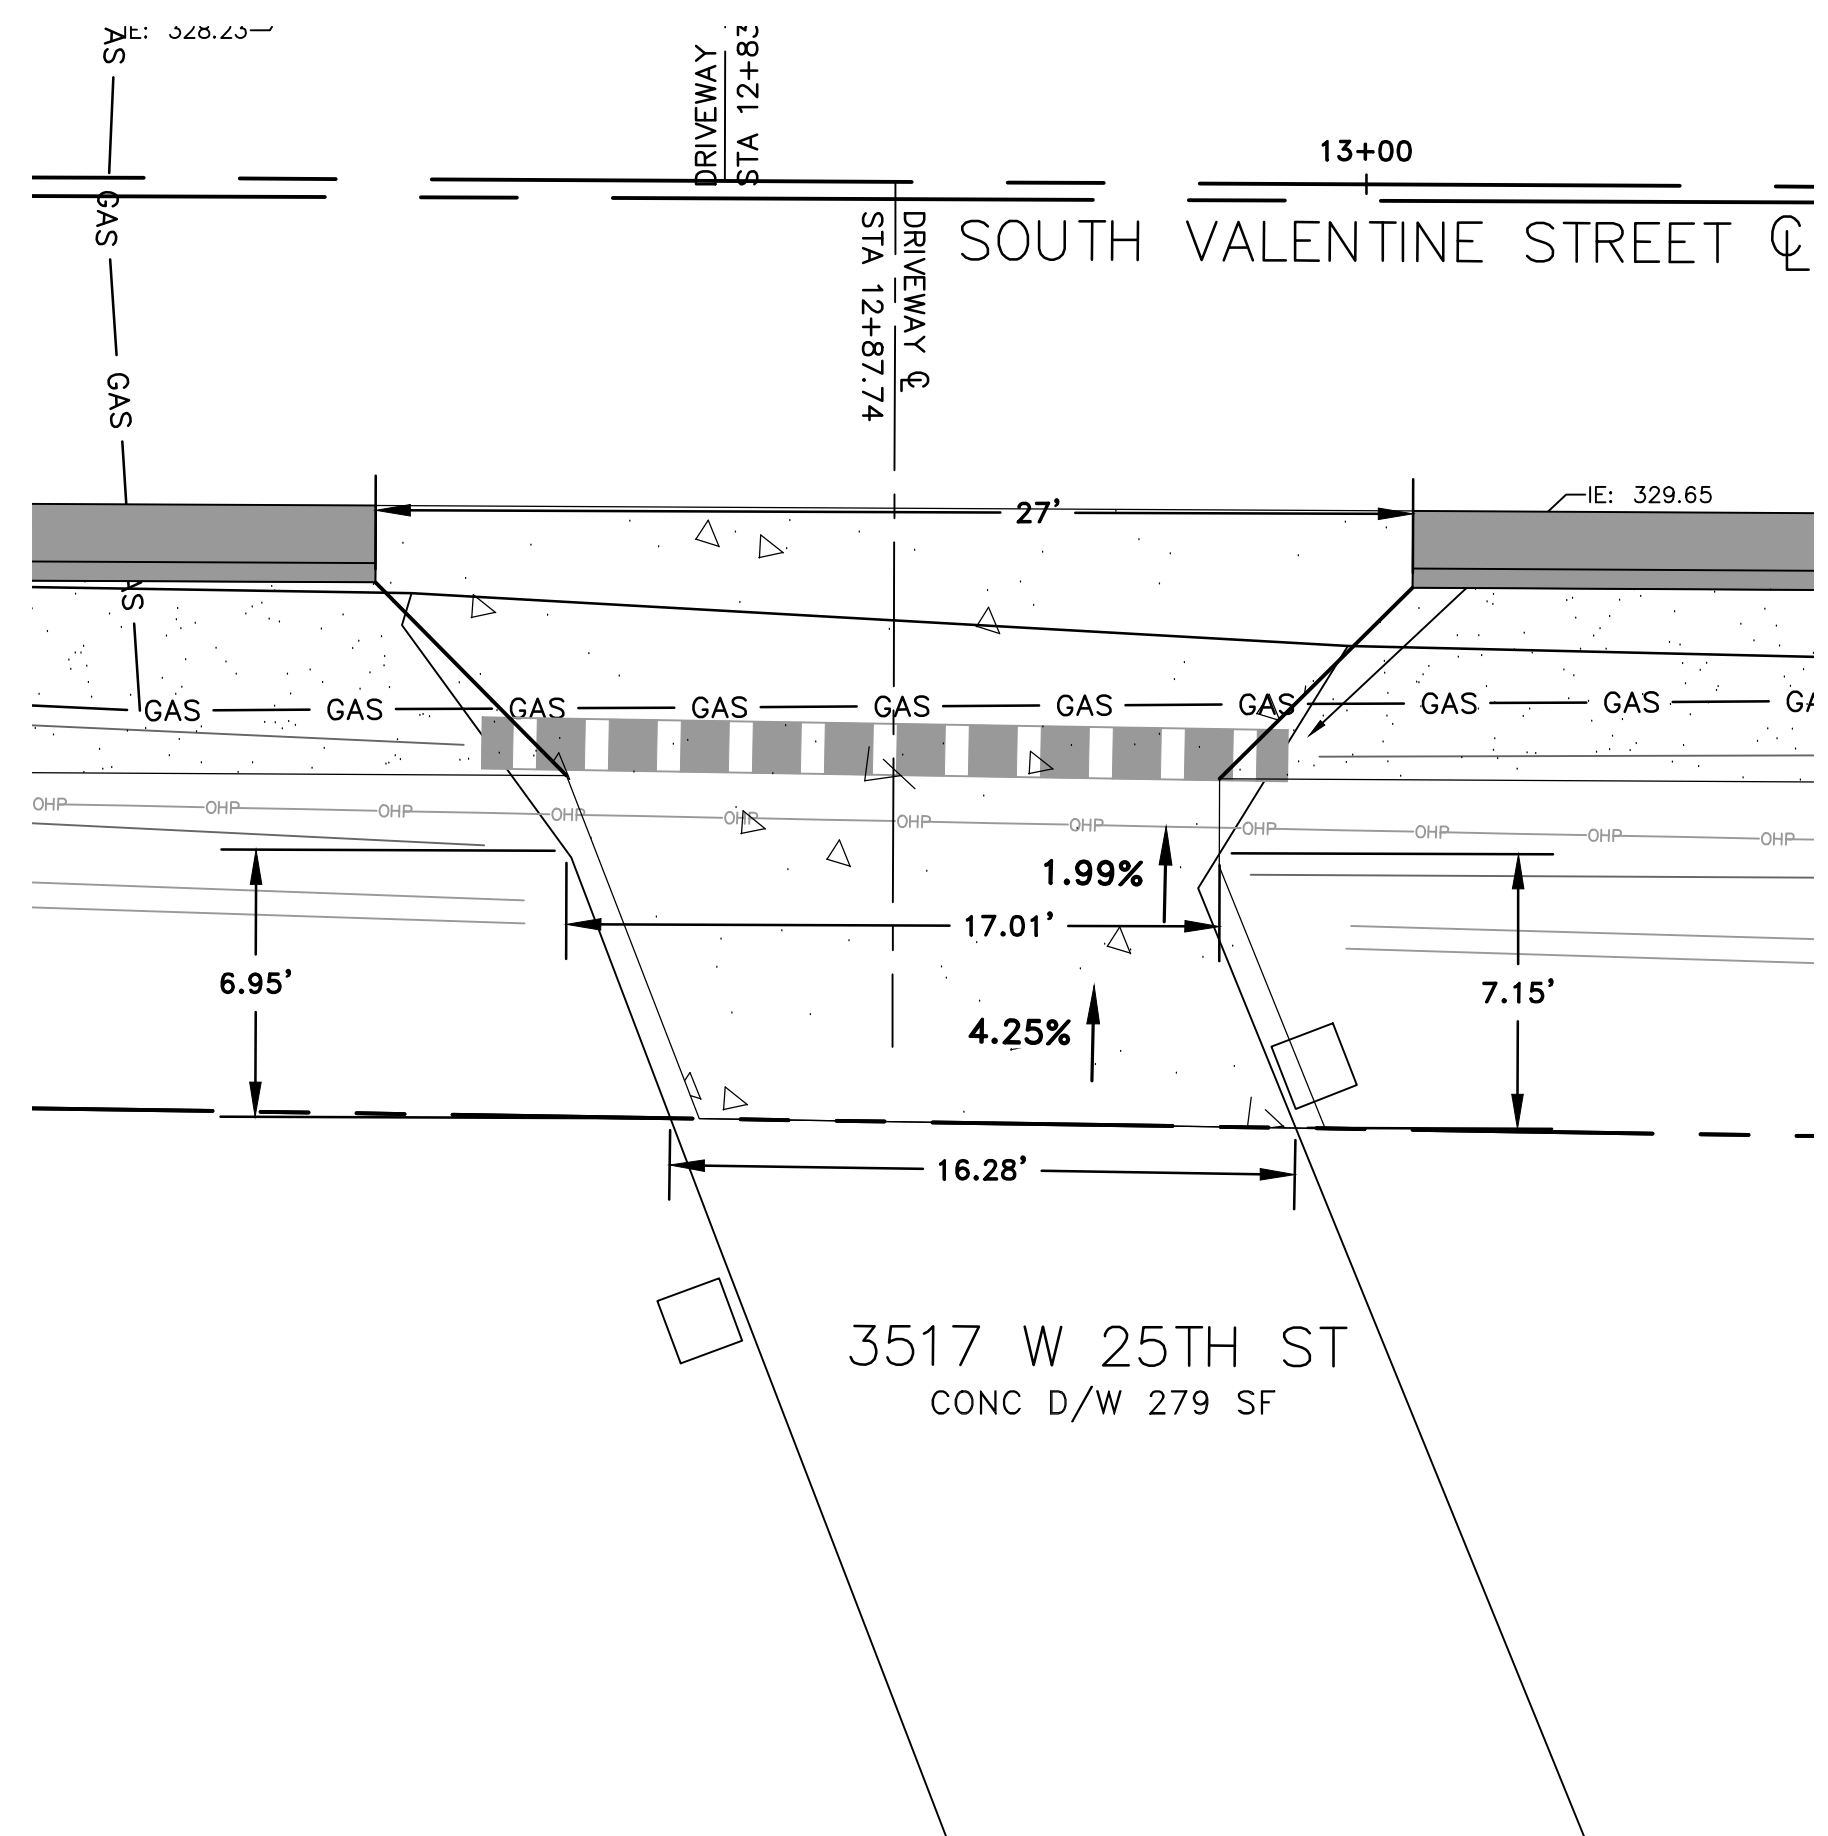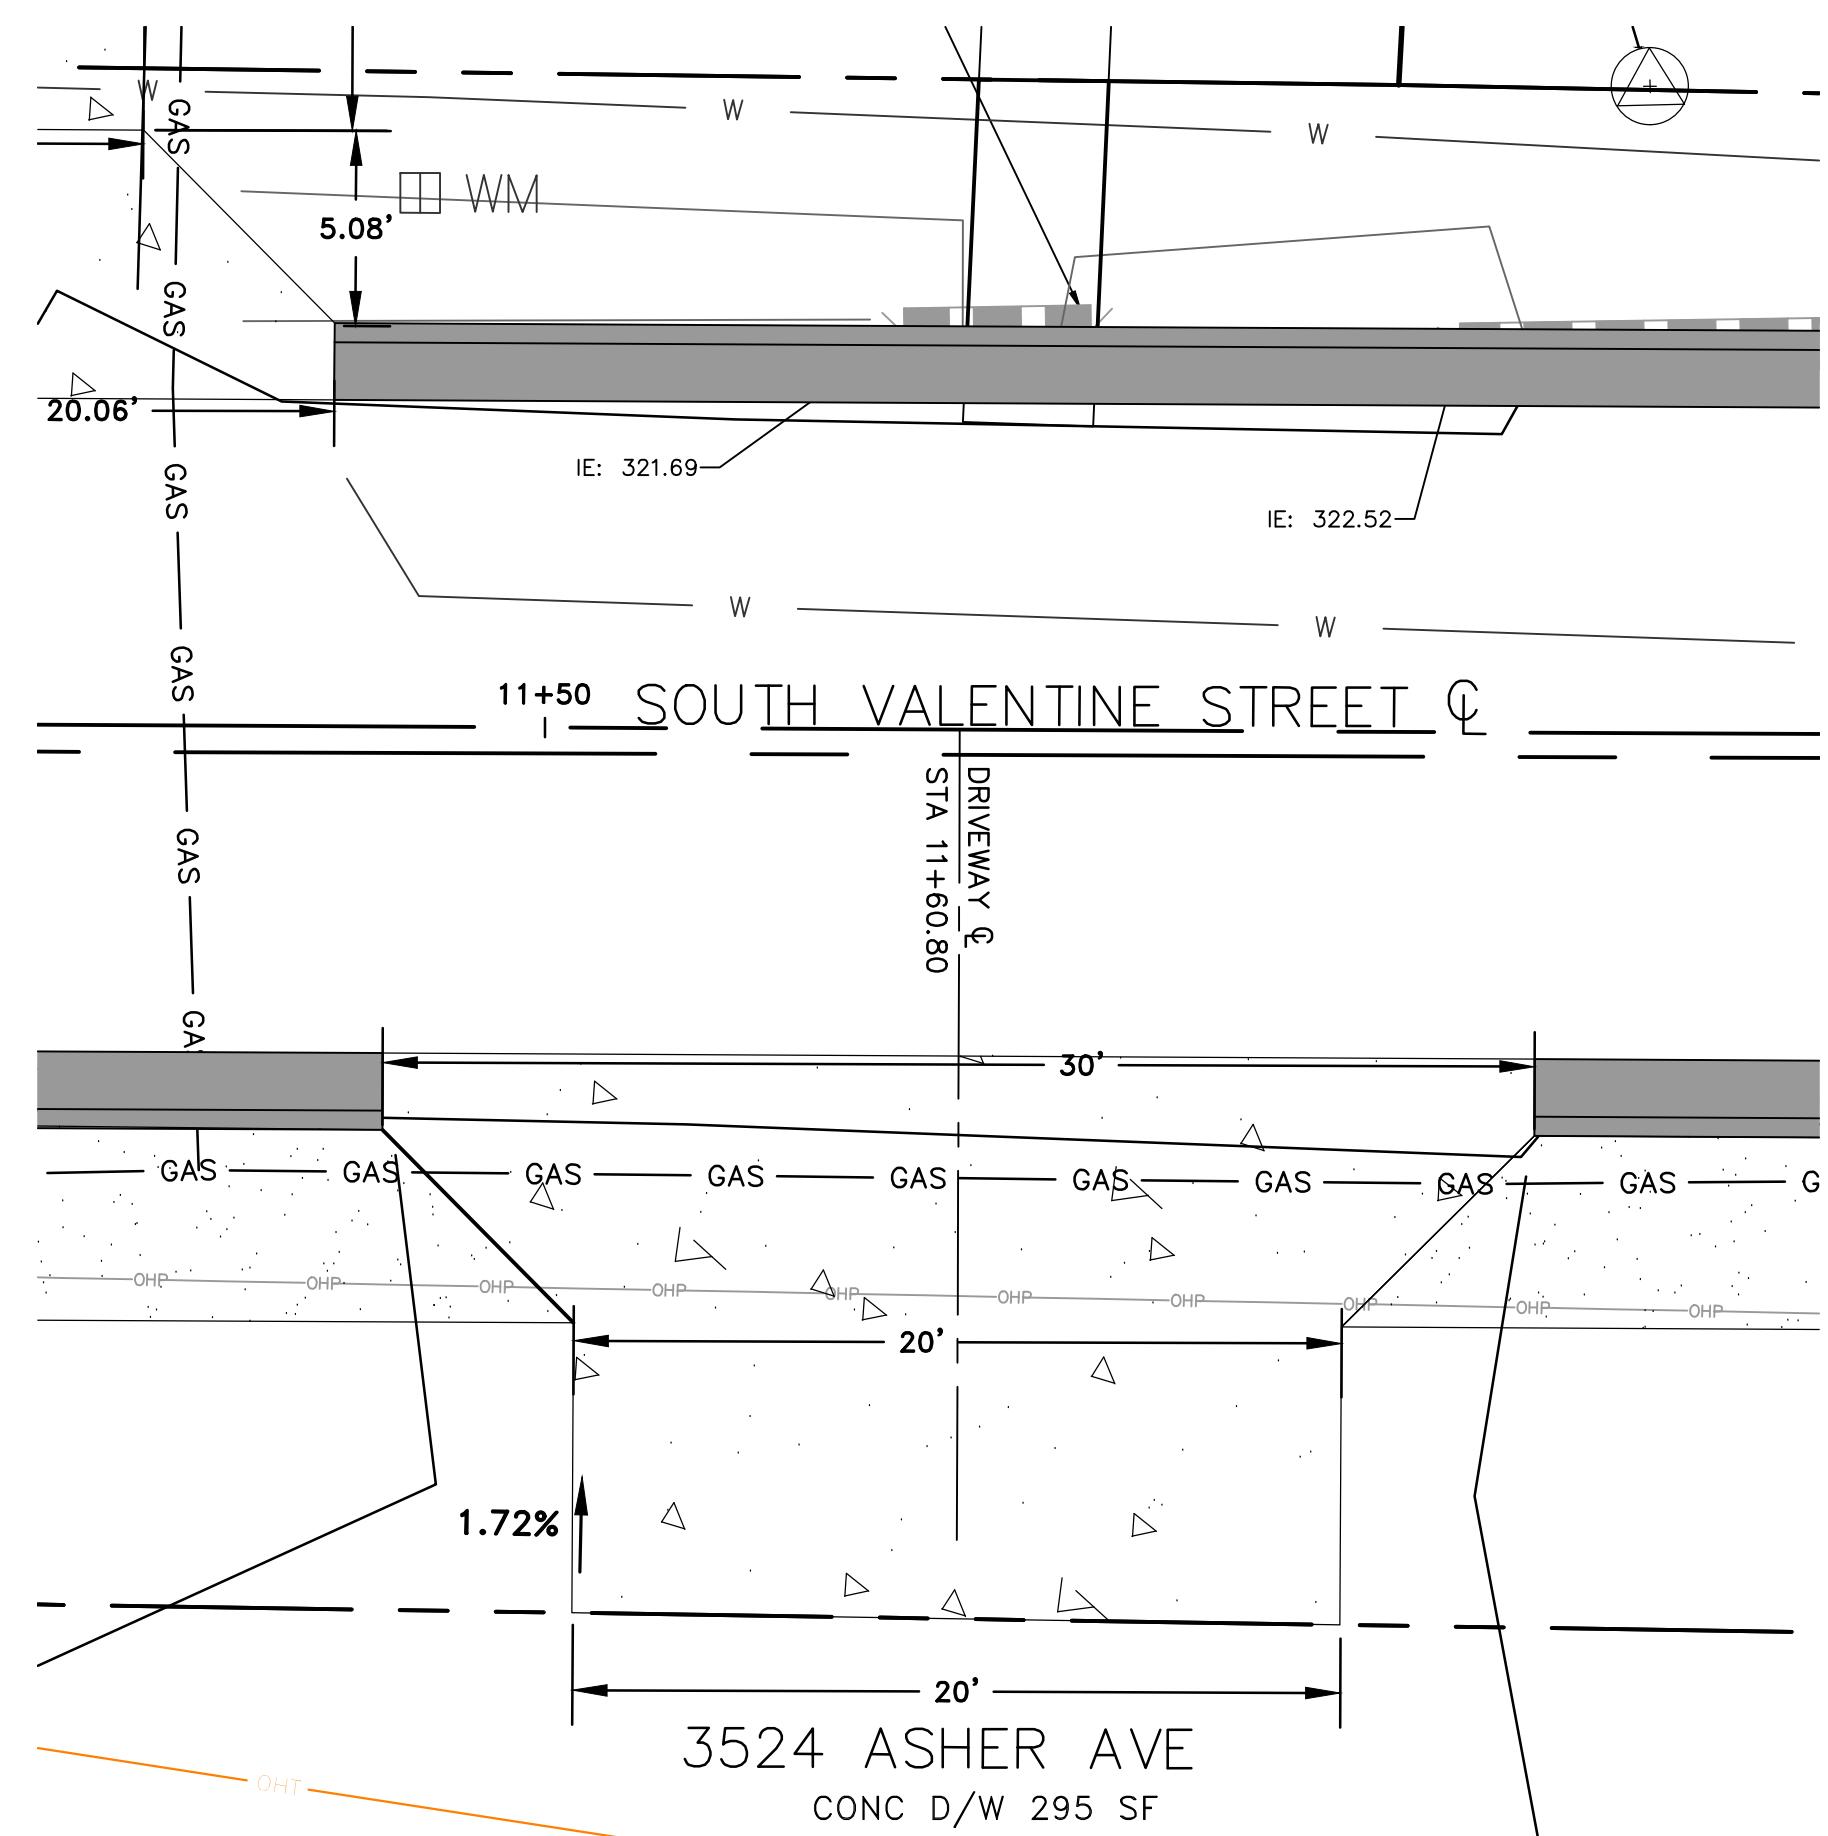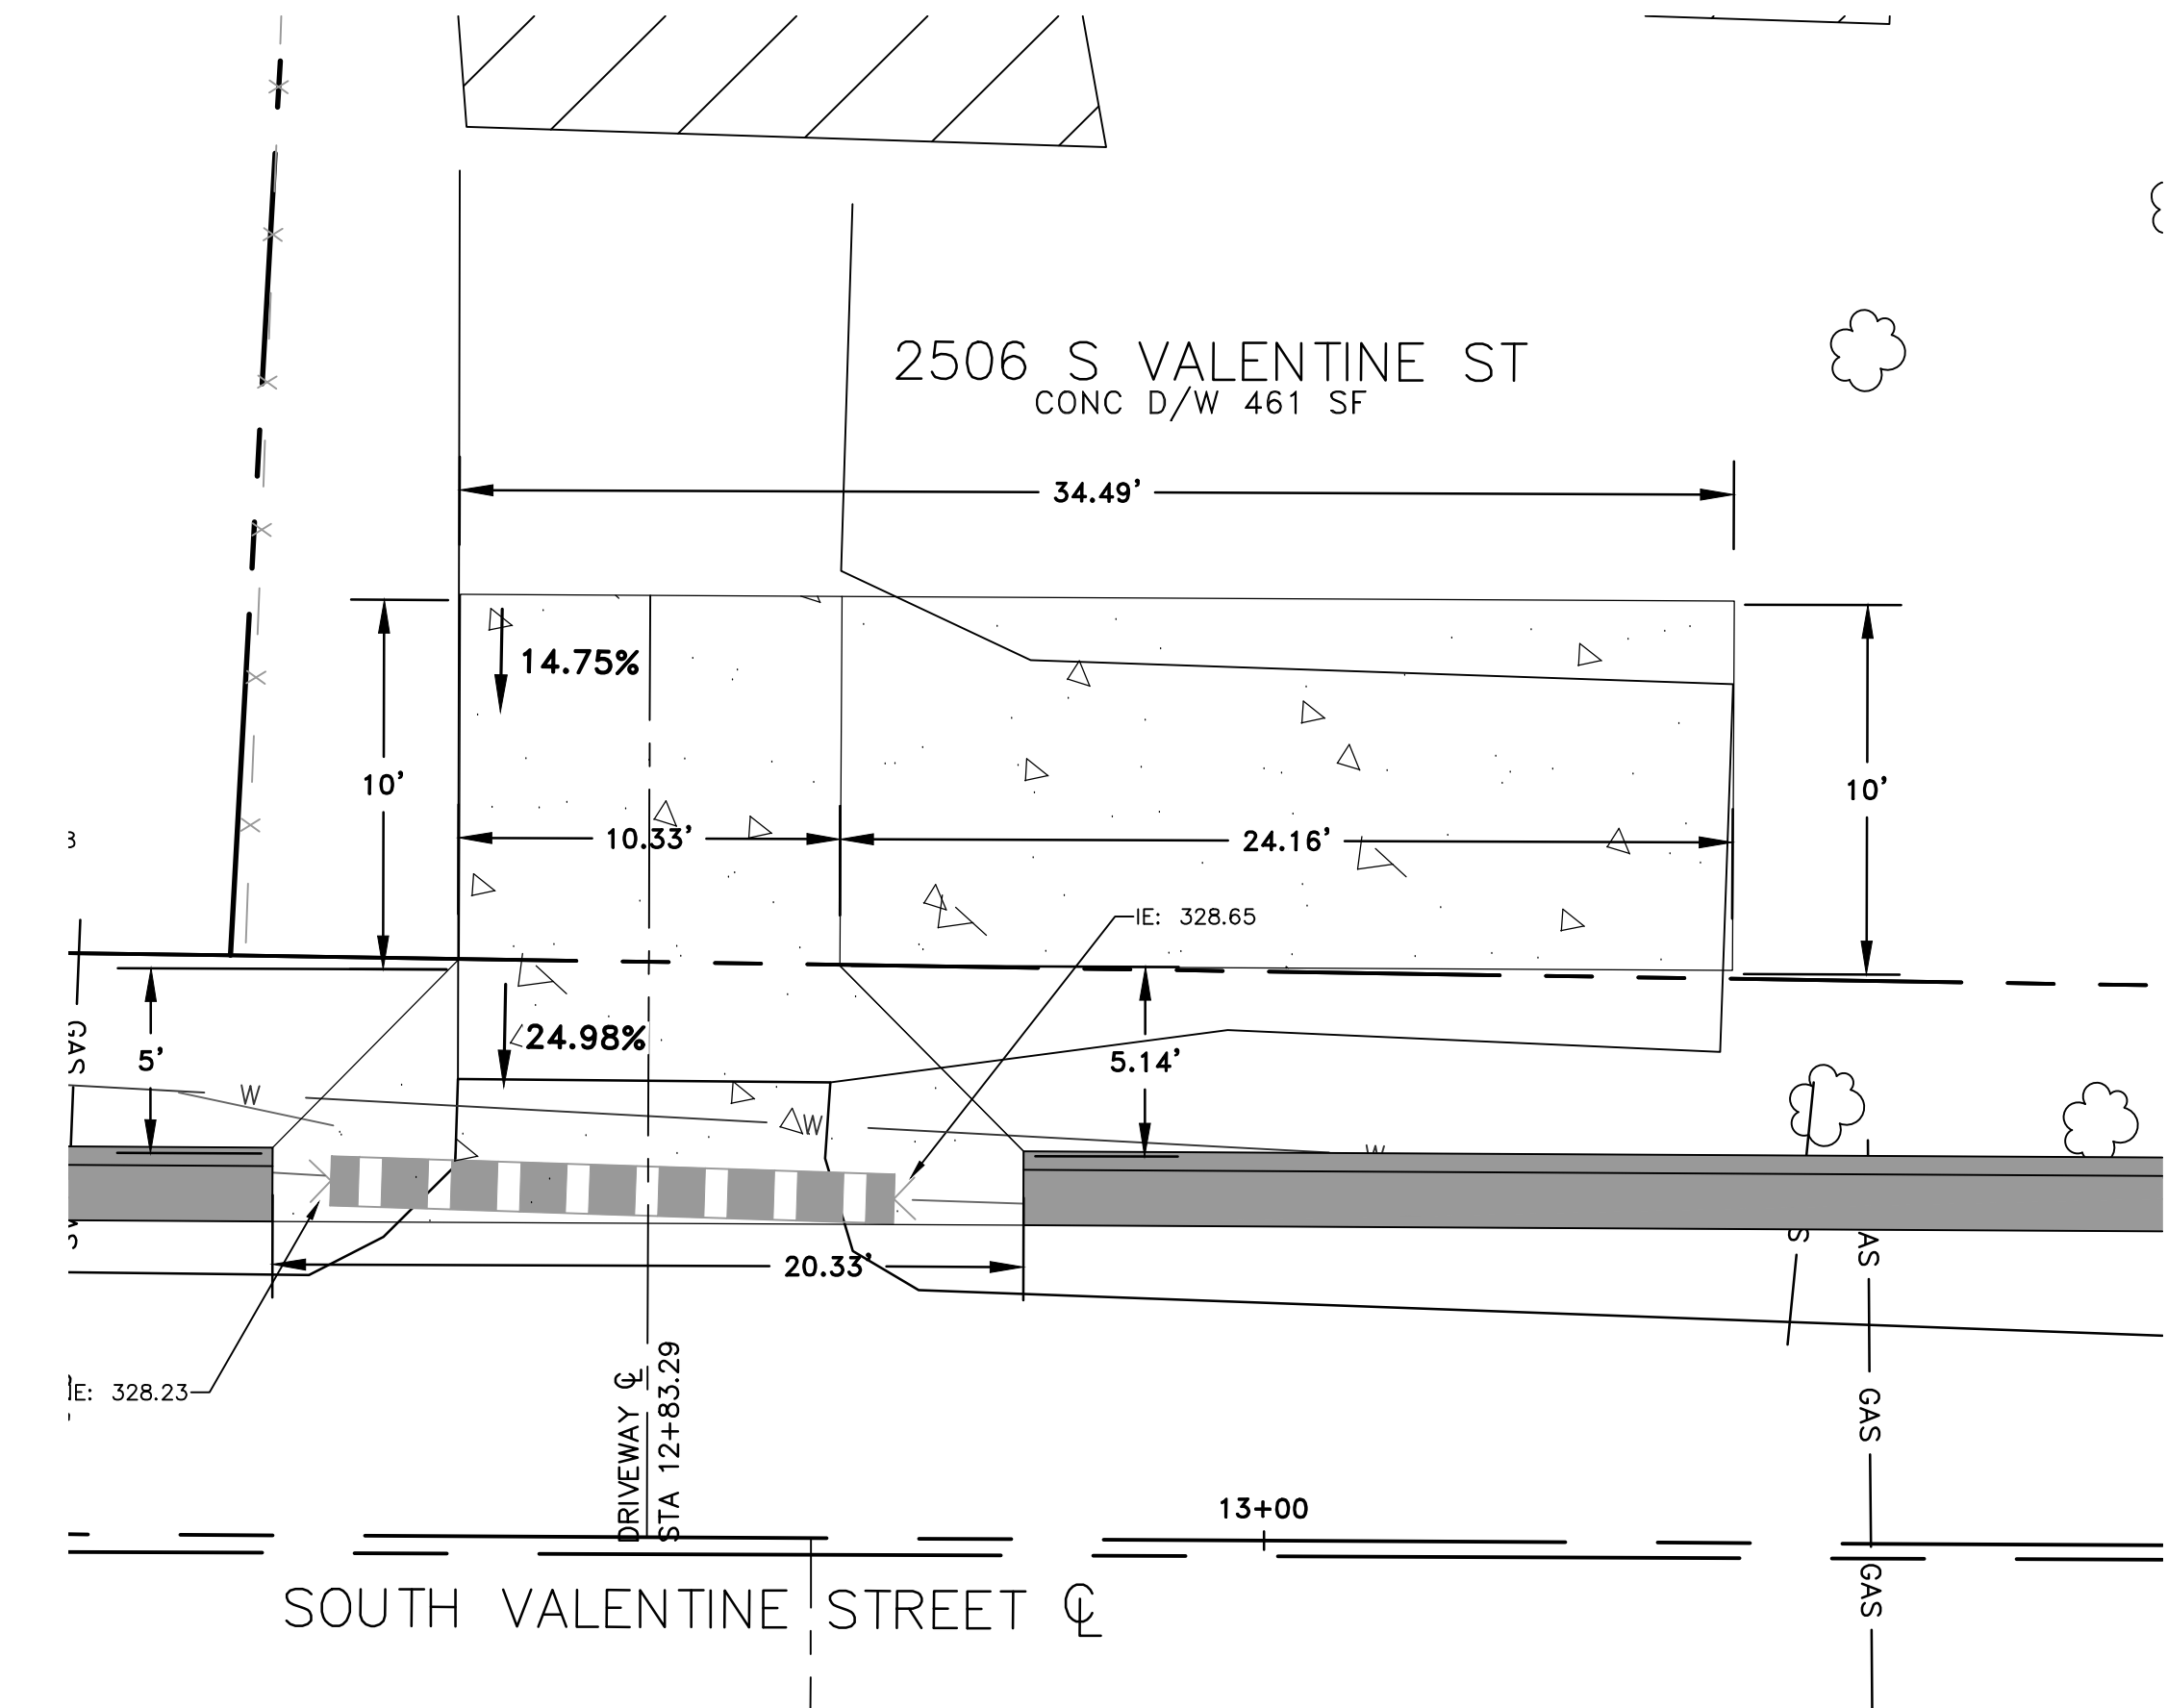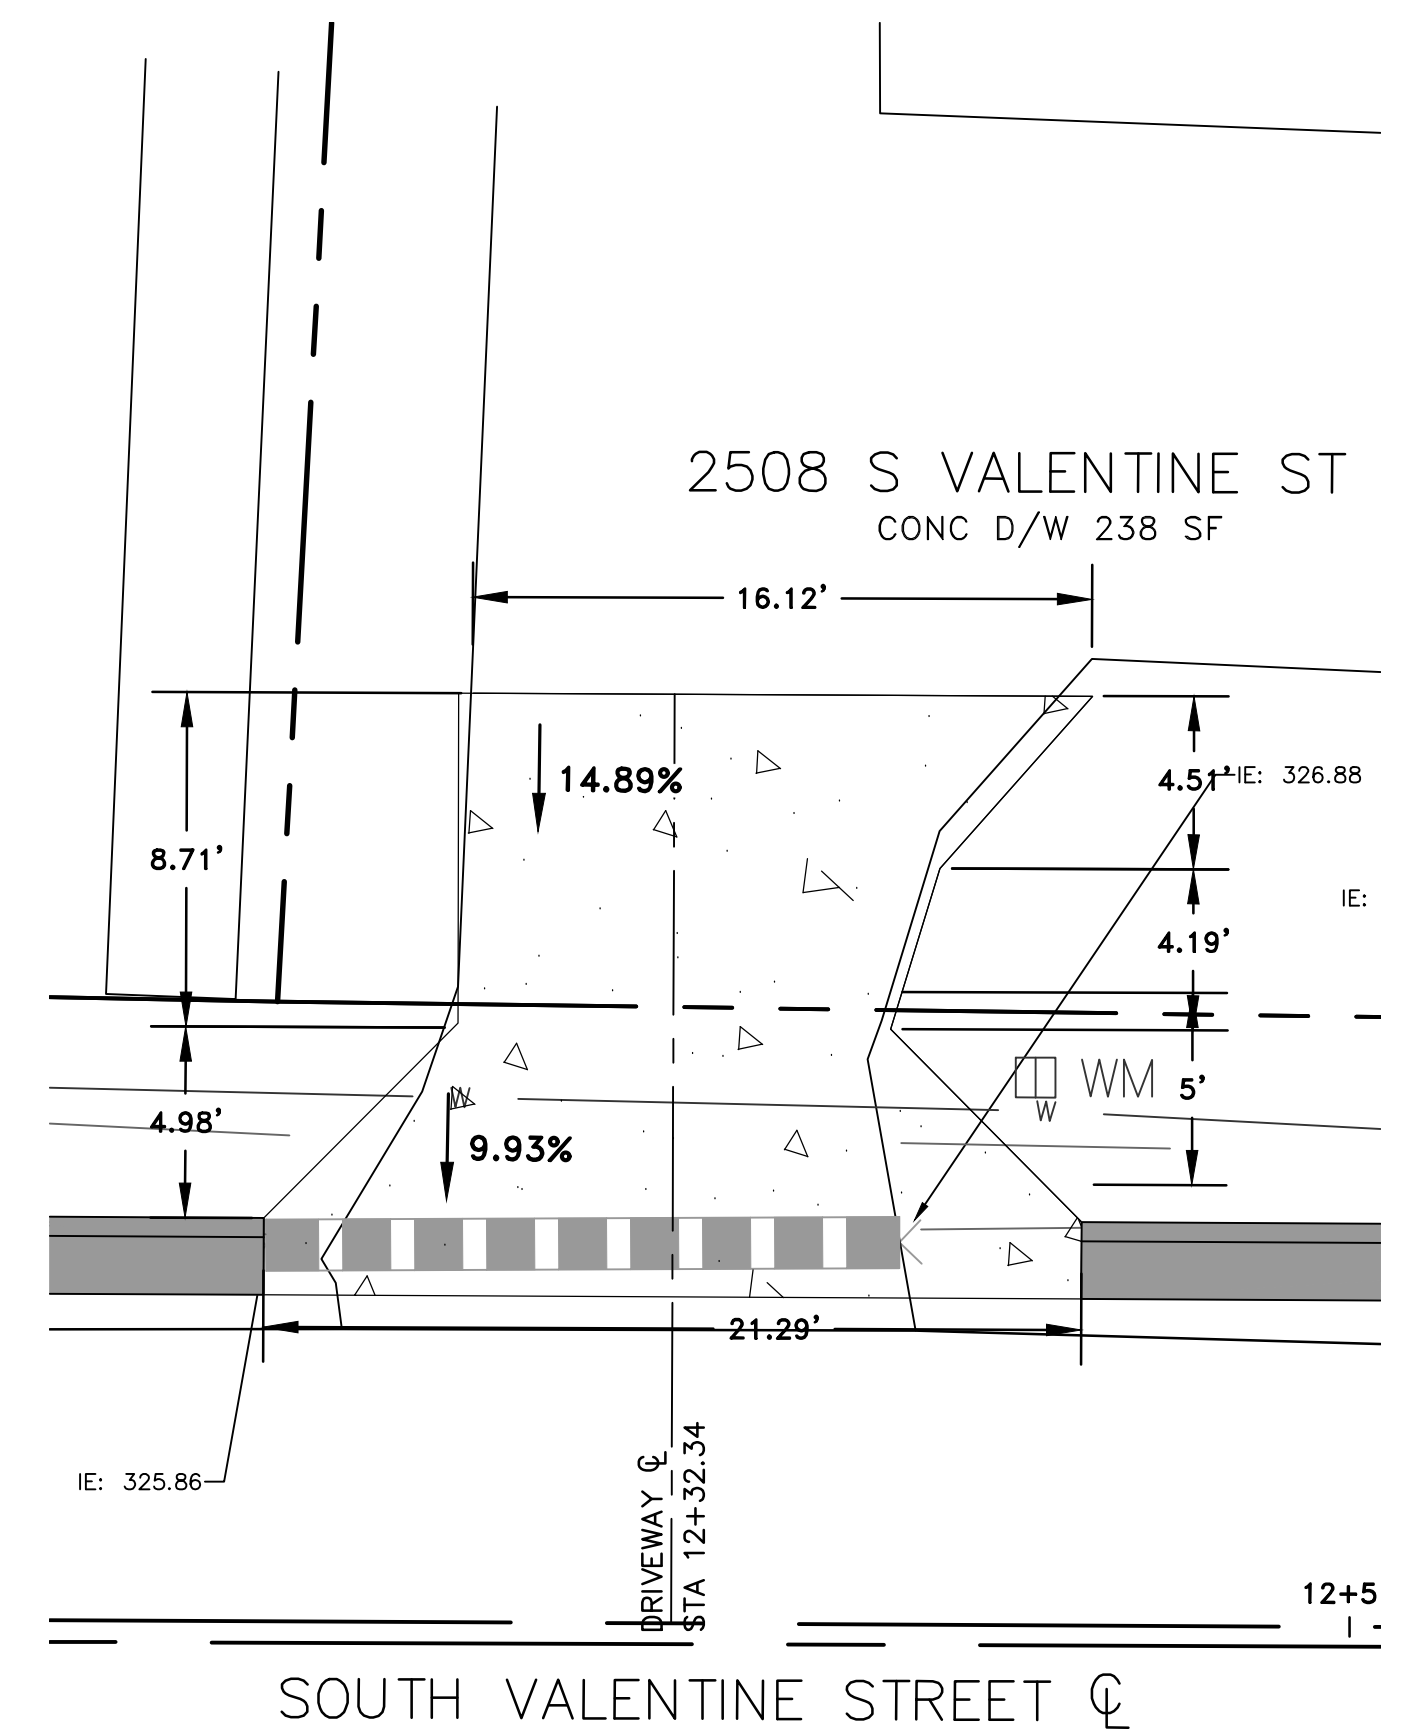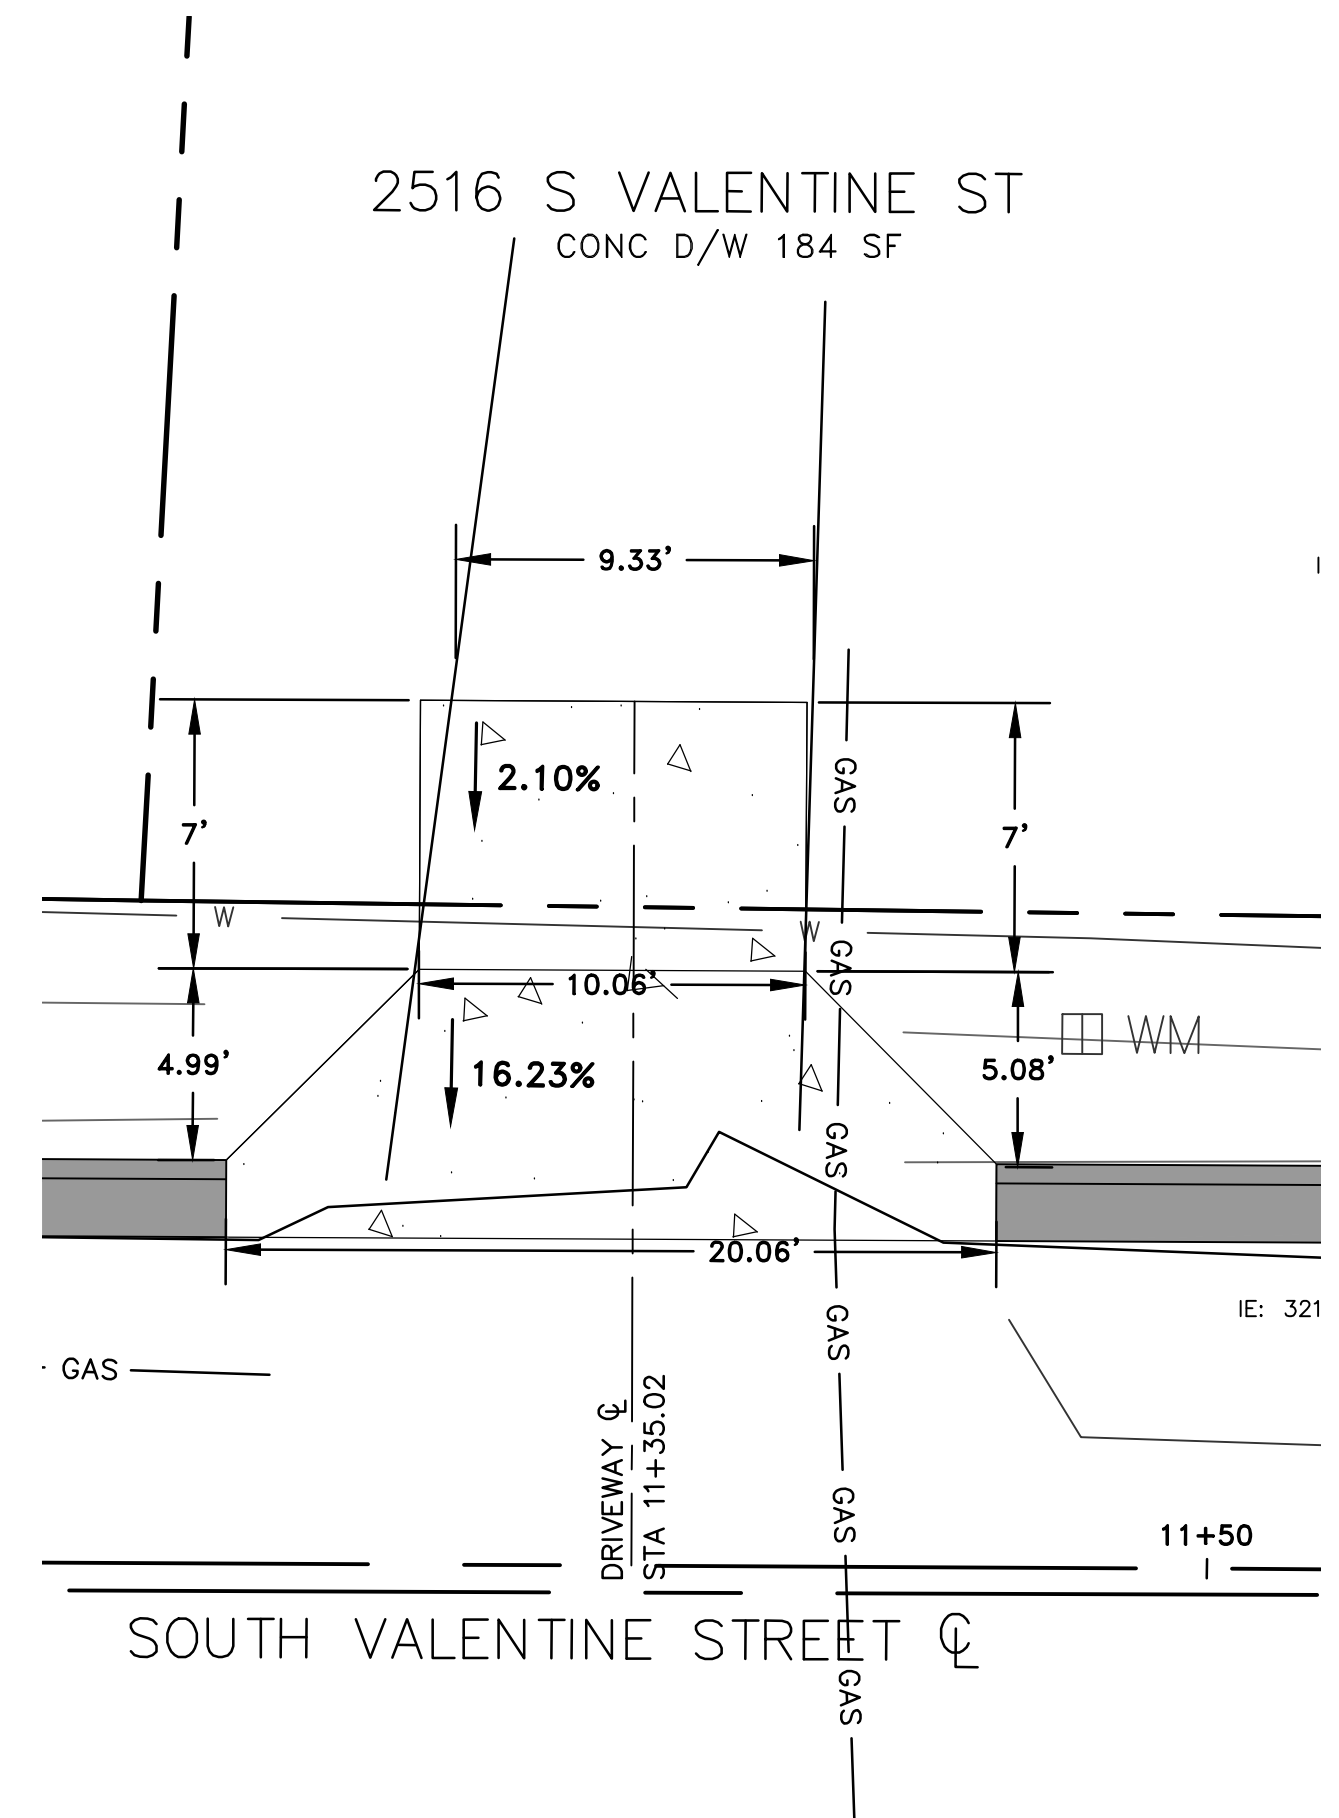


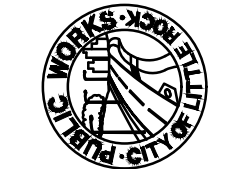  
 DEPARTMENT OF PUBLIC WORKS  
 CIVIL ENGINEERING  
 701 W. MARKHAM  
 LITTLE ROCK, ARKANSAS 72201

<b>DRAWN BY</b>
<b>DESIGNED</b>
<b>CHECKED</b>
<b>DATE</b> 04-22-2018
<b>SCALE</b> N.T.S.
<b>PROJECT NO.</b> 161ST167
<b>SHEET NO.</b> C5

REVISIONS	DATE

**PHASING LEGEND**  
 PHASE 1 (INITIAL STRIP AND DEMOLITION)  
 PHASE 2 (NEW DRAINAGE AND NEW BASE COURSE IN PLACE)  
 PHASE 3 (PAVED, GRASS NOT YET ESTABLISHED)

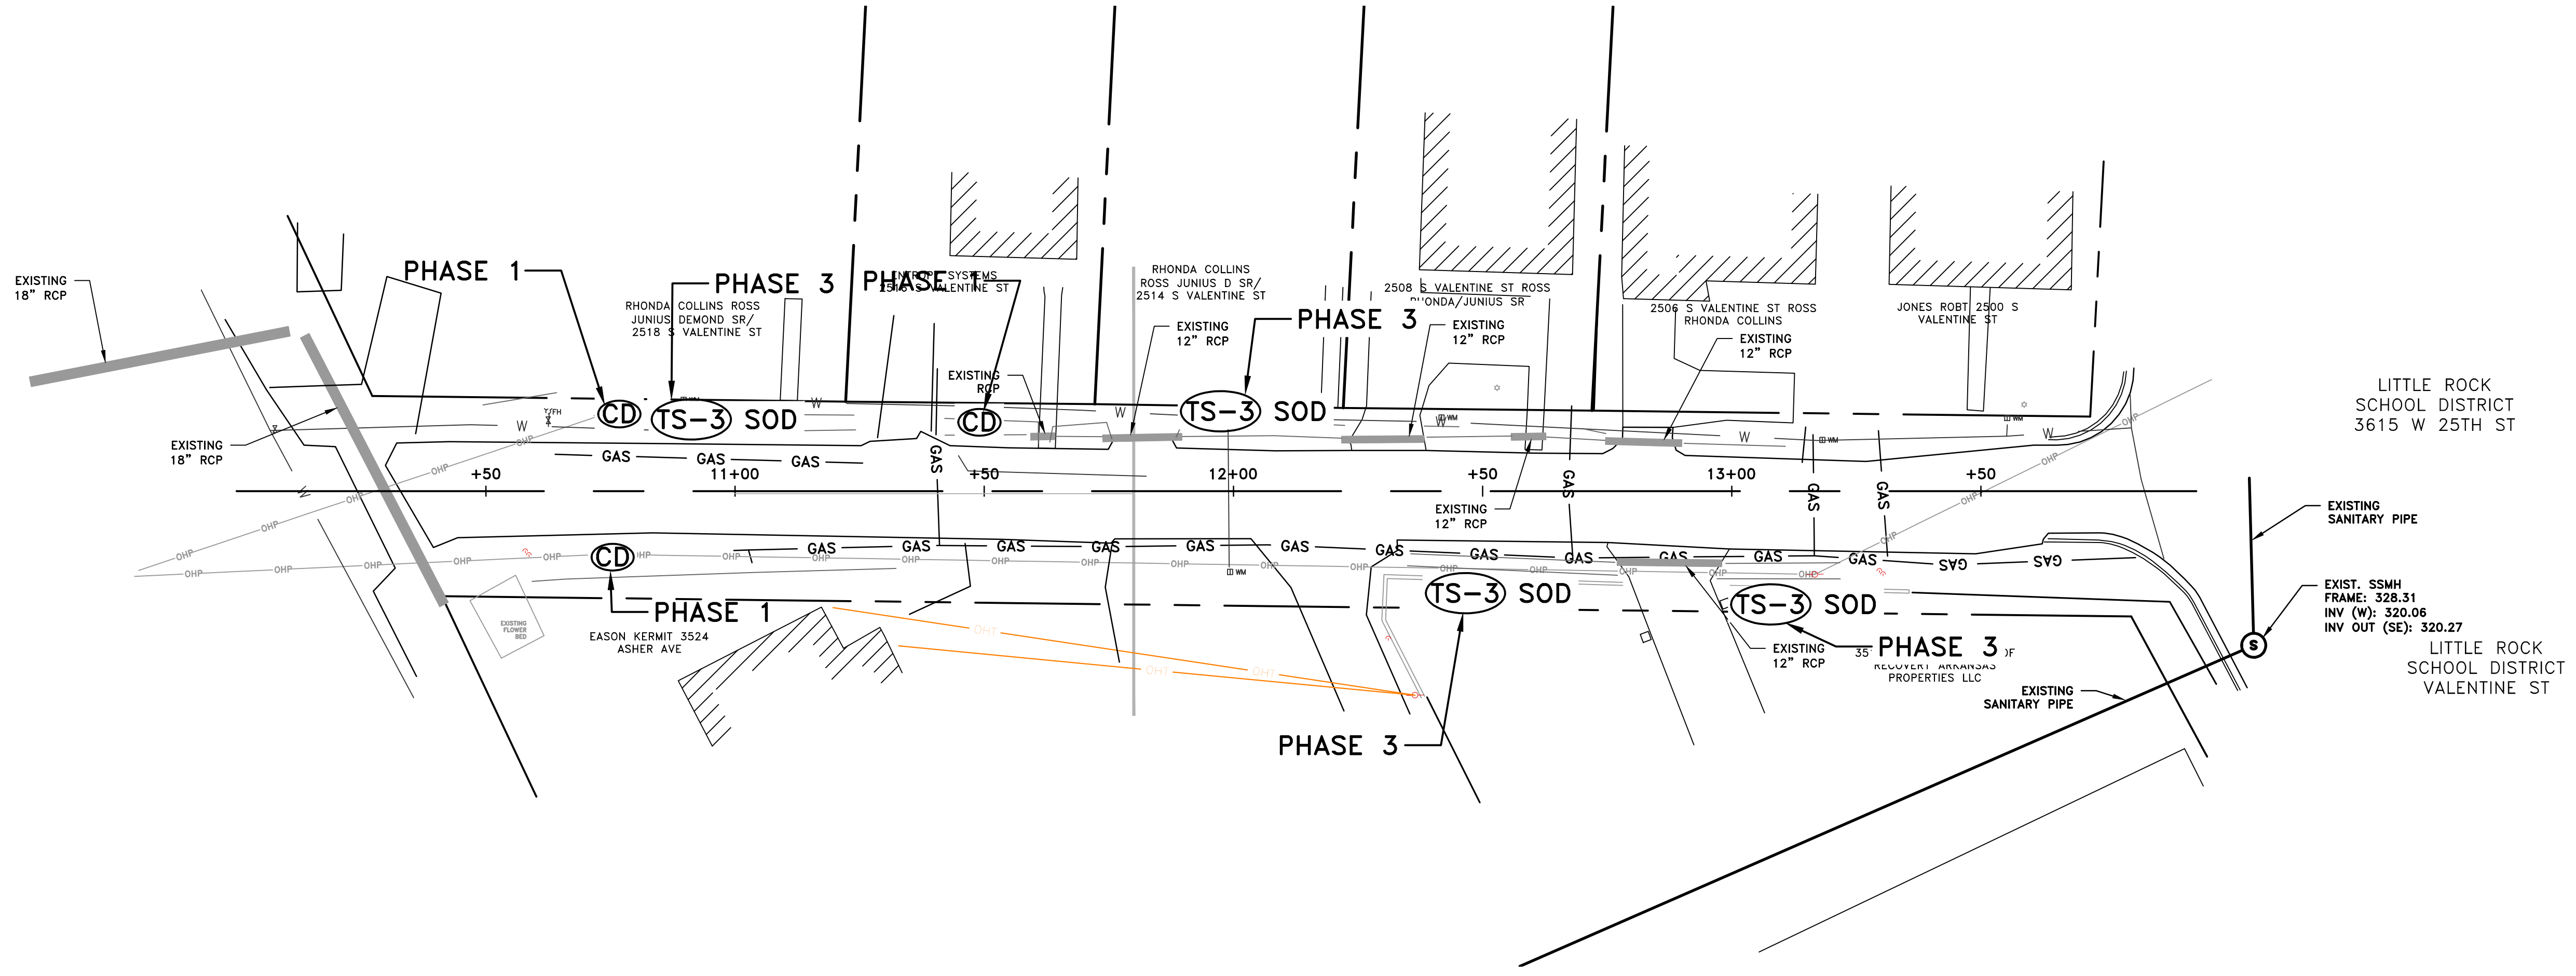

CITY OF LITTLE ROCK, ARKANSAS  
 SOUTH VALENTINE STREET IMPROVEMENTS  
 EROSION CONTROL PLAN

DEPARTMENT OF PUBLIC WORKS  
 CIVIL ENGINEERING  
 701 W. MARKHAM  
 LITTLE ROCK, ARKANSAS 72201

DRAWN BY  
 DESIGNED  
 CHECKED  
 DATE  
 04-22-2018  
 SCALE  
 1"=20'  
 PROJECT NO.  
 161ST167  
 SHEET NO.  
 C6

