


EAST ELEVATION

SCALE: 1/8" = 1'-0"

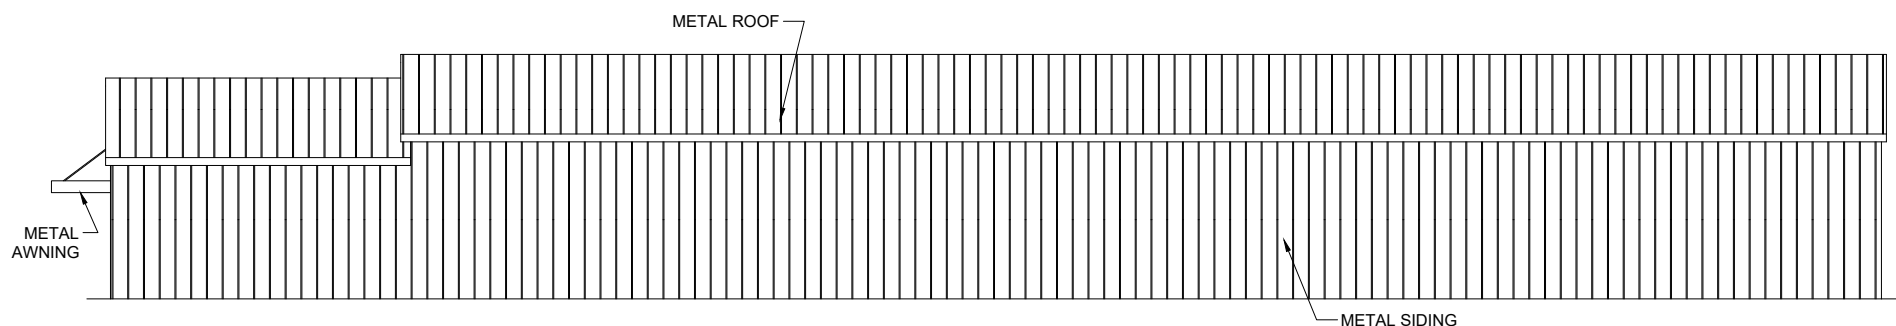

WEST ELEVATION

SCALE: 1/8" = 1'-0"

ELEVATIONS

Sketch Map

City of Little Rock Planning & Development

Case No: Z-10153 Elevations 1 Sketch

Name: Rash Office/Warehouse

Location: 11000 Block of Huron Lane

Title: Conditional Use Permit

