

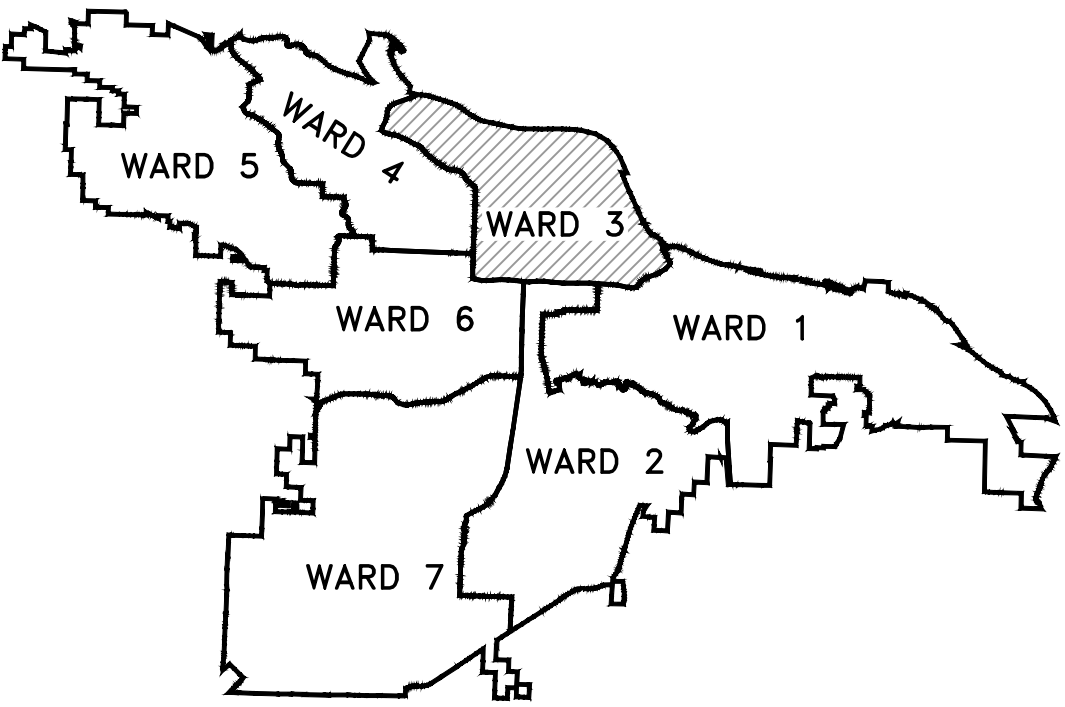
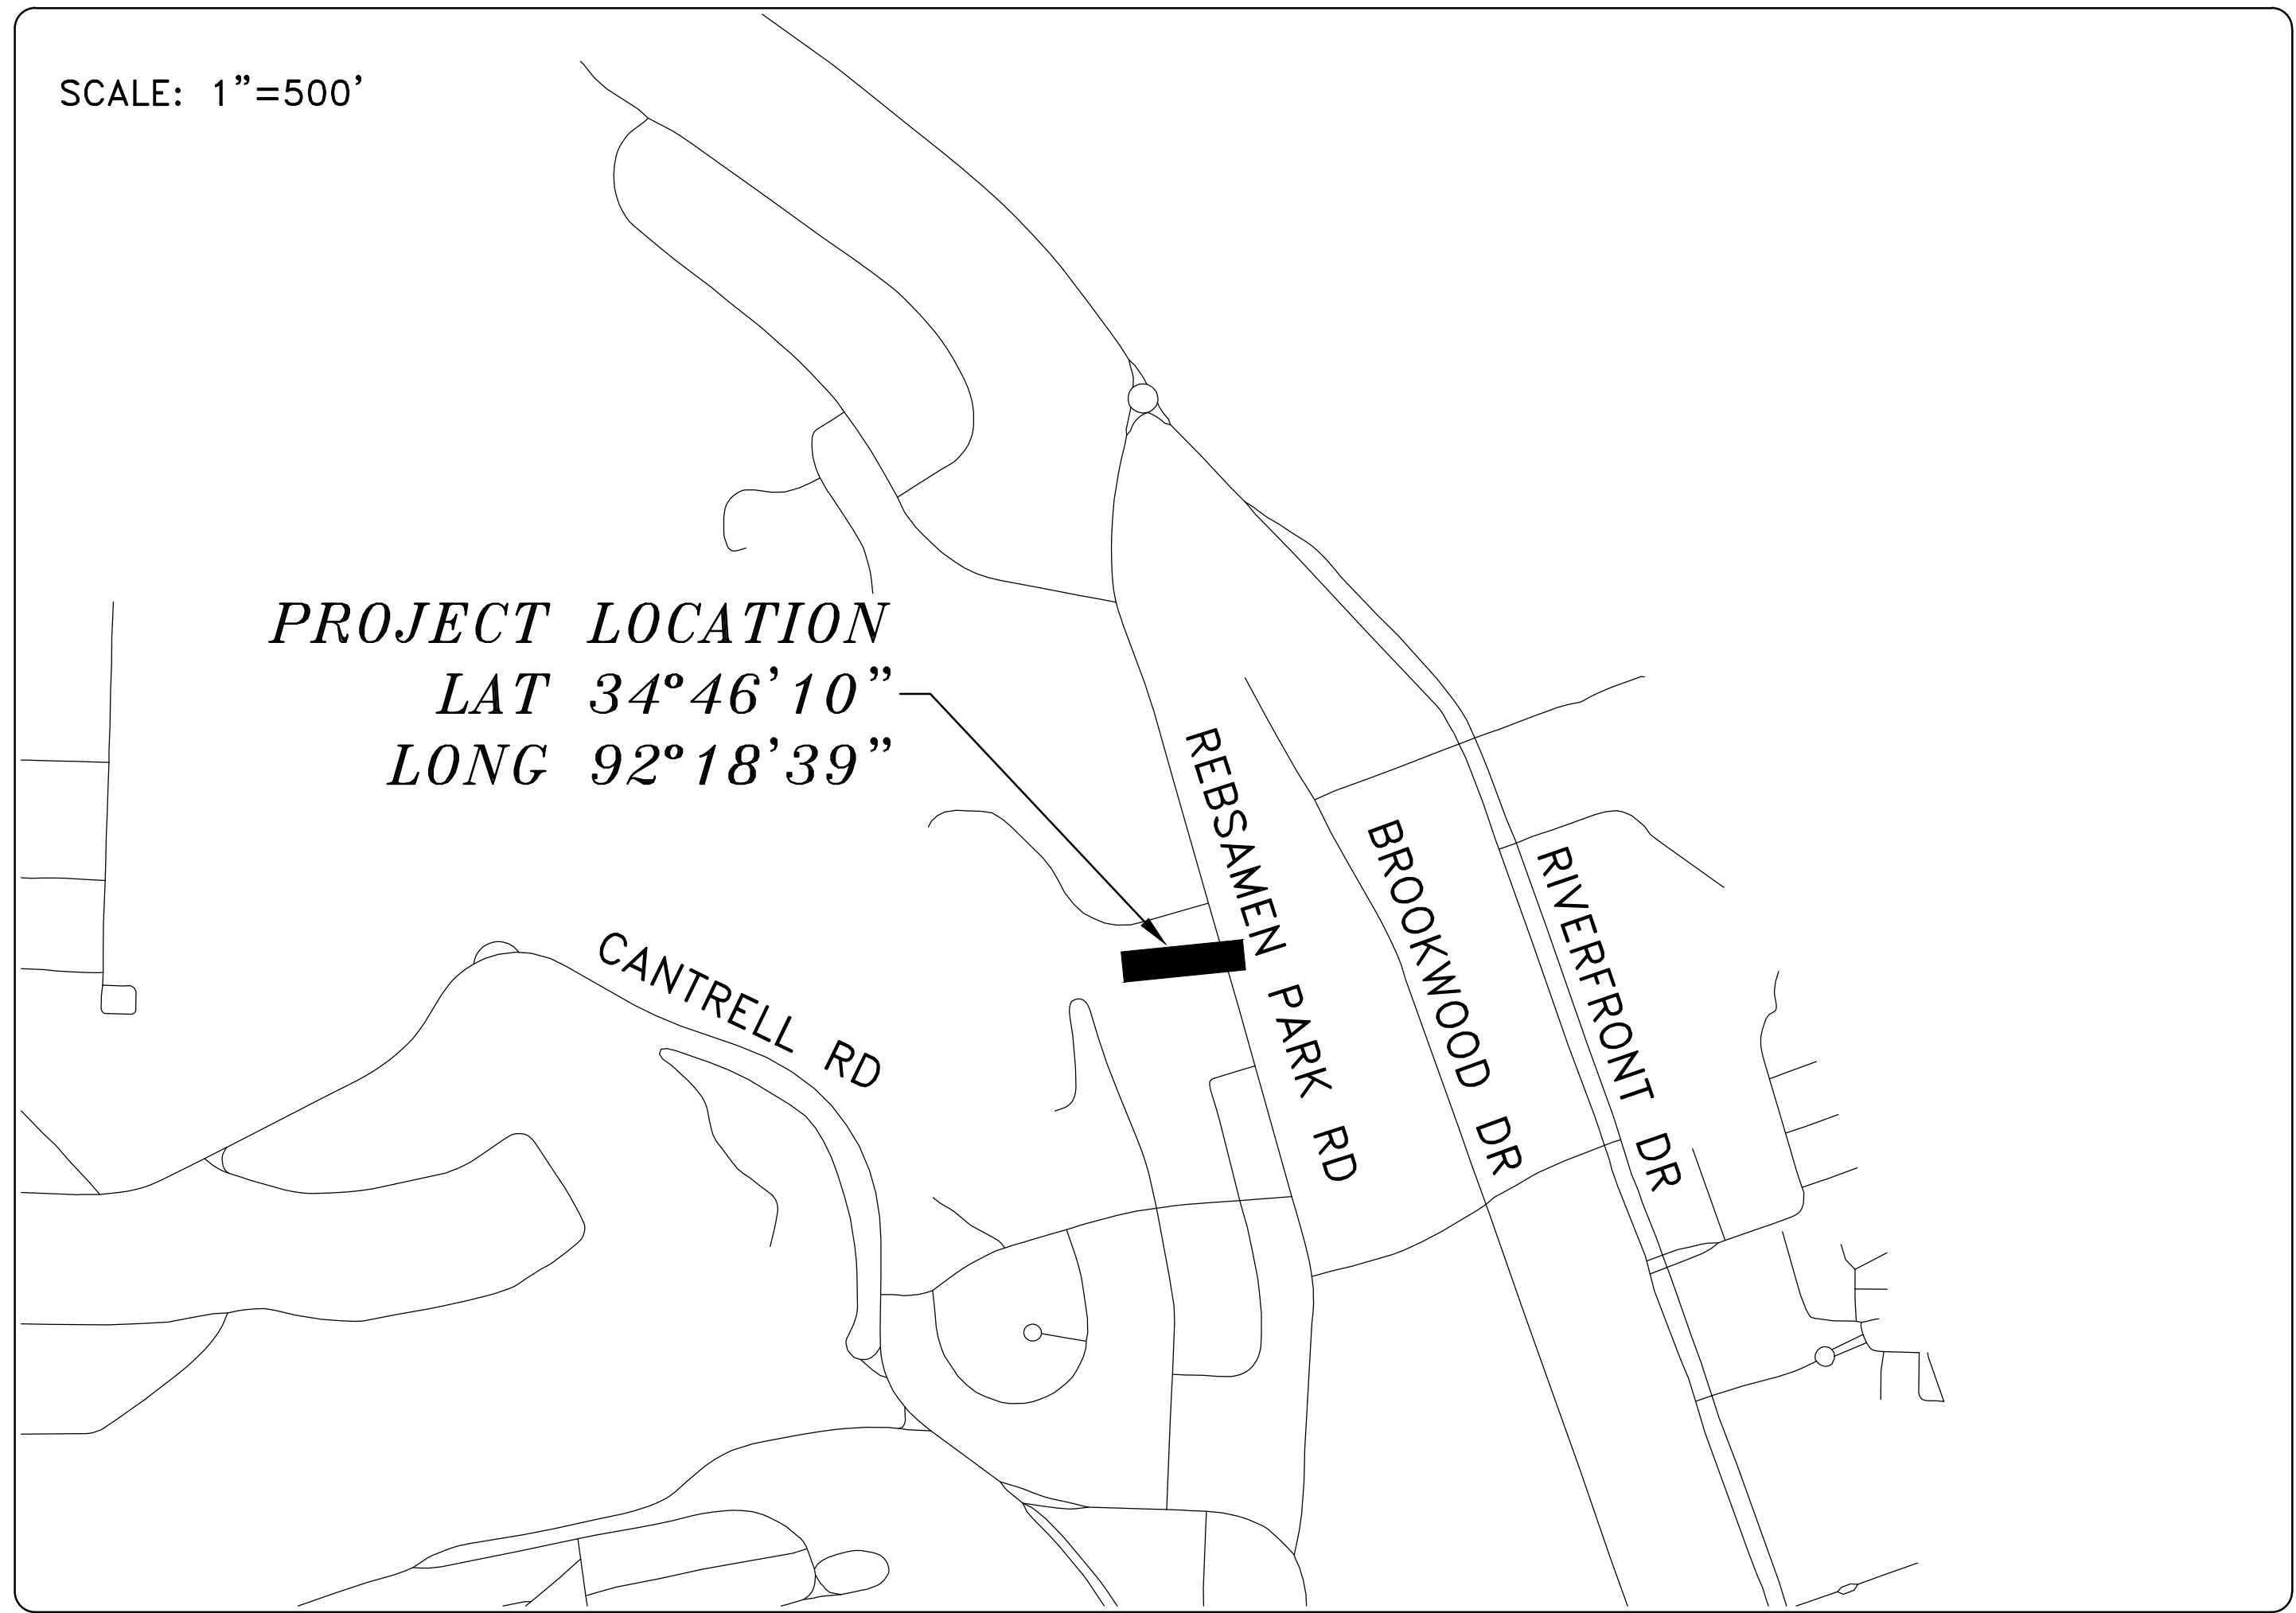


REBSAMEN PARK ROAD DRAINAGE

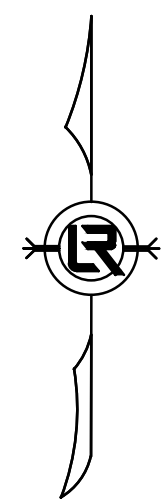

PROJECT LOCATION – WARD 3

SHEET NO.	TITLE
C1	COVER SHEET
C2	LEGEND AND QUANTITIES
C3	PLAN AND PROFILE

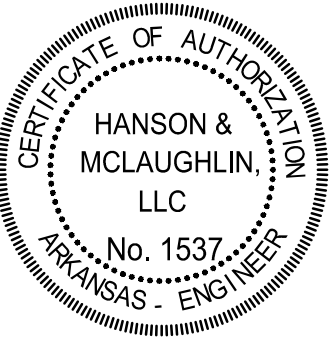

DEPARTMENT OF PUBLIC WORKS
CIVIL ENGINEERING
701 WEST MARKHAM STREET
LITTLE ROCK, ARKANSAS 72201

HANSON & MCLAUGHLIN, LLC
320 EXECUTIVE COURT, SUITE 202
LITTLE ROCK, ARKANSAS 72205
(501) 716-2850

REVISIONS	DATE

CITY OF LITTLE ROCK, ARKANSAS REBSAMEN PARK ROAD DRAINAGE	COVER SHEET
--	-------------

DEPARTMENT OF PUBLIC WORKS CIVIL ENGINEERING 701 W. MARKHAM LITTLE ROCK, ARKANSAS 72201	
--	--




DRAWN BY KMH
DESIGNED KMH
CHECKED FJS
DATE 5-9-2022
SCALE N.T.S.
PROJECT NO.
SHEET NO. C1

ITEM #	ITEM DESCRIPTION	UNIT	QUANTITY
2.01	Site Preparation (Incl. Mobilization)	LS	1
3.01	Unclassified Excavation	CY	35
3.06	Borrow Material	CY	87
4.01	Aggregate Base Course	TON	43
5.01	Tack Coat	GAL	14
6.01	ACHM Surface Course	TON	24
8.01	Concrete Curb and Gutter (Class 1)	LF	0
8.03	Concrete Curb and Gutter (Class 3)	LF	51
9.04	Concrete Sidewalk (4" Thick)	SF	0
10.04	Curb Inlet - 4' Box	EA	1
10.07	Wing 3' Extension	EA	1
11.01	Reinforced Concrete Precast Box Culvert (6'x3')	LF	96
11.06	Reinforced Concrete Headwall	CY	25
13.24C	Storm Drain Pipes, 24", Side Drain	LF	22
13.18C	Storm Drain Pipes, 18", Side Drain	LF	0
14.01	Solid Sodding (Bermuda) Includes 4" Topsoil	SY	180
16.01	Maintenance of Traffic	LS	1
17.01	Pavement Repairs	SY	0
18.40	Handrail	LF	27
18.45	Riprap - Grouted	CY	0
18.55	Water for Dust Control	GAL	10,000
19.01	Final Clean-Up	LS	1
24.06	Sediment Barrier, Silt Fence (SD1)	EA	1
24.09	Sediment Barrier, Block (SD4)	EA	1
24.11	Silt Fence - Type A (SFA)	LF	160
24.18	Disturbed Area Stabilization - Permanent Grassing (TS3)	AC	0
26.10	Trench & Excavation Safety	LS	1
27.10	Cold Milling Asphalt Pavement	SY	161
28.10	Guardrail	LF	0
719.04W	Thermoplastic Plastic Marking White (4")	LF	60
719.04Y	Thermoplastic Plastic Marking Yellow (4")	LF	120

PROPOSED

CONTOUR
SPOT ELEVATION
SPOT CURB ELEVATION
STORM SEWER – PIPE
STORM SEWER – MITERED END SECTION
STORM SEWER – GRATE INLET
STORM SEWER – JUNCTION BOX
STORM SEWER – FLARED END SECTION
STORM SEWER – HEADWALL
STORM SEWER – INLET WITH SINGLE EXTENSION
STORM SEWER – INLET WITH DOUBLE EXTENSION
STORM SEWER – AREA INLET
GRADE BREAK LINE
HIGH POINT
LOW POINT
CUT LINE
FILL LINE
SANITARY SEWER PIPE
SANITARY SEWER MANHOLE
CURB
CONCRETE
CONSTRUCTION – ENTRANCE/EXIT
CHECK DAM
DIVERSION BERM
DOWNDRAIN STRUCTURE – TEMPORARY
ROCK DAM
SEDIMENT BARRIER – SILT FENCE
SEDIMENT BARRIER – GRAVEL RING
SEDIMENT BARRIER – BLOCK & GRAVEL
SEDIMENT BARRIER – BLOCK
TEMPORARY SEDIMENT BASIN
SILT FENCE – TYPE A
SILT FENCE – TYPE B
SILT FENCE – TYPE C
STORM DRAIN OUTLET PROTECTION
SURFACE ROUGHENING
DISTURBED AREA STABILIZATION –TEMPORARY STABILIZATION
DISTURBED AREA STABILIZATION –TEMPORARY GRASSING
DISTURBED AREA STABILIZATION –PERMANENT GRASSING
MATTING/BLANKETS

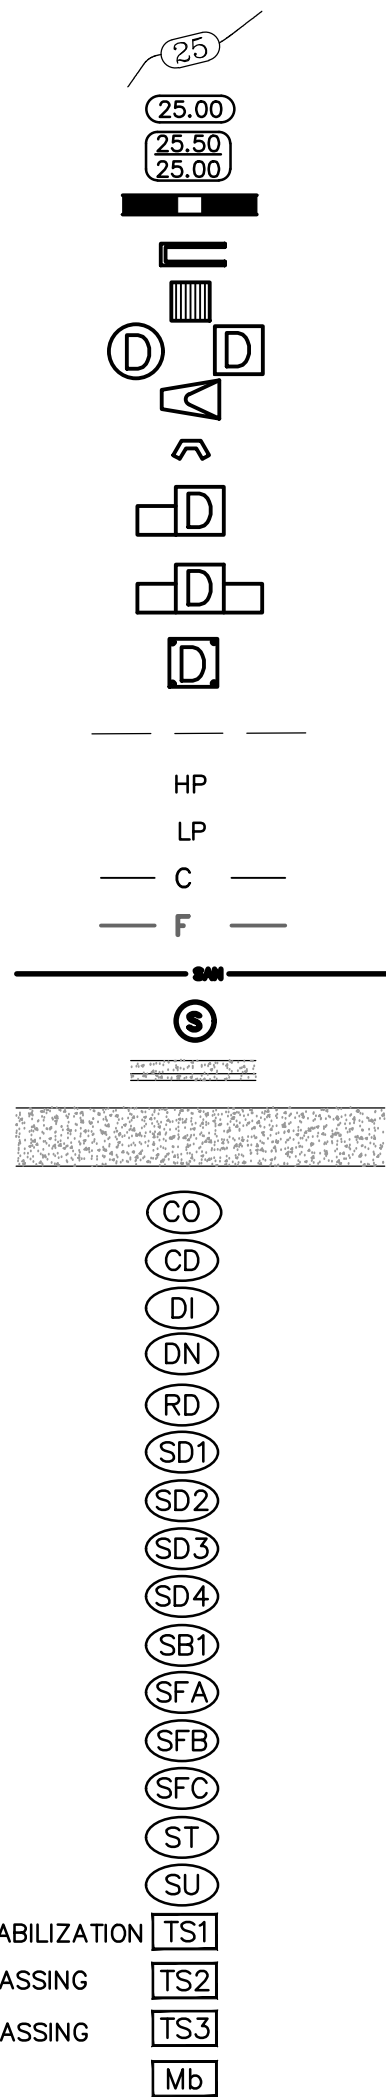

REVISIONS	DATE




CITY OF LITTLE ROCK, ARKANSAS
MIDLAND DRAINAGE
LEGEND AND QUANTITIES

DEPARTMENT OF PUBLIC WORKS
CIVIL ENGINEERING
701 W. MARKHAM
LITTLE ROCK, ARKANSAS 72201



DRAWN BY KMH
DESIGNED KMH
CHECKED FJS
DATE 5-9-2022
SCALE N.T.S.
PROJECT NO.

SHEET NO.
C2

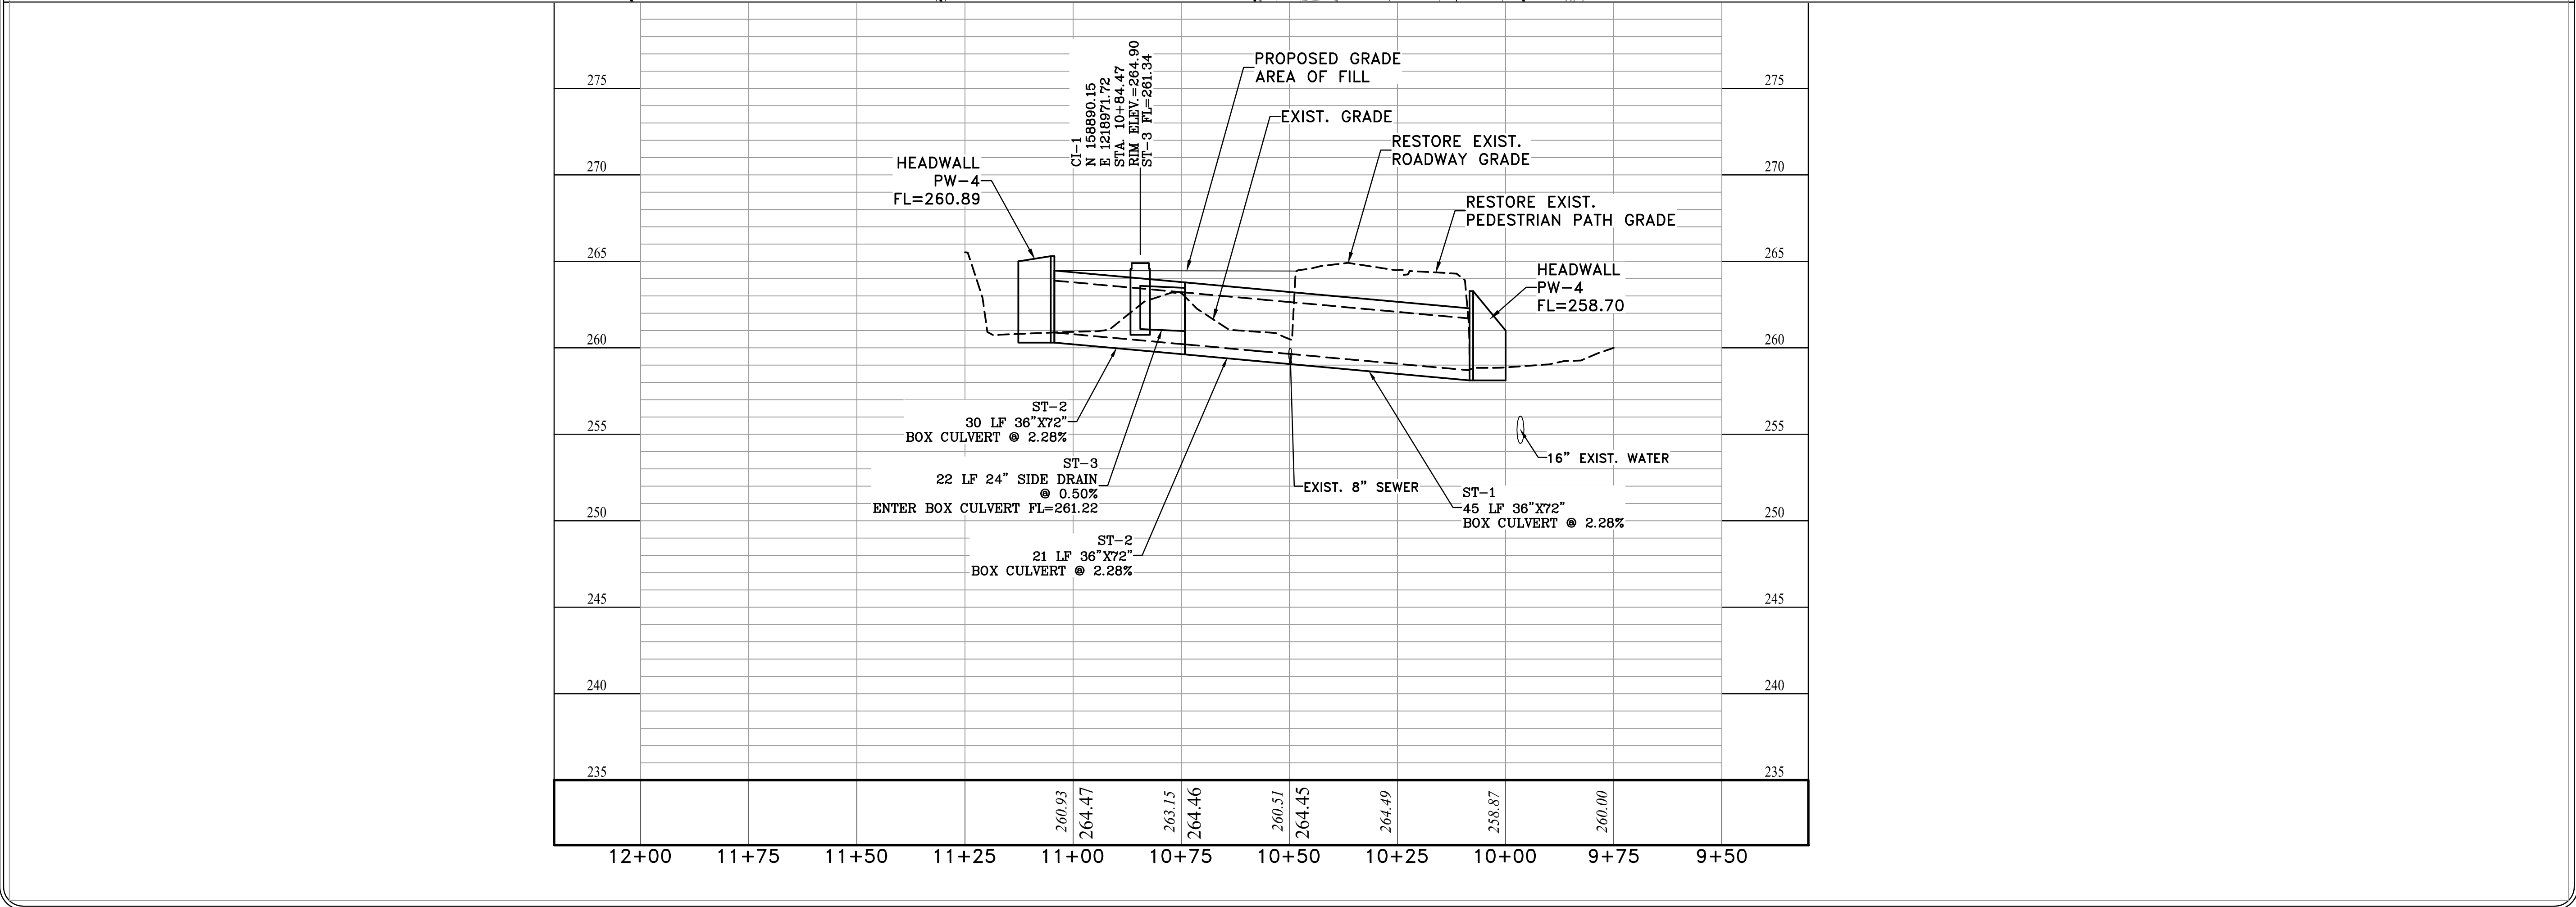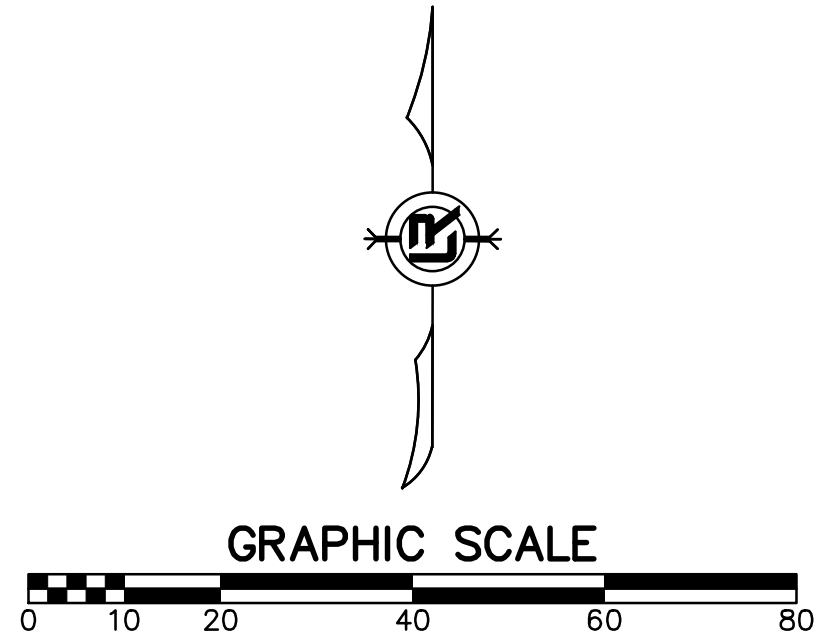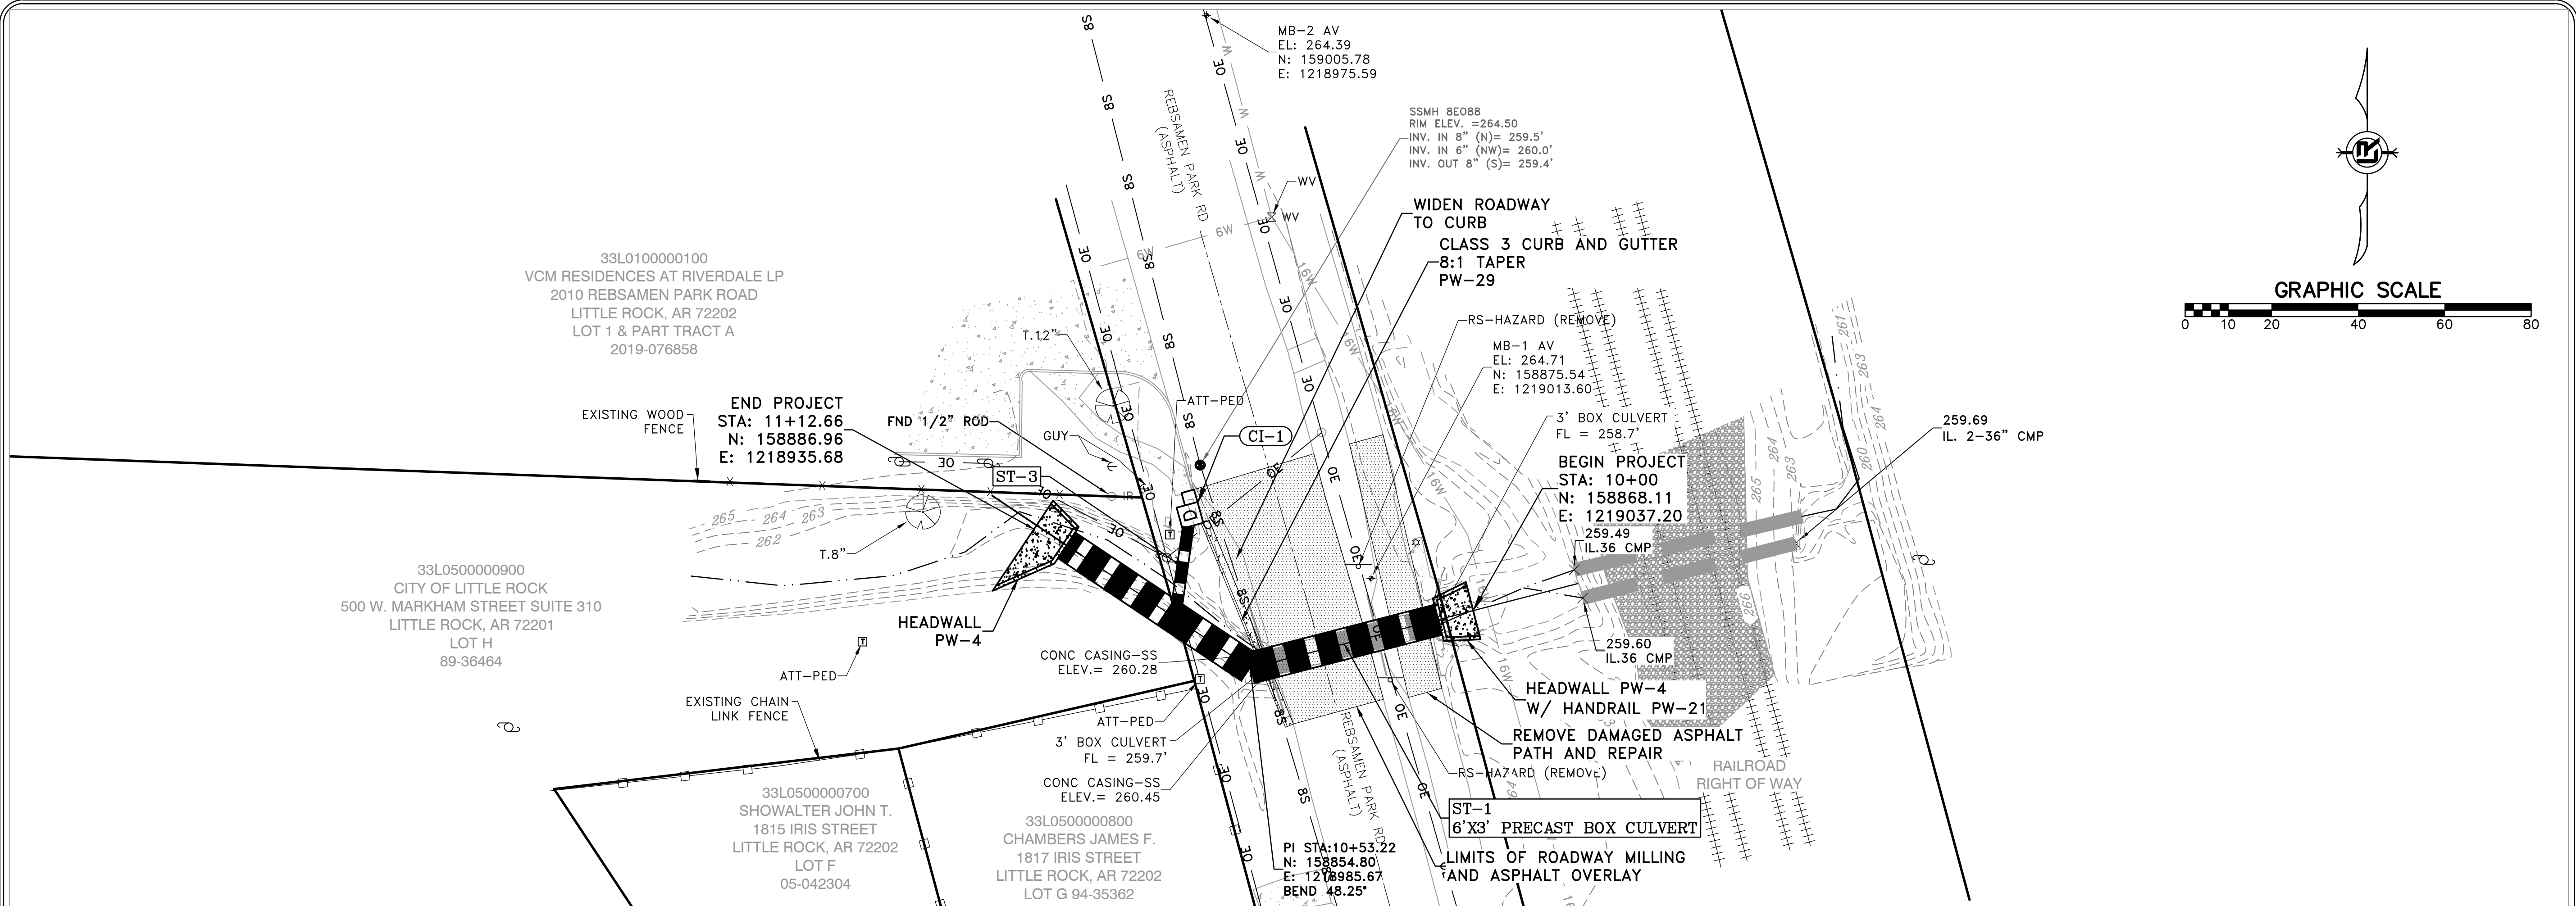

REVISIONS

DATE

CITY OF LITTLE ROCK, ARKANSAS

REBSAMEN PARK ROAD DRAINAGE

PLAN AND PROFILE

DEPARTMENT OF PUBLIC WORKS

CIVIL ENGINEERING

701 W. MARKHAM

LITTLE ROCK, ARKANSAS 72201

STATE OF ARKANSAS

REGISTERED PROFESSIONAL ENGINEER

No. 9681

M. HANSON

DRAWN BY

KMH

DESIGNED

KMH

CHECKED

FJS

DATE

05-09-2022

SCALE

1"=20'

PROJECT NO.

SHEET NO.

C3