


ZION STREET EXTENSION


37TH ST TO 38TH ST

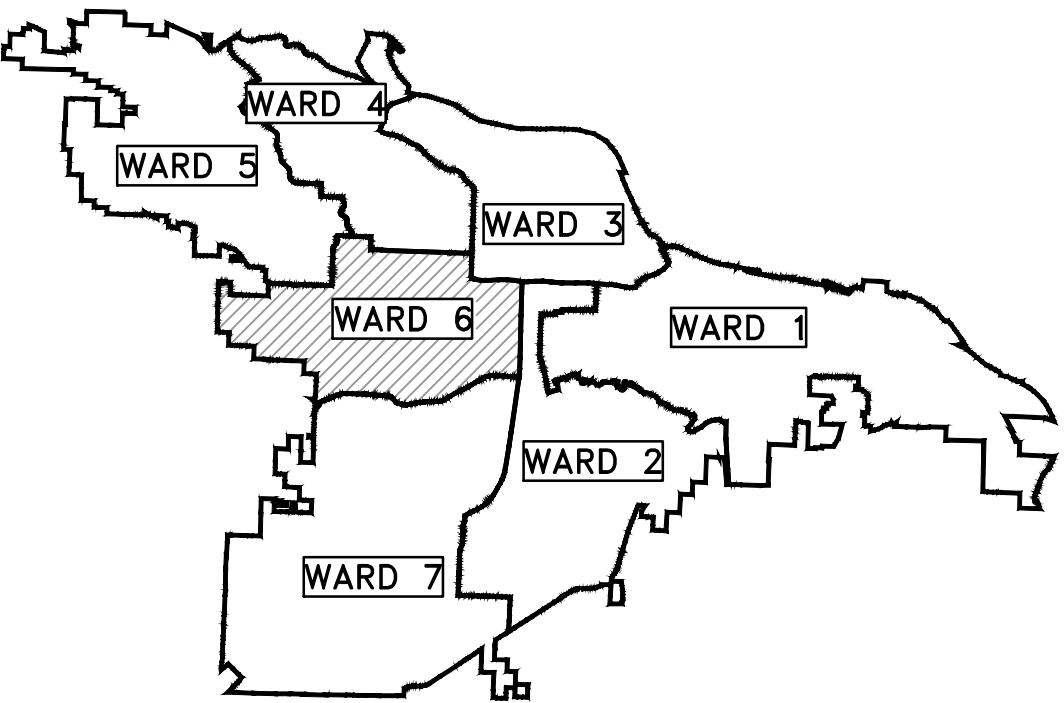

PROJECT LOCATION – WARD 6

SHEET NO.	TITLE
C0	COVER SHEET
C1	GENERAL NOTES, LEGEND AND QUANTITY
C2	TYPICAL SECTIONS
C3	EXISTING CONDITIONS
C4	PLAN AND PROFILE

PROJECT
LOCATION

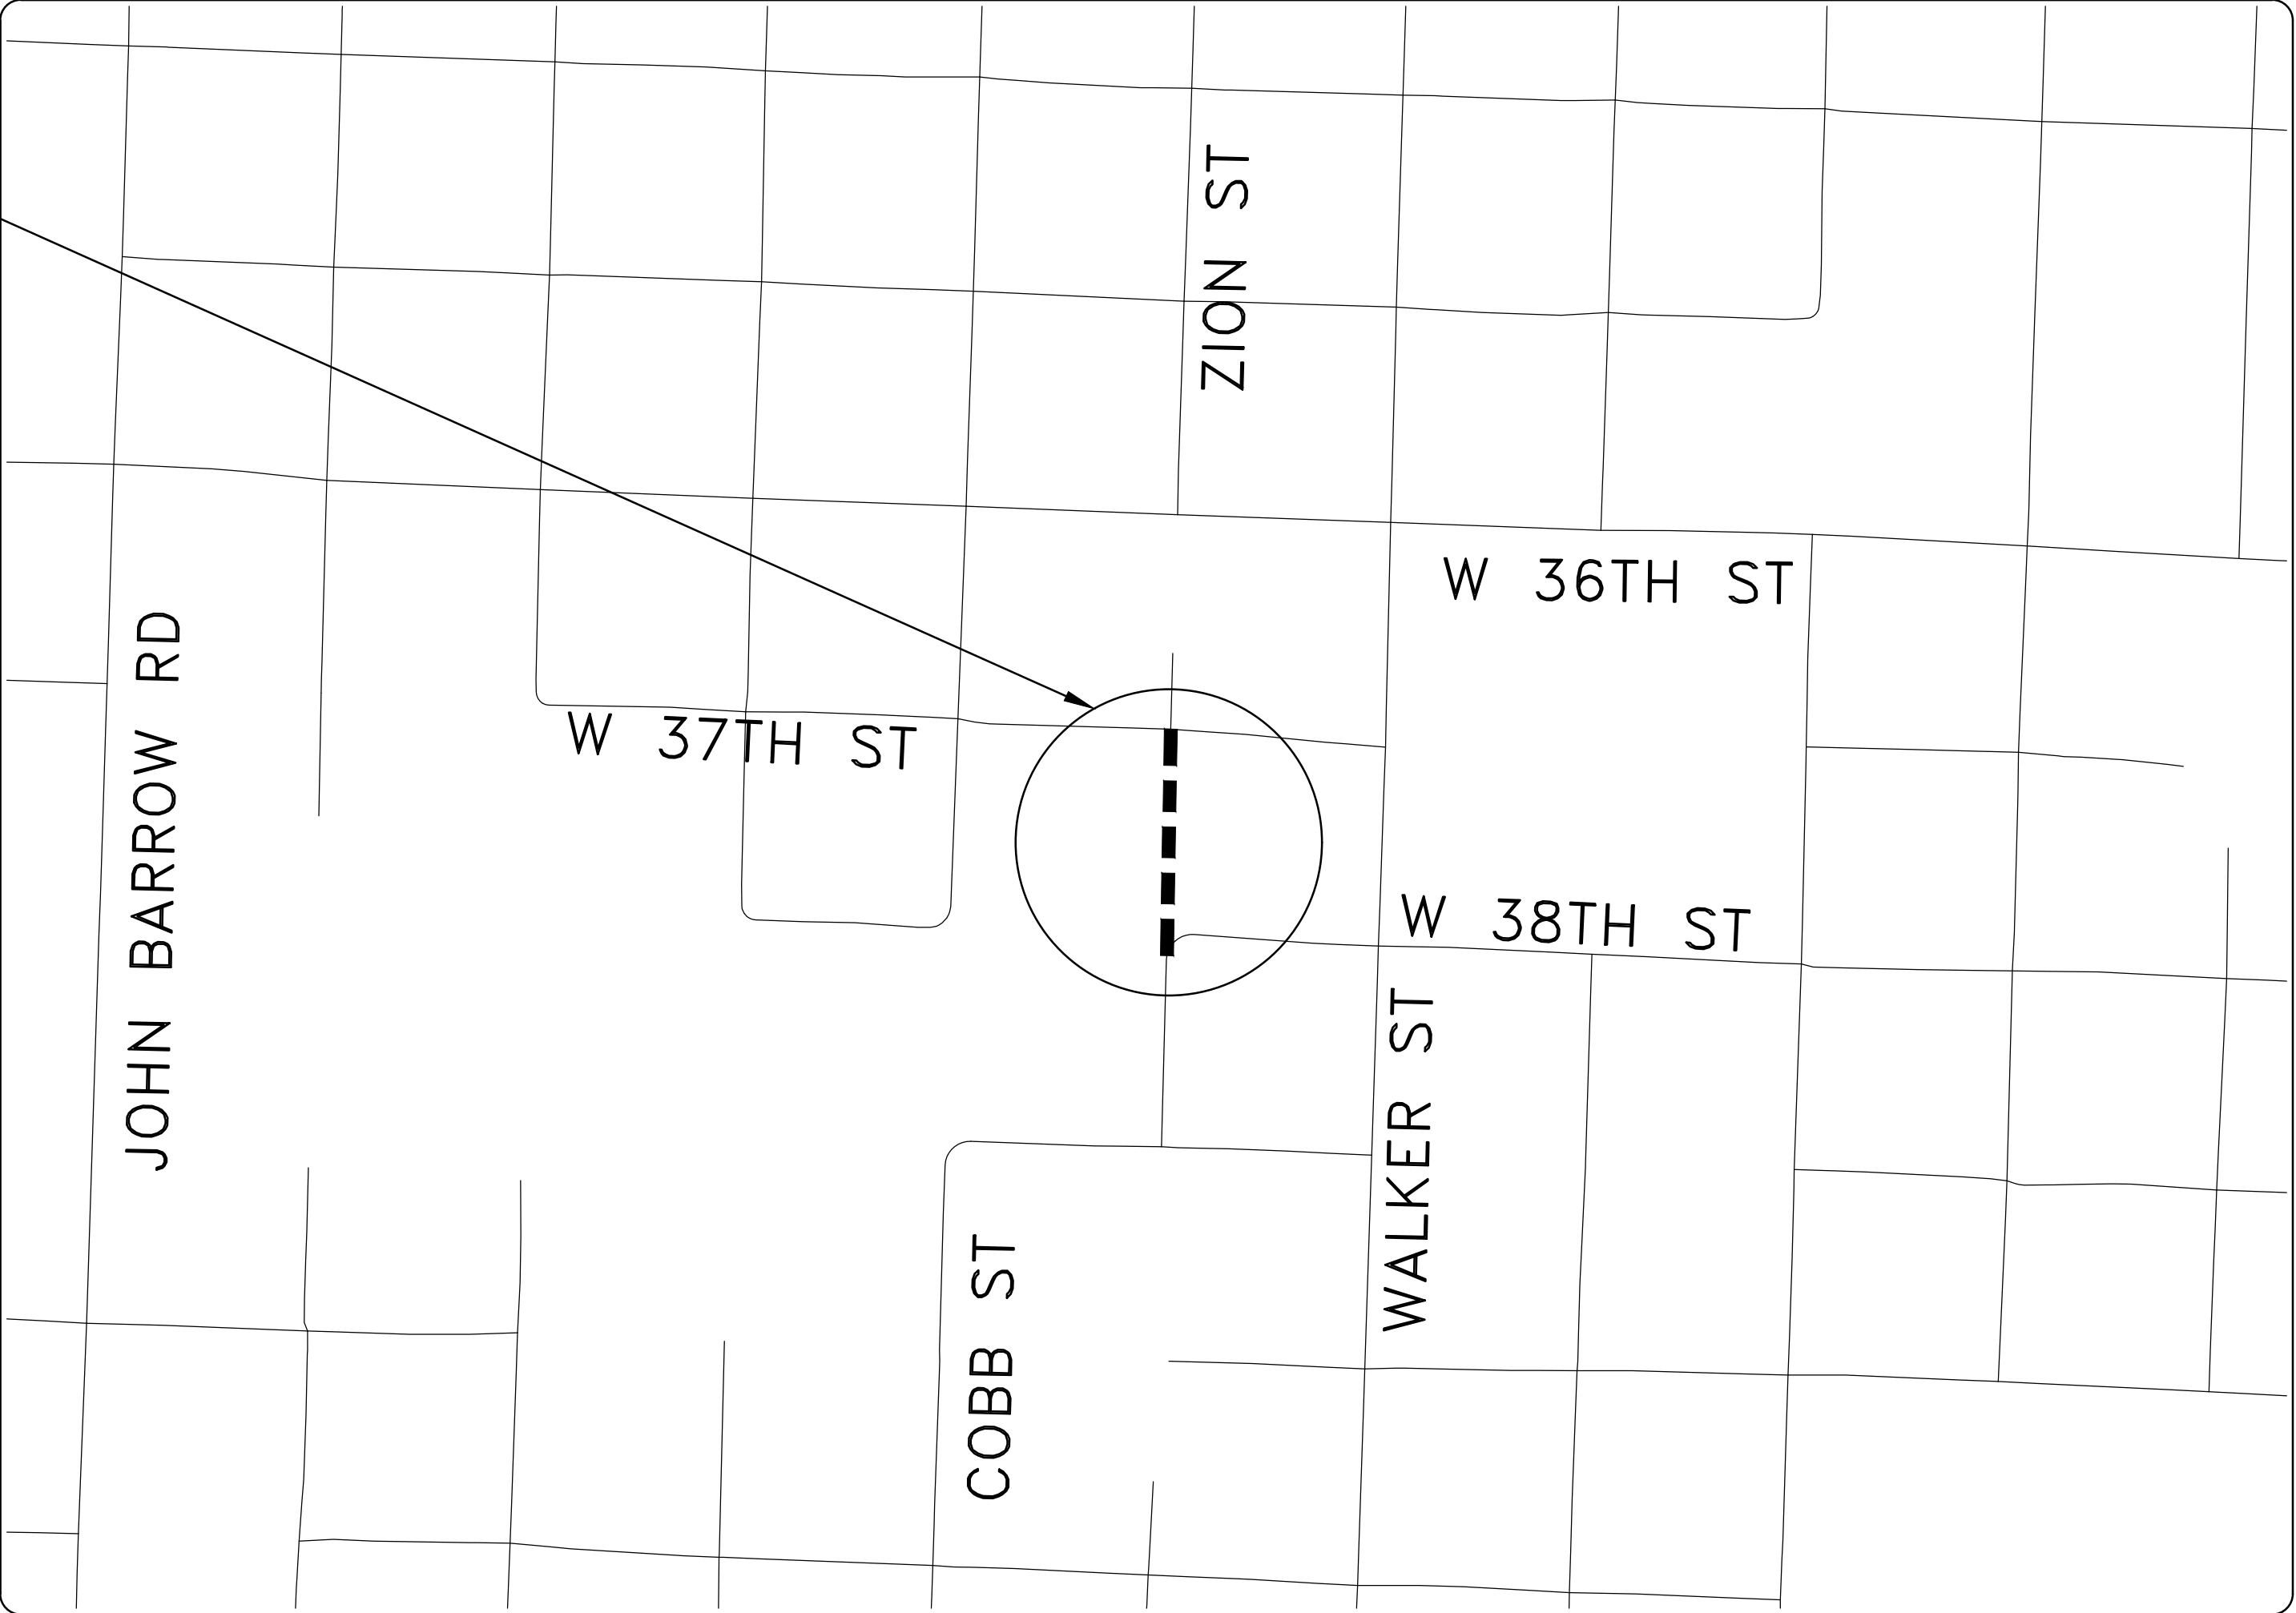

DEPARTMENT OF PUBLIC WORKS
CIVIL ENGINEERING
701 WEST MARKHAM STREET
LITTLE ROCK, ARKANSAS 72201



Know what's below.
Call before you dig.

GNE Designing our client's success
GarNat Engineering, LLC

P.O. Box 116 (72018) Ph (501) 408-4650
3825 Mt Carmel Rd Fx (888) 900-3068
Bryant, AR 72022 garnatengineering@gmail.com

REVISIONS	DATE

CITY OF LITTLE ROCK, ARKANSAS
ZION STREET EXTENSION
COVER SHEET
15% SUBMITTAL



DEPARTMENT OF PUBLIC WORKS
CIVIL ENGINEERING
701 W. MARKHAM
LITTLE ROCK, ARKANSAS 72201



PRELIMINARY

DRAWN BY TM
DESIGNED VJW & TM
CHECKED VJW
DATE 09-30-2022
SCALE N.T.S.
PROJECT NO. 22116
SHEET NO. C0

REVISIONS	DATE

CITY OF LITTLE ROCK, ARKANSAS
ZION STREET EXTENSION
EXISTING CONDITIONS
15% SUBMITTAL

10222 LITTLE ROCK, ARKANSAS

W MARKHAM W 107

CIVIL ENGINEERING

DEPARTMENT OF PUBLIC WORKS

PRELIMINARY

DRAWN BY TM
DESIGNED VJW & TM
CHECKED VJW
DATE 09-30-2022
SCALE 1"=20' (22X34)
PROJECT NO. 22116
SHEET NO. C3

