


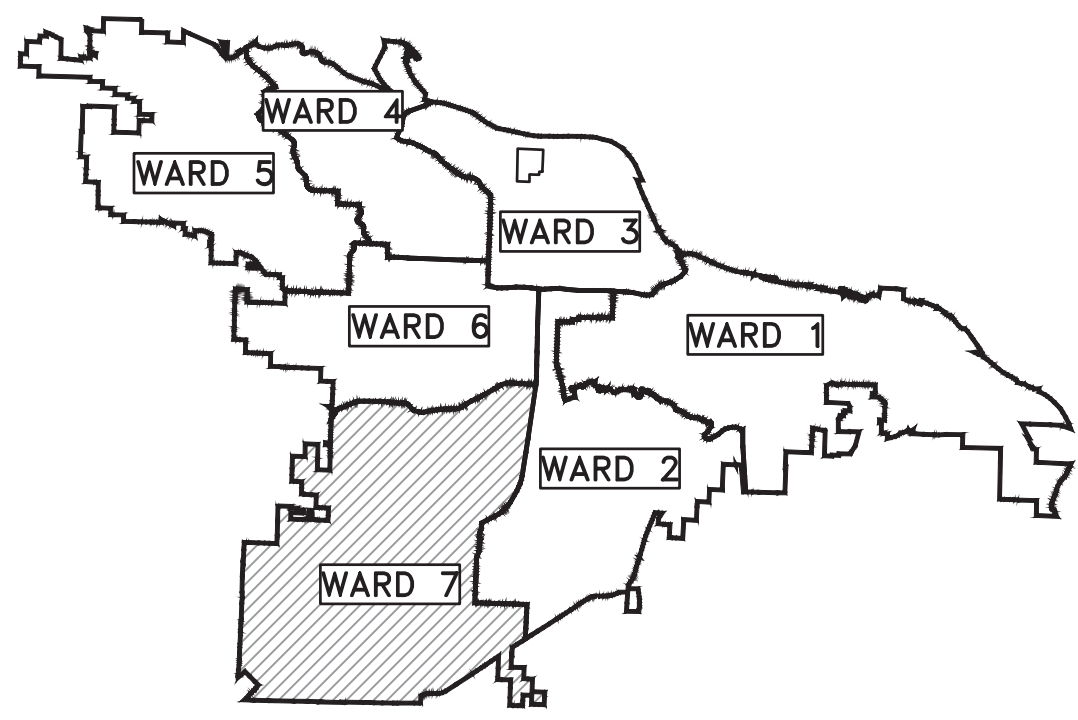

PROJECT LOCATION – WARD 7

CLR PROJECT 07-17-ST-357


CHICOT ROAD

IMPROVEMENTS

(MABELVALE CUT-OFF TO YARBERRY LANE)



PROJECT END
STATION 16+70

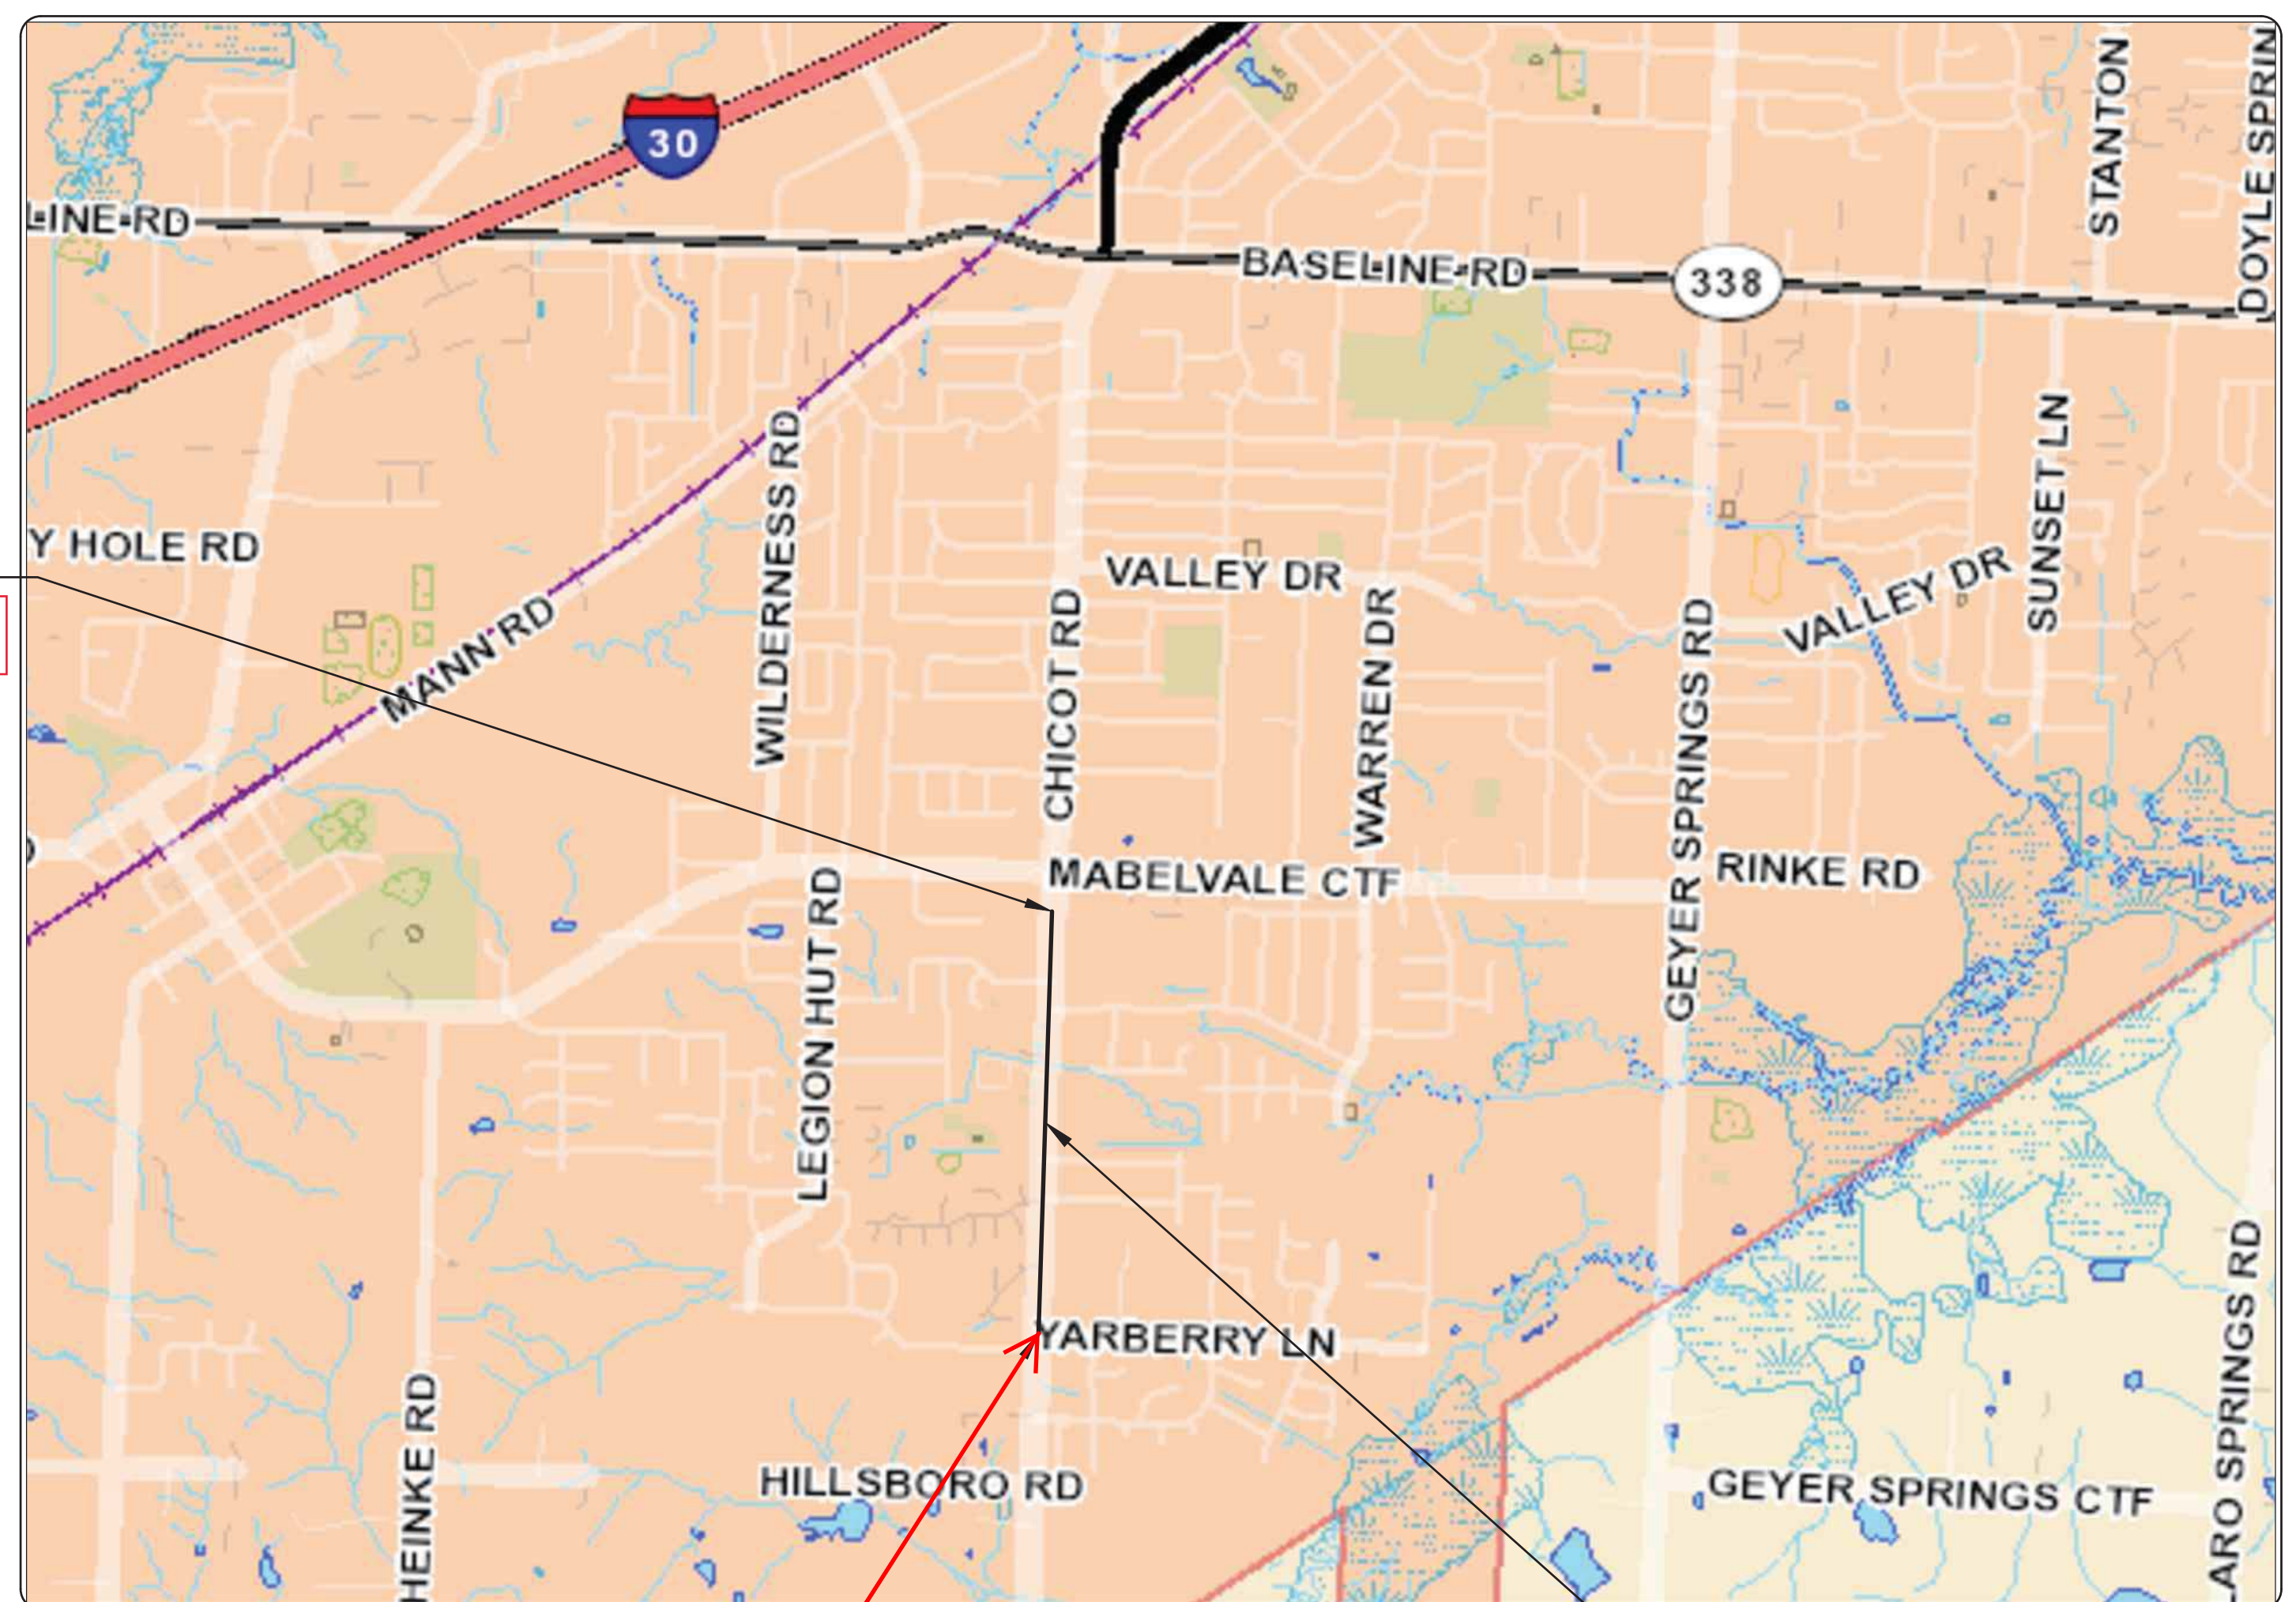

PROJECT START
STATION 5+00

PROJECT
LOCATION

2019-2021
BOND PROGRAM

DEPARTMENT OF PUBLIC WORKS
CIVIL ENGINEERING
701 WEST MARKHAM STREET
LITTLE ROCK, ARKANSAS 72201

SHEET LIST TABLE	
SHEET NO.	TITLE
C1	COVER SHEET
C2	GENERAL NOTES, LEGEND AND QUANTITIES
C3	EXISTING CONDITIONS (1)
C4	EXISTING CONDITIONS (2)
C5	EXISTING CONDITIONS (3)
C6	EXISTING CONDITIONS (4)
C7	SPECIAL DETAILS (1)
C8	SPECIAL DETAILS (2)
C9	SPECIAL DETAILS (3)
C10	TYPICAL SECTIONS (1)
C11	TYPICAL SECTIONS (2)
C12	TYPICAL SECTIONS (3)
C13	TYPICAL SECTIONS (4)
C14	PLAN AND PROFILE SHEET (1)
C15	PLAN AND PROFILE SHEET (2)
C16	PLAN AND PROFILE SHEET (3)
C17	PLAN AND PROFILE SHEET (4)
C18	PLAN AND PROFILE SHEET (5)
C19	PLAN AND PROFILE SHEET (6)
C20	PLAN AND PROFILE SHEET (7)
C21	PLAN AND PROFILE SHEET (8)
C22	SIDE STREET PLAN AND PROFILES (1)
C23	SIDE STREET PLAN AND PROFILES (2)
C24	SIDE STREET PLAN AND PROFILES (3)
C25	DRIVEWAY PLAN (1)
C26	DRIVEWAY PLAN (2)
C27	DRIVEWAY PLAN (3)
C28	SURVEY CONTROL (1)
C29	SURVEY CONTROL (2)
C30	EROSION CONTROL PLAN (1)
C31	EROSION CONTROL PLAN (2)
C32	MAINTENANCE OF TRAFFIC PLAN (1)
C33	MAINTENANCE OF TRAFFIC PLAN (2)
C34	MAINTENANCE OF TRAFFIC PLAN (3)
C35	MAINTENANCE OF TRAFFIC PLAN (4)
C36	SIGNAGE AND MARKING PLAN (1)
C37	SIGNAGE AND MARKING PLAN (2)
S1	LAYOUT OF BRIDGE
S2	TYPICAL SECTION
S3	BORING LOG (1)
S4	BORING LOG (2)
S5	CHANNEL BEAMS
S6	BENT 1 RETAINING WALL
S7	BENT 3 RETAINING WALL
S8	BENT 1 DETAILS
S9	BENT 2 DETAILS
S10	BENT 3 DETAILS
S11	TRANSITIONAL APPROACH RAIL
S12	HANDRAIL DETAILS
S13	TYPE H RAIL DETAILS
X1	CROSS SECTIONS (1)
X2	CROSS SECTIONS (2)
X3	CROSS SECTIONS (3)
X4	CROSS SECTIONS (4)
X5	CROSS SECTIONS (5)



1400 WEST MARKHAM
SUITE 204
LITTLE ROCK, ARKANSAS 72201
(501) 907-6223

REVISIONS	DATE

CITY OF LITTLE ROCK, ARKANSAS

CHICOT ROAD IMPROVEMENTS

COVER SHEET

DEPARTMENT OF PUBLIC WORKS

CIVIL ENGINEERING

701 W. MARKHAM

LITTLE ROCK, ARKANSAS 72201



DRAWN BY KLL
DESIGNED COF
CHECKED BOL
DATE 1-28-2020
SCALE N.T.S.
PROJECT NO. CLR 07-17-ST-357
SHEET NO. C1

PRICING OF ESTIMATED QUANTITIES			ENC
CLR PROJECT 07-17-ST-357			
CHICOT ROAD RECONSTRUCTION PHASE II			
FEBRUARY 24-2023			
ITEM #	ITEM DESCRIPTION	UNIT	QUANTITY
2.01	SITE PREPARATION	LS	1
3.01	UNCLASSIFIED EXCAVATION	CY	660
3.06	BORROW MATERIAL	CY	1900
3.40	TOPSOIL	CY	500
4.01	AGGREGATE BASE COURSE	CY	1120
5.01	TACK COAT	GAL	838
6.01	ASPHALT SURFACE COURSE	TON	1450
6.02	ASPHALT BINDER COURSE	TON	400
7.06	CONCRETE DRIVEWAY (6" THICK), STANDARD FINISH	SF	357
8.03	CONCRETE CURB AND GUTTER (CLASS 3)	LF	2287
9.04	CONCRETE SIDEWALK (4" THICK)	SF	10600
10.04	CURB INLET - 4' BOX	EA	11
10.07	WING 3' EXTENSION	EA	8
10.10	WING 6' EXTENSION	EA	4
10.14	WING 10' EXTENSION	EA	1
11.01	REINFORCED CONCRETE PRECAST BOX CULVERT (4'x2') DOUBLE	LF	100
11.01A	REINFORCED CONCRETE PRECAST HEADWALL (WW1 & WW2)	EA	2
13.18C	STORM DRAIN PIPES, 18" (CROSS DRAIN)	LF	382
13.18S	STORM DRAIN PIPES, 18" (SIDE DRAIN)	LF	581
13.18HW	18" PRECAST HEADWALL	EA	1
13.24S	STORM DRAIN PIPES, 24" (SIDE DRAIN)	LF	40
13.24HW	24" PRECAST HEADWALL	EA	1
13.64	CONNECT DRAIN PIPE TO STRUCTURE (ST-5, ST-7, ST-22)	EA	3
14.01	SOLID SODDING, BERMUDA	SY	2350
16.01	MAINTENANCE OF TRAFFIC	LS	1
18.50	ACCESS RAMP	SF	300
19.01	FINAL CLEANUP	LS	1
23.01	B-STONE (INCLUDING UNDERCUT & MIRAFI 600X FABRIC)	TON	1000
24.02	CHECK DAM (CD)	CY	2
24.09	SEDIMENT BARRIER, BLOCK (SD4)	EA	11
24.11	SILT FENCE - TYPE A (SFA)	LF	2300
26.10	TRENCH & EXCAVATION SAFETY	LS	1
27.10	COLD MILLING ASPHALT PAVEMENT	SY	100
719.06Y	THERMOPLASTIC PAVEMENT MARKING YELLOW (6")	LF	3500
719.06W	THERMOPLASTIC PAVEMENT MARKING WHITE (6")	LF	310

EXISTING	PROPOSED
IRON ROD	PROPOSED CONTOUR
PK NAIL	PROPOSED SPOT ELEVATION
R.R. SPIKE	PROPOSED SPOT CURB ELEVATION
CONC. MONUMENT	STORM SEWER – PIPE
WATER VALVE	STORM SEWER – MITERED END SECTION
WATER METER	STORM SEWER – GRATE INLET
FIRE HYDRANT	STORM SEWER – JUNCTION BOX
GAS METER	STORM SEWER – FLARED END SECTION
GAS VALVE	STORM SEWER – SINGLE WING
CLEAN-OUT	STORM SEWER – DOUBLE WING
GUARD POST (BOLLARD)	STORM SEWER – AREA INLET
SIGN POST	GRADE BREAK LINE
BENCHMARK	HIGH POINT
STORM SEWER MANHOLE	LOW POINT
SANITARY SEWER MANHOLE	CUT LINE
TELEPHONE MANHOLE	FILL LINE
ELECTRIC MANHOLE	SANITARY SEWER PIPE
TELEPHONE BOX	SANITARY SEWER MANHOLE
ELECTRIC BOX	PROPOSED CURB
CABLE BOX	PROPOSED CONCRETE
UTILITY POLE	ASPHALT DRIVEWAY
GUY WIRE	GRAVEL DRIVEWAY
LIGHT POLE	ASPHALT OVERALY
POST OR POLE (TYPE AS NOTED)	FULL DEPTH ASPHALT
MAILBOX	CONSTRUCTION – ENTRANCE/EXIT
DECIDUOUS TREE	CHECK DAM
EVERGREEN/CONIFEROUS TREE	DIVERSION BERM
BUSH	DOWNDRAIN STRUCTURE – TEMPORARY
PROPERTY LINE	ROCK DAM
SETBACK LINE	SEDIMENT BARRIER – SILT FENCE
EASEMENT LINE	SEDIMENT BARRIER – GRAVEL RING
CURB	SEDIMENT BARRIER – BLOCK & GRAVEL
FENCE	SEDIMENT BARRIER – BLOCK
OVERHEAD ELECTRIC	TEMPORARY SEDIMENT BASIN
OVERHEAD TELEPHONE	SILT FENCE – TYPE A
OVERHEAD CABLE	SILT FENCE – TYPE B
UNDERGROUND TELEPHONE	SILT FENCE – TYPE C
UNDERGROUND ELECTRIC	STORM DRAIN OUTLET PROTECTION
UNDERGROUND CABLE	SURFACE ROUGHENING
WATER LINE	DISTURBED AREA STABILIZATION –TEMPORARY STABILIZATION
SEWER LINE	DISTURBED AREA STABILIZATION –TEMPORARY GRASSING
GAS LINE	DISTURBED AREA STABILIZATION –PERMANENT GRASSING
STORM SEWER/CULVERT	MATTING/BLANKETS
EDGE OF WOODS	
CONTOUR LINE	
TREE REMOVAL	

REVISIONS

DATE

CITY OF LITTLE ROCK, ARKANSAS

CHICOT ROAD RECONSTRUCTION

GENERAL NOTES, LEGEND AND QUANTITIES

DEPARTMENT OF PUBLIC WORKS

CIVIL ENGINEERING

701 W. MARKHAM

LITTLE ROCK, ARKANSAS 72201

STATE OF ARKANSAS

REGISTERED PROFESSIONAL ENGINEER

OTTON O. LAWRENCE

No. 13640

2/3/2020

DRAWN BY

KLL

DESIGNED

COF

CHECKED

BOL

DATE

1-28-2020

SCALE


N.T.S.

PROJECT NO.

CLR 07-17-ST-357

SHEET NO.

C2

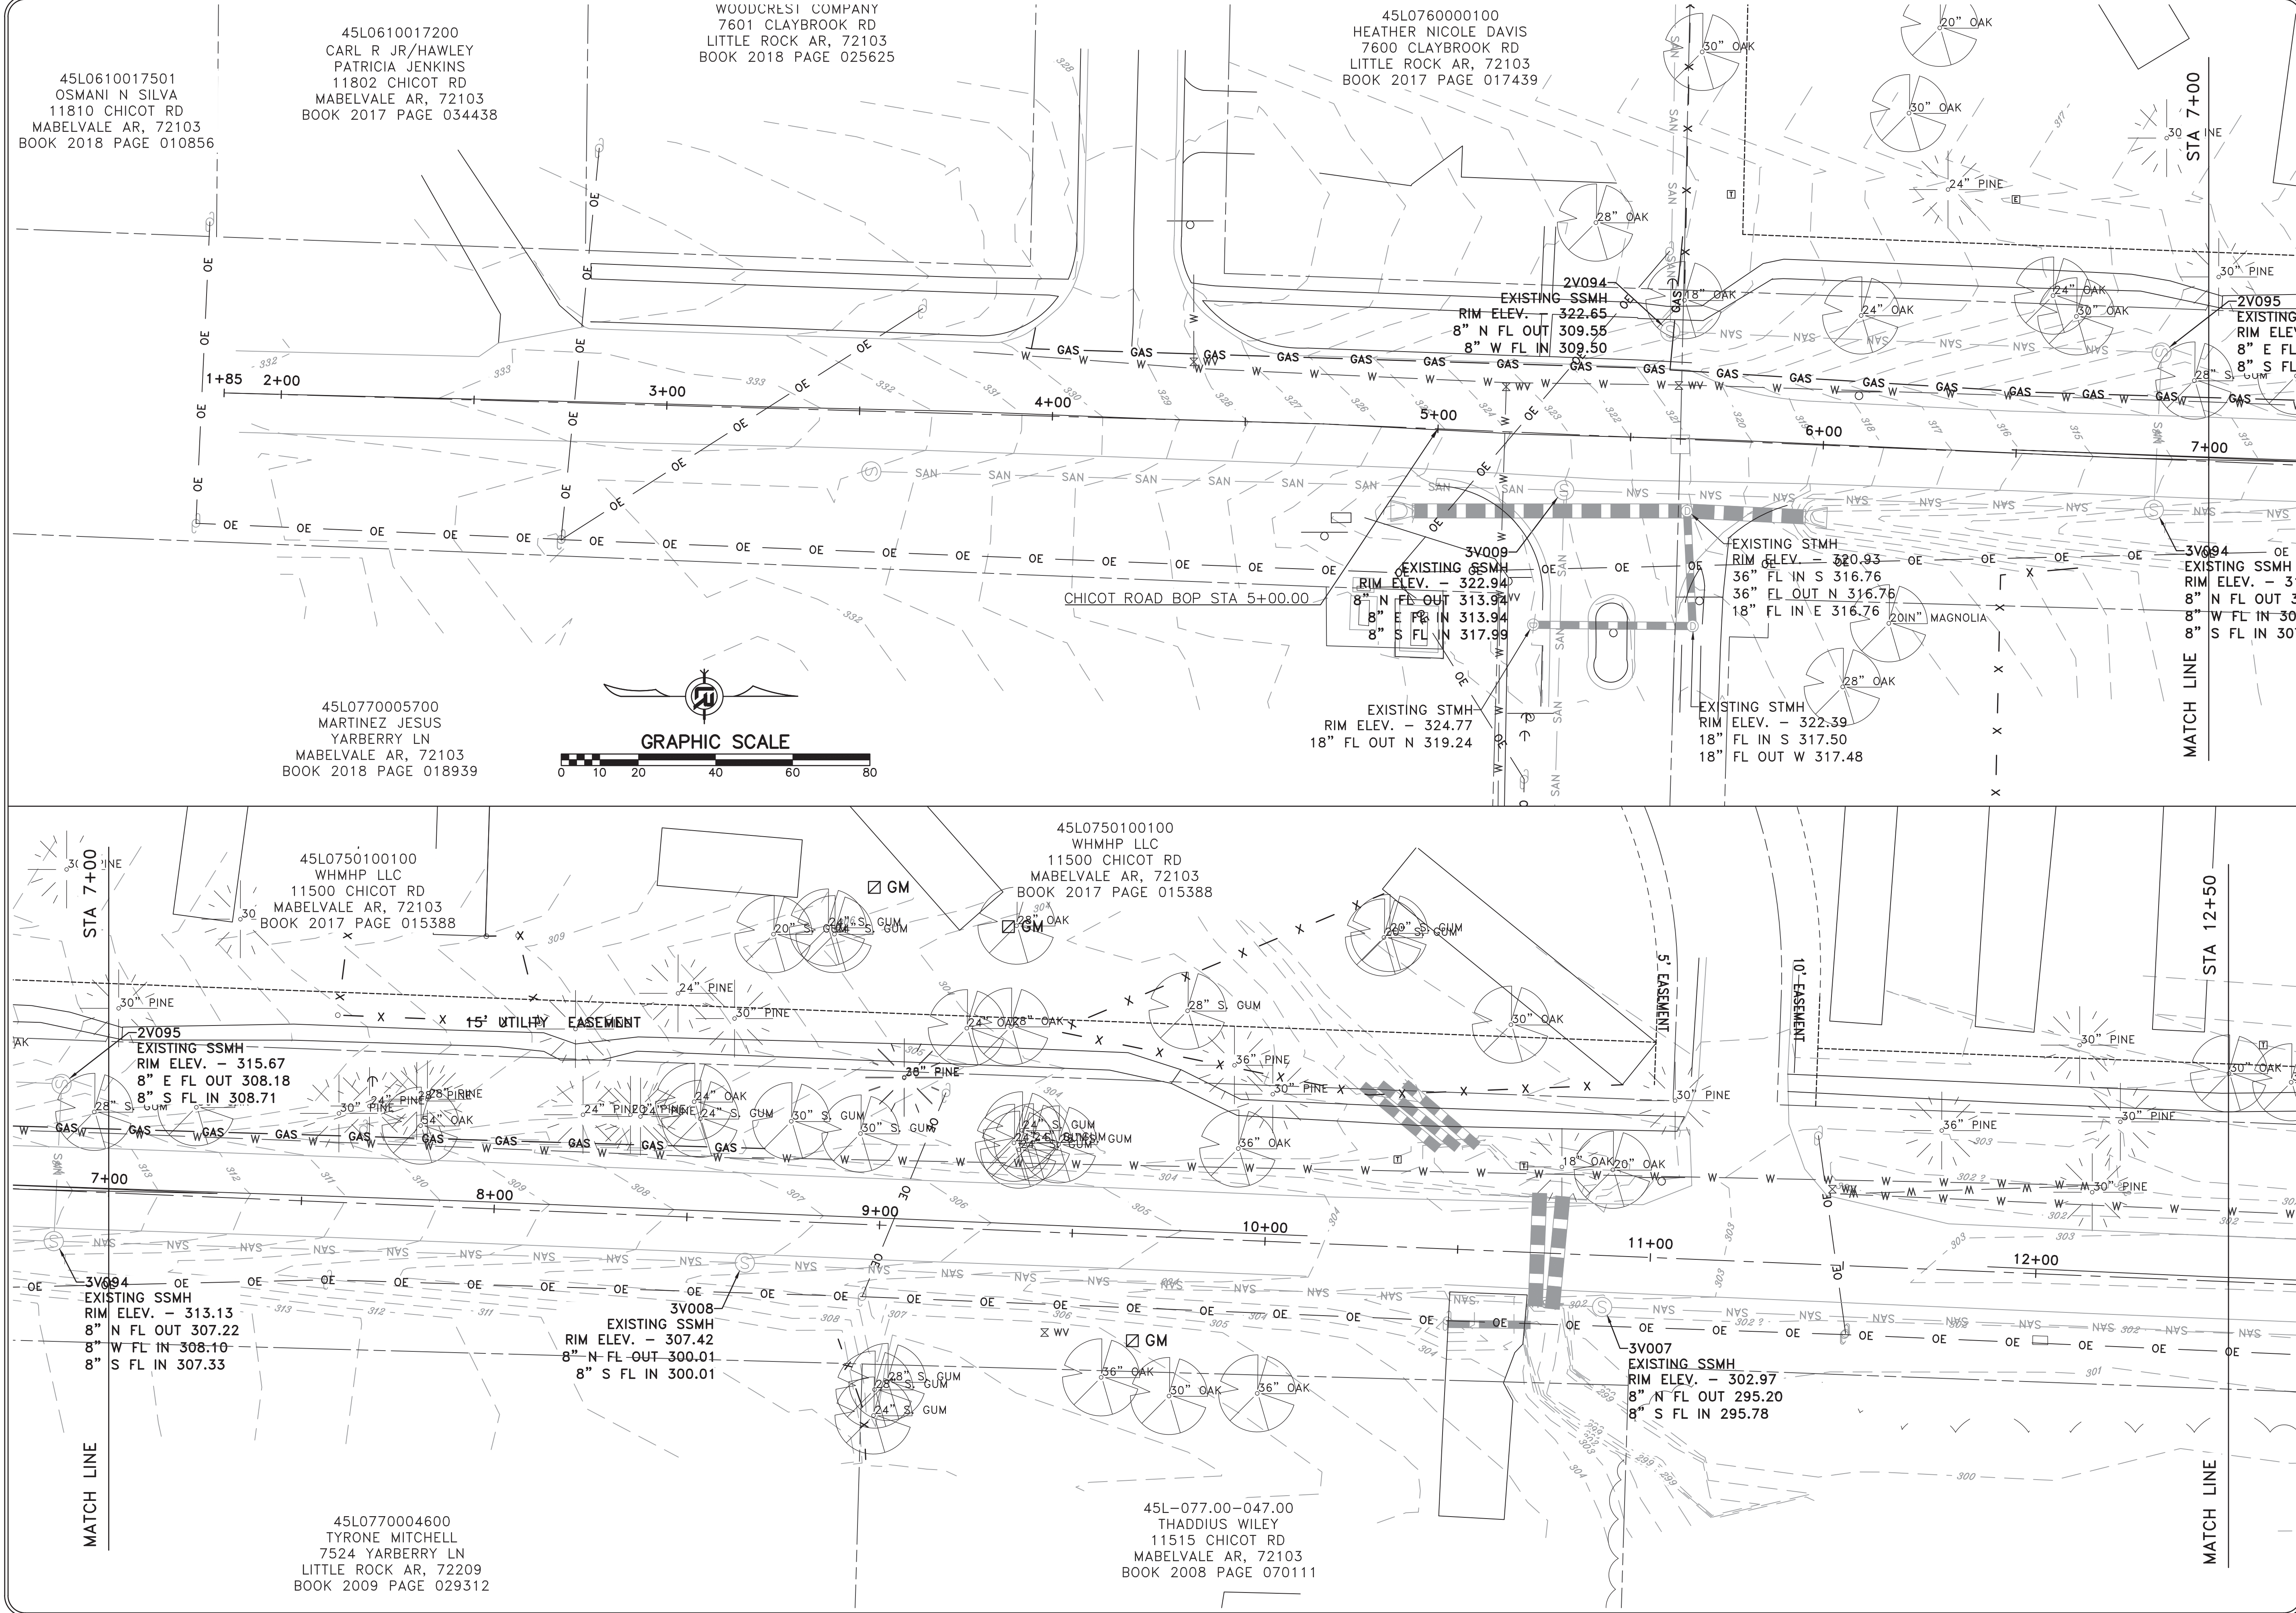


REVISIONS	DATE

CITY OF LITTLE ROCK, ARKANSAS
CHICOT ROAD IMPROVEMENTS
EXISTING CONDITIONS (1)

DEPARTMENT OF PUBLIC WORKS
CIVIL ENGINEERING
701 W. MARKHAM
LITTLE ROCK, ARKANSAS 72201



DRAWN BY
KLL
DESIGNED
COF
CHECKED
BOL
DATE
1-28-2020
SCALE
1" = 20'
PROJECT NO.
CLR 07-17-ST-357
SHEET NO.
C3

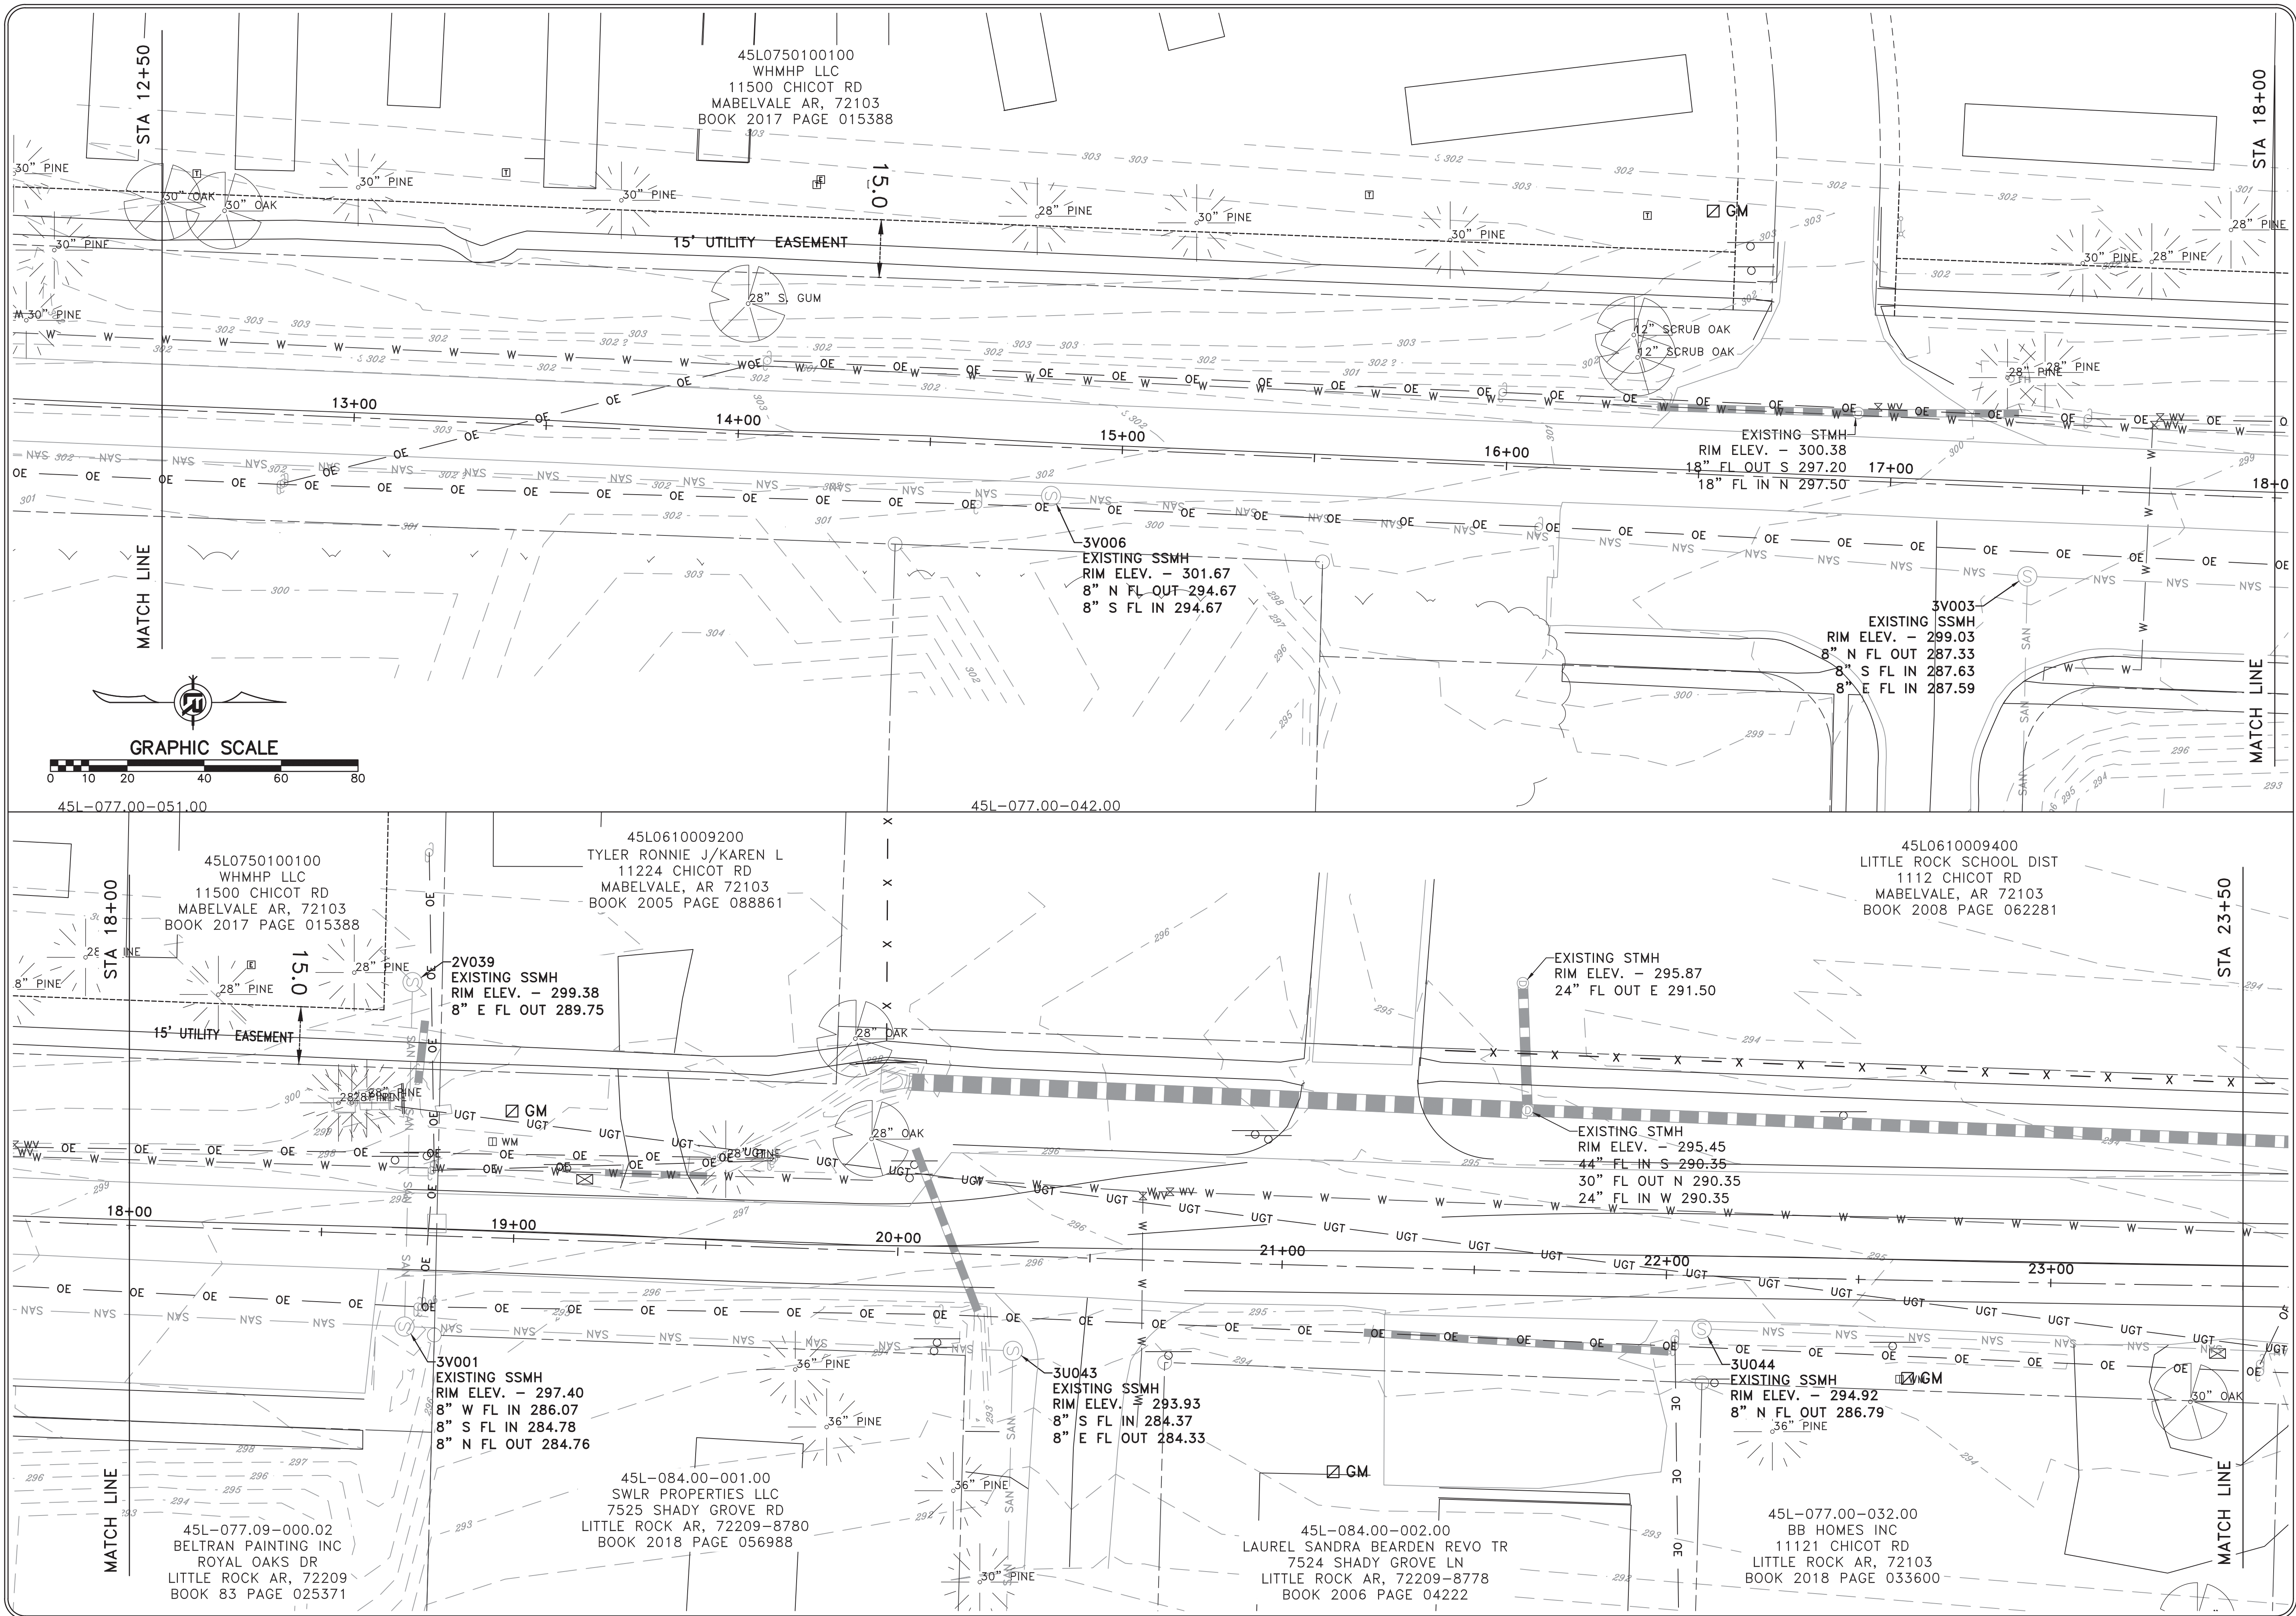

REVISIONS	DATE

CITY OF LITTLE ROCK, ARKANSAS
CHICOT ROAD IMPROVEMENTS
EXISTING CONDITIONS (2)

DEPARTMENT OF PUBLIC WORKS
CIVIL ENGINEERING
701 W. MARKHAM
LITTLE ROCK, ARKANSAS 72201



DRAWN BY
KLL
DESIGNED
COF
CHECKED
BOL
DATE
1-28-2020
SCALE
1" = 20'
PROJECT NO.
CLR 07-17-ST-357
SHEET NO.
C4


REVISIONS	DATE

CITY OF LITTLE ROCK, ARKANSAS
CHICOT ROAD IMPROVEMENTS
TYPICAL SECTIONS (1)

DEPARTMENT OF PUBLIC WORKS
CIVIL ENGINEERING
701 W. MARKHAM
LITTLE ROCK, ARKANSAS 72201



DRAWN BY KLL
DESIGNED COF
CHECKED BOL
DATE 1-28-2020
SCALE N.T.S.
PROJECT NO. CLR 07-17-ST-357
SHEET NO. C10

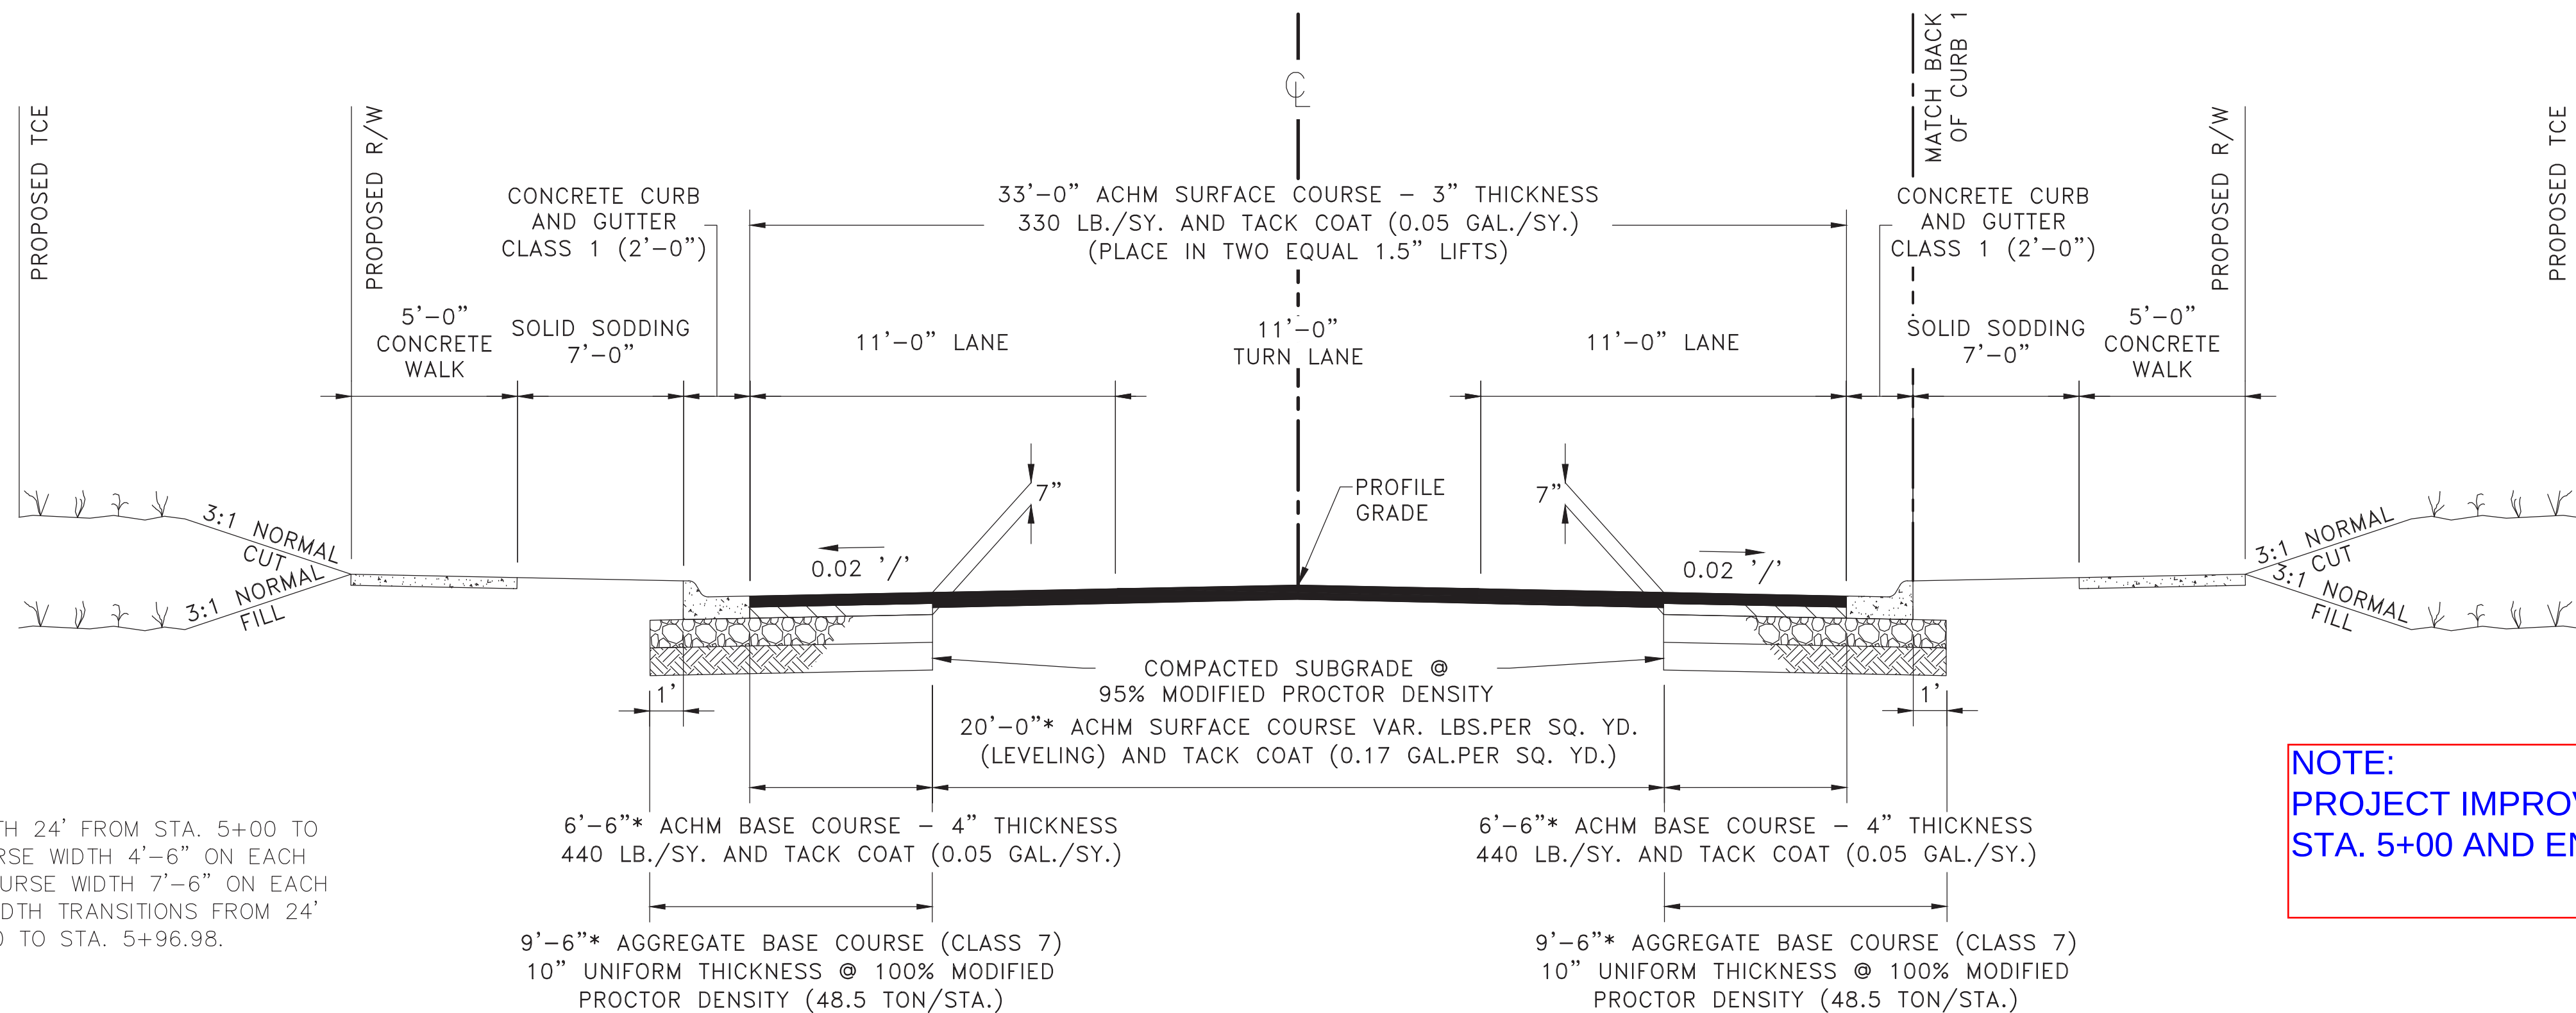


NOTES:
* NOTCH AND WIDEN WIDTH 24' FROM STA. 5+00 TO 5+76.80. ACHM BASE COURSE WIDTH 4'-6" ON EACH SIDE; AGGREGATE BASE COURSE WIDTH 7'-6" ON EACH SIDE. NOTCH AND WIDEN WIDTH TRANSITIONS FROM 24' TO 20' FROM STA. 5+76.80 TO STA. 5+96.98.

NOTE:
PROJECT IMPROVEMENTS BEGIN AT
STA. 5+00 AND END AT 16+70.


TYPICAL SECTION-CHICOT ROAD

STA 5+00.00 TO STA. 20+06.78 - FULL SECTION
STA. 15+56.97 TO STA. 17+53.77 - LT. OF CL
STA. 17+53.77 TO STA. 20+06.78 - LT. OF BACK OF CURB 1

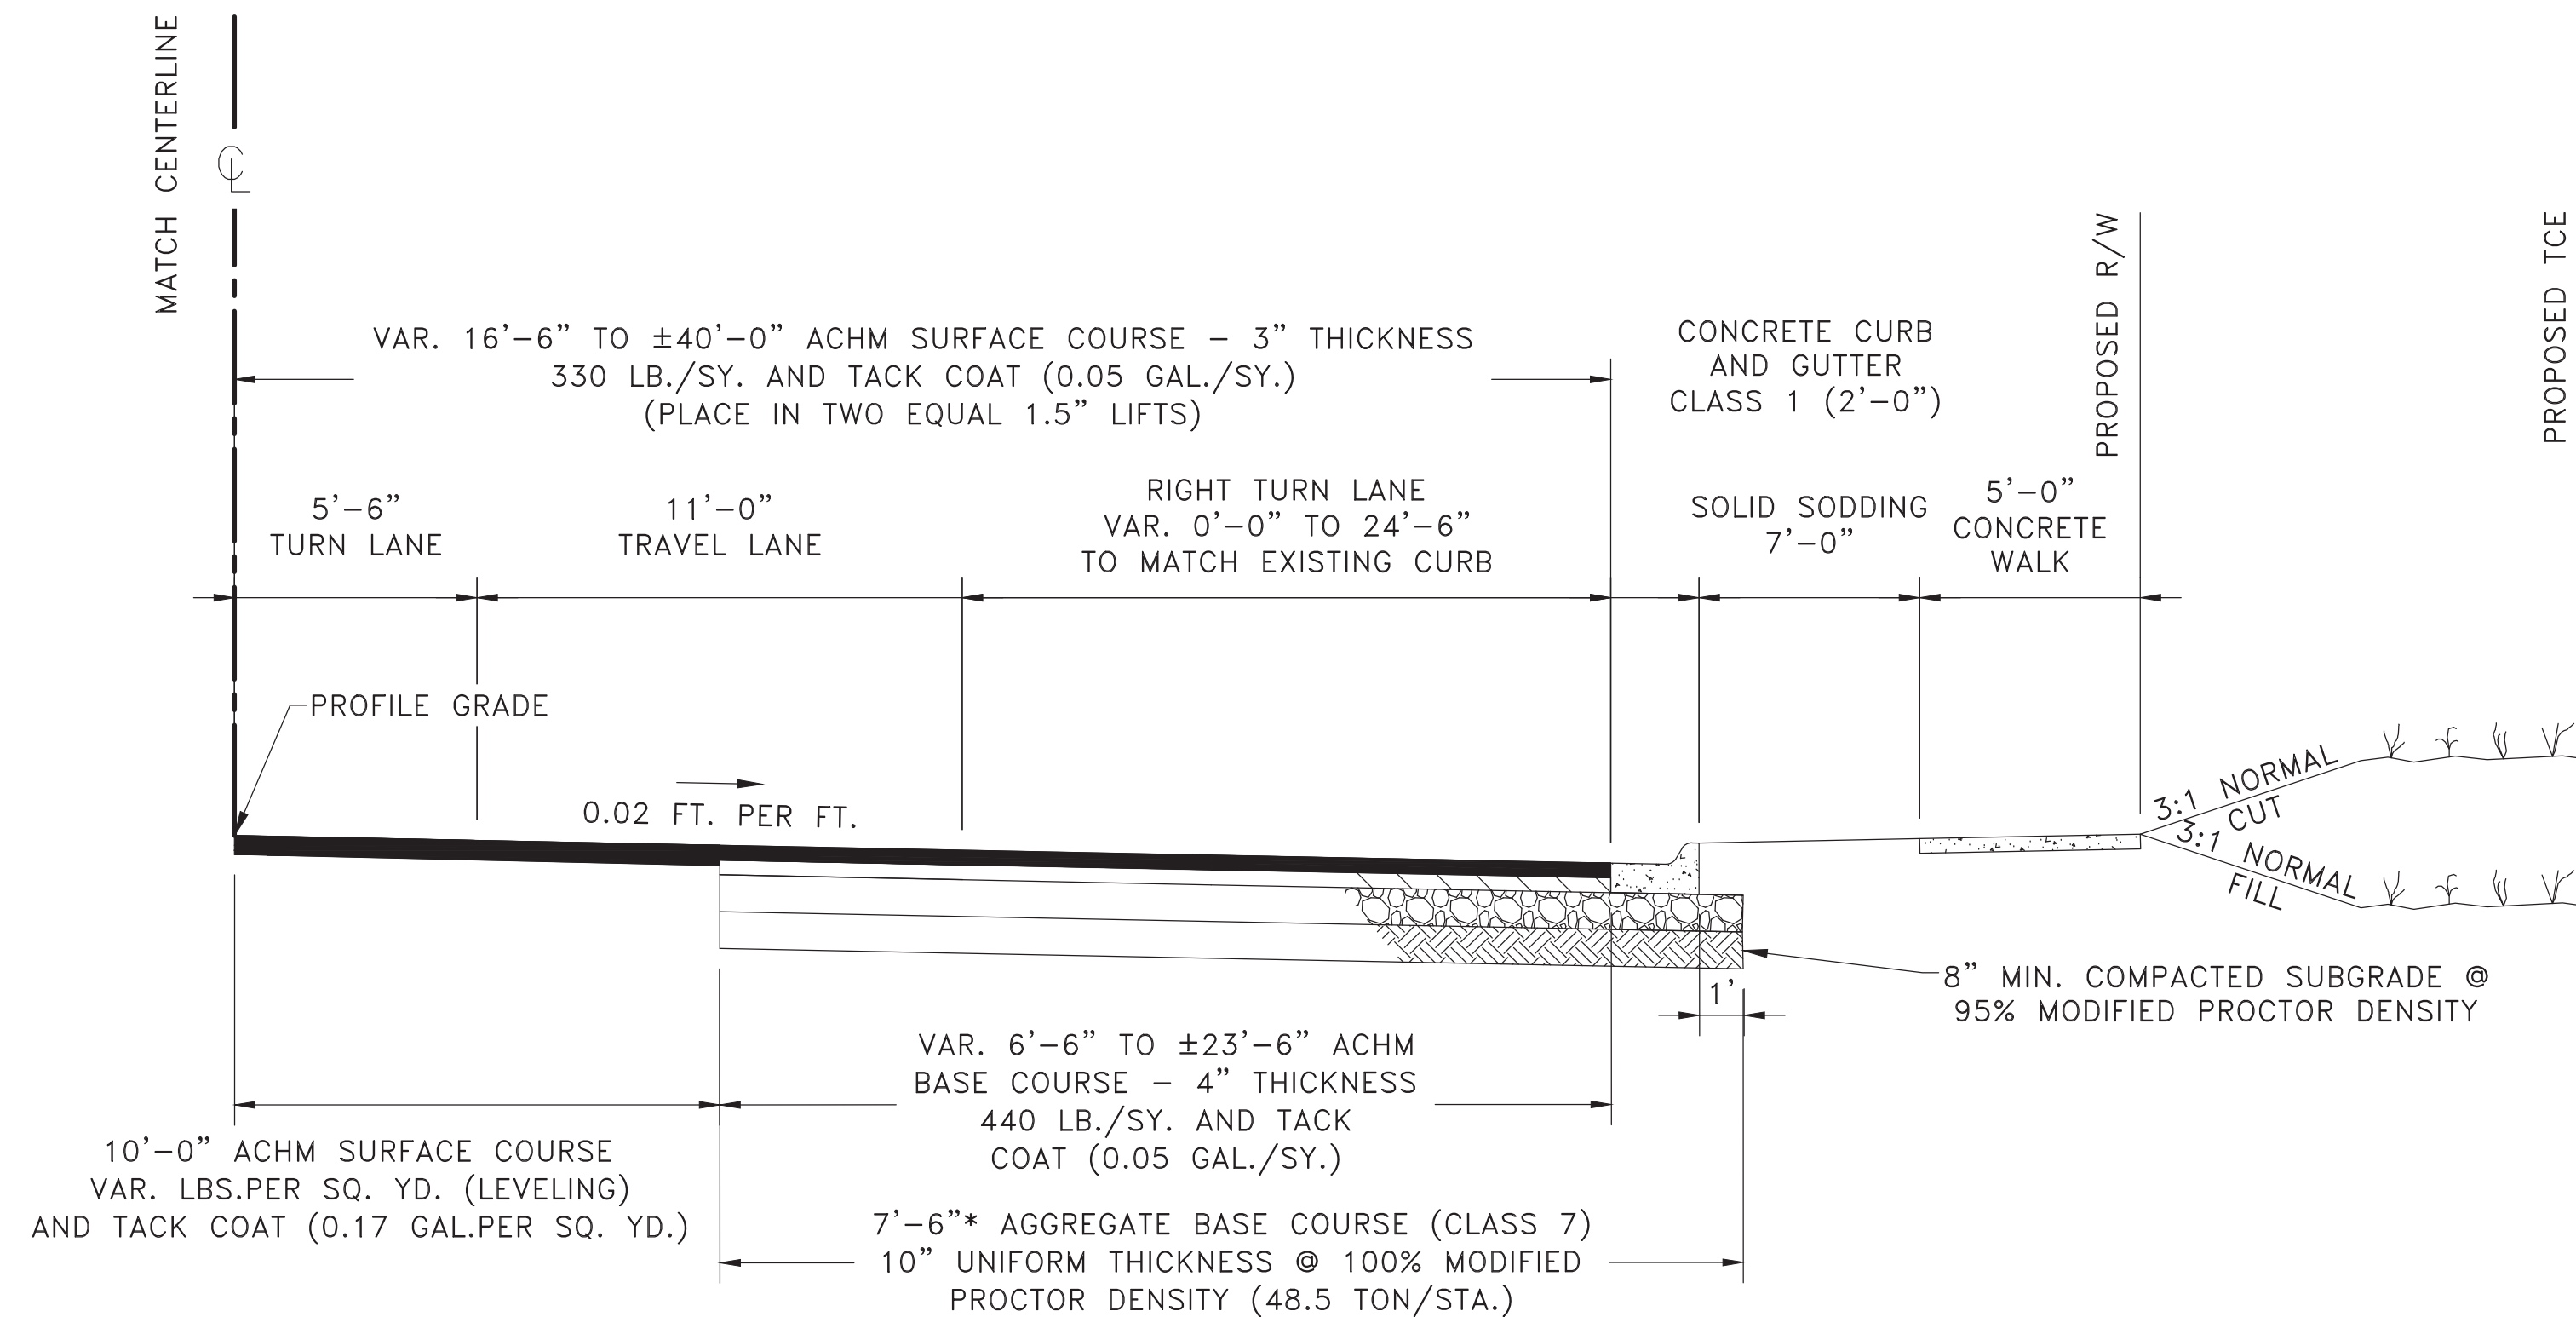

TYPICAL SECTION-CHICOT ROAD

STA 15+56.97 TO STA. 16+14.81 - RT. OF CL

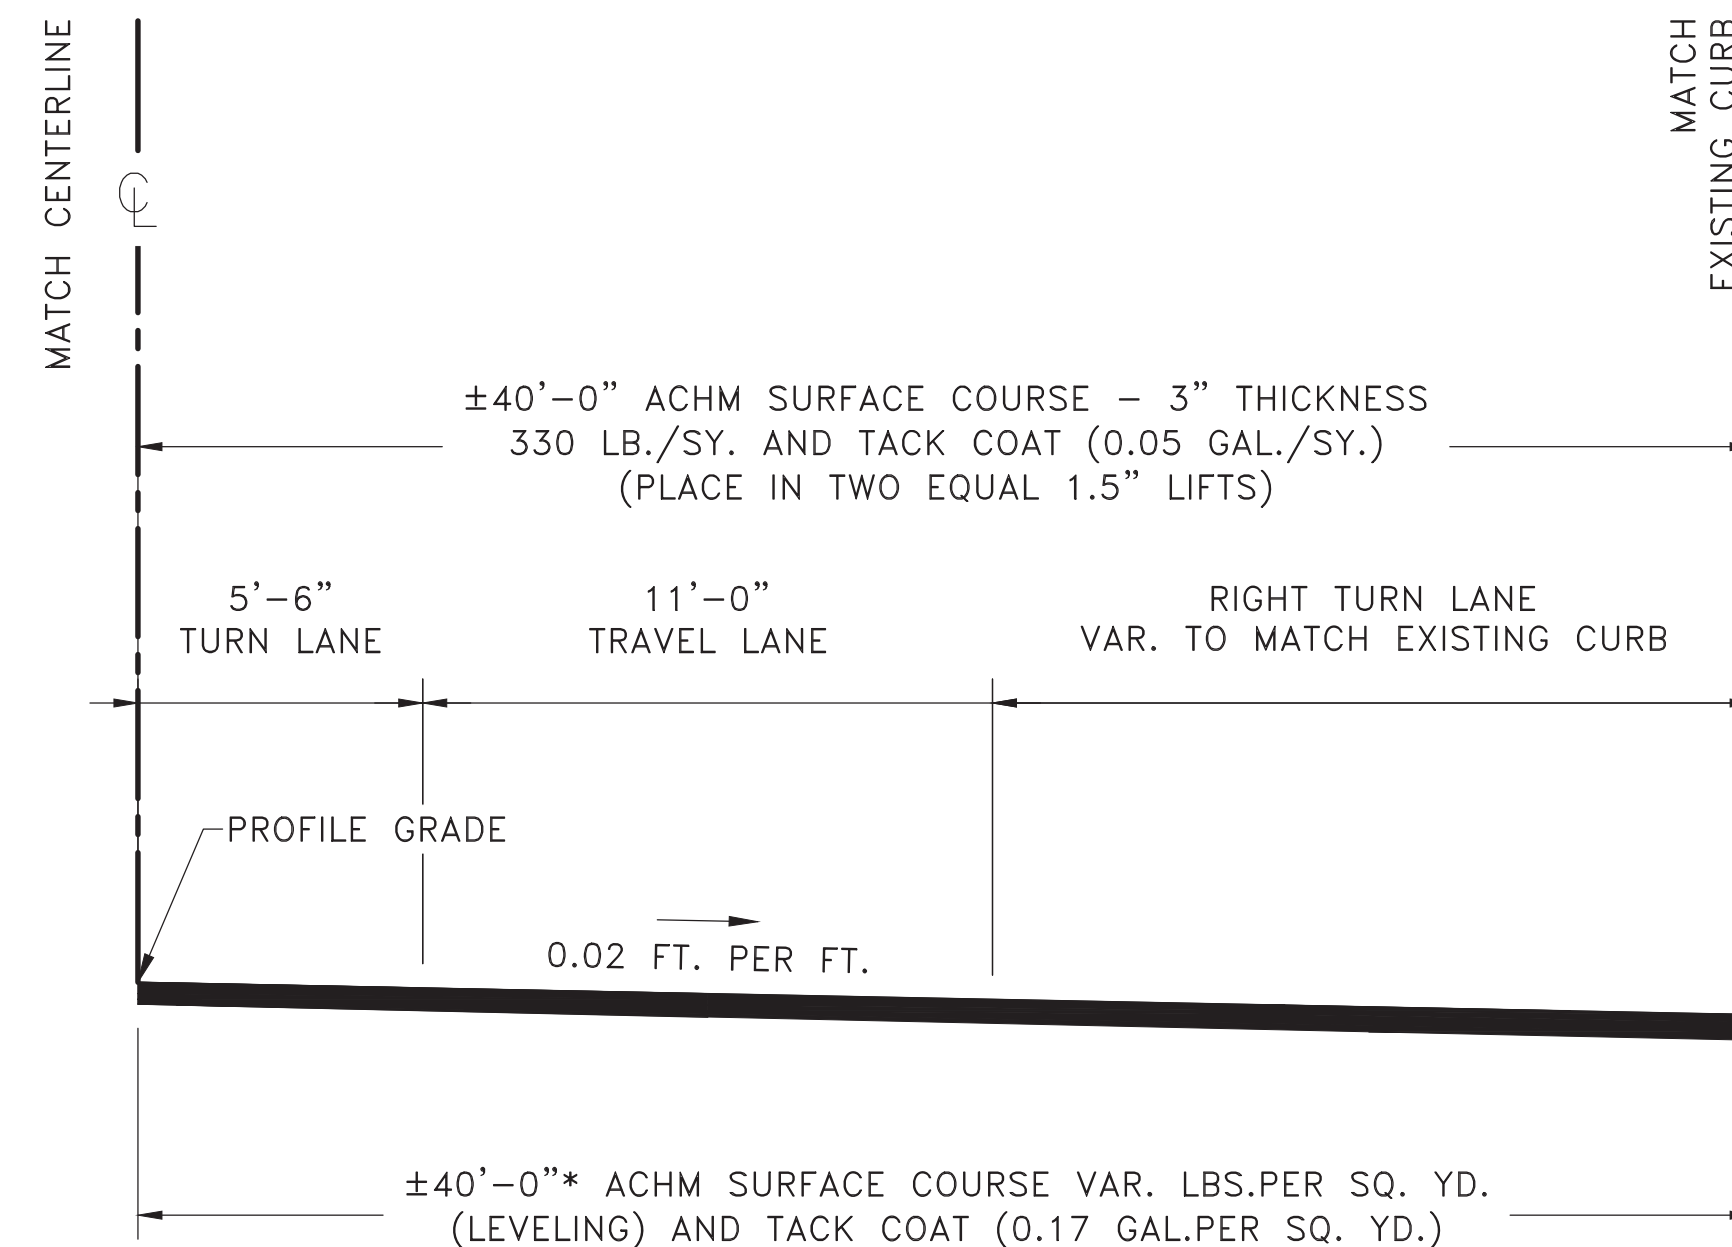

TYPICAL SECTION-CHICOT ROAD


STA 16+14.81 TO STA. 17+53.77 - RT. OF CL



CITY OF LITTLE ROCK, ARKANSAS
CHICOT ROAD IMPROVEMENTS

PLAN AND PROFILE SHEET (1)

STATE OF
ARKANSAS
REGISTERED
PROFESSIONAL
ENGINEER
No. 13640
BYRON O. LAWRENCE
2/3/2020

DRAWN BY KLL
DESIGNED COF
CHECKED BOL
DATE 1-28-2020
SCALE 1" = 20'
PROJECT NO. CLR 07-17-ST-357
SHEET NO. C14

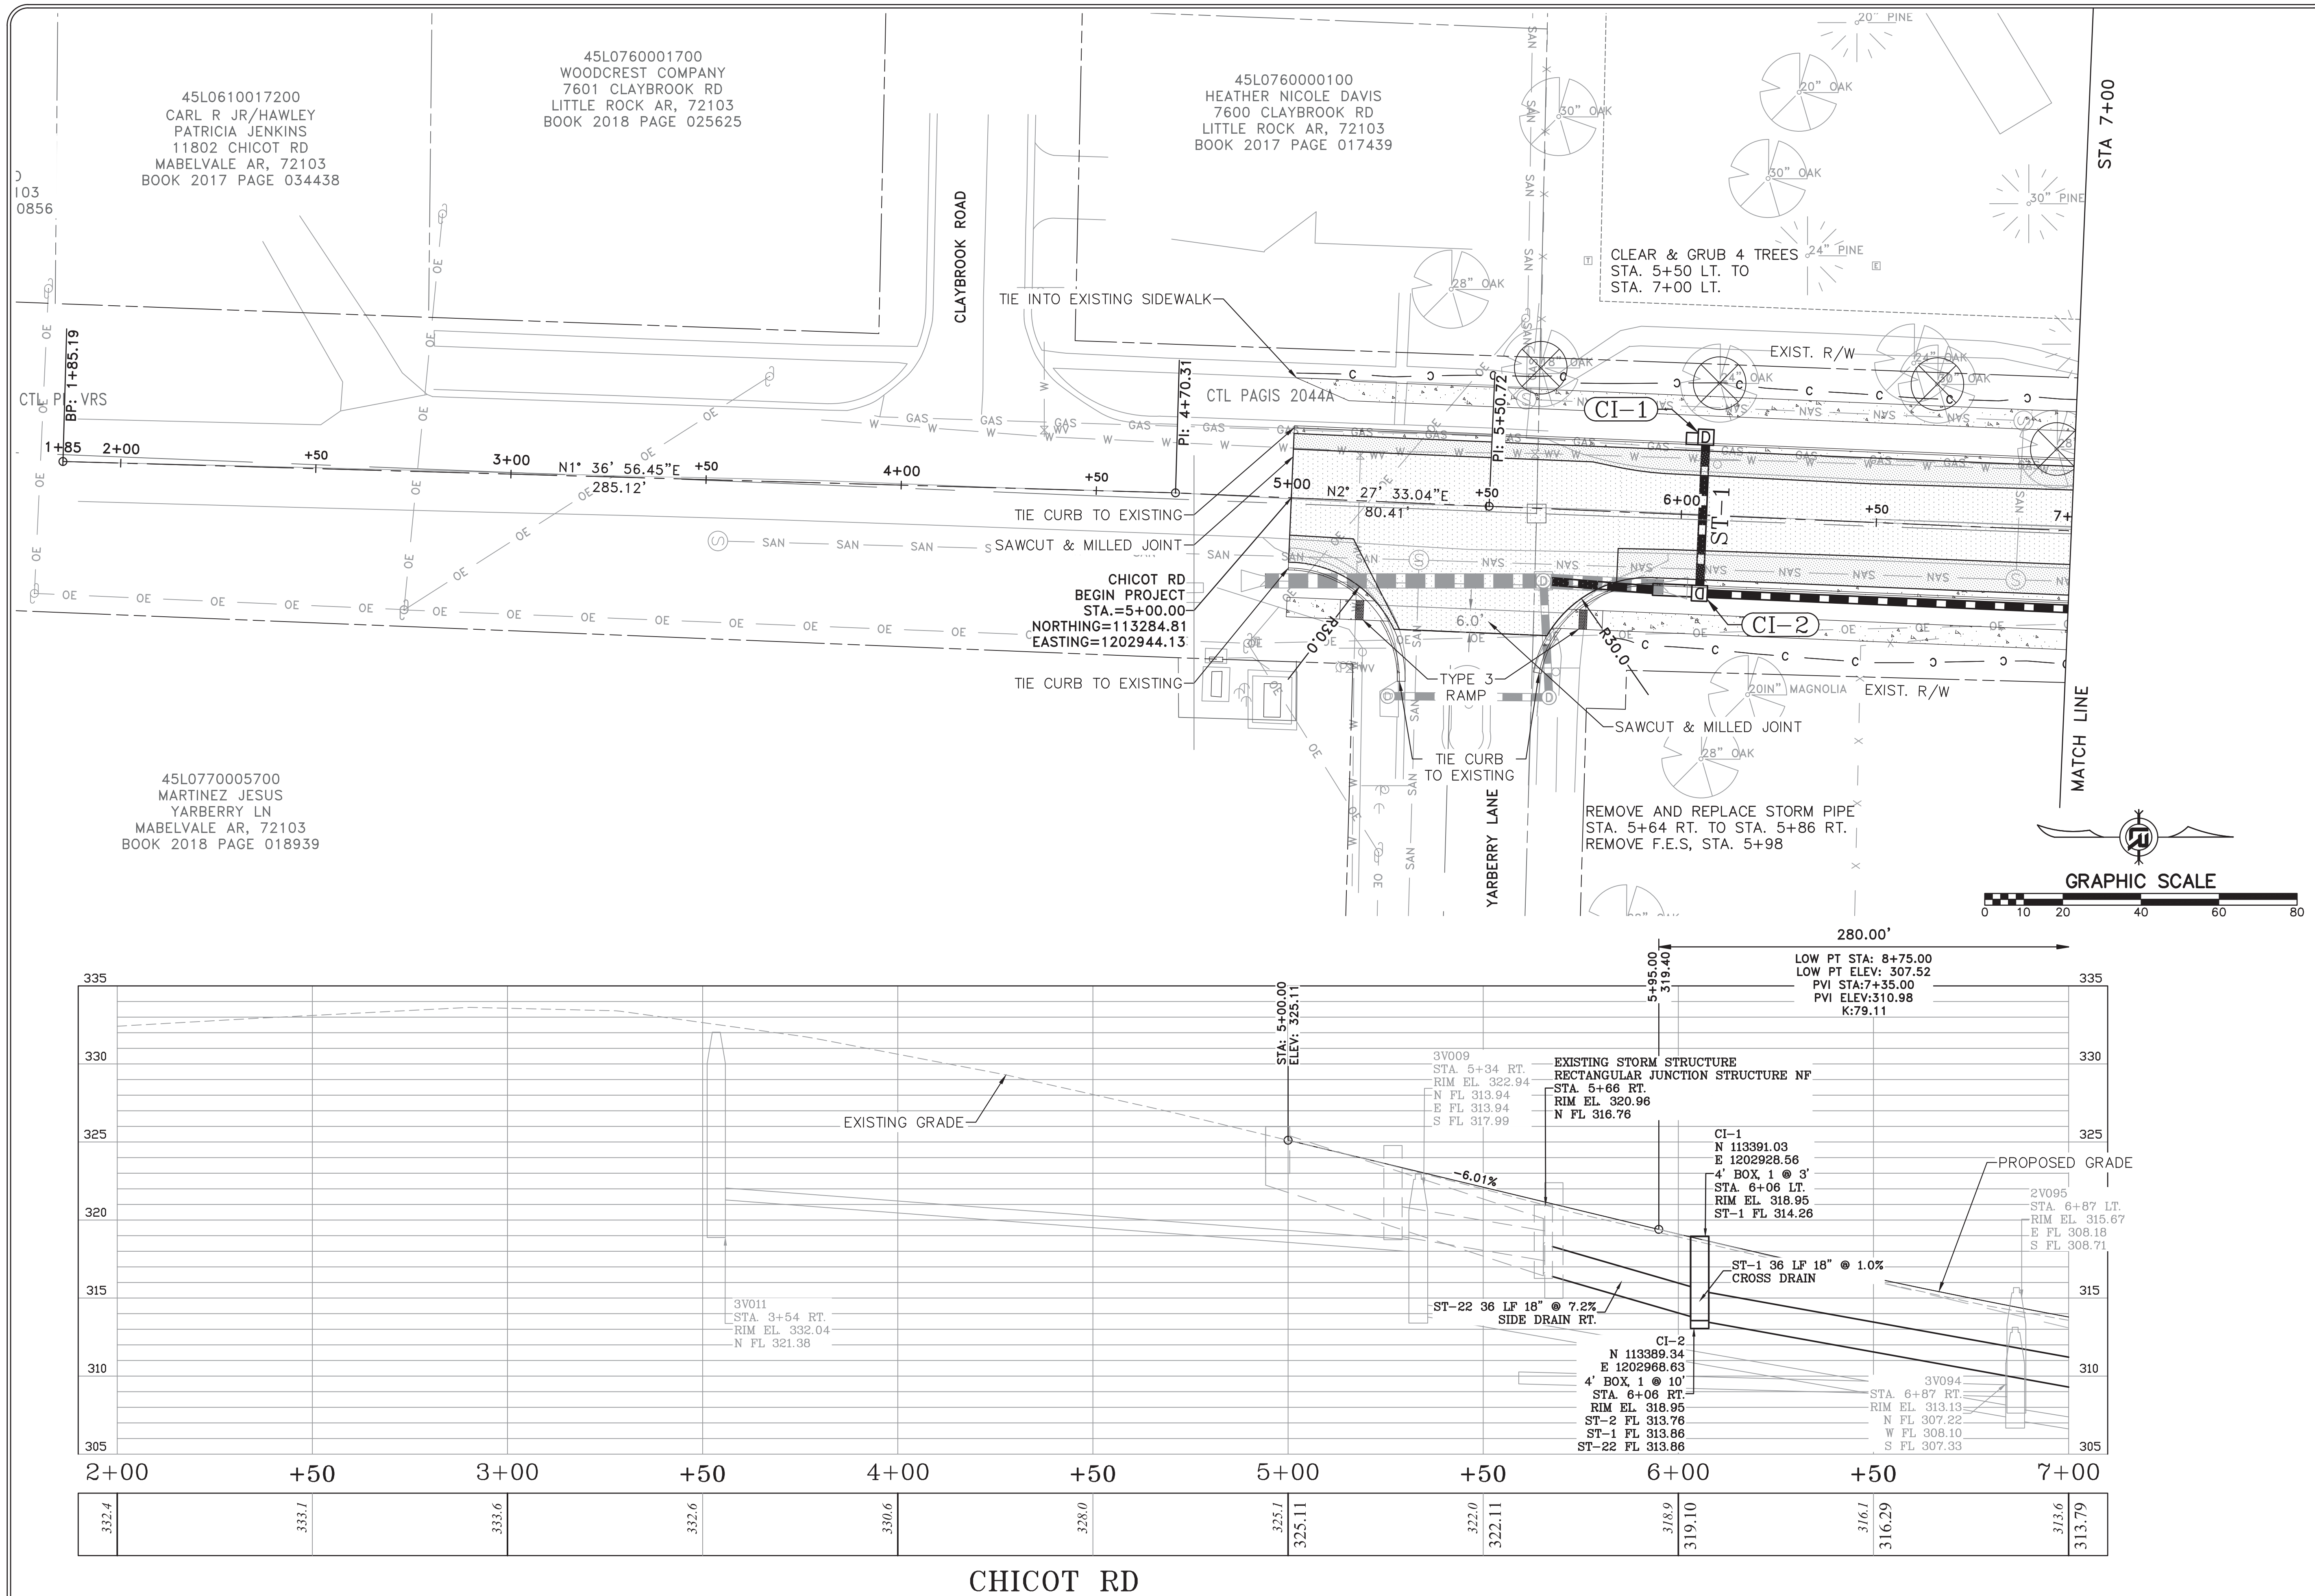

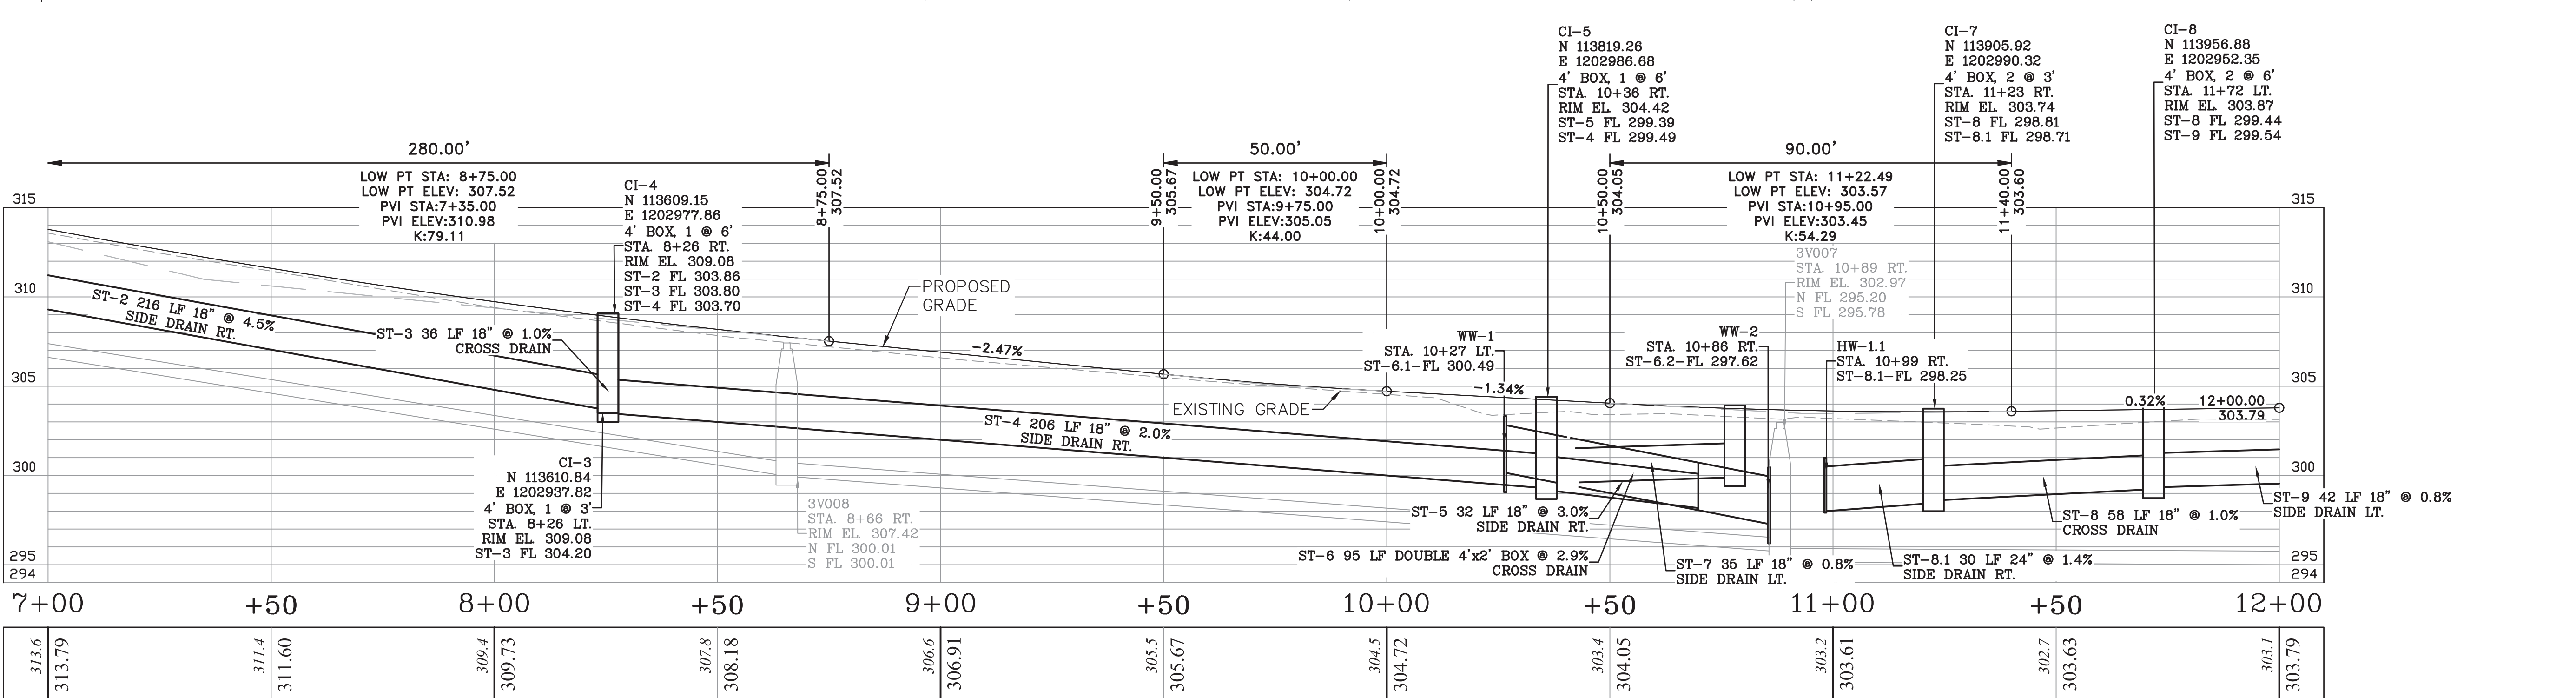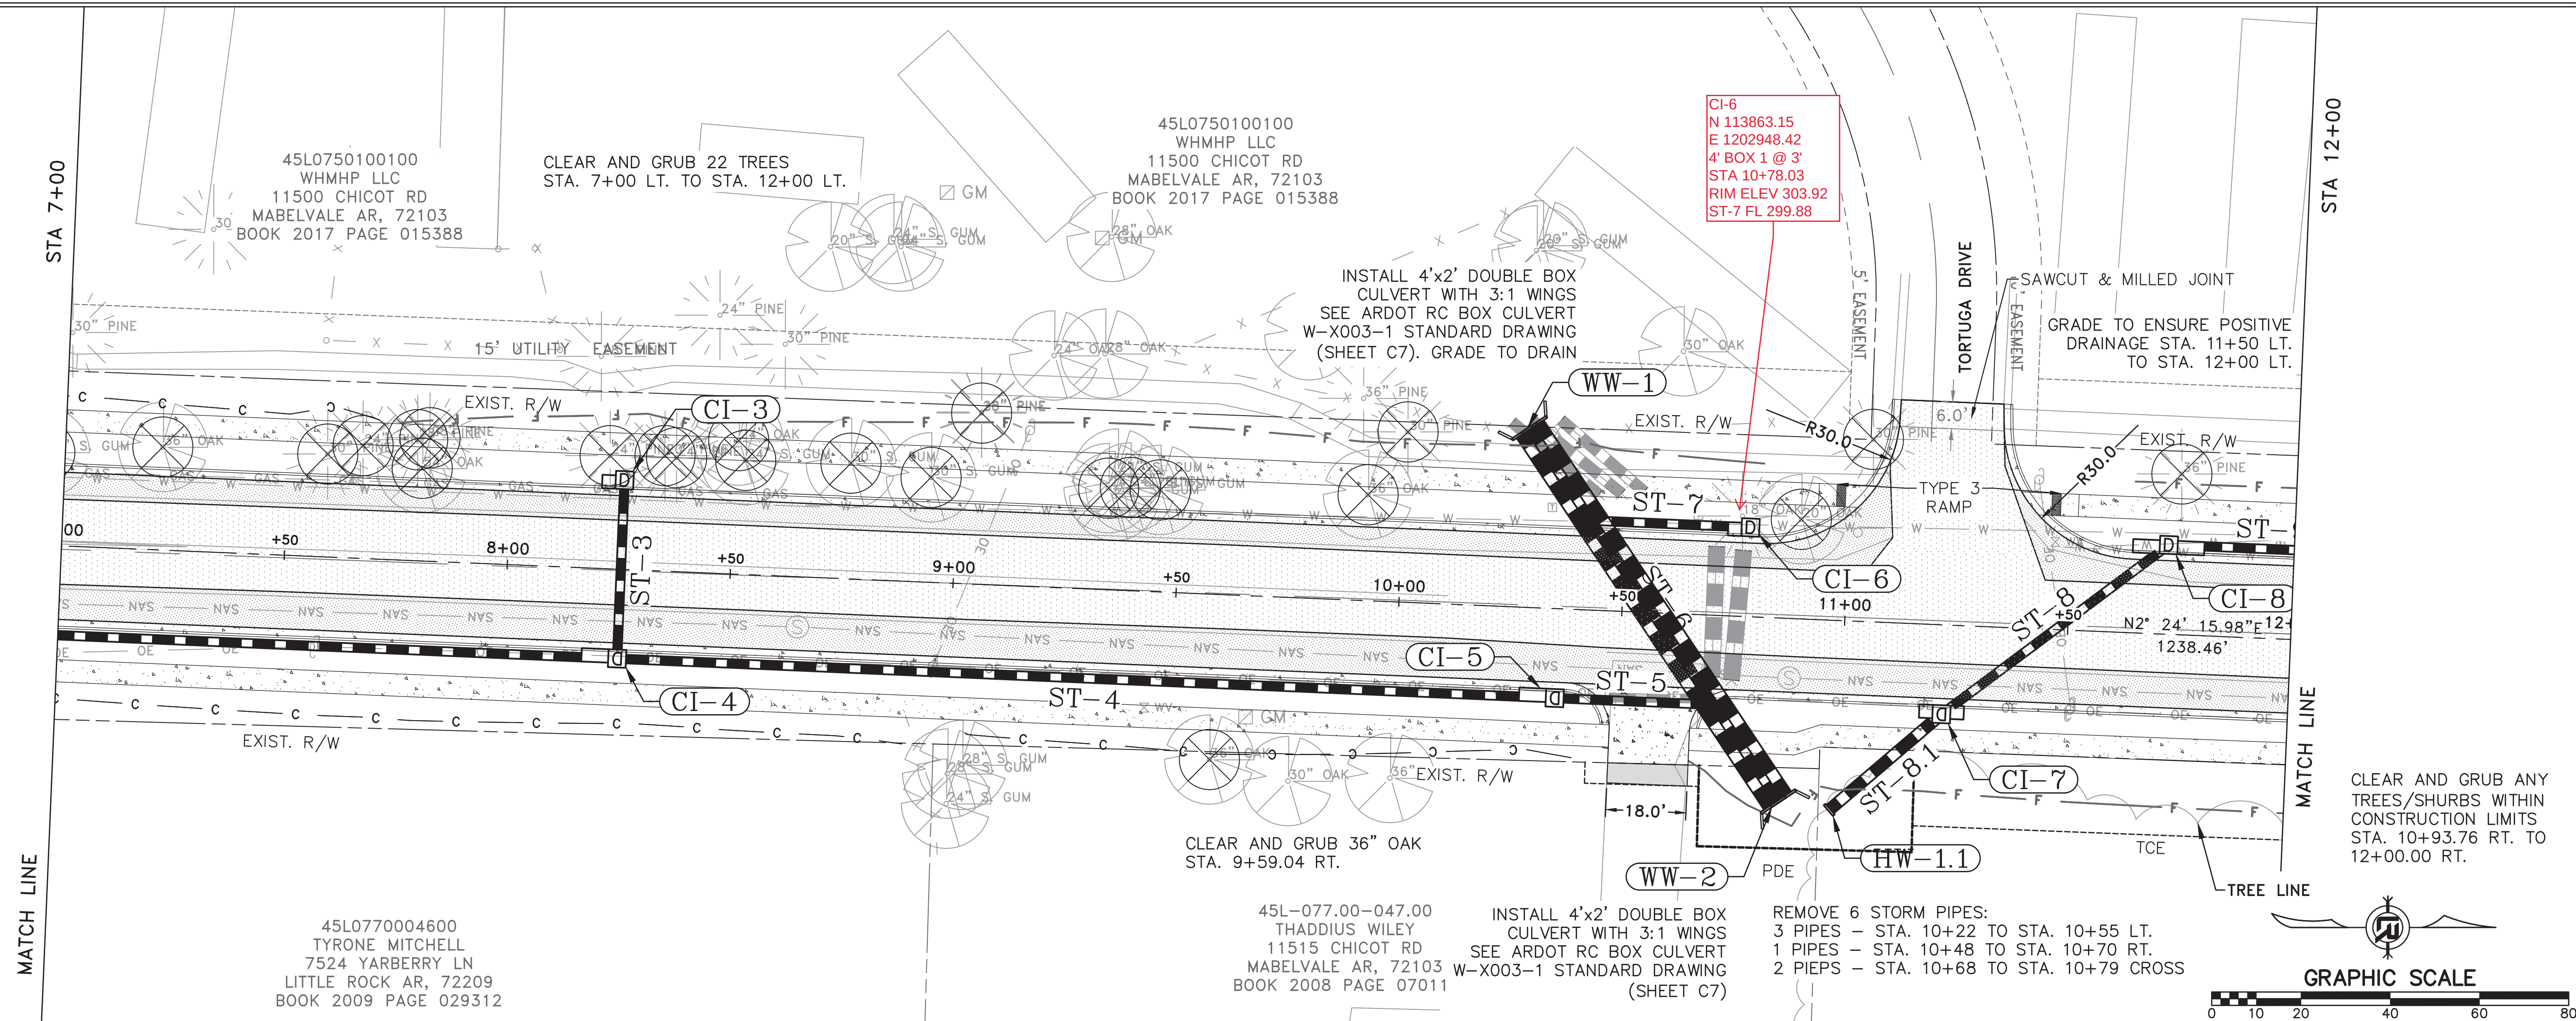

CHICOT RD



REVISIONS	DATE

CITY OF LITTLE ROCK, ARKANSAS
CHICOT ROAD IMPROVEMENTS
PLAN AND PROFILE SHEET (2)

DEPARTMENT OF PUBLIC WORKS
CIVIL ENGINEERING
701 W. MARKHAM
LITTLE ROCK, ARKANSAS 72201

REGISTERED PROFESSIONAL ENGINEER
No. 13640
2/3/2020

DRAWN BY
KLL
DESIGNED
COF
CHECKED
BOL
DATE
1-28-2020
SCALE
1" = 20'
PROJECT NO.
CLR 07-17-ST-357
SHEET NO.
C15

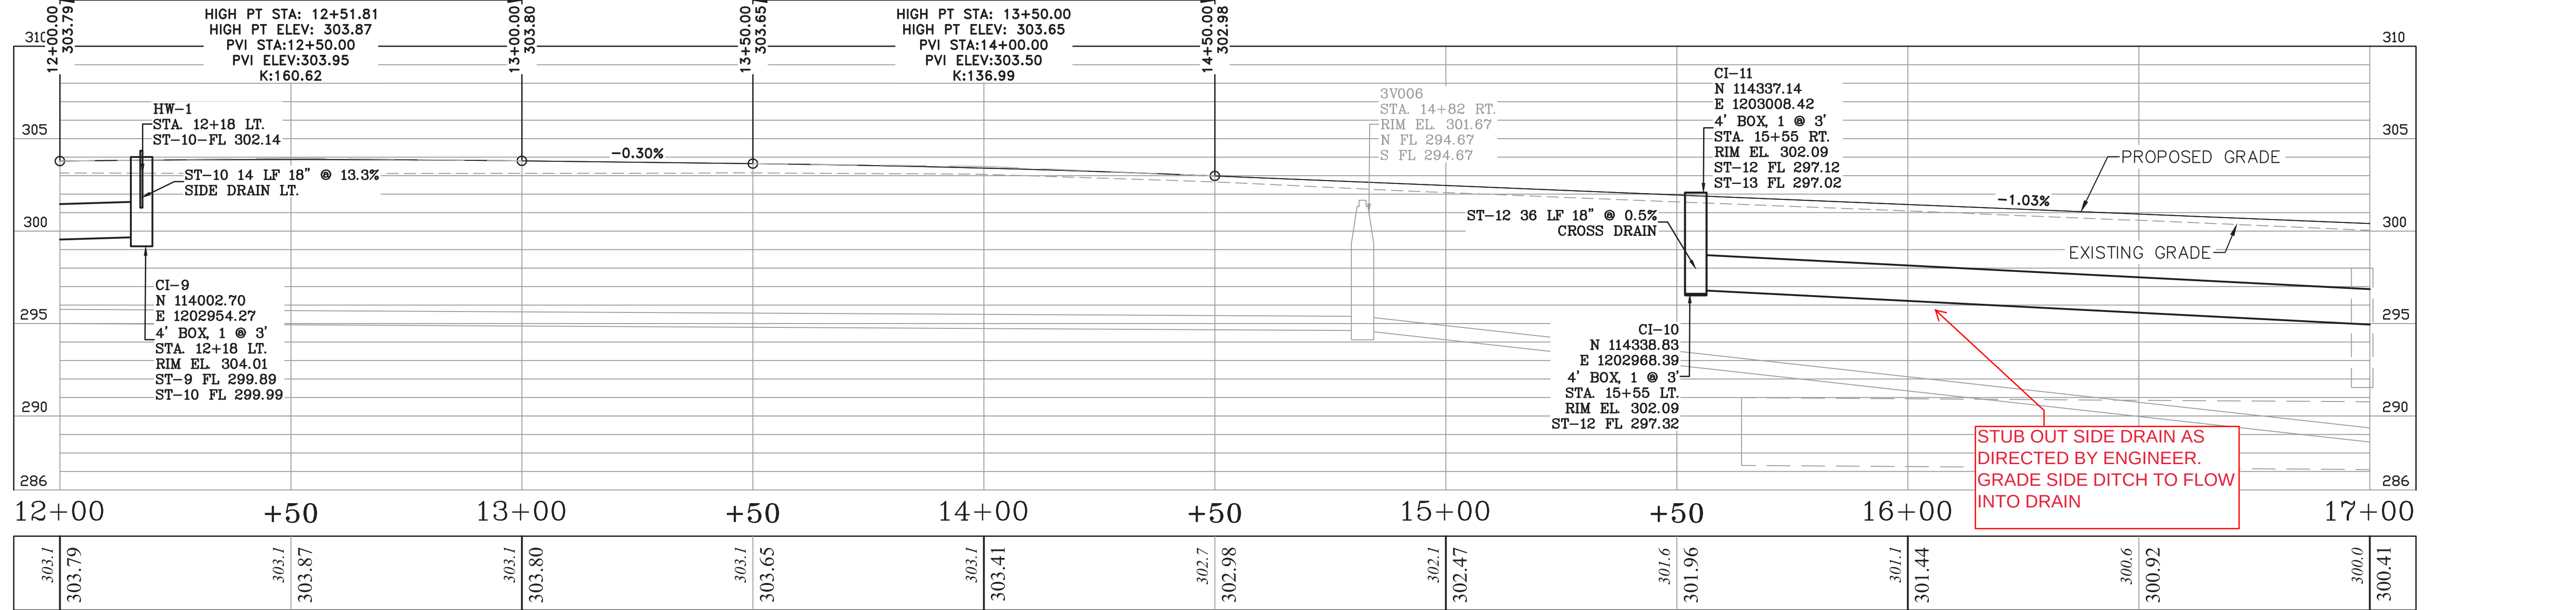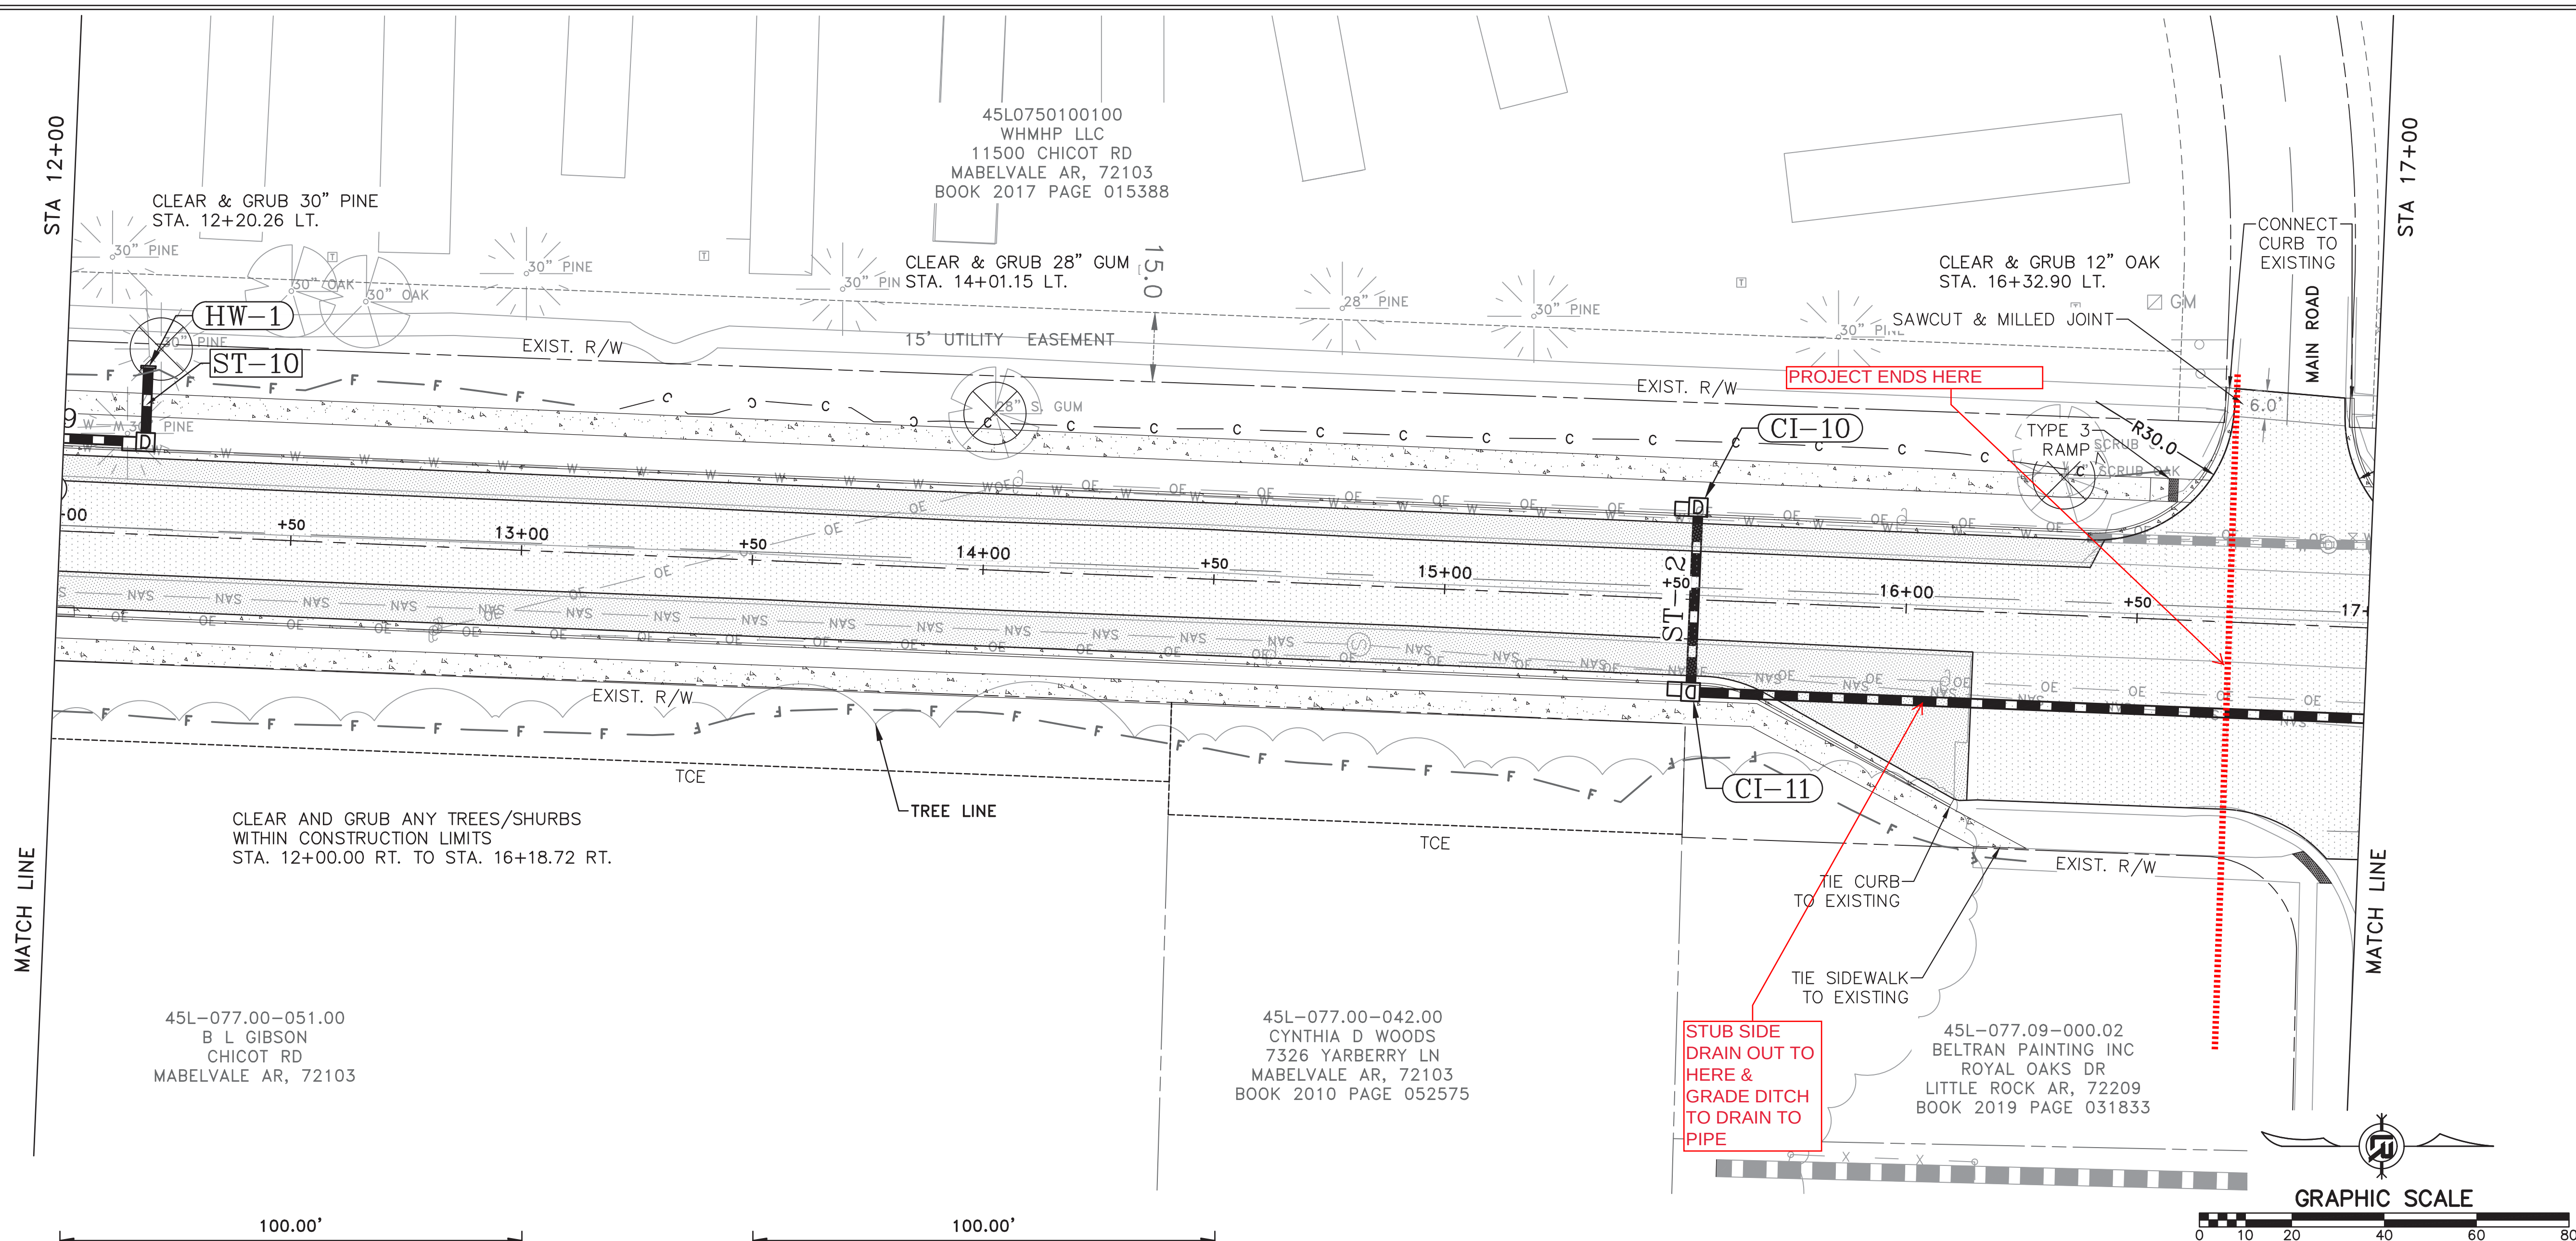

CHICOT RD


REVISIONS	DATE

CITY OF LITTLE ROCK, ARKANSAS
CHICOT ROAD IMPROVEMENTS
PLAN AND PROFILE SHEET (3)

DEPARTMENT OF PUBLIC WORKS
CIVIL ENGINEERING
701 W. MARKHAM
LITTLE ROCK, ARKANSAS 72201



DRAWN BY
KLL
DESIGNED
COF
CHECKED
BOL
DATE
1-28-2020
SCALE
1" = 20'
PROJECT NO.
CLR 07-17-ST-357
SHEET NO.
C16

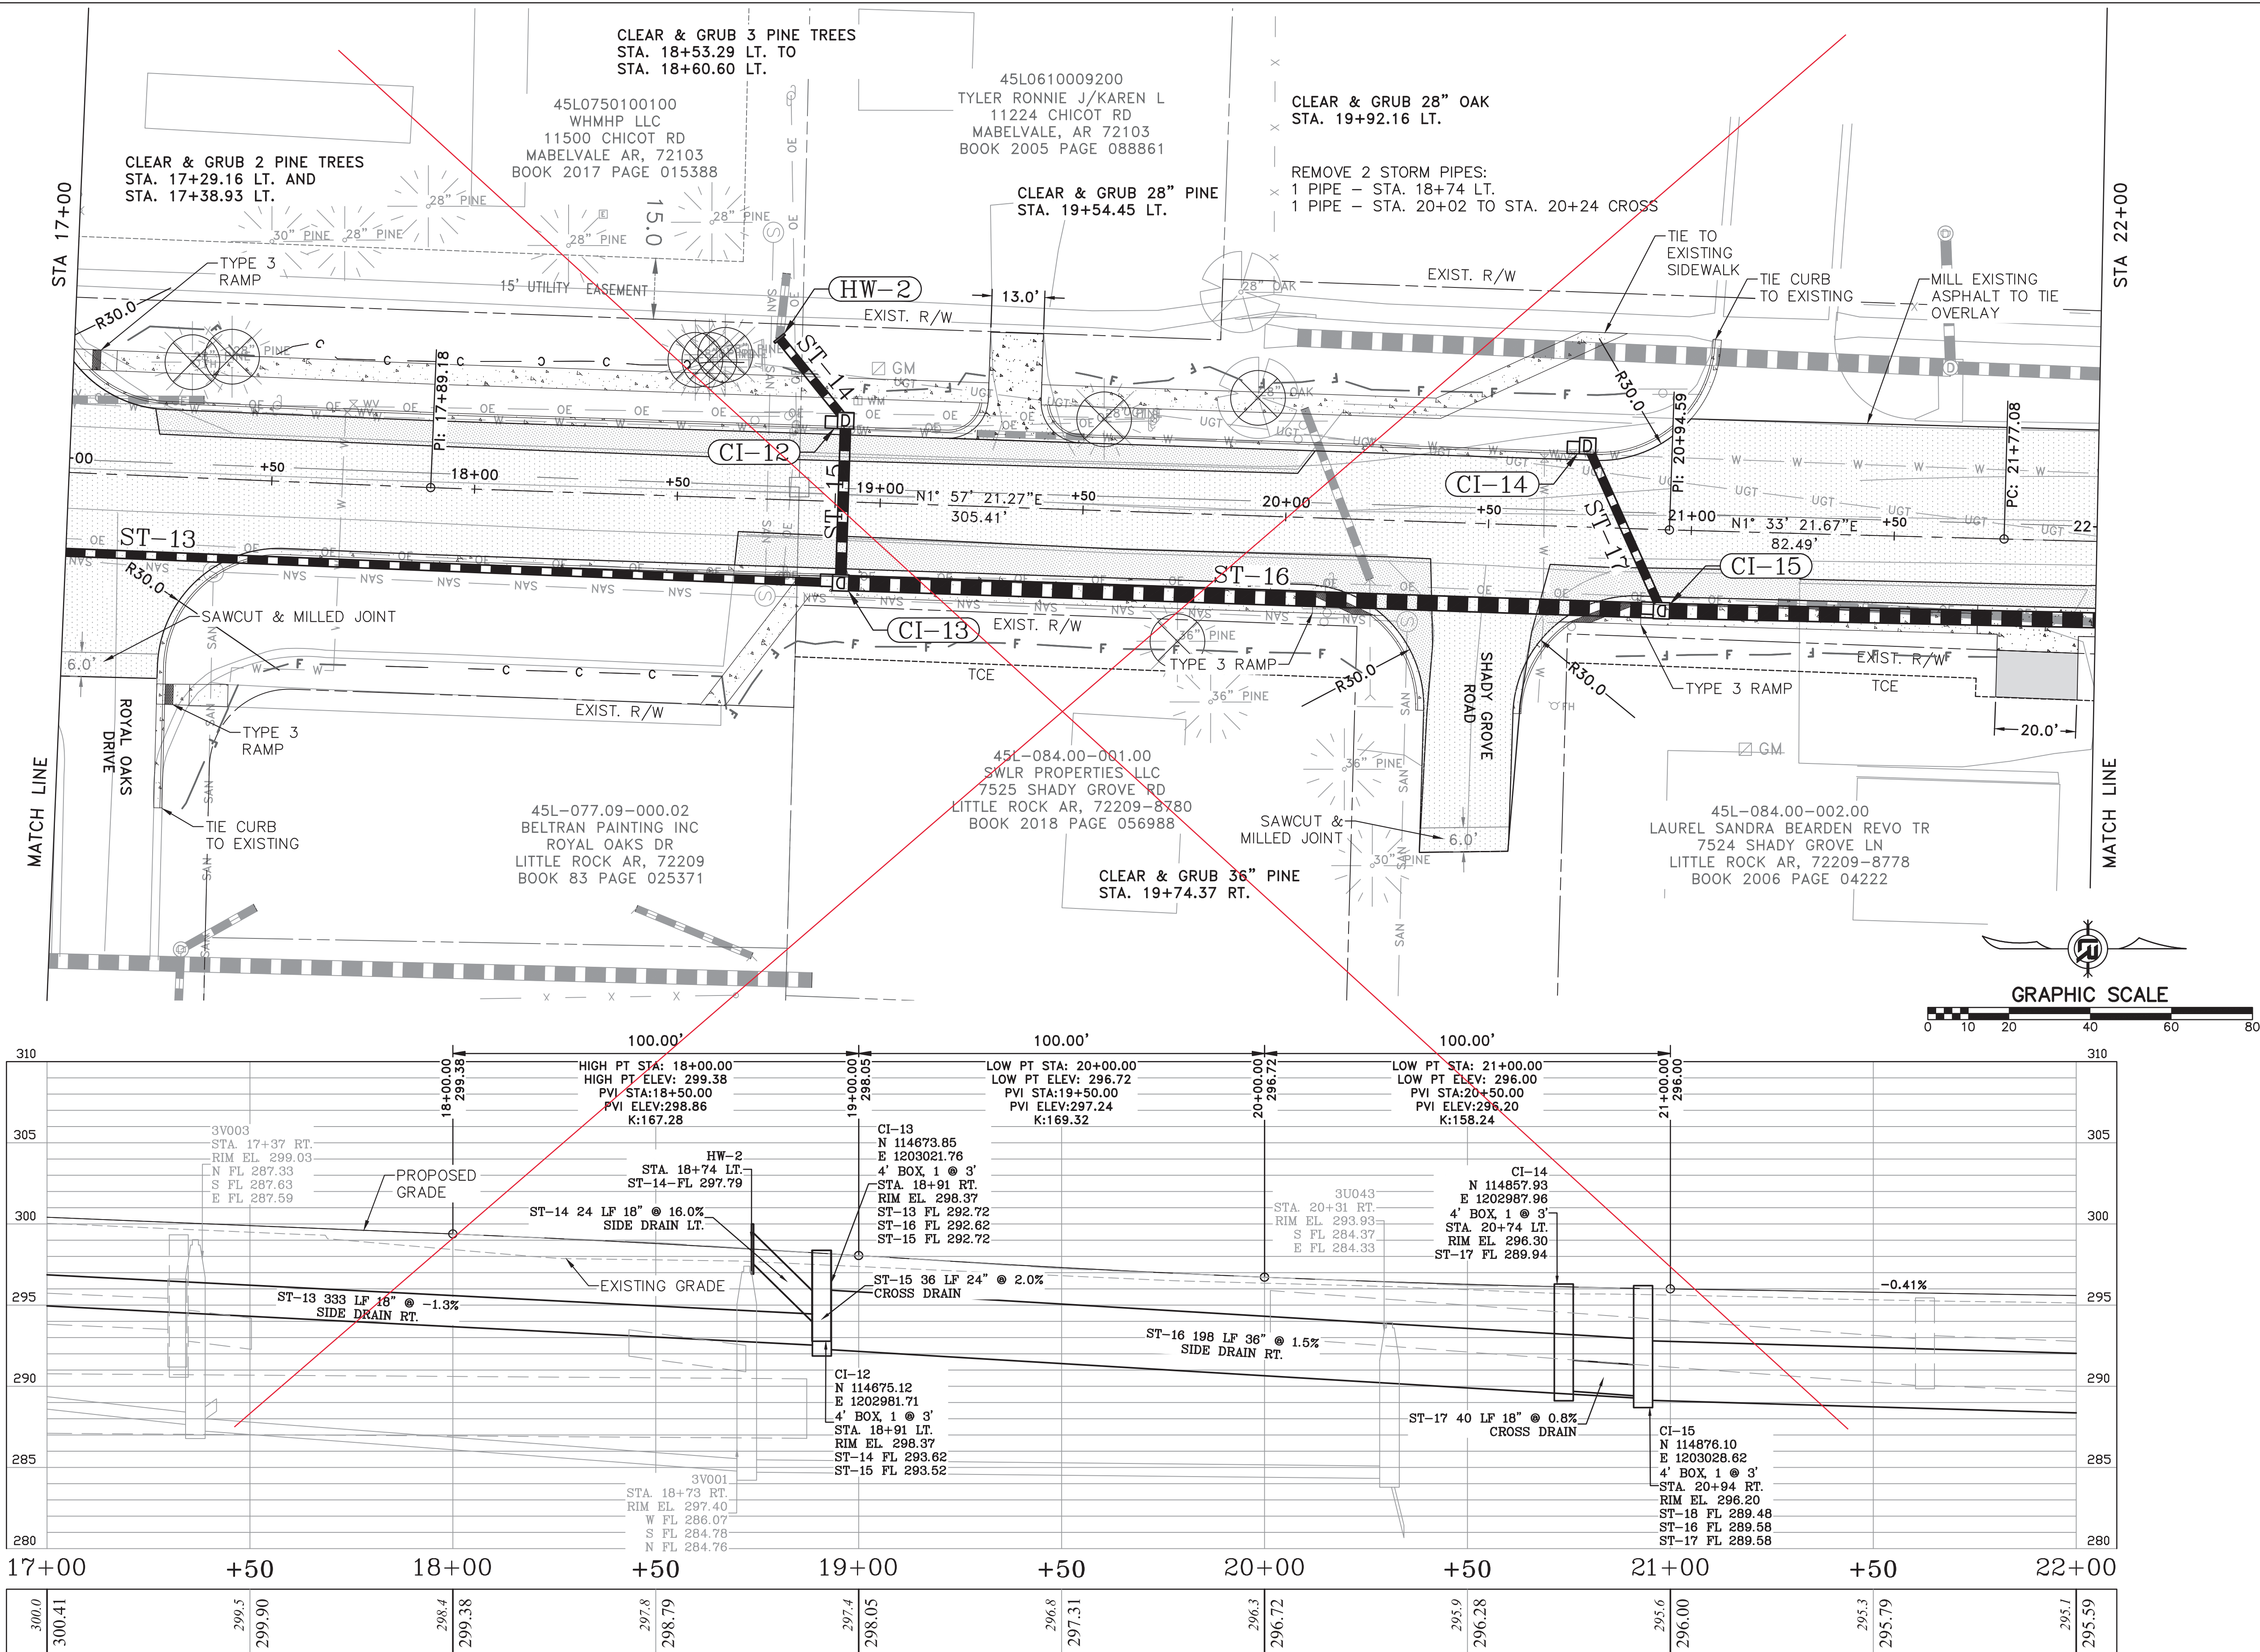




REVISIONS	DATE

CITY OF LITTLE ROCK, ARKANSAS
CHICOT ROAD IMPROVEMENTS
PLAN AND PROFILE SHEET (4)


DEPARTMENT OF PUBLIC WORKS
CIVIL ENGINEERING
701 W. MARKHAM
LITTLE ROCK, ARKANSAS 72201



DRAWN BY
KLL
DESIGNED
COF
CHECKED
BOL
DATE
1-28-2020
SCALE
1" = 20'
PROJECT NO.
CLR 07-17-ST-357
SHEET NO.
C17

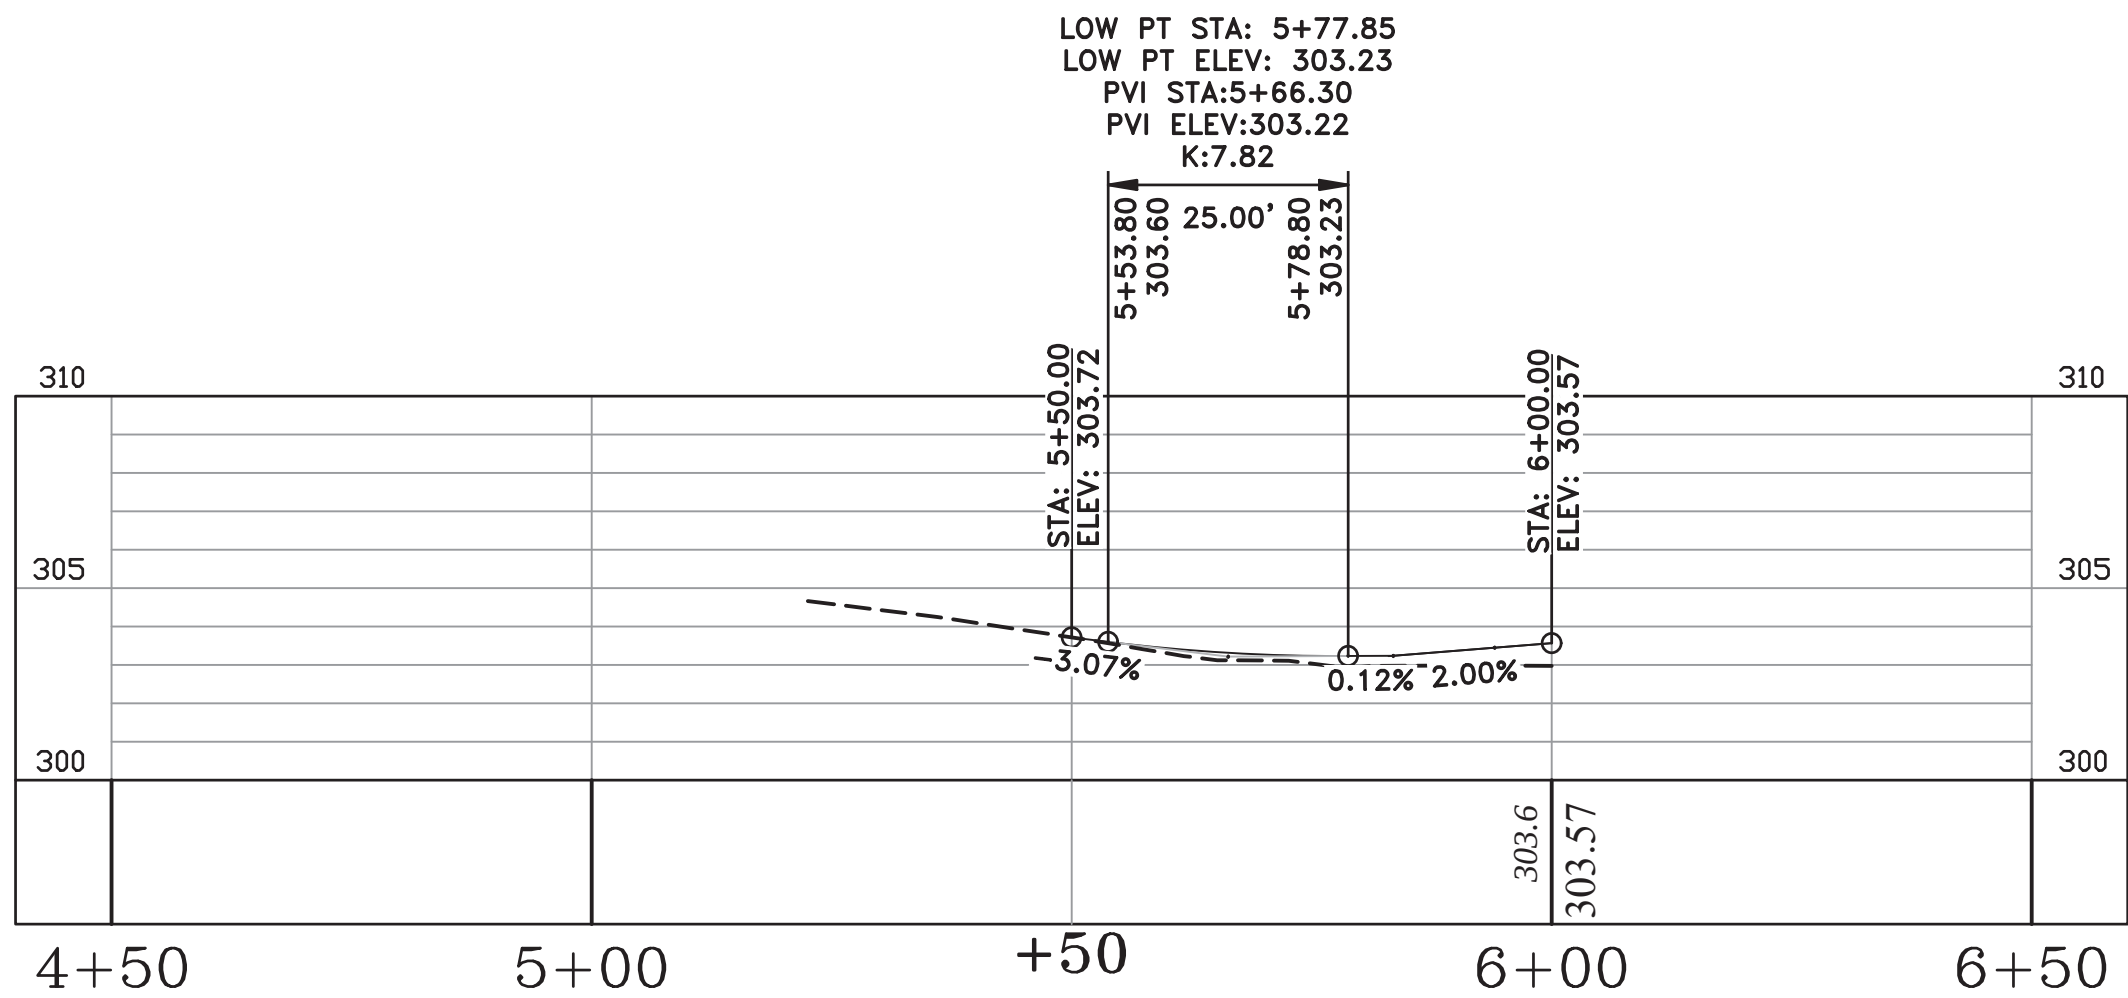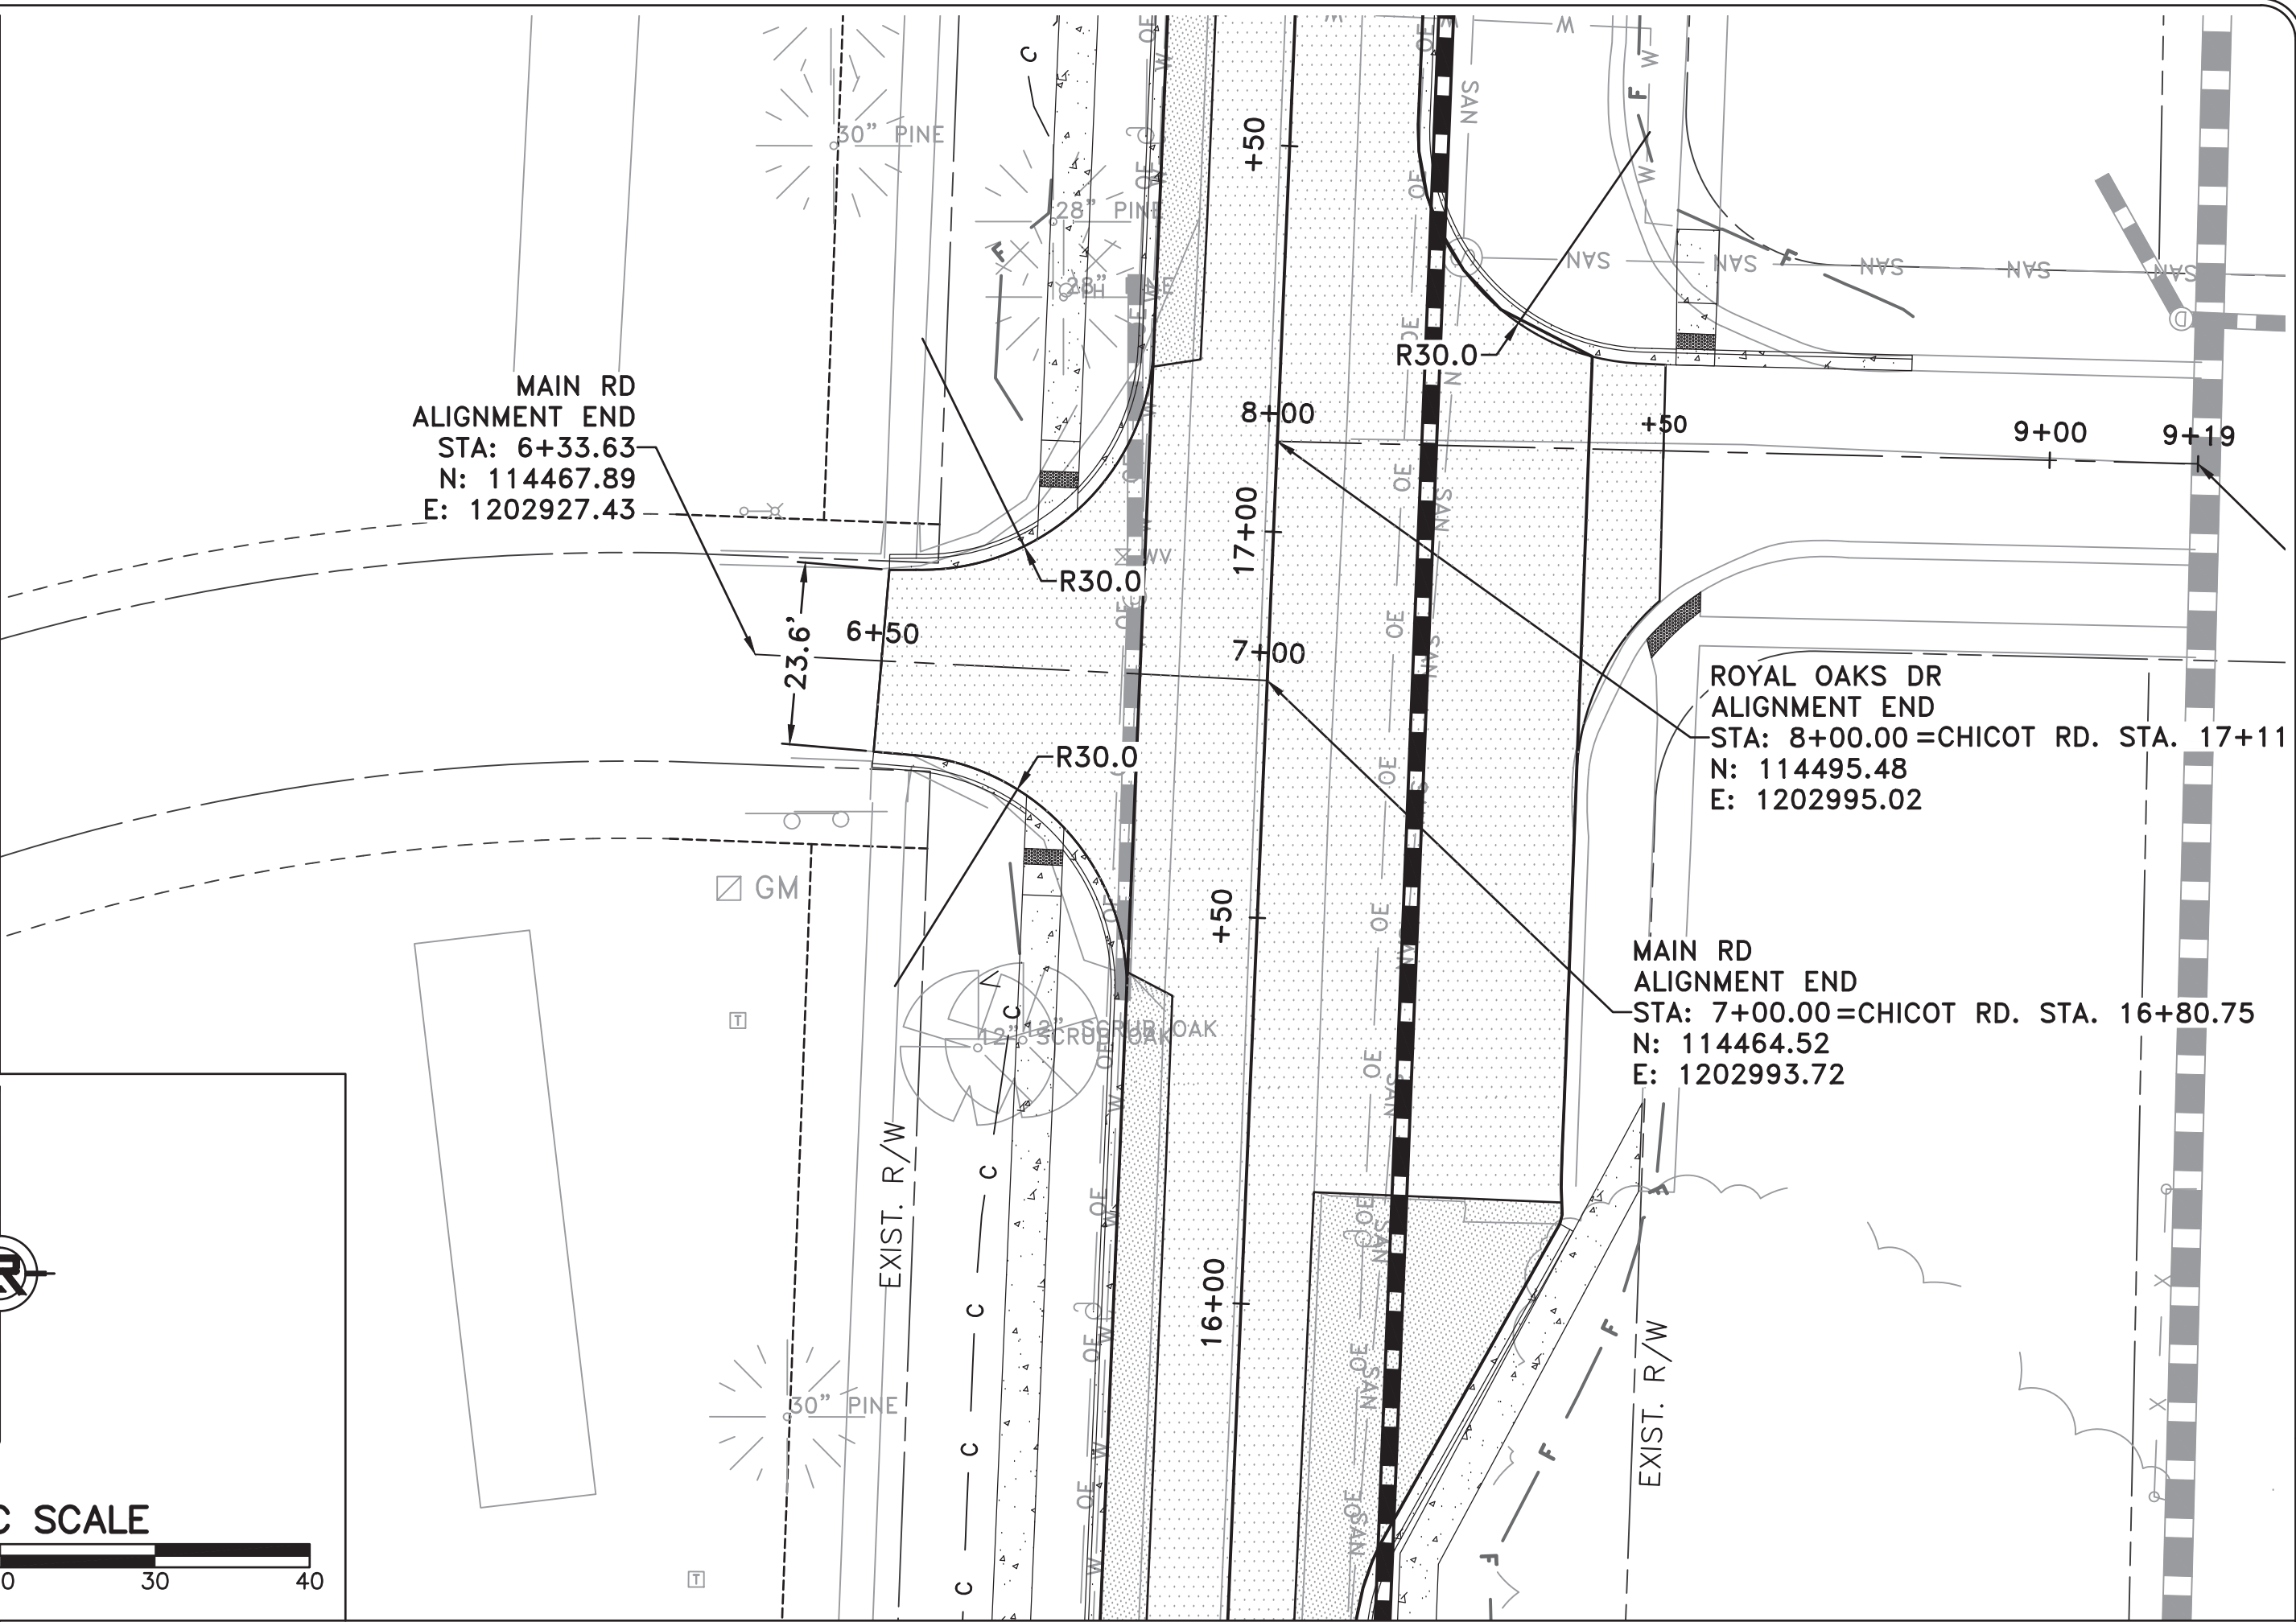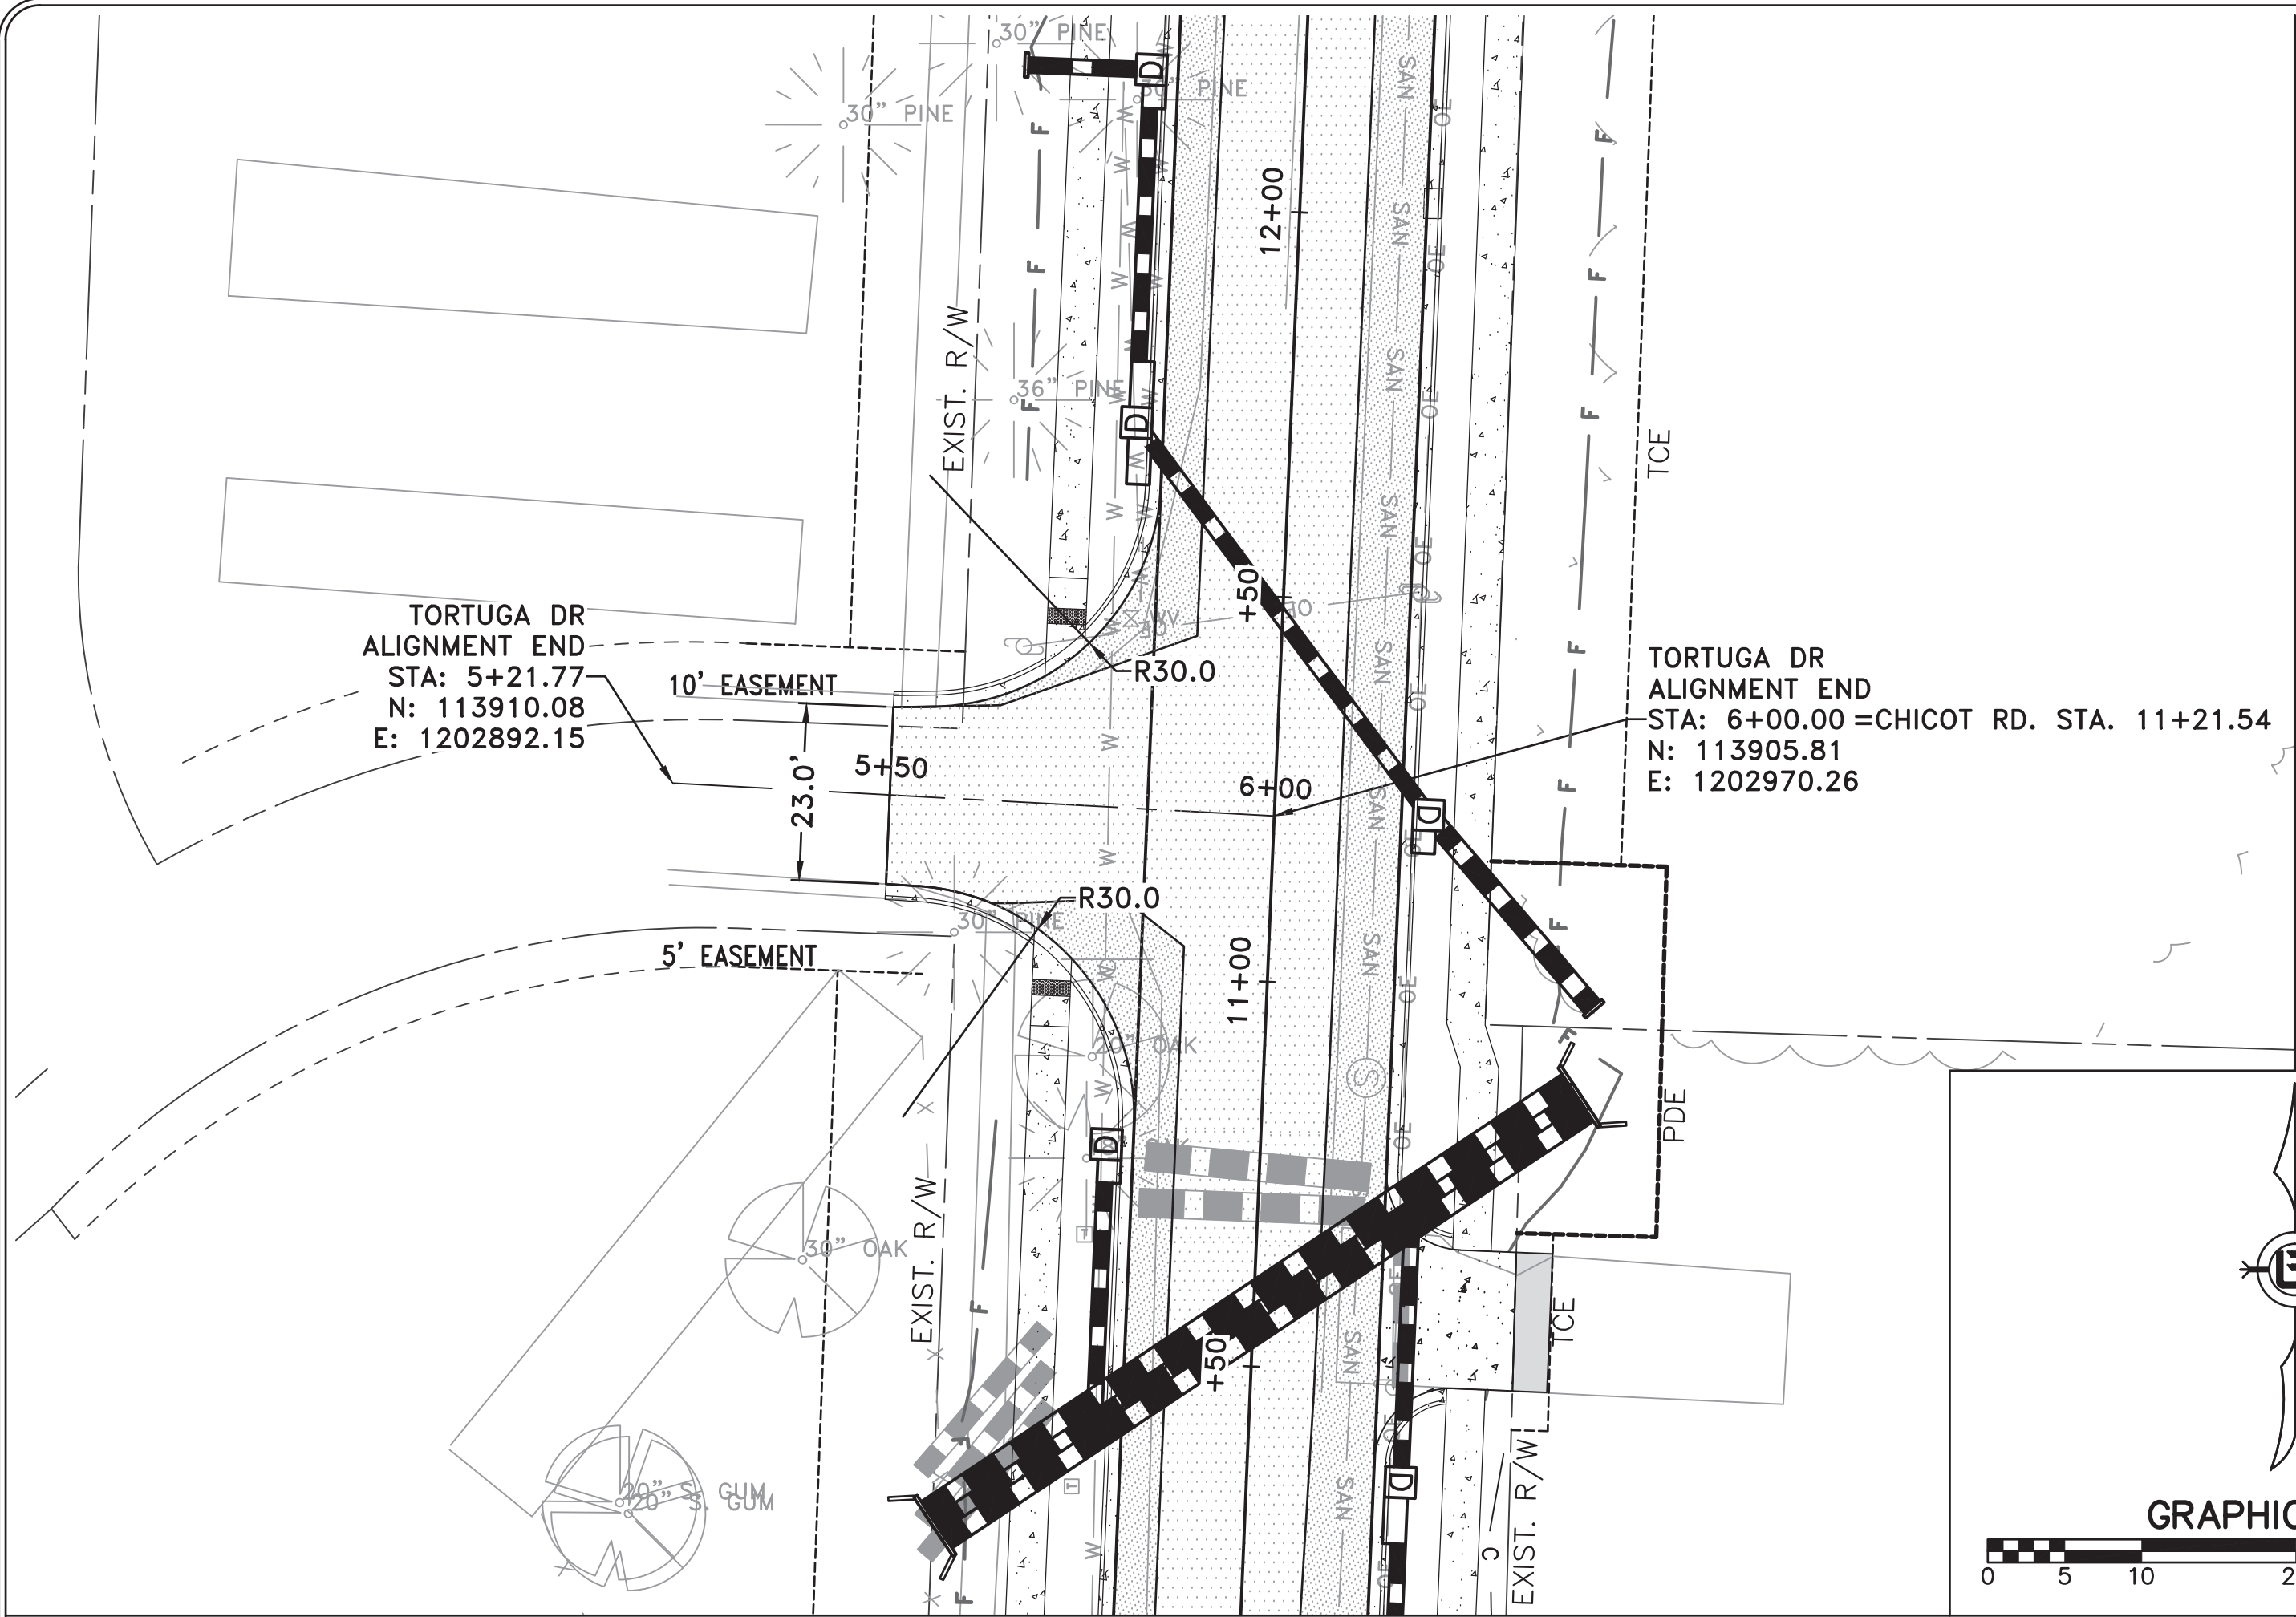

TORTUGA DR

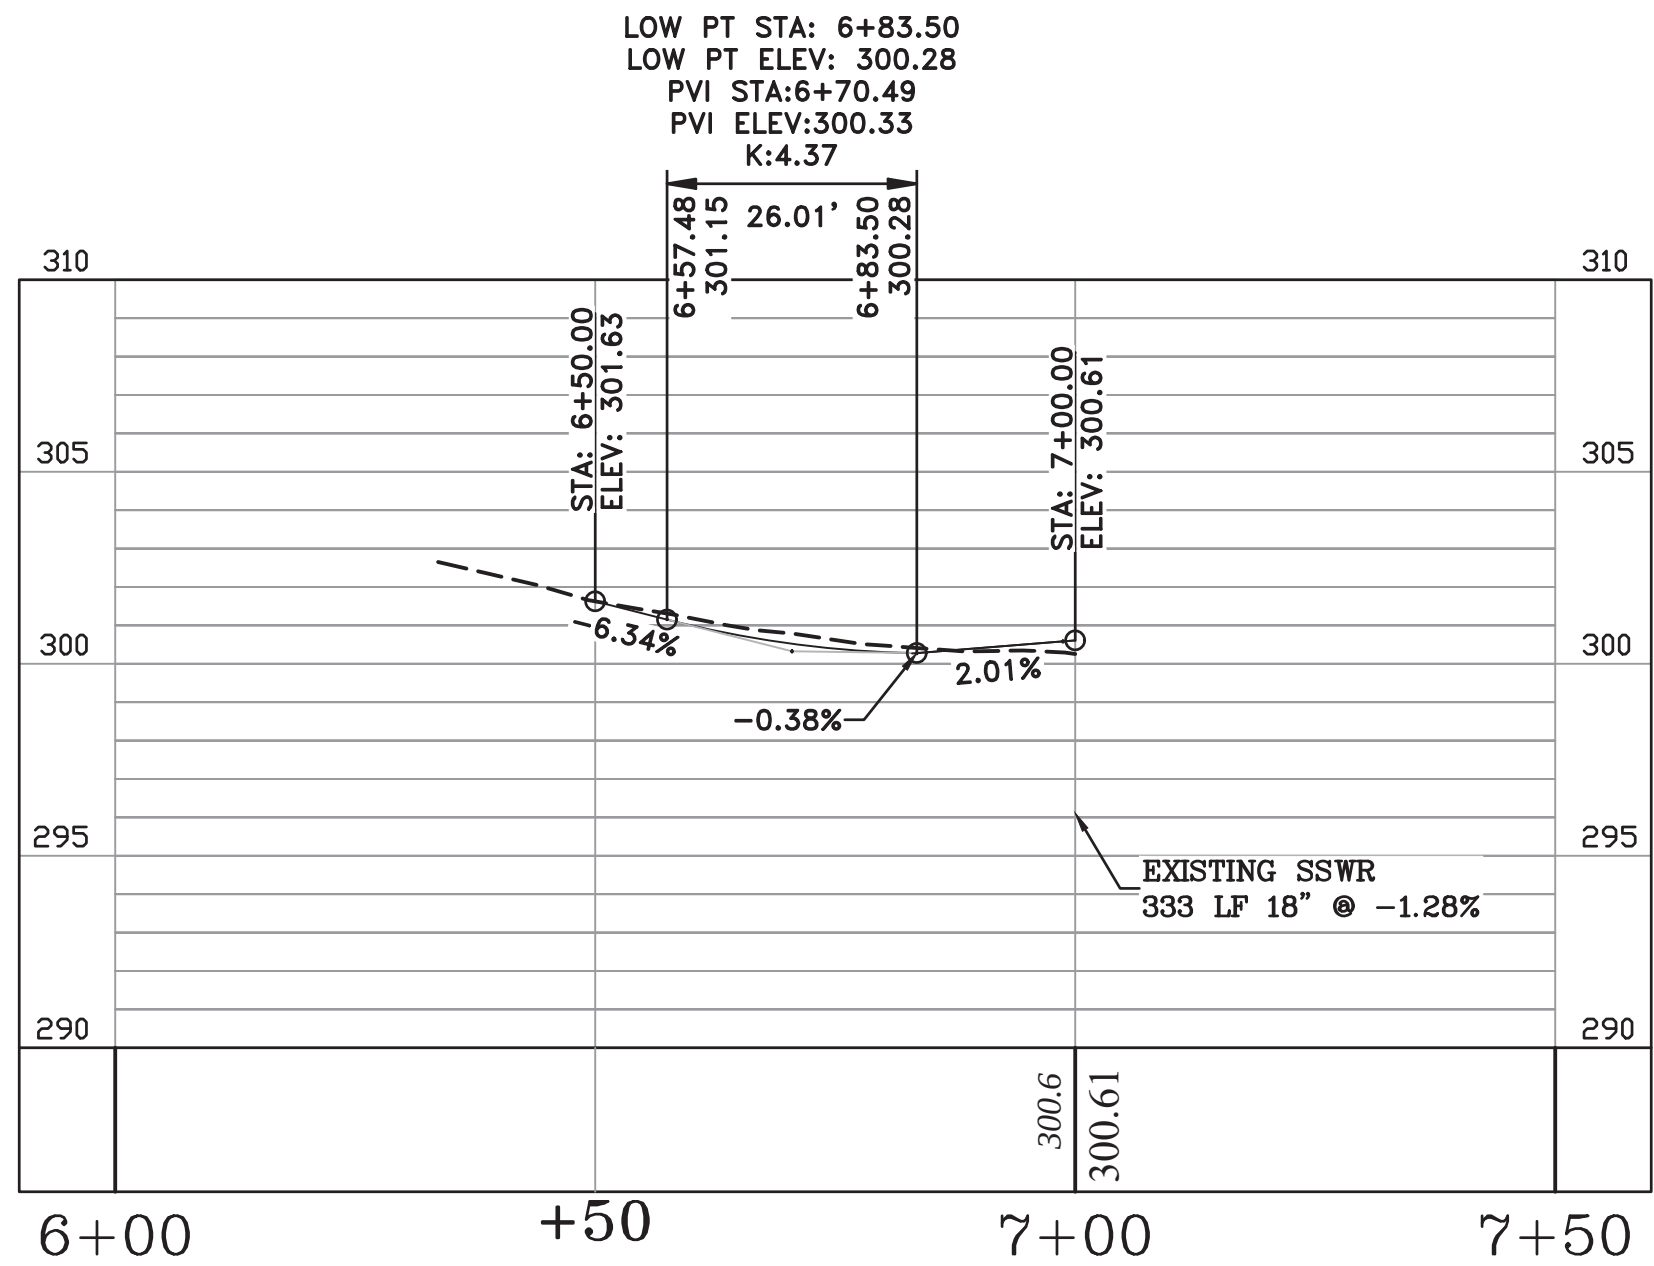


MAIN RD


REVISIONS	DATE

CITY OF LITTLE ROCK, ARKANSAS
CHICOT ROAD IMPROVEMENTS
SIDE STREET PLAN AND PROFILES (1)

DEPARTMENT OF PUBLIC WORKS
CIVIL ENGINEERING
701 W. MARKHAM
LITTLE ROCK, ARKANSAS 72201

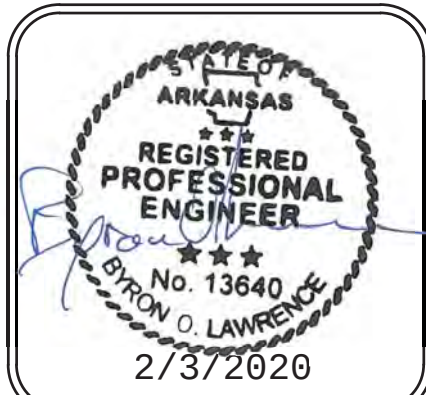

DRAWN BY
KLL
DESIGNED
COF
CHECKED
BOL
DATE
1-28-2020
SCALE
1" = 20'
PROJECT NO.
CLR 07-17-ST-357
SHEET NO.
C22

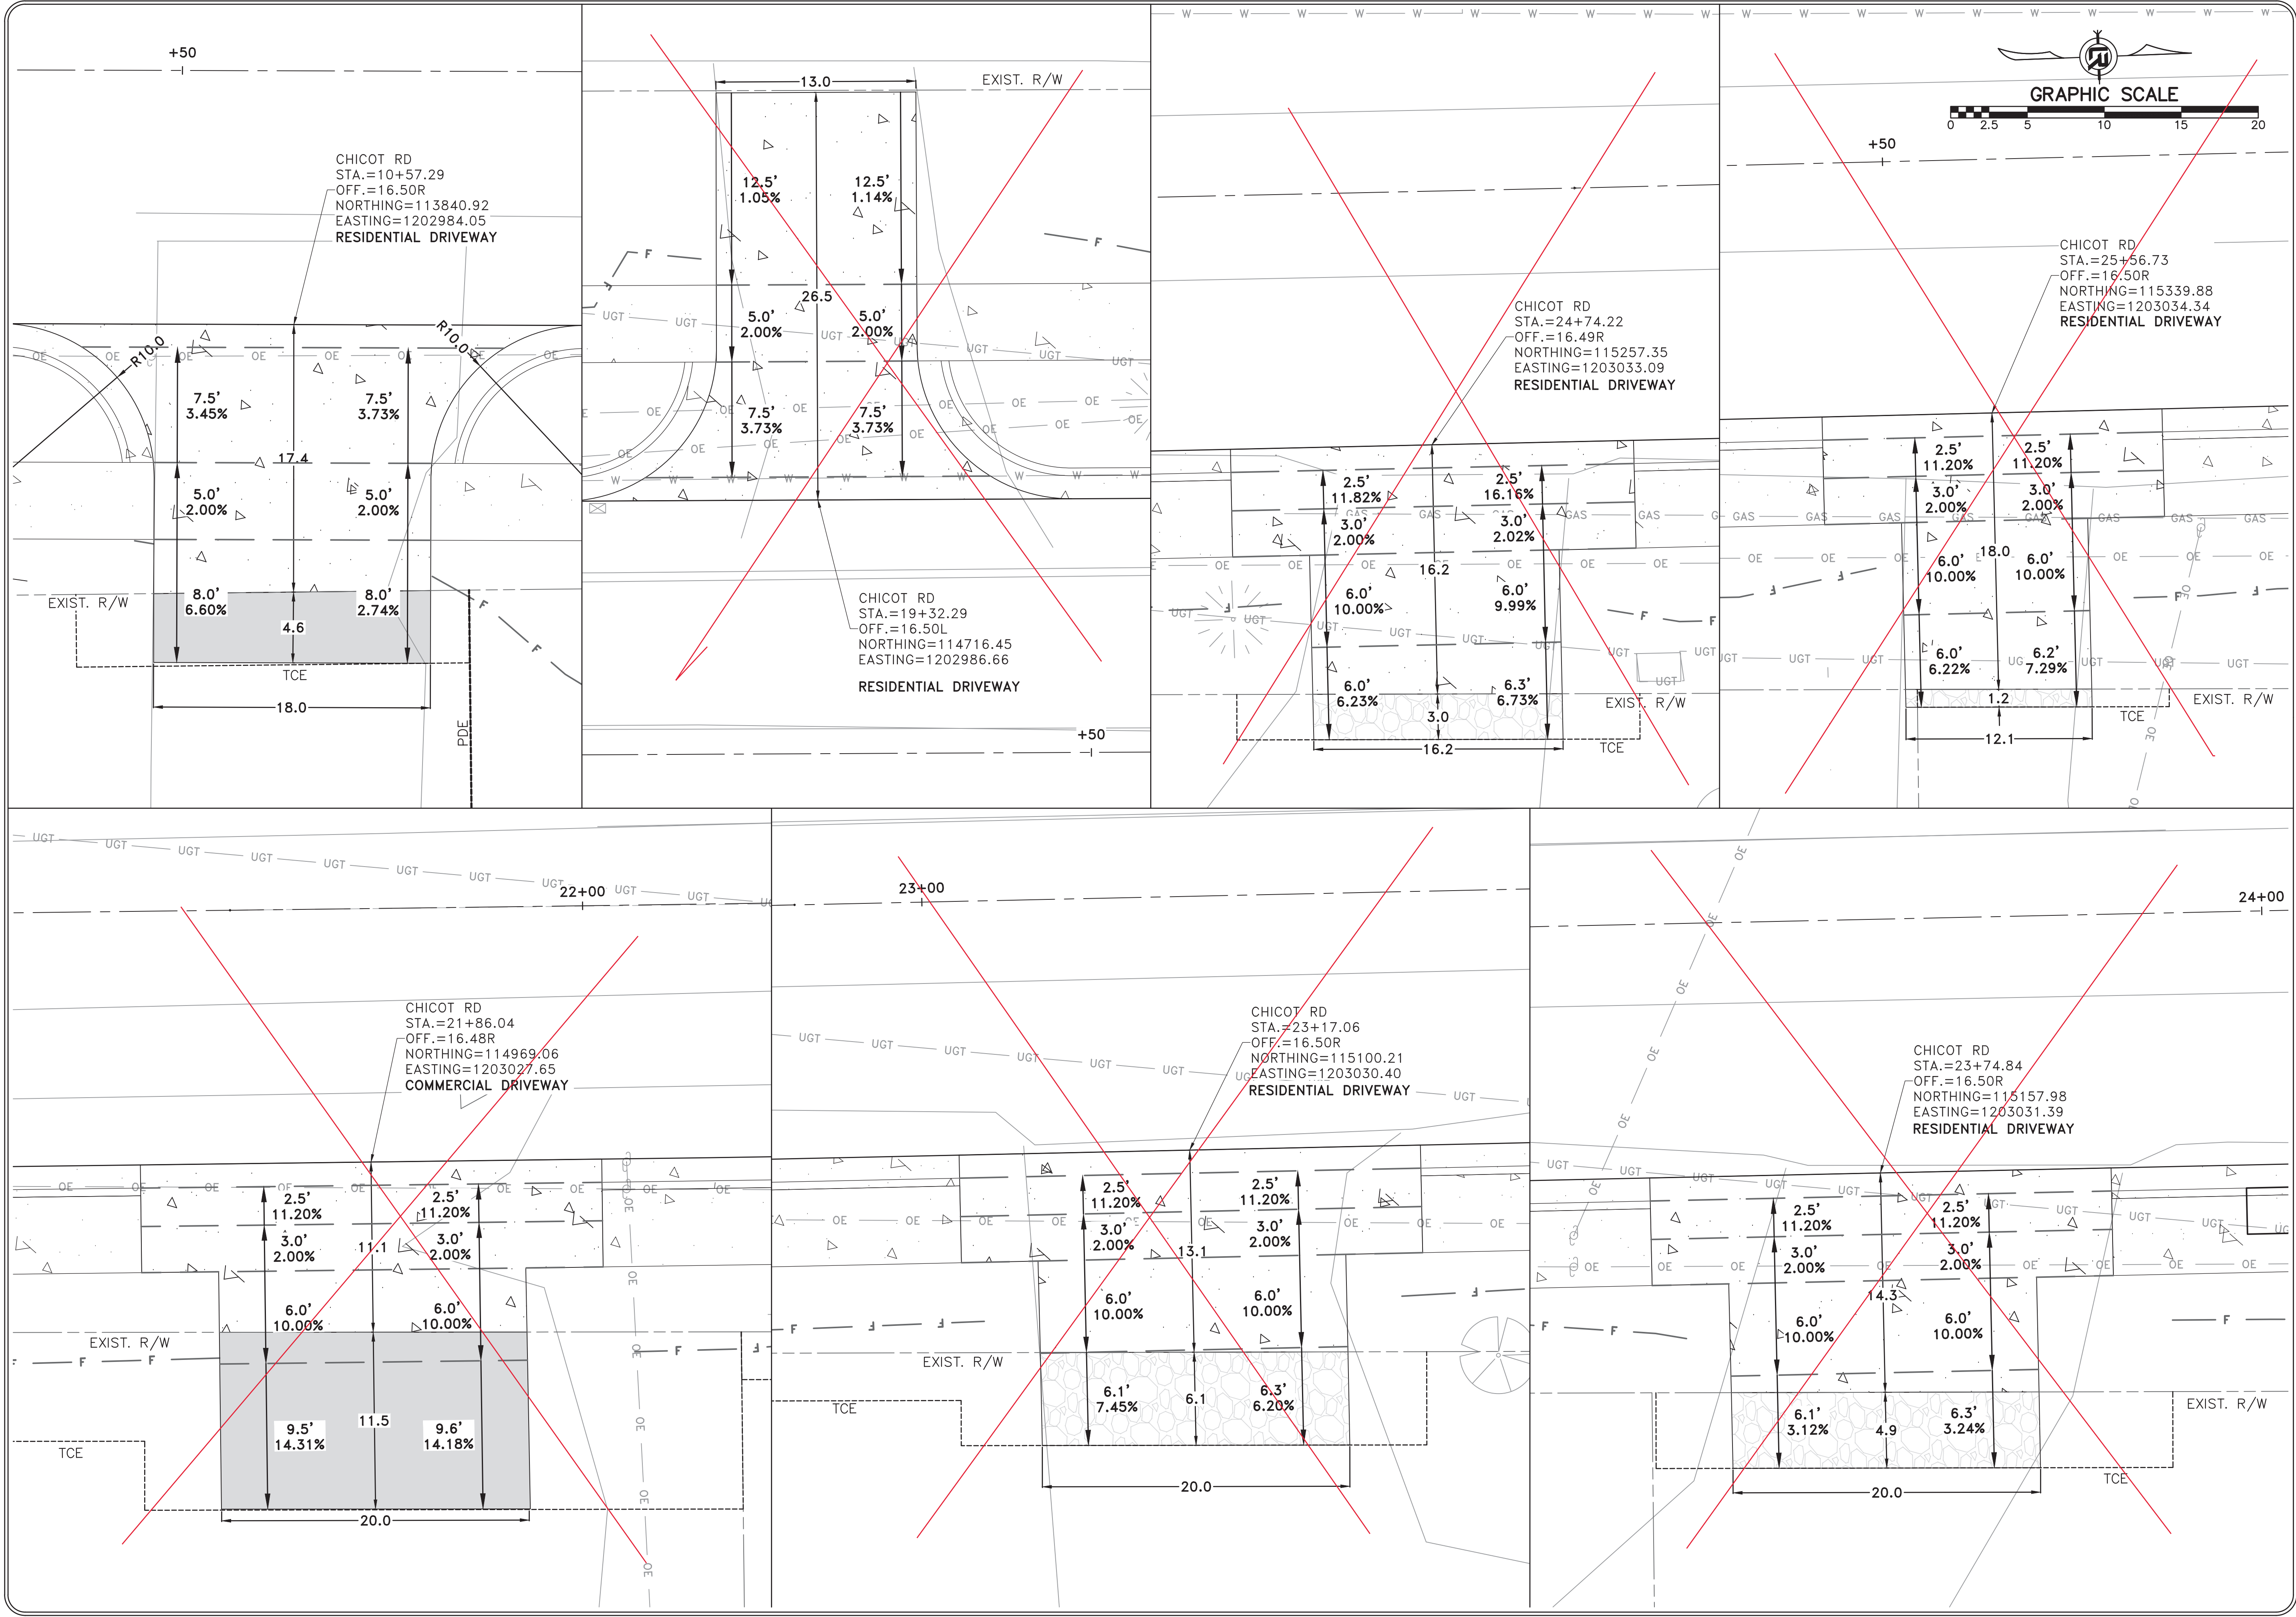


REVISIONS	DATE

CITY OF LITTLE ROCK, ARKANSAS
CHICOT ROAD IMPROVEMENTS
DRIVEWAY PLAN (1)

DEPARTMENT OF PUBLIC WORKS
CIVIL ENGINEERING
701 W. MARKHAM
LITTLE ROCK, ARKANSAS 72201



DRAWN BY
KLL
DESIGNED
COF
CHECKED
BOL
DATE
1-28-2020
SCALE
1"=5'
PROJECT NO.
CLR 07-17-ST-357
SHEET NO.
C25

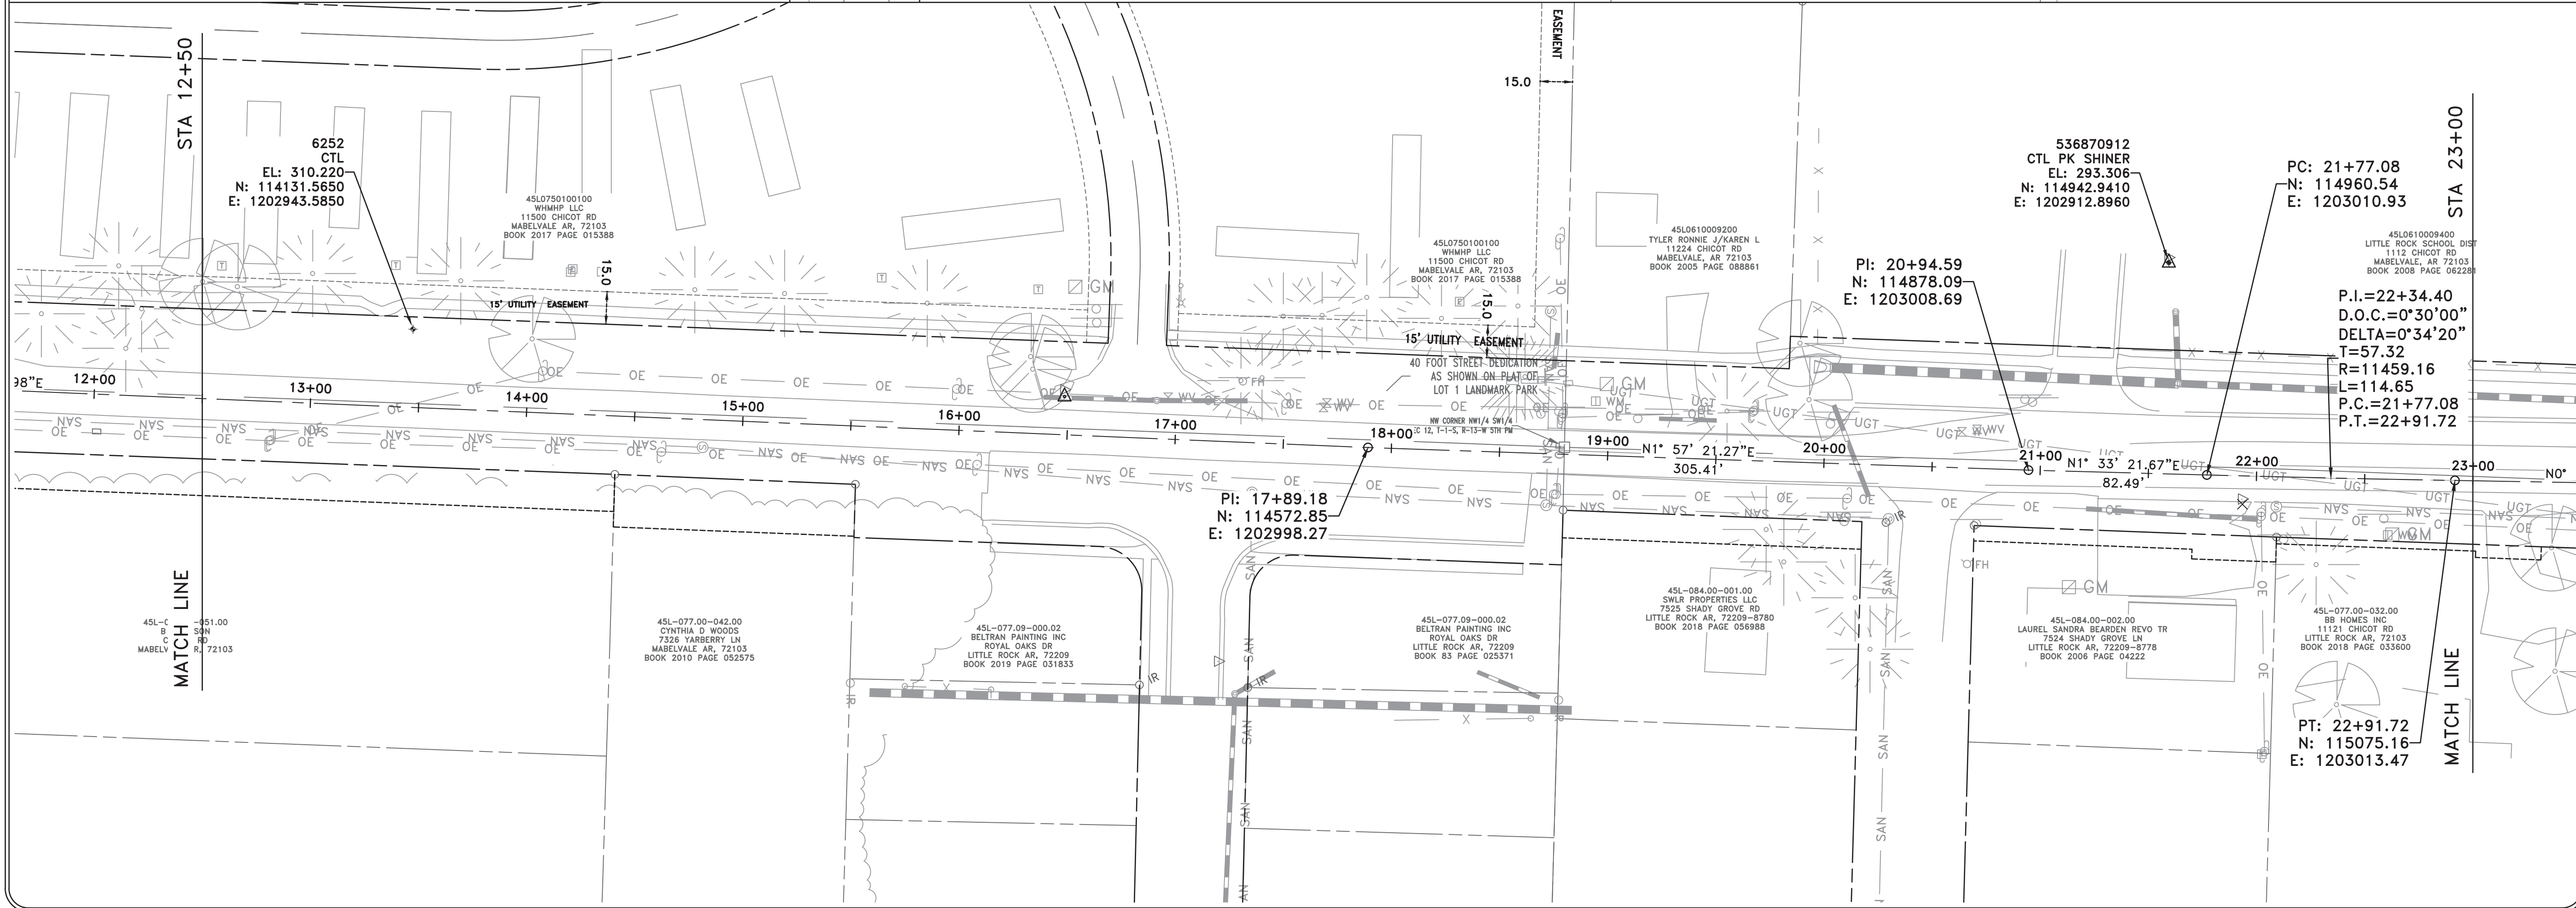

DRAWN BY KLL
DESIGNED COF
CHECKED BOL
DATE 1-28-2020
SCALE 1" = 40'
PROJECT NO. CLR 07-17-ST-357
SHEET NO. C28

REVISIONS	DATE


CITY OF LITTLE ROCK, ARKANSAS
CHICOT ROAD IMPROVEMENTS



SURVEY CONTROL (2)

DEPARTMENT OF PUBLIC WORKS
CIVIL ENGINEERING
701 W. MARKHAM
LITTLE ROCK, ARKANSAS 72201



DRAWN BY
KLL
DESIGNED
COF
CHECKED
BOL
DATE
1-28-2020
SCALE
1" = 40'
PROJECT NO.
CLR 07-17-ST-357
SHEET NO.
C29

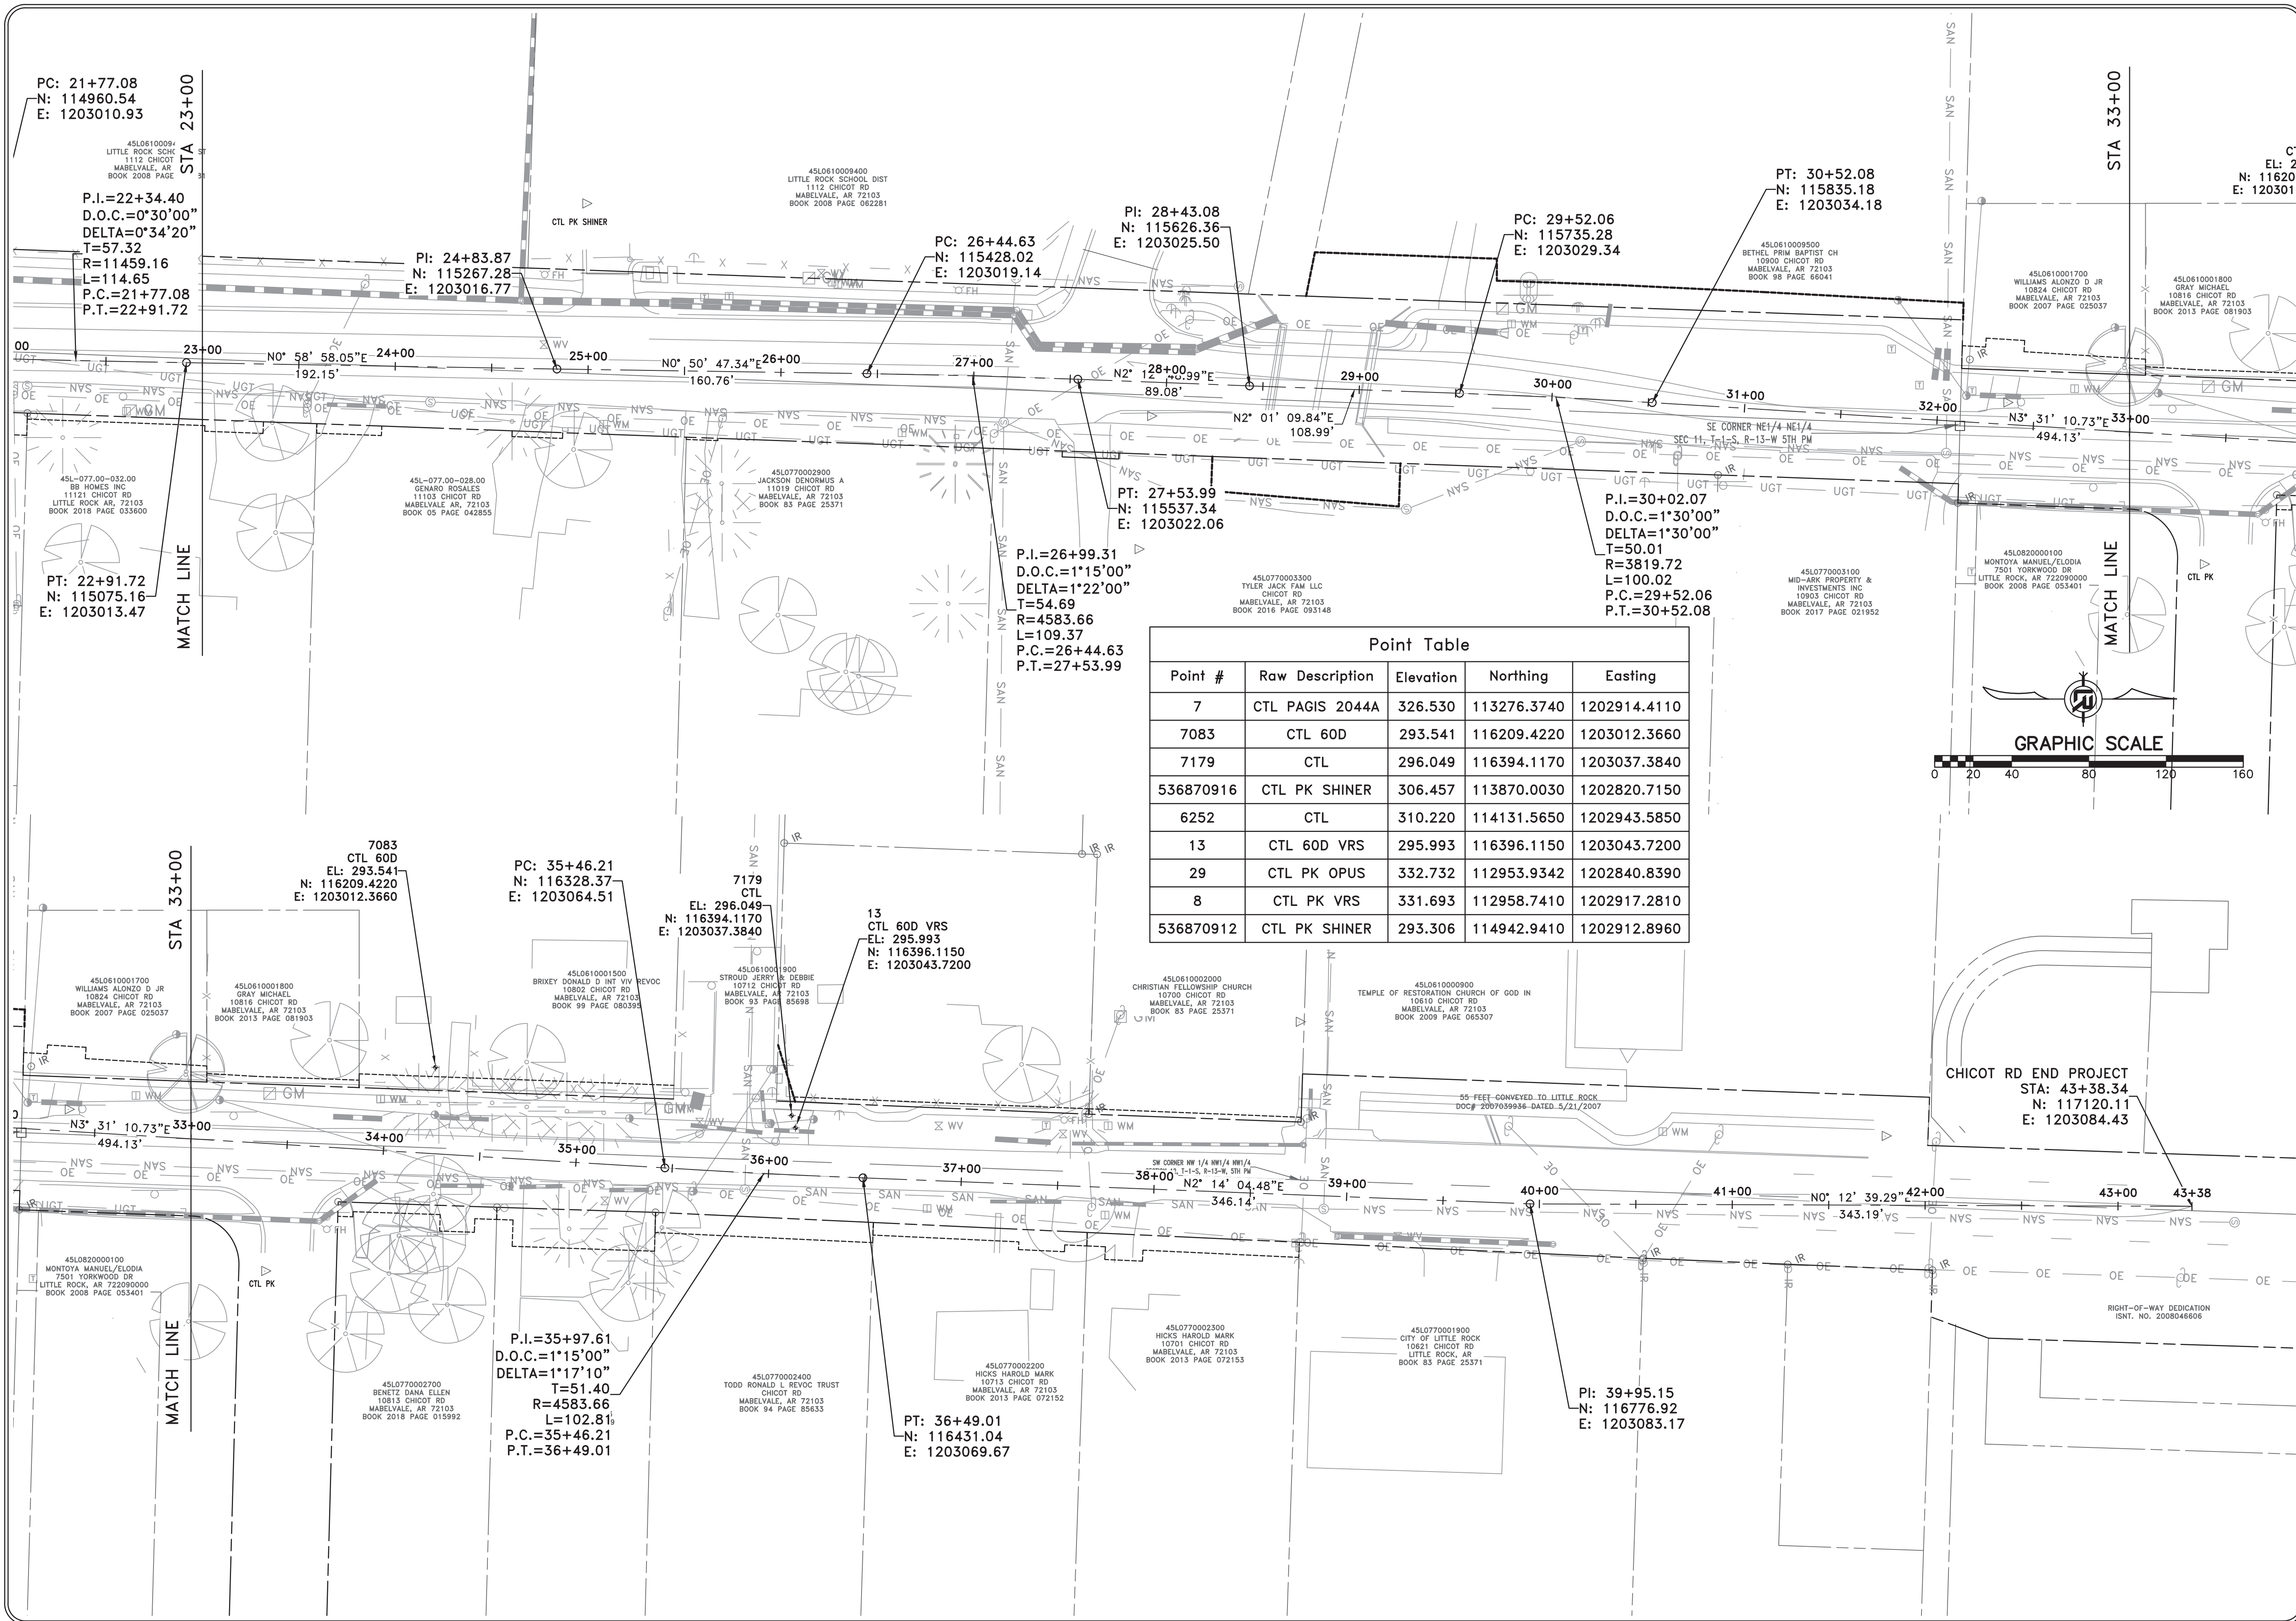

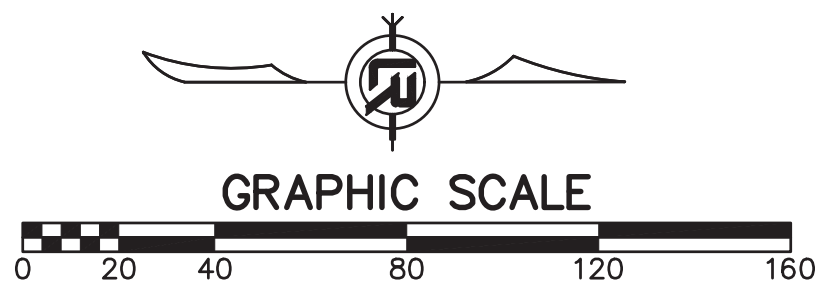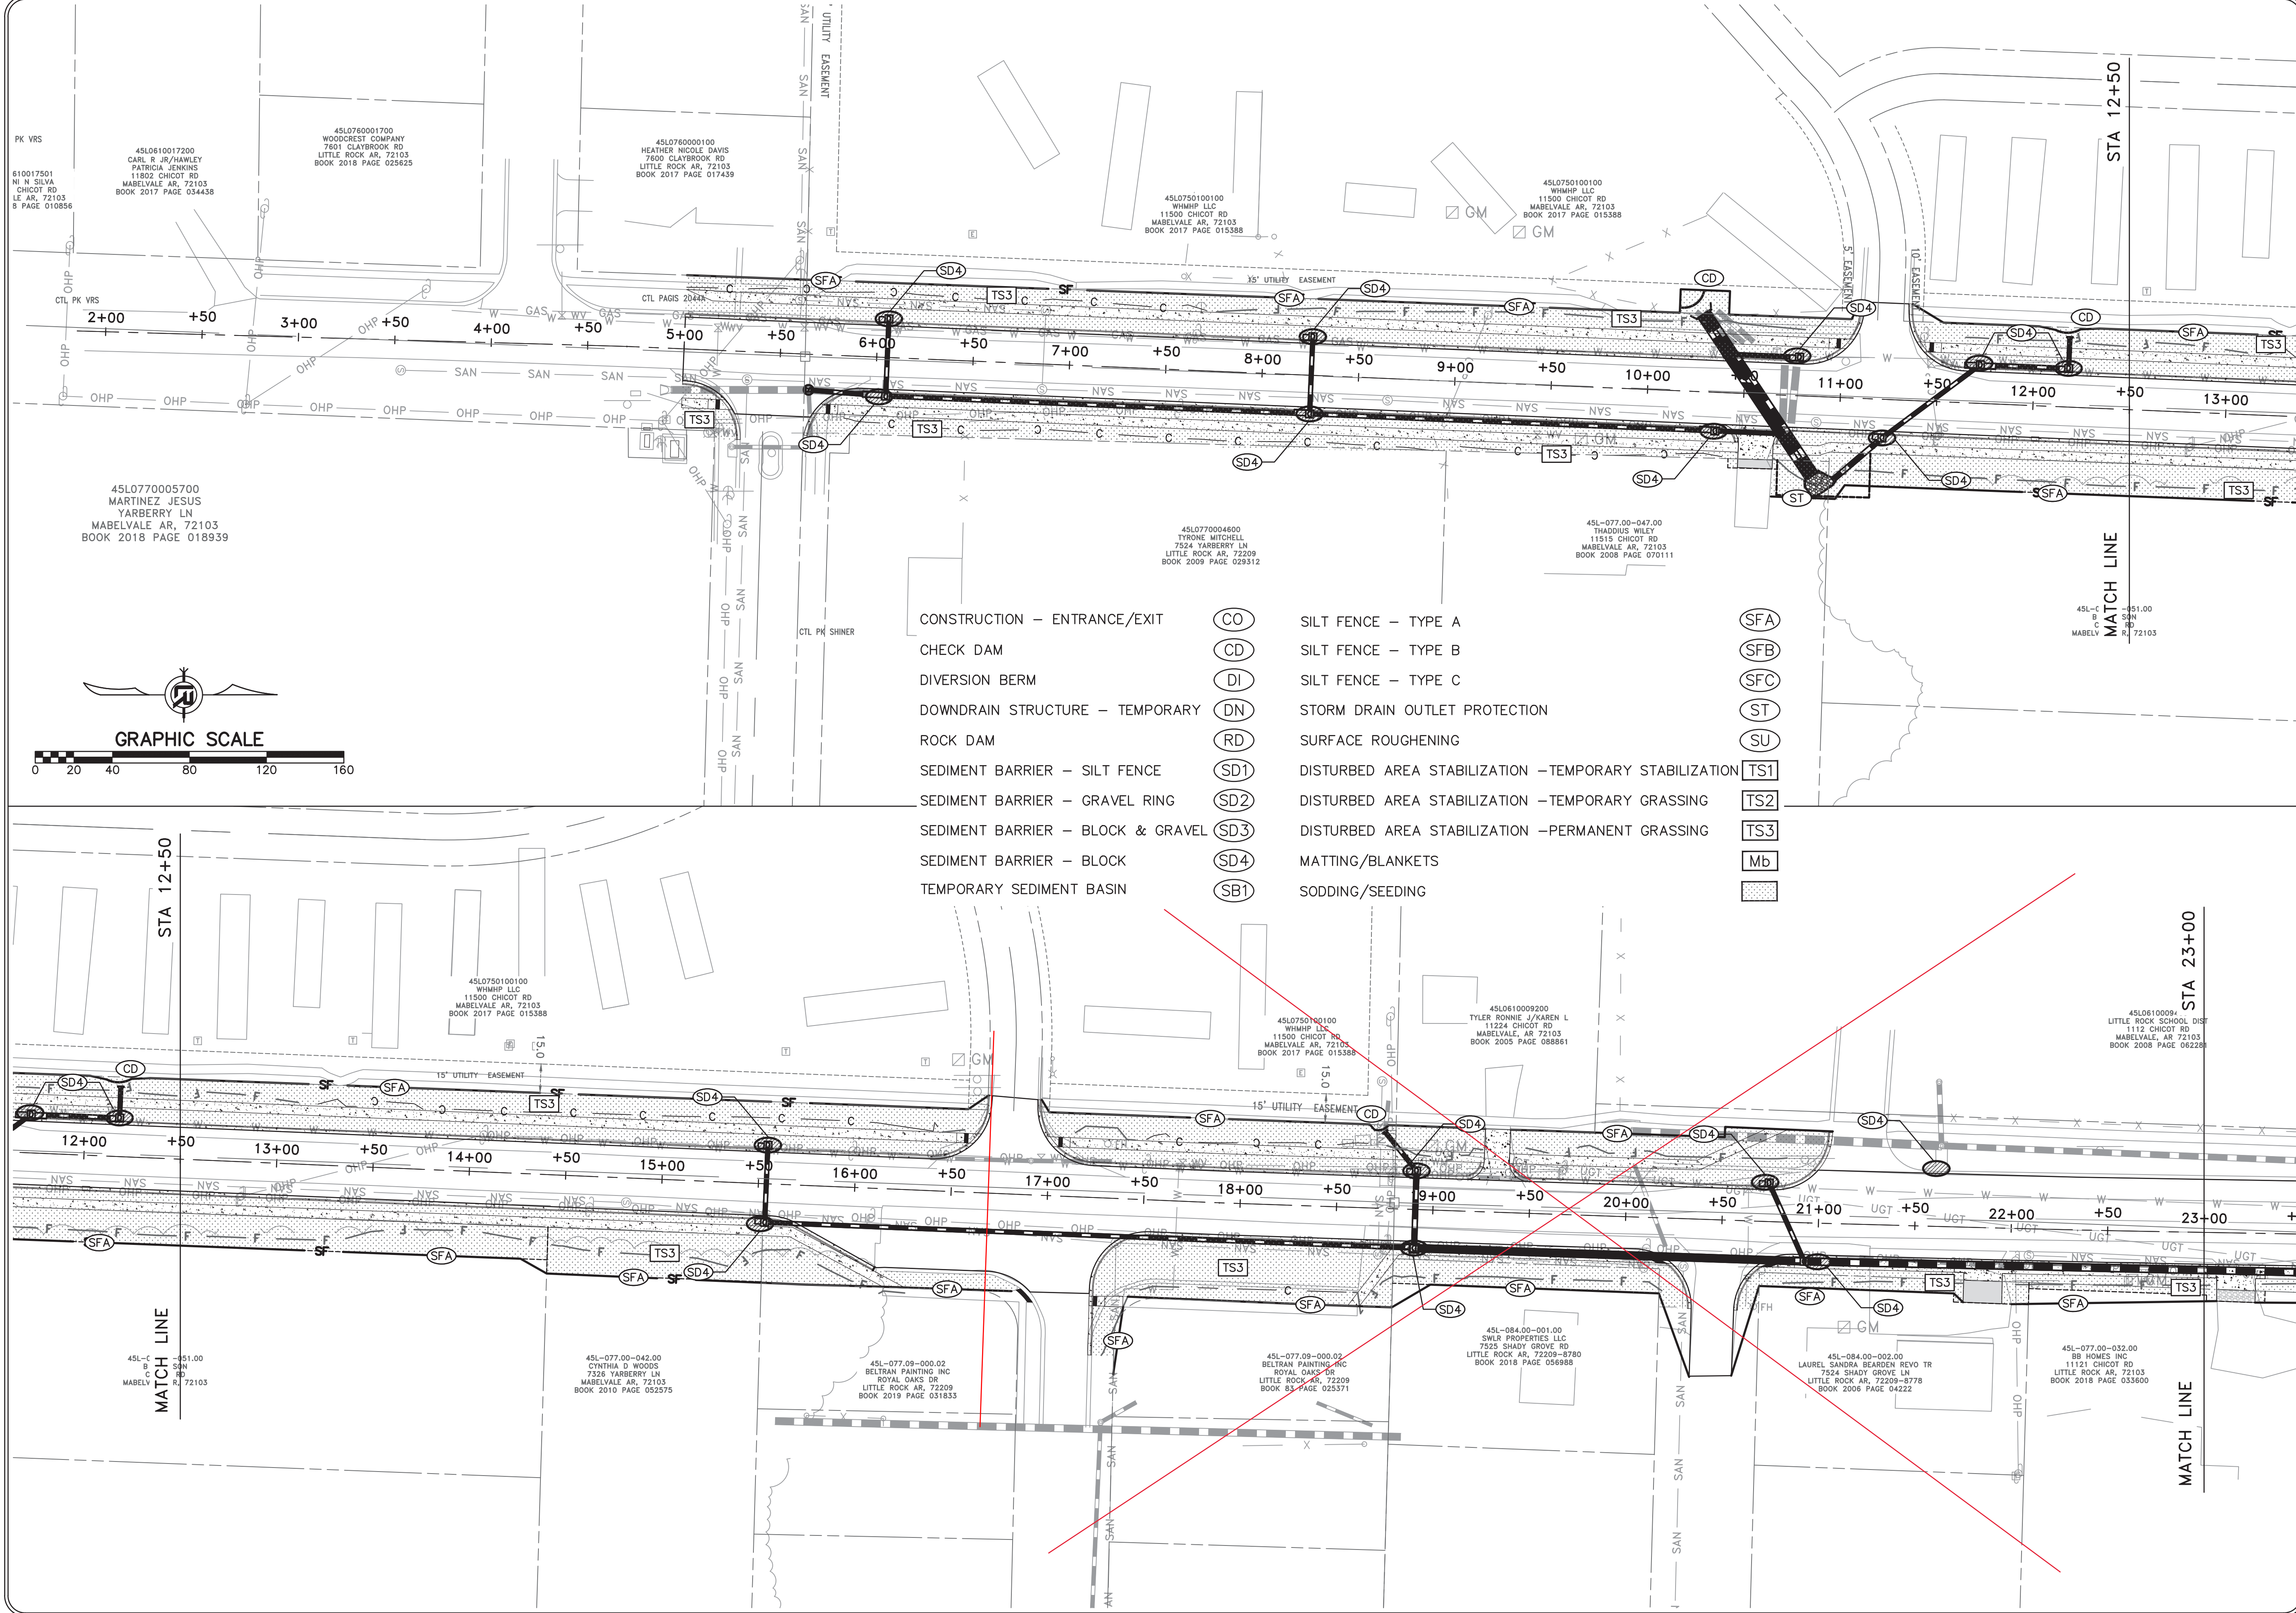

- | | | | |
|-----------------------------------|-------|--|-------|
| CONSTRUCTION - ENTRANCE/EXIT | (CO) | SILT FENCE - TYPE A | (SFA) |
| CHECK DAM | (CD) | SILT FENCE - TYPE B | (SFB) |
| DIVERSION BERM | (DI) | SILT FENCE - TYPE C | (SFC) |
| DOWNDRAIN STRUCTURE - TEMPORARY | (DN) | STORM DRAIN OUTLET PROTECTION | (ST) |
| ROCK DAM | (RD) | SURFACE ROUGHENING | (SU) |
| SEDIMENT BARRIER - SILT FENCE | (SD1) | DISTURBED AREA STABILIZATION - TEMPORARY STABILIZATION | (TS1) |
| SEDIMENT BARRIER - GRAVEL RING | (SD2) | DISTURBED AREA STABILIZATION - TEMPORARY GRASSING | (TS2) |
| SEDIMENT BARRIER - BLOCK & GRAVEL | (SD3) | DISTURBED AREA STABILIZATION - PERMANENT GRASSING | (TS3) |
| SEDIMENT BARRIER - BLOCK | (SD4) | MATting/BLANKETS | (Mb) |
| TEMPORARY SEDIMENT BASIN | (SB1) | SODDING/SEEDING | (S) |



REVISIONS	DATE

CITY OF LITTLE ROCK, ARKANSAS
CHICOT ROAD IMPROVEMENTS
EROSION CONTROL PLAN (1)

DEPARTMENT OF PUBLIC WORKS
CIVIL ENGINEERING
701 W. MARKHAM
LITTLE ROCK, ARKANSAS 72201



DRAWN BY
KLL
DESIGNED
COF
CHECKED
BOL
DATE
1-28-2020
SCALE
1" = 40'
PROJECT NO.
CLR 07-17-ST-357
SHEET NO.
C30

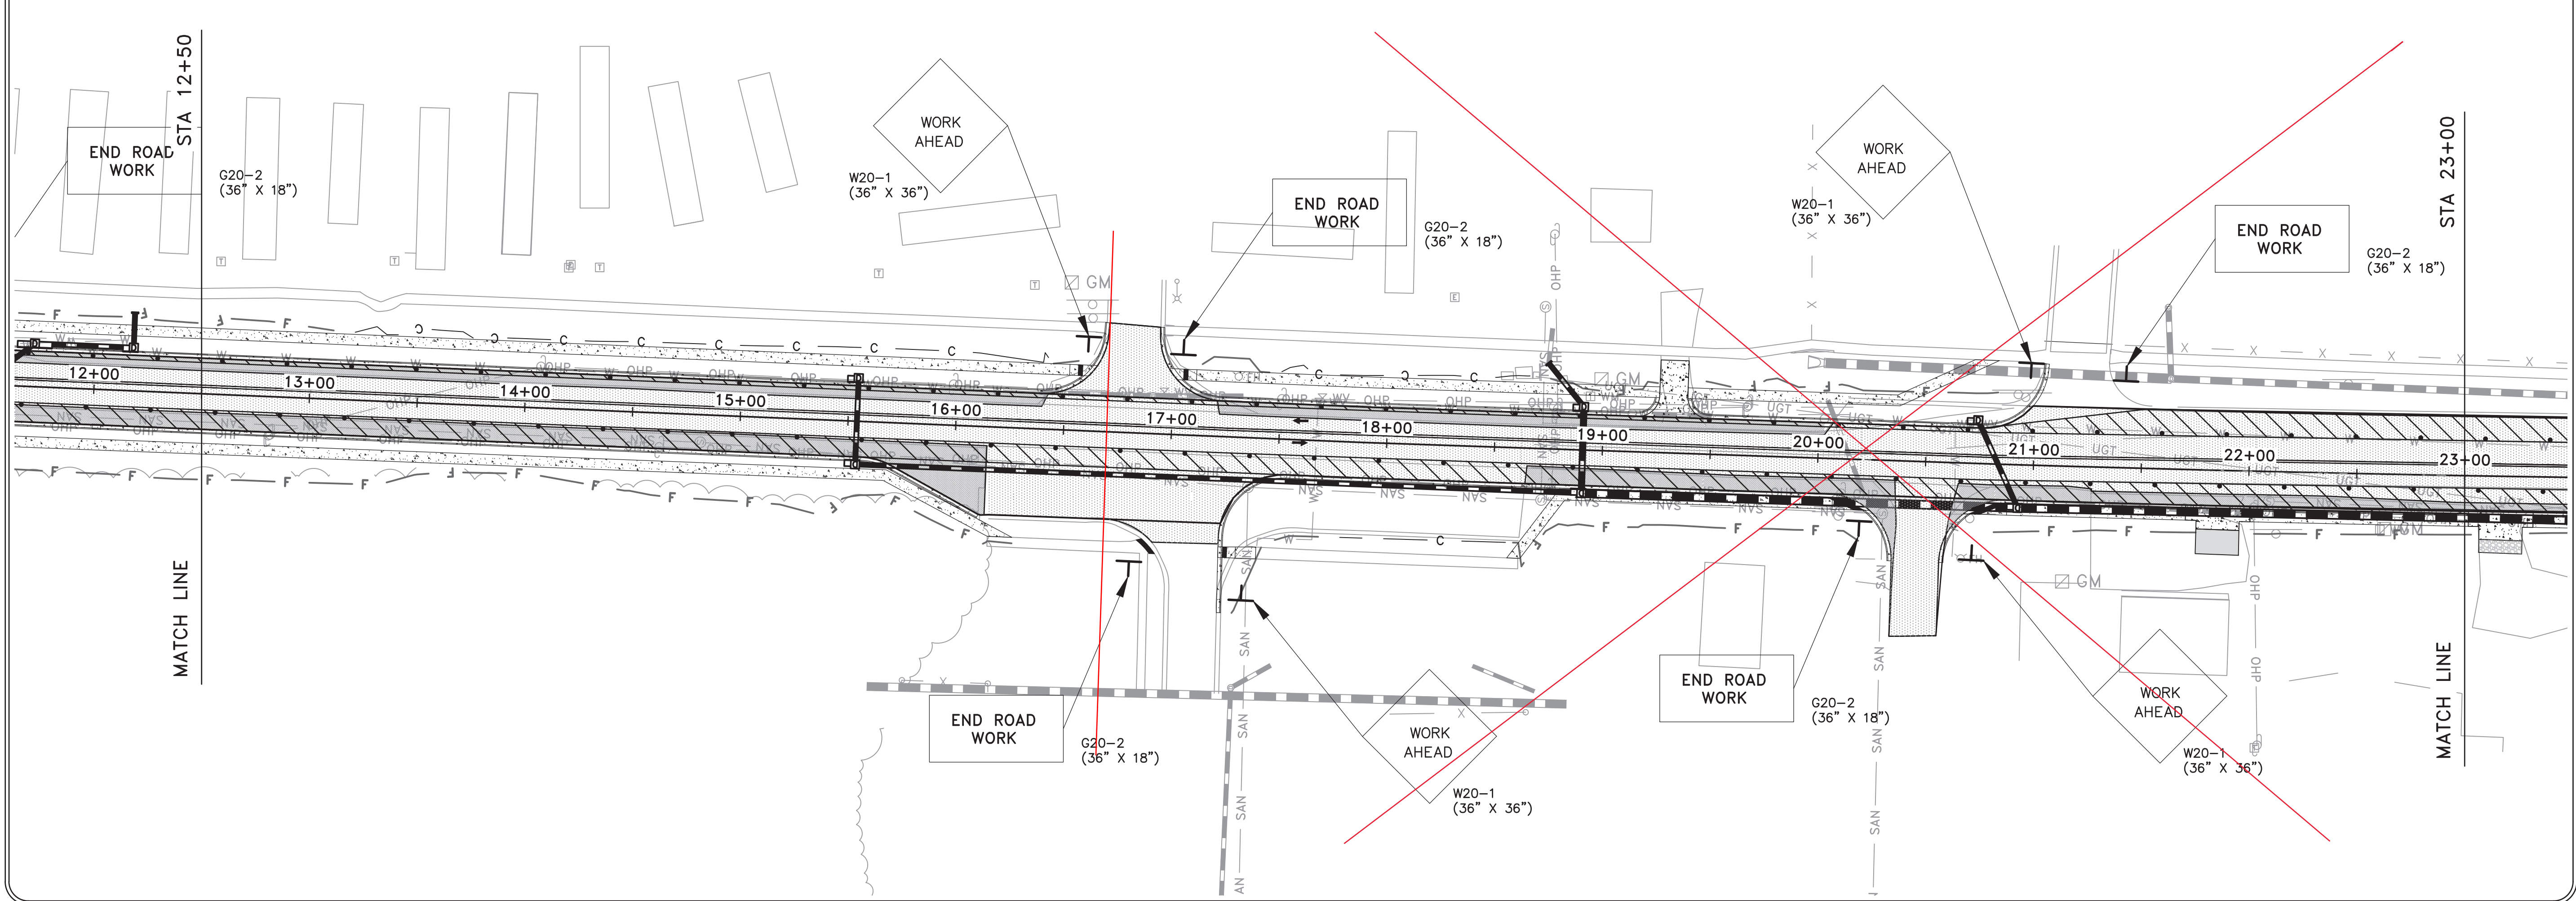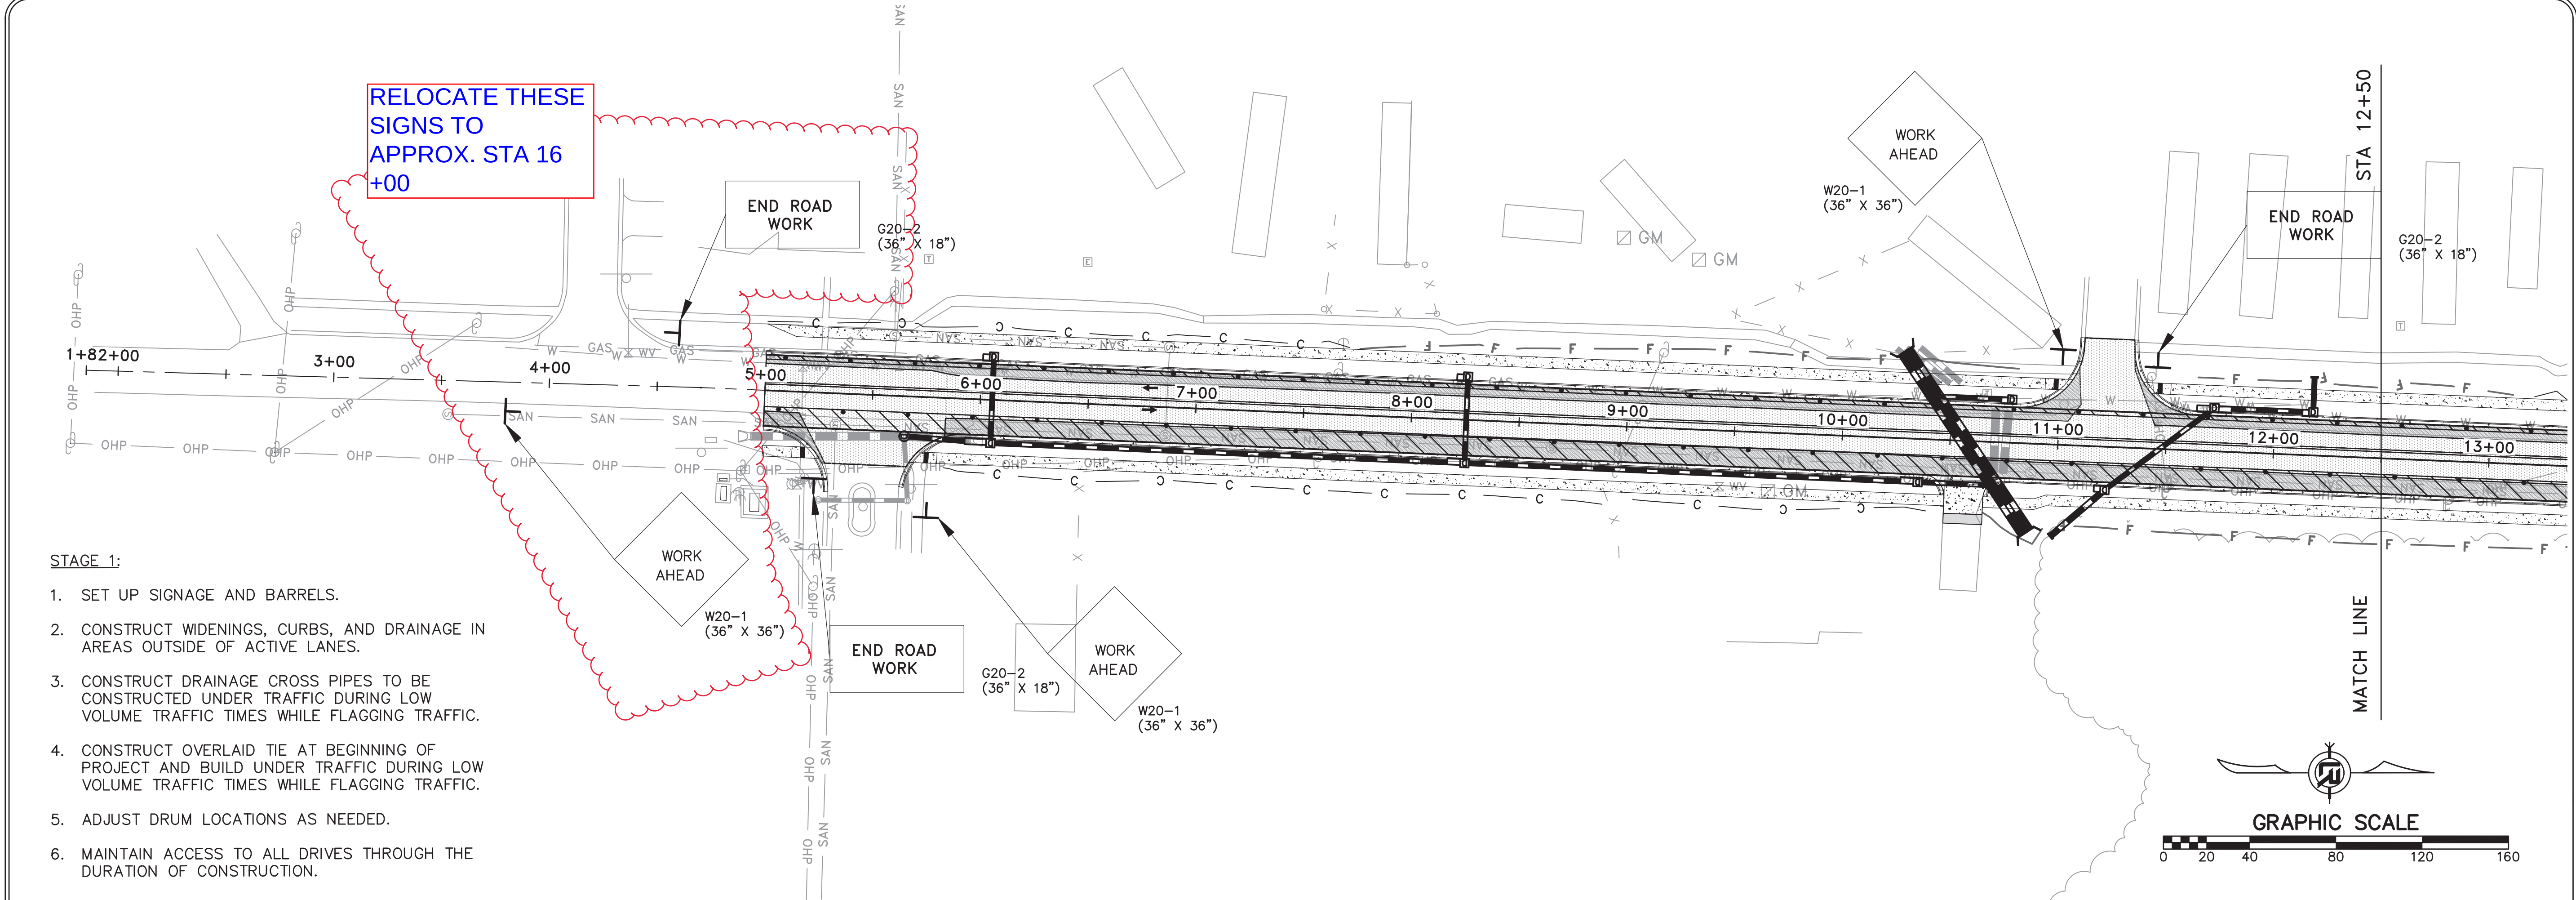


REVISIONS	DATE

CITY OF LITTLE ROCK, ARKANSAS
CHICOT ROAD IMPROVEMENTS
MAINTENANCE OF TRAFFIC PLAN (1)
PHASE I

DEPARTMENT OF PUBLIC WORKS
CIVIL ENGINEERING
701 W. MARKHAM
LITTLE ROCK, ARKANSAS 72201




DRAWN BY COF
DESIGNED COF
CHECKED BOL
DATE 1-28-2020
SCALE 1" = 40'
PROJECT NO. CLR 07-17-ST-357
SHEET NO. C32

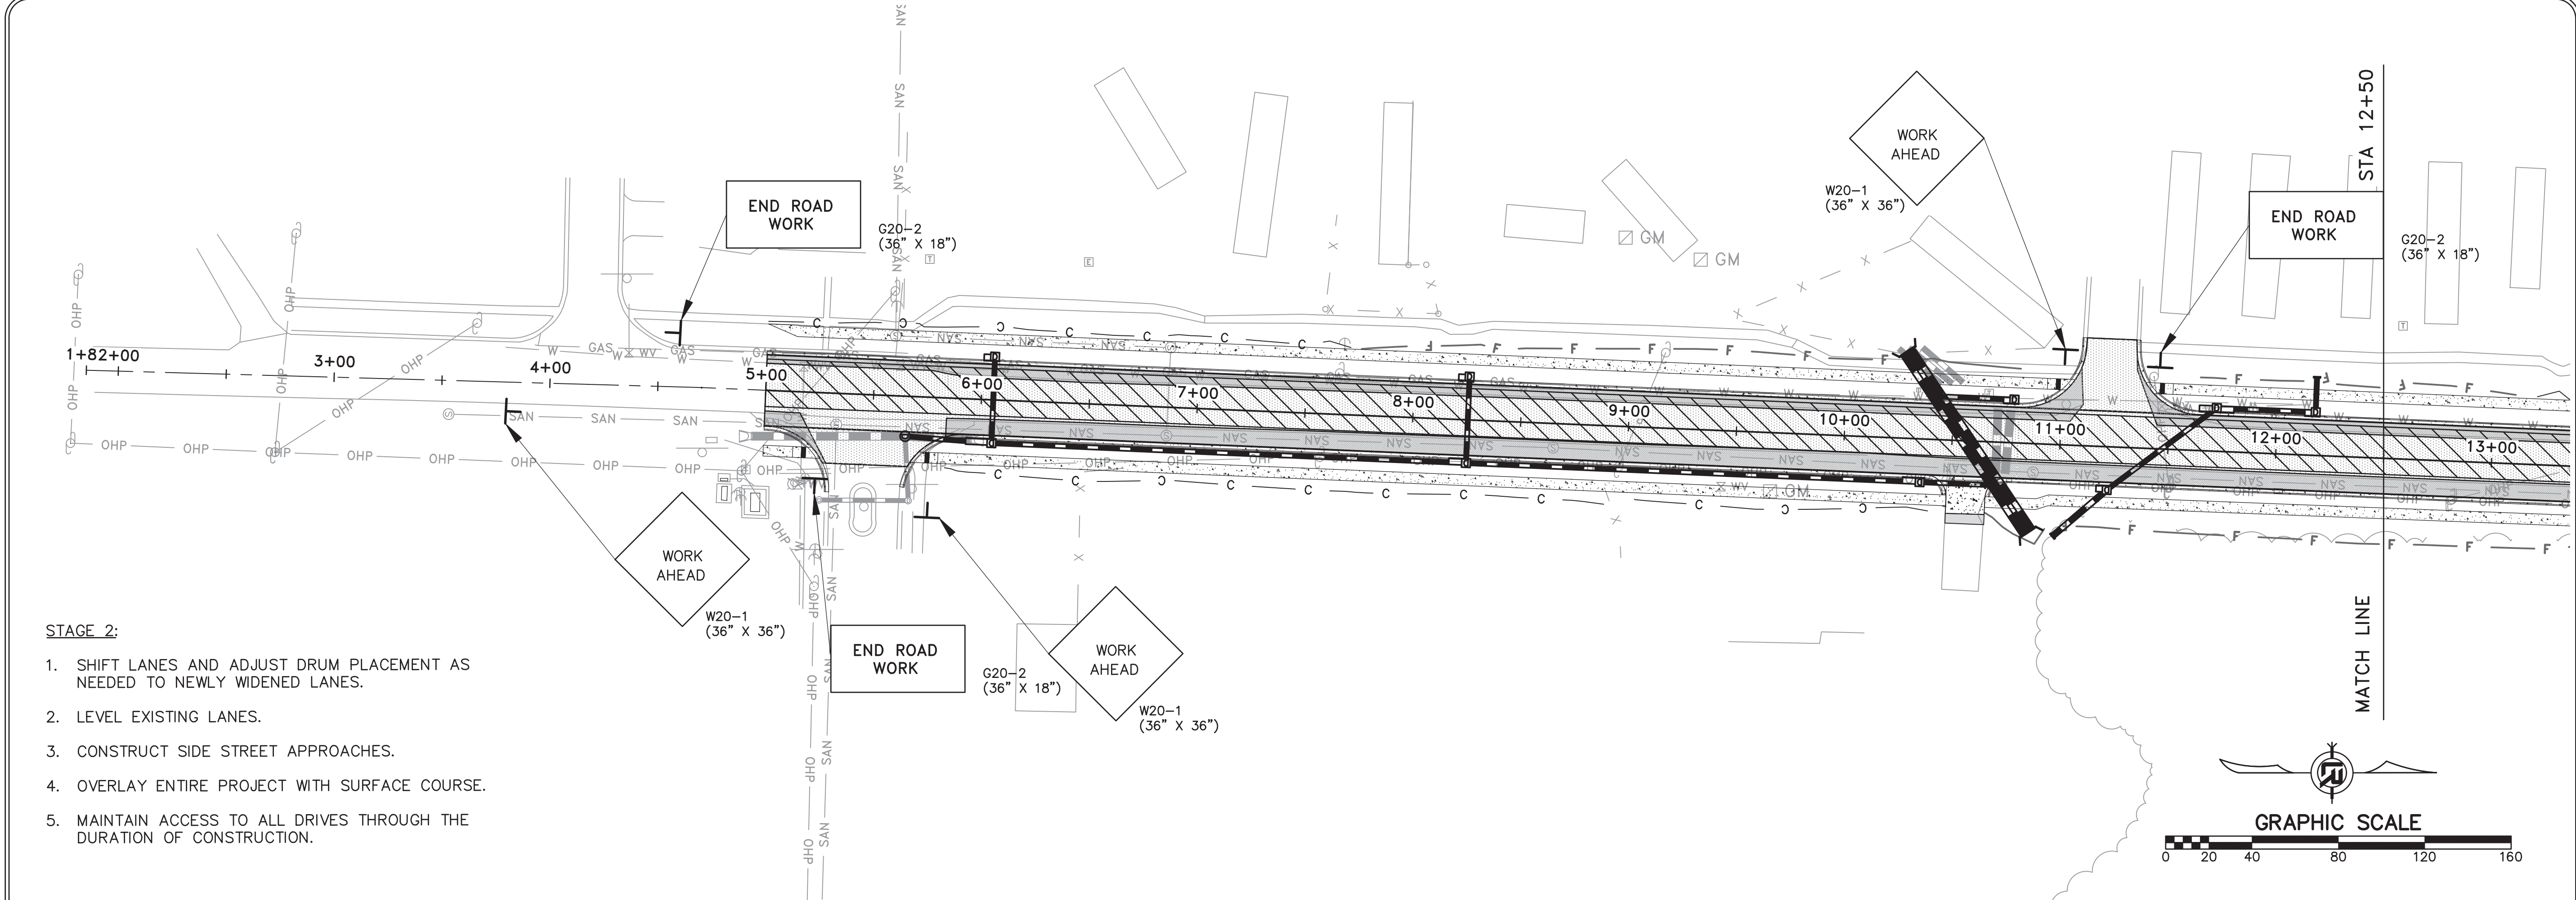

STAGE 2:

1. SHIFT LANES AND ADJUST DRUM PLACEMENT AS NEEDED TO NEWLY WIDENED LANES.
2. LEVEL EXISTING LANES.
3. CONSTRUCT SIDE STREET APPROACHES.
4. OVERLAY ENTIRE PROJECT WITH SURFACE COURSE.
5. MAINTAIN ACCESS TO ALL DRIVES THROUGH THE DURATION OF CONSTRUCTION.

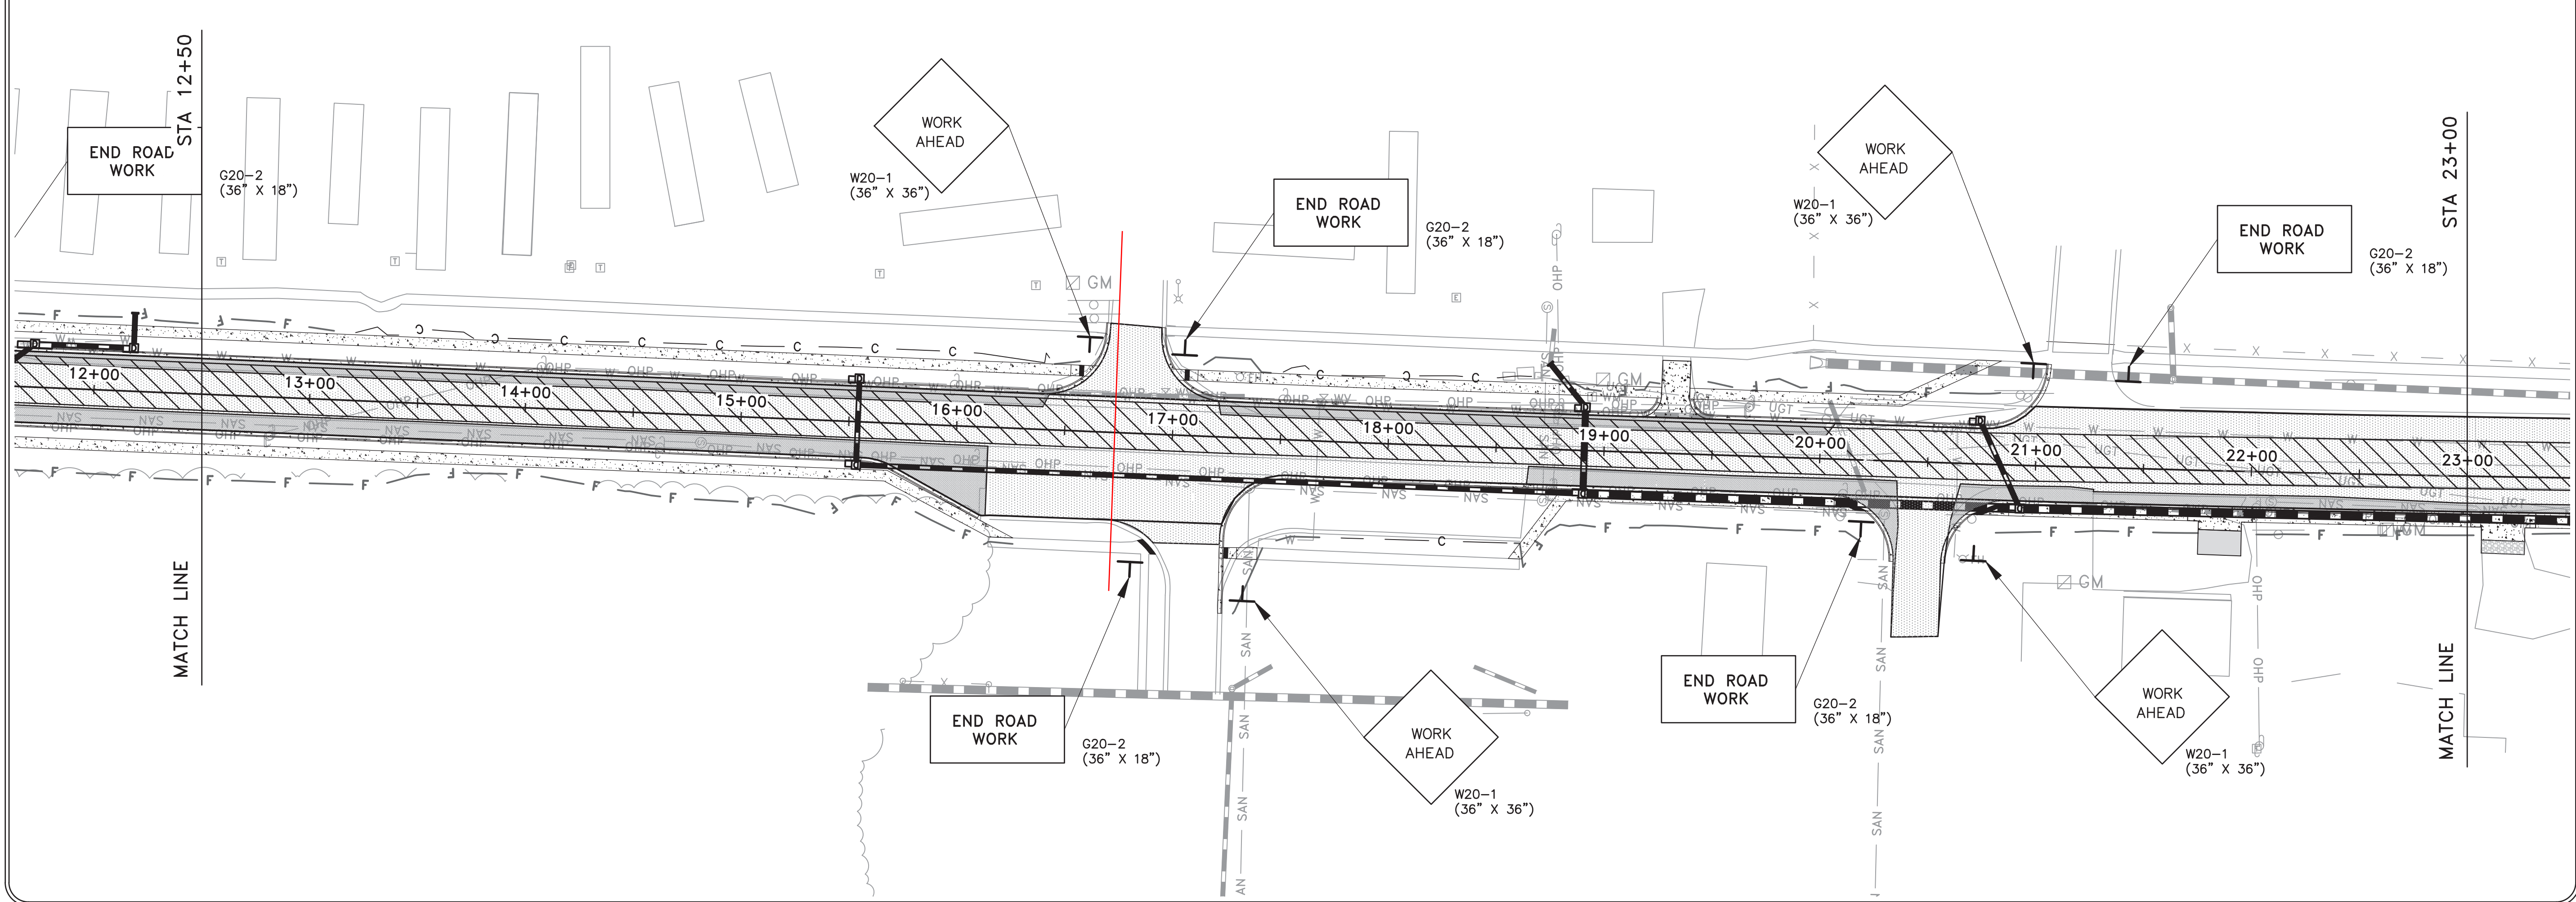



REVISIONS	DATE

CITY OF LITTLE ROCK, ARKANSAS
CHICOT ROAD IMPROVEMENTS
MAINTENANCE OF TRAFFIC PLAN (3)
PHASE II

DEPARTMENT OF PUBLIC WORKS
CIVIL ENGINEERING
701 W. MARKHAM
LITTLE ROCK, ARKANSAS 72201

STATE OF ARKANSAS
REGISTERED PROFESSIONAL ENGINEER
No. 13640
2/3/2020

DRAWN BY
COF
DESIGNED
COF
CHECKED
BOL
DATE
1-28-2020
SCALE
1" = 40'
PROJECT NO.
CLR 07-17-ST-357
SHEET NO.
C34

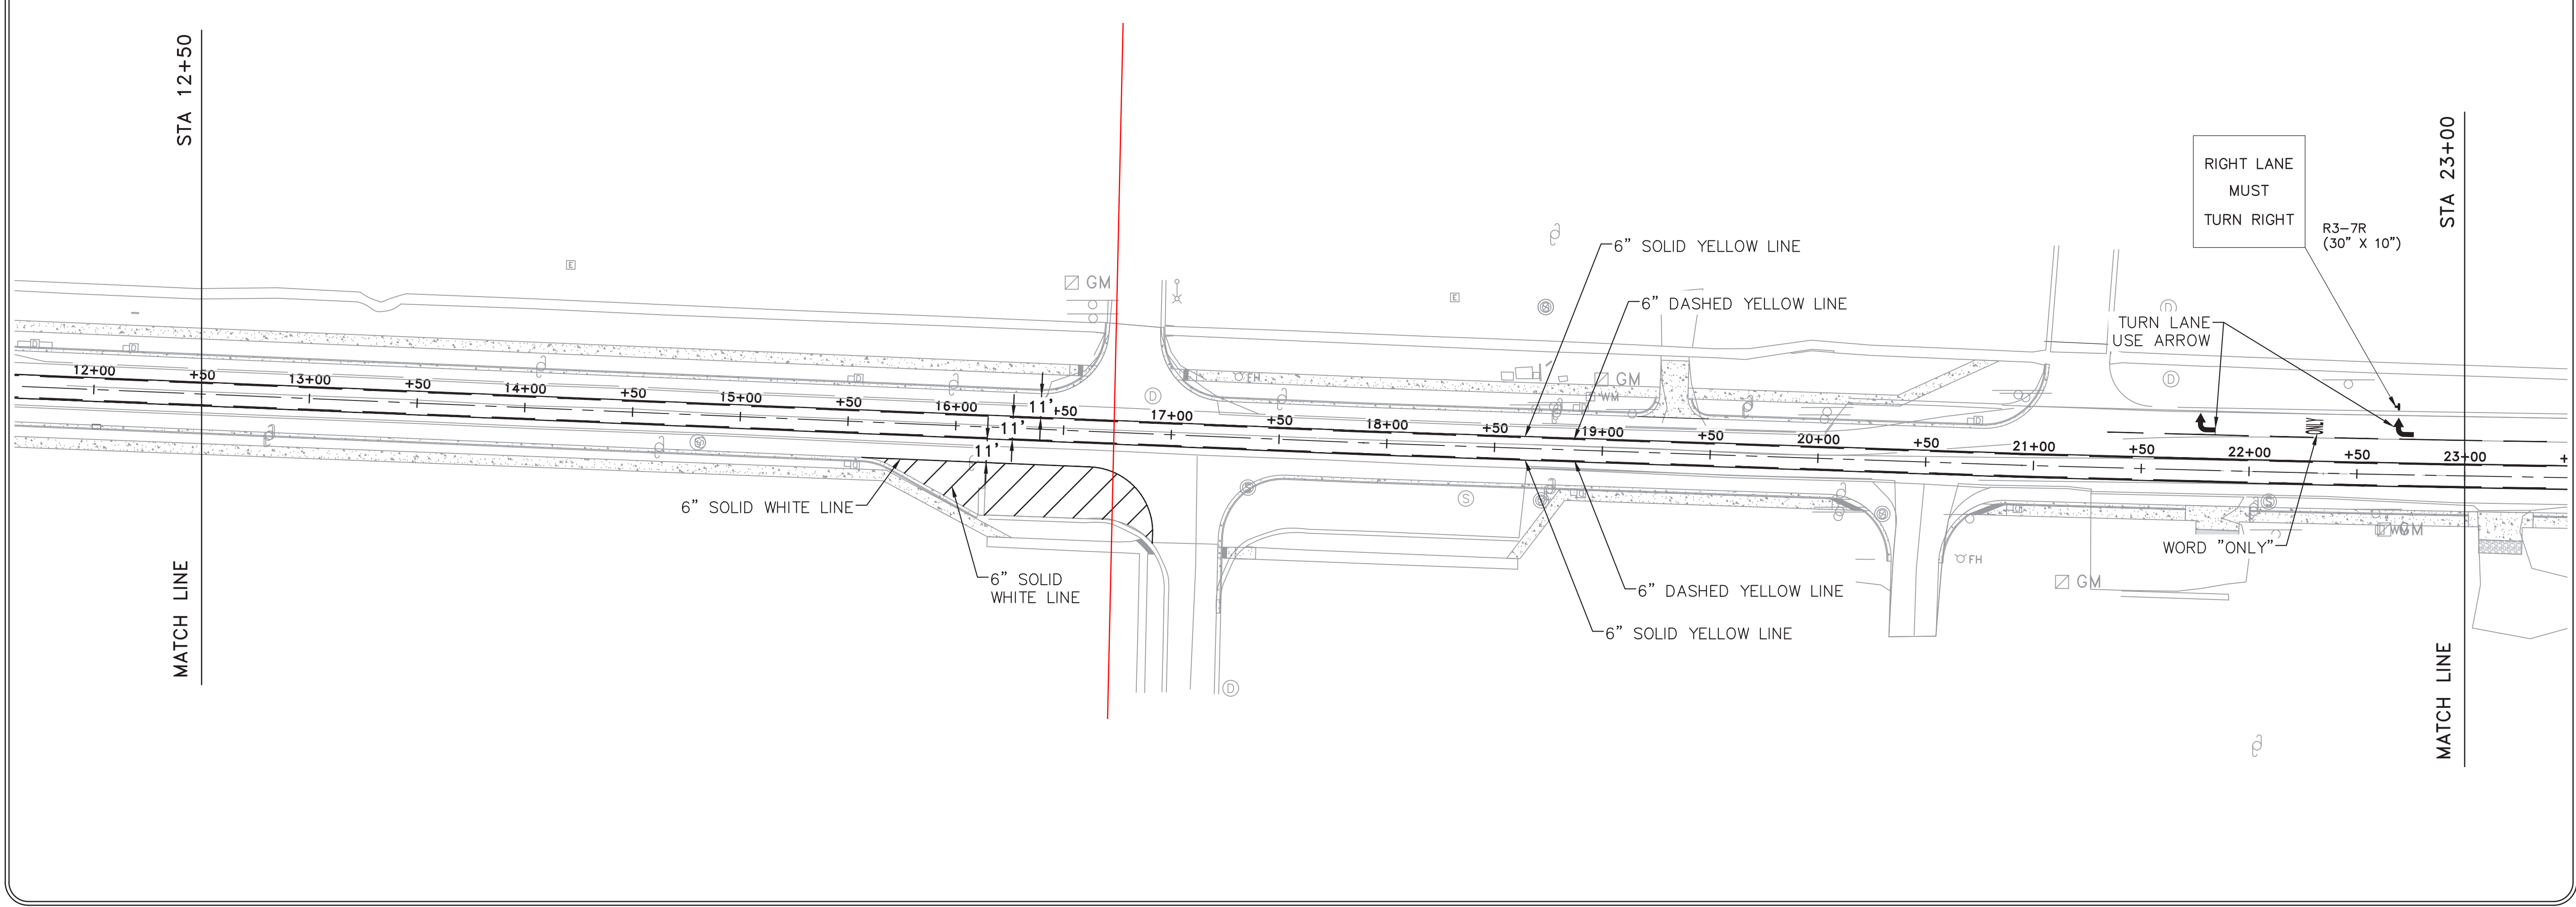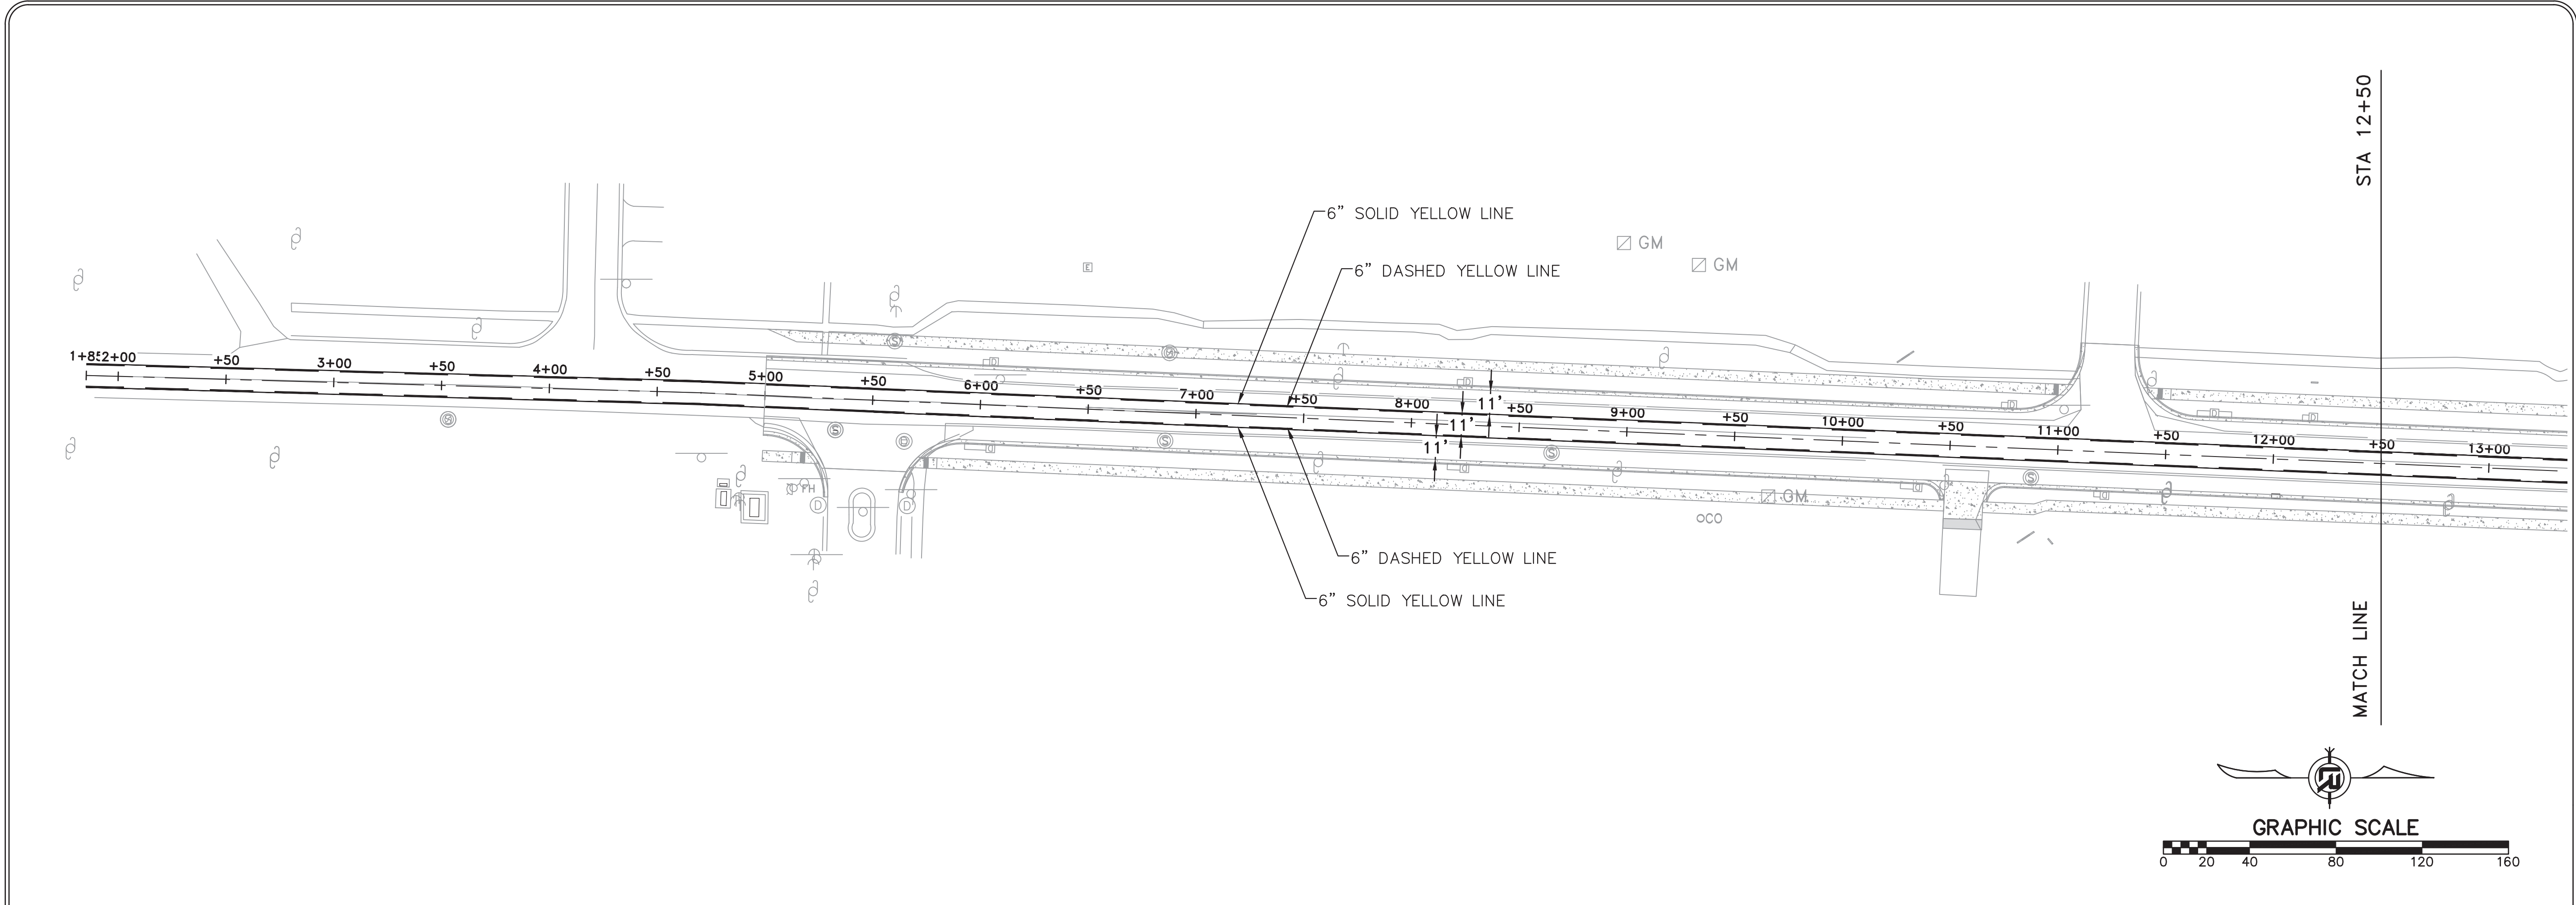

REVISIONS	DATE

CITY OF LITTLE ROCK, ARKANSAS

CHICOT ROAD IMPROVEMENTS

SIGNAGE AND MARKING PLAN (1)

DEPARTMENT OF PUBLIC WORKS

CIVIL ENGINEERING

701 W. MARKHAM

LITTLE ROCK, ARKANSAS 72201

STATE OF ARKANSAS

REGISTERED PROFESSIONAL ENGINEER

No. 13640

BYRON O. LAWRENCE

2/3/2020

DRAWN BY

KLL

DESIGNED

COF

CHECKED

BOL

DATE

1-28-2020

SCALE





1" = 40'

PROJECT NO.

CLR 07-17-ST-357

SHEET NO.

C36

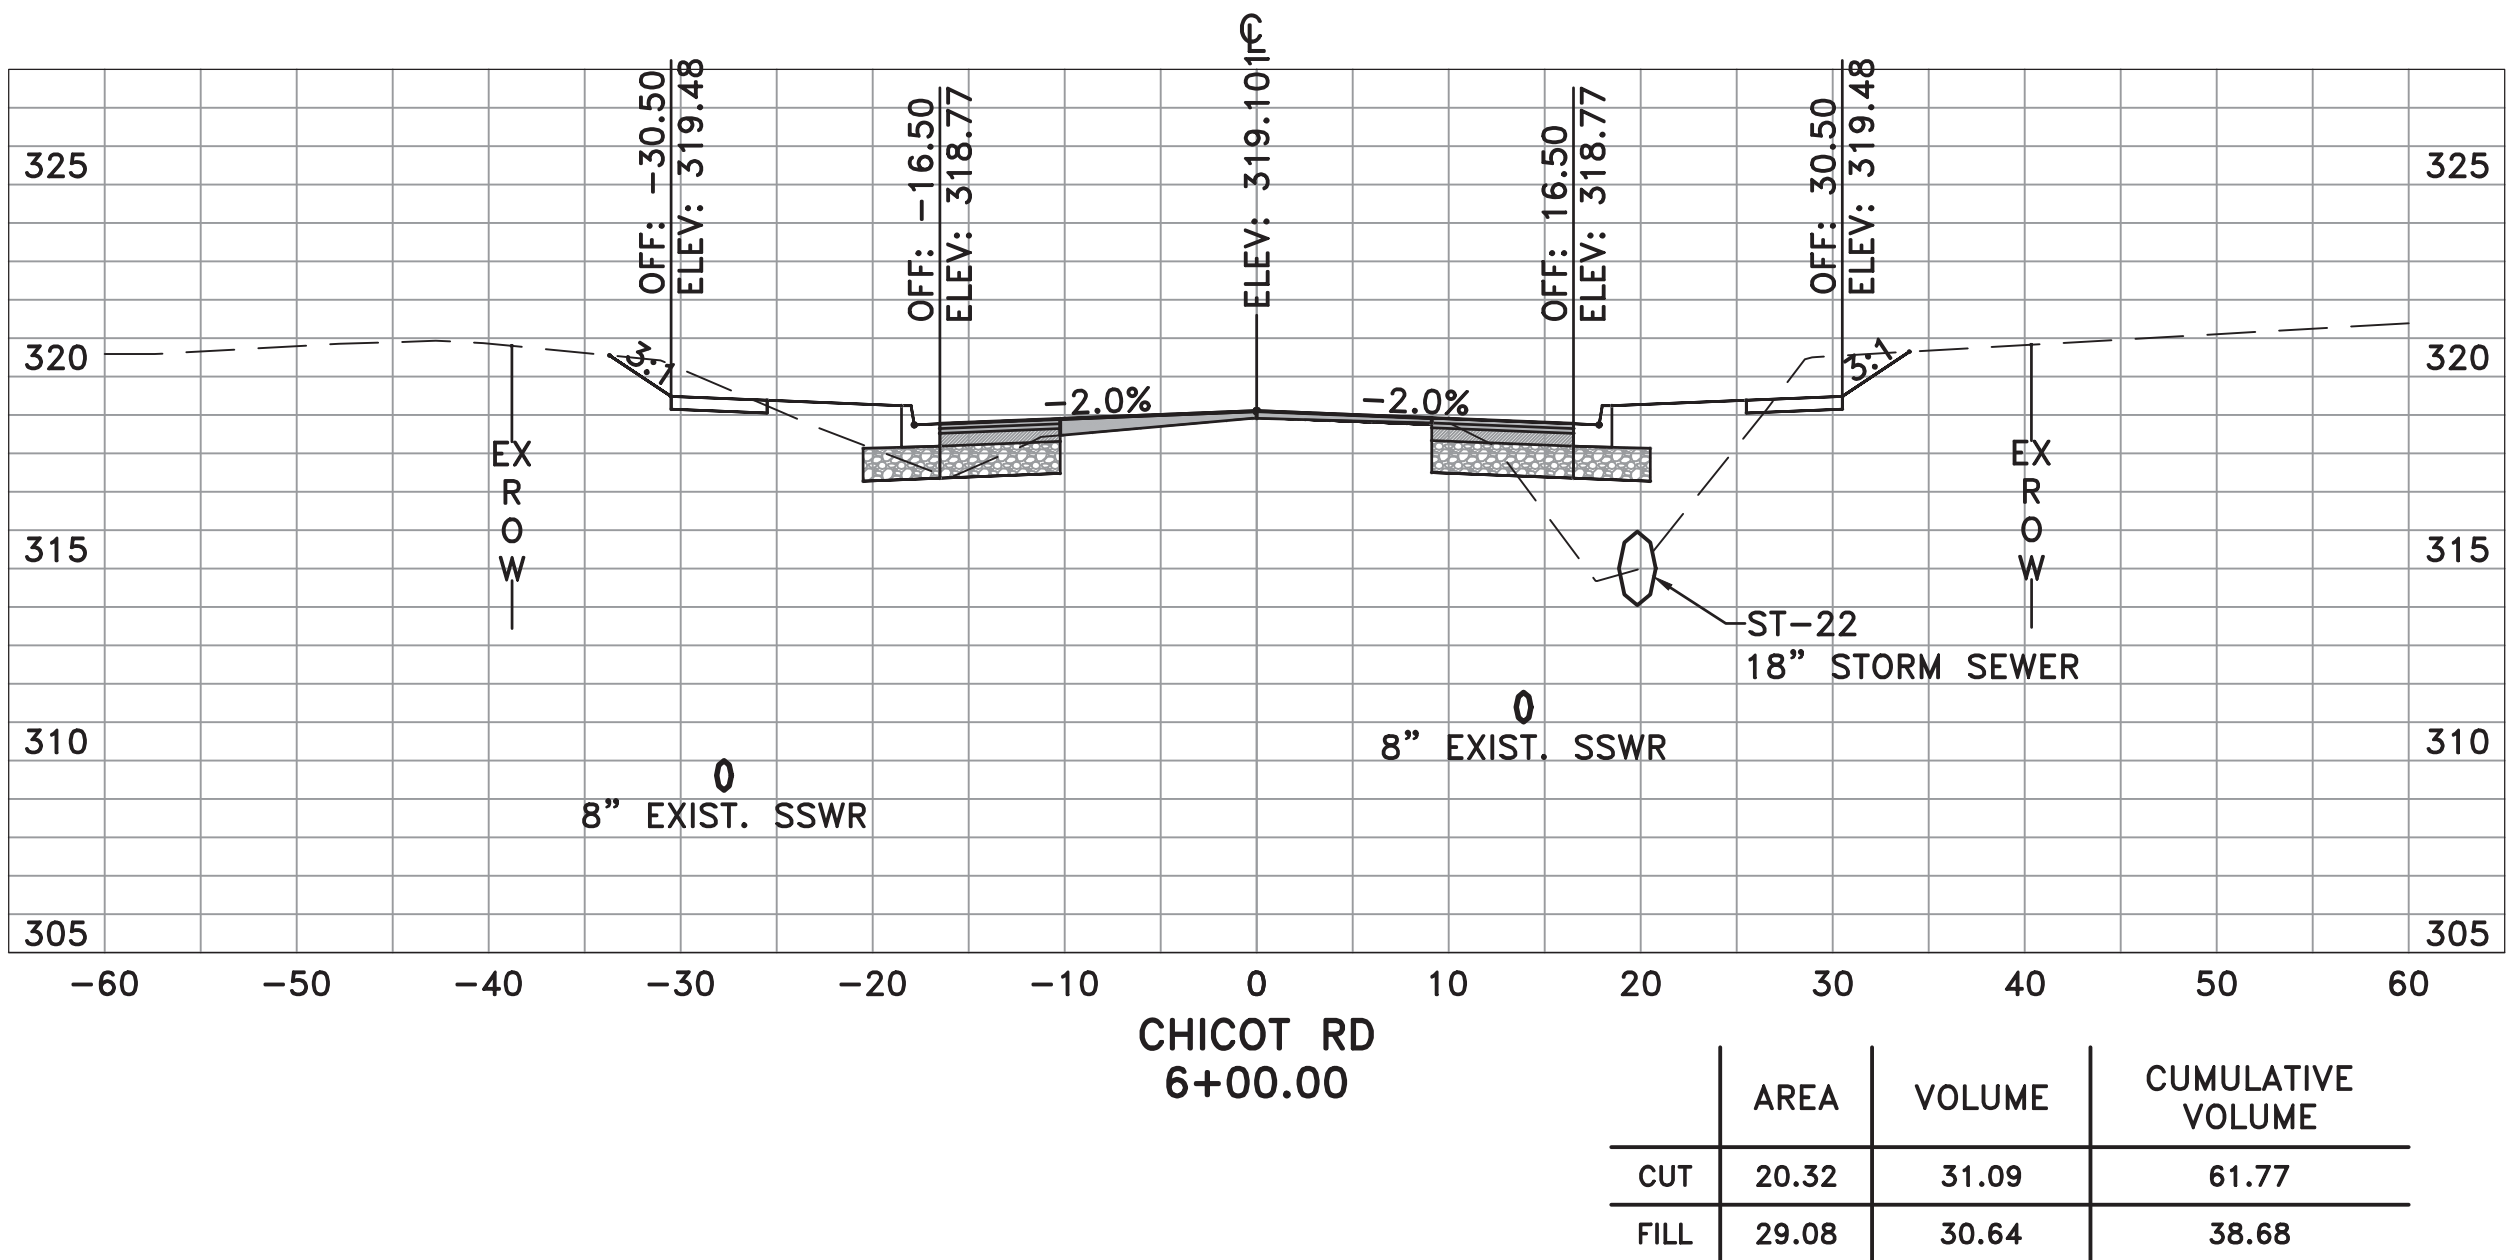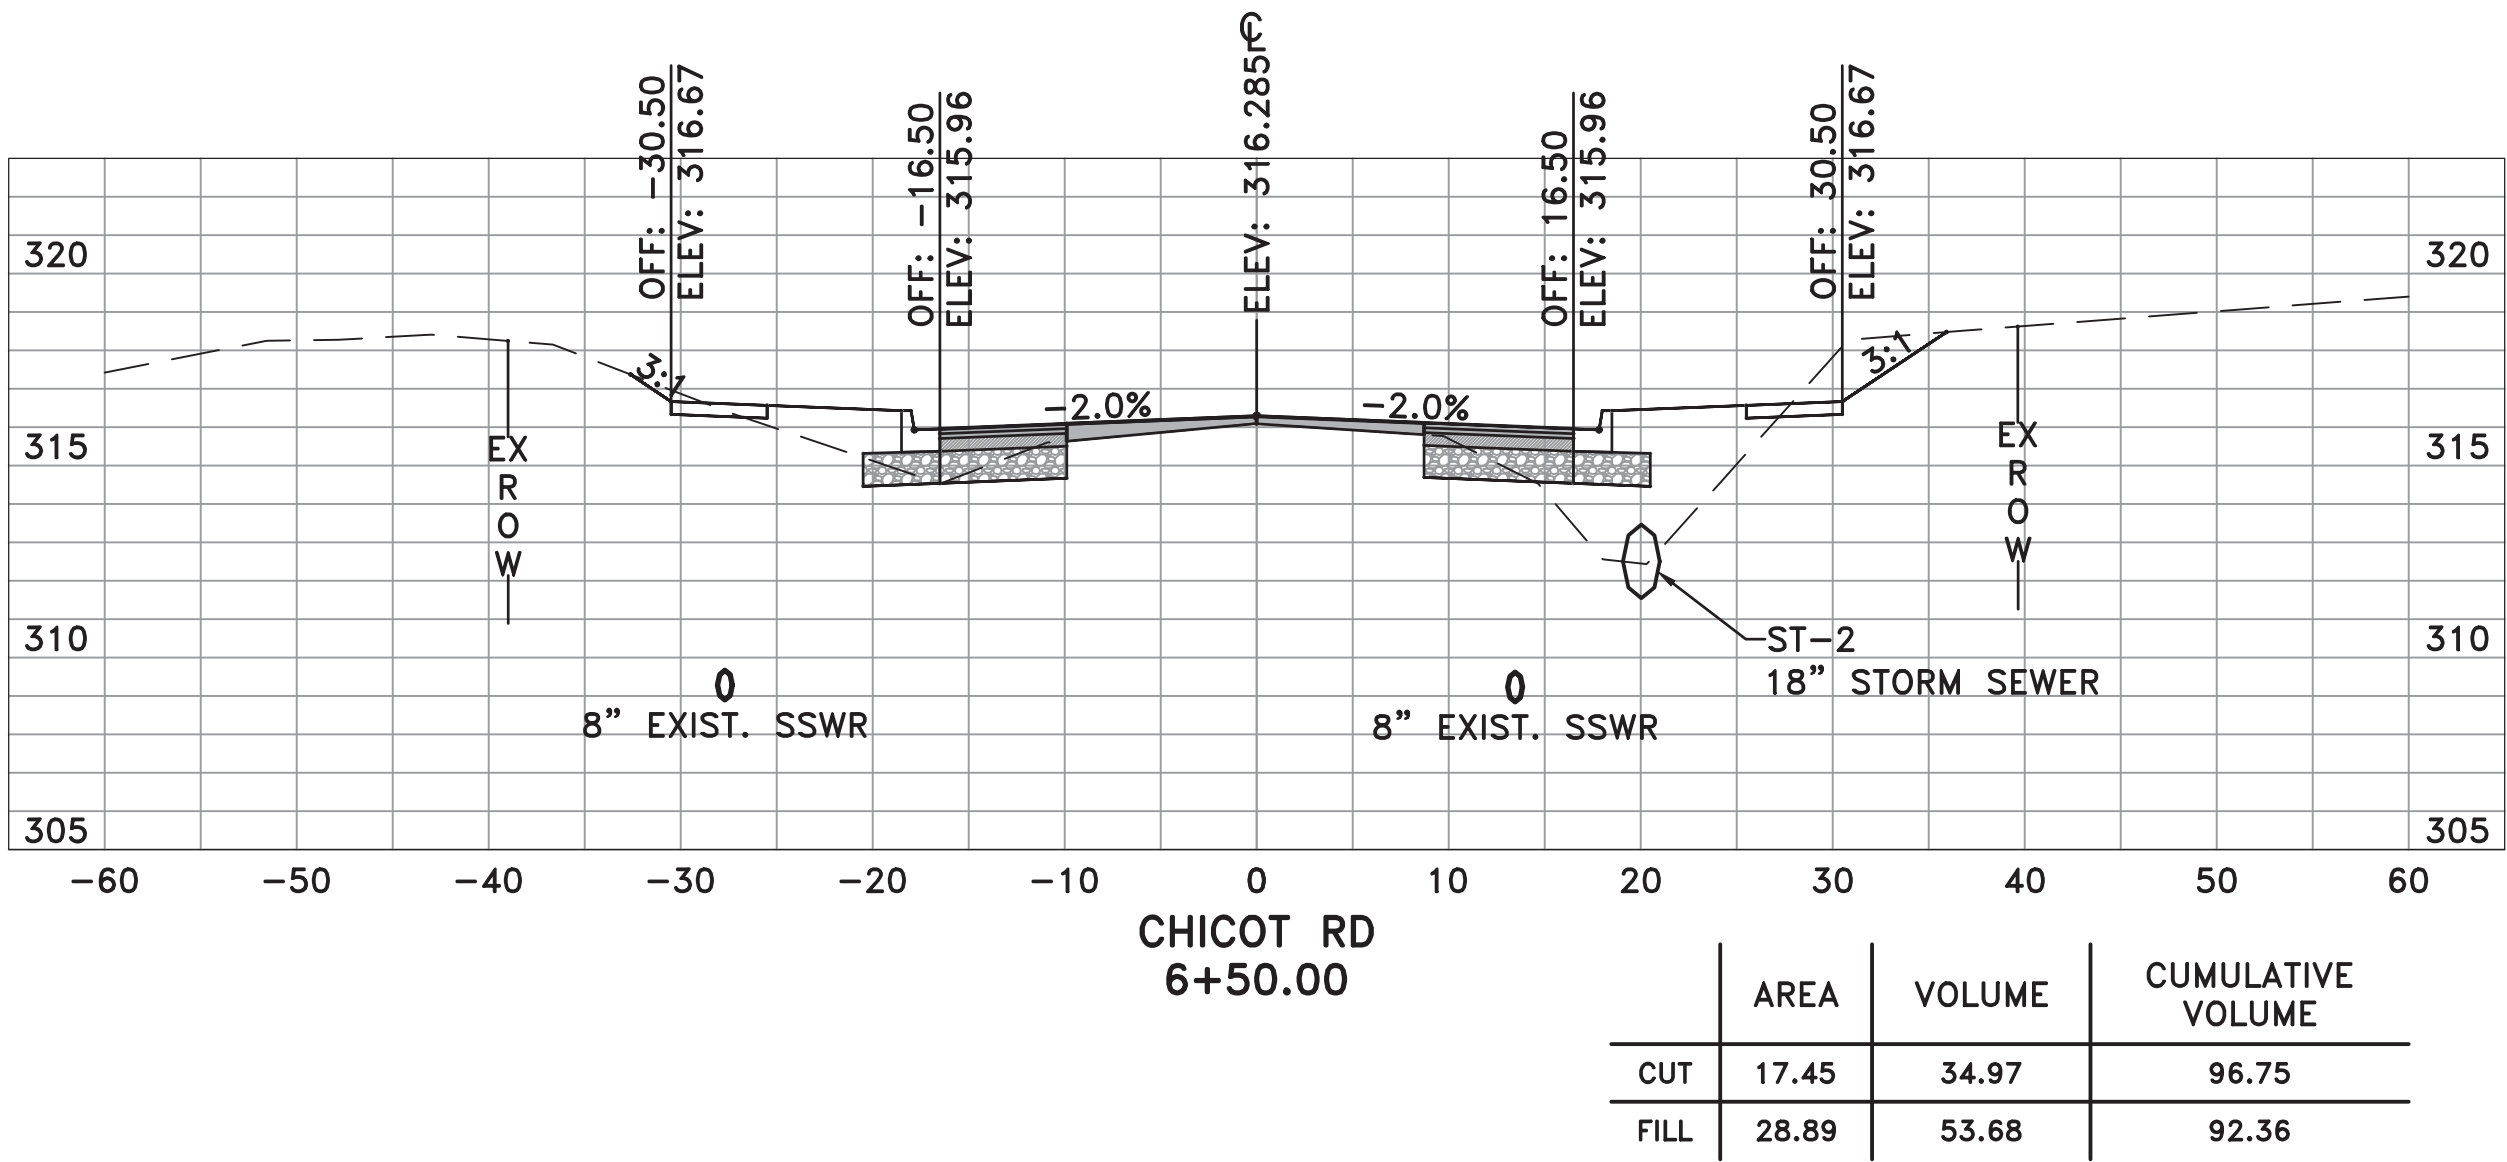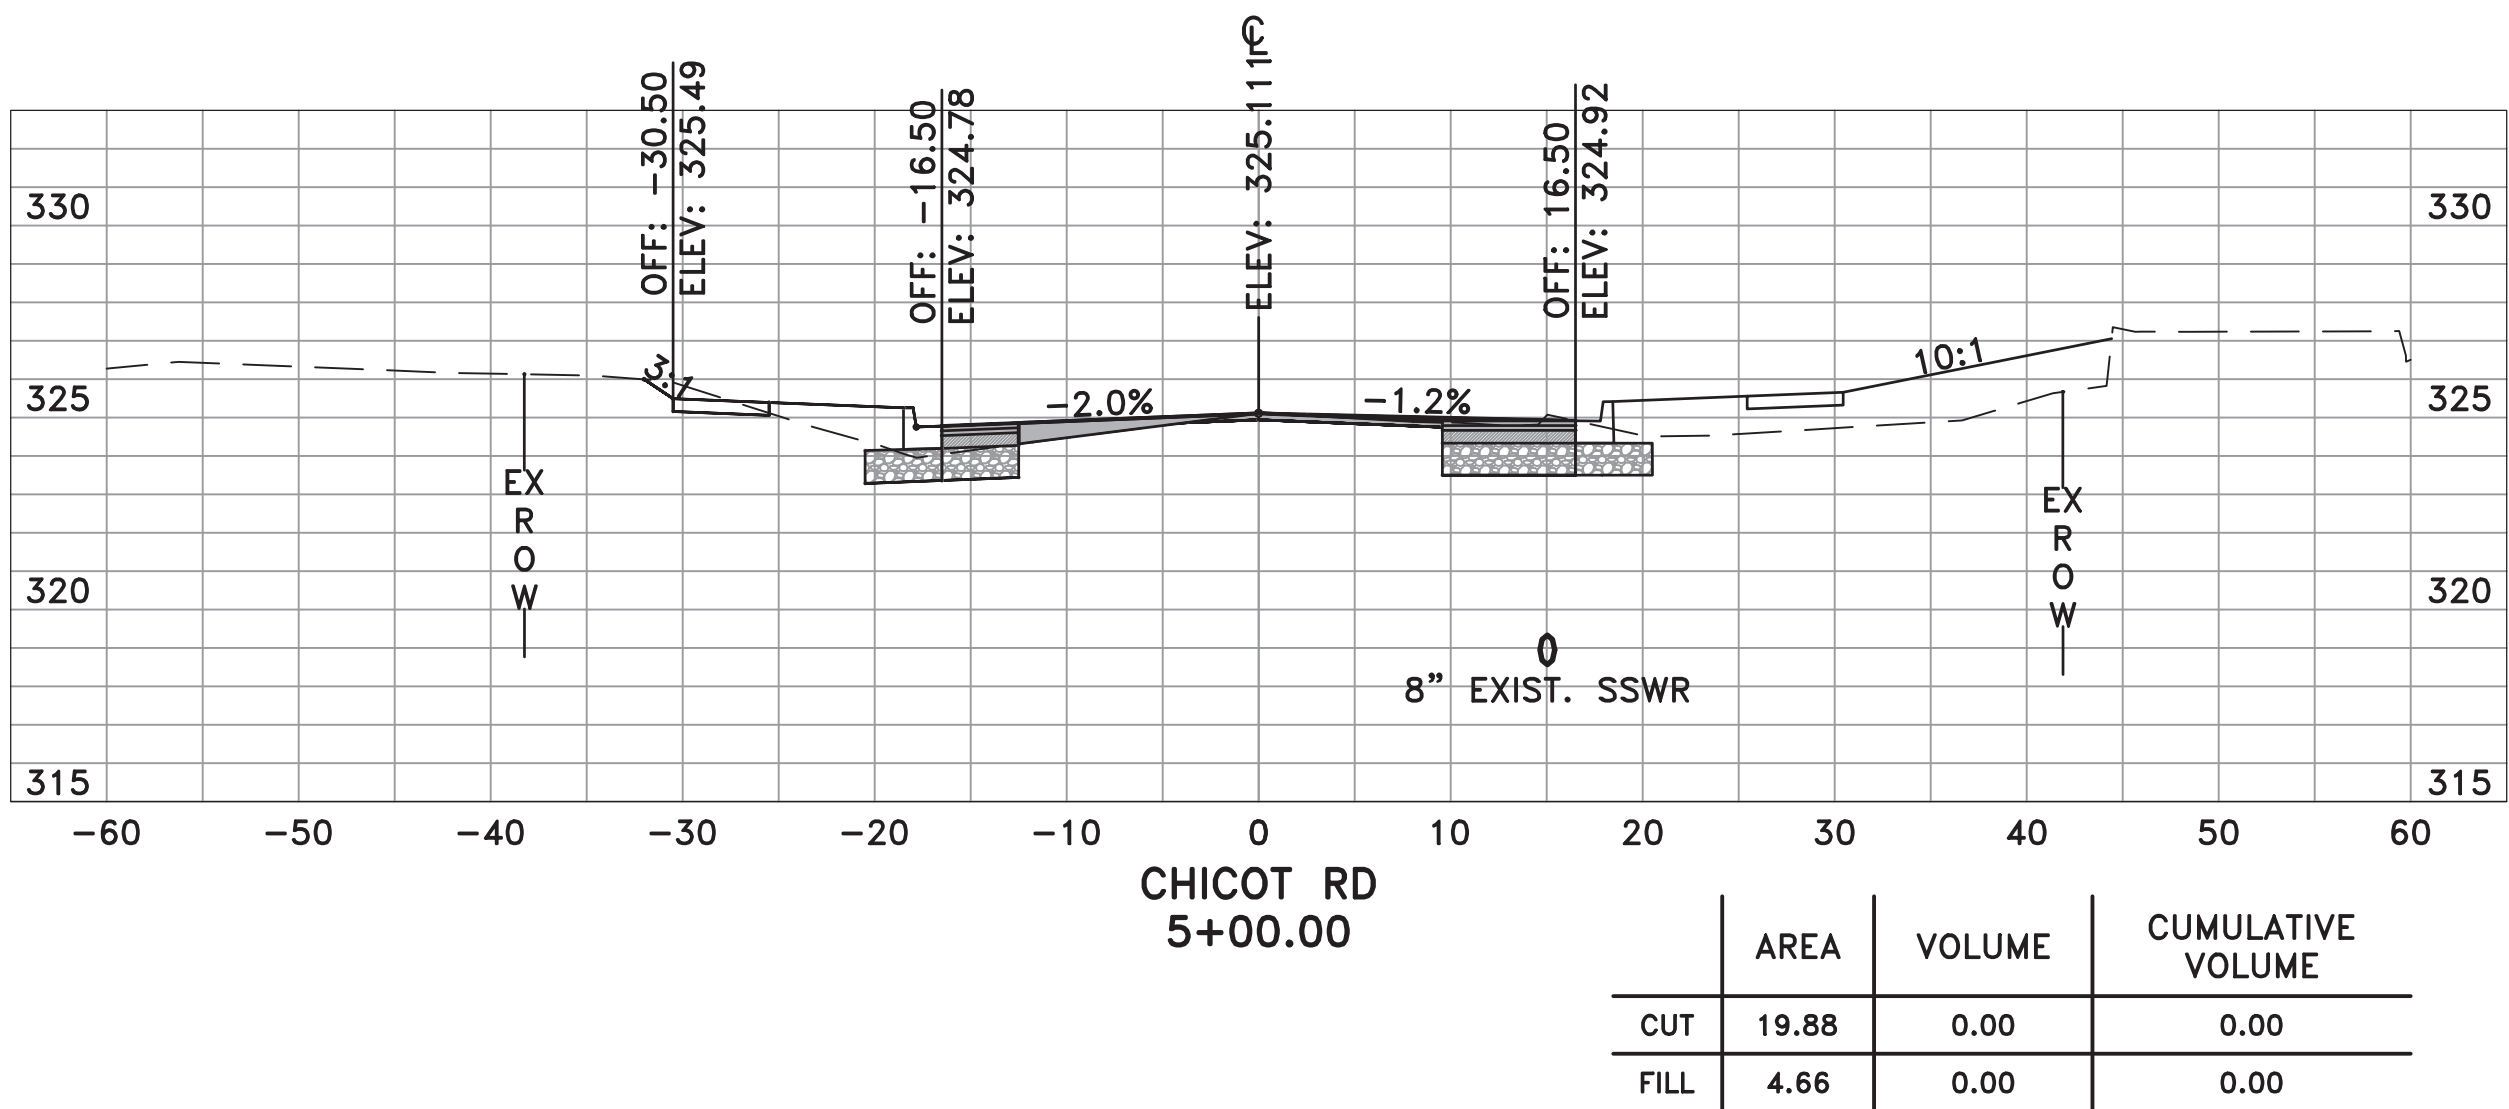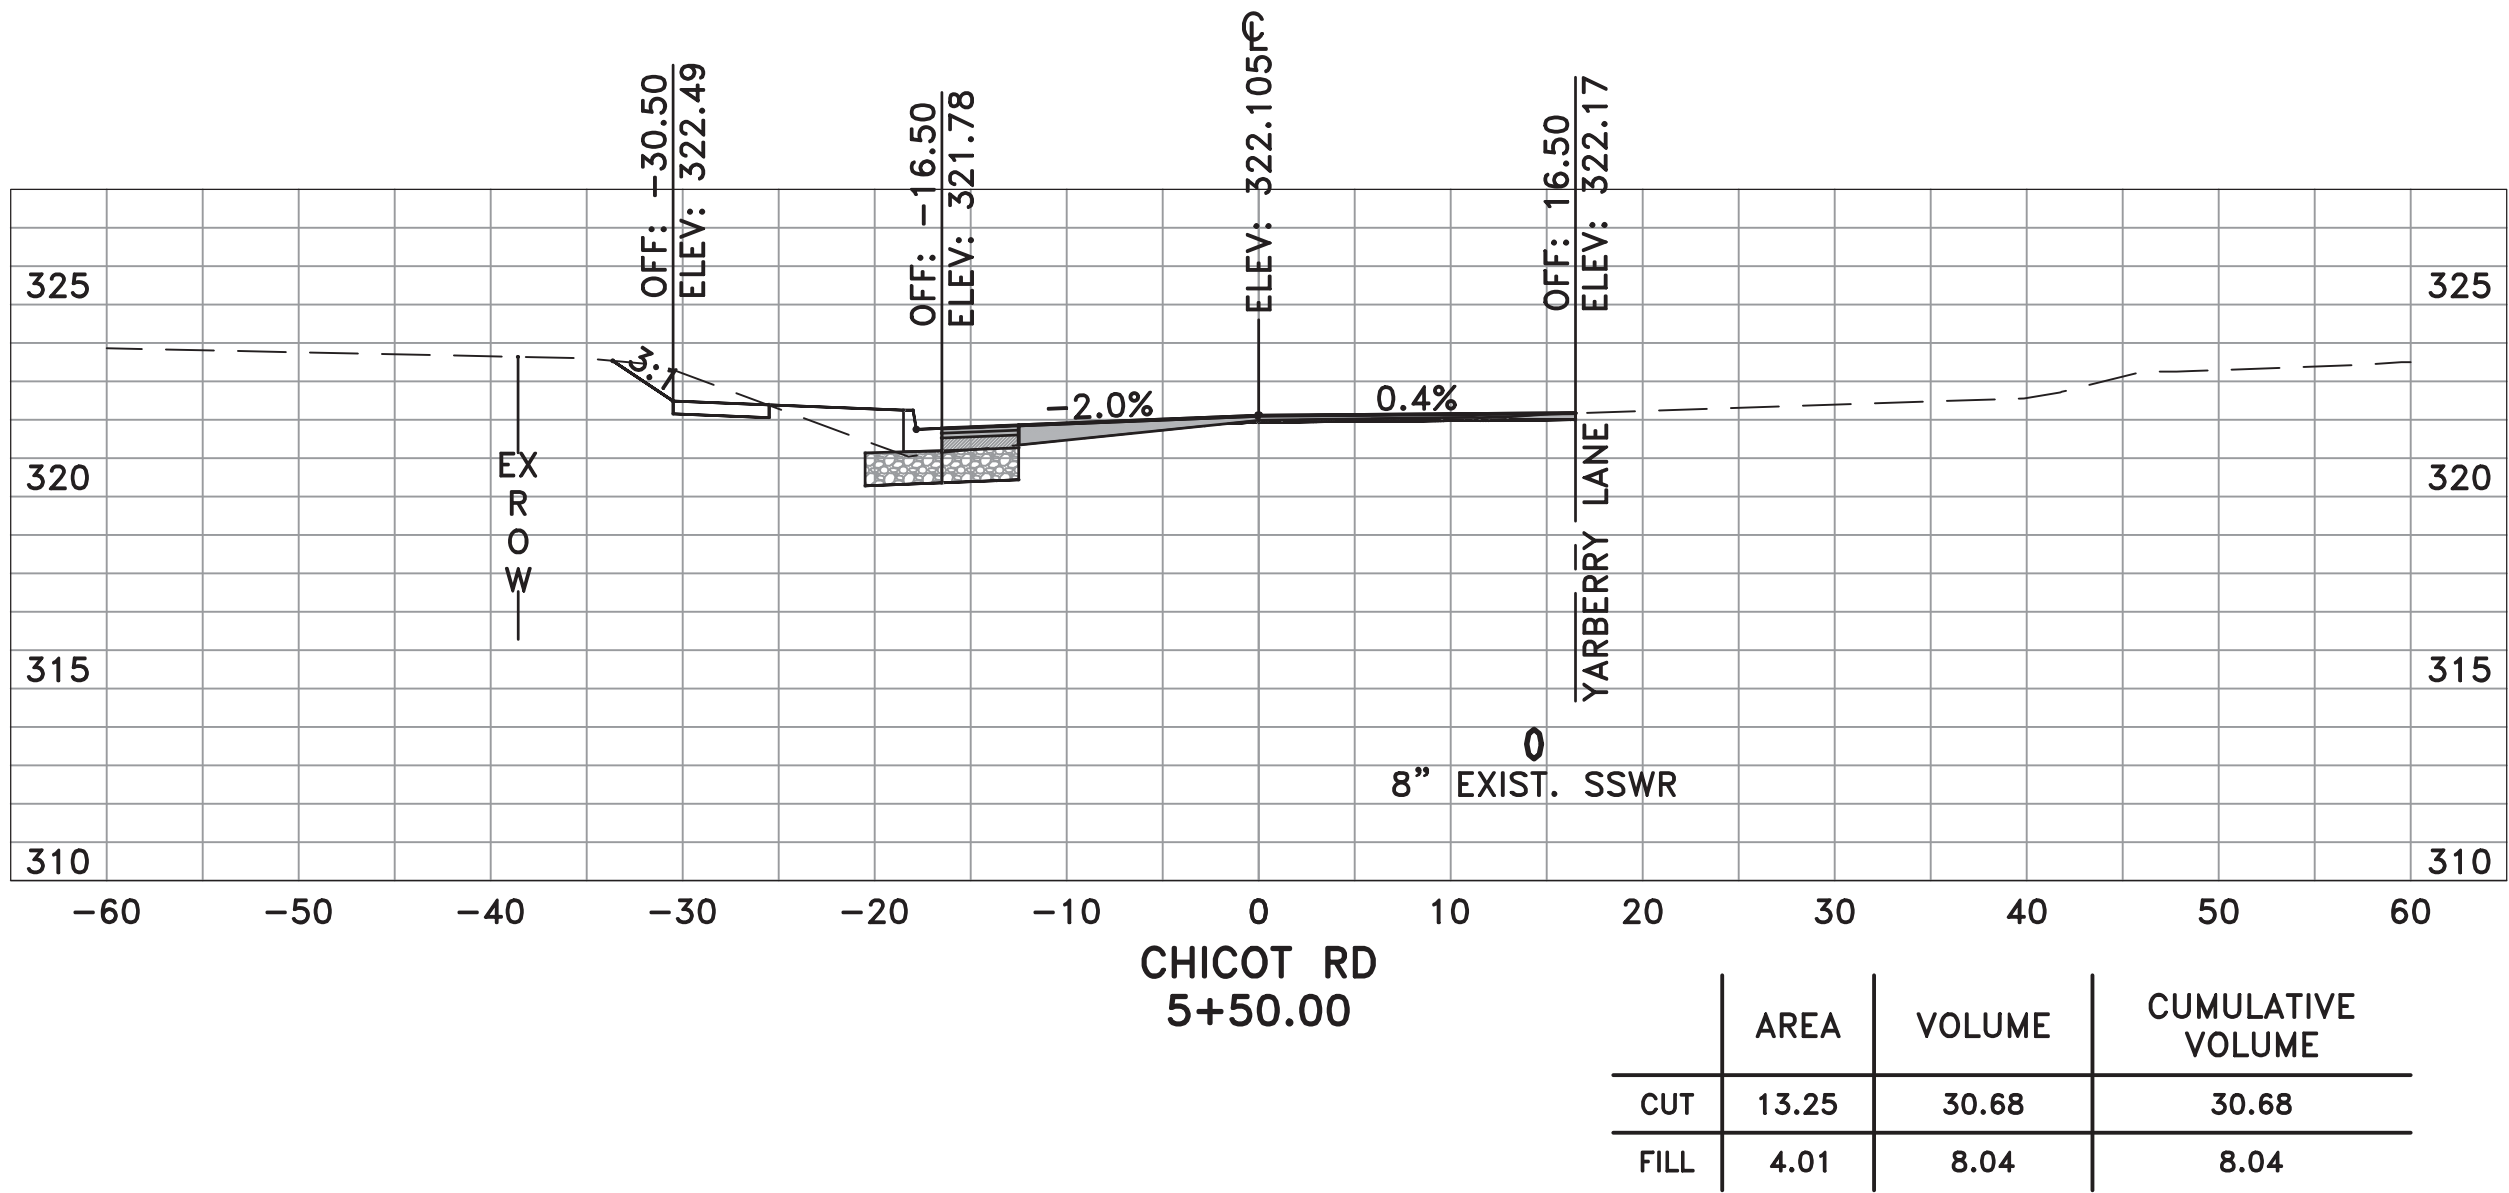


REVISIONS	DATE

CITY OF LITTLE ROCK, ARKANSAS
CHICOT ROAD IMPROVEMENTS
CROSS SECTIONS (1)


DEPARTMENT OF PUBLIC WORKS
CIVIL ENGINEERING
701 W. MARKHAM
LITTLE ROCK, ARKANSAS 72201




DRAWN BY
KLL
DESIGNED
COF
CHECKED
BOL
DATE
1-28-2020
SCALE
H: 1"=10'
V: 1"=5'
PROJECT NO.
CLR 07-17-ST-357
SHEET NO.
X1

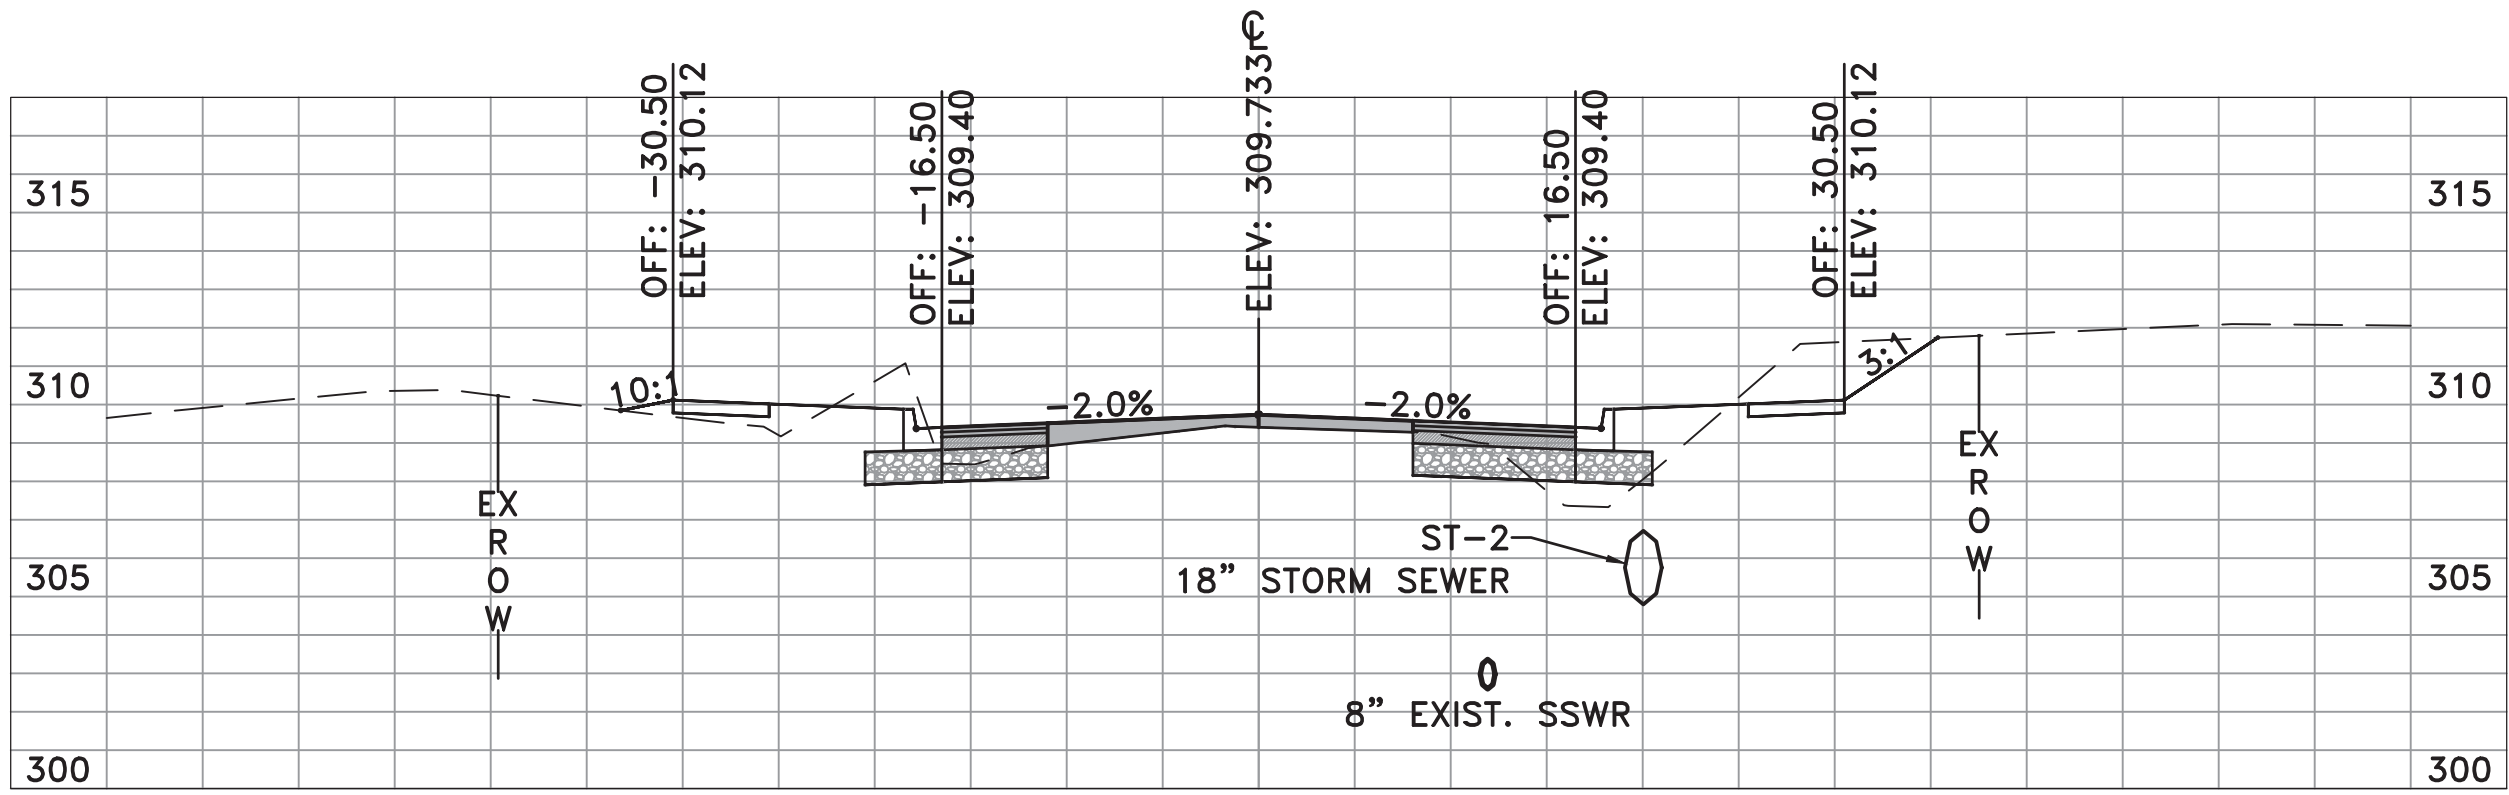


	AREA	VOLUME	CUMULATIVE VOLUME
CUT	29.87	50.23	230.82
FILL	12.70	23.77	192.79

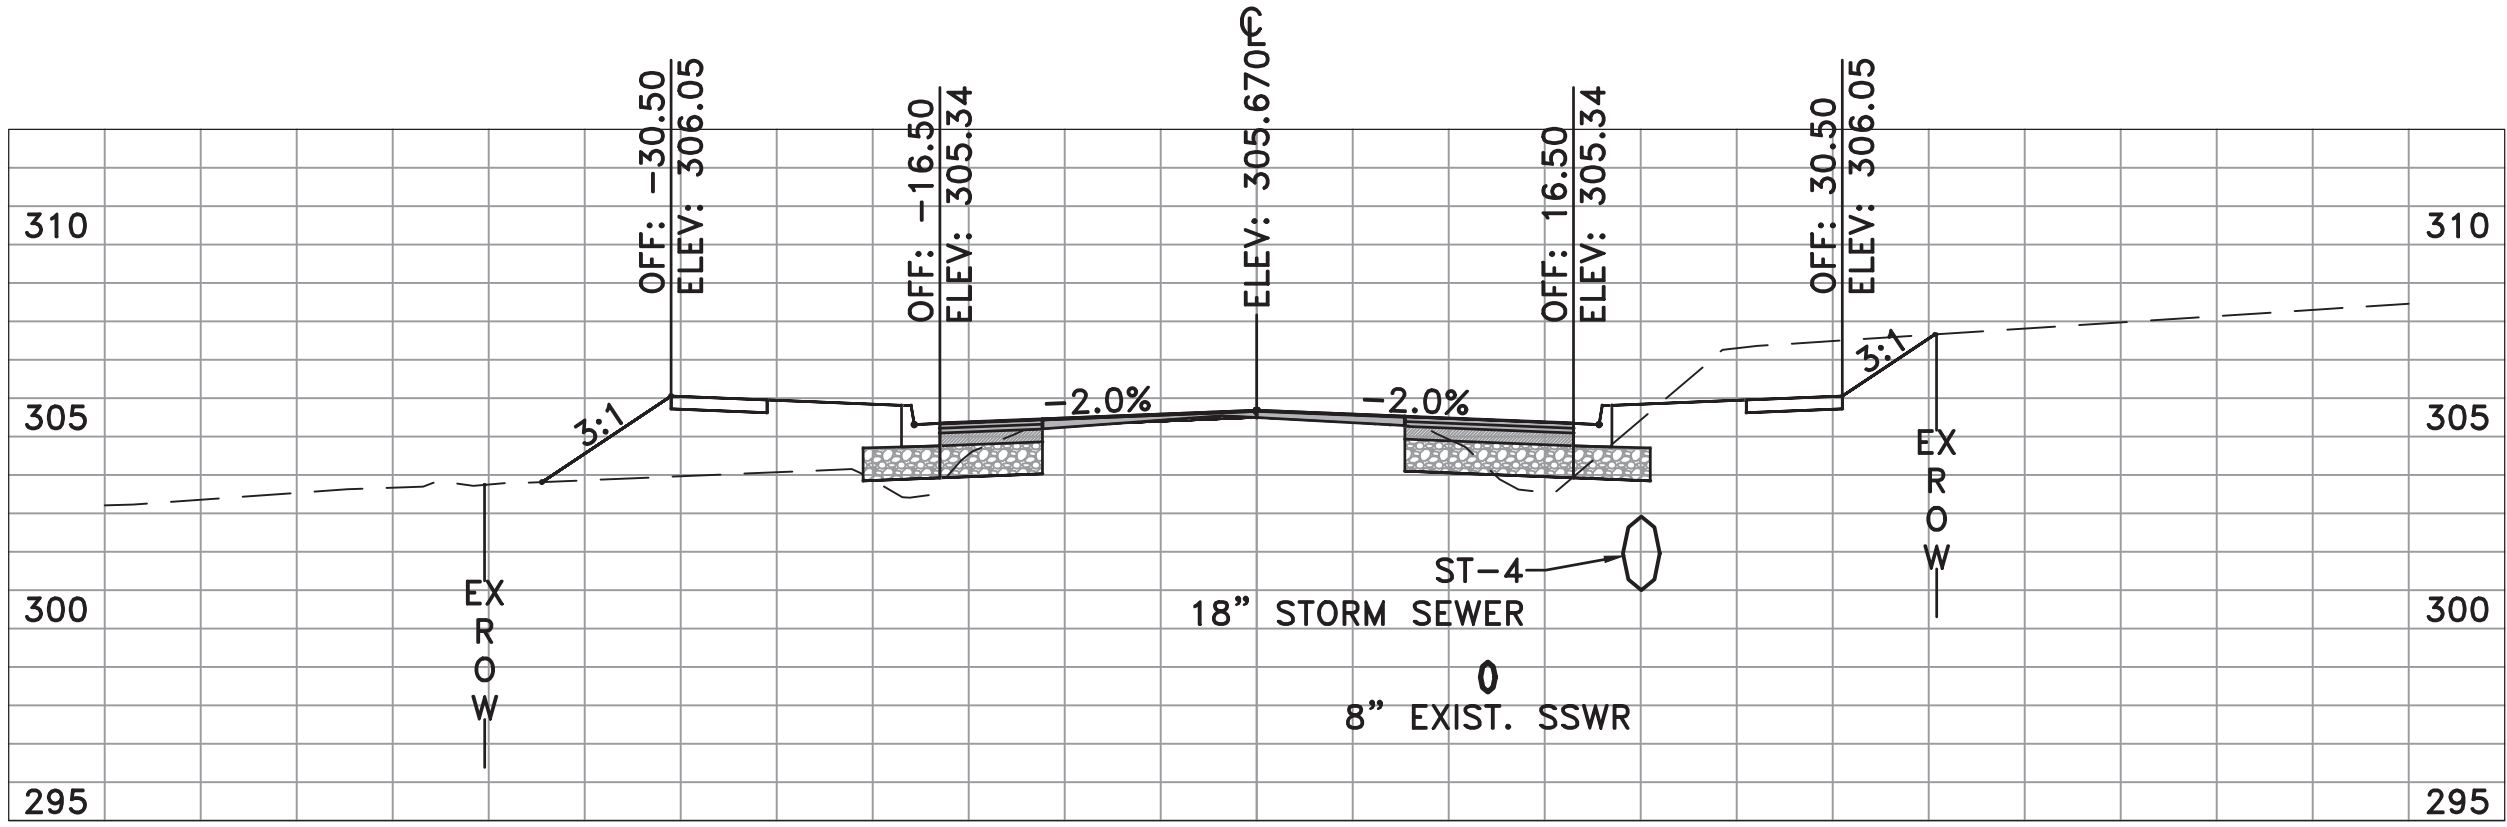


	AREA	VOLUME	CUMULATIVE VOLUME
CUT	27.71	32.75	341.35
FILL	27.27	64.43	345.61

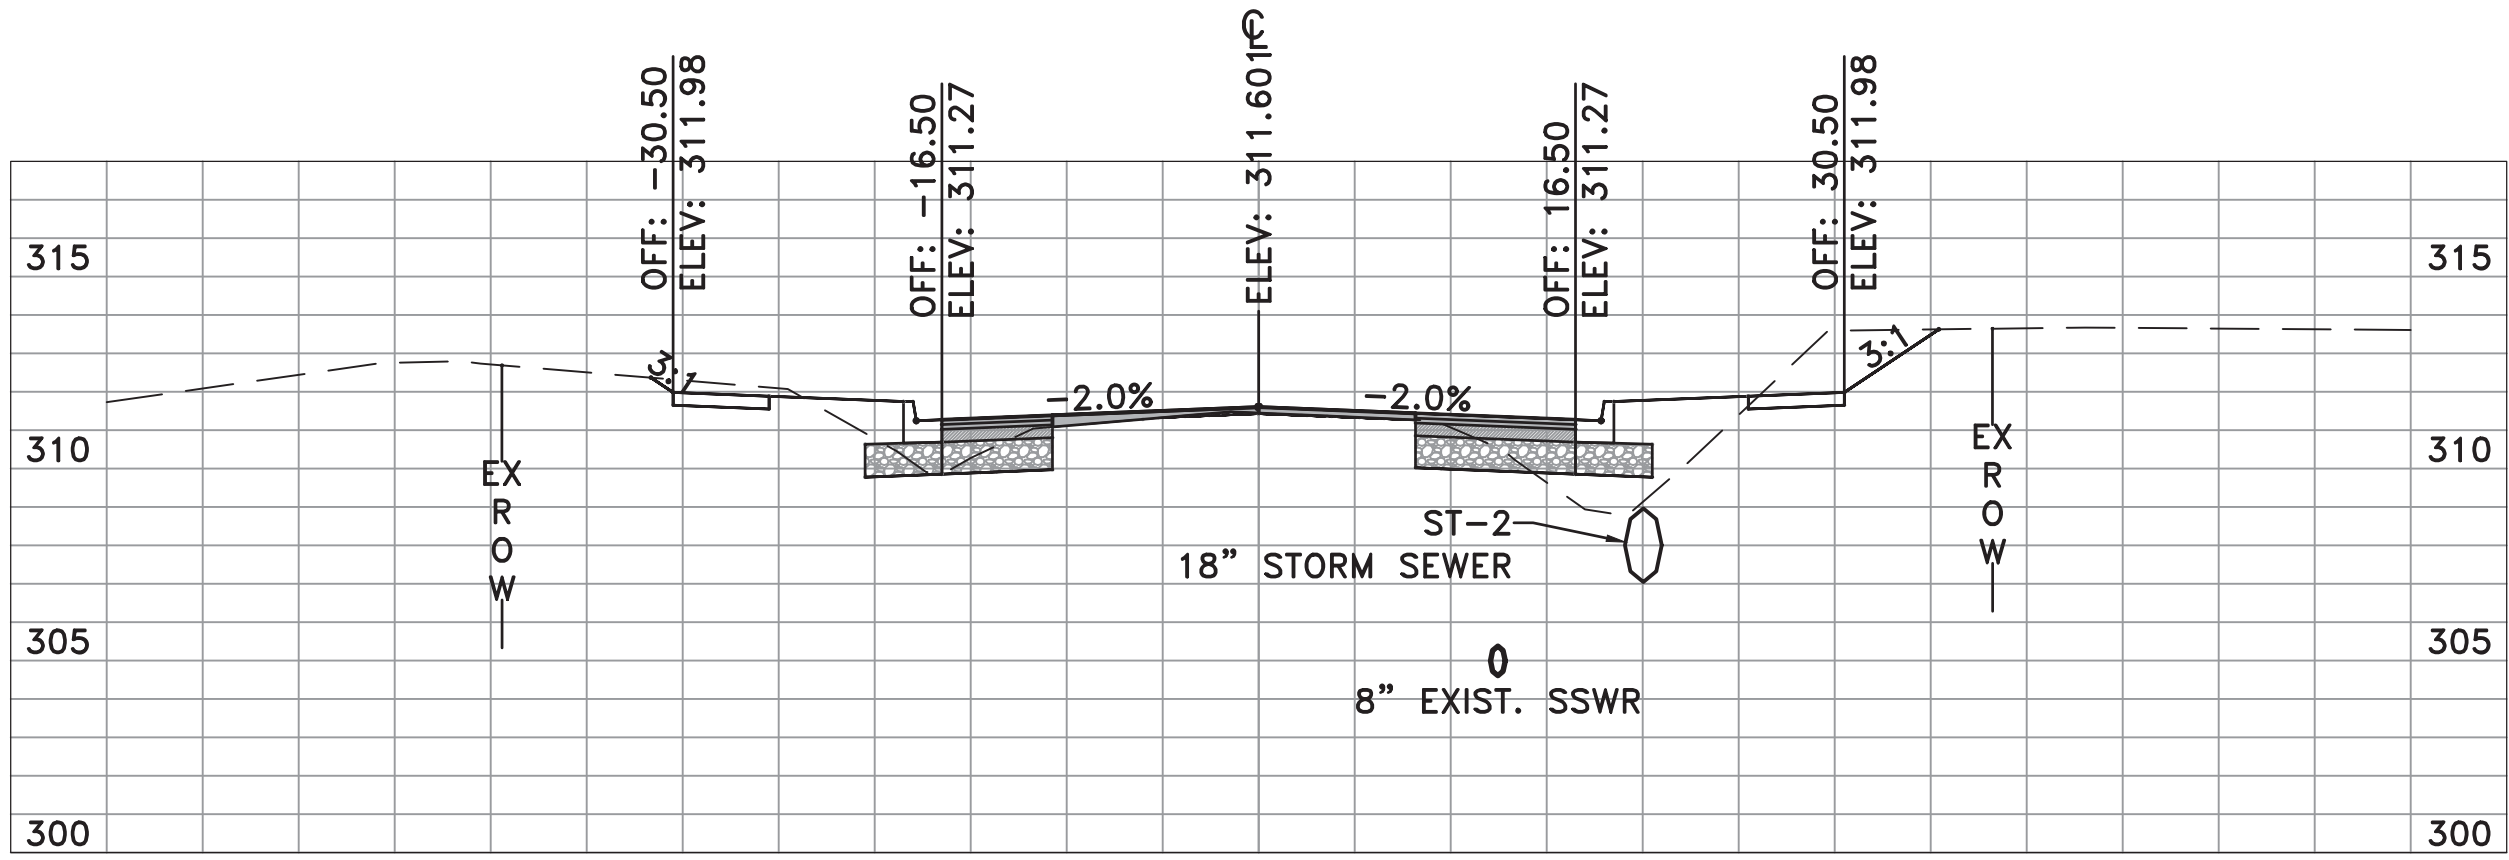


	AREA	VOLUME	CUMULATIVE VOLUME
CUT	24.38	45.13	180.59
FILL	12.97	30.96	169.02

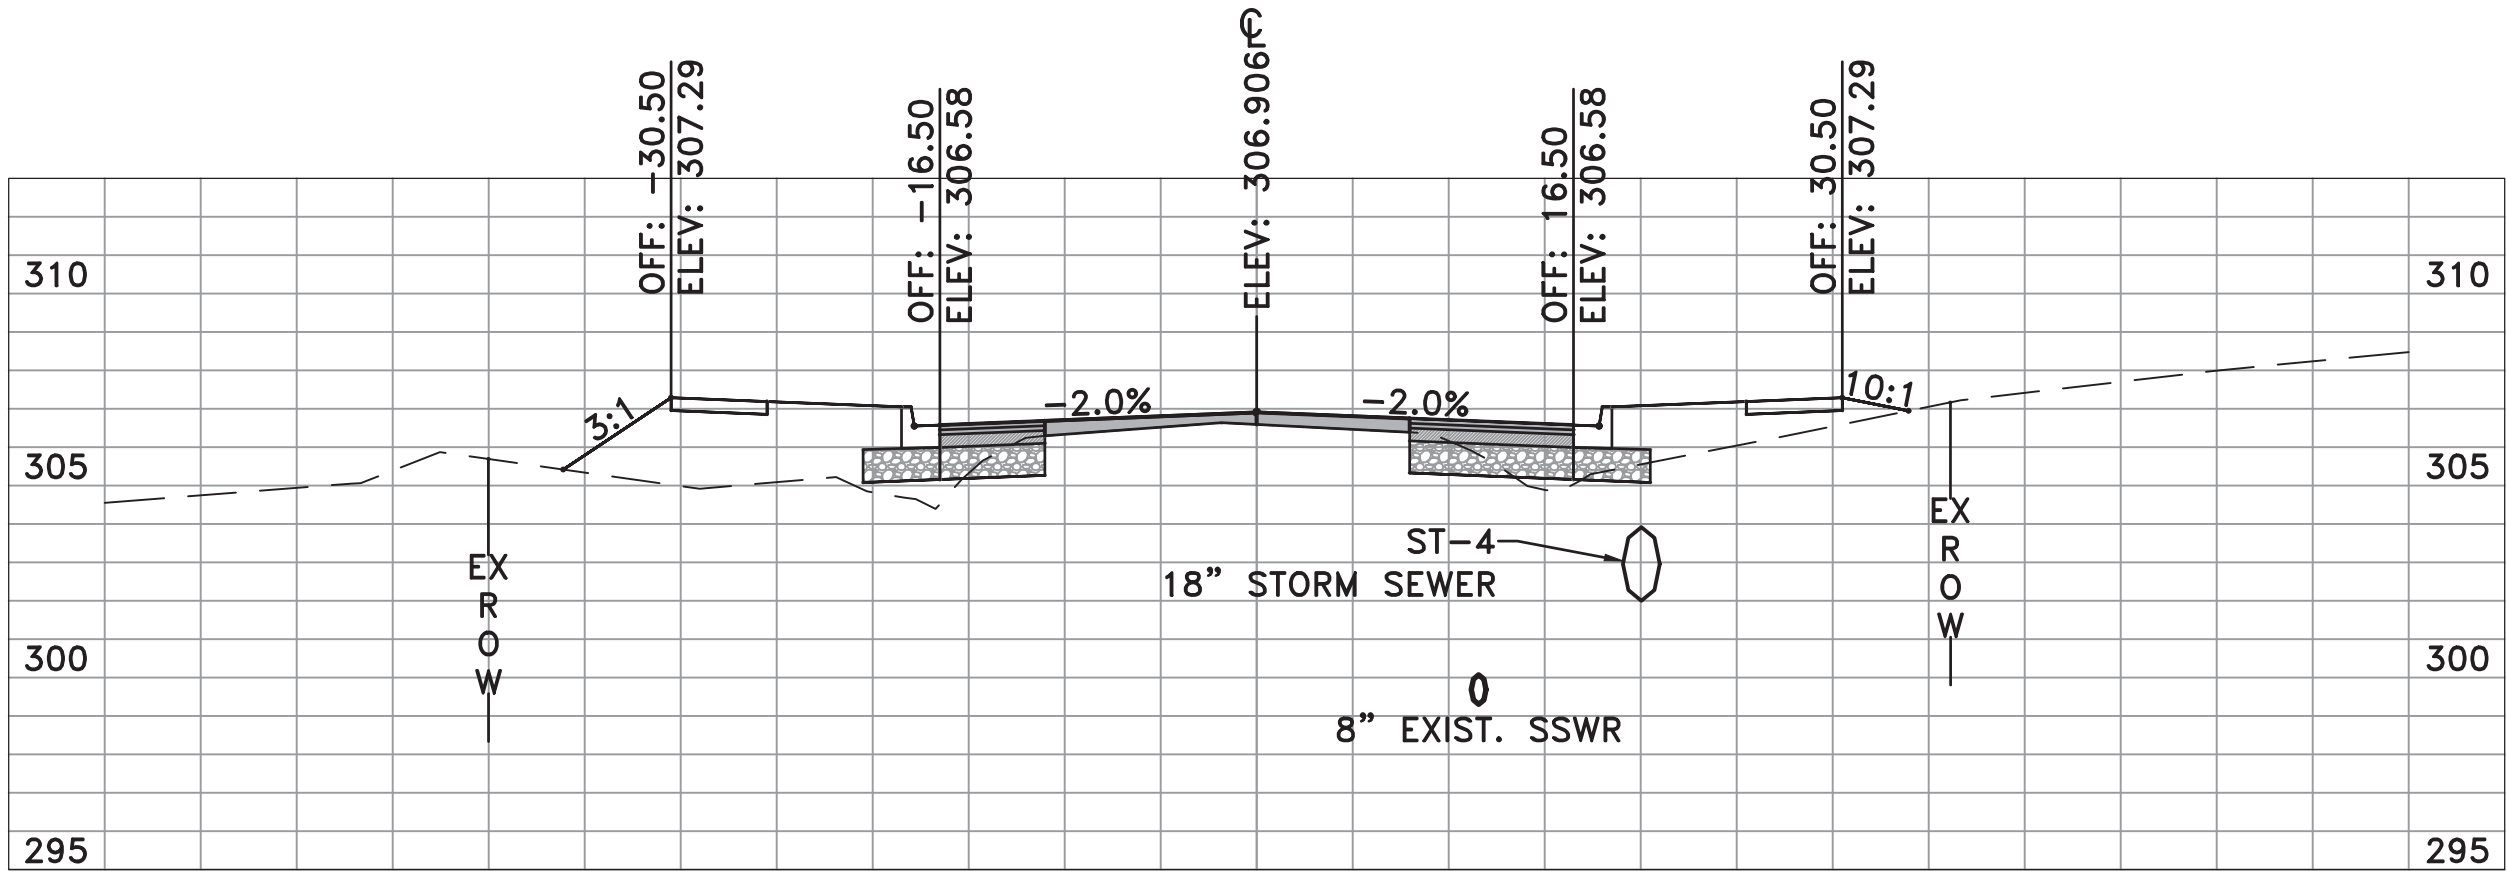

	AREA	VOLUME	CUMULATIVE VOLUME
CUT	7.66	28.61	308.60
FILL	42.32	57.91	281.18

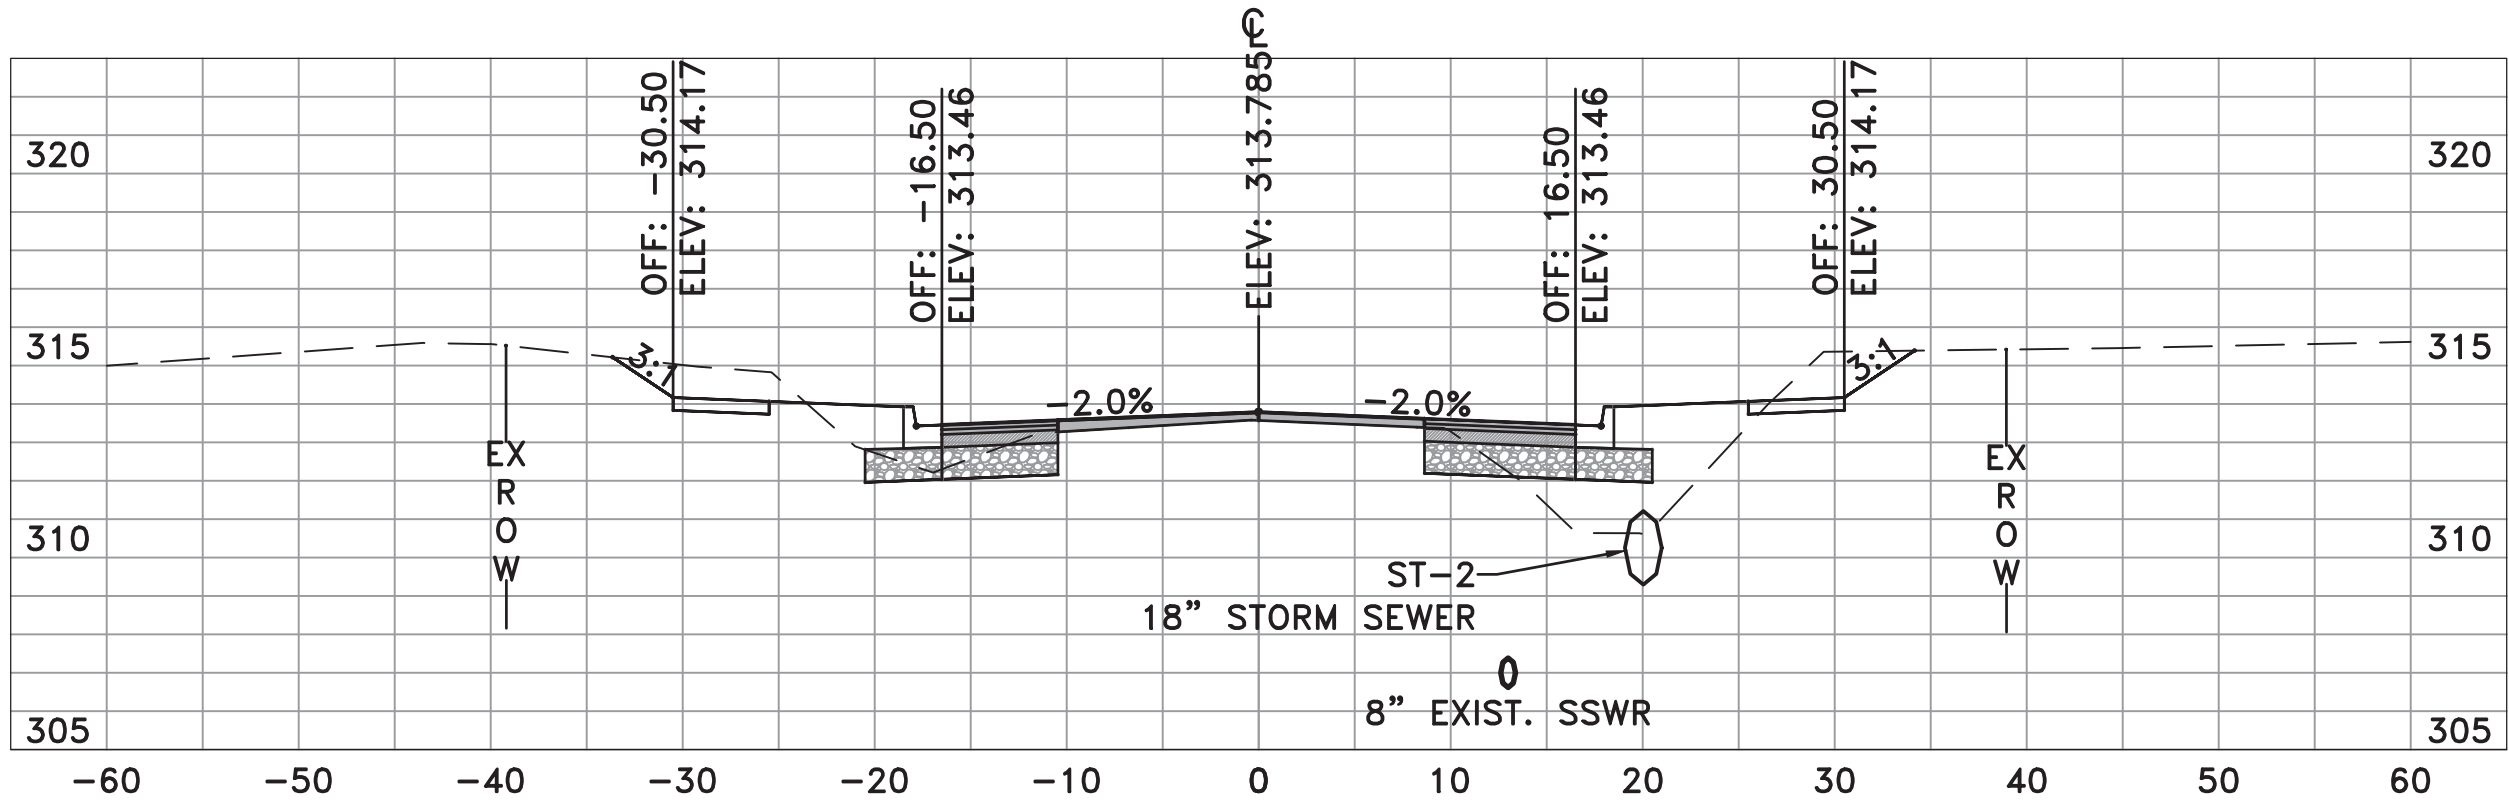

	AREA	VOLUME	CUMULATIVE VOLUME
CUT	24.36	38.71	135.46
FILL	20.47	45.70	138.06

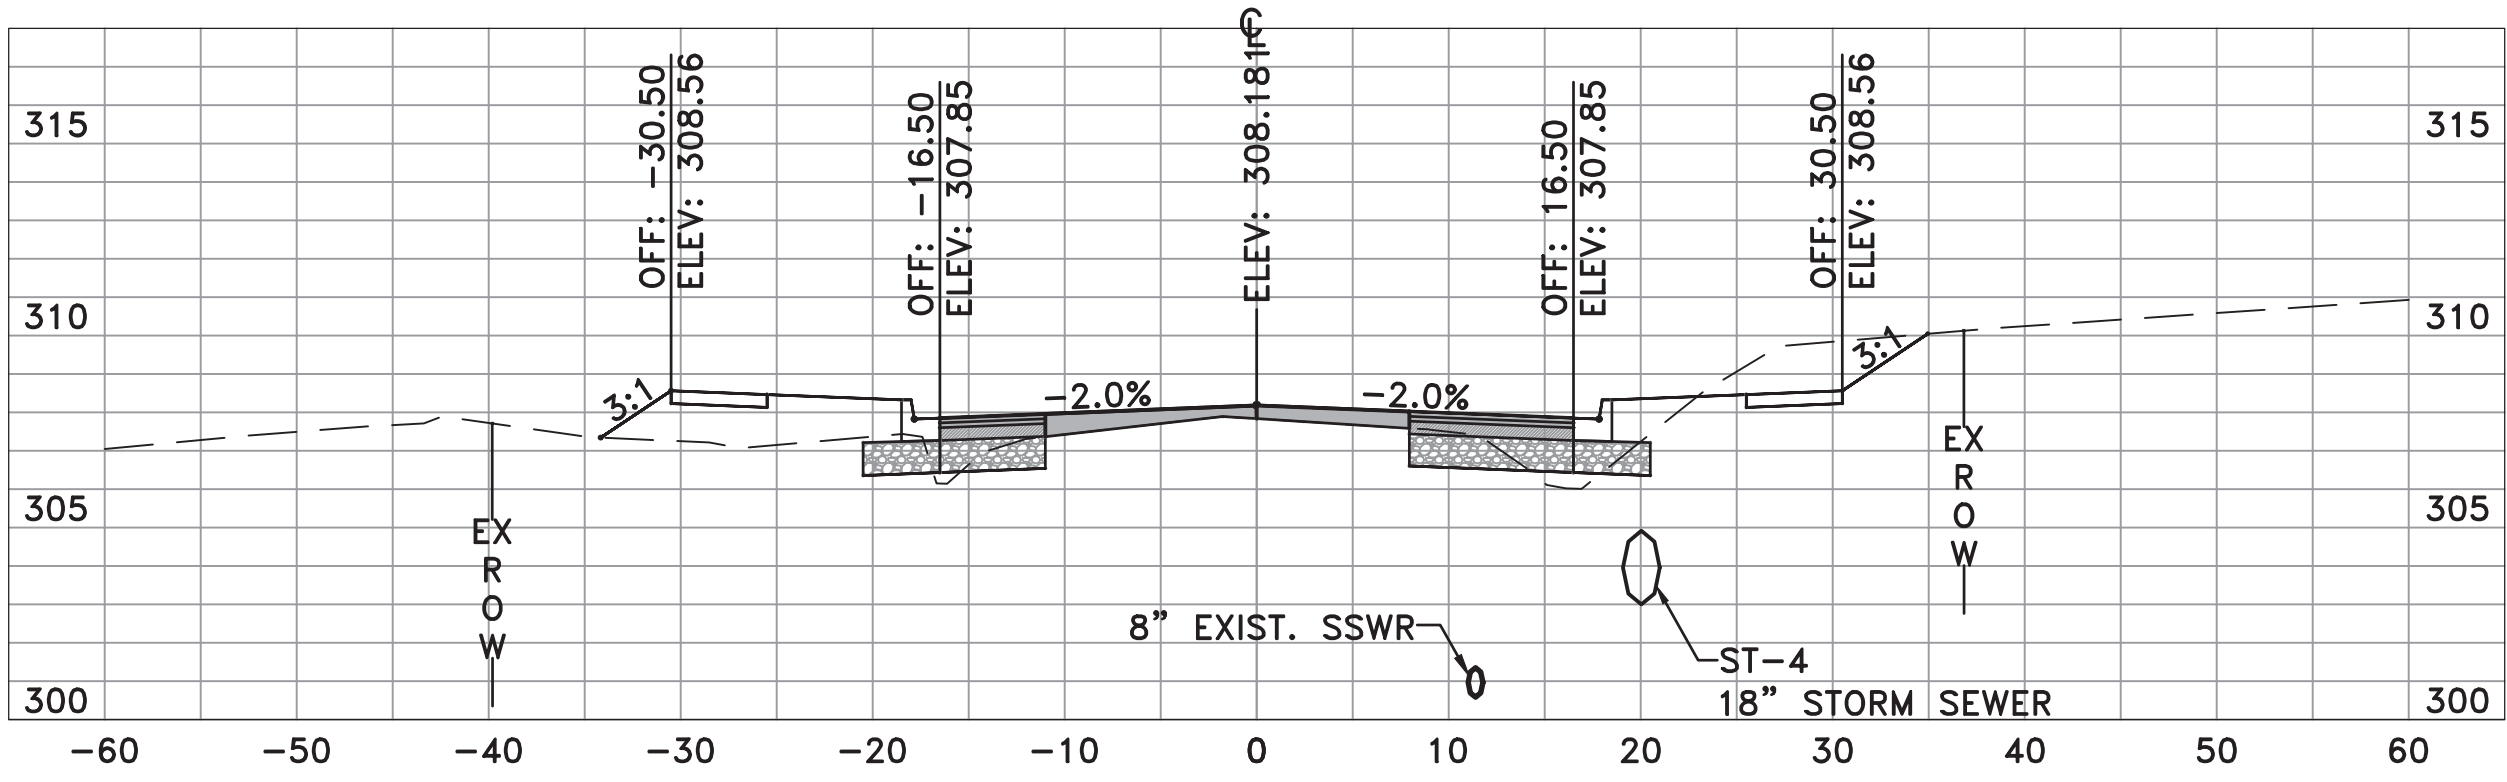

	AREA	VOLUME	CUMULATIVE VOLUME
CUT	23.24	49.17	279.99
FILL	20.22	30.48	223.27


REVISIONS	DATE

CITY OF LITTLE ROCK, ARKANSAS
CHICOT ROAD IMPROVEMENTS
CROSS SECTIONS (2)


DEPARTMENT OF PUBLIC WORKS
CIVIL ENGINEERING
701 W. MARKHAM
LITTLE ROCK, ARKANSAS 72201

REGISTERED PROFESSIONAL ENGINEER
No. 13640
2/3/2020


DRAWN BY
KLL
DESIGNED
COF
CHECKED
BOL
DATE
1-28-2020
SCALE
H: 1"=10'
V: 1"=5'
PROJECT NO.
CLR 07-17-ST-357
SHEET NO.
X2

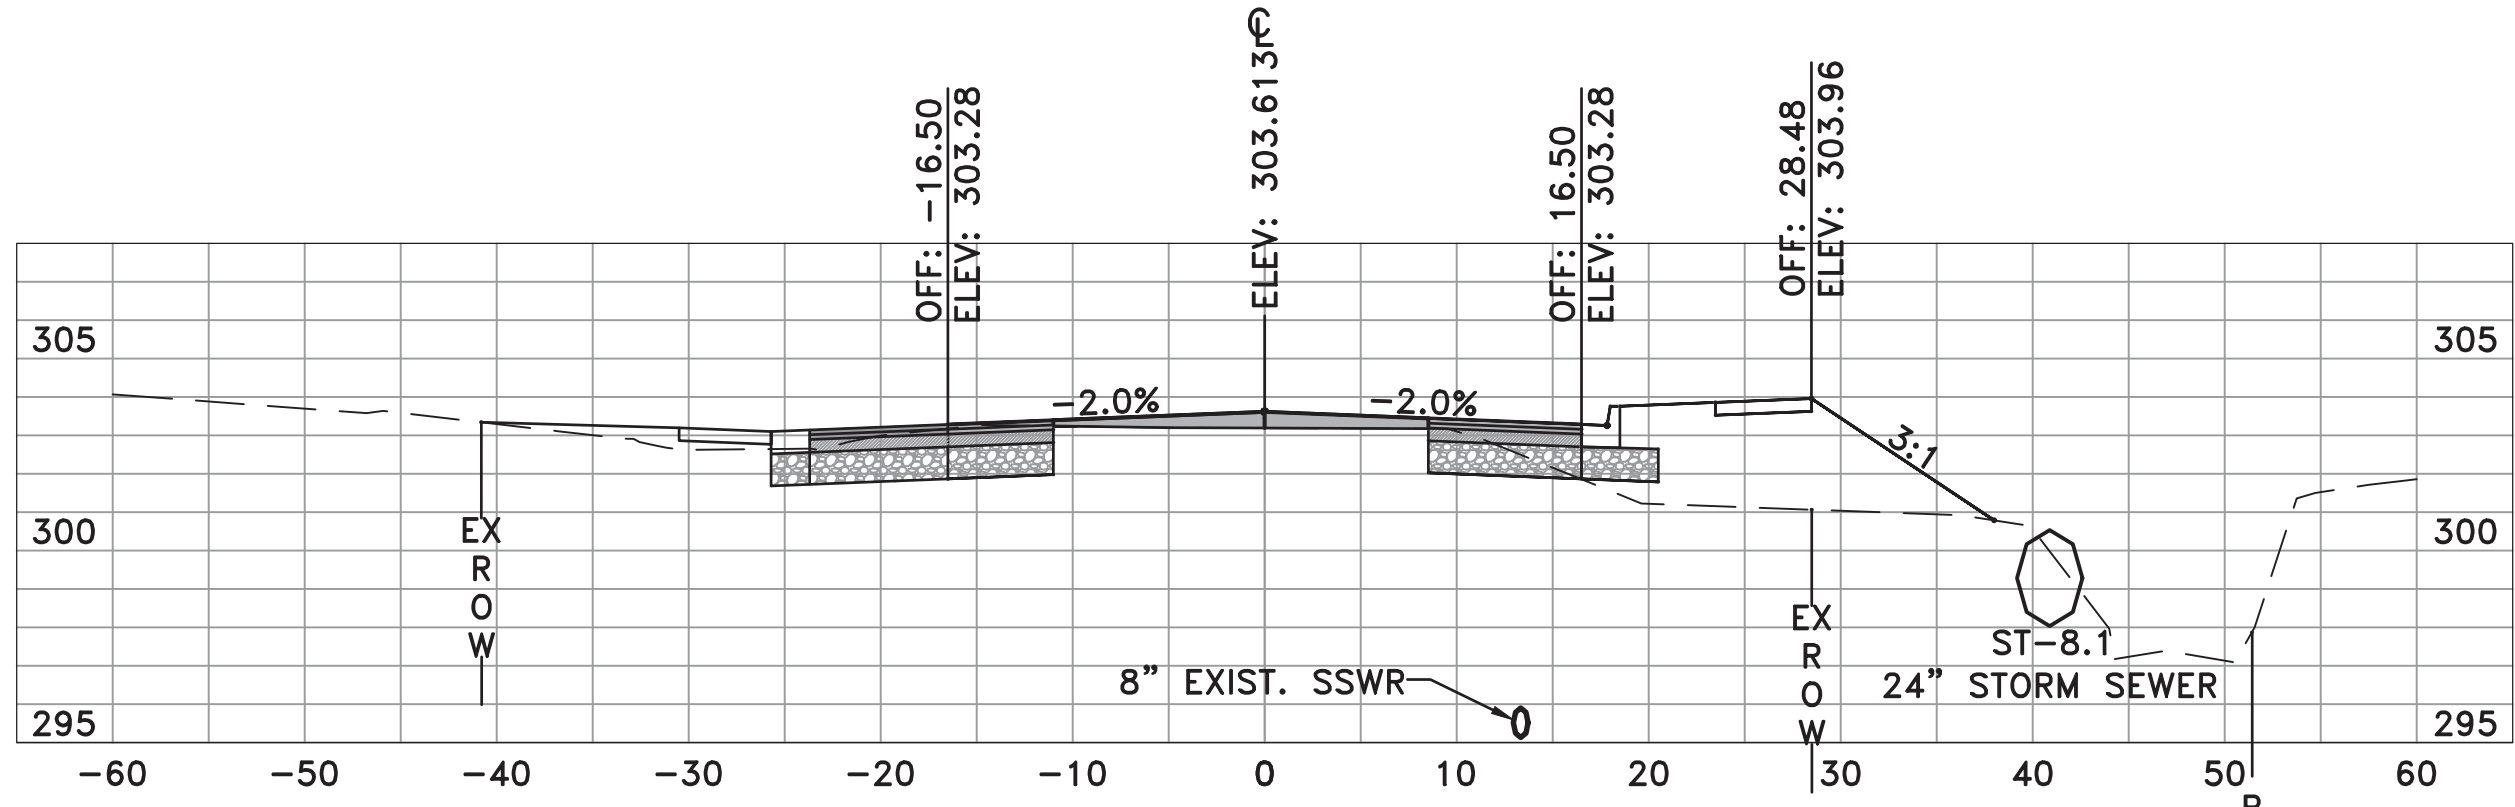


	AREA	VOLUME	CUMULATIVE VOLUME
CUT	12.72	30.21	458.46
FILL	45.75	116.82	604.96

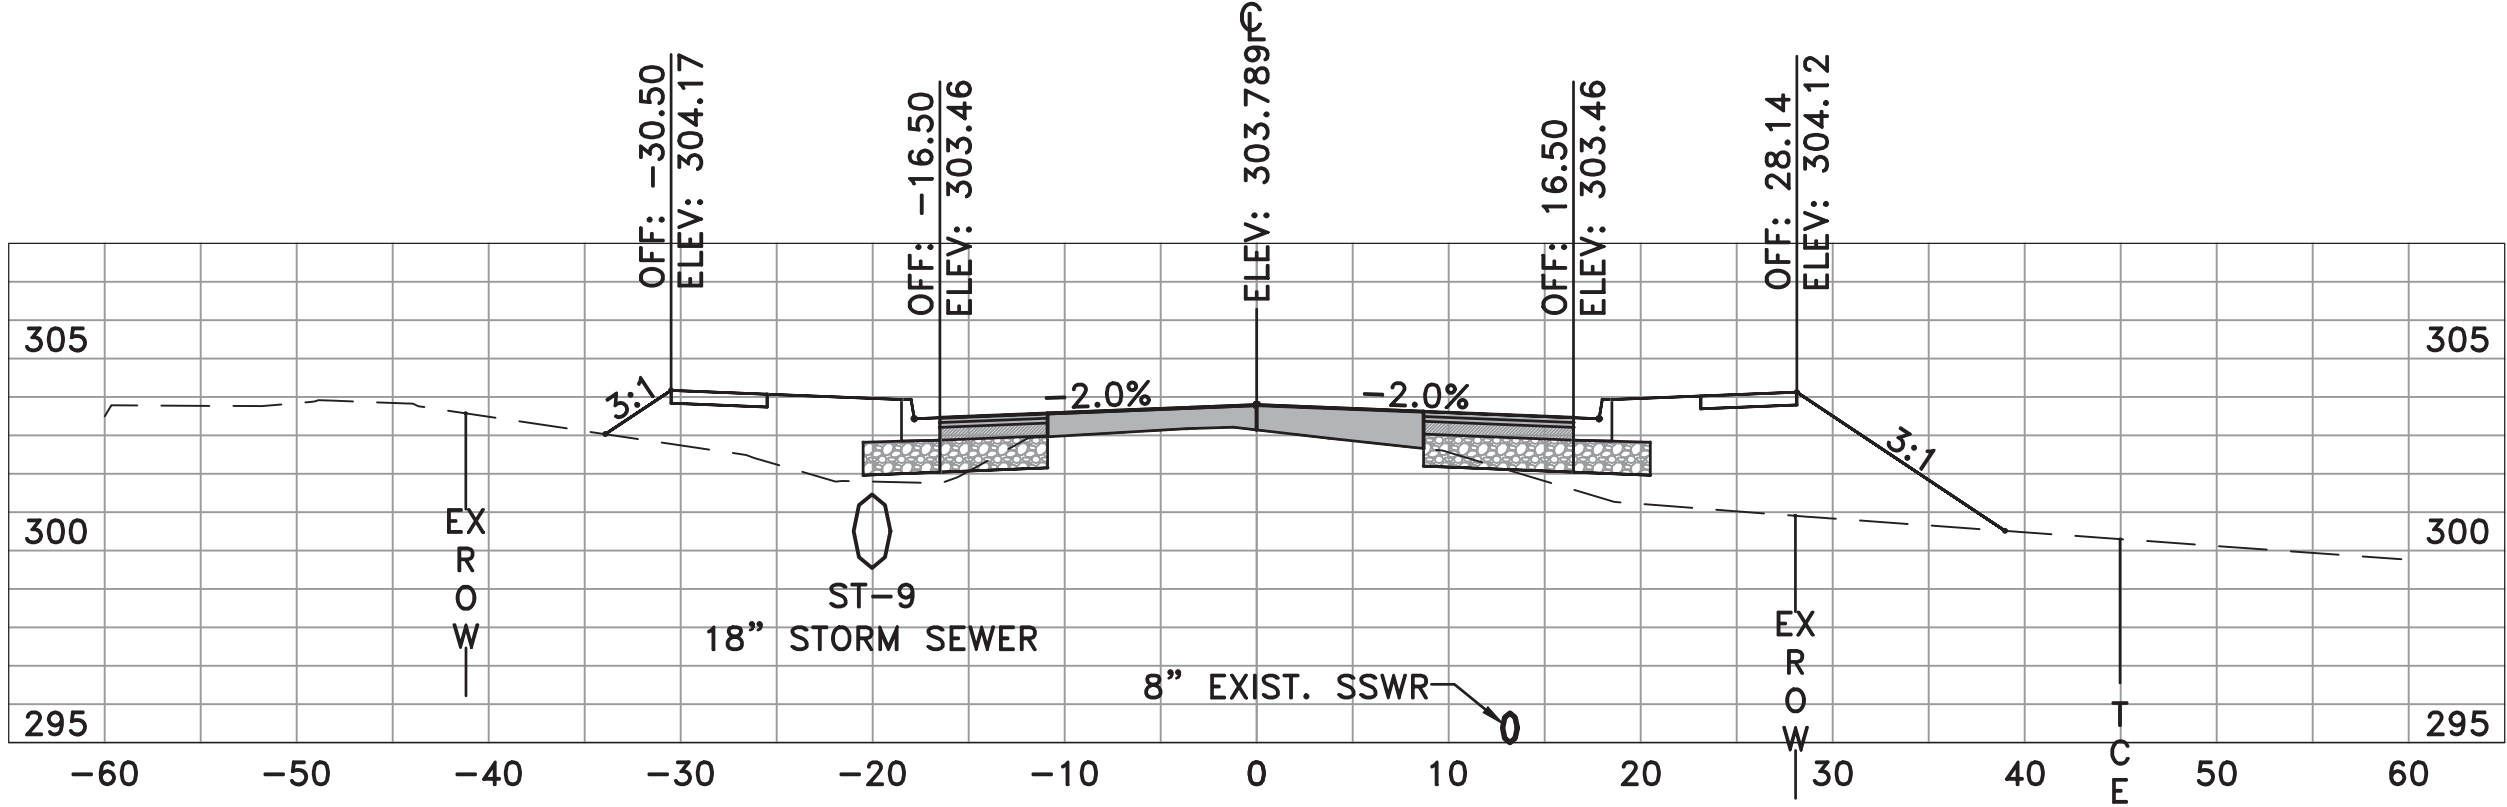


	AREA	VOLUME	CUMULATIVE VOLUME
CUT	3.17	7.77	476.51
FILL	81.17	129.93	827.90

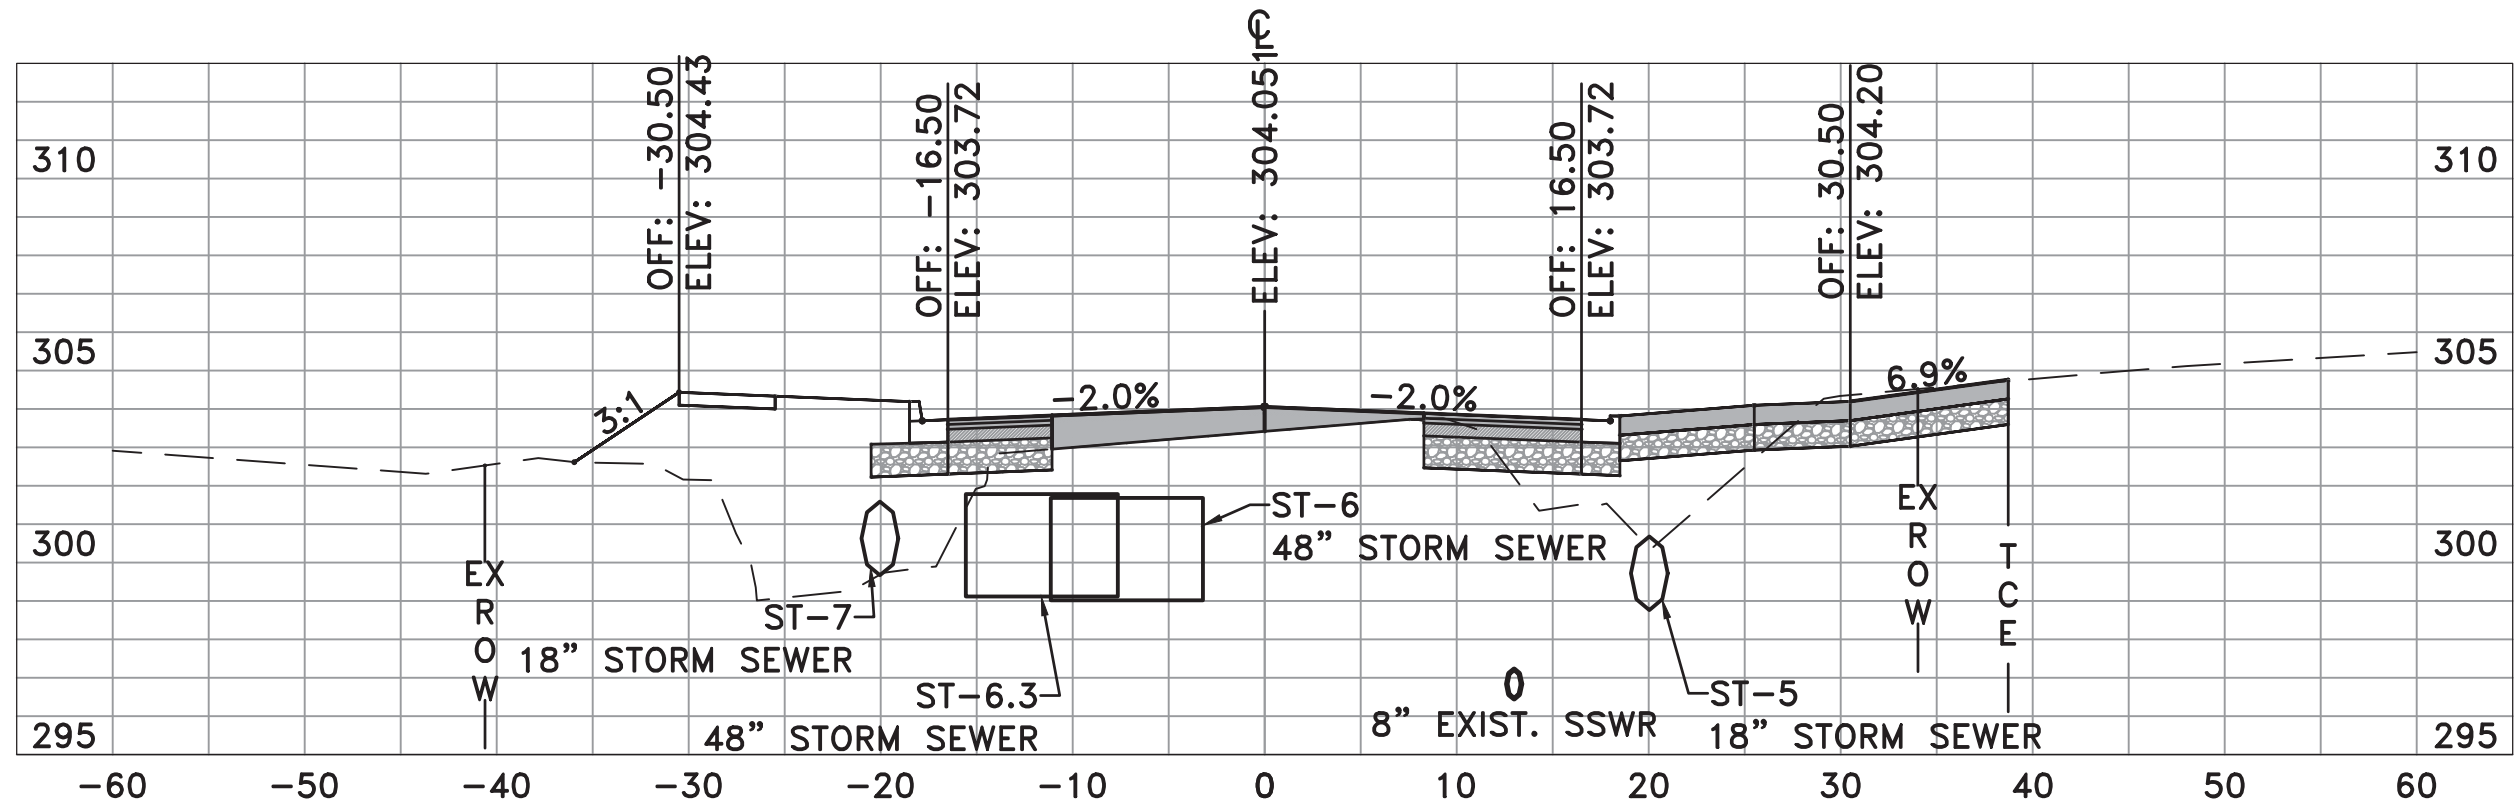


	AREA	VOLUME	CUMULATIVE VOLUME
CUT	19.90	38.84	426.25
FILL	80.42	95.86	488.13

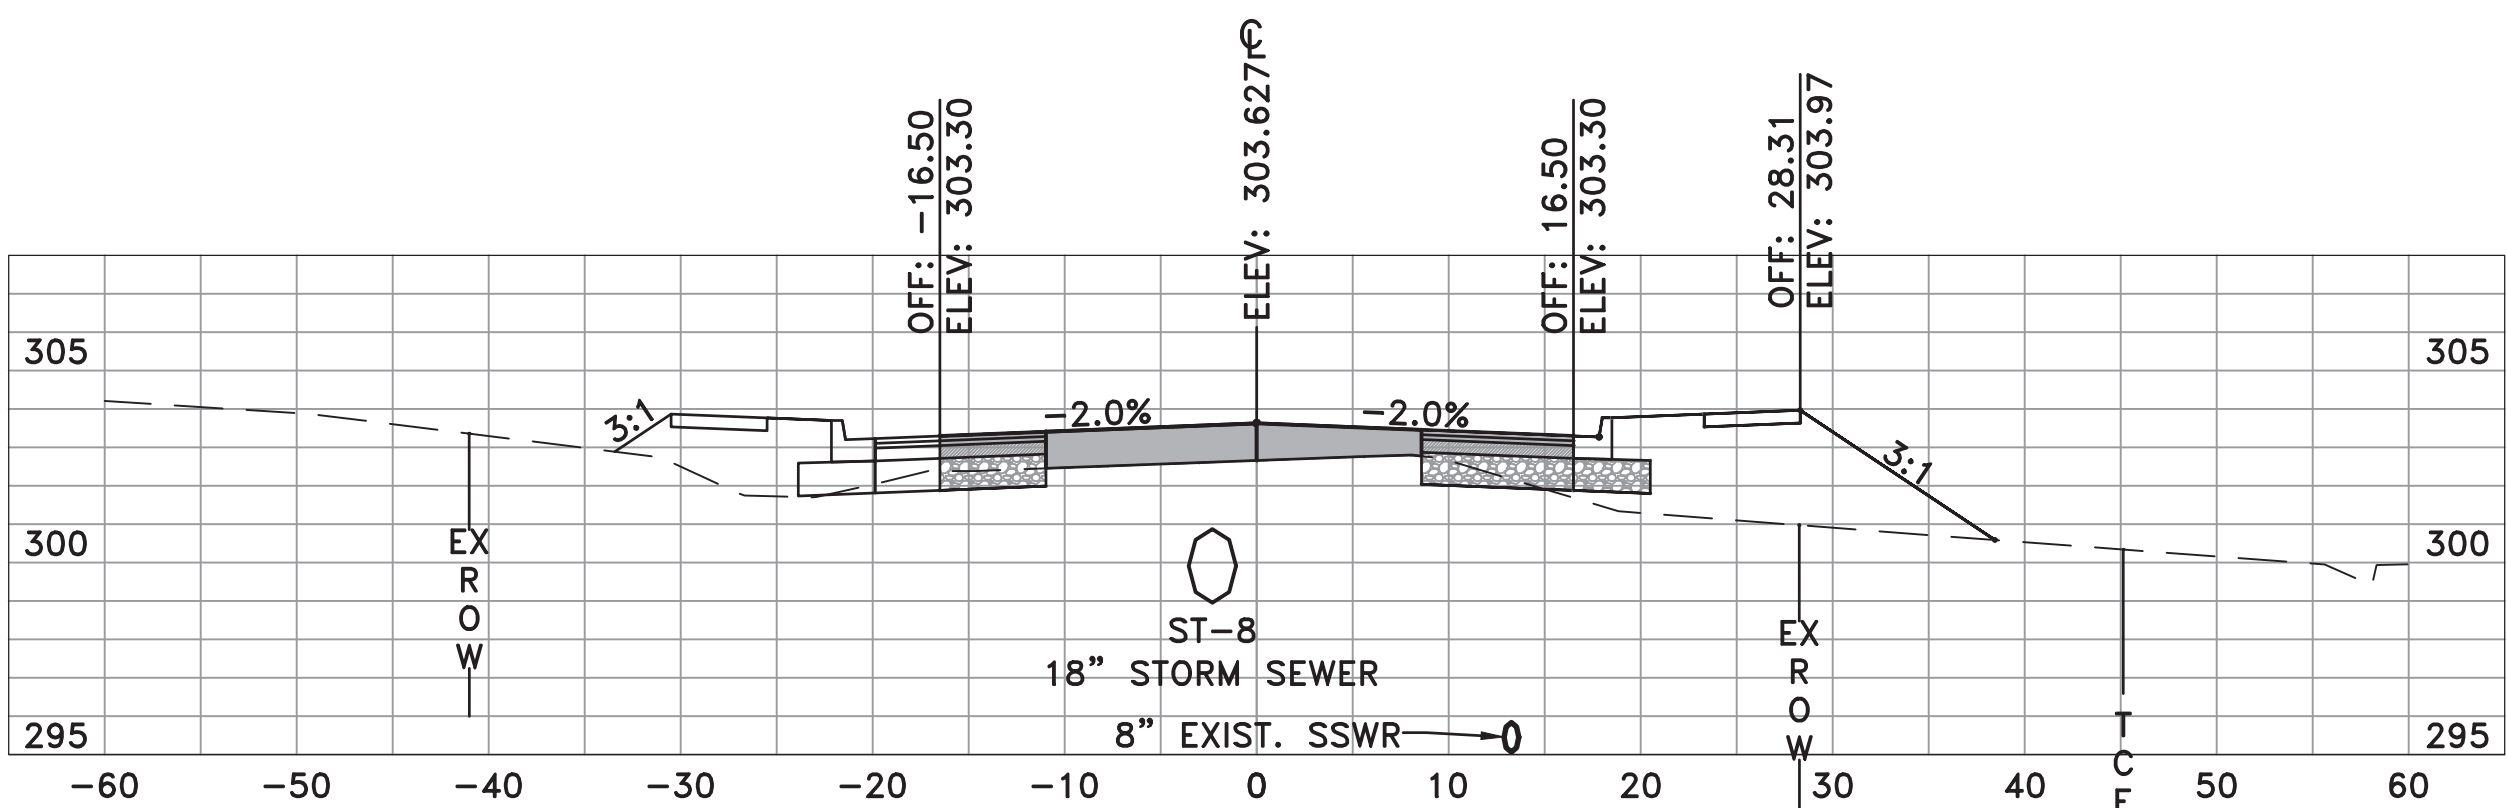

	AREA	VOLUME	CUMULATIVE VOLUME
CUT	5.22	5.13	468.74
FILL	59.16	54.90	697.97

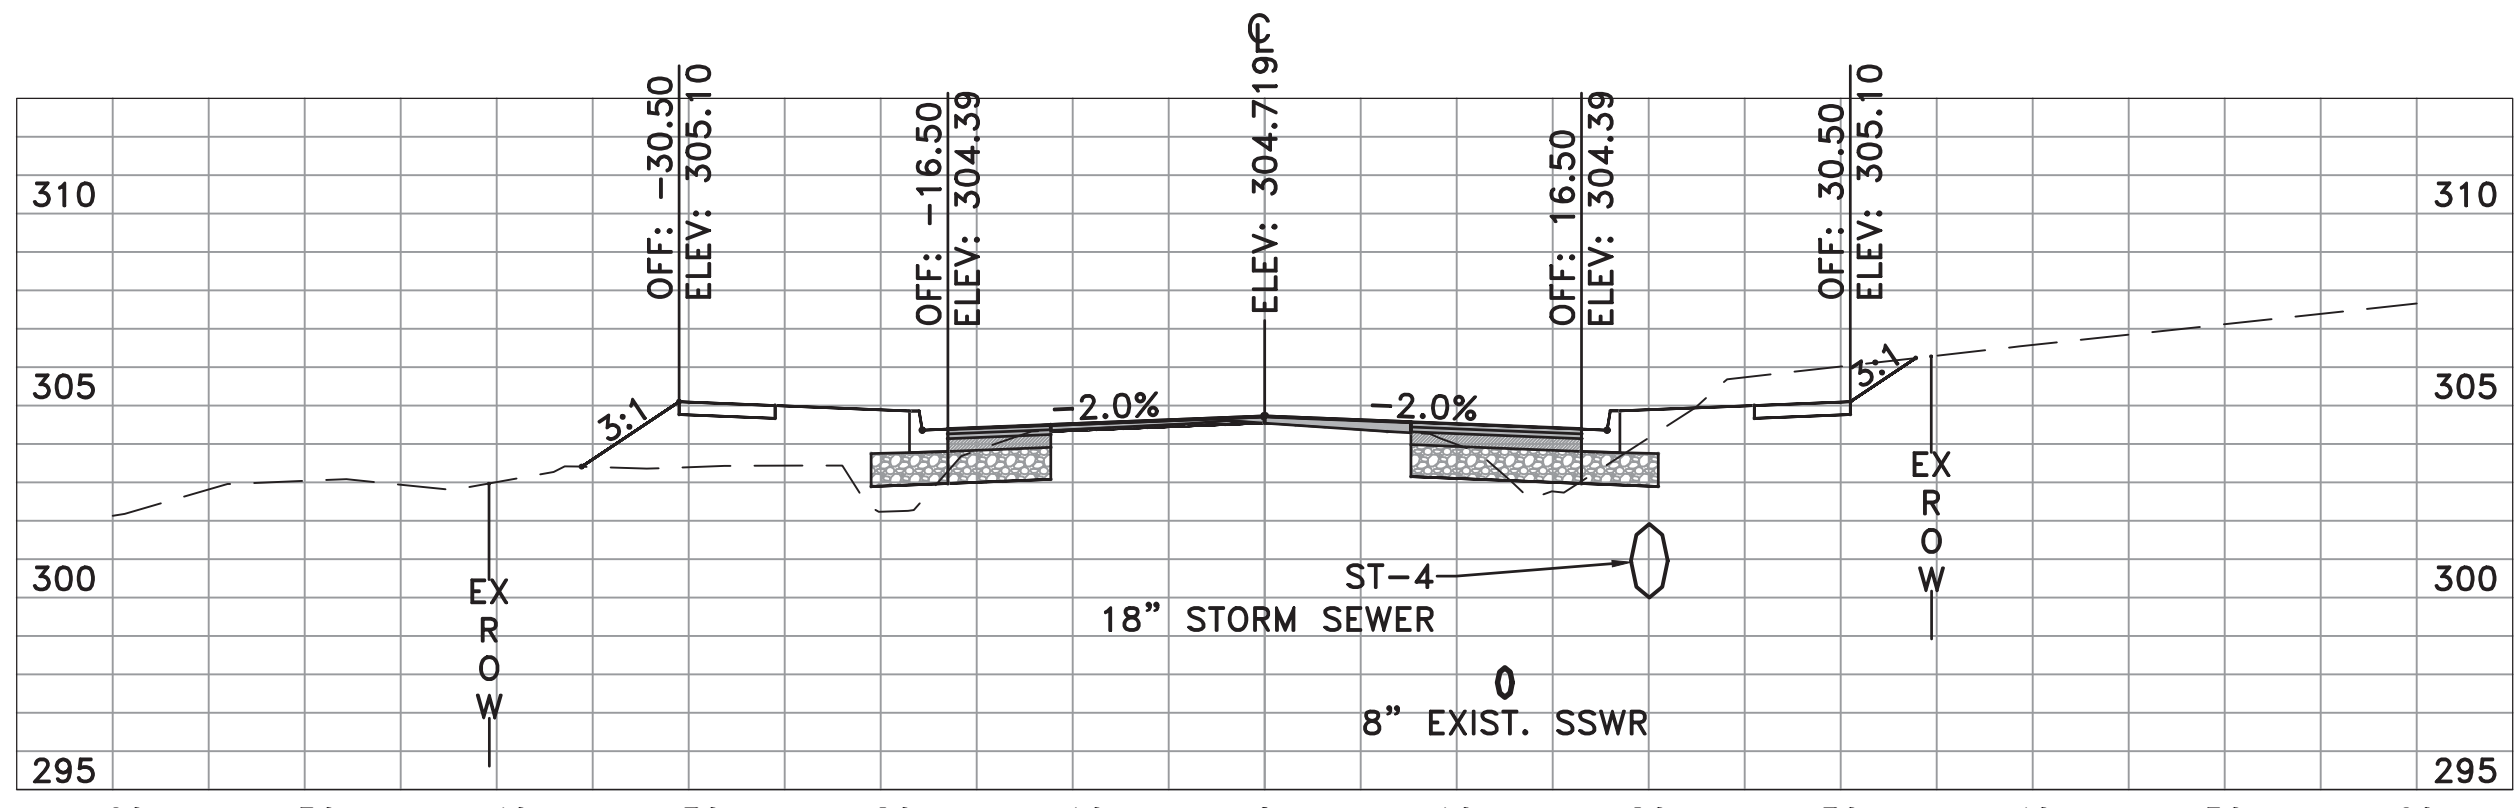

	AREA	VOLUME	CUMULATIVE VOLUME
CUT	22.04	46.07	387.41
FILL	23.12	46.65	392.27

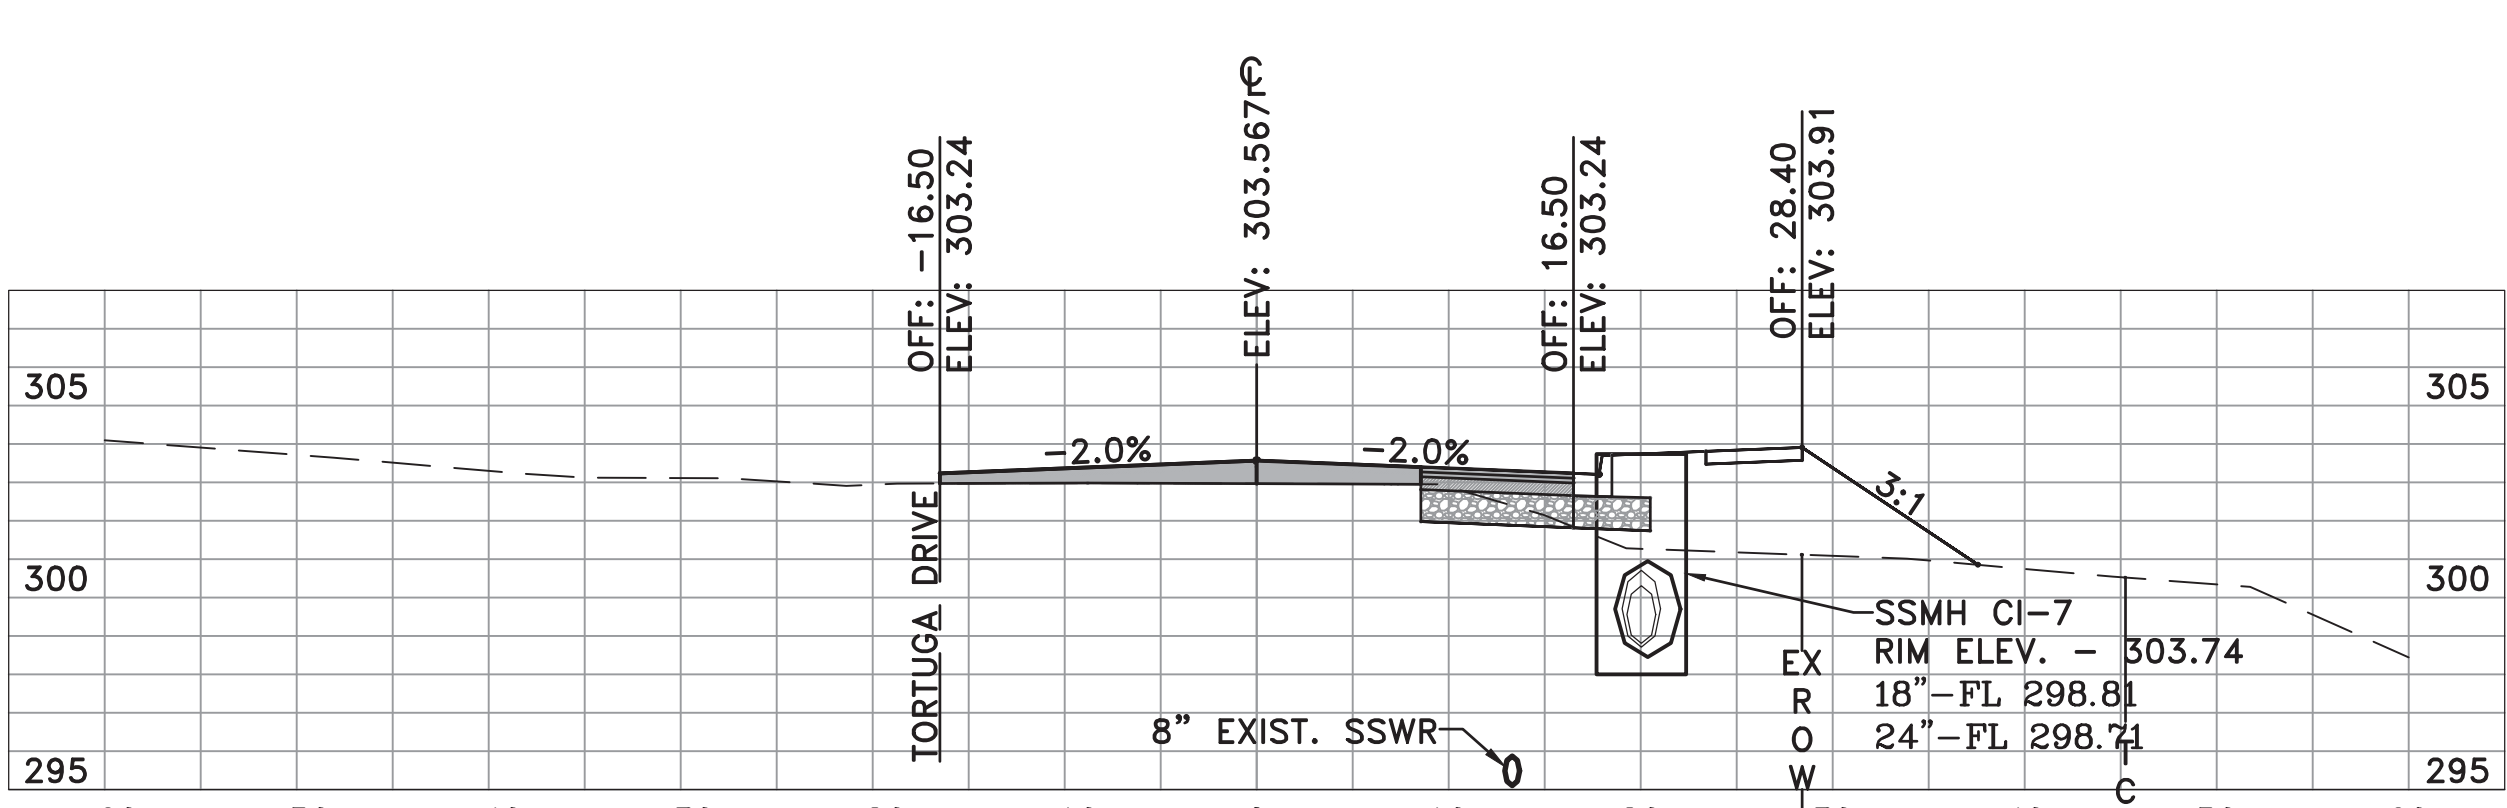

	AREA	VOLUME	CUMULATIVE VOLUME
CUT	4.72	7.15	463.61
FILL	47.23	38.12	643.07


REVISIONS	DATE

CITY OF LITTLE ROCK, ARKANSAS
CHICOT ROAD IMPROVEMENTS
CROSS SECTIONS (3)

DEPARTMENT OF PUBLIC WORKS
CIVIL ENGINEERING
701 W. MARKHAM
LITTLE ROCK, ARKANSAS 72201


REGISTERED
AR KANSAS
REGISTERED
PROFESSIONAL
ENGINEER
No. 13640
2/3/2020

DRAWN BY
KLL
DESIGNED
COF
CHECKED
BOL
DATE
1-28-2020
SCALE
H: 1"=10'
V: 1"=5'
PROJECT NO.
CLR 07-17-ST-357
SHEET NO.
X3

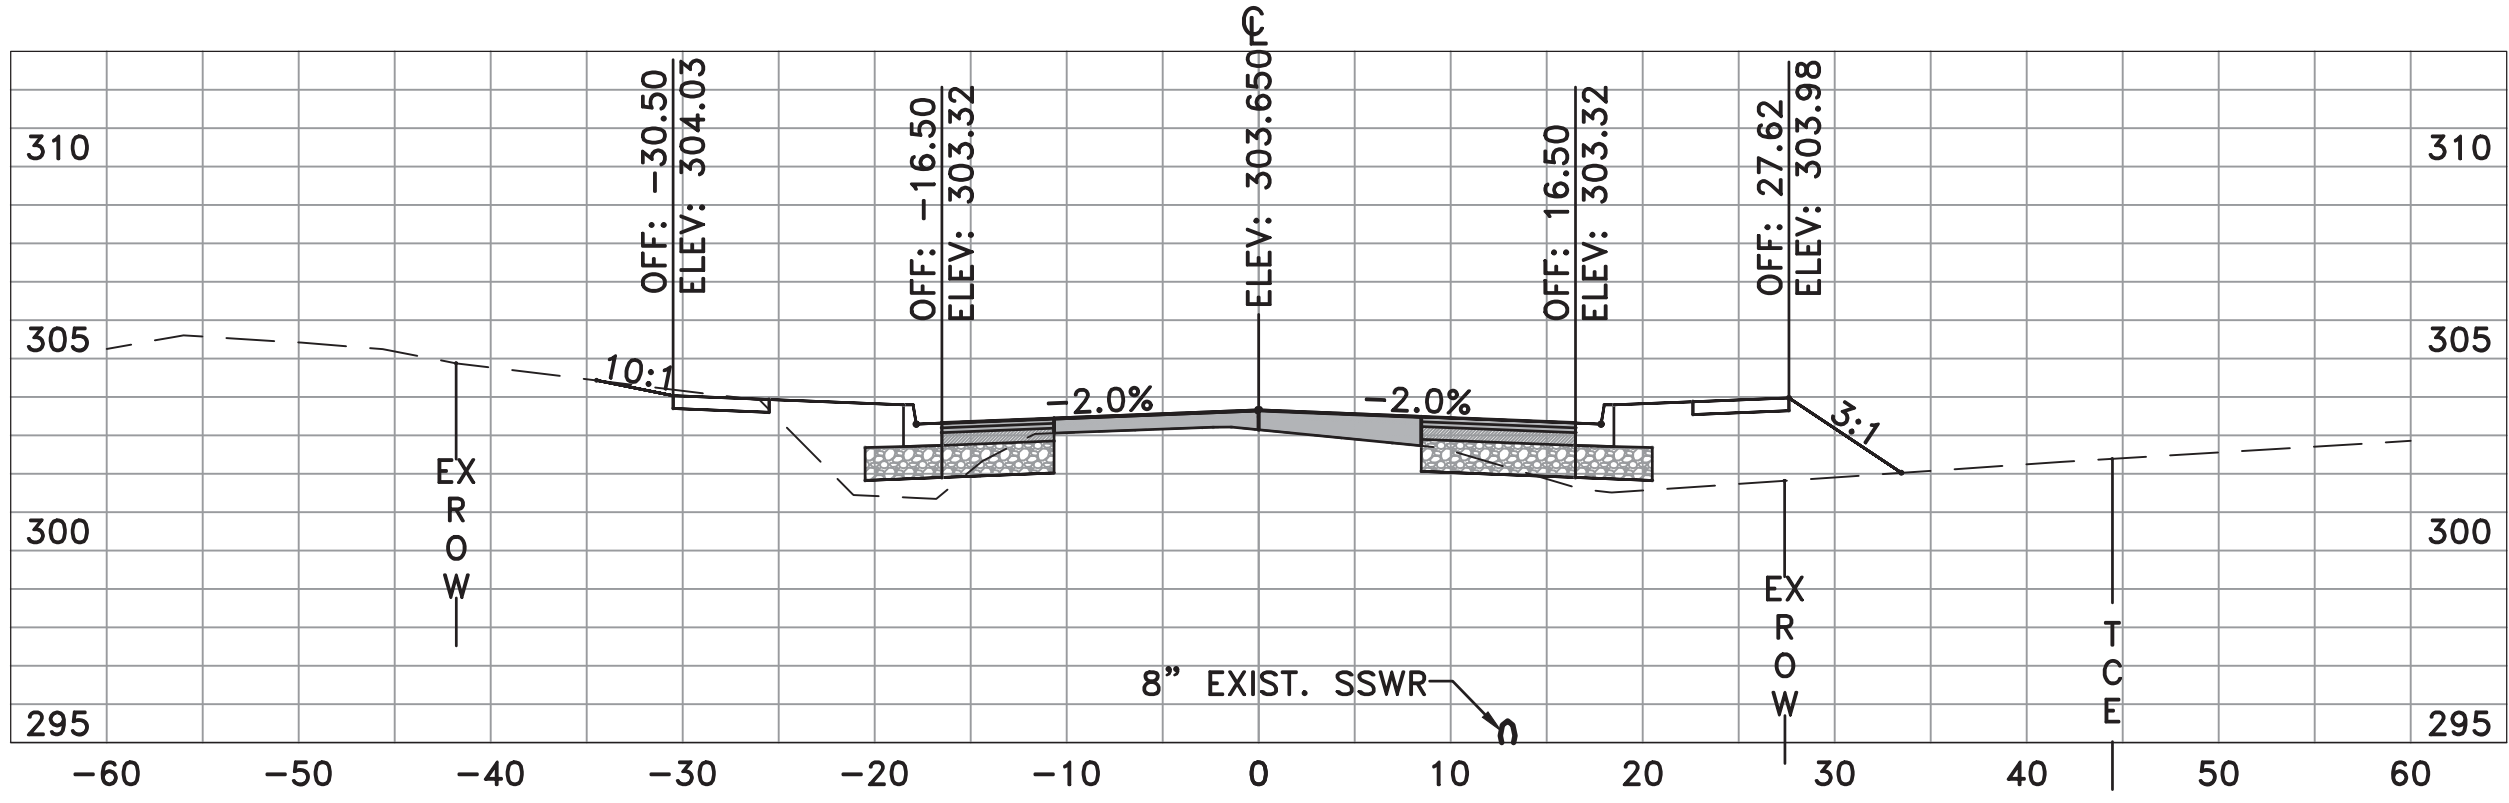


CHICOT RD
13+50.00

	AREA	VOLUME	CUMULATIVE VOLUME
CUT	7.60	10.54	499.14
FILL	43.47	105.55	1225.63

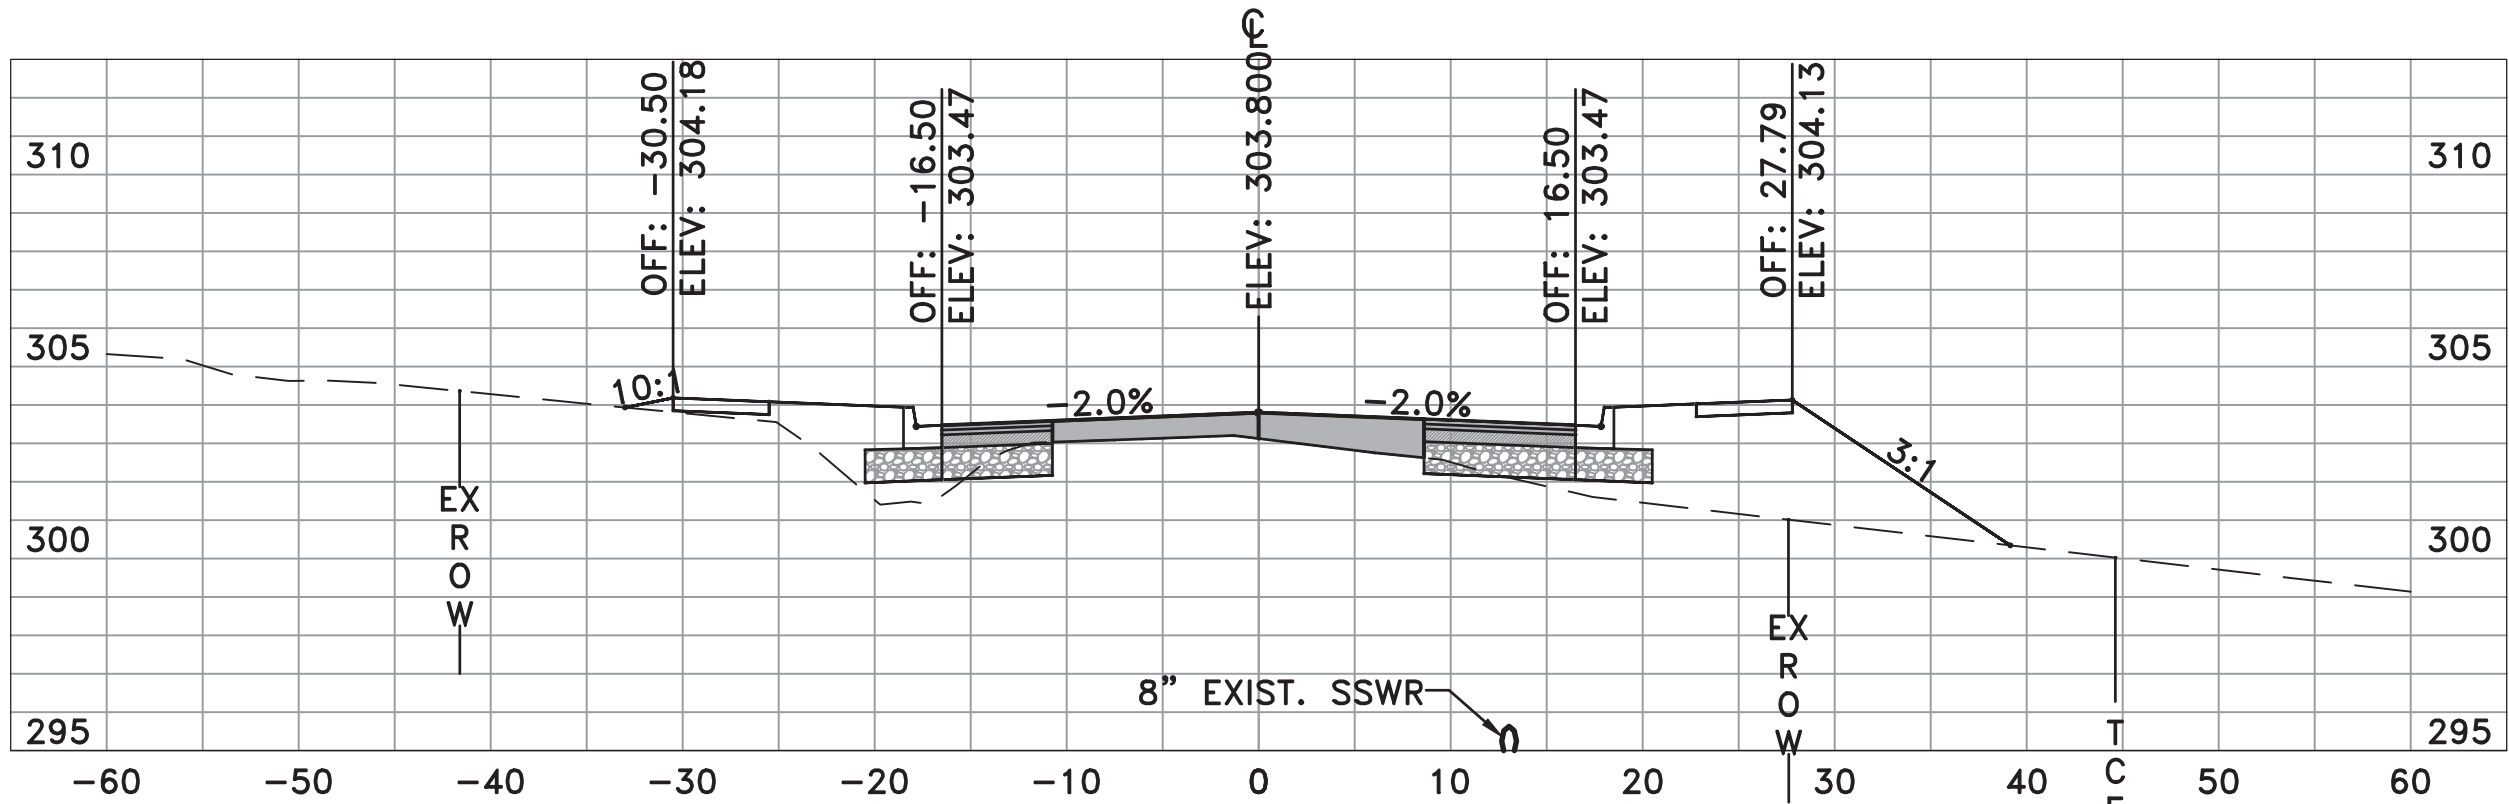


CHICOT RD
13+00.00

	AREA	VOLUME	CUMULATIVE VOLUME
CUT	3.78	6.33	488.60
FILL	70.52	141.16	1120.09

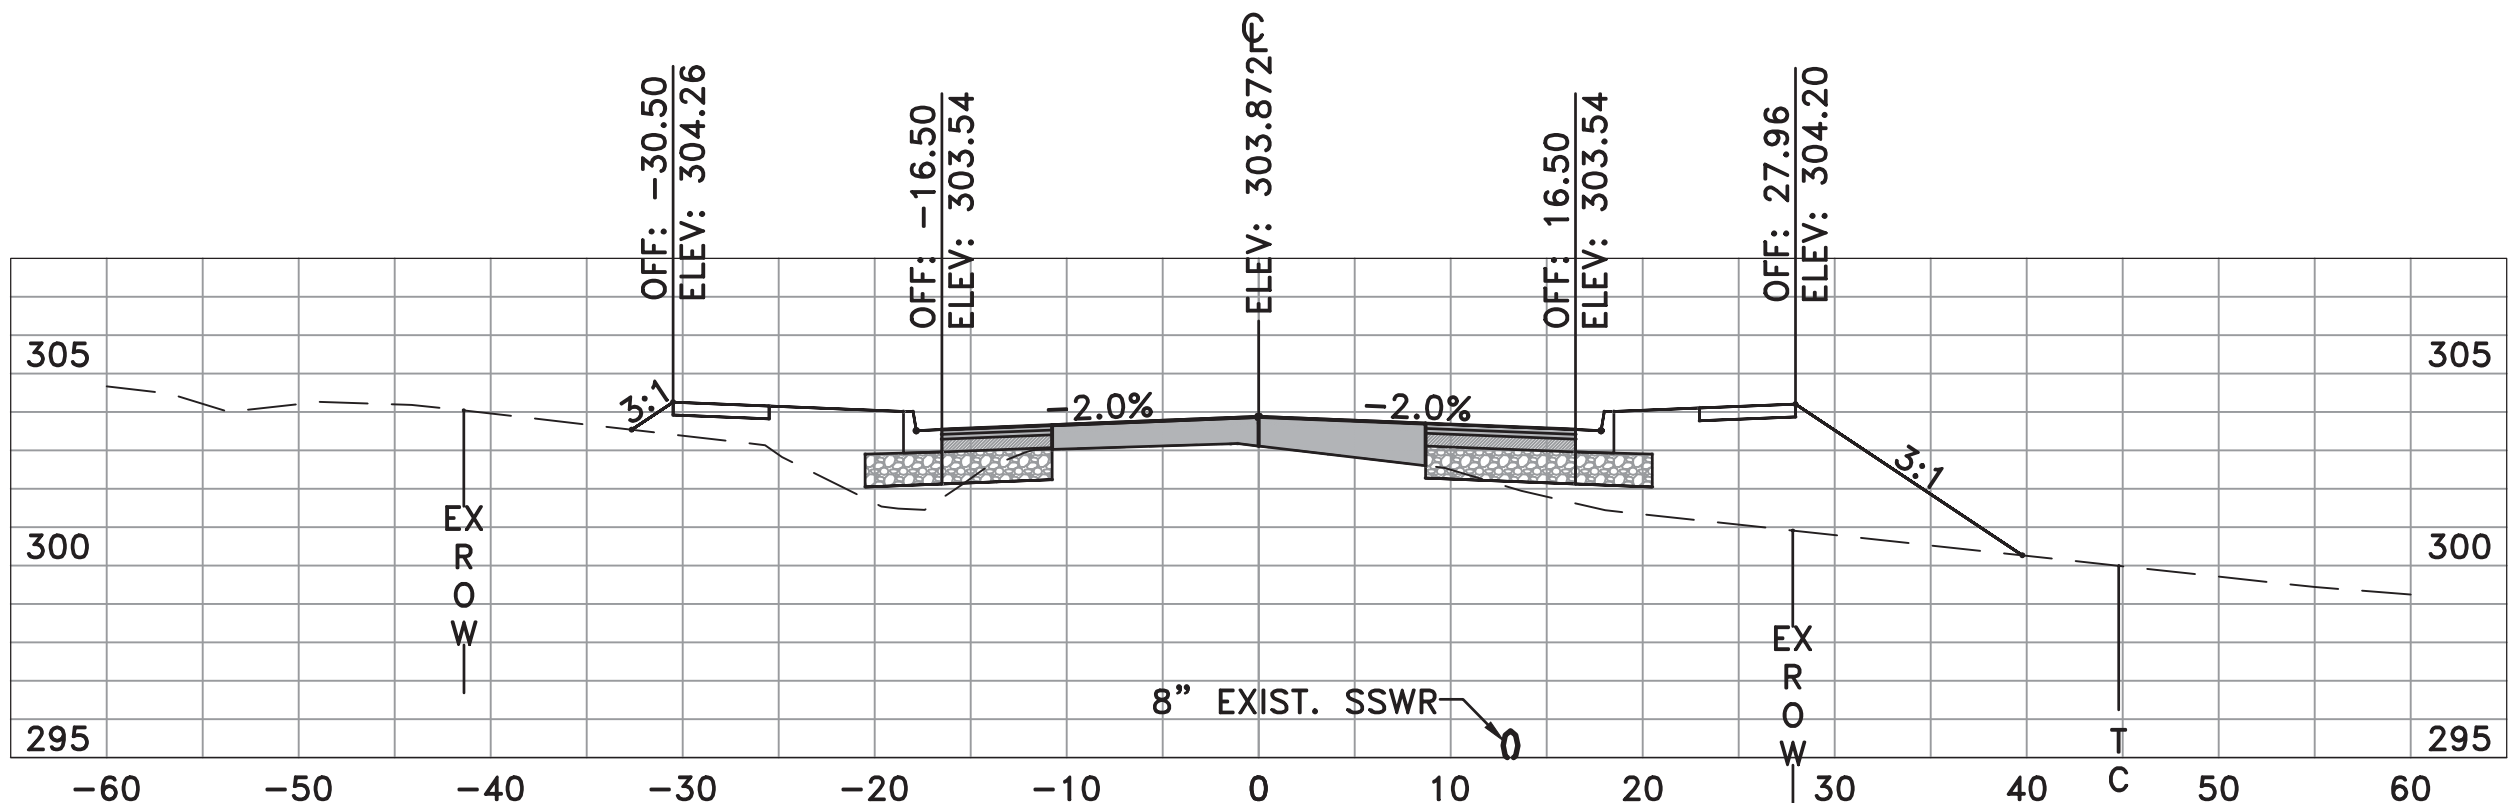


CHICOT RD
12+50.00

	AREA	VOLUME	CUMULATIVE VOLUME
CUT	3.05	5.77	482.27
FILL	81.94	151.02	978.93

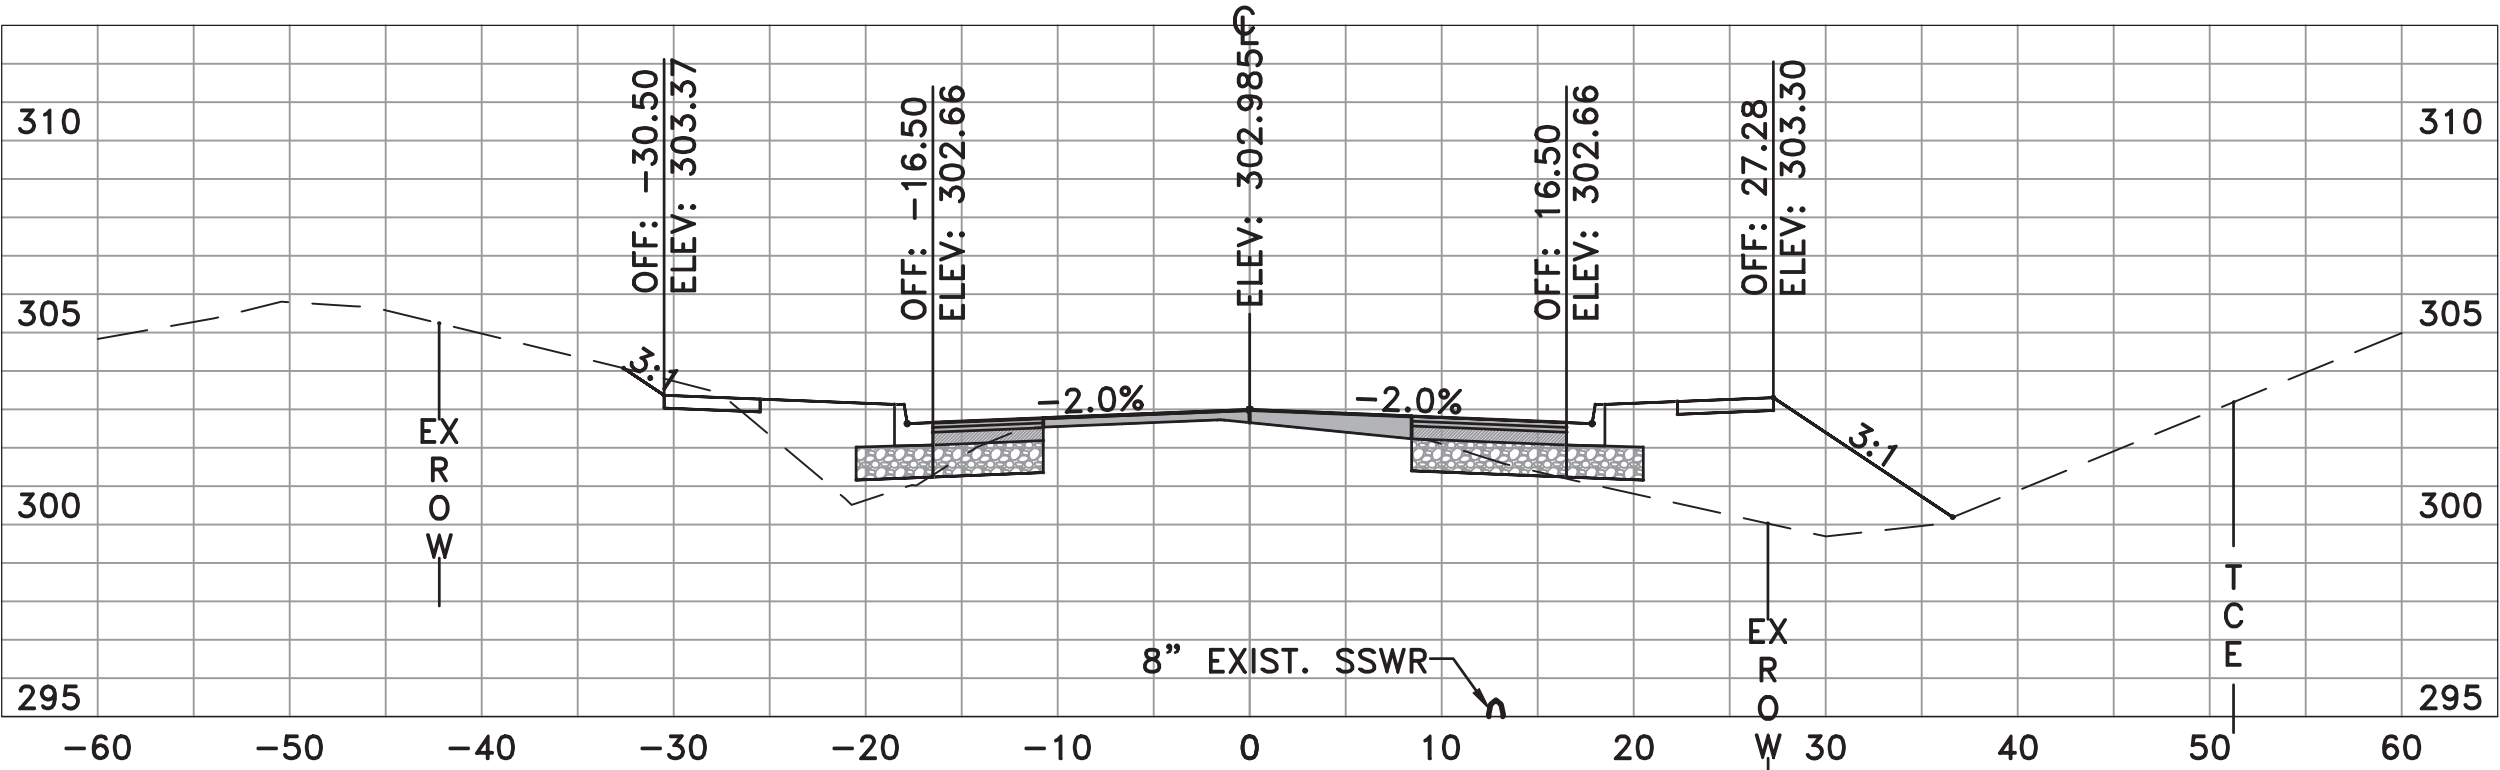

CHICOT RD
14+50.00

	AREA	VOLUME	CUMULATIVE VOLUME
CUT	10.38	19.65	535.86
FILL	59.48	80.90	1372.62

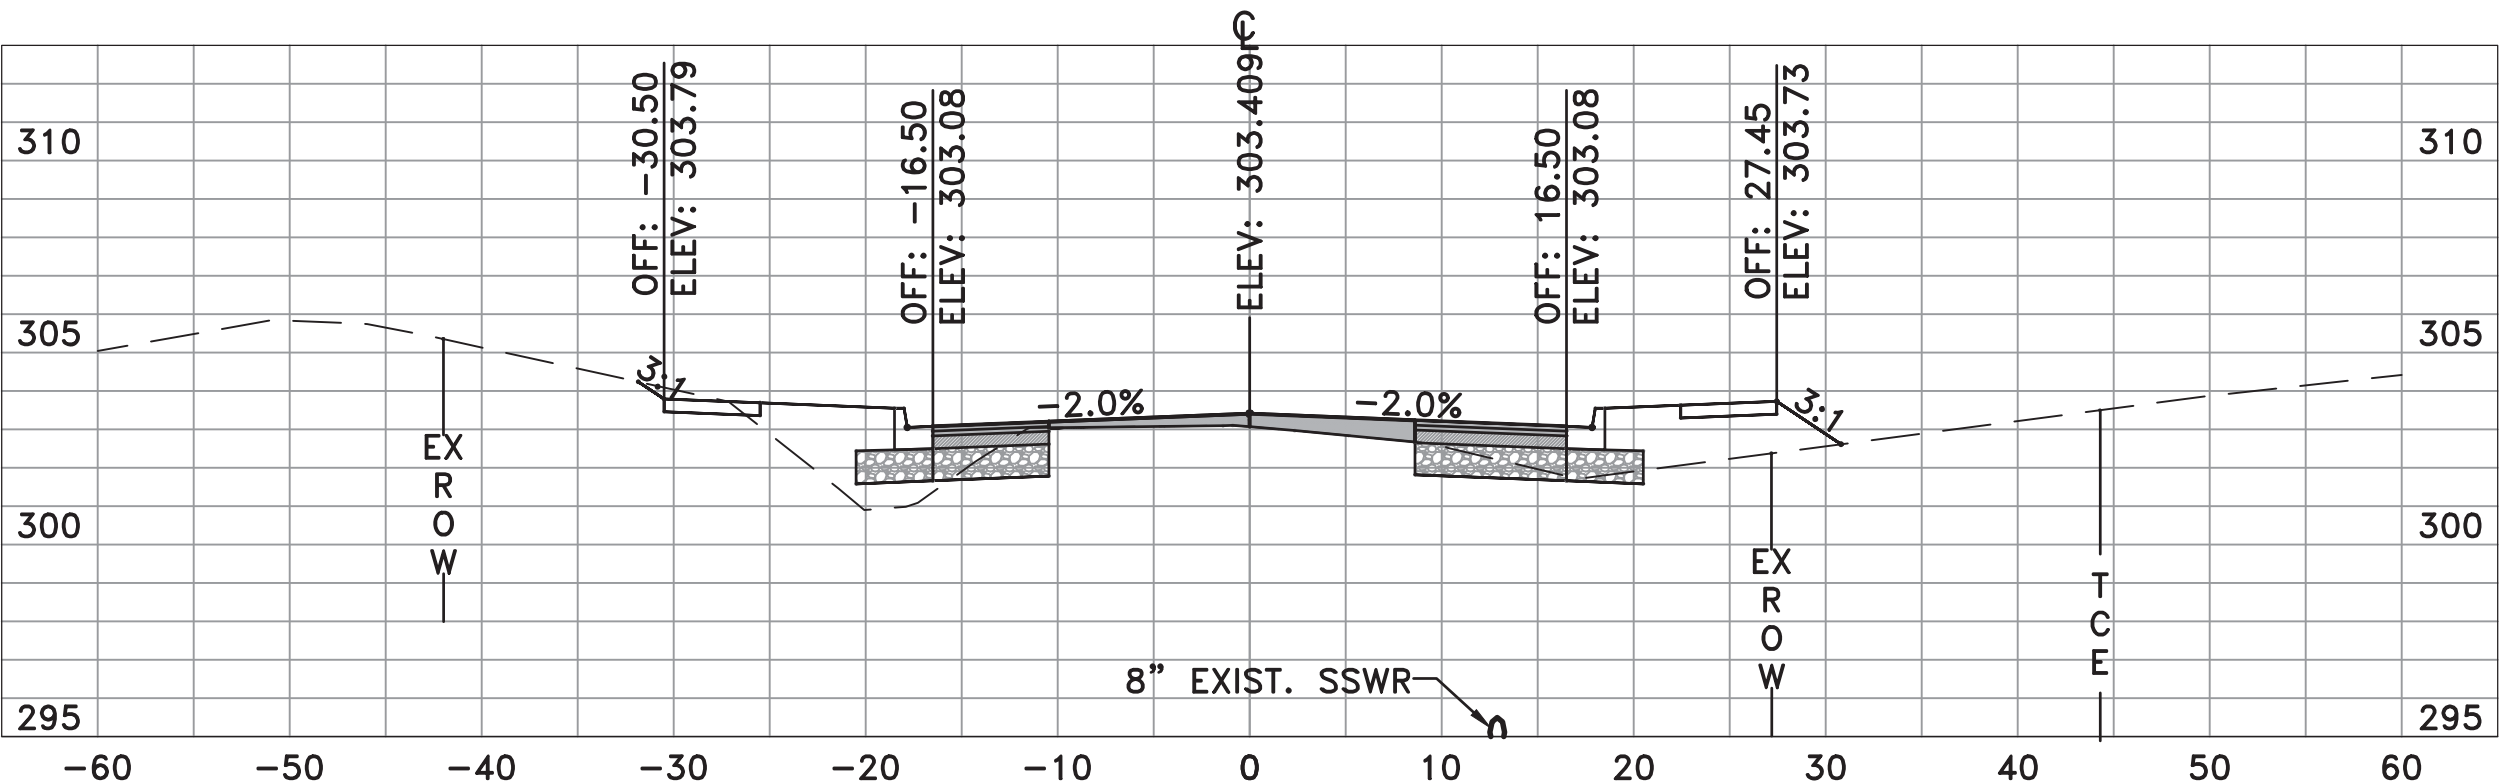

CHICOT RD
14+00.00

	AREA	VOLUME	CUMULATIVE VOLUME
CUT	10.84	17.07	516.22
FILL	27.90	66.08	1291.72





REVISIONS	DATE

CITY OF LITTLE ROCK, ARKANSAS
CHICOT ROAD IMPROVEMENTS
CROSS SECTIONS (4)

DEPARTMENT OF PUBLIC WORKS
CIVIL ENGINEERING
701 W. MARKHAM
LITTLE ROCK, ARKANSAS 72201



DRAWN BY
KLL
DESIGNED
COF
CHECKED
BOL
DATE
1-28-2020
SCALE
H: 1"=10'
V: 1"=5'
PROJECT NO.
CLR 07-17-ST-357
SHEET NO.
X4

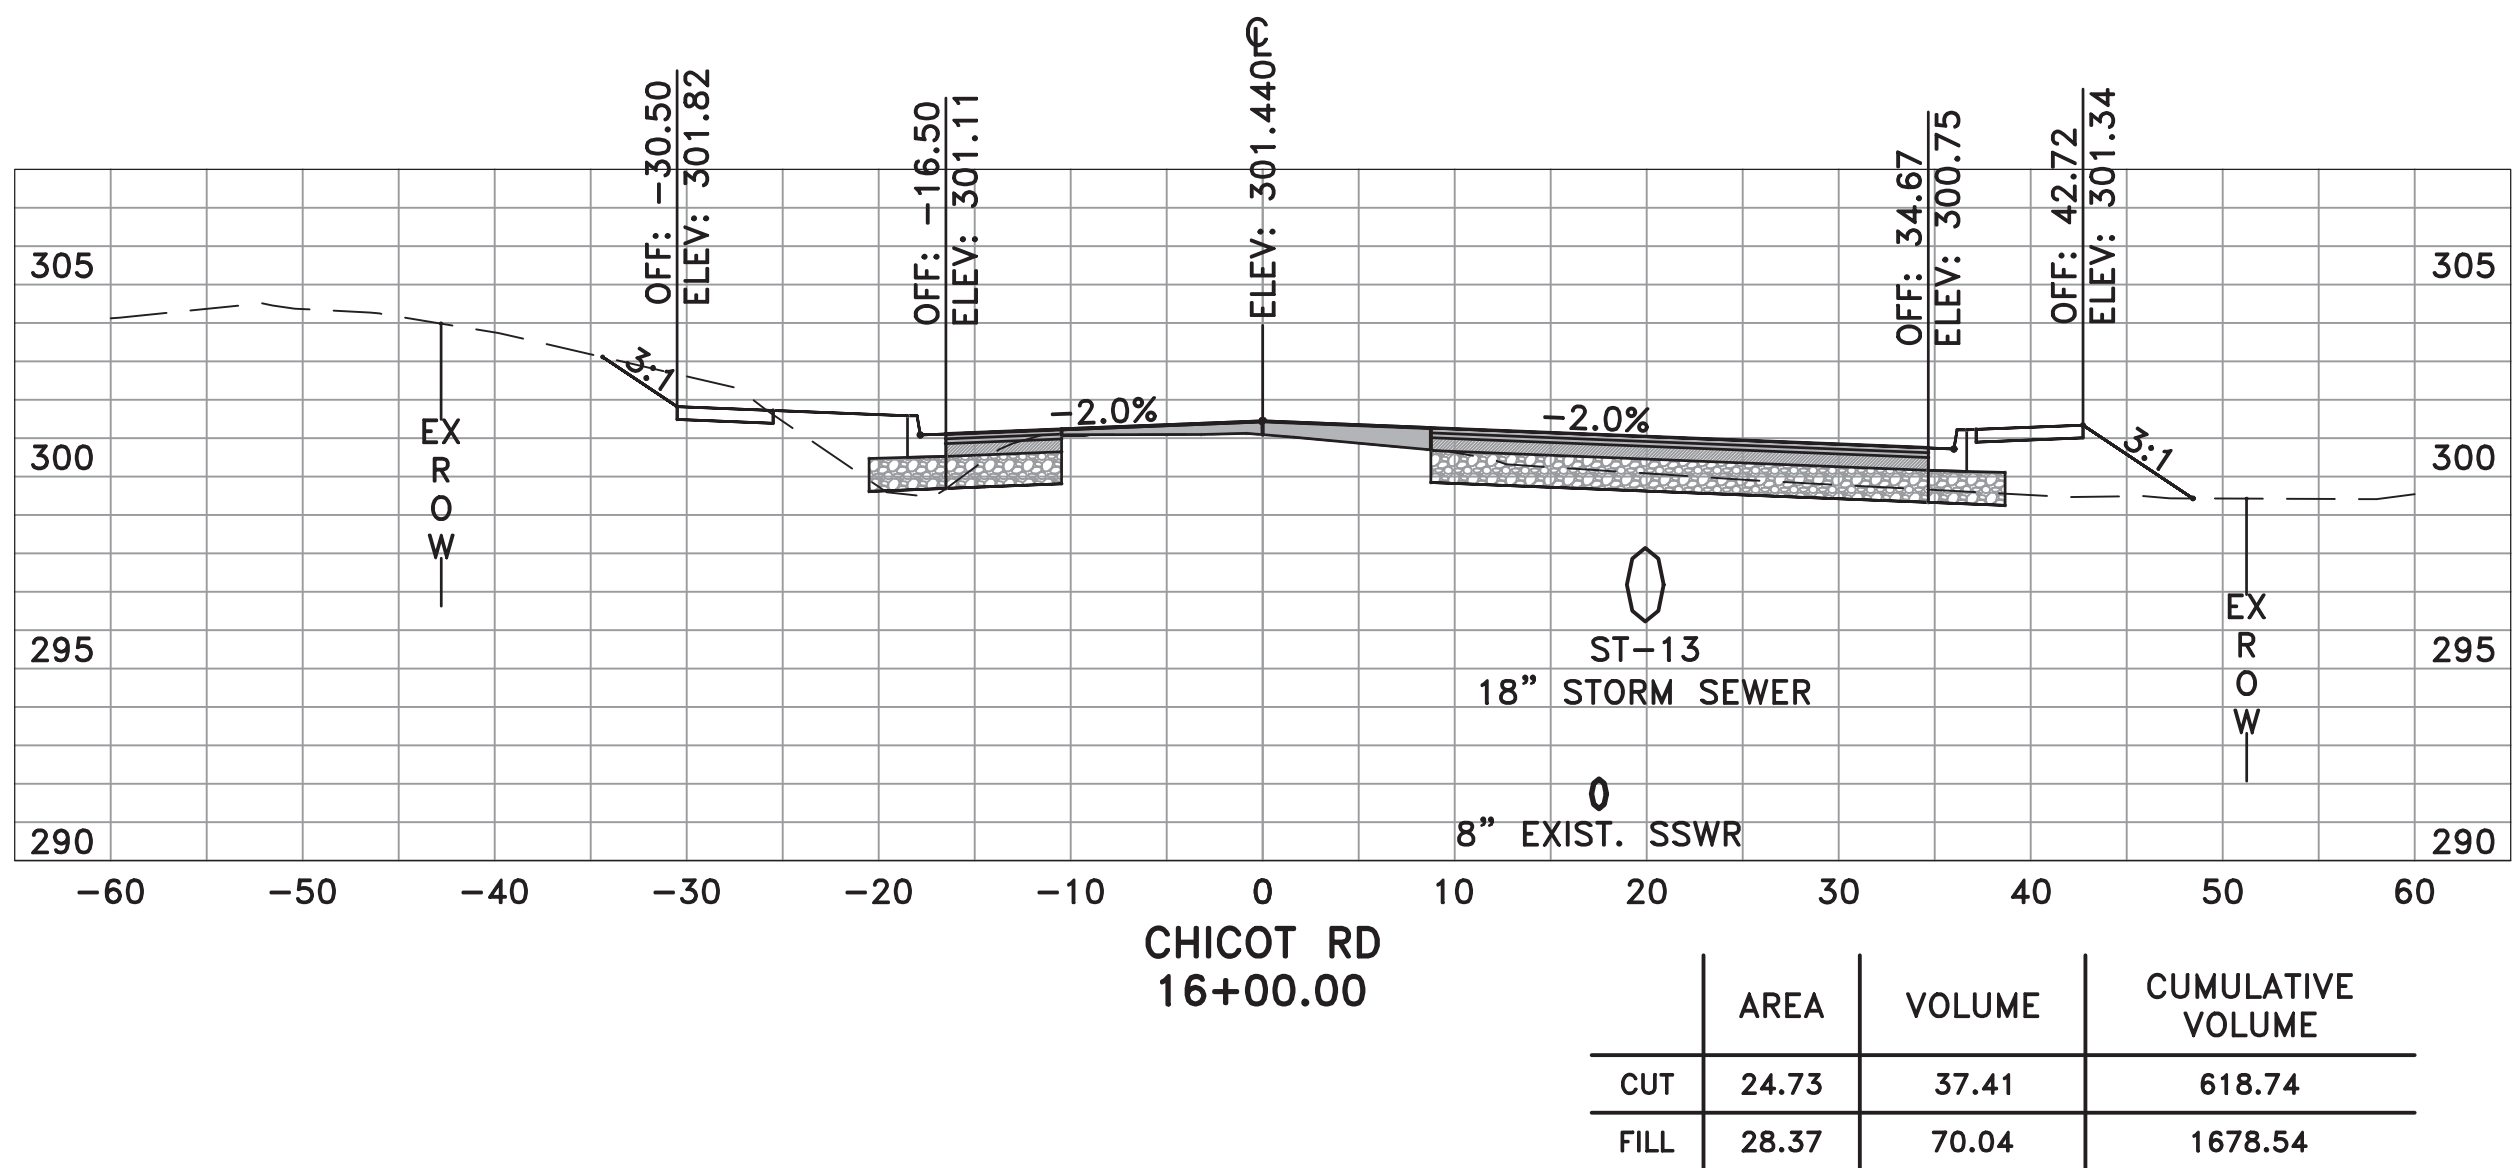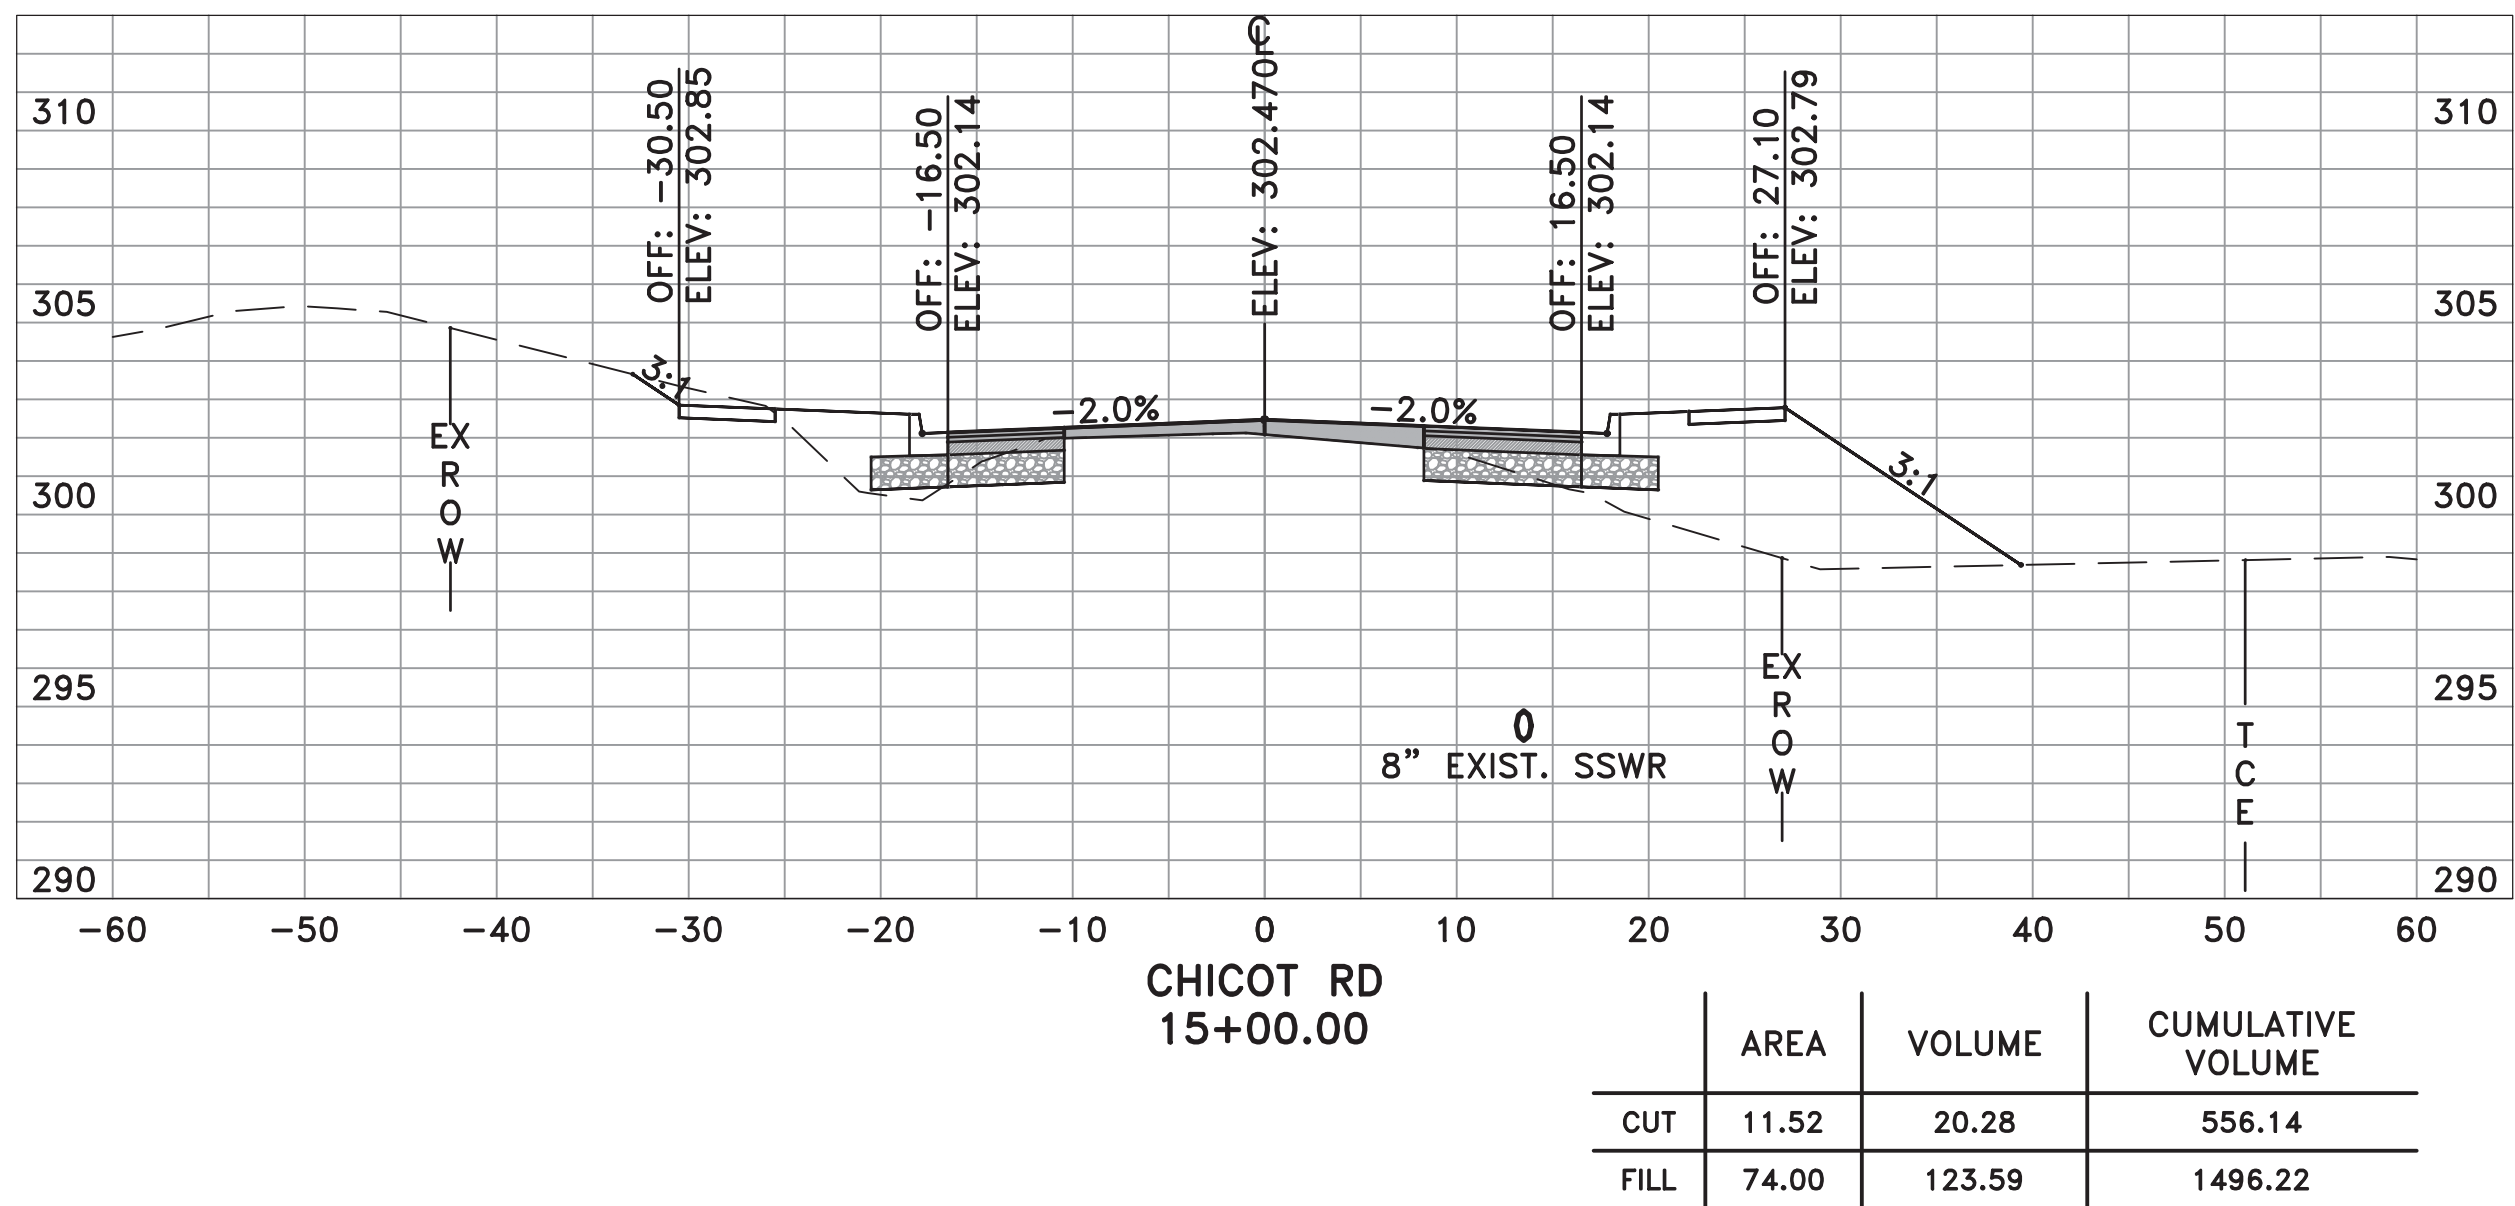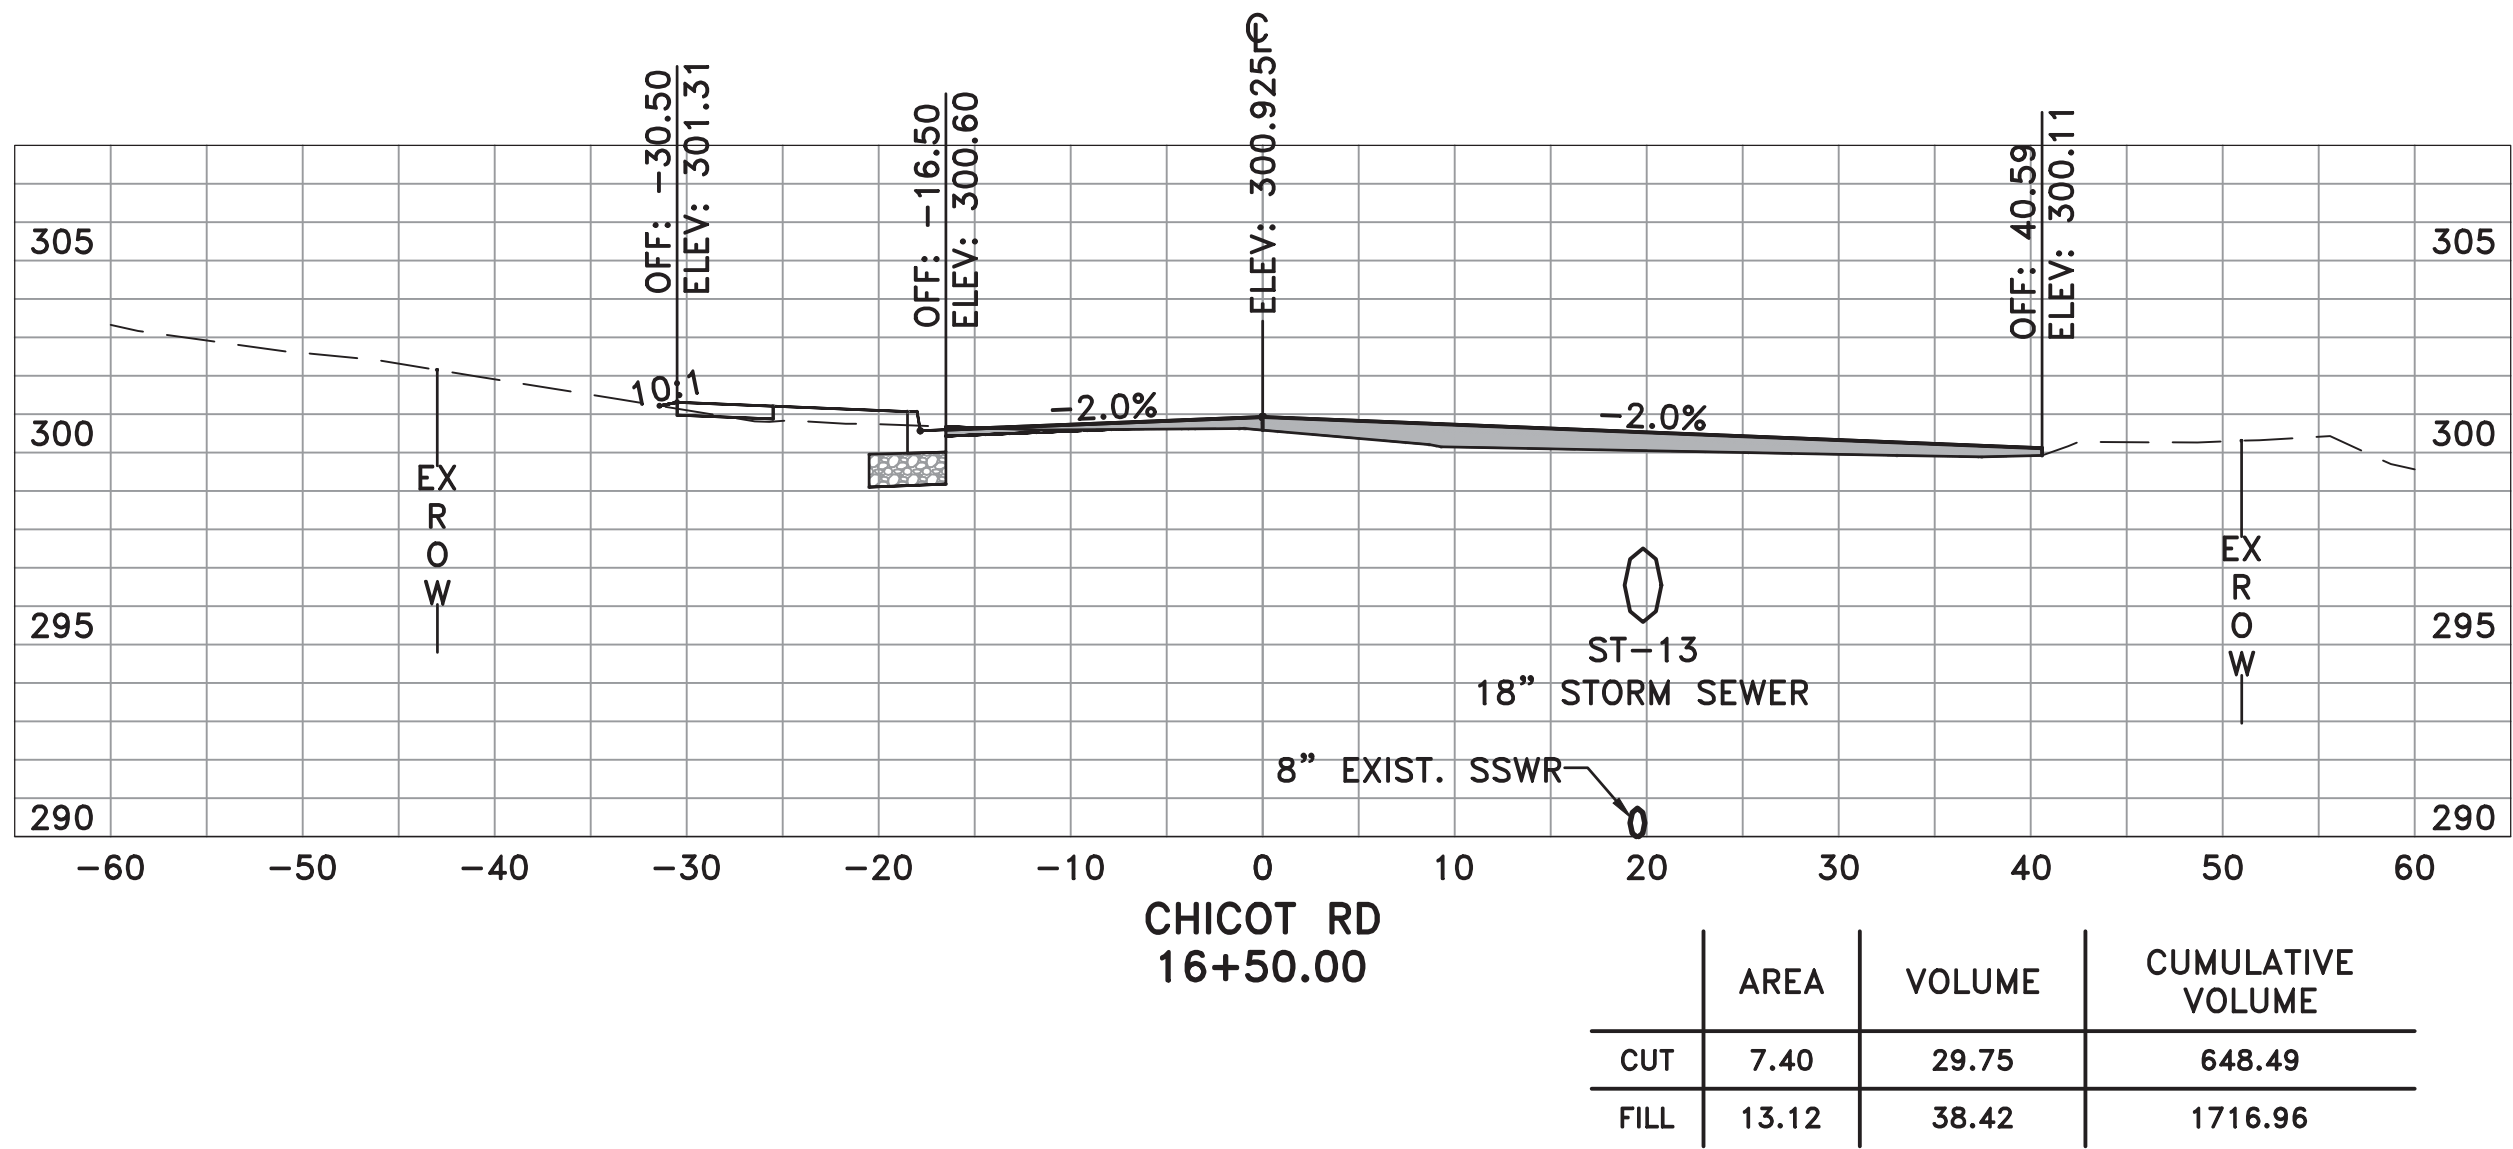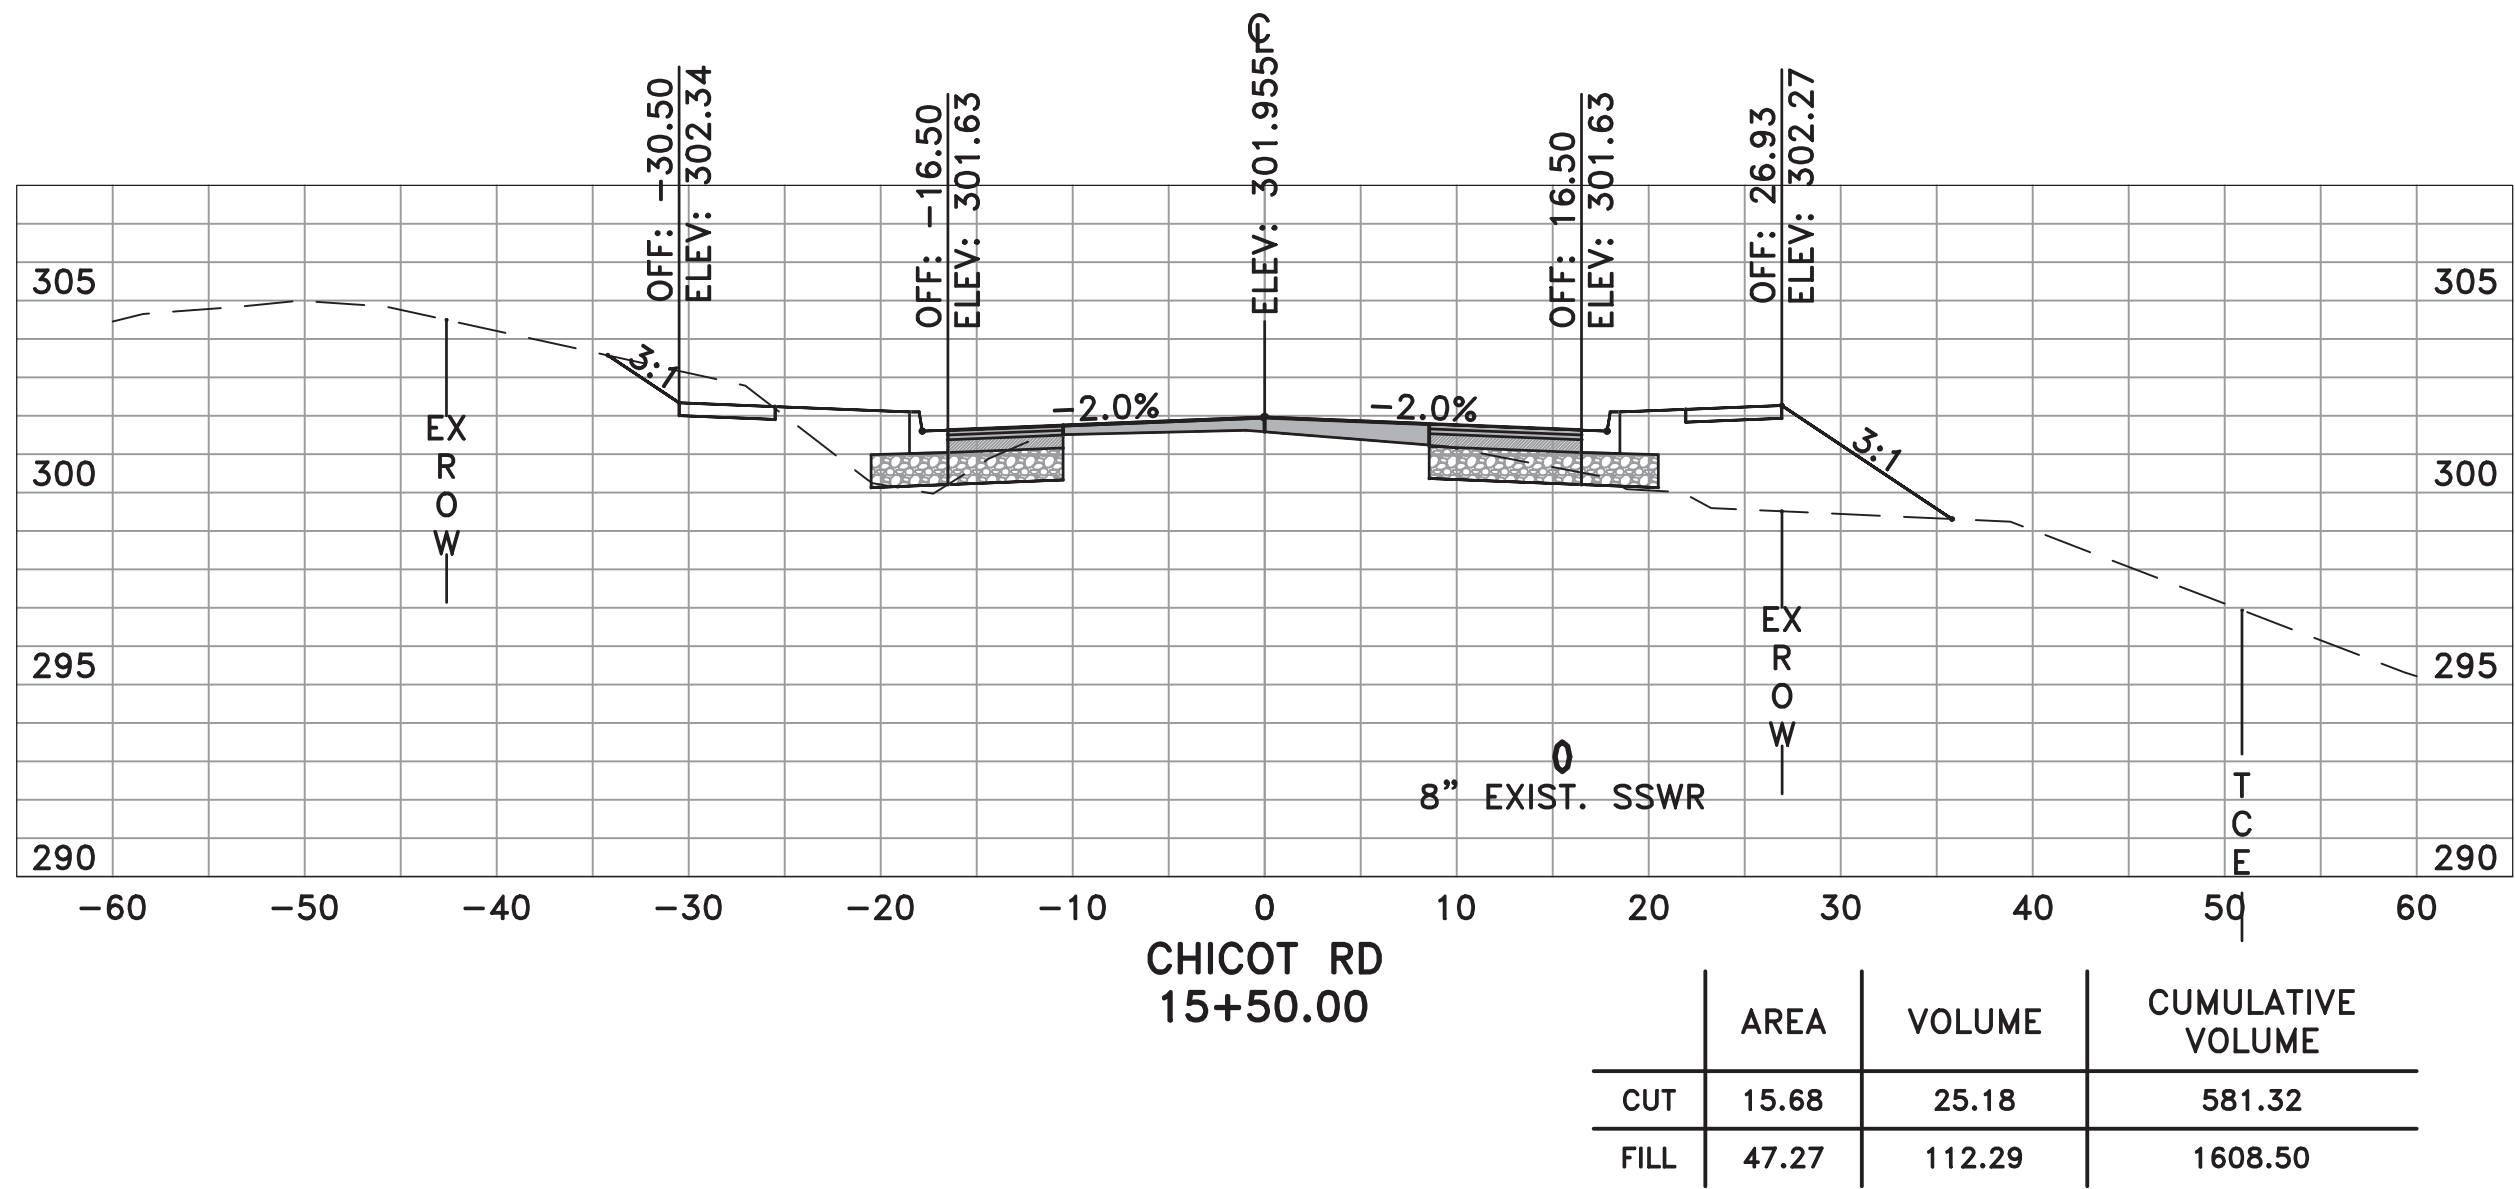

REVISIONS	DATE

CITY OF LITTLE ROCK, ARKANSAS
CHICOT ROAD IMPROVEMENTS
CROSS SECTIONS (5)

DEPARTMENT OF PUBLIC WORKS
CIVIL ENGINEERING
701 W. MARKHAM
LITTLE ROCK, ARKANSAS 72201



DRAWN BY
KLL
DESIGNED
COF
CHECKED
BOL
DATE
1-28-2020
SCALE
H: 1"=10'
V: 1"=5'
PROJECT NO.
CLR 07-17-ST-357
SHEET NO.
X5