
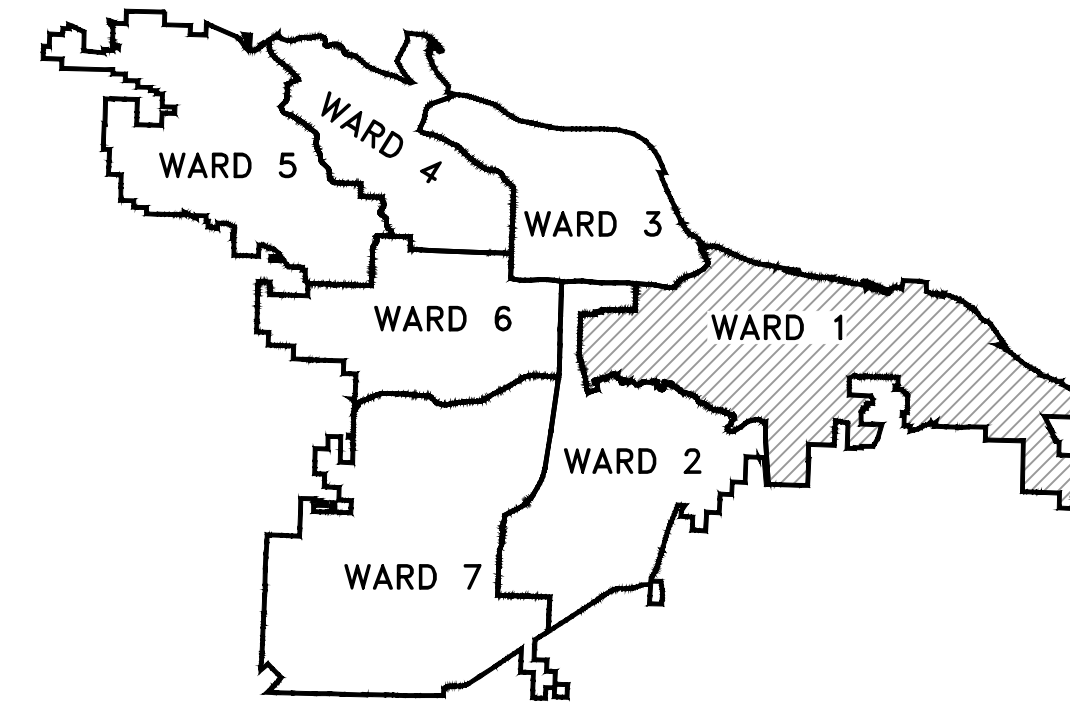
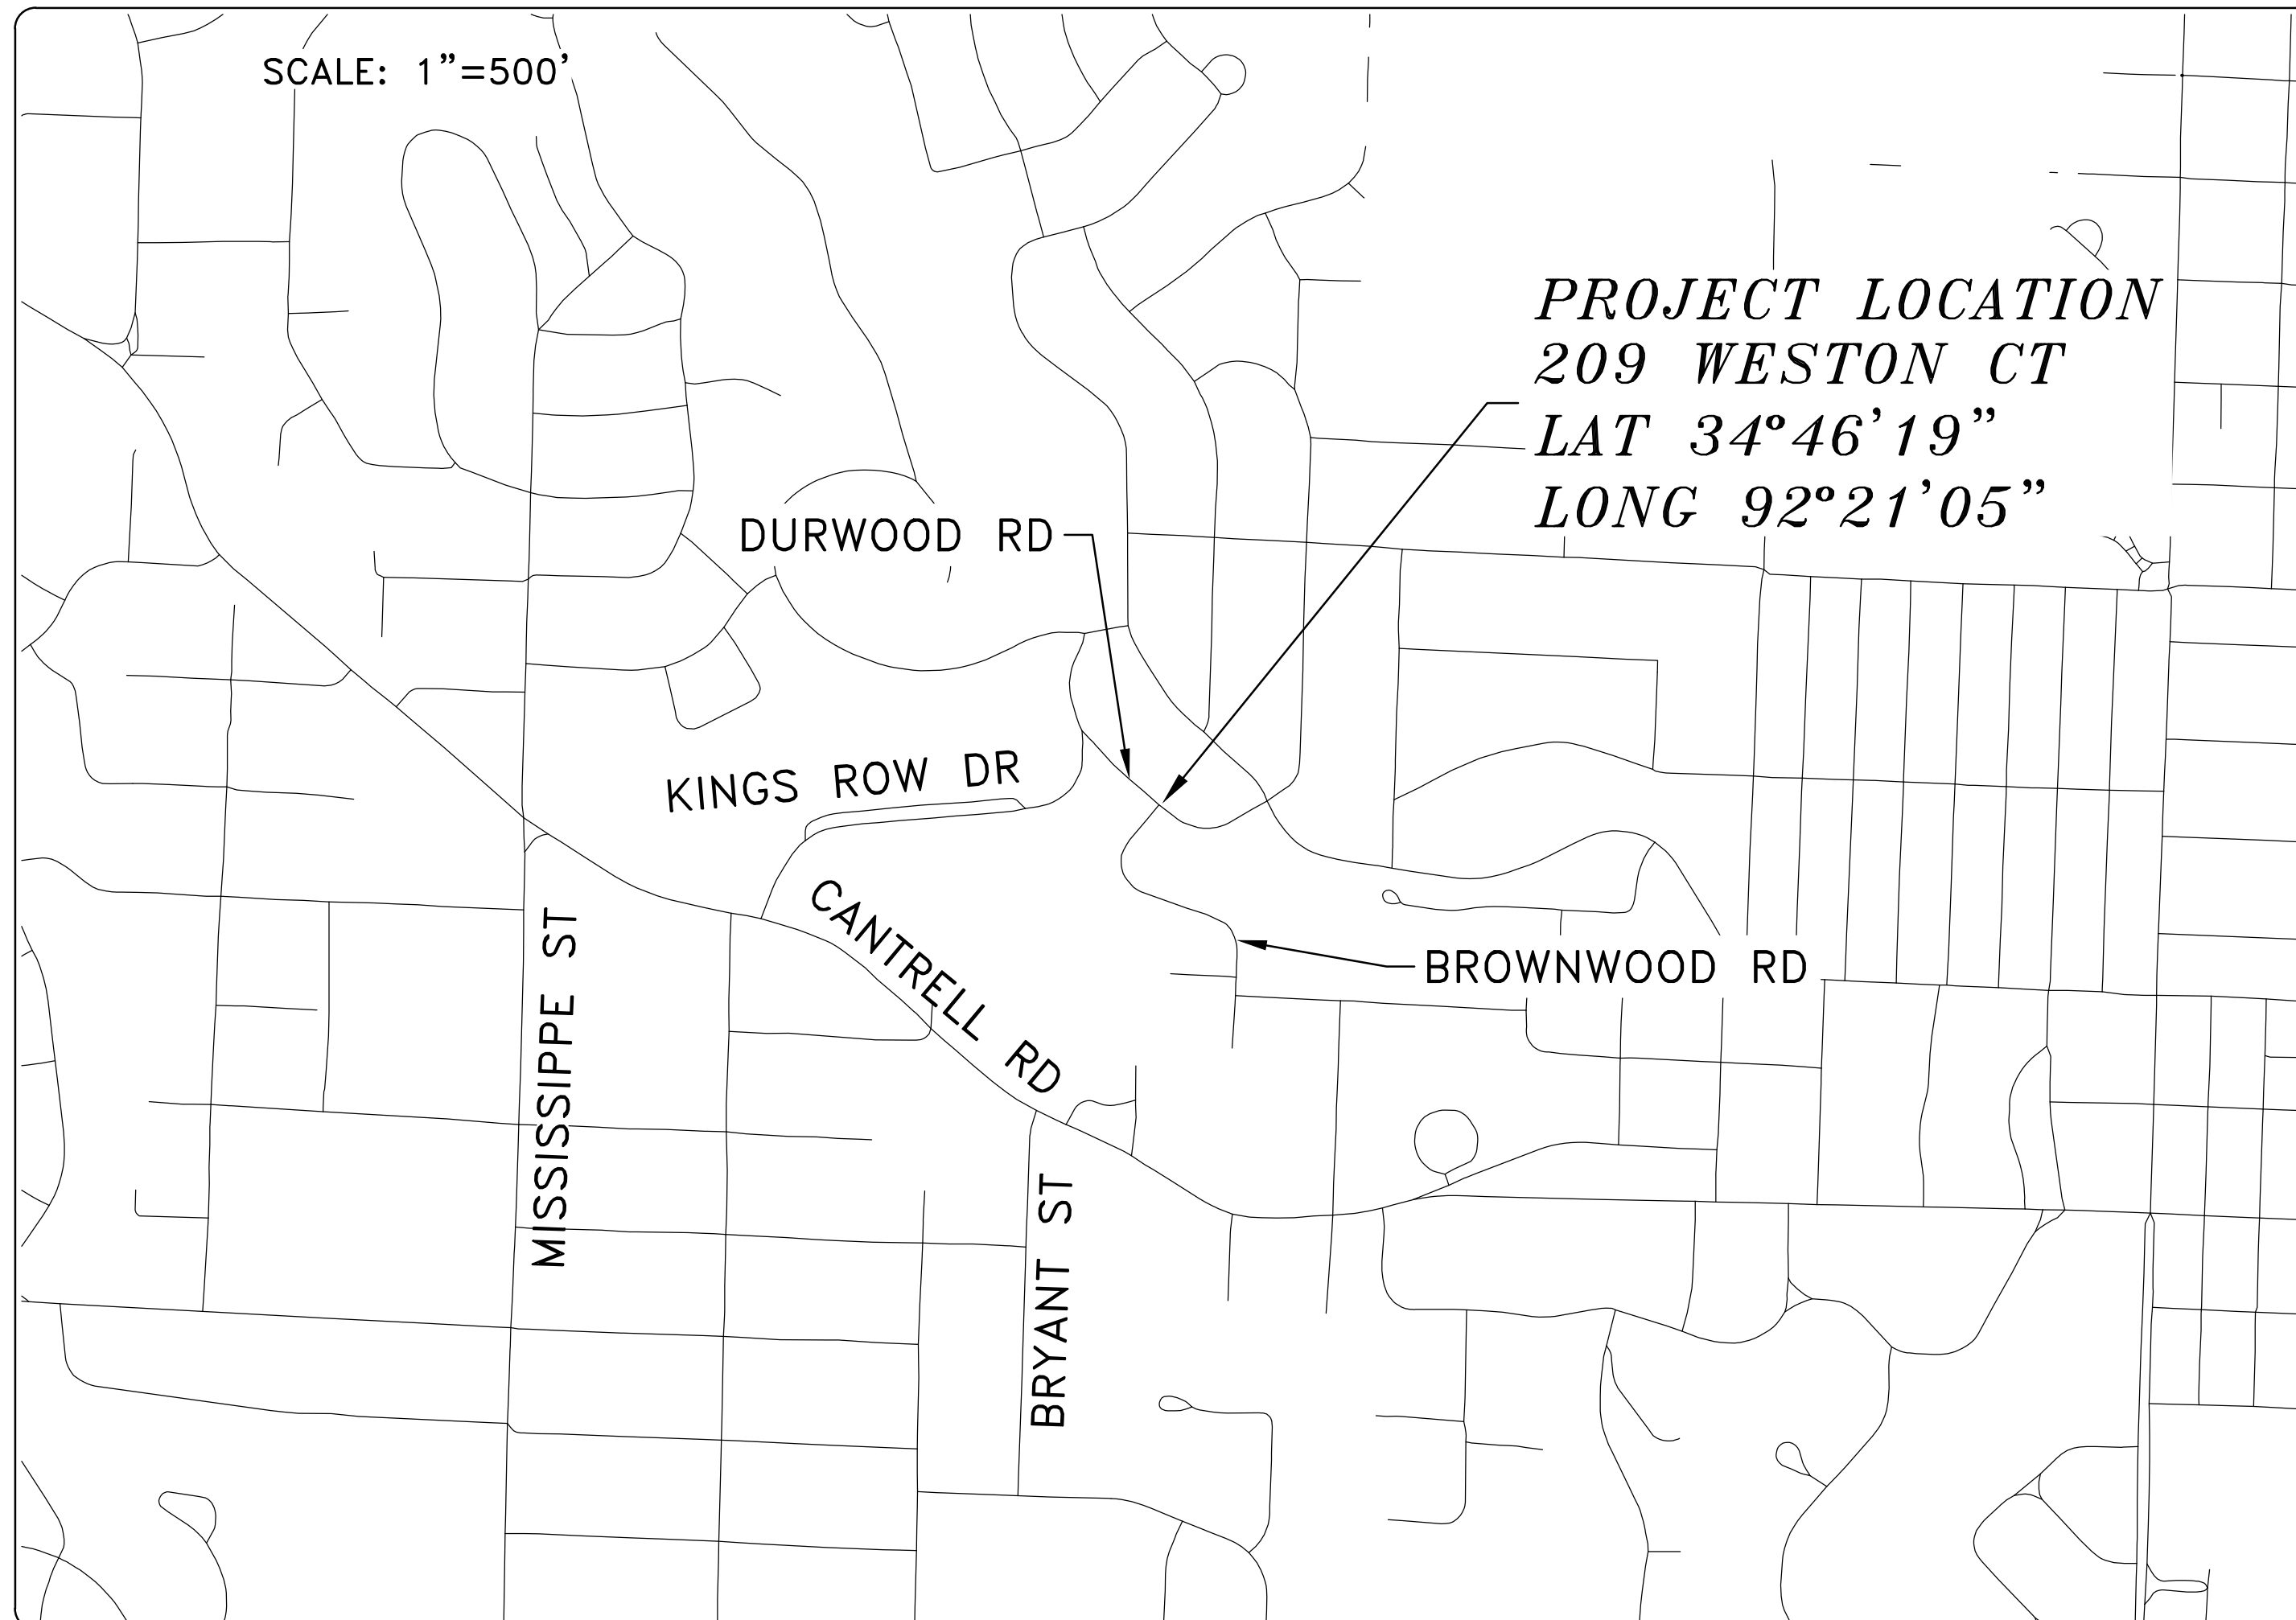


# DURWOOD RD AT BROWNWOOD RD DRAINAGE

## 15% SUBMITTAL

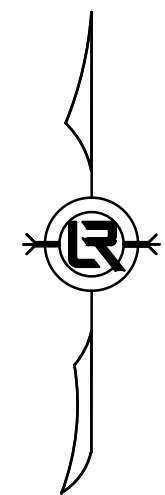


PROJECT LOCATION – WARD 1

| SHEET NO. | TITLE                 |
|-----------|-----------------------|
| C1        | COVER SHEET           |
| C2        | LEGEND AND QUANTITIES |
| C3        | EXISTING CONDITIONS   |
| C4        | PLAN AND PROFILE      |



Know what's below.  
Call before you dig.

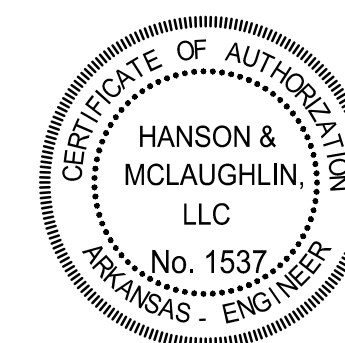

DEPARTMENT OF PUBLIC WORKS  
CIVIL ENGINEERING  
701 WEST MARKHAM STREET  
LITTLE ROCK, ARKANSAS 72201

**HANSON & MCLAUGHLIN, LLC**

320 EXECUTIVE COURT, SUITE 202  
LITTLE ROCK, ARKANSAS 72205  
(501) 716-2850

| REVISIONS | DATE |
|-----------|------|
|           |      |
|           |      |

DURWOOD RD AT BROWNWOOD RD DRAINAGE  
CITY OF LITTLE ROCK, ARKANSAS  
COVER SHEET

DEPARTMENT OF PUBLIC WORKS  
CIVIL ENGINEERING  
701 W. MARKHAM  
LITTLE ROCK, ARKANSAS 72201



|                            |
|----------------------------|
| DRAWN BY<br>KMH            |
| DESIGNED<br>KMH            |
| CHECKED<br>FJS             |
| DATE<br>10-31-2023         |
| SCALE<br>N.T.S.            |
| PROJECT NO.<br>03-22-DR-32 |
| SHEET NO.<br>C1            |

| ITEM #   | ITEM DESCRIPTION                                        | UNIT | QUANTITY |
|----------|---------------------------------------------------------|------|----------|
| 2.01     | Site Preparation (Incl. Mobilization)                   | LS   | 1        |
| 7.06     | Concrete Driveway (6" Thick), Standard Finish           | SF   | 577      |
| 8.03     | Concrete Curb and Gutter (Class 3)                      | LF   | 301      |
| 9.04     | Concrete Sidewalk (4" Thick)                            | SF   | 40       |
| 10.04    | Curb Inlet - 4' Box                                     | EA   | 4        |
| 10.07    | Wing 3' Extension                                       | EA   | 6        |
| 13.18C   | Storm Drain Pipe, 18", Cross Drain                      | LF   | 63       |
| 13.18C   | Storm Drain Pipe, 18", Side Drain                       | LF   | 125      |
| 13.65 SP | Tie Into Existing Concrete Ditch Wall                   | EA   | 1        |
| 14.01    | Solid Sodding (Bermuda) Includes 4" Topsoil             | SY   | 167      |
| 15.40    | Repair Irrigation System                                | LS   | 1        |
| 16.01    | Maintenance of Traffic                                  | LS   | 1        |
| 17.01    | Pavement Repairs                                        | SY   | 109      |
| 18.55    | Water for Dust Control                                  | GAL  | 10,000   |
| 19.01    | Final Clean-Up                                          | LS   | 1        |
| 24.06    | Sediment Barrier, Silt Fence (SD1)                      | EA   | 5        |
| 24.09    | Sediment Barrier, Block (SD4)                           | EA   | 5        |
| 24.11    | Silt Fence - Type A (SFA)                               | LF   | 125      |
| 24.12    | Silt Fence - Type B (SFB)                               | LF   | 125      |
| 24.18    | Disturbed Area Stabilization - Permanent Grassing (TS3) | AC   | 0.10     |
| 25.04    | Fence Chain Link (4')                                   | LF   | 33.00    |
| 26.10    | Trench & Excavation Safety                              | LS   | 1        |

**PROPOSED**

CONTOUR  
SPOT ELEVATION  
SPOT CURB ELEVATION  
STORM SEWER – PIPE  
STORM SEWER – MITERED END SECTION  
STORM SEWER – GRATE INLET  
STORM SEWER – JUNCTION BOX  
STORM SEWER – FLARED END SECTION  
STORM SEWER – HEADWALL  
STORM SEWER – INLET WITH SINGLE EXTENSION  
STORM SEWER – INLET WITH DOUBLE EXTENSION  
STORM SEWER – AREA INLET  
GRADE BREAK LINE  
HIGH POINT  
LOW POINT  
CUT LINE  
FILL LINE  
SANITARY SEWER PIPE  
SANITARY SEWER MANHOLE  
CURB  
CONCRETE  
CONSTRUCTION – ENTRANCE/EXIT  
CHECK DAM  
DIVERSION BERM  
DOWNDRAIN STRUCTURE – TEMPORARY  
ROCK DAM  
SEDIMENT BARRIER – SILT FENCE  
SEDIMENT BARRIER – GRAVEL RING  
SEDIMENT BARRIER – BLOCK & GRAVEL  
SEDIMENT BARRIER – BLOCK  
TEMPORARY SEDIMENT BASIN  
SILT FENCE – TYPE A  
SILT FENCE – TYPE B  
SILT FENCE – TYPE C  
STORM DRAIN OUTLET PROTECTION  
SURFACE ROUGHENING  
DISTURBED AREA STABILIZATION –TEMPORARY STABILIZATION  
DISTURBED AREA STABILIZATION –TEMPORARY GRASSING  
DISTURBED AREA STABILIZATION –PERMANENT GRASSING  
MATTING/BLANKETS

| REVISONS |  | DATE |
|----------|--|------|
|          |  |      |



  

| DURWOOD RD AT BROWNWOOD RD DRAINAGE<br>CITY OF LITTLE ROCK, ARKANSAS |  | LEGEND AND QUANTITIES |
|----------------------------------------------------------------------|--|-----------------------|
|                                                                      |  |                       |



DEPARTMENT OF PUBLIC WORKS  
CIVIL ENGINEERING  
701 W. MARKHAM  
LITTLE ROCK, ARKANSAS 72201

|                                   |
|-----------------------------------|
| <b>DRAWN BY</b><br>KMH            |
| <b>DESIGNED</b><br>KMH            |
| <b>CHECKED</b><br>FJS             |
| <b>DATE</b><br>10-31-2023         |
| <b>SCALE</b><br>N.T.S.            |
| <b>PROJECT NO.</b><br>03-22-DR-32 |
| <b>SHEET NO.</b><br>C2            |

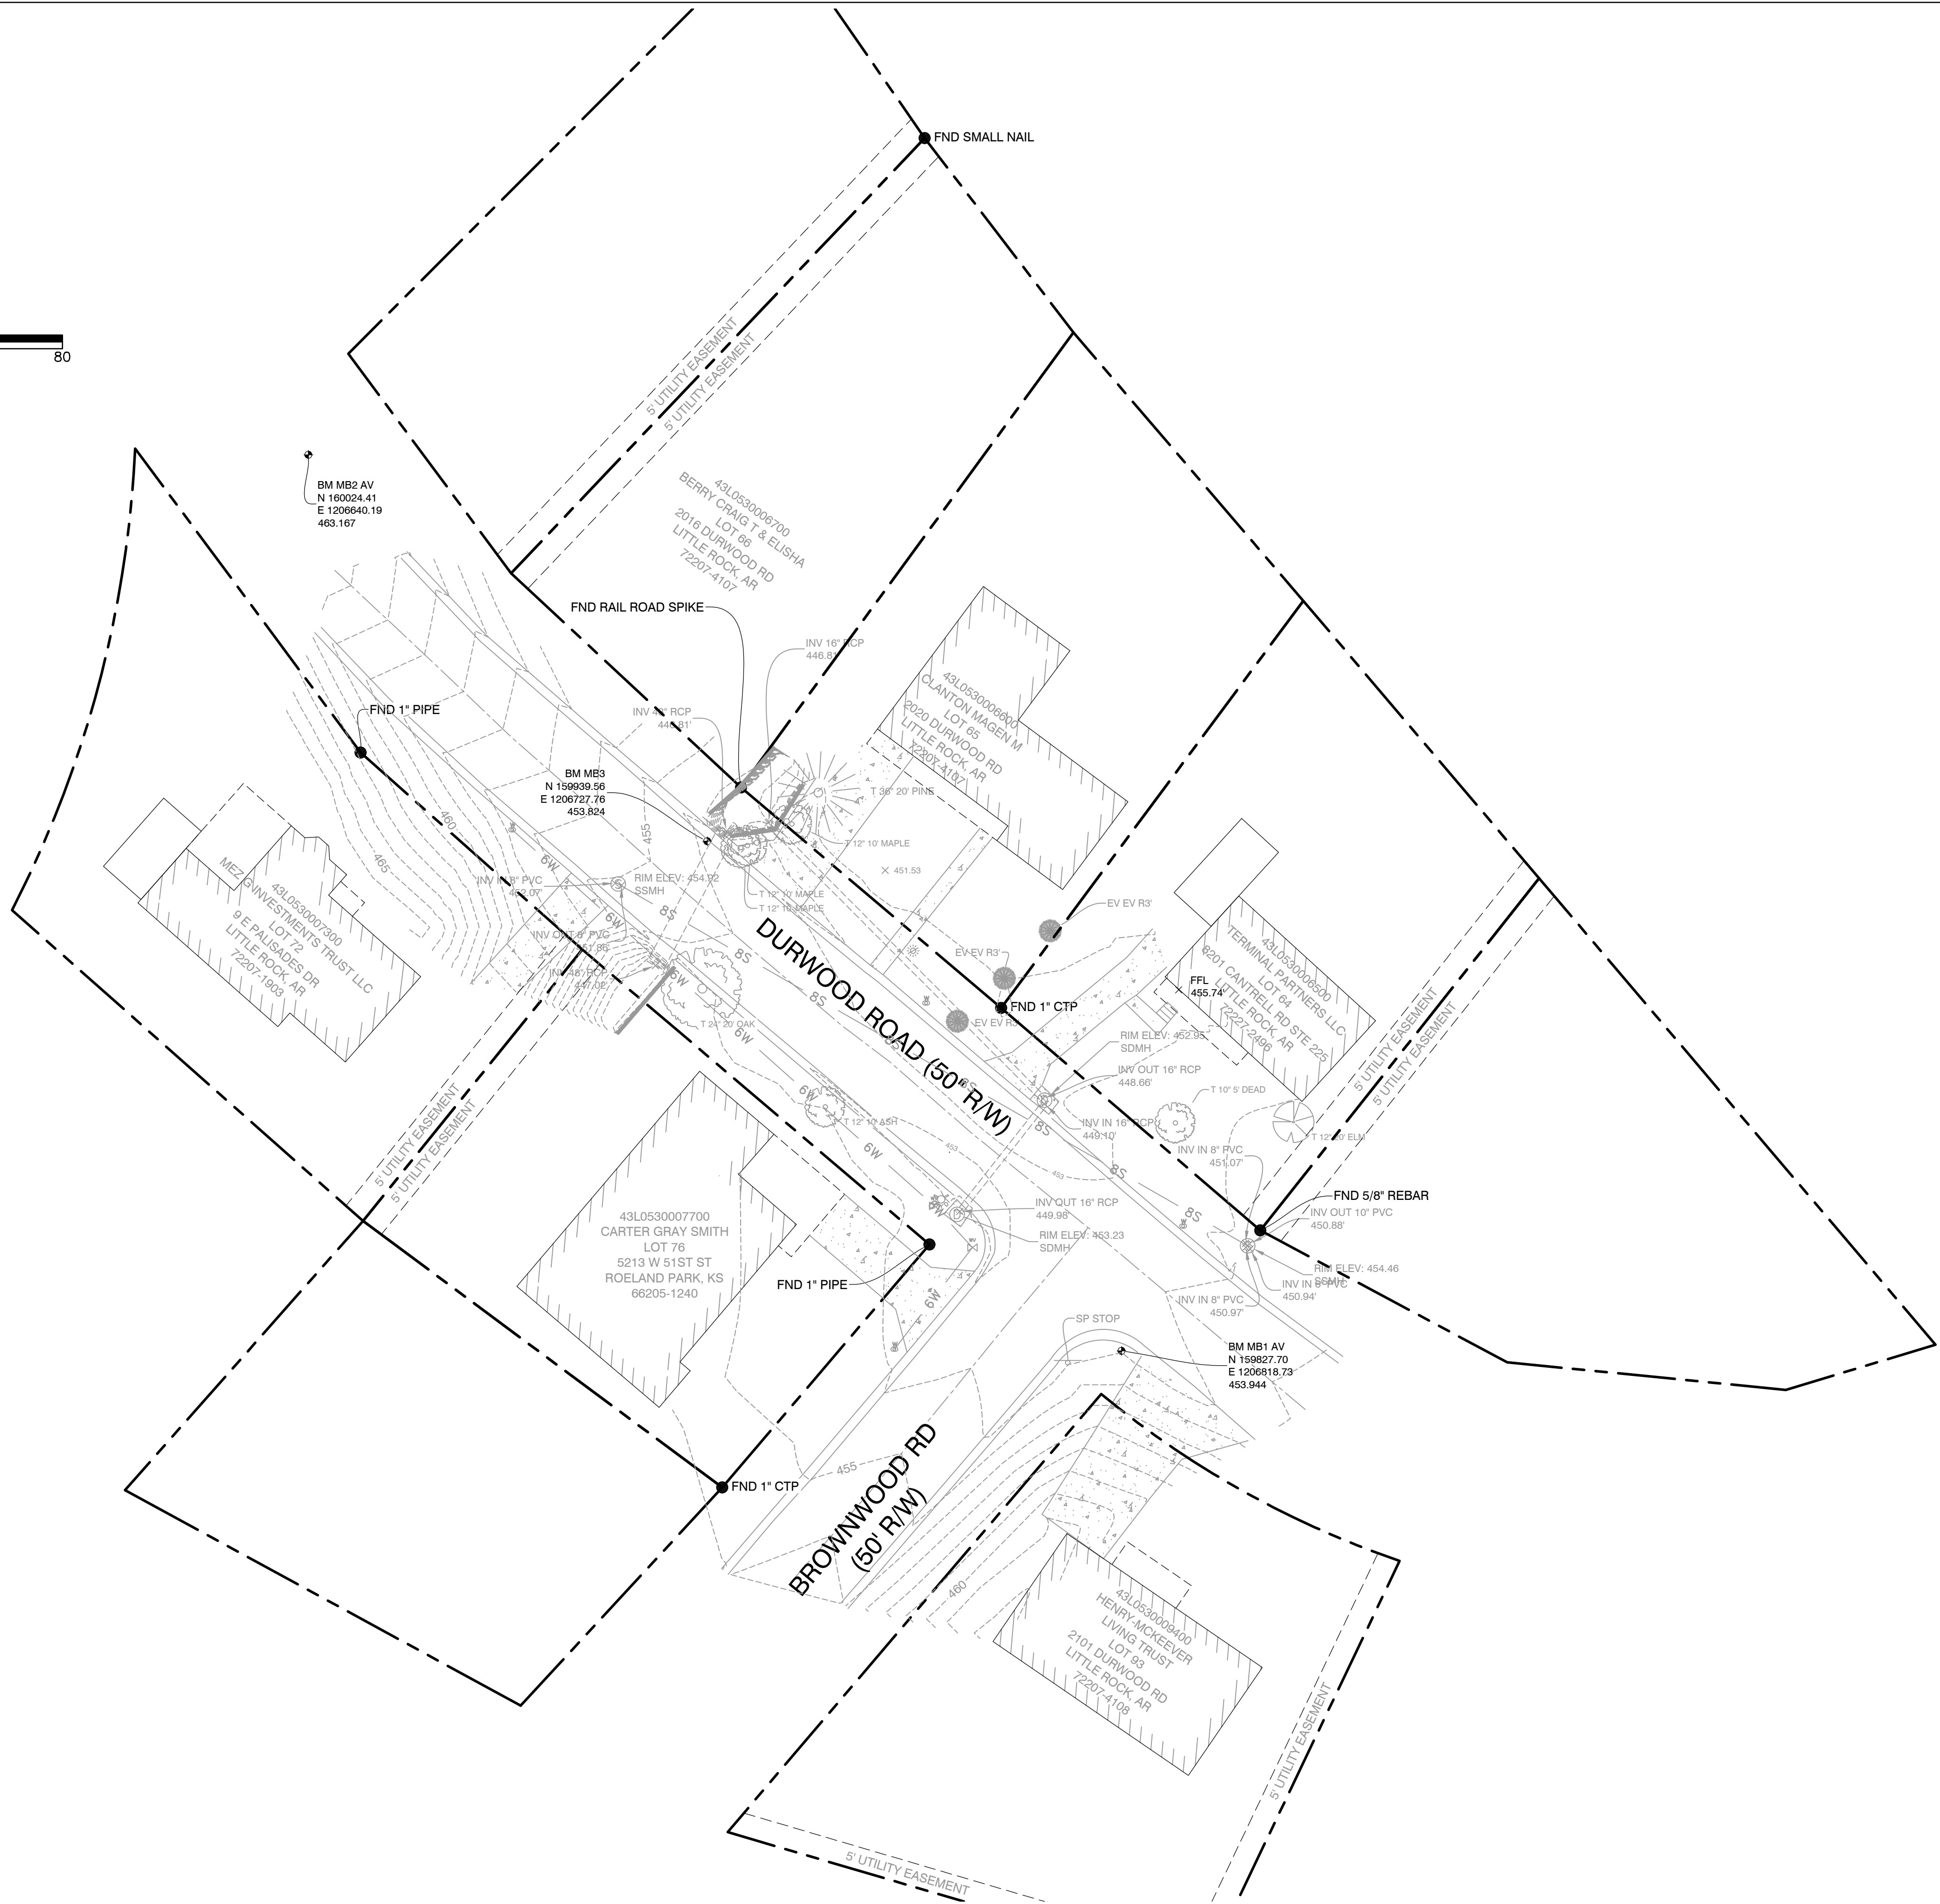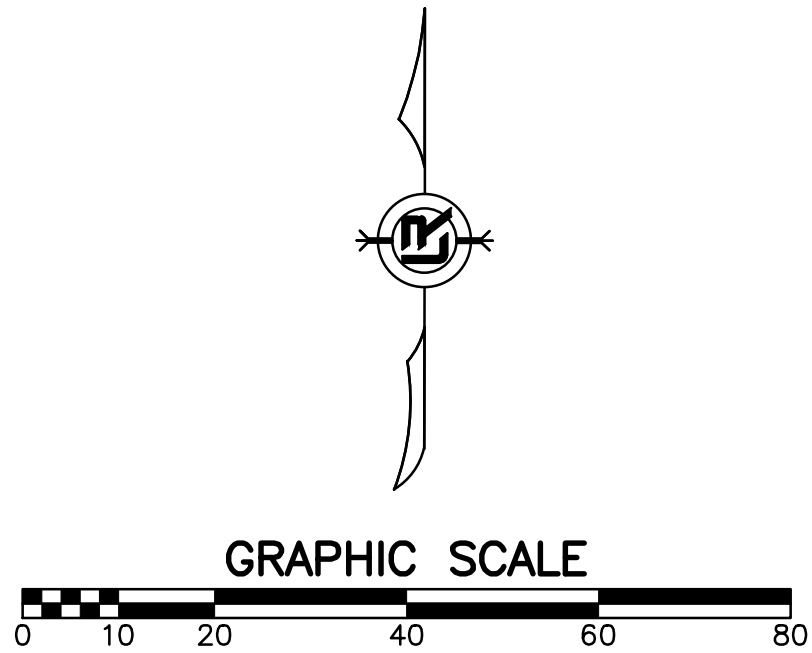

| REVISIONS | DATE |
|-----------|------|
|           |      |
|           |      |

DURWOOD RD AT BROWNWOOD RD DRAINAGE

CITY OF LITTLE ROCK, ARKANSAS

EXISTING CONDITIONS

DEPARTMENT OF PUBLIC WORKS

CIVIL ENGINEERING

701 W. MARKHAM

LITTLE ROCK, ARKANSAS 72201

STATE OF ARKANSAS

REGISTERED PROFESSIONAL ENGINEER

No. 9681

M. HANSON

DRAWN BY KMH

DESIGNED KMH

CHECKED FJS

DATE 10-31-2023

SCALE N.T.S.

PROJECT NO. 03-22-DR-32

SHEET NO. C3

