


# W 30TH STREET RECONSTRUCTION


## JOHN BARROW ROAD TO LUDWIG STREET

### CLR PROJECT #06-22-ST-211

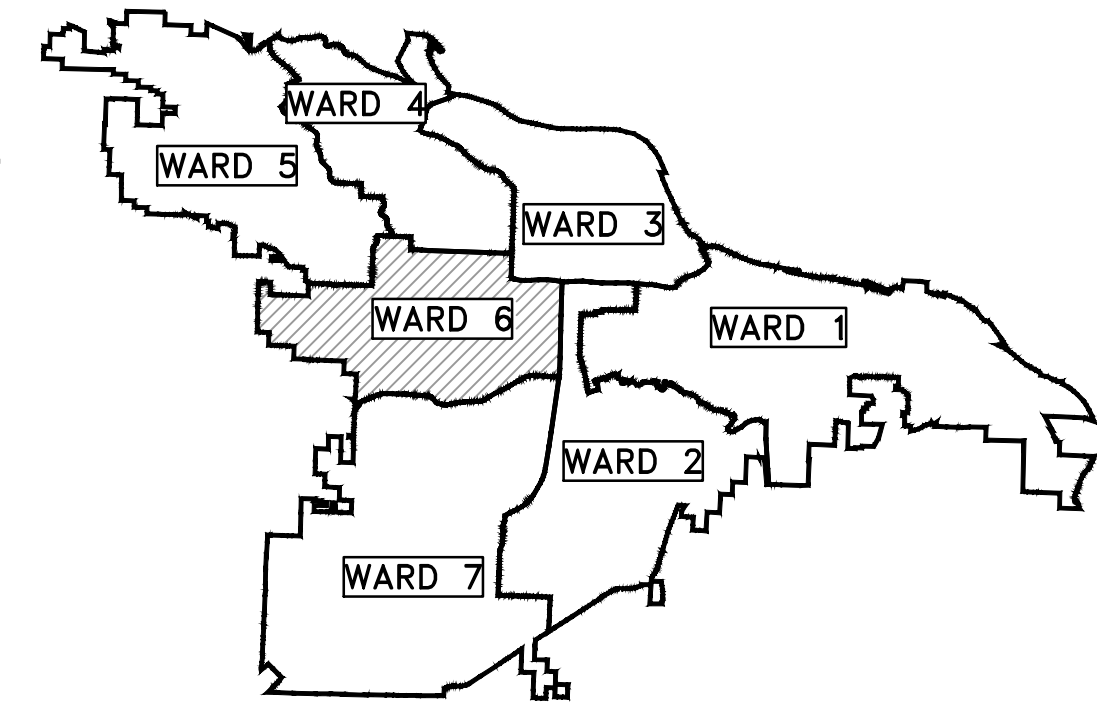


PROJECT LOCATION – WARD 6

PROJECT  
LOCATION

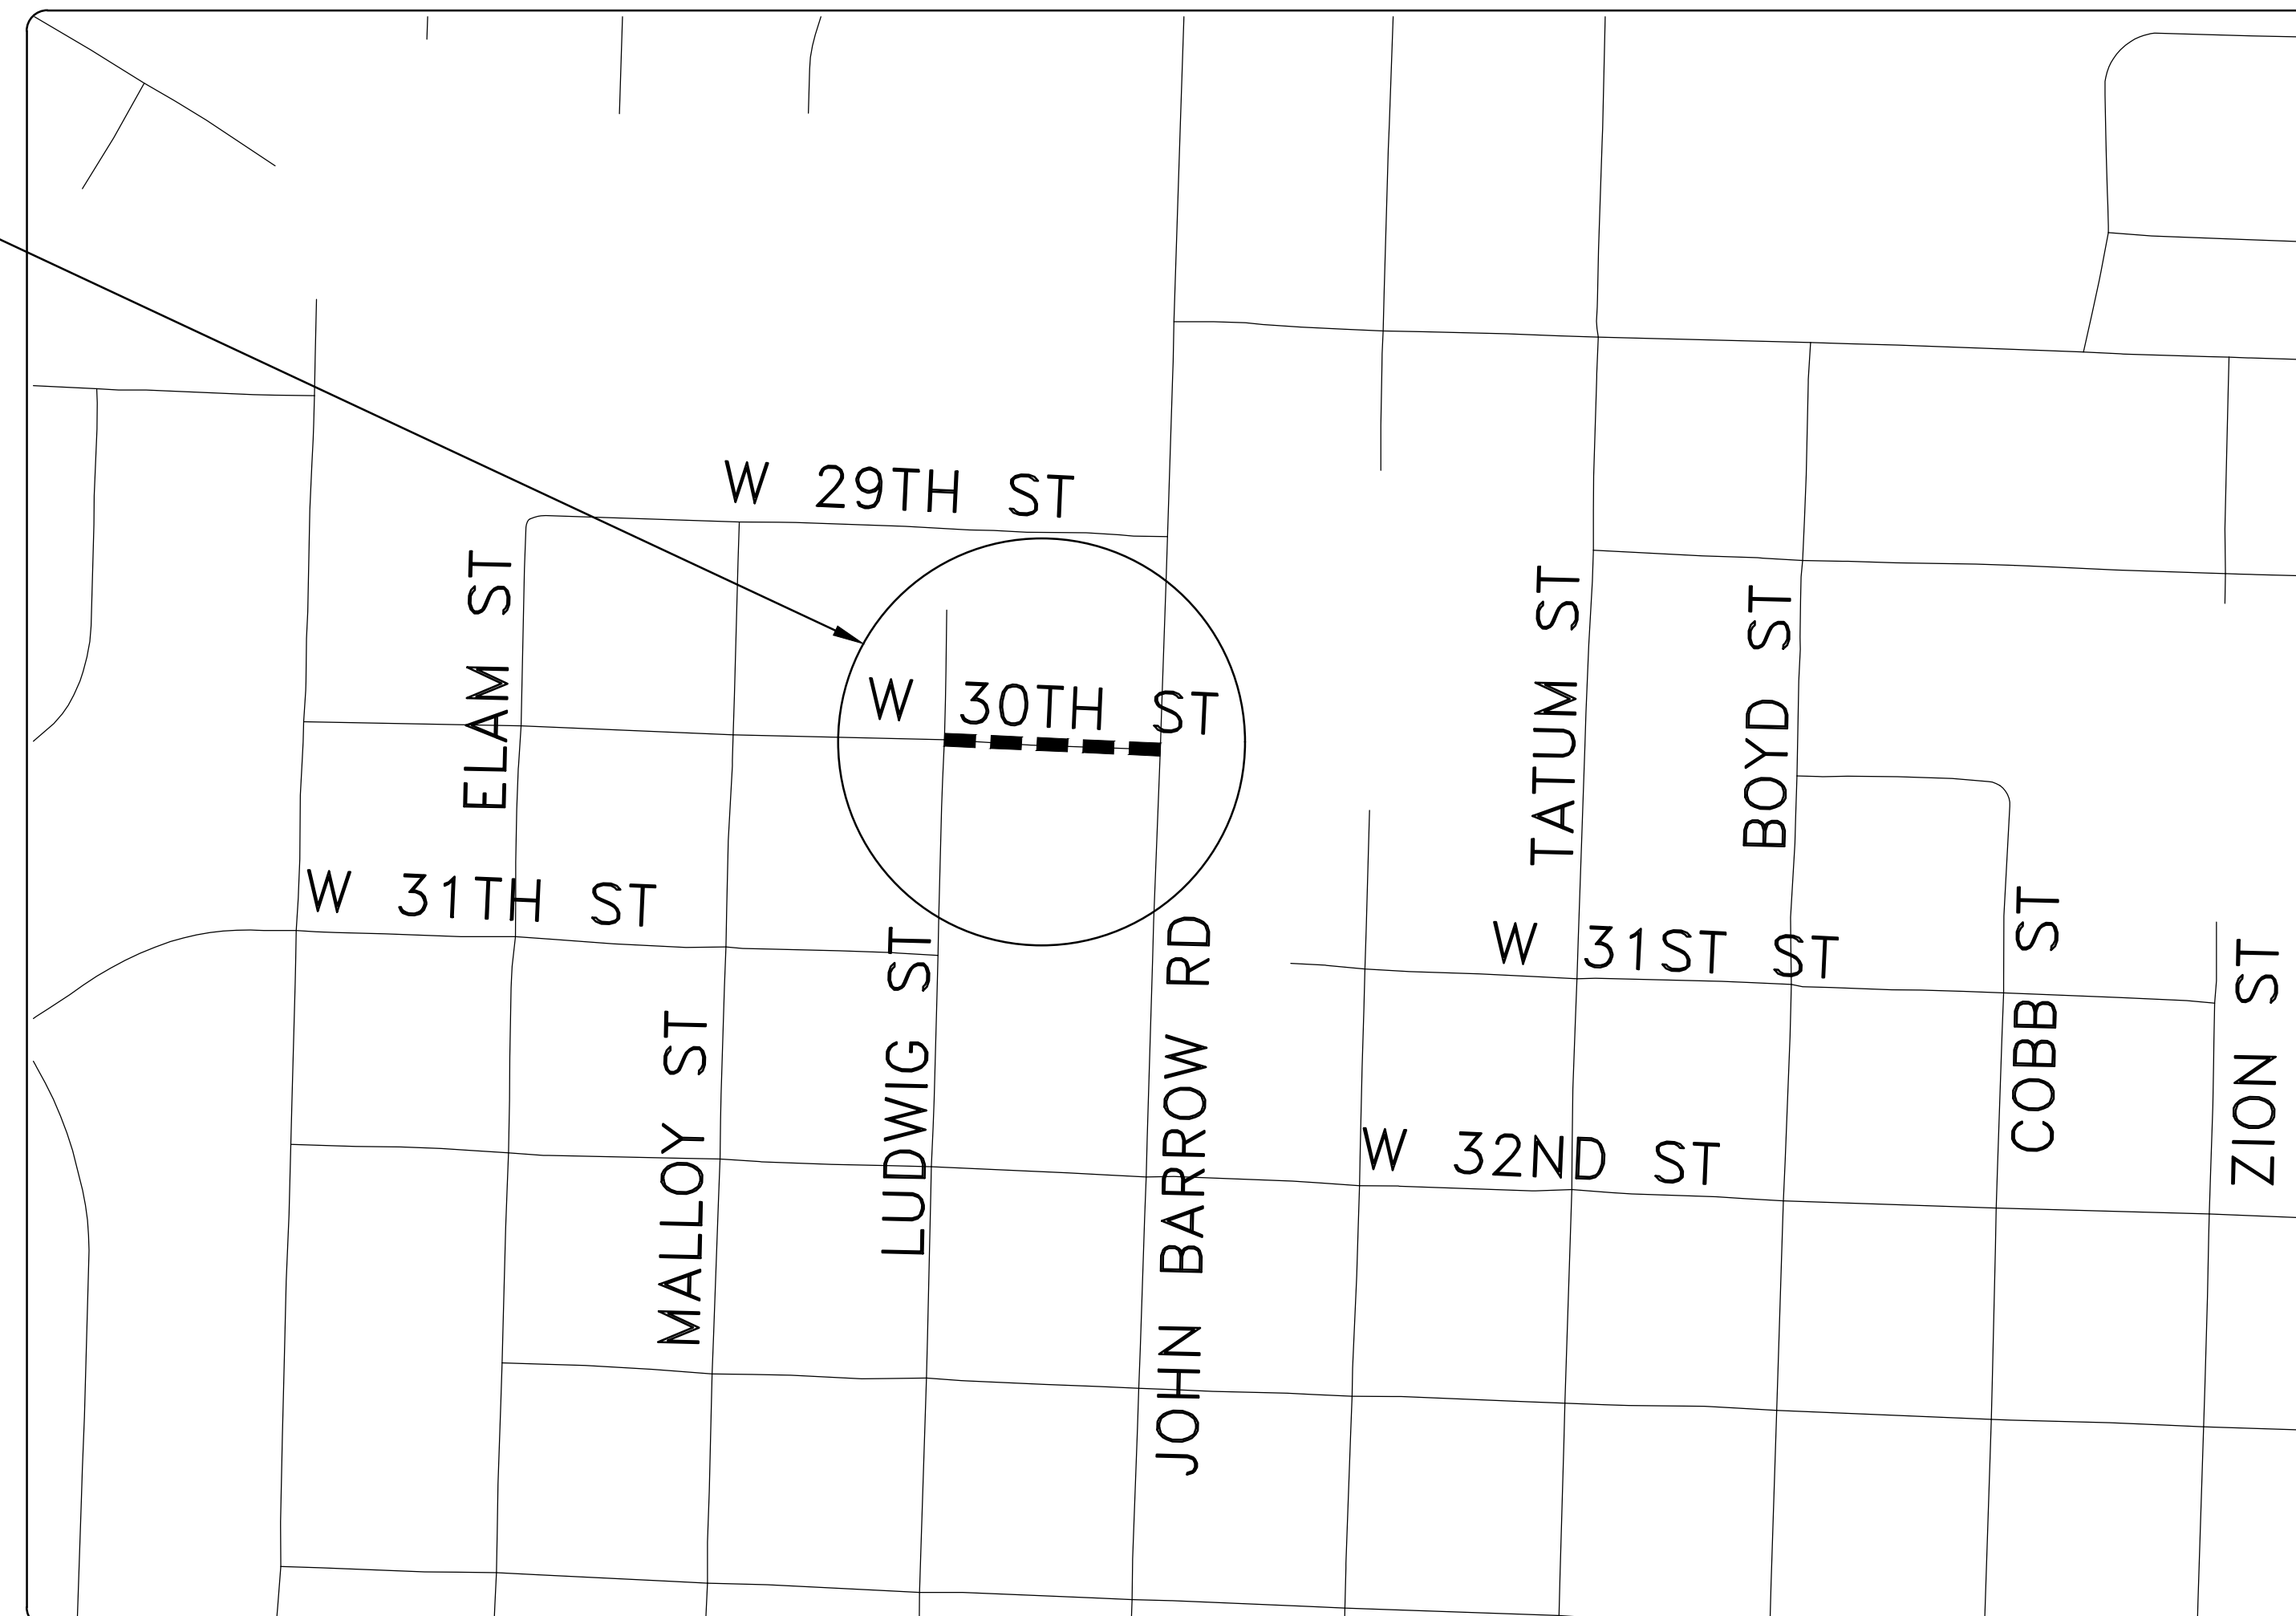

| SHEET NO. | TITLE                              |
|-----------|------------------------------------|
| C0        | COVER SHEET                        |
| C1        | GENERAL NOTES, LEGEND AND QUANTITY |
| C2        | TYPICAL SECTION                    |
| C3        | EXISTING CONDITION                 |
| C4        | PLAN AND PROFILE                   |

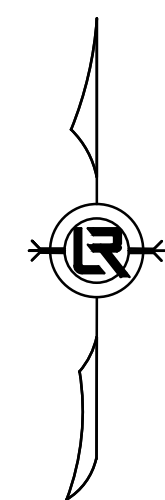

DEPARTMENT OF PUBLIC WORKS  
CIVIL ENGINEERING  
701 WEST MARKHAM STREET  
LITTLE ROCK, ARKANSAS 72201



Know what's below.  
Call before you dig.

# GNE

Designing our client's success

## GarNat Engineering, LLC


P.O. Box 116 (72018)  
3825 Mt Carmel Rd  
Bryant, AR 72222

Ph (501) 408-4650  
Fx (888) 900-3068  
garnatengineering@gmail.com


| REVISIONS | DATE |
|-----------|------|
|           |      |
|           |      |

CITY OF LITTLE ROCK, ARKANSAS  
W 30TH STREET RECONSTRUCTION

COVER SHEET  
15% SUBMITTAL

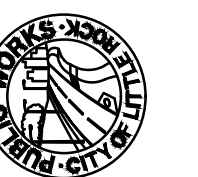

DEPARTMENT OF PUBLIC WORKS  
CIVIL ENGINEERING  
701 W. MARKHAM  
LITTLE ROCK, ARKANSAS 72201

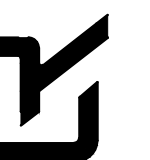

PRELIMINARY

DRAWN BY  
TM  
DESIGNED  
VJW & TM  
CHECKED

VJW  
DATE  
10-09-2023  
SCALE  
N.T.S.

PROJECT NO.  
06-22-ST-211


SHEET NO.

C0



## 13-Oct-2023

| REVISIONS | DATE |
|-----------|------|
|           |      |
|           |      |
|           |      |

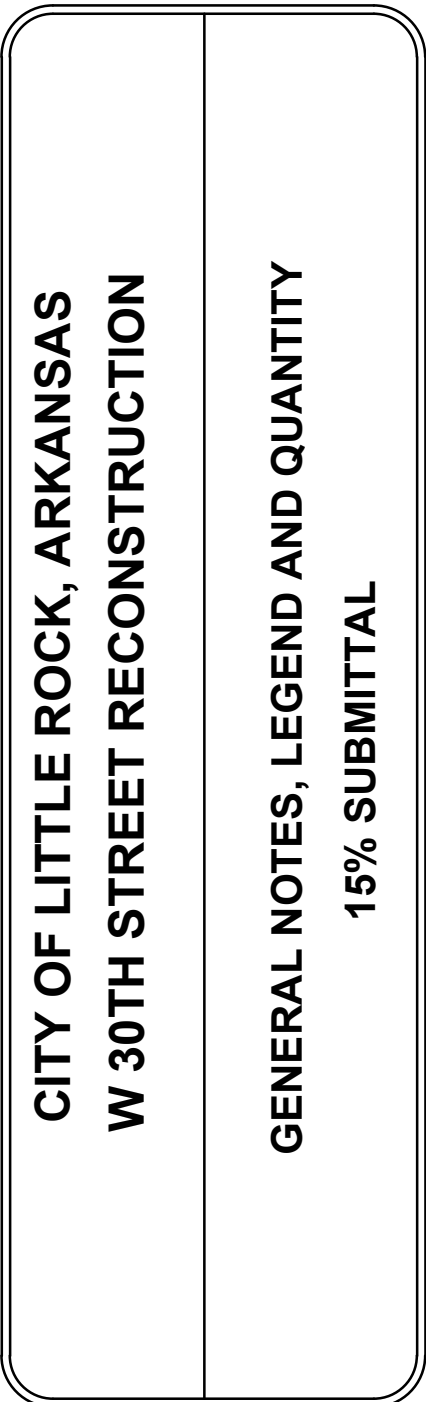

**PRELIMINARY**

|                             |
|-----------------------------|
| DRAWN BY<br>TM              |
| DESIGNED<br>V.JW & TM       |
| CHECKED<br>V.JW             |
| DATE<br>10-09-2023          |
| SCALE<br>1"=20' (22X34)     |
| PROJECT NO.<br>06-22-ST-211 |
| SHEET NO.<br>C1             |



| REVISIONS | DATE |
|-----------|------|
|           |      |
|           |      |
|           |      |

CITY OF LITTLE ROCK, ARKANSAS  
W 30TH STREET RECONSTRUCTION




TYPICAL SECTION  
15% SUBMITTAL

DEPARTMENT OF PUBLIC WORKS  
CIVIL ENGINEERING  
701 W. MARKHAM  
LITTLE ROCK, ARKANSAS 72201





PRELIMINARY

DRAWN BY  
TM  
DESIGNED  
VJW & TM  
CHECKED  
VJW  
DATE  
10-09-2023  
SCALE  
N.T.S.  
PROJECT NO.  
06-22-ST-211  
SHEET NO.  
C2

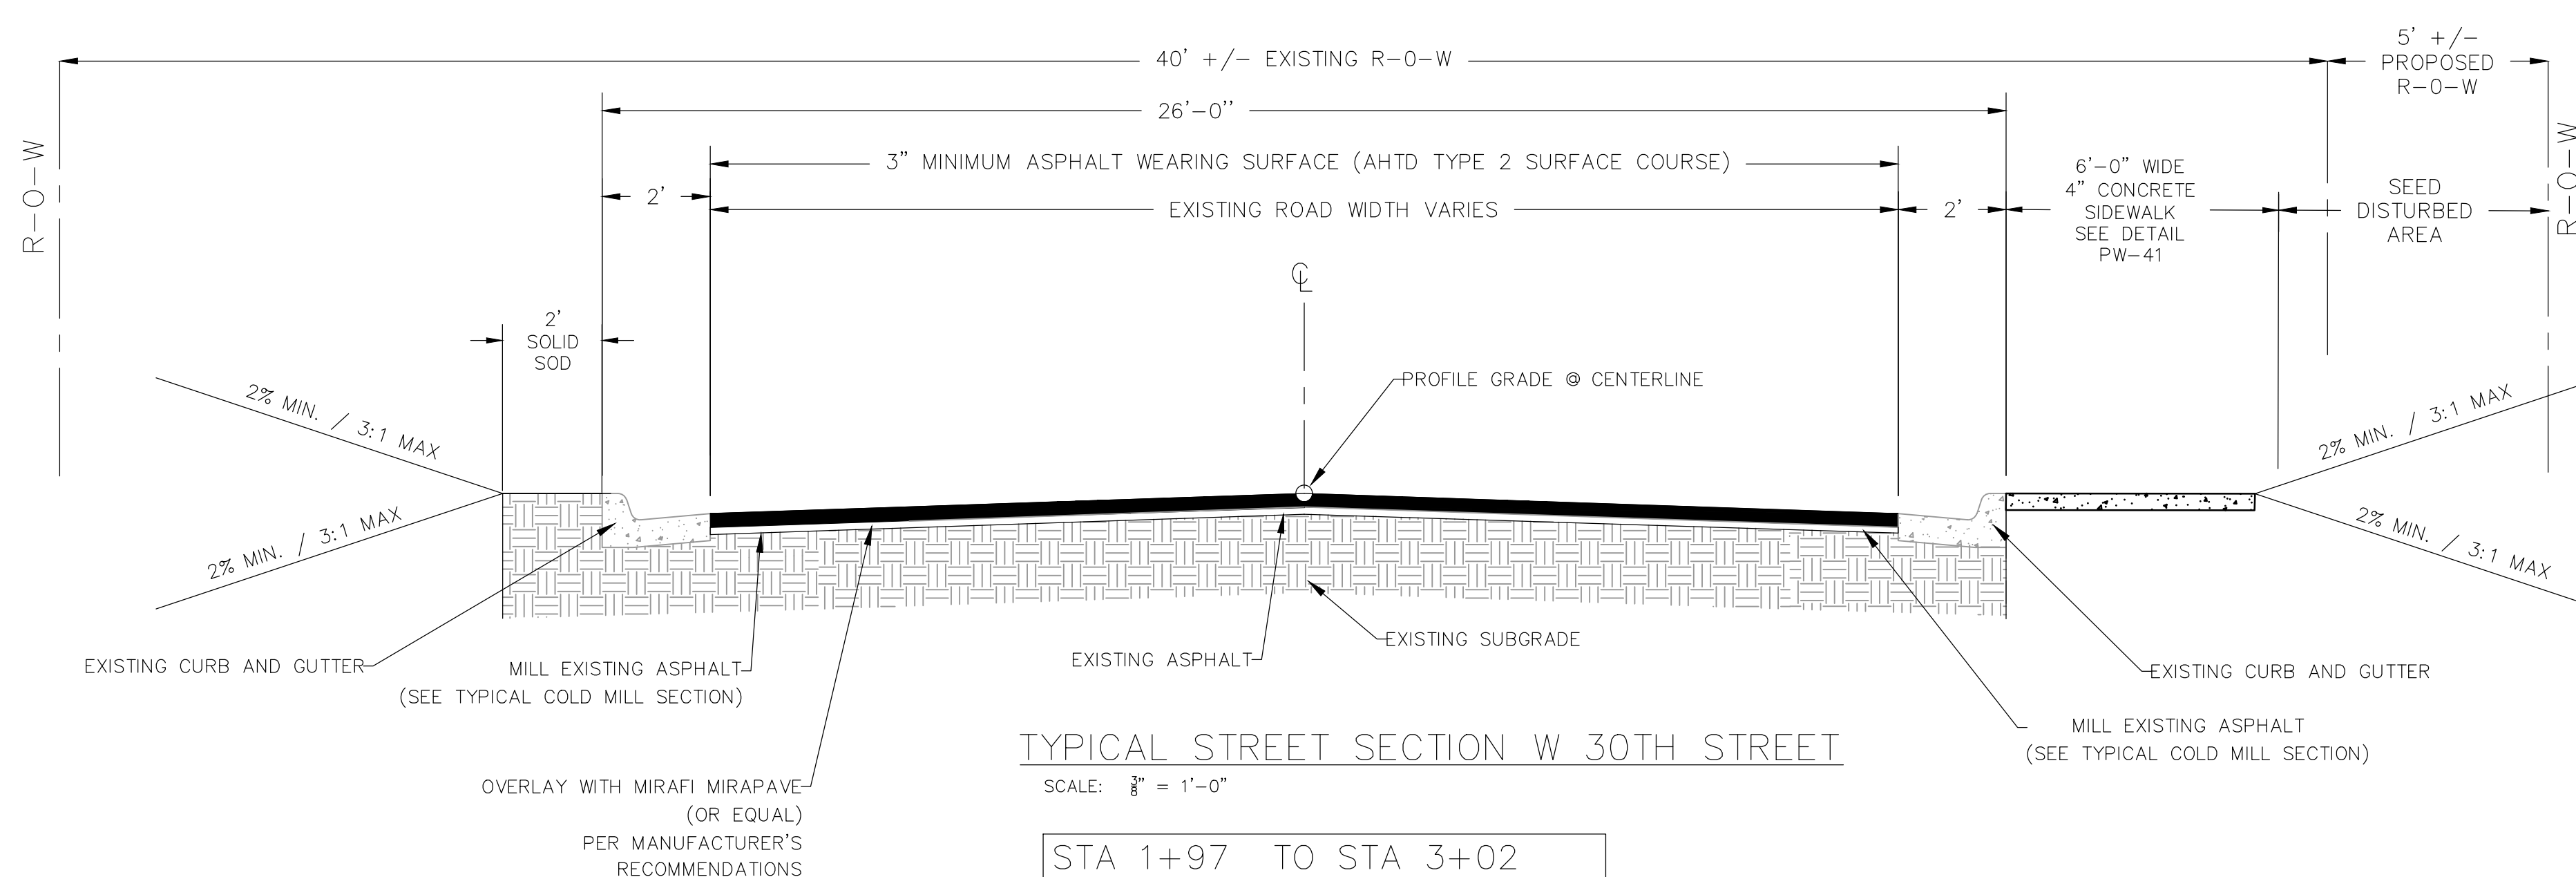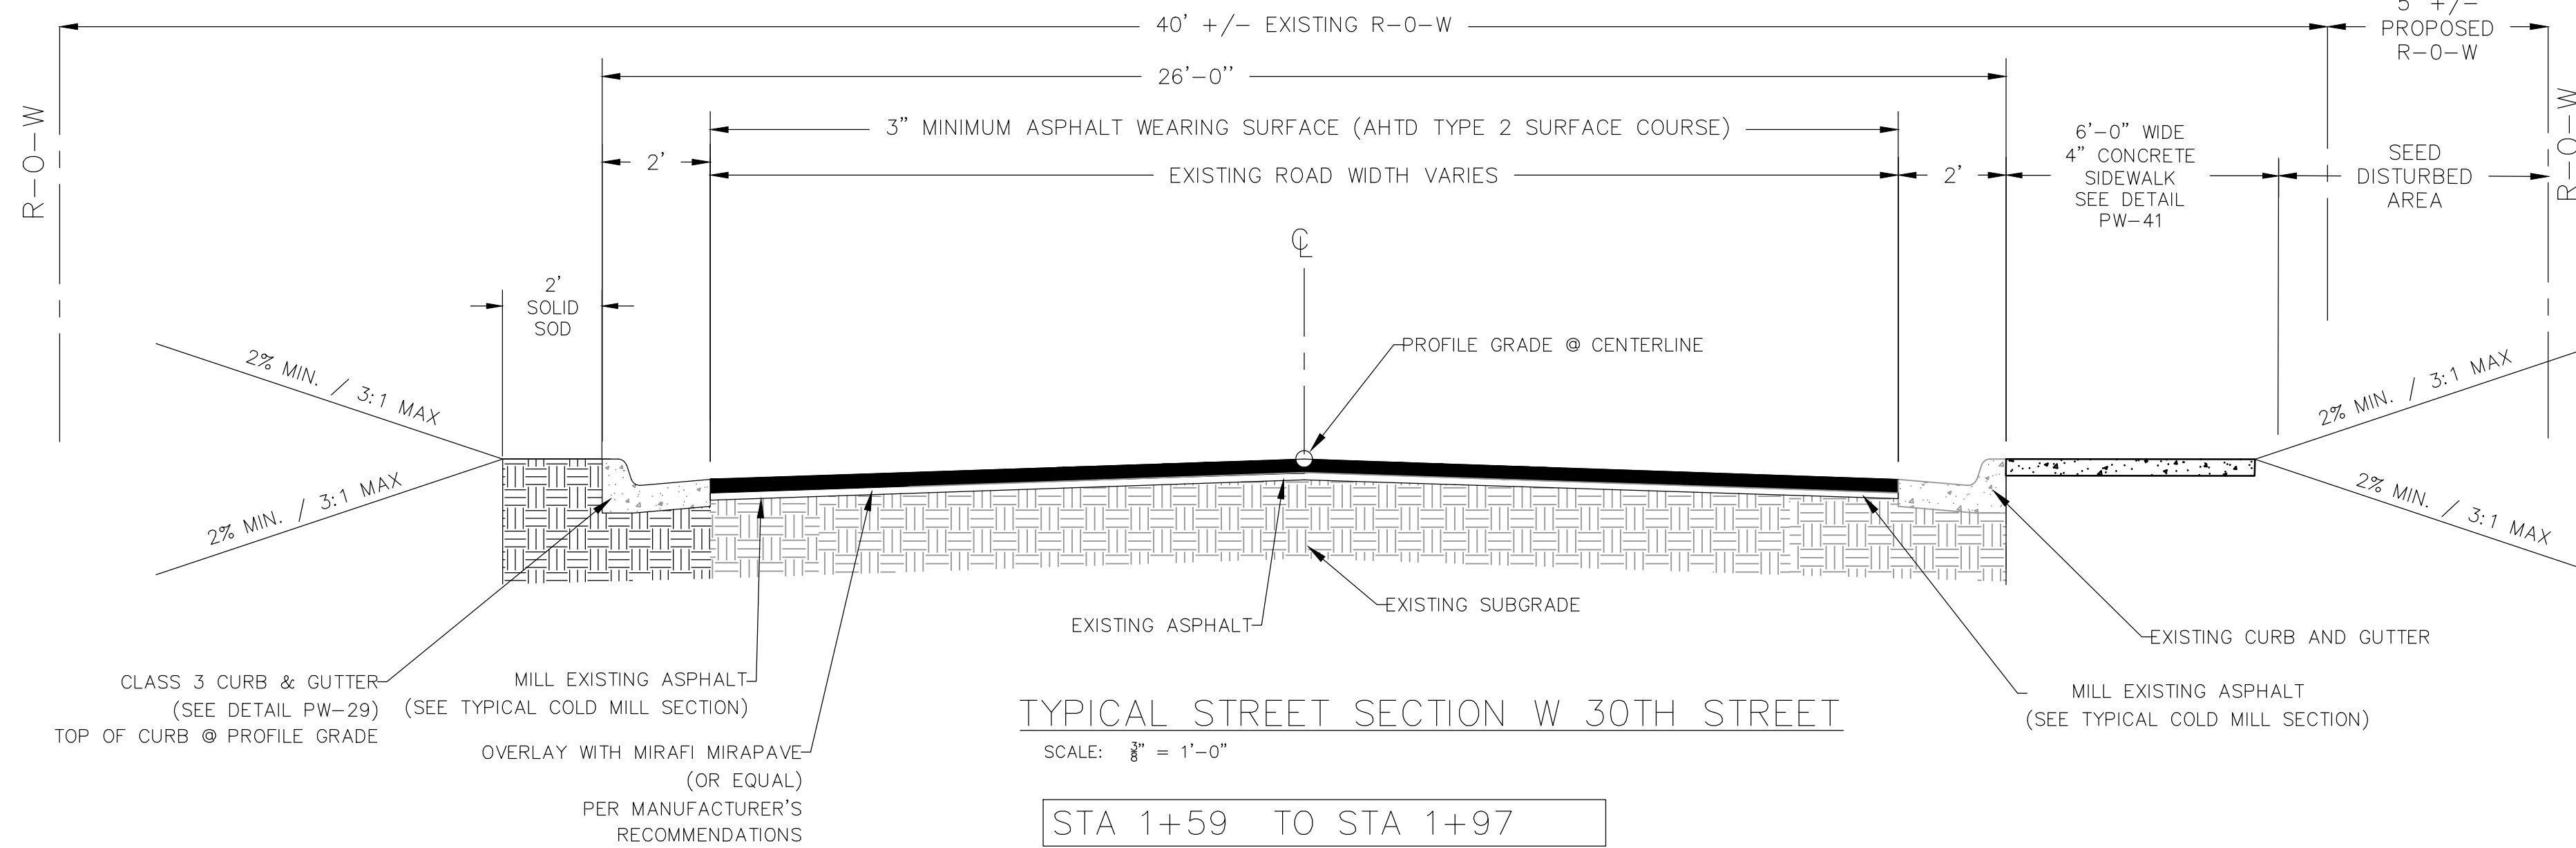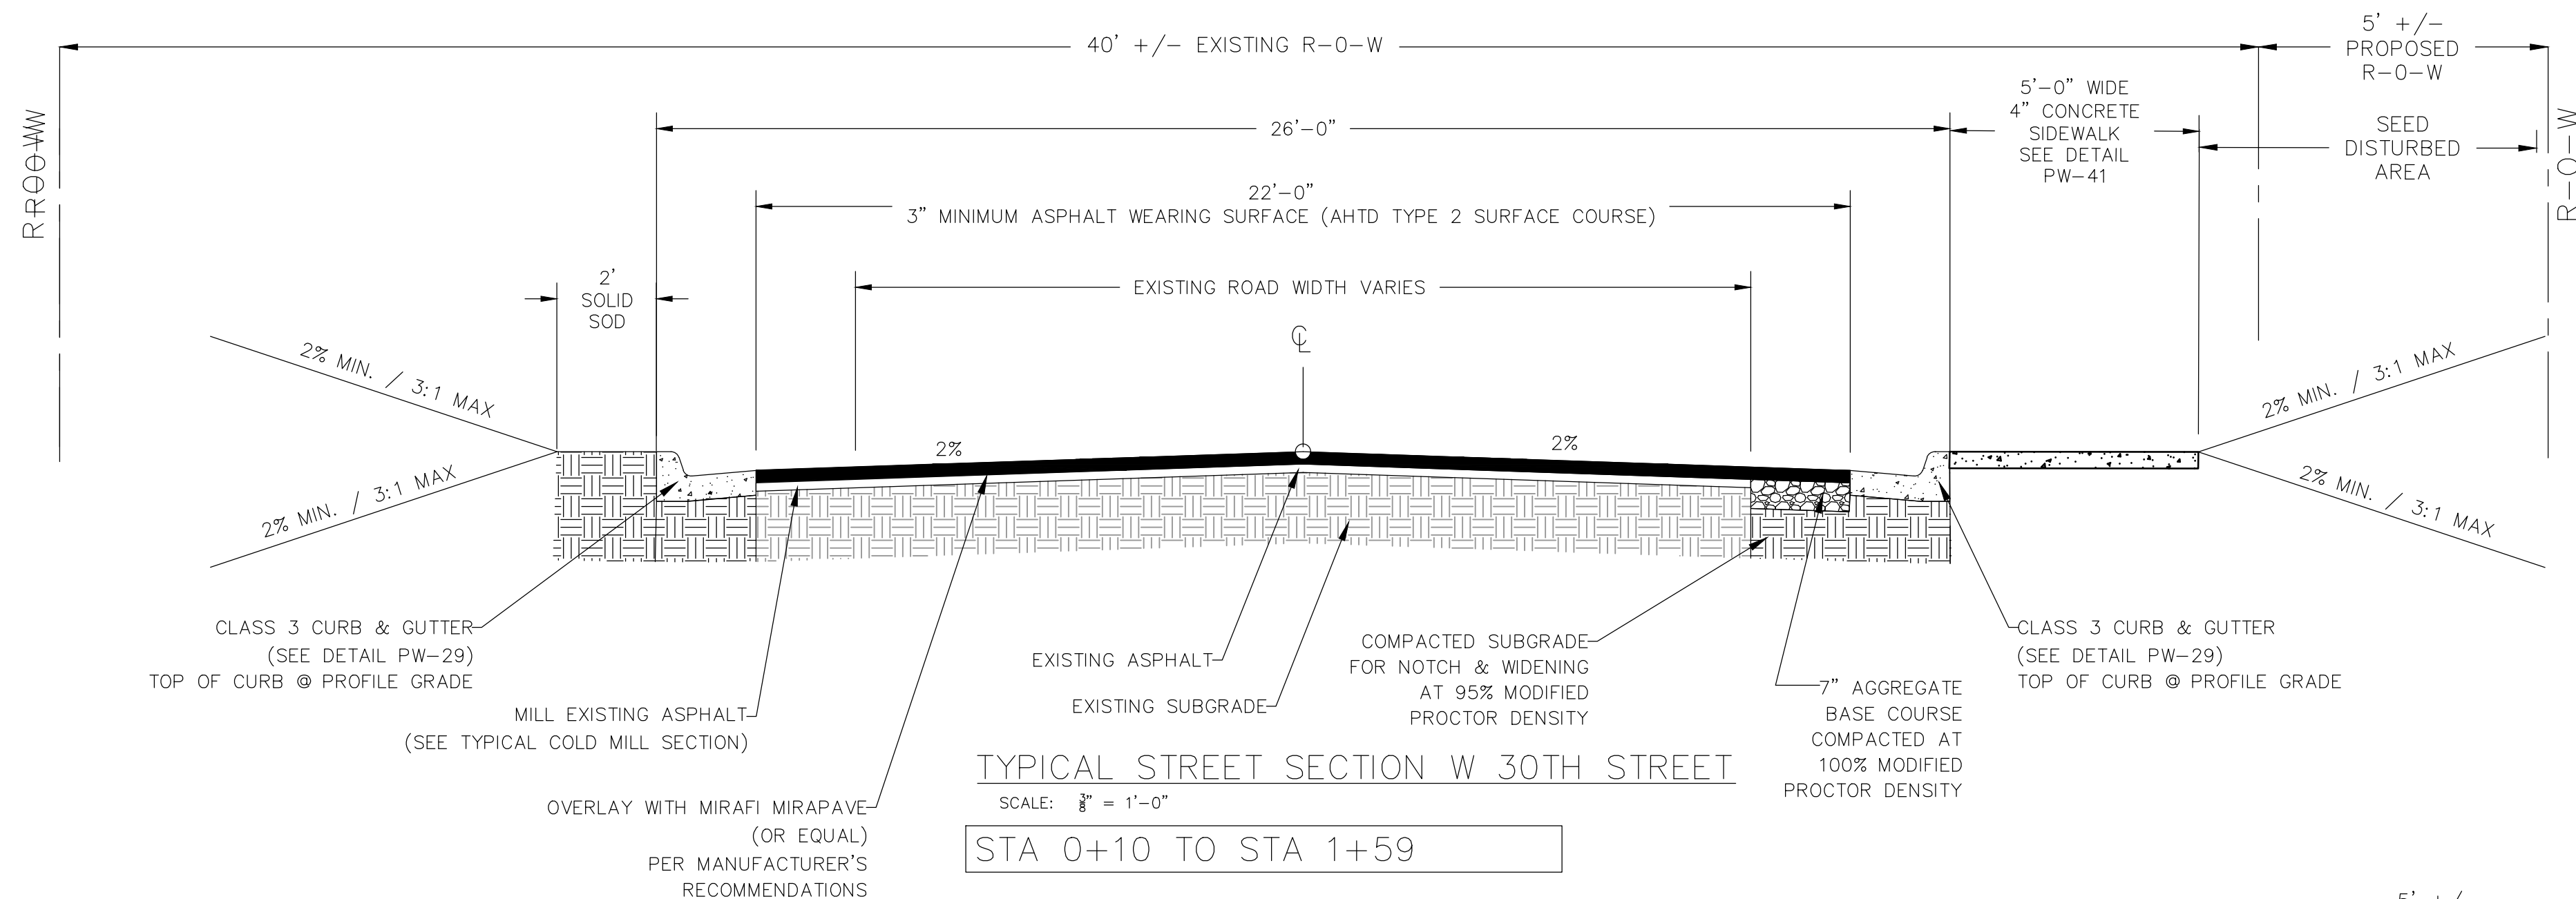


GENERAL STREET CONSTRUCTION NOTES:

1. WORK ASSOCIATED WITH THIS DETAIL COMPLY WITH LITTLE ROCK PW-22 DETAIL.
2. IF OR WHERE DIRECTED, UNDERCUT, EXCAVATE, AND RECONSTRUCT SUBGRADE WITH B STONE PER DETAIL A AS DIRECTED BY ENGINEER TO REPAIR SUBGRADE FAILURES.
3. IF OR WHERE DIRECTED BY ENGINEER, CONTRACTOR SHALL SHIM ANY LOW AREAS IN EXISTING ROADWAY WITH ACHM PRIOR TO RESURFACING.

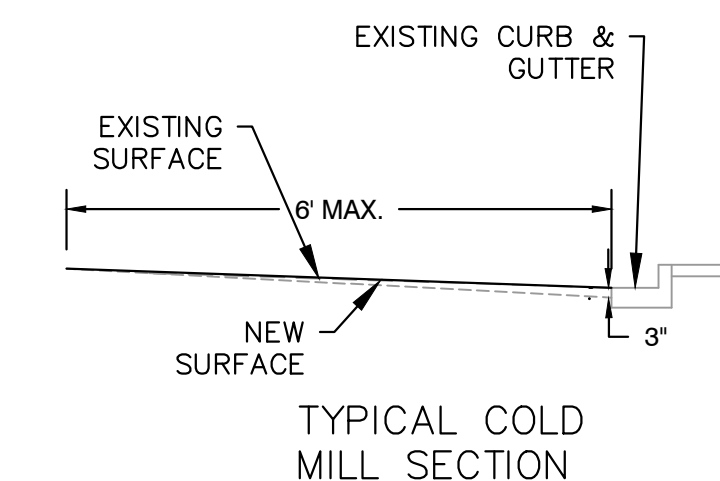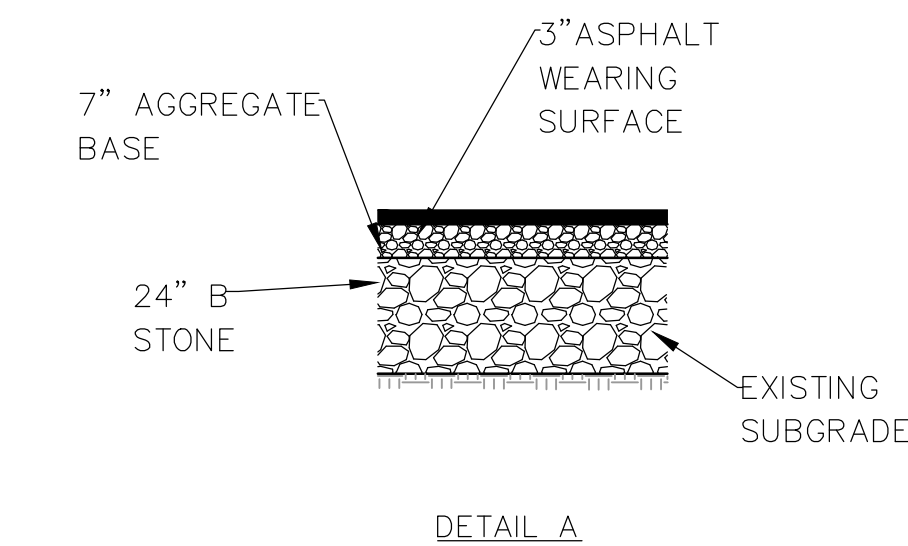



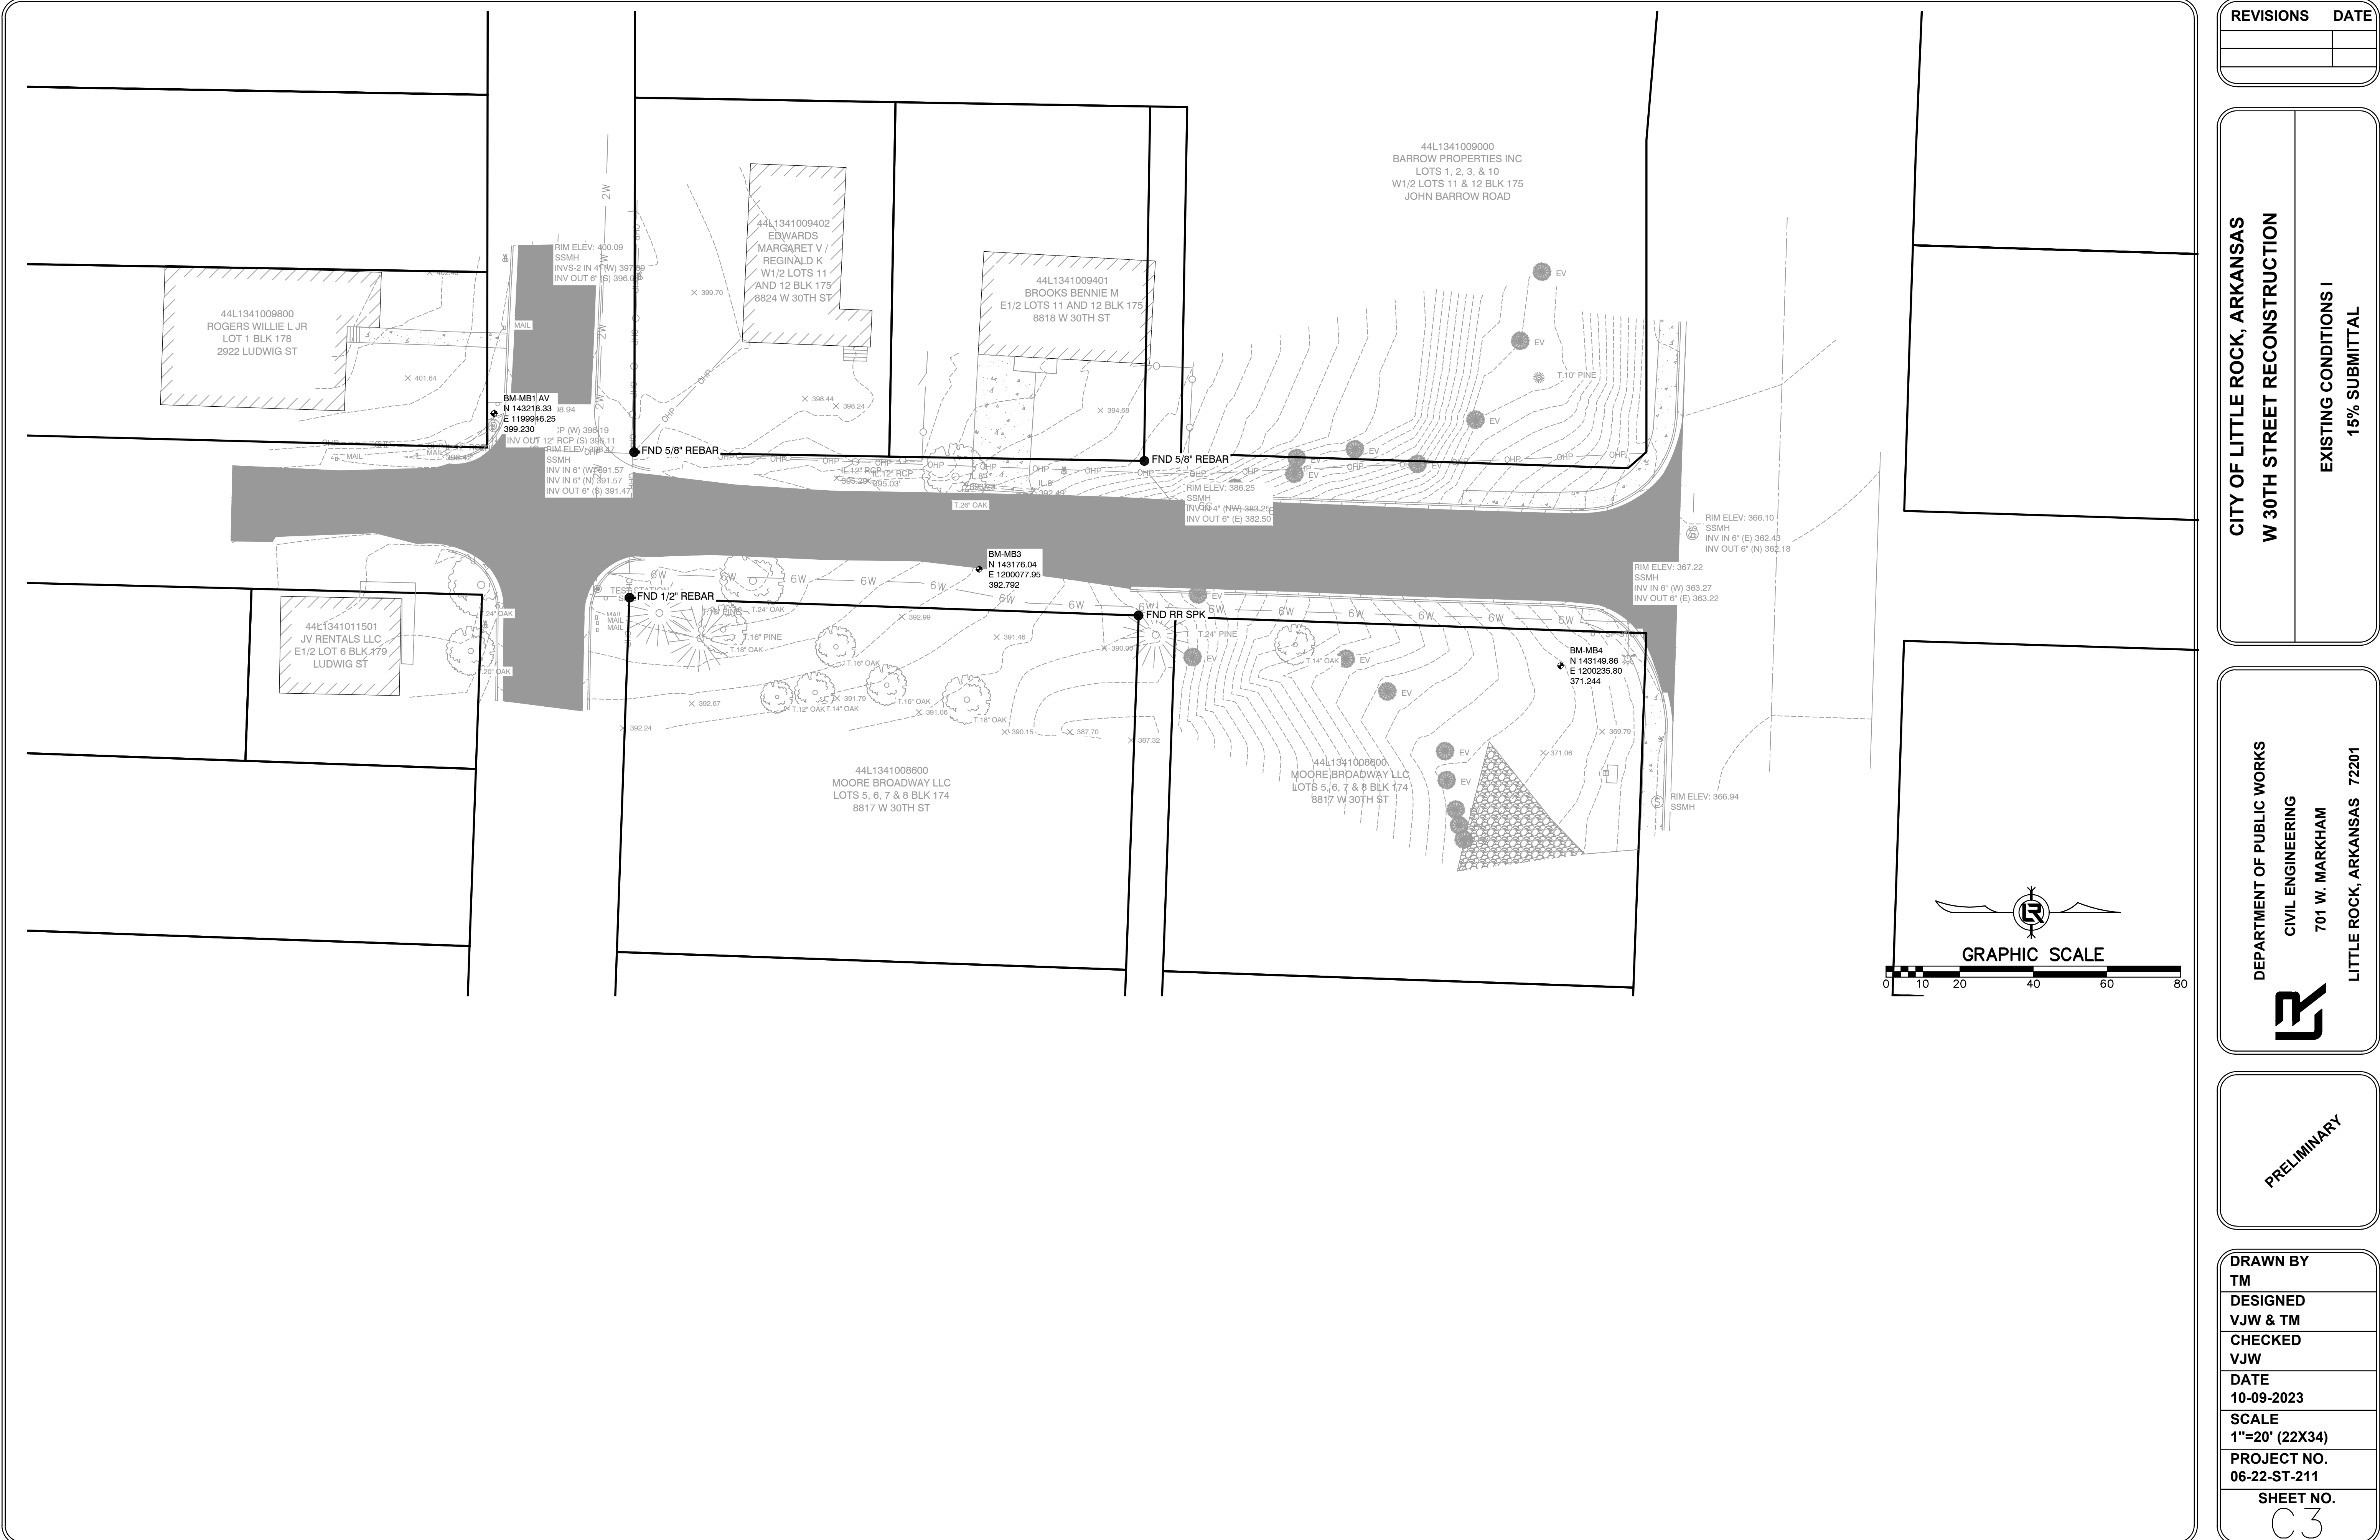

| REVISIONS | DATE |
|-----------|------|
|           |      |
|           |      |

CITY OF LITTLE ROCK, ARKANSAS

W 30TH STREET RECONSTRUCTION

EXISTING CONDITIONS I

15% SUBMITTAL

DEPARTMENT OF PUBLIC WORKS

CIVIL ENGINEERING

701 W. MARKHAM

LITTLE ROCK, ARKANSAS 72201

PRELIMINARY

DRAWN BY

TM

DESIGNED

VJW & TM

CHECKED

VJW

DATE

10-09-2023

SCALE

1"=20' (22X34)


PROJECT NO.

06-22-ST-211



SHEET NO.

C3



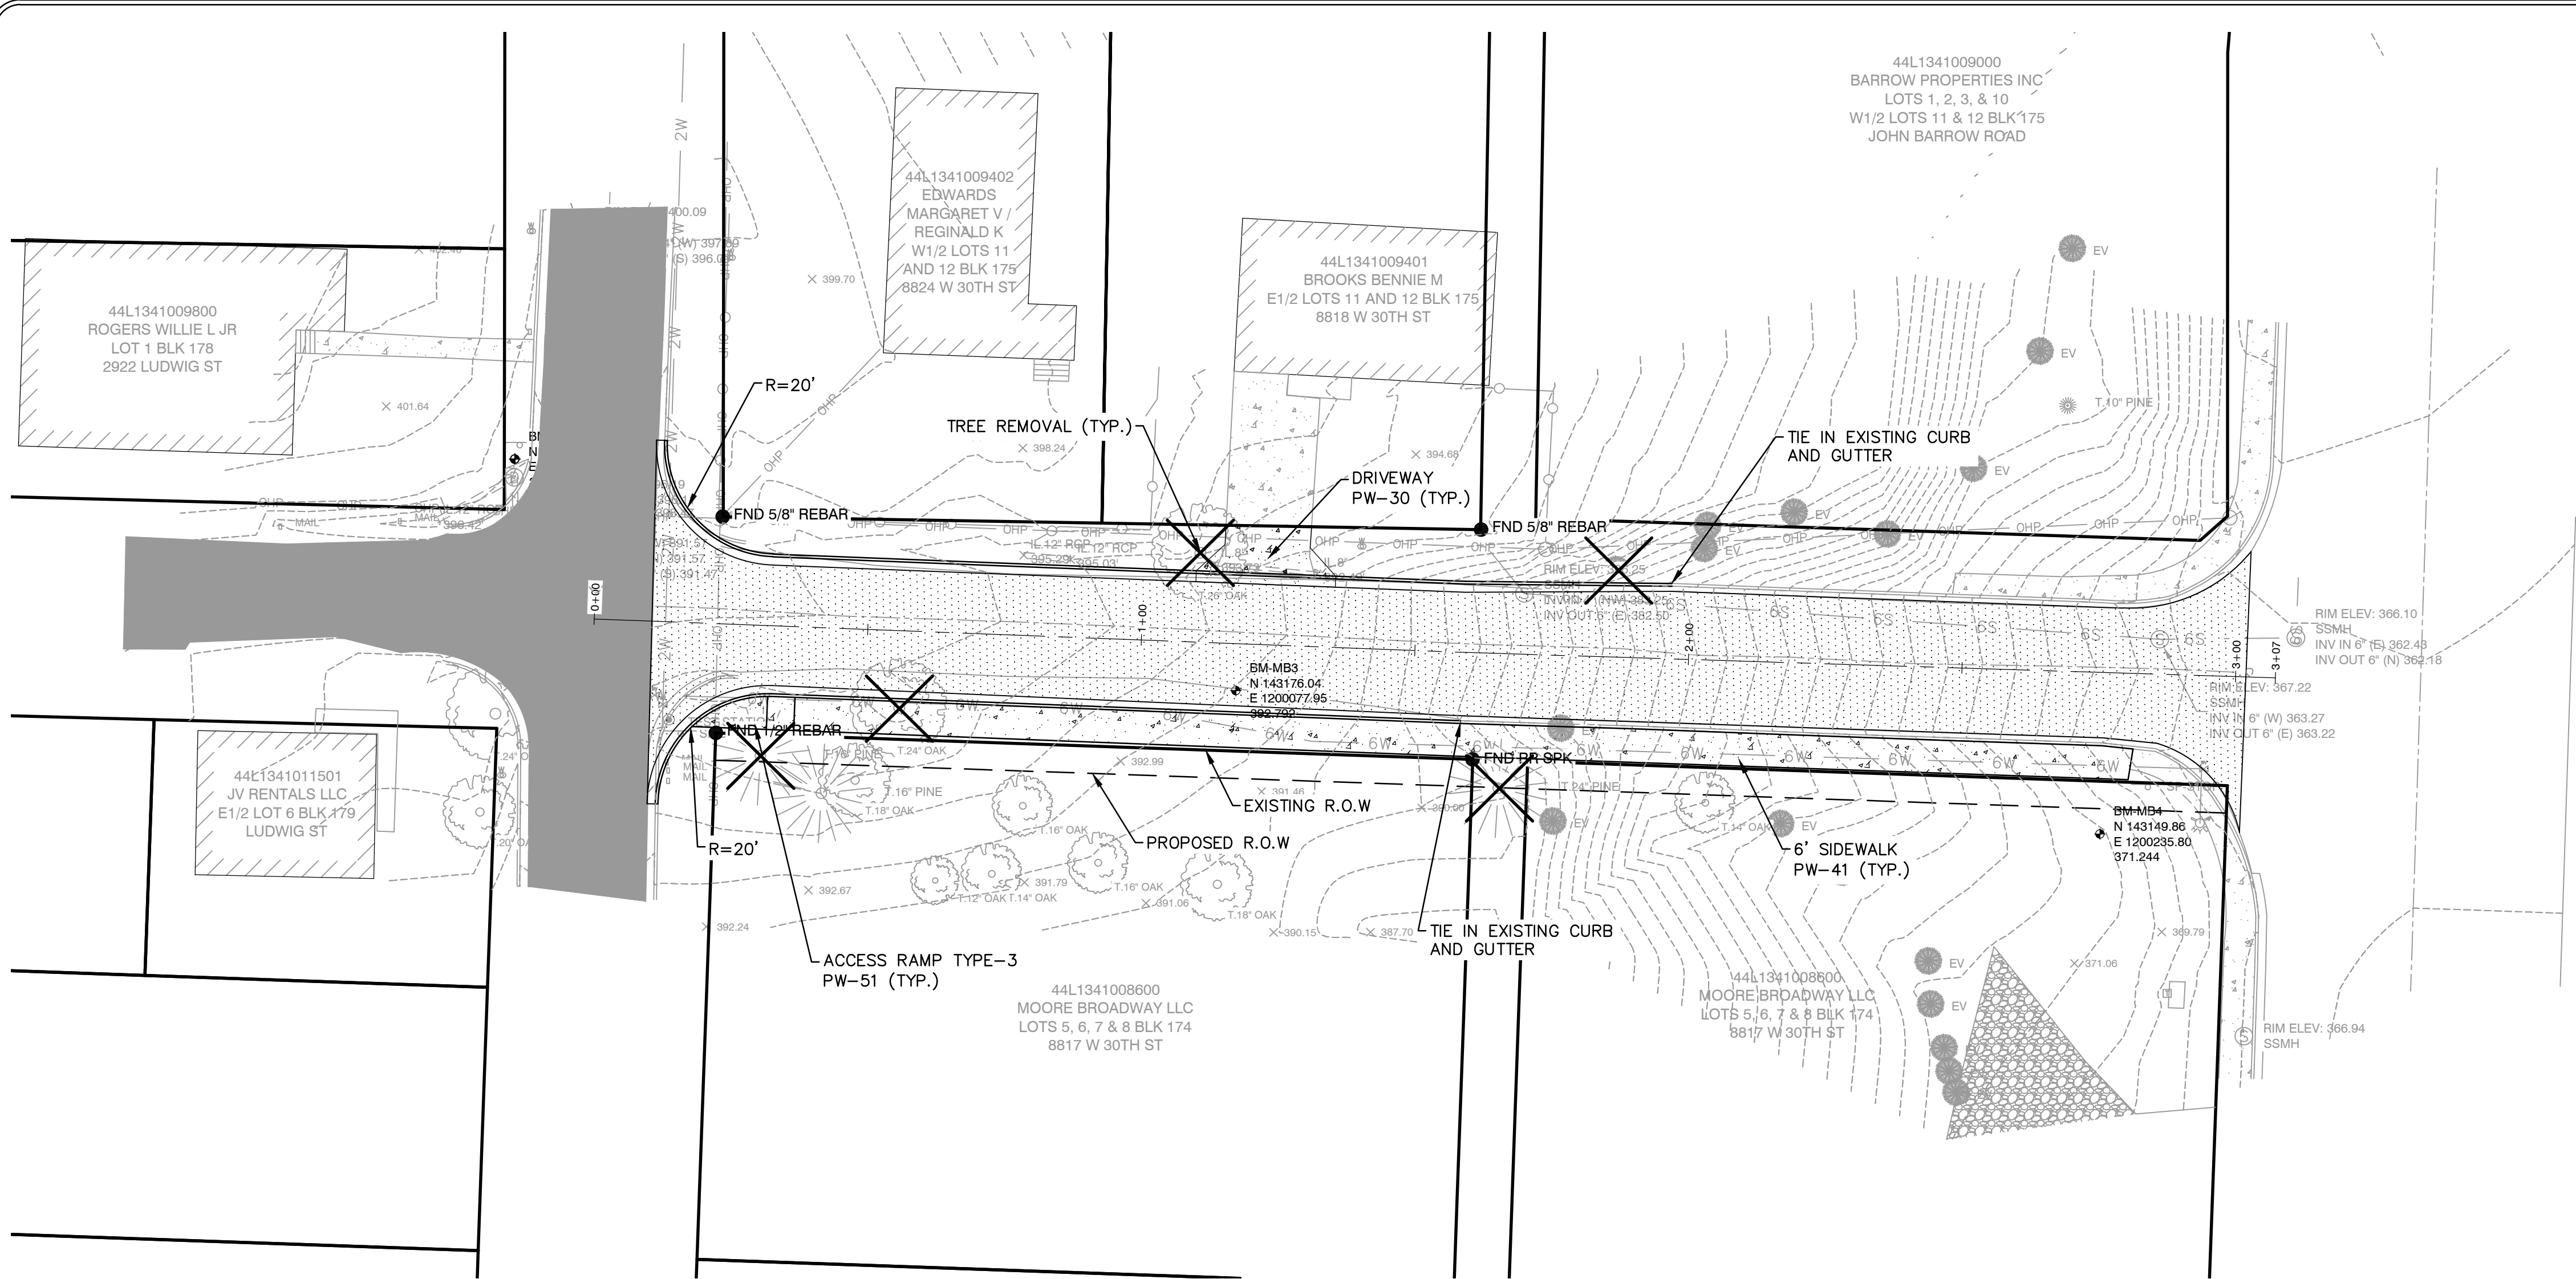

NOTES:  
1. ALL SANITARY SEWER WORK TO BE IN ACCORDANCE WITH LRWRA STANDARDS.

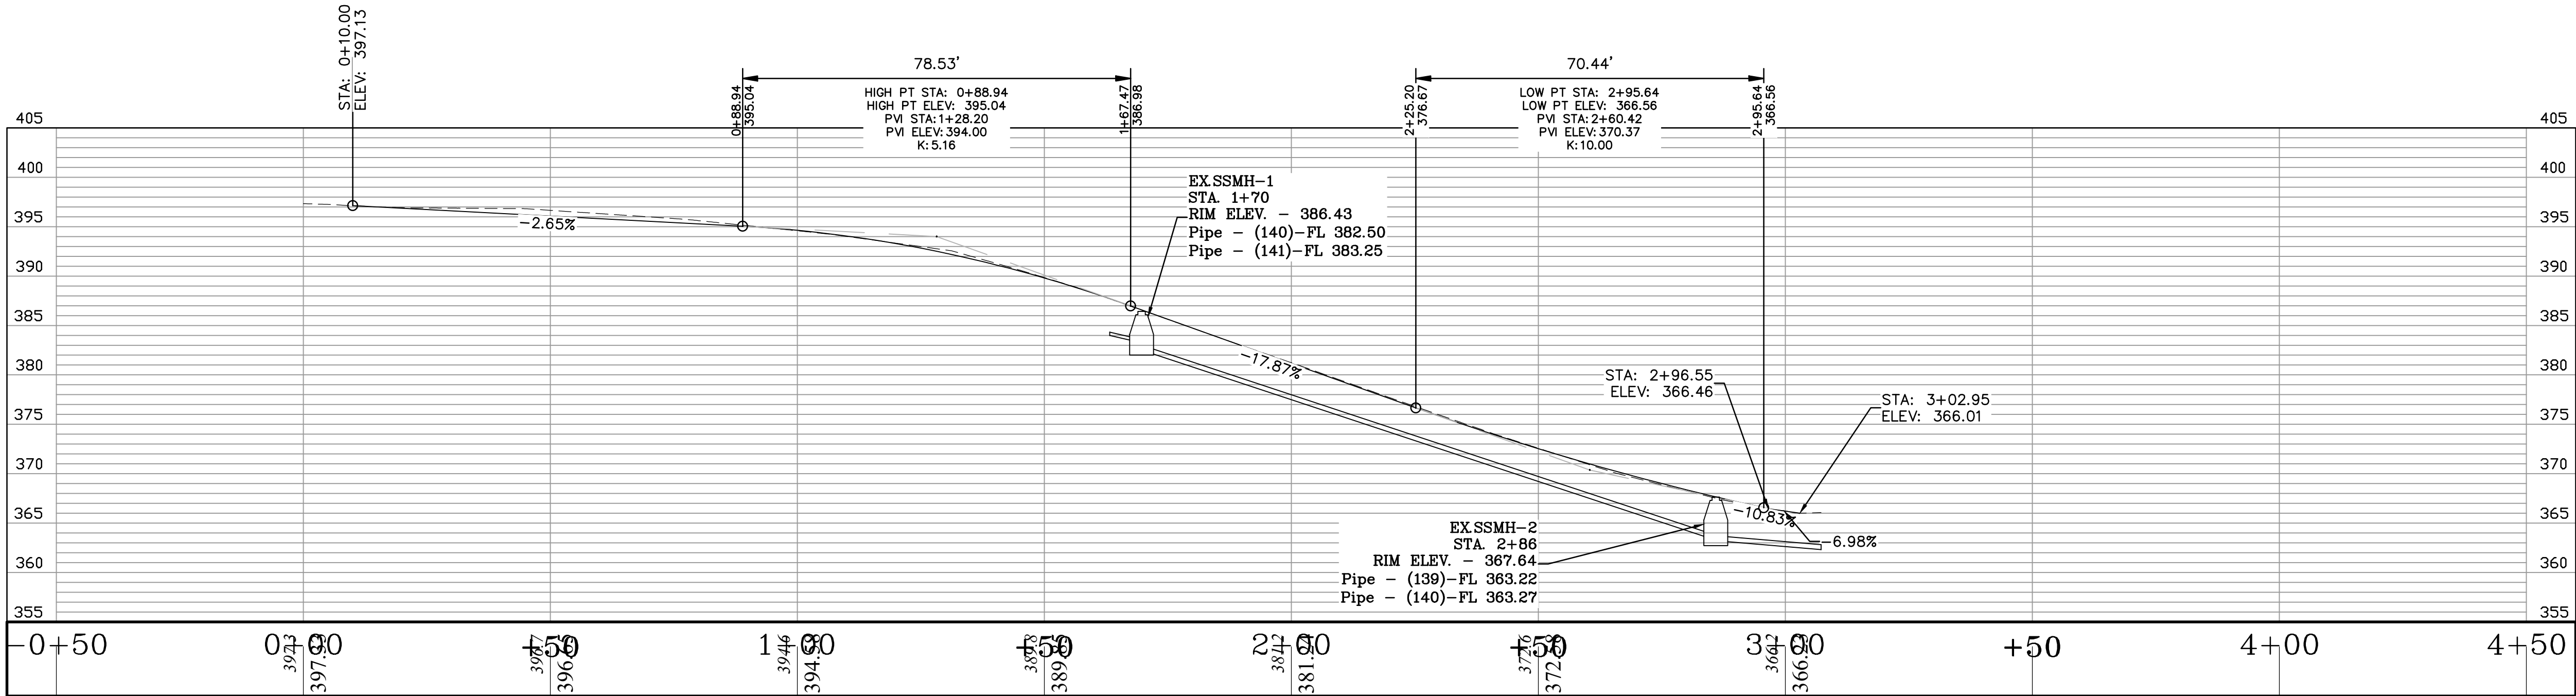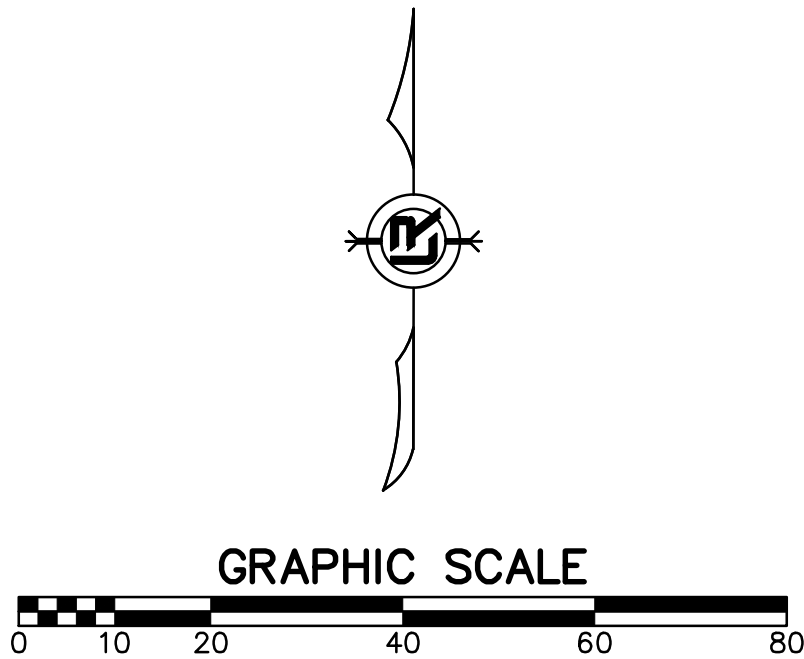

W 30TH STREET

| REVISIONS | DATE |
|-----------|------|
|           |      |

CITY OF LITTLE ROCK, ARKANSAS  
W 30TH STREET RECONSTRUCTION  
PLAN AND PROFILE  
15% SUBMITTAL

DEPARTMENT OF PUBLIC WORKS  
CIVIL ENGINEERING  
701 W. MARKHAM  
LITTLE ROCK, ARKANSAS 72201

PRELIMINARY

DRAWN BY  
TM  
DESIGNED  
VJW & TM  
CHECKED  
VJW  
DATE  
10-09-2023  
SCALE  
1"=20' (22X34)  
PROJECT NO.  
06-22-ST-211  
SHEET NO.  
C4