




CLR PROJECT 05-22-DR-37

WARD 5

CHENAL PARKWAY AT FITZROY APT DRAINAGE

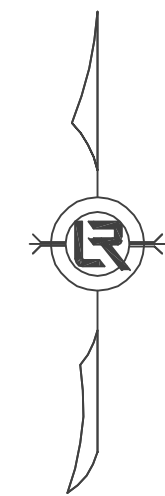

SCALE: 1"=20'

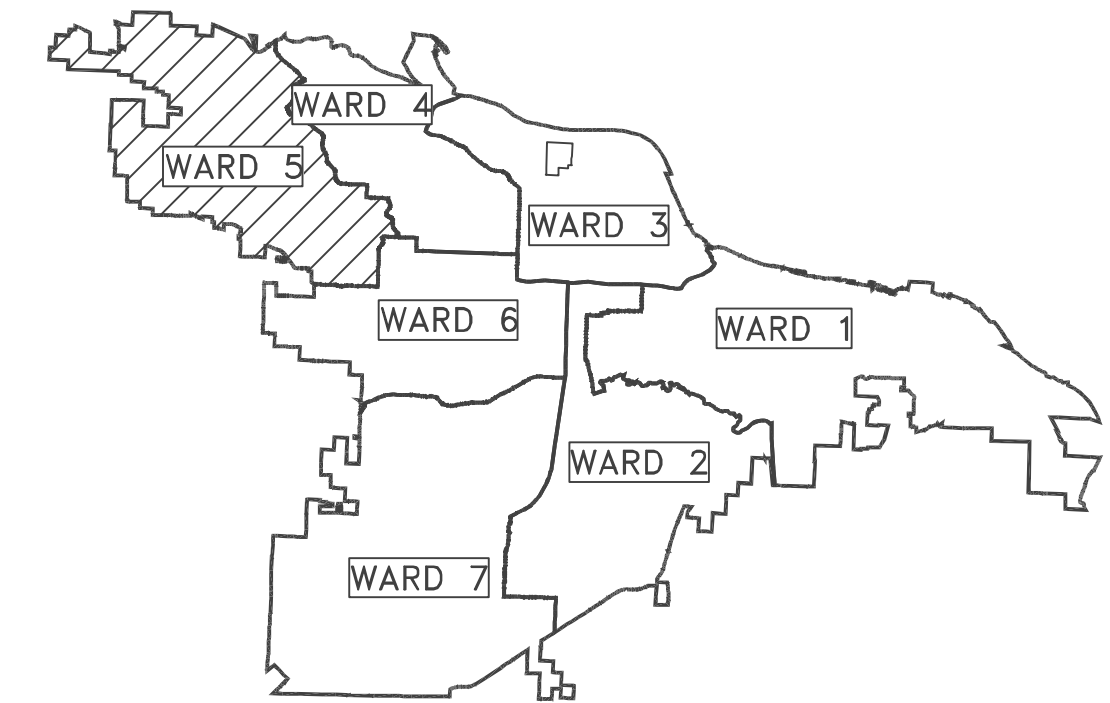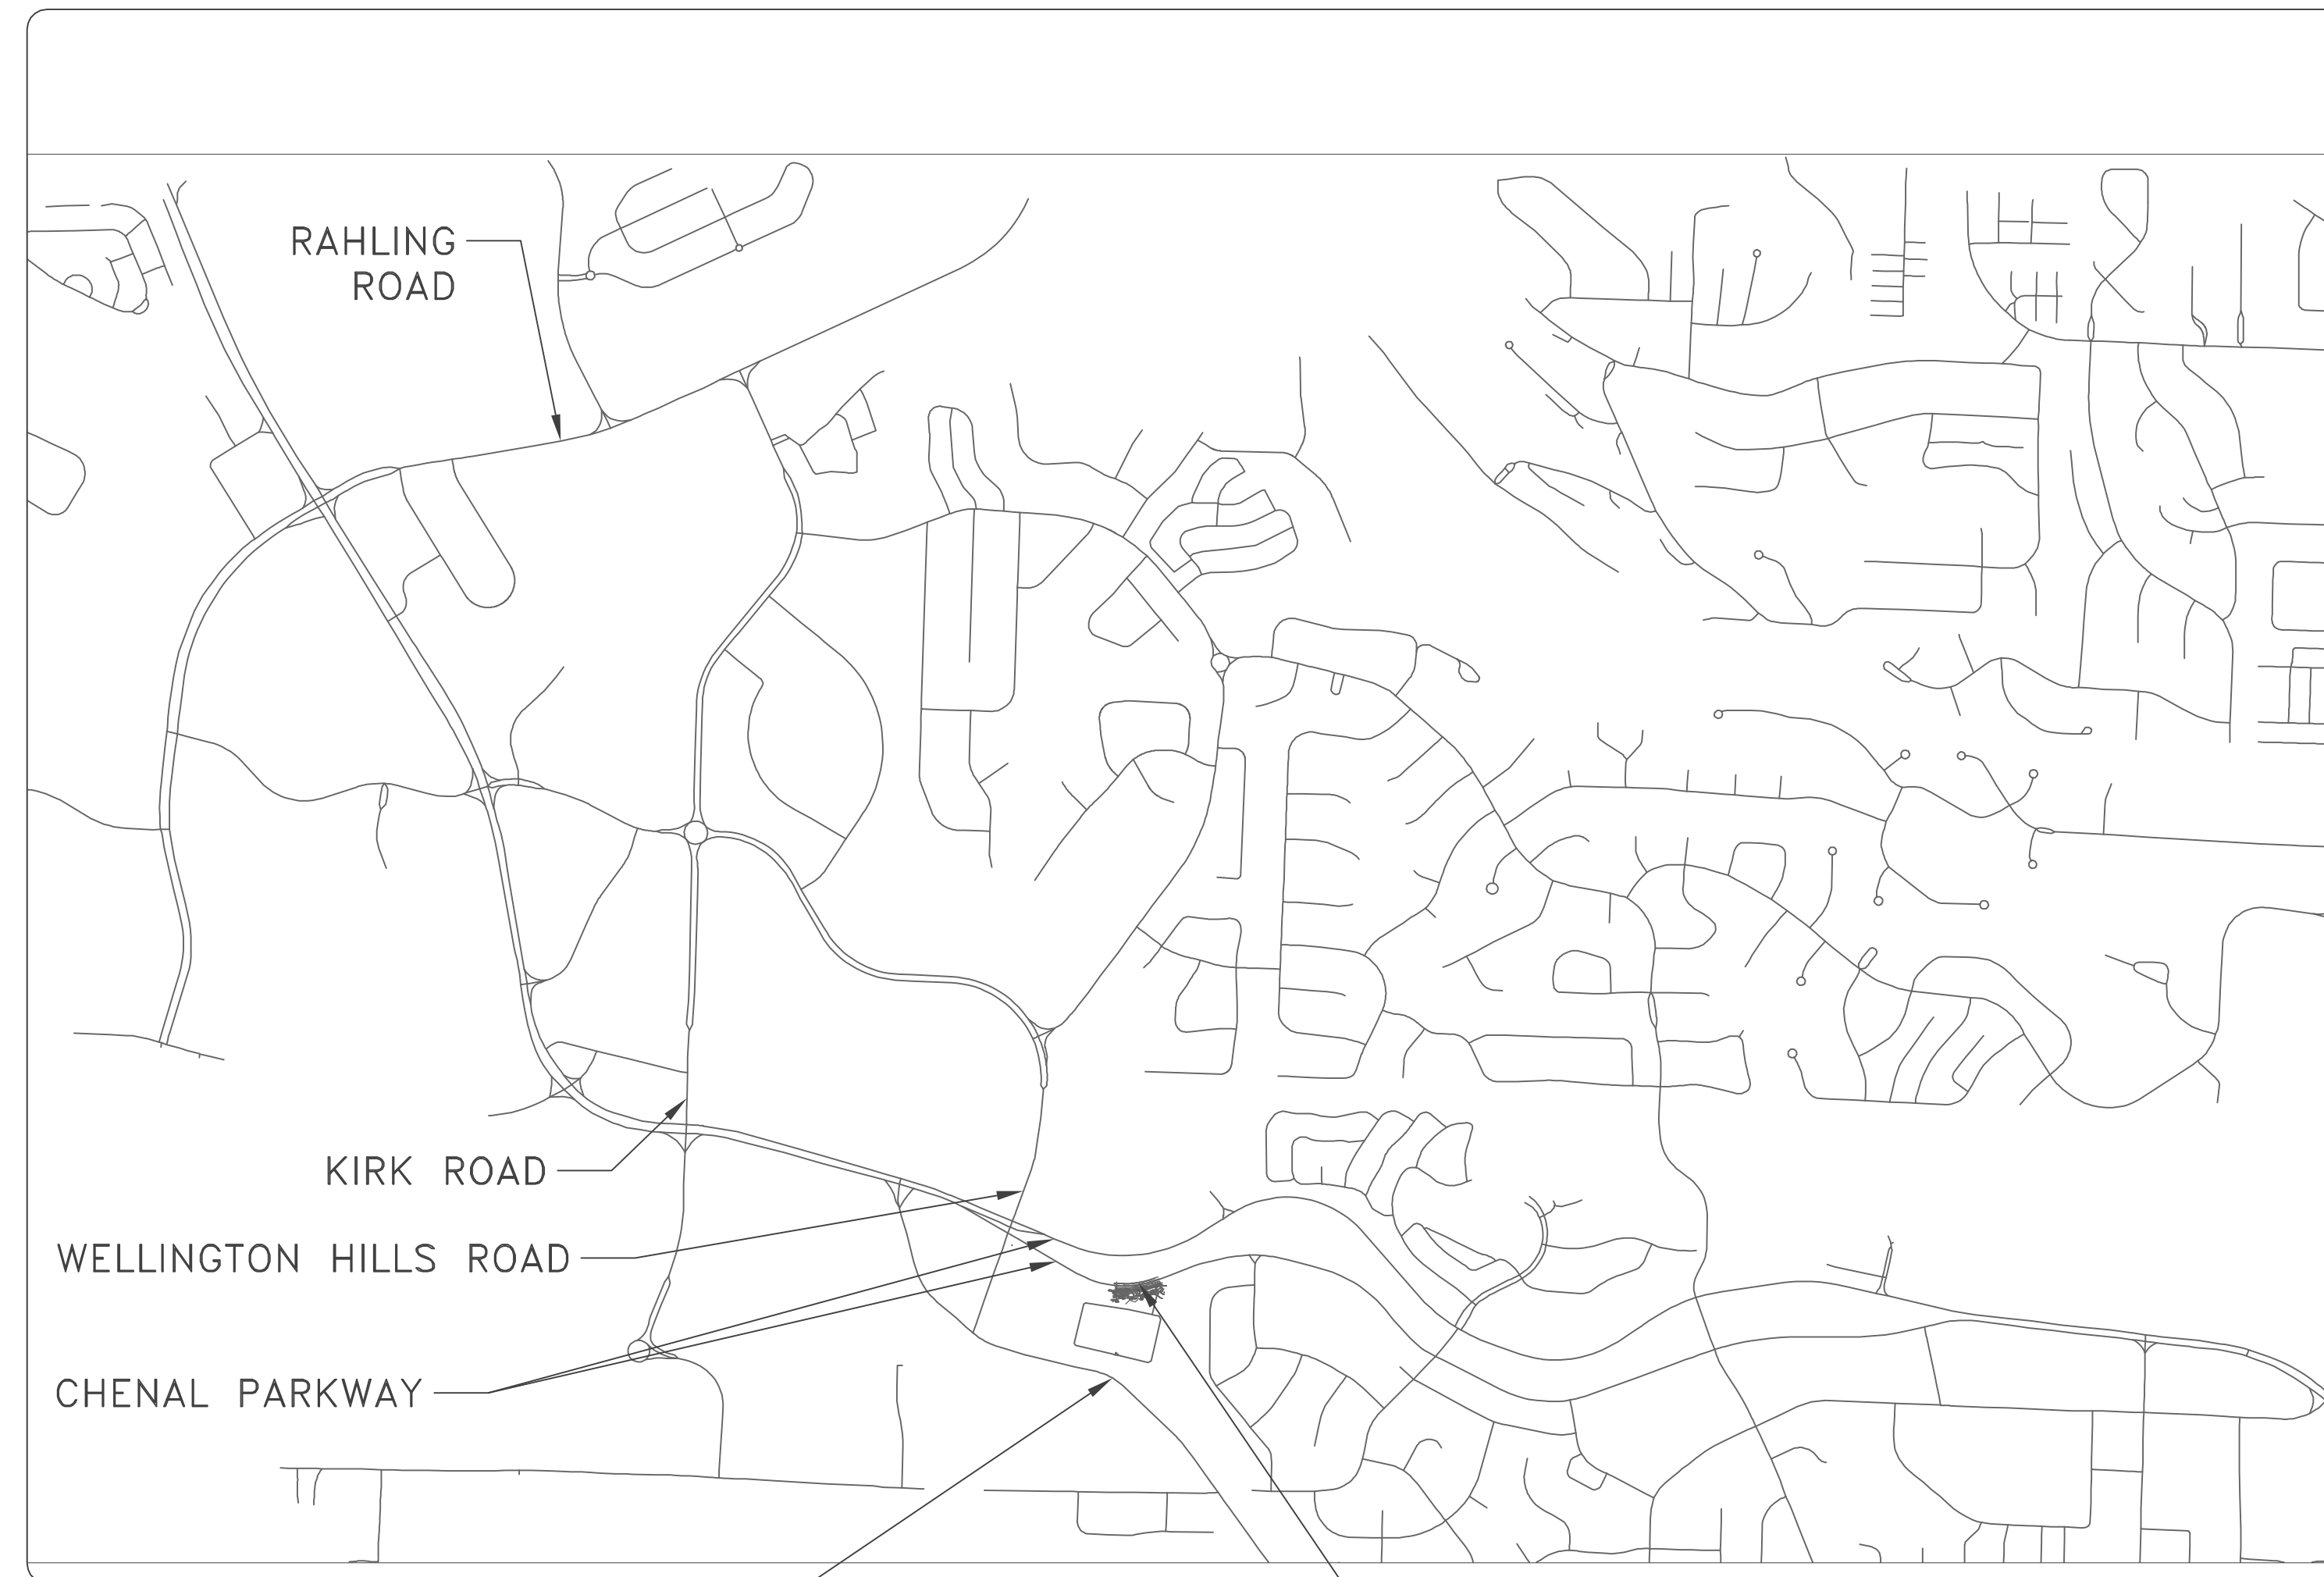

PROJECT LOCATION – WARD 3
34°46'09.25"N 92°20'13.43"W
34.7692–92.3371

SHEET NO.	TITLE
C1	COVER SHEET
C2	LEGEND AND DETAIL SHEET
C3	DETAIL SHEET
C4	EXISTING PLAN SHEET
C5	PLAN AND PROFILE SHEET
C6	EROSION CONTROL SHEET
C7	TRAFFIC MAINTENANCE SHEET



Know what's below.
Call before you dig.




1300 east 6th Street
501.372.2900

little rock, ar 72202
cromwell.com

REVISIONS DATE

CITY OF LITTLE ROCK, ARKANSAS
WARD 5 05-22-DR-37 CHENAL PARKWAY
AT FITZROY APT
COVER SHEET

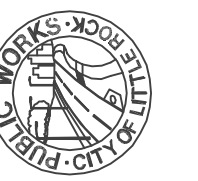

DEPARTMENT OF PUBLIC WORKS
CIVIL ENGINEERING
701 W. MARKHAM
LITTLE ROCK, ARKANSAS 72201




60% SUBMITTAL

DRAWN BY
MJT
DESIGNED
MJT
CHECKED
CGW
DATE
11-22-2023
SCALE
N.T.S.
PROJECT NO.


SHEET NO.
C1

2023-2025
BOND PROGRAM

DEPARTMENT OF PUBLIC WORKS
CIVIL ENGINEERING
701 WEST MARKHAM STREET
LITTLE ROCK, ARKANSAS 72201


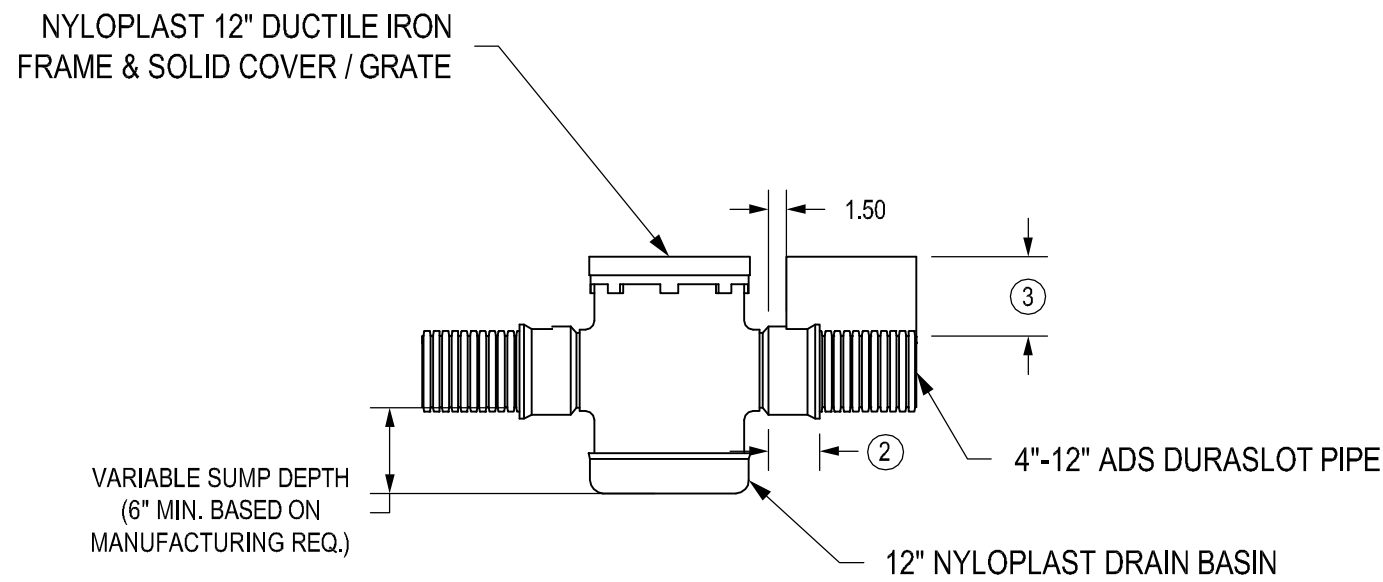


TYPICAL 12" BASIN

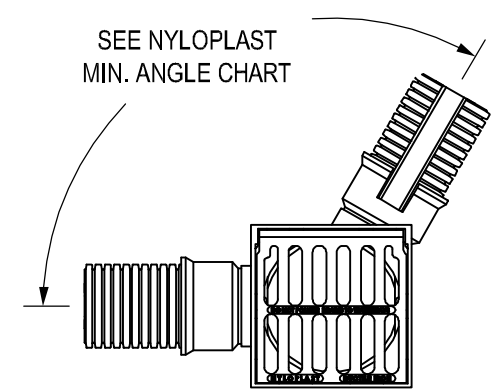

CHANGE IN PIPE ANGLES


NOTE:
DETAILS ARE PULLED FROM
ADVANCED DRAINAGE
SYSTEM, INC (ADS) WEBSITE
- USED AS BASIS OF DESIGN
- SUBMIT PROPOSED
ALTERNATIVE PRIOR TO
CONSTRUCTION

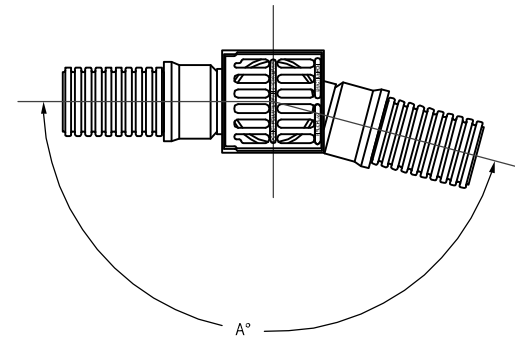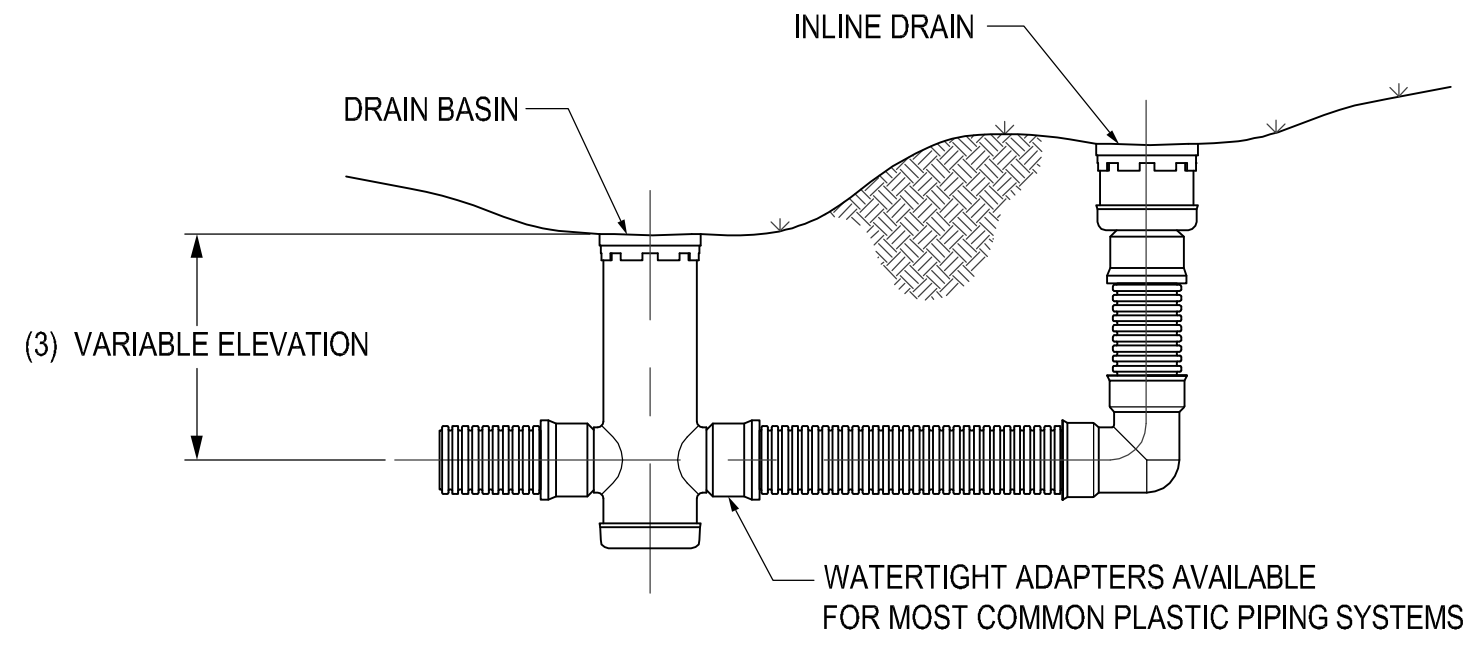

NOTE:
DETAILS ARE PULLED FROM
ADVANCED DRAINAGE
SYSTEM, INC (ADS) WEBSITE
- USED AS BASIS OF DESIGN
- SUBMIT PROPOSED
ALTERNATIVE PRIOR TO
CONSTRUCTION


- 1 - STRUCTURES & ADAPTERS AVAILABLE IN SIZES 8" - 30" - USE 12"
- 2 - ADAPTERS CAN BE MOUNTED ON ANY ANGLE 0° TO 360°, TO DETERMINE MINIMUM ANGLE BETWEEN ADAPTERS SEE DRAWING NO. 7001-110-012

2 NYLOPLAST DRAIN TYPICAL INSTALLATION DETAIL
NOT TO SCALE

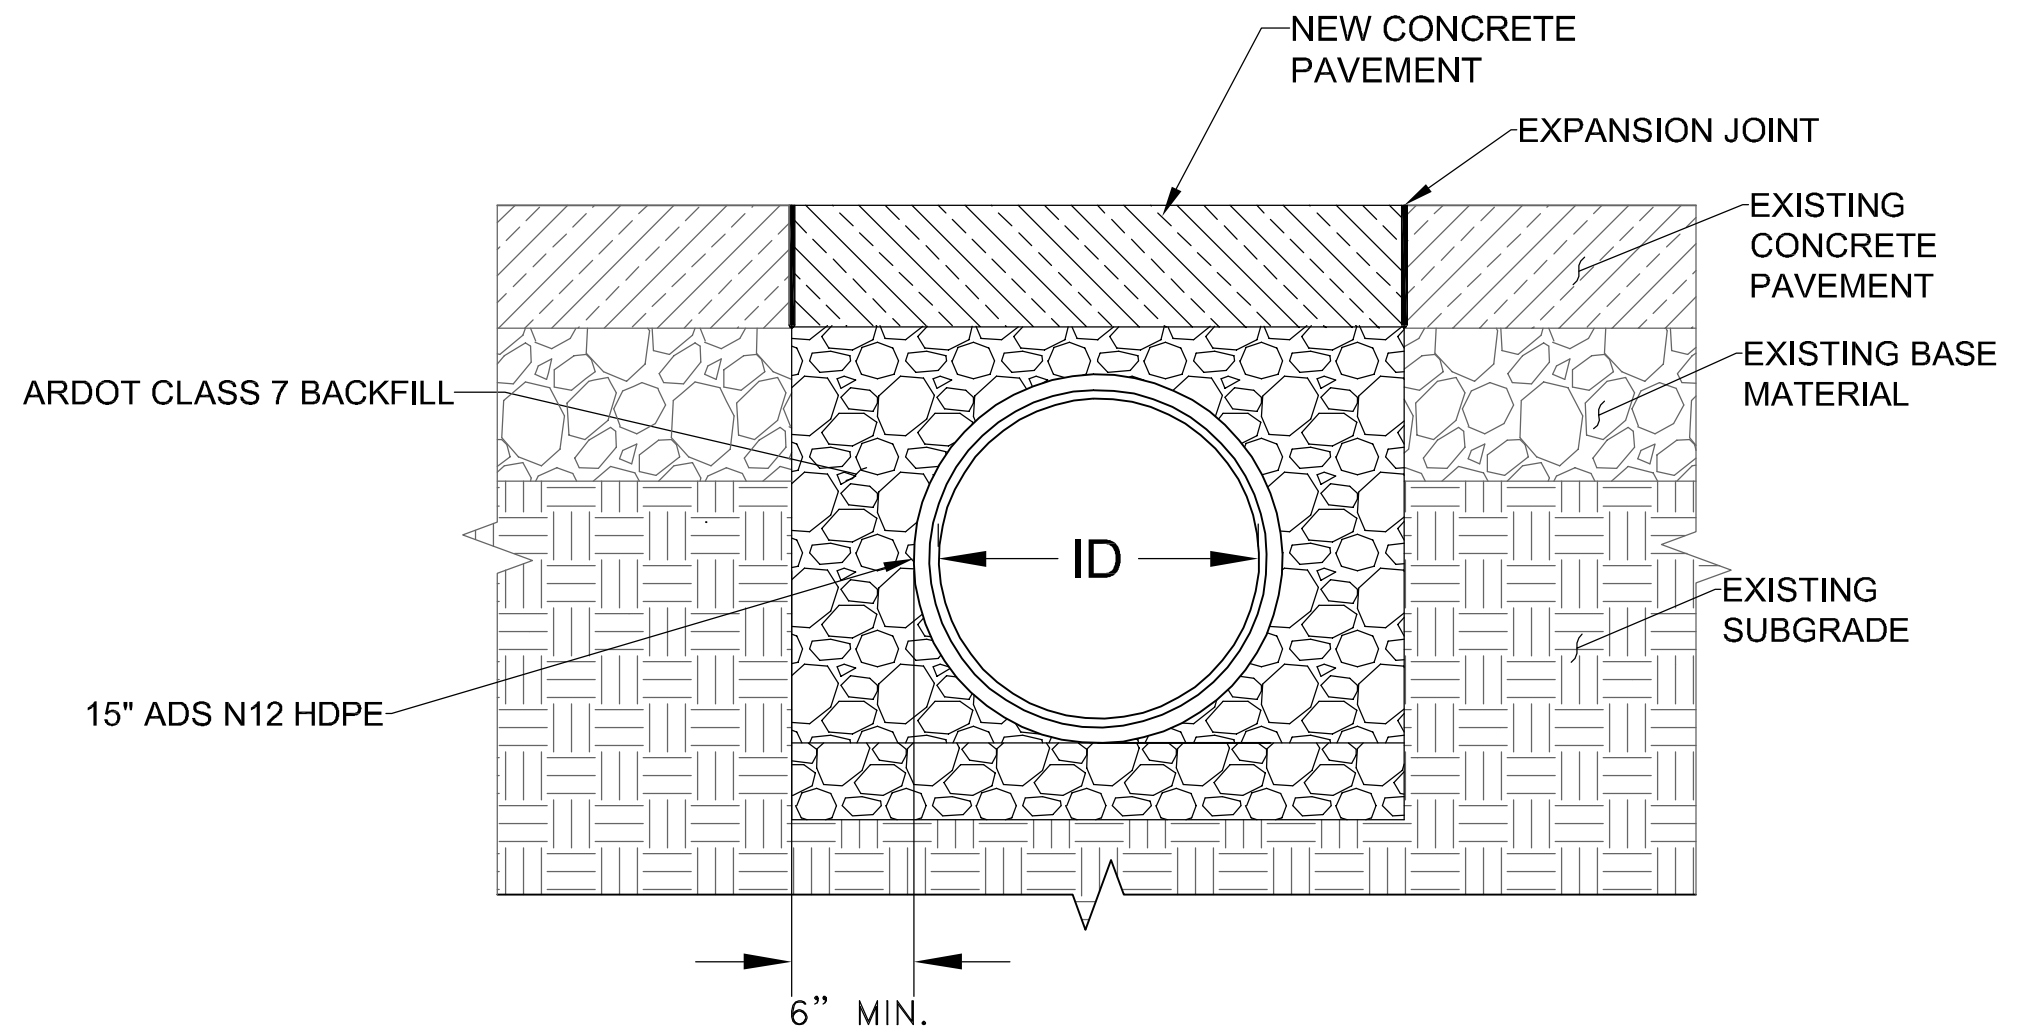


3 PIPE EMBEDMENT UNDER PAVEMENT
NOT TO SCALE

1 NYLOPLAST DRAIN BASIN STANDARD DETAIL
NOT TO SCALE

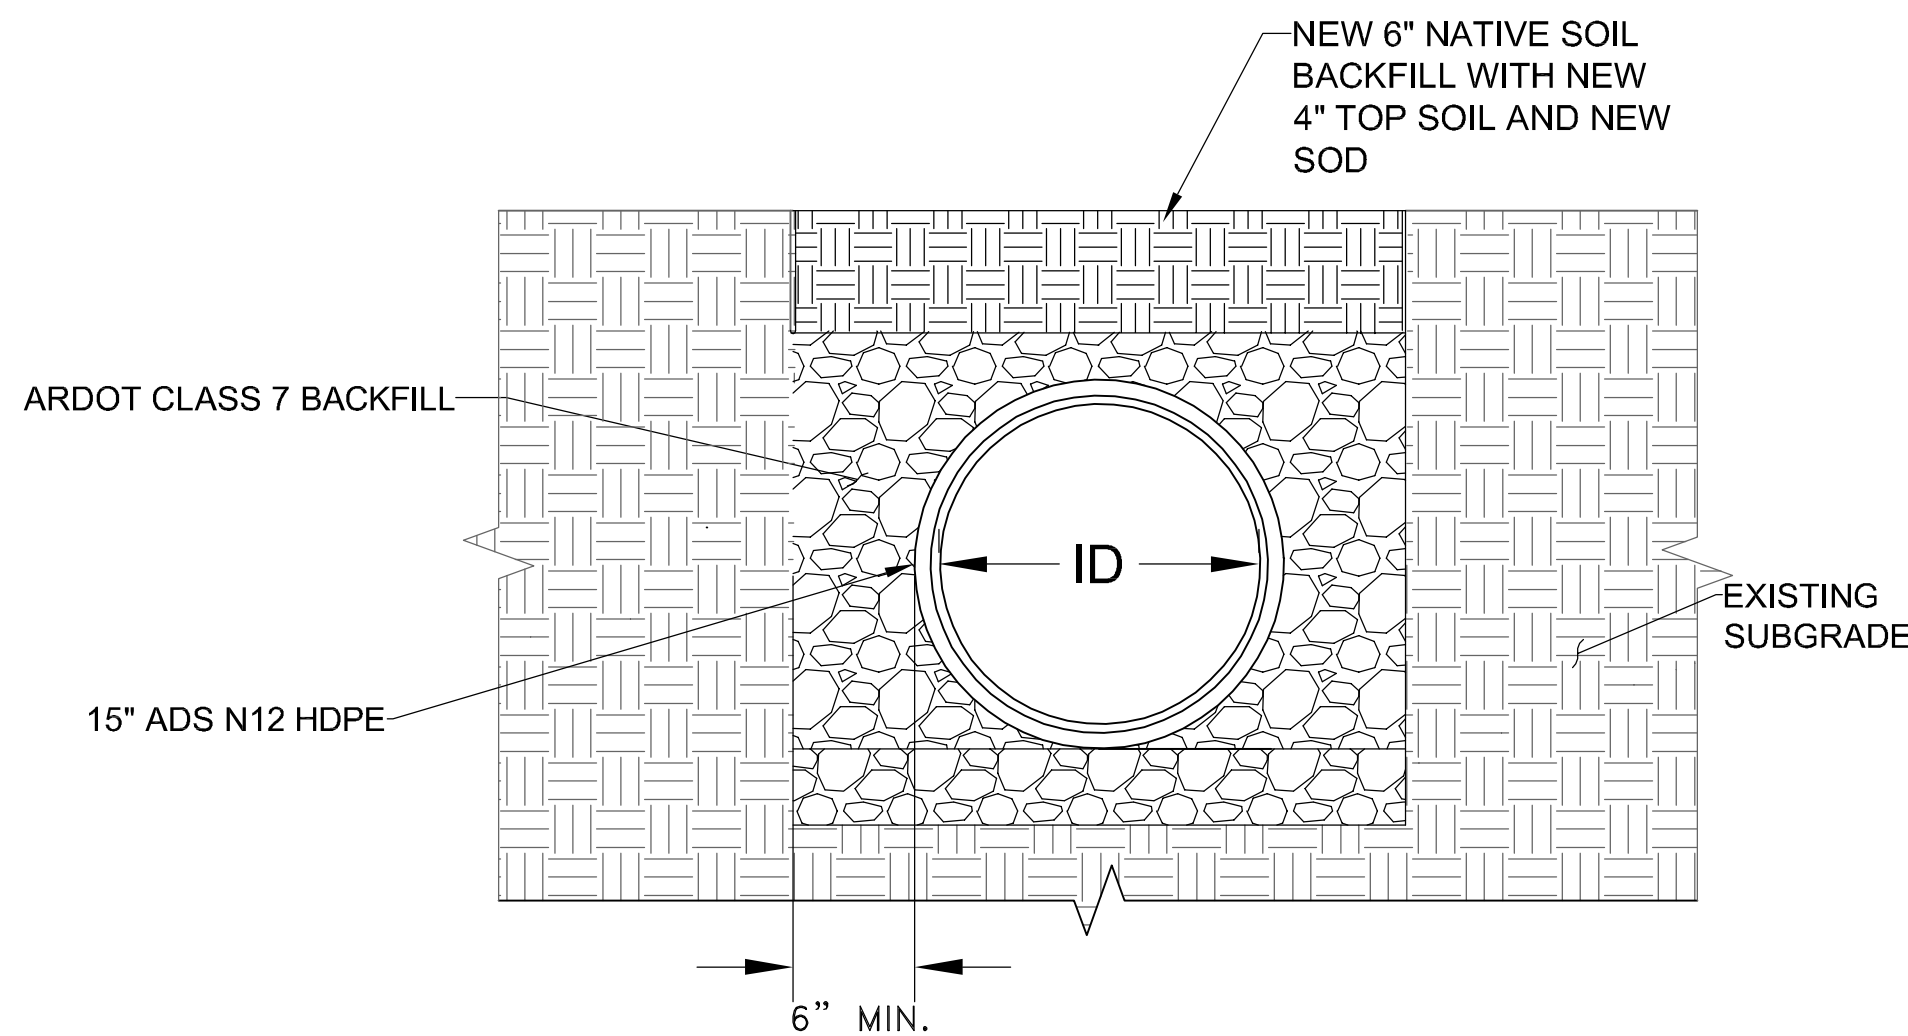


4 PIPE EMBEDMENT IN SOIL
NOT TO SCALE

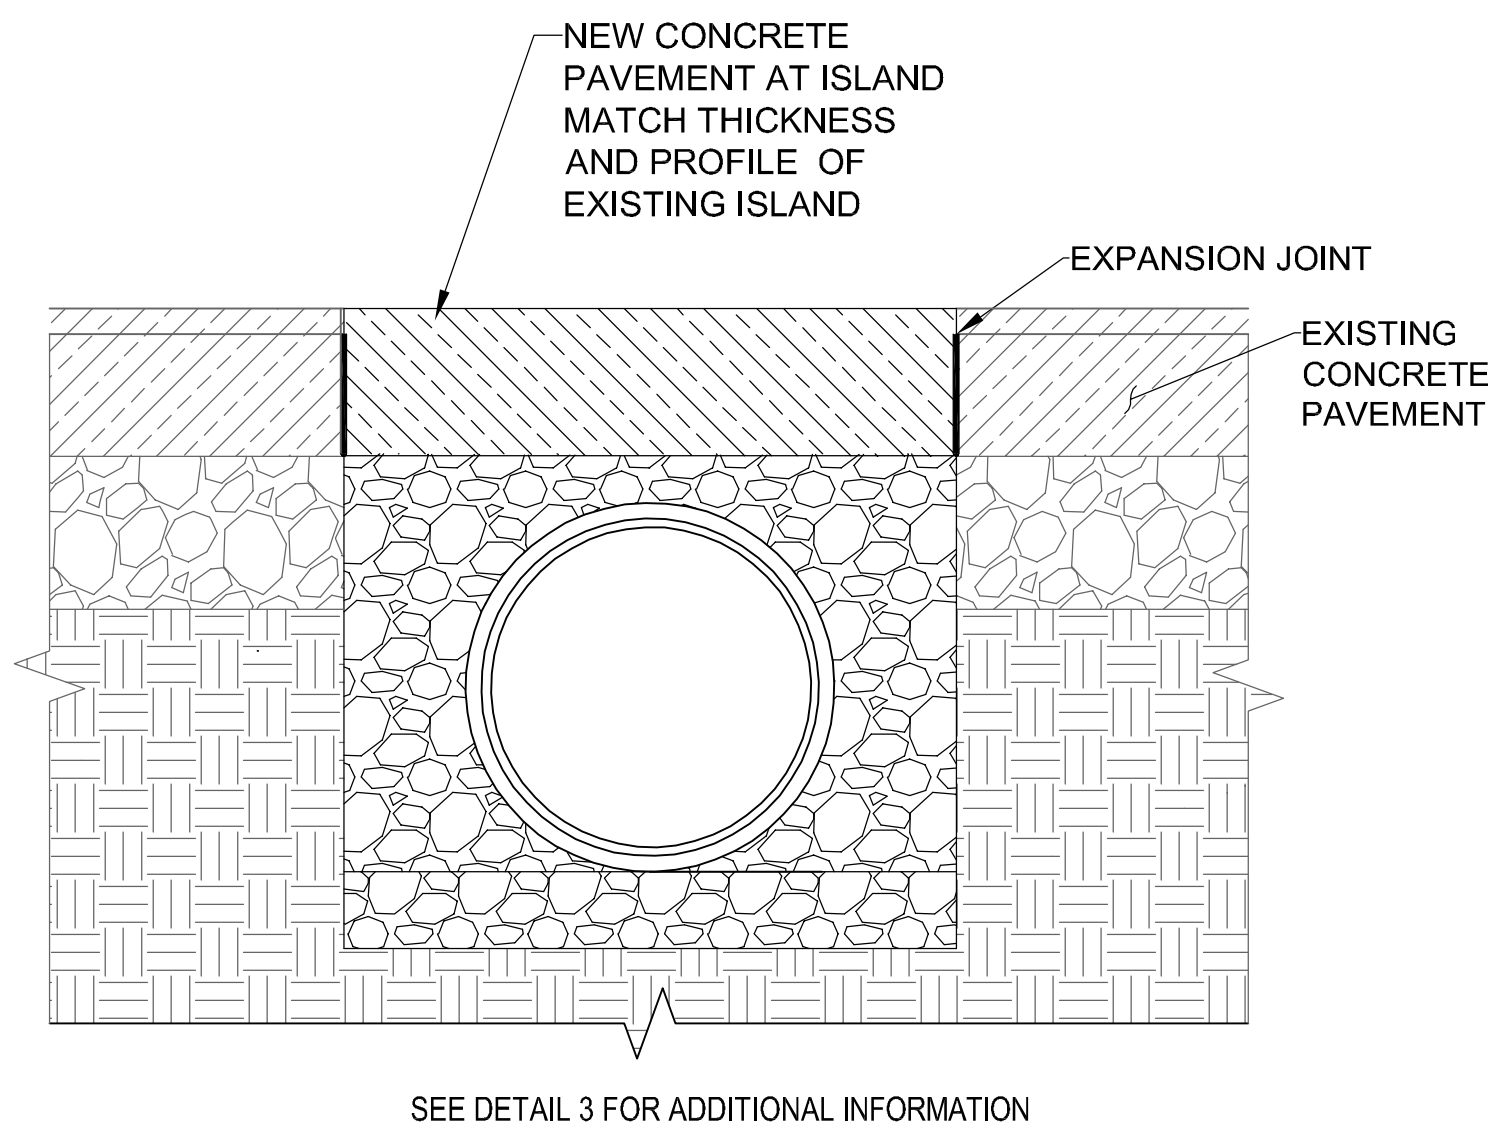

5 PAVEMENT AT DRIVEWAY ISLAND
NOT TO SCALE

REVISIONS DATE

CITY OF LITTLE ROCK, ARKANSAS
WARD 5 05-22-DR-37 CHENAL PARKWAY
AT FITZROY APT
DETAIL SHEET

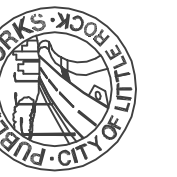


DEPARTMENT OF PUBLIC WORKS
CIVIL ENGINEERING
701 W. MARKHAM
LITTLE ROCK, ARKANSAS 72201



60% SUBMITTAL

DRAWN BY
MJT
DESIGNED
MJT
CHECKED
CGW
DATE
11-22-2023
SCALE
N.T.S.
PROJECT NO.


SHEET NO.
C3

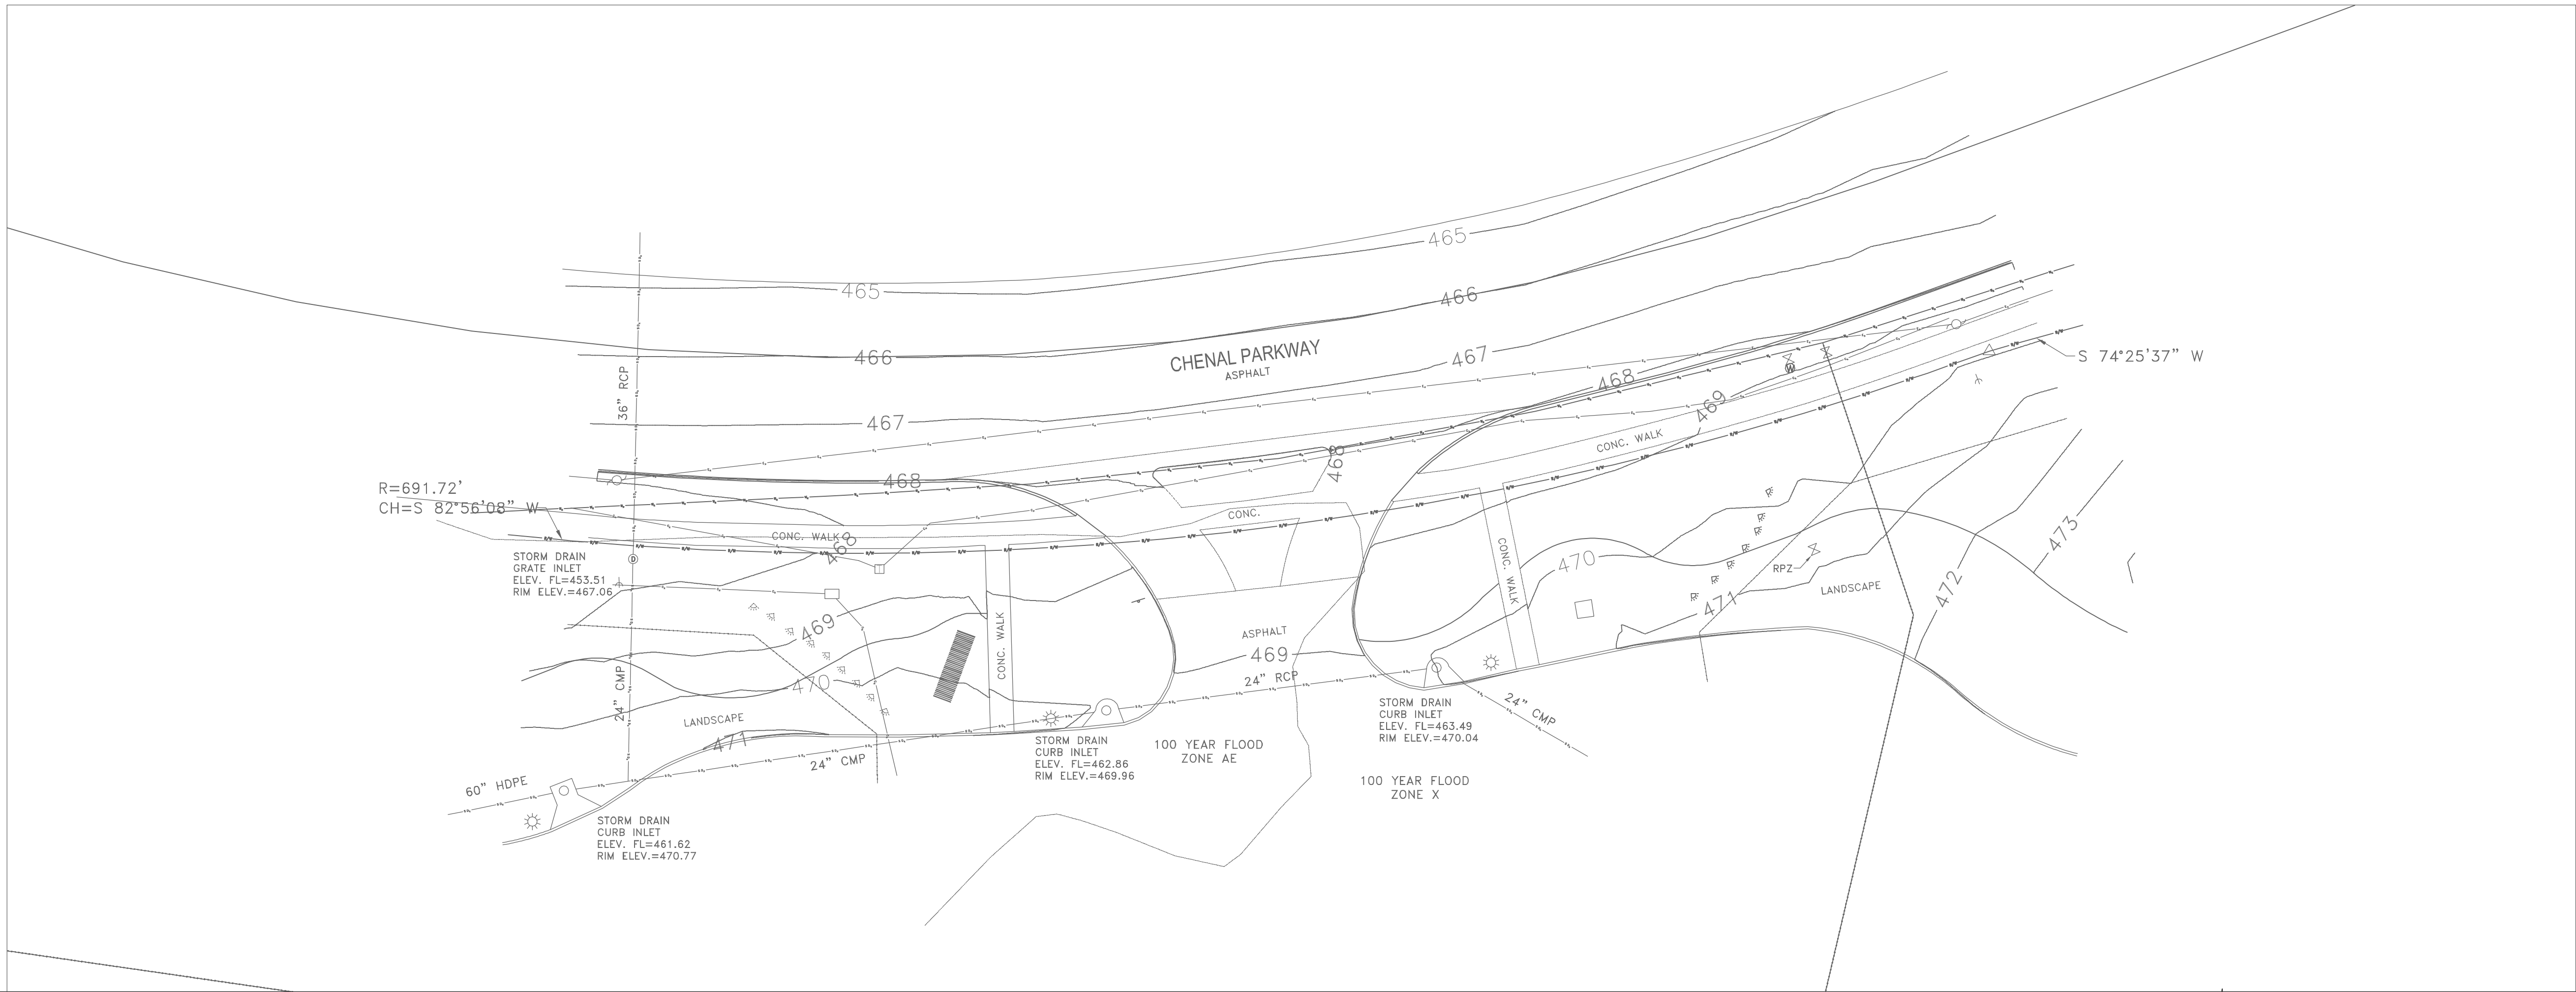


- NOTE:
1. THE INFORMATION AND/OR ELEVATIONS OF EXISTING UTILITIES AS SHOWN ON THIS SURVEY IS BASED ON RECORDS OF EXISTING UTILITY CMpanies AND WHERE POSSIBLE MEASUREMENTS WERE TAKEN IN THE FIELD. THE INFORMATION IS NOT TO BE RELIED ON AS BEING COMPLETE. THE CONTRACTOR MUST HAVE EXISTING UTILITIES LOCATED PRIOR TO CONSTRUCTION.
 2. BASIS OF BEARINGS: ARKANSAS STATE PLANE COORDINATES NORTH ZONE

REVISIONS	DATE

CITY OF LITTLE ROCK, ARKANSAS
WARD 5 05-22-DR-37 CHENAL PARKWAY
AT FITZROY APT
EXISTING PLAN SHEET



DEPARTMENT OF PUBLIC WORKS
CIVIL ENGINEERING
701 W. MARKHAM
LITTLE ROCK, ARKANSAS 72201



60% SUBMITTAL

DRAWN BY MJT
DESIGNED MJT
CHECKED CGW
DATE 11-22-2023
SCALE 20 SCALE
PROJECT NO. CLR #
SHEET NO. C4

REVISIONS DATE

CITY OF LITTLE ROCK, ARKANSAS
WARD 5 05-22-DR-37 CHENAL PARKWAY
AT FITZROY APT
PLAN AND PROFILE SHEET



DEPARTMENT OF PUBLIC WORKS

CIVIL ENGINEERING

701 W. MARKHAM

LITTLE ROCK, ARKANSAS 72201



60% SUBMITTAL

DRAWN BY

MJT

DESIGNED

MJT

CHECKED

CGW

DATE

11-22-2023

SCALE

20 SCALE

PROJECT NO.


CLR #

SHEET NO.


C5


NOTE:

1. SAW CUT ALL IMPROVEMENTS AT REMOVAL LINES.

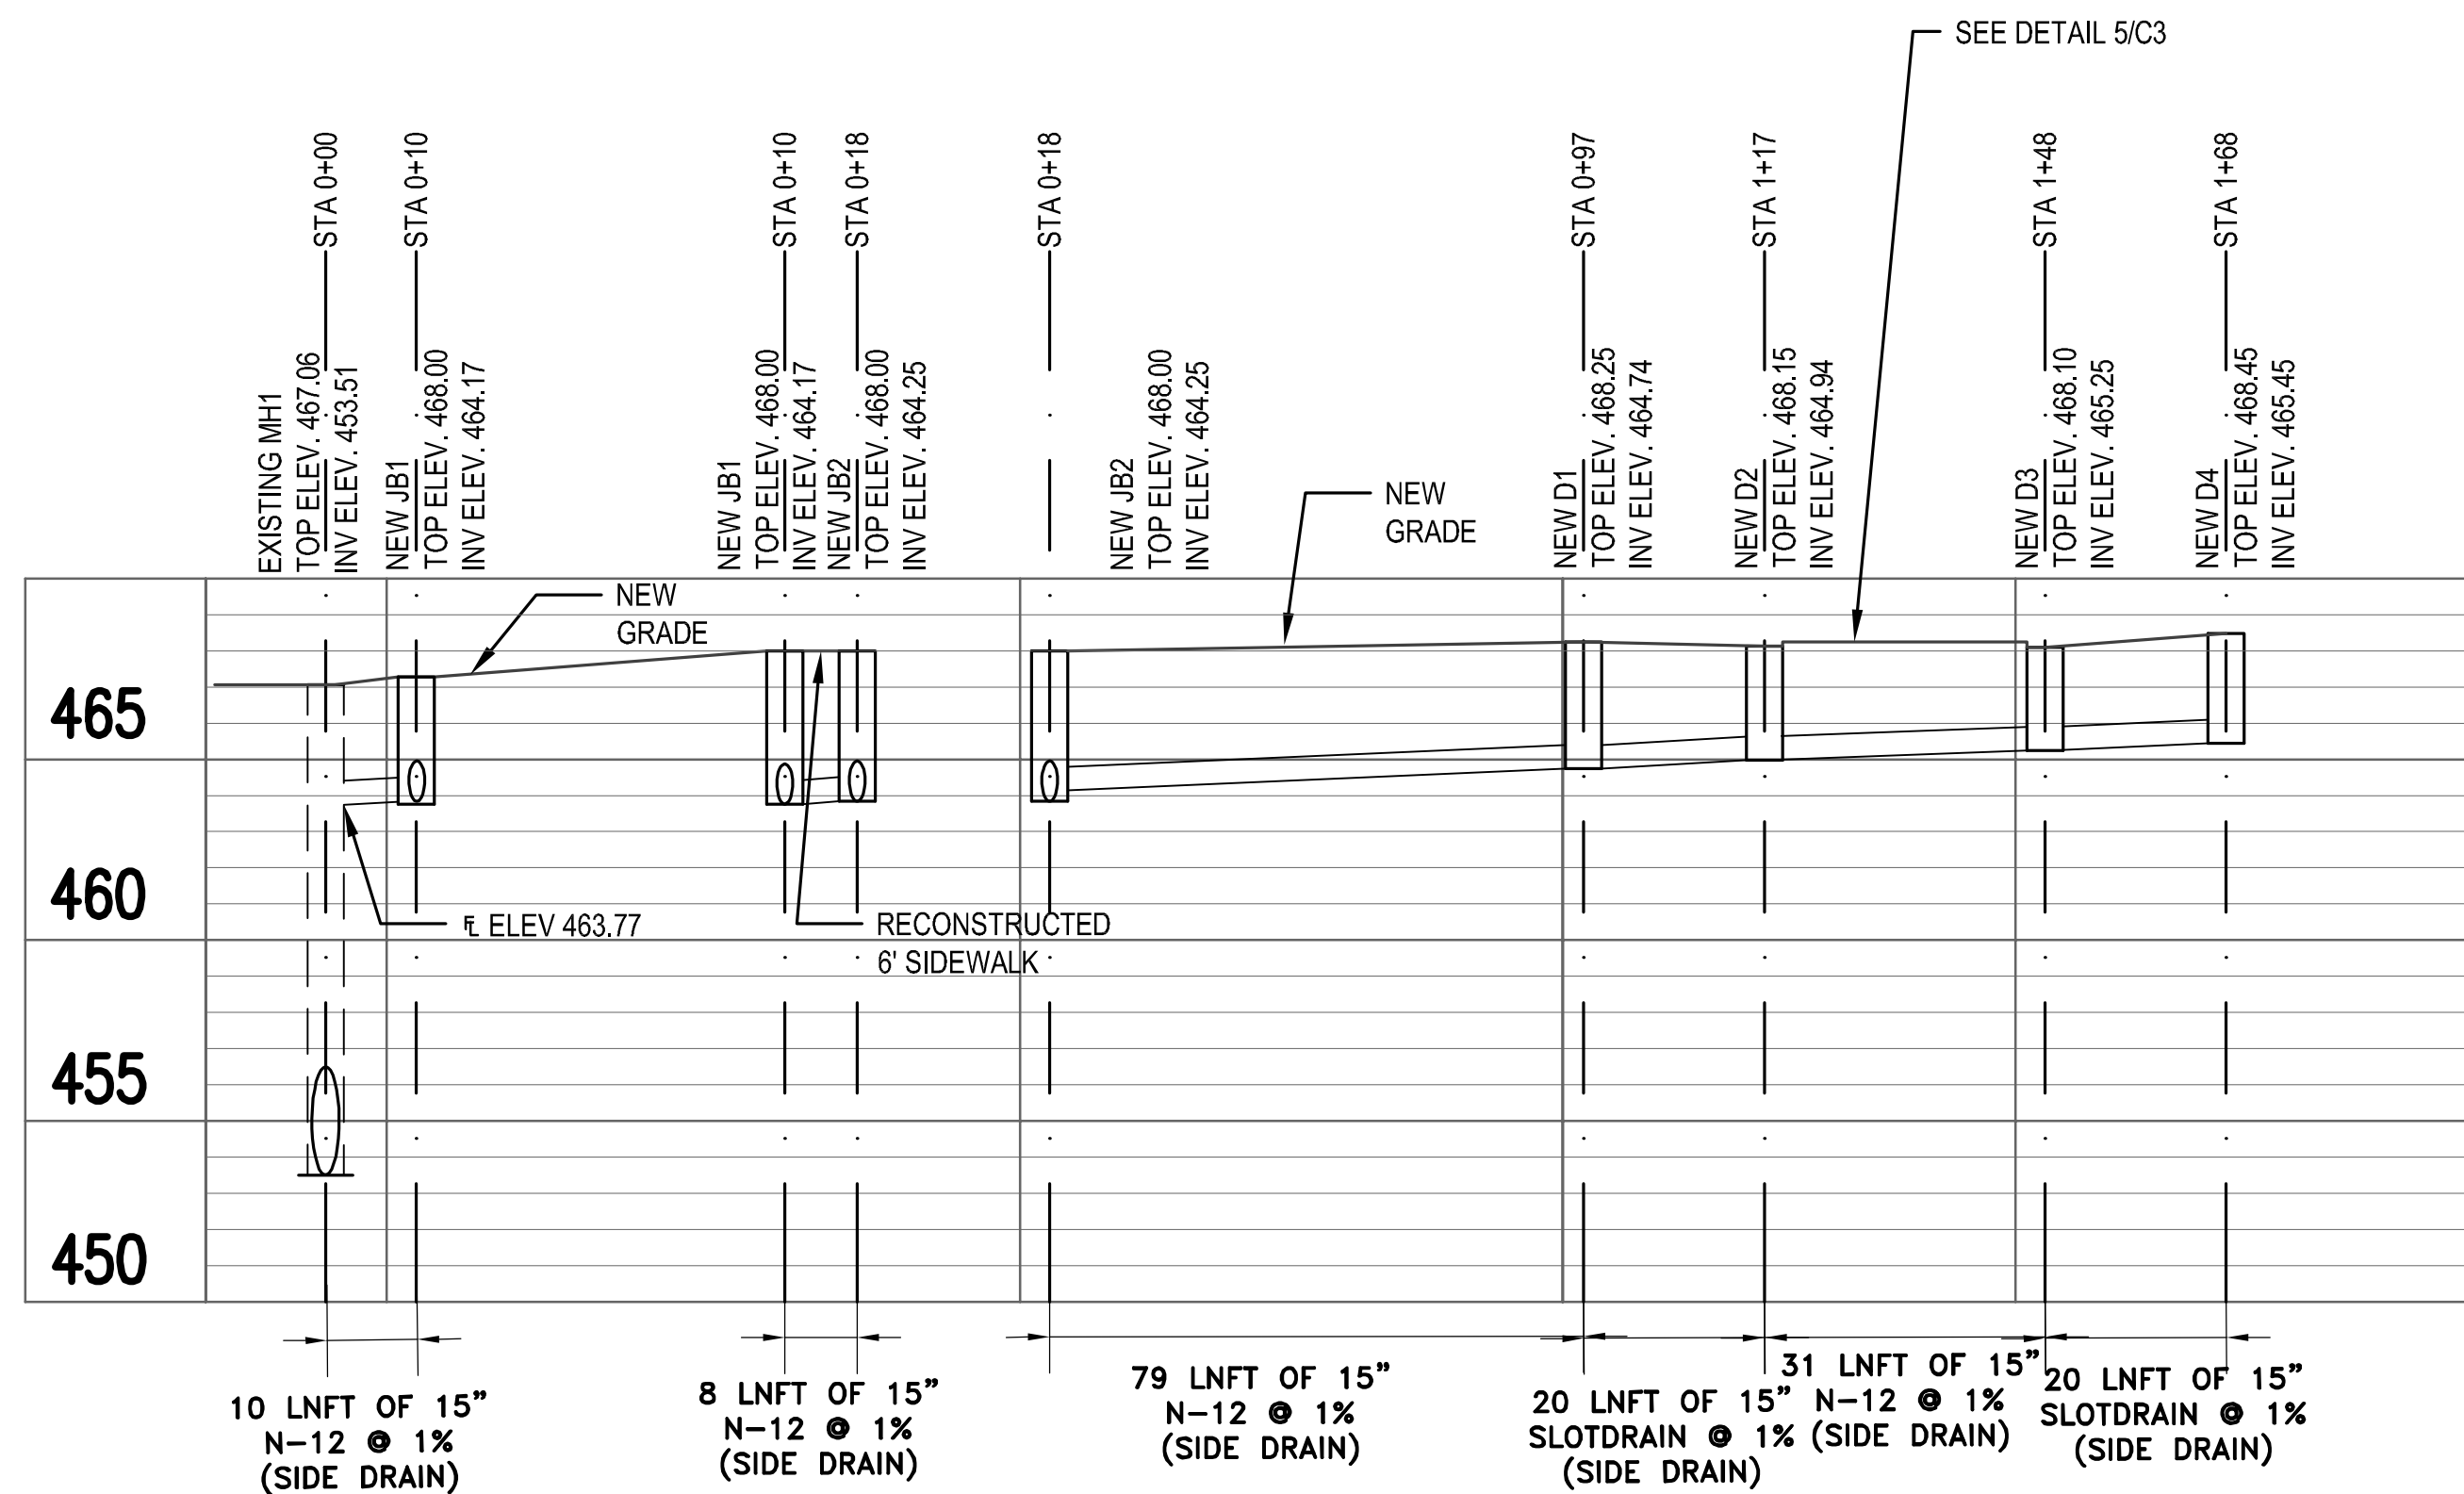

NEW STORM DRAIN PROFILE

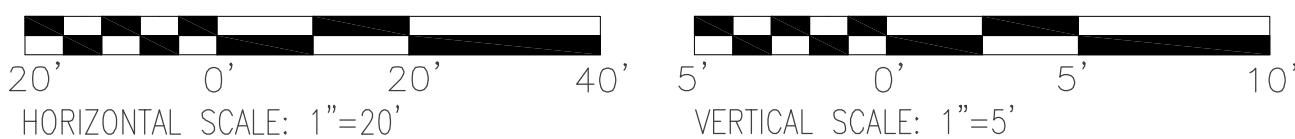

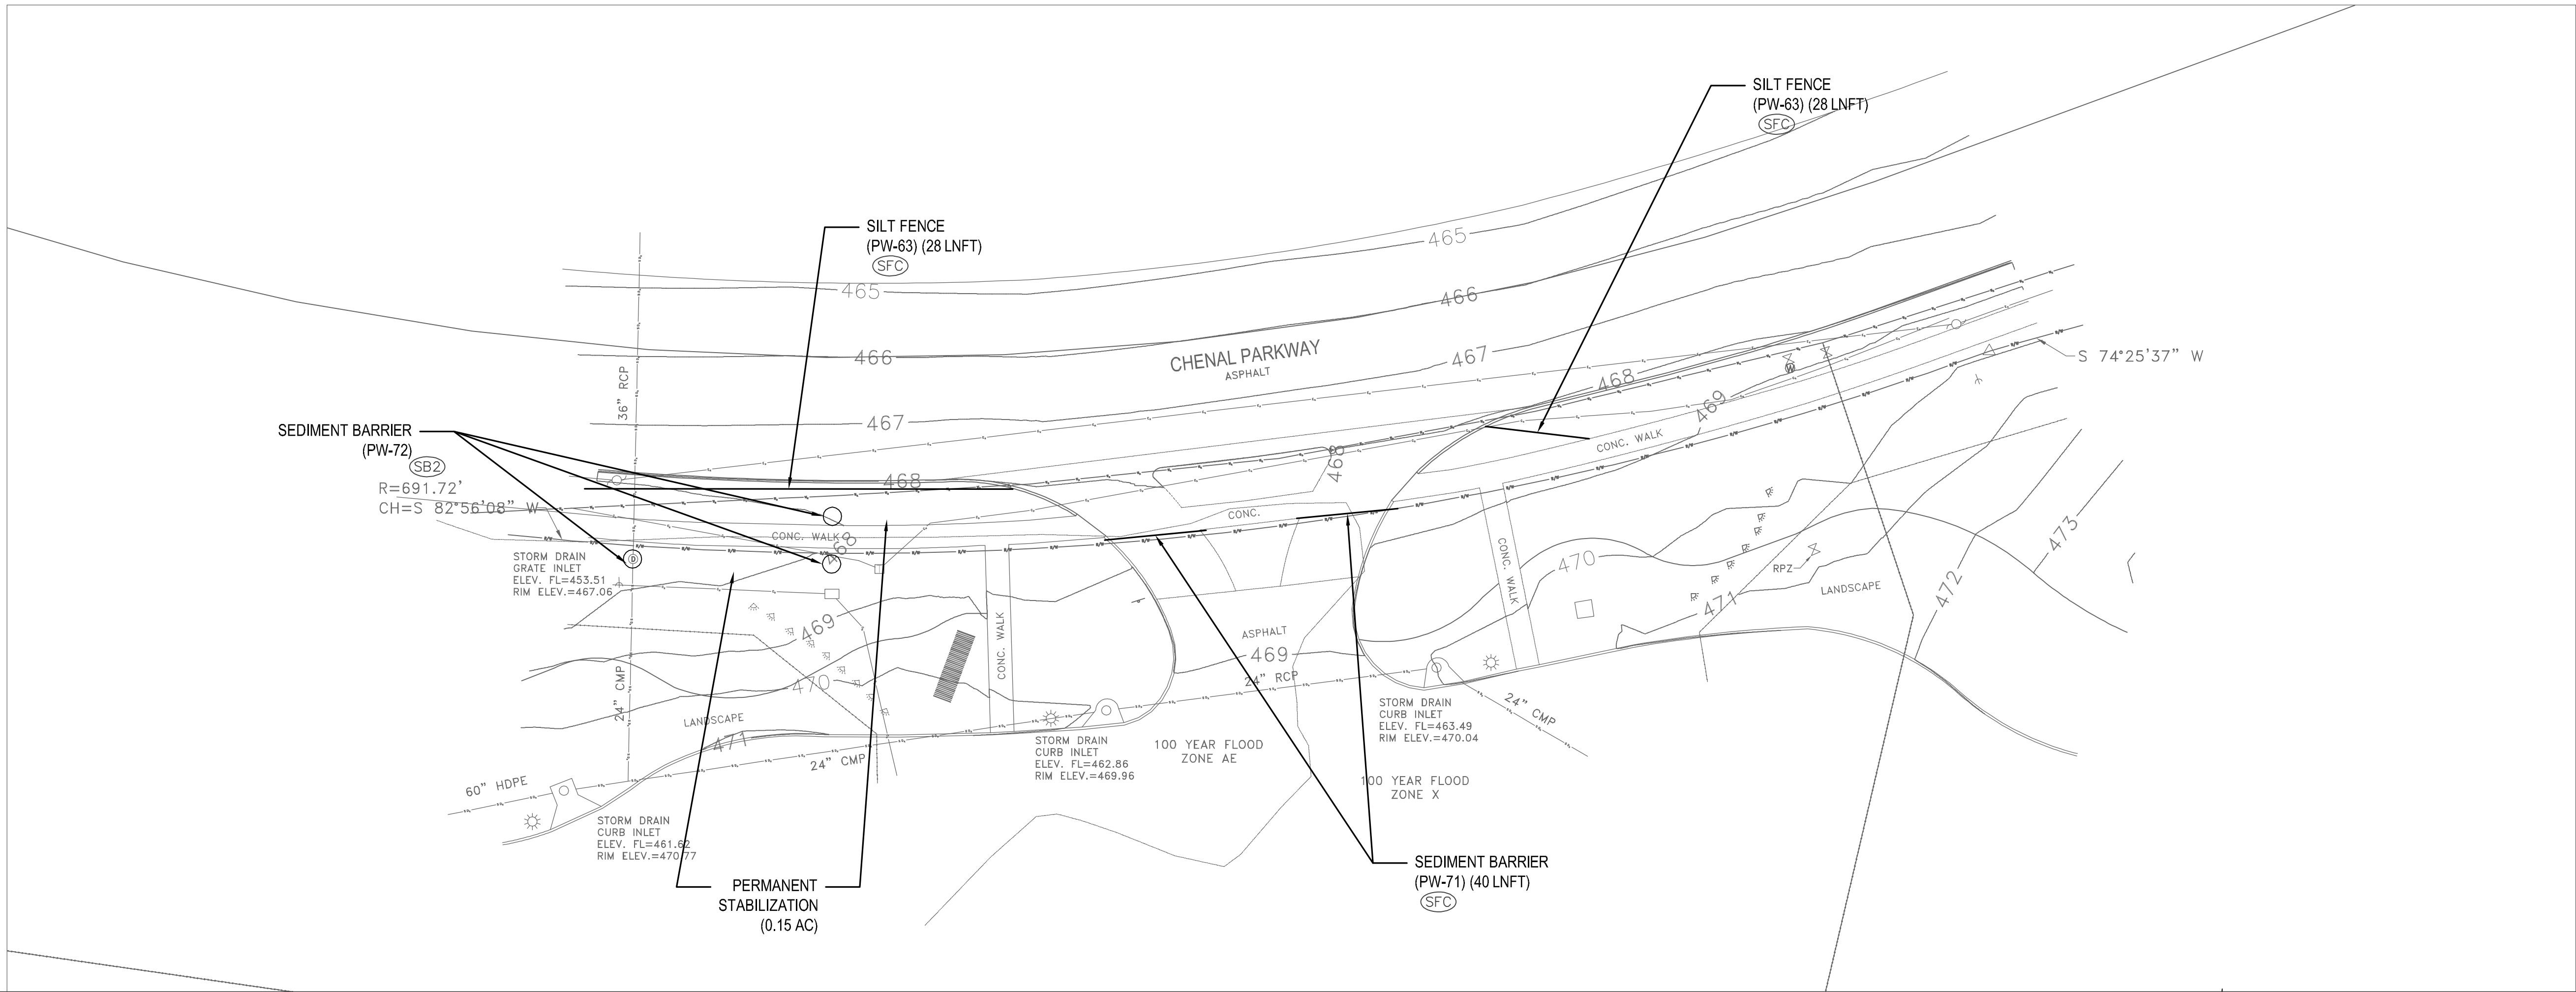

- NOTE:
1. REFERENCE ARDOT STANDARD TRAFFIC CONTROLS FOR HIGHWAY CONSTRUCTION
STANDARD DRAWING TC-1 FOR NOTES AND DETAILS.
 2. USE TYPE III BARRICADE FOR "ROAD CLOSED" SIGNS.
 3. "ROAD CLOSED" - USE RII-2

REVISIONS	DATE

CITY OF LITTLE ROCK, ARKANSAS
WARD 5 05-22-DR-37 CHENAL PARKWAY
AT FITZROY APT

EROSION CONTROL SHEET



DEPARTMENT OF PUBLIC WORKS

CIVIL ENGINEERING


701 W. MARKHAM

LITTLE ROCK, ARKANSAS 72201




60% SUBMITTAL

DRAWN BY	MJT
DESIGNED	MJT
CHECKED	CGW
DATE	11-22-2023
SCALE	20 SCALE
PROJECT NO.	CLR #
SHEET NO.	C6

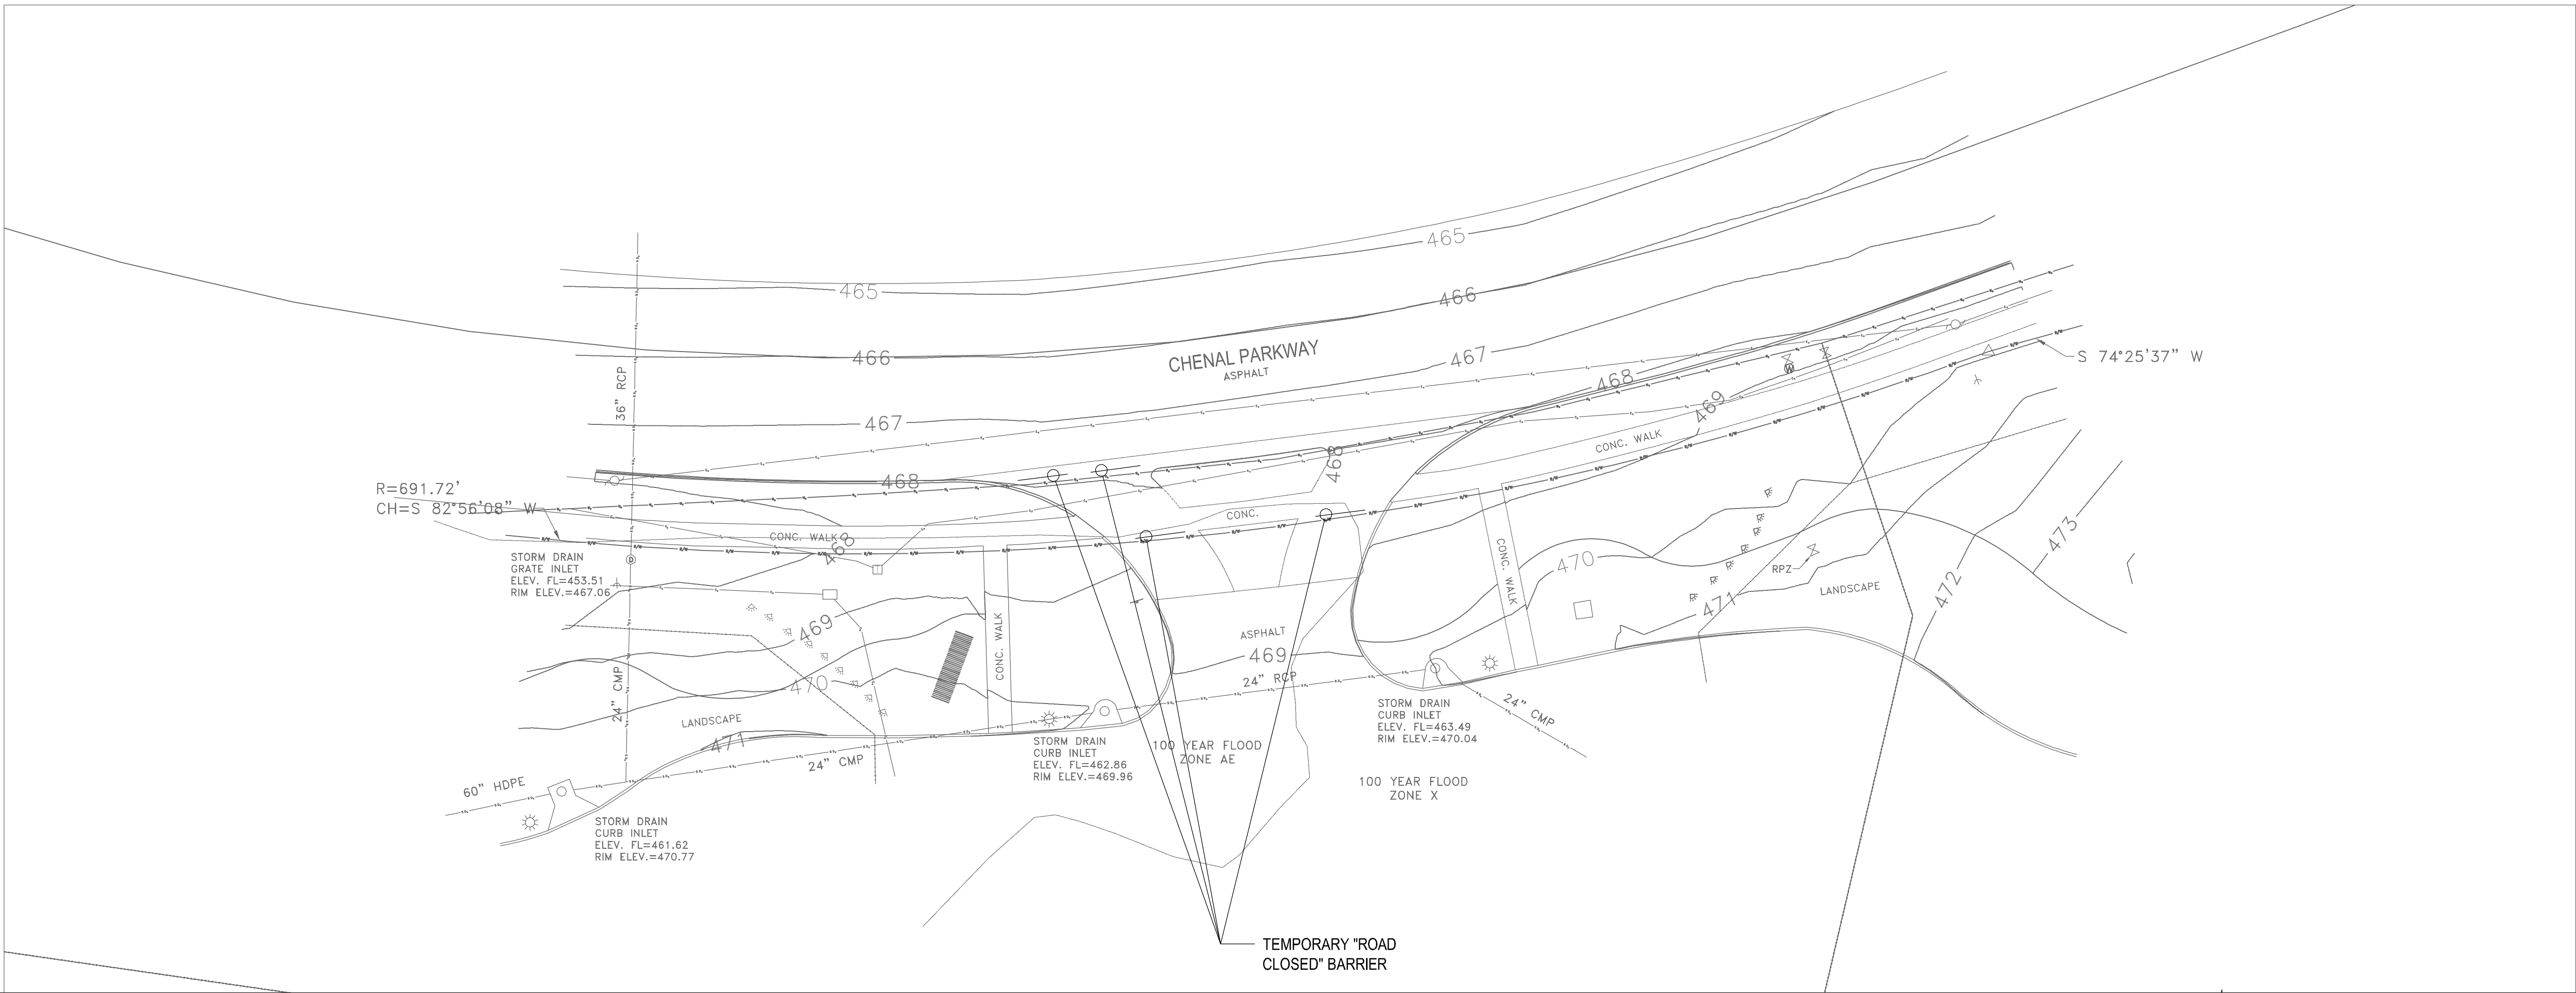

NOTE:

1. REFERENCE ARDOT STANDARD TRAFFIC CONTROLS FOR HIGHWAY CONSTRUCTION
STANDARD DRAWING TC-1 FOR NOTES AND DETAILS.
2. USE TYPE III BARRICADE FOR "ROAD CLOSED" SIGNS.
3. "ROAD CLOSED" - USE RII-2
4. NOTIFY FITZROY APARTMENT COMPLEX 2 WEEKS PRIOR TO START OF CONSTRUCTION .

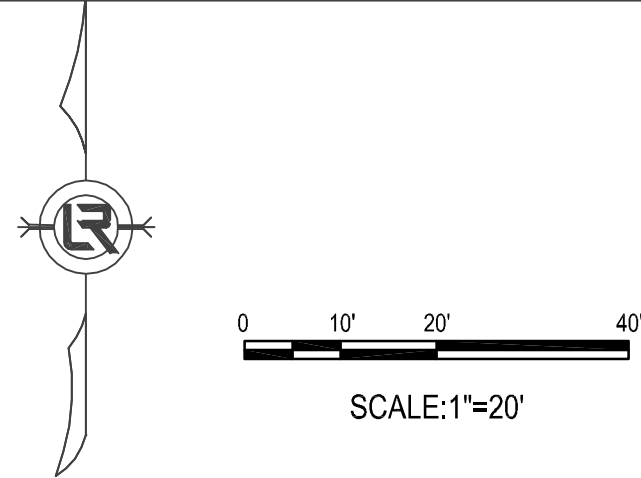

REVISIONS	DATE

CITY OF LITTLE ROCK, ARKANSAS

WARD 5 05-22-DR-37 CHENAL PARKWAY
AT FITZROY APT



TRAFFIC MAINTENANCE SHEET

DEPARTMENT OF PUBLIC WORKS

CIVIL ENGINEERING

701 W. MARKHAM

LITTLE ROCK, ARKANSAS 72201



60% SUBMITTAL

DRAWN BY	MJT
DESIGNED	MJT
CHECKED	CGW
DATE	11-22-2023
SCALE	20 SCALE
PROJECT NO.	CLR #
SHEET NO.	C7