


SHEET INDEX

SHEET NO.	TITLE
1	COVER SHEET
2	NOTES, LEGEND, AND QUANTITIES
3	SPECIAL DETAILS
4	WEST CURB PLAN SHEET
5	WEST CURB PROFILE
6	PLAN AND PROFILE - EAST CURB
7	ELEVATIONS AND GRADES
8 - 9	CROSS SECTIONS

MONTROSE AND LONGLEA DRAINAGE


04 - 22 - DR - 19

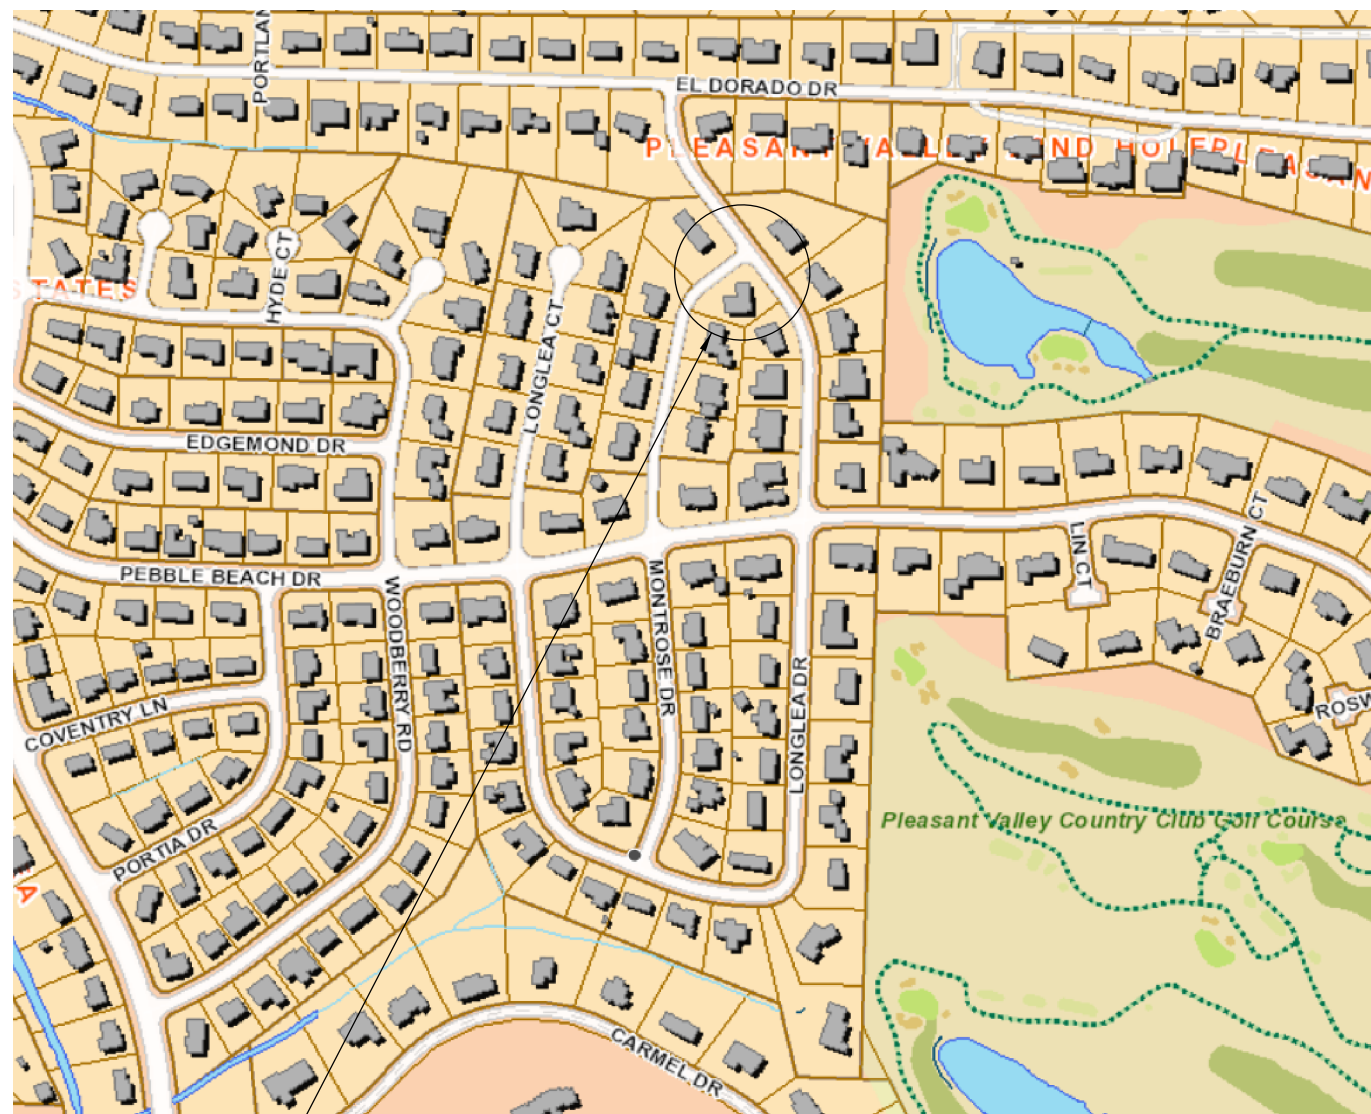

PROJECT LOCATION
 LAT: 34°47'10.36" N
 LONG: 92°25'14.65" W

NTS

DEPARTMENT OF PUBLIC WORKS
 CIVIL ENGINEERING
 701 WEST MARKHAM STREET
 LITTLE ROCK, ARKANSAS 72201

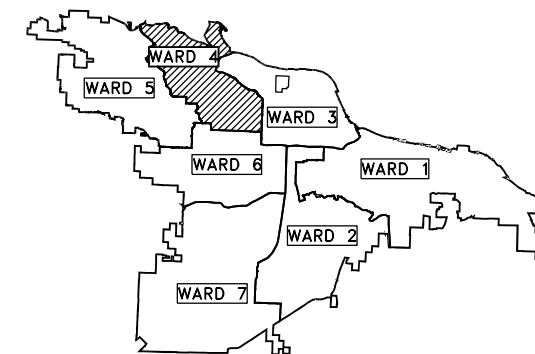


PROJECT LOCATION - WARD 4

REVISIONS	DATE

CITY OF LITTLE ROCK, ARKANSAS
 MONTROSE AND LONGLEA DRAINAGE

COVER SHEET

DEPARTMENT OF PUBLIC WORKS
 CIVIL ENGINEERING
 701 W. MARKHAM
 LITTLE ROCK, ARKANSAS 72201

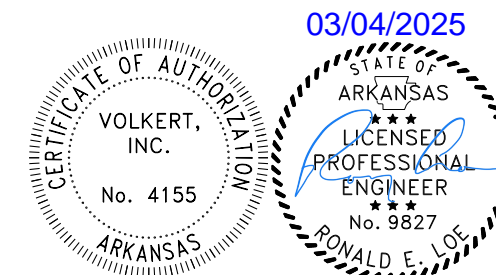

PREPARED BY:

VOLKERT

2100 RIVERDALE DR.
 LITTLE ROCK, AR 72202
 PHONE: (501) 817-7510

DRAWN BY
 ITT
 DESIGNED
 ITT
 CHECKED

DATE
 03/04/2025
 SCALE
 1" = 50'

PROJECT NO.
 04 - 22 - DR - 19
 SHEET NO.

1


CLR PROJECT 04-22-DR-19
MONTROSE AND LONGLEA DRAINAGE

4-Mar-25

ITEM NO.	ITEM DESCRIPTION	UNIT	QUANTITY
2.01	SITE PREPARATION	L.S.	1
3.02	COMPACTED SUBGRADE	C.Y.	8
5.01	TACK COAT	GAL.	14
6.01	ASPHALT SURFACE COURSE	TON	9
7.07	CONCRETE DRIVE (PRI.), 6" (EXPOSED AGGREGATE)	S.F.	554
8.03	CONCRETE CURB & GUTTER, CLASS 3	L.F.	92
10.80	CB-1	L.S.	1
14.01	SOLID SODDING, BERMUDA (INCLUDES 4" OF TOPSOIL)	S.Y.	28
16.01	MAINTENANCE OF TRAFFIC	L.S.	1
18.45	DUMPED RIPRAP (GROUTED) (1' THICKNESS) PER PW-60	S.Y.	71
19.01	FINAL CLEAN UP	L.S.	1
27.10	COLD MILLING ASPHALT PAVEMENT	S.Y.	82

NOTES:

- 1) REMOVAL AND DISPOSAL OF CONCRETE DRIVEWAYS, CURB AND GUTTER, AND OTHER ITEMS PAID IN LUMP SUM AS SITE PREPARATION.
- 2) CONTRACTOR TO PROVIDE TEMPORARY MAILBOXES AS NEEDED DURING CONSTRUCTION PAID AS SITE PREPARATION.

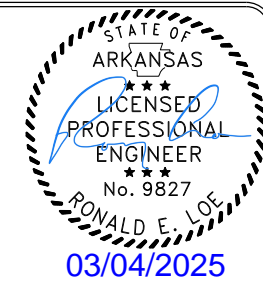


REVISIONS	DATE


CITY OF LITTLE ROCK, ARKANSAS
MONTROSE AND LONGLEA DRAINAGE
 NOTES, LEGEND, AND QUANTITIES

DEPARTMENT OF PUBLIC WORKS
 CIVIL ENGINEERING
 701 W. MARKHAM
 LITTLE ROCK, ARKANSAS 72201

PROPOSED

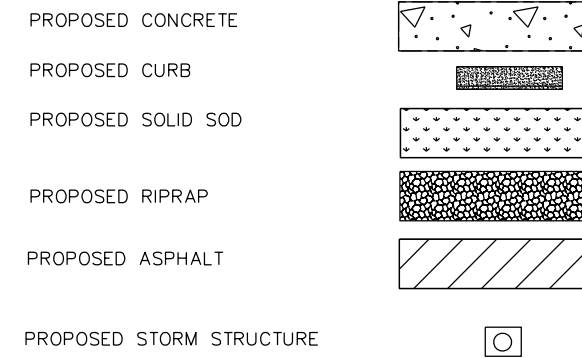


EXISTING

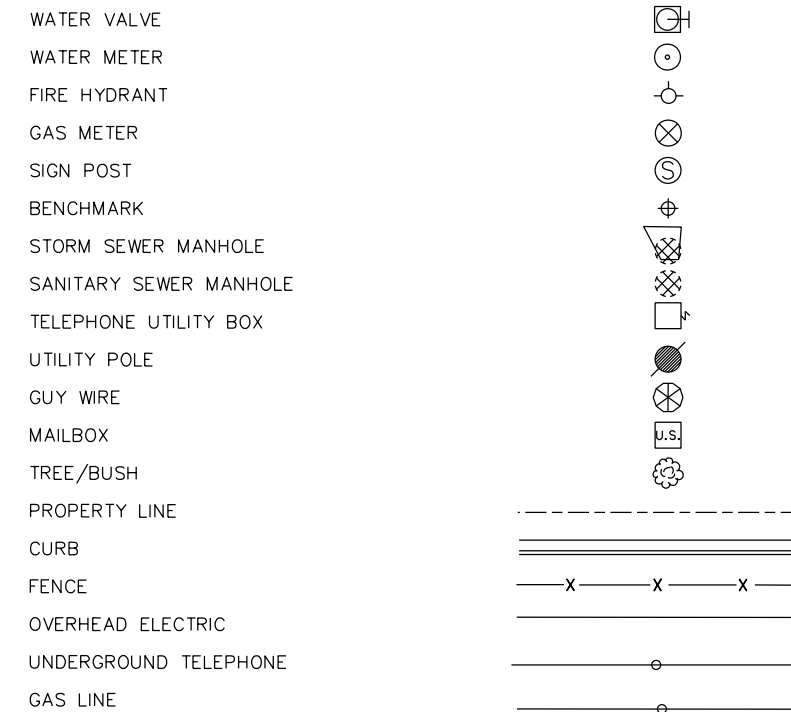

DRAWN BY	ITT
DESIGNED	ITT
CHECKED	ITT
DATE	03/04/2025
SCALE	N/A
PROJECT NO.	04-22-DR-19
SHEET NO.	2

2" OVERLAY,
ACHM SURFACE COURSE (3/8", Nmax = 115)

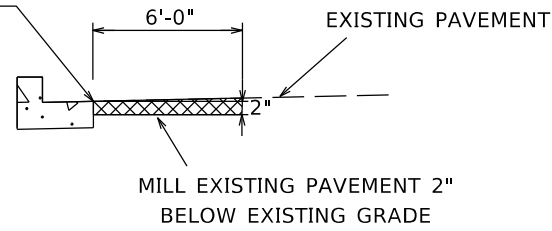


MILLING DETAIL - (ASPHALT PATCH)


NOT TO SCALE

DATE REVISED	DATE REVISED	WARD	CITY	JOB NO.	SHEET NO.	TOTAL SHEETS
		4	L.R.	04-22-DR-19	3	9

SPECIAL DETAILS

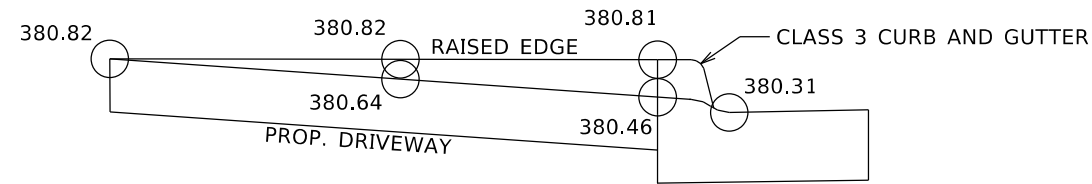


SECTION B-B

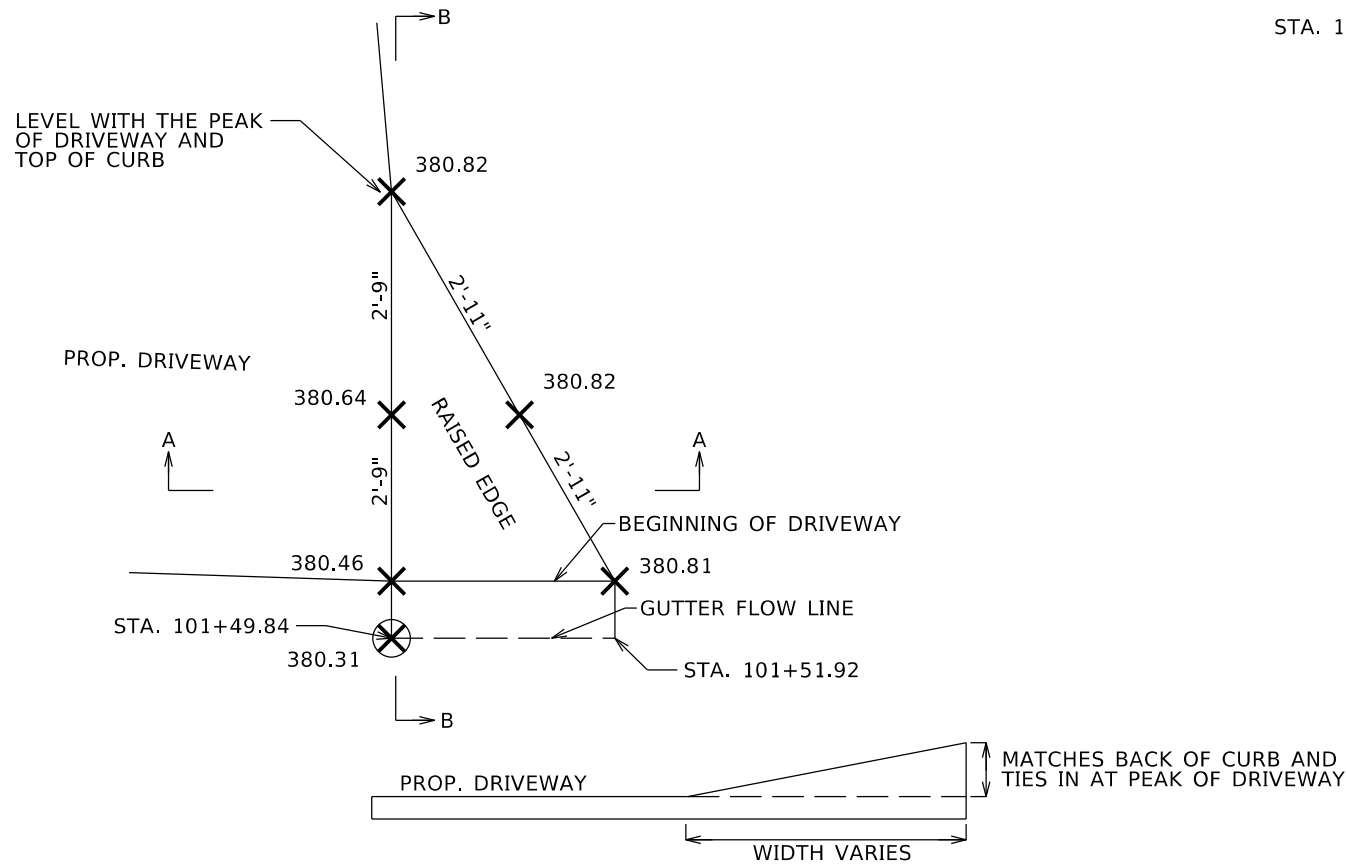

SECTION A-A

DRIVEWAY RAISED EDGE

NOT TO SCALE

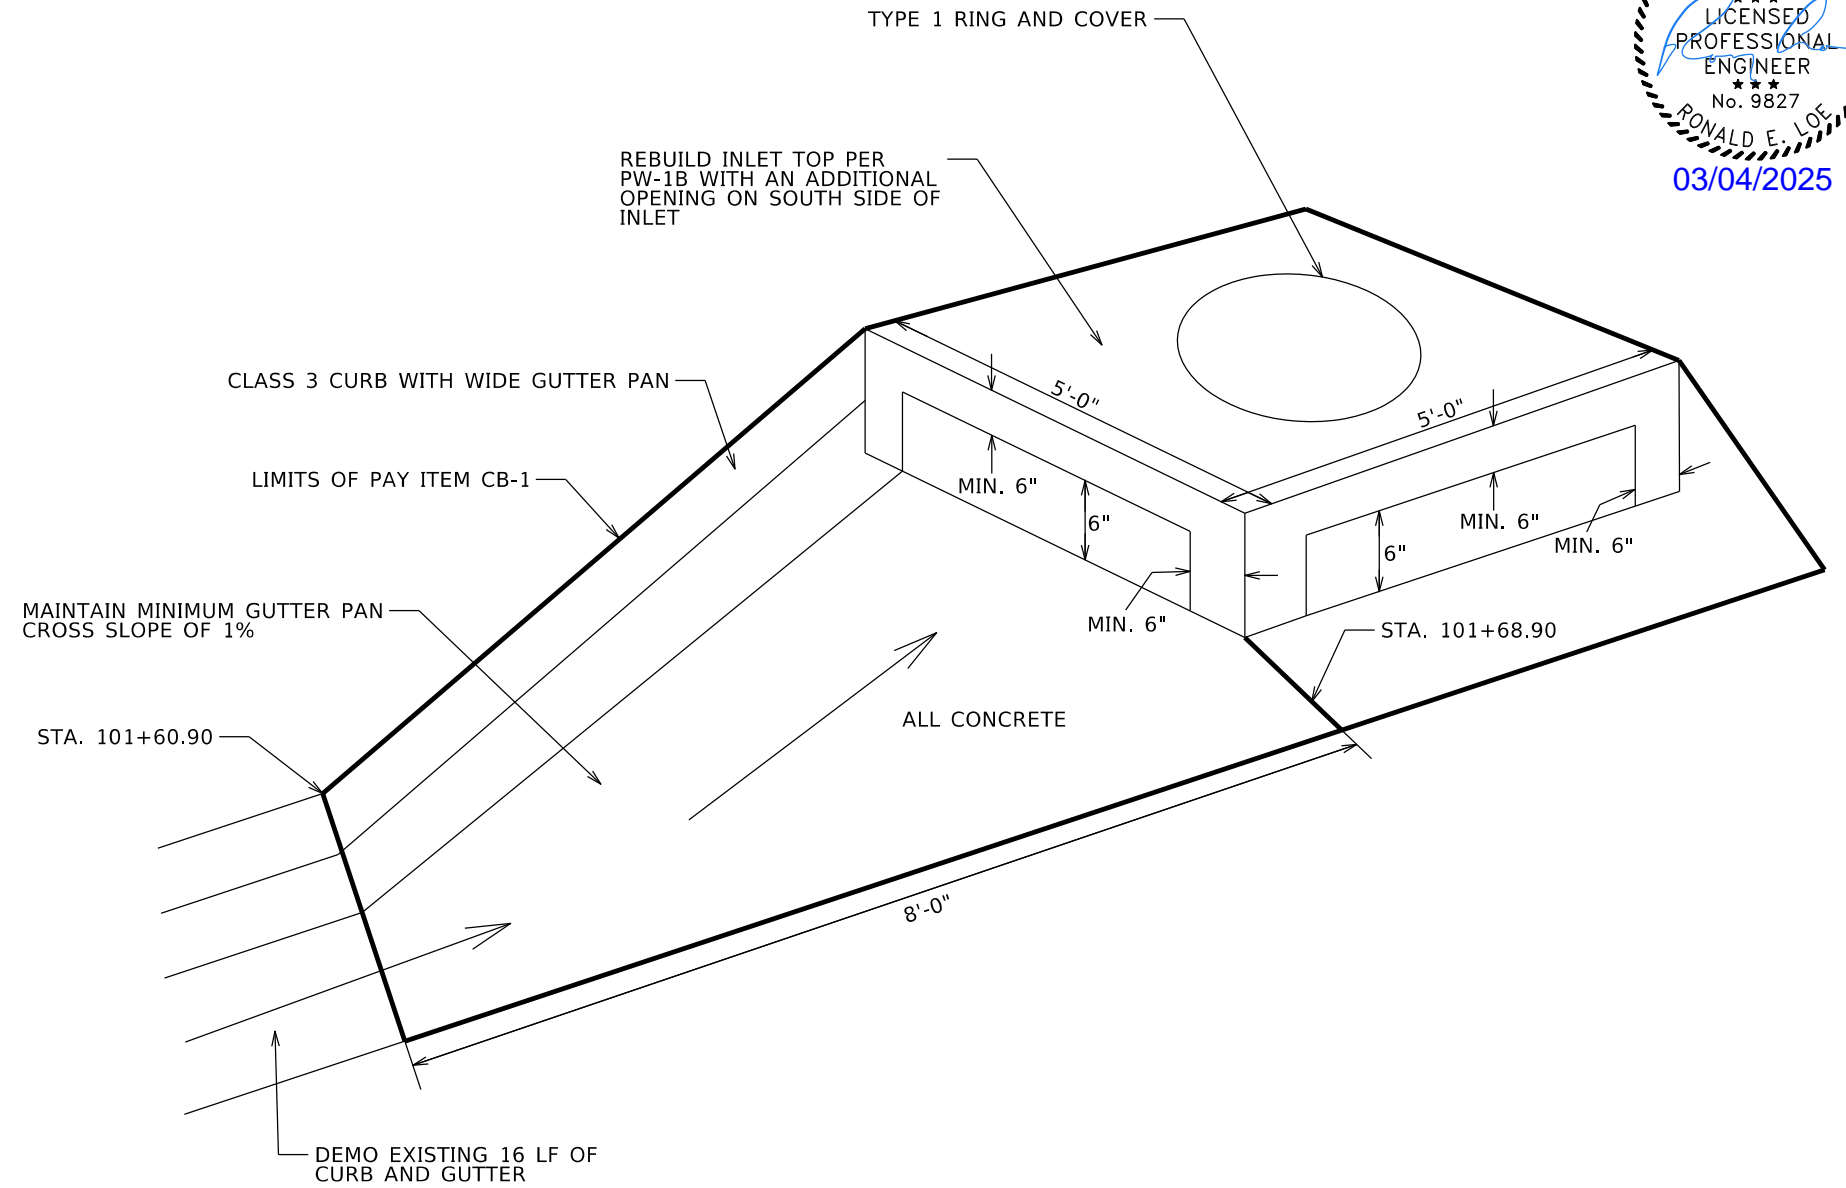


DETAIL CB-1

NOT TO SCALE

MONTROSE-LONGLEA_SD.DGN CREATED: 7/29/2024 7:29:24 AM SAVED: 2/21/2025

DATE REVISED	DATE REVISED	WARD	CITY	JOB NO.	SHEET NO.	TOTAL SHEETS
		7	L.R.	04-22-DR-19	4	9
WEST CURB PLAN SHEET						

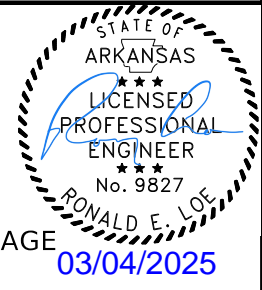

NOTE: EXISTING GUARDRAIL TO REMAIN. CONTRACTOR MAY REMOVE AND REINSTALL UNDER SITE PREPARATION AS NEEDED.

DE LUCA MATTHEW D/SANDRA K
3303 LONGLEA DR
LITTLE ROCK, AR 72212

MCDANIEL MATT/HEATHER
1 LONGLEA DR
LITTLE ROCK, AR 72212

EXISTING R.O.W

MAINTAIN POSITIVE DRAINAGE FROM YARDS

35.5 S.Y. OF GROUDED RIPRAP

35.5 S.Y. OF GROUDED RIPRAP

TOP RIM ELV. 380.735 @ STA. 101+60.71

REGRADE AND SOD AREA ADJACENT TO NEW DRIVEWAY AND CURB

BRICK COLUMN AND LIGHT TO REMAIN

REMOVE TO EXISTING DRIVEWAY JOINT AND REBUILD DRIVEWAY PER PW-38 WITH EXPOSED AGGREGATE

EXISTING JUNCTION BOX TO REMAIN

REBUILD TOP OF EXISTING INLET PER CLR PW-1B TO MATCH PROP. CURB ELEVATION WITH OPENINGS ON NORTH AND EAST SIDE OF INLET SEE DETAIL CB-1

15 LF OF CLASS 3 CURB AND GUTTER

STA. 101+82.47

BEGIN WEST CURB STA. 101+13.60

END WEST CURB STA. 101+68.90

WEST GUTTER FLOW LINE ALIGNMENT

TOP RIM ELV. 381.295

N: 165216.991
E: 1185904.738

TOP RIM ELV. 384.435 @ STA. 100+05.85

9 LF OF CLASS 3 CURB AND GUTTER

PROP. 6 LF OF A RAISED EDGE OF DRIVEWAY ON NORTH SIDE TO TAPER FROM 0" AT PEAK OF DRIVEWAY TO CURB HEIGHT(380.82) AT STREET CURBLINE

TOP RIM ELV. 383.837 @ STA. 100+03.28


N: 165070.714
E: 1186013.813

MAINLINE ALIGNMENT

MILL AND OVERLAY 6' WIDE X 54.5 LF WHERE NEW CURB AND GUTTER IS CONSTRUCTED


TOP RIM ELV. 381.212 @ STA. 101+58.10

SEE PAGE 6 FOR EAST SIDE IMPROVEMENTS



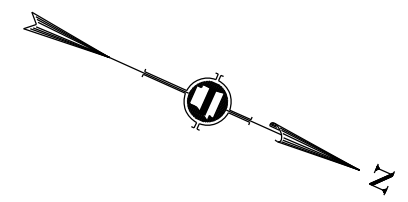


MONTRÖSE-LONGLEA_DRAINAGE_PNP.DGN CREATED: 6/21/2024 3:41/2025

DATE REVISED	DATE REVISED	WARD	CITY	JOB NO.	SHEET NO.	TOTAL SHEETS
		7	L.R.	04-22-DR-19	5	9
WEST CURB PROFILE						

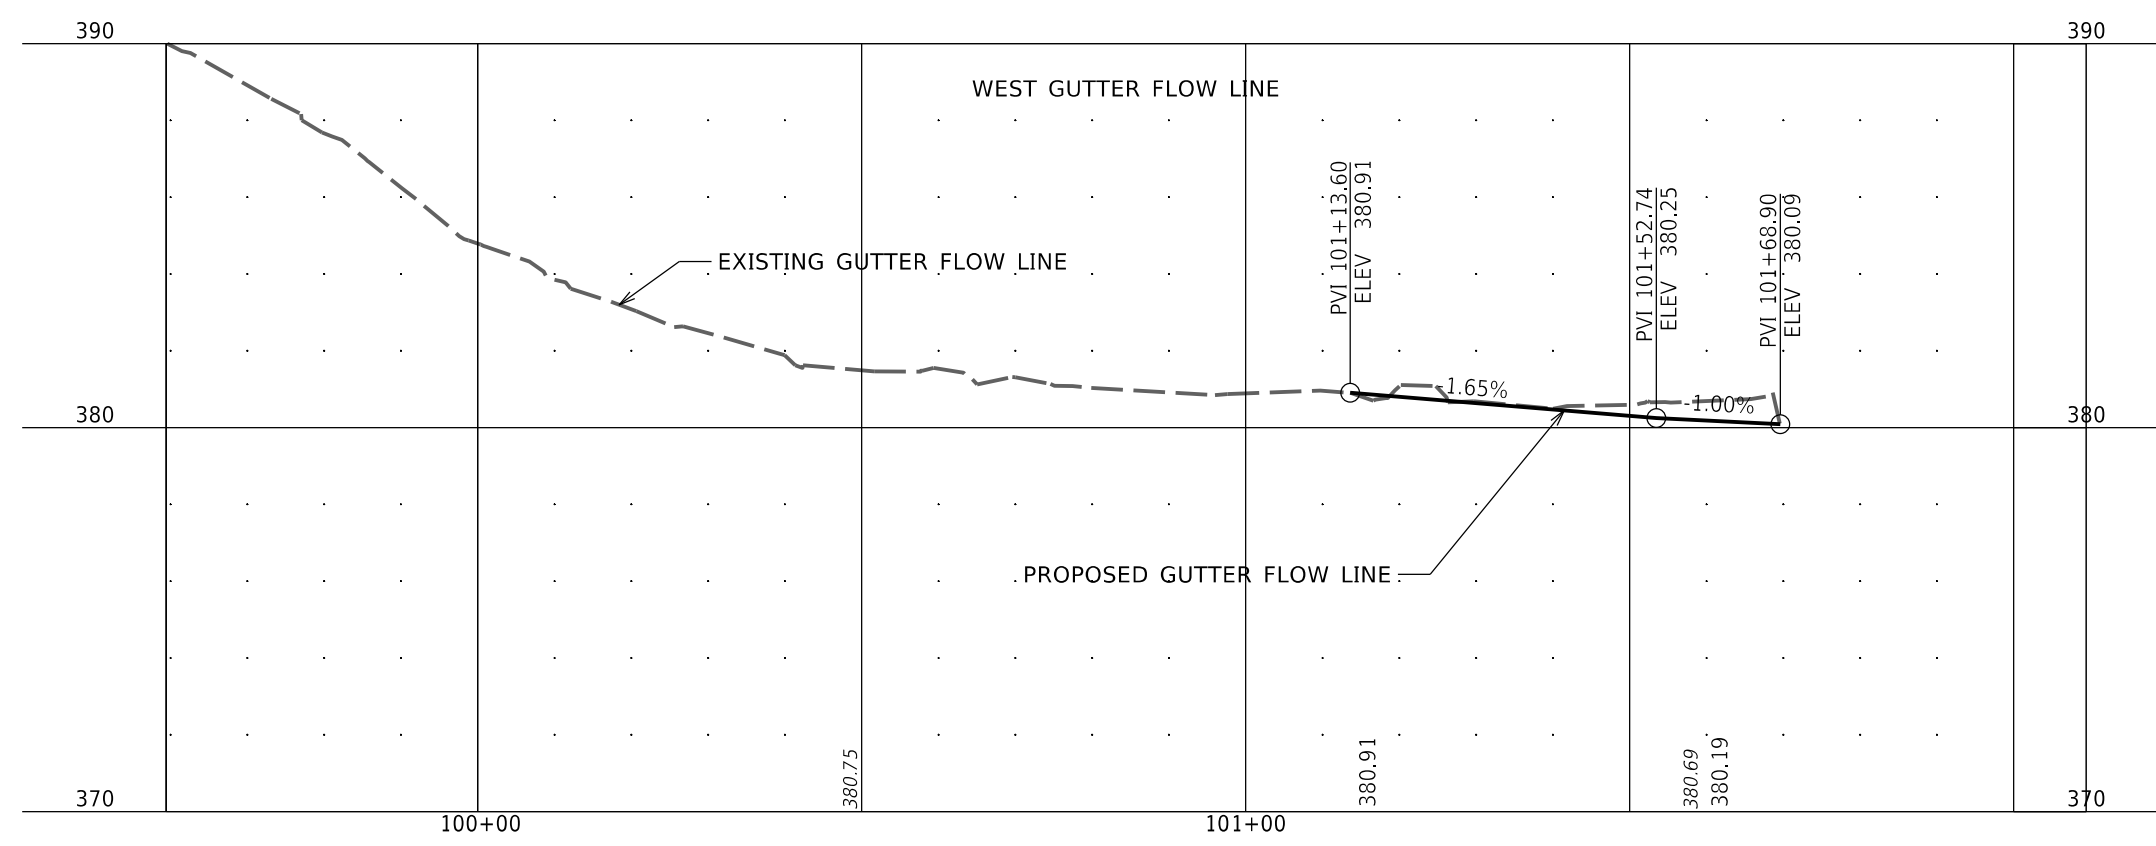


DATE REVISED	DATE REVISED	WARD	CITY	JOB NO.	SHEET NO.	TOTAL SHEETS
		4	L.R.	04-22-DR-19	6	9
PLAN AND PROFILE - EAST CURB						

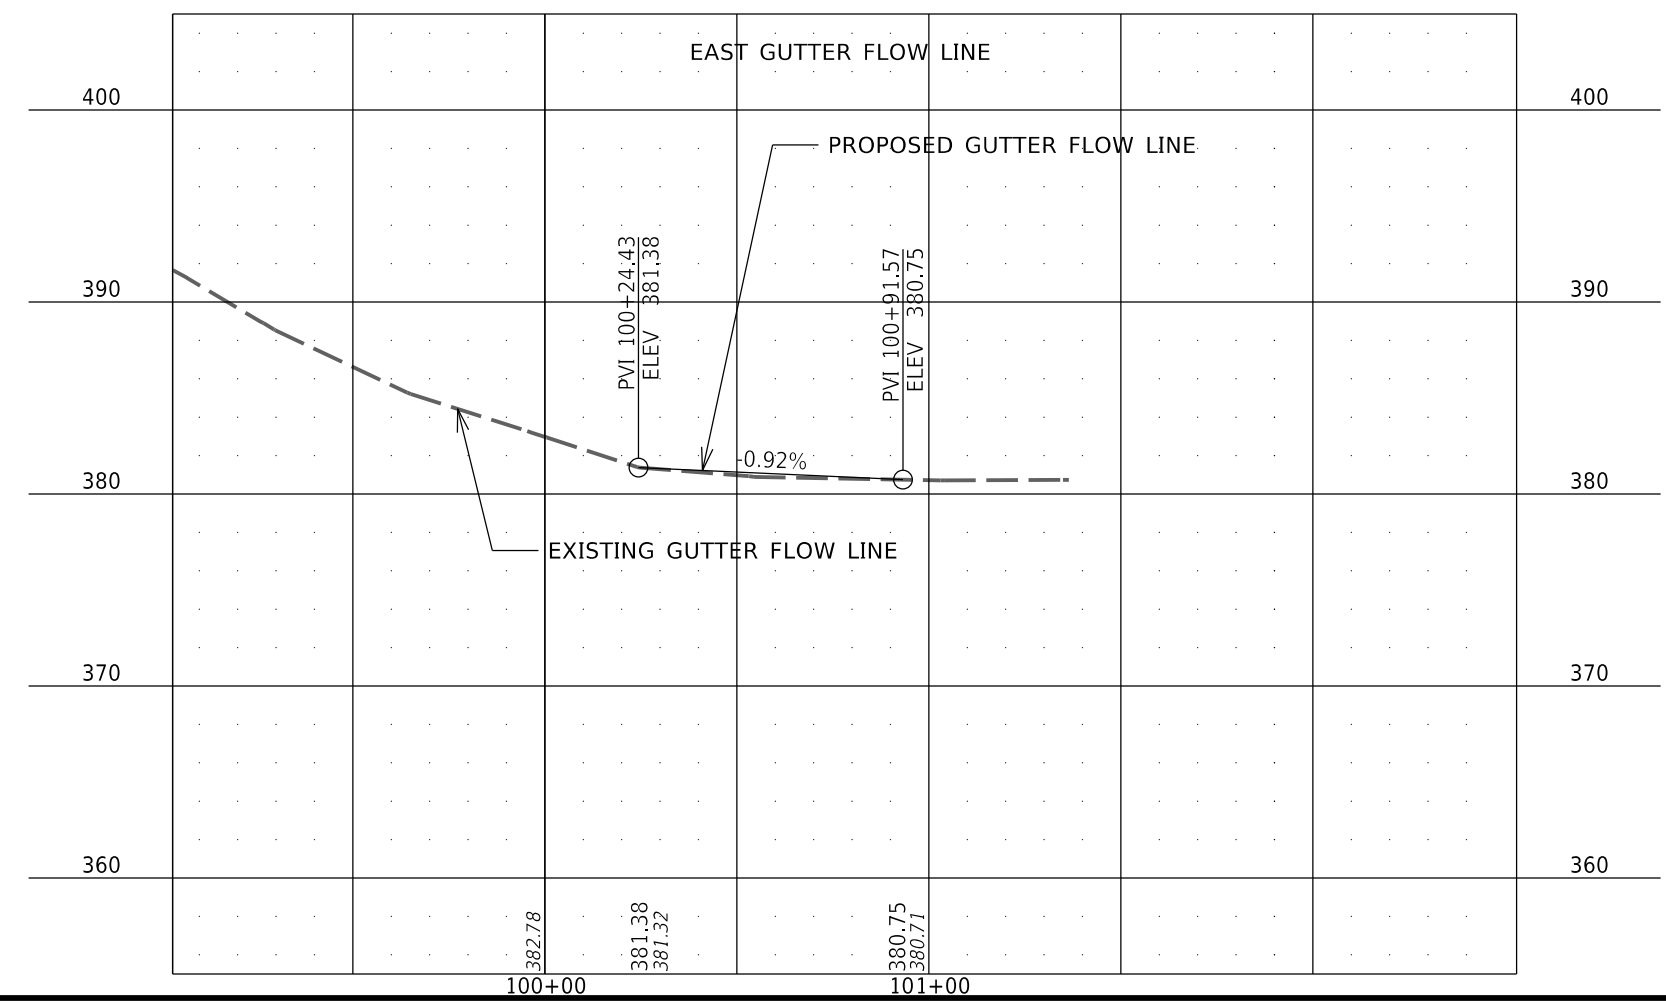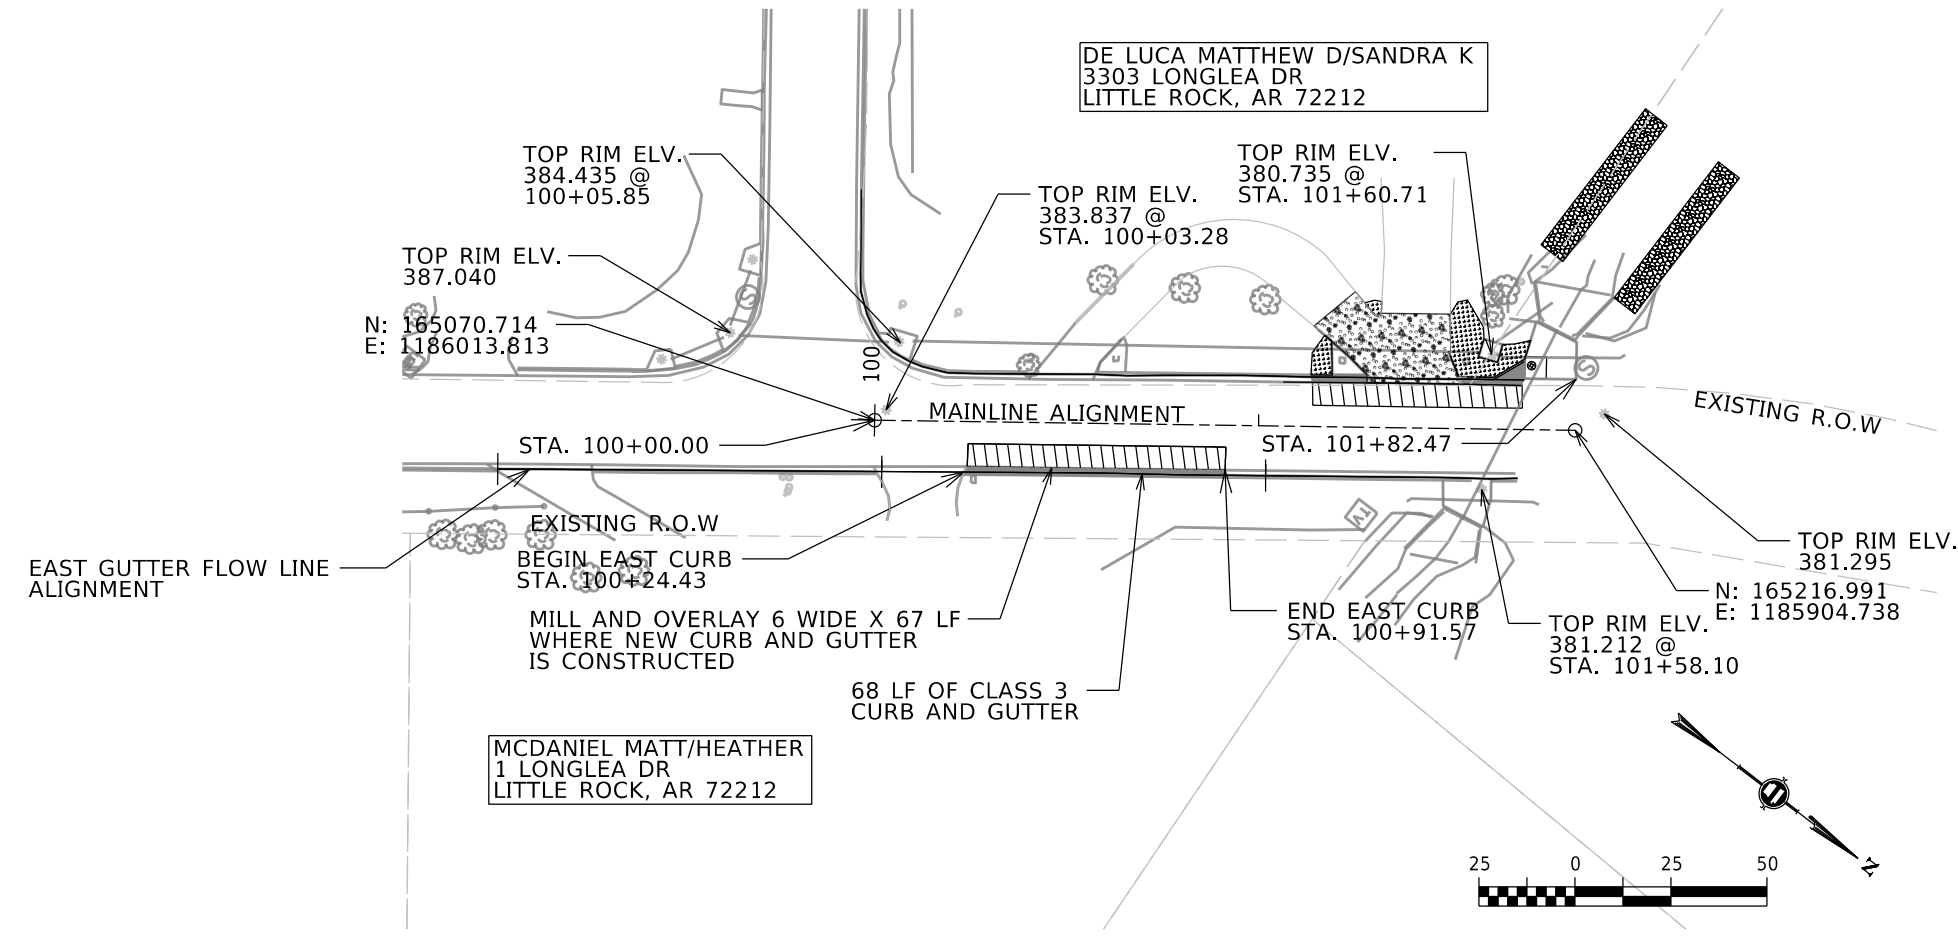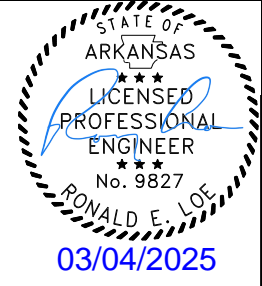



MONTRÖSE-LONGLEA_DRAINAGE_PNP.DGN CREATED: 6/21/2024 SAVED: 3/4/2025

DATE REVISED	DATE REVISED	WARD	CITY	JOB NO.	SHEET NO.	TOTAL SHEETS
		4	L.R.	04-22-DR-19	7	9

ELEVATIONS AND GRADES

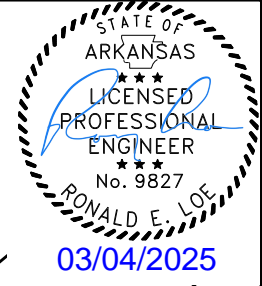


X = SPOT ELEVATIONS
 ⊗ = GUTTER FLOW LINE ELEVATIONS

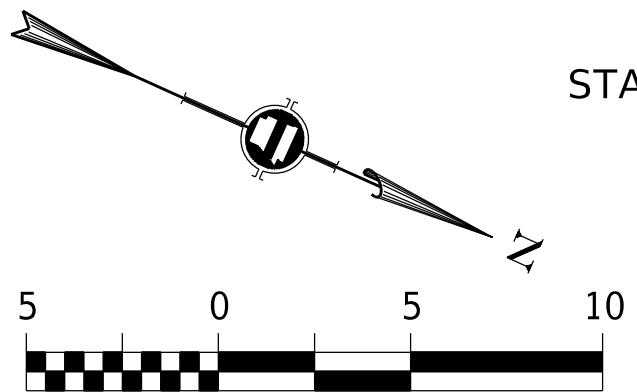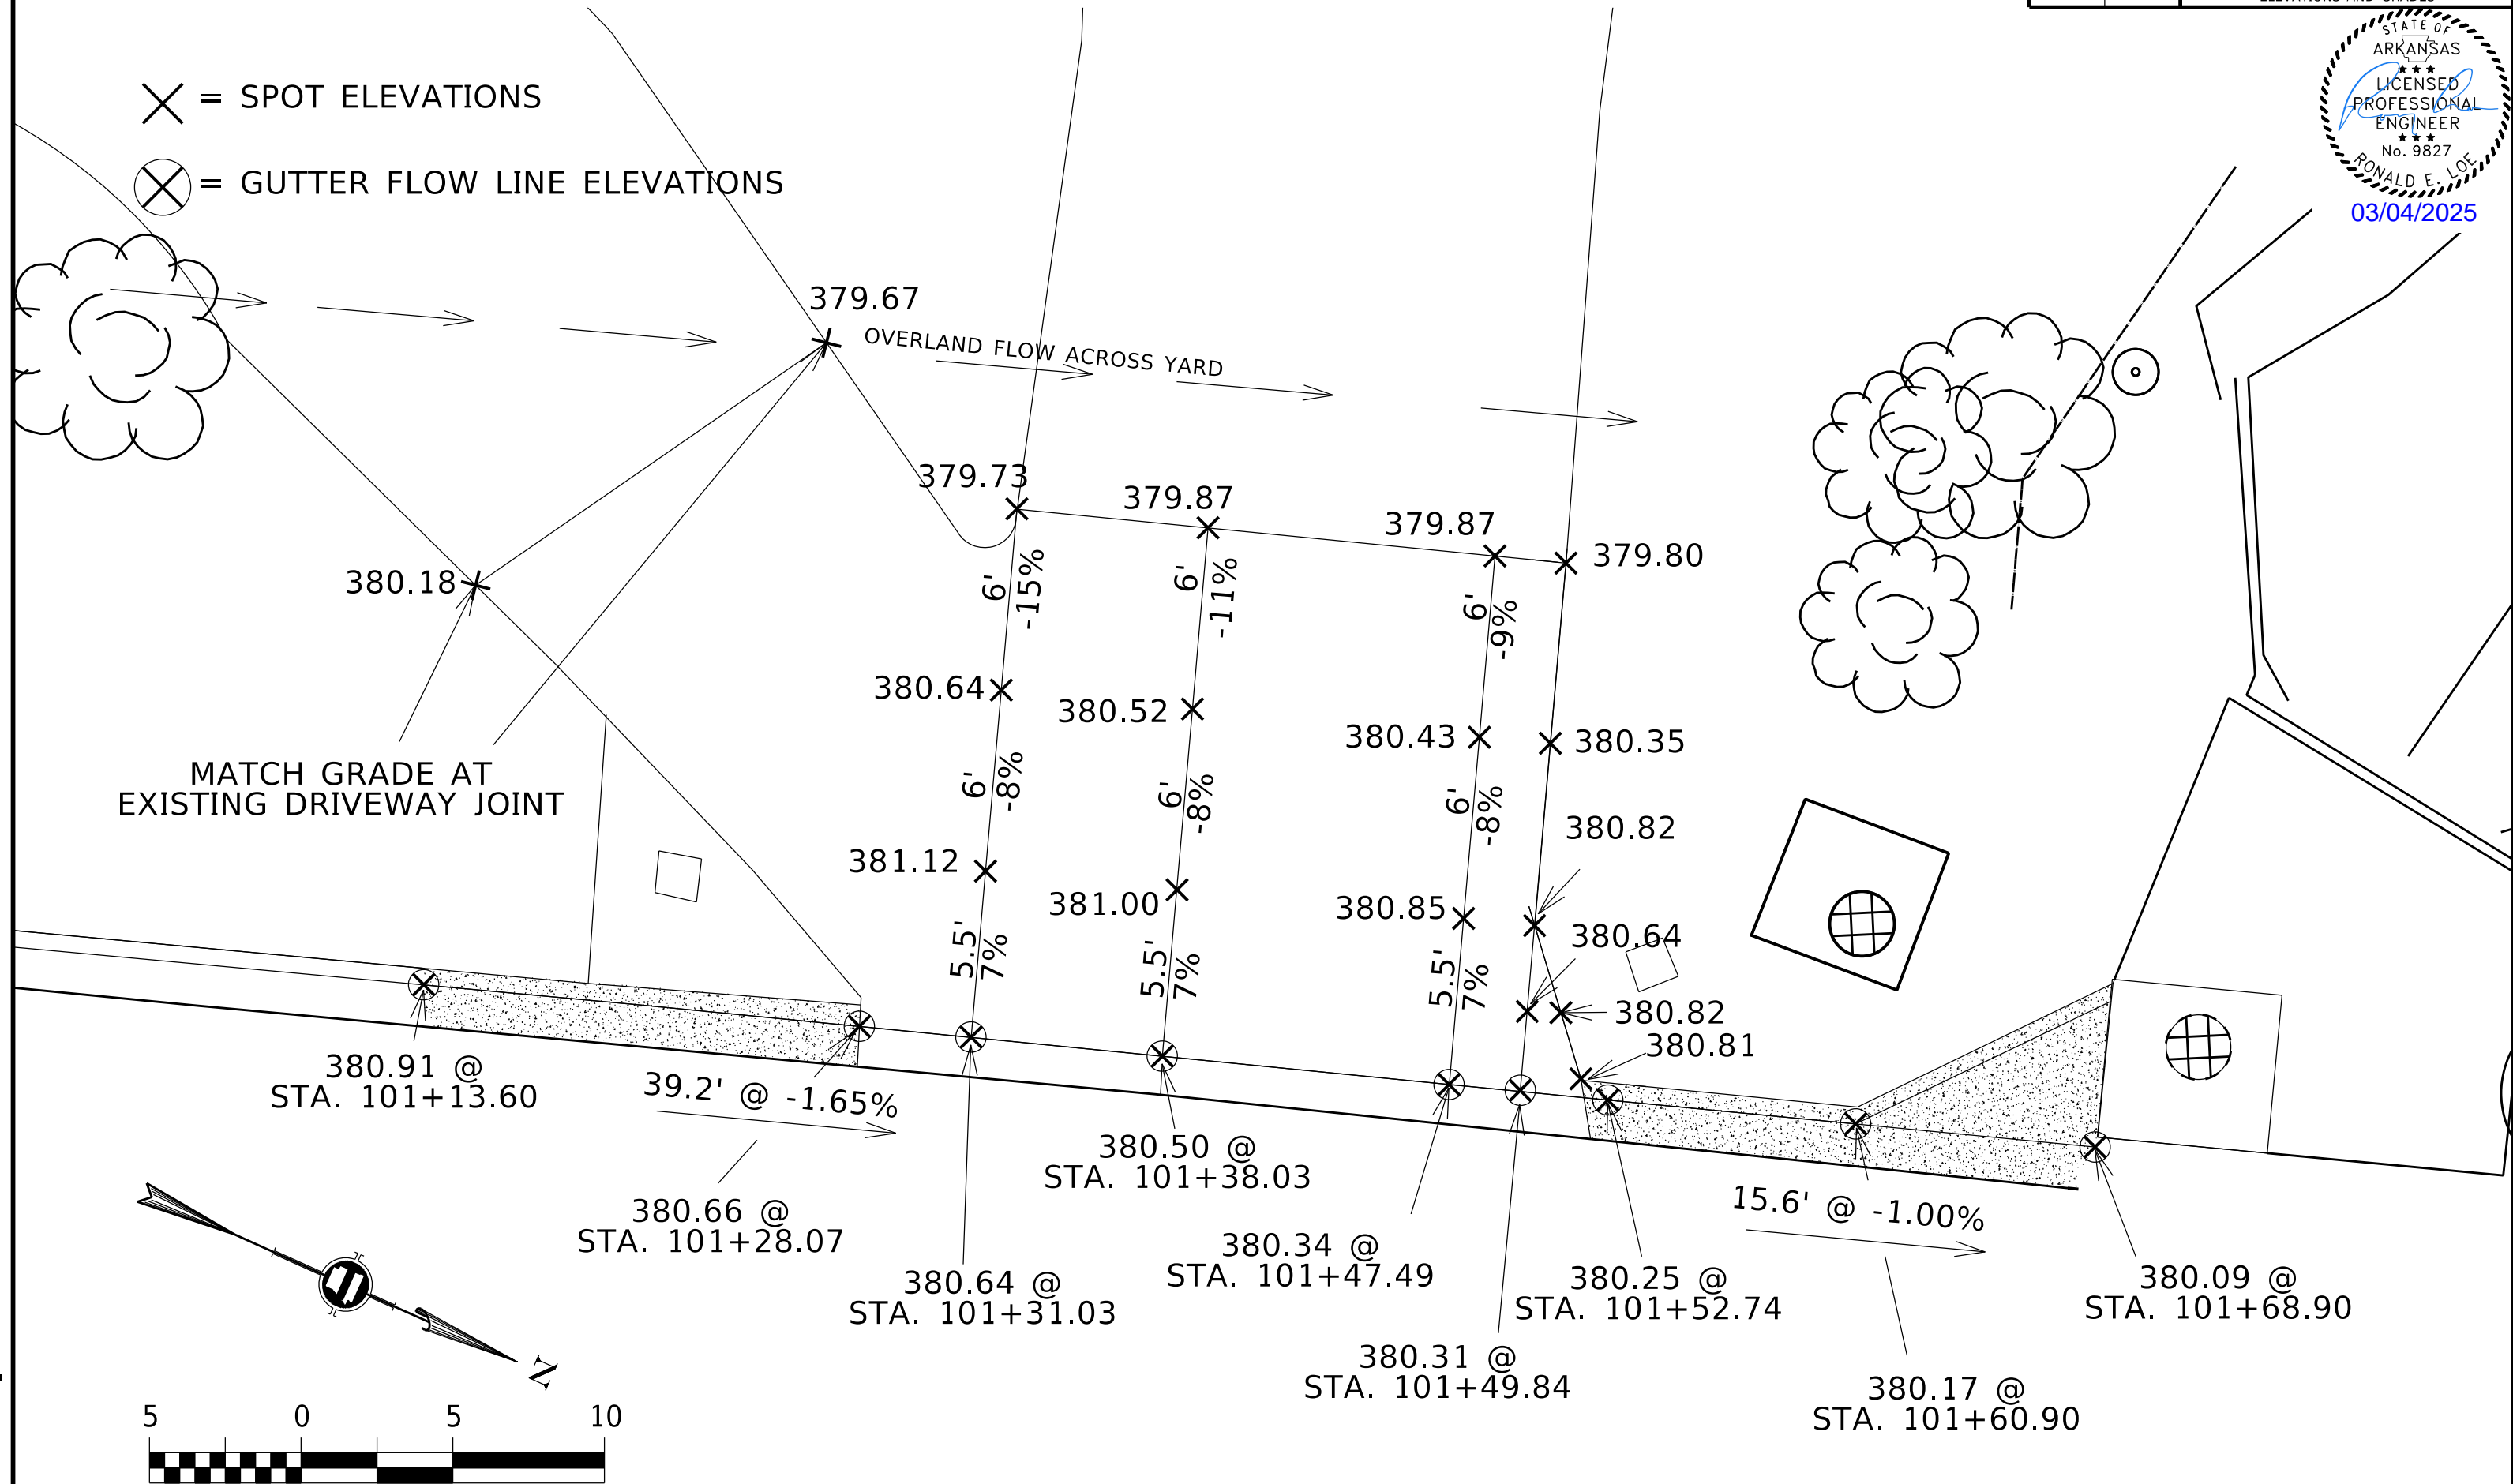

MONTRÖSE-LONGLEA_SPOT_GRADES.DGN CREATED: 12/5/2024 3:41/2025


DATE REVISED	DATE REVISED	WARD	CITY	JOB NO.	SHEET NO.	TOTAL SHEETS
		7	L.R.	04-22-DR-19	8	9
CROSS SECTIONS						

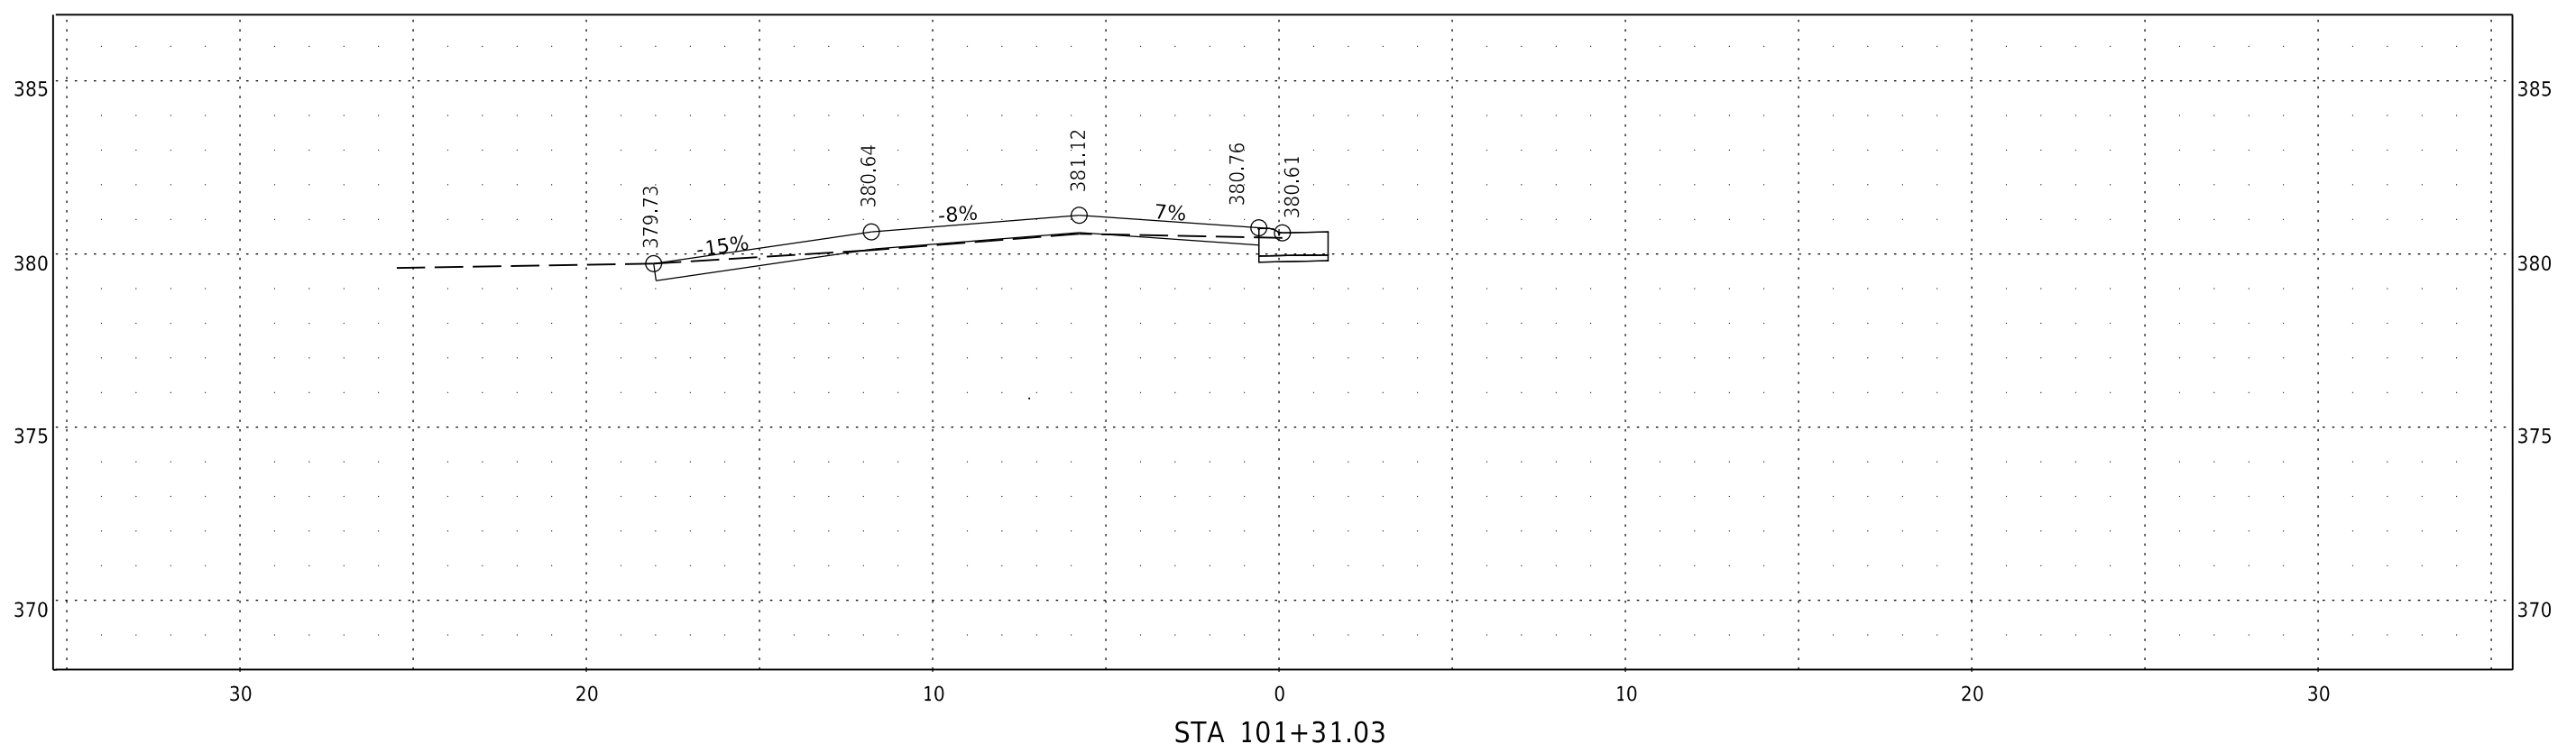


MONTROSE-LONGLEA_XS.DGN CREATED: 9/24/2024 SAVED: 3/3/2025

DATE REVISED	DATE REVISED	WARD	CITY	JOB NO.	SHEET NO.	TOTAL SHEETS
		4	L.R.	04-22-DR-19	9	9


CROSS SECTIONS

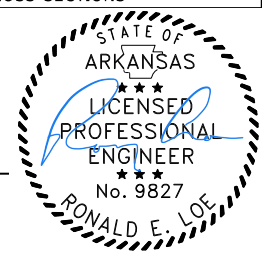

03/04/2025

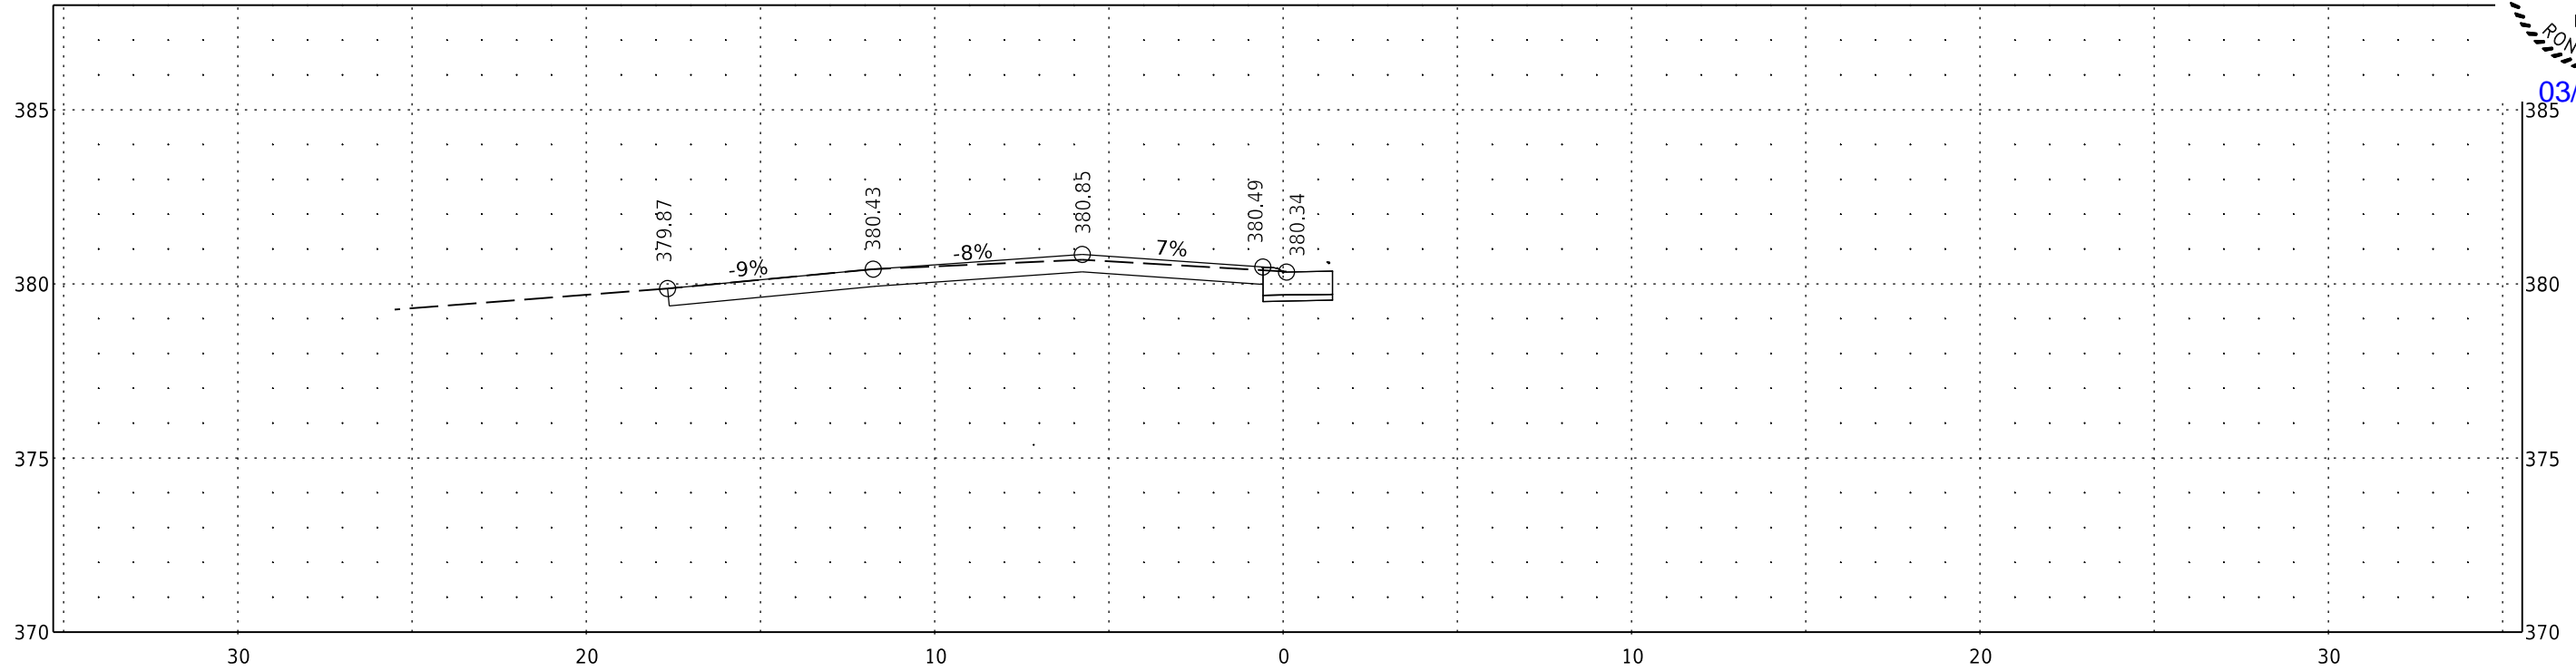

DRIVEWAY ON WEST CURB AT STA 101+47.49

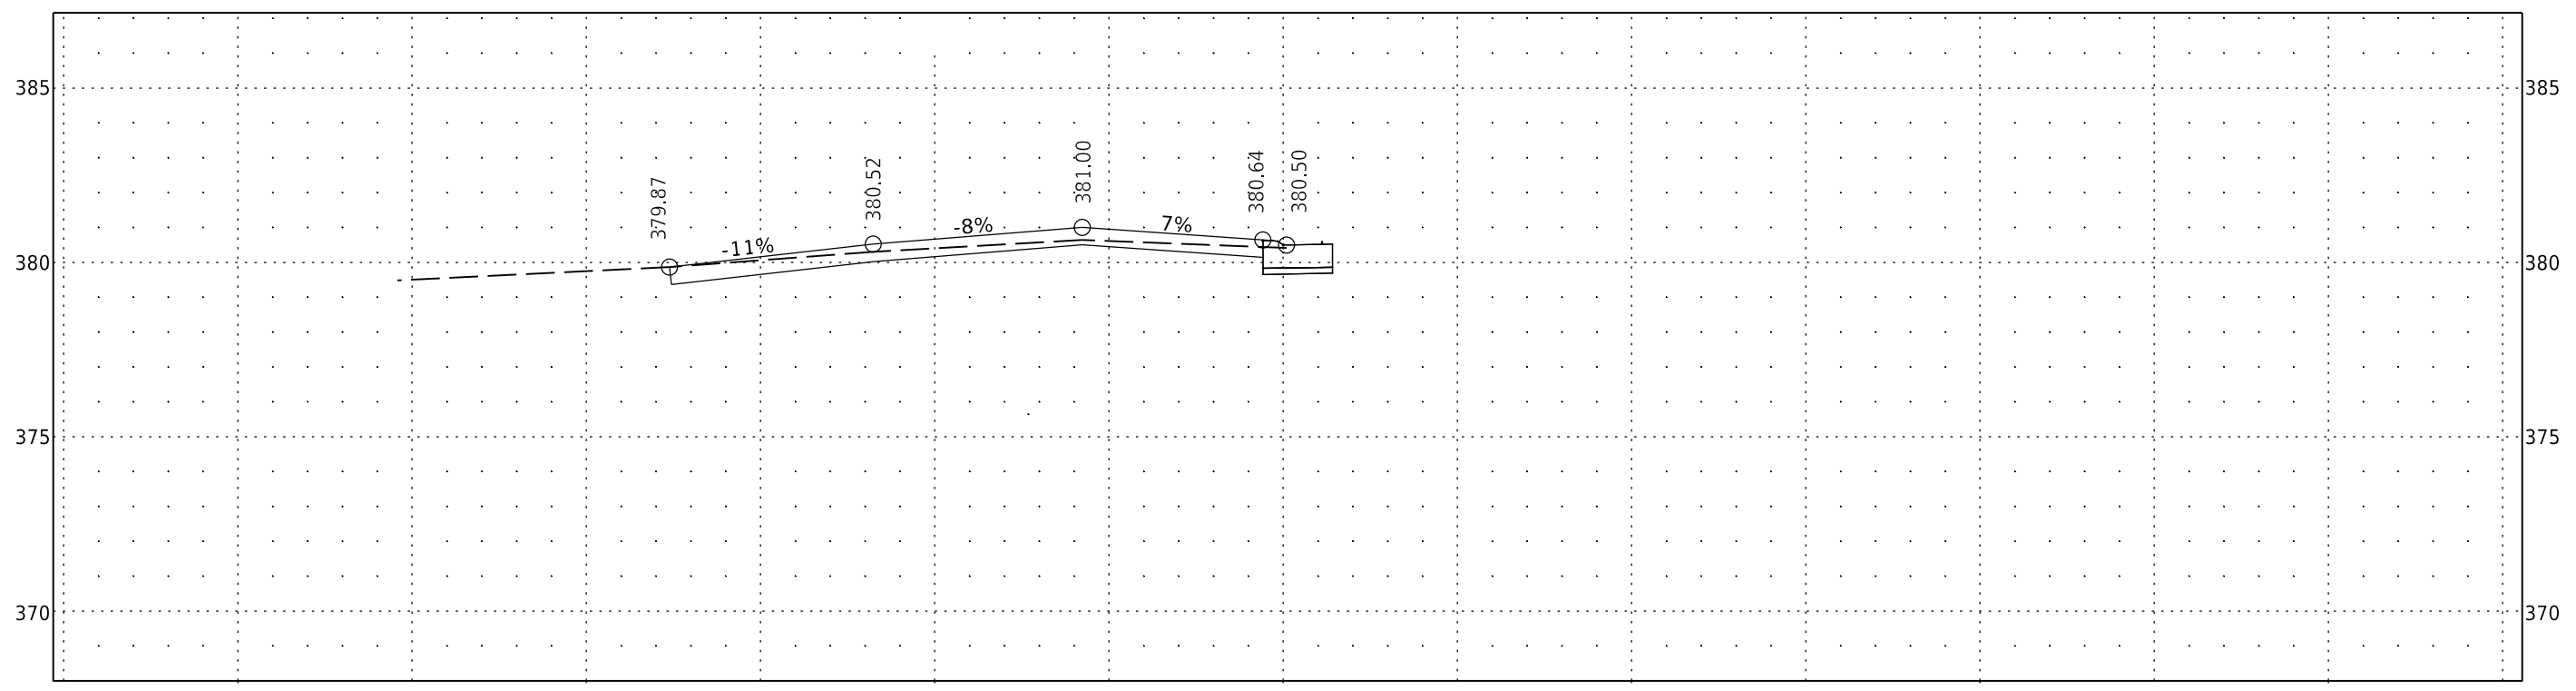

DRIVEWAY ON WEST CURB AT STA 101+38.03