

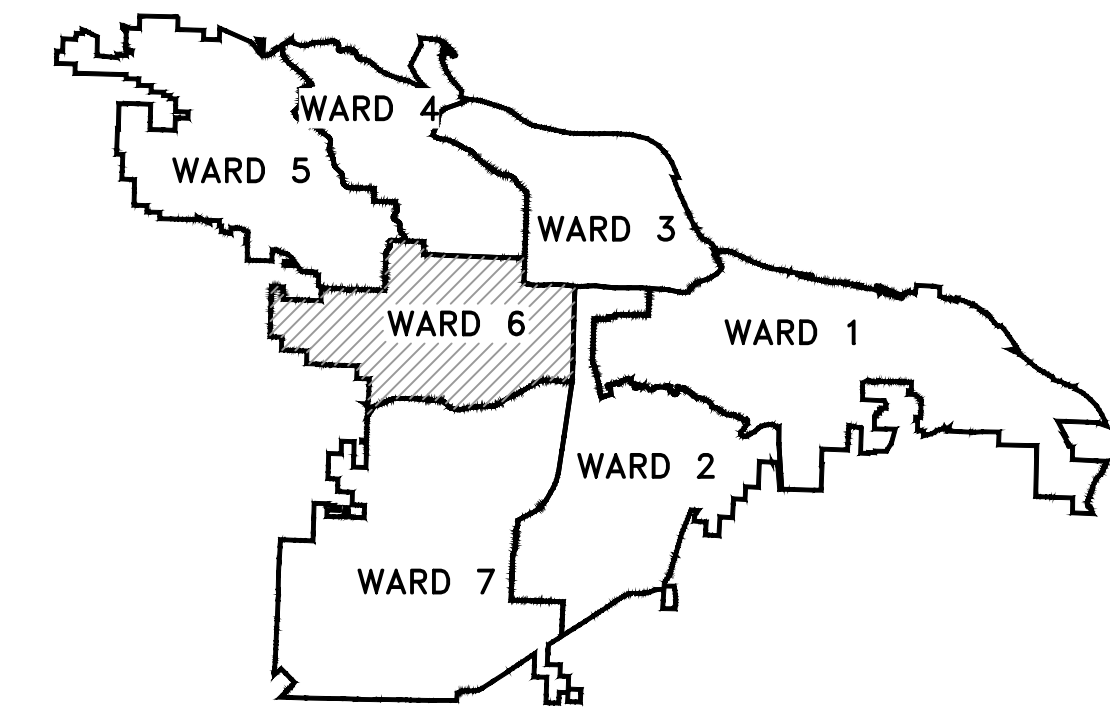


BOYD STREET IMPROVEMENTS 43RD ST. TO 44TH ST.

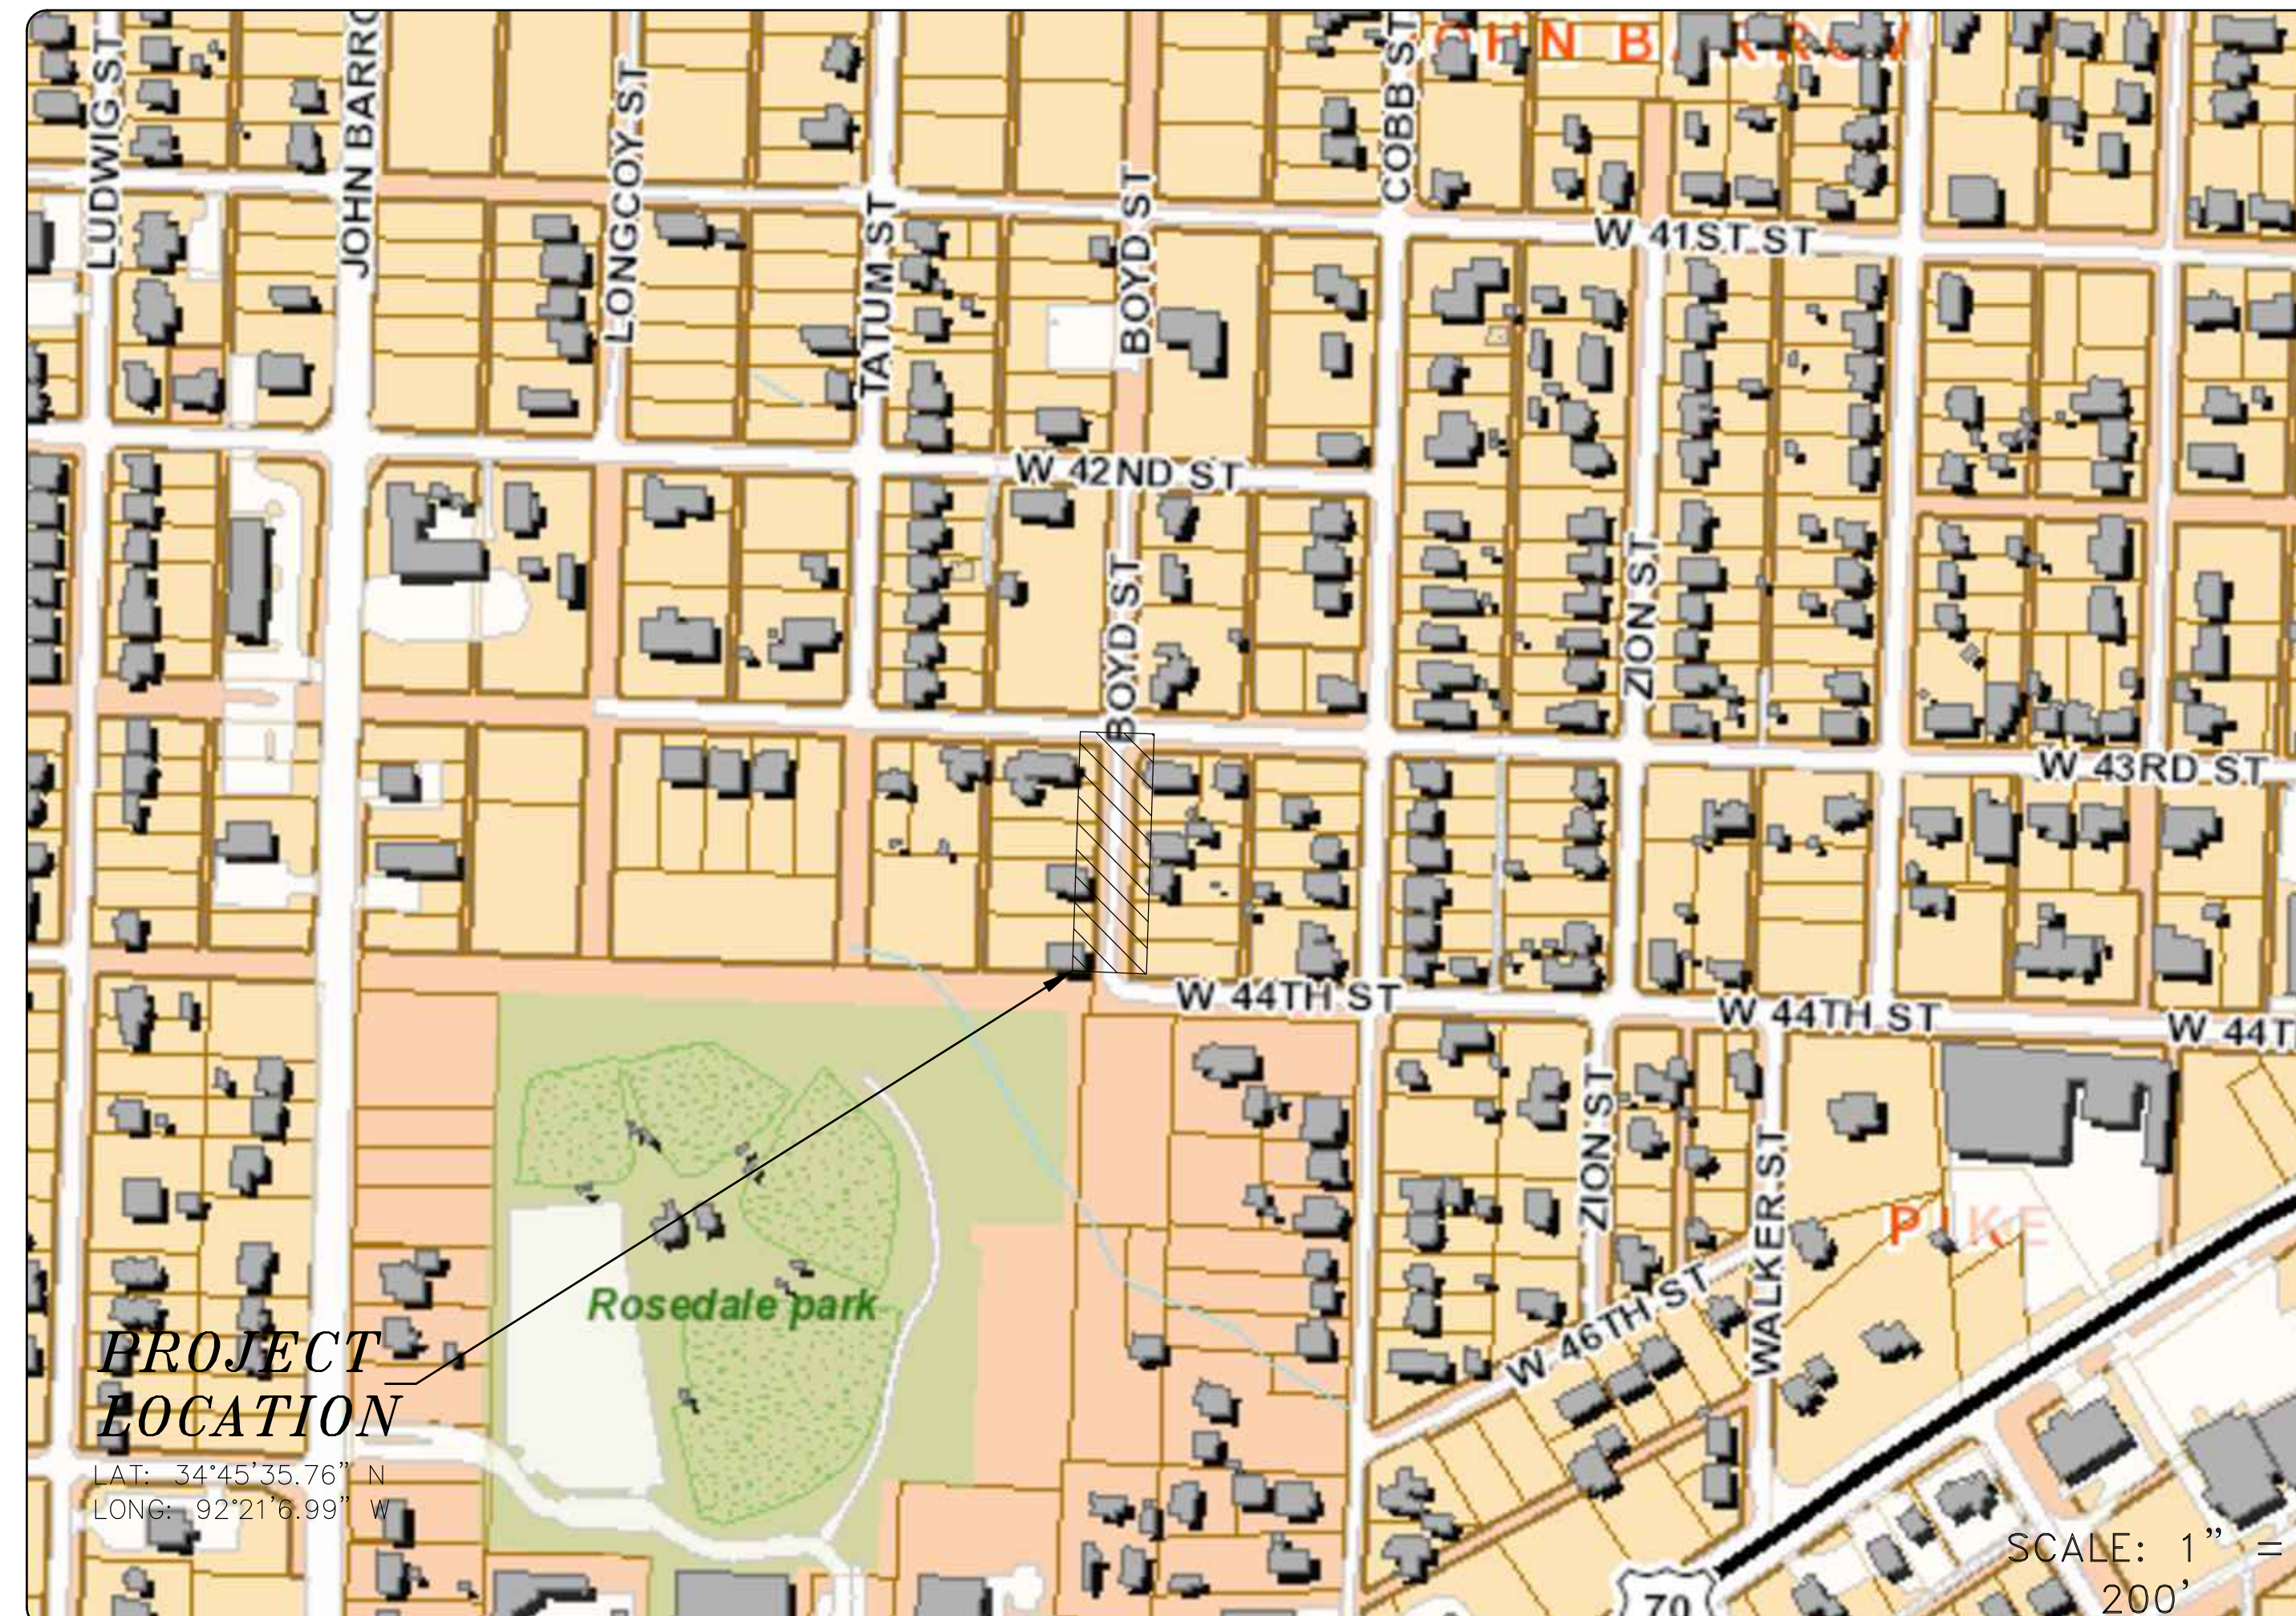

PROJECT LOCATION – WARD 6

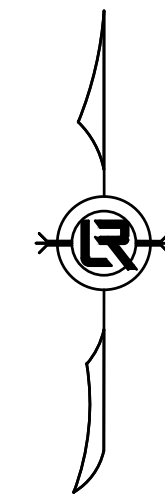

TARGETED COMMUNITY DEVELOPMENT IN THE JOHN BARROW NEIGHBORHOOD PROJECT

DEPARTMENT OF PUBLIC WORKS
CIVIL ENGINEERING
701 WEST MARKHAM STREET
LITTLE ROCK, ARKANSAS 72201

REVISIONS	DATE

CITY OF LITTLE ROCK, ARKANSAS
MELLON AND H ST. DRAINAGE IMPROVEMENTS

COVER SHEET

[illegible]

15% SUBMITTAL



**Know what's below.
Call before you dig.**



DEPARTMENT OF PUBLIC WORKS
CIVIL ENGINEERING



LITTLE ROCK, ARKANSAS 72201



DEVELOPMENT
CONSULTANTS INC.

2200 NORTH RODNEY
PARHAM RD., SUITE 220
LITTLE ROCK, AR
72212-4155
PH. 501-221-7880

DRAWN BY
COF
DESIGNED
COF
CHECKED
BK

DATE	06/05/2025
SCALE	N.T.S.

PROJECT PHASE	
15% PRELIM.	


SHEET NO.
C 1

REVISIONS	DATE


CITY OF LITTLE ROCK, ARKANSAS
McADOO ST DRAINAGE
EXISTING SITE PLAN - EROSION CONTROL PLAN

DEPARTMENT OF PUBLIC WORKS
CIVIL ENGINEERING
701 W. MARKHAM
LITTLE ROCK, ARKANSAS 72201



DRAWN BY
COF
DESIGNED
COF
CHECKED
BK
DATE
06/05/2025
SCALE
N.T.S.
PROJECT NO. 15% PRELIM.
SHEET NO. C3

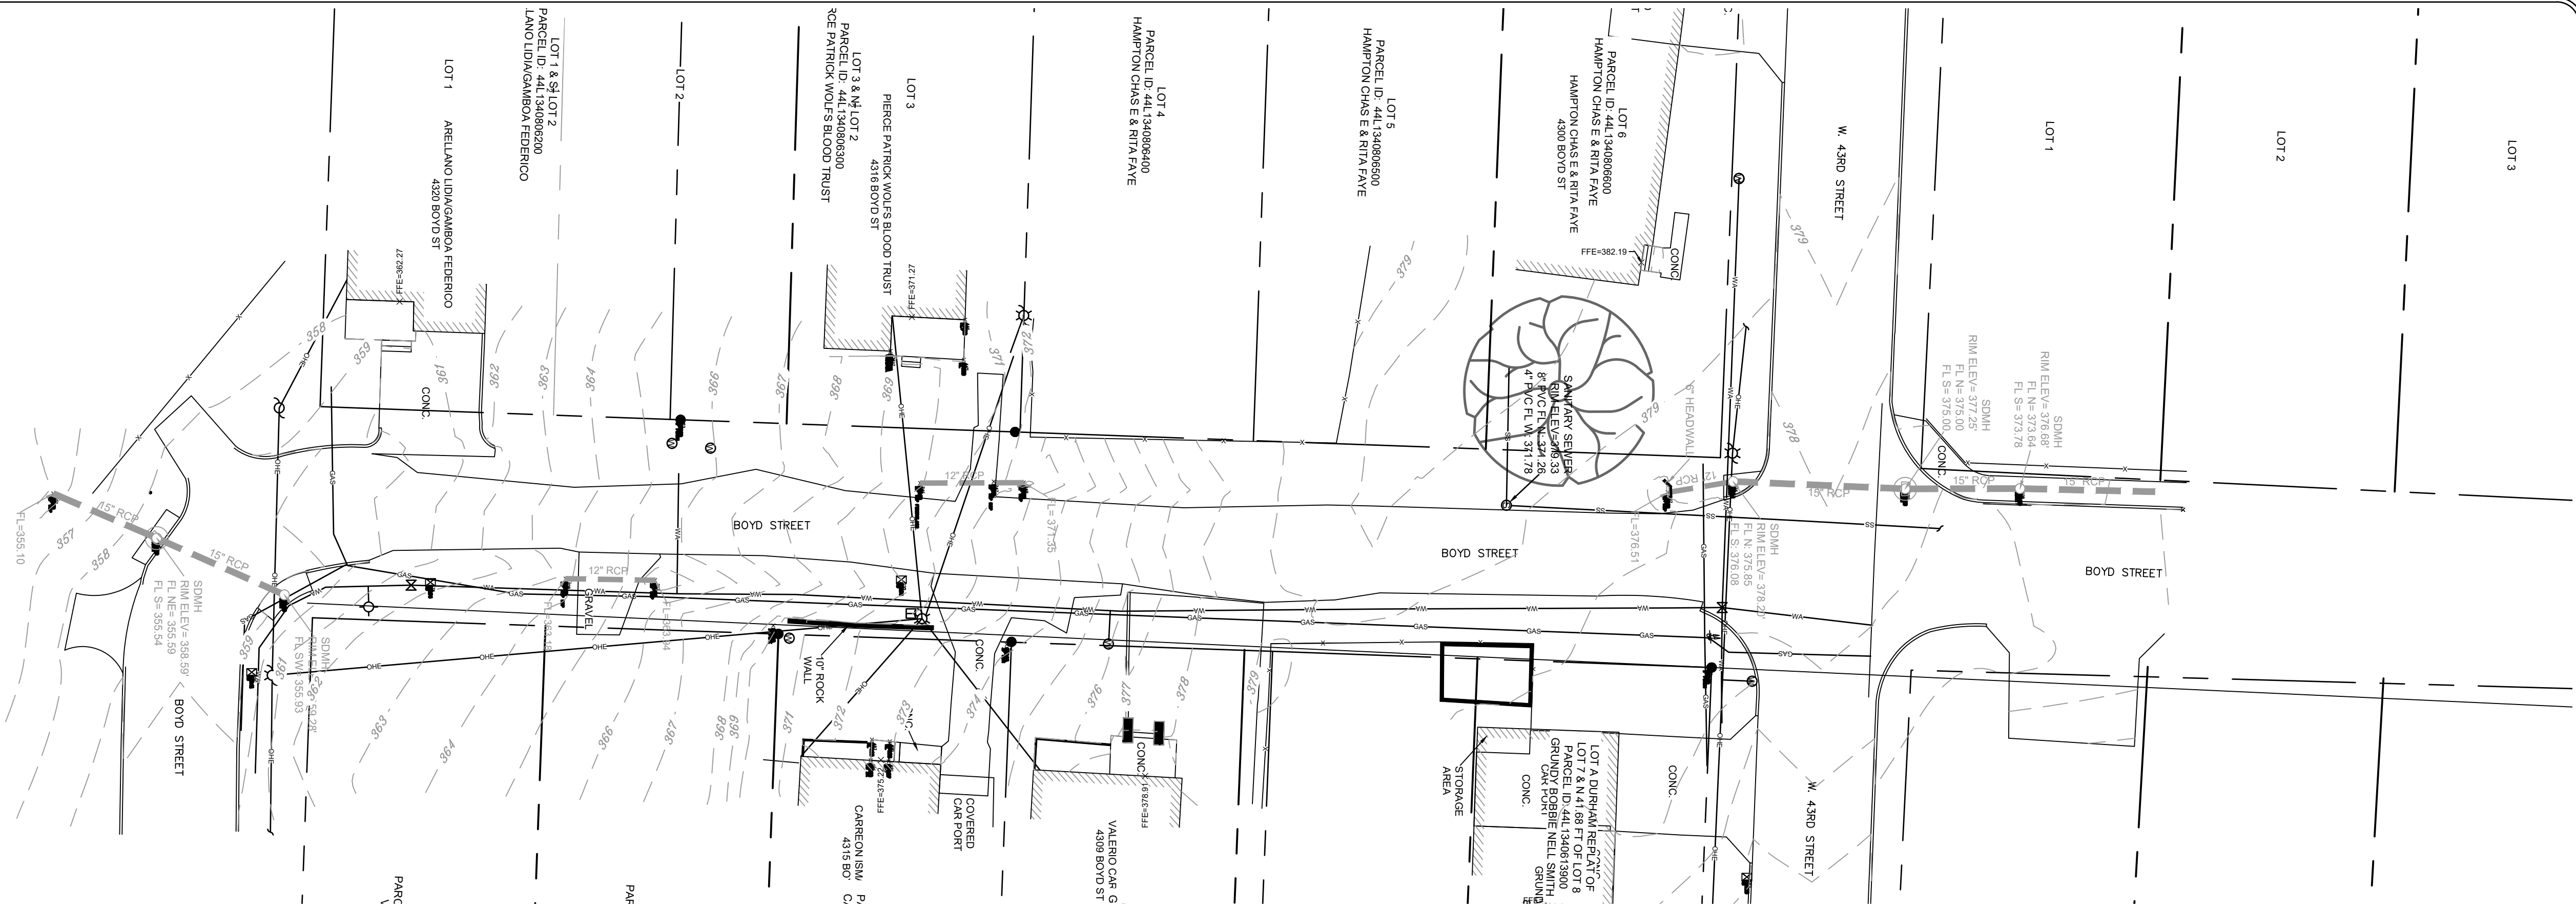

EXISTING SITE PLAN

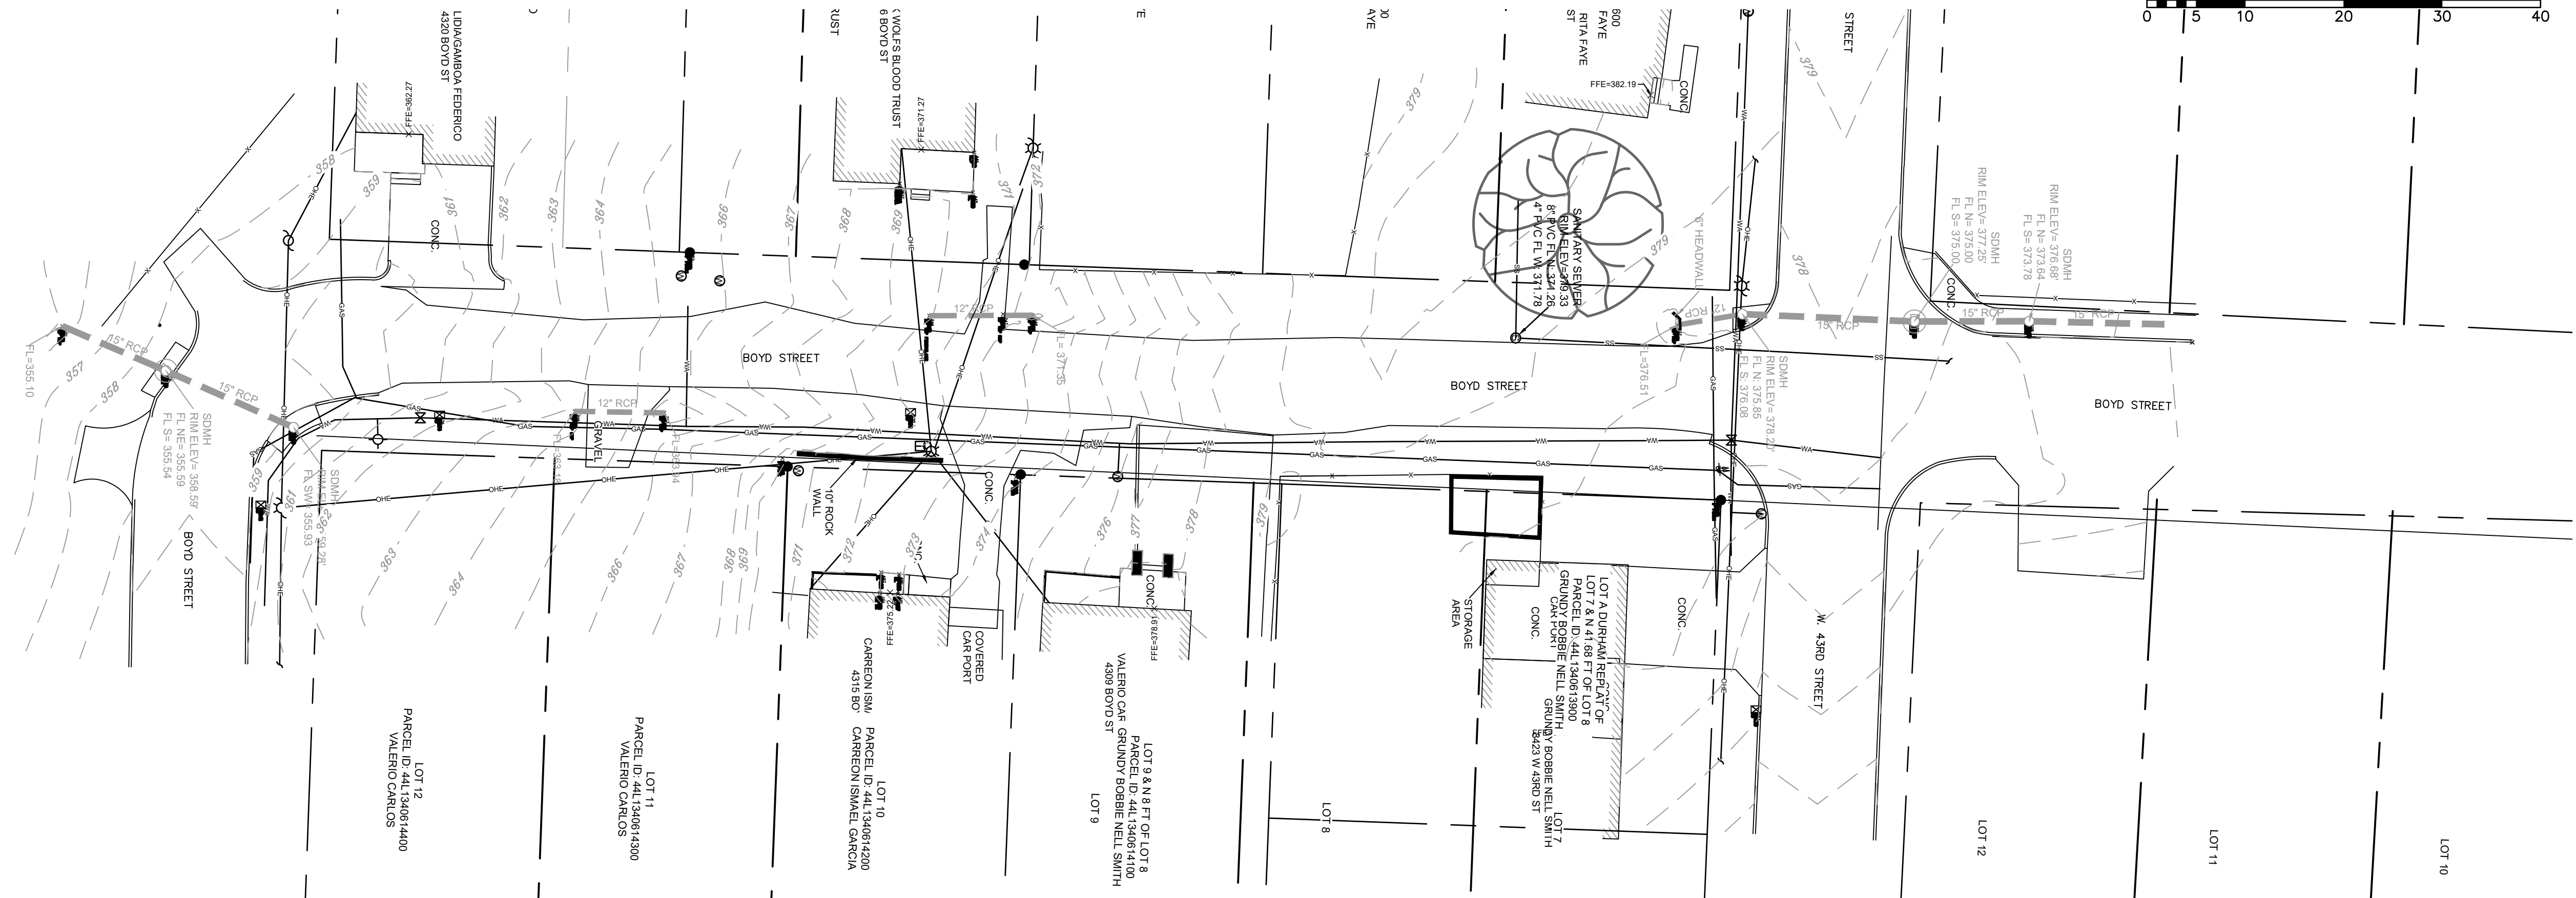

EROSION CONTROL PLAN

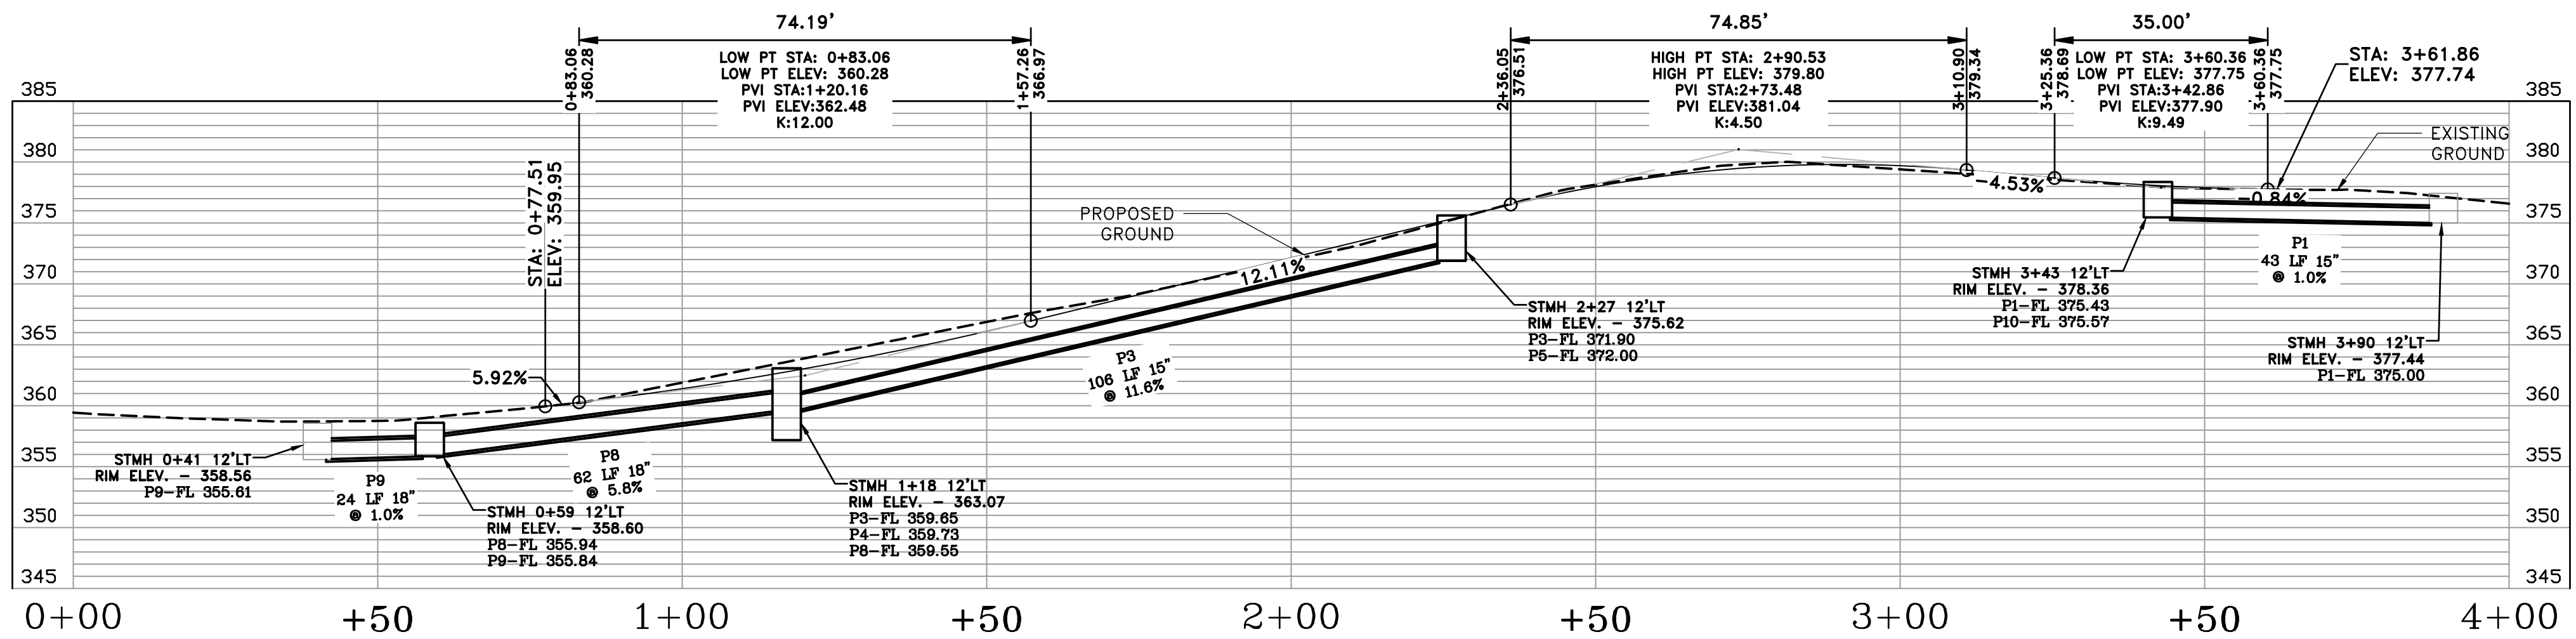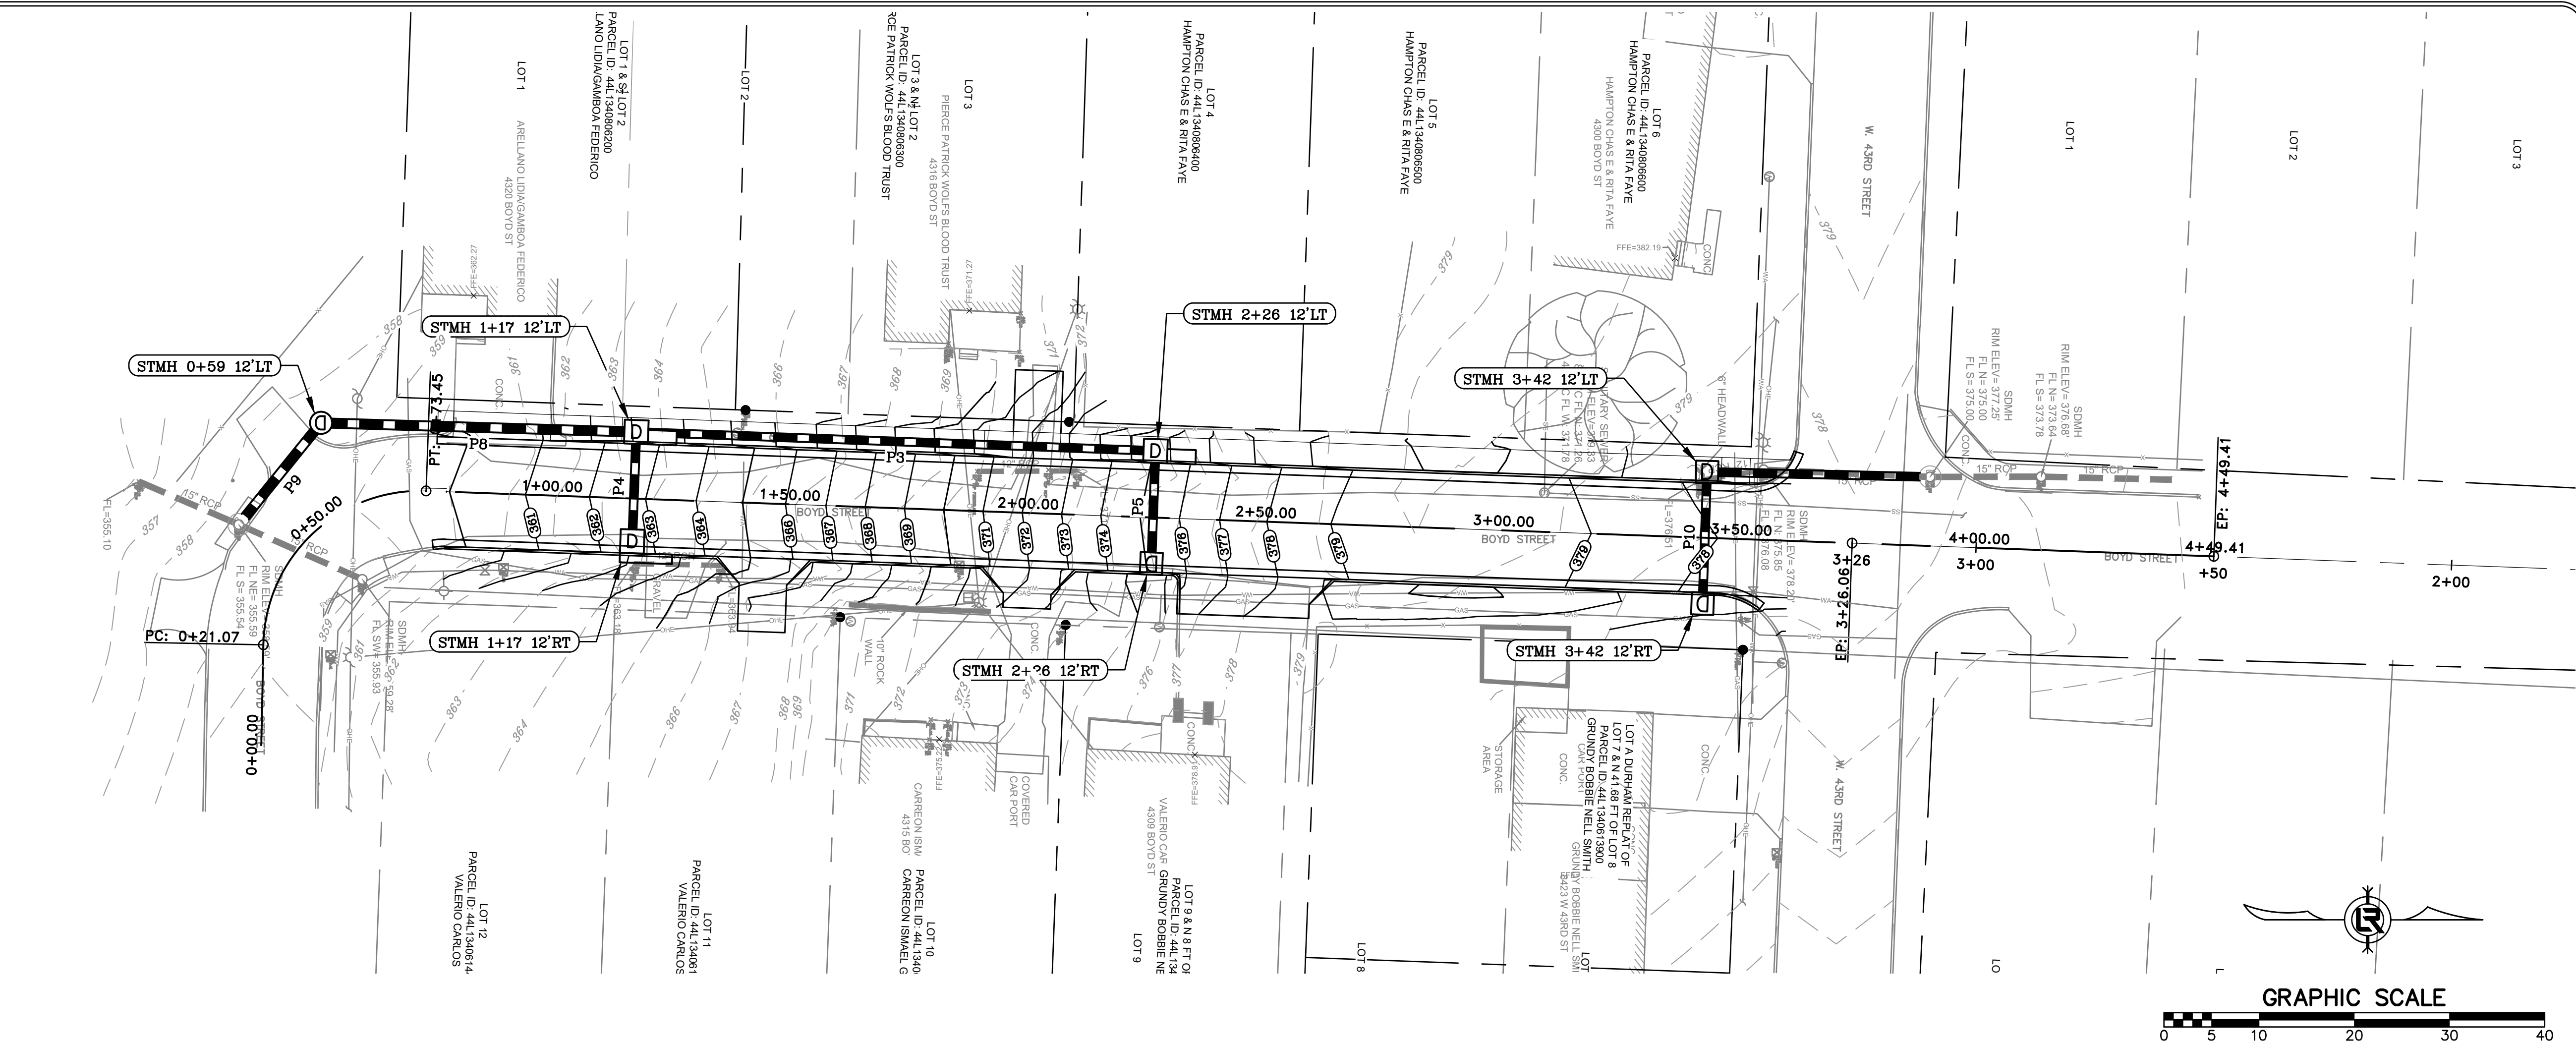

REVISIONS	DATE

CITY OF LITTLE ROCK, ARKANSAS
McADOO ST DRAINAGE

PLAN - PROFILE
STA 20+50 TO 23+00

DEPARTMENT OF PUBLIC WORKS
CIVIL ENGINEERING
701 W. MARKHAM
LITTLE ROCK, ARKANSAS 72201



DRAWN BY
COF
DESIGNED
COF
CHECKED
BK
DATE
06/05/2025
SCALE
H 1"=20'; V 1"=5'
PROJECT NAME
15% PRELIM.
SHEET NO.
C4