



BOYD STREET IMPROVEMENTS

43RD ST. TO 44TH ST.

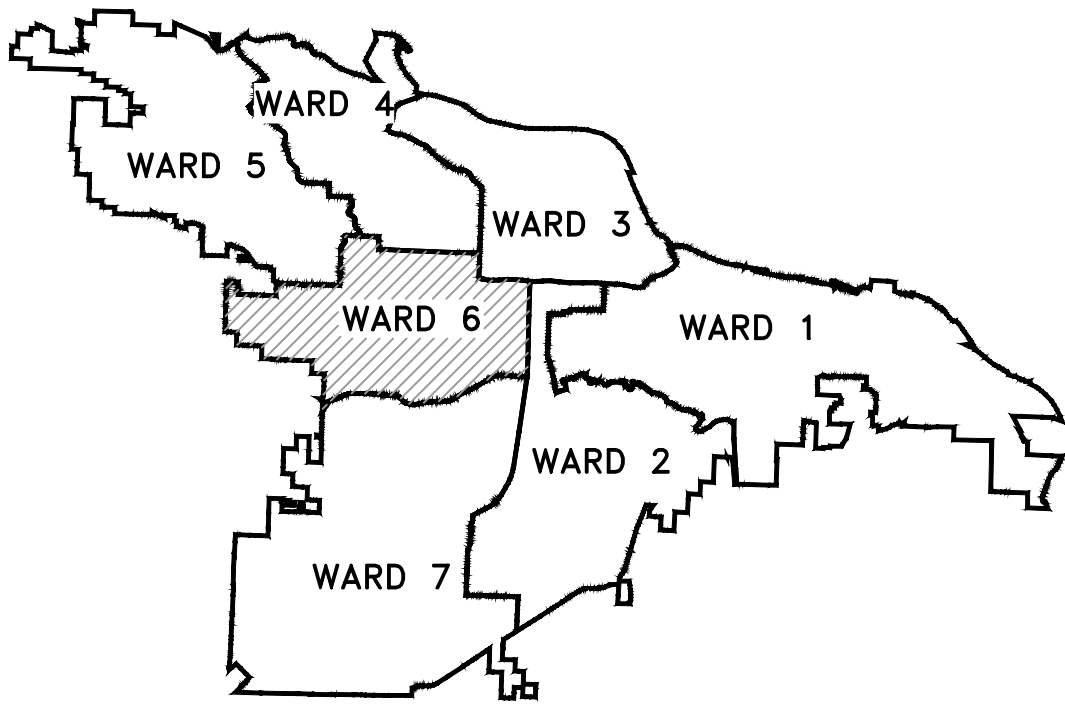

PROJECT LOCATION – WARD 6

SHEET NO.	TITLE
C1	COVER SHEET
C2	EXISTING CONDITIONS & FIELD LAYOUT / CENTERLINE TIES
C3	GENERAL NOTES, LEGEND & QUANTITIES
C4	TYPICAL SECTIONS & DETAILS
C5	SITE PREPARATION & EROSION CONTROL
C6	BOYD STREET PLAN & PROFILE
C7	BOYD STREET CROSS-SECTIONS (1 OF 3)
C8	BOYD STREET CROSS-SECTIONS (2 OF 3)
C9	BOYD STREET CROSS-SECTIONS (3 OF 3)

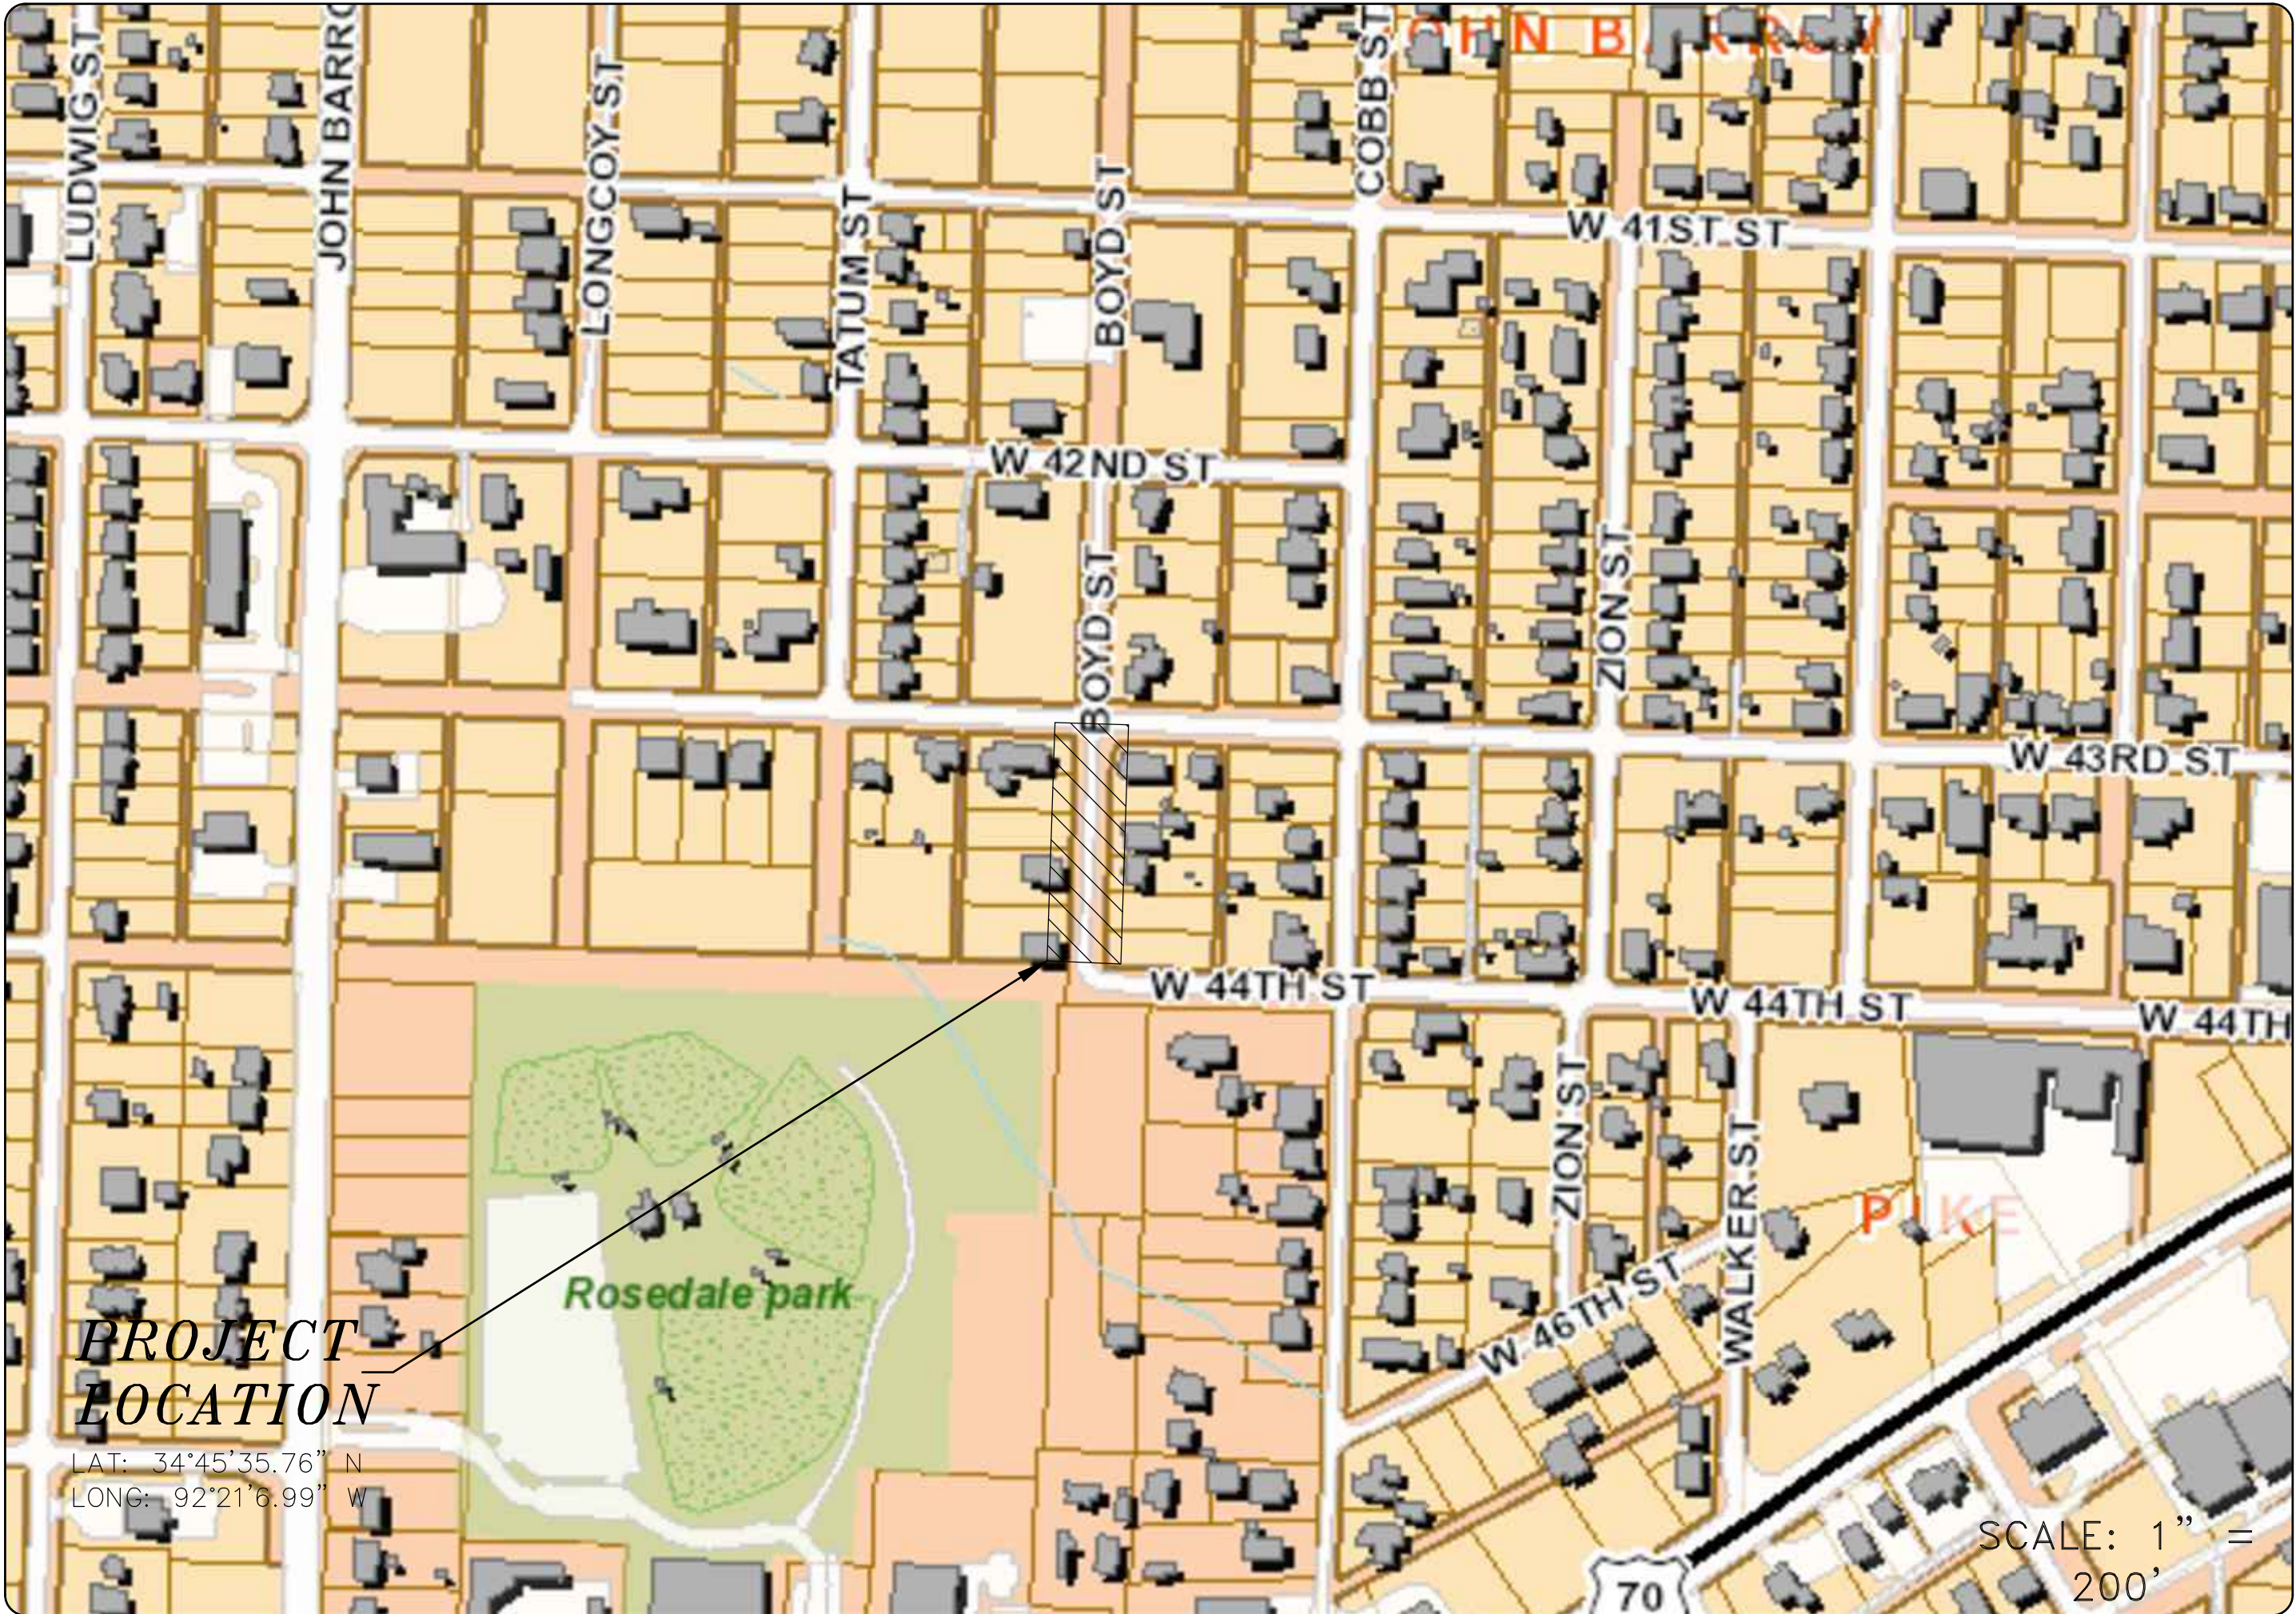

60% SUBMITTAL



DEVELOPMENT
CONSULTANTS INC.
2200 NORTH RODNEY
PARHAM RD., SUITE 220
LITTLE ROCK, AR
72212-4155
PH. 501-221-7880

REVISIONS	DATE

CITY OF LITTLE ROCK, ARKANSAS
MELLON AND H ST. DRAINAGE IMPROVEMENTS
COVER SHEET



DEPARTMENT OF PUBLIC WORKS
CIVIL ENGINEERING
701 W. MARKHAM
LITTLE ROCK, ARKANSAS 72201




DRAWN BY COF
DESIGNED COF
CHECKED BK
DATE 07/11/2025
SCALE N.T.S.
PROJECT PHASE 60% PRELIM.
SHEET NO. C1




TARGETED COMMUNITY
DEVELOPMENT IN THE JOHN BARROW
NEIGHBORHOOD PROJECT

DEPARTMENT OF PUBLIC WORKS
CIVIL ENGINEERING
701 WEST MARKHAM STREET
LITTLE ROCK, ARKANSAS 72201

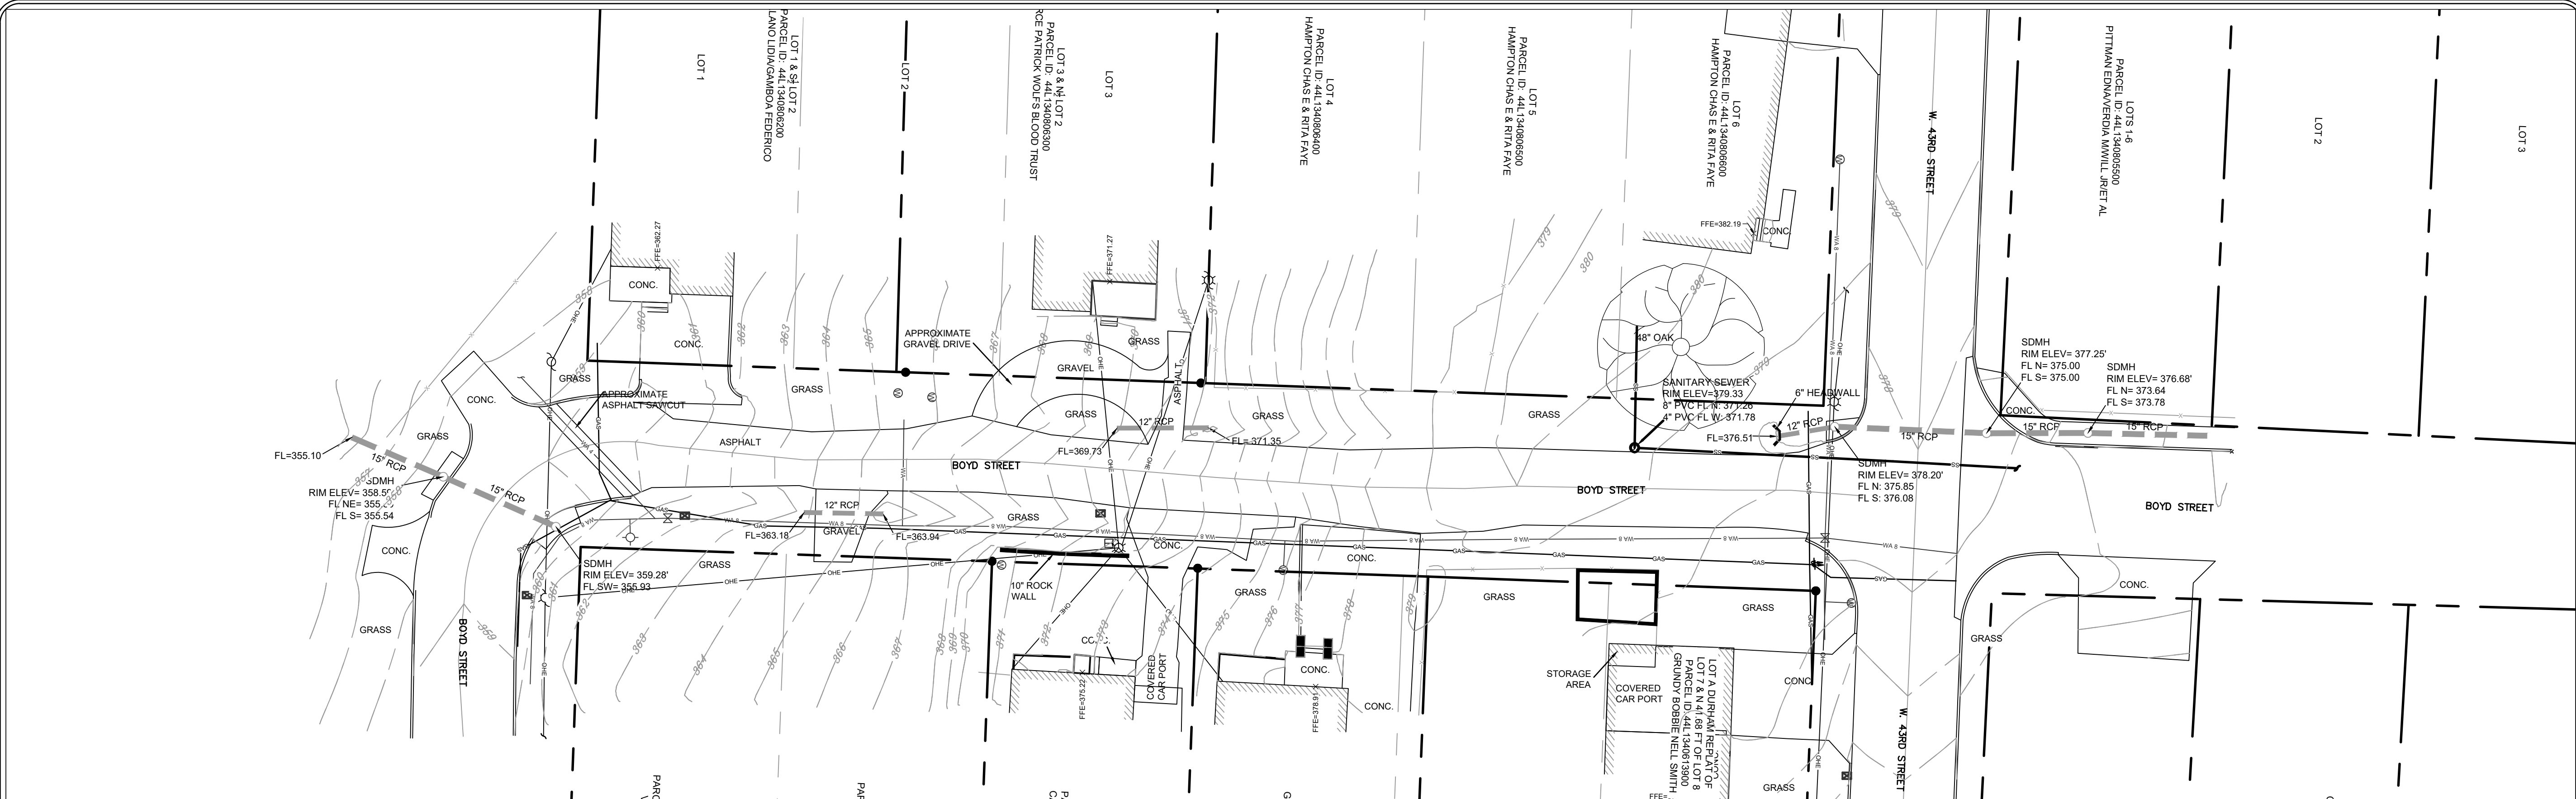


EXISTING SITE PLAN

CONTROL POINT TABLE				
POINT NAME	TYPE	NORTHING	NORTHING	ELEVATION
CONTROL POINT #1	PK NAIL	138726.72	1201151.90	374.13
CONTROL POINT #2	PK NAIL	138902.60	1201014.88	379.67

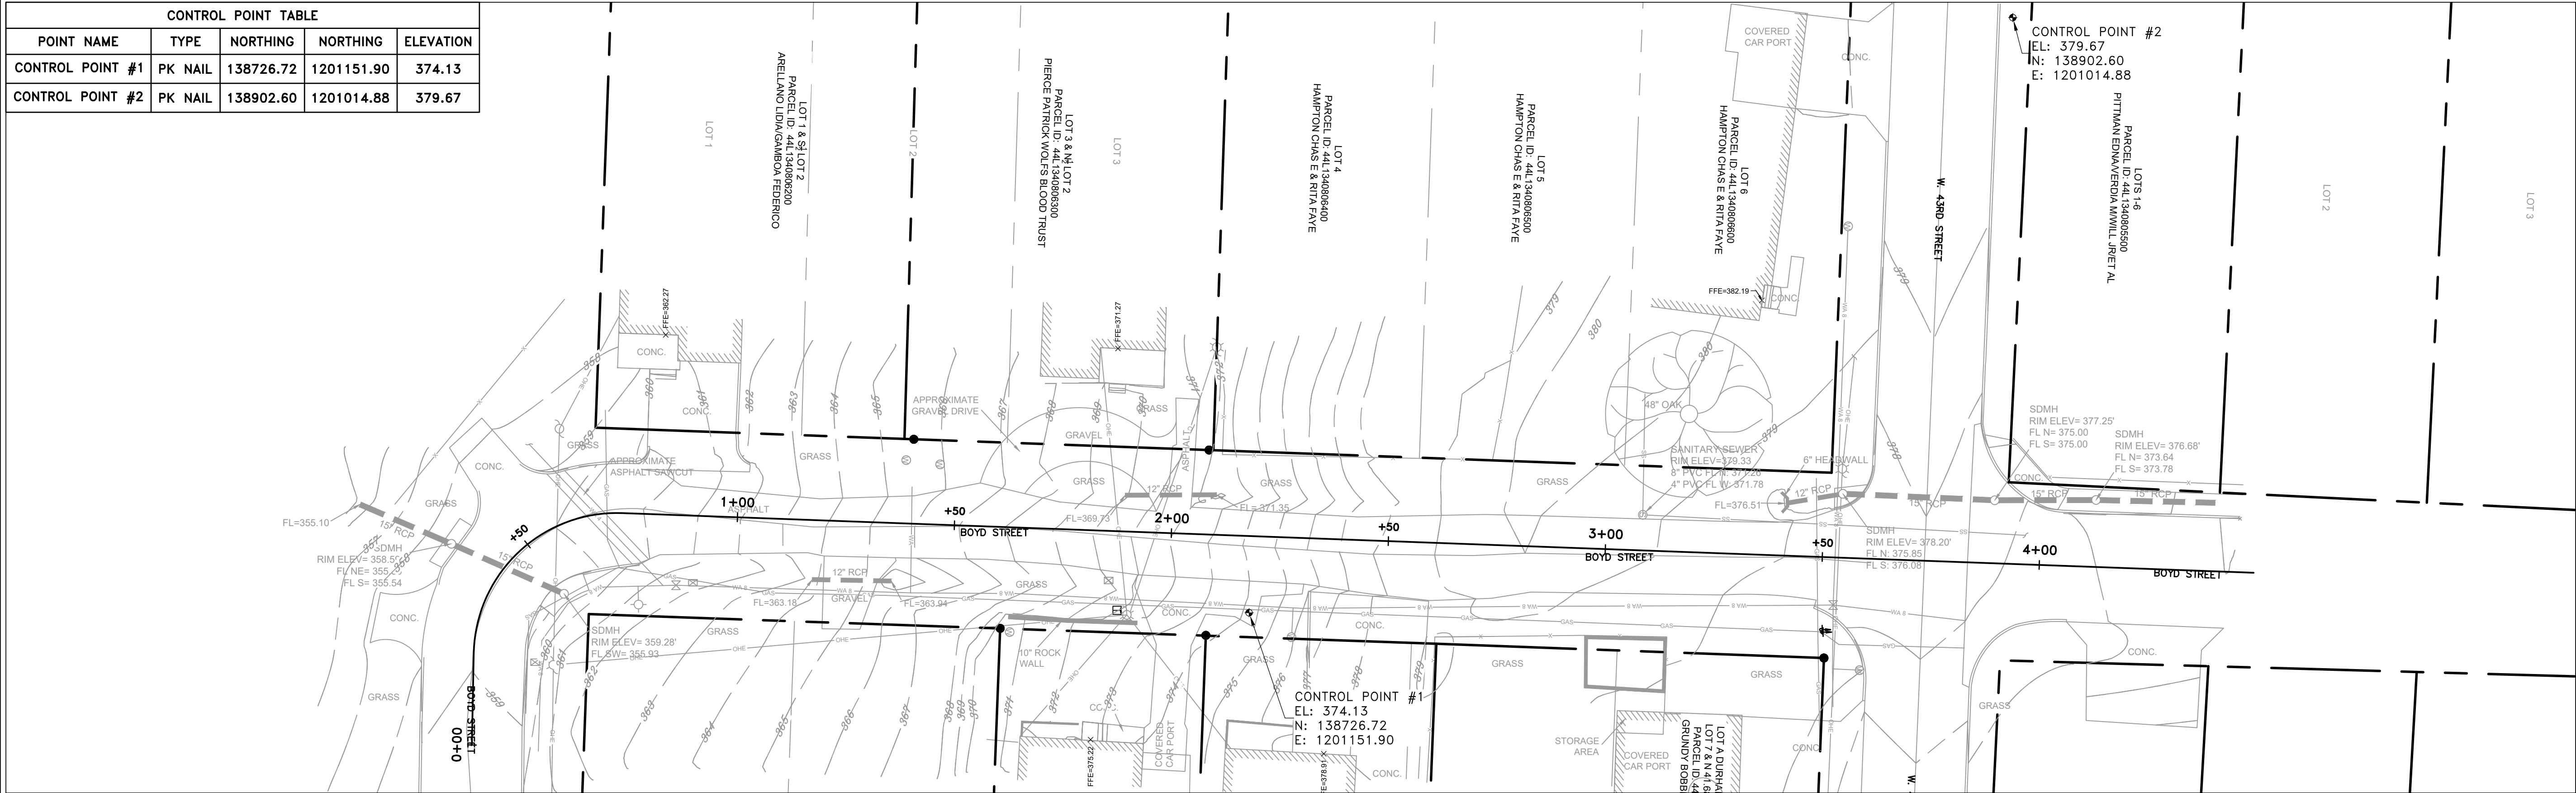

FIELD TIES & LAYOUT

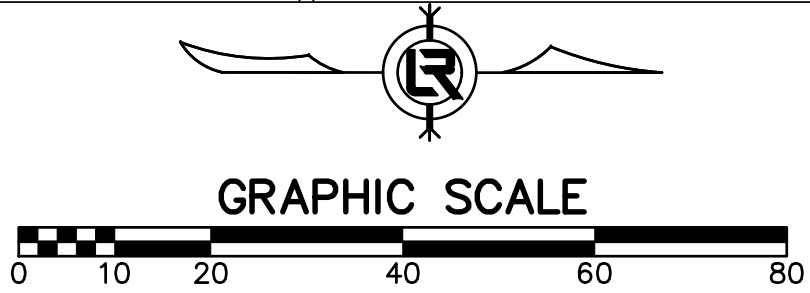


REVISIONS	DATE


CITY OF LITTLE ROCK, ARKANSAS
BOYD STREET IMPROVEMENTS
EXISTING CONDITIONS &
FIELD LAYOUT / CENTERLINE TIES

DEPARTMENT OF PUBLIC WORKS
CIVIL ENGINEERING
701 W. MARKHAM
LITTLE ROCK, ARKANSAS 72201


DRAWN BY
COF
DESIGNED
COF
CHECKED
BK
DATE
07/11/2025
SCALE
1" = 20'
PROJECT PHASE
60% PRELIM.
SHEET NO.
C3

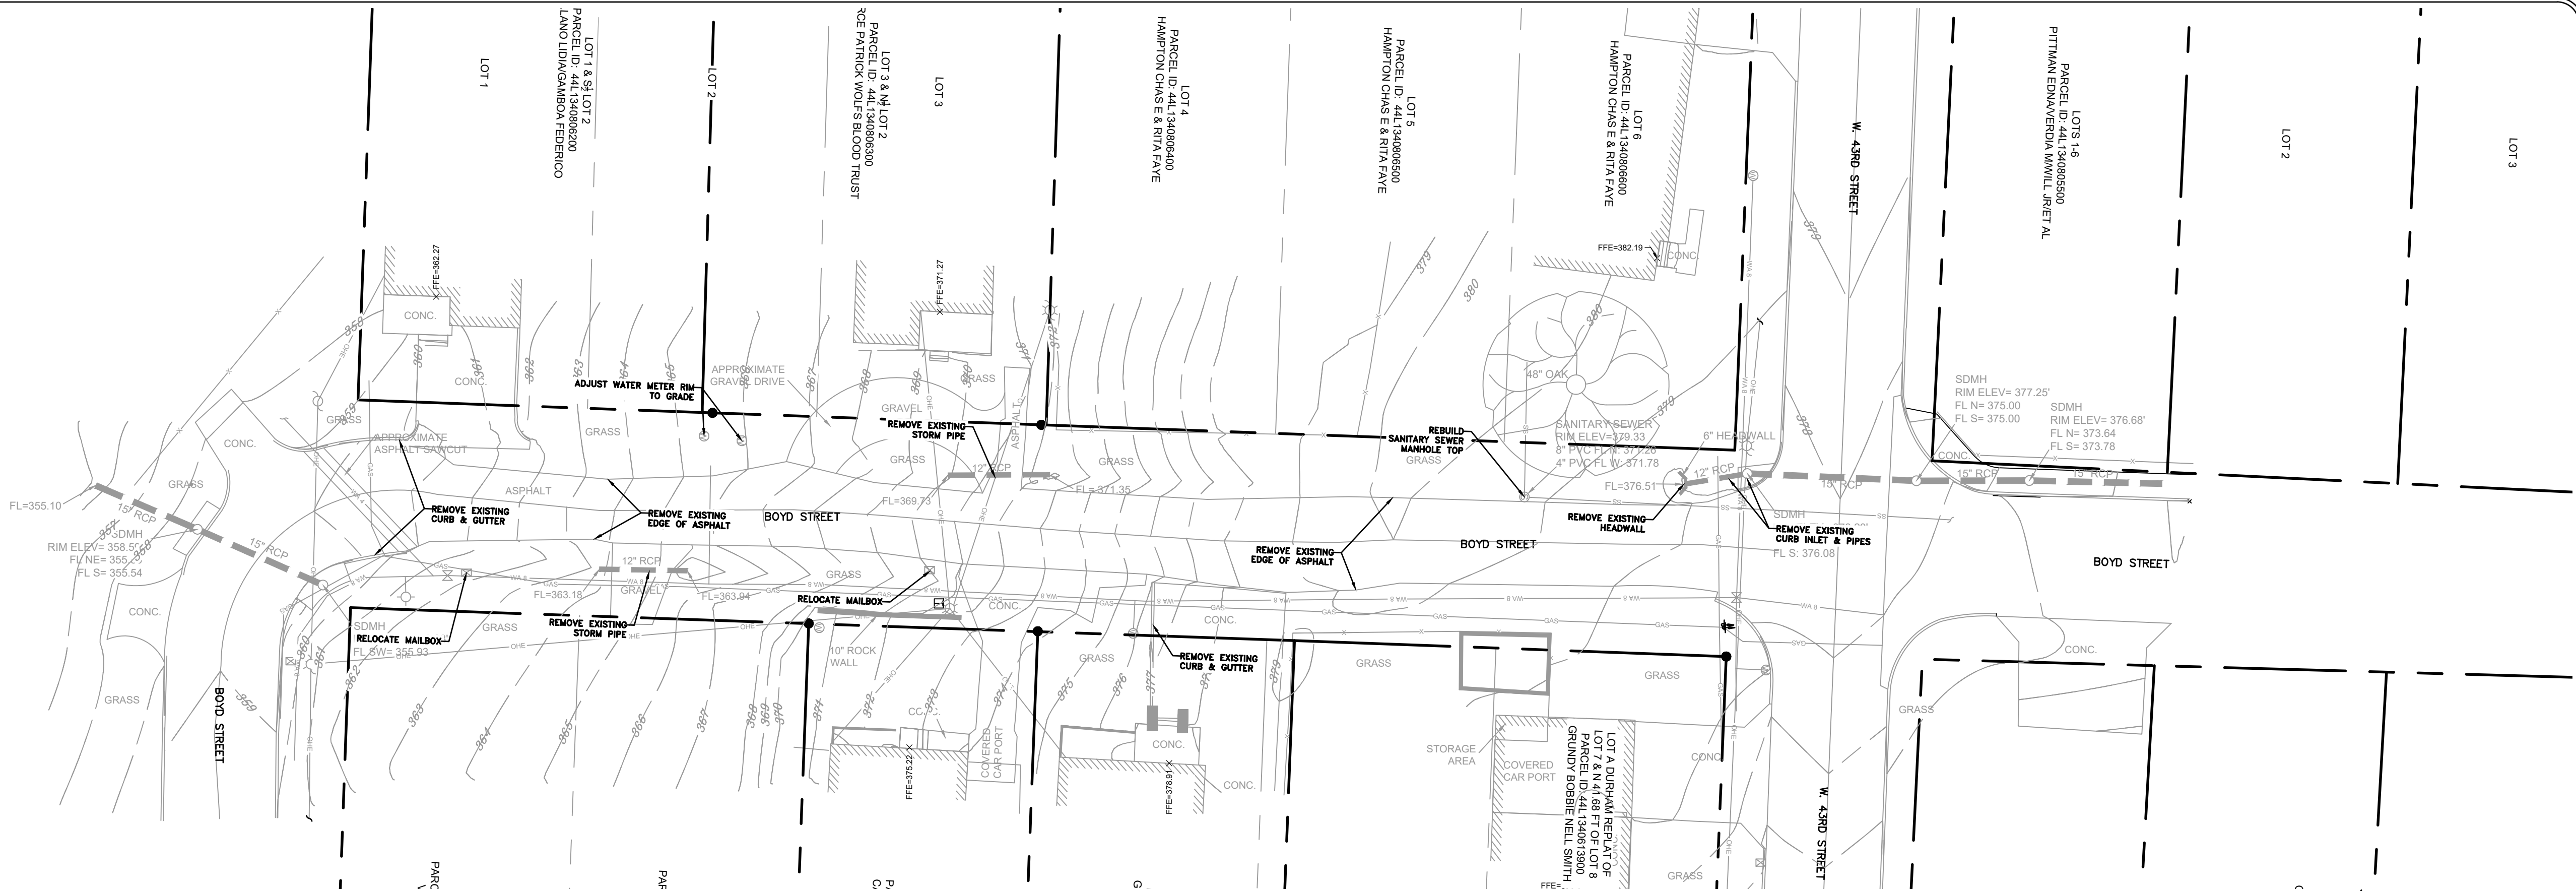

SITE PREPARATION PLAN

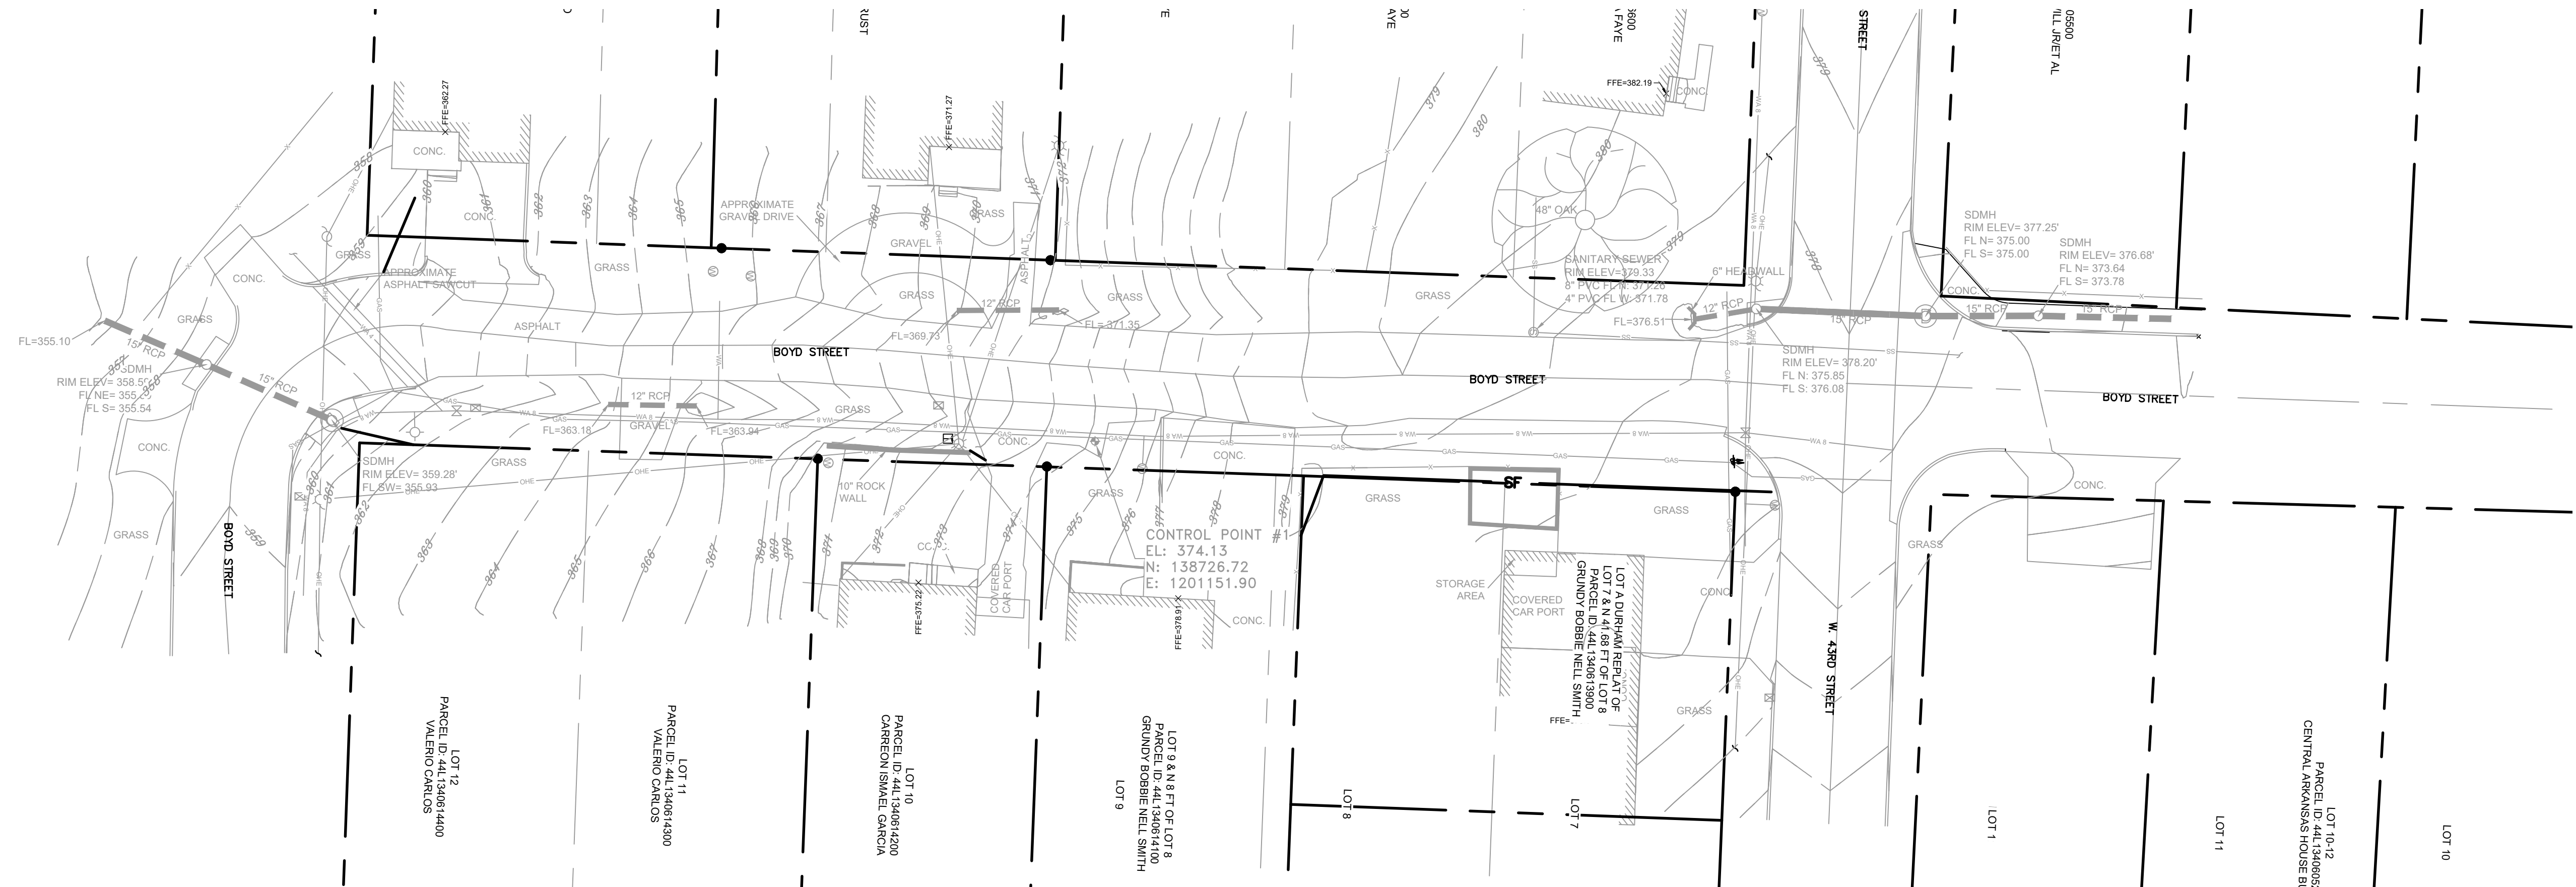

EROSION CONTROL PLAN



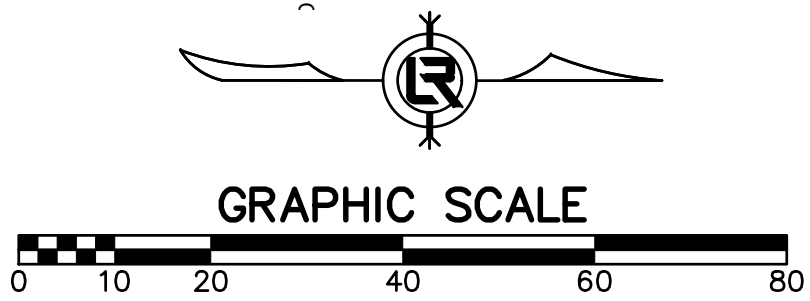


REVISIONS	DATE

CITY OF LITTLE ROCK, ARKANSAS
BOYD STREET IMPROVEMENTS
SITE PREPARATION PLAN - EROSION CONTROL PLAN

DEPARTMENT OF PUBLIC WORKS
CIVIL ENGINEERING
701 W. MARKHAM
LITTLE ROCK, ARKANSAS 72201

DRAWN BY
COF
DESIGNED
COF
CHECKED
BK
DATE
07/11/2025
SCALE
1" = 20'
PROJECT PHASE
60% PRELIM.
SHEET NO.
C4




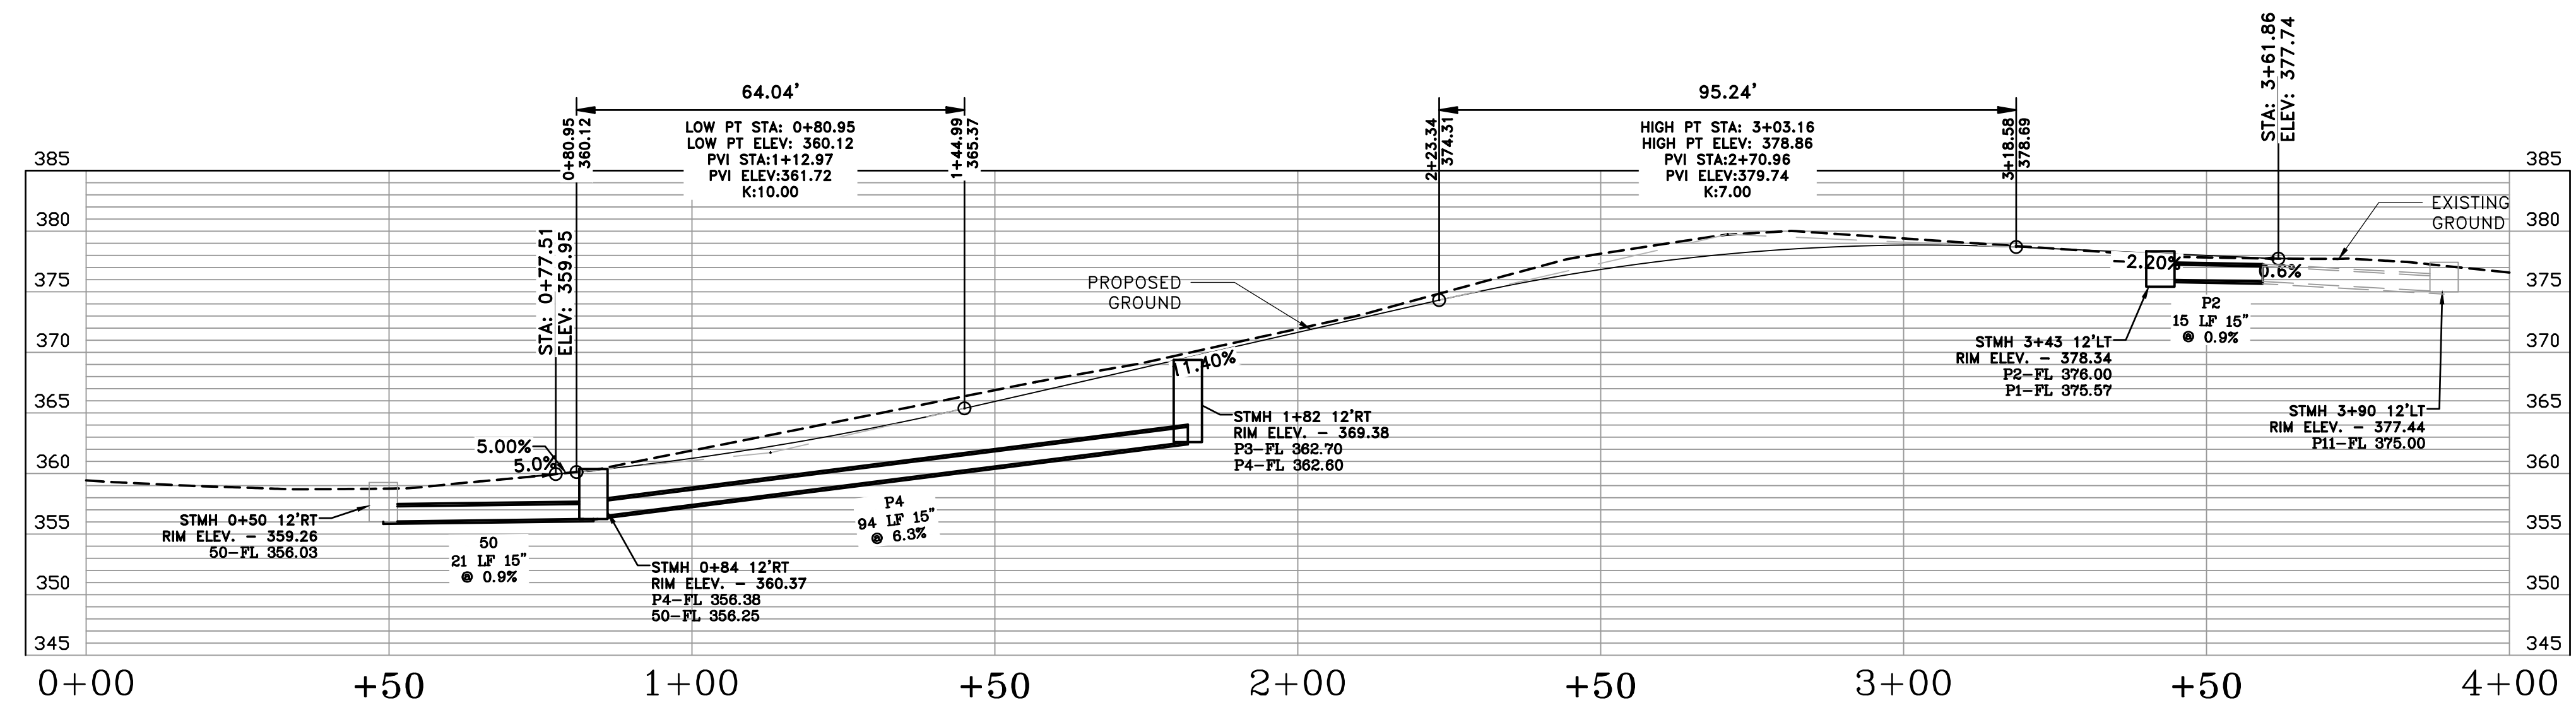
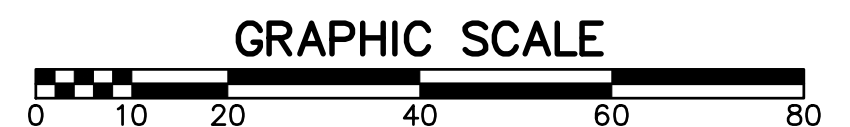
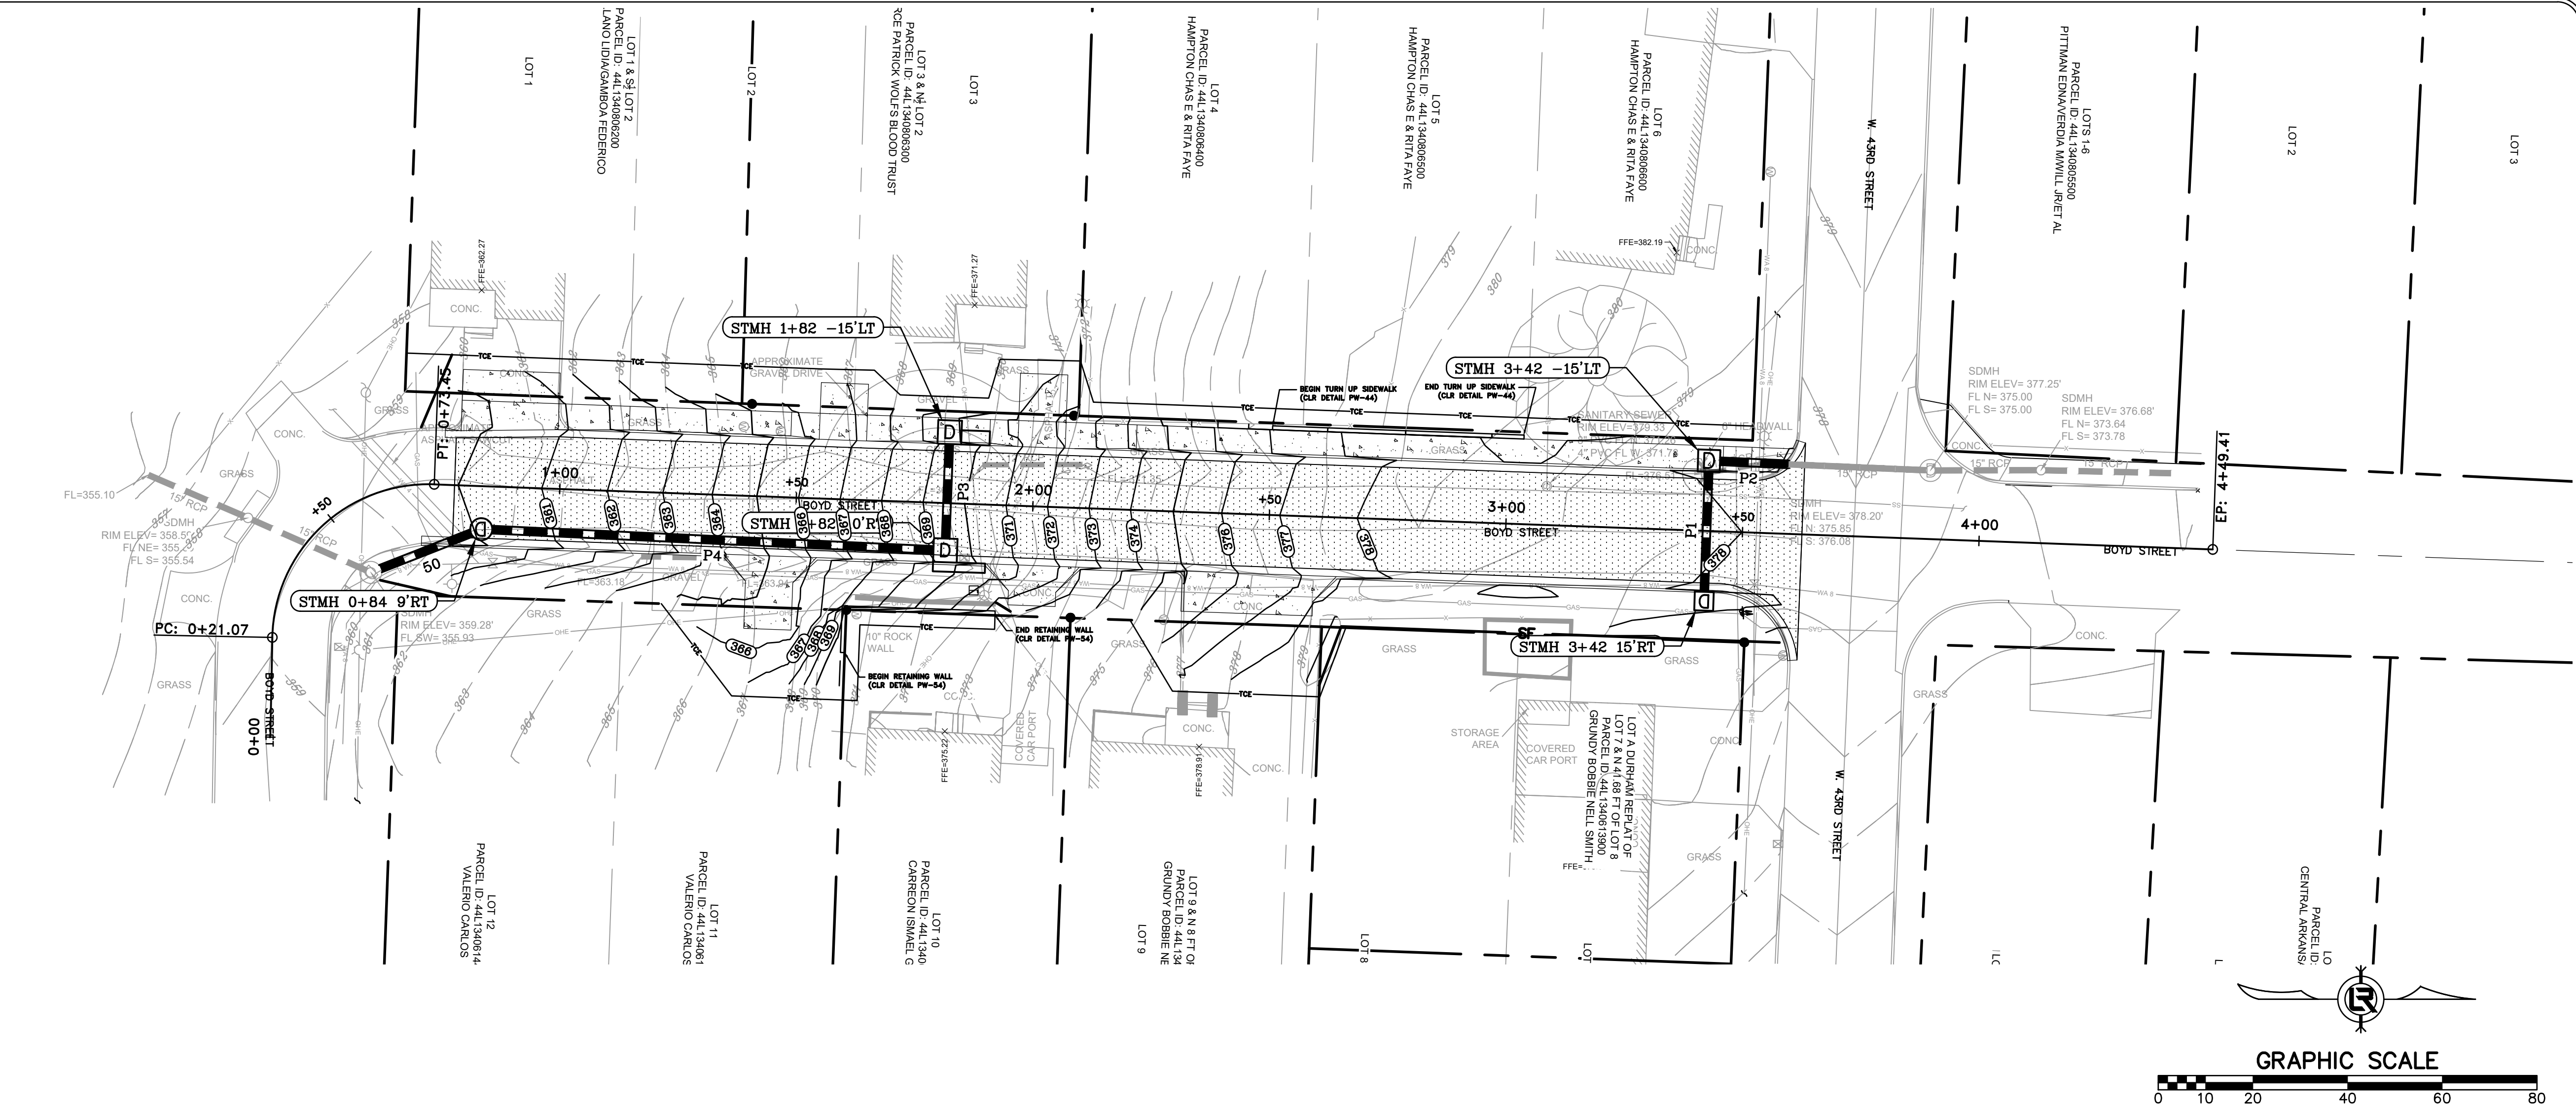


REVISIONS	DATE

CITY OF LITTLE ROCK, ARKANSAS
BOYD STREET IMPROVEMENTS
BOYD STREET PLAN & PROFILE

DEPARTMENT OF PUBLIC WORKS
CIVIL ENGINEERING
701 W. MARKHAM
LITTLE ROCK, ARKANSAS 72201

DRAWN BY
COF
DESIGNED
COF
CHECKED
BK
DATE
07/11/2025
SCALE
H 1"=20'; V 1"=5'
PROJECT PHASE
60% PRELIM.
SHEET NO.
C5

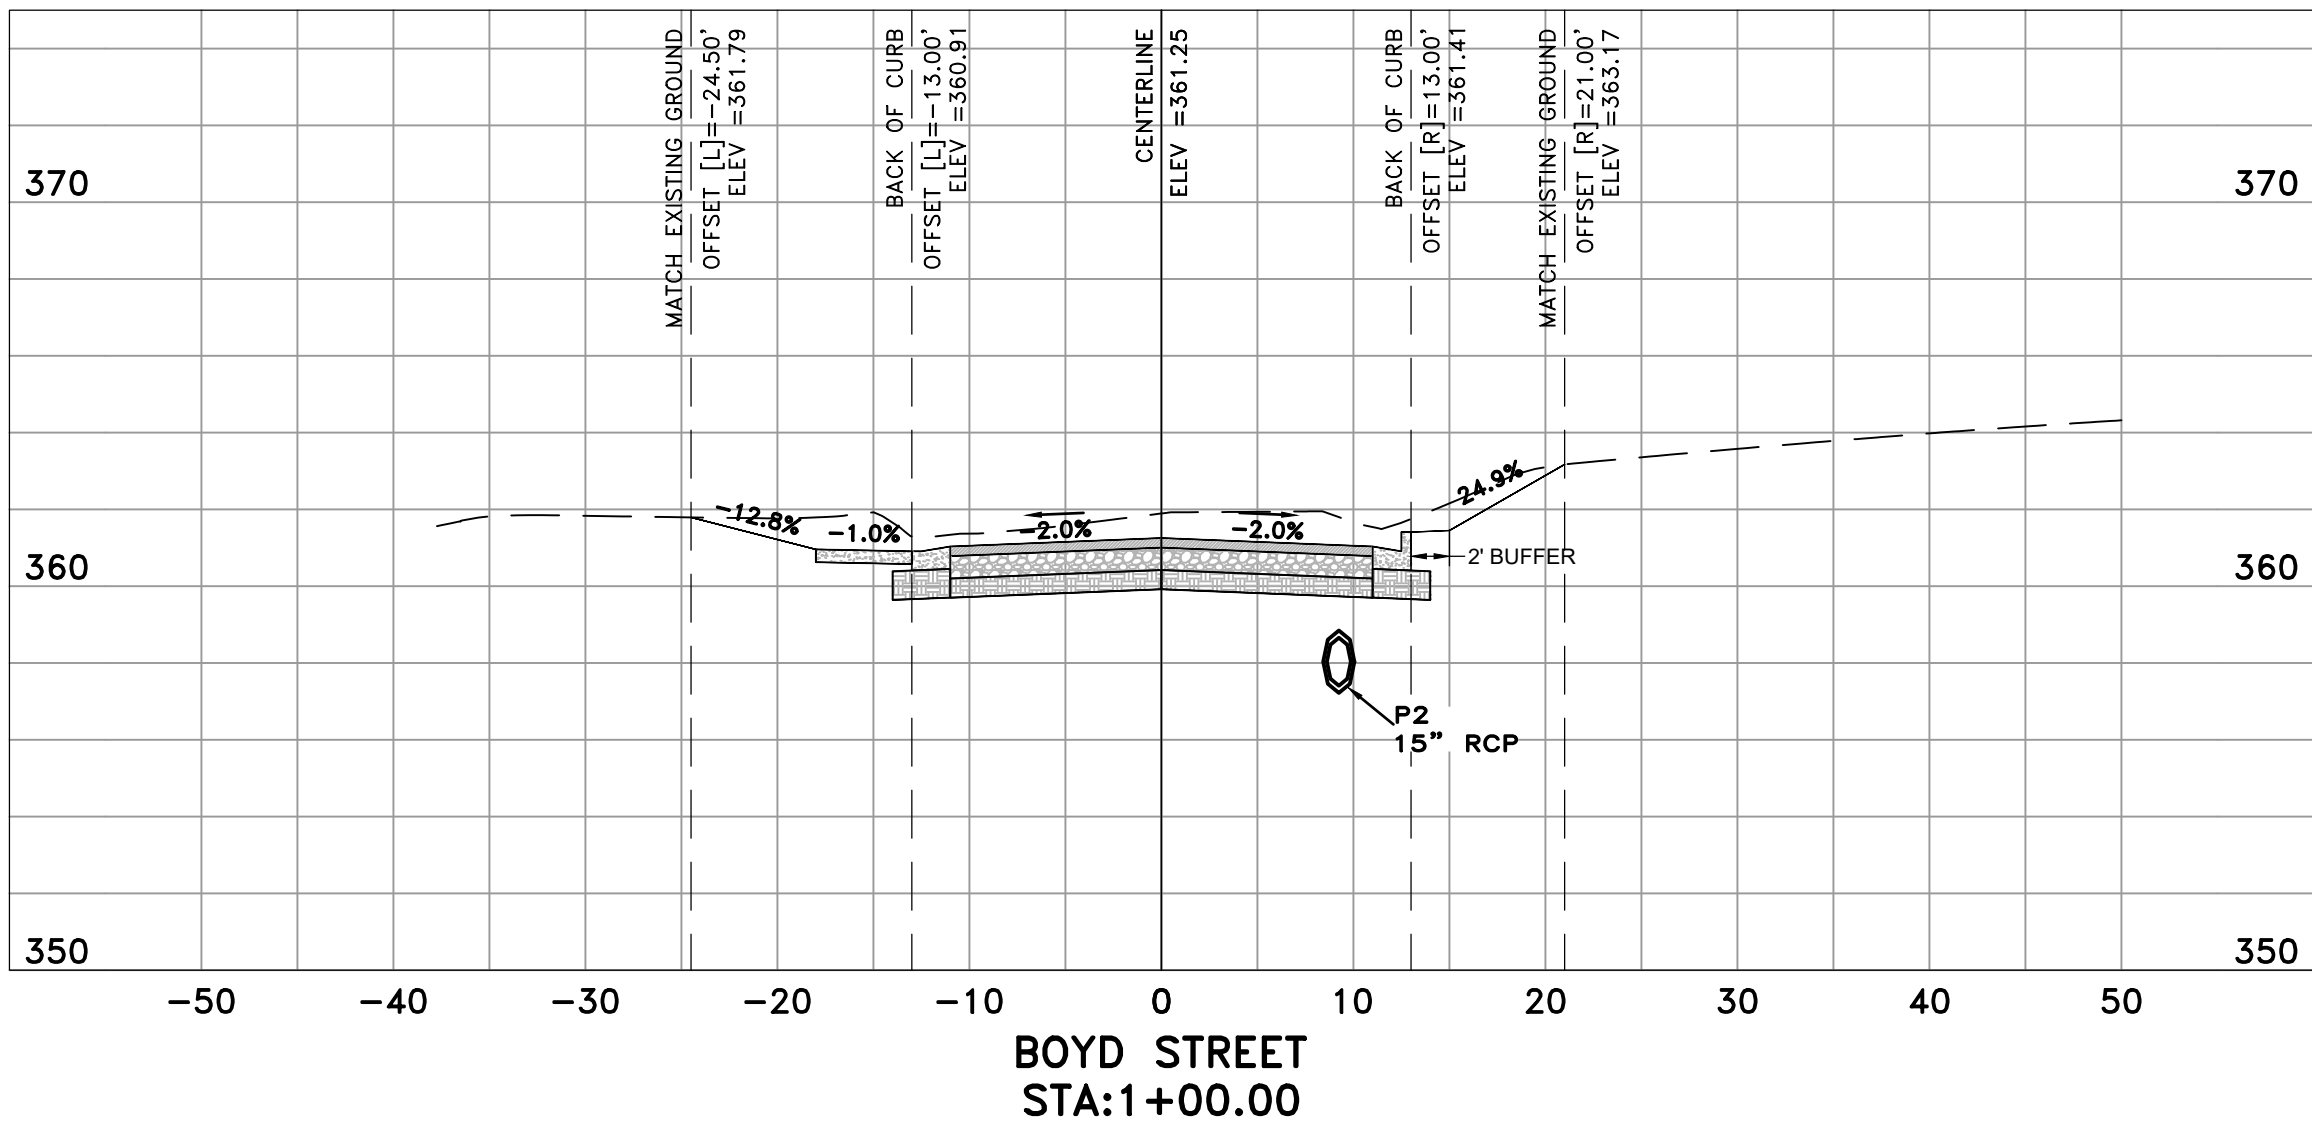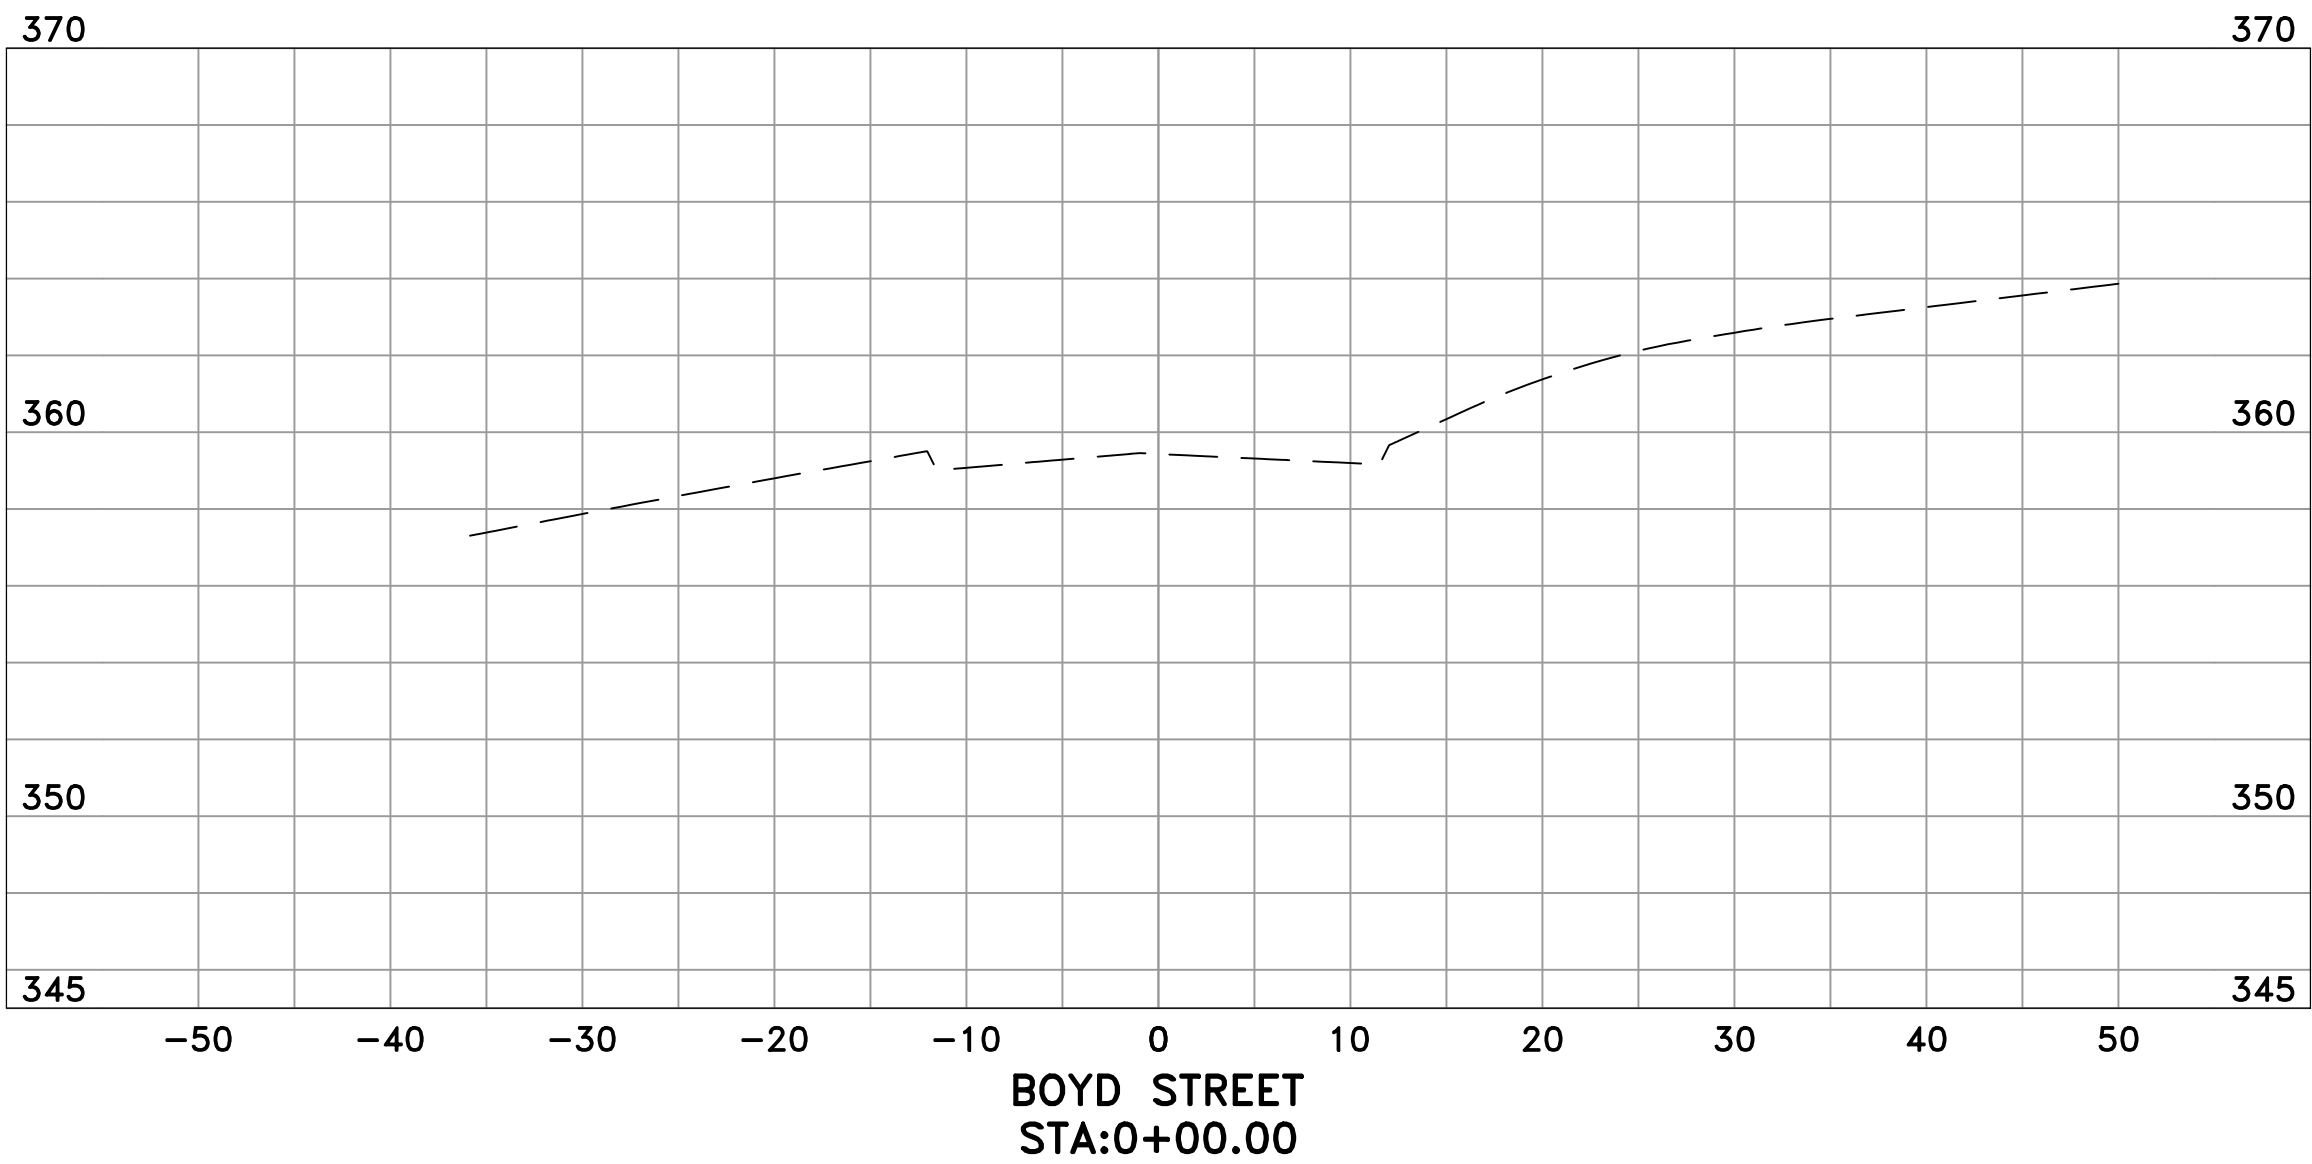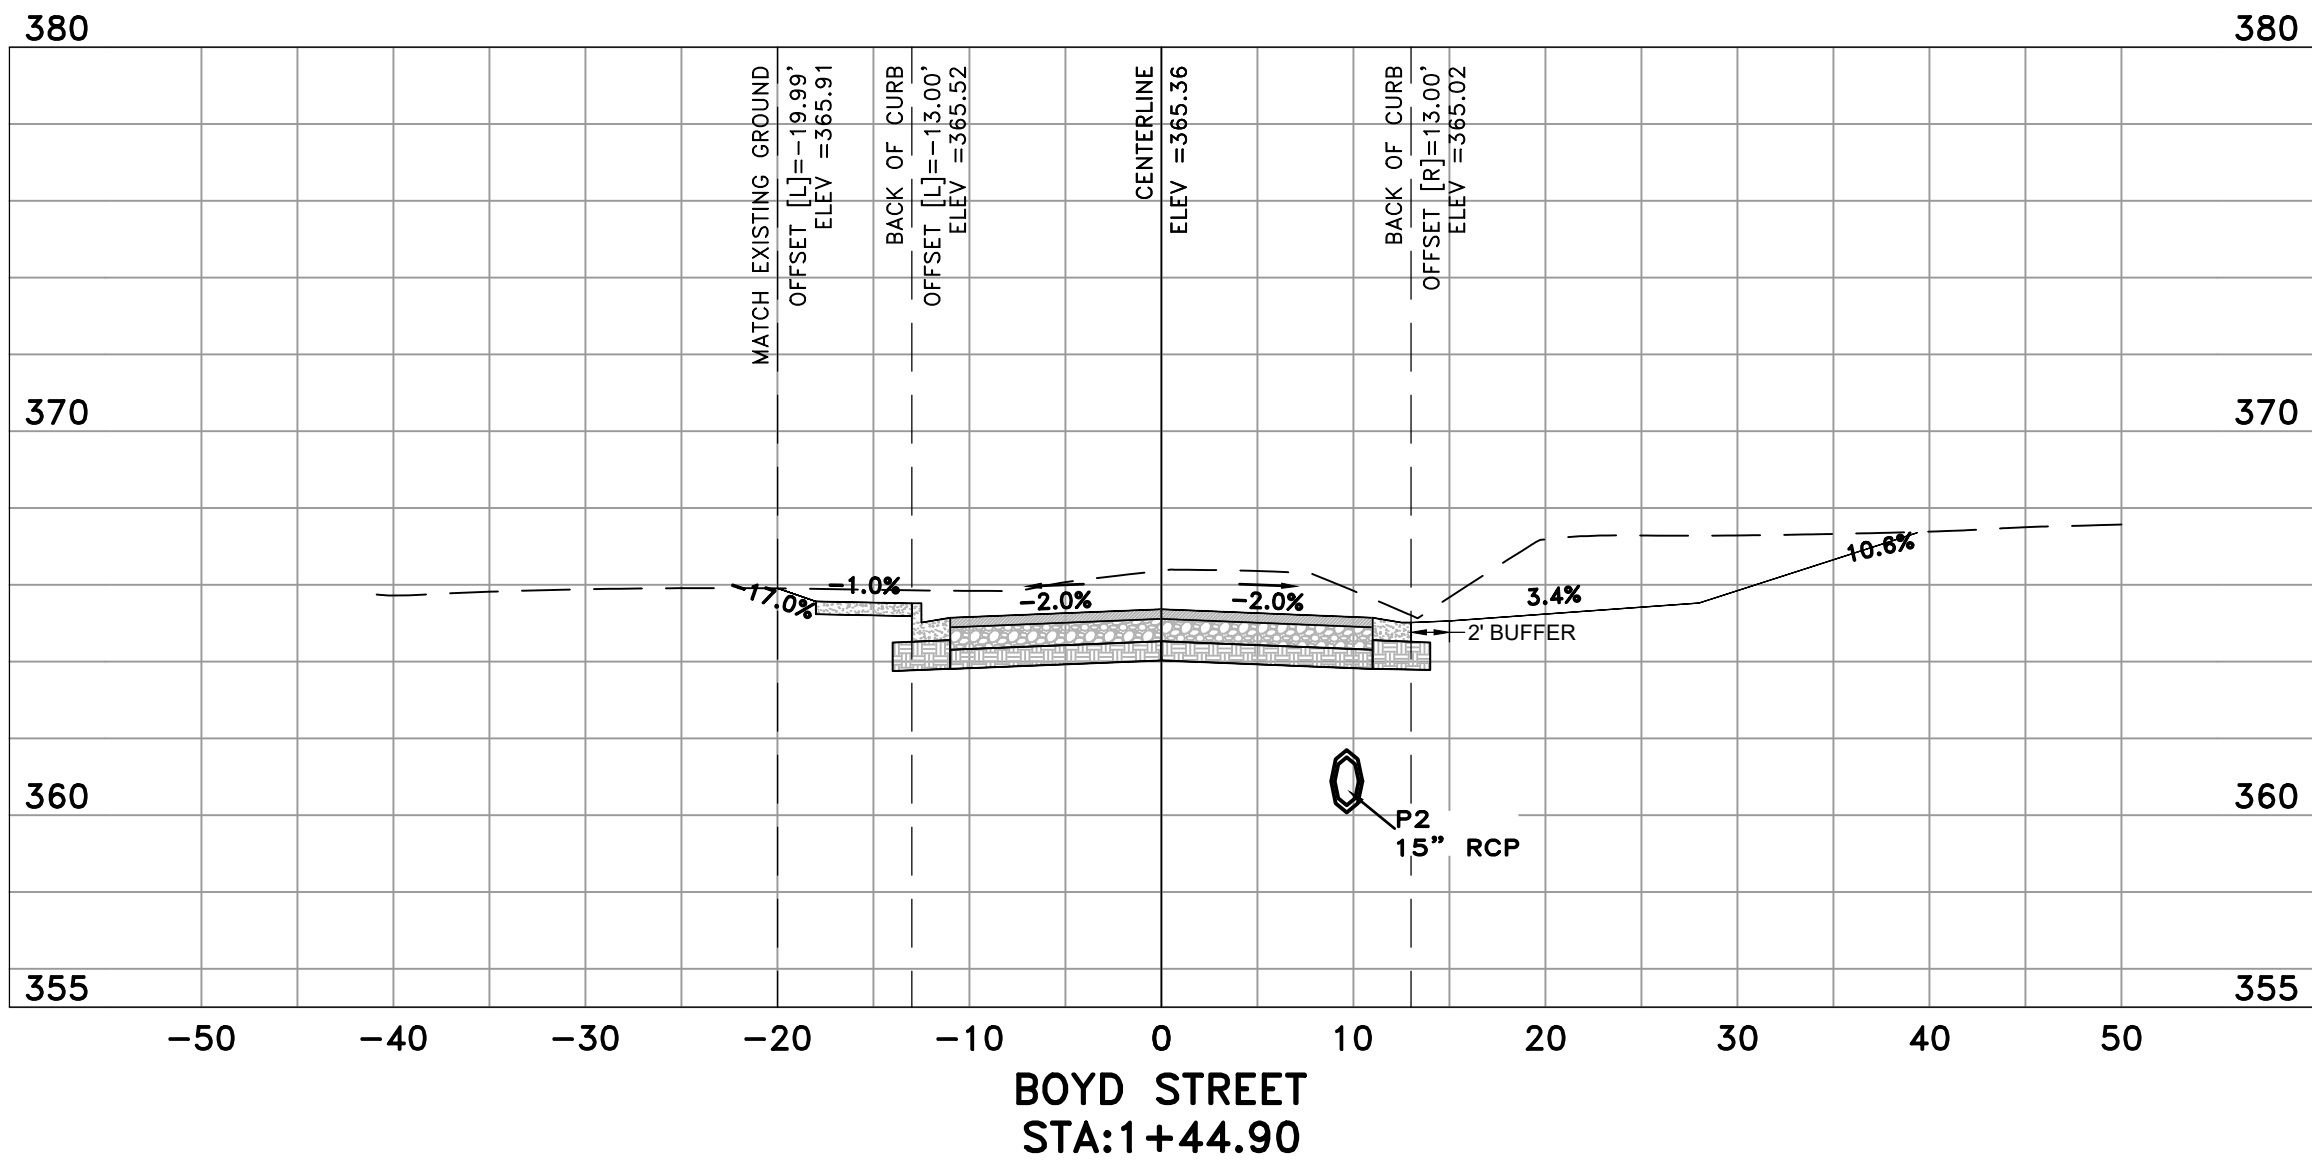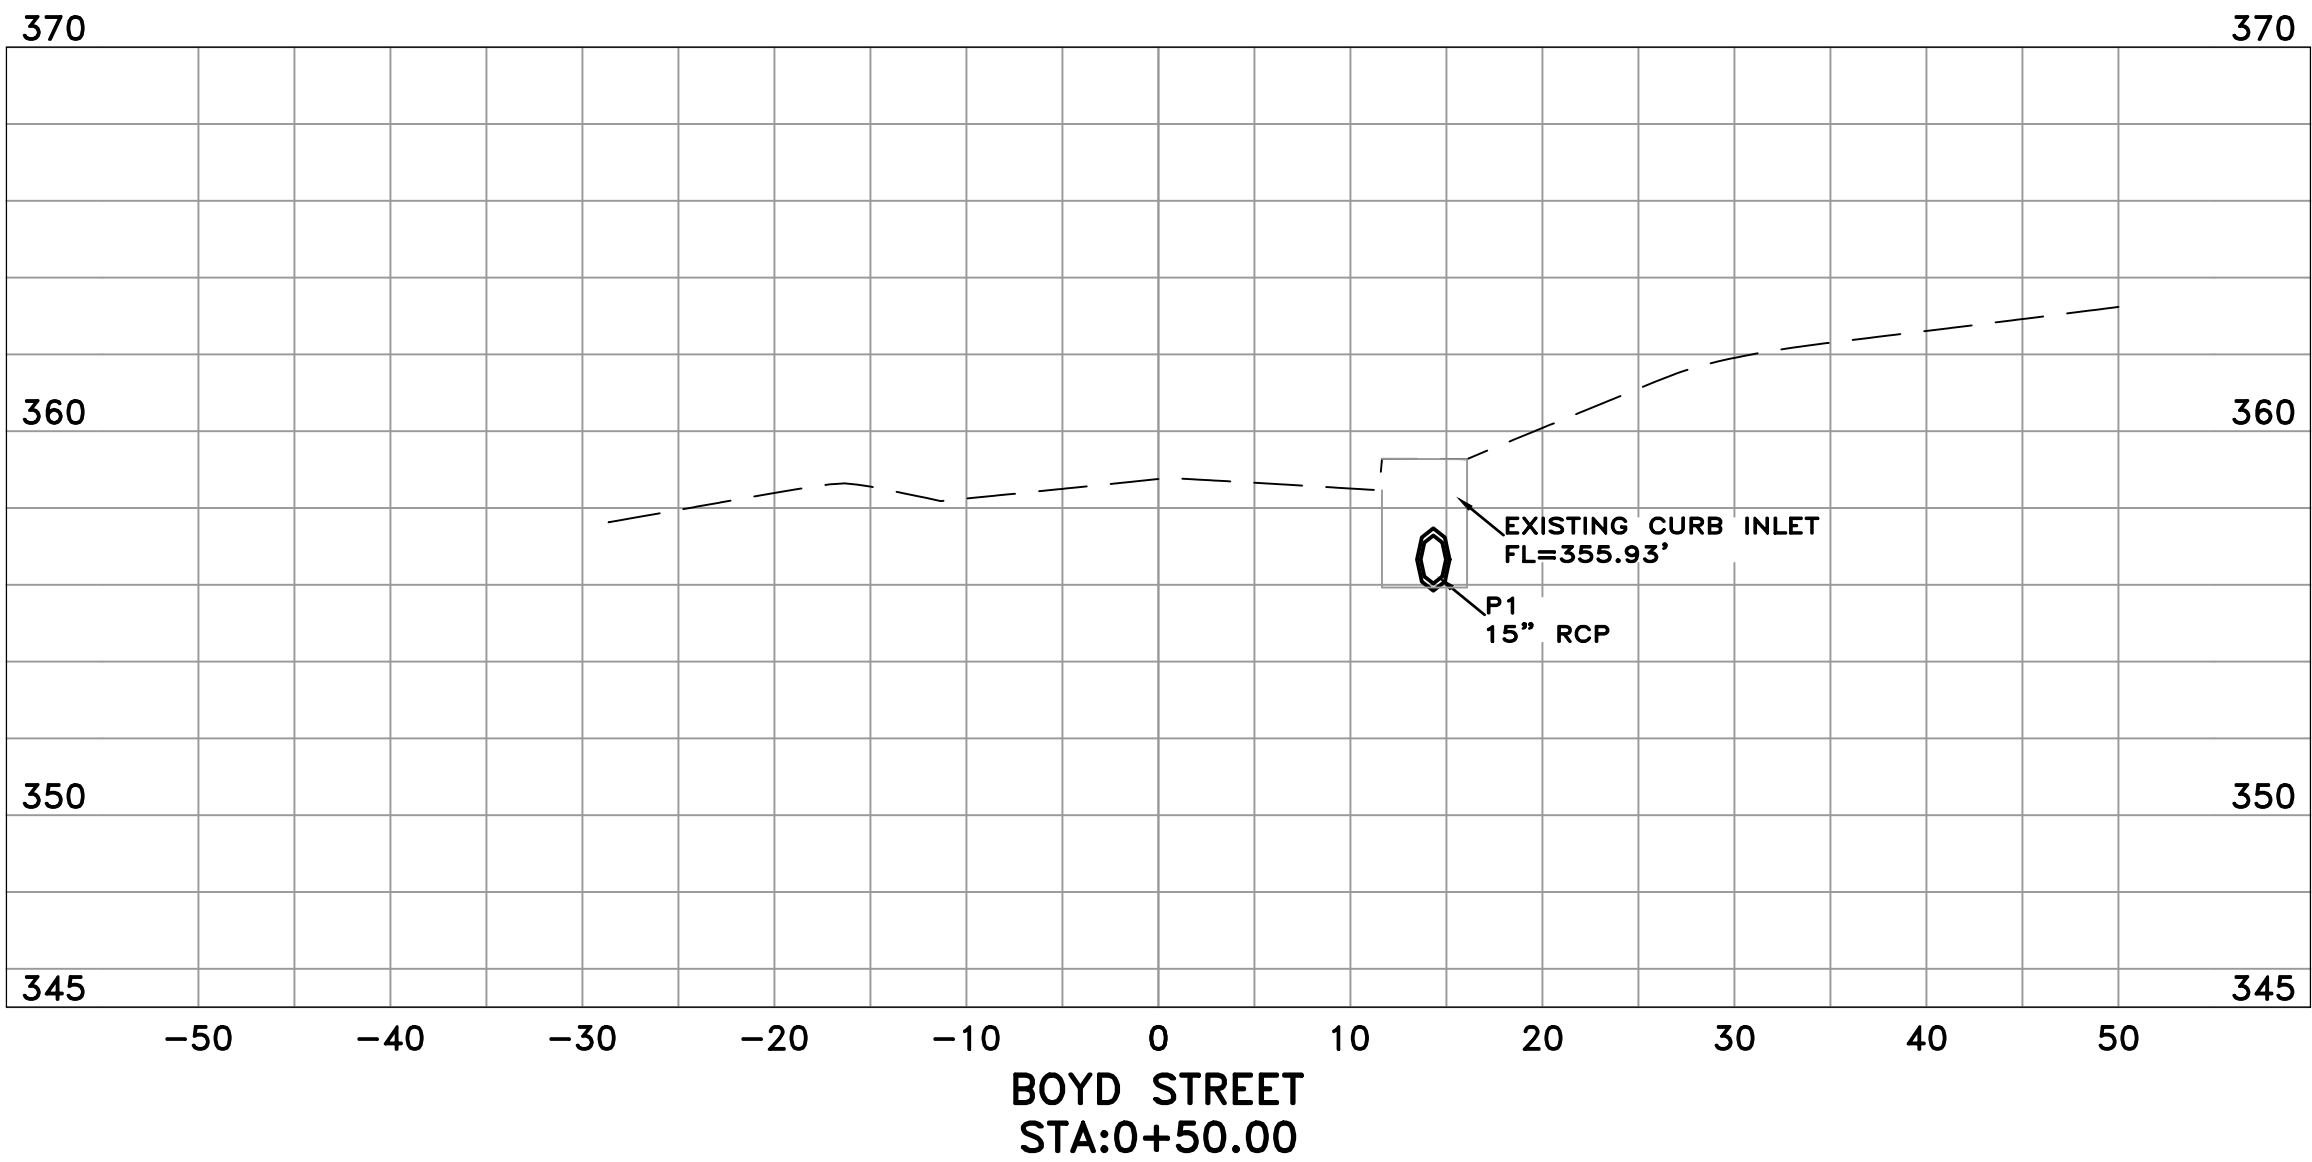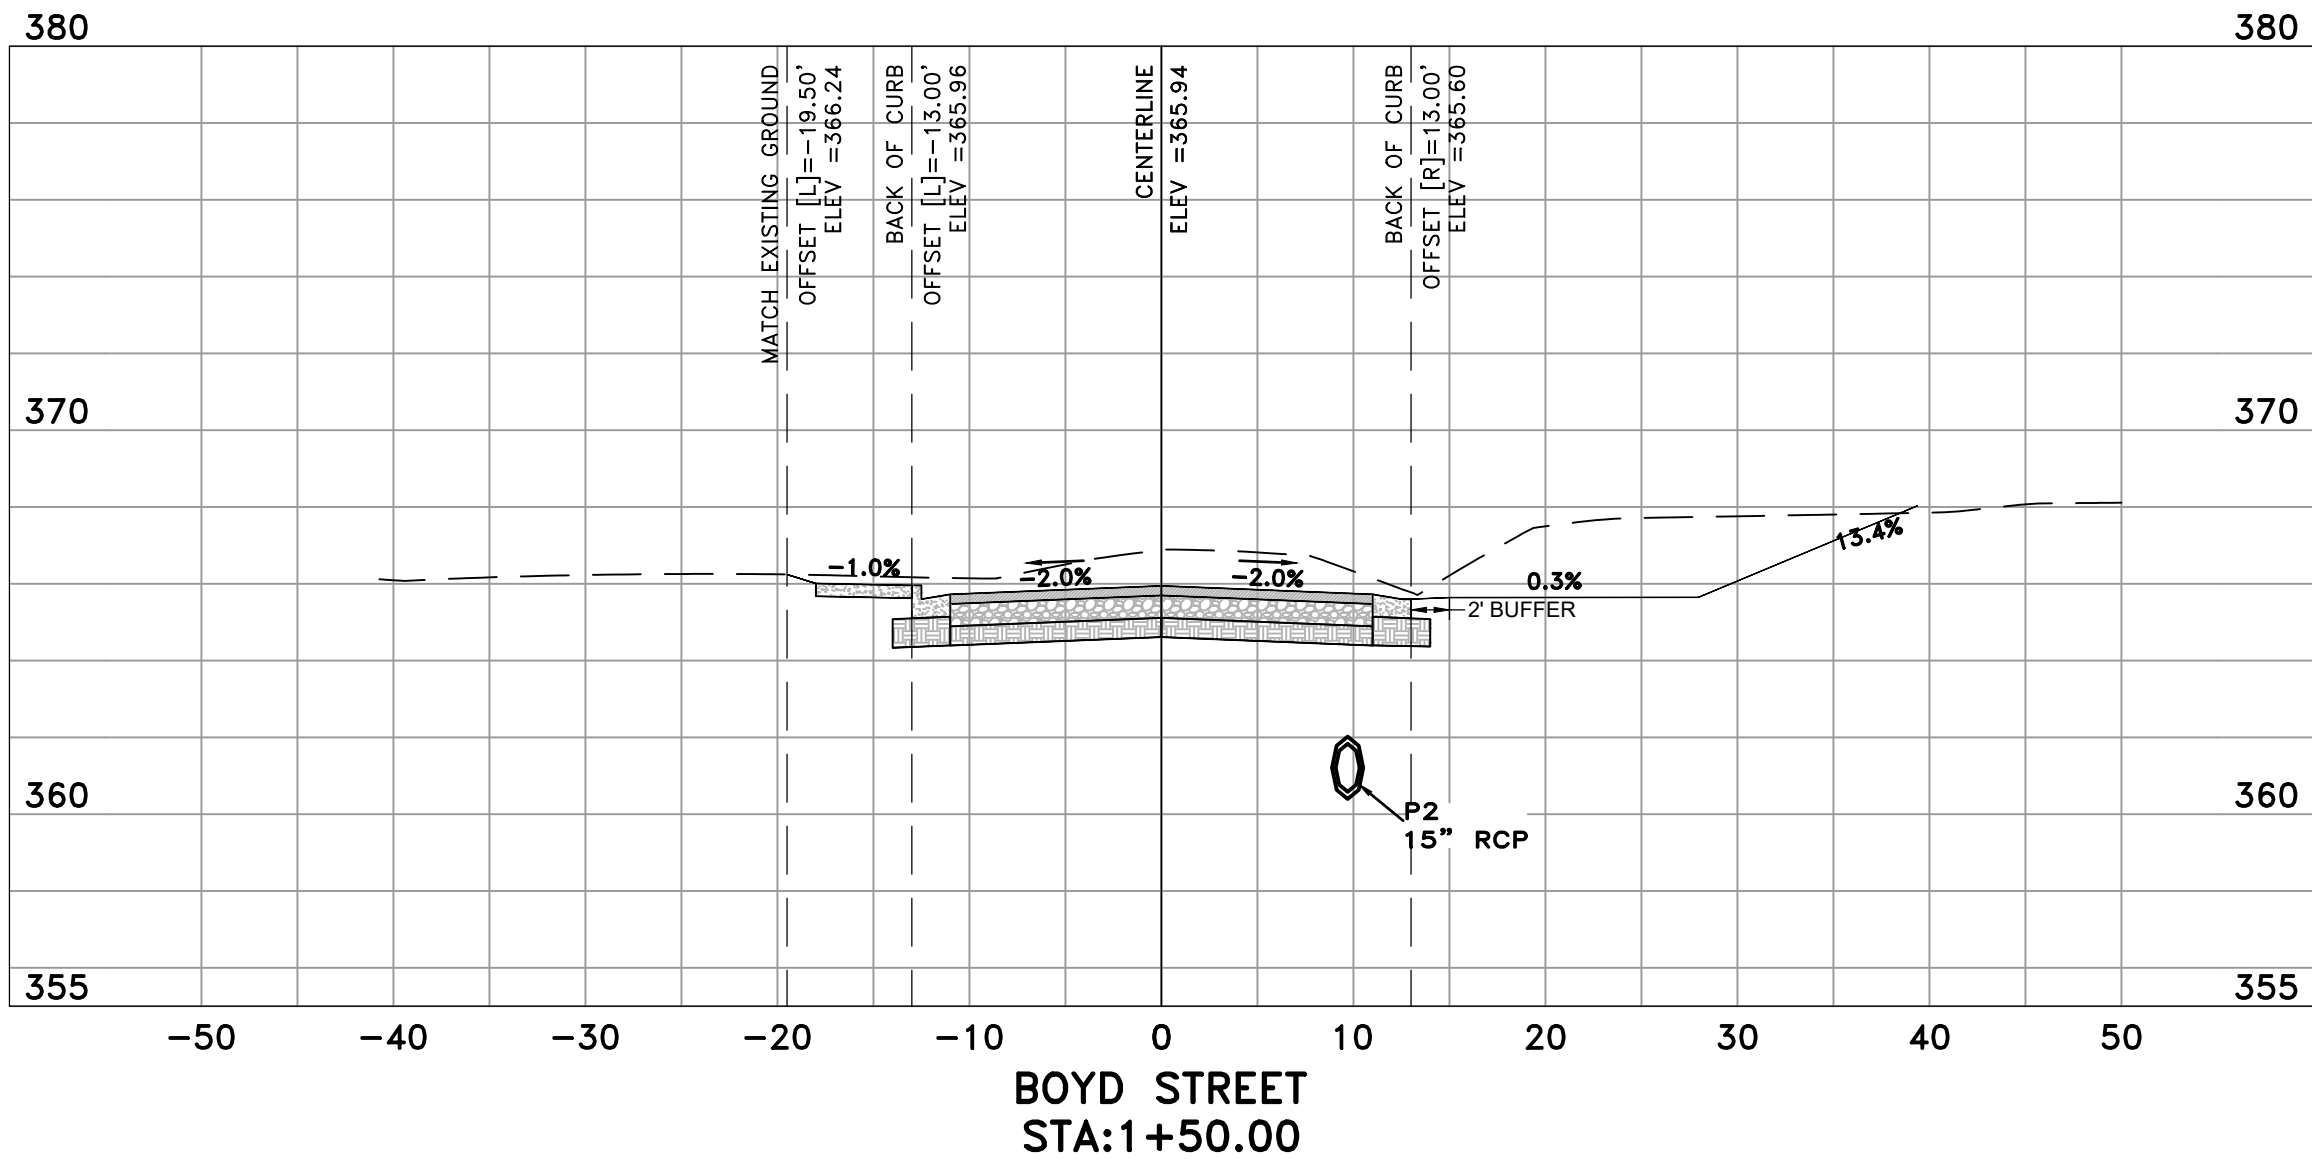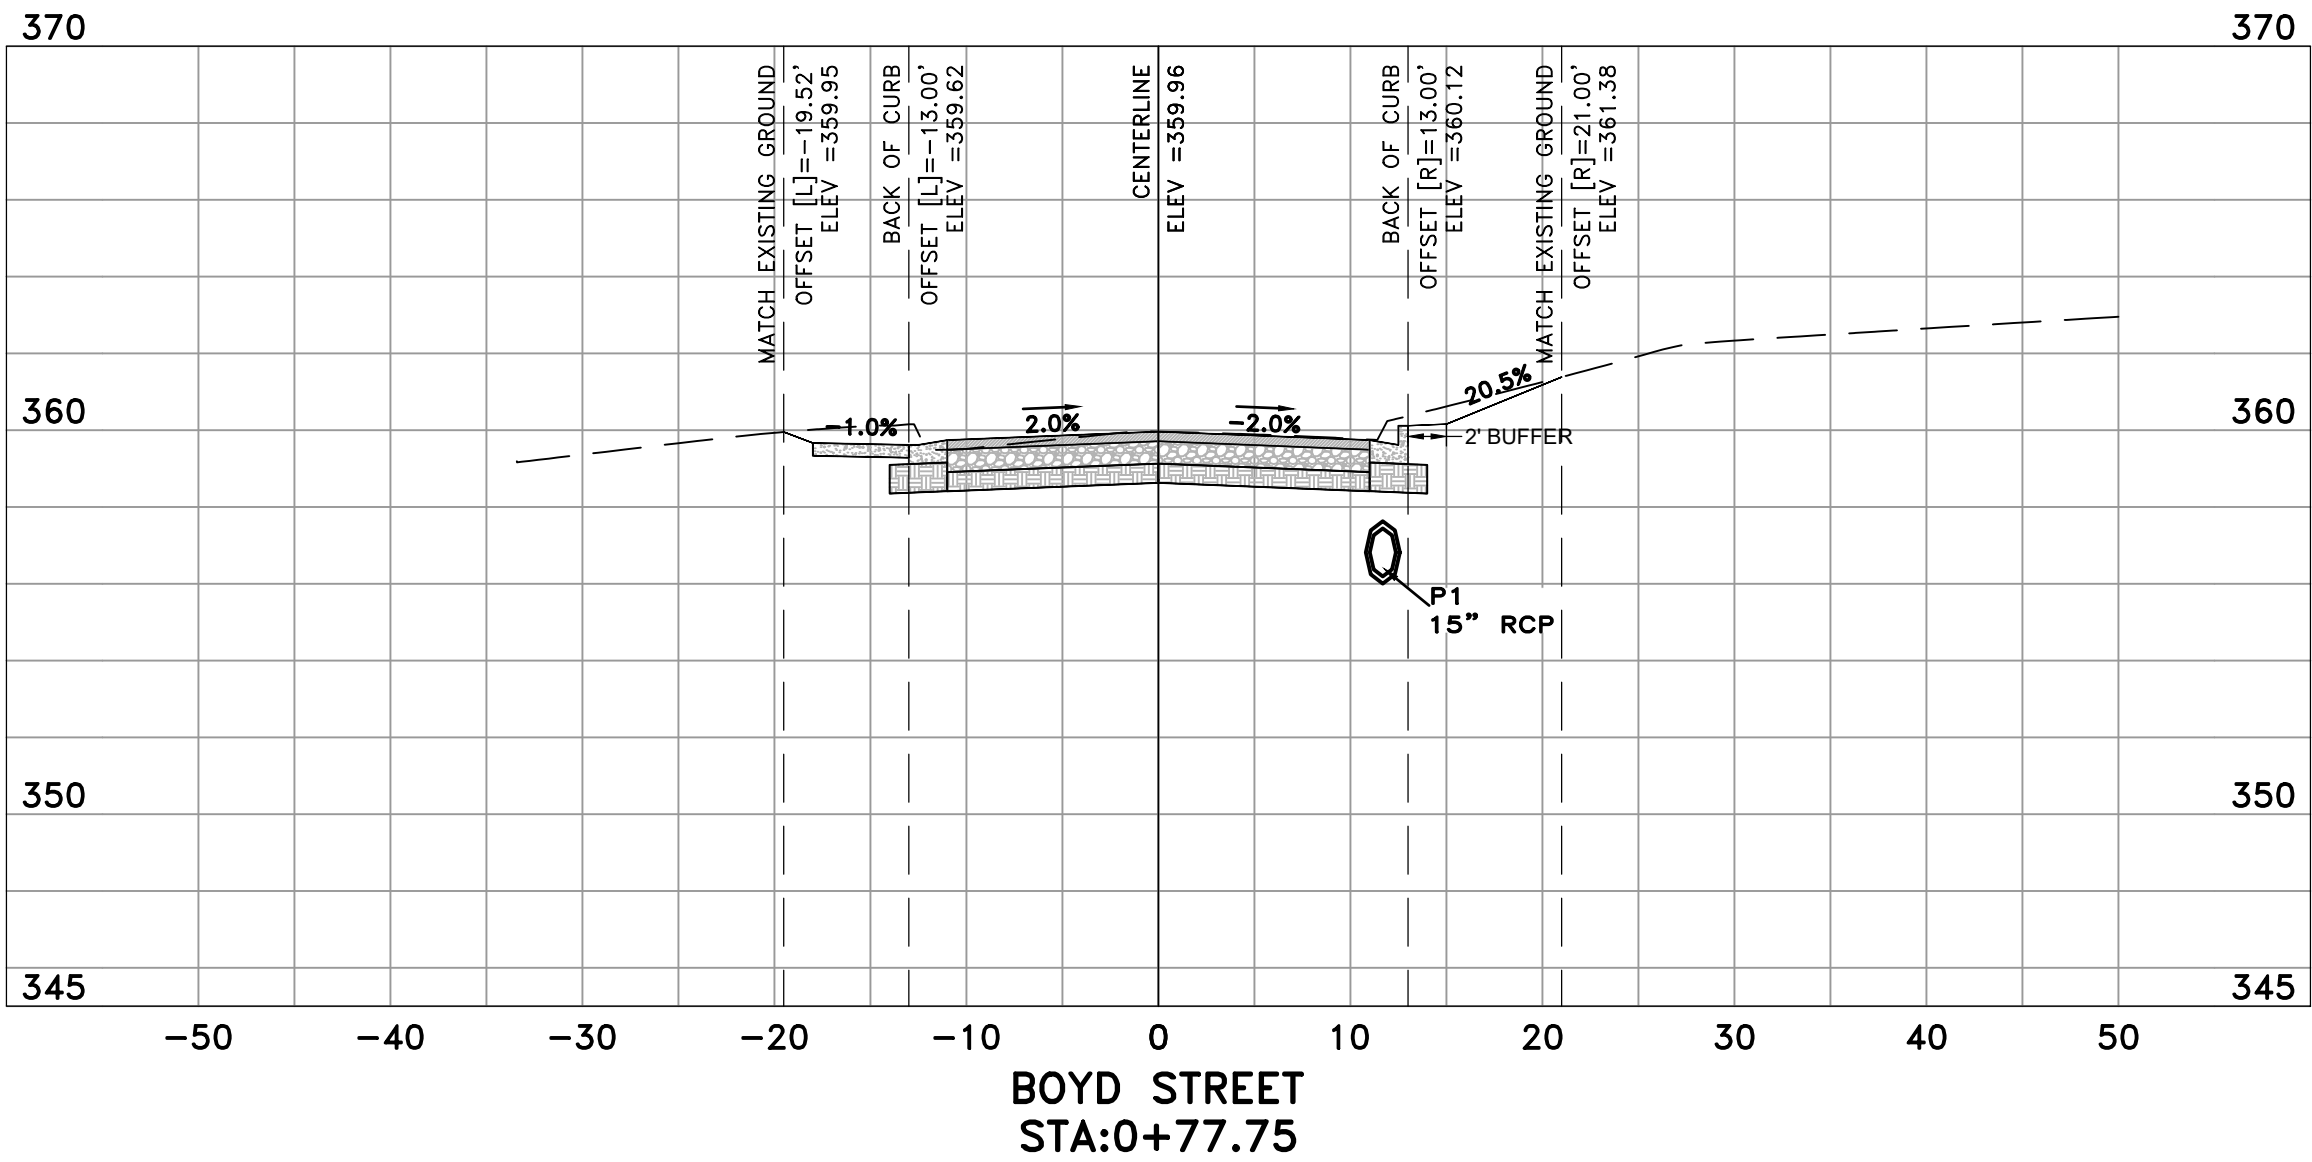







REVISIONS	DATE

CITY OF LITTLE ROCK, ARKANSAS
BOYD STREET IMPROVEMENTS
BOYD STREET CROSS-SECTIONS
(1 OF 3)

DEPARTMENT OF PUBLIC WORKS
CIVIL ENGINEERING
701 W. MARKHAM
LITTLE ROCK, ARKANSAS 72201



DRAWN BY
COF
DESIGNED
COF
CHECKED
BK
DATE
07/11/2025
SCALE
H 1"=10'; V 1"=5'
PROJECT PHASE
60% PRELIM.
SHEET NO.
C6

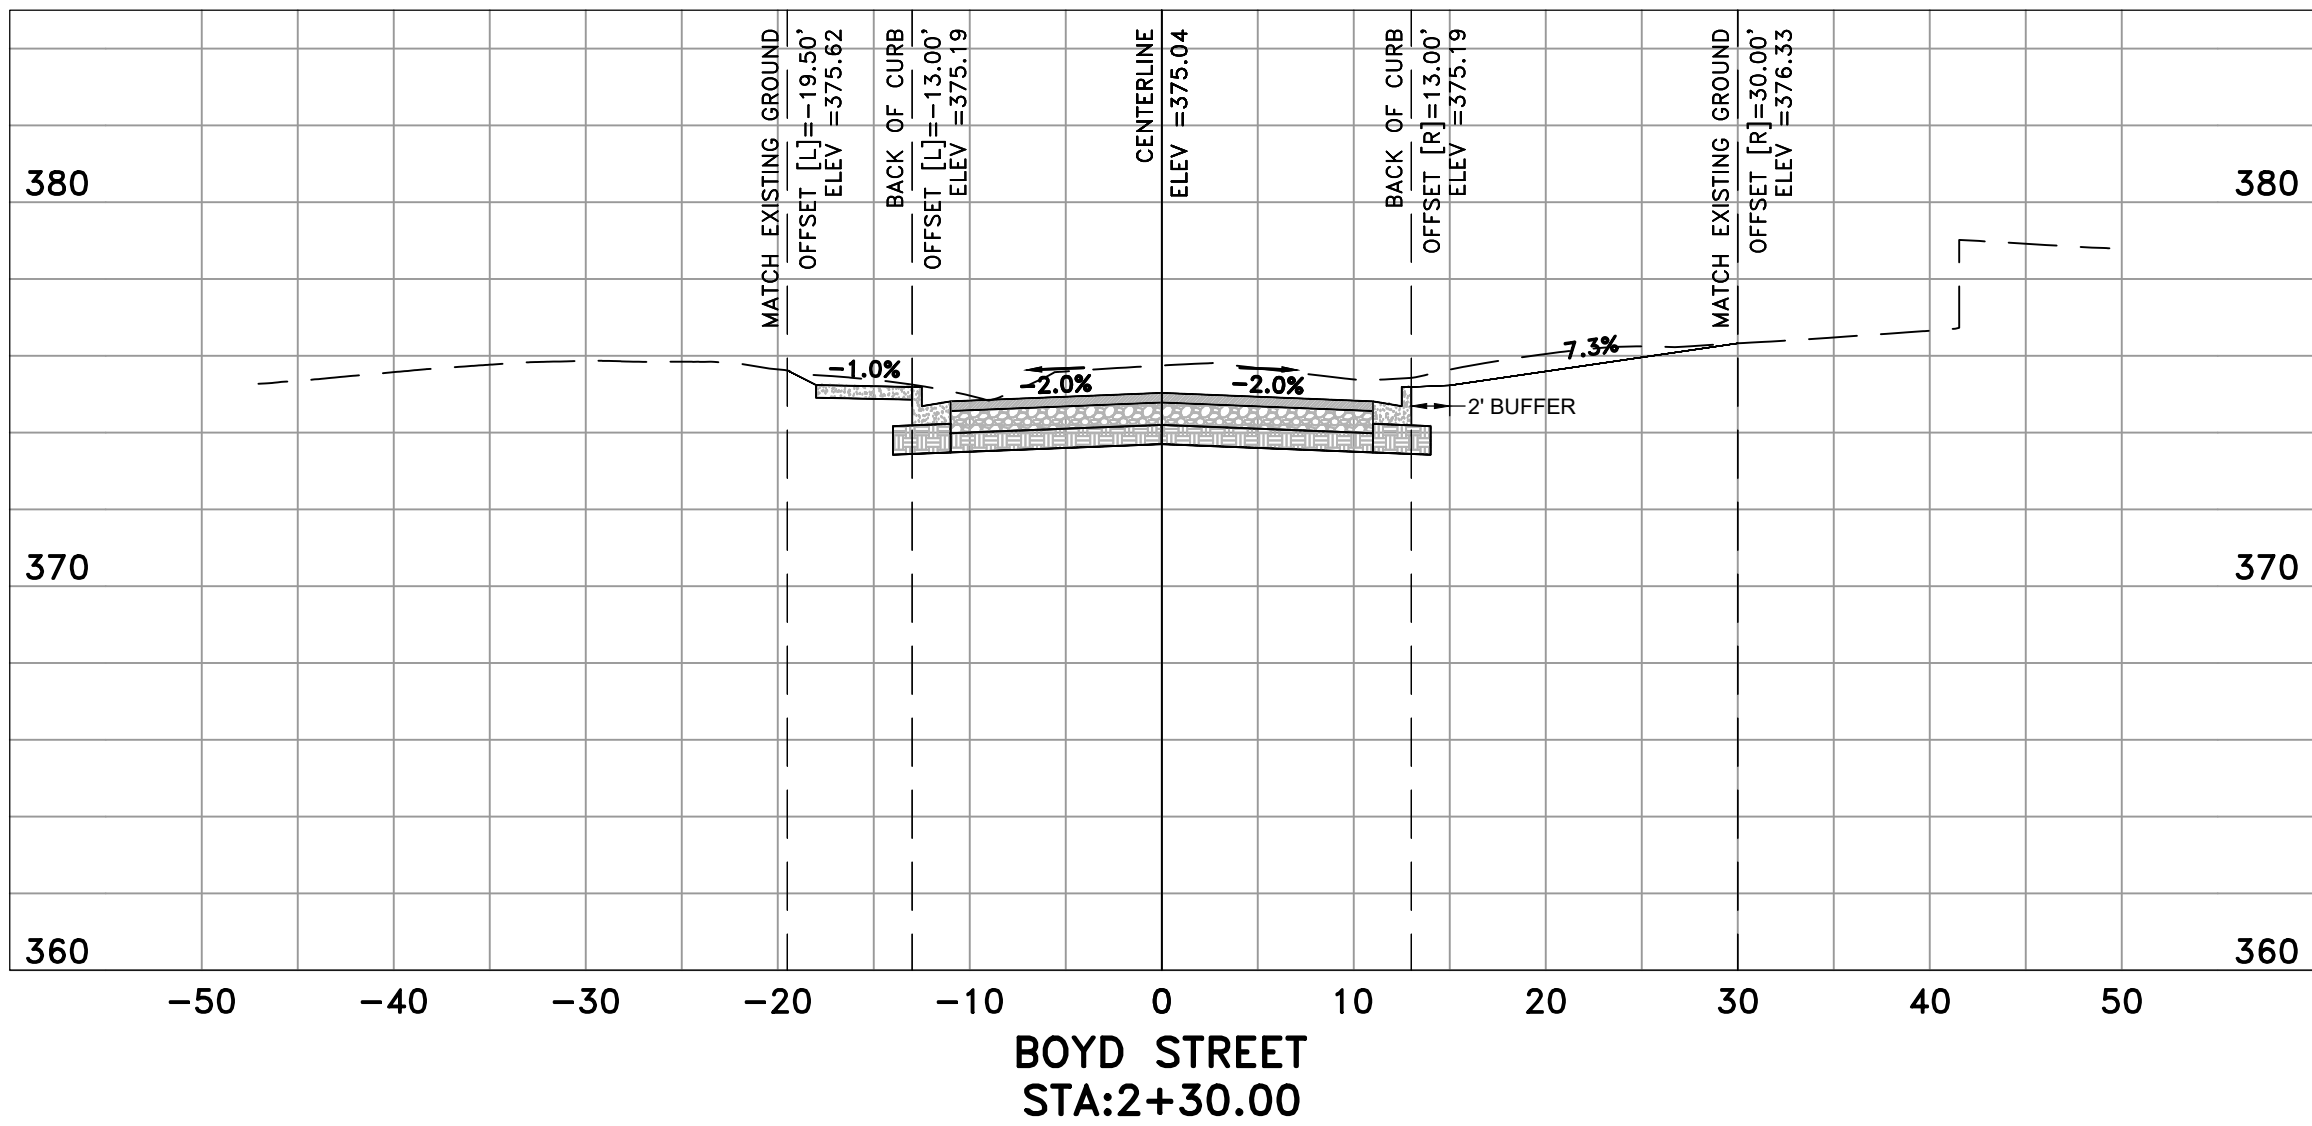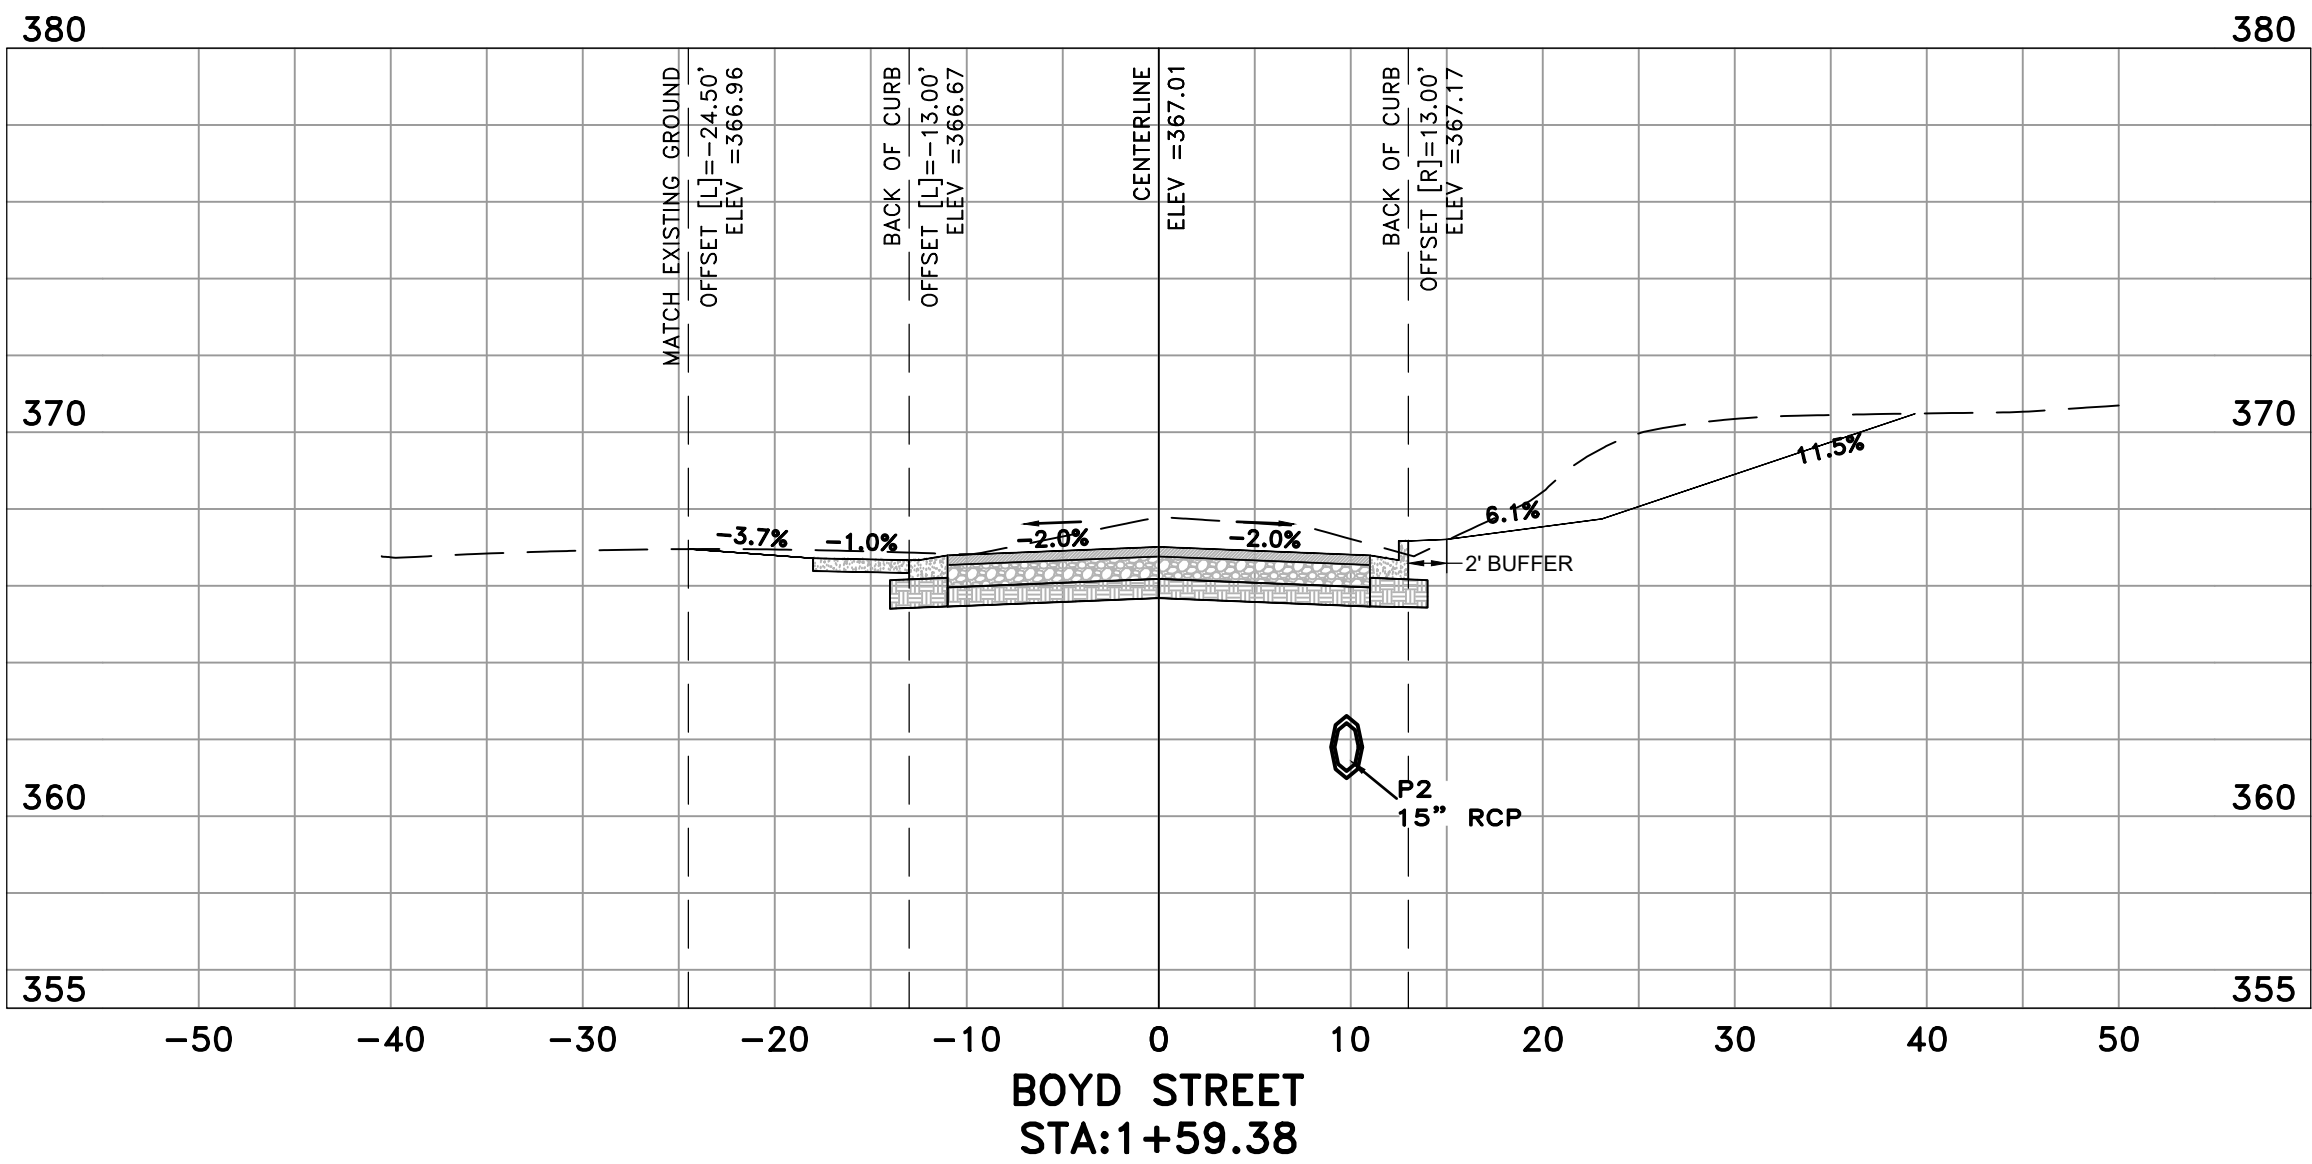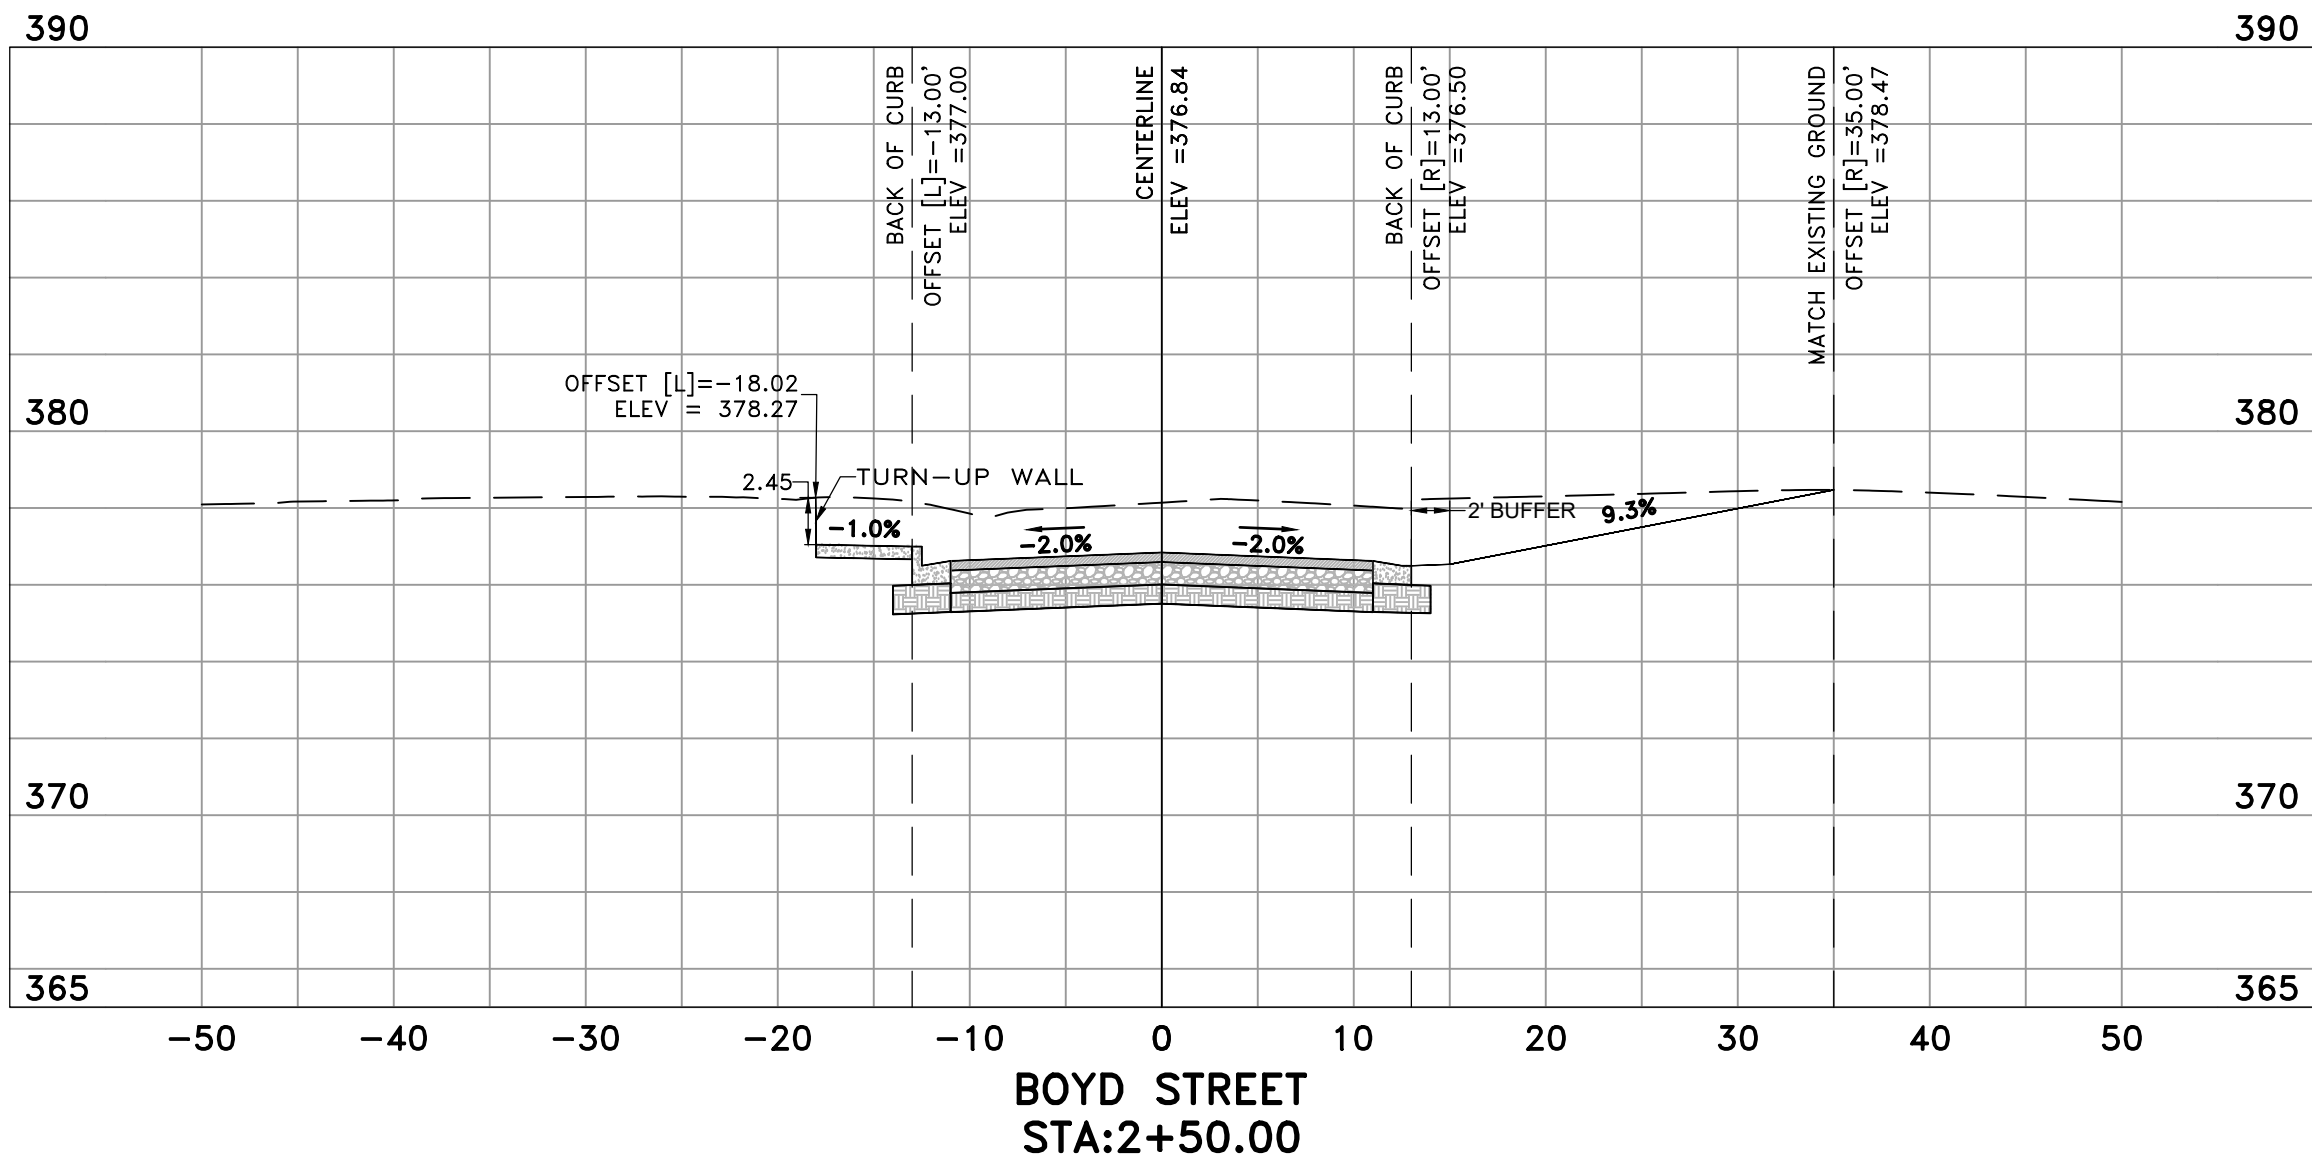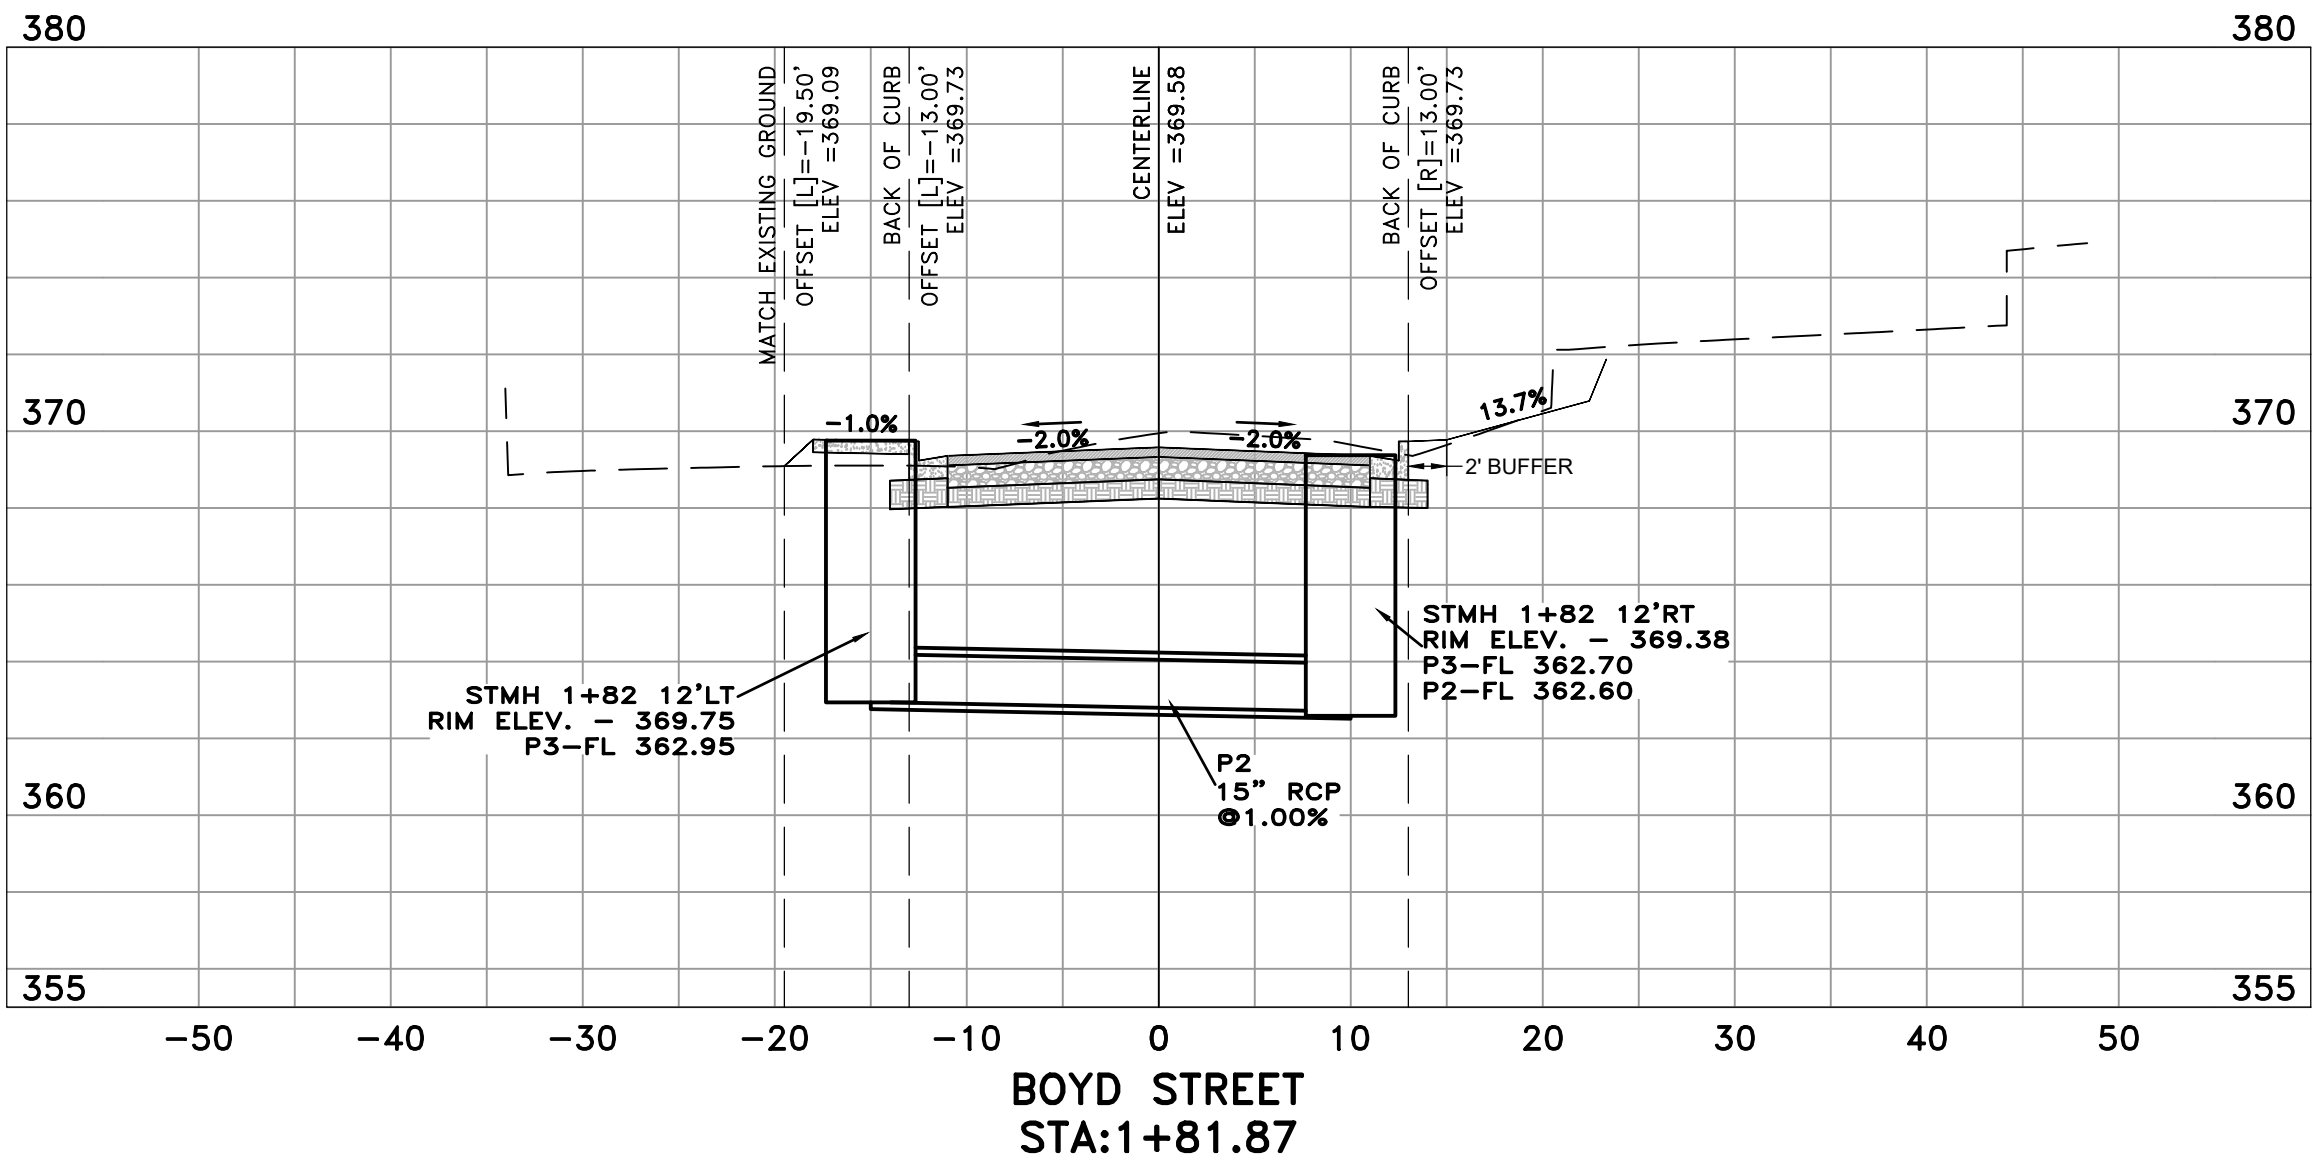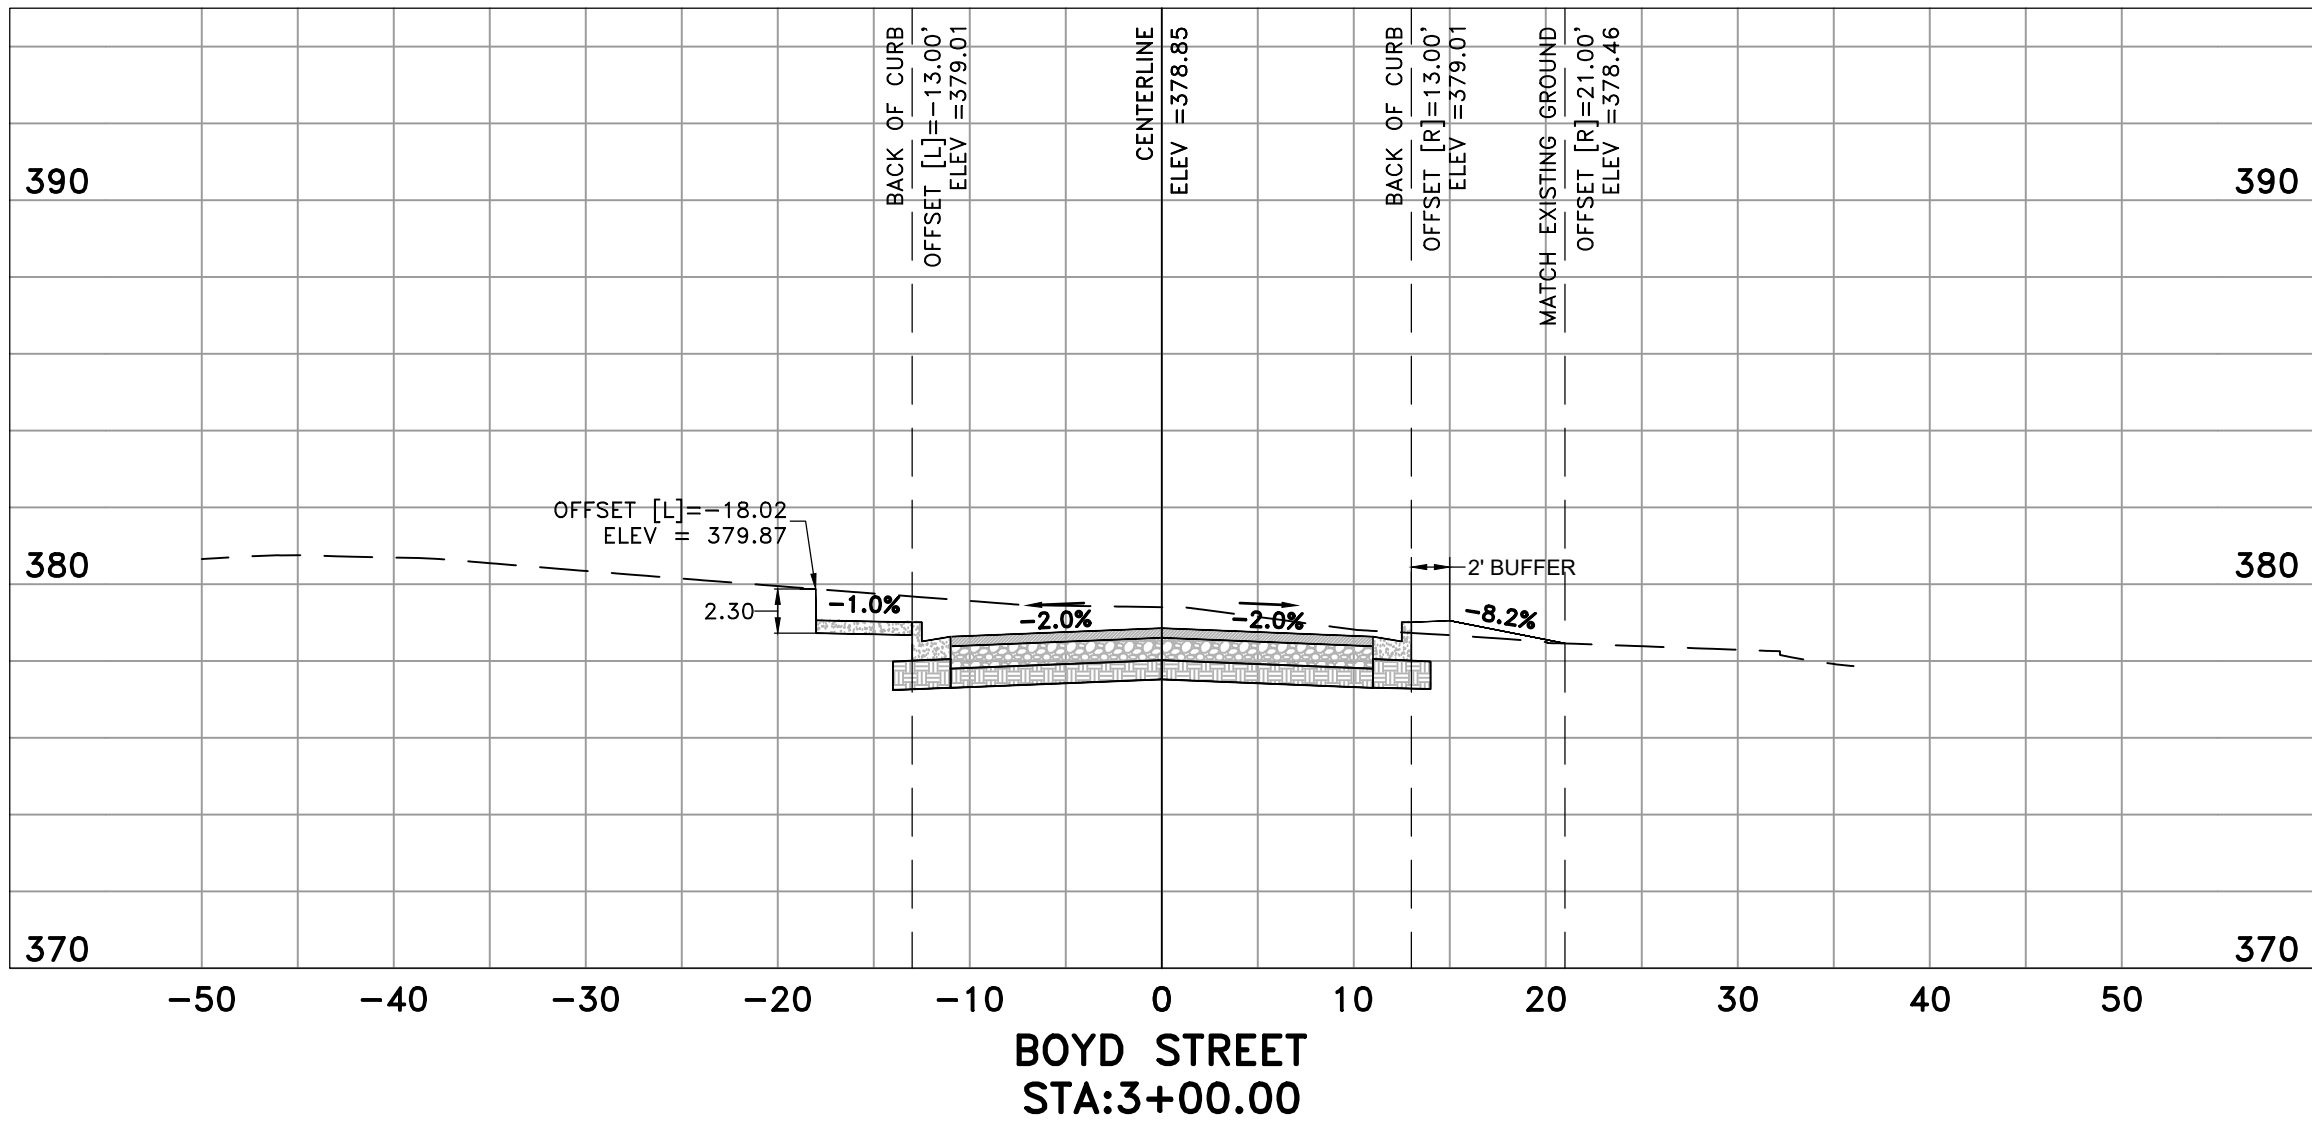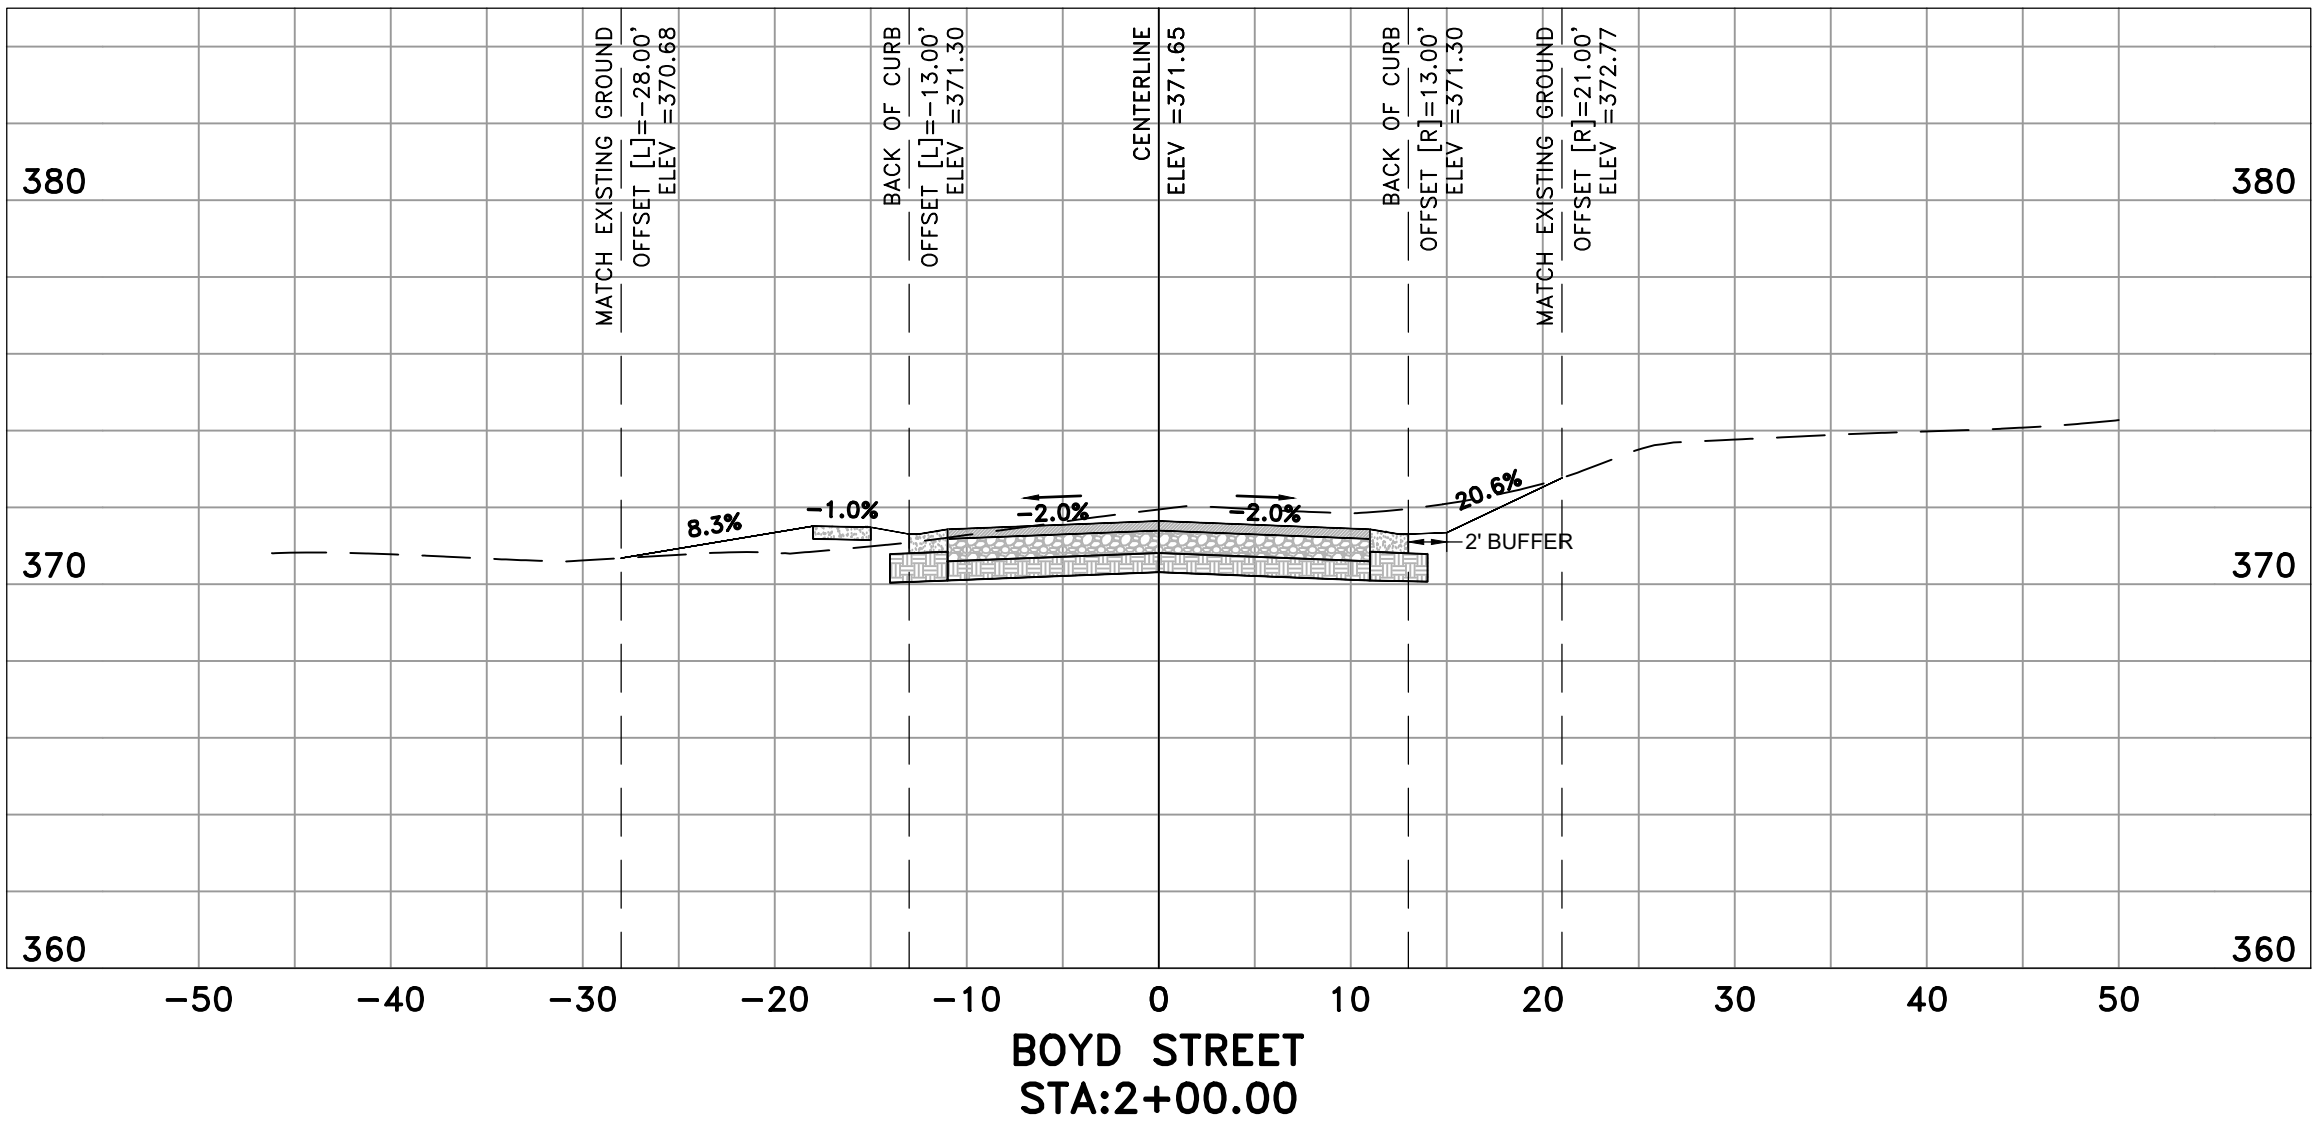





REVISIONS DATE

CITY OF LITTLE ROCK, ARKANSAS
BOYD STREET IMPROVEMENTS
BOYD STREET CROSS-SECTIONS
(2 OF 3)

DEPARTMENT OF PUBLIC WORKS
CIVIL ENGINEERING
701 W. MARKHAM
LITTLE ROCK, ARKANSAS 72201



DRAWN BY
COF
DESIGNED
COF
CHECKED
BK
DATE
07/11/2025
SCALE
H 1"=10'; V 1"=5'
PROJECT PHASE
60% PRELIM.
SHEET NO.
C7

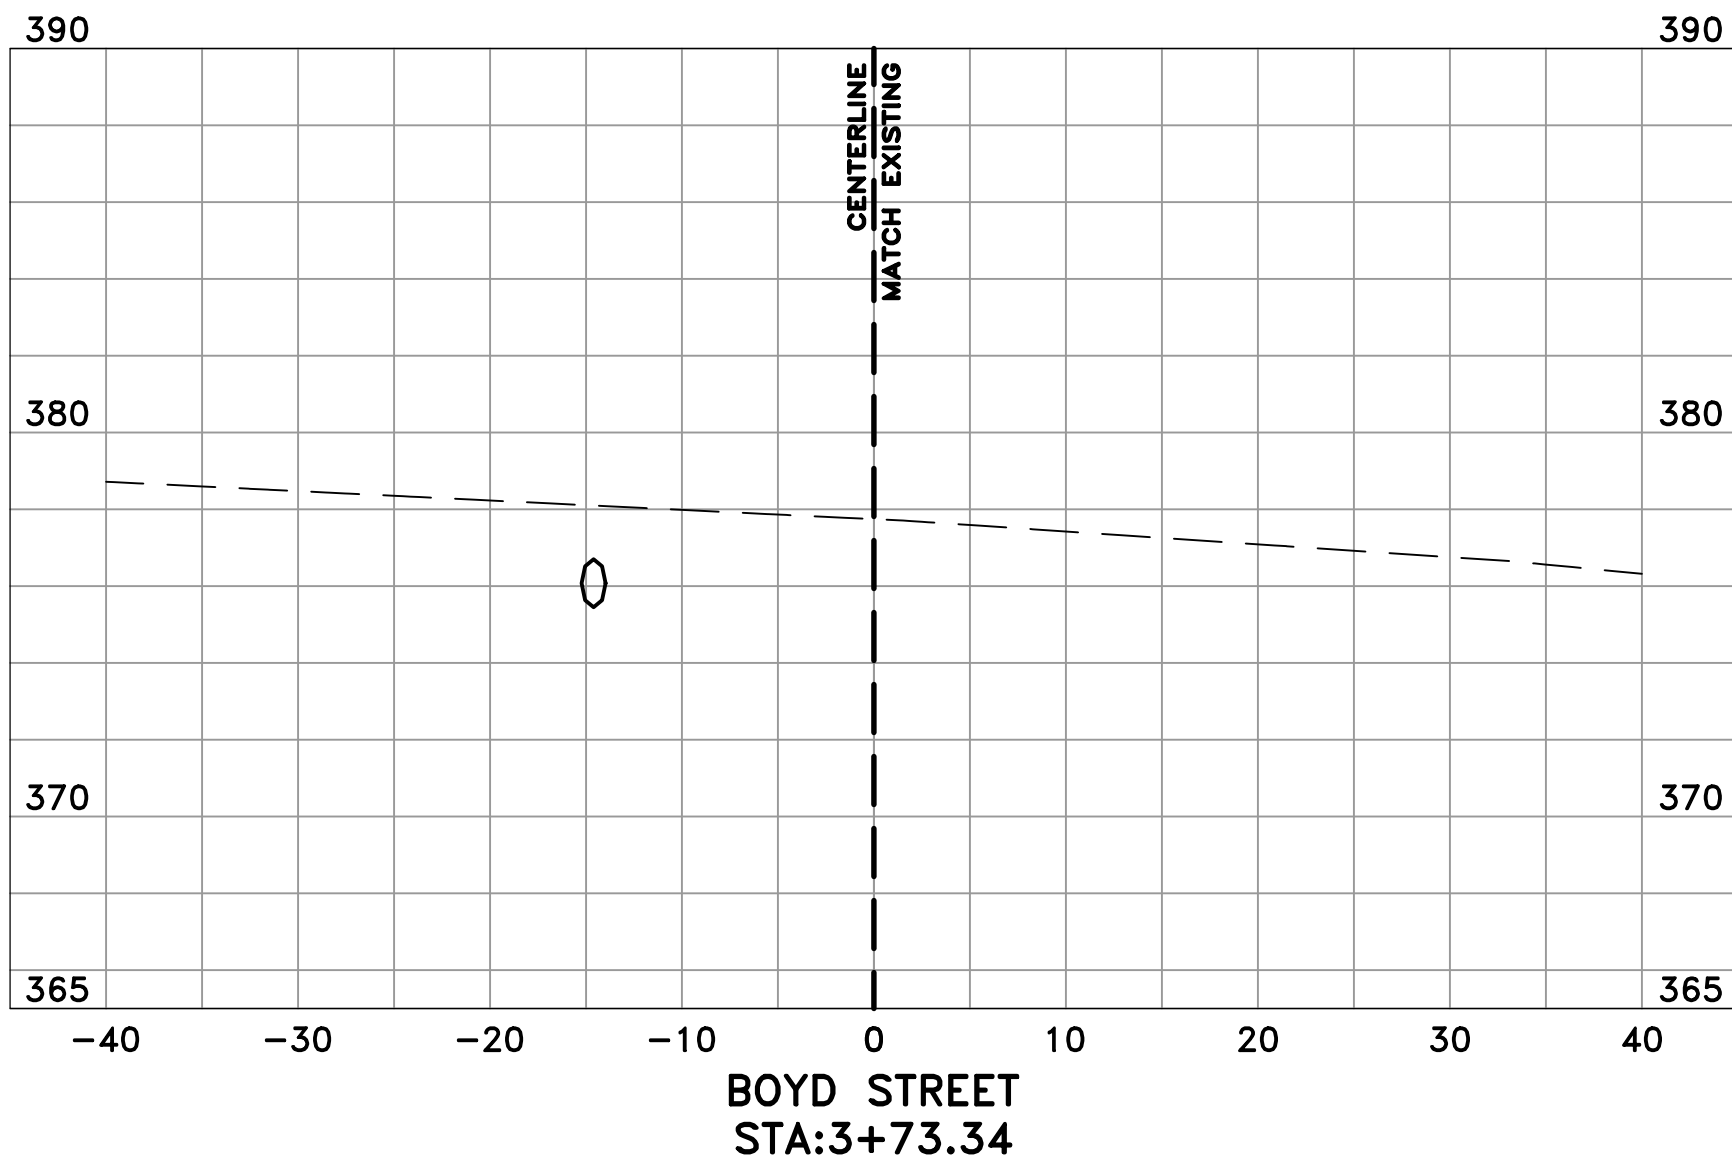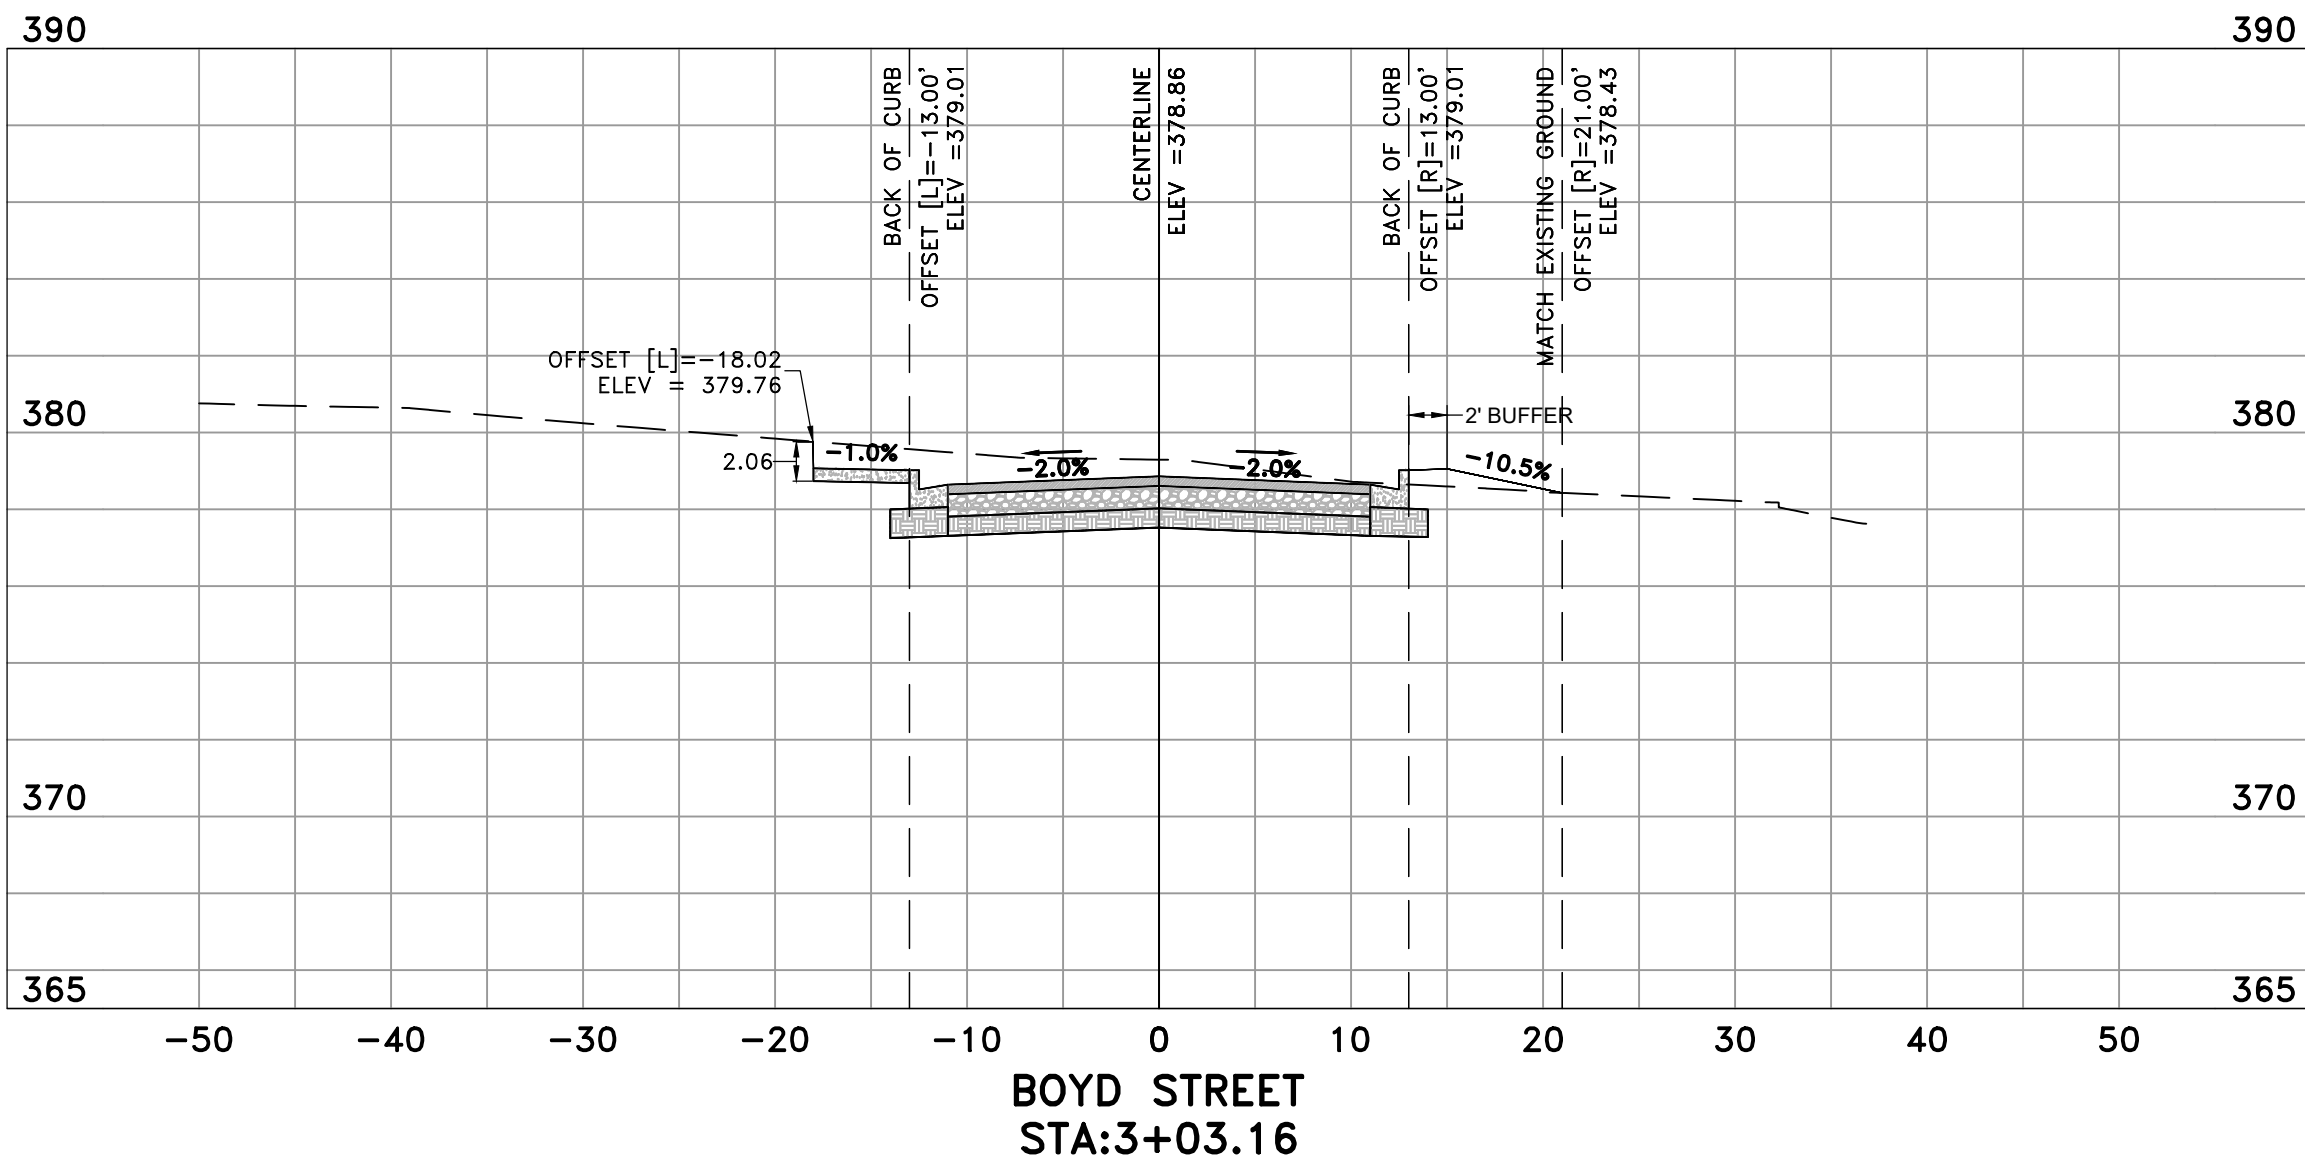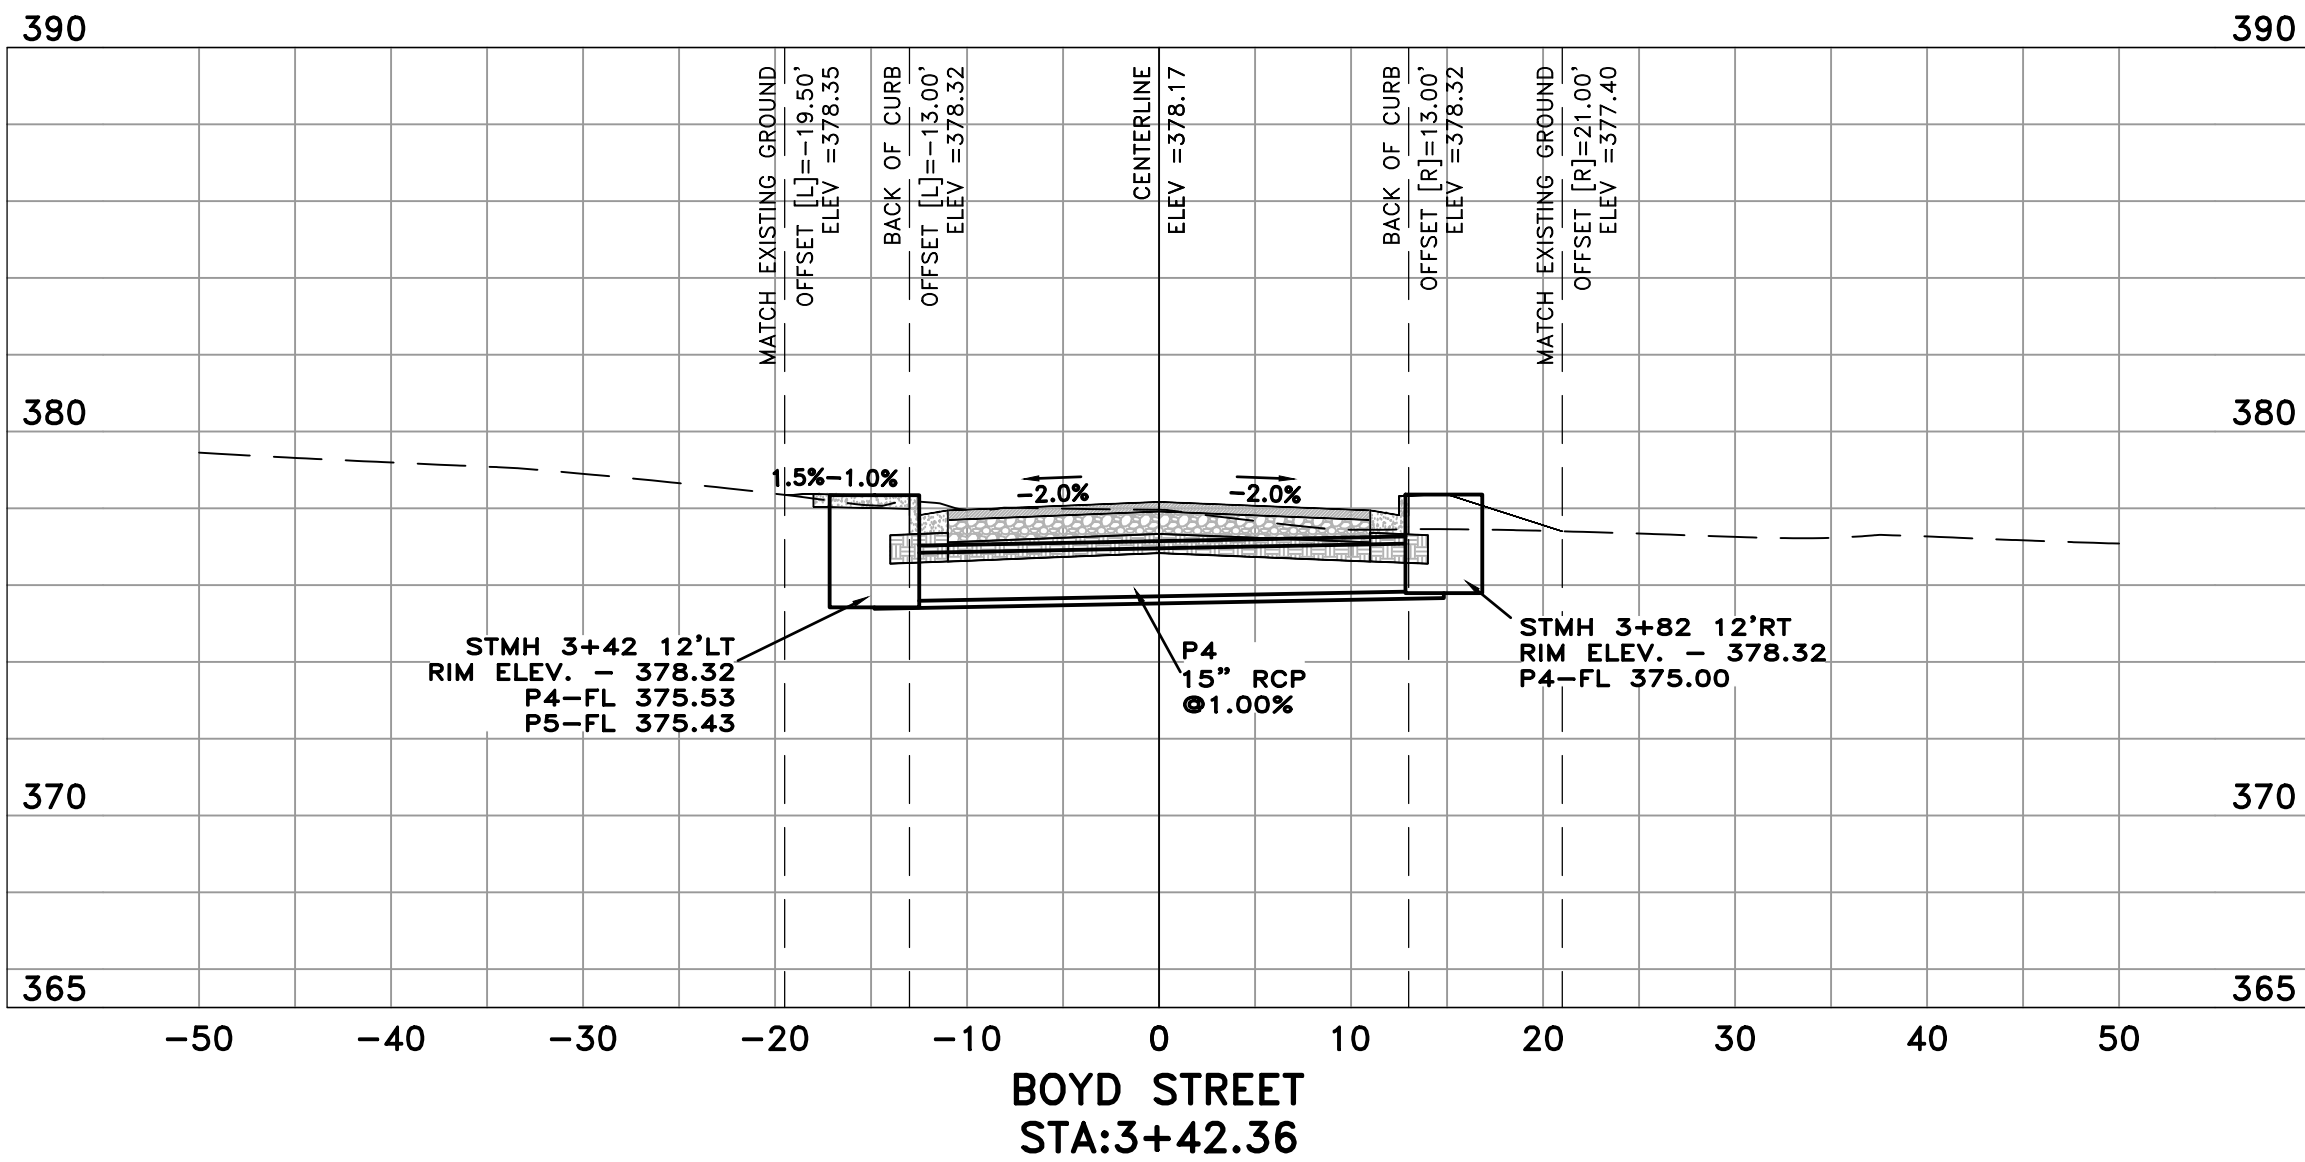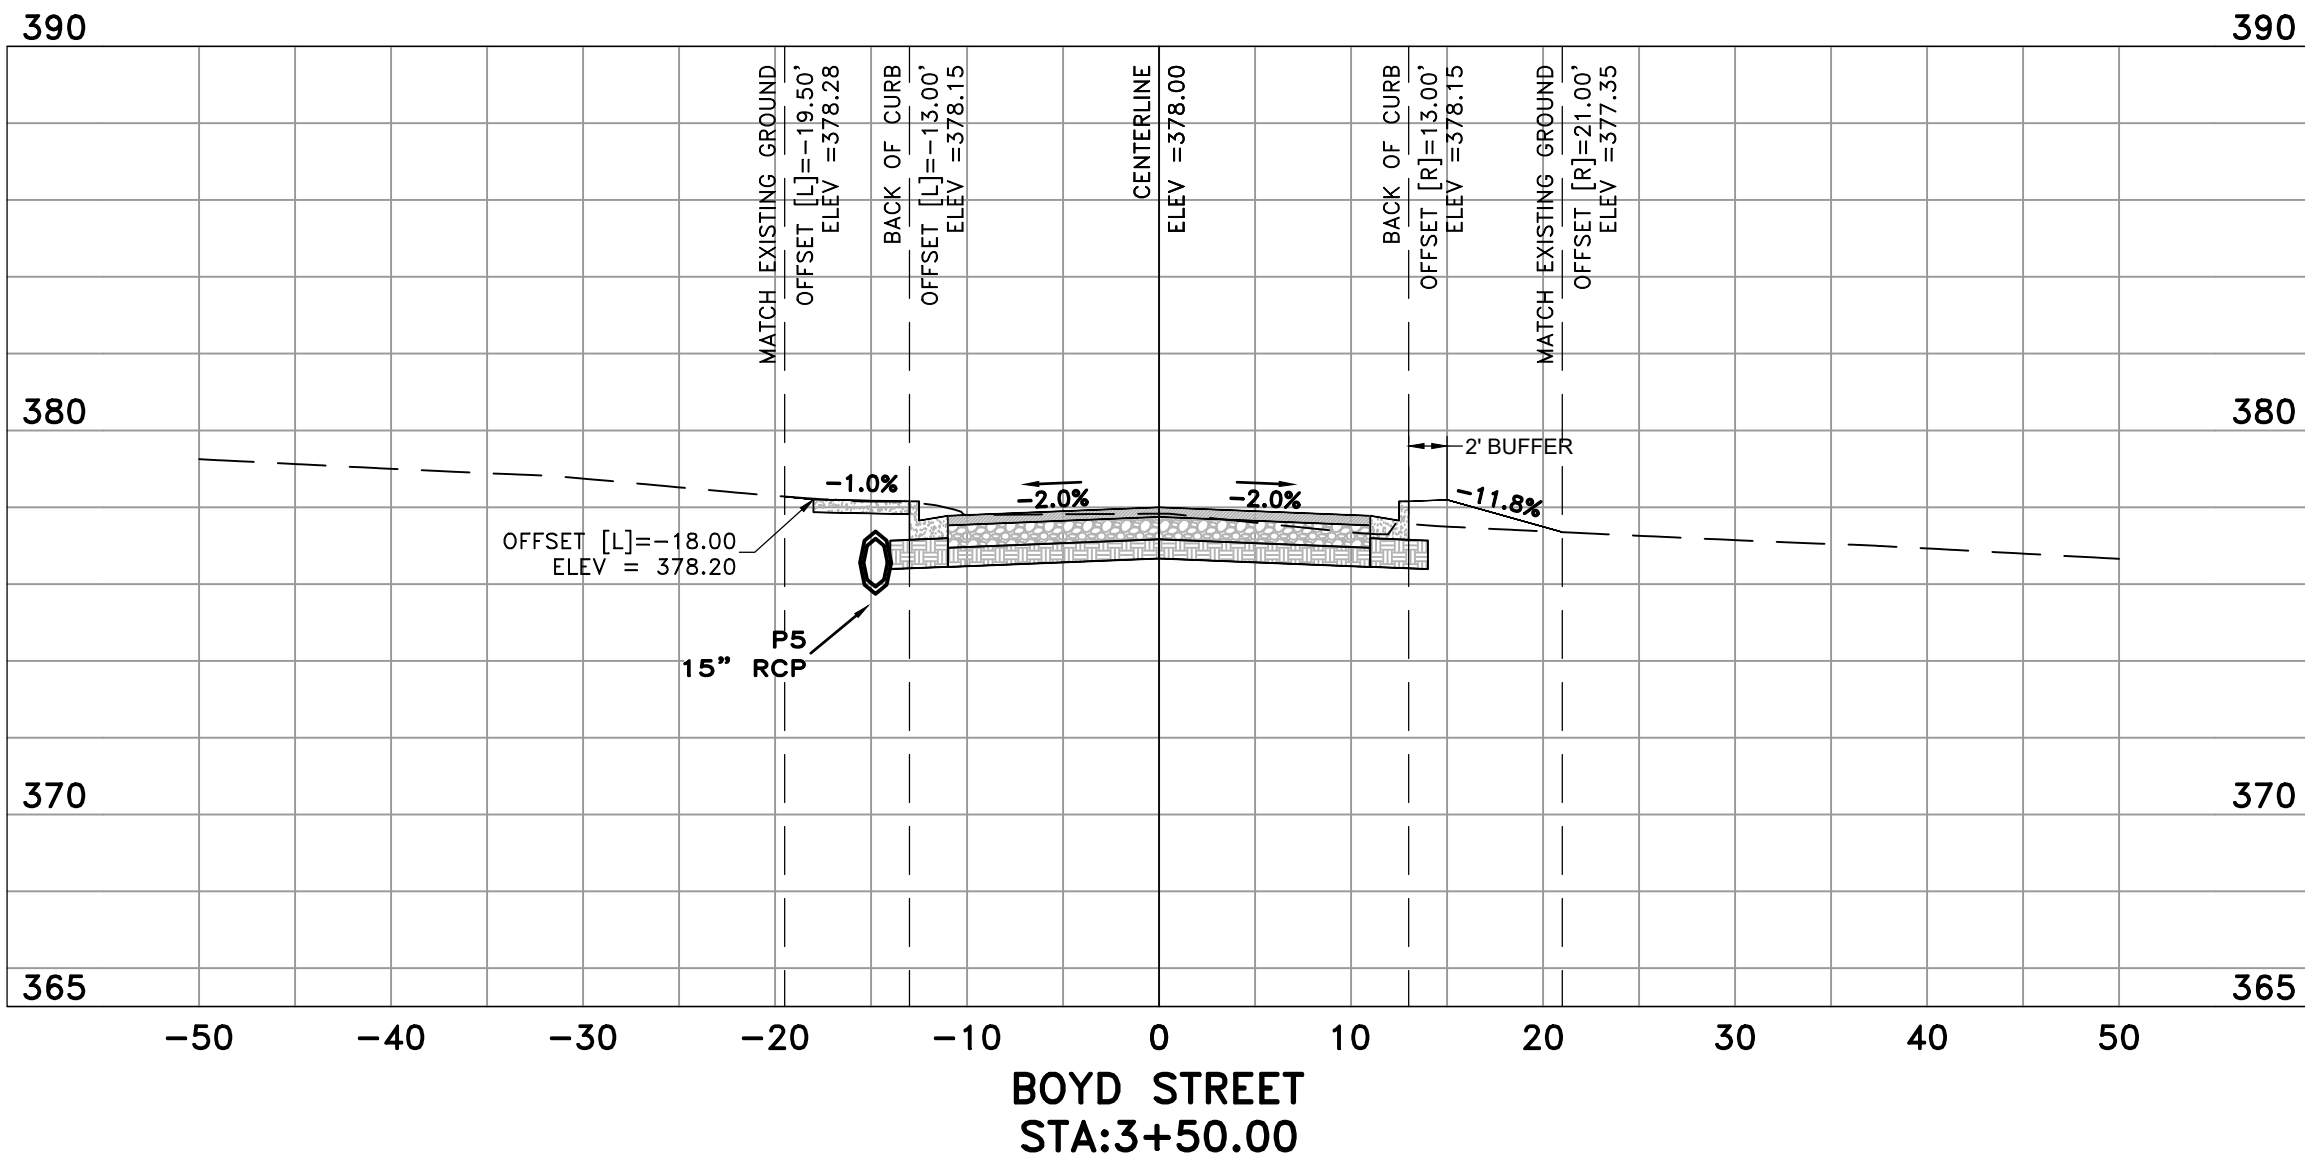

REVISIONS	DATE

CITY OF LITTLE ROCK, ARKANSAS
BOYD STREET IMPROVEMENTS
BOYD STREET CROSS-SECTIONS
(3 OF 3)

DEPARTMENT OF PUBLIC WORKS
CIVIL ENGINEERING
701 W. MARKHAM
LITTLE ROCK, ARKANSAS 72201

DRAWN BY
COF
DESIGNED
COF
CHECKED
BK
DATE
07/11/2025
SCALE
H 1"=10'; V 1"=5'
PROJECT PHASE
60% PRELIM.
SHEET NO.
C8