



36TH STREET SIDEWALK

COLONEL GLENN ROAD TO BOYLE PARK ROAD

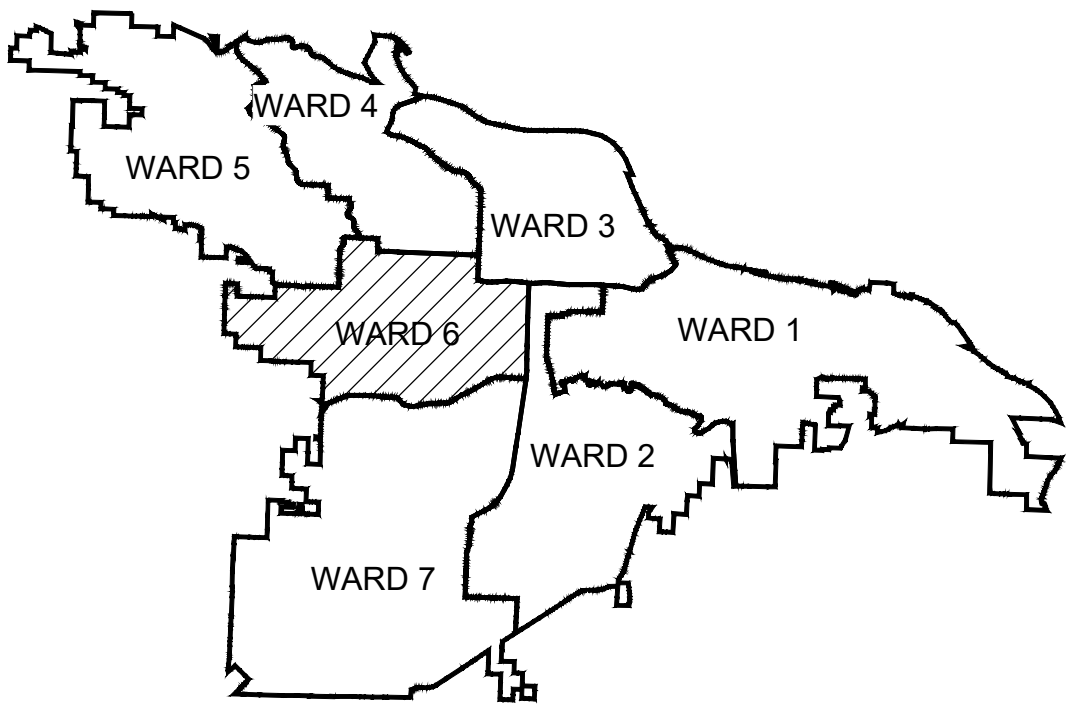

PROJECT LOCATION - WARD 6

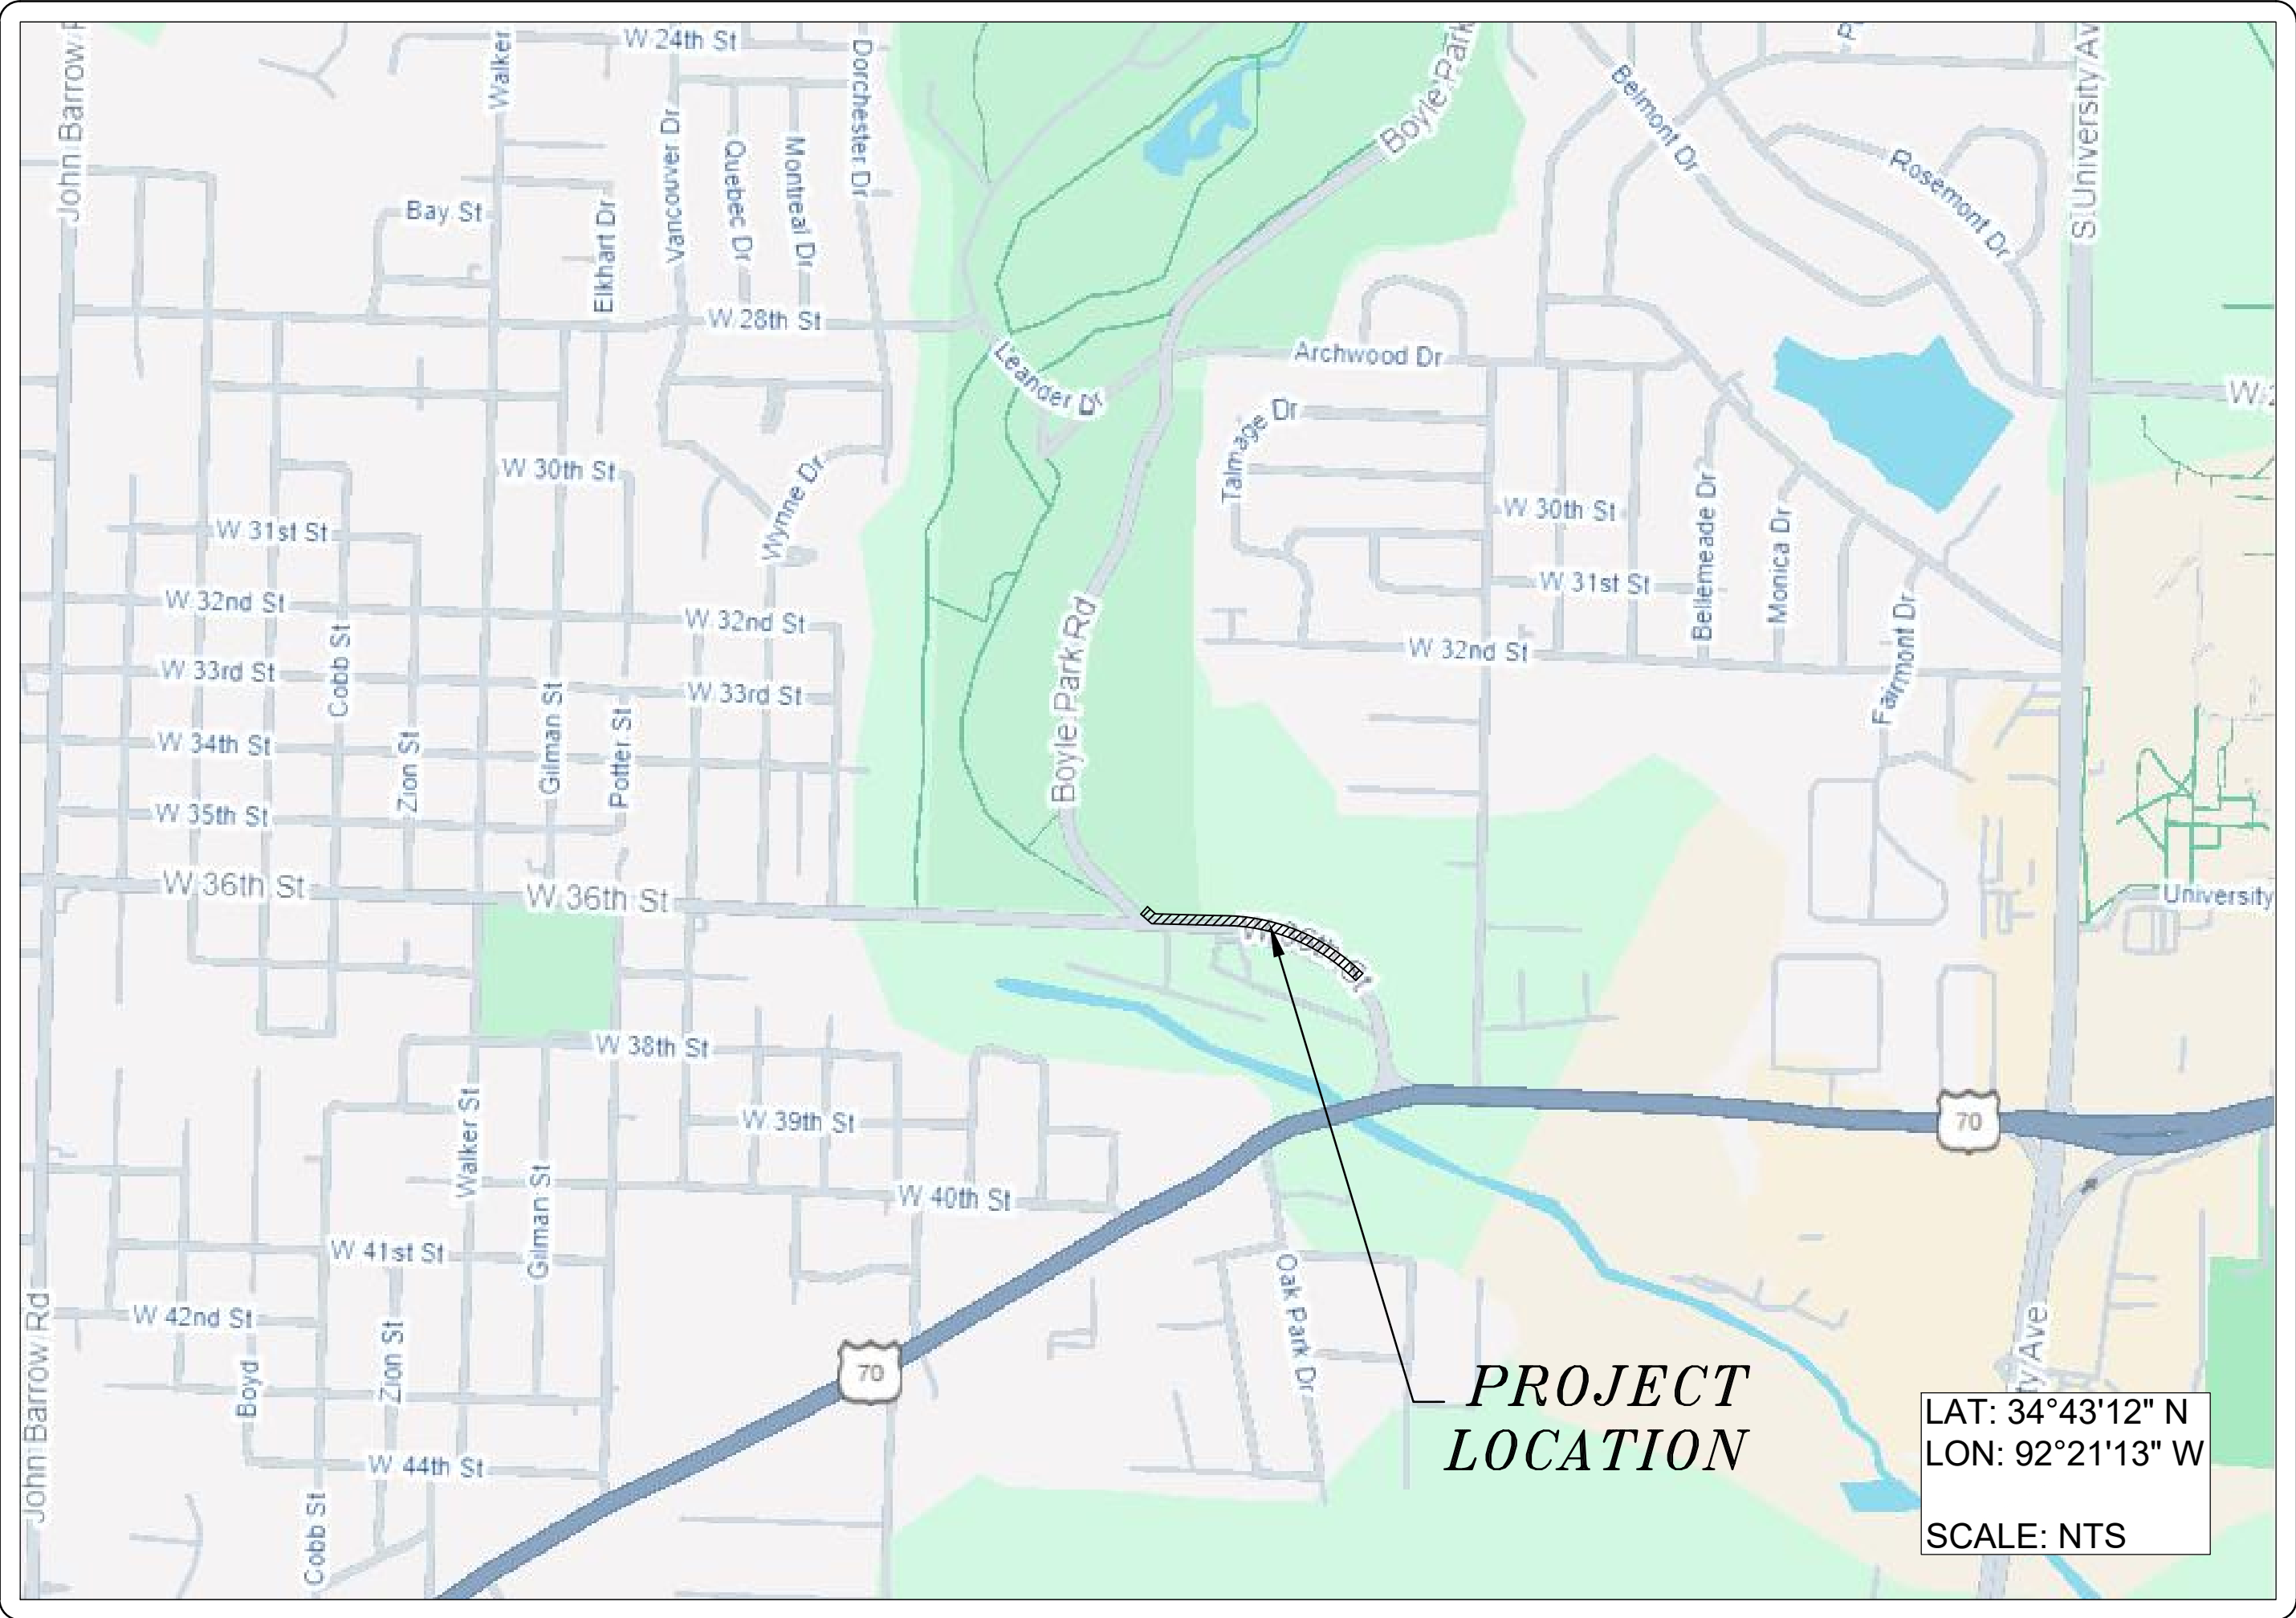

SHEET NO.	TITLE
C1	COVER SHEET
C2	EXISTING CONDITIONS
C3	FIELD TIES & LAYOUT SHEET
C4	GENERAL NOTES, LEGEND & QUANTITIES
C5	TYPICAL SECTIONS & DETAILS
C6	SITE PREPARATION PLAN
C7	W. 36TH STREET SAWCUT PLAN & PROFILE (1 OF 2)
C8	W. 36TH STREET SAWCUT PLAN & PROFILE (2 OF 2)
C9	CROSS SECTIONS - 1
C10	CROSS SECTIONS - 2
C11	CROSS SECTIONS - 3
C12	CROSS SECTIONS - 4
C13	CROSS SECTIONS - 5
C14	EROSION CONTROL PHASE 1
C15	EROSION CONTROL PHASE 2 & 3
C16	STRIPING PLAN

60% SUBMITTAL



Know what's below.
Call before you dig.



DEVELOPMENT
CONSULTANTS INC.

2200 NORTH RODNEY
PARHAM RD., SUITE 220
LITTLE ROCK, AR
72212-4155
PH. 501-221-7880



REVISIONS	DATE

CITY OF LITTLE ROCK, ARKANSAS
36TH ST. SIDEWALK

COVER

DEPARTMENT OF PUBLIC WORKS

CIVIL ENGINEERING

701 W. MARKHAM

LITTLE ROCK, ARKANSAS 72201



DRAWN BY	IM
DESIGNED	IM
CHECKED	BK
DATE	07/24/2025
SCALE	



PROJECT NO.

SHEET NO.
C1



2023-2025
BOND PROGRAM

DEPARTMENT OF PUBLIC WORKS
CIVIL ENGINEERING
701 WEST MARKHAM STREET
LITTLE ROCK, ARKANSAS 72201

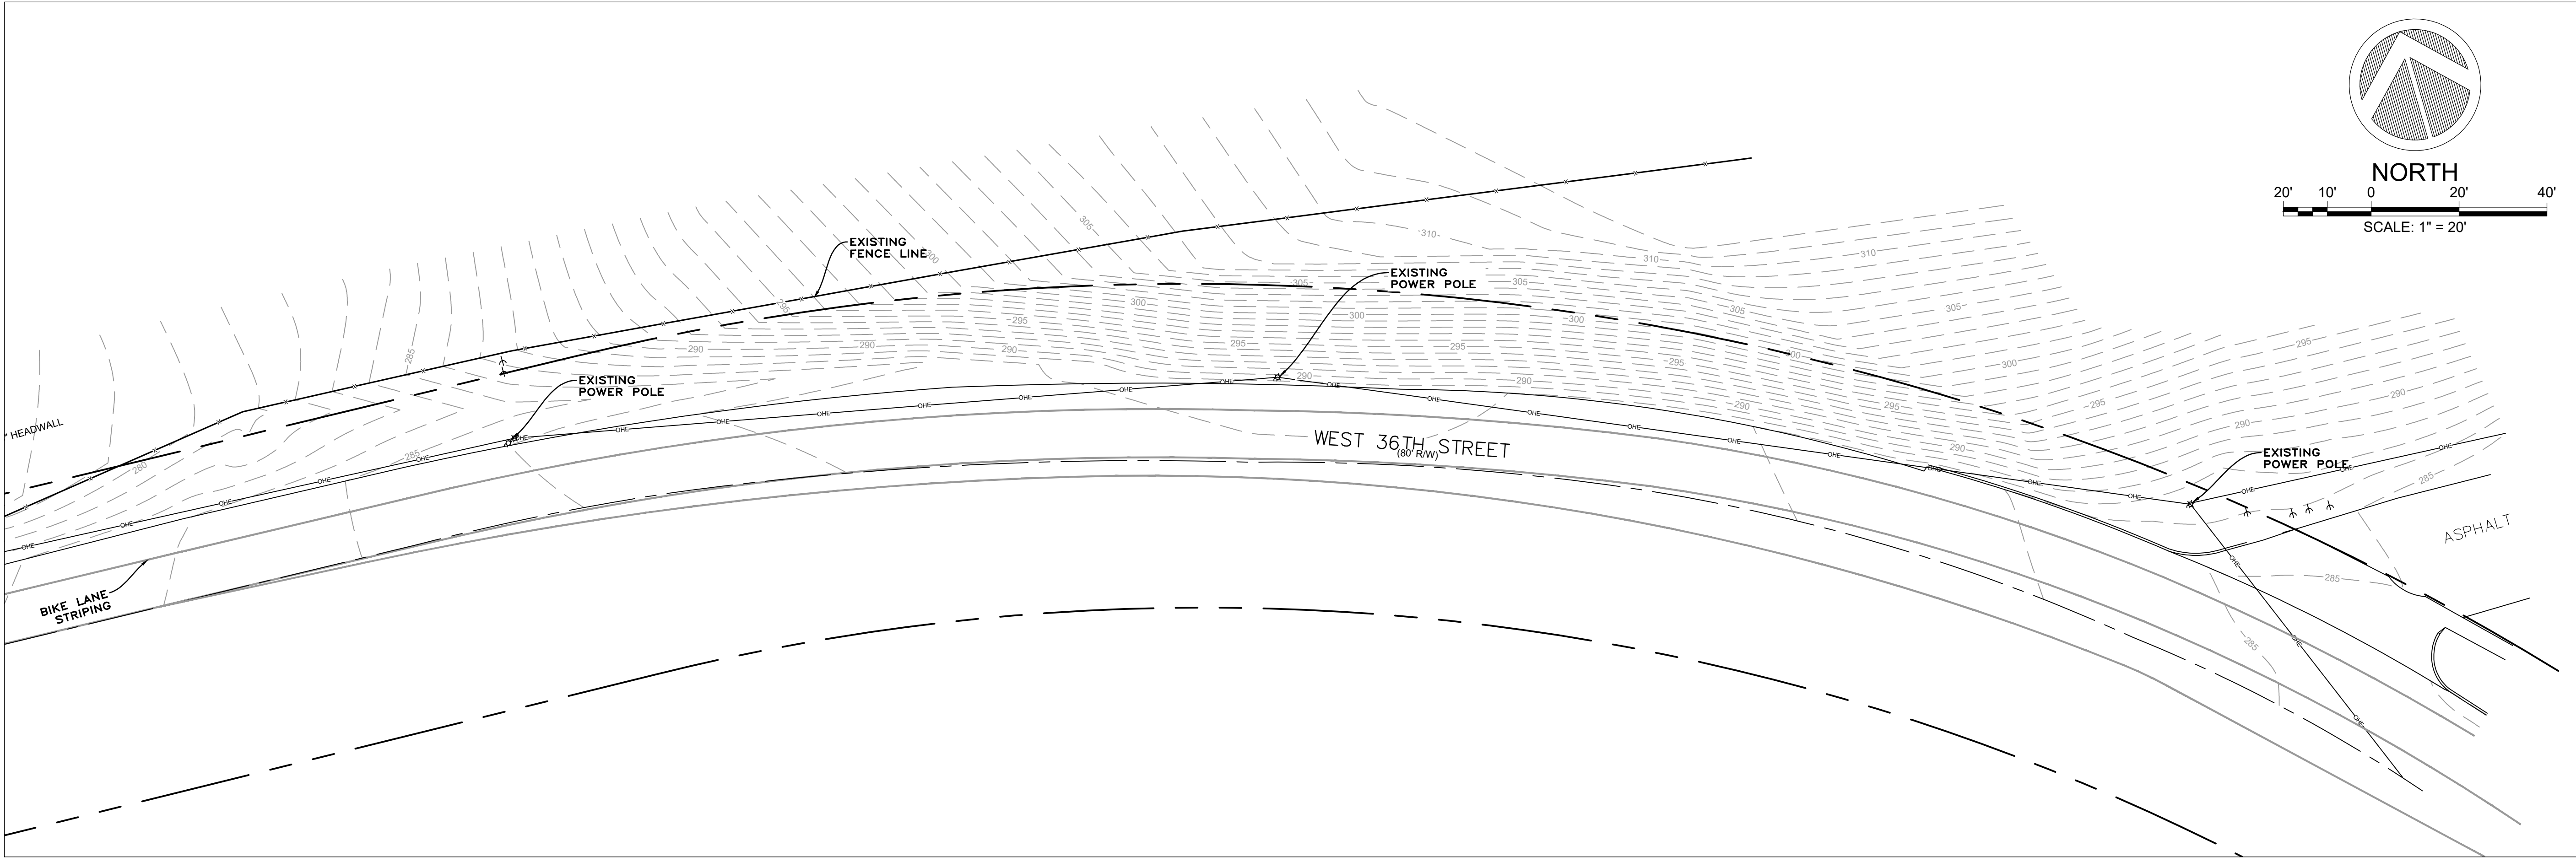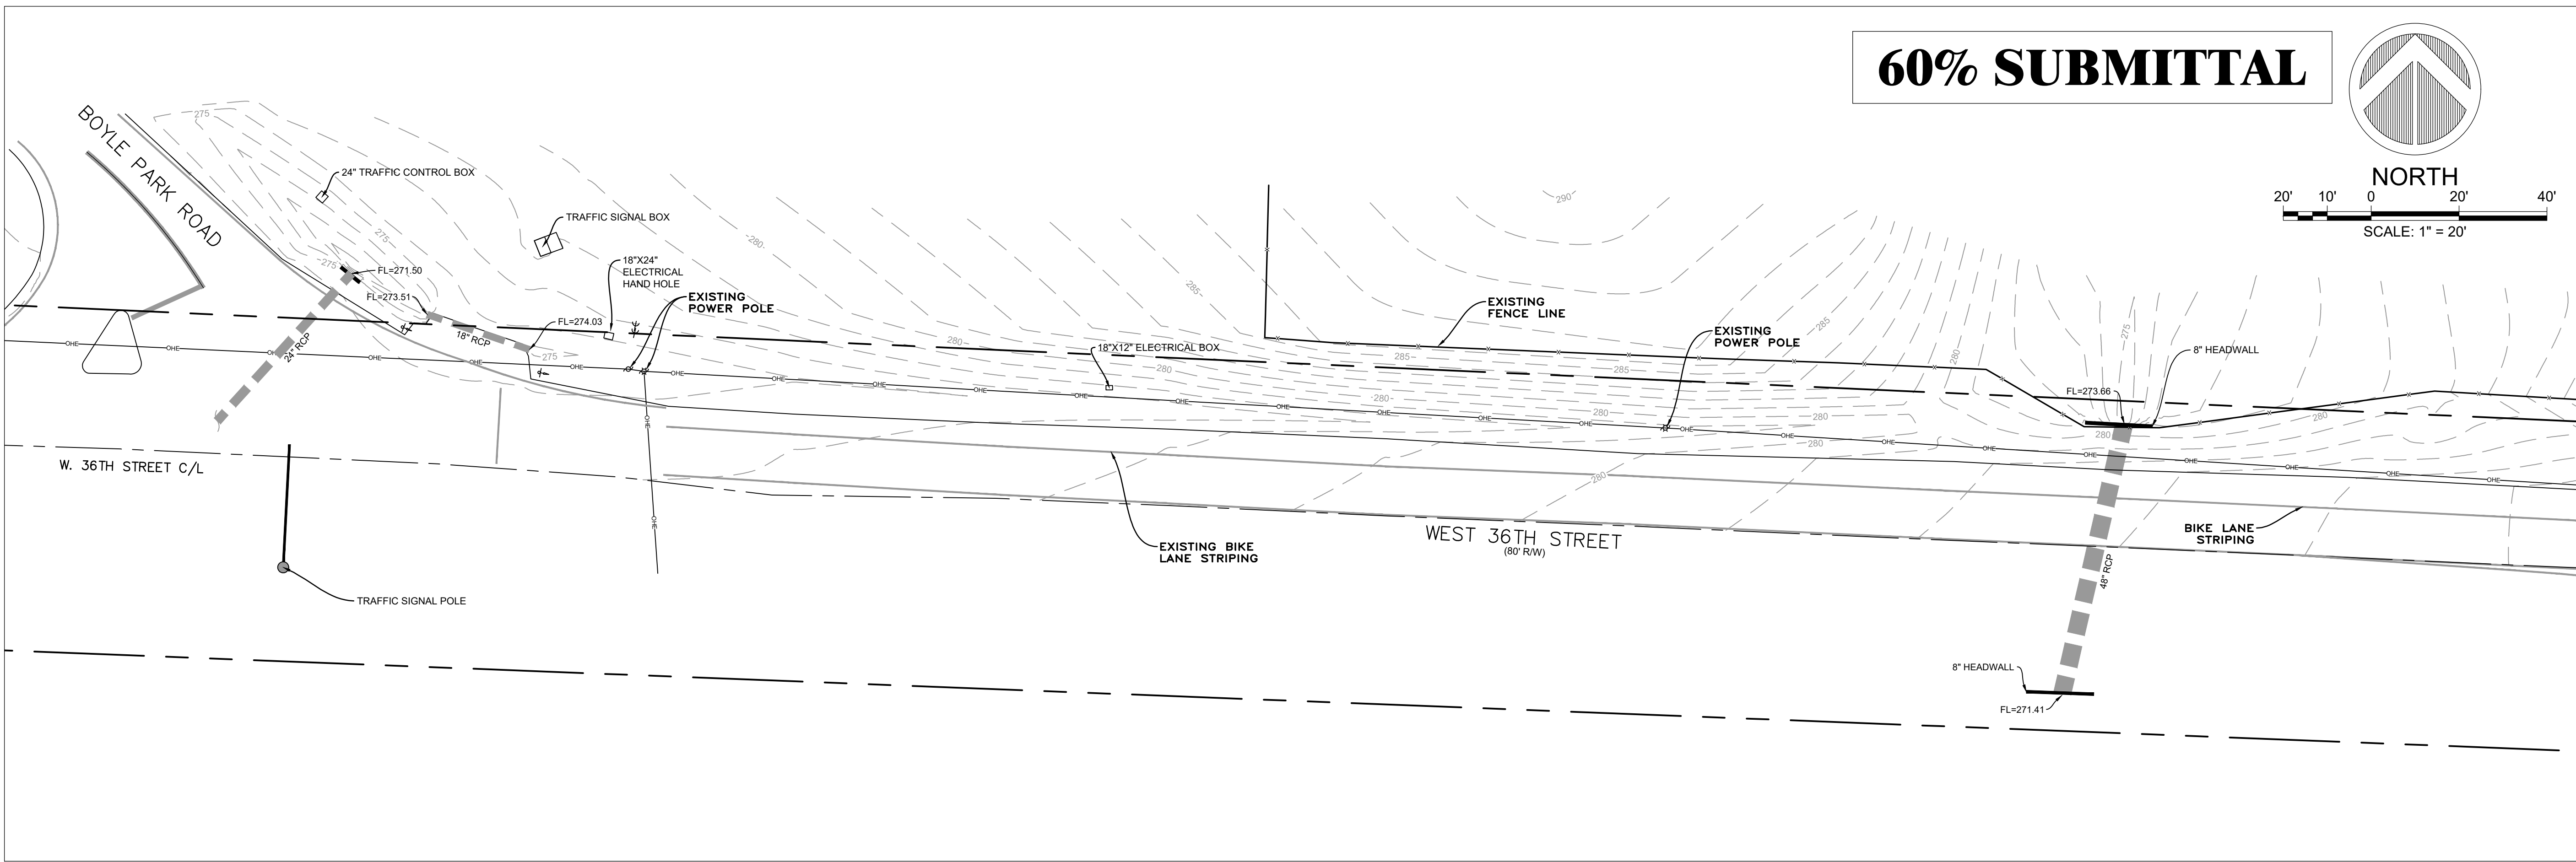



REVISIONS	DATE

CITY OF LITTLE ROCK, ARKANSAS	36TH ST. SIDEWALK
EXISTING CONDITIONS	

DEPARTMENT OF PUBLIC WORKS	CIVIL ENGINEERING	701 W. MARKHAM	LITTLE ROCK, ARKANSAS 72201

--


DRAWN BY	IM
DESIGNED	IM
CHECKED	BK
DATE	07/24/2025
SCALE	1:20
PROJECT NO.	
SHEET NO.	C2

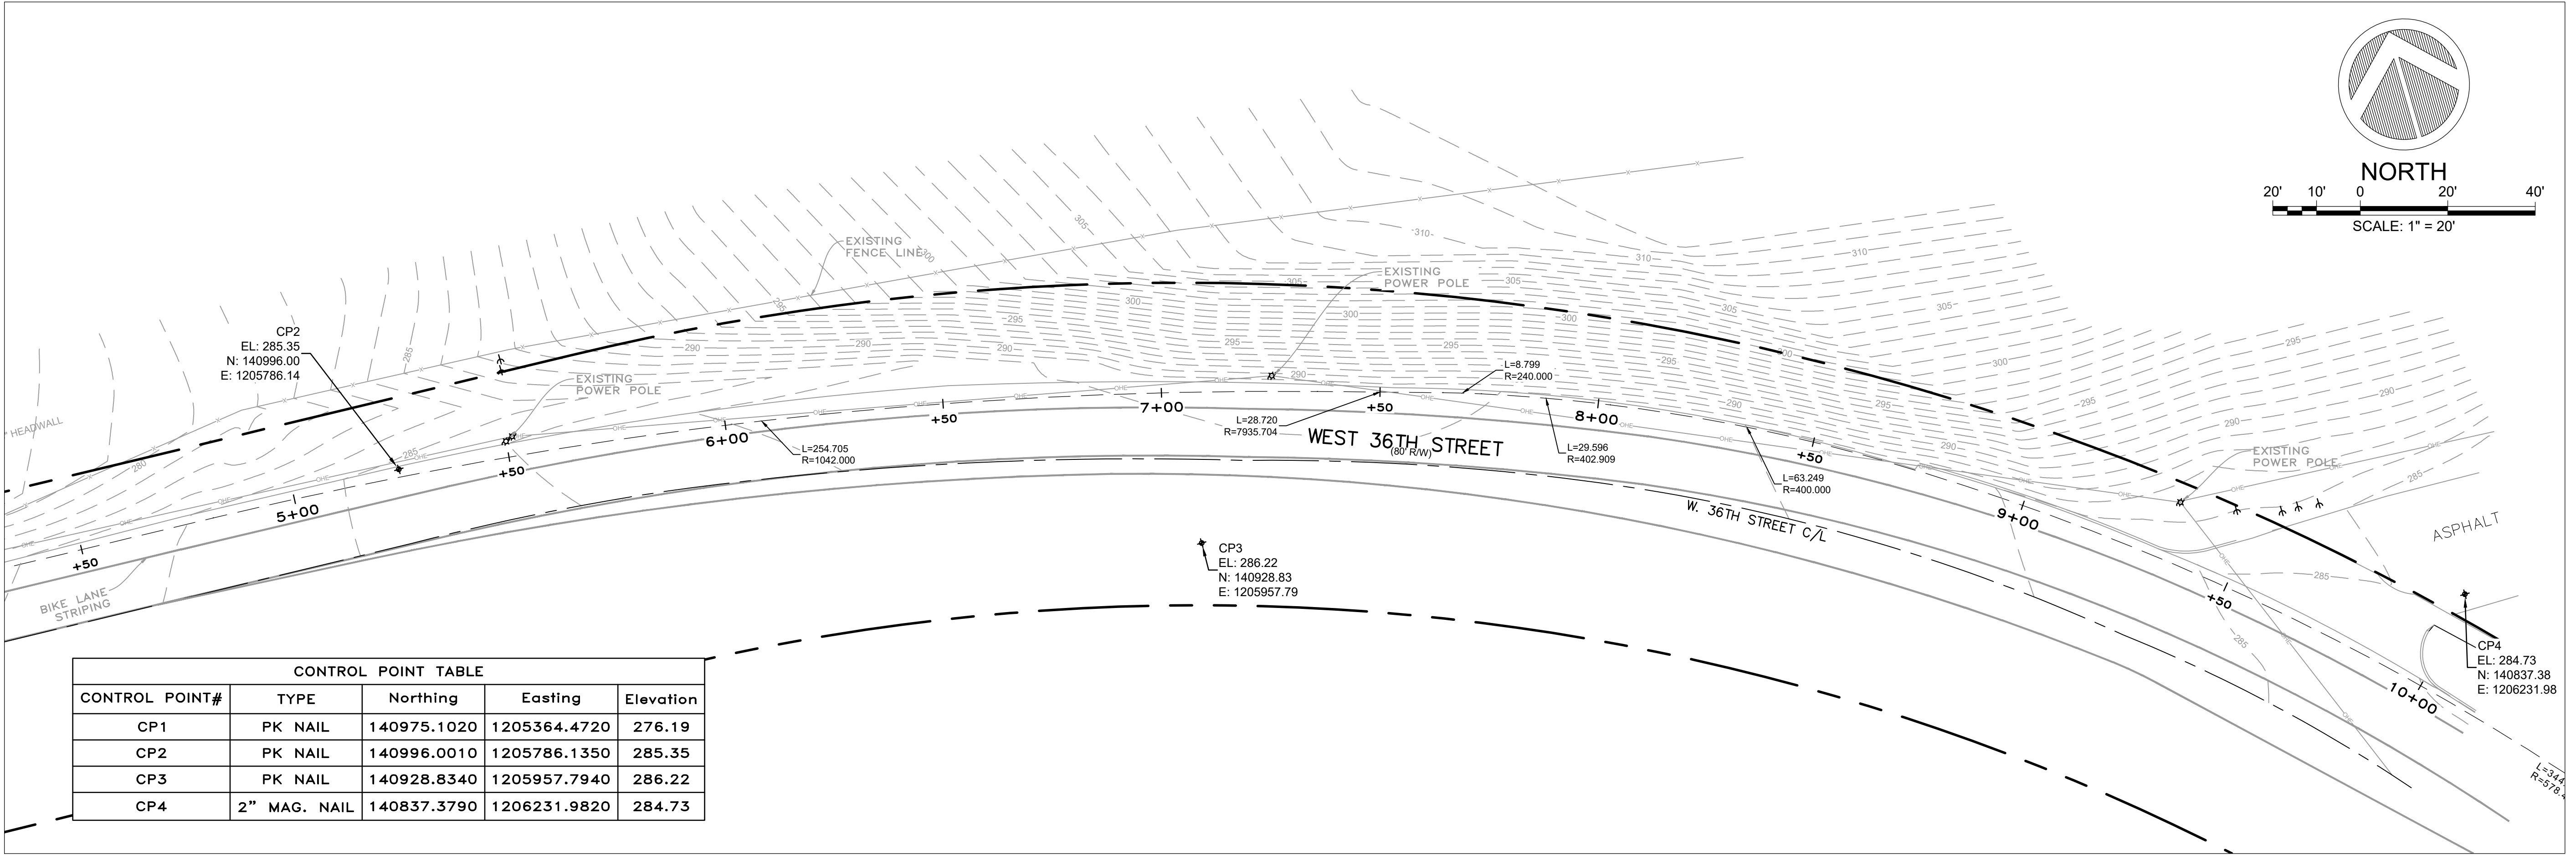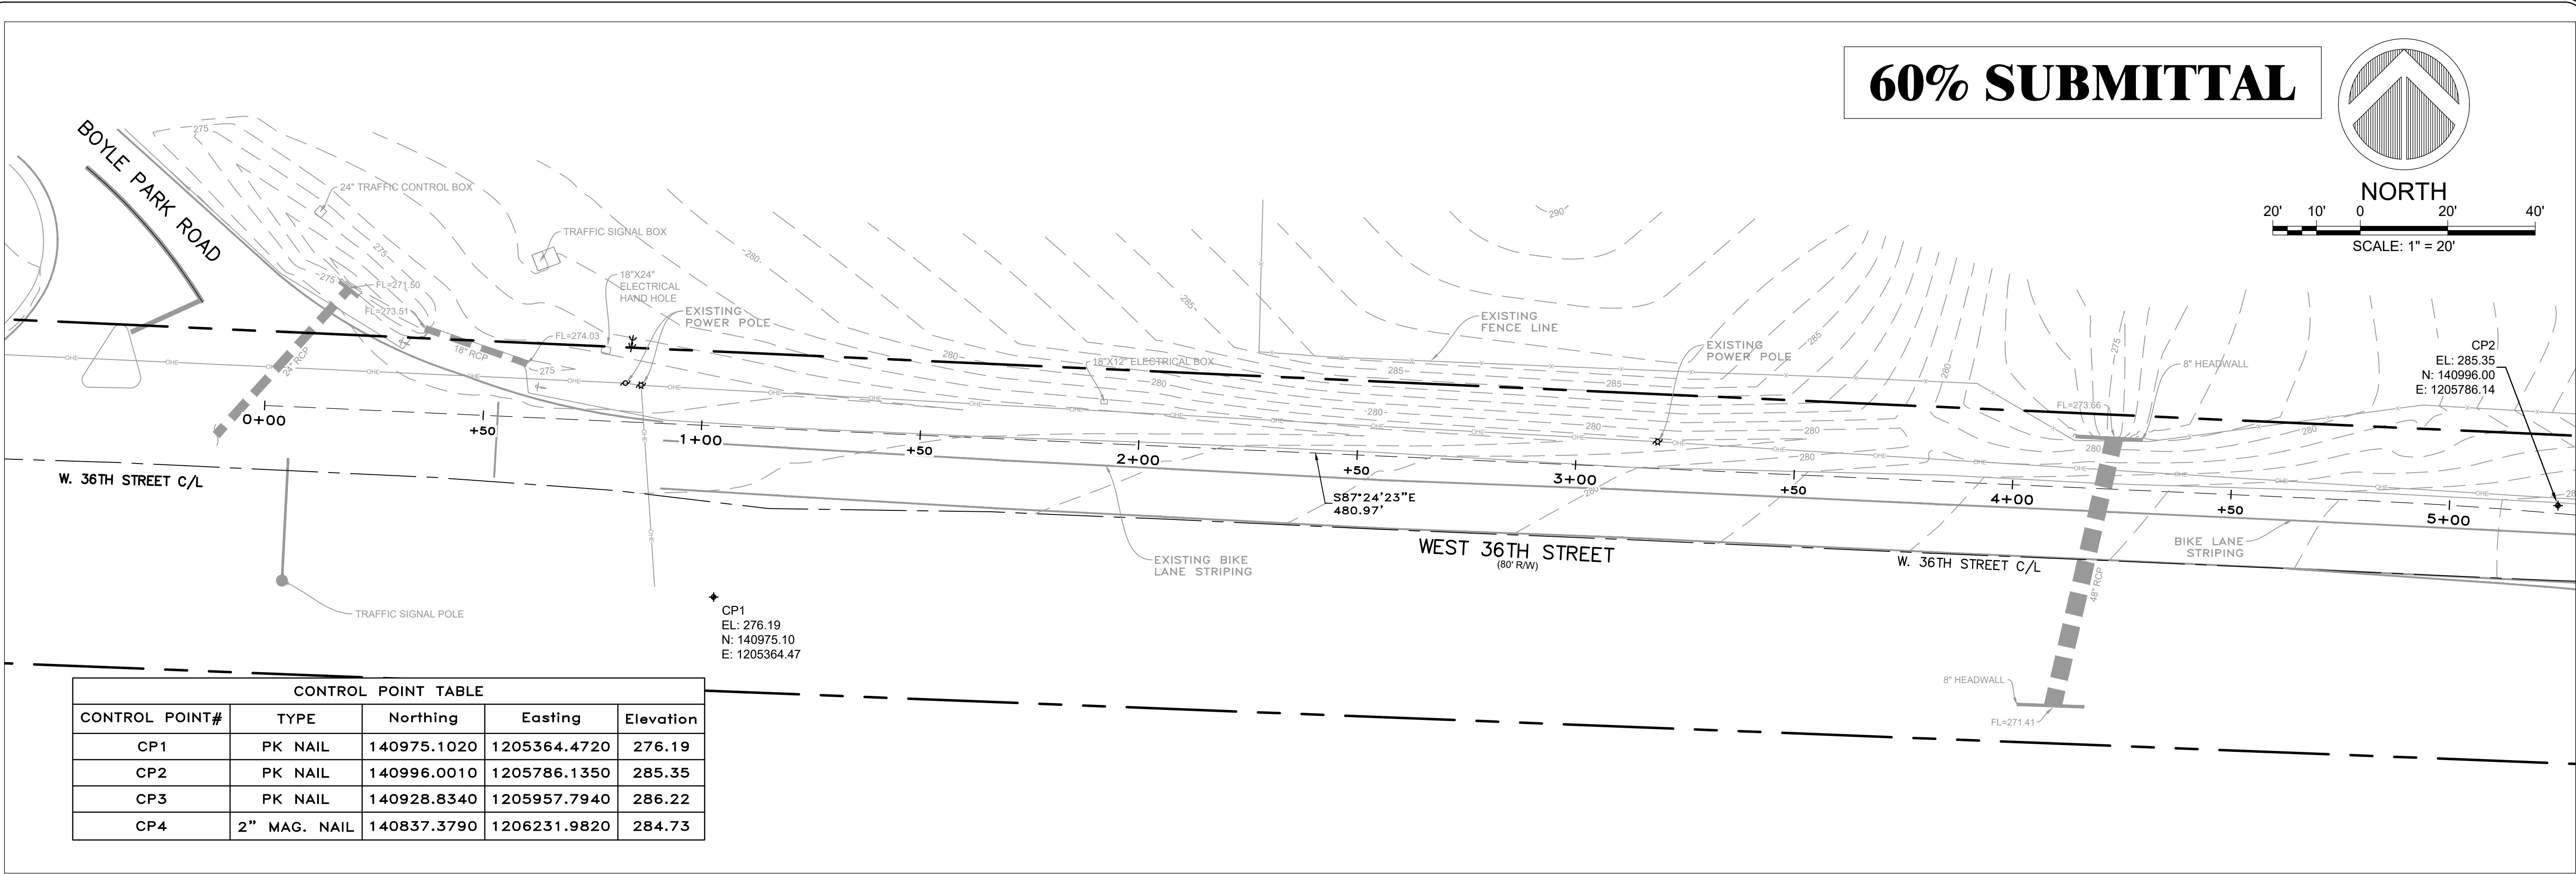

REVISIONS	DATE

CITY OF LITTLE ROCK, ARKANSAS
36TH ST. SIDEWALK
LAYOUT SHEET

DEPARTMENT OF PUBLIC WORKS
CIVIL ENGINEERING
701 W. MARKHAM
LITTLE ROCK, ARKANSAS 72201

 

DRAWN BY
IM
DESIGNED
IM
CHECKED
BK
DATE
07/24/2025
SCALE
1:20
PROJECT NO.
SHEET NO.
C3

REVISIONS	DATE

CITY OF LITTLE ROCK, ARKANSAS

36TH ST. SIDEWALK

GENERAL NOTES, LEGENDS & QUANTITIES

DEPARTMENT OF PUBLIC WORKS

CIVIL ENGINEERING

701 W. MARKHAM

LITTLE ROCK, ARKANSAS 72201



DRAWN BY

IM

DESIGNED

IM

CHECKED

BK

DATE _____

07/24/2025

SCALE

1:20

PROJECT NO.	
-------------	--

SHEET NO.

C4

	PRICING OF ESTIMATED QUANTITIES		
	CLR# _____		
	33TH SIDEWALK		
	7/24/2025		
ITEM #	ITEM DESCRIPTION	UNIT	QUANTITY
2.01	SITE PREPARATION	LS	1
3.01	UNCLASSIFIED EXCAVATION	CY	730
8.03	CONCRETE CURB & GUTTER (CLASS 3)	LF	747
9.01	CONCRETE SIDEWALK (4" THICK)	SF	5496
9.30	CONCRETE SIDEWALK "TURN DOWN" WALL (PW-43)	SF	360
10.06	CURB INLET - 6' BOX	EA	1
10.07	WING 3' EXTENSION	EA	2
11.06	REINFORCED CONCRETE HEADWALL	CY	2.37
11.20	REINFORCED CONCRETE RETAINING WALL	CY	62.74
13.18P	STORM DRAIN PIPE, 18" SIDE DRAIN	LF	14
14.01	SOLID SODDING (BERMUDA)	SY	682
16.01	MAINTENANCE OF TRAFFIC & TRAFFIC CONTROL	LS	1
18.07	HANDRAIL	LF	166
18.10	WATER FOR DUST CONTROL	GAL	5000
19.01	FINAL CLEANUP	LS	1
24.01	CONSTRUCTION ENTRANCE	EA	2
24.07	SEDIMENT BARRIER, GRAVEL RING (SD2)	EA	7
24.11	SILT FENCE - TYPE A (SFA)	LF	961
50.00	THERMOPLASTIC PAVEMENT MARKING	LF	484
52.00	PROJECT INFORMATION KIOSK	EA	1

EXISTING

PROPOSED

IRON ROD
PK NAIL
R.R. SPIKE
CONC. MONUMENT
WATER VALVE
WATER METER
FIRE HYDRANT
GAS METER
GAS VALVE
CLEAN-OUT
GUARD POST (BOLLARD)
SIGN POST
BENCHMARK

STORM SEWER MANHOLE

SANITARY SEWER MANHOLE

TELEPHONE MANHOLE

ELECTRIC MANHOLE
TELEPHONE BOX
ELECTRIC BOX
CABLE BOX
UTILITY POLE
GUY WIRE
LIGHT POLE

○ IR
 ○ PK
 ○ RR(Sp)
 □ CM
 ⊗ WV
 □ WM
 ∅ FH
 ⊠ GM
 ⊗ GV
 ○ CO
 ● GP
 ○
 ⊕
 (D)
 (S)
 (T)
 (E)
 T
 E
 C
 ∞
 ∞
 ∞

PROPOSED CONTOUR
PROPOSED SPOT ELEVATION
PROPOSED SPOT CURB ELEVATION
STORM SEWER - PIPE
STORM SEWER - MITERED END SECTION
STORM SEWER - GRATE INLET
STORM SEWER - JUNCTION BOX
STORM SEWER - FLARED END SECTION
STORM SEWER - HEADWALL
STORM SEWER - SINGLE WING
STORM SEWER - DOUBLE WING
STORM SEWER - AREA INLET
GRADE BREAK LINE
HIGH POINT
LOW POINT
CUT LINE
FILL LINE
SANITARY SEWER PIPE

EXISTING

POST OR POLE (TYPE AS NOTED)
MAILBOX
DECIDUOUS TREE
EVERGREEN/CONIFEROUS TREE
BUSH
PROPERTY LINE
SETBACK LINE
EASEMENT LINE
CURB
FENCE
OVERHEAD ELECTRIC
OVERHEAD TELEPHONE
OVERHEAD CABLE
UNDERGROUND TELEPHONE
UNDERGROUND ELECTRIC
UNDERGROUND CABLE
WATER LINE
SEWER LINE
GAS LINE
STORM SEWER/CULVERT
EDGE OF WOODS
CONTOUR LINE

☾
 ✉

X ————— X
OE
OT
OC

UGT—
UGE—
UGC—
8°W
8°SS
4°G


CMP/RCP/DIP

650


PROPOSED

SANITARY SEWER MANHOLE
PROPOSED CURB
PROPOSED CONCRETE
CONSTRUCTION - ENTRANCE/EXIT
CHECK DAM
DIVERSION BERM
DOWNDRAIN STRUCTURE - TEMPORARY
ROCK DAM
SEDIMENT BARRIER - SILT FENCE
SEDIMENT BARRIER - GRAVEL RING
SEDIMENT BARRIER - BLOCK & GRAVEL
SEDIMENT BARRIER - BLOCK
TEMPORARY SEDIMENT BASIN
SILT FENCE - TYPE A
SILT FENCE - TYPE B
SILT FENCE - TYPE C
STORM DRAIN OUTLET PROTECTION
SURFACE ROUGHENING
DISTURBED AREA STABILIZATION -TEMP
DISTURBED AREA STABILIZATION -TEMP
DISTURBED AREA STABILIZATION -PERM
MATTING/BLANKETS


S
 CO
 CD
 DI
 DN
 RD
 SD1
 SD2
 SD3
 SD4
 SB1
 SFA
 SFB
 SFC
 ST
 SU
 TS1
 TS2
 TS3
 Mb

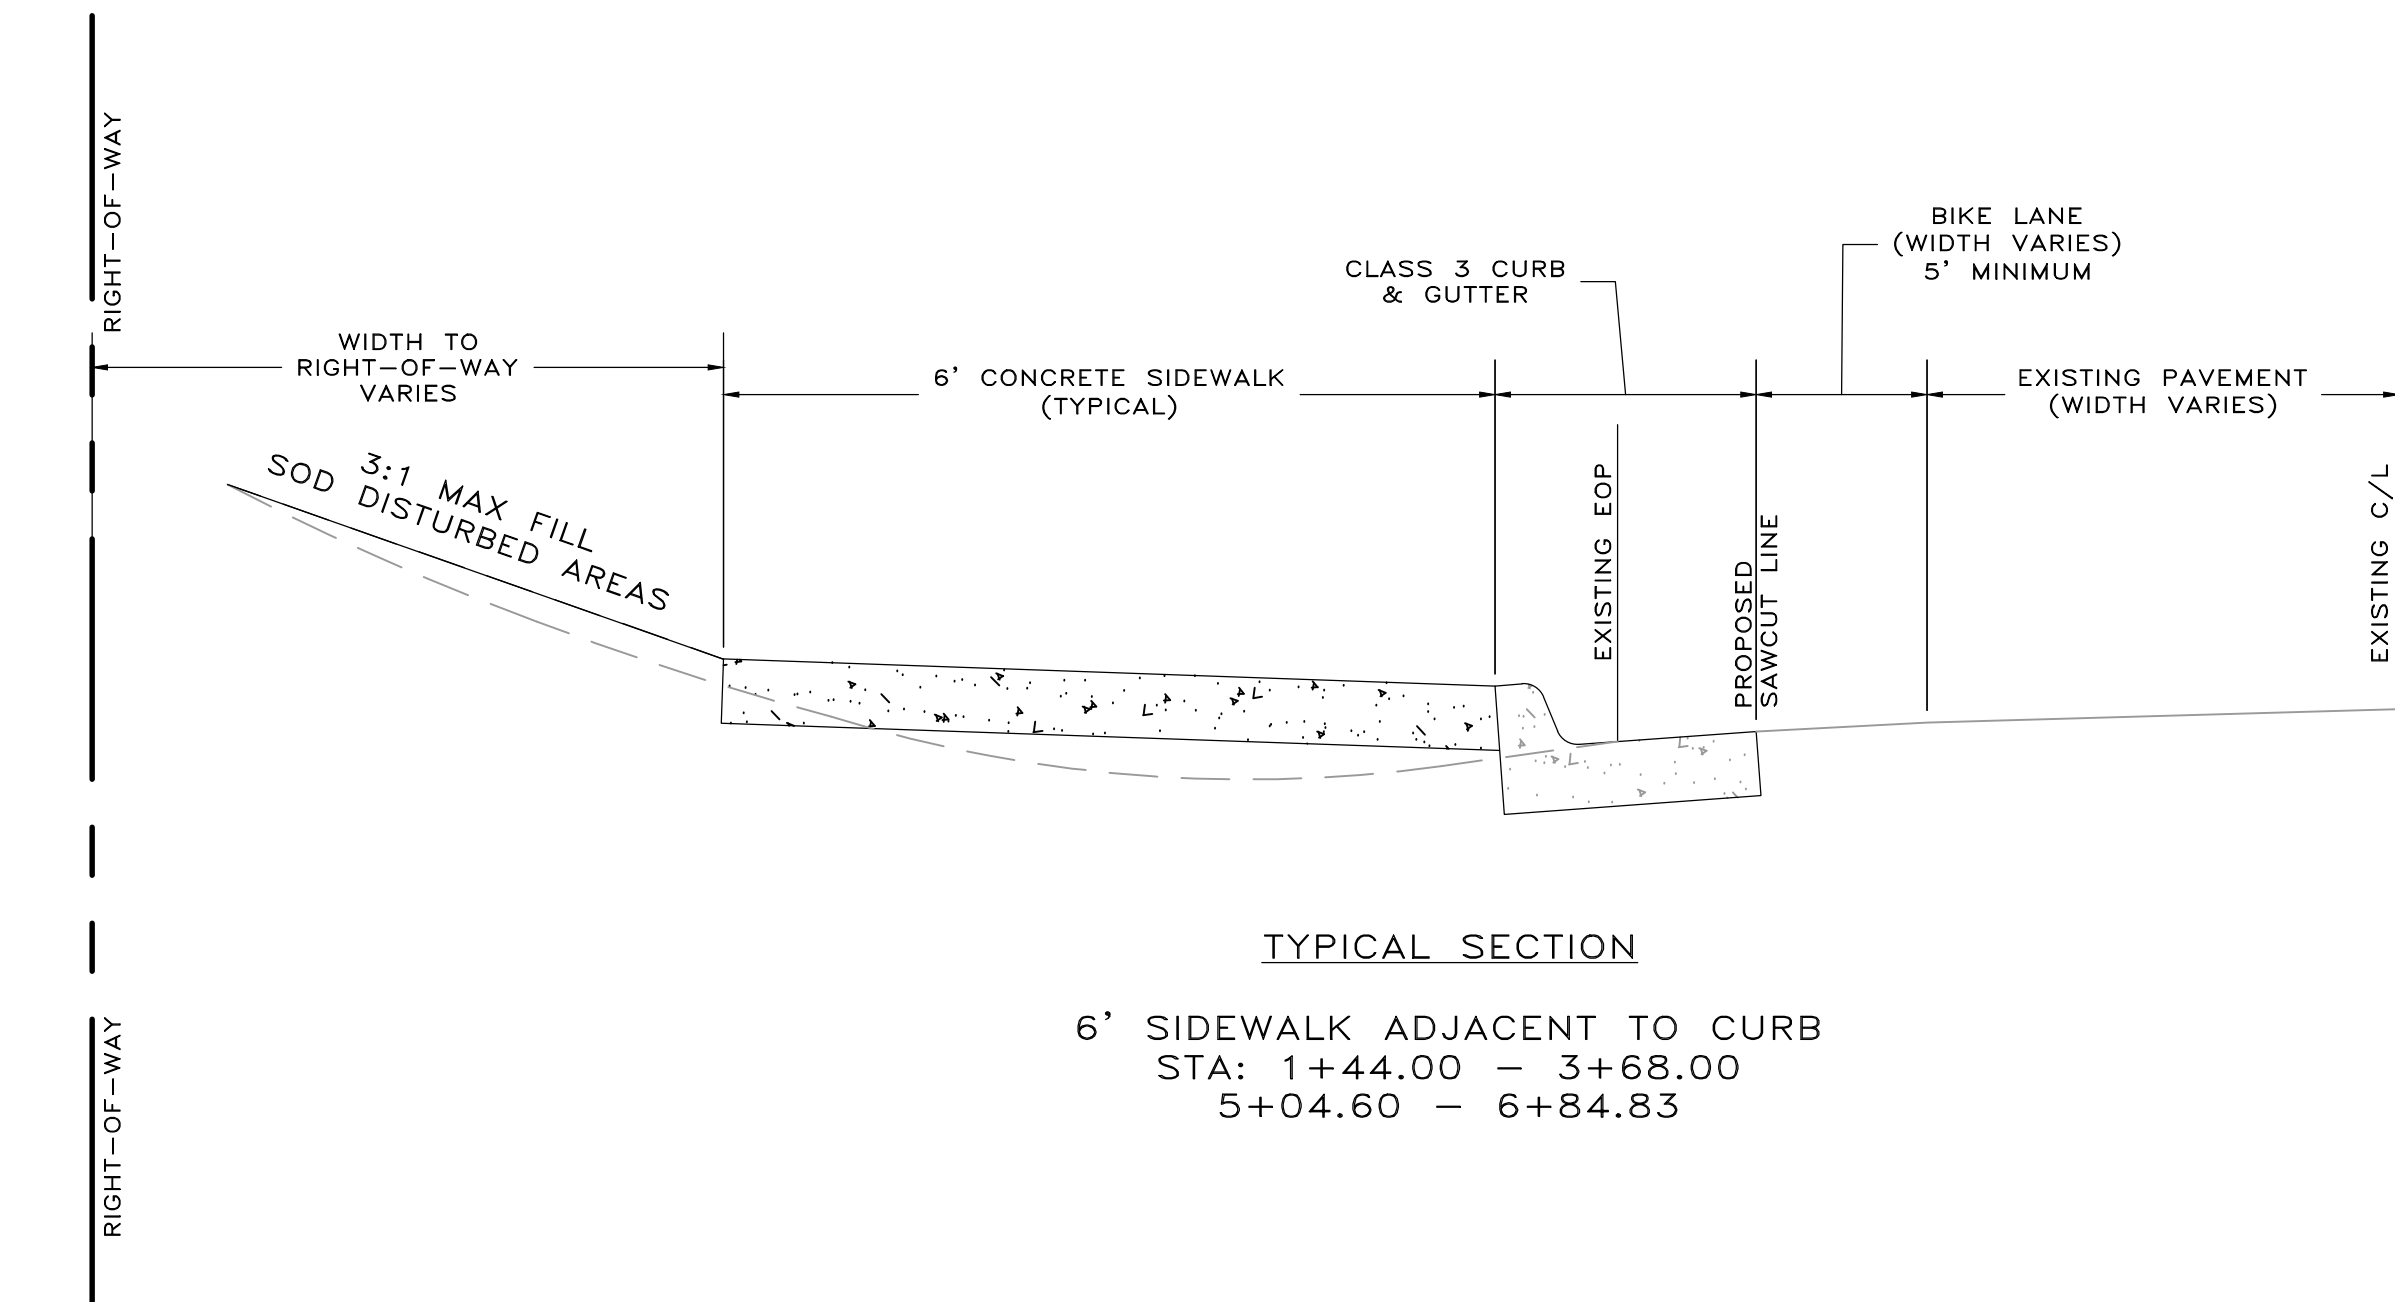


TYPICAL SECTION
6' SIDEWALK ADJACENT TO CURB
STA: 1+44.00 - 3+68.00
5+04.60 - 6+84.83

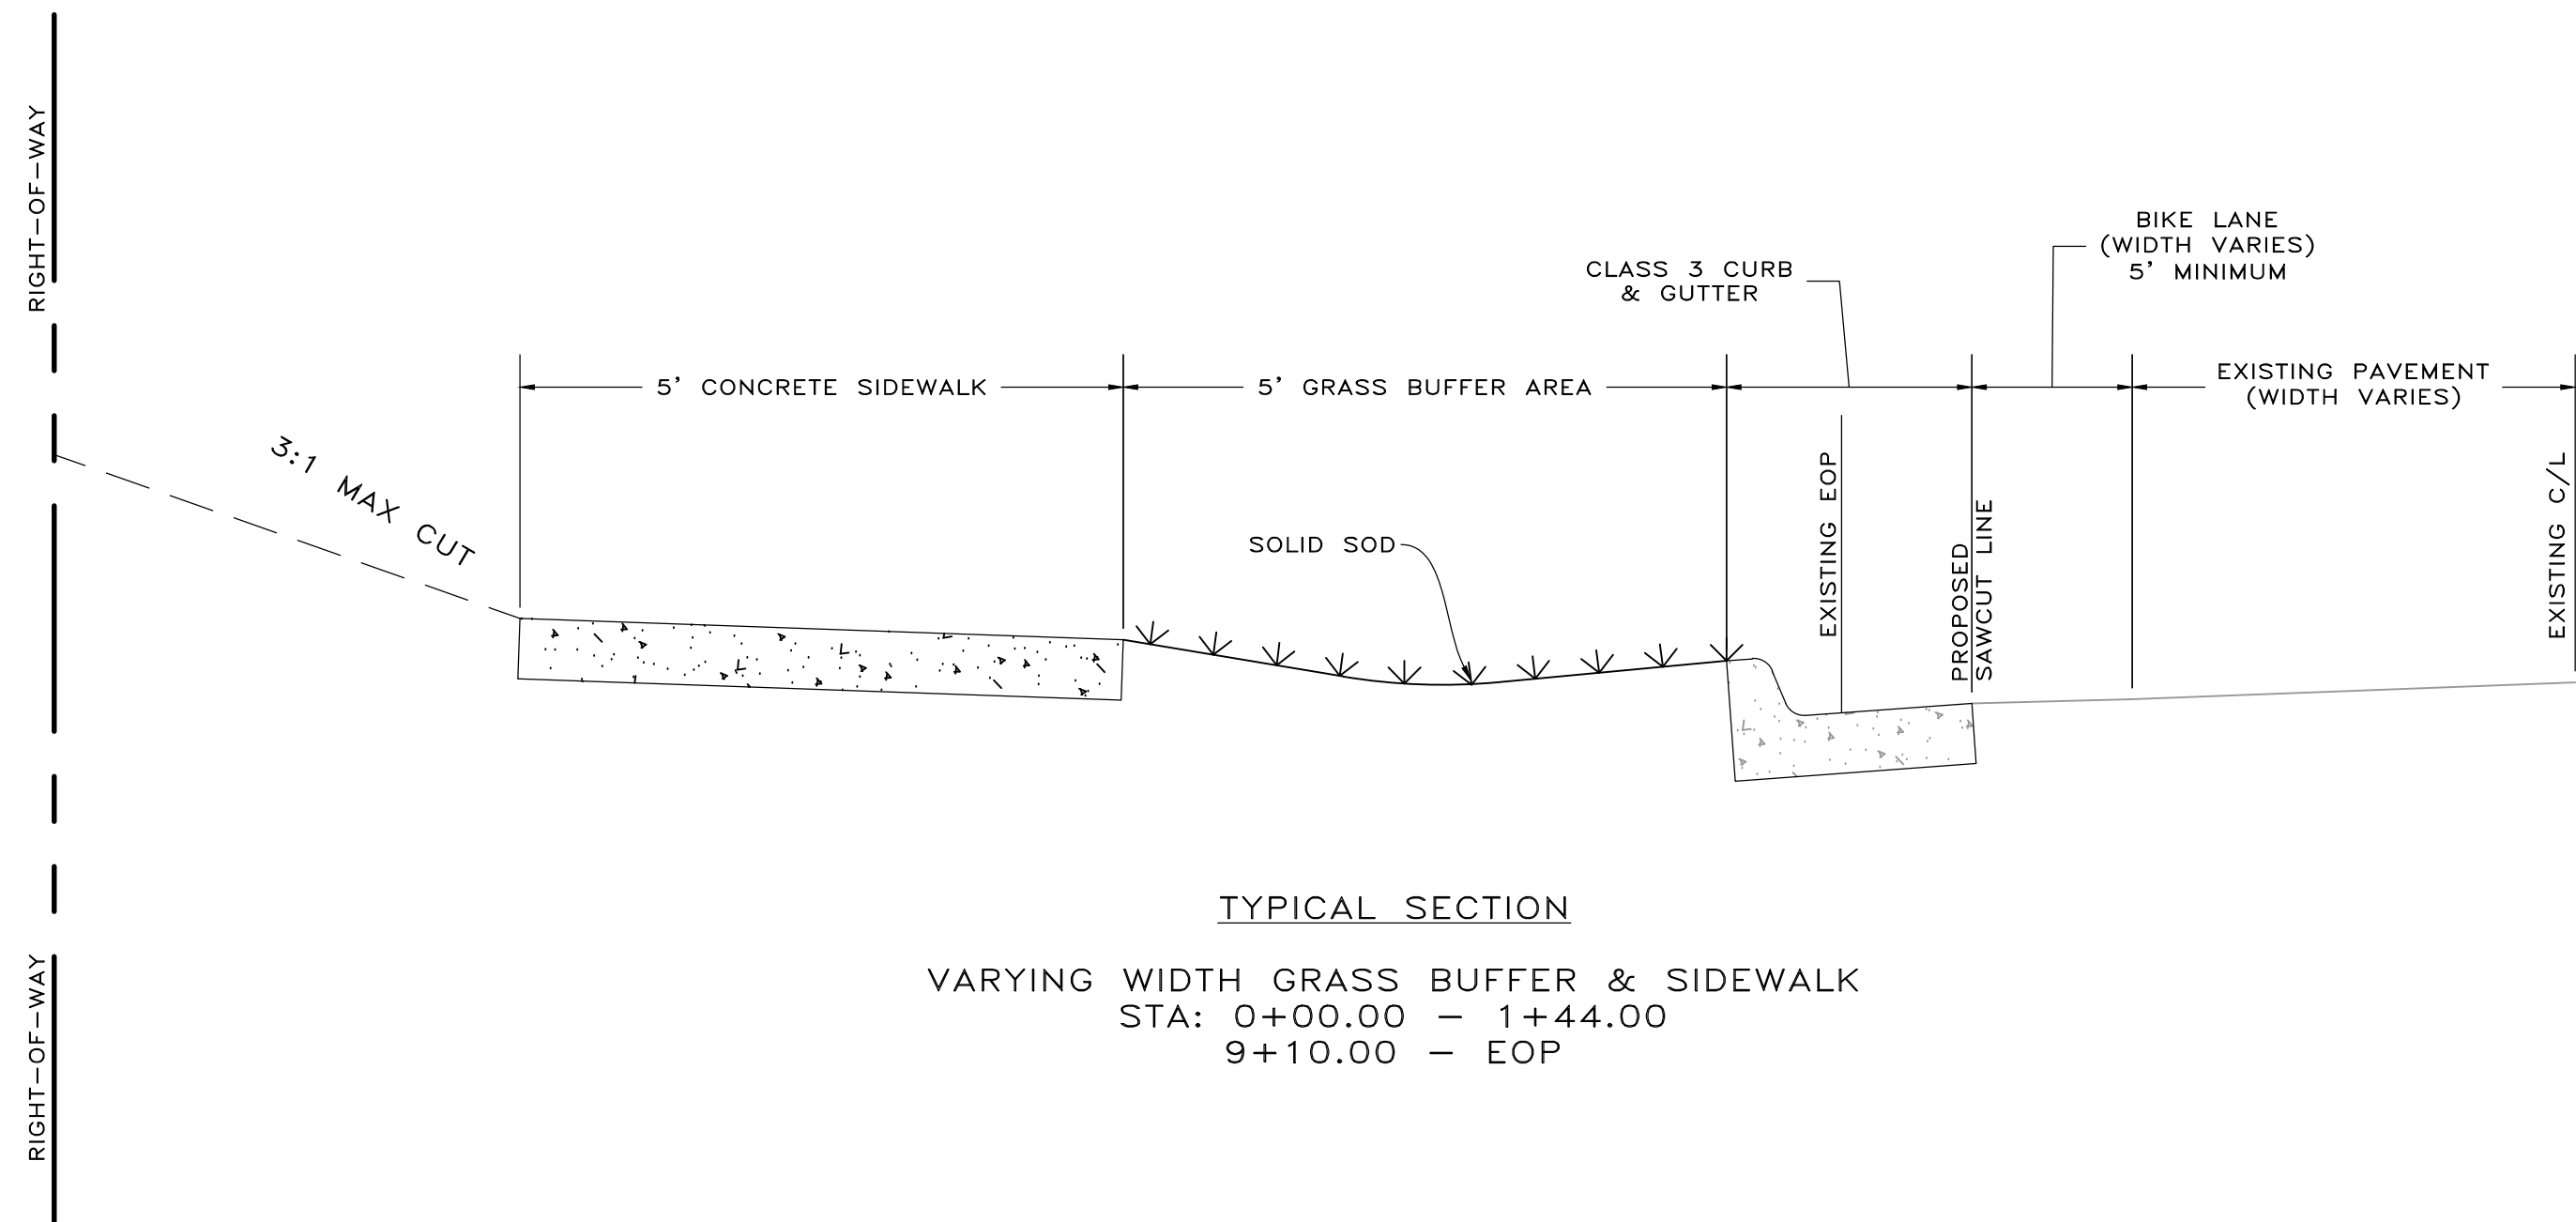

TYPICAL SECTION
VARYING WIDTH GRASS BUFFER & SIDEWALK
STA: 0+00.00 - 1+44.00
9+10.00 - EOP

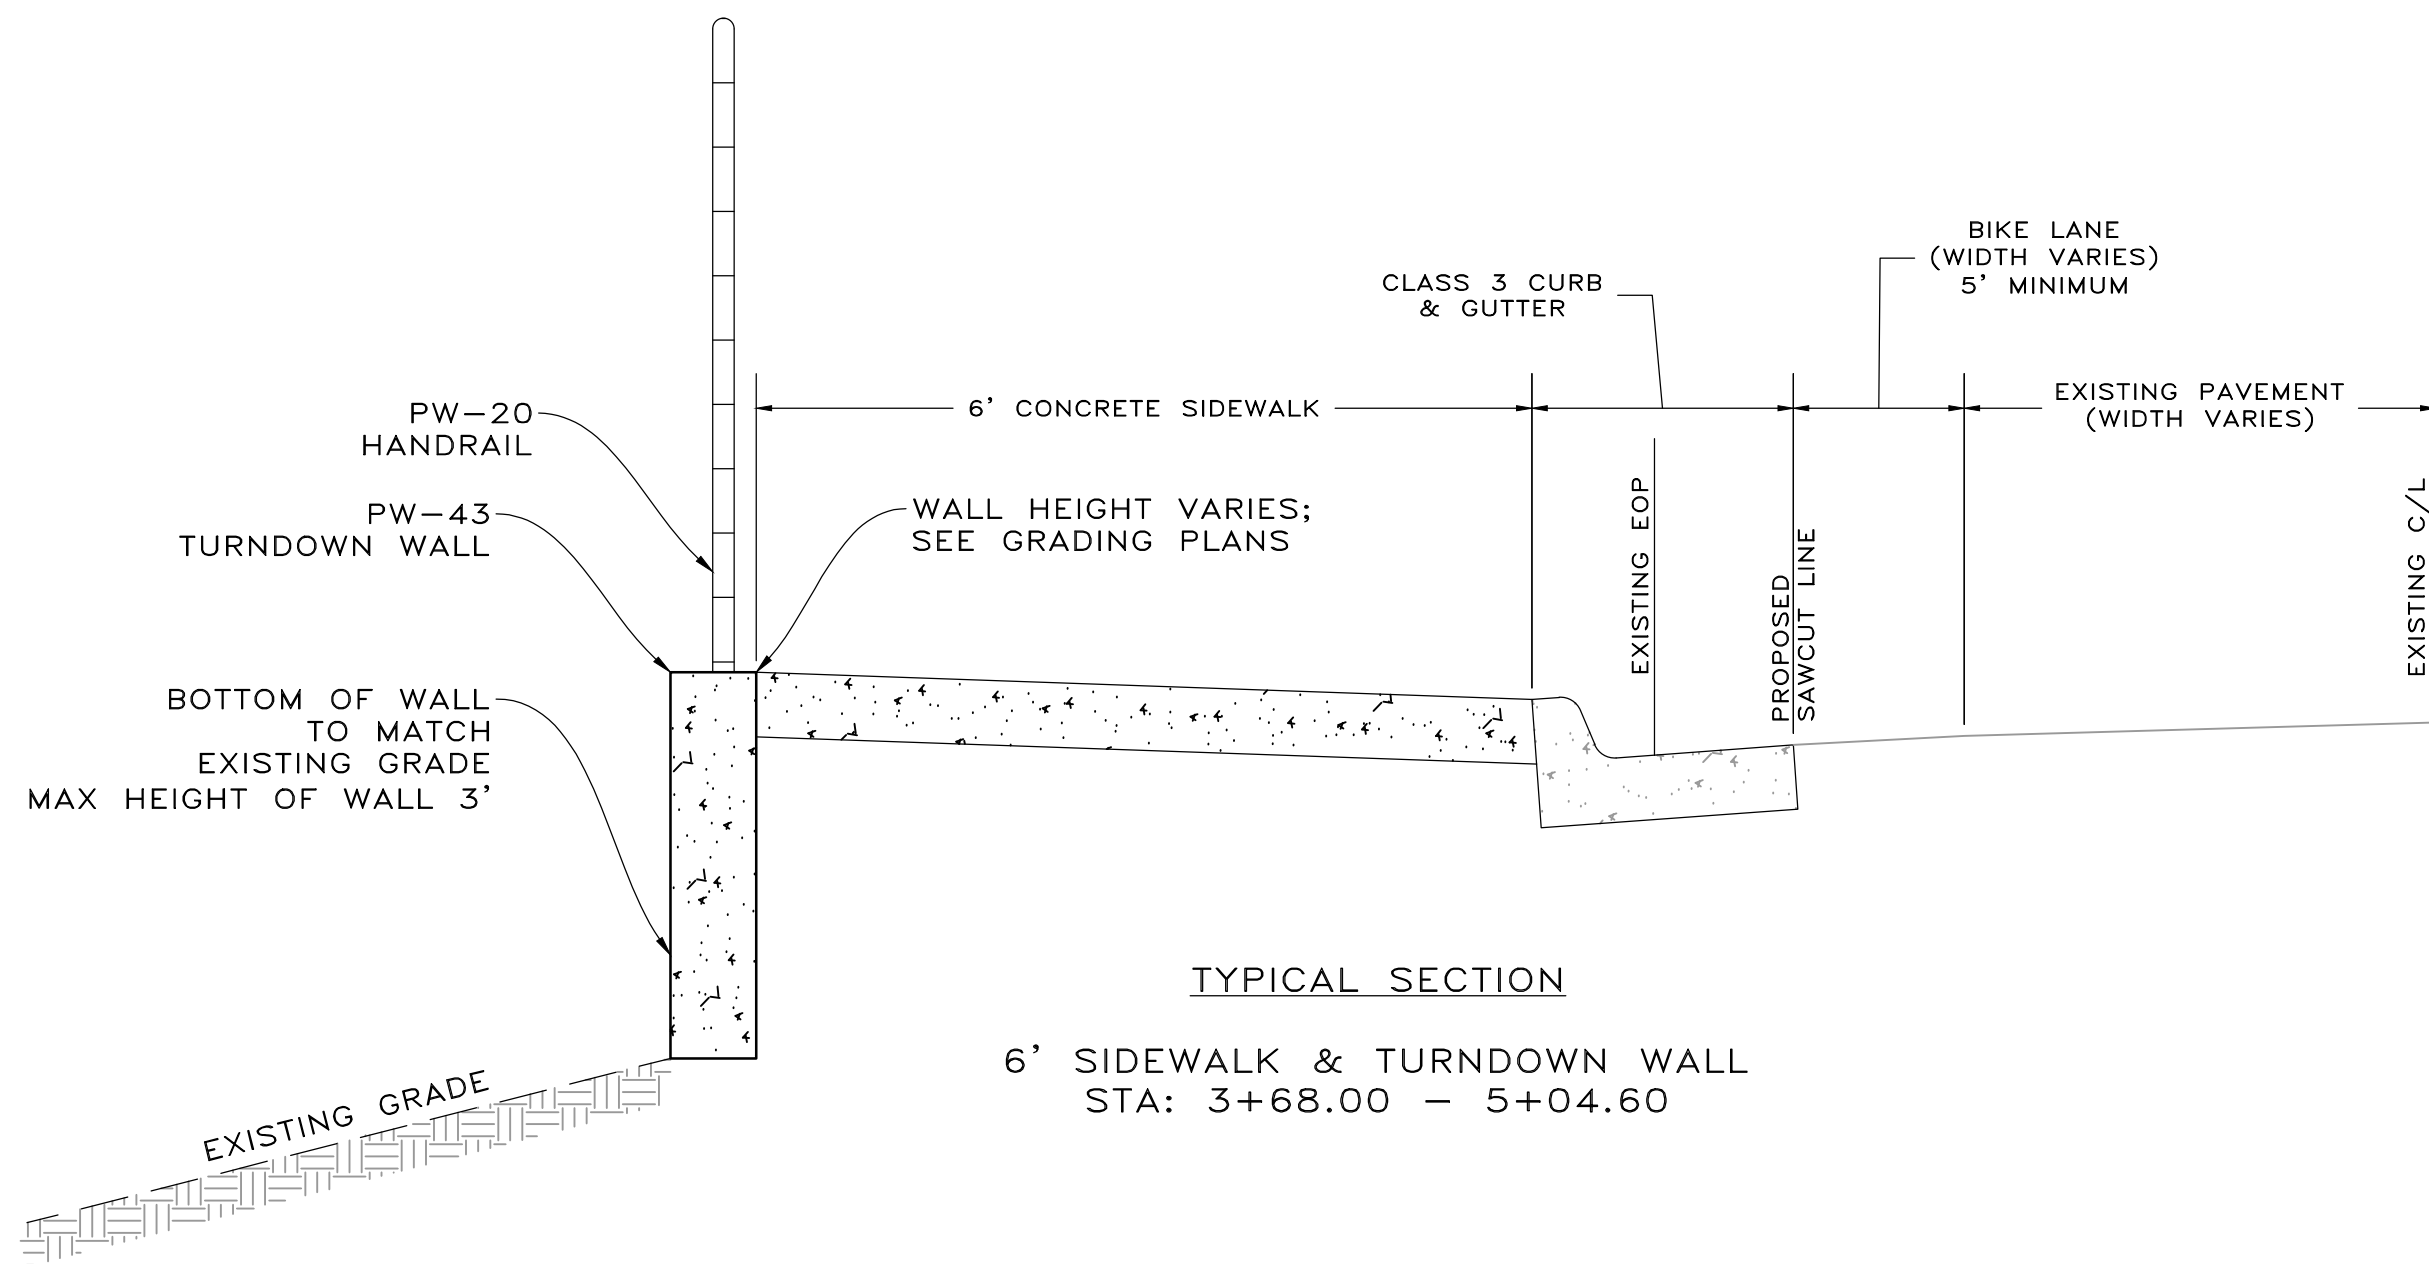

TYPICAL SECTION
6' SIDEWALK & TURNDOWN WALL
STA: 3+68.00 - 5+04.60

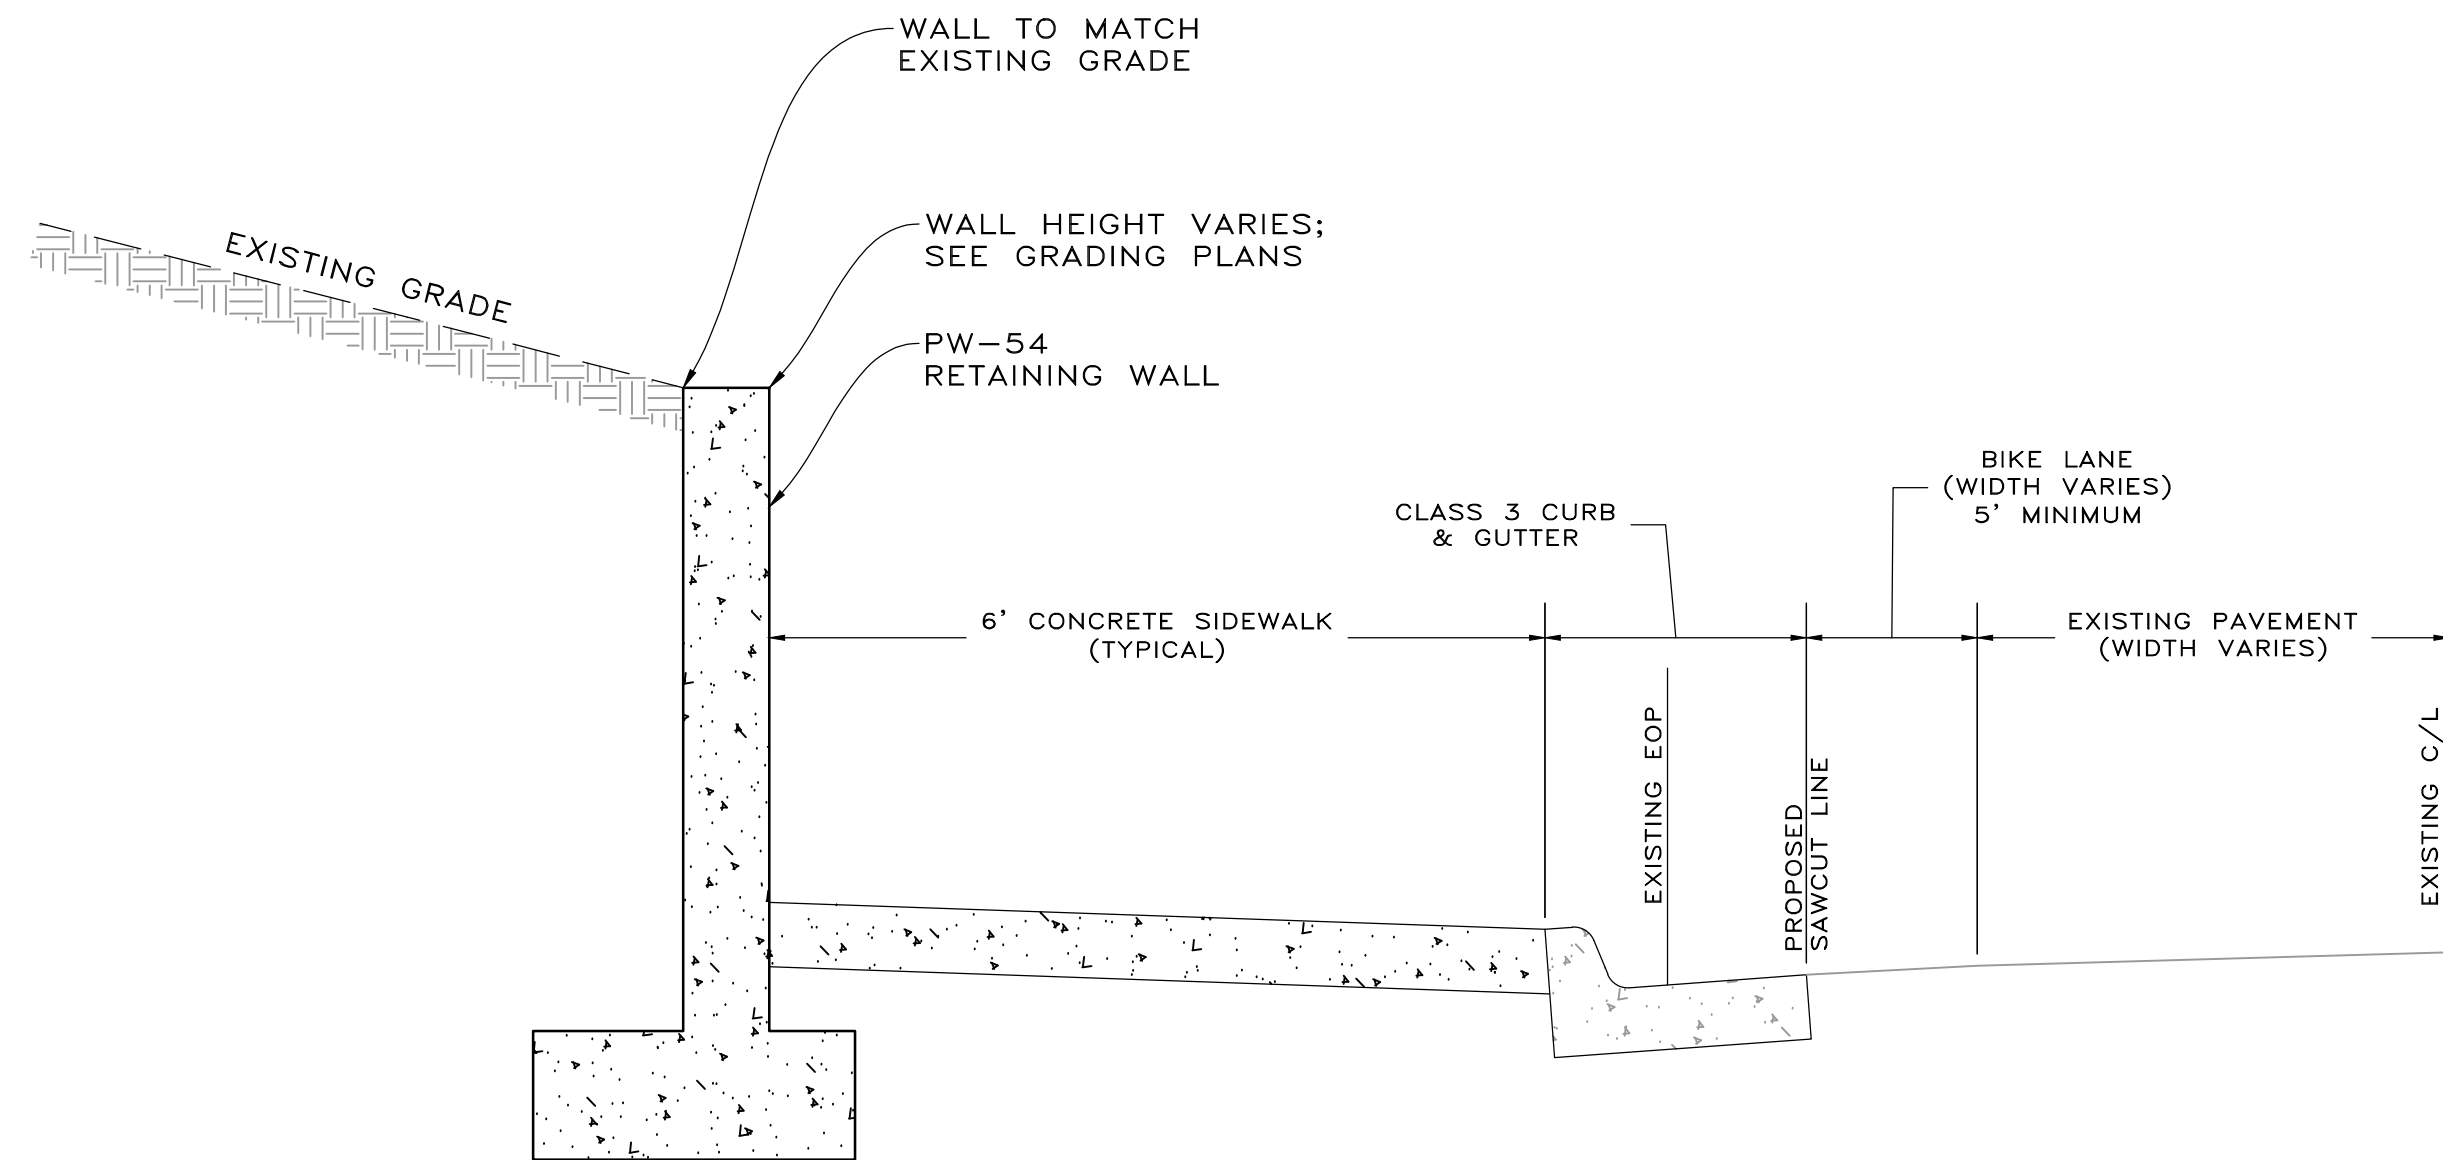

TYPICAL SECTION
6' SIDEWALK & WALL
STA: 6+84.83 - 9+10.00

60% SUBMITTAL



REVISIONS	DATE

CITY OF LITTLE ROCK, ARKANSAS
36TH ST. SIDEWALK
TYPICAL SECTIONS & DETAILS


DEPARTMENT OF PUBLIC WORKS
CIVIL ENGINEERING
701 W. MARKHAM
LITTLE ROCK, ARKANSAS 72201



DRAWN BY IM
DESIGNED IM
CHECKED BK
DATE 07/24/2025
SCALE 1:20
PROJECT NO.
SHEET NO. C5

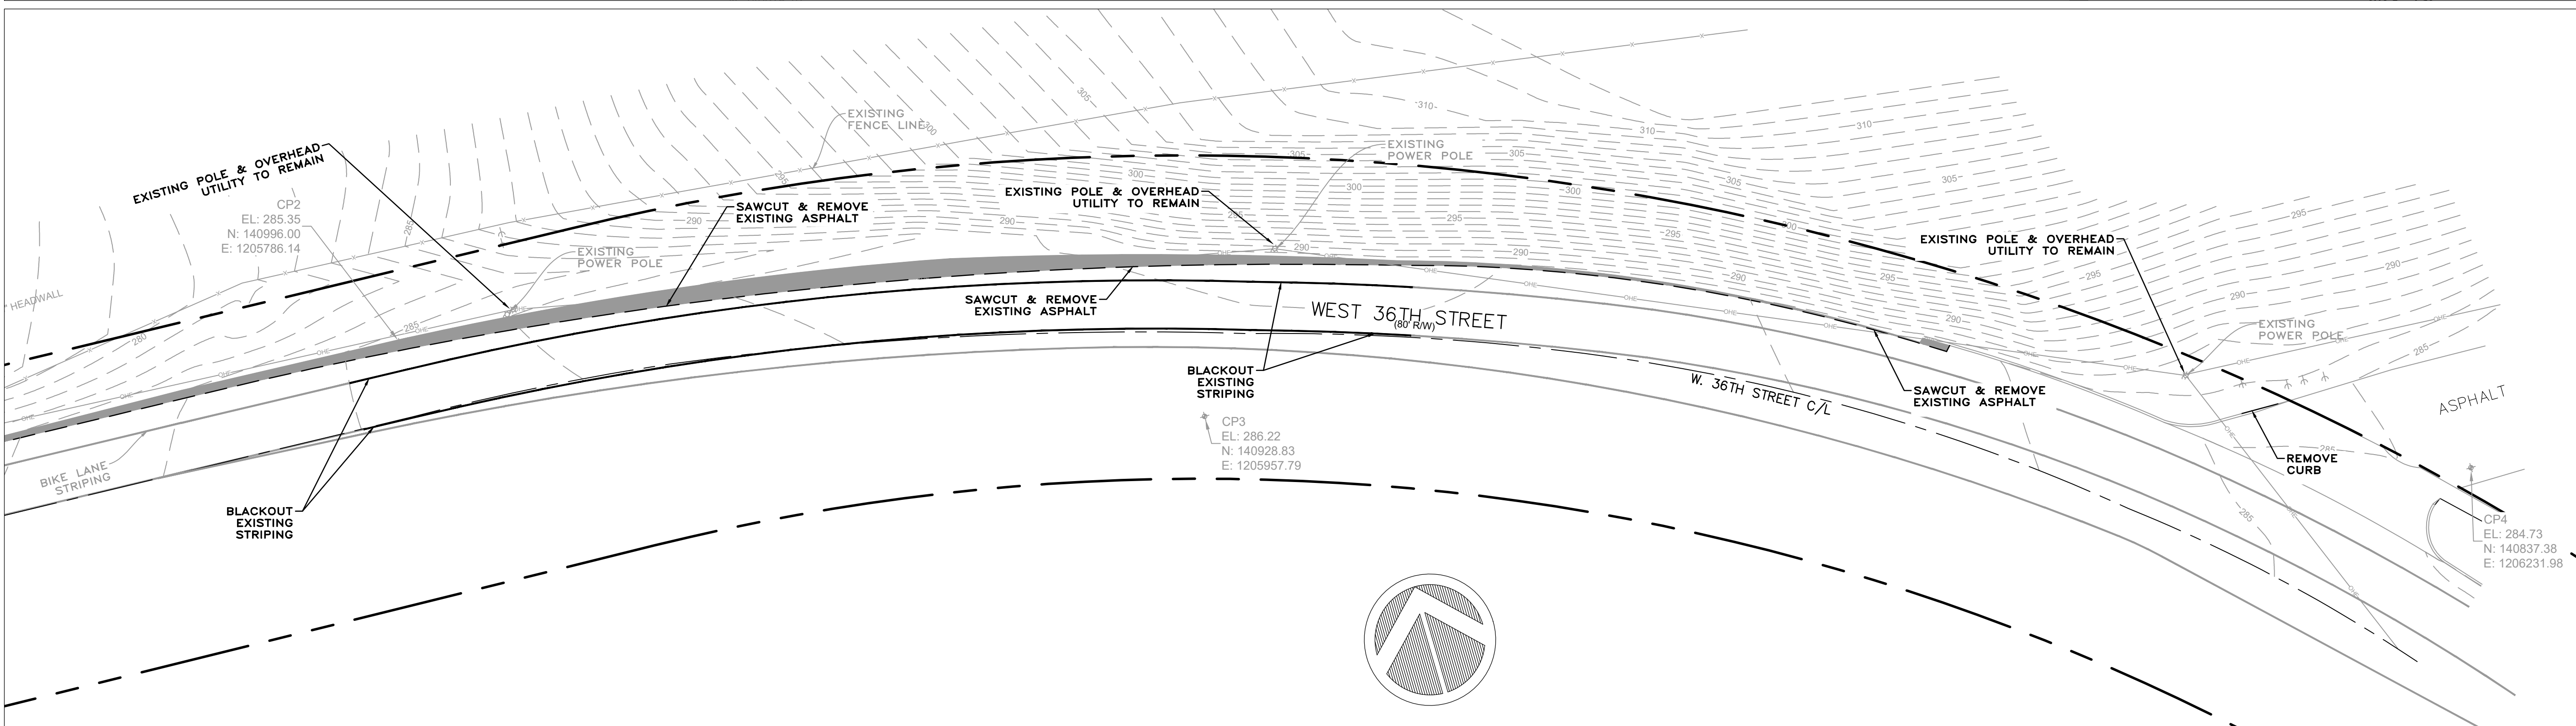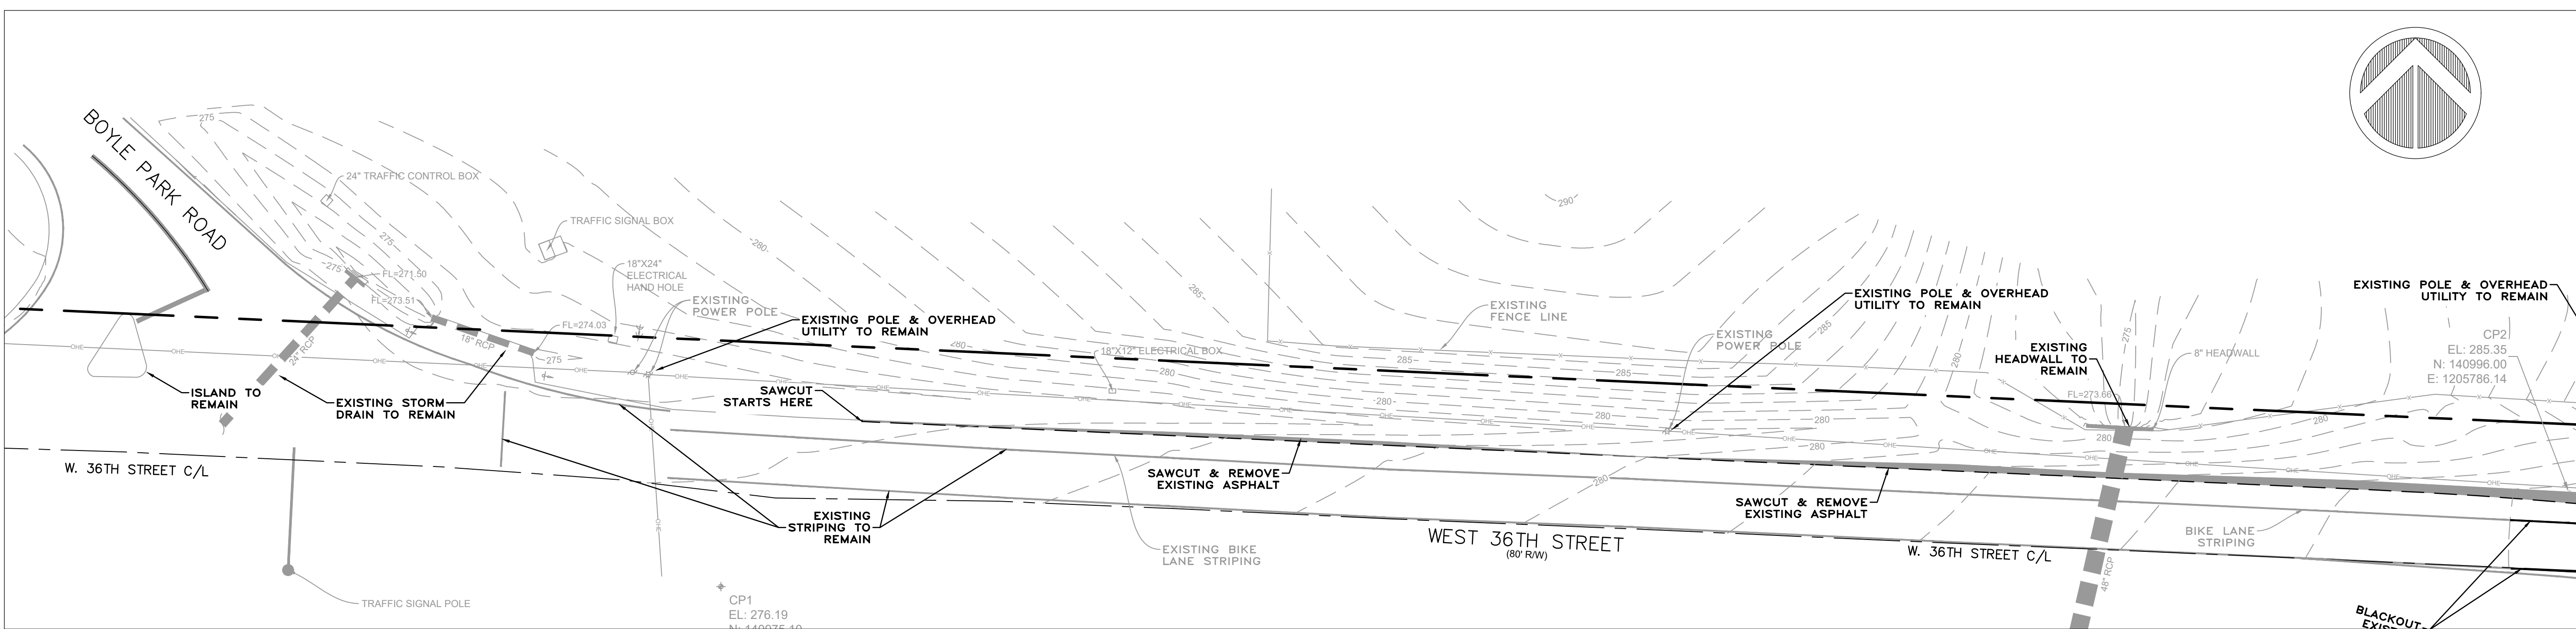

60% SUBMITTAL


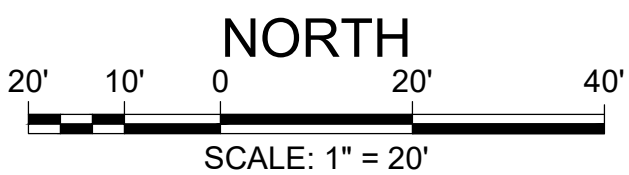


REVISIONS	DATE


CITY OF LITTLE ROCK, ARKANSAS
36TH ST. SIDEWALK
SITE PREPARATION PLAN

DEPARTMENT OF PUBLIC WORKS
CIVIL ENGINEERING
701 W. MARKHAM
LITTLE ROCK, ARKANSAS 72201

DRAWN BY IM
DESIGNED IM
CHECKED BK
DATE 07/24/2025
SCALE 1:20
PROJECT NO.
SHEET NO. C6

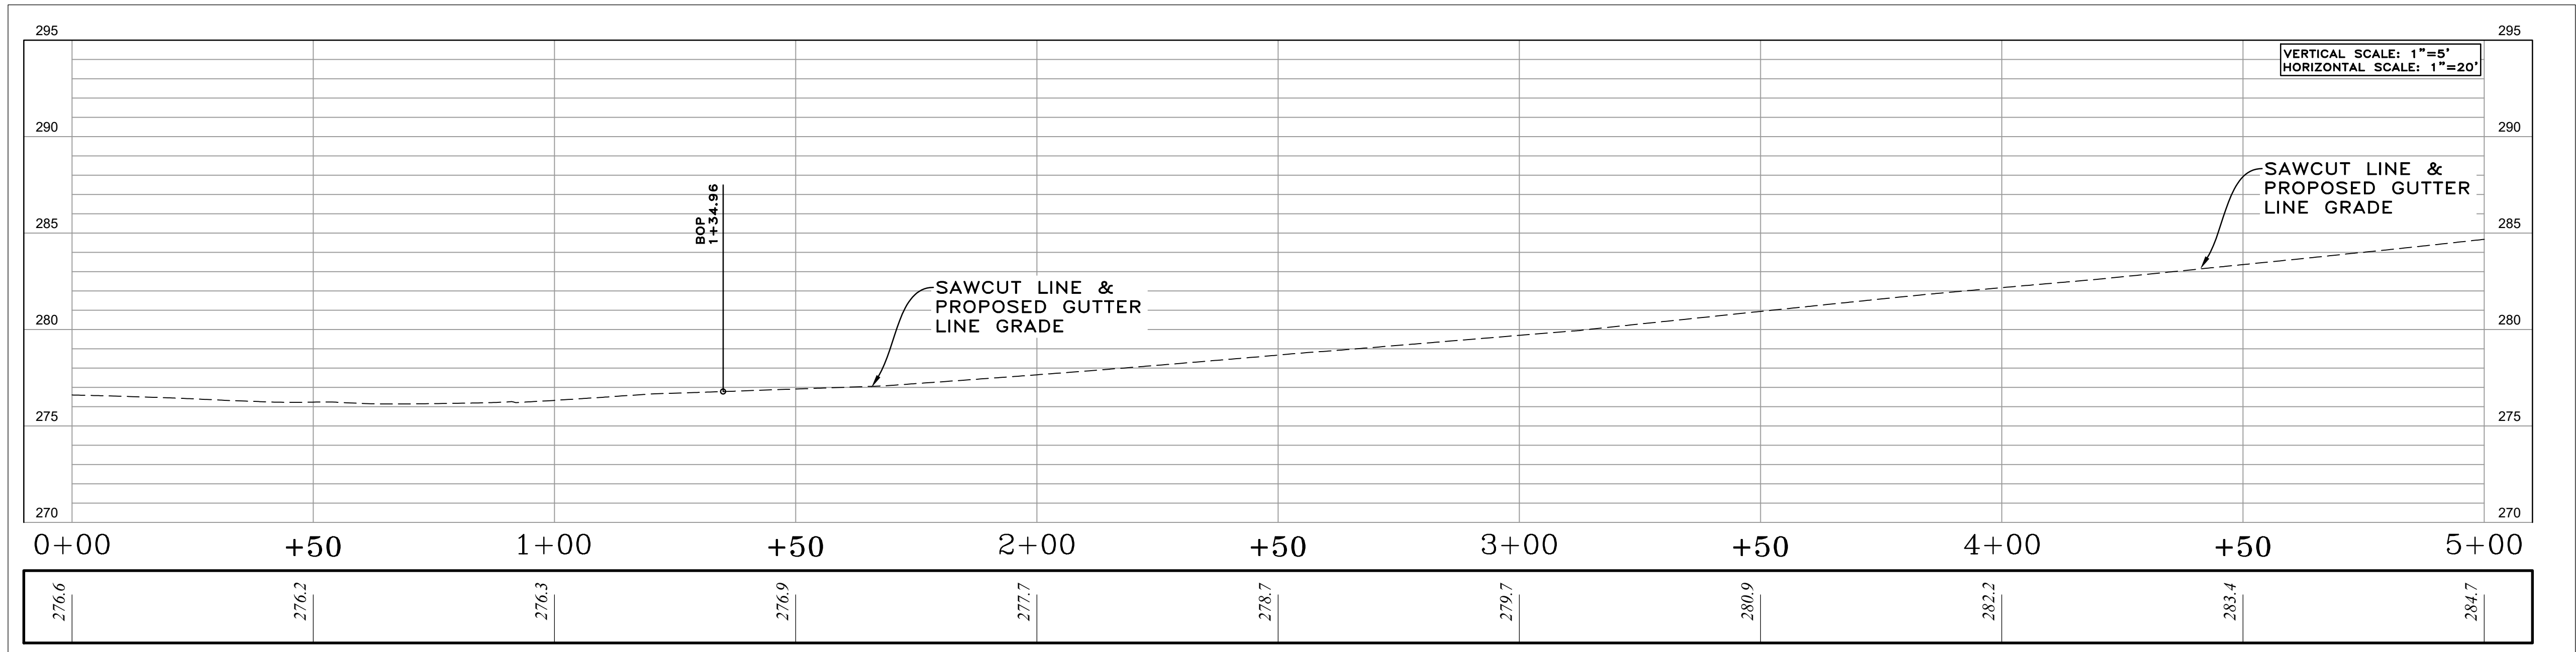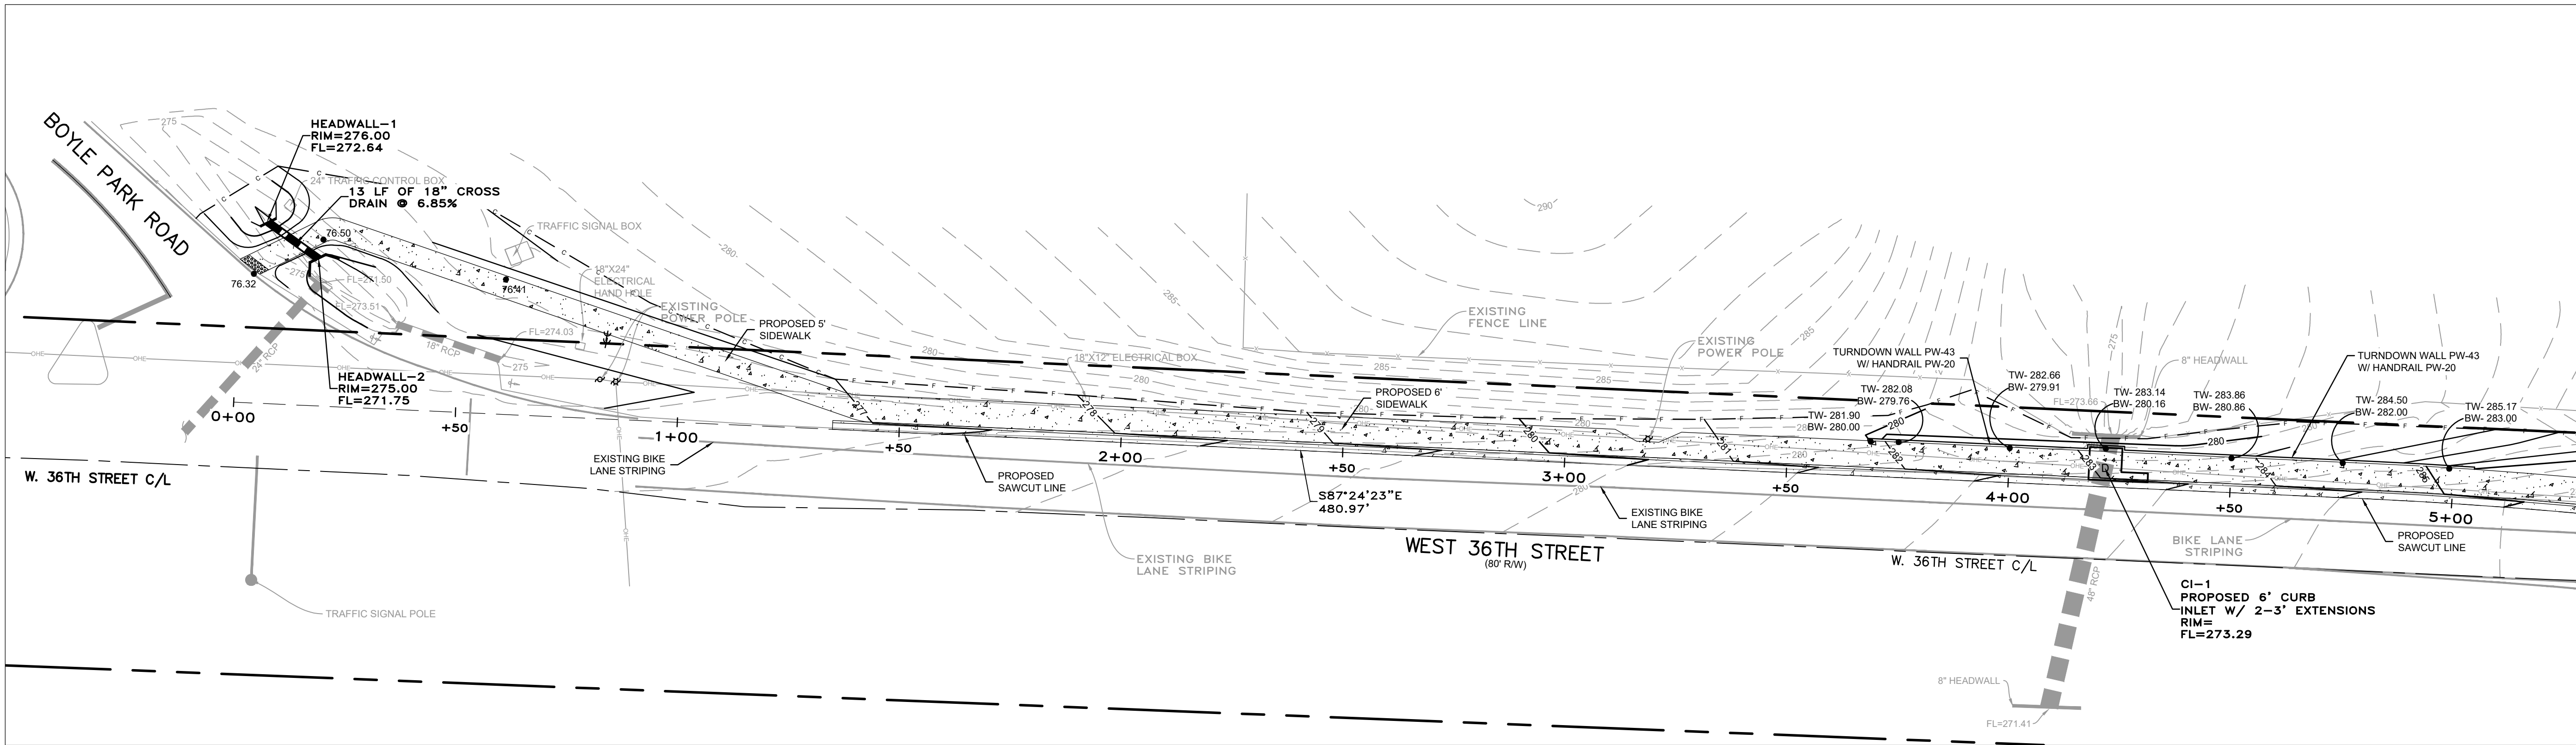

60% SUBMITTAL

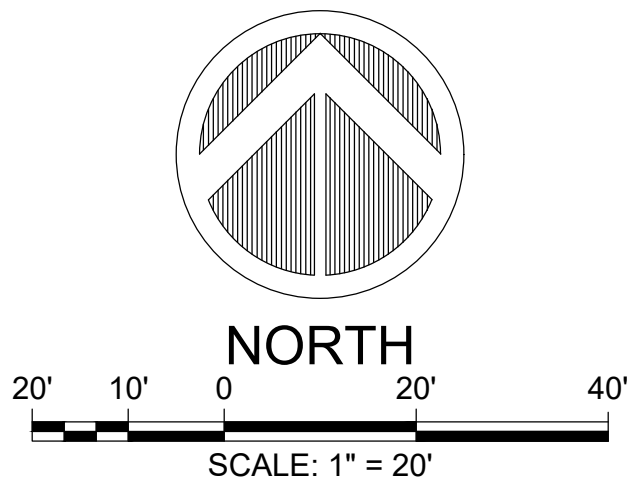

REVISIONS	DATE

CITY OF LITTLE ROCK, ARKANSAS
36TH ST. SIDEWALK


W. 36TH STREET SAWCUT
PLAN & PROFILE (1 OF 2)

DEPARTMENT OF PUBLIC WORKS
CIVIL ENGINEERING
701 W. MARKHAM
LITTLE ROCK, ARKANSAS 72201




DRAWN BY
IM
DESIGNED
IM
CHECKED
BK
DATE
07/24/2025
SCALE
1:20
PROJECT NO.

SHEET NO.
C7

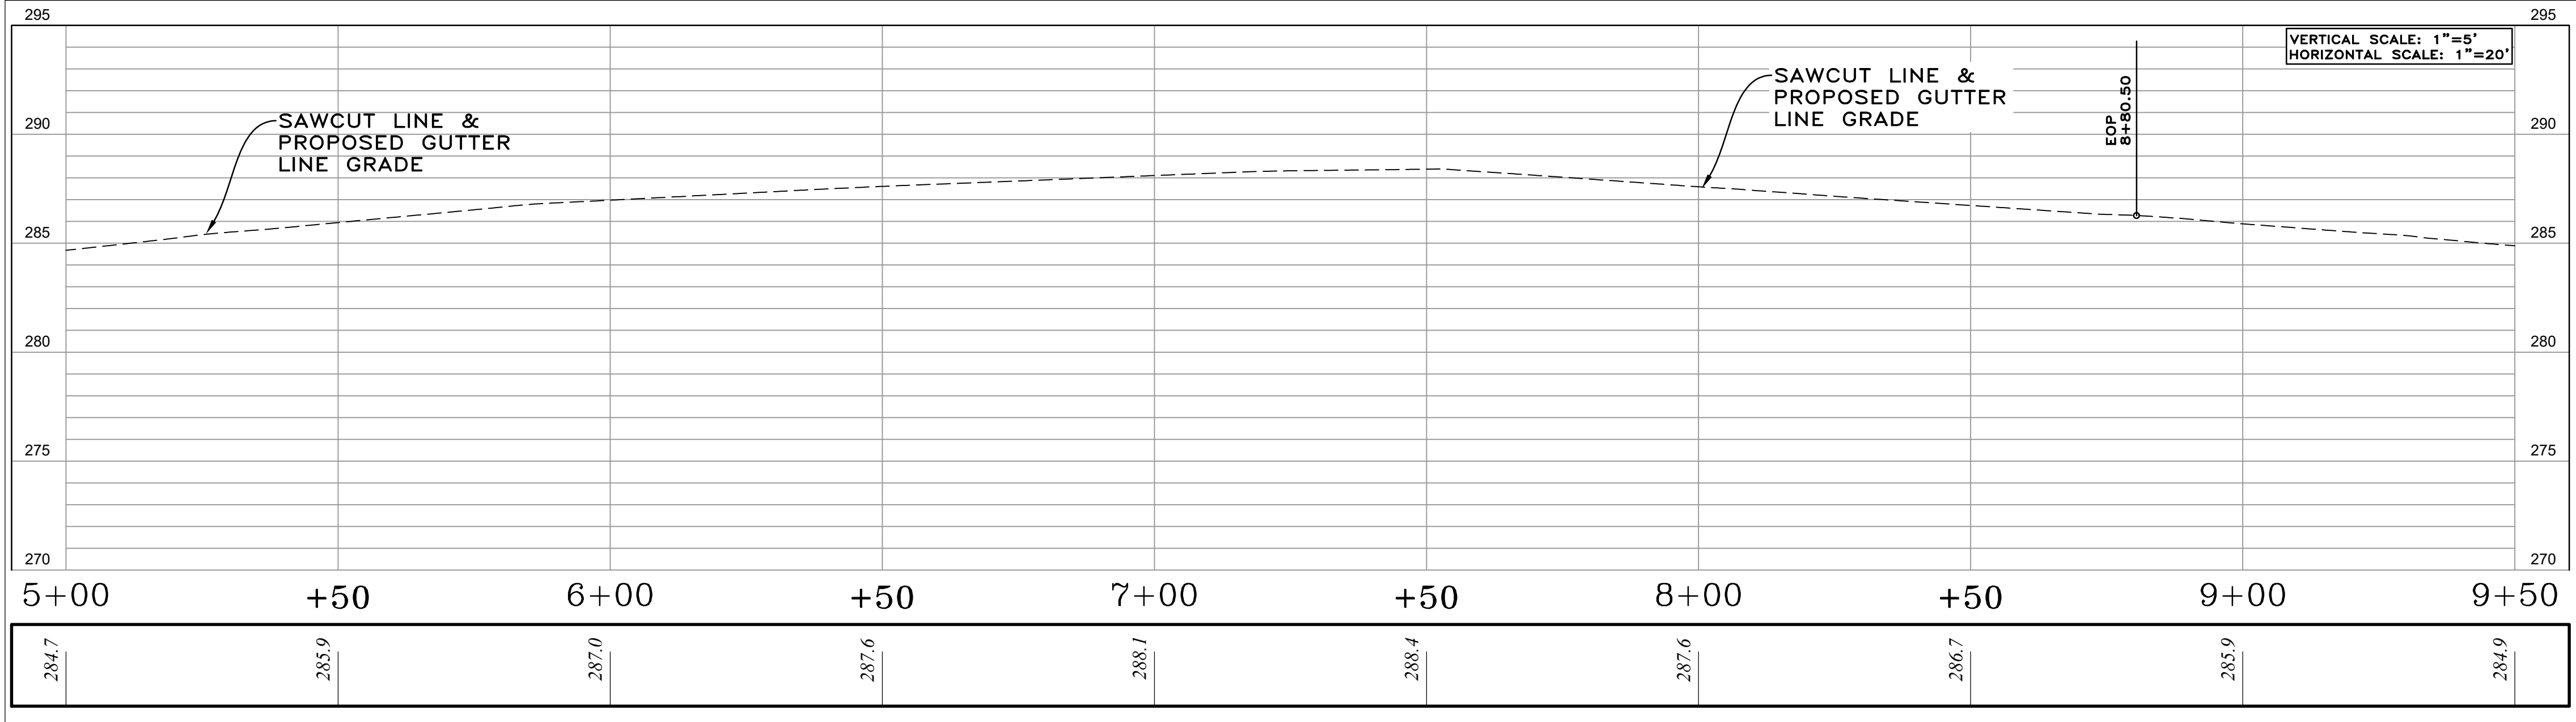

60% SUBMITTAL

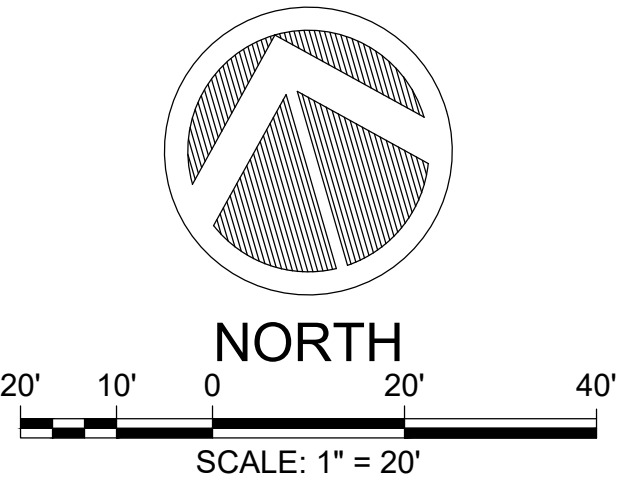


REVISIONS	DATE

CITY OF LITTLE ROCK, ARKANSAS
36TH ST. SIDEWALK







W. 36TH STREET SAWCUT
PLAN & PROFILE (2 OF 2)

DEPARTMENT OF PUBLIC WORKS
CIVIL ENGINEERING
701 W. MARKHAM
LITTLE ROCK, ARKANSAS 72201

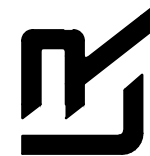

DRAWN BY
IM
DESIGNED
IM
CHECKED
BK
DATE
07/24/2025
SCALE
1:20
PROJECT NO.

SHEET NO.
C8

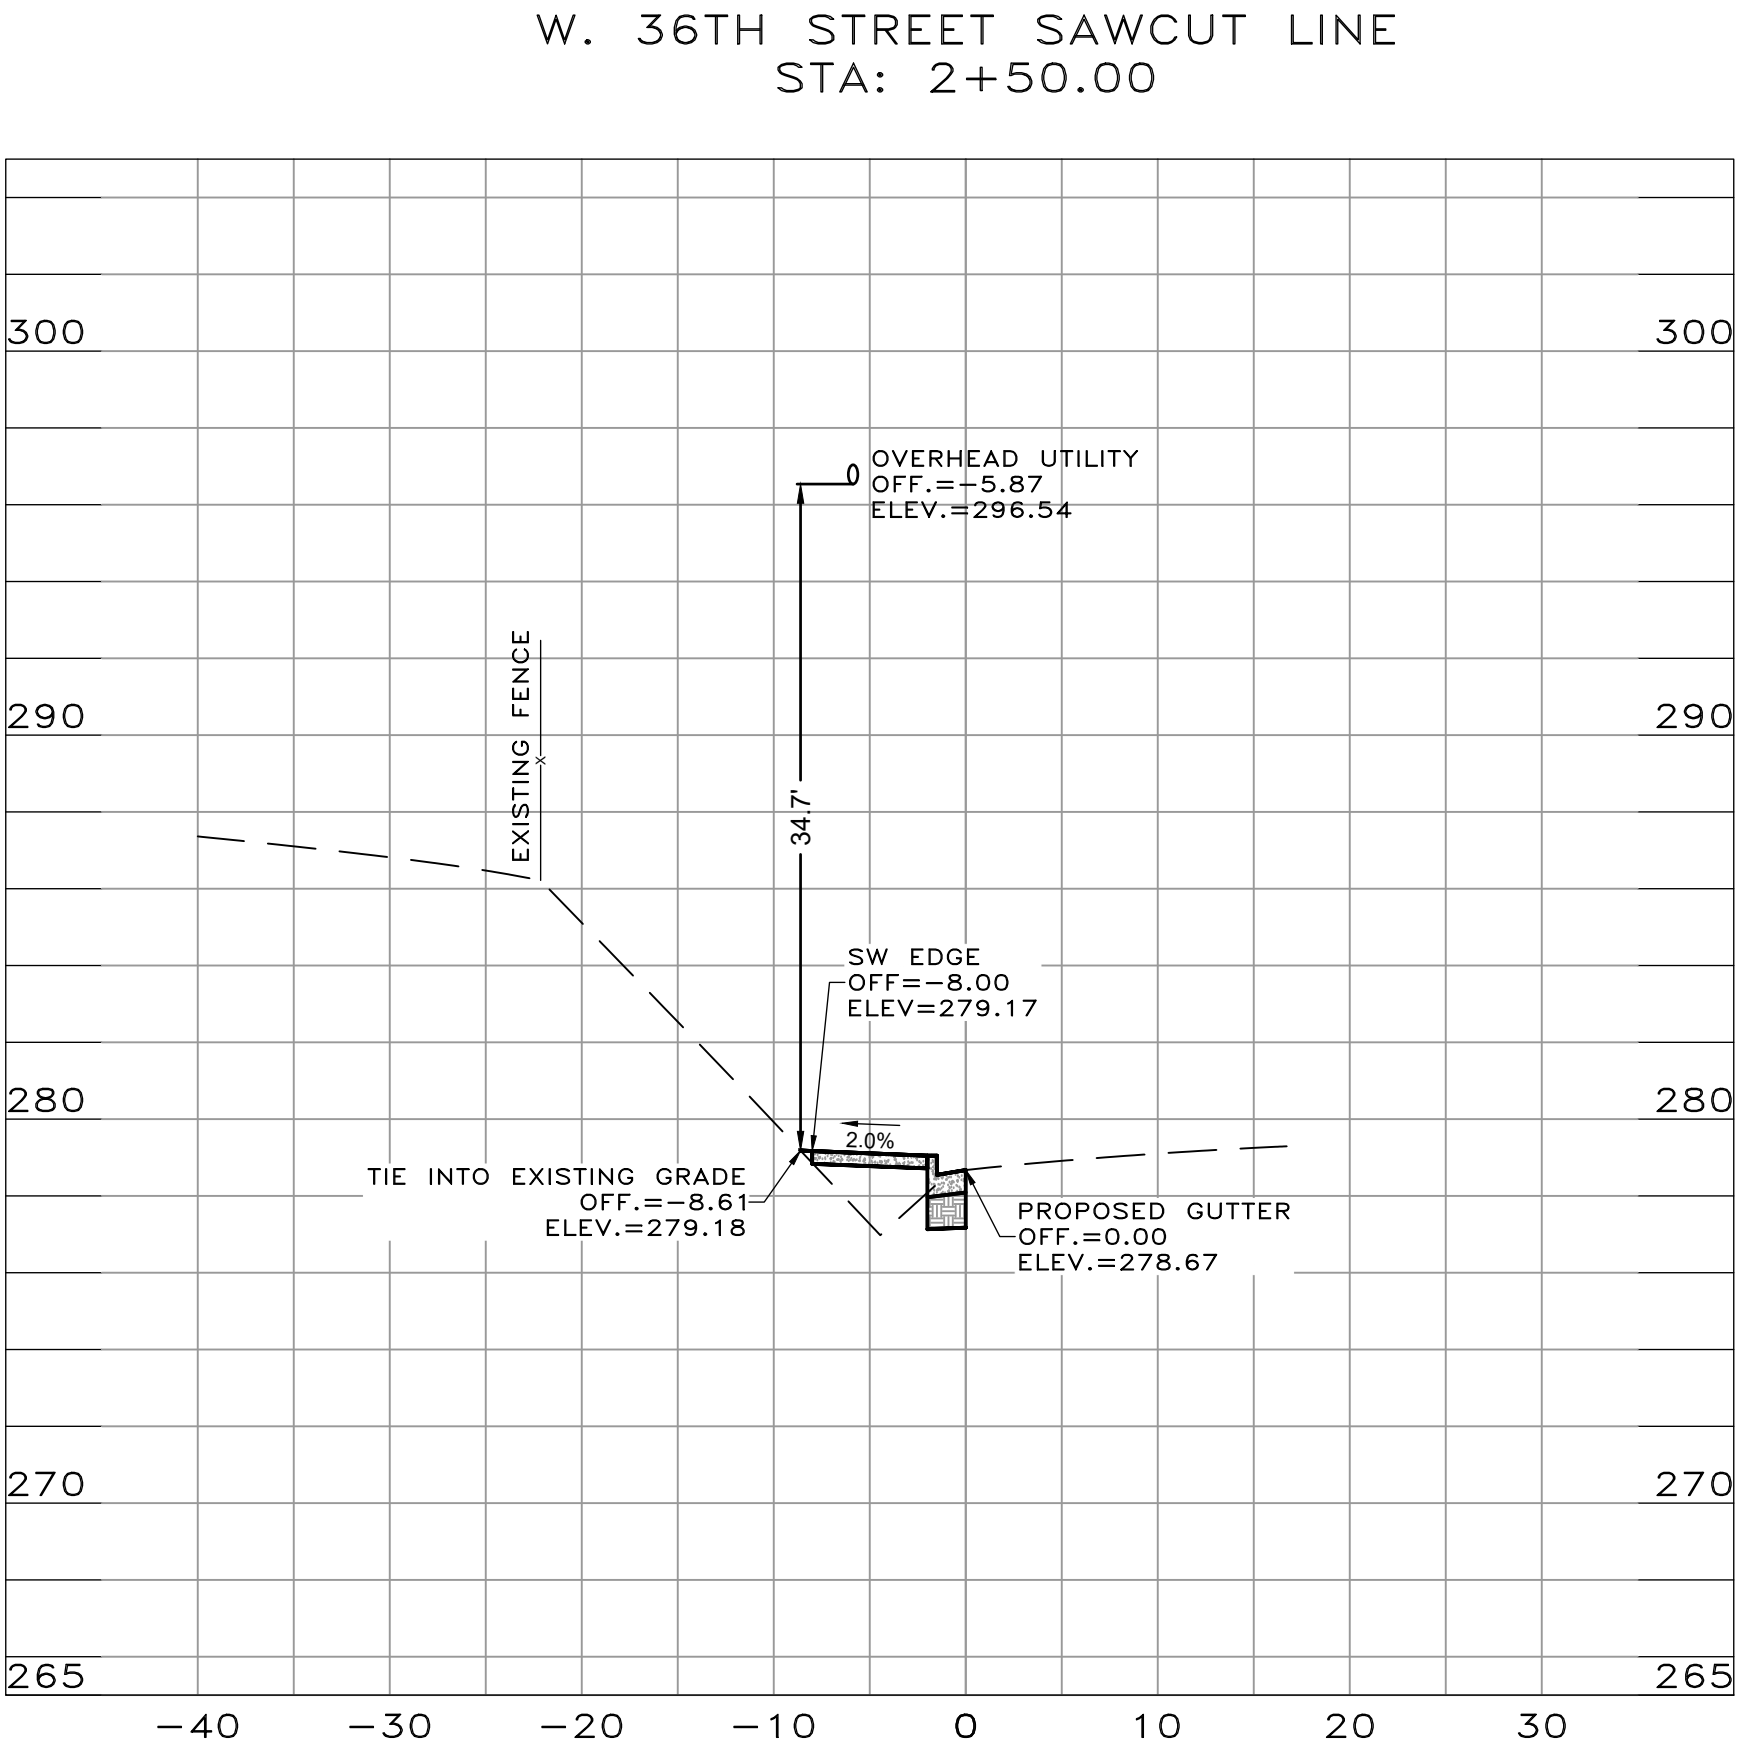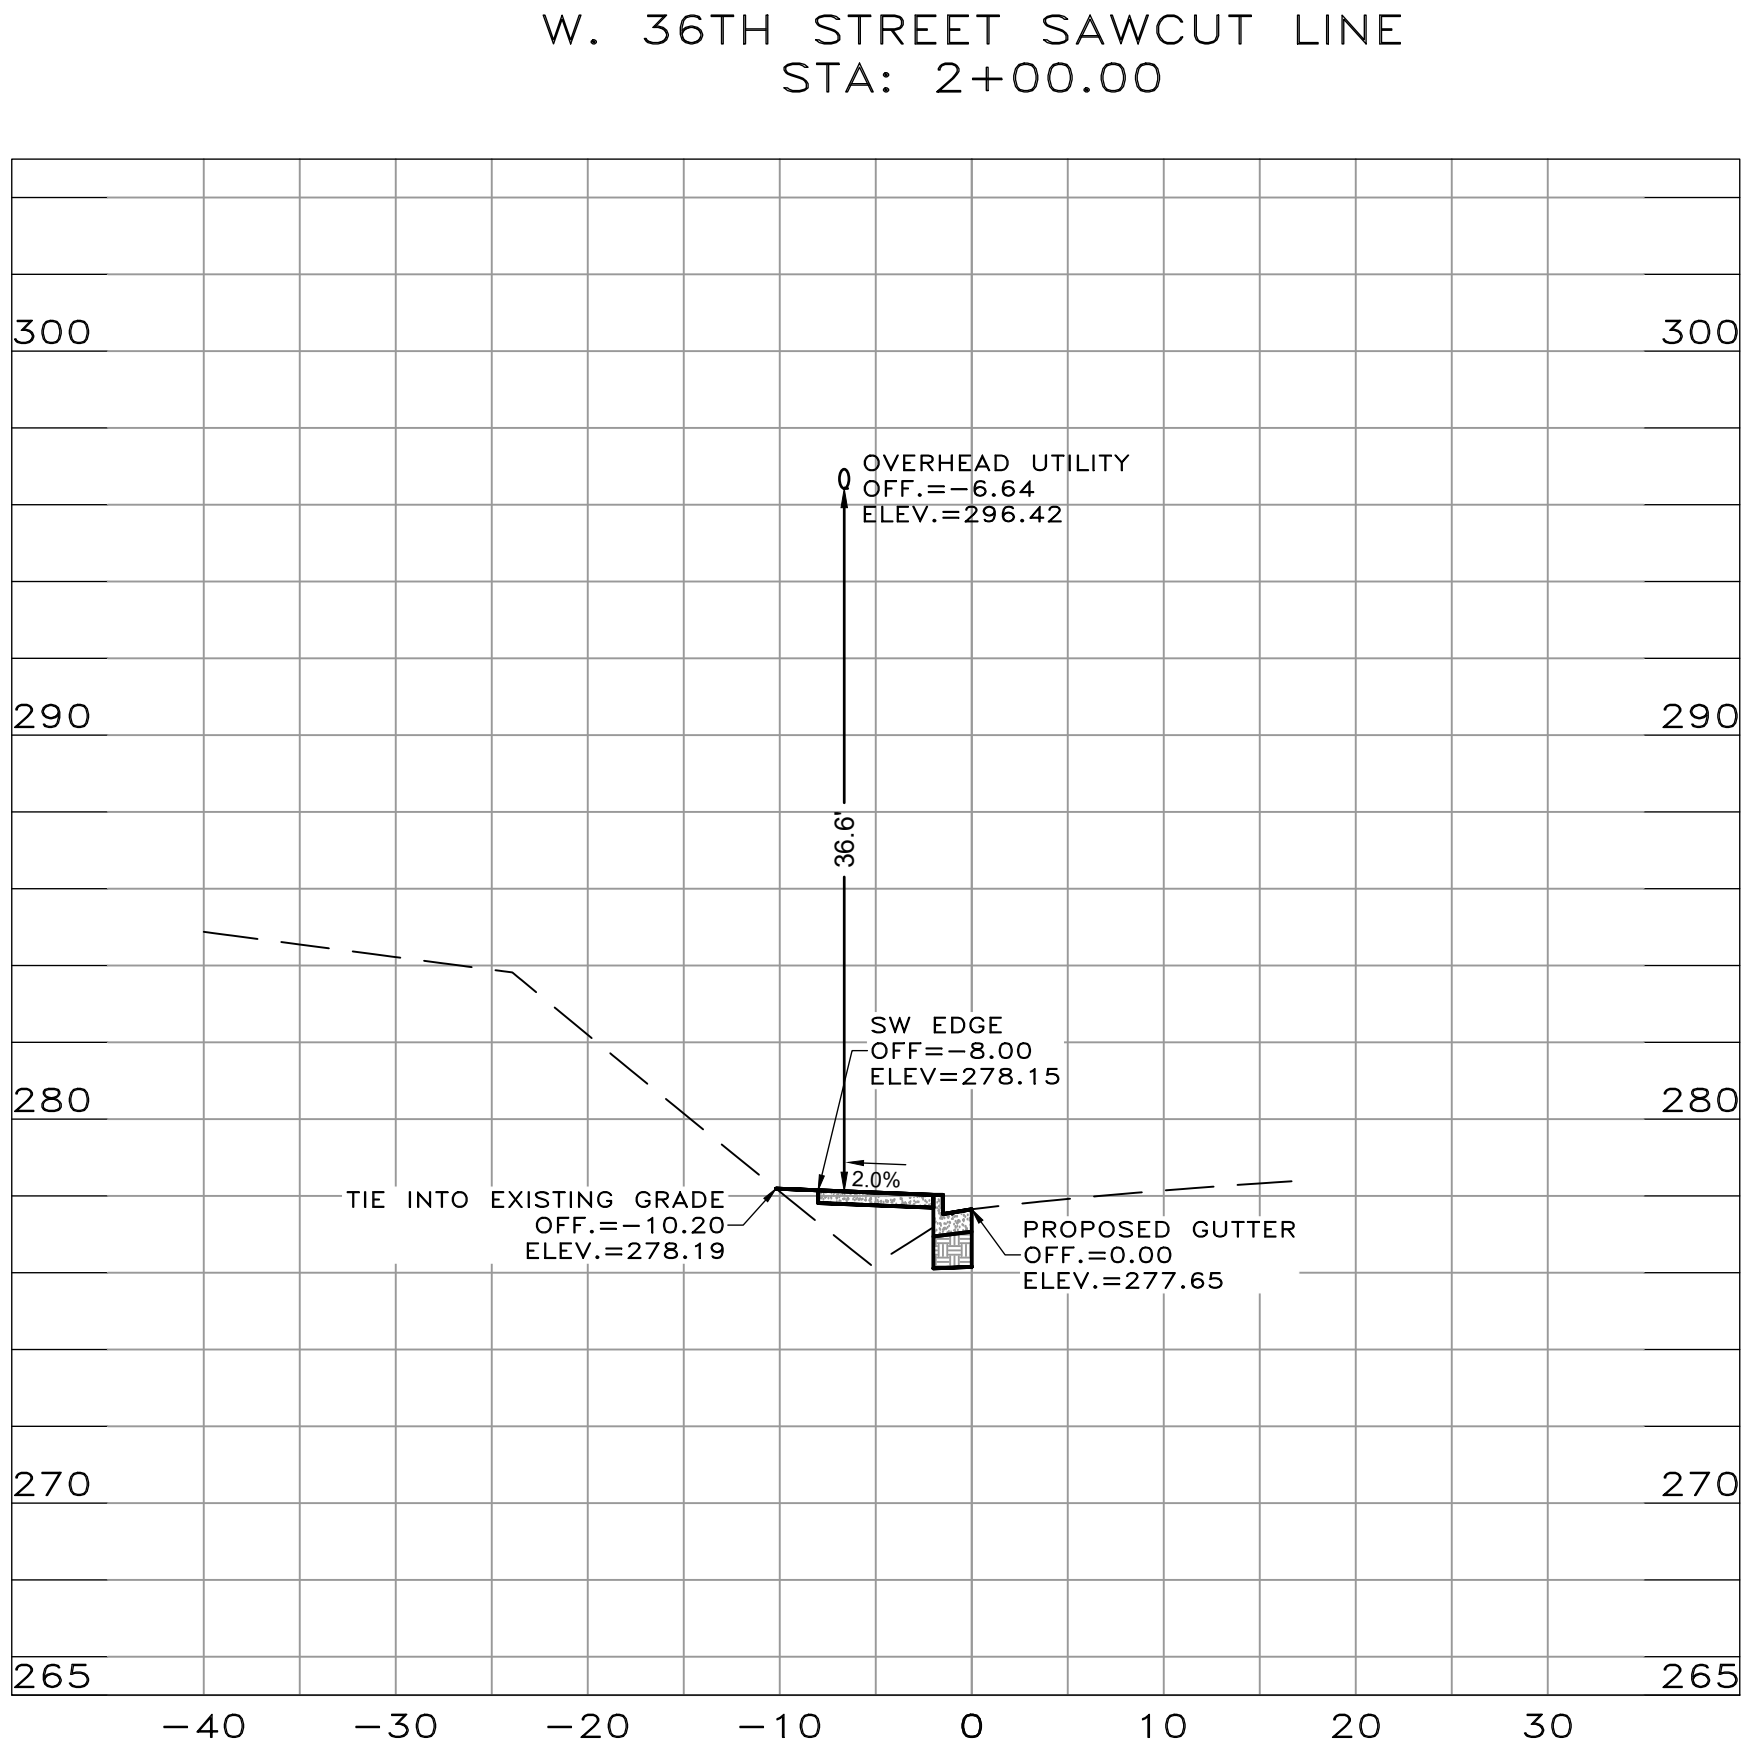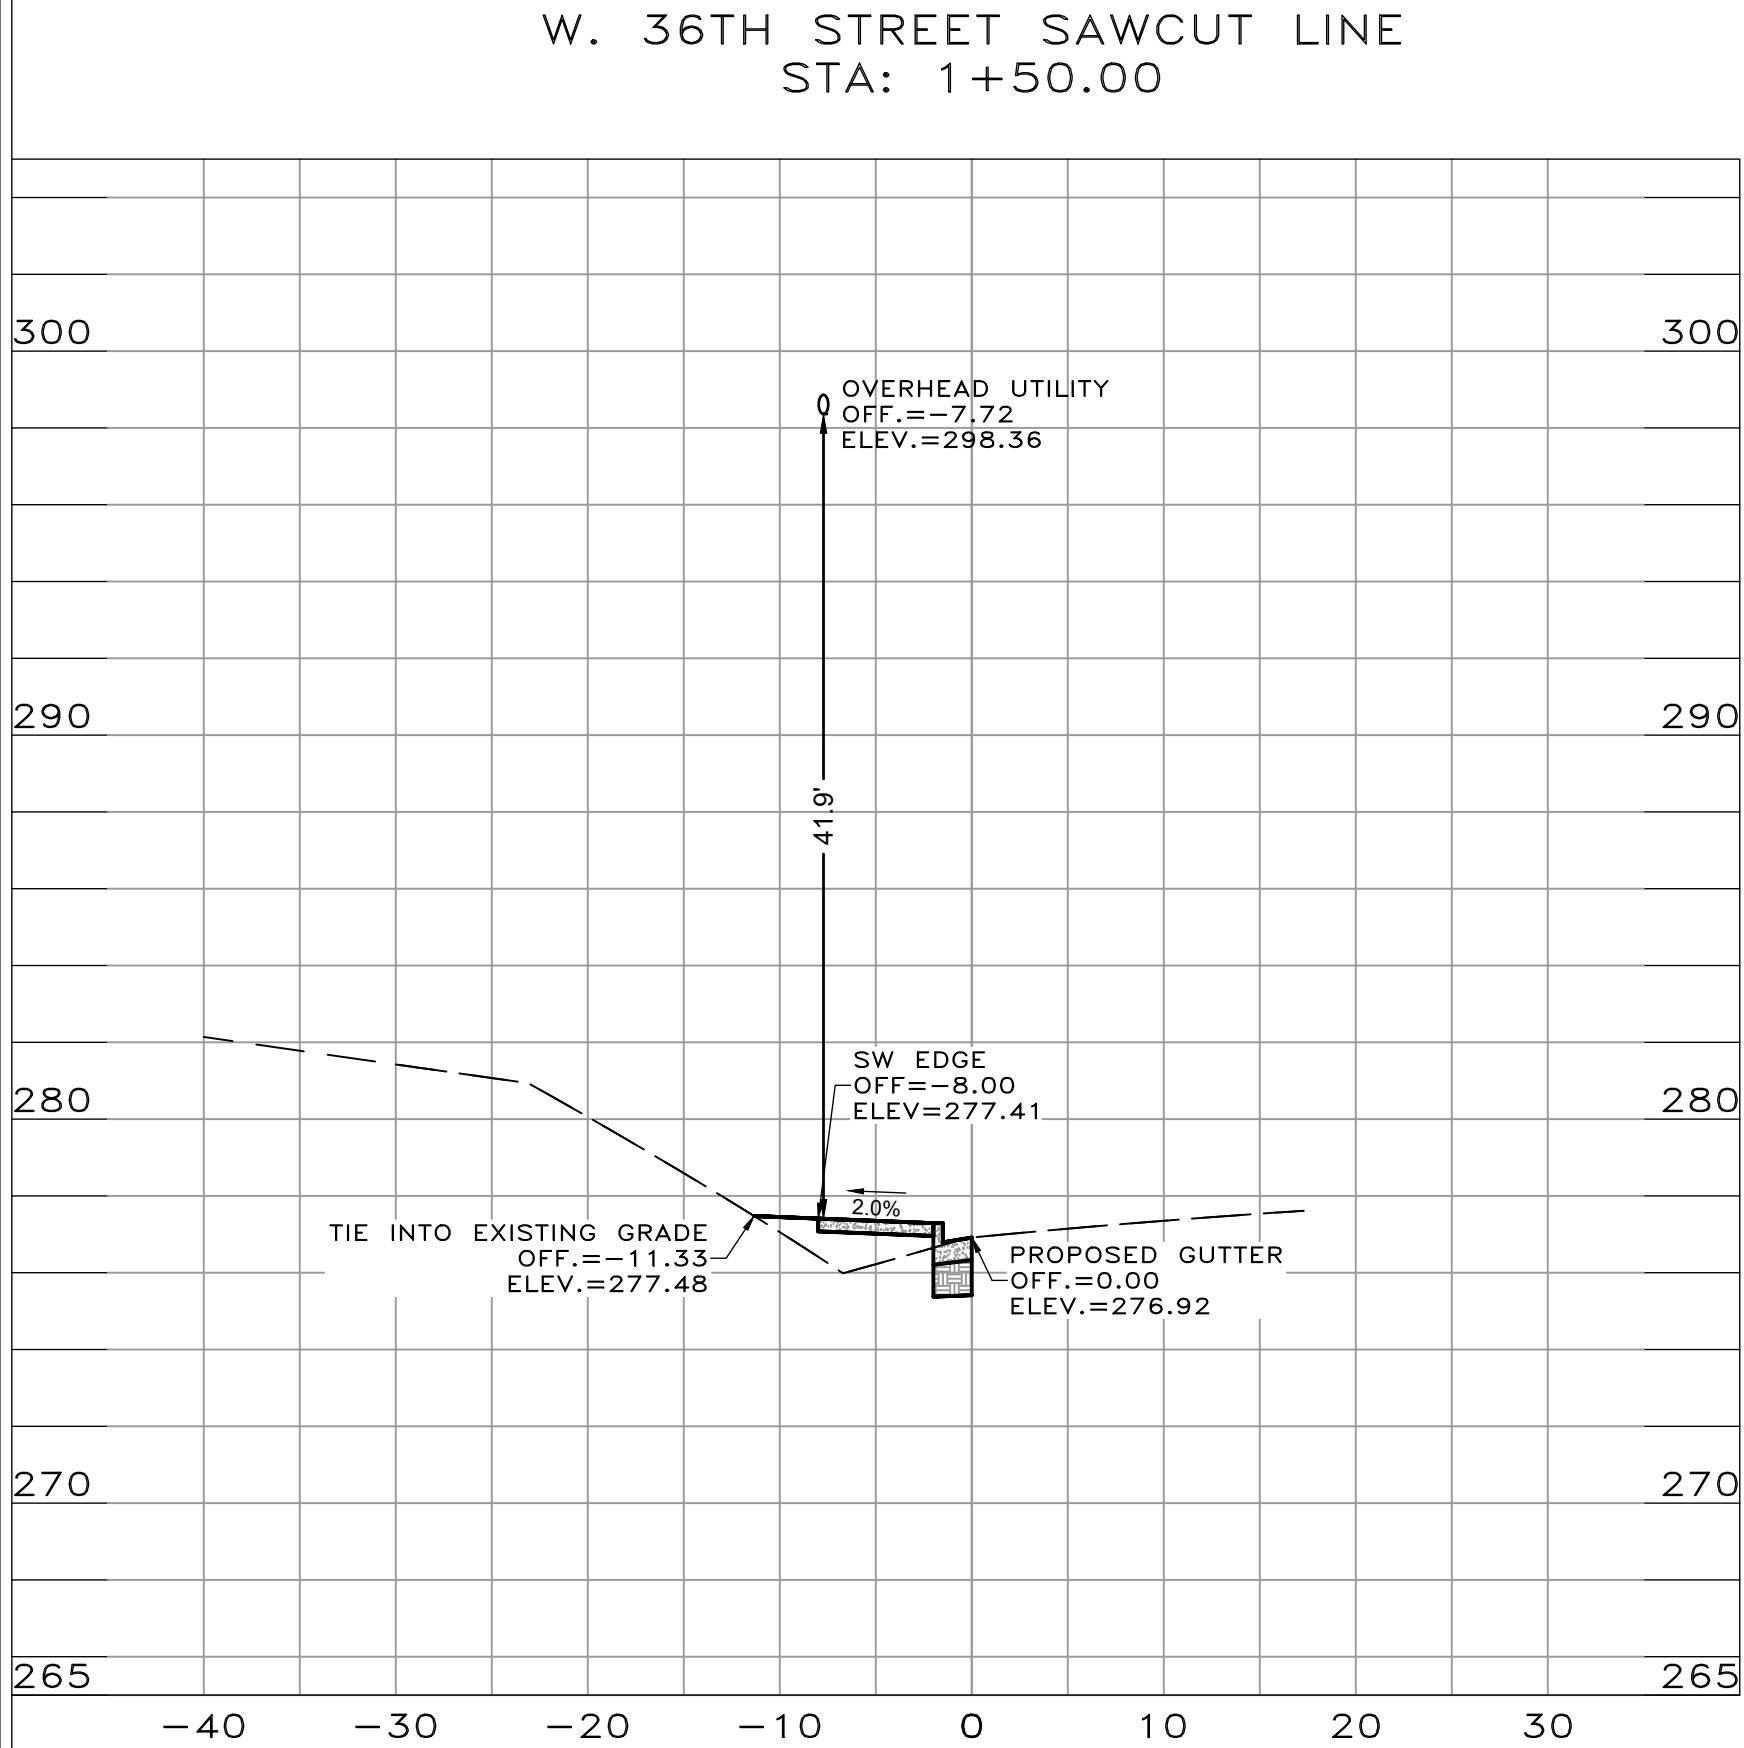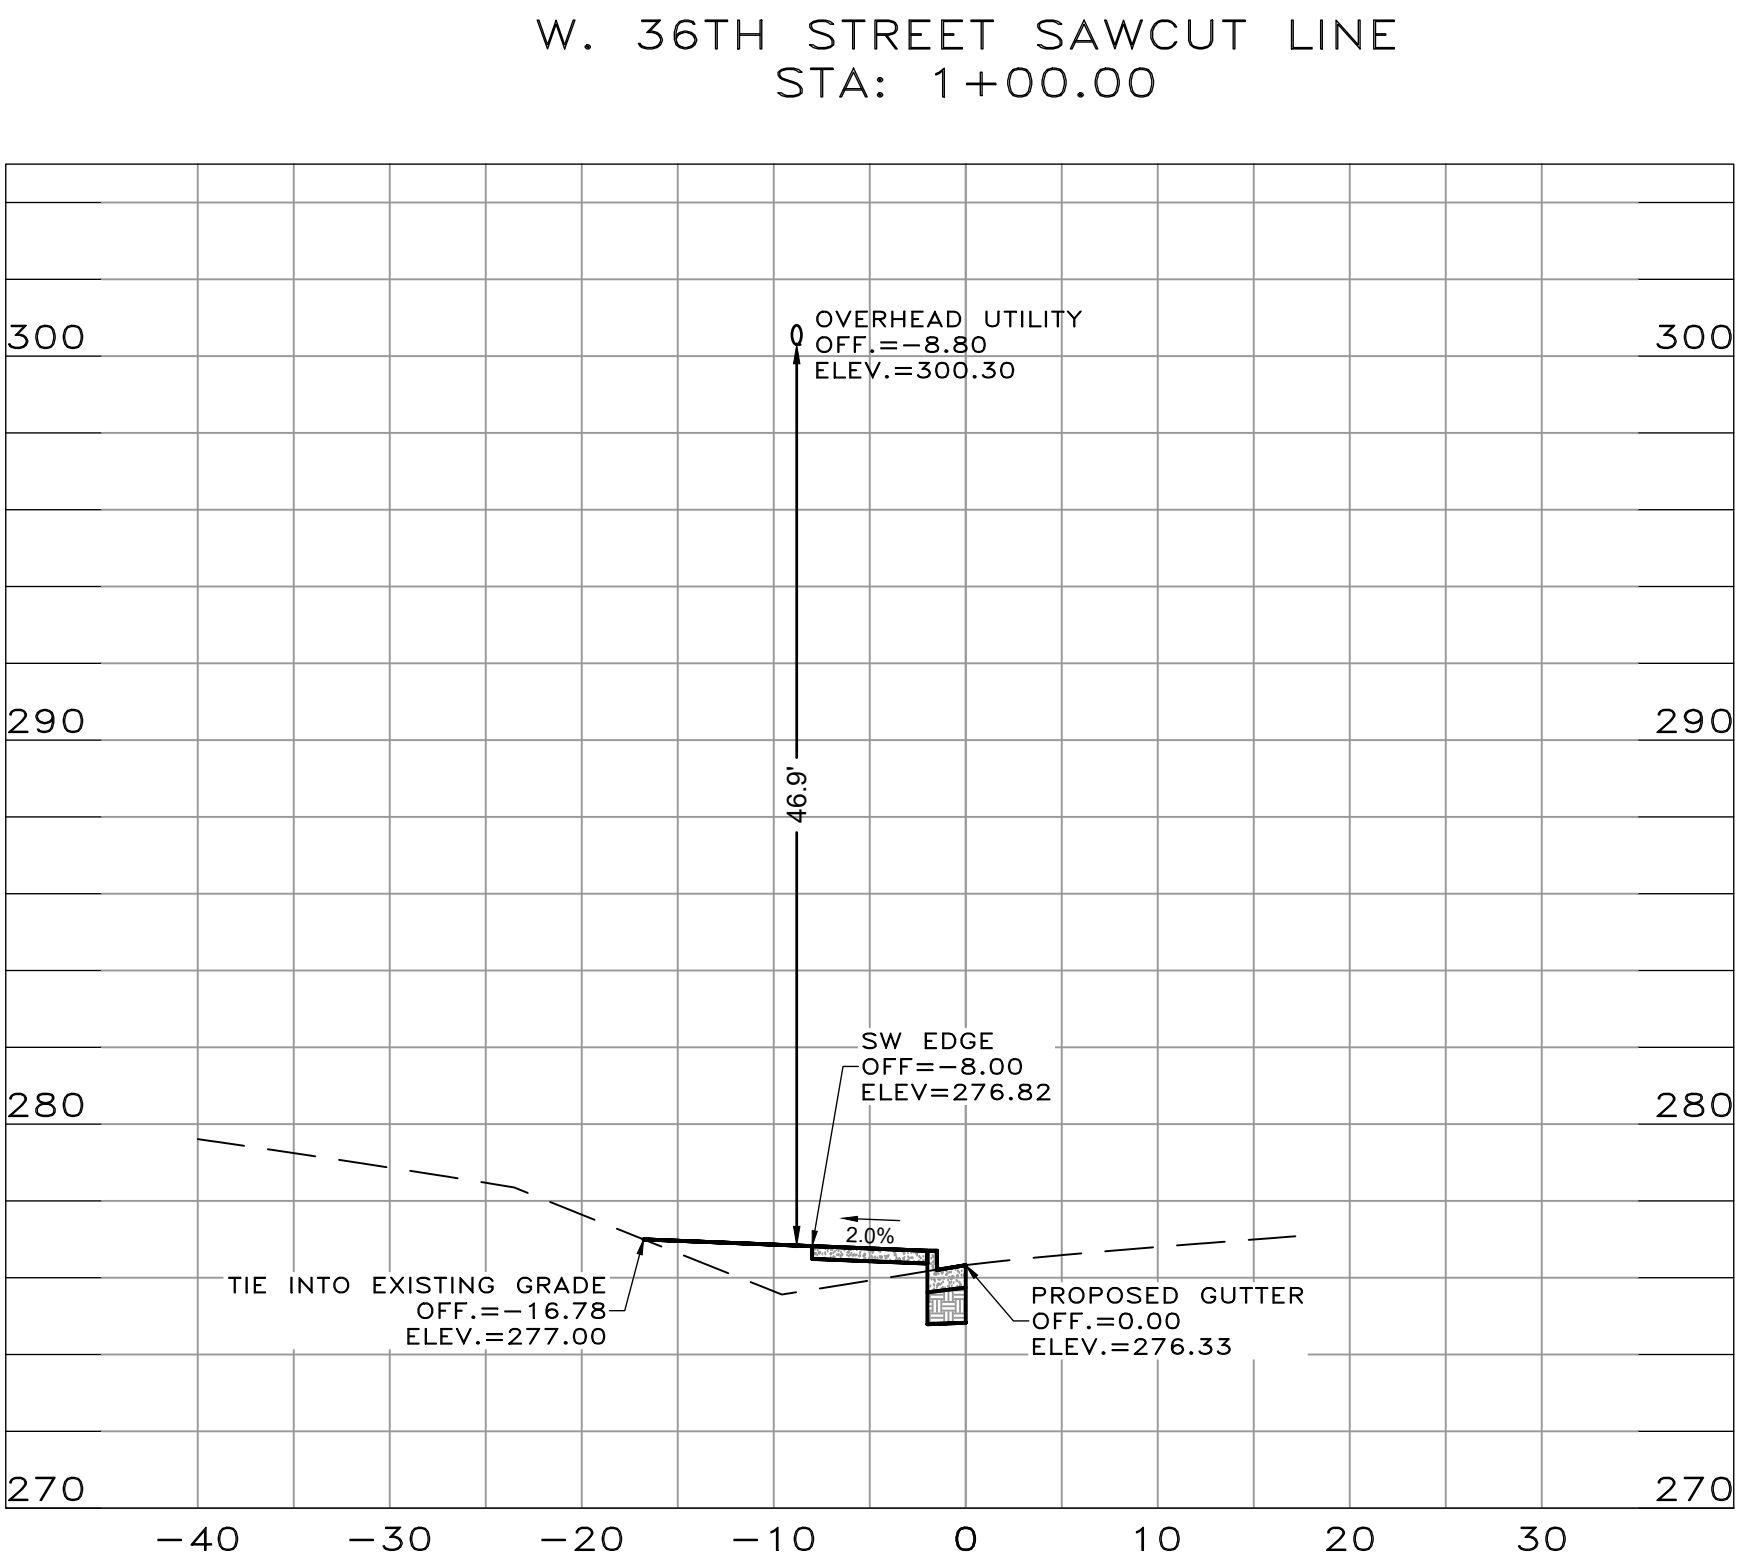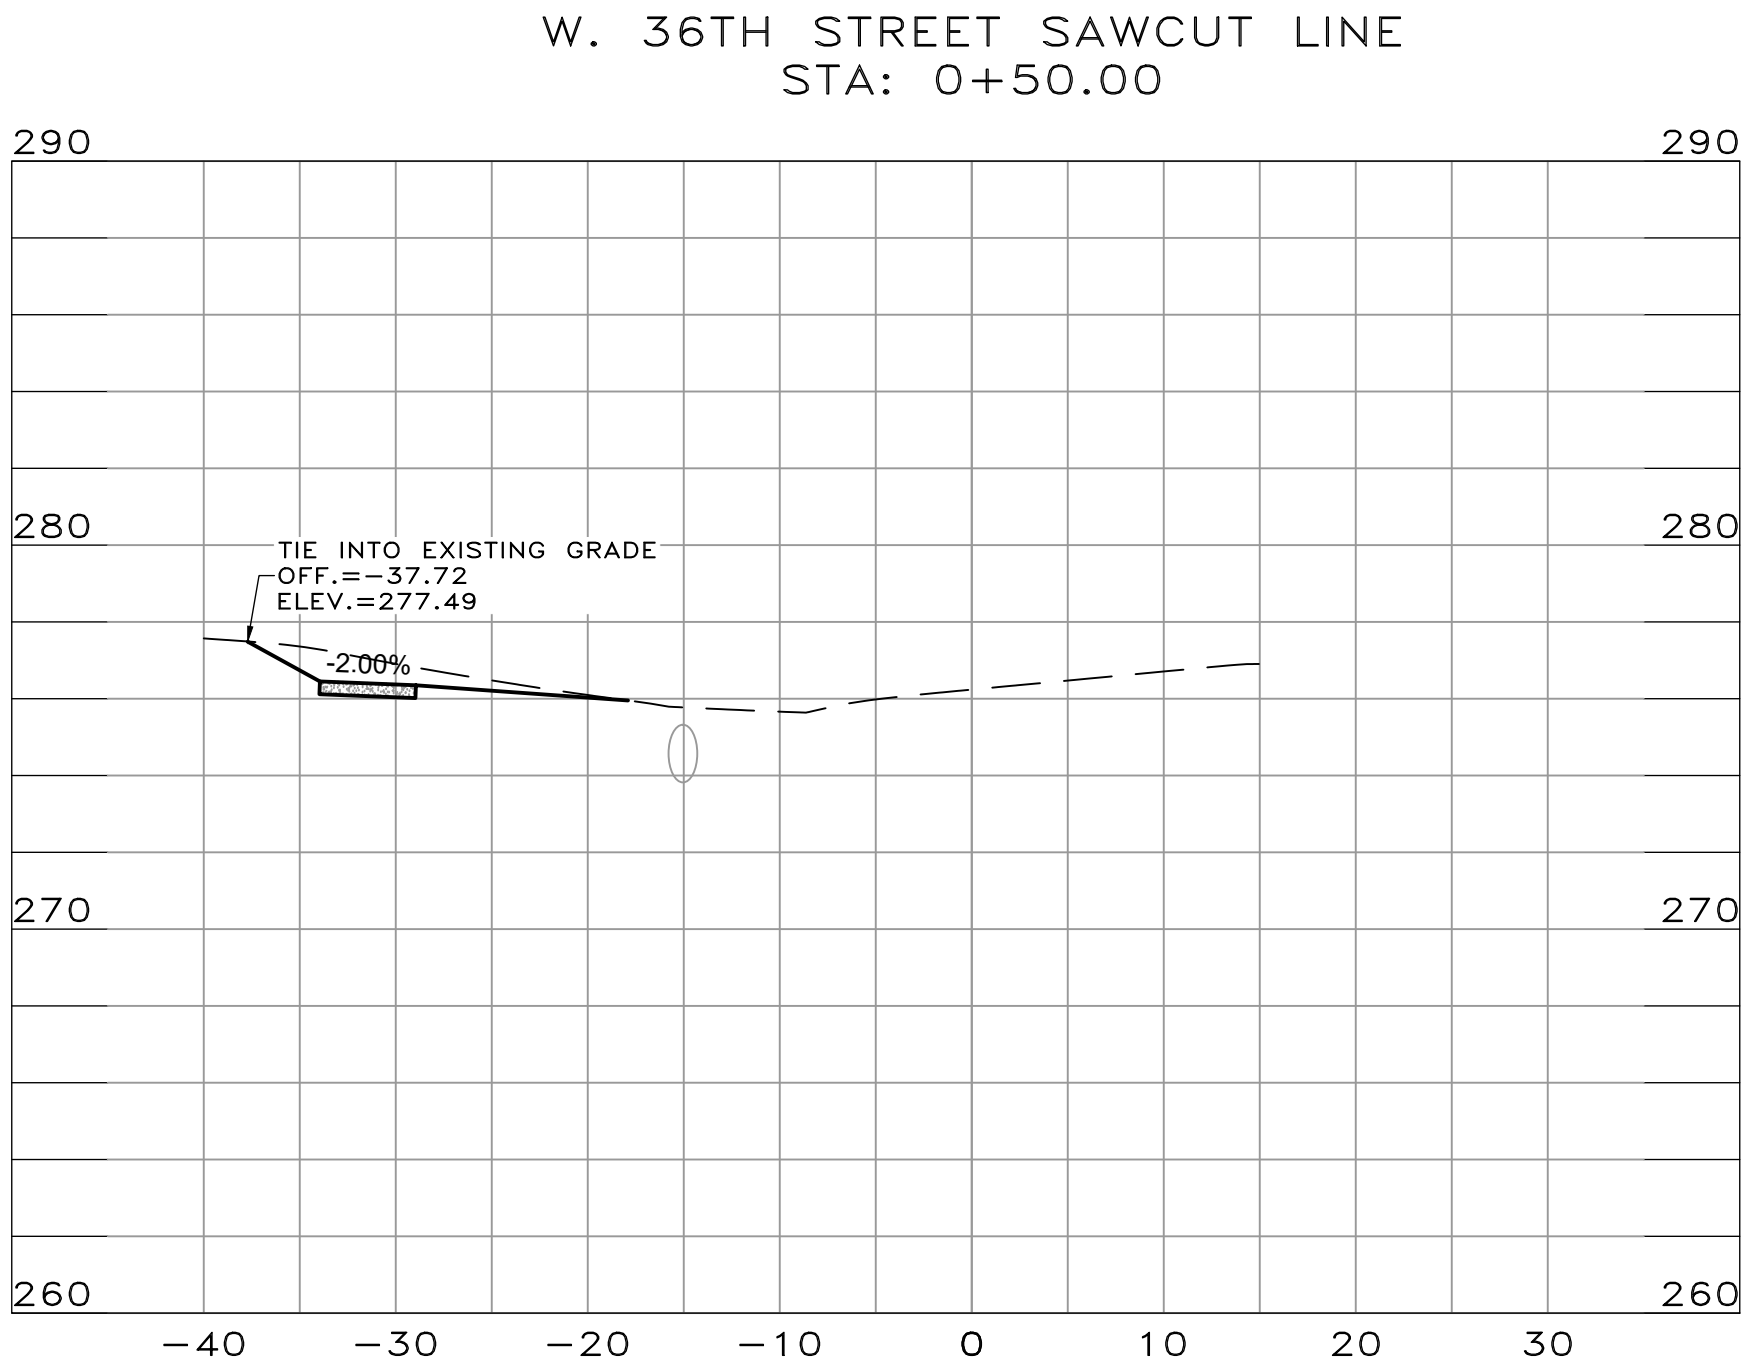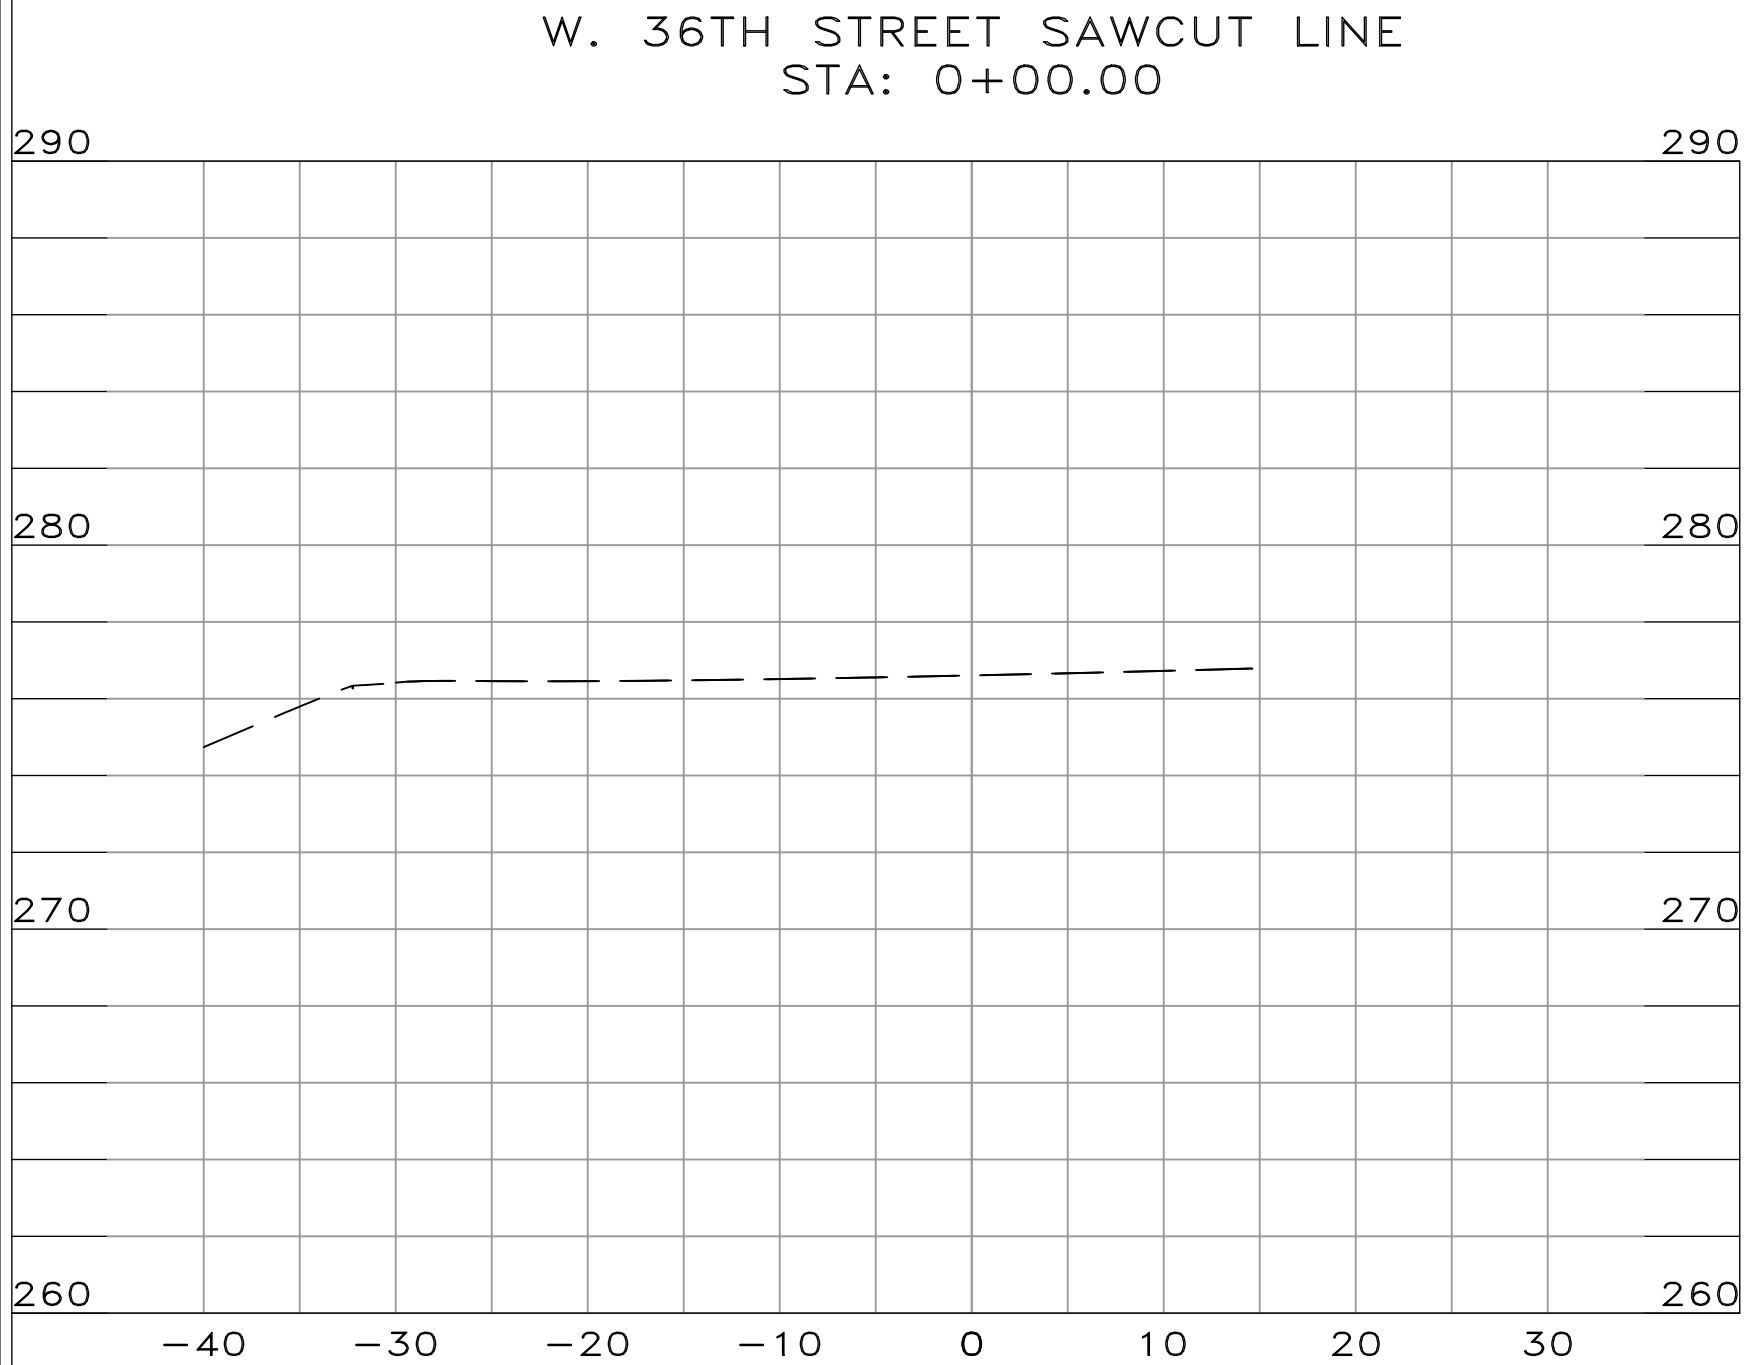

60% SUBMITTAL

REVISIONS	DATE


CITY OF LITTLE ROCK, ARKANSAS
36TH ST. SIDEWALK
W. 36TH STREET SAWCUT
CROSS SECTIONS

DEPARTMENT OF PUBLIC WORKS
CIVIL ENGINEERING
701 W. MARKHAM
LITTLE ROCK, ARKANSAS 72201


DRAWN BY
IM
DESIGNED
IM
CHECKED
BK
DATE
06/19/2025
SCALE
VERT: 1"=5' & HORZ: 1"=10'
PROJECT NO.

SHEET NO.
C9


W. 36TH STREET SAWCUT LINE
STA: 2+87.50

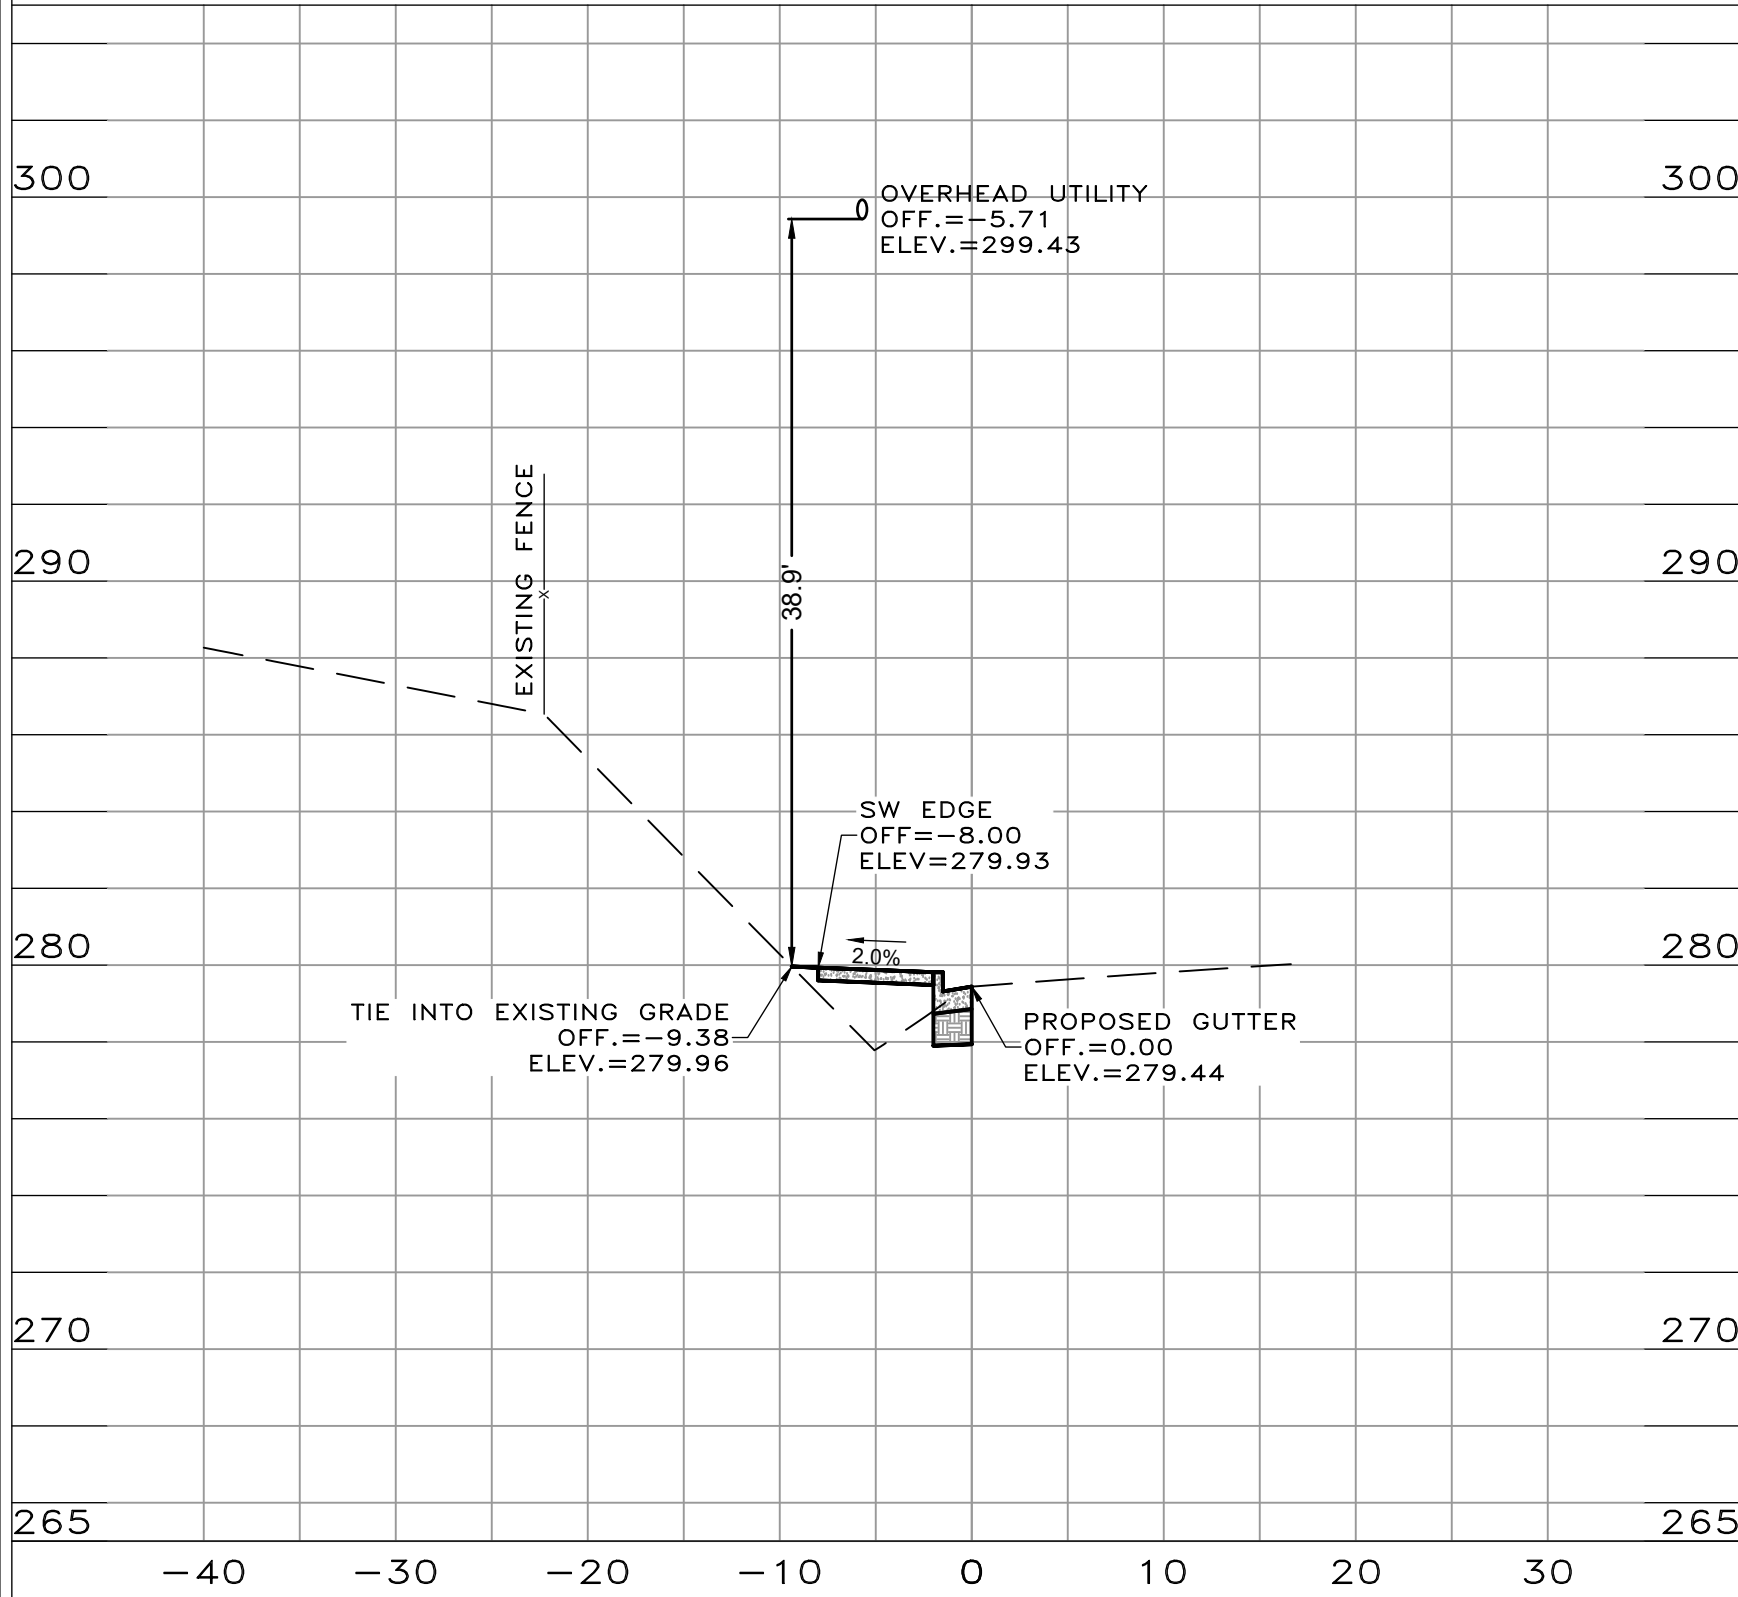


W. 36TH STREET SAWCUT LINE
STA: 3+00.00

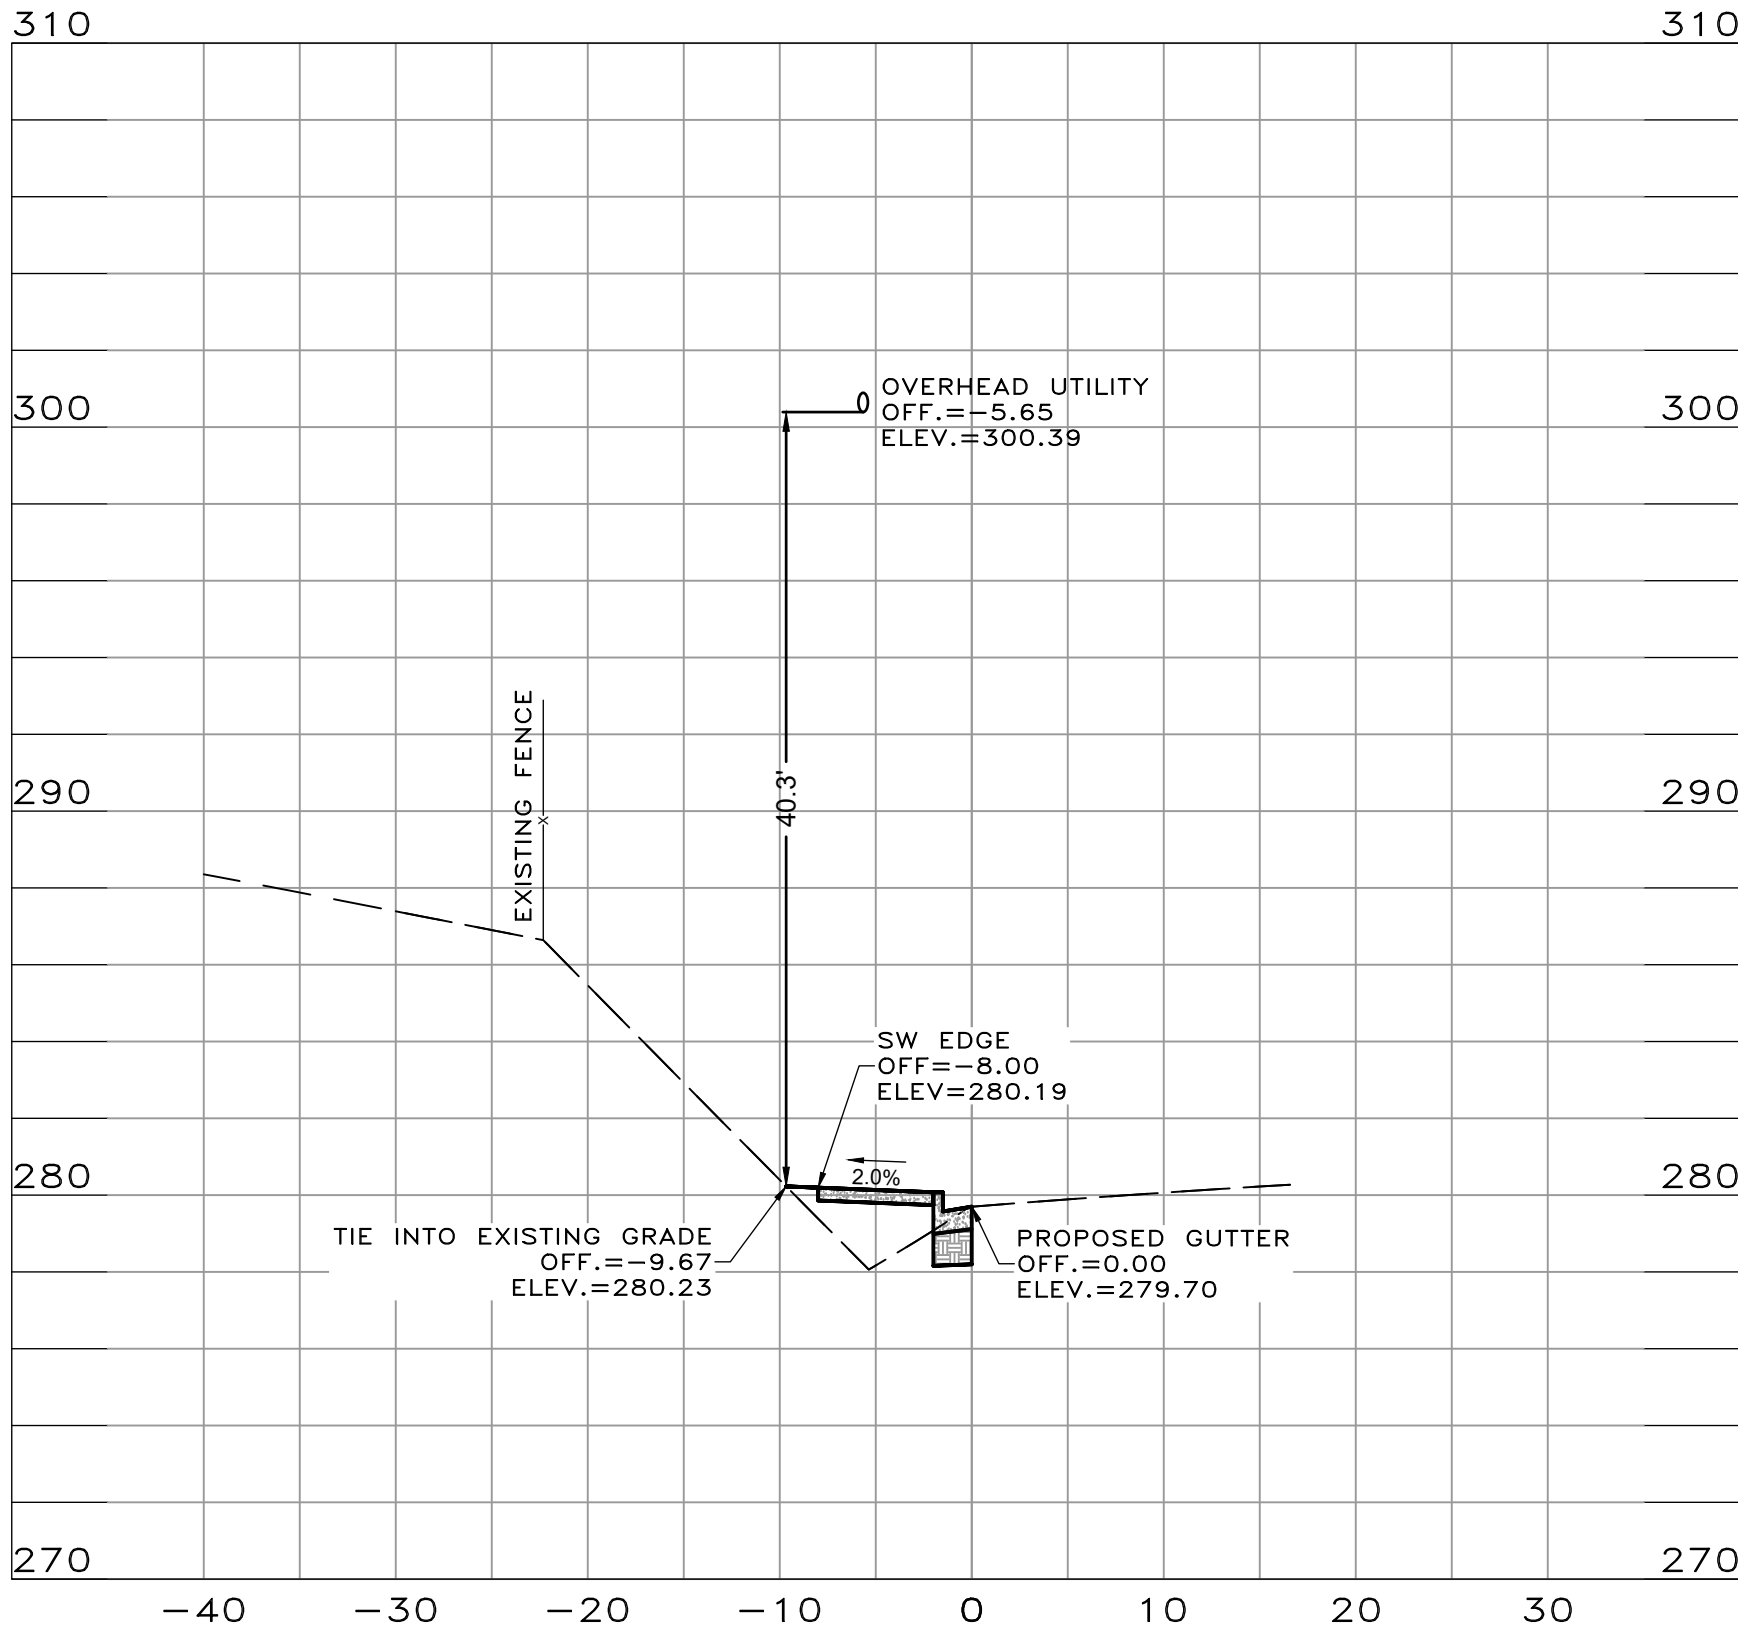

W. 36TH STREET SAWCUT LINE
STA: 3+50.00

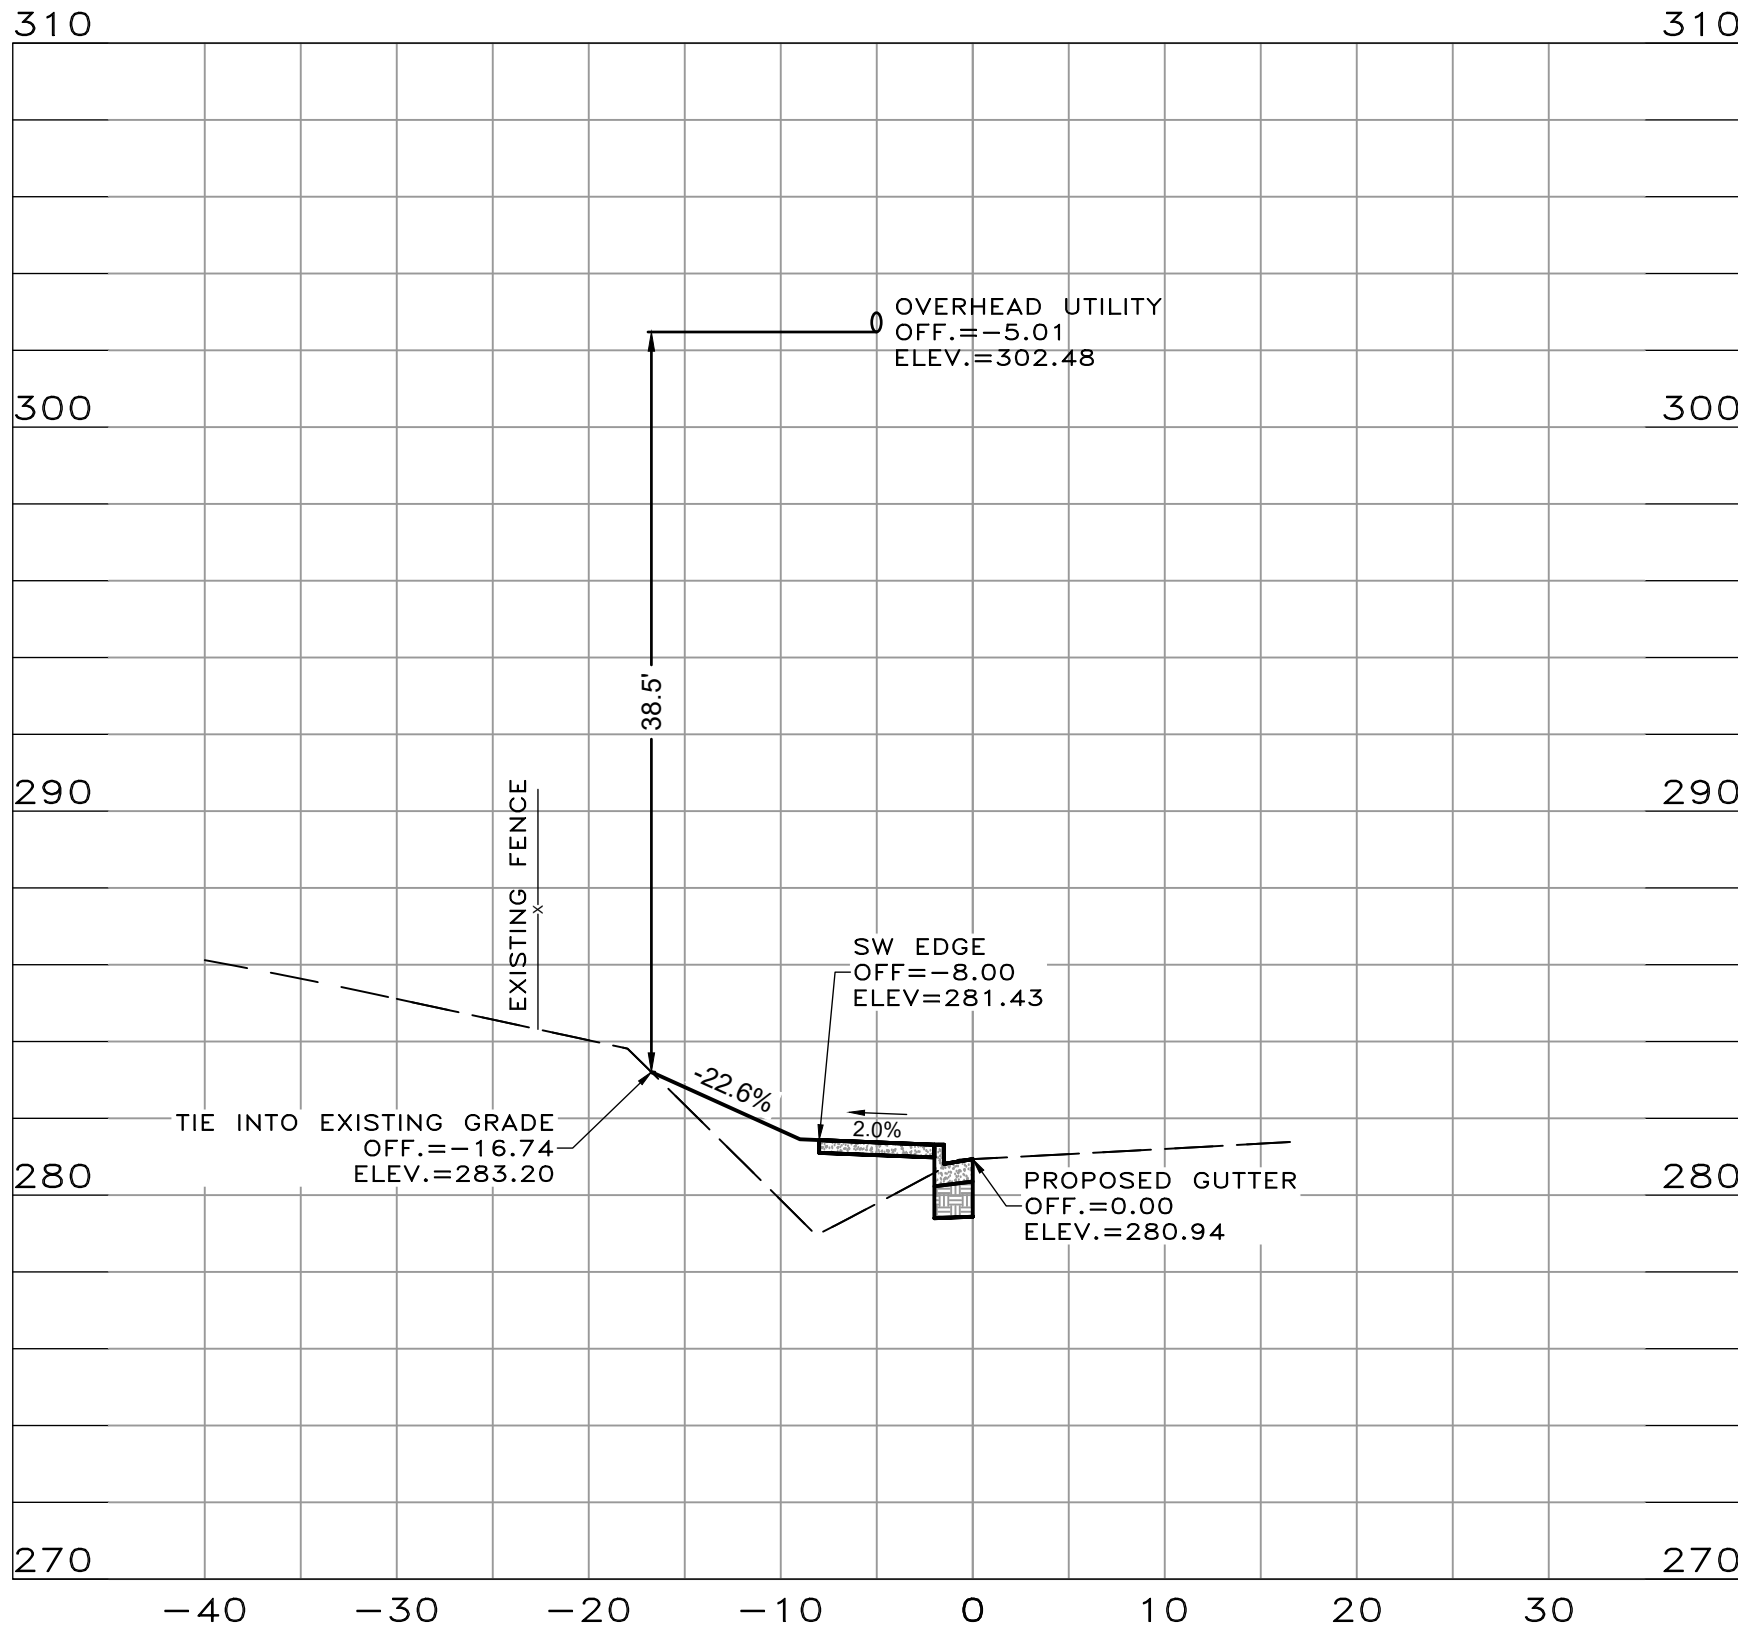


W. 36TH STREET SAWCUT LINE
STA: 3+68.00

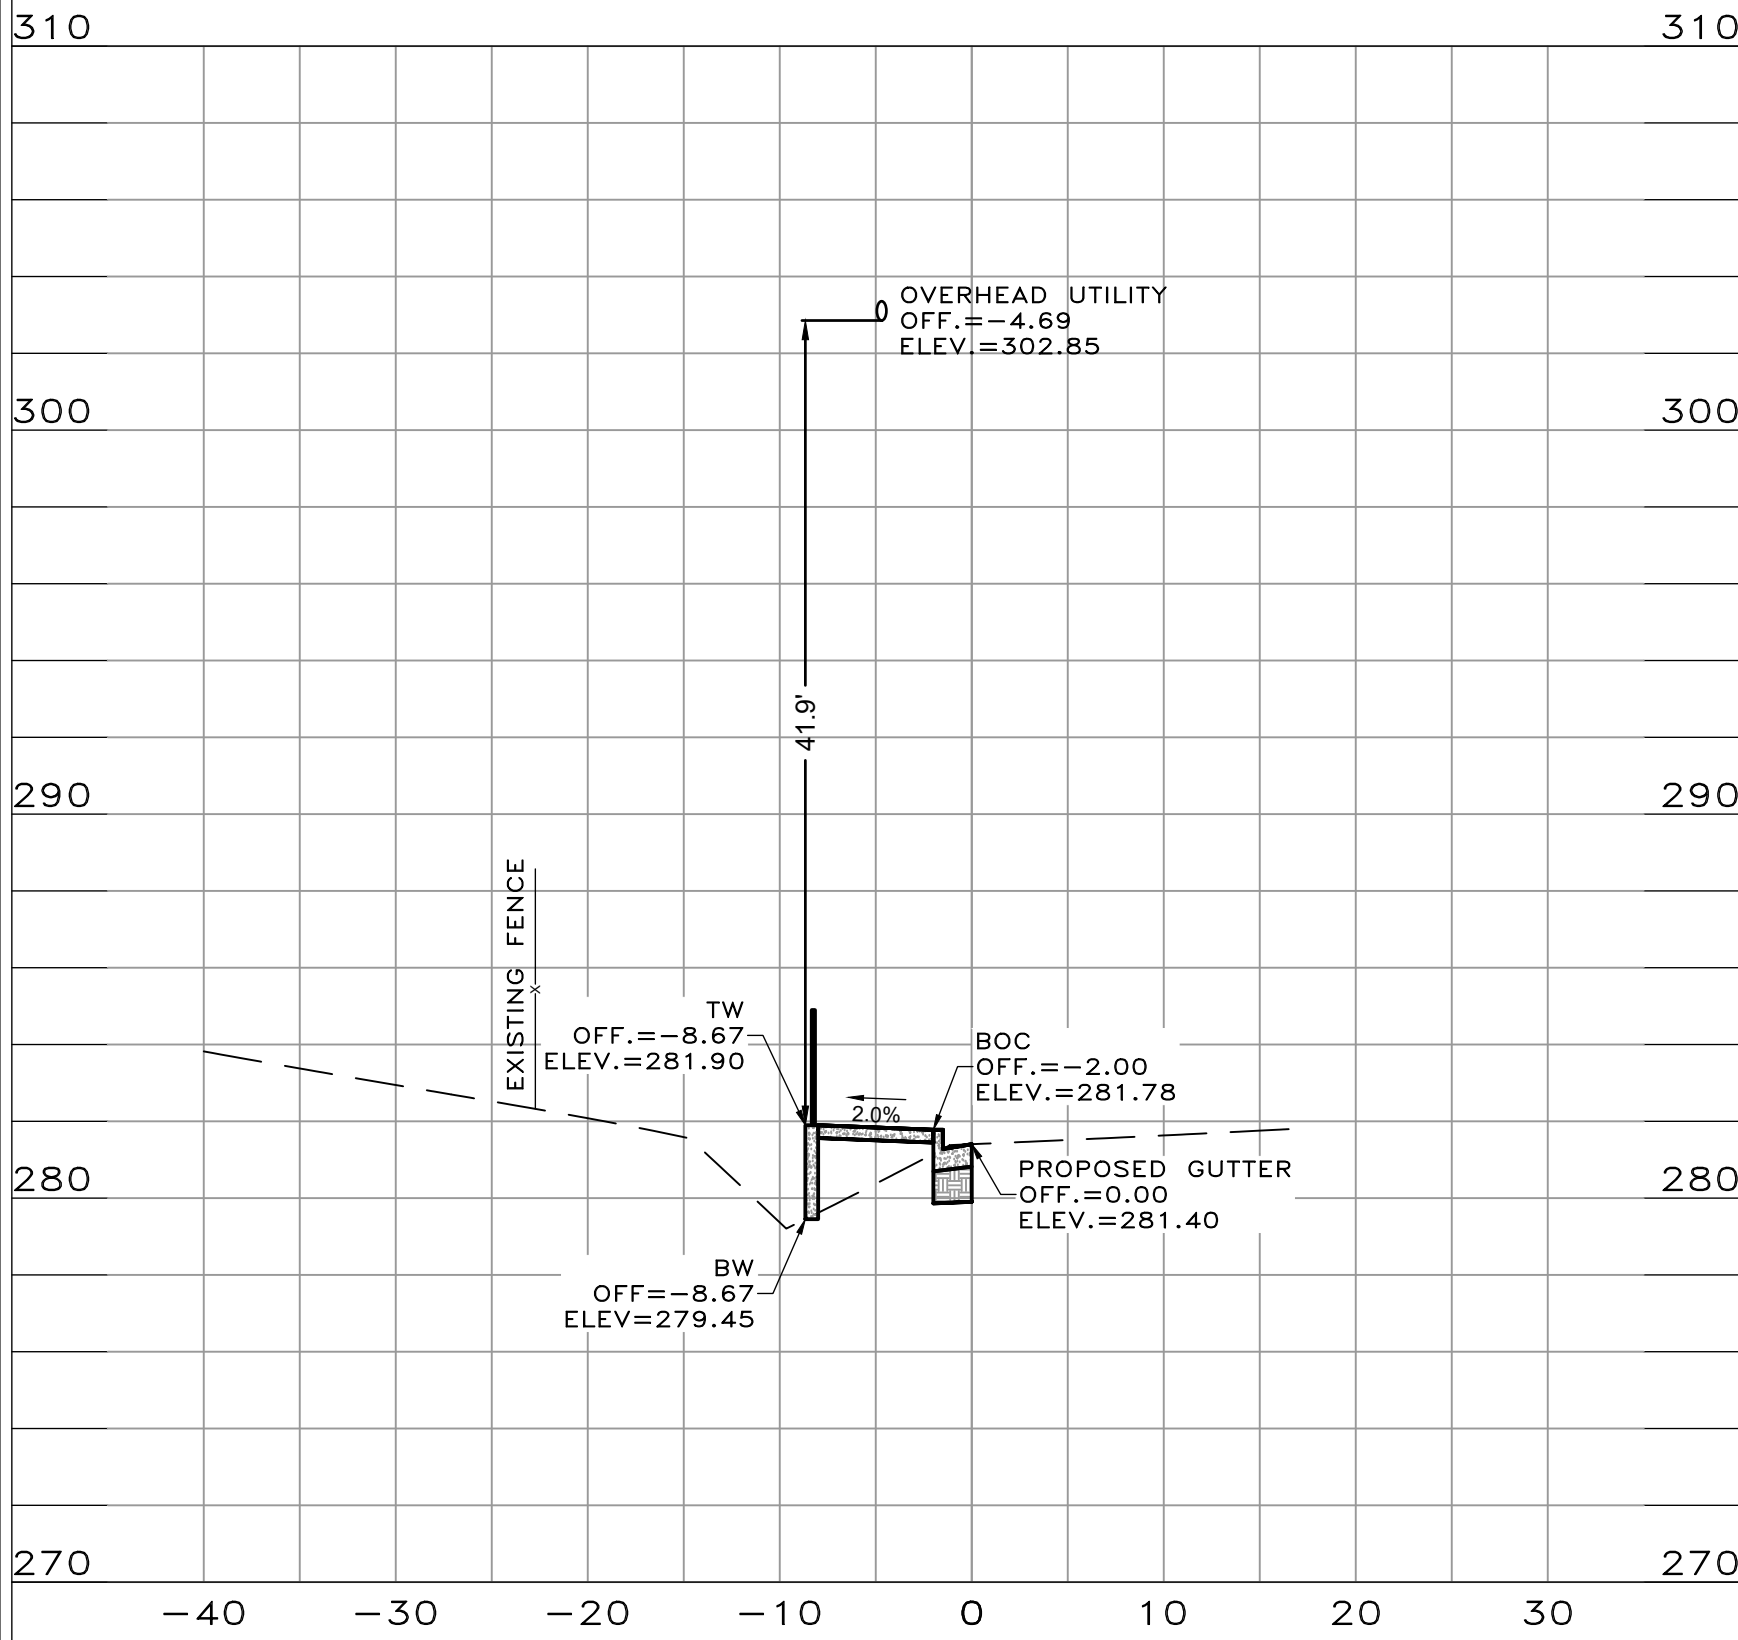

W. 36TH STREET SAWCUT LINE
STA: 3+75.00



W. 36TH STREET SAWCUT LINE
STA: 4+00.00

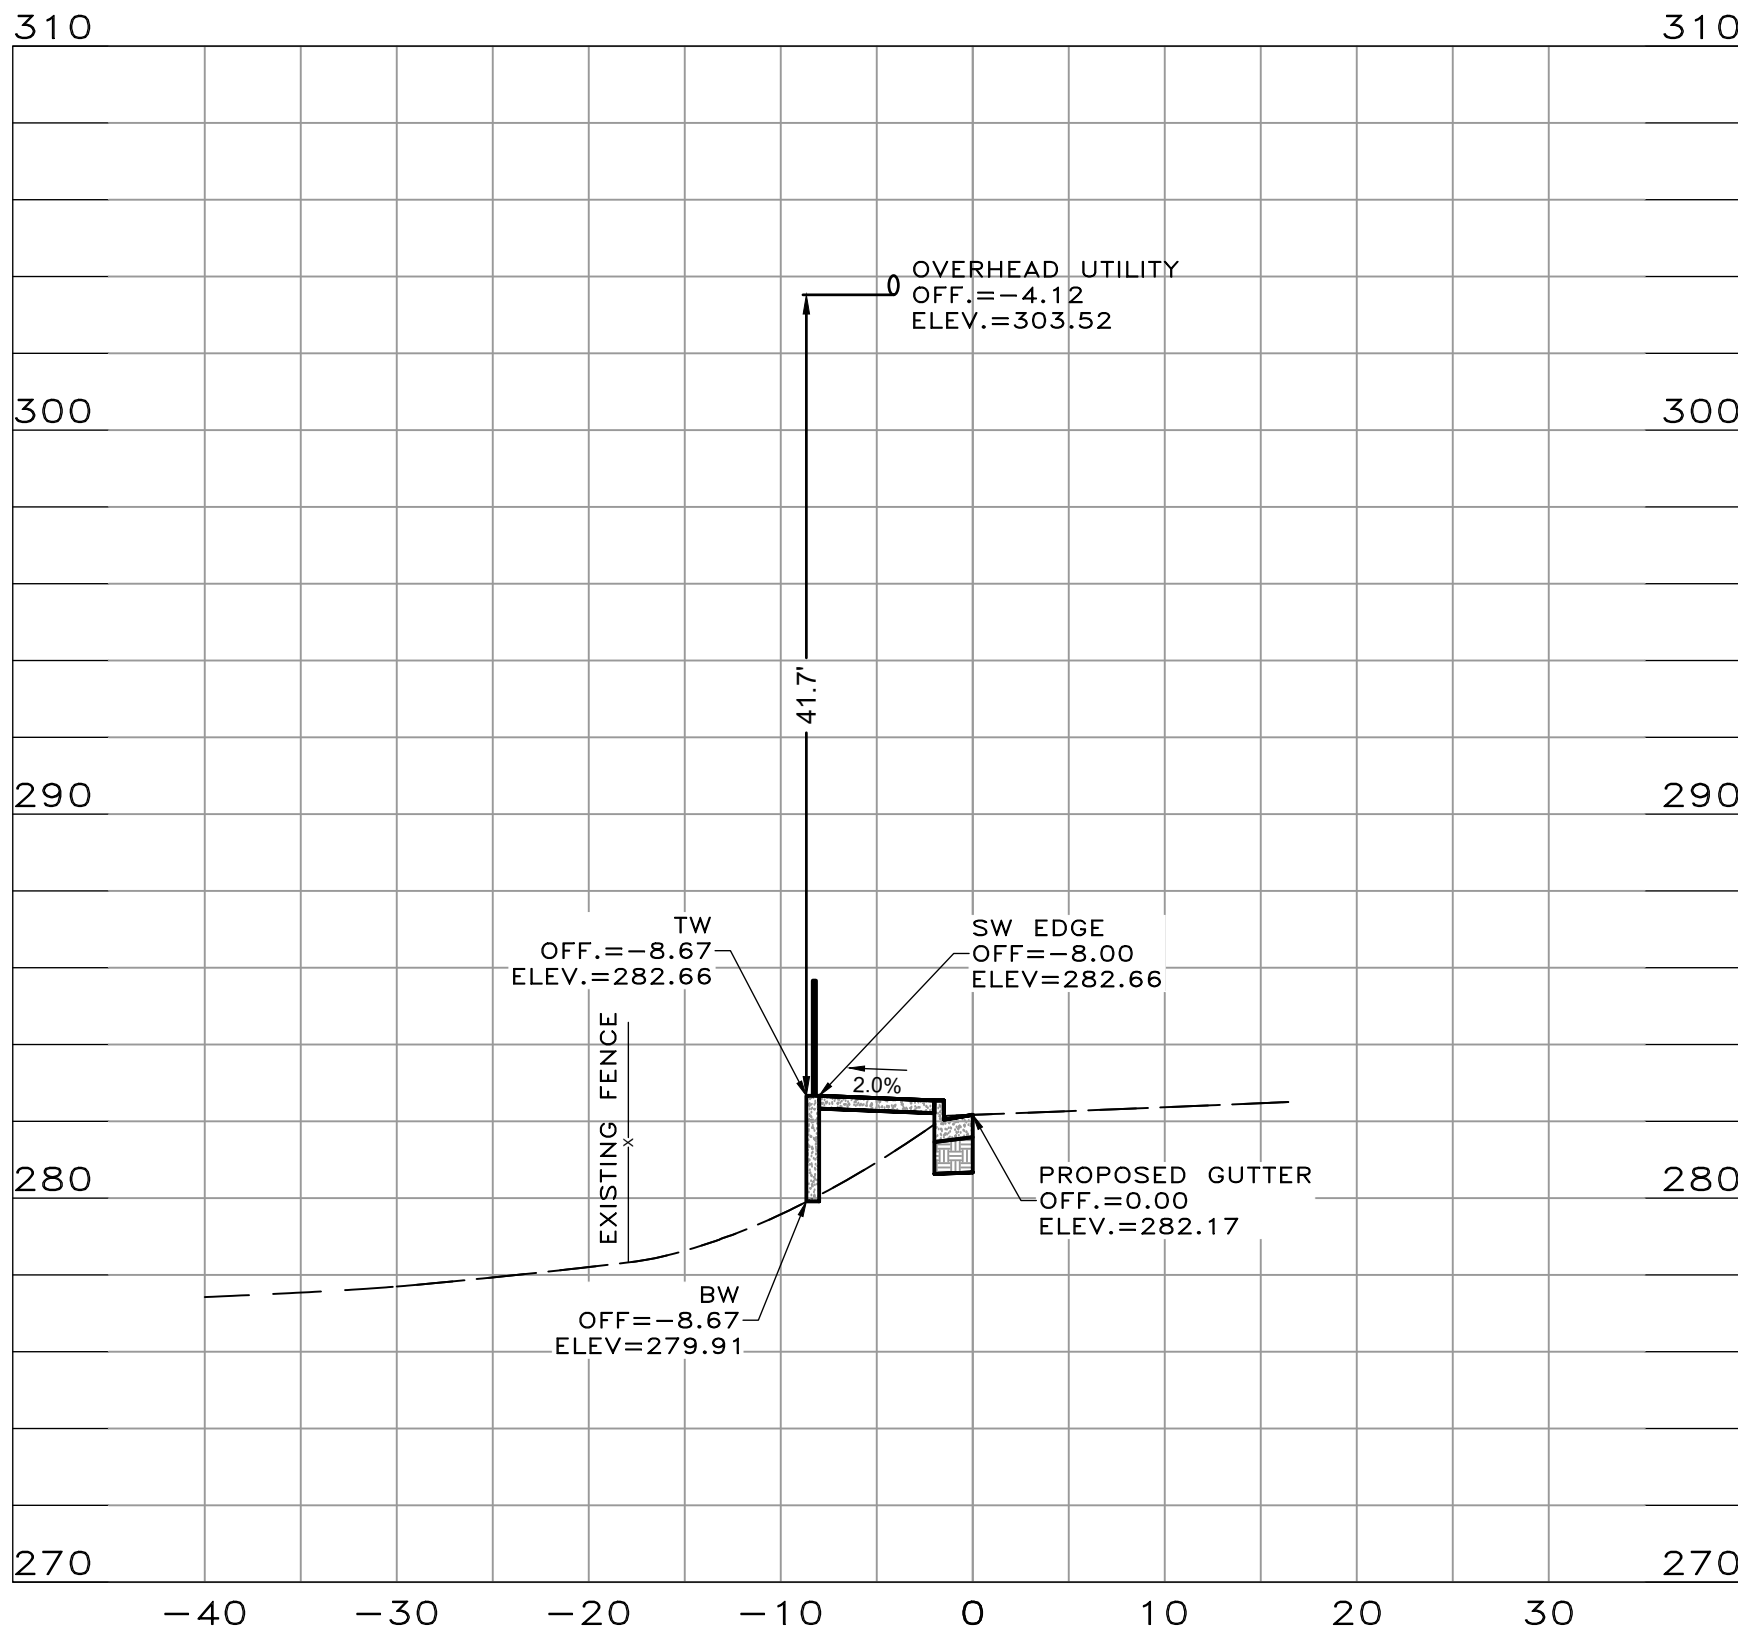


60% SUBMITTAL

REVISIONS	DATE

CITY OF LITTLE ROCK, ARKANSAS
36TH ST. SIDEWALK
W. 36TH STREET SAWCUT
CROSS SECTIONS


DEPARTMENT OF PUBLIC WORKS
CIVIL ENGINEERING
701 W. MARKHAM
LITTLE ROCK, ARKANSAS 72201

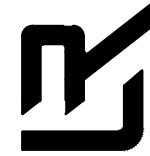


DRAWN BY
IM
DESIGNED
IM
CHECKED
BK
DATE
06/19/2025
SCALE
VERT: 1"=5' & HORZ: 1"=10'
PROJECT NO.

SHEET NO.
C10


W. 36TH STREET SAWCUT LINE
STA: 4+21.58

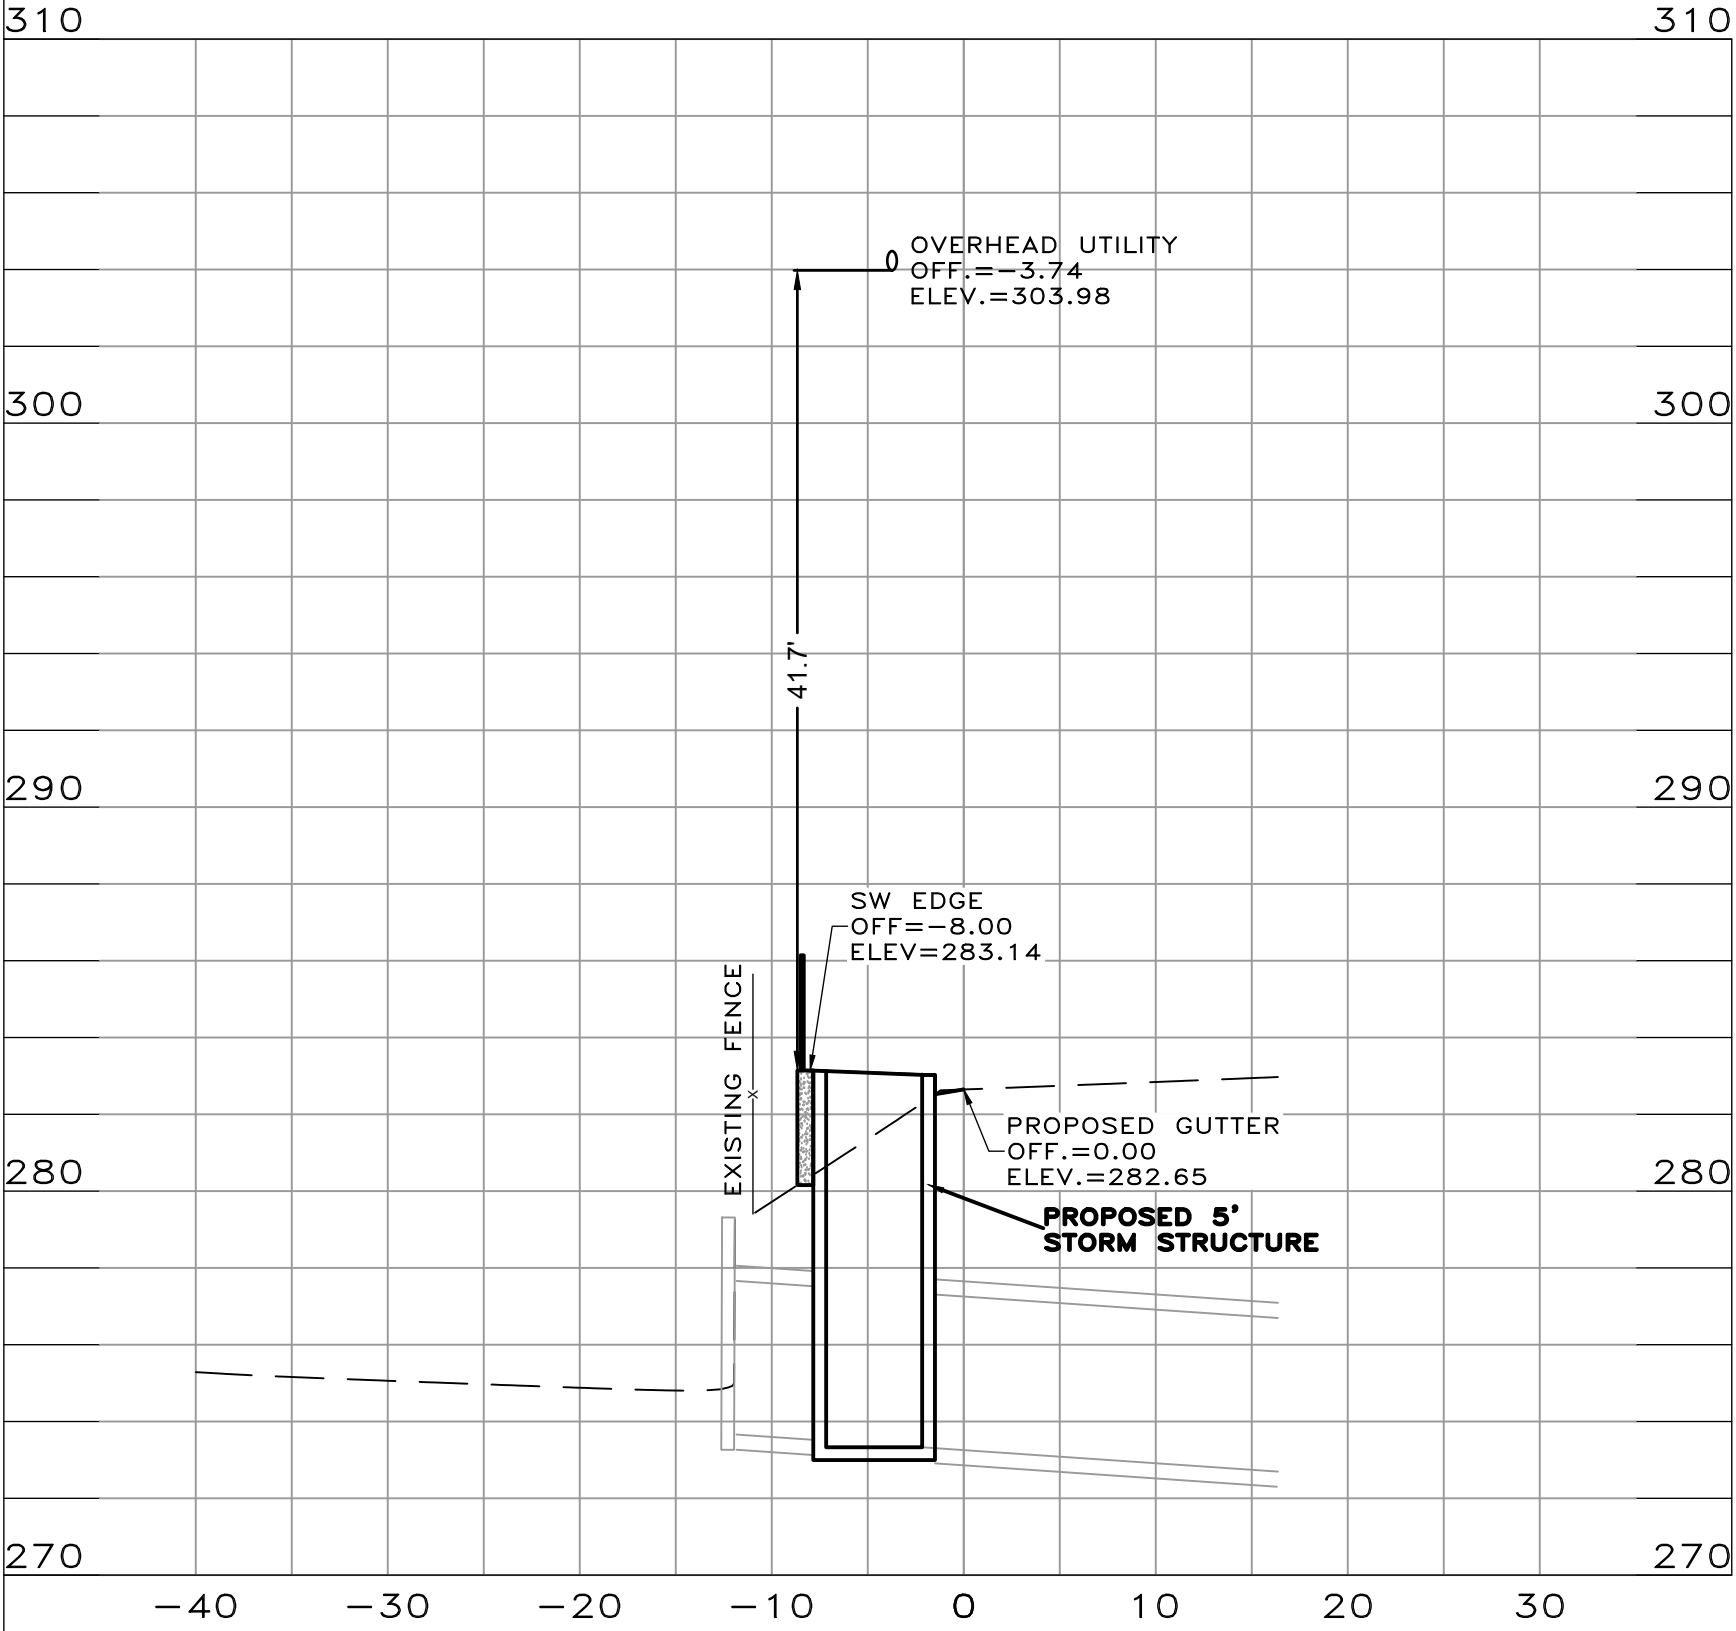


W. 36TH STREET SAWCUT LINE
STA: 4+50.00

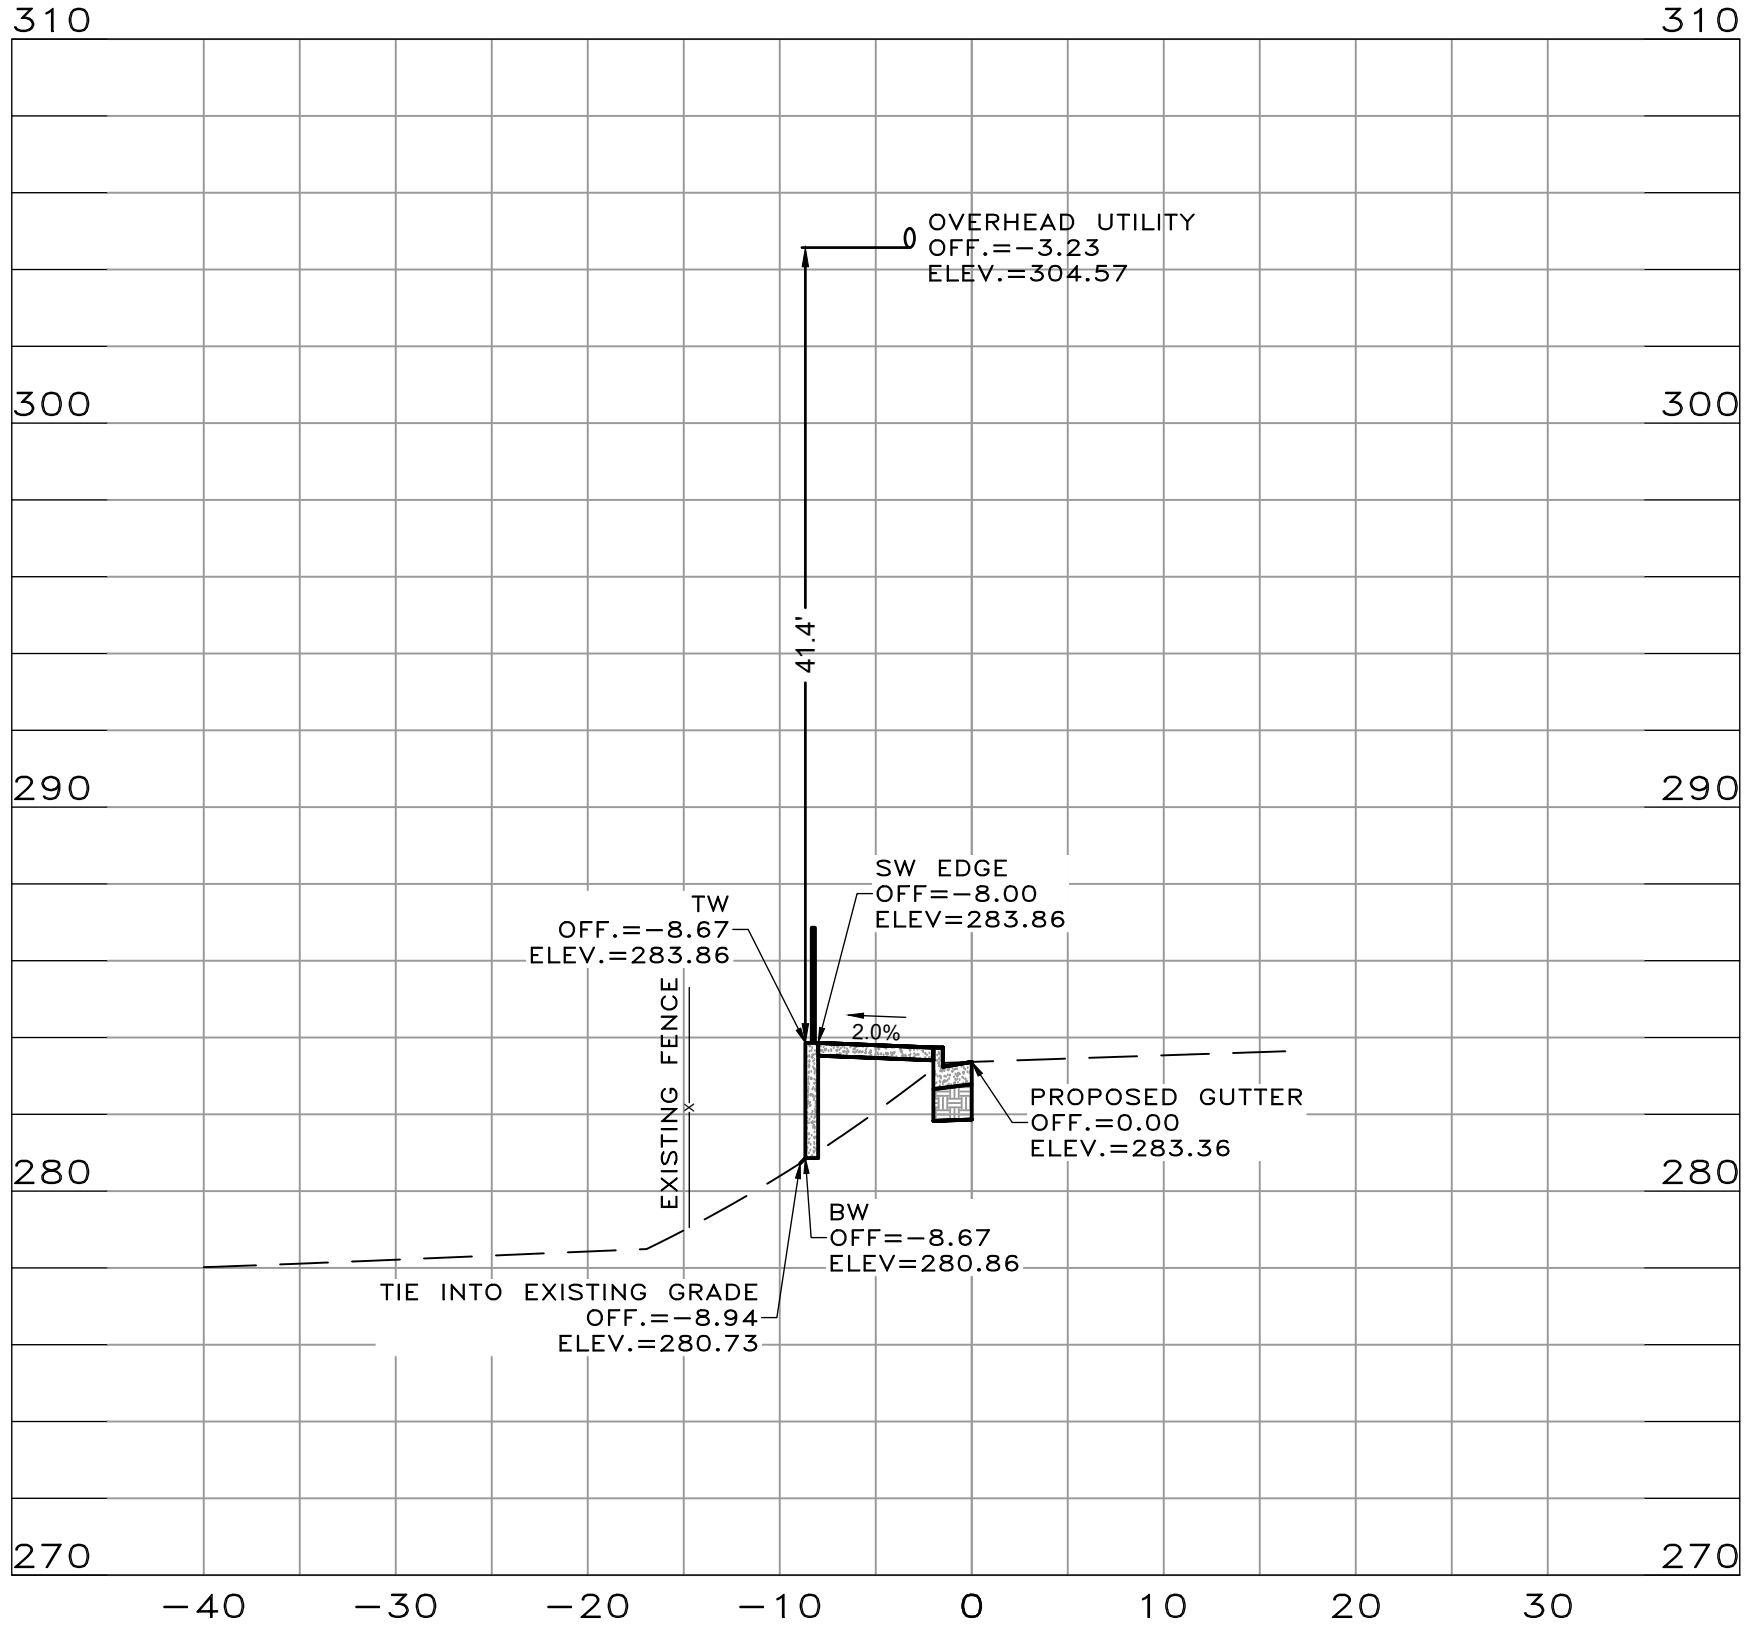


W. 36TH STREET SAWCUT LINE
STA: 4+75.00

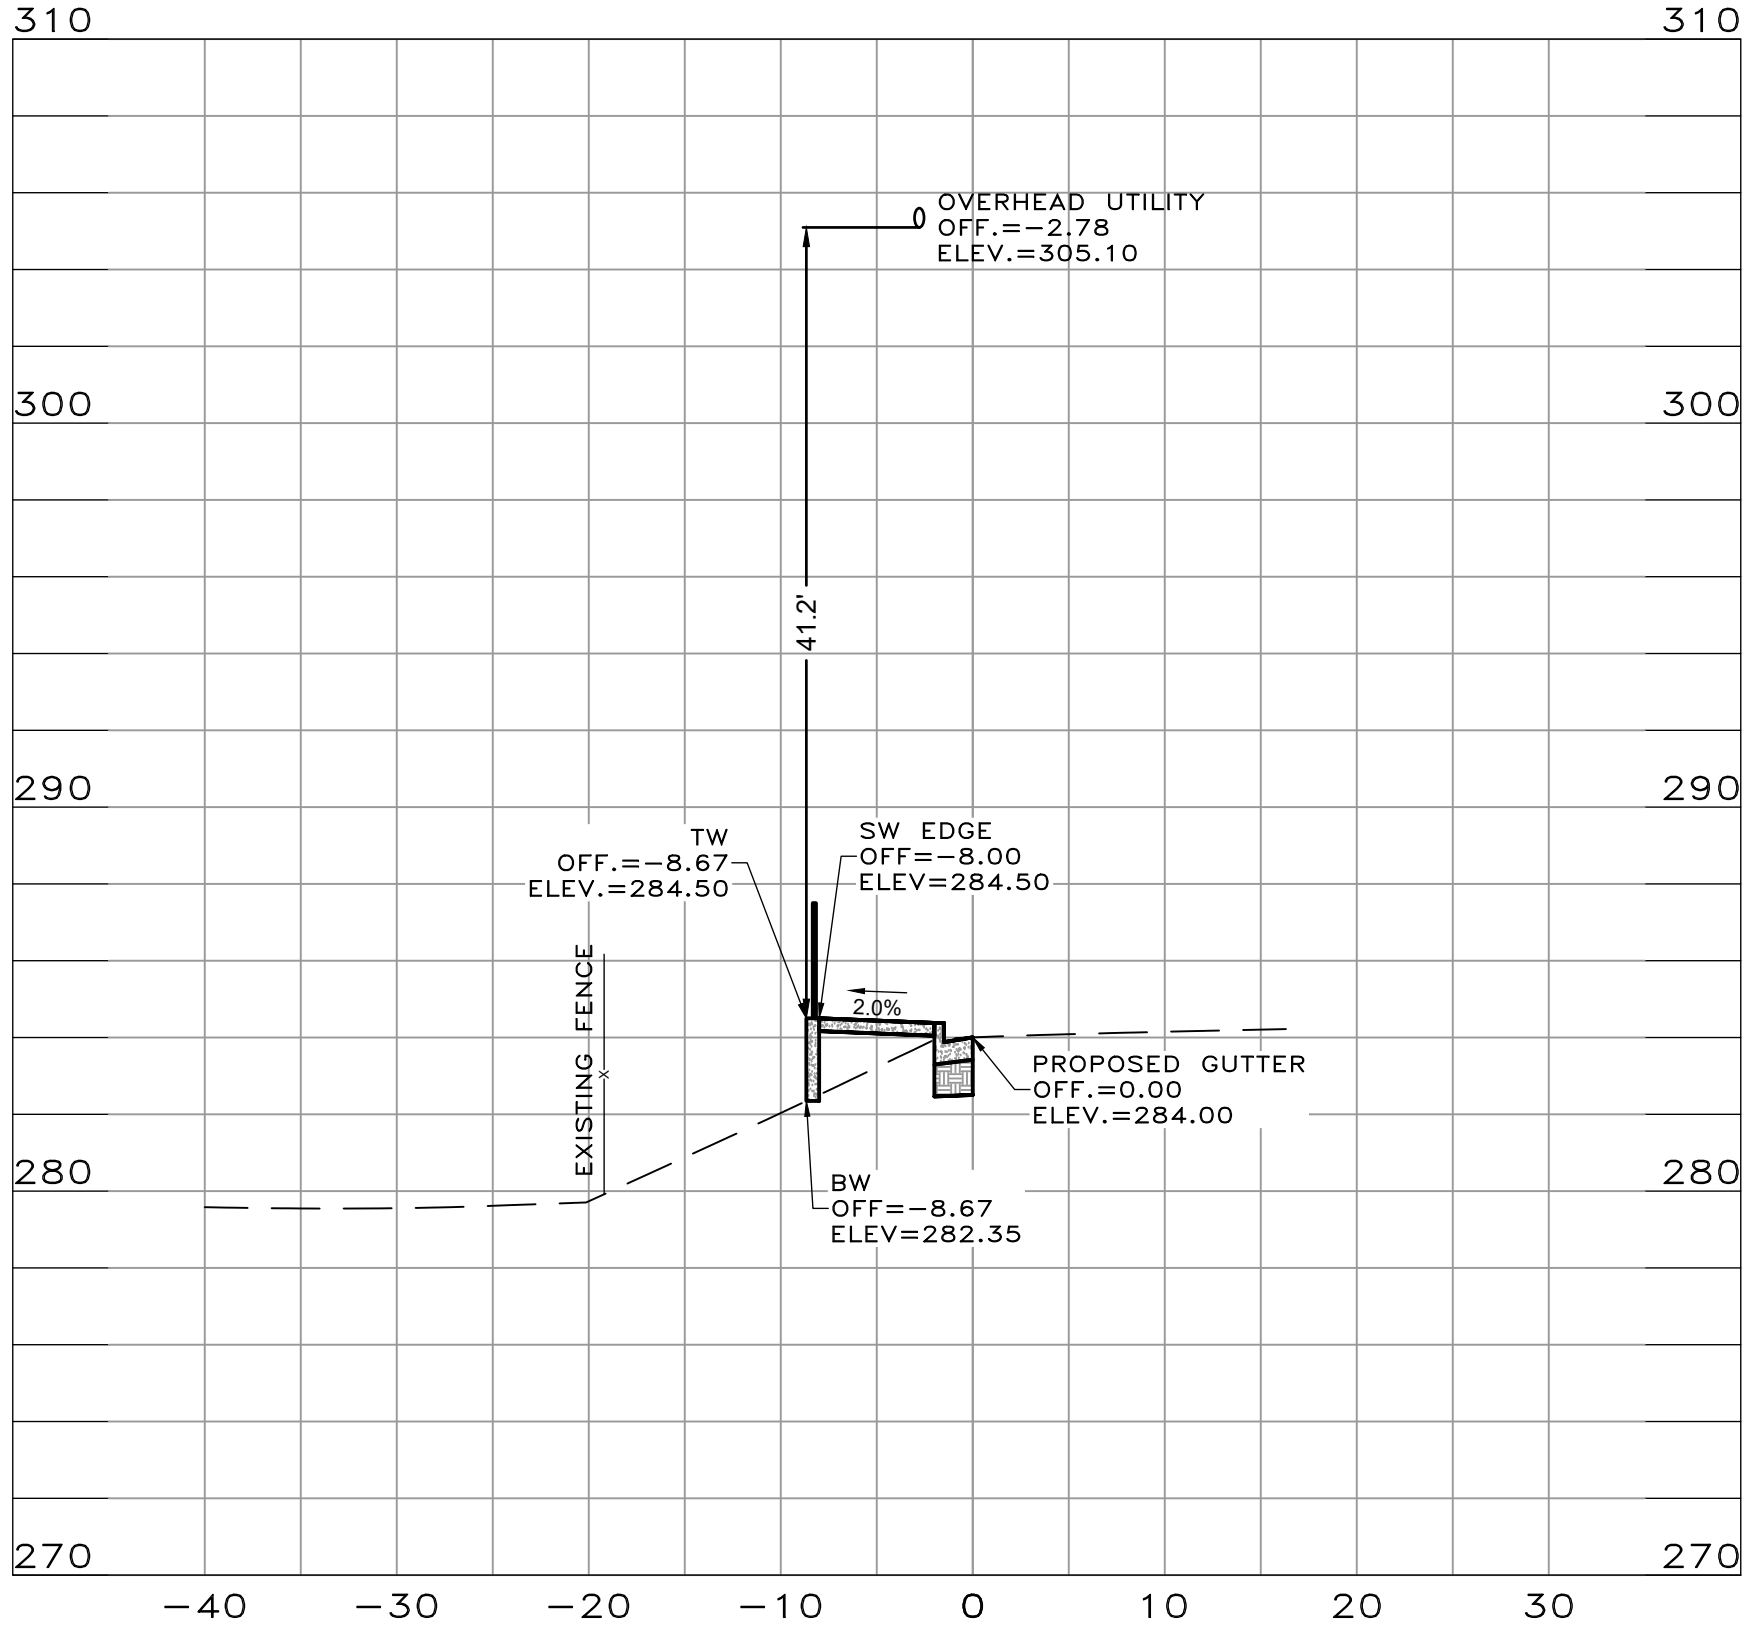


W. 36TH STREET SAWCUT LINE
STA: 5+00.00

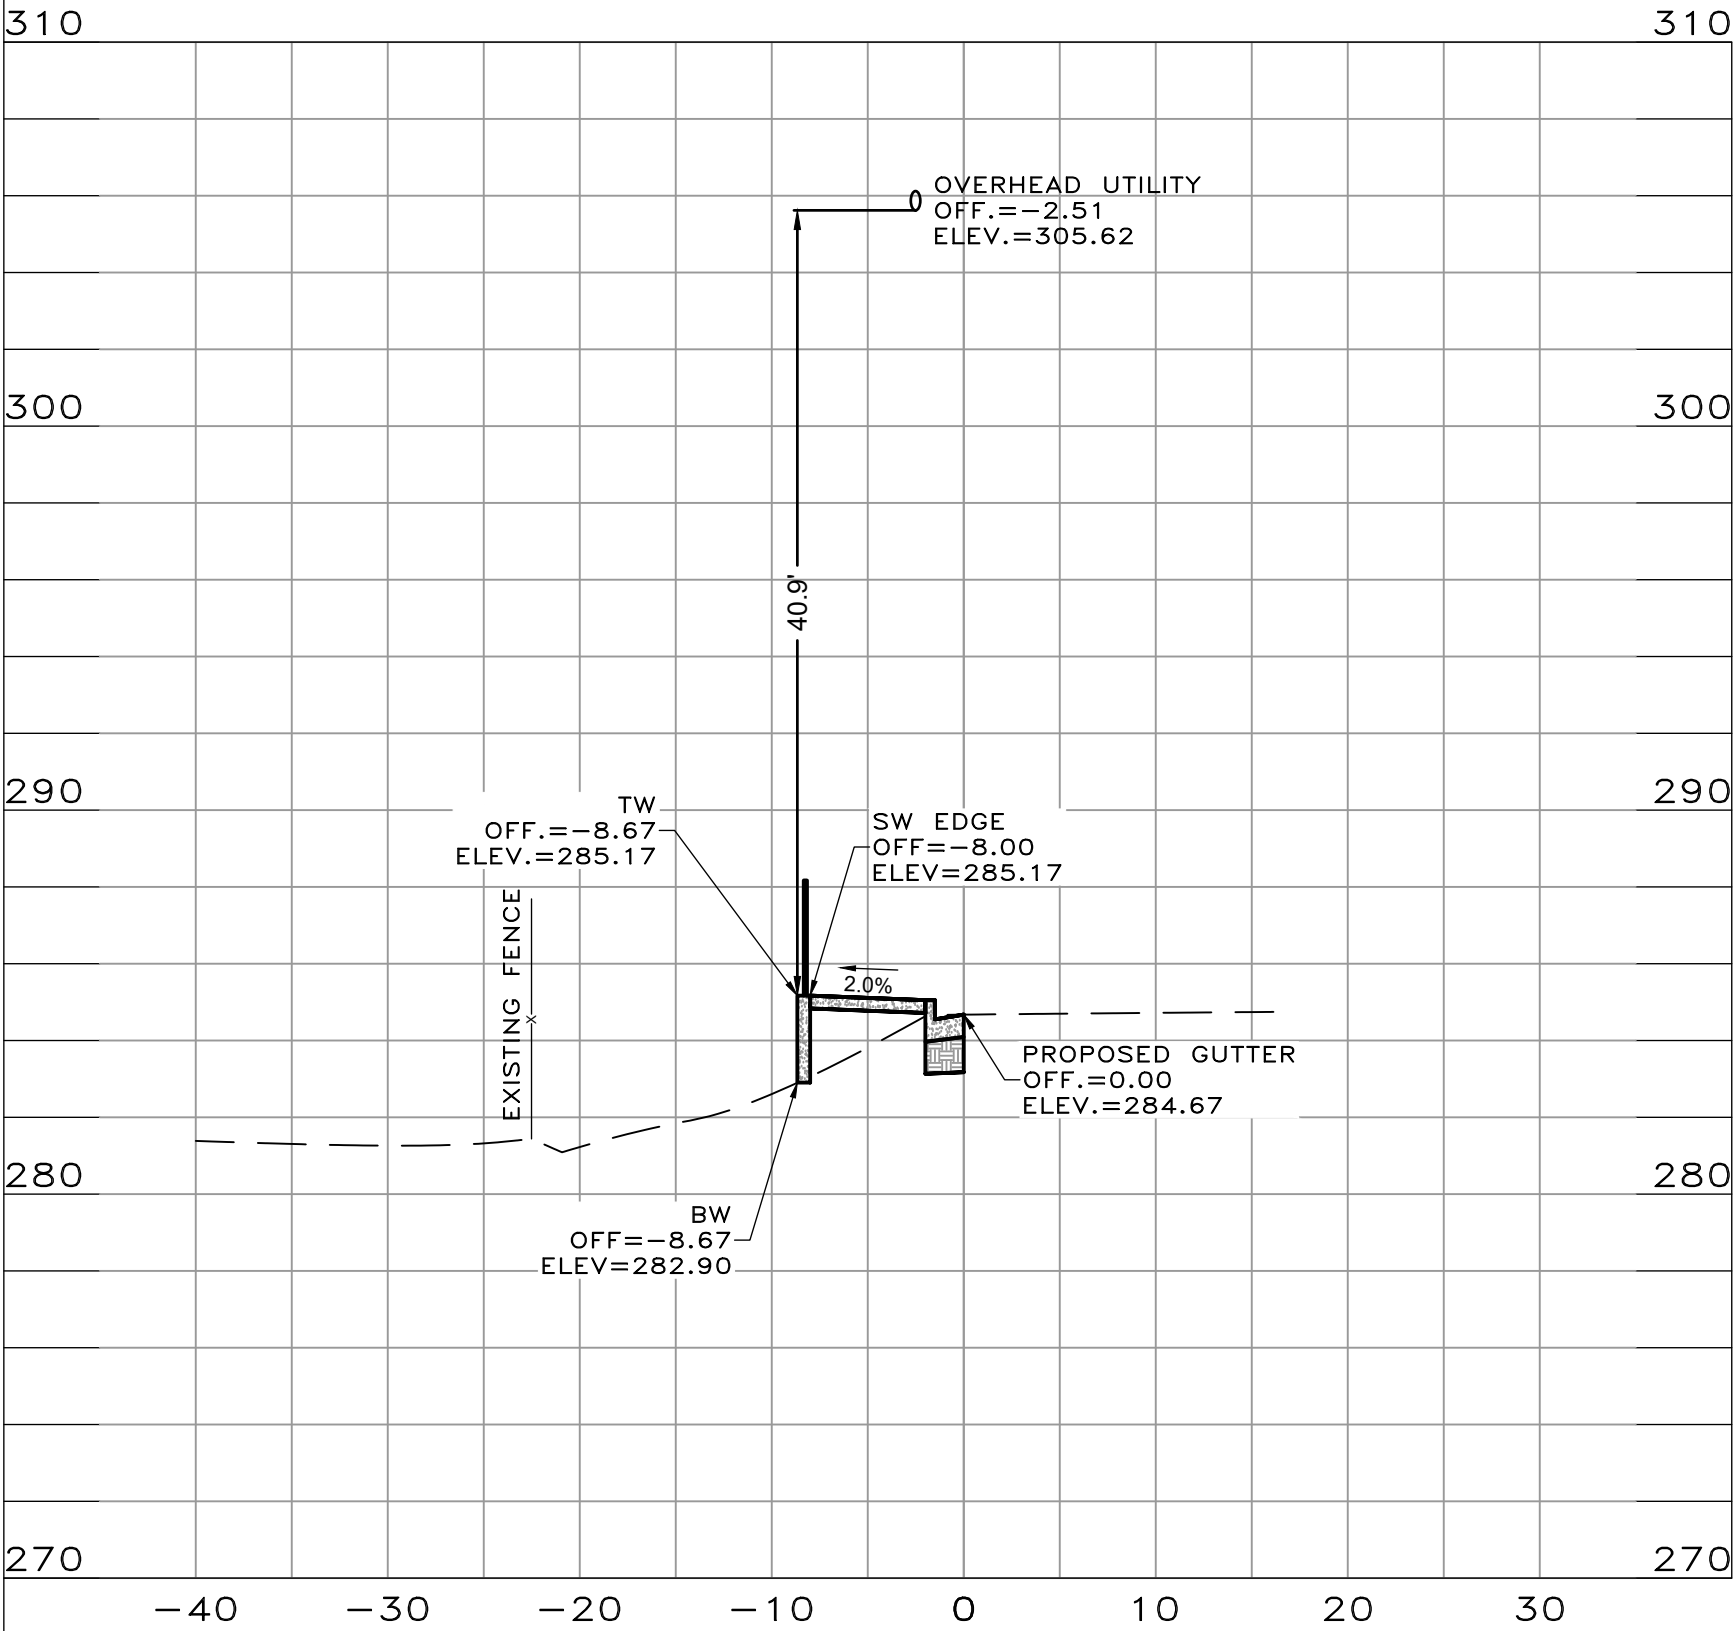

W. 36TH STREET SAWCUT LINE
STA: 5+50.00

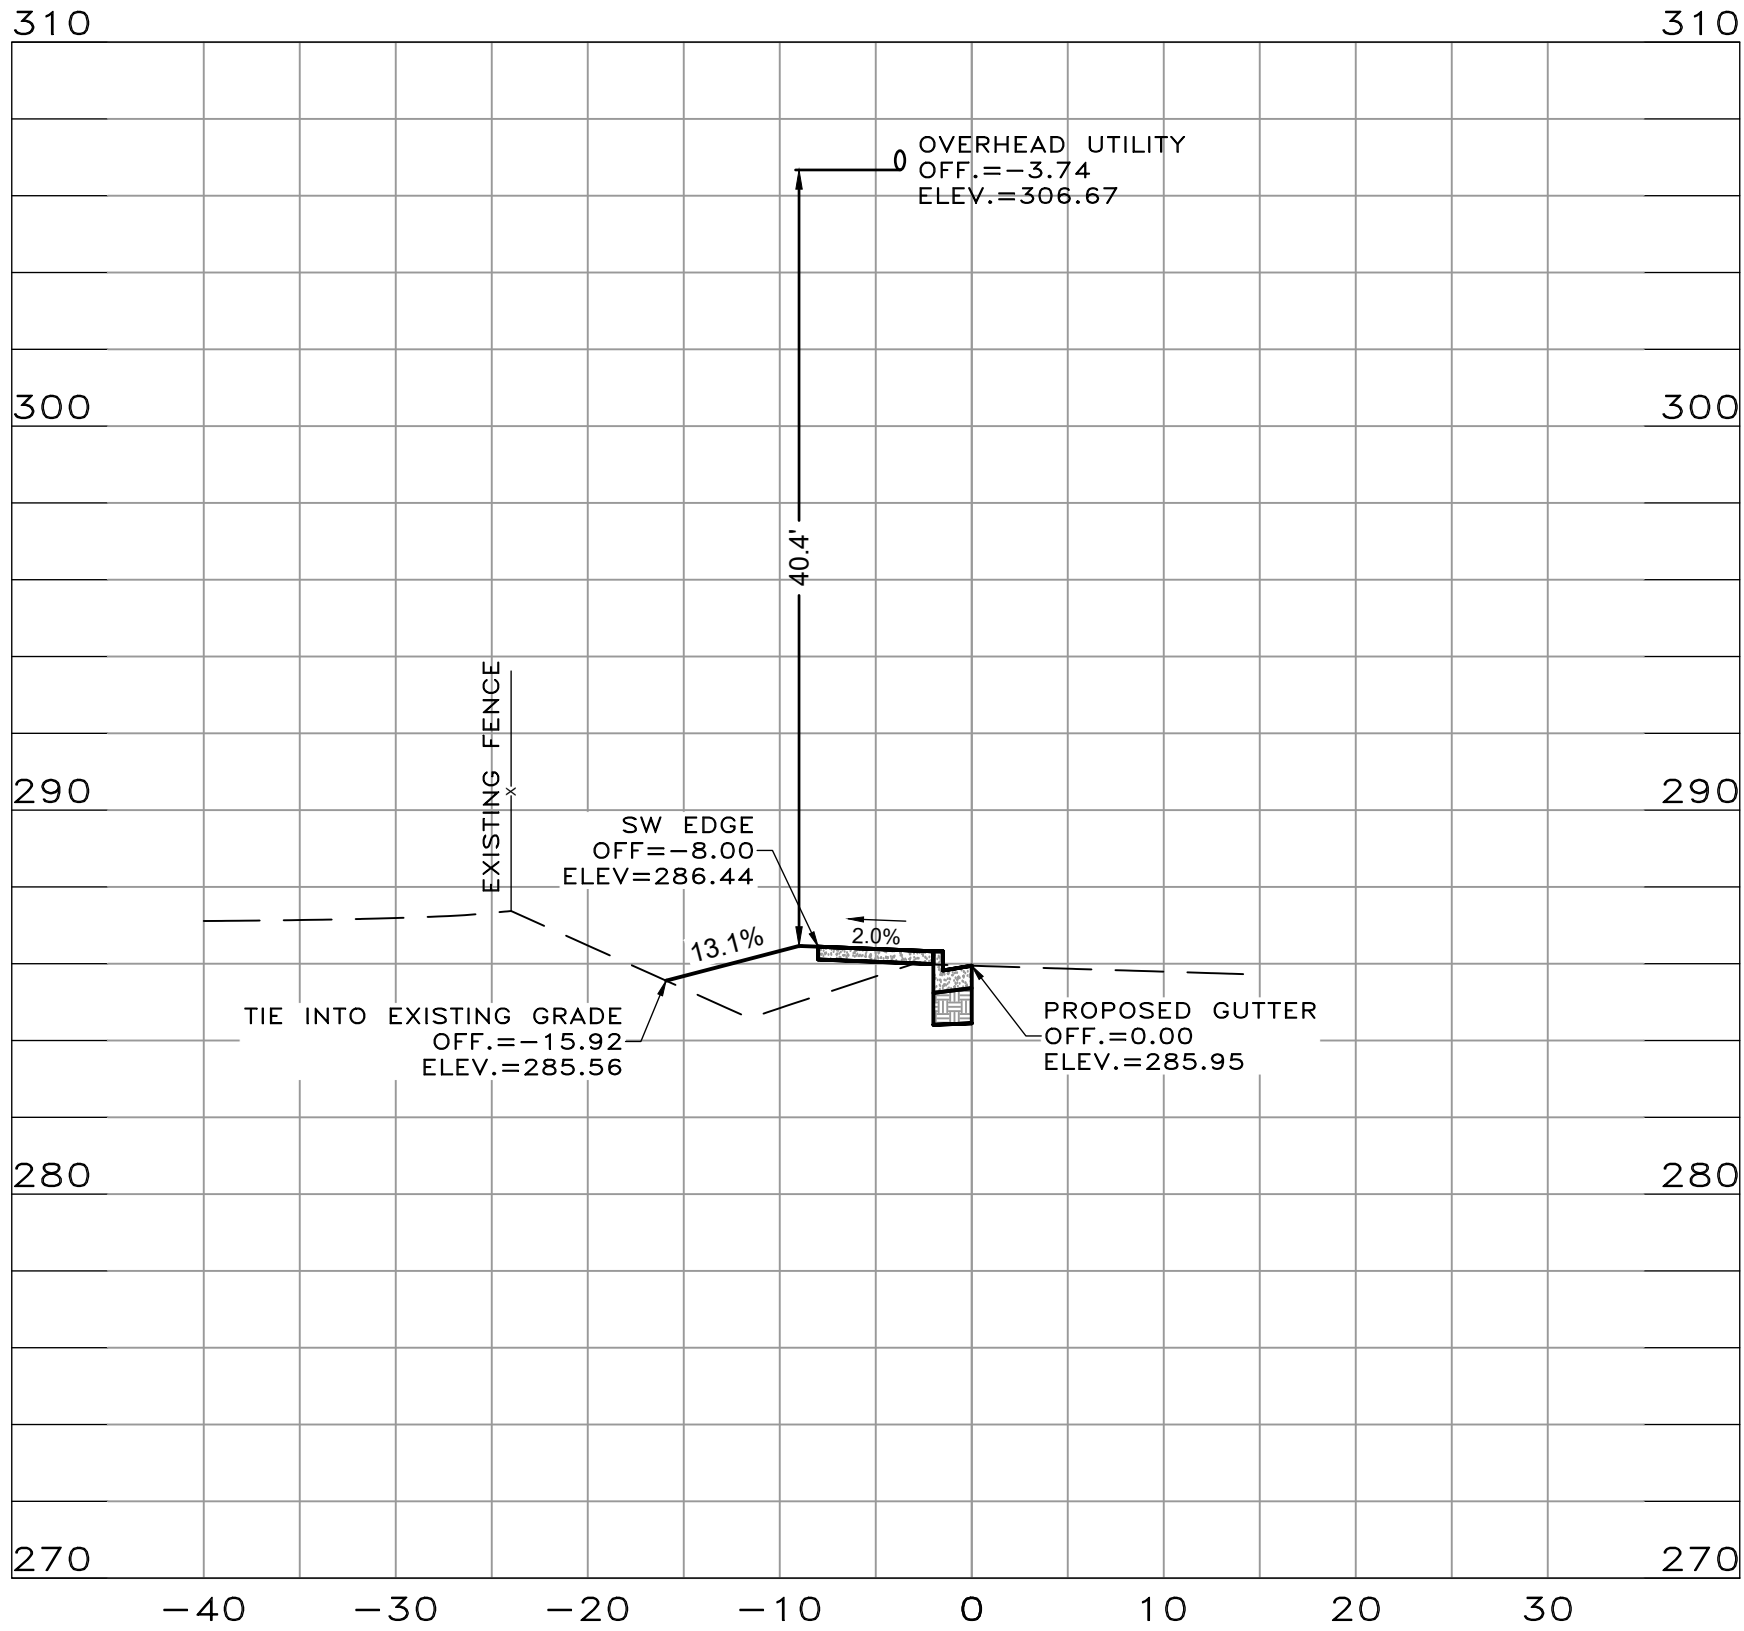

W. 36TH STREET SAWCUT LINE
STA: 6+00.00

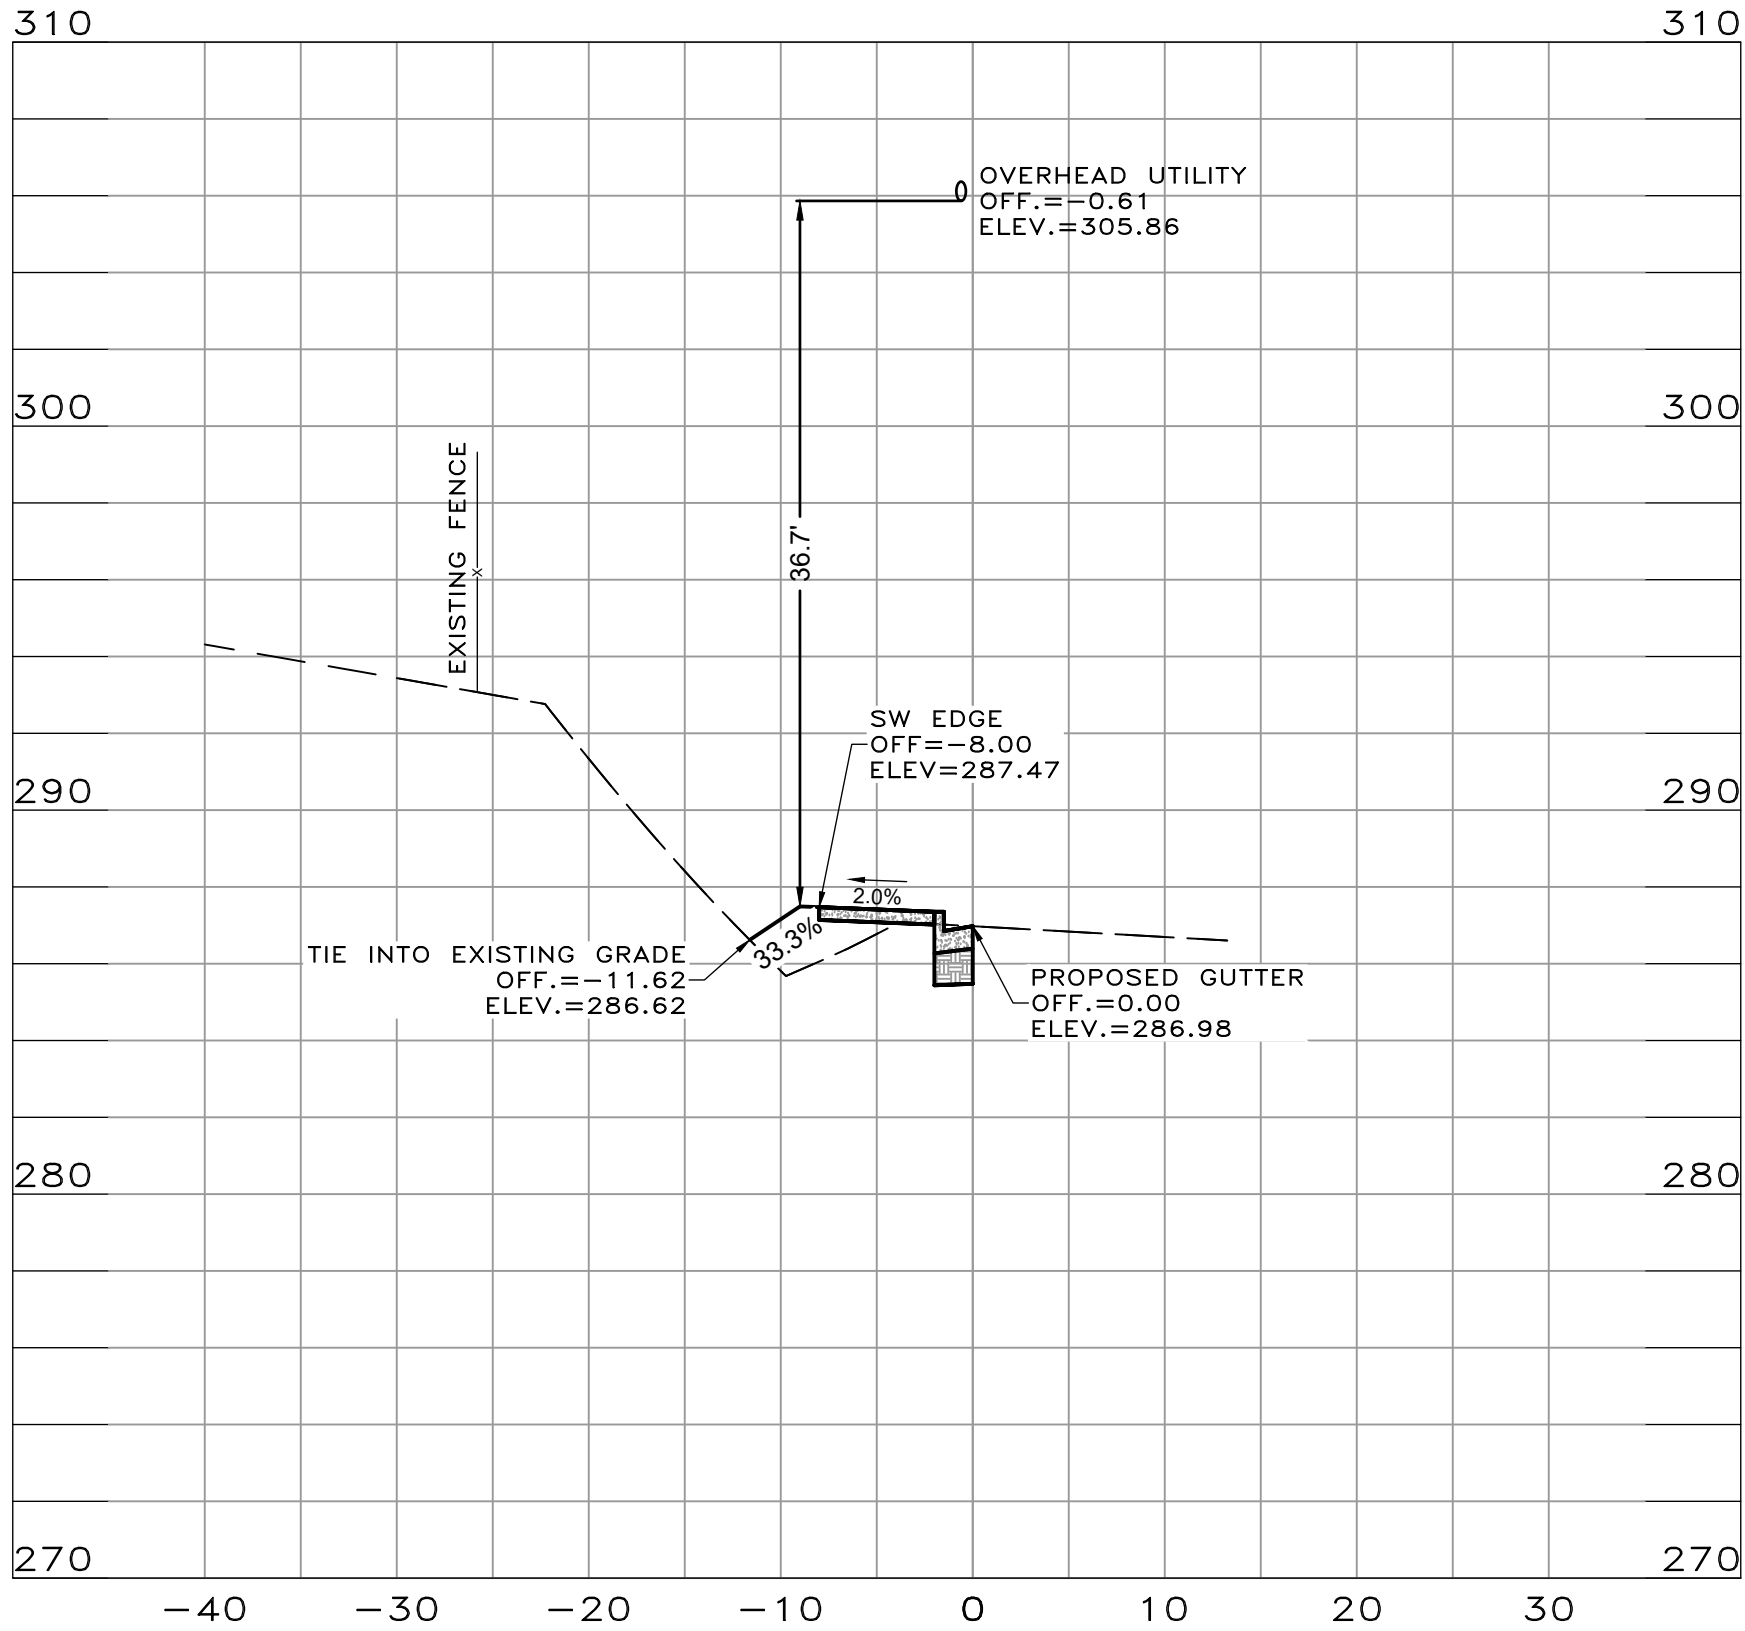

60% SUBMITTAL

REVISIONS	DATE







CITY OF LITTLE ROCK, ARKANSAS
36TH ST. SIDEWALK
W. 36TH STREET SAWCUT
CROSS SECTIONS

DEPARTMENT OF PUBLIC WORKS
CIVIL ENGINEERING
701 W. MARKHAM
LITTLE ROCK, ARKANSAS 72201



DRAWN BY
IM
DESIGNED
IM
CHECKED
BK
DATE
06/19/2025
SCALE
VERT: 1"=5' & HORZ: 1"=10'
PROJECT NO.

SHEET NO.
C11

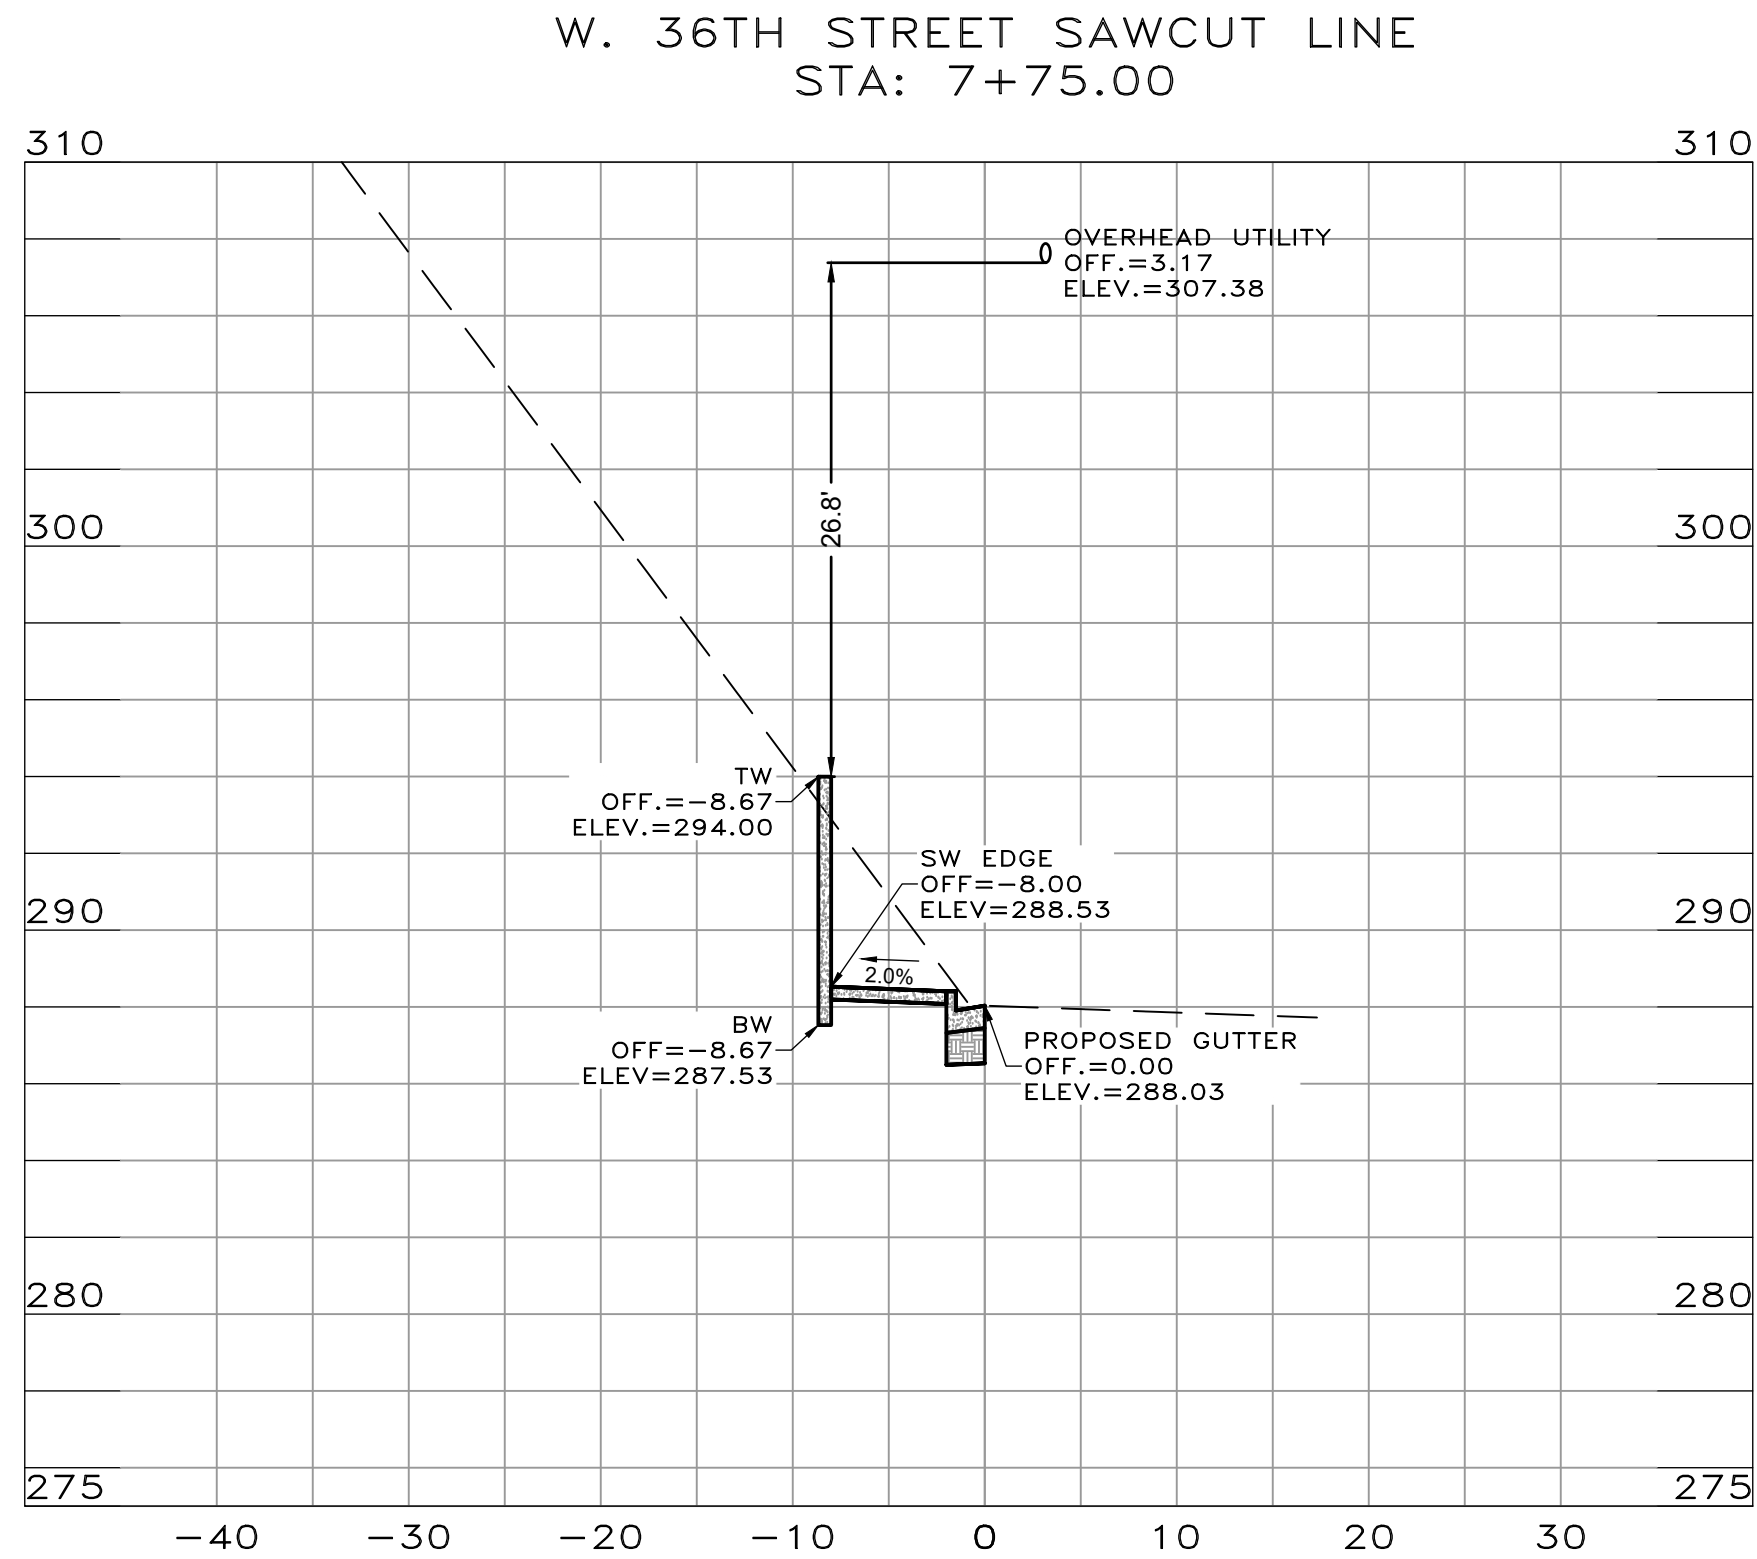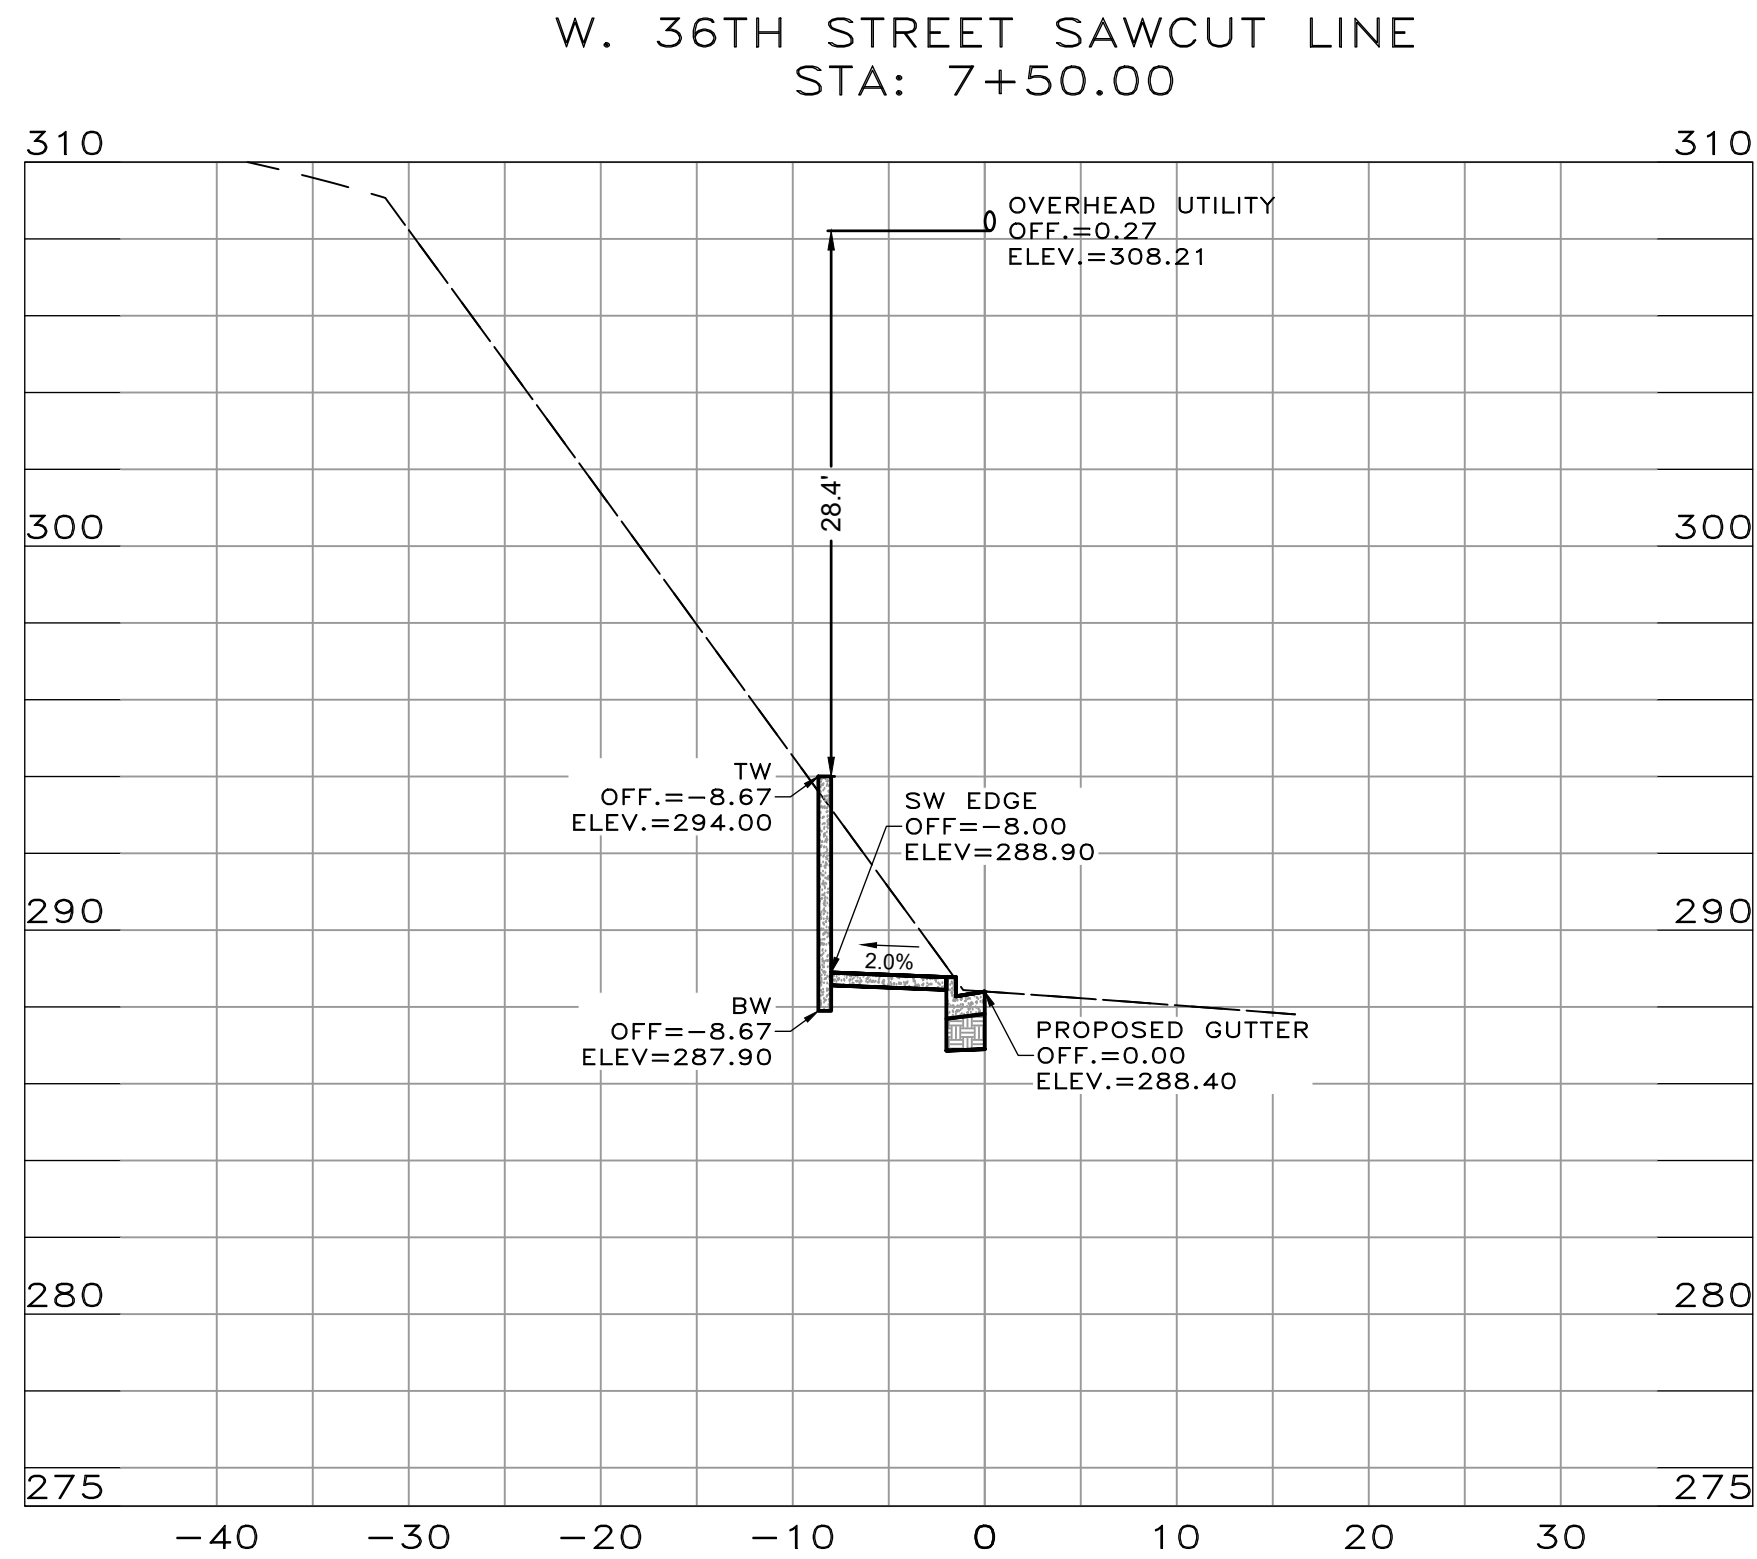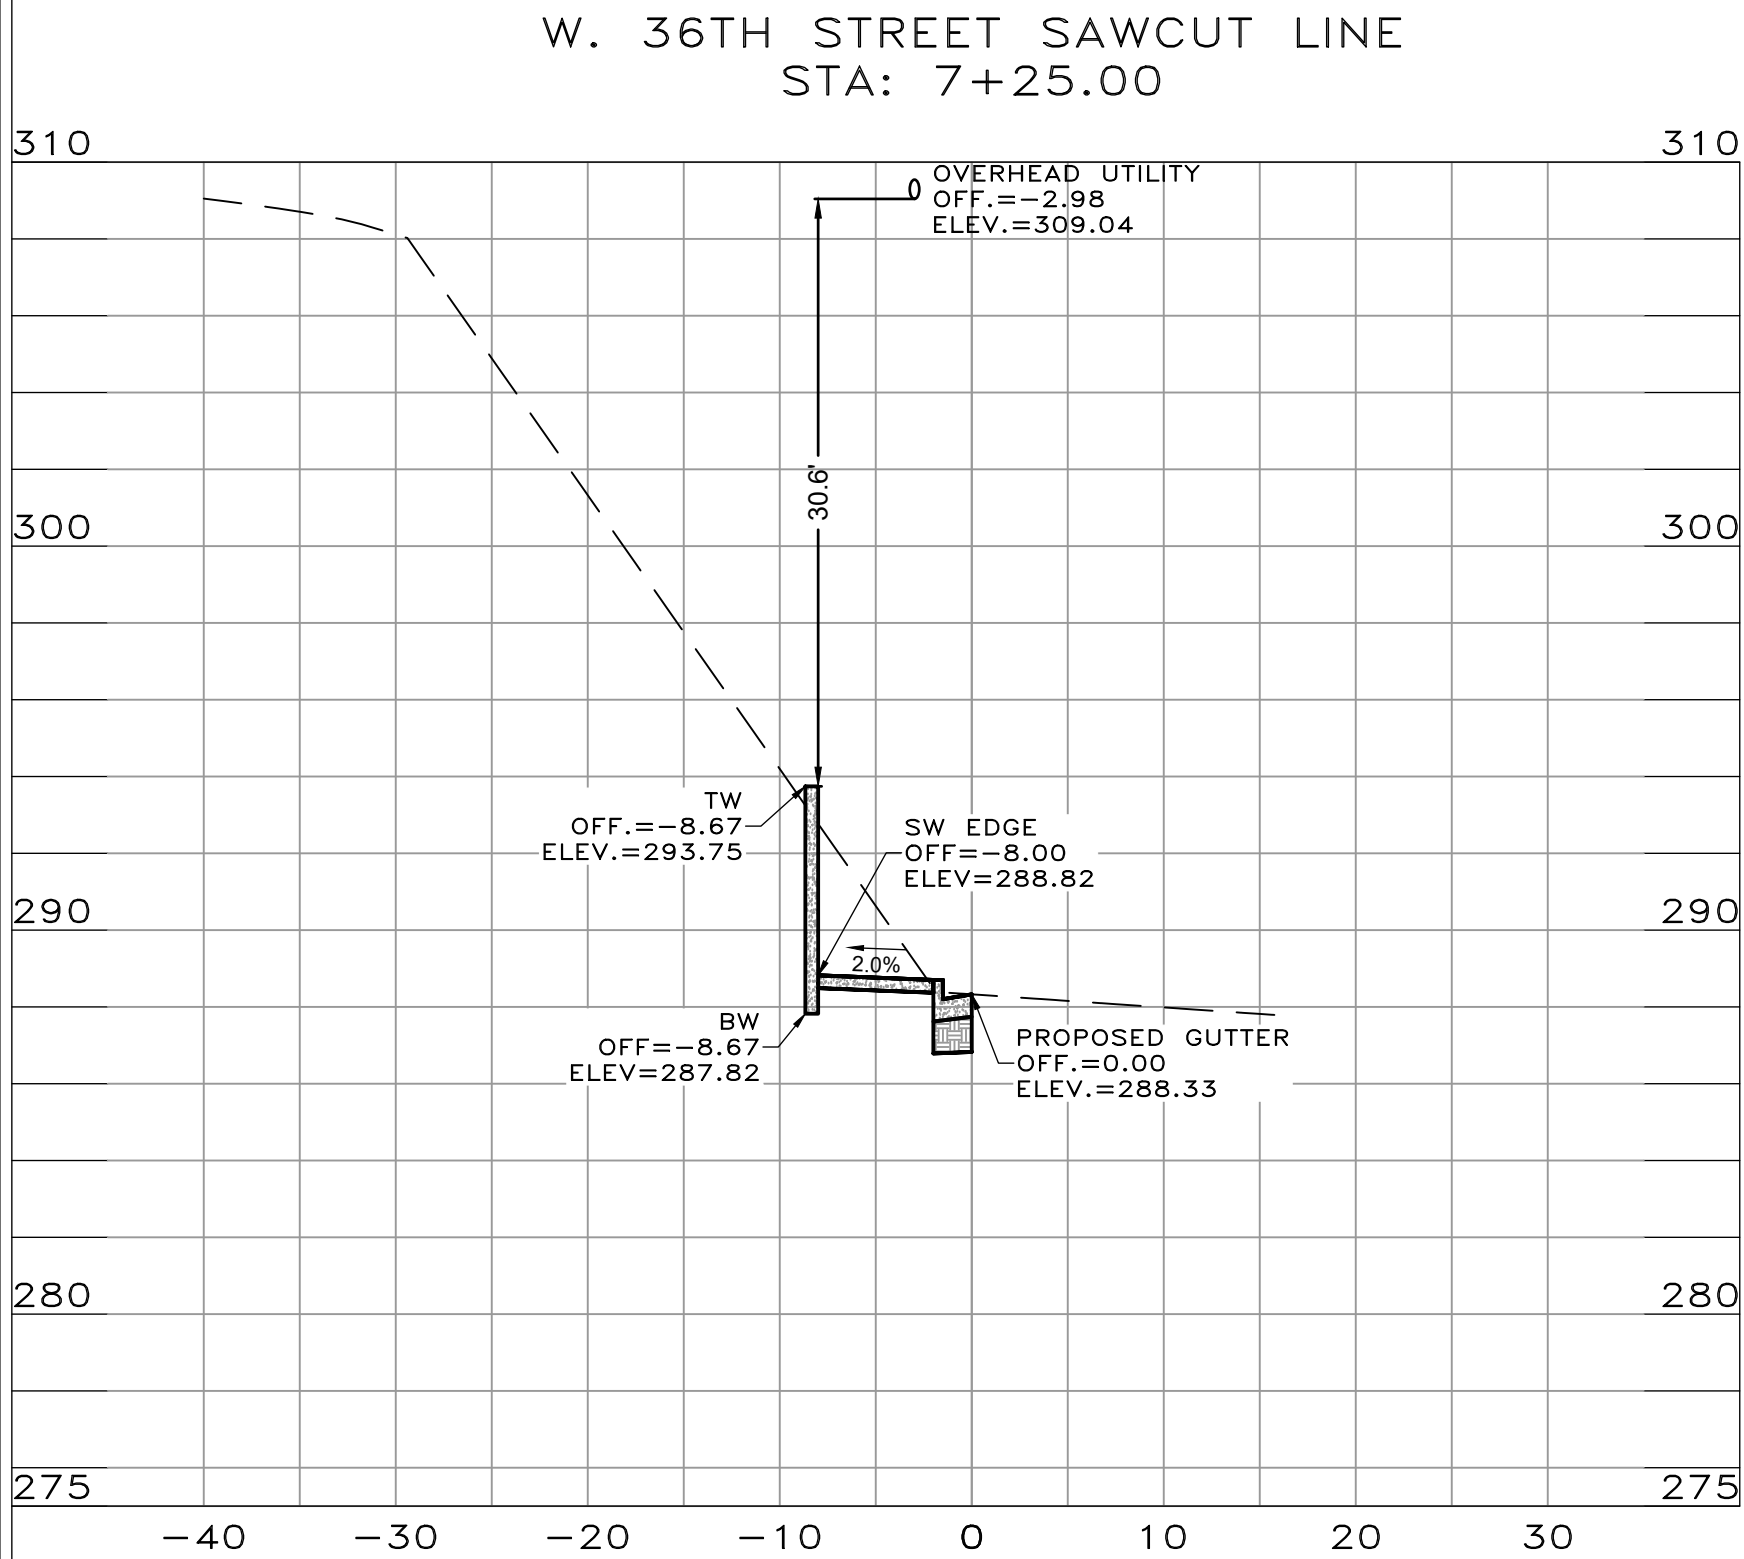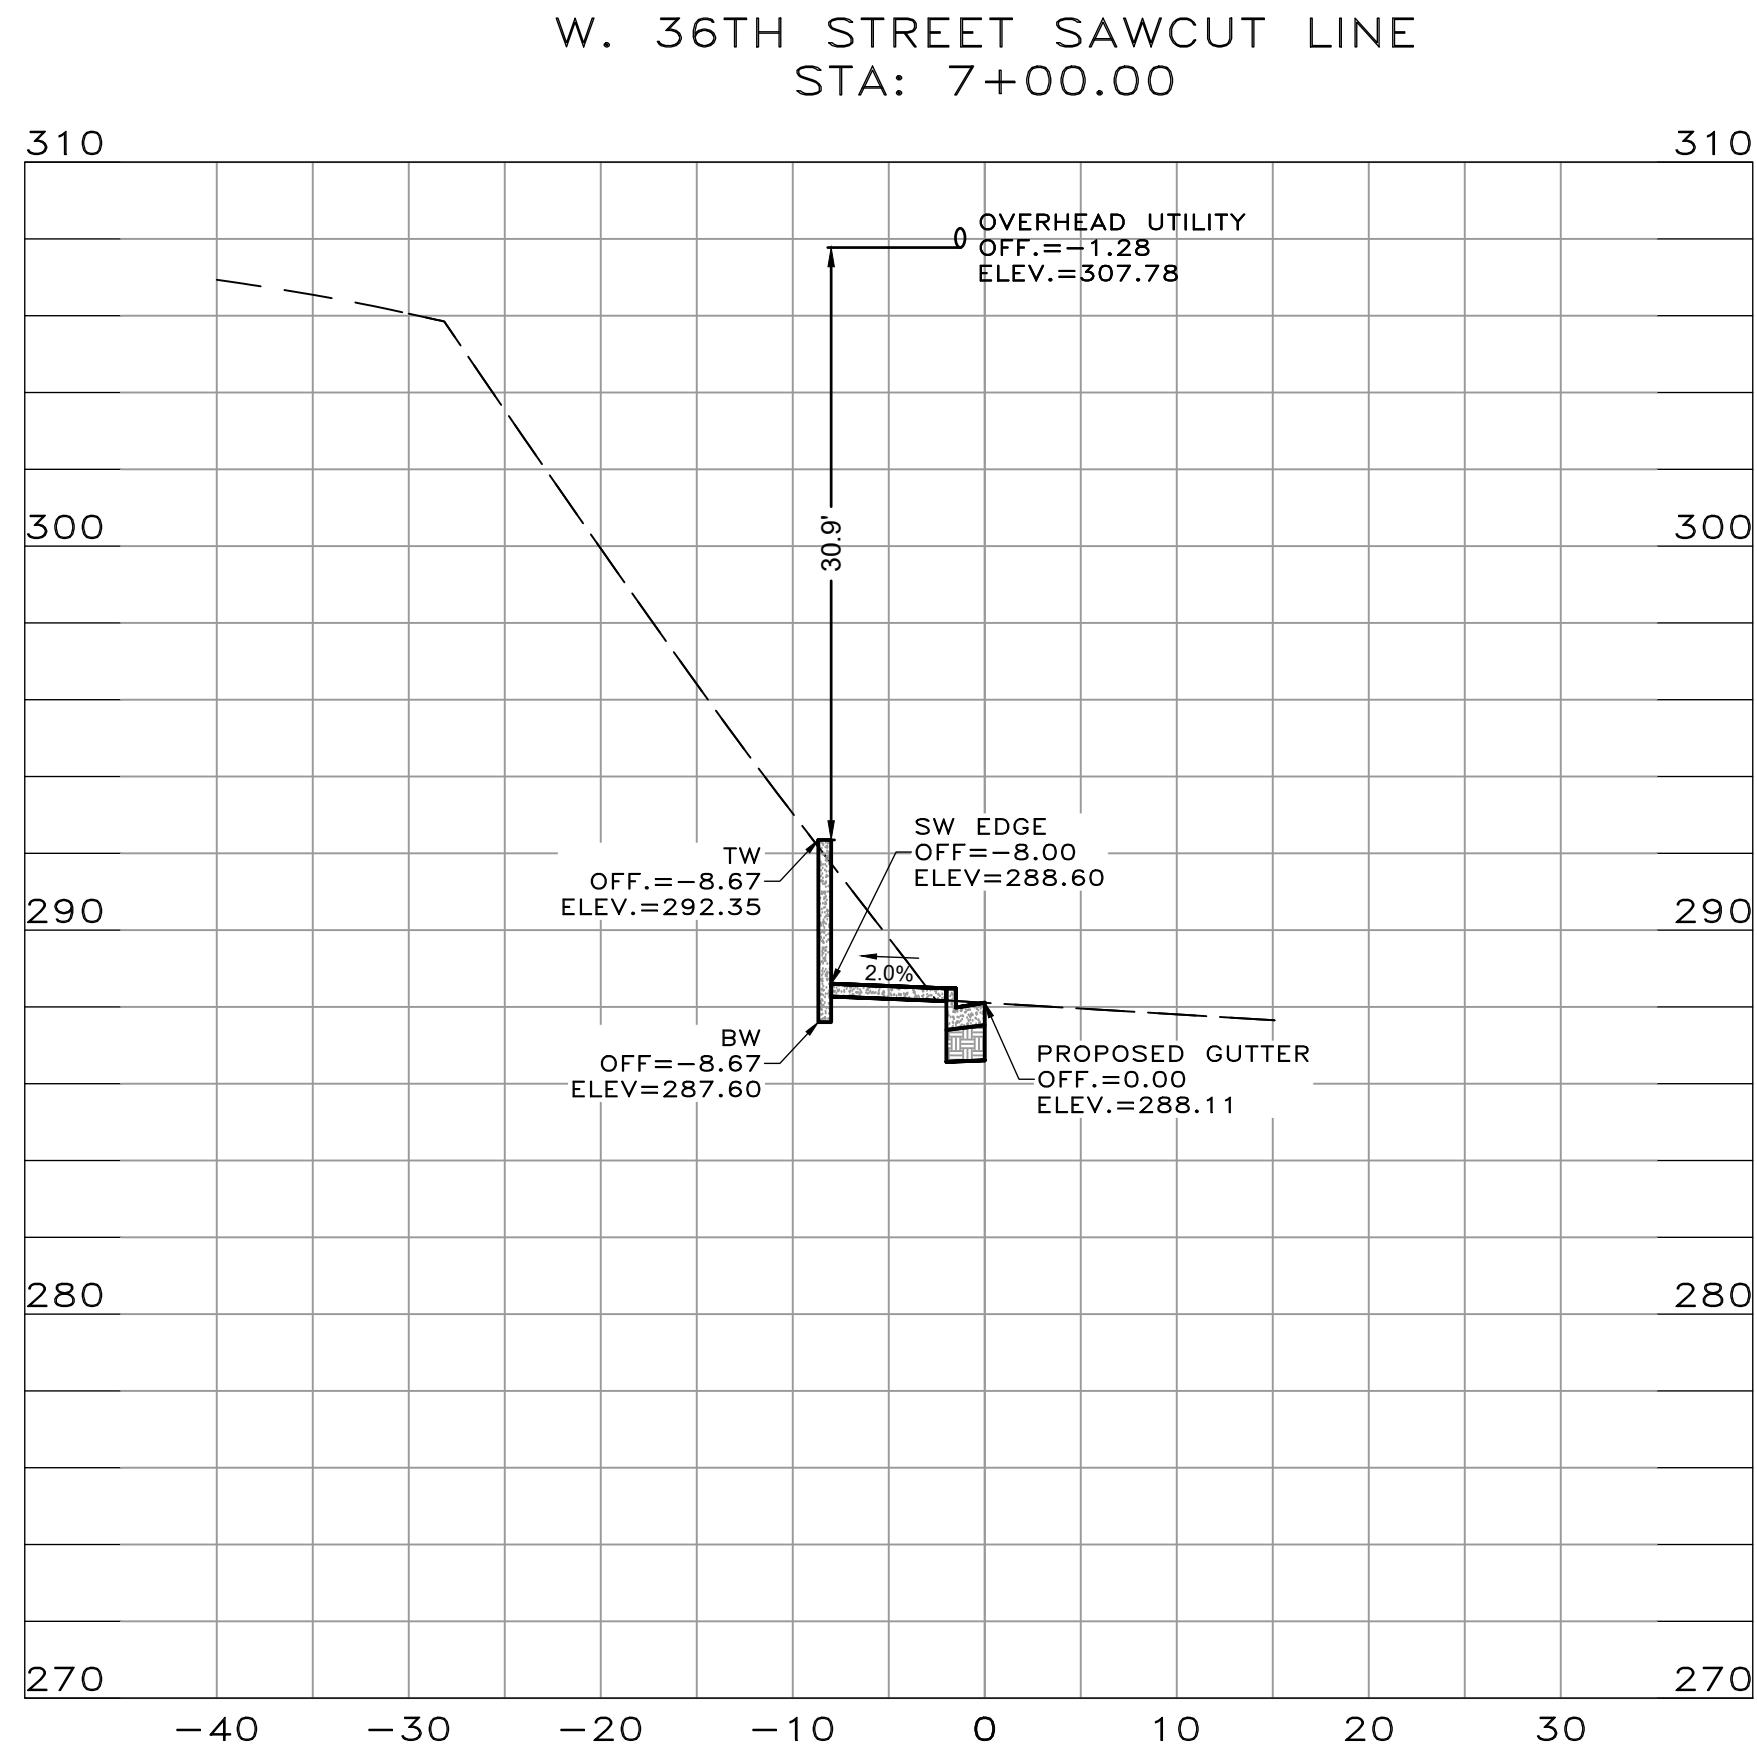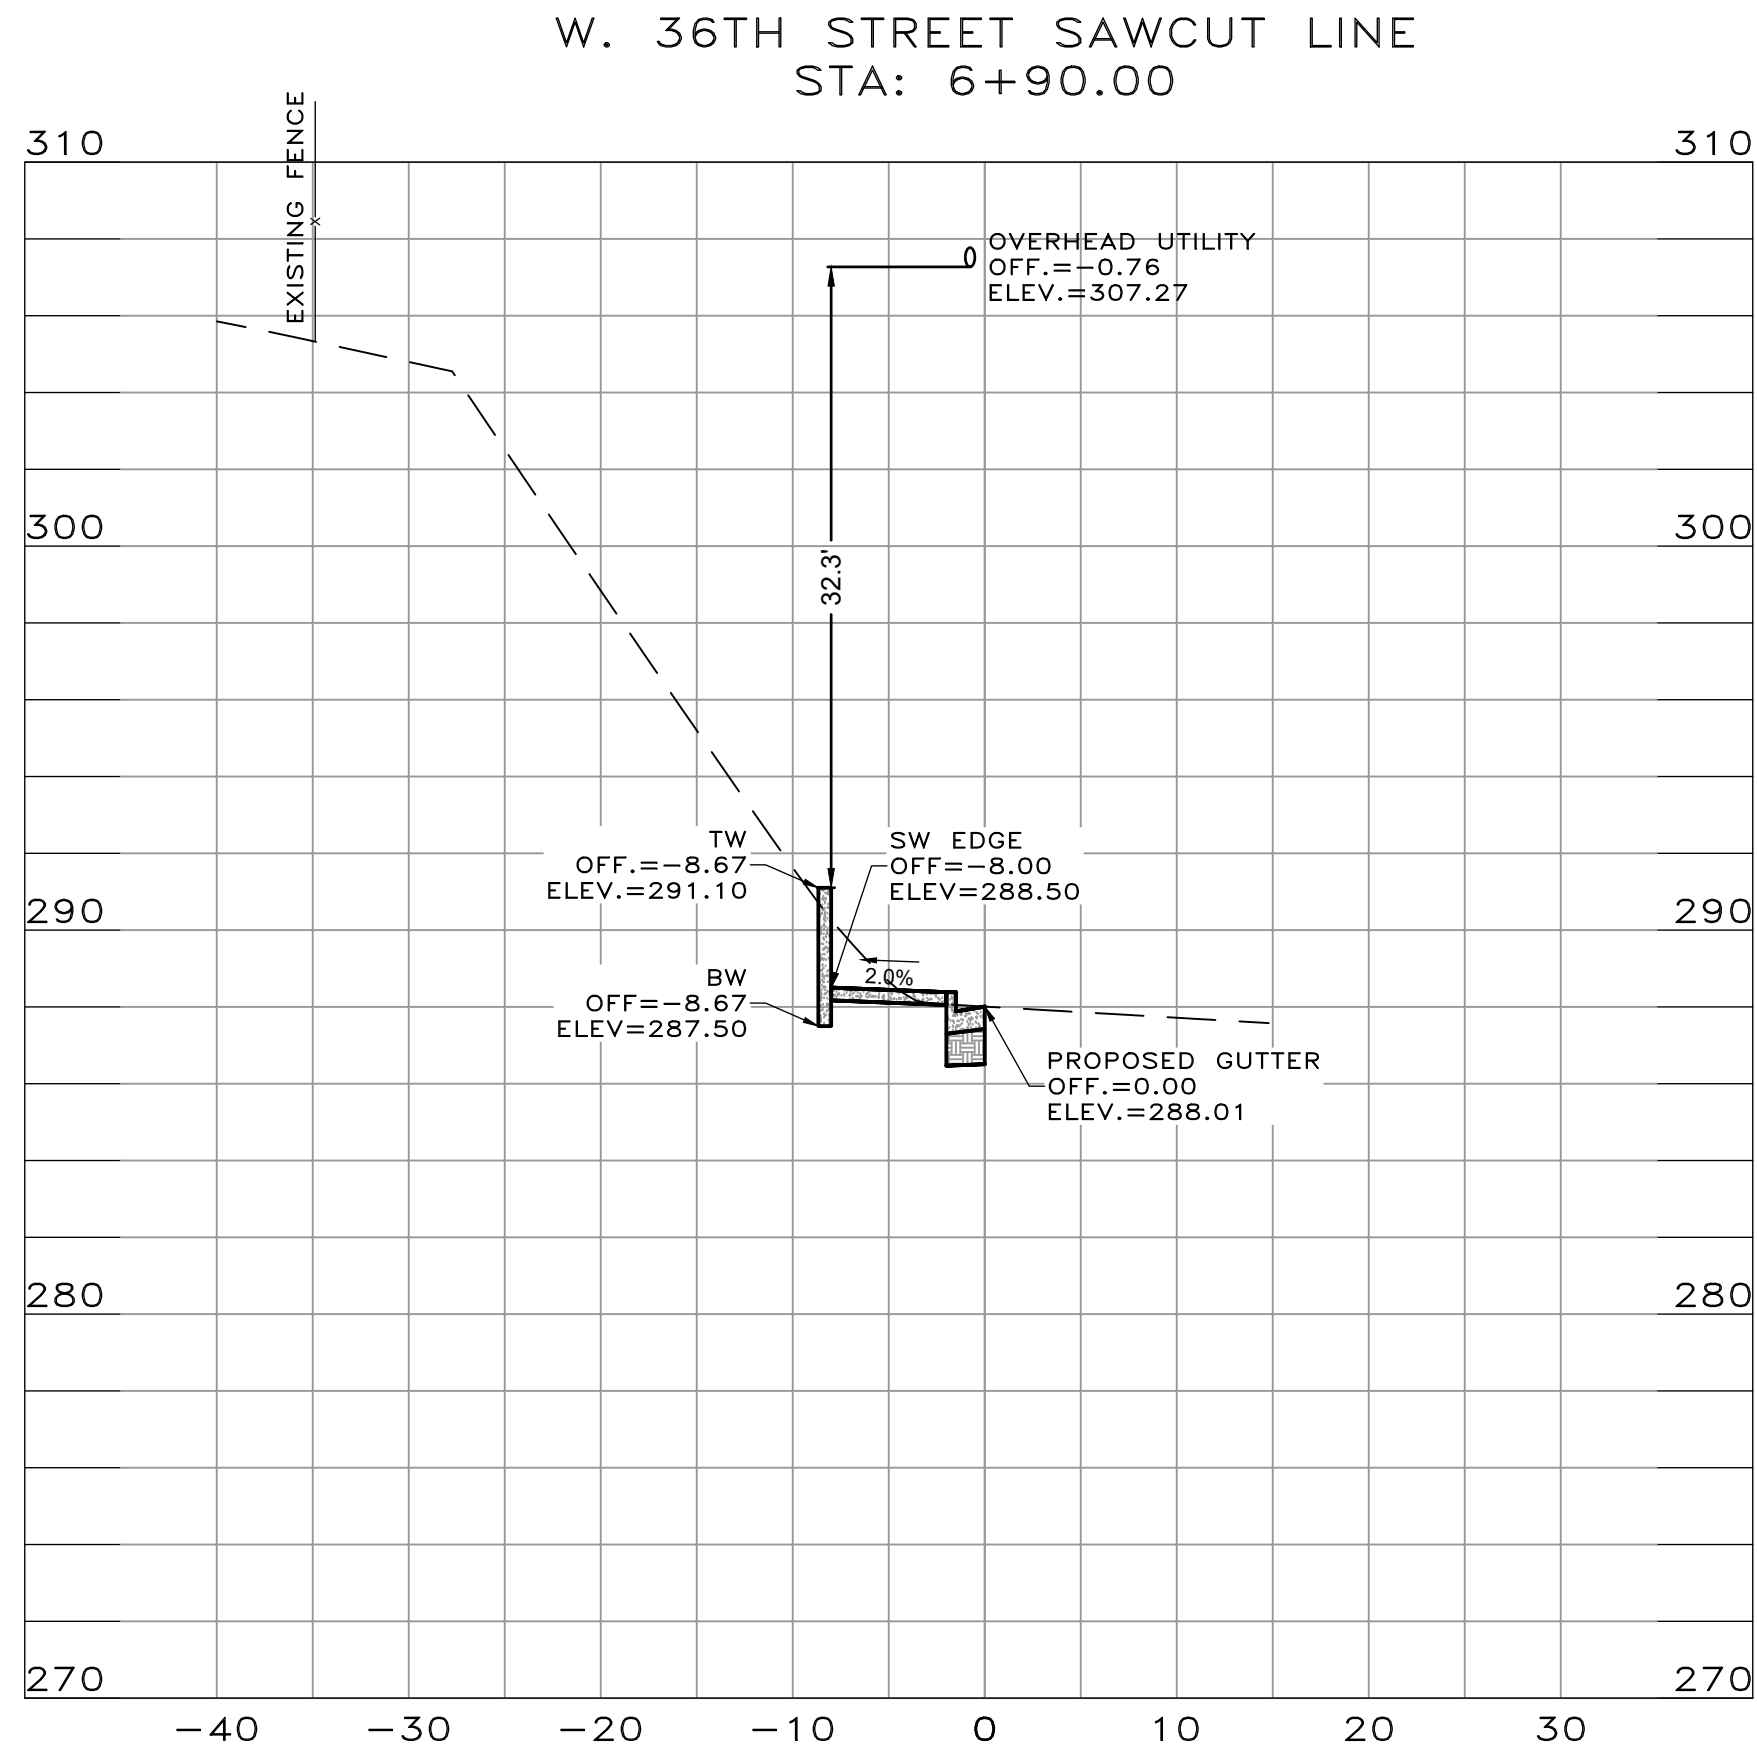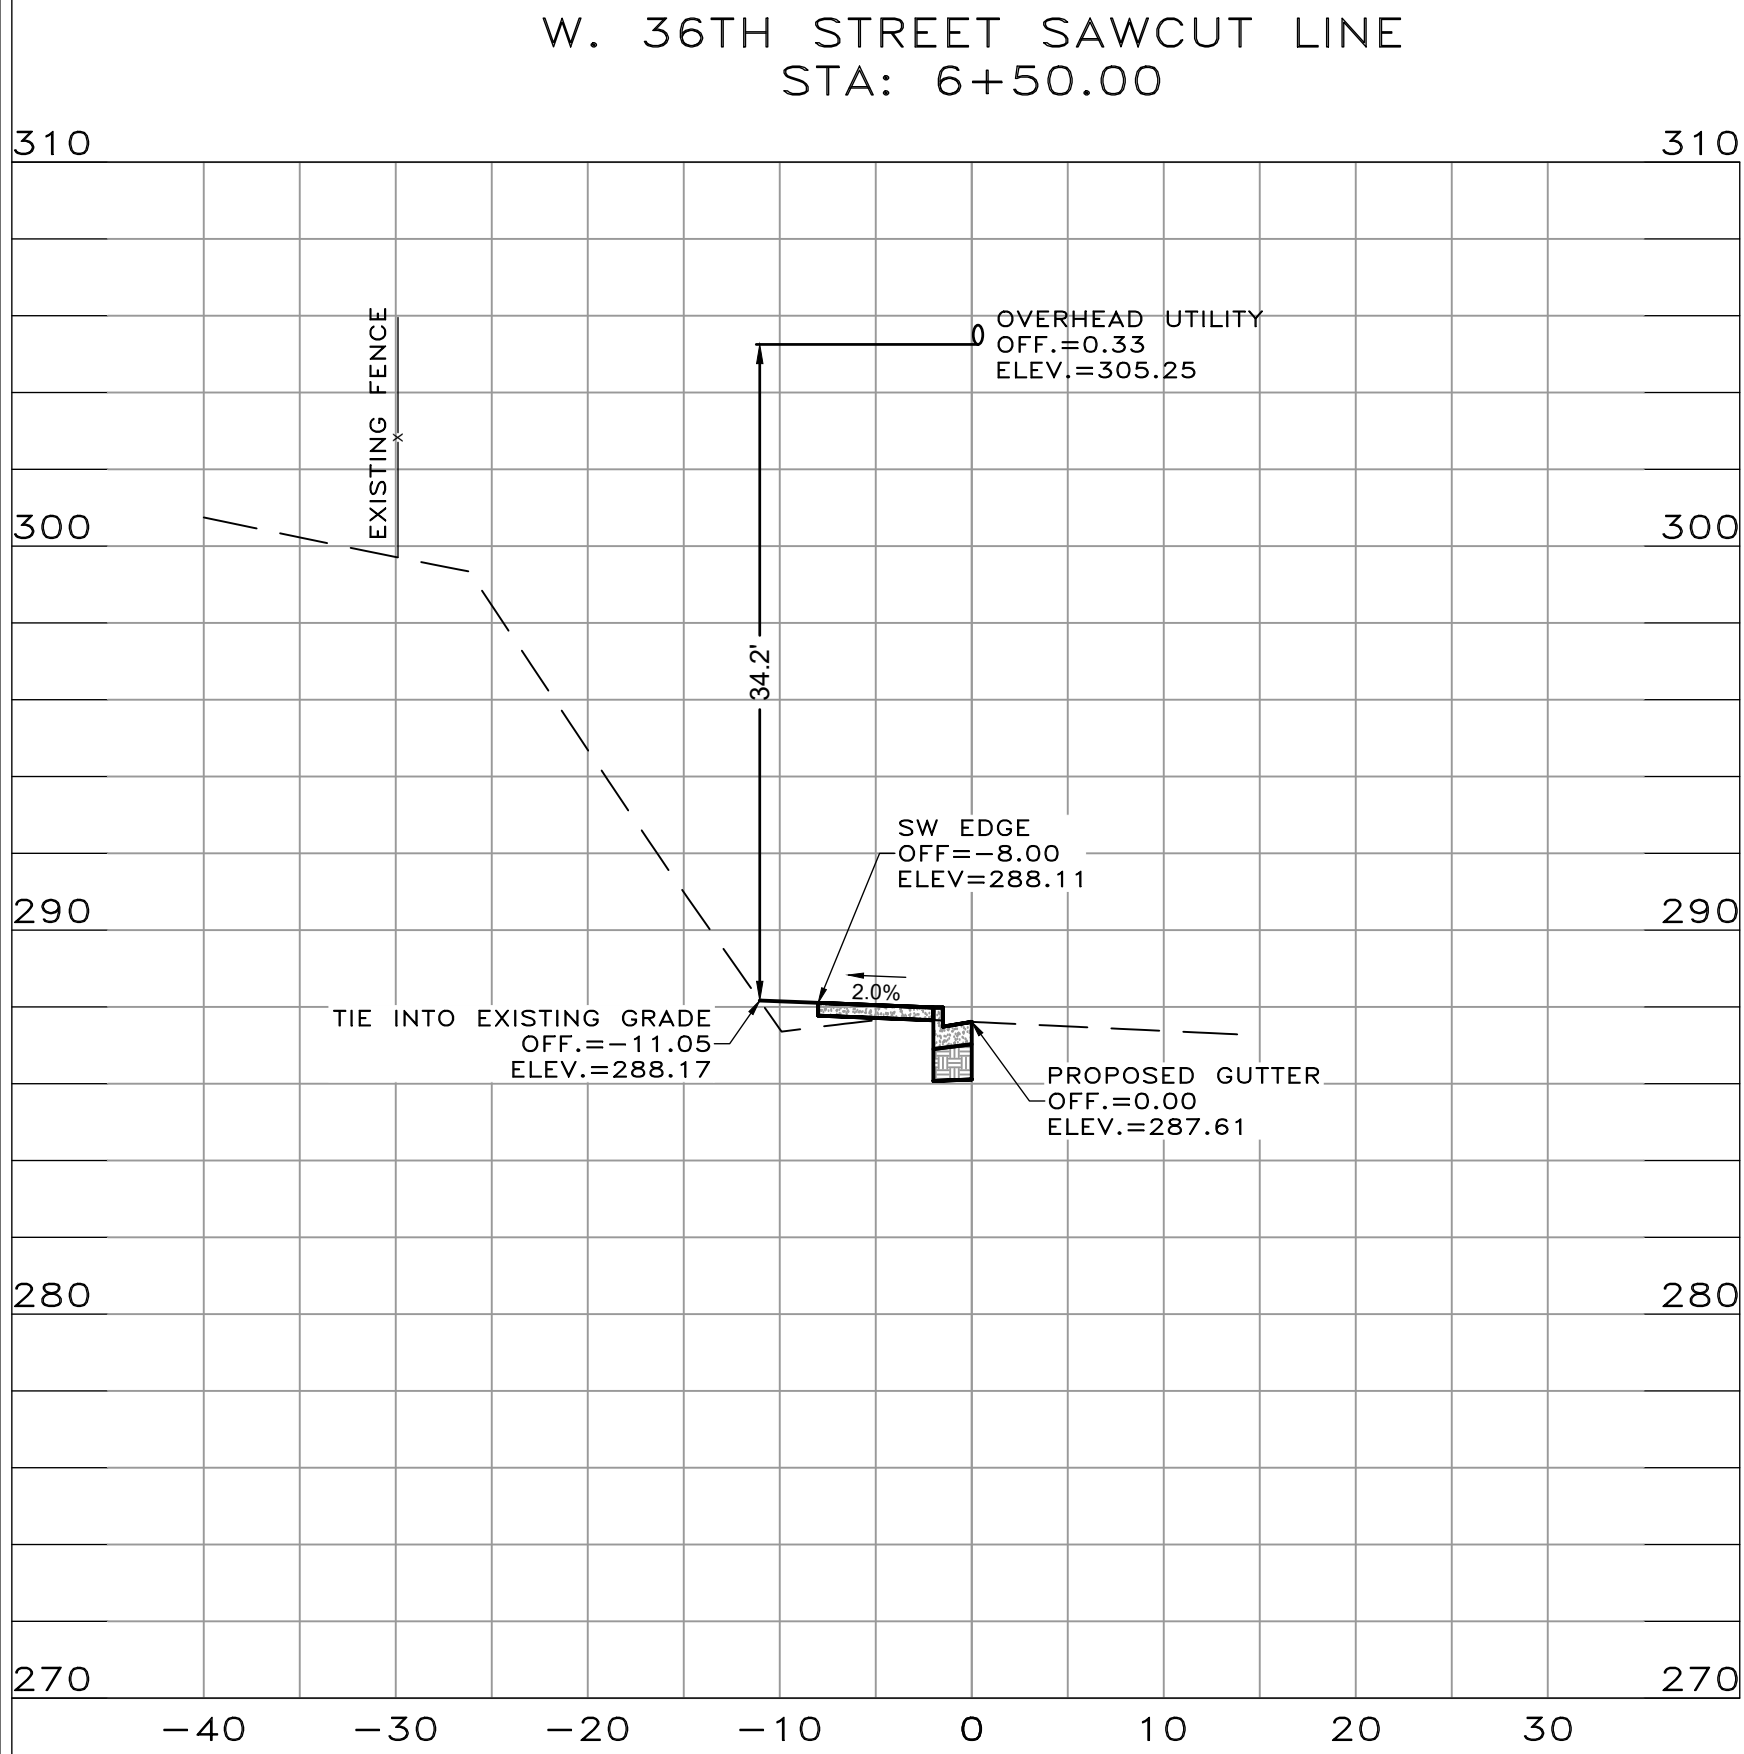

60% SUBMITTAL

REVISIONS	DATE







CITY OF LITTLE ROCK, ARKANSAS
36TH ST. SIDEWALK
W. 36TH STREET SAWCUT
CROSS SECTIONS

DEPARTMENT OF PUBLIC WORKS
CIVIL ENGINEERING
701 W. MARKHAM
LITTLE ROCK, ARKANSAS 72201



DRAWN BY
IM
DESIGNED
IM
CHECKED
BK
DATE
06/19/2025
SCALE
VERT: 1"=5' & HORZ: 1"=10'
PROJECT NO.

SHEET NO.
C12

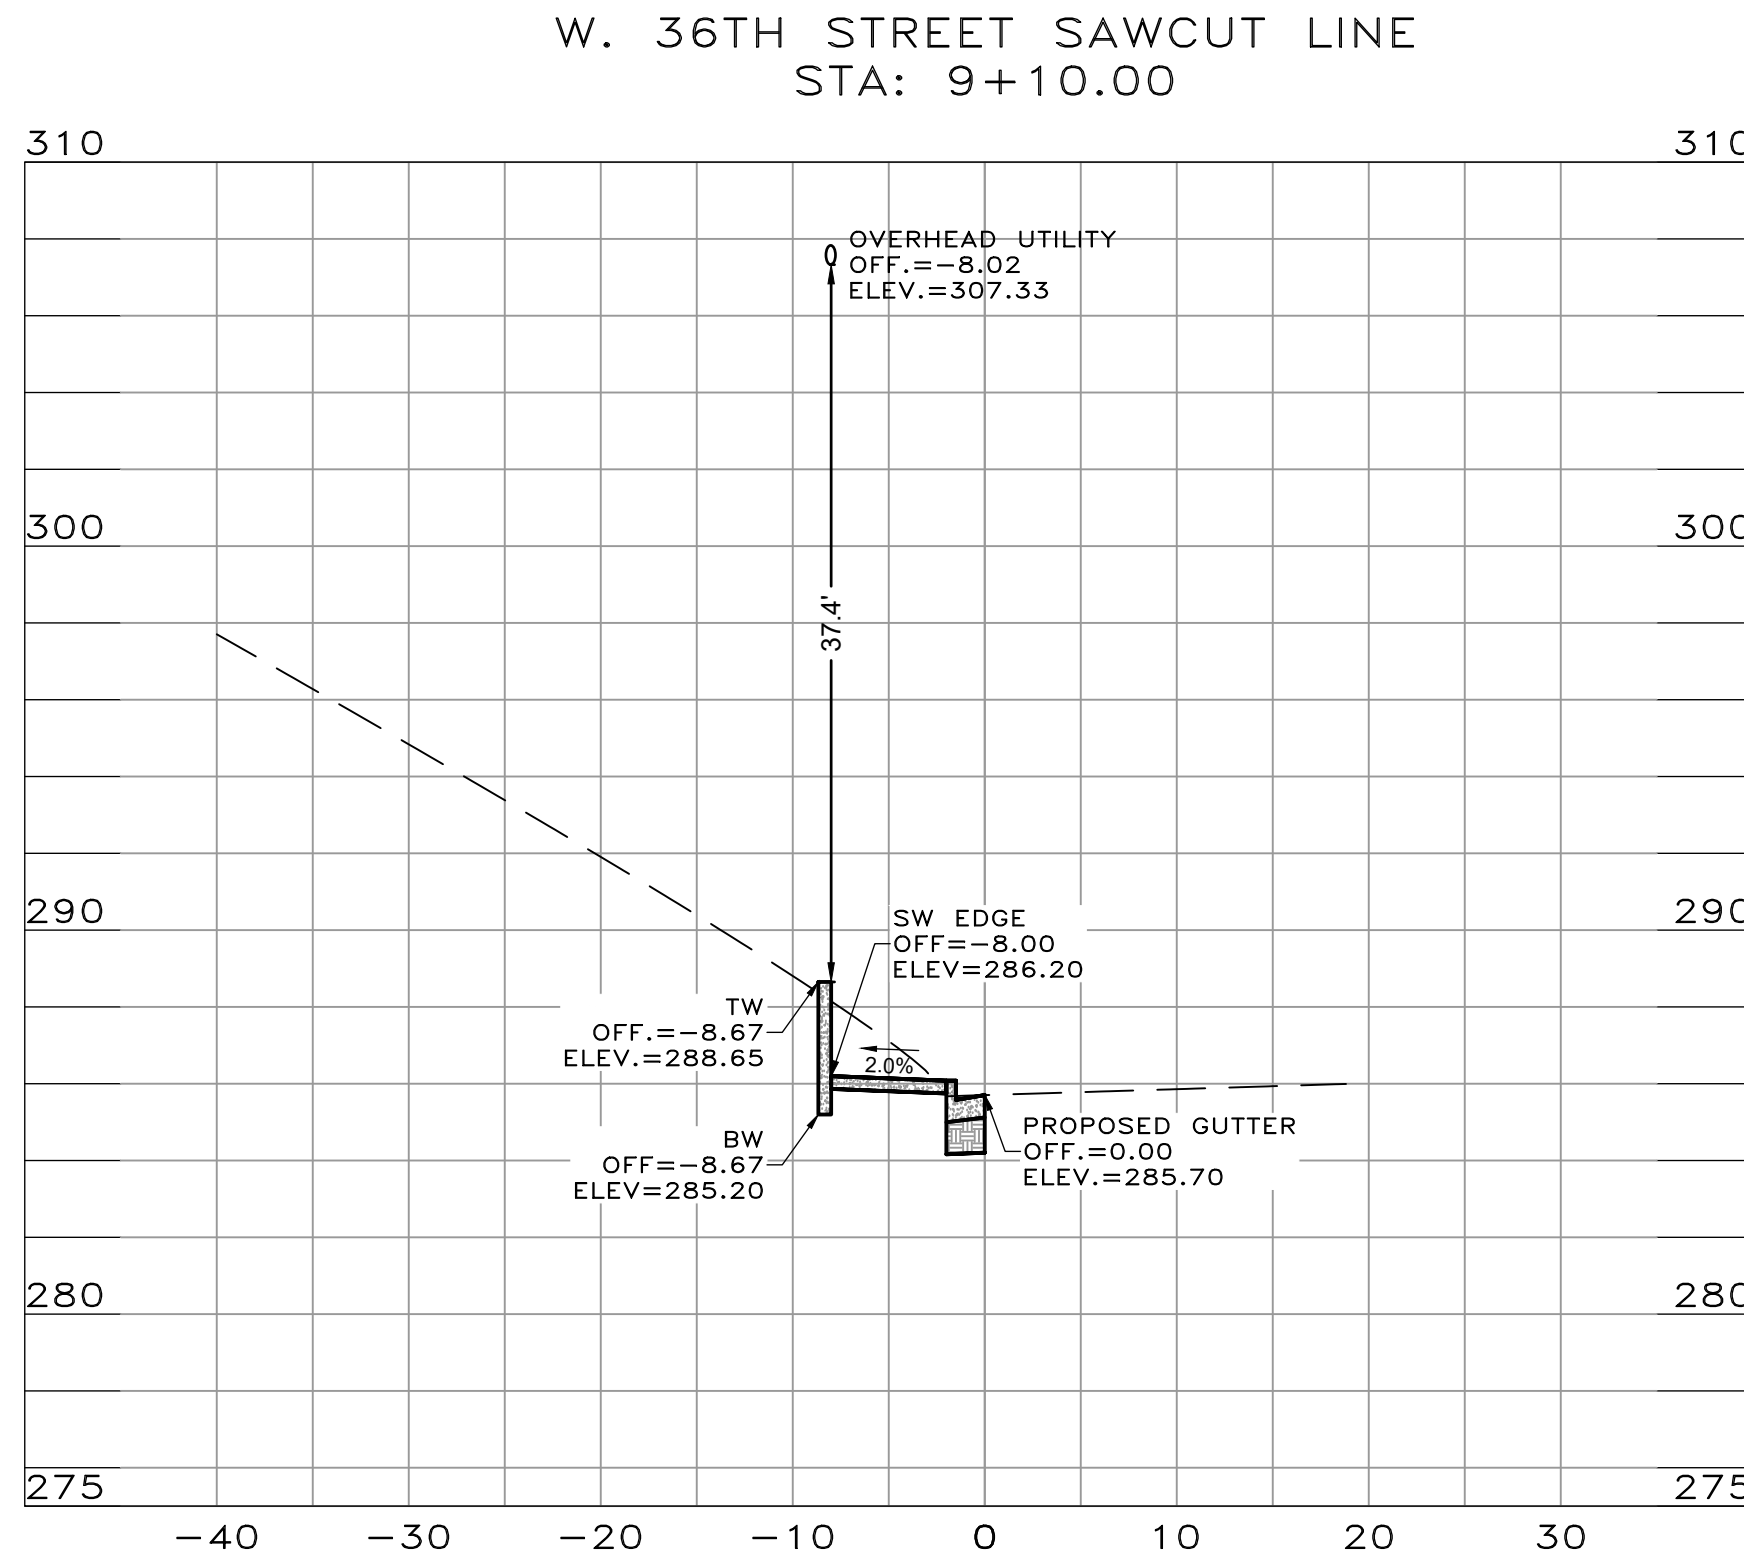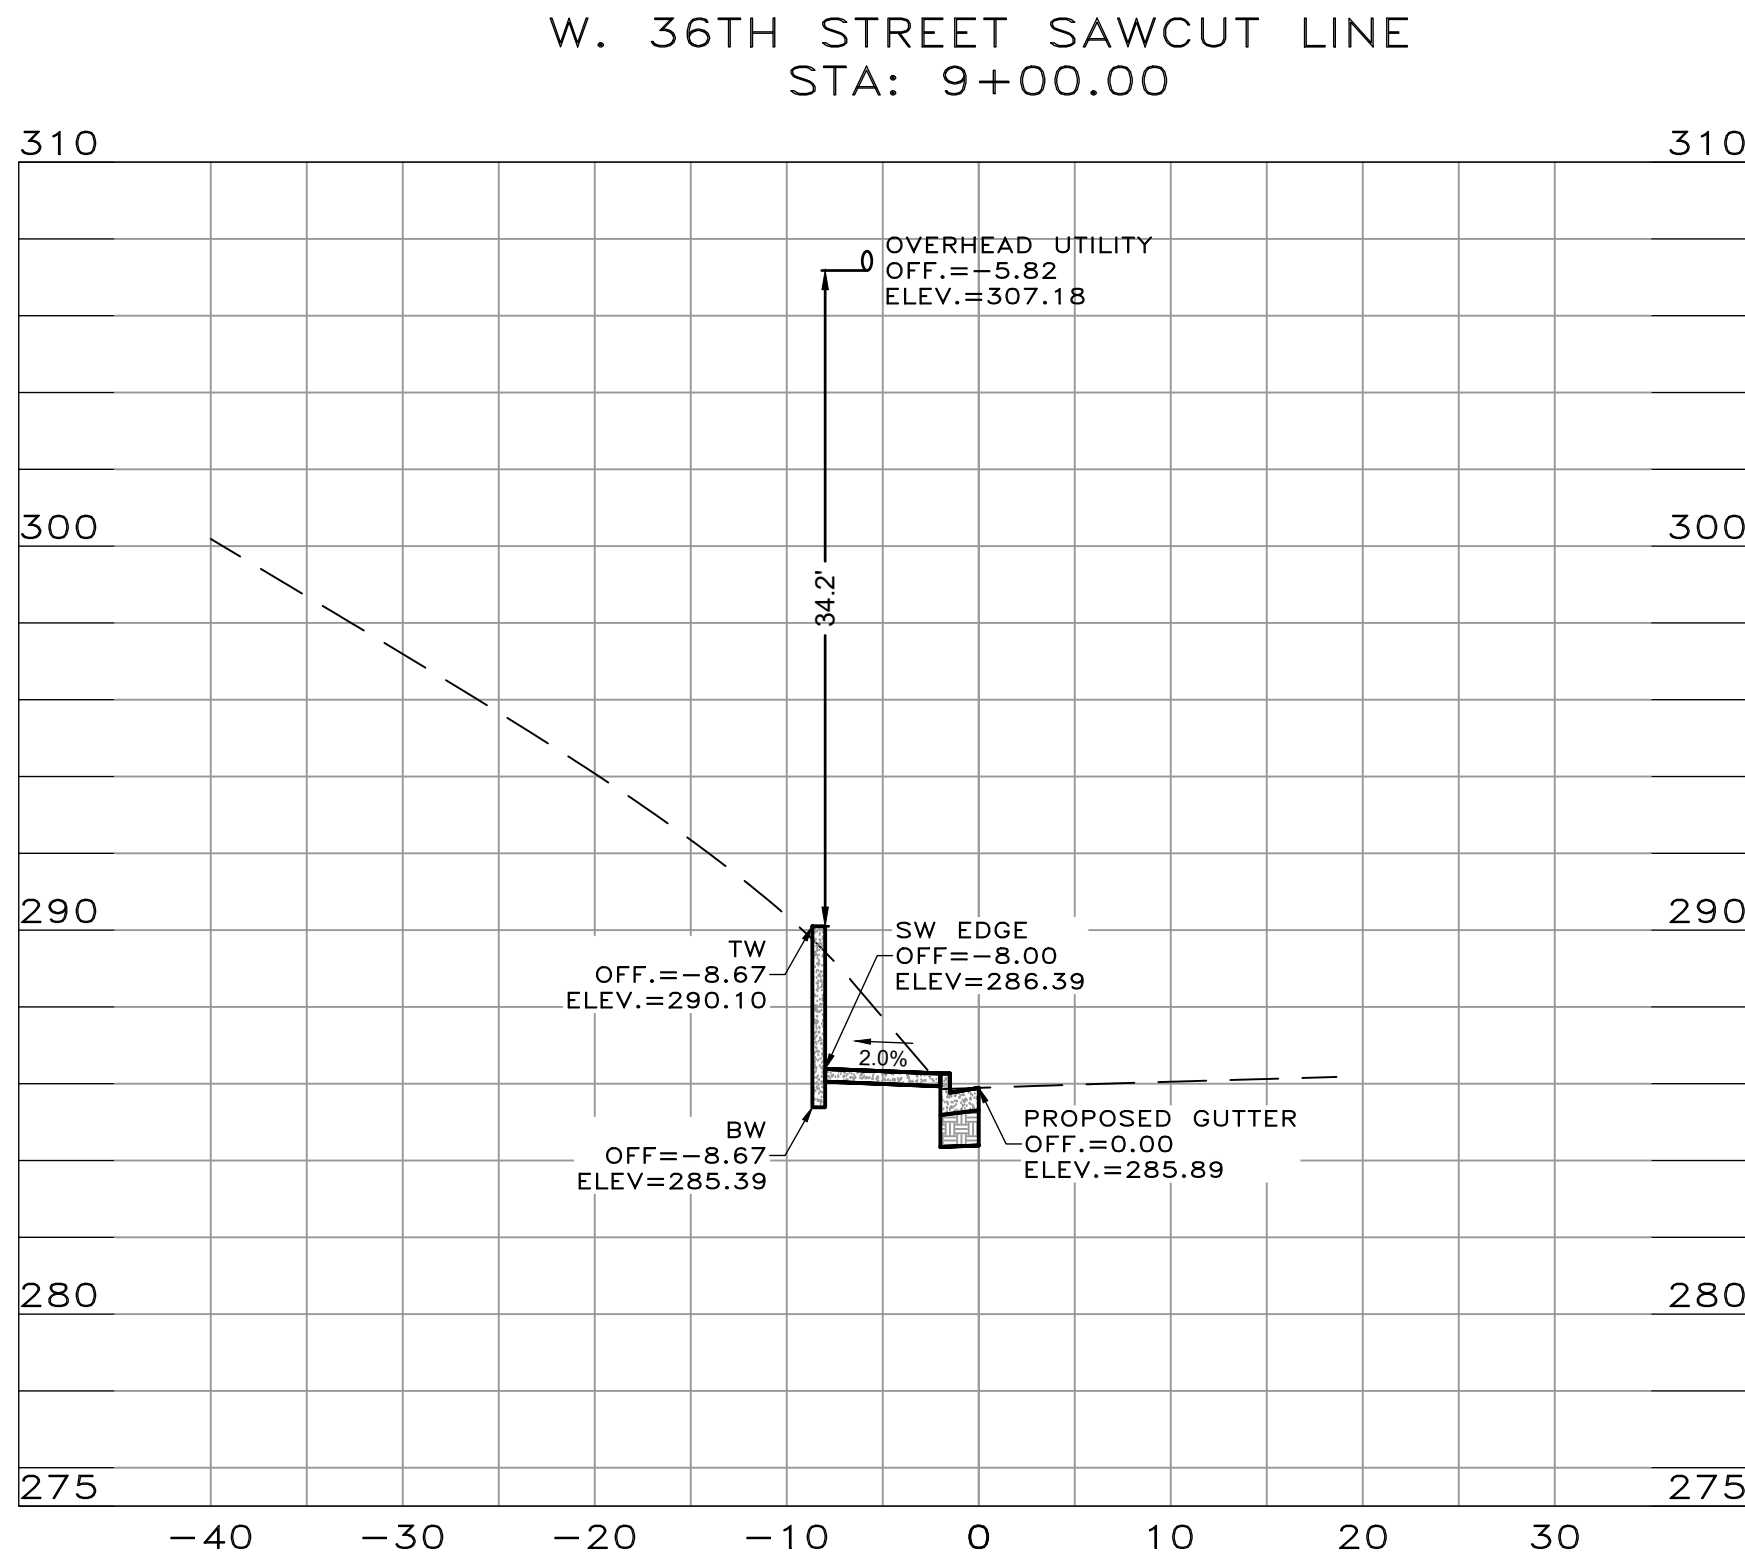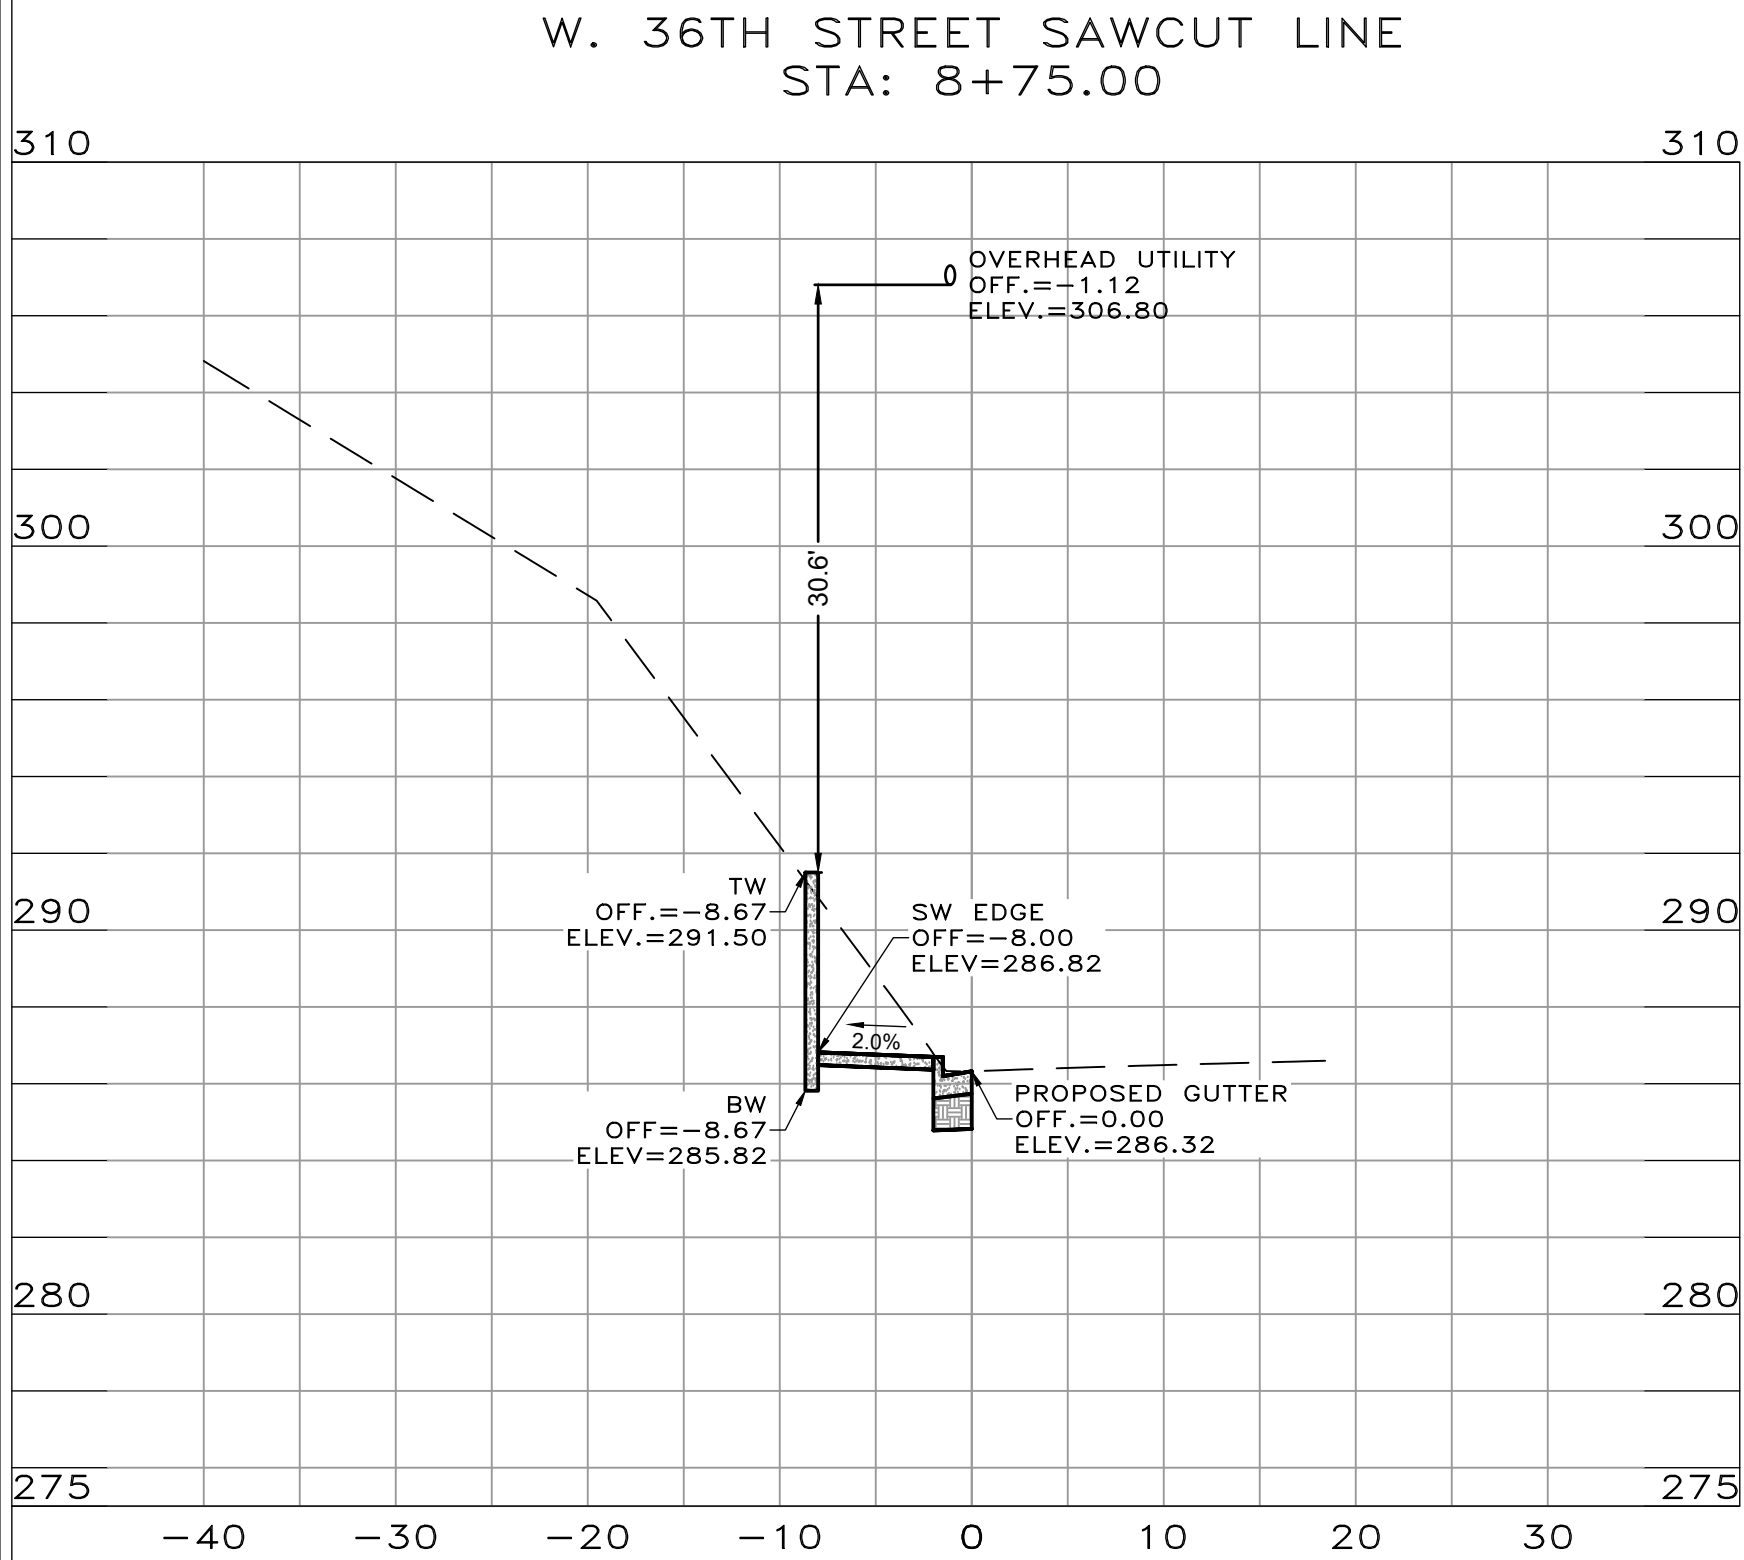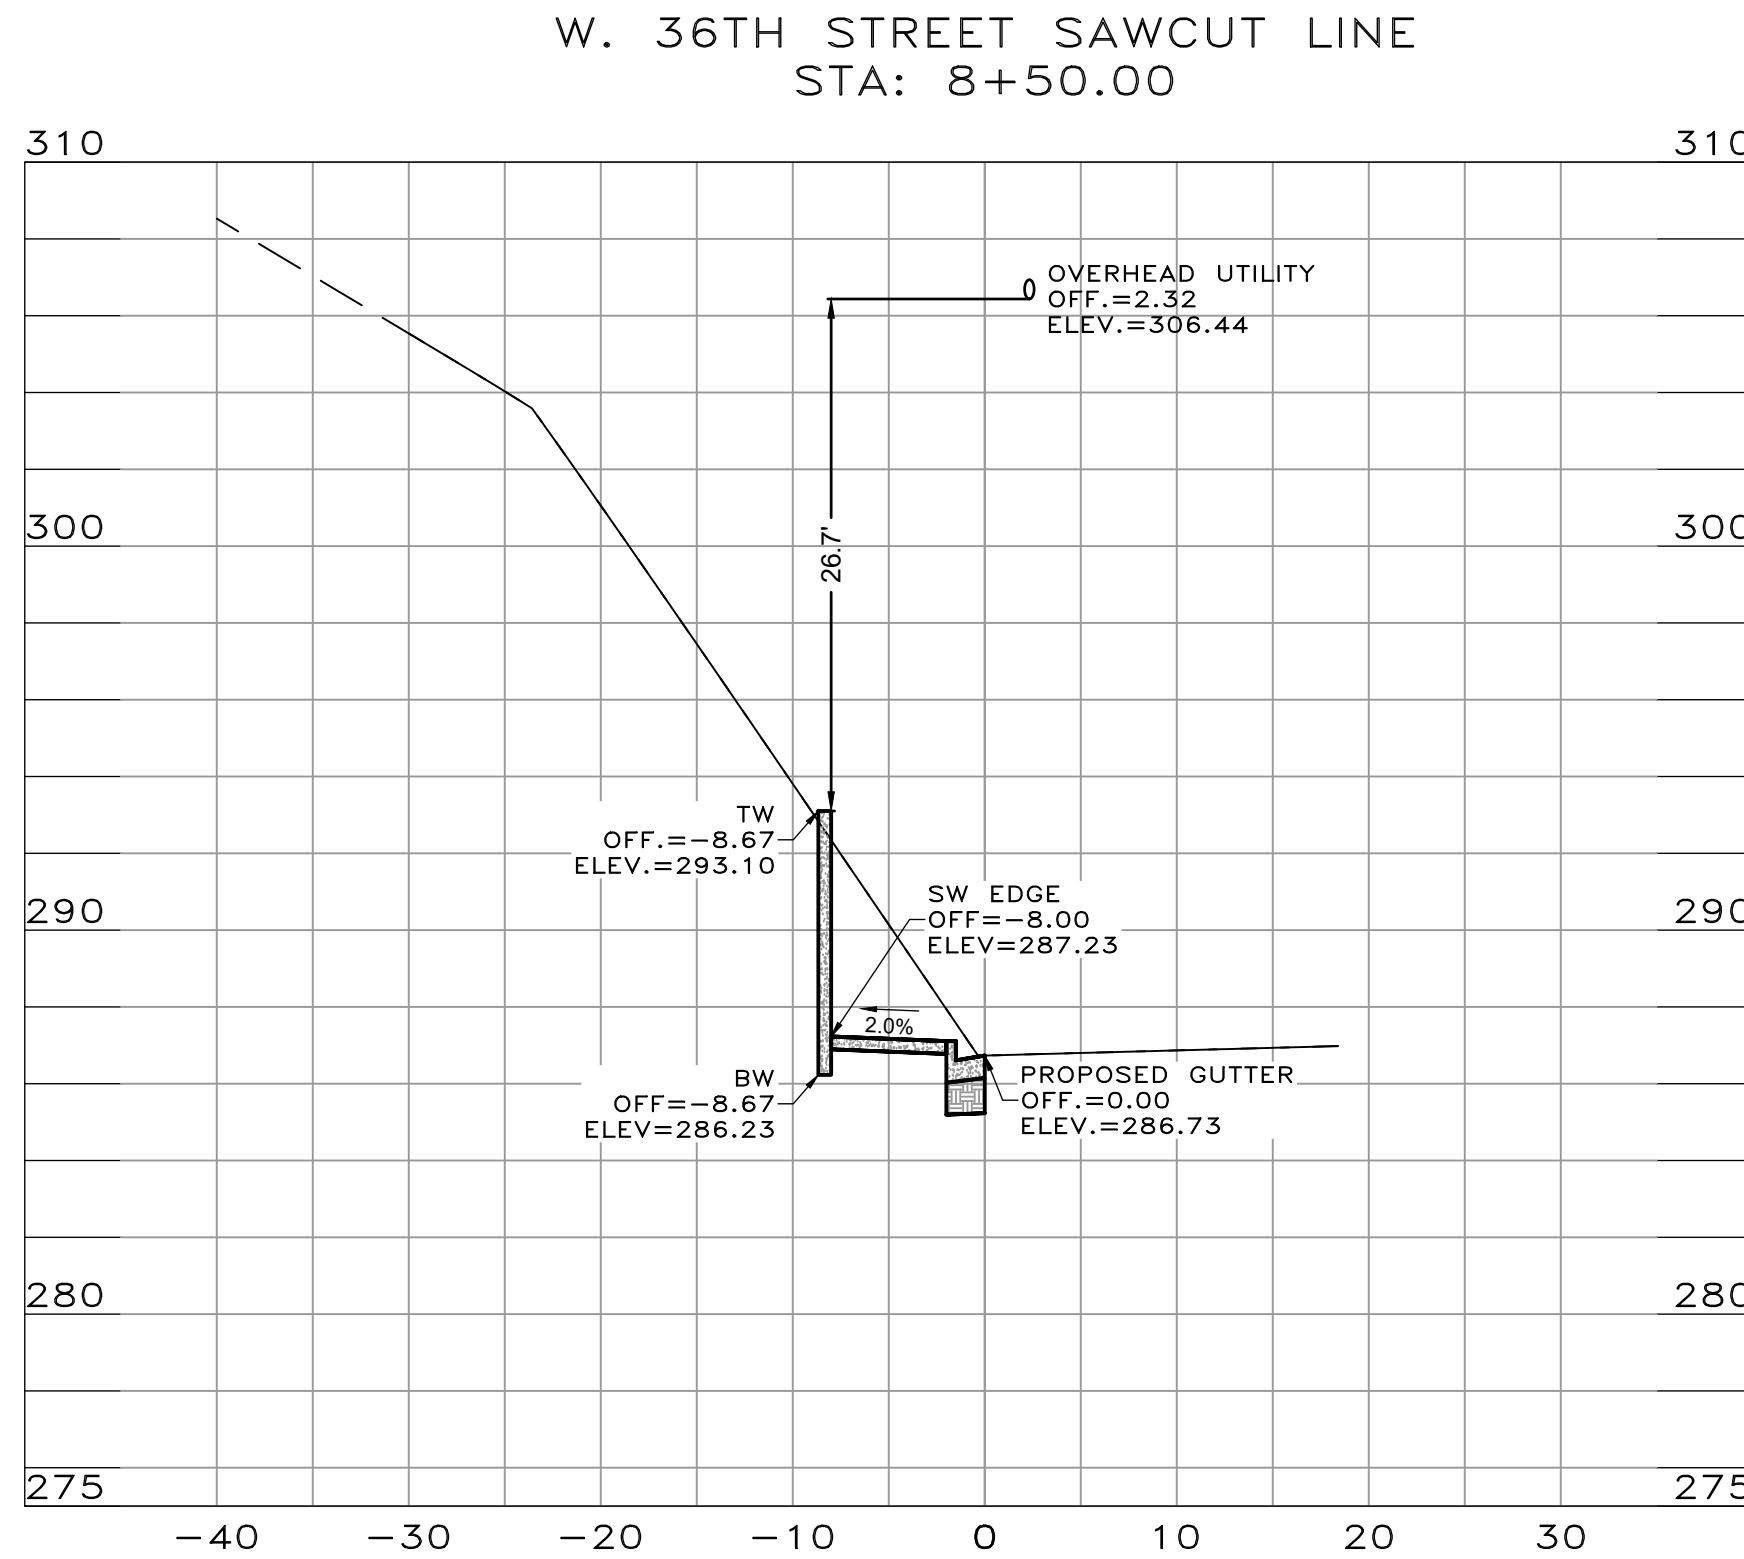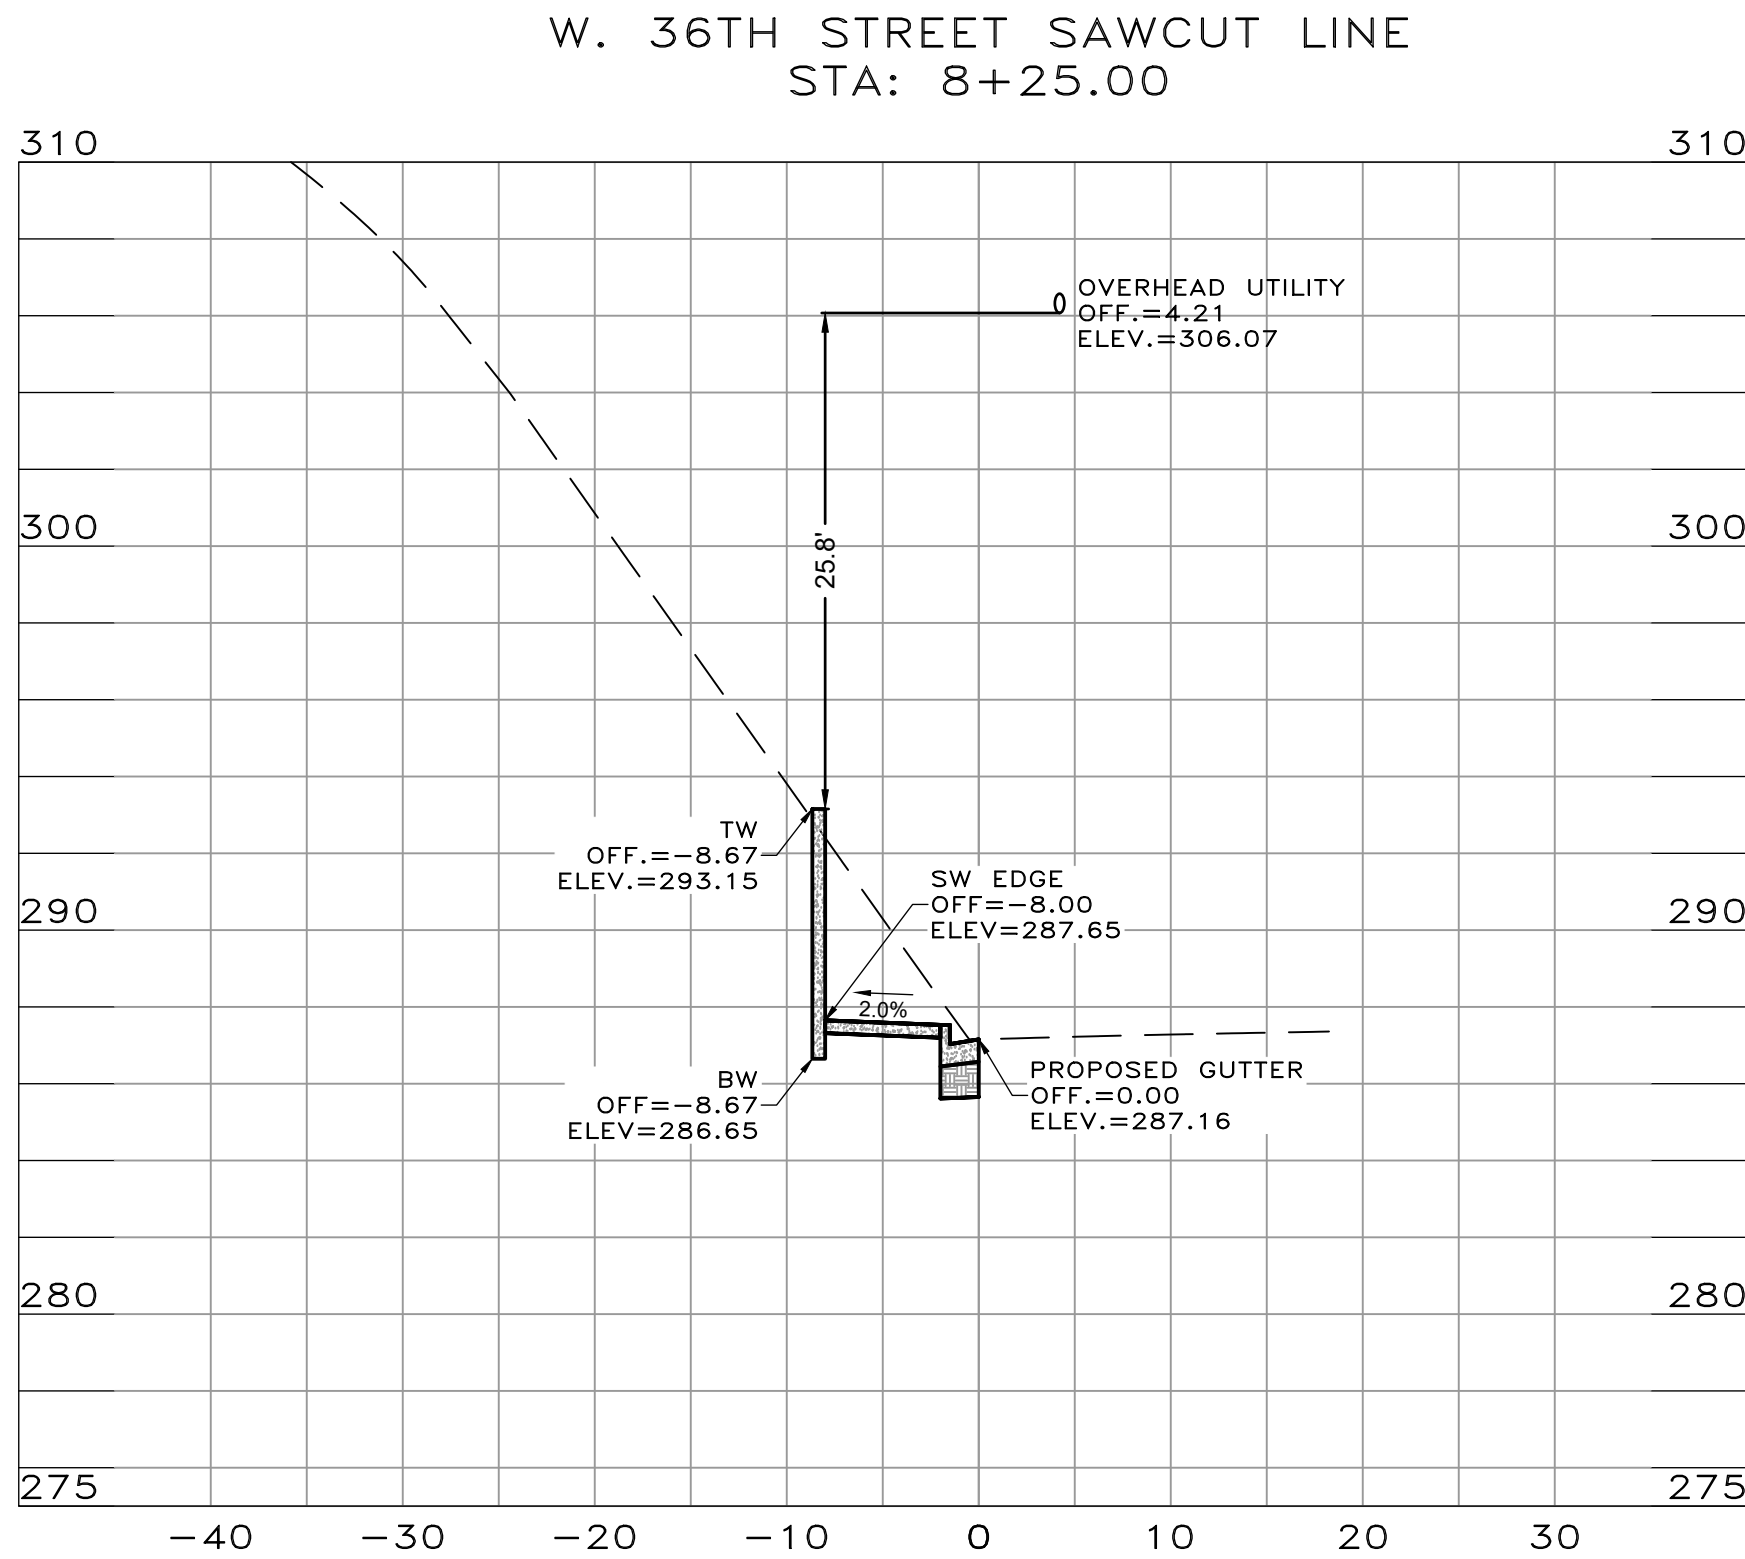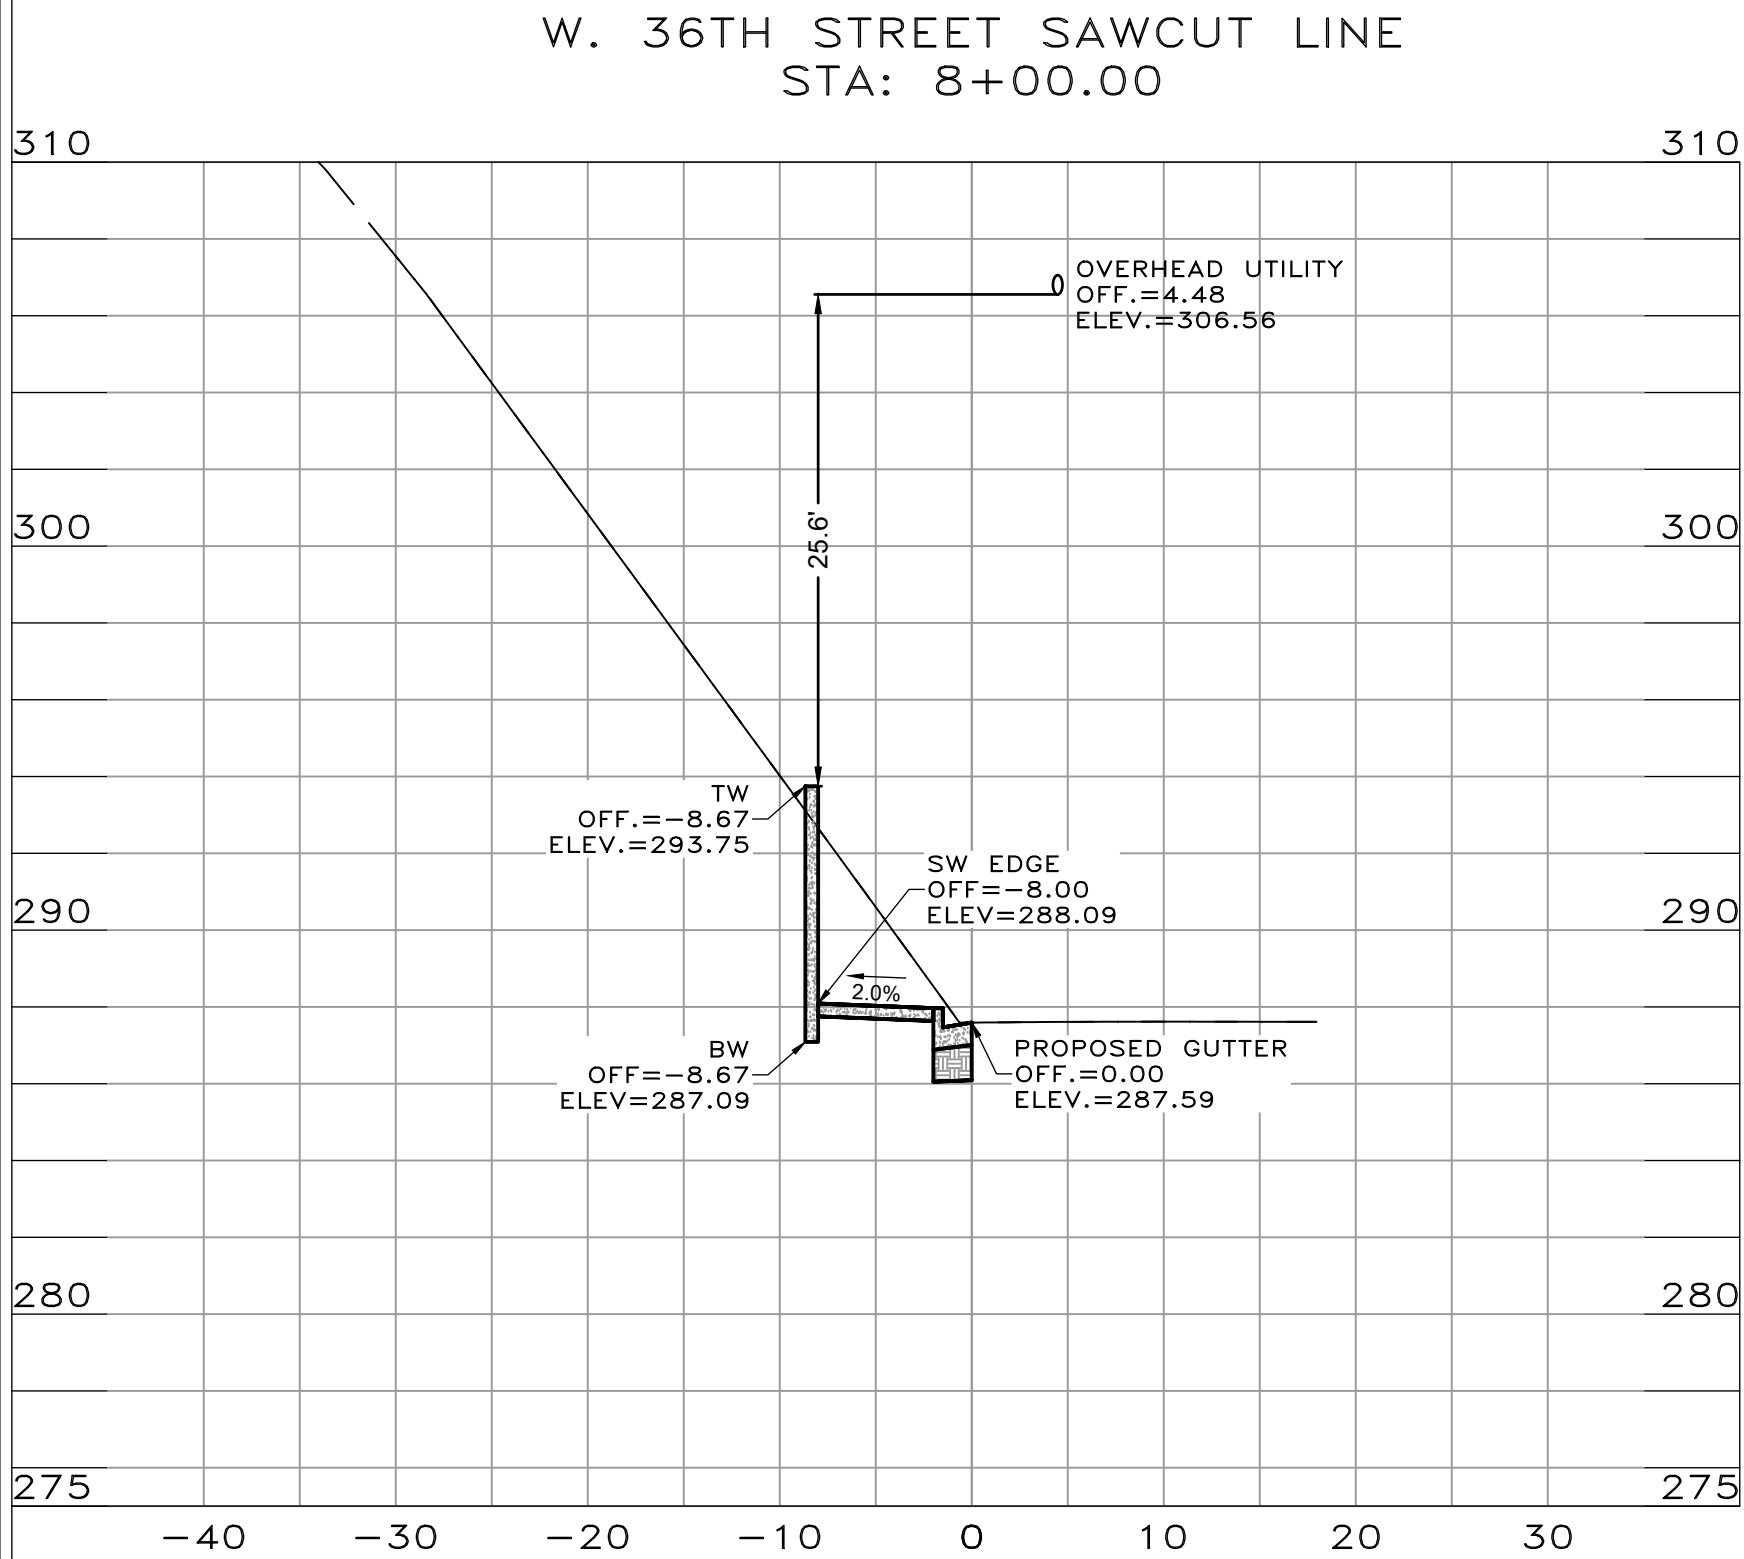

60% SUBMITTAL

REVISIONS	DATE


CITY OF LITTLE ROCK, ARKANSAS
36TH ST. SIDEWALK
W. 36TH STREET SAWCUT
CROSS SECTIONS

DEPARTMENT OF PUBLIC WORKS
CIVIL ENGINEERING
701 W. MARKHAM
LITTLE ROCK, ARKANSAS 72201




DRAWN BY
IM
DESIGNED
IM
CHECKED
BK
DATE
06/19/2025
SCALE
VERT: 1"=5' & HORZ: 1"=10'
PROJECT NO.

SHEET NO.
C13

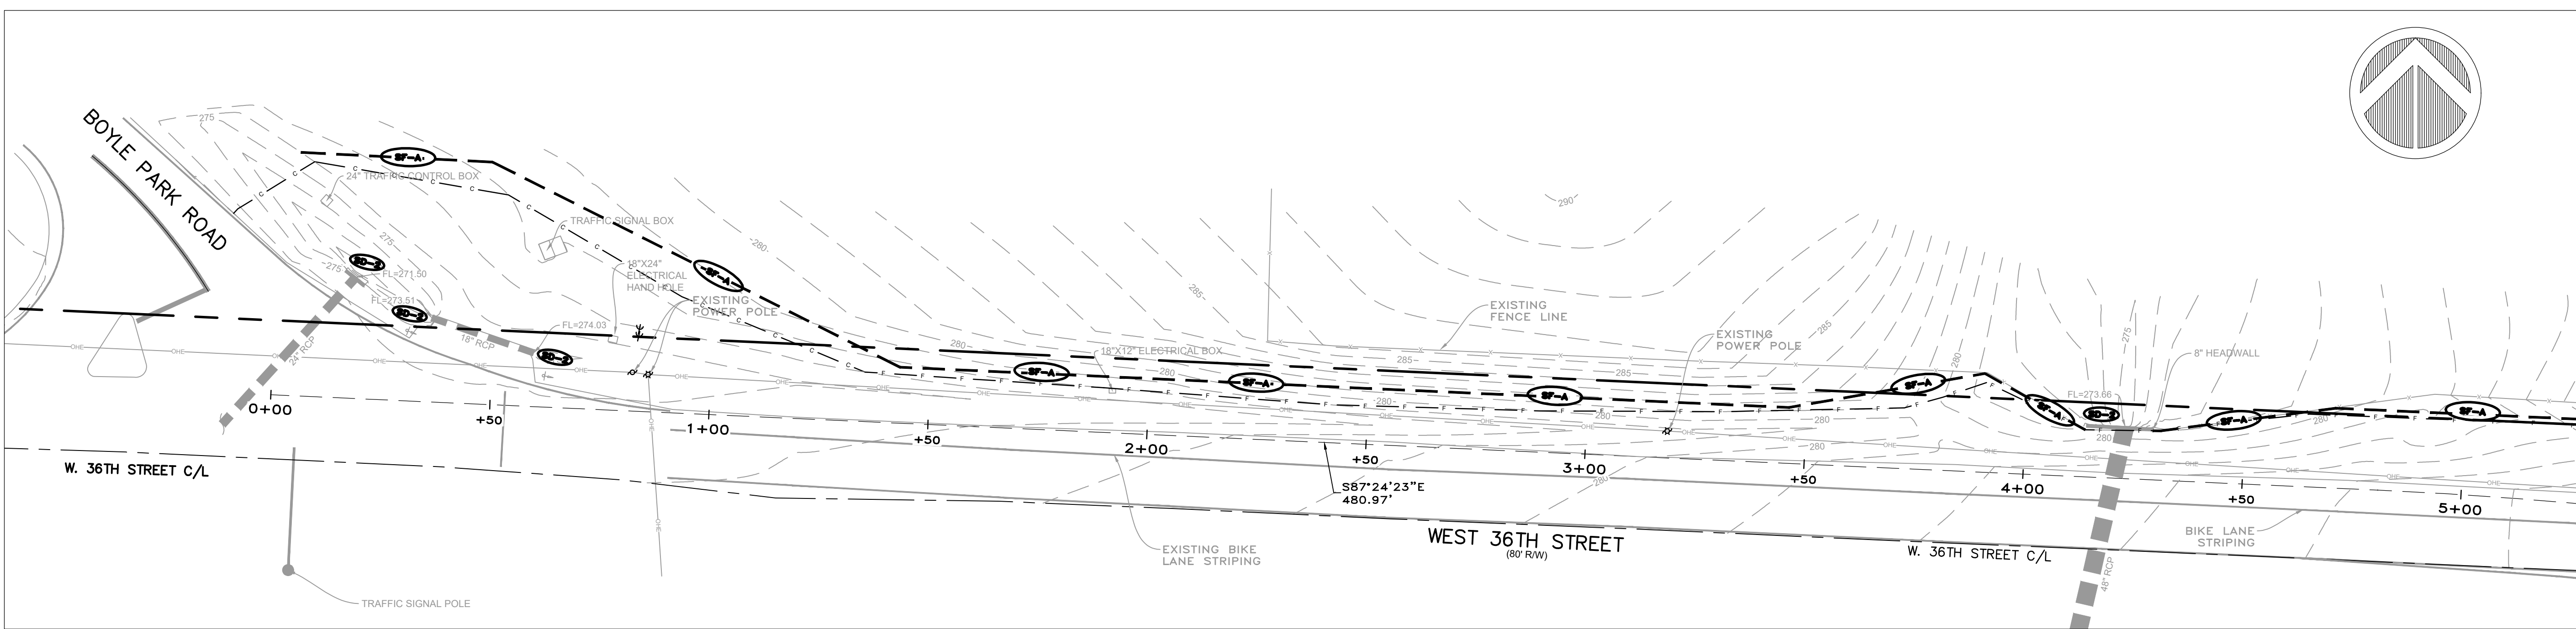

60% SUBMITTAL

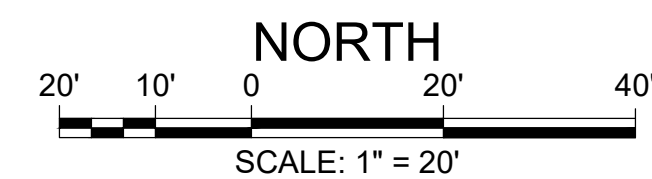

REVISIONS	DATE



CITY OF LITTLE ROCK, ARKANSAS
36TH ST. SIDEWALK
EROSION CONTROL PLAN PHASE 1

DEPARTMENT OF PUBLIC WORKS
CIVIL ENGINEERING
701 W. MARKHAM
LITTLE ROCK, ARKANSAS 72201




DRAWN BY
IM
DESIGNED
IM
CHECKED
BK
DATE
07/24/2025
SCALE
1:20
PROJECT NO.

SHEET NO.
C14

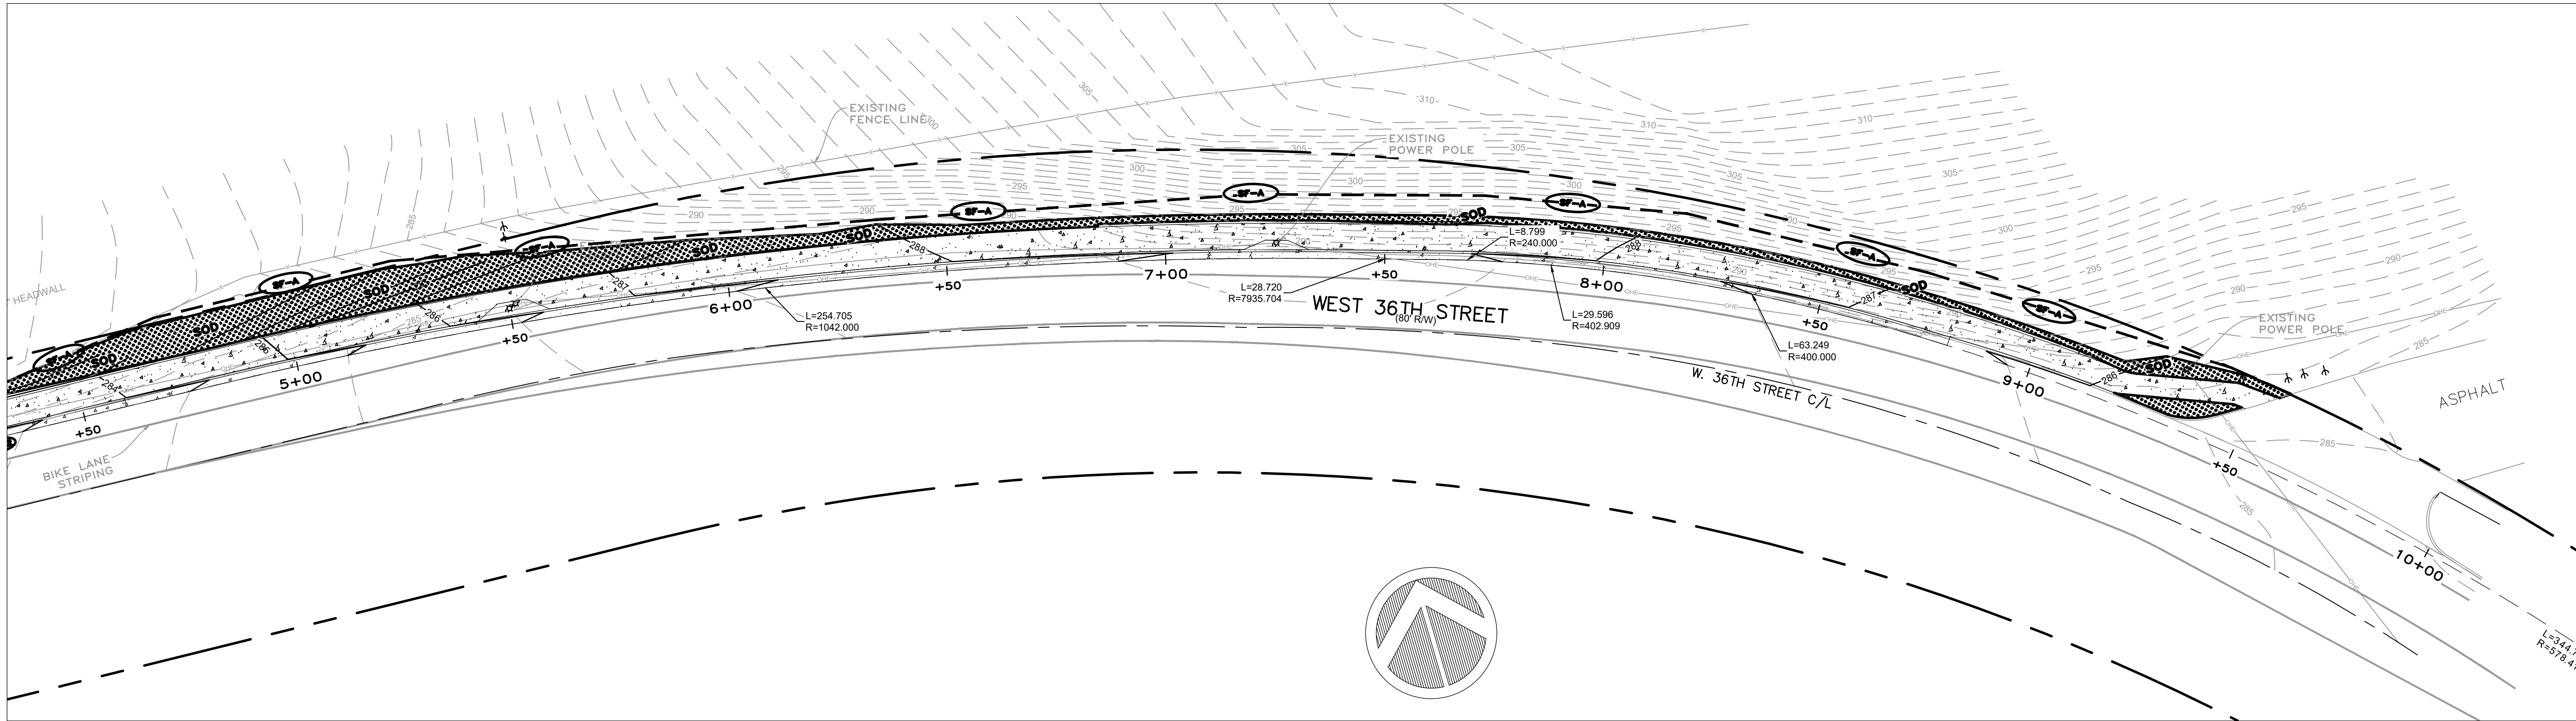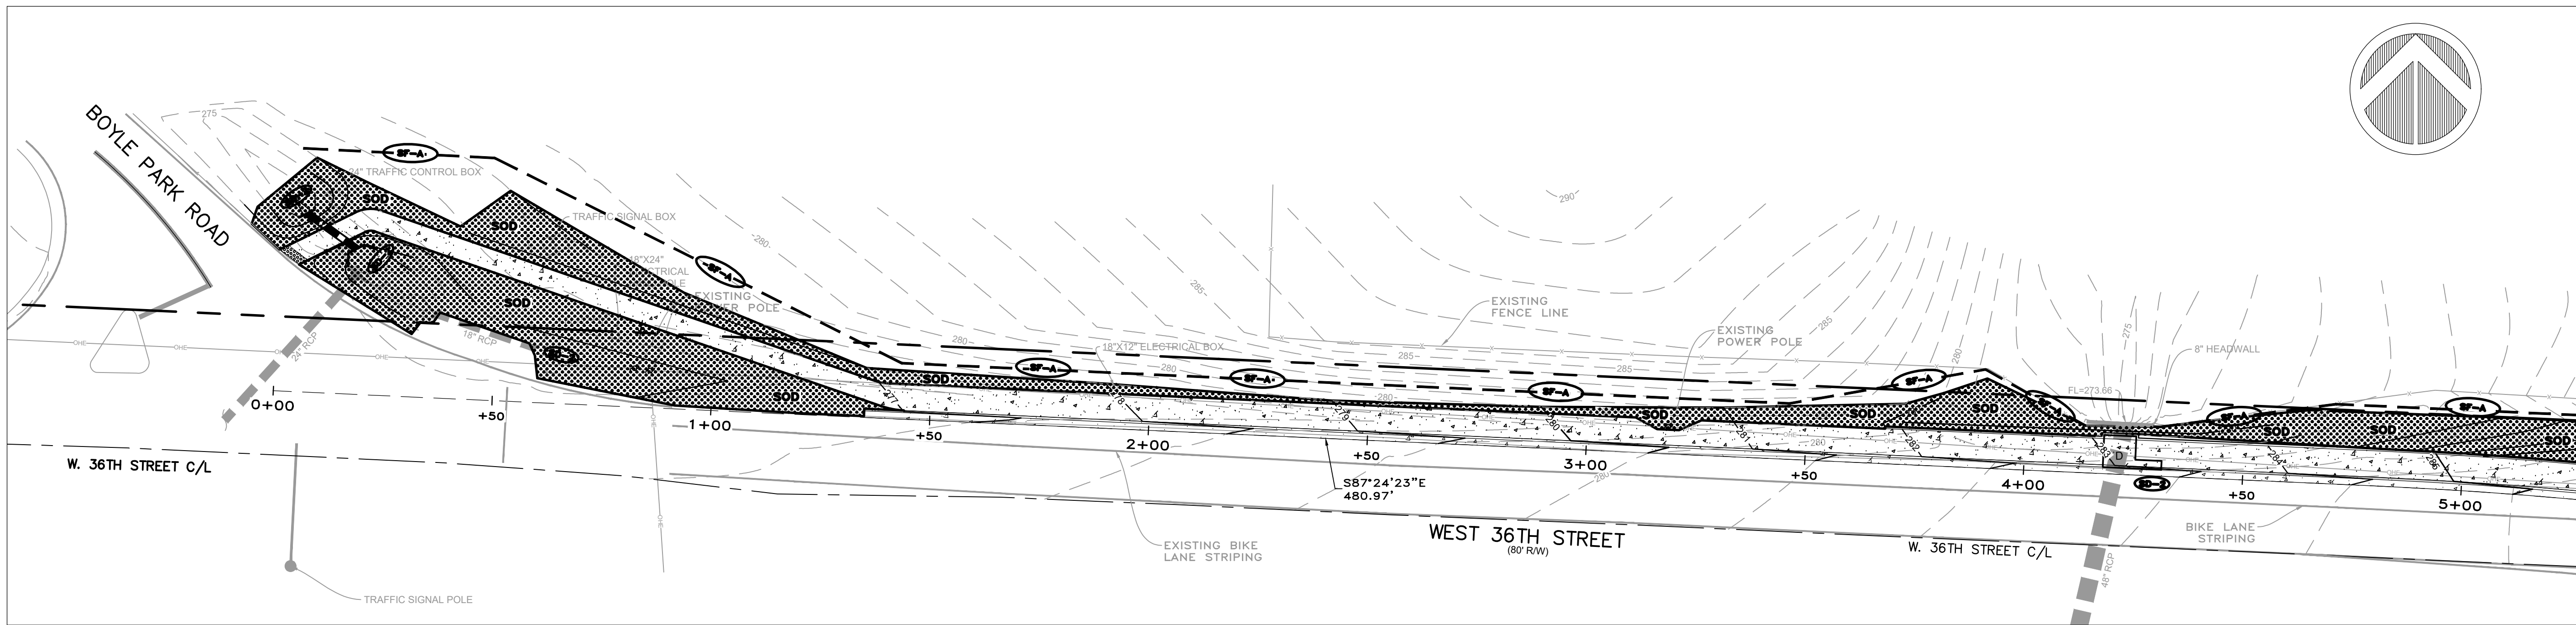

60% SUBMITTAL

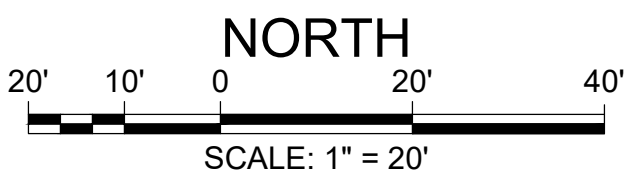

REVISIONS	DATE



CITY OF LITTLE ROCK, ARKANSAS
36TH ST. SIDEWALK
EROSION CONTROL PLAN PHASE 2 & 3

DEPARTMENT OF PUBLIC WORKS
CIVIL ENGINEERING
701 W. MARKHAM
LITTLE ROCK, ARKANSAS 72201




DRAWN BY
IM
DESIGNED
IM
CHECKED
BK
DATE
07/24/2025
SCALE
1:20
PROJECT NO.

SHEET NO.
C15

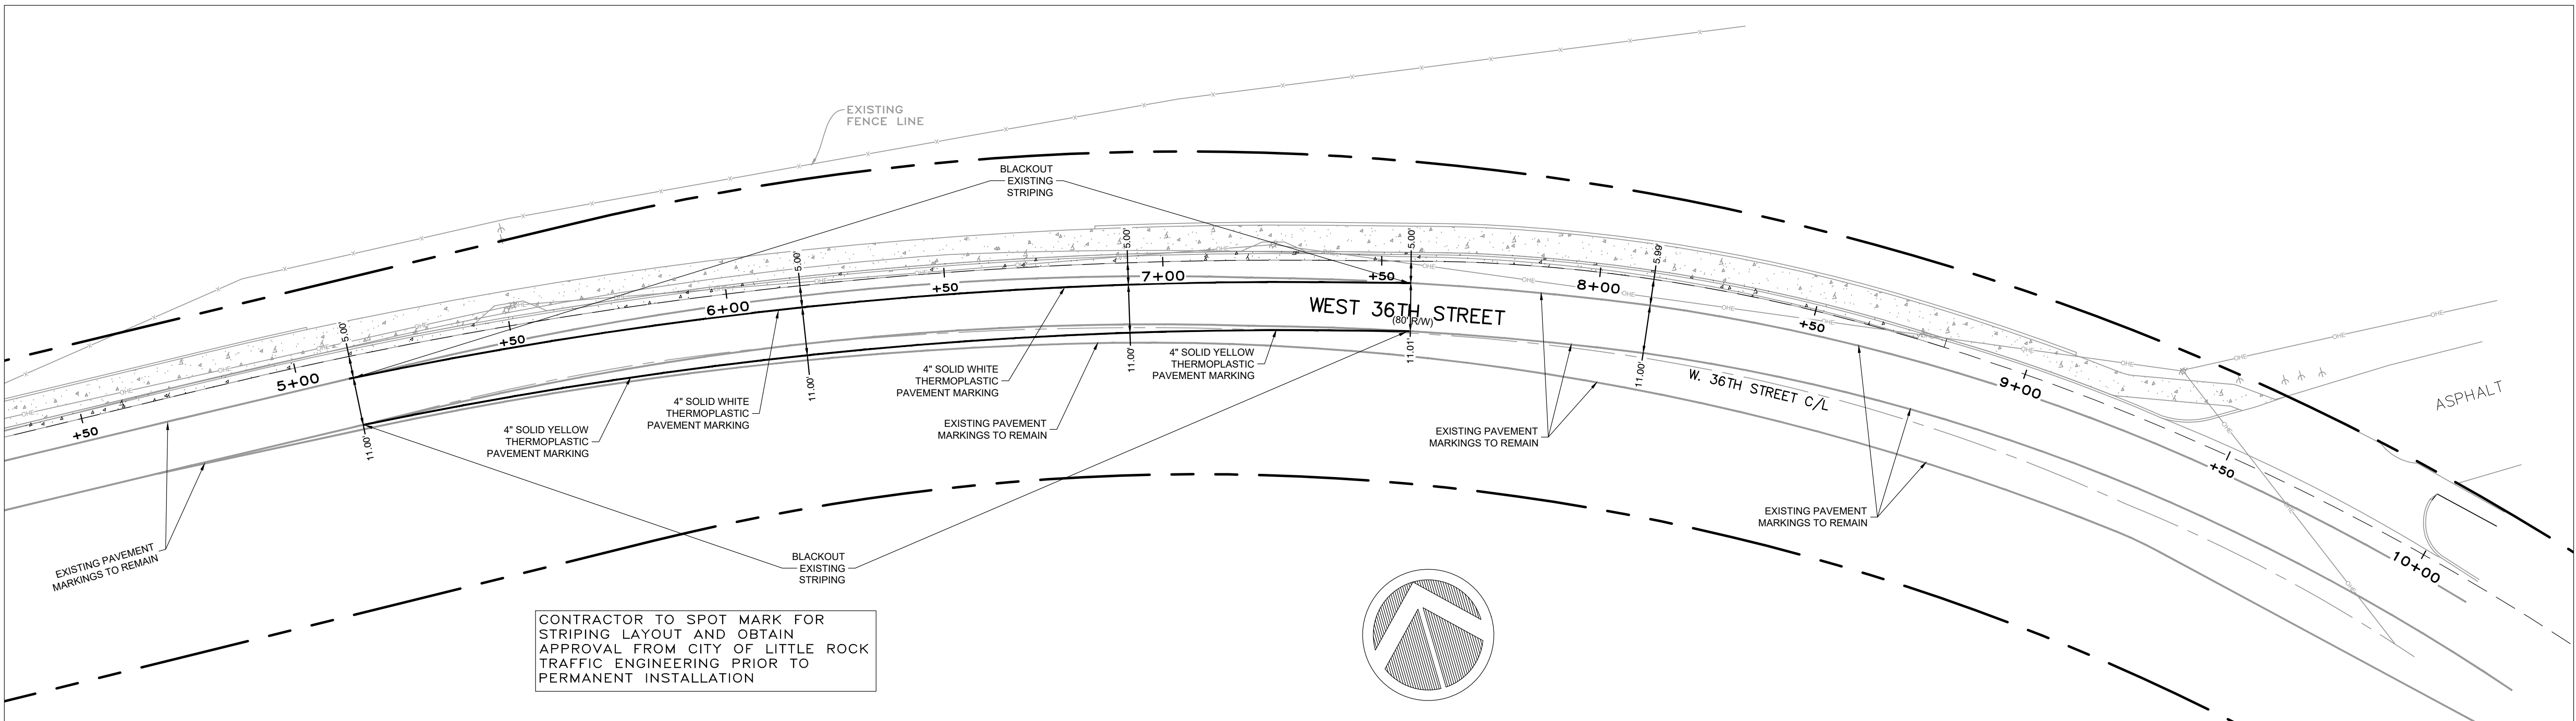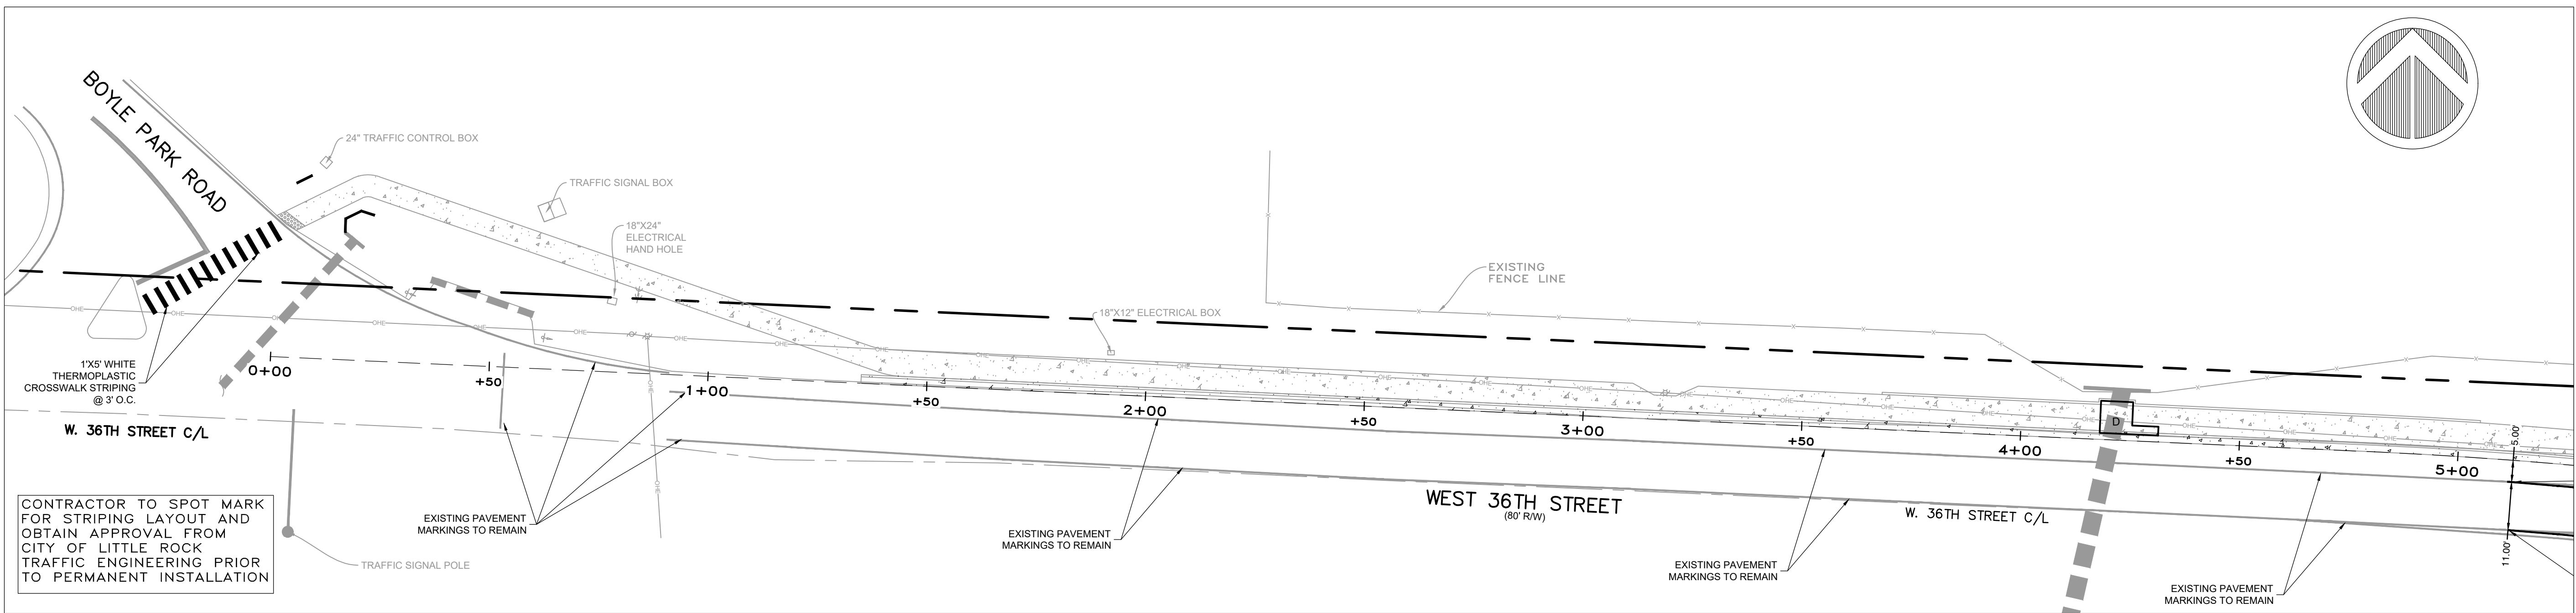

60% SUBMITTAL

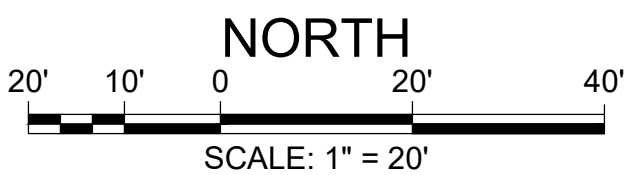

REVISIONS	DATE

CITY OF LITTLE ROCK, ARKANSAS
36TH ST. SIDEWALK
STRIPING PLAN

DEPARTMENT OF PUBLIC WORKS
CIVIL ENGINEERING
701 W. MARKHAM
LITTLE ROCK, ARKANSAS 72201



DRAWN BY IM
DESIGNED IM
CHECKED BK
DATE 07/24/2025
SCALE 1:20
PROJECT NO.
SHEET NO. C16