



44TH STREET RECONSTRUCTION

WELDON AVENUE TO FOSTER STREET

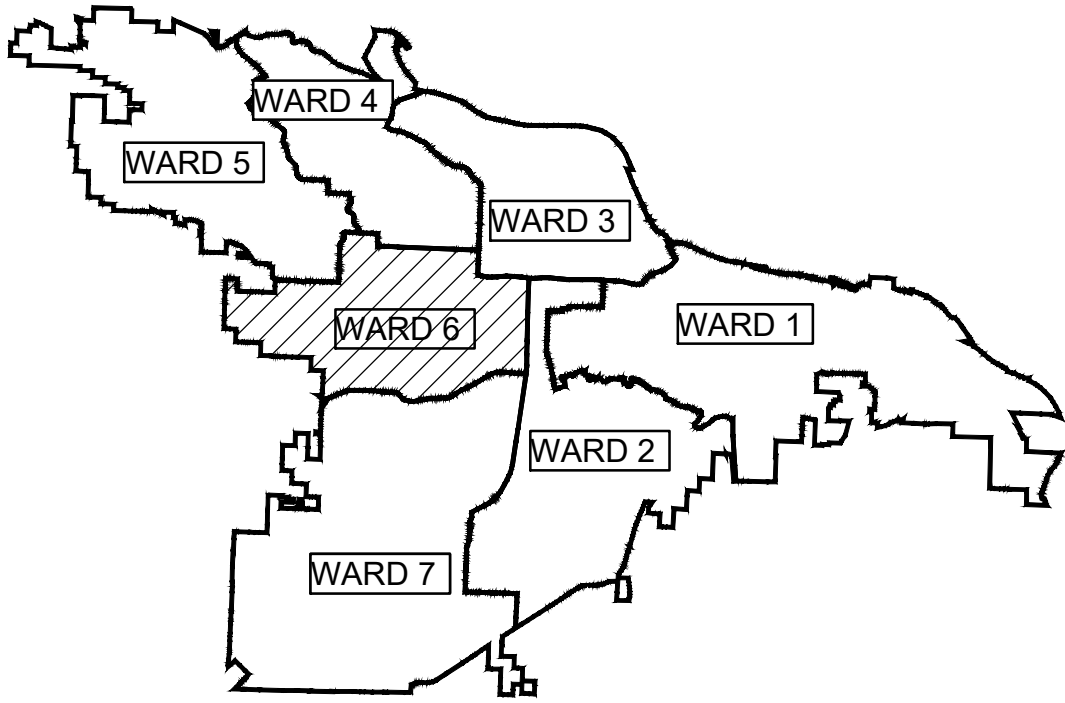

PROJECT LOCATION - WARD 6

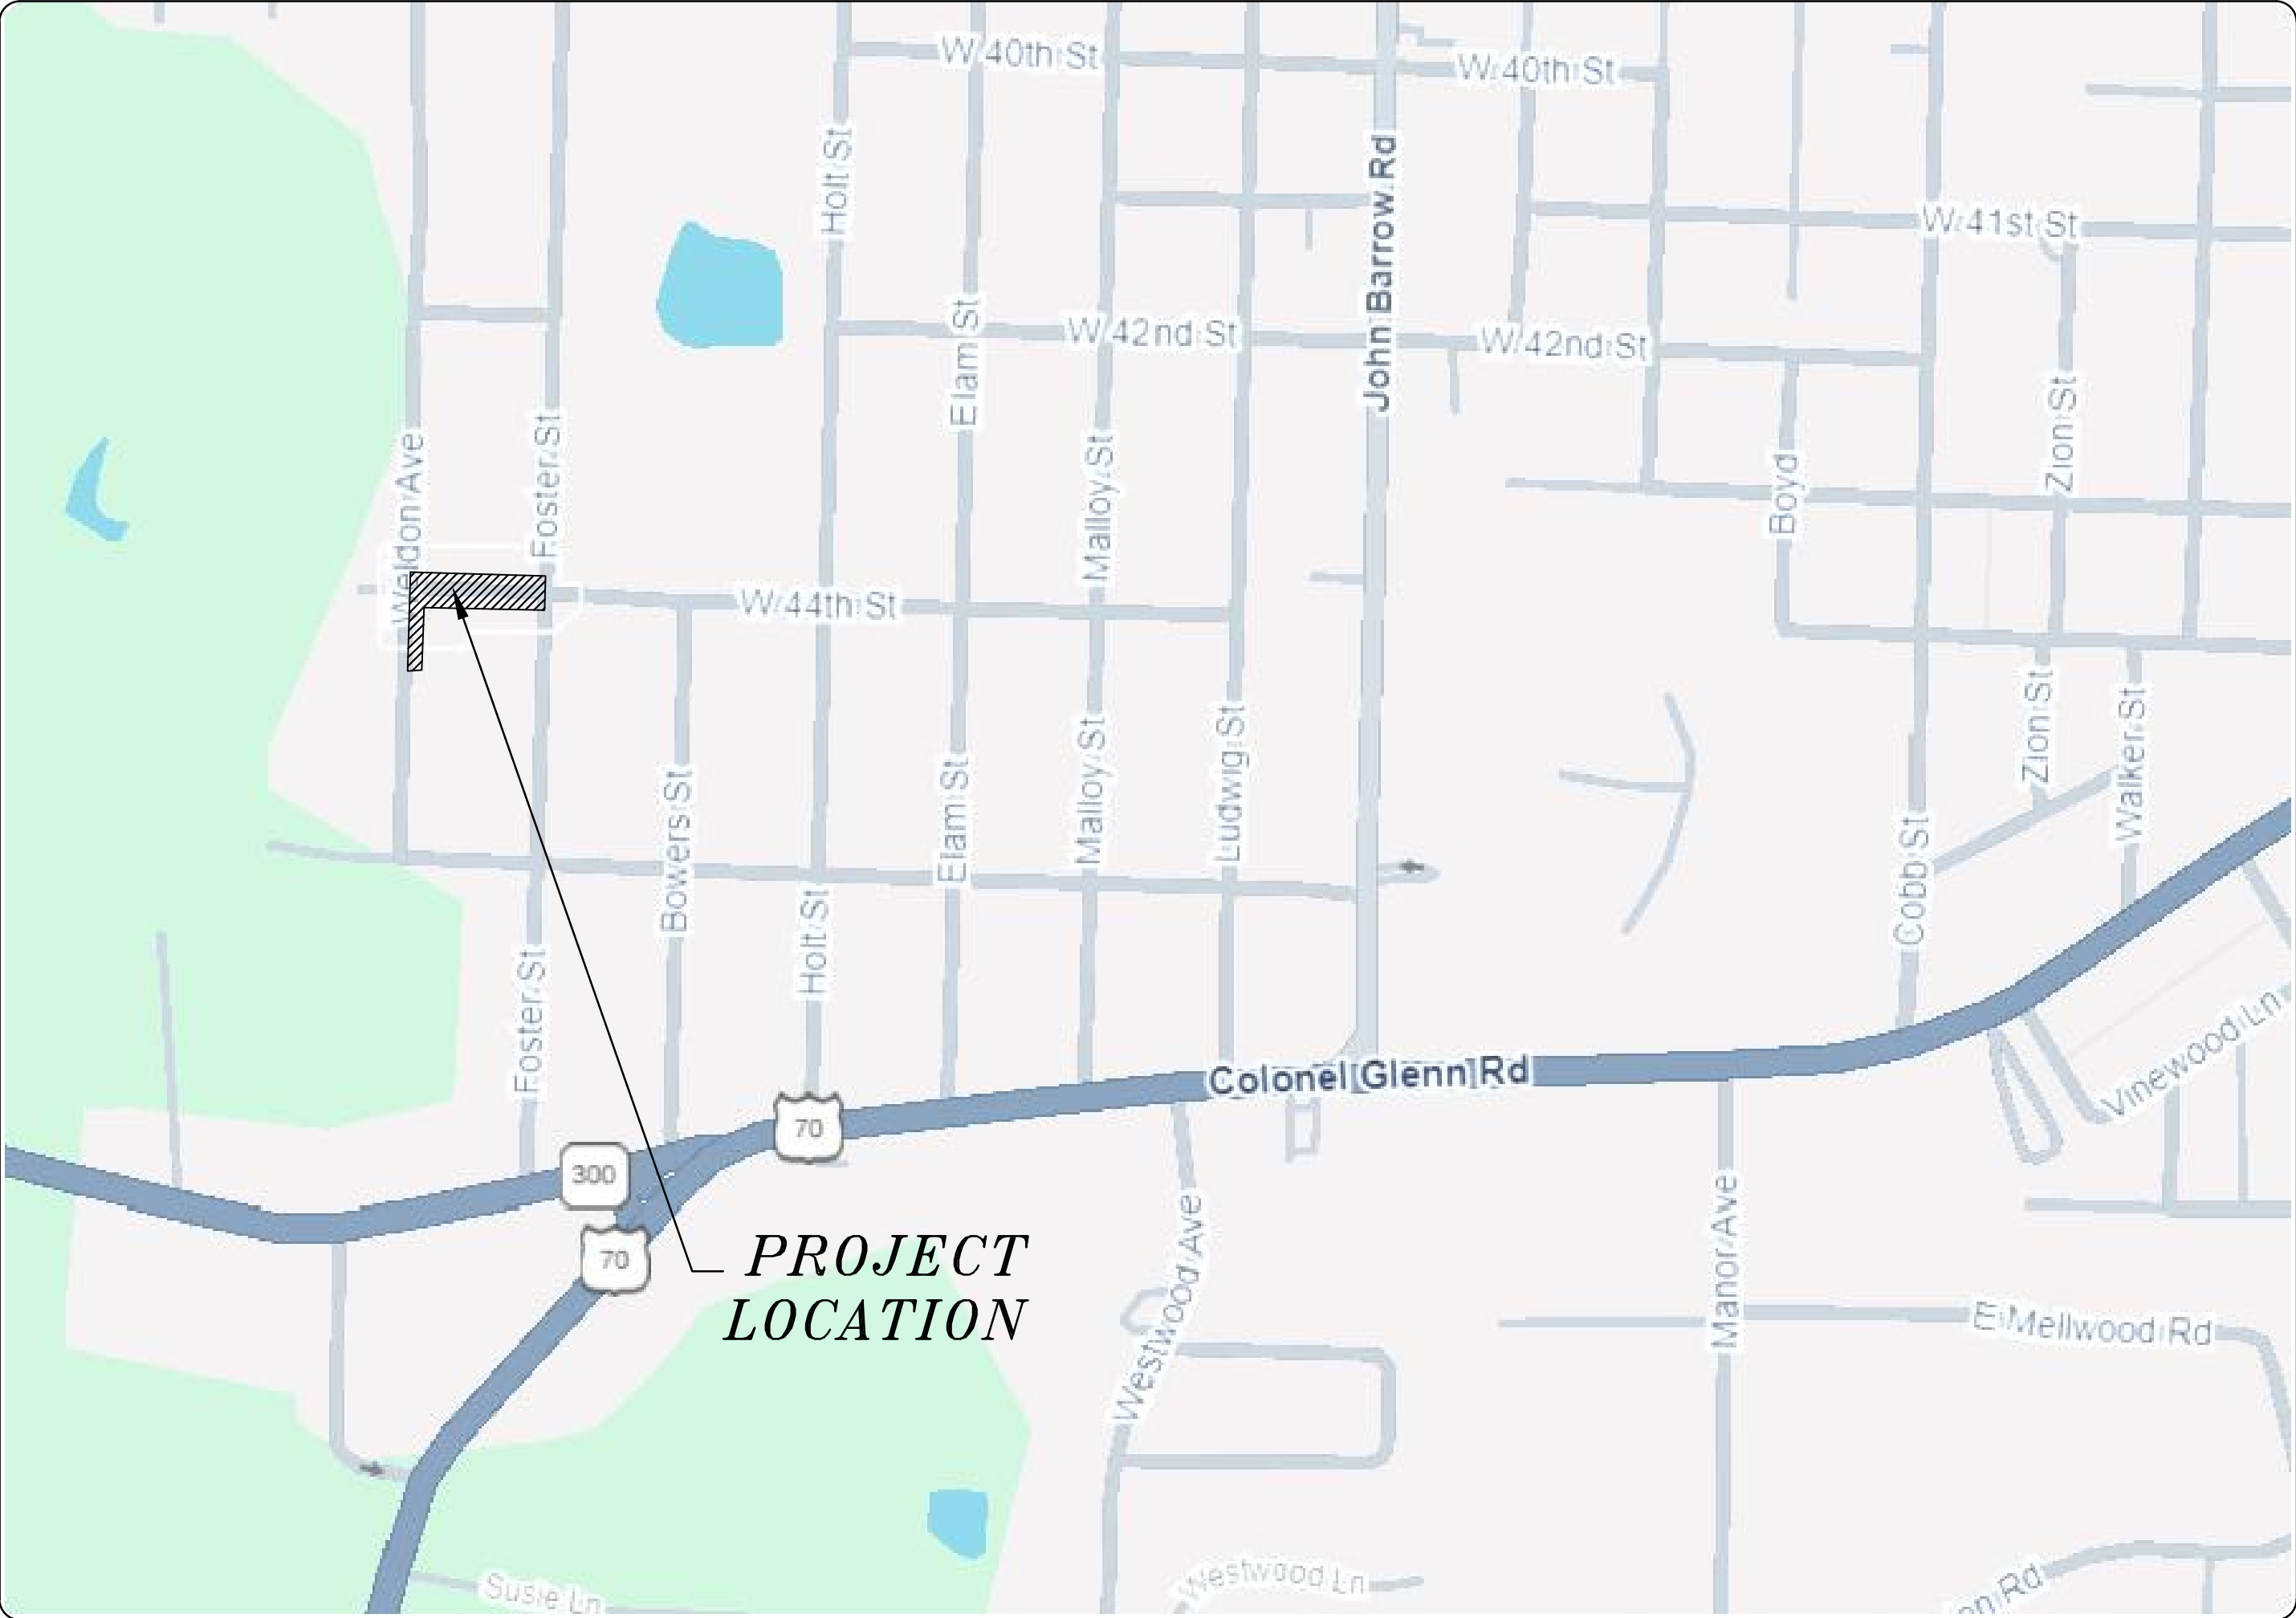

2023-2025
BOND PROGRAM

DEPARTMENT OF PUBLIC WORKS
CIVIL ENGINEERING
701 WEST MARKHAM STREET
LITTLE ROCK, ARKANSAS 72201

SHEET NO.	TITLE
C1	COVER SHEET
C2	EXISTING CONDITIONS
C3	CENTERLINE FIELD TIES/LAYOUT SHEET
C4	GENERAL NOTES, LEGEND & QUANTITIES
C5	TYPICAL SECTIONS & DETAILS
C6	SITE PREPARATION PLAN
C7	44TH STREET PLAN & PROFILE
C8	WELDON AVENUE PLAN & PROFILE
C9	44TH STREET CROSS SECTIONS
C10	WELDON AVENUE CROSS SECTIONS
C11	EROSION CONTROL PHASE 1
C12	EROSION CONTROL PHASE 2 & 3

60% SUBMITTAL



Know what's below.
Call before you dig.



DEVELOPMENT
CONSULTANTS
INCORPORATED



DEVELOPMENT
CONSULTANTS INC.

2200 NORTH RODNEY
PARHAM RD., SUITE 220
LITTLE ROCK, AR
72212-4155
PH. 501-221-7880

REVISIONS	DATE


CITY OF LITTLE ROCK, ARKANSAS
44TH STREET AREA IMPROVEMENTS

COVER SHEET

DEPARTMENT OF PUBLIC WORKS
CIVIL ENGINEERING
701 W. MARKHAM
LITTLE ROCK, ARKANSAS 72201



DRAWN BY IM
DESIGNED IM
CHECKED BK
DATE 07/17/2025
SCALE
PROJECT NO.
SHEET NO. C1

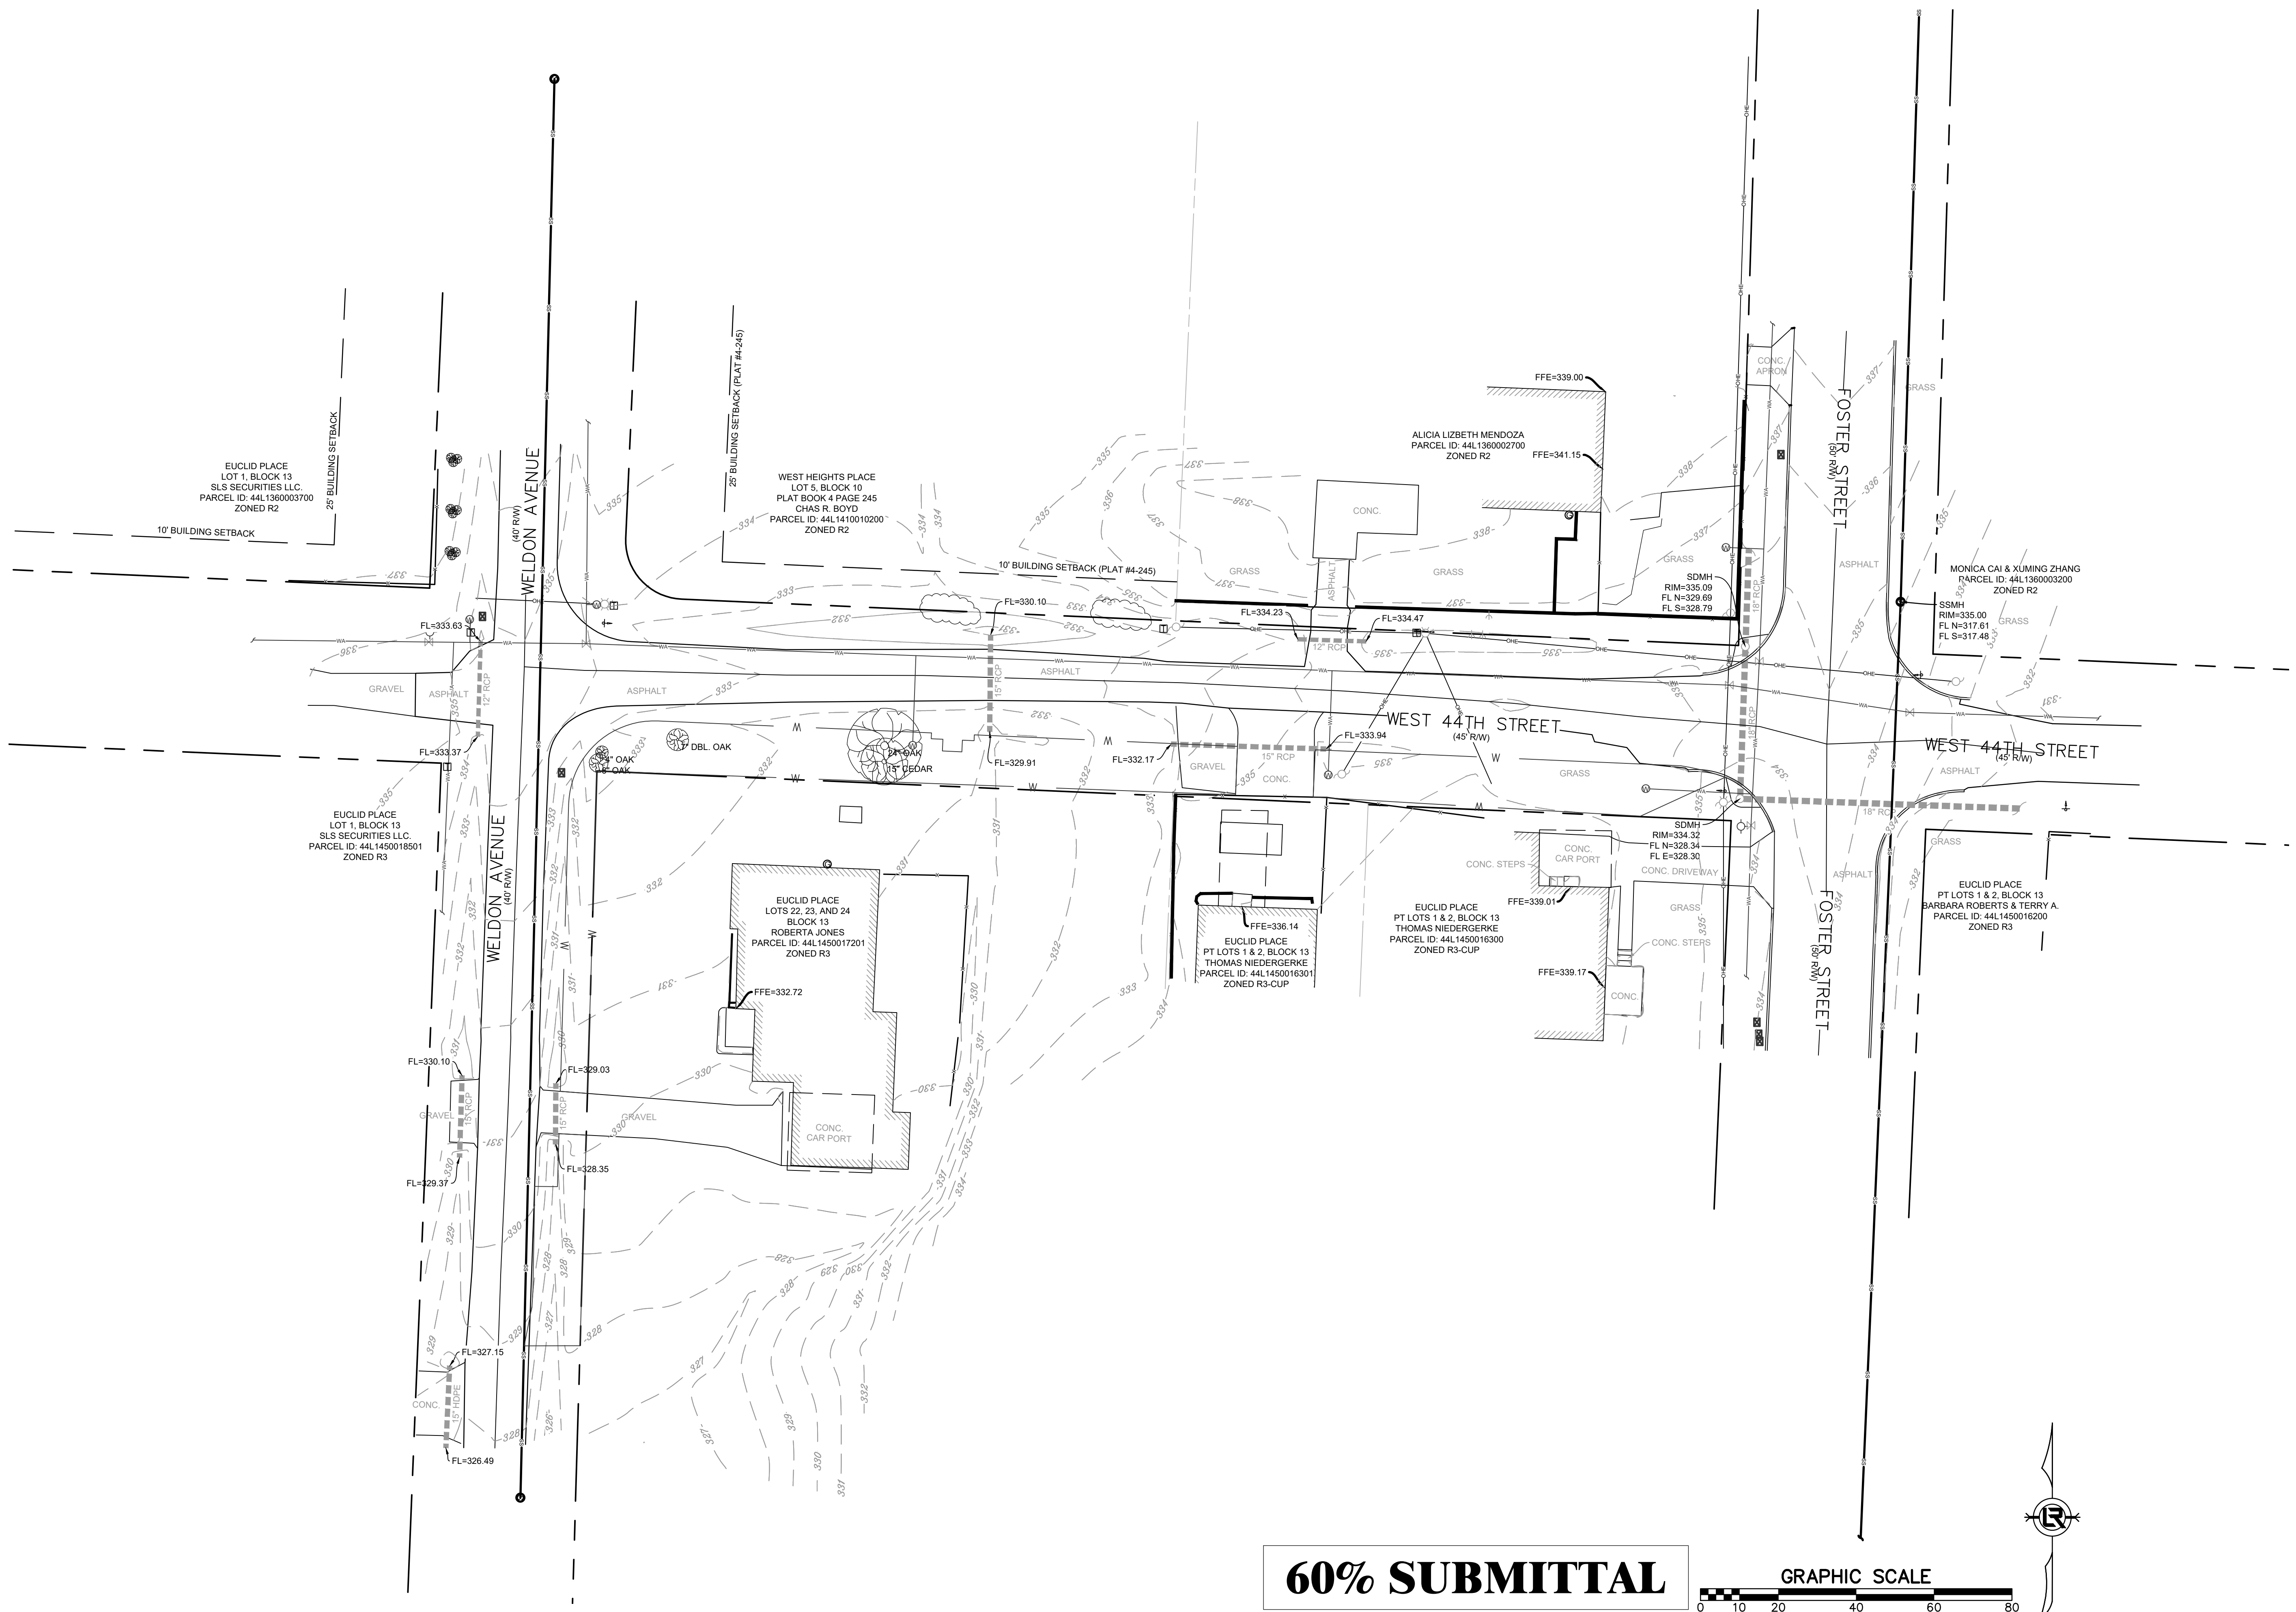

REVISIONS	DATE

CITY OF LITTLE ROCK, ARKANSAS
44TH STREET AREA IMPROVEMENTS


EXISTING CONDITIONS

DEPARTMENT OF PUBLIC WORKS
CIVIL ENGINEERING
701 W. MARKHAM
LITTLE ROCK, ARKANSAS 72201




DRAWN BY IM
DESIGNED IM
CHECKED BK
DATE 07/17/2025
SCALE 1:20
PROJECT NO.
SHEET NO. C2

CONTROL POINT TABLE				
CONTROL POINT #	TYPE	Northing	Easting	Elevation
CP1	PK NAIL	138518.3690	1197870.6840	328.47
CP2	PK NAIL	138672.6550	1197823.0530	334.94
CP3	PK NAIL	138628.7030	1197973.2980	331.89
CP4	PK NAIL	138670.8820	1198187.2980	334.10

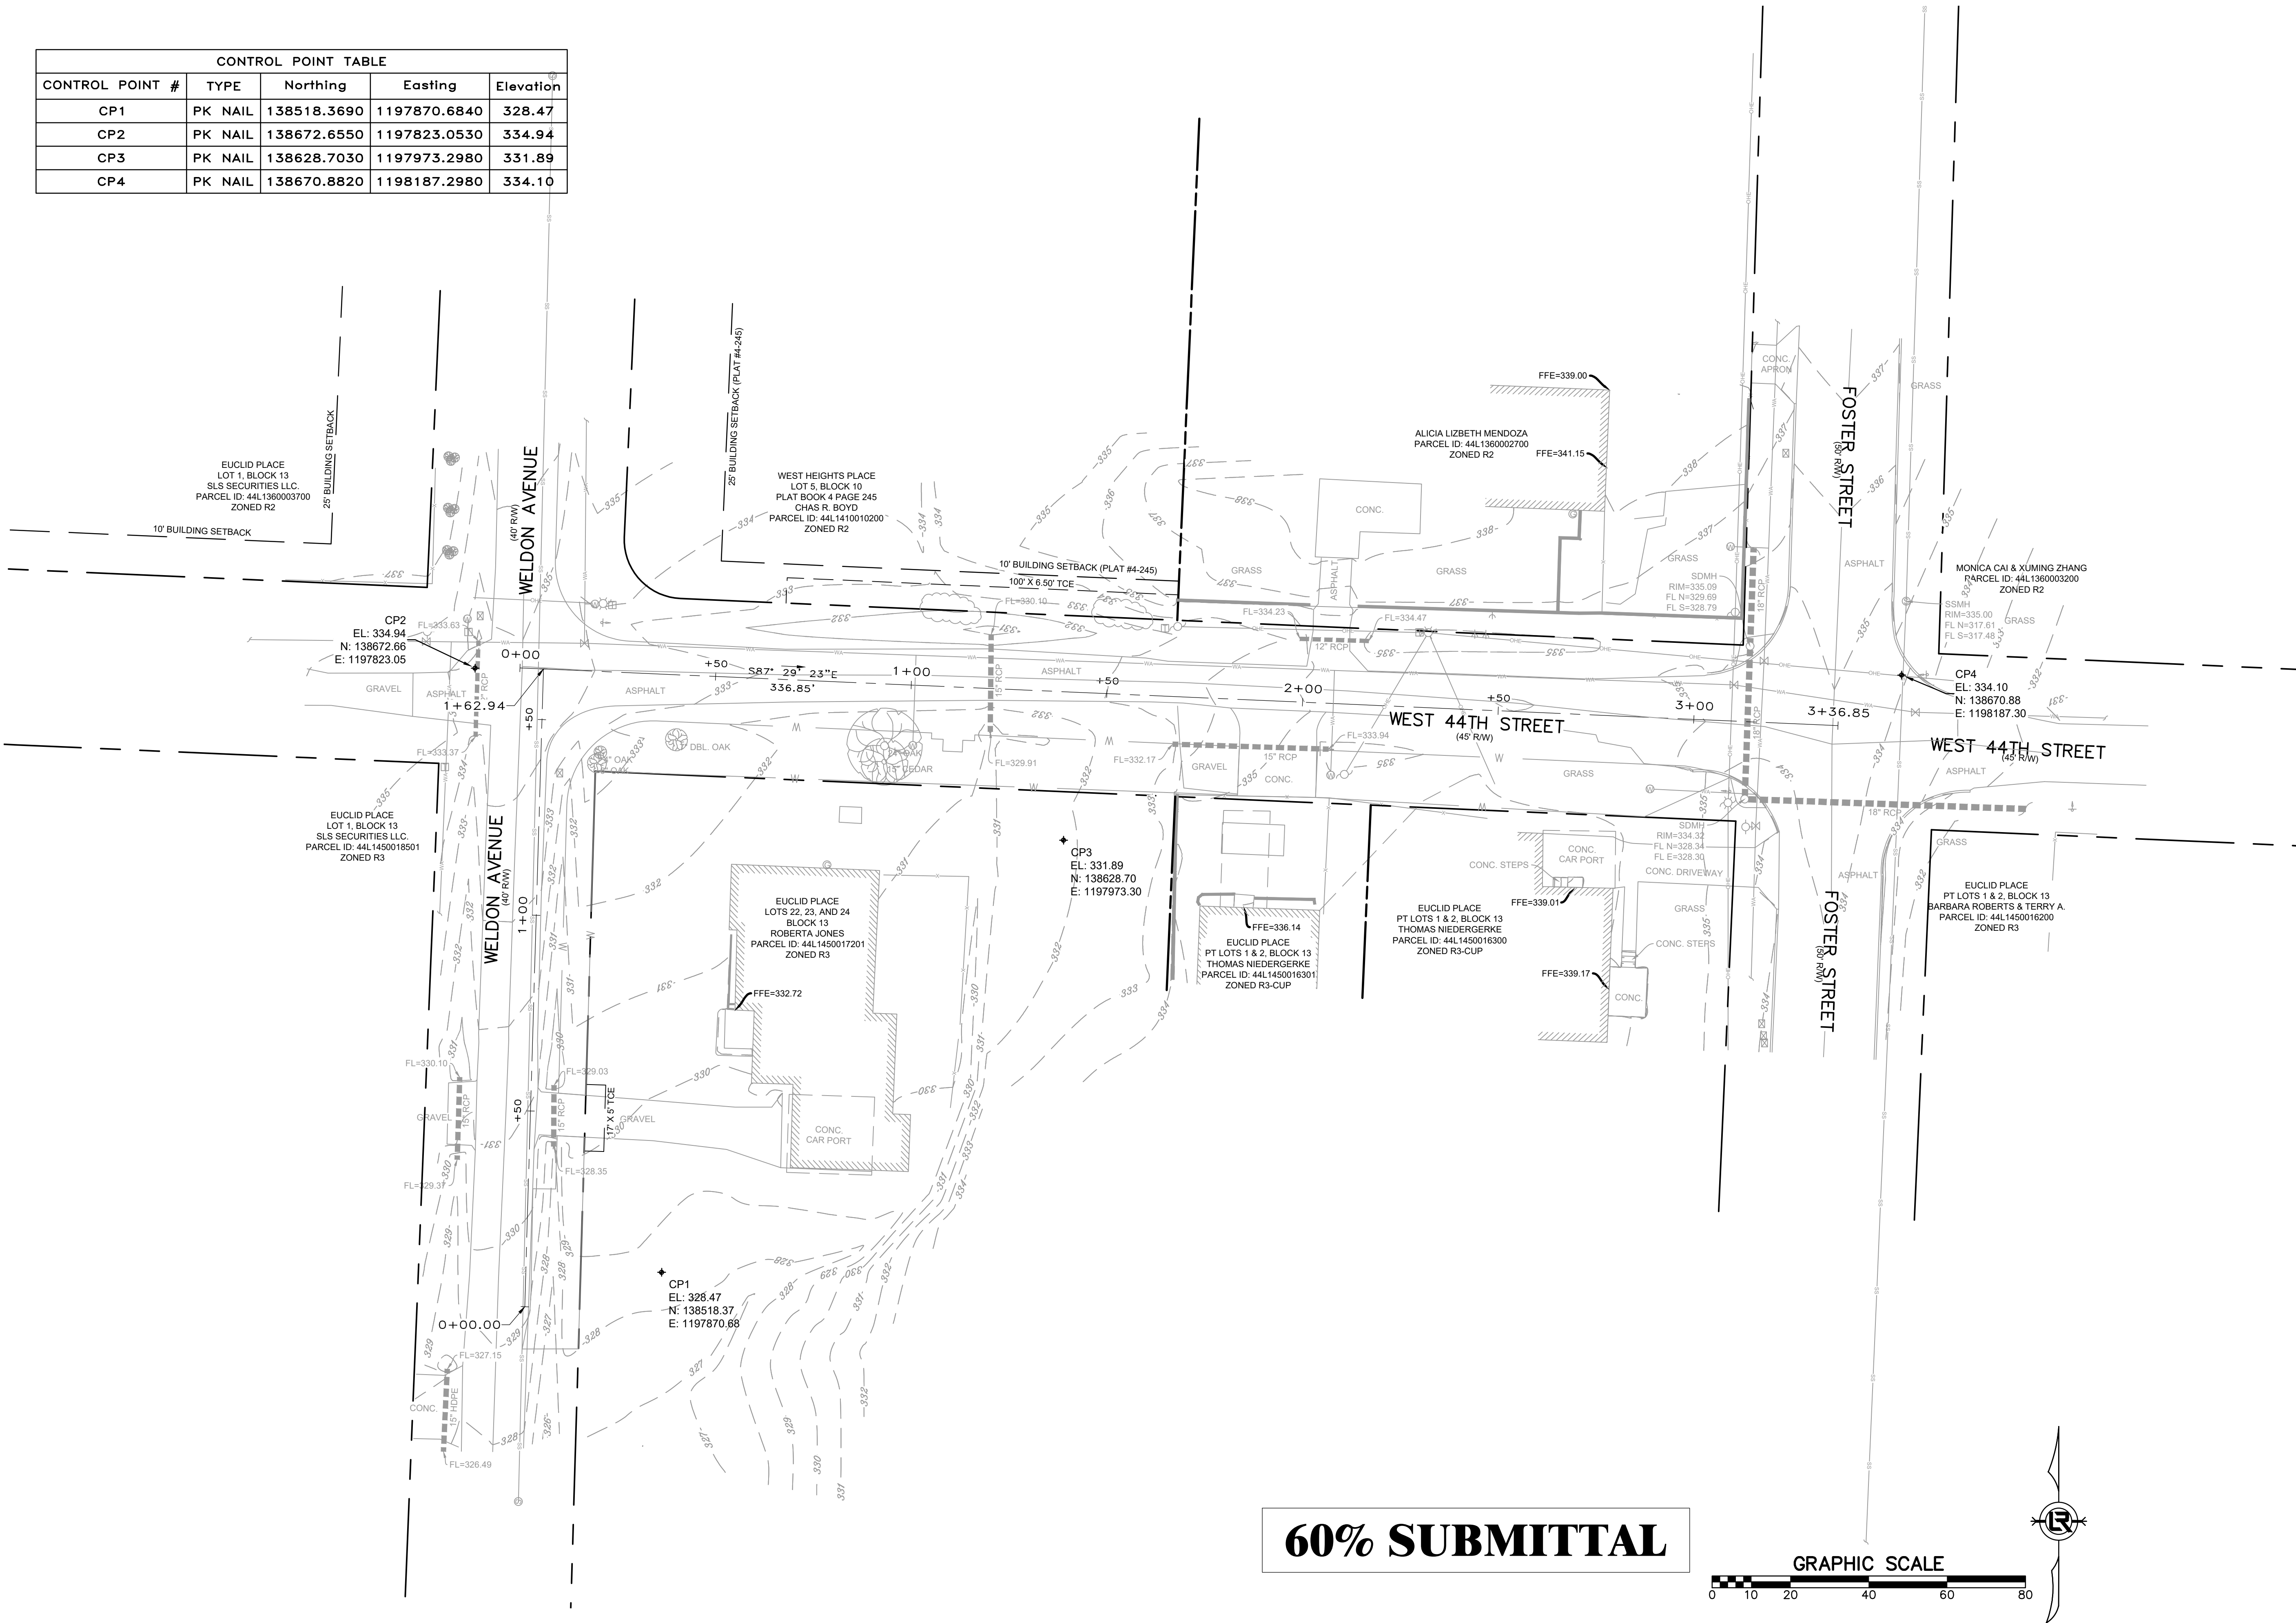

60% SUBMITTAL

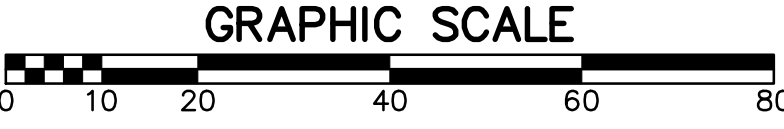

REVISIONS	DATE

CITY OF LITTLE ROCK, ARKANSAS
44TH STREET AREA IMPROVEMENTS
CENTERLINE FIELD TIES/LAYOUT SHEET

DEPARTMENT OF PUBLIC WORKS
CIVIL ENGINEERING
701 W. MARKHAM
LITTLE ROCK, ARKANSAS 72201

DRAWN BY IM
DESIGNED IM
CHECKED BK
DATE 07/17/2025
SCALE 1:20
PROJECT NO.
SHEET NO. C3

REVISIONS	DATE

**CITY OF LITTLE ROCK, ARKANSAS
44TH STREET AREA IMPROVEMENTS**



LITTLE ROCK, ARKANSAS 72201

DRAWN BY IM
DESIGNED IM
CHECKED BK
DATE 07/17/2025
SCALE 1:20
PROJECT NO.

SHEET NO
C4

	44TH STREET AREA IMPROVEMENTS		
	7/17/2025		
ITEM #	ITEM DESCRIPTION	UNIT	QUANTITY
2.01	SITE PREPARATION	LS	1
3.01	UNCLASSIFIED EXCAVATION	CY	730
3.06	BORROW MATERIAL	CY	635
4.01	AGGREGATE BASE COURSE (CLASS 7)	TON	260
6.01	ACHM SURFACE COURSE	TON	125
7.06	CONCRETE DRIVEWAY (6" THICK), STANDARD FINISH	SF	432
8.03	CONCRETE CURB & GUTTER (CLASS 3)	LF	710
10.01	JUNCTION BOX	EA	1
10.04	CURB INLET - 4' BOX	EA	2
10.07	WING 3' EXTENSION	EA	4
13.18C	STORM DRAIN PIPES, 18" CROSS DRAIN	LF	23
13.24C	STORM DRAIN PIPES, 24" CROSS DRAIN	LF	225
606.24C	FLARED END SECTION	EA	1
14.01	SOLID SODDING	SY	825
16.01	MAINTENANCE OF TRAFFIC & TRAFFIC CONTROL	LS	1
18.10	WATER FOR DUST CONTROL	GAL	10000
19.01	FINAL CLEANUP	LS	1
22.10	MAILBOX RELOCATION	EA	1
24.01	CONSTRUCTION ENTRANCE	EA	2
24.07	SEDIMENT BARRIER, GRAVEL RING (SD1)	EA	3
24.11	SILT FENCE - TYPE A (SFA)	LF	730
29.10	PROJECT INFORMATION KIOSK	EA	1

EXISTING

PROPOSED**PROPOSED**

IRON ROD	○ IR
PK NAIL	○ PK
R.R. SPIKE	○ RR(Sp)
CONC. MONUMENT	□ CM
WATER VALVE	× WV
WATER METER	□ WM
FIRE HYDRANT	∇ FH
GAS METER	☒ GM
GAS VALVE	⊗ GV
CLEAN-OUT	○ CO
GUARD POST (BOLLARD)	● GP
SIGN POST	⬇
BENCHMARK	⬇
STORM SEWER MANHOLE	(D)
SANITARY SEWER MANHOLE	(S)
TELEPHONE MANHOLE	(T)
ELECTRIC MANHOLE	(E)
TELEPHONE BOX	☒ T
ELECTRIC BOX	☒ E
CABLE BOX	☒ C
UTILITY POLE	⌒ U
GUY WIRE	— G
LIGHT POLE	☆

PROPOSED CONTOUR
PROPOSED SPOT ELEVATION
PROPOSED SPOT CURB ELEVATION
STORM SEWER - PIPE
STORM SEWER - MITERED END SECTION
STORM SEWER - GRATE INLET
STORM SEWER - JUNCTION BOX
STORM SEWER - FLARED END SECTION
STORM SEWER - HEADWALL
STORM SEWER - SINGLE WING
STORM SEWER - DOUBLE WING
STORM SEWER - AREA INLET
GRADE BREAK LINE
HIGH POINT
LOW POINT
CUT LINE
FILL LINE
SANITARY SEWER PIPE

[illegible]

EXISTING

POST OR POLE (TYPE AS NOTED)

MAILBOX

DECIDUOUS TREE

EVERGREEN/CONIFEROUS TREE

BUSH

PROPERTY LINE

SETBACK LINE

EASEMENT LINE

CURB

FENCE

OVERHEAD ELECTRIC

OVERHEAD TELEPHONE

OVERHEAD CABLE

UNDERGROUND TELEPHONE

UNDERGROUND ELECTRIC

UNDERGROUND CABLE

WATER LINE

SEWER LINE

GAS LINE


STORM SEWER/CULVERT

EDGE OF WOODS

CONTOUR LINE


SANITARY SEWER MANHOLE	
PROPOSED CURB	
PROPOSED CONCRETE	
CONSTRUCTION - ENTRANCE/EXIT	
CHECK DAM	
DIVERSION DAM	
DOWNDRAIN STRUCTURE - TEMPORARY	
ROCK DAM	
SEDIMENT BARRIER - SILT FENCE	
SEDIMENT BARRIER - GRAVEL RING	
SEDIMENT BARRIER - BLOCK & GRAVEL	
SEDIMENT BARRIER - BLOCK	
TEMPORARY SEDIMENT BASIN	
SILT FENCE - TYPE A	
SILT FENCE - TYPE B	
SILT FENCE - TYPE C	
STORM DRAIN OUTLET PROTECTION	
SURFACE ROUGHENING	
DISTURBED AREA STABILIZATION - TEMPORARY STABILIZATION	
DISTURBED AREA STABILIZATION - TEMPORARY GRASSING	
DISTURBED AREA STABILIZATION - PERMANENT GRASSING	
MATTING/BANKETS	

60% SUBMITTAL

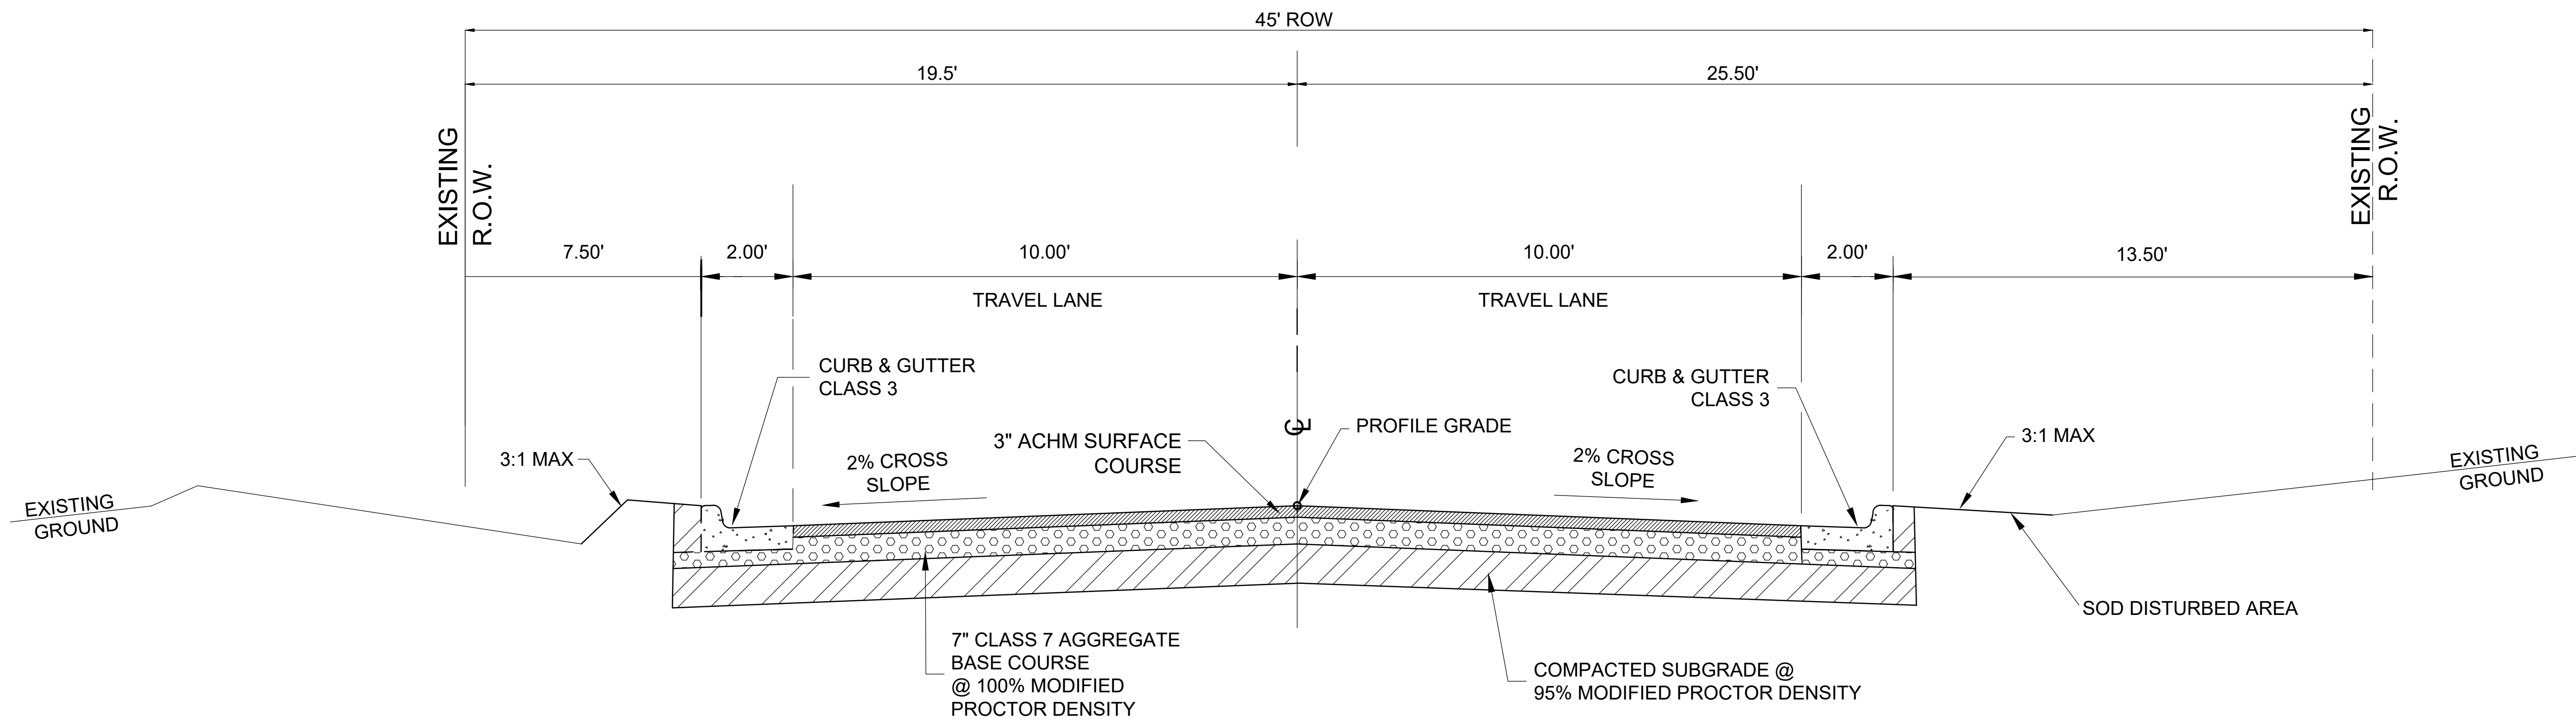

TYPICAL SECTION - W 44TH ST

Sta 0+00 to Sta. 3+37.00

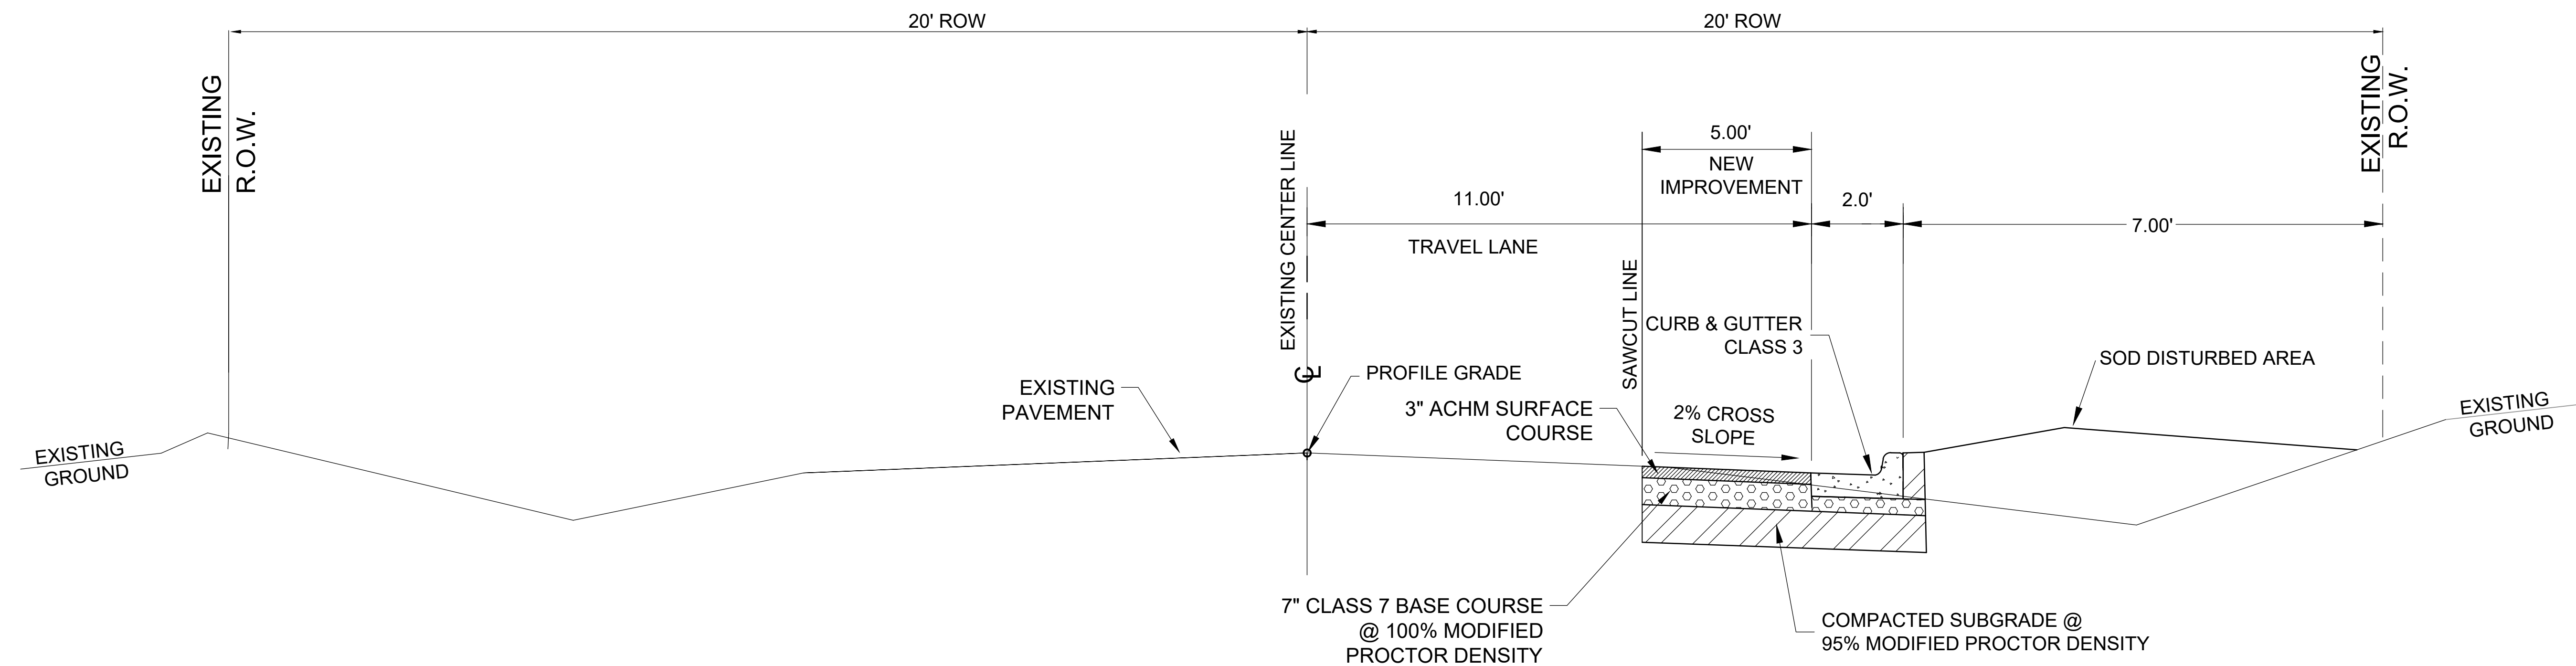

TYPICAL SECTION - WELDON AVENUE

Sta 0+00 TO Sta 1+33


60% SUBMITTAL

REVISIONS DATE

CITY OF LITTLE ROCK, ARKANSAS
44TH STREET AREA IMPROVEMENTS

TYPICAL SECTIONS & DETAILS

DEPARTMENT OF PUBLIC WORKS
CIVIL ENGINEERING
701 W. MARKHAM
LITTLE ROCK, ARKANSAS 72201

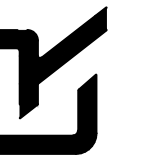

DRAWN BY

IM

DESIGNED

IM

CHECKED

BK

DATE

07/17/2025


SCALE

1:20

PROJECT NO.

SHEET NO.

C5

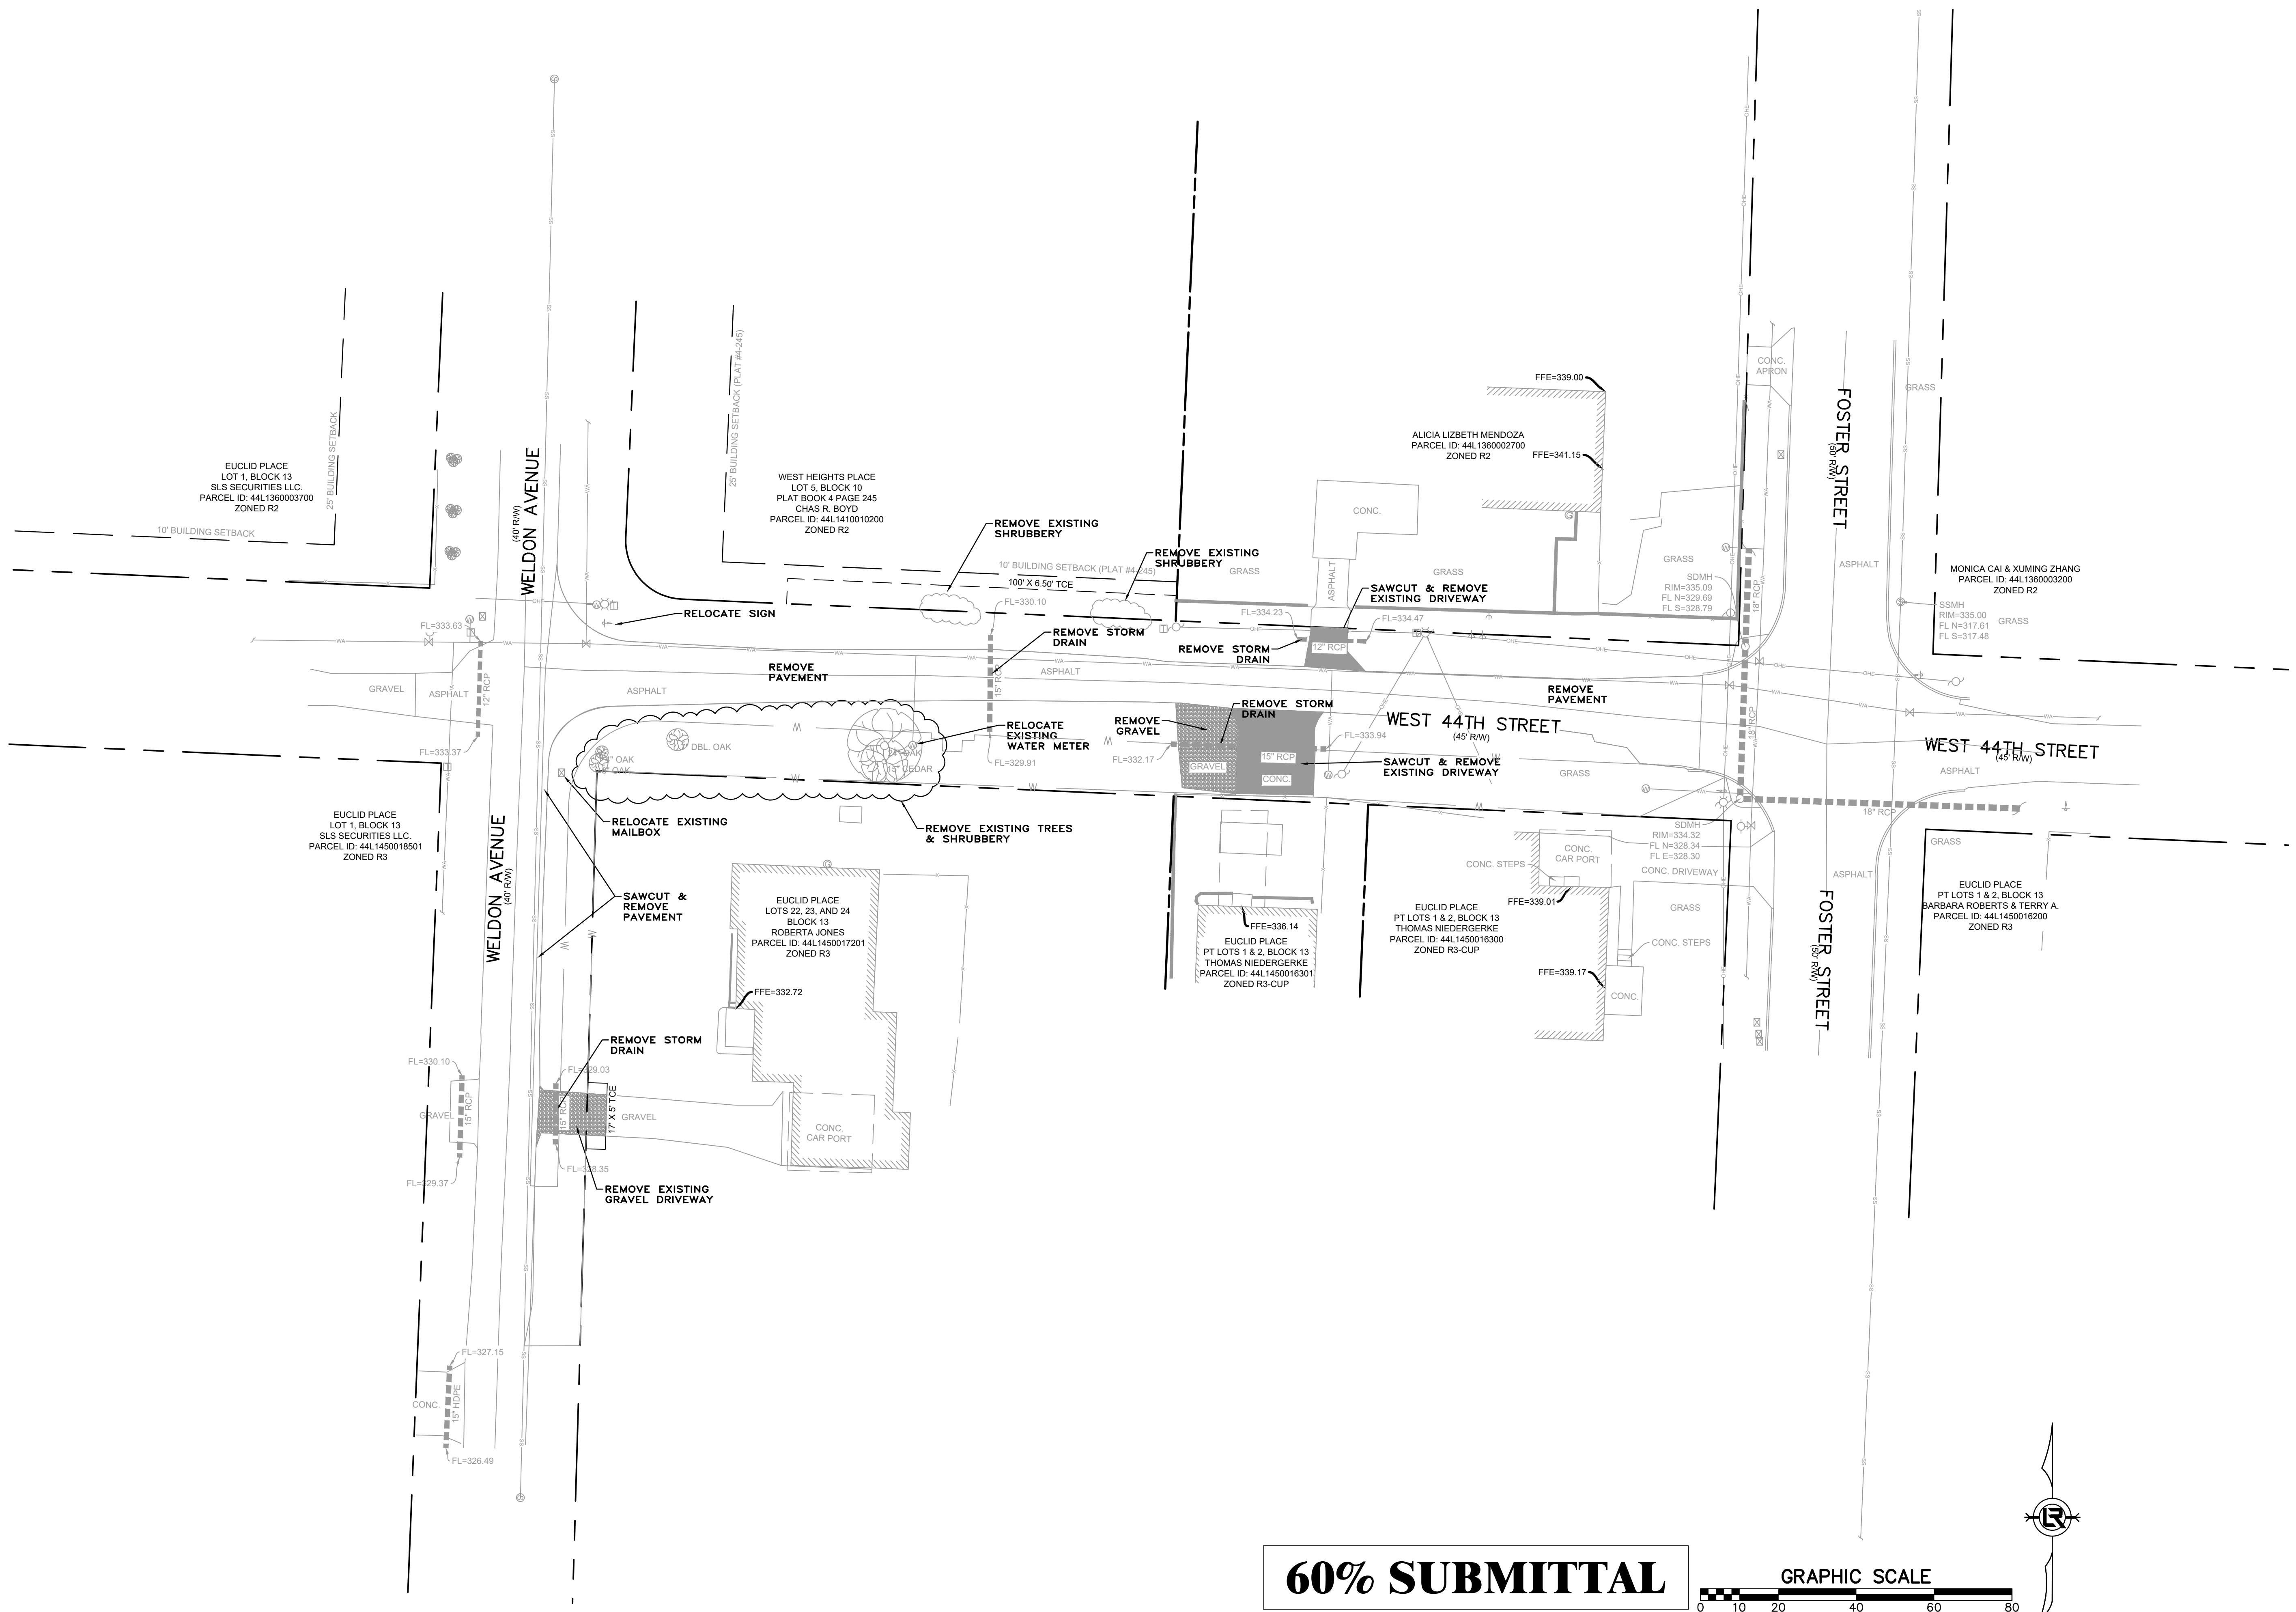


REVISIONS	DATE

CITY OF LITTLE ROCK, ARKANSAS
44TH STREET AREA IMPROVEMENTS



SITE PREPARATION PLAN

DEPARTMENT OF PUBLIC WORKS
CIVIL ENGINEERING
701 W. MARKHAM
LITTLE ROCK, ARKANSAS 72201


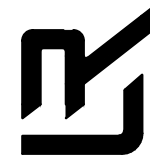


DRAWN BY
IM
DESIGNED
IM
CHECKED
BK
DATE
07/17/2025
SCALE
1:20
PROJECT NO.

SHEET NO.
C6

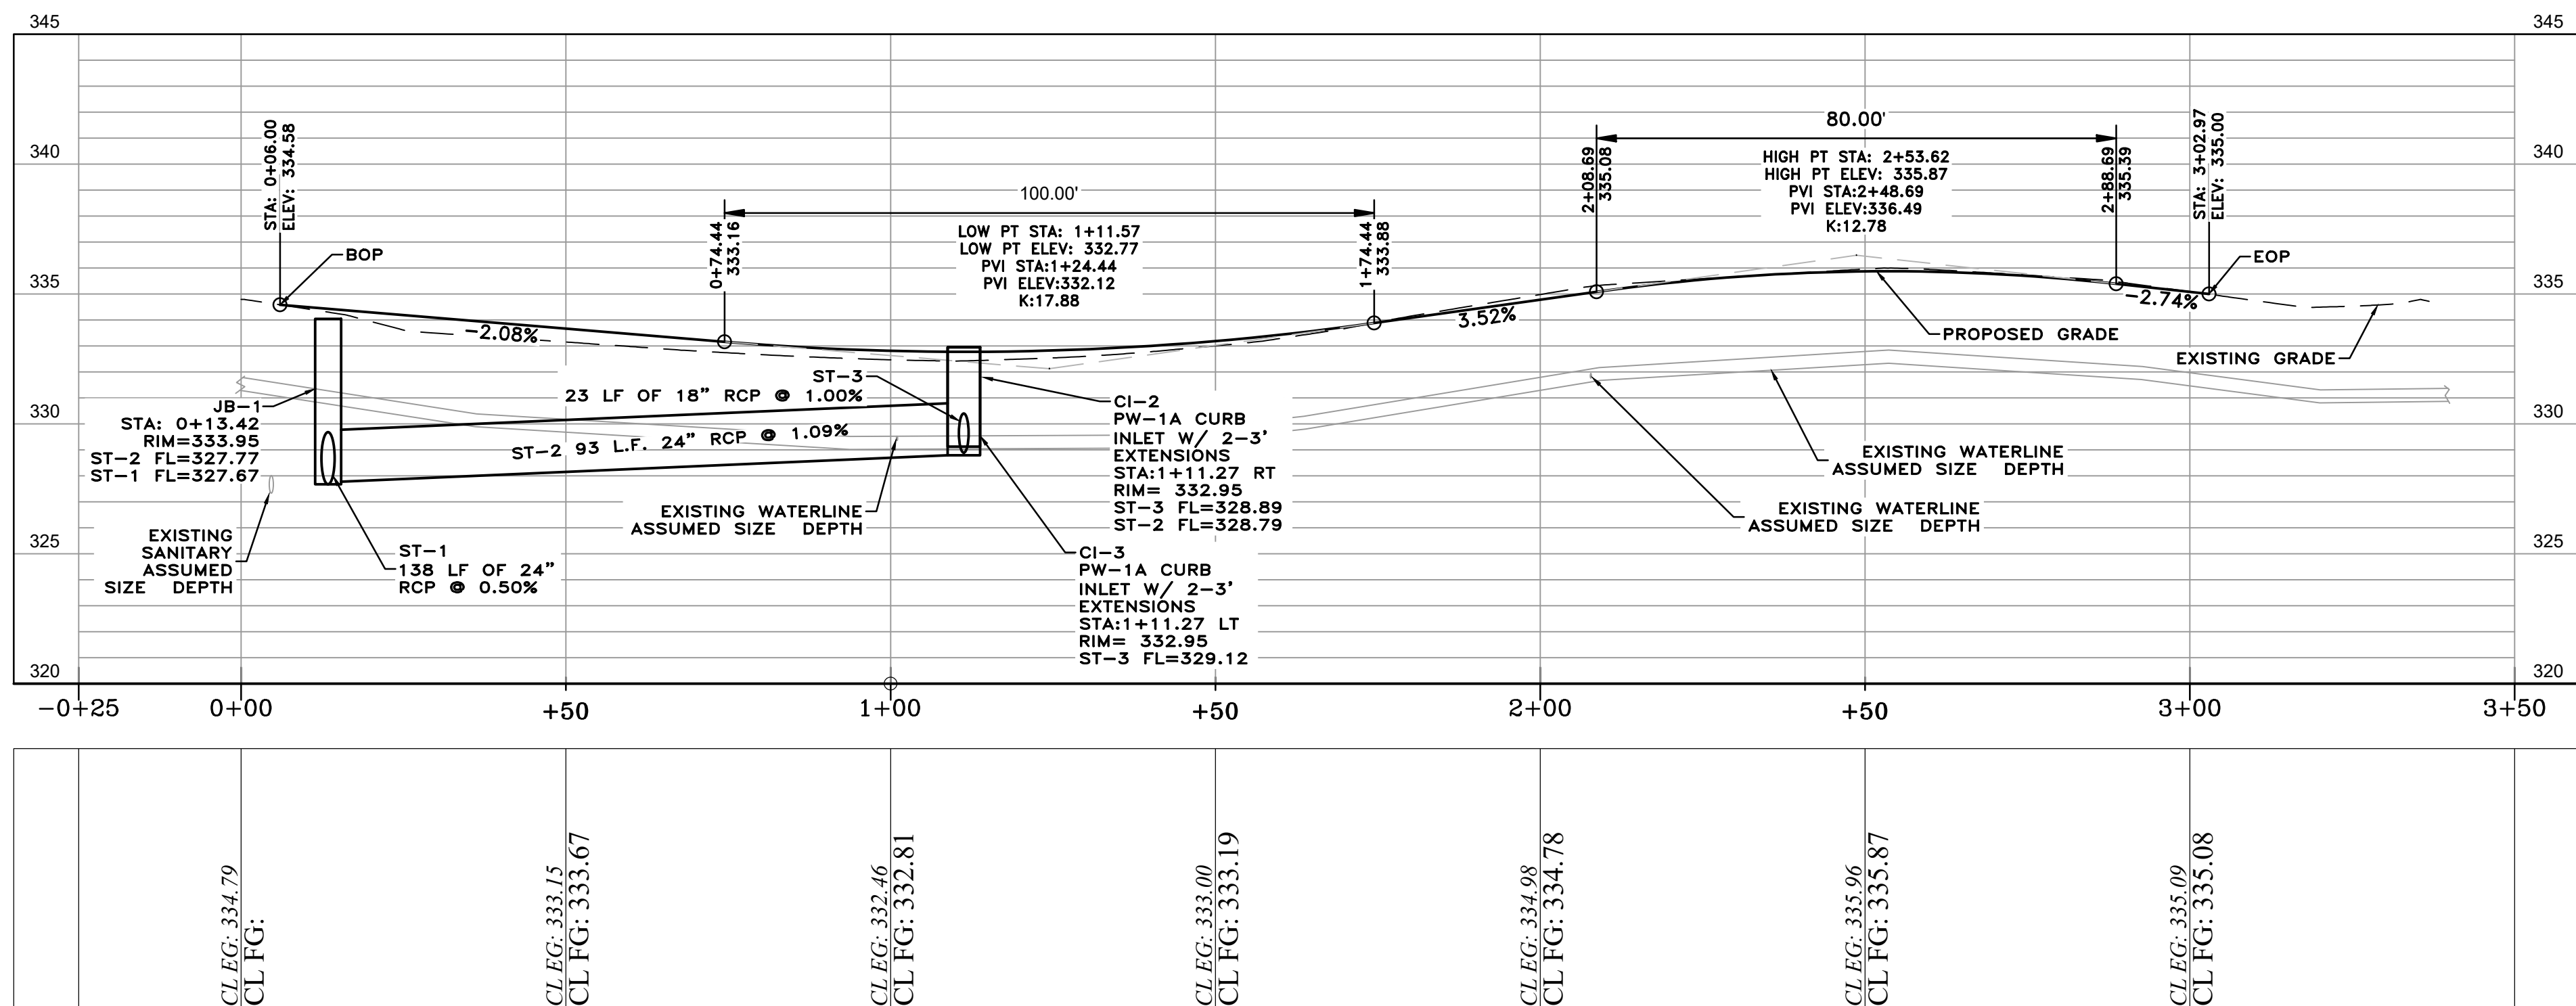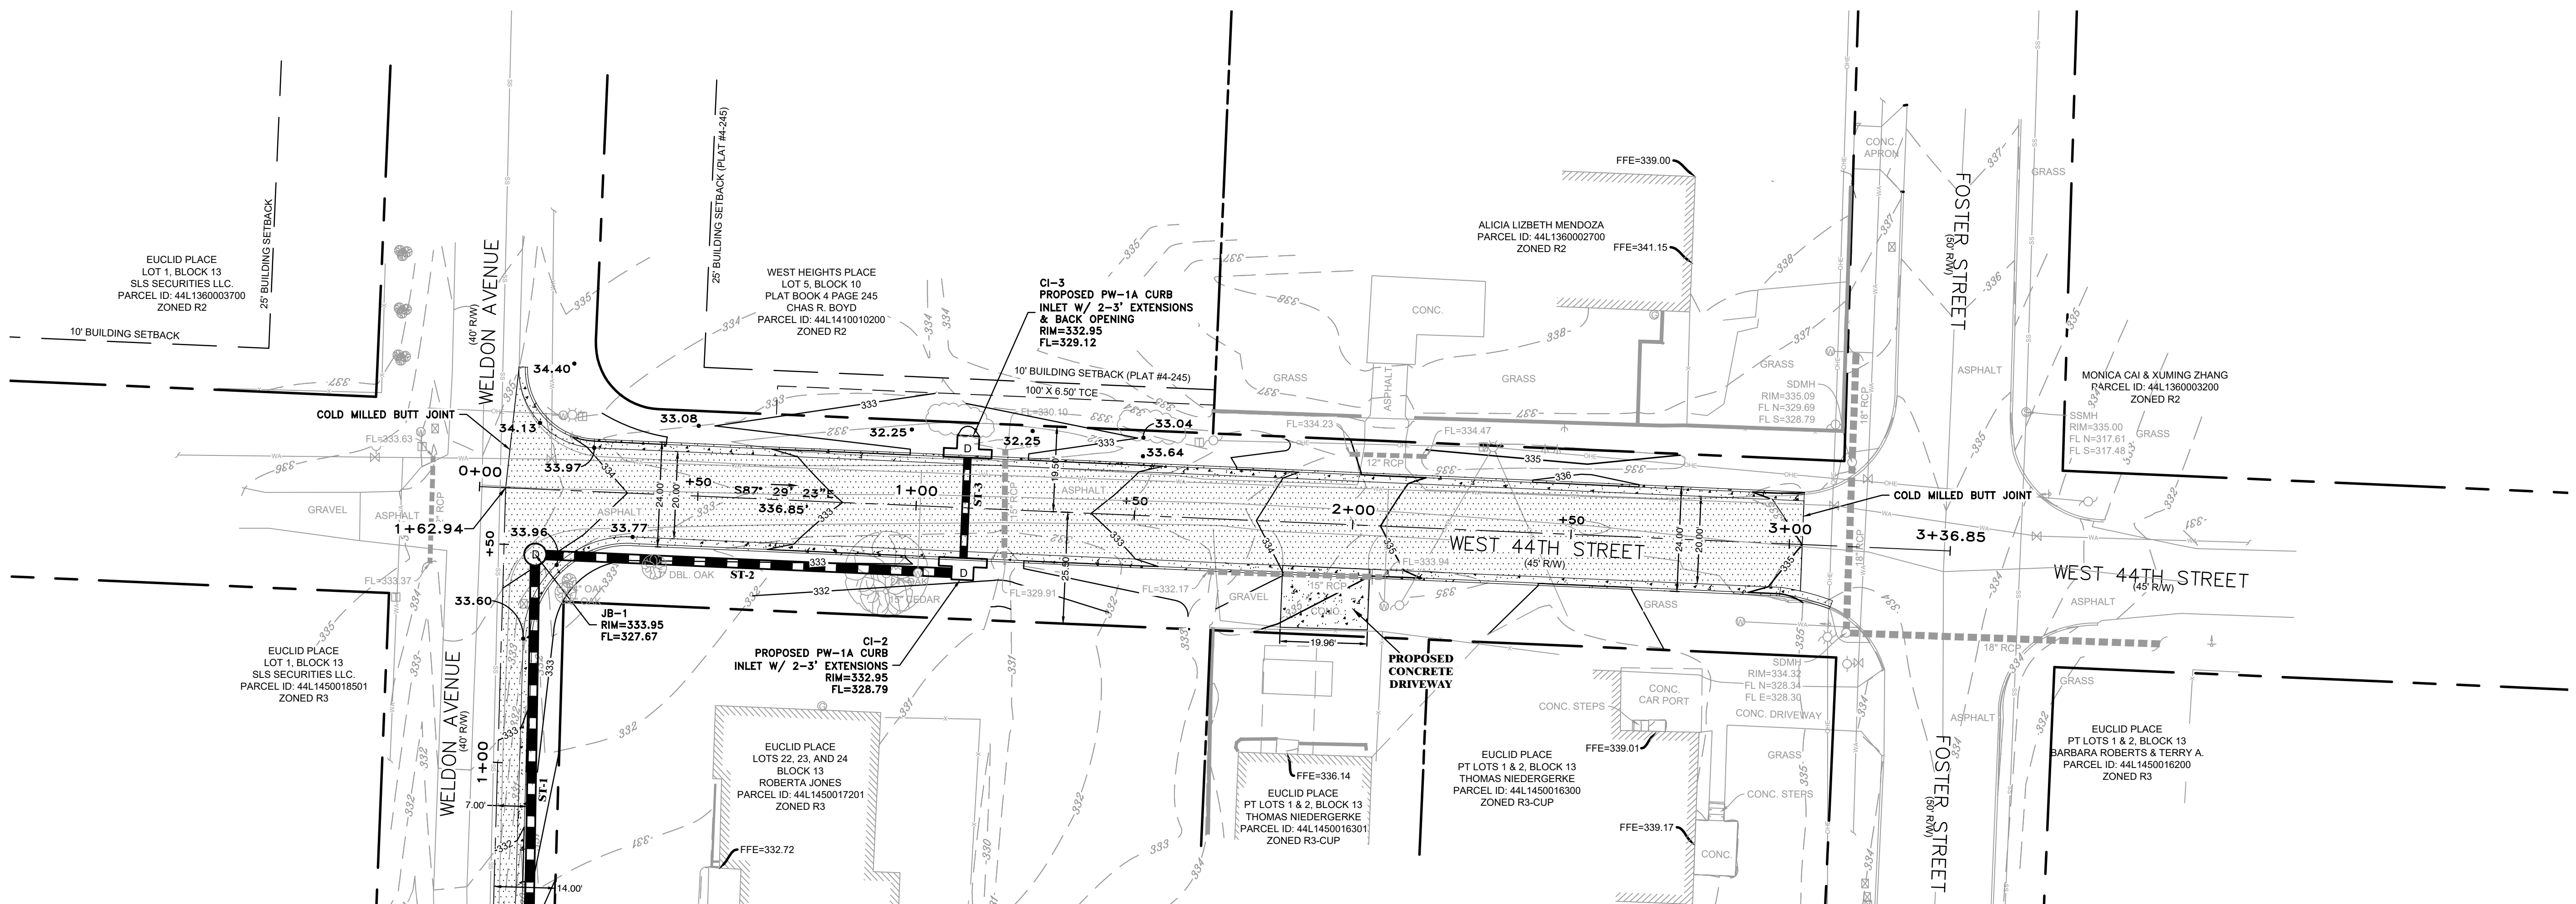

60% SUBMITTAL

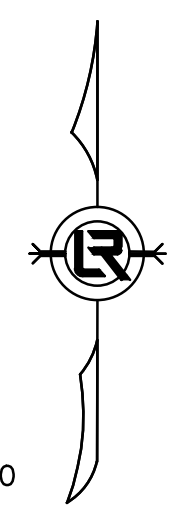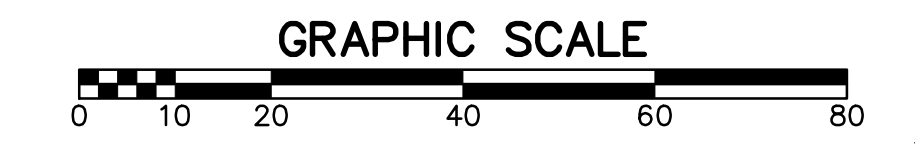


REVISIONS	DATE

CITY OF LITTLE ROCK, ARKANSAS
44TH STREET AREA IMPROVEMENTS



44TH STREET PLAN & PROFILE

DEPARTMENT OF PUBLIC WORKS
CIVIL ENGINEERING
701 W. MARKHAM
LITTLE ROCK, ARKANSAS 72201


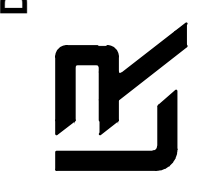


DRAWN BY IM
DESIGNED IM
CHECKED BK
DATE 07/17/2025
SCALE 1:20
PROJECT NO.

SHEET NO.
C7

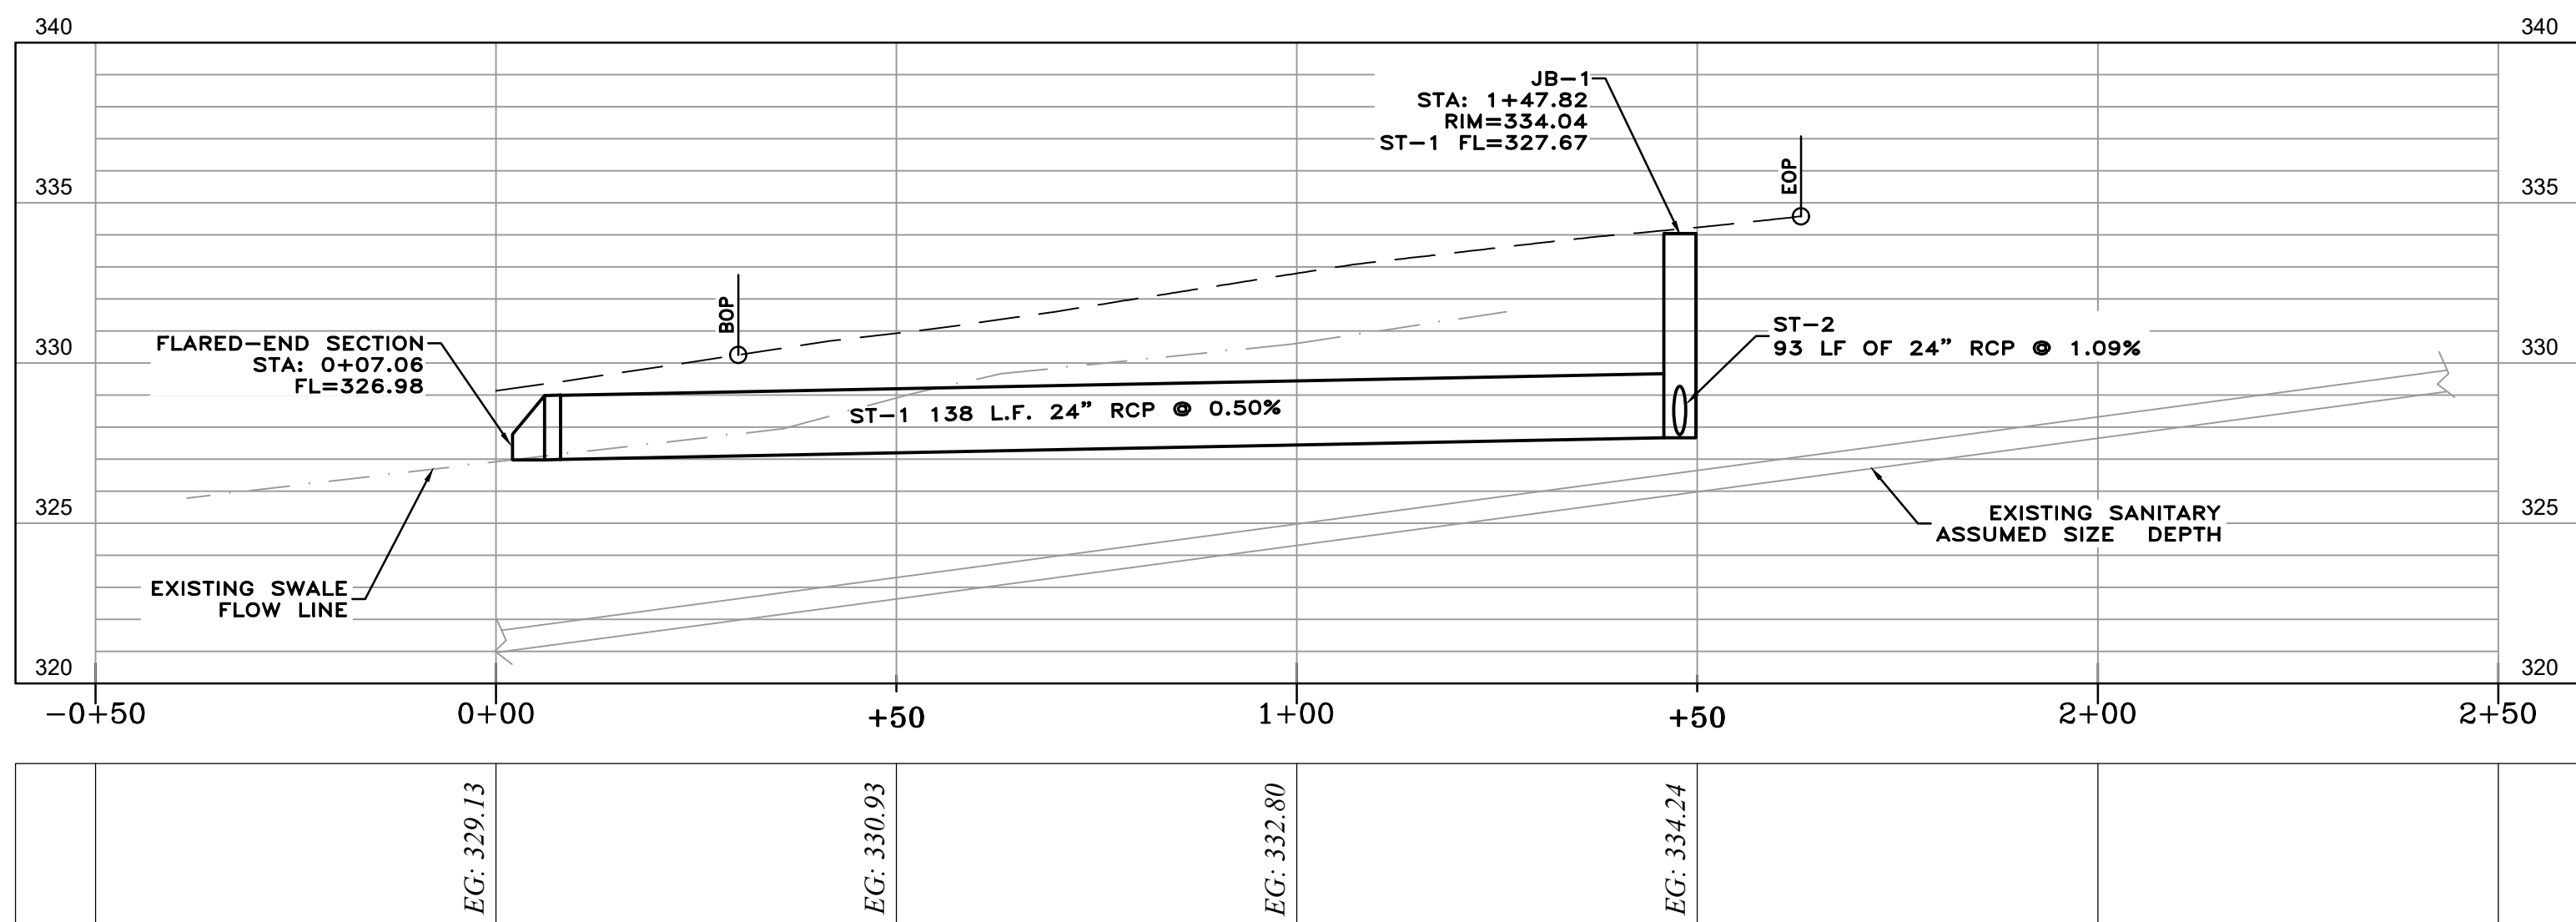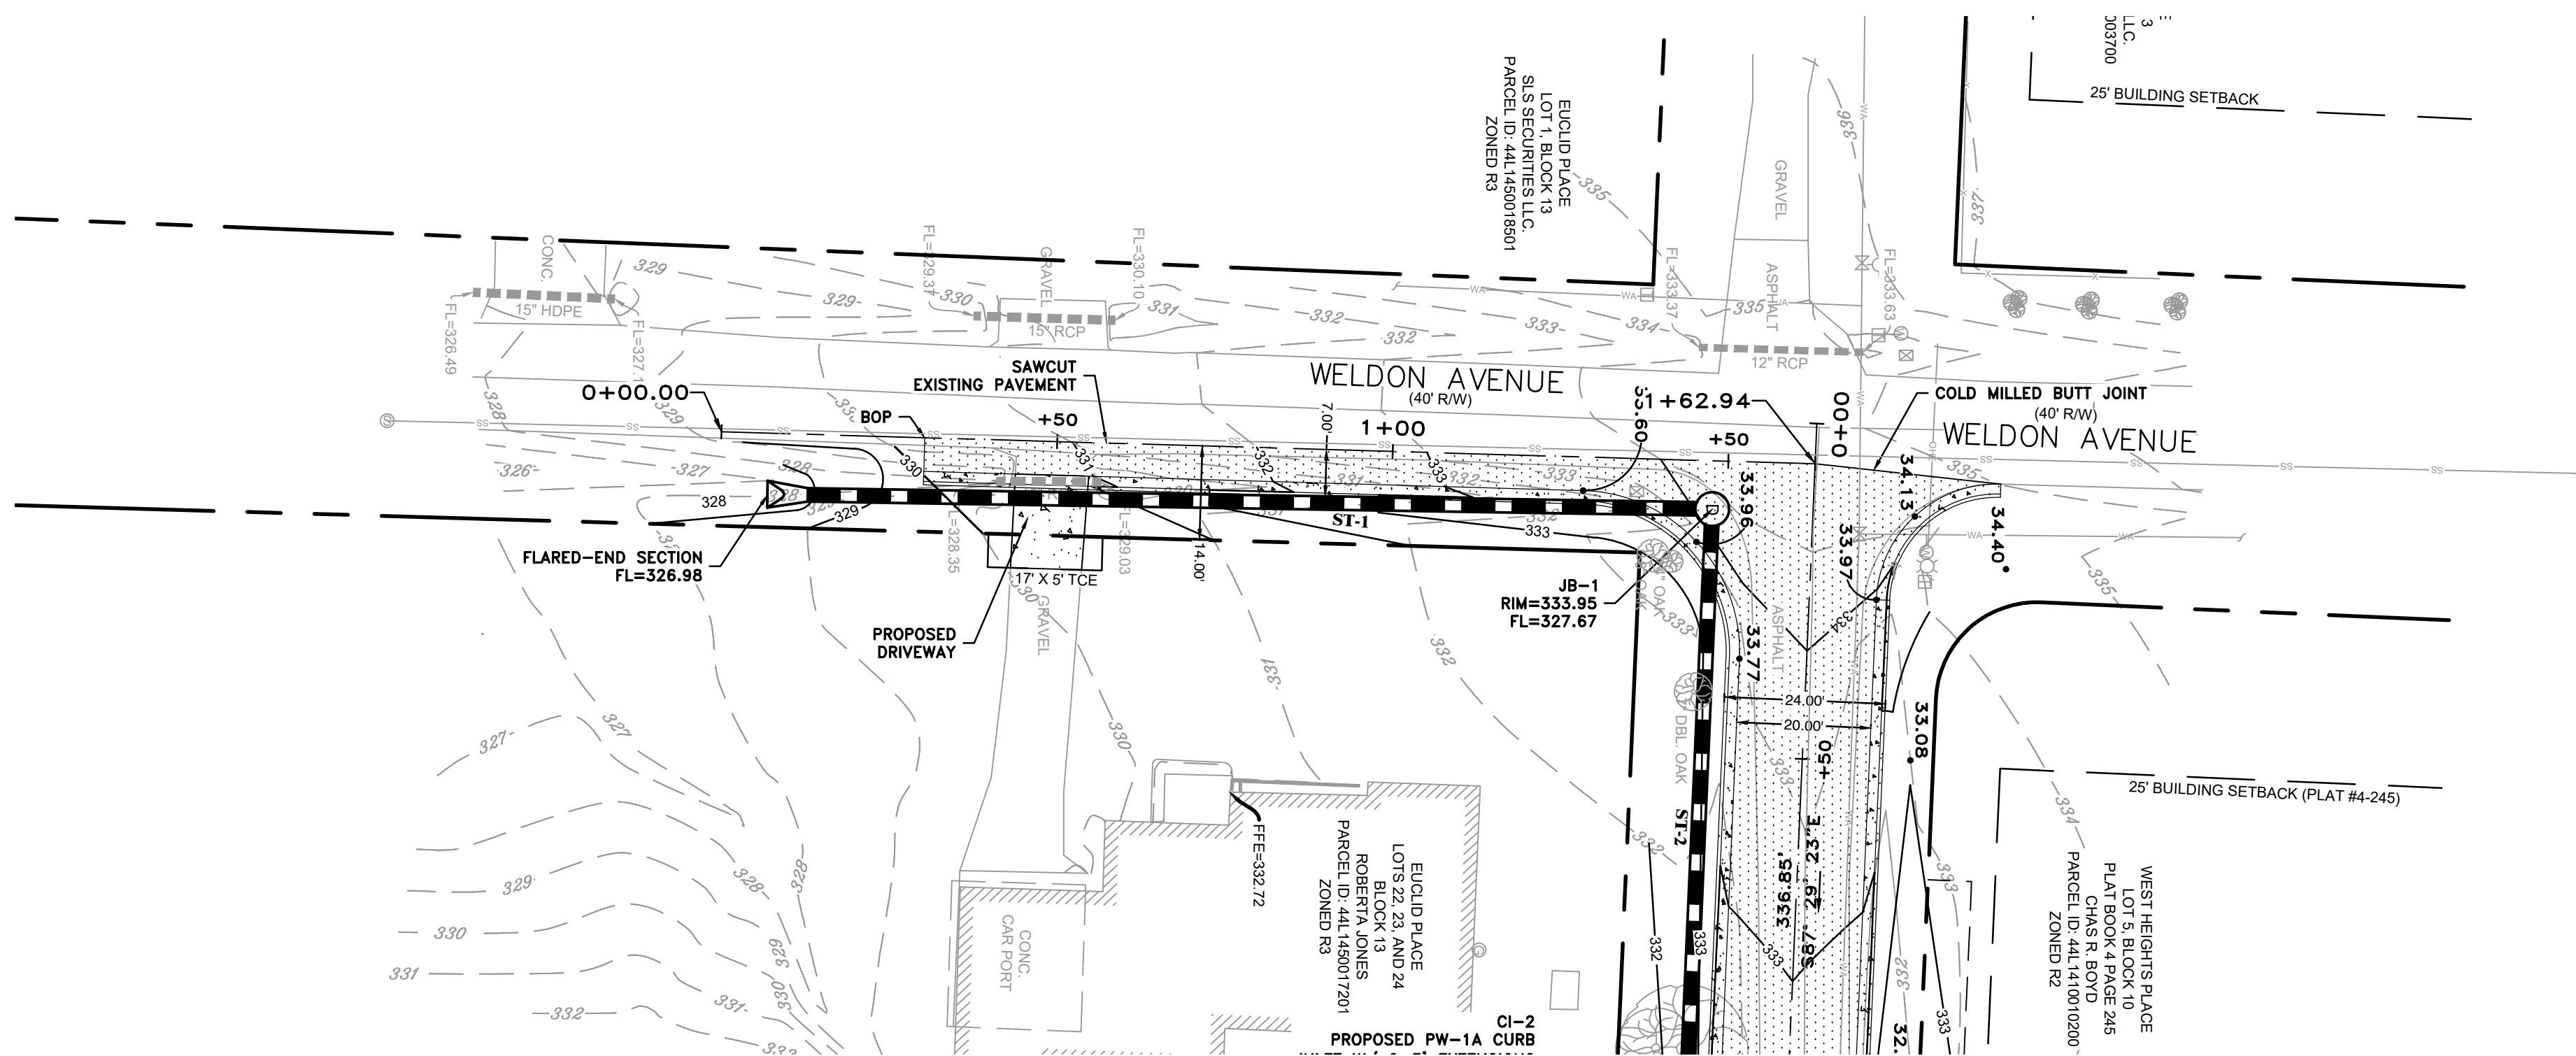

60% SUBMITTAL

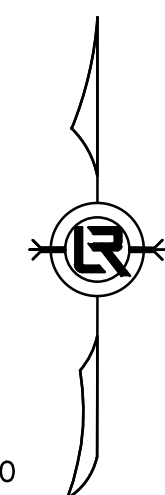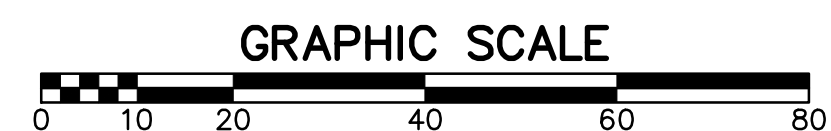


REVISIONS	DATE

CITY OF LITTLE ROCK, ARKANSAS
44TH STREET AREA IMPROVEMENTS


WELDON AVENUE PLAN & PROFILE

DEPARTMENT OF PUBLIC WORKS
CIVIL ENGINEERING
701 W. MARKHAM
LITTLE ROCK, ARKANSAS 72201

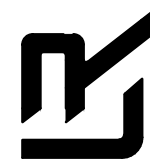


DRAWN BY IM
DESIGNED IM
CHECKED BK
DATE 07/17/2025
SCALE 1:20
PROJECT NO.
SHEET NO. C8


W. 44TH STREET
STA: 0+00.00

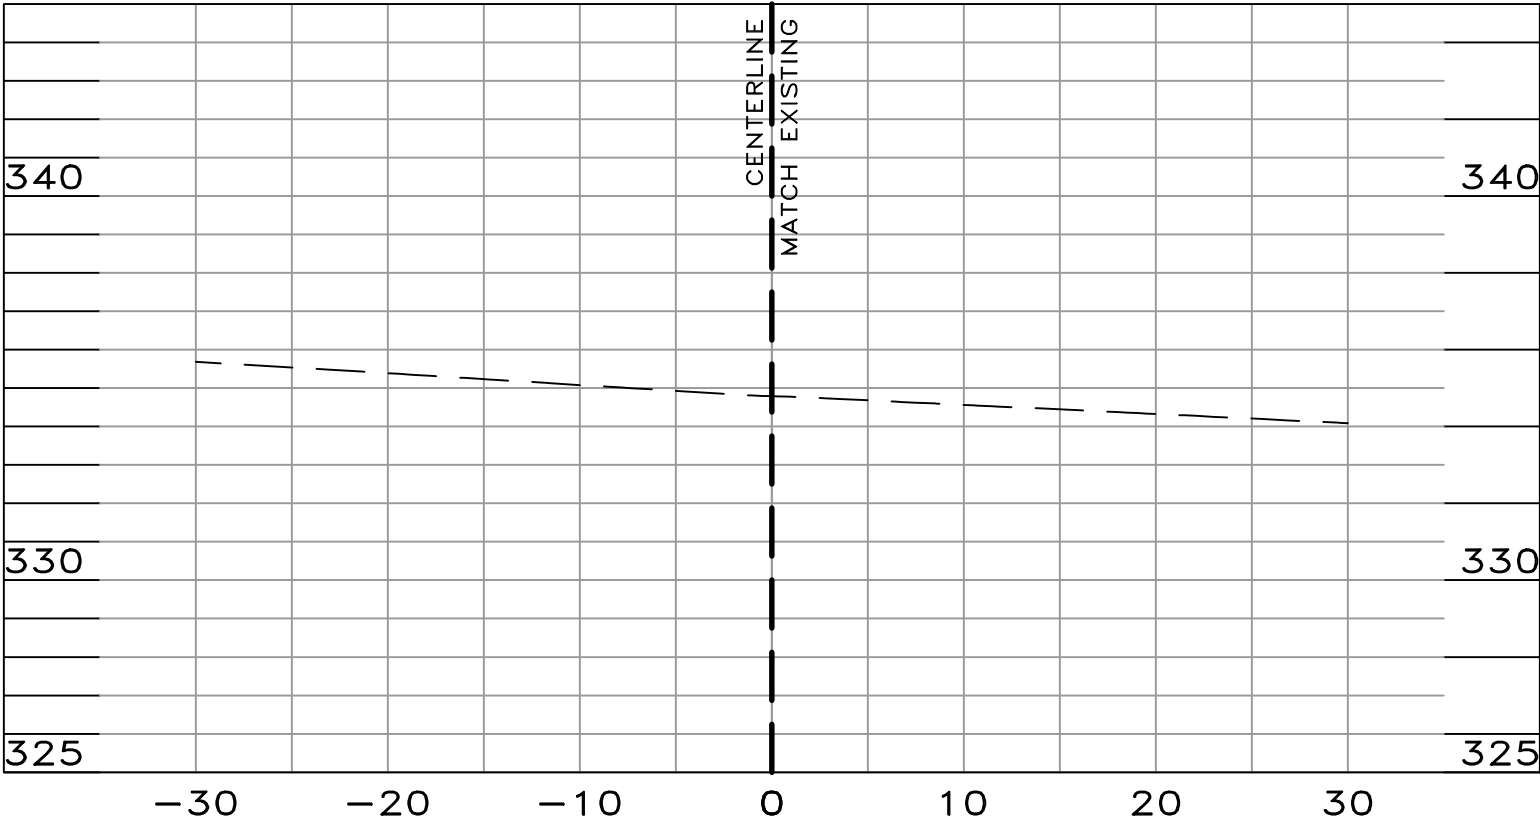


W. 44TH STREET
STA: 0+50.00

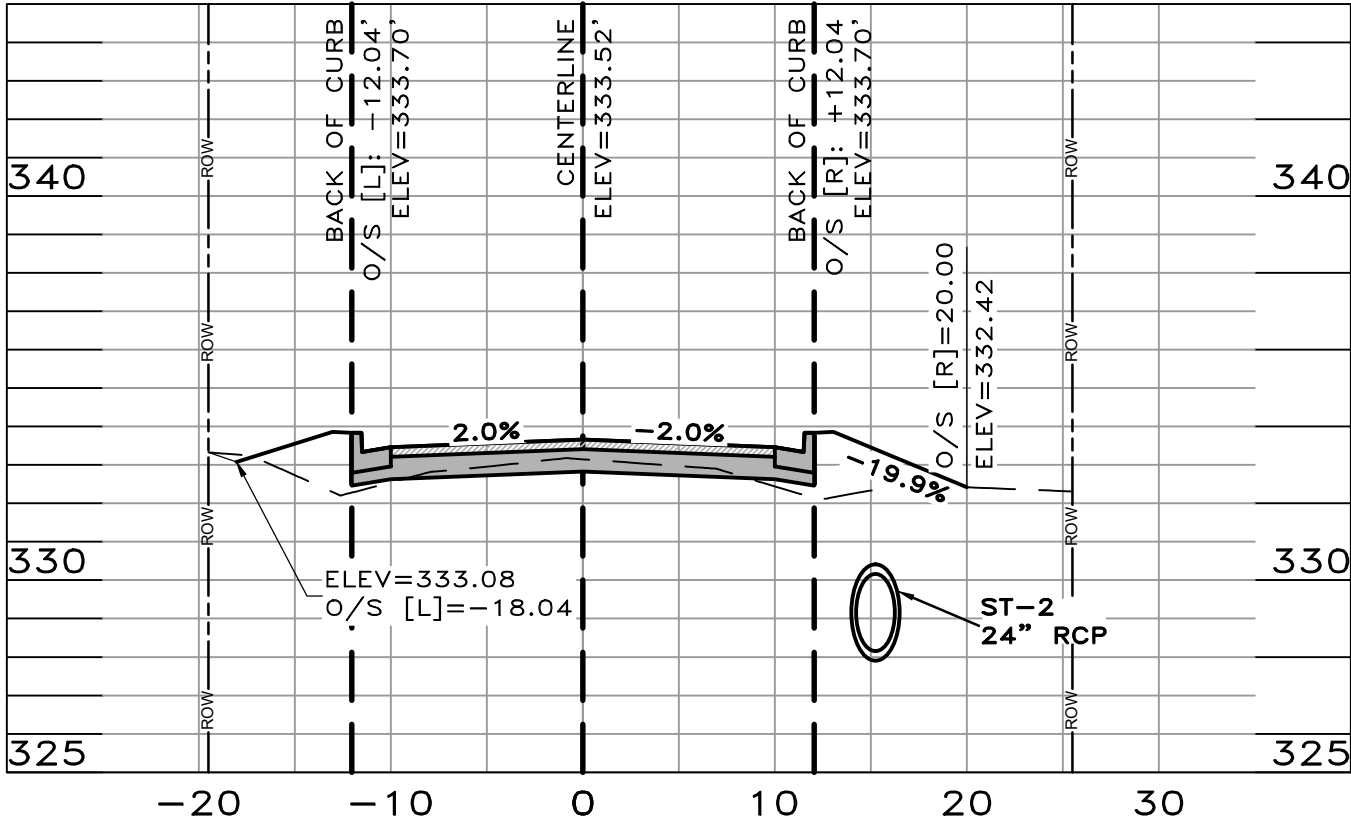


W. 44TH STREET
STA: 1+00.00

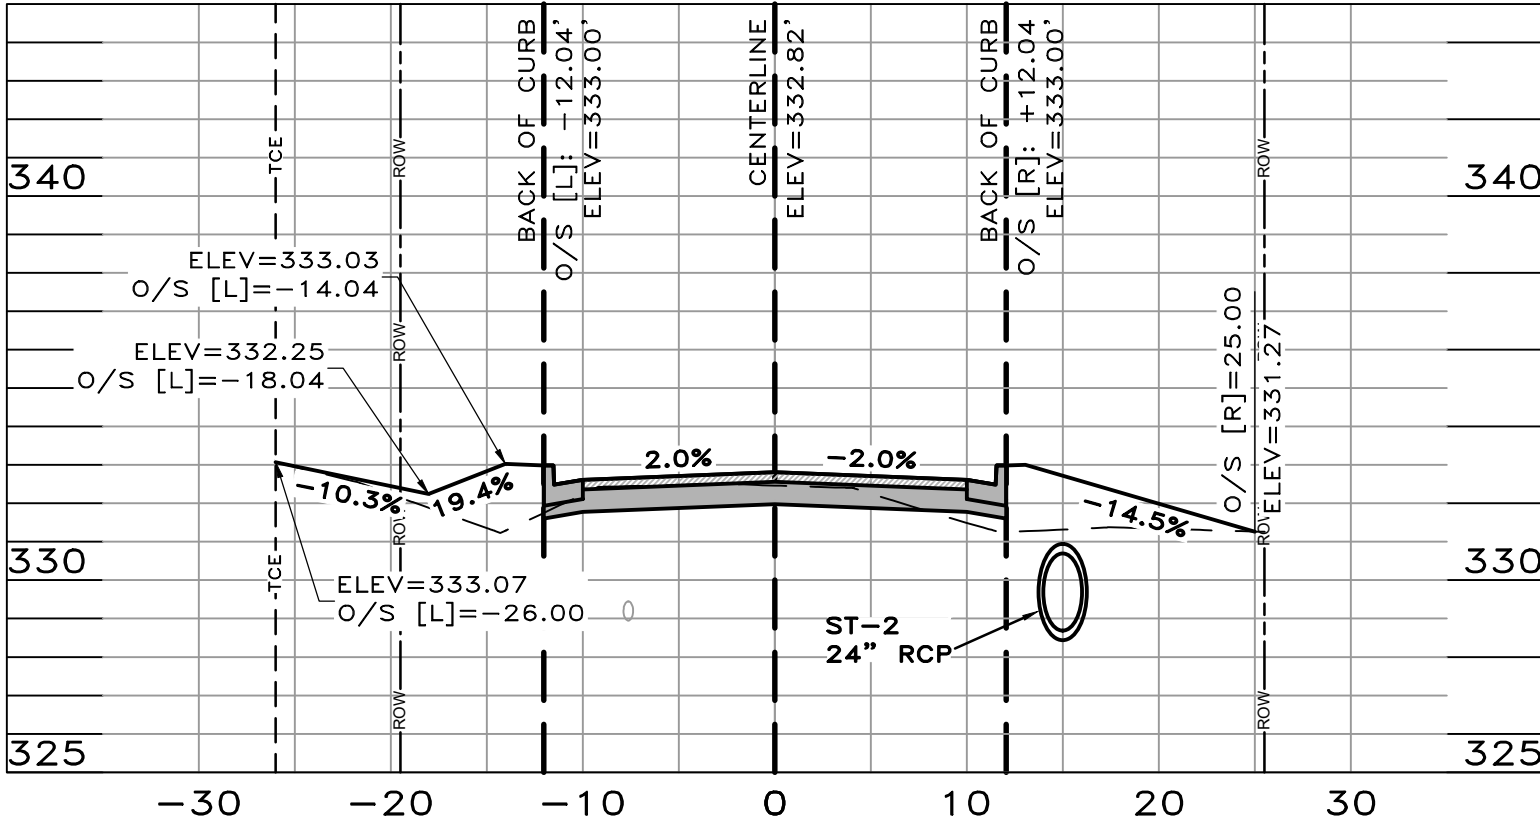


W. 44TH STREET
STA: 1+11.27

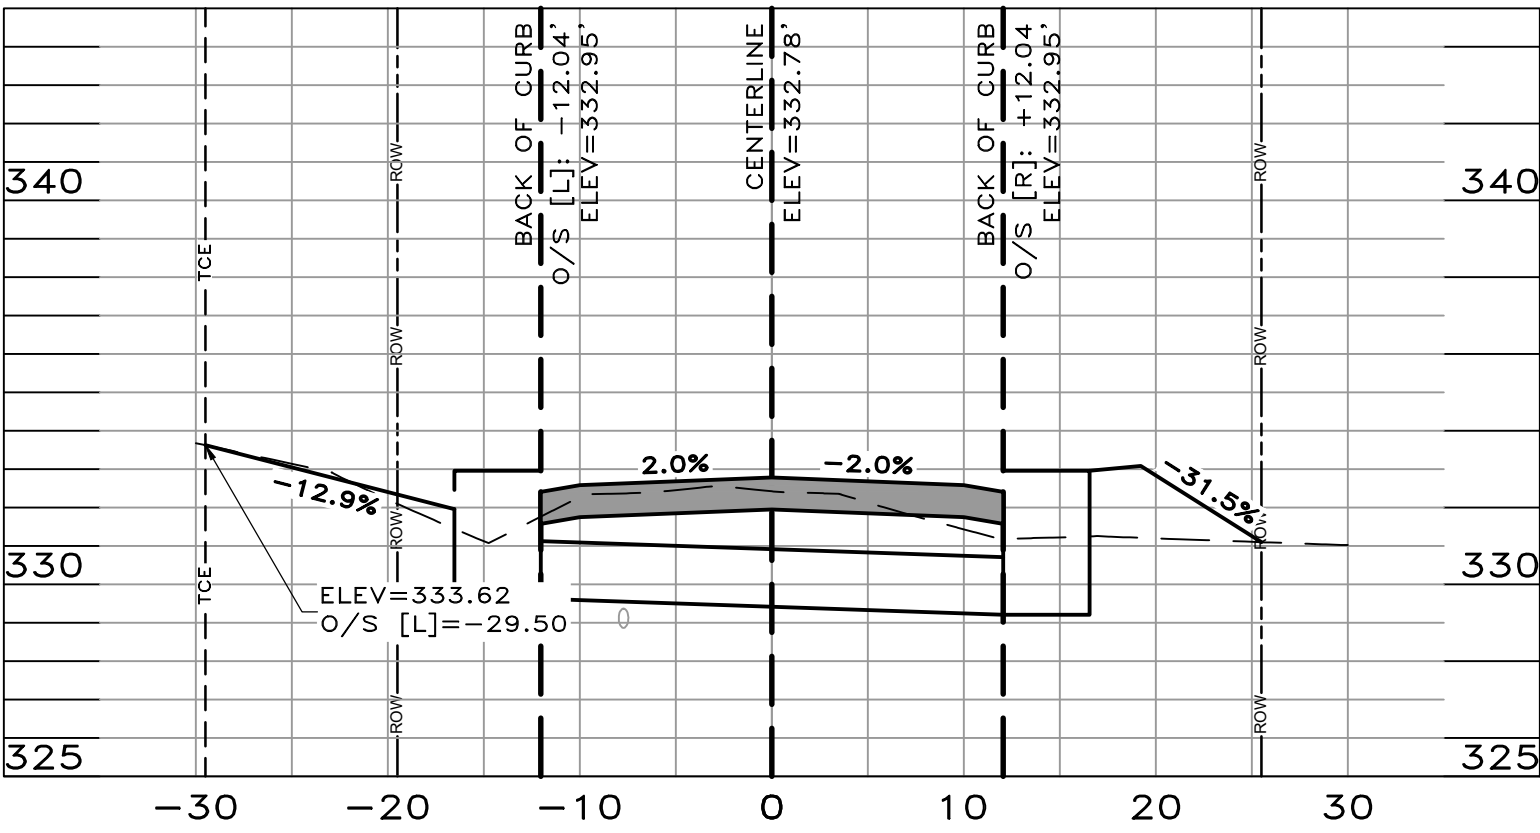


W. 44TH STREET
STA: 1+50.00

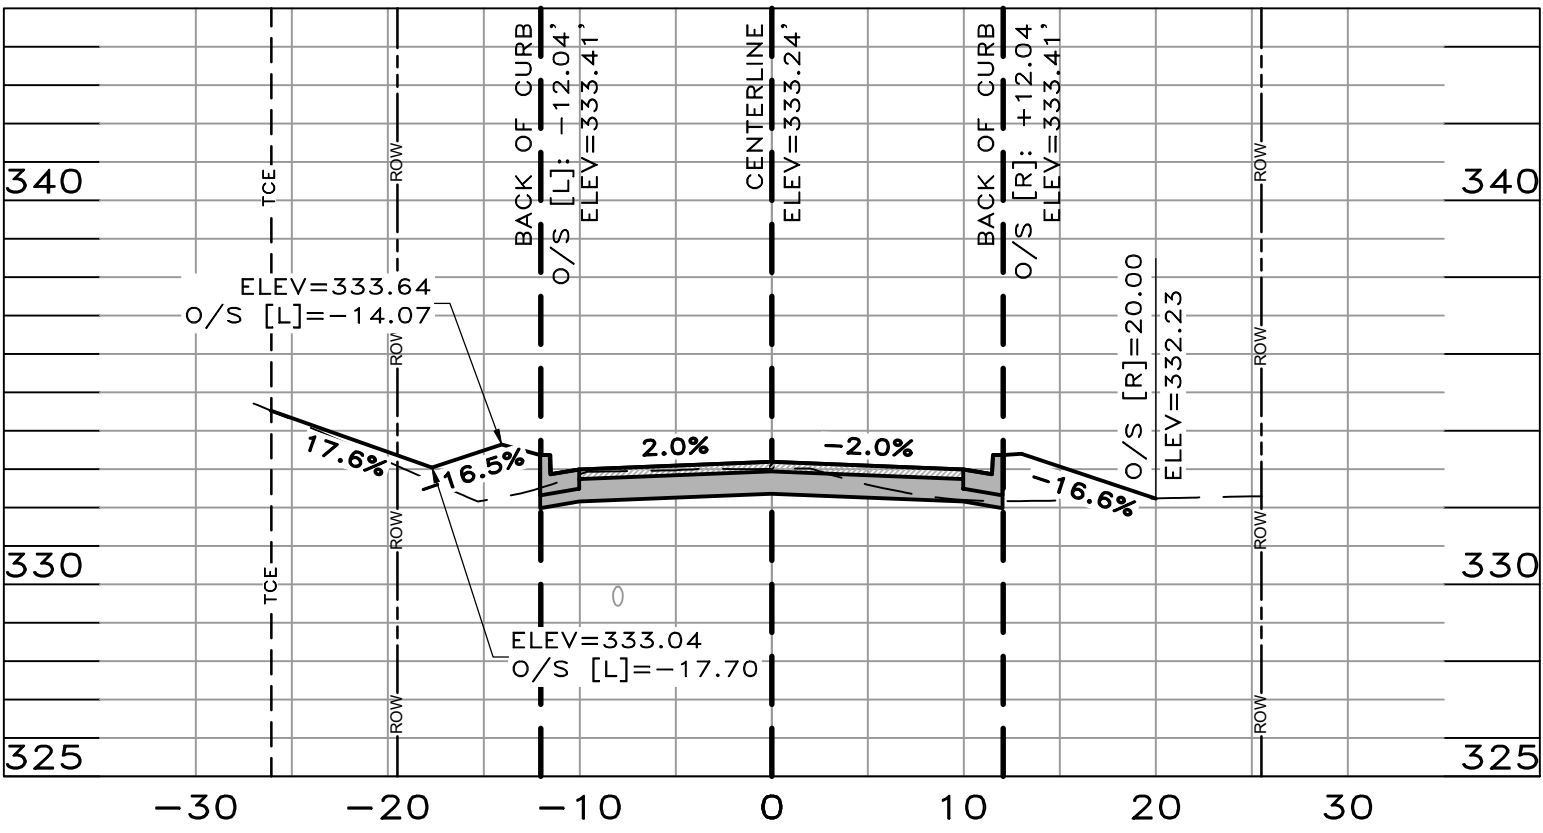


W. 44TH STREET
STA: 2+00.00

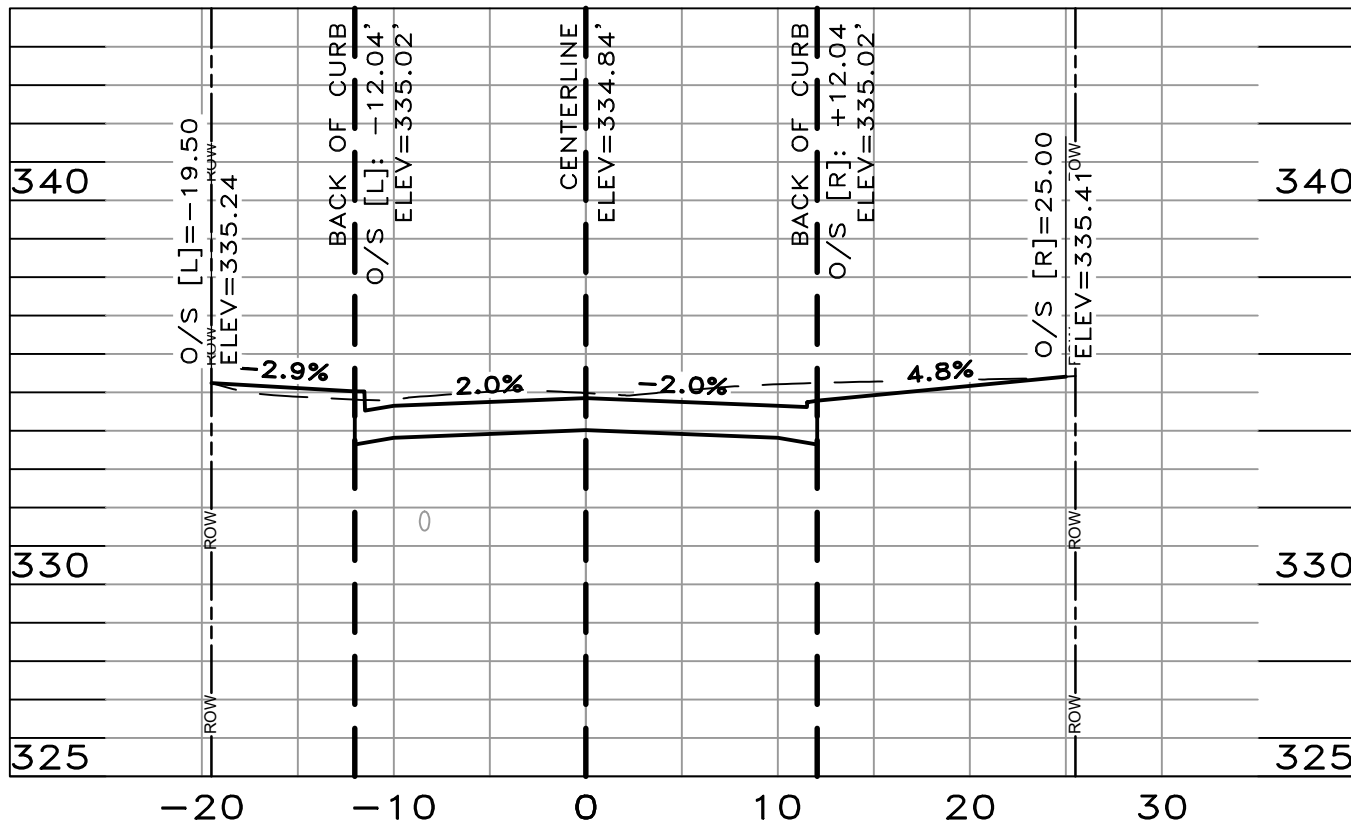


W. 44TH STREET
STA: 2+50.00

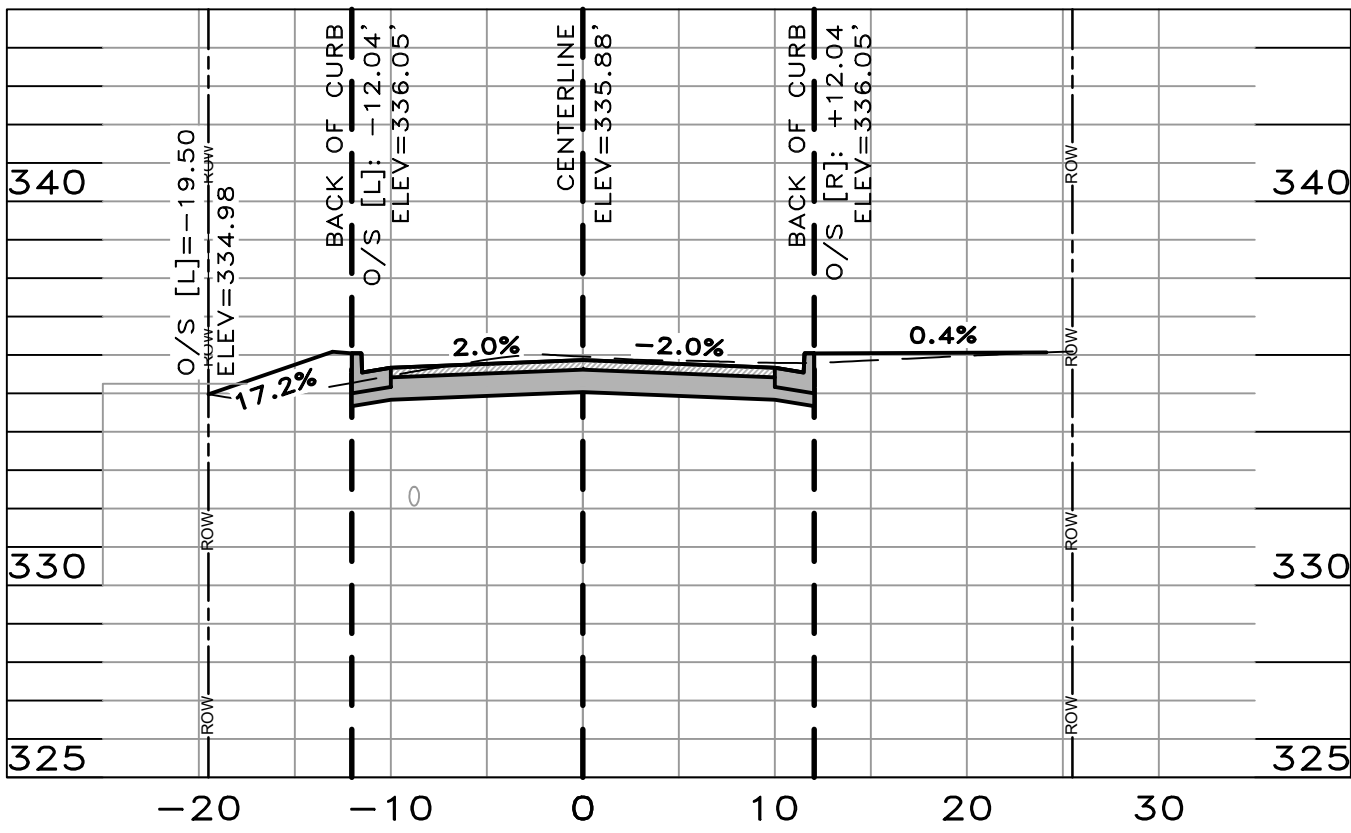

W. 44TH STREET
STA: 3+00.00

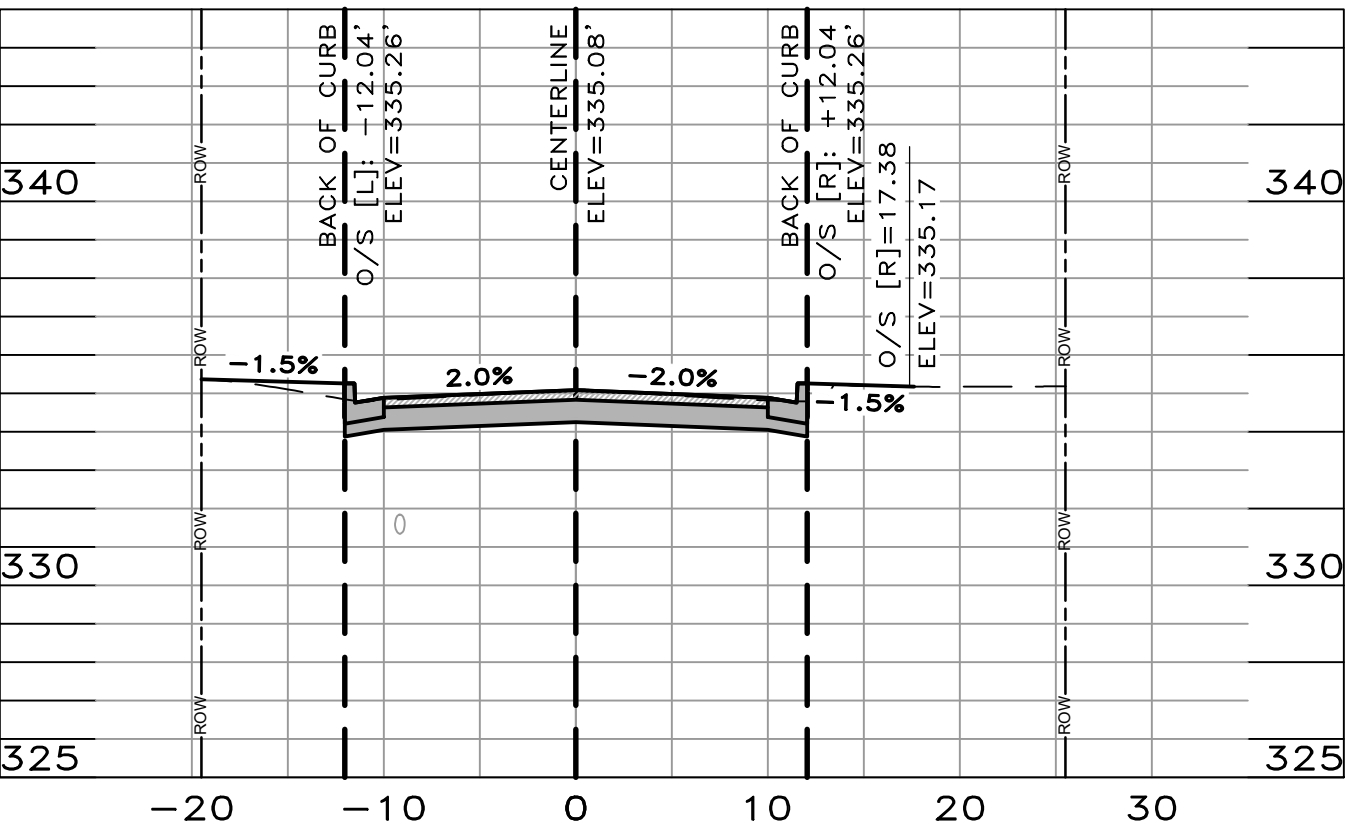

W. 44TH STREET
STA: 3+36.85

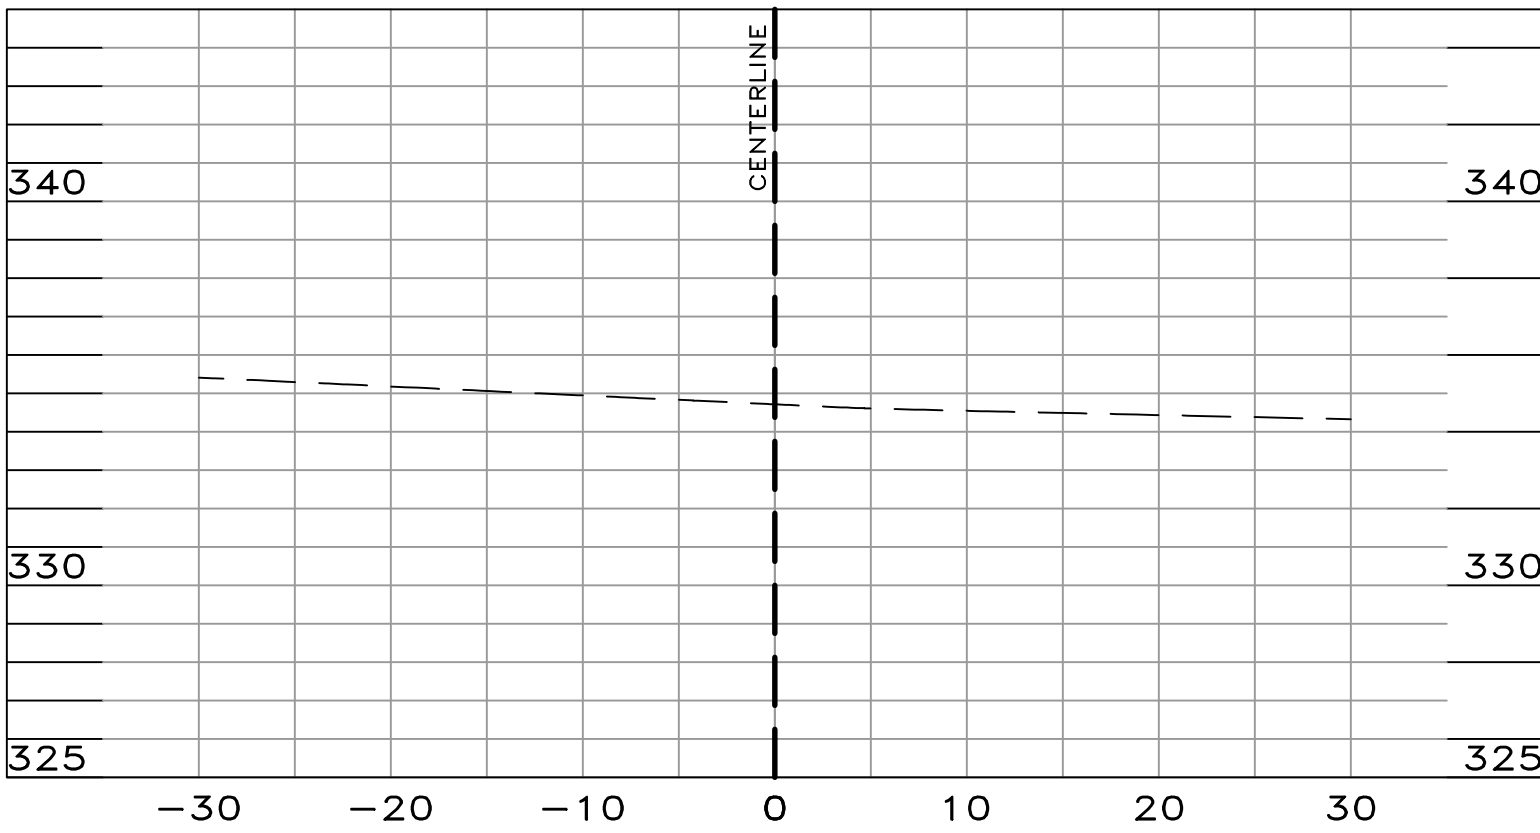

60% SUBMITTAL



NOTE:
CROSS-SECTION VIEWS ARE DENOTED
AT A VERTICAL SCALE OF 1"=5', WITH A 1'
DELINITION AND A HORIZONTAL SCALE
OF 1"=10' WITH A 10' DELINITION.

REVISIONS	DATE

CITY OF LITTLE ROCK, ARKANSAS
44TH STREET AREA IMPROVEMENTS
44TH STREET CROSS SECTIONS

DEPARTMENT OF PUBLIC WORKS
CIVIL ENGINEERING
701 W. MARKHAM
LITTLE ROCK, ARKANSAS 72201



DRAWN BY
IM
DESIGNED
IM
CHECKED
BK
DATE
07/17/2025
SCALE
1:10
PROJECT NO.

SHEET NO.
C9

REVISIONS	DATE





**CITY OF LITTLE ROCK, ARKANSAS
44TH STREET AREA IMPROVEMENTS
WELDON AVENUE CROSS SECTIONS**



CIVIL ENGINEERING
701 W. MARKHAM
LITTLE ROCK, ARKANSAS 72201


DRAWN BY	IM
DESIGNED	IM
CHECKED	BK
DATE	07/17/2025
SCALE	1:10
PROJECT NO.	


SHEET NO.
C10

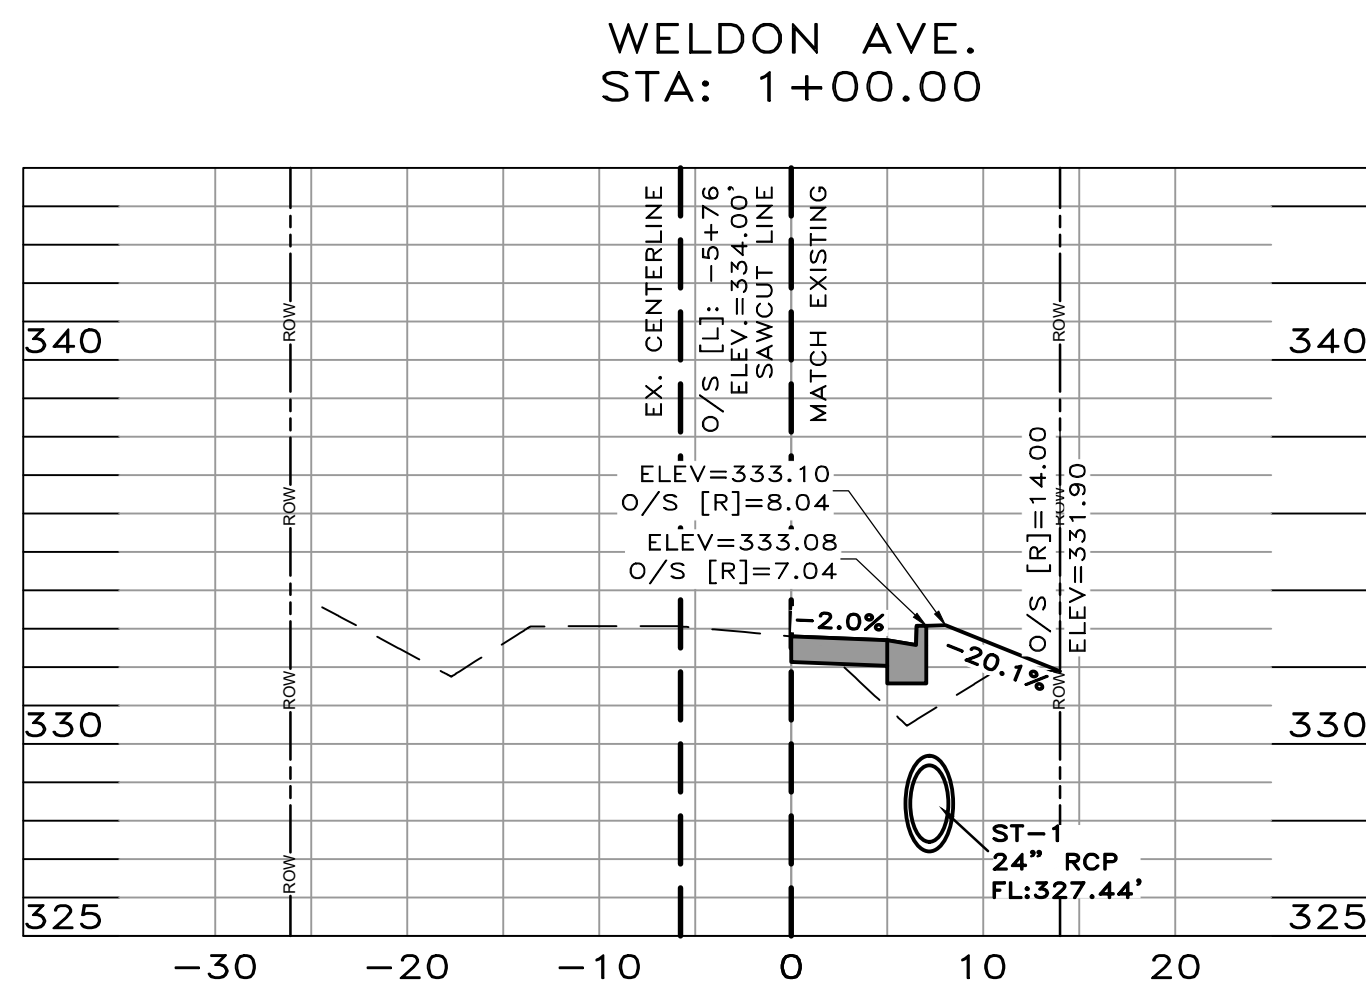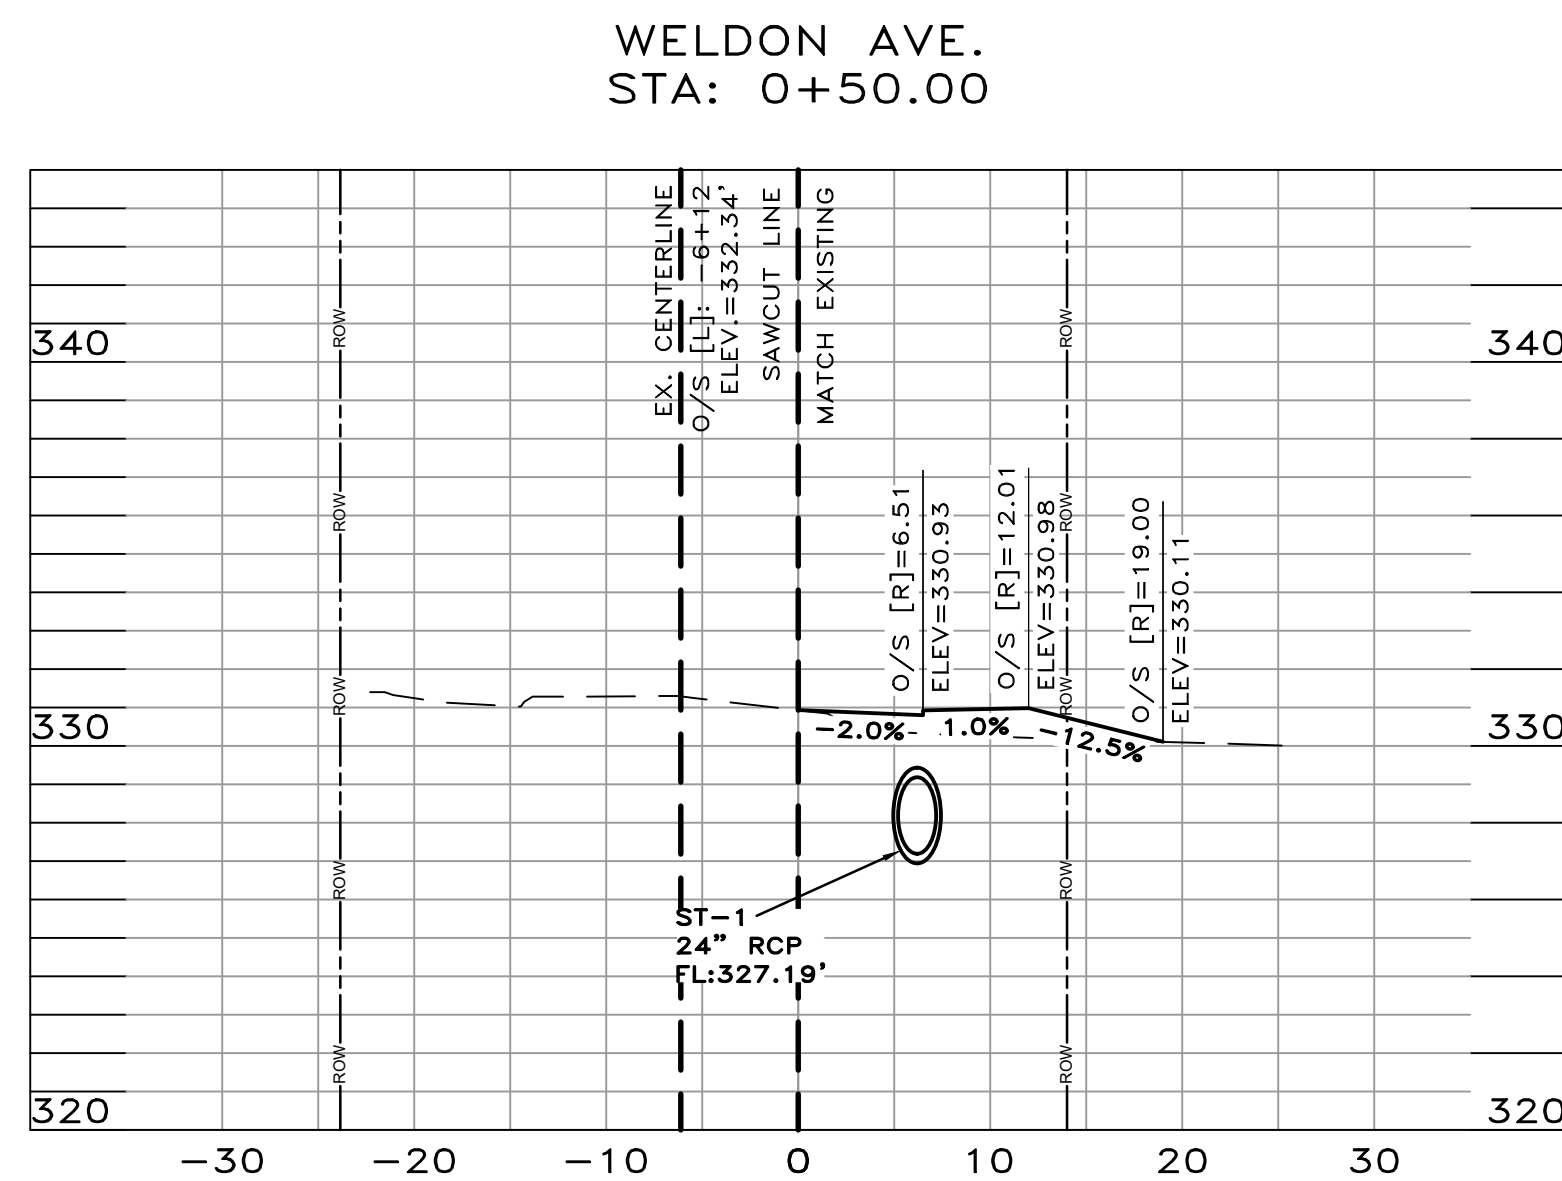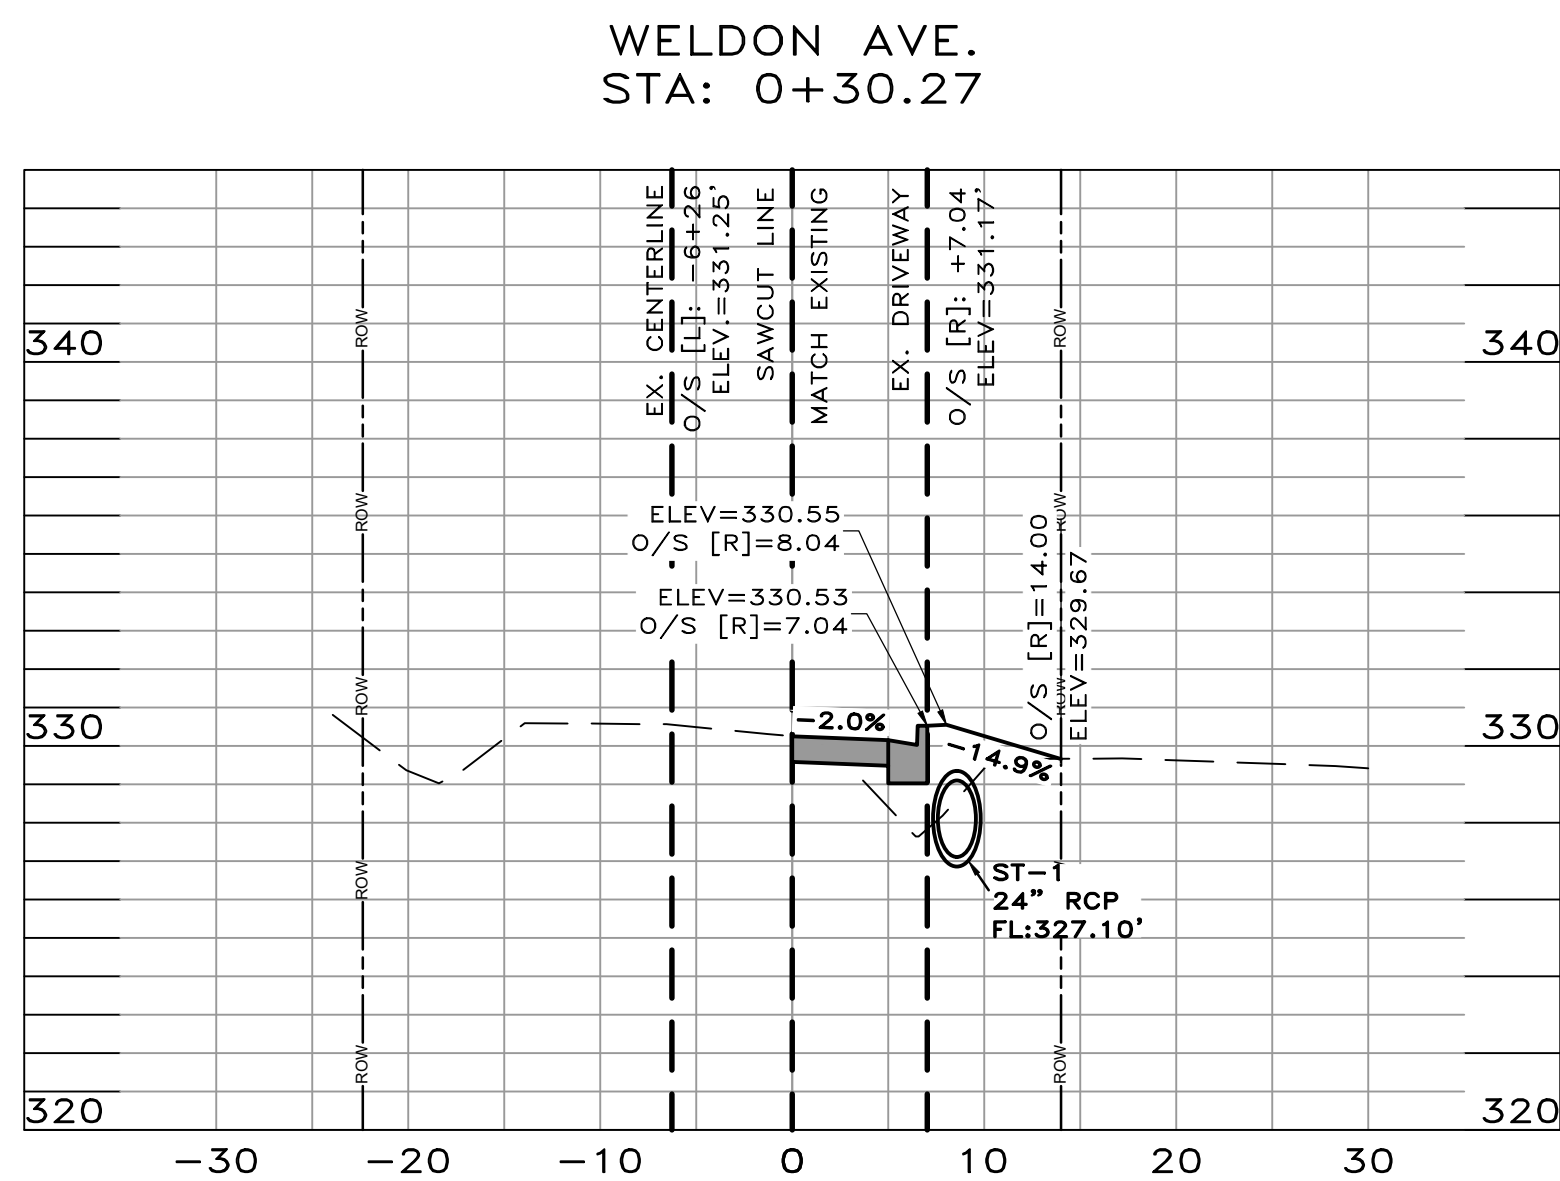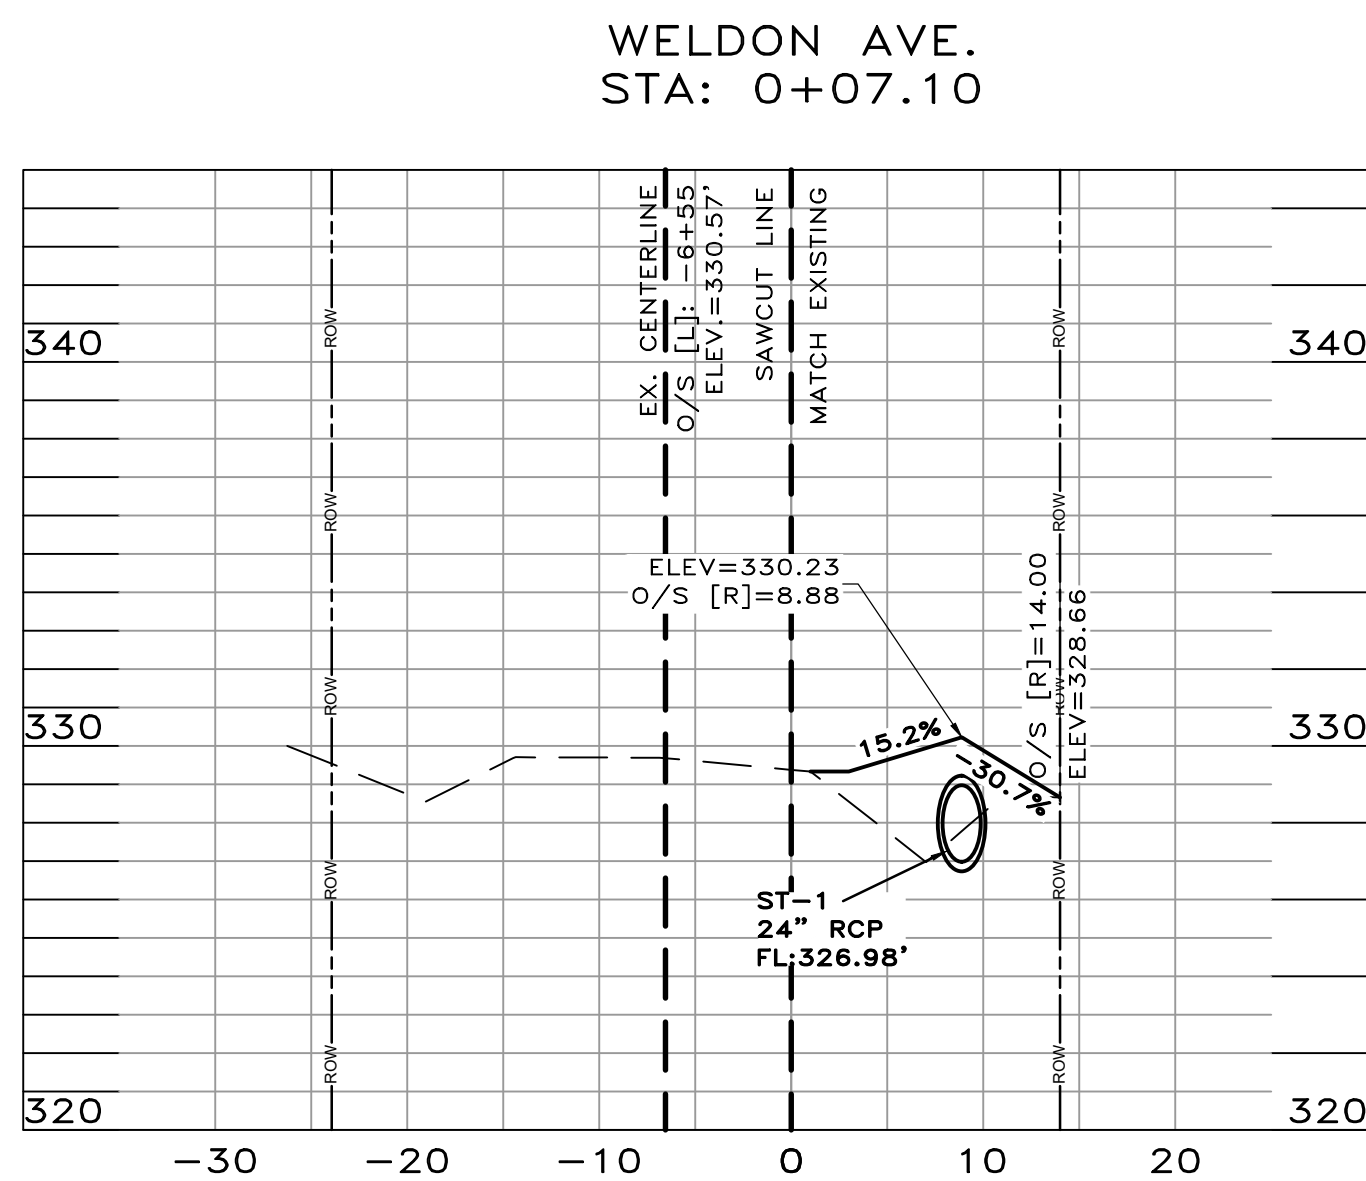

NOTE:
CROSS-SECTION VIEWS ARE DENOTED
AT A VERTICAL SCALE OF 1"=5', WITH A 1'
DELINEATION AND A HORIZONTAL SCALE
OF 1"=10' WITH A 10' DELINEATION.

60% SUBMITTAL

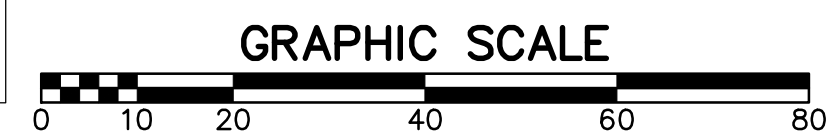

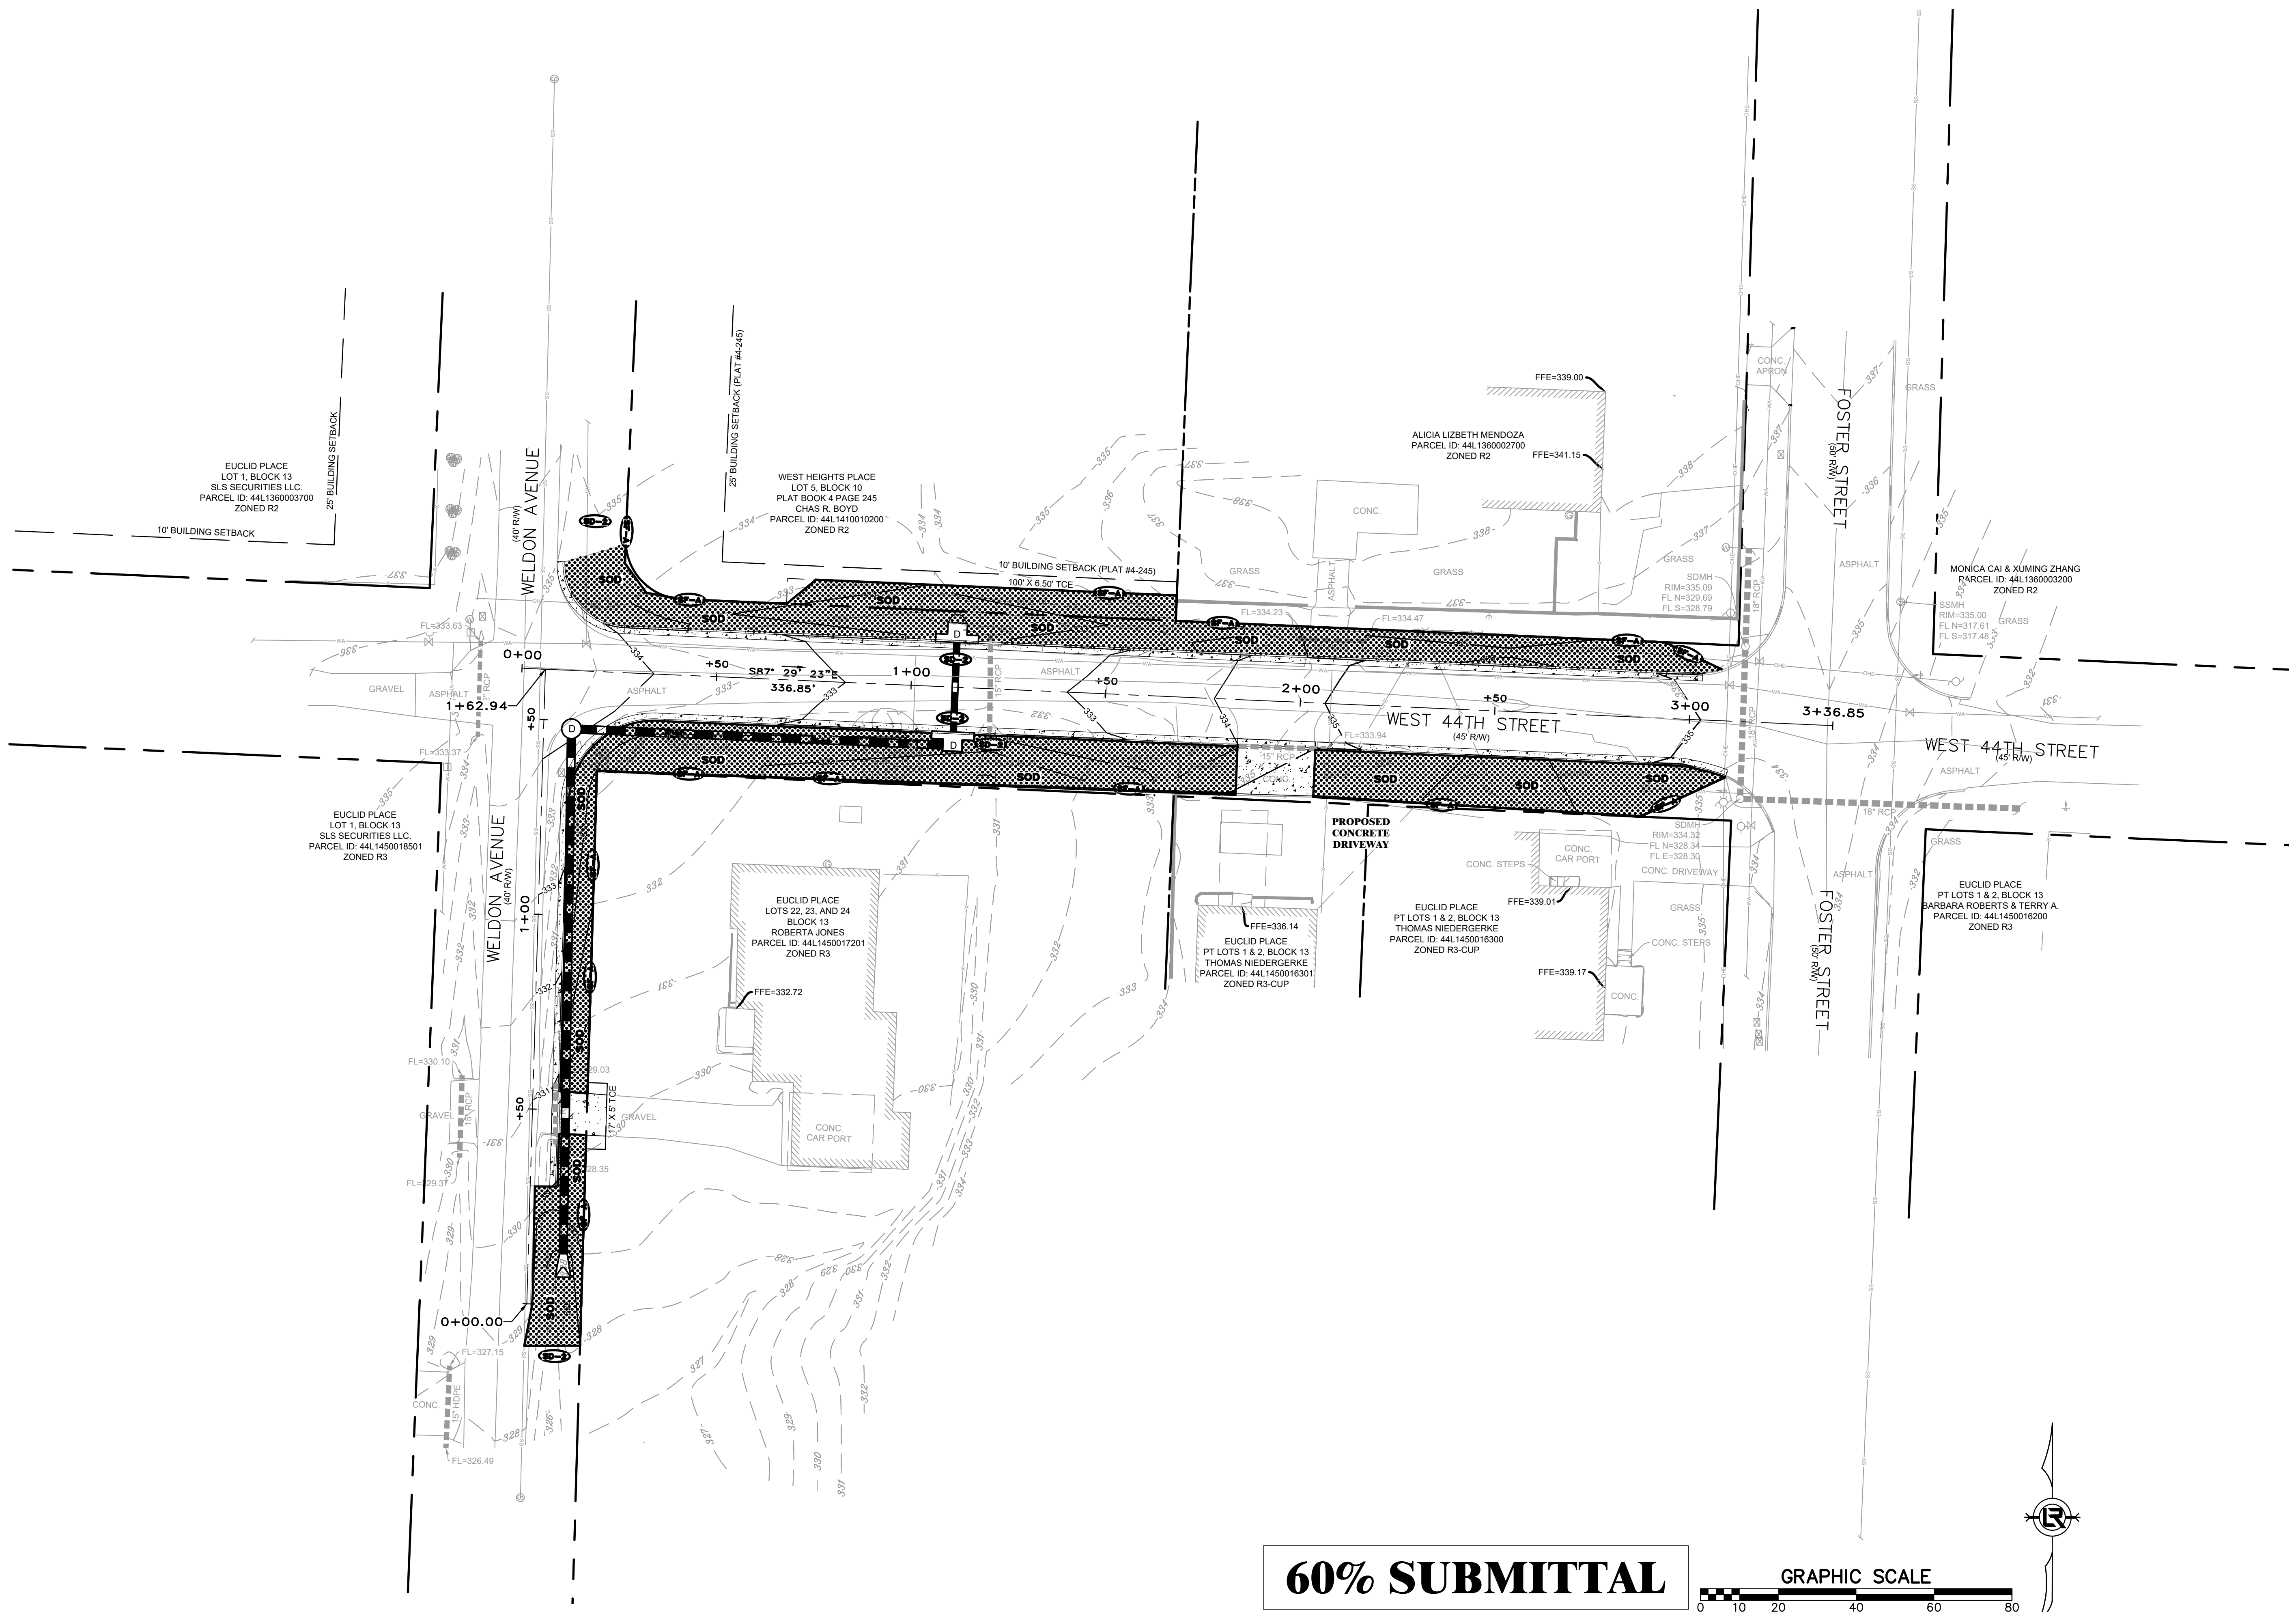

REVISIONS	DATE

CITY OF LITTLE ROCK, ARKANSAS
44TH STREET AREA IMPROVEMENTS
EROSION CONTROL PHASE- 2 & 3

DEPARTMENT OF PUBLIC WORKS
CIVIL ENGINEERING
701 W. MARKHAM
LITTLE ROCK, ARKANSAS 72201

DRAWN BY IM
DESIGNED IM
CHECKED BK
DATE 07/17/2025
SCALE 1:20
PROJECT NO.
SHEET NO. C12