


CLR PROJECT #2-15-DR-78


LOETSCHER LANE DRAINAGE

LOETSCHER LANE TO SUNSET LANE

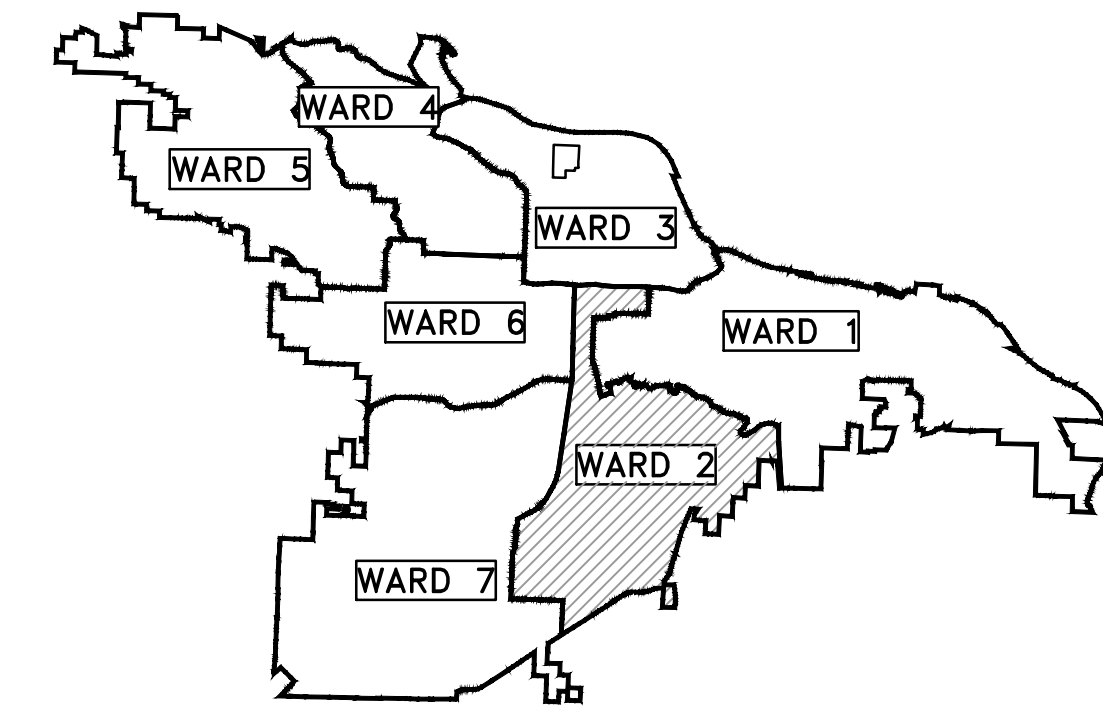

PROJECT LOCATION - WARD 2

SHEET NO.	TITLE
C1	COVER SHEET
C2	GENERAL NOTES AND QUANTITIES
C3	PLAN SHEET
C4	PLAN AND PROFILE SHEET (1)
C5	PLAN AND PROFILE SHEET (2)
C6	PLAN AND PROFILE SHEET (3)
C7	SIDE DRAIN PLAN AND PROFILE SHEET
C8	EROSION CONTROL SHEET (1)
C9	EROSION CONTROL SHEET (2)

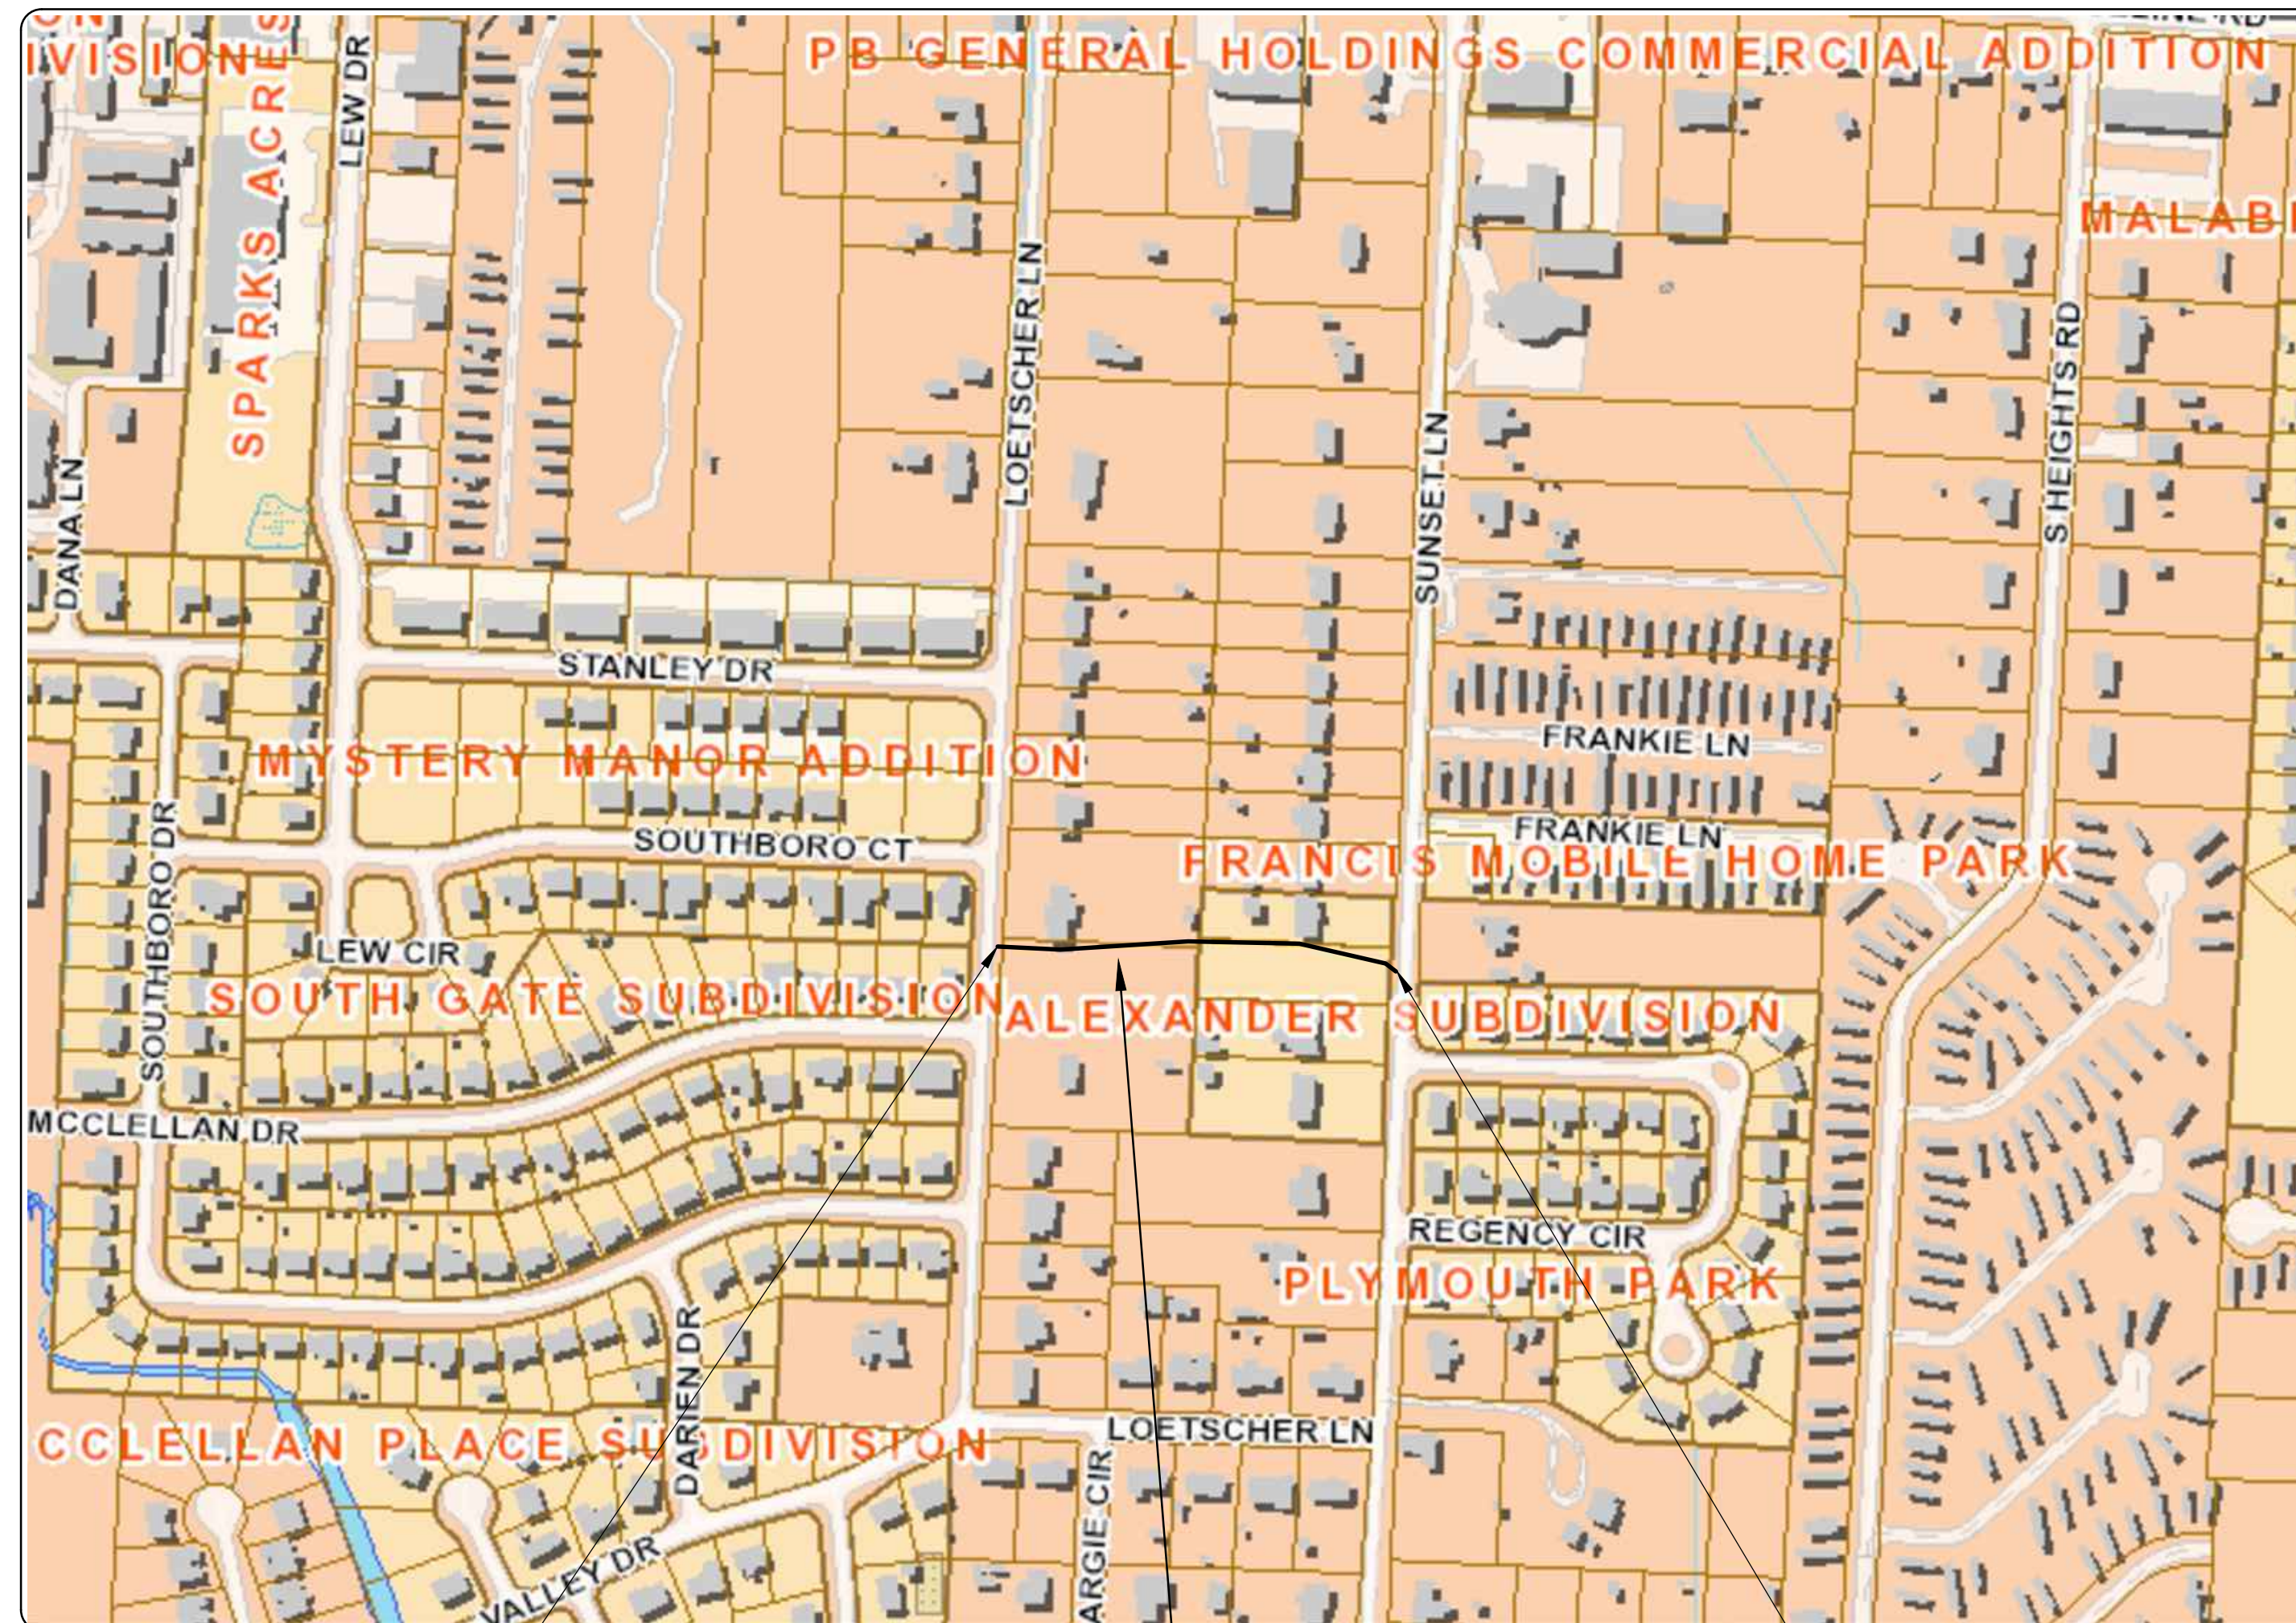

PROJECT START
STATION 0+00
34.6644, -92.3368

PROJECT
LOCATION

PROJECT END
STATION 6+74
34.6643, -92.3348

DEPARTMENT OF PUBLIC WORKS
CIVIL ENGINEERING
701 WEST MARKHAM STREET
LITTLE ROCK, ARKANSAS 72201



2019-2021
BOND PROGRAM

90% SUBMITTAL



Know what's below.
Call before you dig.



3512 S. SHACKLEFORD RD.
LITTLE ROCK, AR 72205

REVISIONS	DATE

CITY OF LITTLE ROCK, ARKANSAS
LOETSCHER LANE RECONSTRUCTION

COVER SHEET

DEPARTMENT OF PUBLIC WORKS
CIVIL ENGINEERING
701 W. MARKHAM
LITTLE ROCK, ARKANSAS 72201



SEAL

DRAWN BY
JDM
DESIGNED
BJW
CHECKED
BJW
DATE
6-11-2019
SCALE
N.T.S.
PROJECT NO.
CLR 2-15-DR-78
SHEET NO.

C1


CLR PROJECT #2-15-DR-78			
LOETSCHER LANE RECONSTRUCTION			
		11-Jun-19	
ITEM #	ITEM DESCRIPTION	UNIT	QUANTITY
2.01	SITE PREPARATION (INCL. MOBILIZATION)	LS	1
3.01	UNCLASSIFIED EXCAVATION	CY	250
3.06	BORROW MATERIAL	CY	10
7.06	CONCRETE DRIVE (PRI.), 6"	SF	260
8.03	CONCRETE CURB & GUTTER (CLASS 3)	LF	25
10.01	JUNCTION BOX	EA	2
10.02	AREA INLET (4'x4')	EA	3
13.15S	STORM DRAIN PIPES, 15" (RCP) SIDE DRAIN	LF	50
13.18S	STORM DRAIN PIPES, 18" (RCP) SIDE DRAIN	LF	108
13.24S	STORM DRAIN PIPES, 24" (RCP) SIDE DRAIN	LF	217
13.36A	STORM DRAIN ARCH PIPES, 36" SPAN X 23" RISE (RCP) SIDE DRAIN	LF	315
14.01	SODDING, BERMUDA	SY	1800
19.01	FINAL CLEAN-UP	LS	1
22.10	MAIL BOX RELOCATE	EA	1
24.11	SILT FENCE - TYPE A (SFA)	LF	1320
25.26	RELOCATE CHAIN LINK FENCE (4')	LF	275
26.01	TRENCH OR EXCAVATION SAFETY SYSTEMS	LS	1
32.15	FLARED END SECTIONS, 15"	EA	4

EXISTING PROPOSED

- IRON ROD ○ IR
- PK NAIL ○ PK
- R.R. SPIKE ○ RR(Sp)
- CONC. MONUMENT □ CM
- WATER VALVE ✕ WV
- WATER METER □ WM
- FIRE HYDRANT ∩ FH
- GAS METER □ GM
- GAS VALVE ⊗ GV
- CLEAN-OUT ○ CO
- GUARD POST (BOLLARD) ● GP
- SIGN POST
- BENCHMARK
- STORM SEWER MANHOLE (D)
- SANITARY SEWER MANHOLE (S)
- TELEPHONE MANHOLE (T)
- ELECTRIC MANHOLE (E)
- TELEPHONE BOX □
- ELECTRIC BOX □
- CABLE BOX □
- UTILITY POLE
- GUY WIRE
- LIGHT POLE
- POST OR POLE (TYPE AS NOTED)
- MAILBOX
- DECIDUOUS TREE
- EVERGREEN/CONIFEROUS TREE
- BUSH
- PROPERTY LINE
- SETBACK LINE
- EASEMENT LINE
- CURB
- FENCE
- OVERHEAD ELECTRIC
- OVERHEAD TELEPHONE
- OVERHEAD CABLE
- UNDERGROUND TELEPHONE
- UNDERGROUND ELECTRIC
- UNDERGROUND CABLE
- WATER LINE
- SEWER LINE
- GAS LINE
- STORM SEWER/CULVERT
- EDGE OF WOODS
- CONTOUR LINE

PROPOSED


- PROPOSED CONTOUR
- PROPOSED SPOT ELEVATION
- PROPOSED SPOT CURB ELEVATION
- STORM SEWER - PIPE
- STORM SEWER - MITERED END SECTION
- STORM SEWER - GRATE INLET
- STORM SEWER - JUNCTION BOX
- STORM SEWER - FLARED END SECTION
- STORM SEWER - HEADWALL
- STORM SEWER - SINGLE WING
- STORM SEWER - DOUBLE WING
- STORM SEWER - AREA INLET
- GRADE BREAK LINE
- HIGH POINT
- LOW POINT
- CUT LINE
- FILL LINE
- SANITARY SEWER PIPE
- SANITARY SEWER MANHOLE
- PROPOSED CURB
- PROPOSED CONCRETE
- CONSTRUCTION - ENTRANCE/EXIT
- CHECK DAM
- DIVERSION BERM
- DOWNDRAIN STRUCTURE - TEMPORARY
- ROCK DAM
- SEDIMENT BARRIER - SILT FENCE
- SEDIMENT BARRIER - GRAVEL RING
- SEDIMENT BARRIER - BLOCK & GRAVEL
- SEDIMENT BARRIER - BLOCK
- TEMPORARY SEDIMENT BASIN
- SILT FENCE - TYPE A
- SILT FENCE - TYPE B
- SILT FENCE - TYPE C
- STORM DRAIN OUTLET PROTECTION
- SURFACE ROUGHENING
- DISTURBED AREA STABILIZATION -TEMPORARY STABILIZATION
- DISTURBED AREA STABILIZATION -TEMPORARY GRASSING
- DISTURBED AREA STABILIZATION -PERMANENT GRASSING
- MATting/BLANKETS

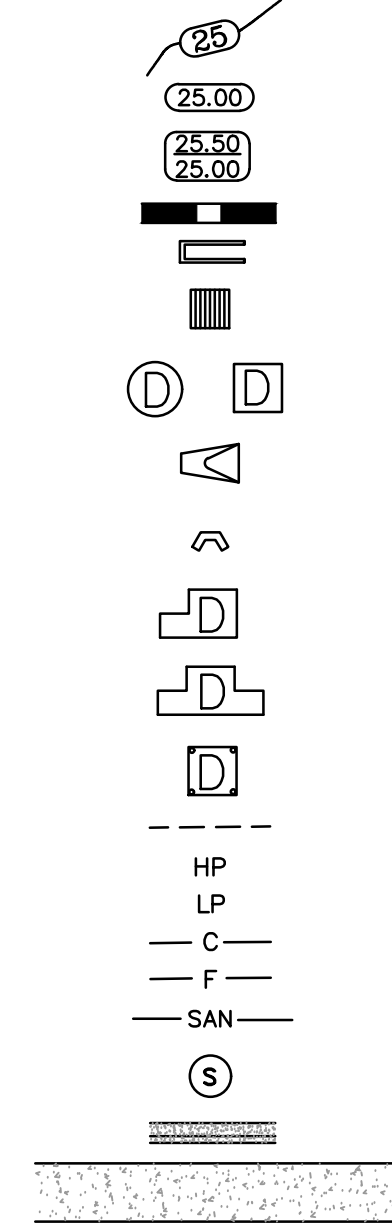

REVISIONS	DATE

CITY OF LITTLE ROCK, ARKANSAS
 LOETSCHER LANE RECONSTRUCTION
 GENERAL NOTES AND QUANTITIES

DEPARTMENT OF PUBLIC WORKS
 CIVIL ENGINEERING
 701 W. MARKHAM
 LITTLE ROCK, ARKANSAS 72201

 


DRAWN BY JDM
DESIGNED BJW
CHECKED BJW
DATE 6-11-2019
SCALE N.T.S.
PROJECT NO. CLR 2-15-DR-78
SHEET NO. C2

90% SUBMITTAL


REVISIONS	DATE

CITY OF LITTLE ROCK, ARKANSAS
 LOESTCHER LANE RECONSTRUCTION
 PLAN SHEET

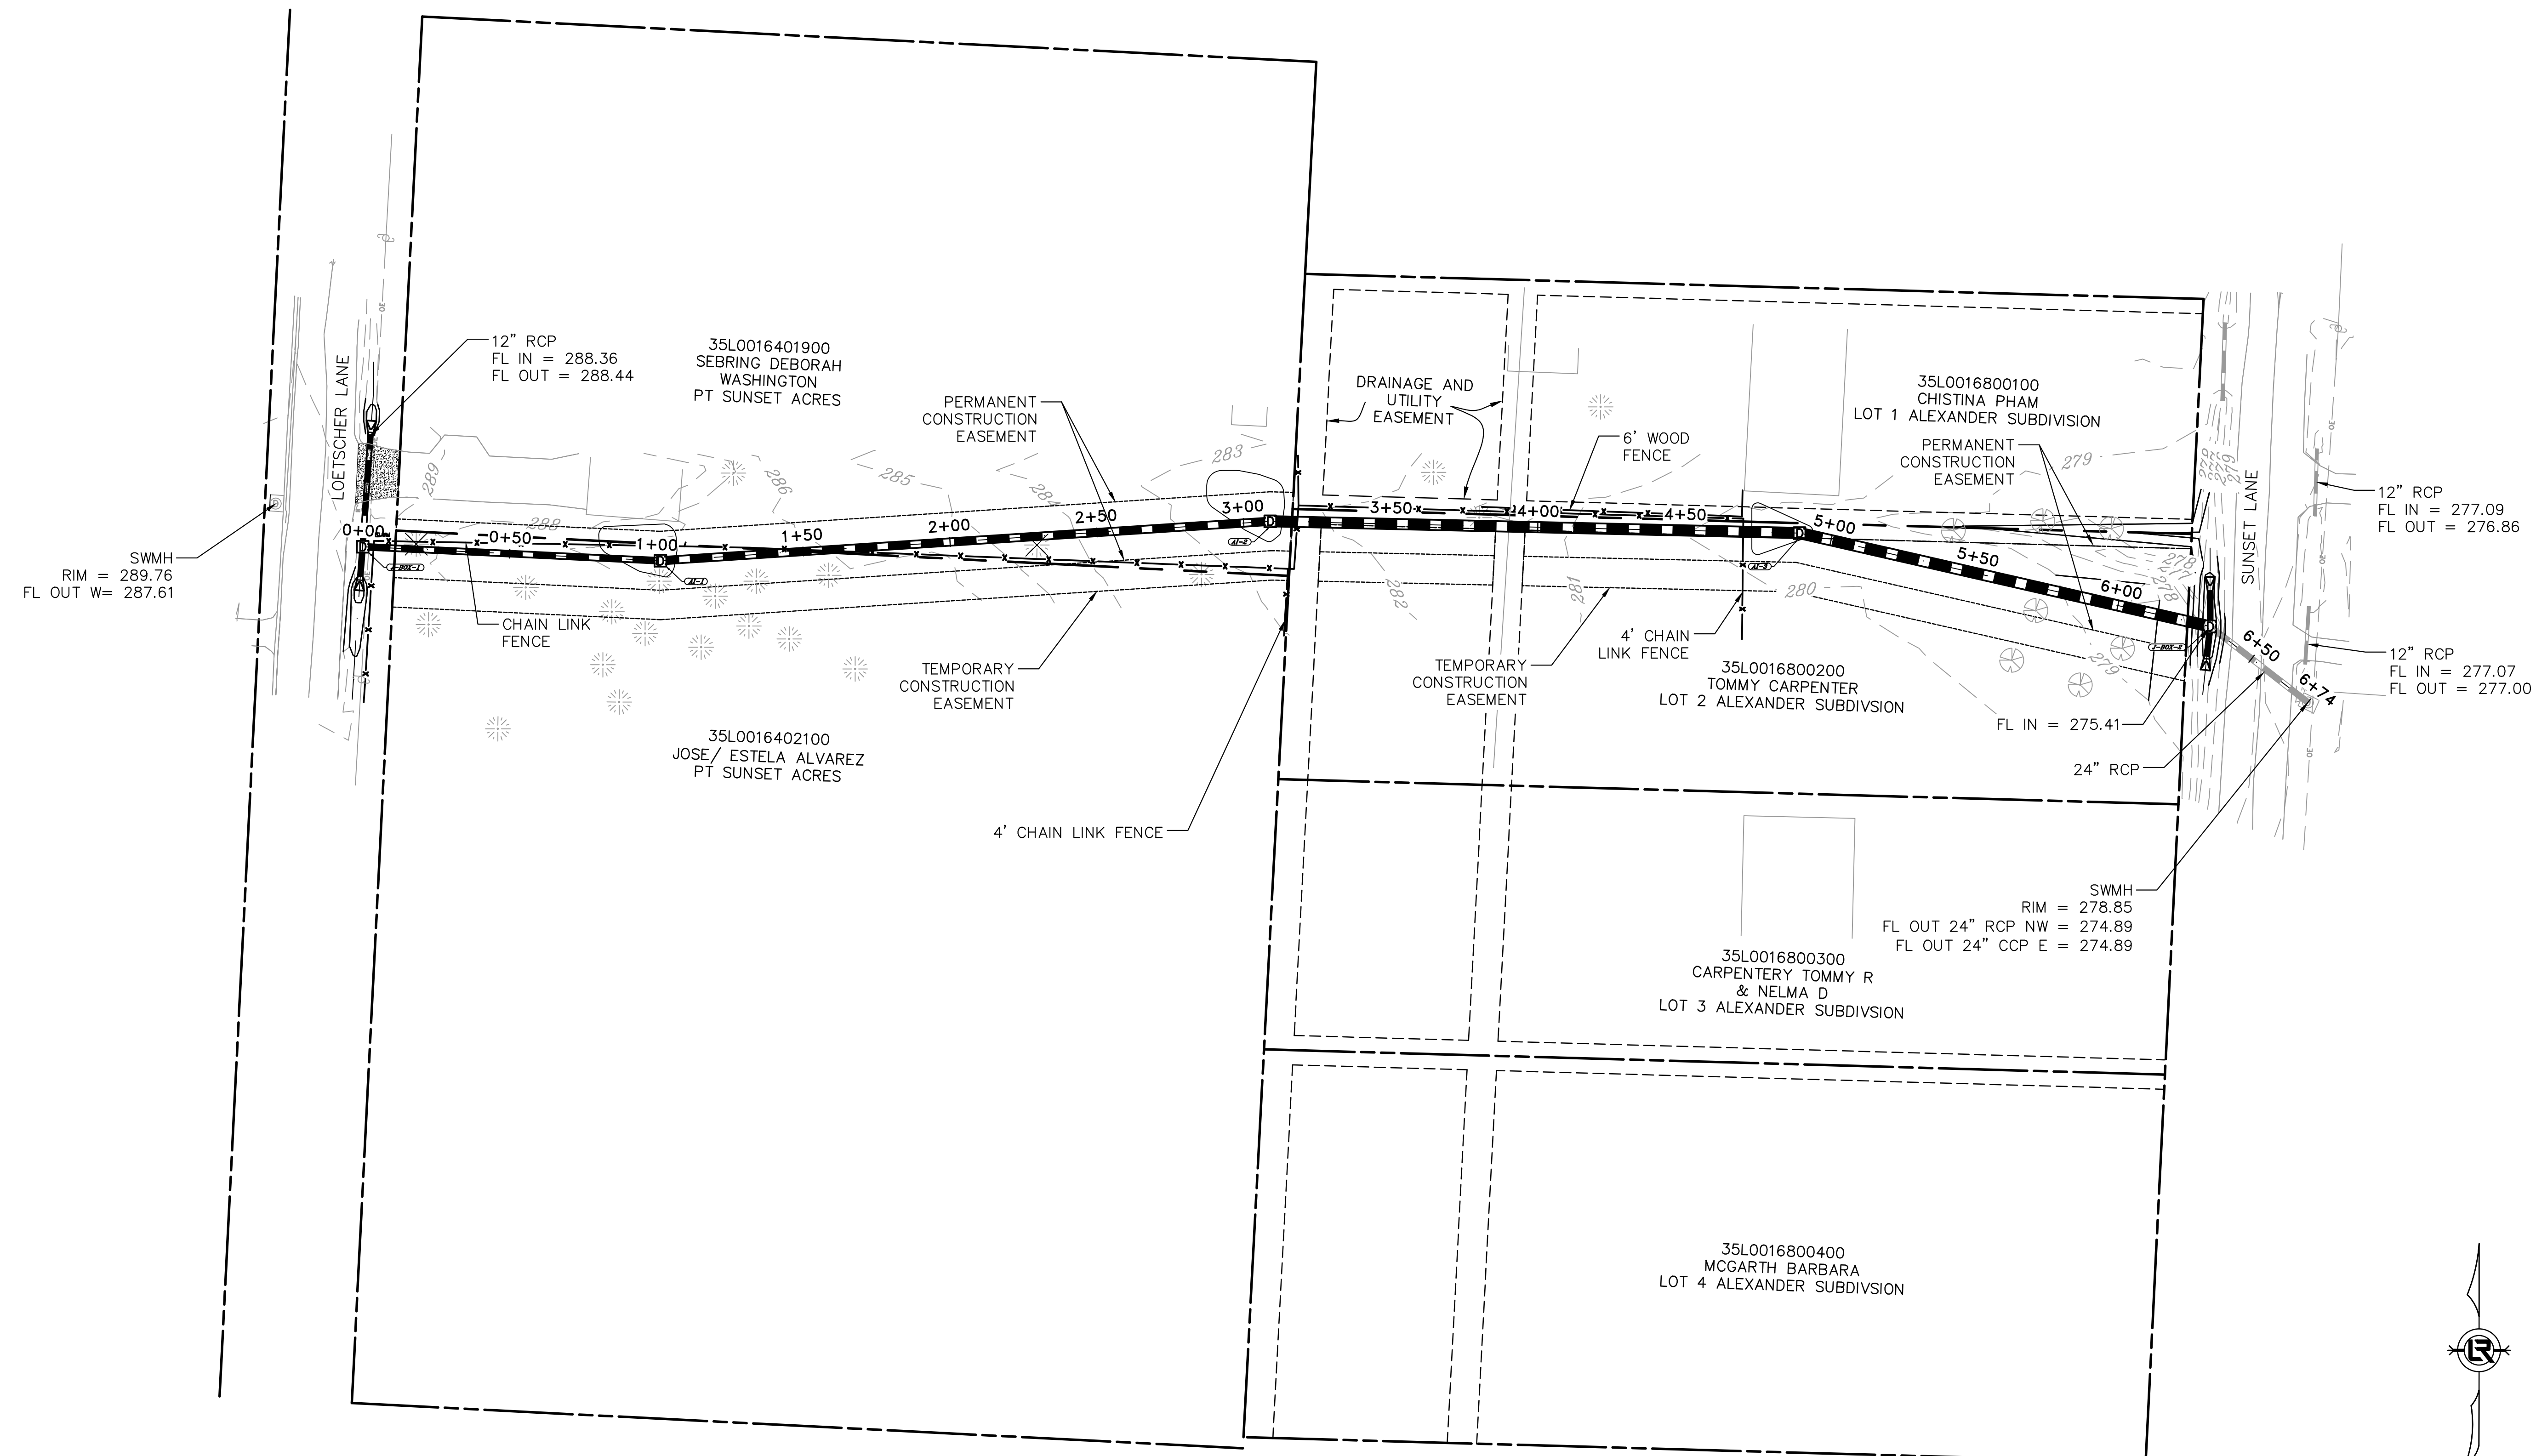

LEGEND:



	EXISTING PROPERTY BOUNDARY
	EXISTING UTILITY AND DRAINAGE EASEMENT
	CONSTRUCTION EASEMENTS

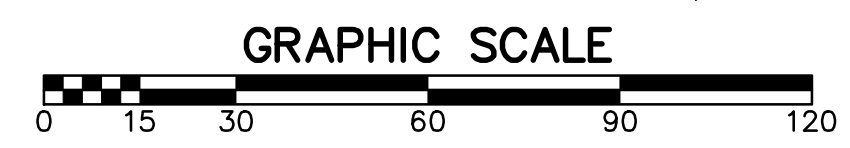

90% SUBMITTAL

DEPARTMENT OF PUBLIC WORKS
 CIVIL ENGINEERING
 701 W. MARKHAM
 LITTLE ROCK, ARKANSAS 72201

DRAWN BY JDM
DESIGNED BJW
CHECKED BJW
DATE 6-11-2019
SCALE 1" = 30'
PROJECT NO. CLR 2-15-DR-78
SHEET NO. C3

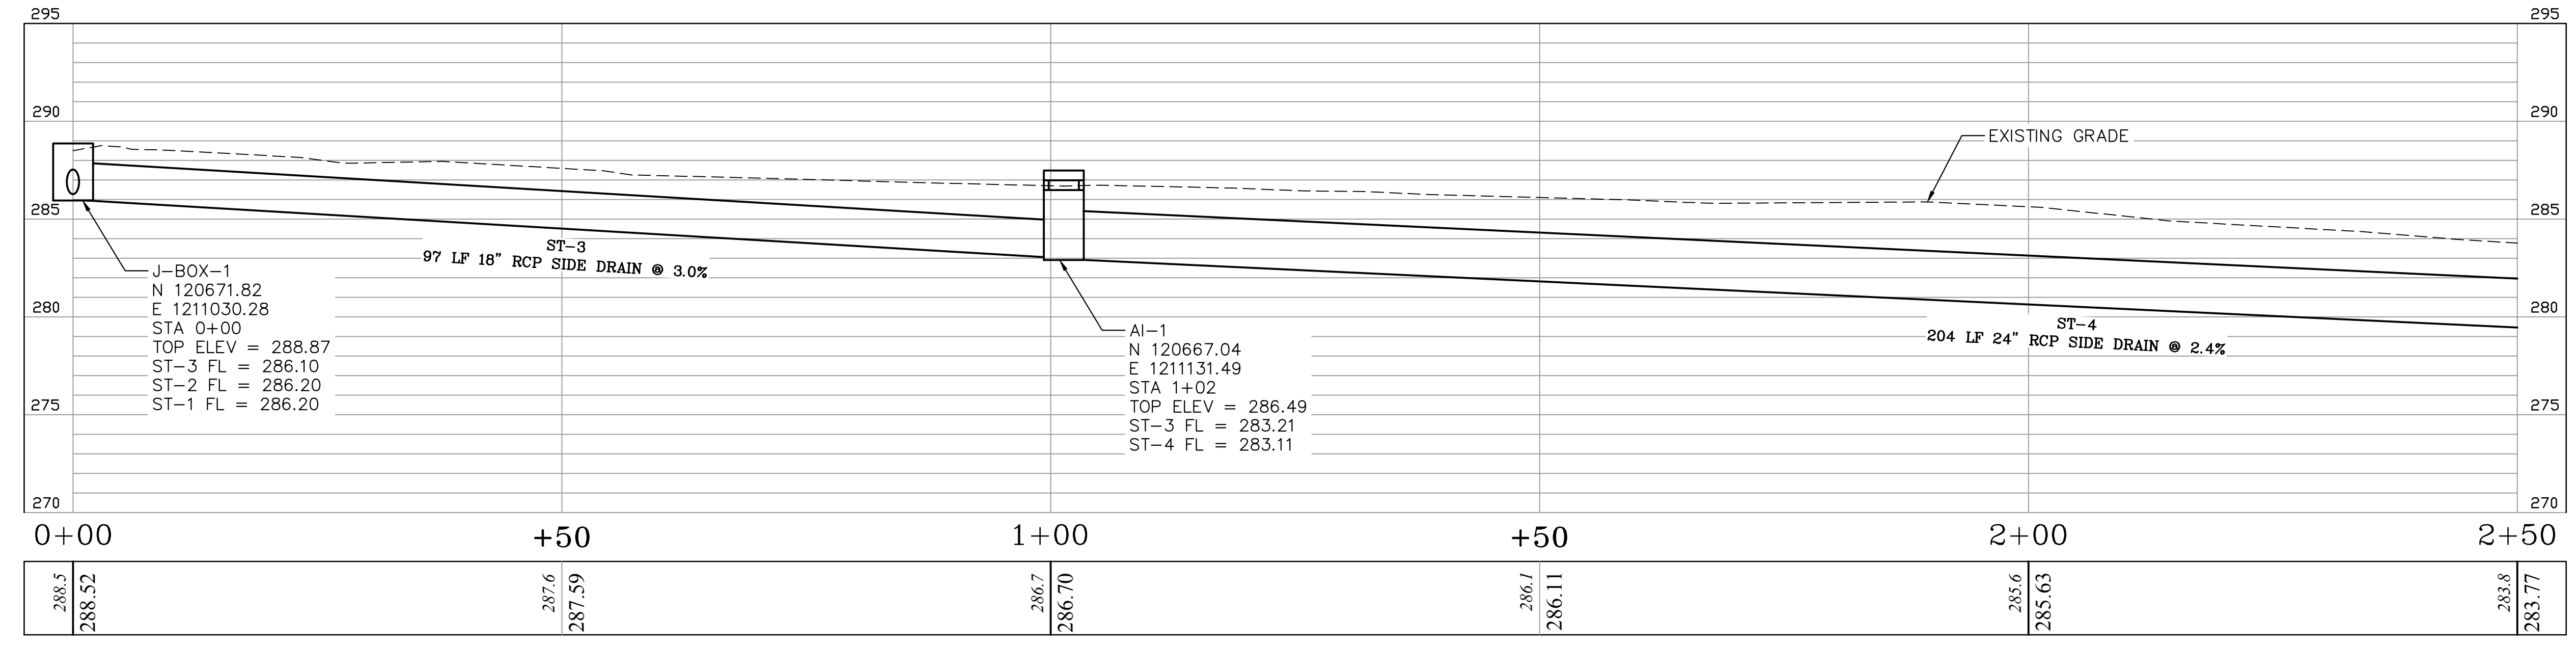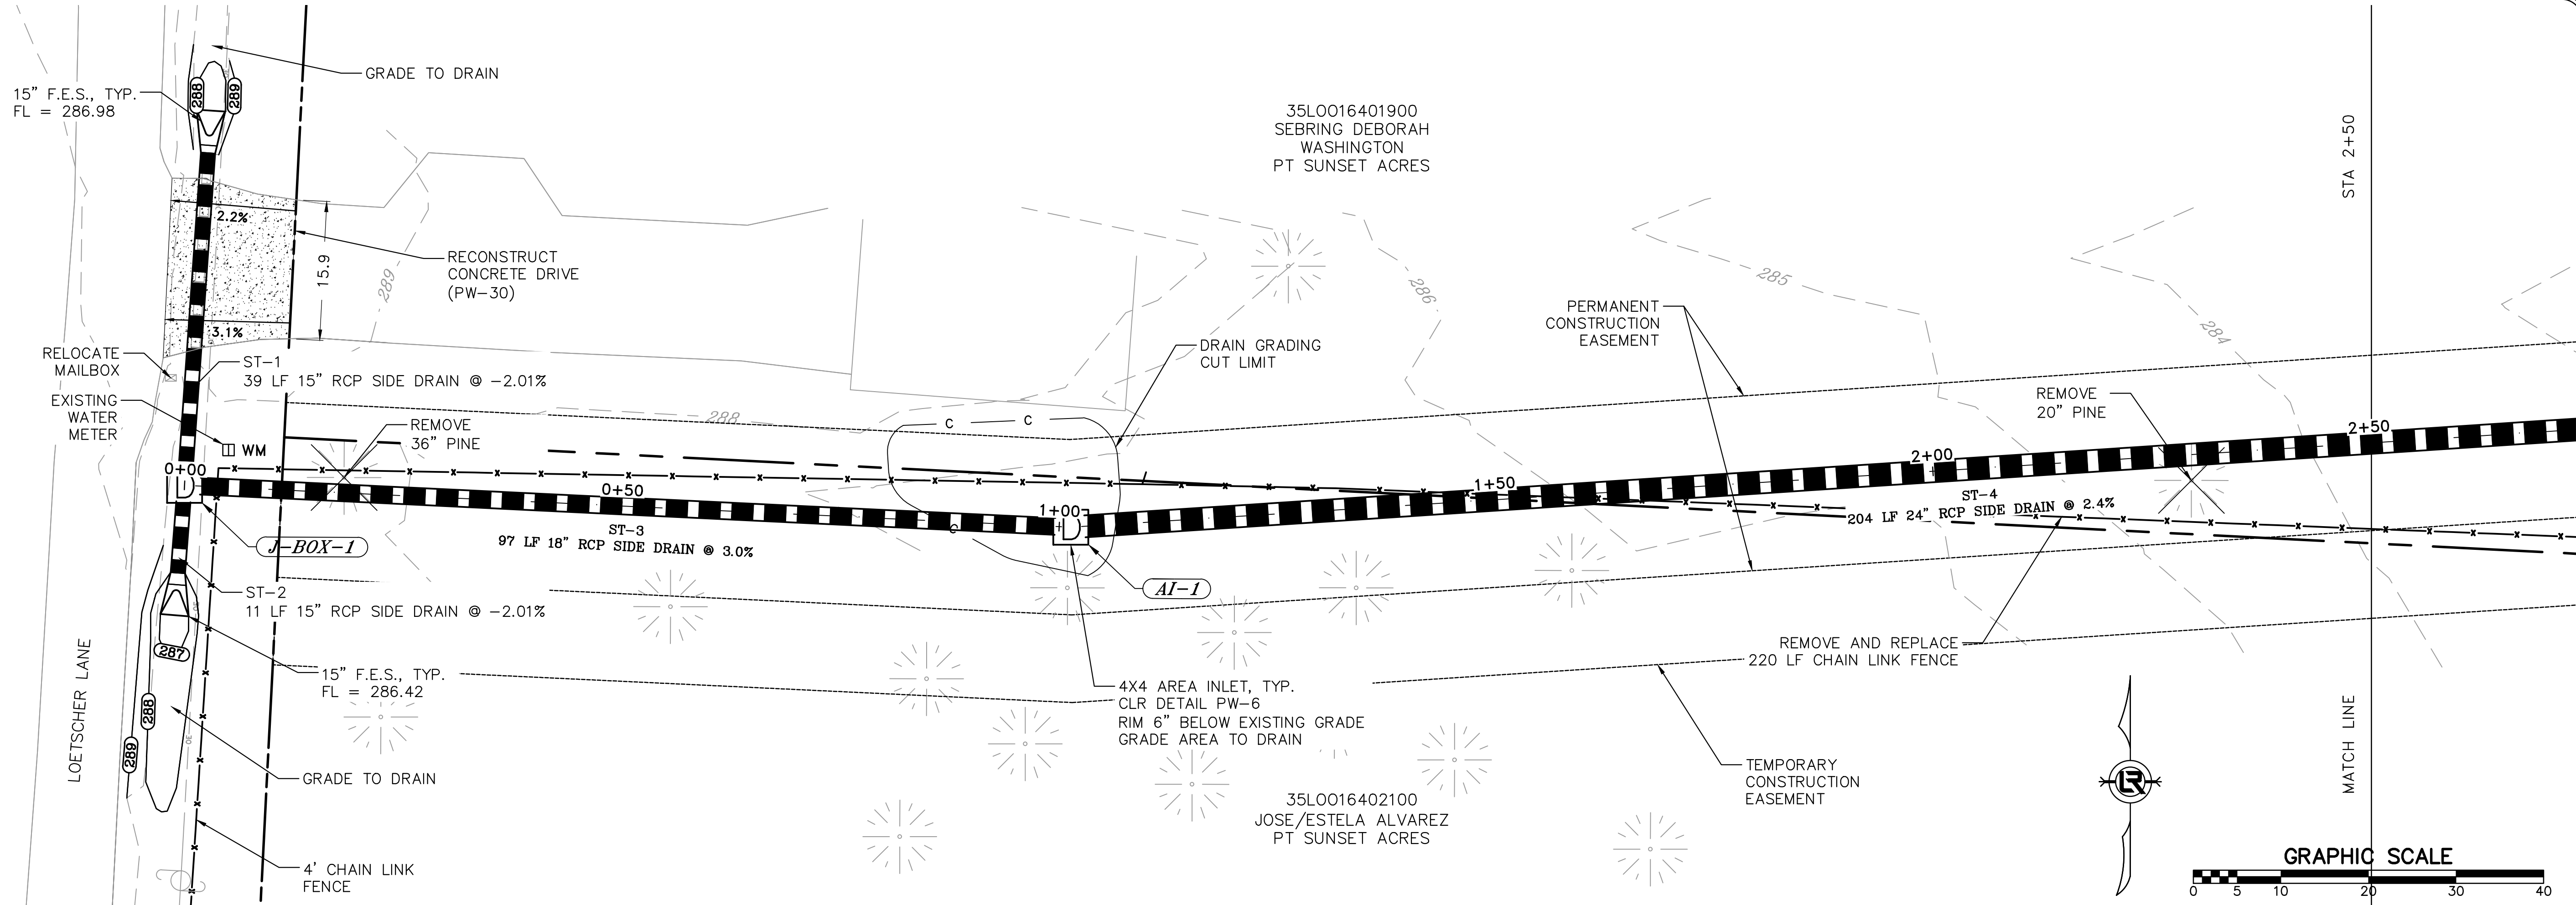



DRAINAGE CHANNEL CL

90% SUBMITTAL



REVISIONS	DATE

CITY OF LITTLE ROCK, ARKANSAS
LOESTCHER LANE RECONSTRUCTION
 PLAN AND PROFILE SHEET (1)

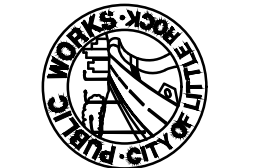
 DEPARTMENT OF PUBLIC WORKS
 CIVIL ENGINEERING
 701 W. MARKHAM
 LITTLE ROCK, ARKANSAS 72201

 

DRAWN BY JDM
DESIGNED BJW
CHECKED BJW
DATE 6-11-2019
SCALE H: 1"=10' V: 1"=5'
PROJECT NO. CLR 2-15-DR-78
SHEET NO. C4

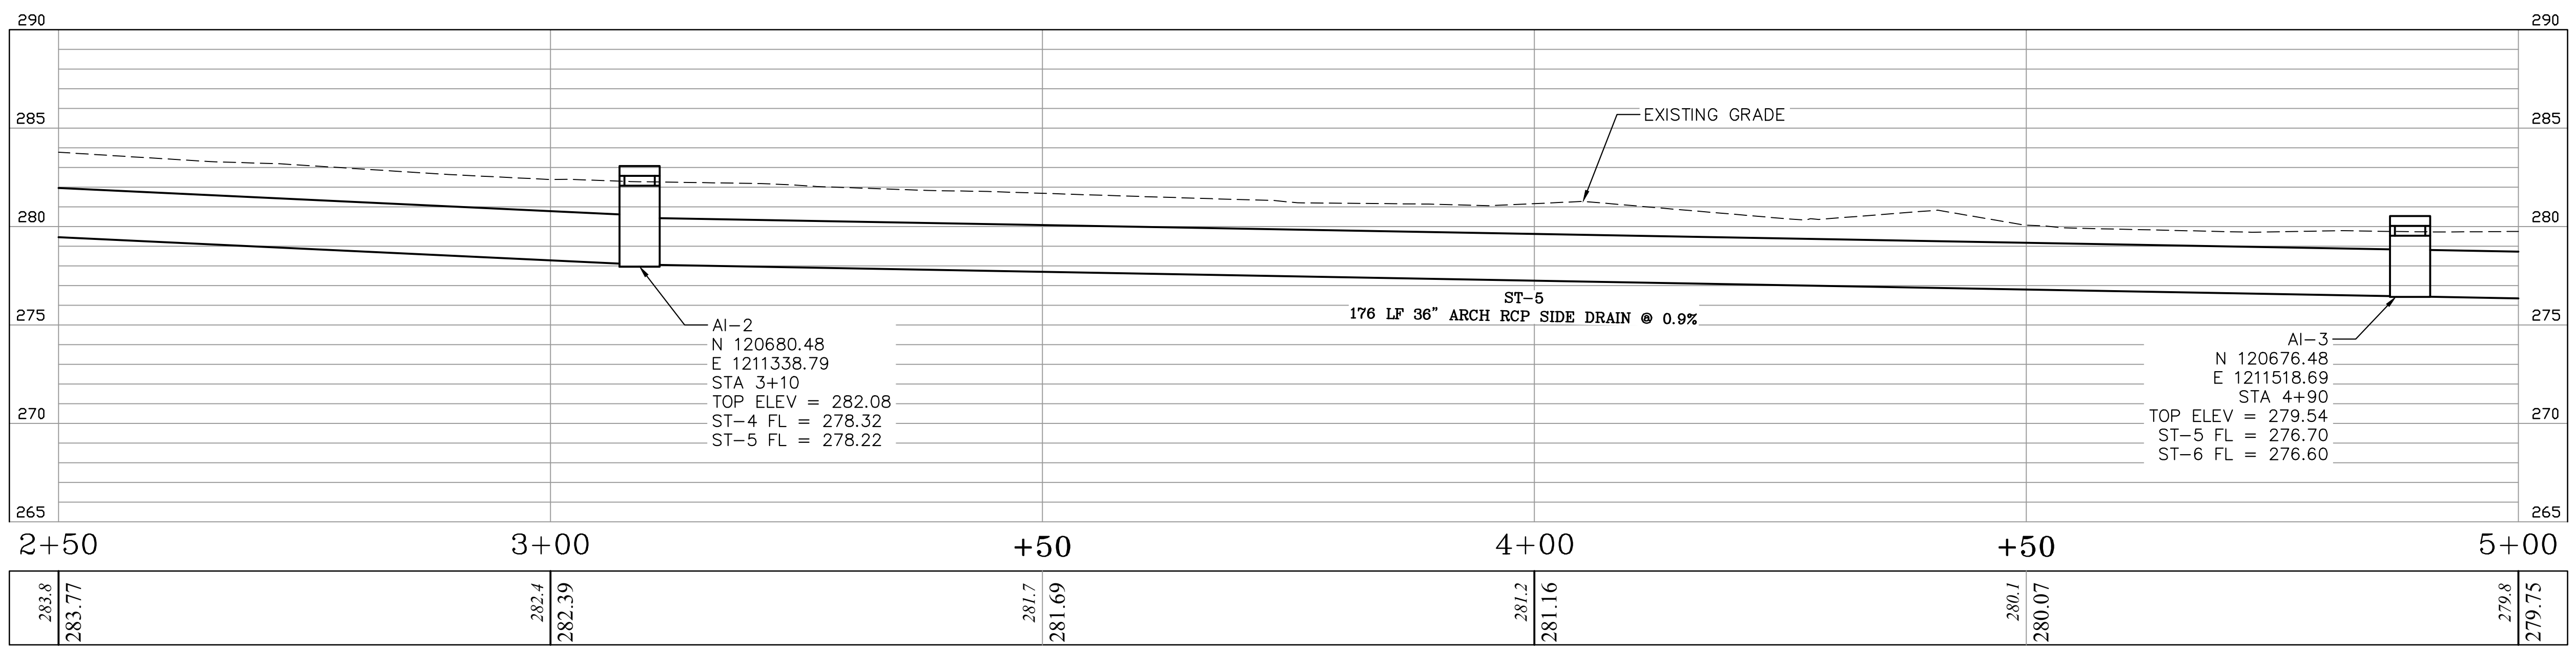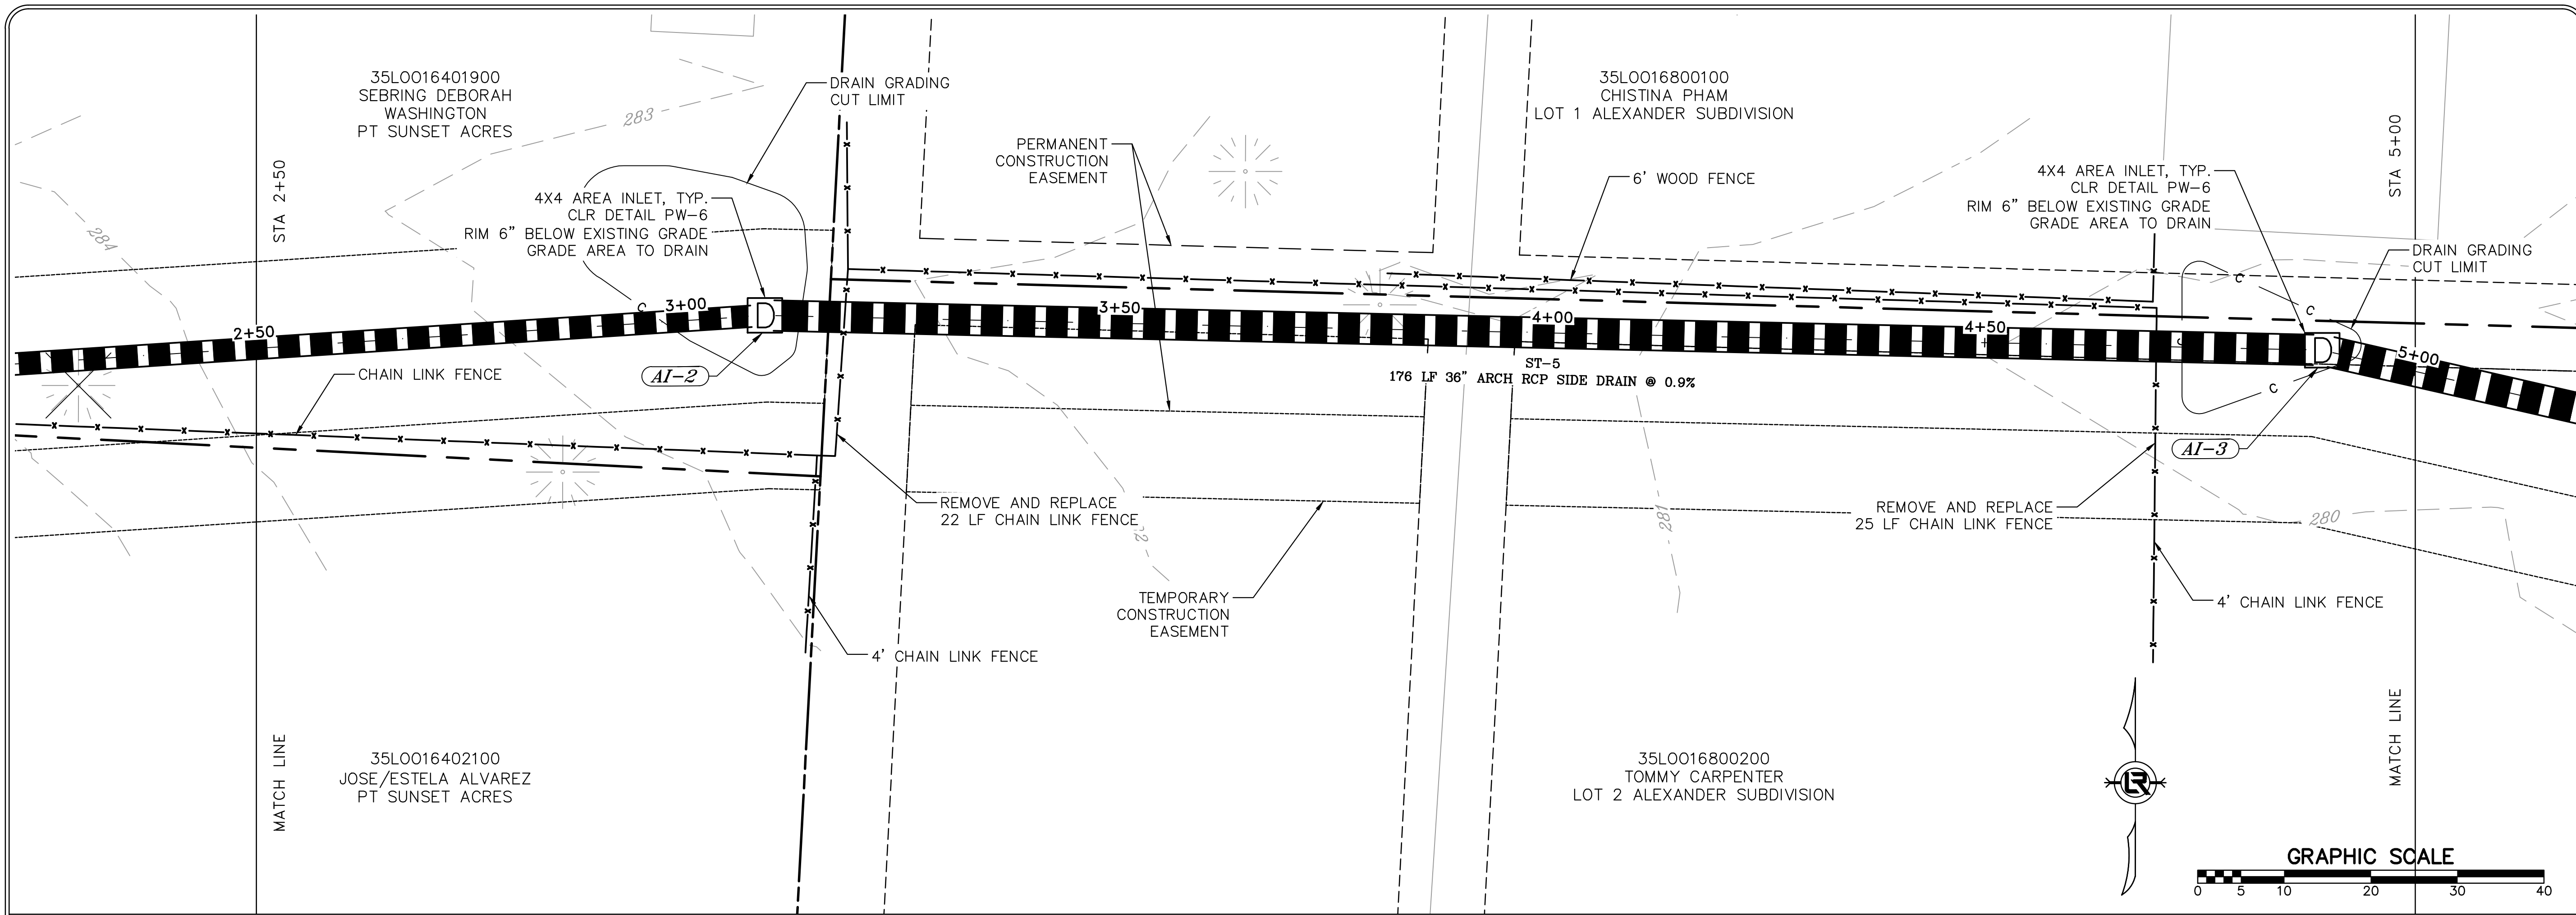



DRAINAGE CHANNEL CL

90% SUBMITTAL


REVISIONS	DATE

CITY OF LITTLE ROCK, ARKANSAS
LOESTCHER LANE RECONSTRUCTION
 PLAN AND PROFILE SHEET (2)

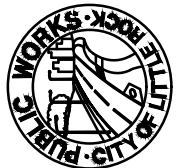

 DEPARTMENT OF PUBLIC WORKS
 CIVIL ENGINEERING
 701 W. MARKHAM
 LITTLE ROCK, ARKANSAS 72201

 

DRAWN BY JDM
DESIGNED BJW
CHECKED BJW
DATE 6-11-2019
SCALE H: 1"=10' V: 1"=5'
PROJECT NO. CLR 2-15-DR-78
SHEET NO. C5

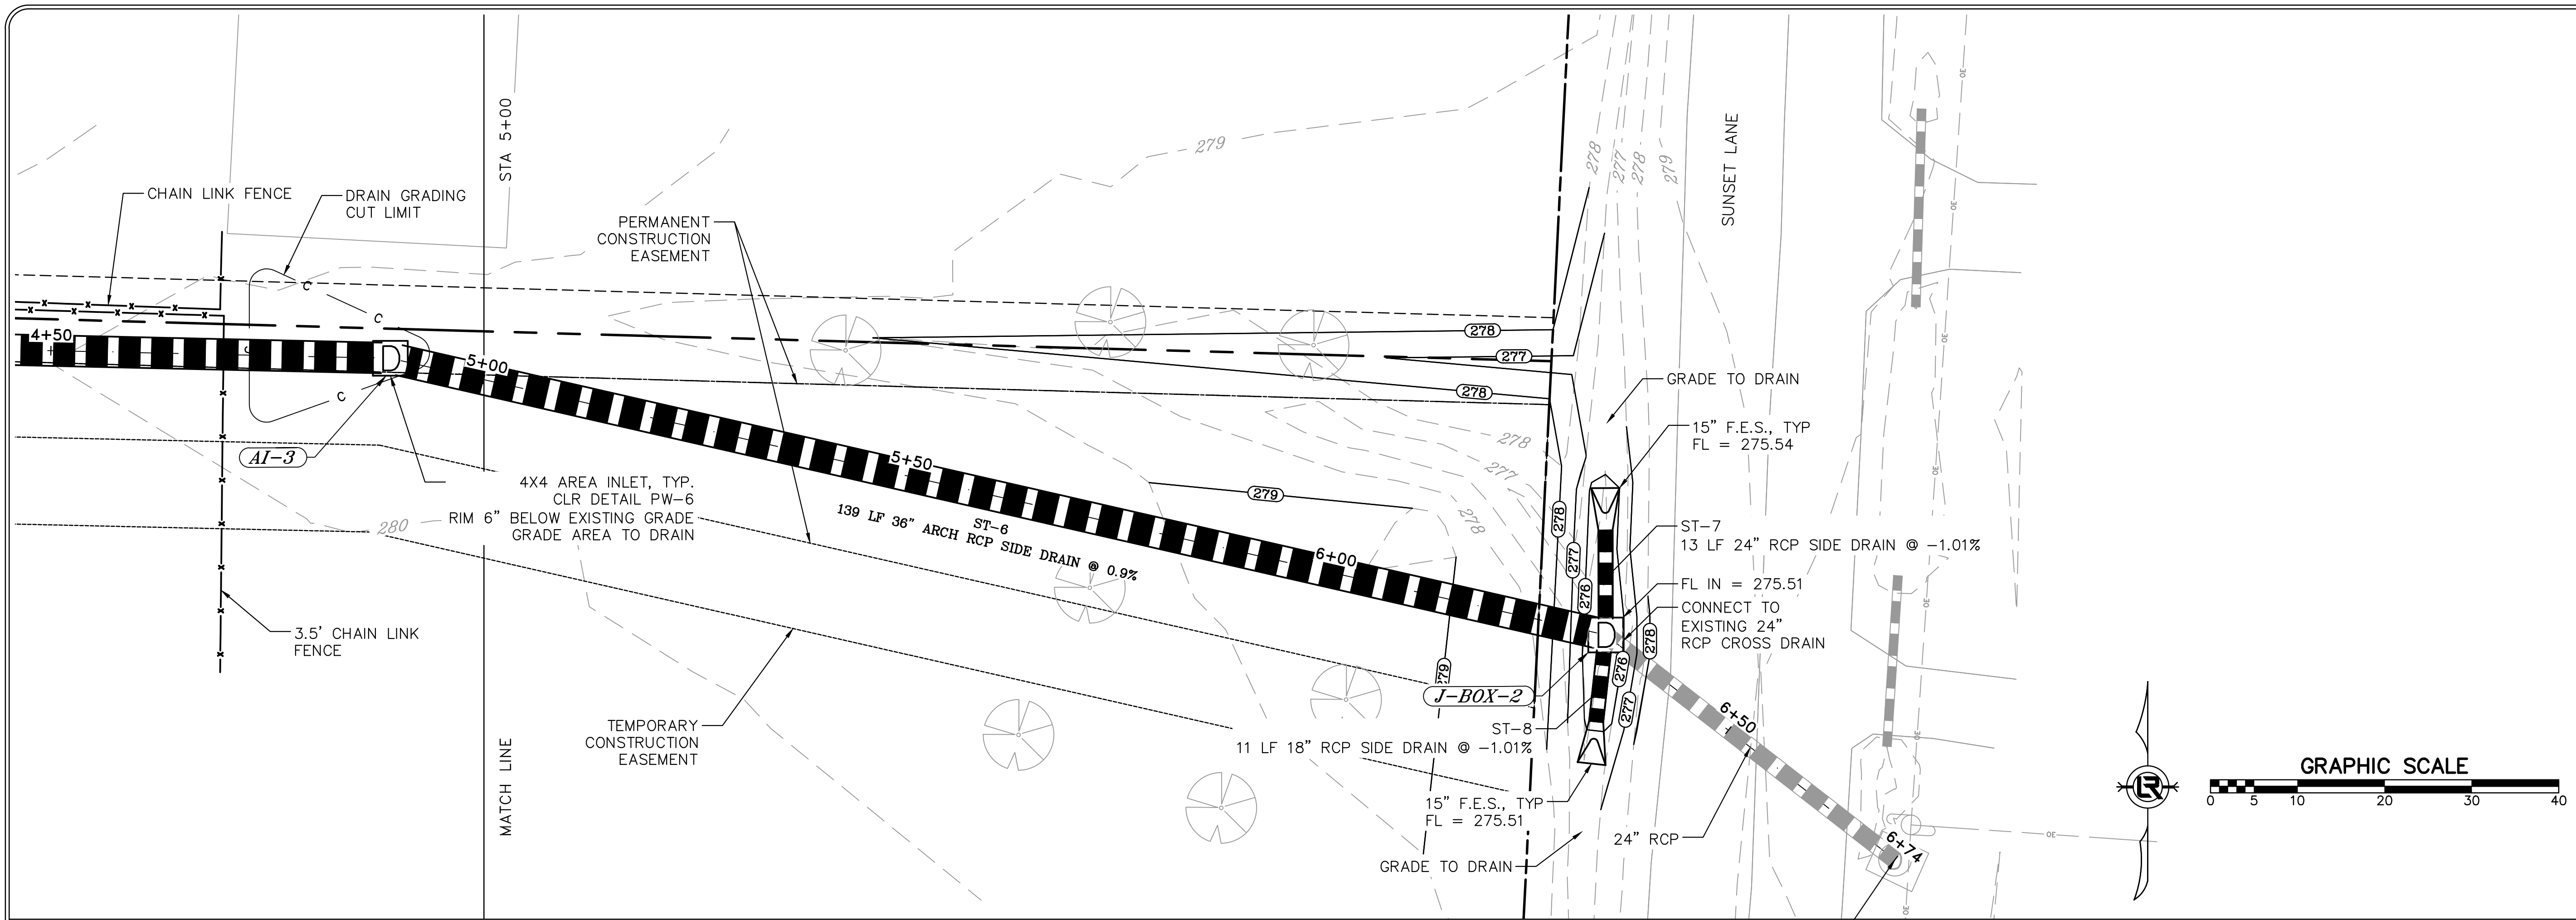

SWMH
 RIM = 278.85
 FL OUT 24" RCP NW = 274.89
 FL OUT 24" CCP E = 274.89

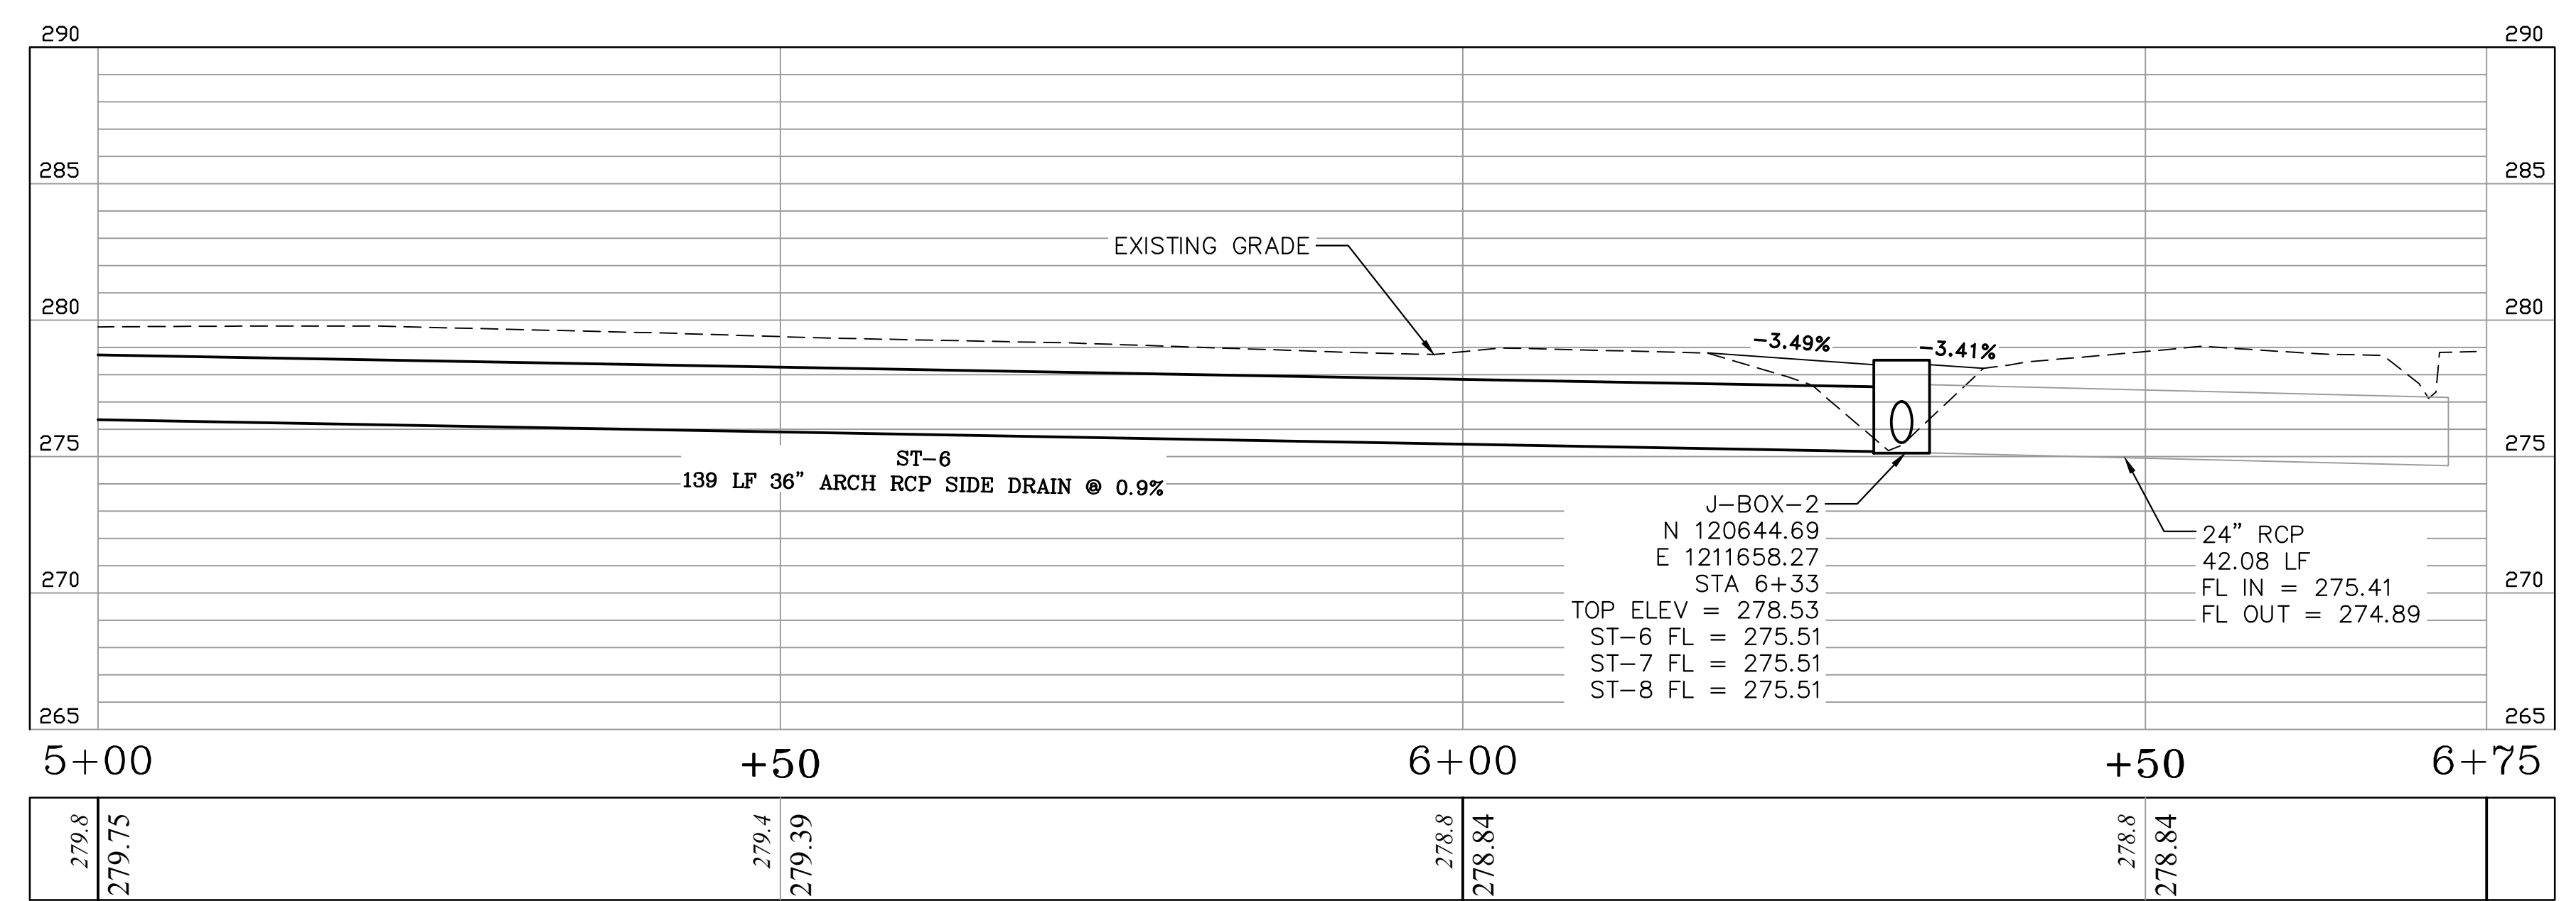


DRAINAGE CHANNEL CL

90% SUBMITTAL




REVISIONS	DATE

CITY OF LITTLE ROCK, ARKANSAS
 LOESTCHER LANE RECONSTRUCTION
 PLAN AND PROFILE SHEET (3)


DEPARTMENT OF PUBLIC WORKS
 CIVIL ENGINEERING
 701 W. MARKHAM
 LITTLE ROCK, ARKANSAS 72201

 

DRAWN BY KLL
DESIGNED KLL
CHECKED BJW
DATE 4-1-2019
SCALE H: 1"=10' V: 1"=5'
PROJECT NO. CLR 2-15-DR-78
SHEET NO. C6

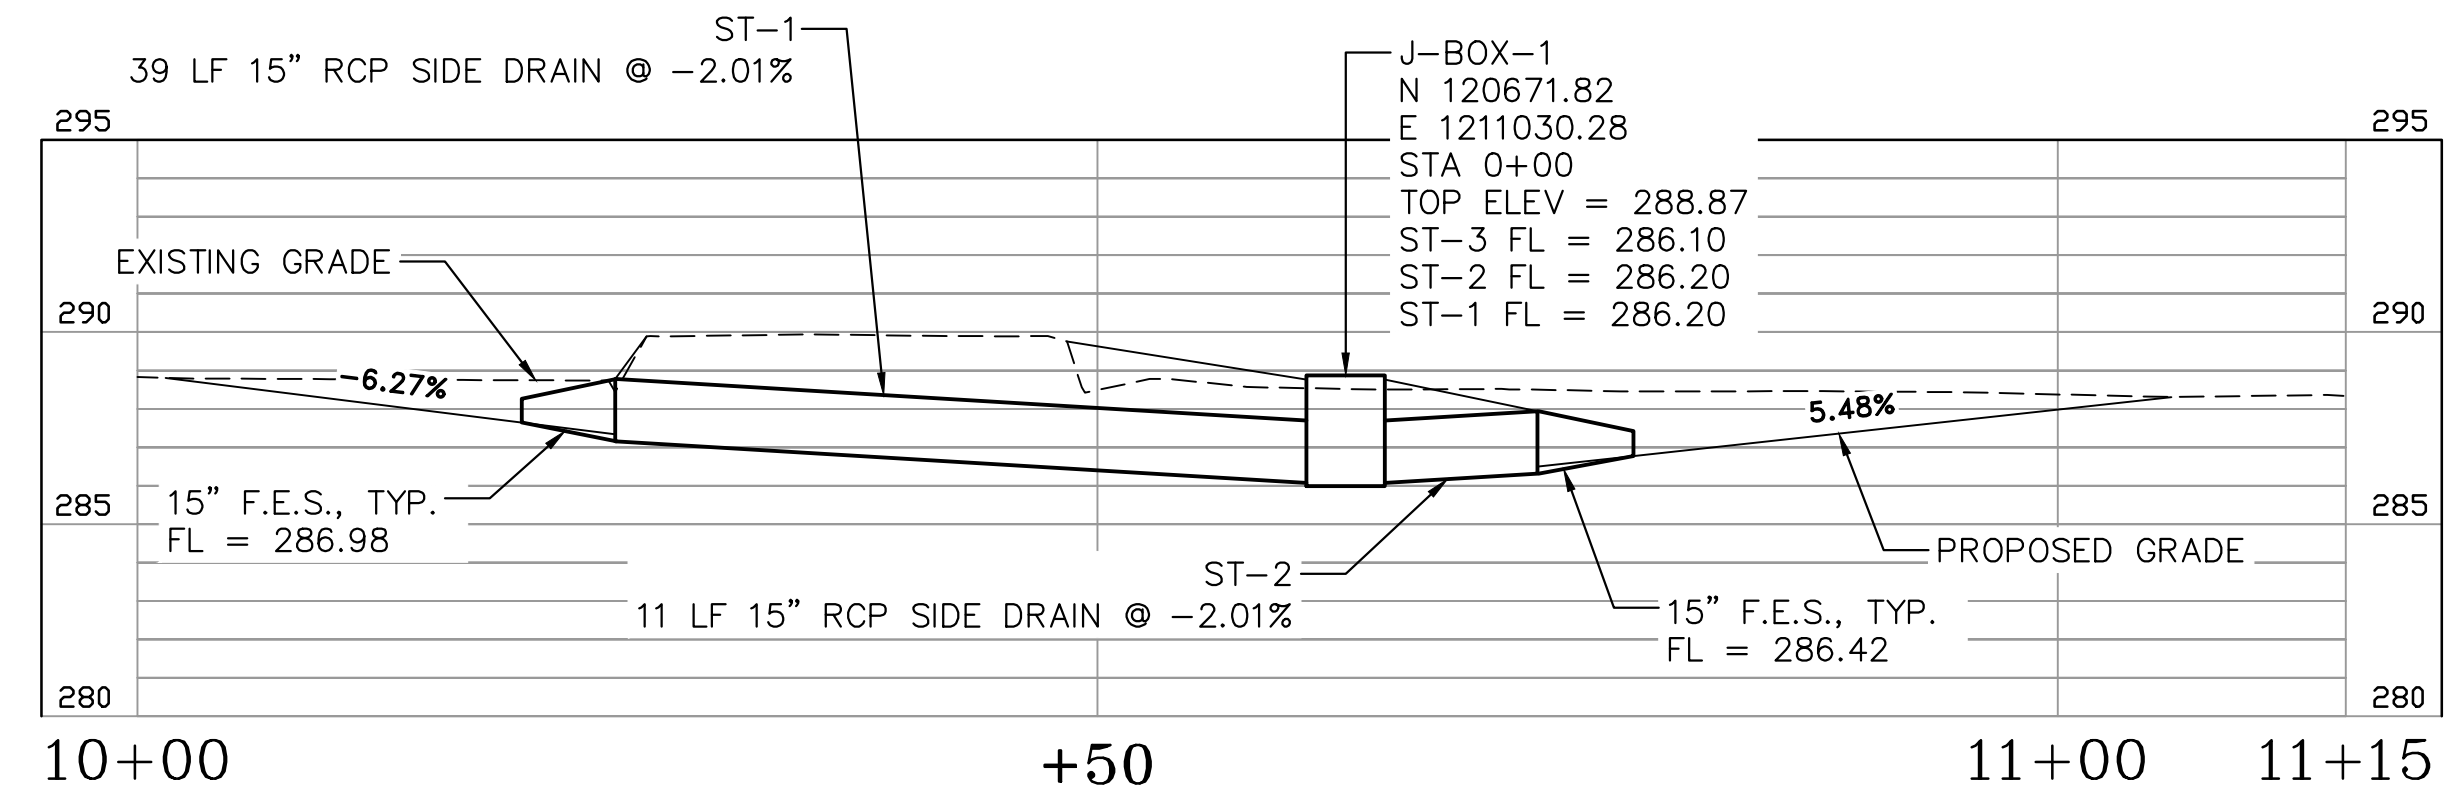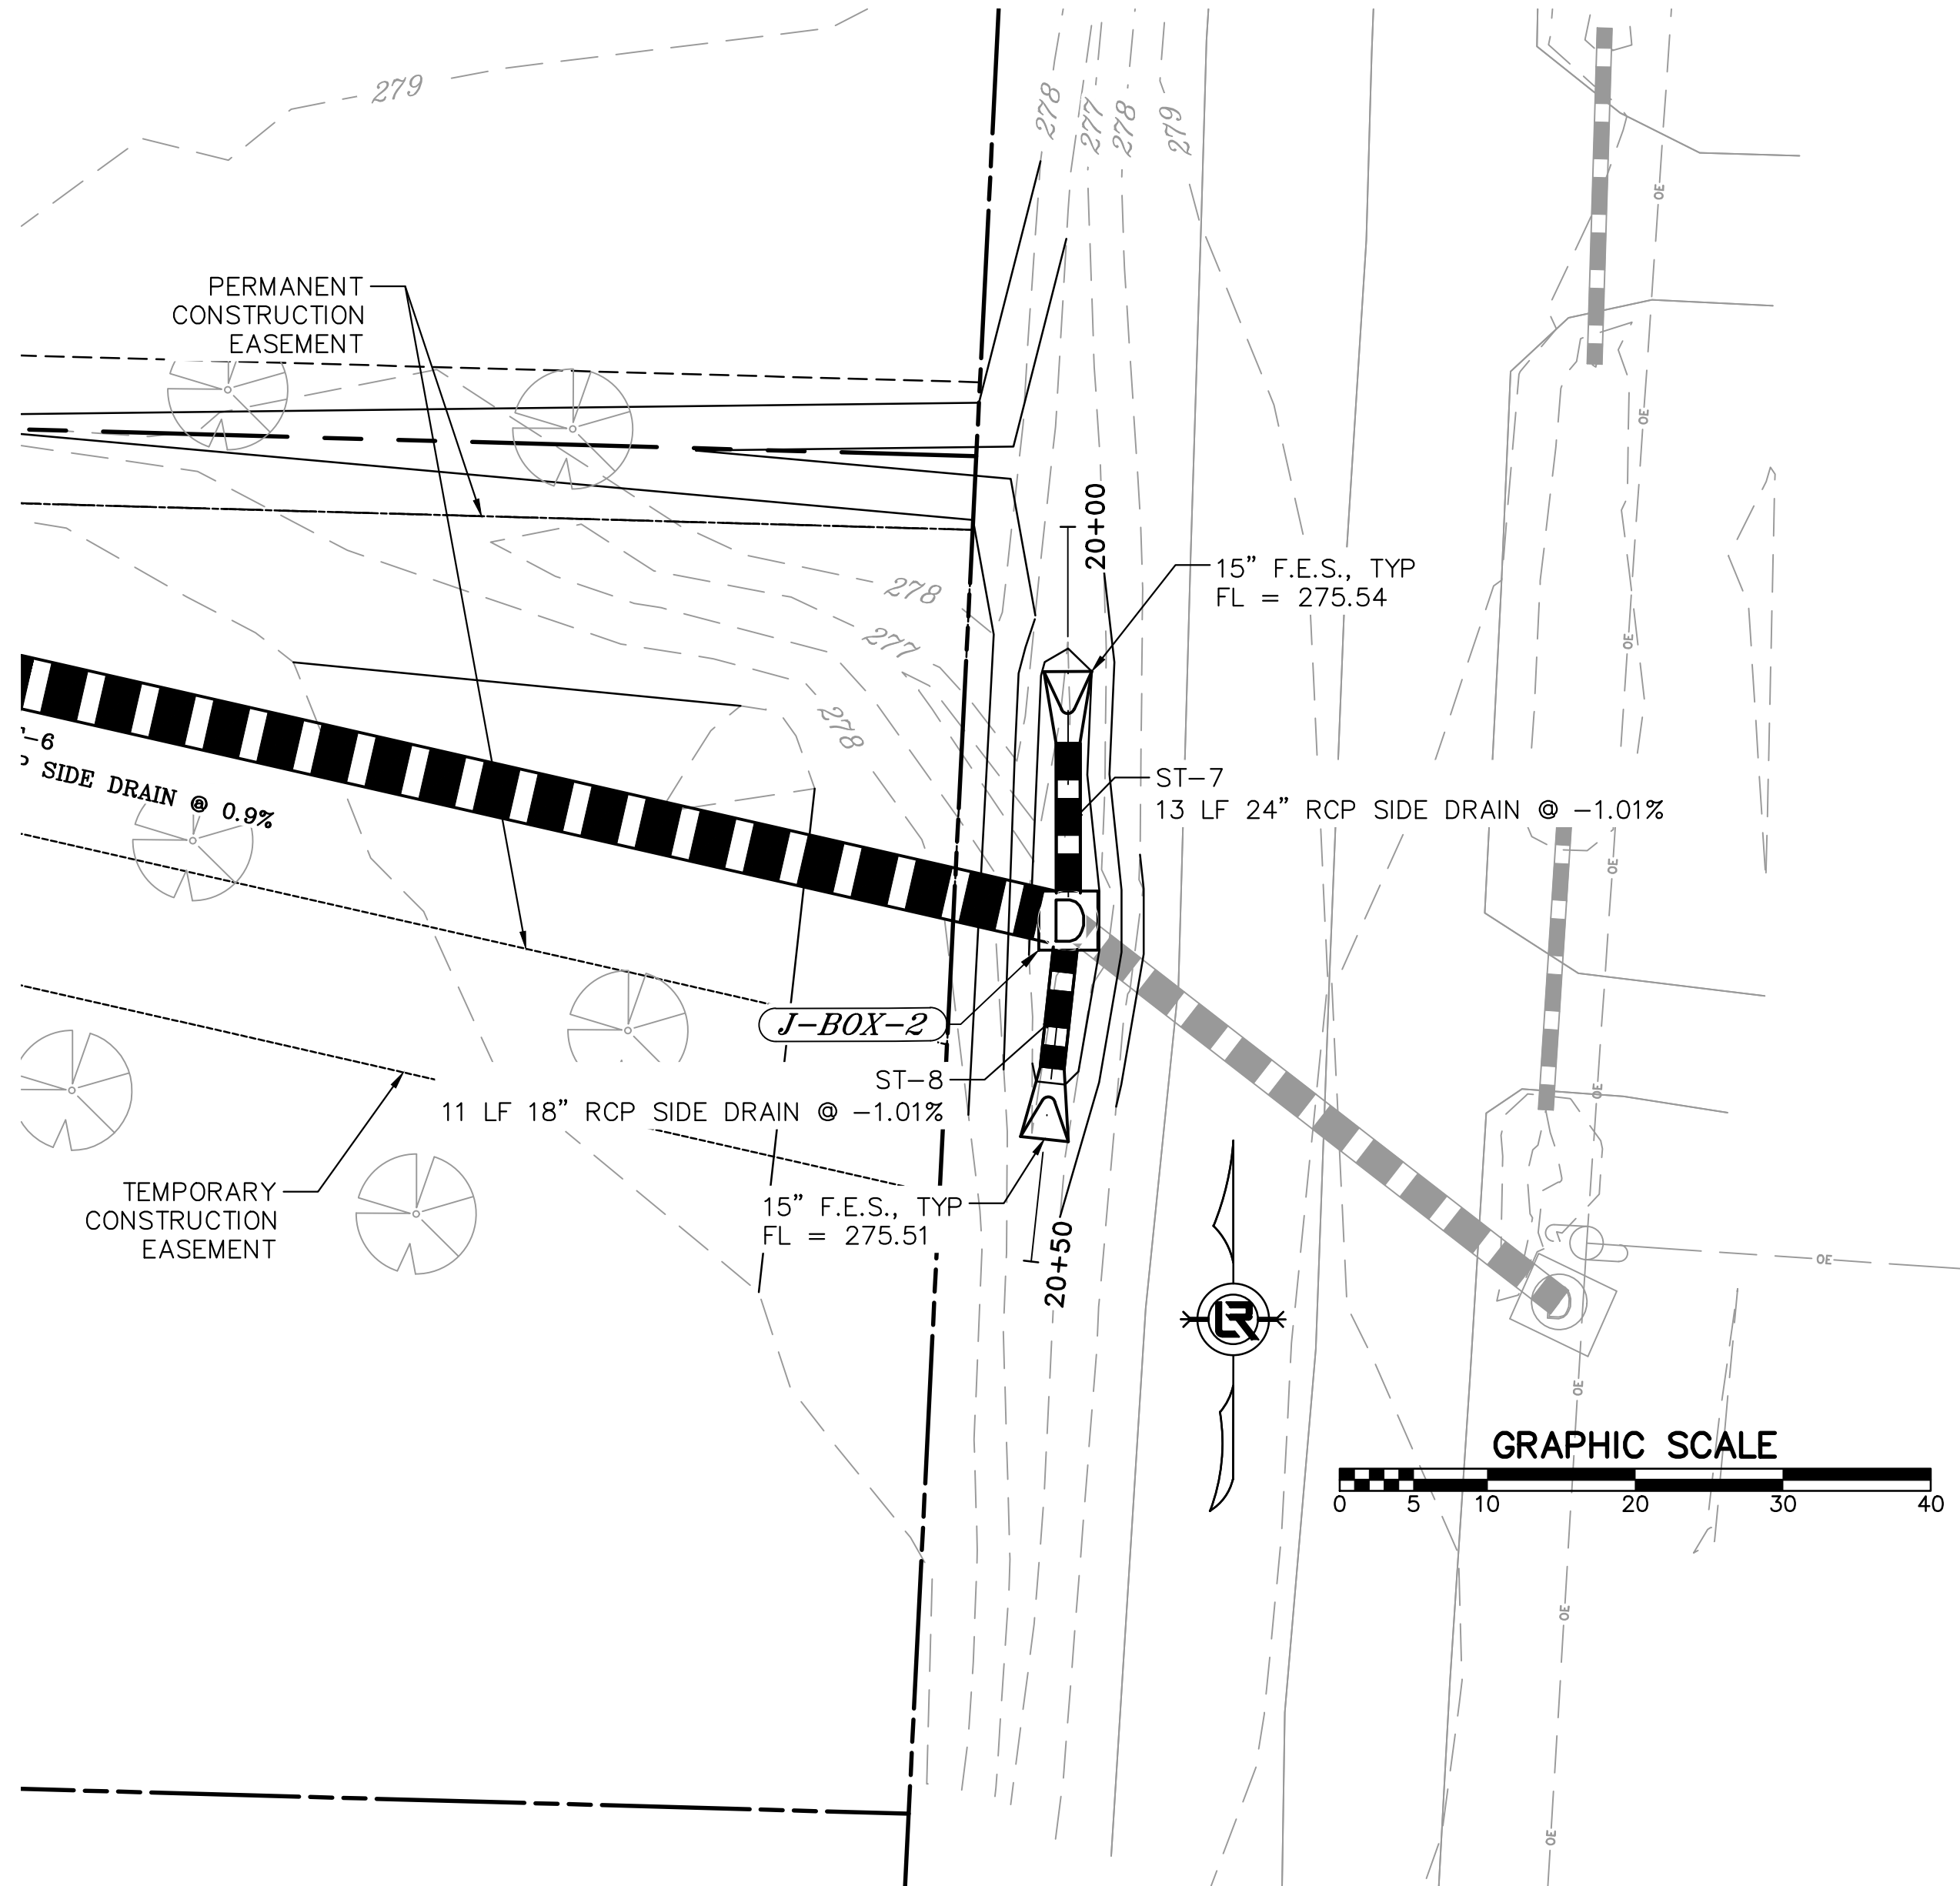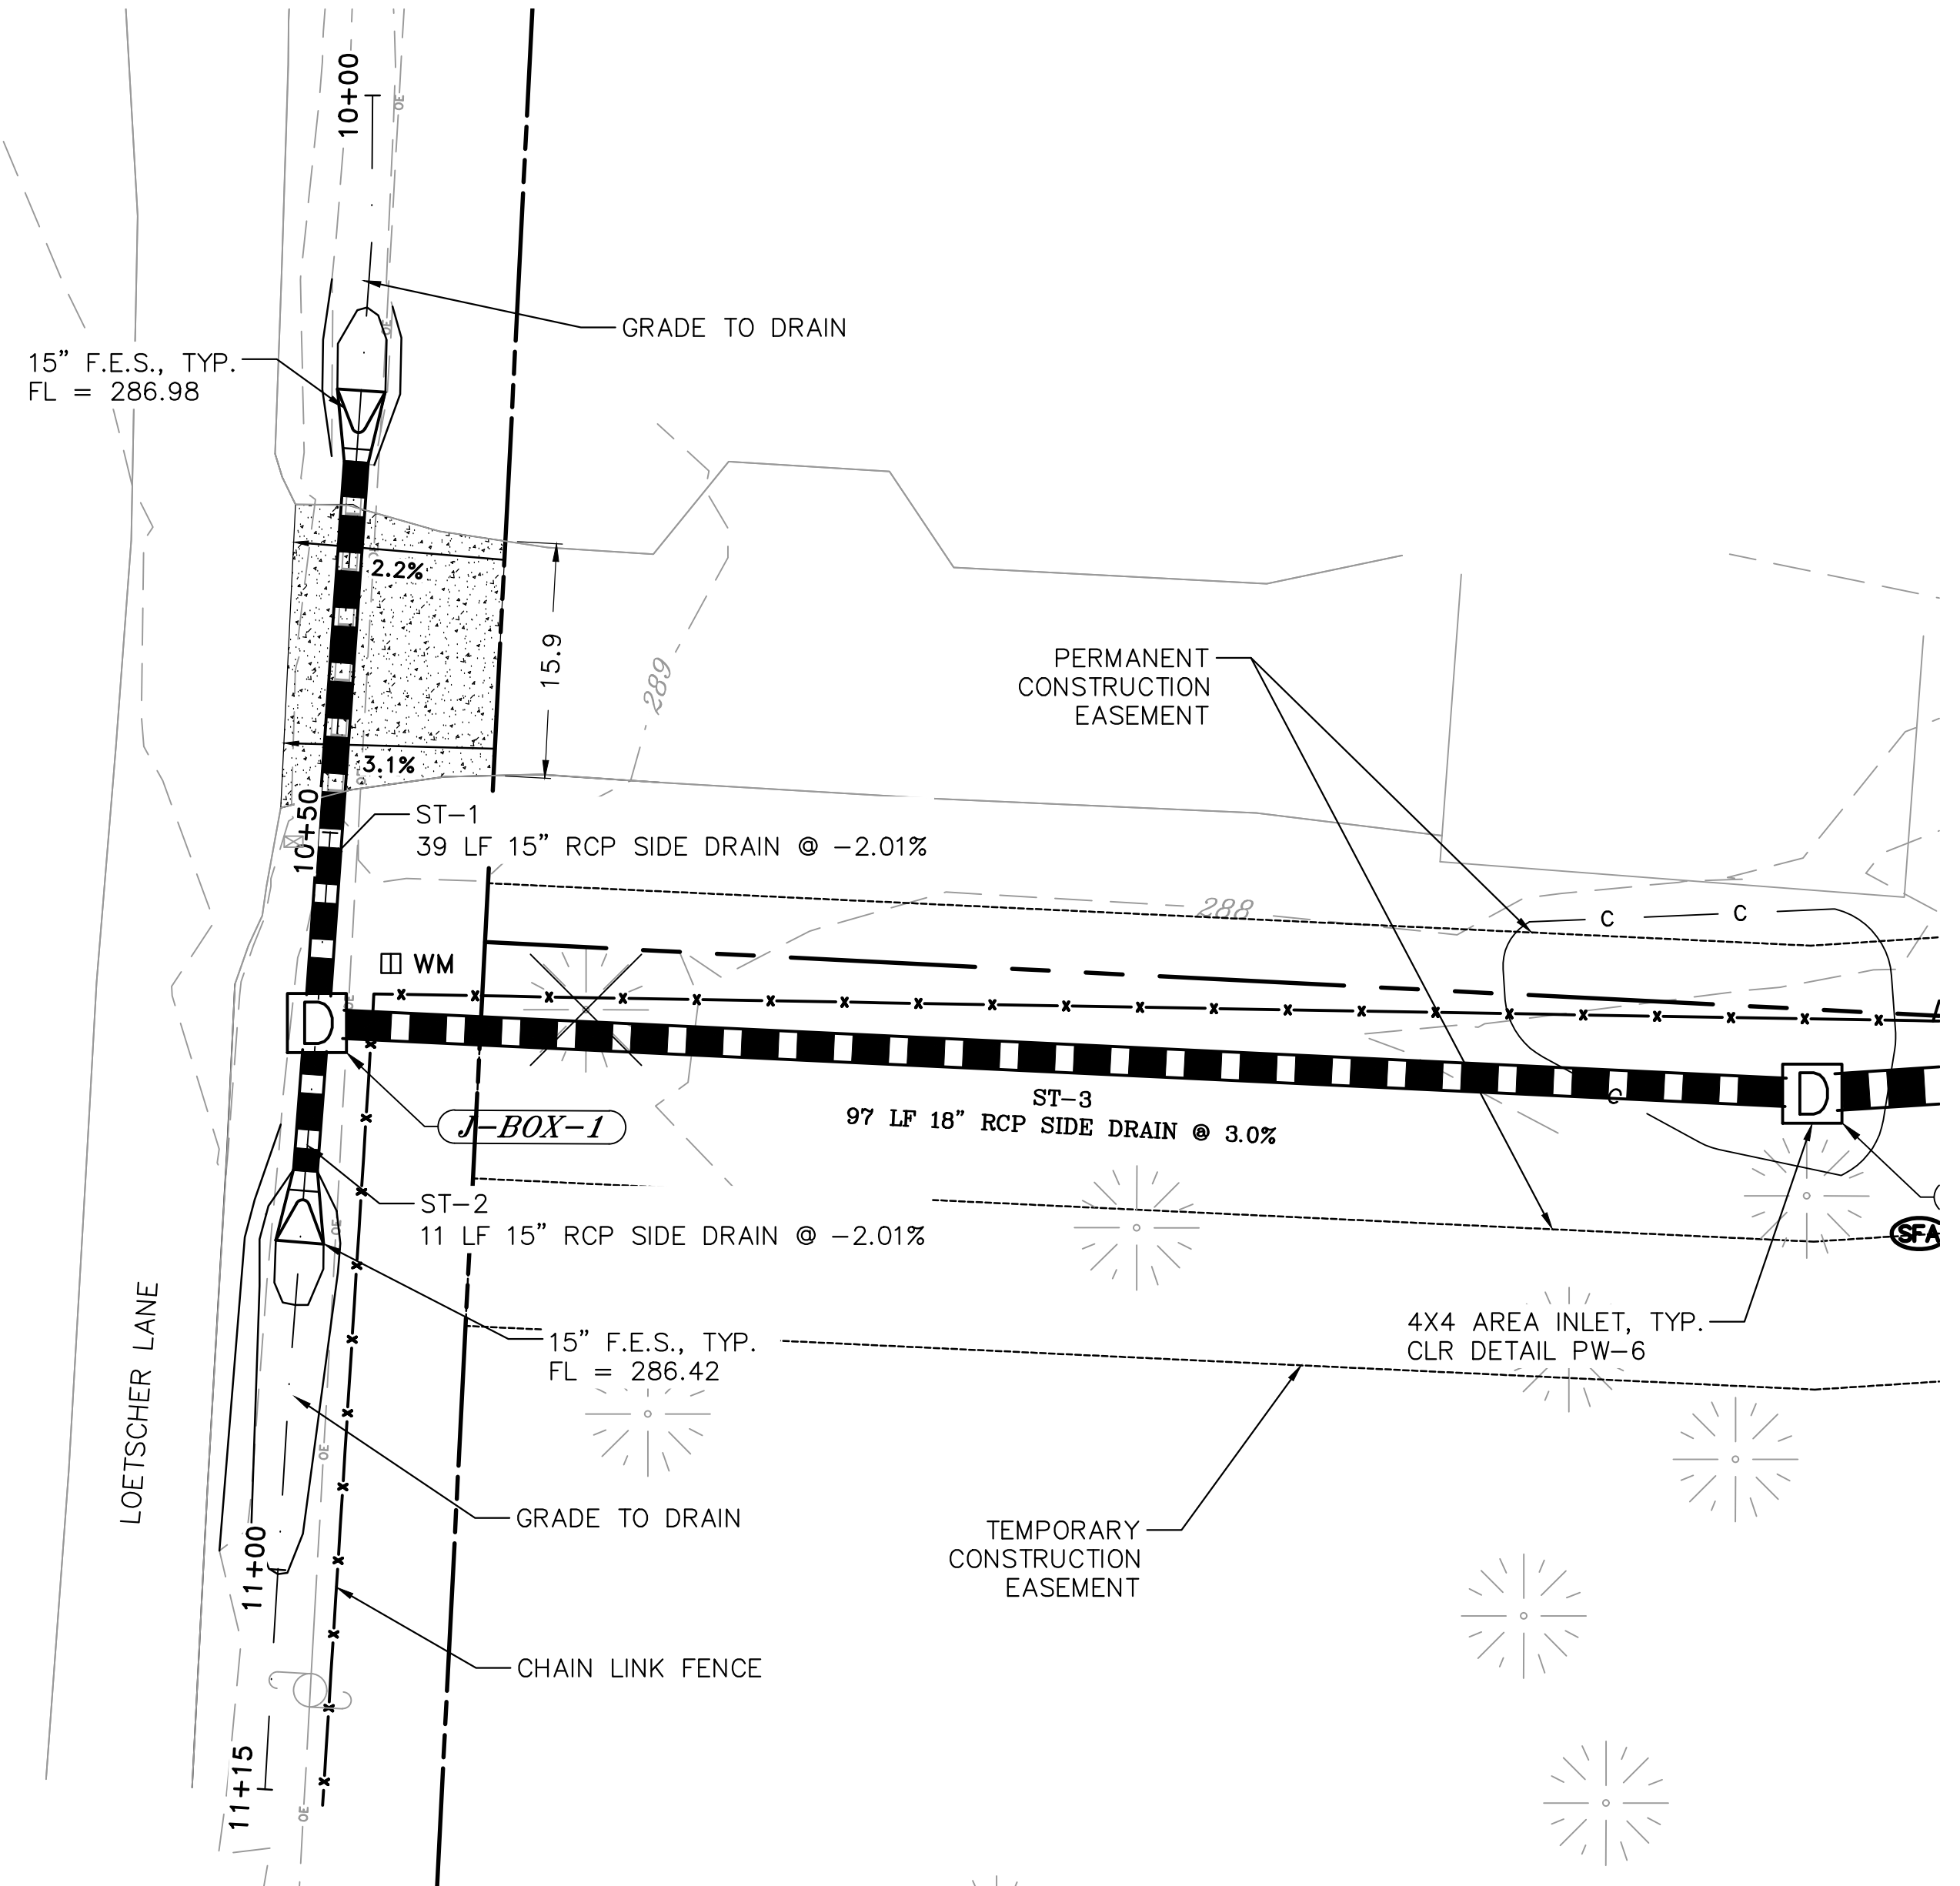

SIDE DRAIN LOETSCHER

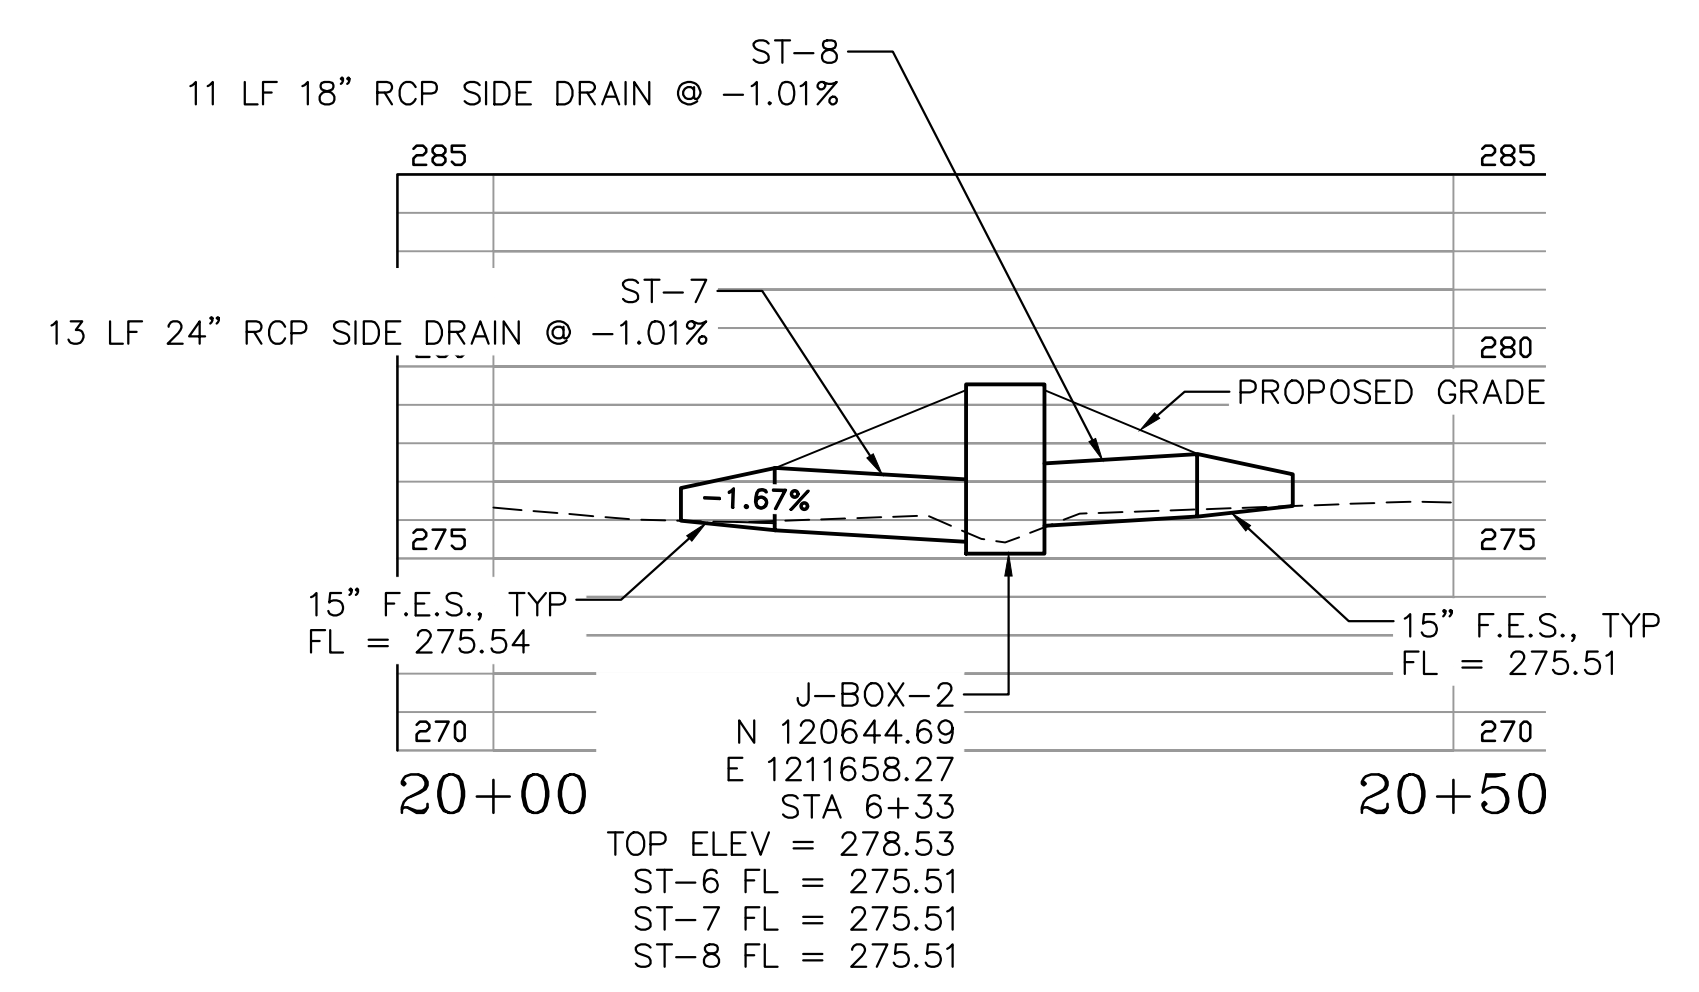


SIDE DRAIN SUNSET

90% SUBMITTAL



REVISIONS	DATE

CITY OF LITTLE ROCK, ARKANSAS
 LOETSCHER LANE RECONSTRUCTION
 SIDE DRAIN PLAN AND PROFILE SHEET

DEPARTMENT OF PUBLIC WORKS
 CIVIL ENGINEERING
 701 W. MARKHAM
 LITTLE ROCK, ARKANSAS 72201

 



DRAWN BY
 JDM
 DESIGNED
 BJW
 CHECKED
 BJW
 DATE
 6-11-2019
 SCALE
 H: 1"=10'
 V: 1"=5'
 PROJECT NO.
 CLR 2-15-DR-78
 SHEET NO.
 C7

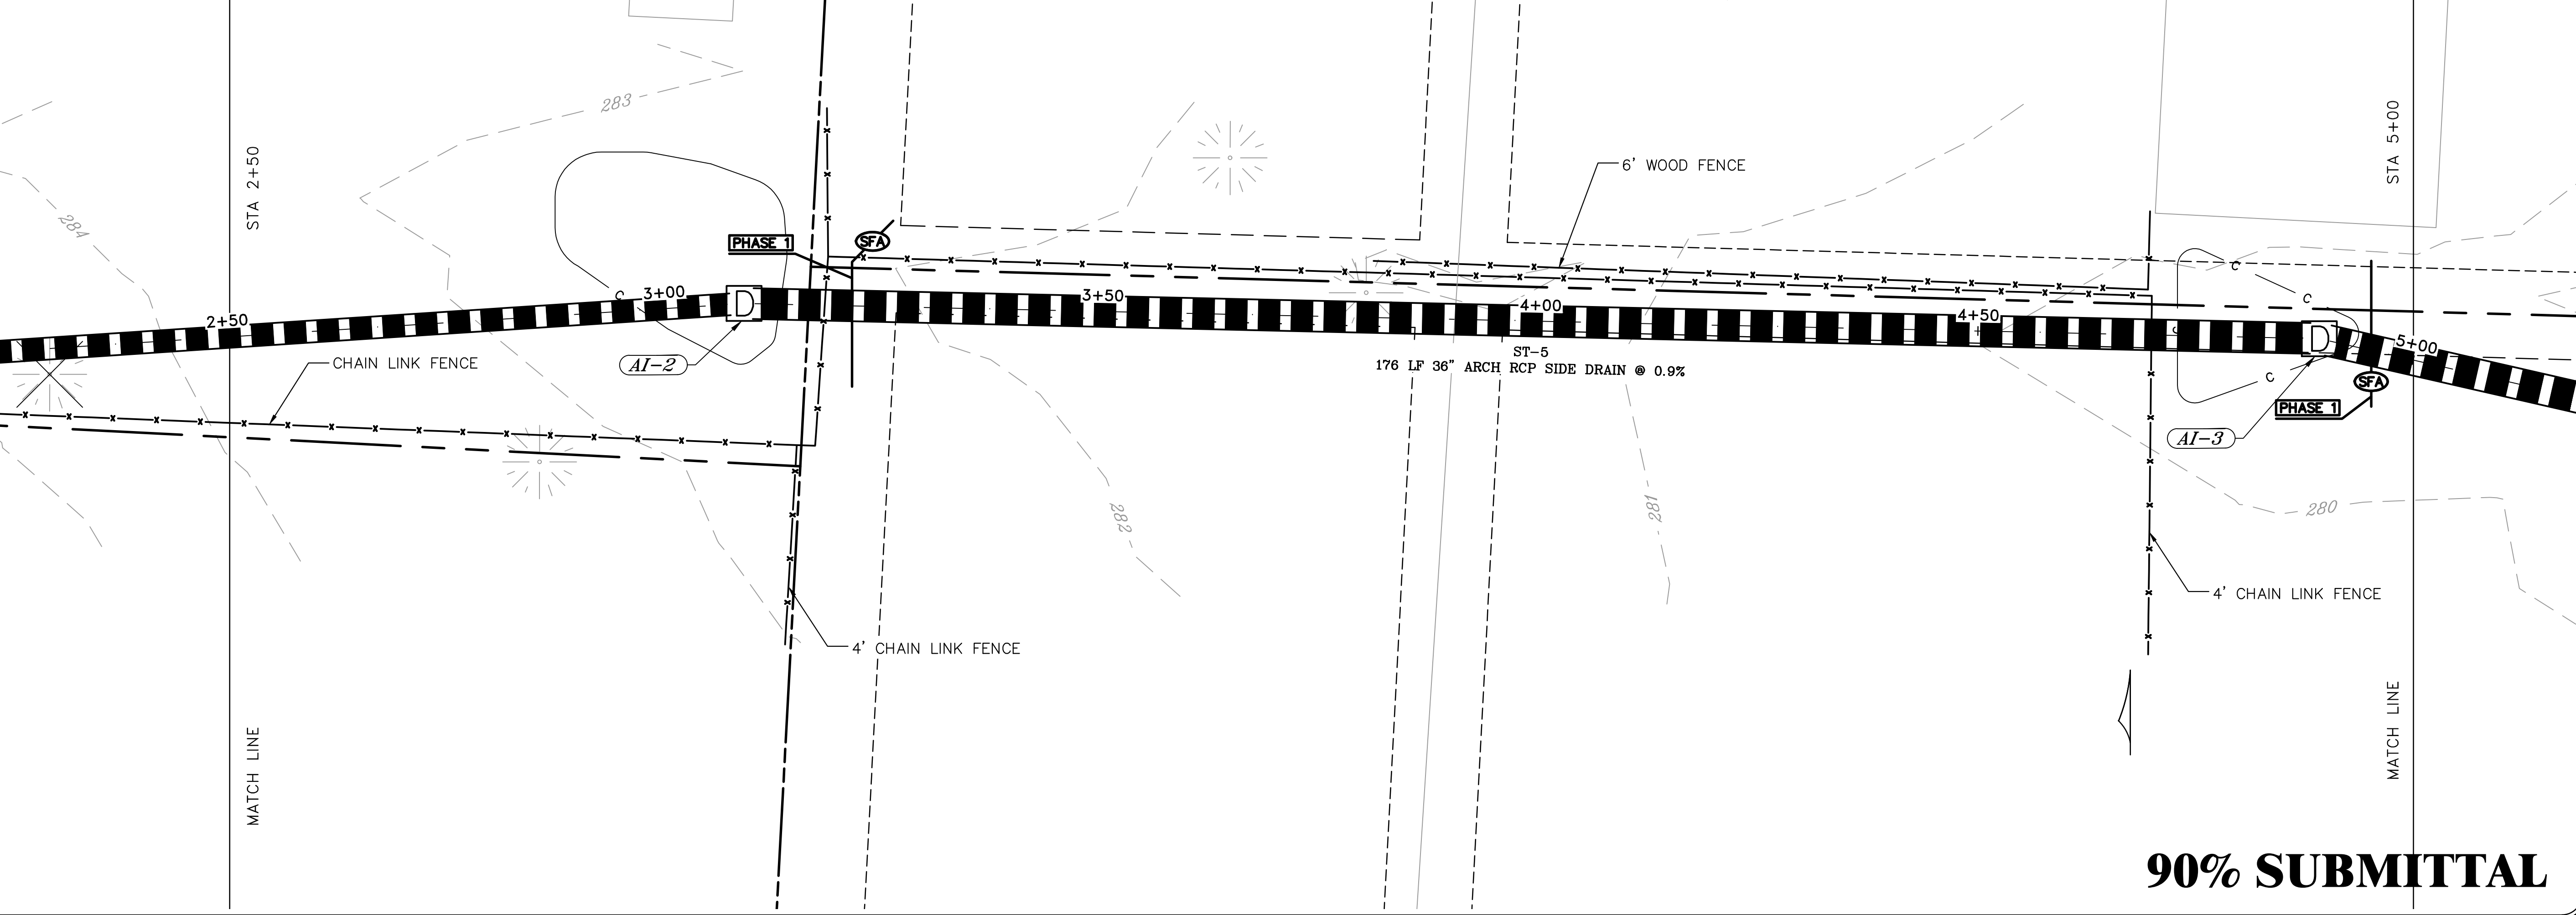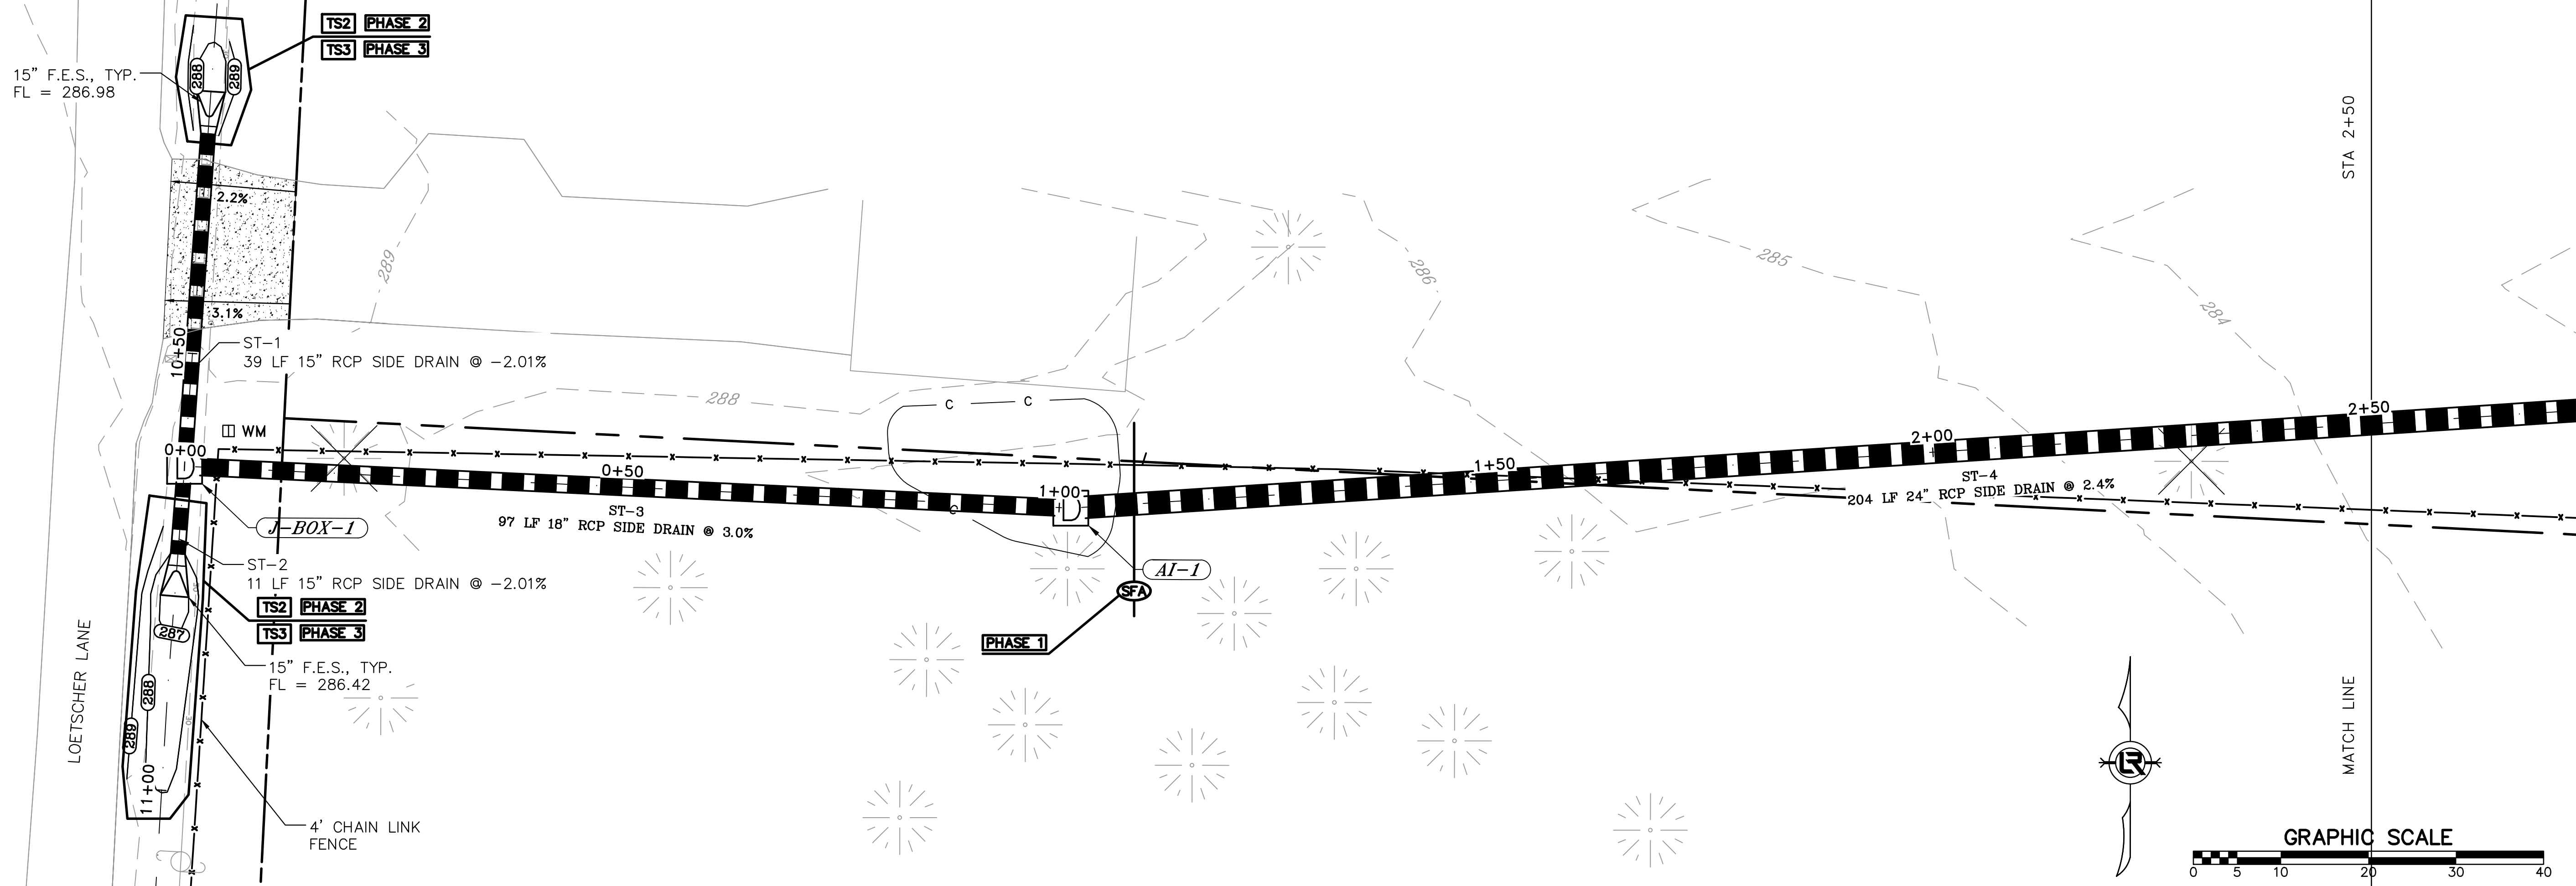

REVISIONS	DATE


CITY OF LITTLE ROCK, ARKANSAS
LOESTCHER LANE RECONSTRUCTION
 EROSION CONTROL SHEET (1)

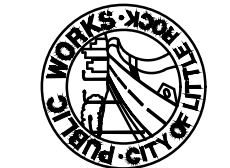
 DEPARTMENT OF PUBLIC WORKS
 CIVIL ENGINEERING
 701 W. MARKHAM
 LITTLE ROCK, ARKANSAS 72201

 


DRAWN BY
 JDM
 DESIGNED
 BJW
 CHECKED
 BJW
 DATE
 6-11-2019
 SCALE
 H: 1"=10'
 V: 1"=5'
 PROJECT NO.
 CLR 2-15-DR-78
 SHEET NO.
C8


90% SUBMITTAL

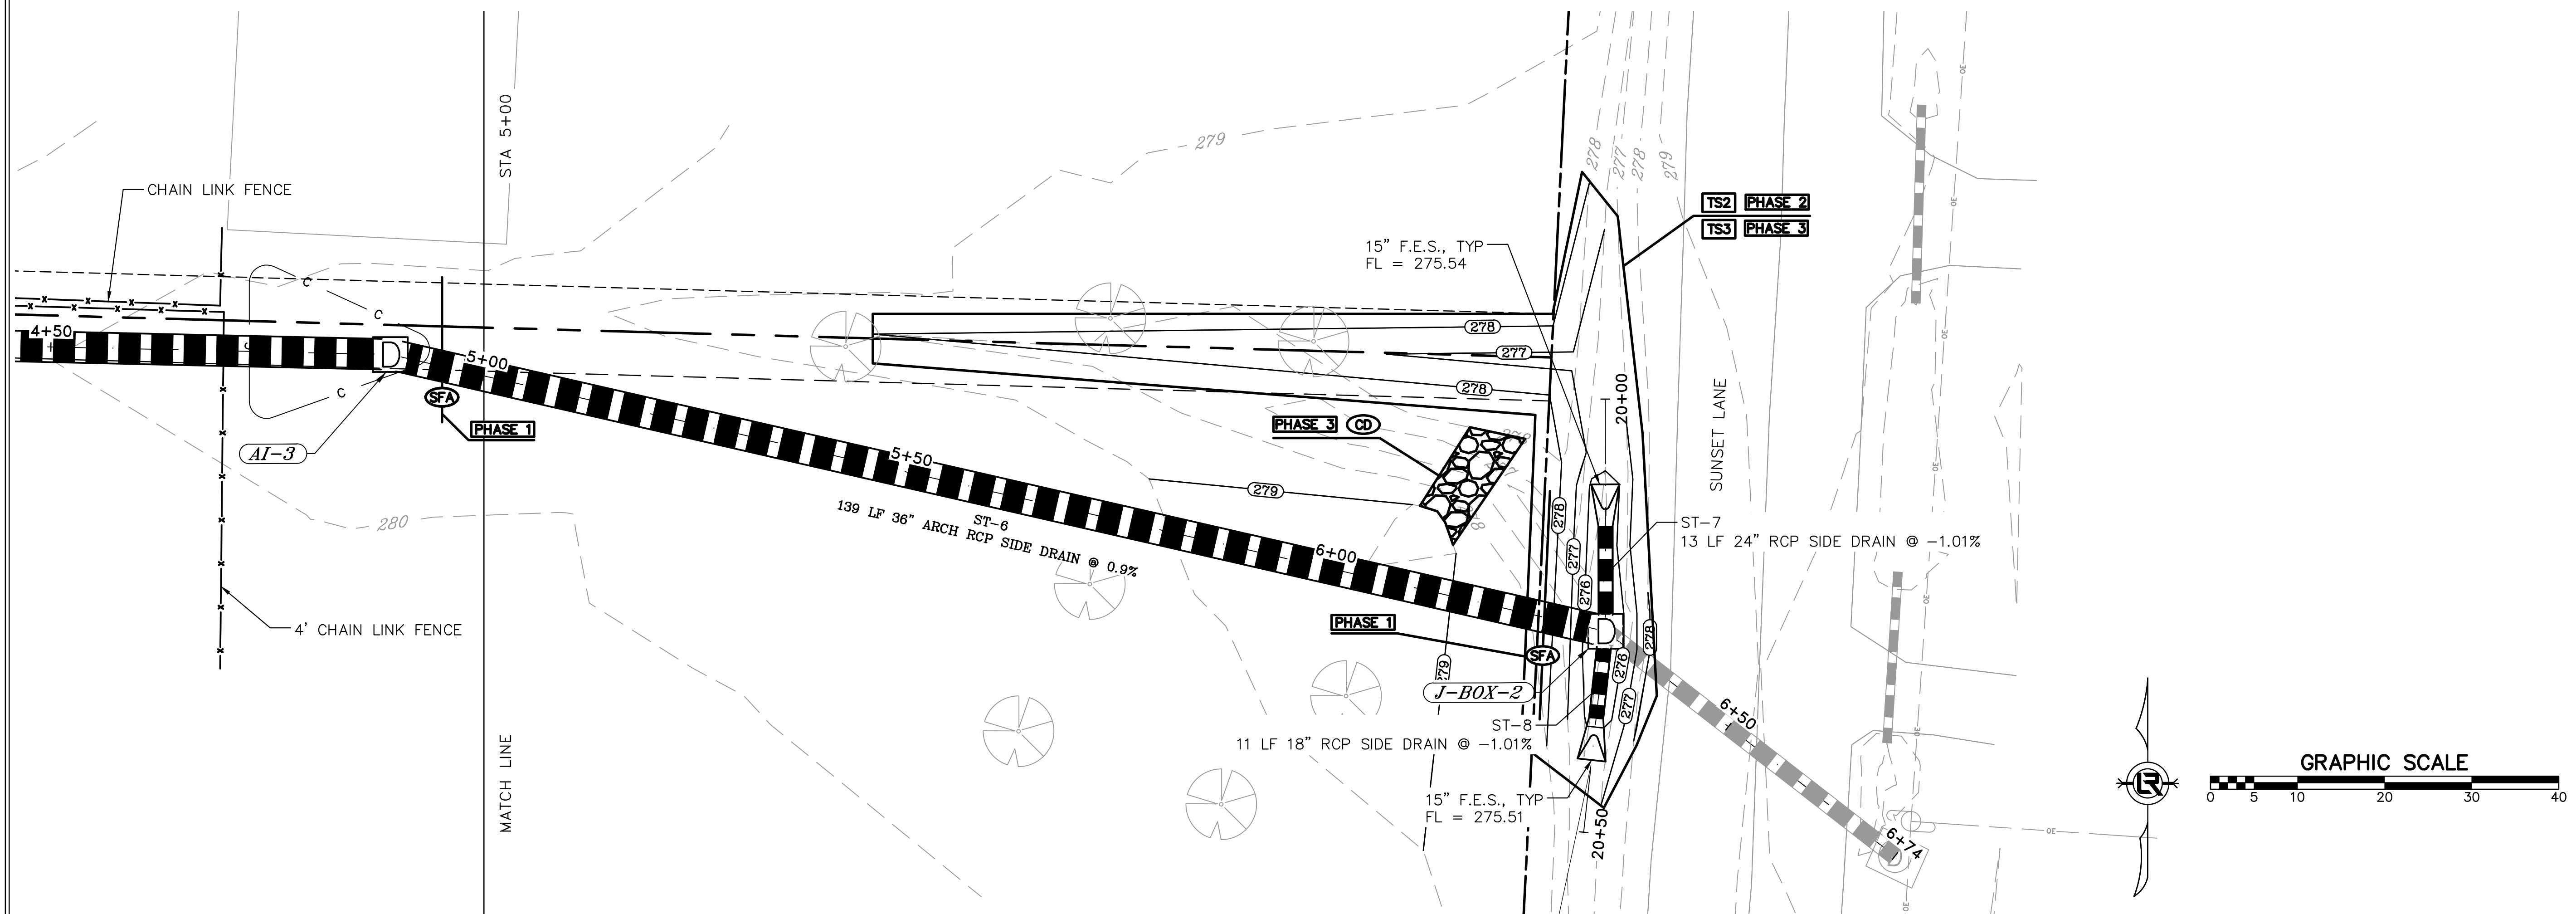

REVISIONS	DATE

CITY OF LITTLE ROCK, ARKANSAS
 LOESTCHER LANE RECONSTRUCTION
 EROSION CONTROL SHEET (2)

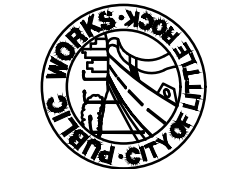
 DEPARTMENT OF PUBLIC WORKS
 CIVIL ENGINEERING
 701 W. MARKHAM
 LITTLE ROCK, ARKANSAS 72201

 

DRAWN BY JDM
DESIGNED BJW
CHECKED BJW
DATE 6-11-2019
SCALE H: 1"=10' V: 1"=5'
PROJECT NO. CLR 2-15-DR-78
SHEET NO. C9

90% SUBMITTAL