


MARYLAND AVE RECONSTRUCTION


ABIGAIL ST TO LEWIS ST

CLR PROJECT #02-17-ST-83

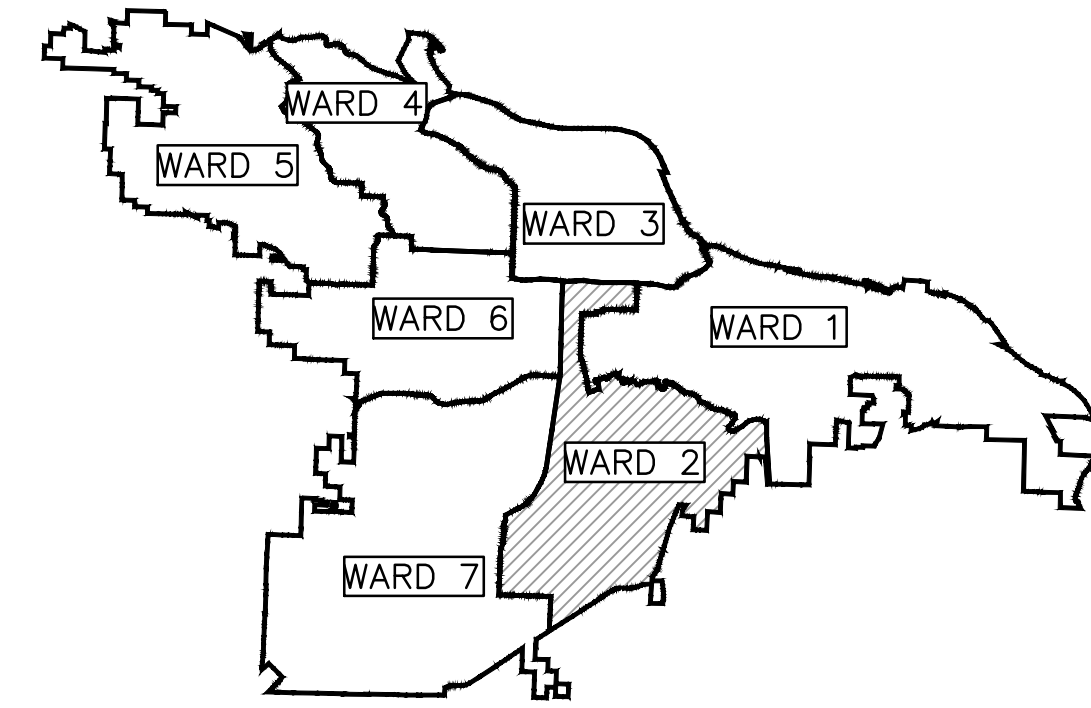


PROJECT LOCATION – WARD 2

PROJECT
LOCATION

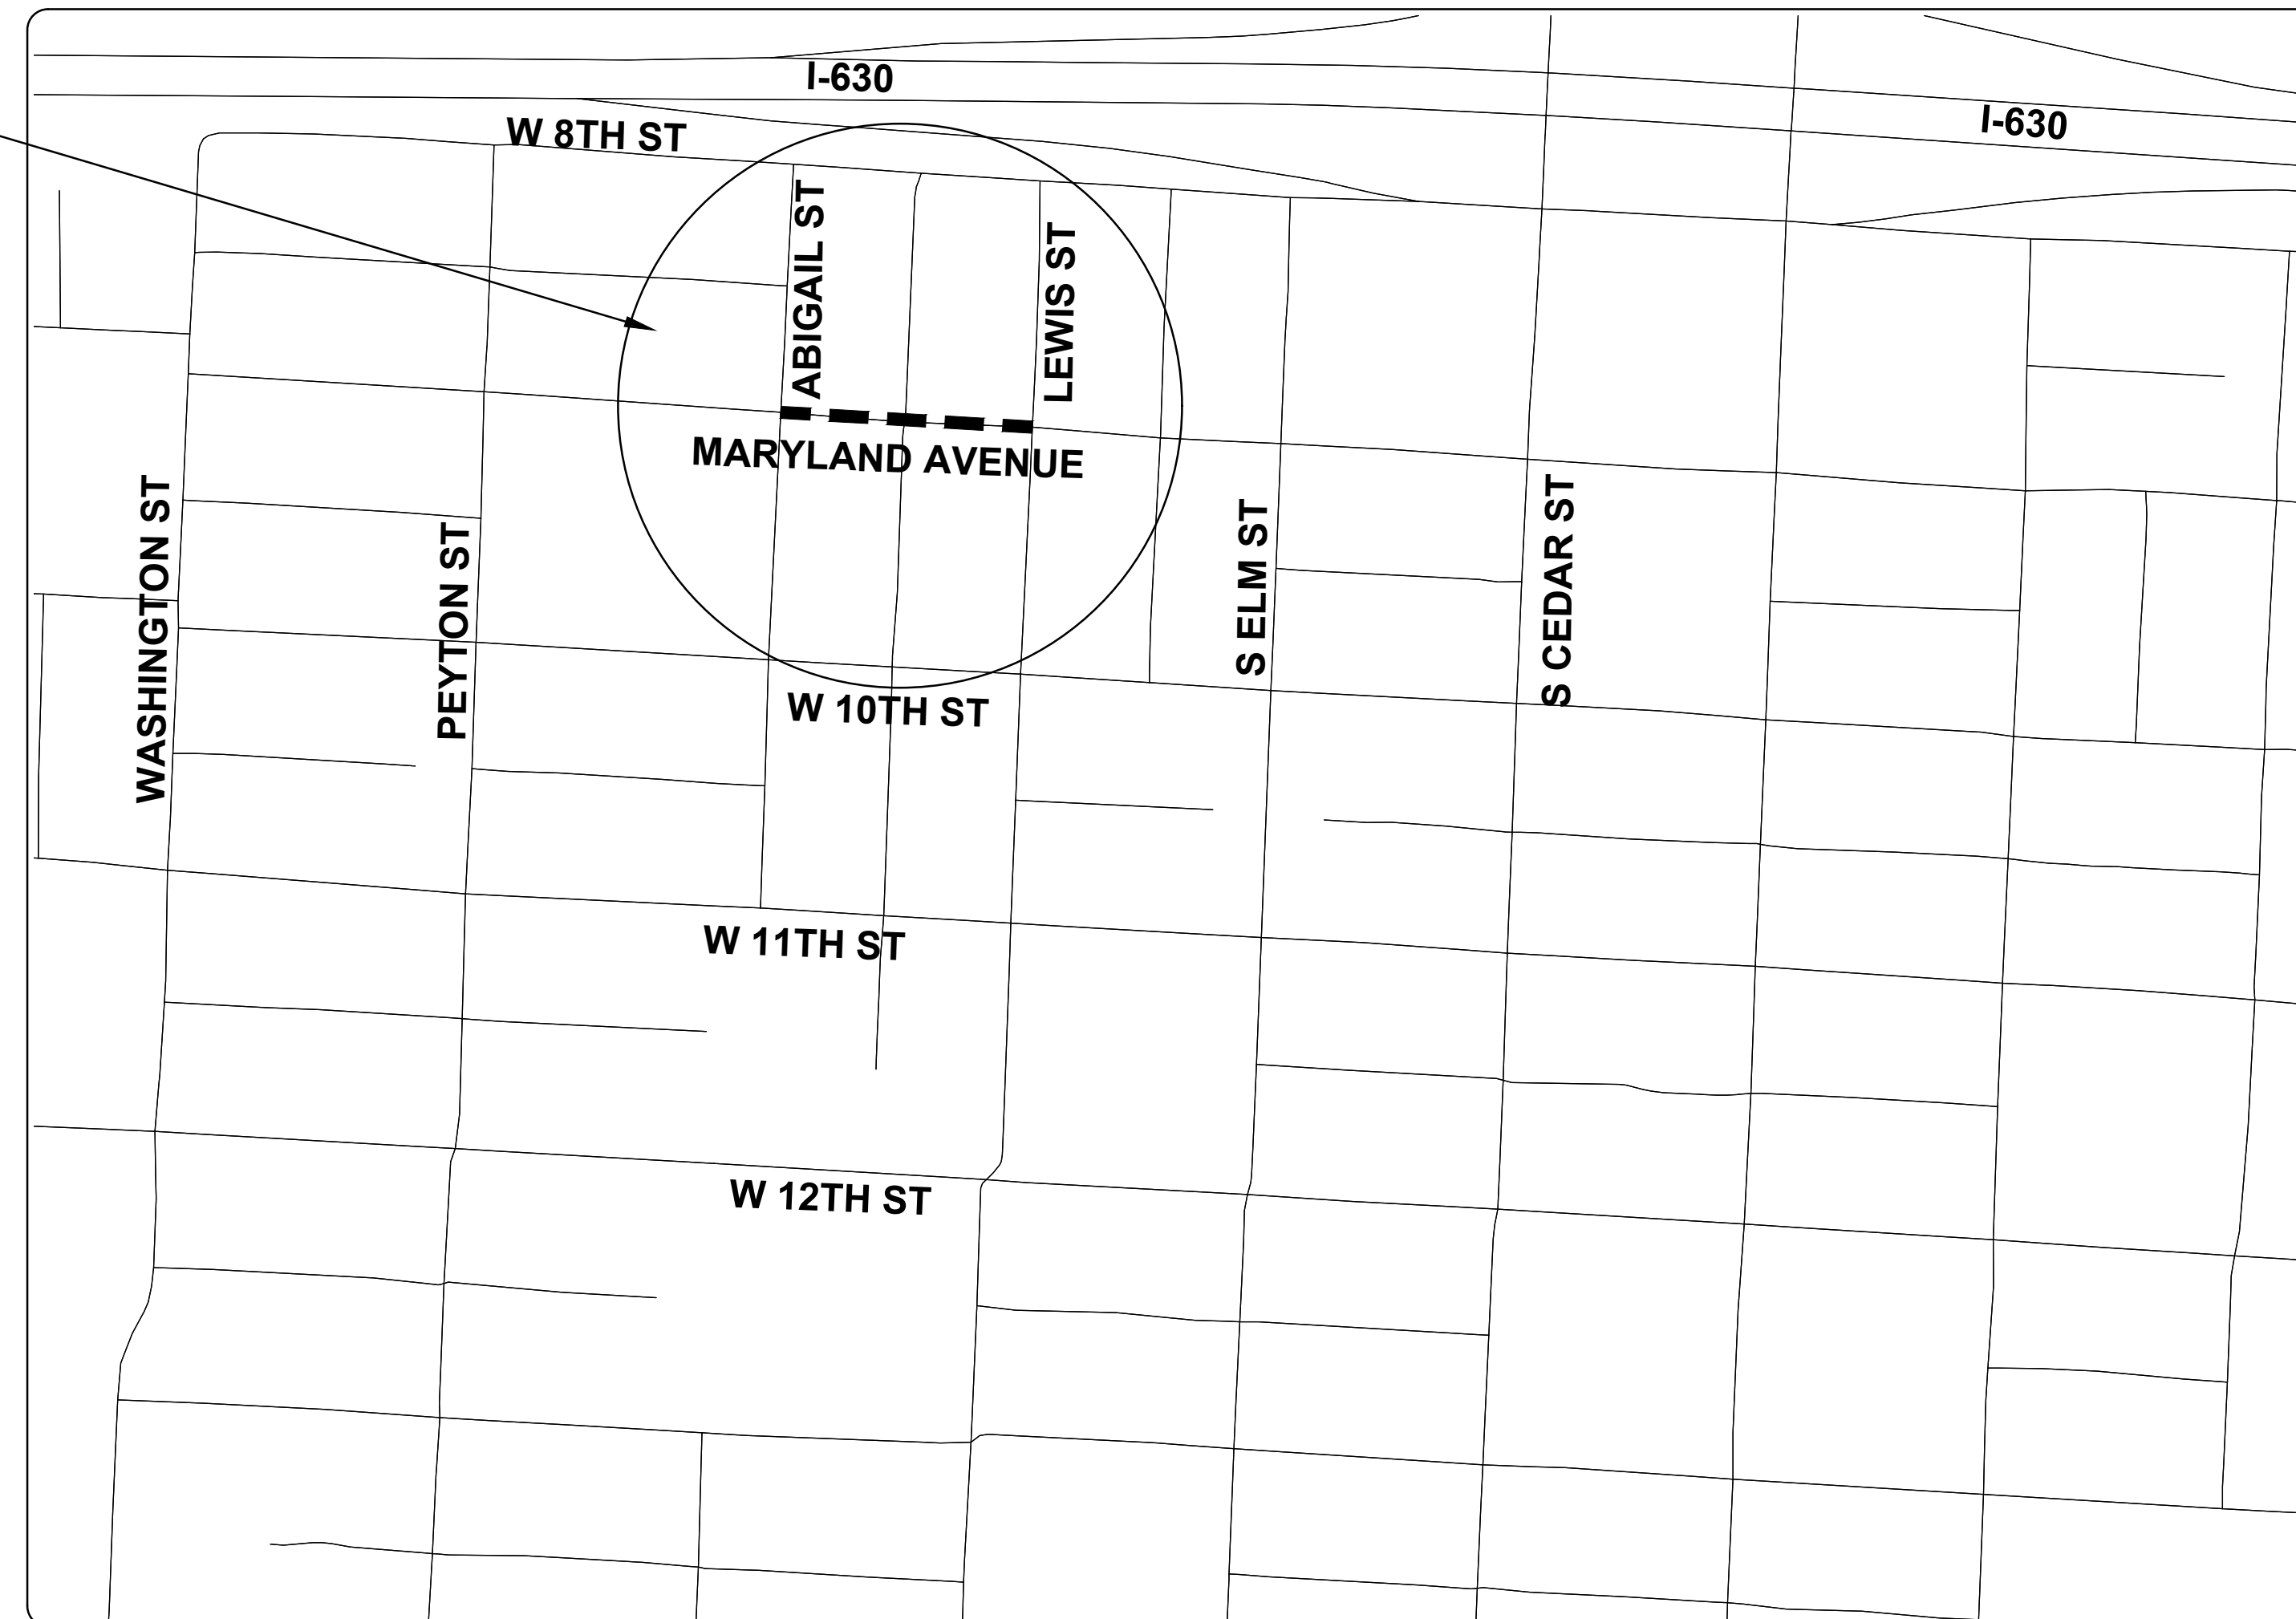

SHEET NO.	TITLE
C0	COVER SHEET
C1	LEGEND AND QUANTITIES
C2	TYPICAL SECTION
C3	EXISTING CONDITION
C4	PLAN AND PROFILE
C5	CROSS SECTIONS
C6	SURVEY CONTROL PLAN
C7	EROSION CONTROL PLAN - PHASE 1
C8	EROSION CONTROL PLAN - PHASES 2 & 3
C9	MAINTENANCE OF TRAFFIC PLAN

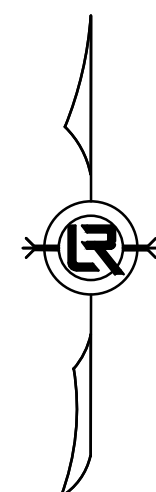

2019-2021
BOND PROGRAM

DEPARTMENT OF PUBLIC WORKS
CIVIL ENGINEERING
701 WEST MARKHAM STREET
LITTLE ROCK, ARKANSAS 72201



Know what's below.
Call before you dig.

GNE

Designing our client's success

GarNat Engineering, LLC

P.O. Box 116 (72018)
2909 Military Road
Benton, AR 72015

Ph (501) 408-4650
Fx (888) 900-3068
garnatengineering@gmail.com

REVISIONS DATE

CITY OF LITTLE ROCK, ARKANSAS
MARYLAND AVE RECONSTRUCTION


COVER SHEET
90% REVIEW SET

DEPARTMENT OF PUBLIC WORKS
CIVIL ENGINEERING
701 W. MARKHAM
LITTLE ROCK, ARKANSAS 72201



PRELIMINARY

DRAWN BY
NHC
DESIGNED
VJW & NHC
CHECKED
VJW
DATE
05-31-2018
SCALE
N.T.S.
PROJECT NO.
02-17-ST-83
SHEET NO.
C0

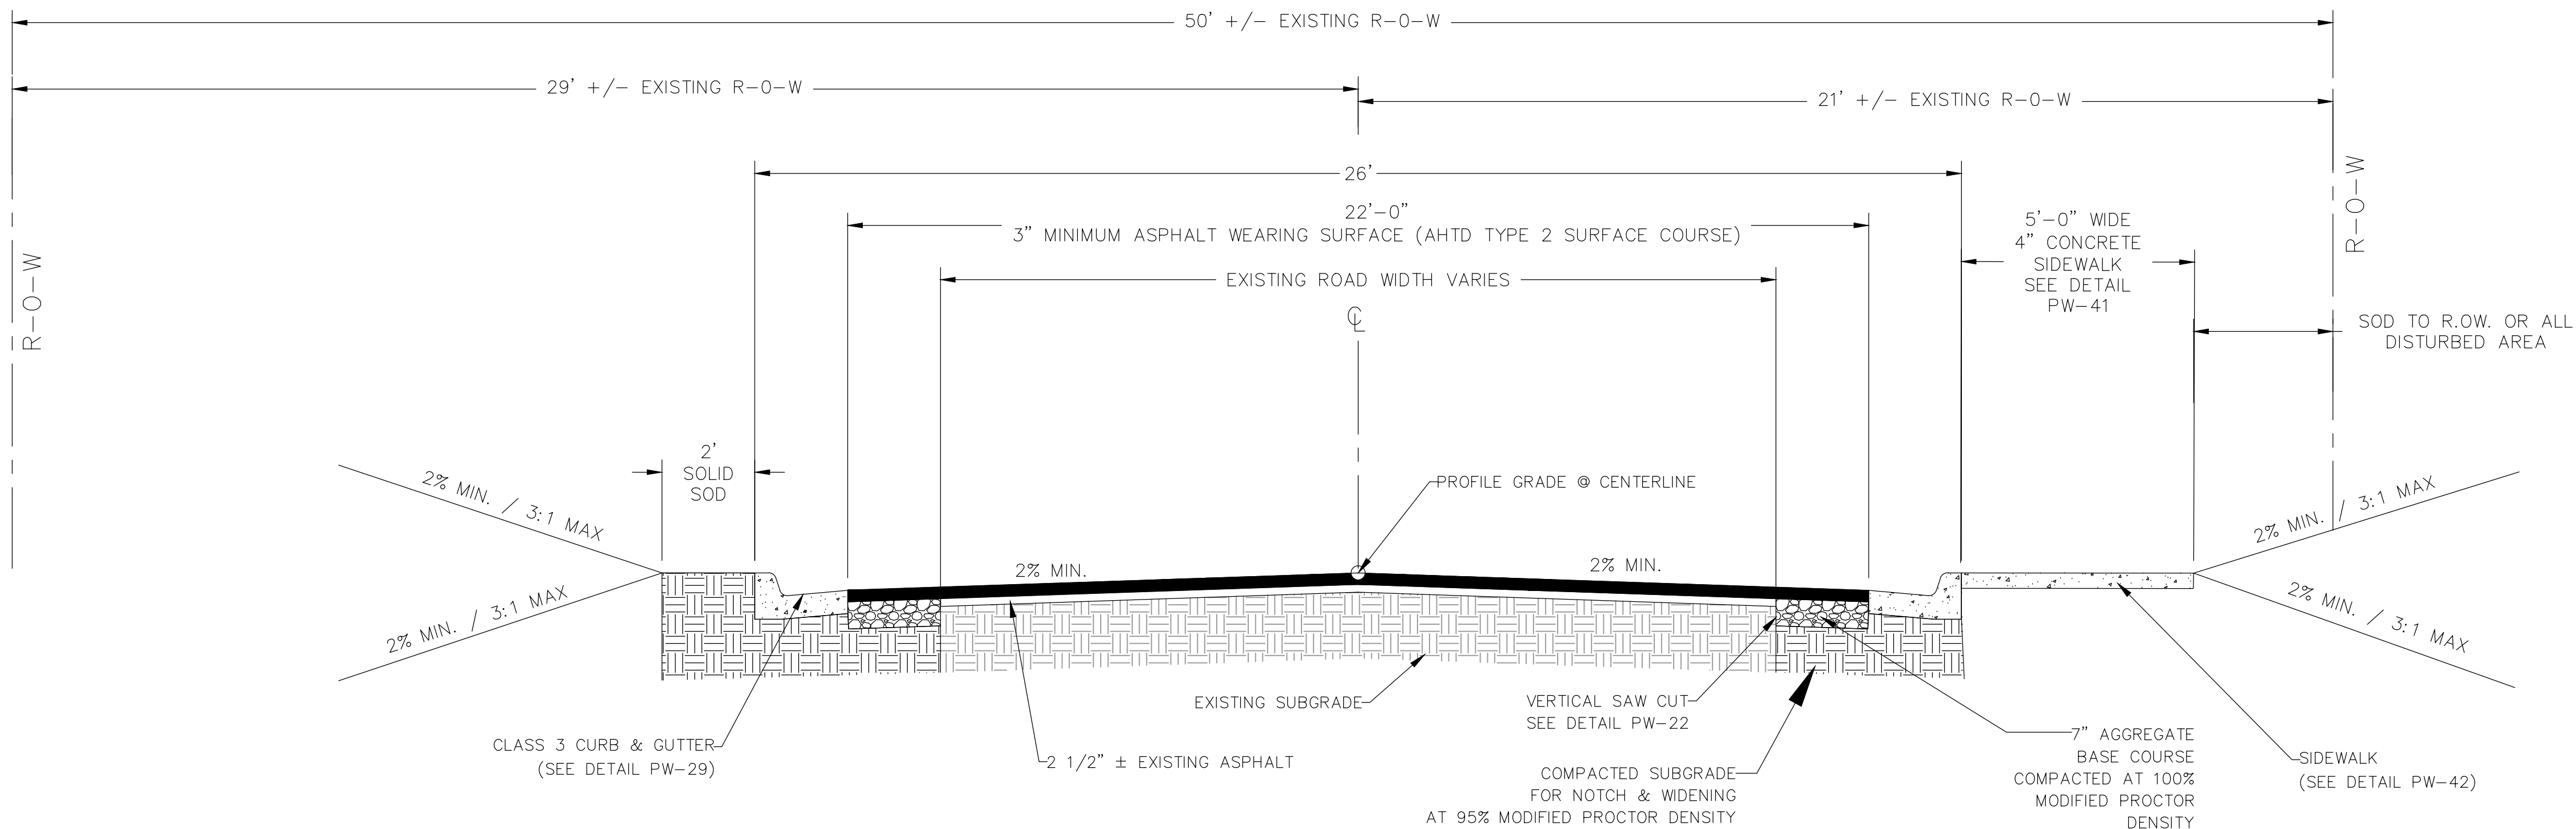


TYPICAL STREET SECTION MARYLAND AVE
SCALE: 3/8" = 1'-0"

STA 1+31 TO STA 4+16

GENERAL STREET CONSTRUCTION NOTES:

1. WORK ASSOCIATED WITH THIS DETAIL COMPLY WITH LITTLE ROCK PW-22 DETAIL.
2. IF OR WHERE DIRECTED, UNDERCUT, EXCAVATE, AND RECONSTRUCT SUBGRADE WITH B STONE PER DETAIL A AS DIRECTED BY ENGINEER TO REPAIR SUBGRADE FAILURES.

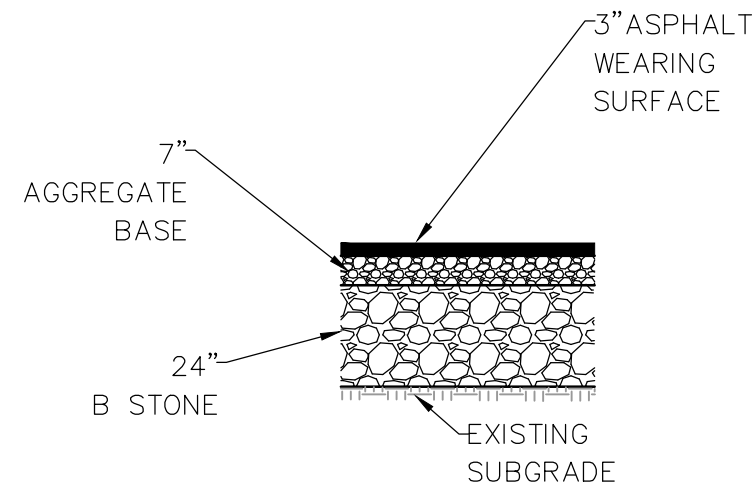

DETAIL A


REVISIONS	DATE

CITY OF LITTLE ROCK, ARKANSAS MARYLAND AVE RECONSTRUCTION	TYPICAL SECTION 90% REVIEW SET
--	-----------------------------------

DEPARTMENT OF PUBLIC WORKS CIVIL ENGINEERING 701 W. MARKHAM LITTLE ROCK, ARKANSAS 72201
--

PRELIMINARY

DRAWN BY ATV
DESIGNED VJW & NHC
CHECKED VJW
DATE 05-31-2019
SCALE 3/8" = 1'-0"
PROJECT NO. 02-17-ST-83
SHEET NO. C2

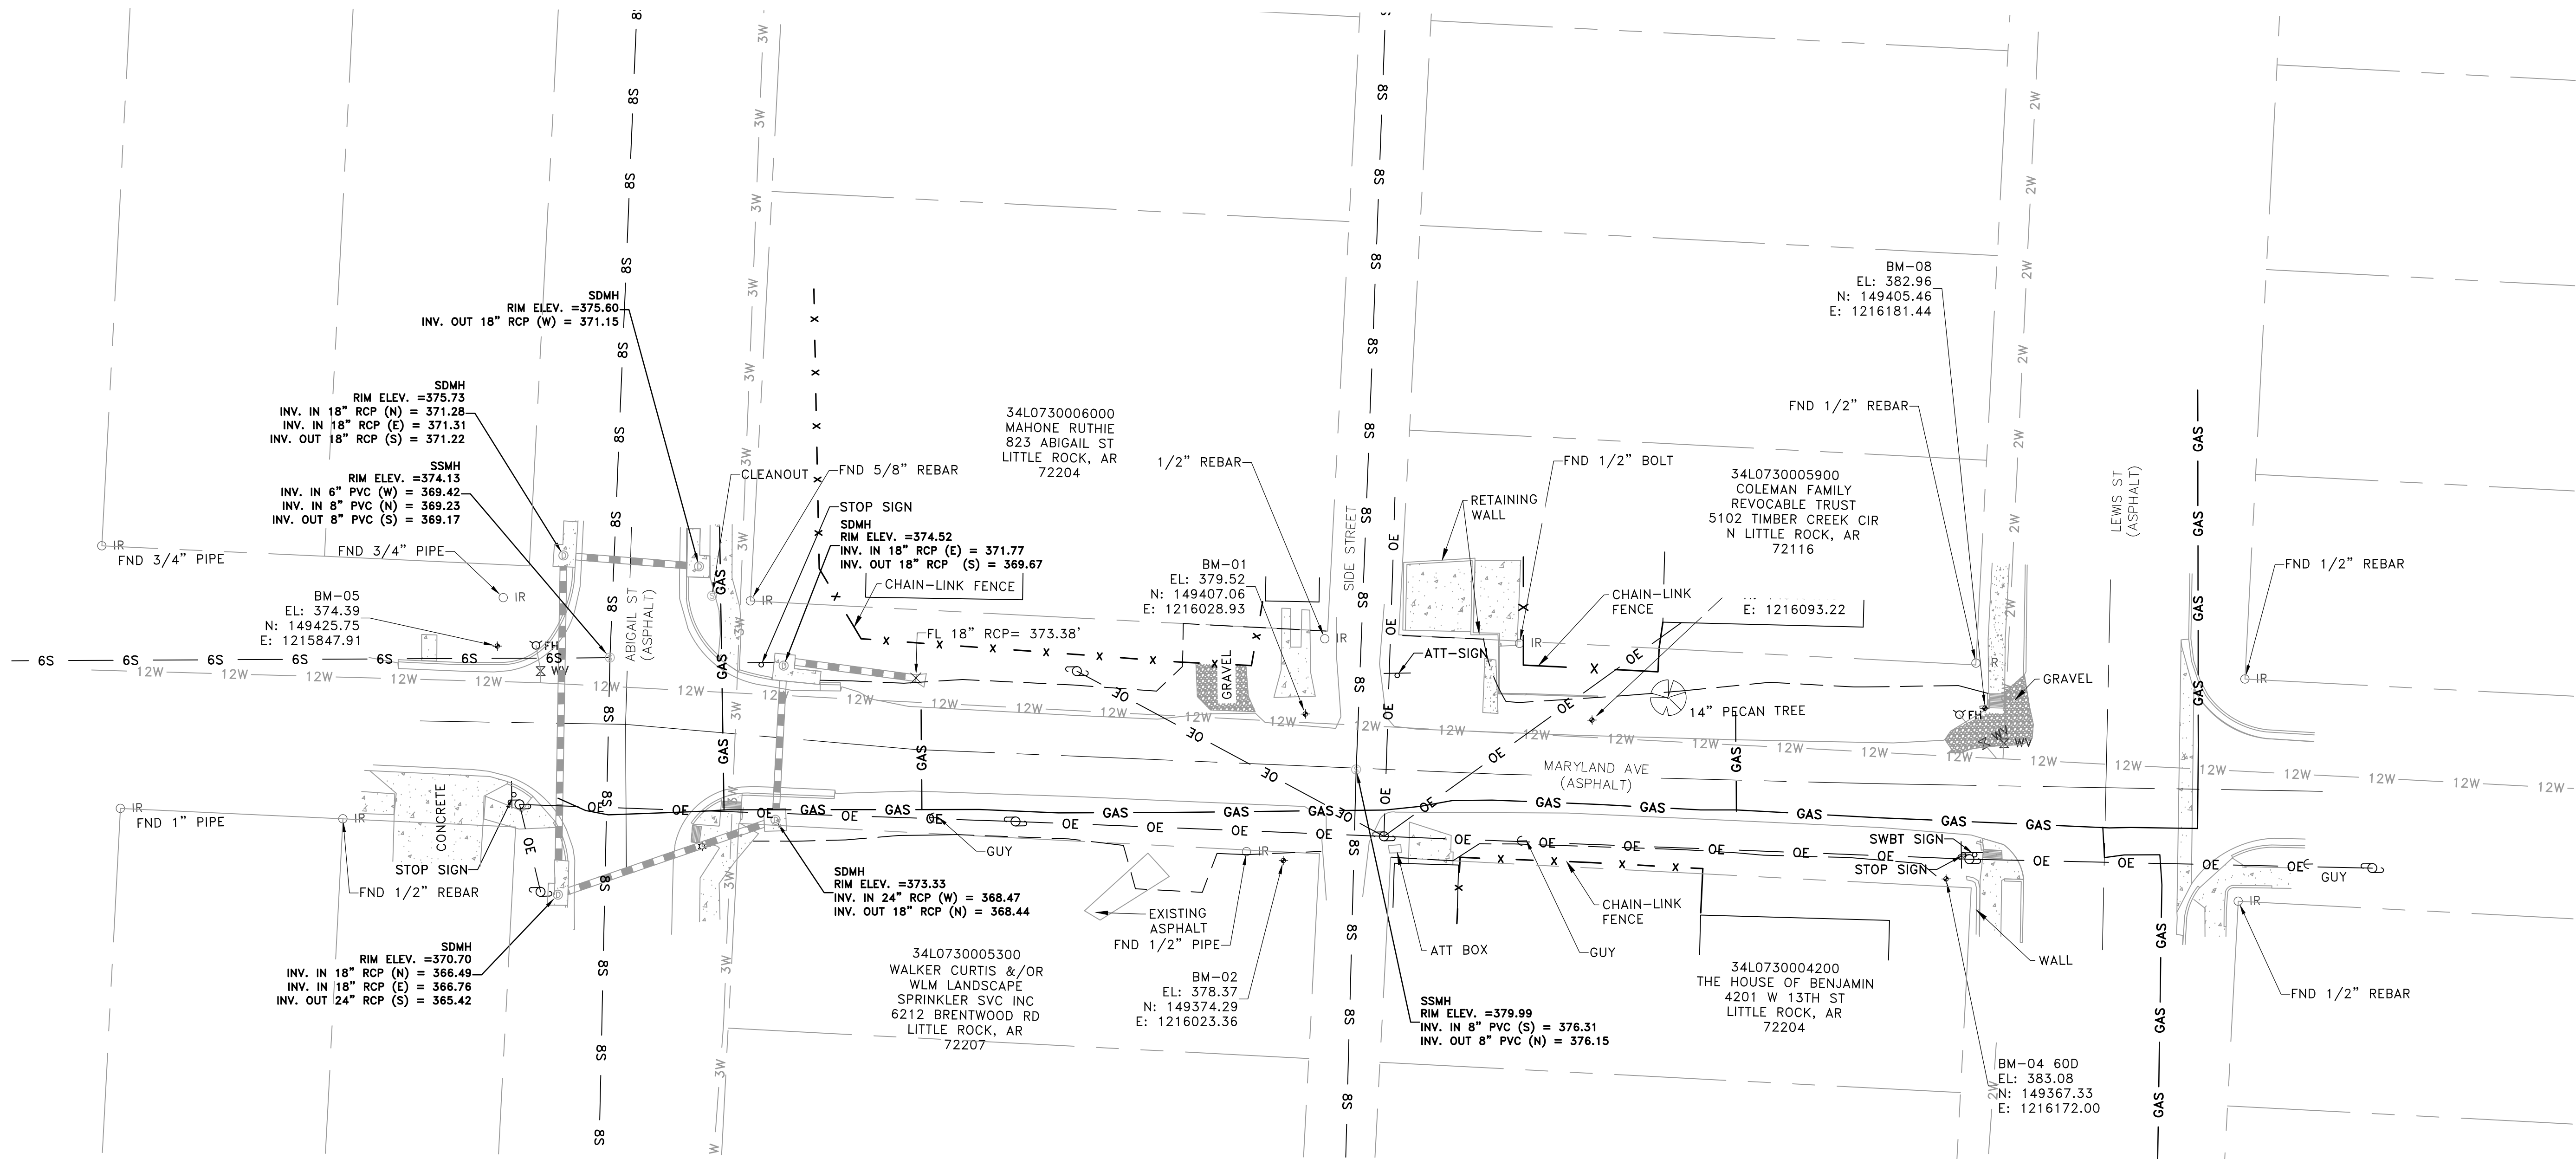

REVISIONS	DATE











CITY OF LITTLE ROCK, ARKANSAS
MARYLAND AVE RECONSTRUCTION

EXISTING CONDITION
90% SUBMITTAL

DEPARTMENT OF PUBLIC WORKS
CIVIL ENGINEERING
701 W. MARKHAM
LITTLE ROCK, ARKANSAS 72201

PRELIMINARY

DRAWN BY ATV
DESIGNED NHC & VJW
CHECKED VJW
DATE 05-31-2019
SCALE 1"=20' (22X34)
PROJECT NO. 02-17-ST-83
SHEET NO. C3

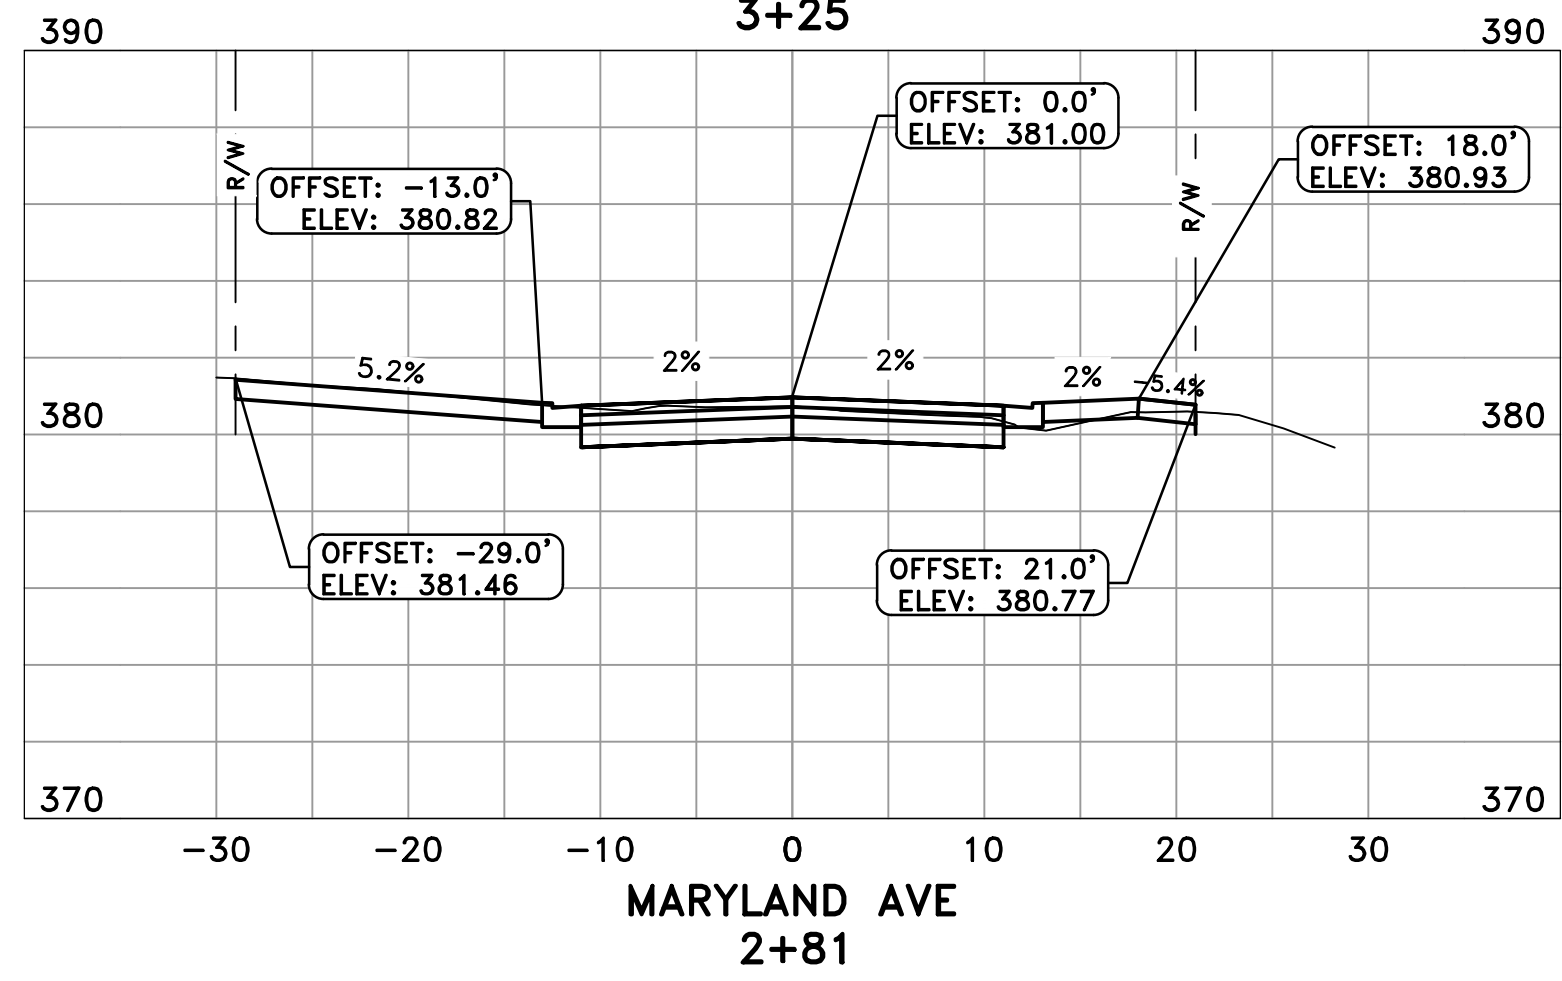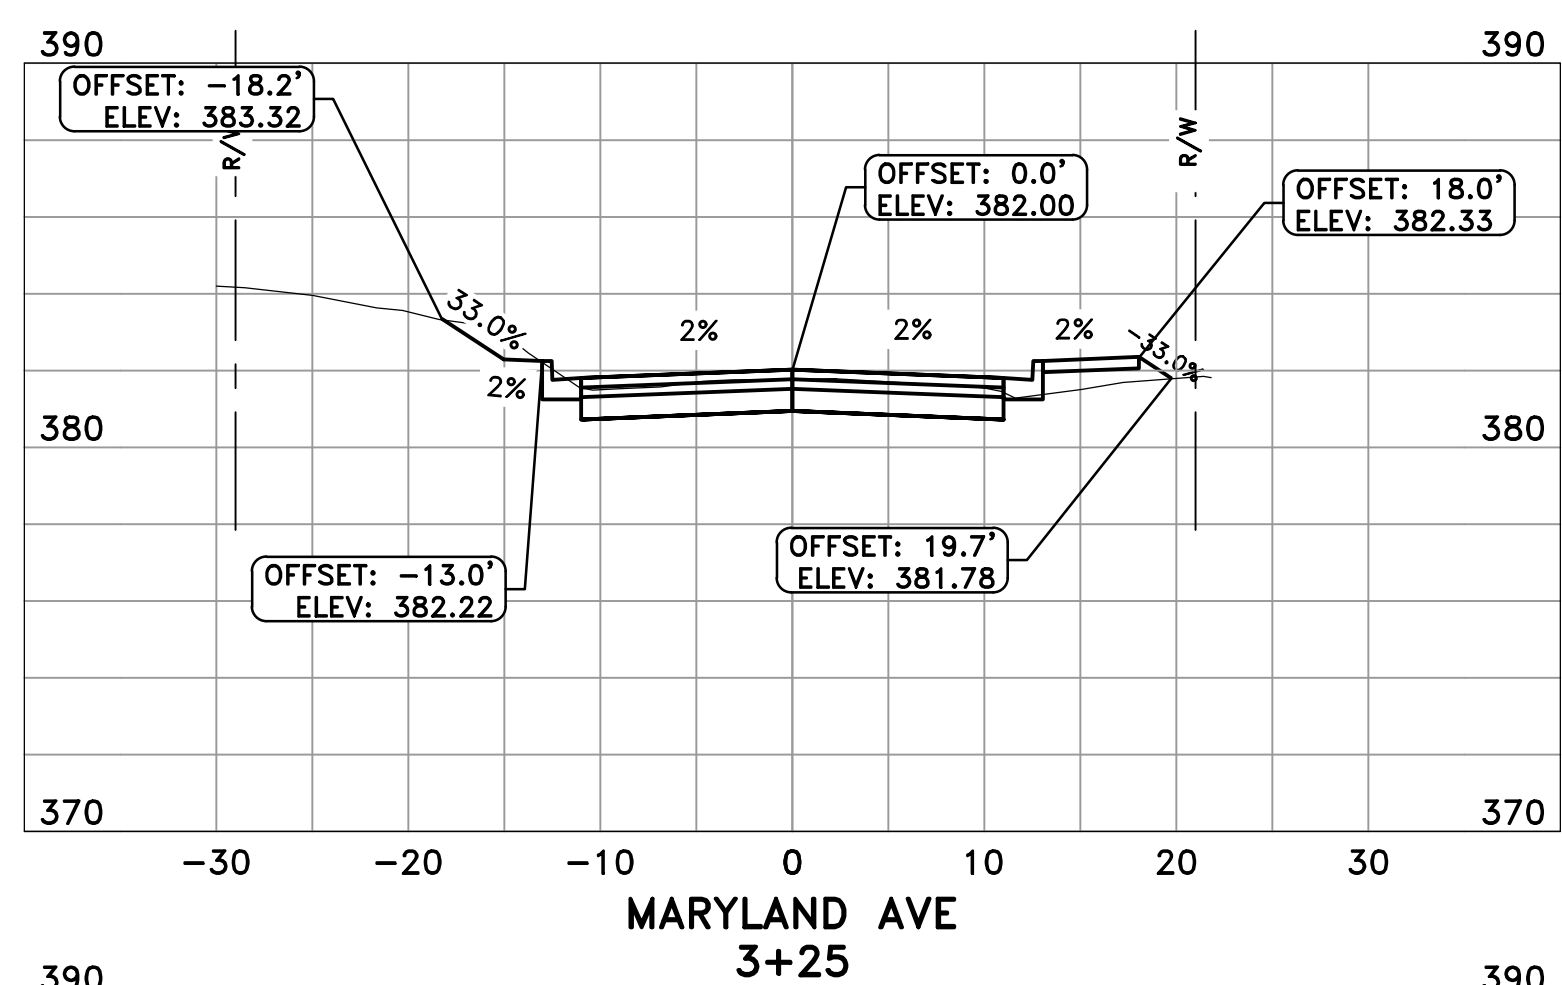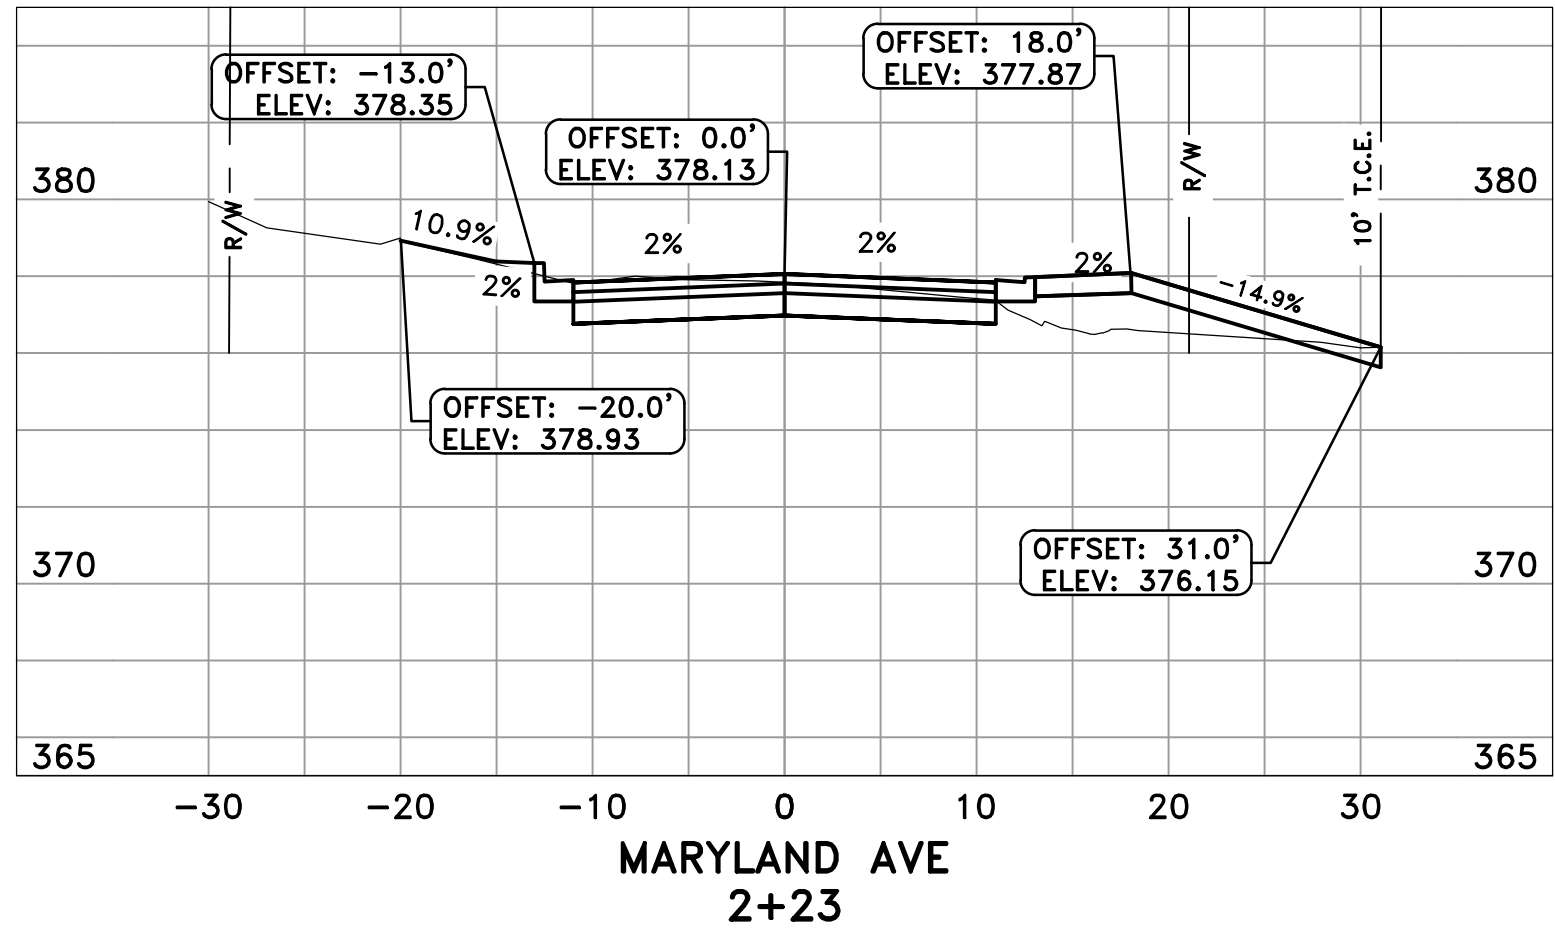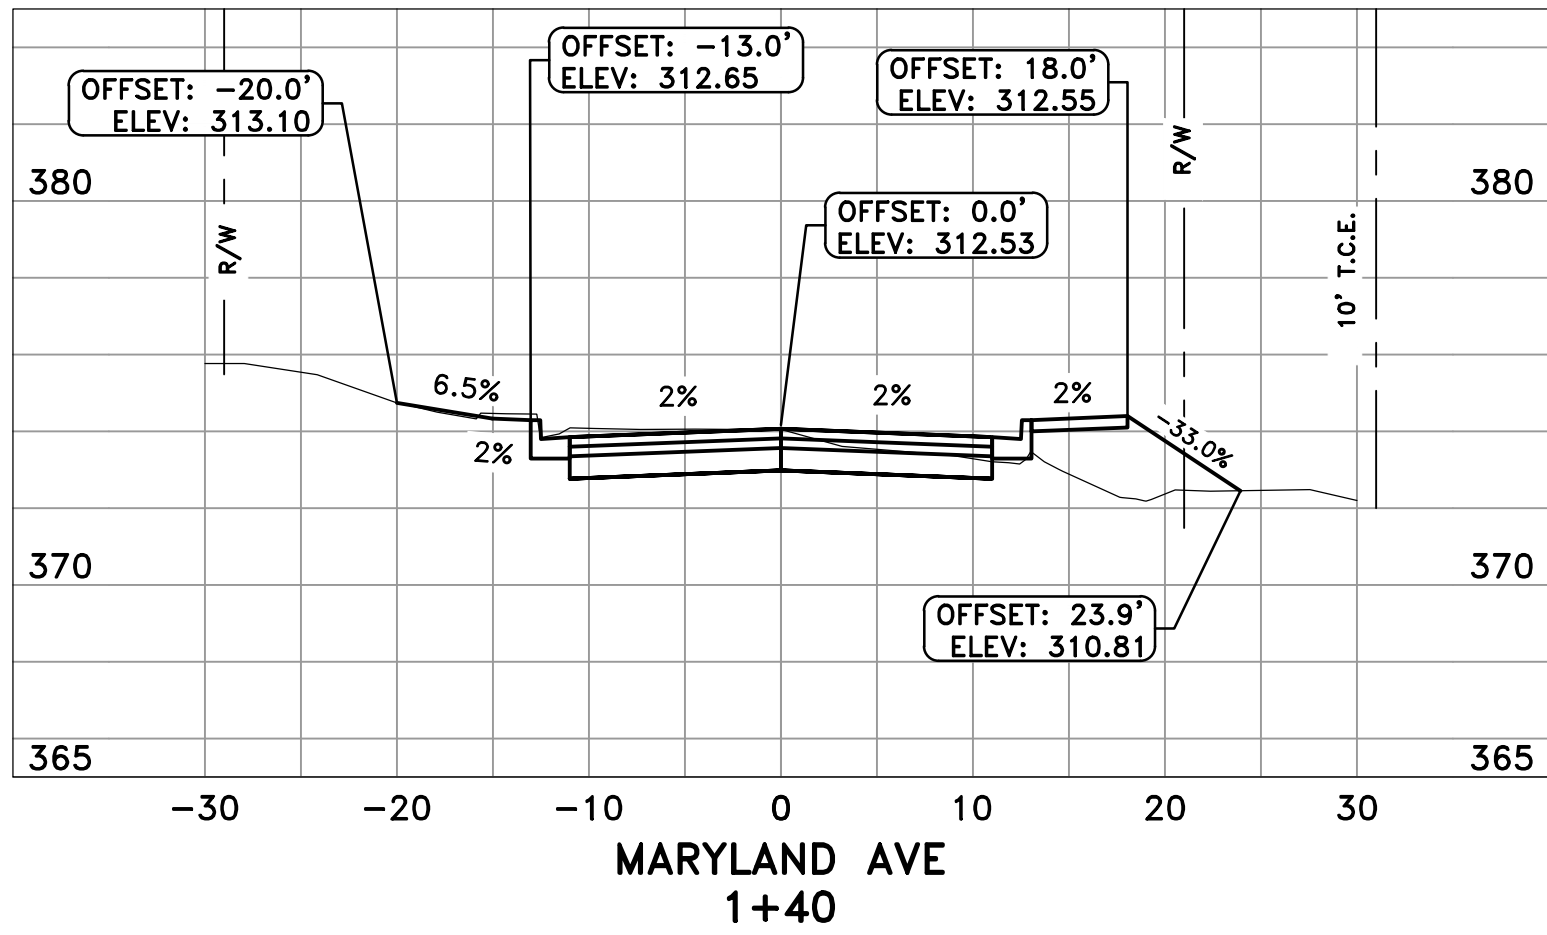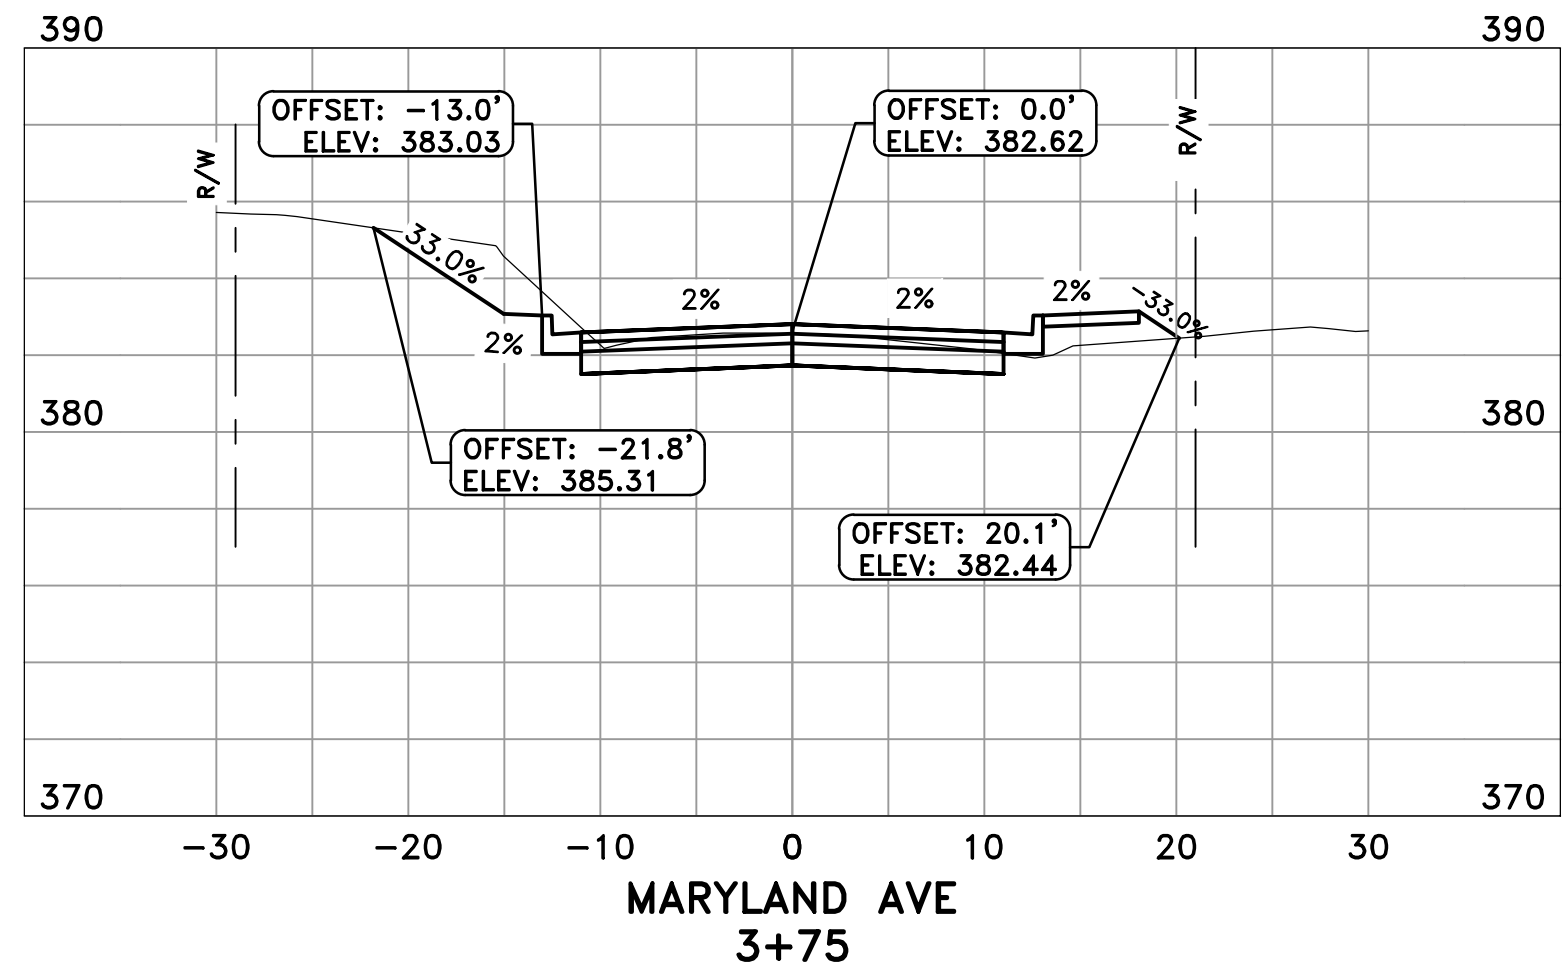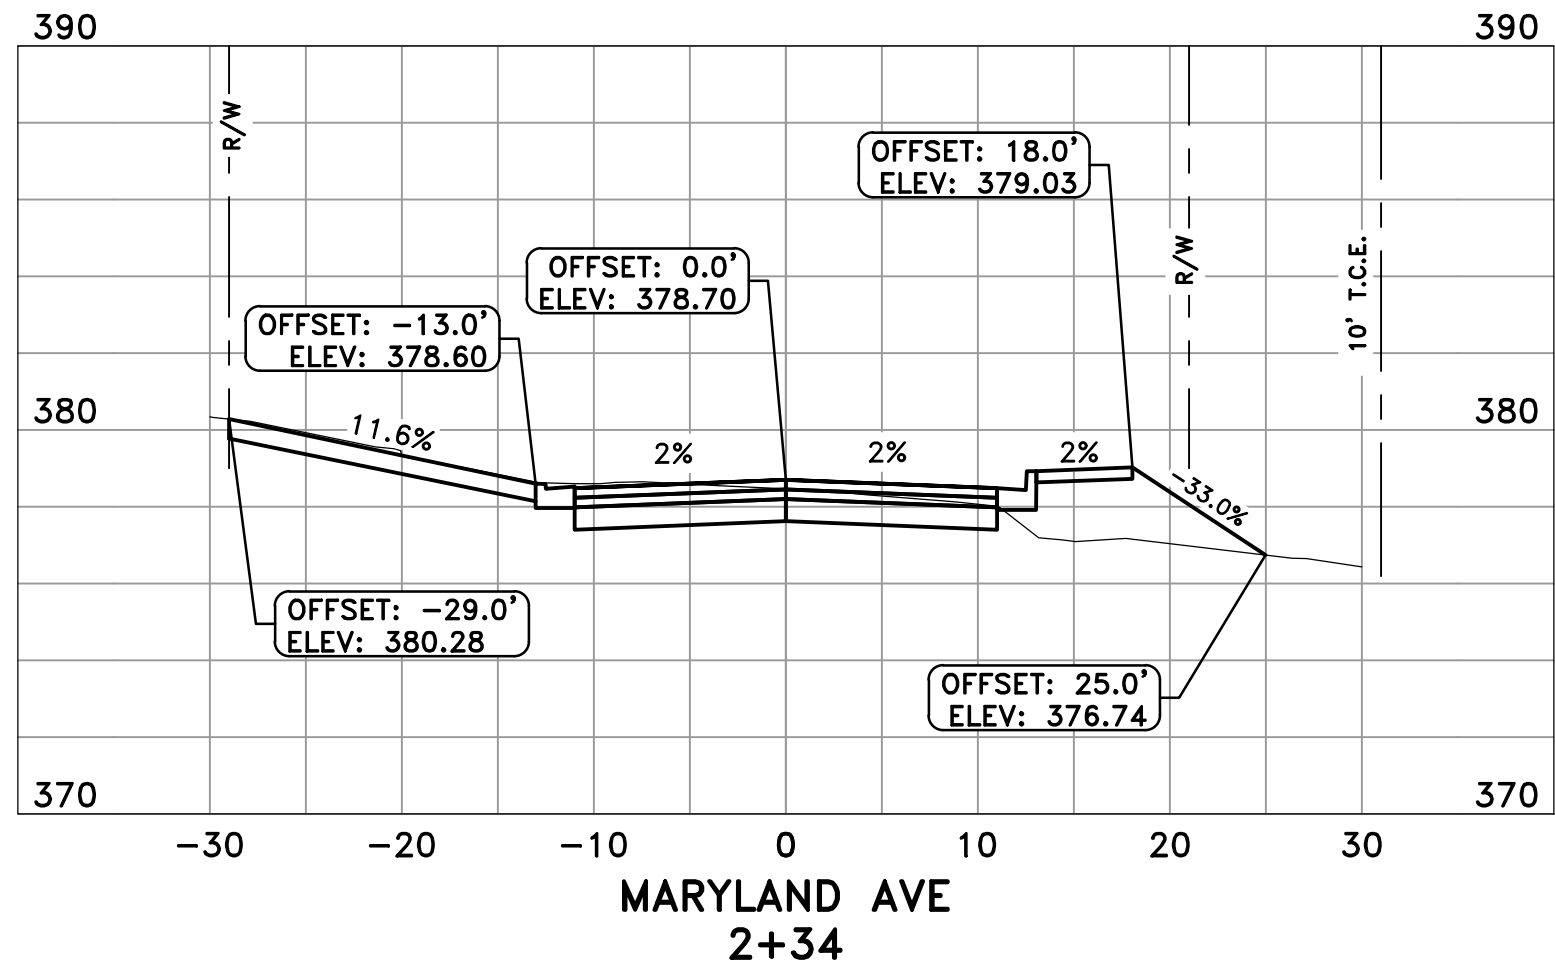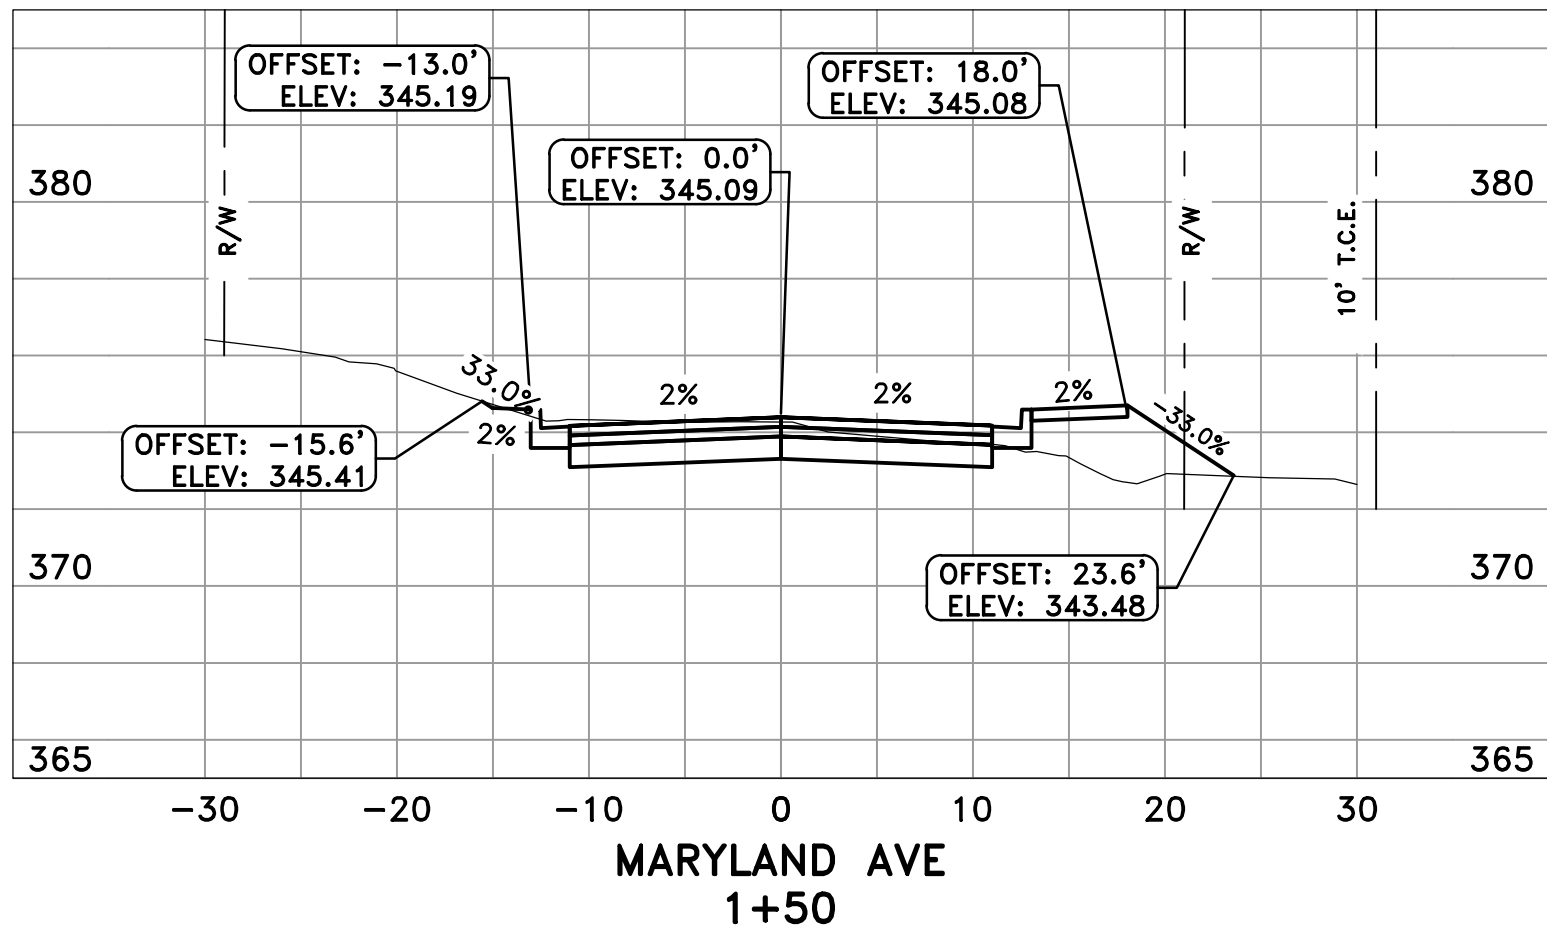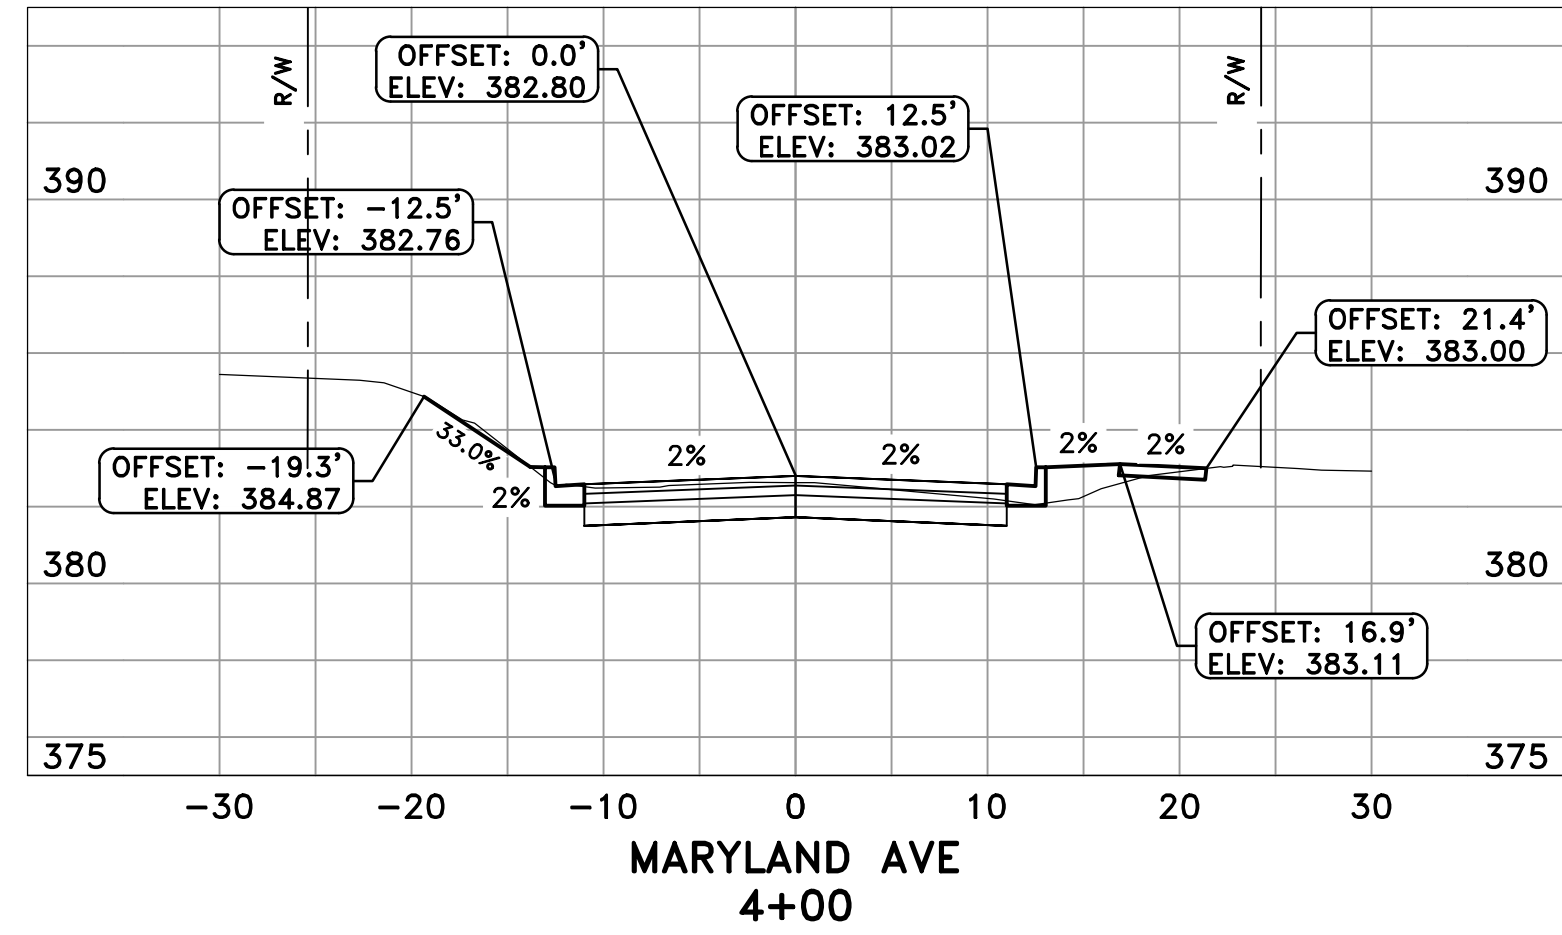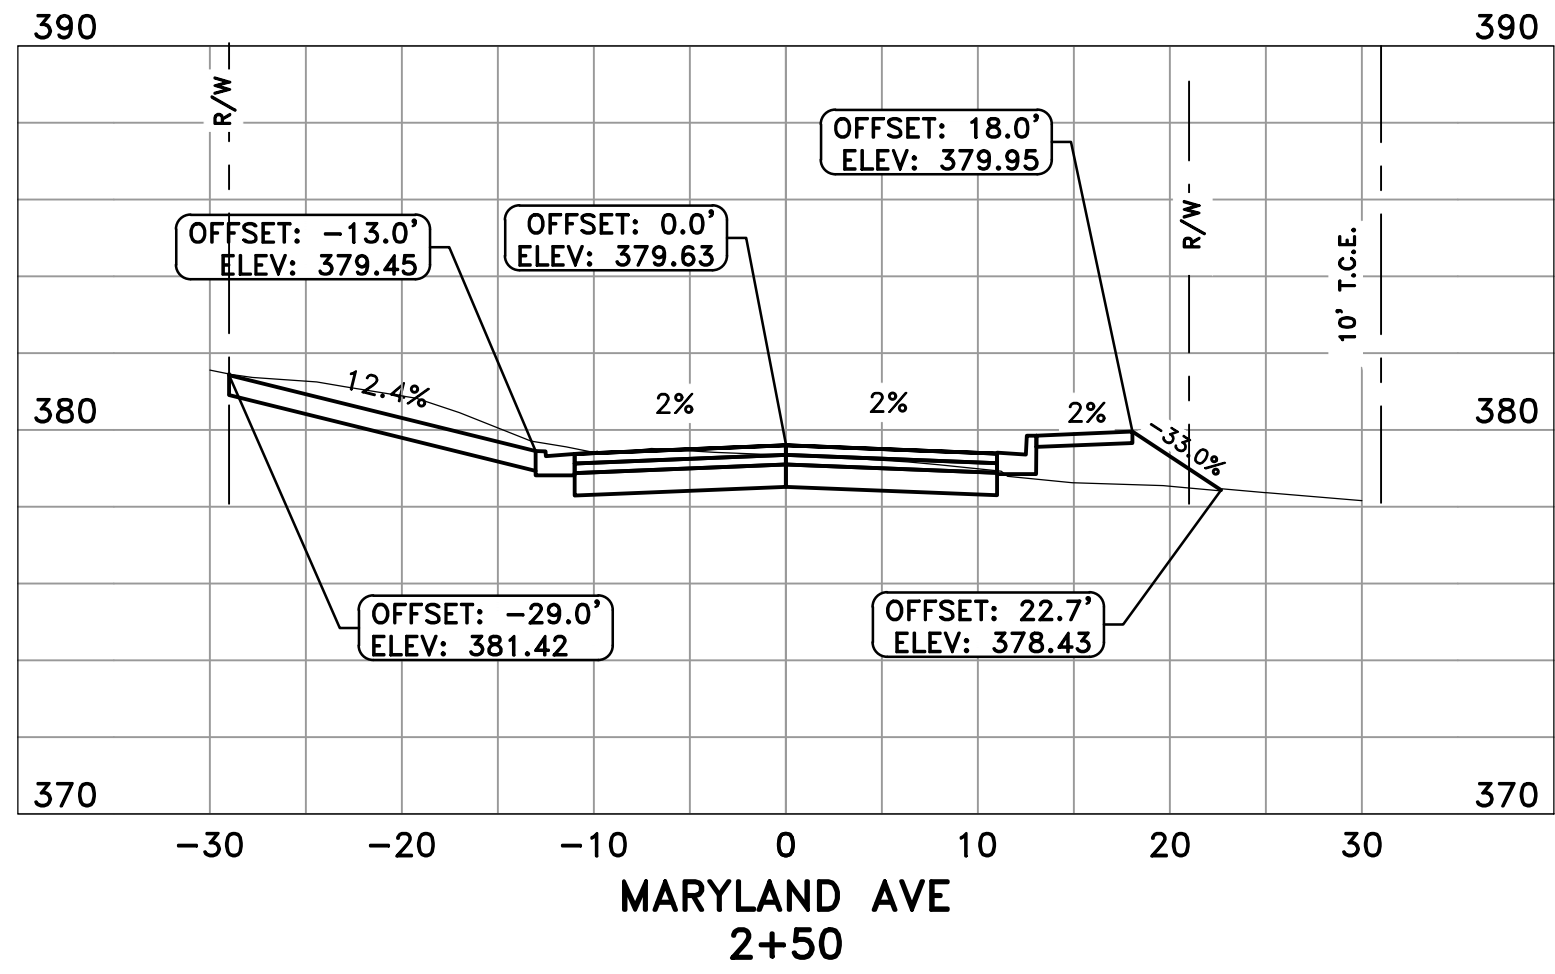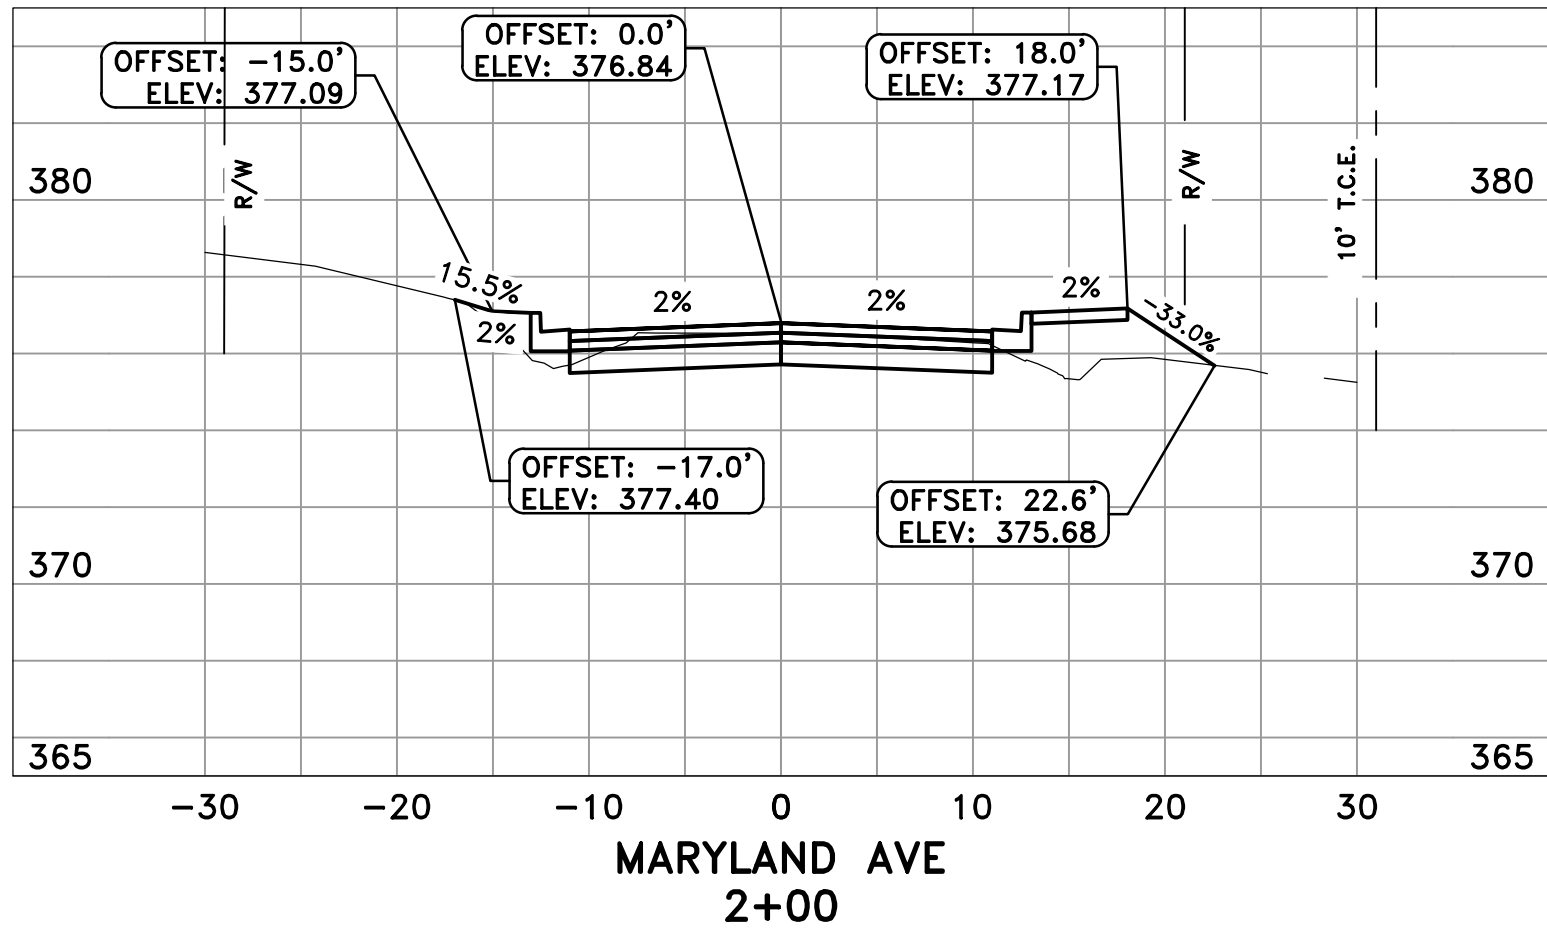

REVISIONS	DATE




CITY OF LITTLE ROCK, ARKANSAS
MARYLAND AVE RECONSTRUCTIONS
CROSS SECTIONS
90% REVIEW

DEPARTMENT OF PUBLIC WORKS
CIVIL ENGINEERING
701 W. MARKHAM
LITTLE ROCK, ARKANSAS 72201



PRELIMINARY

DRAWN BY
NHC & ATV
DESIGNED
NHC & VJW
CHECKED
VJW
DATE
05-31-2019
SCALE
1"=10' HZ : 1"=5' VT
PROJECT NO.
02-17-ST-83
SHEET NO.
C5

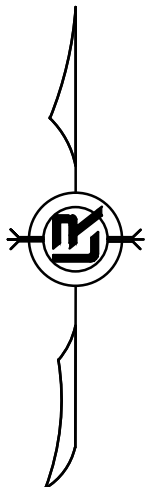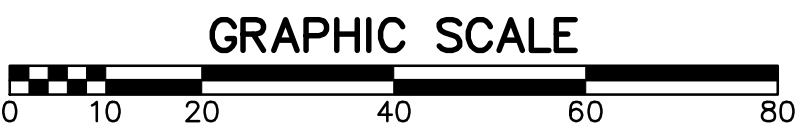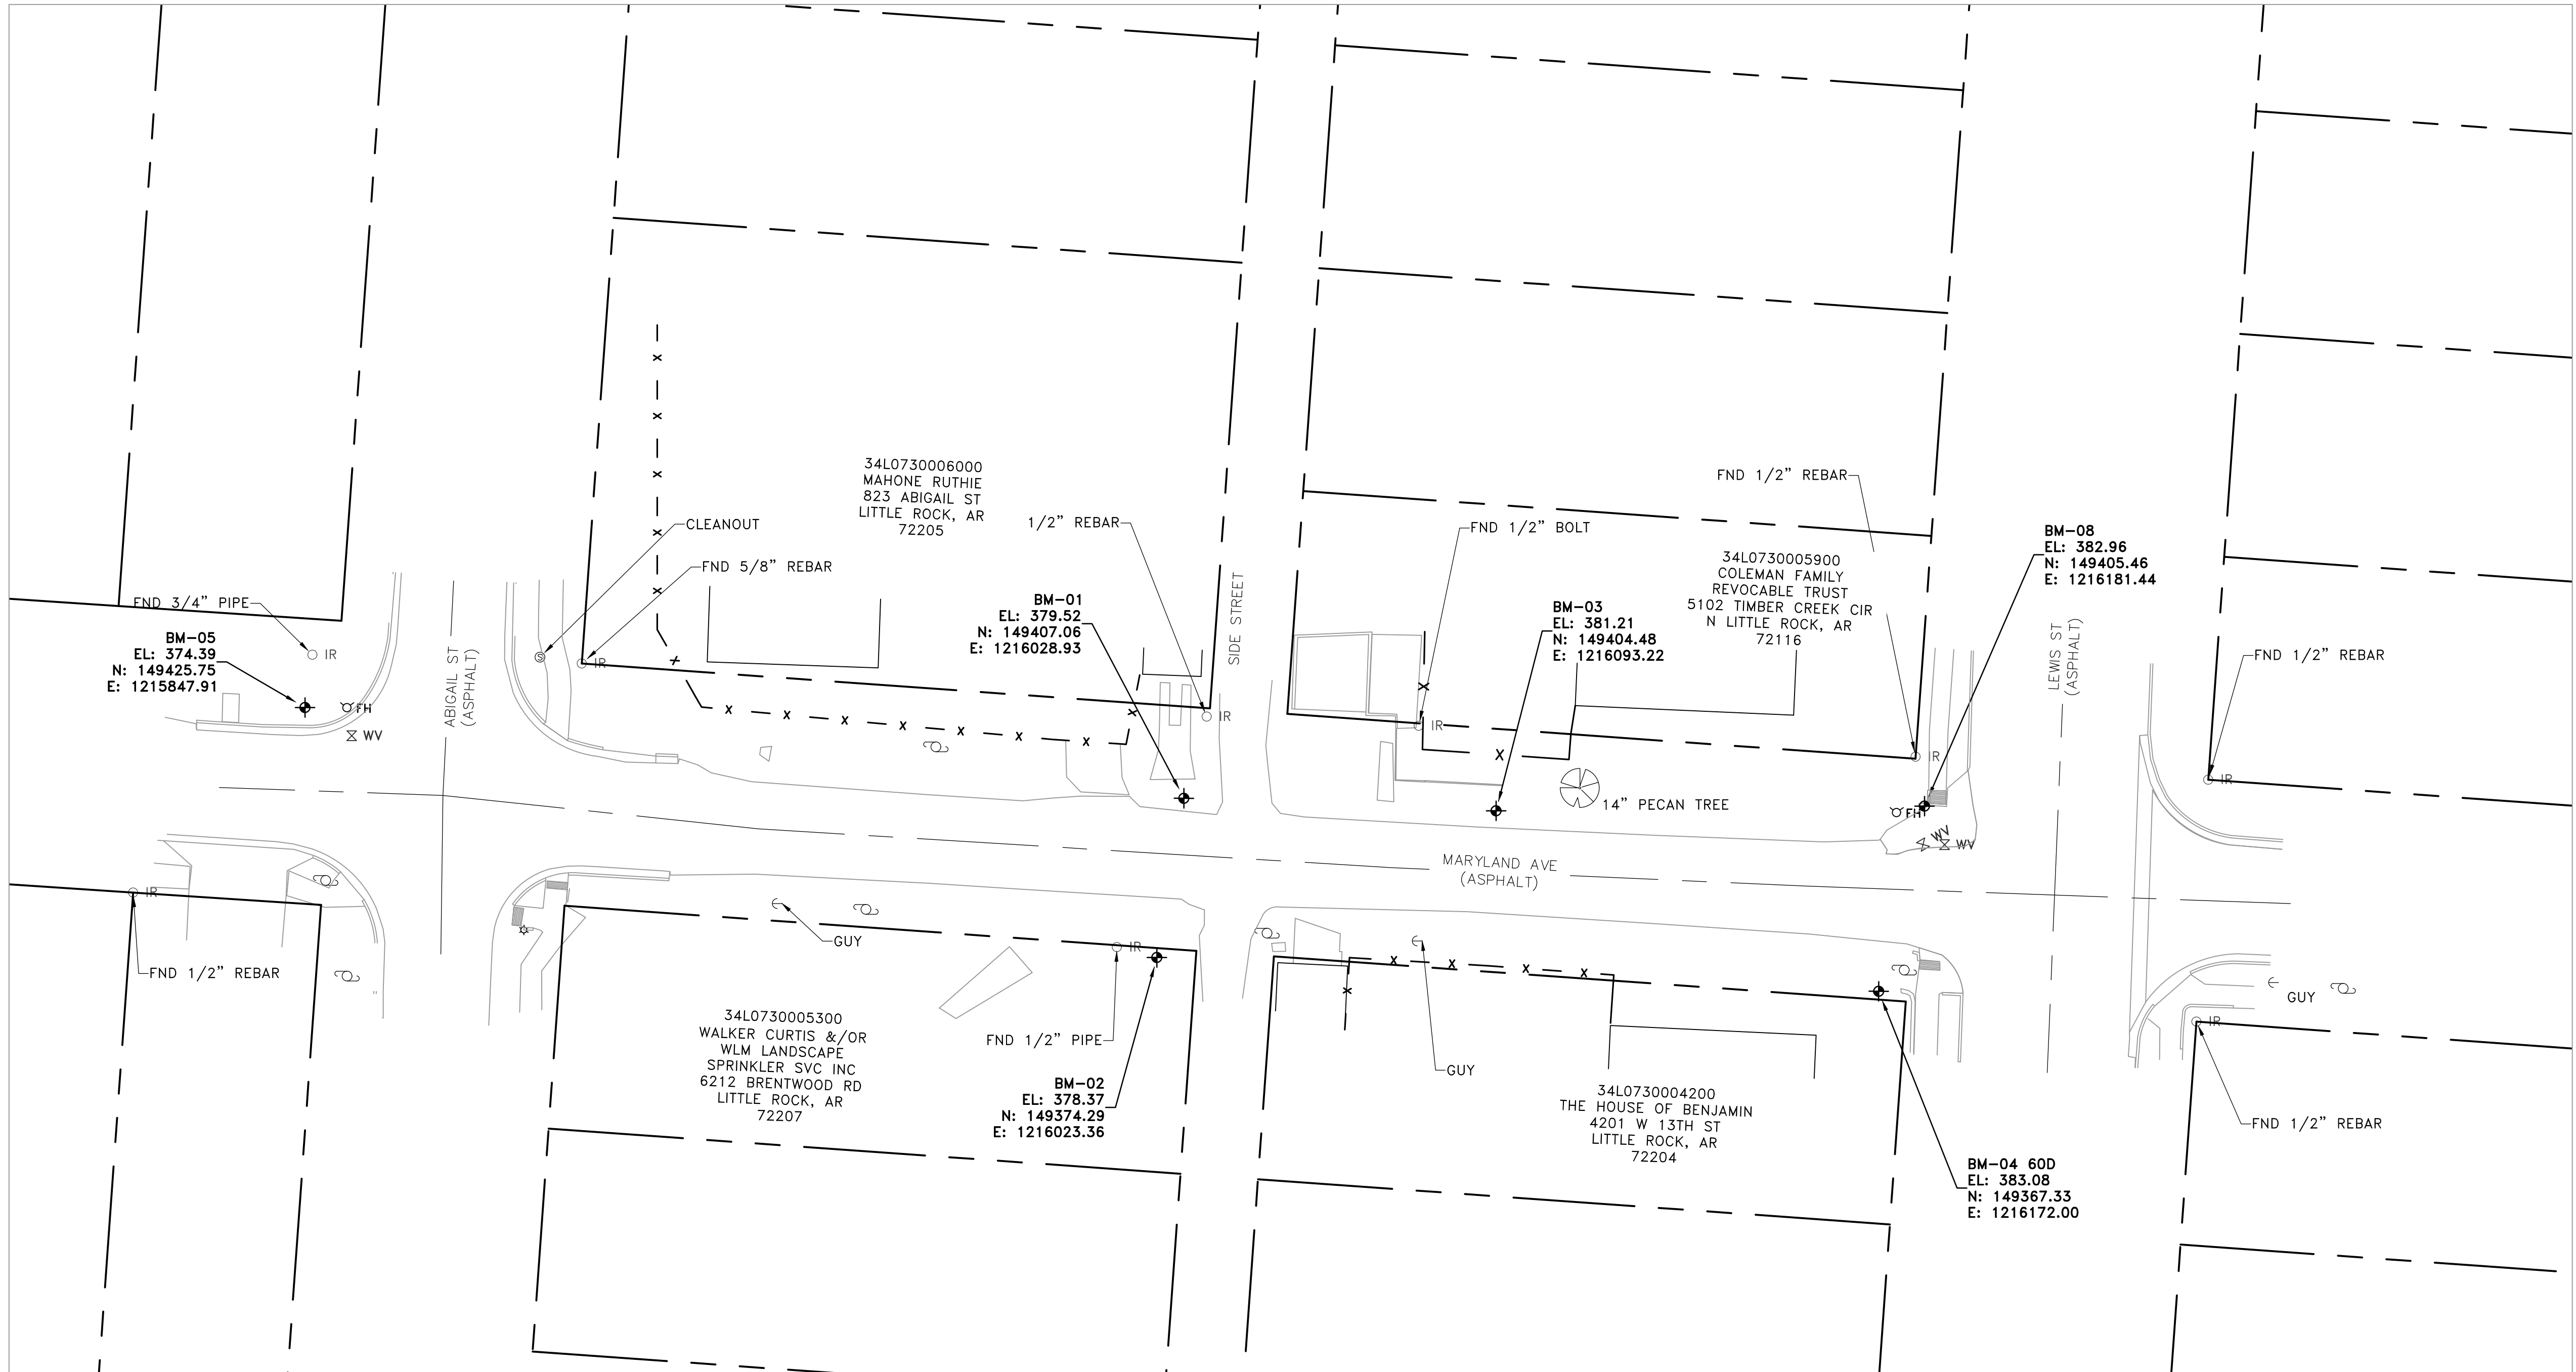

REVISIONS	DATE

CITY OF LITTLE ROCK, ARKANSAS
MARYLAND AVENUE RECONSTRUCTION

SURVEY CONTROL PLAN
90% REVIEW

DEPARTMENT OF PUBLIC WORKS
CIVIL ENGINEERING
701 W. MARKHAM
LITTLE ROCK, ARKANSAS 72201





PRELIMINARY

DRAWN BY
ATV
DESIGNED
VJW & NHC
CHECKED
VJW
DATE
05-31-2019
SCALE
1"=20' (22X34)
PROJECT NO.
02-17-ST-83
SHEET NO.

C6

PHASING LEGEND
PHASE 1 (INITIAL STRIP AND DEMOLITION)

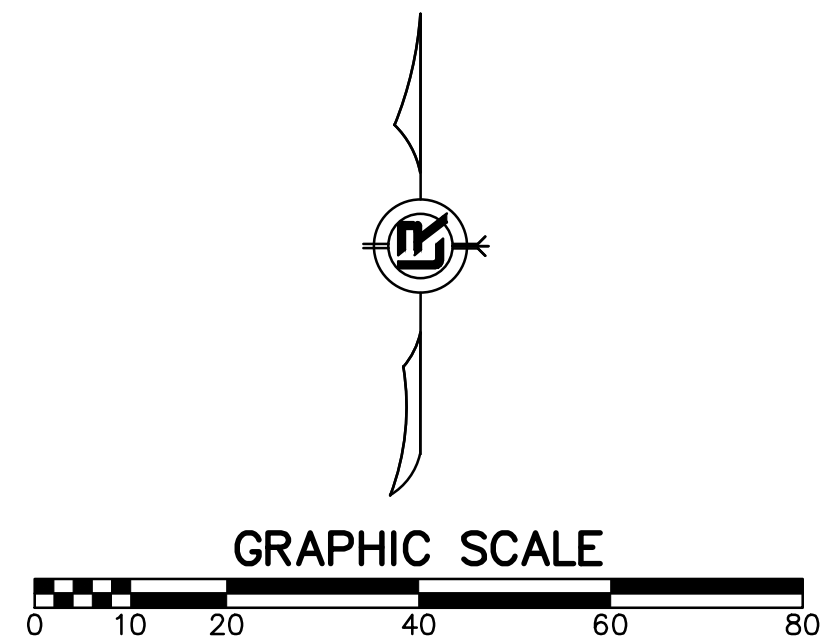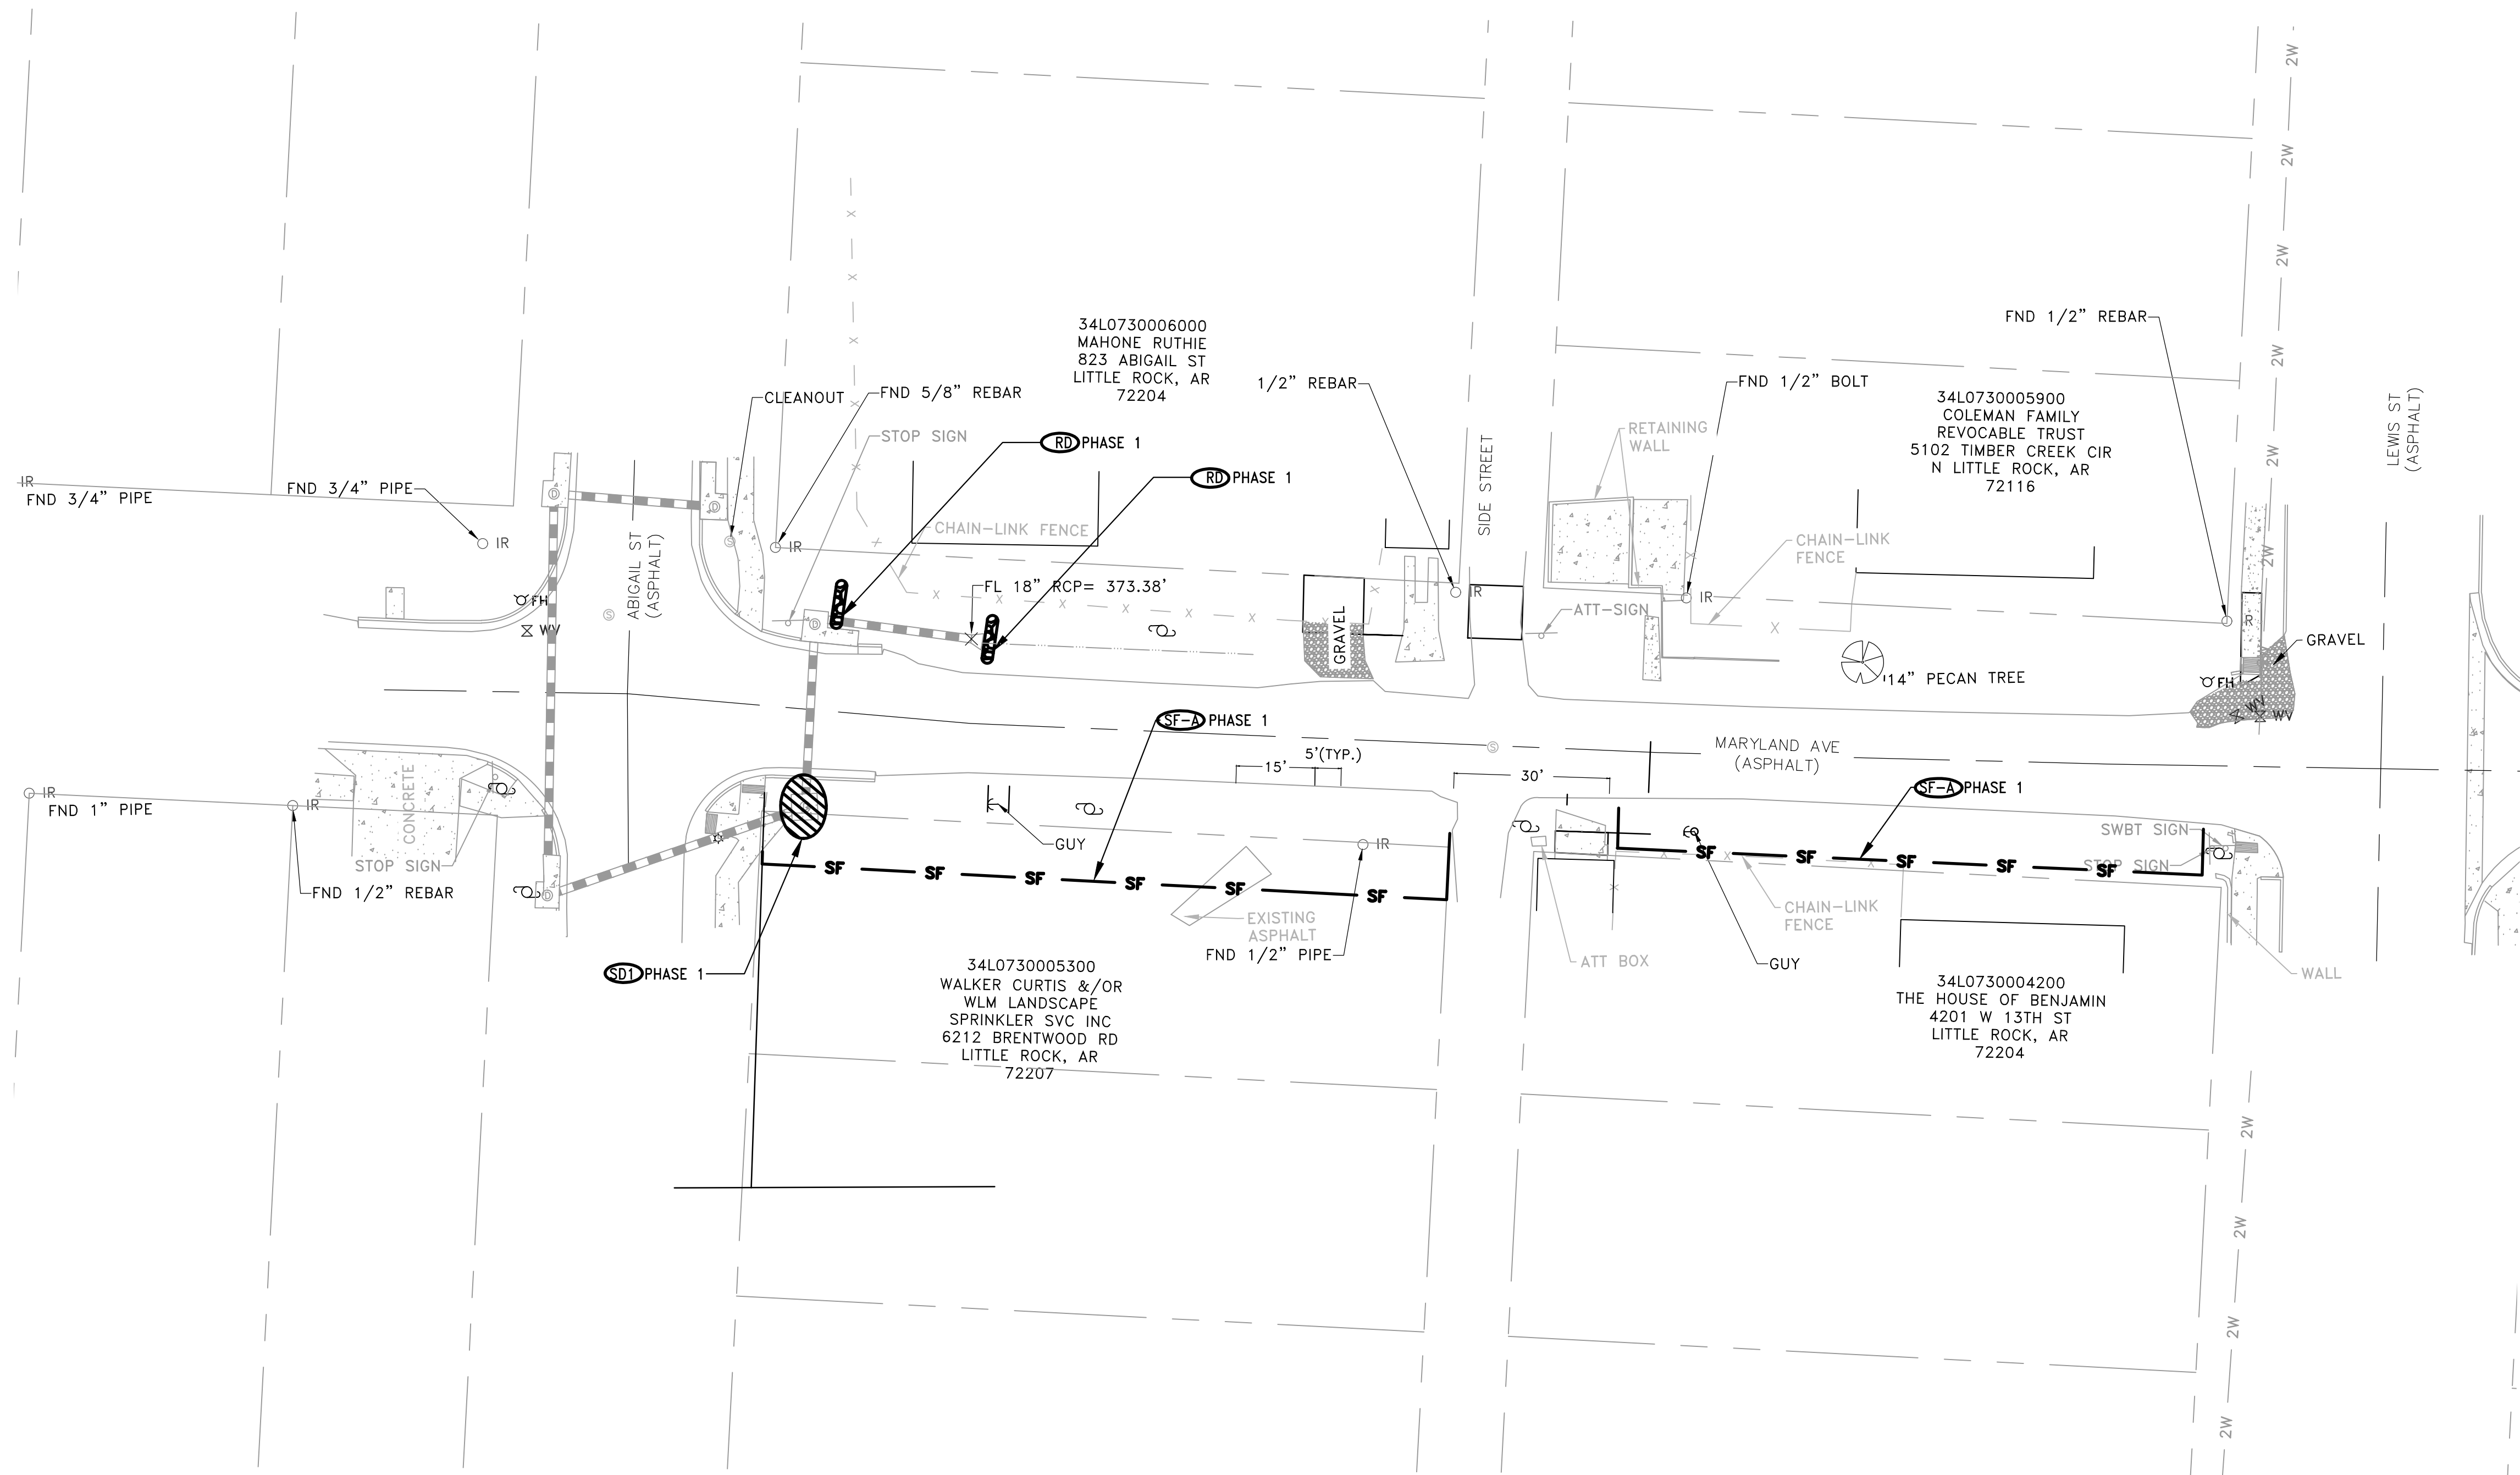

REVISIONS	DATE

CITY OF LITTLE ROCK, ARKANSAS
MARYLAND AVE RECONSTRUCTION
EROSION CONTROL PLAN - PHASE 1
90% SUBMITTAL

DEPARTMENT OF PUBLIC WORKS
CIVIL ENGINEERING
701 W. MARKHAM
LITTLE ROCK, ARKANSAS 72201




PRELIMINARY

DRAWN BY ATV
DESIGNED NHC & VJW
CHECKED VJW
DATE 05-31-2019
SCALE 1"=20' (22X34)
PROJECT NO. 02-17-ST-83
SHEET NO. C7

REVISIONS	DATE
-----------	------



**CITY OF LITTLE ROCK, ARKANSAS
MARYLAND AVE RECONSTRUCTION
EROSION CONTROL PLAN - PHASES 2 & 3
90% SUBMITTAL**

CIVIL ENGINEERING
701 W. MARKHAM
LITTLE ROCK, ARKANSAS 72201

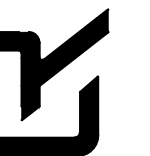

PRELIMINARY

DRAWN BY
ATV
DESIGNED
NHC & VJW
CHECKED
VJW
DATE
05-31-2019
SCALE
1"=20' (22X34)
PROJECT NO.
02-17-ST-83
SHEET NO.

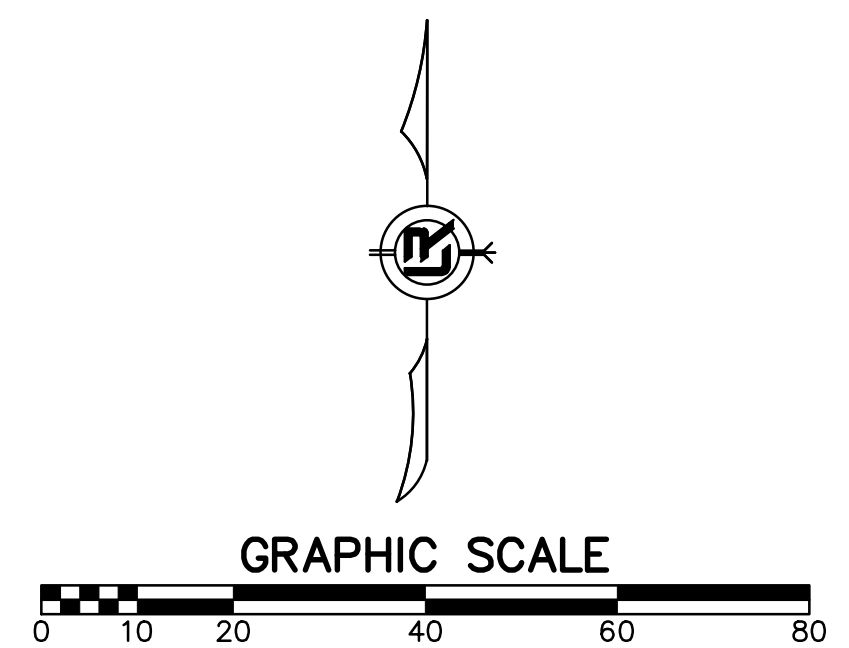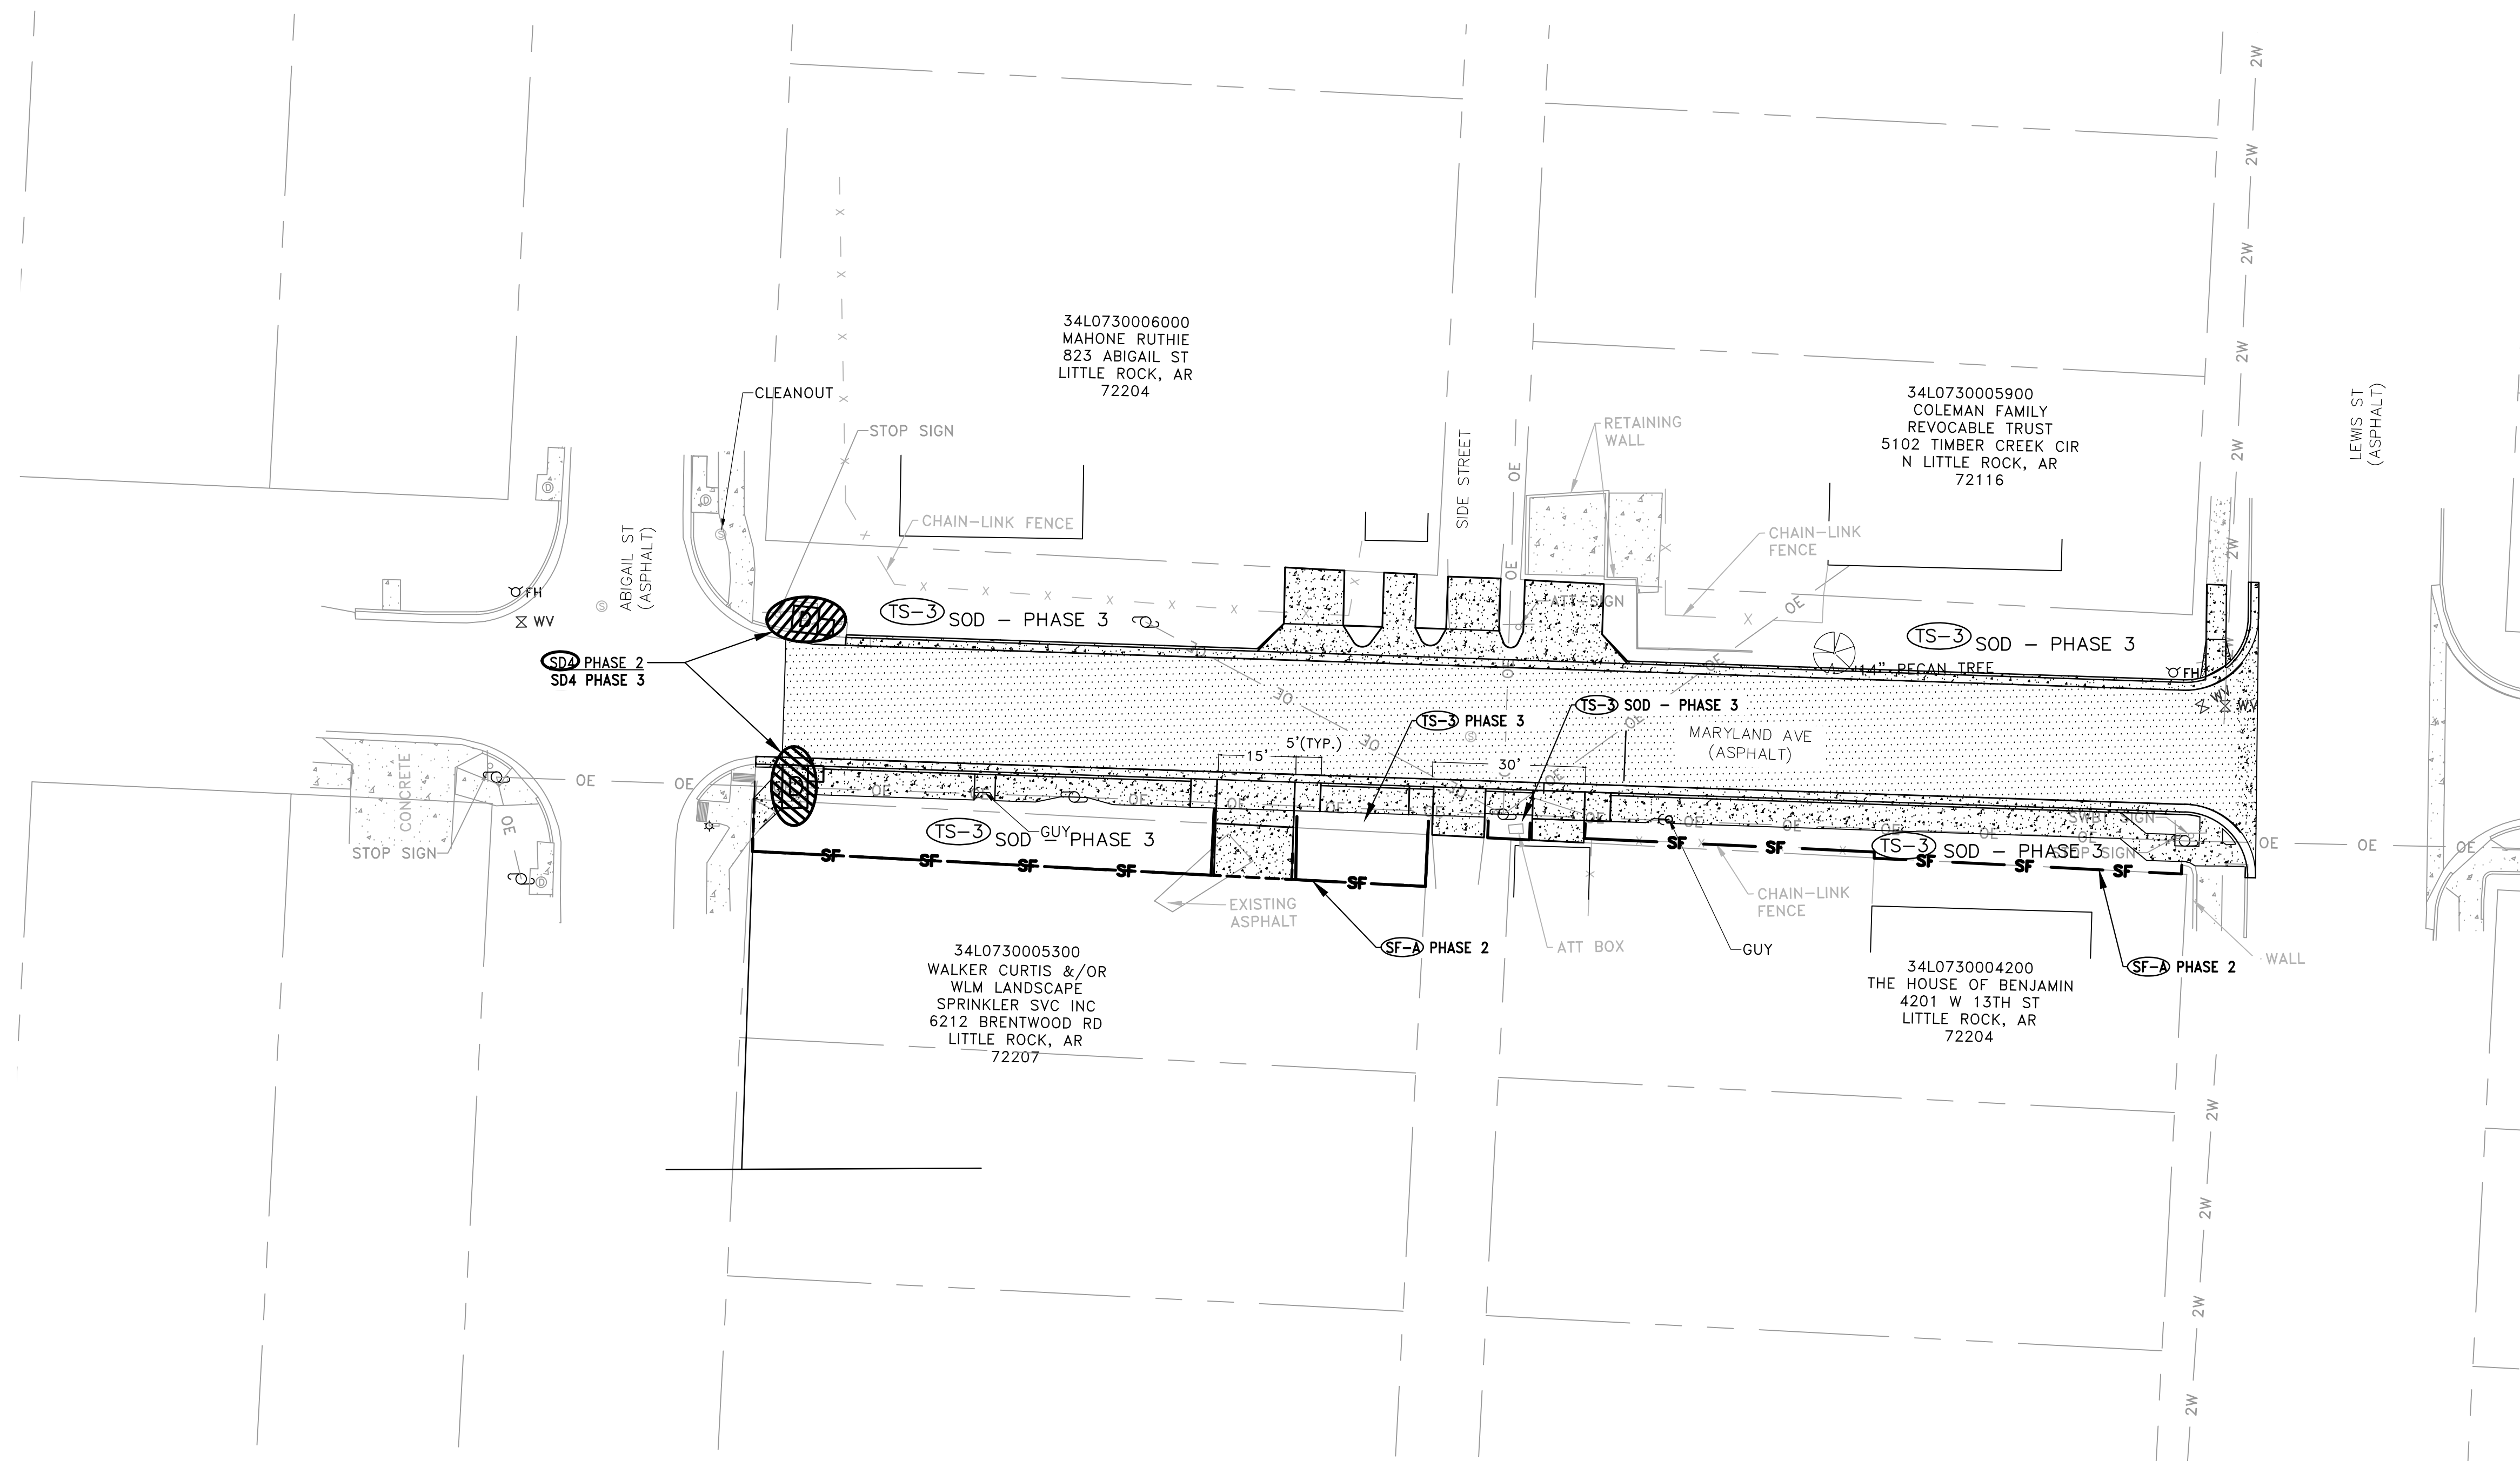

REVISIONS	DATE

CITY OF LITTLE ROCK, ARKANSAS
MARYLAND AVE RECONSTRUCTION
MAINTENANCE OF TRAFFIC PLAN
90% REVIEW SET

DEPARTMENT OF PUBLIC WORKS
CIVIL ENGINEERING
701 W. MARKHAM
LITTLE ROCK, ARKANSAS 72201



PRELIMINARY

DRAWN BY ATV
DESIGNED NHC
CHECKED VJW
DATE 5-28-2019
SCALE N.T.S.
PROJECT NO. 02-17-ST-83
SHEET NO. C9



MAINTENANCE OF TRAFFIC NOTES:

WITHIN CONSTRUCTION LIMITS CONTRACTOR SHALL:

1. MAINTAIN CONTINUOUS VEHICULAR ACCESS TO ALL RESIDENCES.
2. PROVIDE, INSTALL, AND MAINTAIN (INCLUDING RELOCATION AS NEEDED) ALL TRAFFIC CONTROL DEVICES.

