



CLR PROJECT # 5-17-ST-223

Taylor Loop Rd. to South Loop Creek

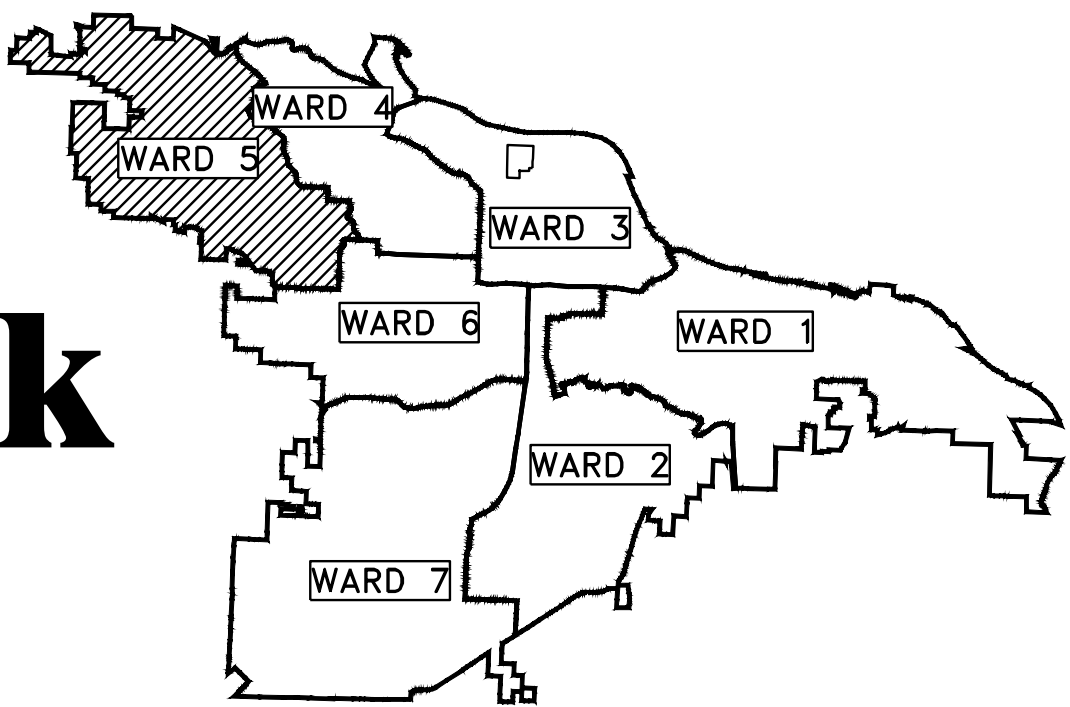

PROJECT LOCATION – WARD 5

PROJECT LOCATION

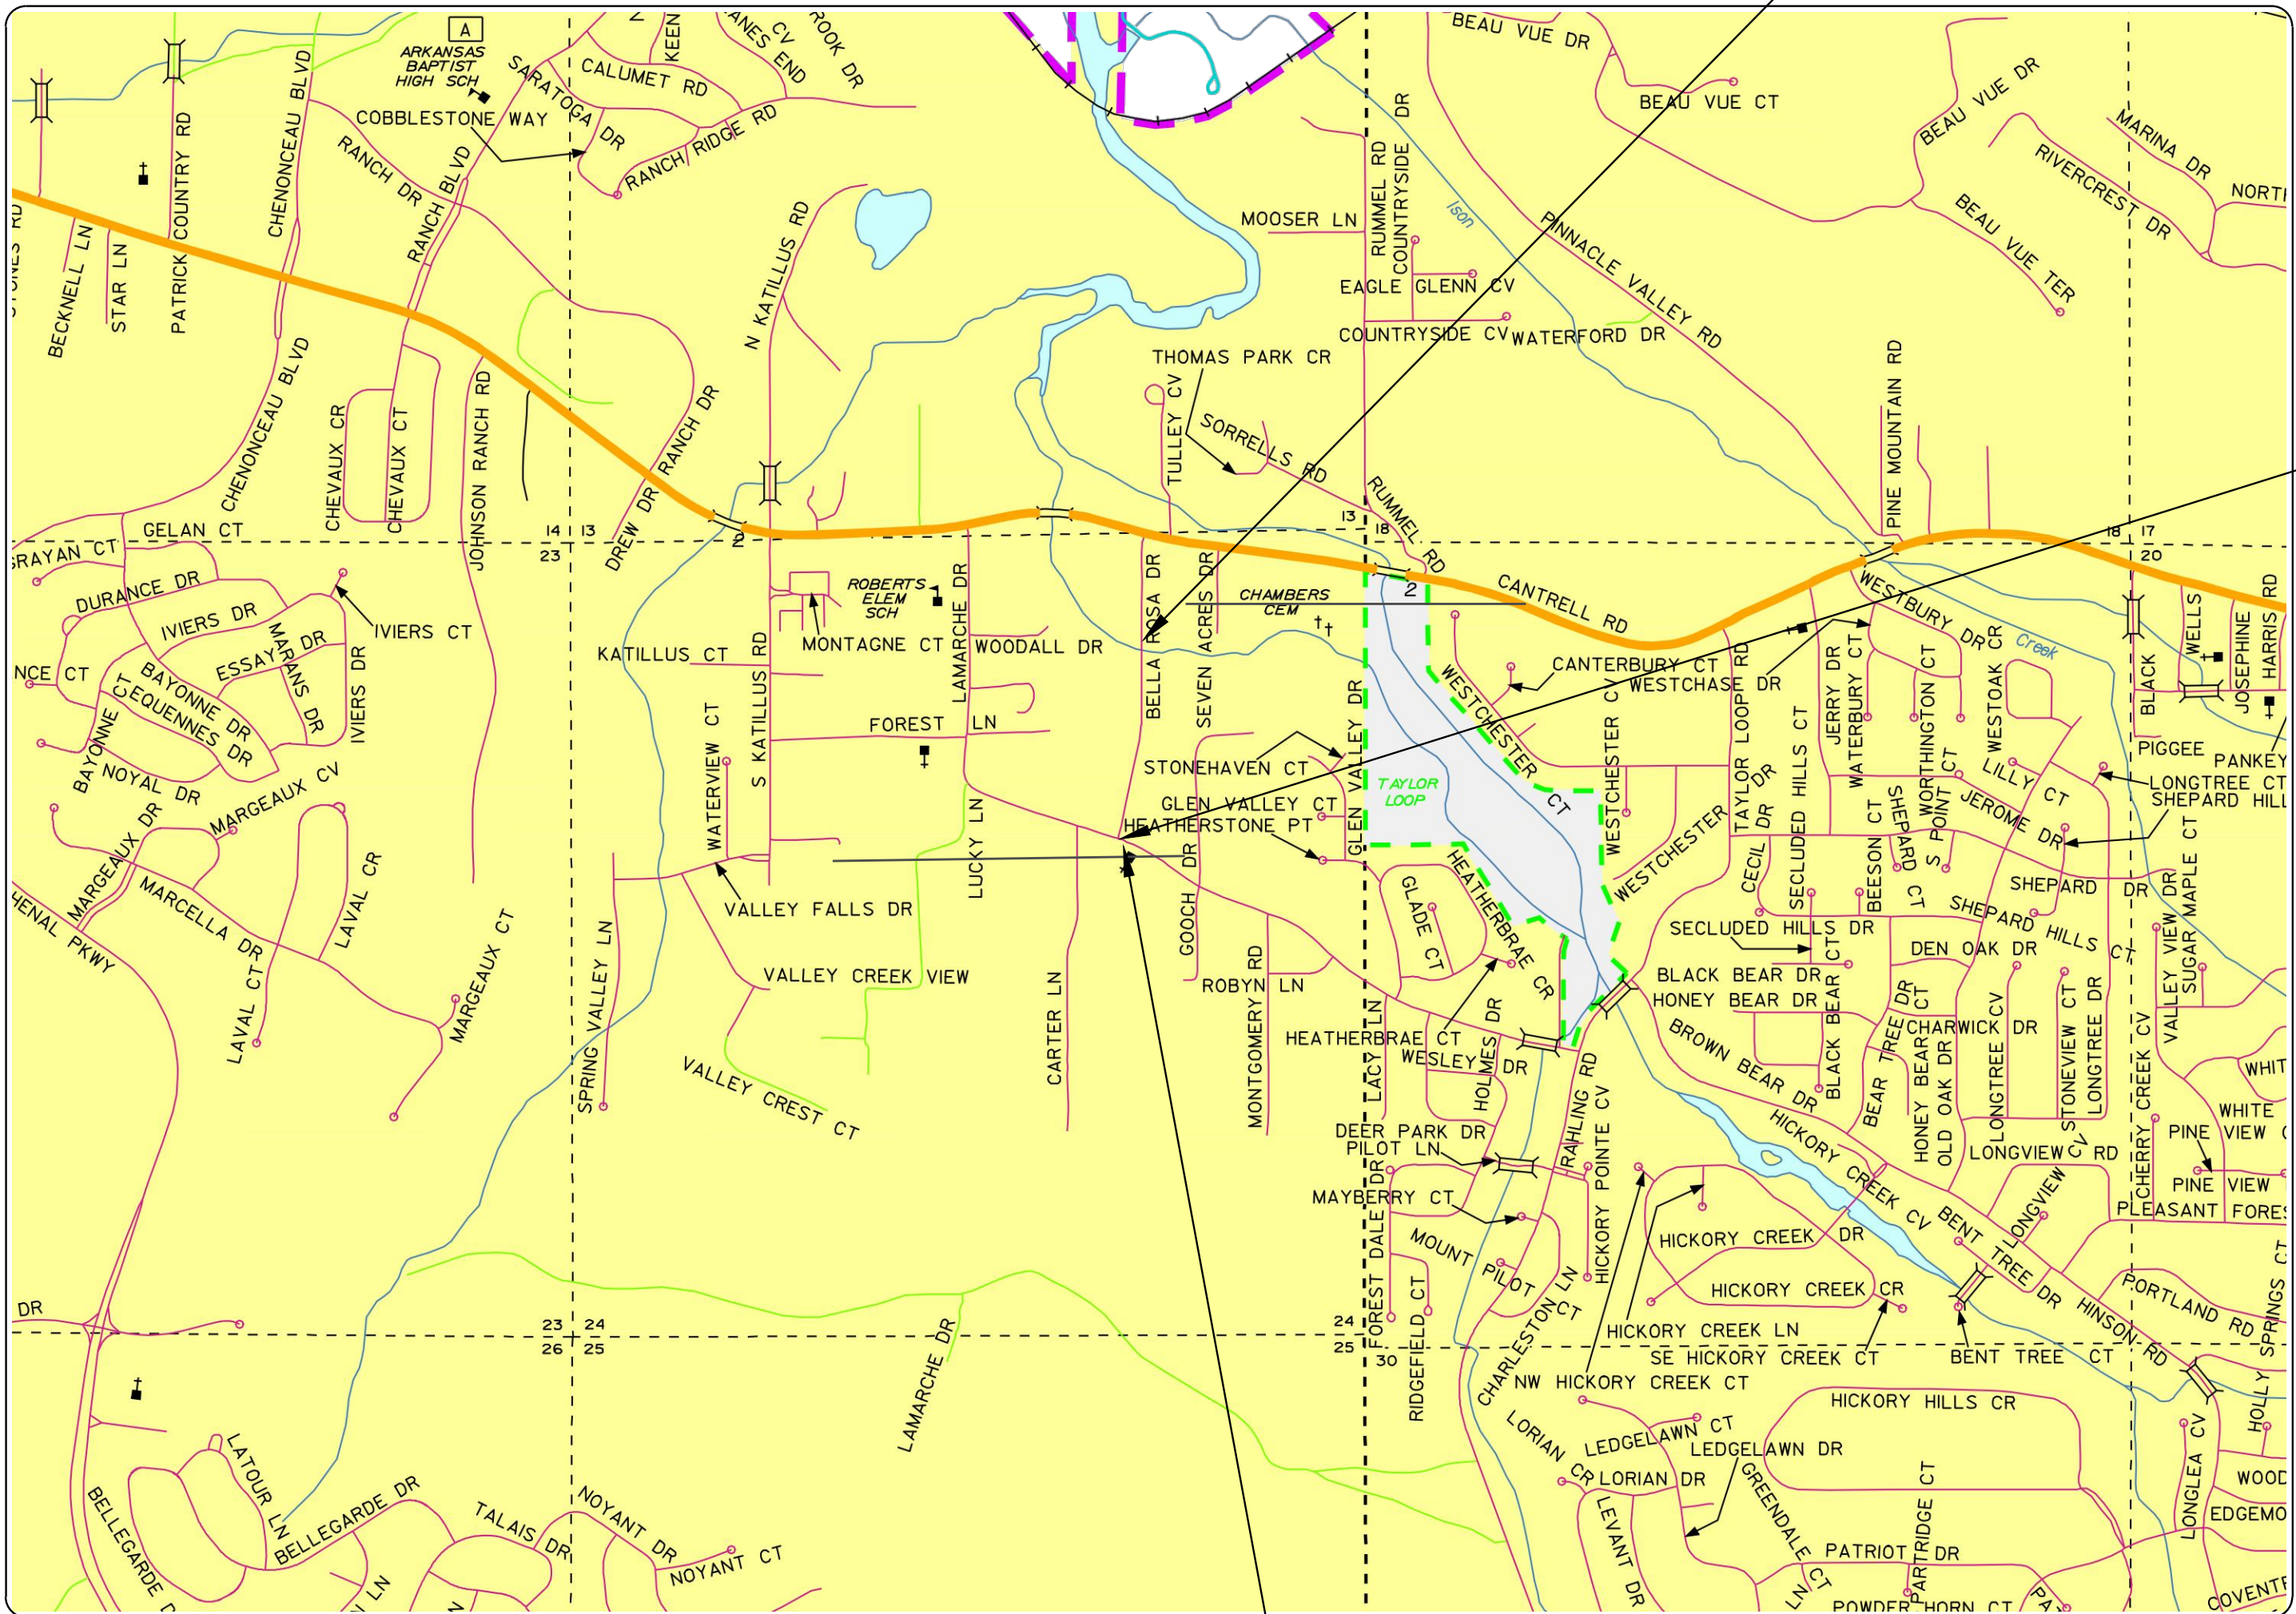

END PROJECT STA. 23+00

BEGIN PROJECT STA. 10+00

SHEET NO.	TITLE
C1	COVER SHEET
C2	LEGEND
C3	TYPICAL SECTIONS
C4	PLAN - PROFILE - 1
C5	PLAN - PROFILE - 2
C6	PLAN - PROFILE - 3
C7	DRIVEWAYS 1
C8	DRIVEWAYS 2
C9	EROSION CONTROL - 1
C10	EROSION CONTROL - 2
C11	EROSION CONTROL - 3
C12	SURVEY CONTROL - 1
C13	SURVEY CONTROL - 2
C14	SURVEY CONTROL - 3
C15	X-SECTIONS - 1
C16	X-SECTIONS - 2
C17	X-SECTIONS - 3
C18	X-SECTIONS - 4
C19	X-SECTIONS - 5
C20	DRAINAGE




Know what's below.
Call before you dig.



2019-2021
BOND PROGRAM

DEPARTMENT OF PUBLIC WORKS
CIVIL ENGINEERING
701 WEST MARKHAM STREET
LITTLE ROCK, ARKANSAS 72201

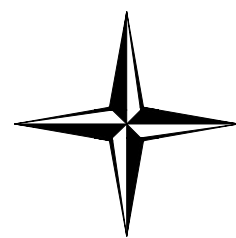

CENTRAL ARKANSAS ENGINEERING
A PROFESSIONAL LIMITED LIABILITY COMPANY

CIVIL ENGINEERING SURVEYING GIS

1012 AUTUMN ROAD, SUITE #2 | LITTLE ROCK, ARKANSAS 72211
OFFICE: 501.227.4439 | FAX: 501.227.3820 | EMAIL: CAENGR@SBCGLOBAL.NET
www.CentralArkansasEngineering.com

REVISIONS	DATE

60% Submittal

CITY OF LITTLE ROCK, ARKANSAS
Bella Rosa Drive Improvements

COVER

DEPARTMENT OF PUBLIC WORKS

CIVIL ENGINEERING

701 W. MARKHAM

LITTLE ROCK, ARKANSAS 72201



DRAWN BY

ZR

DESIGNED

RH

CHECKED

RH

DATE

05-07-2019

SCALE

PROJECT NO.

CLR # 5-17-ST-223

SHEET NO.

C1

	CLR PROJECT # 5-17-ST-223		
	BELLA ROSA DR.		
	9-May-19		
ITEM #	ITEM DESCRIPTION	UNIT	QUANTITY
2.01	SITE PREPARATION(INCL. MOBILIZATION)	1	L.S.
3.01	UNCLASSIFIED EXCATION	C.Y.	1644
4.01	AGGREGATE BASE COURSE (CLASS 7)	TON	1127
6.01	ASPHALT SURFACE COURSE	TON	522
7.04	CONCERTE DRIVE (PRI.) 6"	S.F.	3745
8.01	CONCETE CURB & GUTTER	L.F.	2001
9.01	CONCRETE SIDEWALK, 4"	S.F.	5764
10.02	CURB INLET	EA.	8
10.03	WING 3' EXTENSION	EA.	1
10.07	WING 7' EXTENSION	EA.	3
13.15C	STORM DRAIN PIPES (CROSS DRAINS) 15"	L.F.	78
13.24S	STORM DRAIN PIPES (SIDE DRAINS) 24"	L.F.	414
13.30S	STORM DRAIN PIPES (SIDE DRAINS) 30"	L.F.	241
14.01	SOLID SOD (BERMUDA)	S.Y.	890
16.01	MAINTENANCE OF TRAFFIC	L.S.	1
18.10	WATER FOR DUST CONTROL	GAL.	500
19.01	FINAL CLEANUP	L.S.	1
24.01	SILT FENCE	L.F.	1800
27.07	COLD MILLING ASPHALT PAVEMENT	S.Y.	450
32.25	FLARED END SECTIONS 24"	EA.	2
32.30	FLARED END SECTIONS 30"	EA.	1
46.00	HYDRO SEEDING	AC	0.5
52.00	PROJECT INFORMATION KIOSK	L.S.	1
53.00	PERCAST BRIDGE SPAN 19' / RAIL	L.S.	1
53.01	PRECAST BRIDGE SPAN 19' NO RAIL	L.S.	1
54.00	CONCRETE BRIDGE SUBSTRUCTURE	C.Y.	50

NOTES:

THIS AREA IS FOR ANY SPECIAL CONDITIONS OR NOTES THAT NEED TO BE ADDED TO THE PLAN SET THAT ARE NOT COVERED IN THE BID/CONTRACT DOCUMENTS OR STANDARD SPECIFICATIONS.

EXISTING		PROPOSED
IRON ROD	○ IR	PROPOSED CONTOUR
PK NAIL	○ PK	PROPOSED SPOT ELEVATION
R.R. SPIKE	○ RR(Sp)	PROPOSED SPOT CURB ELEVATION
CONC. MONUMENT	□ CM	STORM SEWER – PIPE
WATER VALVE	⊗ WV	STORM SEWER – MITERED END SECTION
WATER METER	□ WM	STORM SEWER – GRATE INLET
FIRE HYDRANT	⊕ FH	STORM SEWER – JUNCTION BOX
GAS METER	⊗ GM	STORM SEWER – FLARED END SECTION
GAS VALVE	⊗ GV	STORM SEWER – HEADWALL
CLEAN–OUT	○ CO	STORM SEWER – SINGLE WING
GUARD POST (BOLLARD)	● GP	STORM SEWER – DOUBLE WING
SIGN POST	⊕	STORM SEWER – AREA INLET
BENCHMARK	⊕	GRADE BREAK LINE
STORM SEWER MANHOLE	⊕	HIGH POINT
SANITARY SEWER MANHOLE	⊕	LOW POINT
TELEPHONE MANHOLE	⊕	CUT LINE
ELECTRIC MANHOLE	⊕	FILL LINE
TELEPHONE BOX	⊕	SANITARY SEWER PIPE
ELECTRIC BOX	⊕	SANITARY SEWER MANHOLE
CABLE BOX	⊕	PROPOSED CURB
UTILITY POLE	⊕	PROPOSED CONCRETE
GUY WIRE	⊕	CONSTRUCTION – ENTRANCE/EXIT
LIGHT POLE	⊕	CHECK DAM
POST OR POLE (TYPE AS NOTED)	⊕	DIVERSION BERM
MAILBOX	⊕	DOWNDRAIN STRUCTURE – TEMPORARY
DECIDUOUS TREE	⊕	ROCK DAM
EVERGREEN/CONIFEROUS TREE	⊕	SEDIMENT BARRIER – SILT FENCE
BUSH	⊕	SEDIMENT BARRIER – GRAVEL RING
PROPERTY LINE	⊕	SEDIMENT BARRIER – BLOCK & GRAVEL
SETBACK LINE	⊕	SEDIMENT BARRIER – BLOCK
EASEMENT LINE	⊕	TEMPORARY SEDIMENT BASIN
CURB	⊕	SILT FENCE – TYPE A
FENCE	⊕	SILT FENCE – TYPE B
OVERHEAD ELECTRIC	⊕	SILT FENCE – TYPE C
OVERHEAD TELEPHONE	⊕	STORM DRAIN OUTLET PROTECTION
OVERHEAD CABLE	⊕	SURFACE ROUGHENING
UNDERGROUND TELEPHONE	⊕	DISTURBED AREA STABILIZATION –TEMPORARY STABILIZATION
UNDERGROUND ELECTRIC	⊕	DISTURBED AREA STABILIZATION –TEMPORARY GRASSING
UNDERGROUND CABLE	⊕	DISTURBED AREA STABILIZATION –PERMANENT GRASSING
WATER LINE	⊕	MATTING/BLANKETS
SEWER LINE	⊕	
GAS LINE	⊕	
STORM SEWER/CULVERT	⊕	
EDGE OF WOODS	⊕	
CONTOUR LINE	⊕	

REVISIONS

DATE

60% Submittal

CITY OF LITTLE ROCK, ARKANSAS

Bella Rosa Drive Improvements

LEGEND

DEPARTMENT OF PUBLIC WORKS

CIVIL ENGINEERING

701 W. MARKHAM

LITTLE ROCK, ARKANSAS 72201

DRAWN BY

ZR

DESIGNED

RH

CHECKED

RH

DATE

05-07-2019


SCALE

PROJECT NO.

CLR # 5-17-ST-223

SHEET NO.

C2

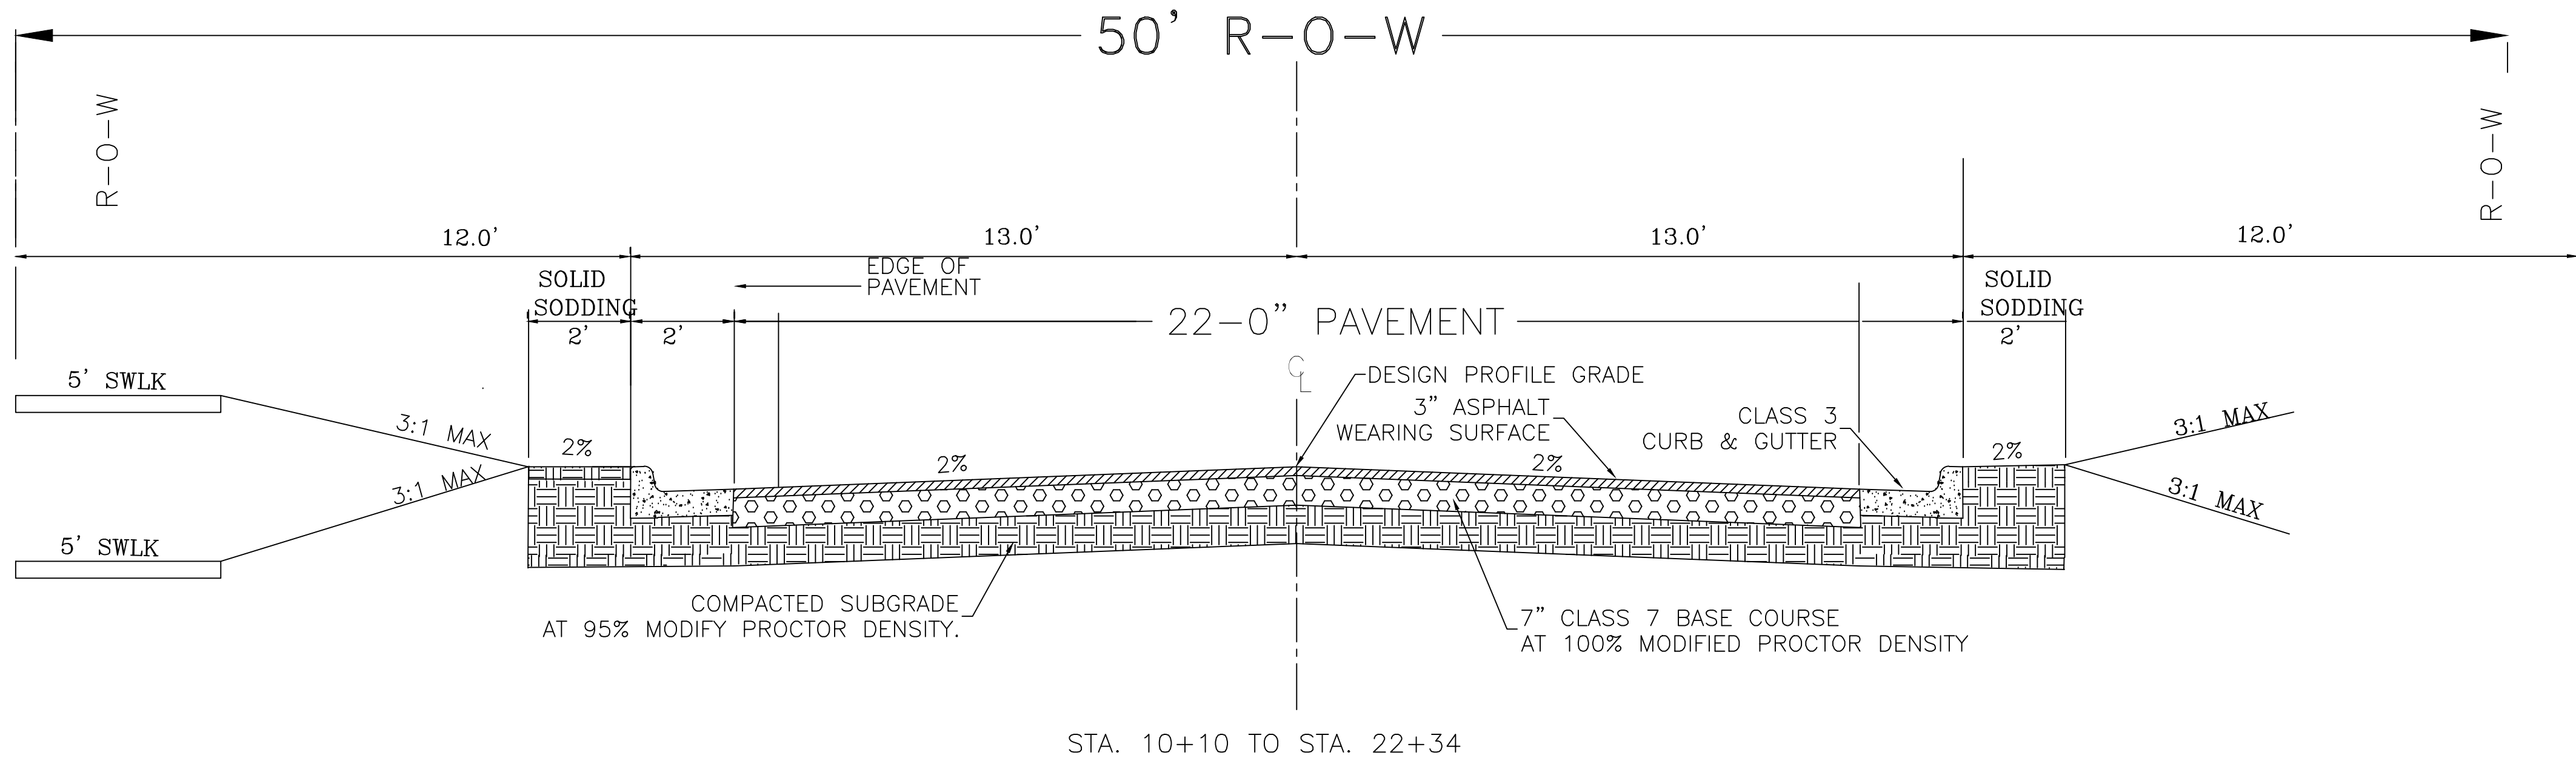


REVISIONS	DATE

60% Submittal



CITY OF LITTLE ROCK, ARKANSAS Bella Rosa Drive Improvements	TYPICAL SECTIONS
--	------------------

DEPARTMENT OF PUBLIC WORKS
CIVIL ENGINEERING
701 W. MARKHAM
LITTLE ROCK, ARKANSAS 72201



 

DRAWN BY ZR
DESIGNED RH
CHECKED RH
DATE 05-07-2019
SCALE Value
PROJECT NO. CLR # 5-17-ST-223
SHEET NO. C3

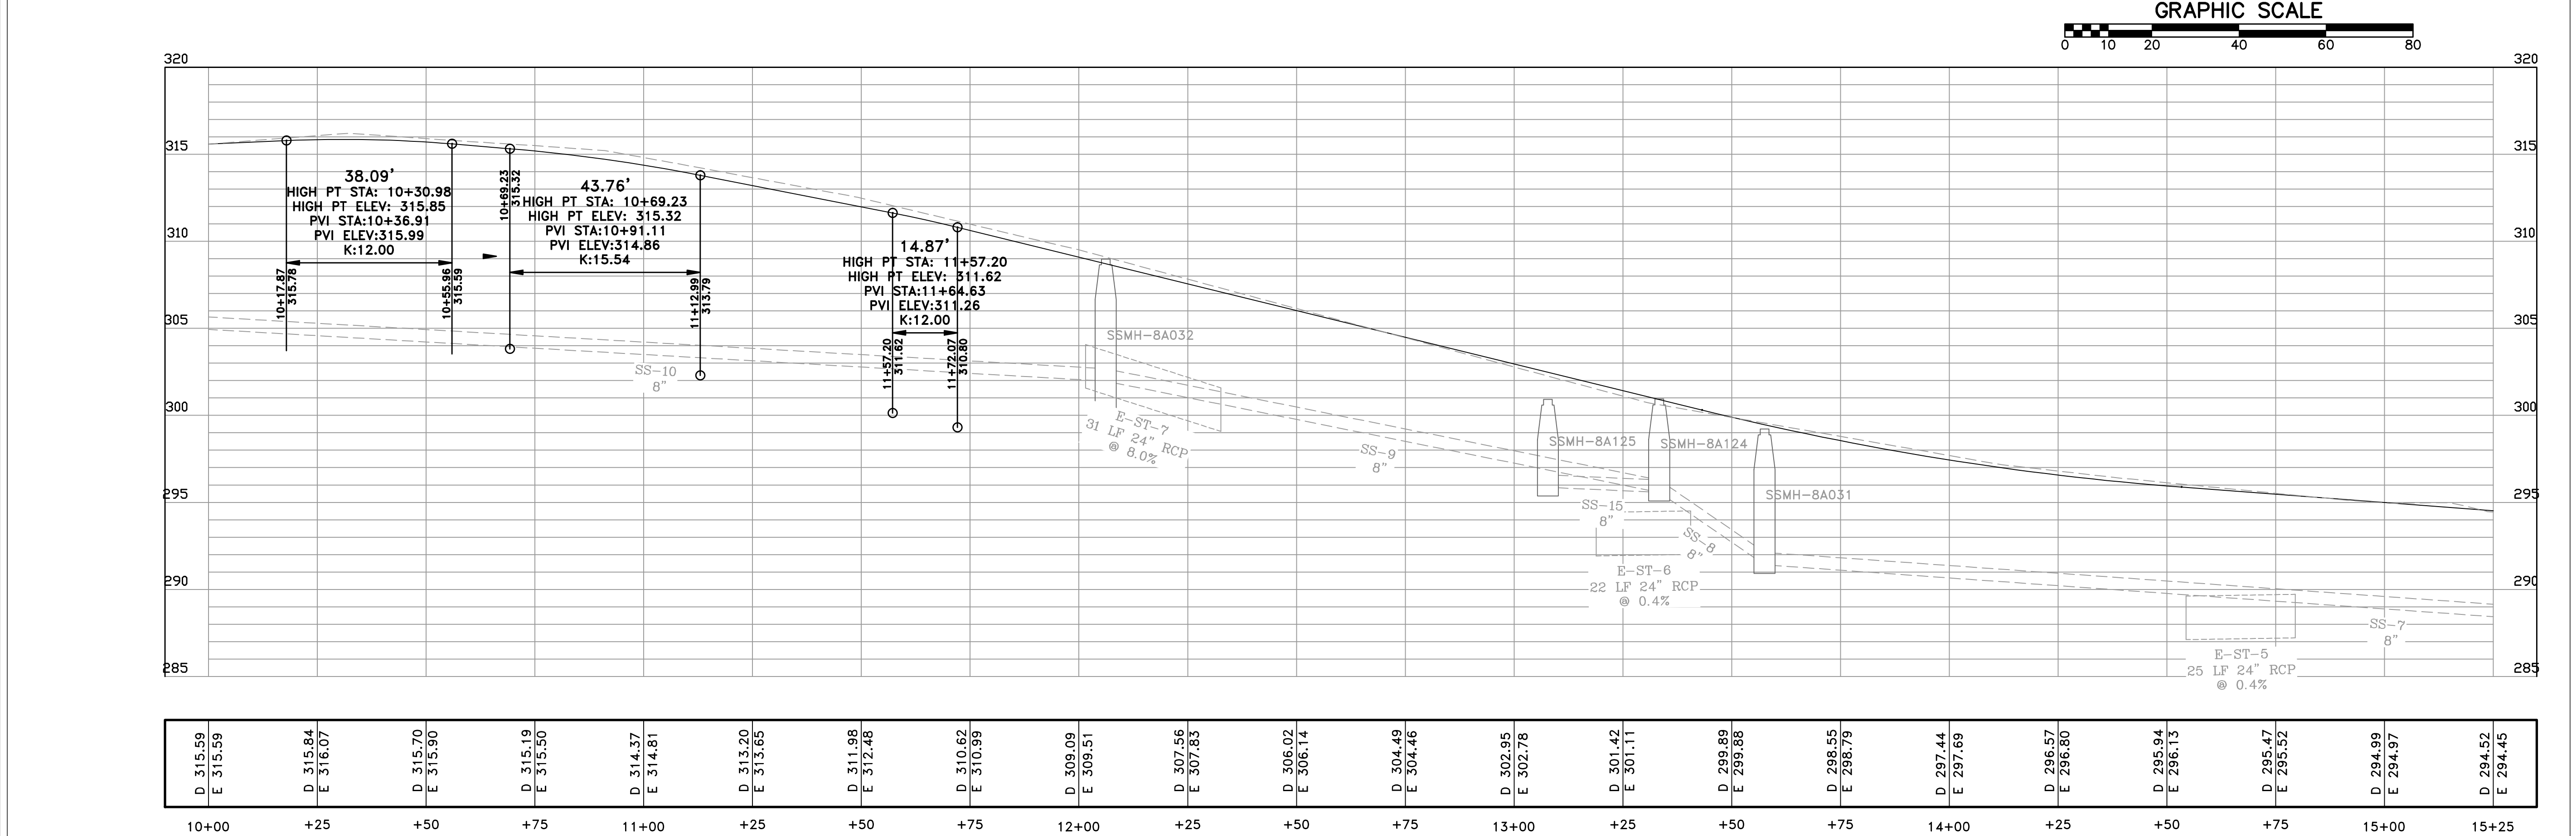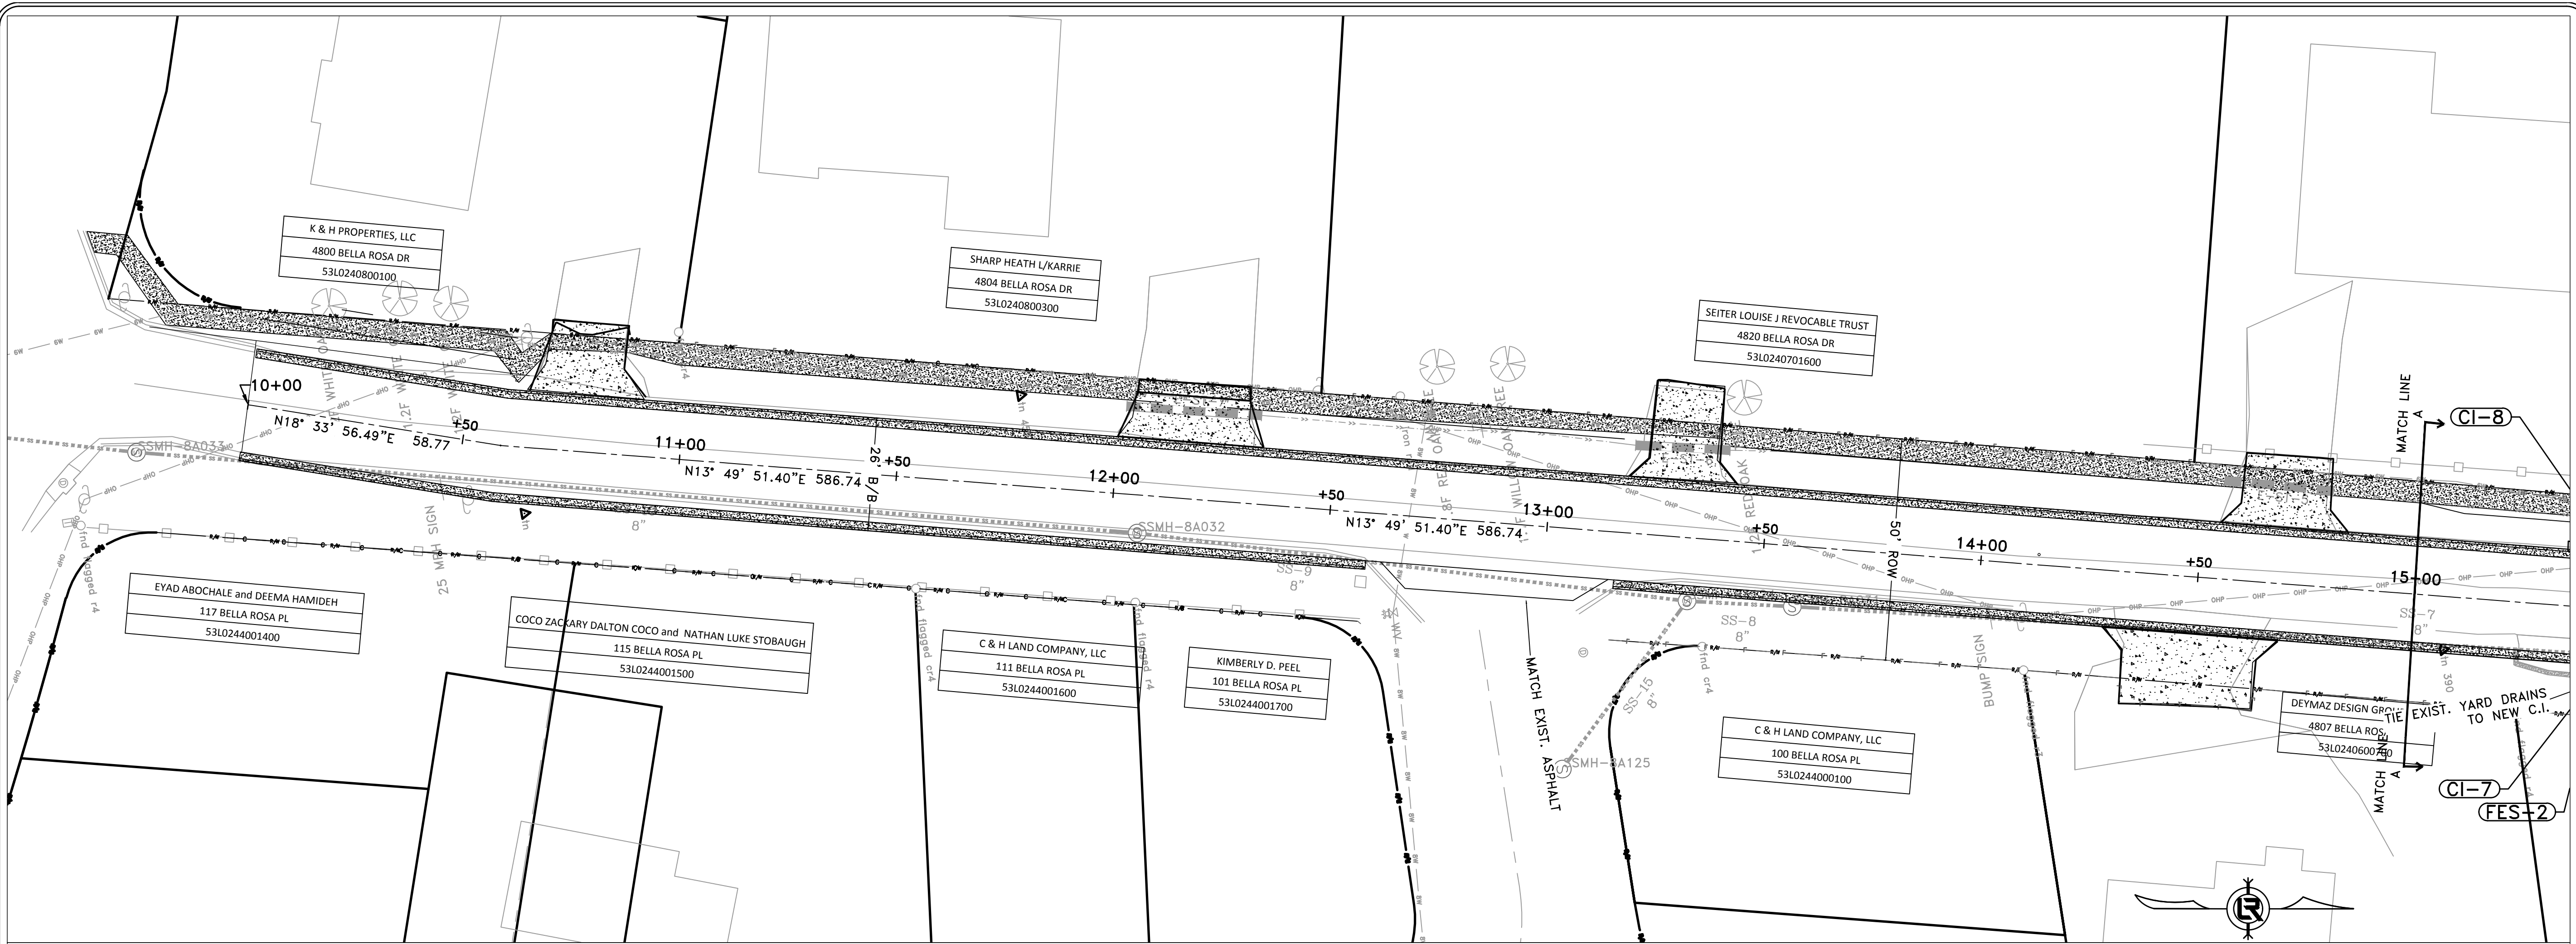

REVISIONS

DATE

60% SUBMITTAL

CITY OF LITTLE ROCK, ARKANSAS

BELLA ROSA DRIVE IMPROVEMENTS

PLAN & PROFILE 1

DEPARTMENT OF PUBLIC WORKS

CIVIL ENGINEERING

701 W. MARKHAM

LITTLE ROCK, ARKANSAS 72201

SEAL

DRAWN BY

ZR

DESIGNED

RH

CHECKED

RH

DATE

05-07-2019

SCALE

####

PROJECT NO.

CLR # 5-17-ST-223

SHEET NO.

C4

60% SUBMITTAL

CITY OF LITTLE ROCK, ARKANSAS
BELLA ROSA DRIVE IMPROVEMENTS

PLAN & PROFILE 2

DEPARTMENT OF PUBLIC WORKS

CIVIL ENGINEERING
701 W. MARKHAM

LITTLE ROCK, ARKANSAS 72201



SEAL



DRAWN BY
ZR
DESIGNED
RH
CHECKED
RH

DATE
05-07-2019

SCALE
####

PROJECT NO.
CLR # 5-17-ST-223

HEET NO.
C5

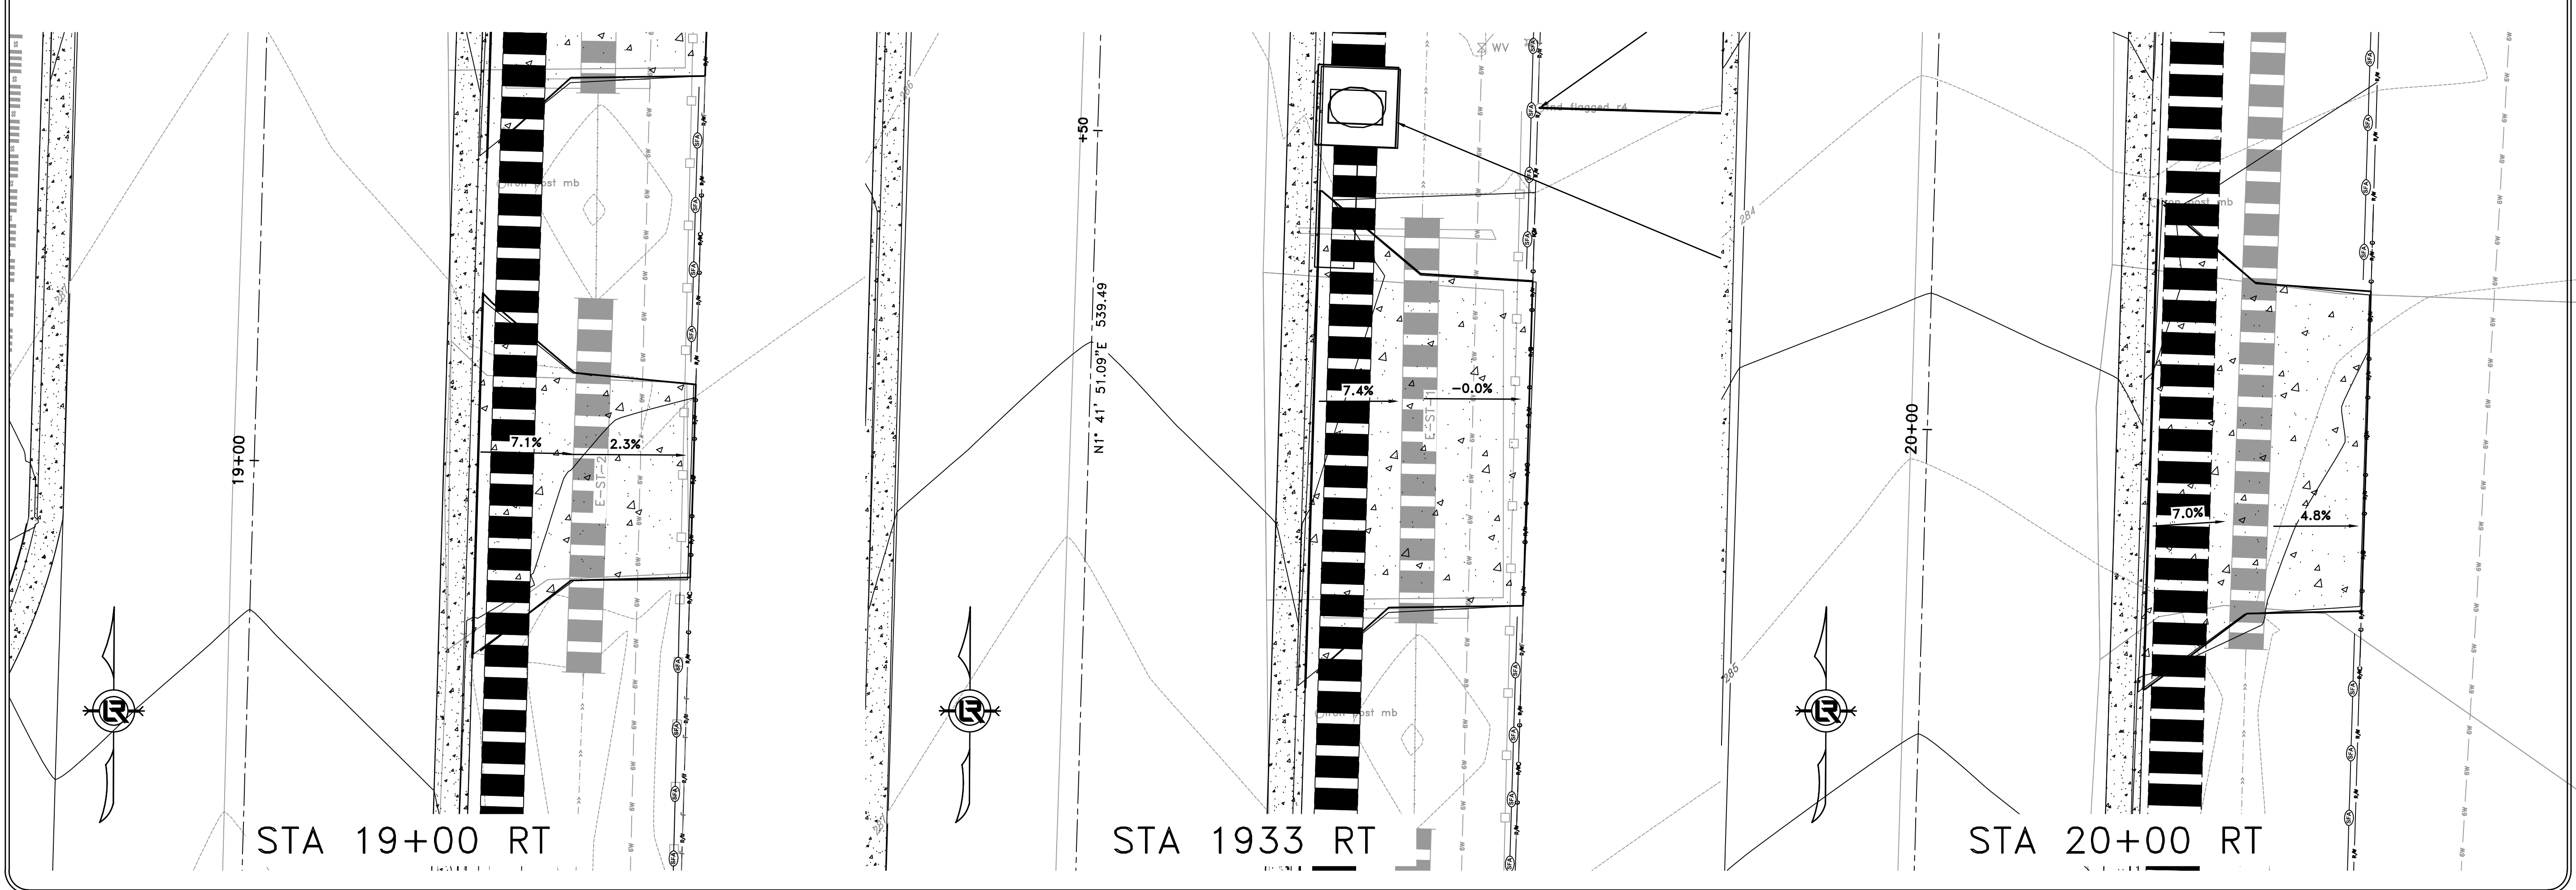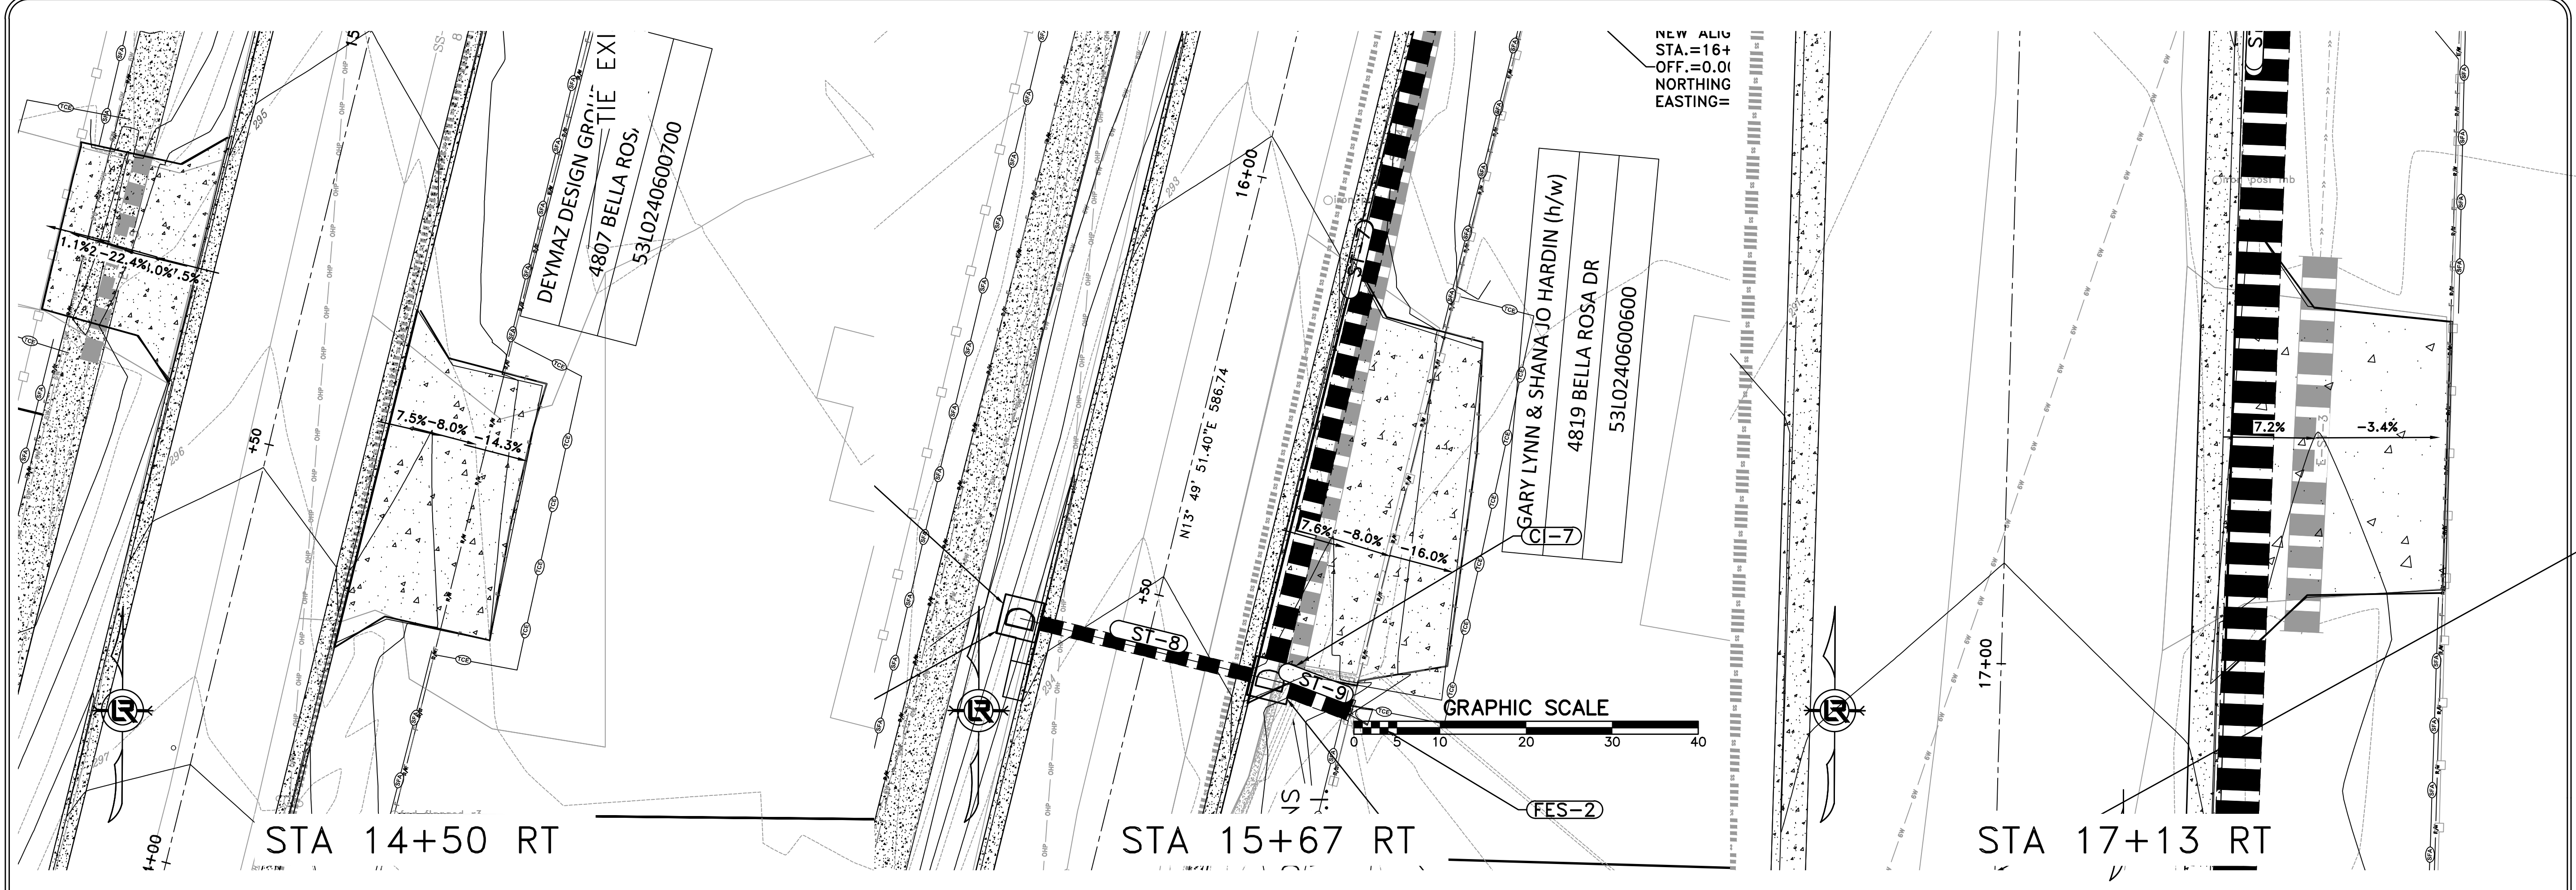

REVISIONS	DATE

60% Submittal

CITY OF LITTLE ROCK, ARKANSAS
Bella Rosa Drive Improvements
DRIVEWAYS 1

DEPARTMENT OF PUBLIC WORKS
CIVIL ENGINEERING
701 W. MARKHAM
LITTLE ROCK, ARKANSAS 72201

DRAWN BY
ZR
DESIGNED
RH
CHECKED
RH
DATE
05-07-2019
SCALE
Value
PROJECT NO.
CLR # 5-17-ST-223
SHEET NO.
C7




REVISIONS	DATE


60% Submittal

CITY OF LITTLE ROCK, ARKANSAS
Bella Rosa Drive Improvements
DRIVEWAYS 2



DEPARTMENT OF PUBLIC WORKS
CIVIL ENGINEERING
701 W. MARKHAM
LITTLE ROCK, ARKANSAS 72201

 

DRAWN BY ZR
DESIGNED RH
CHECKED RH
DATE 05-07-2019
SCALE Value
PROJECT NO. CLR # 5-17-ST-223
SHEET NO. C8

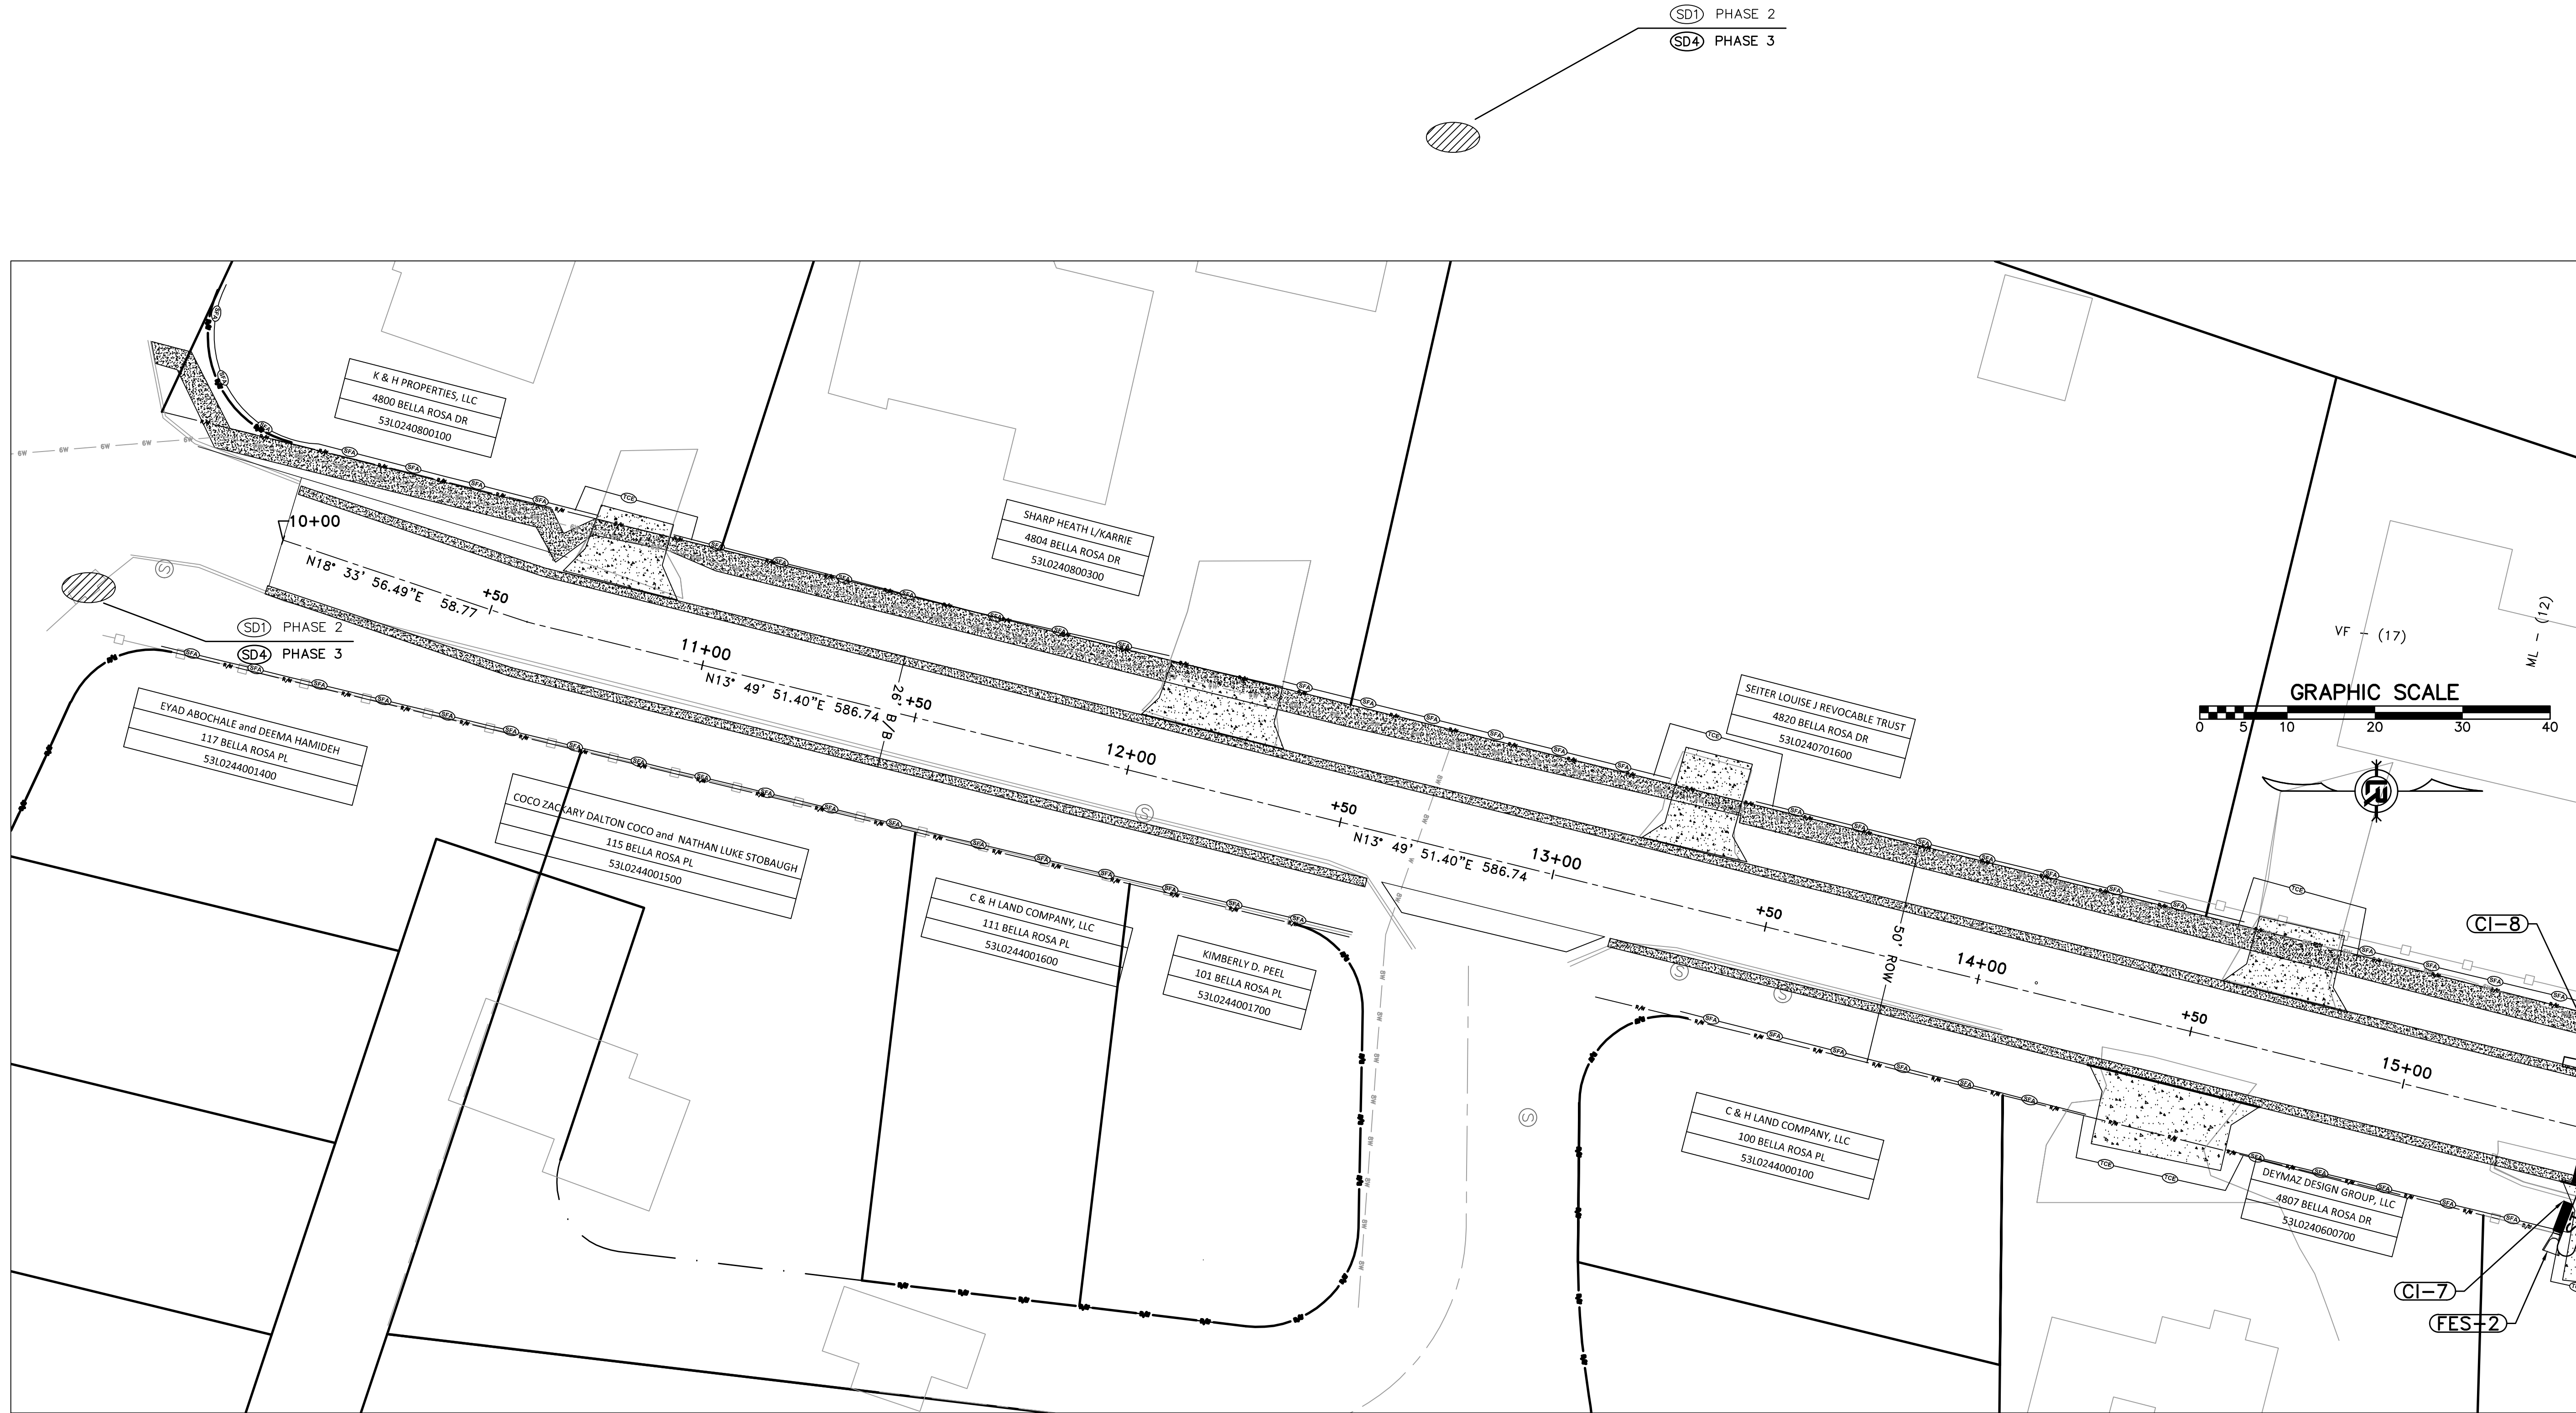

SD1 PHASE 2
SD4 PHASE 3

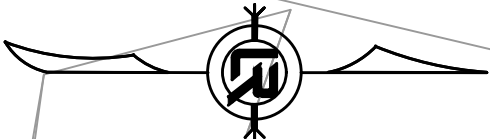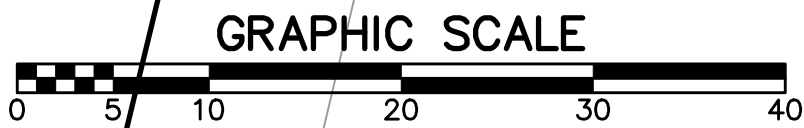

REVISIONS	DATE

60% Submittal

CITY OF LITTLE ROCK, ARKANSAS
Bella Rosa Drive Improvements


EROSION CONTROL - 1

DEPARTMENT OF PUBLIC WORKS
CIVIL ENGINEERING
701 W. MARKHAM
LITTLE ROCK, ARKANSAS 72201



--

DRAWN BY ZR
DESIGNED RH
CHECKED RH
DATE 05-07-2019
SCALE Value
PROJECT NO. CLR # 5-17-ST-223
SHEET NO. C9

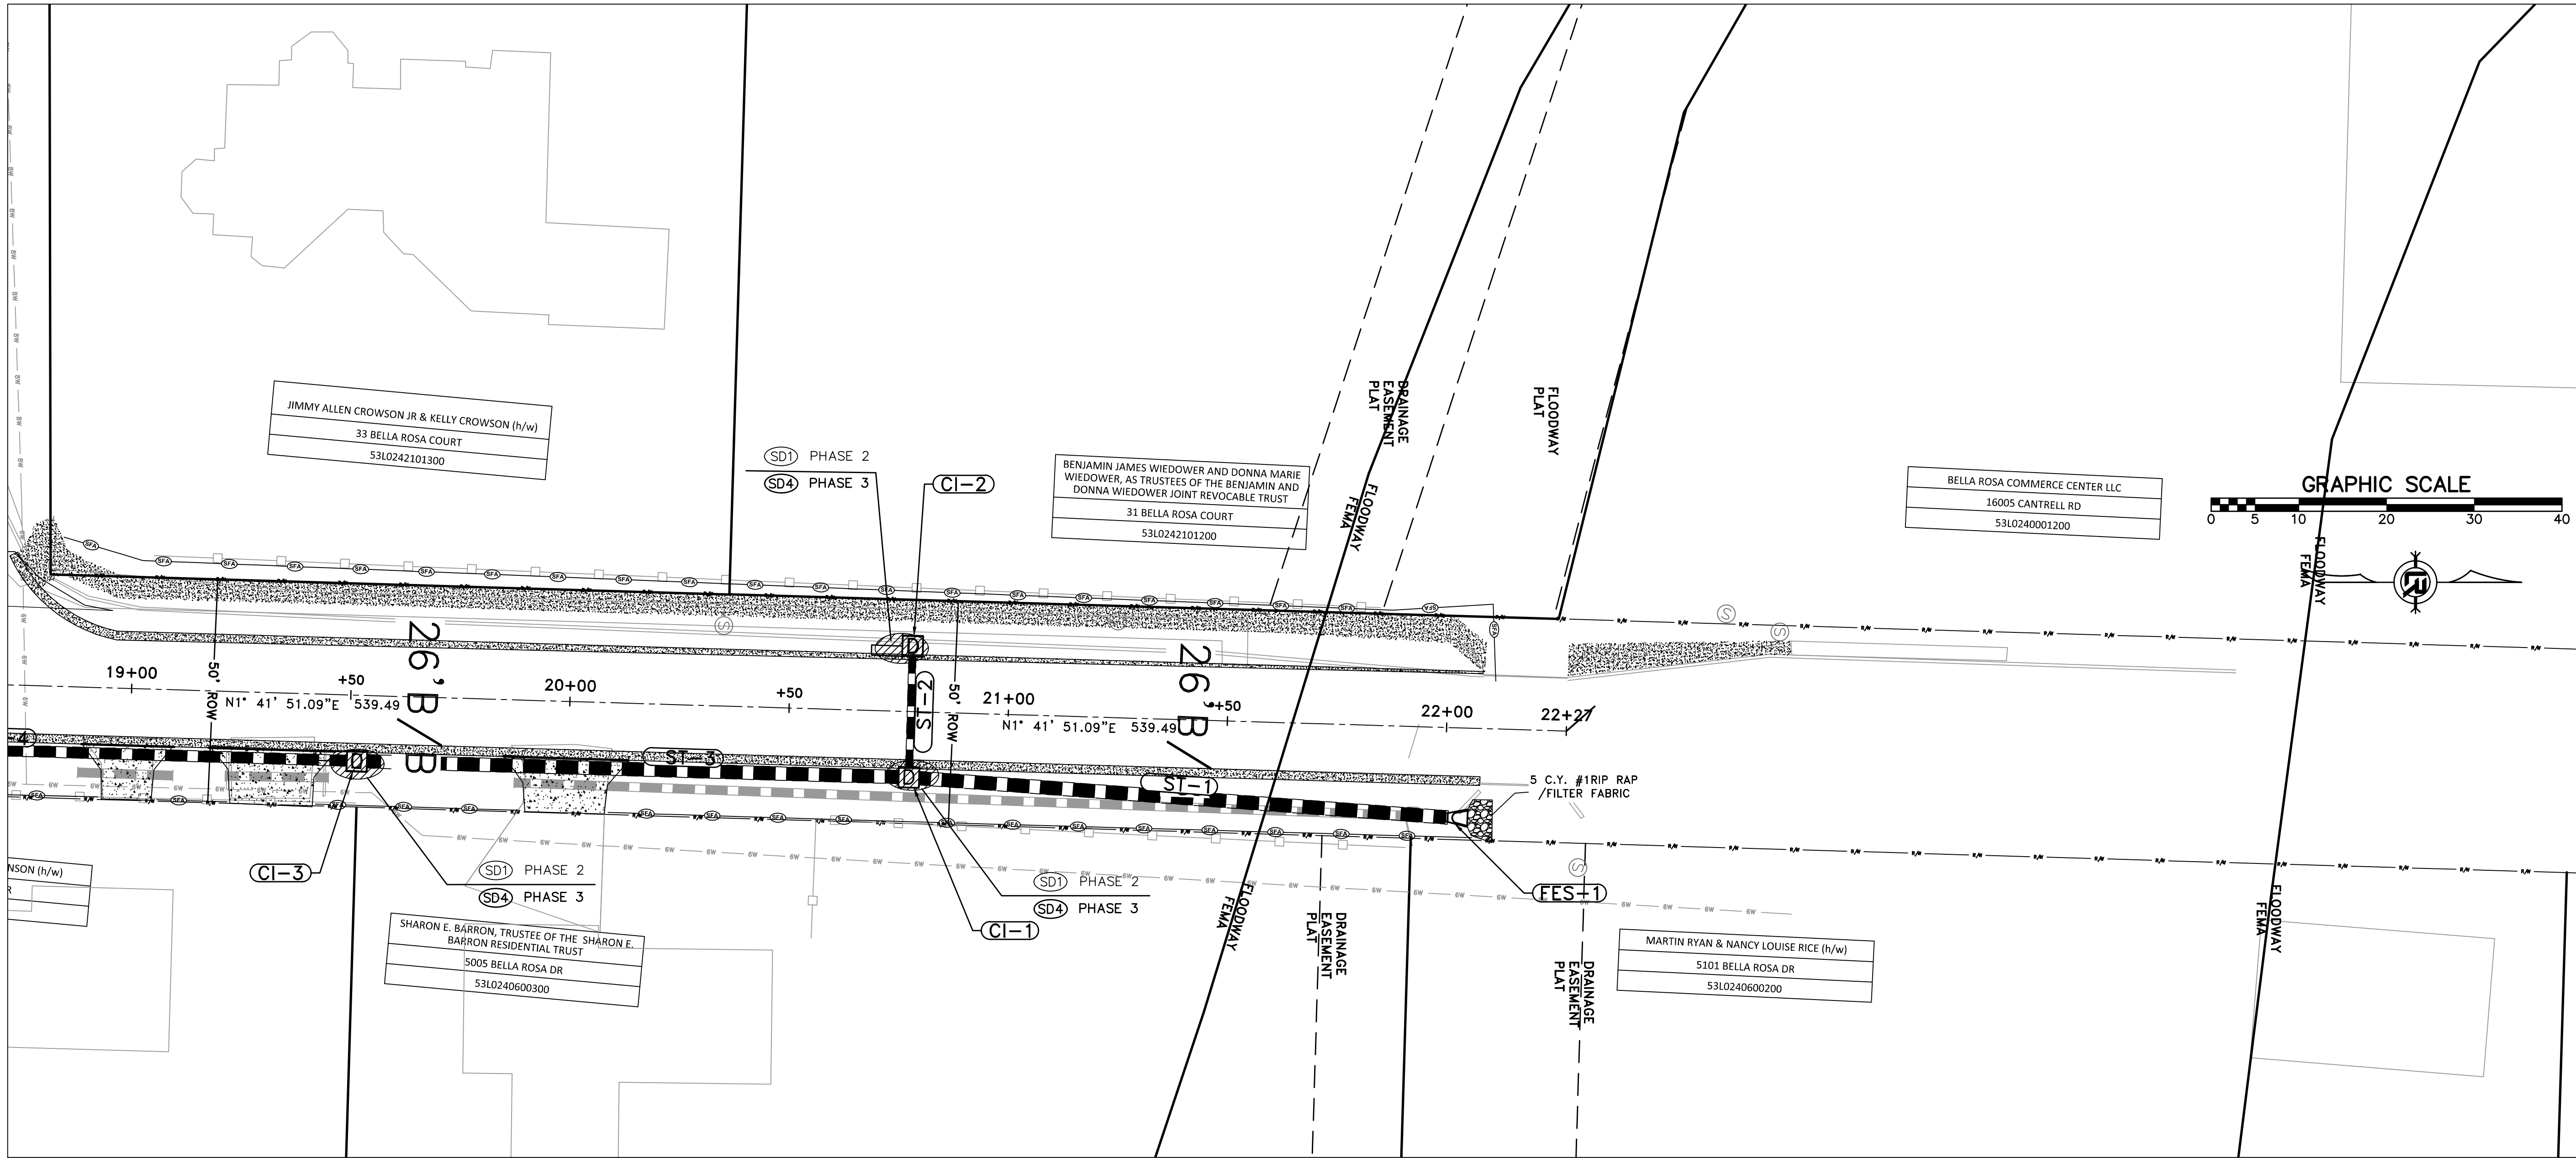

REVISIONS	DATE

60% Submittal


CITY OF LITTLE ROCK, ARKANSAS
Bella Rosa Drive Improvements

EROSION CONTROL - 3

DEPARTMENT OF PUBLIC WORKS
CIVIL ENGINEERING
701 W. MARKHAM
LITTLE ROCK, ARKANSAS 72201



DRAWN BY ZR
DESIGNED RH
CHECKED RH
DATE 05-07-2019
SCALE Value
PROJECT NO. CLR # 5-17-ST-223
SHEET NO. C11

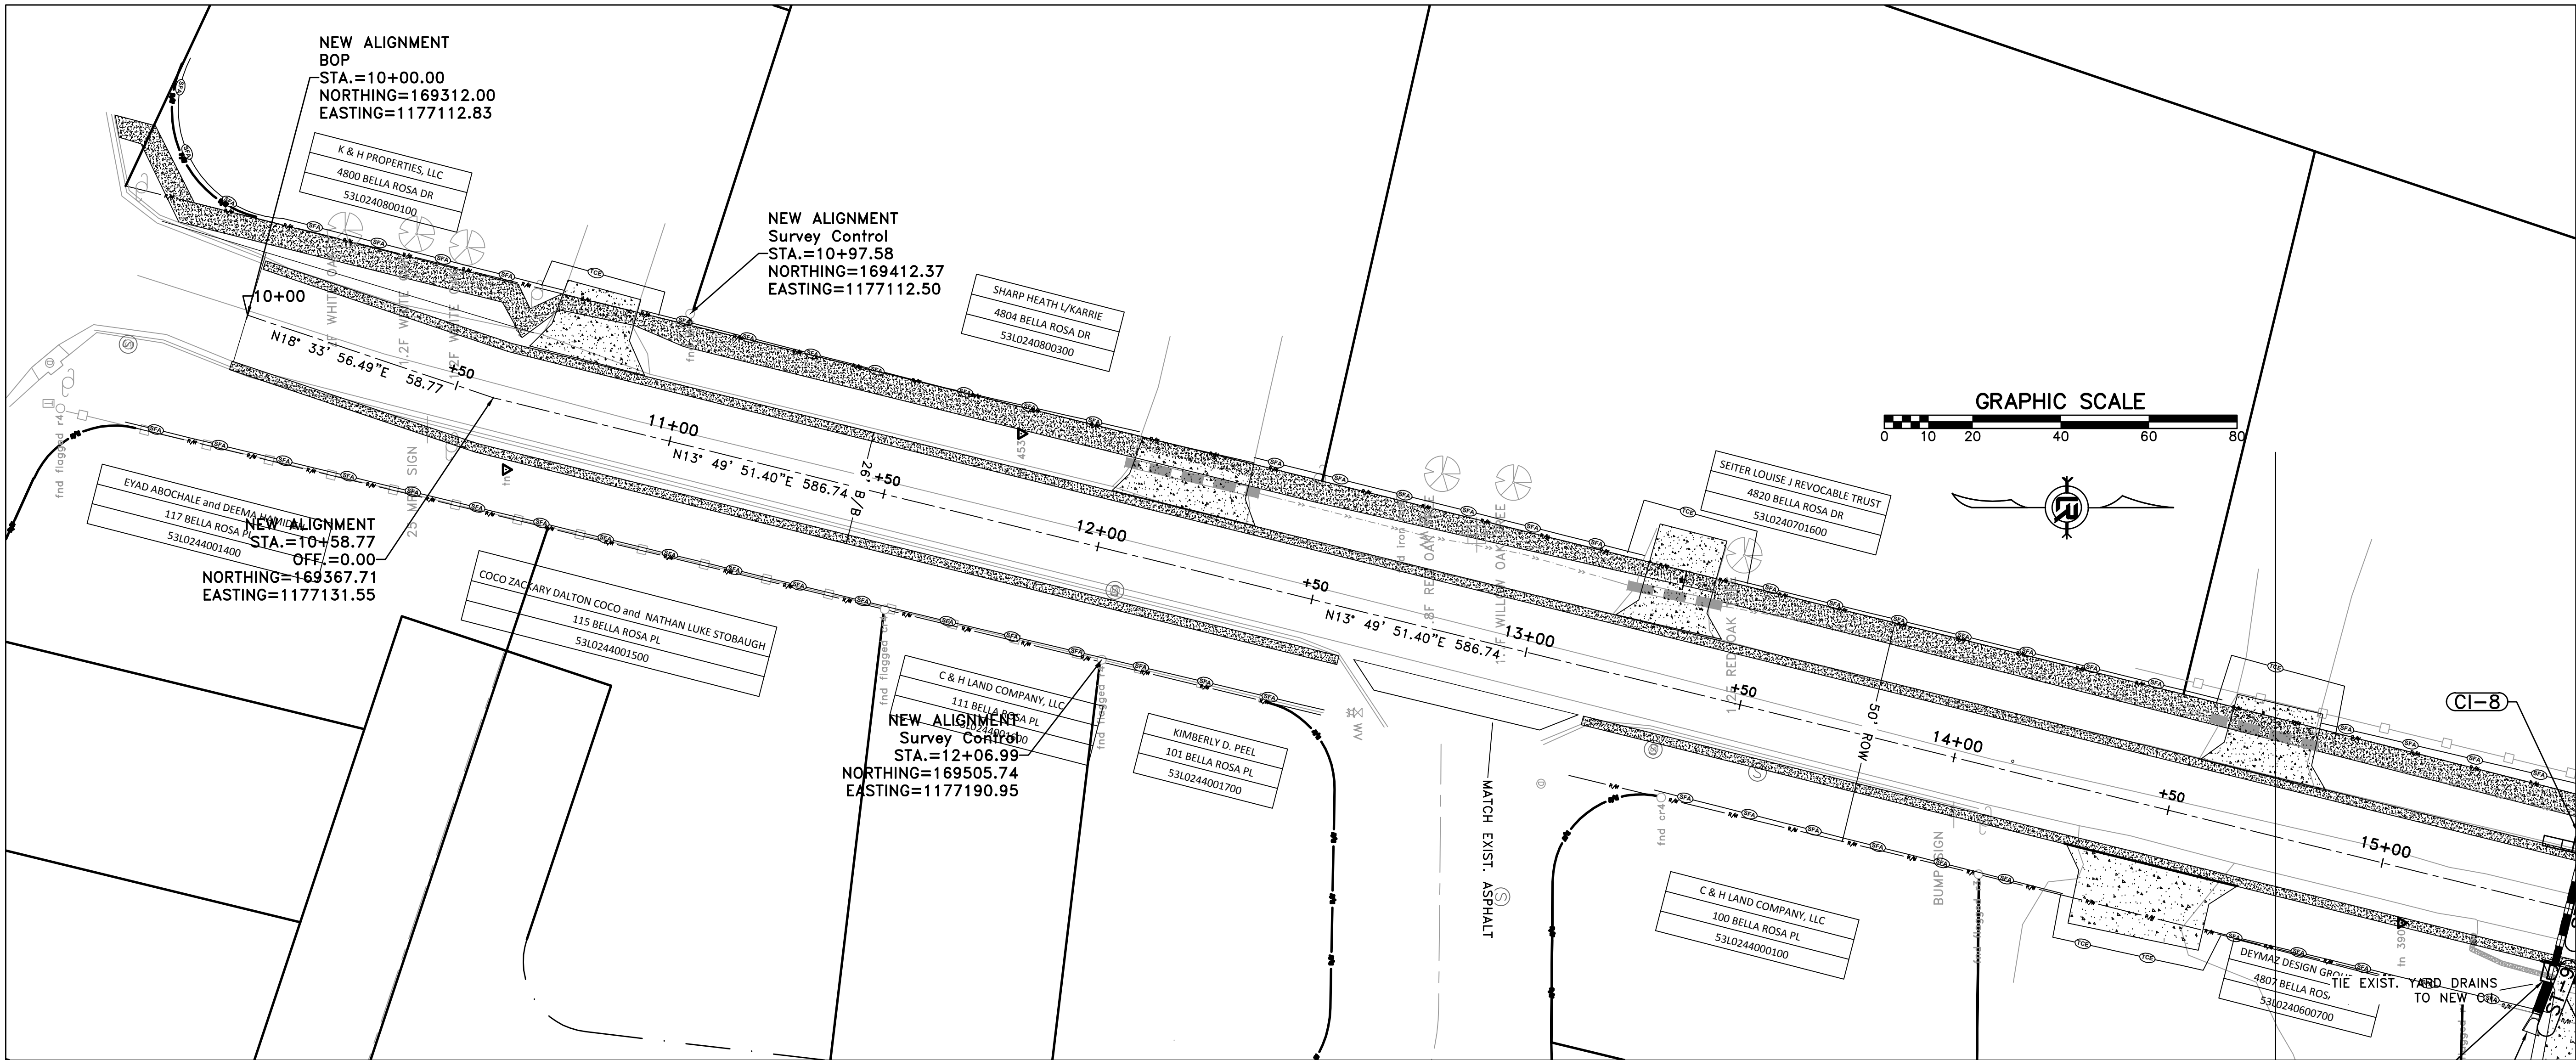

REVISIONS	DATE

60% Submittal

CITY OF LITTLE ROCK, ARKANSAS

Bella Rosa Drive Improvements

SURVEY CONTROL - 1


DEPARTMENT OF PUBLIC WORKS

CIVIL ENGINEERING


701 W. MARKHAM

LITTLE ROCK, ARKANSAS 72201



 

DRAWN BY	ZR
DESIGNED	RH
CHECKED	RH
DATE	05-07-2019
SCALE	Value
PROJECT NO.	CLR # 5-17-ST-223
SHEET NO.	C12

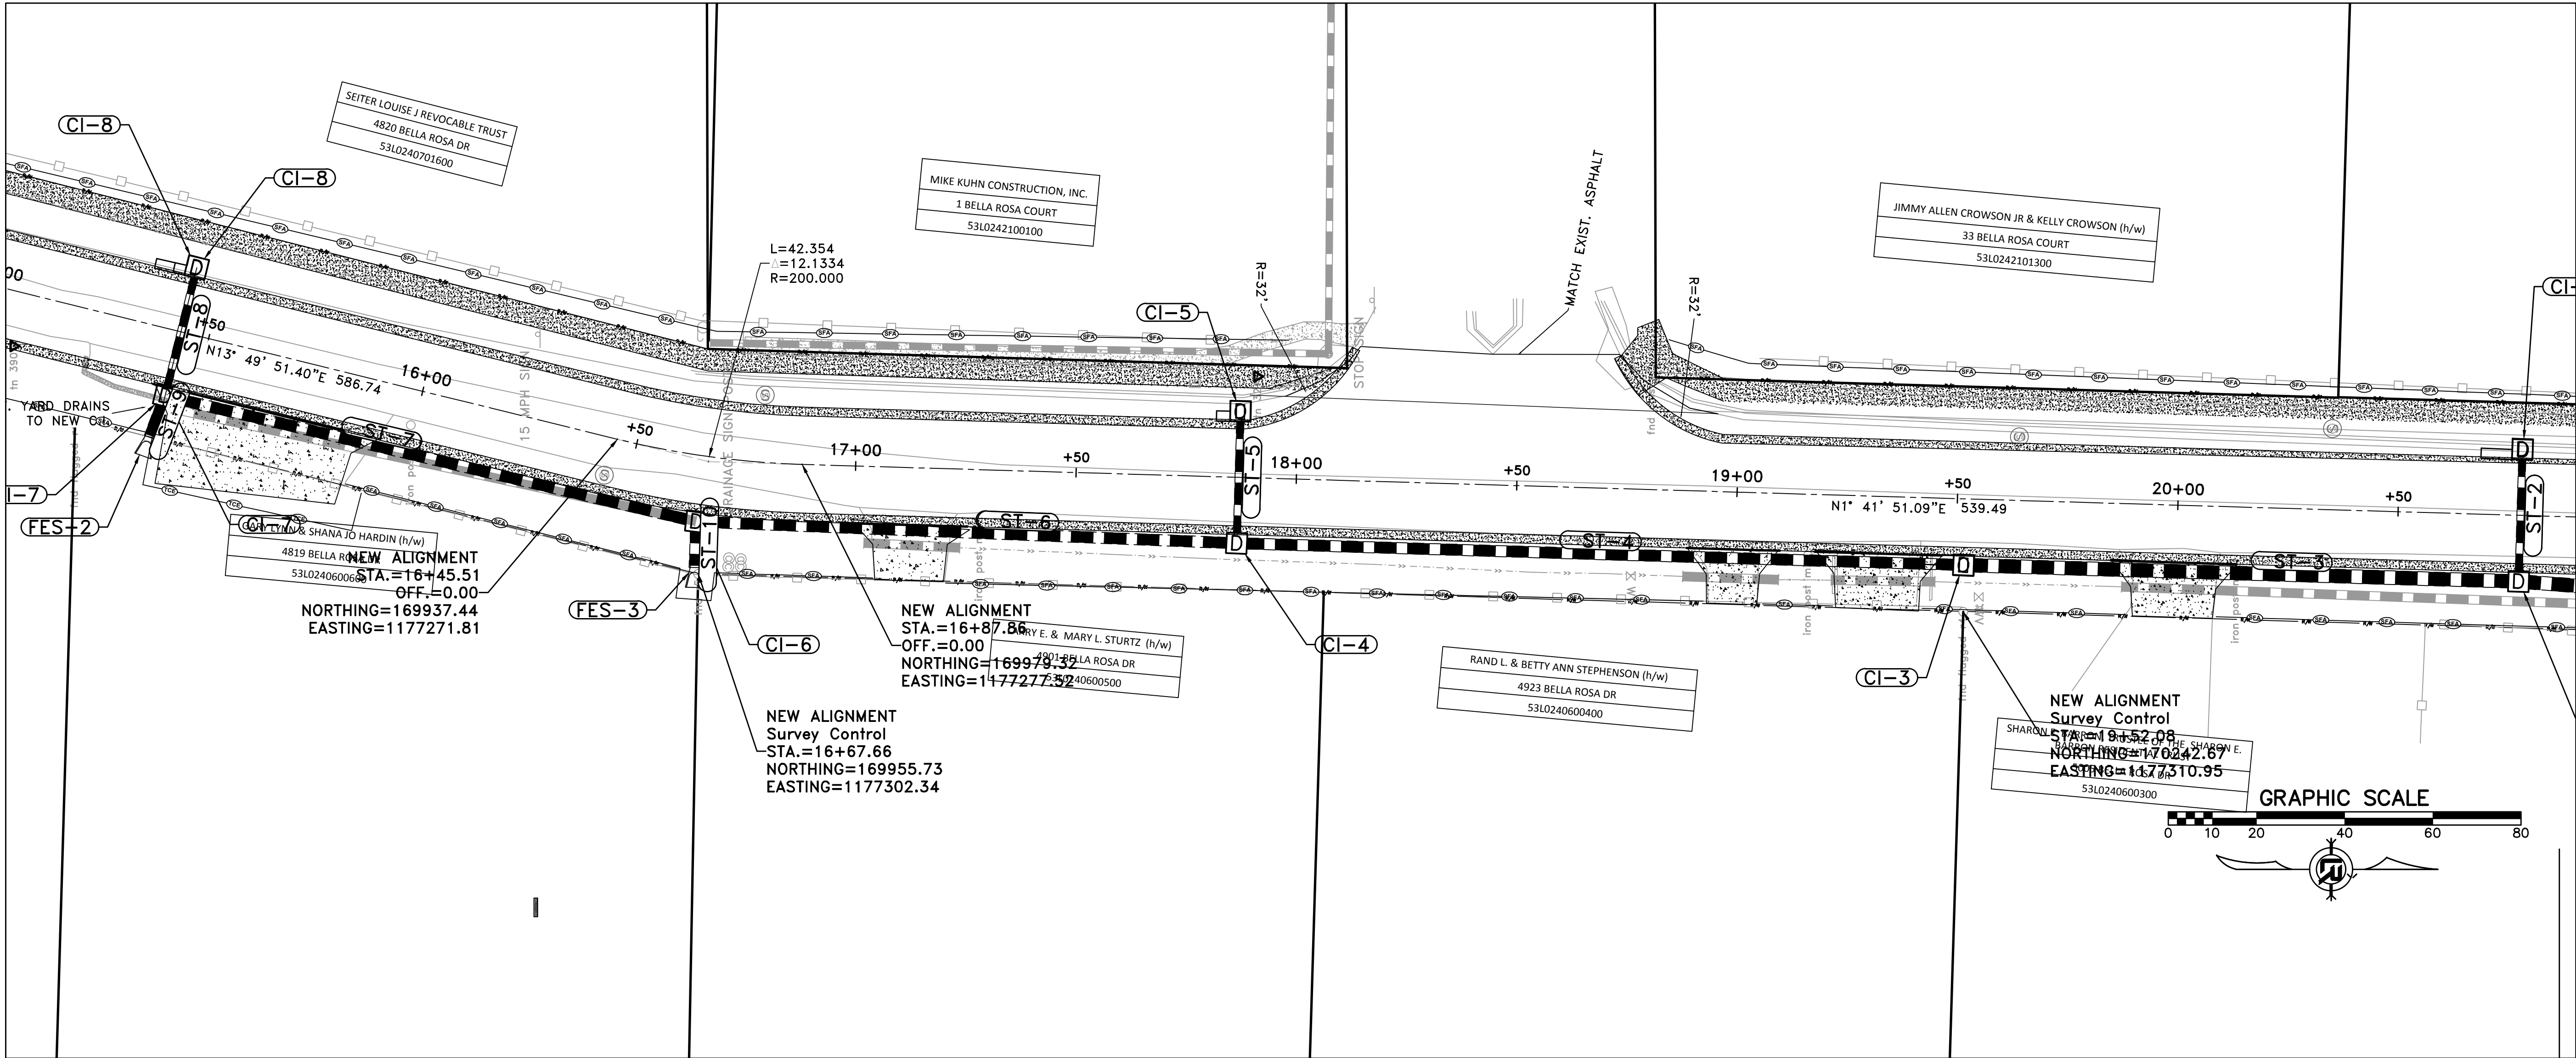

REVISIONS	DATE

60% Submittal

CITY OF LITTLE ROCK, ARKANSAS

Bella Rosa Drive Improvements


SURVEY CONTROL - 2

DEPARTMENT OF PUBLIC WORKS


CIVIL ENGINEERING

701 W. MARKHAM

LITTLE ROCK, ARKANSAS 72201

 

DRAWN BY	ZR
DESIGNED	RH
CHECKED	RH
DATE	05-07-2019
SCALE	Value
PROJECT NO.	CLR # 5-17-ST-223
SHEET NO.	C13

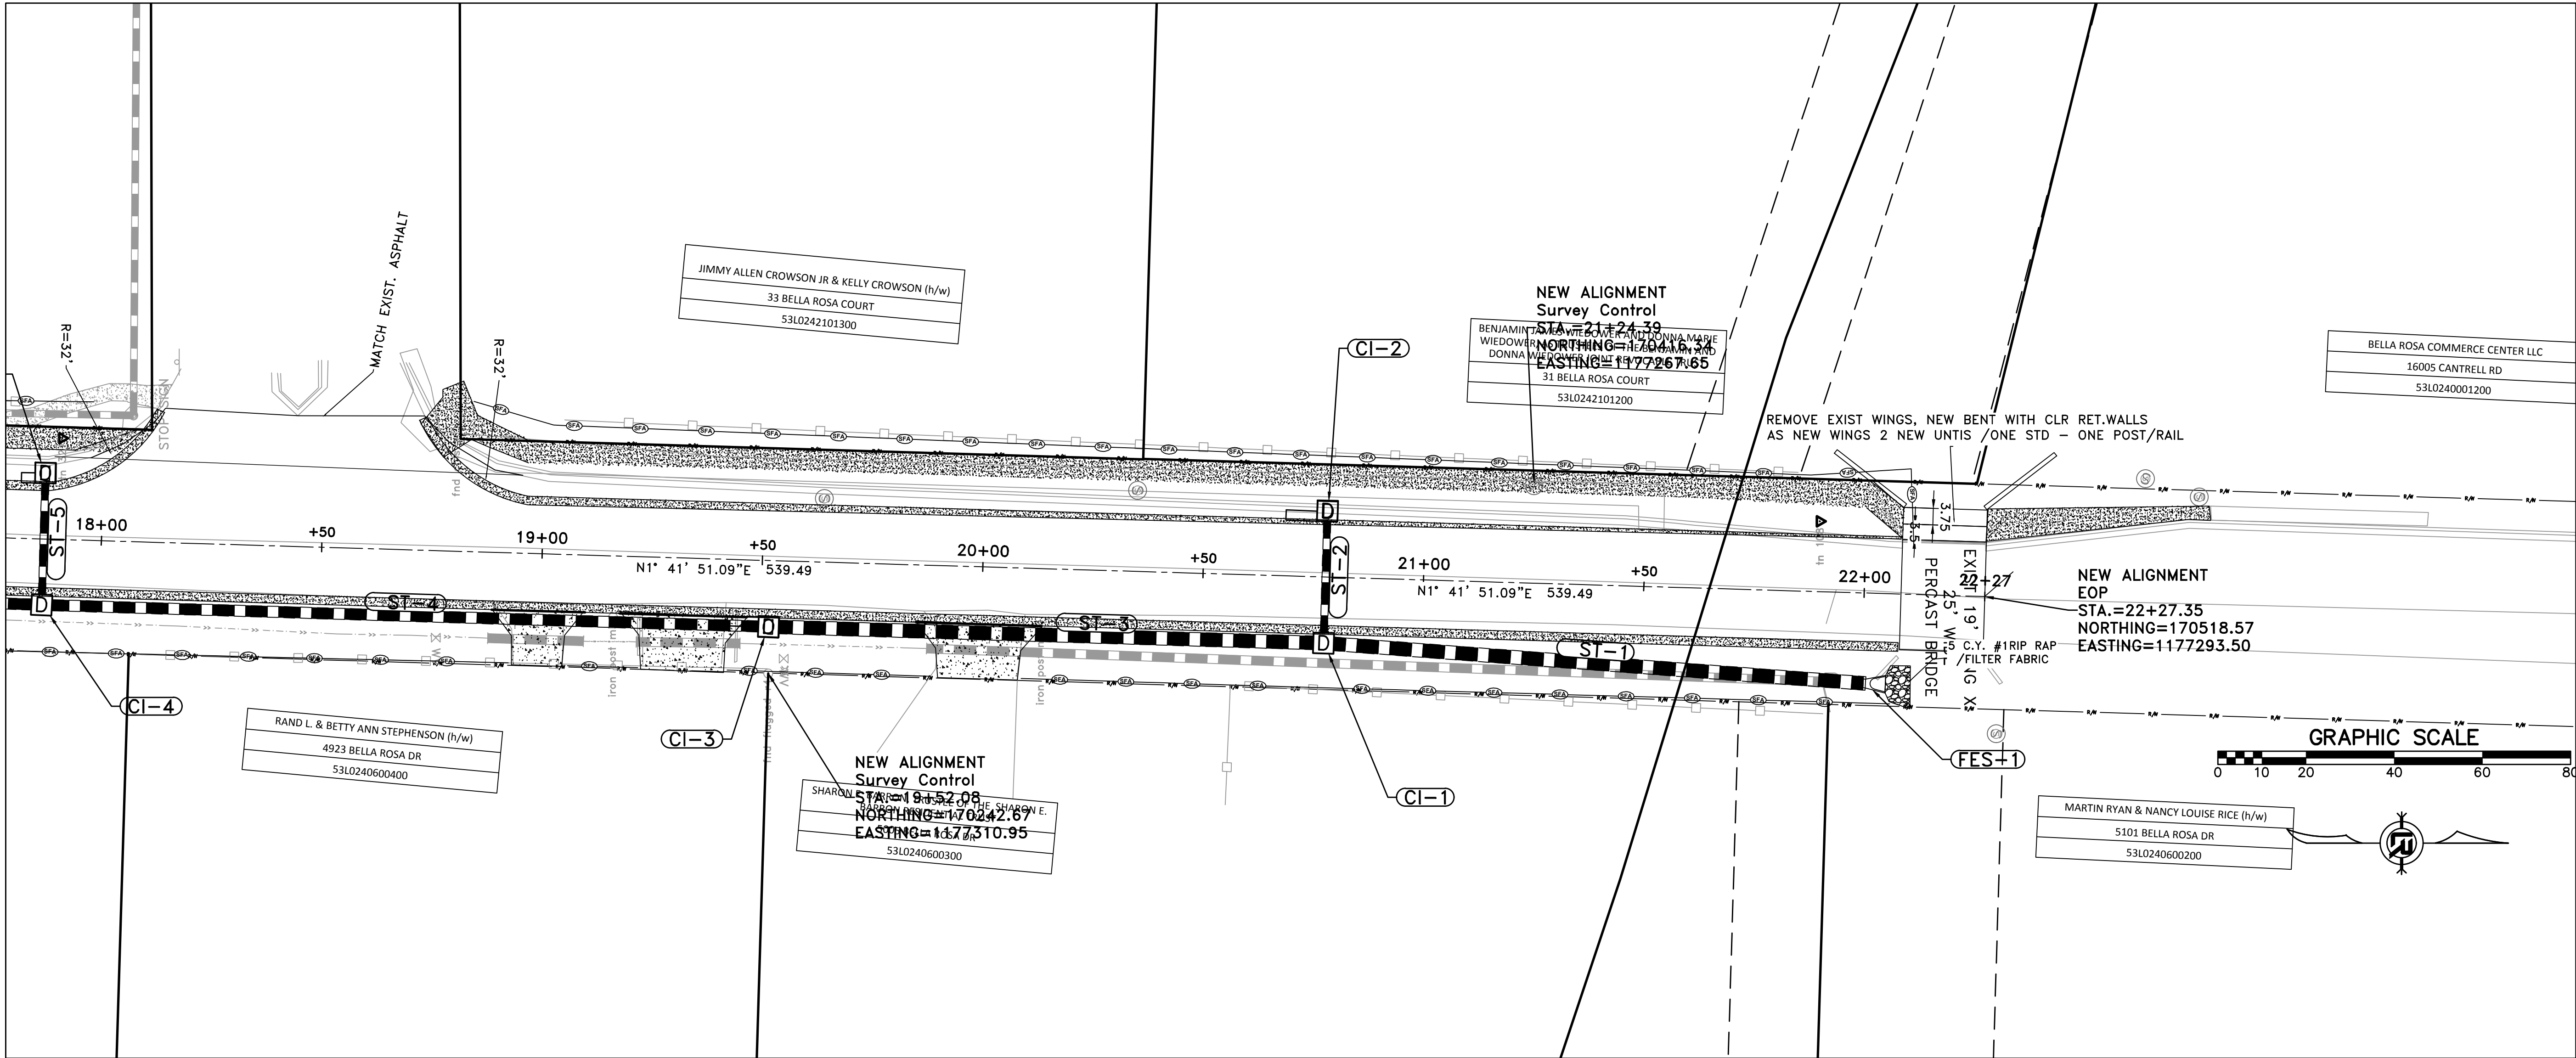

REVISIONS	DATE

60% Submittal

CITY OF LITTLE ROCK, ARKANSAS

Bella Rosa Drive Improvements


SURVEY CONTROL - 3

DEPARTMENT OF PUBLIC WORKS









CIVIL ENGINEERING

701 W. MARKHAM

LITTLE ROCK, ARKANSAS 72201

 

DRAWN BY	ZR
DESIGNED	RH
CHECKED	RH
DATE	05-07-2019
SCALE	Value
PROJECT NO.	CLR # 5-17-ST-223
SHEET NO.	C14

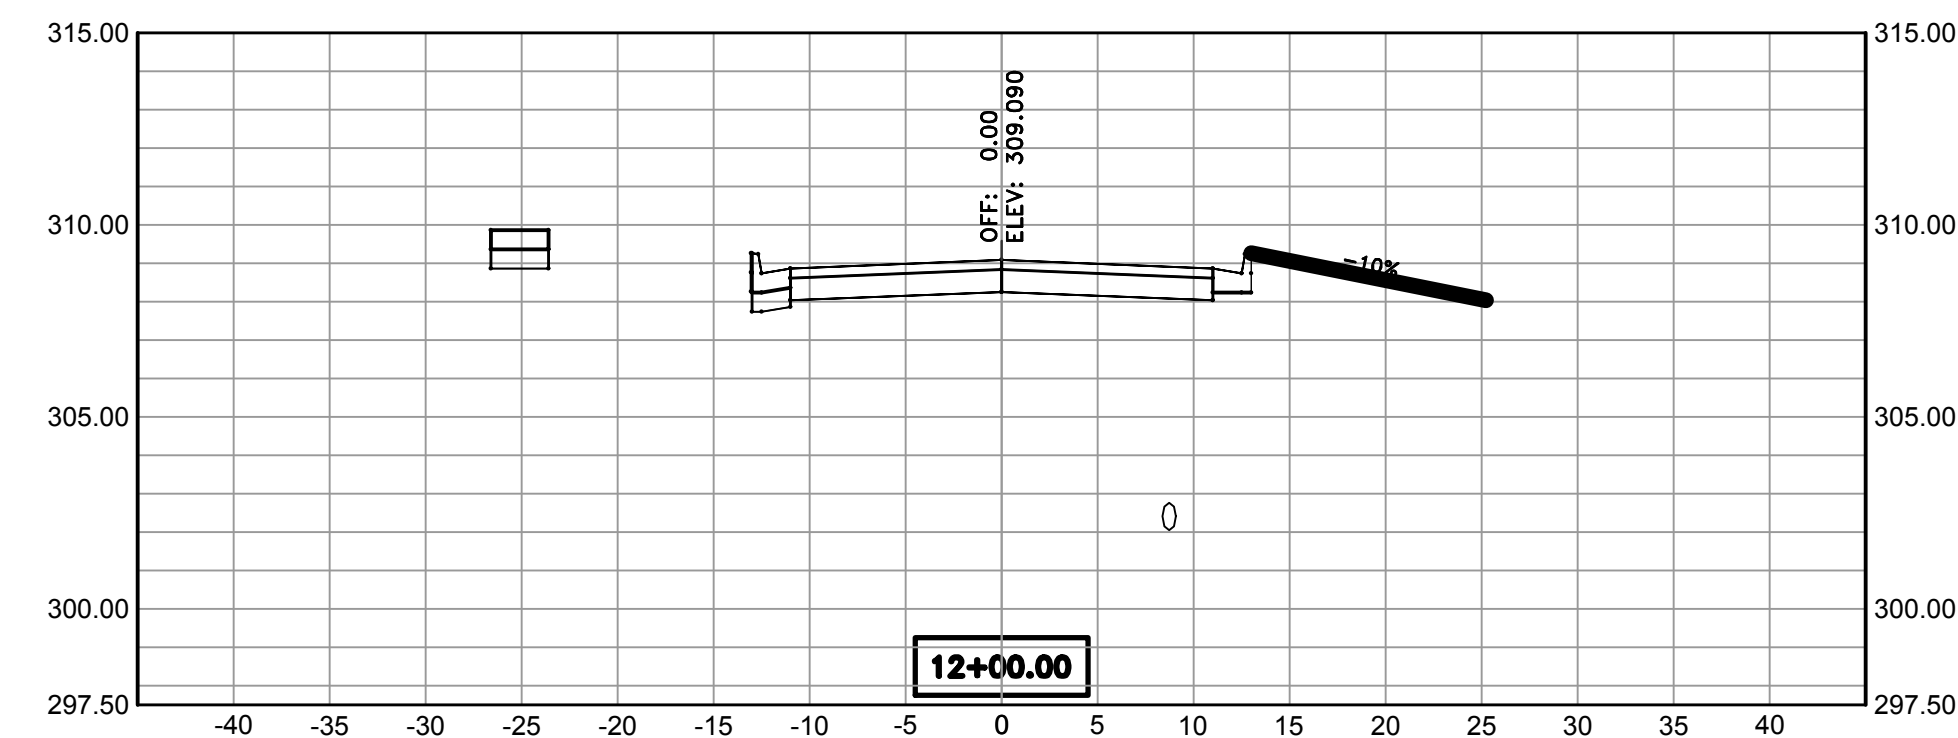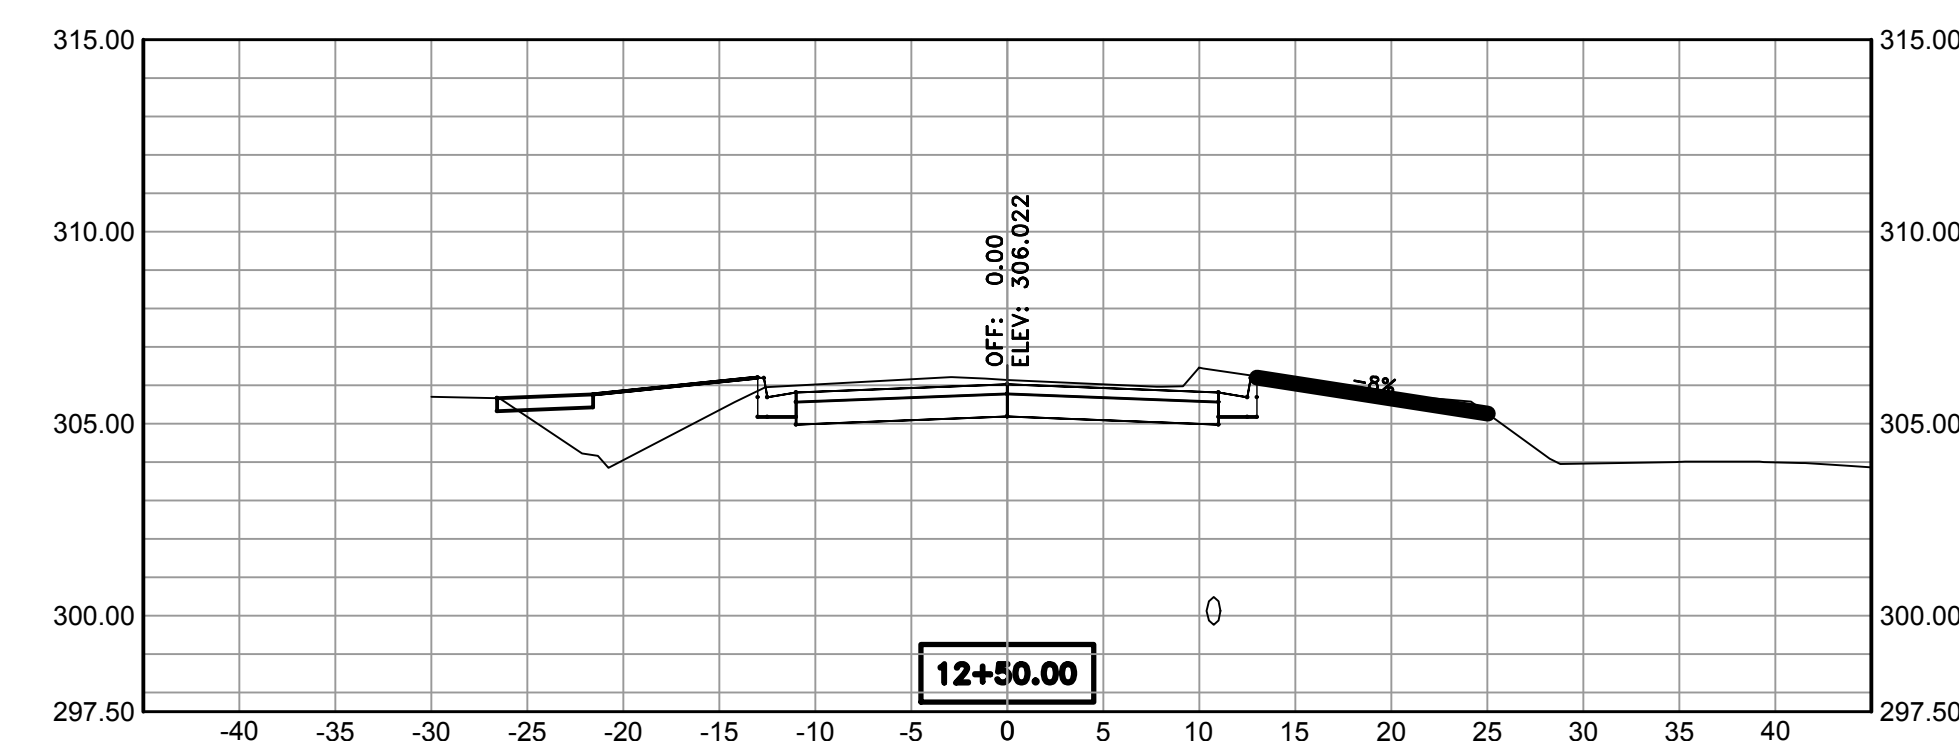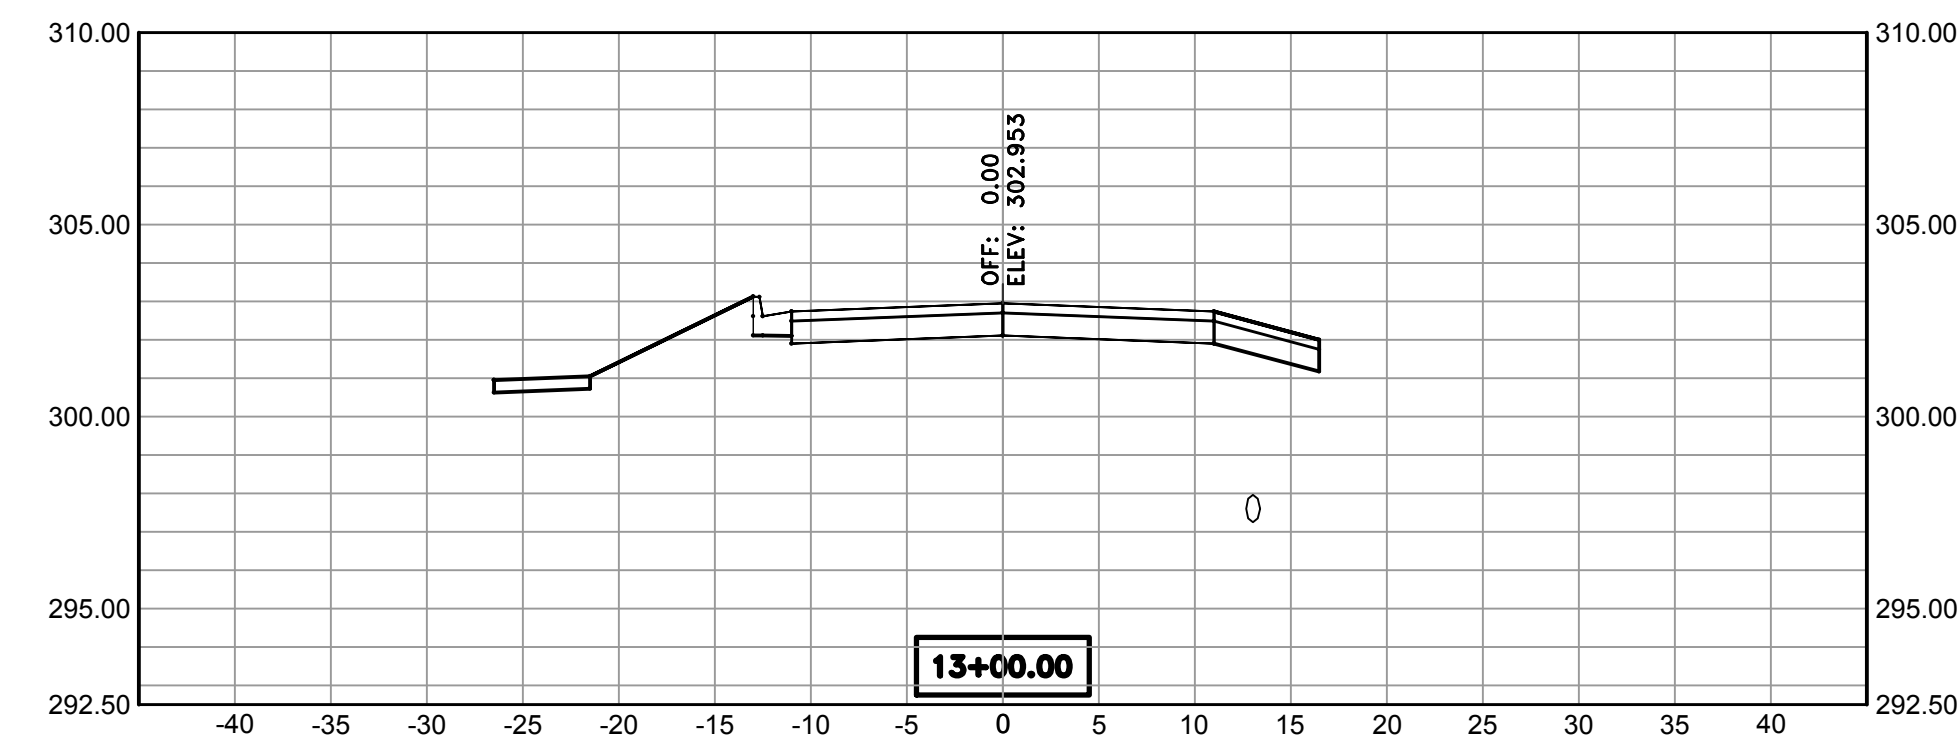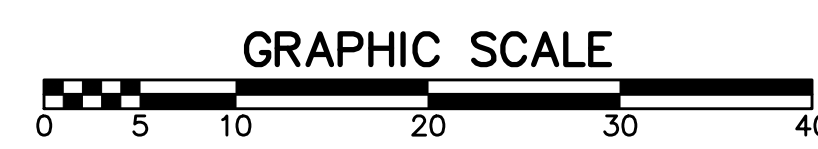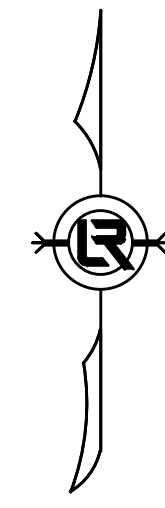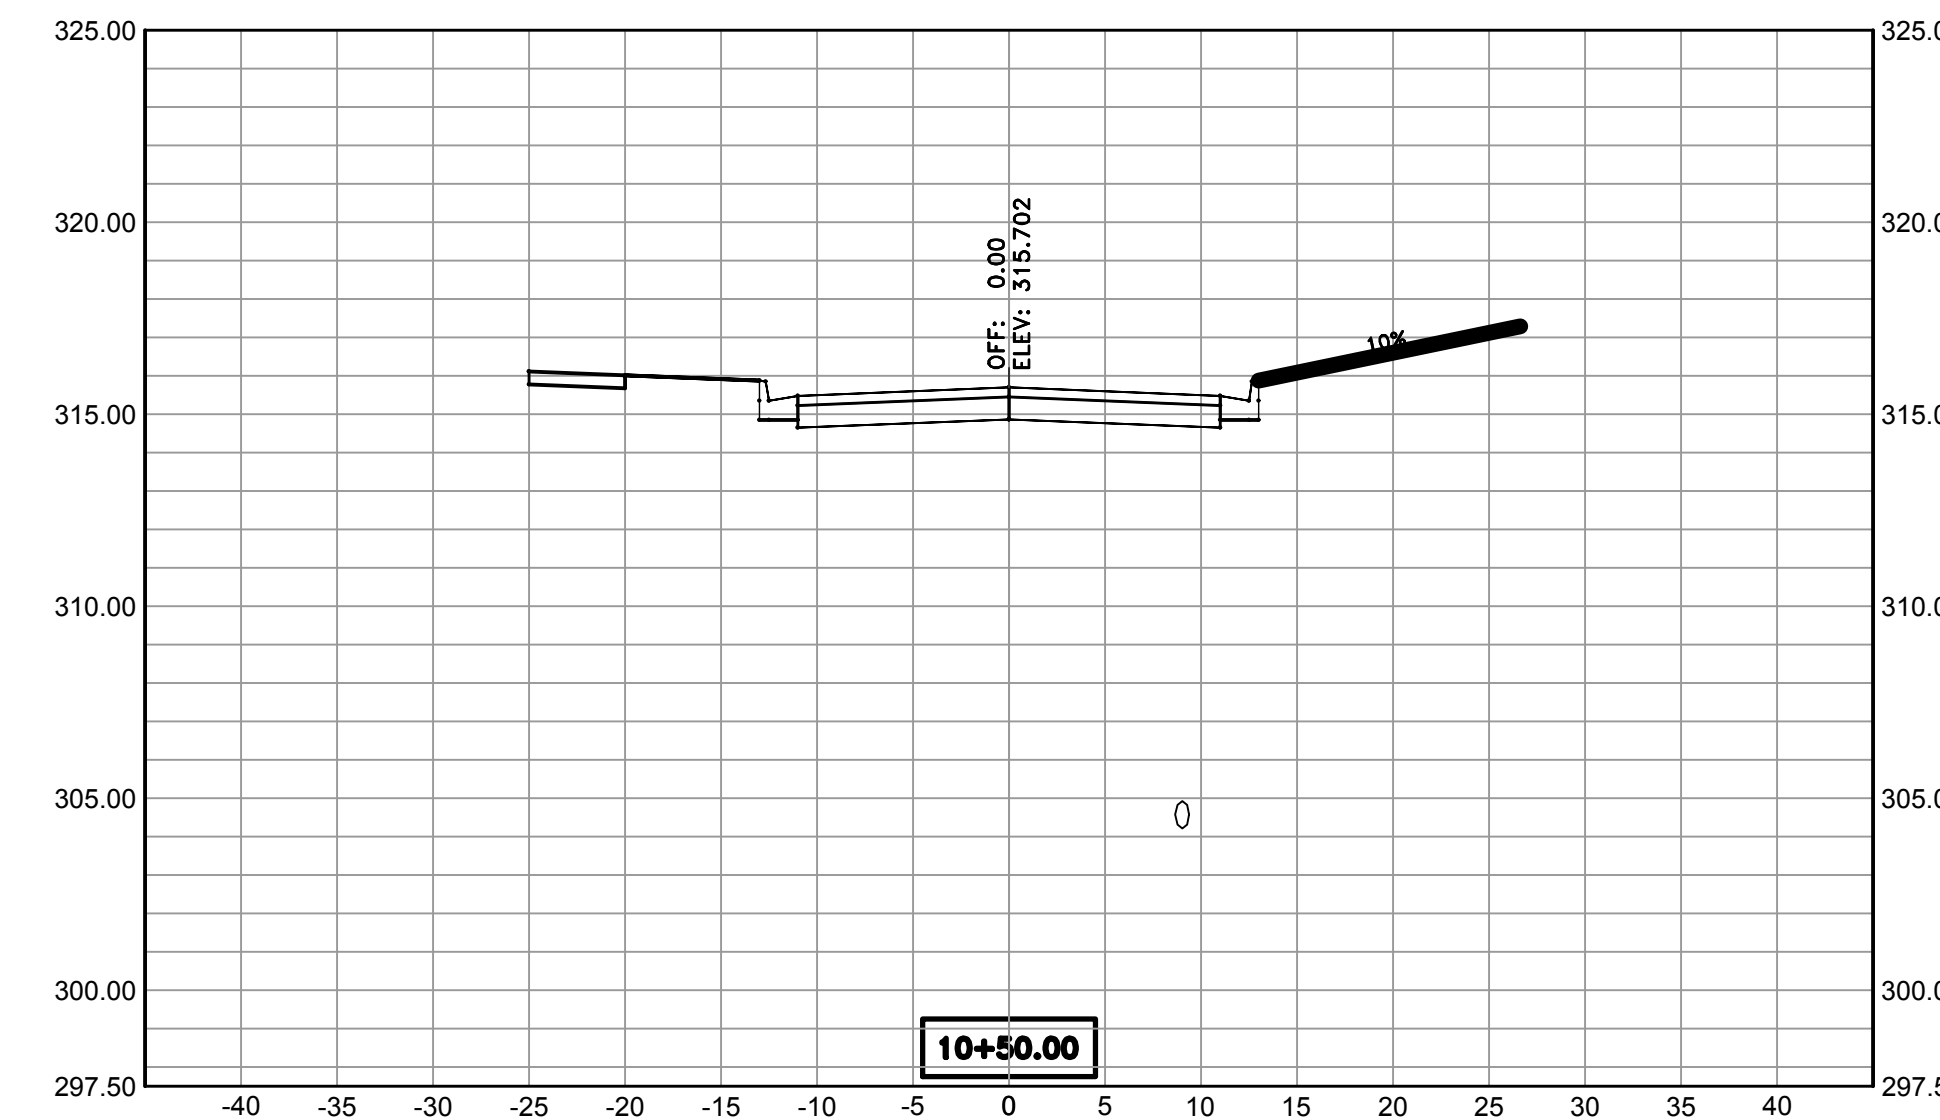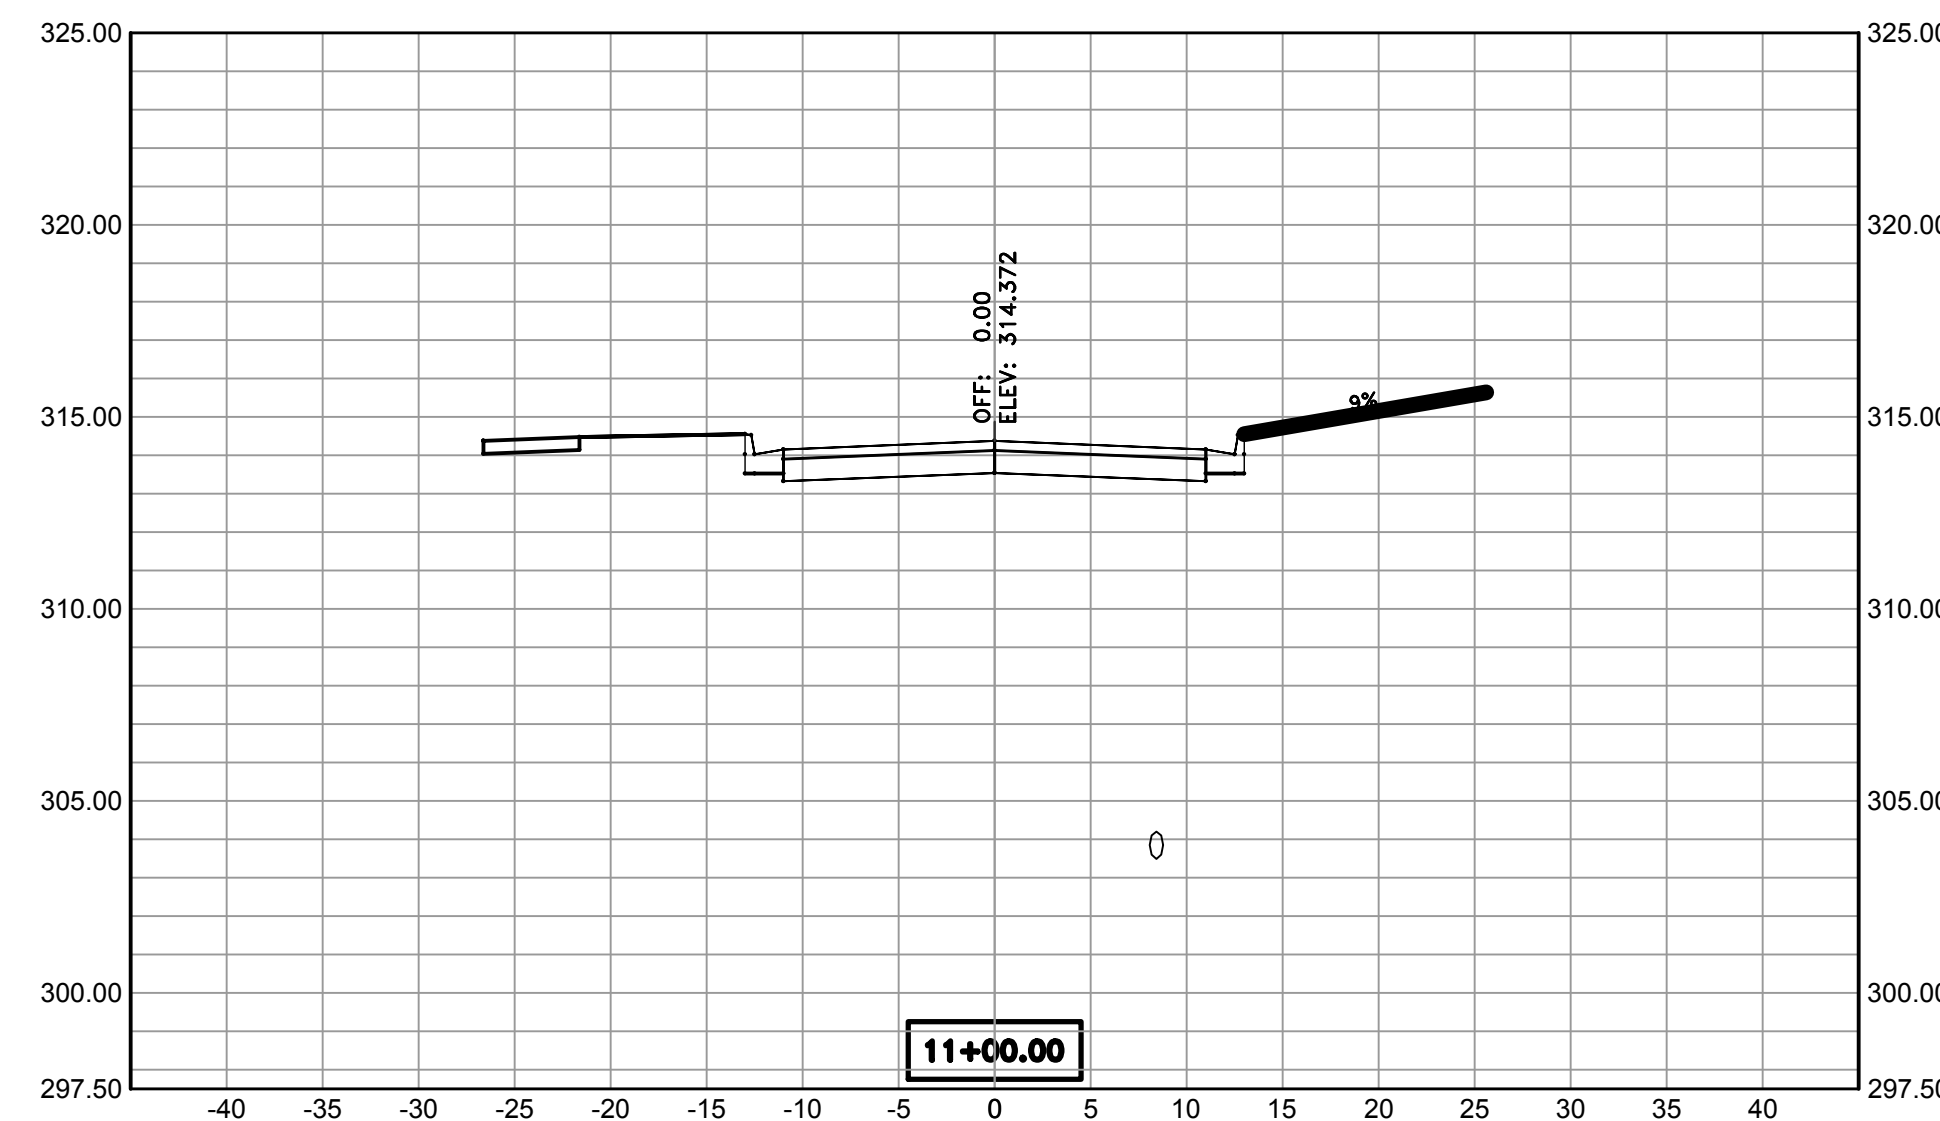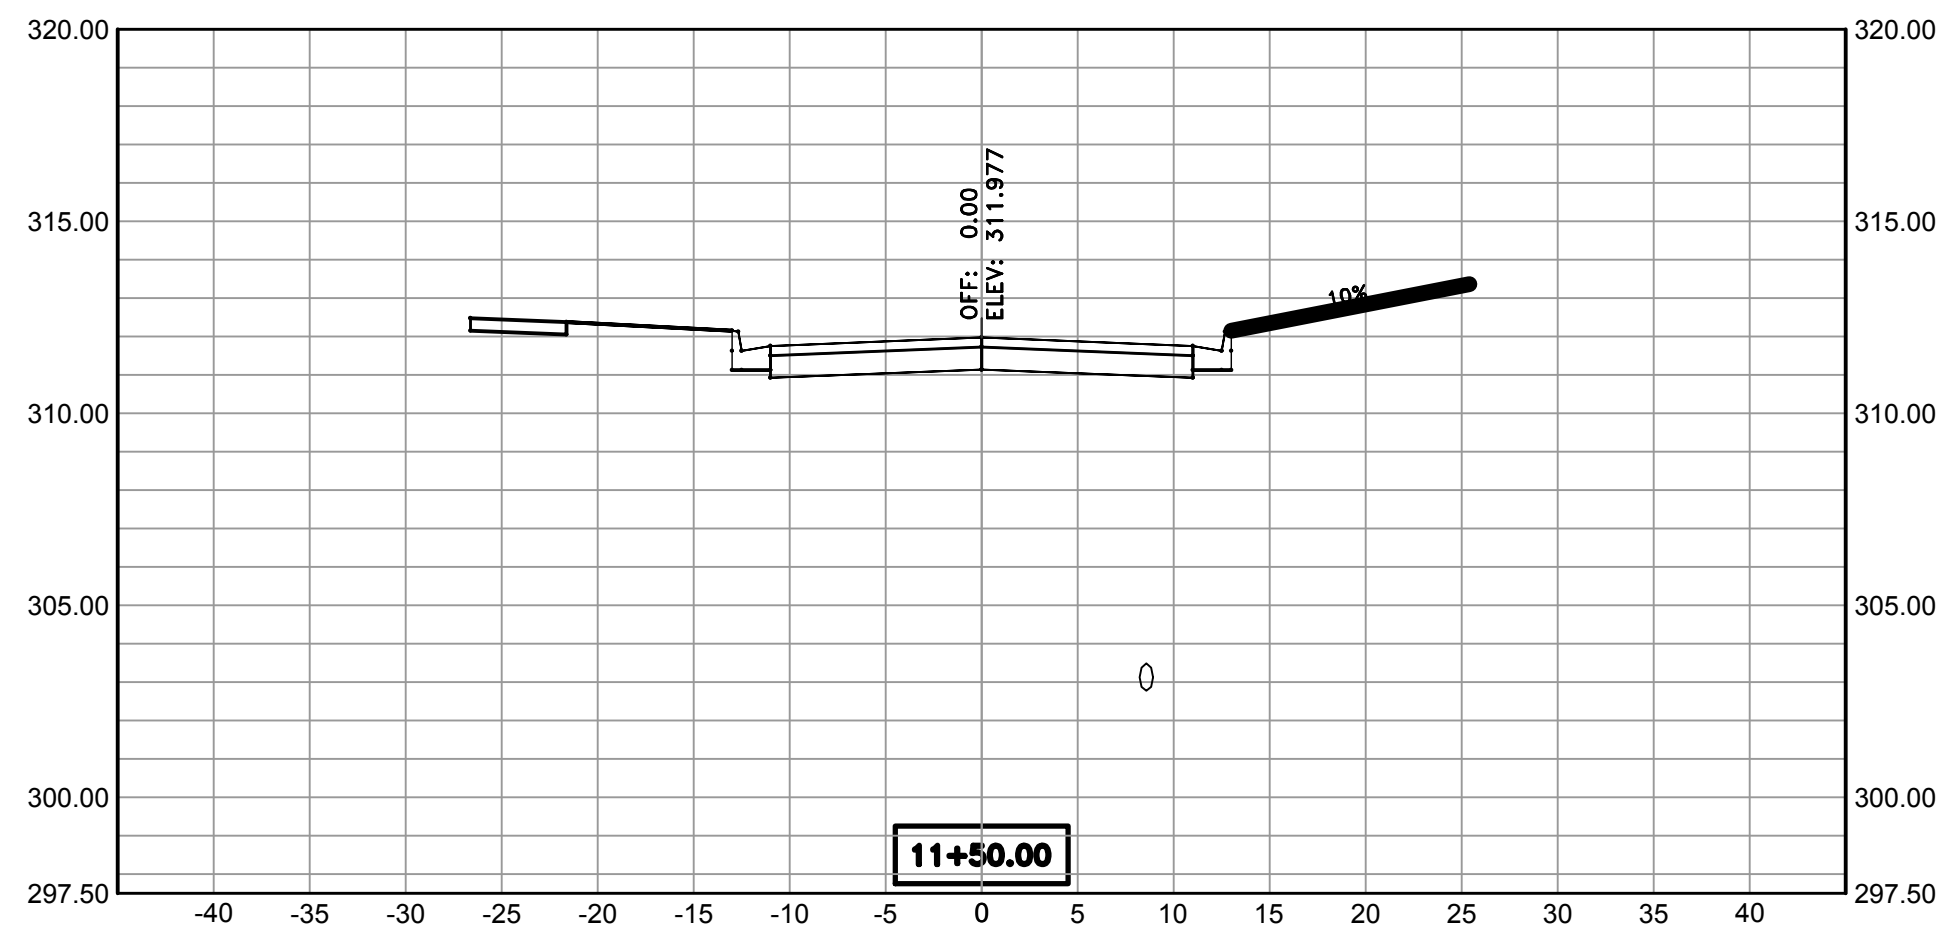


REVISIONS	DATE

60% Submittal







CITY OF LITTLE ROCK, ARKANSAS
Bella Rosa Drive Improvements

X-SECTIONS 1

DEPARTMENT OF PUBLIC WORKS
CIVIL ENGINEERING
701 W. MARKHAM
LITTLE ROCK, ARKANSAS 72201

 

DRAWN BY ZR
DESIGNED RH
CHECKED RH
DATE 05-07-2019
SCALE Value
PROJECT NO. CLR # 5-17-ST-223
SHEET NO. C15

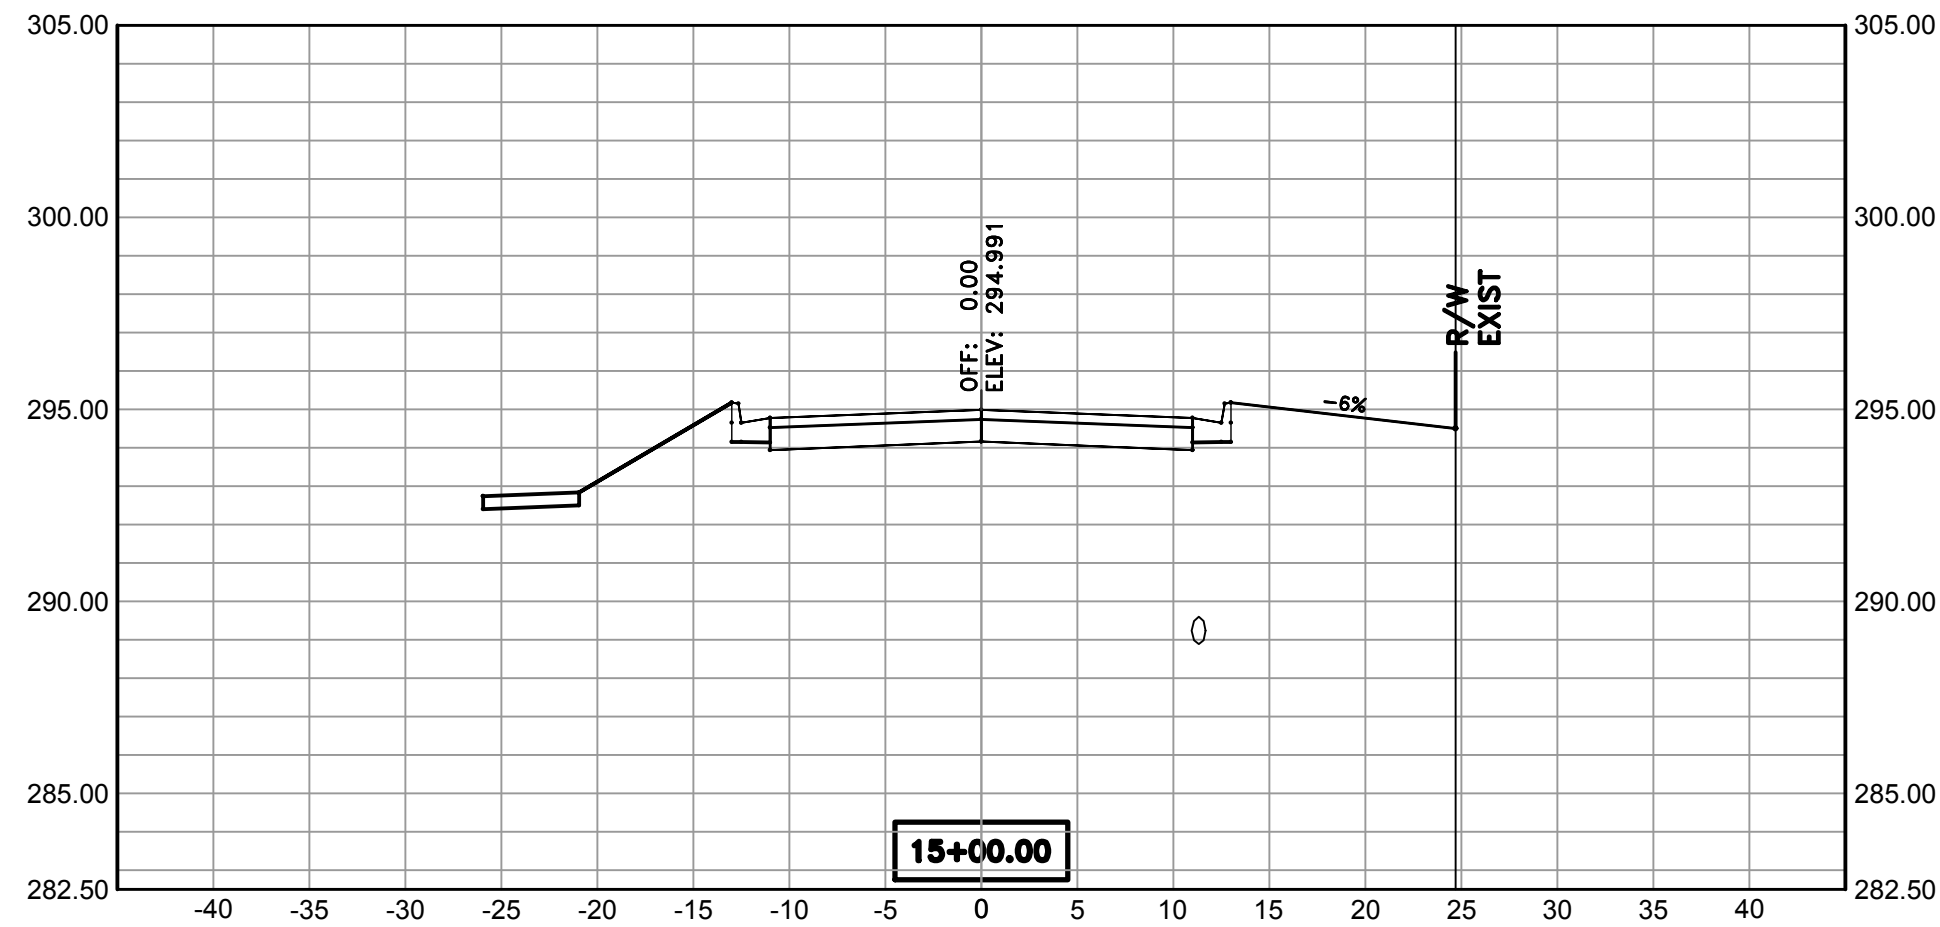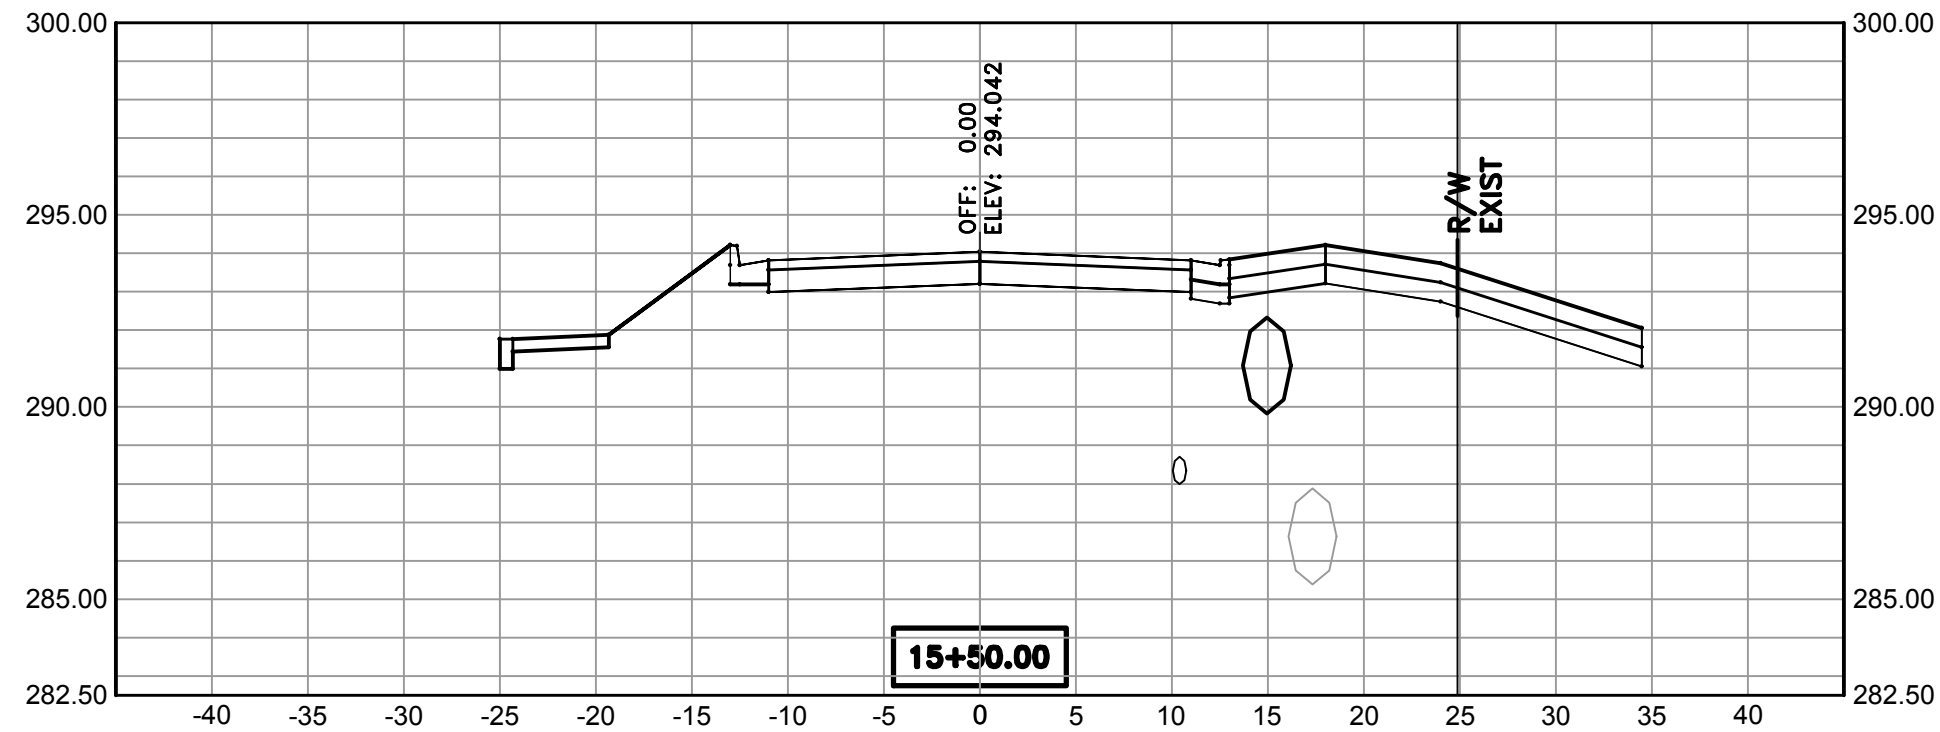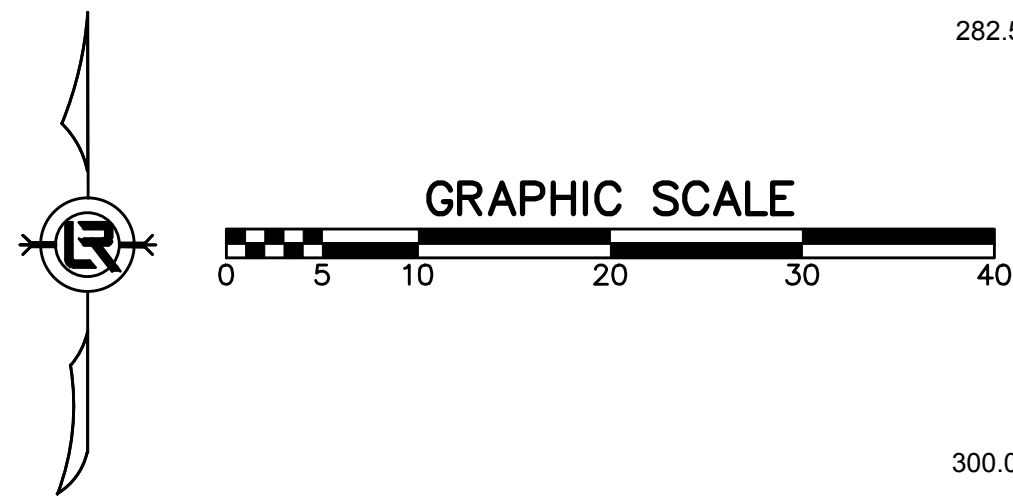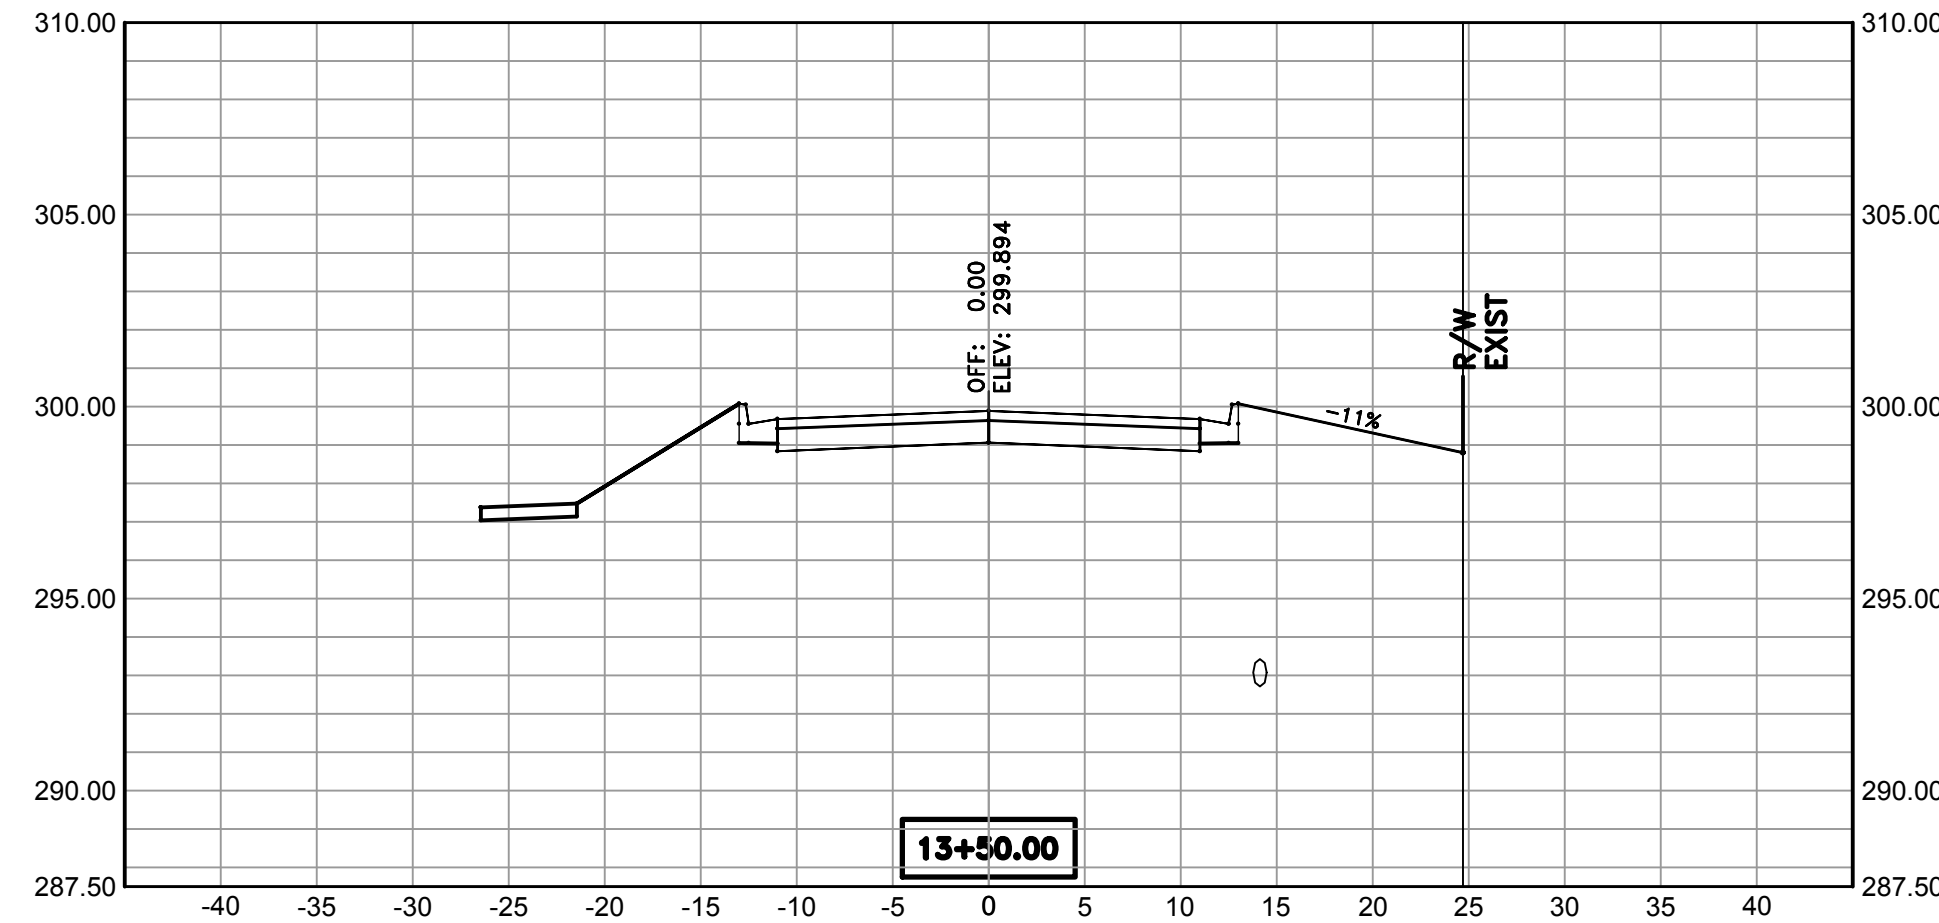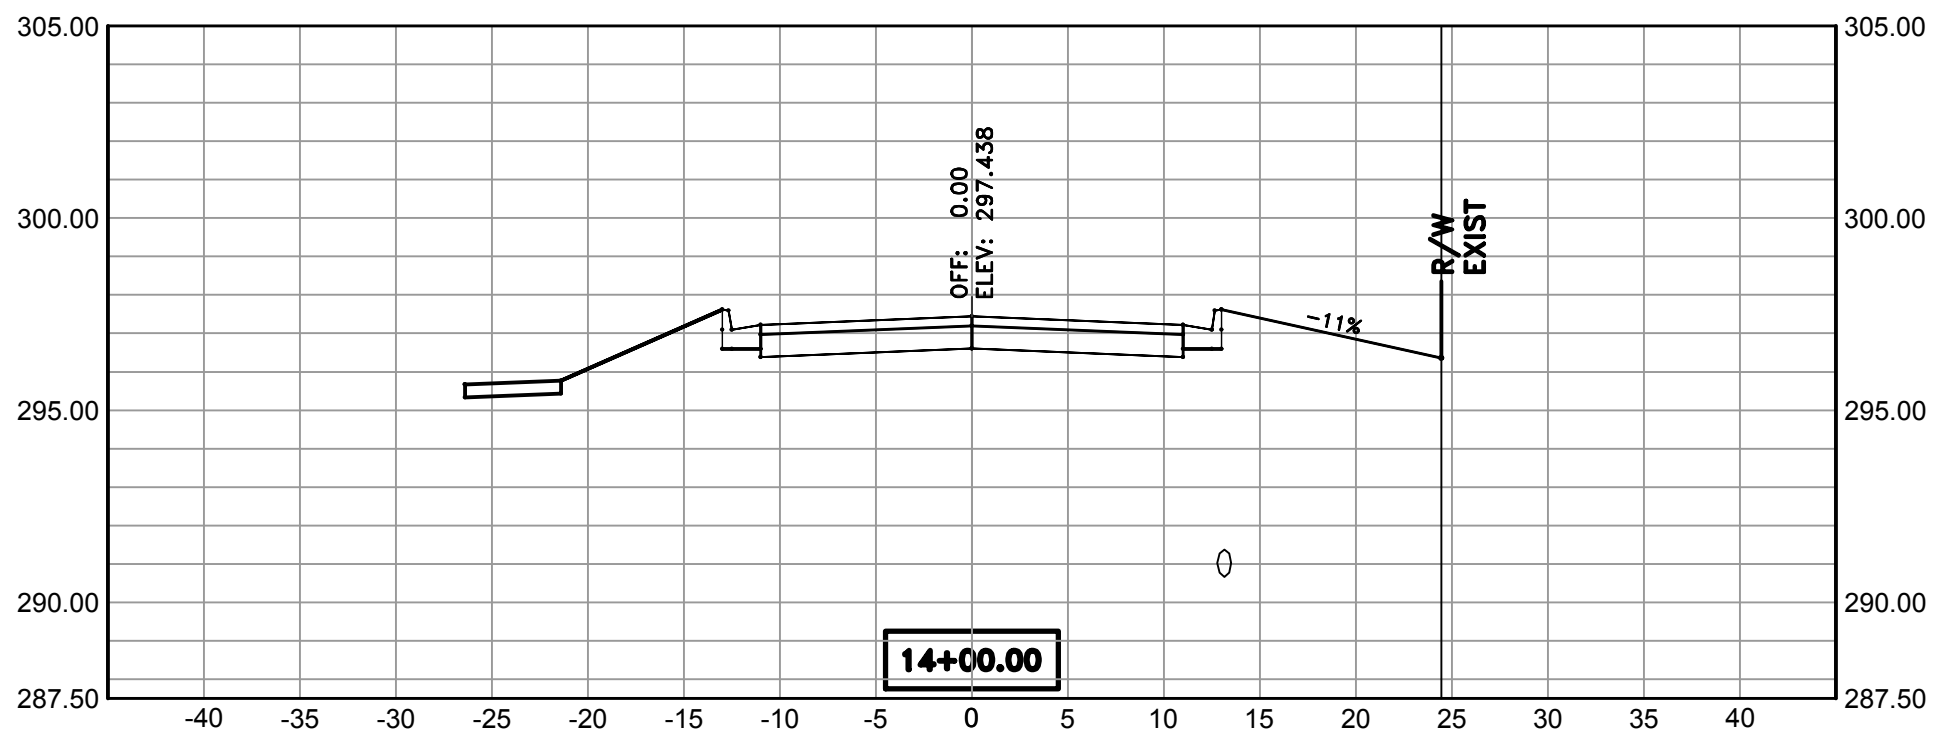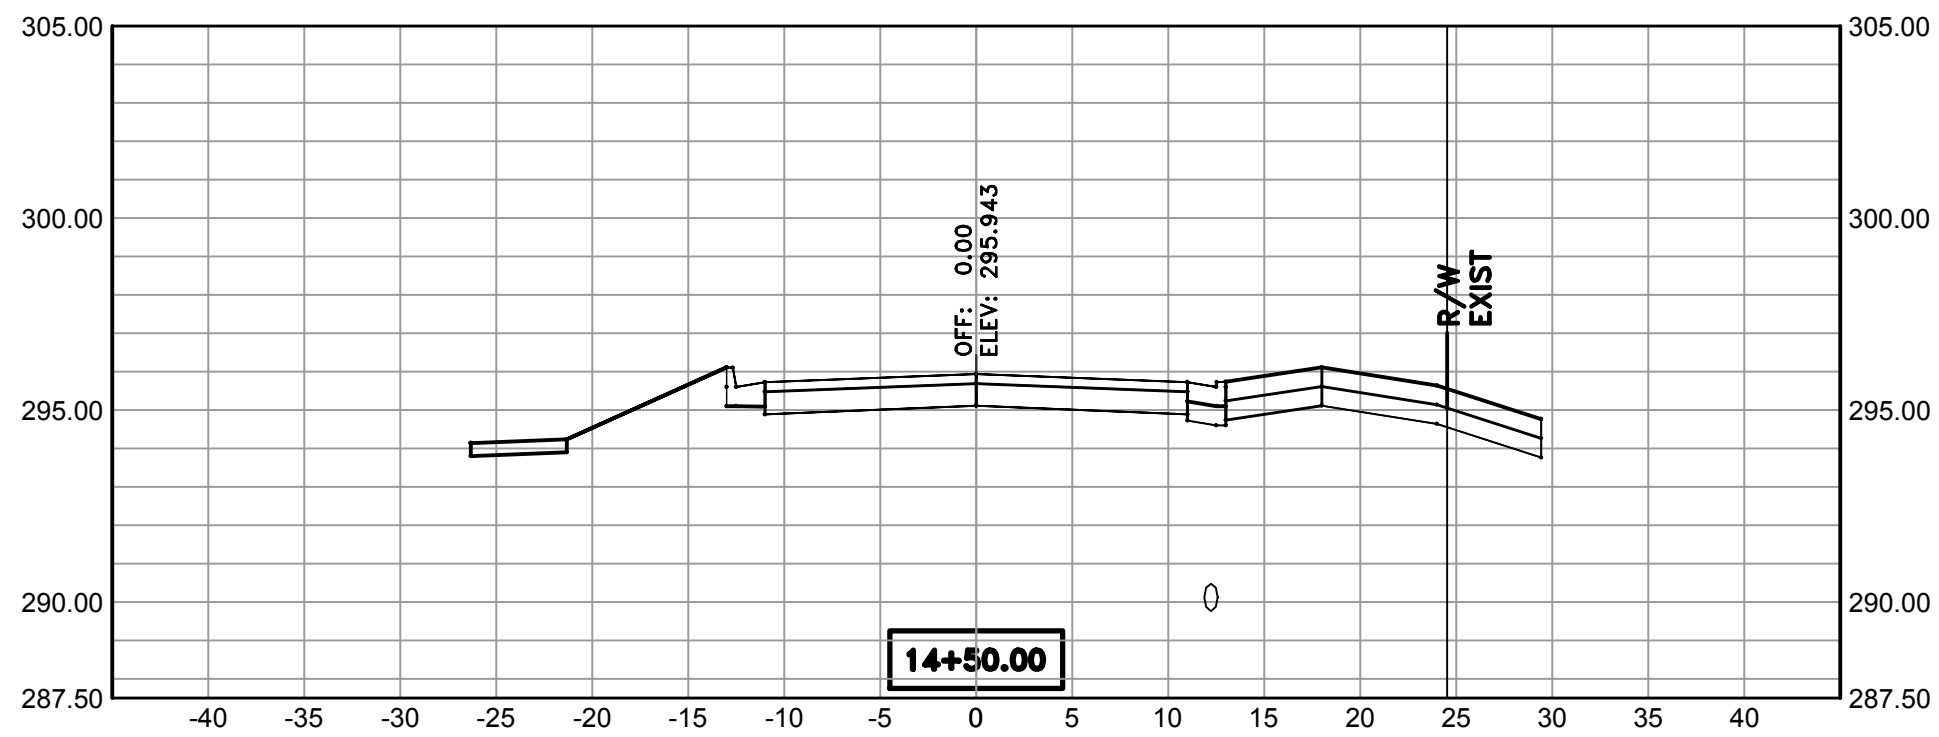


REVISIONS	DATE








60% Submittal

CITY OF LITTLE ROCK, ARKANSAS
Bella Rosa Drive Improvements
X-SECTIONS 2

DEPARTMENT OF PUBLIC WORKS
CIVIL ENGINEERING
701 W. MARKHAM
LITTLE ROCK, ARKANSAS 72201

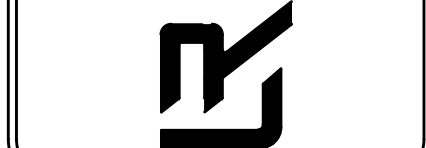

DRAWN BY ZR
DESIGNED RH
CHECKED RH
DATE 05-07-2019
SCALE Value
PROJECT NO. CLR # 5-17-ST-223
SHEET NO. C16

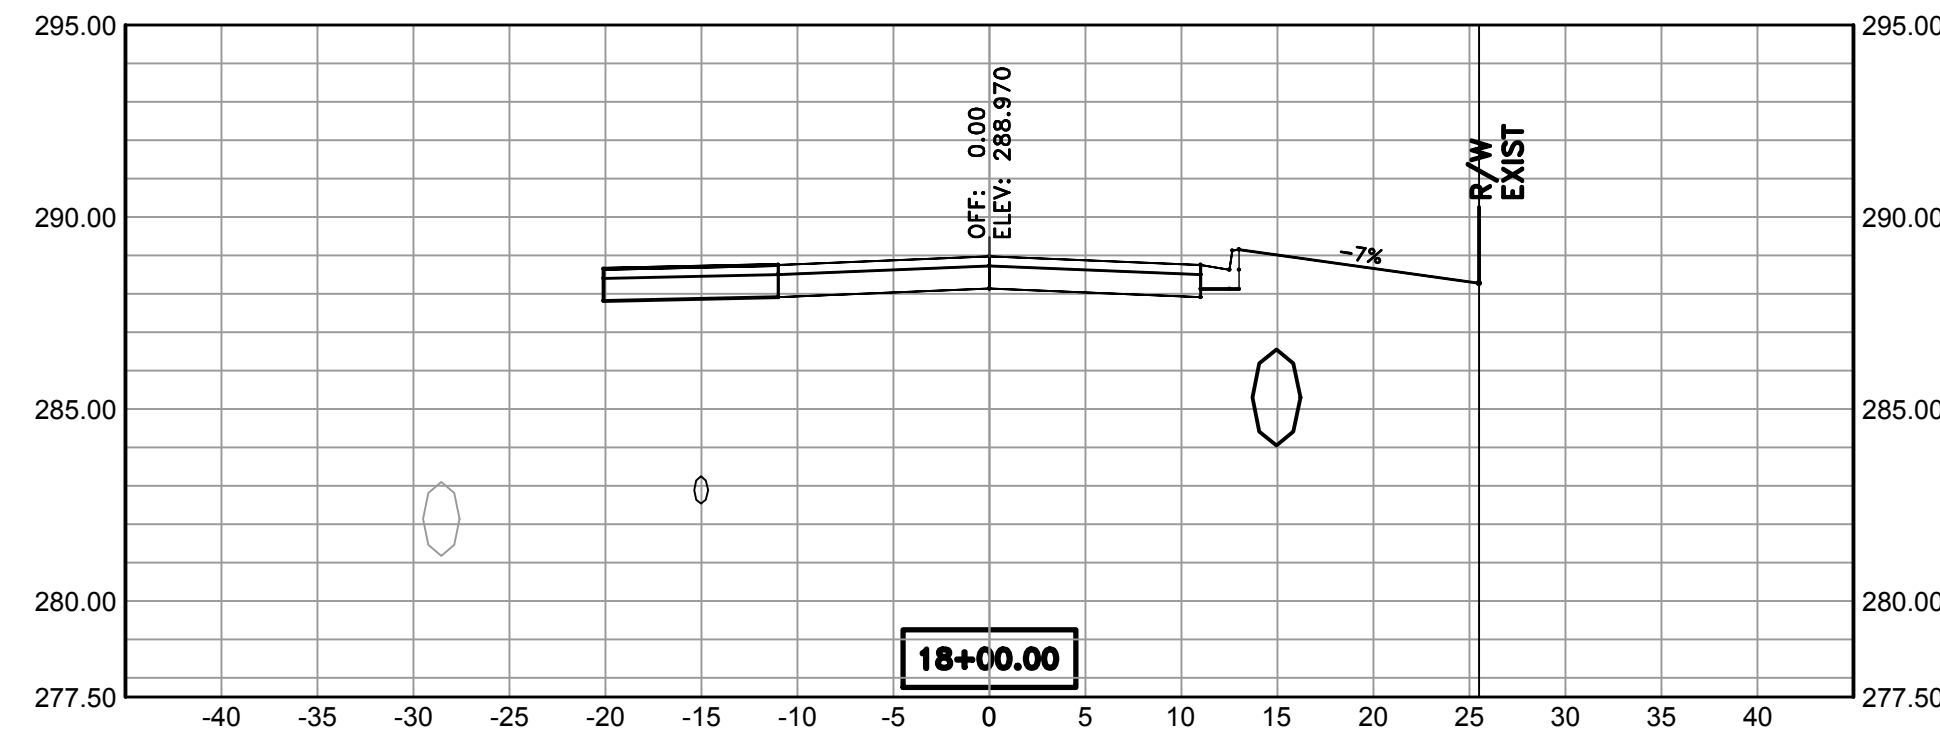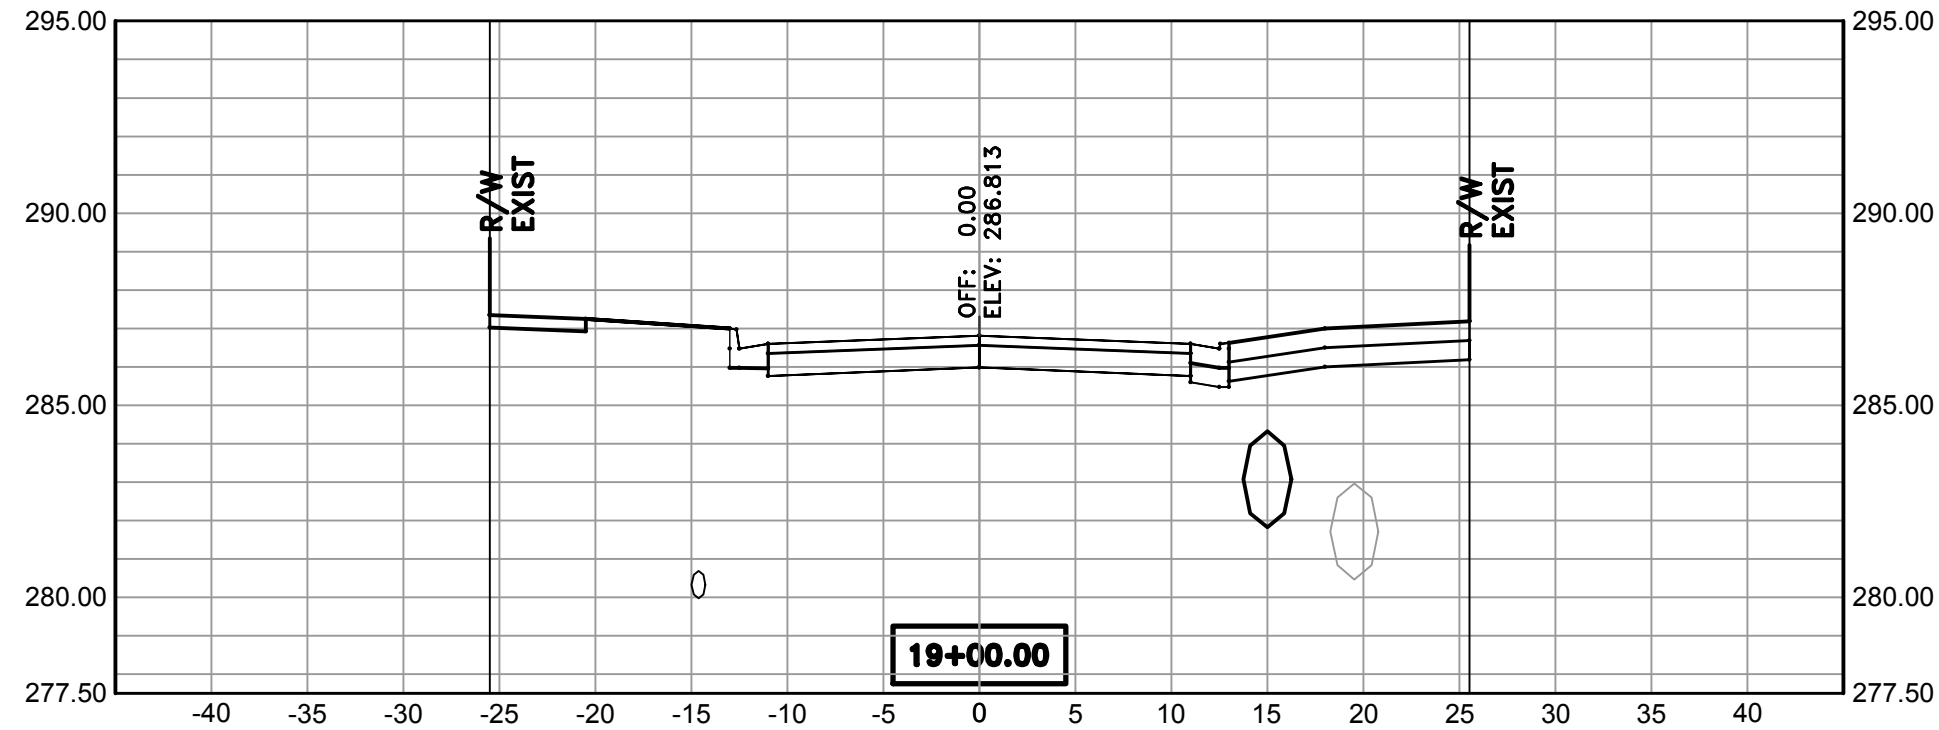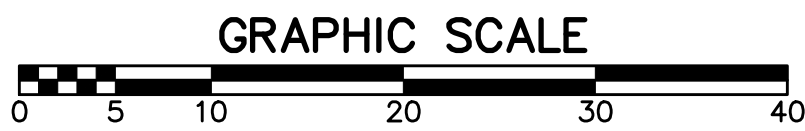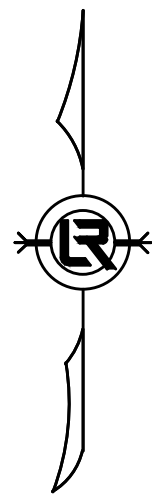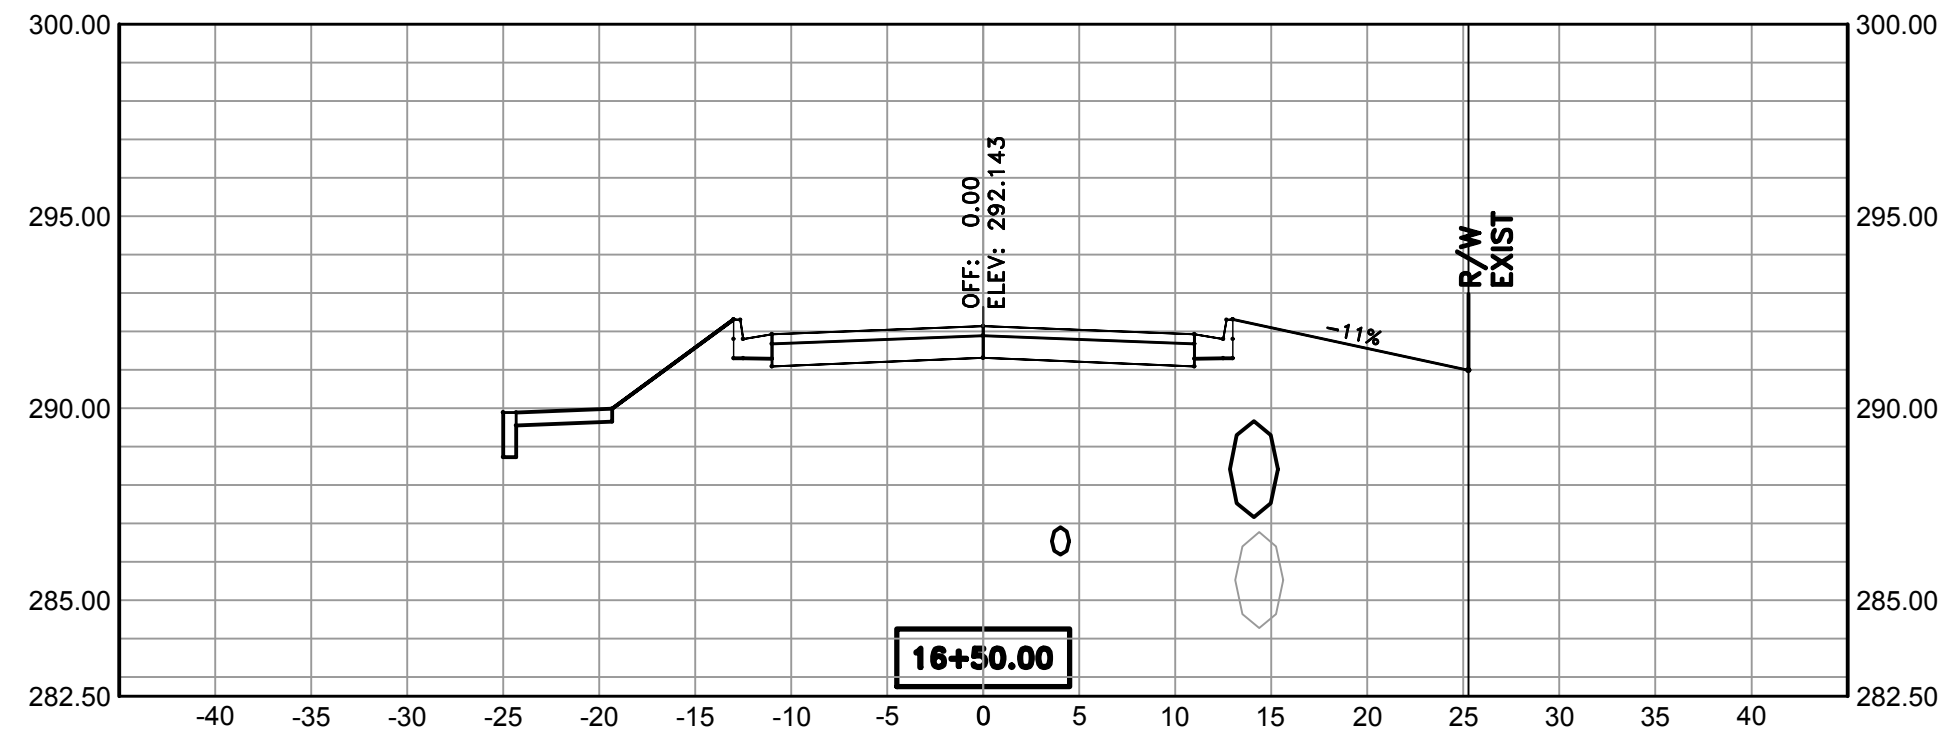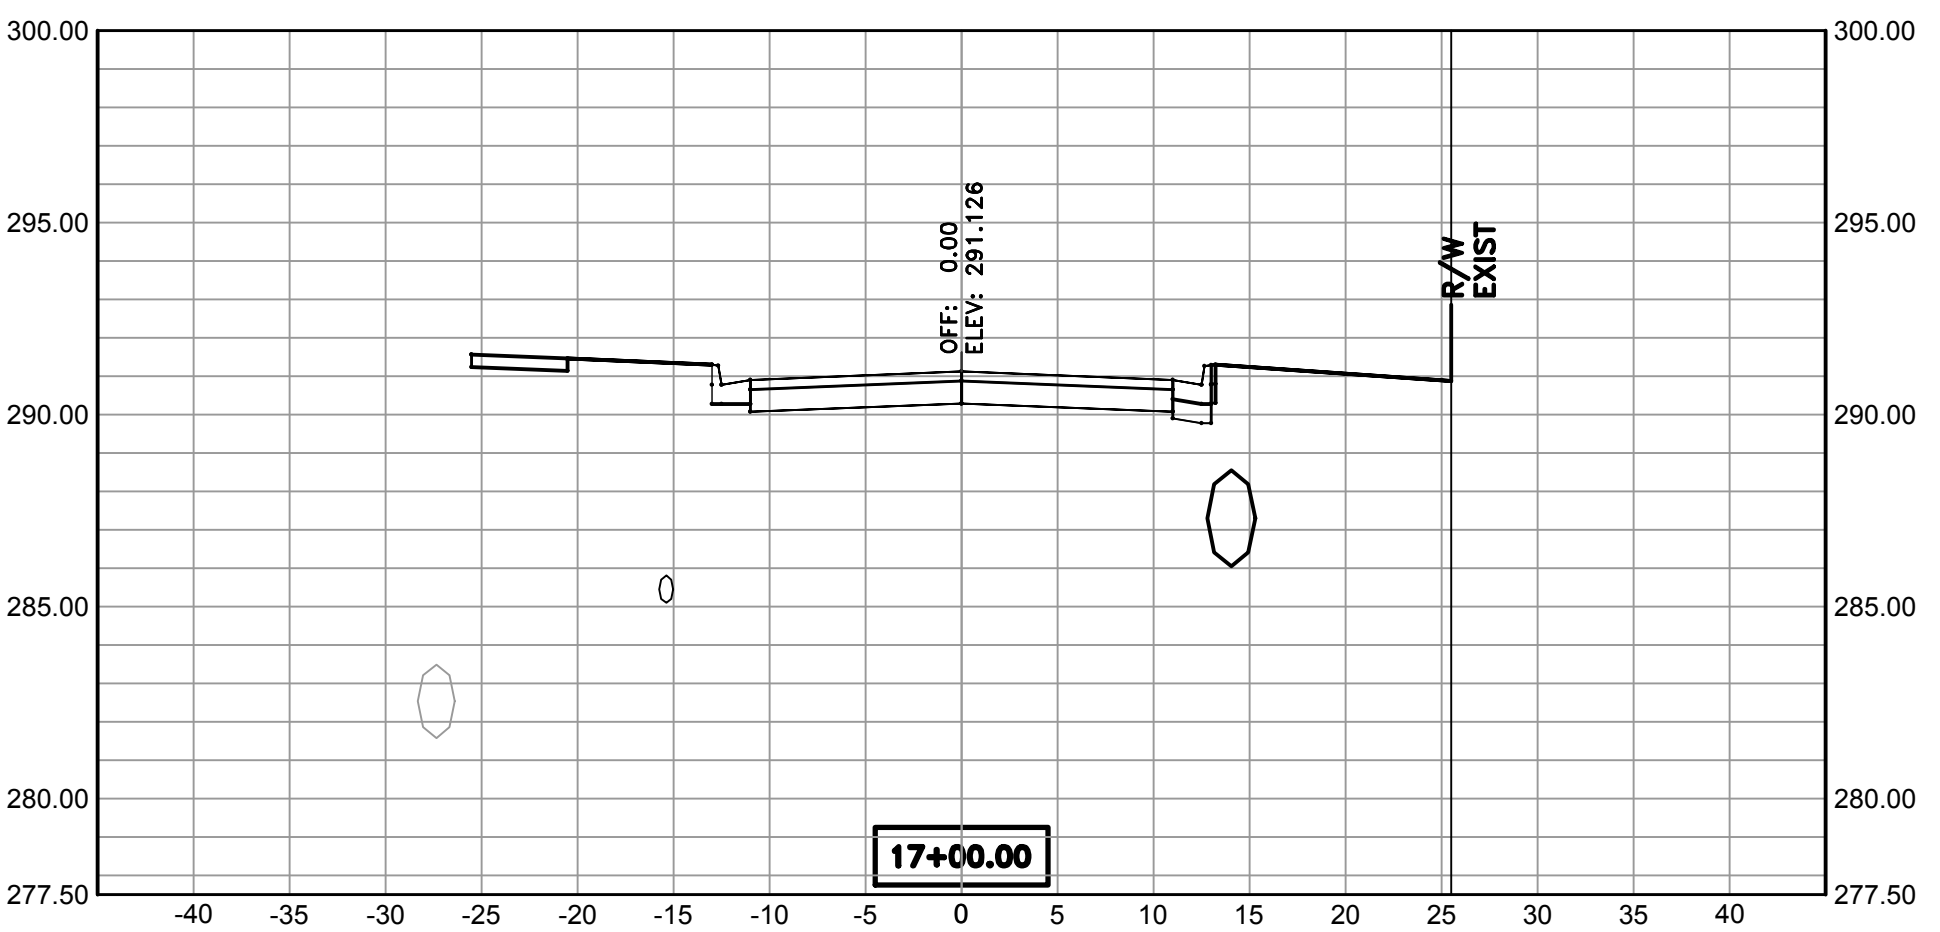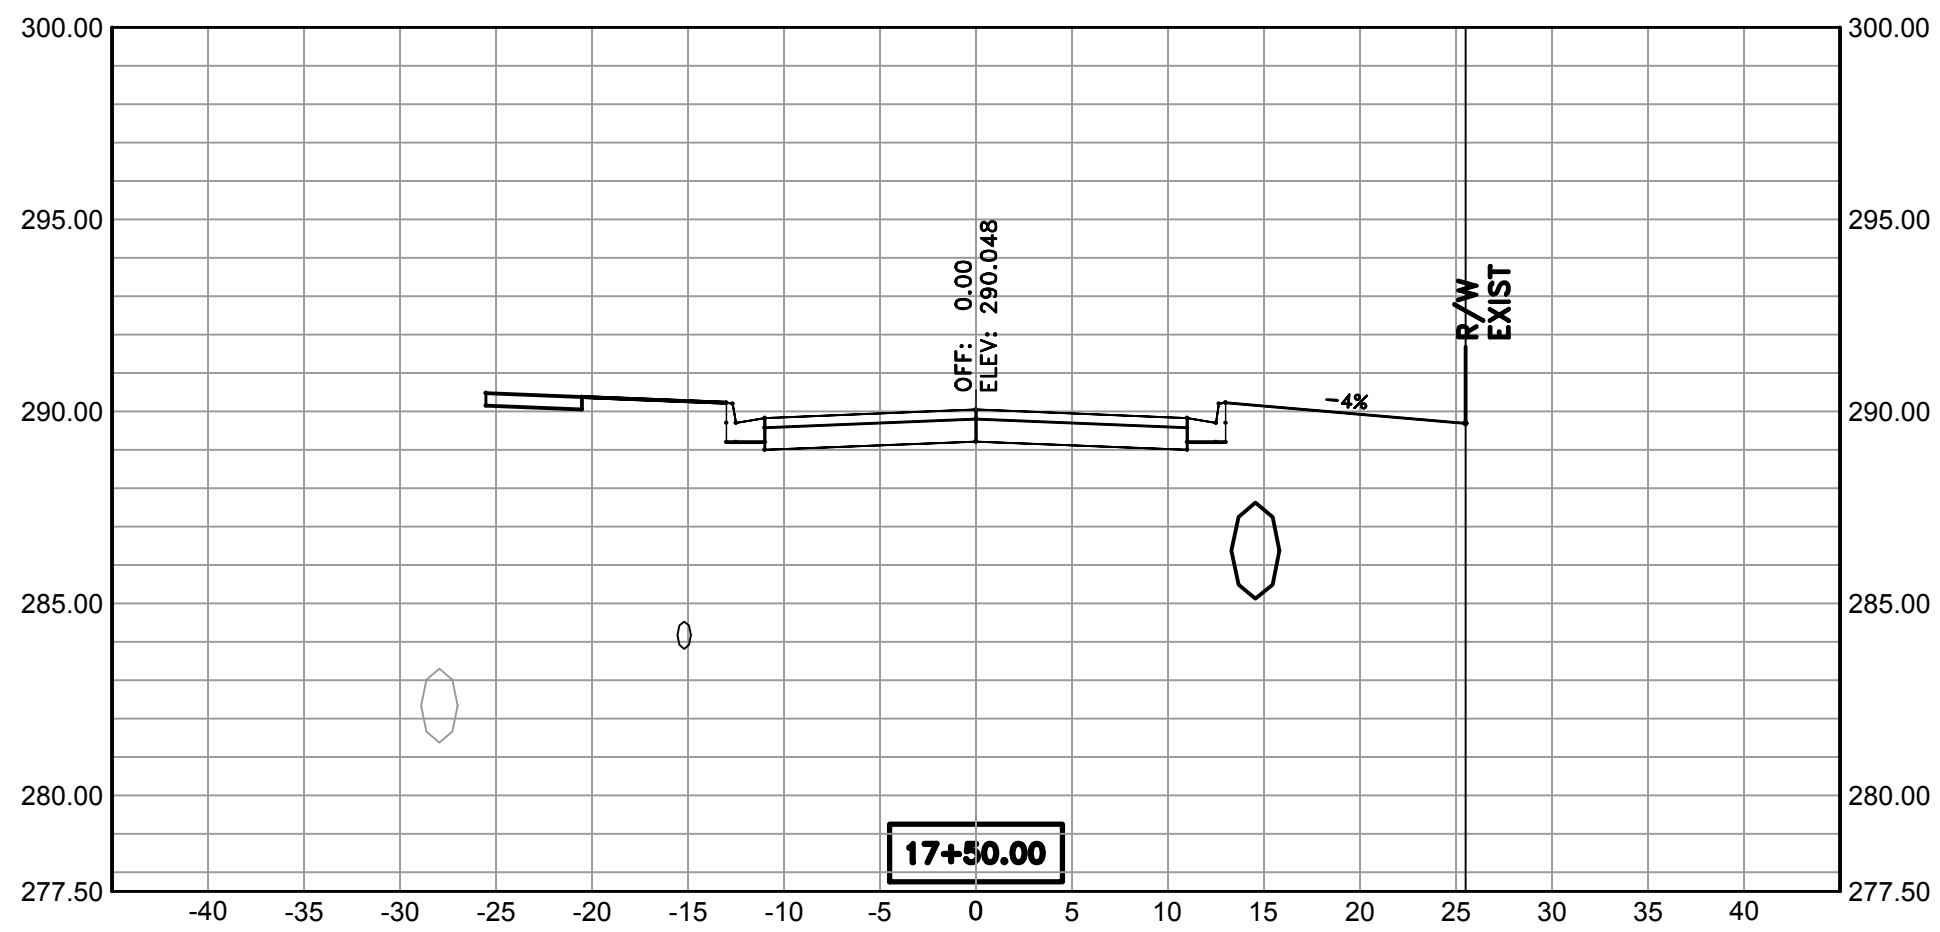

REVISIONS	DATE







60% Submittal

CITY OF LITTLE ROCK, ARKANSAS
Bella Rosa Drive Improvements
X-SECTIONS 3

DEPARTMENT OF PUBLIC WORKS
CIVIL ENGINEERING
701 W. MARKHAM
LITTLE ROCK, ARKANSAS 72201



DRAWN BY ZR
DESIGNED RH
CHECKED RH
DATE 05-07-2019
SCALE Value
PROJECT NO. CLR # 5-17-ST-223
SHEET NO. C17

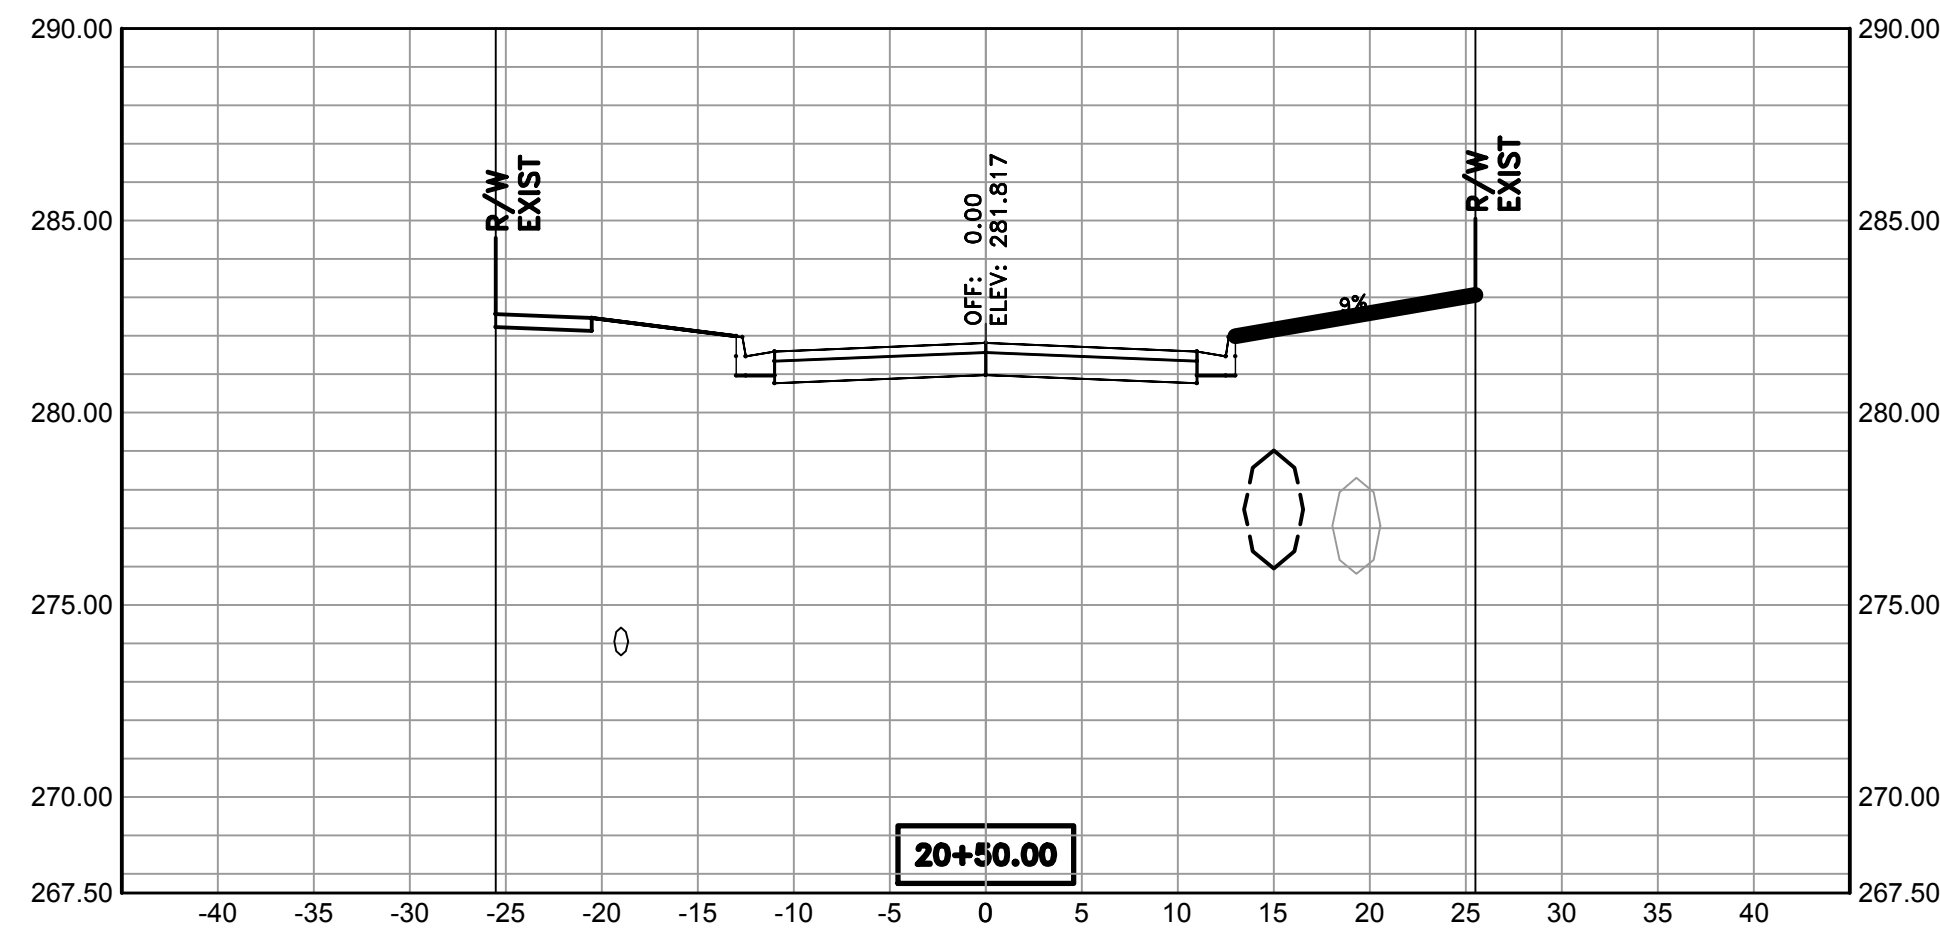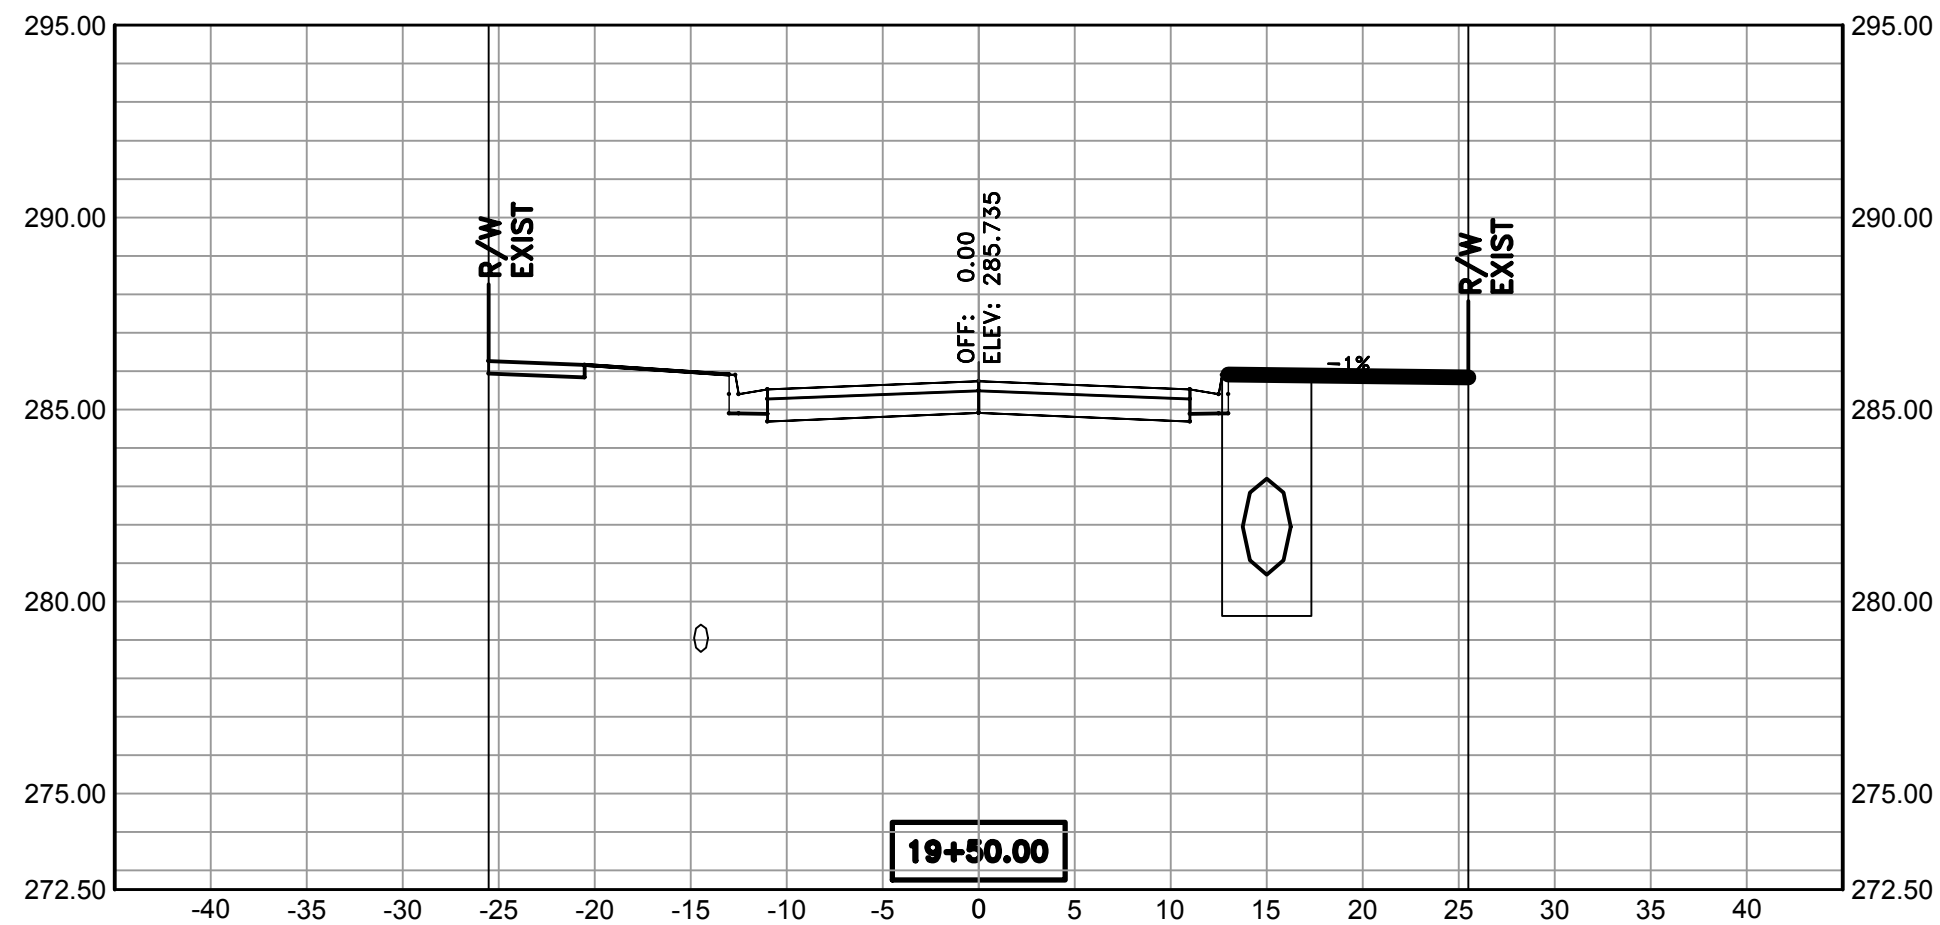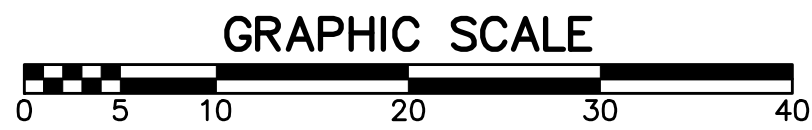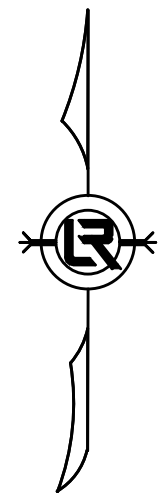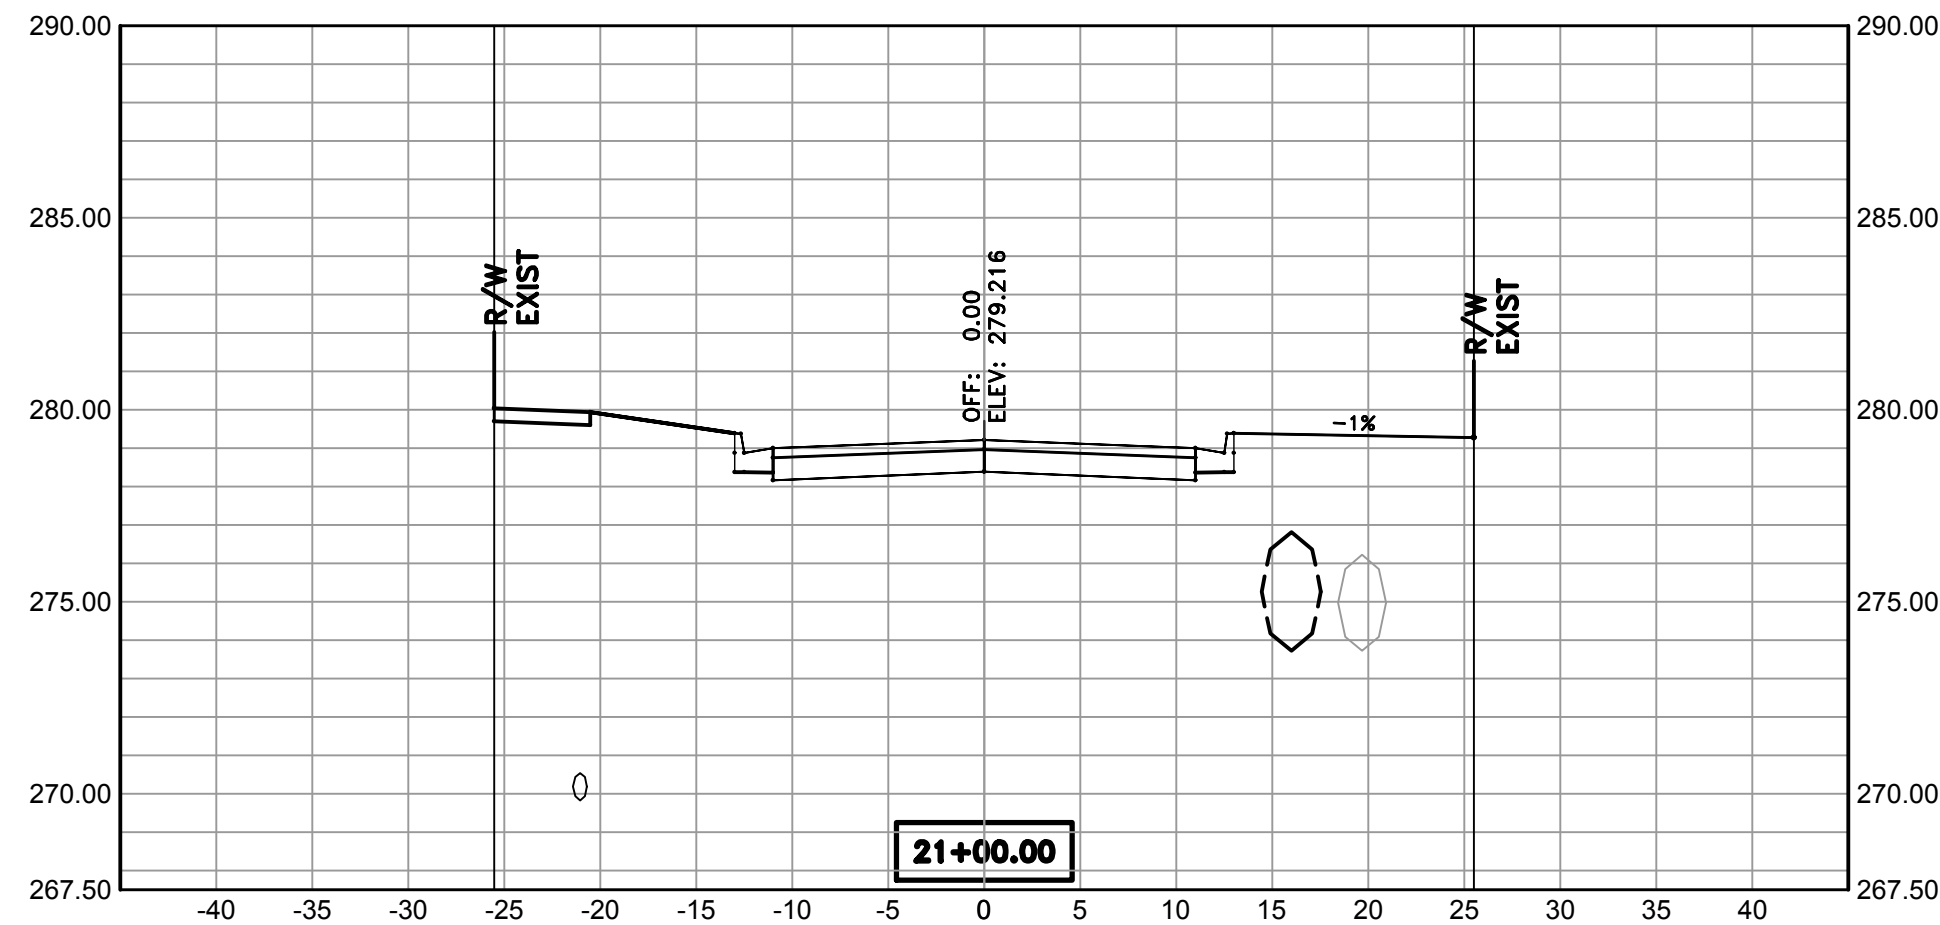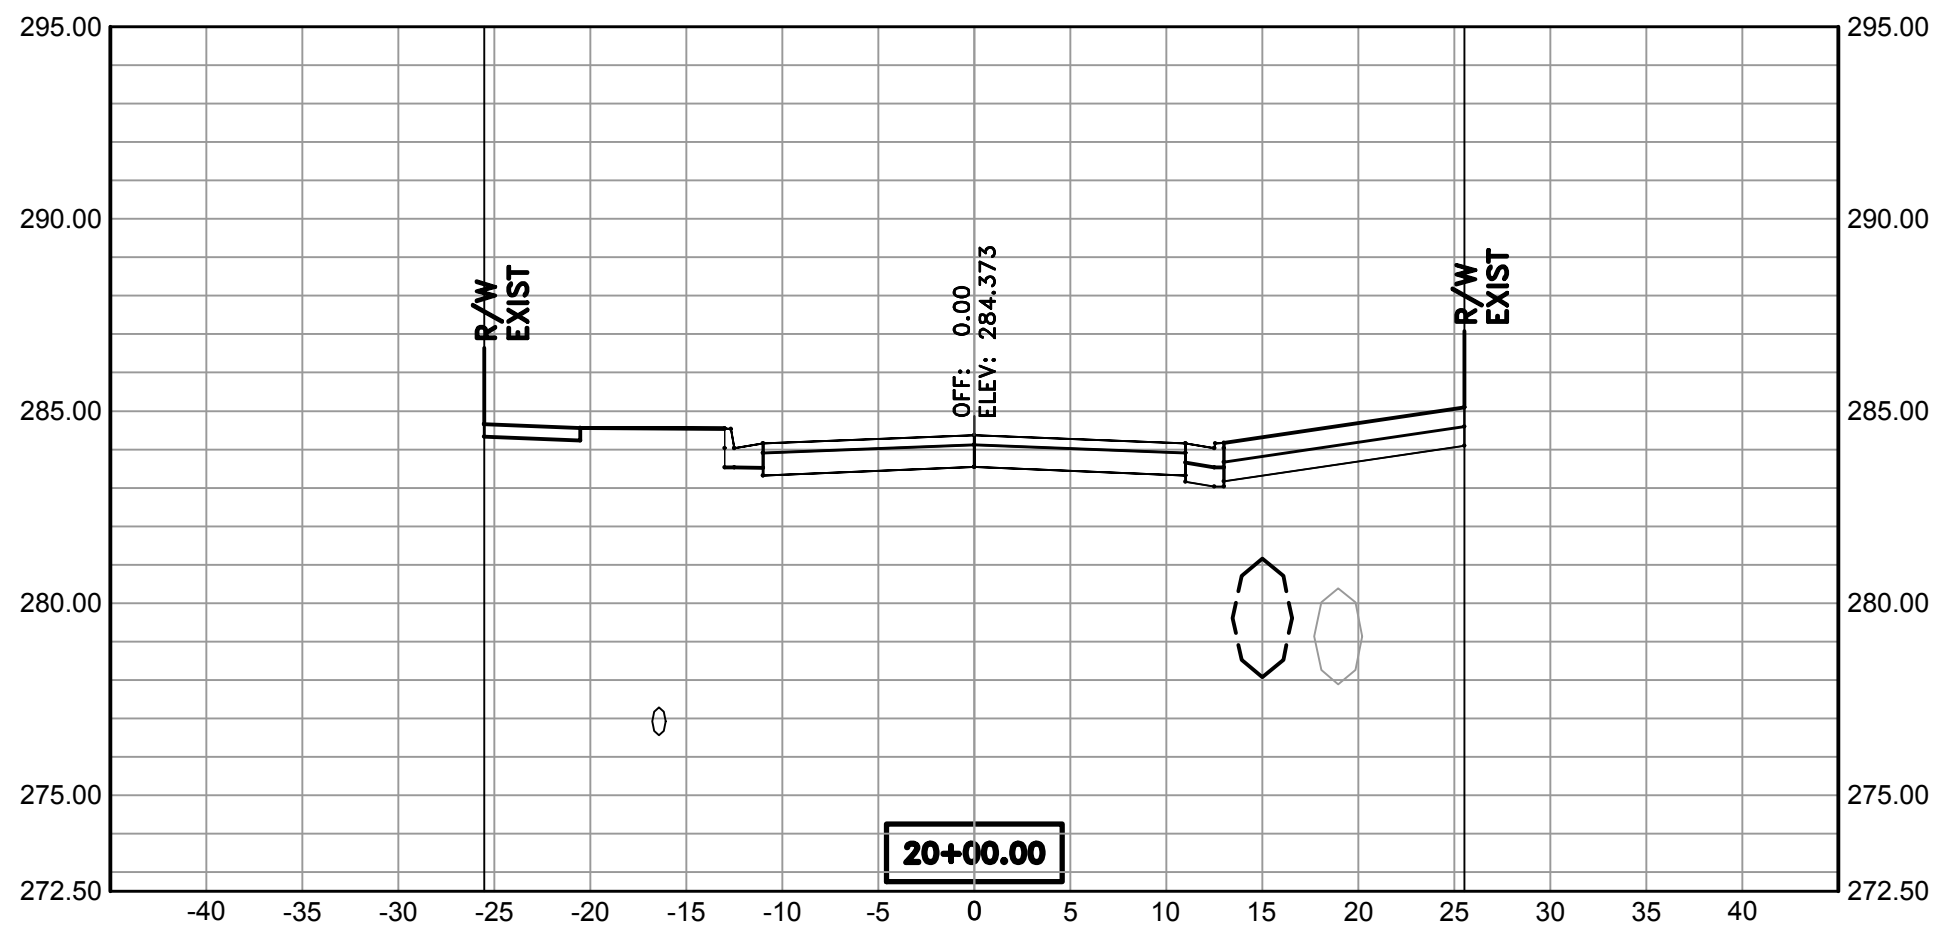


REVISIONS	DATE

60% Submittal





CITY OF LITTLE ROCK, ARKANSAS
Bella Rosa Drive Improvements

X-SECTIONS 4

DEPARTMENT OF PUBLIC WORKS
CIVIL ENGINEERING
701 W. MARKHAM
LITTLE ROCK, ARKANSAS 72201

 

DRAWN BY ZR
DESIGNED RH
CHECKED RH
DATE 05-07-2019
SCALE Value
PROJECT NO. CLR # 5-17-ST-223
SHEET NO. C18

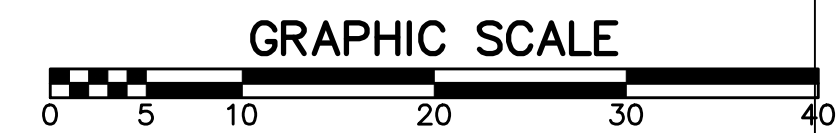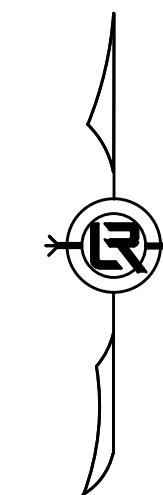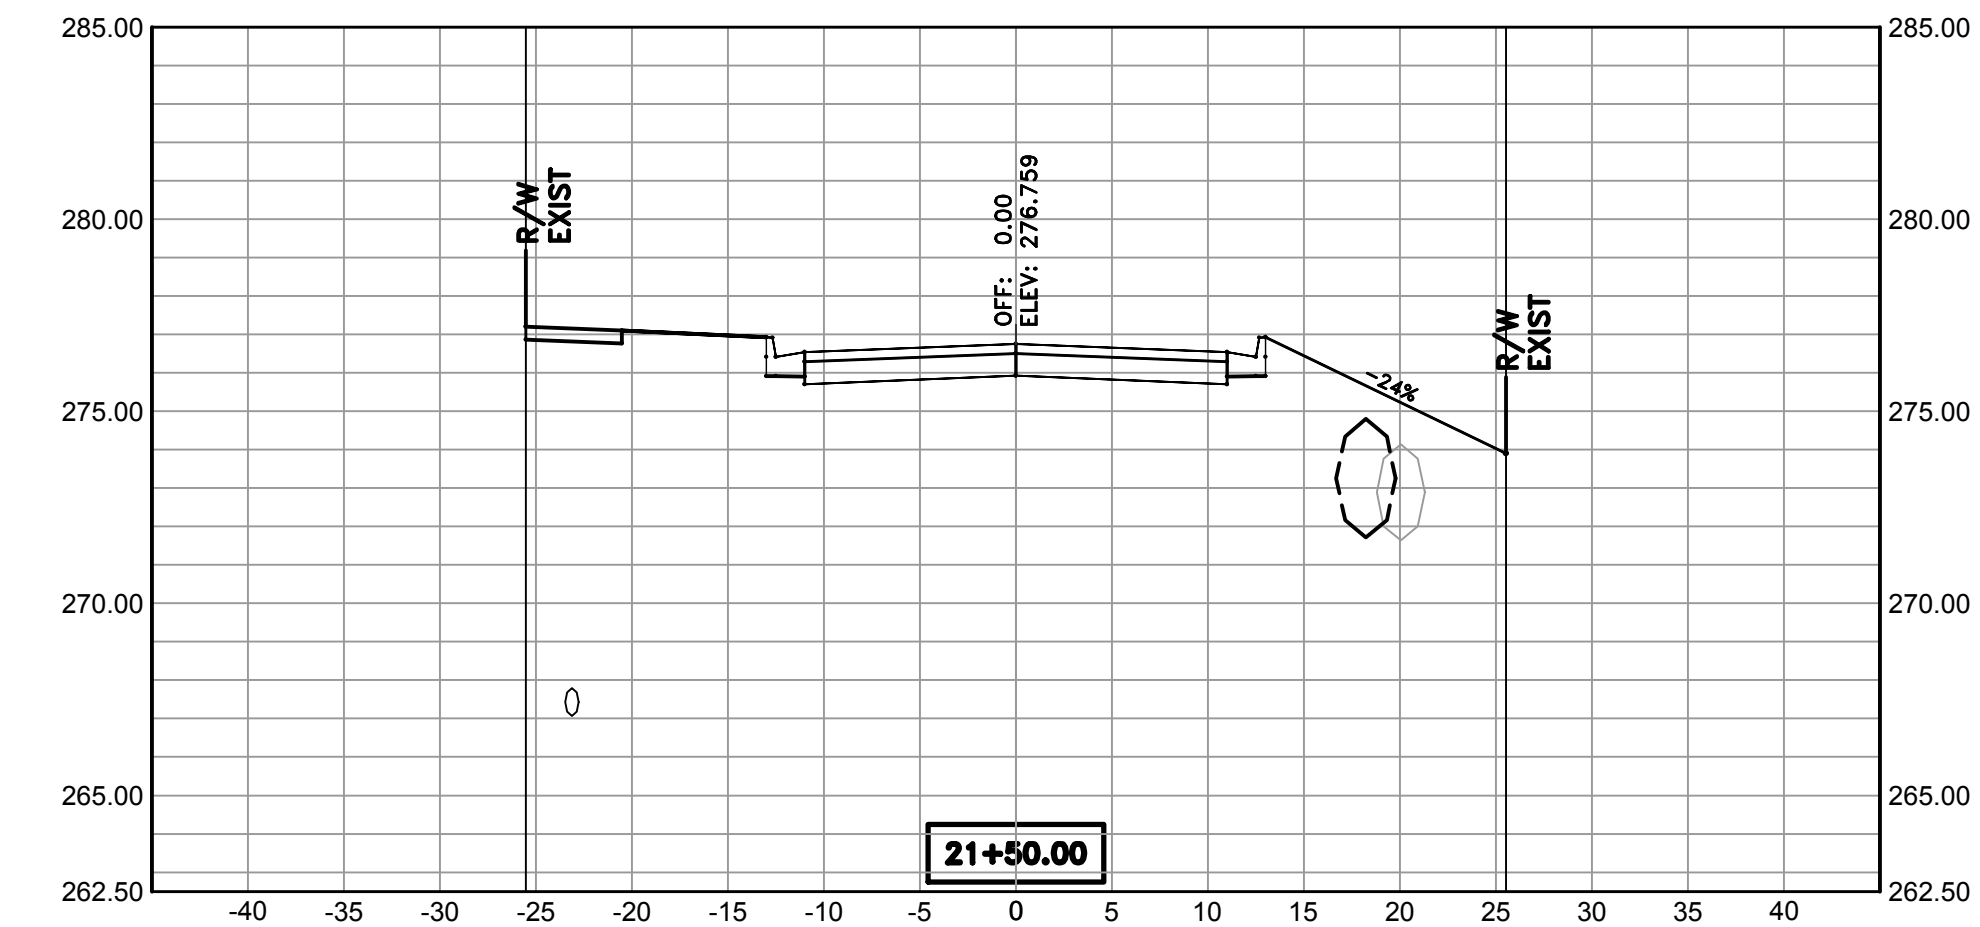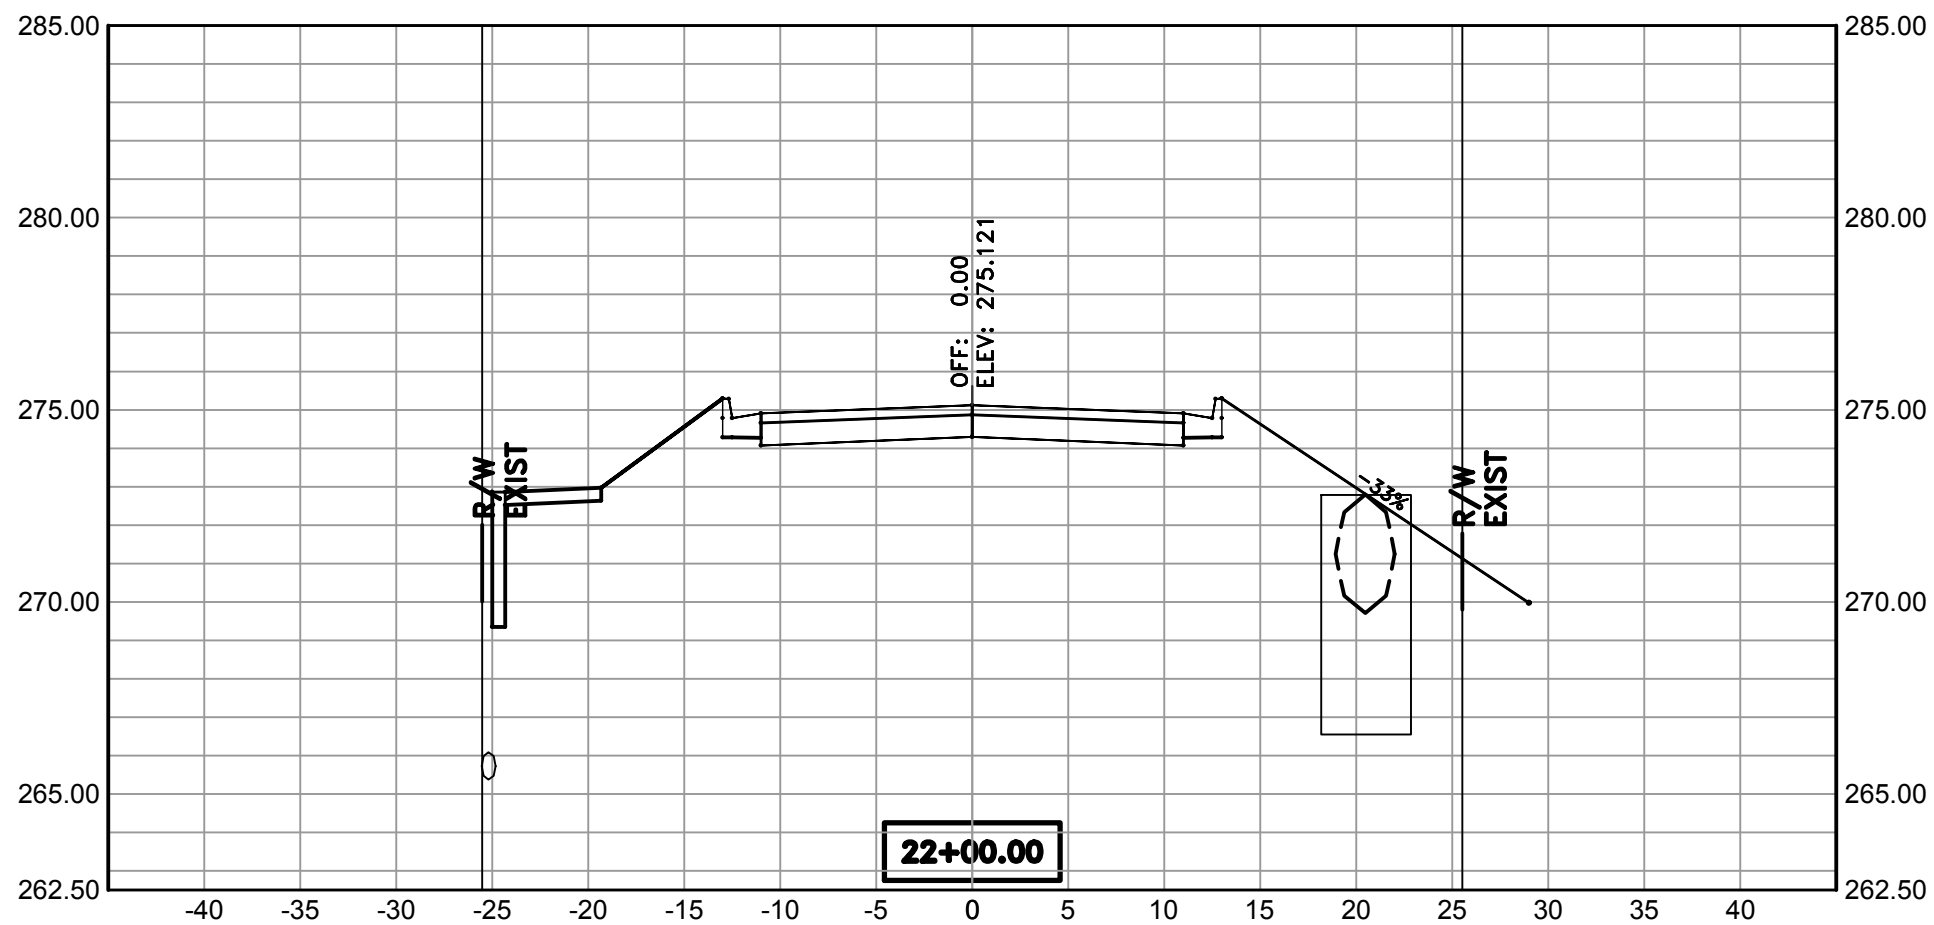

REVISIONS	DATE

60% Submittal

CITY OF LITTLE ROCK, ARKANSAS

Bella Rosa Drive Improvements


X-SECTIONS 5

DEPARTMENT OF PUBLIC WORKS

CIVIL ENGINEERING

701 W. MARKHAM

LITTLE ROCK, ARKANSAS 72201

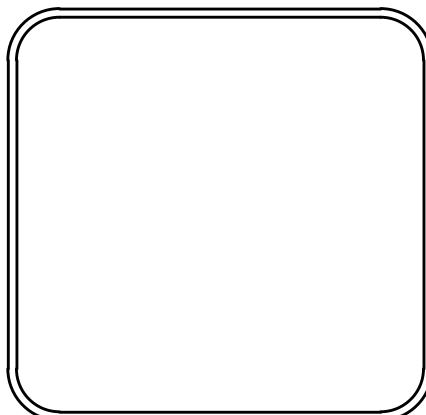

DRAWN BY	ZR
DESIGNED	RH
CHECKED	RH
DATE	05-07-2019
SCALE	Value
PROJECT NO.	CLR # 5-17-ST-223
SHEET NO.	C19

