
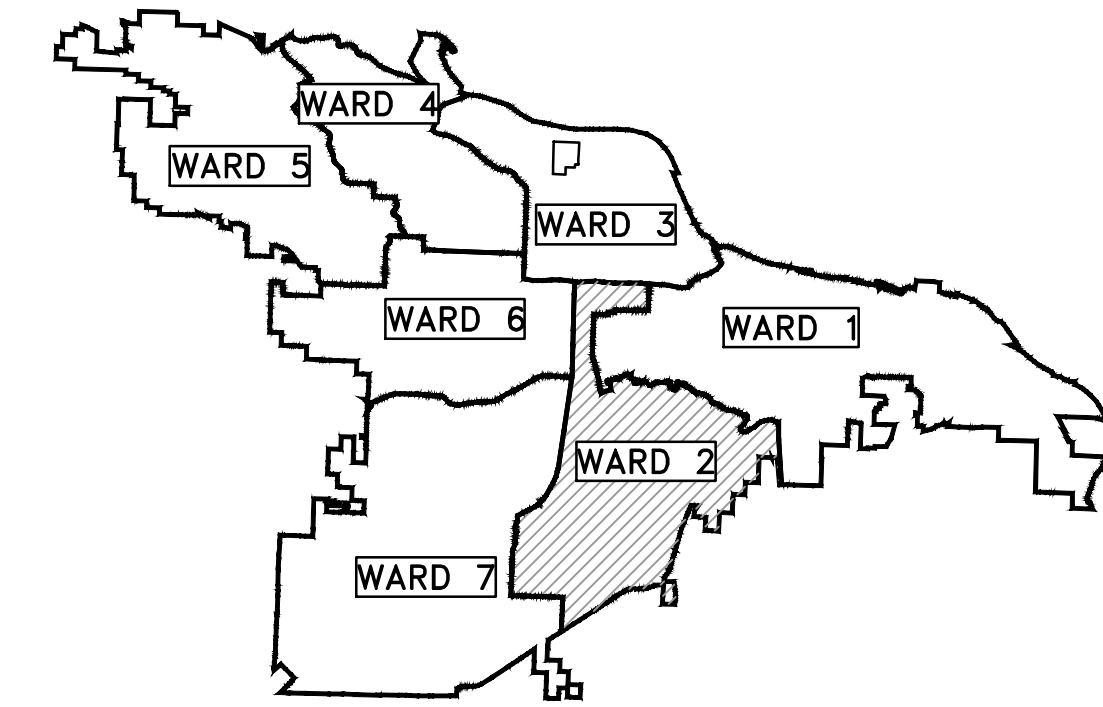
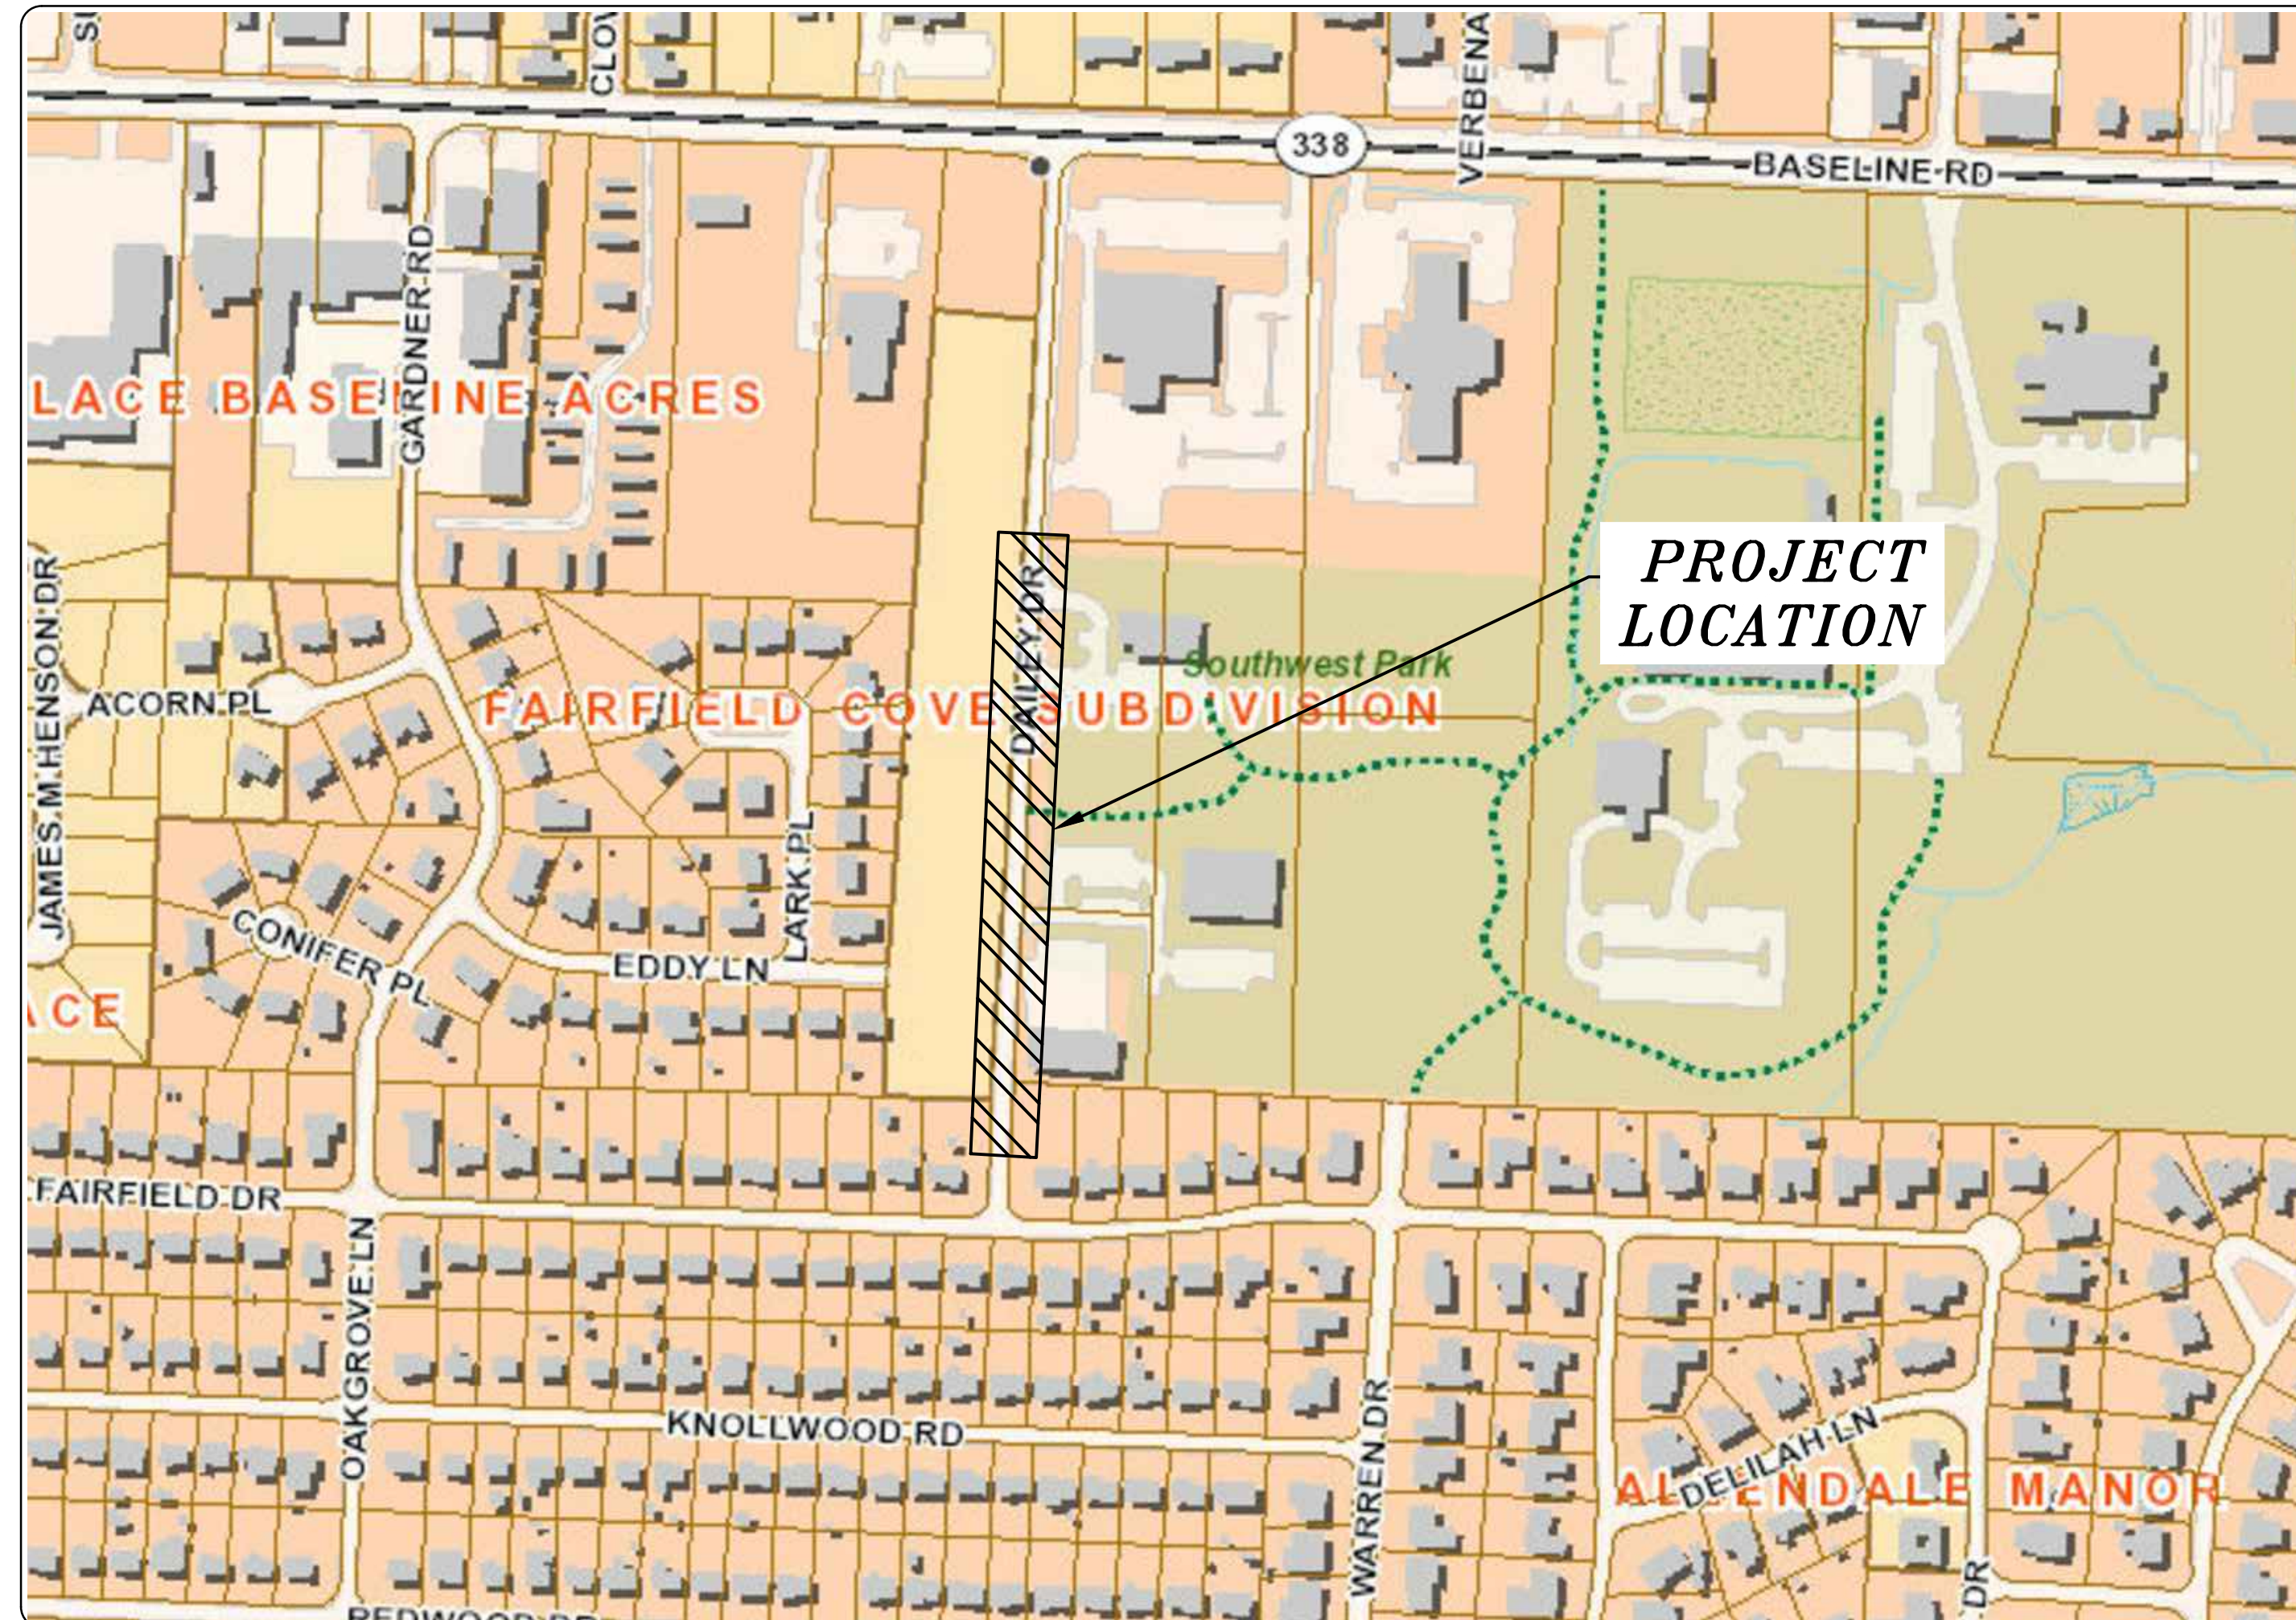


CLR PROJECT # 02-17-ST-67

DAILEY DRIVE STREET IMPROVEMENTS

(BASELINE RD TO FAIRFIELD DR)

90% PLANS

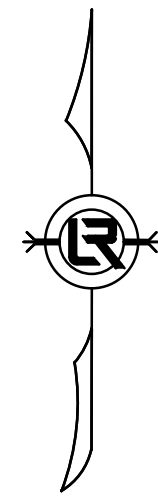


PROJECT LOCATION - WARD 2

SHEET NO.	TITLE
C1	COVER SHEET
C2	LEGEND / GENERAL NOTES
C3	TYPICAL SECTIONS
C4	DAILEY DRIVE PLAN & PROFILE SHEET 1 OF 1
C5	EROSION CONTROL PLAN / DRIVEWAY GRADE DETAILS




2019-2021
BOND PROGRAM

DEPARTMENT OF PUBLIC WORKS
CIVIL ENGINEERING
701 WEST MARKHAM STREET
LITTLE ROCK, ARKANSAS 72201

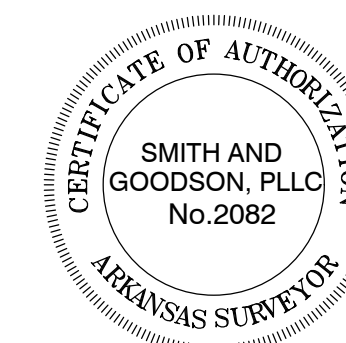

Know what's below.
Call before you dig.

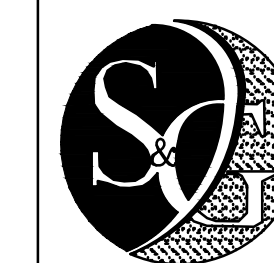

SMITH AND GOODSON

PLLC
CIVIL ENGINEERING AND LAND SURVEYING
7509 CANTRELL ROAD, SUITE 227
LITTLE ROCK, ARKANSAS 72207
501-414-8498


PROJECT ENGINEER:
JESS GRIFFIN, PE
[501] 690-3456 - JGGRIFINPE@GMAIL.COM

REVISIONS	DATE

CITY OF LITTLE ROCK, ARKANSAS
DAILEY DRIVE STREET IMPROVEMENTS

COVER SHEET
90% PLANS

DEPARTMENT OF PUBLIC WORKS
CIVIL ENGINEERING
701 W. MARKHAM
LITTLE ROCK, ARKANSAS 72201

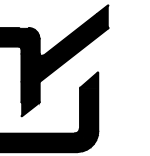


DRAWN BY
J. GRIFFIN
DESIGNED
J. GRIFFIN
CHECKED
A. SMITH
DATE
07/01/2019
SCALE
NTS

PROJECT NO.
CLR # 02-17-ST-67
SHEET NO.

C1


E:\CIVIL FILES\06 PROJECTS\DAILEY DRIVE CONSTRUCTION PLANS 90%.DWG

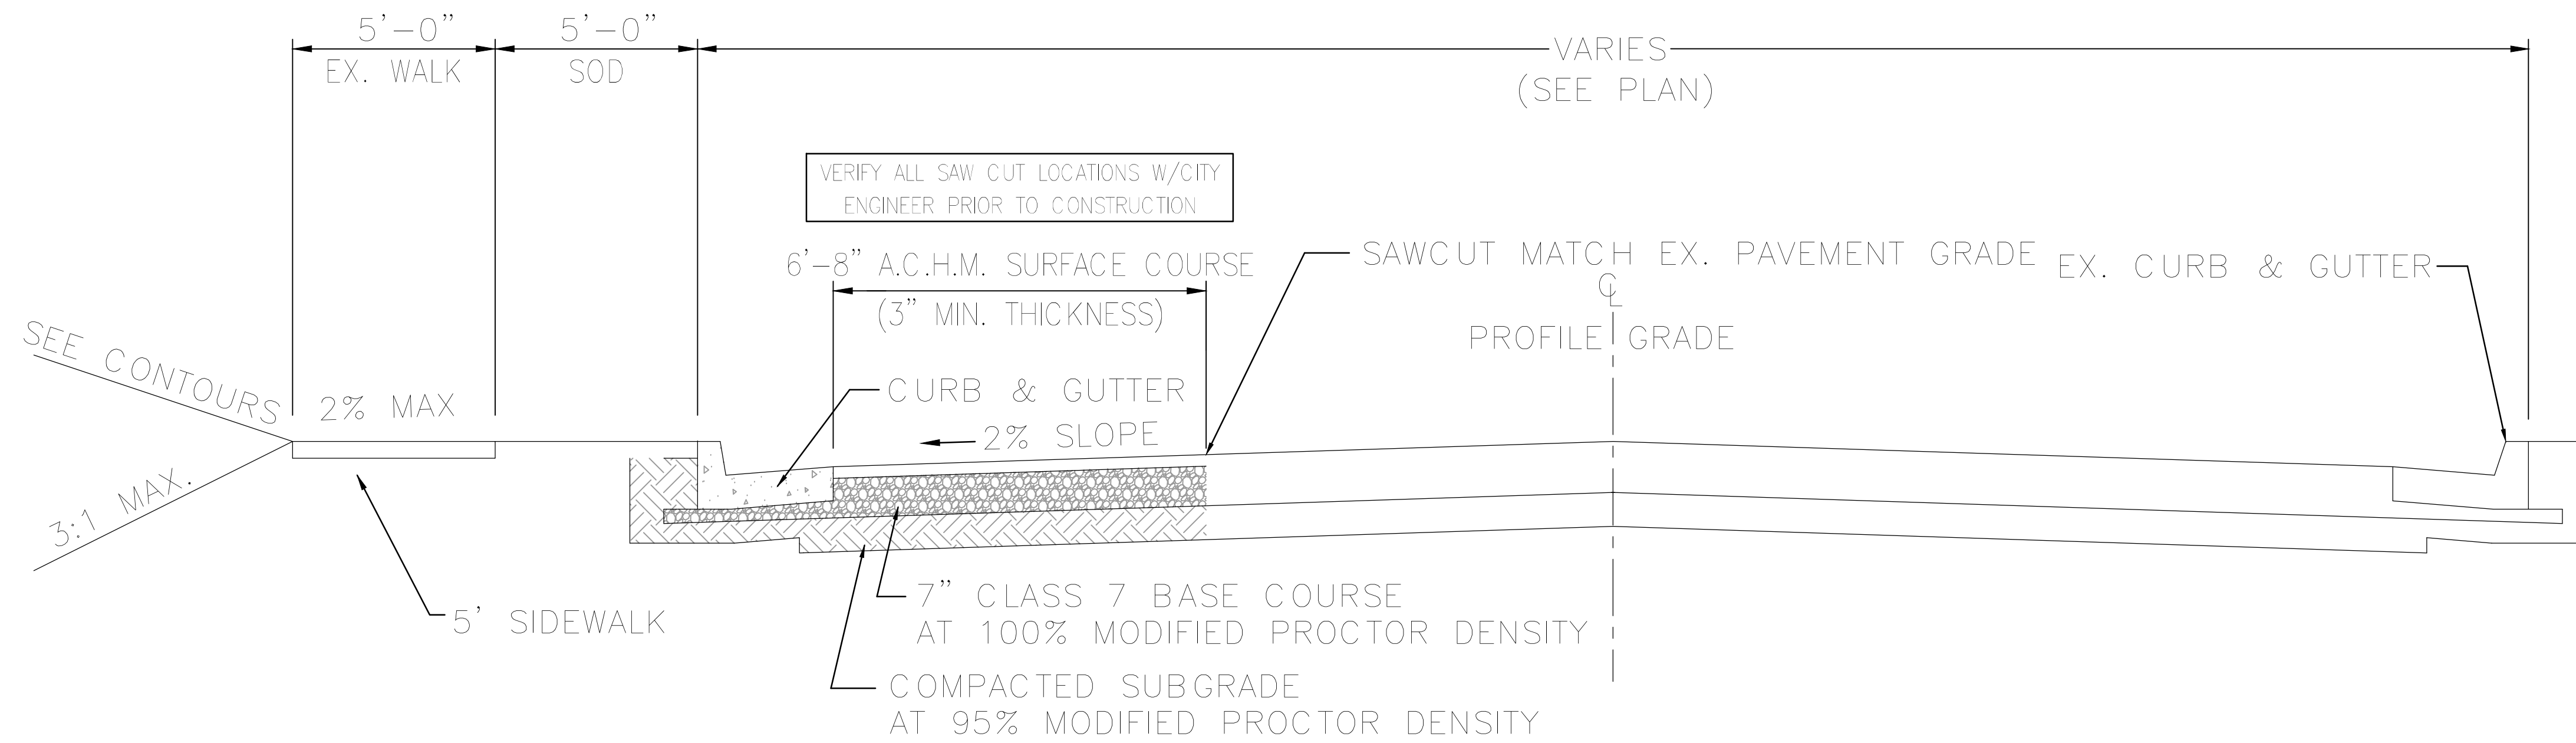

TYPICAL SECTION

(STREET WIDENING)

STA 3+56.00 - STA 4+99.26

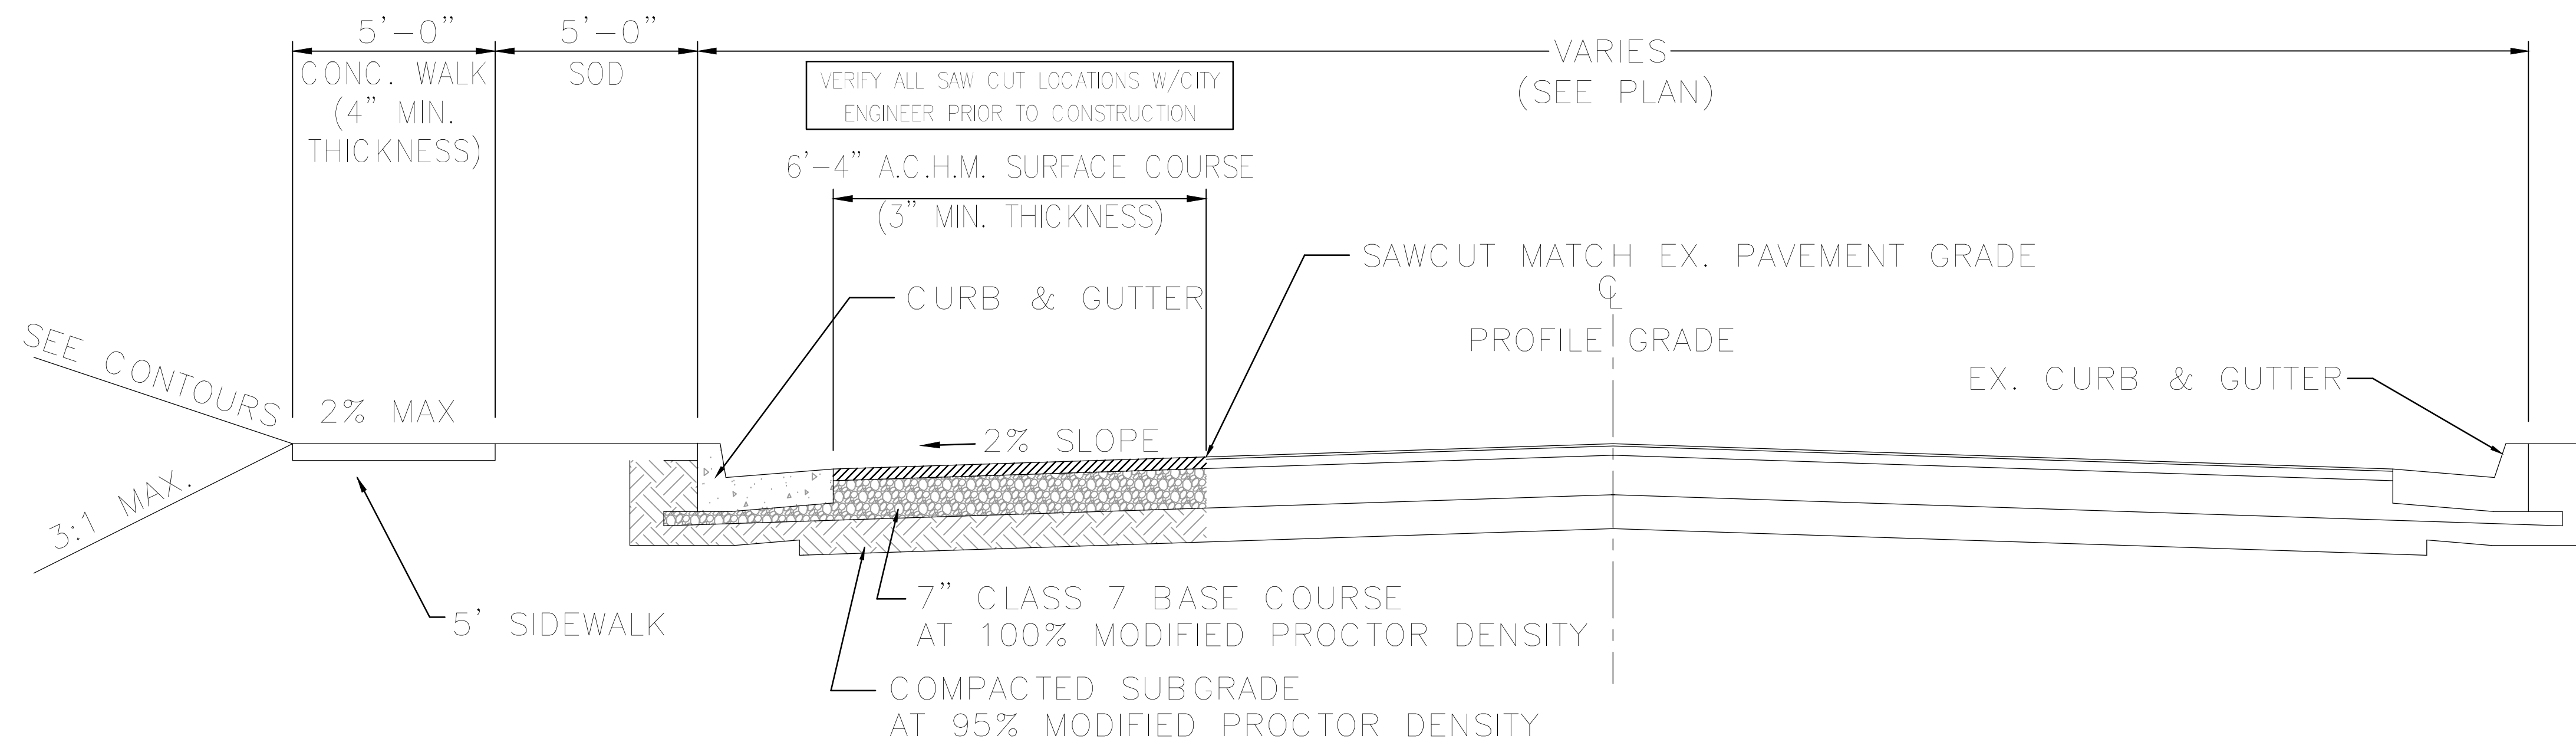

TYPICAL SECTION


(STREET WIDENING)

STA 0+00.00 - STA 1+98.71



REVISIONS	DATE


CITY OF LITTLE ROCK, ARKANSAS
 DAILEY DRIVE STREET IMPROVEMENTS
 TYPICAL SECTIONS
 90% PLANS

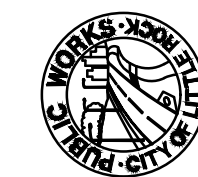


DEPARTMENT OF PUBLIC WORKS
 CIVIL ENGINEERING
 701 W. MARKHAM
 LITTLE ROCK, ARKANSAS 72201



DRAWN BY
J. GRIFFIN
 DESIGNED
J. GRIFFIN
 CHECKED
A. SMITH
 DATE
 07/01/2019
 SCALE
 1" = 20'
 PROJECT NO.
 CLR # 02-17-ST-67
 SHEET NO.
C3

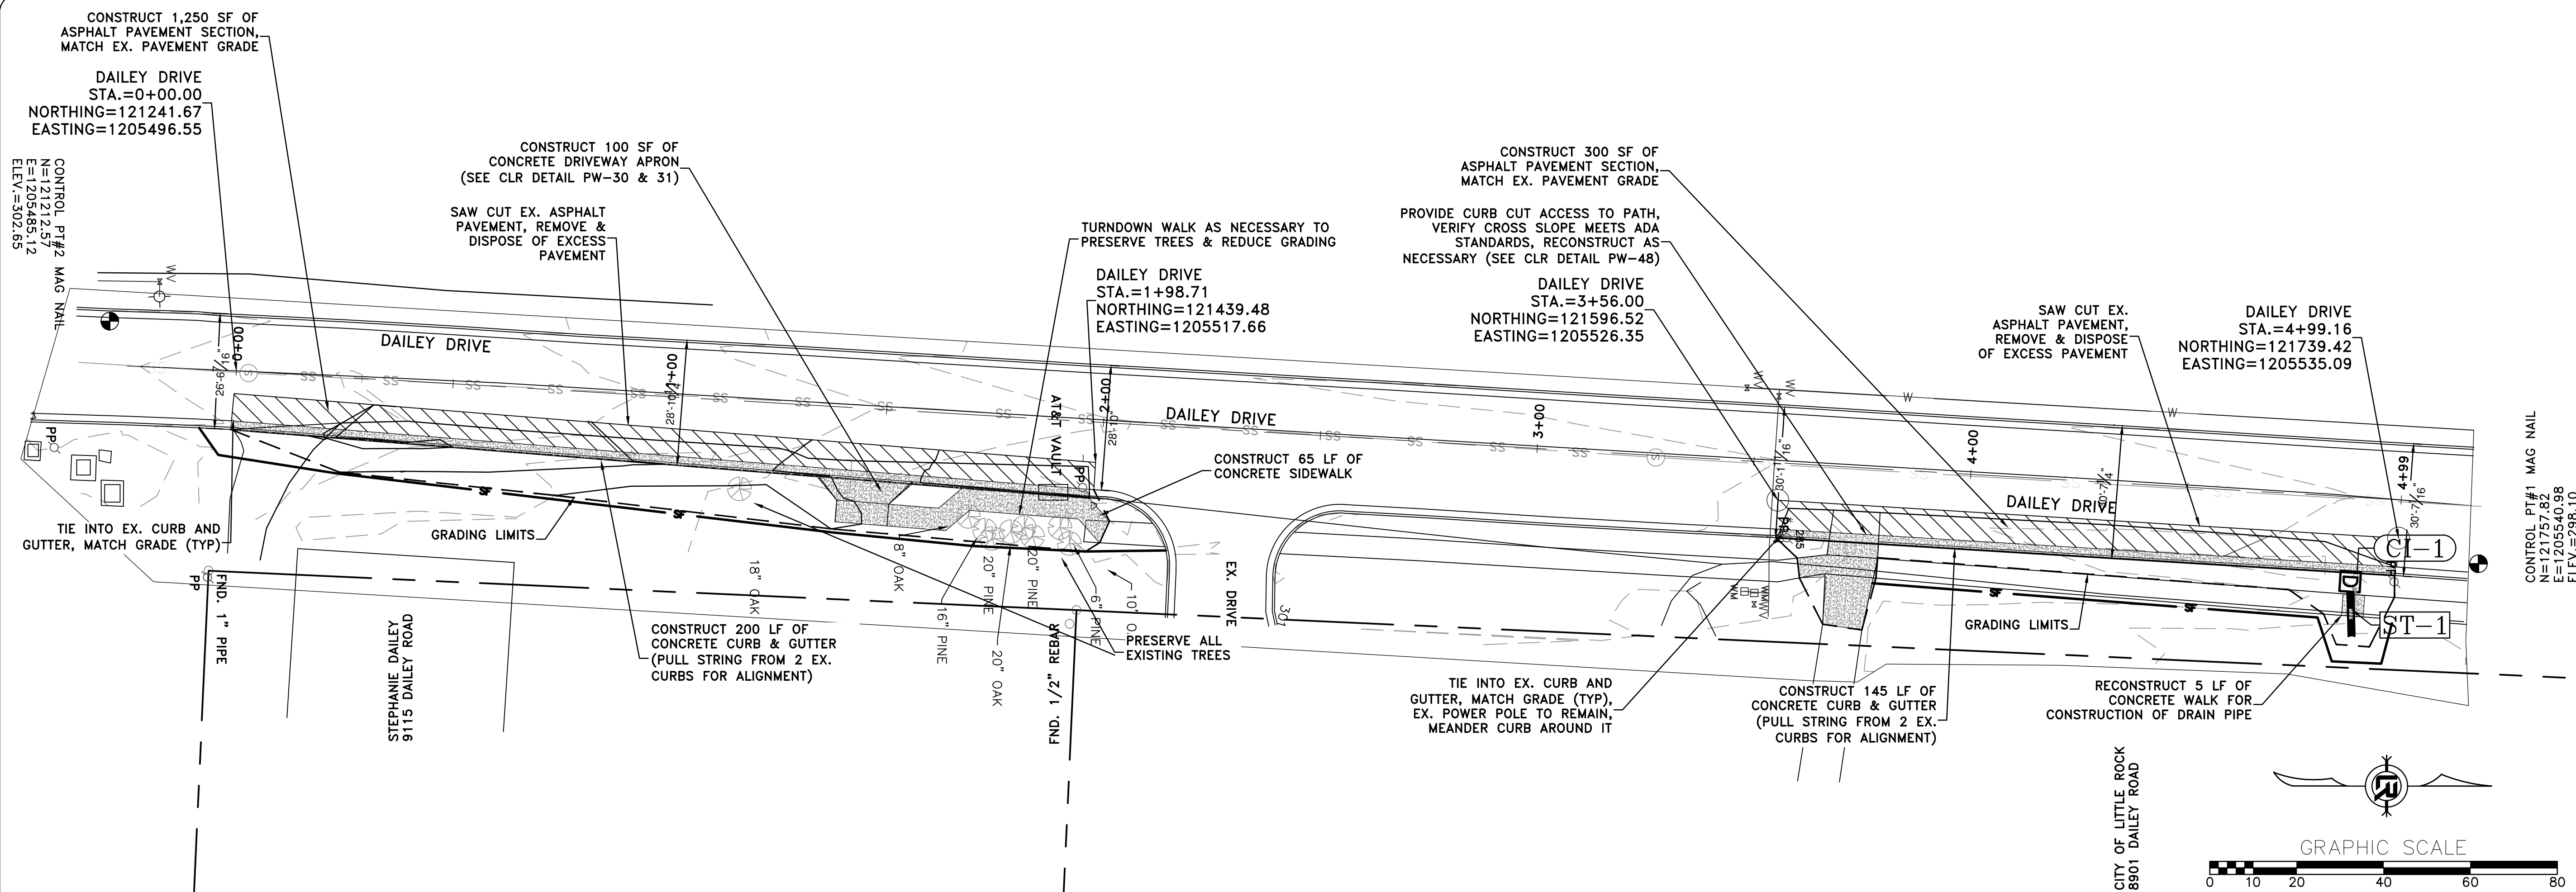

SCALE
 1" = 20' HORZ.
 1" = 5' VERT.

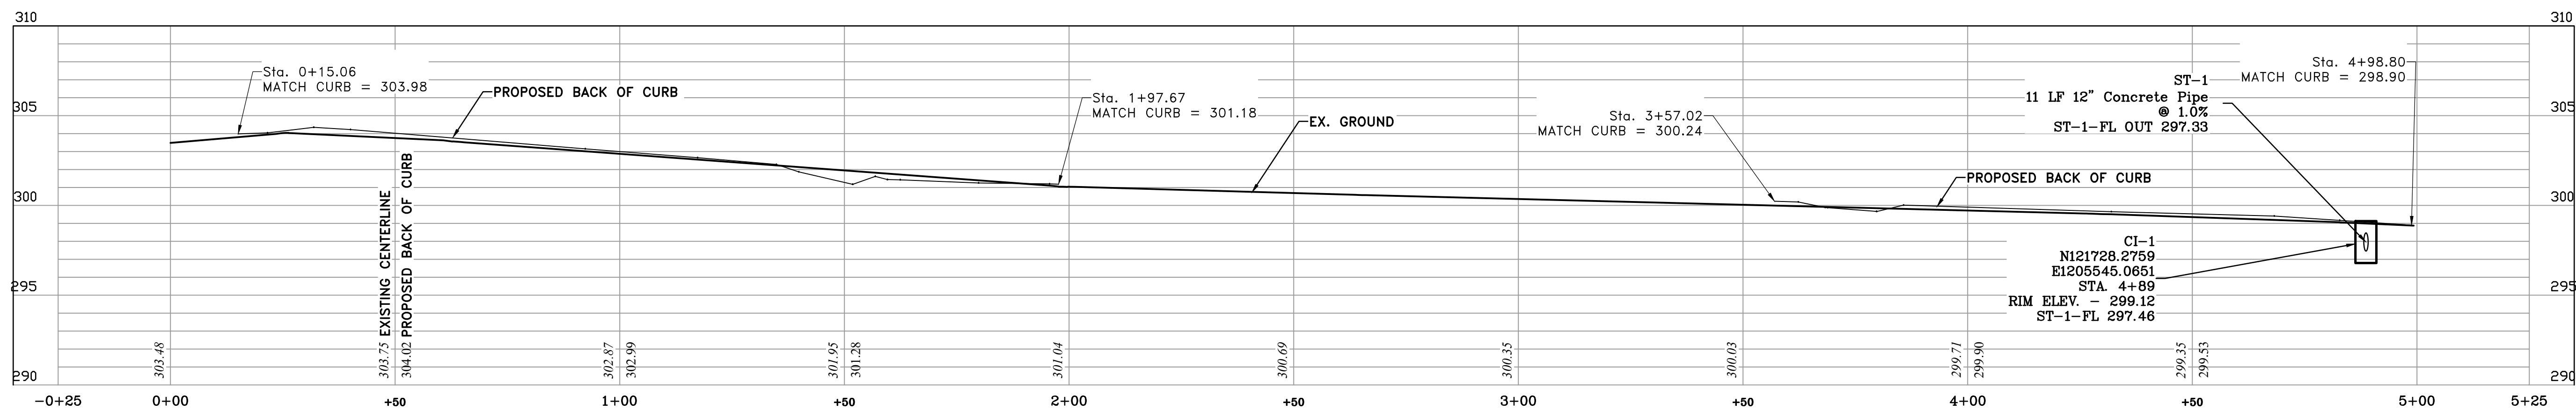

DAILEY DRIVE


REVISIONS	DATE

CITY OF LITTLE ROCK, ARKANSAS
 DAILEY DRIVE STREET IMPROVEMENTS
 DAILEY DRIVE PLAN & PROFILE SHEET 1 OF 1
 90% PLANS


DEPARTMENT OF PUBLIC WORKS
 CIVIL ENGINEERING
 701 W. MARKHAM
 LITTLE ROCK, ARKANSAS 72201




DRAWN BY
J. GRIFFIN
 DESIGNED
J. GRIFFIN
 CHECKED
A. SMITH
 DATE
 07/01/2019
 SCALE
 NTS
 PROJECT NO.
 CLR # 02-17-ST-67
 SHEET NO.
C4

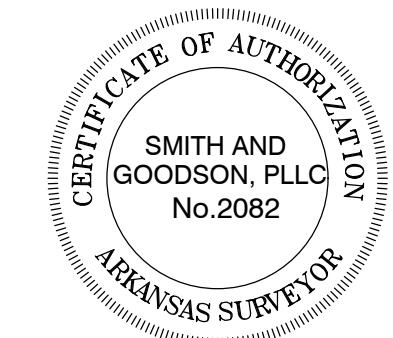

EROSION CONTROL PLAN

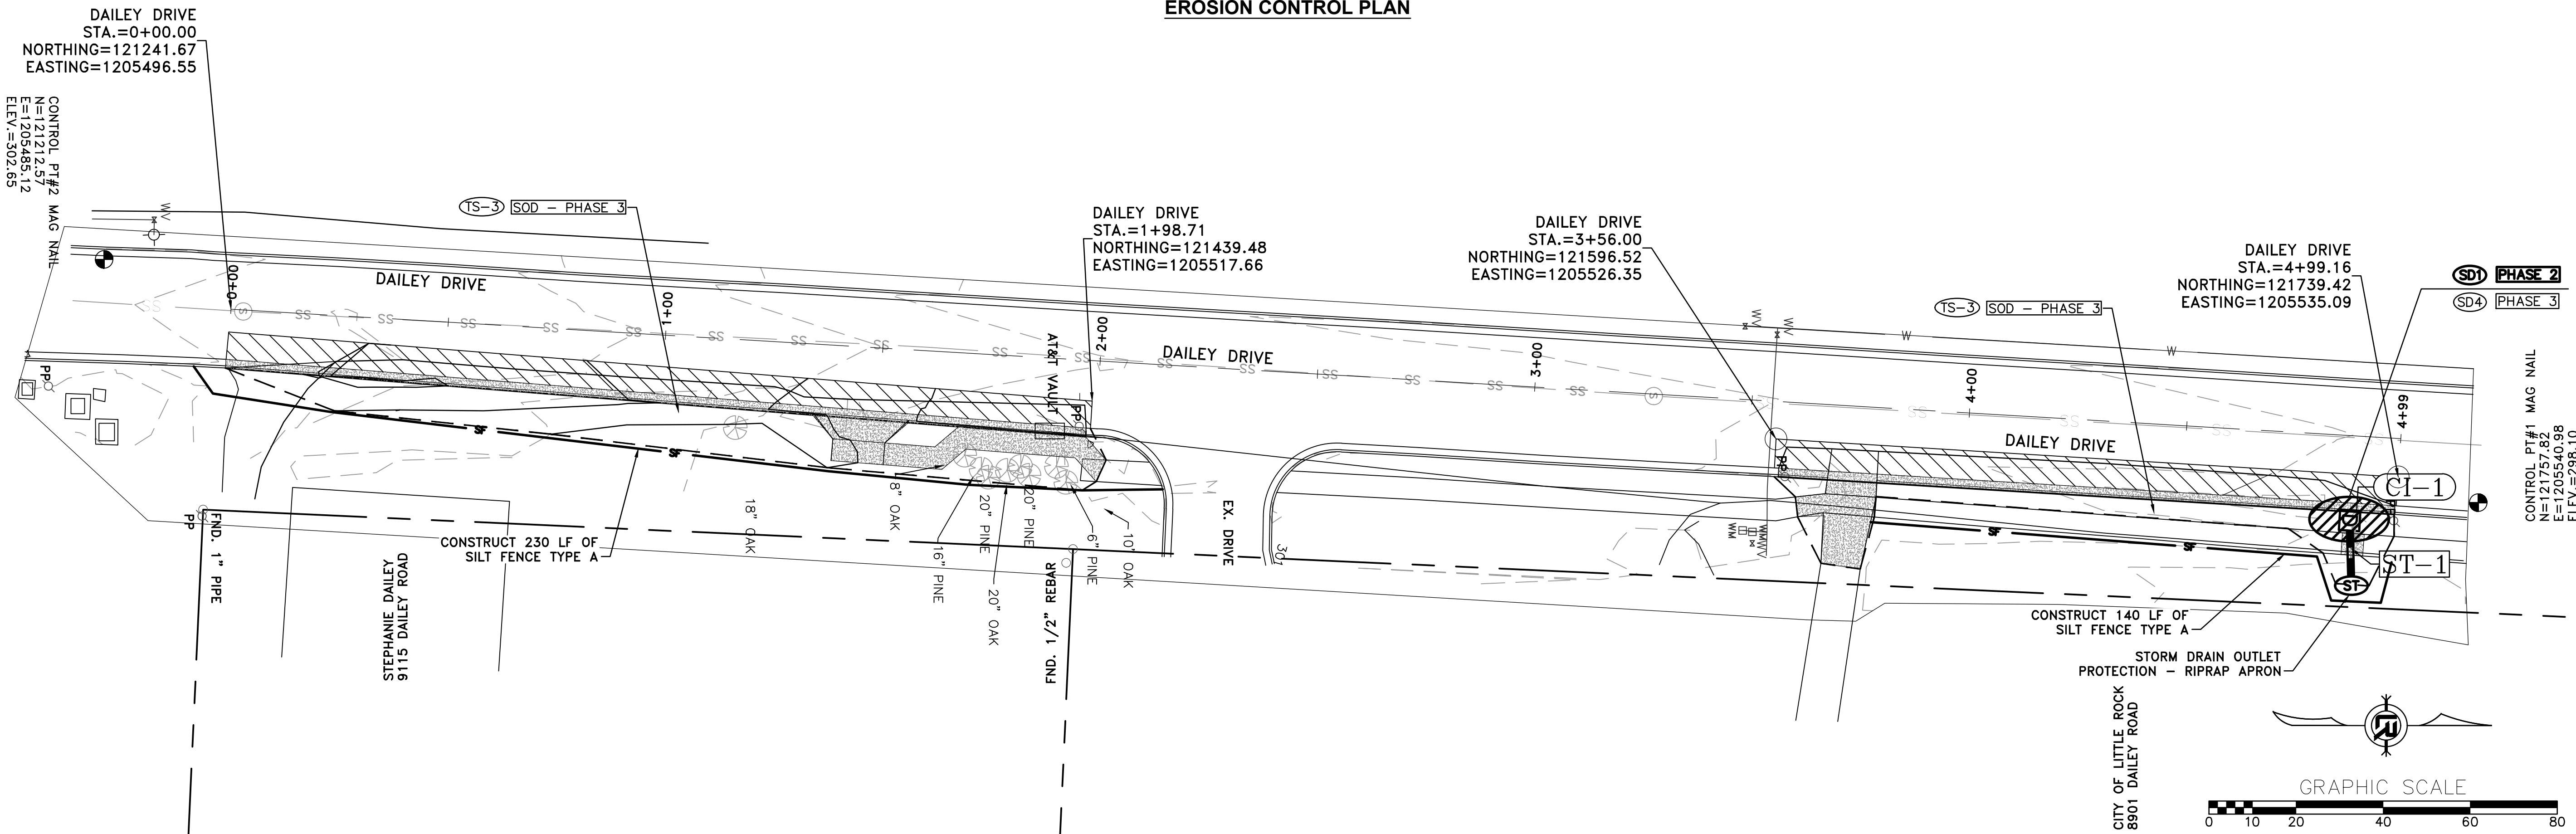

DRIVE GRADE DETAILS

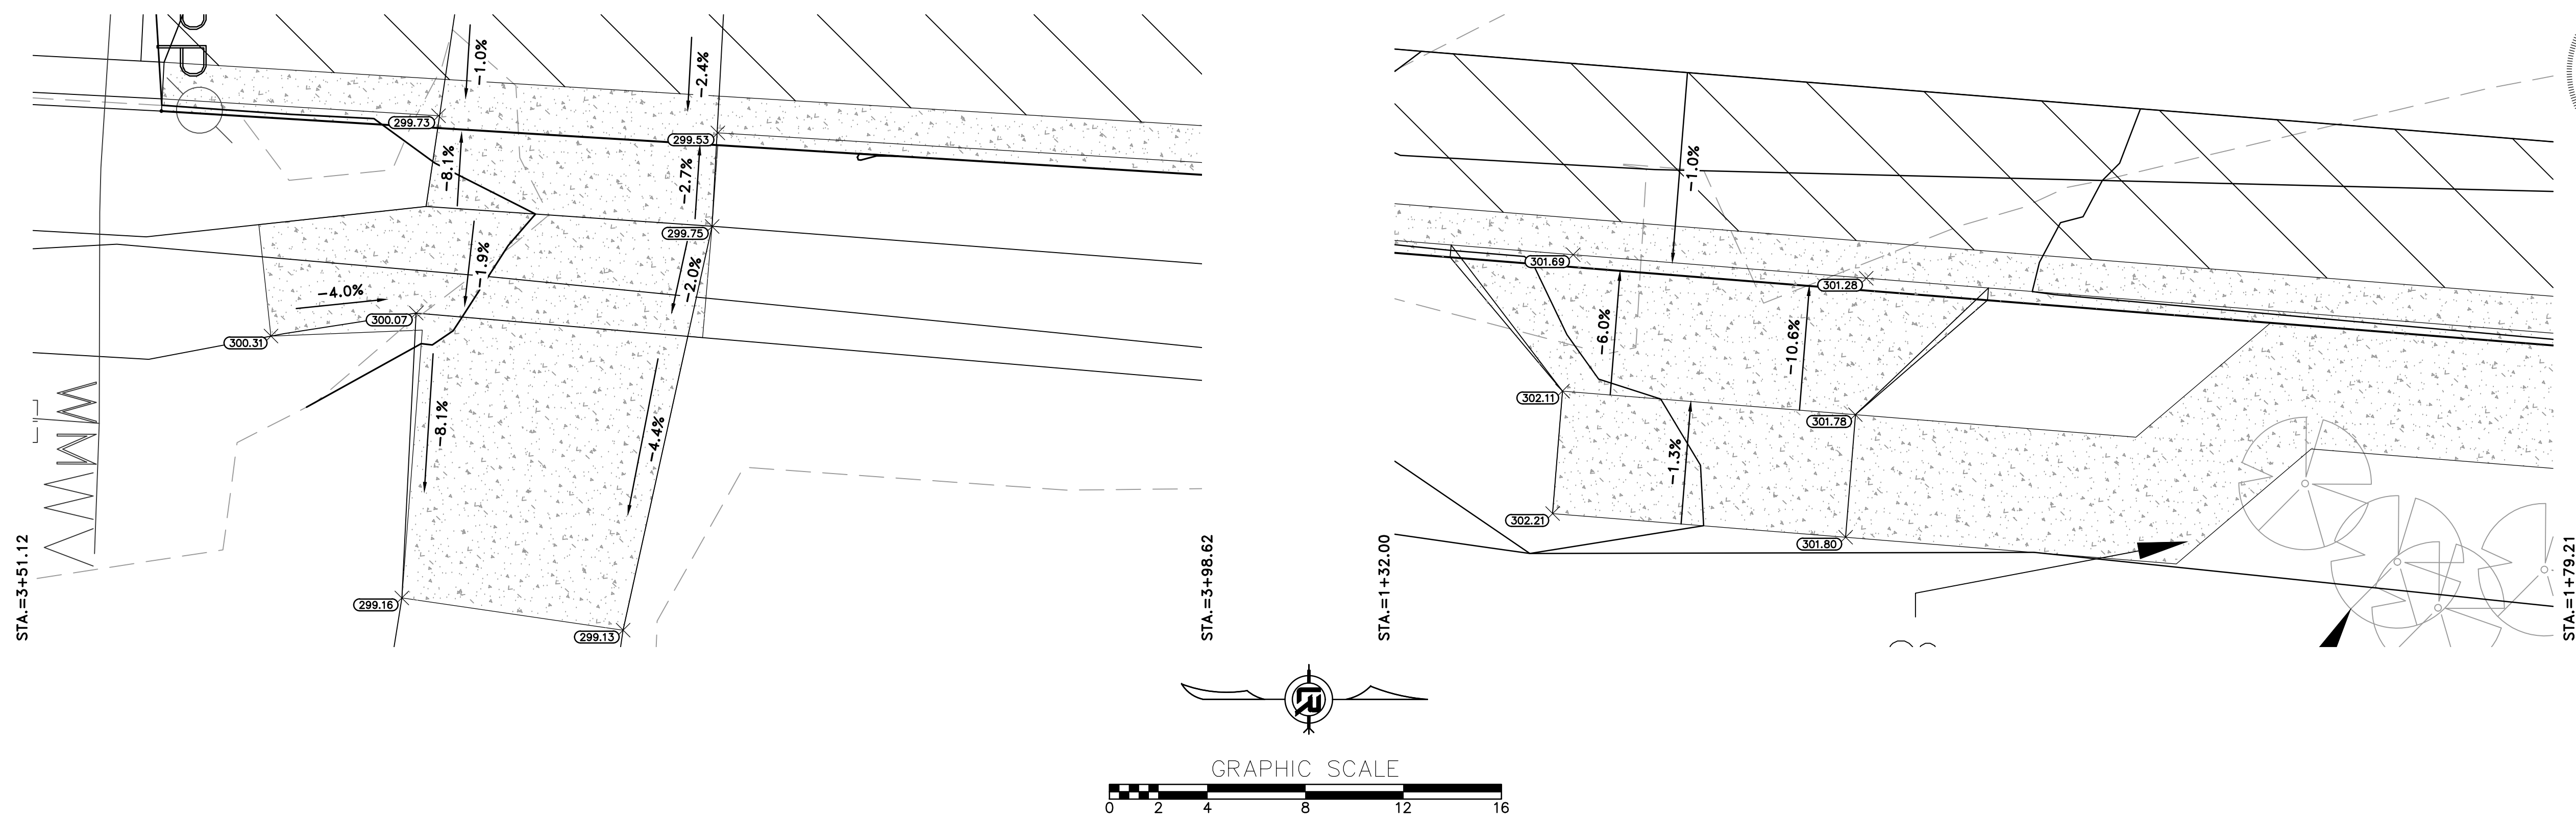

REVISIONS	DATE

CITY OF LITTLE ROCK, ARKANSAS
DAILEY DRIVE STREET IMPROVEMENTS
EROSION CONTROL PLAN / DRIVE GRADE DETAILS
90% PLANS

DEPARTMENT OF PUBLIC WORKS
CIVIL ENGINEERING
 701 W. MARKHAM
 LITTLE ROCK, ARKANSAS 72201

NOT FOR CONSTRUCTION
 ARKANSAS REGISTERED PROFESSIONAL ENGINEER
 No.17170
 J. GRIFFIN

DRAWN BY
J. GRIFFIN
DESIGNED
J. GRIFFIN
CHECKED
A. SMITH
DATE
 07/01/2019
SCALE
 NTS
PROJECT NO.
CLR # 02-17-ST-67
SHEET NO.
C5