


CLR PROJECT #03-17-DR-106A STONEWALL & COUNTRY CLUB DRAINAGE

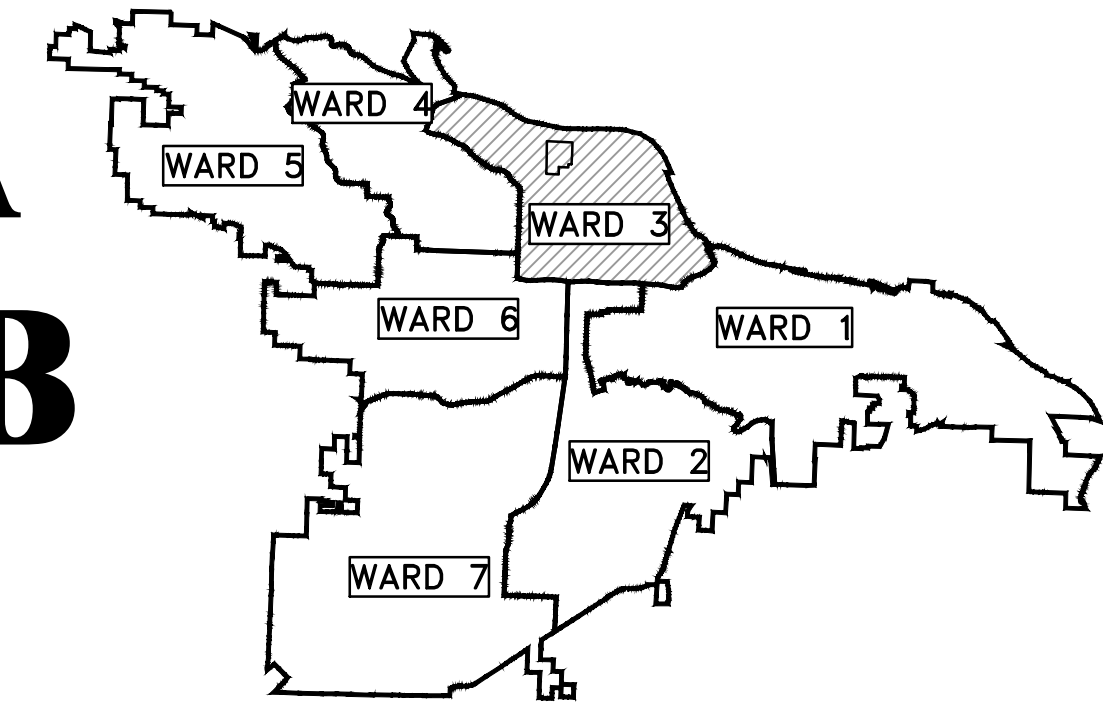

PROJECT LOCATION - WARD 3



PROJECT START
STATION 0+00
34.7709, -92.3284

PROJECT
LOCATION

PROJECT END
STATION 2+44
34.7709, -92.3277

SHEET NO.	TITLE
C1	COVER SHEET
C2	GENERAL NOTES AND QUANTITIES
C3	PLAN SHEET (1)
C4	PLAN SHEET (2)
C5	PLAN SHEET (3)
C6	PLAN AND PROFILE SHEET (1)
C7	PLAN AND PROFILE SHEET (2)
C8	PLAN AND PROFILE SHEET (3)
C9	DRIVE RECONSTRUCTION DETAILS
C10	EROSION CONTROL PLAN

ISSUED FOR CONSTRUCTION




**2019-2021
BOND PROGRAM**

DEPARTMENT OF PUBLIC WORKS
CIVIL ENGINEERING
701 WEST MARKHAM STREET
LITTLE ROCK, ARKANSAS 72201



Know what's below.
Call before you dig.

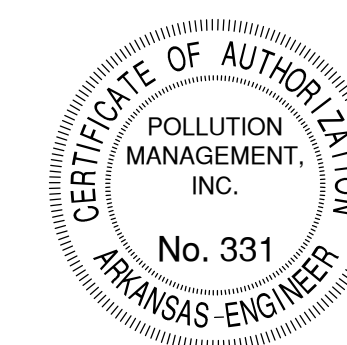


3512 S. SHACKLEFORD RD.
LITTLE ROCK, AR 72205

REVISIONS DATE

CITY OF LITTLE ROCK, ARKANSAS
STONEWALL & COUNTRY CLUB DRAINAGE

COVER SHEET

DEPARTMENT OF PUBLIC WORKS
CIVIL ENGINEERING
701 W. MARKHAM
LITTLE ROCK, ARKANSAS 72201

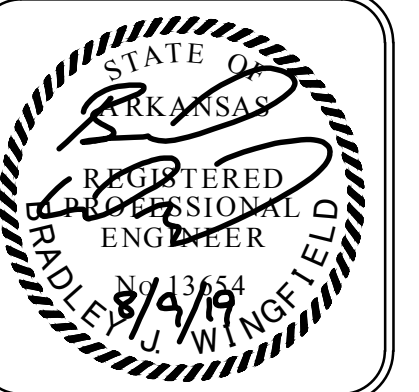

DRAWN BY
JDM
DESIGNED
BJW
CHECKED
BJW
DATE
8-9-2019
SCALE
N.T.S.

PROJECT NO.
CLR 03-17-DR-106A
SHEET NO.

C1


CLR PROJECT # 03-17-DR-106A			
STONEWALL & COUNTRY CLUB DRAINAGE			
14-Jan-19			
ITEM #	ITEM DESCRIPTION	UNIT	QUANTITY
2.01	SITE PREPARATION	LS	1
3.40	TOPSOIL	CY	15
7.06	CONCRETE DRIVEWAY (6" THICK), STANDARD FINISH	SF	225
8.03	CONCRETE CURB AND GUTTER (CLASS 3)	LF	189.5
10.04	CURB INLET - 4' BOX	EA	1
10.05	CURB INLET - 5' BOX	EA	2
10.07	WING 3' EXTENSION	EA	2
10.10	WING 6' EXTENSION	EA	2
10.14	WING 10' EXTENSION	EA	2
10.70	7'x4' CURB INLET BOX	EA	1
10.80	REBUILD INLET TOP	EA	3
13.18C	STORM DRAIN PIPE, 18" CROSS DRAIN	LF	32
13.42S	STORM DRAIN PIPE, 42" SIDE DRAIN	LF	185
13.61	TIE INTO EXISTING JUNCTION BOX	EA	2
13.63	CONCRETE PLUG ON EXISTING STORM DRAIN	EA	1
14.02	SOLID SODDING, SPECIAL (ZOYSIA)	SY	130
16.01	MAINTENANCE OF TRAFFIC	LS	1
17.01	PAVEMENT REPAIRS	SY	16.5
19.01	FINAL CLEANUP	LS	1
24.11	SILT FENCE TYPE A (SFA)	LF	236

EXISTING	PROPOSED
IRON ROD	PROPOSED CONTOUR
PK NAIL	PROPOSED SPOT ELEVATION
R.R. SPIKE	PROPOSED SPOT CURB ELEVATION
CONC. MONUMENT	STORM SEWER - PIPE
WATER VALVE	STORM SEWER - MITERED END SECTION
WATER METER	STORM SEWER - GRATE INLET
FIRE HYDRANT	STORM SEWER - JUNCTION BOX
GAS METER	STORM SEWER - FLARED END SECTION
GAS VALVE	STORM SEWER - HEADWALL
CLEAN-OUT	STORM SEWER - SINGLE WING
GUARD POST (BOLLARD)	STORM SEWER - DOUBLE WING
SIGN POST	STORM SEWER - AREA INLET
BENCHMARK	GRADE BREAK LINE
STORM SEWER MANHOLE	HIGH POINT
SANITARY SEWER MANHOLE	LOW POINT
TELEPHONE MANHOLE	CUT LINE
ELECTRIC MANHOLE	FILL LINE
TELEPHONE BOX	SANITARY SEWER PIPE
ELECTRIC BOX	SANITARY SEWER MANHOLE
CABLE BOX	PROPOSED CURB
UTILITY POLE	PROPOSED CONCRETE
GUY WIRE	CONSTRUCTION - ENTRANCE/EXIT
LIGHT POLE	CHECK DAM
POST OR POLE (TYPE AS NOTED)	DIVERSION BERM
MAILBOX	DOWNDRAIN STRUCTURE - TEMPORARY
DECIDUOUS TREE	ROCK DAM
EVERGREEN/CONIFEROUS TREE	SEDIMENT BARRIER - SILT FENCE
BUSH	SEDIMENT BARRIER - GRAVEL RING
PROPERTY LINE	SEDIMENT BARRIER - BLOCK & GRAVEL
SETBACK LINE	SEDIMENT BARRIER - BLOCK
EASEMENT LINE	TEMPORARY SEDIMENT BASIN
CURB	SILT FENCE - TYPE A
FENCE	SILT FENCE - TYPE B
OVERHEAD ELECTRIC	SILT FENCE - TYPE C
OVERHEAD TELEPHONE	STORM DRAIN OUTLET PROTECTION
OVERHEAD CABLE	SURFACE ROUGHENING
UNDERGROUND TELEPHONE	DISTURBED AREA STABILIZATION - TEMPORARY STABILIZATION
UNDERGROUND ELECTRIC	DISTURBED AREA STABILIZATION - TEMPORARY GRASSING
UNDERGROUND CABLE	DISTURBED AREA STABILIZATION - PERMANENT GRASSING
WATER LINE	MATting/BLANKETS
SEWER LINE	
GAS LINE	
STORM SEWER/CULVERT	
EDGE OF WOODS	
CONTOUR LINE	

REVISIONS	DATE


CITY OF LITTLE ROCK, ARKANSAS
STONEWALL & COUNTRY CLUB DRAINAGE
GENERAL NOTES AND QUANTITIES

DEPARTMENT OF PUBLIC WORKS
CIVIL ENGINEERING
701 W. MARKHAM
LITTLE ROCK, ARKANSAS 72201

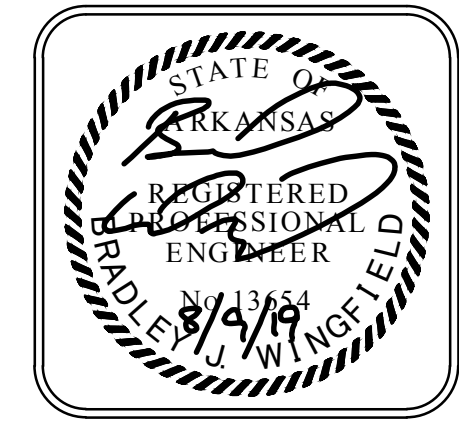

DRAWN BY	JDM
DESIGNED	BJW
CHECKED	BJW
DATE	8-9-2019
SCALE	N.T.S.
PROJECT NO.	CLR 03-17-DR-106A
SHEET NO.	C2


ISSUED FOR CONSTRUCTION

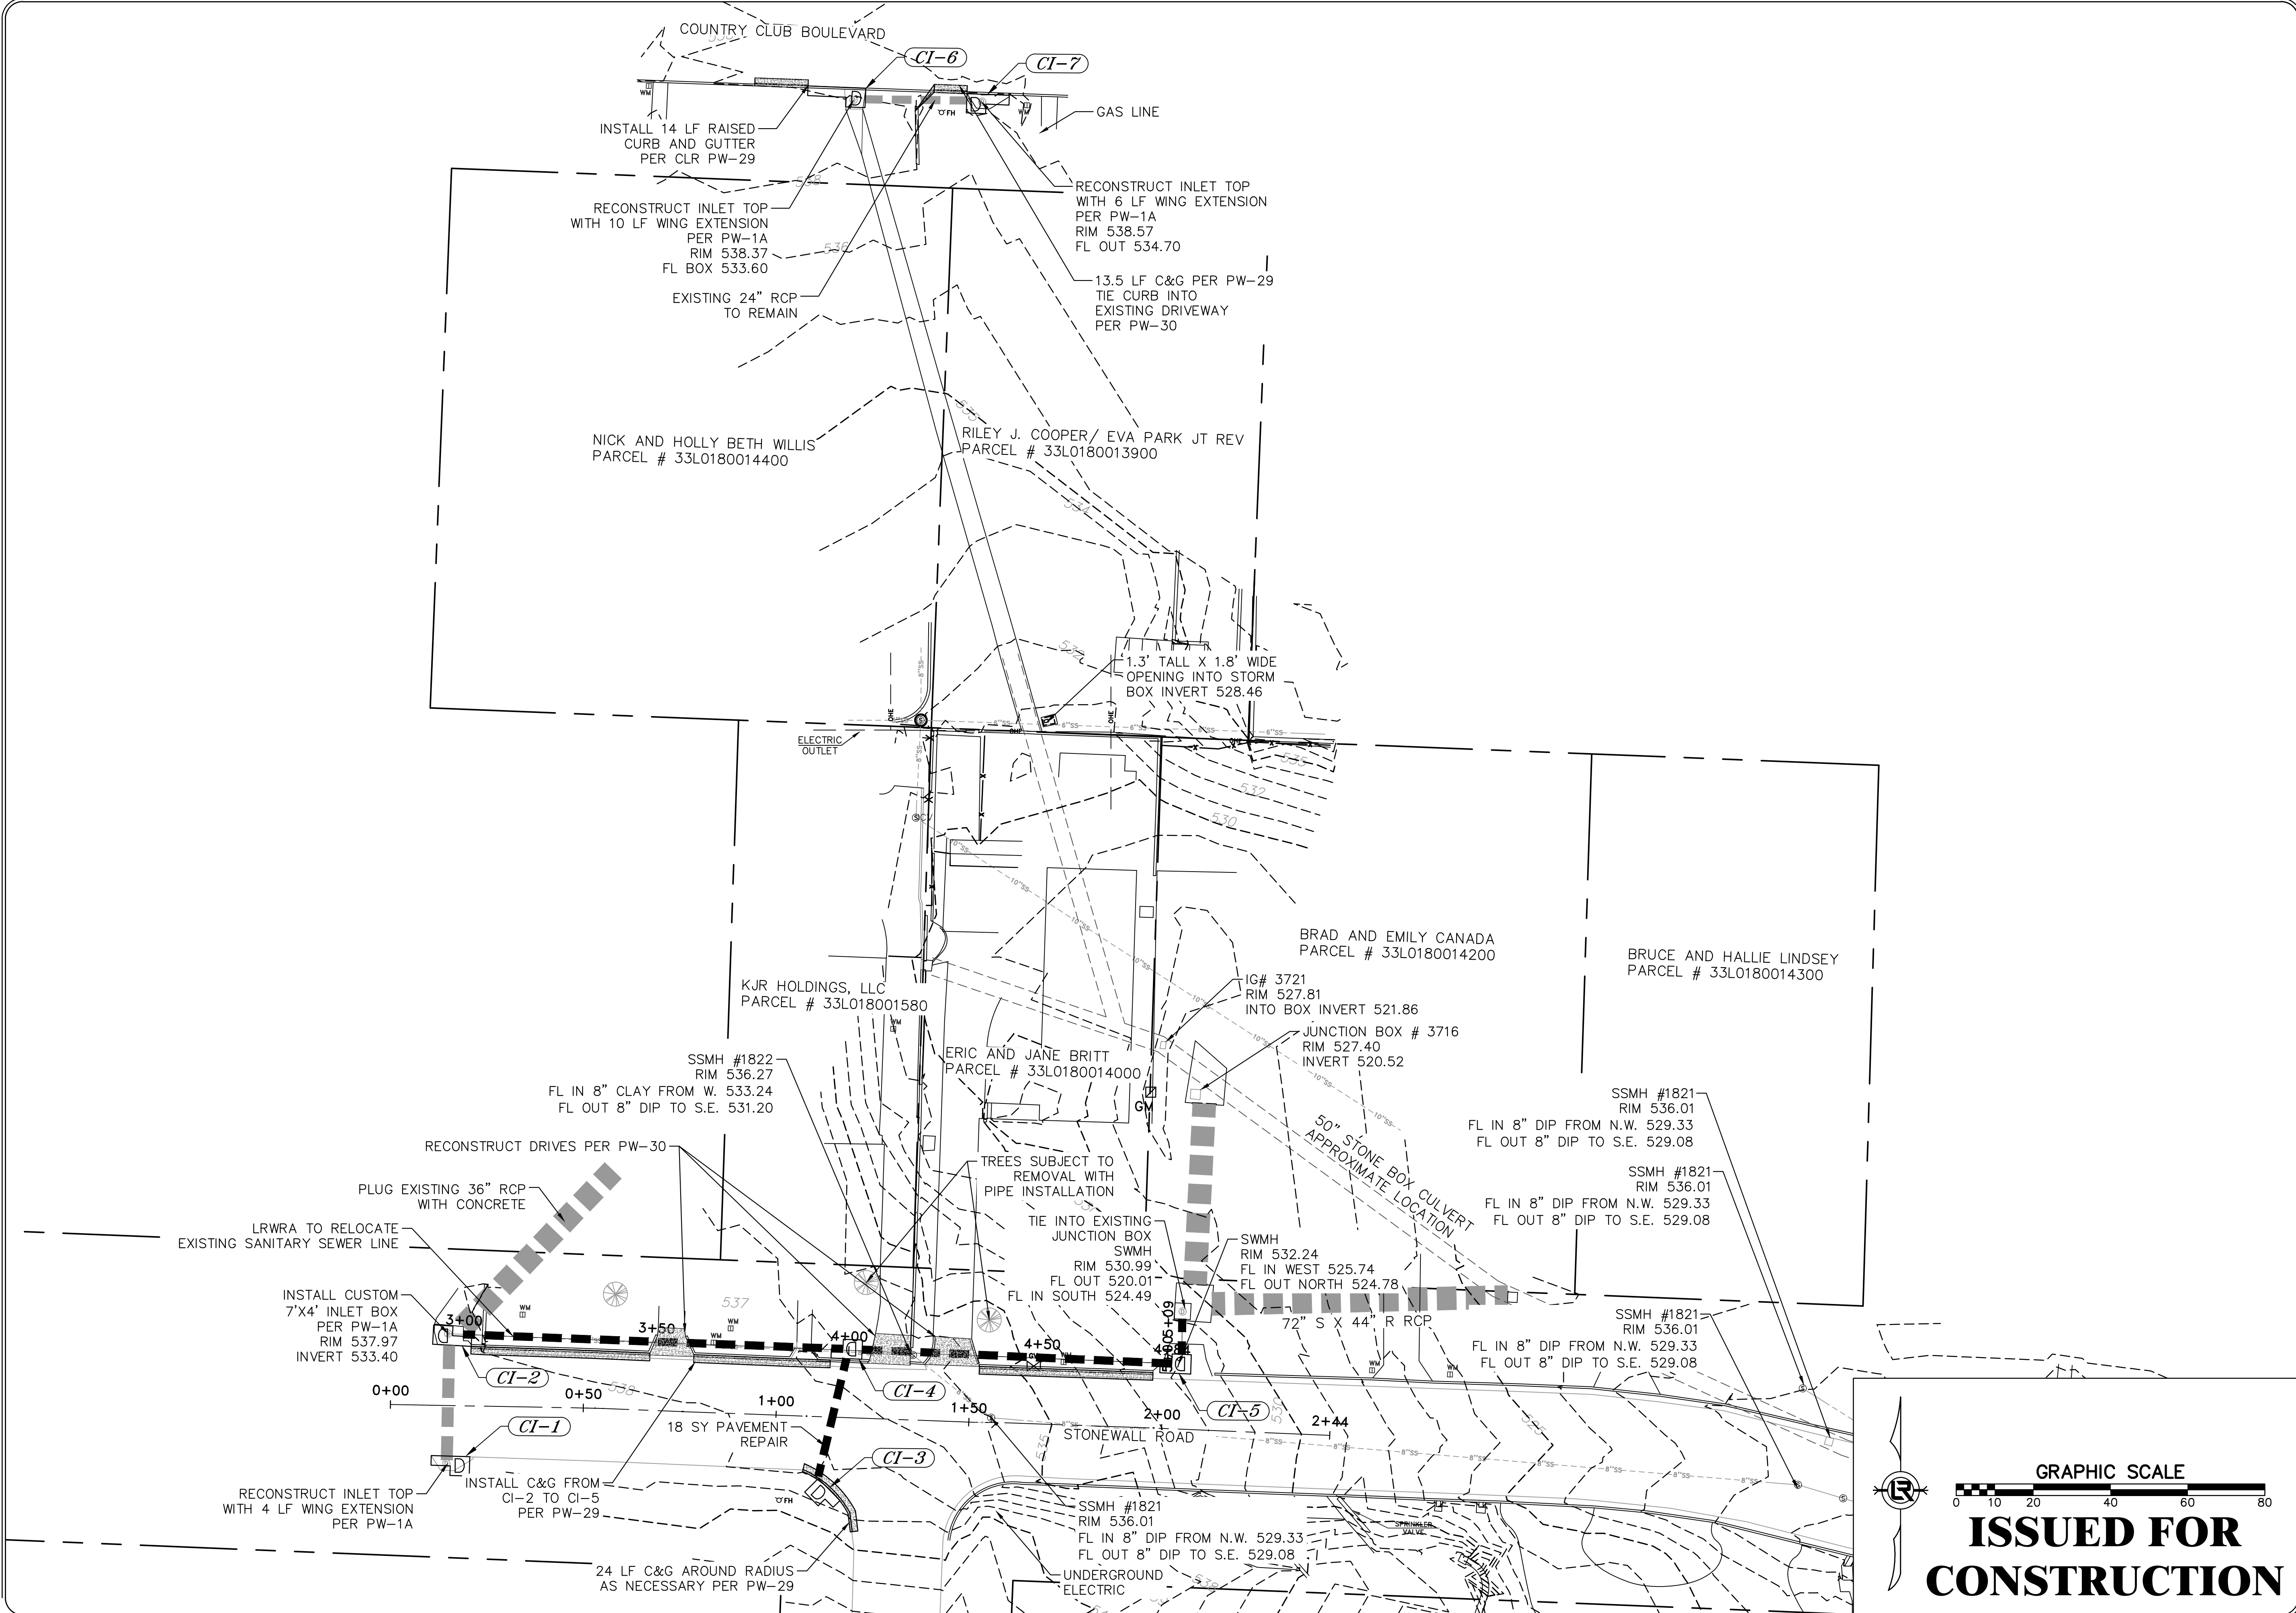

REVISIONS	DATE

CITY OF LITTLE ROCK, ARKANSAS
STONEWALL & COUNTRY CLUB DRAINAGE
 PLAN SHEET (1)


DEPARTMENT OF PUBLIC WORKS
 CIVIL ENGINEERING
 701 W. MARKHAM
 LITTLE ROCK, ARKANSAS 72201

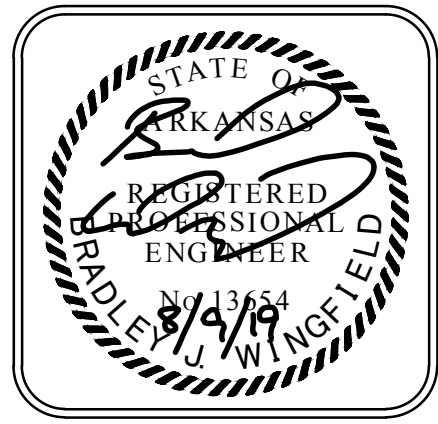

DRAWN BY
JDM
DESIGNED
BJW
CHECKED
BJW
DATE
8-9-2019
SCALE
1" = 10'
PROJECT NO.
CLR 03-17-DR-106A
SHEET NO.
C3

GRAPHIC SCALE
 0 10 20 40 60 80

ISSUED FOR CONSTRUCTION

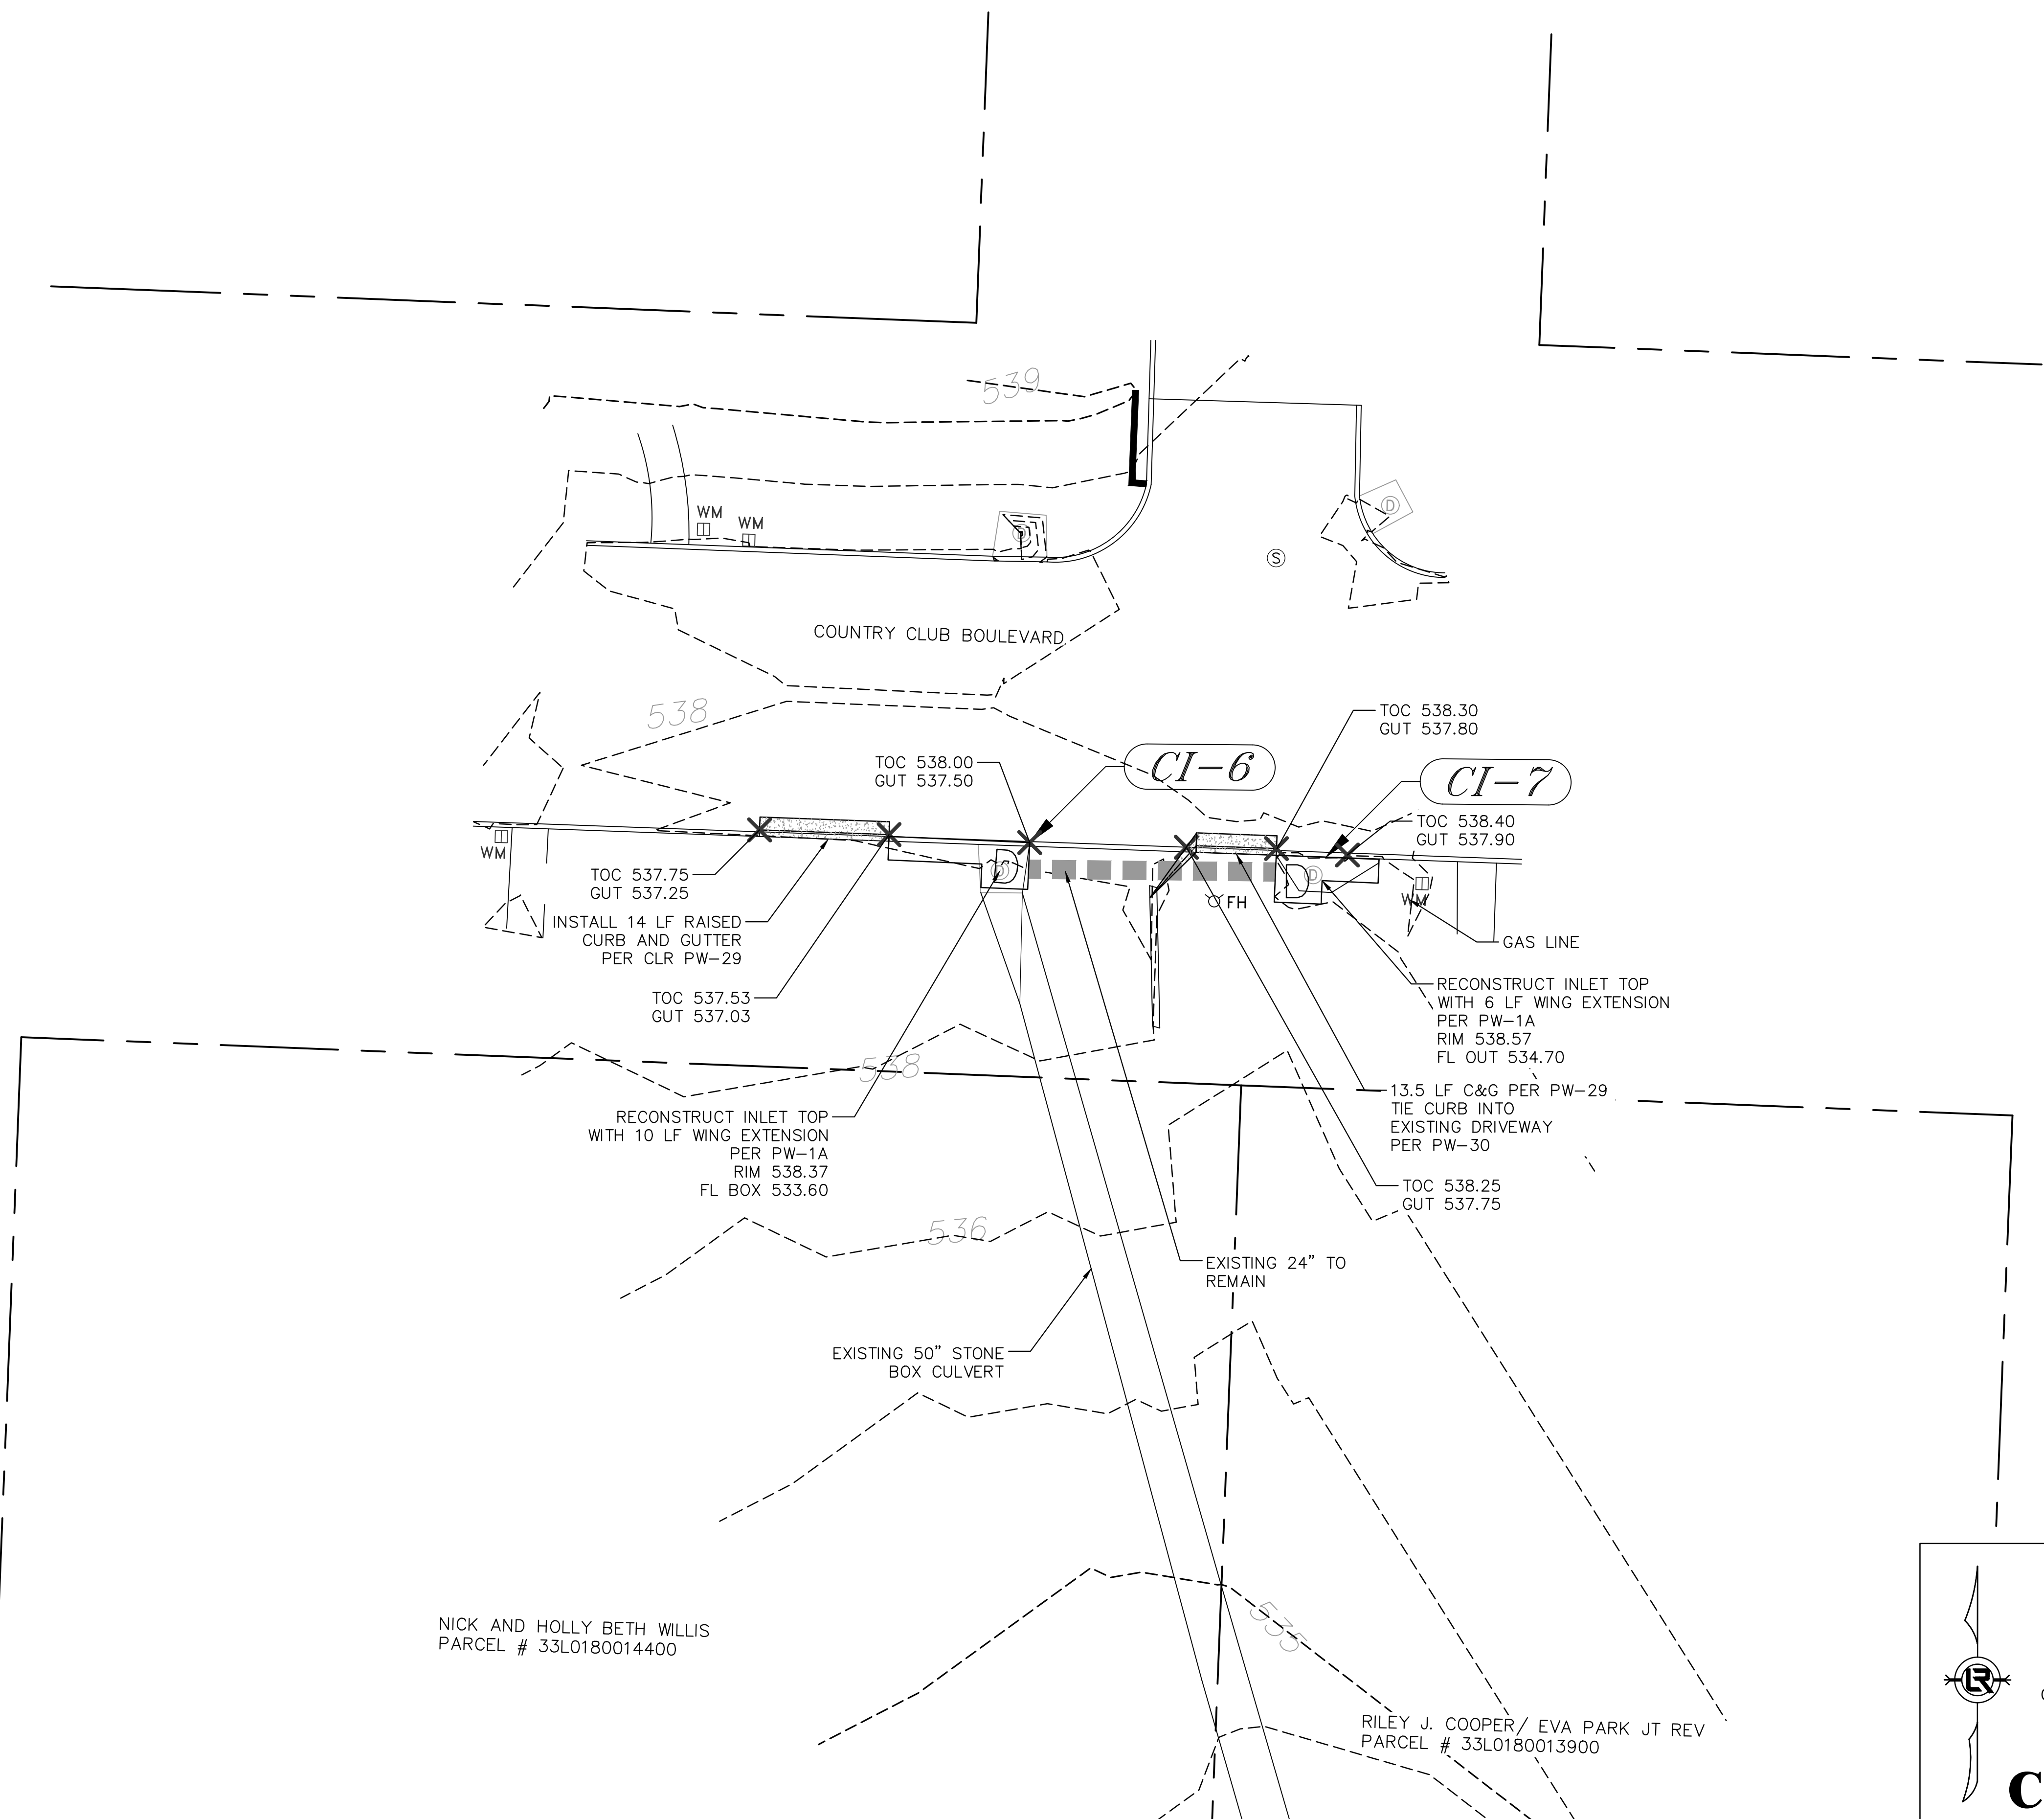

NICK AND HOLLY BETH WILLIS
 PARCEL # 33L0180014400

RILEY J. COOPER/ EVA PARK JT REV
 PARCEL # 33L0180013900


GRAPHIC SCALE
 0 10 20 40 60 80

ISSUED FOR CONSTRUCTION

REVISIONS	DATE

CITY OF LITTLE ROCK, ARKANSAS
 STONEWALL & COUNTRY CLUB DRAINAGE
 PLAN SHEET (2)

DEPARTMENT OF PUBLIC WORKS
 CIVIL ENGINEERING
 701 W. MARKHAM
 LITTLE ROCK, ARKANSAS 72201

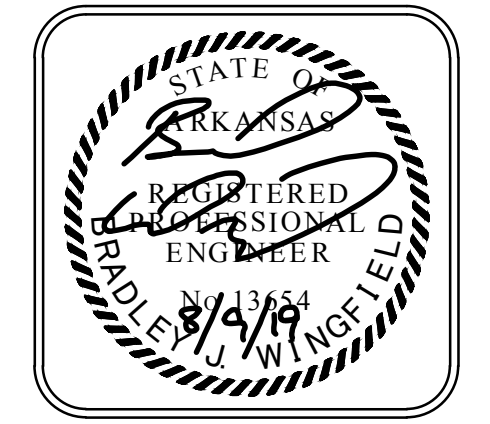


DRAWN BY JDM
DESIGNED BJW
CHECKED BJW
DATE 8-9-2019
SCALE 1" = 10'
PROJECT NO. CLR 03-17-DR-106A
SHEET NO. C4

REVISIONS	DATE


CITY OF LITTLE ROCK, ARKANSAS
STONEWALL & COUNTRY CLUB DRAINAGE

PLAN SHEET (3)

DEPARTMENT OF PUBLIC WORKS
CIVIL ENGINEERING
701 W. MARKHAM
LITTLE ROCK, ARKANSAS 72201

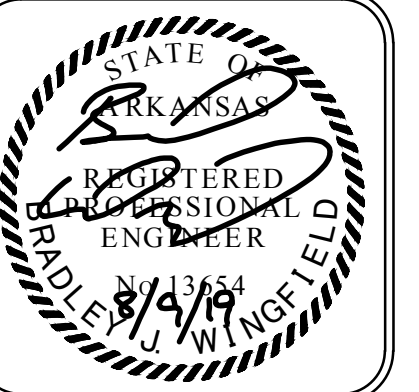


DRAWN BY	JDM
DESIGNED	BJW
CHECKED	BJW
DATE	8-9-2019
SCALE	1" = 20'
PROJECT NO.	CLR 03-17-DR-106A
SHEET NO.	C5

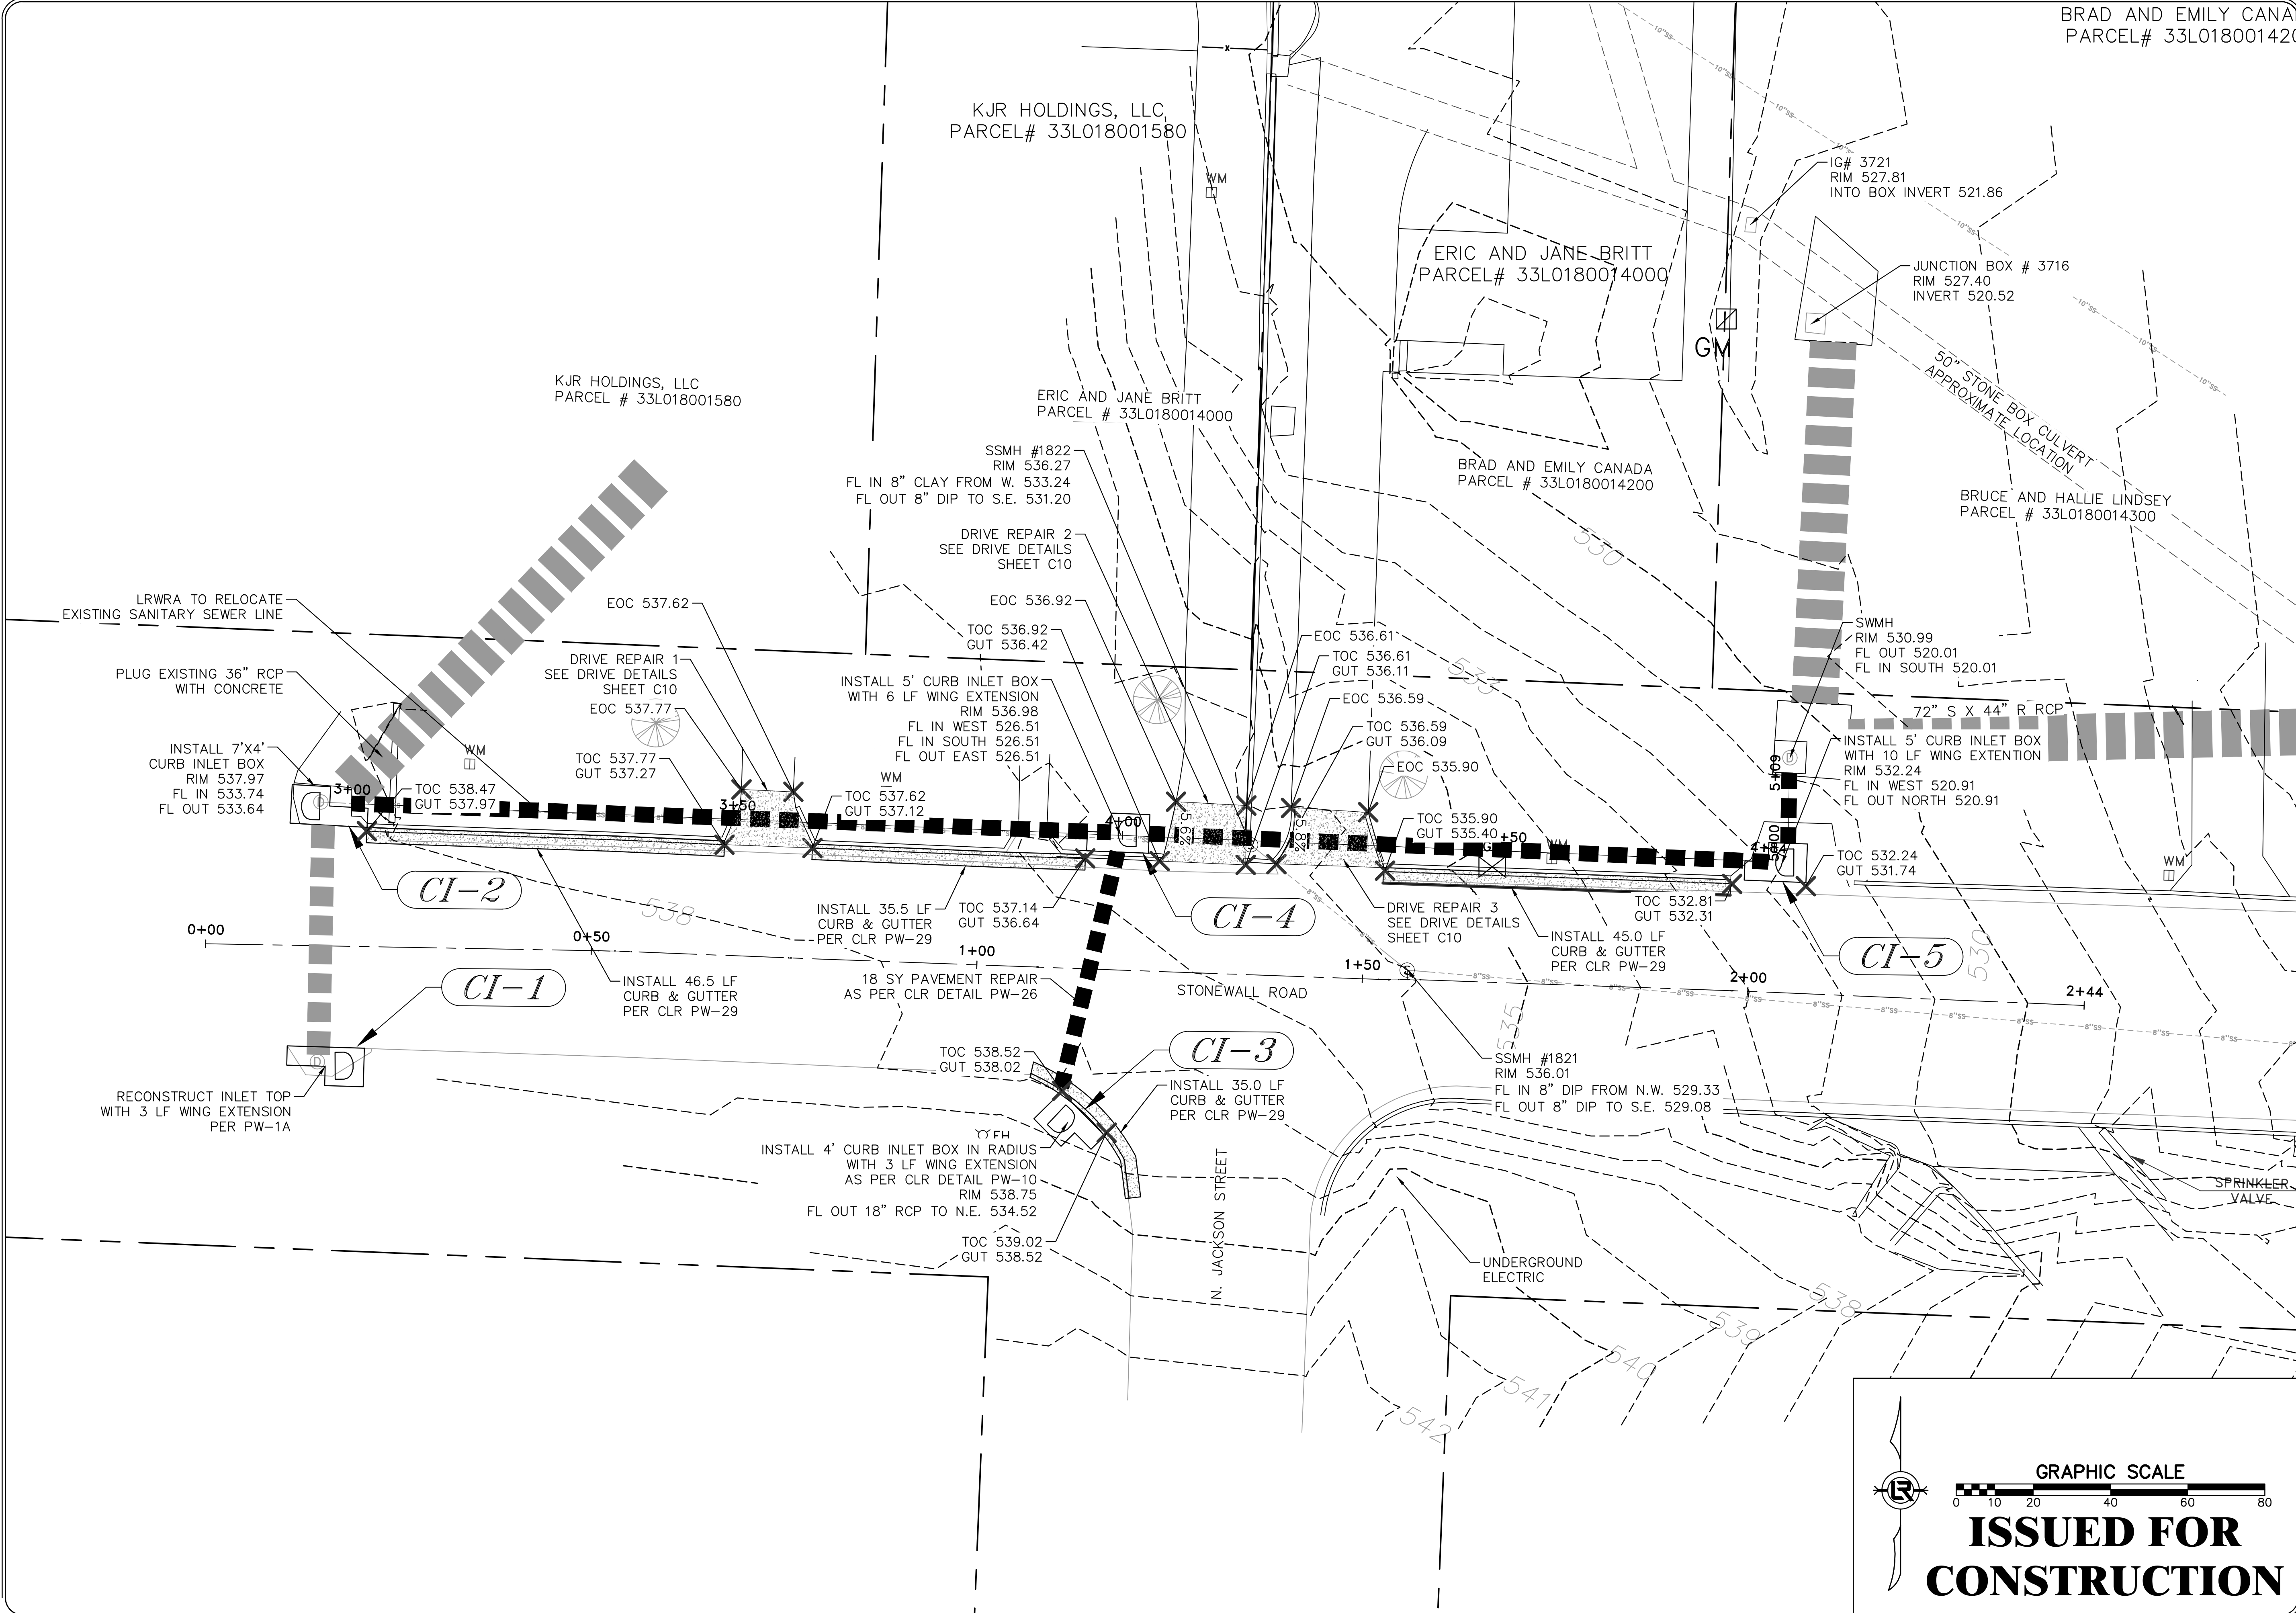


GRAPHIC SCALE
0 10 20 40 60 80

ISSUED FOR CONSTRUCTION

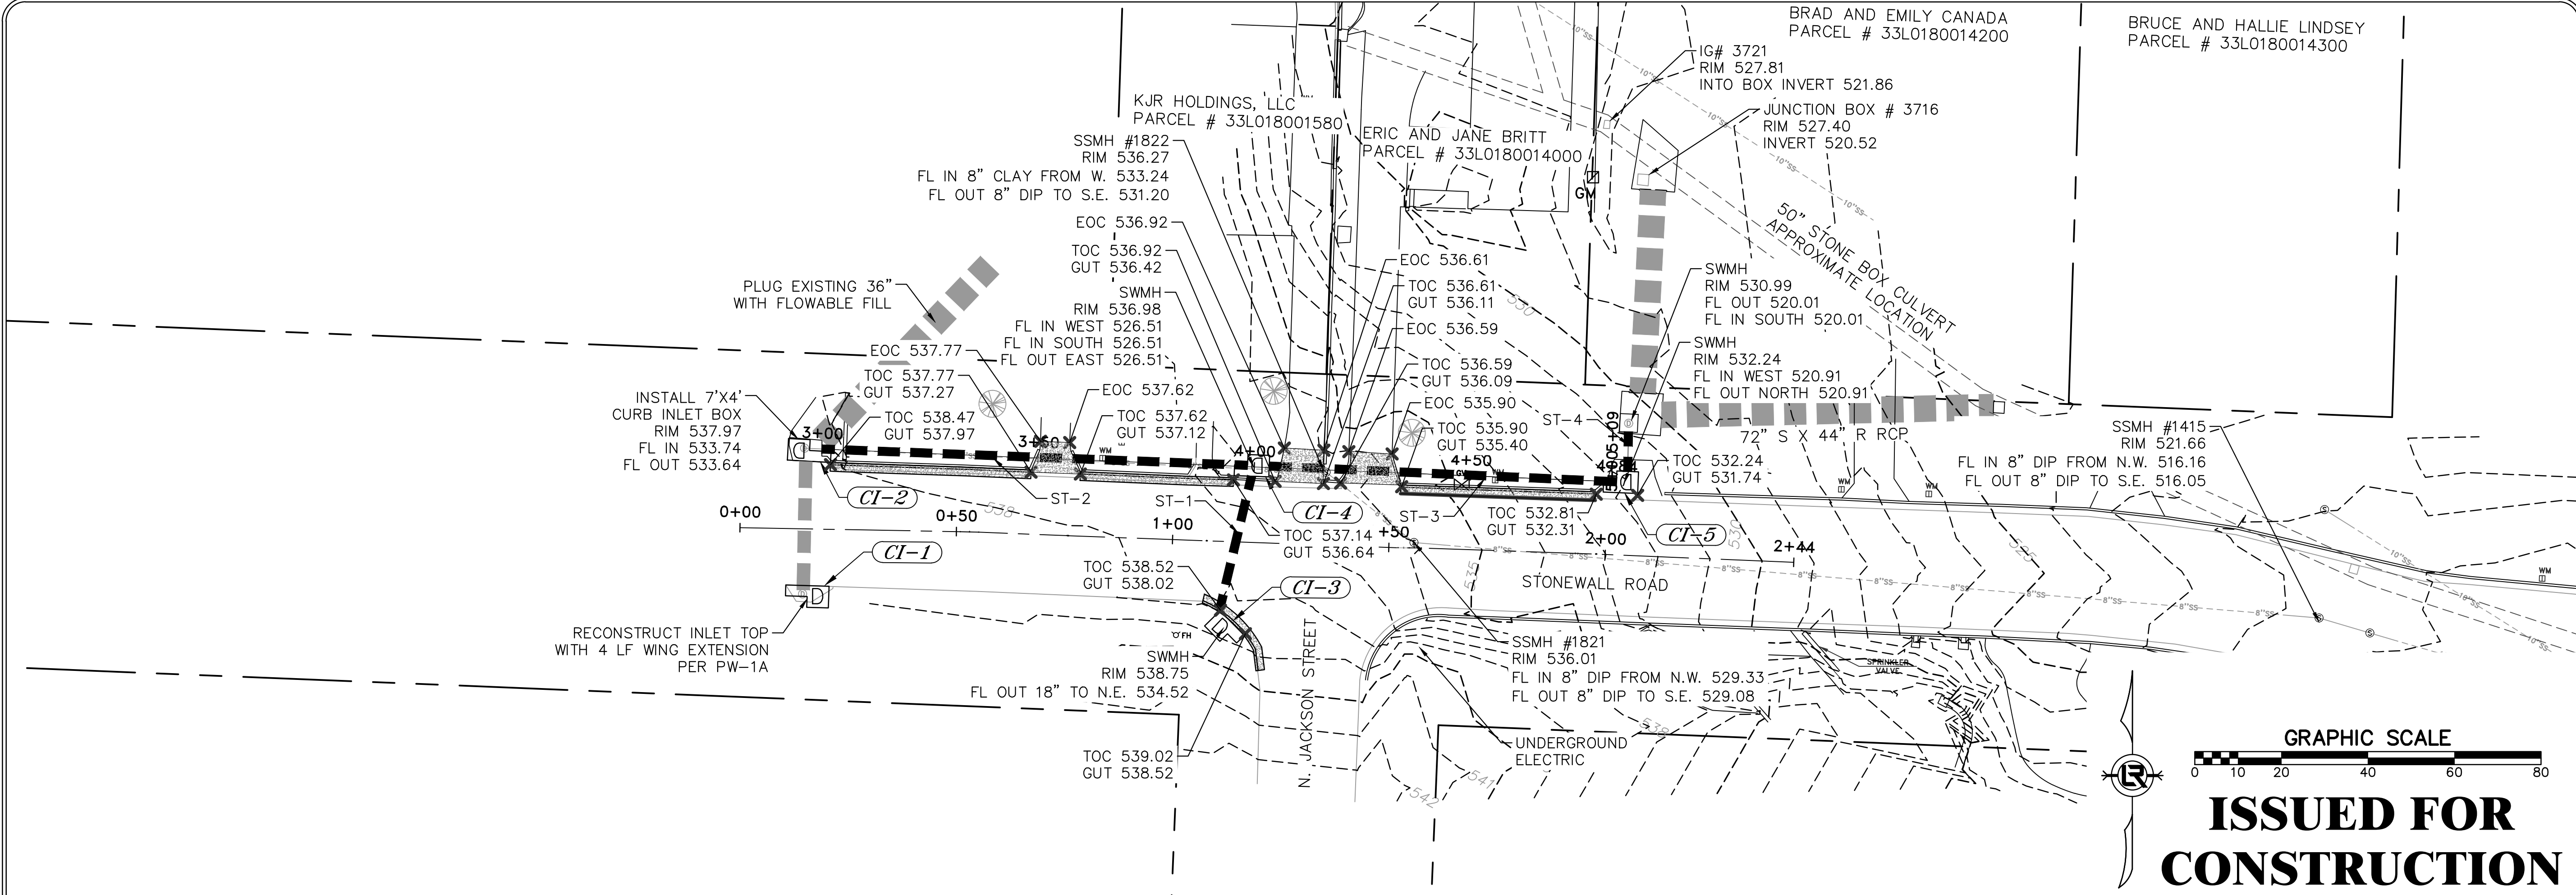

GRAPHIC SCALE
0 10 20 40 60 80

ISSUED FOR CONSTRUCTION

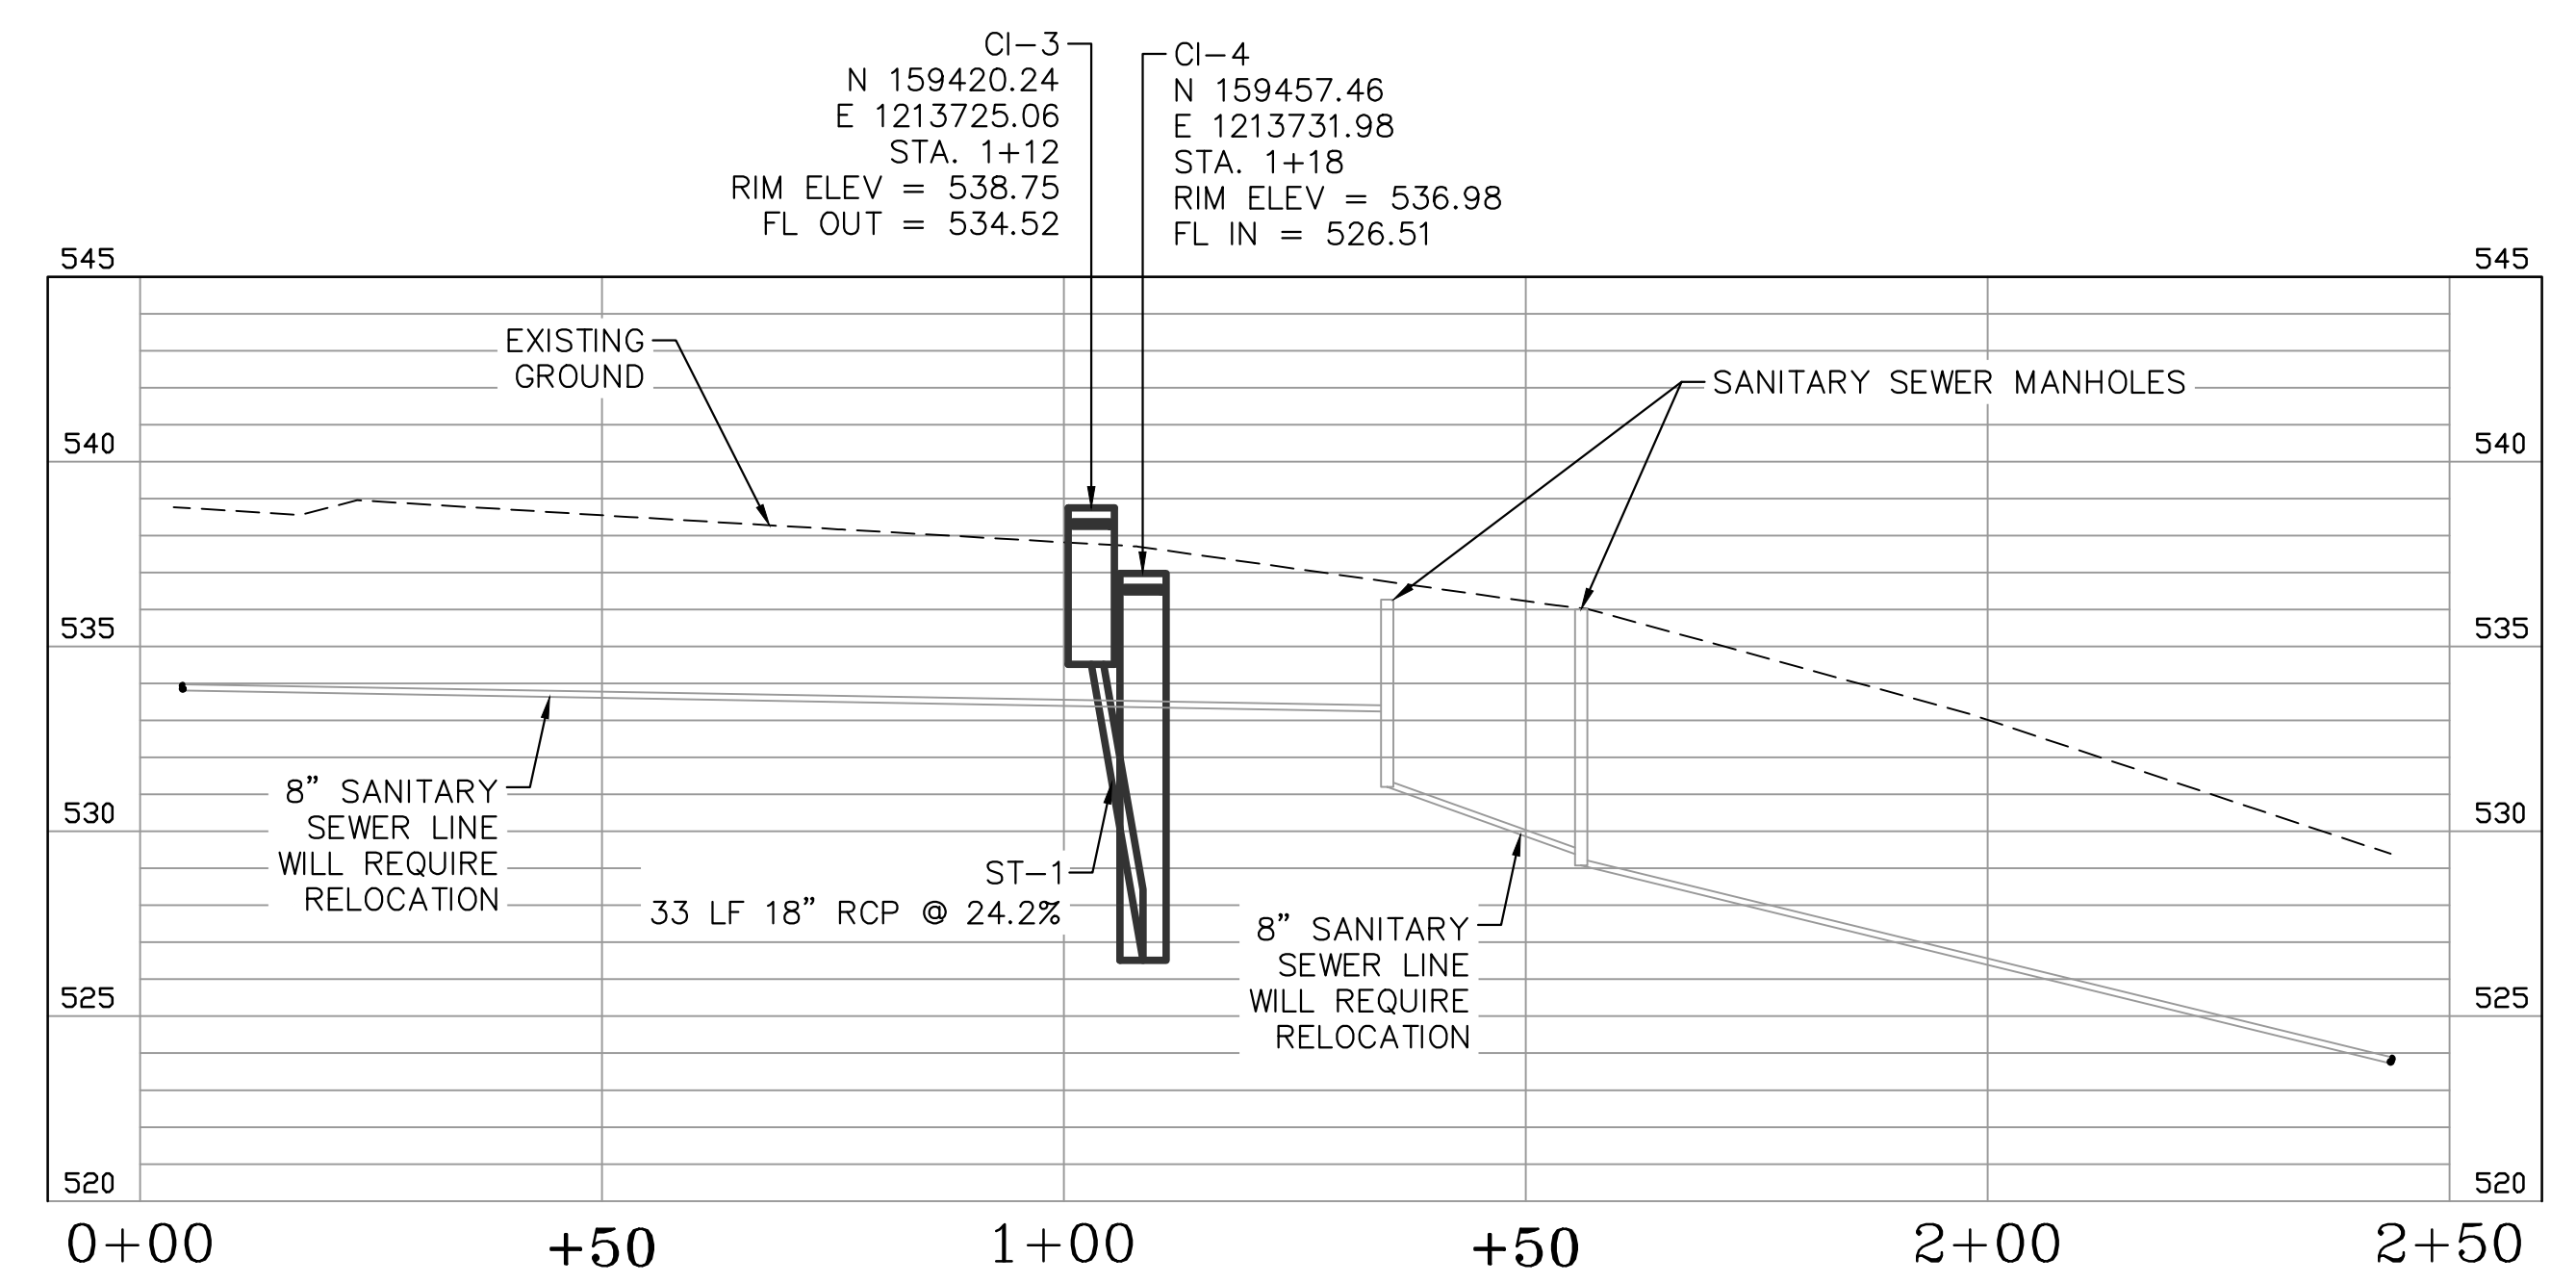


STONEWALL ROAD


REVISIONS	DATE

CITY OF LITTLE ROCK, ARKANSAS
STONEWALL & COUNTRY CLUB DRAINAGE
PLAN AND PROFILE SHEET (1)

DEPARTMENT OF PUBLIC WORKS
CIVIL ENGINEERING
701 W. MARKHAM
LITTLE ROCK, ARKANSAS 72201

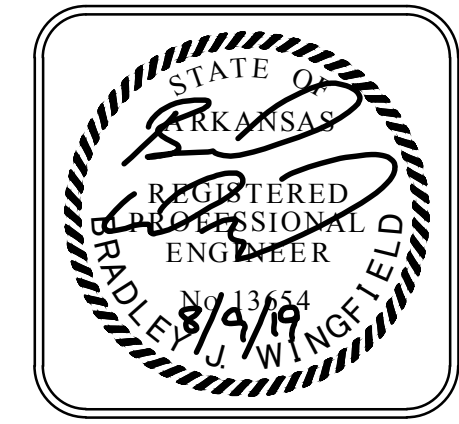


DRAWN BY
JDM
DESIGNED
BJW
CHECKED
BJW
DATE
8-9-2019
SCALE
H: 1"=20'
V: 1"=5'
PROJECT NO.
CLR 03-17-DR-106A
SHEET NO.
C6

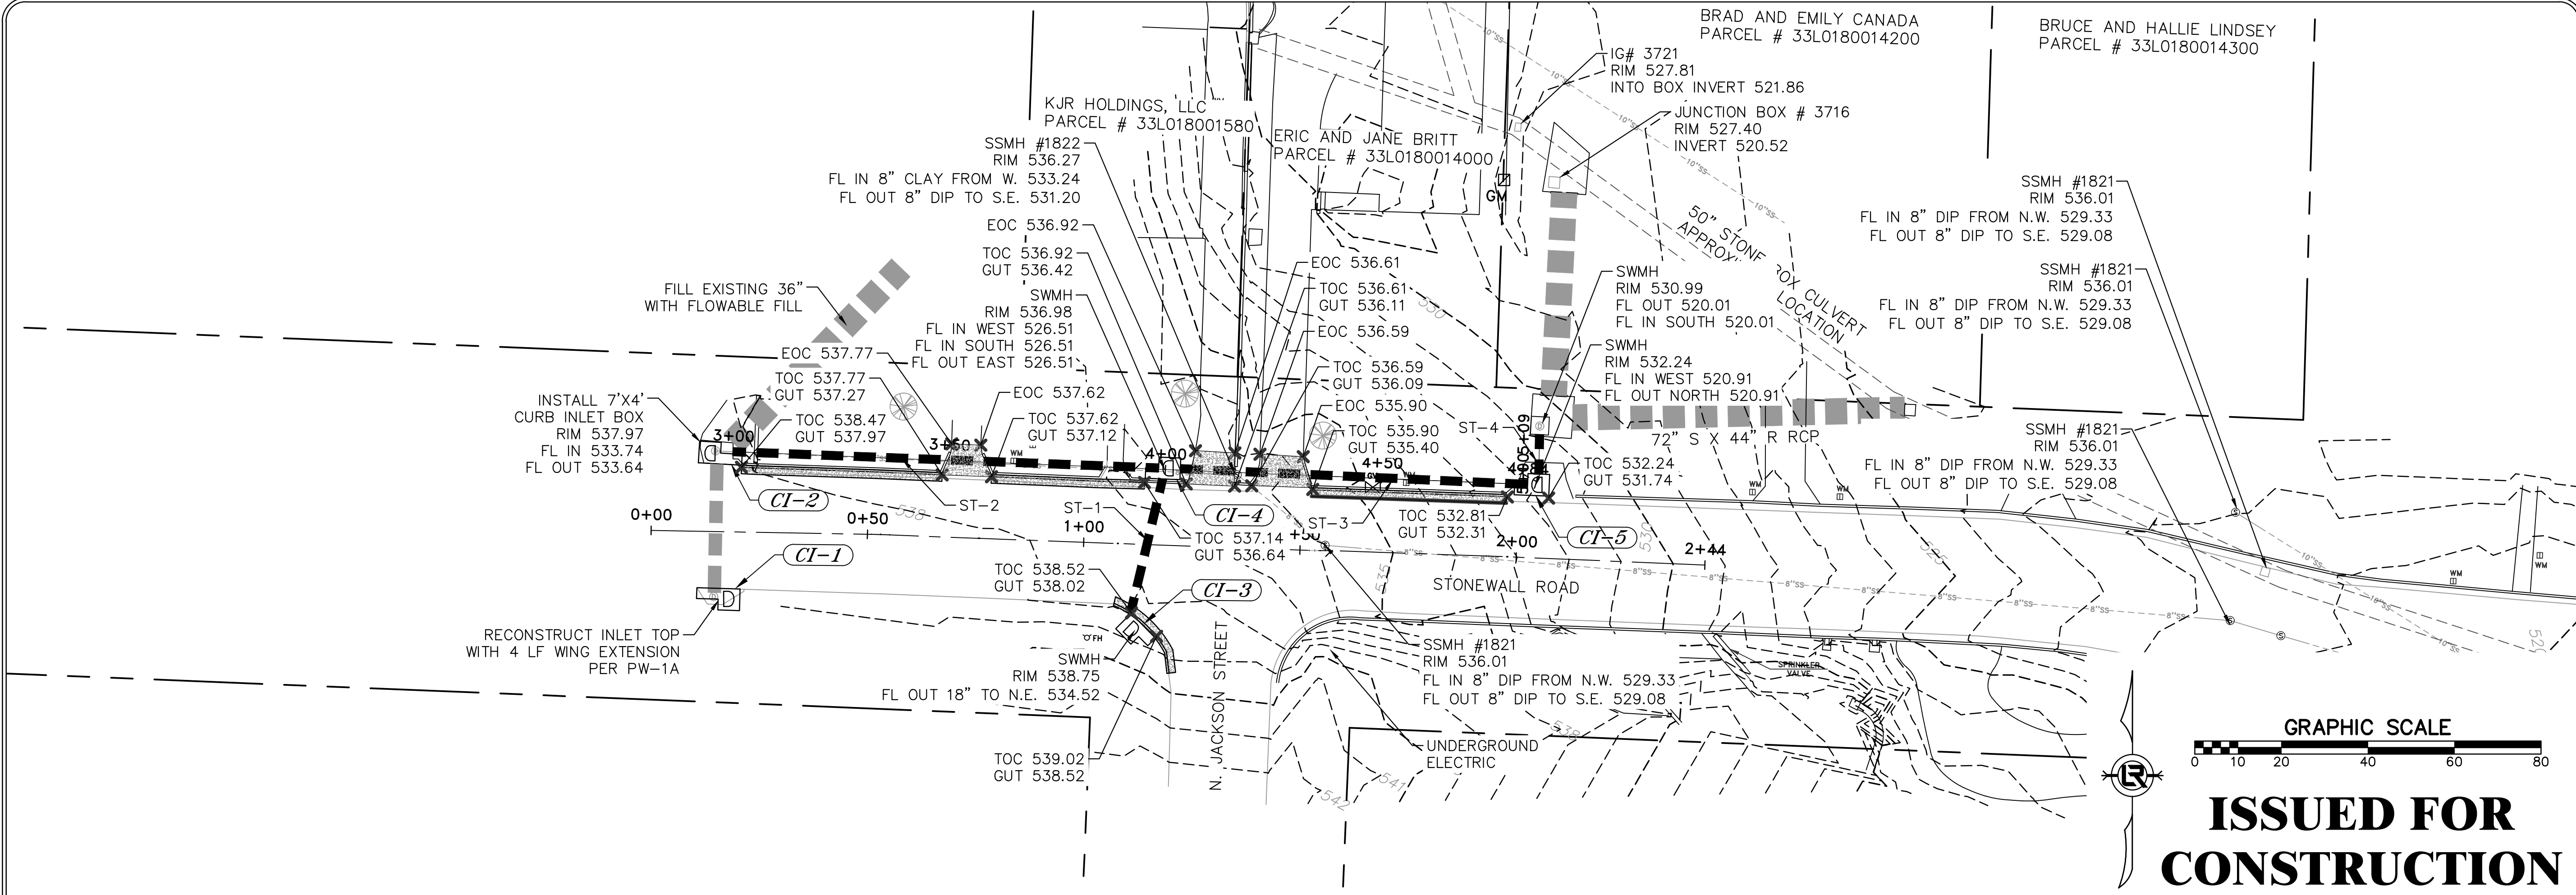

GRAPHIC SCALE
 0 10 20 40 60 80

ISSUED FOR CONSTRUCTION

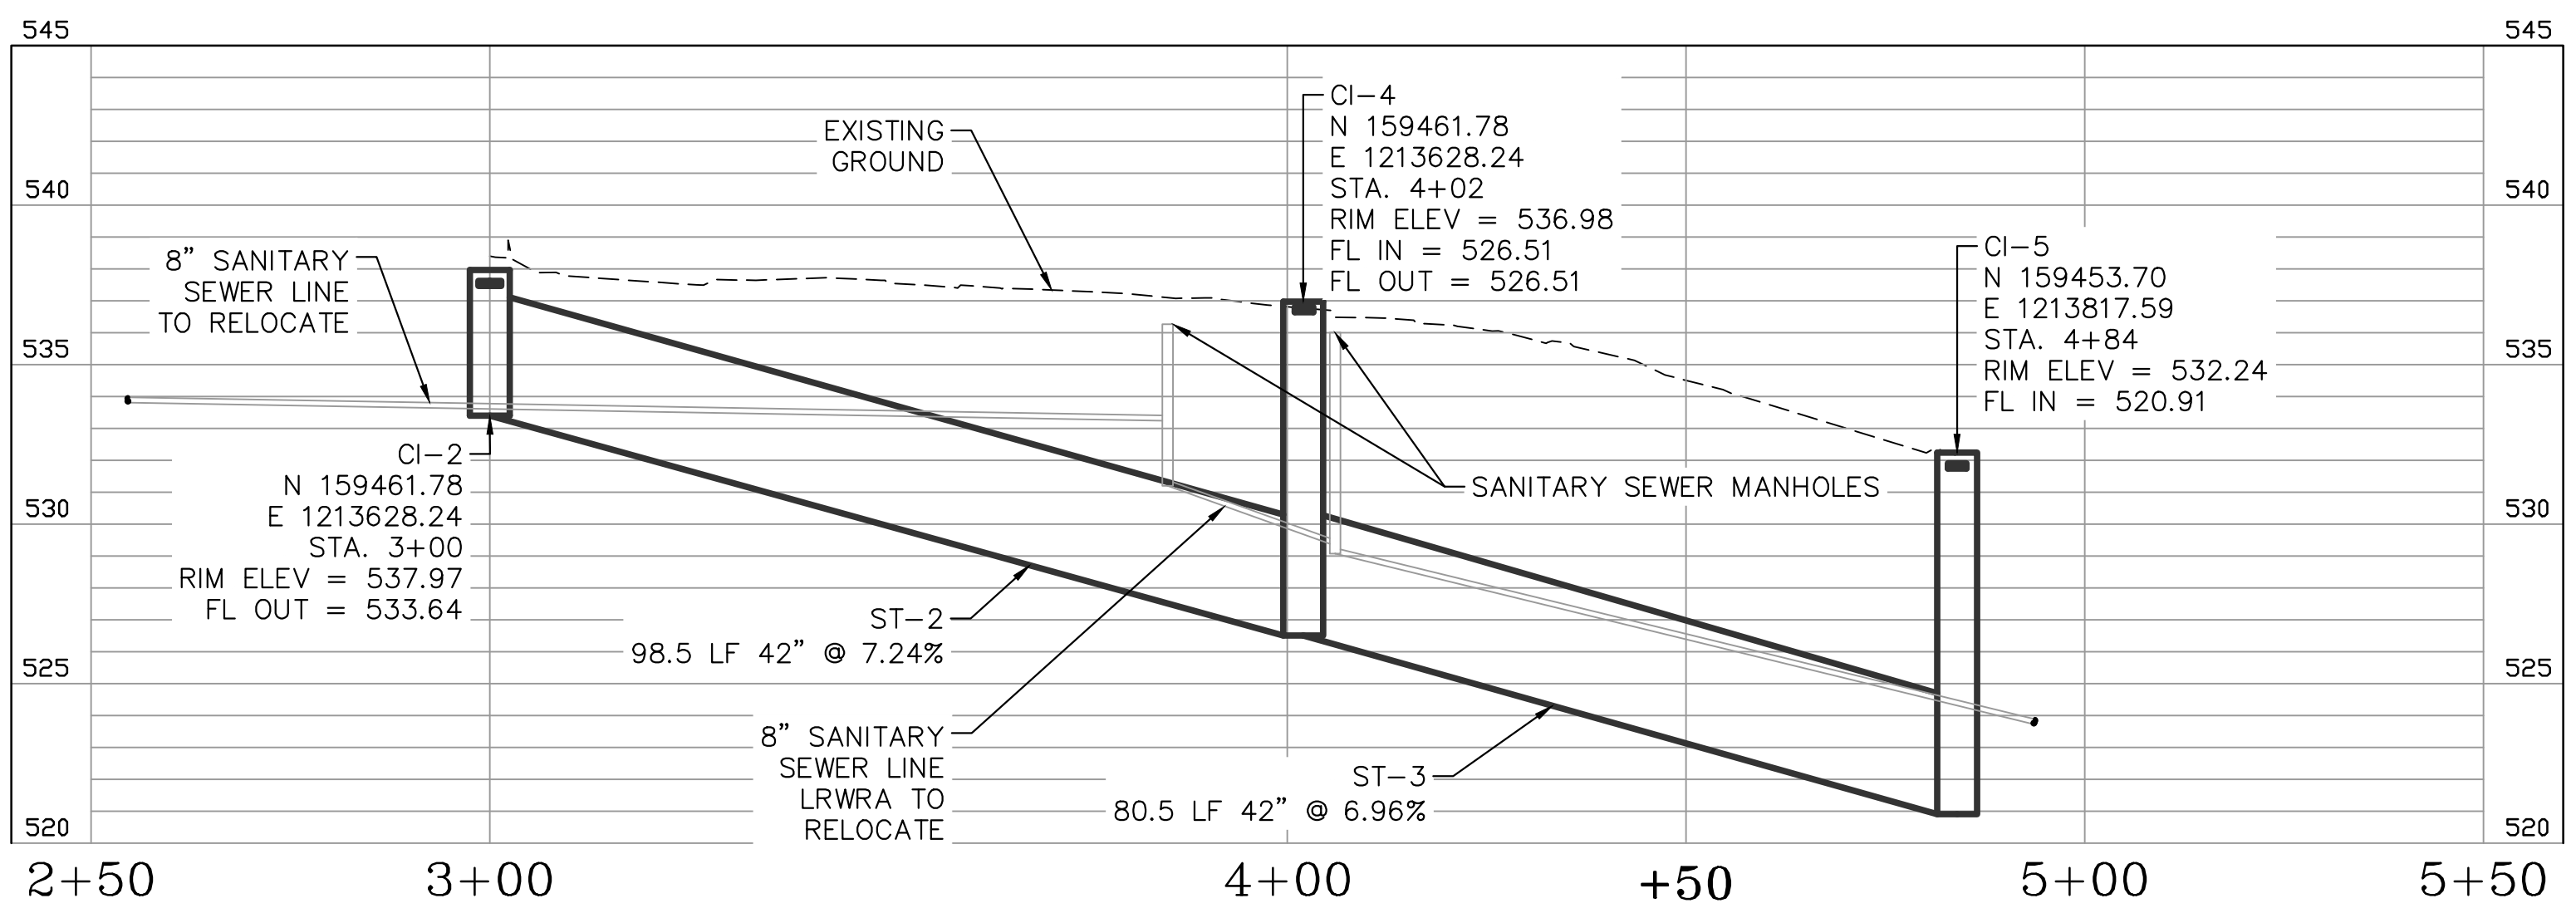


ST-2 AND ST-3

REVISIONS	DATE

CITY OF LITTLE ROCK, ARKANSAS
STONEWALL & COUNTRY CLUB DRAINAGE
 PLAN AND PROFILE SHEET (2)

DEPARTMENT OF PUBLIC WORKS
 CIVIL ENGINEERING
 701 W. MARKHAM
 LITTLE ROCK, ARKANSAS 72201

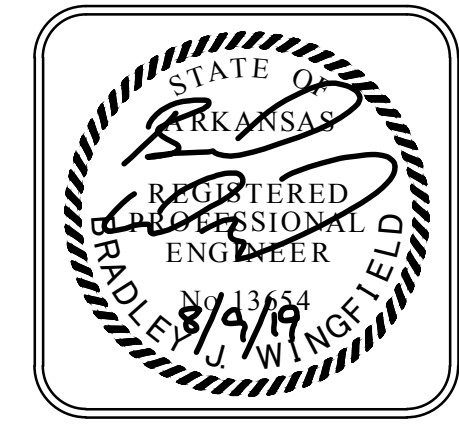


DRAWN BY
 JDM
 DESIGNED
 BJW
 CHECKED
 BJW
 DATE
 8-9-2019
 SCALE
 H: 1"=20'
 V: 1"=5'
 PROJECT NO.
 CLR 03-17-DR-106A
 SHEET NO.
C7




REVISIONS	DATE

CITY OF LITTLE ROCK, ARKANSAS
STONEWALL & COUNTRY CLUB DRAINAGE
 PLAN AND PROFILE SHEET (3)

DEPARTMENT OF PUBLIC WORKS
 CIVIL ENGINEERING
 701 W. MARKHAM
 LITTLE ROCK, ARKANSAS 72201

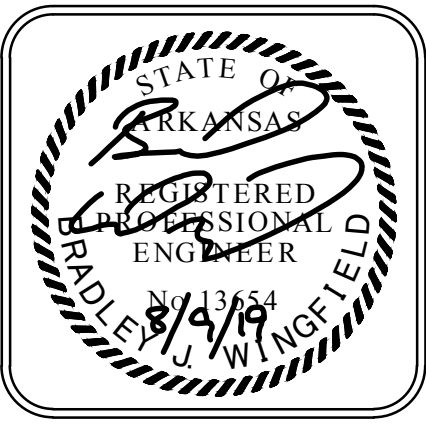


DRAWN BY
JDM
DESIGNED
BJW
CHECKED
BJW
DATE
8-9-2019
SCALE
H: 1"=20'
V: 1"=5'
PROJECT NO.
CLR 03-17-DR-106A
SHEET NO.
C8

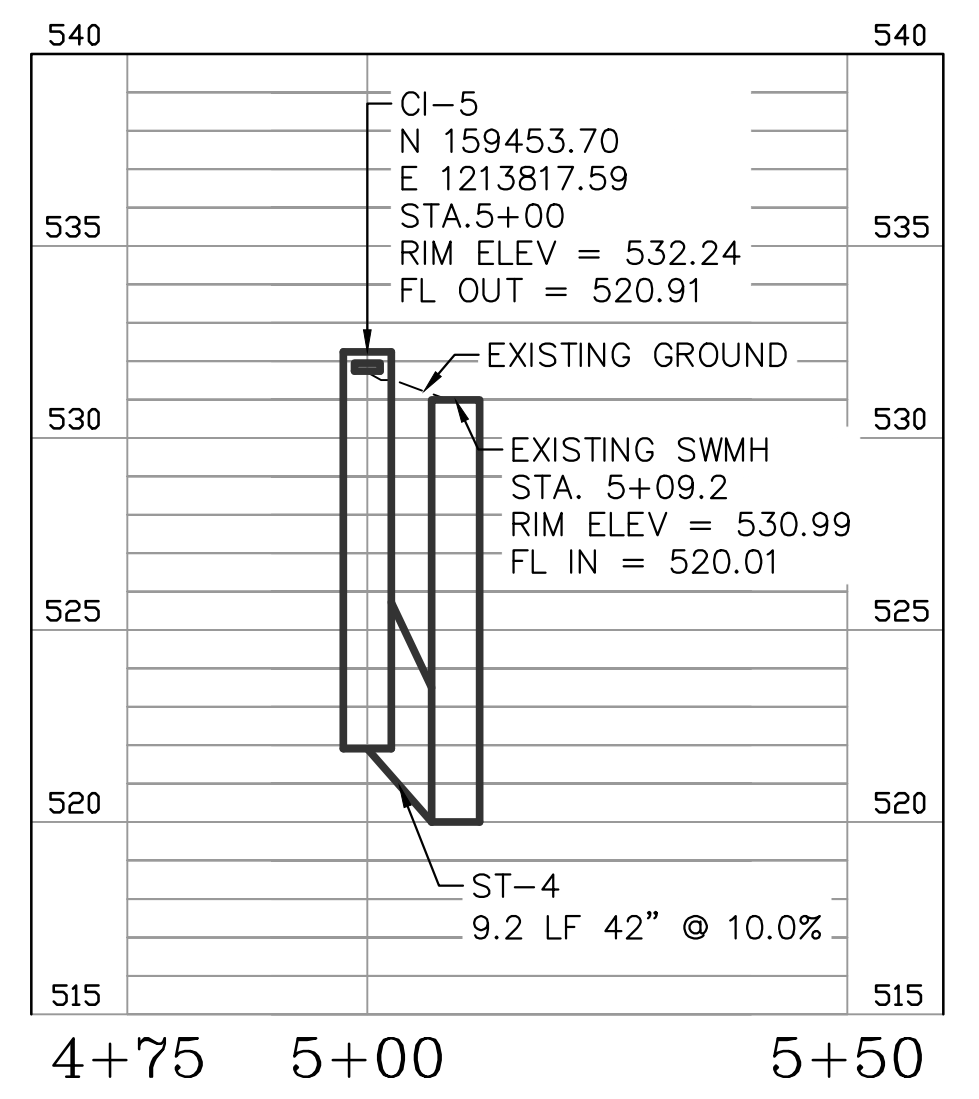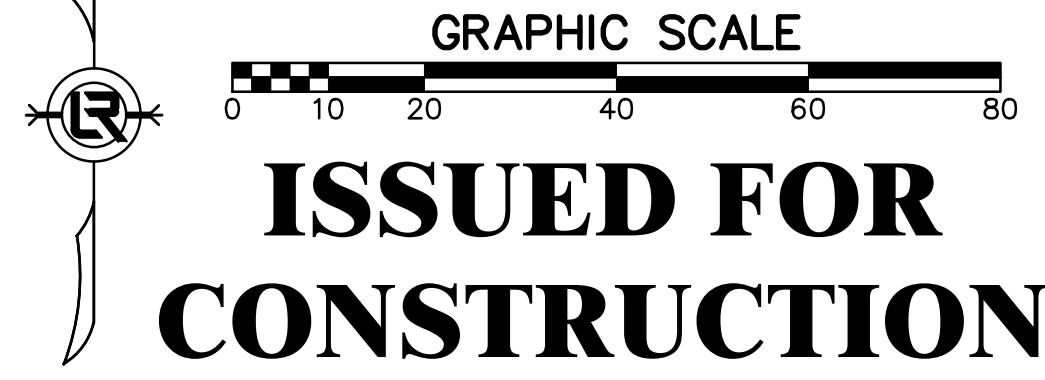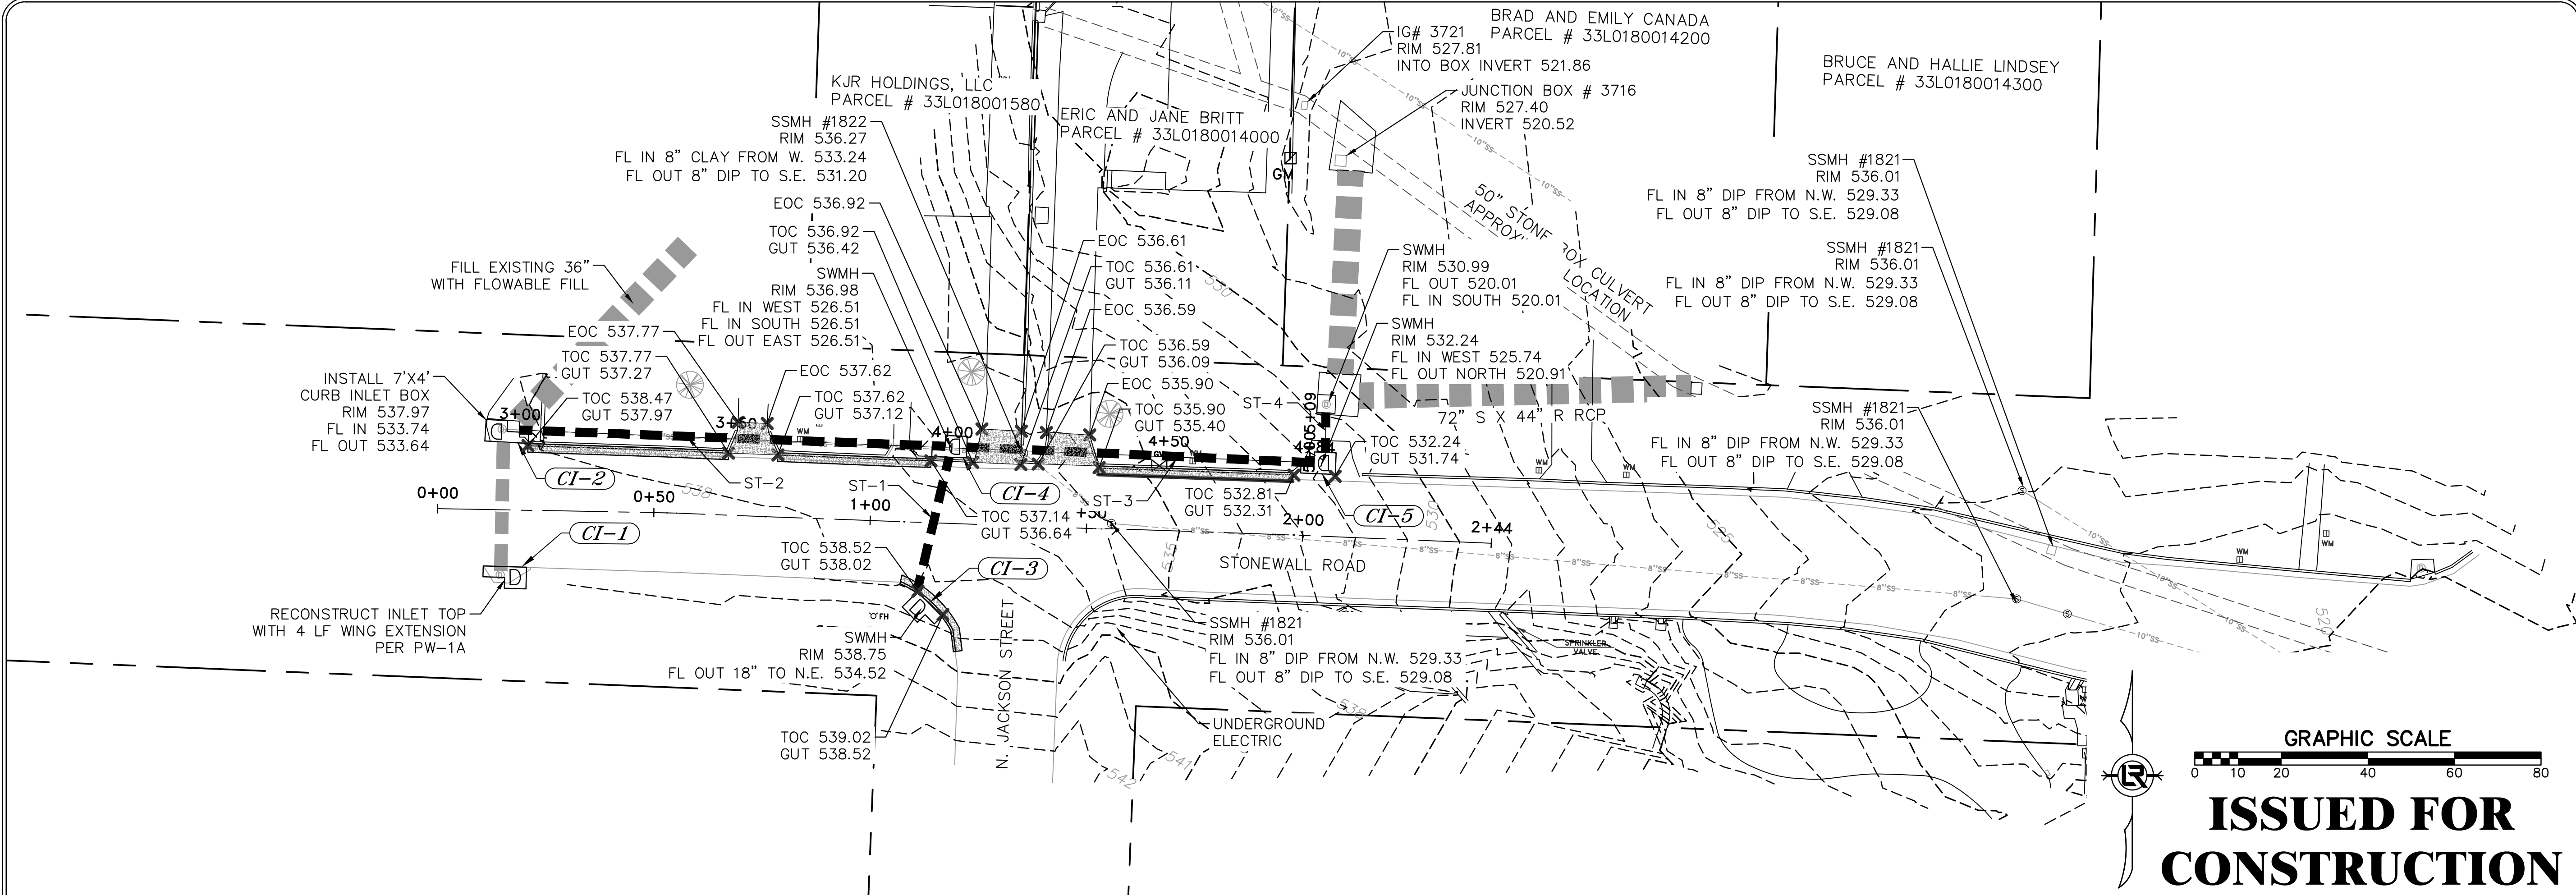


ST-4


REVISIONS	DATE

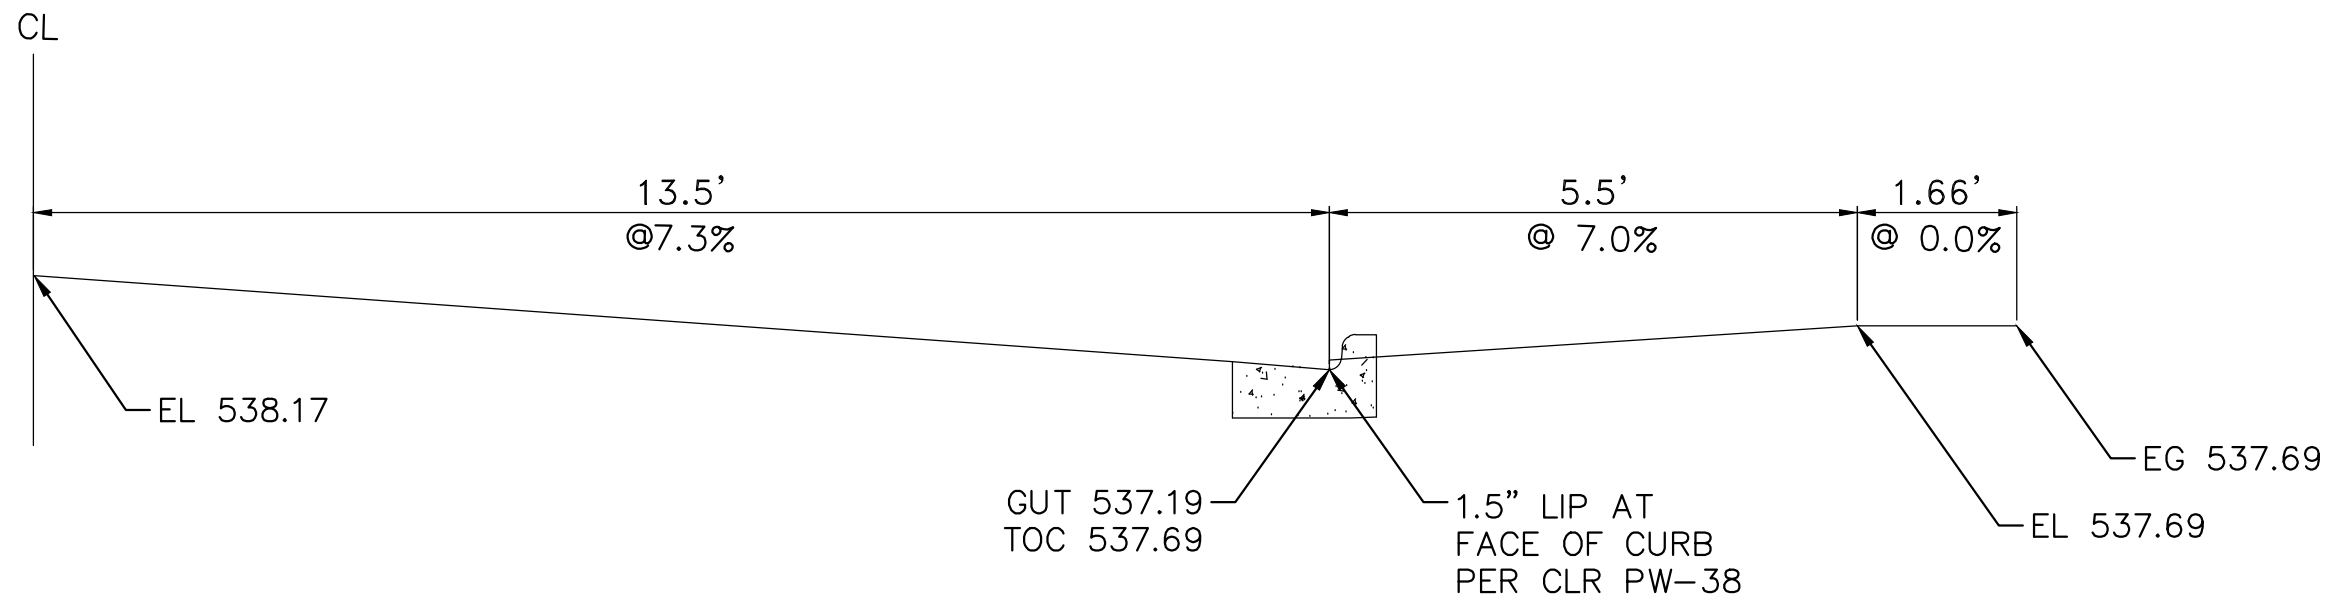

DRIVE 1 RECONSTRUCTION DETAIL

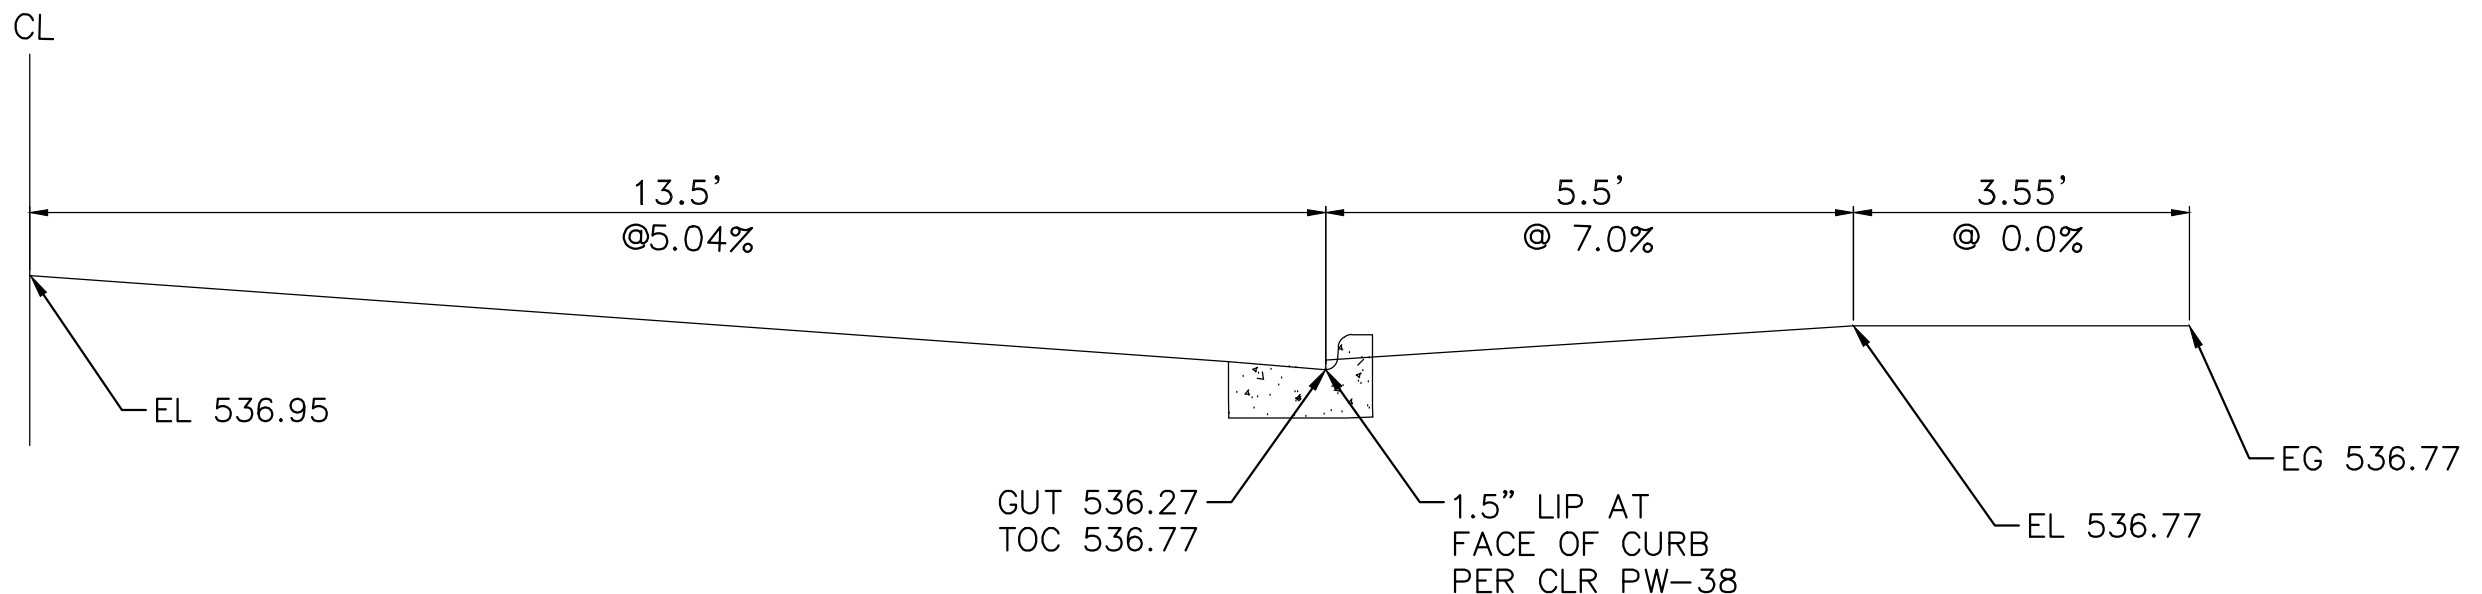

DRIVE 2 RECONSTRUCTION DETAIL

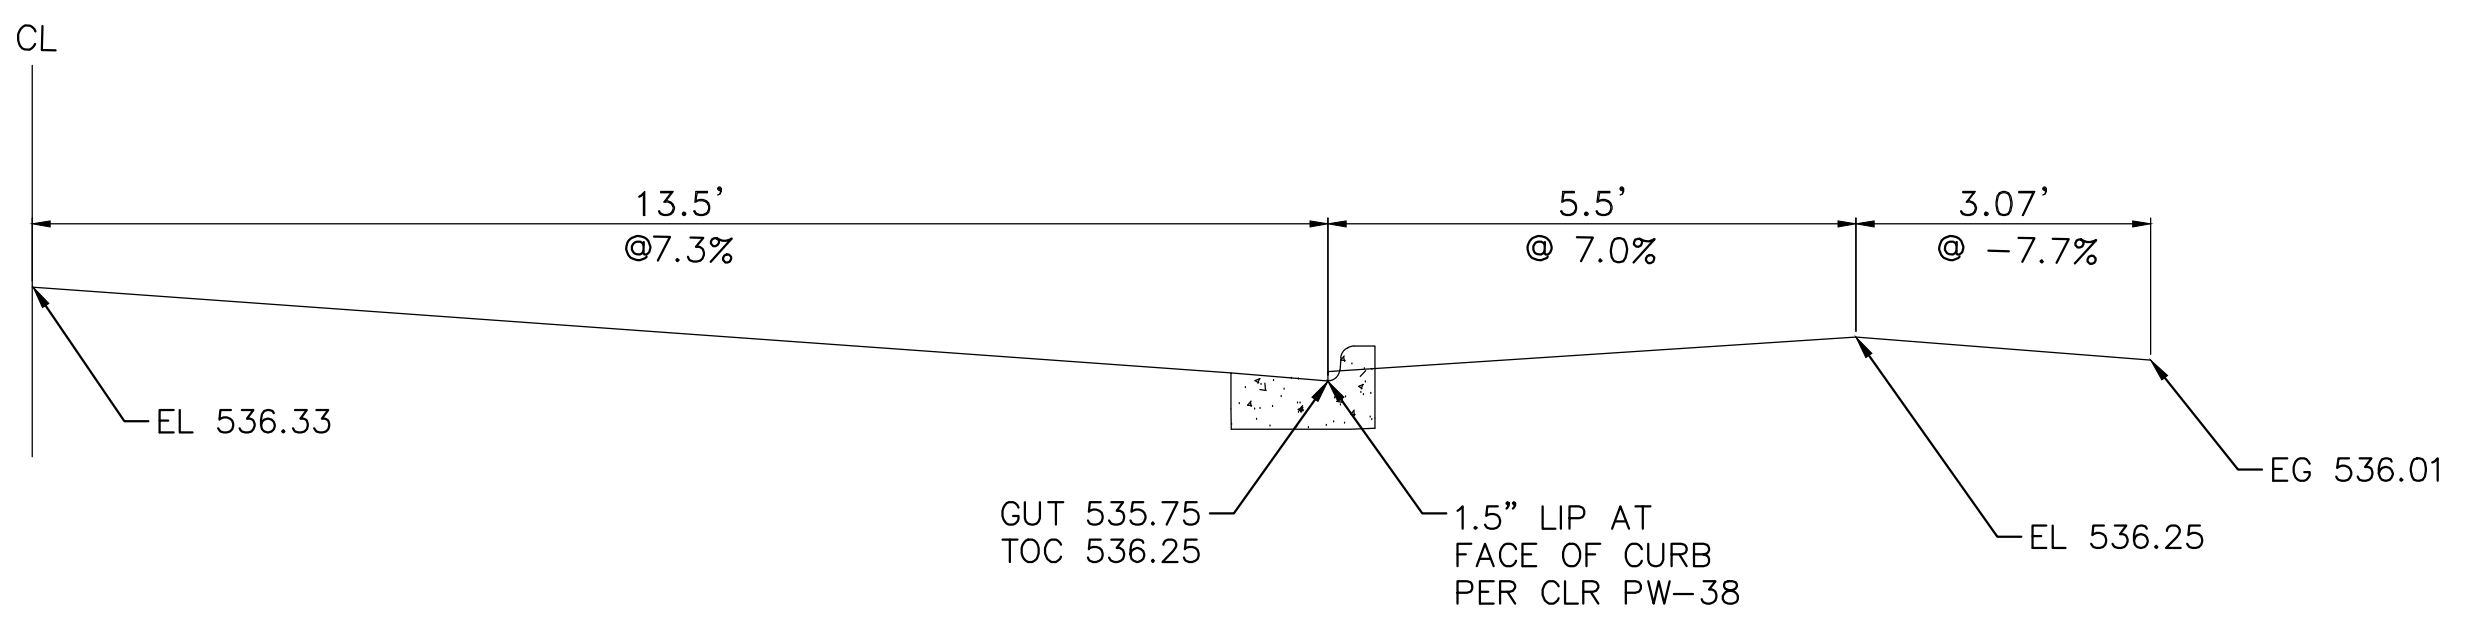


DRIVE 3 RECONSTRUCTION DETAIL

NOTE:
REFER TO CLR DETAIL PW-38 FOR
DRIVE RECONSTRUCTION DETAILS


ISSUED FOR CONSTRUCTION

CITY OF LITTLE ROCK, ARKANSAS
STONEMALL & COUNTRY CLUB DRAINAGE
DRIVE RECONSTRUCTION DETAILS

DEPARTMENT OF PUBLIC WORKS
CIVIL ENGINEERING
701 W. MARKHAM
LITTLE ROCK, ARKANSAS 72201

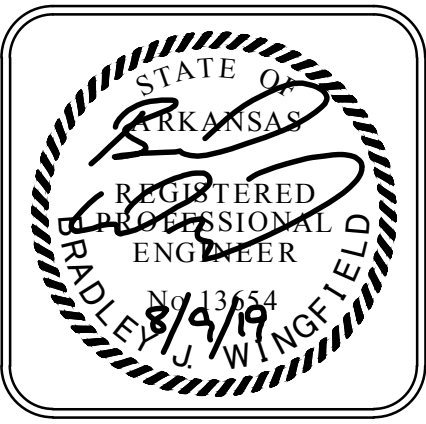


DRAWN BY	JDM
DESIGNED	BJW
CHECKED	BJW
DATE	8-9-2019
SCALE	N.T.S.
PROJECT NO.	CLR 03-17-DR-106A
SHEET NO.	C9

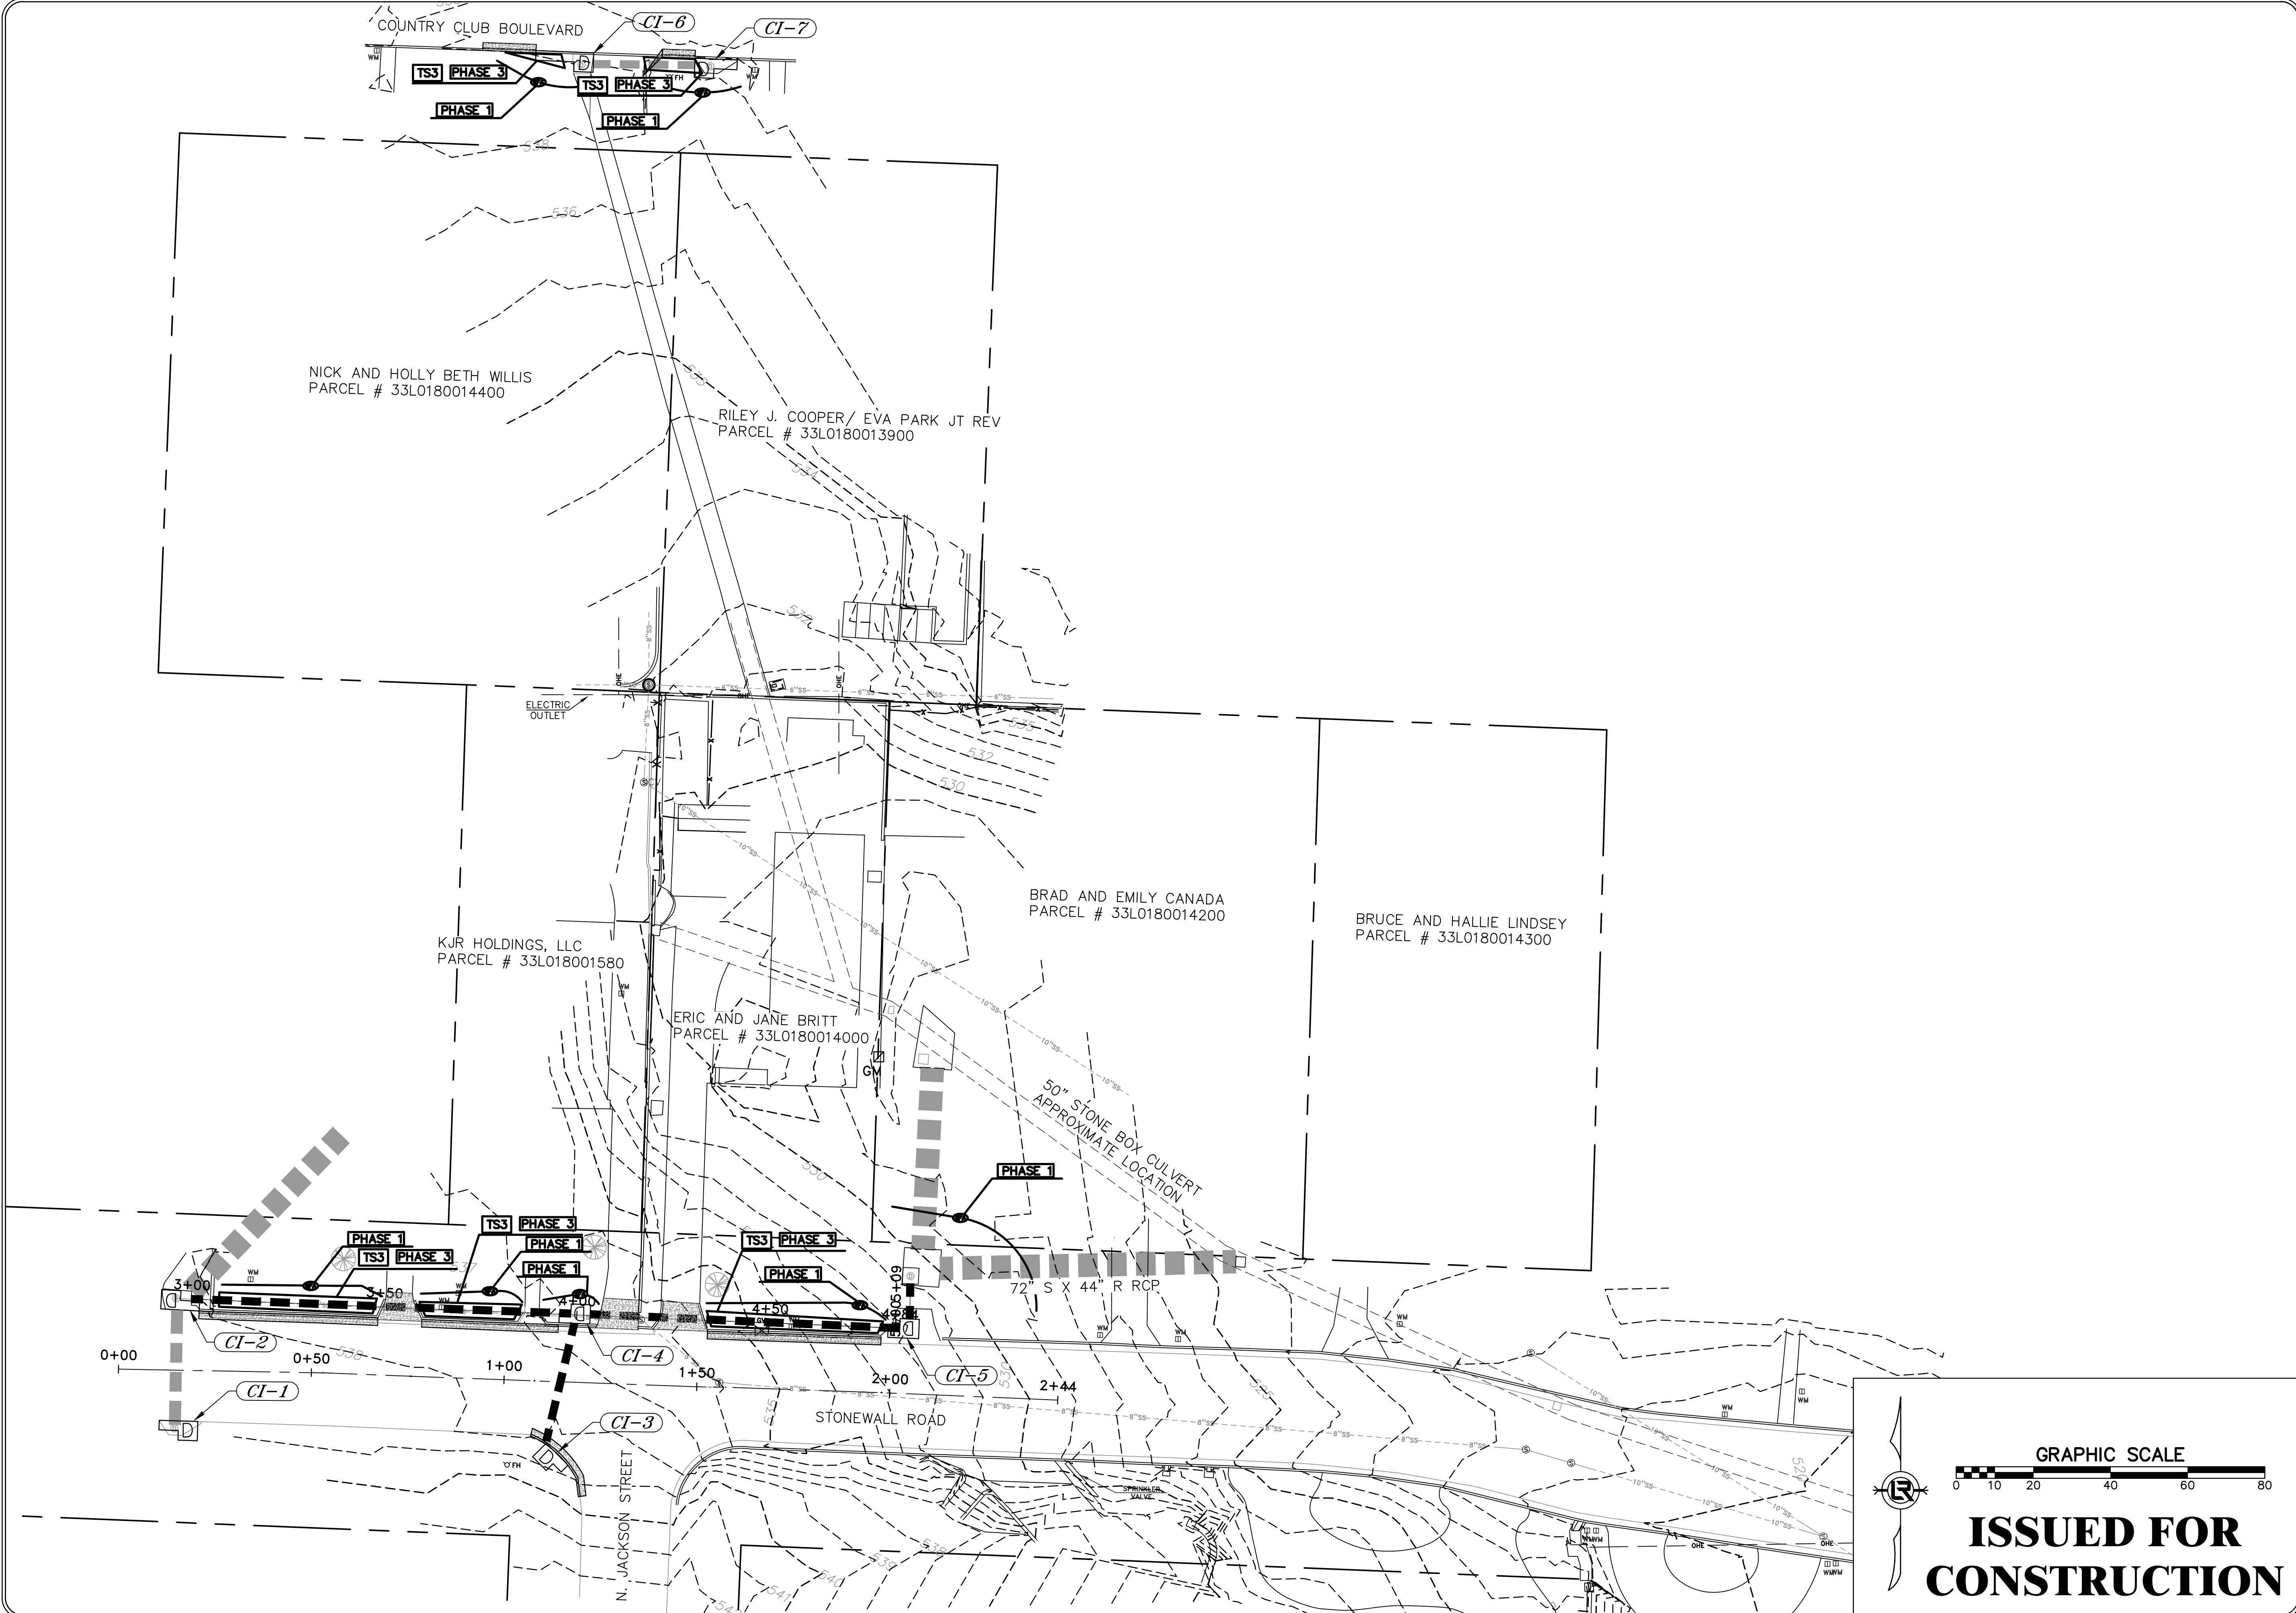

REVISIONS	DATE

CITY OF LITTLE ROCK, ARKANSAS
STONEWALL & COUNTRY CLUB DRAINAGE
 EROSION CONTROL PLAN

DEPARTMENT OF PUBLIC WORKS
 CIVIL ENGINEERING
 701 W. MARKHAM
 LITTLE ROCK, ARKANSAS 72201

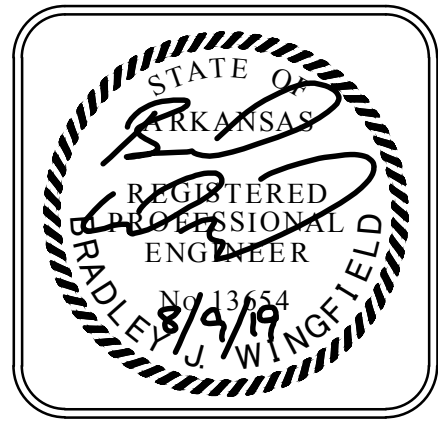

DRAWN BY
 JDM
 DESIGNED
 BJW
 CHECKED
 BJW
 DATE
 8-9-2019
 SCALE
 1" = 20'
 PROJECT NO.
 CLR 03-17-DR-106A
 SHEET NO.
C10

GRAPHIC SCALE
 0 10 20 40 60 80

ISSUED FOR CONSTRUCTION