


05-17-DR-208

MADISON VALLEY SUBDIVISION

DRAINAGE IMPROVEMENTS

LITTLE ROCK, AR

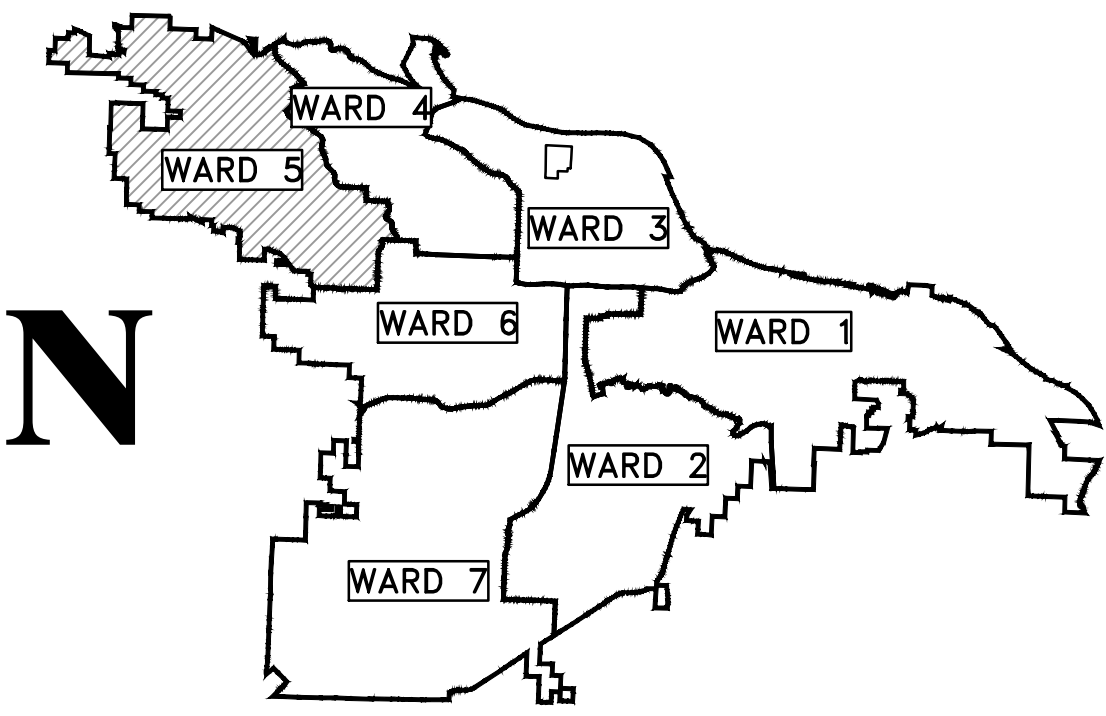

PROJECT LOCATION – WARD 5

SHEET NO.	TITLE
C1	COVER SHEET
C2	QUANTITIES & LEGEND
C3	PLAN AND PROFILE 1 OF 2
C4	PLAN AND PROFILE 2 OF 2
C5	SPECIAL DETAILS



**Know what's below.
Call before you dig.**

**60%
SUBMITTAL**



FTN ASSOCIATES LTD.
LITTLE ROCK, AR



**2019-2021
BOND PROGRAM**

DEPARTMENT OF PUBLIC WORKS
CIVIL ENGINEERING
701 WEST MARKHAM STREET
LITTLE ROCK, ARKANSAS 72201

REVISIONS DATE

CITY OF LITTLE ROCK, ARKANSAS
MADISON VALLEY SUBDIVISION

COVER SHEET

DEPARTMENT OF PUBLIC WORKS
CIVIL ENGINEERING
701 W. MARKHAM





LITTLE ROCK, ARKANSAS 72201

SEAL

DRAWN BY
ITR
DESIGNED
ITR
CHECKED
JJG
DATE
07/26/19
SCALE
N.T.S.

PROJECT NO.
05-17-DR-208
SHEET NO.
C1

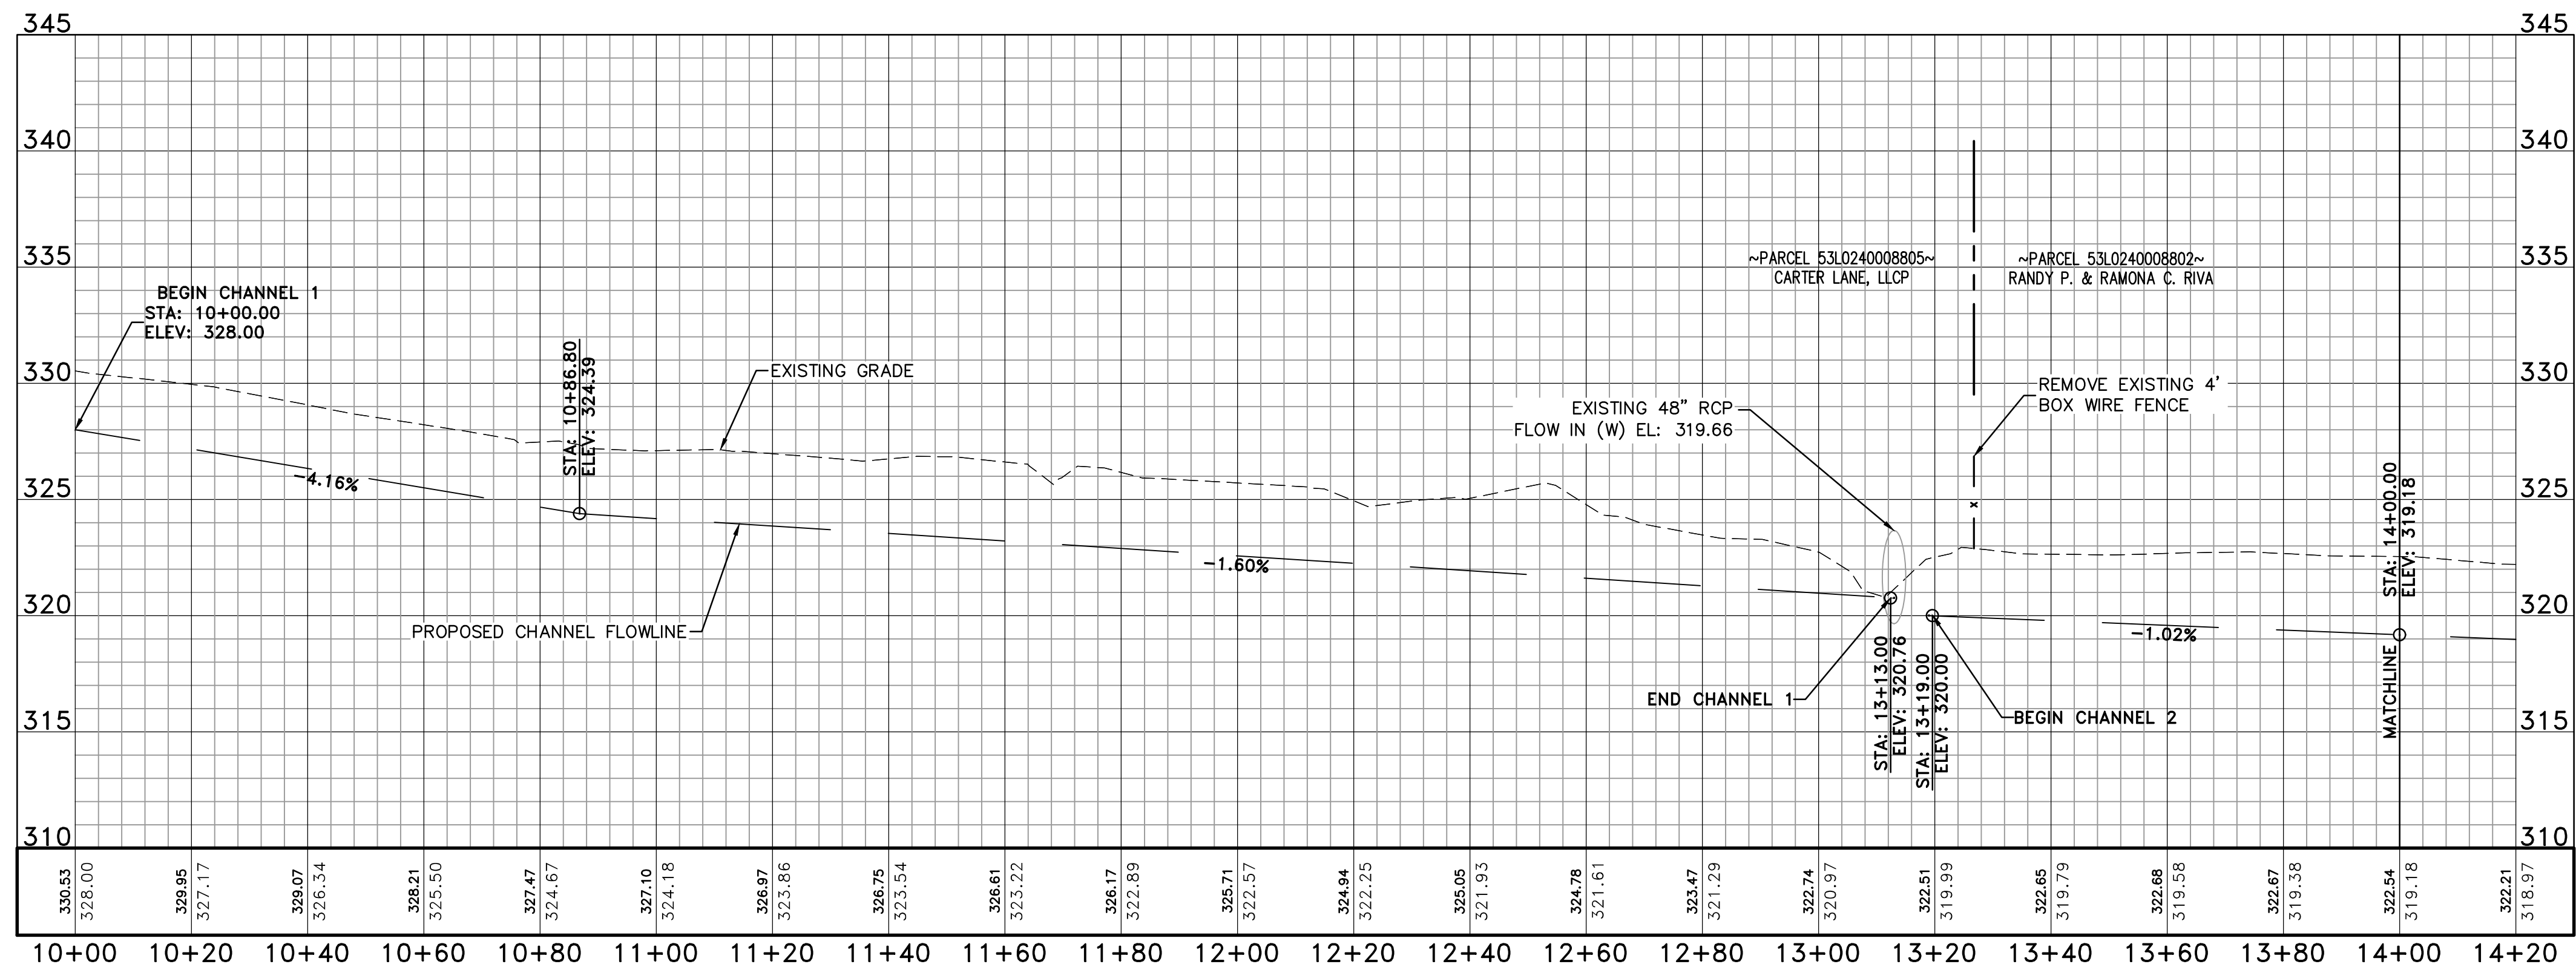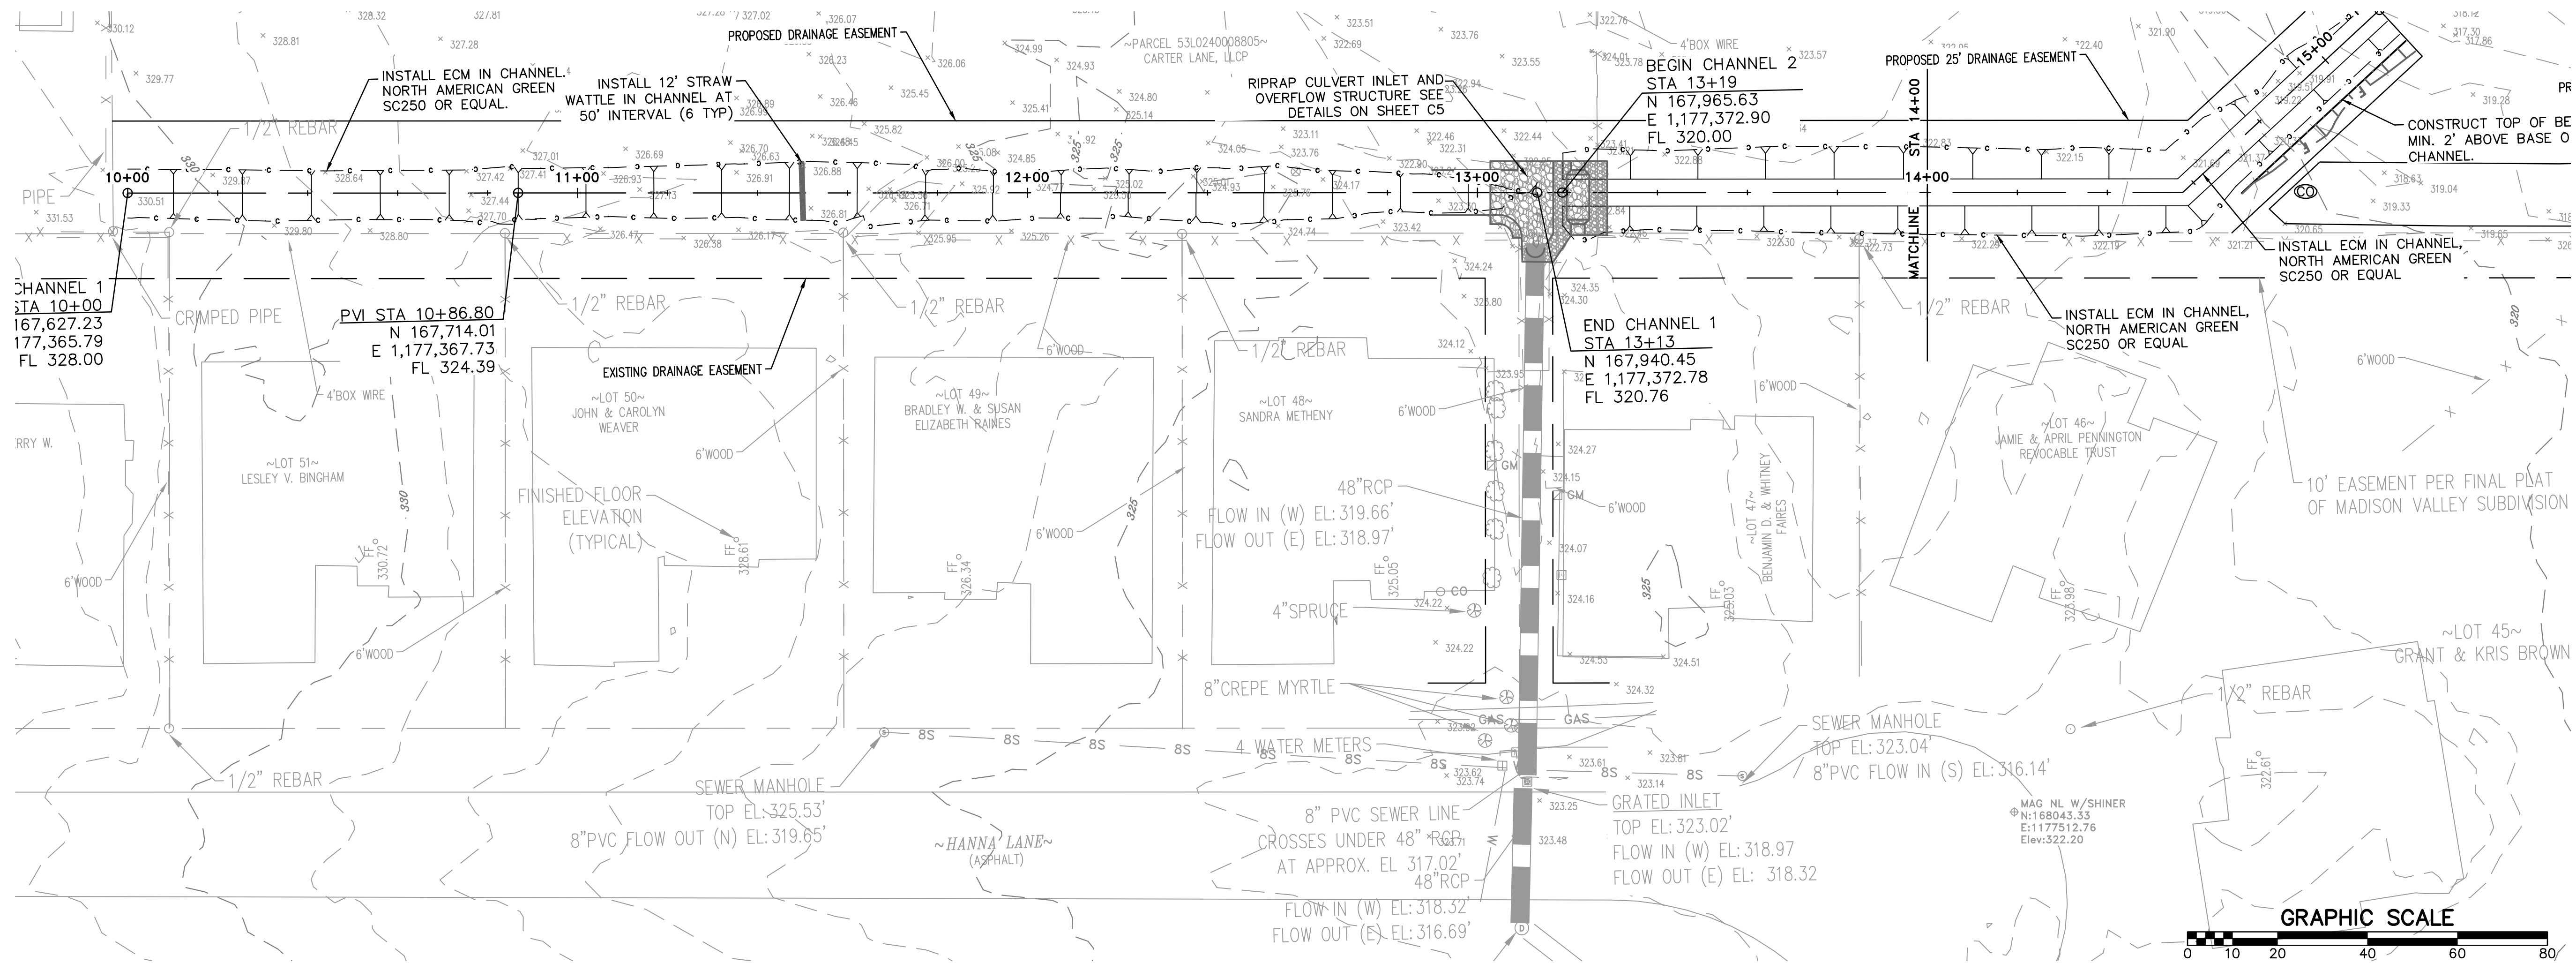

60%
SUBMITTAL

REVISIONS	DATE

CITY OF LITTLE ROCK, ARKANSAS

MADISON VALLEY SUBDIVISION




PLAN - PROFILE

STA 10+00 TO 14+00

DEPARTMENT OF PUBLIC WORKS
CIVIL ENGINEERING
701 W. MARKHAM
LITTLE ROCK, ARKANSAS 72201

--

DRAWN BY
ITR
DESIGNED
JJG
CHECKED
JJG
DATE
07-26-2019
SCALE
1"=20'
PROJECT NO.
05-17-DR-208
SHEET NO.
C3

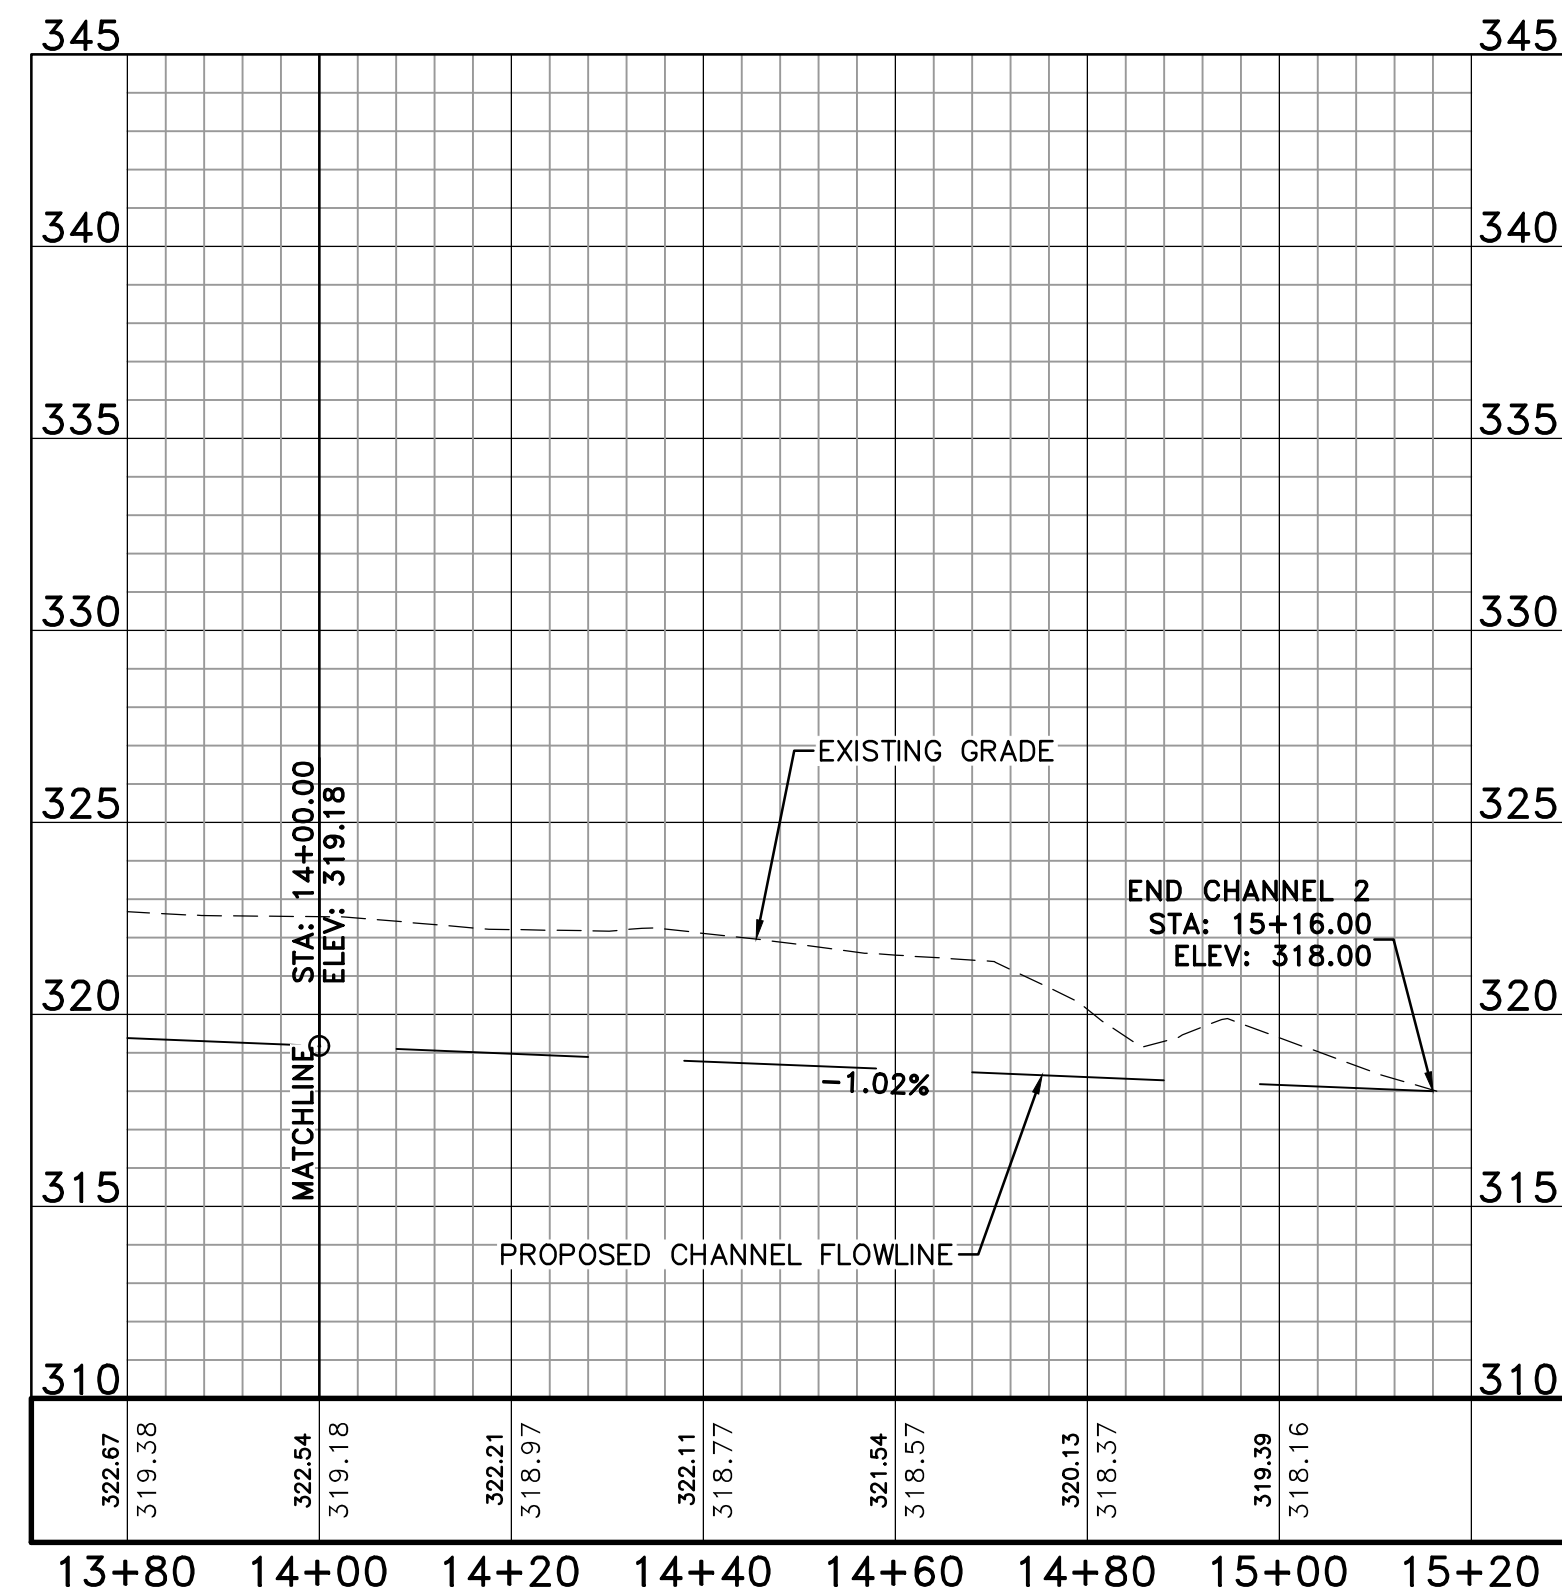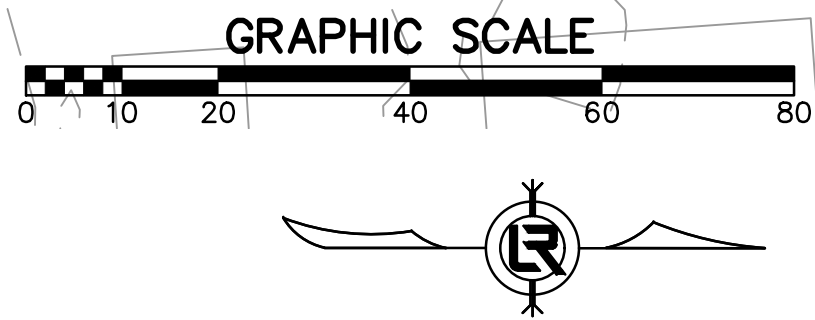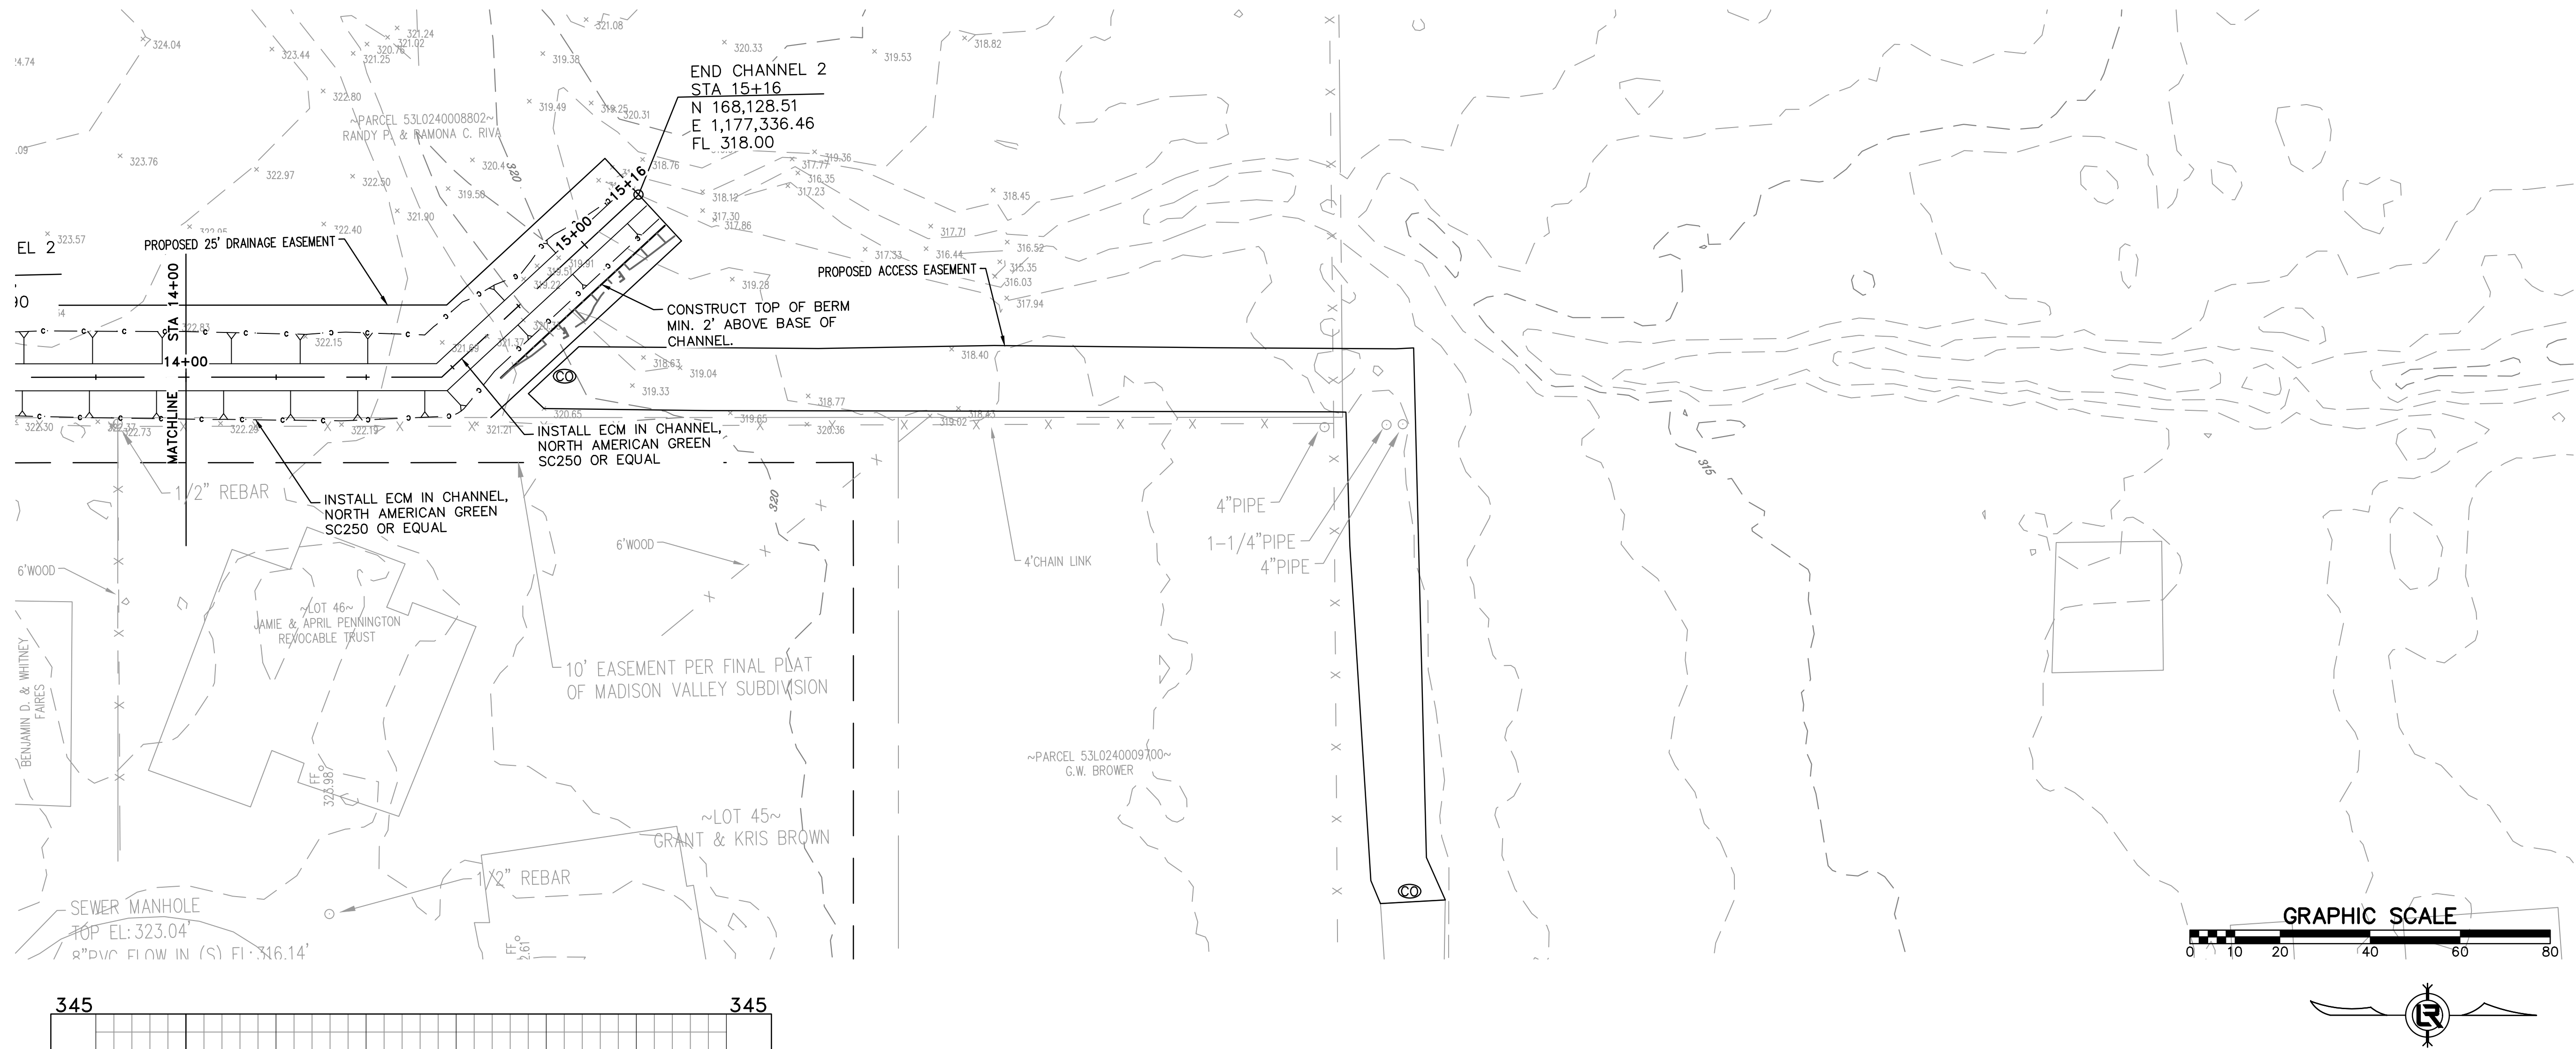

60%
SUBMITTAL

REVISIONS	DATE

CITY OF LITTLE ROCK, ARKANSAS

MADISON VALLEY SUBDIVISION

PLAN - PROFILE
STA 14+00 TO 15+16

DEPARTMENT OF PUBLIC WORKS
CIVIL ENGINEERING
701 W. MARKHAM
LITTLE ROCK, ARKANSAS 72201

DRAWN BY
ITR

DESIGNED
JJG

CHECKED
JJG

DATE
07-26-2019

SCALE
1"=20'

PROJECT NO.
05-17-DR-208

SHEET NO.
C4

REVISIONS	DATE

CITY OF LITTLE ROCK, ARKANSAS

MADISON VALLEY SUBDIVISION

SPECIAL DETAILS

DEPARTMENT OF PUBLIC WORKS

CIVIL ENGINEERING

701 W. MARKHAM

LITTLE ROCK, ARKANSAS 72201



DRAWN BY

ITR

DESIGNED

ITR/JJG

CHECKED

JJG

DATE

07-26-19

SCALE


AS NOTED

PROJECT NO.

05-17-DR-208


SHEET NO.

C5

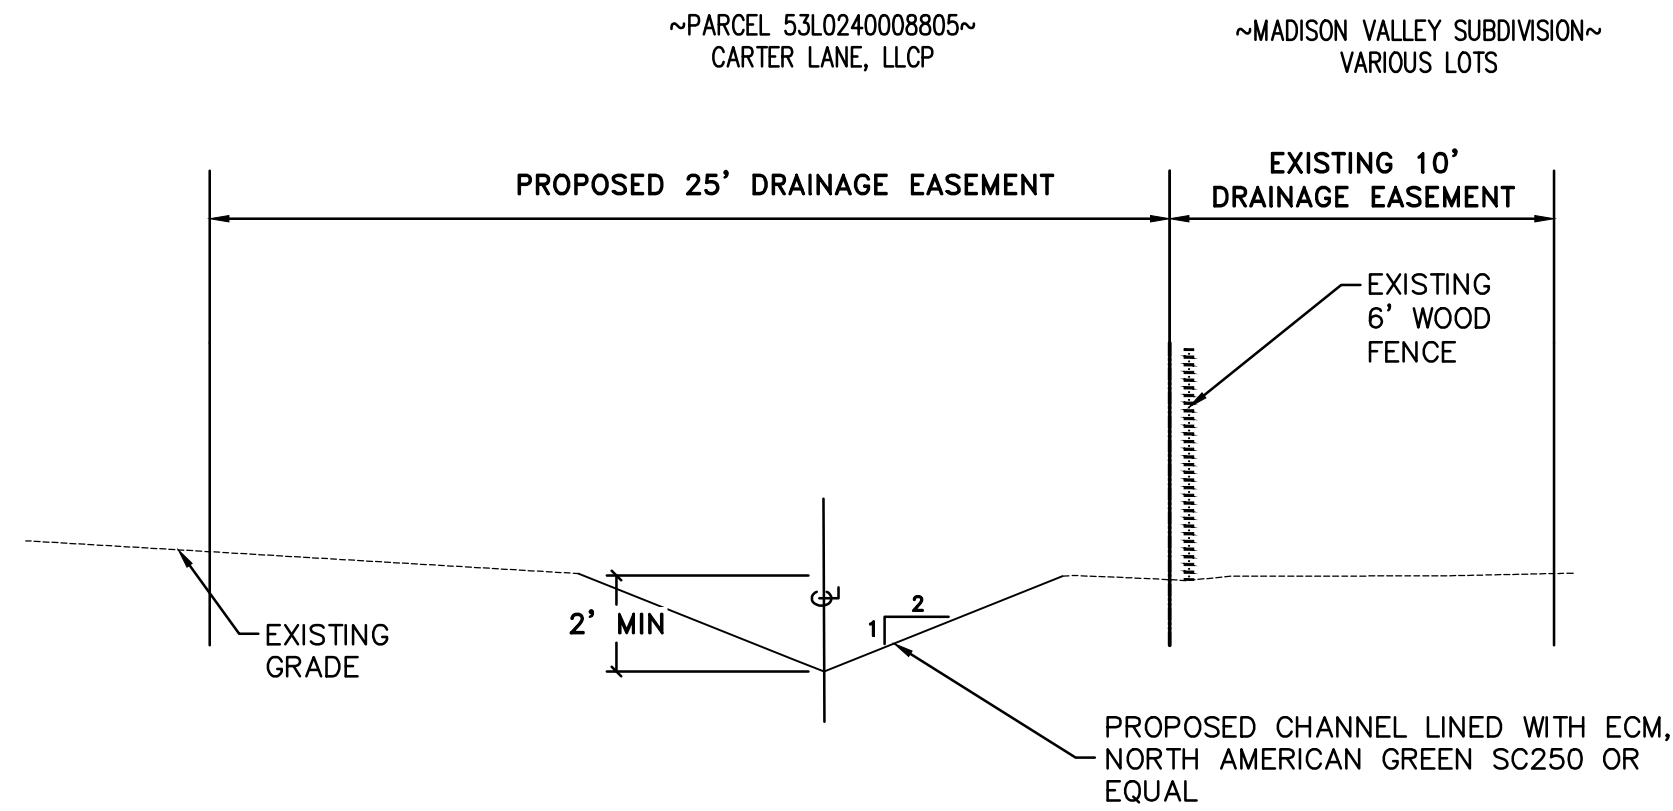


TYPICAL SECTION – PROPOSED LINED CHANNEL 1

Sta 10+00 to 13+13

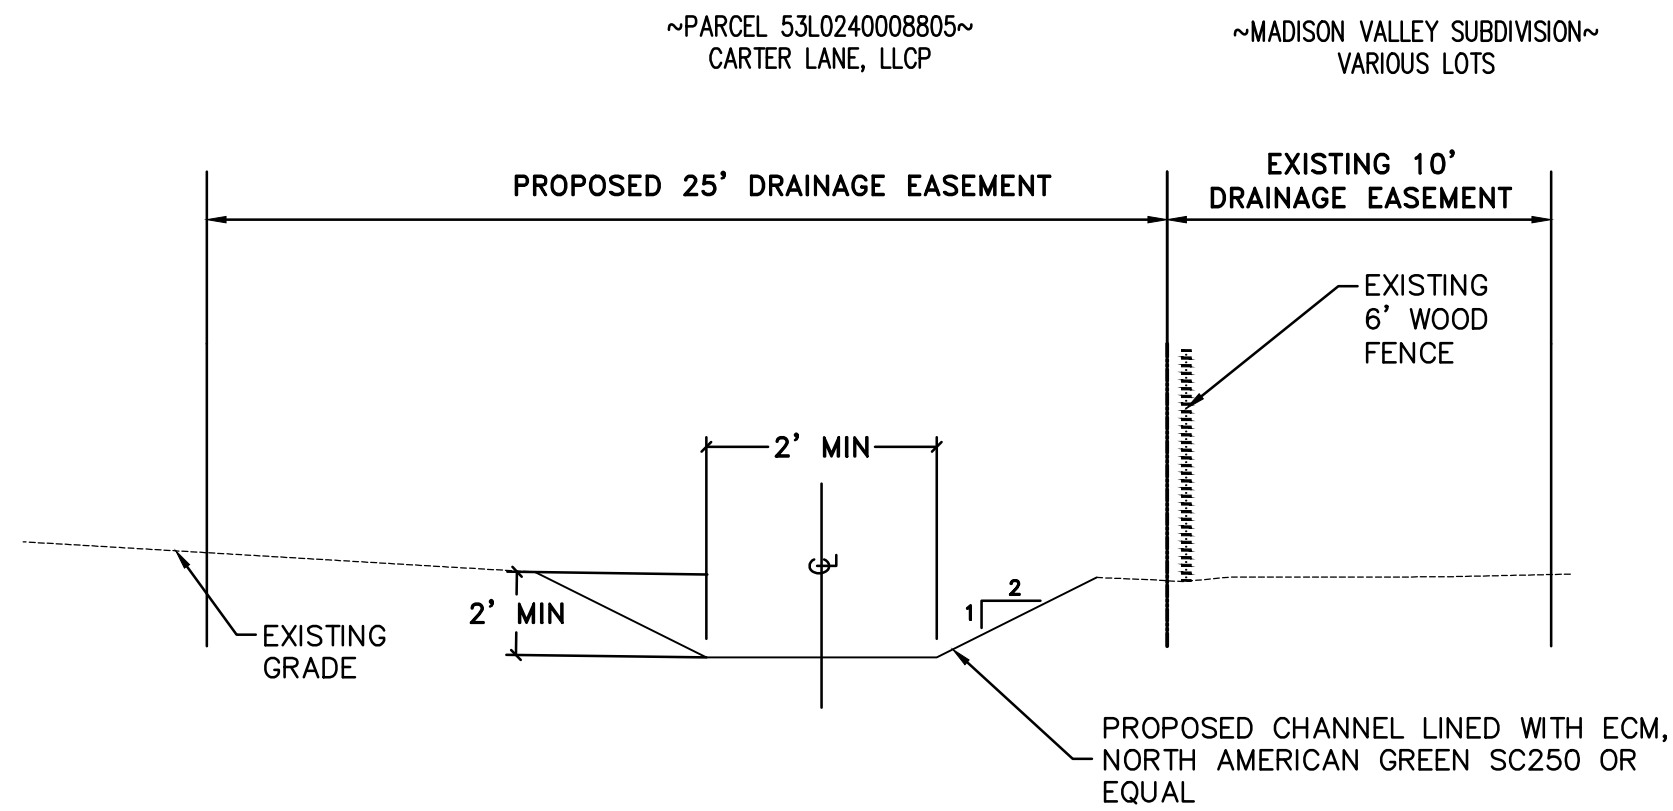


TYPICAL SECTION – PROPOSED LINED CHANNEL 2

Sta 13+19 to 14+63

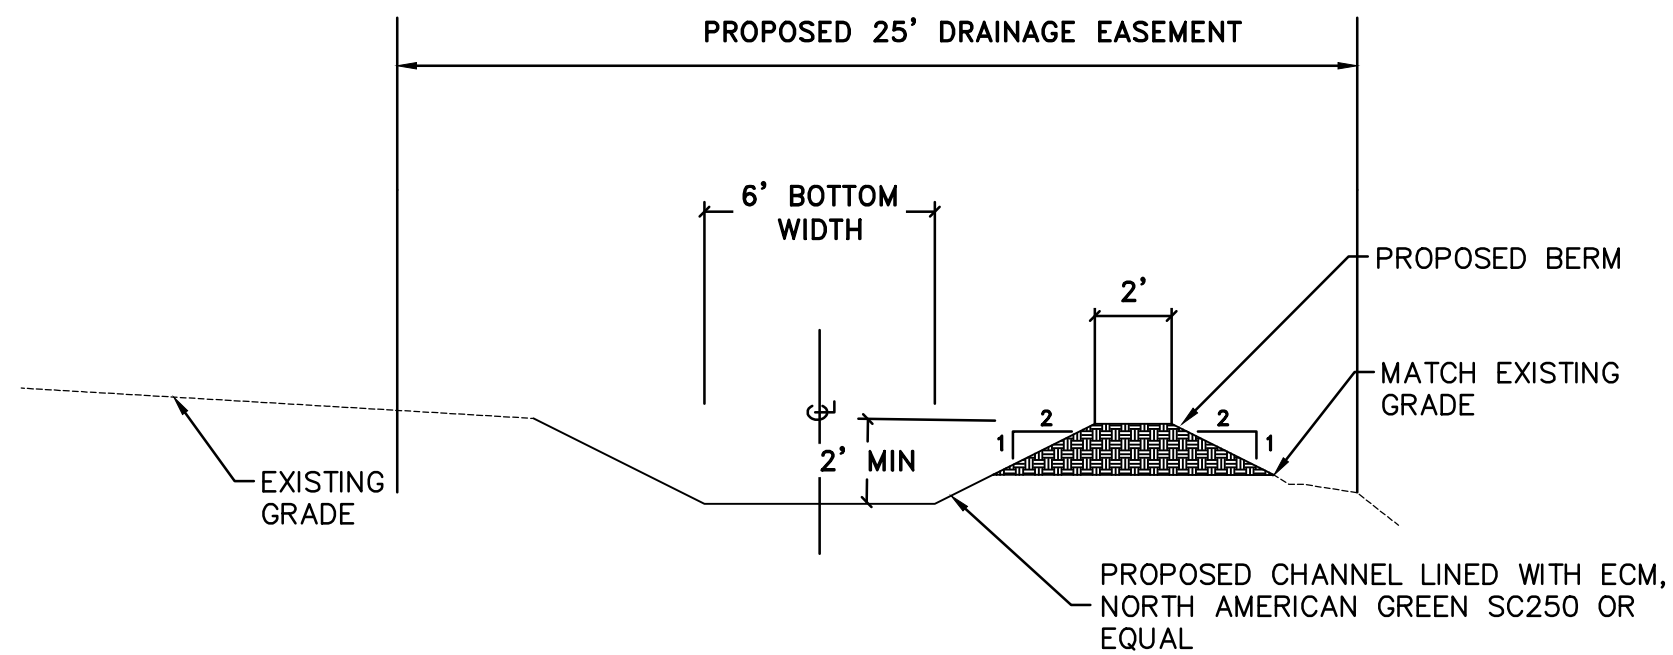


TYPICAL SECTION – PROPOSED LINED CHANNEL 2

Sta 14+63 to 15+16

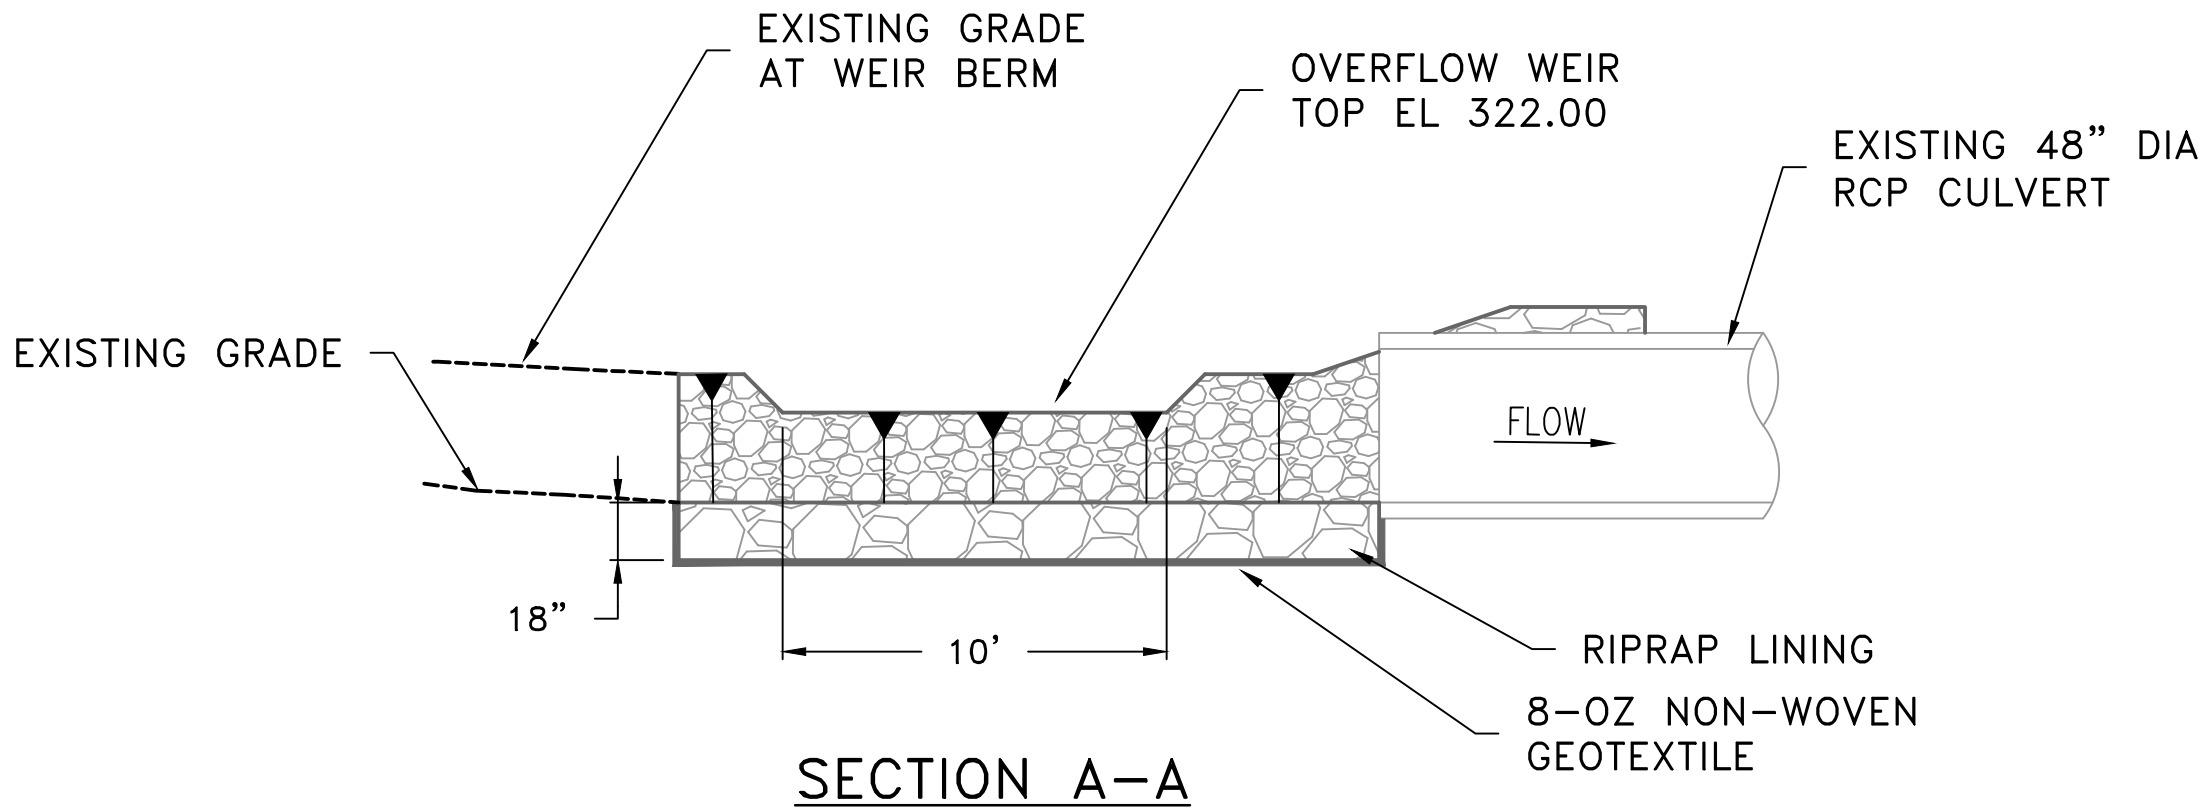

SECTION A-A

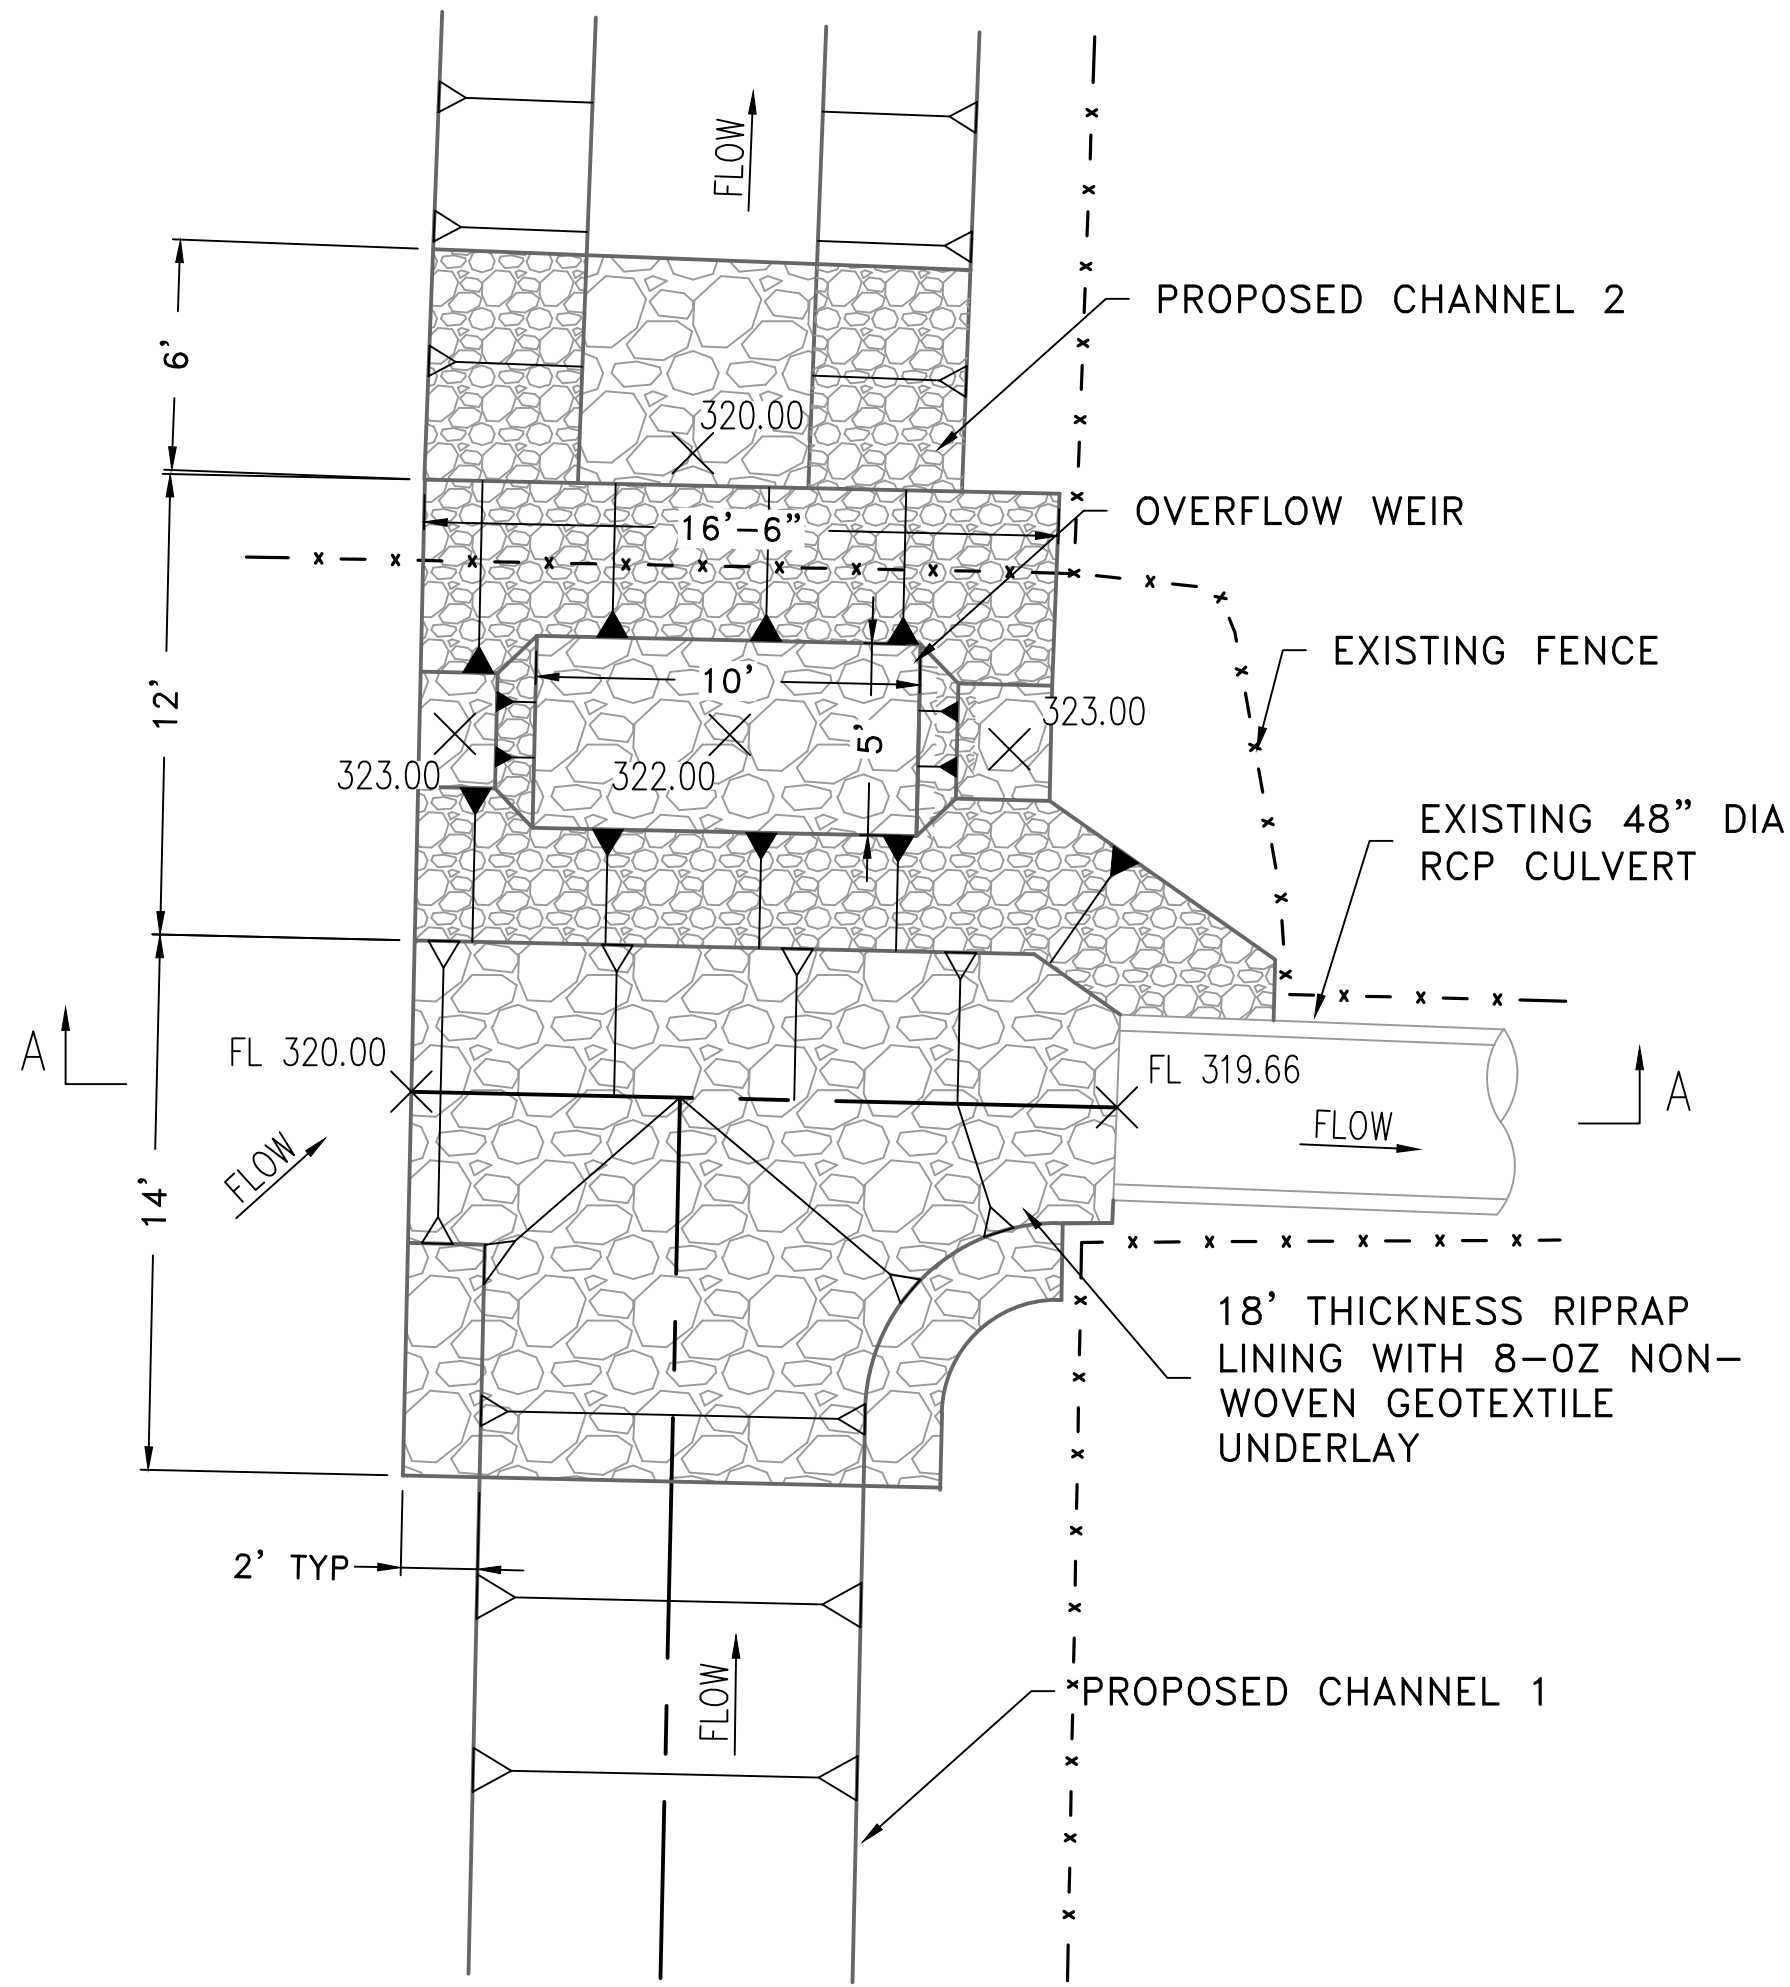

PLAN VIEW

CHANNEL OVERFLOW BERM AND WEIR

SCALE: 1"=5'-0"

60%
SUBMITTAL