


CLR PROJECT #7-17-ST-288

CRYSTAL VALLEY ROAD WIDENING



(COBBLESTONE DRIVE TO RED LEAF CIRCLE)

LITTLE ROCK, ARKANSAS

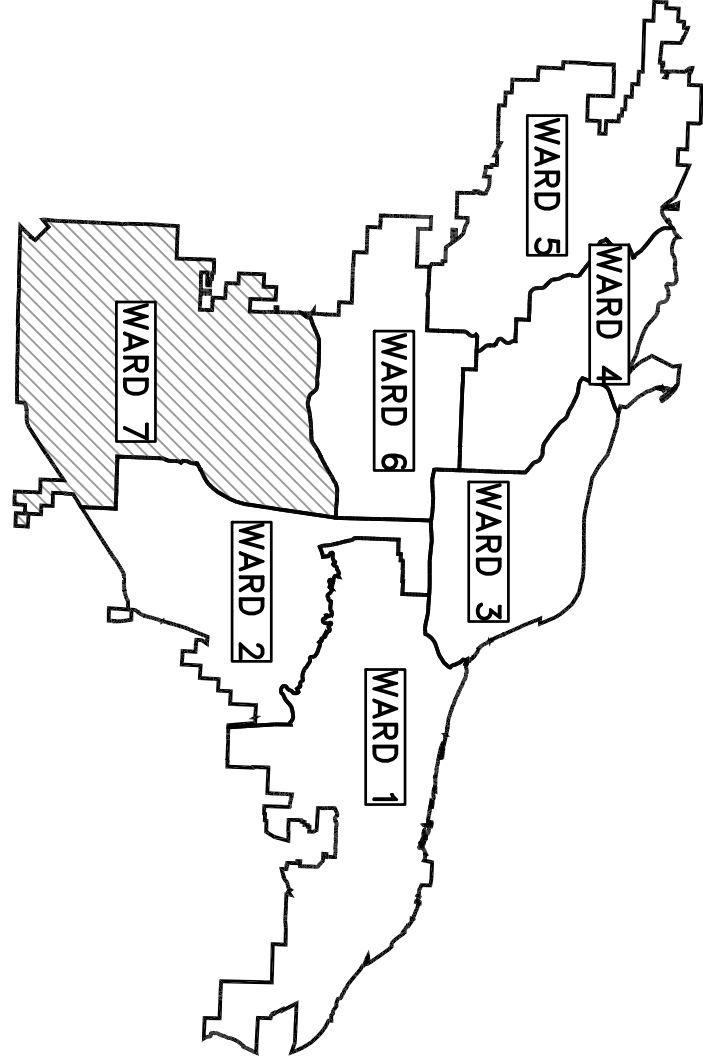

PROJECT LOCATION – WARD 7

PROJECT
LOCATION
(125961.582,1185984.170)

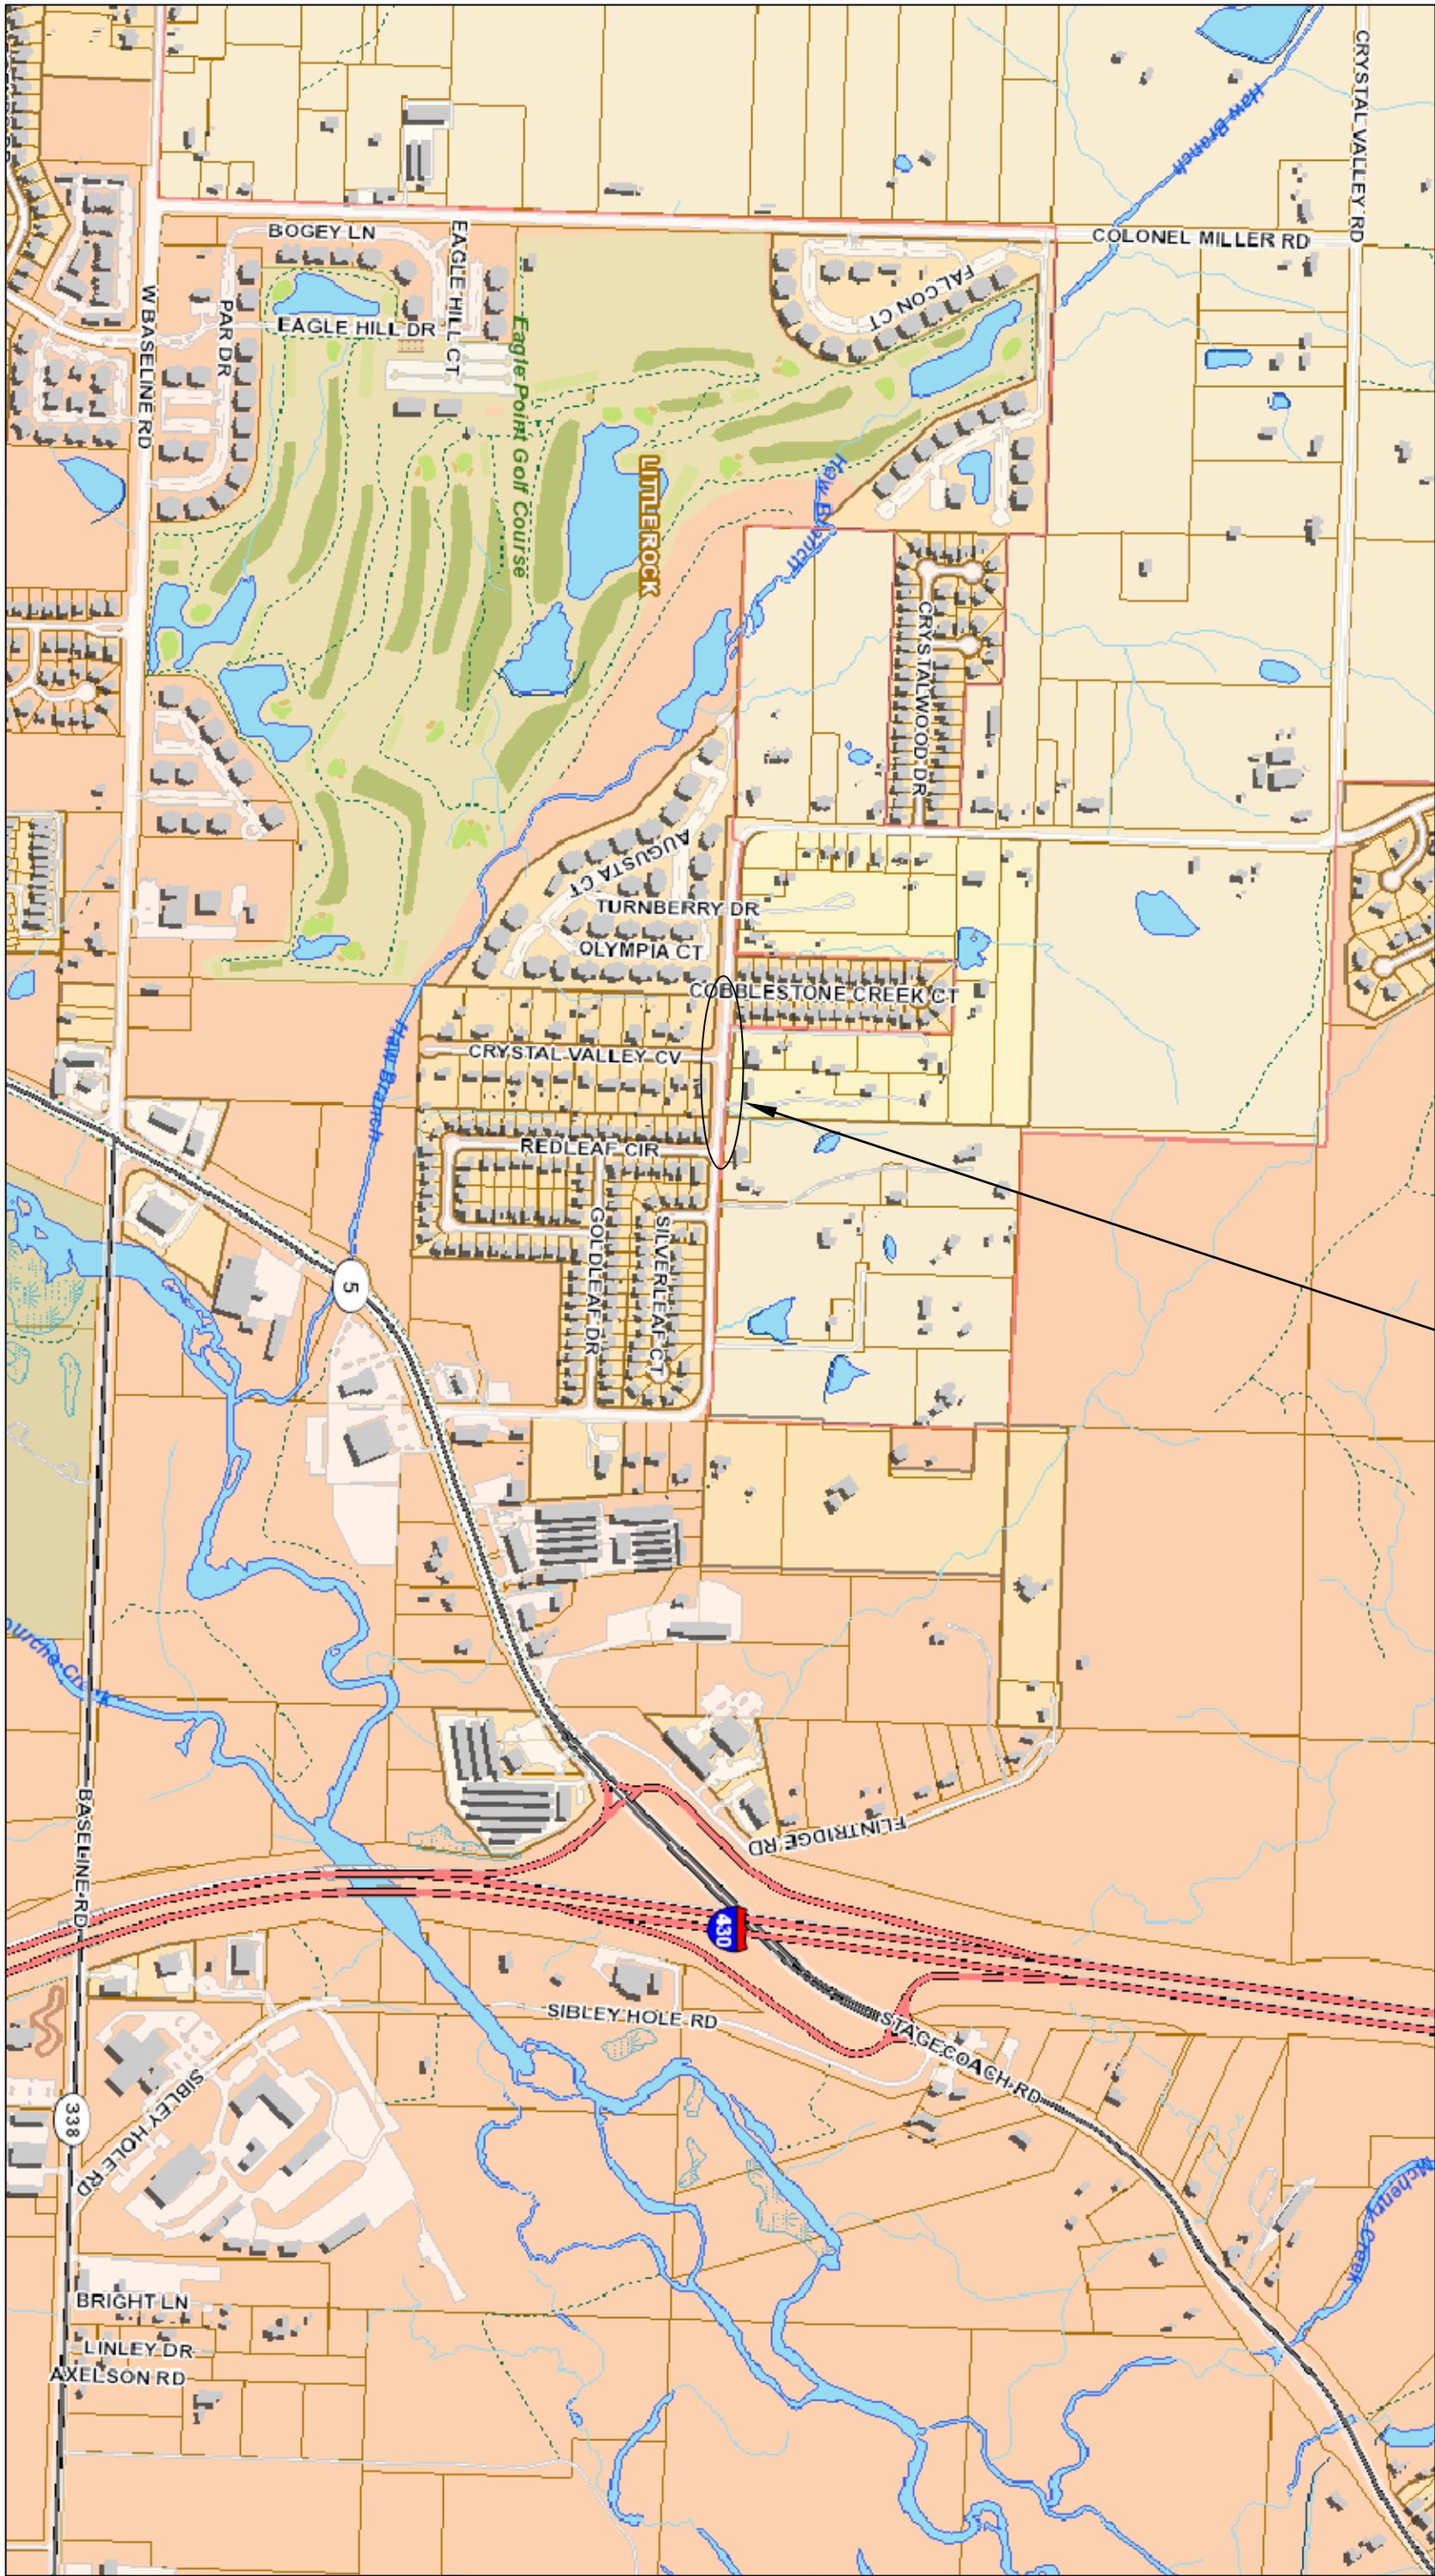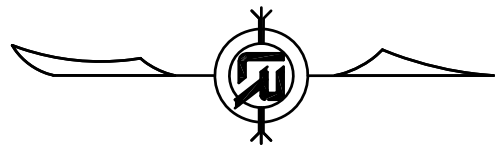

SCALE 1”=750’

2019-2021

BOND PROGRAM

DEPARTMENT OF PUBLIC WORKS

CIVIL ENGINEERING

701 WEST MARKHAM STREET

LITTLE ROCK, ARKANSAS 72201



SHEET INDEX	
PAGE	DESCRIPTION
C1	COVER SHEET
C2	LEGEND AND QUANTITIES
C3	TYPICAL SECTIONS I
C4	TYPICAL SECTIONS II
C5	EXISTING CONDITIONS
C6	STREET PLAN I
C7	PROFILE I
C8	STREET PLAN II
C9	PROFILE II
C10	CROSS SECTIONS I
C11	CROSS SECTIONS II
C12	CROSS SECTIONS III
C13	CROSS SECTIONS IV
C14	CROSS SECTIONS V
C15	CROSS SECTIONS VI
C16	CROSS SECTIONS VII
C17	CROSS SECTIONS VIII
C18	DRIVEWAY DETAILS
C19	EROSION CONTROL PLAN I
C20	STRIPING PLAN
C21	MAINTENANCE OF TRAFFIC
C22	SURVEY CONTROL DETAIL



FISHER ARNOLD

ENGINEERING INTEGRATION

1801 Latourette Drive | Jonesboro, Arkansas 72404

870.932.2019 | Fax: 870.932.1076 | www.fisherarnold.com

REVISIONS	DATE

CITY OF LITTLE ROCK, ARKANSAS PROJECT NO. 7-17-ST-288 CRYSTAL VALLEY ROAD	
COVER SHEET	

DEPARTMENT OF PUBLIC WORKS	
CIVIL ENGINEERING	
701 W. MARKHAM	
LITTLE ROCK, ARKANSAS 72201	




DRAWN BY	MJR
DESIGNED	MJR
CHECKED	JAM
DATE	05/10/2019
SCALE	NONE
PROJECT NO.	7-17-ST-288
SHEET NO.	C1

CITY OF LITTLE ROCK, ARKANSAS PROJECT NO. 7-17-ST-288 CRYSTAL VALLEY ROAD
LEGEND AND QUANTITIES

[illegible]

CITY OF LITTLE ROCK, ARKANSAS
PROJECT NO. 7-17-ST-288
CRYSTAL VALLEY ROAD


TYPICAL SECTIONS I

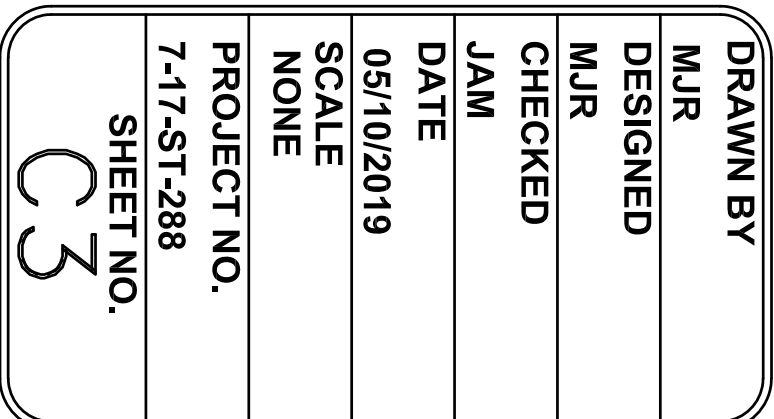

CITY OF LITTLE ROCK, ARKANSAS PROJECT NO. 7-17-ST-288 CRYSTAL VALLEY ROAD
TYPICAL SECTIONS II

STATE OF ARKANSAS
 PROFESSIONAL ENGINEER
 MATTHEW J. ROWE
 NO. 18051
 11/12/2009

DETAIL "A" - ASPHALT PAVEMENT SECTION

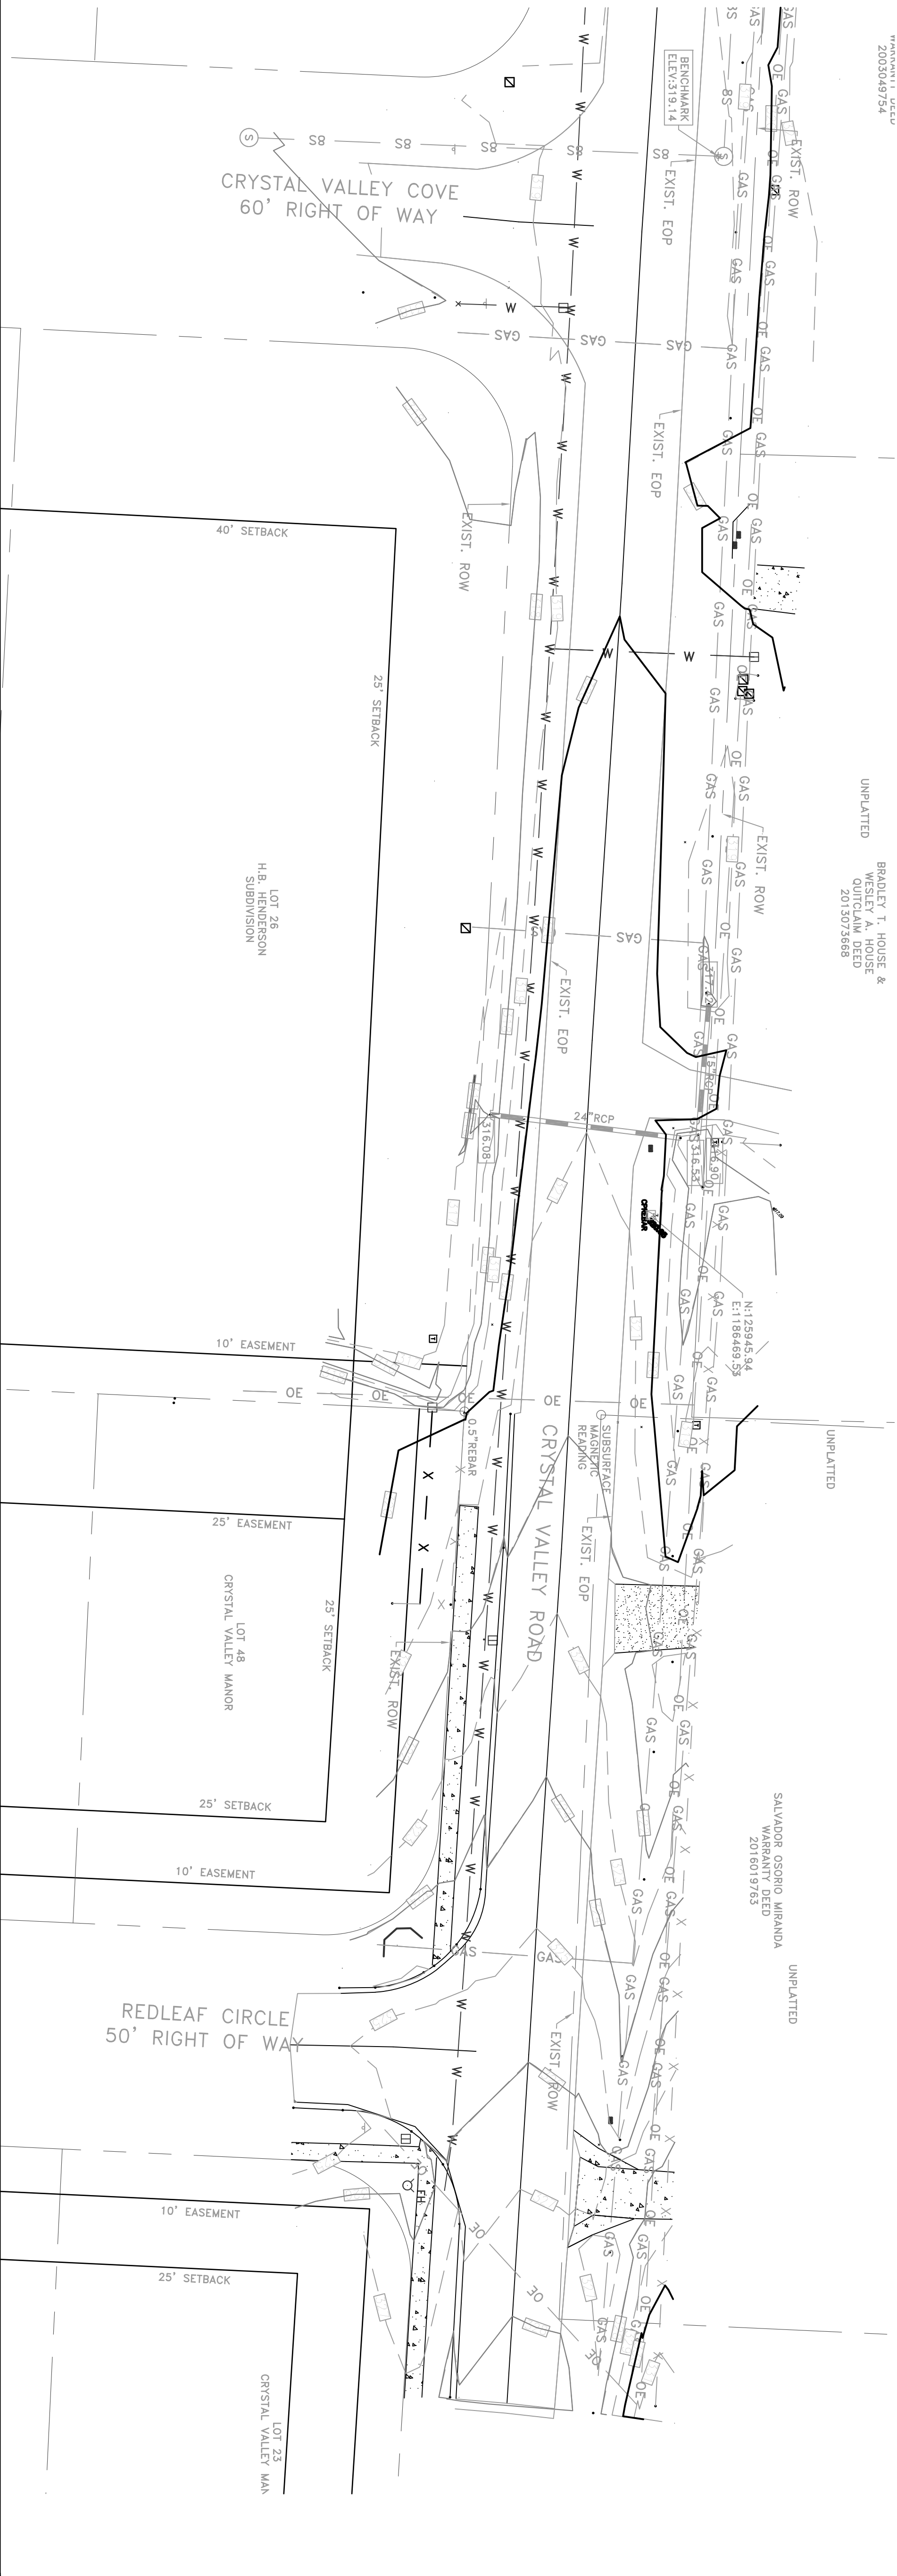

REVISIONS	DATE

CITY OF LITTLE ROCK, ARKANSAS

PROJECT NO. 7-17-ST-288

CRYSTAL VALLEY ROAD

EXISTING CONDITIONS

DEPARTMENT OF PUBLIC WORKS

CIVIL ENGINEERING

701 W. MARKHAM

LITTLE ROCK, ARKANSAS 72201

Professional Engineer

Arkansas

11/27/2019

DRAWN BY

JAB

DESIGNED

JAM

CHECKED

REG

DATE

02/08/2019

SCALE




1" = 20'

PROJECT NO.

7-17-ST-288

SHEET NO.

C5

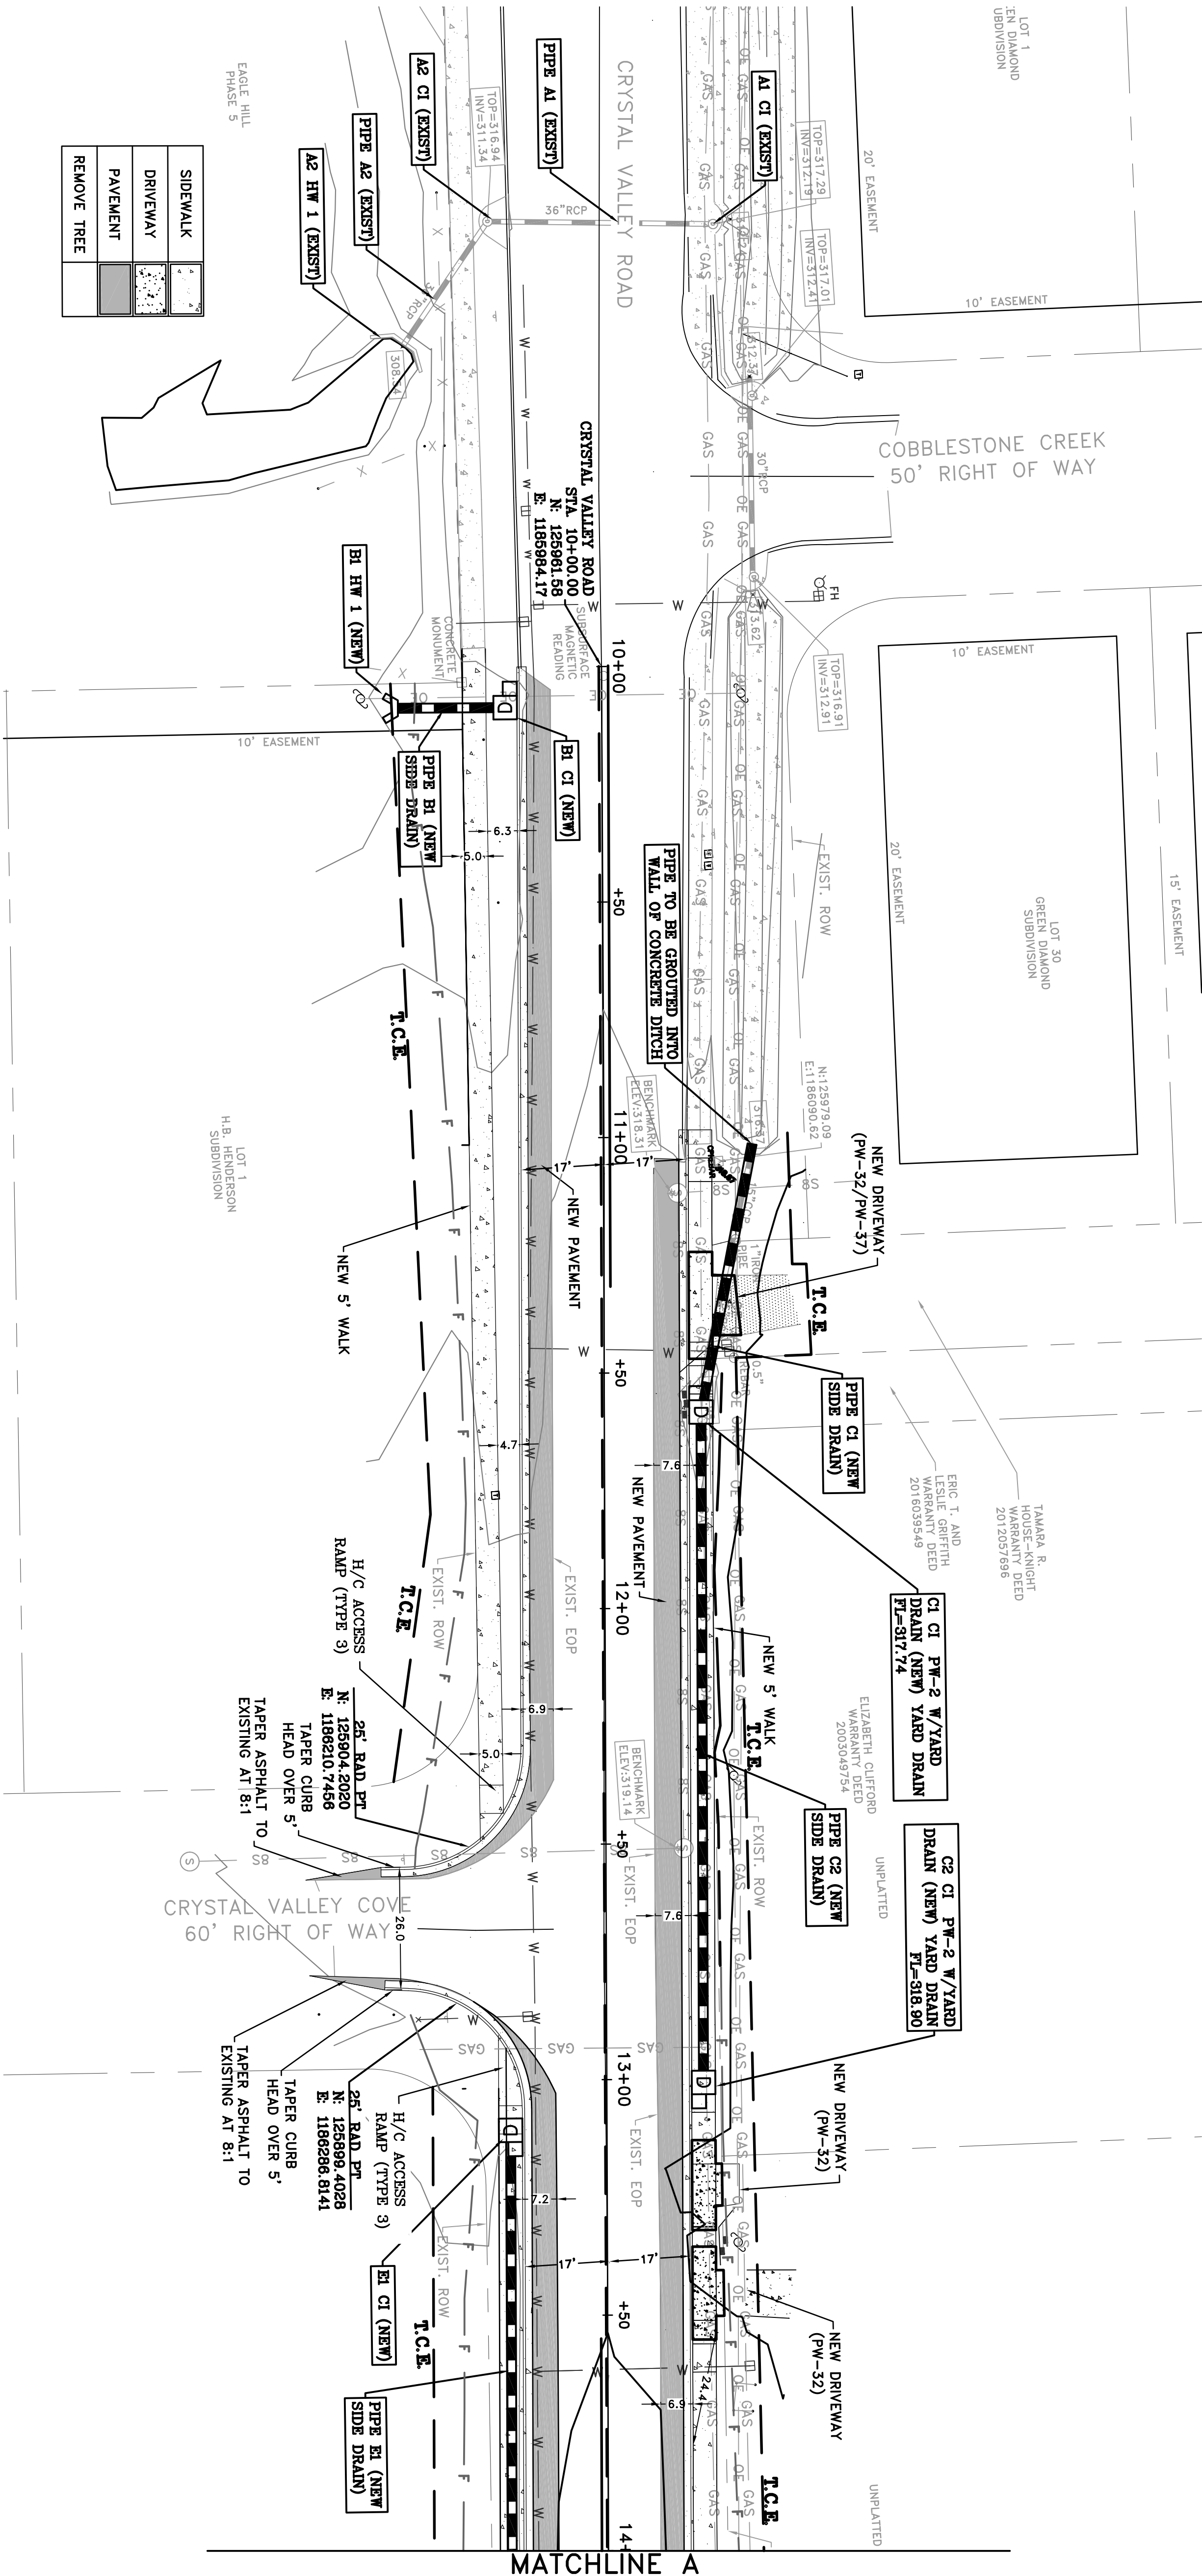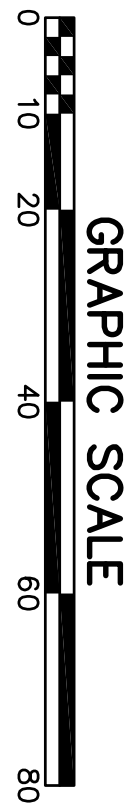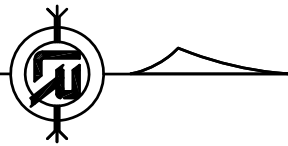

SIDEWALK	
DRIVEWAY	
PAVEMENT	
REMOVE TREE	

- NOTES:
1. CONTRACTOR TO ESTABLISH POSITIVE DRAINAGE SWALE ON NORTH SIDE OF SIDEWALK BETWEEN CURB INLET C1 TO C2.
 2. CONTRACTOR TO ESTABLISH POSITIVE DRAINAGE BETWEEN THE TWO DRIVEWAYS LOCATED AT STA 13+25 AND STA 13+50

REVISIONS DATE

CITY OF LITTLE ROCK, ARKANSAS
PROJECT NO. 7-17-ST-288
CRYSTAL VALLEY ROAD

STREET PLAN I

DEPARTMENT OF PUBLIC WORKS
CIVIL ENGINEERING
701 W. MARKHAM
LITTLE ROCK, ARKANSAS 72201



DRAWN BY
MJR
DESIGNED
MJR
CHECKED
JAM
DATE
05/10/2019
SCALE
1" = 20'
PROJECT NO.
7-17-ST-288
SHEET NO.
C6

REVISIONS	DATE

CITY OF LITTLE ROCK, ARKANSAS
PROJECT NO. 7-17-ST-288
CRYSTAL VALLEY ROAD

PROFILE I

DEPARTMENT OF PUBLIC WORKS

CIVIL ENGINEERING

701 W. MARKHAM

LITTLE ROCK, ARKANSAS 72201

Arkansas Professional Engineer

11/27/2019

DRAWN BY
MJR

DESIGNED
MJR


CHECKED
JAM

DATE
05/10/2019


SCALE
1" = 20'

PROJECT NO.
7-17-ST-288




SHEET NO.
C7

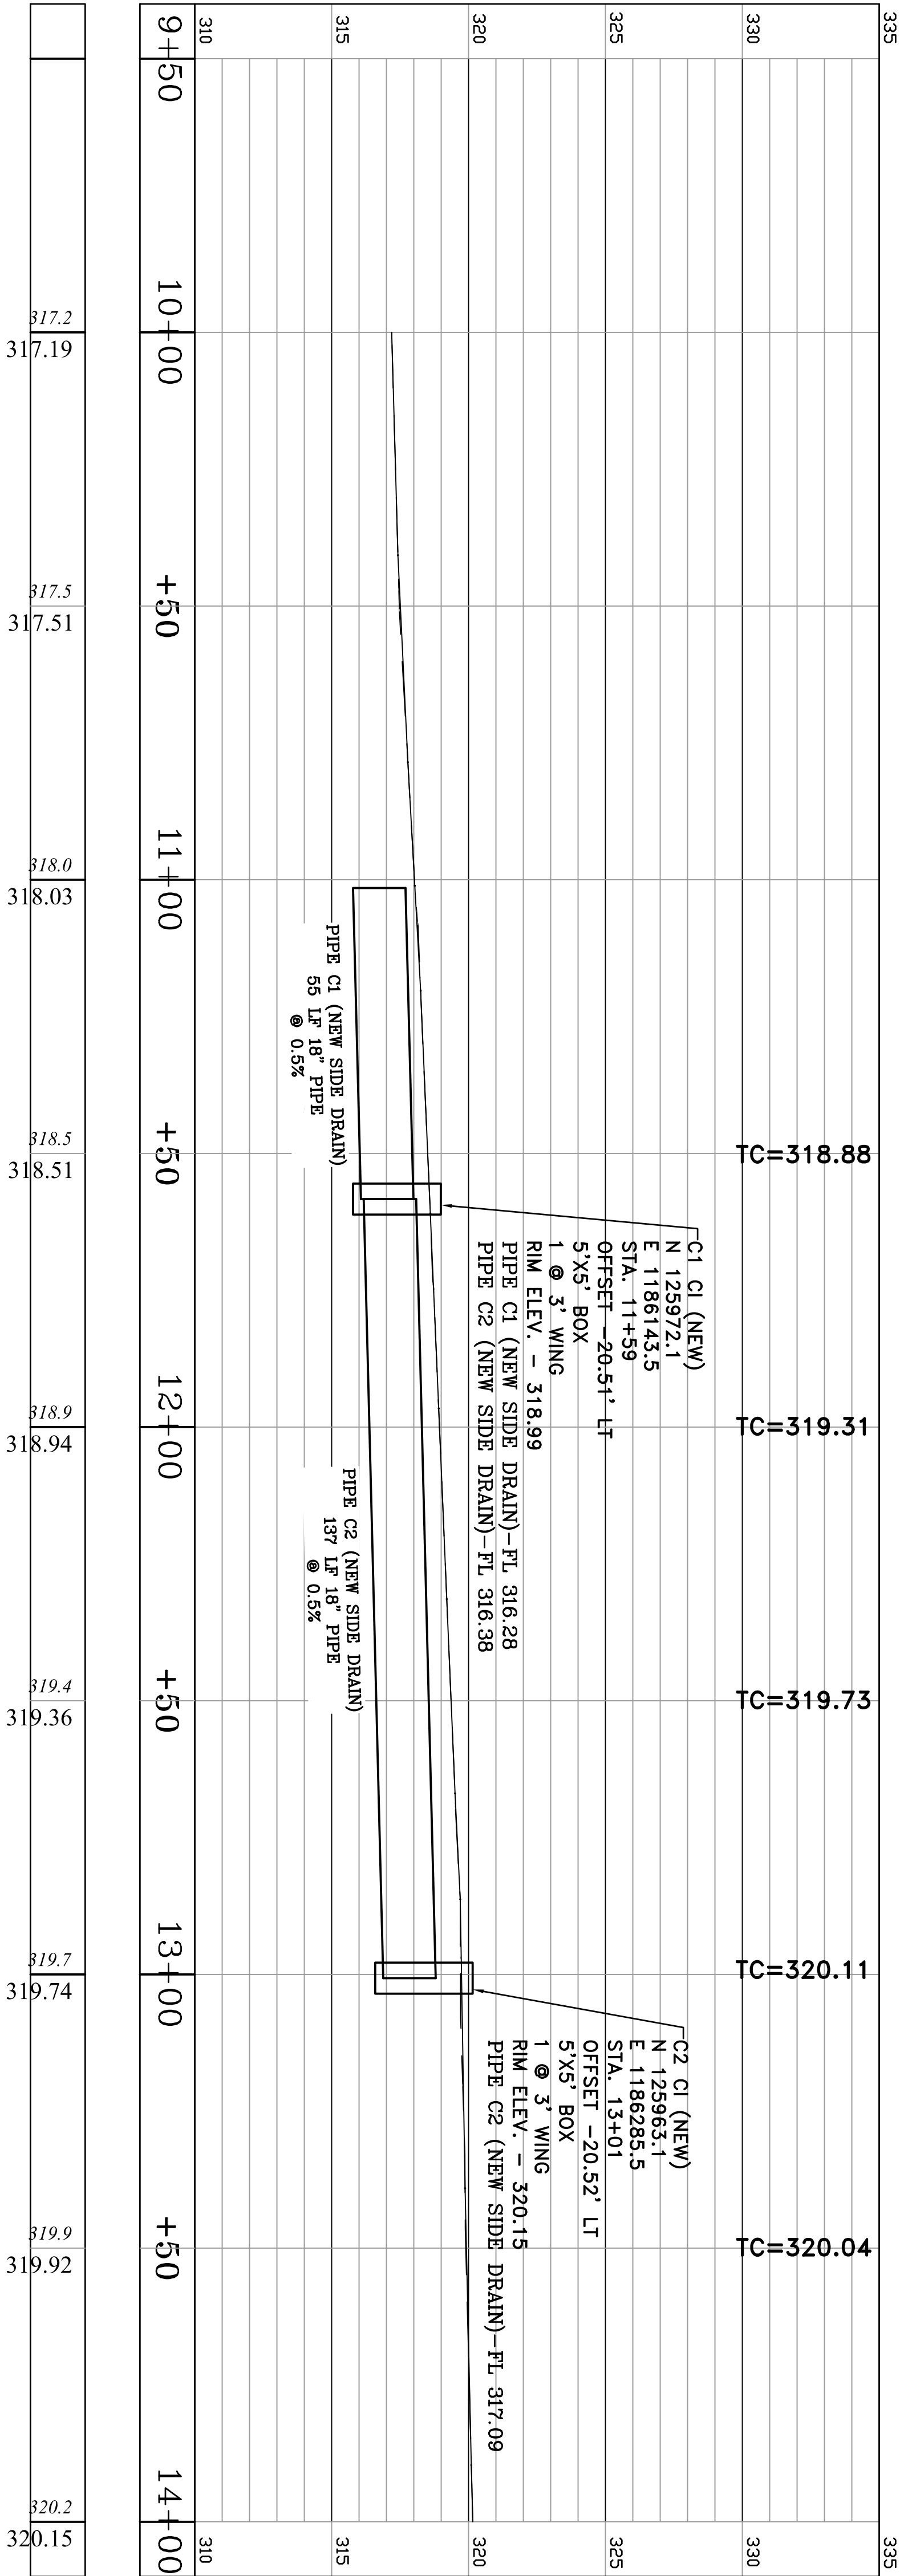

LEFT BASELINE PROFILE

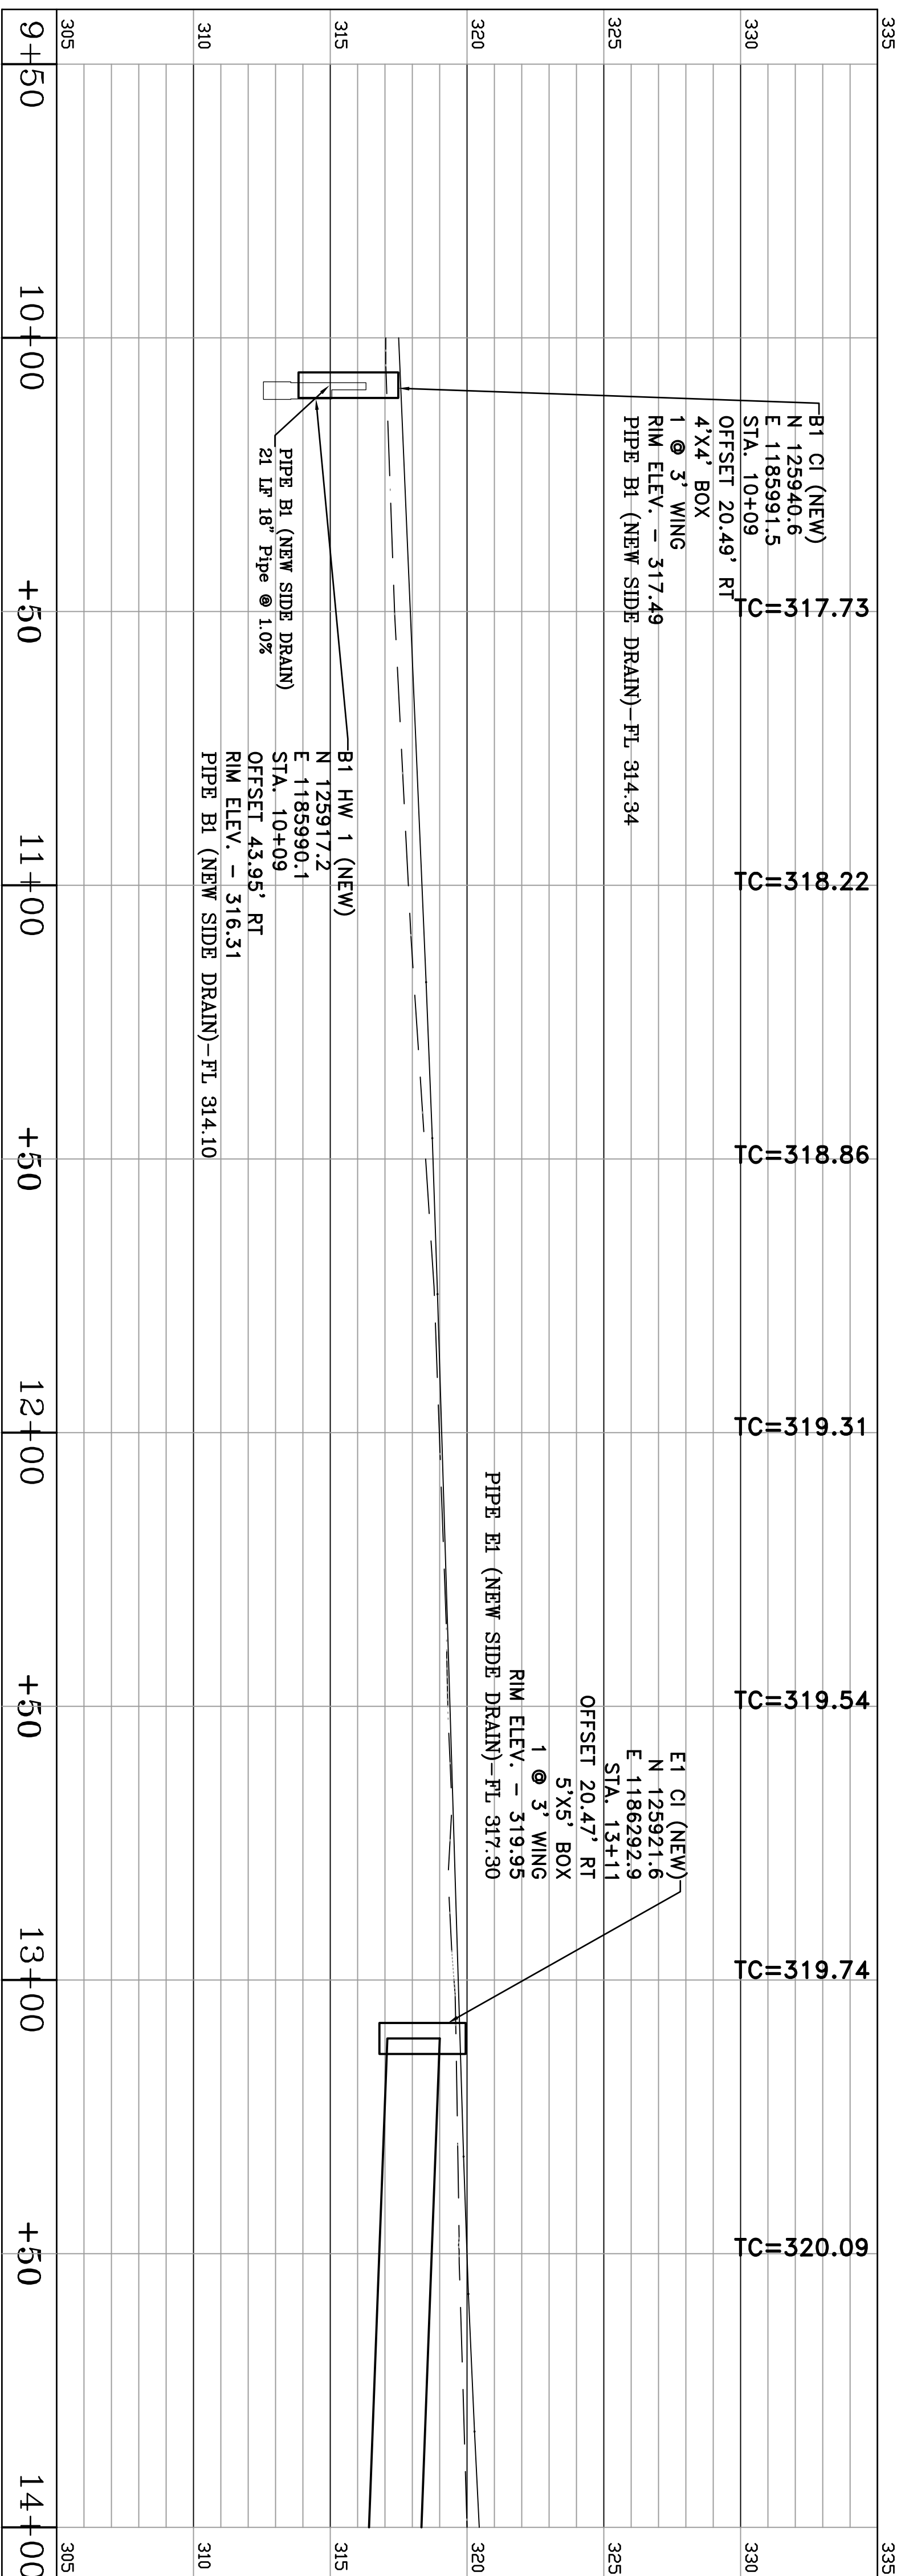

RIGHT BASELINE PROFILE

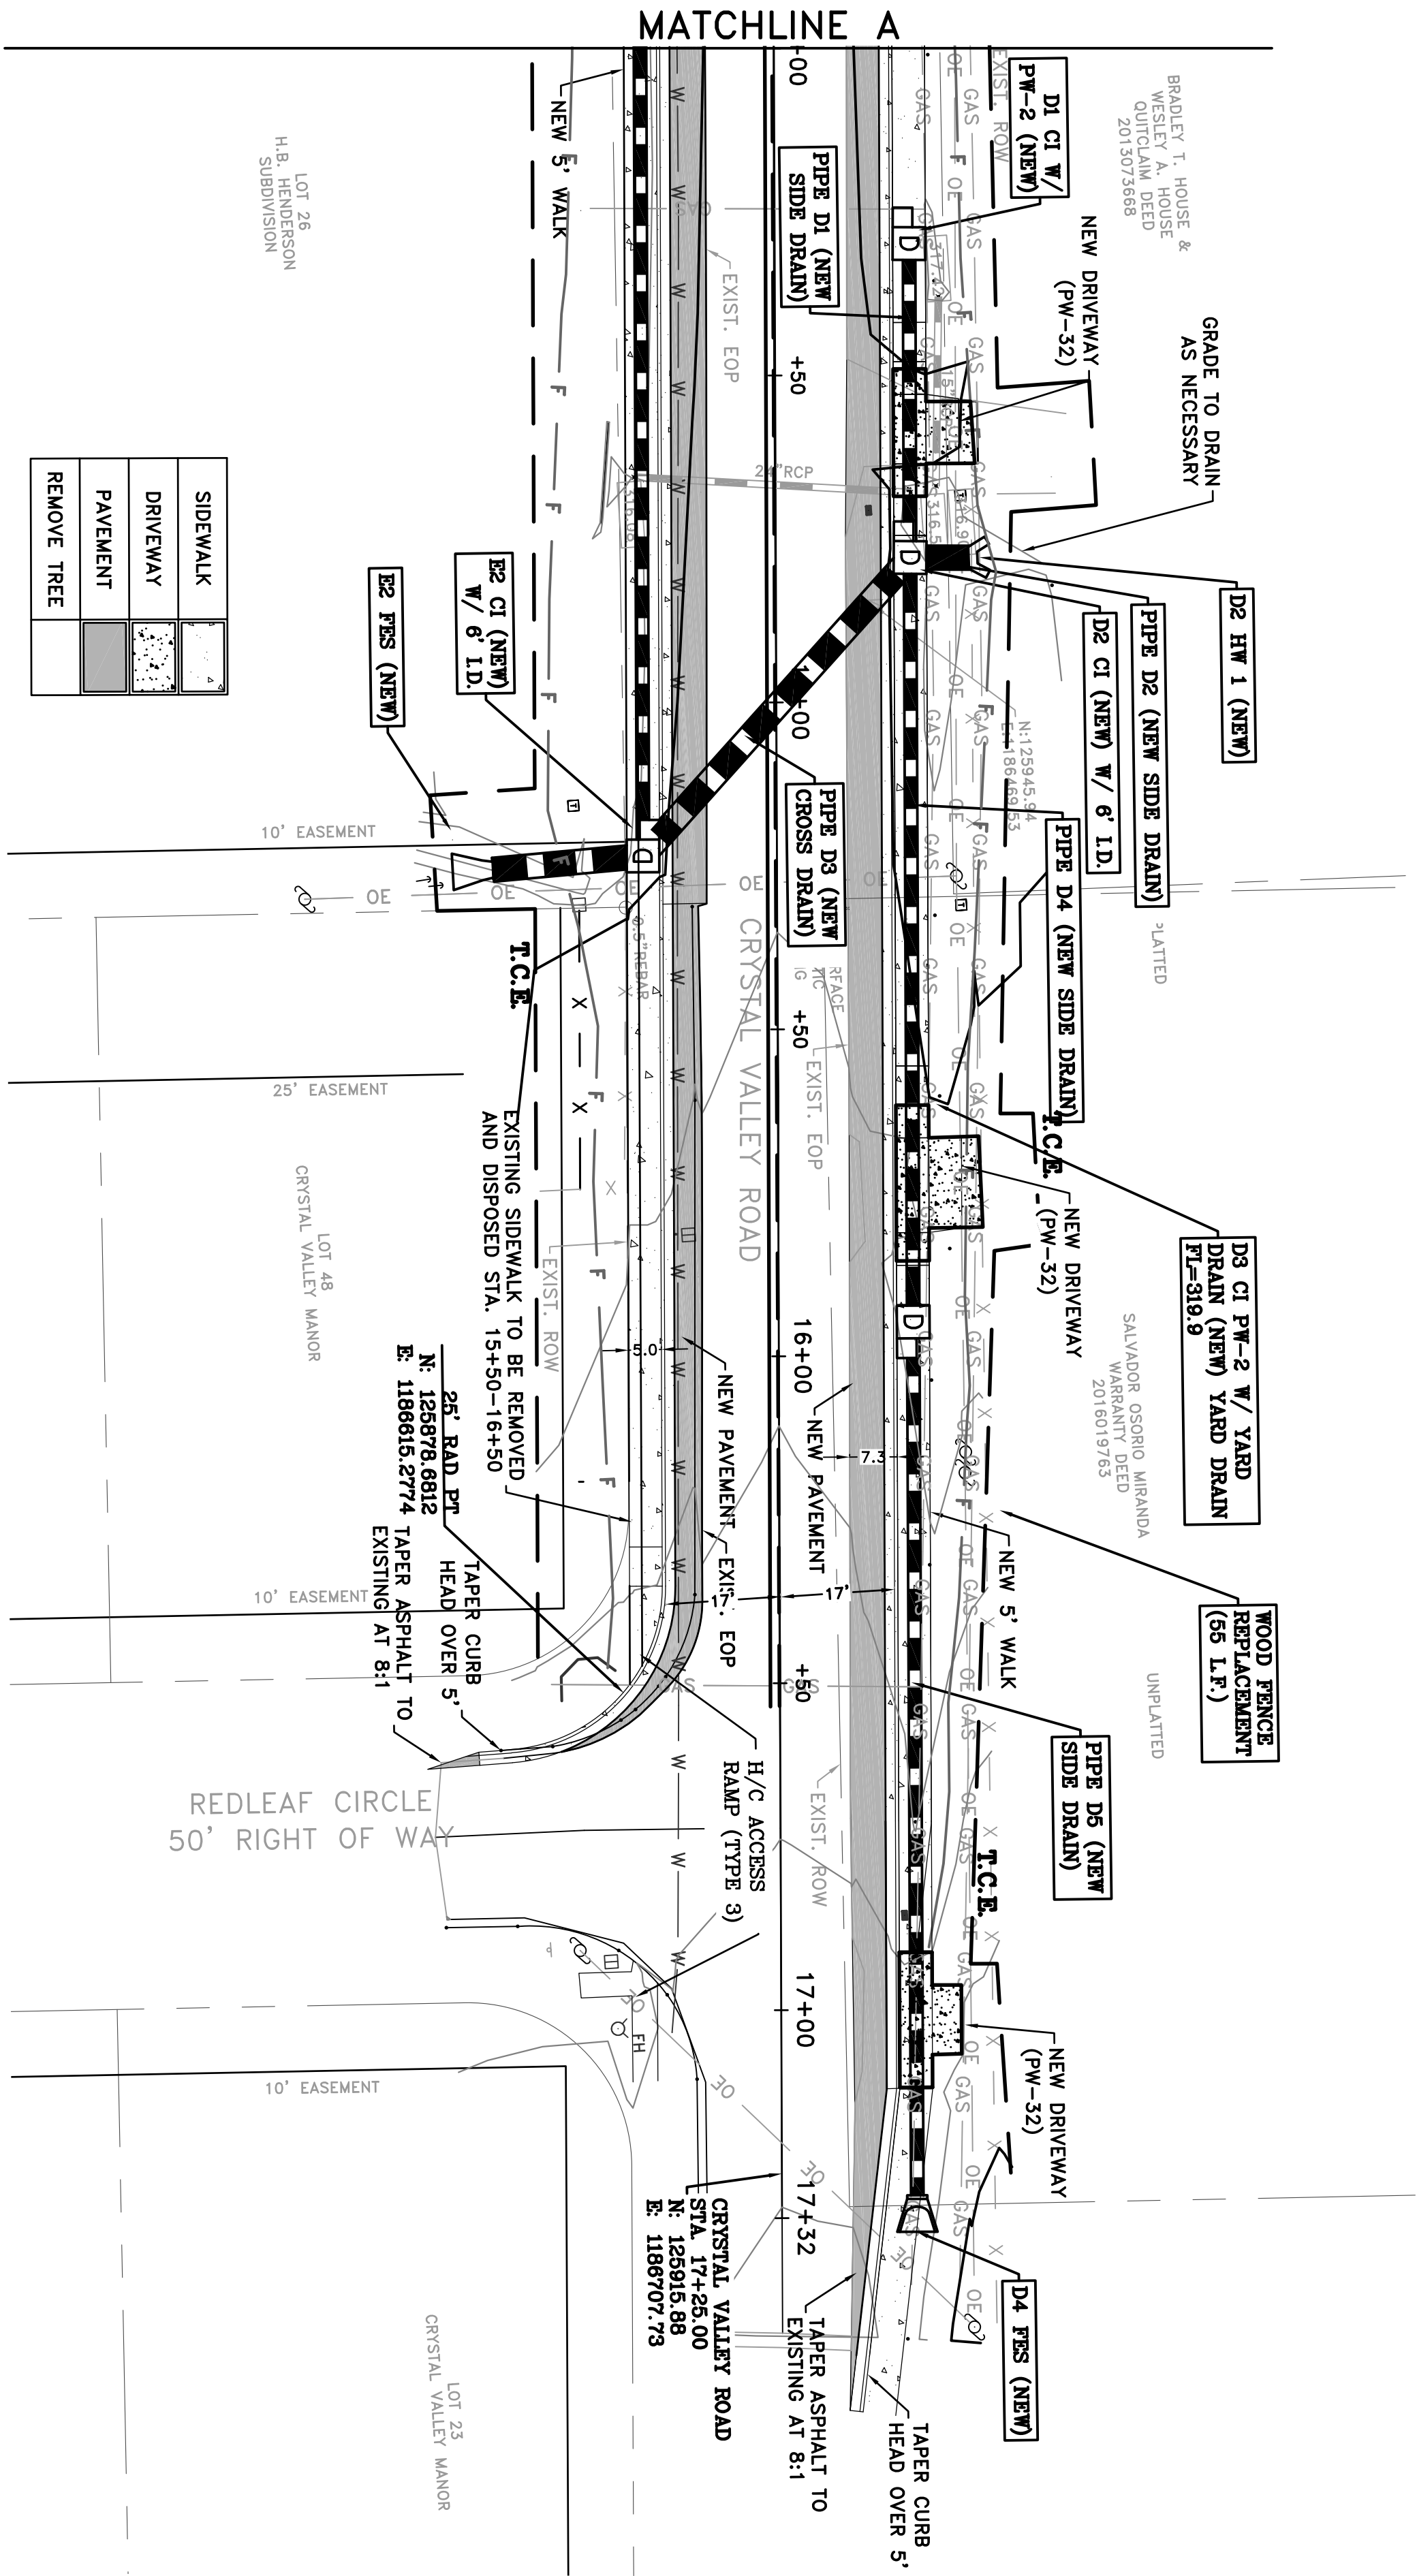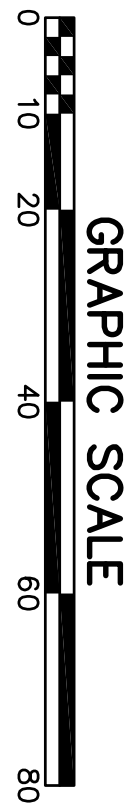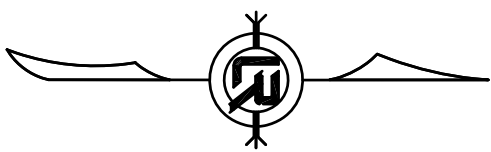

SIDEWALK	
DRIVEWAY	
PAVEMENT	
REMOVE TREE	

REVISIONS DATE

CITY OF LITTLE ROCK, ARKANSAS
PROJECT NO. 7-17-ST-288
CRYSTAL VALLEY ROAD

STREET PLAN II

DEPARTMENT OF PUBLIC WORKS
CIVIL ENGINEERING
701 W. MARKHAM
LITTLE ROCK, ARKANSAS 72201



DRAWN BY	MJR
DESIGNED	MJR
CHECKED	JAM
DATE	05/10/2019
SCALE	1" = 20'
PROJECT NO.	7-17-ST-288
SHEET NO.	C8

REVISIONS	DATE



CITY OF LITTLE ROCK, ARKANSAS
PROJECT NO. 7-17-ST-288
CRYSTAL VALLEY ROAD

PROFILE II



DEPARTMENT OF PUBLIC WORKS
CIVIL ENGINEERING
701 W. MARKHAM
LITTLE ROCK, ARKANSAS 72201

Professional Engineer
Arkansas
No. 112712019
Date 11/27/2019



DRAWN BY
JAB
DESIGNED
JAM
CHECKED
JAM
DATE
05/10/2019
SCALE
1" = 20'
PROJECT NO.
7-17-ST-288
SHEET NO.
C9

 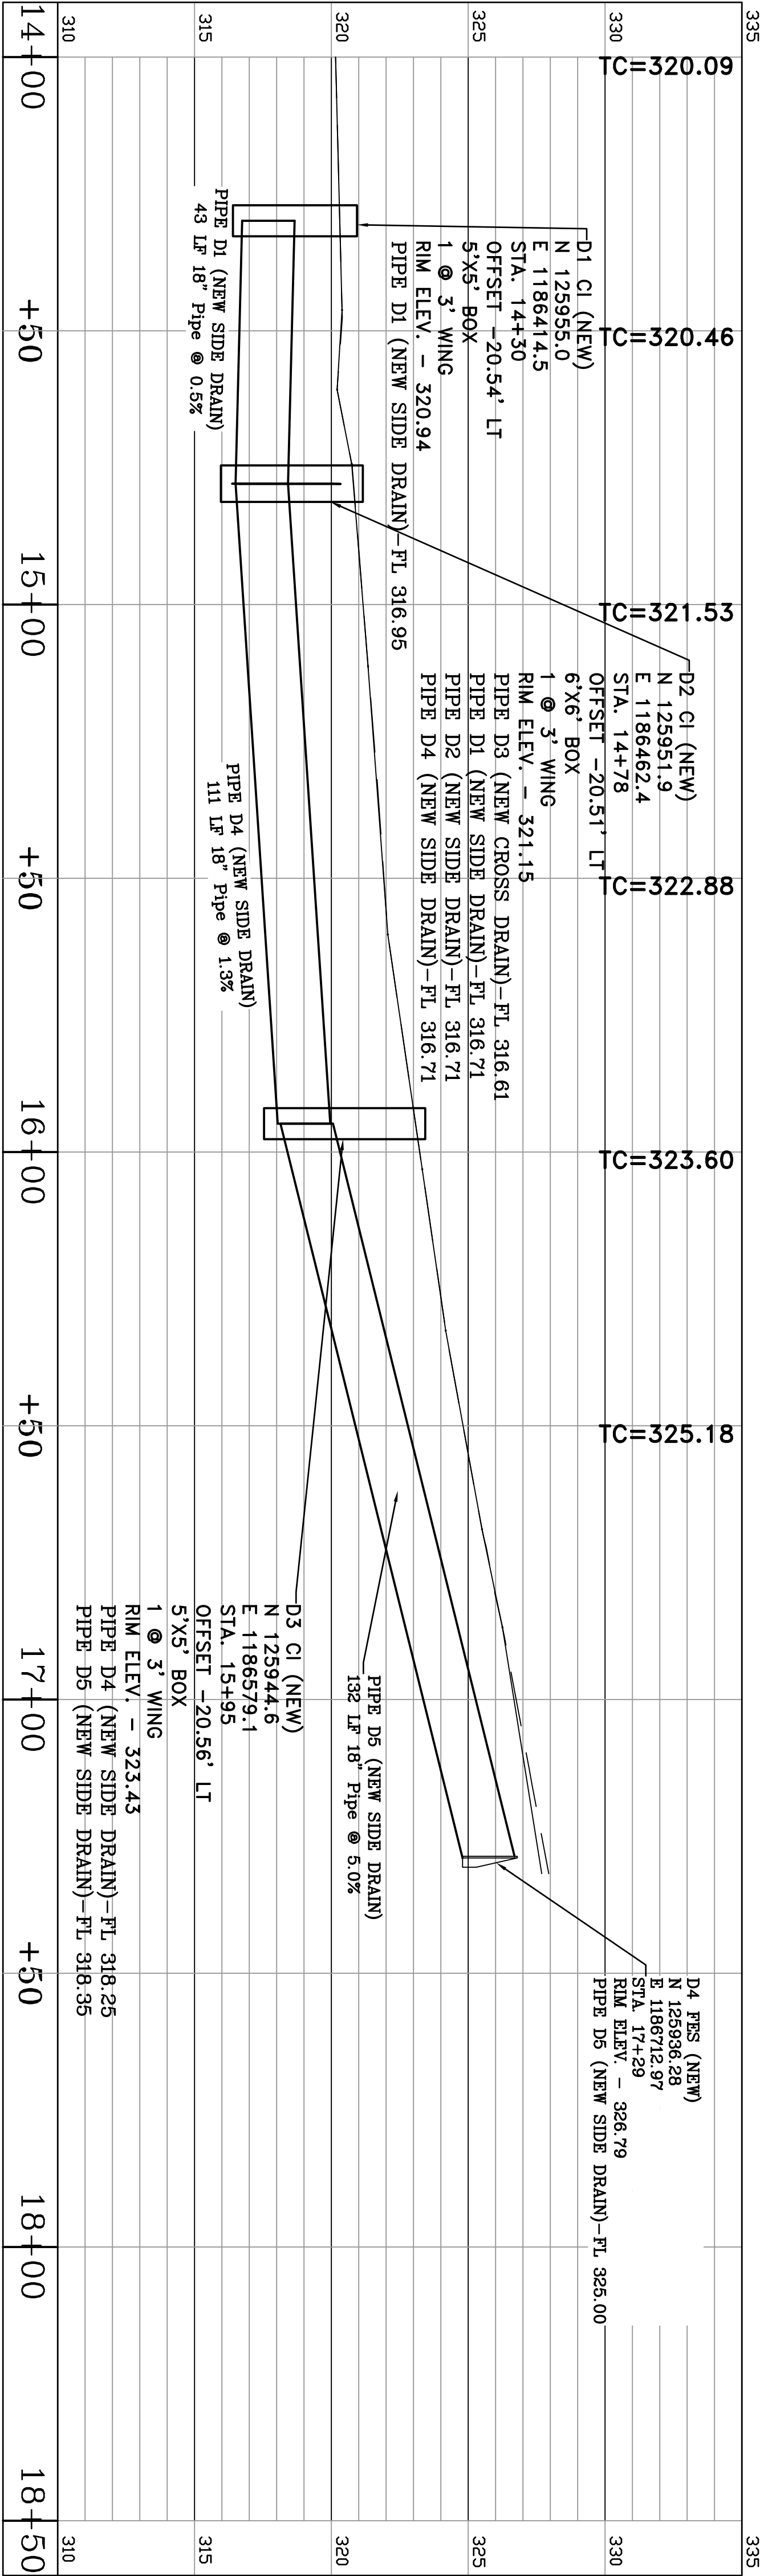

LEFT BASELINE PROFILE

 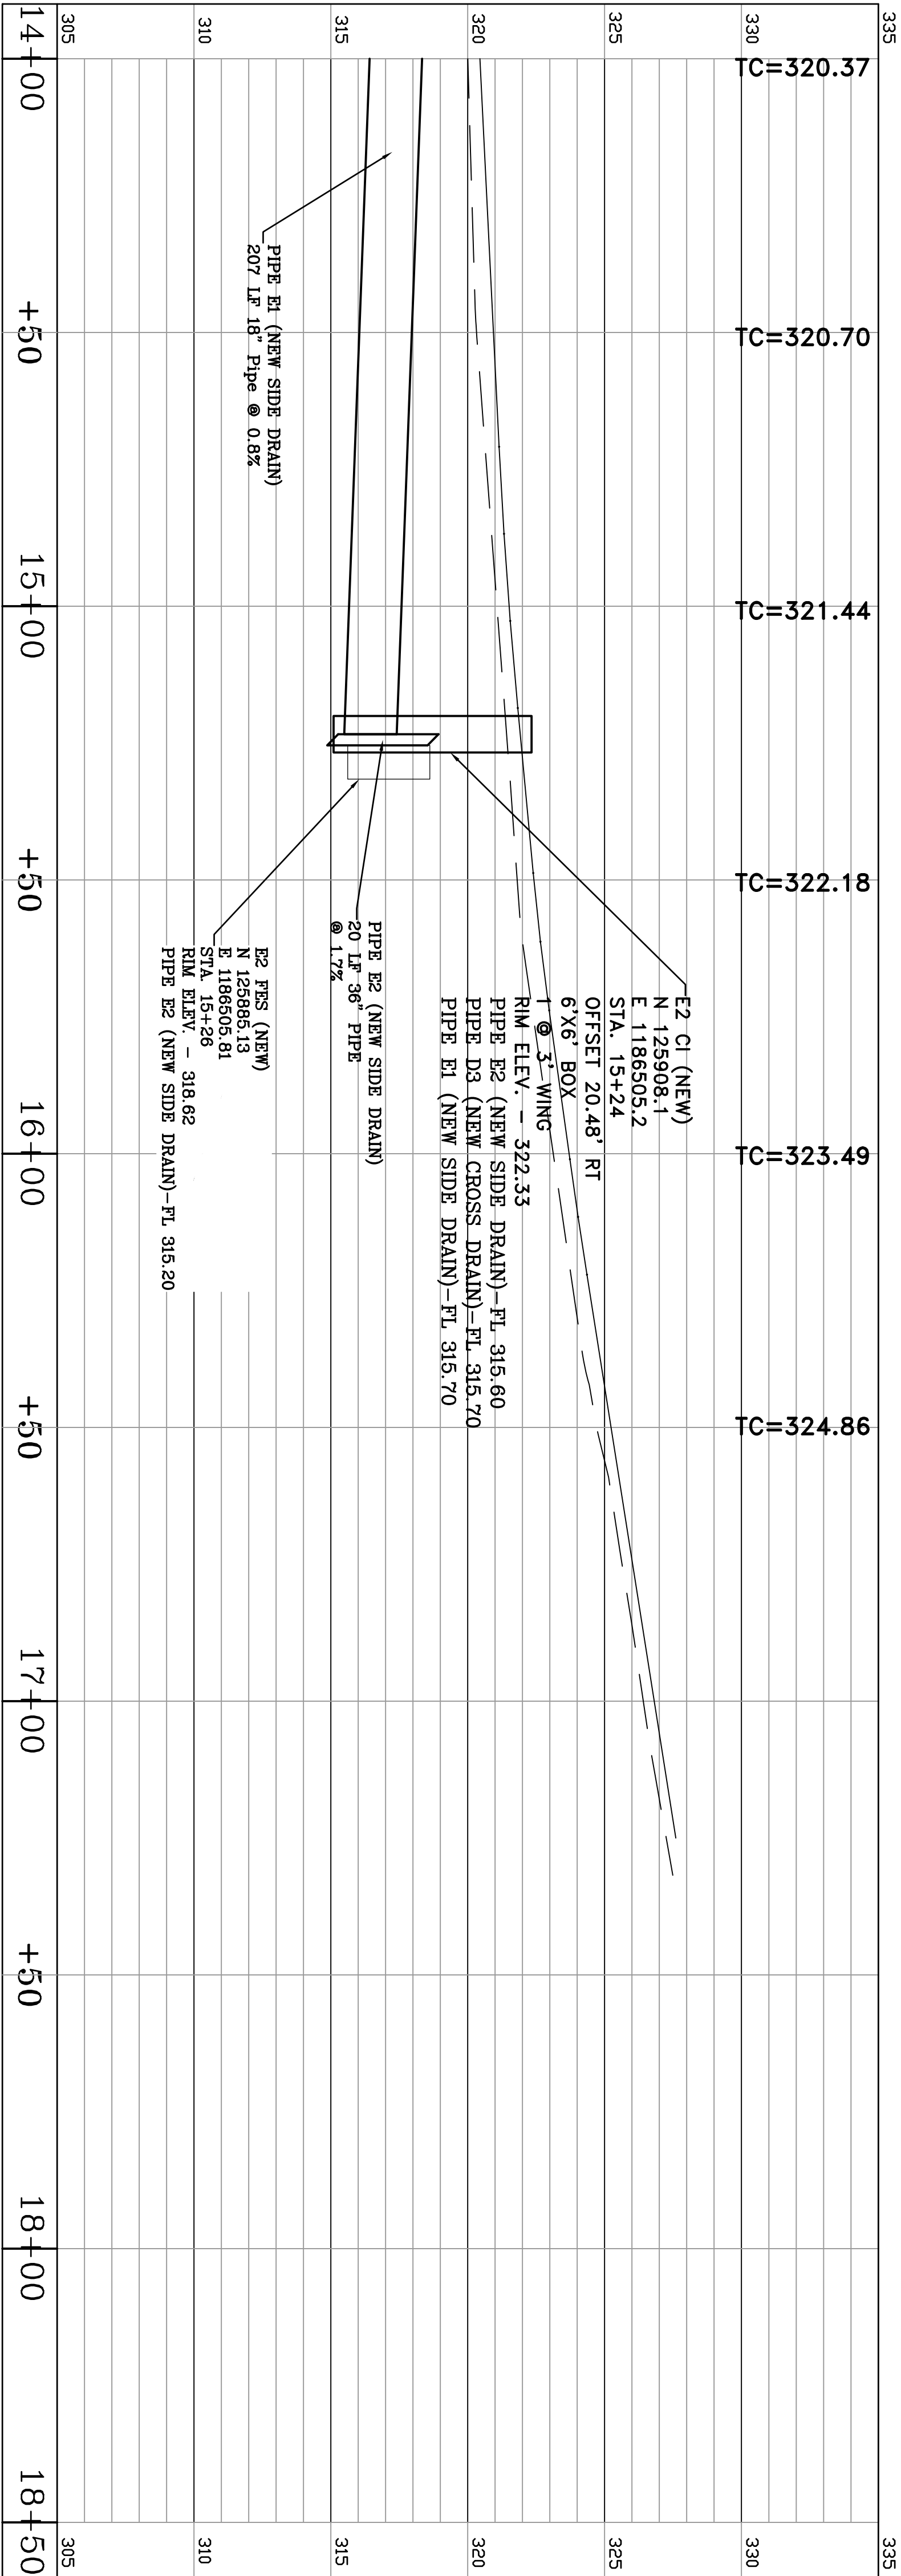

RIGHT BASELINE PROFILE

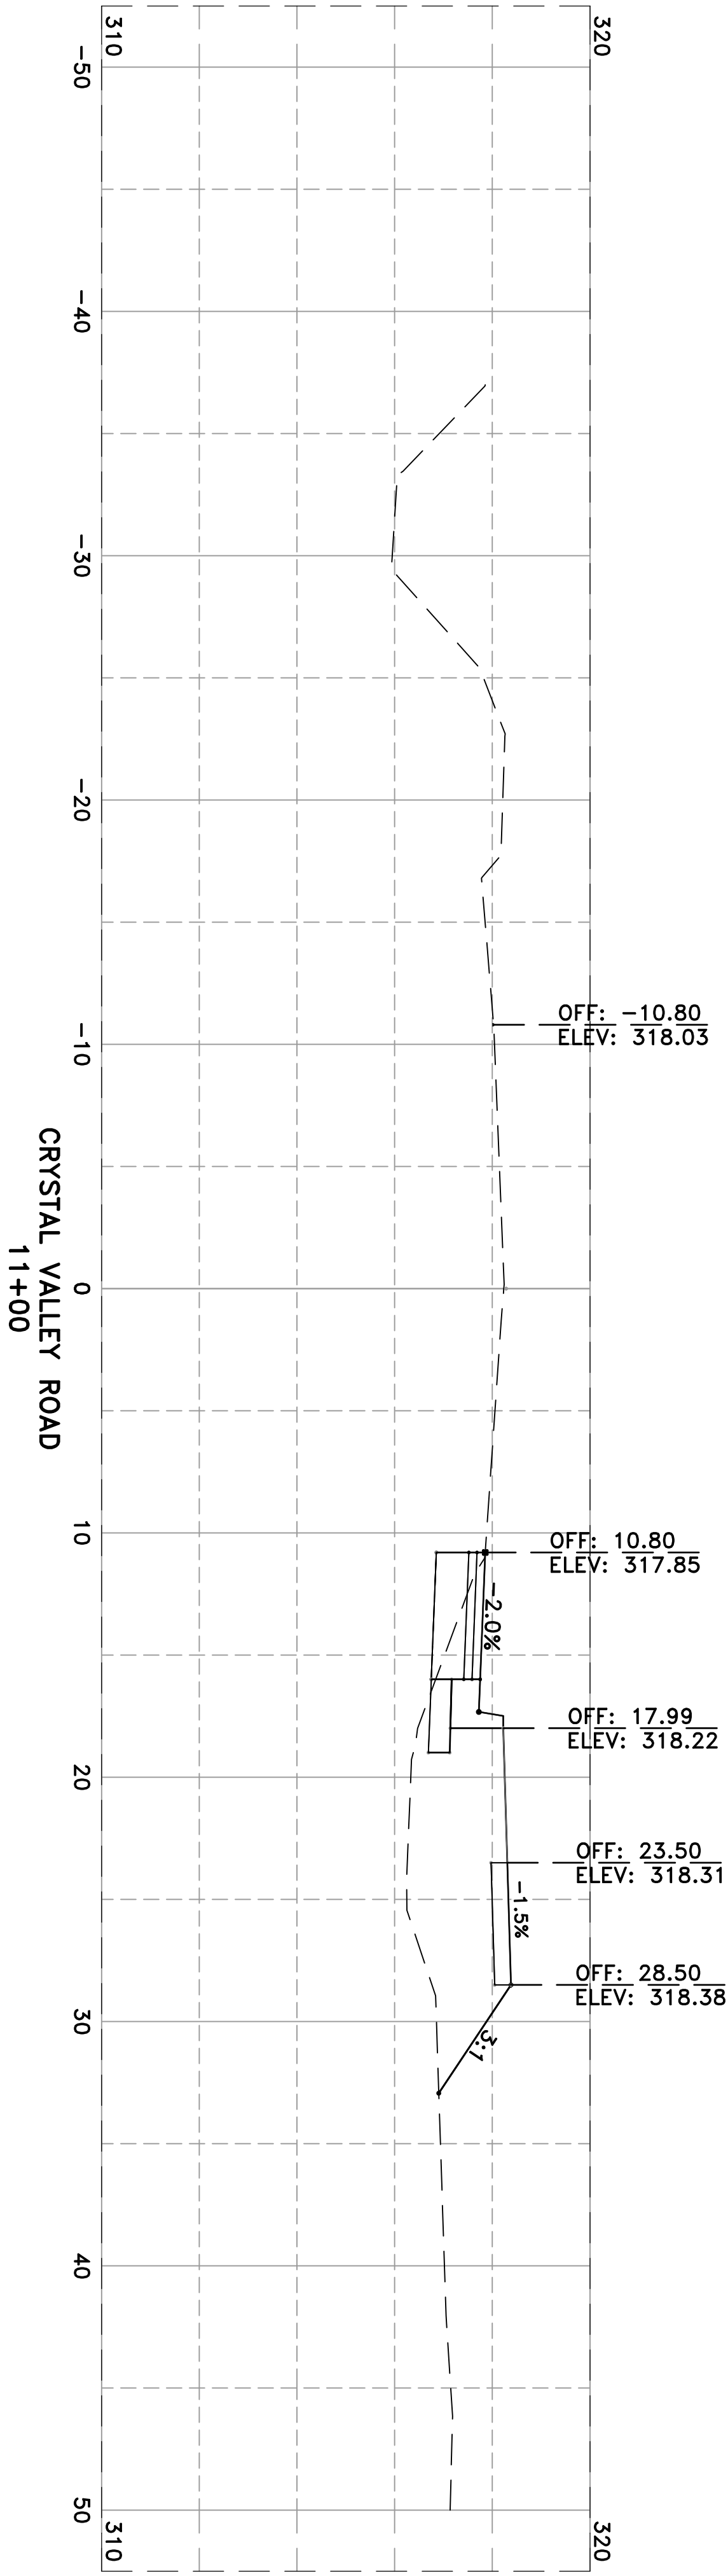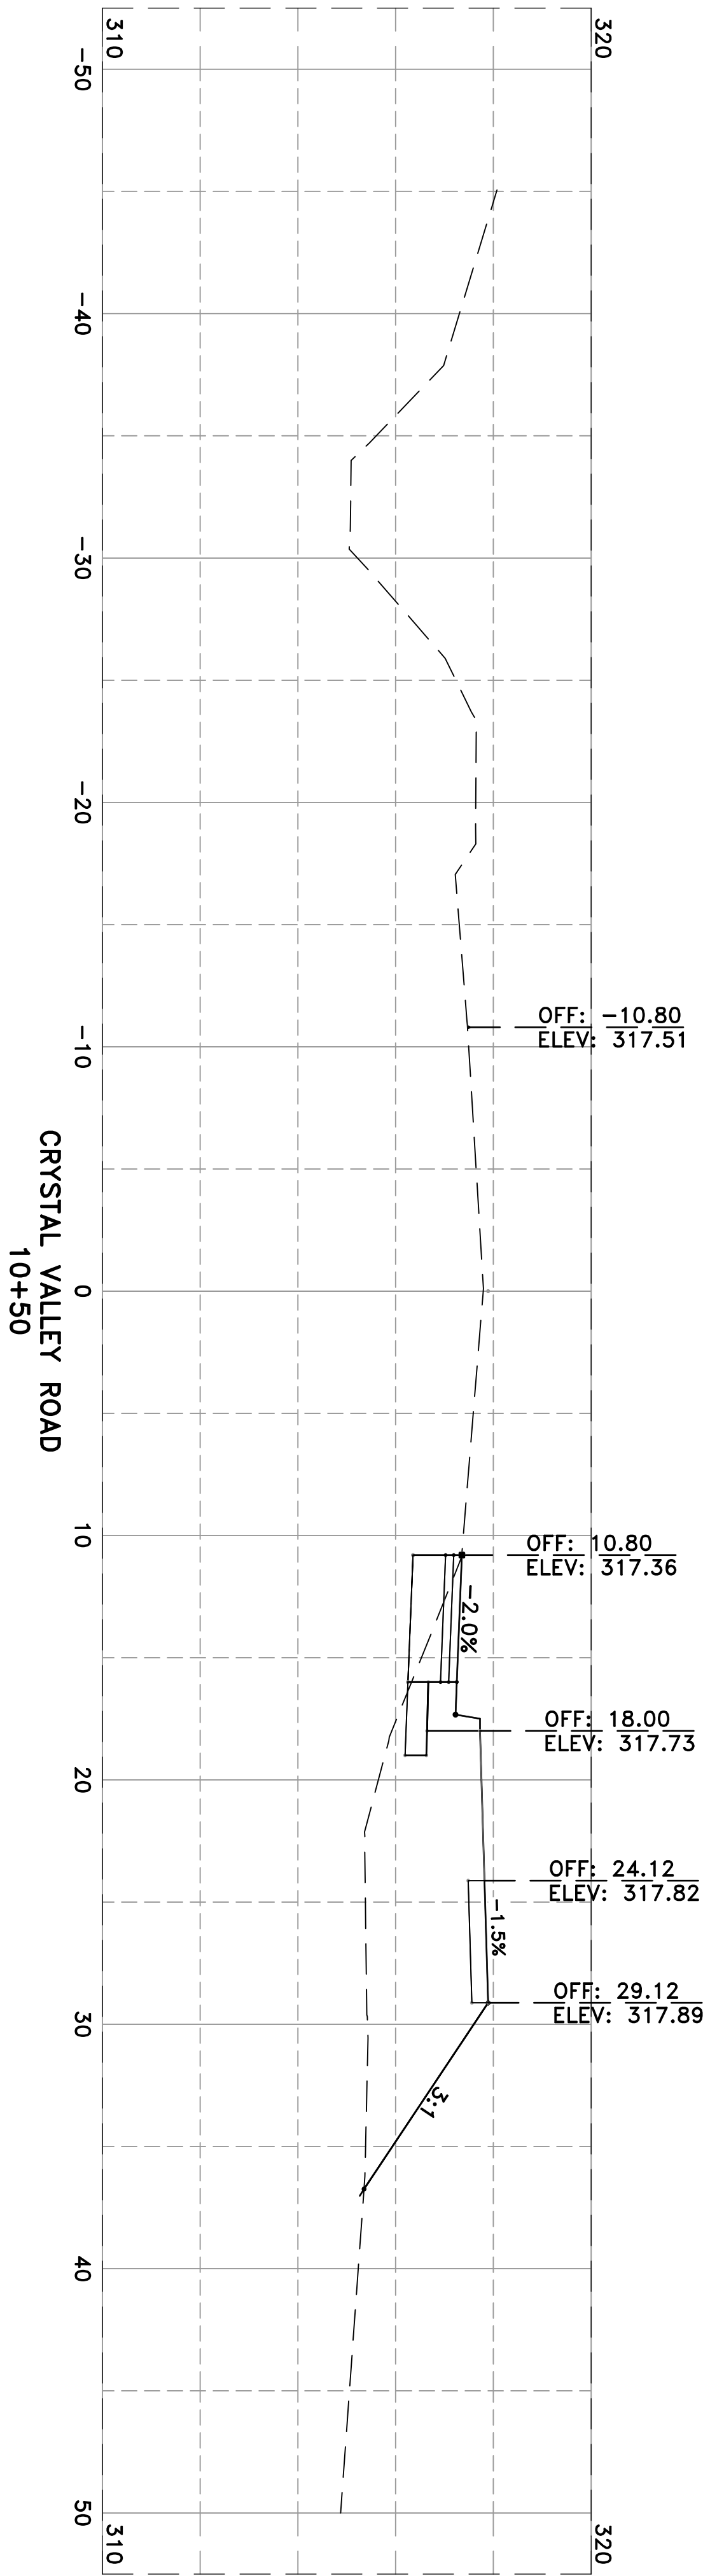



REVISIONS		DATE

CITY OF LITTLE ROCK, ARKANSAS PROJECT NO. 7-17-ST-288 CRYSTAL VALLEY ROAD	
CROSS SECTIONS I	

DEPARTMENT OF PUBLIC WORKS	
CIVIL ENGINEERING	
701 W. MARKHAM	
LITTLE ROCK, ARKANSAS 72201	



DRAWN BY	MJR
DESIGNED	MJR
CHECKED	JAM
DATE	05/10/2019
SCALE	1" = 5'
PROJECT NO.	7-17-ST-288
SHEET NO.	C10

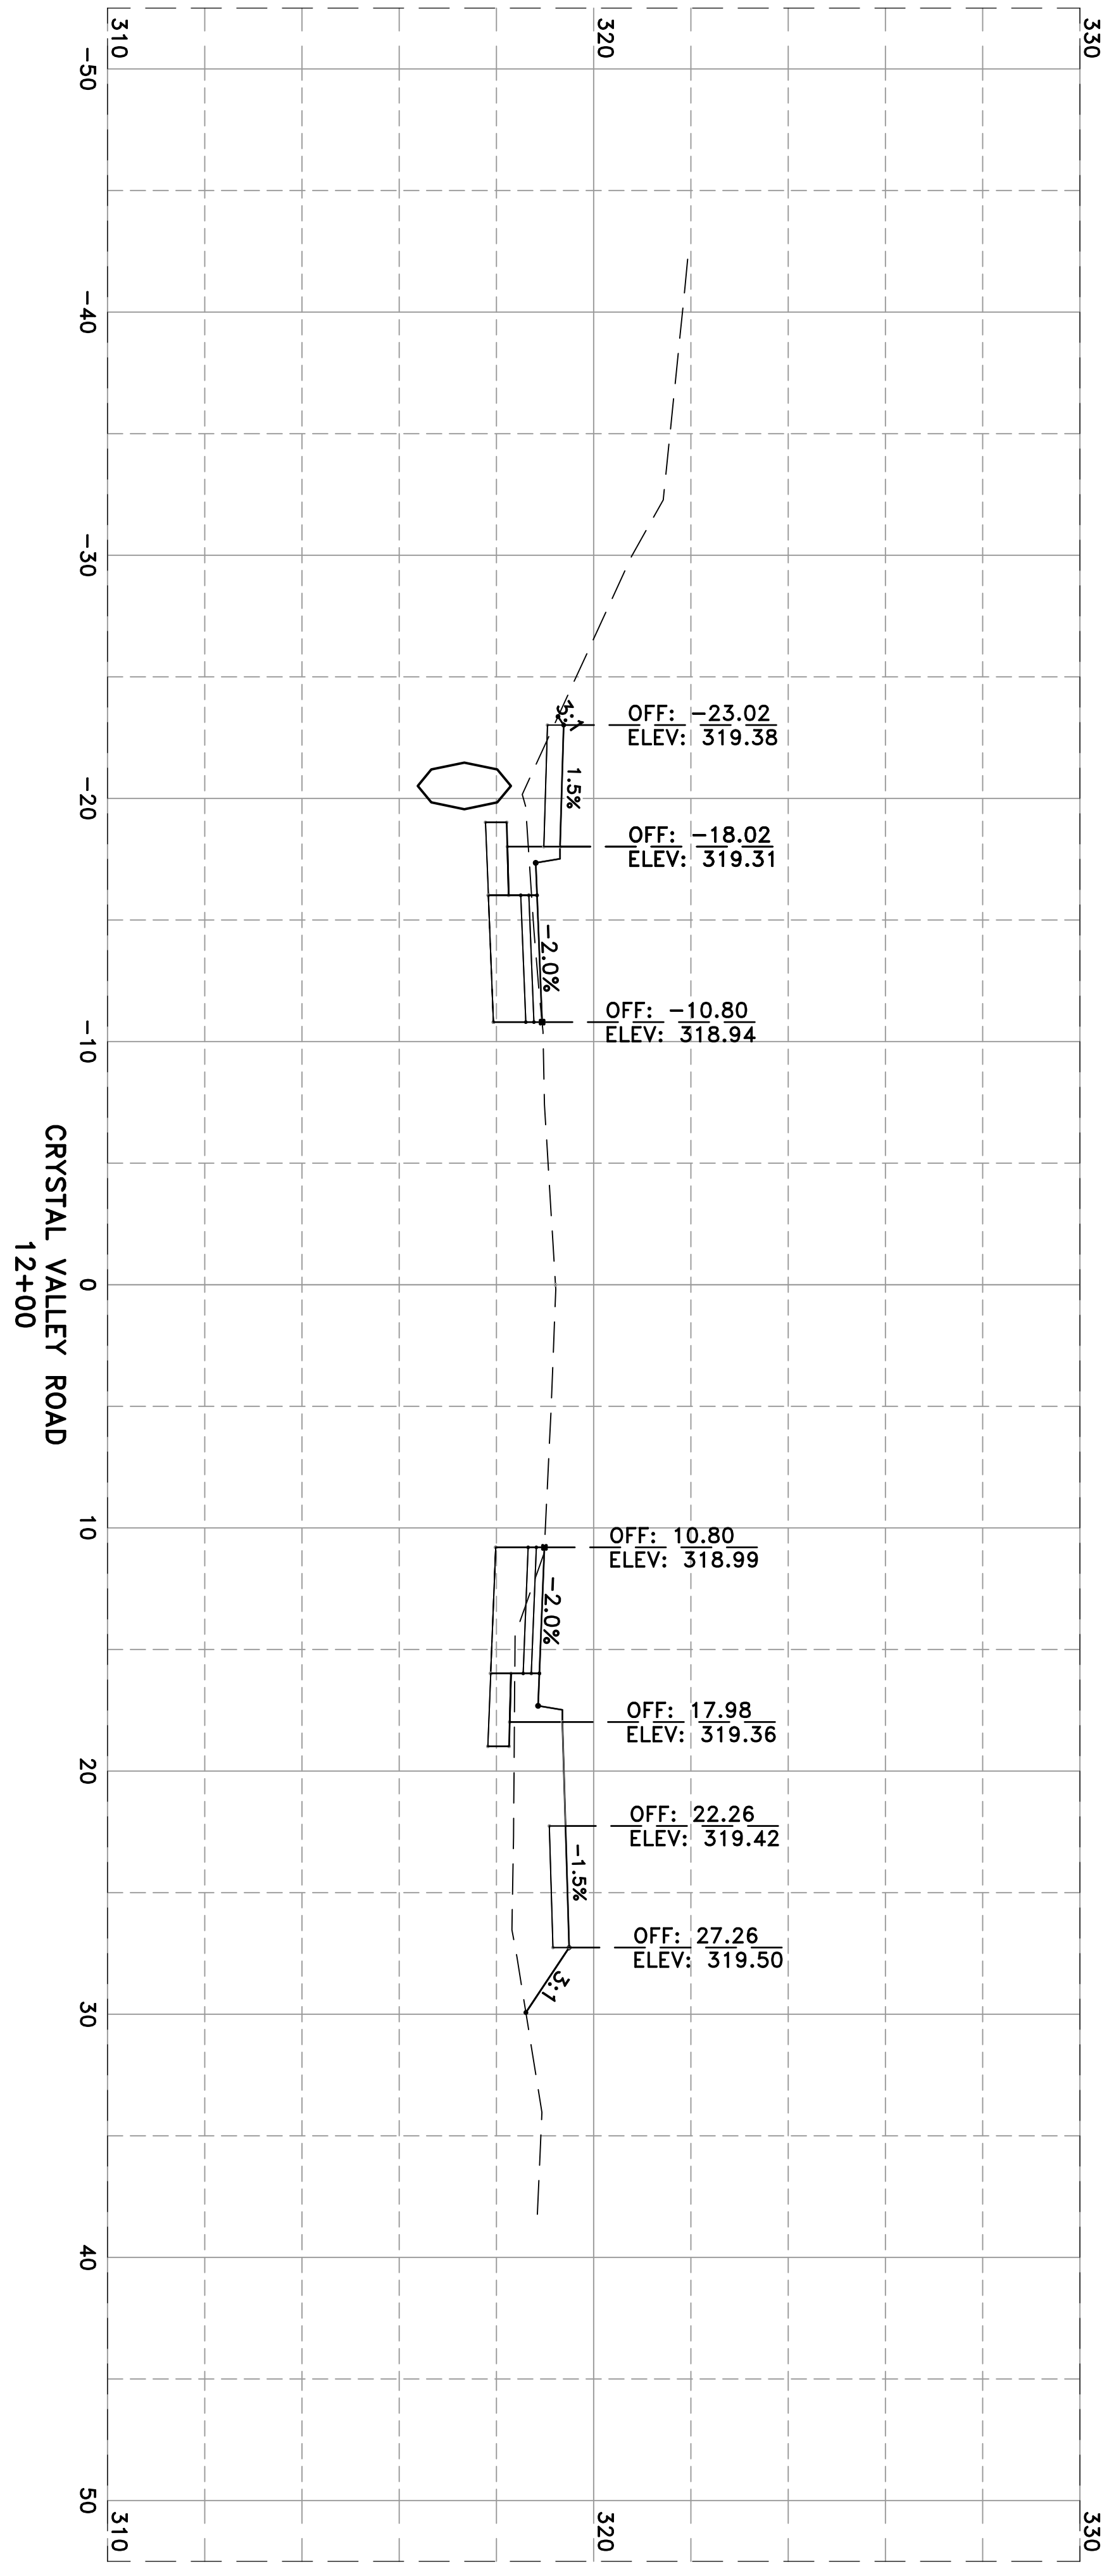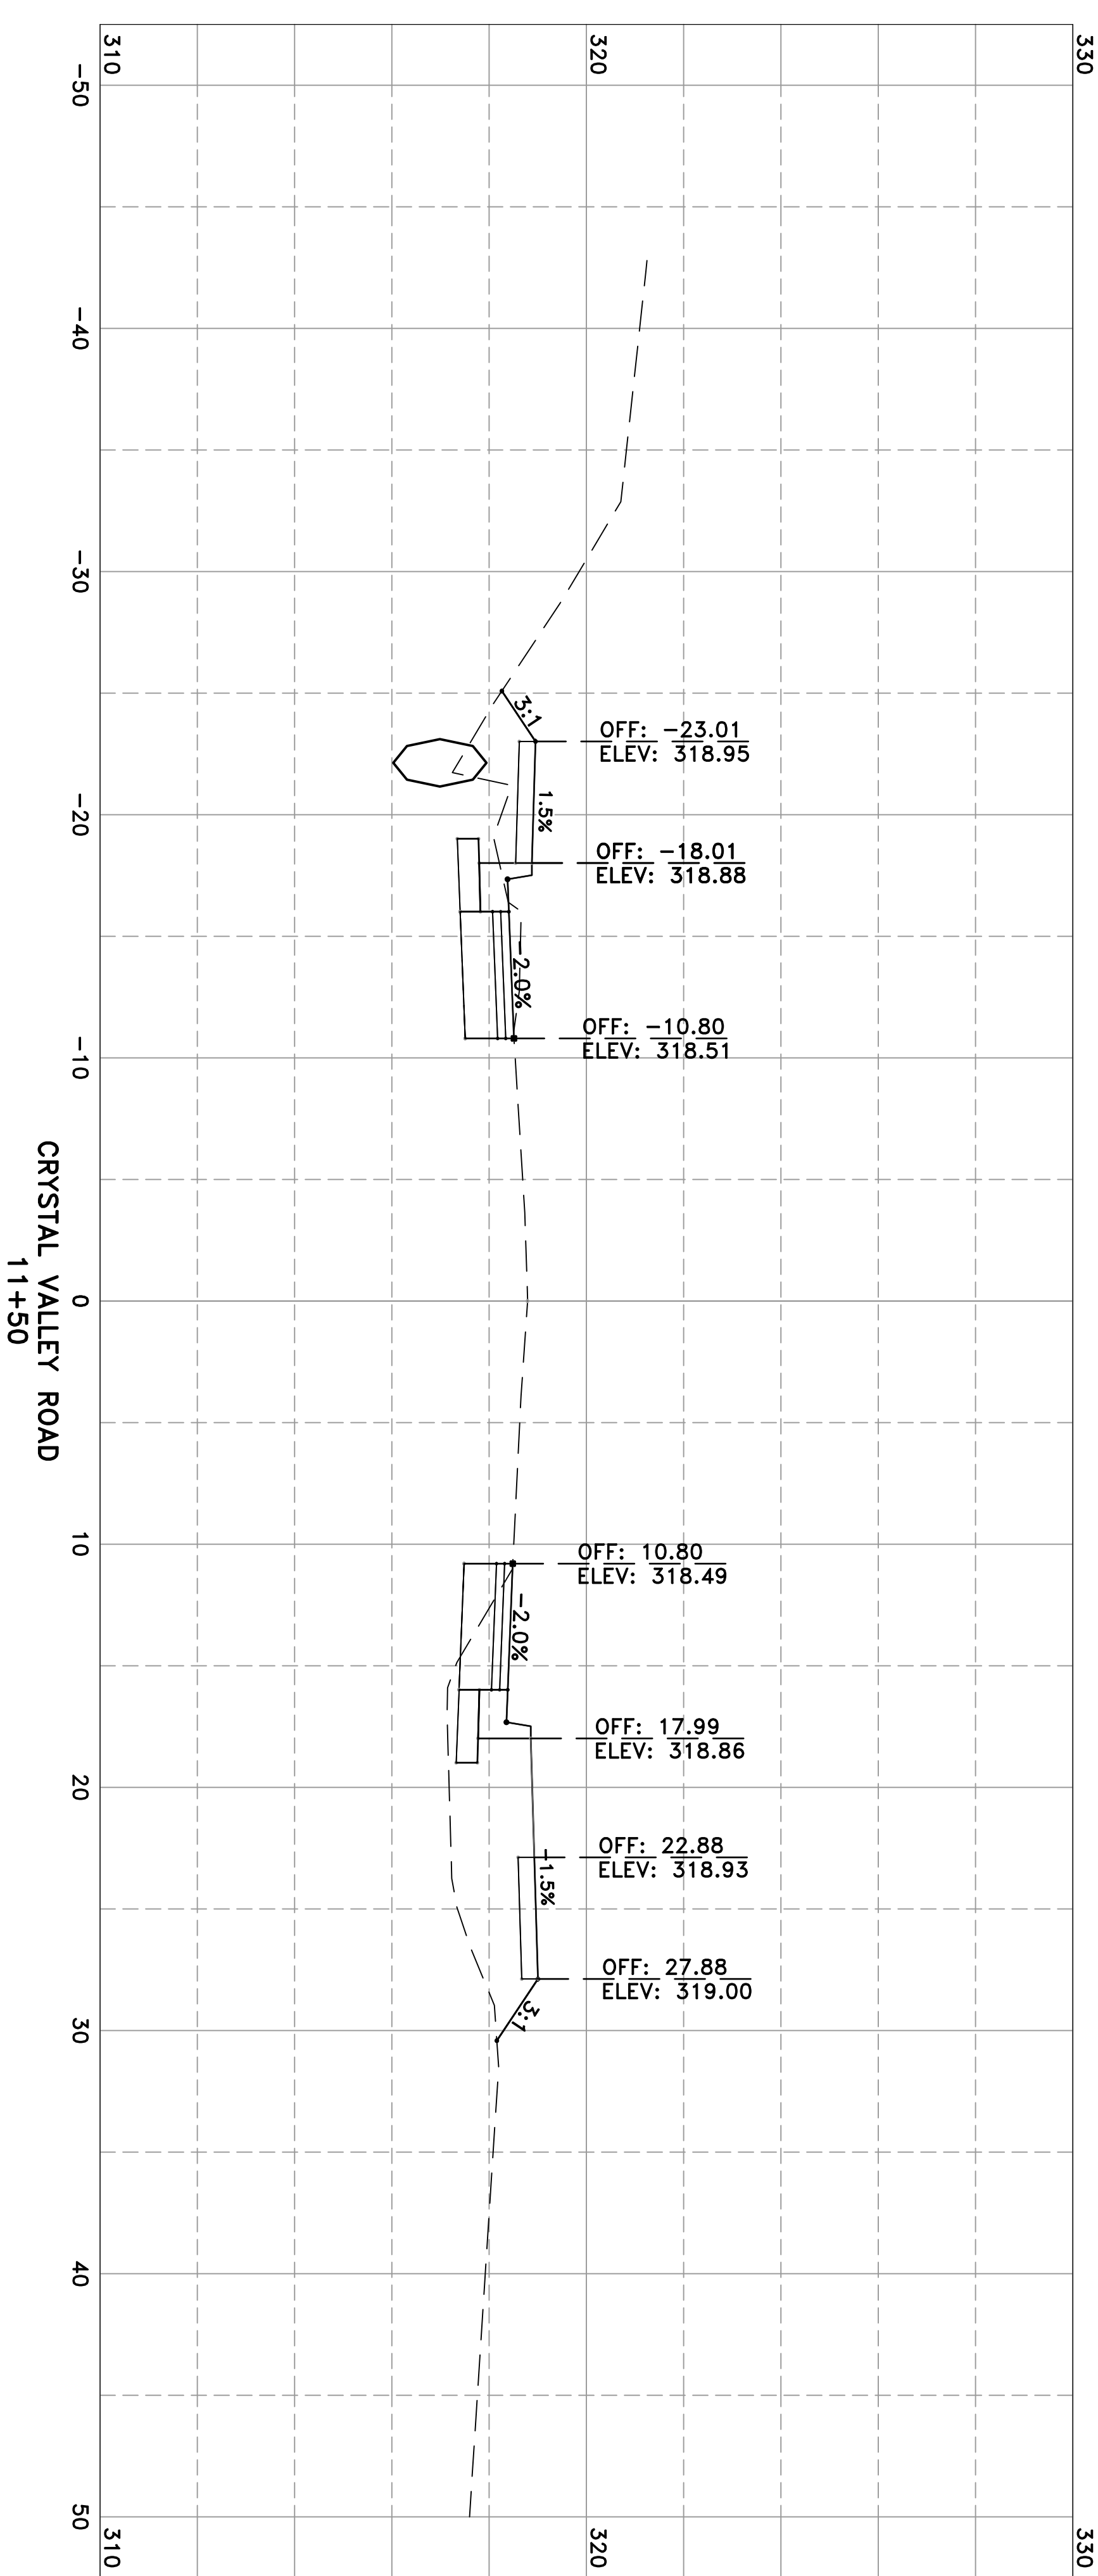

REVISIONS		DATE

CITY OF LITTLE ROCK, ARKANSAS
PROJECT NO. 7-17-ST-288
CRYSTAL VALLEY ROAD

CROSS SECTIONS I

DEPARTMENT OF PUBLIC WORKS
CIVIL ENGINEERING
701 W. MARKHAM
LITTLE ROCK, ARKANSAS 72201



DRAWN BY	MJR
DESIGNED	MJR
CHECKED	JAM
DATE	05/10/2019
SCALE	1" = 5'
PROJECT NO.	7-17-ST-288
SHEET NO.	C11

REVISIONS		DATE

CITY OF LITTLE ROCK, ARKANSAS
PROJECT NO. 7-17-ST-288
CRYSTAL VALLEY ROAD

CROSS SECTIONS II

DEPARTMENT OF PUBLIC WORKS



CIVIL ENGINEERING

701 W. MARKHAM

LITTLE ROCK, ARKANSAS 72201

Professional Engineer
No. 16061
11/27/2019

DRAWN BY	MJR
DESIGNED	MJR
CHECKED	JAM
DATE	05/10/2019
SCALE	1" = 10'
PROJECT NO.	7-17-ST-288
SHEET NO.	C12

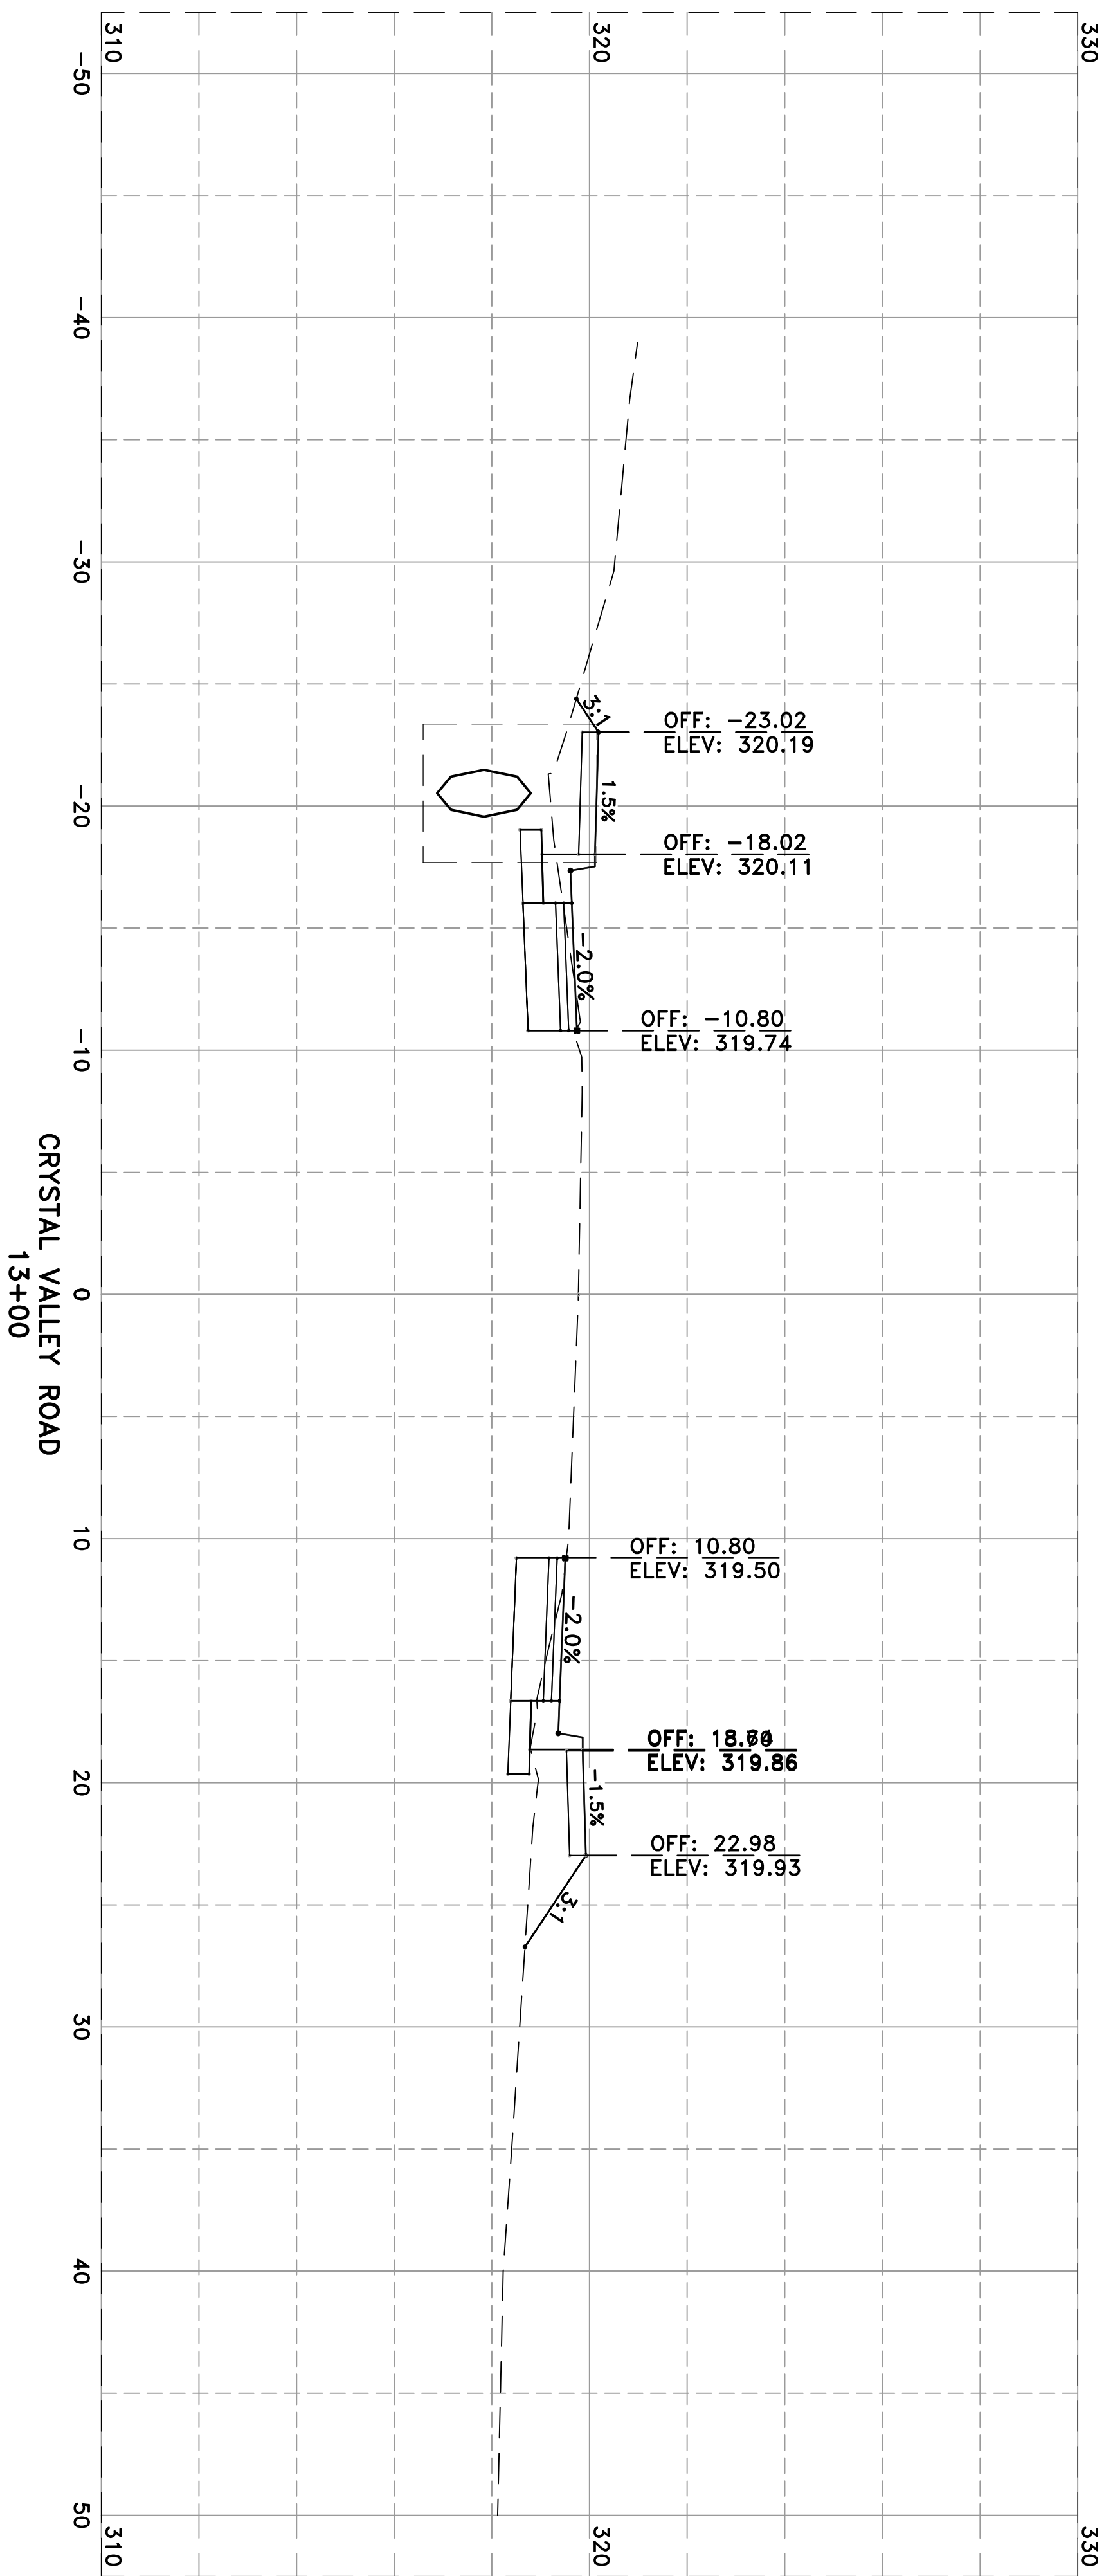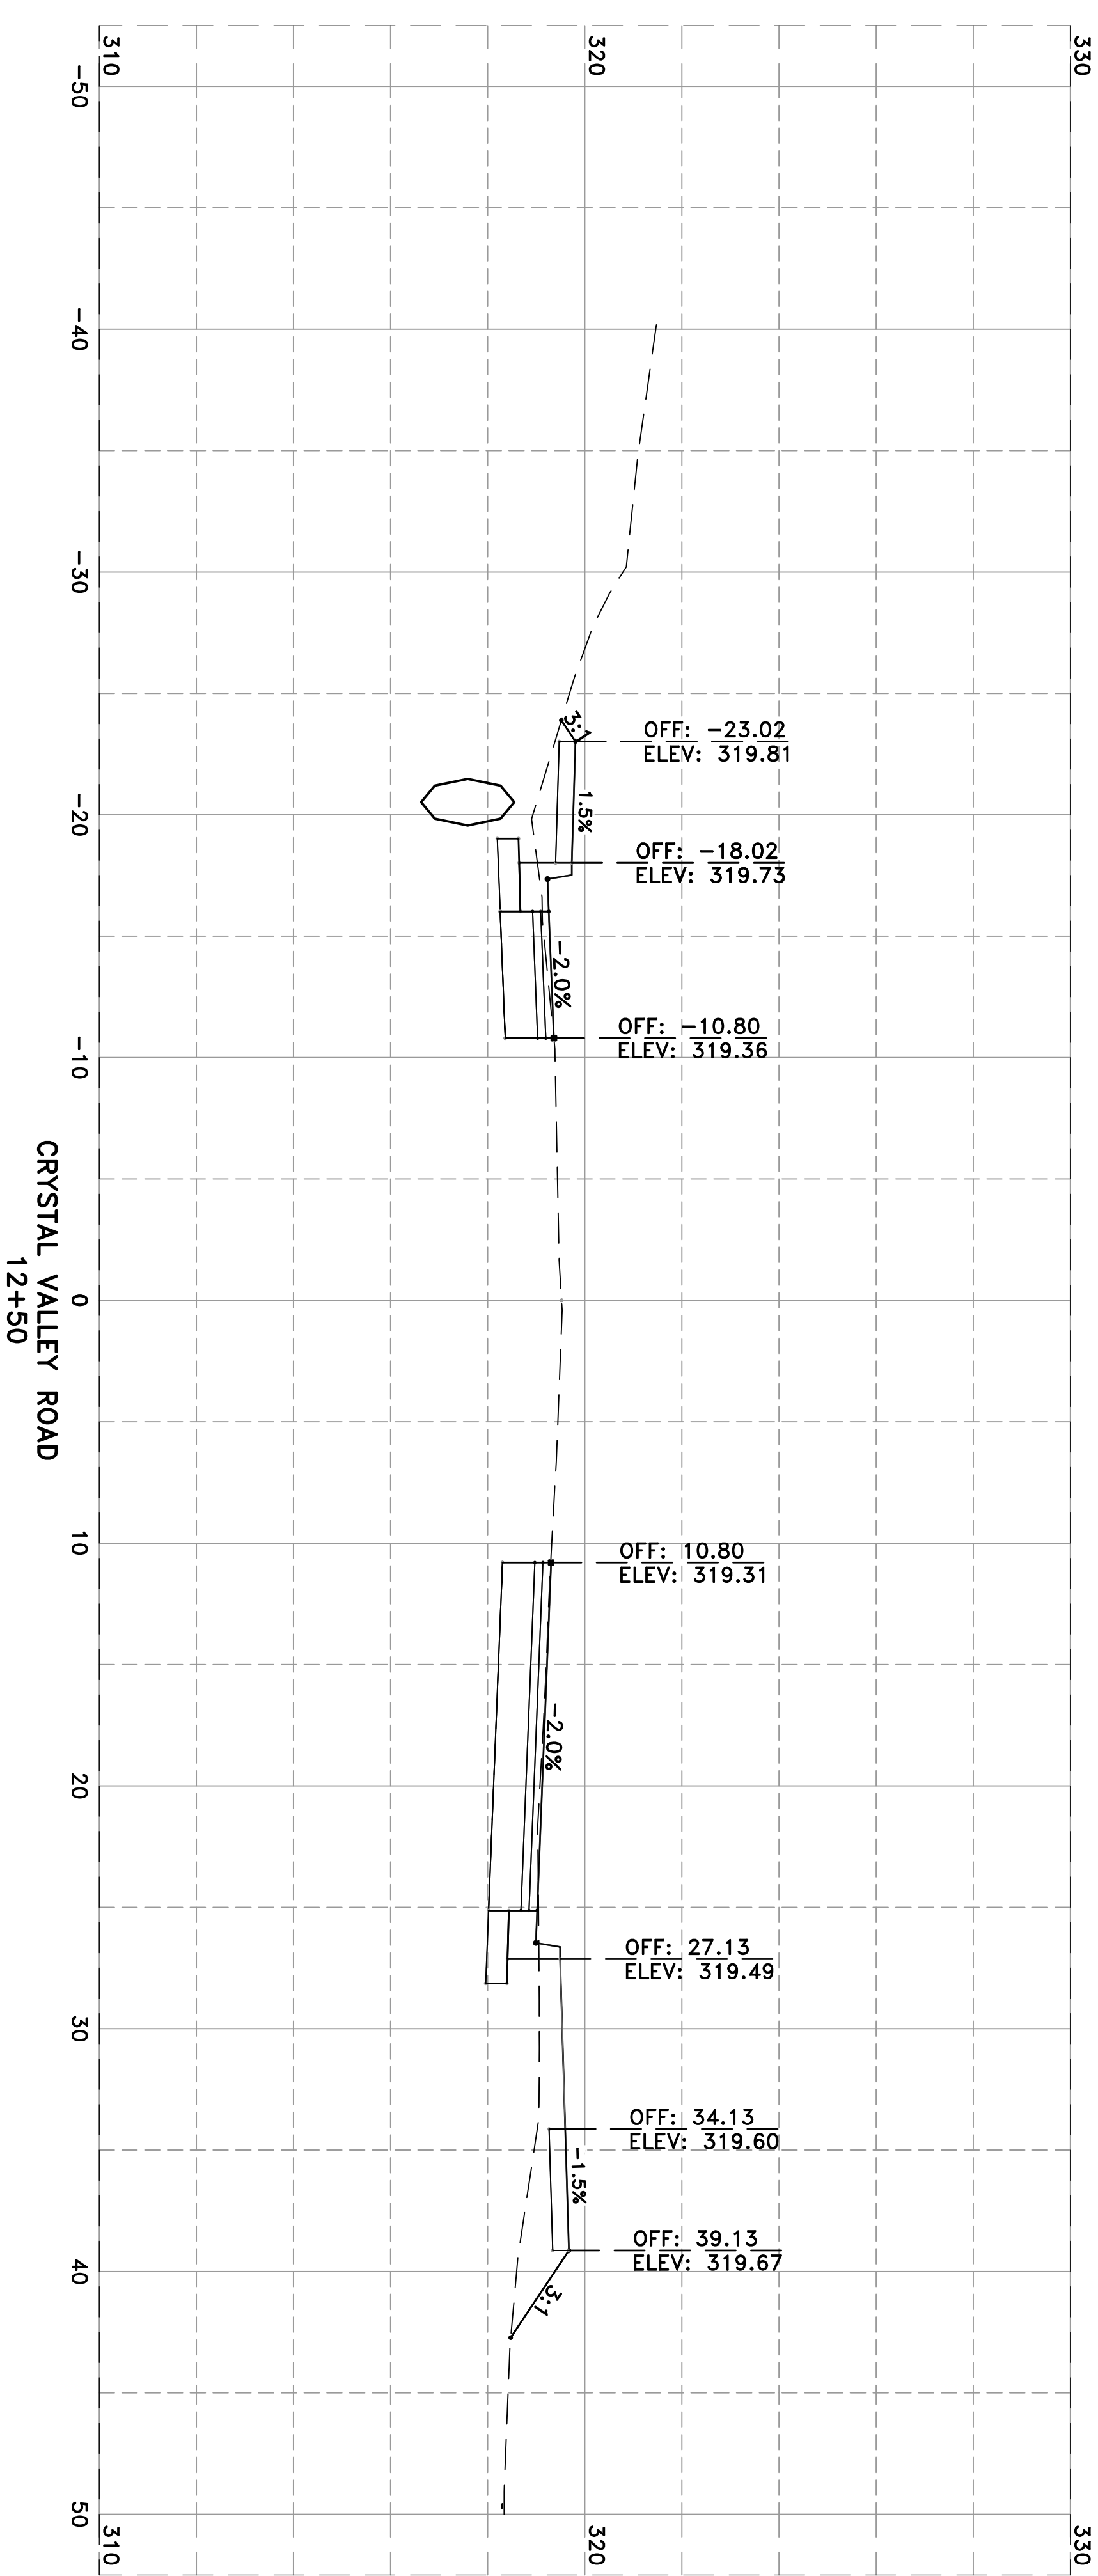

REVISIONS		DATE

CITY OF LITTLE ROCK, ARKANSAS
PROJECT NO. 7-17-ST-288
CRYSTAL VALLEY ROAD

CROSS SECTIONS II

DEPARTMENT OF PUBLIC WORKS





CIVIL ENGINEERING
701 W. MARKHAM
LITTLE ROCK, ARKANSAS 72201





Matthew J. Jones
Professional Engineer
No. 18061
State of Arkansas

DRAWN BY	MJR
DESIGNED	MJR
CHECKED	JAM
DATE	05/10/2019
SCALE	1" = 10'
PROJECT NO.	7-17-ST-288
SHEET NO.	C13

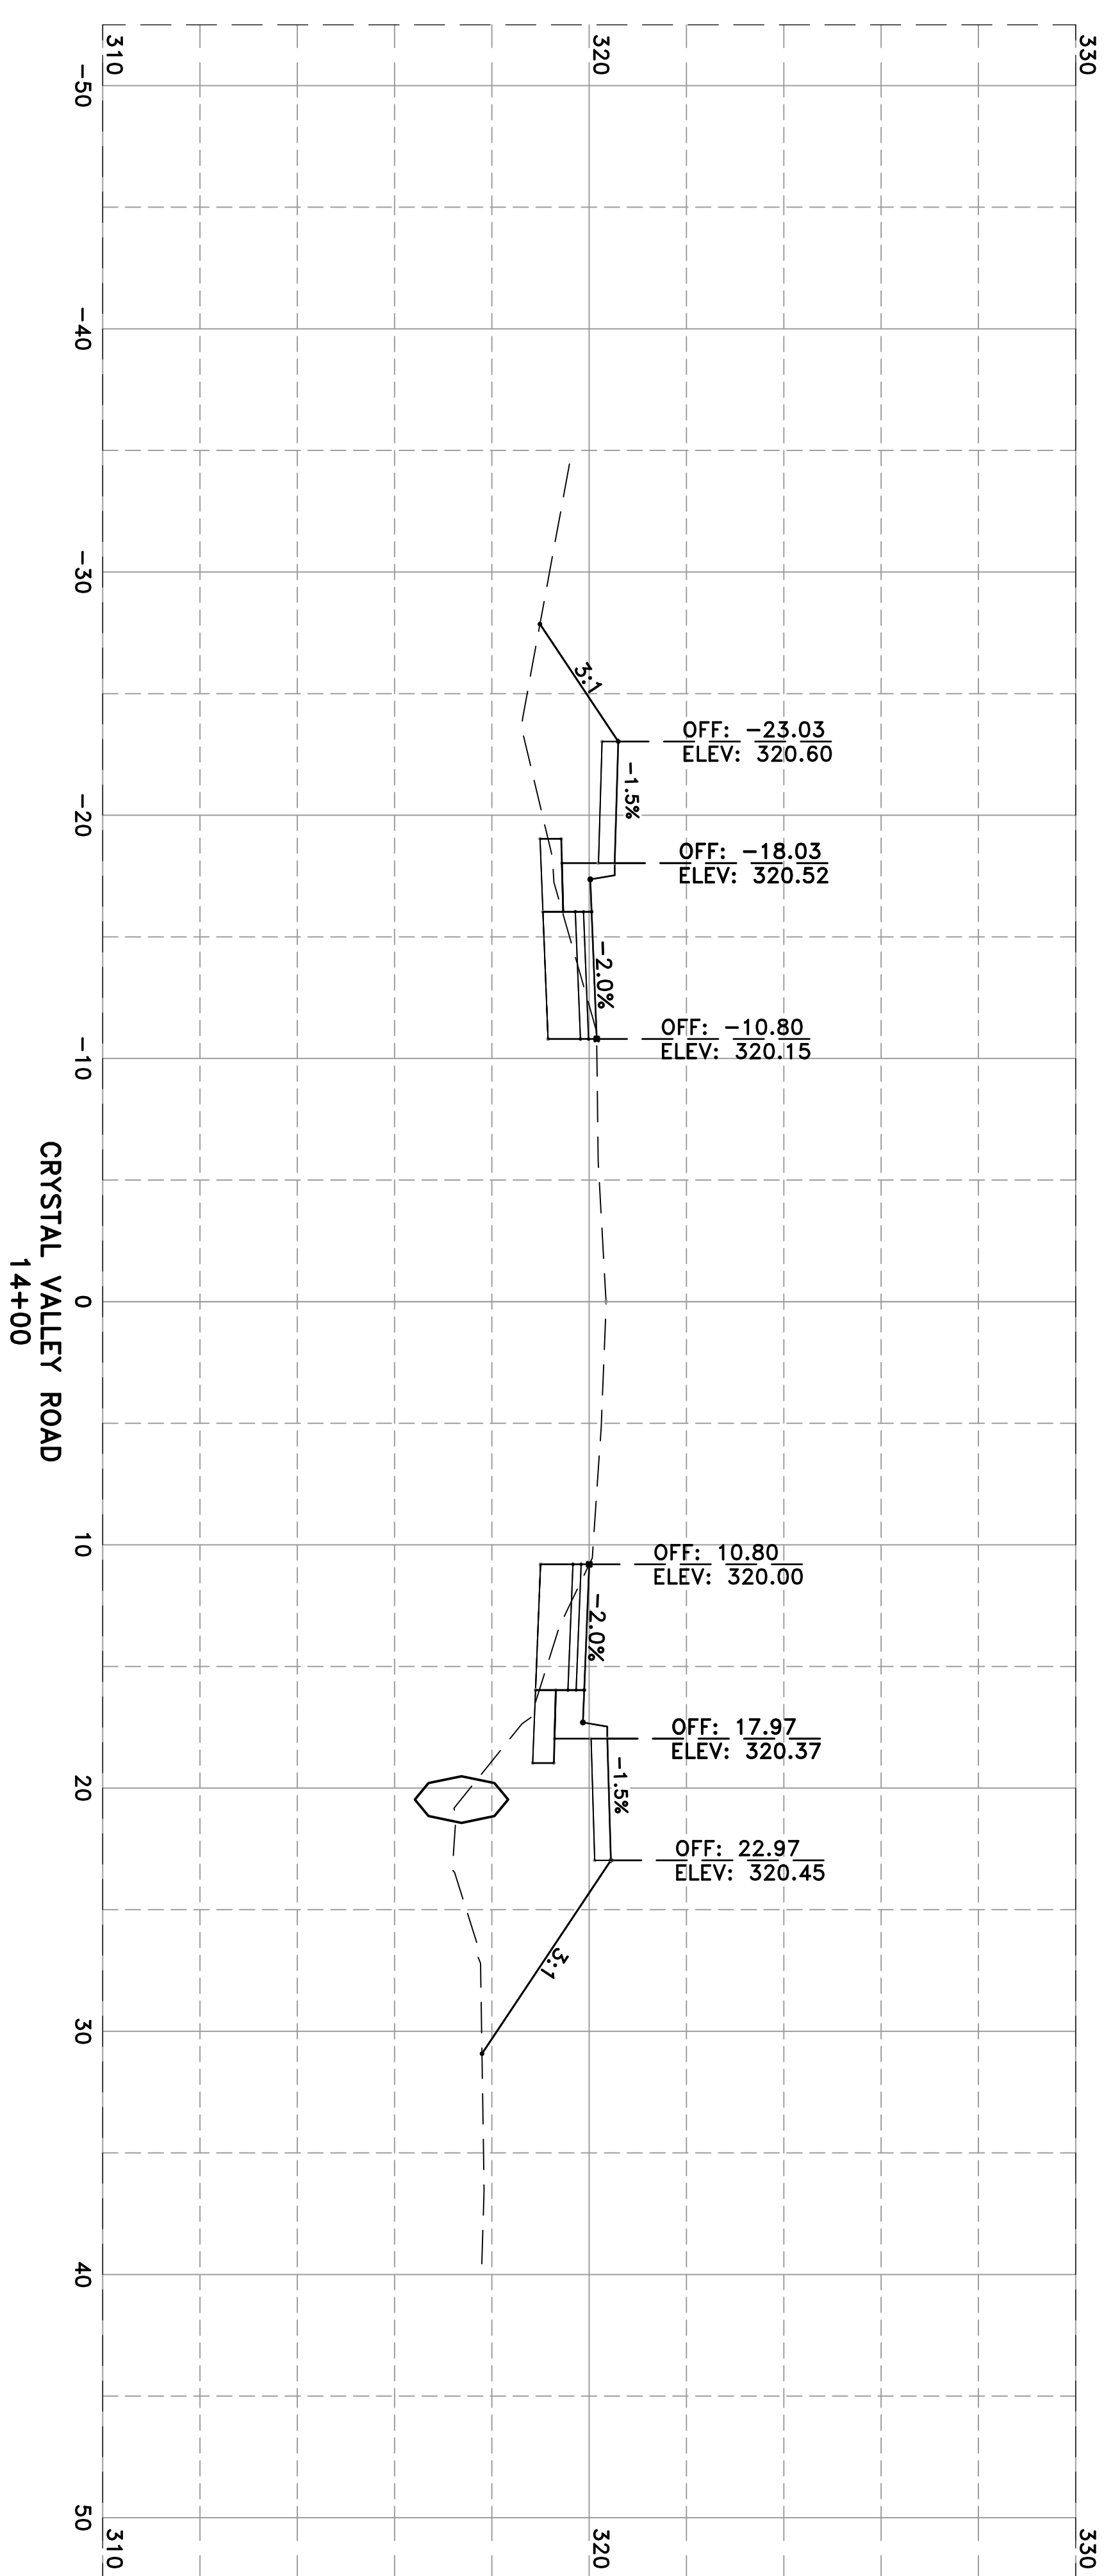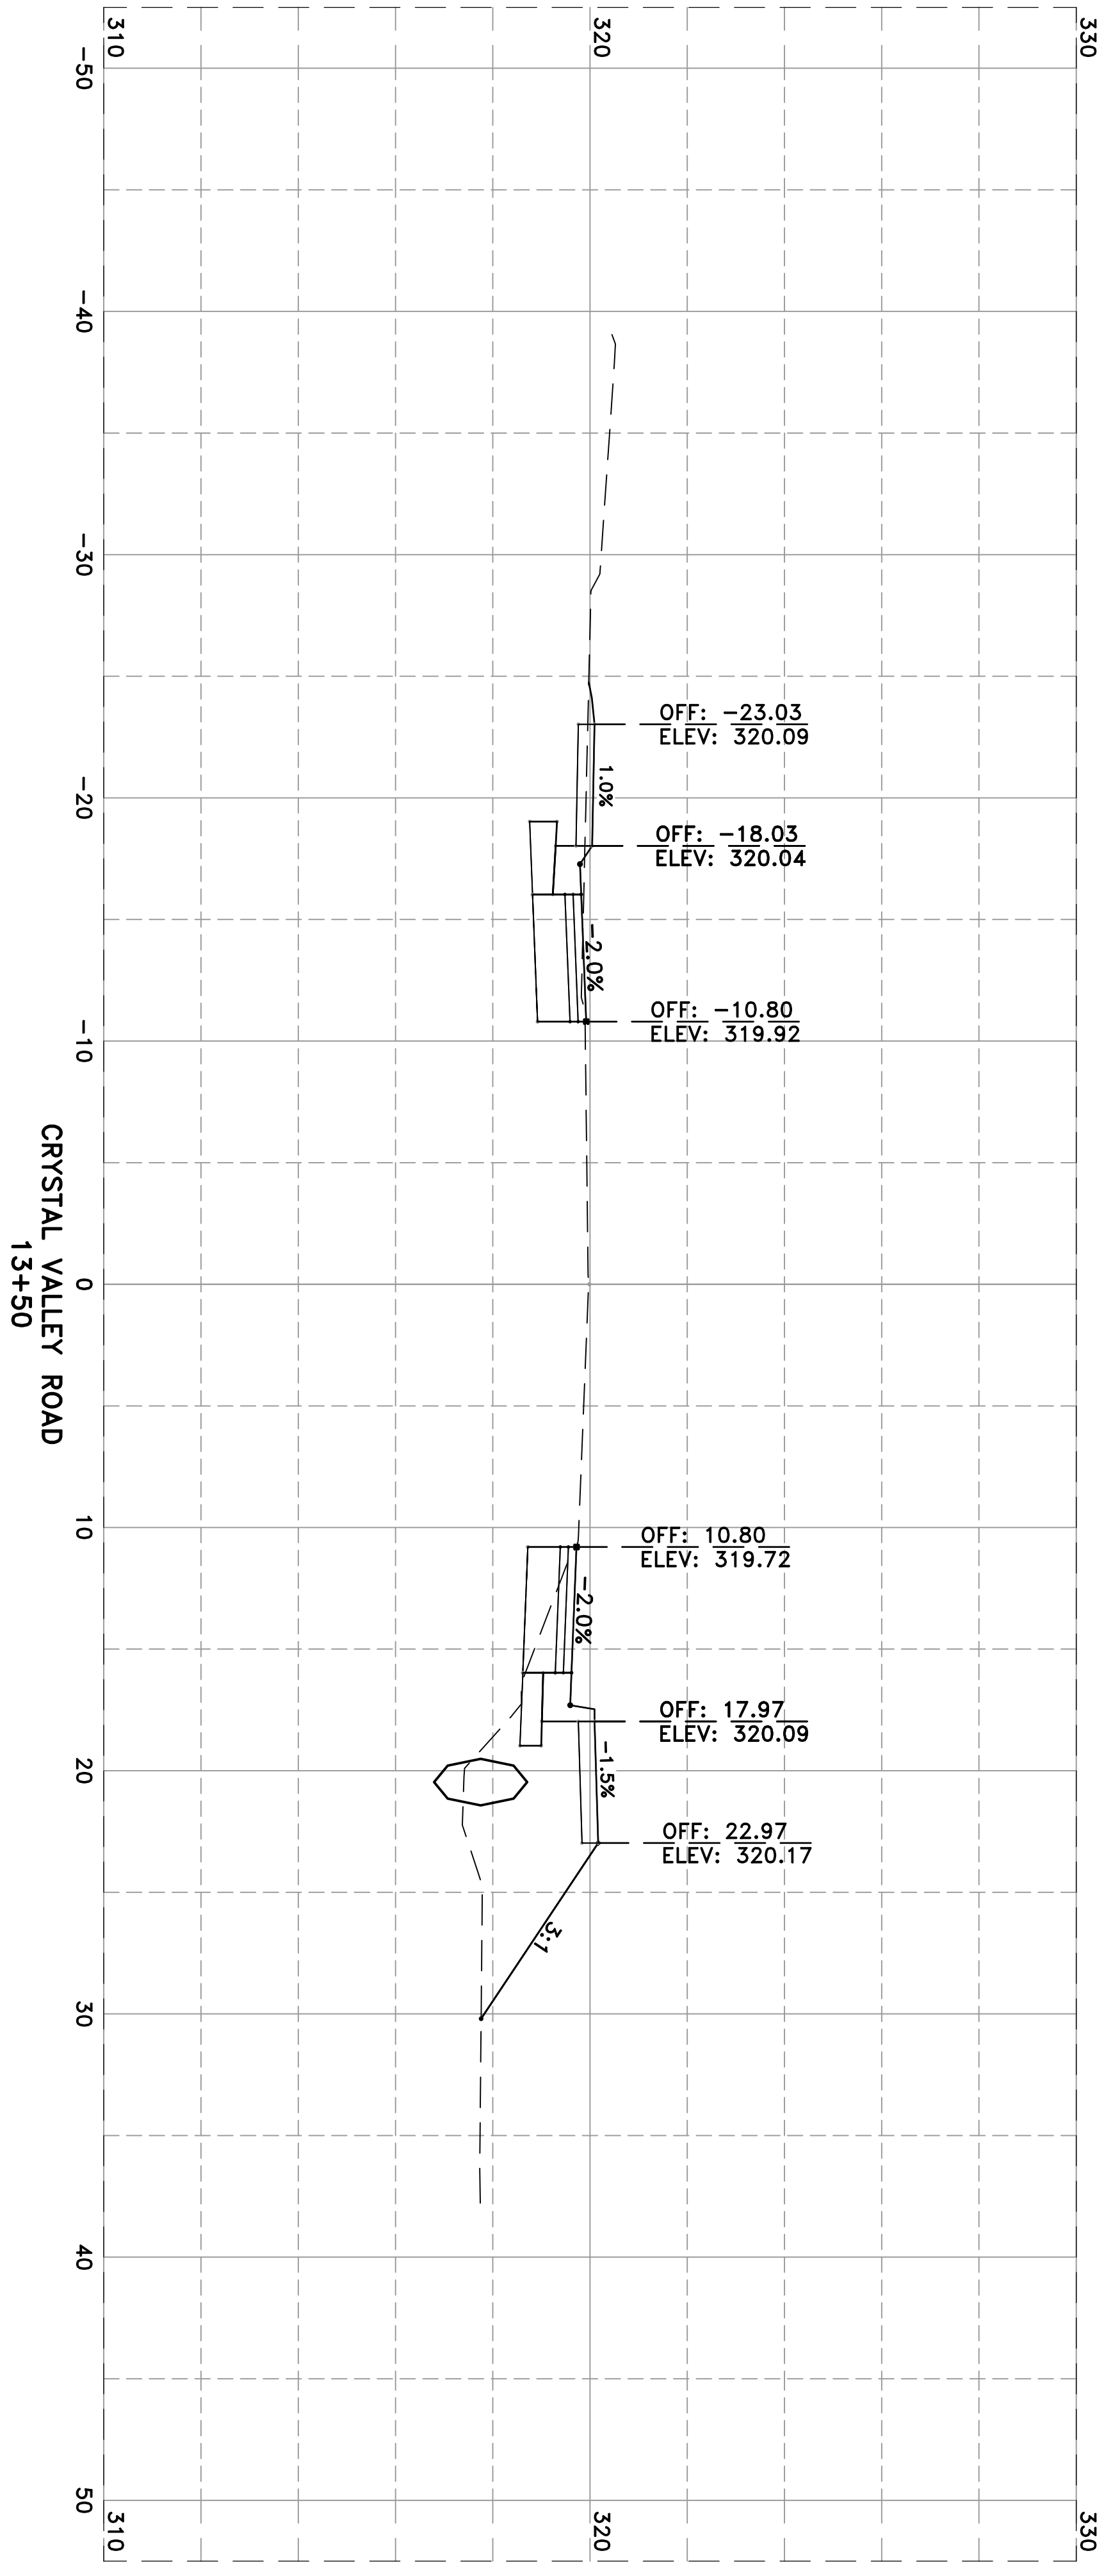

REVISIONS		DATE

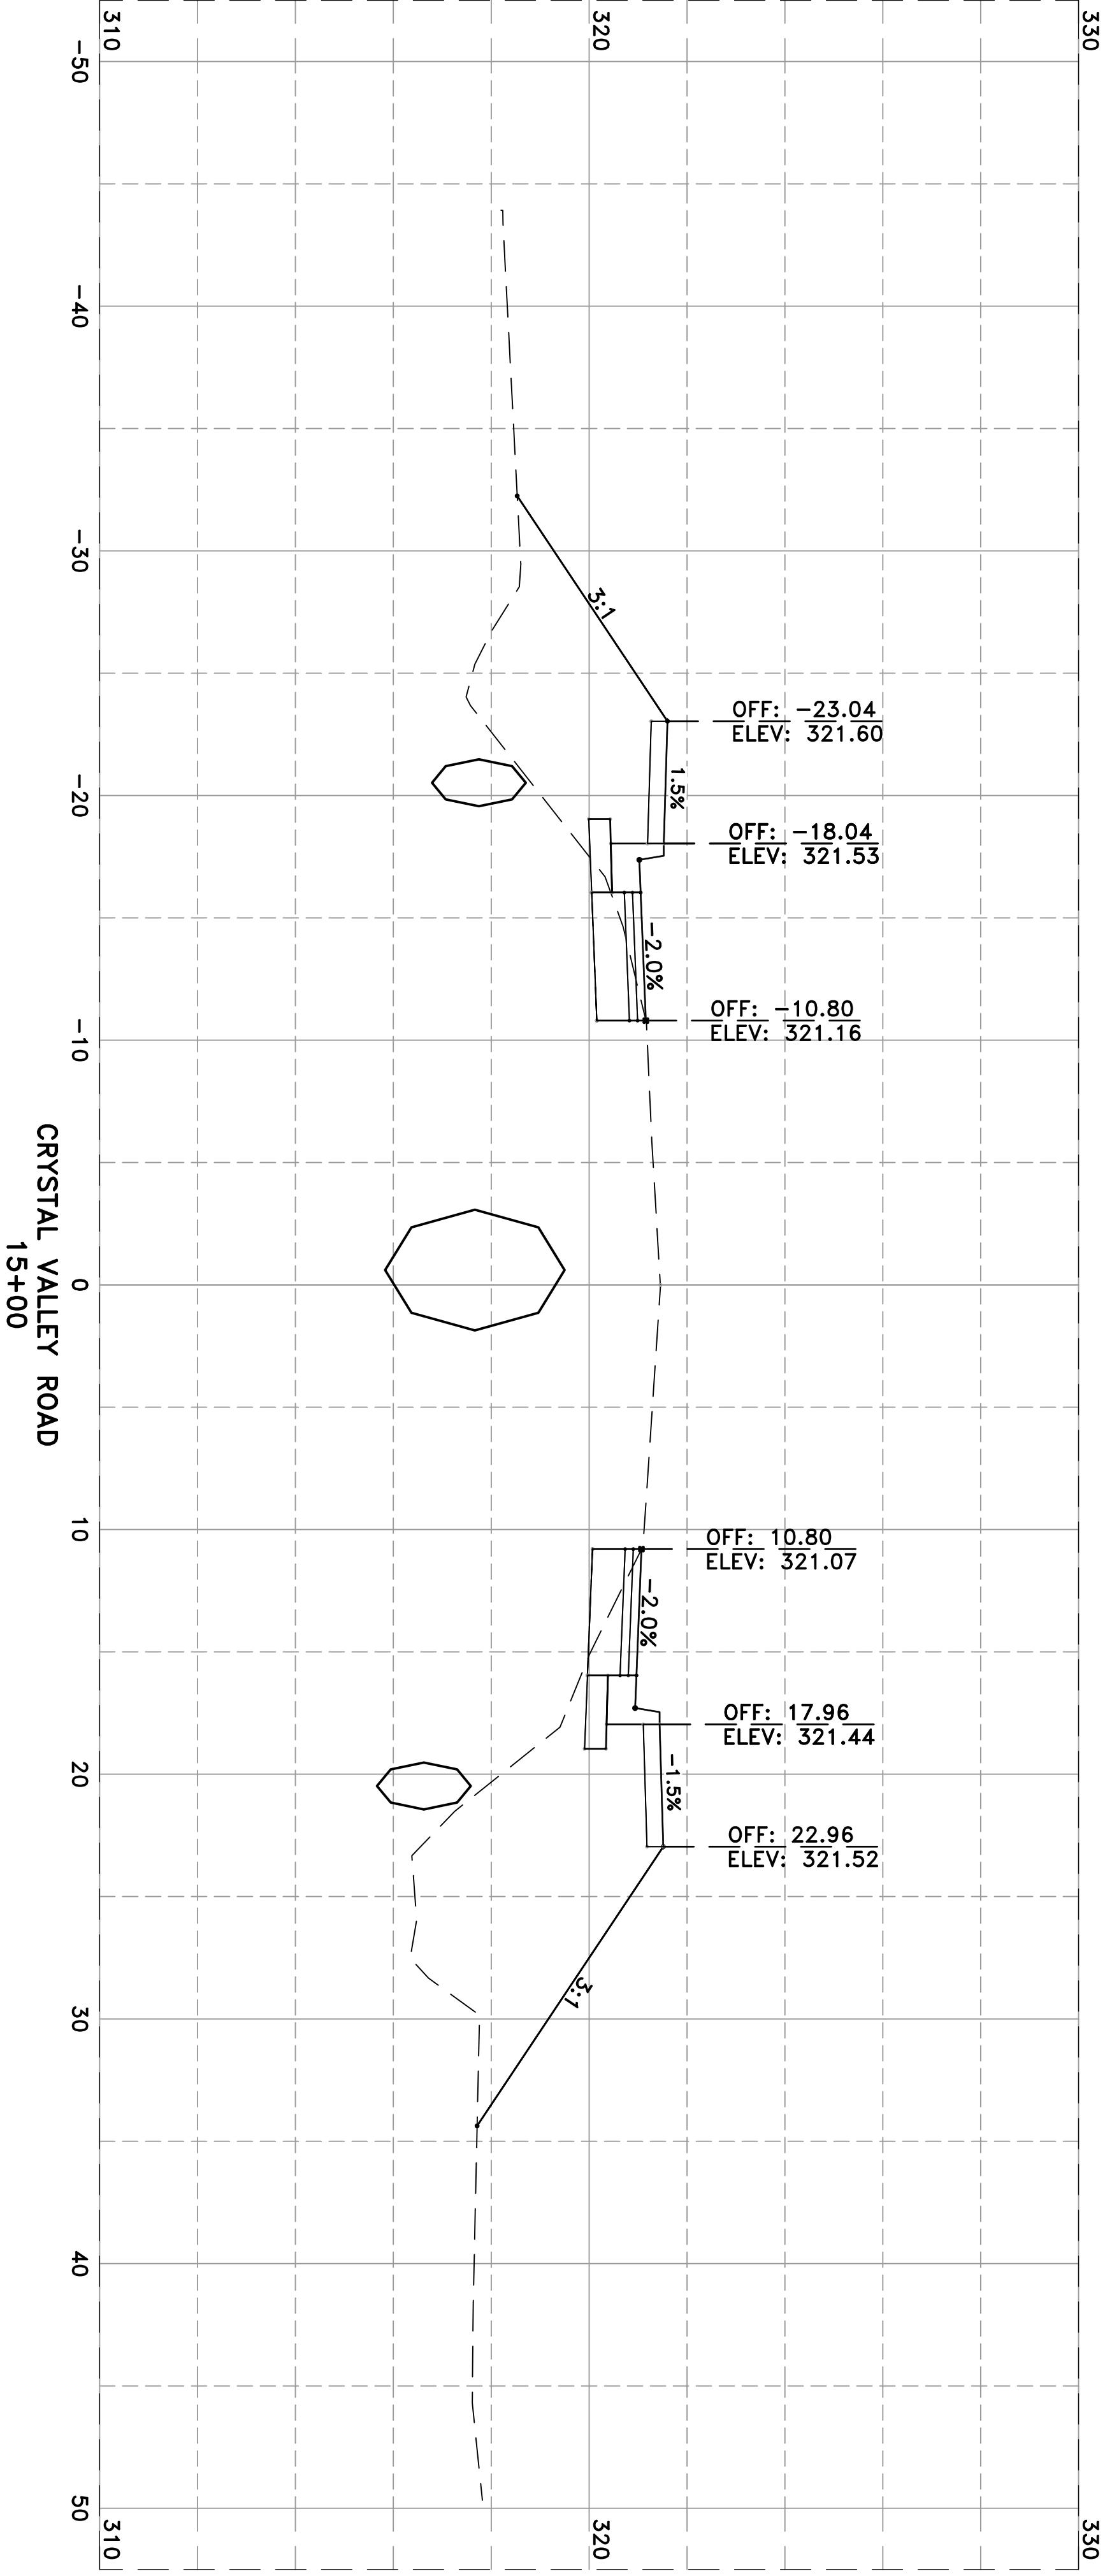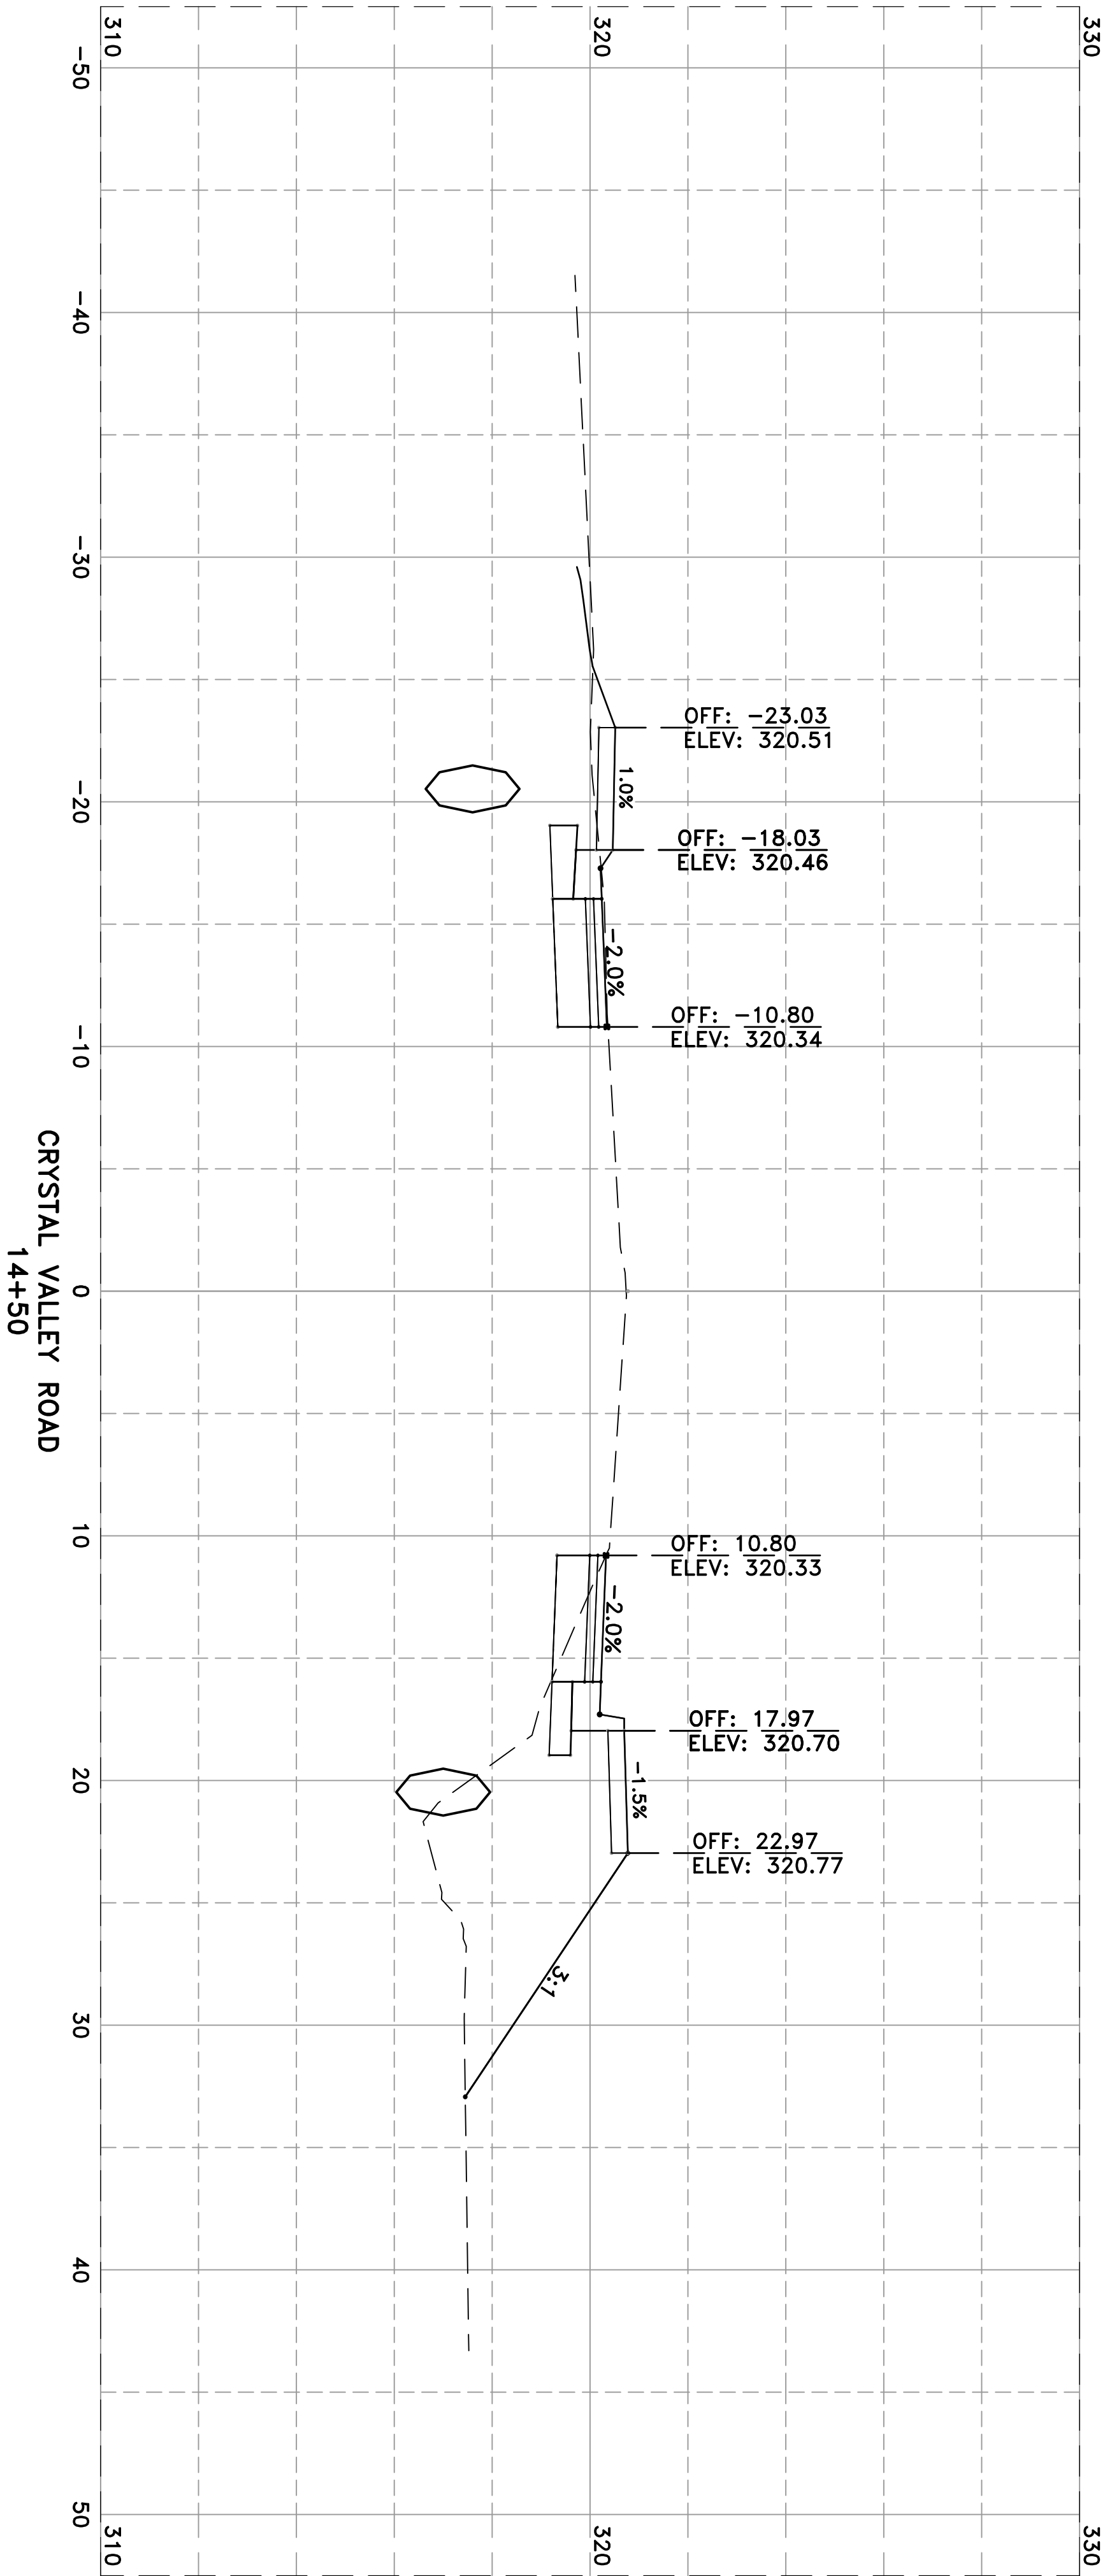

CITY OF LITTLE ROCK, ARKANSAS
PROJECT NO. 7-17-ST-288
CRYSTAL VALLEY ROAD

CROSS SECTIONS III

DEPARTMENT OF PUBLIC WORKS
CIVIL ENGINEERING
701 W. MARKHAM
LITTLE ROCK, ARKANSAS 72201



DRAWN BY
MJR
DESIGNED
MJR
CHECKED
JAM
DATE
05/10/2019
SCALE
1" = 10'
PROJECT NO.
7-17-ST-288
SHEET NO.
C14

REVISIONS		DATE

CITY OF LITTLE ROCK, ARKANSAS
PROJECT NO. 7-17-ST-288
CRYSTAL VALLEY ROAD

CROSS SECTIONS IV

DEPARTMENT OF PUBLIC WORKS

CIVIL ENGINEERING

701 W. MARKHAM

LITTLE ROCK, ARKANSAS 72201



DRAWN BY
MJR

DESIGNED
MJR


CHECKED
JAM


DATE
05/10/2019

SCALE
1" = 10'

PROJECT NO.
7-17-ST-288

SHEET NO.
C16

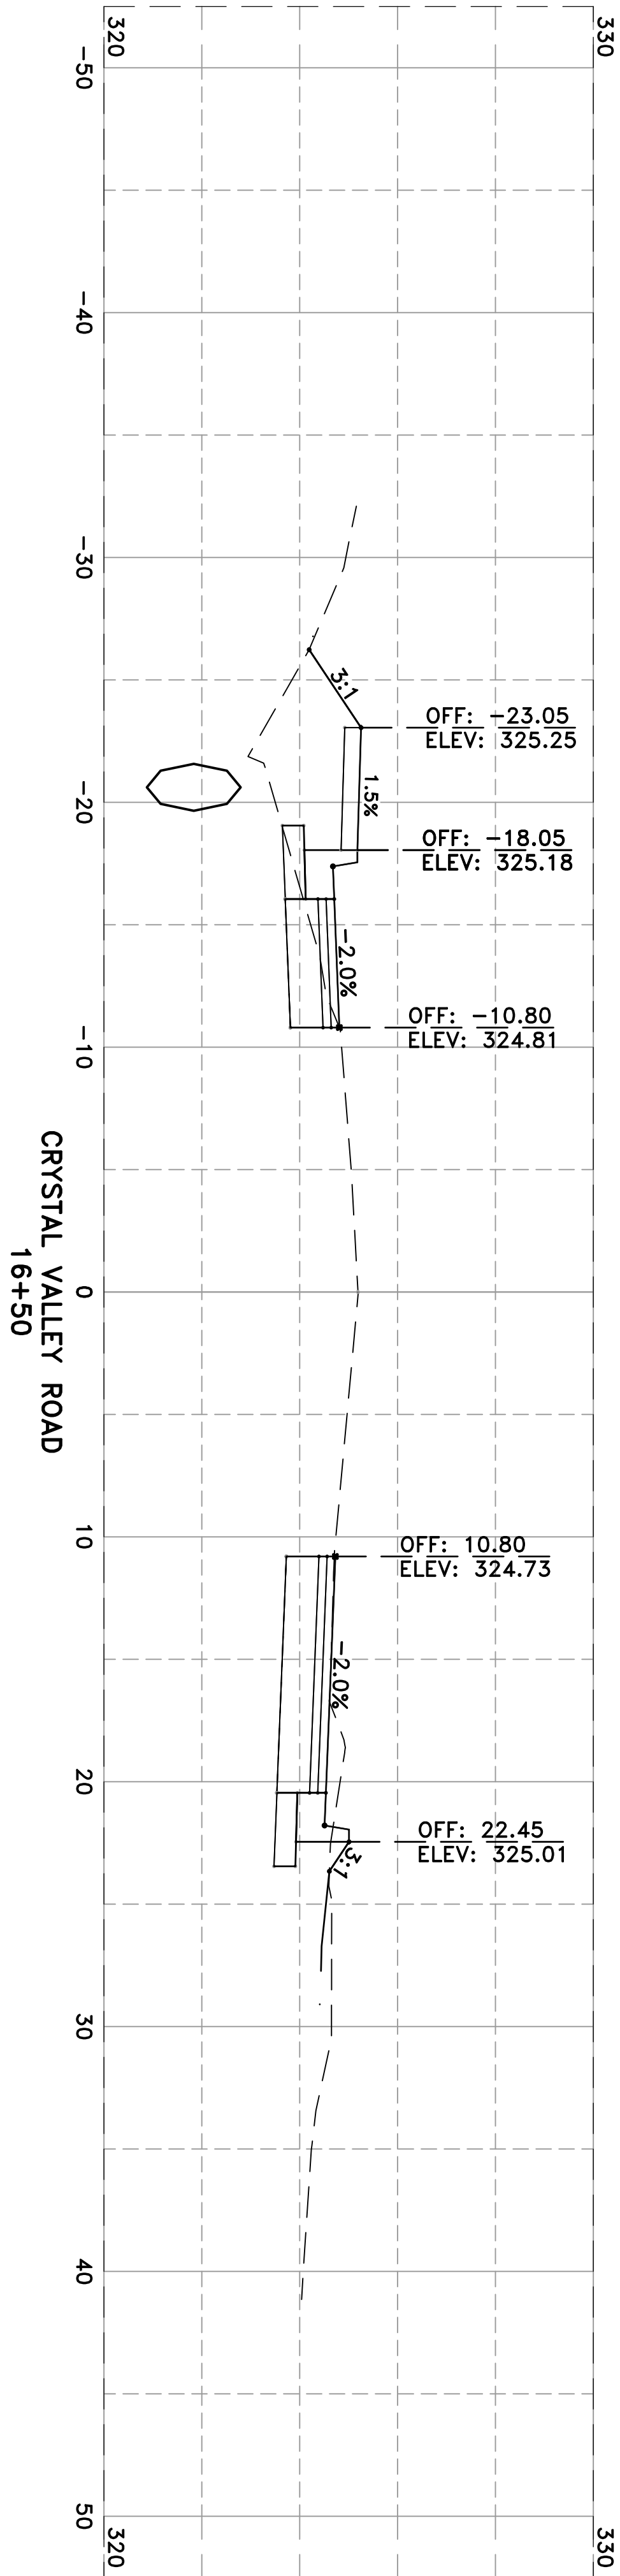

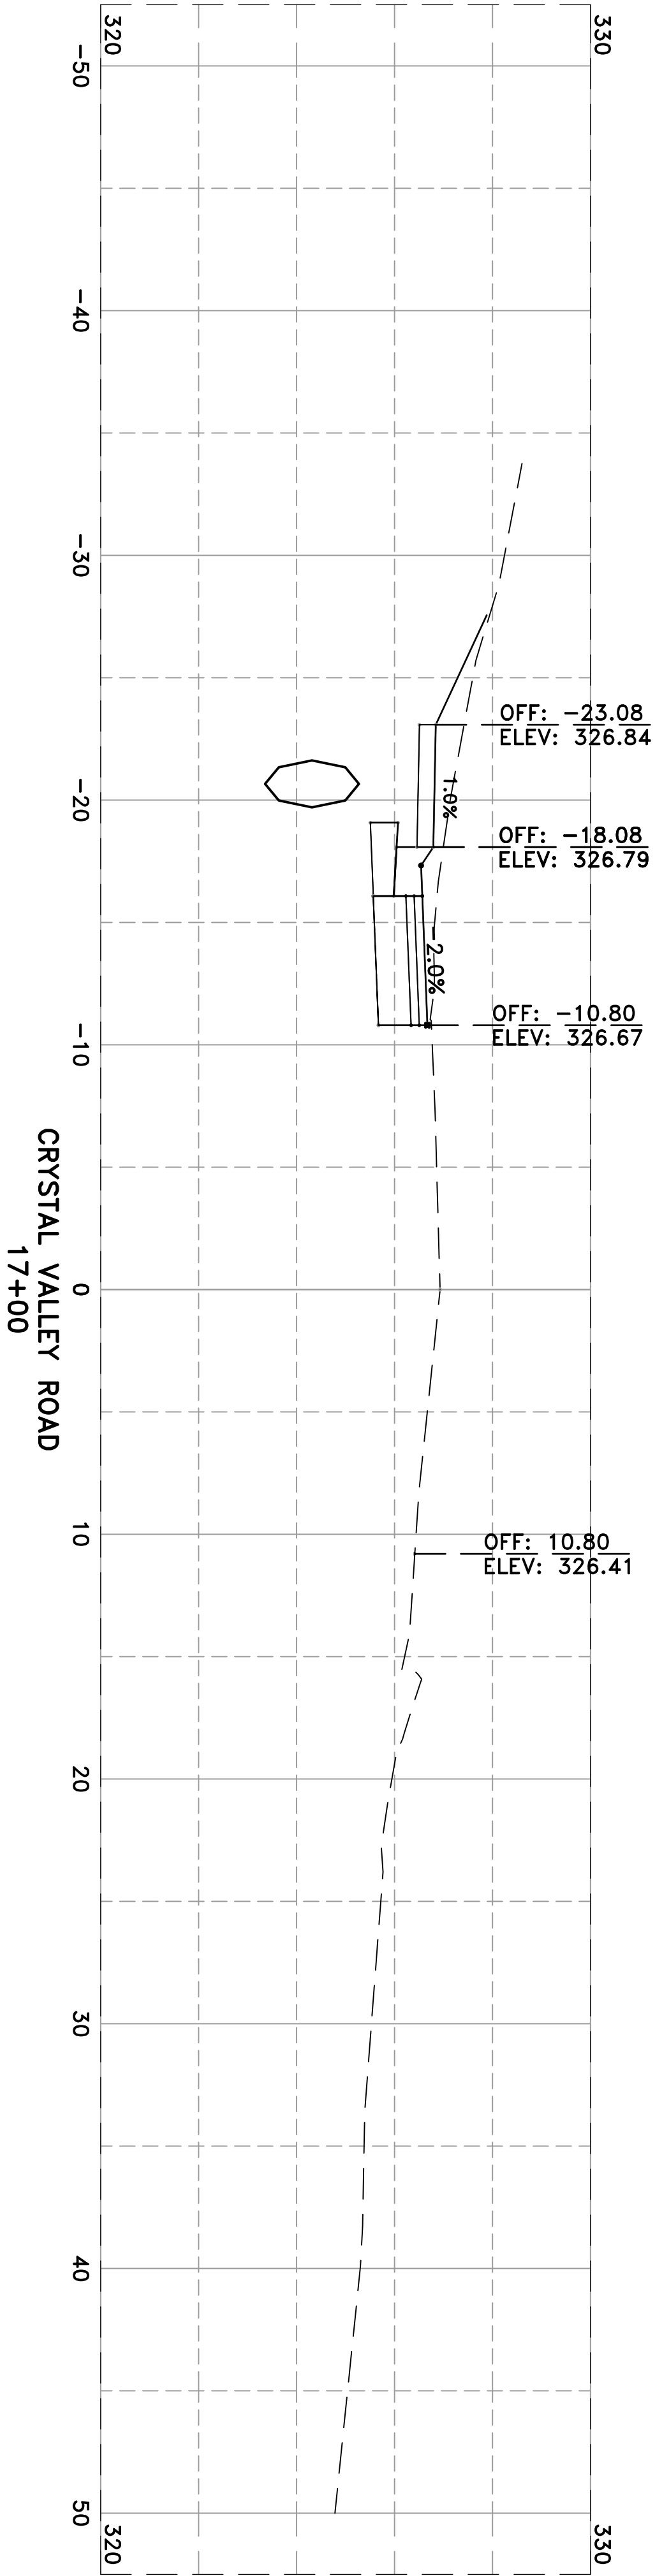

DRAWN BY	MJR
DESIGNED	MJR
CHECKED	JAM
DATE	05/10/2019
SCALE	1" = 10'
PROJECT NO.	7-17-ST-288
SHEET NO.	C17





DEPARTMENT OF PUBLIC WORKS

CIVIL ENGINEERING

701 W. MARKHAM

LITTLE ROCK, ARKANSAS 72201

CITY OF LITTLE ROCK, ARKANSAS

PROJECT NO. 7-17-ST-288

CRYSTAL VALLEY ROAD

CROSS SECTIONS IV

REVISIONS	DATE


REVISIONS	DATE

CITY OF LITTLE ROCK, ARKANSAS
PROJECT NO. 7-17-ST-288
CRYSTAL VALLEY ROAD
DRIVEWAY PLAN

DEPARTMENT OF PUBLIC WORKS
CIVIL ENGINEERING
701 W. MARKHAM
LITTLE ROCK, ARKANSAS 72201



DRAWN BY	MJR
DESIGNED	MJR
CHECKED	REG
DATE	05/10/2019
SCALE	1" = 5'
PROJECT NO.	7-17-ST-288
SHEET NO.	C18




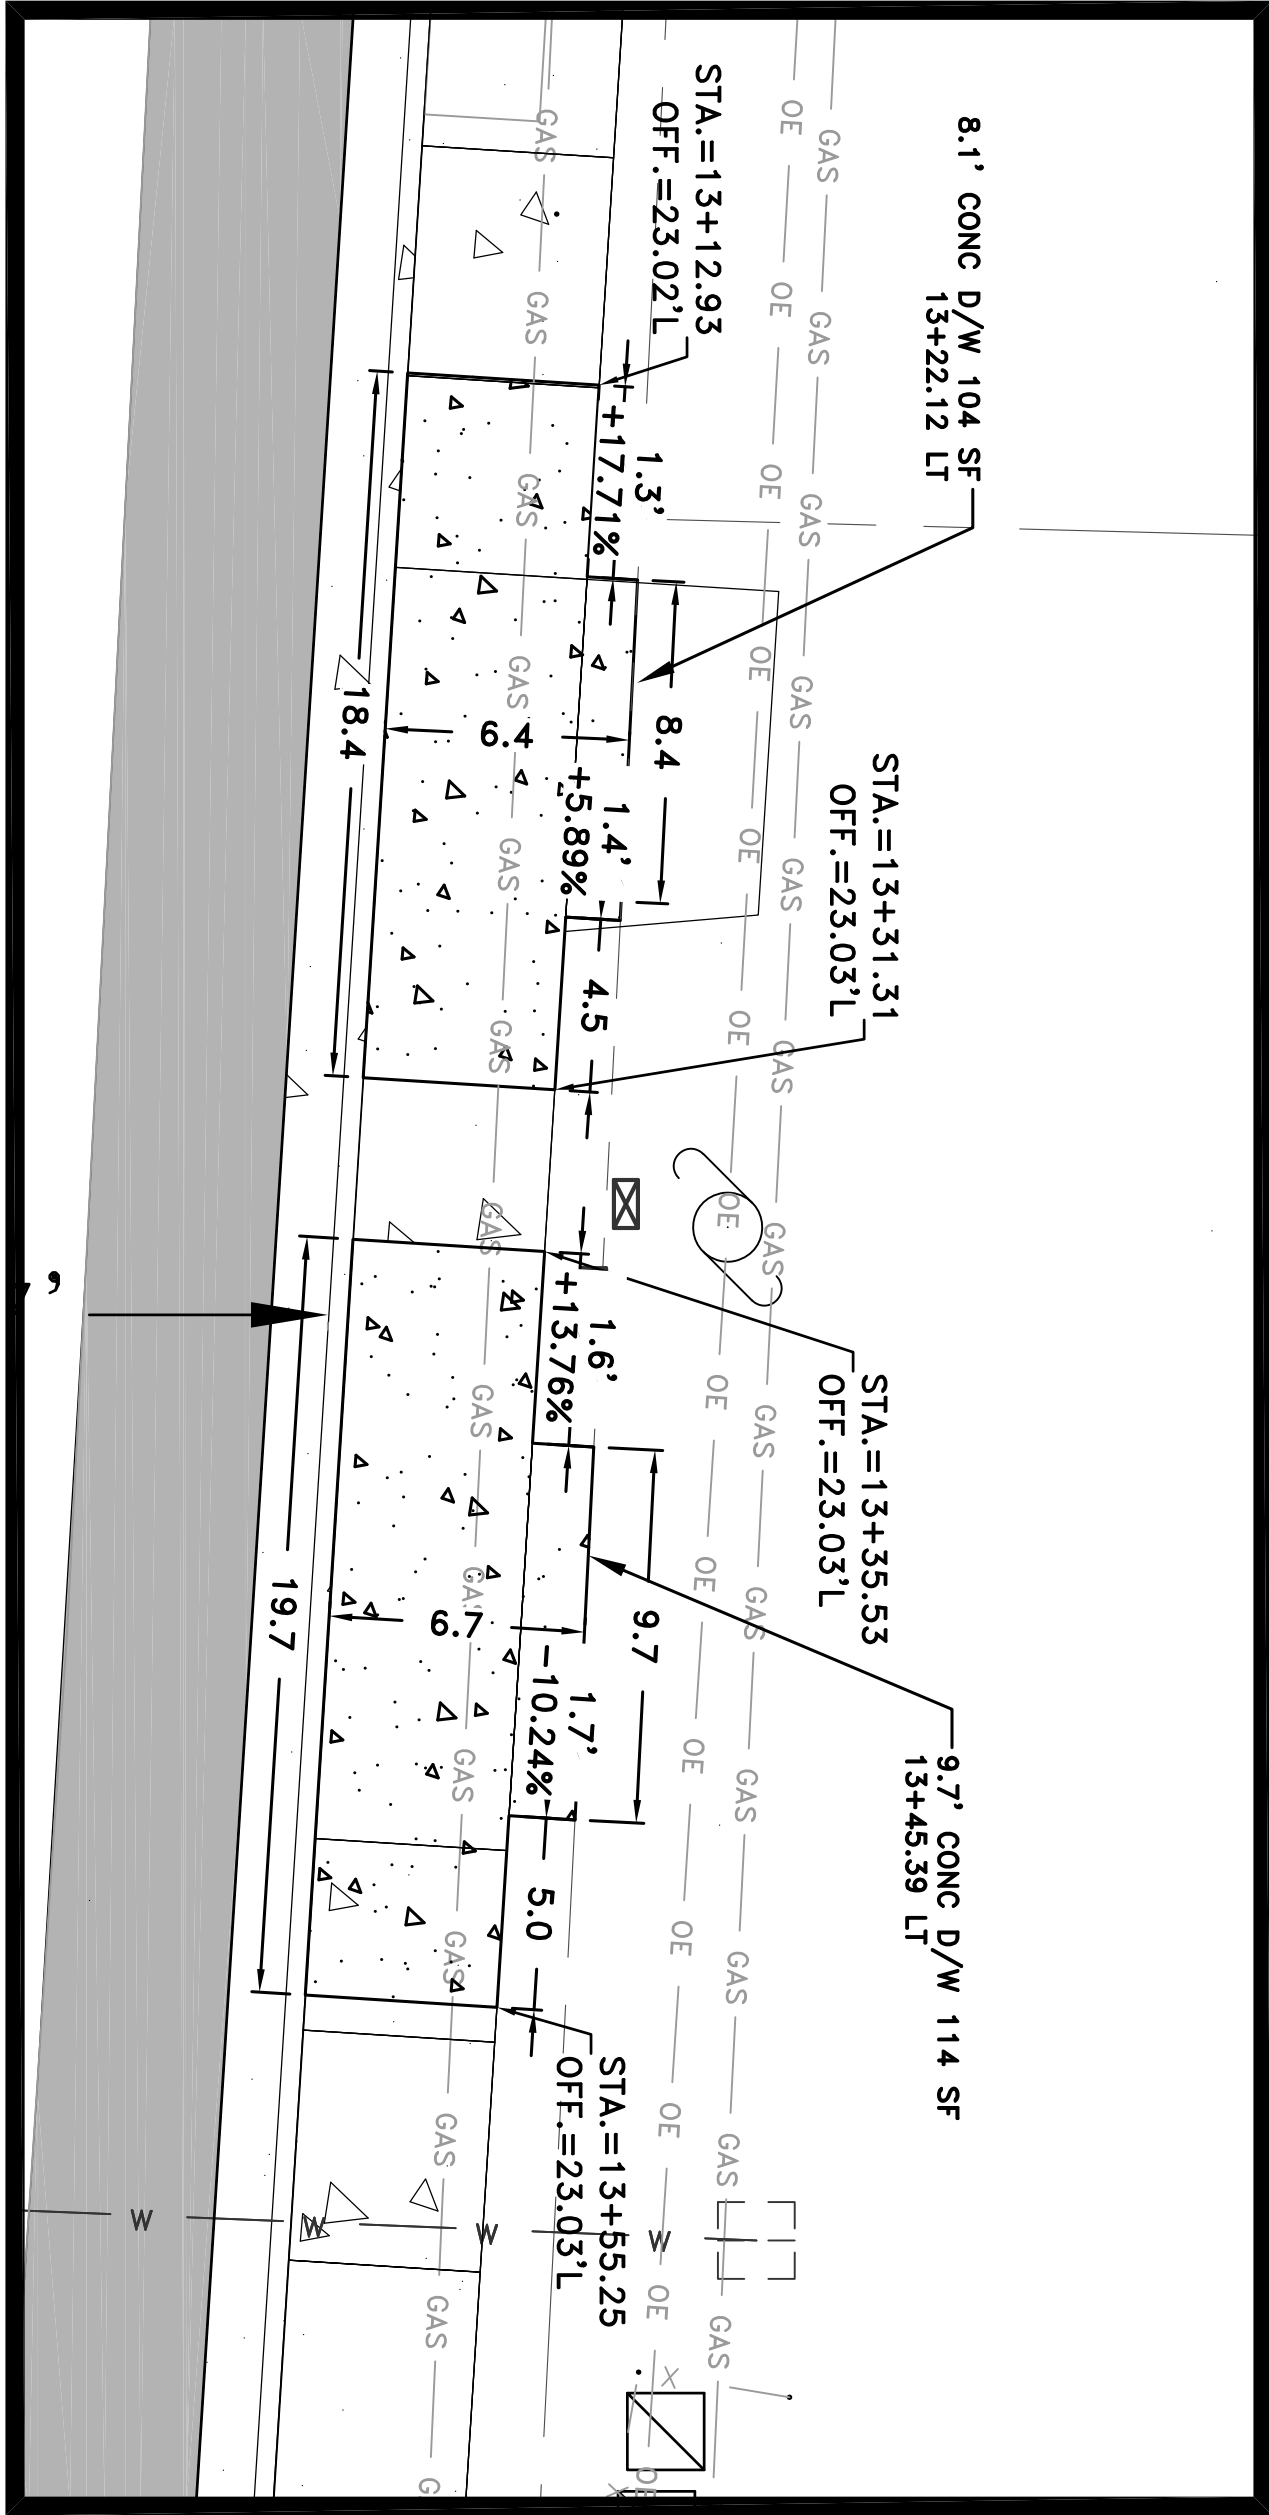


**CITY OF LITTLE ROCK, ARKANSAS
PROJECT NO. 7-17-ST-288
CRYSTAL VALLEY ROAD**

EROSION CONTROL PLAN I



DRAWN BY
MJR
DESIGNED
MJR
CHECKED
REG
DATE
05/10/2019
SCALE
1" = 20'
PROJECT NO.
7-17-ST-288
SHEET NO.
C19

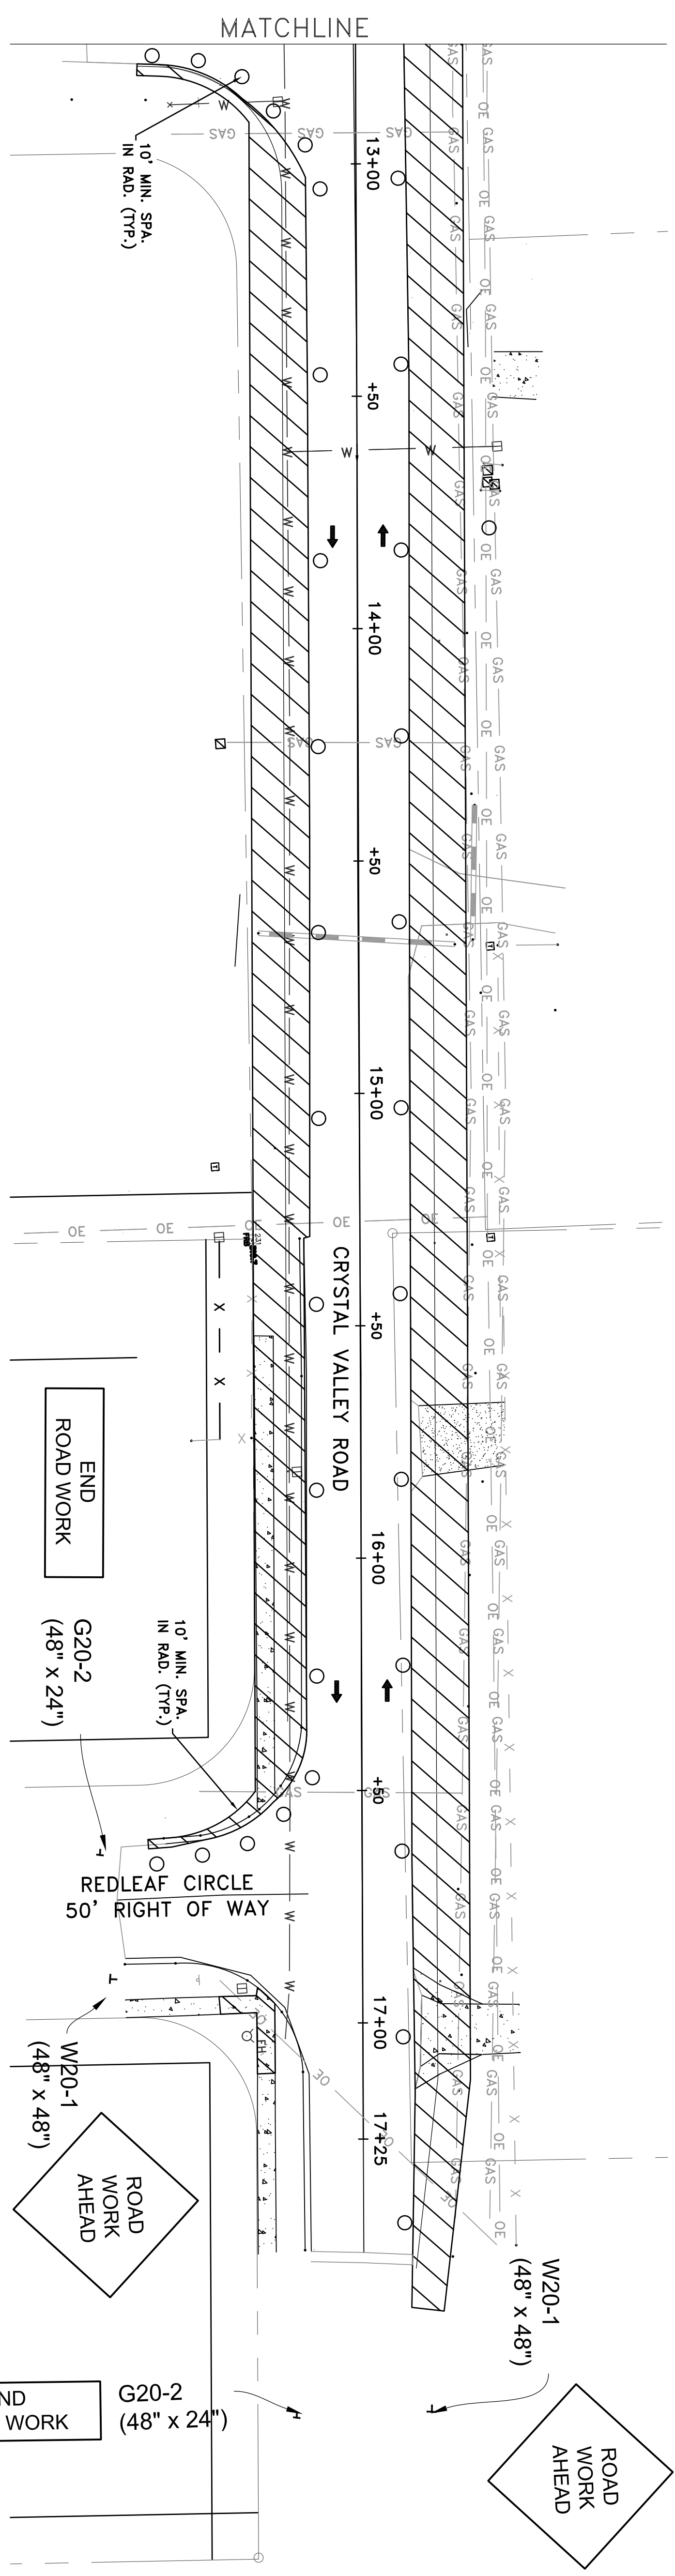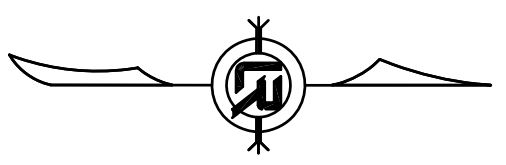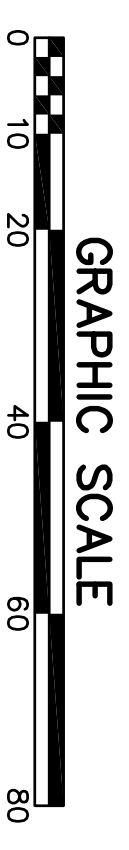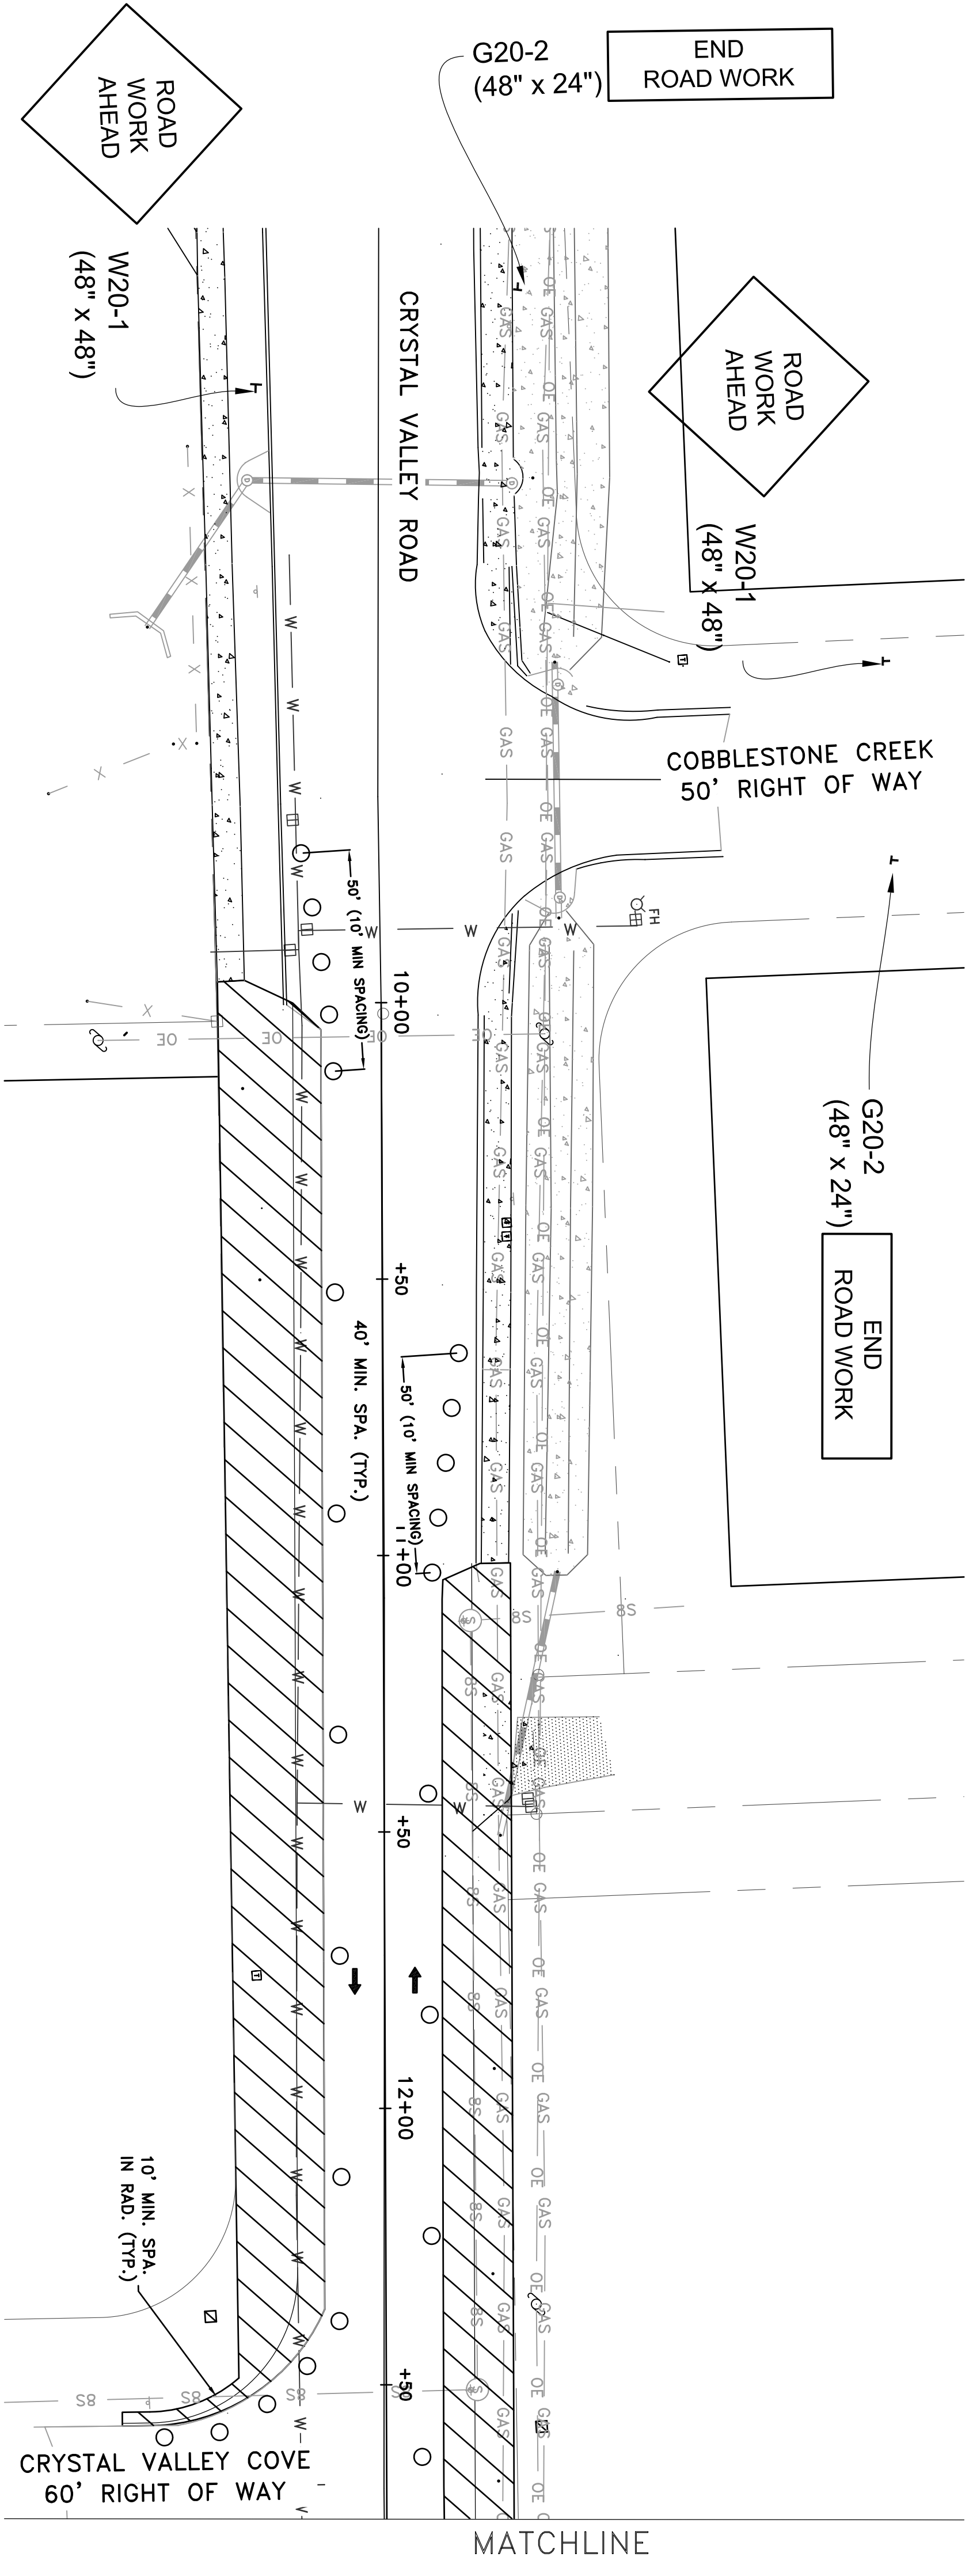

MAINTENANCE OF TRAFFIC NOTES:

1. WITHIN CONSTRUCTION LIMITS CONTRACTOR SHALL:
 - MAINTAIN CONTINUOUS VEHICULAR ACCESS TO ALL RESIDENCES AND COMMERCIAL PROPERTIES.
 - PROVIDE, INSTALL, AND MAINTAIN (INCLUDING RELOCATION AS NEEDED) ALL TRAFFIC CONTROL DEVICES.
 - PROVIDE CHANNELING DEVICES (DRUM OR CONES) THROUGHOUT PROJECT TO SEPARATE OPEN TRAFFIC LANES/PATHS FROM CONSTRUCTION AREAS.
2. CONTRACTOR SHALL UTILIZE DRUMS AND/OR CONES, APPROPRIATE SIGNAGE, AND APPROPRIATE FLAGGING AS NECESSARY FOR TEMPORARY LANE CLOSURES WITHIN THE WORK ZONE. NO SEPARATE PAY ITEM.
3. TRAFFIC DRUMS SHALL BE EQUALLY SPACED 40 FT CENTER TO CENTER UNLESS OTHERWISE NOTED AND LOCATED AT THE EDGE OF THE TRAVEL LANE.
4. THE W20-1 AND G20-2 SIGNS SHALL BE ERECTED 100 FEET FROM THE PROJECT LIMITS AT ALL LOCATIONS.

REVISIONS		DATE

CITY OF LITTLE ROCK, ARKANSAS
PROJECT NO. 7-17-ST-288
CRYSTAL VALLEY ROAD

MAINTENANCE OF TRAFFIC PLAN

DEPARTMENT OF PUBLIC WORKS

CIVIL ENGINEERING

701 W. MARKHAM


LITTLE ROCK, ARKANSAS 72201

ARKANSAS PROFESSIONAL ENGINEER

NO. 18051

11/27/2019

DRAWN BY	MJR
DESIGNED	MJR
CHECKED	REG
DATE	05/10/2019
SCALE	1" = 20'
PROJECT NO.	7-17-ST-288
SHEET NO.	C21

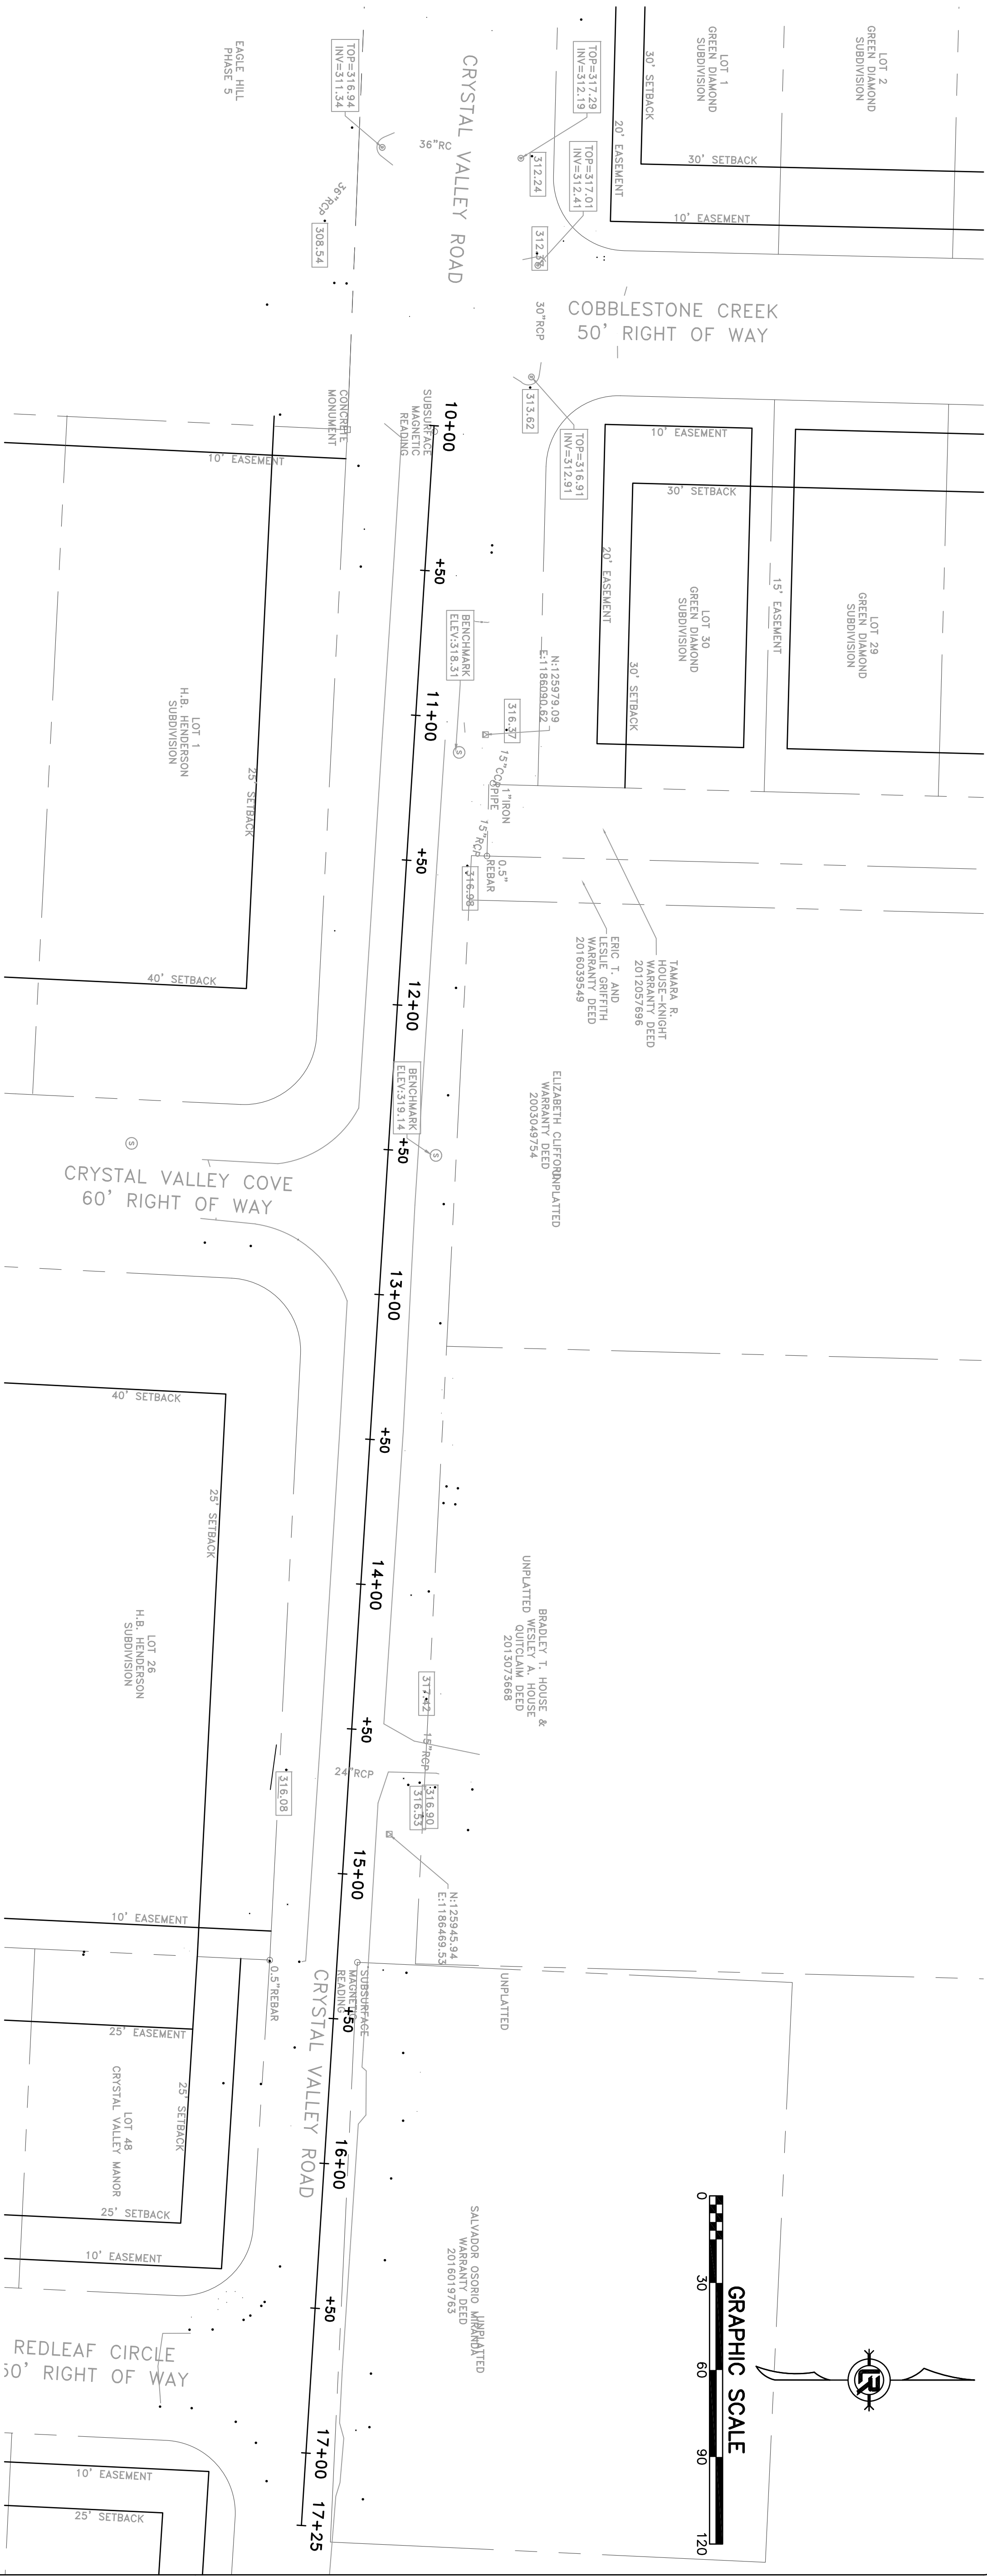

SURVEY CONTROL COORDINATES		
POINT DESCRIPTION	NORTHING	EASTING
CP REBAR	125979.09	1186090.62
CP REBAR	125945.94	1186469.53
CP REBAR		318.67
CP REBAR		320.65



DEPARTMENT OF PUBLIC WORKS

CIVIL ENGINEERING

701 W. MARKHAM

LITTLE ROCK, ARKANSAS 72201

CITY OF LITTLE ROCK, ARKANSAS
PROJECT NO. 7-17-ST-288
CRYSTAL VALLEY ROAD

SURVEY CONTROL DETAIL

DRAWN BY	MJR
DESIGNED	MJR
CHECKED	JAM
DATE	05/10/2019
SCALE	1" = 20'
PROJECT NO.	7-17-ST-288
SHEET NO.	C22

REVISIONS	DATE