


CITY OF LITTLE ROCK ACCESS DRIVE & PARKING IMPROVEMENTS

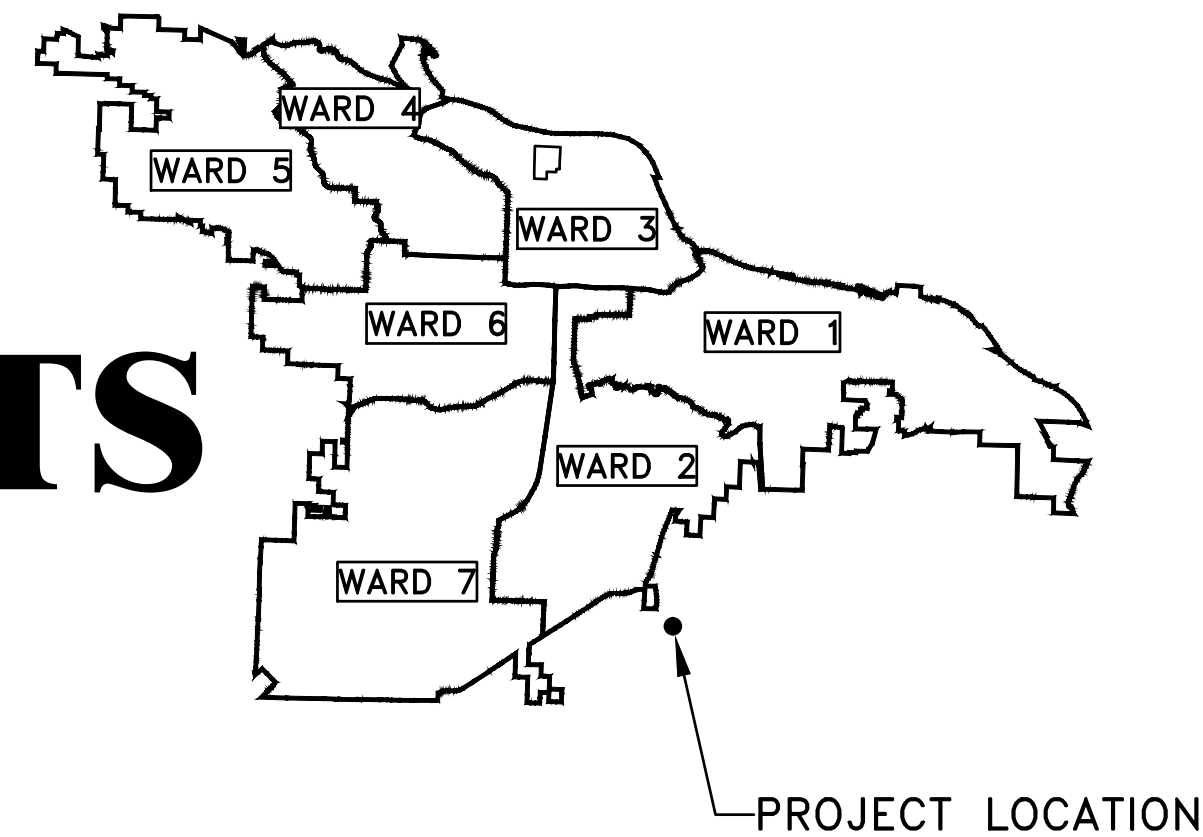

PROJECT LOCATION



SHEET NO.	TITLE
C1	COVER SHEET
C2	GENERAL NOTES, LEGEND AND QUANTITIES
C3	SITE PREPARATION
C4	DIMENSIONING PLAN
C5	GRADING PLAN
C6	DRIVEWAY PLAN AND PROFILE
C7	EROSION CONTROL PLAN



DEPARTMENT OF PUBLIC WORKS
CIVIL ENGINEERING
701 WEST MARKHAM STREET
LITTLE ROCK, ARKANSAS 72201



DEVELOPMENT
CONSULTANTS INC.



2200 NORTH RODNEY
PARHAM RD., SUITE 220
LITTLE ROCK, AR
72212-4155
PH. 501-221-7880

REVISIONS	DATE

CITY OF LITTLE ROCK, ARKANSAS
ACCESS DRIVE & PARKING IMPROVEMENTS

COVER SHEET


DEPARTMENT OF PUBLIC WORKS
CIVIL ENGINEERING
701 W. MARKHAM
LITTLE ROCK, ARKANSAS 72201

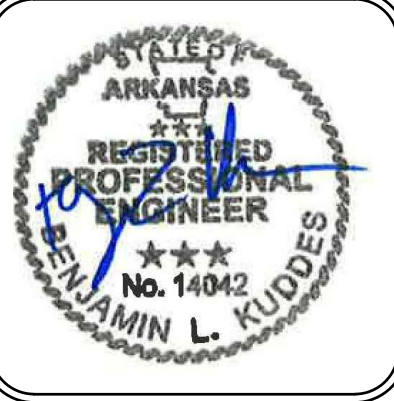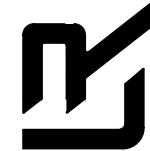

DRAWN BY
BY
DESIGNED
BY
CHECKED
BK
DATE
12/4/2019
SCALE

SHEET NO.
C1

	DEDUCTIVE ALTERNATE	UNIT	QUANTITY
3.01	UNCLASSIFIED EXCAVATION	CY	244
3.06	BORROW MATERIAL	CY	122
4.01	AGGREGATTE BASE COURSE	TONS	52
7.18	CONCRETE PAVEMENT	SF	3003
13.24C	24" CROSS DRAIN	LF	28
SP-1	ADJUST MANHOLE RING TO GRADE	EA	2
SP-2	RAISE CLEAN OUT	EA	1

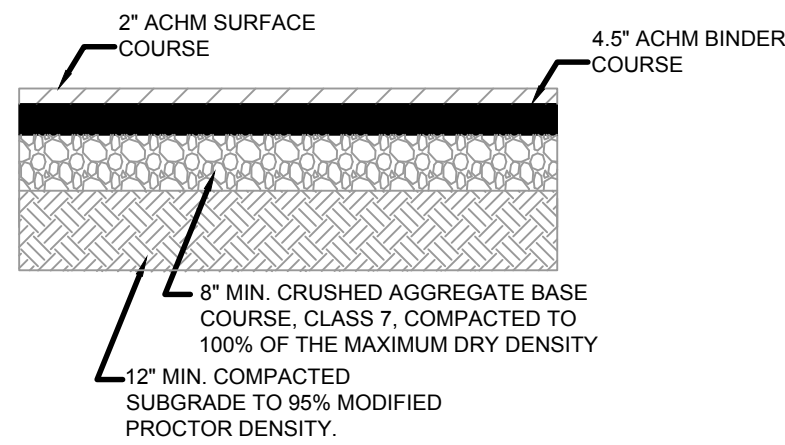


TYPICAL SECTION

PAVING WORK TO CONFORM WITH ALL REFERENCE
STANDARDS DESCRIBED IN GEOTECHNICAL REPORT, WRITTEN
SPECIFICATIONS, AND CURRENT AHTD STANDARD
SPECIFICATIONS FOR HIGHWAY CONSTRUCTION

ASPHALT PAVING DETAIL

N.T.S

N.T.S

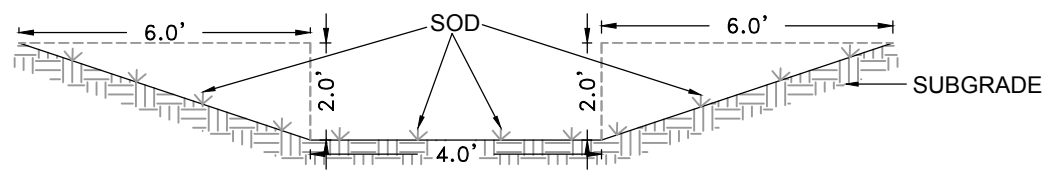

N.T.S

N.T.S. PER LITTLE ROCK WASTEWATER SPECIFICATIONS, SHEET
2.8: CONCRETE SAMPLING/INSPECTION MANHOLE DETAILS.
(LRWA.COM/SITE/ASSETS/FILES/GREASEINTERCEPTOR.PDF)

N.T.5

REVISIONS	DATE
-----------	------

DATE _____

CITY OF LITTLE ROCK, ARKANSAS

GENERAL NOTES, LEGEND AND QUANTITIES

DEPARTMENT OF PUBLIC WORKS

CIVIL ENGINEERING

701 W. MARKHAM

LITTLE ROCK, ARKANSAS 72201




DRAWN BY
BY
DESIGNED
BY
CHECKED
BK
DATE

12/4/2019
SCALE
1:20

SHEET NO.

C2

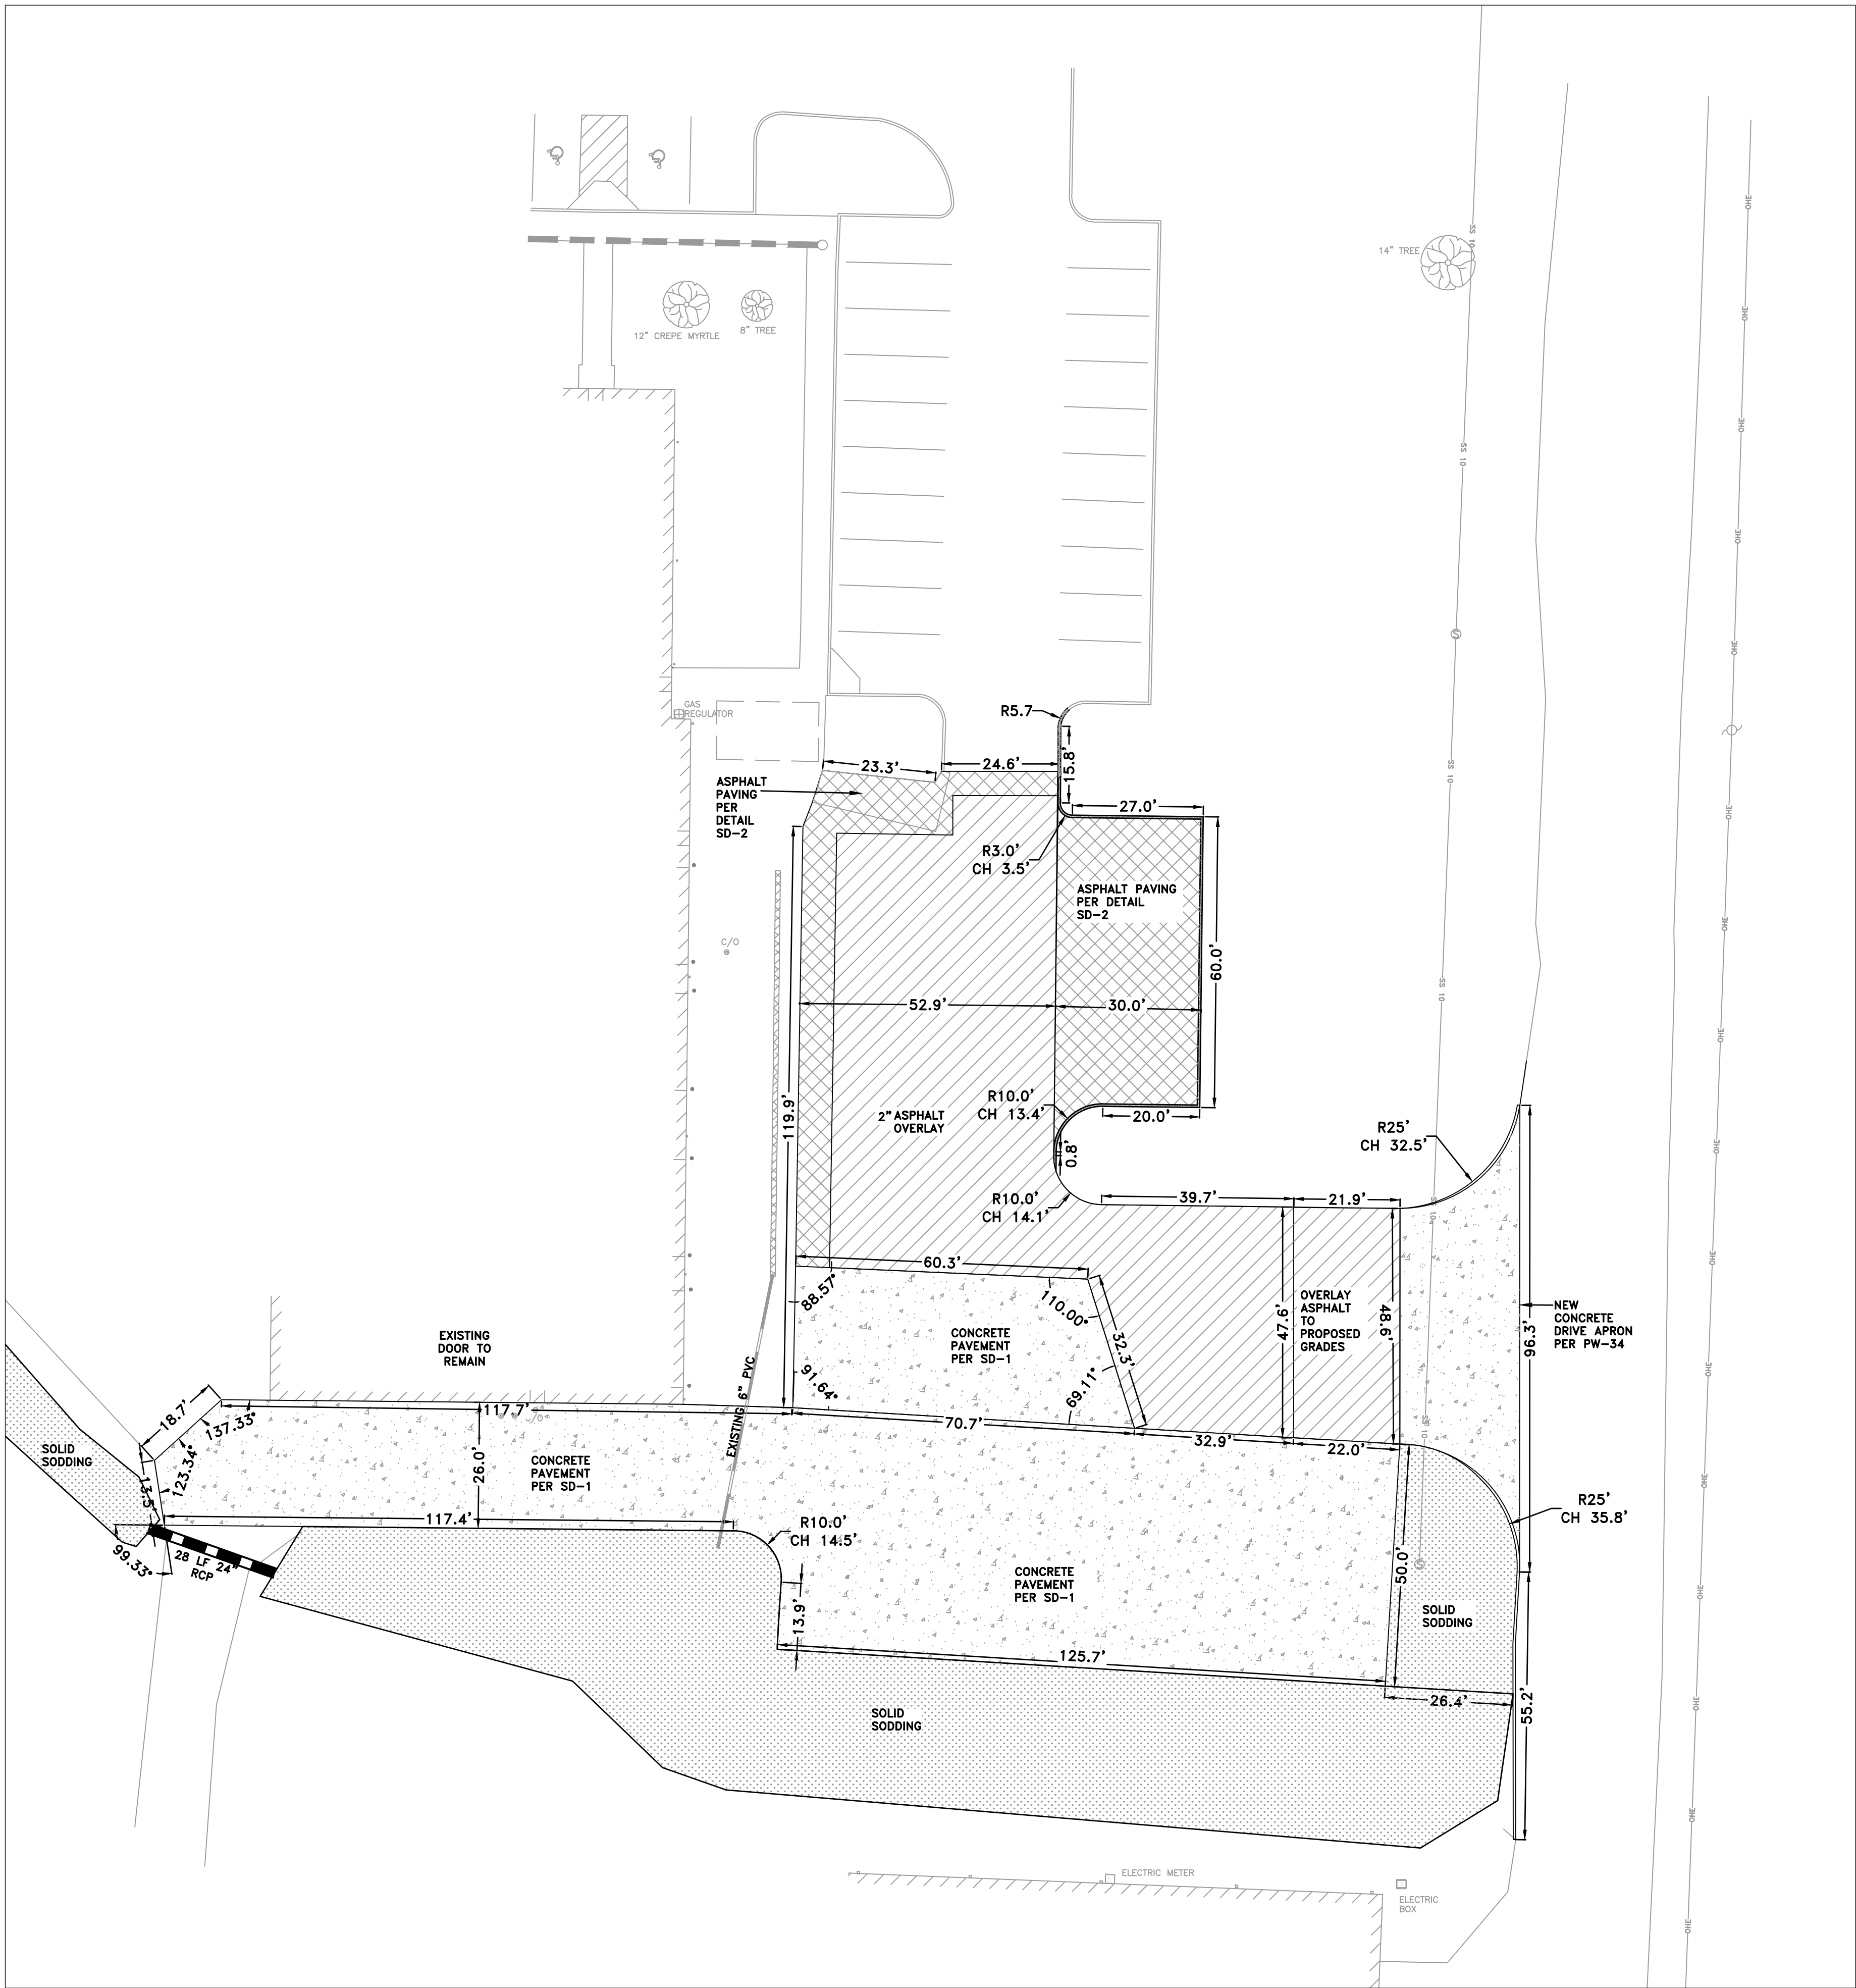

CONTRACTOR TO SCHEDULE
WORK IN PHASES TO ALLOW
SHOP TO OPERATE

CONTRACTOR TO STOCKPILE
EXCESS CUT ON PROPERTY.
COORDINATE WITH OWNER

CONTRACTOR TO STOCKPILE
DEMOLISHED CONCRETE,
GRAVEL, & VEGETATION ON
PROPERTY.COORDINATE WITH
OWNER


LEGEND

NEW ASPHALT
PAVEMENT

ASPHALT
OVERLAY

CONCRETE
PAVEMENT

SOLID
SODDING

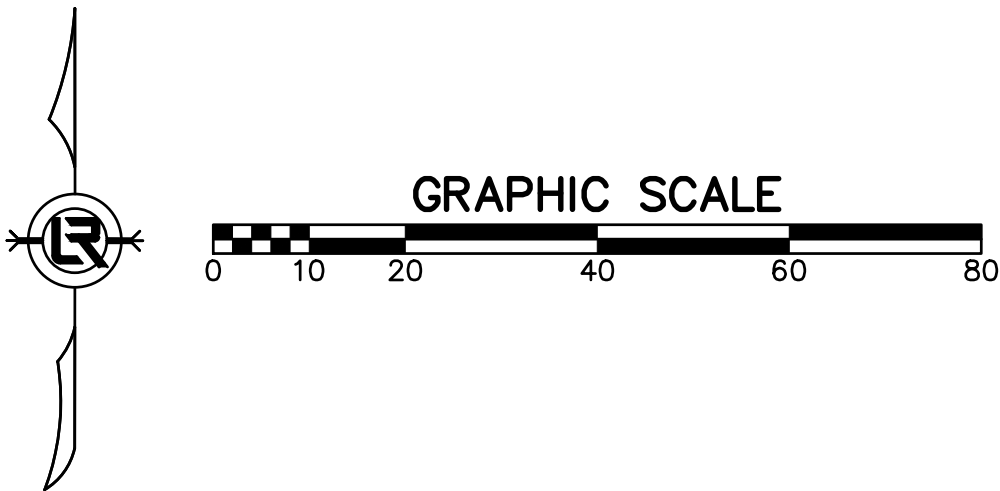

REVISIONS	DATE

CITY OF LITTLE ROCK, ARKANSAS

ACCESS DRIVE AND PARKING IMPROVEMENTS


DIMENSIONING PLAN

DEPARTMENT OF PUBLIC WORKS


CIVIL ENGINEERING

701 W. MARKHAM

LITTLE ROCK, ARKANSAS 72201

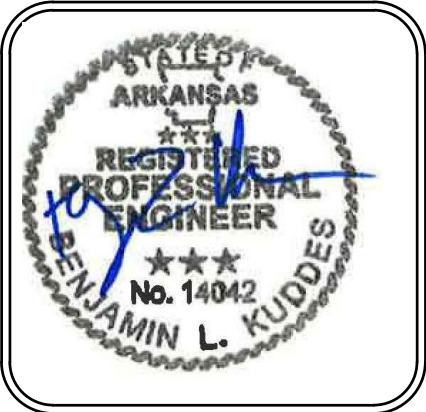


DRAWN BY
BY
DESIGNED
BY
CHECKED
BK
DATE
12/4/2019
SCALE
1:20
SHEET NO.
C4

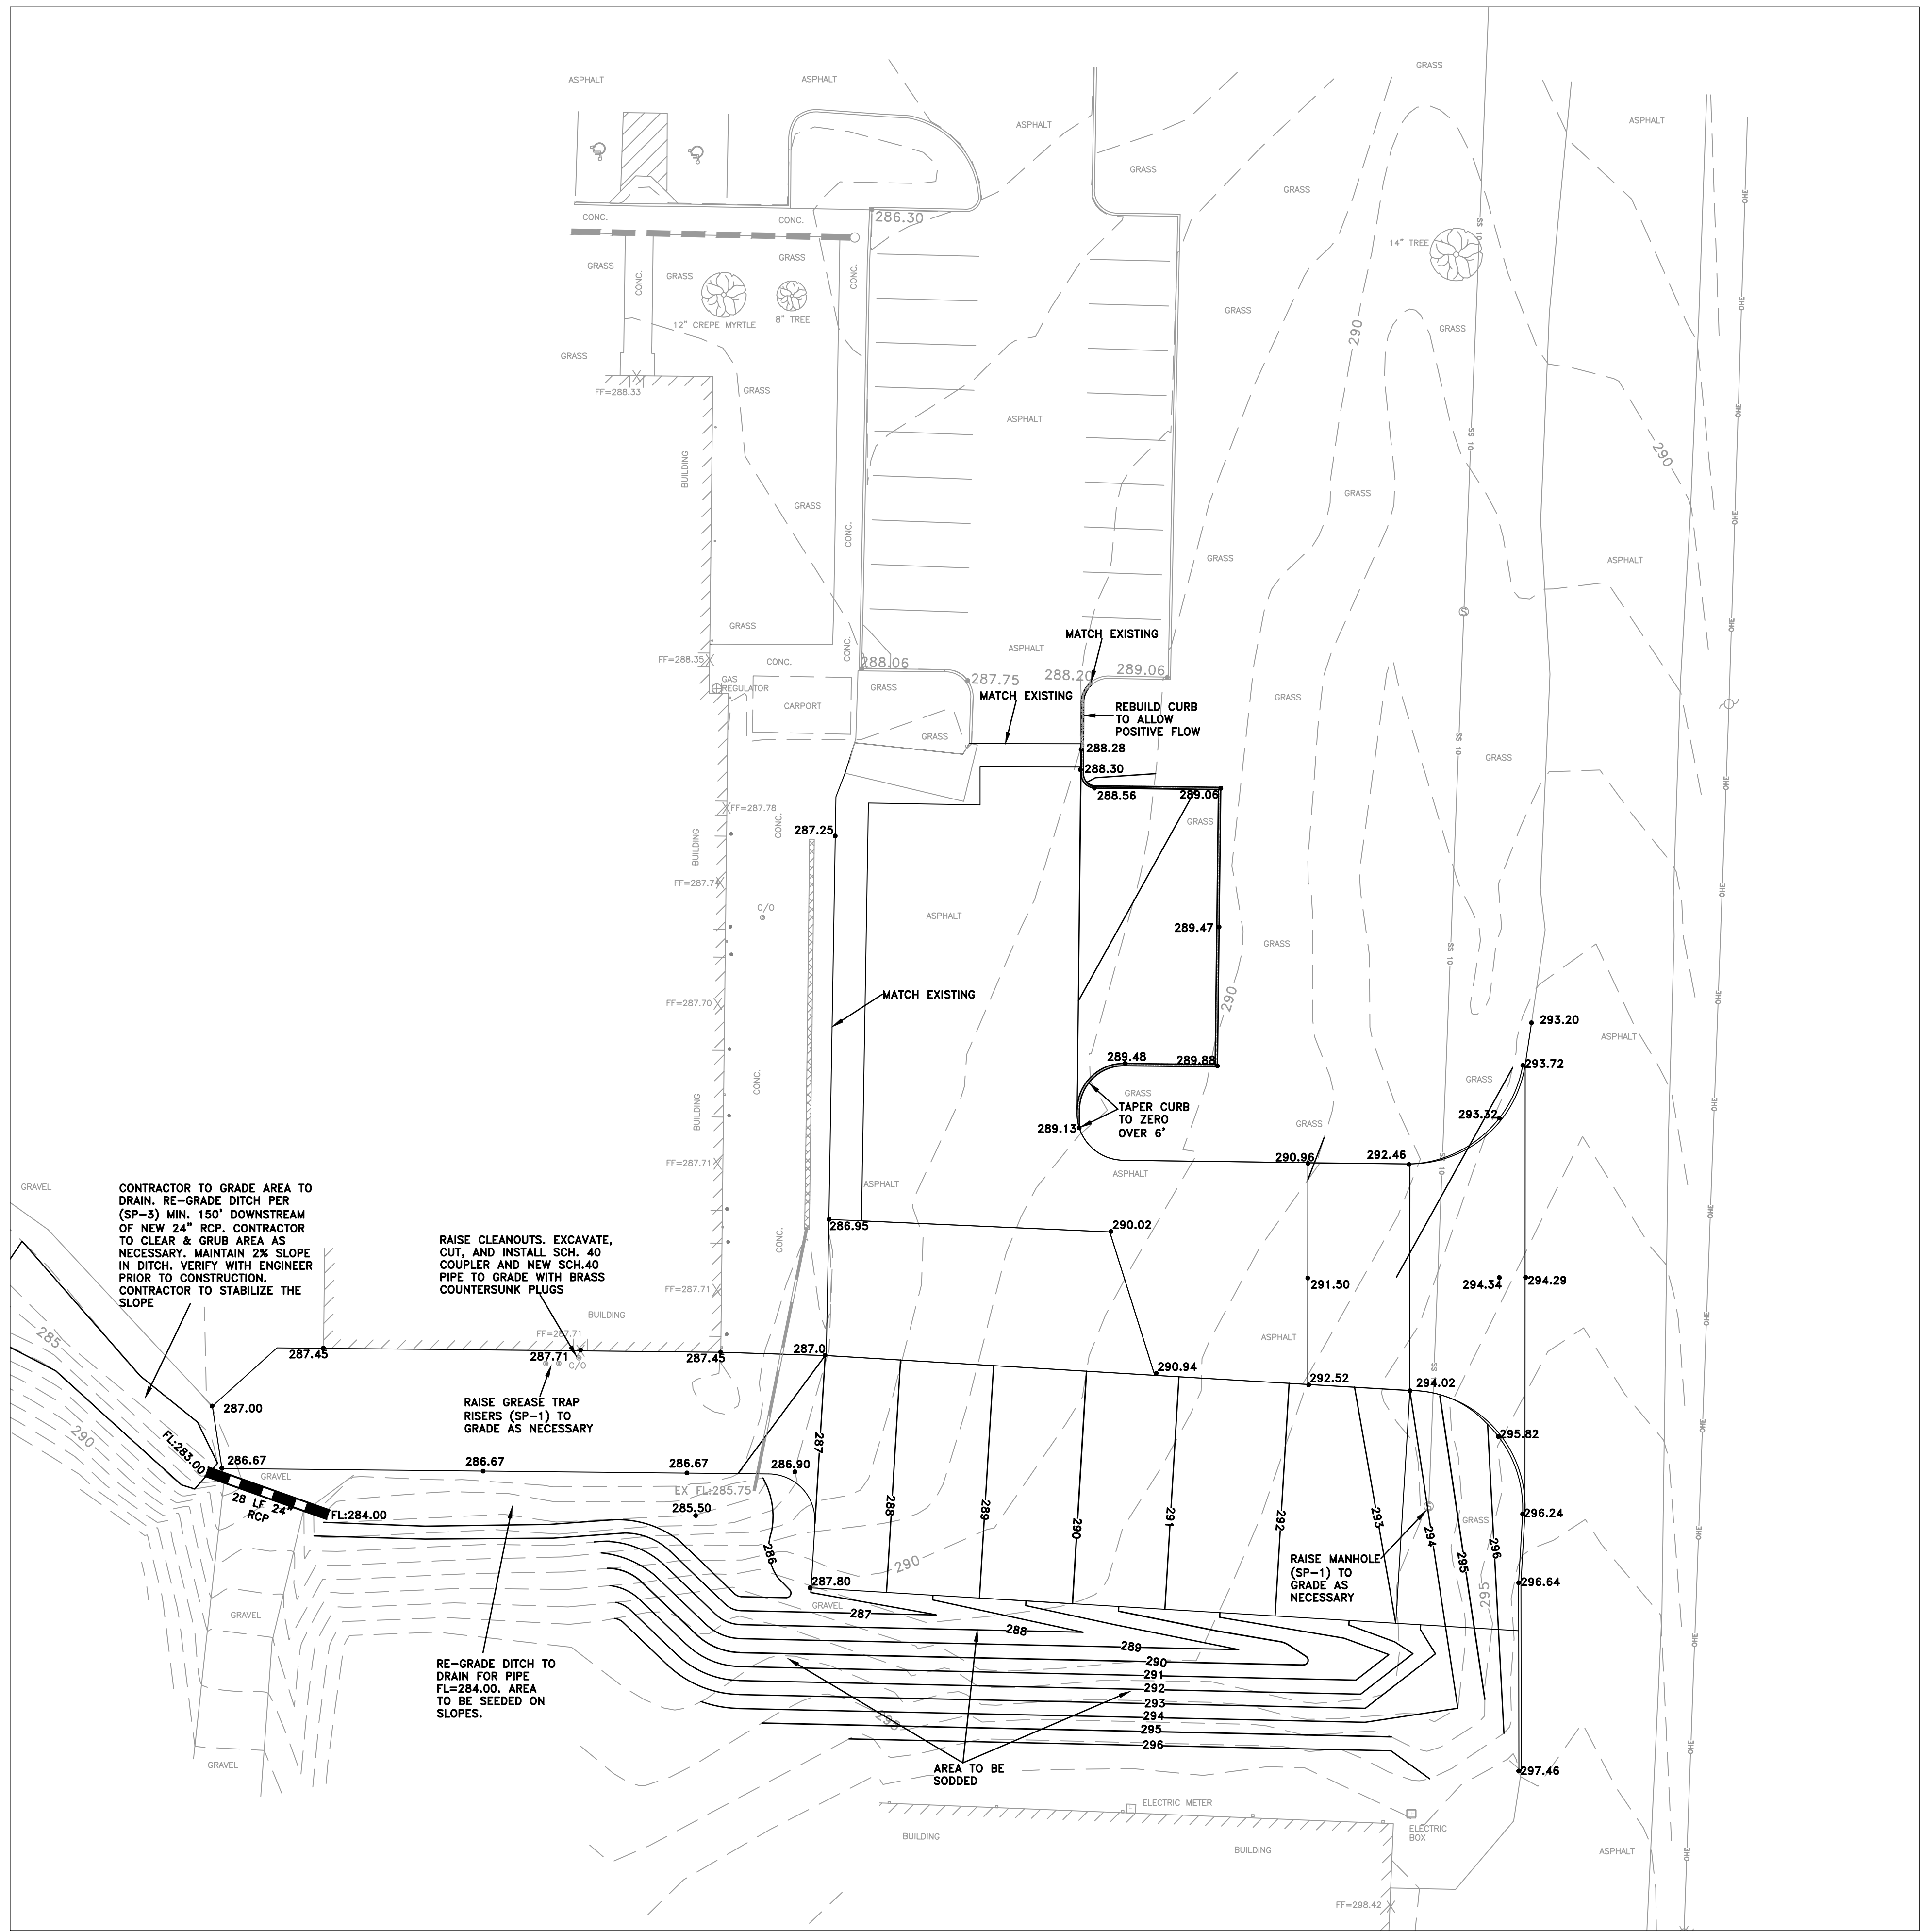

NOTES
1. GRADES ARE FINAL
2. THE TBM FOR GRADES

CONTRACTOR TO SCHEDULE
WORK IN PHASES TO ALLOW
SHOP TO OPERATE

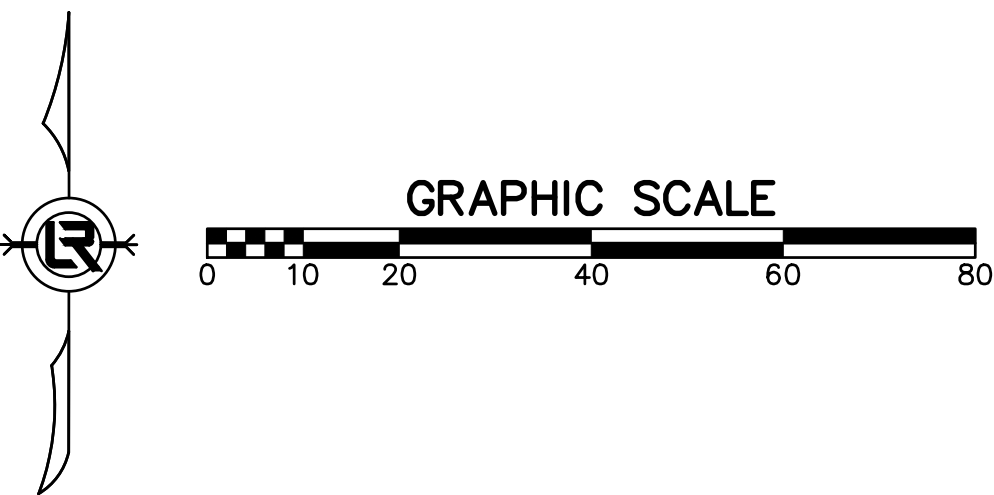




REVISIONS	DATE

CITY OF LITTLE ROCK, ARKANSAS
ACCESS DRIVE AND PARKING IMPROVEMENTS
GRADING PLAN

DEPARTMENT OF PUBLIC WORKS
CIVIL ENGINEERING
701 W. MARKHAM
LITTLE ROCK, ARKANSAS 72201



DRAWN BY
BY
DESIGNED
BY
CHECKED
BK
DATE
12/4/2019
SCALE
1:20
SHEET NO.
C5

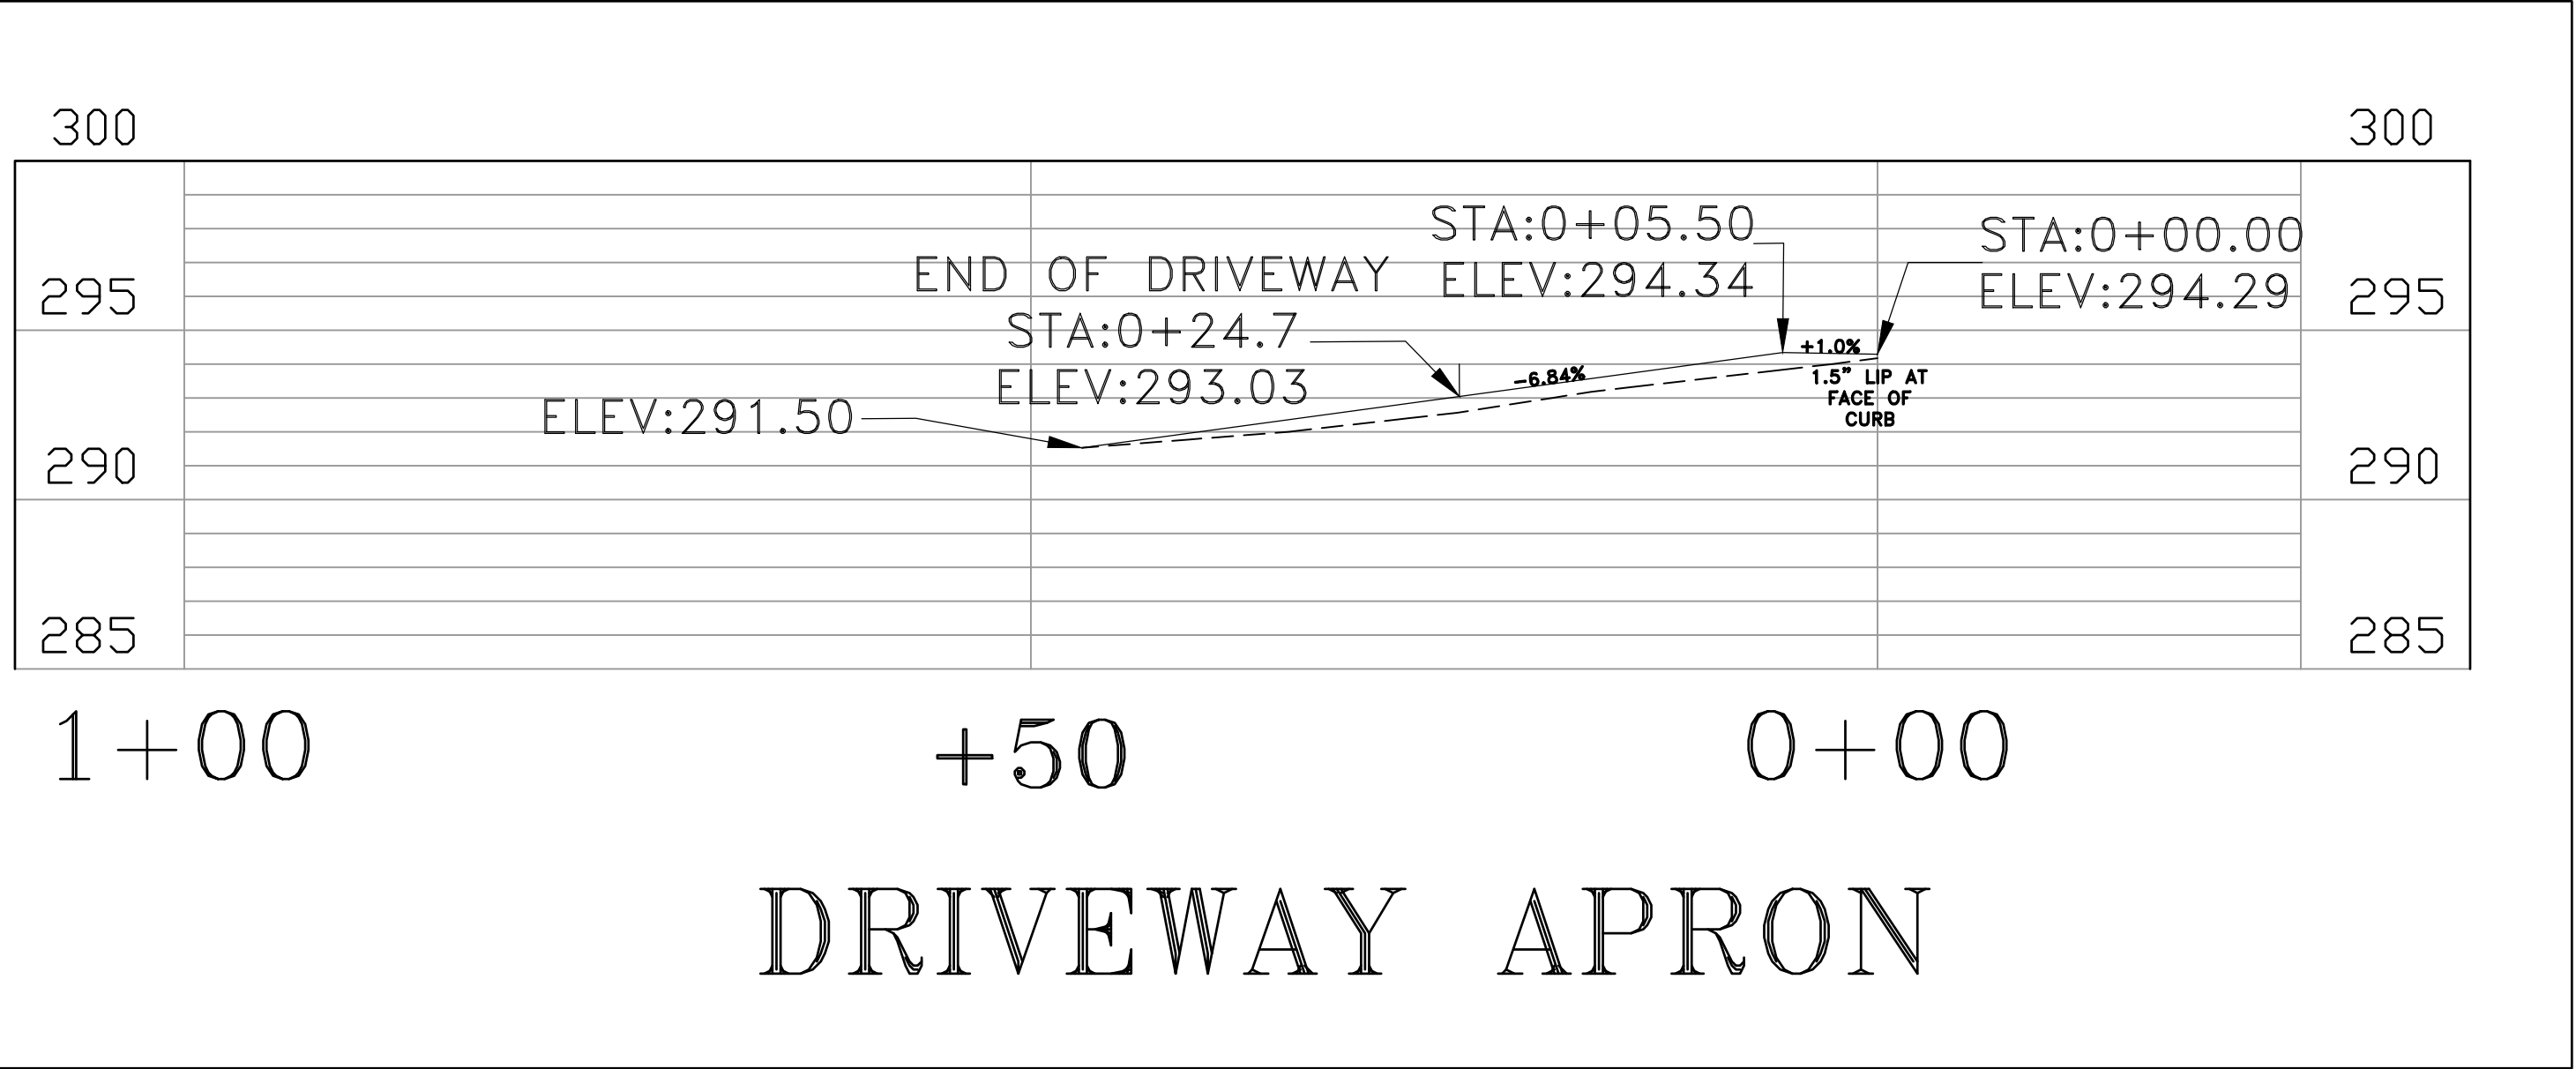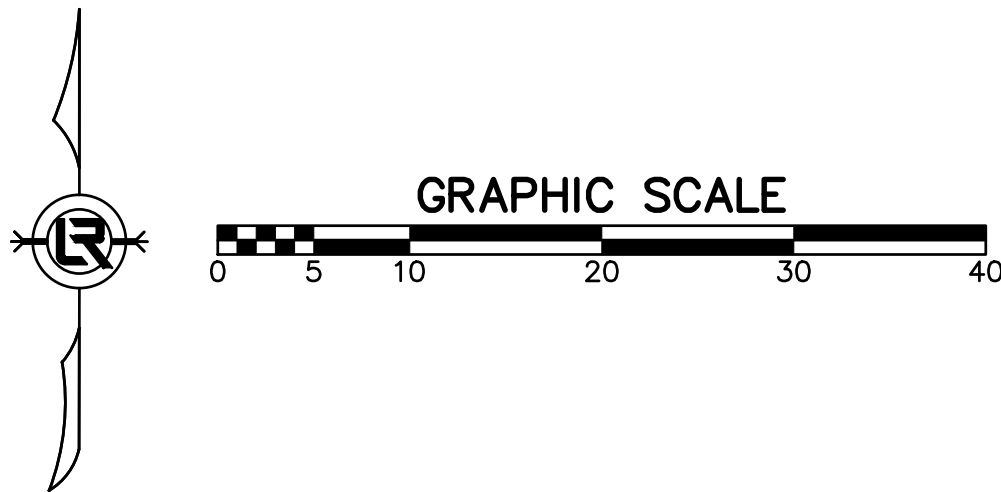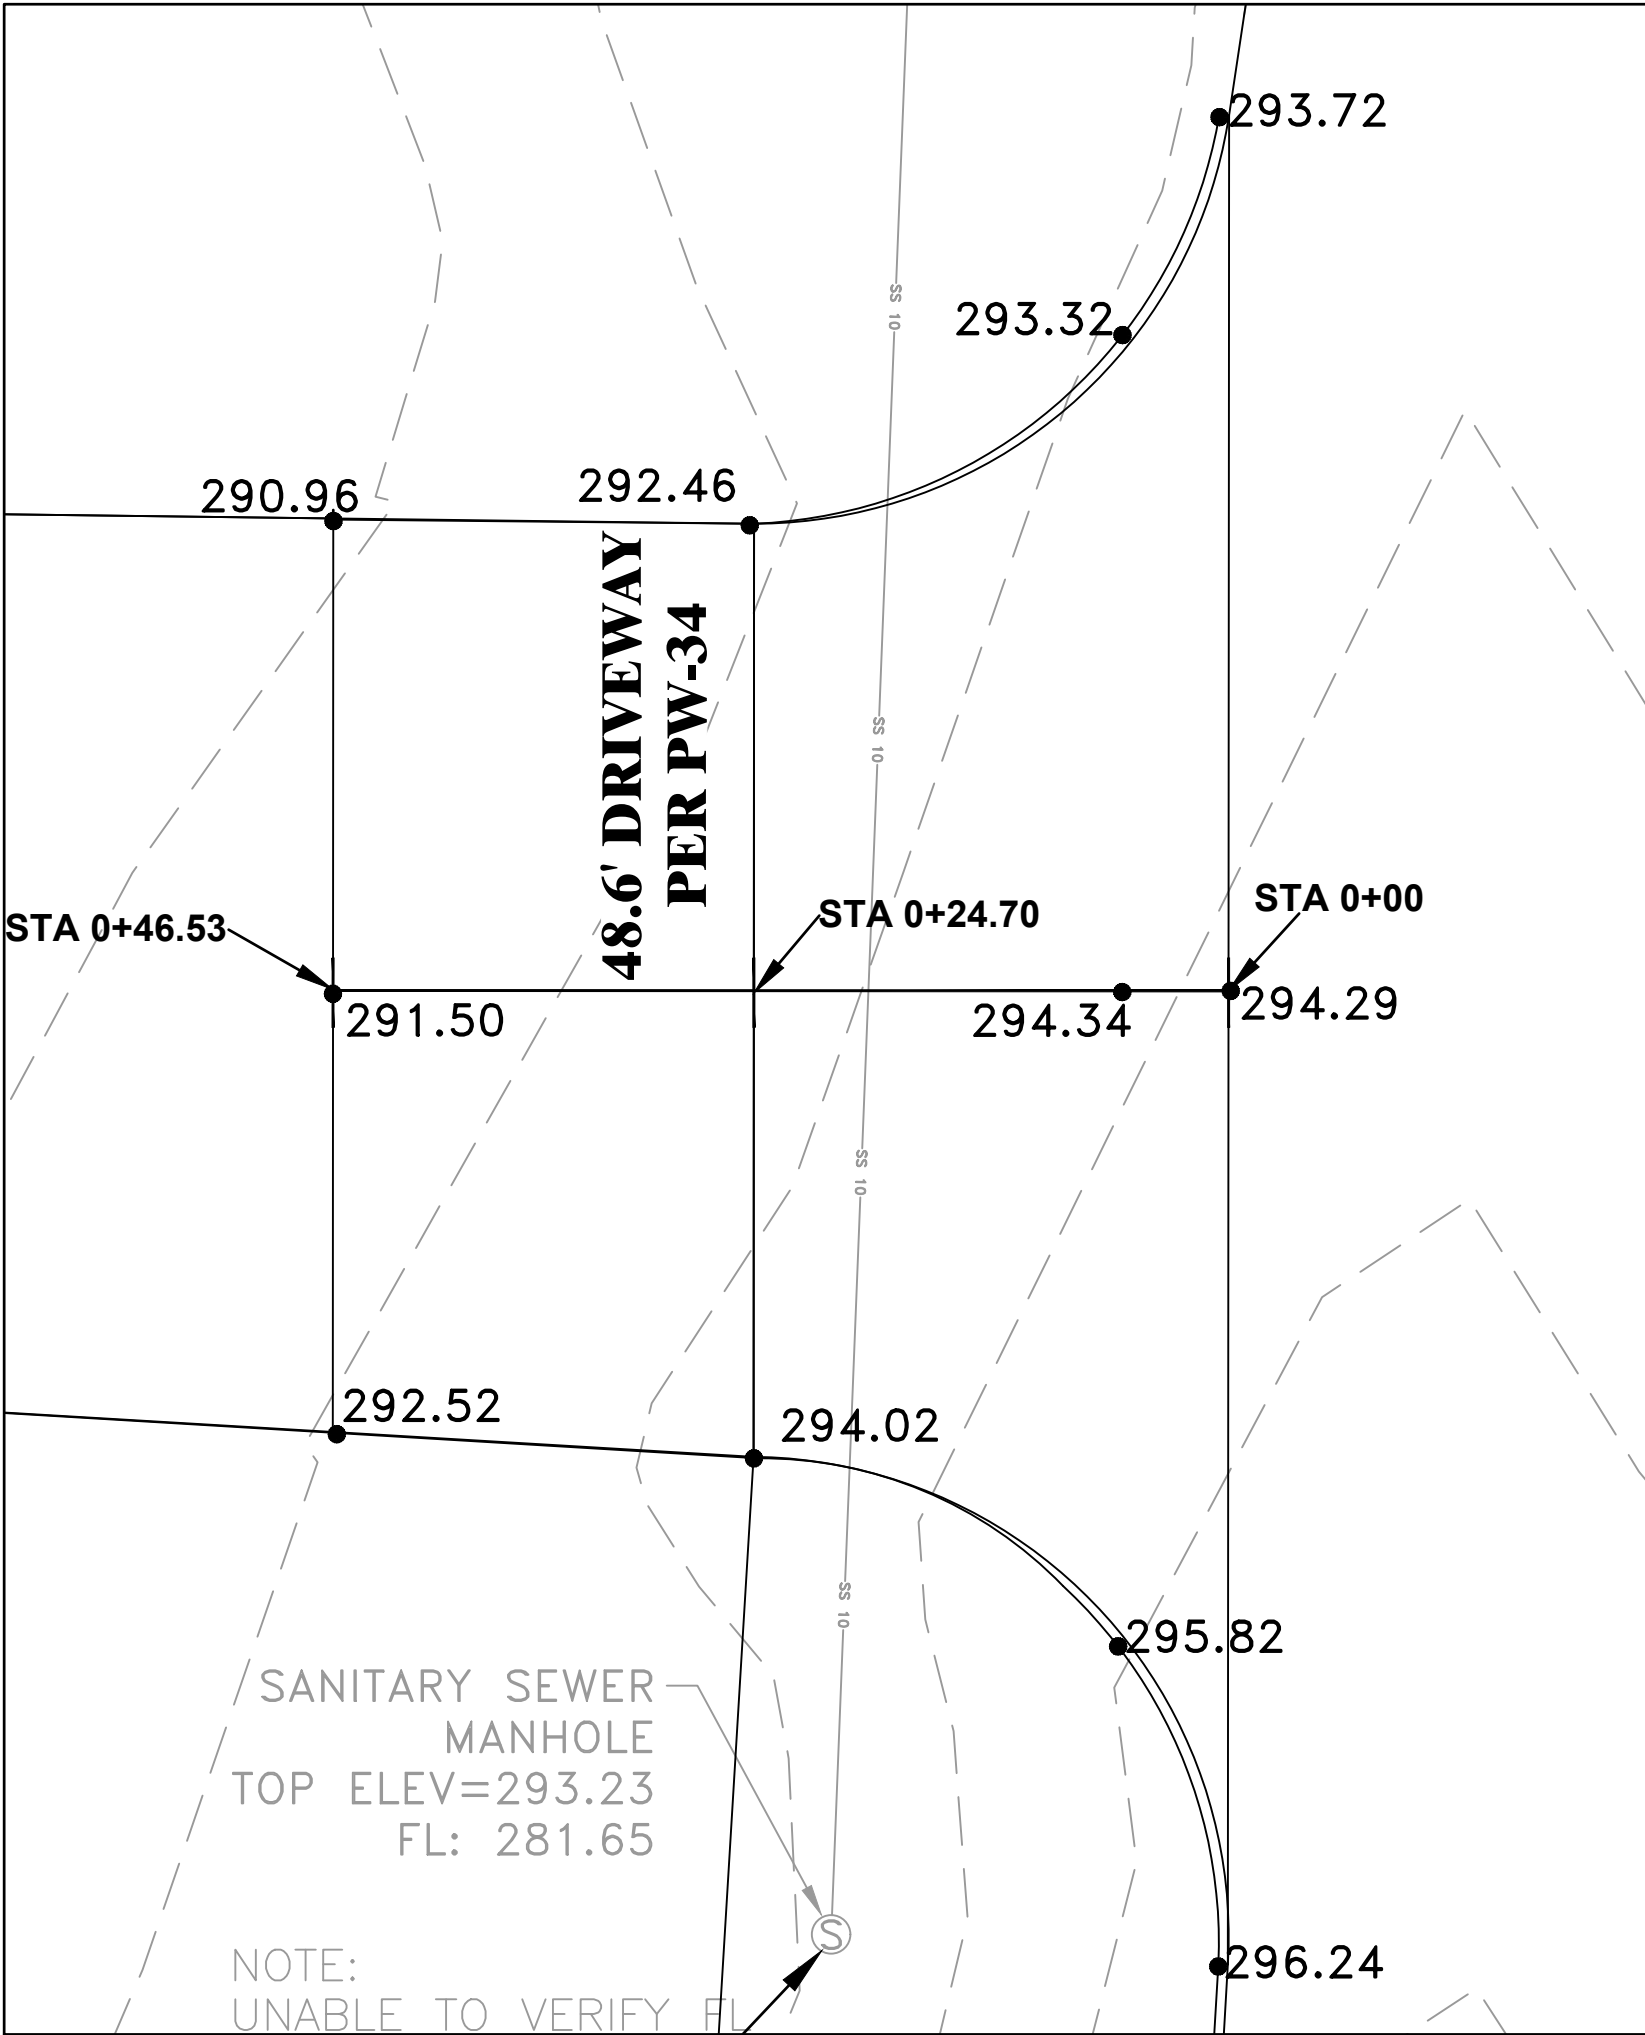

REVISIONS	DATE

CITY OF LITTLE ROCK, ARKANSAS

ACCESS DRIVE AND PARKING IMPROVEMENTS

DRIVEWAY PLAN AND PROFILE

DEPARTMENT OF PUBLIC WORKS

CIVIL ENGINEERING

701 W. MARKHAM

LITTLE ROCK, ARKANSAS 72201



DRAWN BY

BY

DESIGNED

BY

CHECKED

BK

DATE


12/4/2019

SCALE


1:10

SHEET NO.

C6

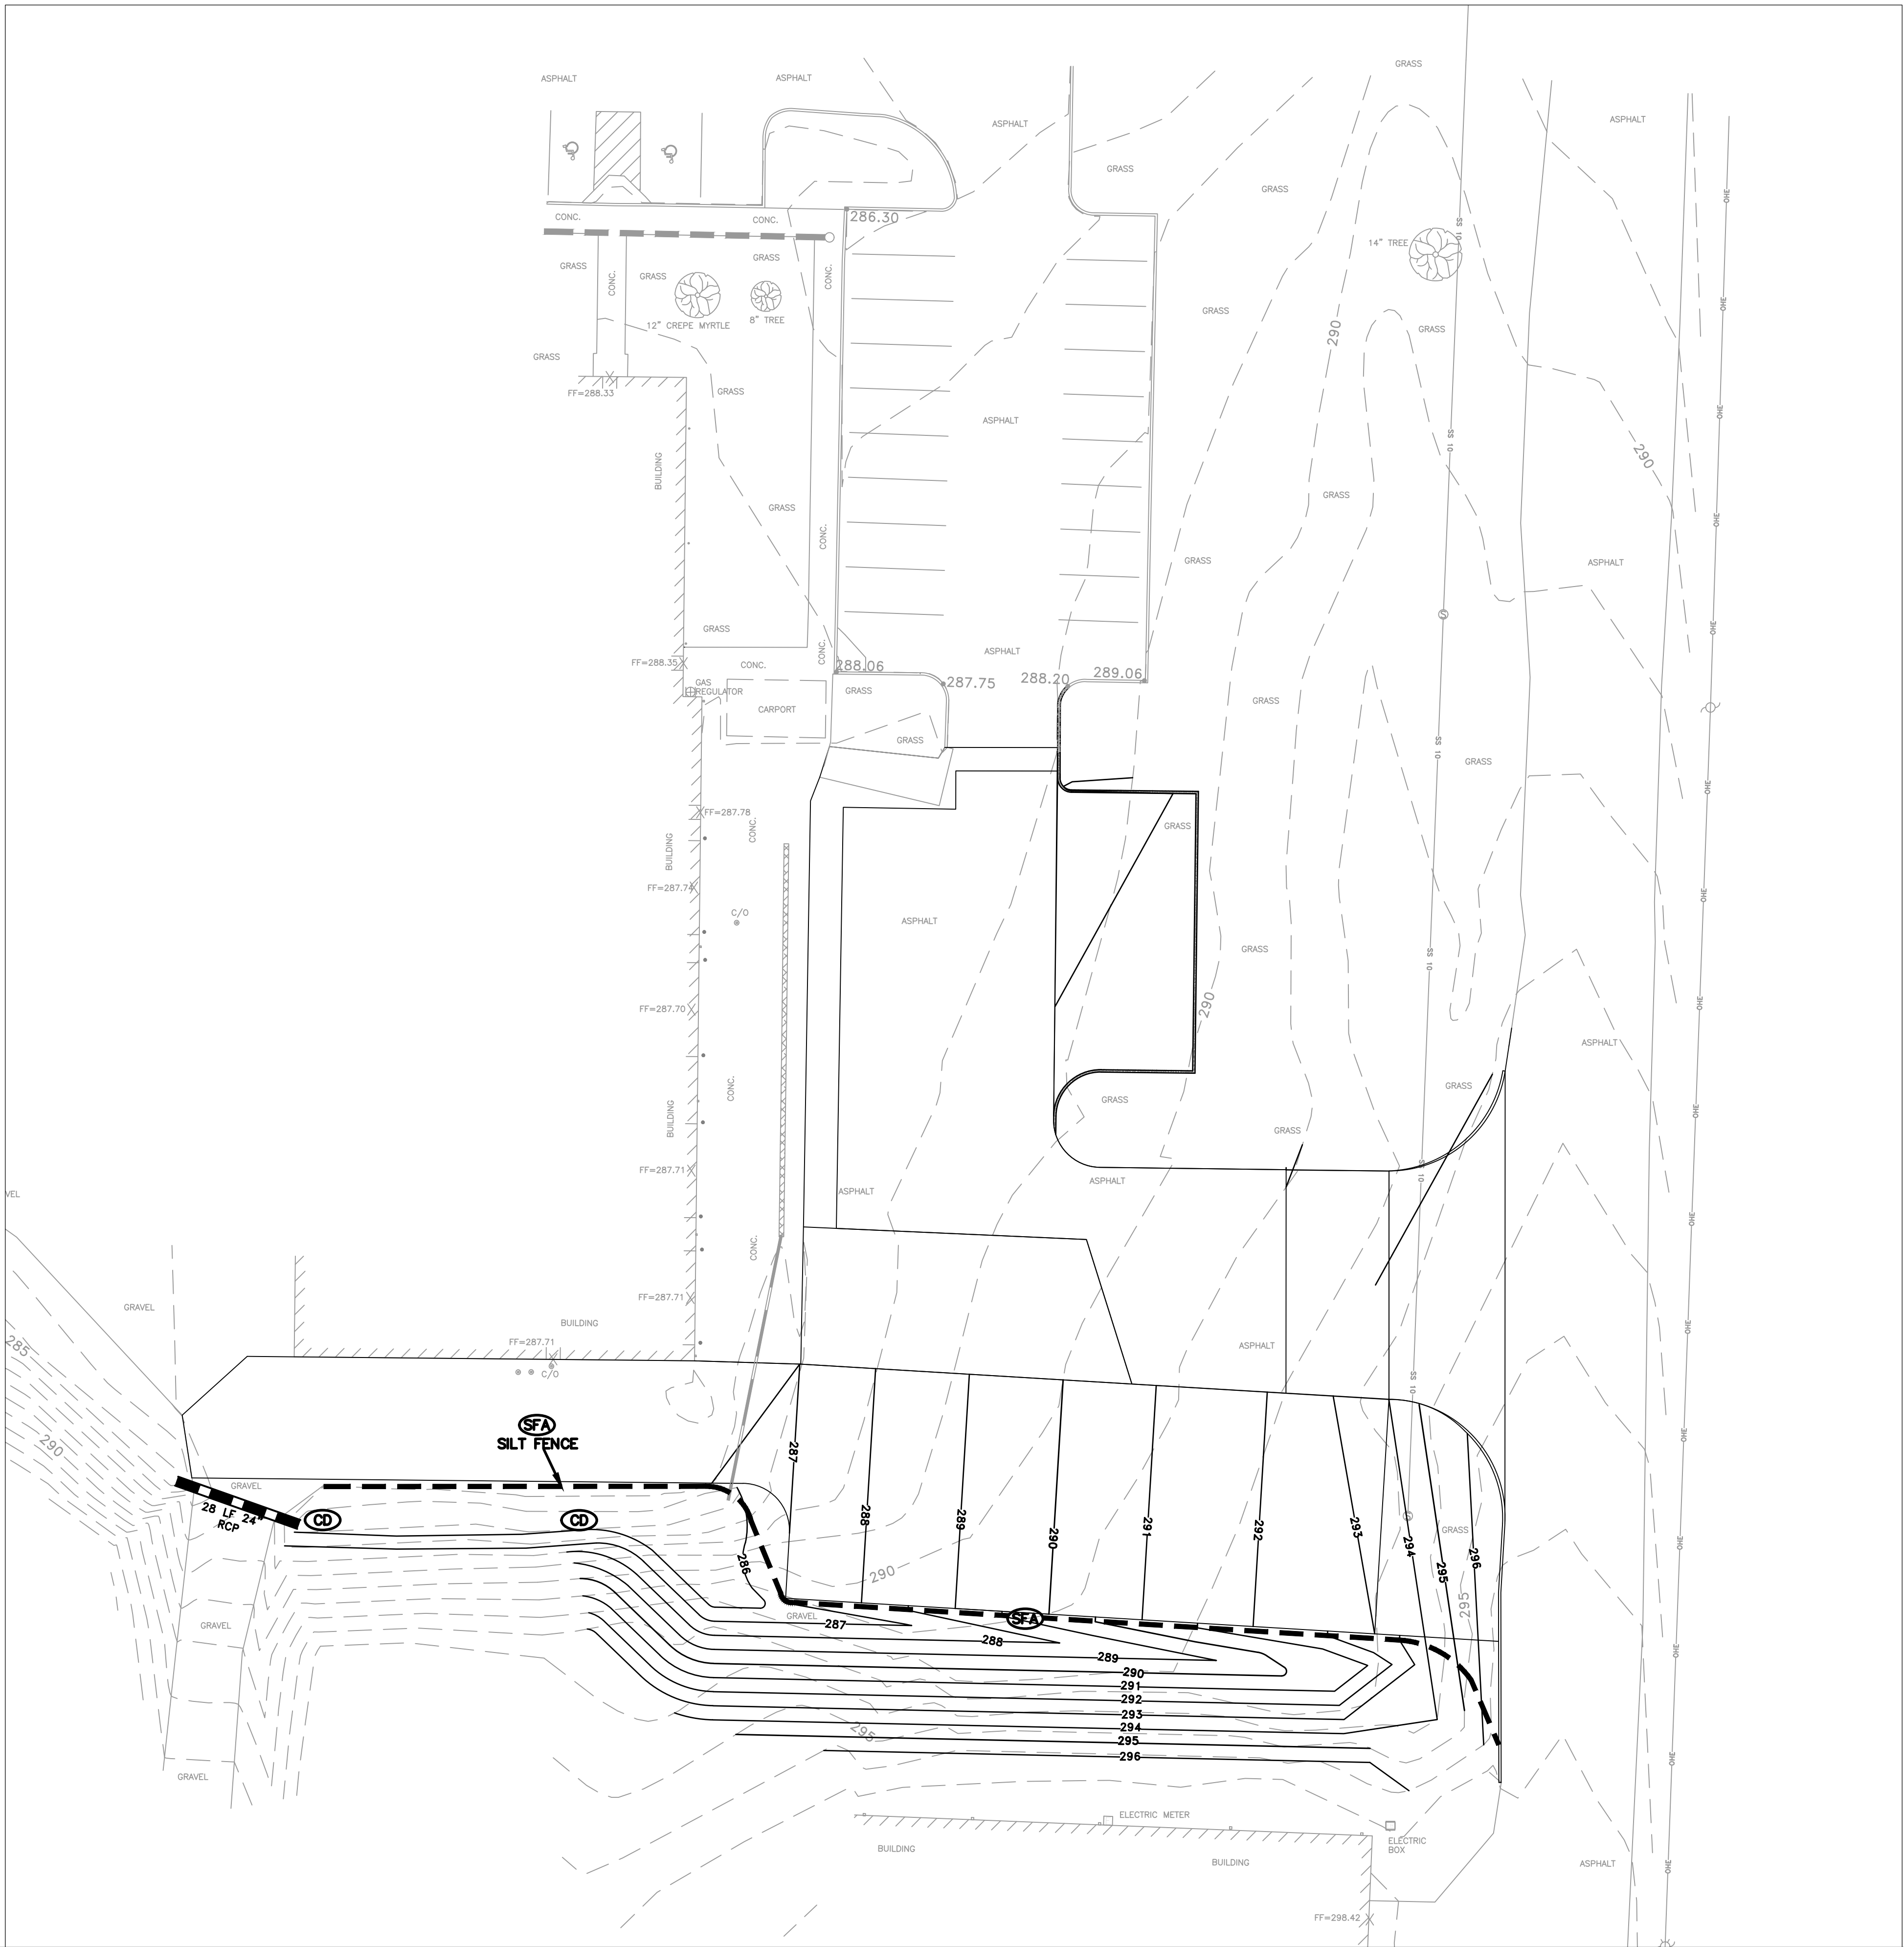

CONSTRUCTION - ENTRANCE/EXIT	(CE)
CHECK DAM	(CD)
DIVERSION BERM	(DI)
DOWNDRAIN STRUCTURE - TEMPORARY	(DN)
ROCK DAM	(RD)
SEDIMENT BARRIER - SILT FENCE	(SD1)
SEDIMENT BARRIER - GRAVEL RING	(SD2)
SEDIMENT BARRIER - BLOCK & GRAVEL	(SD3)
SEDIMENT BARRIER - BLOCK	(SD4)
TEMPORARY SEDIMENT BASIN	(SB1)
SILT FENCE - TYPE A	(SFA)
SILT FENCE - TYPE B	(SFB)
SILT FENCE - TYPE C	(SFC)
STORM DRAIN OUTLET PROTECTION	(ST)
SURFACE ROUGHENING	(SU)
DISTURBED AREA STABILIZATION -TEMPORARY STABILIZATION	(TS1)
DISTURBED AREA STABILIZATION -TEMPORARY GRASSING	(TS2)
DISTURBED AREA STABILIZATION -PERMANENT GRASSING	(TS3)
MATting/BLANKETS	(MB)
SOD DISTURBED AREA	(S)

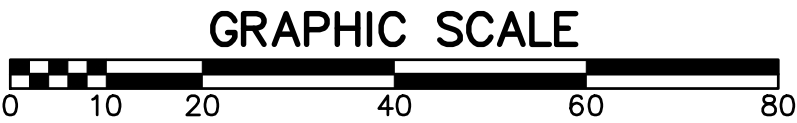

REVISIONS	DATE

CITY OF LITTLE ROCK, ARKANSAS
ACCESS DRIVE AND PARKING IMPROVEMENTS
EROSION CONTROL PLAN



DEPARTMENT OF PUBLIC WORKS
CIVIL ENGINEERING
701 W. MARKHAM
LITTLE ROCK, ARKANSAS 72201



DRAWN BY	BY
DESIGNED	BY
CHECKED	BK
DATE	12/4/2019
SCALE	1:20
SHEET NO.	C7