


CLR PROJECT #7-15-SW-407

WARD 7 SIDEWALK

HERNDON ROAD


FROM MCPHERSON RD TO TALL PINE BLVD

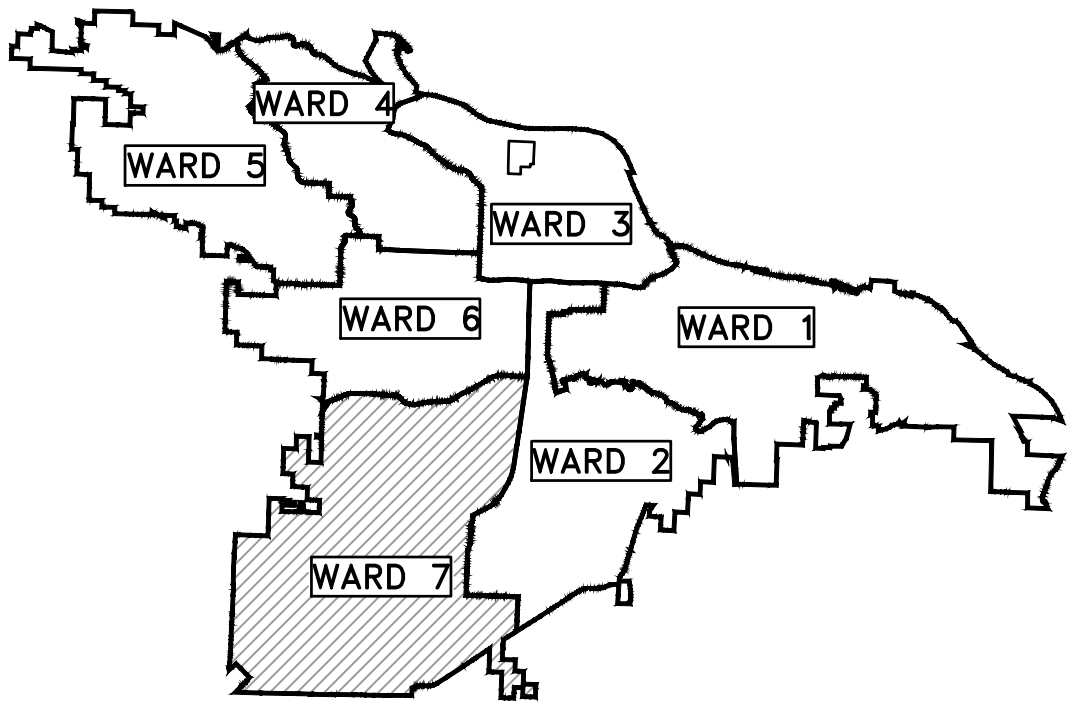

PROJECT LOCATION – WARD 7

SHEET NO.	TITLE
C1	COVER SHEET
C2	GENERAL NOTES, LEGEND, & QUANTITIES
C3	FIELD TIES/ LAYOUT SHEET
C4	SITE PREPARATION
C5	SIDEWALK PLAN AND PROFILE (1 OF 3)
C6	SIDEWALK PLAN AND PROFILE (2 OF 3)
C7	SIDEWALK PLAN AND PROFILE (3 OF 3)
C8	DRIVEWAY PLANS (1 OF 2)
C9	DRIVEWAY PLANS (2 OF 2)
C10	EROSION CONTROL PHASE 1
C11	EROSION CONTROL PHASE 2
C12	EROSION CONTROL PHASE 3
C13	CROSS SECTIONS (1 OF 2)
C14	CROSS SECTIONS (2 OF 2)

PROJECT
END
STA 15+15.13

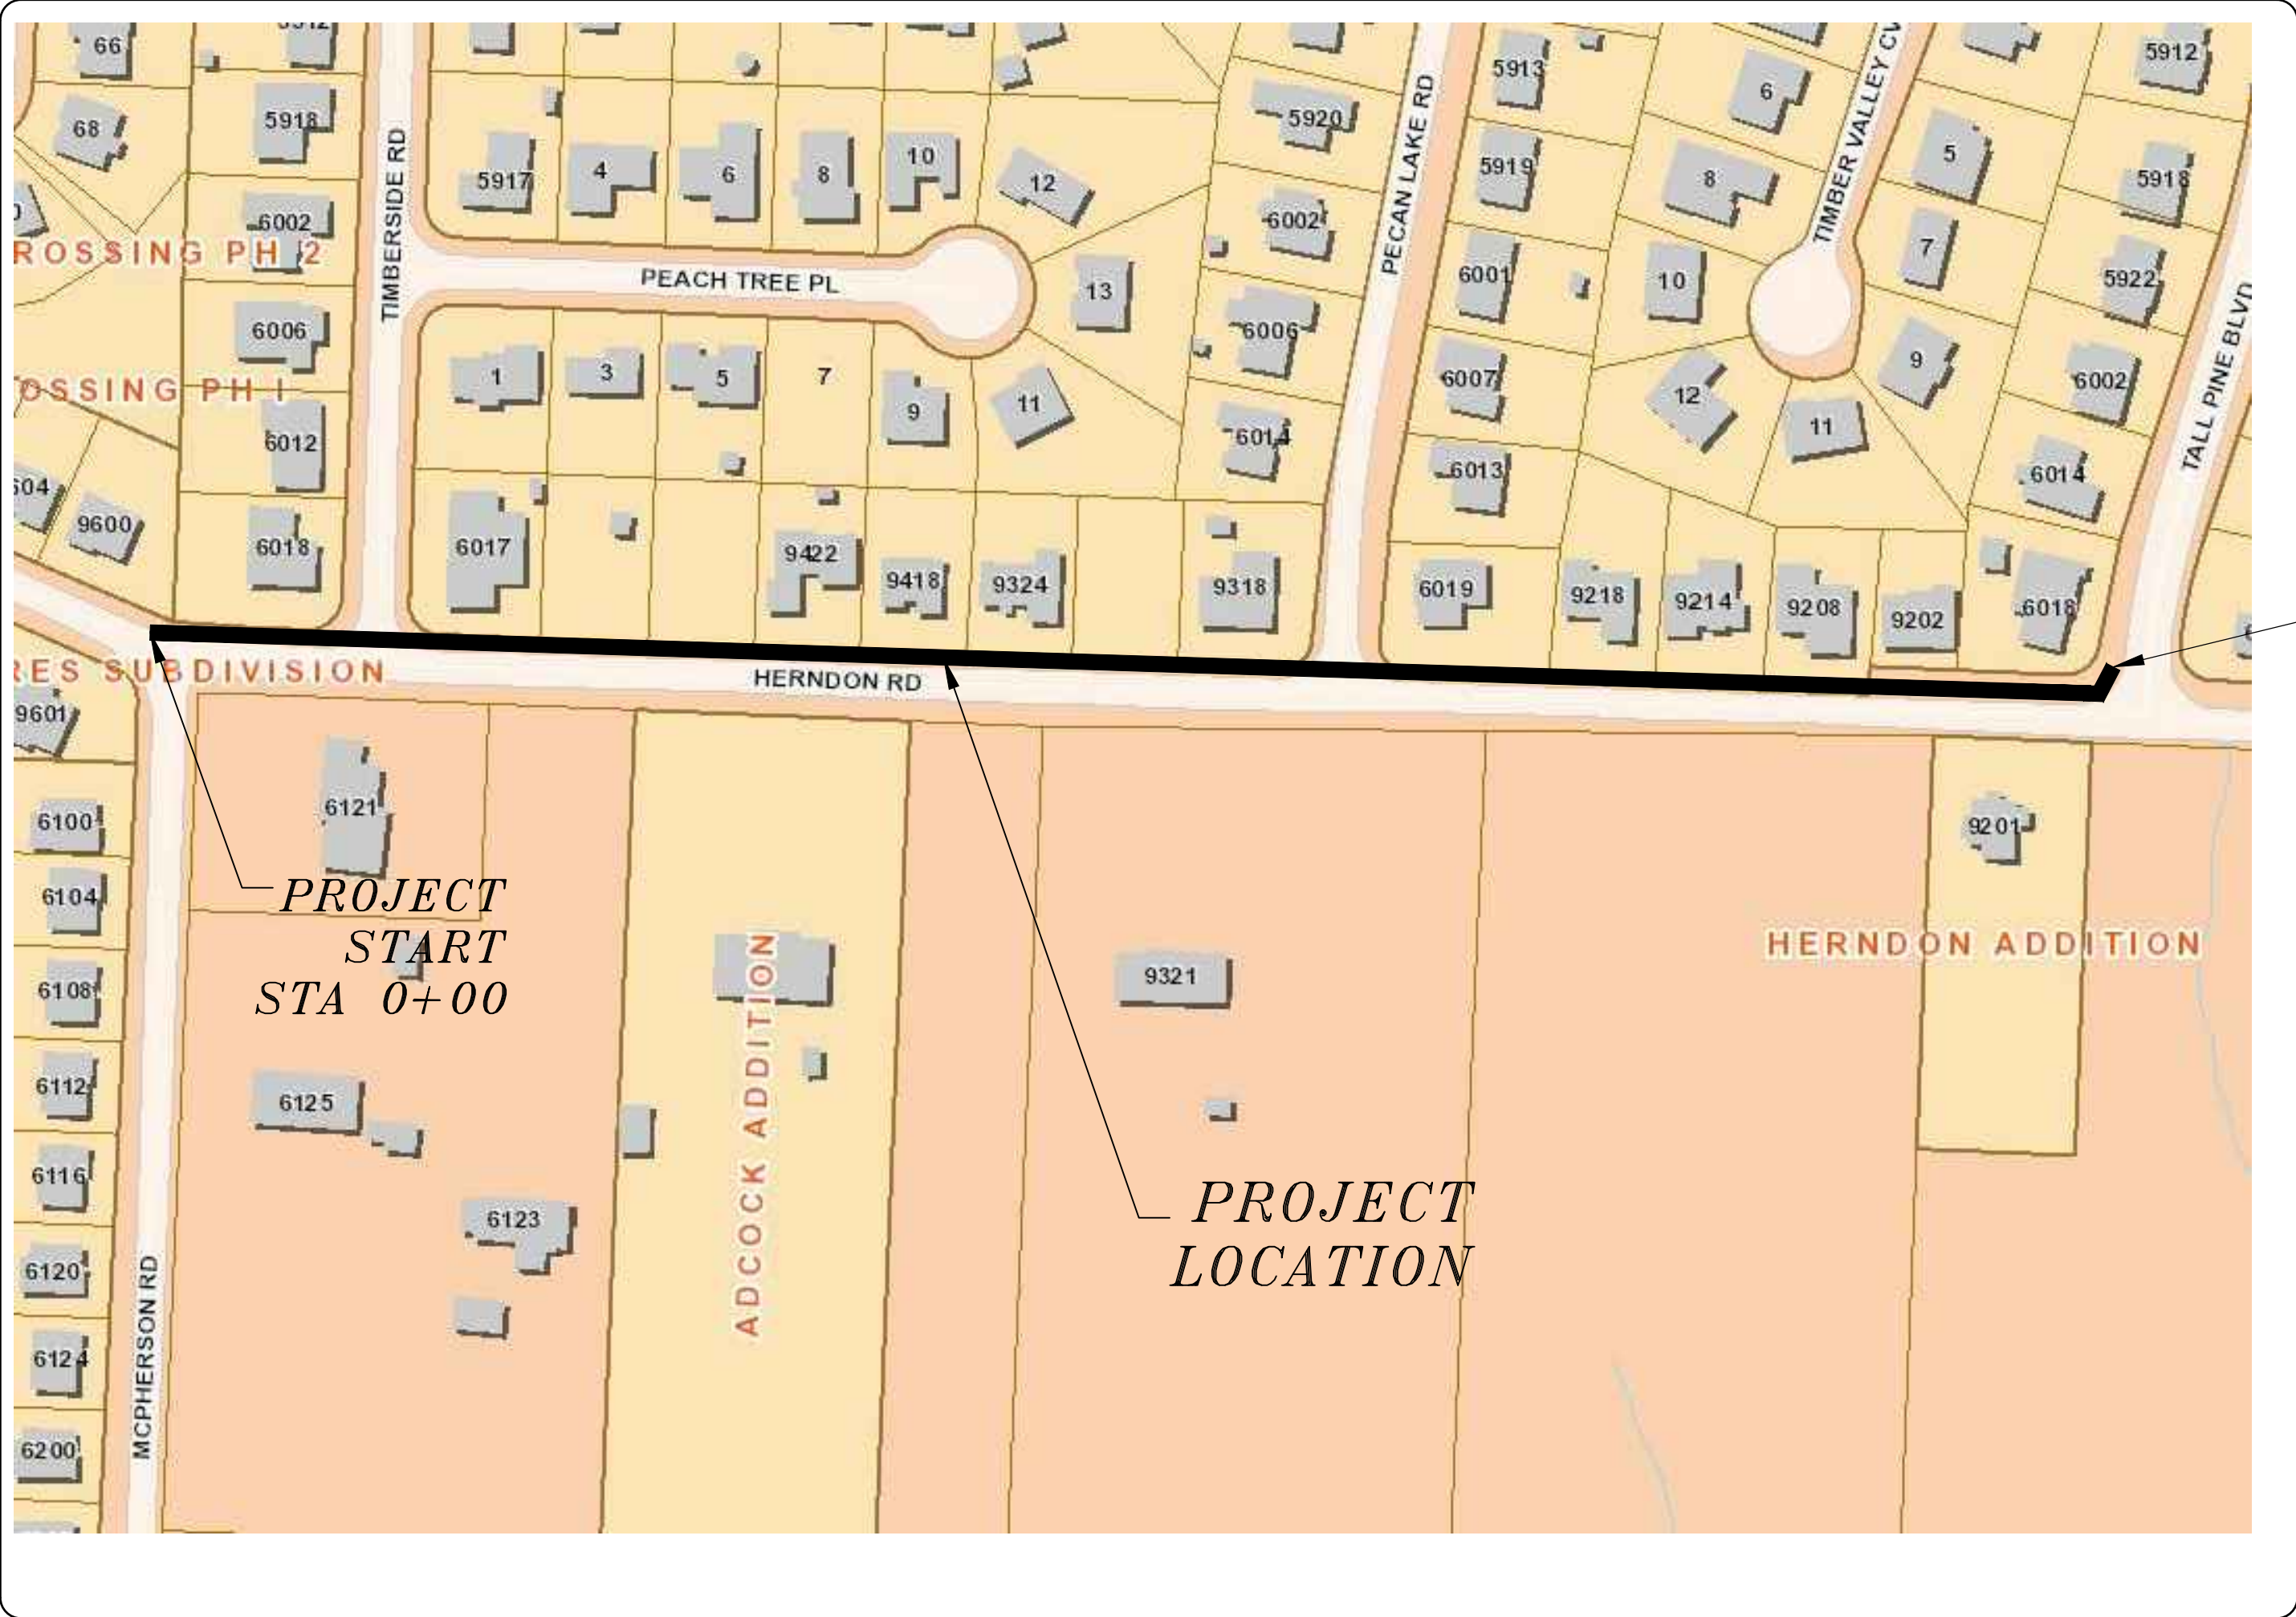

2019-2021
BOND PROGRAM

DEPARTMENT OF PUBLIC WORKS
CIVIL ENGINEERING
701 WEST MARKHAM STREET
LITTLE ROCK, ARKANSAS 72201



DEVELOPMENT
CONSULTANTS INC.

2200 NORTH RODNEY
PARHAM RD., SUITE 220
LITTLE ROCK, AR
72212-4155
PH. 501-221-7880

REVISIONS	DATE

CITY OF LITTLE ROCK, ARKANSAS

WARD 7 SIDEWALK

COVER SHEET

DEPARTMENT OF PUBLIC WORKS

CIVIL ENGINEERING


701 W. MARKHAM

LITTLE ROCK, ARKANSAS 72201










DRAWN BY	BY
DESIGNED	BY
CHECKED	BK
DATE	1-15-2020
SCALE	
PROJECT NO.	CLR #7-15-SW-407
SHEET NO.	C1

	CLR PROJECT #7-16-SW-407		
	WARD 7 SIDEWALK IMPROVEMENTS		
ITEM #	ITEM DESCRIPTION	UNIT	QUANTITY
2.01	SITE PREPARATION	LS	1
3.01	UNCLASSIFIED EXCAVATION	CY	250
7.06	CONCRETE DRIVEWAY (6" THICK)	SF	3430
8.03	CONCRETE CURB AND GUTTER (CLASS 3)	LF	37
9.04	CONCRETE SIDEWALK (4" THICK)	SF	5300
10.04	OPEN BACK CURB INLET (4')	EA	1
14.02	SOLID SODDING, BERMUDA (INCLUDES 4" TOPSOIL)	SY	588
18.50	ACCESS RAMP	SF	460
19.01	FINAL CLEANUP	LS	1
22.10	MAILBOX RELOCATION	EA	3
24.06	SEDIMENT BARRIER (SD1)	EA	1
24.08	SEDIMENT BARRIER (SD3)	EA	6
24.11	SILT FENCE (TYPE A)	LF	1030
25.24	RELOCATE FENCE CHAIN LINK (4')	LF	19
SP-1	SIDEWALK ON BACK OF CURB CROSSOVER BRIDGE	LS	1
SP-2	SIDEWALK CROSSOVER BRIDGE	LS	1

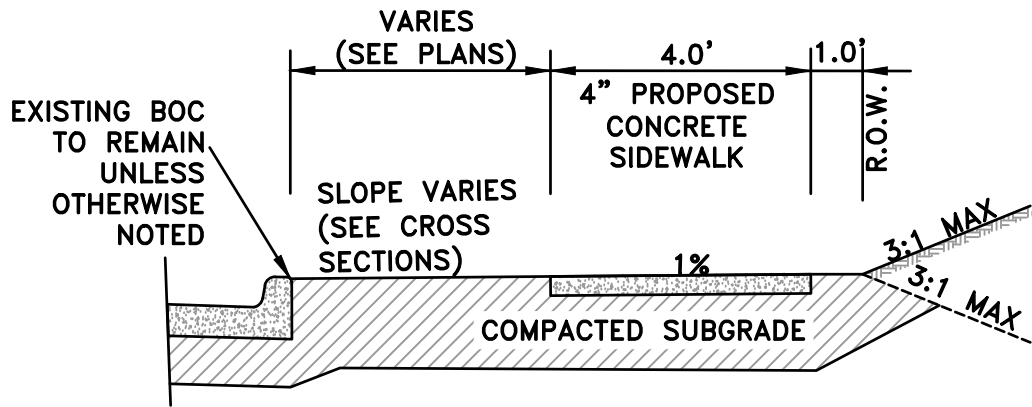

TYPICAL SECTION - WARD 7 SIDEWALK

Sta 0+00 to Sta. 15+15.13

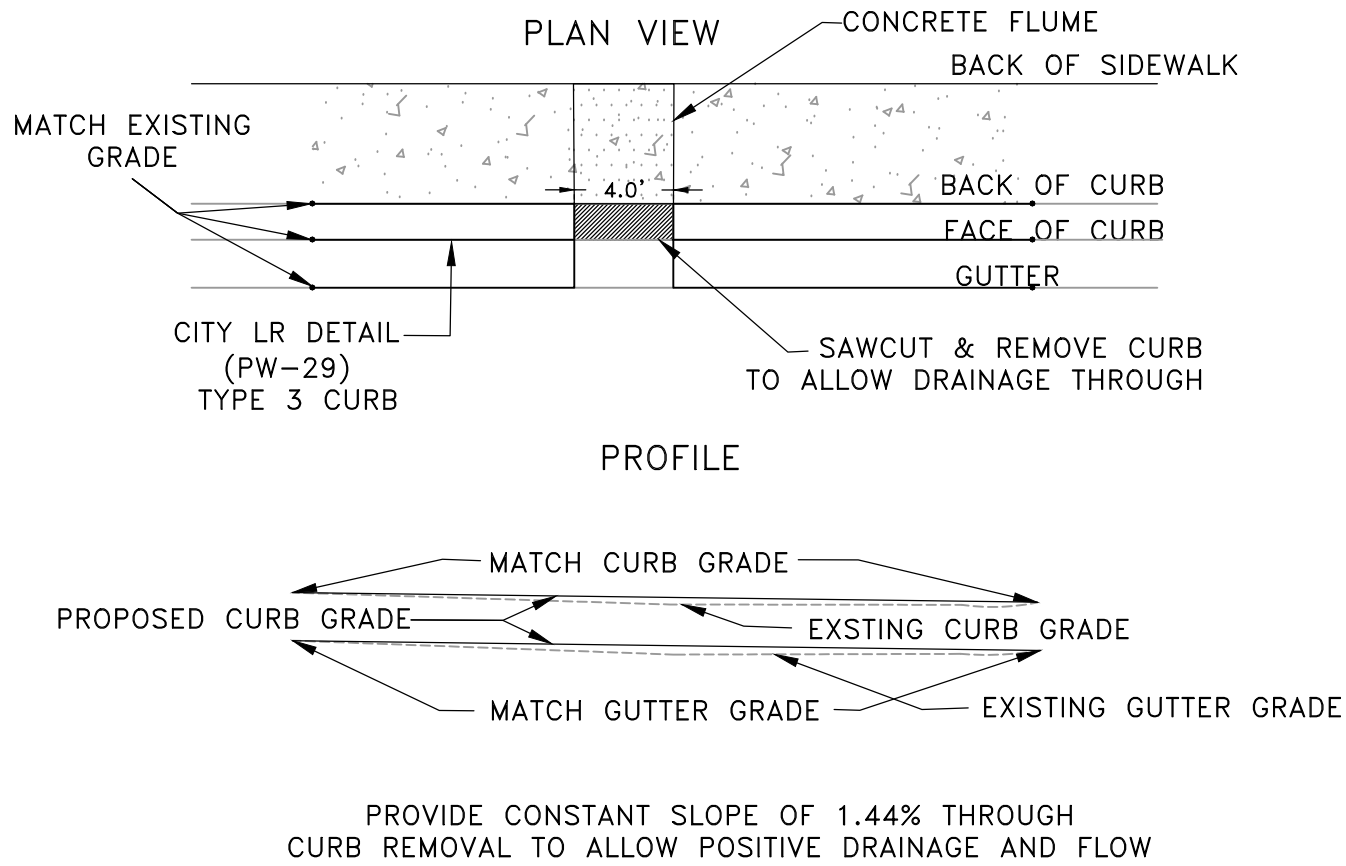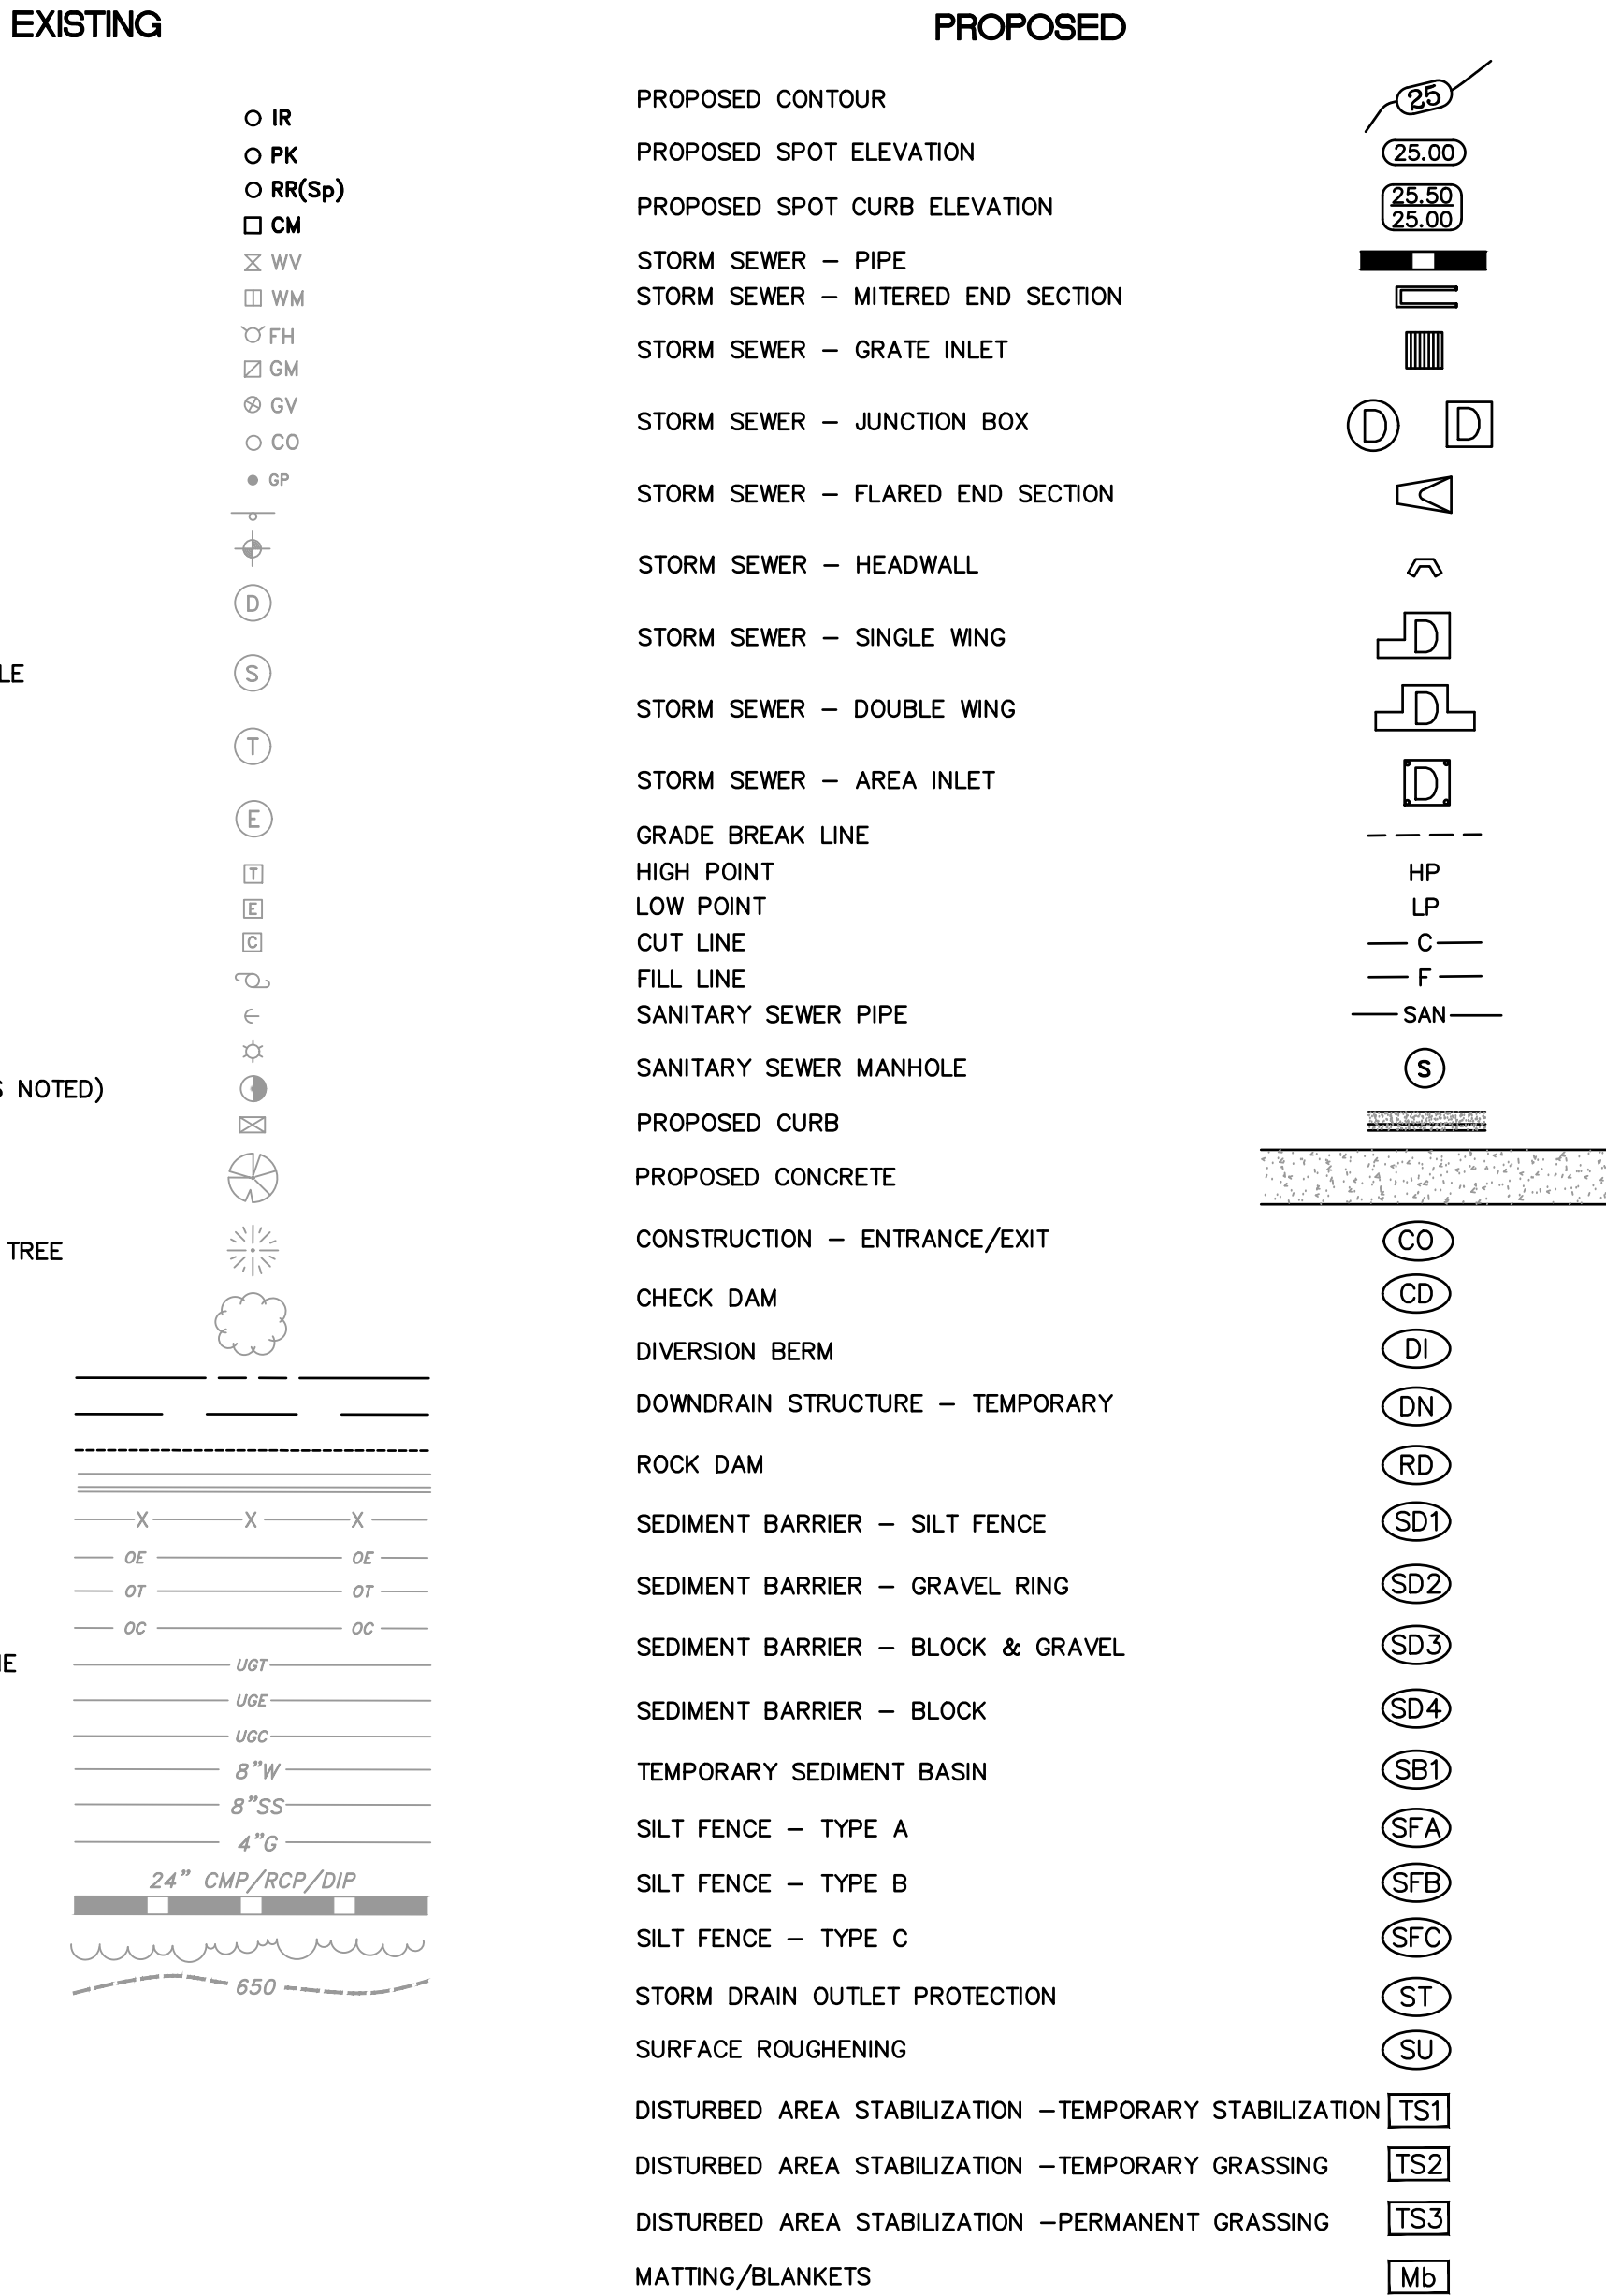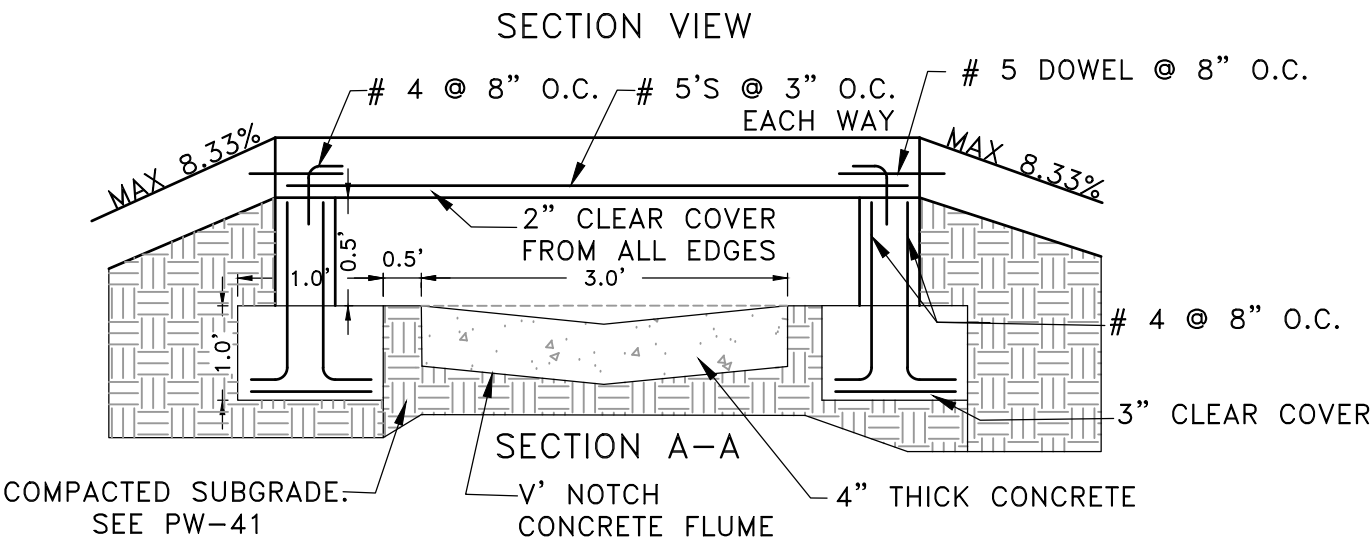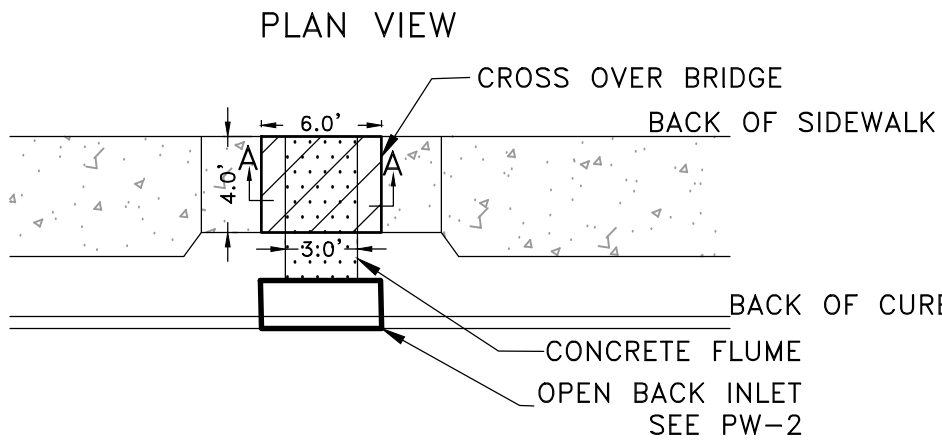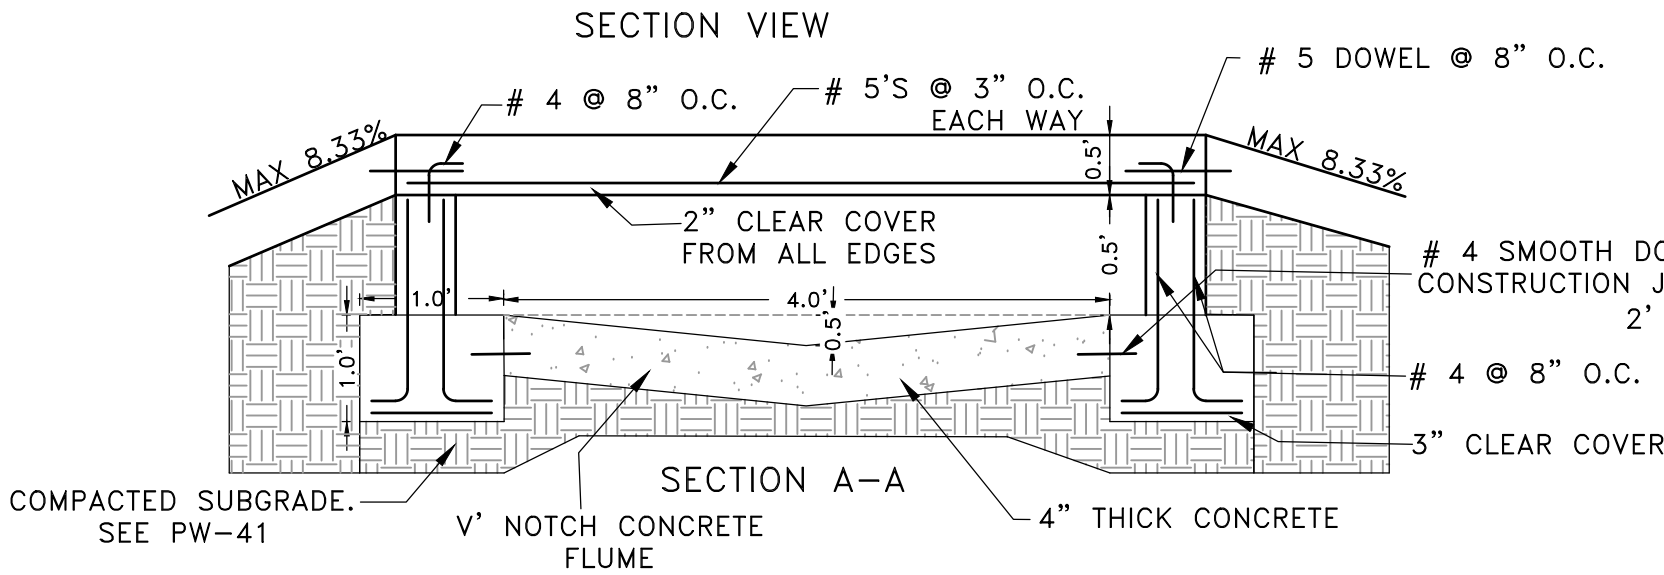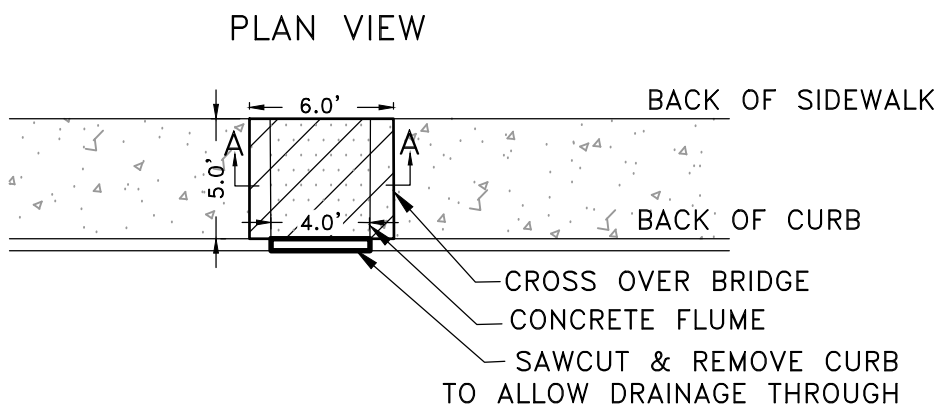

SP-1 N.T.S. SIDEWALK ON BACK OF CURB CROSSOVER BRIDGE

SP-2 N.T.S. SIDEWALK CROSSOVER BRIDGE

SP-3 N.T.S. CURB REMOVAL

REVISIONS	DATE




CITY OF LITTLE ROCK, ARKANSAS
WARD 7 SIDEWALK
LEGEND, INDEX, QUANTITIES

DEPARTMENT OF PUBLIC WORKS
CIVIL ENGINEERING
701 W. MARKHAM
LITTLE ROCK, ARKANSAS 72201




DRAWN BY
BY
DESIGNED
BY
CHECKED
BK
DATE
1-15-2020
SCALE

PROJECT NO.
CLR #7-15-SW-407
SHEET NO.
C2

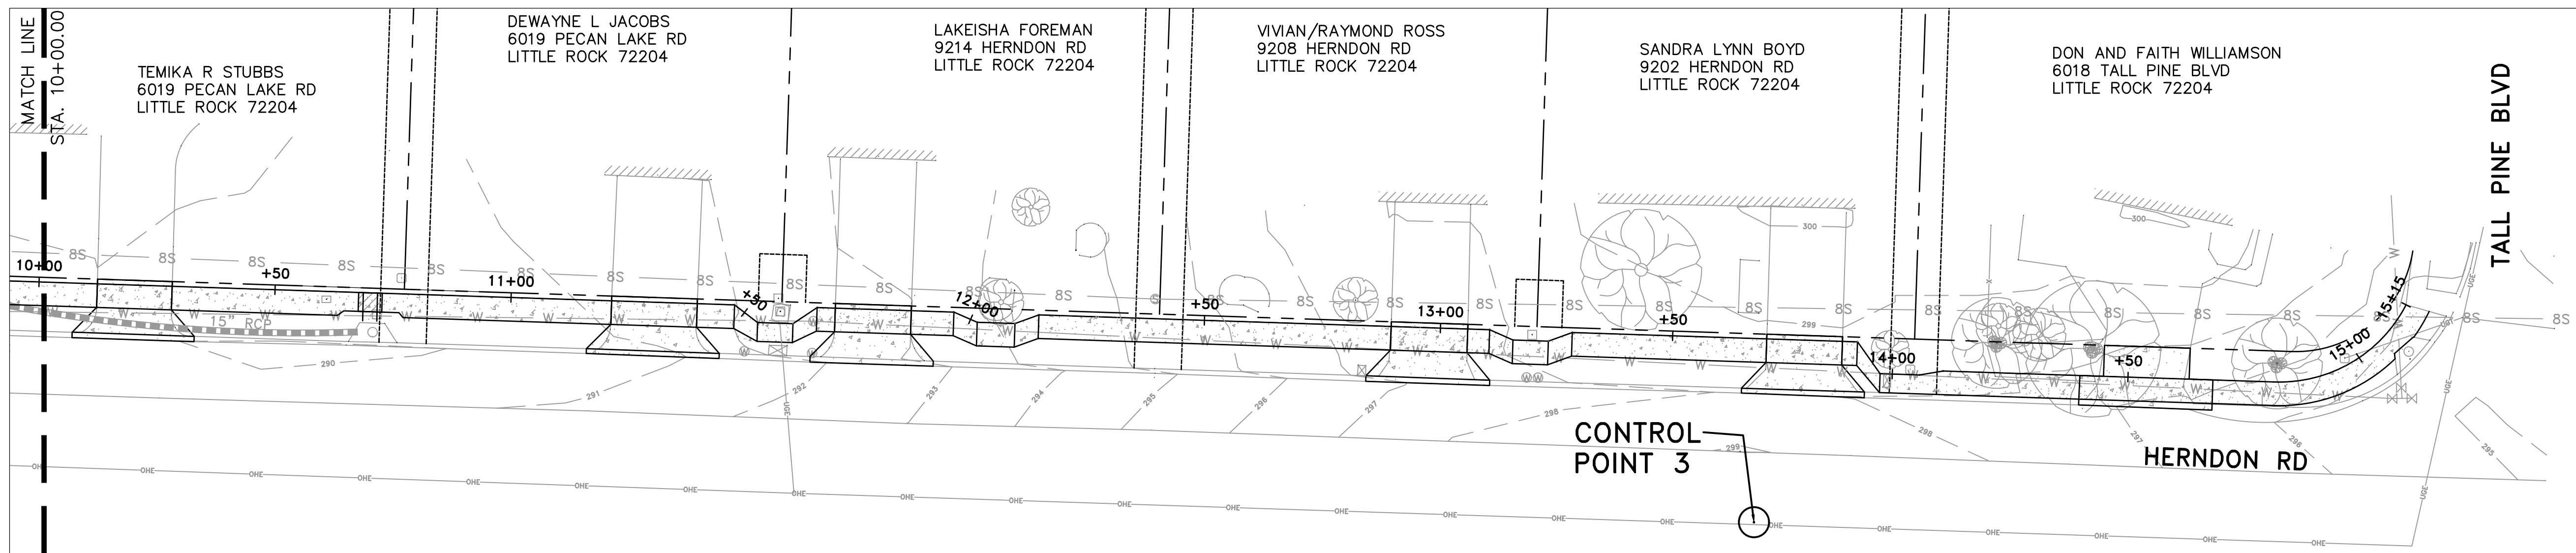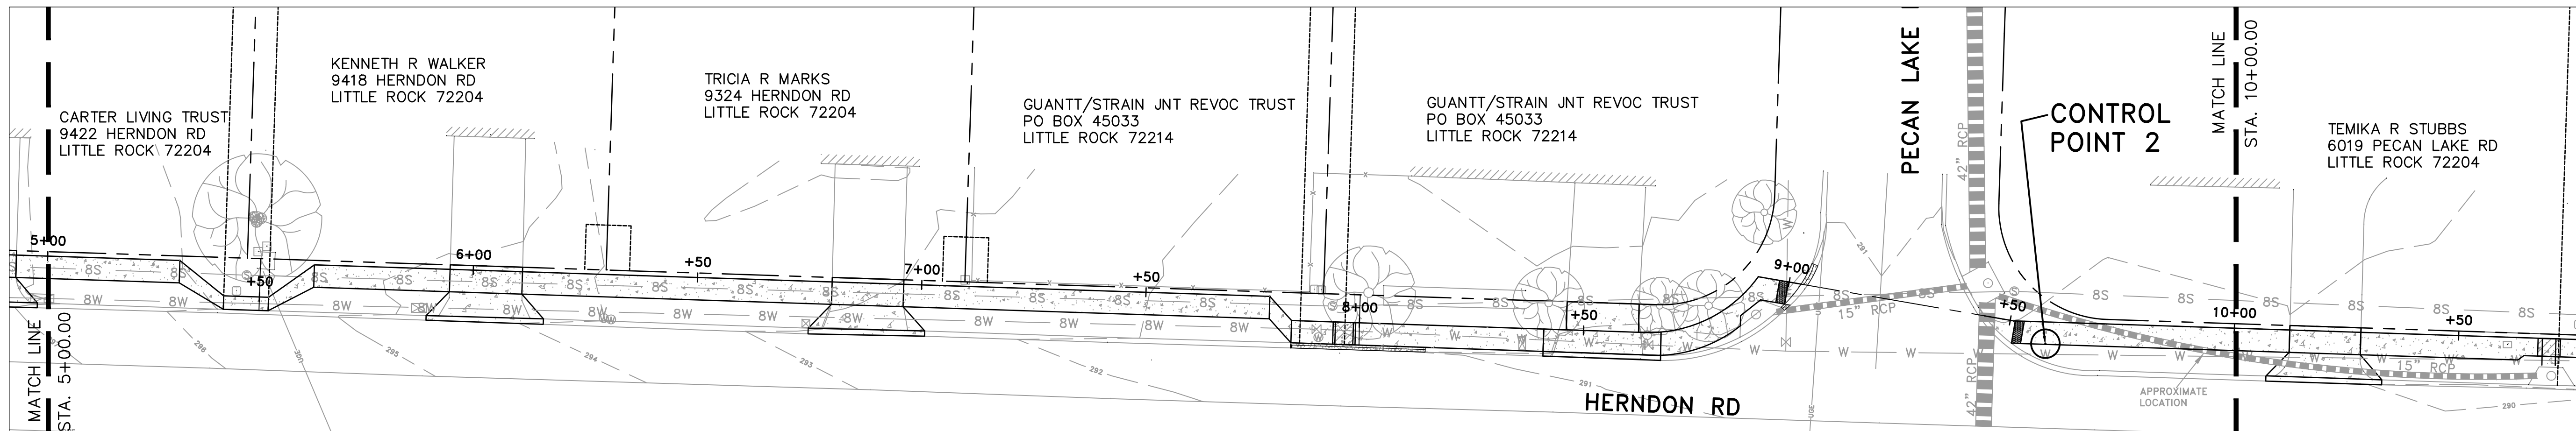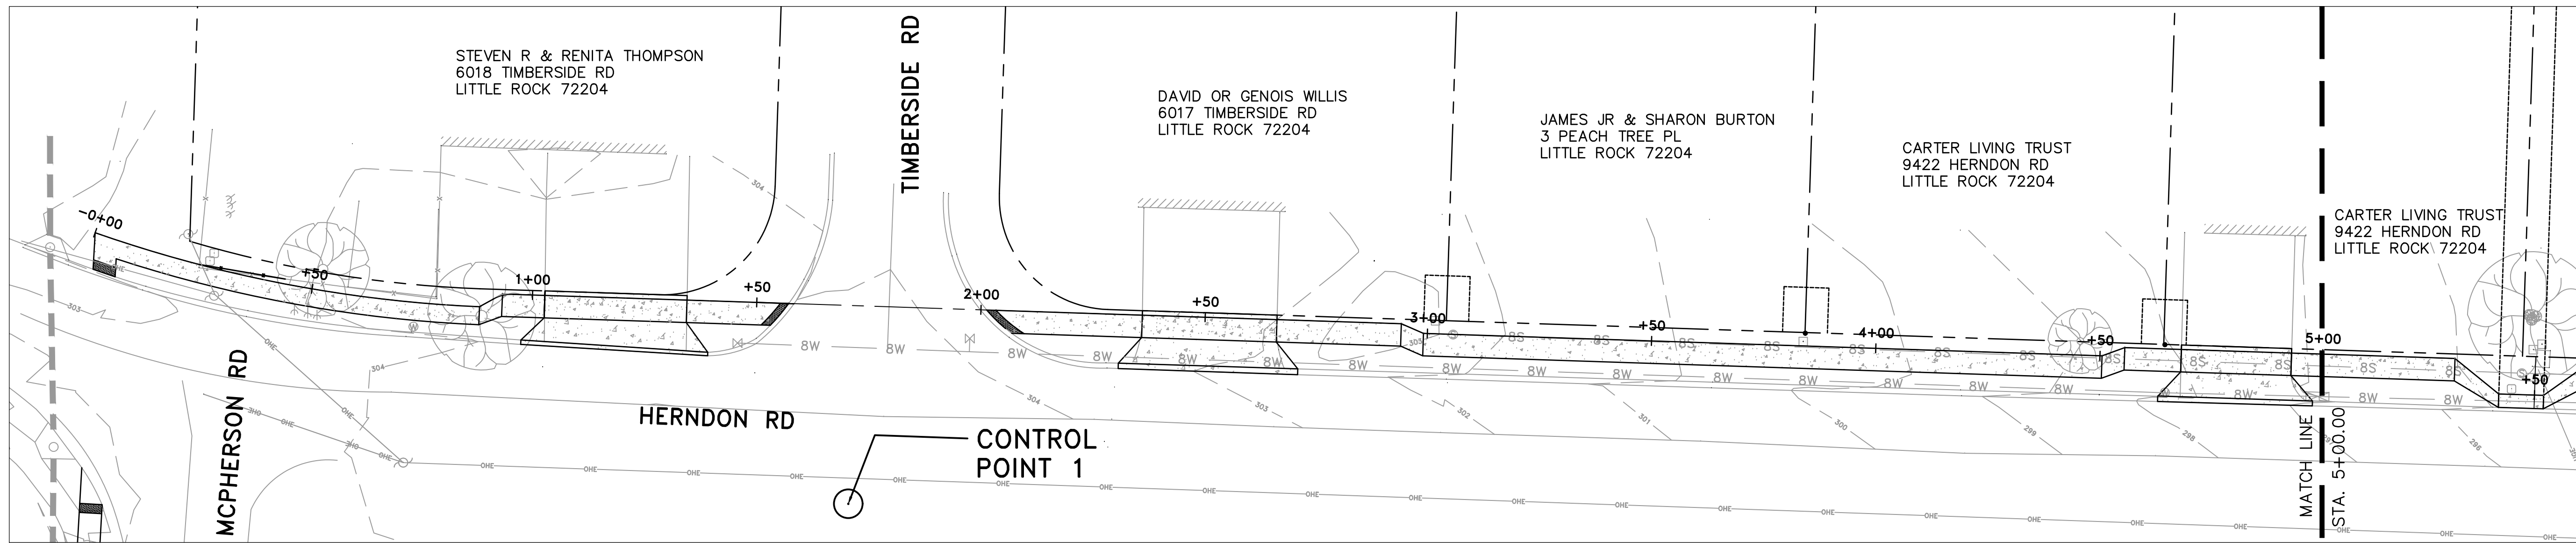


CONTROL POINT NAME	TYPE	NORTHING	EASTING	ELEVATION
CONTROL POINT-1	TRAV NAIL	132068.33	1197423.40	304.83
CONTROL POINT-2	TRAV NAIL	132082.10	1198197.32	290.86
CONTROL POINT-3	TRAV NAIL	132034.70	1198602.61	298.20

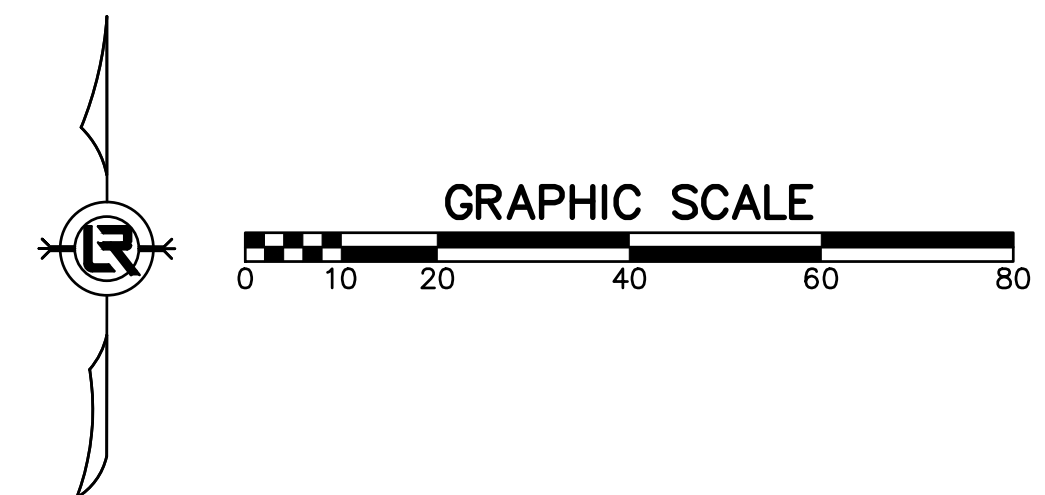





REVISIONS	DATE

CITY OF LITTLE ROCK, ARKANSAS
WARD 7 SIDEWALK
FIELD TIES/ LAYOUT SHEET

DEPARTMENT OF PUBLIC WORKS
CIVIL ENGINEERING
701 W. MARKHAM
LITTLE ROCK, ARKANSAS 72201

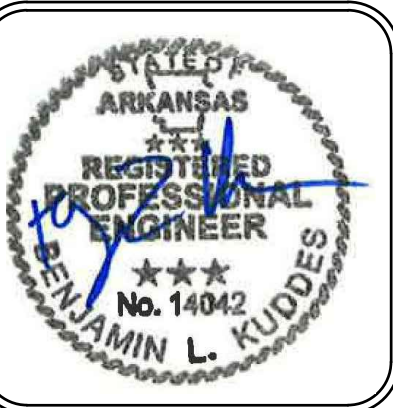

DRAWN BY
BY
DESIGNED
BY
CHECKED
BK
DATE
1-15-2020
SCALE
1:20
PROJECT NO.
CLR #7-15-SW-407
SHEET NO.
C3

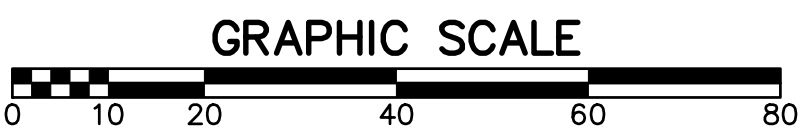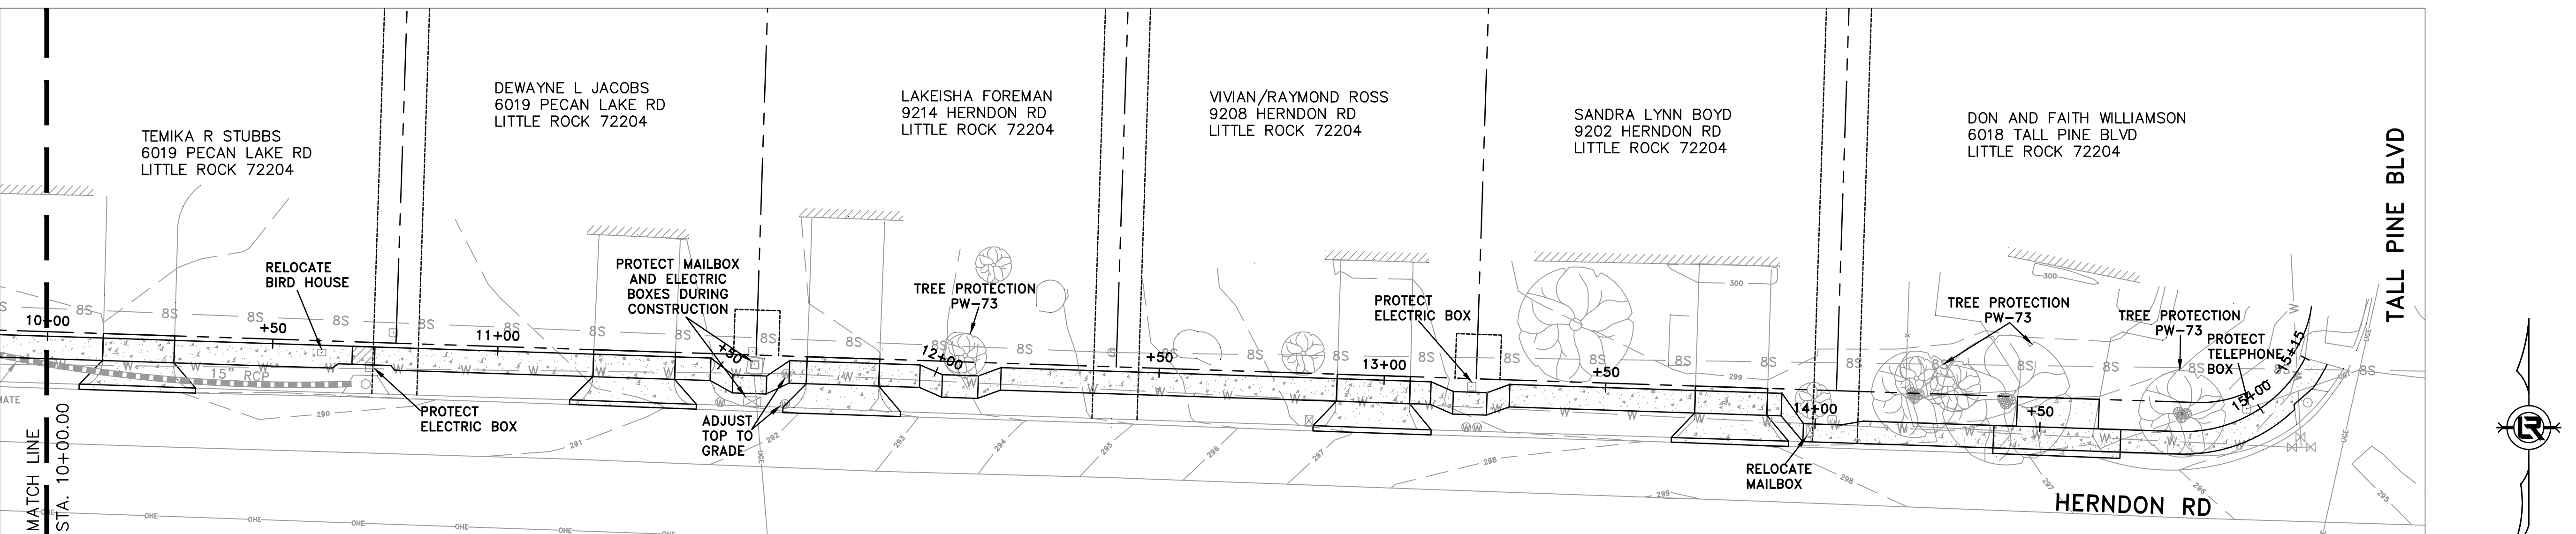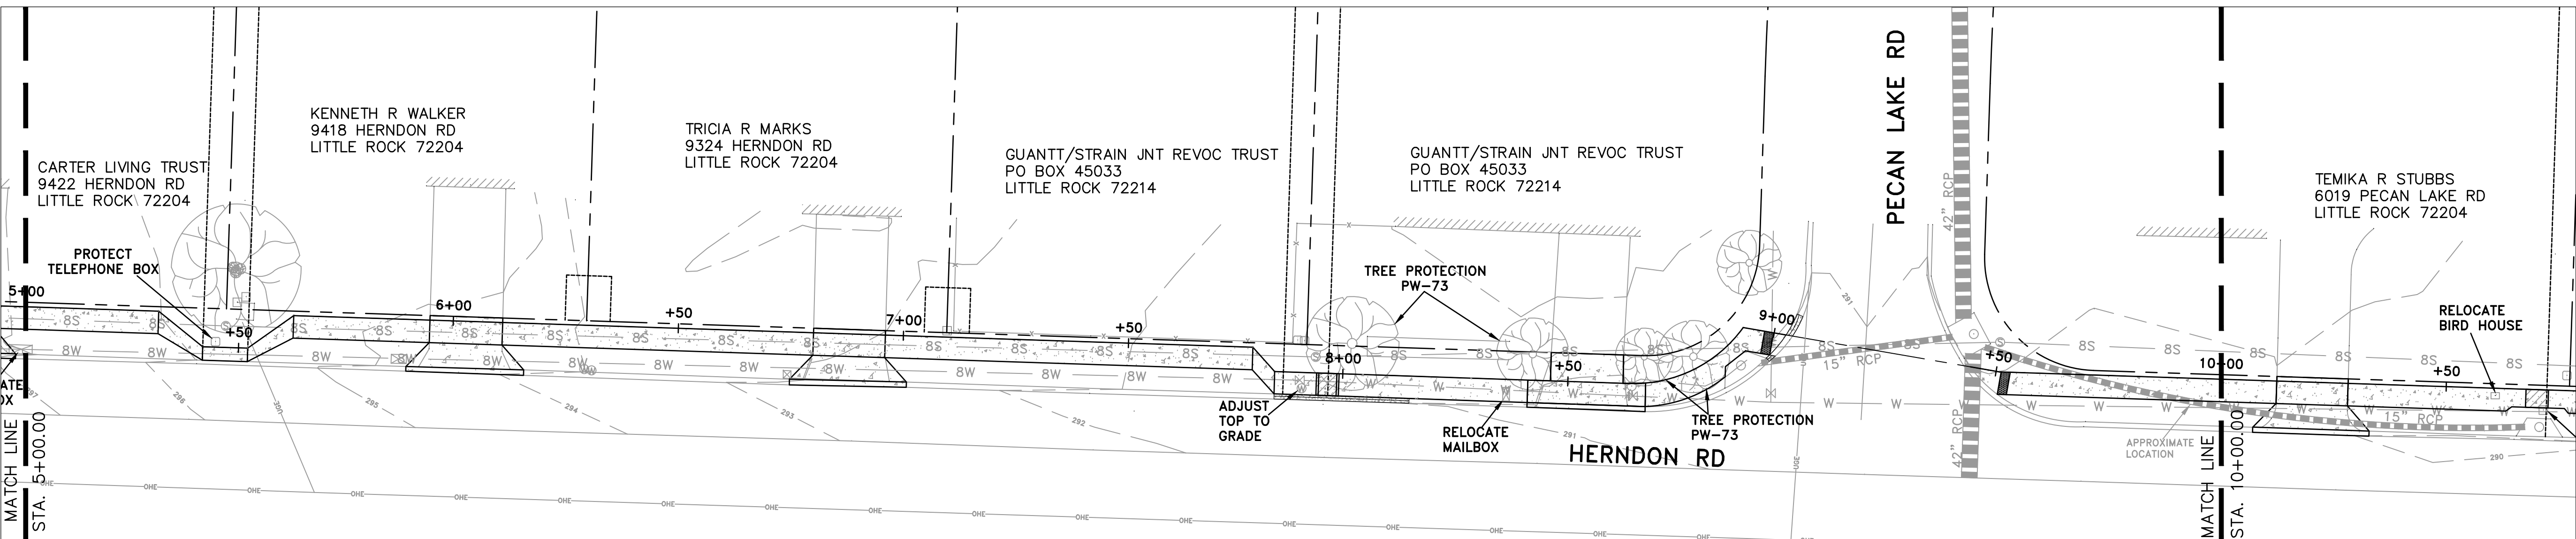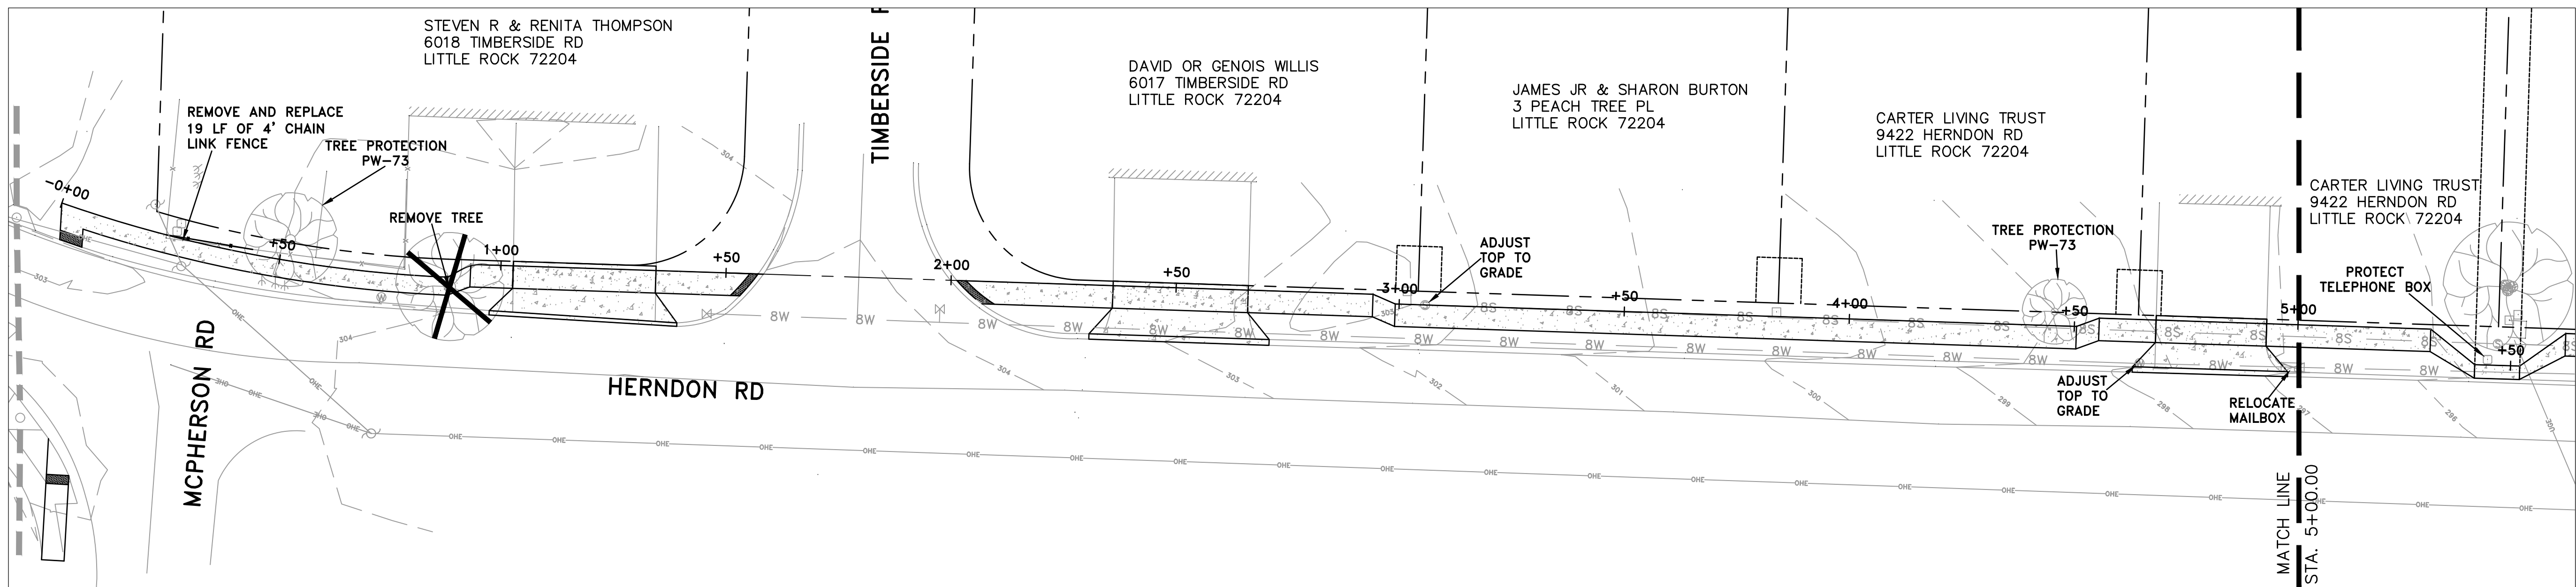

REVISIONS DATE

CITY OF LITTLE ROCK, ARKANSAS

WARD 7 SIDEWALK


SITE PREPARATION

DEPARTMENT OF PUBLIC WORKS



CIVIL ENGINEERING

701 W. MARKHAM

LITTLE ROCK, ARKANSAS 72201

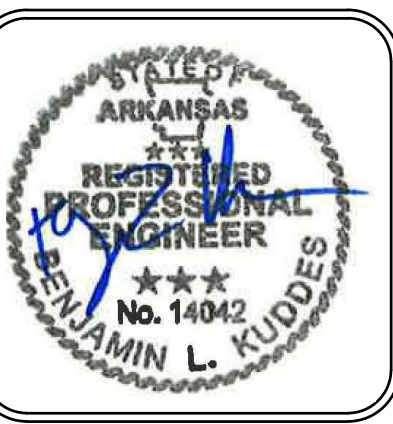

DRAWN BY	BY
DESIGNED BY	BY
CHECKED BK	BY
DATE	1-15-2020
SCALE	1:20
PROJECT NO.	CLR #7-15-SW-407
SHEET NO.	C4

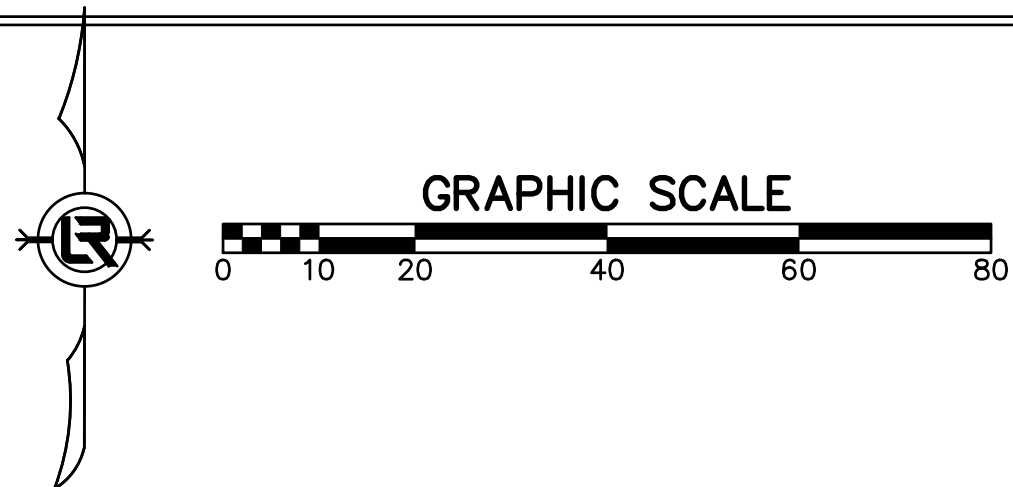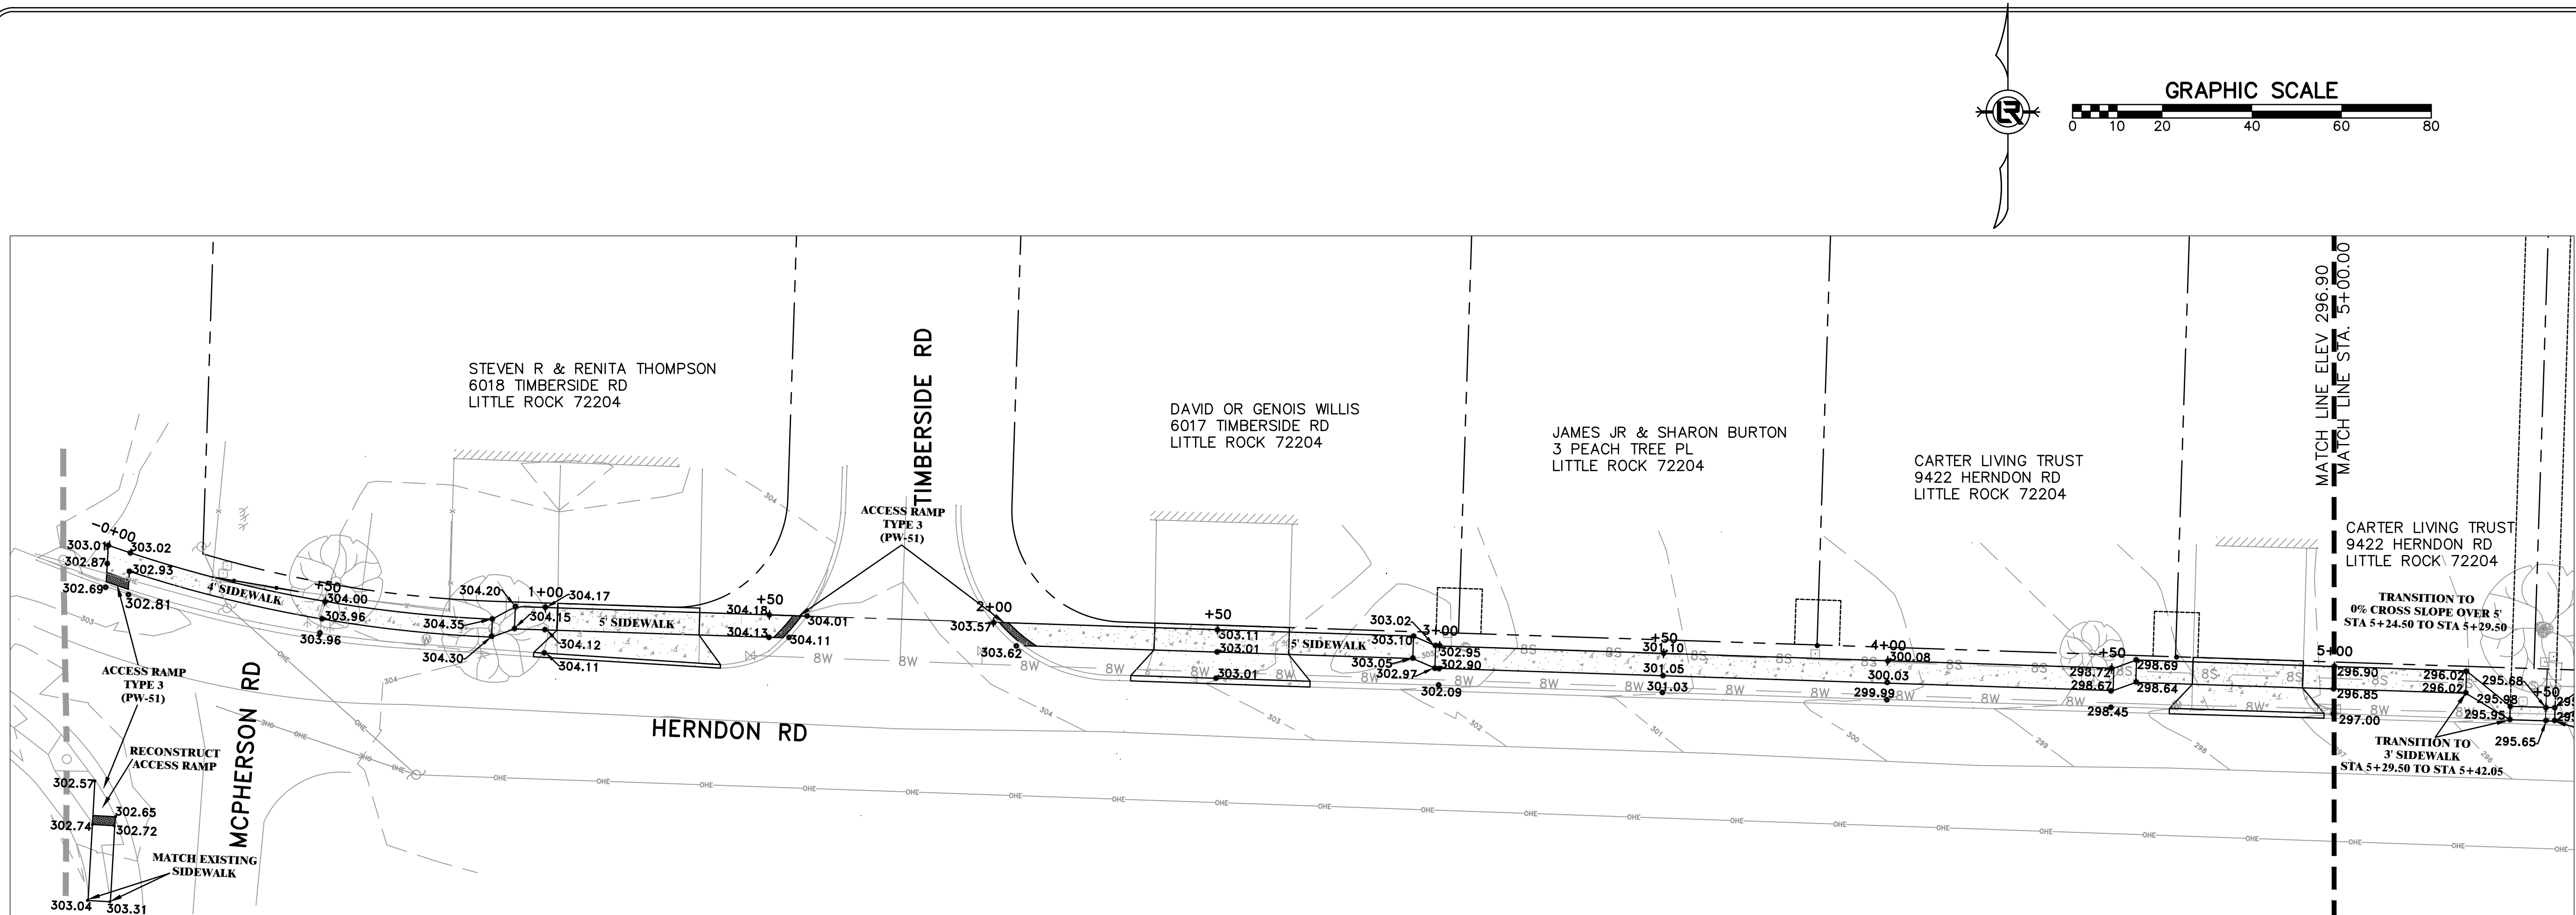

REVISIONS	DATE

CITY OF LITTLE ROCK, ARKANSAS

WARD 7 SIDEWALK

PLAN AND PROFILE (1 OF 3)

DEPARTMENT OF PUBLIC WORKS

CIVIL ENGINEERING

701 W. MARKHAM

LITTLE ROCK, ARKANSAS 72201



DRAWN BY

BY

DESIGNED

BY

CHECKED

BK

DATE

1-15-2020

SCALE




H:1:20 V:1:5

PROJECT NO.

CLR #7-15-SW-407

SHEET NO.

C5

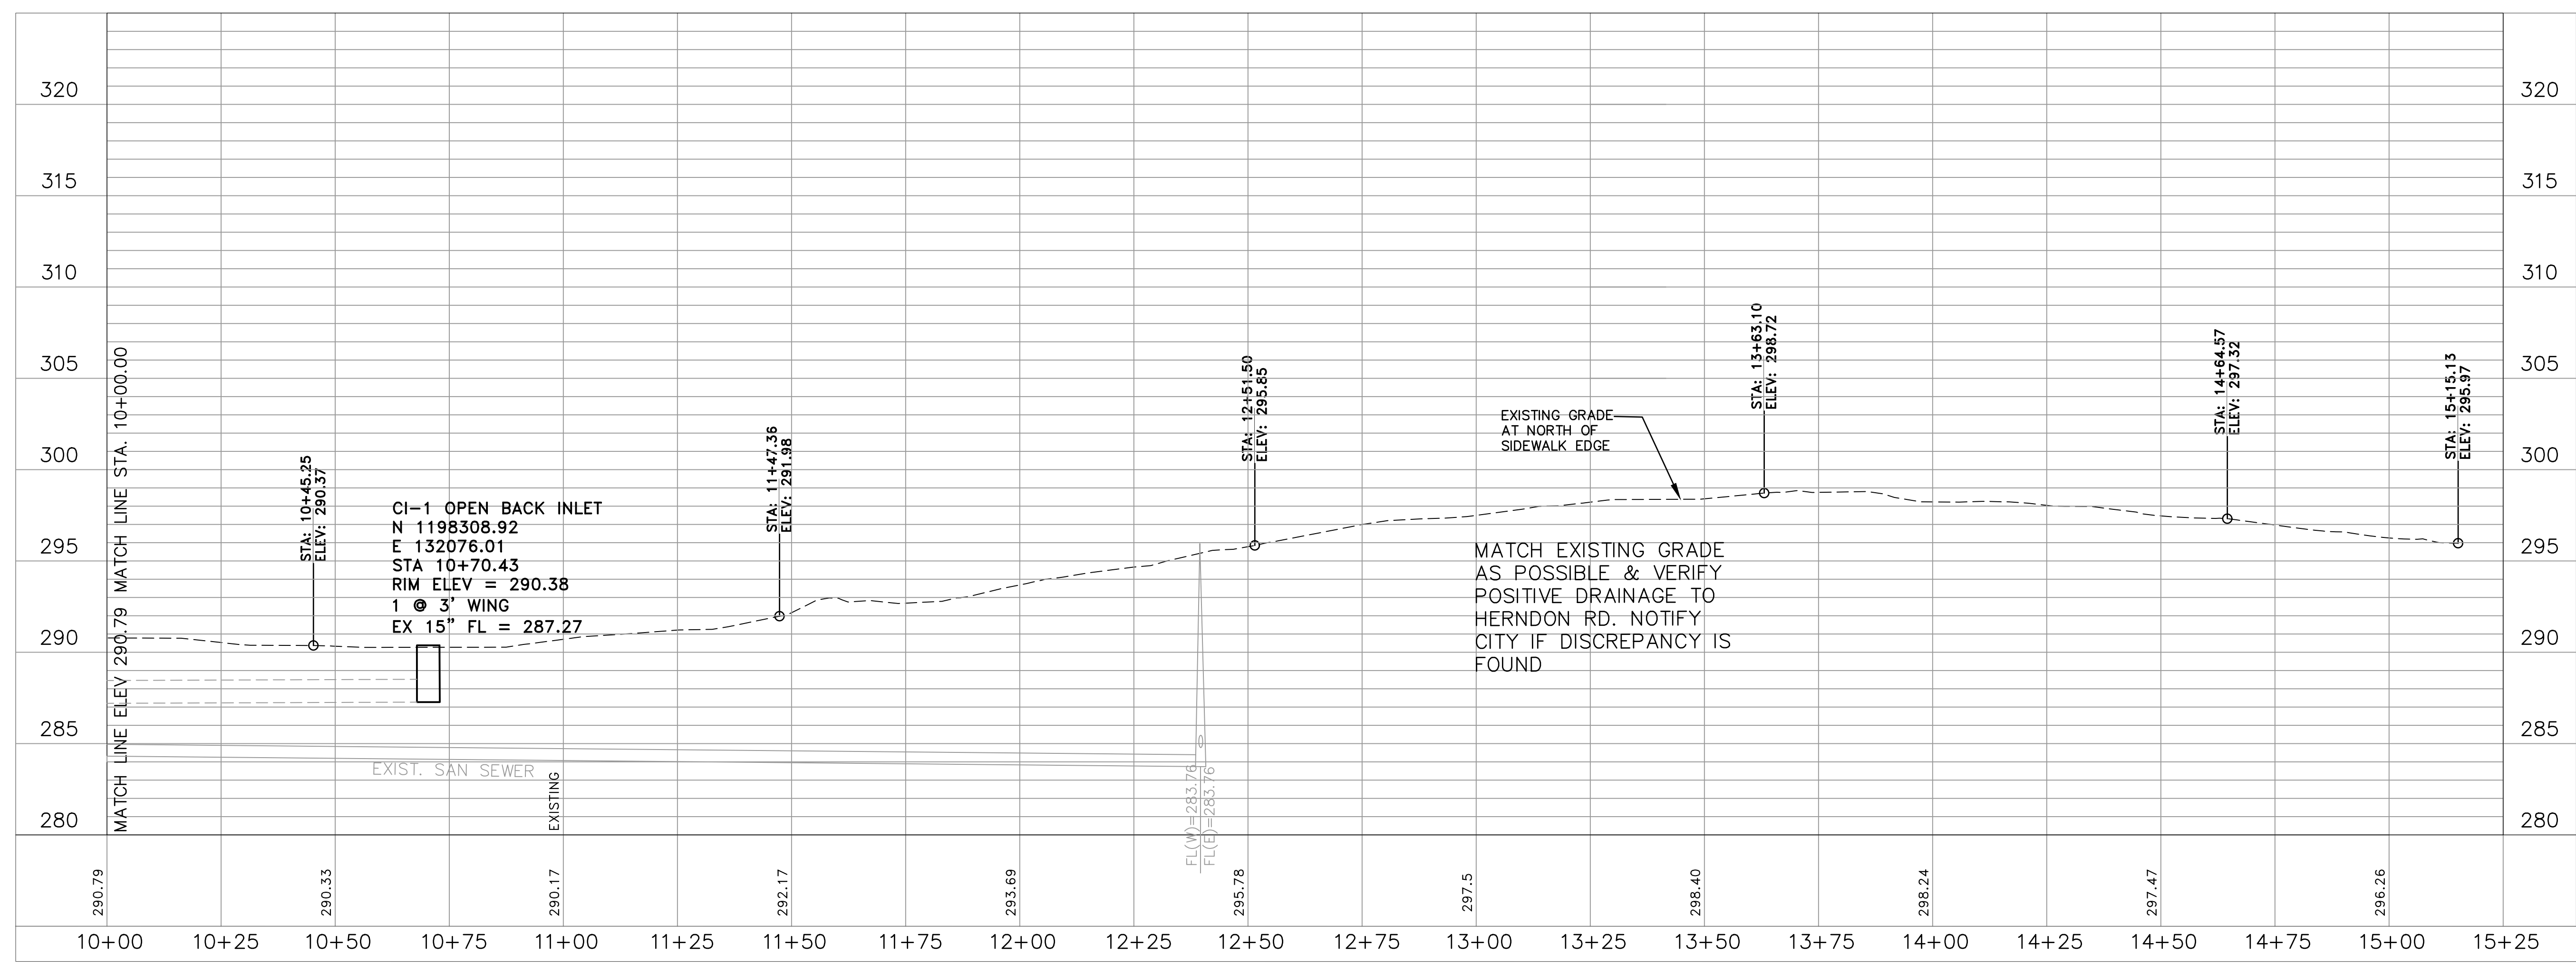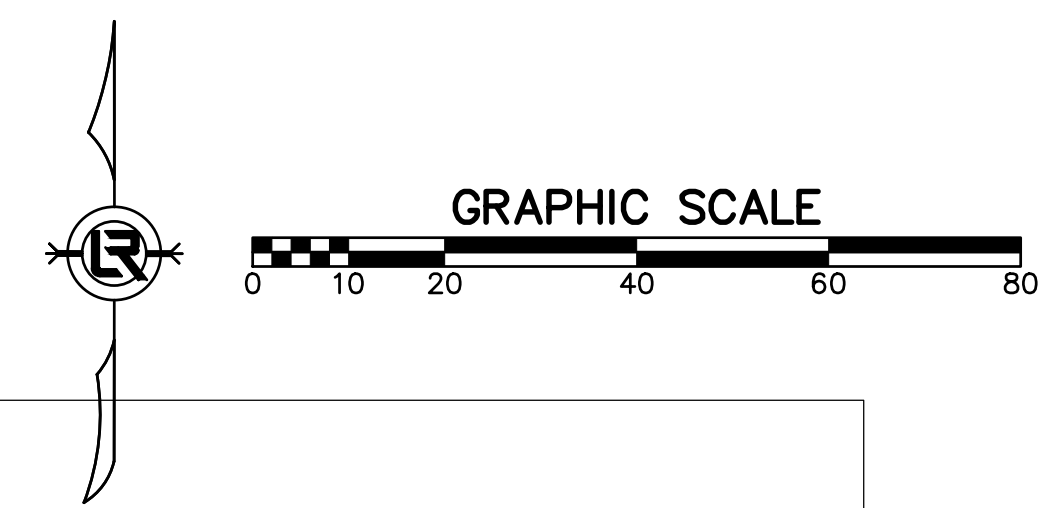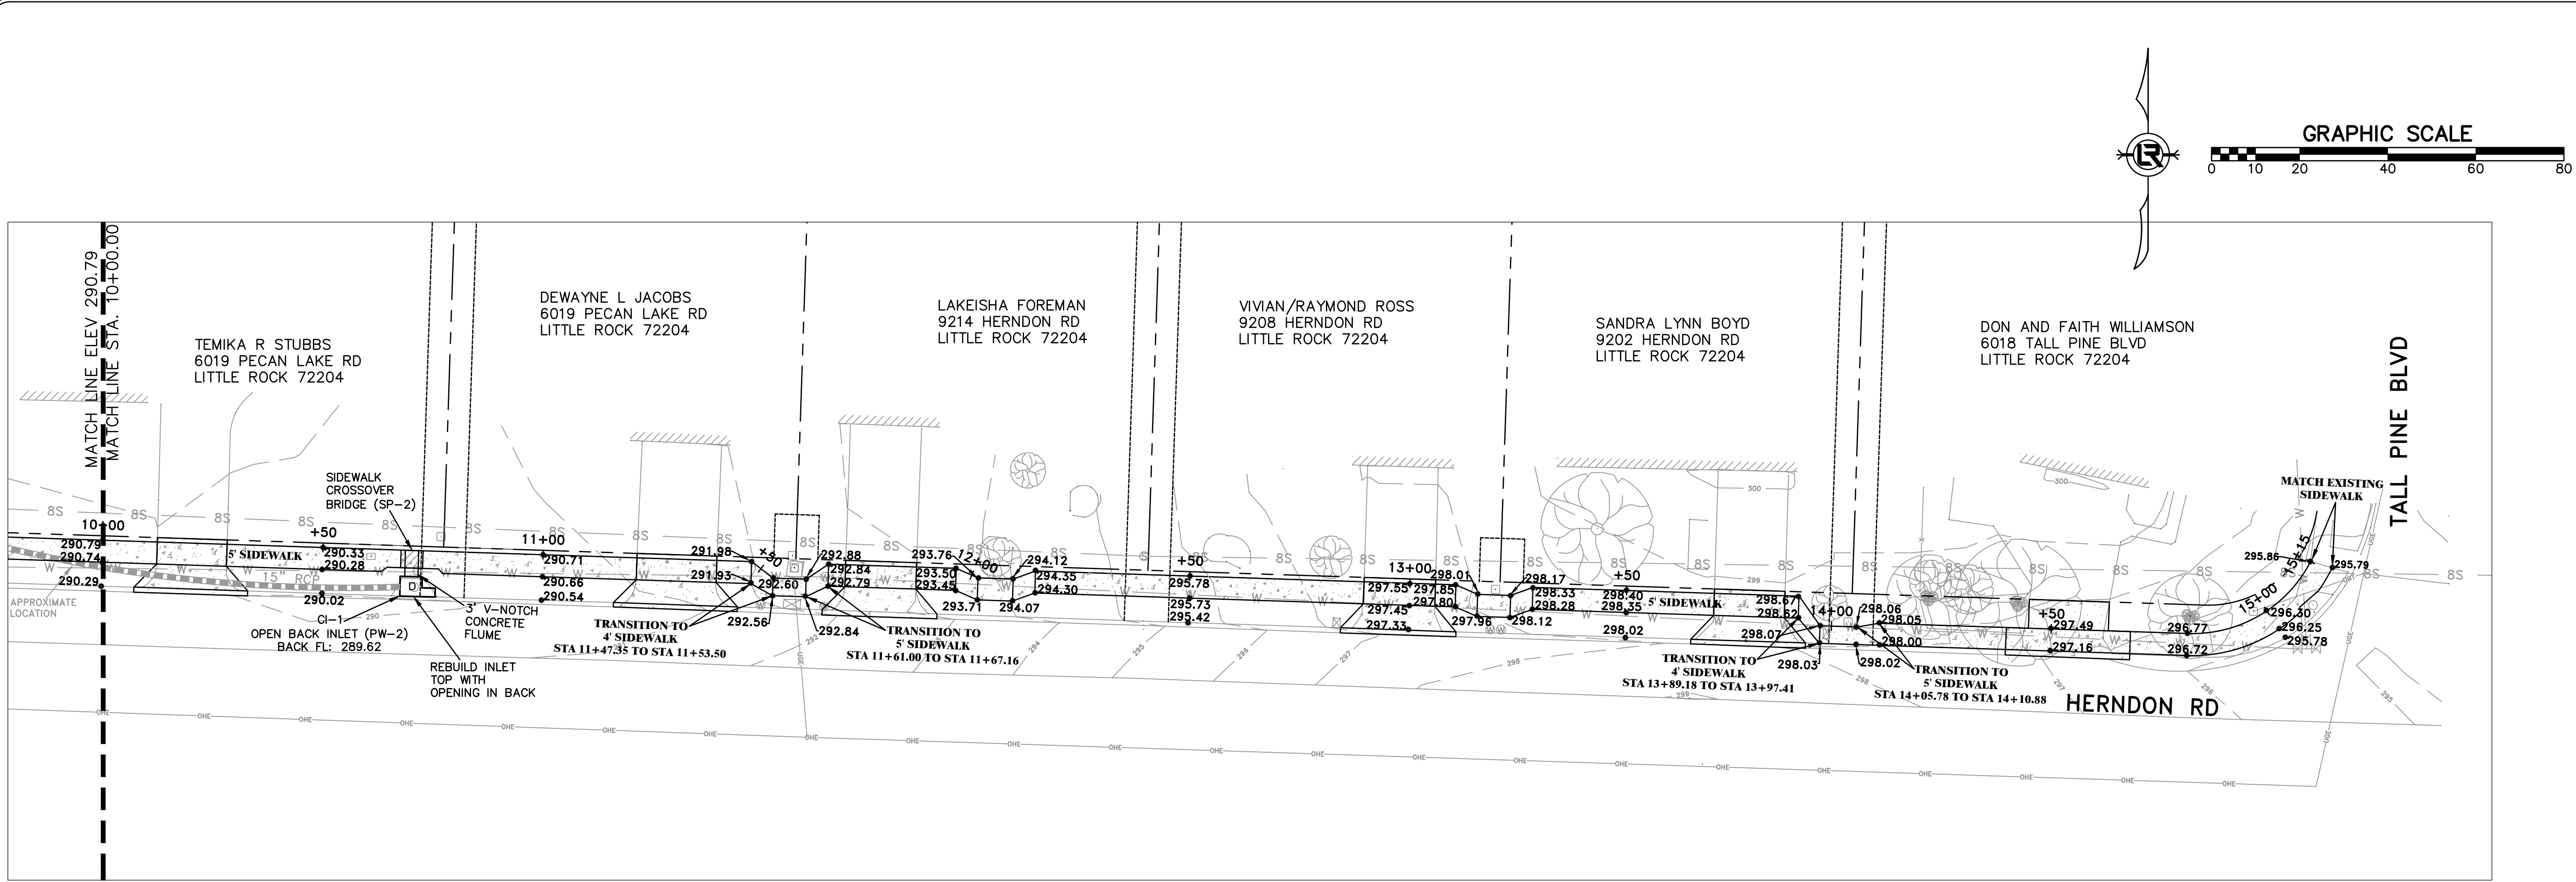

REVISIONS	DATE



CITY OF LITTLE ROCK, ARKANSAS
WARD 7 SIDEWALK
PLAN AND PROFILE (3 OF 3)

DEPARTMENT OF PUBLIC WORKS
CIVIL ENGINEERING
701 W. MARKHAM
LITTLE ROCK, ARKANSAS 72201



DRAWN BY
BY
DESIGNED
BY
CHECKED
BK
DATE
1-15-2020
SCALE
H:1:20 V:1:5
PROJECT NO.
CLR #7-15-SW-407
SHEET NO.
C7



STA 1+18.63

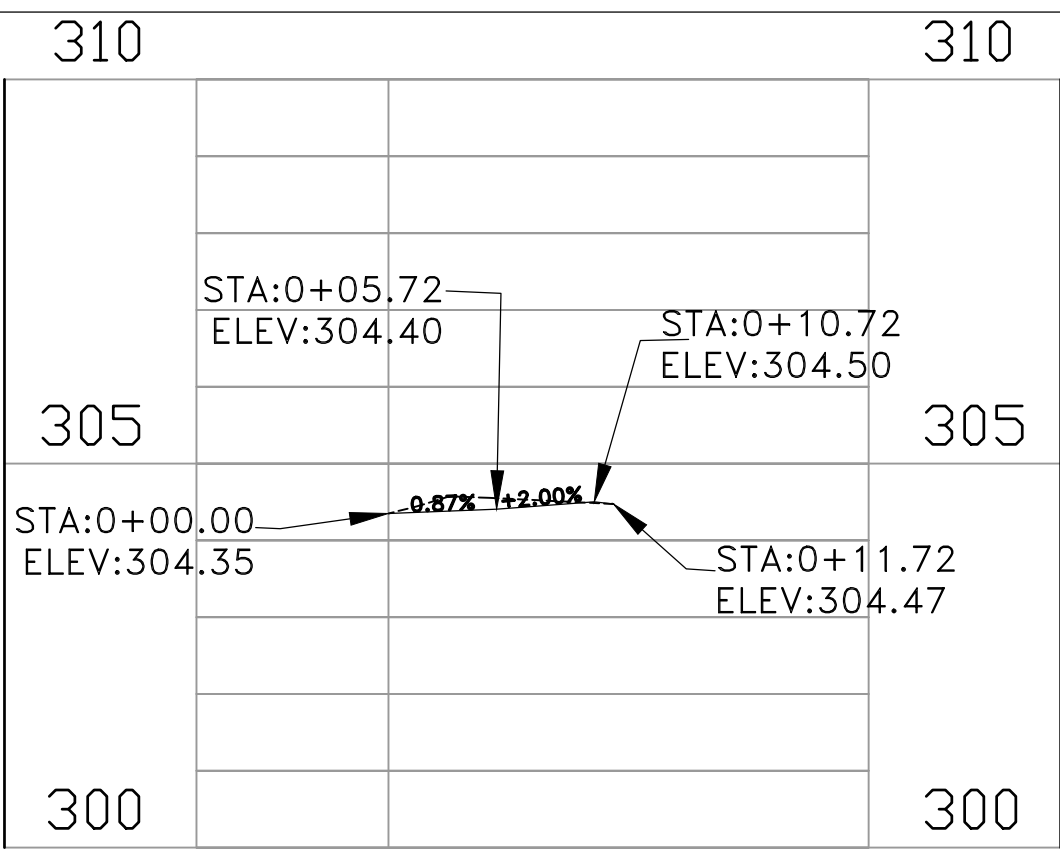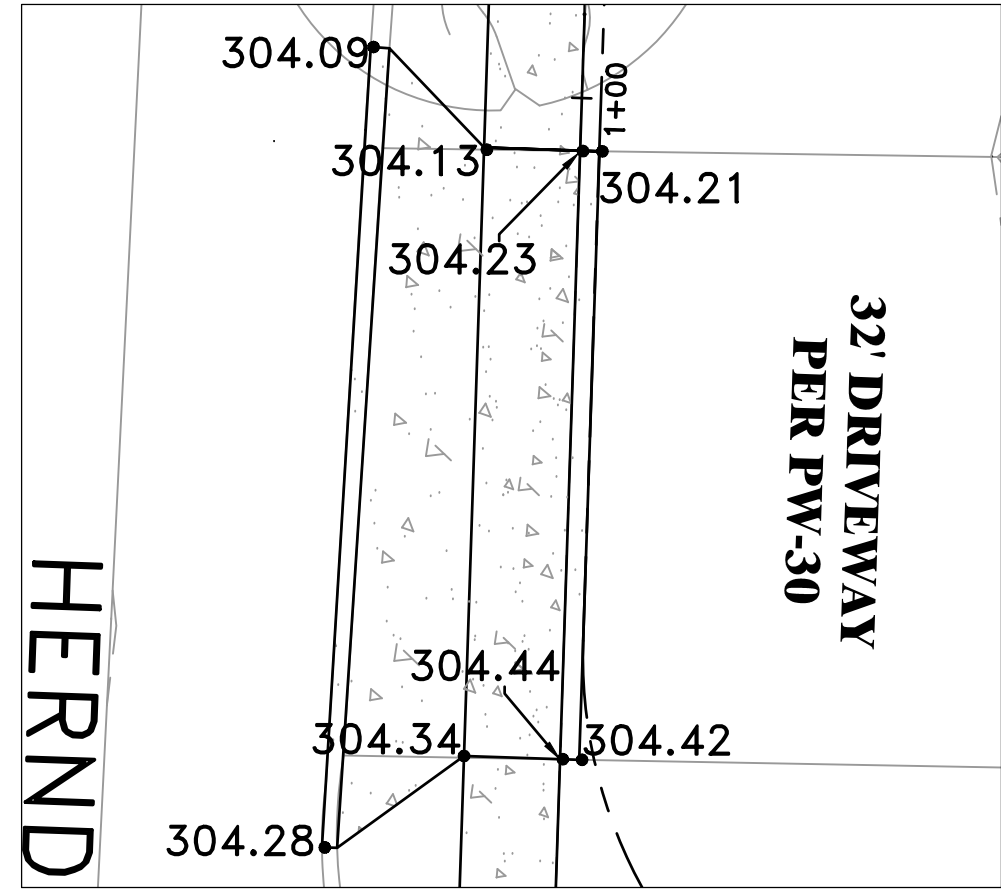

0+00 0+25

STA 1+18.63



STA 2+50

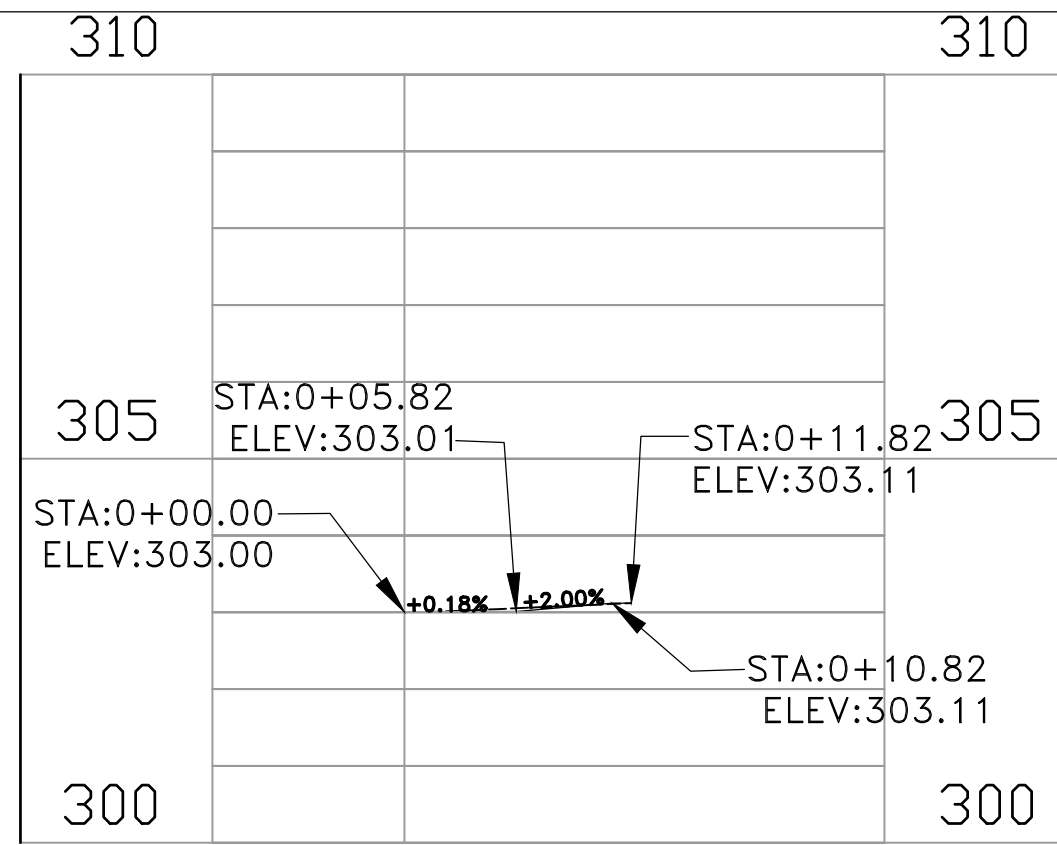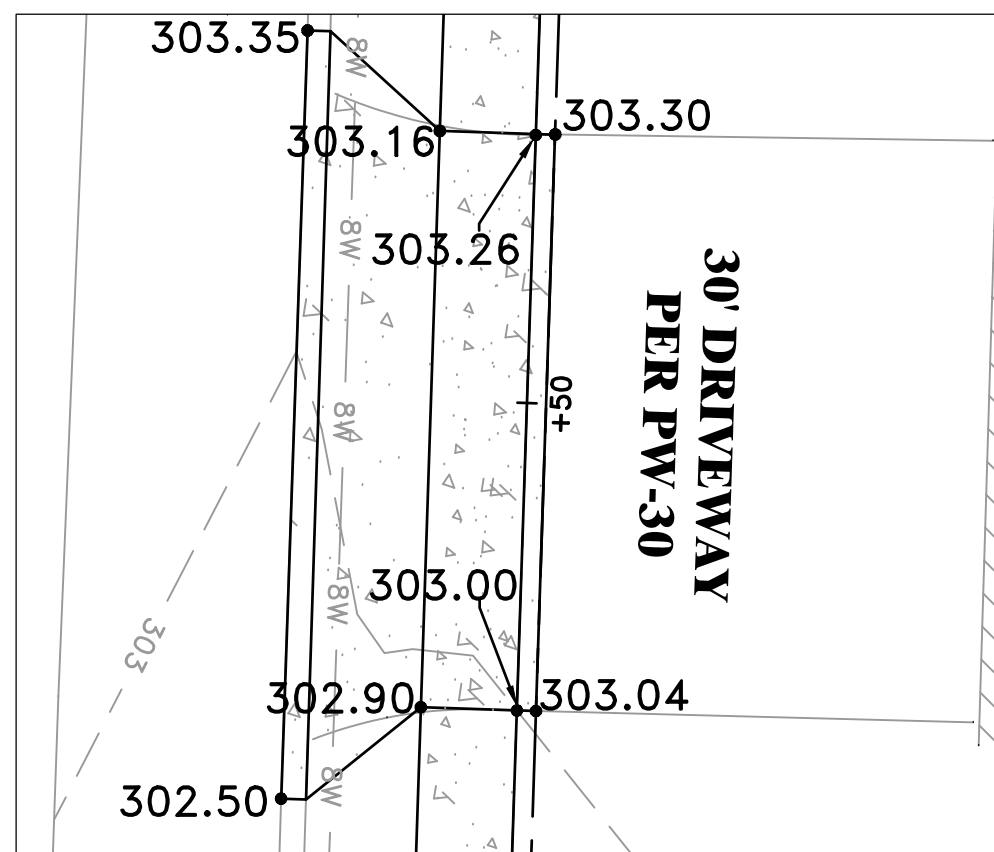

0+00 0+25

STA 2+50



STA 4+80.78

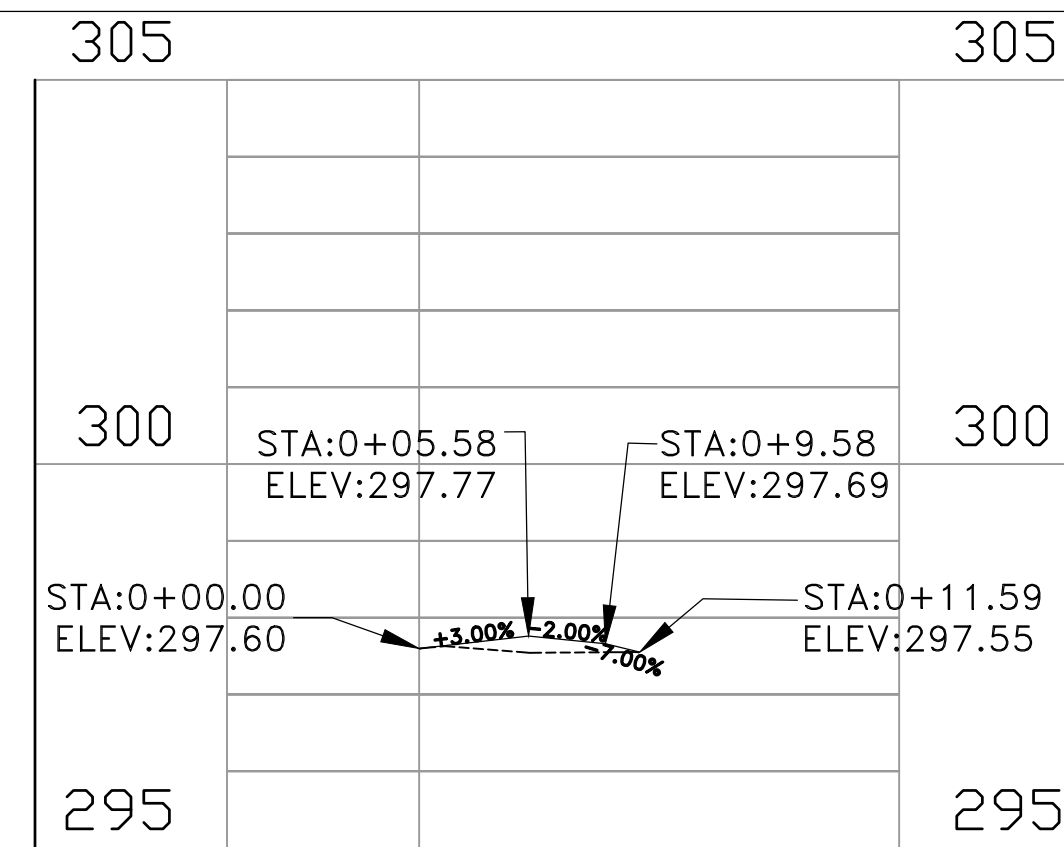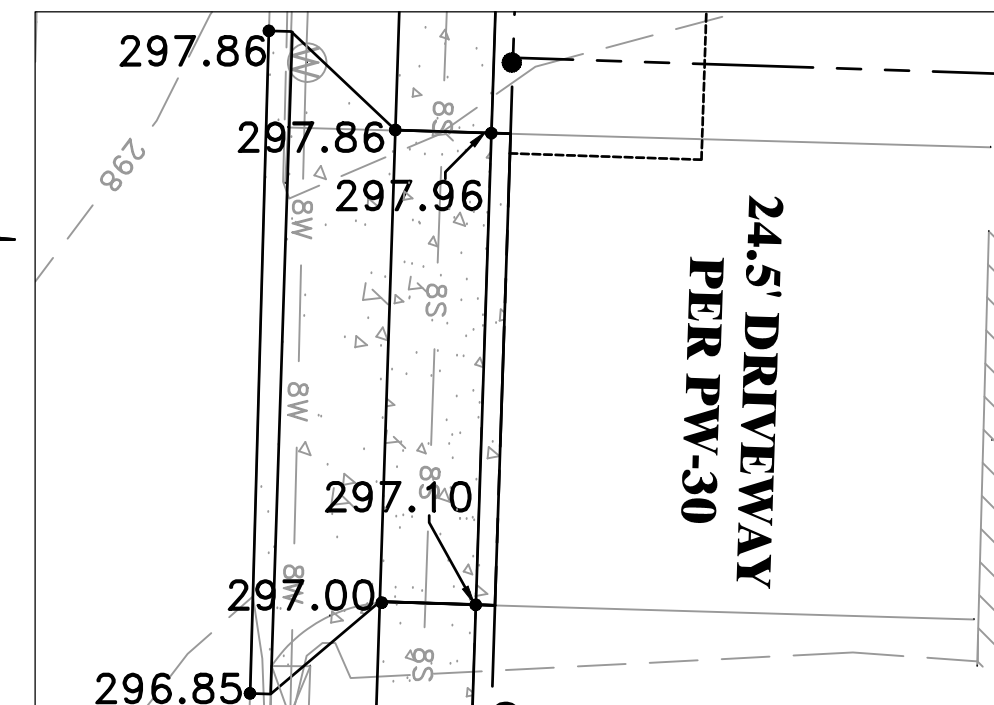

0+00 0+25

STA 4+80.78



STA 6+02.90

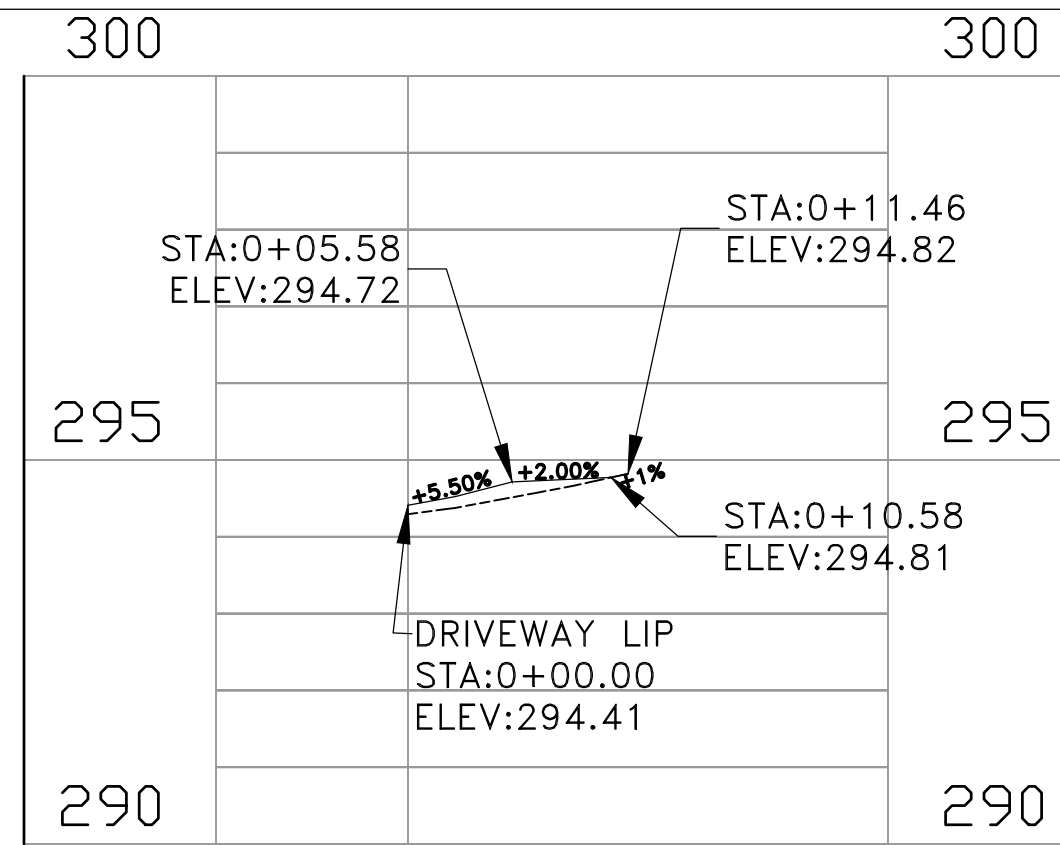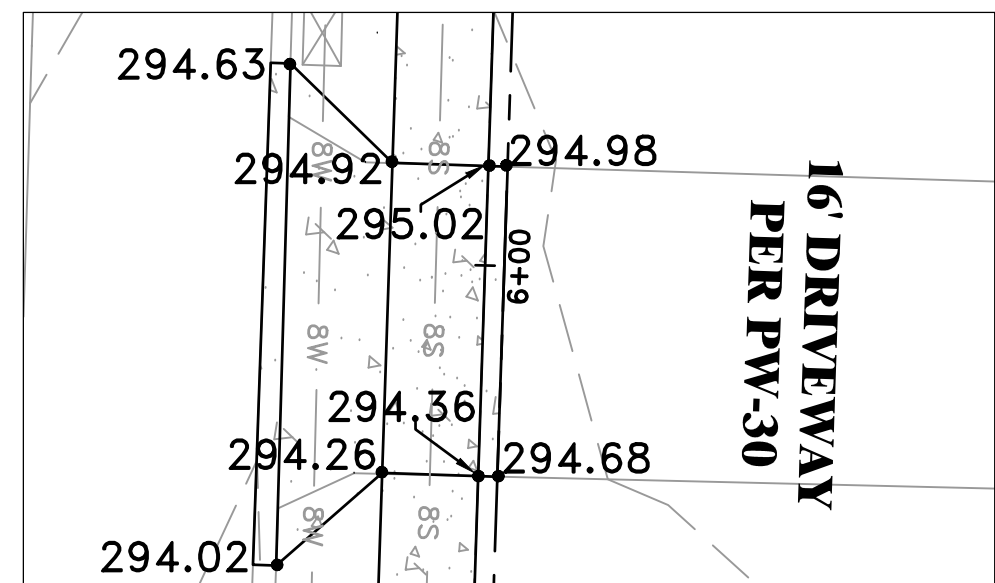

0+00 0+25

STA 6+02.90



STA 6+88.00

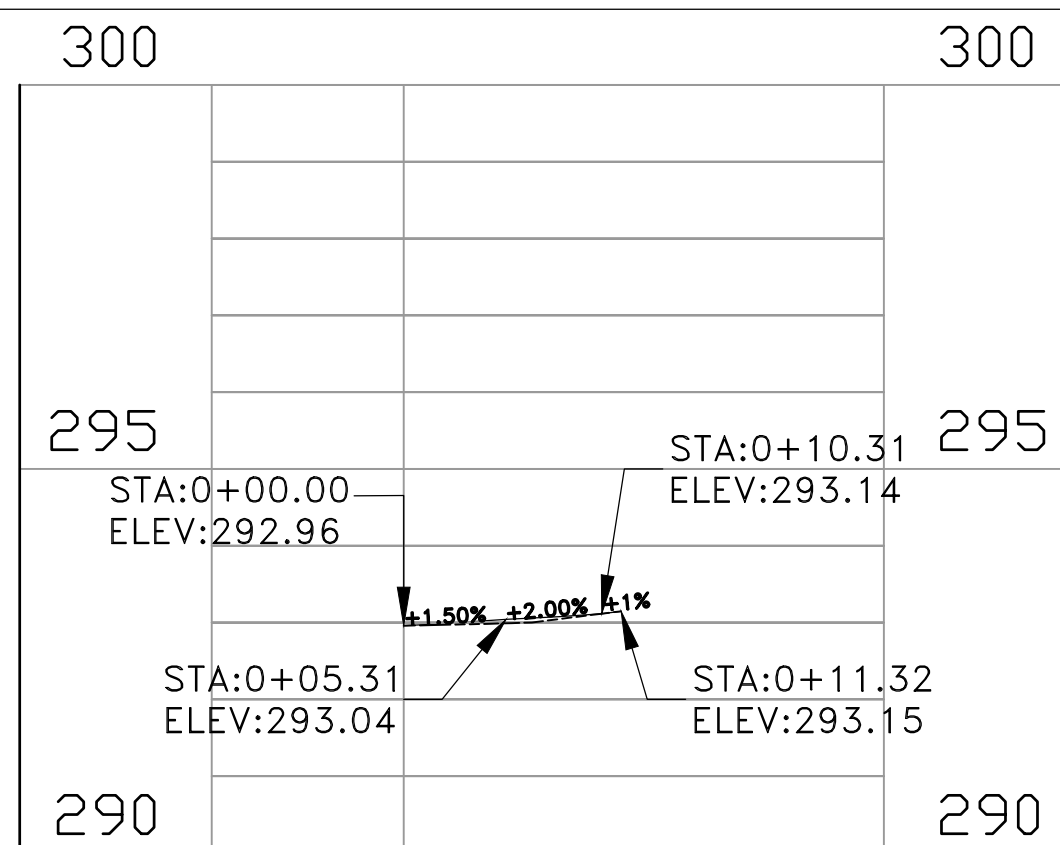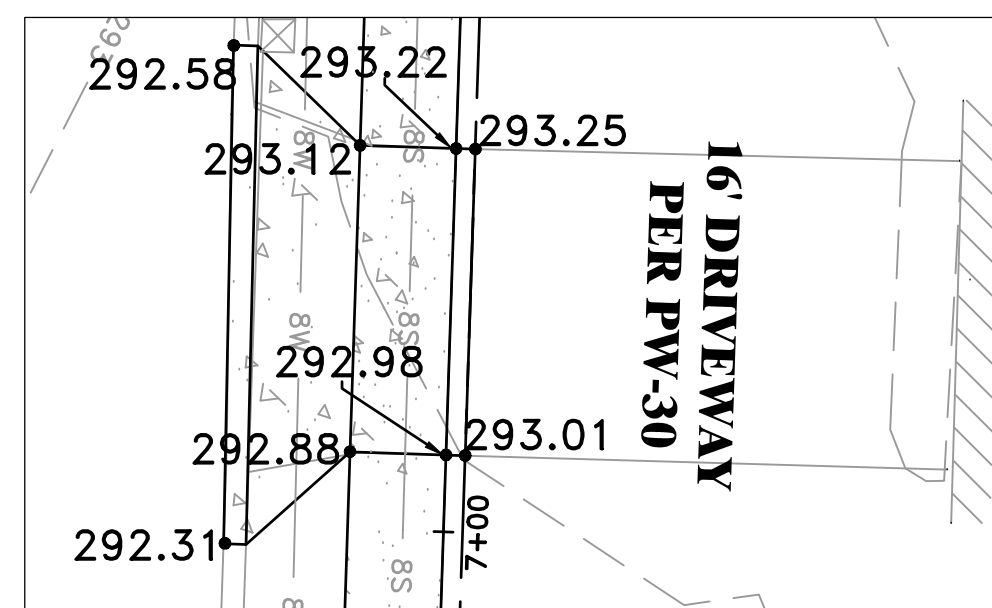

0+00 0+25


STA 6+88.00

STA 8+54.20

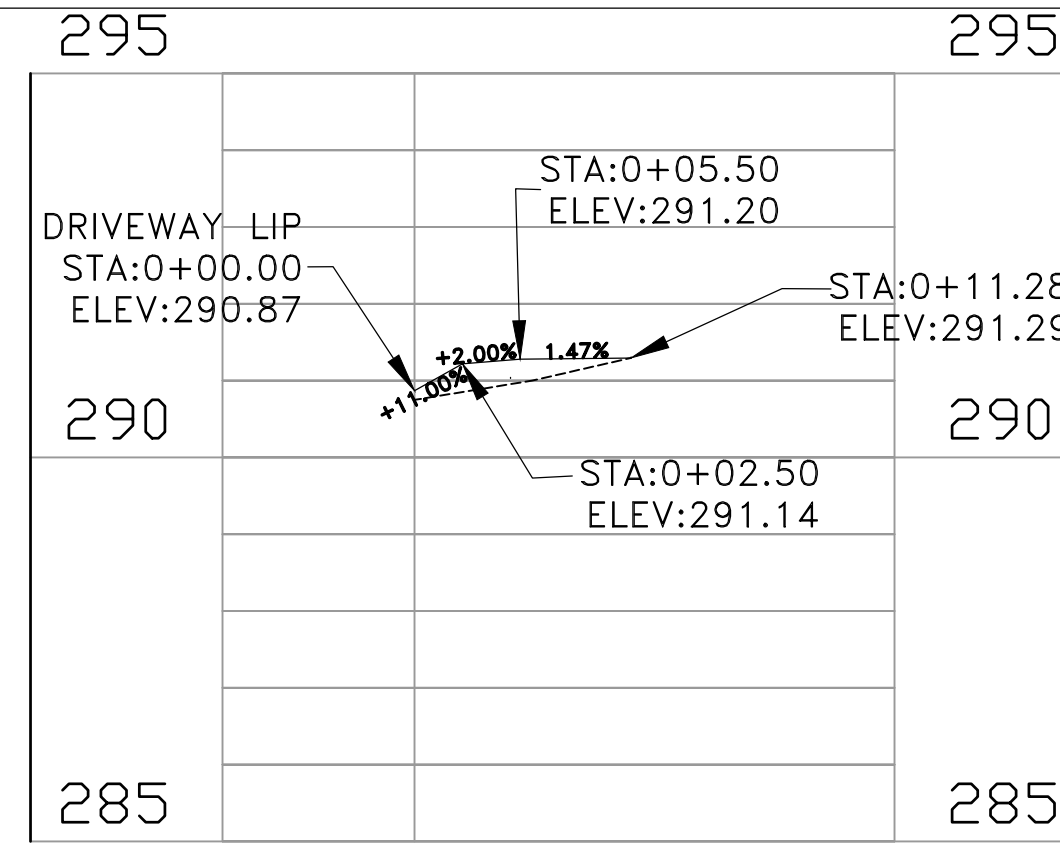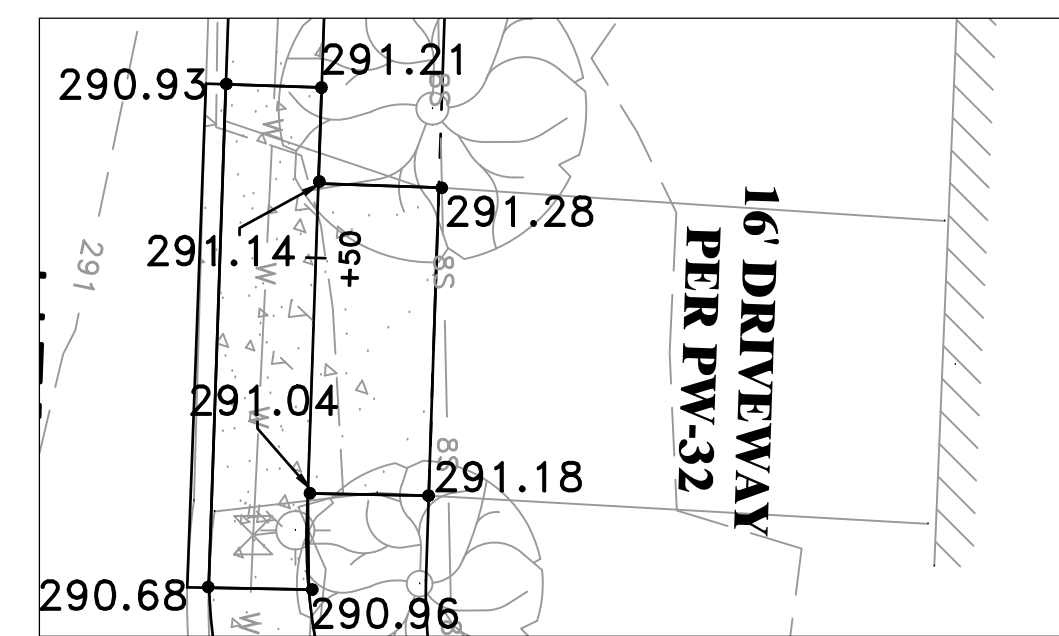

0+00 0+25

STA 8+54.20

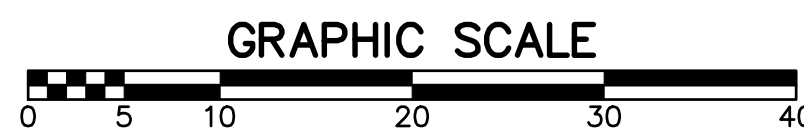

REVISIONS DATE

CITY OF LITTLE ROCK, ARKANSAS

WARD 7 SIDEWALK

DRIVEWAY PLANS (1 OF 2)

DEPARTMENT OF PUBLIC WORKS

CIVIL ENGINEERING

701 W. MARKHAM

LITTLE ROCK, ARKANSAS 72201



DRAWN BY
BY
DESIGNED
BY
CHECKED
BK
DATE
1-15-2020



SCALE
H:1:10 V:1:5

PROJECT NO.
CLR #7-15-SW-407



SHEET NO.

C8

STA 10+20.28

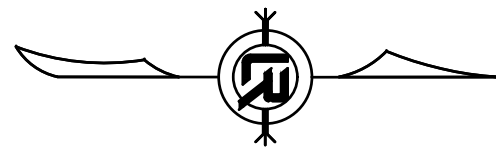
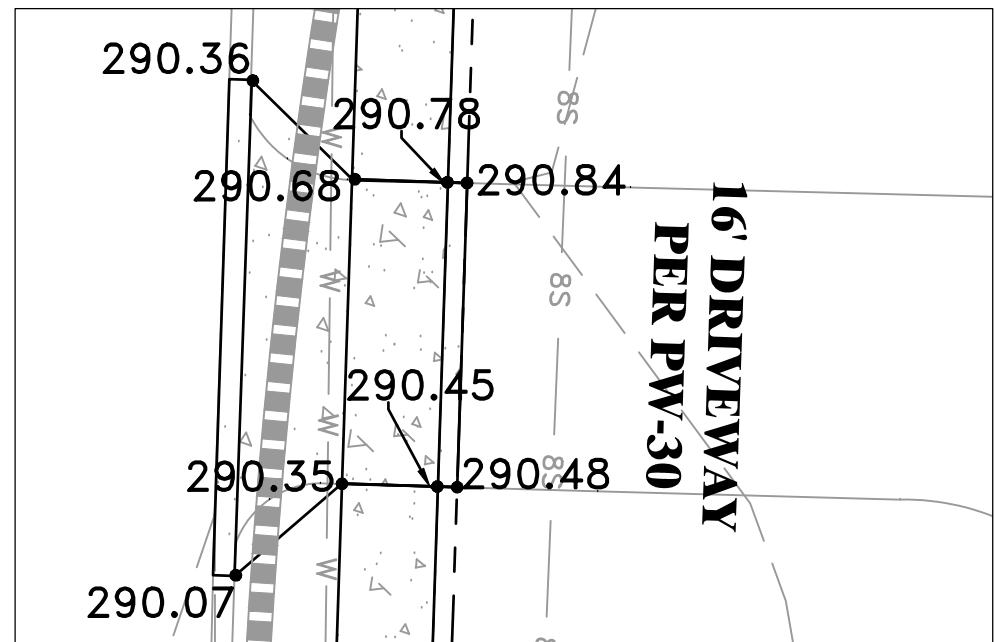


STA 11+30.39

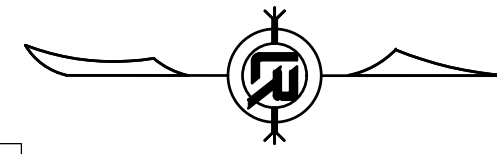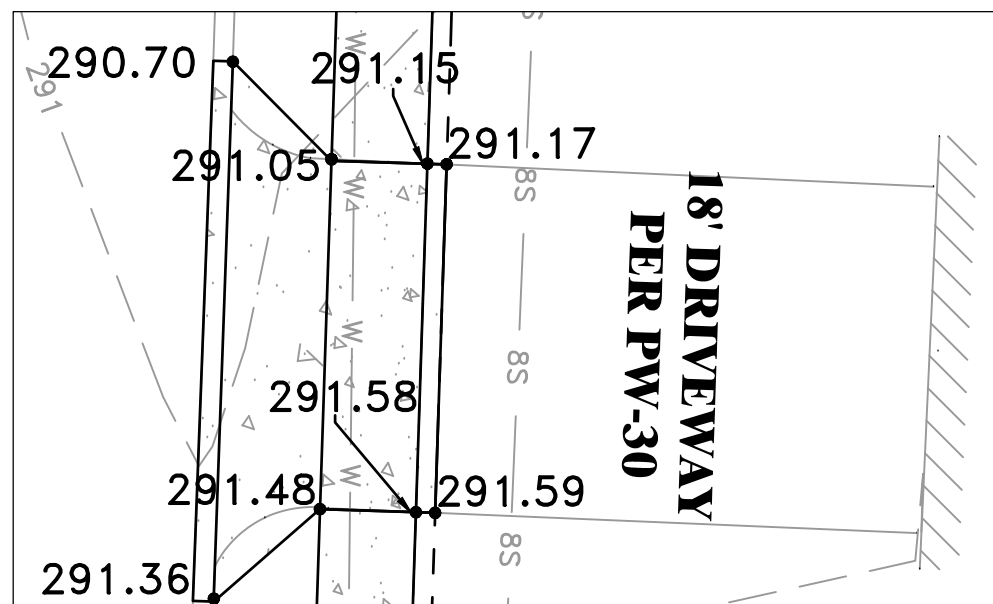


STA 0+00 AT CURB TYP.

STA 11+79.06

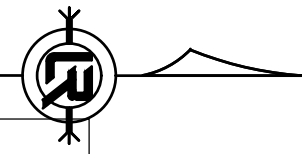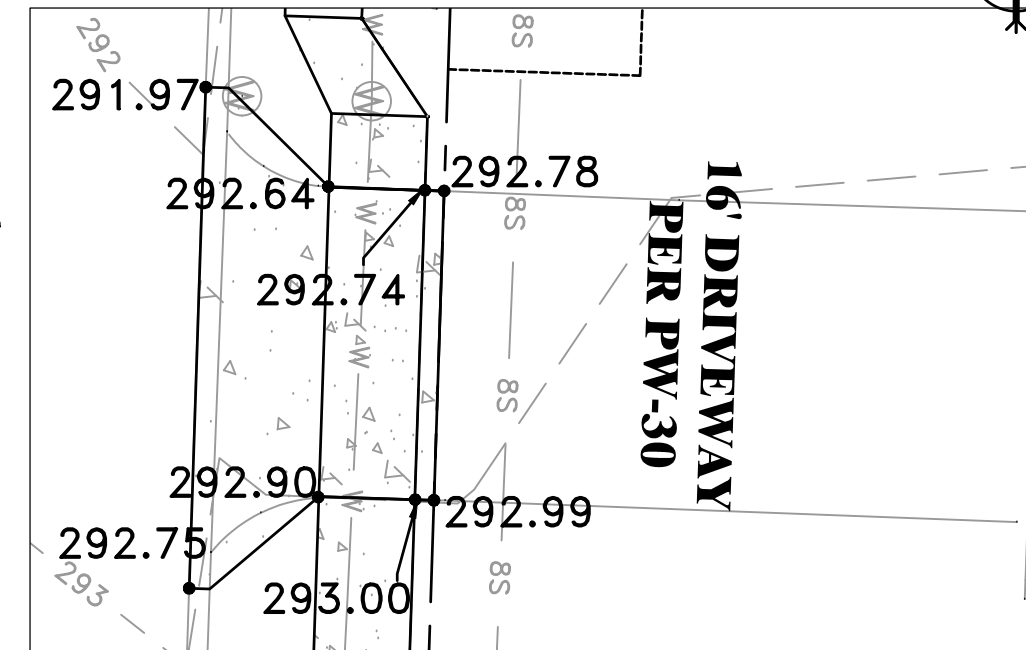


295 295

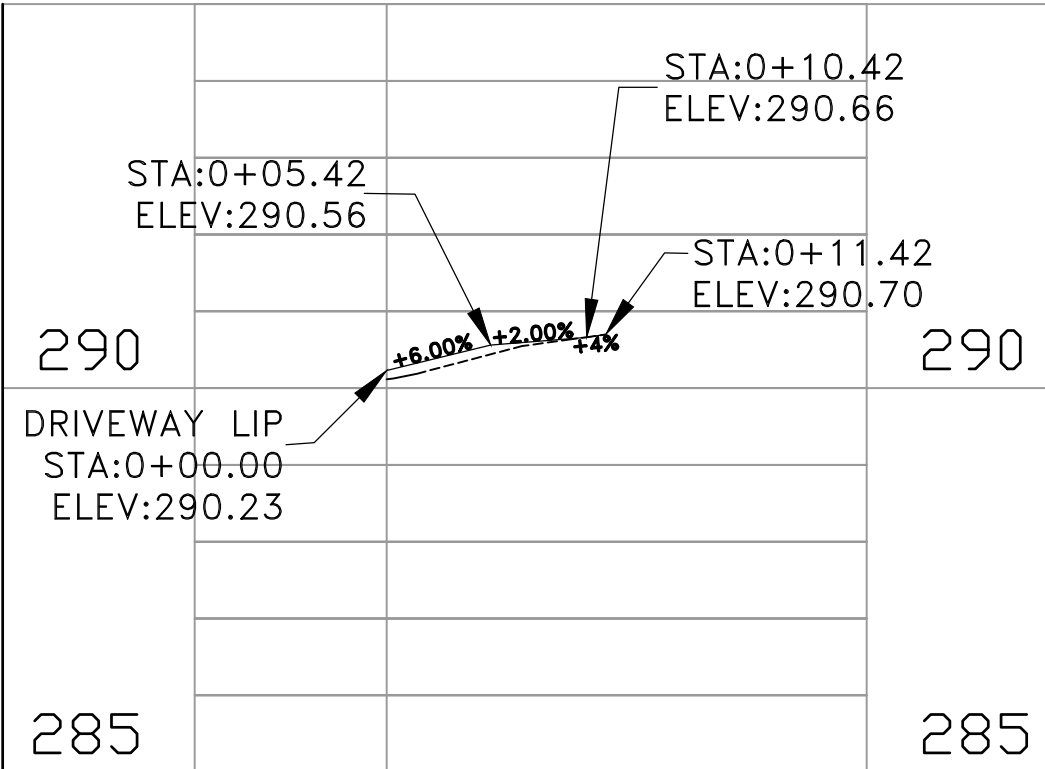


0+00 0+25
STA 10+20.28

295 295

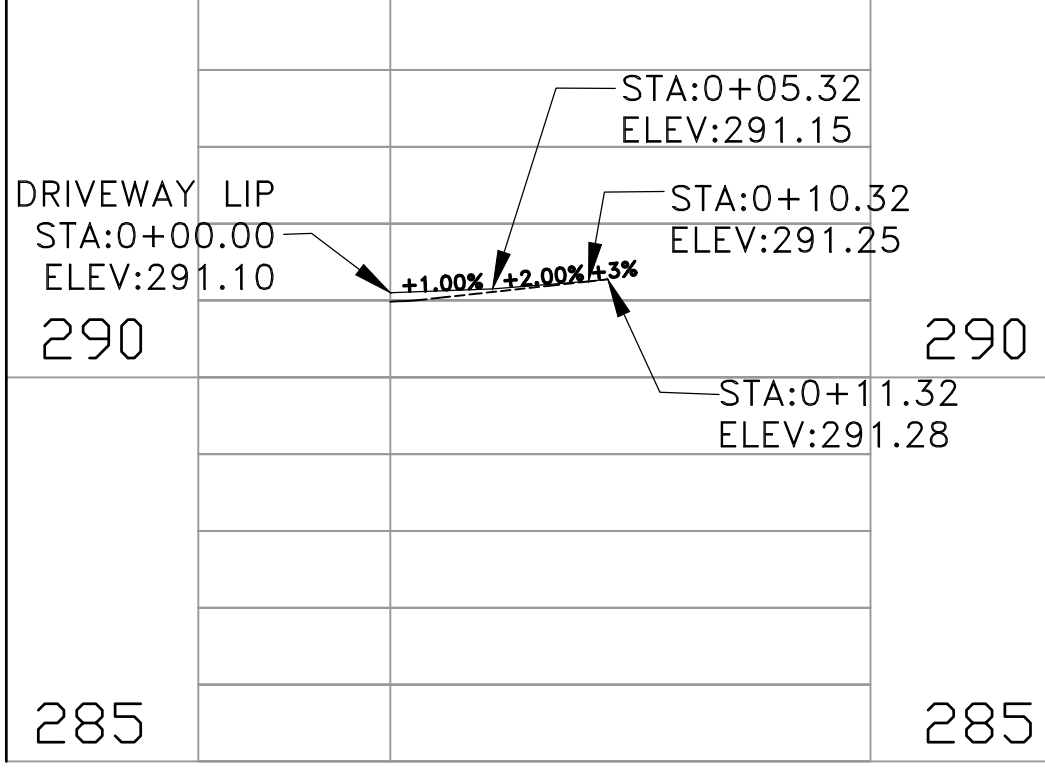




0+00 0+25
STA 11+30.39

300 300


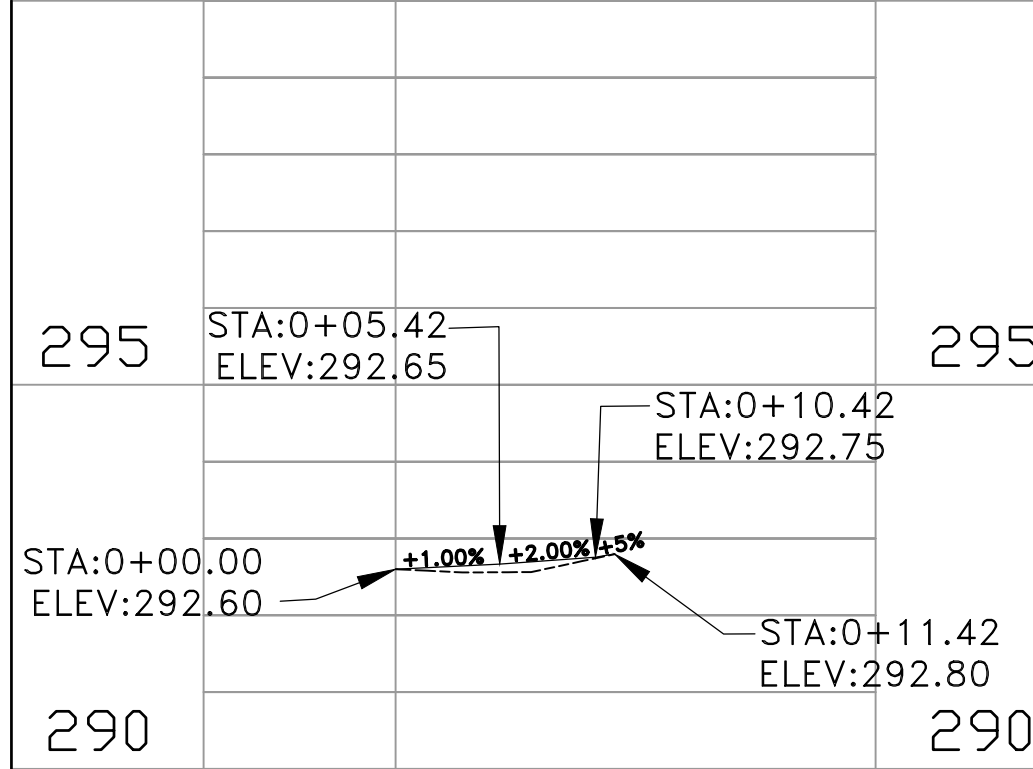


0+00 0+25
STA 11+79.06



STA 12+97.68

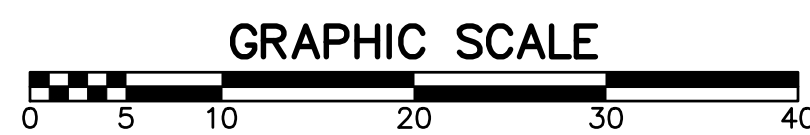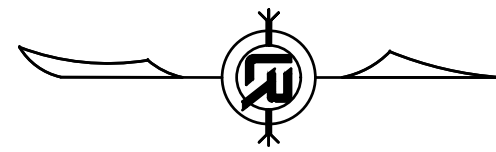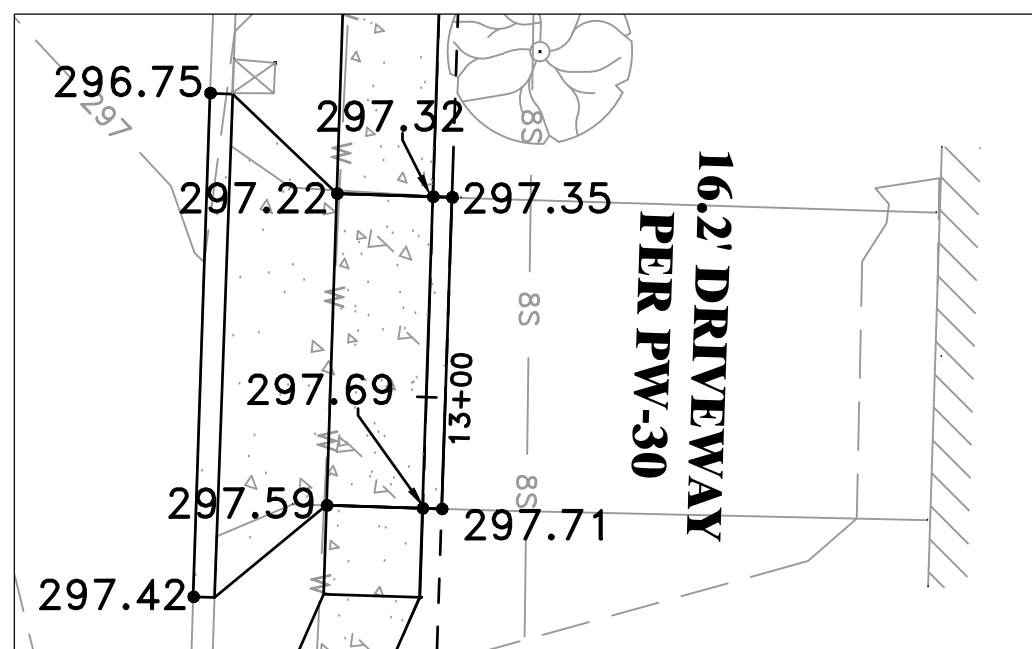


STA 13+77.95

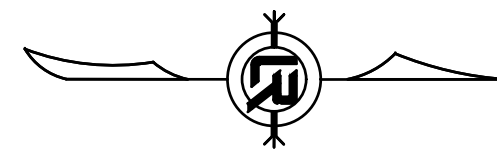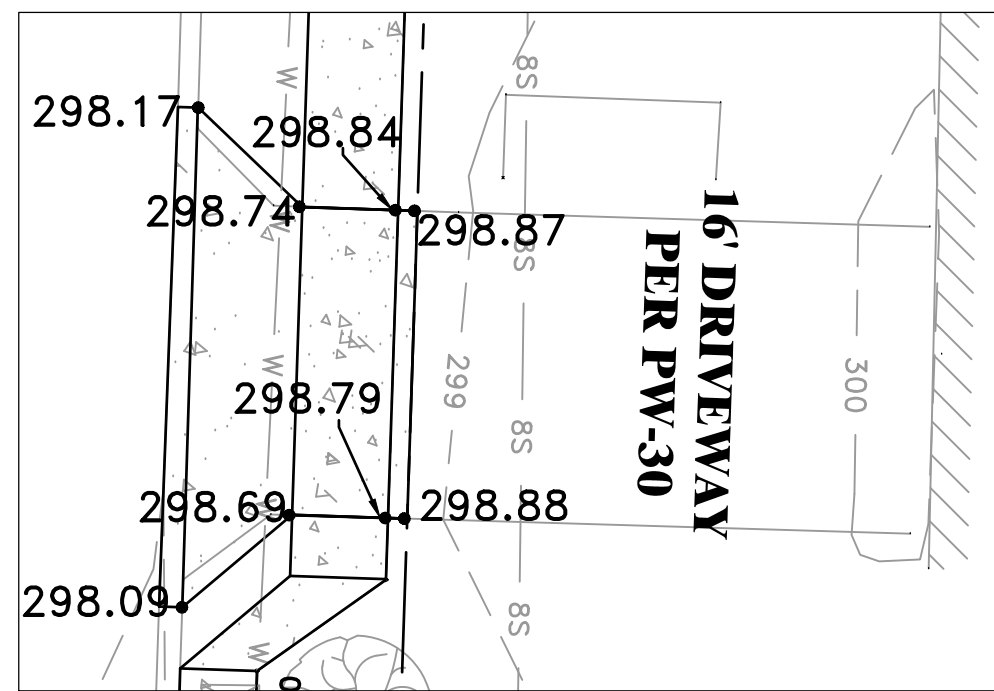

STA 14+53.88

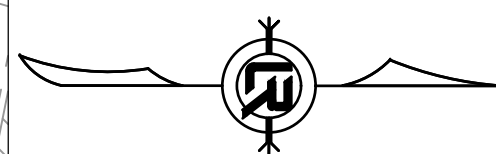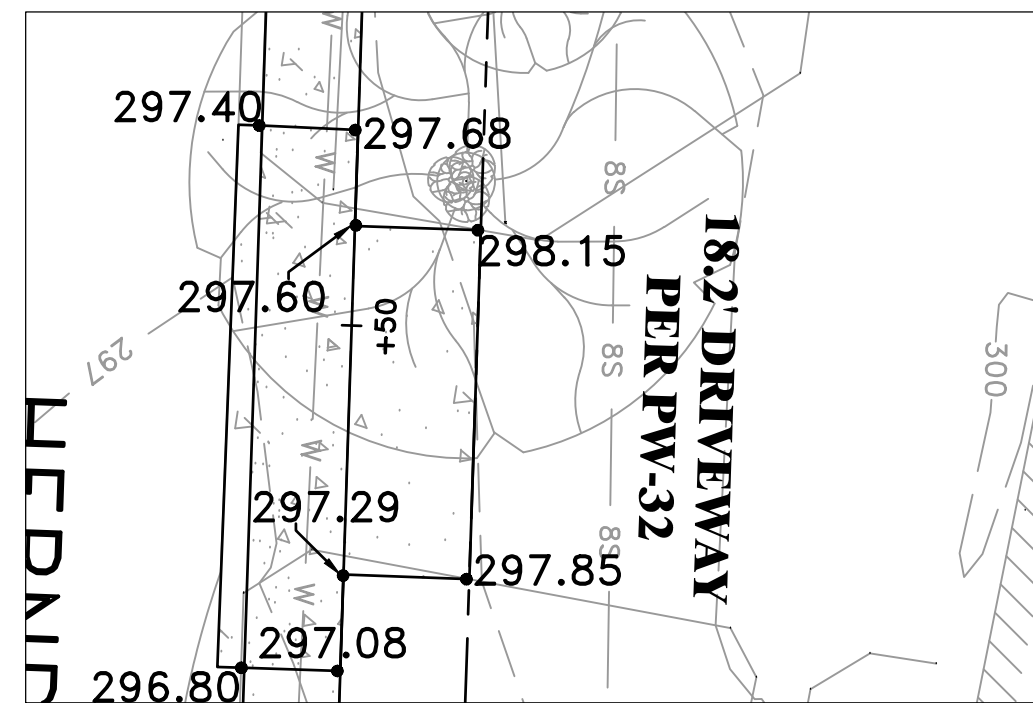


305 305

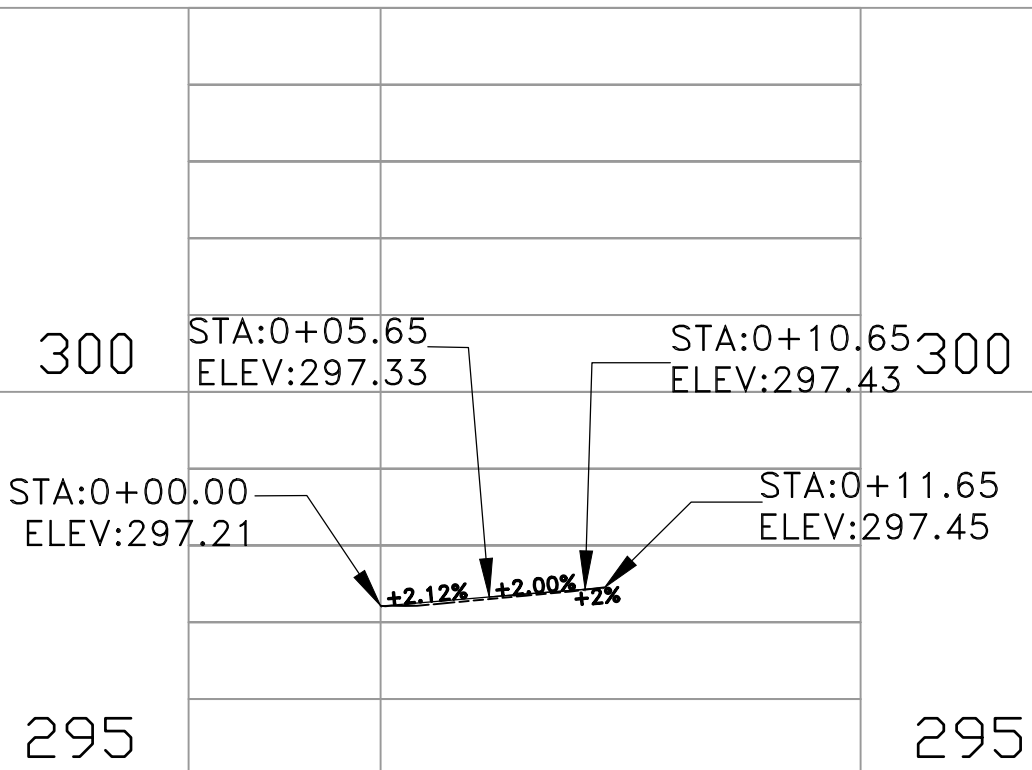


0+00 0+25
STA 12+97.68

305 305

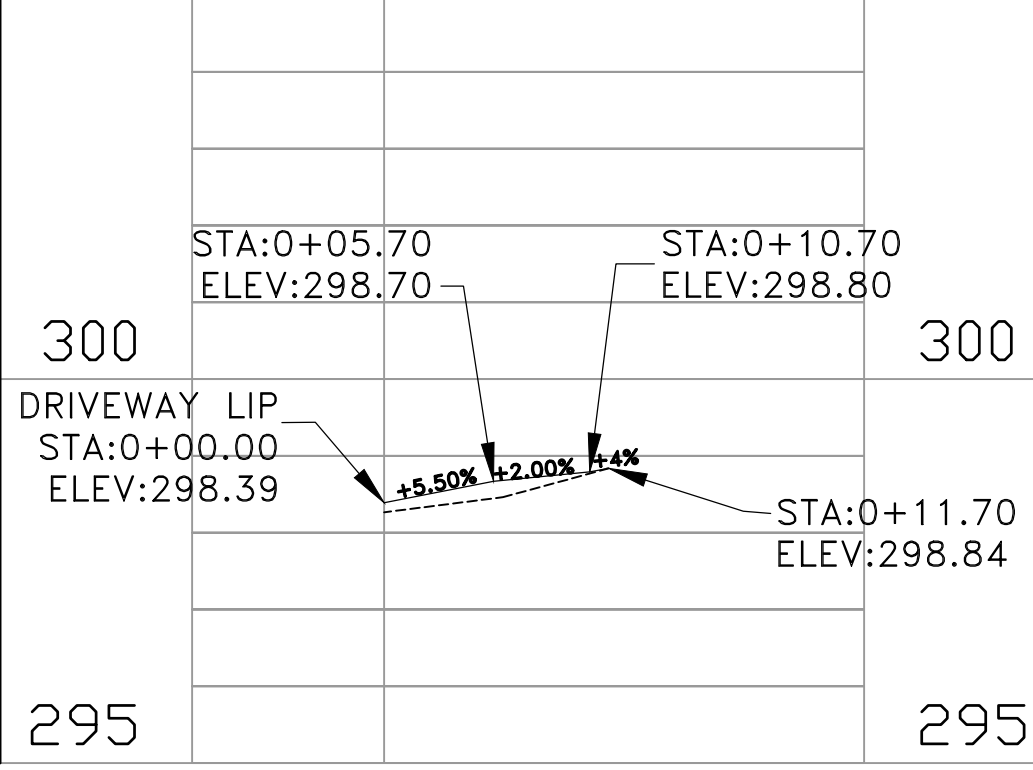

0+00 0+25
STA 13+77.95

305 305

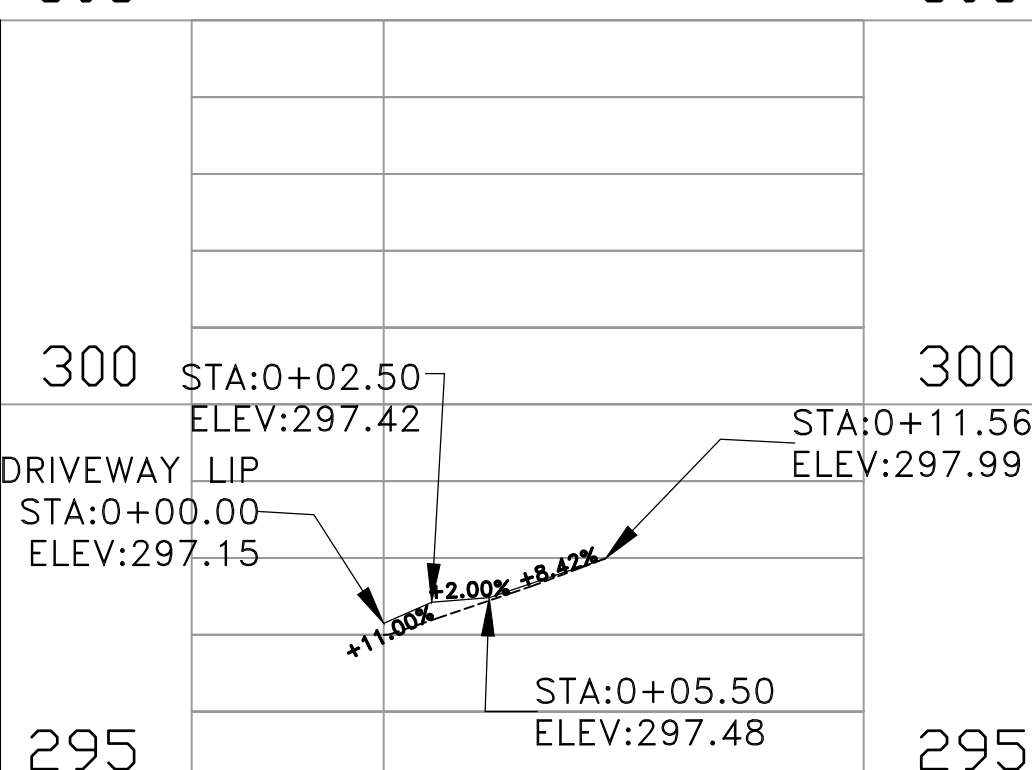

0+00 0+25
STA 14+53.88

REVISIONS	DATE

CITY OF LITTLE ROCK, ARKANSAS

WARD 7 SIDEWALK

DRIVEWAY PLANS (2 OF 2)

DEPARTMENT OF PUBLIC WORKS




CIVIL ENGINEERING

701 W. MARKHAM


LITTLE ROCK, ARKANSAS 72201



DRAWN BY
BY
DESIGNED BY
CHECKED BK
DATE 1-15-2020
SCALE H:1:10 V:1:5
PROJECT NO. CLR #7-15-SW-407
SHEET NO. C9

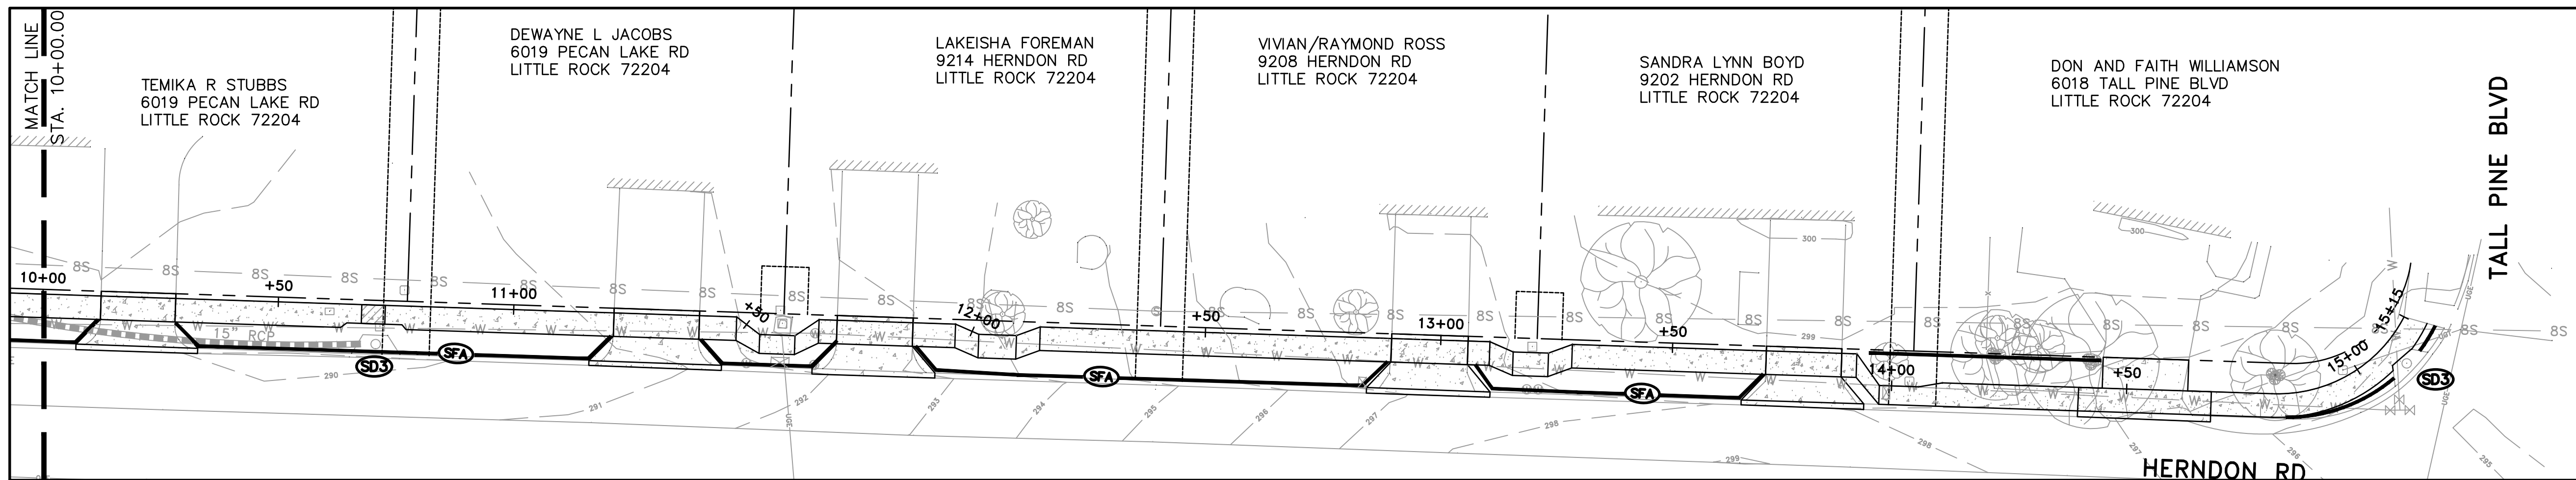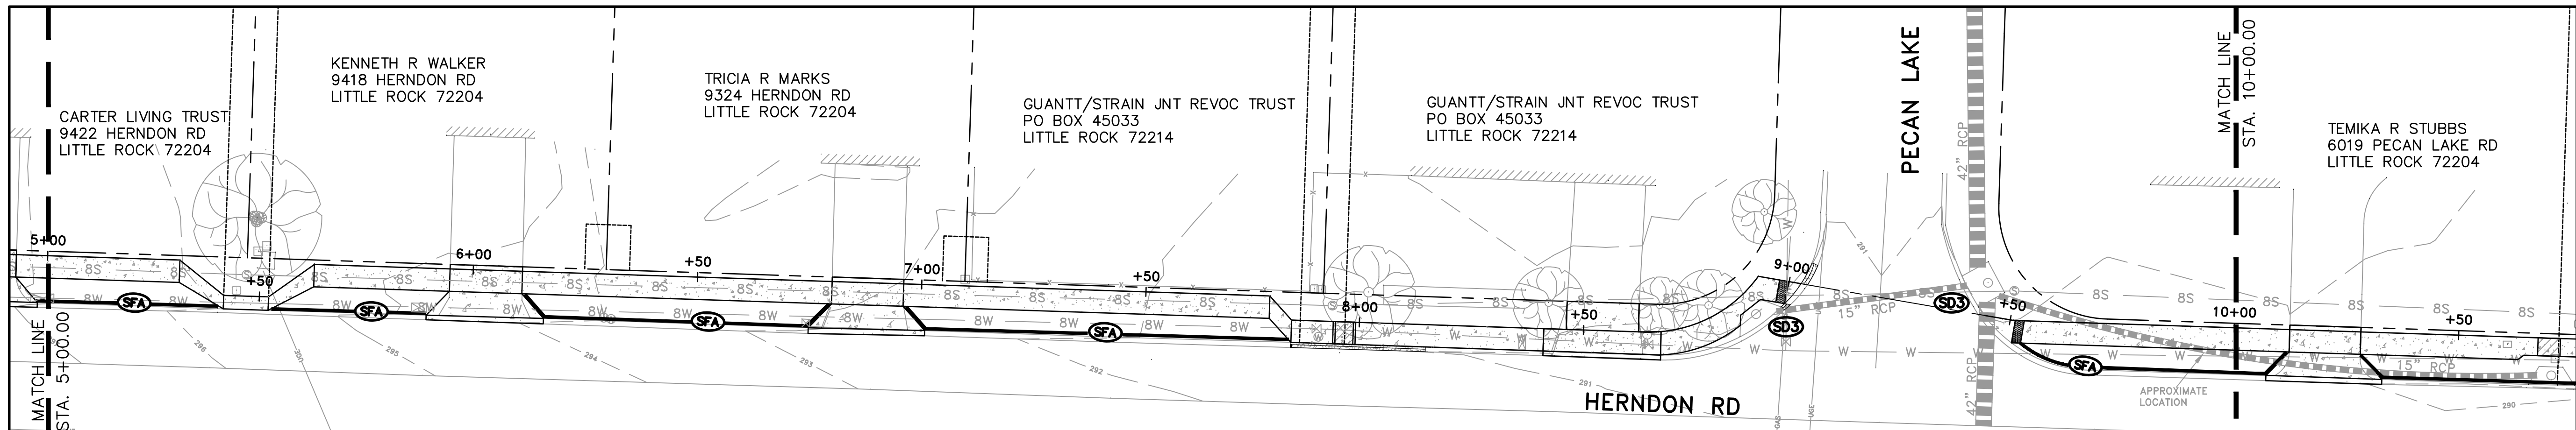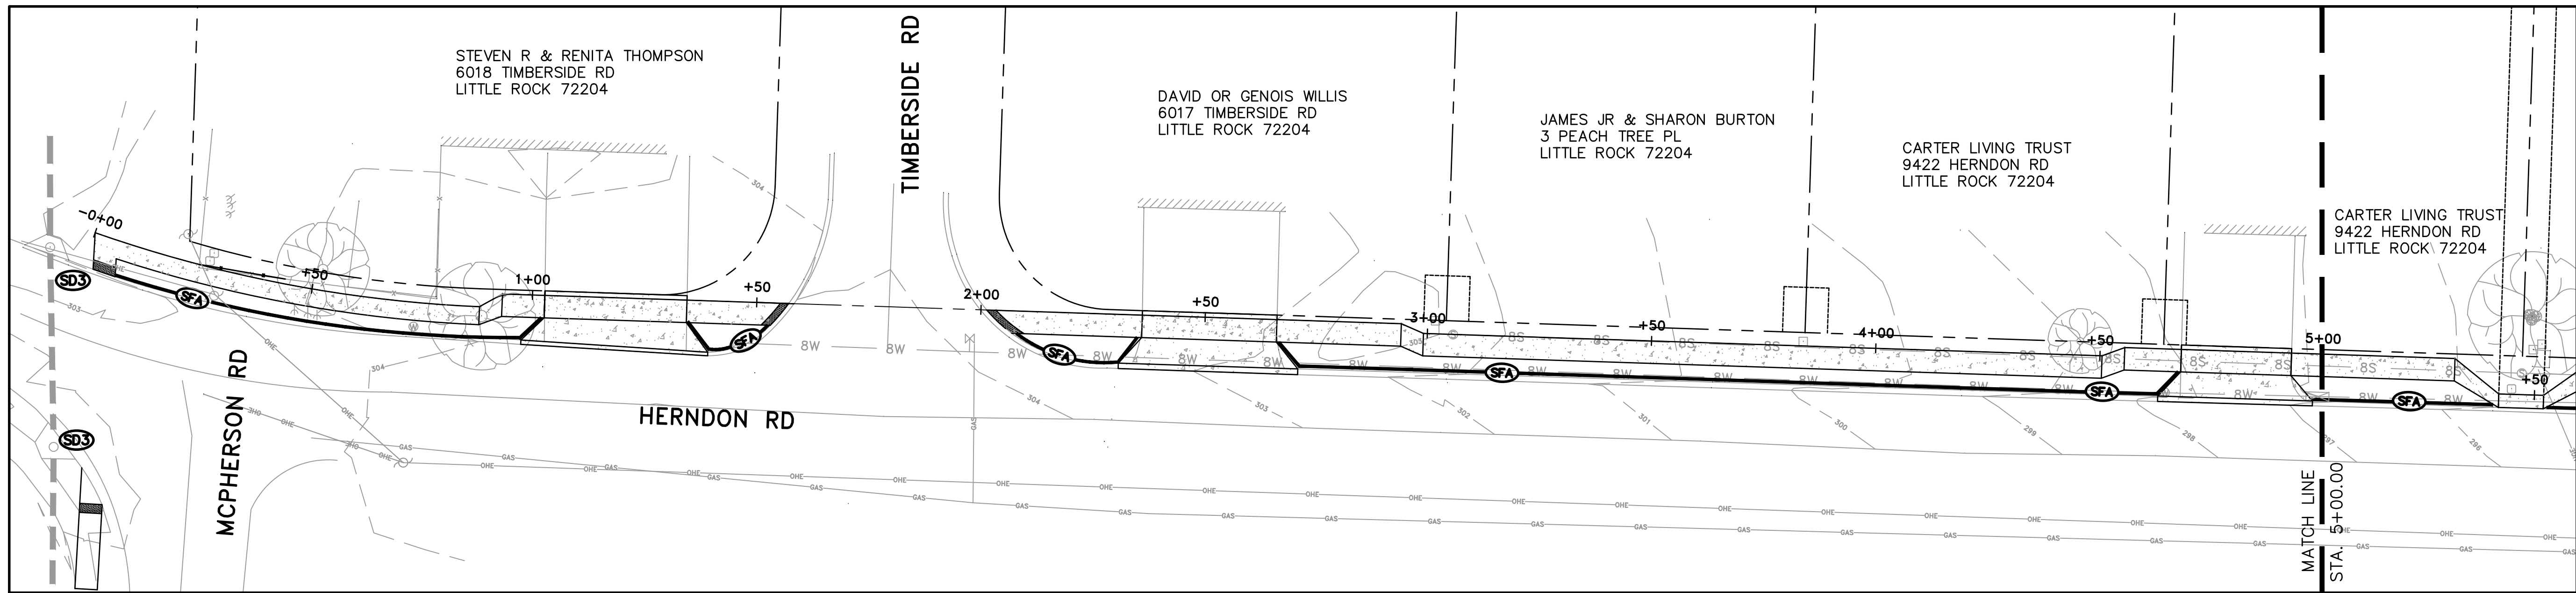

CONSTRUCTION - ENTRANCE/EXIT	(CO)	SILT FENCE - TYPE A	(SFA)
CHECK DAM	(CD)	SILT FENCE - TYPE B	(SFB)
DIVERSION BERM	(DI)	SILT FENCE - TYPE C	(SFC)
DOWNDRAIN STRUCTURE - TEMPORARY	(DN)	STORM DRAIN OUTLET PROTECTION	(ST)
ROCK DAM	(RD)	SURFACE ROUGHENING	(SU)
SEDIMENT BARRIER - SILT FENCE	(SD1)	DISTURBED AREA STABILIZATION -TEMPORARY STABILIZATION	(TS1)
SEDIMENT BARRIER - GRAVEL RING	(SD2)	DISTURBED AREA STABILIZATION -TEMPORARY GRASSING	(TS2)
SEDIMENT BARRIER - BLOCK & GRAVEL	(SD3)	DISTURBED AREA STABILIZATION -PERMANENT GRASSING	(TS3)
SEDIMENT BARRIER - BLOCK	(SD4)	MATTING/BLANKETS	(Mb)
TEMPORARY SEDIMENT BASIN	(SB1)	SOD DISTURBED AREA	(Sb)

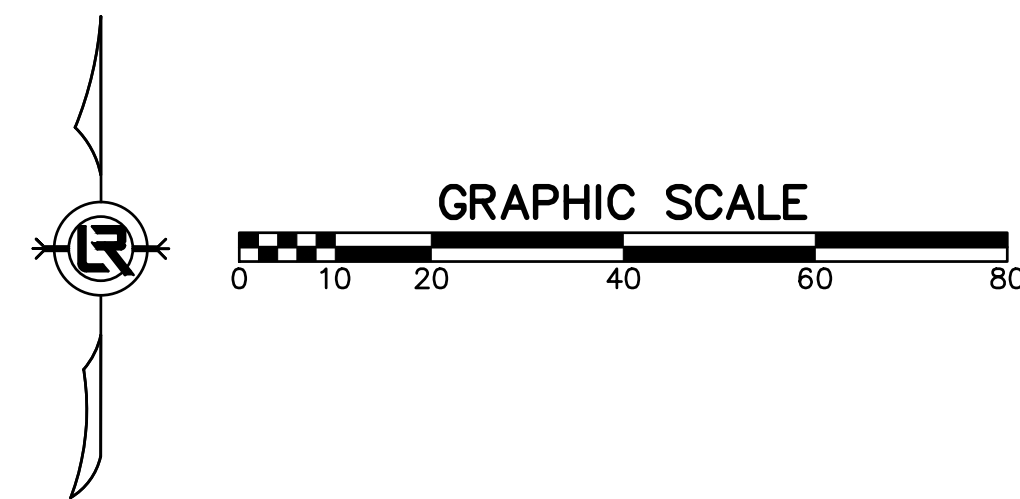




REVISIONS	DATE

CITY OF LITTLE ROCK, ARKANSAS
WARD 7 SIDEWALK
EROSION CONTROL PHASE 1


DEPARTMENT OF PUBLIC WORKS
CIVIL ENGINEERING
701 W. MARKHAM
LITTLE ROCK, ARKANSAS 72201



DRAWN BY	BY
DESIGNED	BY
CHECKED	BK
DATE	1-15-2020
SCALE	1:20
PROJECT NO.	CLR #7-15-SW-407
SHEET NO.	C10

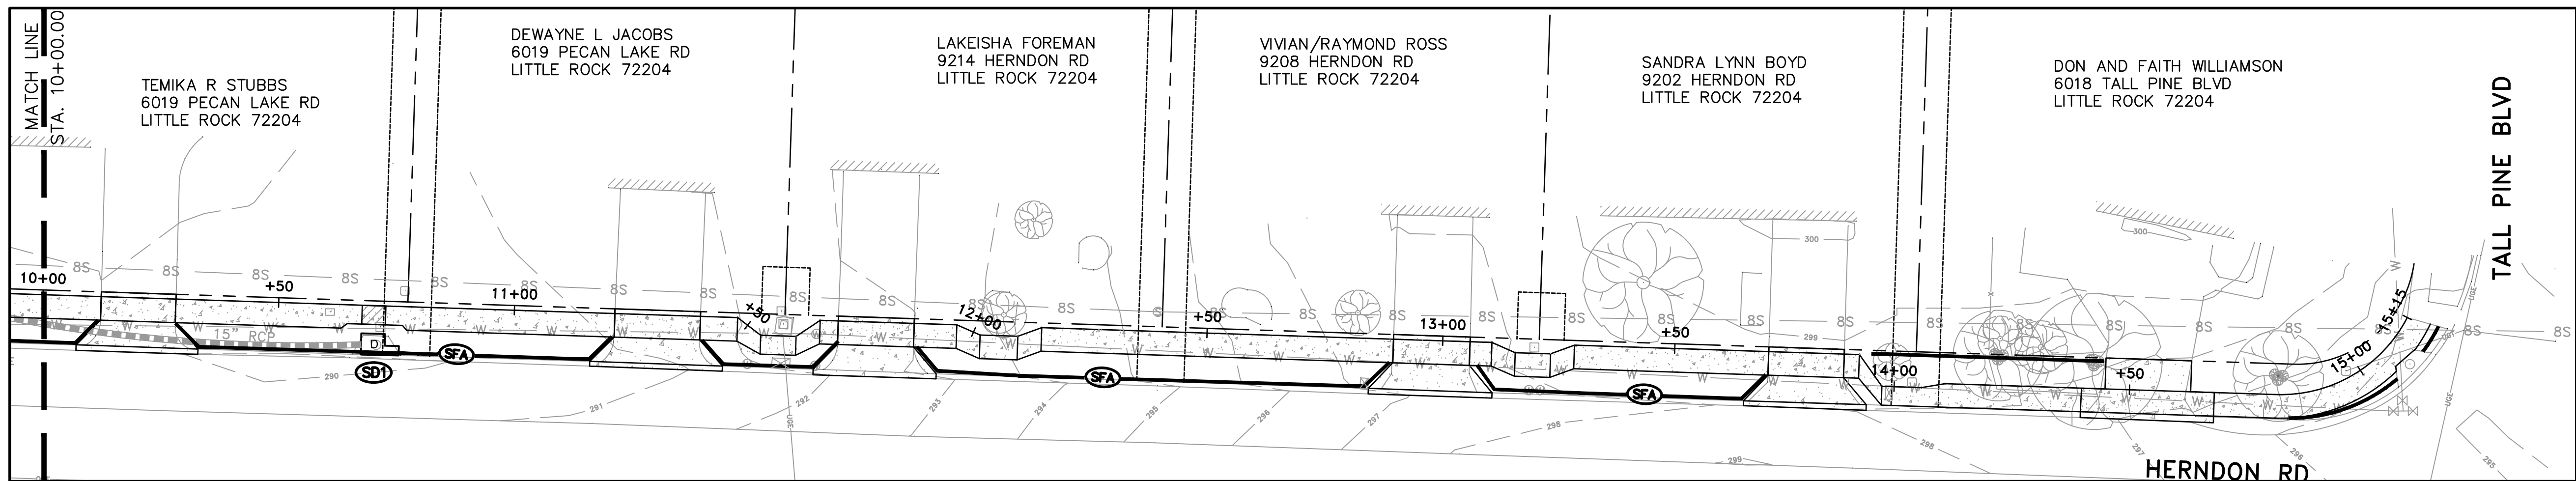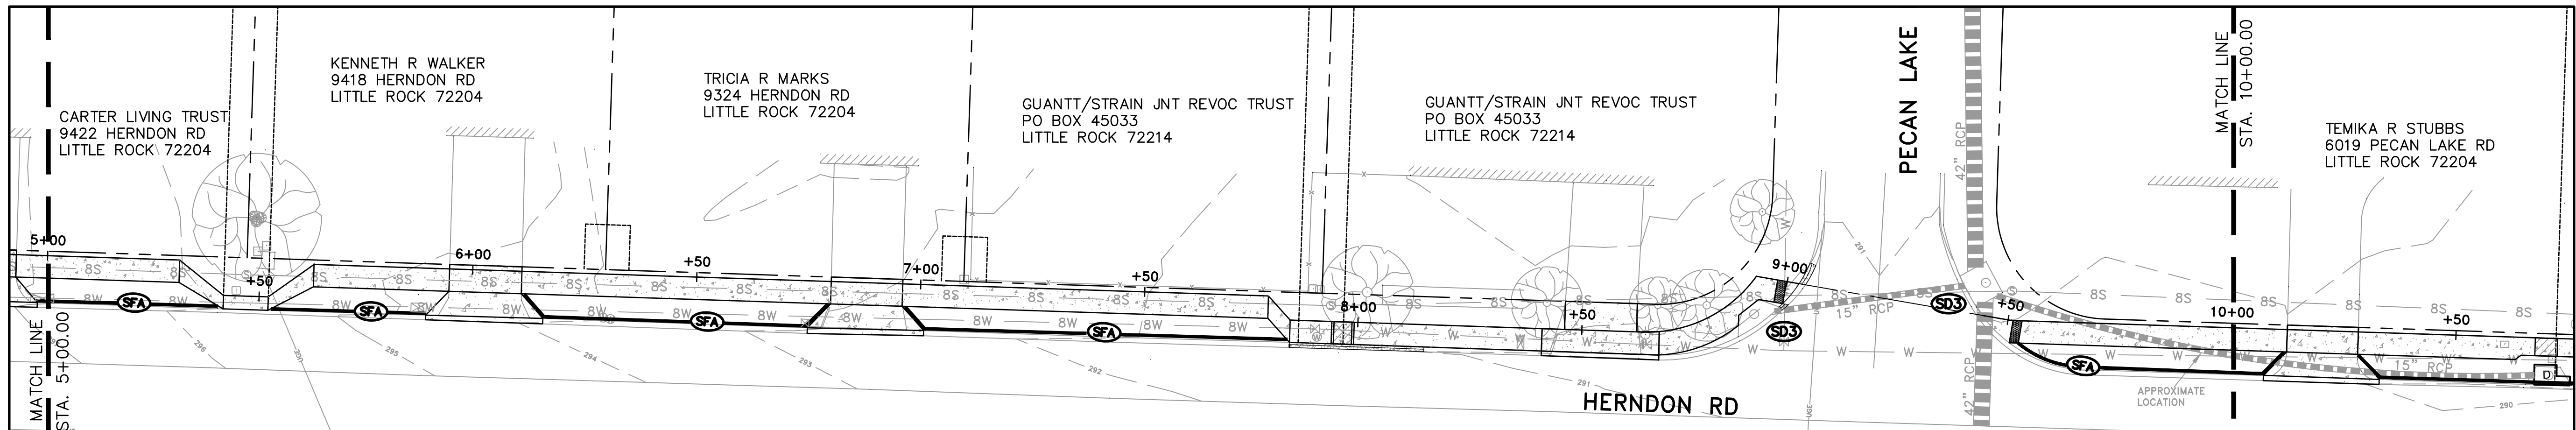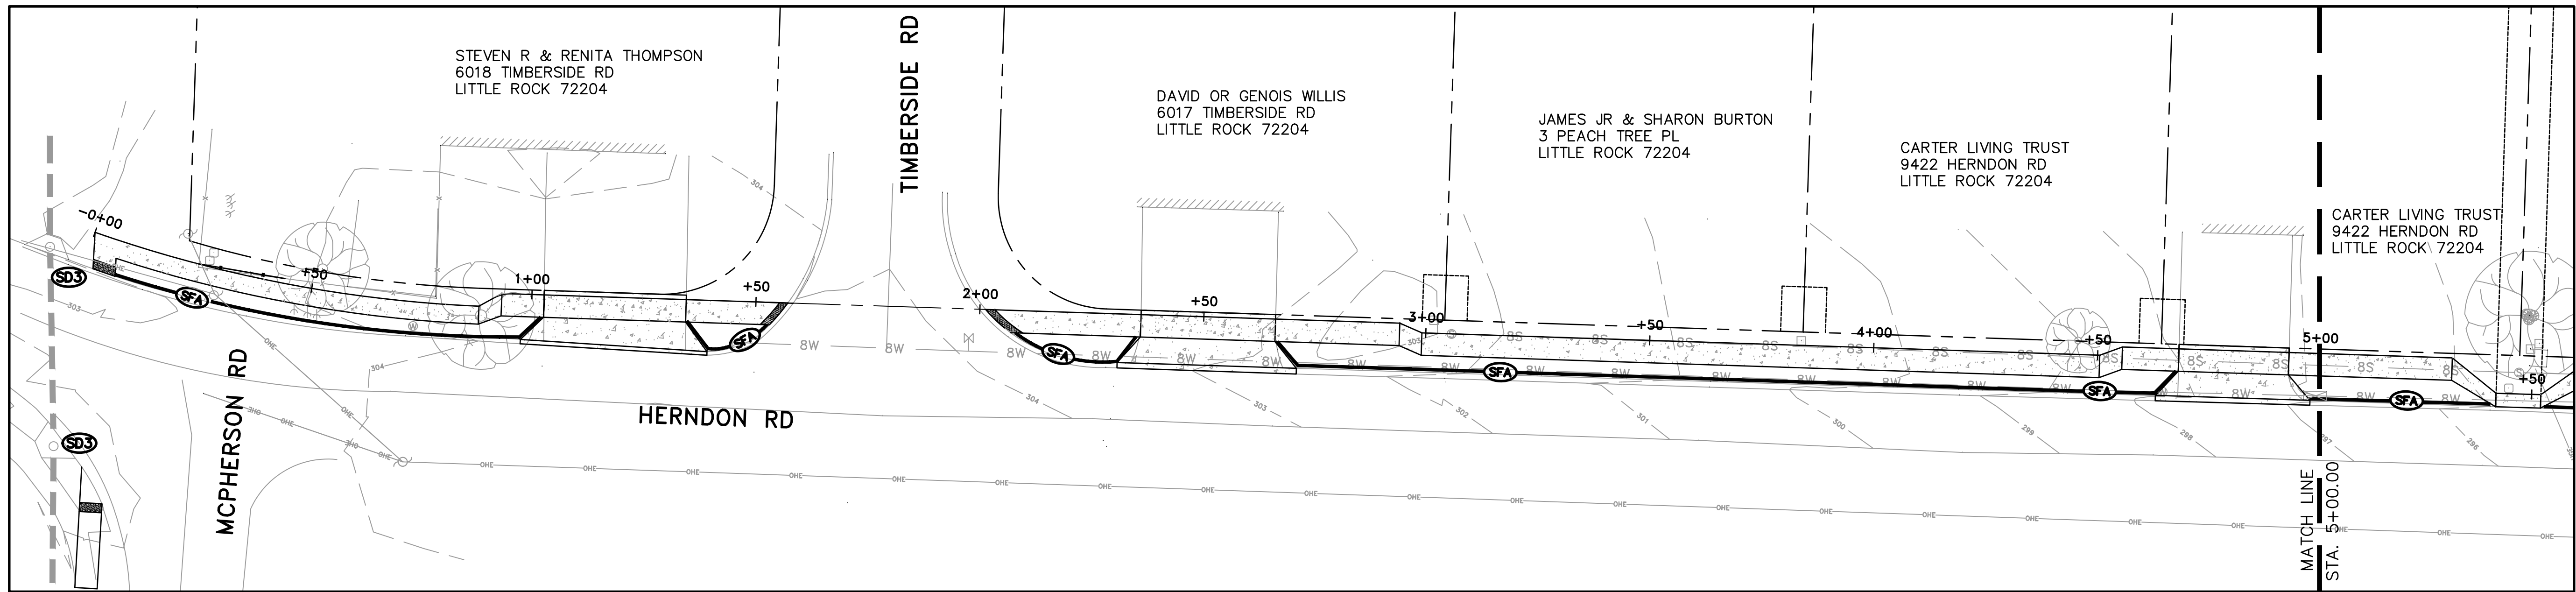


CONSTRUCTION - ENTRANCE/EXIT	(CO)	SILT FENCE - TYPE A	(SFA)
CHECK DAM	(CD)	SILT FENCE - TYPE B	(SFB)
DIVERSION BERM	(DI)	SILT FENCE - TYPE C	(SFC)
DOWNDRAIN STRUCTURE - TEMPORARY	(DN)	STORM DRAIN OUTLET PROTECTION	(ST)
ROCK DAM	(RD)	SURFACE ROUGHENING	(SU)
SEDIMENT BARRIER - SILT FENCE	(SD1)	DISTURBED AREA STABILIZATION -TEMPORARY STABILIZATION	(TS1)
SEDIMENT BARRIER - GRAVEL RING	(SD2)	DISTURBED AREA STABILIZATION -TEMPORARY GRASSING	(TS2)
SEDIMENT BARRIER - BLOCK & GRAVEL	(SD3)	DISTURBED AREA STABILIZATION -PERMANENT GRASSING	(TS3)
SEDIMENT BARRIER - BLOCK	(SD4)	MATTING/BLANKETS	(Mb)
TEMPORARY SEDIMENT BASIN	(SB1)	SOD DISTURBED AREA	(SOD)

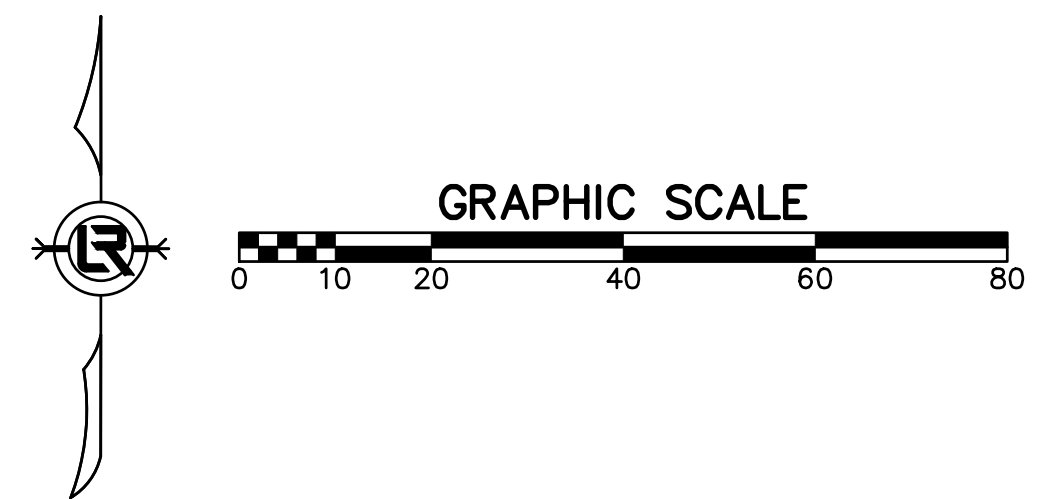




REVISIONS	DATE

CITY OF LITTLE ROCK, ARKANSAS
WARD 7 SIDEWALK
EROSION CONTROL PHASE 2


DEPARTMENT OF PUBLIC WORKS
CIVIL ENGINEERING
701 W. MARKHAM
LITTLE ROCK, ARKANSAS 72201

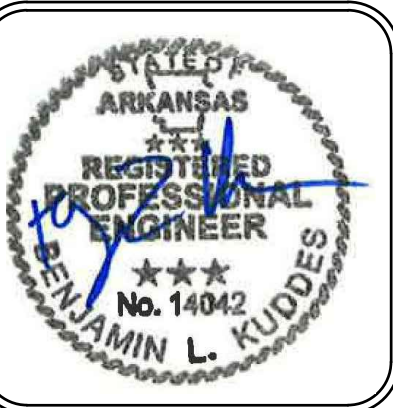

DRAWN BY	BY
DESIGNED	BY
CHECKED	BK
DATE	1-15-2020
SCALE	1:20
PROJECT NO.	CLR #7-15-SW-407
SHEET NO.	C11

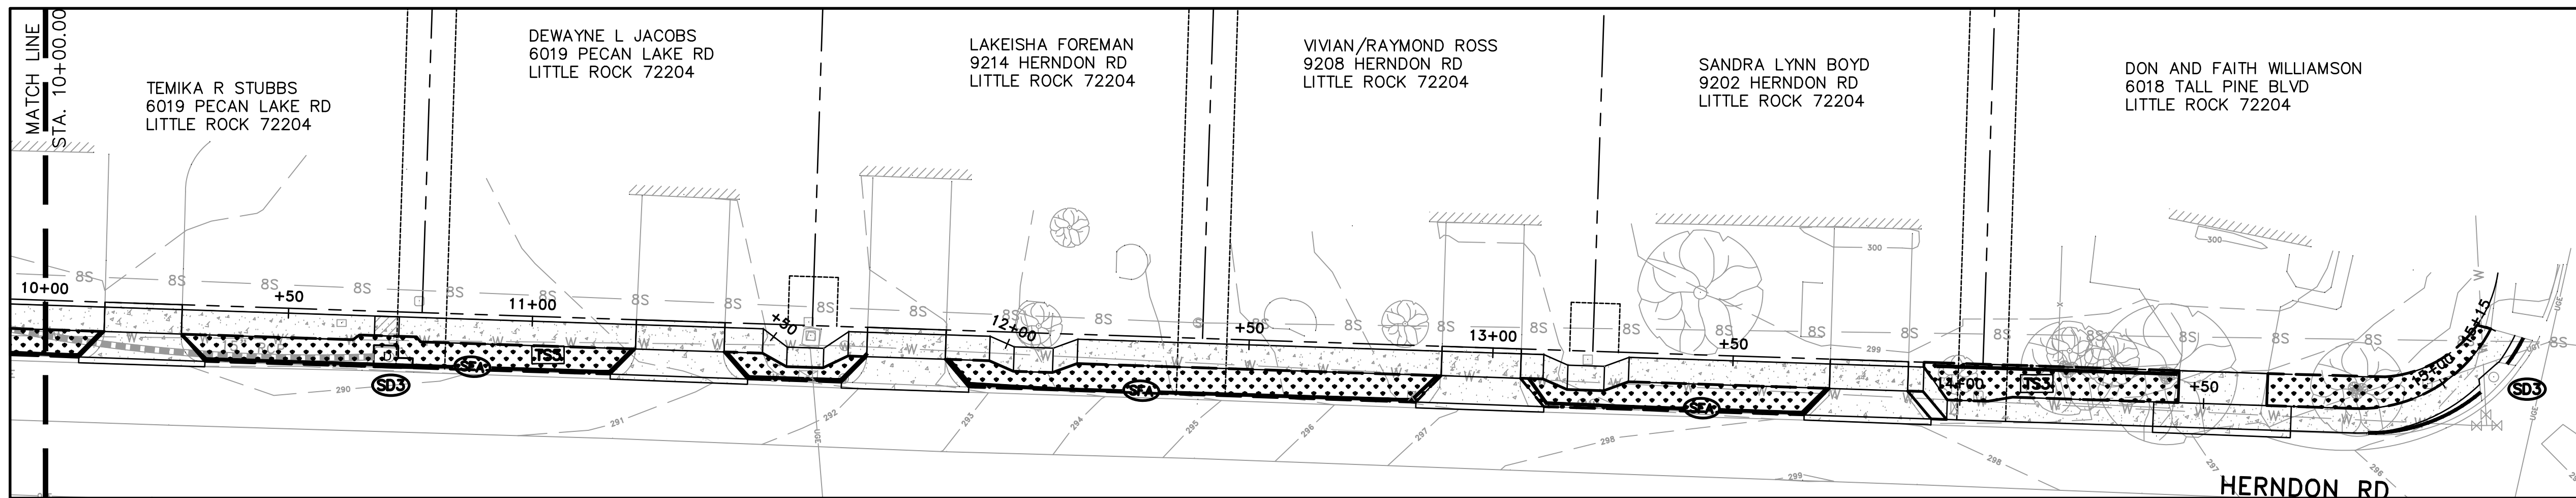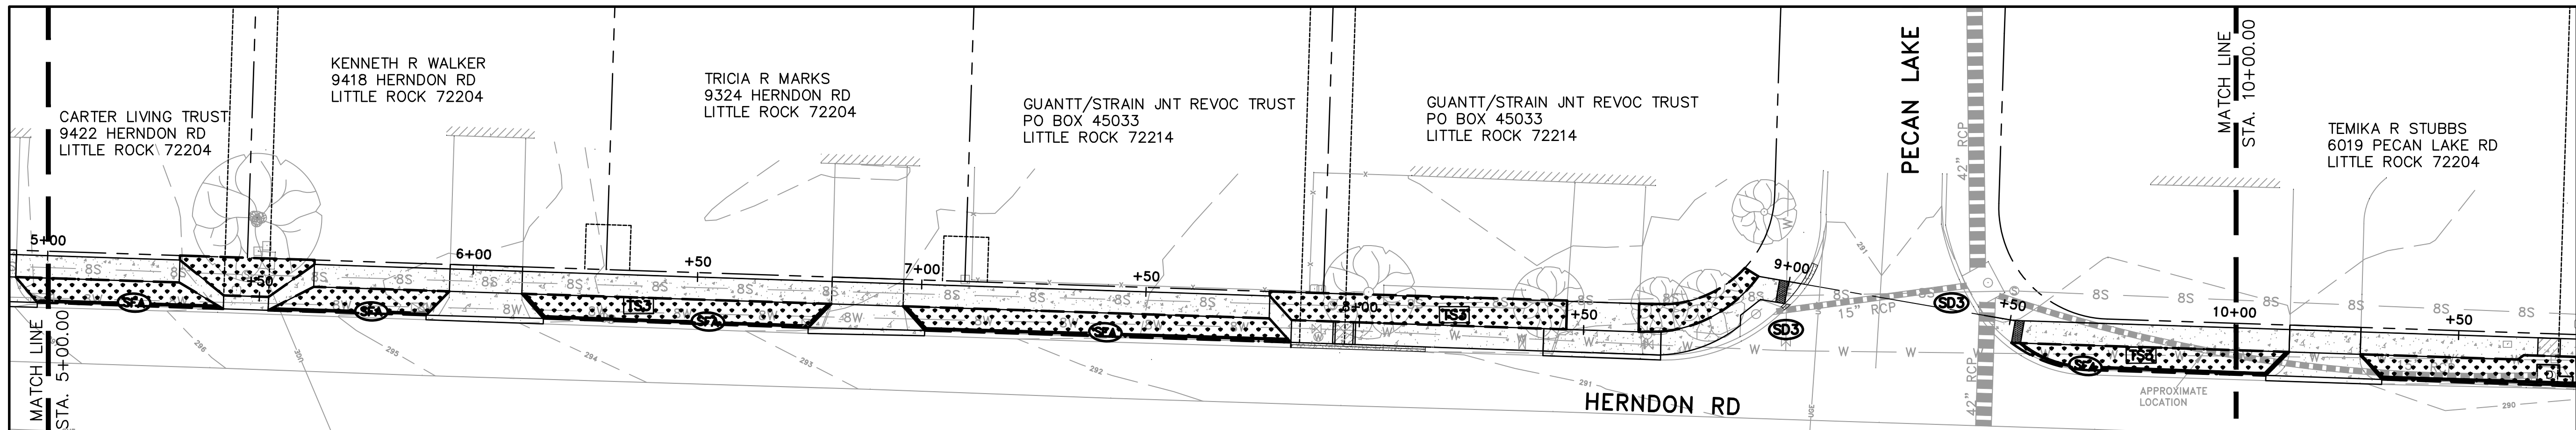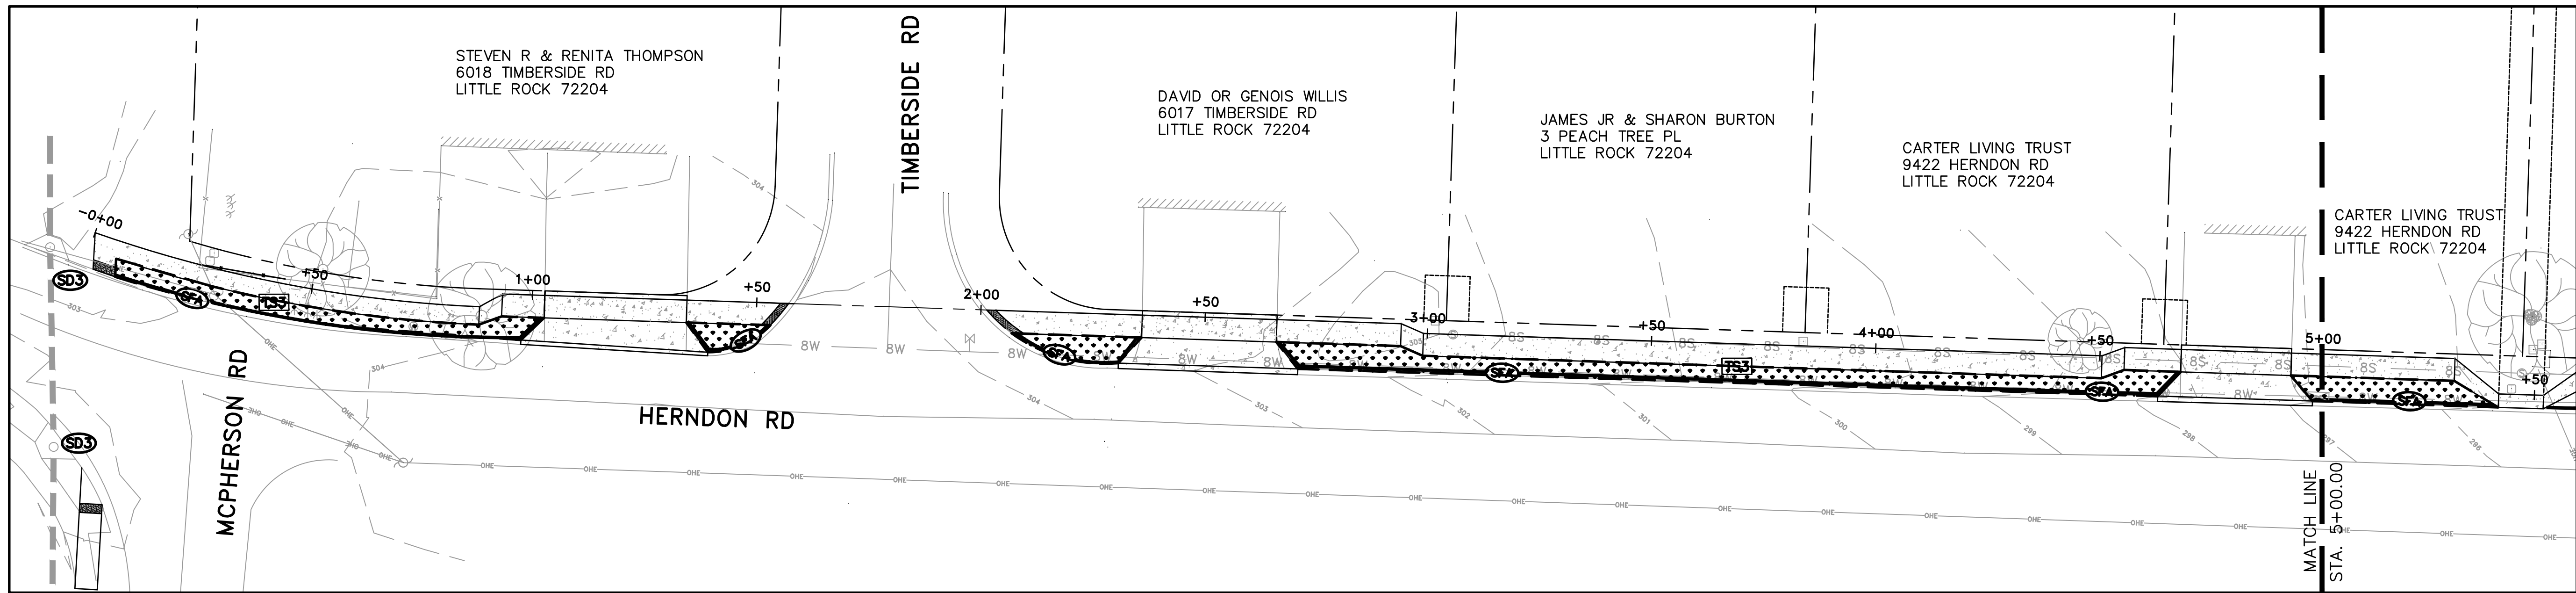


CONSTRUCTION - ENTRANCE/EXIT	(CO)	SILT FENCE - TYPE A	(SFA)
CHECK DAM	(CB)	SILT FENCE - TYPE B	(SFB)
DIVERSION BERM	(DI)	SILT FENCE - TYPE C	(SFC)
DOWNDRAIN STRUCTURE - TEMPORARY	(DN)	STORM DRAIN OUTLET PROTECTION	(ST)
ROCK DAM	(RD)	SURFACE ROUGHENING	(SU)
SEDIMENT BARRIER - SILT FENCE	(SD1)	DISTURBED AREA STABILIZATION -TEMPORARY STABILIZATION	(TS1)
SEDIMENT BARRIER - GRAVEL RING	(SD2)	DISTURBED AREA STABILIZATION -TEMPORARY GRASSING	(TS2)
SEDIMENT BARRIER - BLOCK & GRAVEL	(SD3)	DISTURBED AREA STABILIZATION -PERMANENT GRASSING	(TS3)
SEDIMENT BARRIER - BLOCK	(SD4)	MATTING/BLANKETS	(Mb)
TEMPORARY SEDIMENT BASIN	(SB1)	SOD DISTURBED AREA	(Sb)

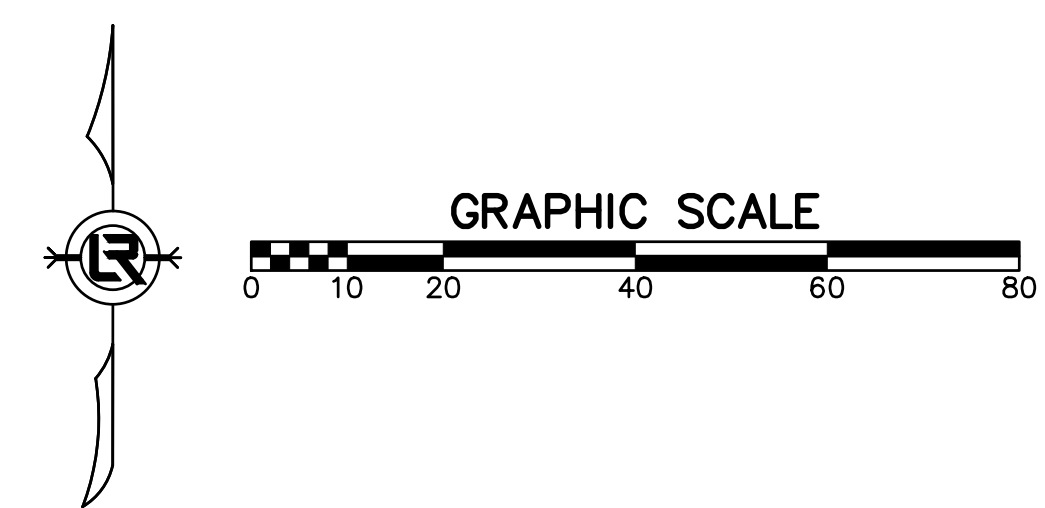



REVISIONS	DATE

CITY OF LITTLE ROCK, ARKANSAS
WARD 7 SIDEWALK
EROSION CONTROL PHASE 3

DEPARTMENT OF PUBLIC WORKS
CIVIL ENGINEERING
701 W. MARKHAM
LITTLE ROCK, ARKANSAS 72201

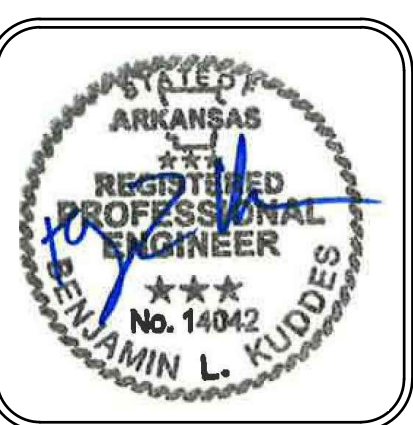

DRAWN BY
BY
DESIGNED
BY
CHECKED
BK
DATE
1-15-2020
SCALE
1:20
PROJECT NO.
CLR #7-15-SW-407
SHEET NO.
C12

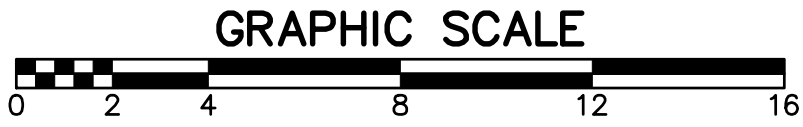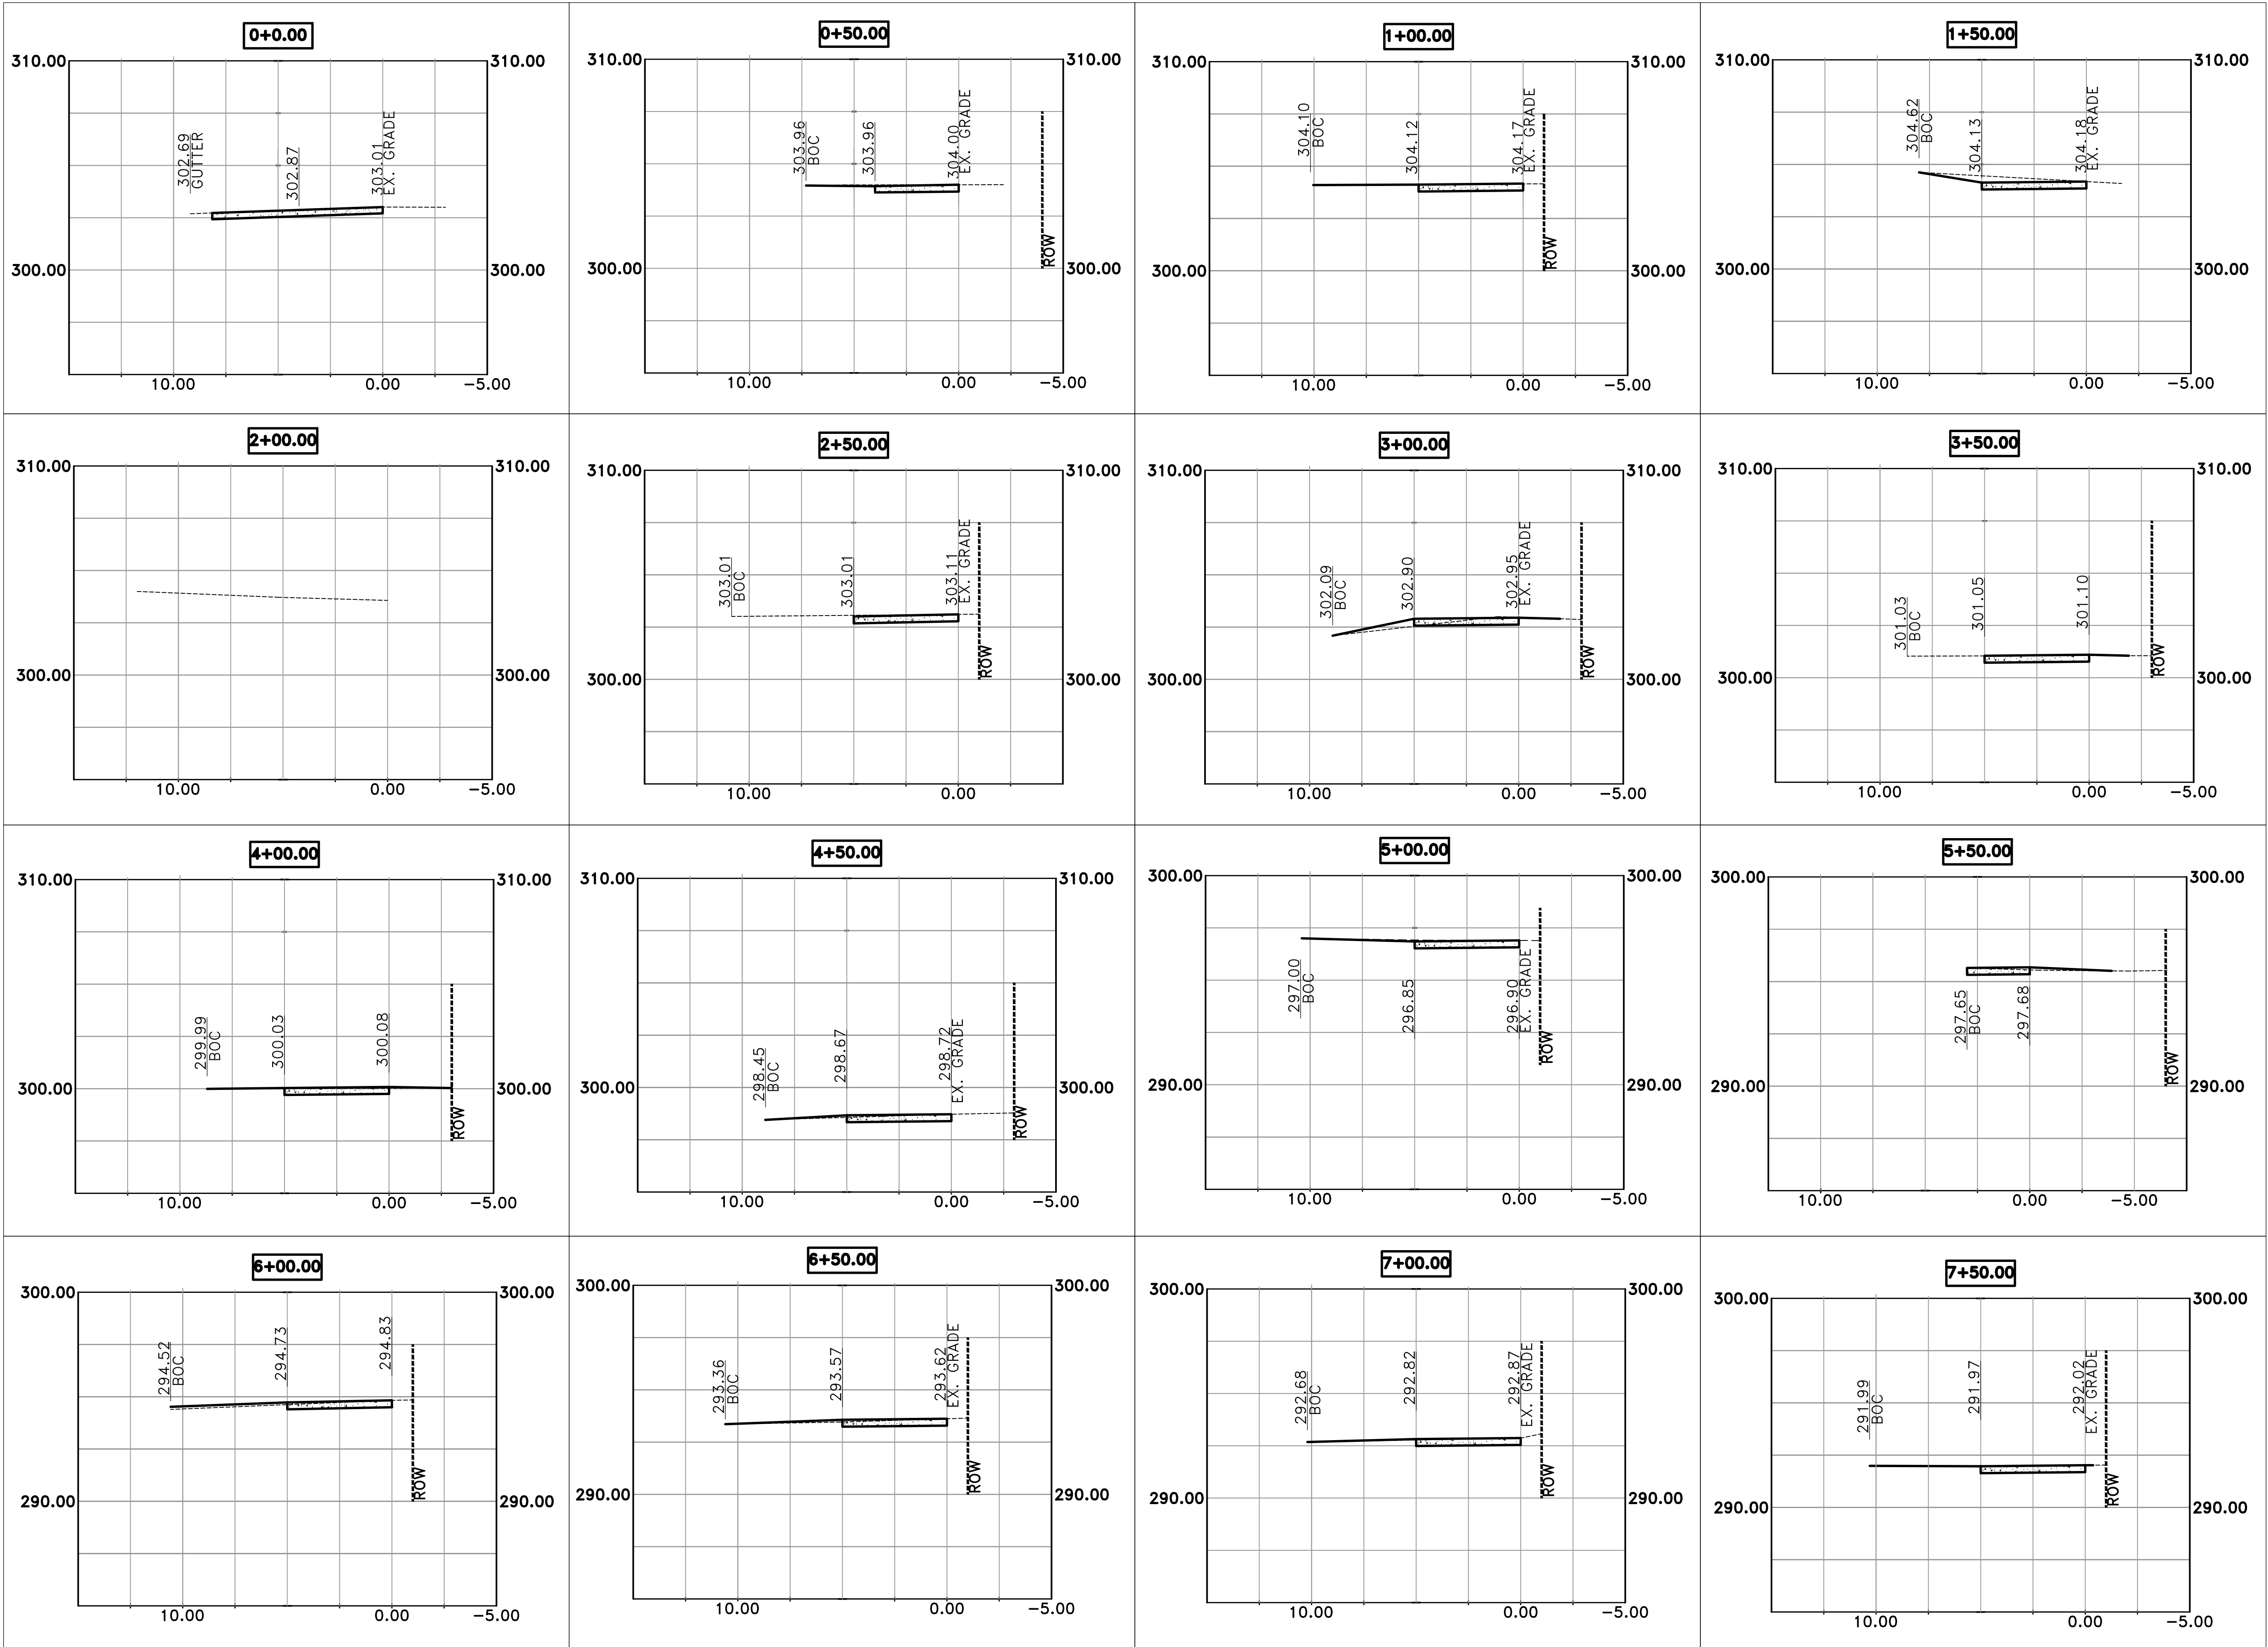


REVISIONS	DATE

CITY OF LITTLE ROCK, ARKANSAS
WARD 7 SIDEWALK
CROSS SECTIONS 1 OF 2

DEPARTMENT OF PUBLIC WORKS
CIVIL ENGINEERING
701 W. MARKHAM
LITTLE ROCK, ARKANSAS 72201



DRAWN BY	BY
DESIGNED	BY
CHECKED	BK
DATE	1-15-2020
SCALE	1:4
PROJECT NO.	CLR #7-15-SW-407
SHEET NO.	C13

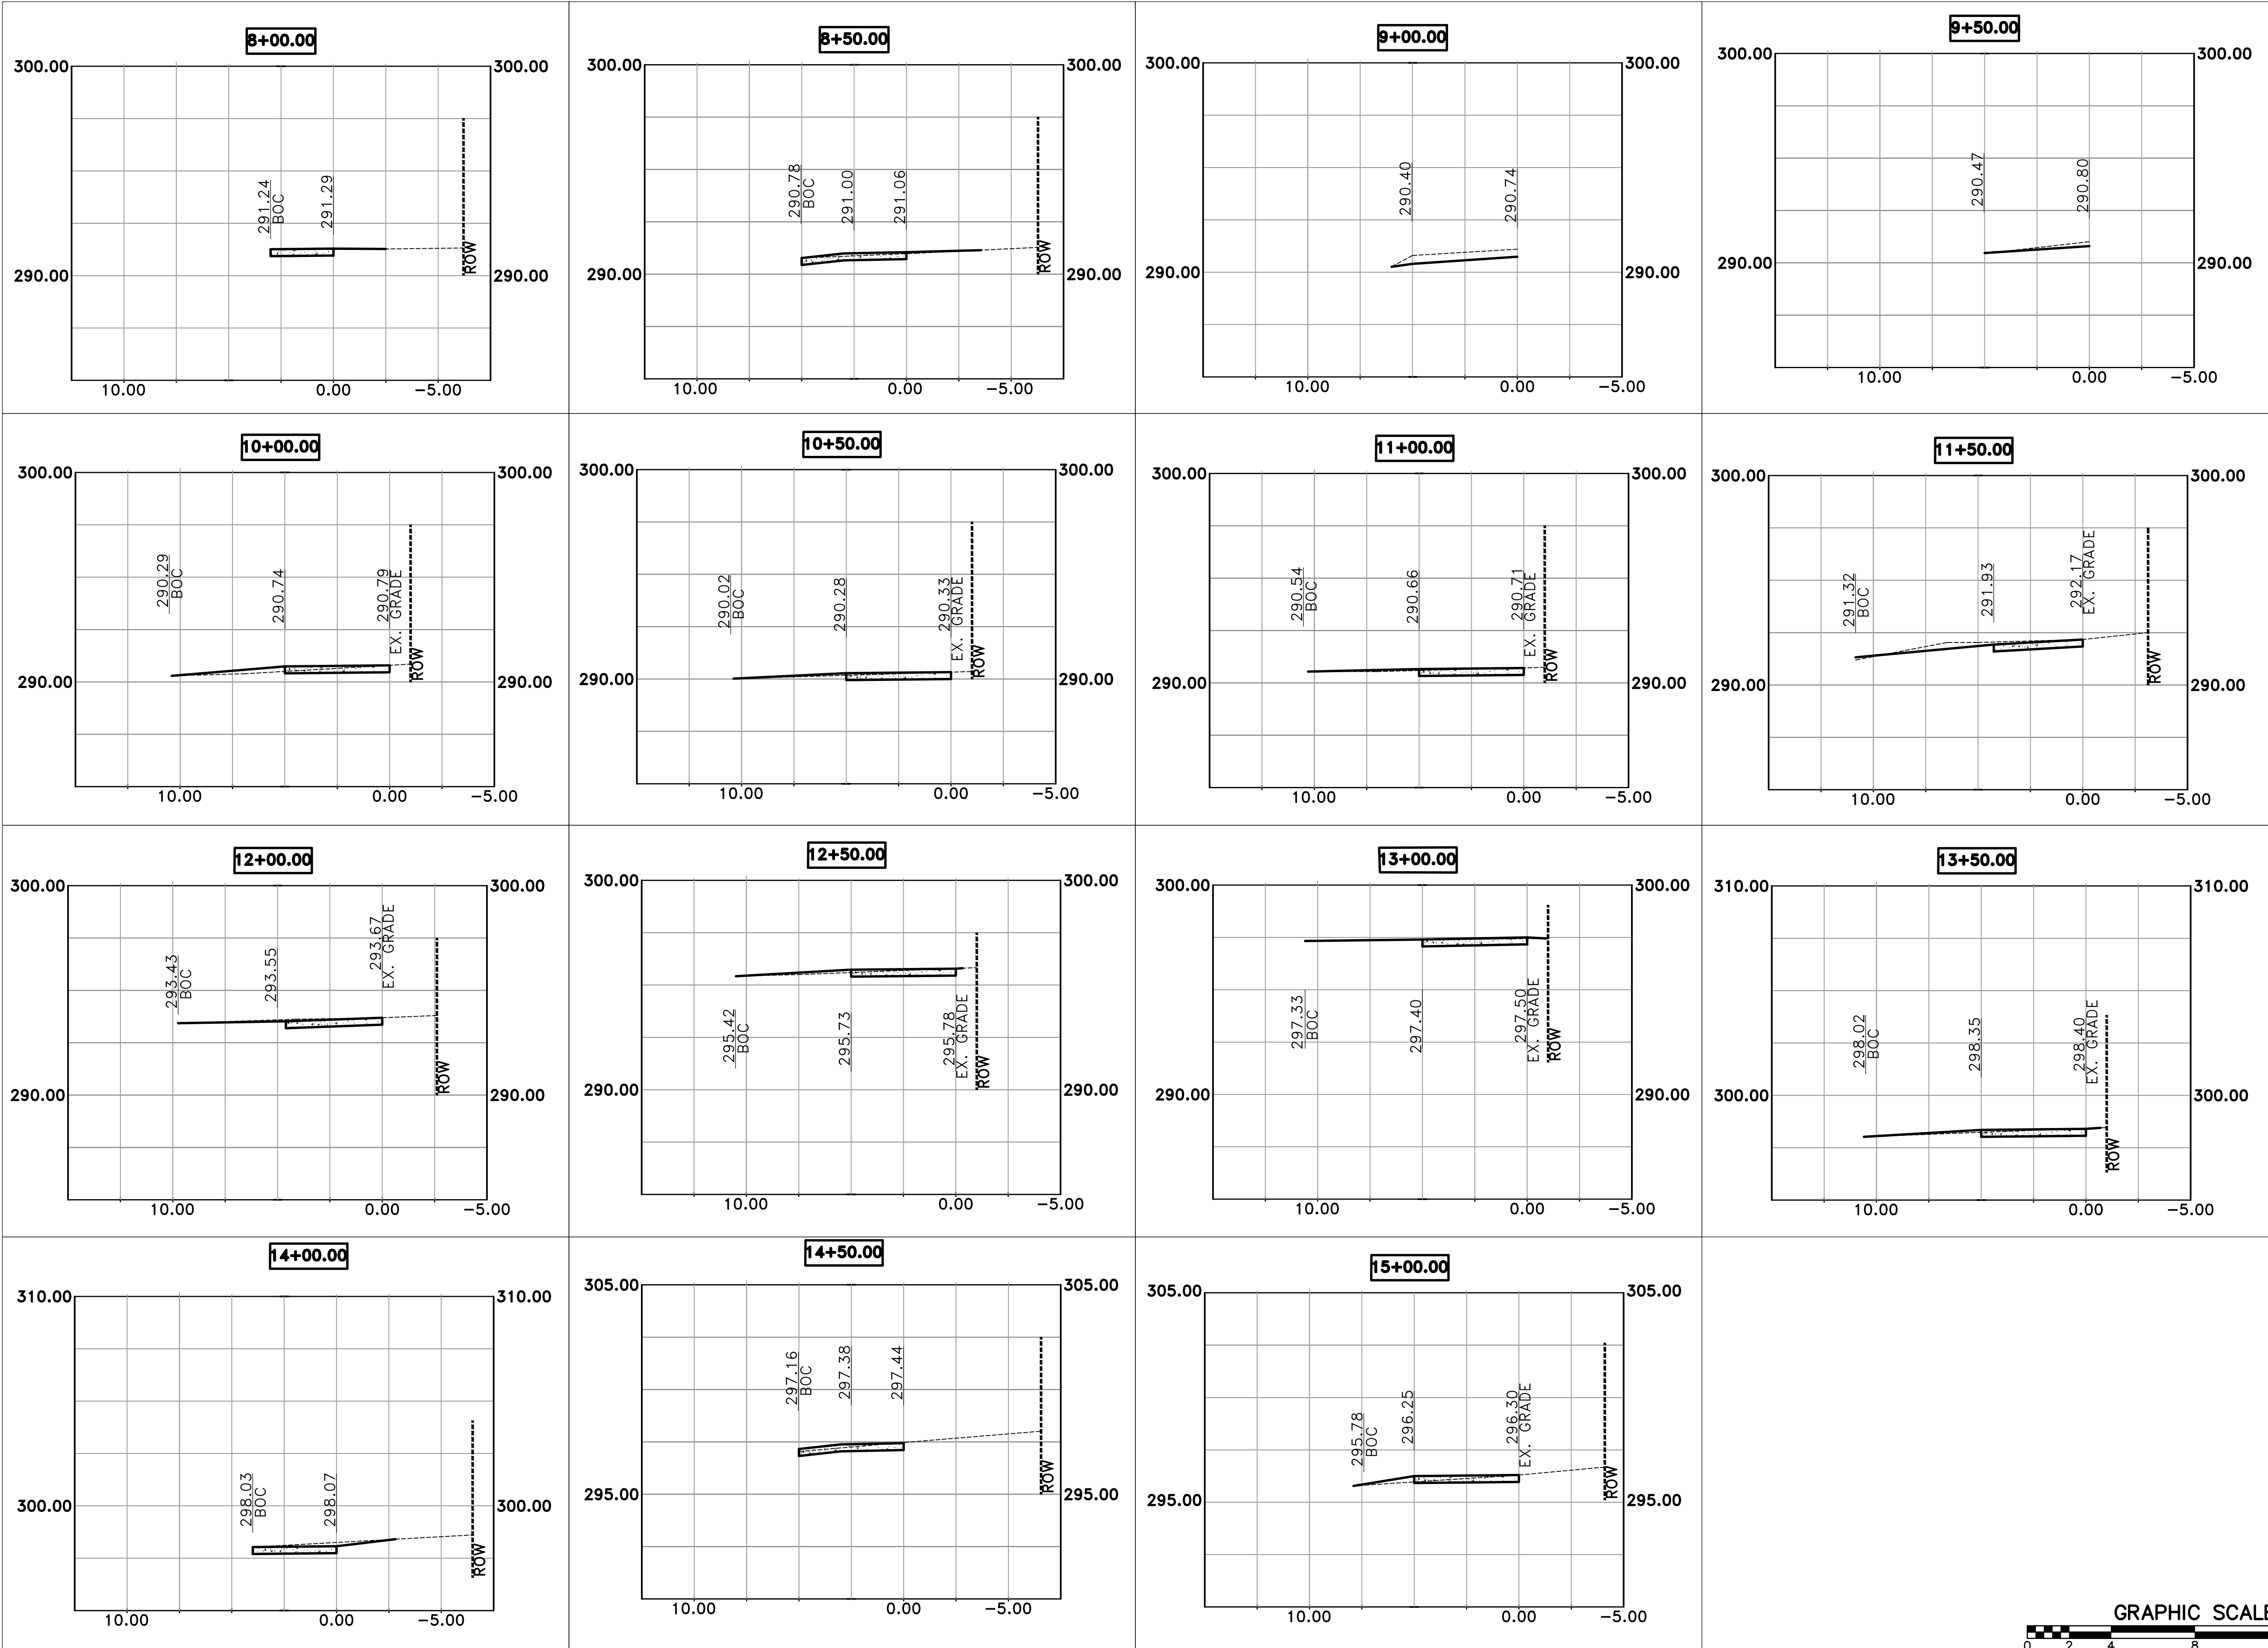


REVISIONS	DATE

CITY OF LITTLE ROCK, ARKANSAS
WARD 7 SIDEWALK
CROSS SECTIONS 2 OF 2

DEPARTMENT OF PUBLIC WORKS
CIVIL ENGINEERING
701 W. MARKHAM
LITTLE ROCK, ARKANSAS 72201




DRAWN BY	BY
DESIGNED	BY
CHECKED	BK
DATE	1-15-2020
SCALE	1:4
PROJECT NO.	CLR #7-15-SW-407
SHEET NO.	C14

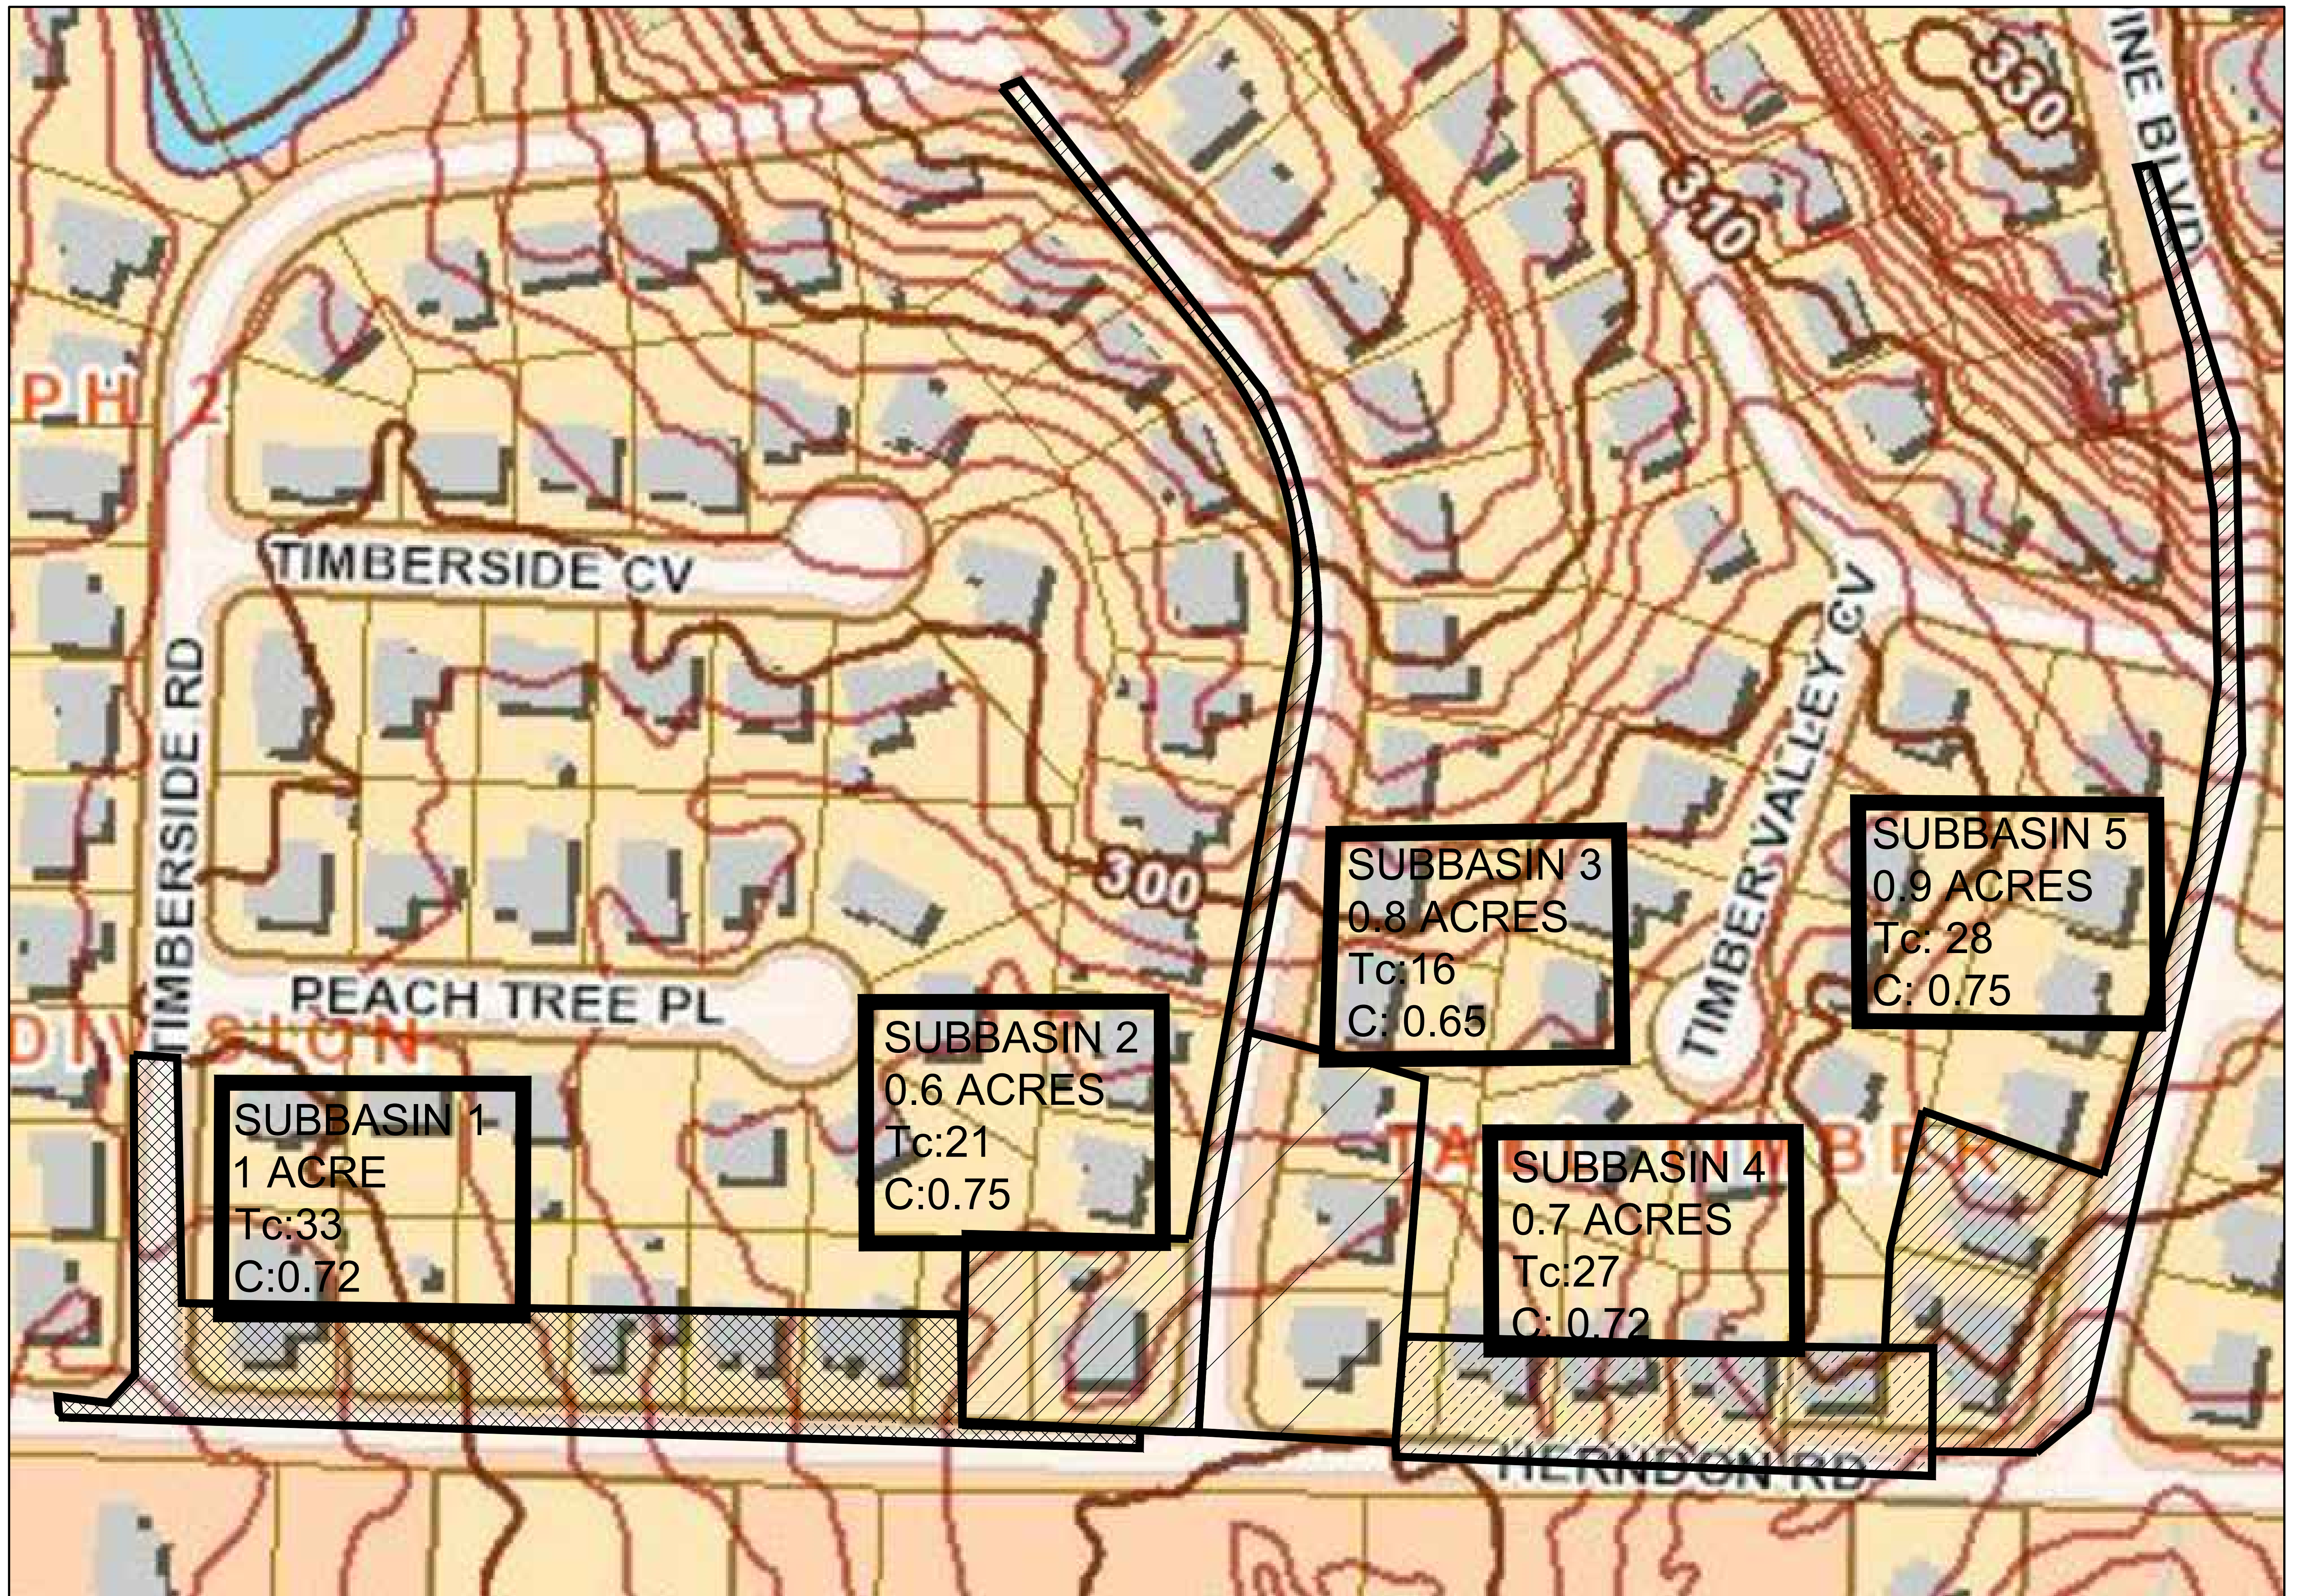

REVISIONS DATE

CITY OF LITTLE ROCK, ARKANSAS
WARD 7 SIDEWALK IMPROVEMENTS

DRAINAGE MAP

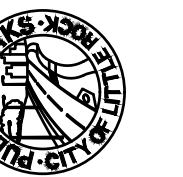

DEPARTMENT OF PUBLIC WORKS
CIVIL ENGINEERING
701 W. MARKHAM



LITTLE ROCK, ARKANSAS 72201

DRAWN BY
BY
DESIGNED
BY
CHECKED
BK
DATE
5-7-19
SCALE
1:50

PROJECT NO.
CLR #7-15-SW-407
SHEET NO.

C0