


CLR PROJECT #1-17-DR-53

MARTIN LUTHER KING JR. DRIVE

DRAINAGE IMPROVEMENTS

LITTLE ROCK, ARKANSAS

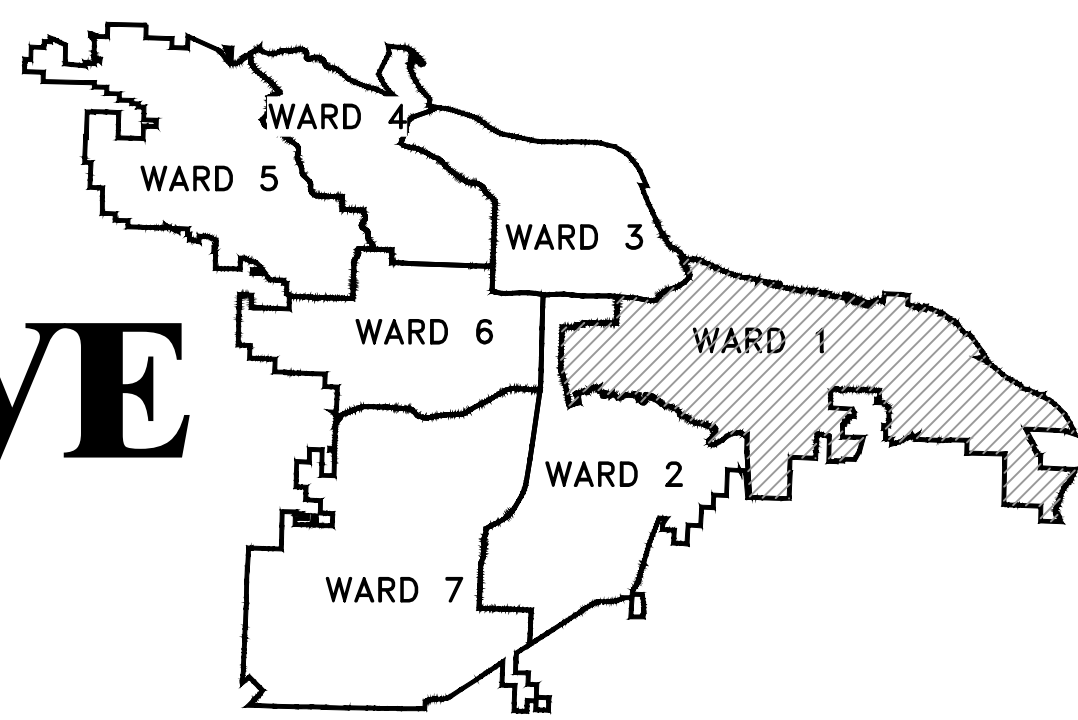

PROJECT LOCATION — WARD 1

SHEET NO.	TITLE
C1	COVER SHEET
C2	LEGEND, QUANTITIES, AND TYPICAL SECTION
C3	PLAN & PROFILE - STA. 0+00 TO STA. 5+50
C4	PLAN & PROFILE - STA. 5+50 TO STA. 11+20
C5	PLAN & PROFILE - STA. 11+20 TO STA. 16+50
C6	PLAN & PROFILE - STA. 16+50 TO END
C7	DRIVEWAY PLANS
C8	EROSION CONTROL 1
C9	EROSION CONTROL 2



2019-2021
BOND PROGRAM

DEPARTMENT OF PUBLIC WORKS
CIVIL ENGINEERING
701 WEST MARKHAM STREET
LITTLE ROCK, ARKANSAS 72201



13000 CANTRELL ROAD
LITTLE ROCK, AR 72223
PHONE 501-975-8100
WWW.ECCI.COM

FINAL- 100% SUBMITTAL


REVISIONS	DATE

CITY OF LITTLE ROCK, ARKANSAS	COVER SHEET
MLK JR. DRIVE - DRAINAGE IMPROVEMENTS	

DEPARTMENT OF PUBLIC WORKS
CIVIL ENGINEERING
701 W. MARKHAM
LITTLE ROCK, ARKANSAS 72201



DRAWN BY KP
DESIGNED KP
CHECKED JB
DATE 04.30.20
SCALE NTS
PROJECT NO. 1-17-DR-53
SHEET NO. C1

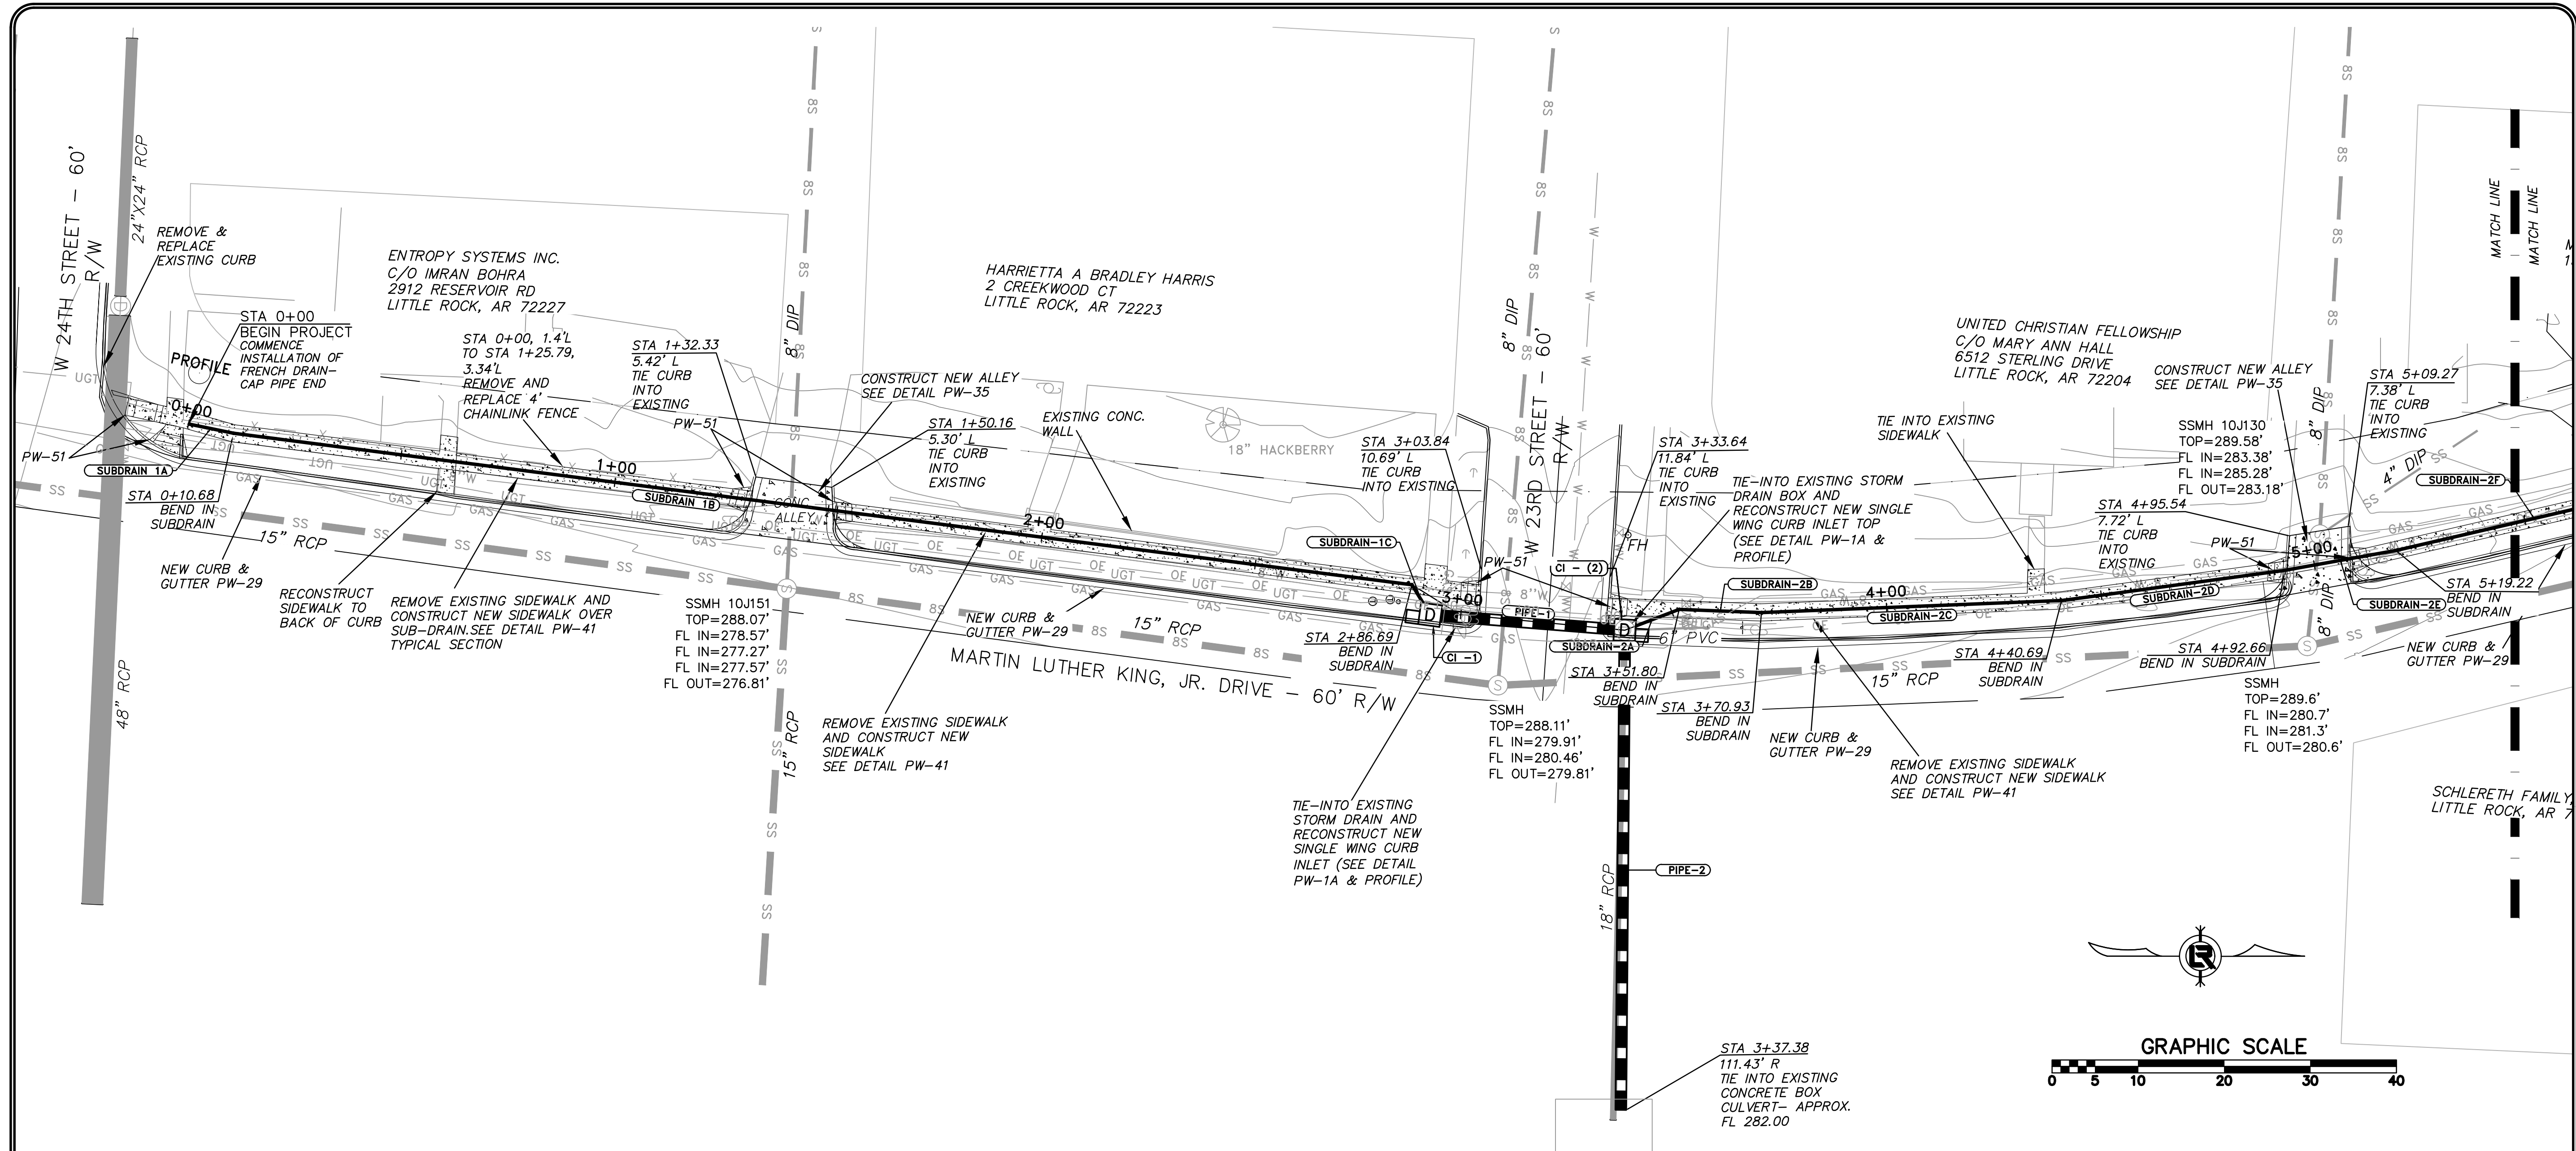

REVISIONS	DATE


CITY OF LITTLE ROCK, ARKANSAS
MLK JR. DRAINAGE IMPROVEMENTS
PLAN & PROFILE STA 0+00 TO STA 5+50

DEPARTMENT OF PUBLIC WORKS
CIVIL ENGINEERING
701 W. MARKHAM
LITTLE ROCK, ARKANSAS 72201



REGISTERED PROFESSIONAL ENGINEER
No. 7115
RODNEY BREUER



DRAWN BY DW/AV
DESIGNED KP
CHECKED RB
DATE 04.30.20
SCALE 1"=20' H, 1"=5' V
PROJECT NO. CLR #1-17-DR-53
SHEET NO. C3

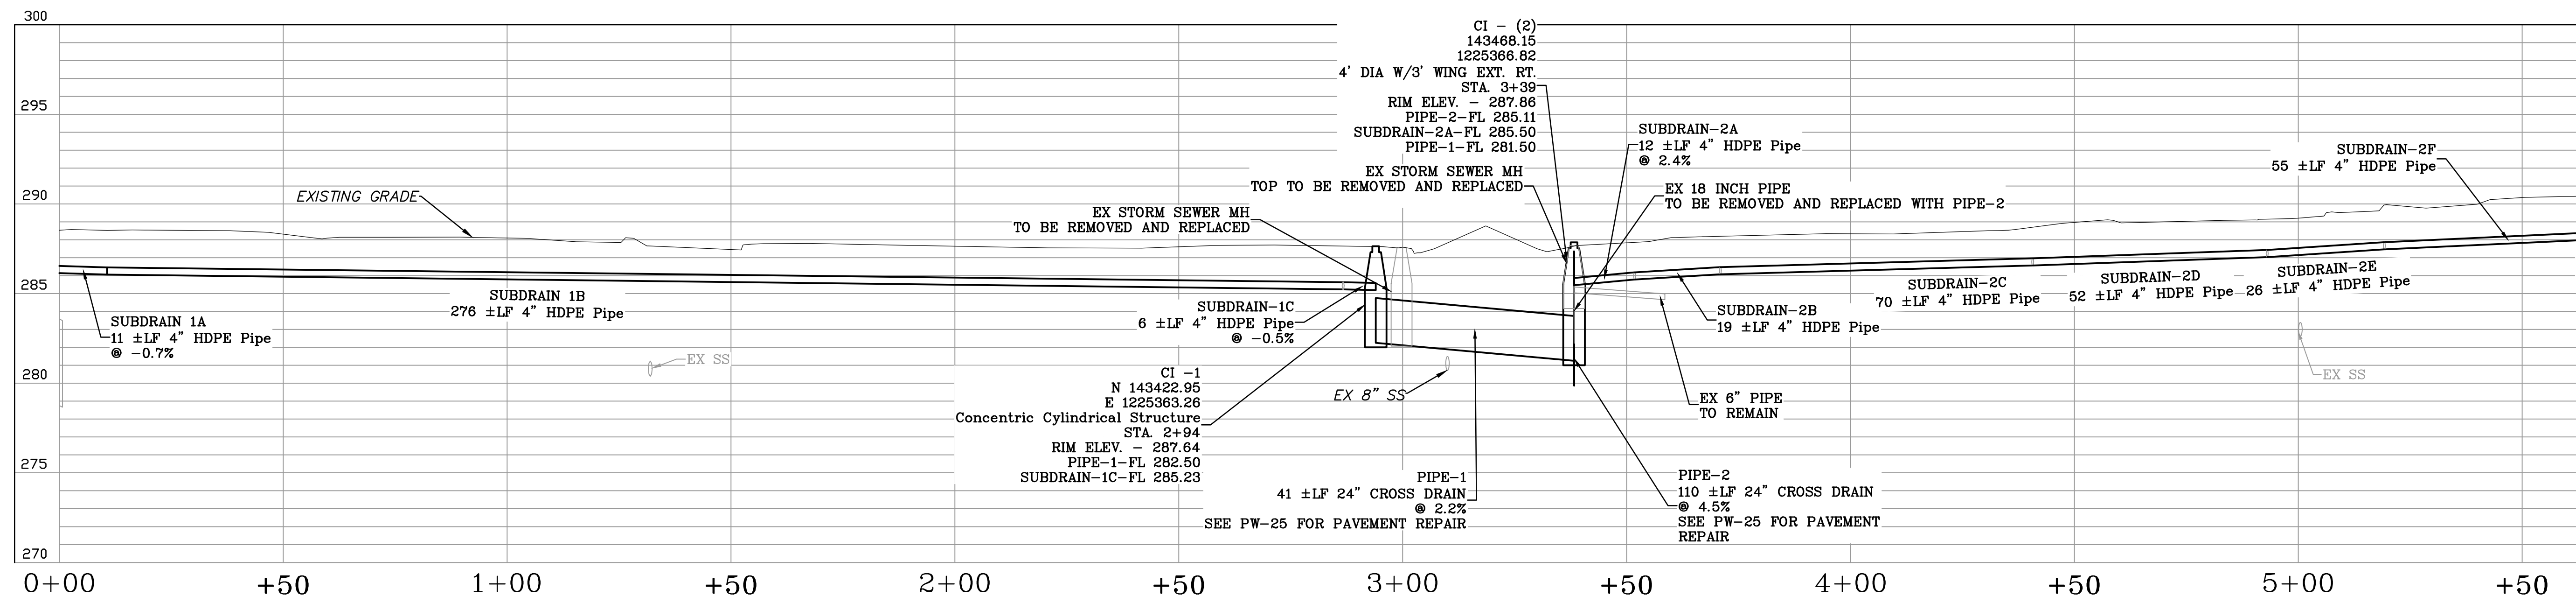

FINAL- 100% SUBMITTAL

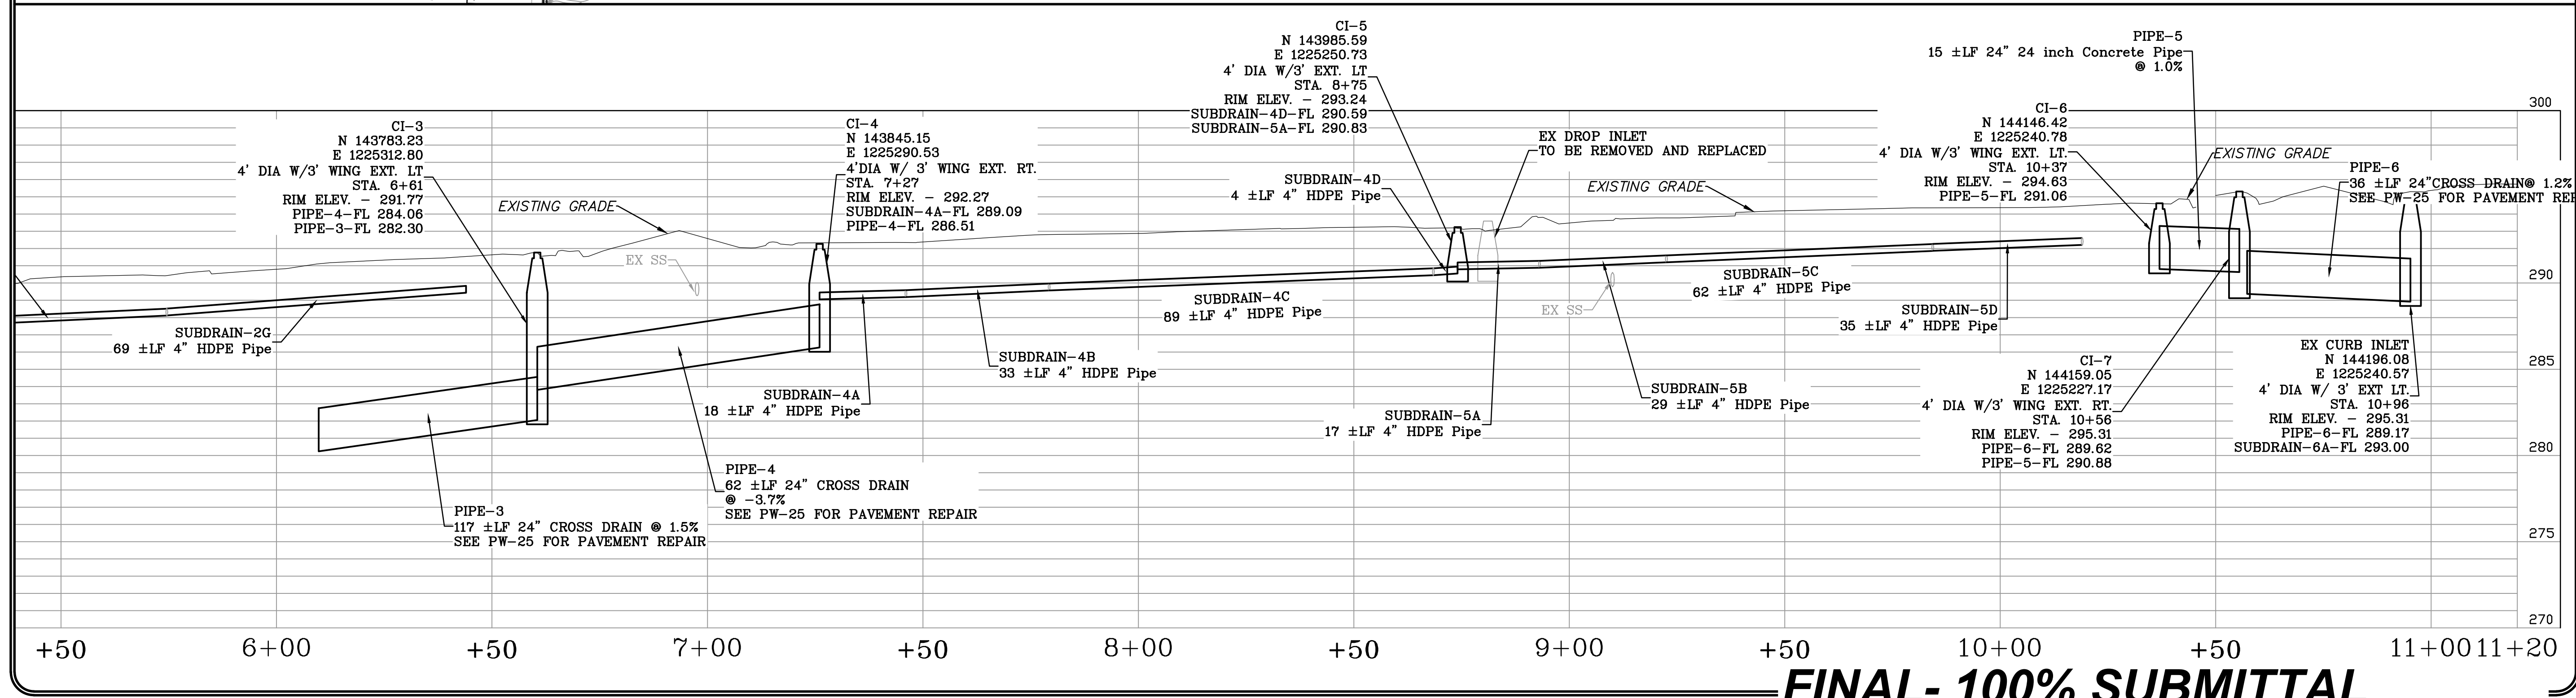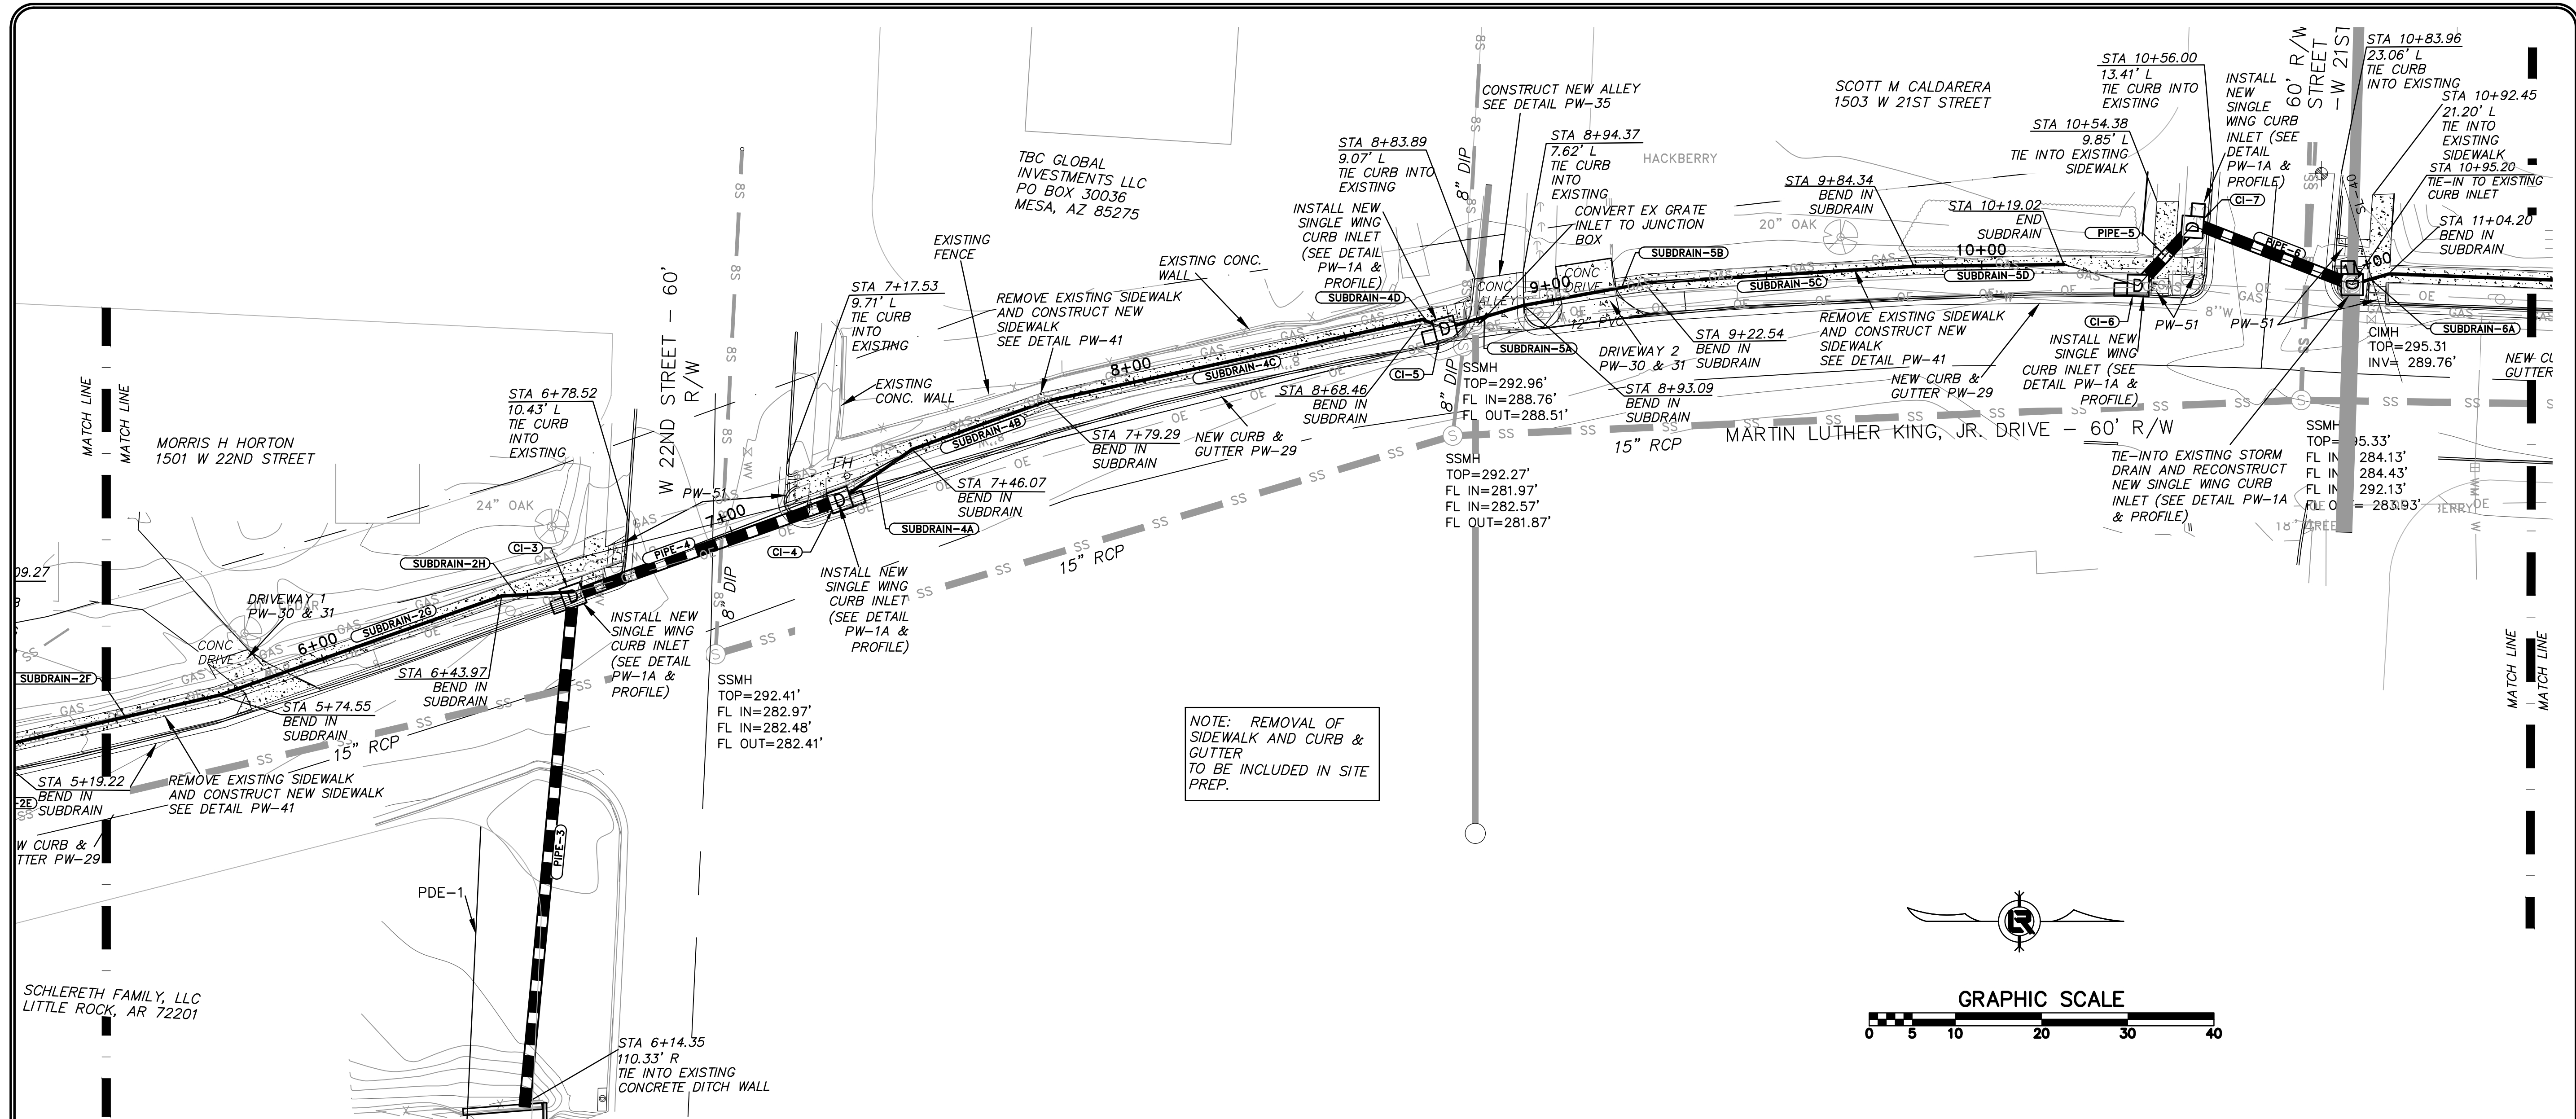

FINAL- 100% SUBMITTAL



REVISIONS	DATE

CITY OF LITTLE ROCK, ARKANSAS
MLK JR. DRAINAGE IMPROVEMENTS
PLAN & PROFILE STA 5+50 TO STA 11+20

DEPARTMENT OF PUBLIC WORKS
CIVIL ENGINEERING
701 W. MARKHAM
LITTLE ROCK, ARKANSAS 72201



DRAWN BY KP
DESIGNED KP
CHECKED RB
DATE 04.30.20
SCALE 1"=20' H, 1"=5' V
PROJECT NO. CLR #1-17-DR-53
SHEET NO. C4

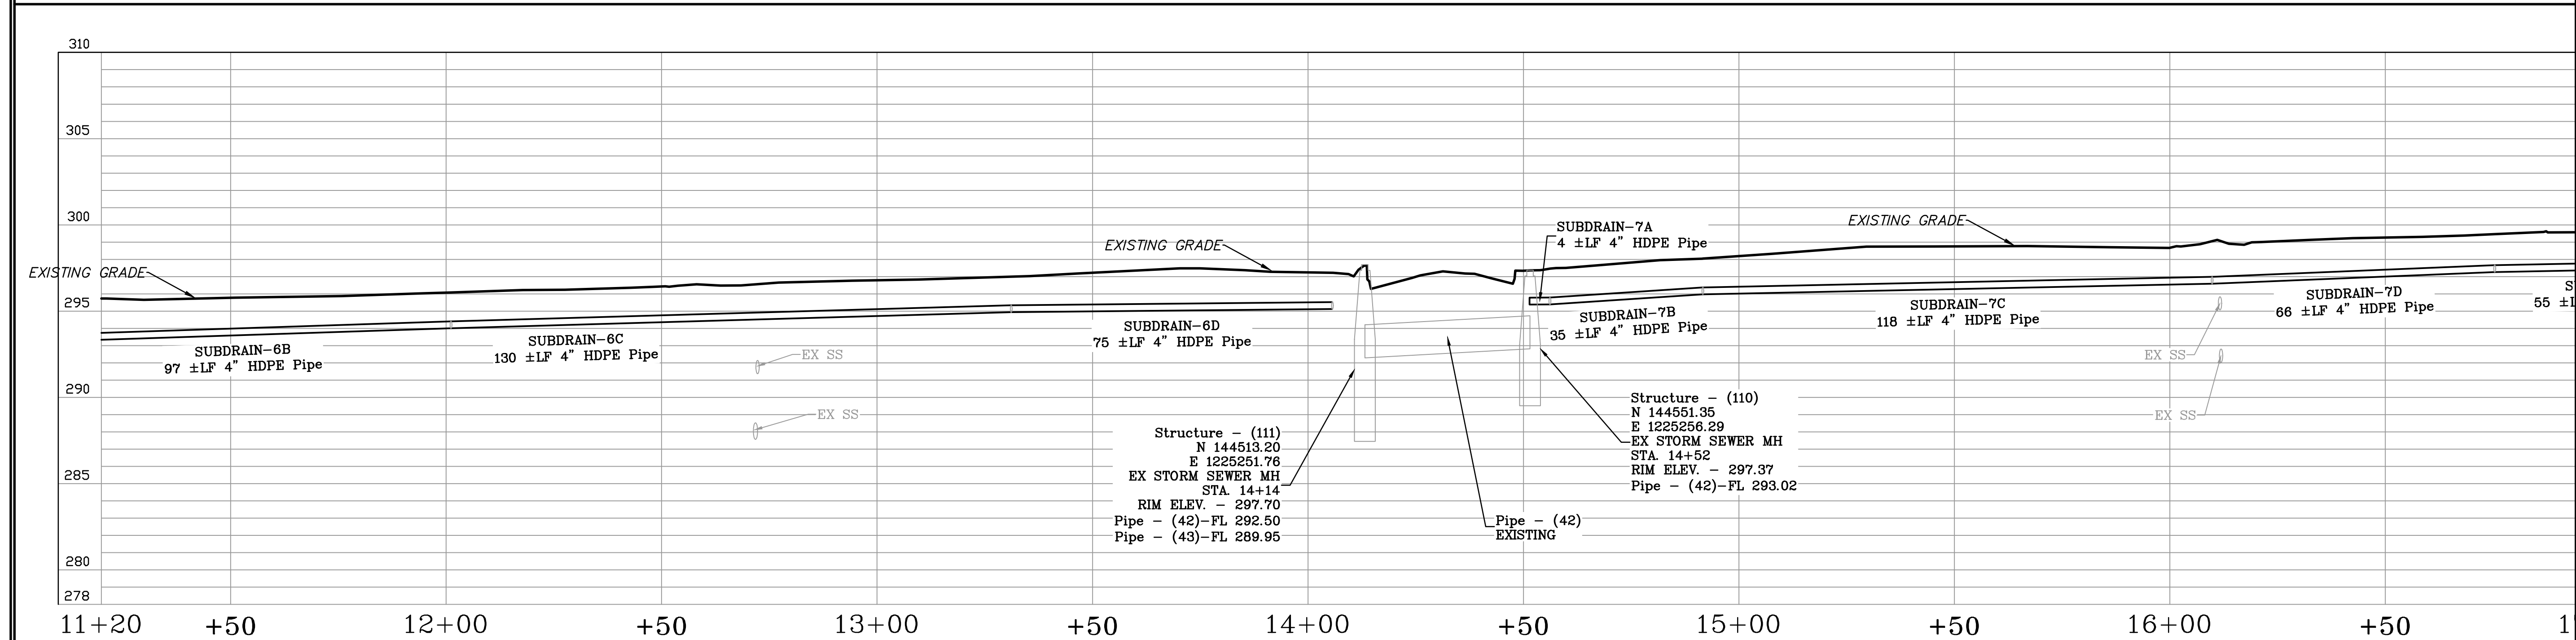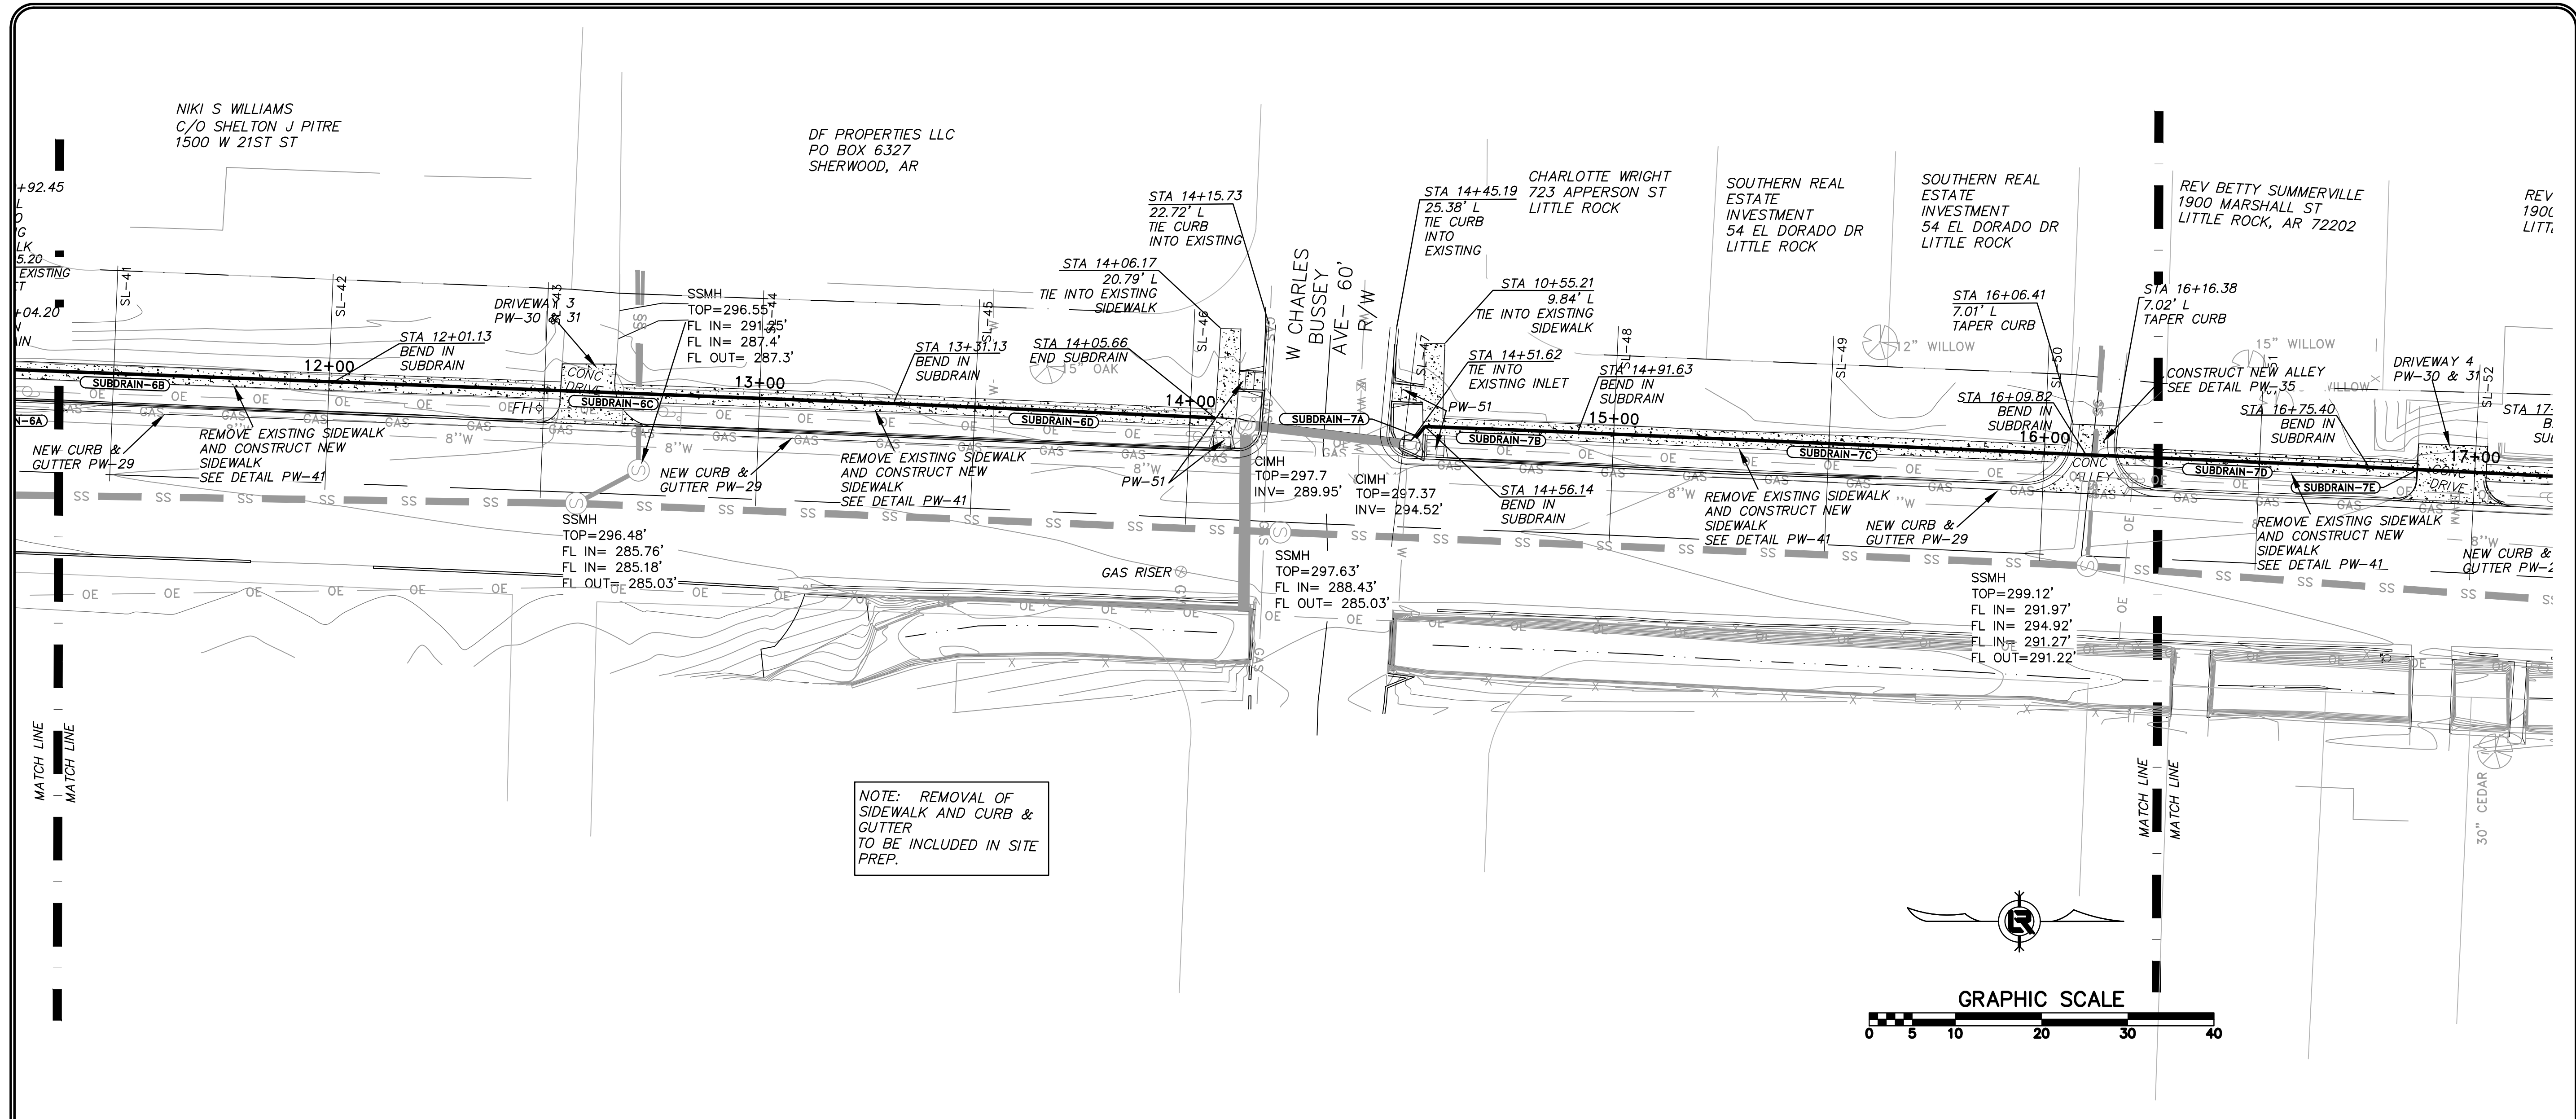

FINAL- 100% SUBMITTAL





REVISIONS	DATE

CITY OF LITTLE ROCK, ARKANSAS
MLK JR. DRAINAGE IMPROVEMENTS
PLAN & PROFILE STA 11+20 TO STA 16+50

DEPARTMENT OF PUBLIC WORKS
CIVIL ENGINEERING
701 W. MARKHAM
LITTLE ROCK, ARKANSAS 72201



DRAWN BY KP
DESIGNED KP
CHECKED RB
DATE 04.30.20
SCALE 1"=20' H, 1"=5' V
PROJECT NO. CLR #1-17-DR-53
SHEET NO. C5

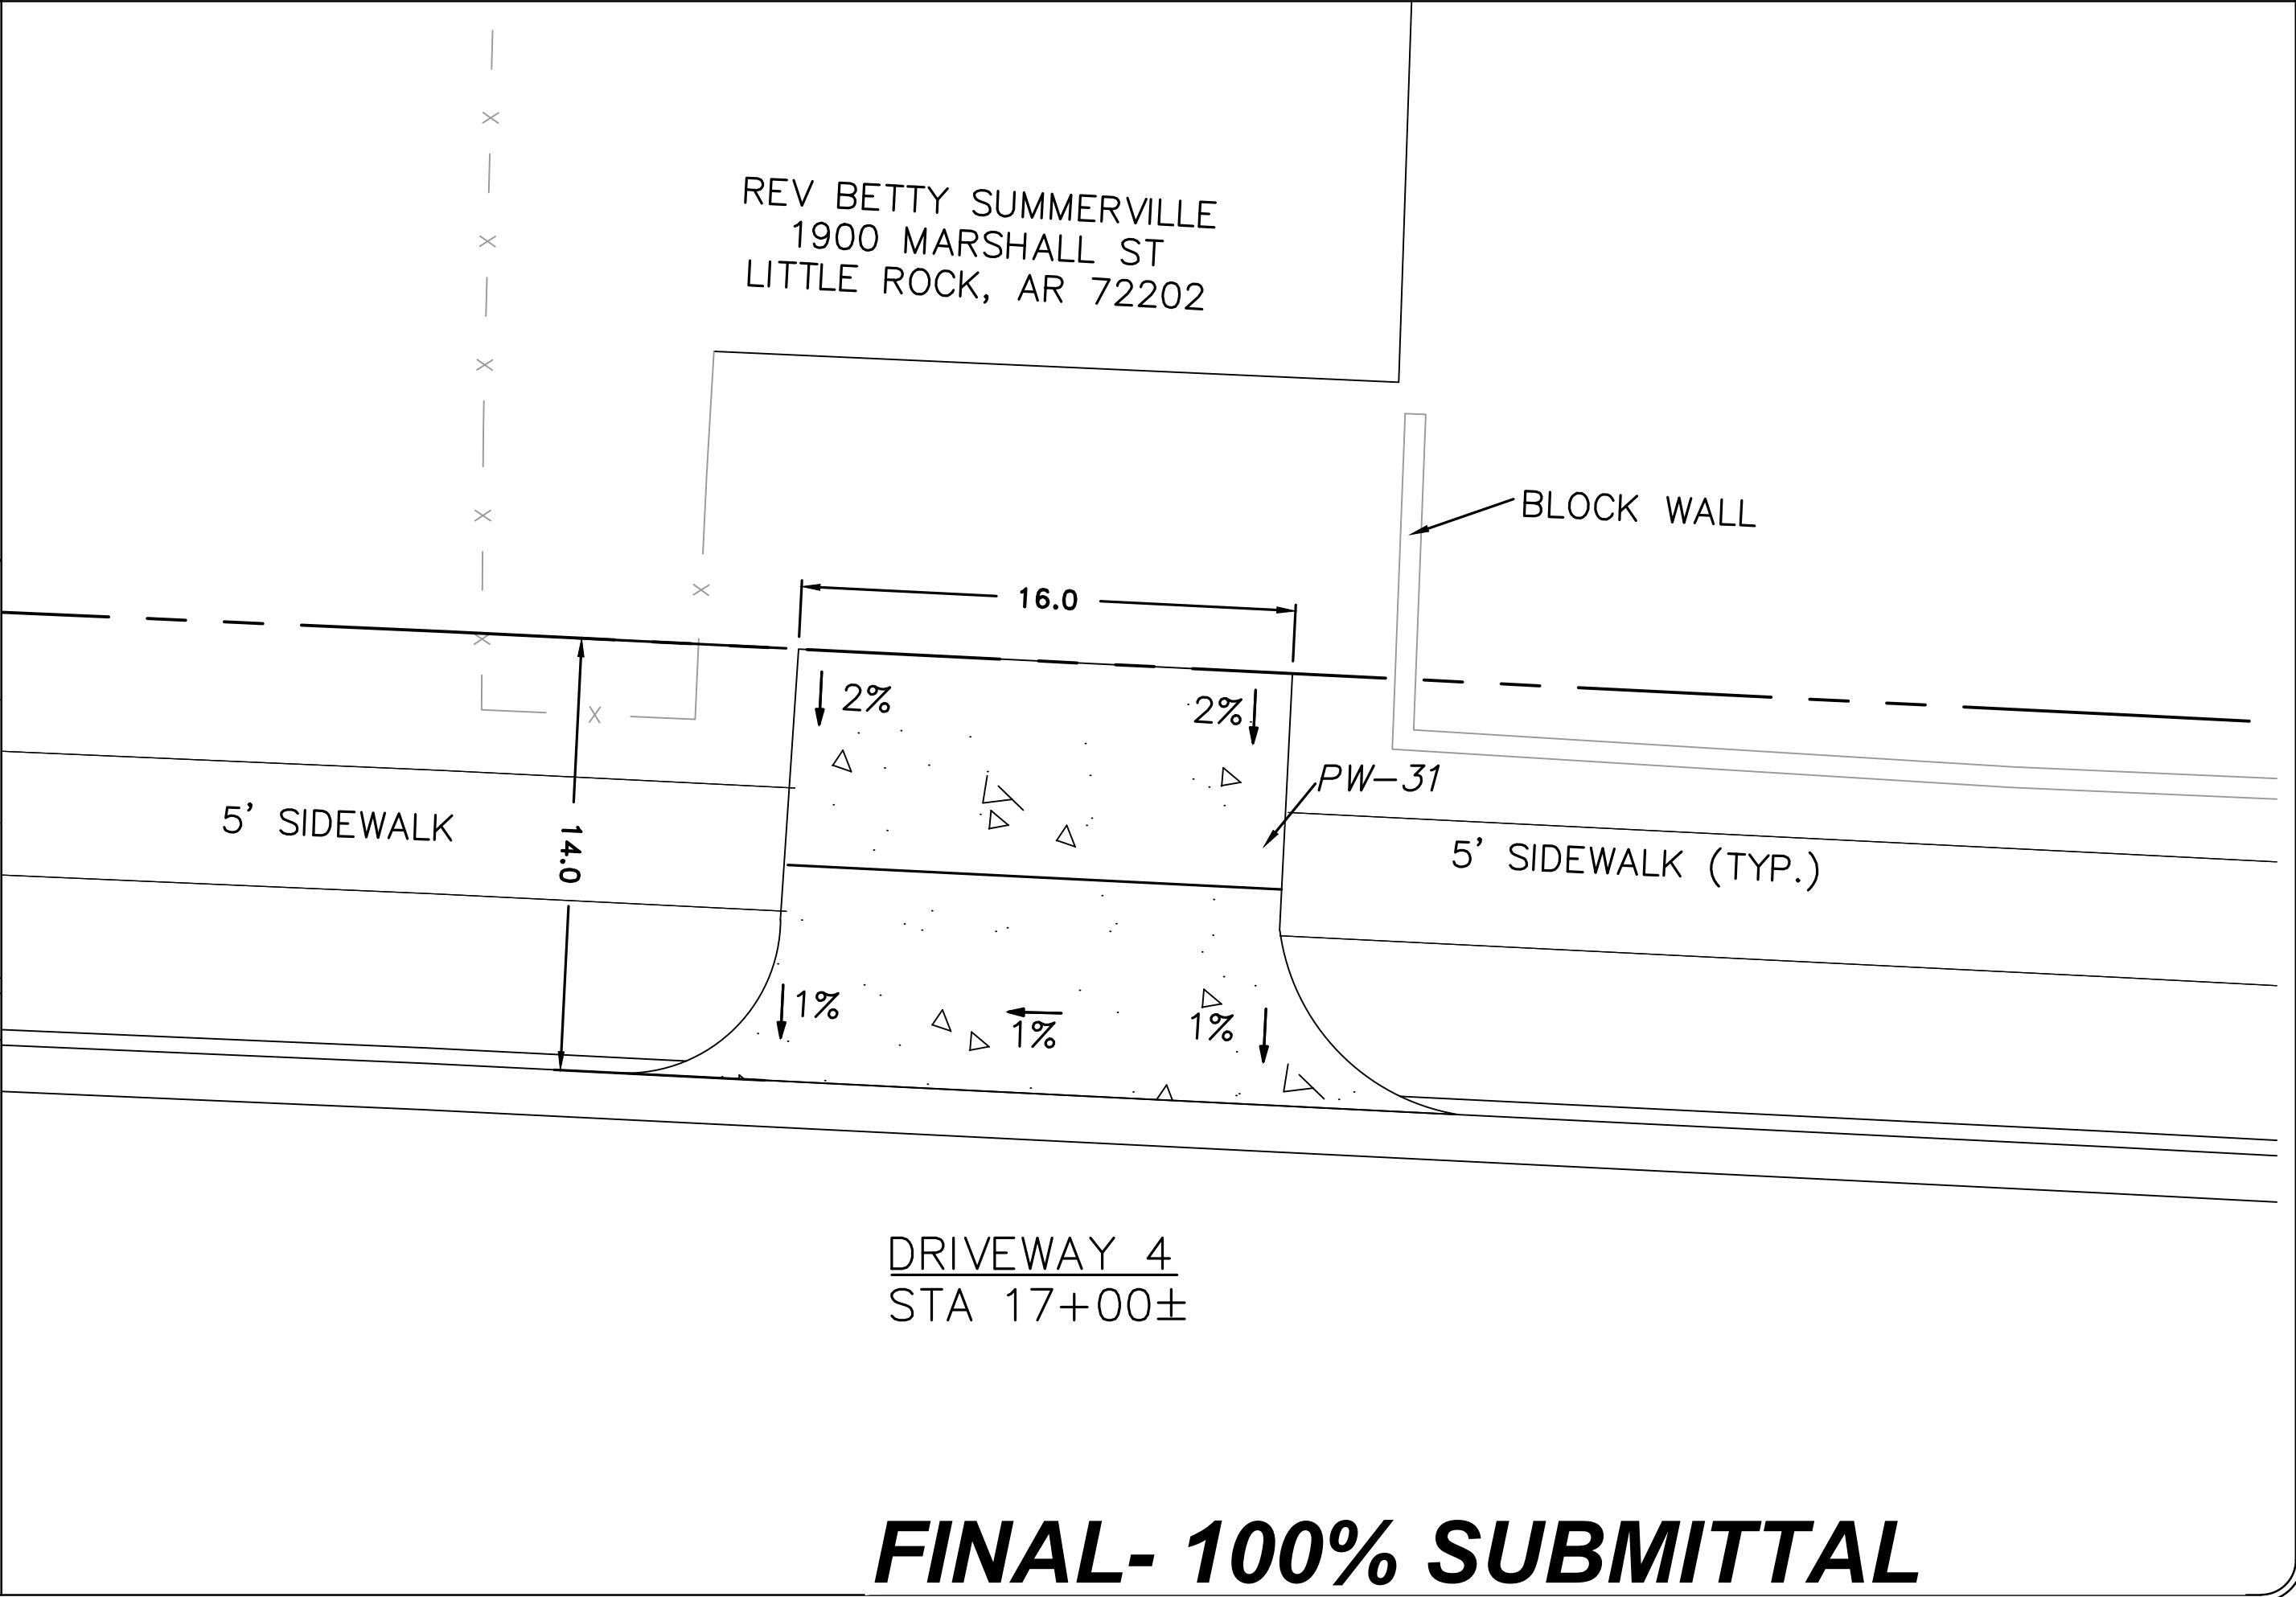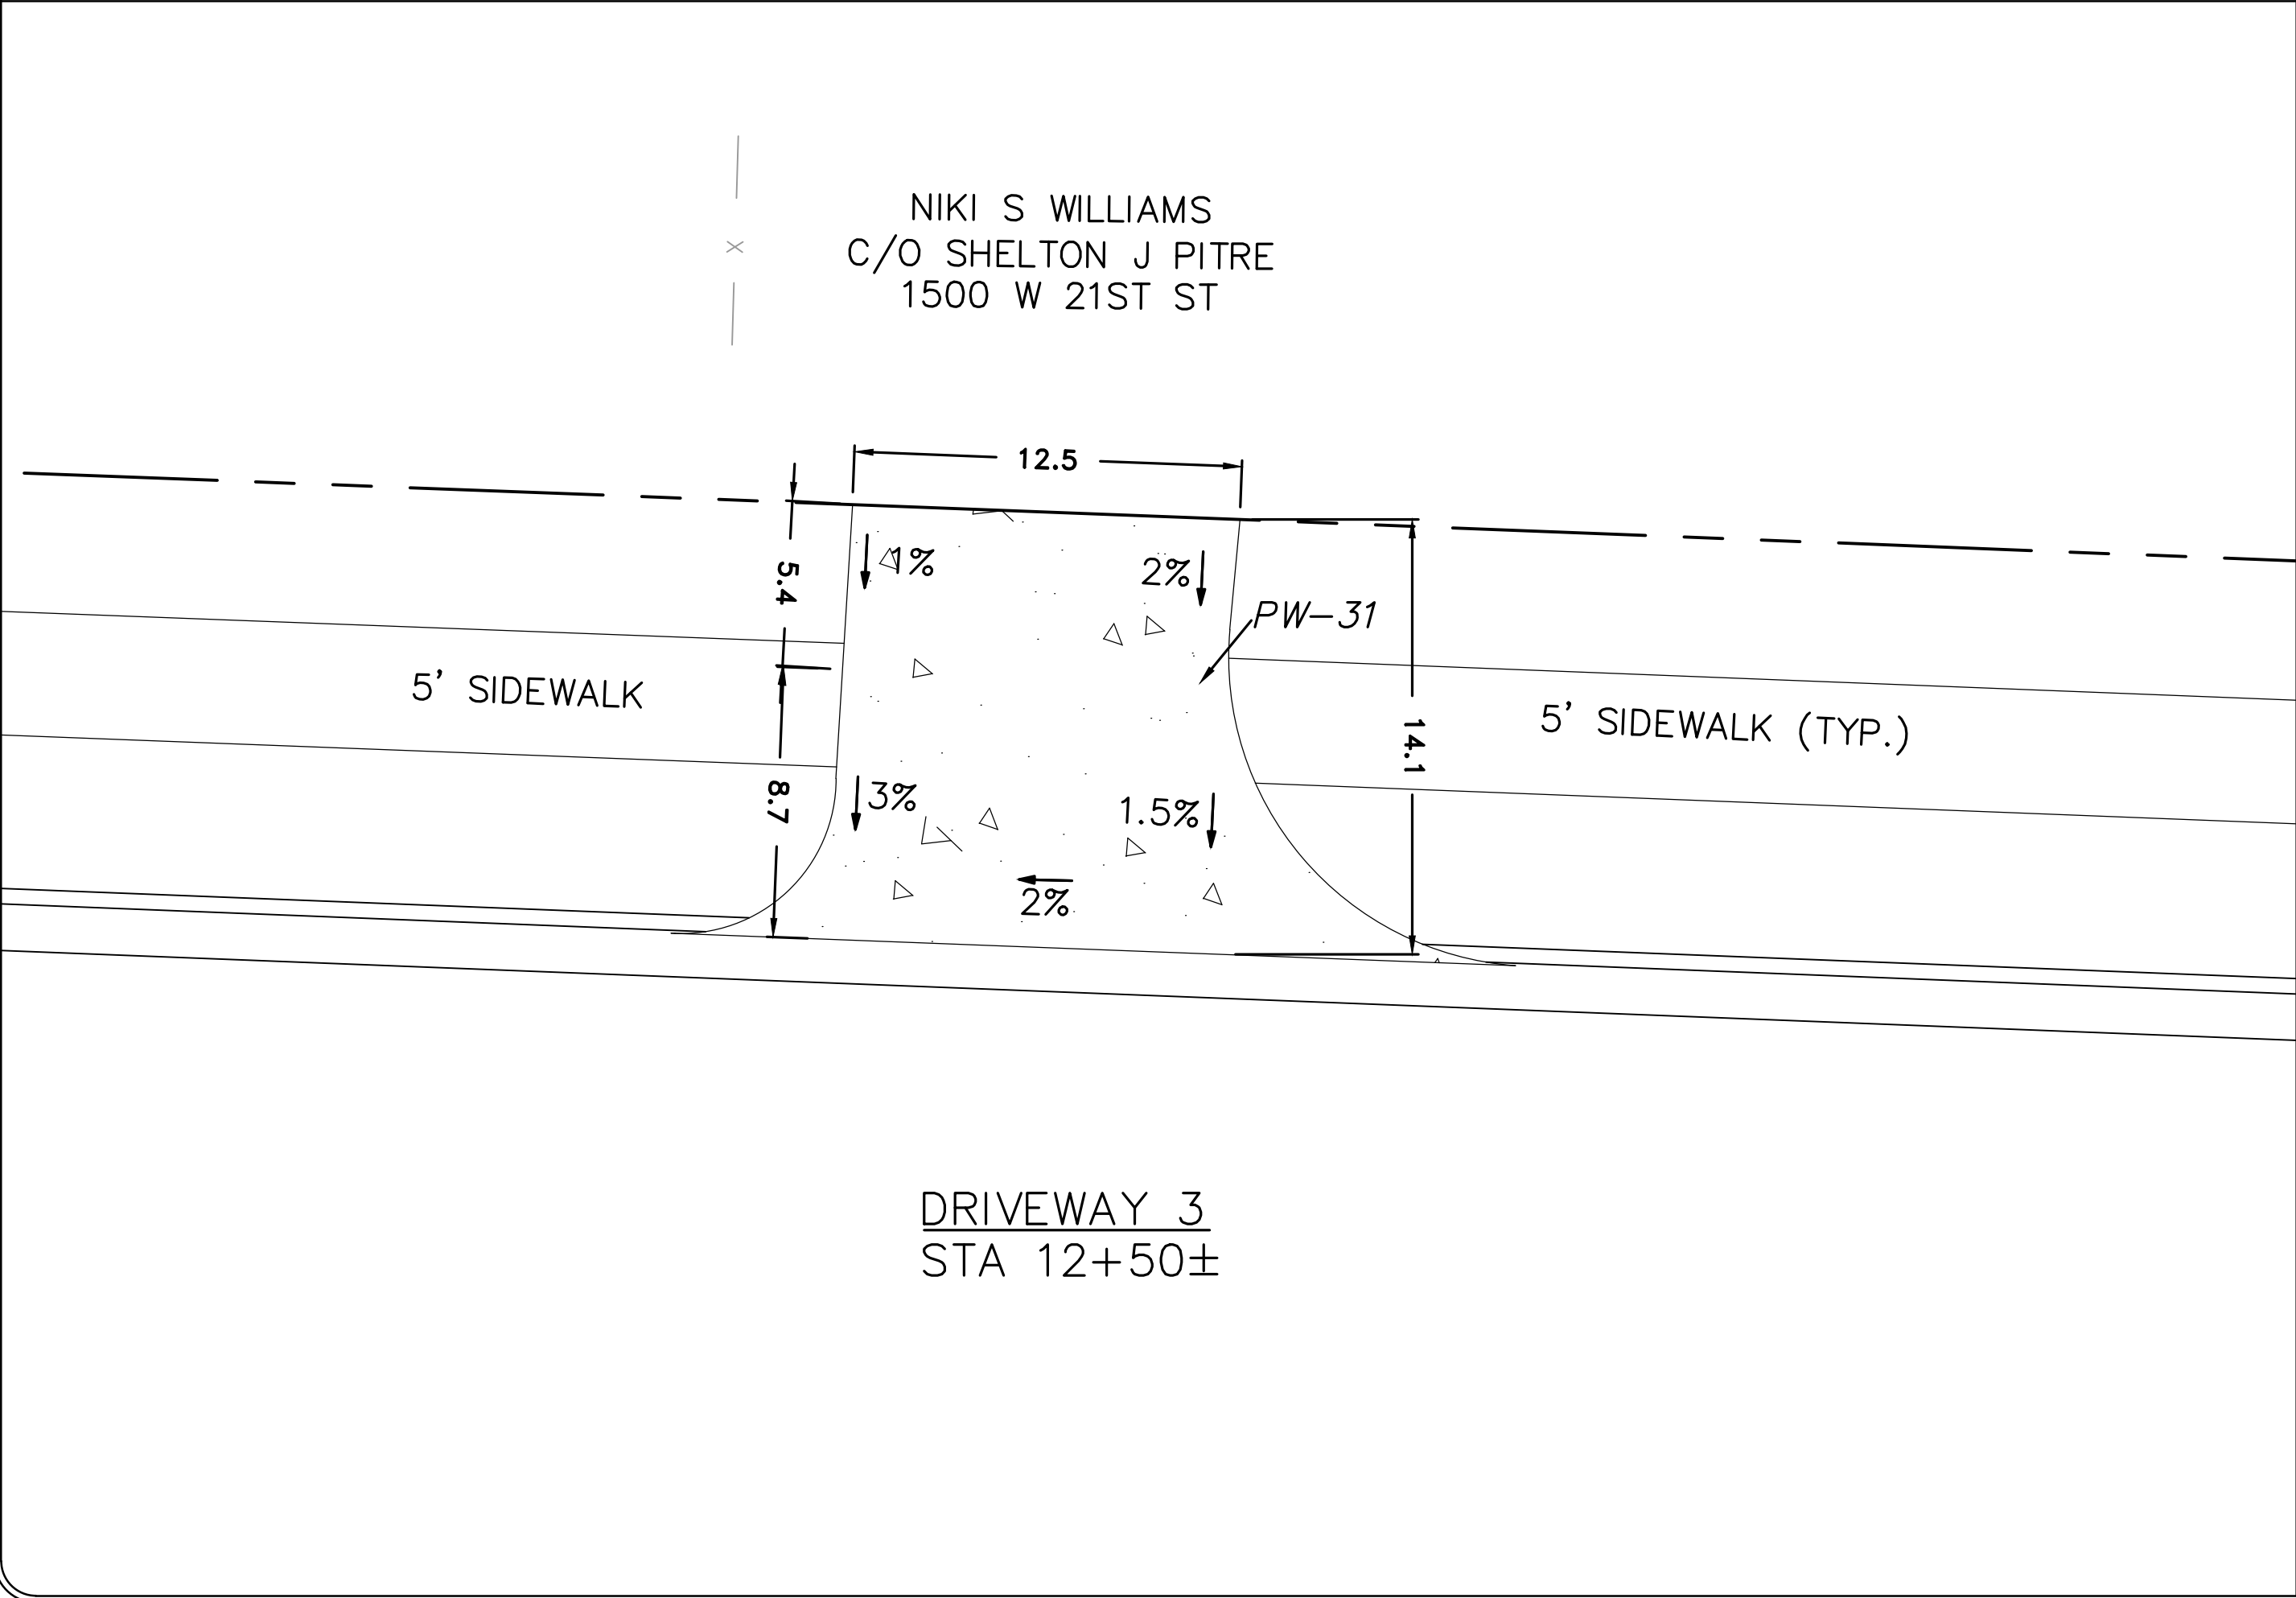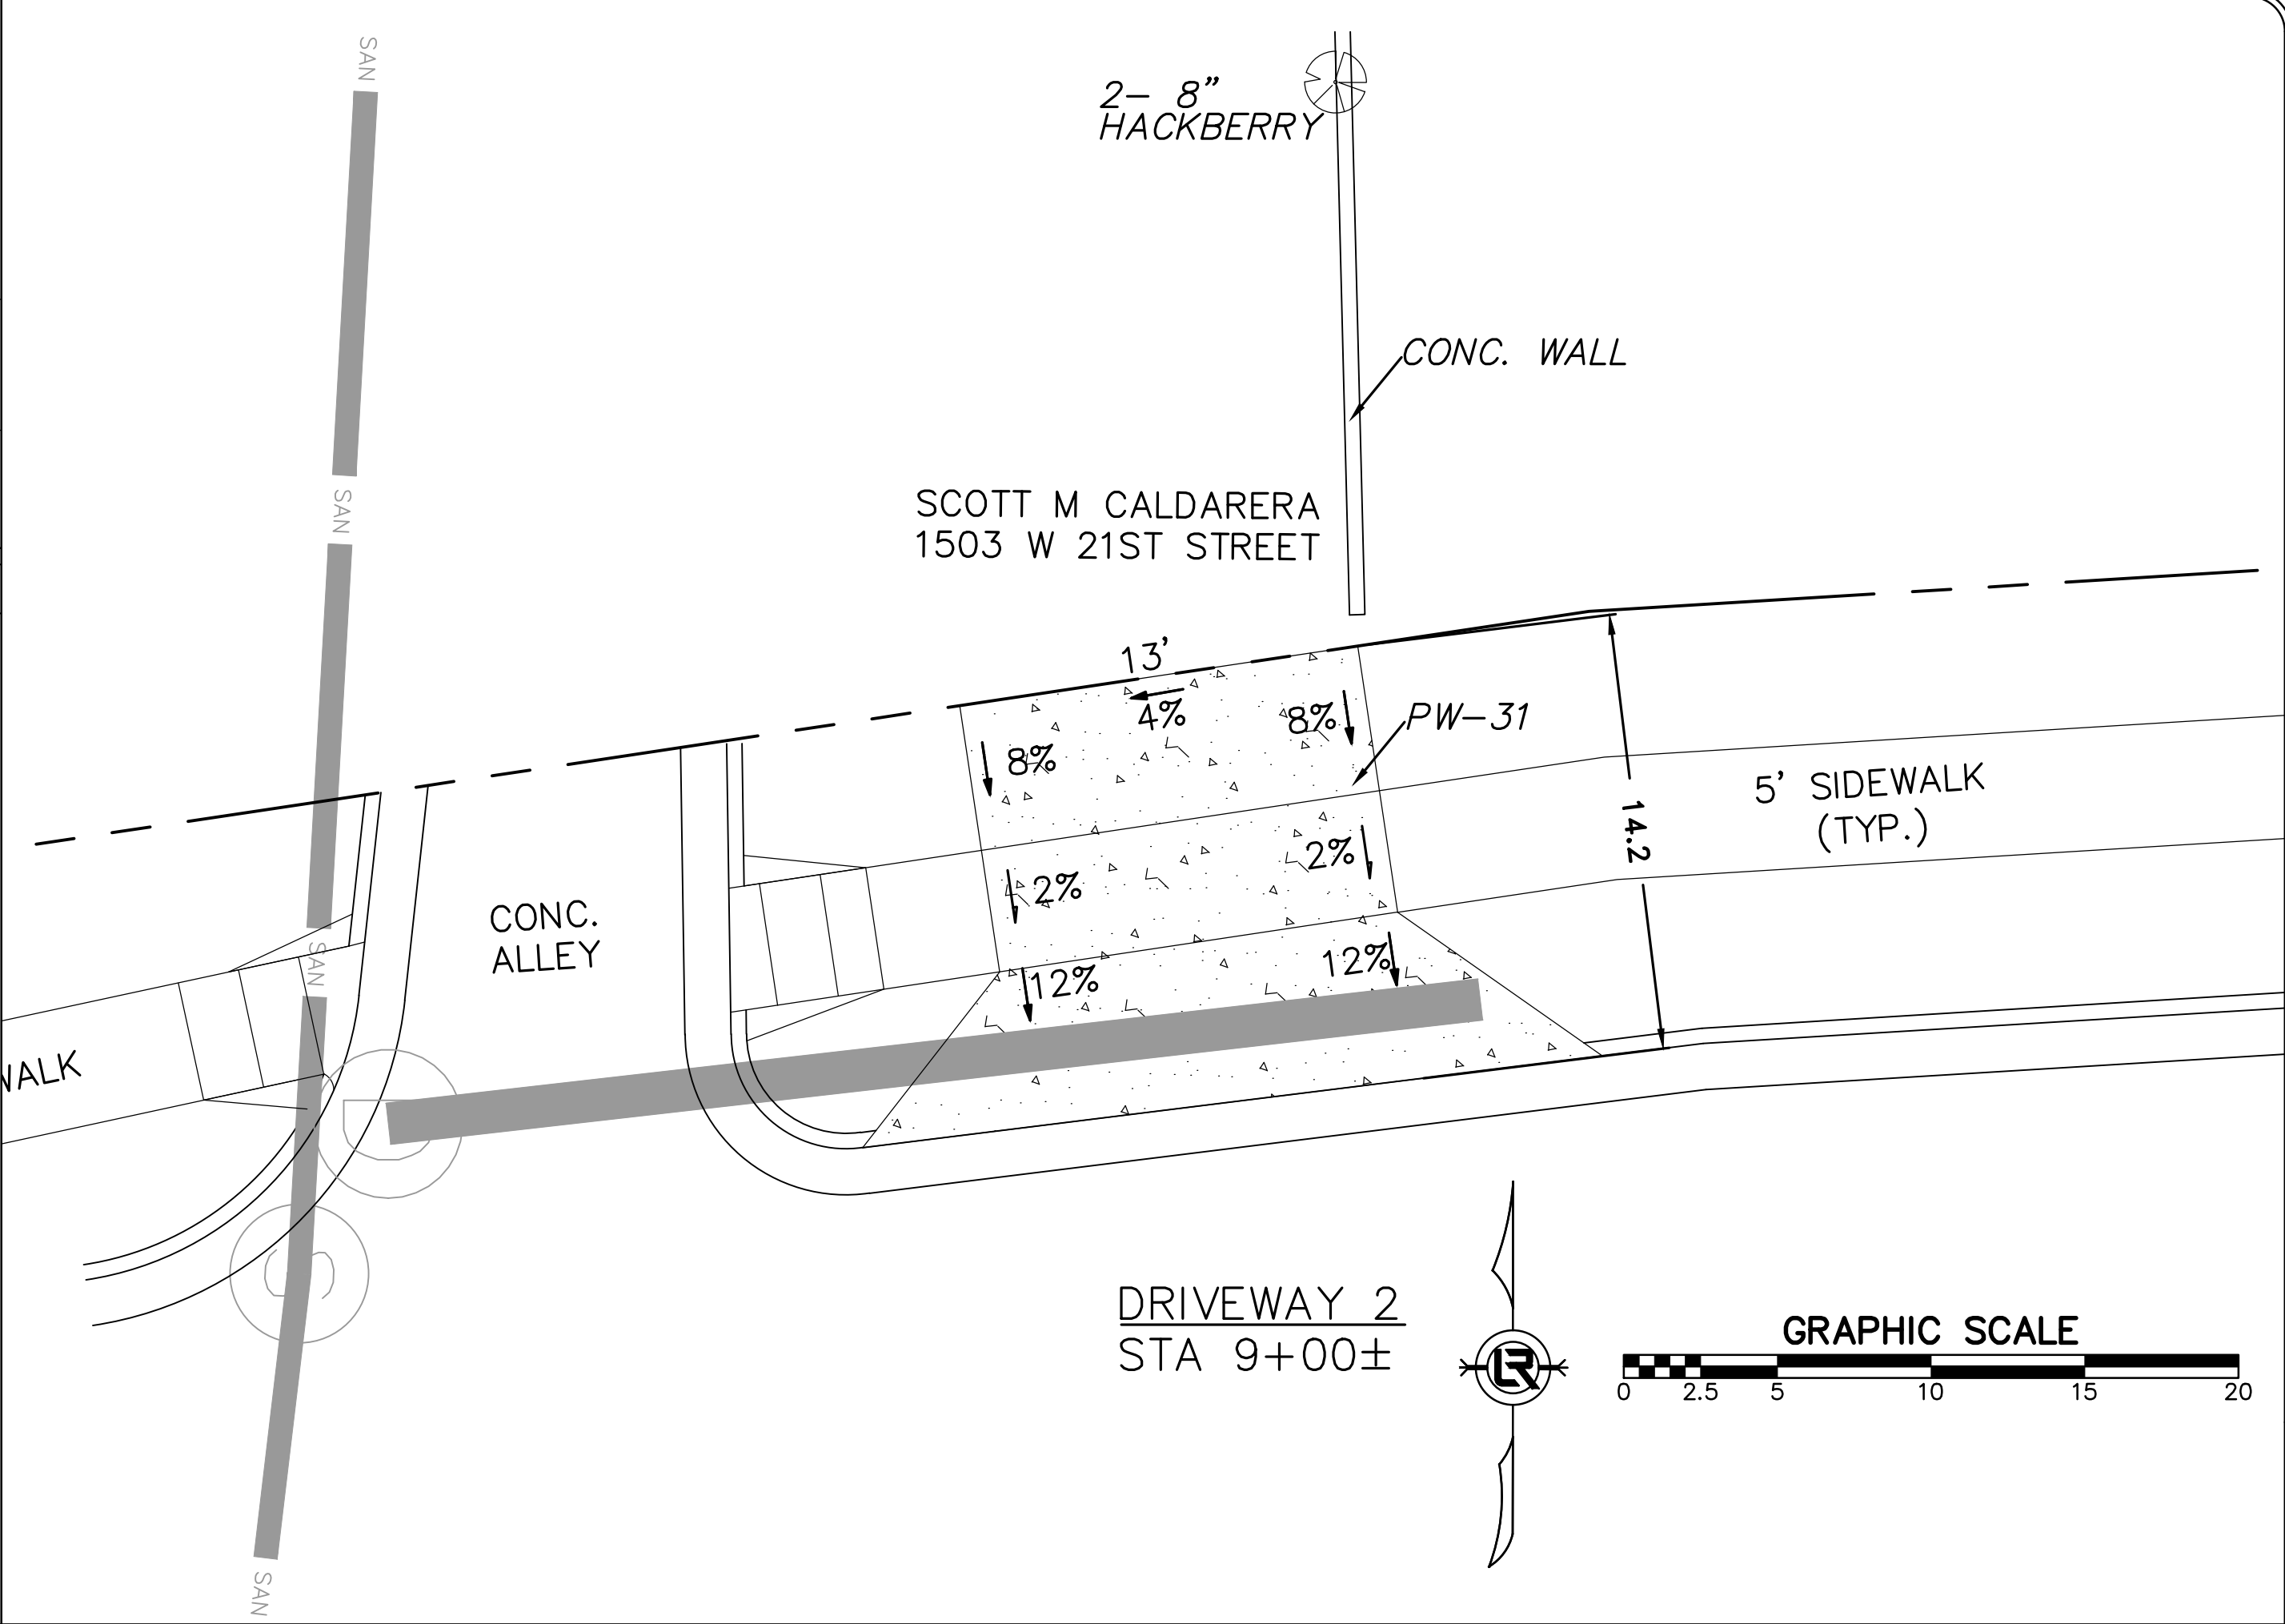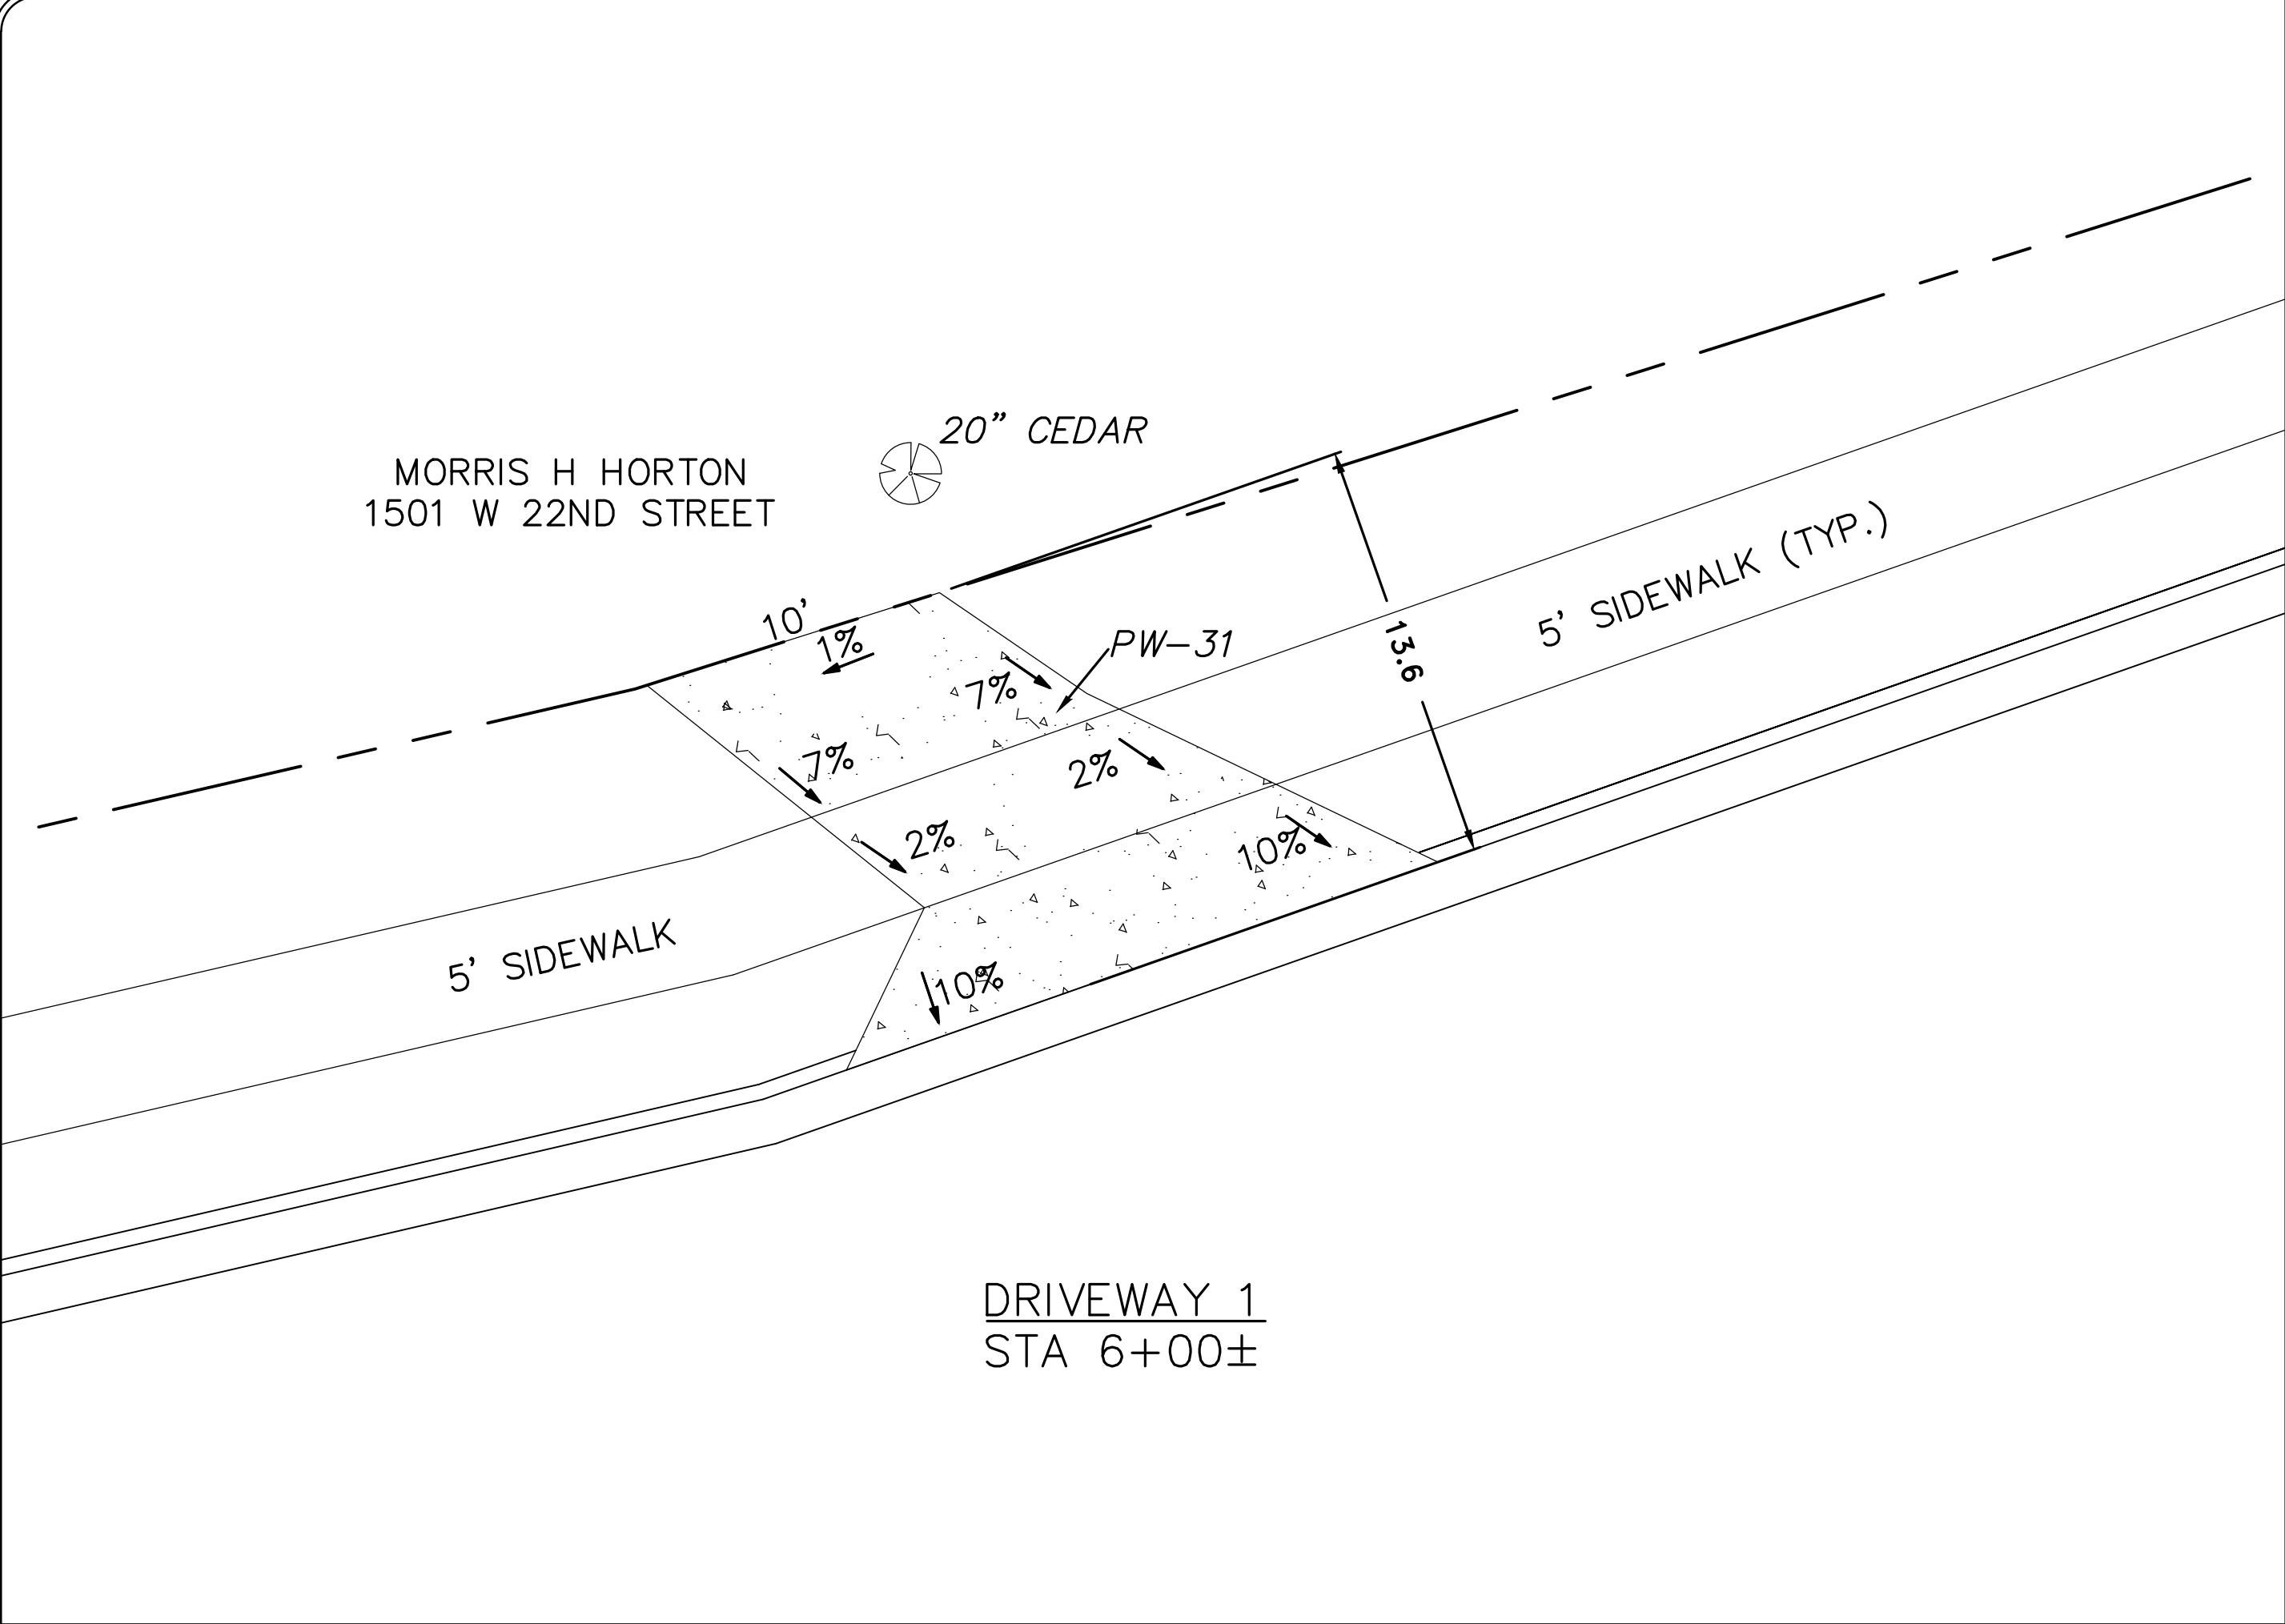

FINAL- 100% SUBMITTAL

REVISIONS	DATE

CITY OF LITTLE ROCK, ARKANSAS

MLK JR. DRIVE - DRAINAGE IMPROVEMENTS

DRIVEWAY PLANS

DEPARTMENT OF PUBLIC WORKS


CIVIL ENGINEERING

701 W. MARKHAM

LITTLE ROCK, ARKANSAS 72201



DRAWN BY	AV
DESIGNED	KP
CHECKED	JB
DATE	04.30.20
SCALE	1:20
PROJECT NO.	1-17-DR-53
SHEET NO.	C7

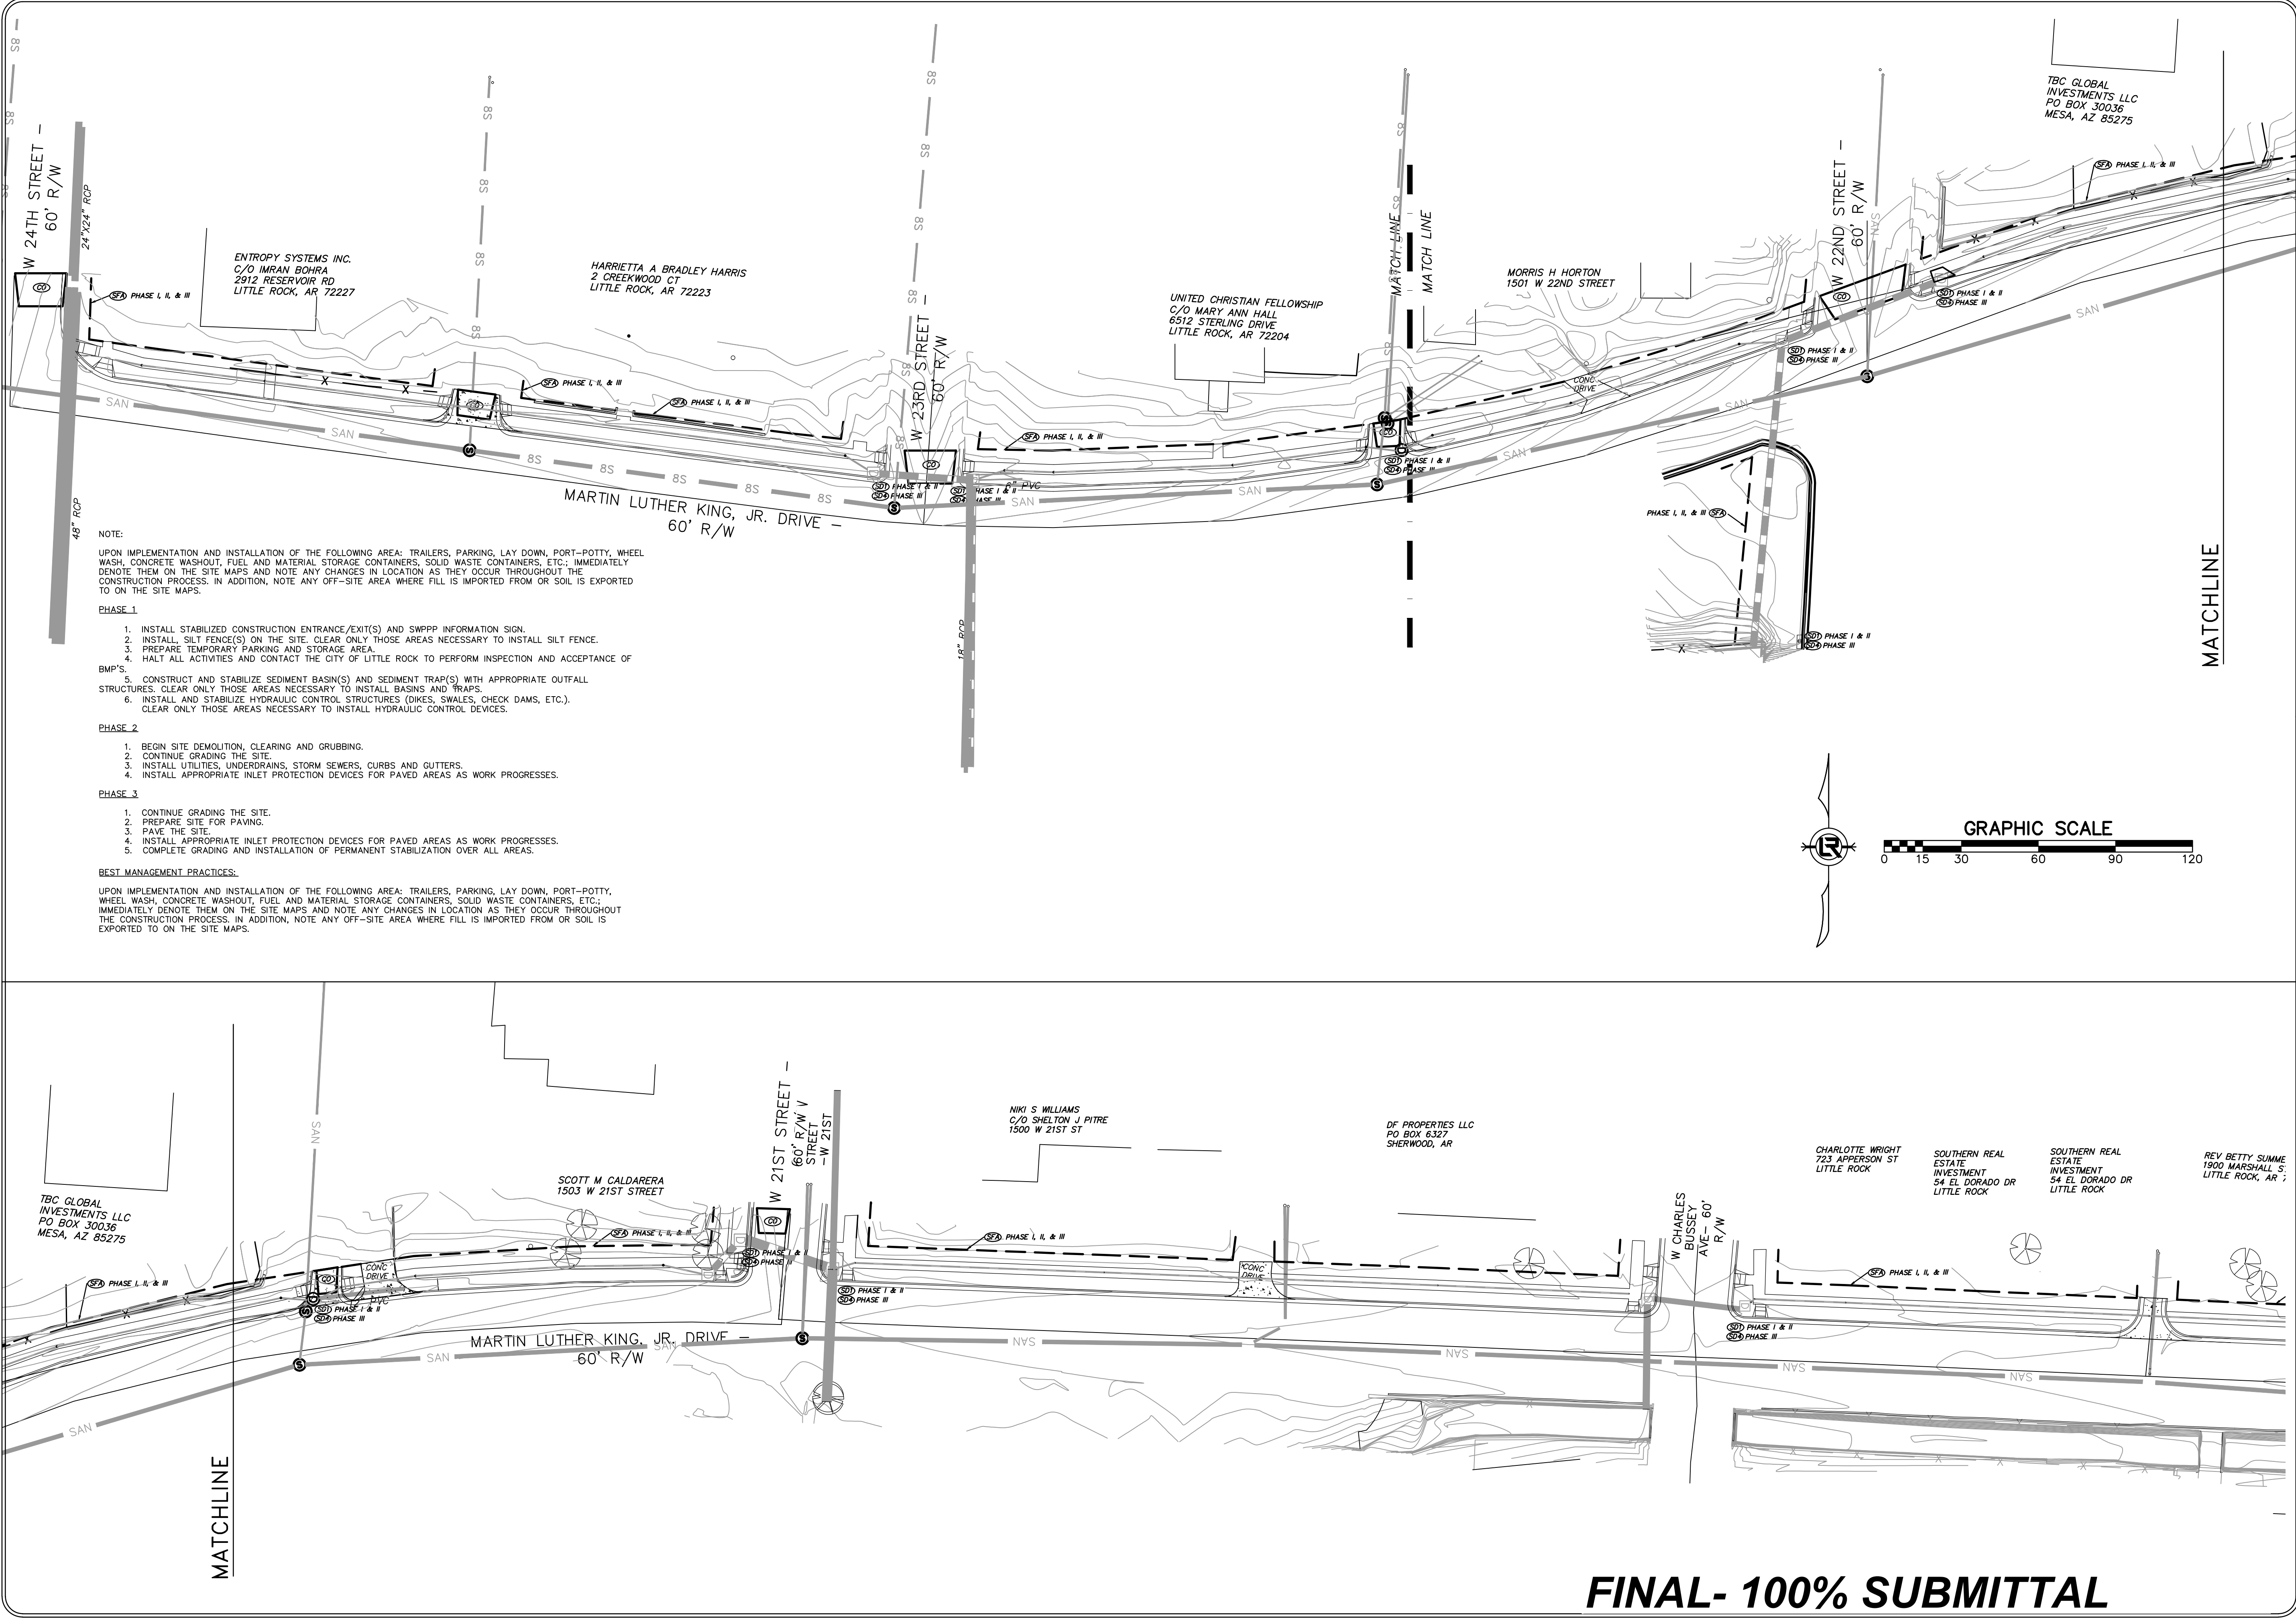

REVISIONS	DATE

CITY OF LITTLE ROCK, ARKANSAS

MLK JR. DRIVE - DRAINAGE IMPROVEMENTS

EROSION CONTROL 1

DEPARTMENT OF PUBLIC WORKS

CIVIL ENGINEERING

701 W. MARKHAM

LITTLE ROCK, ARKANSAS 72201



DRAWN BY

AV

DESIGNED

KP

CHECKED

JB

DATE

04.30.20

SCALE


1:30

PROJECT NO.

1-17-DR-53

SHEET NO.

C8

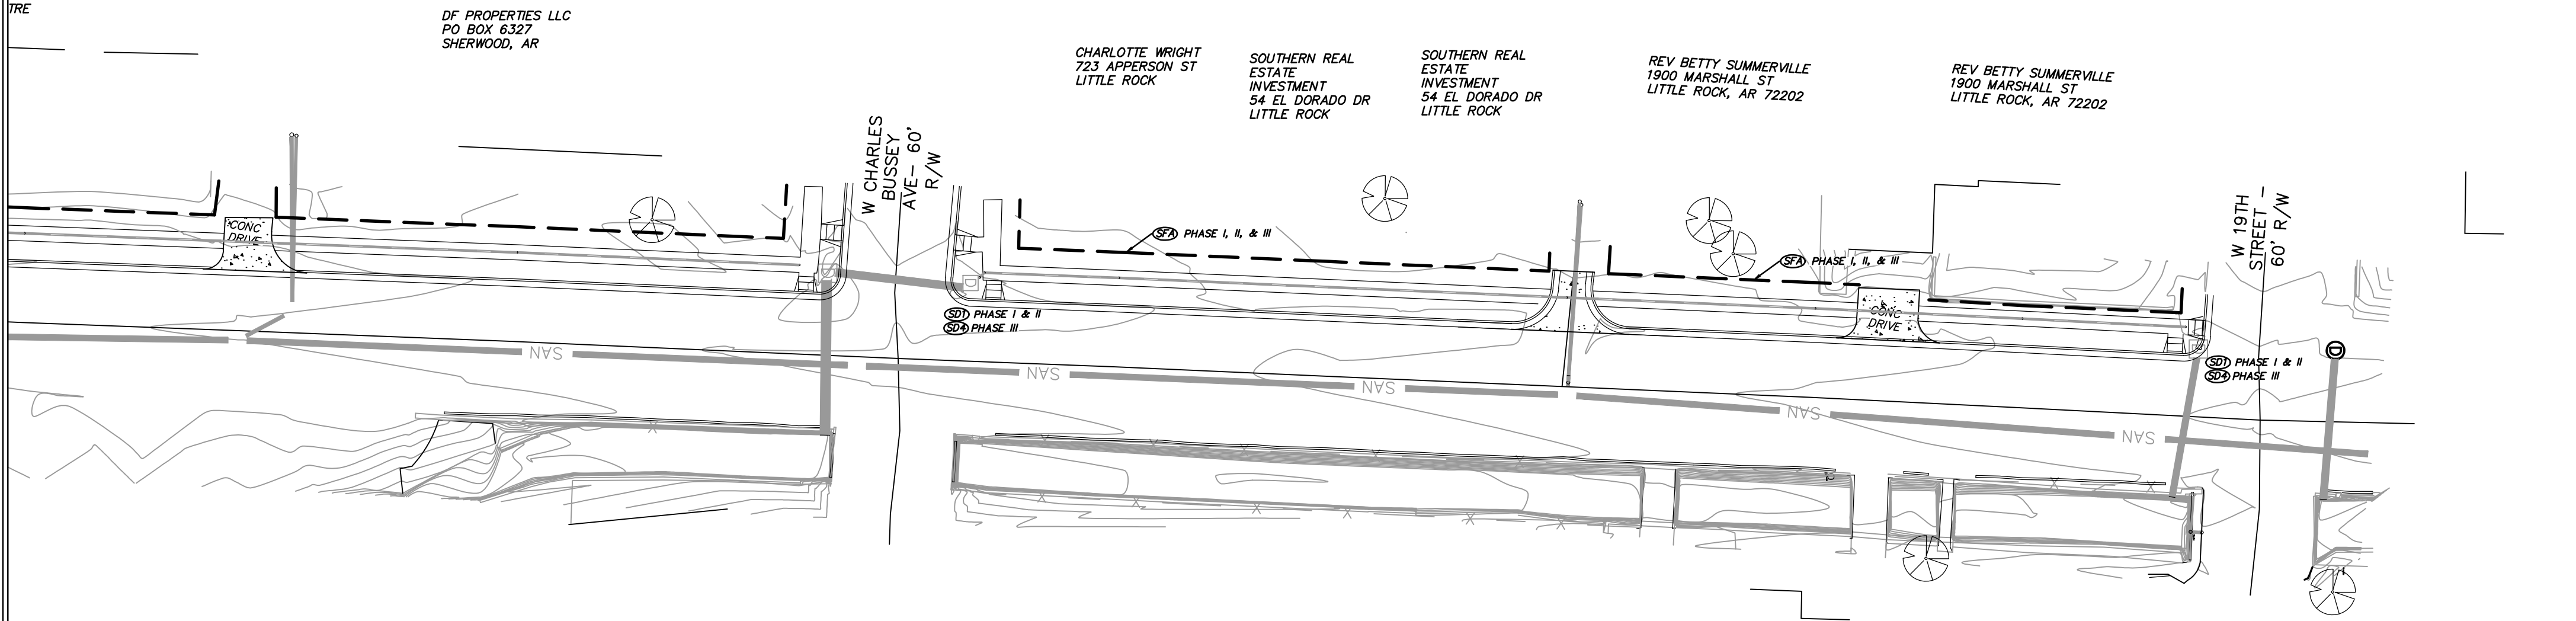


NOTE:
UPON IMPLEMENTATION AND INSTALLATION OF THE FOLLOWING AREA: TRAILERS, PARKING, LAY DOWN, PORT-POTTY, WHEEL WASH, CONCRETE WASHOUT, FUEL AND MATERIAL STORAGE CONTAINERS, SOLID WASTE CONTAINERS, ETC.; IMMEDIATELY DENOTE THEM ON THE SITE MAPS AND NOTE ANY CHANGES IN LOCATION AS THEY OCCUR THROUGHOUT THE CONSTRUCTION PROCESS. IN ADDITION, NOTE ANY OFF-SITE AREA WHERE FILL IS IMPORTED FROM OR SOIL IS EXPORTED TO ON THE SITE MAPS.

- PHASE 1**
1. INSTALL STABILIZED CONSTRUCTION ENTRANCE/EXIT(S) AND SWPPP INFORMATION SIGN.
 2. INSTALL SILT FENCE(S) ON THE SITE. CLEAR ONLY THOSE AREAS NECESSARY TO INSTALL SILT FENCE.
 3. PREPARE TEMPORARY PARKING AND STORAGE AREA.
 4. HALT ALL ACTIVITIES AND CONTACT THE CITY OF LITTLE ROCK TO PERFORM INSPECTION AND ACCEPTANCE OF BMP'S.
 5. CONSTRUCT AND STABILIZE SEDIMENT BASIN(S) AND SEDIMENT TRAP(S) WITH APPROPRIATE OUTFALL STRUCTURES. CLEAR ONLY THOSE AREAS NECESSARY TO INSTALL BASINS AND TRAPS.
 6. INSTALL AND STABILIZE HYDRAULIC CONTROL STRUCTURES (DIKES, SWALES, CHECK DAMS, ETC.). CLEAR ONLY THOSE AREAS NECESSARY TO INSTALL HYDRAULIC CONTROL DEVICES.

- PHASE 2**
1. BEGIN SITE DEMOLITION, CLEARING AND GRUBBING.
 2. CONTINUE GRADING THE SITE.
 3. INSTALL UTILITIES, UNDERDRAINS, STORM SEWERS, CURBS AND GUTTERS.
 4. INSTALL APPROPRIATE INLET PROTECTION DEVICES FOR PAVED AREAS AS WORK PROGRESSES.

- PHASE 3**
1. CONTINUE GRADING THE SITE.
 2. PREPARE SITE FOR PAVING.
 3. PAVE THE SITE.
 4. INSTALL APPROPRIATE INLET PROTECTION DEVICES FOR PAVED AREAS AS WORK PROGRESSES.
 5. COMPLETE GRADING AND INSTALLATION OF PERMANENT STABILIZATION OVER ALL AREAS.

BEST MANAGEMENT PRACTICES:
UPON IMPLEMENTATION AND INSTALLATION OF THE FOLLOWING AREA: TRAILERS, PARKING, LAY DOWN, PORT-POTTY, WHEEL WASH, CONCRETE WASHOUT, FUEL AND MATERIAL STORAGE CONTAINERS, SOLID WASTE CONTAINERS, ETC.; IMMEDIATELY DENOTE THEM ON THE SITE MAPS AND NOTE ANY CHANGES IN LOCATION AS THEY OCCUR THROUGHOUT THE CONSTRUCTION PROCESS. IN ADDITION, NOTE ANY OFF-SITE AREA WHERE FILL IS IMPORTED FROM OR SOIL IS EXPORTED TO ON THE SITE MAPS.

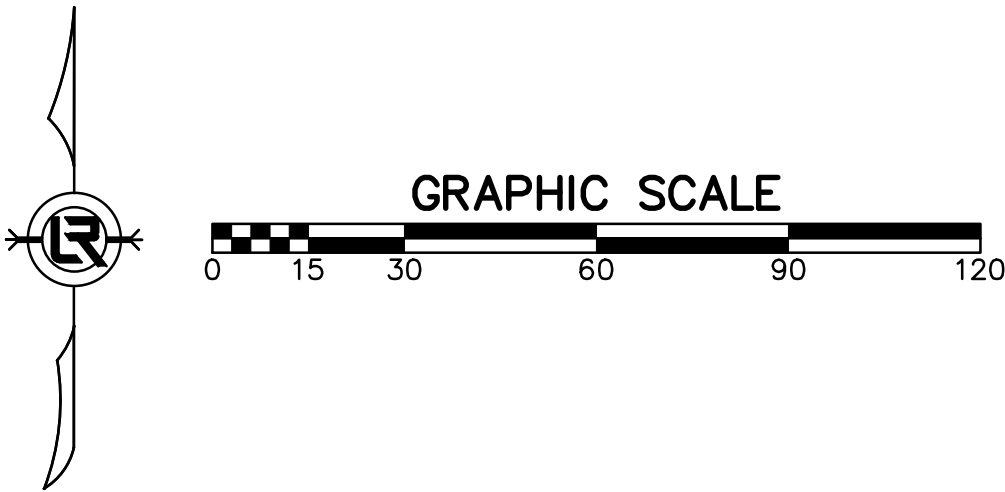

FINAL- 100% SUBMITTAL

REVISIONS	DATE

CITY OF LITTLE ROCK, ARKANSAS
MLK JR. DRIVE - DRAINAGE IMPROVEMENTS
EROSION CONTROL 2

DEPARTMENT OF PUBLIC WORKS
CIVIL ENGINEERING
701 W. MARKHAM
LITTLE ROCK, ARKANSAS 72201





DRAWN BY AV
DESIGNED KP
CHECKED JB
DATE 04.30.20
SCALE 1:30
PROJECT NO. 1-17-DR-53
SHEET NO. C9