

SECTION 00 91 02

ADDENDUM 002

DATE: April 15, 2015

RE: CREMATORIUM ADDITION  
For Animal Village, City of Little Rock, Arkansas

CoLR Bid# 15128  
AE Project No.: 2014-205-10

FROM: CROMWELL ARCHITECT ENGINEERS, INC.  
101 S. Spring Street  
Little Rock, Arkansas 72201

TO: BIDDERS OF RECORD

This Addendum forms a part of the Contract Documents and modifies the original Bidding Documents dated 30-Jan-2015, as noted below. Acknowledge receipt of this Addendum in the space provided on the Bid Form. Failure to do so may subject Bidder to disqualification. Each item in Contract Documents complements each of the other Contract Documents. No sheet, section, or document is to be followed without referring to all sheets, sections, and parts of the Contract Documents.

CHANGES TO PROCUREMENT AND CONTRACTING REQUIREMENTS:

1: Insert (this) Section 00 91 02 - Addendum 002 issued with this Addendum.

CHANGES TO SPECIFICATIONS:

2: None.


CHANGES TO DRAWINGS:

3: Insert the attached revised and/or new Drawings issued with this Addendum:

Sheet	Title/Description	Issue Date	Revision No.
A-101	Floor Plan, Schedules, And Details	04-15-2015	1


END OF SECTION

**This page was intentionally left blank for duplex printing.**

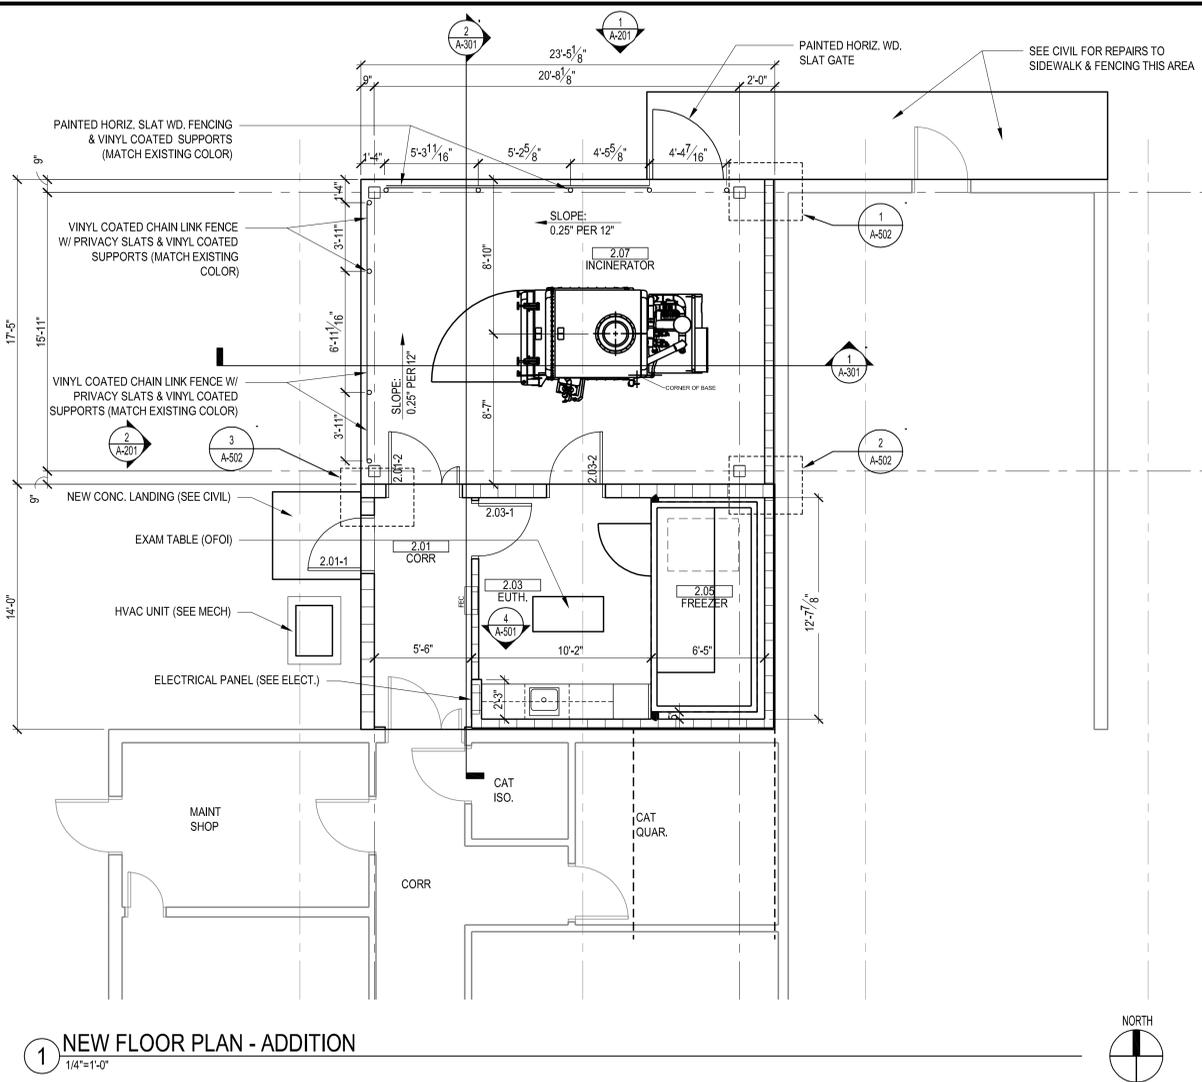


1 NEW FLOOR PLAN - ADDITION  
1/4"=1'-0"


- GENERAL NOTES**
- ALL DIMENSIONS ARE GIVEN TO THE FACE OF THE WALL UNLESS OTHERWISE NOTED.
  - ALL DOORS THAT ARE ADJACENT TO WALLS ARE TO BE 4" FROM FACE OF JAMB TO FACE OF ADJACENT WALL UNLESS OTHERWISE NOTED.
  - CONTRACTOR TO VERIFY ALL EXISTING WALL LOCATIONS PRIOR TO CONSTRUCTION.
  - SEE I/A-102 FOR WALL TYPE LOCATIONS

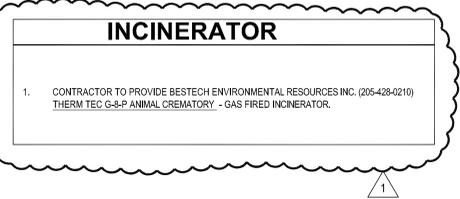



- WALK-IN FREEZER**
- CONTRACTOR TO PROVIDE WALK - IN FREEZER UNIT AND ALL ACCESSORIES WITH STANDARD FINISH. UNIT WILL BE AN INTERIOR UNIT. (US COOLER IS BASIS OF DESIGN)
  - PROVIDE TOP MOUNT SELF-CONTAINED COOLER (TYP.)
  - FREEZER WILL BE INSTALLED ON AN ISOLATED & RECESSED SLAB (THERMALLY BROKEN).
  - FINISHED FLOOR OF THE FREEZER TO BE AT SAME LEVEL AS ADJACENT FINISHED FLOOR
  - PROVIDE SPRING LOADED HINGES, DOOR CLOSER, LOCKABLE LATCH HANDLE, STAINLESS STEEL THRESHOLD & ADJUSTABLE SWEEP AT FREEZER DOOR.
  - PROVIDE INTERIOR LED LIGHT FIXTURE IN FREEZER.
  - DOOR TO BE 36" X 78" (VERIFY).
  - PROVIDE ENCLOSURE PANEL TRIM TO INFILL GAP BETWEEN THE TOP OF THE FREEZER TO THE CEILING (CEILING HEIGHT TO BE 9'-0" A.F.F.)

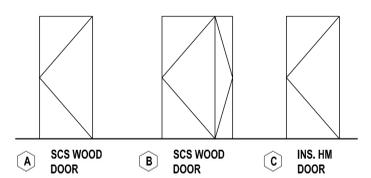



A DOOR TYPES  
1/4"=1'-0"

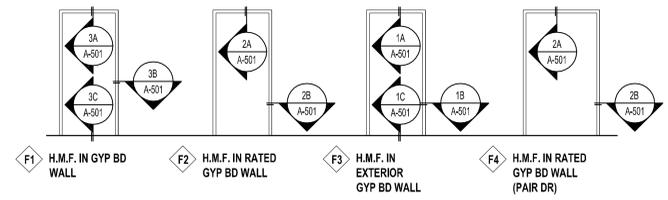

B H.M.F. TYPES  
1/4"=1'-0"

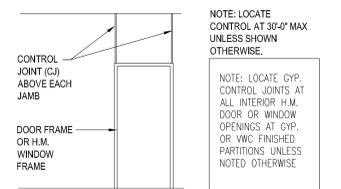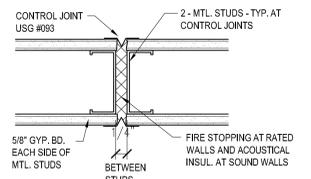

2 PARTITION CONTROL JOINTS  
N.T.S.

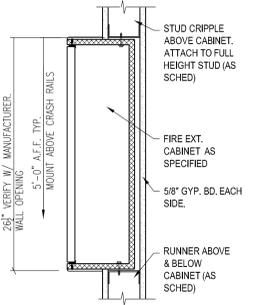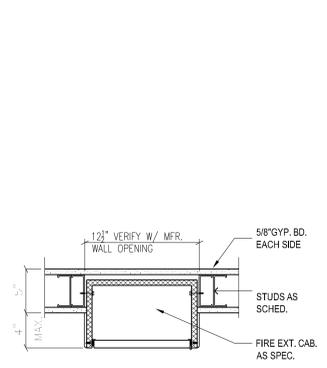

3 FIRE EXTINGUISHER CABINET  
1 1/2\"/>

**ROOM FINISH SCHEDULE**

Room Number	Room name	Floor Matl.	Base Matl	WALLS				CEILING		Notes
				North Matl.	South Matl.	East Matl.	West Matl.	Matl.	Height	
2.01	CORR	V.C.T.	RB-1	GWB/ PT1	GWB/ PT1	GWB/ PT1	GWB/ PT1	ACT-1	9'-0"	
2.03	EUTH.	SV	SV	GWB/ PT1	GWB/ PT1	GWB/ PT1	GWB/ PT1	ACT-1	9'-0"	
2.05	FREEZER	--	--	--	--	--	--	--	9'-0"	
2.07	INCINERATOR	CONC.	--	PAINTED WD. F.	PAINT/ CFS	PAINT/ CFS	CL. F.	--	9'-0"	

**DOOR AND FRAME SCHEDULE**


Number	DOOR			FRAME			Fire Rating Label	Hardware Set No.	Notes
	SIZE	Matl.	Elevation	Matl.	Elev.	DETAIL			
2.01-1	3'-0" x 7'-0"	HM	C	HM	F3	1A/A-501 1B/A-501 1C/A-501	1.5 HR	3	Insulated hm dr
2.01-2	1'-0" (3'-0") x 7'-0"	HM	B	HM	F2	2A/A-501 2B/A-501 2C/A-501	1.5 HR	1	Insulated hm dr
2.03-1	3'-0" x 7'-0"	HM	A	HM	F1	3A/A-501 3B/A-501	--	4	
2.03-2	3'-0" x 7'-0"	HM	A	HM	F4	2A/A-501 2B/A-501 2C/A-501	1.5 HR	2	Insulated hm dr

**FINISH LEGEND**

- FLOORING**
- SV: ARMSTRONG: SHEET VINYL - MEDINTONE, COLOR: MANUF. STD. COLORS
- VCT: ARMSTRONG: VINYL COMPOSITION TILE - MATCH EXISTING (VERIFY)
- CONC: SEALED CONCRETE
- RESILIENT BASE**
- RB-1: ARMSTRONG: RUBBER BASE - 4" COVE BASE, COLOR: MATCH EXISTING (VERIFY)
- PAINT FINISHES**
- PT1: PPG PAINT - LATEX EGGSHELL, COLOR: MATCH EXISTING (VERIFY)
- WALL FINISHES**
- GWB: NEW GYP. BD.
- CEILING MATERIALS & TYPES**
- ACT-1: ARMSTRONG - 24" X 24" CEILING TIL, COLOR: MATCH EXISTING (VERIFY)
- MISC. ITEMS**
- PL-1 WILSONART - PLASTIC LAMINATE, COLOR: FROM MANUF. STD COLORS (VERIFY - MATCH EXISTING)
- PL-2 WILSONART - PLASTIC LAMINATE, COLOR: FROM MANUF. STD COLORS (VERIFY - MATCH EXISTING)
- EB-1 CHARTER INDUSTRIES - EDGEBANDING - FROM MANUF. STD COLORS (VERIFY - MATCH EXISTING)

- NOTES**
- COORDINATE INTERIOR FINISHES WITH ELEVATIONS
  - EB-1 TO BE USED WITH PL-1
  - PAINT NEW DOOR FRAMES TO MATCH EXISTING DOOR & FRAMES
  - STAINED WOOD DOORS - MATCH EXISTING SPECIES & STAIN COLOR

No.	Date	Description
1	04-15-2015	ADDENDUM 002

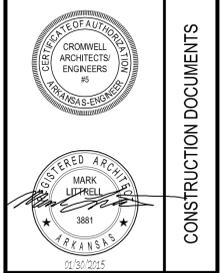

CITY OF LITTLE ROCK  
ANIMAL VILLAGE  
CREMATORIUM ADDITION

CITY OF LITTLE ROCK  
ANIMAL VILLAGE  
CREMATORIUM ADDITION



**CROMWELL**

101 south spring street little rock, ar 72201  
501.372.2900 cromwell.com

Issue Date: 30-JANUARY-2015 Project Number: 2014-205-10  
Drawing Title: FLOOR PLAN, SCHEDULES, AND DETAILS  
Drawing Number: A-101