


1 SECOND FLOOR PLAN
1/4"=1'-0"

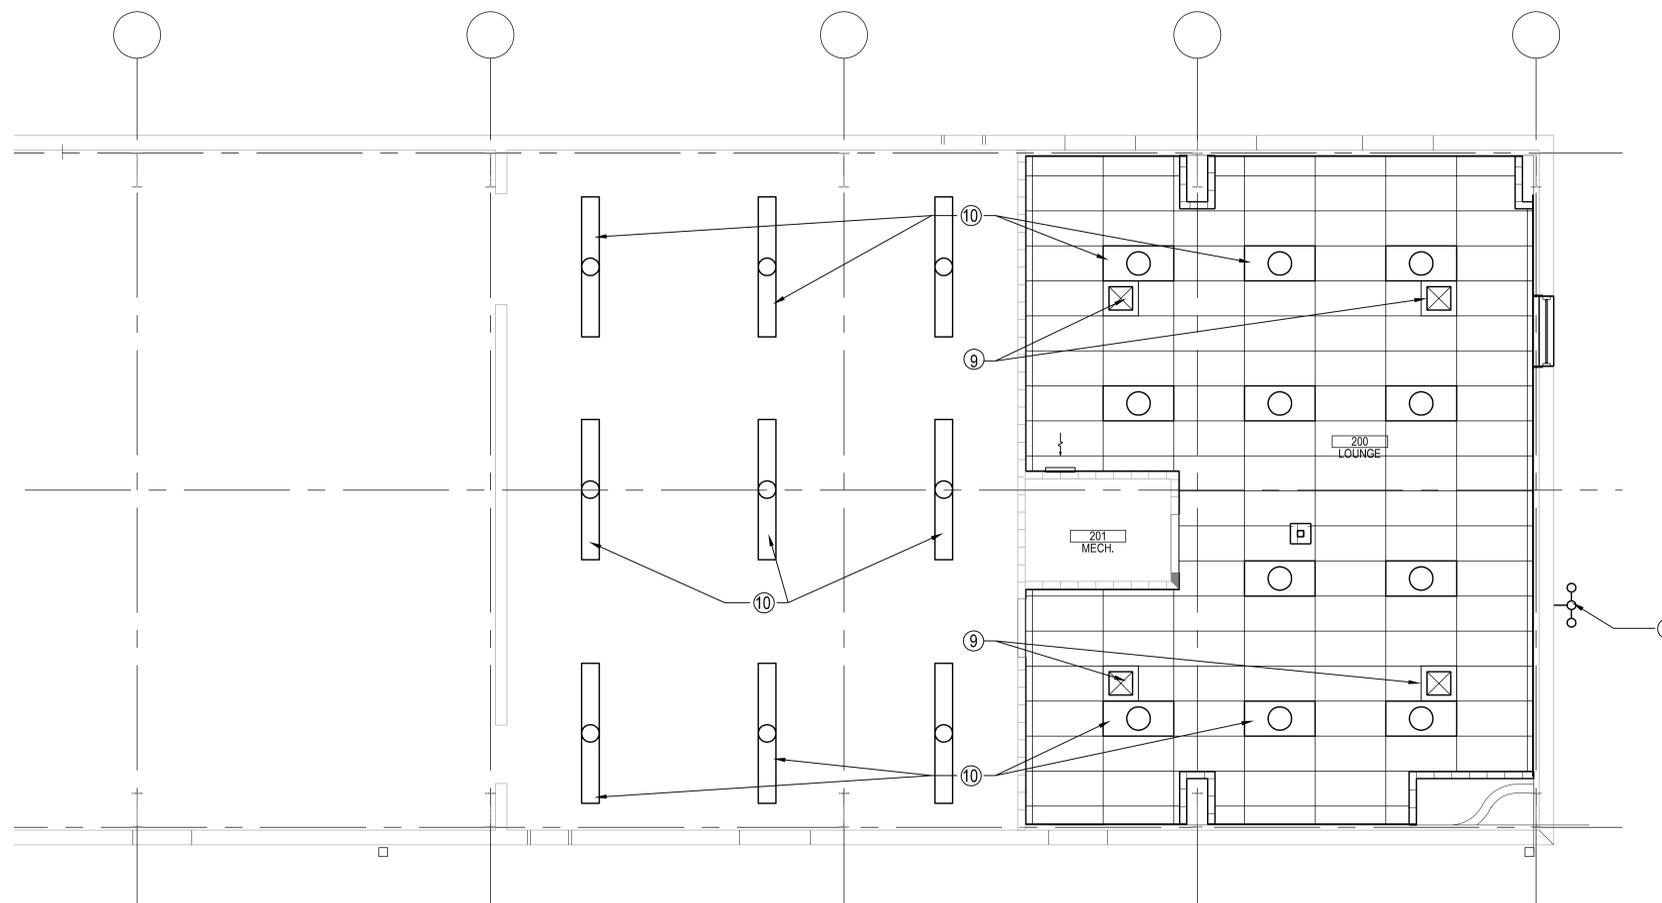

2 SECOND REFLECTED CEILING PLAN
1/4"=1'-0"

CONSTRUCTION NOTES (SECOND FLOOR AREA):

1. NEW BATT INSULATION BETWEEN EXISTING MTL. STUDS.
2. NEW 5/8" GYP. BD. ON EXISTING STUDS.
3. NEW 4'-0" W x 3'-0" H HOLLOW METAL FRAME WINDOW WITH 1" INS. GLASS.
4. NEW 3'-0" W x 7'-0" H HOLLOW CORE WOOD DOOR WITH WOOD TRIM FRAME - PAINTED
5. PROVIDE NEW VCT FLOORING ON EXISTING PLYWOOD DECKING. CONTRACTOR TO EVALUATE THE PLYWOOD QUALITY & REPLACE ANY BOARDS (CONFIRM WITH ARCHITECT PRIOR TO COMMENCING REPLACEMENT), CONTRACTOR TO SECURE ANY LOOSE BOARDS PRIOR TO LAYING NEW FLOORING.
6. PROVIDE NEW PAINTED 5/8" GYP. BD. ON NEW METAL STUDS.
7. NEW 2x4 LAY-IN CEILING AT 8'-0" A.F.F.
8. NEW 1-1/2" PAINTED WD. HANDRAIL @ 3'-0" ABOVE TREAD. (SEE 3/A-101)
9. NEW SUPPLY GRILLES (SEE MECHANICAL)
10. NEW LIGHT FIXTURES (SEE ELECTRICAL)
11. NEW LIGHT BEACON TO REPLACE EXISTING LIGHT - SEE ELECT.
12. NEW BATT INSULATION BETWEEN EXISTING WD. STUDS.


STORM SHELTER NOTES (FIRST FLOOR AREA):

- A. BASIS FOR DESIGN: GROUND ZERO - ABOVE GROUND SAFEROOM 4'-0" x 8'-0" x 6'-6" (IN ACCORDANCE WITH ICC 500, FEMA 320, & FEMA 361 STANDARDS).
- B. ALL STEEL FABRICATION SHALL COMPLY WITH ASTM A36, A500 OR A513.
- C. MIN. 1/4" STEEL CONSTRUCTION.
- D. DOOR: 3'-0" WIDE WITH 4-POINT LATCH SYSTEM.
- E. 5/8"Ø ISO888 CLASS 5.3 ADHESIVE ANCHORS W/ MIN. EMBEDMENT OF 3-1/8" IN EXISTING CONC. SLAB (OR EQUAL ANCHORING SYSTEM).


ROOM FINISHES:

- ALL FINISHES LISTED ARE BASIS OF DESIGN. CONTRACTOR'S OPTION TO PROVIDE EQUAL MATERIAL - COLORS TO BE SELECTED BY OWNER & ARCHITECT FROM STANDARD COLORS


- 1) FLOORING: MANNINGTON - PROGRESSIONS VYNIL COMPOSITION TILE
- 2) BASE: JOHNSONITE - TRADITIONAL 4" COVE BASE
- 3) PAINT: SHERWIN WILLIAMS - EGGSHELL FINISH
- 4) CEILING: ARMSTRONG CEILING TILE - DUNE 1773, 2x4 SQUARE EDGE
ARMSTRONG CEILING GRID - PRELUDE 15/16"

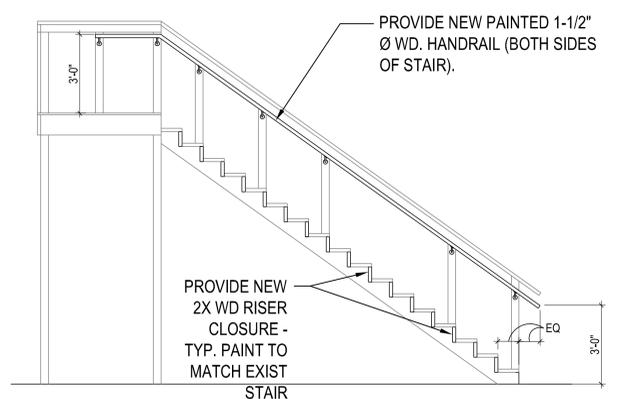

3 EXISTING STAIR UPGRADE
3/8"=1'-0"

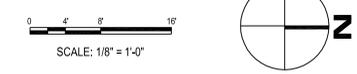

No.	Description	Date

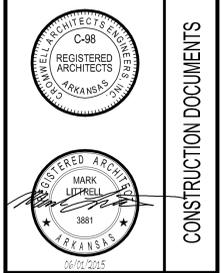

HELIPORT REMODEL
 CITY OF LITTLE ROCK



CROMWELL

101 south spring street little rock, ar 72201
501.372.2900 cromwell.com

Issue Date: 01-JUNE-2015 Project Number: 2015-059

Drawing Title:
FLOOR PLAN & REFLECTED CEILING PLAN

Drawing Number:
A-101