


LANCASTER ROAD

Existing Drive to be Demolished and Replaced with a New Reinforced Concrete Drive Apron

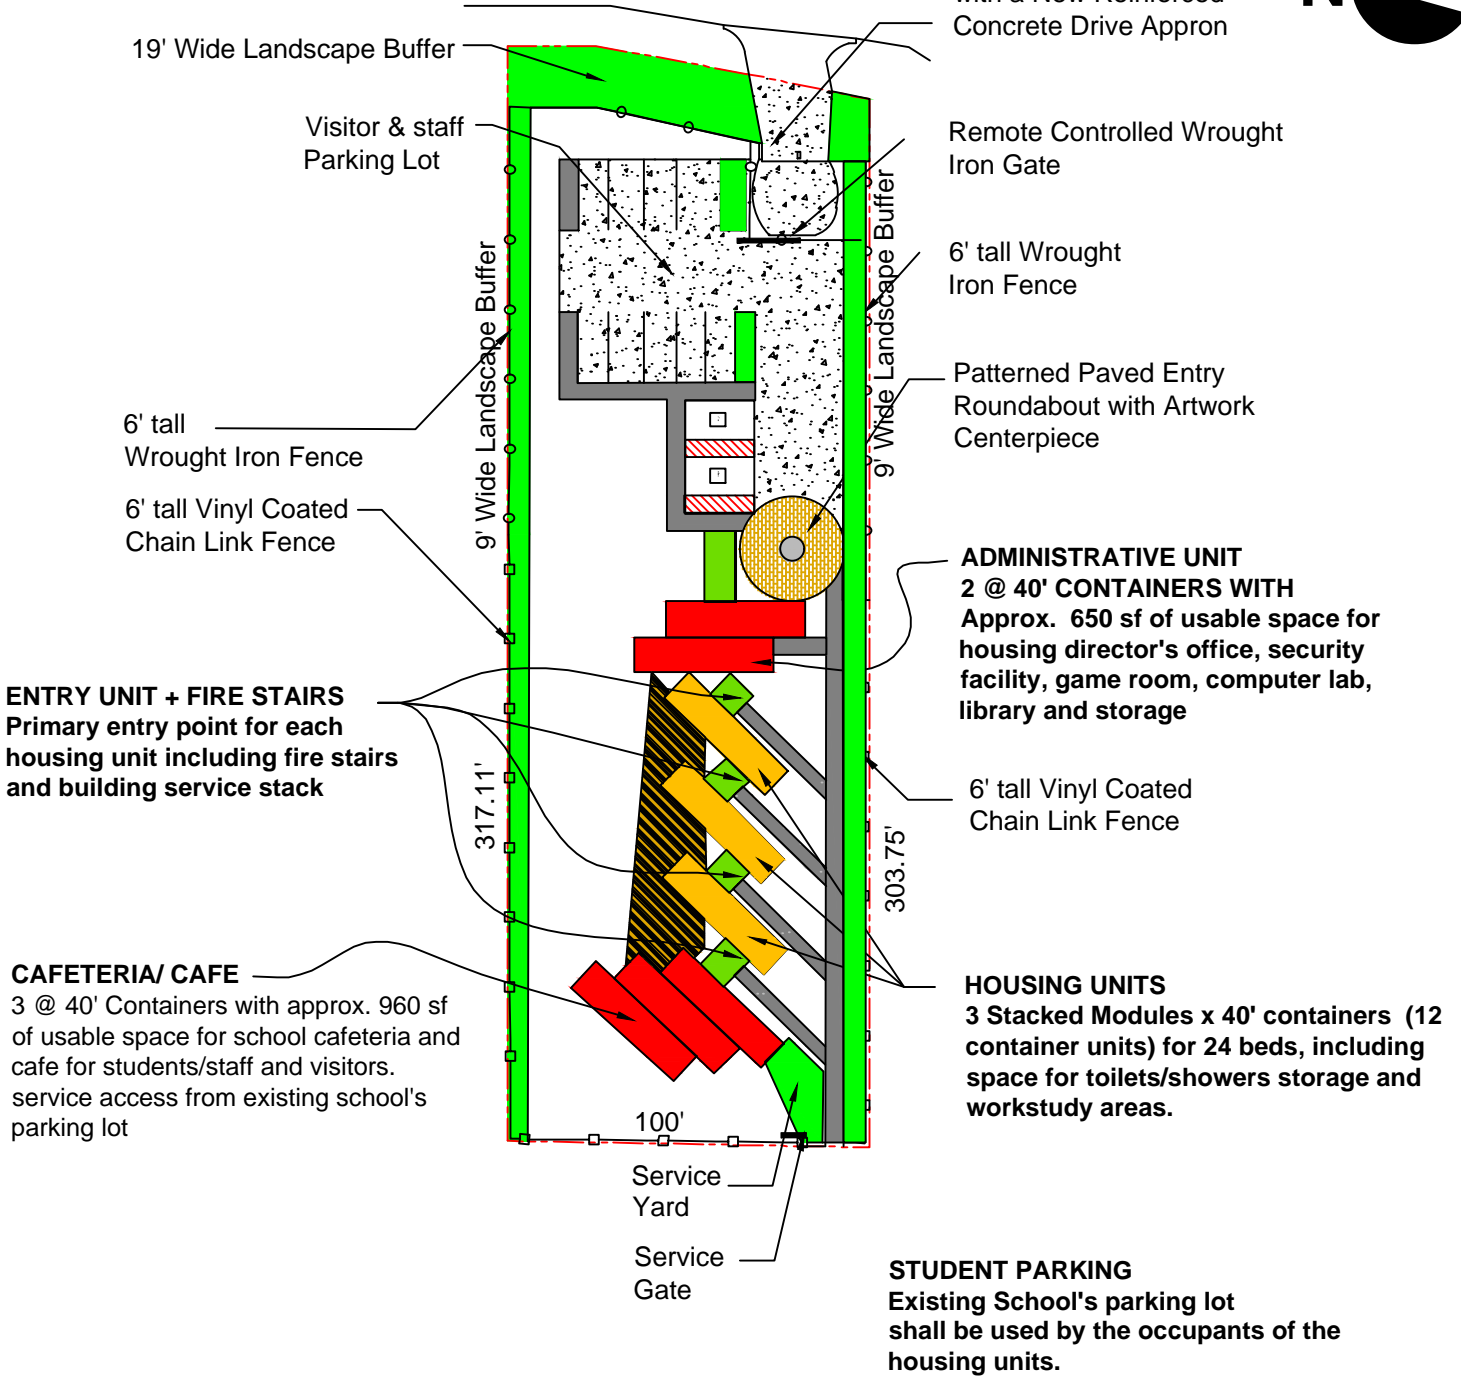

Sketch

City of Little Rock Planning & Development

Case No: **Z-4441-A**
 Name: Student Housing Campus
 Washington Barber College
 Location: 6400 Lancaster Road

Issue: PCD - Rezoning from R-2 Single-family to PCD to allow student housing within shipping Containers associated with the adjacent barber college