


REVISIONS	DATE

CITY OF LITTLE ROCK, ARKANSAS  
 ADELL DR. DRAINAGE IMPROVEMENT  
 PLAN & PROFILE STA. 0+00 TO STA. 1+58

DEPARTMENT OF PUBLIC WORKS  
 CIVIL ENGINEERING  
 701 W. MARKHAM  
 LITTLE ROCK, ARKANSAS 72201

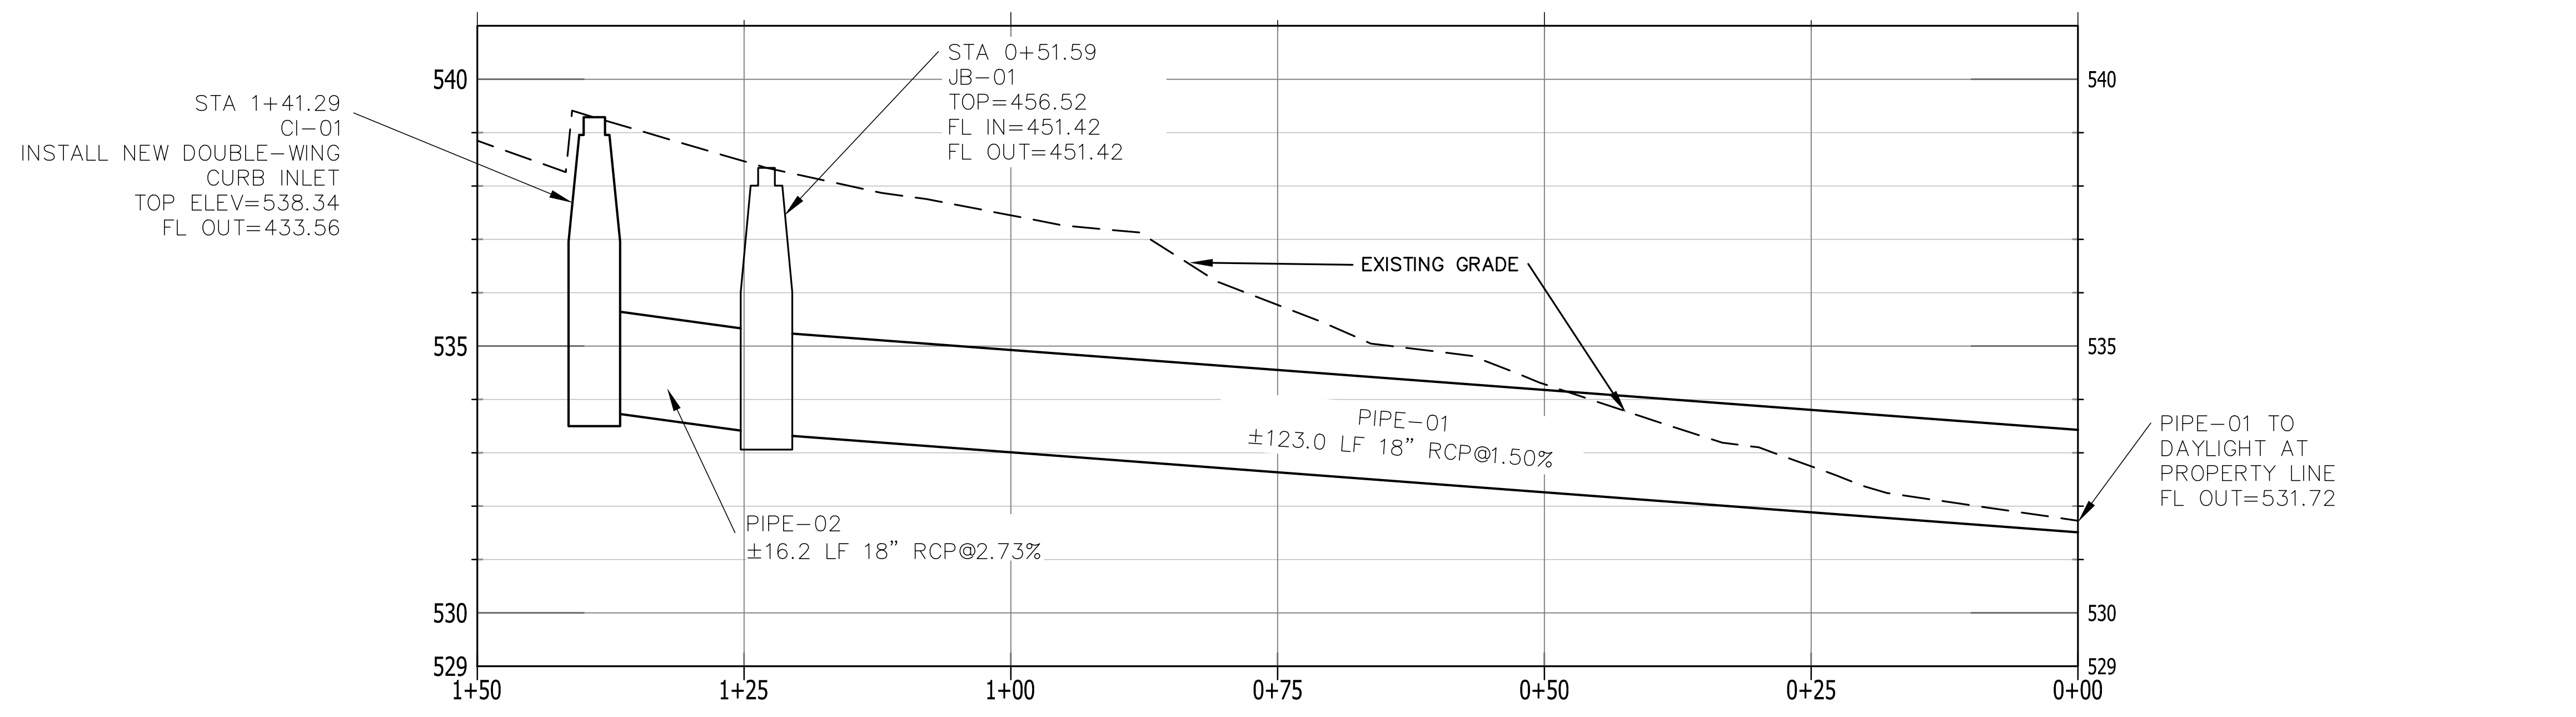

--

<b>DRAWN BY</b> KP
<b>DESIGNED</b> KP
<b>CHECKED</b> DA
<b>DATE</b> 03.07.24
<b>SCALE</b> 1"=10' H, 1"=5' V
<b>PROJECT NO.</b> CLR 5-20-DR-108
<b>SHEET NO.</b> C1

**PRELIMINARY- 15% SUBMITTAL**