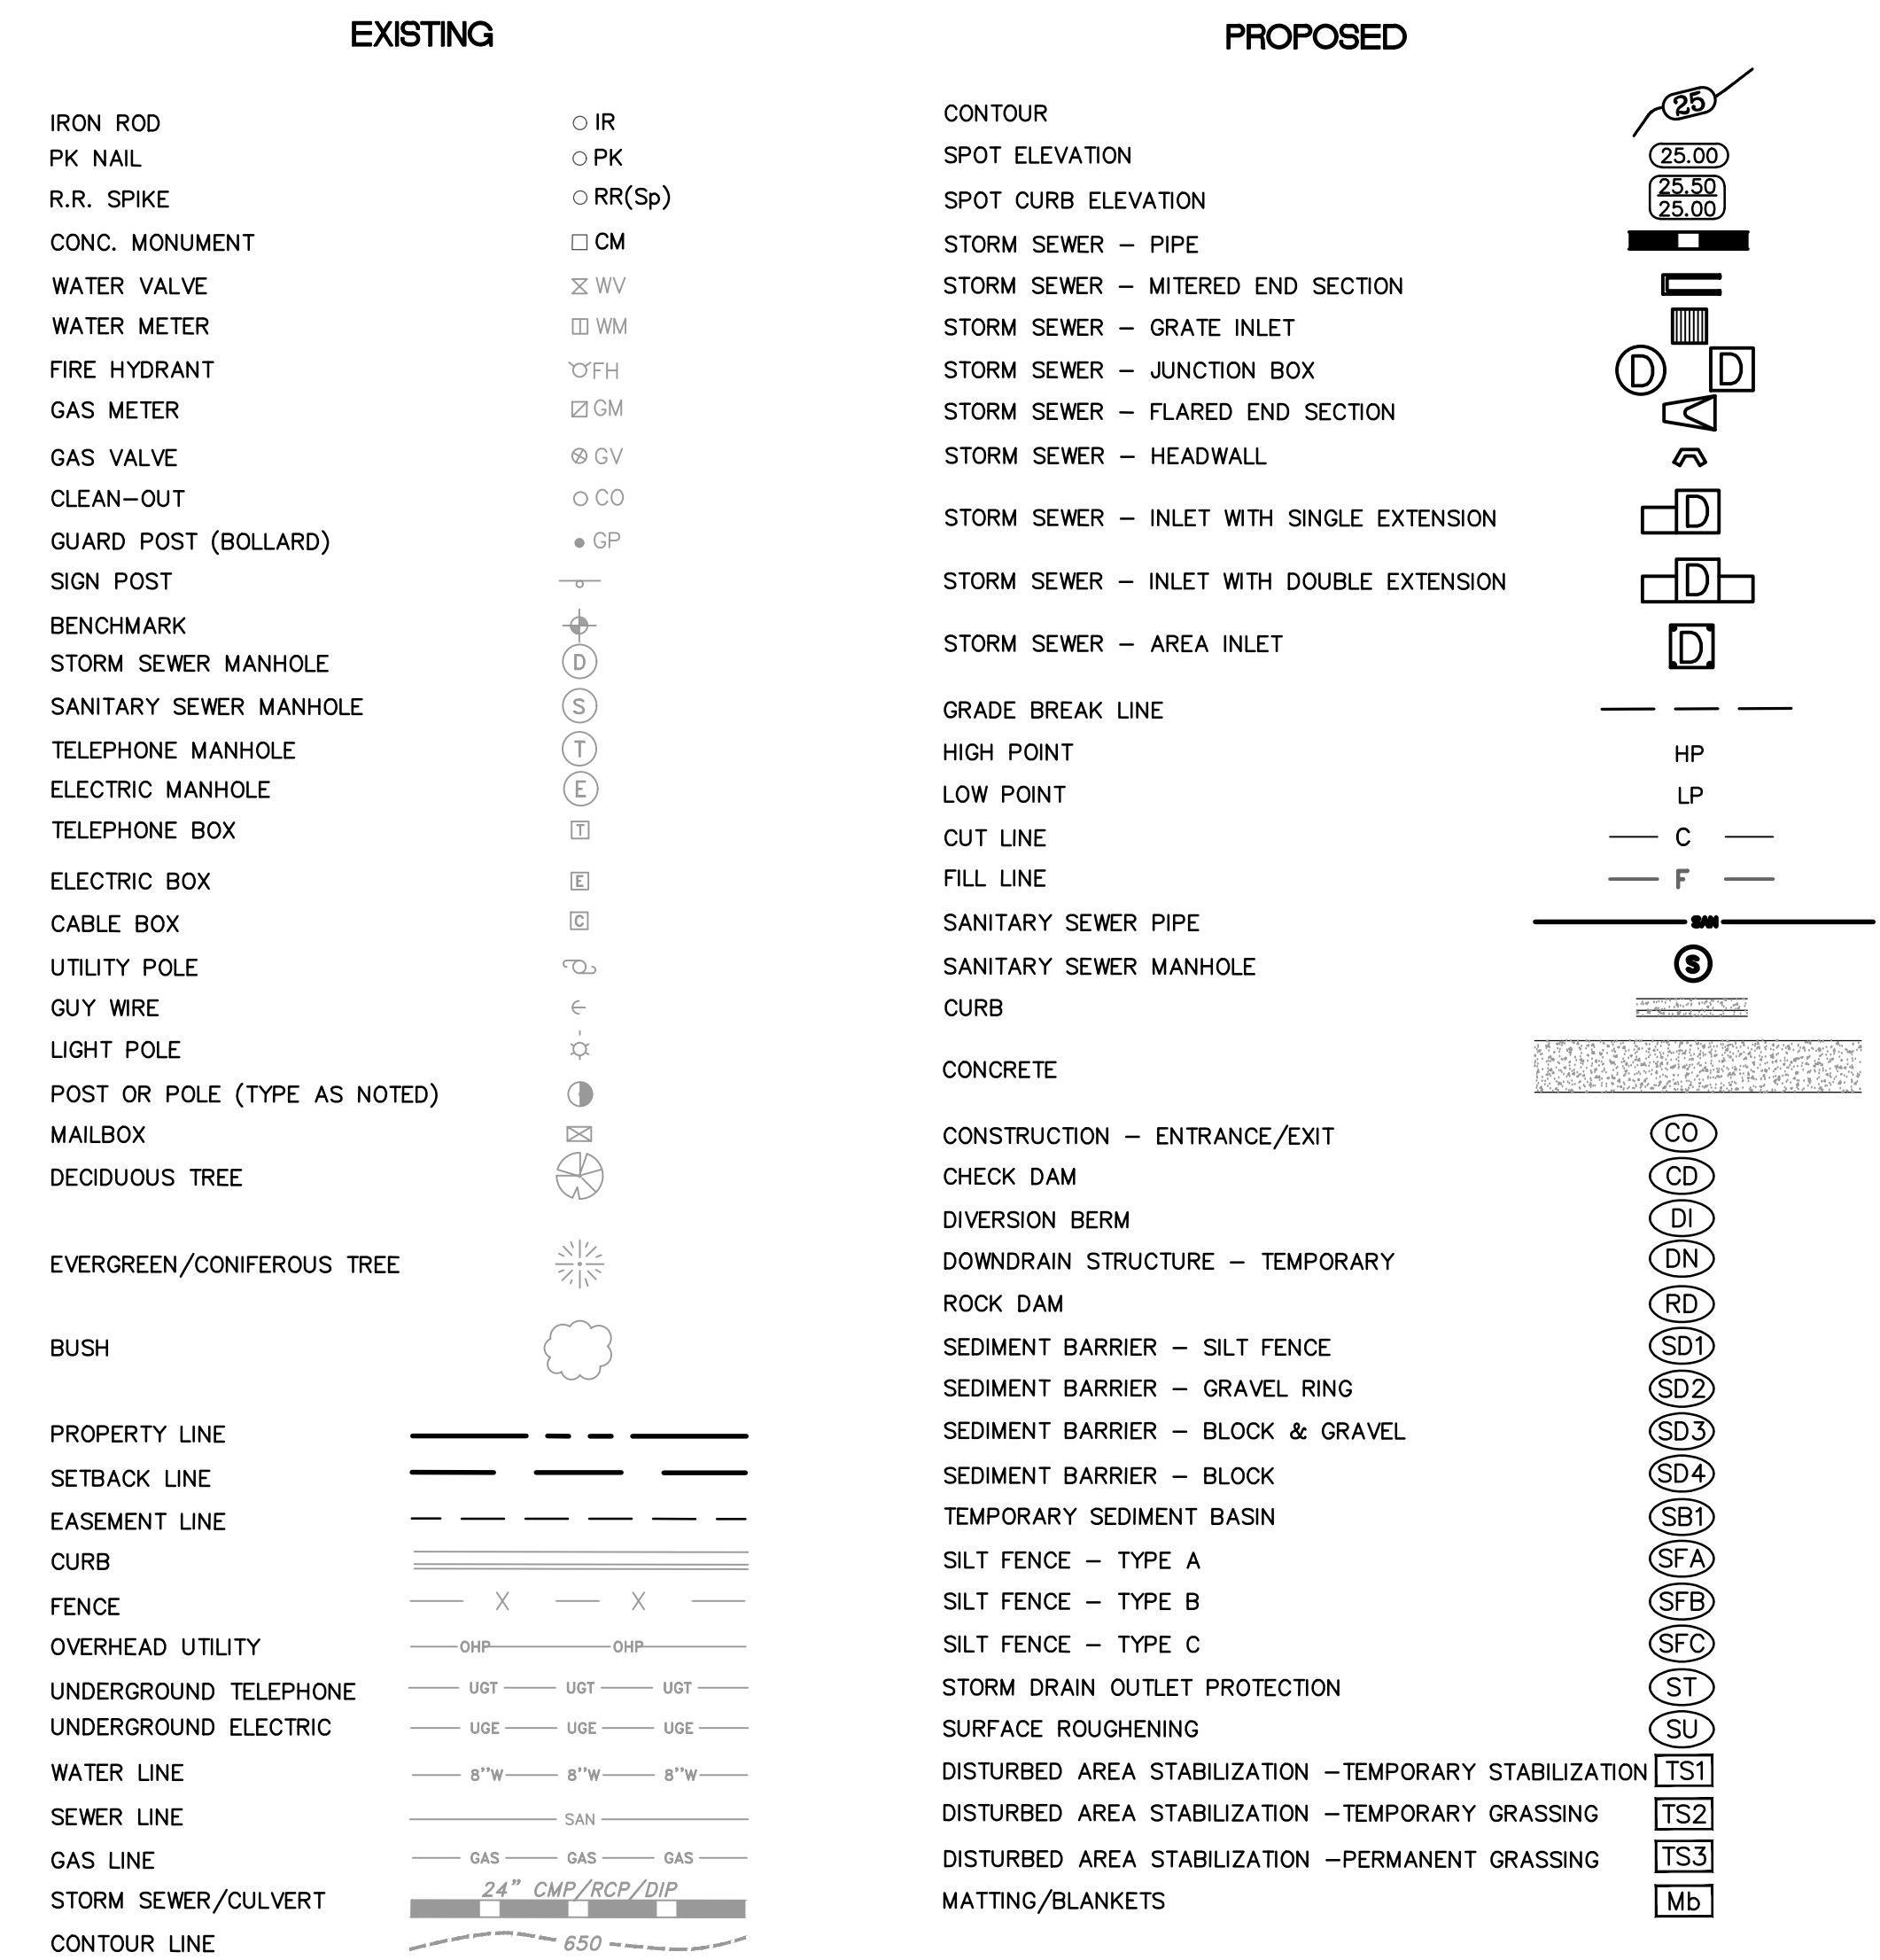
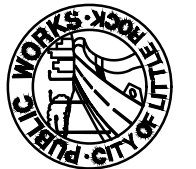


 
CLR PROJECT# 16-7-DR-22			
CHICOT ROAD DRAINAGE			
August 18, 2018			
ITEM #	ITEM DESCRIPTION	UNIT	QUANTITY
2.01	Site Preparation	L.S.	1
3.40	Topsoil	C.Y.	20
7.04	Concrete Driveway (6" Thick), Standard Finish	S.F.	210
8.03	Concrete Curb (Upright)	L.F.	10
10.04	Curb Inlet - 4' Box (3ft Wings each way)	EA	2
13.19C	Storm Drain Pipe, 24" (CROSS DRAIN)	L.F.	88
14.01	Solid Sodding (Bermuda)	S.Y.	25
16.01	Maintenance of Traffic	L.S.	1
19.01	Final Cleanup	L.S.	1



REVISIONS	DATE

CITY OF LITTLE ROCK, ARKANSAS
CHICOT ROAD DRAINAGE
COVER SHEET



 DEPARTMENT OF PUBLIC WORKS
 CIVIL ENGINEERING
 701 W. MARKHAM
 LITTLE ROCK, ARKANSAS 72201



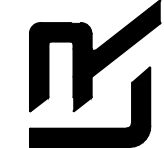
 
DRAWN BY NC
DESIGNED NC
CHECKED DH
DATE 08-16-2018
SCALE N.T.S.
PROJECT NO. 16-7-DR-244
SHEET NO. C2

REVISIONS	DATE

CITY OF LITTLE ROCK, ARKANSAS
 CHICOT ROAD DRAINAGE
 PLAN VIEW



DEPARTMENT OF PUBLIC WORKS
 CIVIL ENGINEERING
 701 W. MARKHAM
 LITTLE ROCK, ARKANSAS 72201

DRAWN BY NC
DESIGNED NC
CHECKED DH
DATE 08-16-2018
SCALE H: 1"=10'
PROJECT NO.
SHEET NO. C3

