



**City of Little Rock
Purchasing Division
City Hall Suite 300
500 W. Markham
Little Rock, AR 72201**

**Phone 501-371-4560
Fax 501-371-6823**

BID #15154 - ADDENDUM # 1

Date: 08/14/2015

RE: Little Rock Zoo Elephant Yard Improvements – LR15-5750
FROM: McClelland Consulting Engineers, Inc.
900 West Markham
Little Rock, Arkansas 72201
Phone: 501/371-0272

TO: PROSPECTIVE BIDDERS:

This Addendum forms a part of the Contract Documents and modifies the original Bidding Documents dated **August 2015** as noted below. Acknowledge receipt of the Addendum in the space provided on the Bid Form. Failure to do so may subject the Bidder to disqualification.

This Addendum consists of 2 pages.

CLARIFICATIONS

1. Concrete work is to be performed by the Owner.


DRAWINGS

1. See changes on the attached drawing.

Signature: _____

Company: _____

END OF ADDENDUM

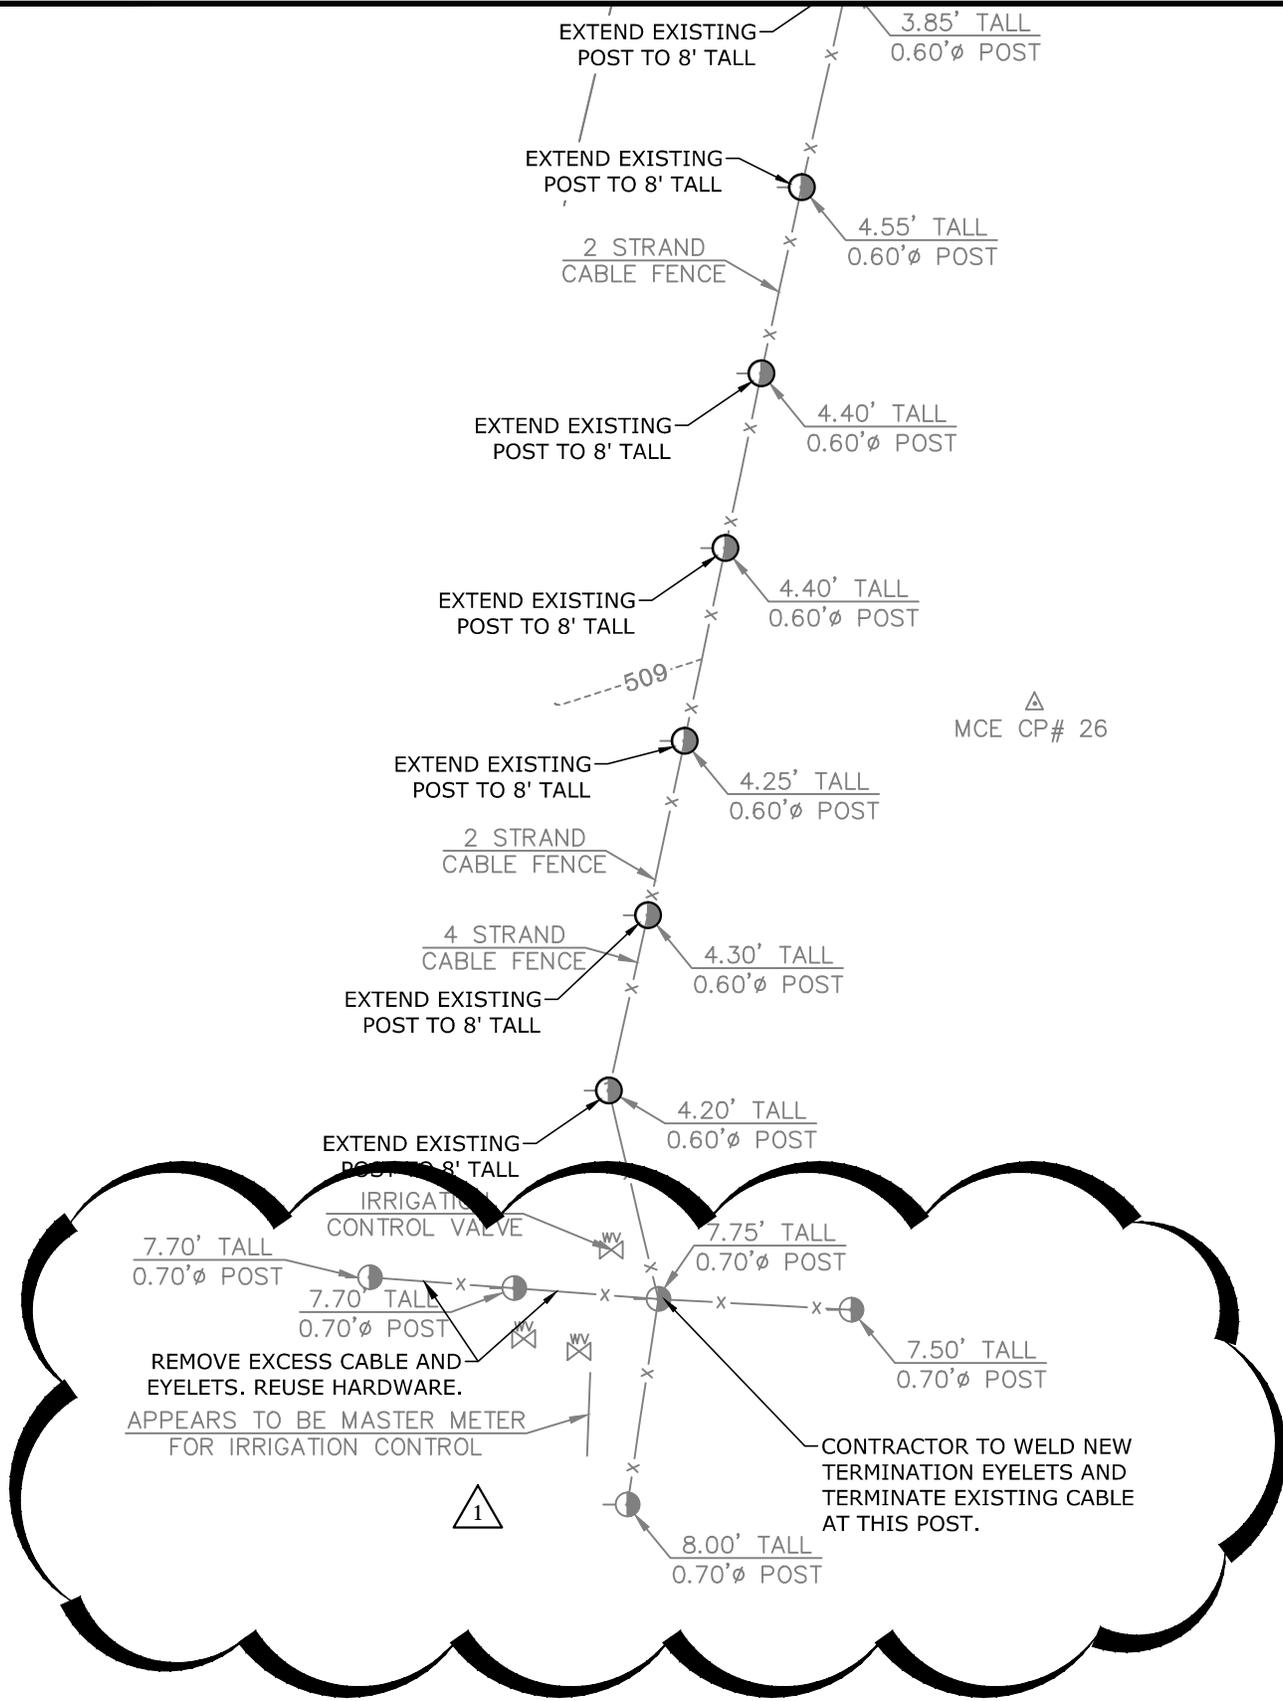

PROJECT ENGR: AST	DRAWN BY : BRIN SR
DATE 08-13-15	
SCALE 1=10	JOB NUMBER LR15-5750
1	

FENCE REVISION

LR ZOO ELEPHANT YARD IMPROVEMENTS

MCE McCLELLAND CONSULTING ENGINEERS, INC.

DESIGNED TO SERVE

1810 N. College Fayetteville, Ar. 72702
900 West Markham Little Rock, Ar. 72201
501 E. Alliance Blvd. Sand Springs, Ok. 74063
PH# 479.443.2377 PH# 501.371.0272 PH# 918.246.0355
<http://www.mcclelland-engrs.com>