


Replace Damaged Decking @
Several Locations In
Overhang & Main Roof, Typ.

New Shingles @ Roof,
Typical

Replace Deck Board
@ Perimeter, Typical

NorthEast Entry Wing

New Flashing From
Roof To Existing
Skylight, Typical

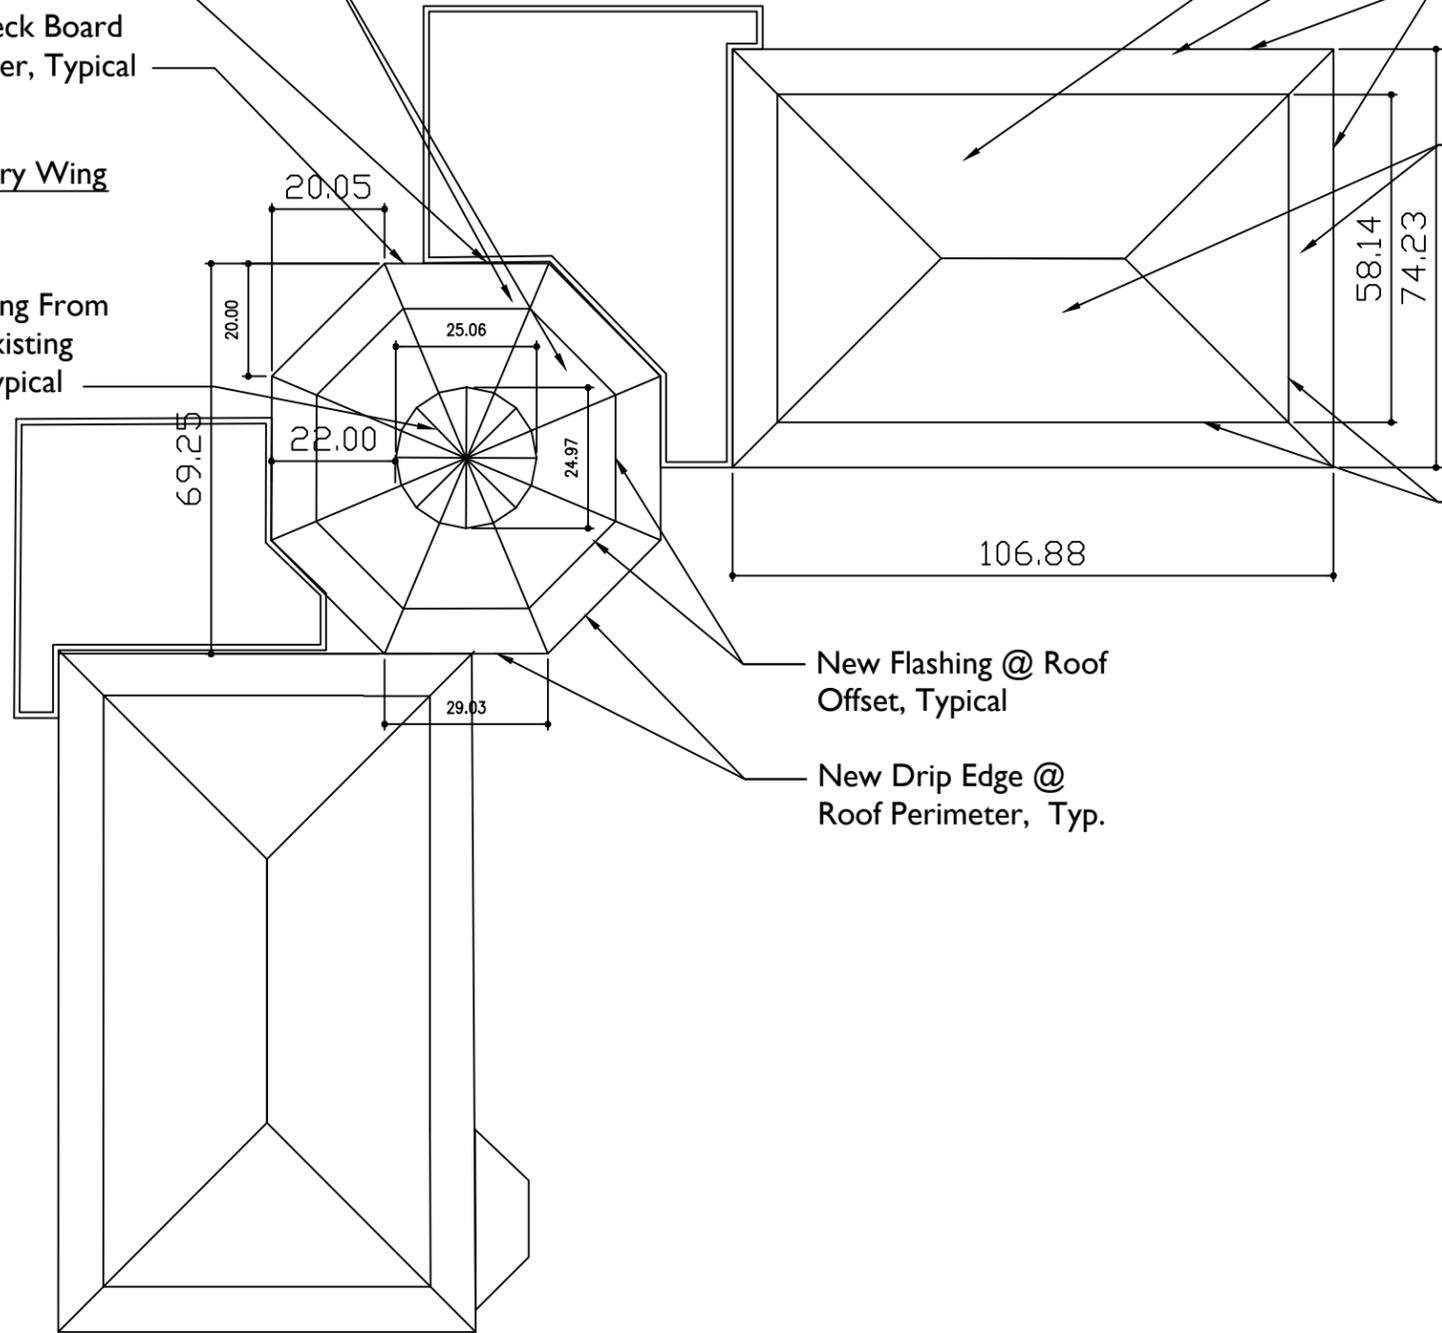

East Gymnasium Wing

New Shingles @ Roof,
Typical

Replace Deck Board
@ Perimeter, Typical

New Drip Edge @
Roof Perimeter, Typ.

Replace Damaged Decking @
Several Locations In
Overhang & Main Roof, Typ.

New Flashing @ Roof
Offset, Typical

New Flashing @ Roof
Offset, Typical

New Drip Edge @
Roof Perimeter, Typ.



North



City of Little Rock
Little Rock Parks & Recreation
500 W. Markham, Rm 108
Little Rock, Arkansas 72201
T # 501.371.4770
F # 501.371.6832
www.lpr.org

Jim Dailey Fitness Center

CONSTRUCTION RE-ROOF

Sheet Title:

ROOF
PLAN

Sheet Scale:

1" = 30'

Date: 6/12/15

Sheet No:

AI.0