



W:\2014\14-5759-City of Little Rock Rodney Parham Road Widening\Design Drawings\14-5759-CV\RAND\GN.DWG 5/4/16 at 8:50am

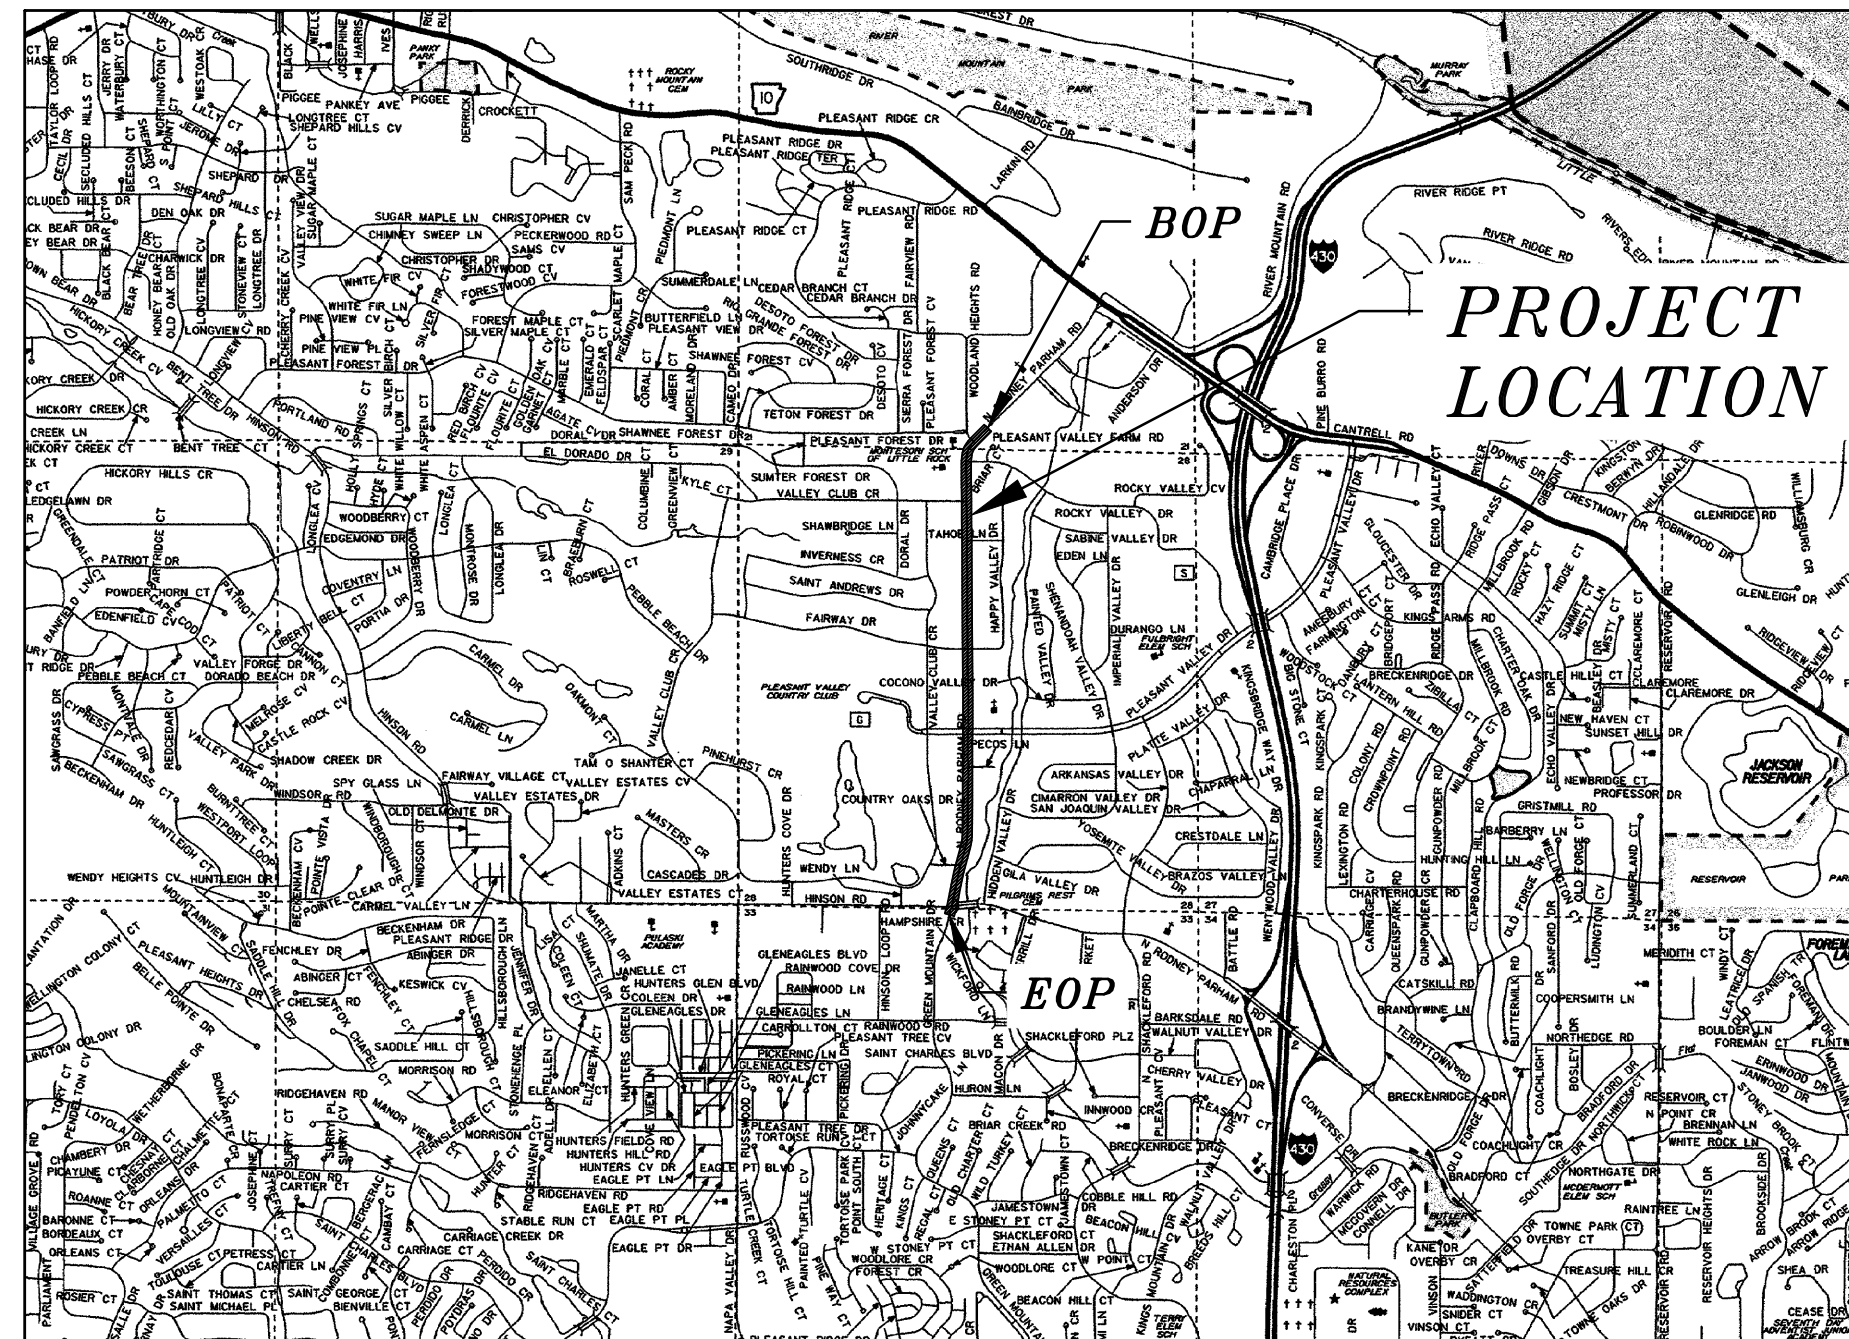

Know what's below.
Call before you dig.


PROJECT NUMBER 15-4-006 RODNEY PARHAM ROAD WIDENING LITTLE ROCK, ARKANSAS

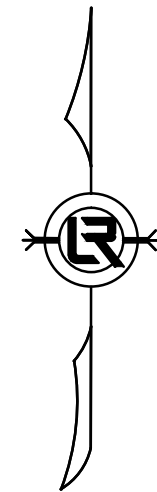

N.T.S.


PRELIMINARY
SUBJECT TO REVISION
15% SUBMITTAL 4/28/16

DEPARTMENT OF PUBLIC WORKS
CIVIL ENGINEERING
701 WEST MARKHAM STREET
LITTLE ROCK, ARKANSAS 72201

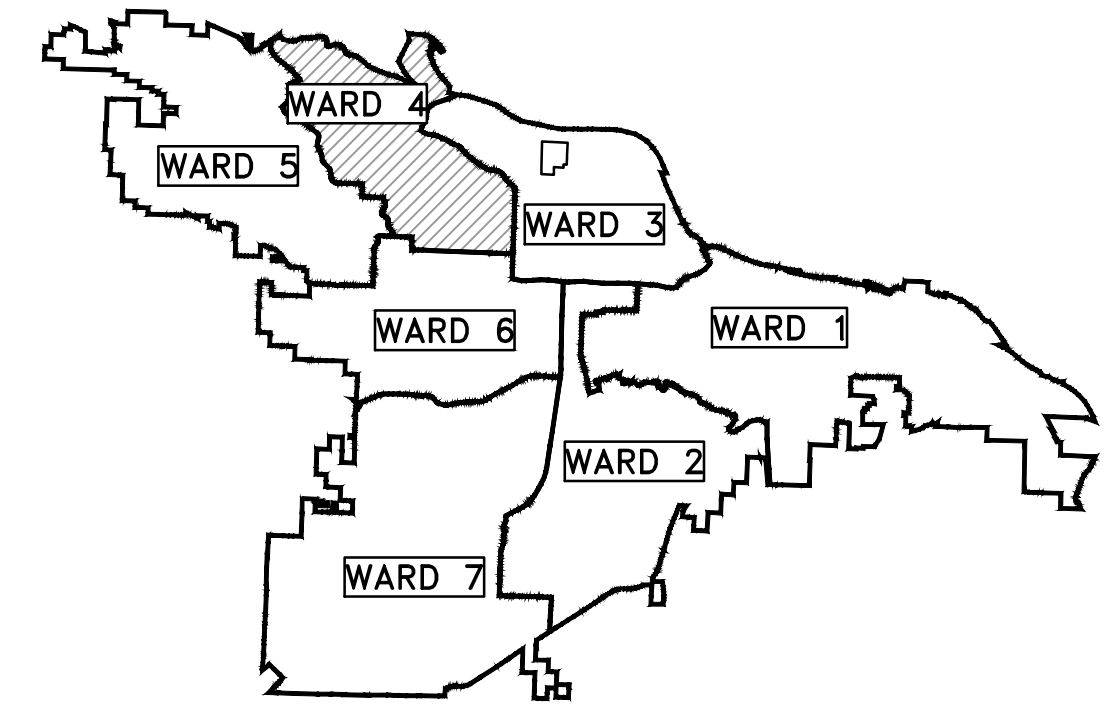

PROJECT LOCATION – WARD 4

SHEET NO.	TITLE
C1	COVER SHEET
C2	LEGEND AND QUANTITIES
C3	TOPOGRAPHIC SURVEY & ALIGNMENT LAYOUT
C4	TOPOGRAPHIC SURVEY & ALIGNMENT LAYOUT
C5	TOPOGRAPHIC SURVEY & ALIGNMENT LAYOUT
C6	TOPOGRAPHIC SURVEY & ALIGNMENT LAYOUT
C7	TOPOGRAPHIC SURVEY & ALIGNMENT LAYOUT
C8	TOPOGRAPHIC SURVEY & ALIGNMENT LAYOUT
C9	TOPOGRAPHIC SURVEY & ALIGNMENT LAYOUT
C10	TOPOGRAPHIC SURVEY & ALIGNMENT LAYOUT
C11	TOPOGRAPHIC SURVEY & ALIGNMENT LAYOUT
C12	TYPICAL SECTIONS (A AND B)
C13	TYPICAL SECTIONS (C AND D)
C14	OPTION A
C15	OPTION A
C16	OPTION A
C17	OPTION A
C18	OPTION A
C19	OPTION B
C20	OPTION B
C21	OPTION B
C22	OPTION B
C23	OPTION B
C24	OPTION C
C25	OPTION C
C26	OPTION C
C27	OPTION C
C28	OPTION C
C29	OPTION D
C30	OPTION D
C31	OPTION D
C32	OPTION D
C33	OPTION D
C34	CROSS SECTIONS

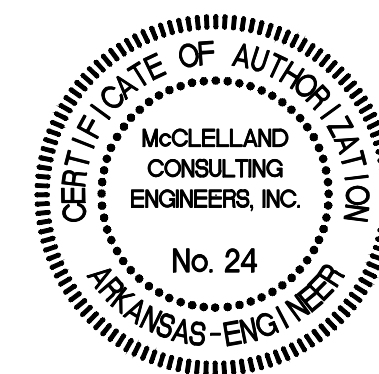

MCE McCLELLAND
CONSULTING
ENGINEERS, INC.
DESIGNED TO SERVE

900 West Markham
Little Rock, Arkansas 72201
PH# 501.371.0272
Fax # 501.371.9932

1810 N. College
Fayetteville, Arkansas 72702
PH# 479.443.2377
Fax # 479.443.9241

HTTP://WWW.MCCLELLAND-ENGRS.COM


REVISIONS DATE

CITY OF LITTLE ROCK, ARKANSAS
RODNEY PARHAM ROAD WIDENING

COVER SHEET



DEPARTMENT OF PUBLIC WORKS
CIVIL ENGINEERING
701 W. MARKHAM
LITTLE ROCK, ARKANSAS 72201

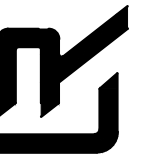

DRAWN BY
JAM
DESIGNED
BCD
CHECKED
MK

DATE
4/28/16
SCALE
N.T.S.

PROJECT NO.
15-4-006

SHEET NO.
C1

W:\2014\14-5759-City of Little Rock Rodney Parham Road Widening\Design Drawings\14-5759-CV\RANDLGND.dwg 5/3/16 at 3:14pm

EXISTING		PROPOSED
IRON ROD	○ IR	PROPOSED CONTOUR
PK NAIL	○ PK	PROPOSED SPOT ELEVATION
R.R. SPIKE	○ RR(Sp)	PROPOSED SPOT CURB ELEVATION
CONC. MONUMENT	□ CM	STORM SEWER – PIPE
WATER VALVE	⊗ WV	STORM SEWER – MITERED END SECTION
WATER METER	□ WM	STORM SEWER – GRATE INLET
FIRE HYDRANT	⊗ FH	STORM SEWER – JUNCTION BOX
GAS METER	⊗ GM	STORM SEWER – FLARED END SECTION
GAS VALVE	⊗ GV	STORM SEWER – HEADWALL
CLEAN-OUT	○ CO	STORM SEWER – SINGLE WING
GUARD POST (BOLLARD)	● GP	STORM SEWER – DOUBLE WING
SIGN POST	⊕	STORM SEWER – AREA INLET
BENCHMARK	⊕	GRADE BREAK LINE
STORM SEWER MANHOLE	⊕	HIGH POINT
SANITARY SEWER MANHOLE	⊕	LOW POINT
TELEPHONE MANHOLE	⊕	CUT LINE
ELECTRIC MANHOLE	⊕	FILL LINE
TELEPHONE BOX	⊕	SANITARY SEWER PIPE
ELECTRIC BOX	⊕	SANITARY SEWER MANHOLE
CABLE BOX	⊕	PROPOSED CURB
UTILITY POLE	⊕	PROPOSED CONCRETE
GUY WIRE	⊕	CONSTRUCTION – ENTRANCE/EXIT
LIGHT POLE	⊕	CHECK DAM
POST OR POLE (TYPE AS NOTED)	⊕	DIVERSION BERM
MAILBOX	⊕	DOWNDRAIN STRUCTURE – TEMPORARY
DECIDUOUS TREE	⊕	ROCK DAM
EVERGREEN/CONIFEROUS TREE	⊕	SEDIMENT BARRIER – SILT FENCE
BUSH	⊕	SEDIMENT BARRIER – GRAVEL RING
PROPERTY LINE	⊕	SEDIMENT BARRIER – BLOCK & GRAVEL
SETBACK LINE	⊕	SEDIMENT BARRIER – BLOCK
EASEMENT LINE	⊕	TEMPORARY SEDIMENT BASIN
CURB	⊕	SILT FENCE – TYPE A
FENCE	⊕	SILT FENCE – TYPE B
OVERHEAD ELECTRIC	⊕	SILT FENCE – TYPE C
OVERHEAD TELEPHONE	⊕	STORM DRAIN OUTLET PROTECTION
OVERHEAD CABLE	⊕	SURFACE ROUGHENING
UNDERGROUND TELEPHONE	⊕	DISTURBED AREA STABILIZATION – TEMPORARY STABILIZATION
UNDERGROUND ELECTRIC	⊕	DISTURBED AREA STABILIZATION – TEMPORARY GRASSING
UNDERGROUND CABLE	⊕	DISTURBED AREA STABILIZATION – PERMANENT GRASSING
WATER LINE	⊕	MATTING/BLANKETS
SEWER LINE	⊕	
GAS LINE	⊕	
STORM SEWER/CULVERT	⊕	
EDGE OF WOODS	⊕	
CONTOUR LINE	⊕	

REVISIONS	DATE

CITY OF LITTLE ROCK, ARKANSAS	LEGEND AND QUANTITIES
RODNEY PARHAM ROAD WIDENING	


DEPARTMENT OF PUBLIC WORKS

CIVIL ENGINEERING

701 W. MARKHAM

LITTLE ROCK, ARKANSAS 72201



 


DRAWN BY	JAM
DESIGNED	BCD
CHECKED	MK
DATE	4/28/16
SCALE	N.T.S.
PROJECT NO.	15-4-006
SHEET NO.	C2

W:\2014\14-5759-City of Little Rock Rodney Parham Road Widening\Design Drawings\14-5759-S2 TOPO.dwg 5/31/16 at 3:15pm

CONTROL DATA				
Point #	Northing	Easting	Elevation	Description
10	162109.6830	1191306.9940	493.09	CONTROL POINT
11	164720.4780	1191648.2490	510.91	CONTROL POINT
12	164249.0210	1191636.5750	501.44	CONTROL POINT
13	163777.7790	1191589.1020	506.53	CONTROL POINT
14	163478.1330	1191576.7340	501.25	CONTROL POINT
15	163015.7080	1191606.5900	479.09	CONTROL POINT
16	162187.4300	1191601.1060	479.45	CONTROL POINT
17	161664.7470	1191570.6760	482.13	CONTROL POINT
18	161257.4110	1191557.9740	455.68	CONTROL POINT
19	160750.4560	1191471.0070	441.33	CONTROL POINT
20	160539.1970	1191390.8710	440.53	CONTROL POINT
21	162544.7350	1191608.9180	476.30	CONTROL POINT
22	162613.2270	1191548.2250	476.64	CONTROL POINT
23	162845.9990	1191611.6720	478.62	CONTROL POINT
24	162897.3770	1191564.5670	480.46	CONTROL POINT
25	163408.2470	1191568.1920	498.09	CONTROL POINT

CONTROL DATA				
Point #	Northing	Easting	Elevation	Description
26	163024.7050	1191655.7350	475.14	CONTROL POINT
27	164051.6180	1191593.3590	500.76	CONTROL POINT
28	163206.9250	1191661.4080	478.66	CONTROL POINT
29	164440.0310	1191606.9830	504.30	CONTROL POINT
30	163365.2920	1191658.7100	488.69	CONTROL POINT
31	164794.5580	1191602.1730	515.45	CONTROL POINT
32	163610.6070	1191639.9810	506.32	CONTROL POINT
34	163903.6630	1191645.3890	499.84	CONTROL POINT
36	164020.5900	1191713.4520	489.14	CONTROL POINT
38	164314.7940	1191731.7670	492.63	CONTROL POINT
40	164509.6080	1191650.1550	502.62	CONTROL POINT
42	164645.9380	1191666.8390	504.87	CONTROL POINT
44	164761.9720	1191751.6780	512.24	CONTROL POINT
50	161921.1660	1191584.0960	482.74	CONTROL POINT
51	161733.8910	1191458.1530	496.95	CONTROL POINT

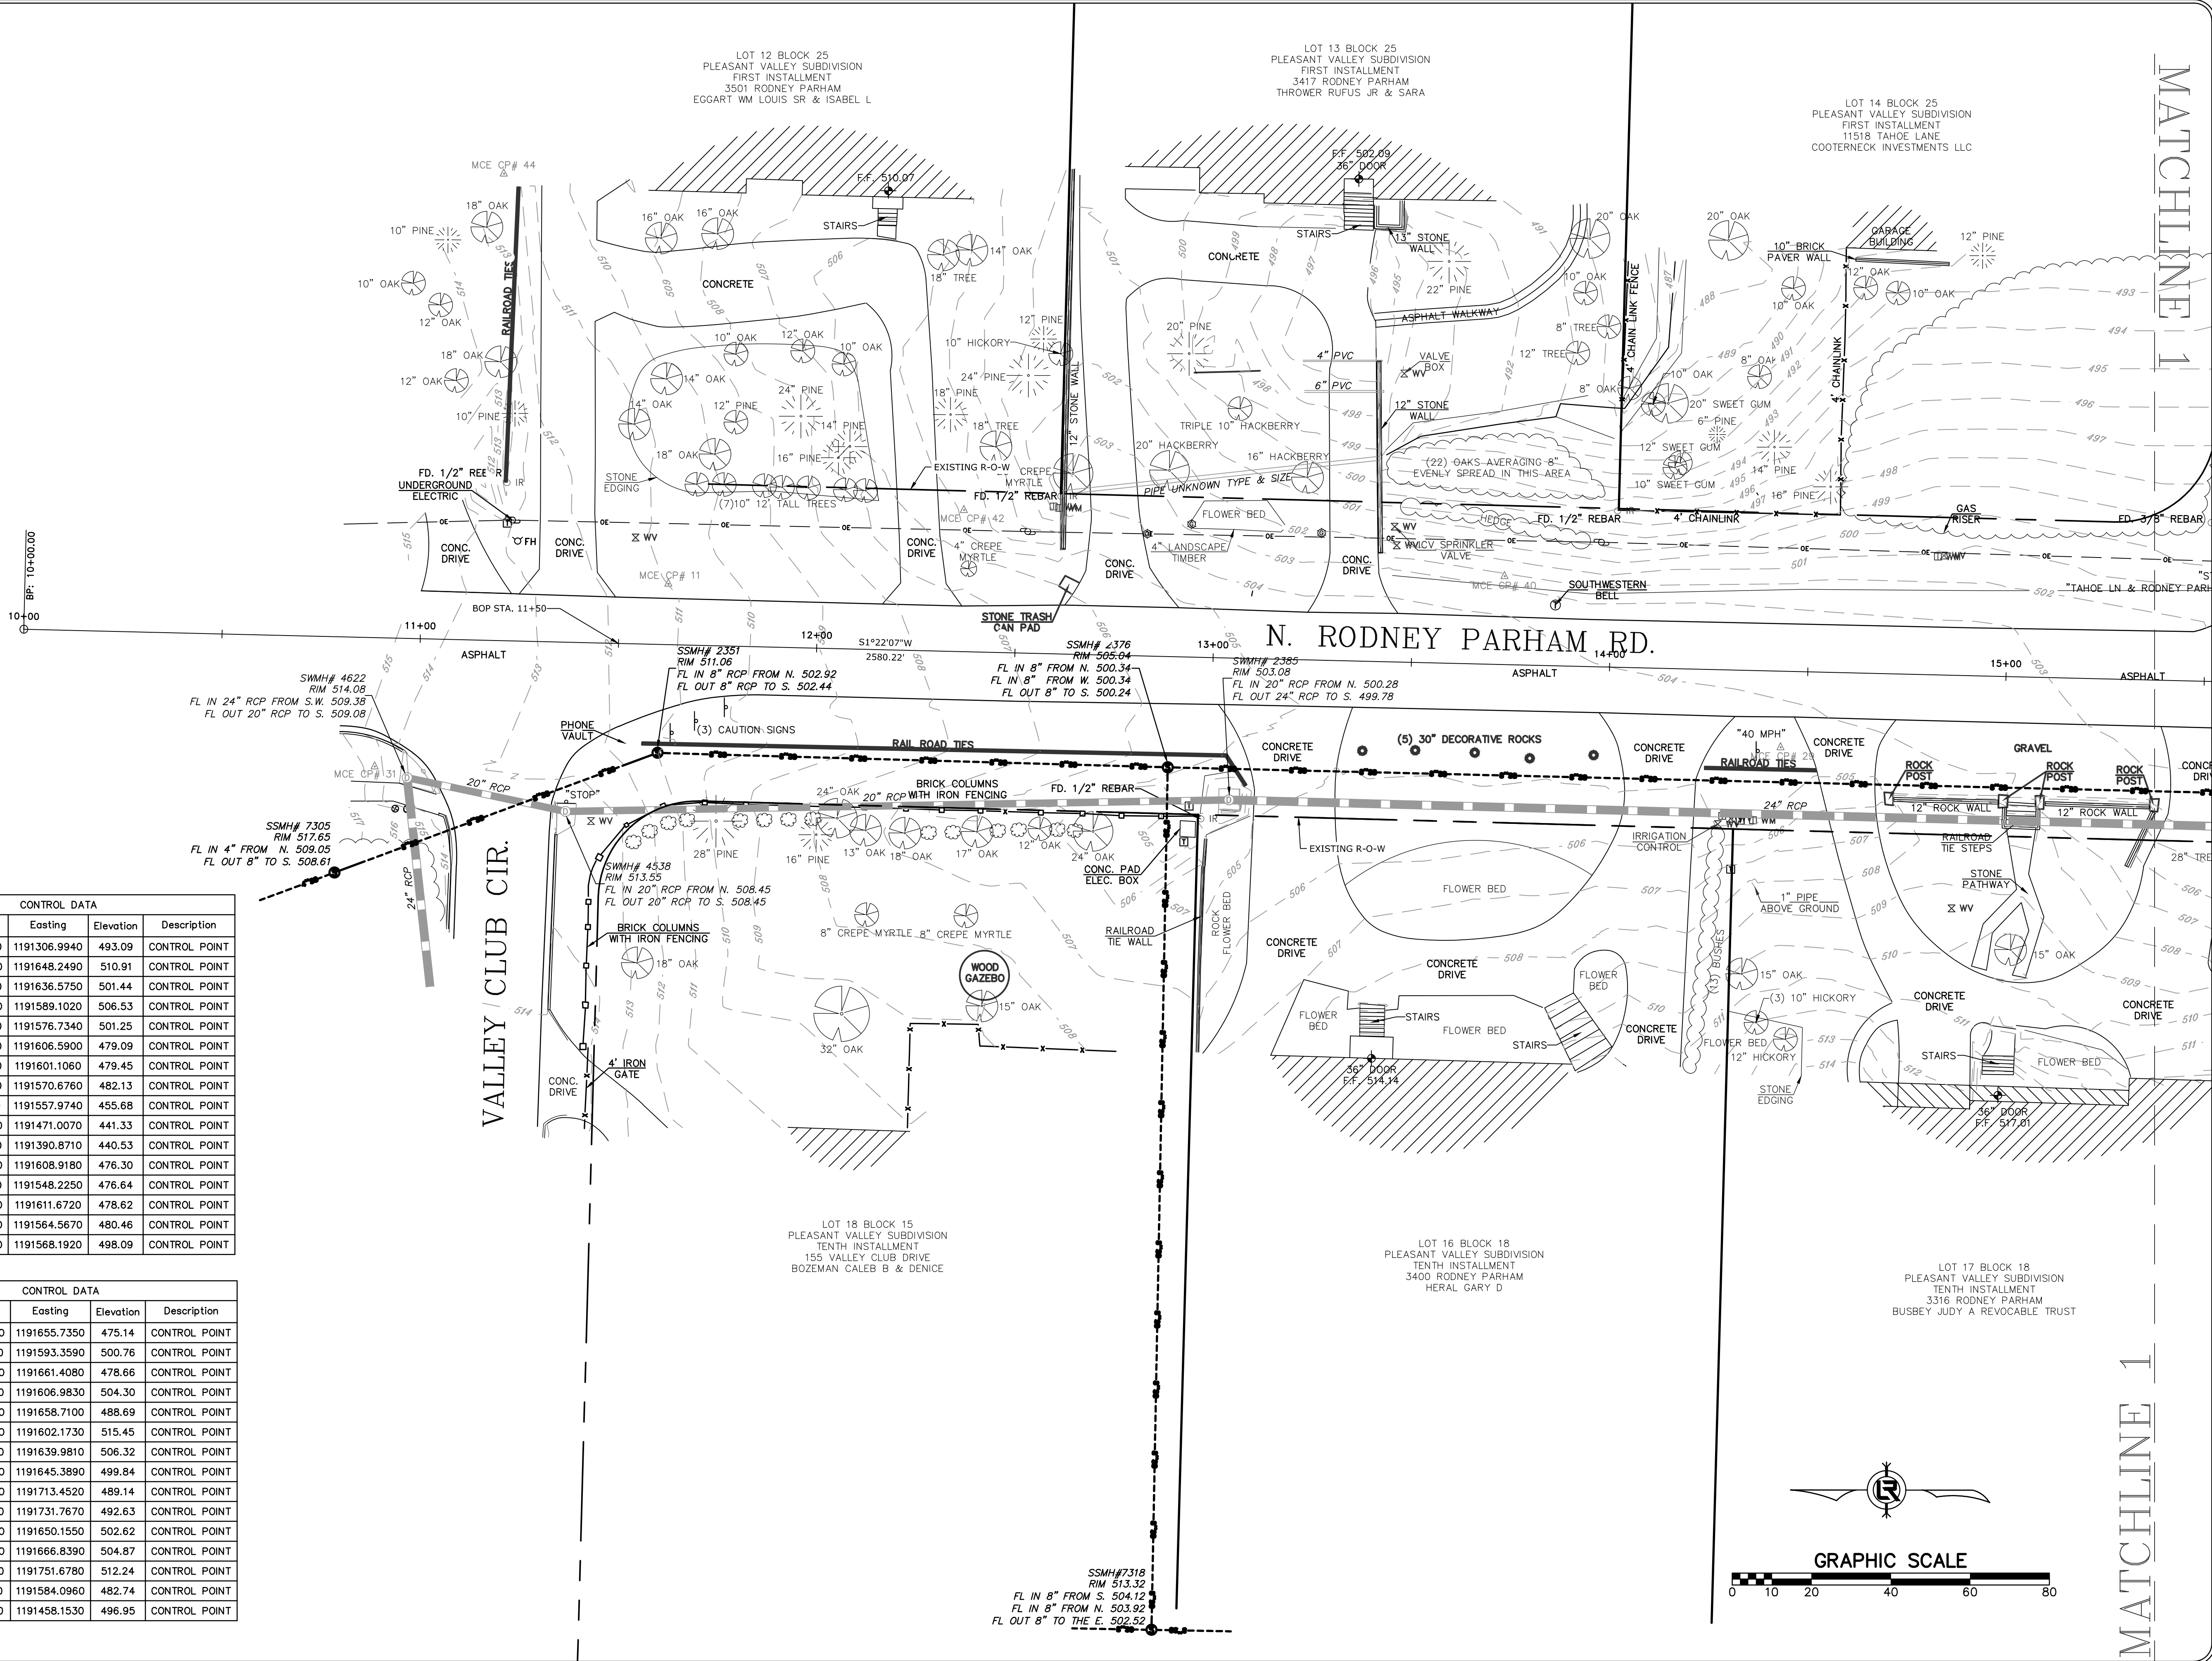


REVISIONS	DATE

CITY OF LITTLE ROCK, ARKANSAS
RODNEY PARHAM ROAD WIDENING
TOPOGRAPHIC SURVEY

DEPARTMENT OF PUBLIC WORKS
CIVIL ENGINEERING
701 W. MARKHAM
LITTLE ROCK, ARKANSAS 72201

DRAWN BY
JDM
DESIGNED
NA
CHECKED
KLS
DATE
2-12-2016
SCALE
1"=20'
PROJECT NO.
15-4-006
SHEET NO.
C3


W:\2014\14-5759-City of Little Rock Rodney Parham Road Widening\Design Drawings\14-5759-S2 TOPO.dwg 5/31/16 at 3:17pm

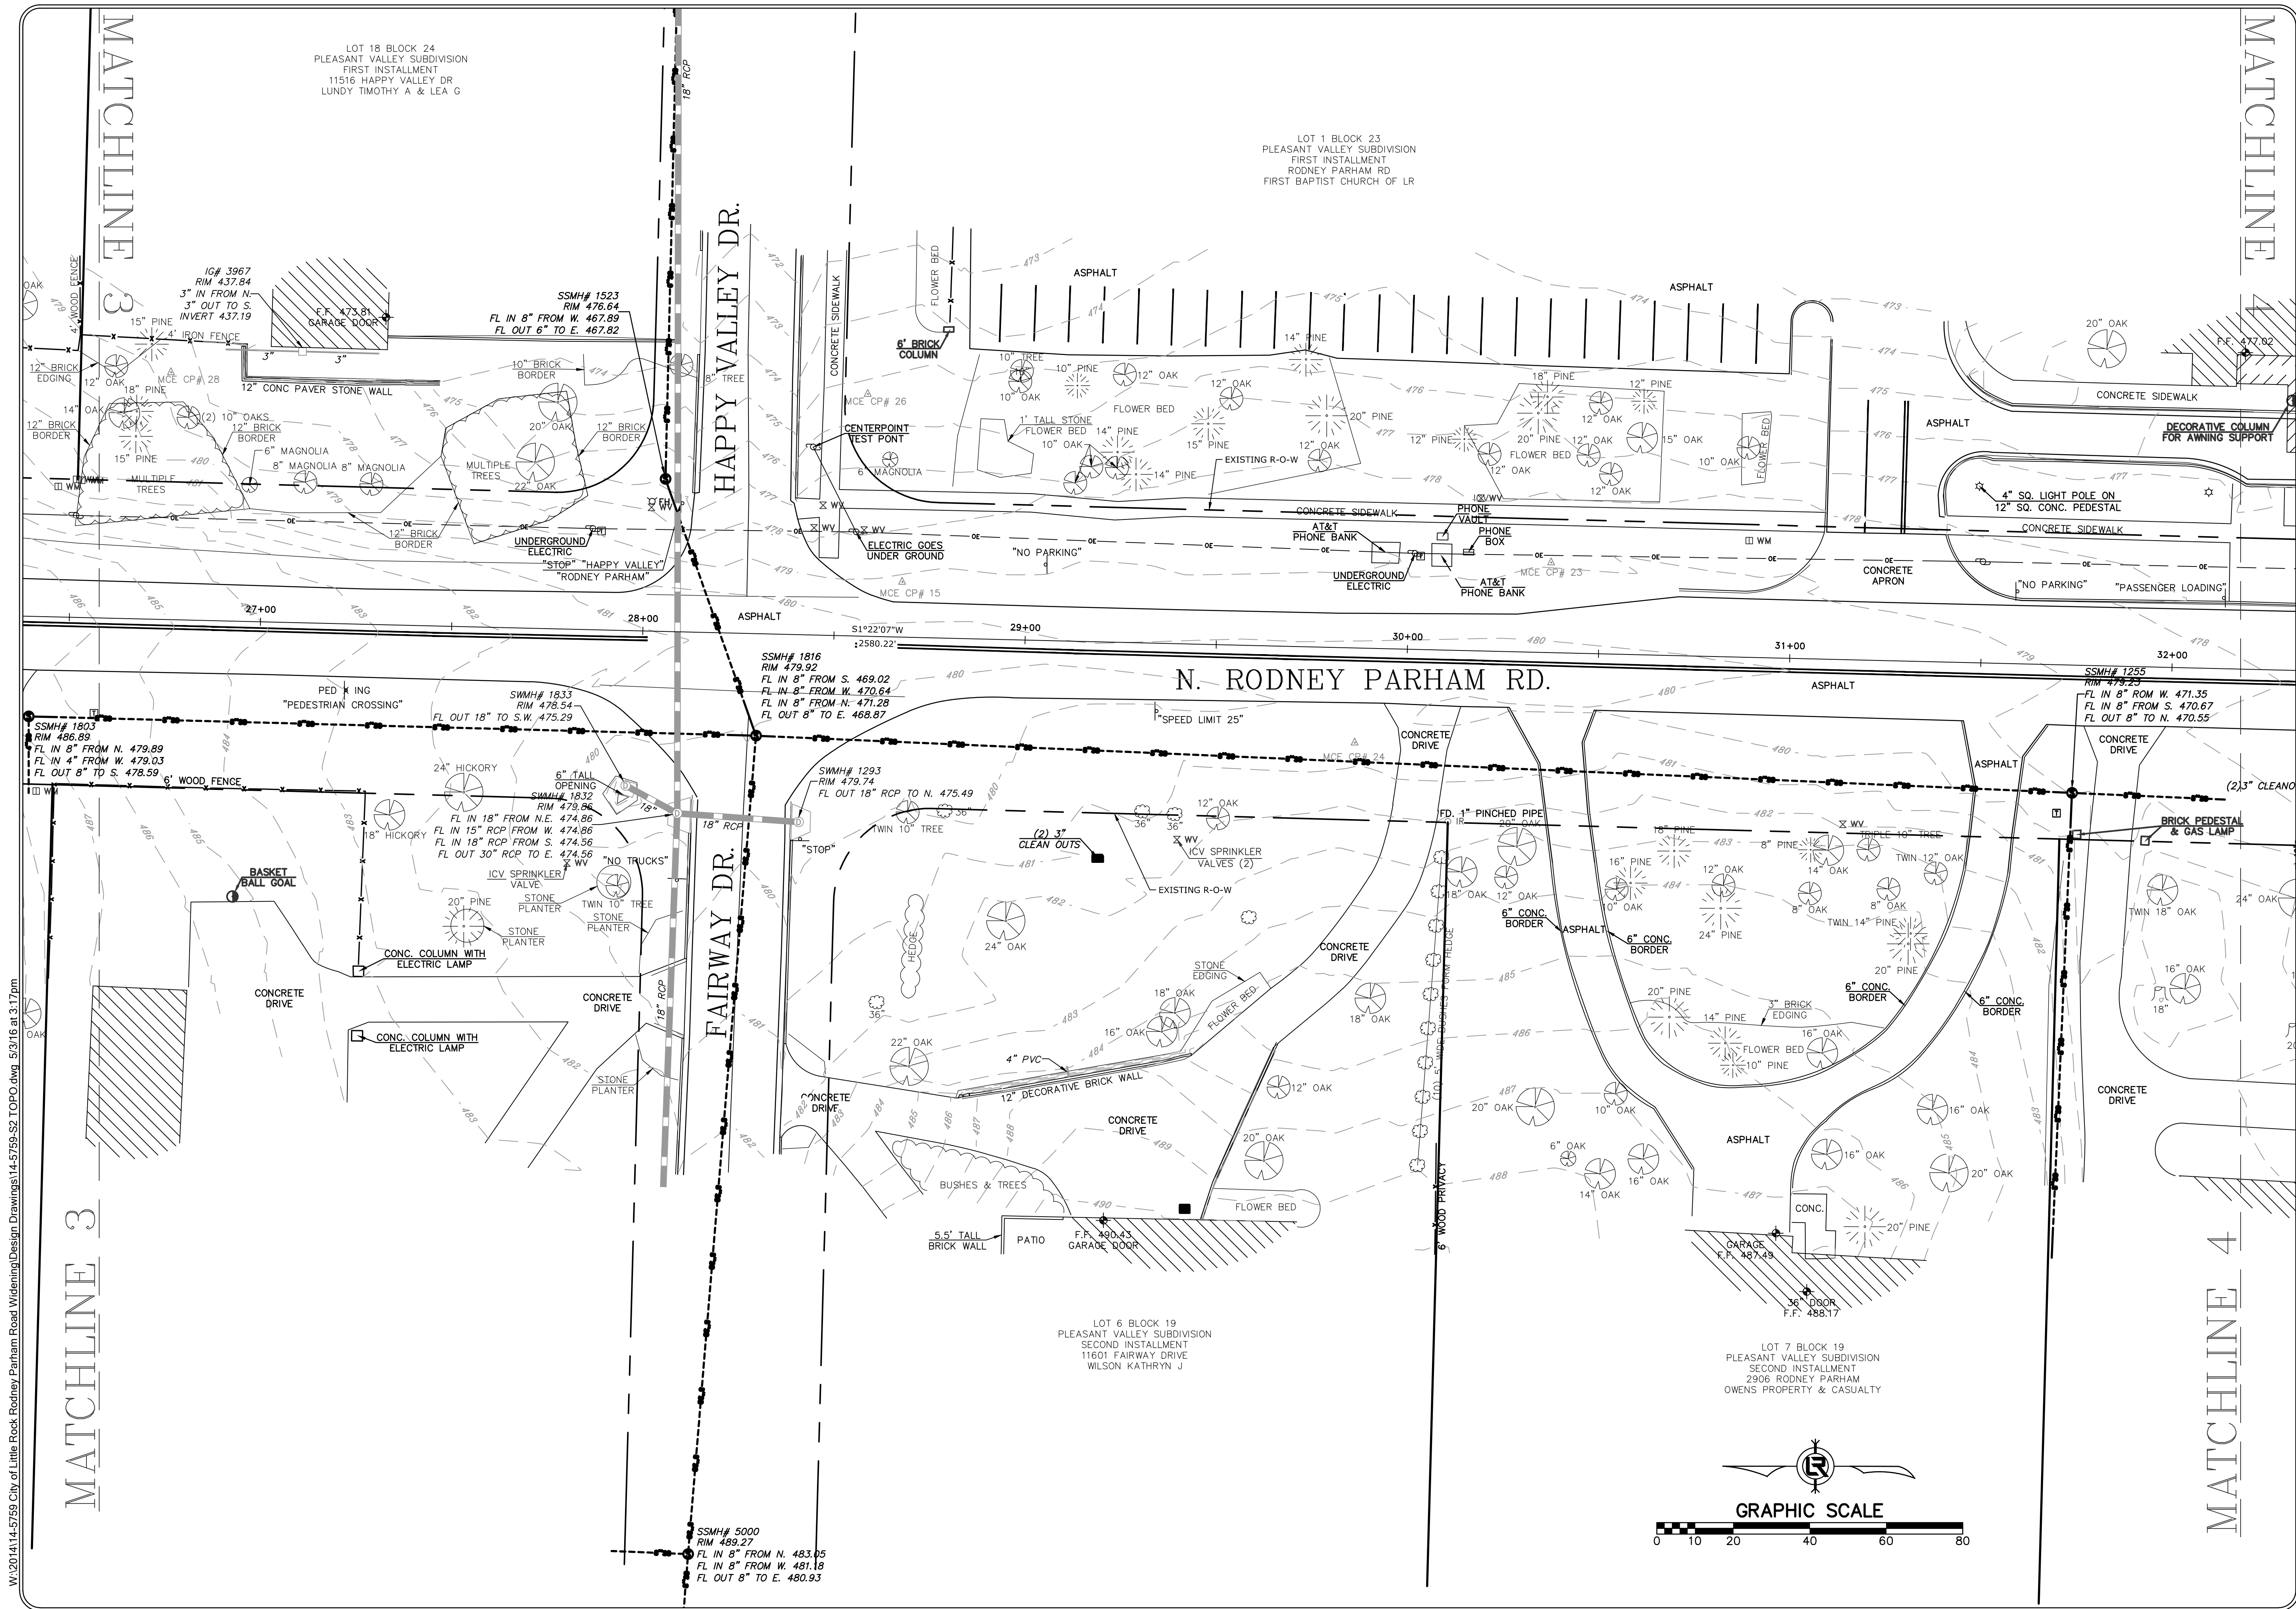

REVISIONS	DATE

CITY OF LITTLE ROCK, ARKANSAS
RODNEY PARHAM ROAD WIDENING

TOPOGRAPHIC SURVEY

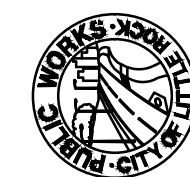


DEPARTMENT OF PUBLIC WORKS

CIVIL ENGINEERING


701 W. MARKHAM

LITTLE ROCK, ARKANSAS 72201

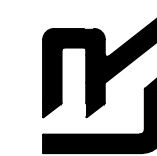

DRAWN BY JDM
DESIGNED NA
CHECKED KLS
DATE 2-12-2016
SCALE 1"=20'
PROJECT NO. 15-4-006
SHEET NO. C6

W:\2014\14-5759-City of Little Rock Rodney Parham Road Widening\Design Drawings\14-5759-S2 TOPO.dwg, 5/31/16 at 3:17pm

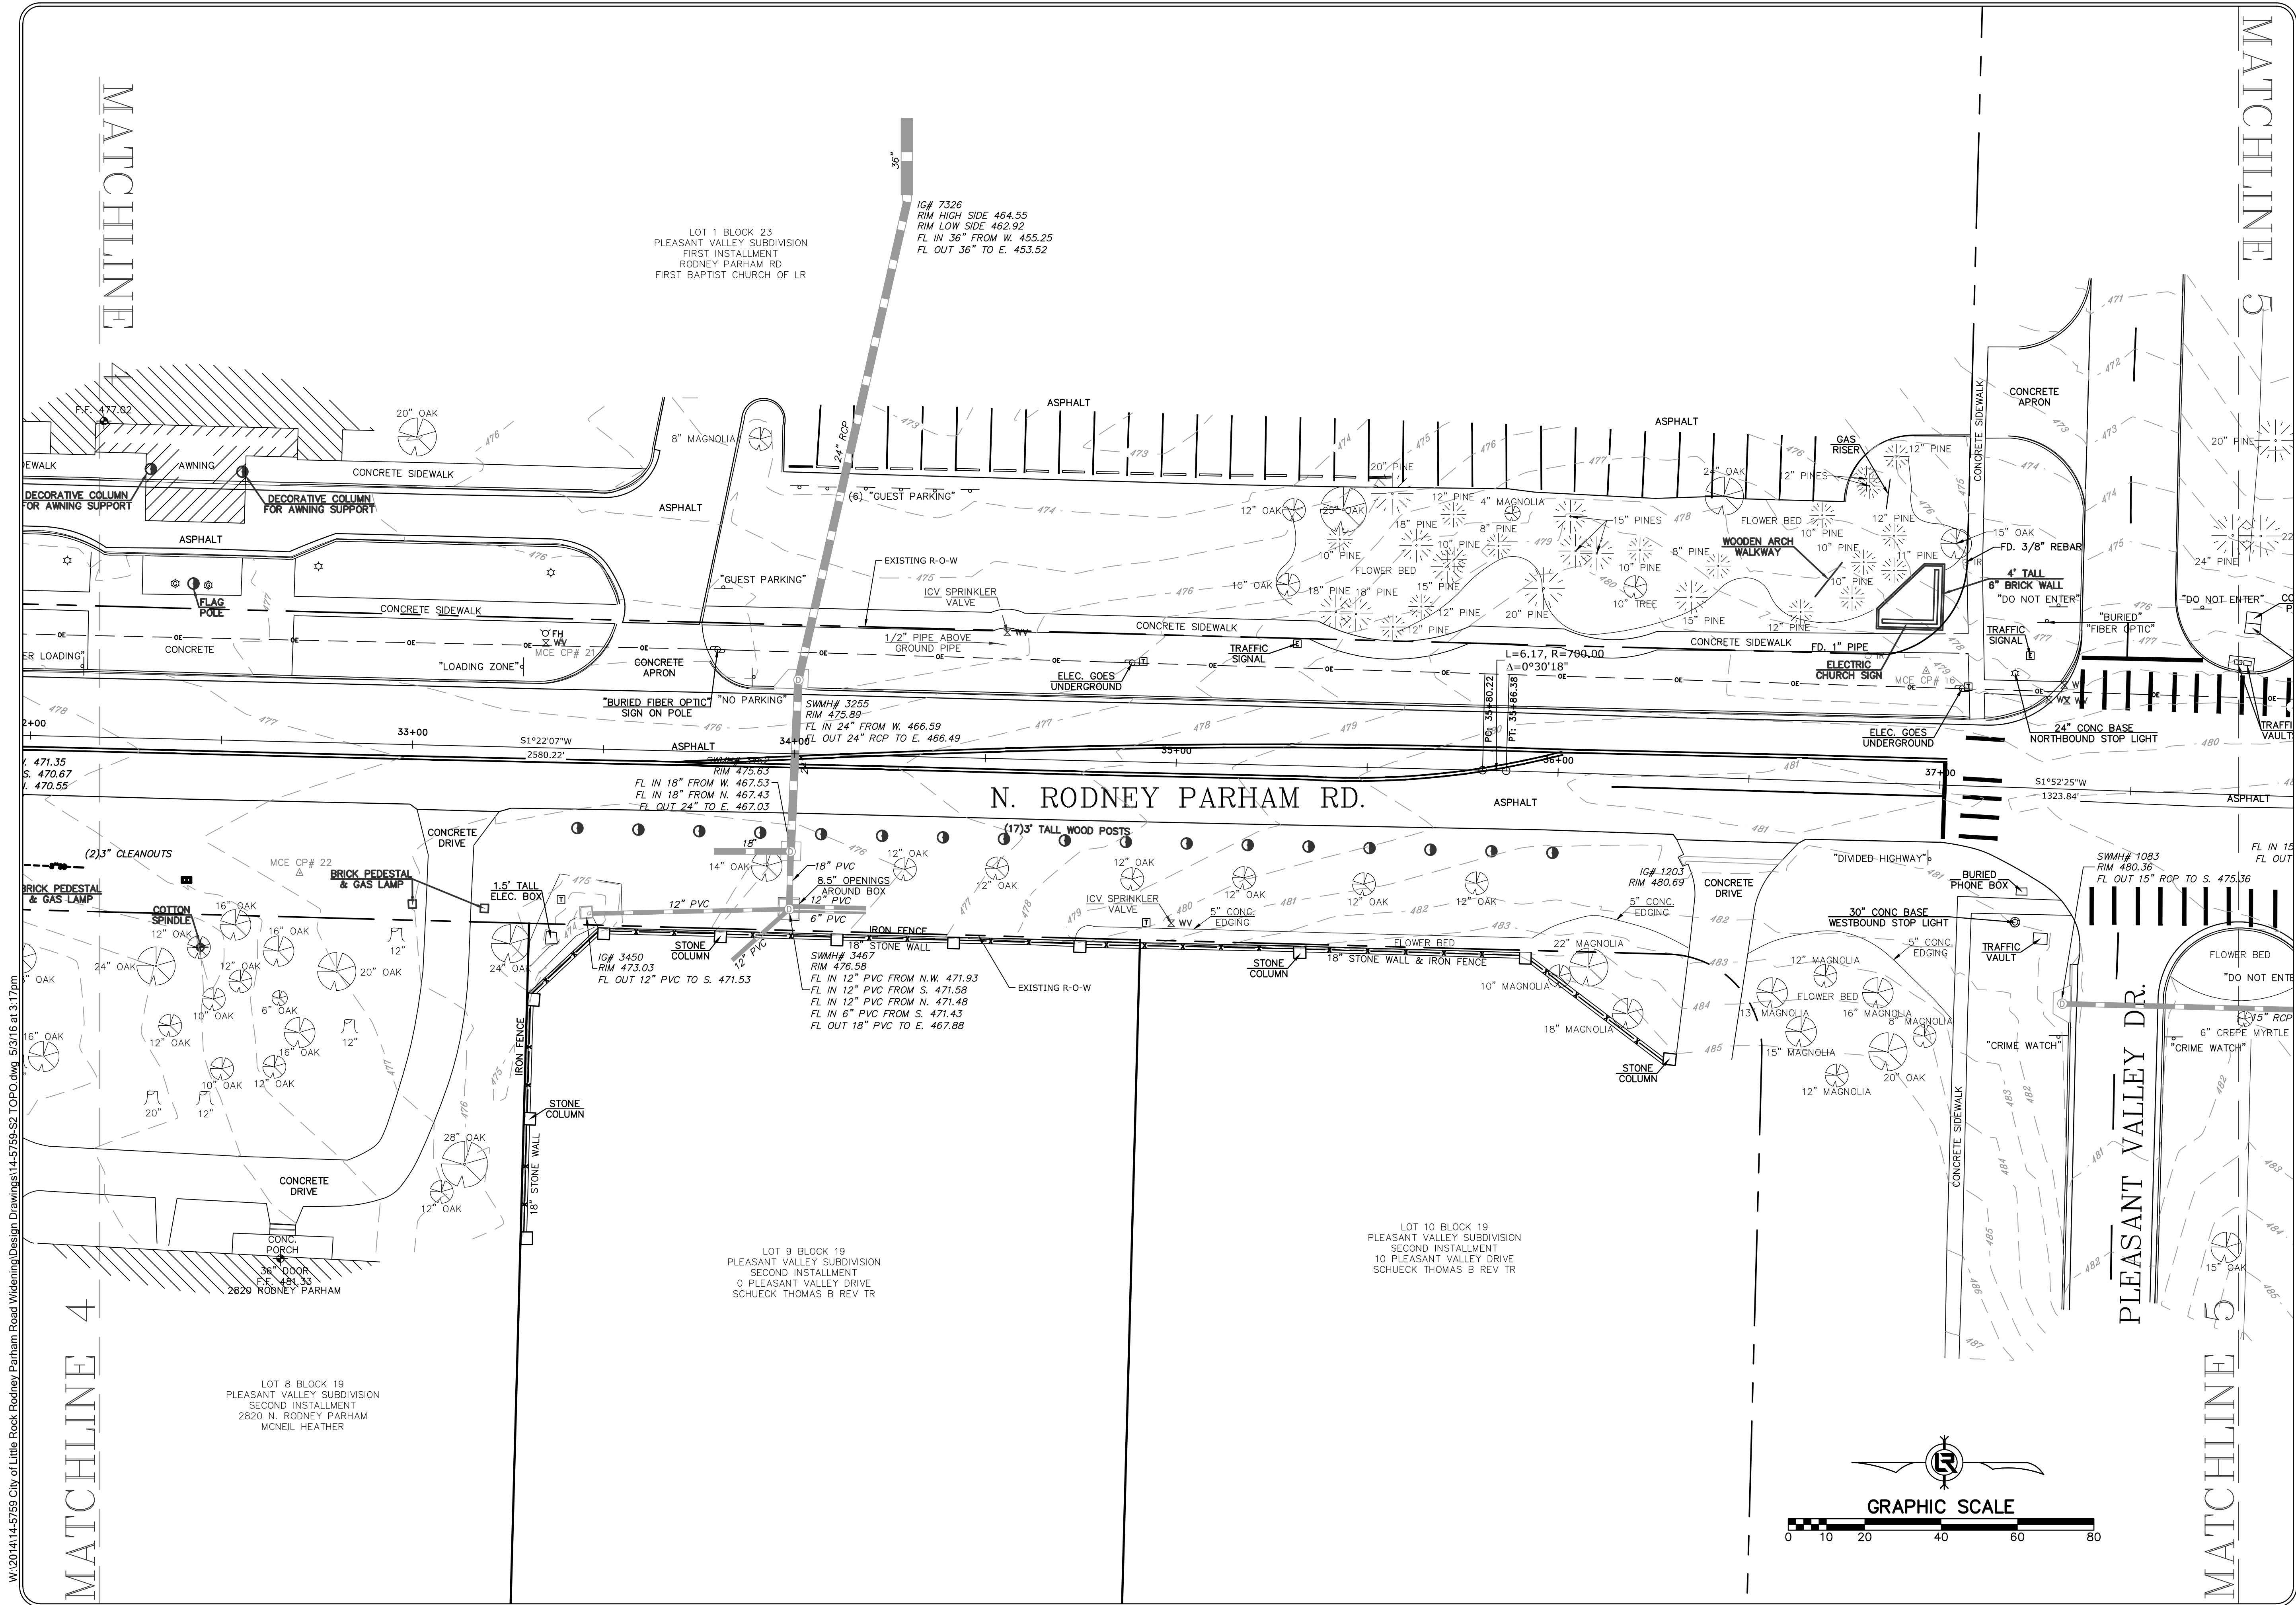


REVISIONS	DATE

CITY OF LITTLE ROCK, ARKANSAS	TOPOGRAPHIC SURVEY
RODNEY PARHAM ROAD WIDENING	

DEPARTMENT OF PUBLIC WORKS	CIVIL ENGINEERING
701 W. MARKHAM	LITTLE ROCK, ARKANSAS 72201

--

DRAWN BY	JDM
DESIGNED	NA
CHECKED	KLS
DATE	2-12-2016
SCALE	1"=20'
PROJECT NO.	15-4-006
SHEET NO.	C7

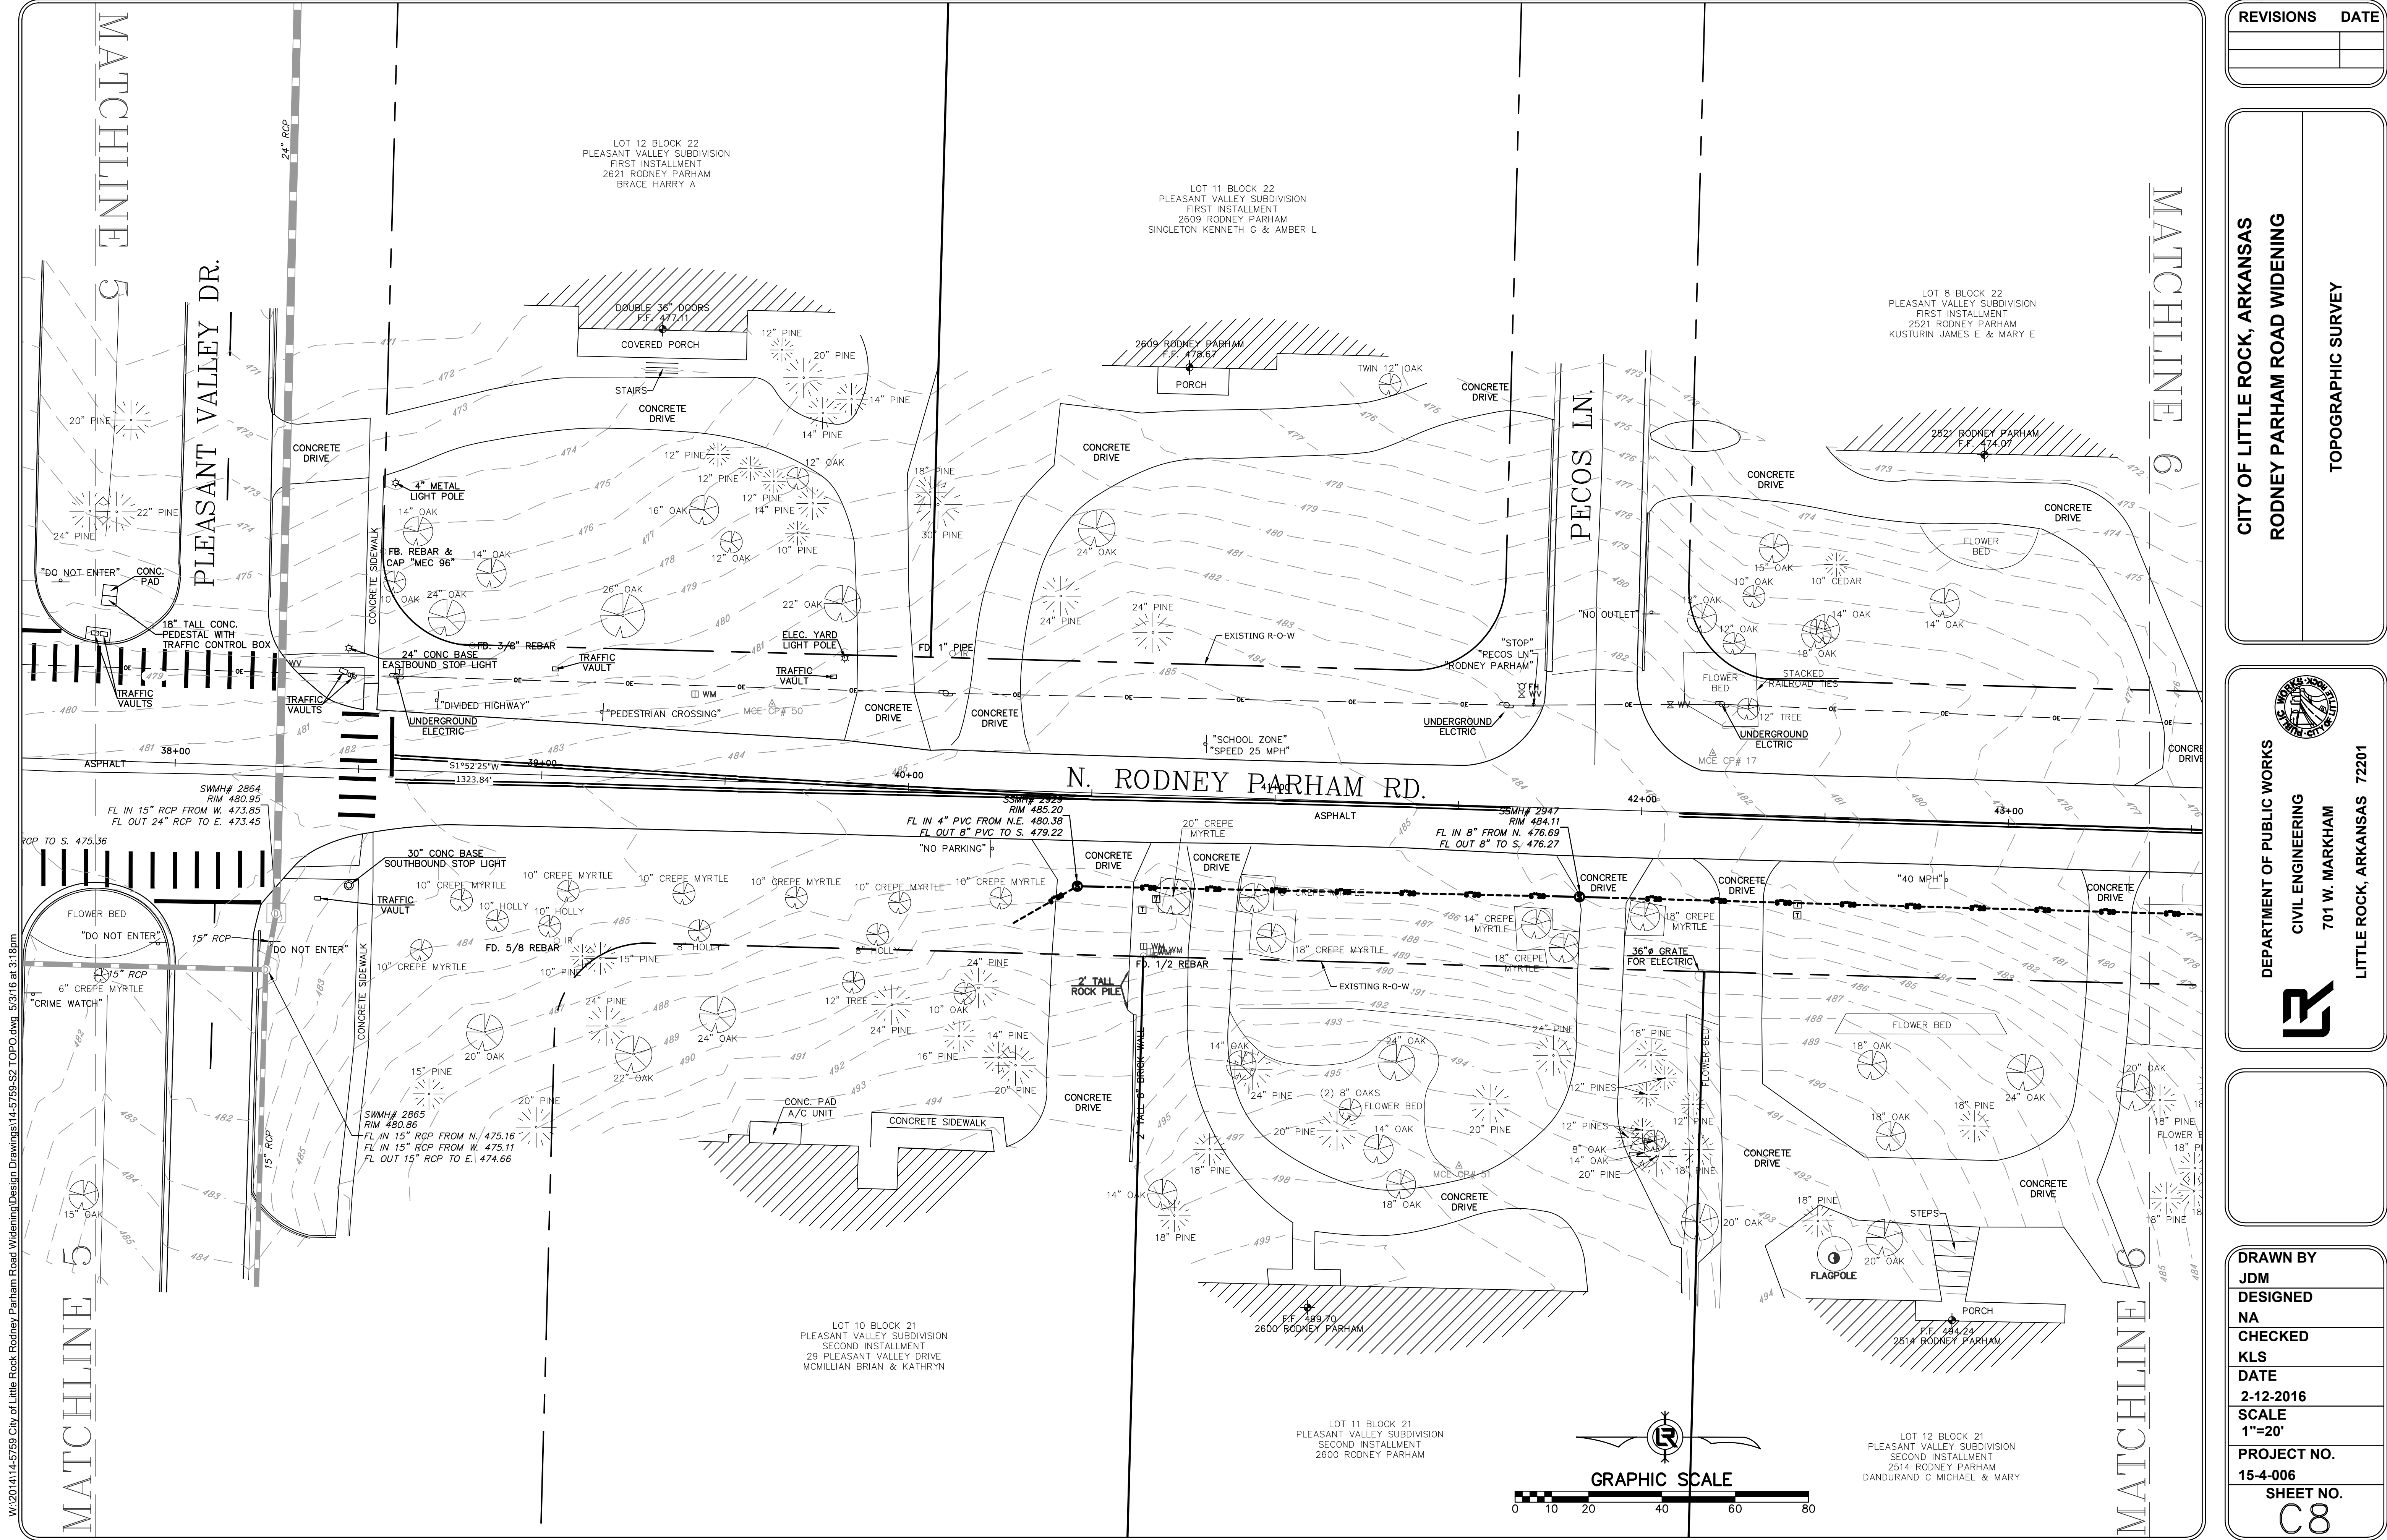

REVISIONS	DATE

CITY OF LITTLE ROCK, ARKANSAS

RODNEY PARHAM ROAD WIDENING

TOPOGRAPHIC SURVEY

DEPARTMENT OF PUBLIC WORKS

CIVIL ENGINEERING

701 W. MARKHAM

LITTLE ROCK, ARKANSAS 72201

DRAWN BY

JDM

DESIGNED

NA

CHECKED

KLS

DATE

2-12-2016

SCALE

1"=20'


PROJECT NO.

15-4-006

SHEET NO.

C8

W:\2014\14-5759-City of Little Rock Rodney Parham Road Widening\Design Drawings\14-5759-S2 TOPO.dwg 5/31/16 at 3:18pm

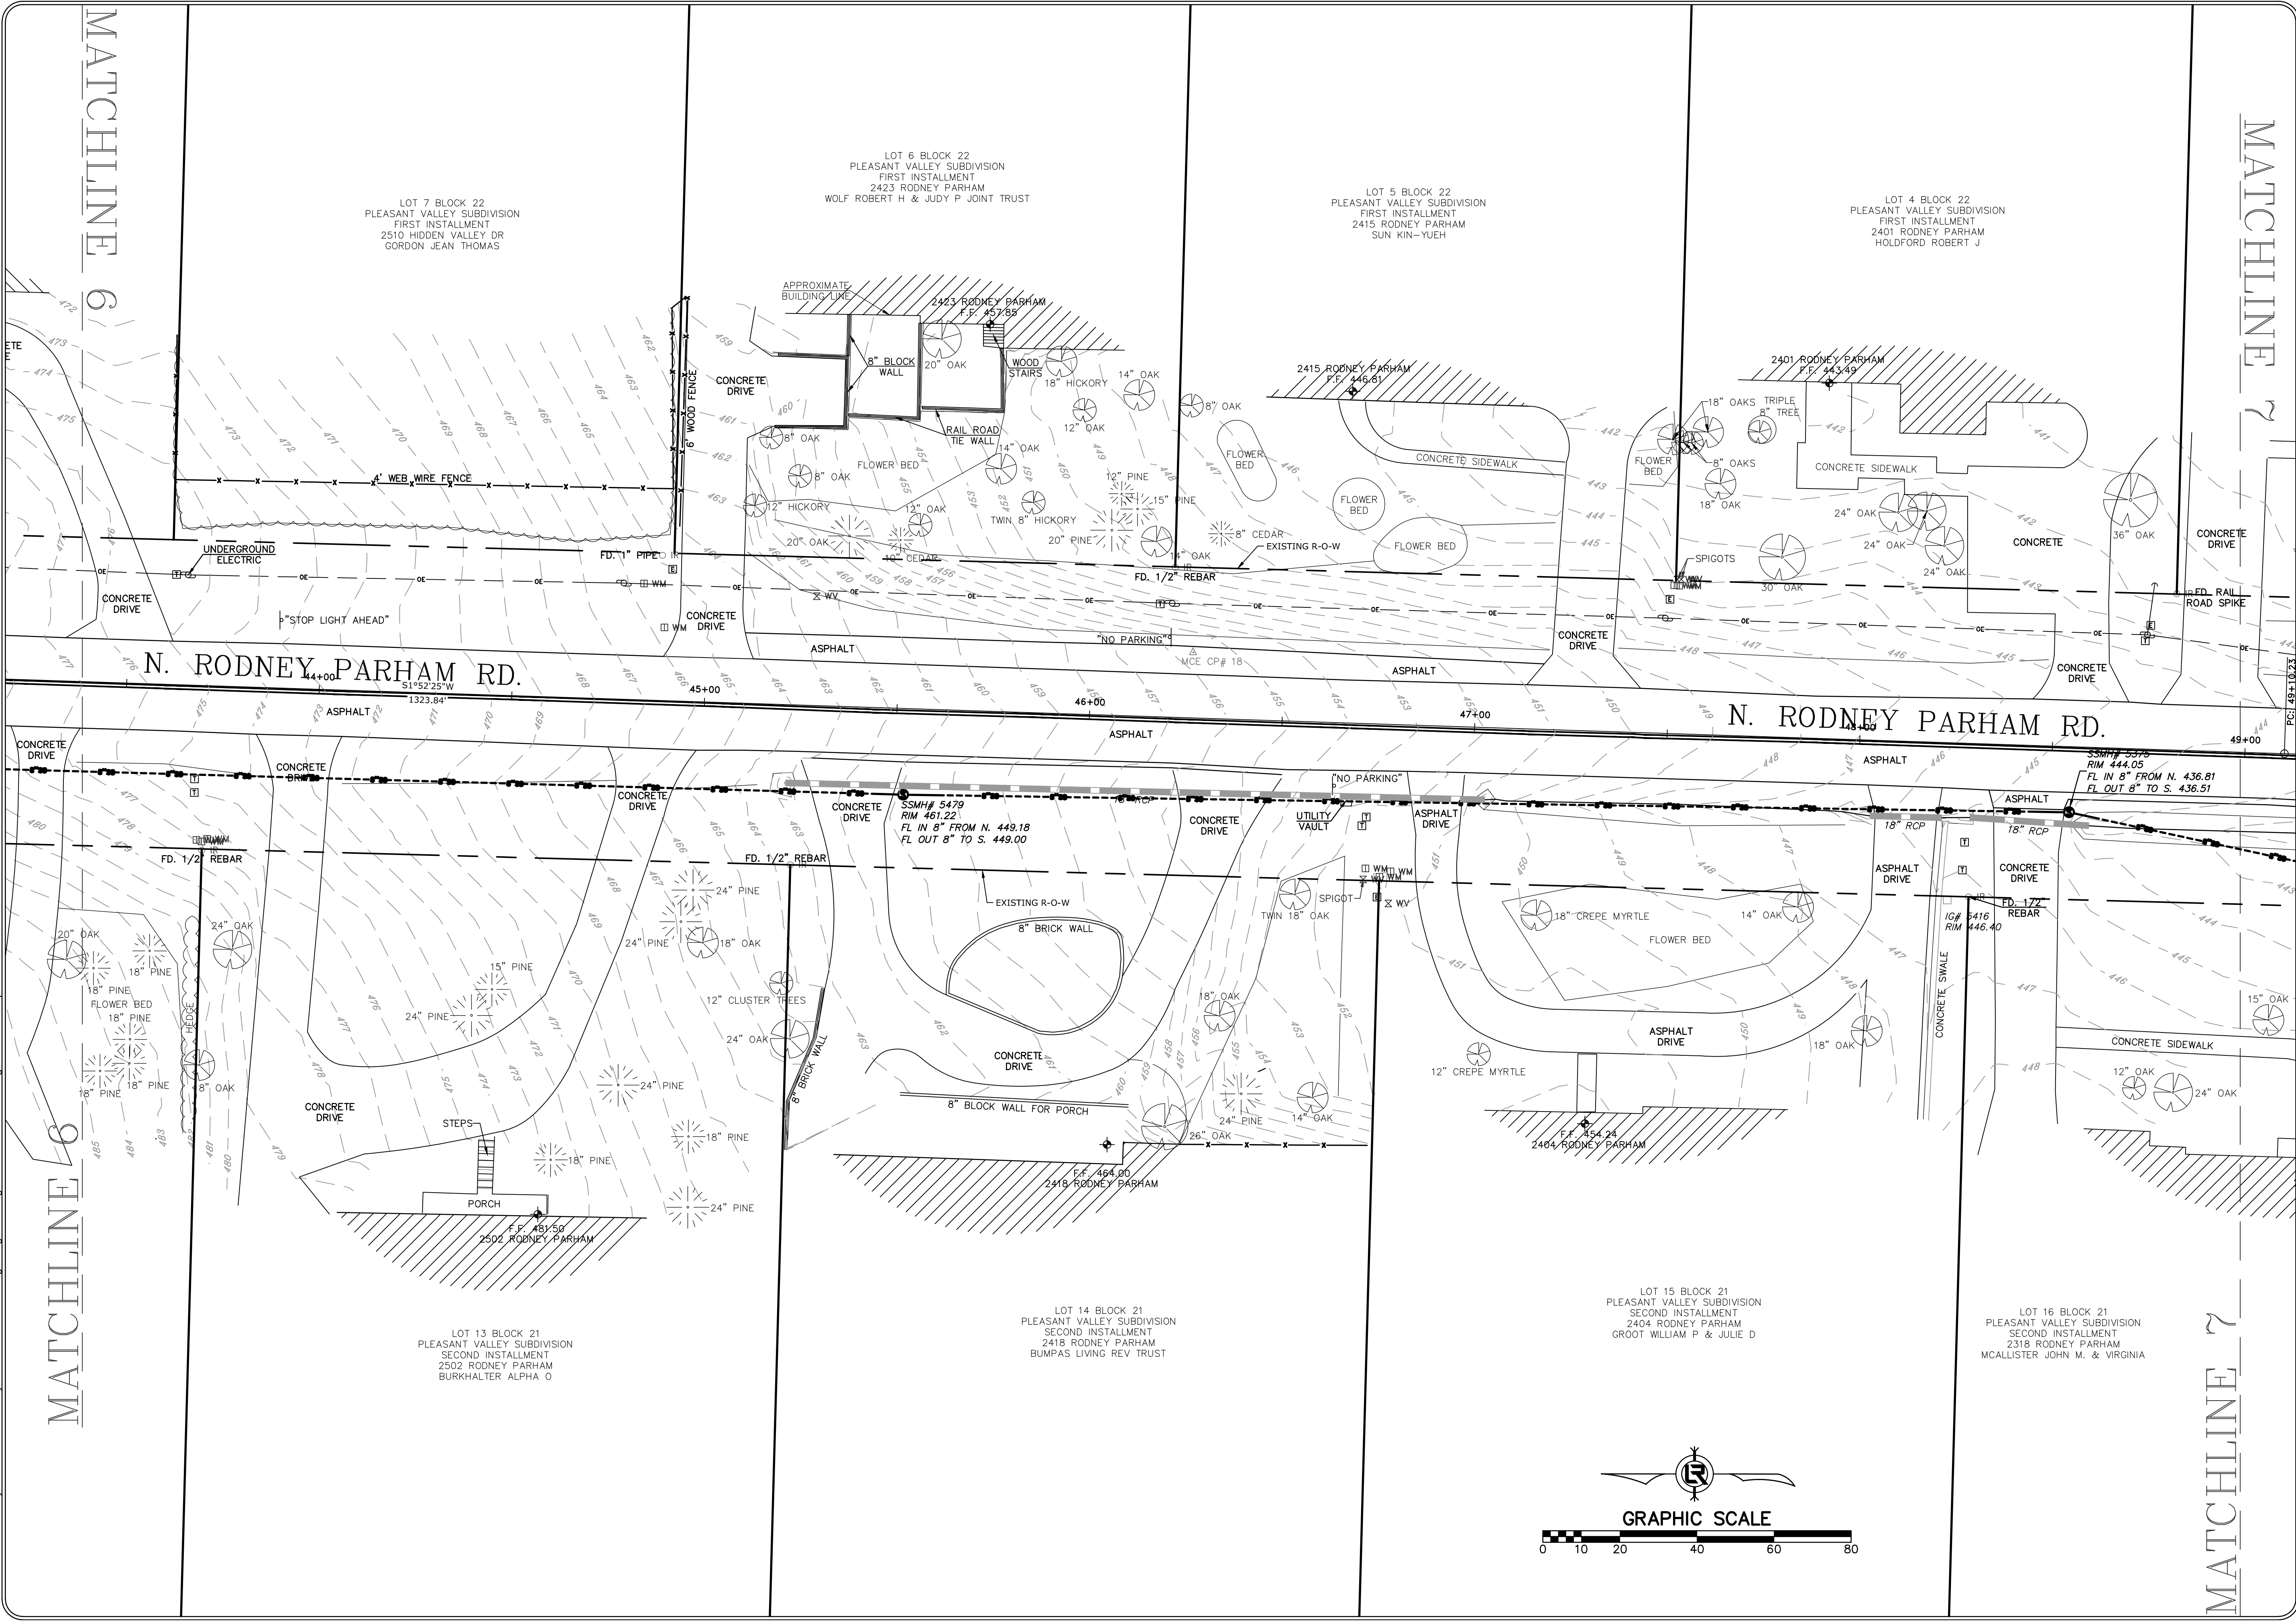

REVISIONS	DATE

CITY OF LITTLE ROCK, ARKANSAS

RODNEY PARHAM ROAD WIDENING


TOPOGRAPHIC SURVEY

DEPARTMENT OF PUBLIC WORKS

CIVIL ENGINEERING

701 W. MARKHAM

LITTLE ROCK, ARKANSAS 72201

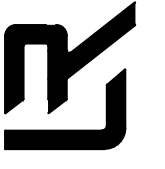

DRAWN BY

JDM

DESIGNED

NA

CHECKED

KLS

DATE

2-12-2016

SCALE

1"=20'


PROJECT NO.

15-4-006

SHEET NO.

C9

W:\2014\14-5759-City of Little Rock Rodney Parham Road Widening\Design Drawings\14-5759-S2 TOPO.dwg, 5/31/16 at 3:19pm

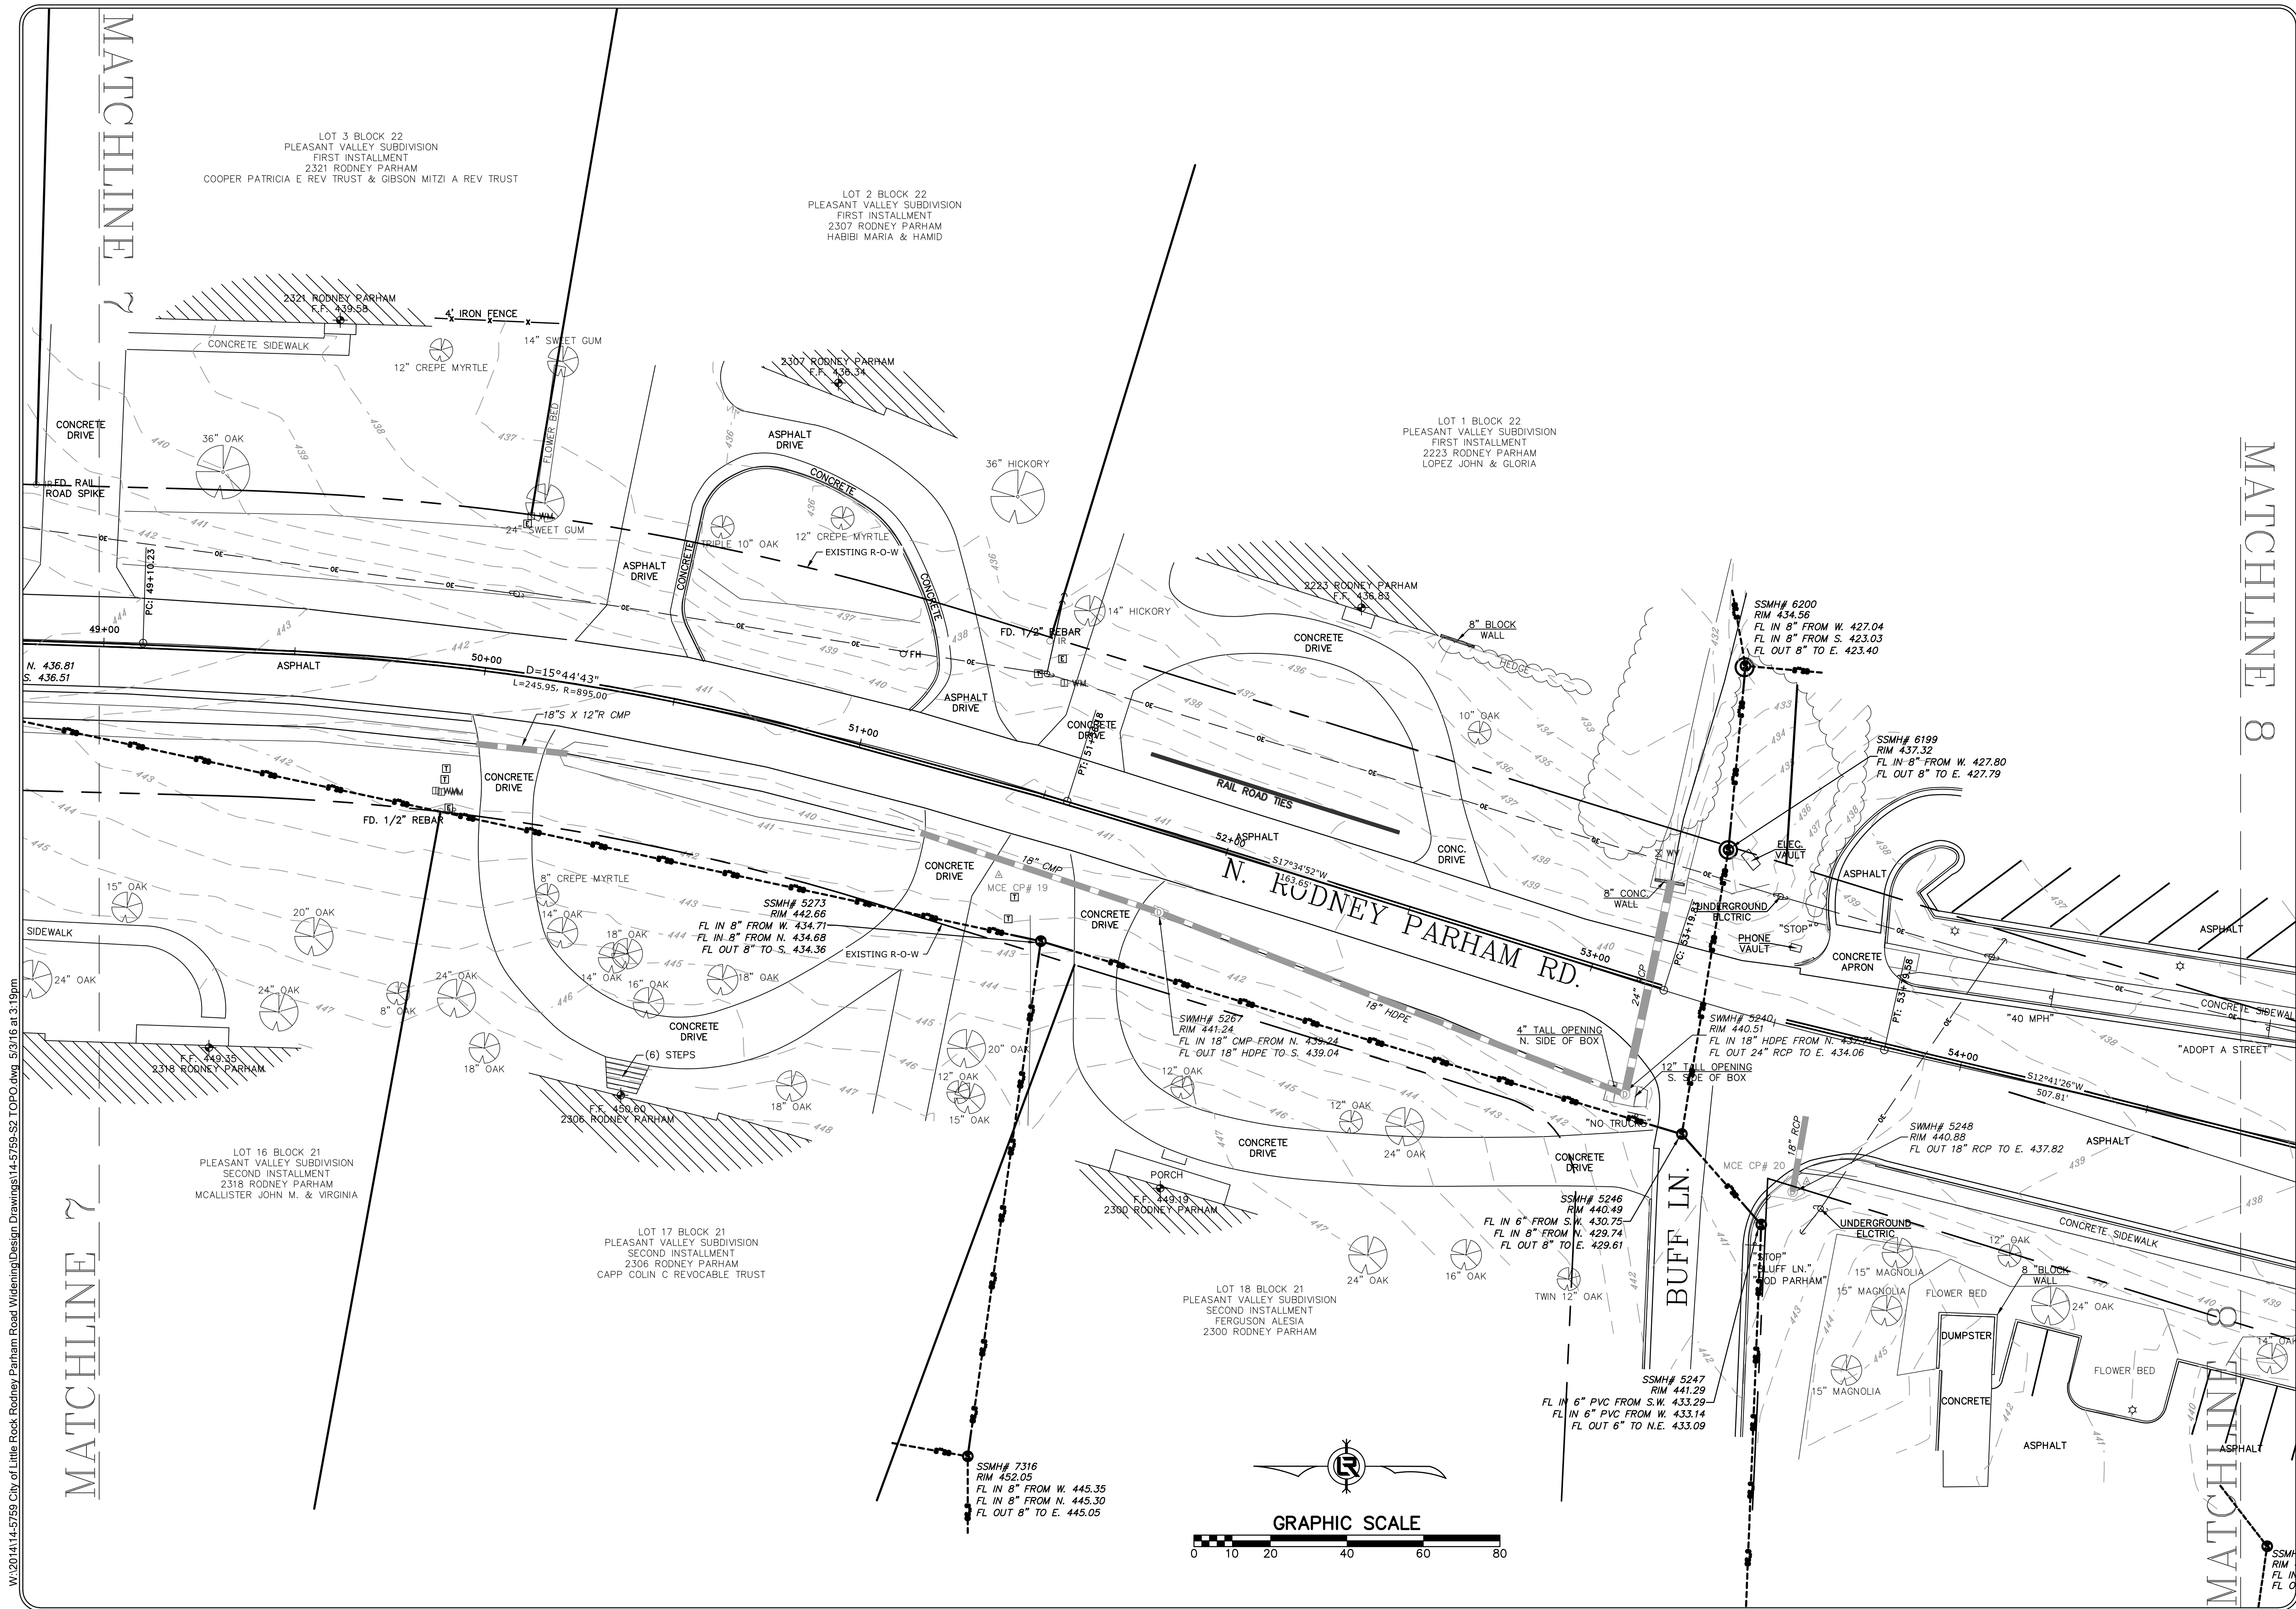

REVISIONS	DATE


CITY OF LITTLE ROCK, ARKANSAS	TOPOGRAPHIC SURVEY
RODNEY PARHAM ROAD WIDENING	

DEPARTMENT OF PUBLIC WORKS	CIVIL ENGINEERING	701 W. MARKHAM	LITTLE ROCK, ARKANSAS 72201
			

--


DRAWN BY	JDM
DESIGNED	NA
CHECKED	KLS
DATE	2-12-2016
SCALE	1"=20'
PROJECT NO.	15-4-006
SHEET NO.	C10

MATCHLINE 8

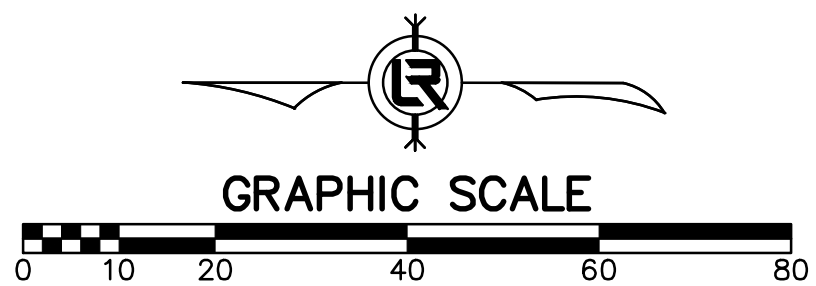


DRAWN BY JDM
DESIGNED NA
CHECKED KLS
DATE 2-12-2016
SCALE 1"=20'
PROJECT NO. 15-4-006
SHEET NO. C11

W:\2014\14-5759 City of Little Rock Rodney Parham Road Widening\Design Drawings\14-5759-DESIGN.dwg 5/3/16 at 3:22pm

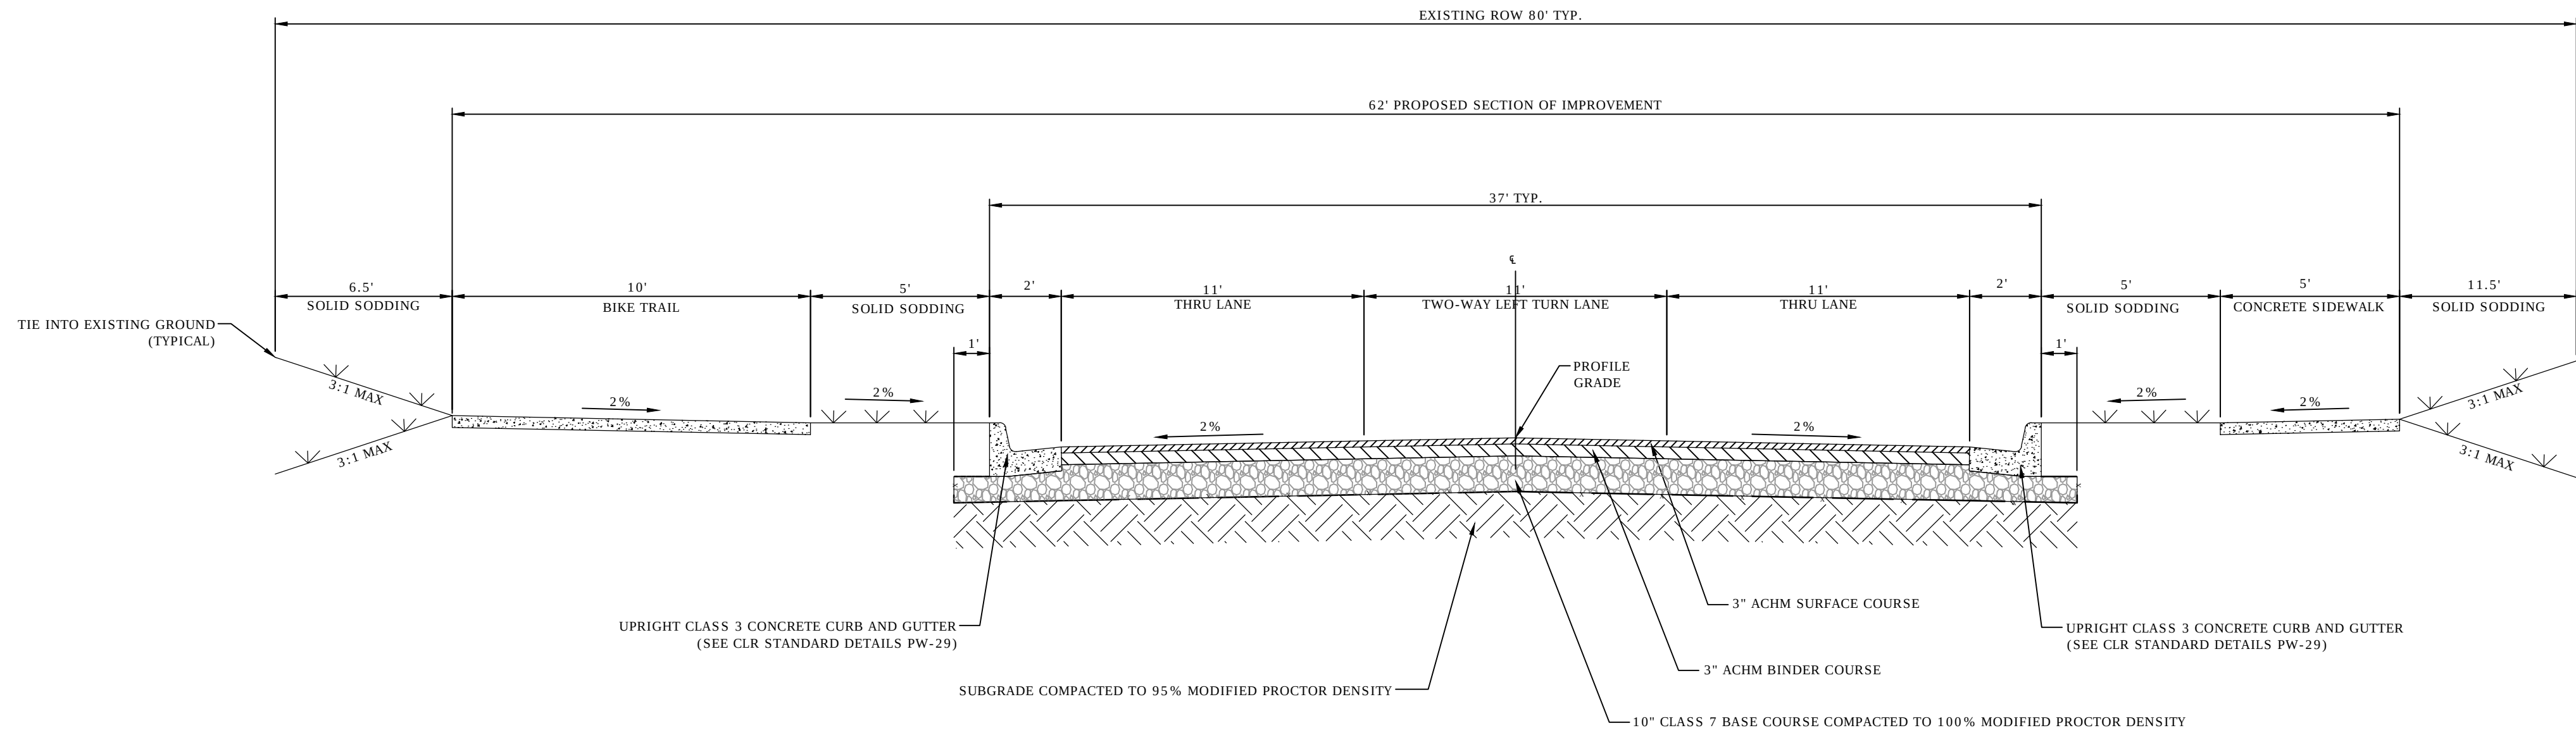

TYPICAL SECTION OF IMPROVEMENT
OPTION B
N.T.S.

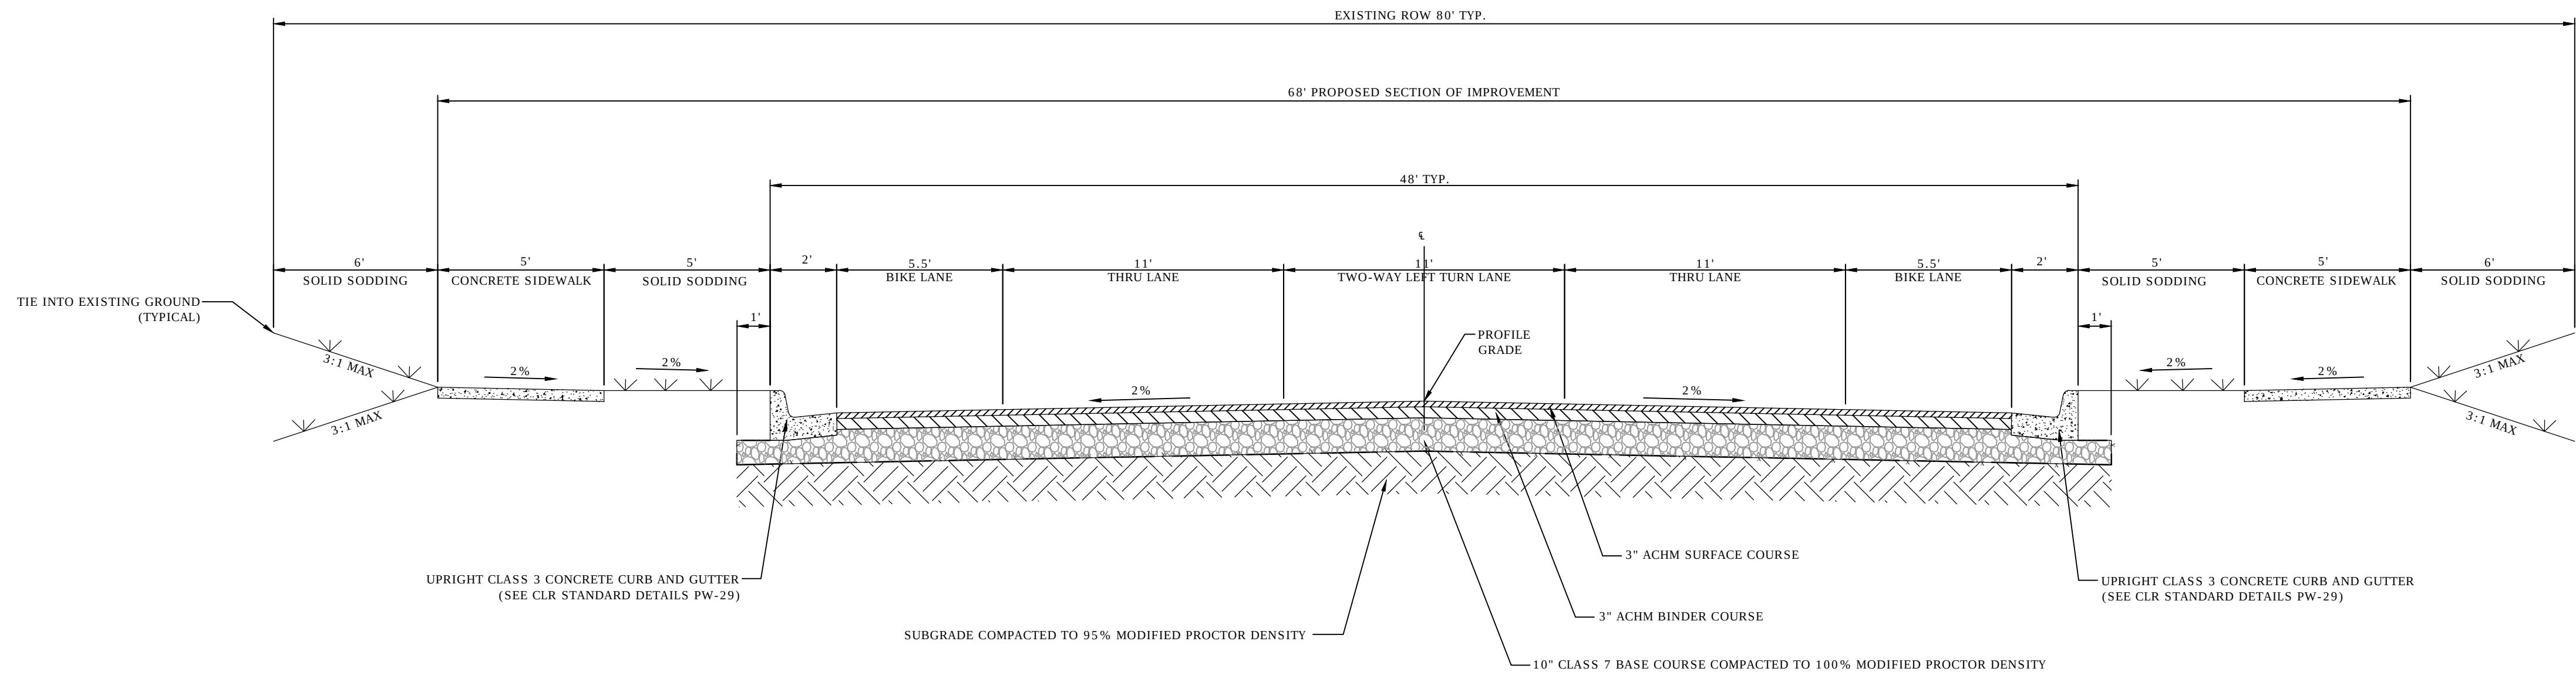

TYPICAL SECTION OF IMPROVEMENT
OPTION A
N.T.S.

REVISIONS	DATE

CITY OF LITTLE ROCK, ARKANSAS
RODNEY PARHAM ROAD WIDENING

TYPICAL SECTIONS (A AND B)



DEPARTMENT OF PUBLIC WORKS

CIVIL ENGINEERING


701 W. MARKHAM

LITTLE ROCK, ARKANSAS 72201




DRAWN BY JAM
DESIGNED BCD
CHECKED MK
DATE 4/28/16
SCALE NTS
PROJECT NO. 15-4-006
SHEET NO. C12

W:\2014\14-5759-City of Little Rock Rodney Parham Road Widening\Design Drawings\14-5759-DESIGN.dwg 5/3/16 at 3:22pm

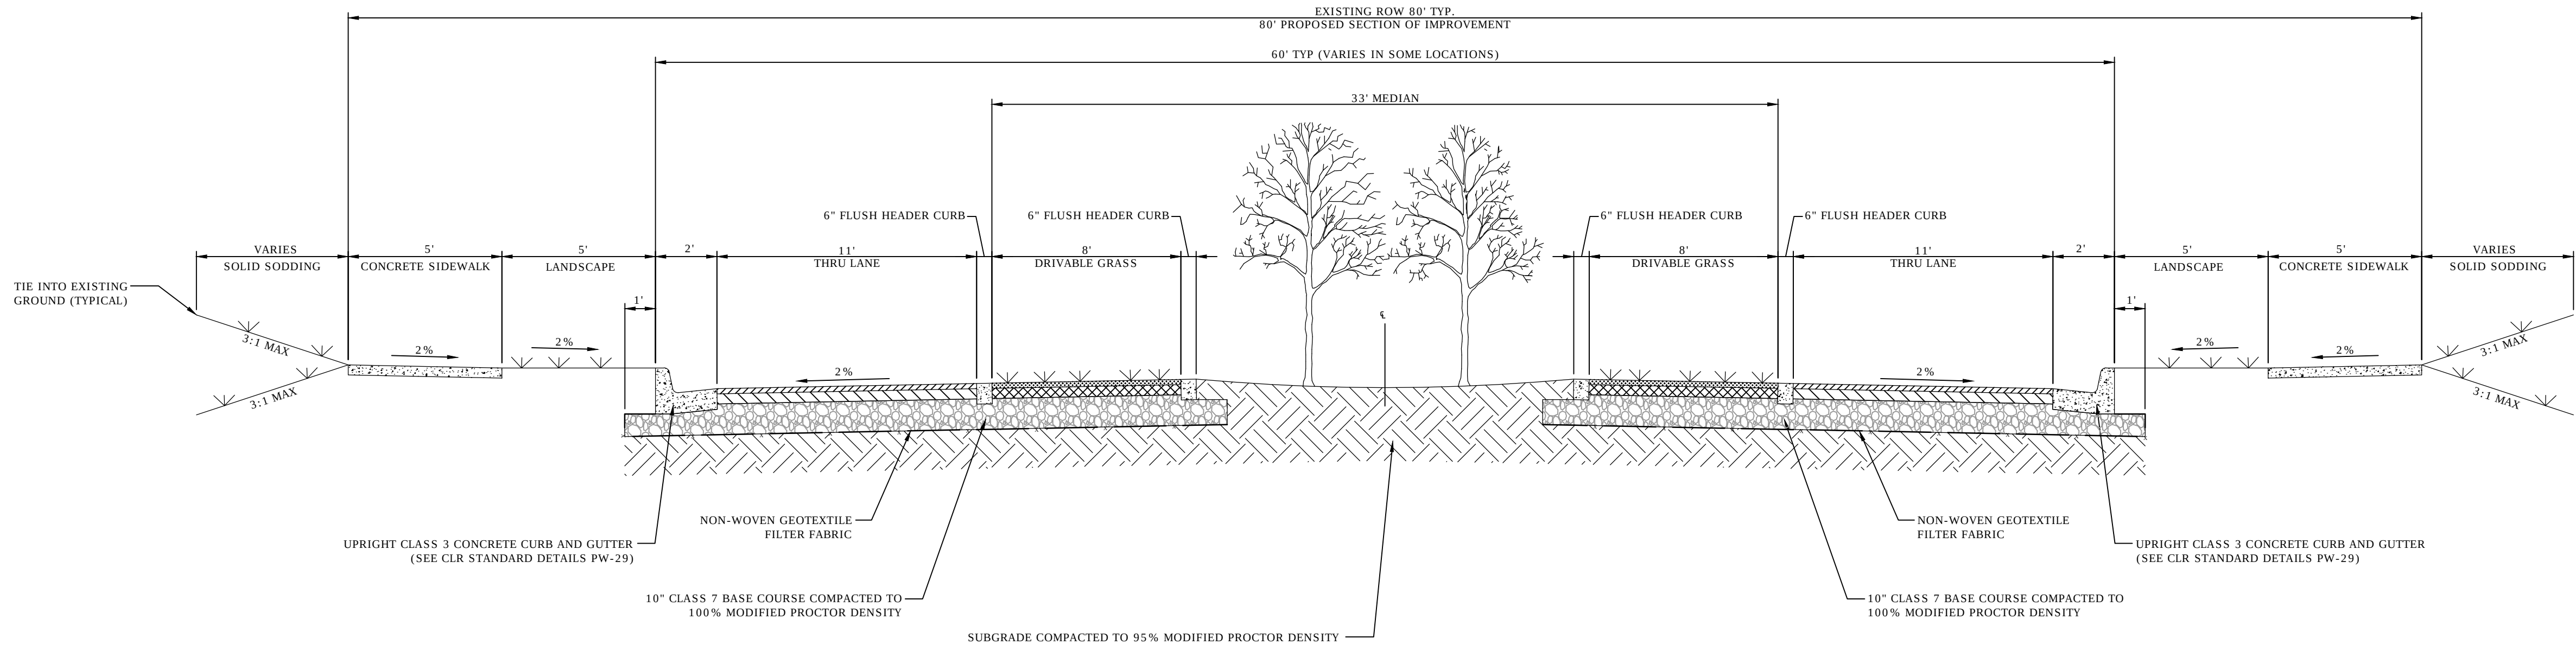


TYPICAL SECTION OF IMPROVEMENT
OPTION D
P.O.A. PROPOSAL
N.T.S.

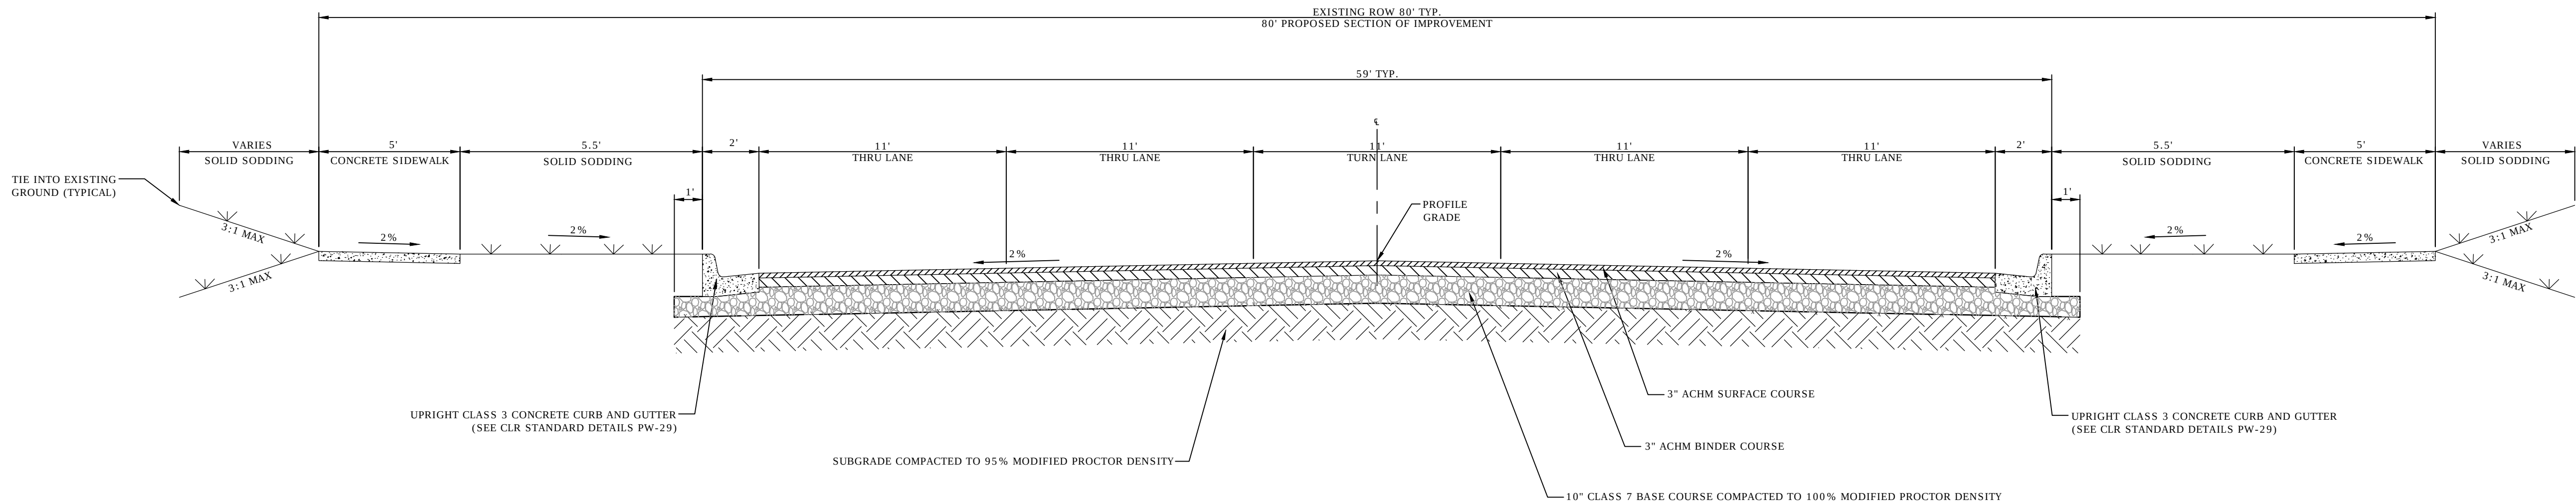

TYPICAL SECTION OF IMPROVEMENT
OPTION C
N.T.S.

REVISIONS	DATE

CITY OF LITTLE ROCK, ARKANSAS
RODNEY PARHAM ROAD WIDENING
TYPICAL SECTIONS (C AND D)

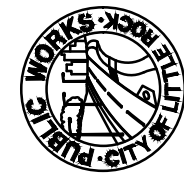


DEPARTMENT OF PUBLIC WORKS
CIVIL ENGINEERING
701 W. MARKHAM
LITTLE ROCK, ARKANSAS 72201



DRAWN BY JAM
DESIGNED BCD
CHECKED MK
DATE 4/28/16
SCALE NTS
PROJECT NO. 15-4-006
SHEET NO. C13

W:\2014\14-5759 City of Little Rock Rodney Parham Road Widening\Design Drawings\14-5759-DESIGN.dwg 5/3/16 at 3:23pm

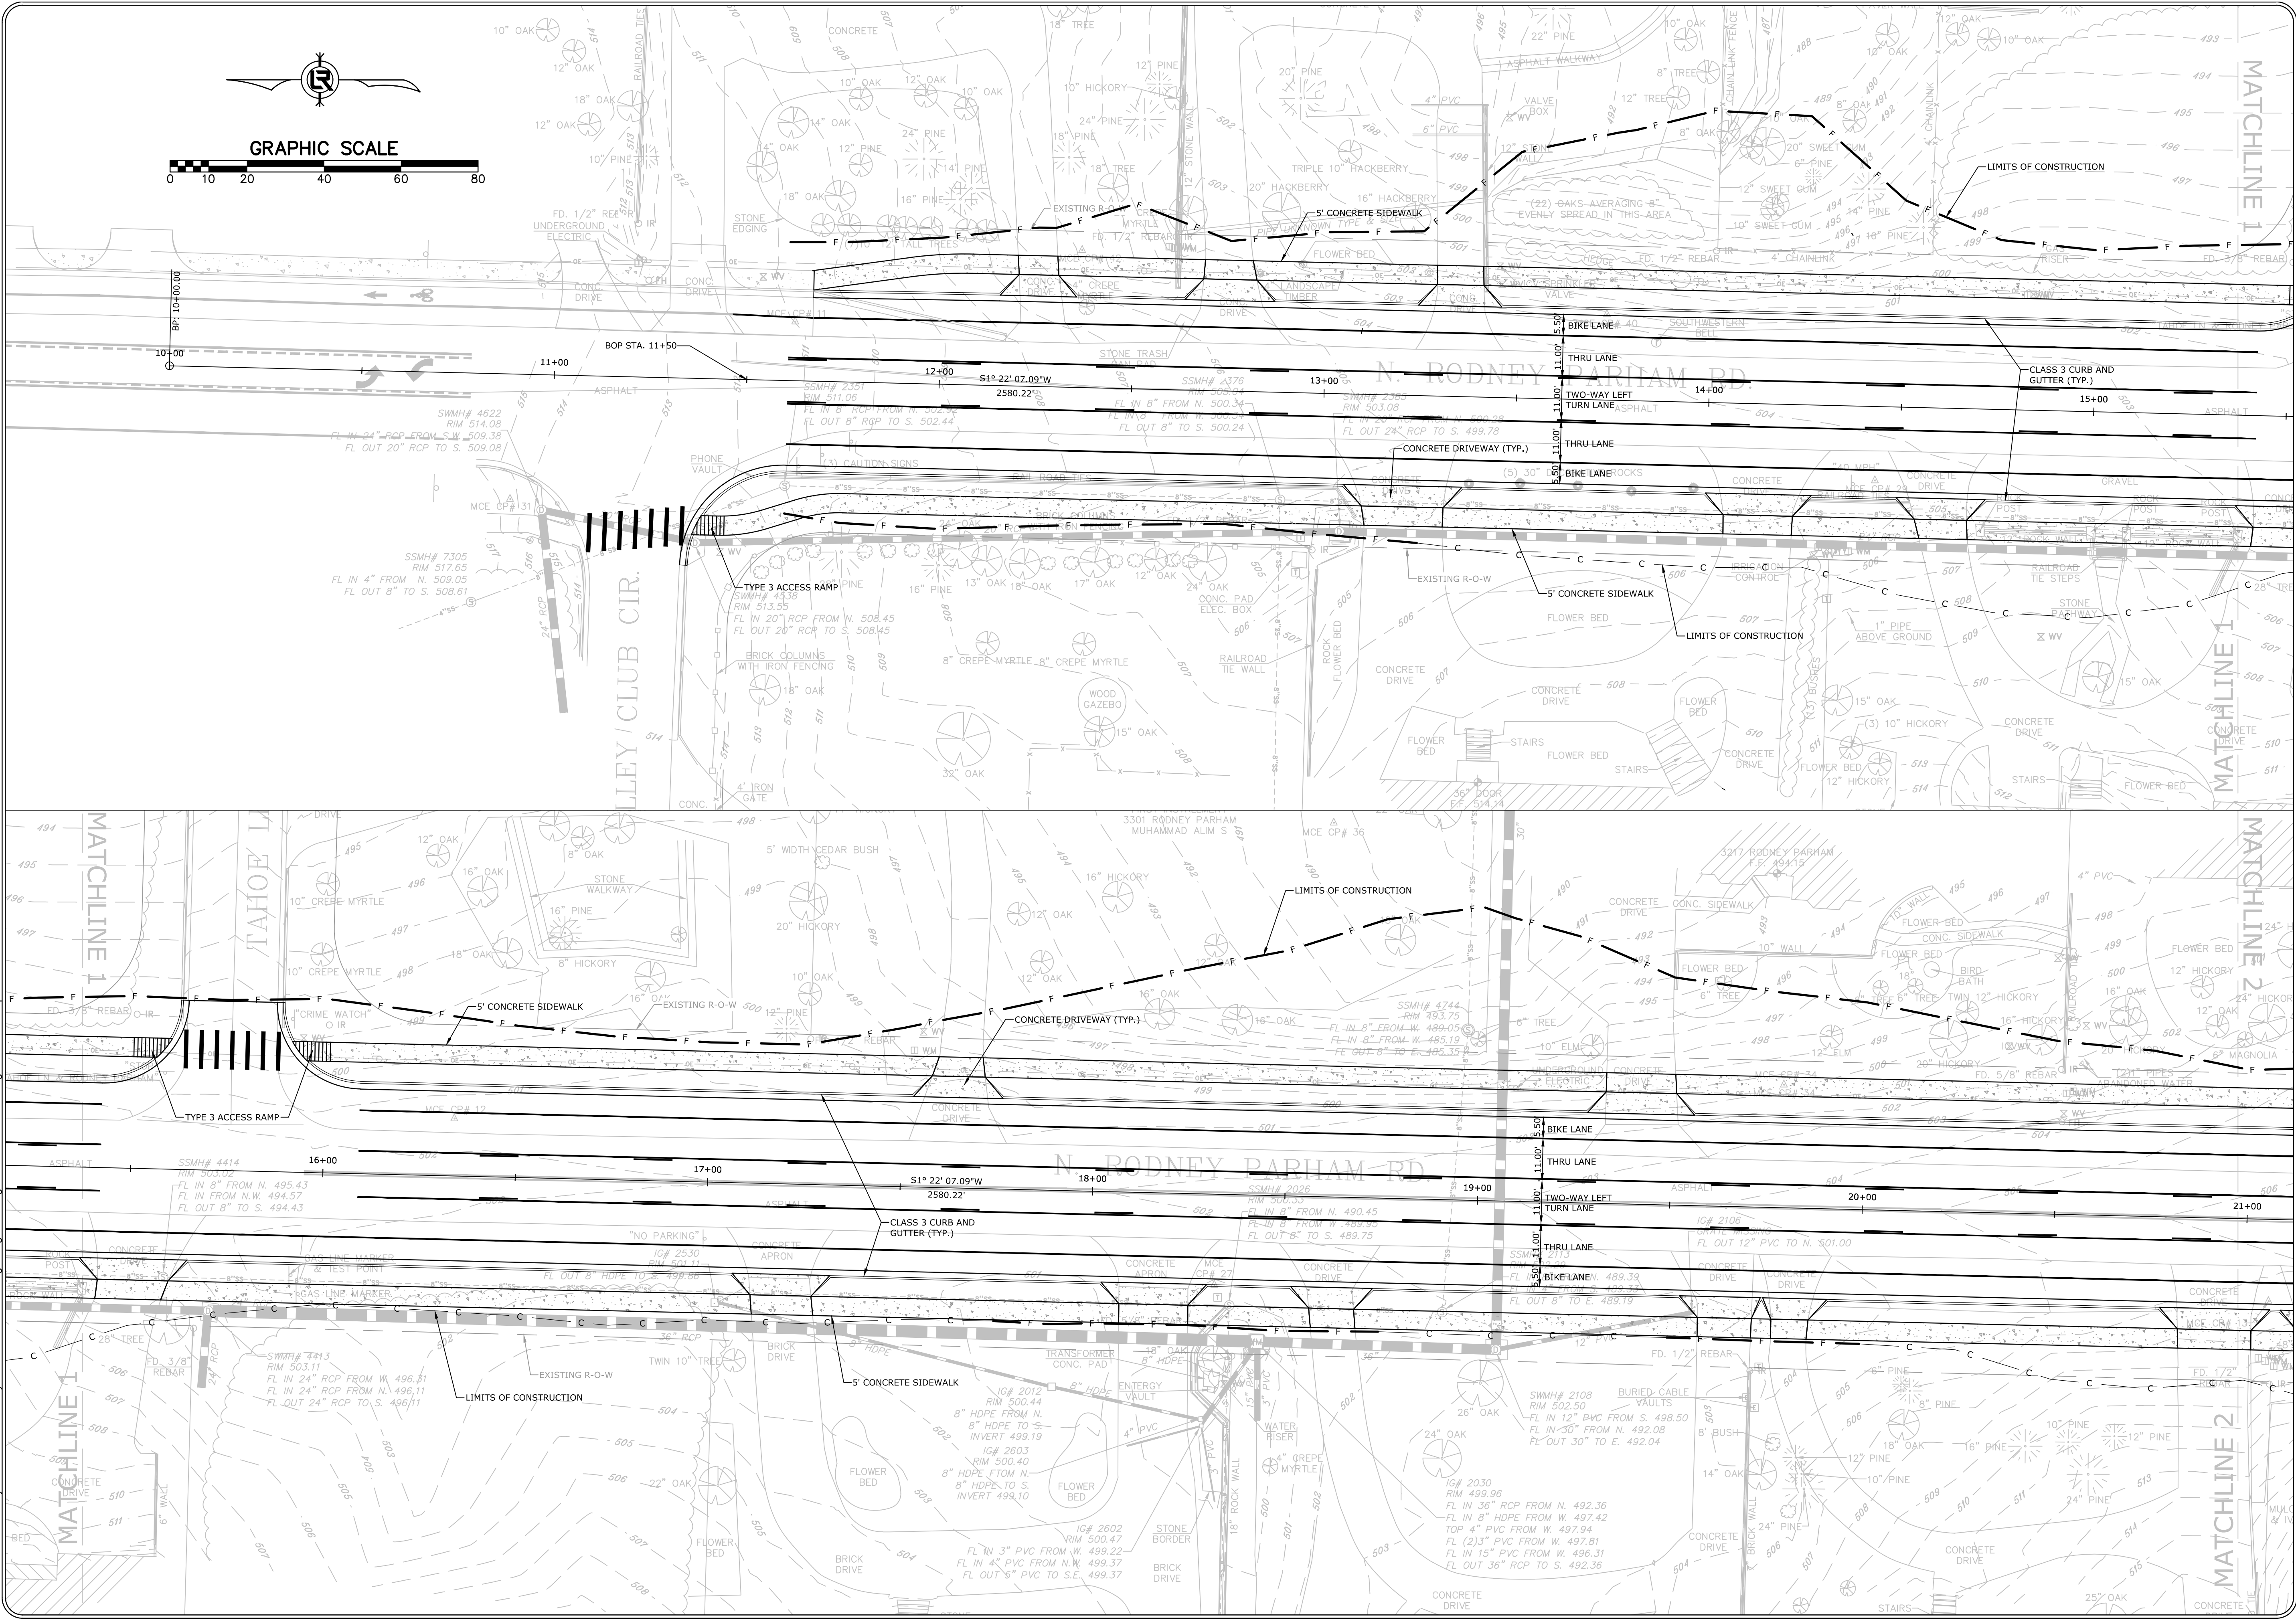


REVISIONS	DATE

CITY OF LITTLE ROCK, ARKANSAS
RODNEY PARHAM ROAD WIDENING


OPTION A

DEPARTMENT OF PUBLIC WORKS
CIVIL ENGINEERING
701 W. MARKHAM
LITTLE ROCK, ARKANSAS 72201

 

DRAWN BY JAM
DESIGNED BCD
CHECKED MK
DATE 4/28/16
SCALE 1"=20'
PROJECT NO. 15-4-006
SHEET NO. C14


W:\2014\14-5759-City of Little Rock Rodney Parham Road Widening\Design Drawings\14-5759-DESIGN.dwg 5/3/16 at 3:24pm

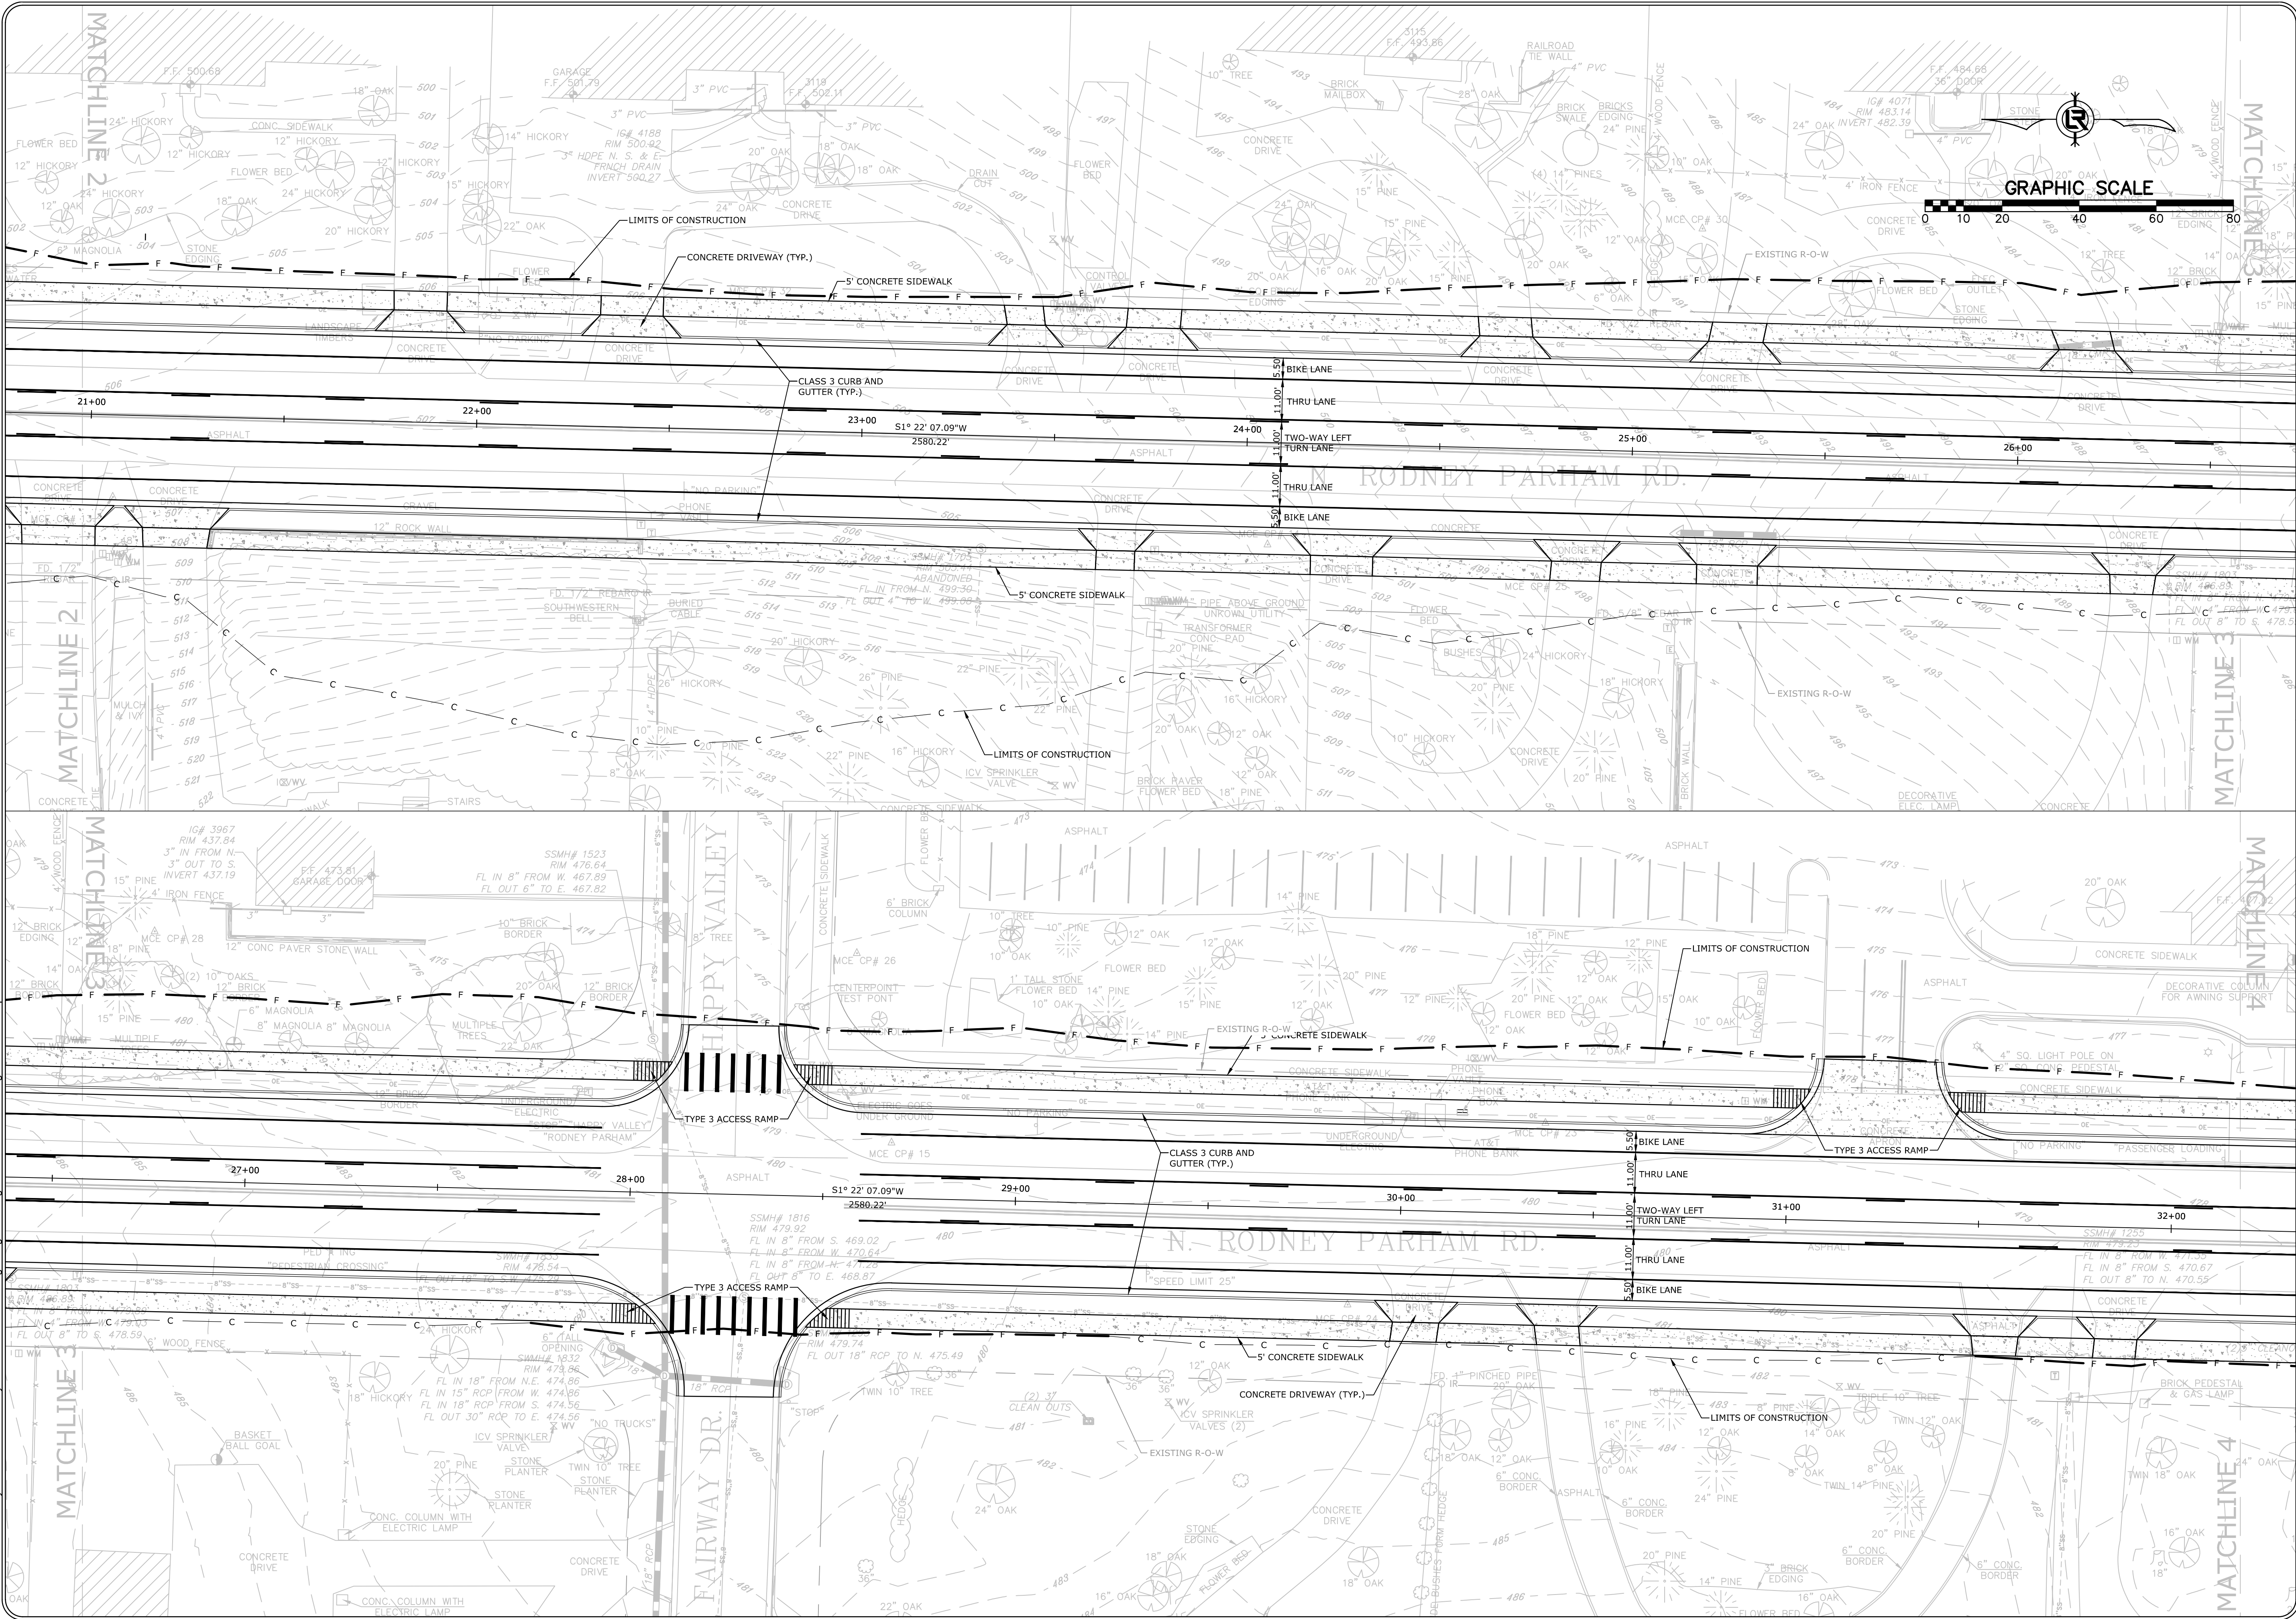

REVISIONS	DATE

CITY OF LITTLE ROCK, ARKANSAS
RODNEY PARHAM ROAD WIDENING

OPTION A

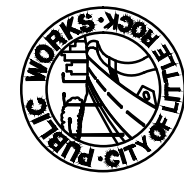


DEPARTMENT OF PUBLIC WORKS

CIVIL ENGINEERING


701 W. MARKHAM

LITTLE ROCK, ARKANSAS 72201

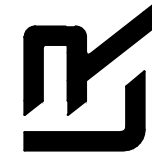

DRAWN BY JAM
DESIGNED BCD
CHECKED MK
DATE 4/28/16
SCALE 1"=20'
PROJECT NO. 15-4-006
SHEET NO. C15


W:201414-5759 City of Little Rock Rodney Parham Road Widening Design Drawings 14-5759-DESIGN.dwg 5/31/16 at 3:24pm

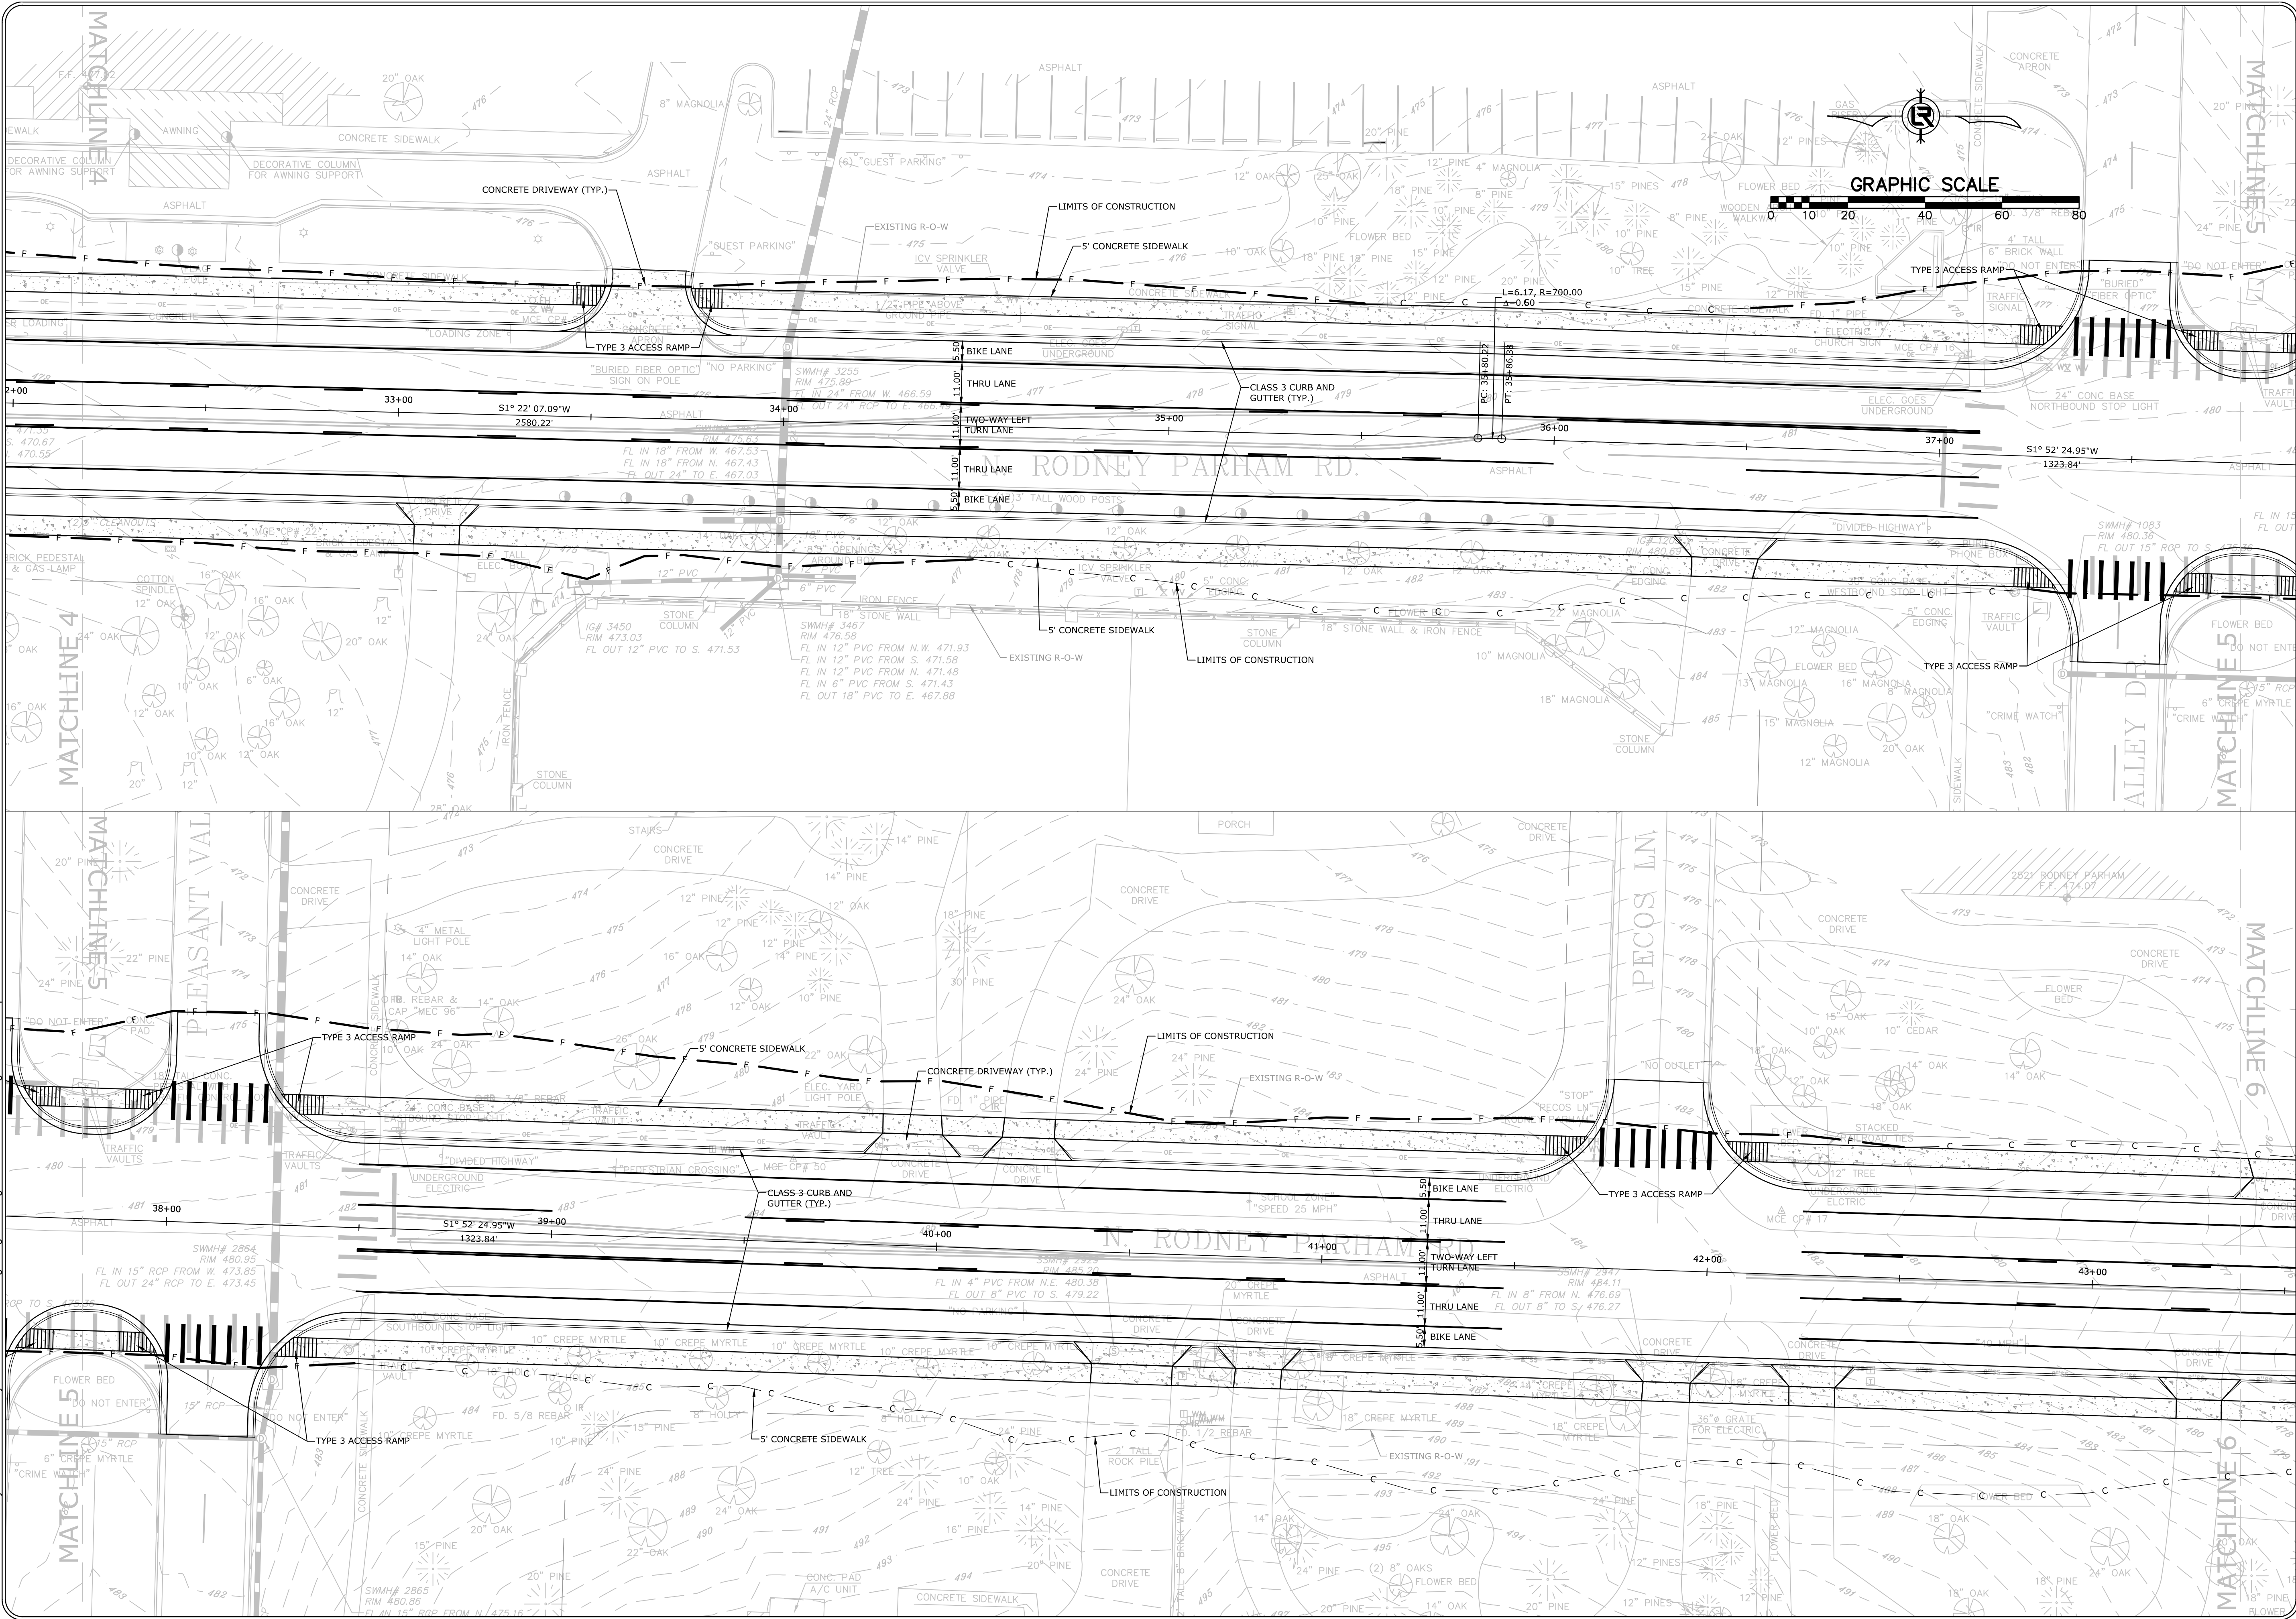

REVISIONS	DATE

CITY OF LITTLE ROCK, ARKANSAS
RODNEY PARHAM ROAD WIDENING

OPTION A

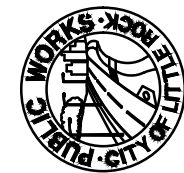


DEPARTMENT OF PUBLIC WORKS

CIVIL ENGINEERING


701 W. MARKHAM

LITTLE ROCK, ARKANSAS 72201

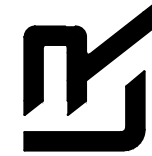

DRAWN BY JAM
DESIGNED BCD
CHECKED MK
DATE 4/28/16
SCALE 1"=20'
PROJECT NO. 15-4-006
SHEET NO. C16

W:201414-5759-01 City of Little Rock Rodney Parham Road Widening Design Drawings 14-5759-DESIGN.dwg 5/31/16 at 3:25pm

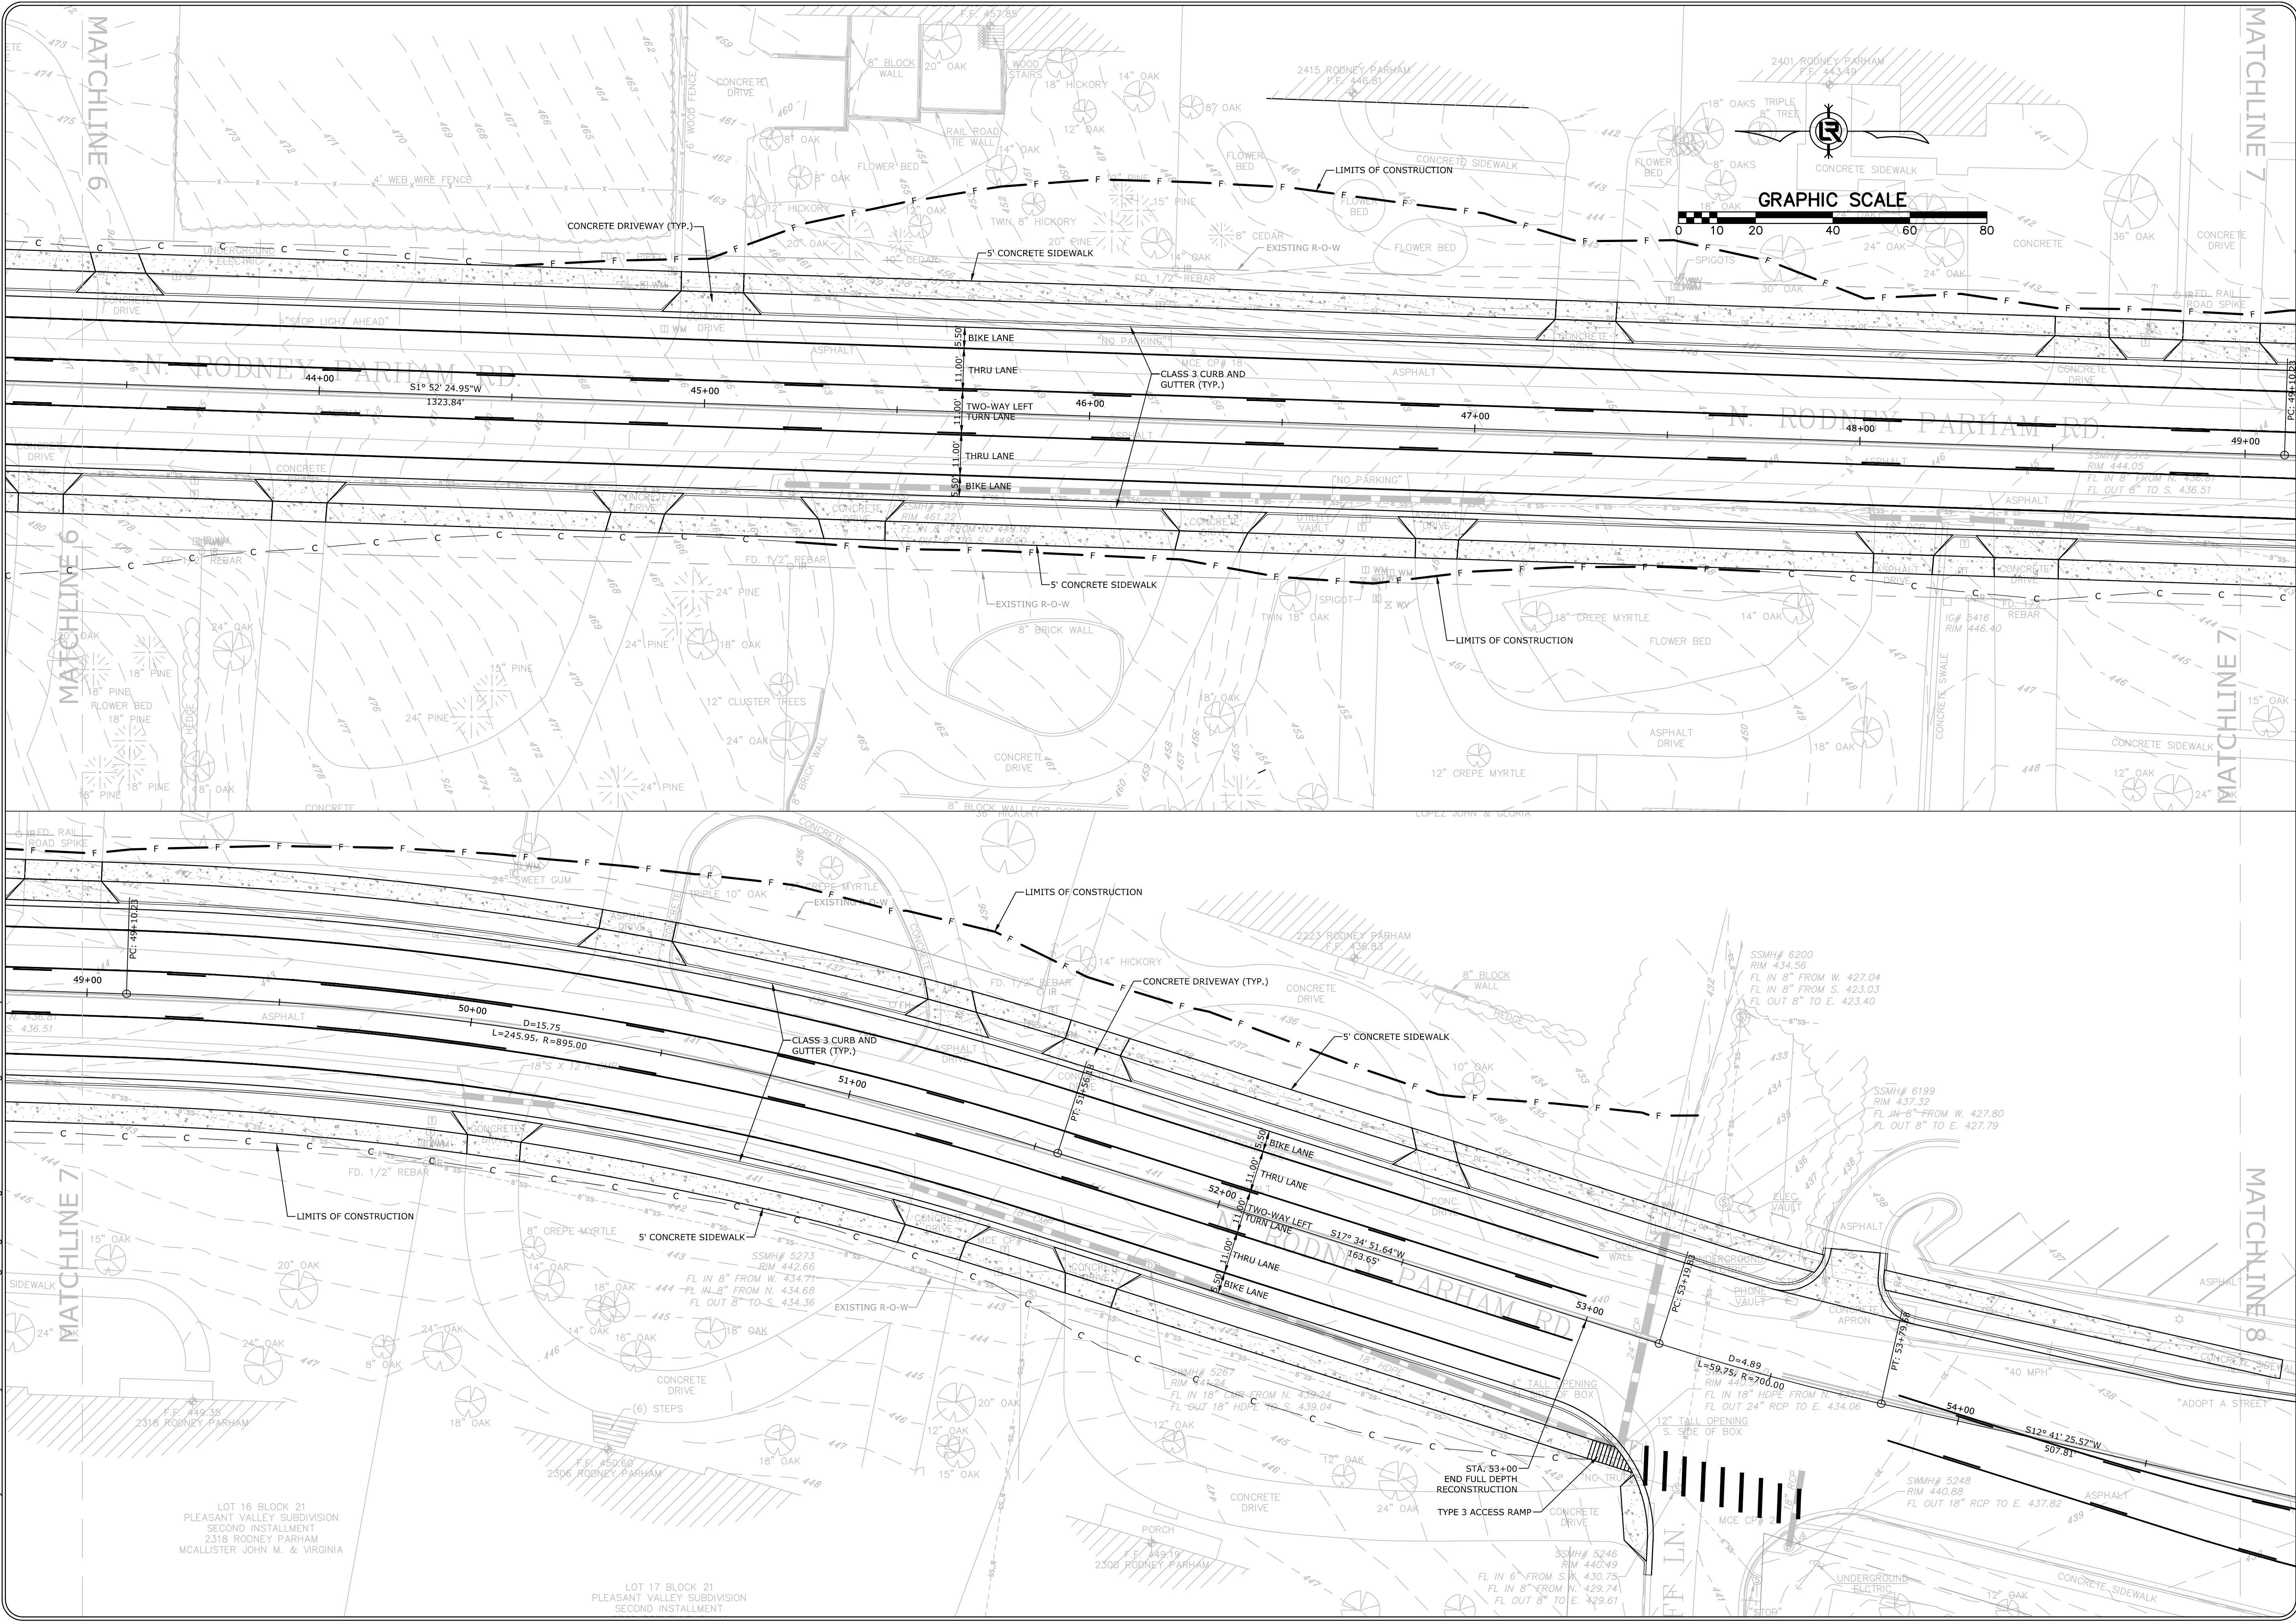

REVISIONS	DATE

CITY OF LITTLE ROCK, ARKANSAS
RODNEY PARHAM ROAD WIDENING

OPTION A



DEPARTMENT OF PUBLIC WORKS

CIVIL ENGINEERING



701 W. MARKHAM

LITTLE ROCK, ARKANSAS 72201



DRAWN BY JAM
DESIGNED BCD
CHECKED MK
DATE 4/28/16
SCALE 1"=20'
PROJECT NO. 15-4-006
SHEET NO. C17

W:\2014\14-5759-City of Little Rock Rodney Parham Road Widening\Design Drawings\14-5759-DESIGN.dwg 5/3/16 at 3:25pm

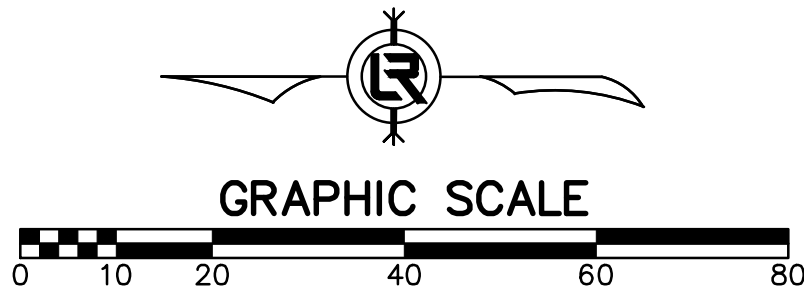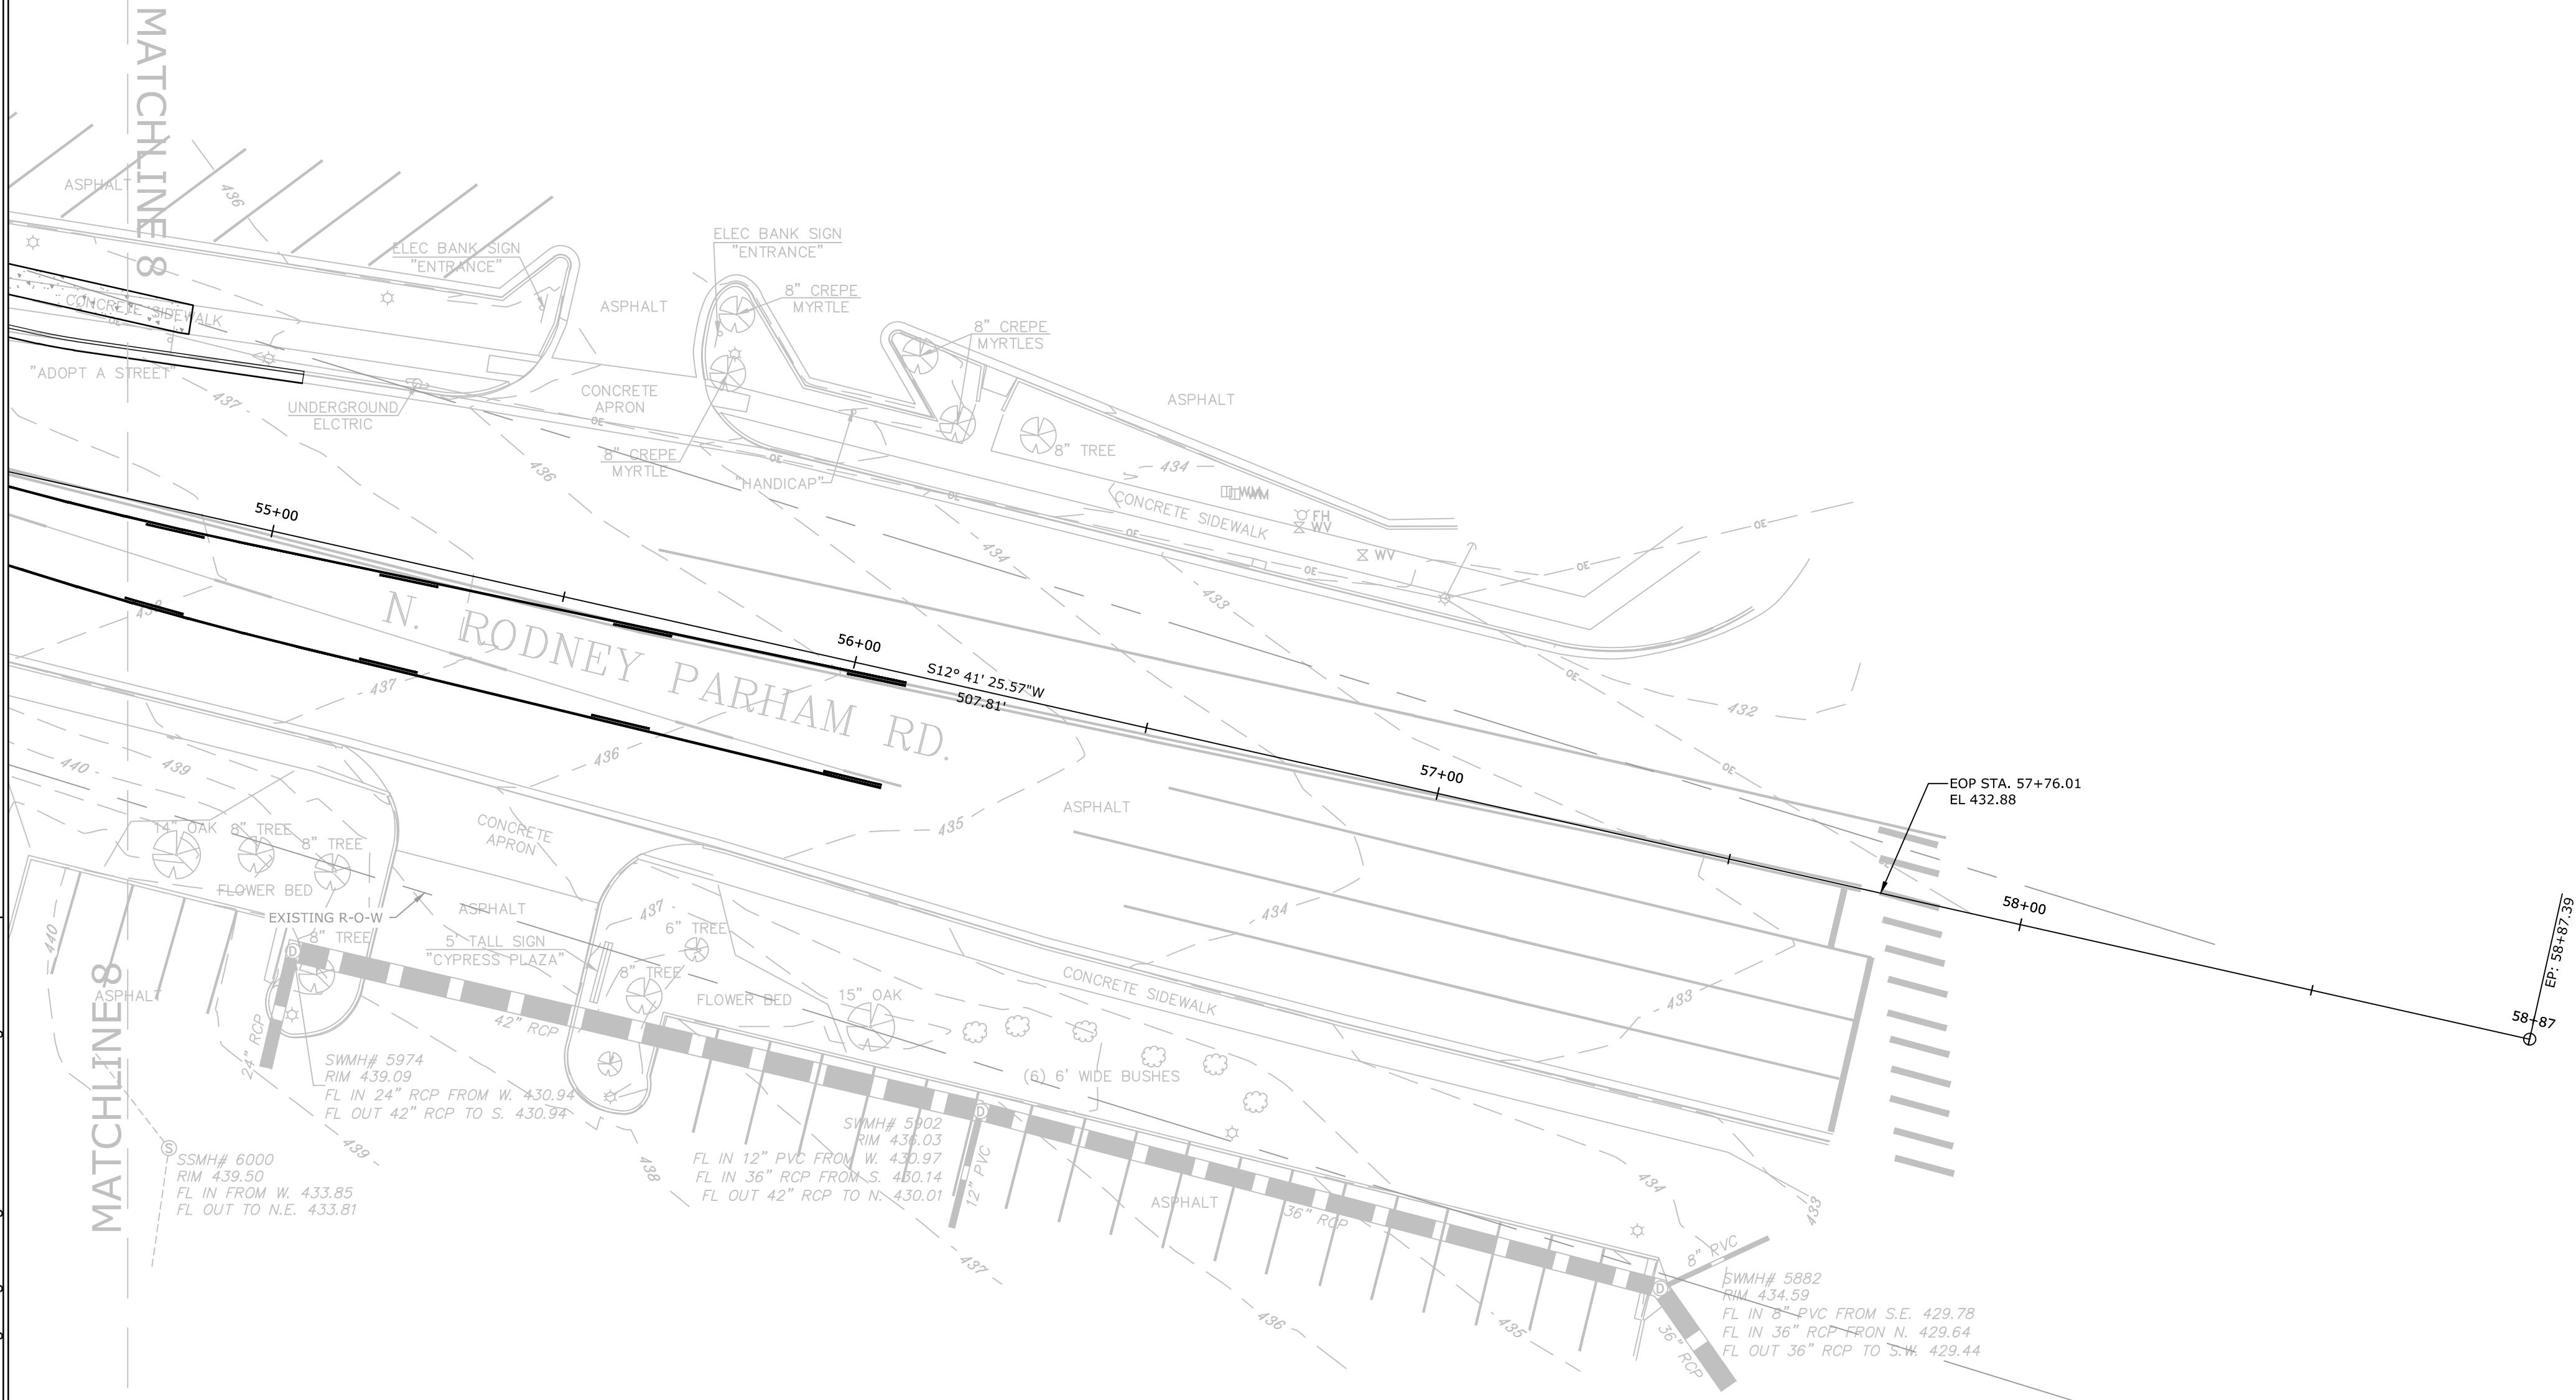

REVISIONS	DATE

CITY OF LITTLE ROCK, ARKANSAS
RODNEY PARHAM ROAD WIDENING

OPTION A




DEPARTMENT OF PUBLIC WORKS

CIVIL ENGINEERING


701 W. MARKHAM

LITTLE ROCK, ARKANSAS 72201

 

DRAWN BY JAM
DESIGNED BCD
CHECKED MK
DATE 4/28/16
SCALE 1"=20'
PROJECT NO. 15-4-006
SHEET NO. C18

W:201414-5759 City of Little Rock Rodney Parham Road Widening Design Drawings 14-5759-DESIGN.dwg 5/3/16 at 3:26pm

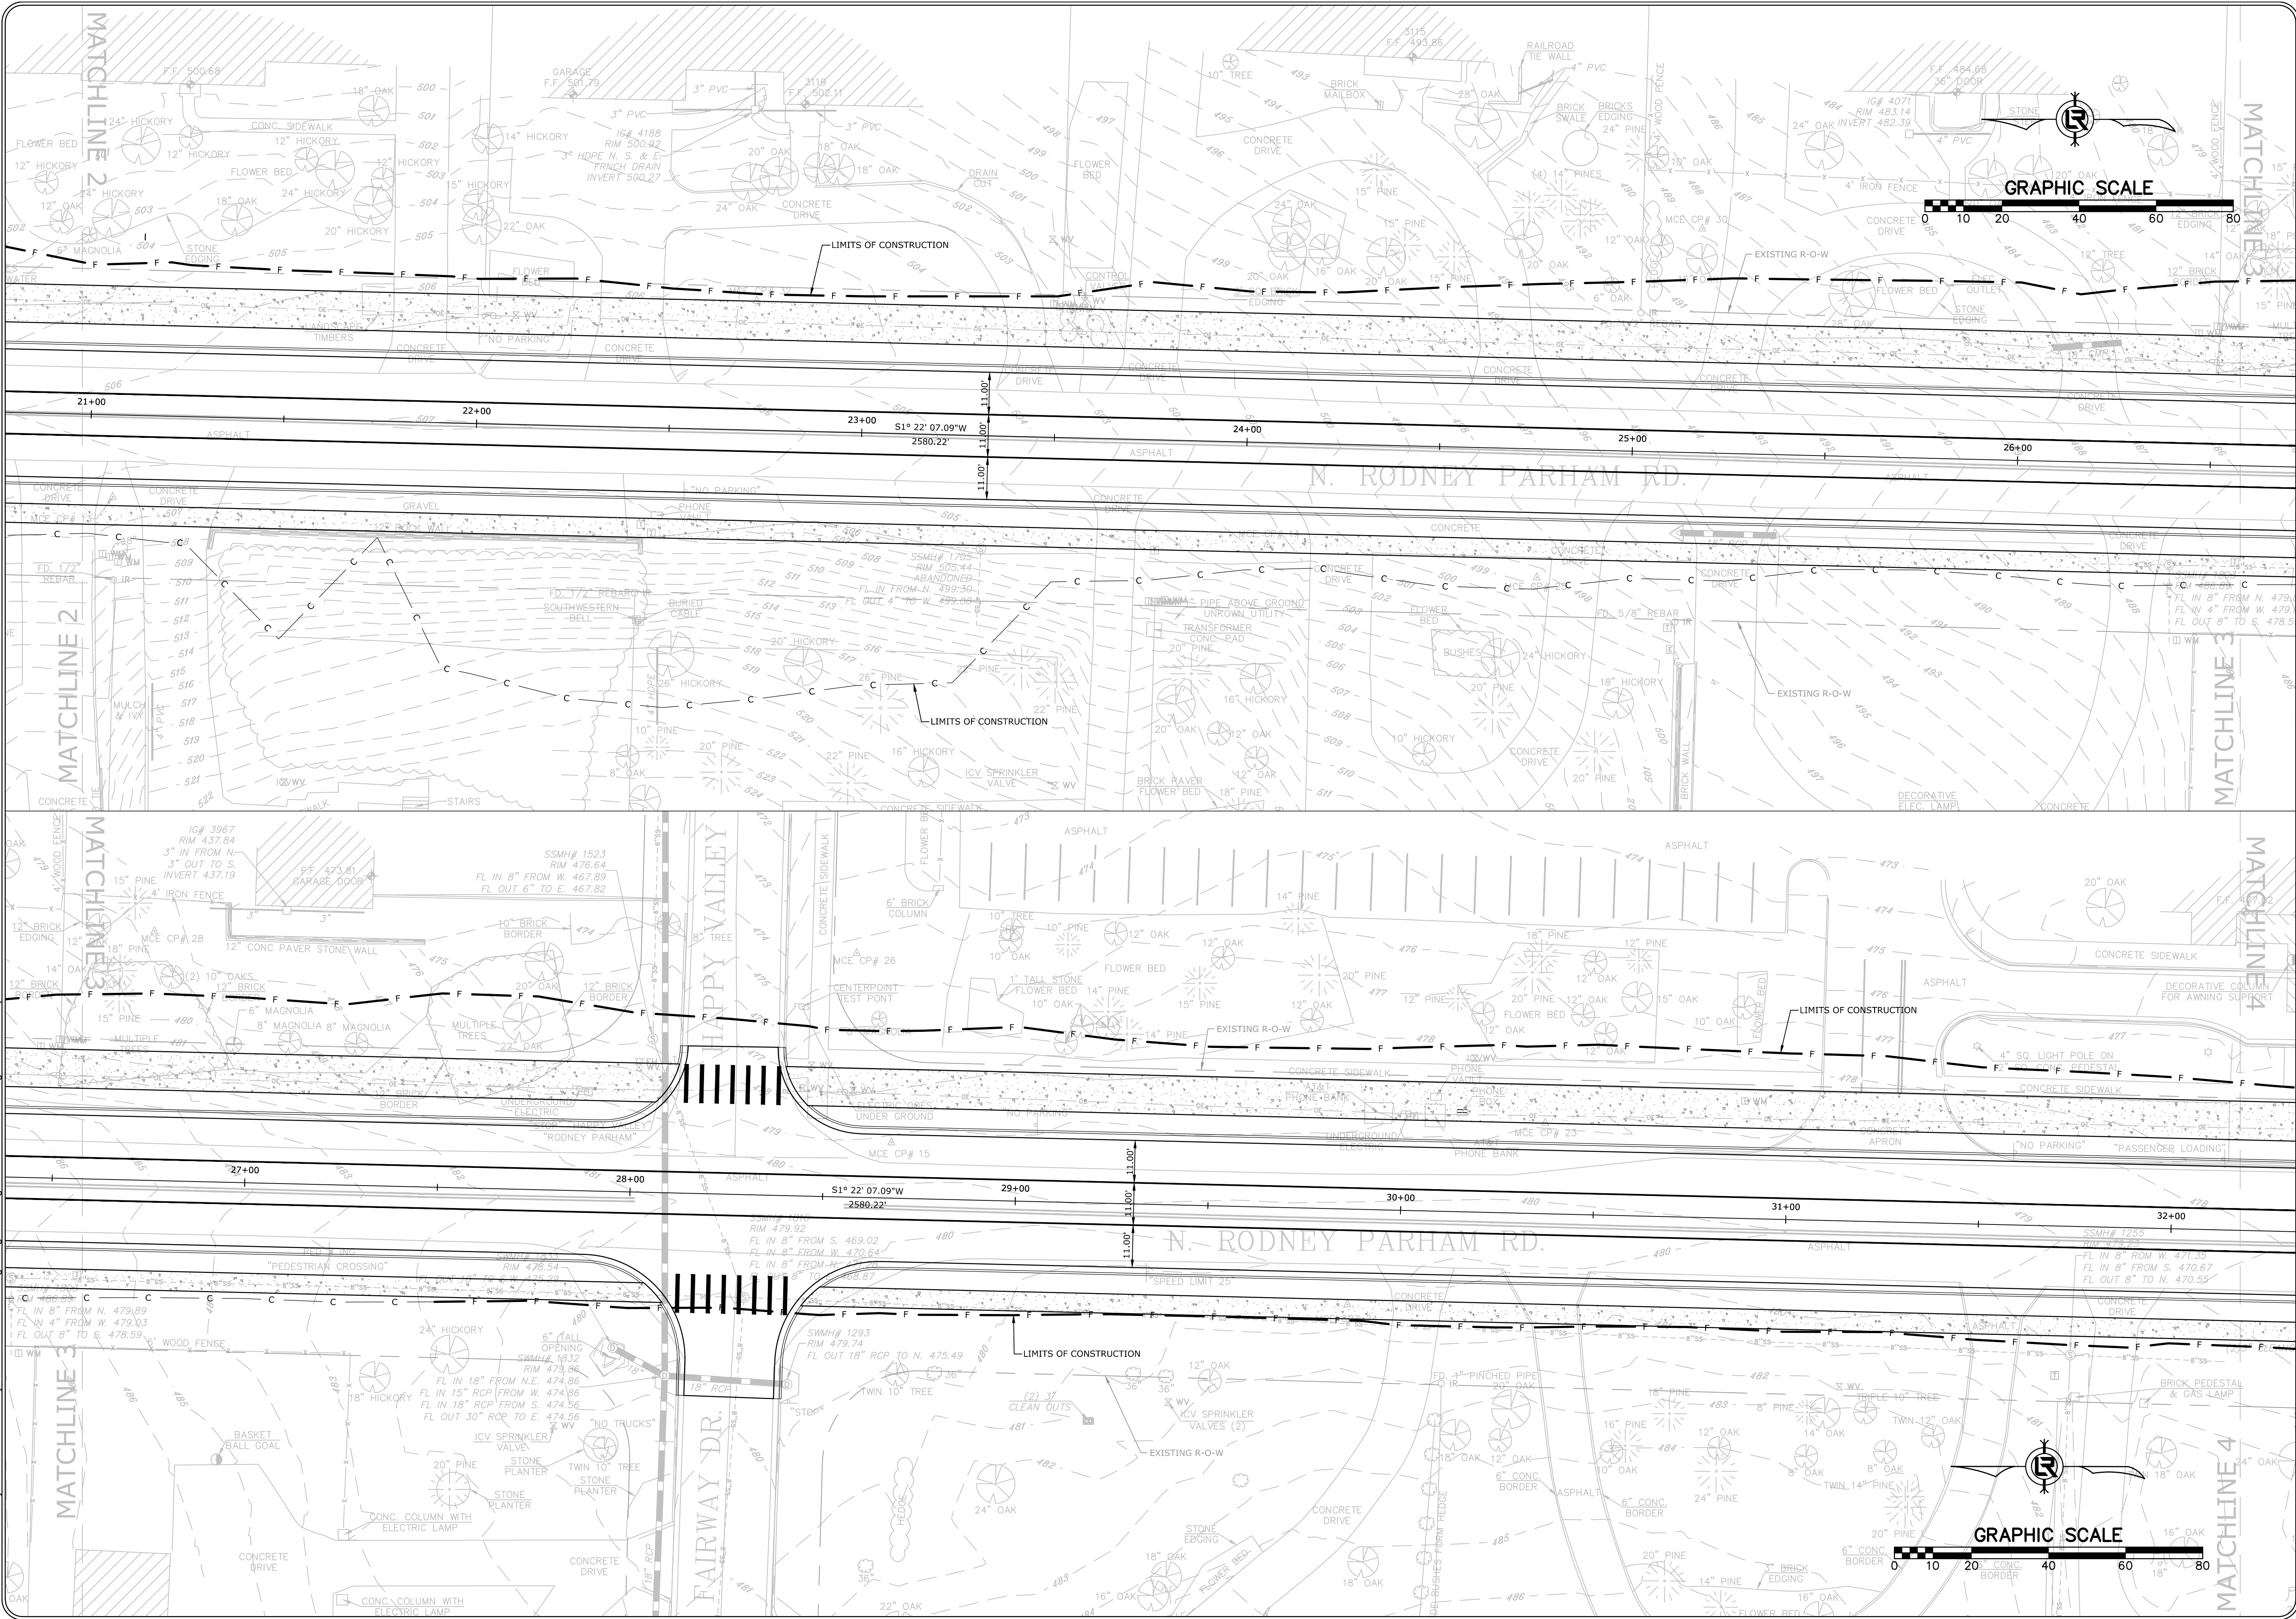

REVISIONS	DATE

CITY OF LITTLE ROCK, ARKANSAS
RODNEY PARHAM ROAD WIDENING

OPTION B




DEPARTMENT OF PUBLIC WORKS

CIVIL ENGINEERING


701 W. MARKHAM

LITTLE ROCK, ARKANSAS 72201

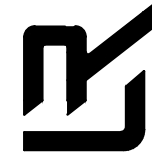

DRAWN BY JAM
DESIGNED BCD
CHECKED MK
DATE 4/28/16
SCALE 1"=20'
PROJECT NO. 15-4-006
SHEET NO. C20


W:2014114-5759 City of Little Rock Rodney Parham Road Widening Design Drawings 14-5759-DESIGN.dwg 5/3/16 at 3:27pm

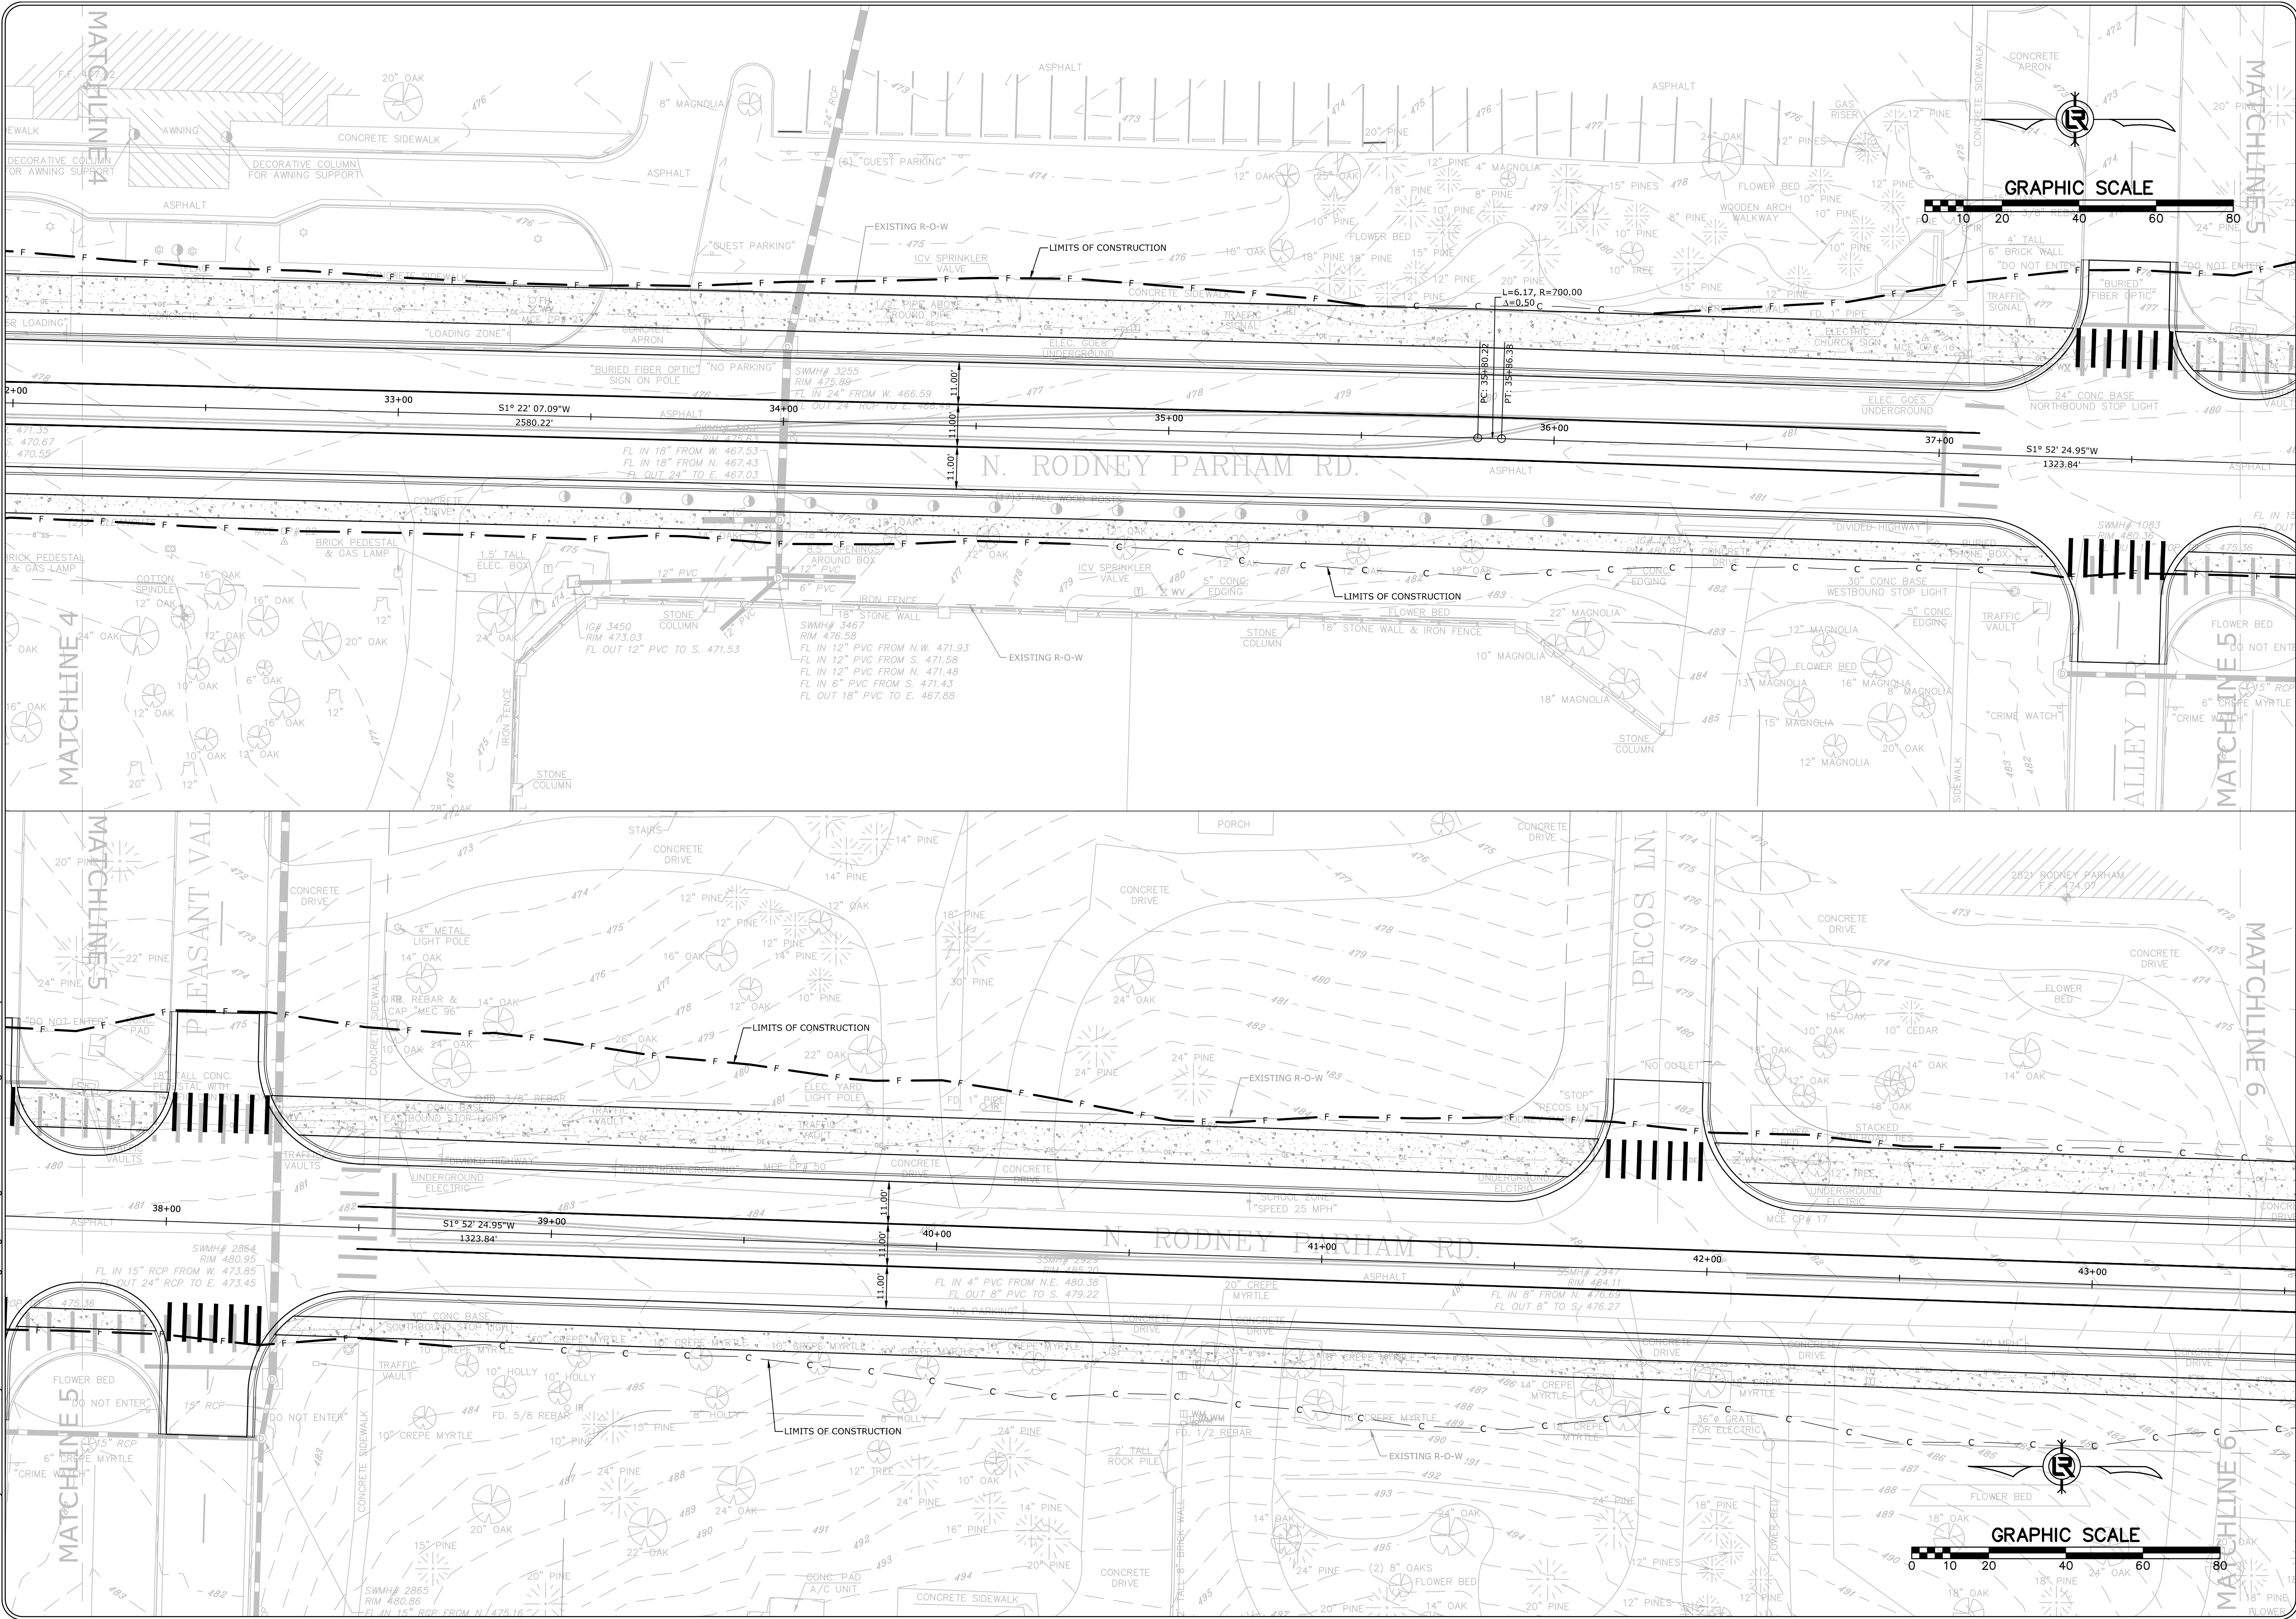

REVISIONS	DATE

CITY OF LITTLE ROCK, ARKANSAS
RODNEY PARHAM ROAD WIDENING

OPTION B

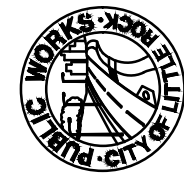


DEPARTMENT OF PUBLIC WORKS

CIVIL ENGINEERING


701 W. MARKHAM

LITTLE ROCK, ARKANSAS 72201

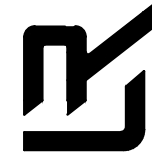

DRAWN BY JAM
DESIGNED BCD
CHECKED MK
DATE 4/28/16
SCALE 1"=20'
PROJECT NO. 15-4-006
SHEET NO. C21

W:201414-5759 City of Little Rock Rodney Parham Road Widening Design Drawings 14-5759-DESIGN.dwg 5/3/16 at 3:27pm

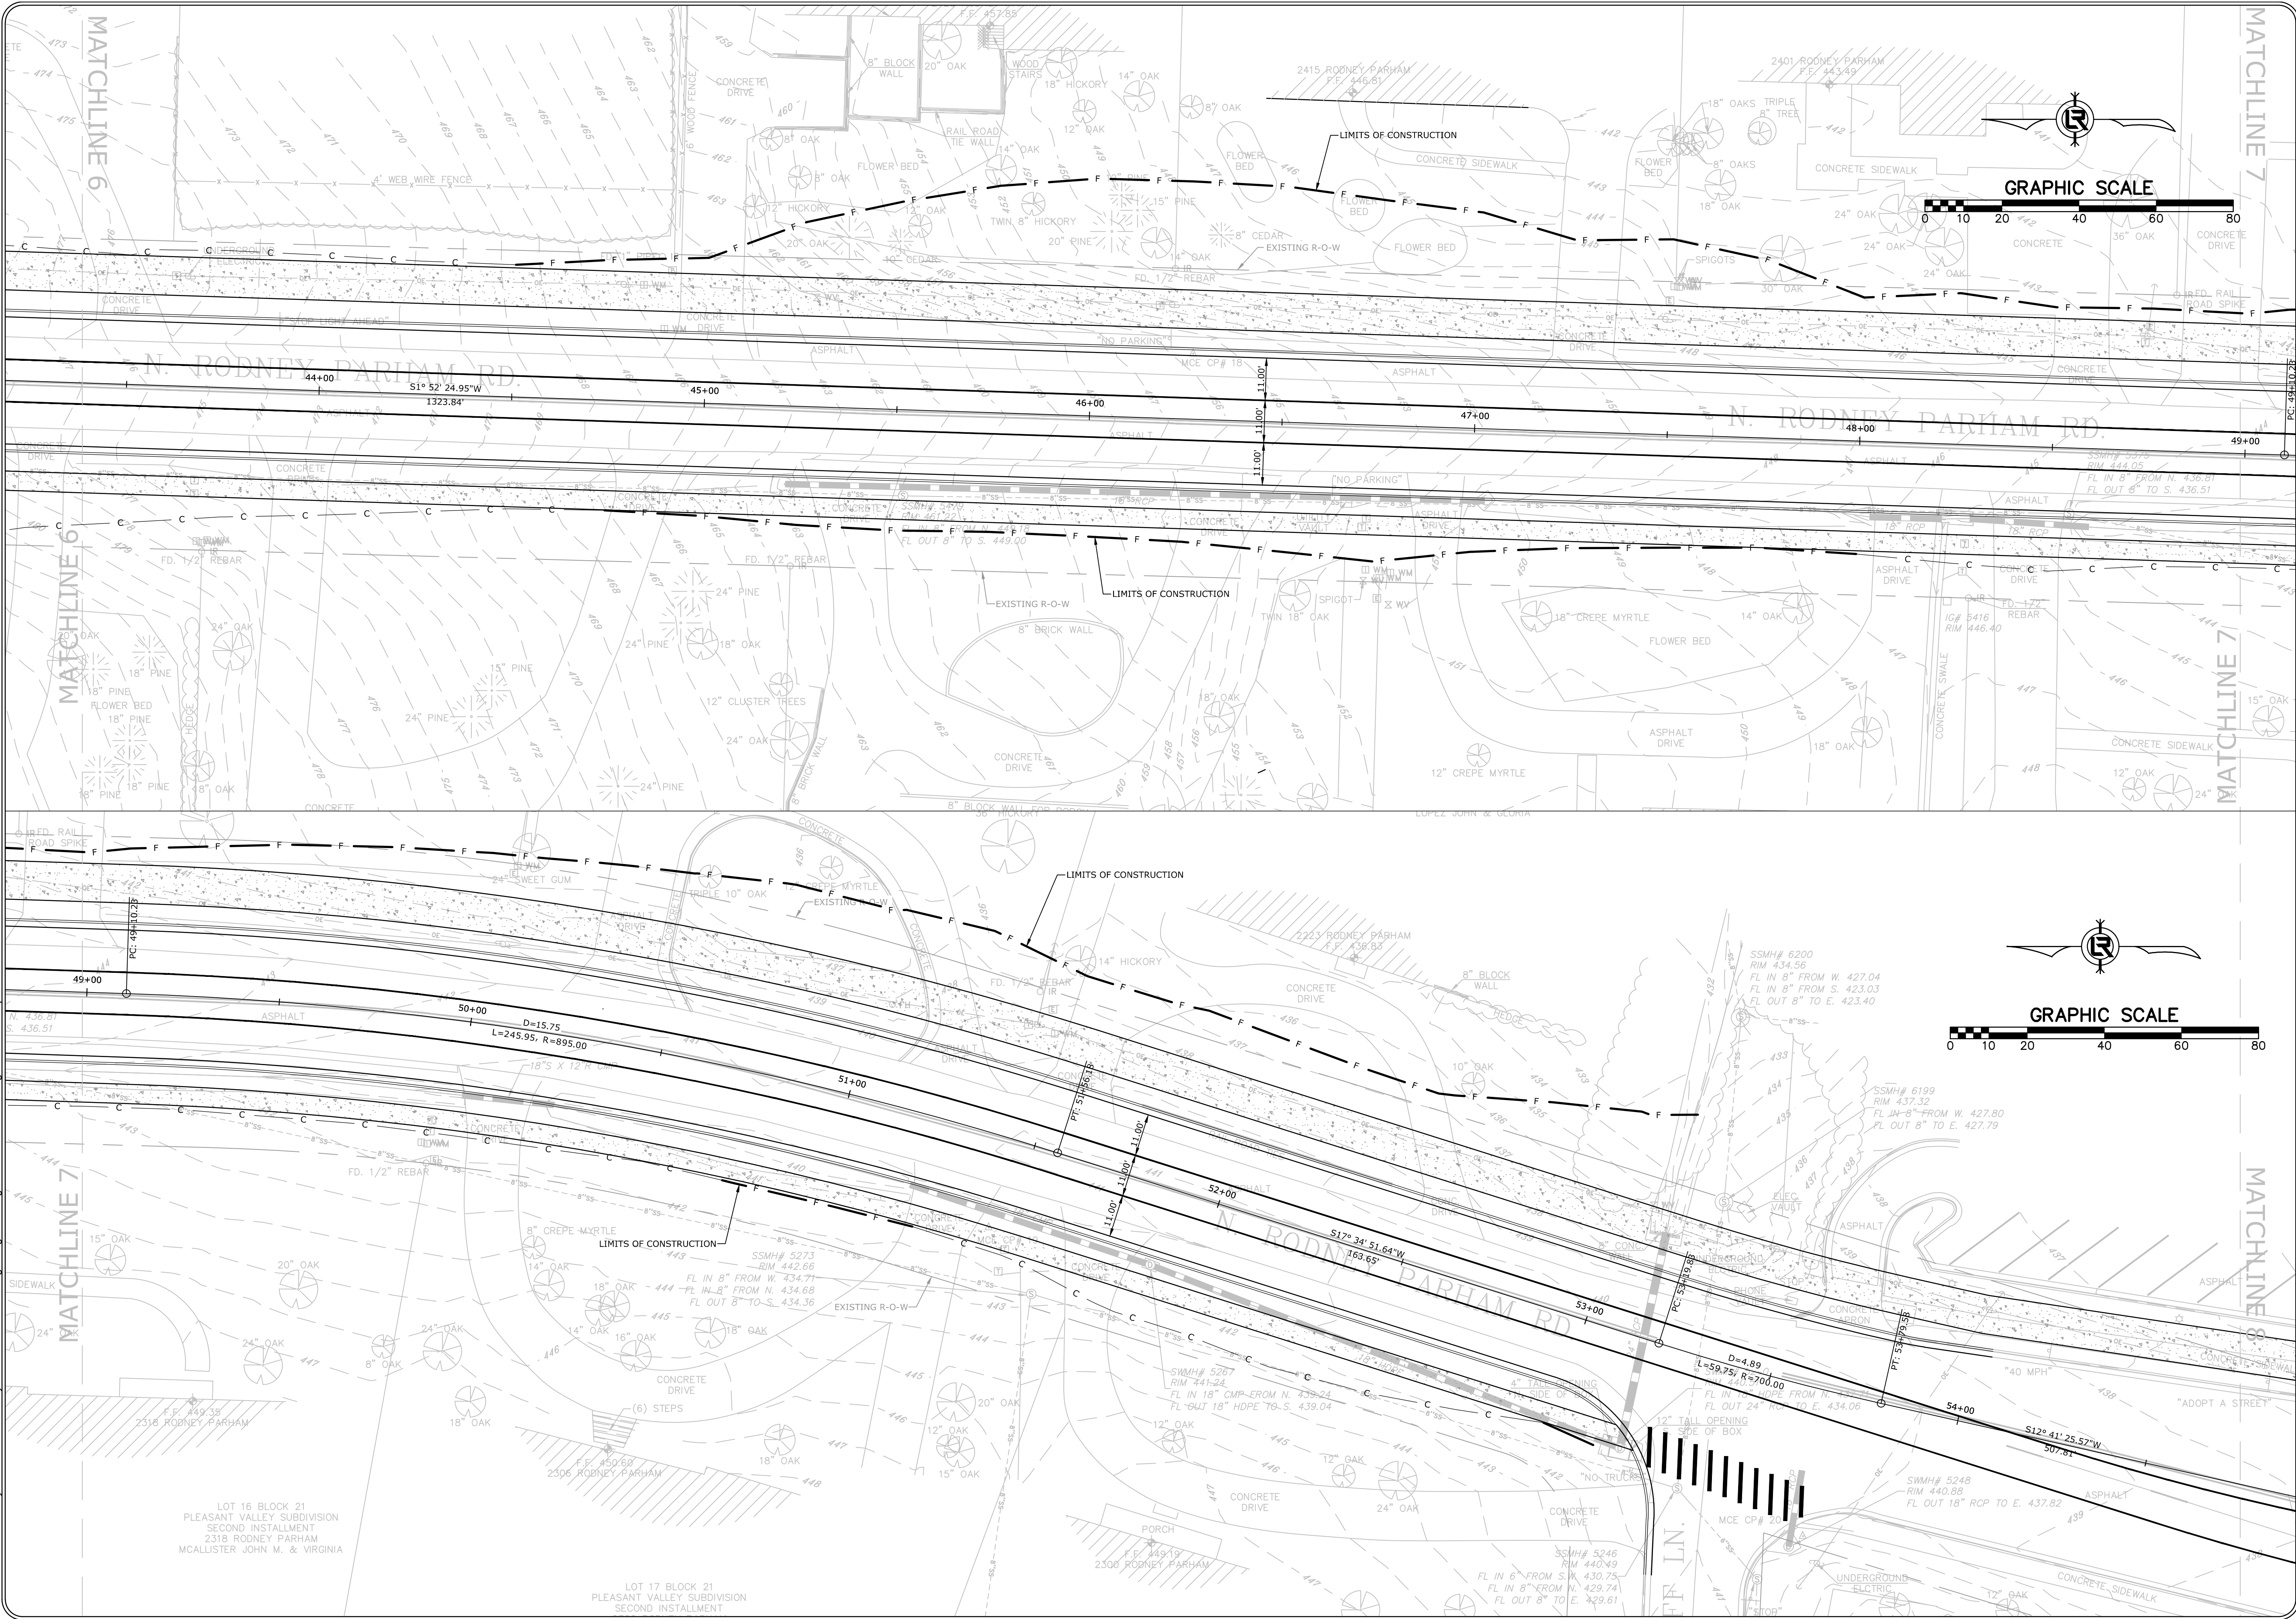

REVISIONS	DATE

CITY OF LITTLE ROCK, ARKANSAS
RODNEY PARHAM ROAD WIDENING

OPTION B



DEPARTMENT OF PUBLIC WORKS

CIVIL ENGINEERING

701 W. MARKHAM

LITTLE ROCK, ARKANSAS 72201





DRAWN BY
JAM
DESIGNED
BCD
CHECKED
MK

DATE
4/28/16
SCALE
1"=20'

PROJECT NO.
15-4-006

SHEET NO.
C22

W:\2014\14-5759 City of Little Rock Rodney Parham Road Widening\Drawings\14-5759-DESIGN.dwg 5/3/16 at 3:28pm

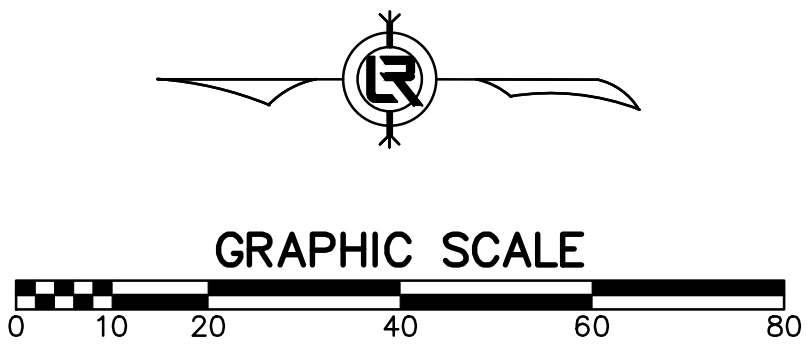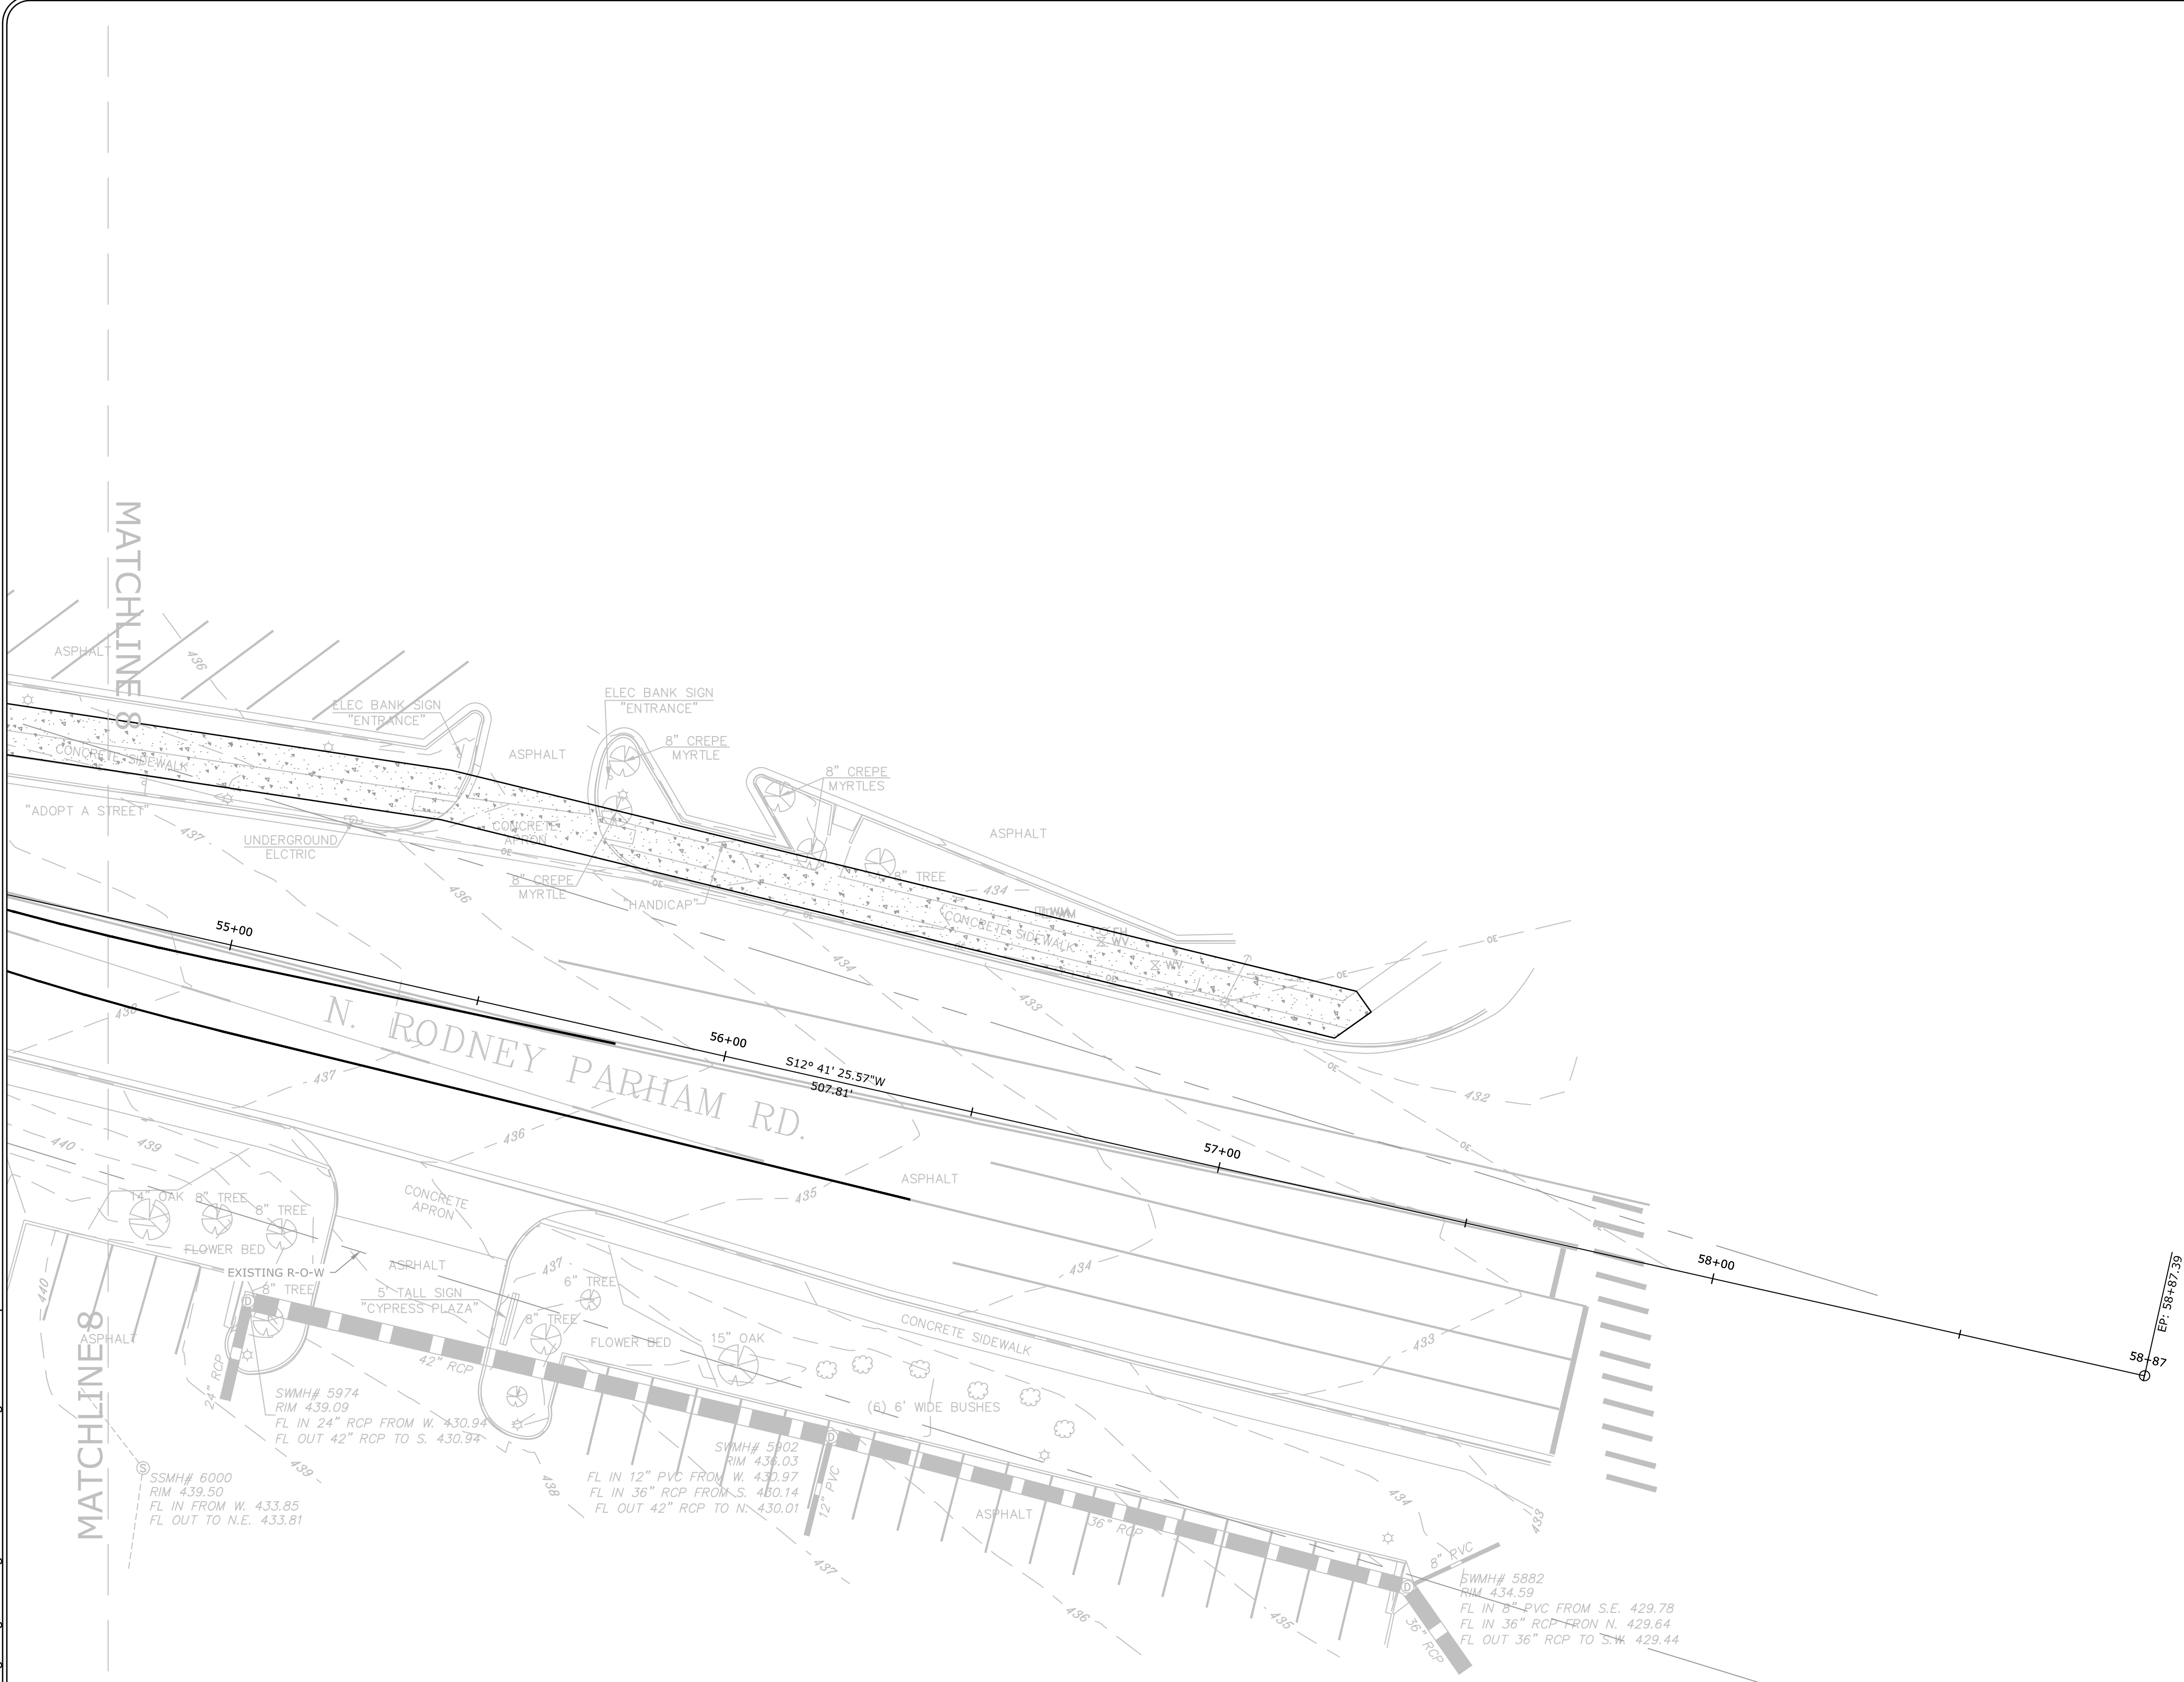


REVISIONS	DATE

CITY OF LITTLE ROCK, ARKANSAS	OPTION B
RODNEY PARHAM ROAD WIDENING	




DEPARTMENT OF PUBLIC WORKS
CIVIL ENGINEERING
701 W. MARKHAM
LITTLE ROCK, ARKANSAS 72201



 

DRAWN BY JAM
DESIGNED BCD
CHECKED MK
DATE 4/28/16
SCALE 1"=20'
PROJECT NO. 15-4-006
SHEET NO. C23

W:\2014\14-5759 City of Little Rock Rodney Parham Road Widening\Drawings\14-5759-DESIGN.dwg 5/3/16 at 3:29pm

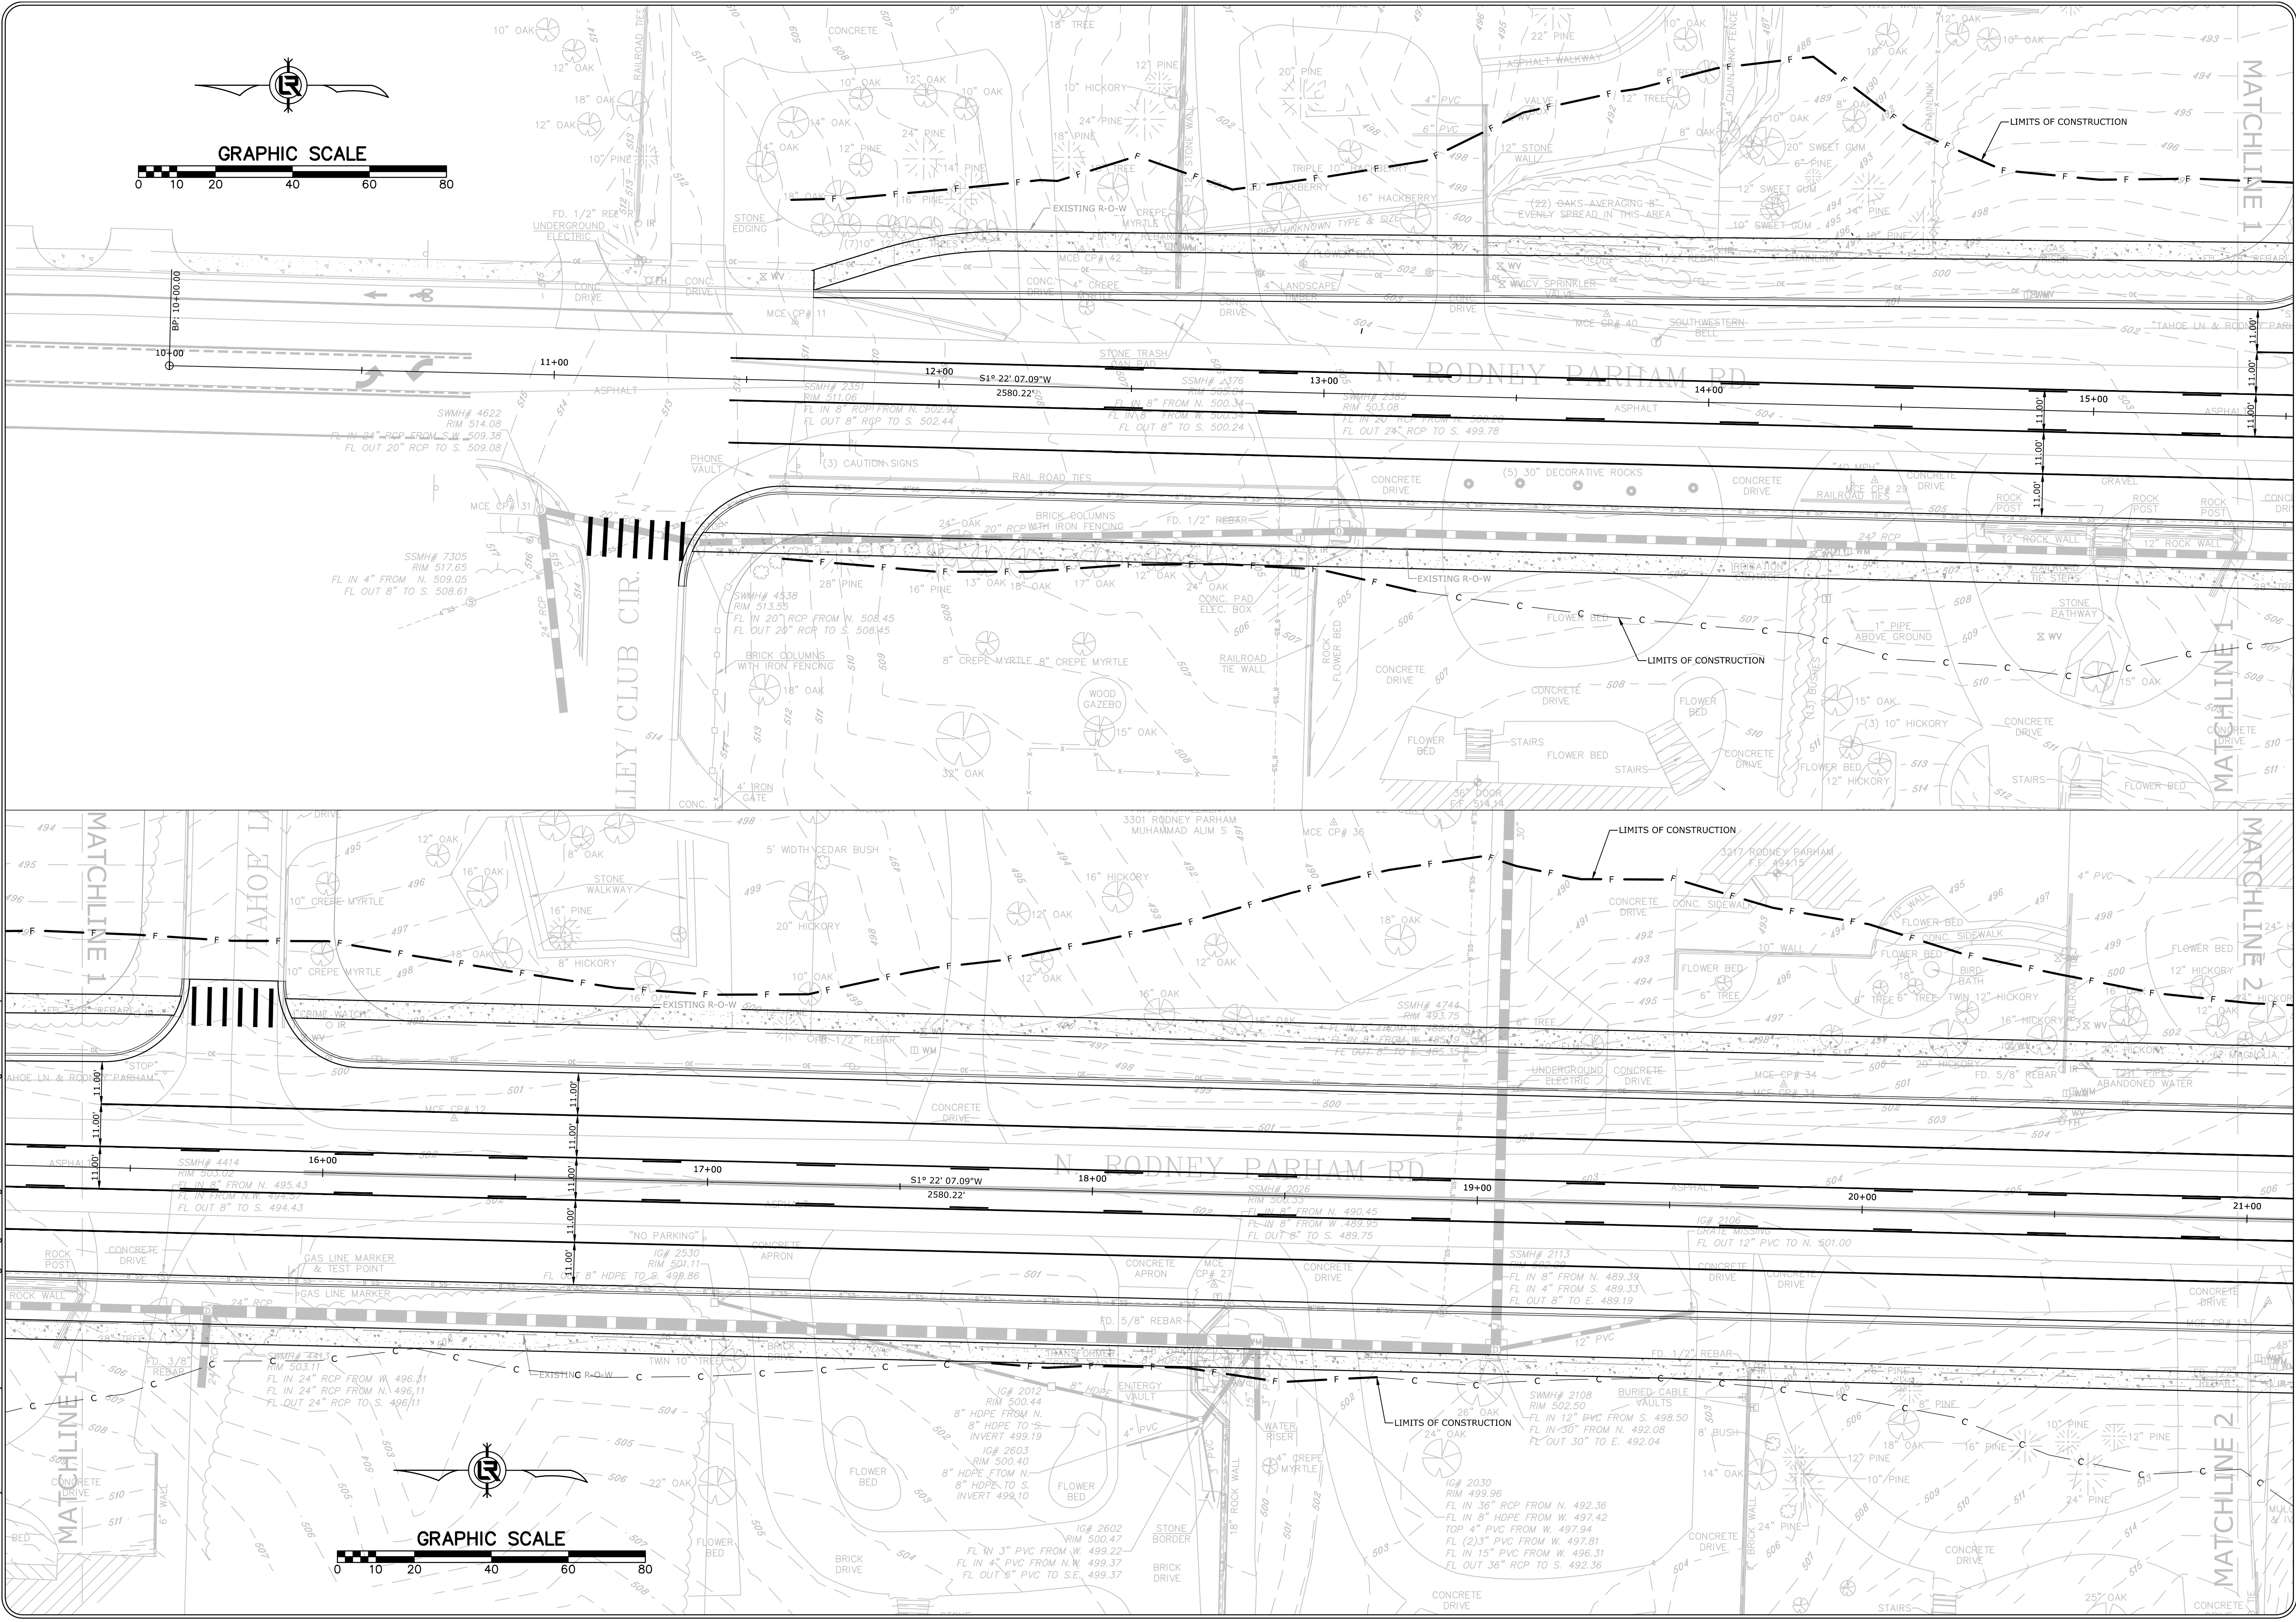


REVISIONS	DATE

CITY OF LITTLE ROCK, ARKANSAS
RODNEY PARHAM ROAD WIDENING

OPTION C




DEPARTMENT OF PUBLIC WORKS
CIVIL ENGINEERING
701 W. MARKHAM
LITTLE ROCK, ARKANSAS 72201

 

DRAWN BY JAM
DESIGNED BCD
CHECKED MK
DATE 4/28/16
SCALE 1"=20'
PROJECT NO. 15-4-006
SHEET NO. C24


W:2014114-5759 City of Little Rock Rodney Parham Road Widening Design Drawings 14-5759-DESIGN Drawings 5/3/16 at 3:29pm

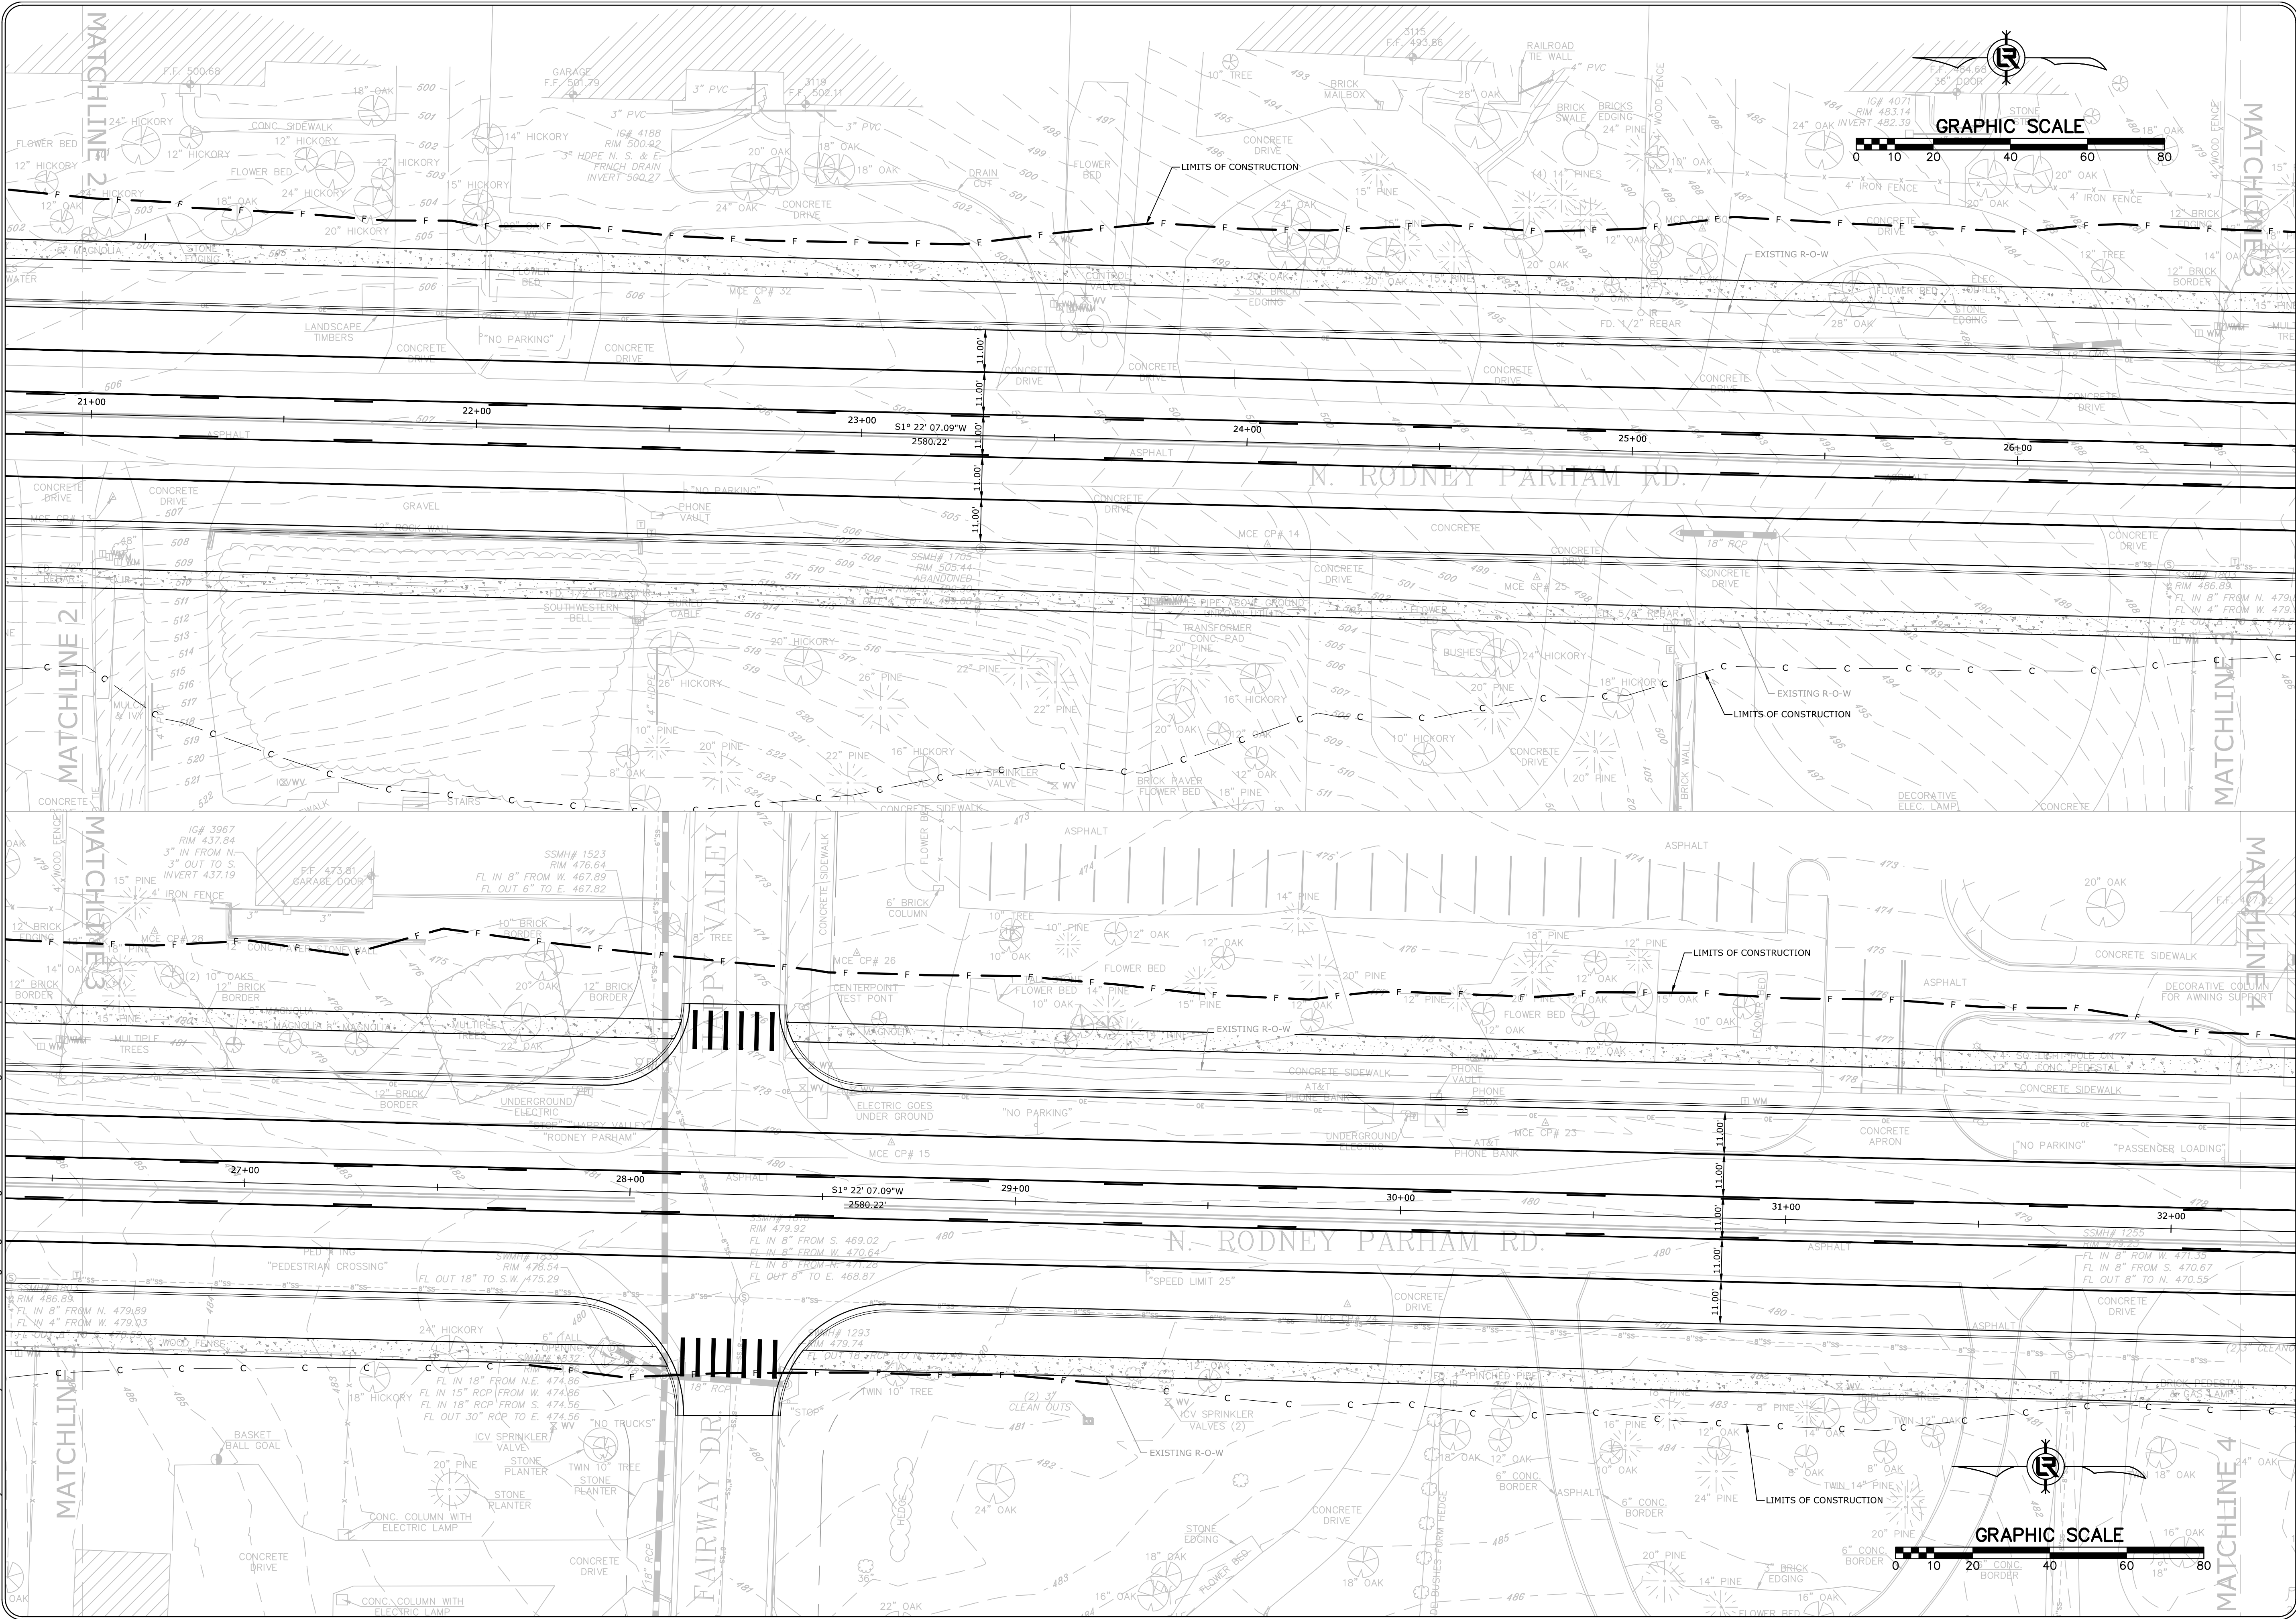

REVISIONS	DATE

CITY OF LITTLE ROCK, ARKANSAS
RODNEY PARHAM ROAD WIDENING

OPTION C

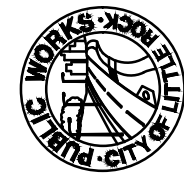


DEPARTMENT OF PUBLIC WORKS

CIVIL ENGINEERING


701 W. MARKHAM

LITTLE ROCK, ARKANSAS 72201

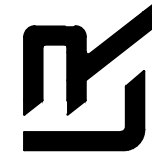

DRAWN BY JAM
DESIGNED BCD
CHECKED MK
DATE 4/28/16
SCALE 1"=20'
PROJECT NO. 15-4-006
SHEET NO. C25

W:2014114-5759 City of Little Rock Rodney Parham Road Widening Design Drawings 14-5759-DESIGN.dwg 5/3/16 at 3:30pm

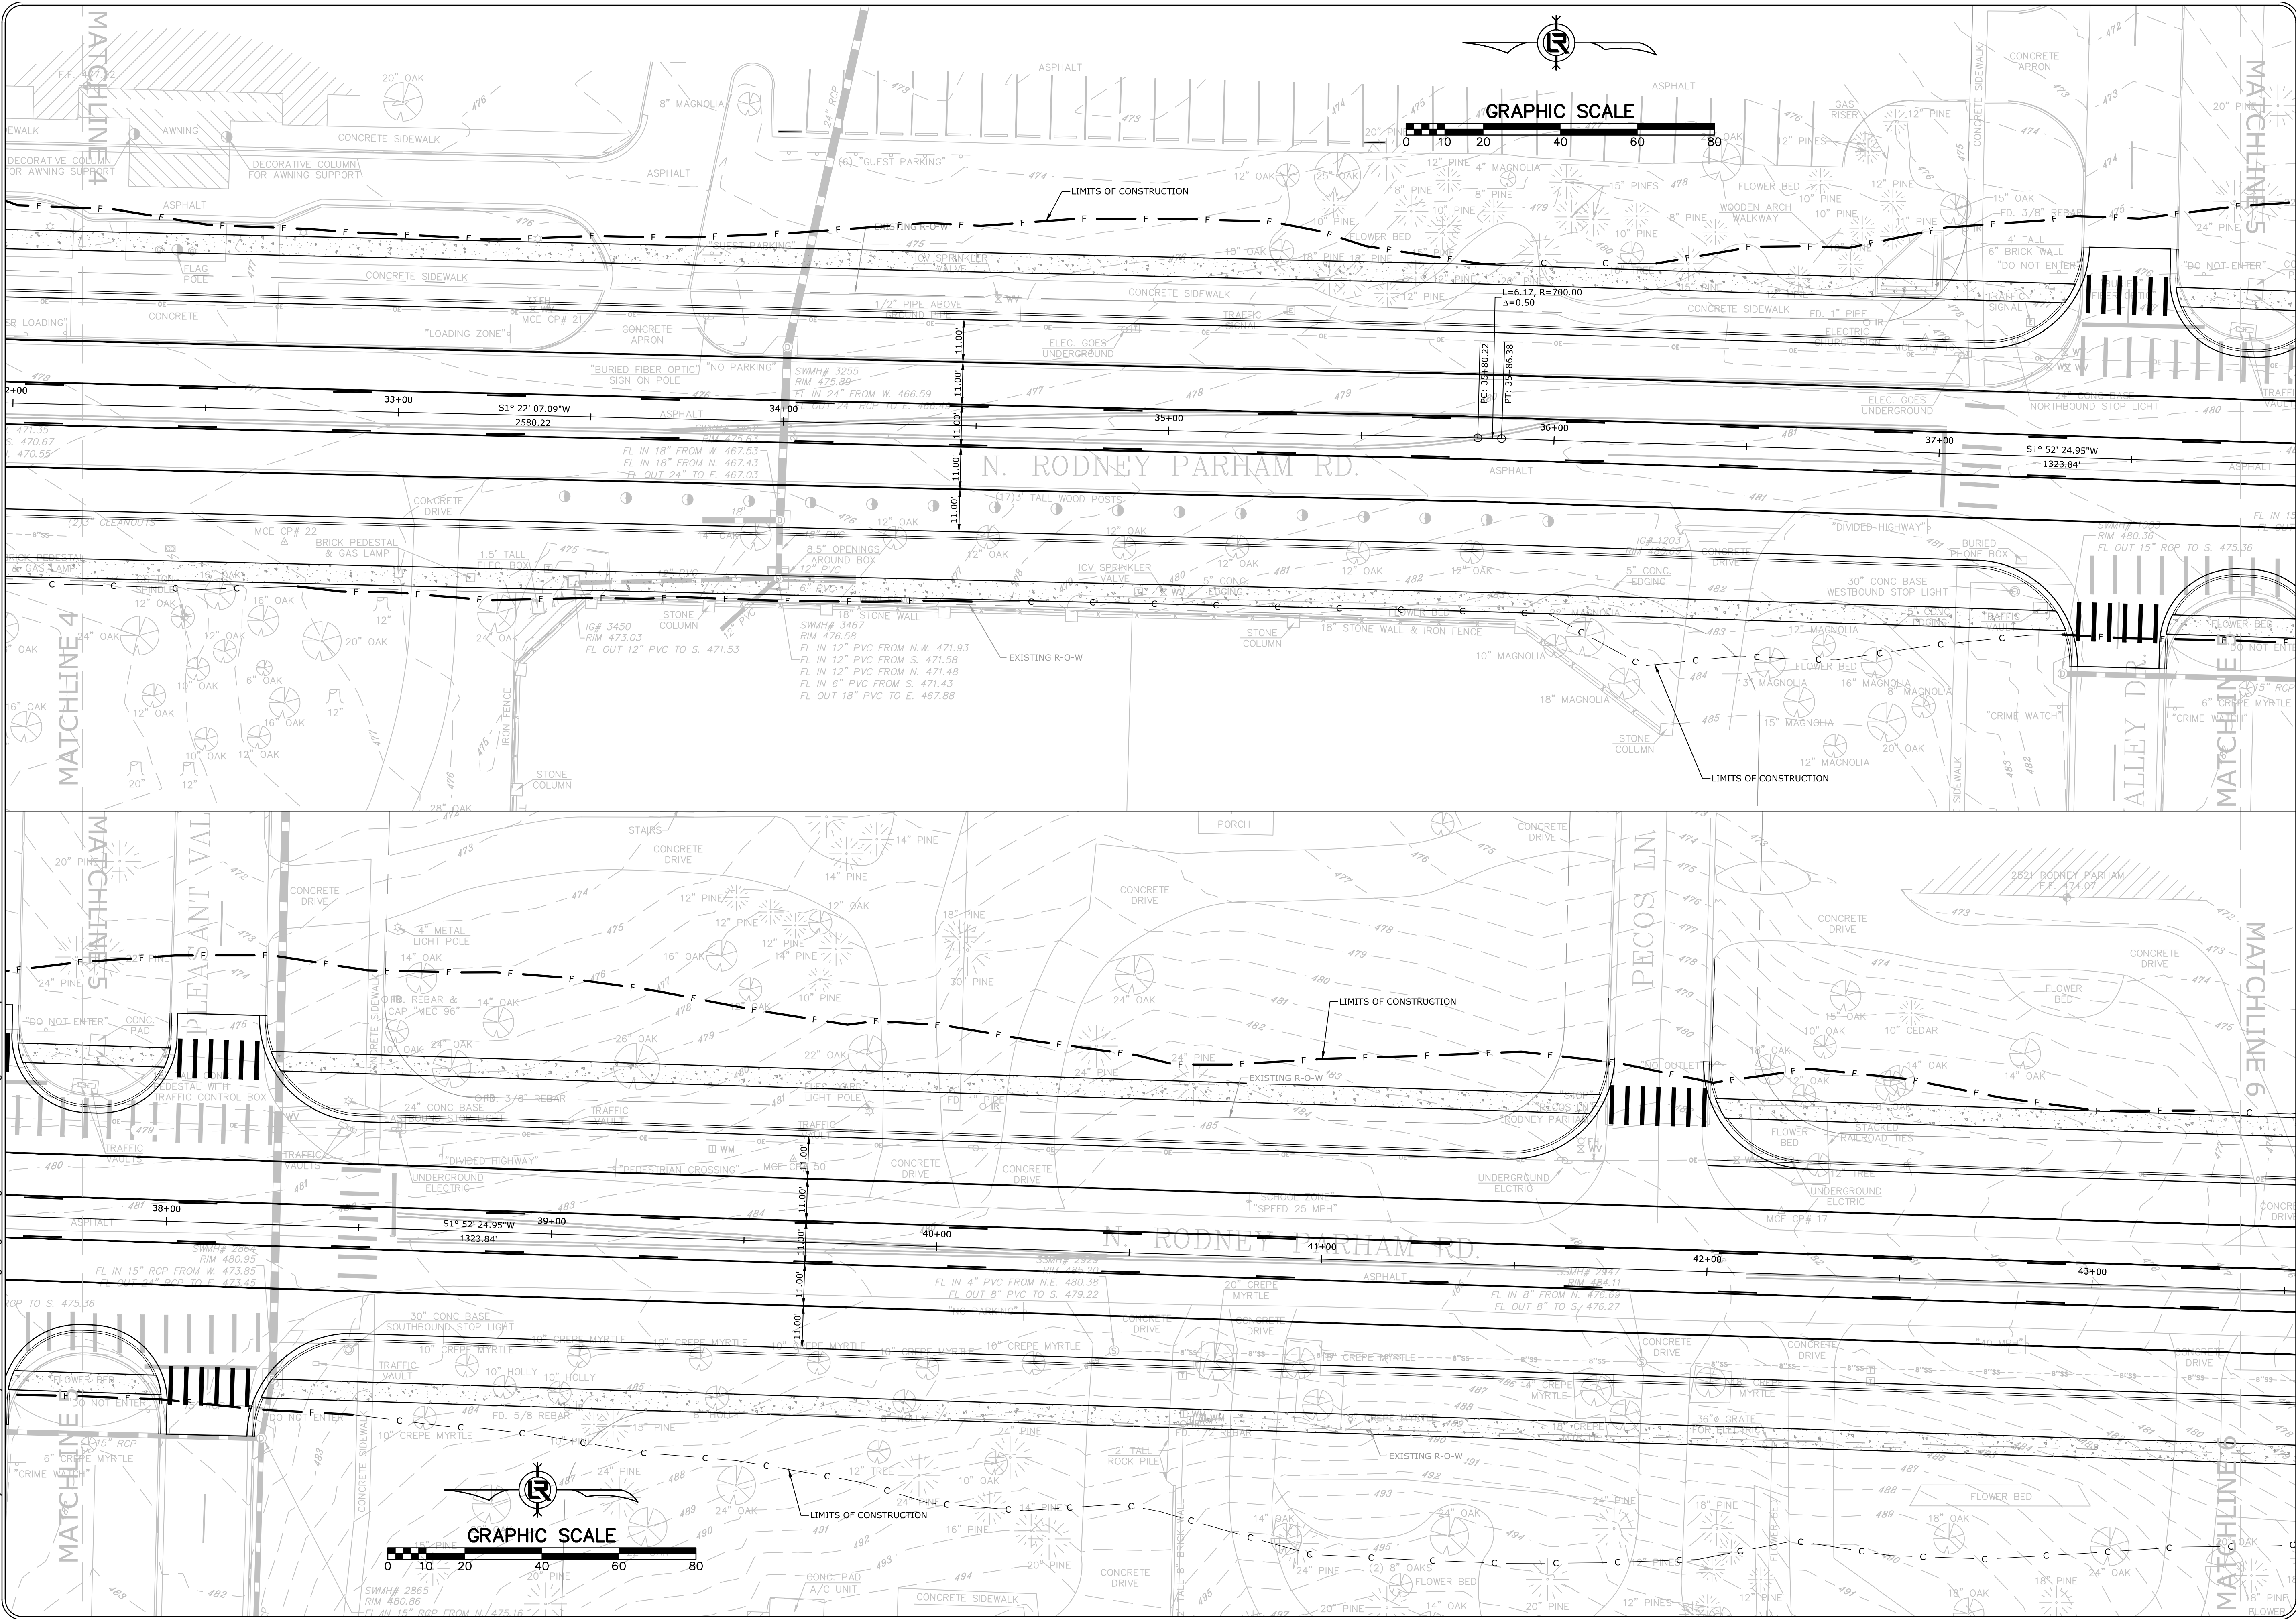

REVISIONS	DATE

CITY OF LITTLE ROCK, ARKANSAS
RODNEY PARHAM ROAD WIDENING

OPTION C



DEPARTMENT OF PUBLIC WORKS

CIVIL ENGINEERING

701 W. MARKHAM

LITTLE ROCK, ARKANSAS 72201



DRAWN BY

JAM

DESIGNED

BCD

CHECKED

MK

DATE

4/28/16

SCALE

1"=20'

PROJECT NO.

15-4-006

SHEET NO.

C26

REVISIONS	DATE

CITY OF LITTLE ROCK, ARKANSAS
RODNEY PARHAM ROAD WIDENING

OPTION C




DEPARTMENT OF PUBLIC WORKS

CIVIL ENGINEERING

701 W. MARKHAM

LITTLE ROCK, ARKANSAS 72201

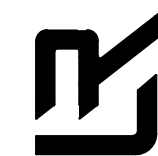


DRAWN BY	JAM
DESIGNED	BCD
CHECKED	MK

DATE	4/28/16
------	---------



SCALE
1"=20'

PROJECT NO.	
-------------	--

SHEET NO.
C 27

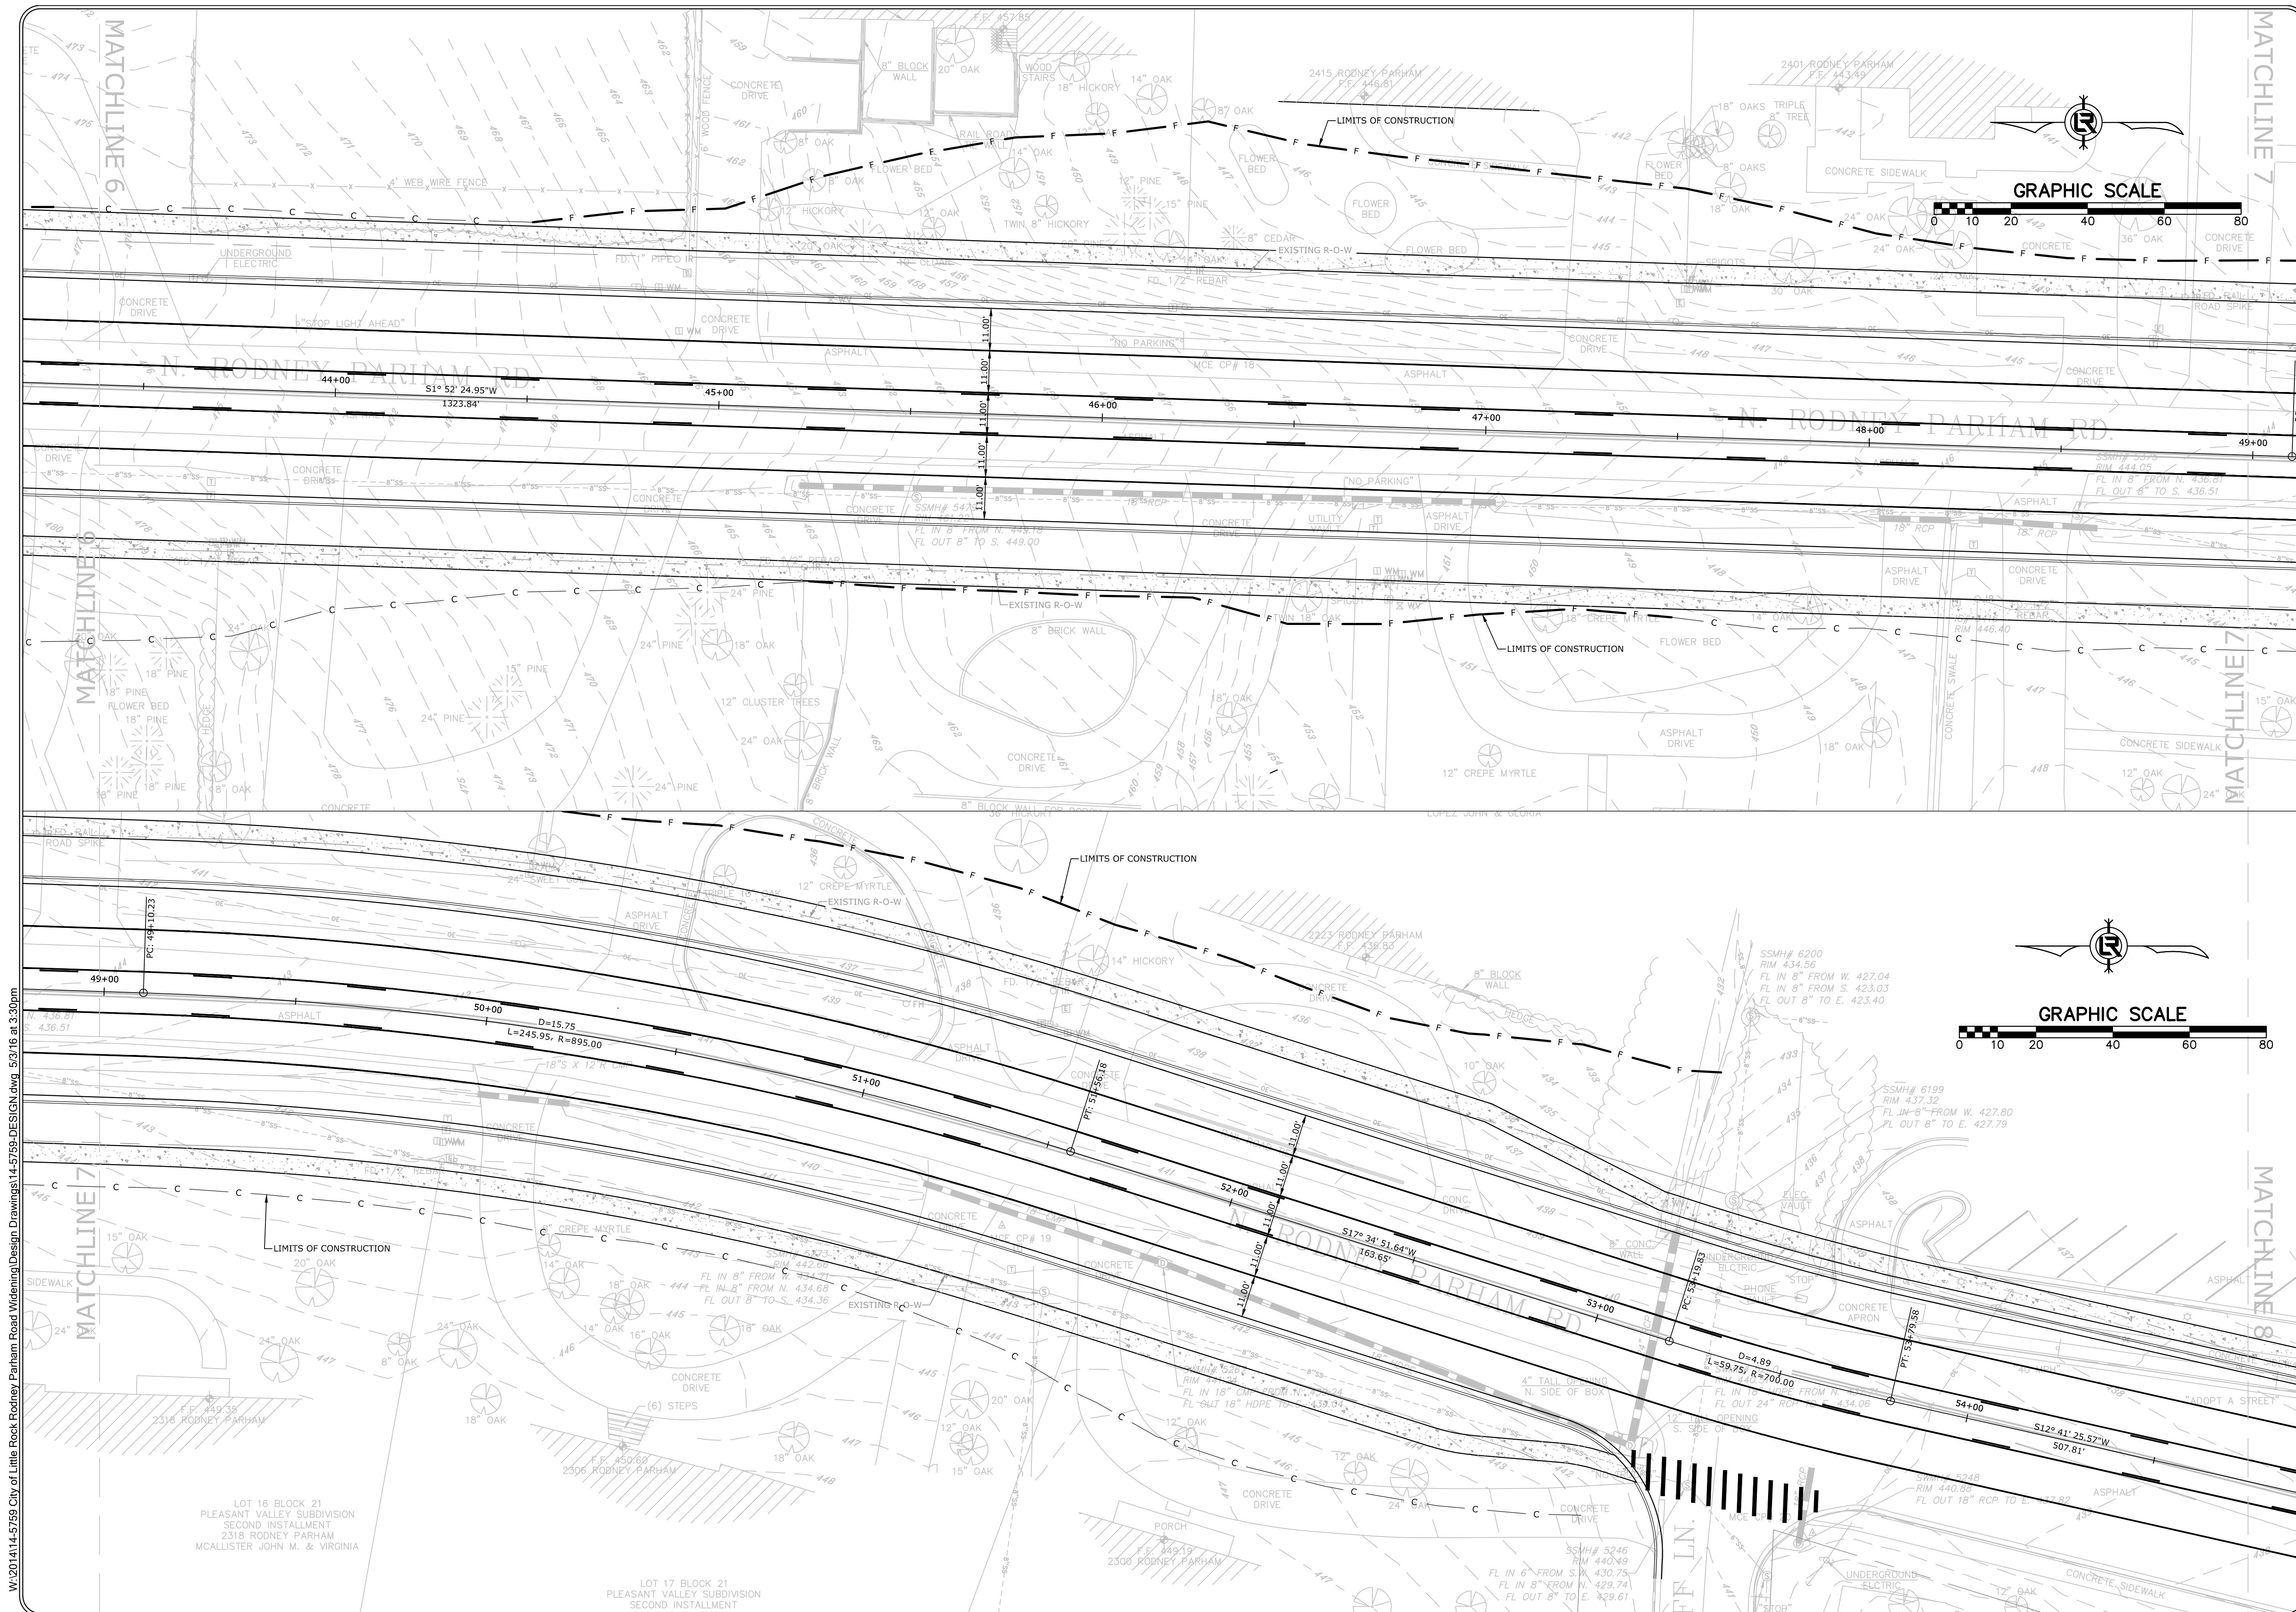

W:\2014\14-5759 City of Little Rock Rodney Parham Road Widening\Design Drawings\14-5759-DESIGN.dwg 5/3/16 at 3:31pm

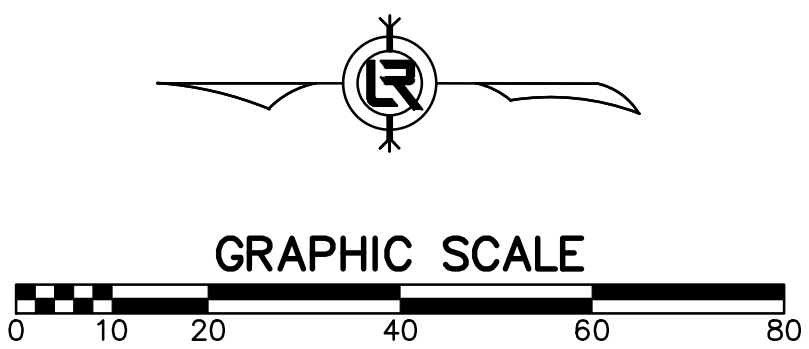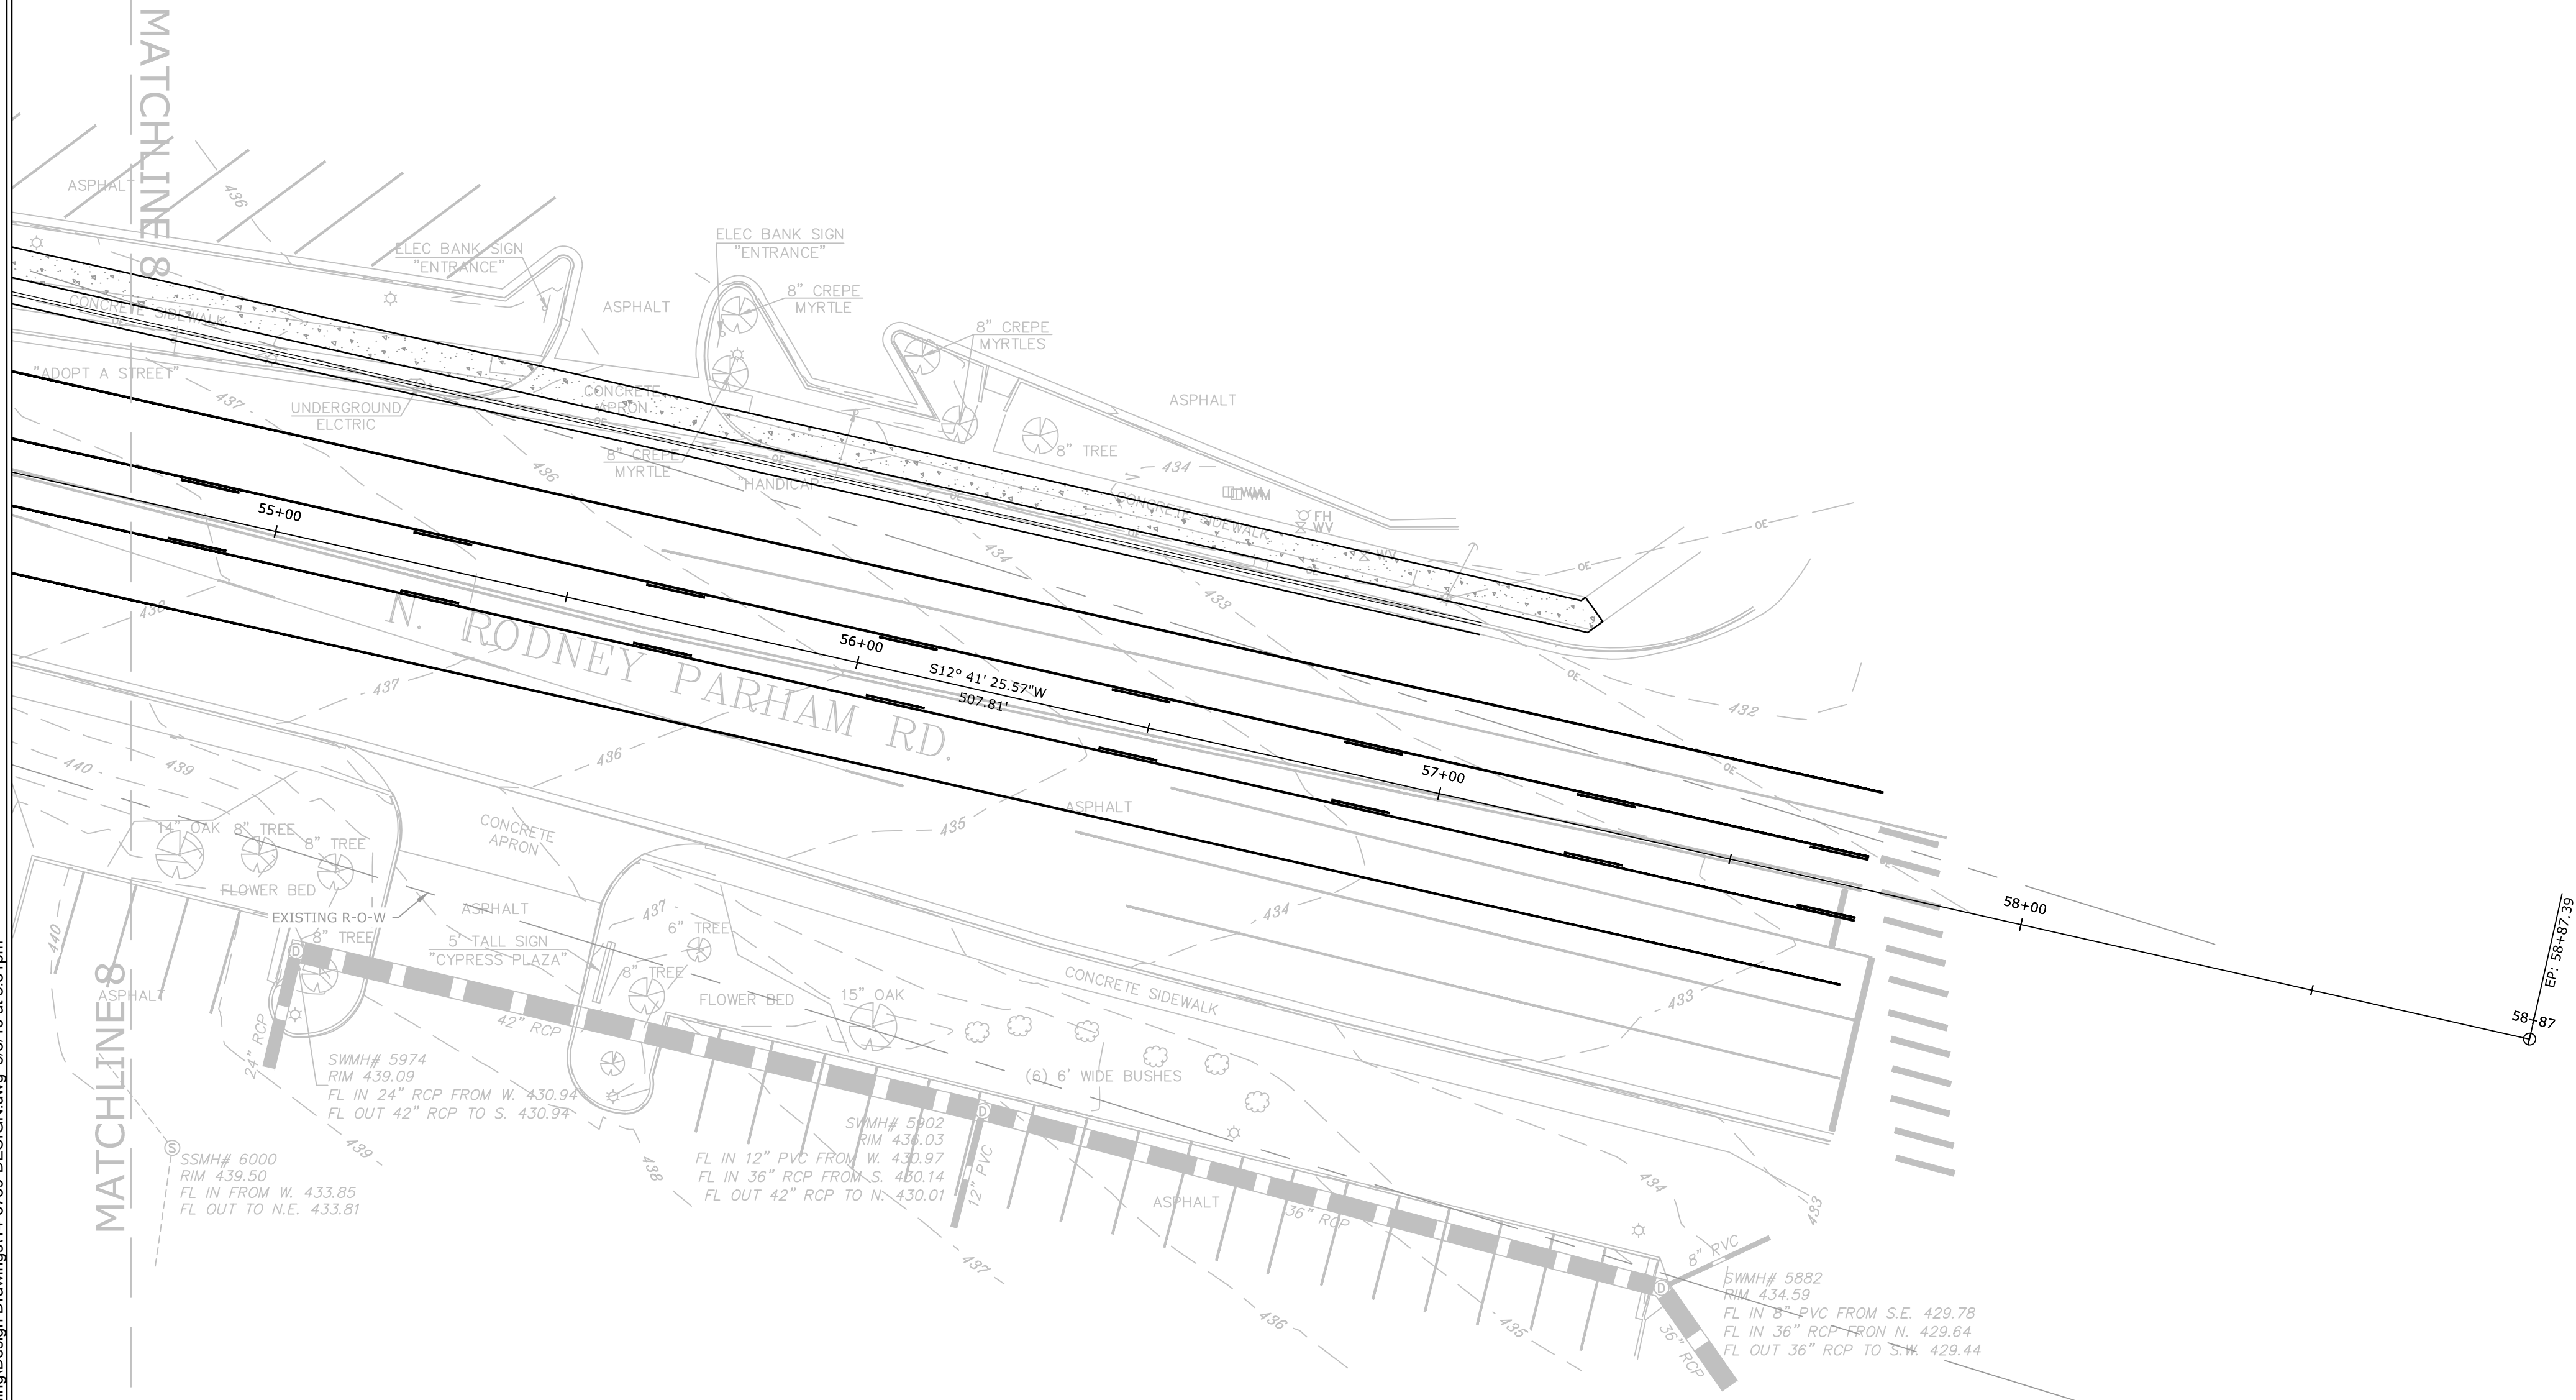


REVISIONS	DATE

CITY OF LITTLE ROCK, ARKANSAS RODNEY PARHAM ROAD WIDENING	OPTION C
--	----------




DEPARTMENT OF PUBLIC WORKS
CIVIL ENGINEERING
701 W. MARKHAM
LITTLE ROCK, ARKANSAS 72201



 

DRAWN BY JAM
DESIGNED BCD
CHECKED MK
DATE 4/28/16
SCALE 1"=20'
PROJECT NO. 15-4-006
SHEET NO. C28

W:201414-5759, City of Little Rock Rodney Parham Road Widening, Design Drawings 14-5759-DESIGN.dwg, 5/3/16 at 3:32pm

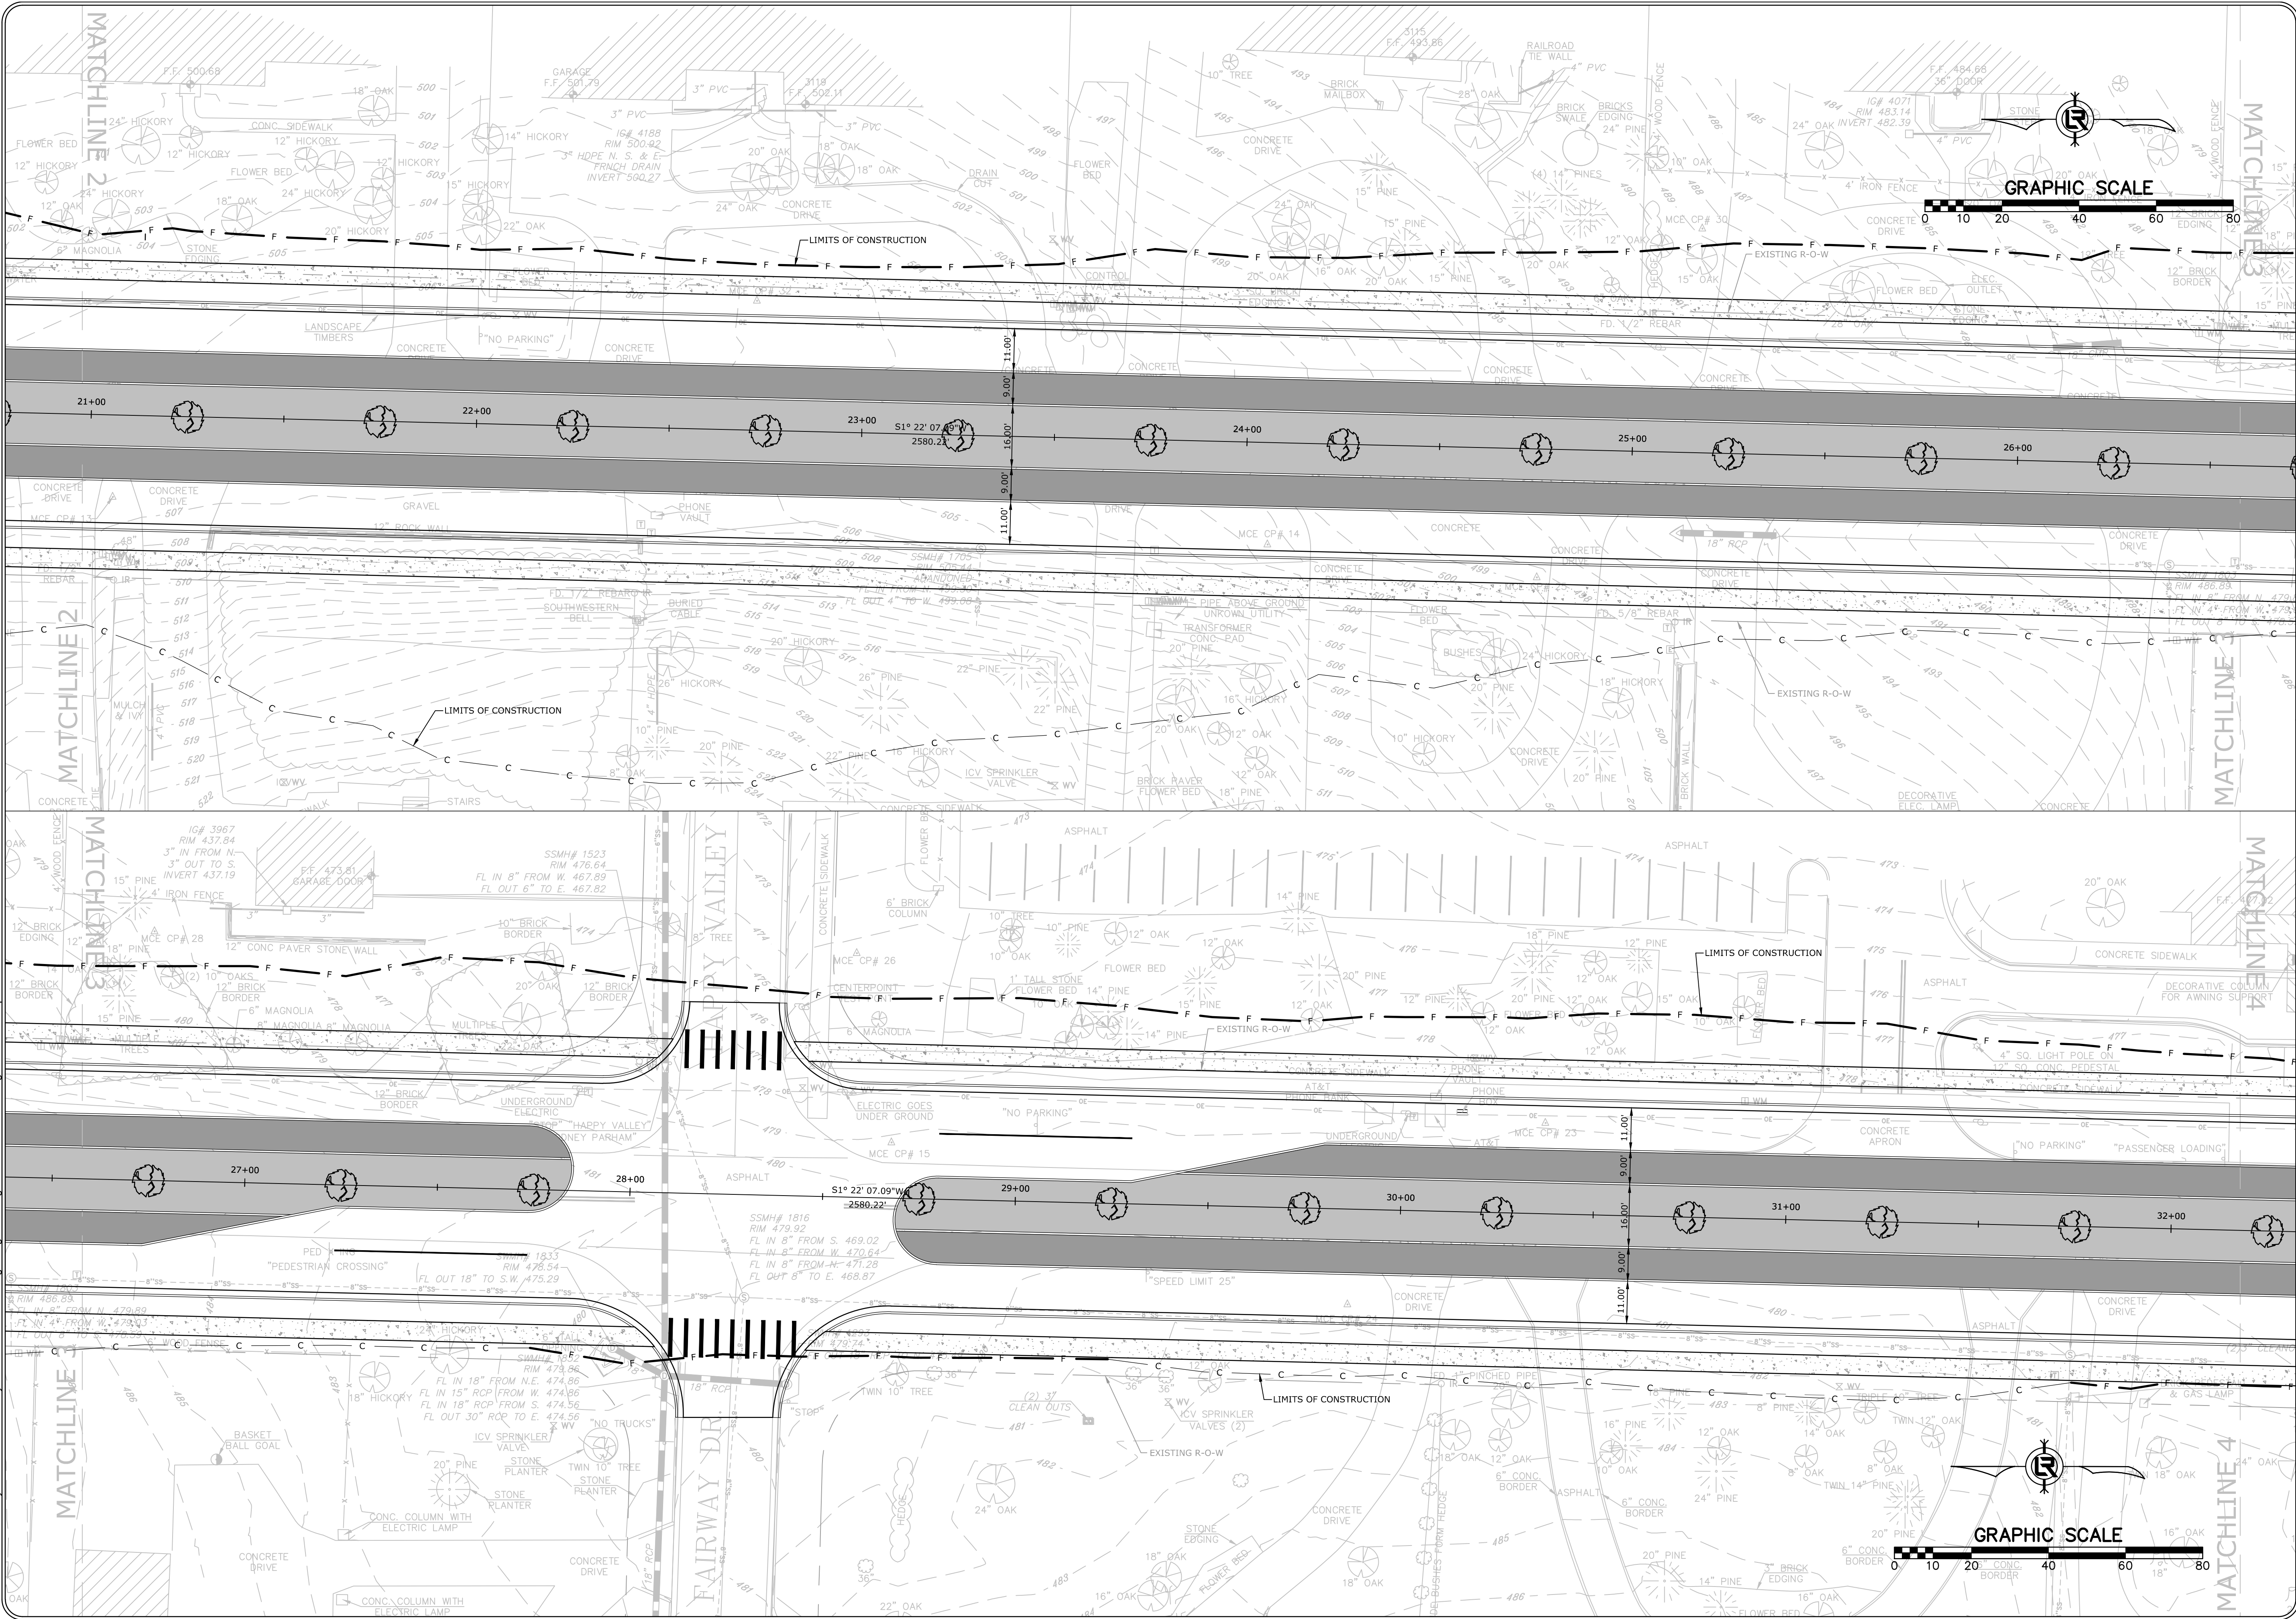

REVISIONS	DATE

CITY OF LITTLE ROCK, ARKANSAS

RODNEY PARHAM ROAD WIDENING


OPTION D

DEPARTMENT OF PUBLIC WORKS

CIVIL ENGINEERING

701 W. MARKHAM

LITTLE ROCK, ARKANSAS 72201

 

DRAWN BY
JAM

DESIGNED
BCD


CHECKED
MK

DATE
4/28/16

SCALE
1"=20'

PROJECT NO.
15-4-006

SHEET NO.
C30

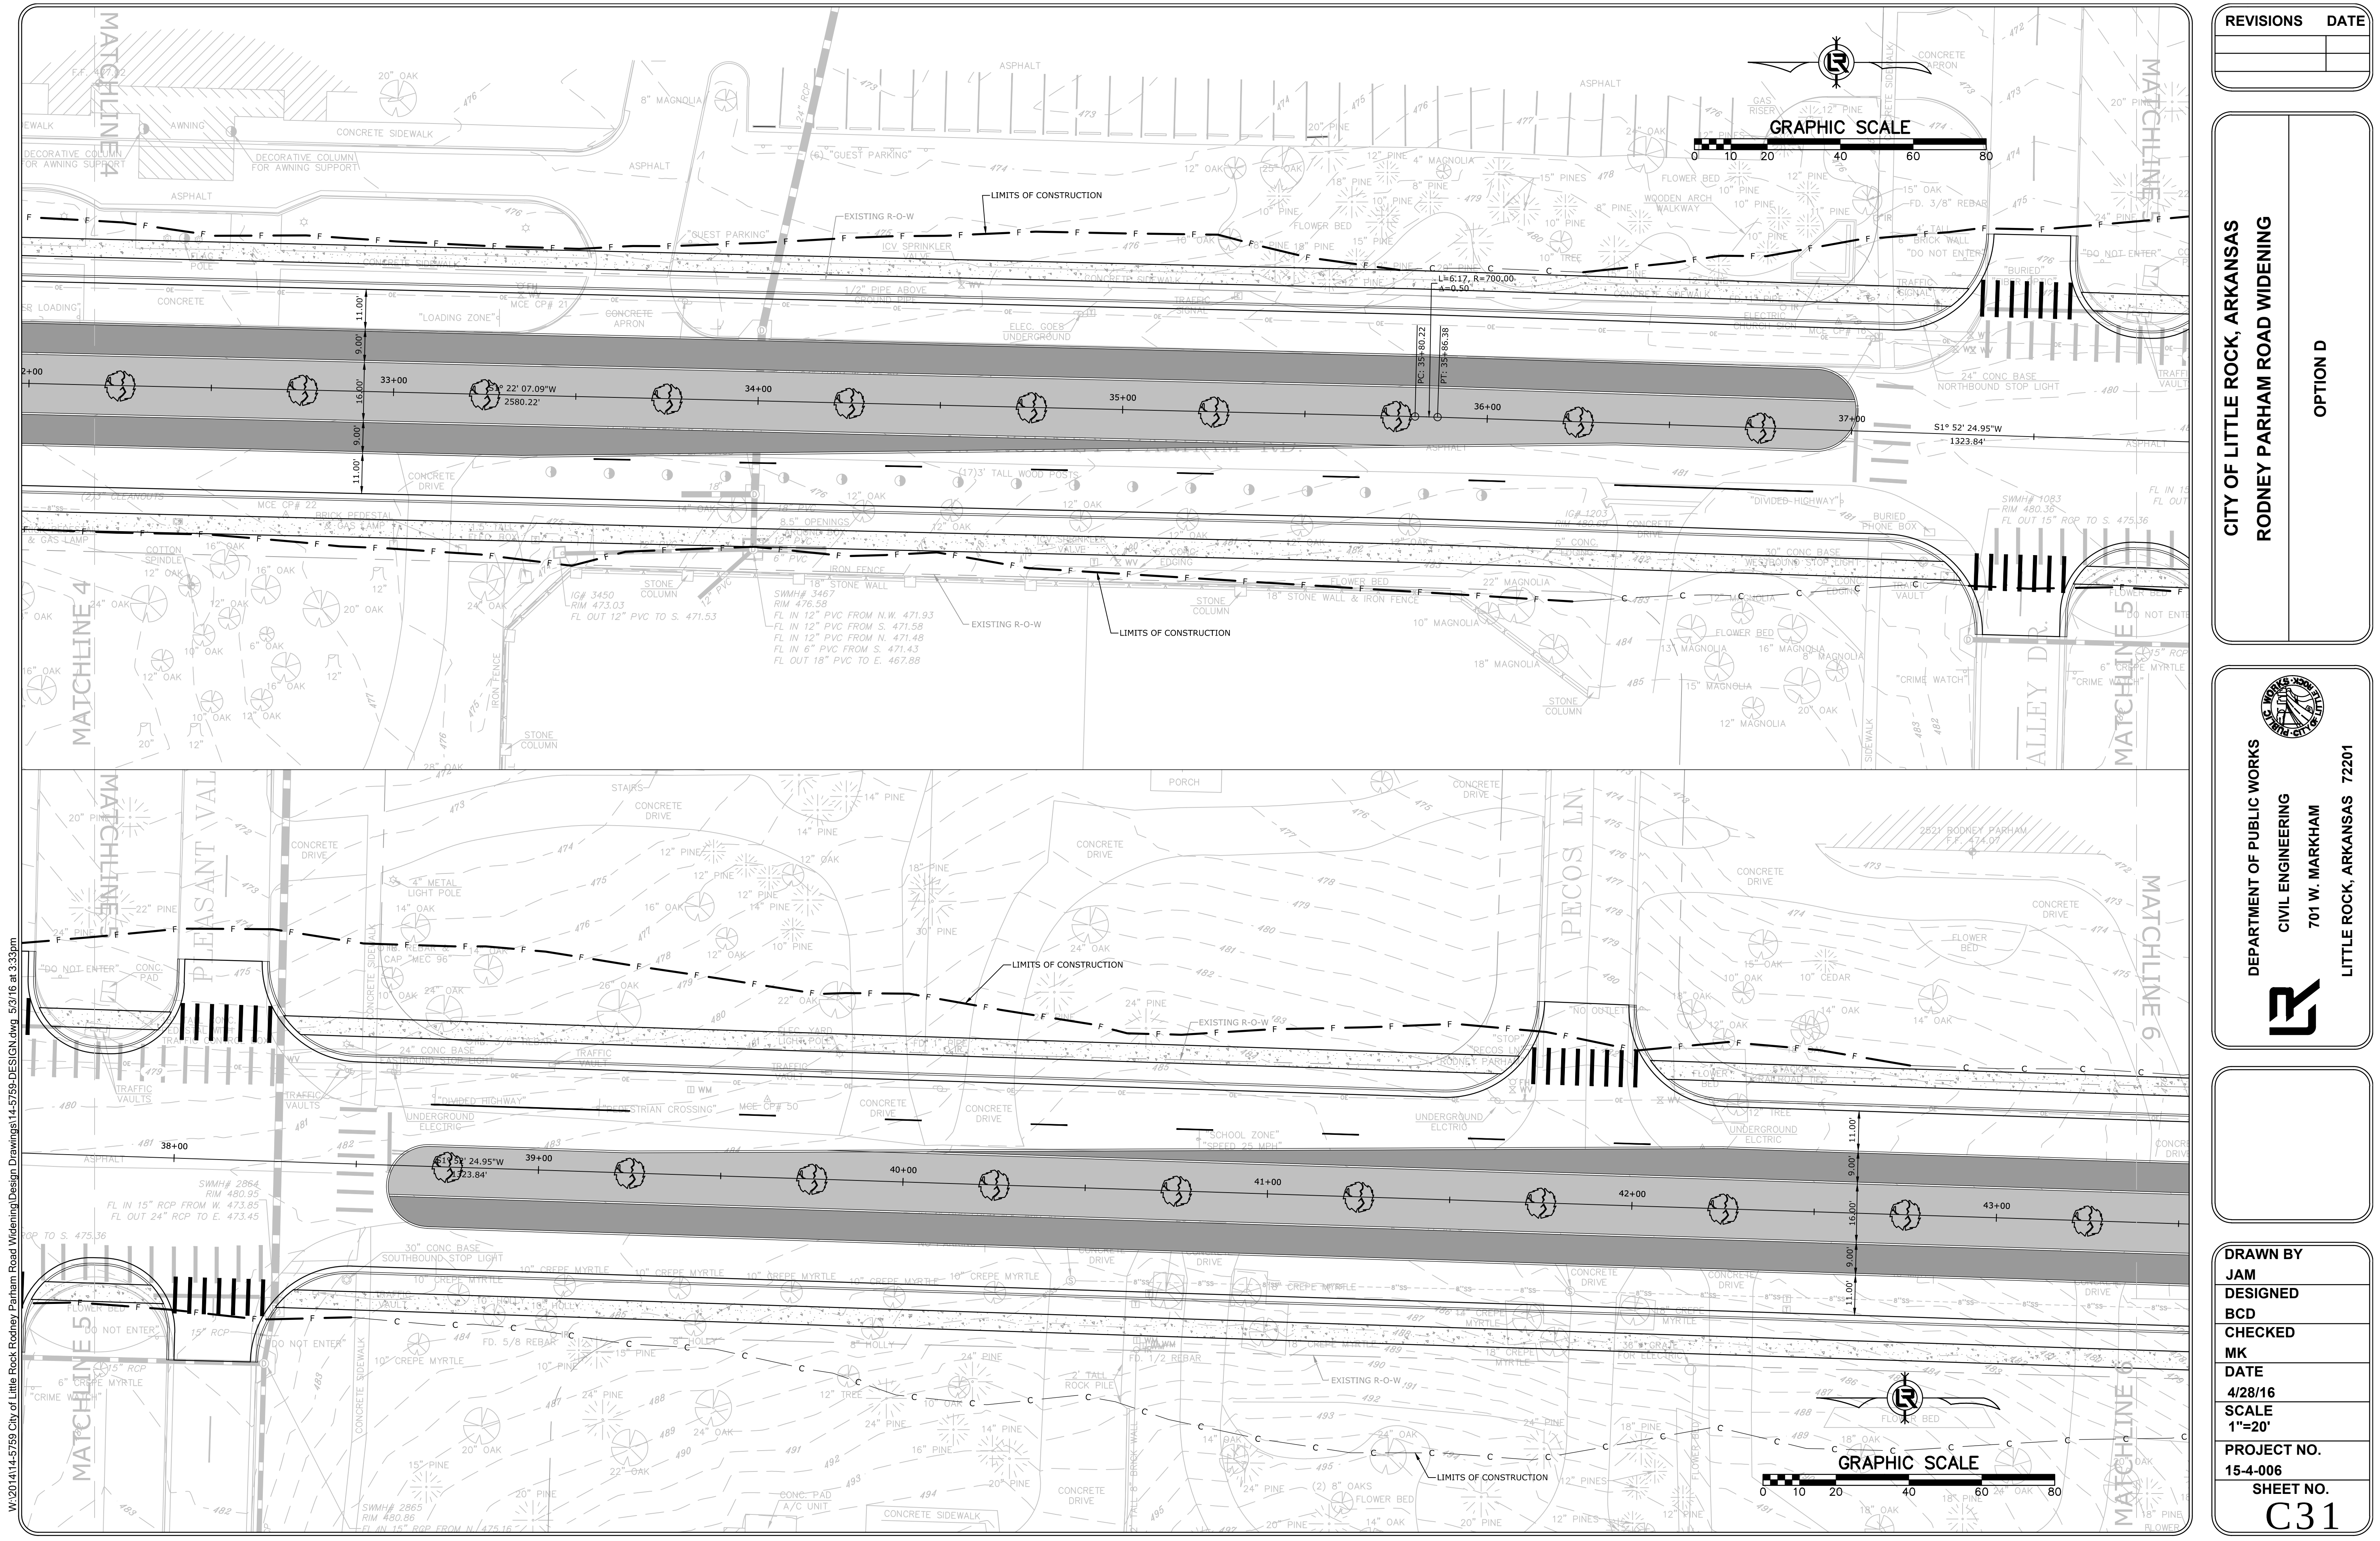


W:\2014\14-5759 City of Little Rock Rodney Parham Road Widening\Design Drawings\14-5759-DESIGN.dwg 5/3/16 at 3:33pm

REVISIONS		DATE

CITY OF LITTLE ROCK, ARKANSAS
RODNEY PARHAM ROAD WIDENING

OPTION D

DEPARTMENT OF PUBLIC WORKS
CIVIL ENGINEERING
701 W. MARKHAM
LITTLE ROCK, ARKANSAS 72201

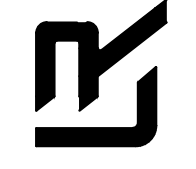

DRAWN BY
JAM

DESIGNED
BCD

CHECKED
MK


DATE
4/28/16

SCALE
1"=20'

PROJECT NO.
15-4-006

SHEET NO.
C31


W:201414-5759 City of Little Rock Rodney Parham Road Widening Design Drawings\14-5759-DESIGN.dwg 5/3/16 at 3:34pm

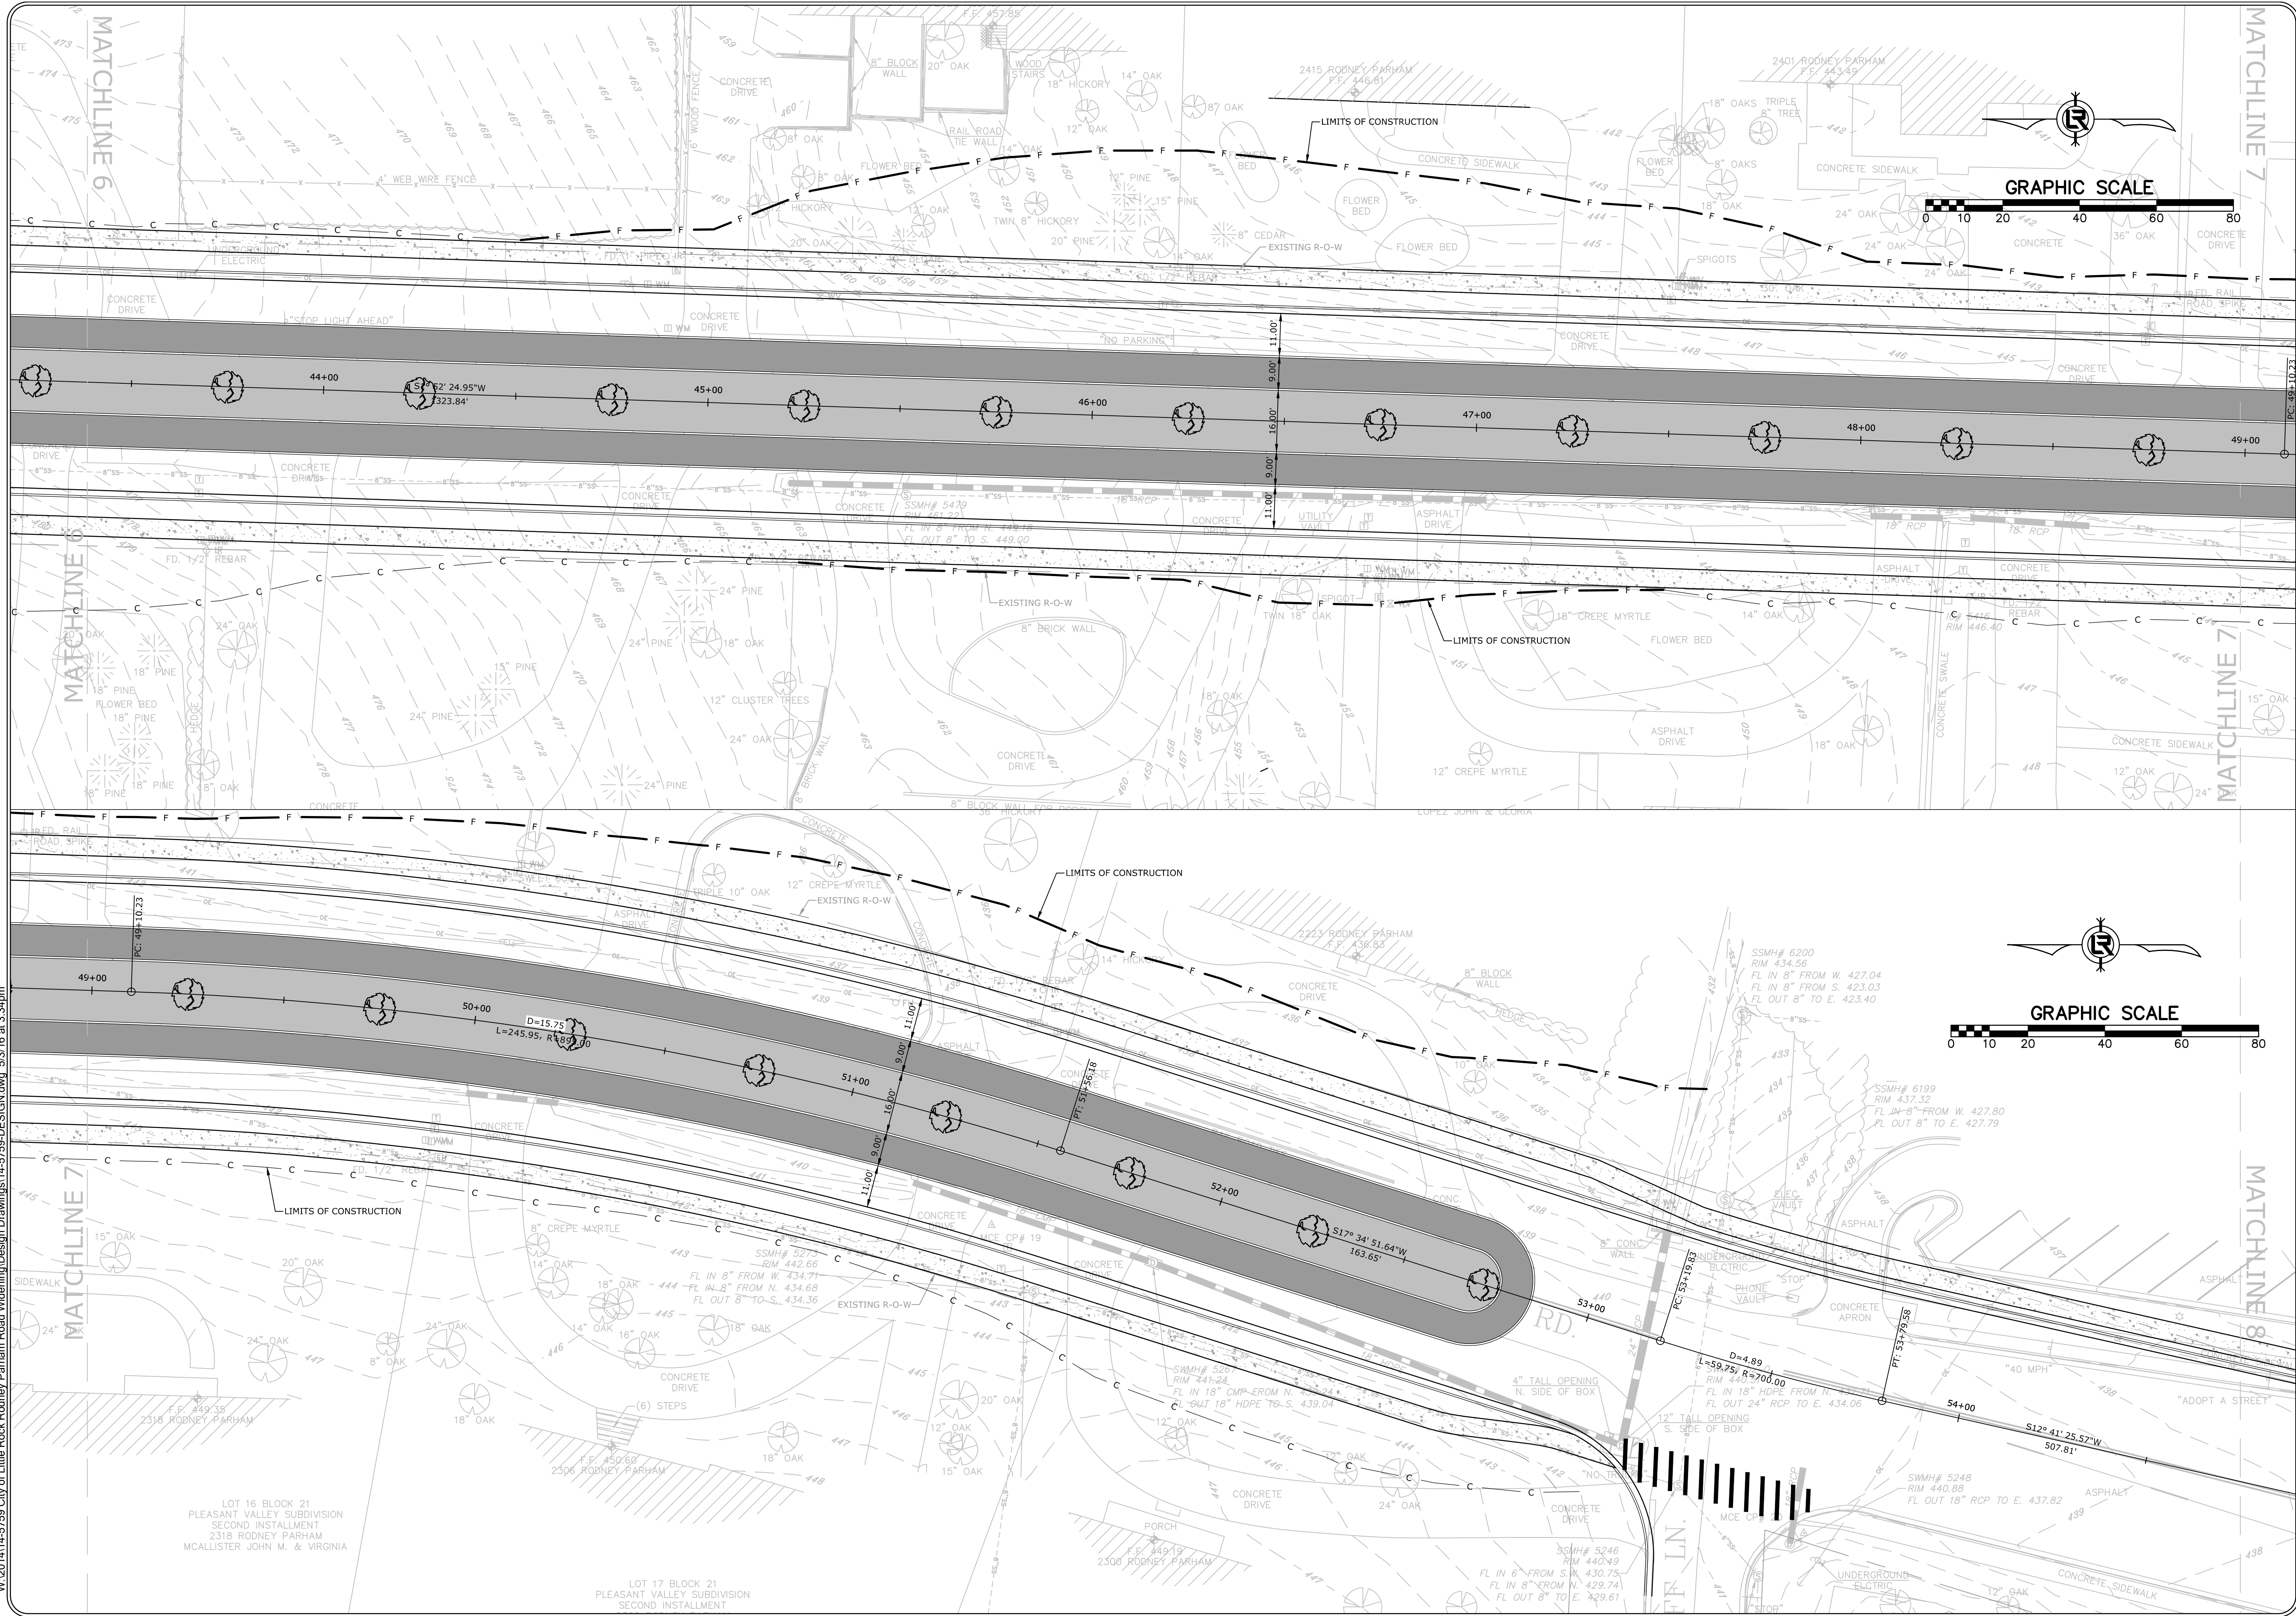

REVISIONS	DATE

CITY OF LITTLE ROCK, ARKANSAS
RODNEY PARHAM ROAD WIDENING

OPTION D

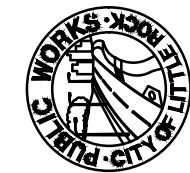

DEPARTMENT OF PUBLIC WORKS

CIVIL ENGINEERING



701 W. MARKHAM

LITTLE ROCK, ARKANSAS 72201



DRAWN BY JAM
DESIGNED BCD
CHECKED MK
DATE 4/28/16
SCALE 1"=20'
PROJECT NO. 15-4-006
SHEET NO. C32

W:\2014\14-5759-City of Little Rock Rodney Parham Road Widening\Design Drawings\14-5759-DESIGN.dwg 5/3/16 at 3:34pm

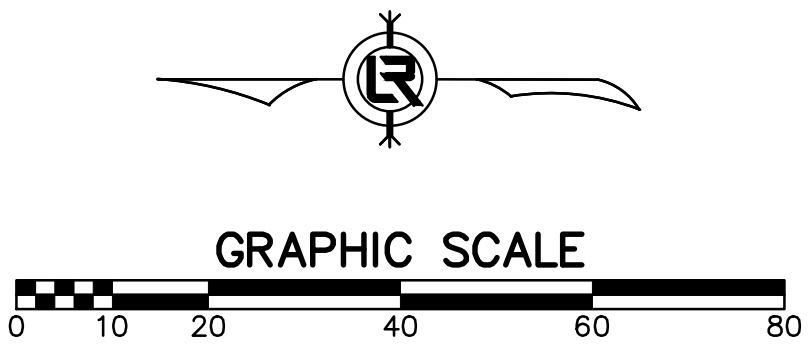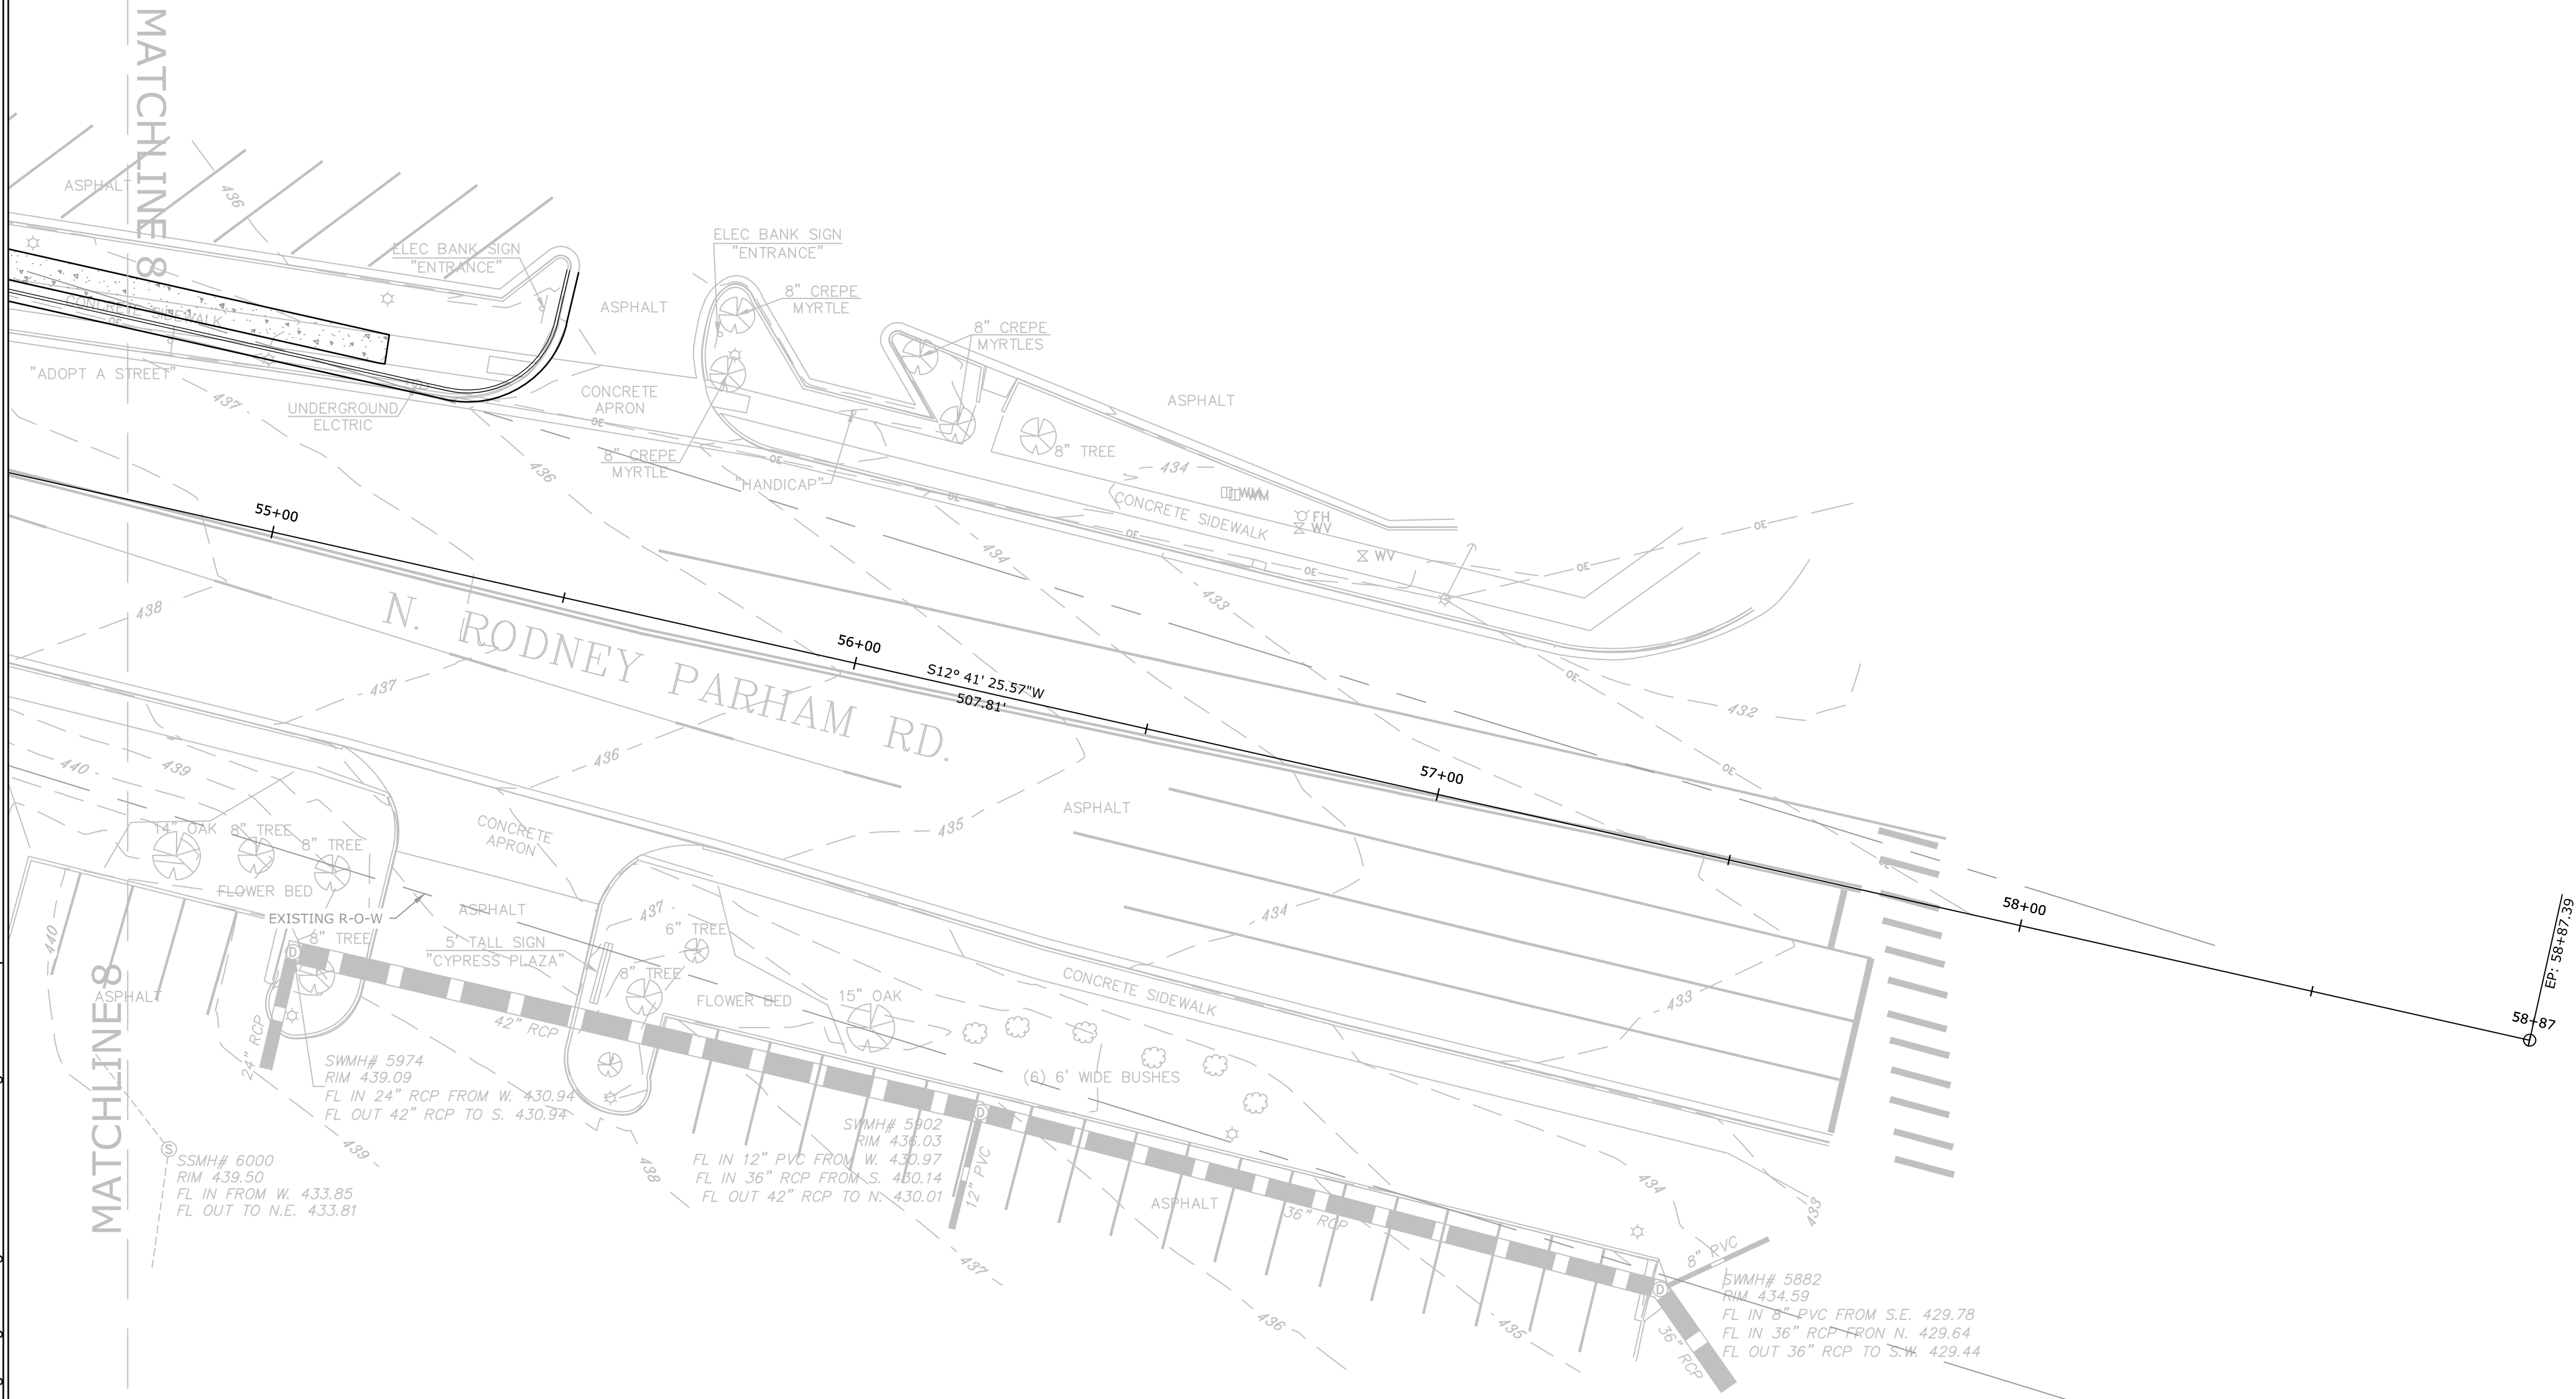


REVISIONS	DATE

CITY OF LITTLE ROCK, ARKANSAS	OPTION D
RODNEY PARHAM ROAD WIDENING	





DEPARTMENT OF PUBLIC WORKS
CIVIL ENGINEERING
701 W. MARKHAM
LITTLE ROCK, ARKANSAS 72201




 


DRAWN BY JAM
DESIGNED BCD
CHECKED MK
DATE 4/28/16
SCALE 1"=20'
PROJECT NO. 15-4-006
SHEET NO. C33



W:\2014\14-5759 City of Little Rock Rodney Parham Road Widening\Design Drawings\14-5759-DESIGN.dwg 5/3/16 at 3:35pm

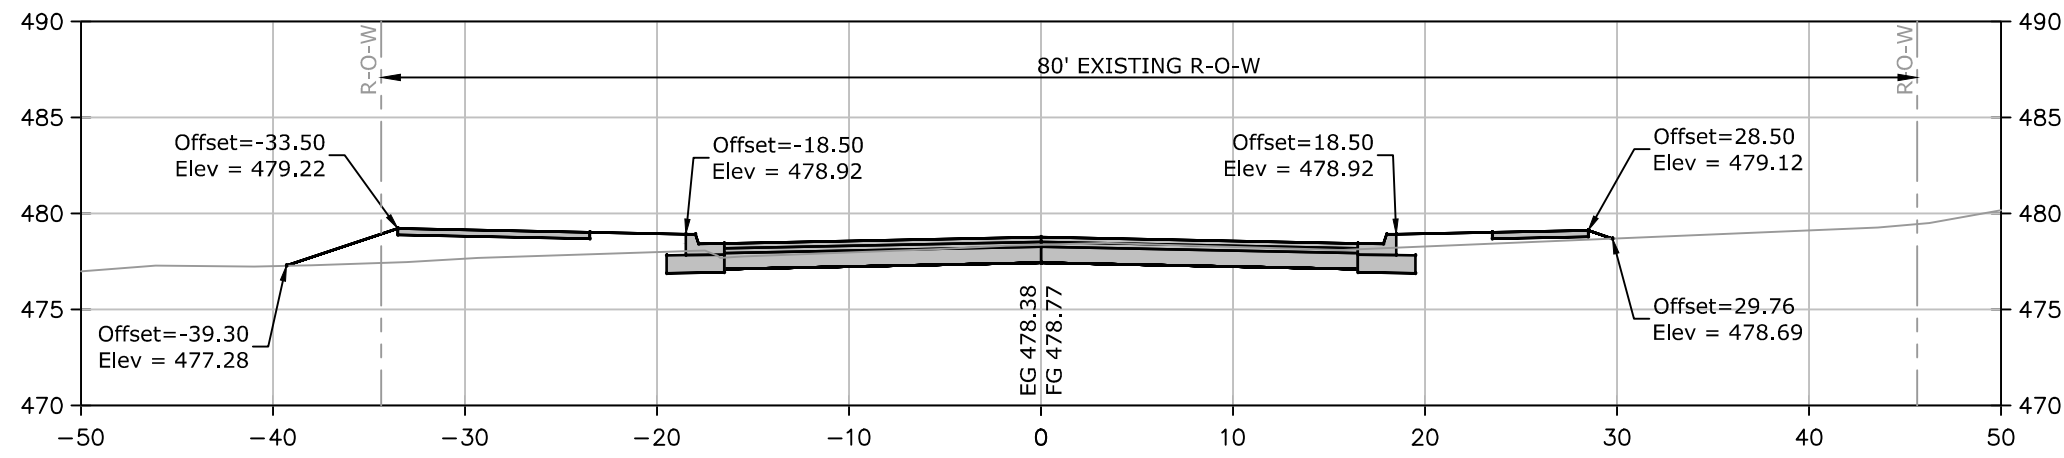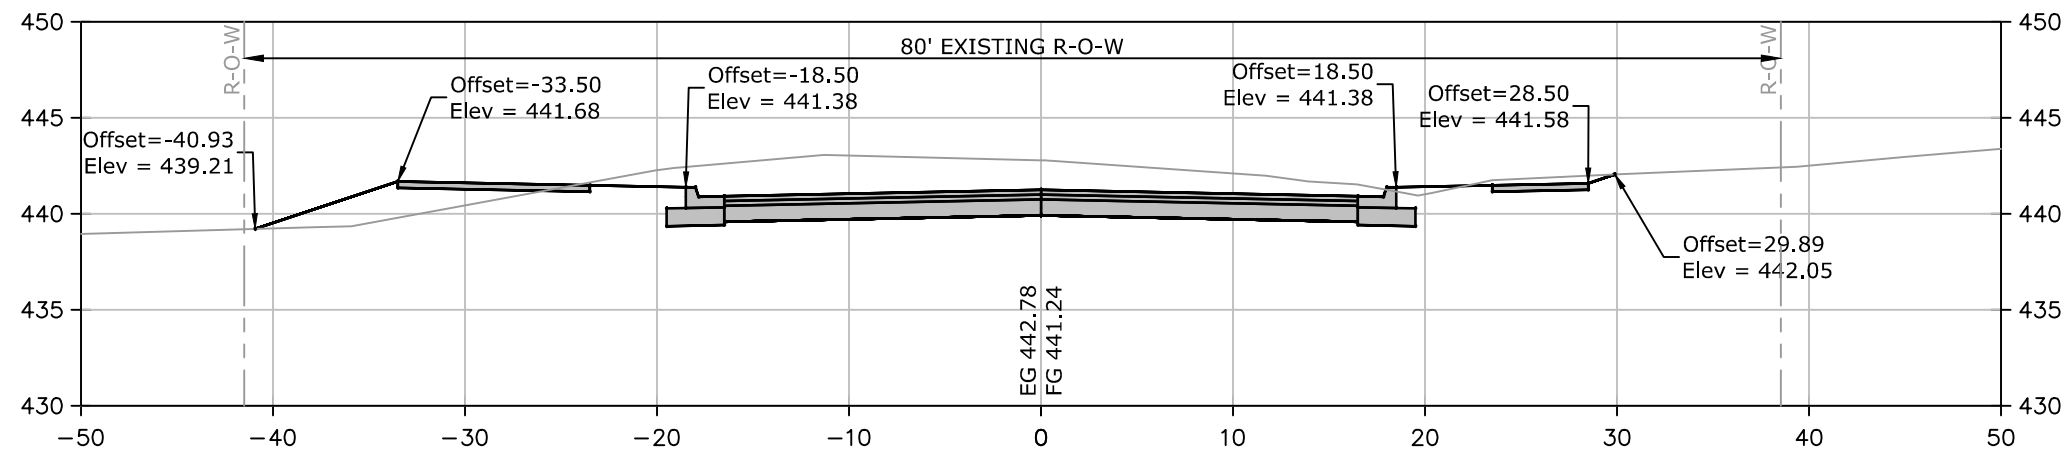



OPTION B (SAMPLE SECTIONS)

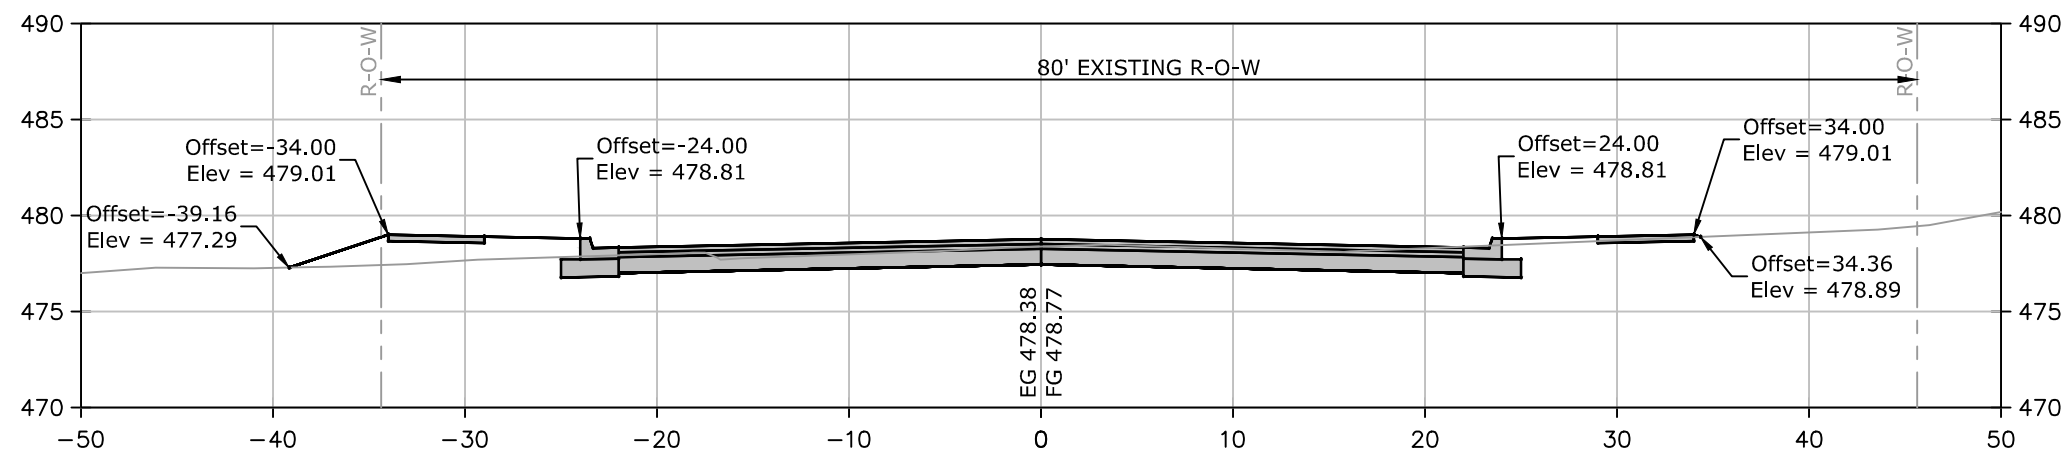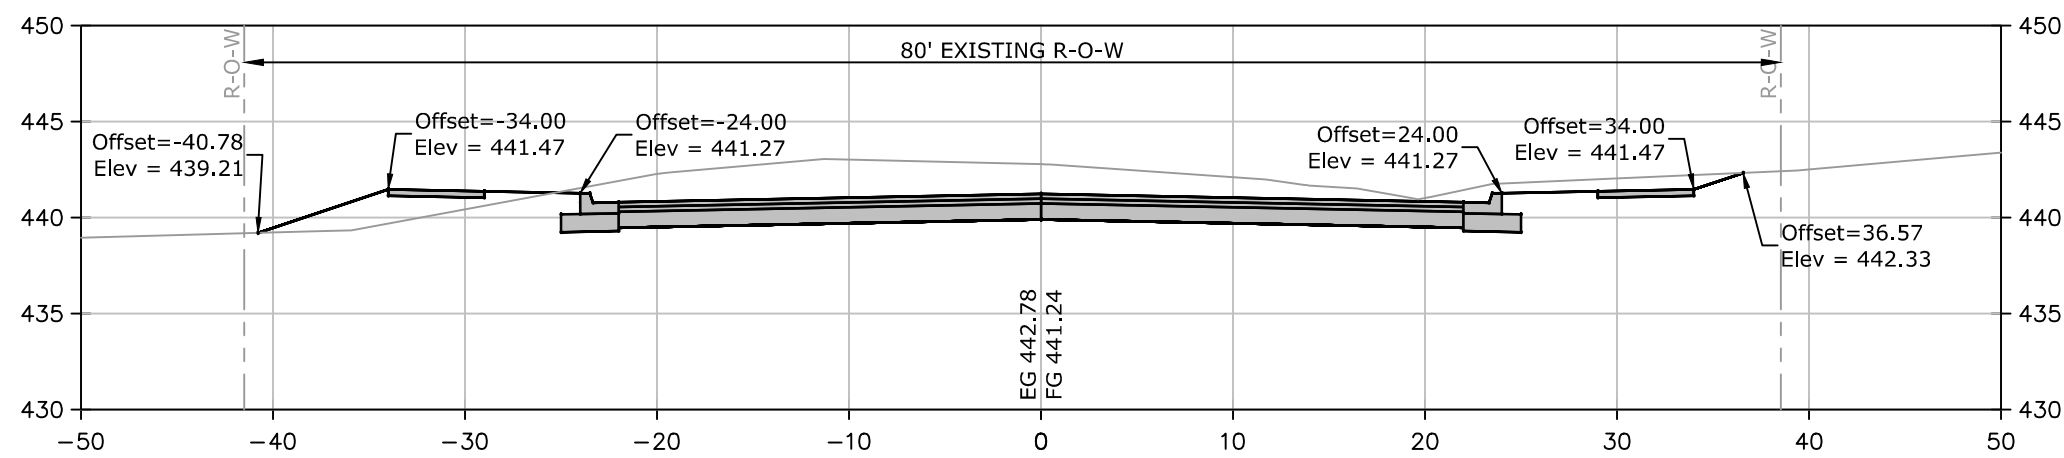

OPTION A (SAMPLE SECTIONS)

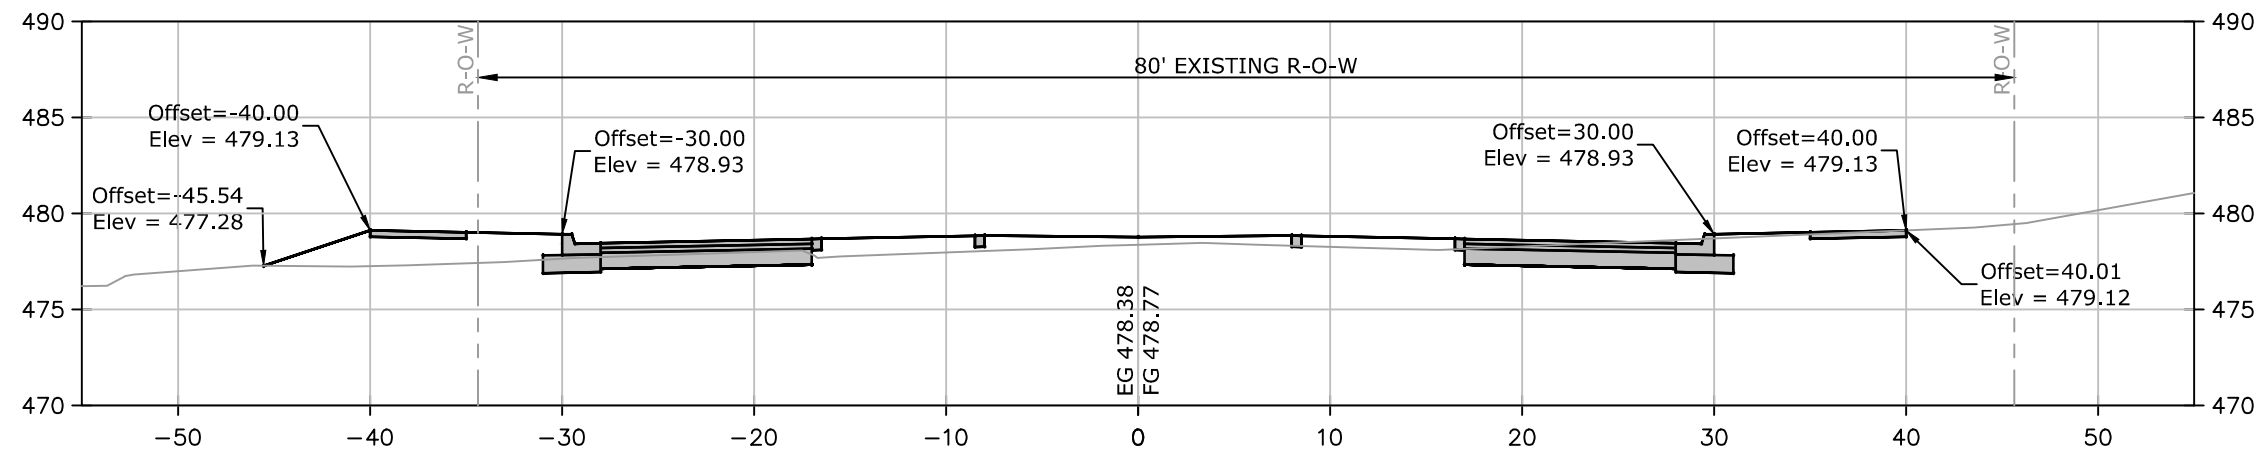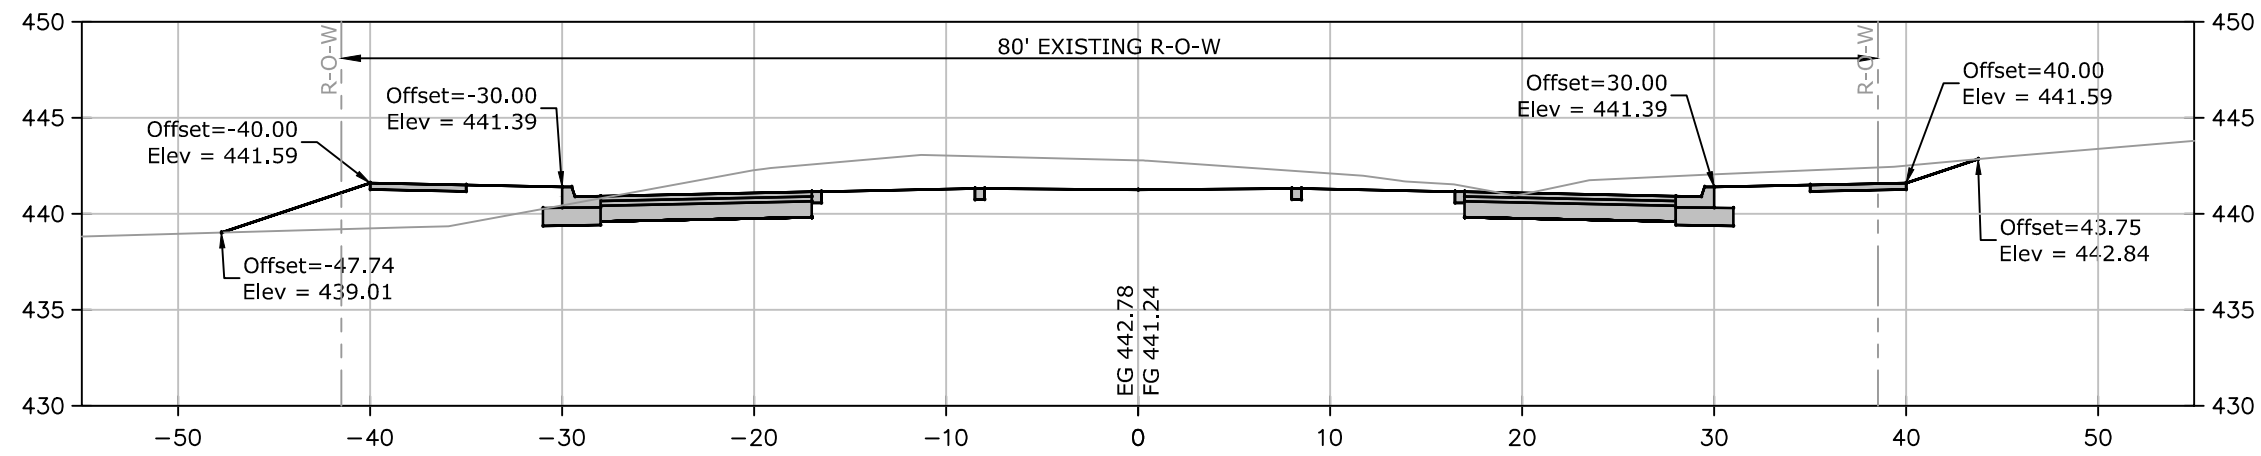

OPTION D (SAMPLE SECTIONS)

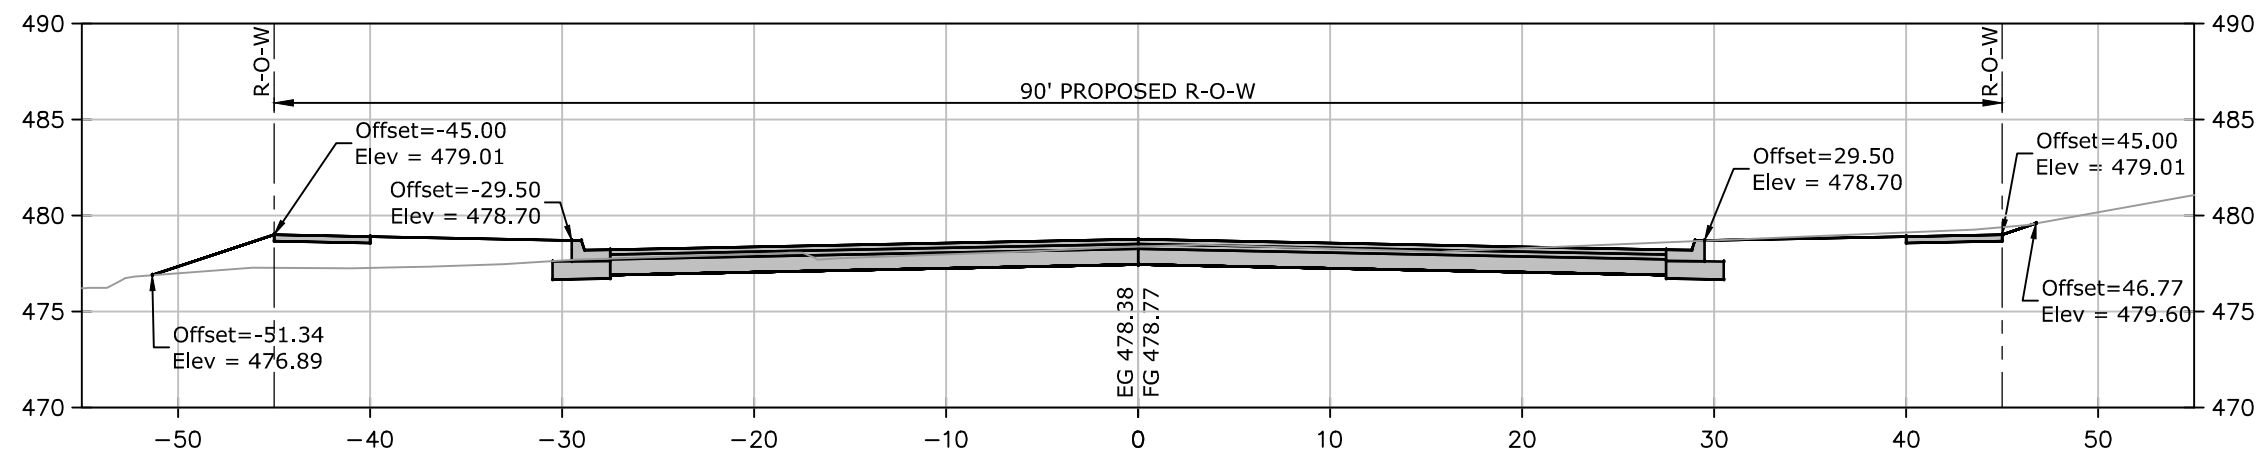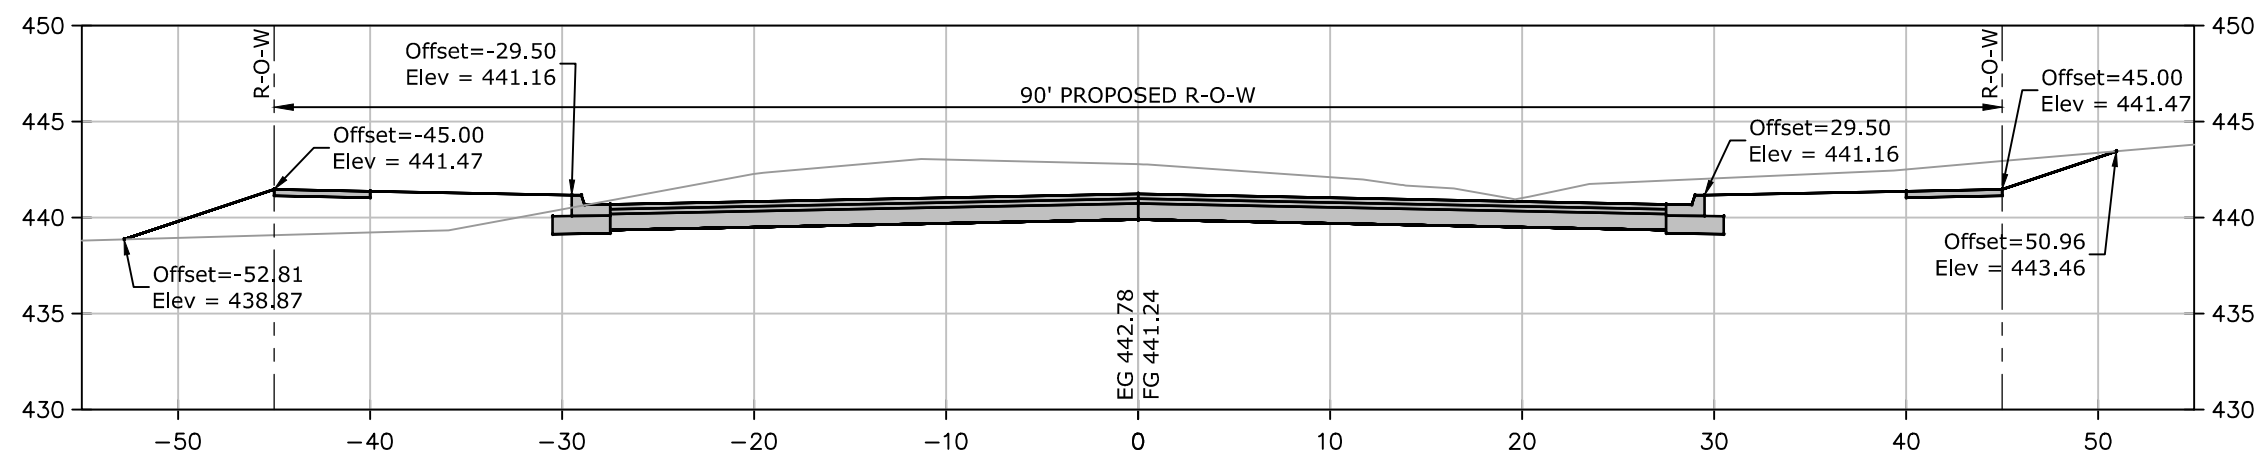


OPTION C (SAMPLE SECTIONS)

SCALE:
1"=10' HORIZ.
1"=10' VERT.

REVISIONS	DATE

CITY OF LITTLE ROCK, ARKANSAS
RODNEY PARHAM ROAD WIDENING

CROSS SECTIONS

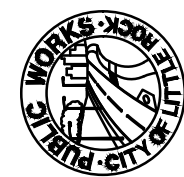

DEPARTMENT OF PUBLIC WORKS

CIVIL ENGINEERING

701 W. MARKHAM

LITTLE ROCK, ARKANSAS 72201



DRAWN BY JAM
DESIGNED BCD
CHECKED MK
DATE 4/28/16
SCALE 1"=20'
PROJECT NO. 15-4-006
SHEET NO. C34