

E-SERIES



DEALERS ONLY WHERE TO BUY CONTACT US


- Design Freedom
- Products**
- Support
- Wintelligence®
Technical Information &
Tools
- About Us
- Fresh Ideas



Home > Products > Talon® Double-Hung Windows

Talon® RetroFit Replacement Windows

Replacing the windows in your home isn't something you do everyday. So when you make the decision to buy new windows, you want to choose windows that best fit your home's needs. With full customization, our Talon RetroFit double-hung windows give you both style and functionality.

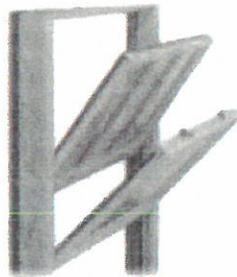

The Talon RetroFit double-hung window gives you the same great ease of use, features and energy-efficiency offered with the Talon double-hung, while incorporating the frame design modifications required for renovation projects.

Both the upper and lower sashes operate and tilt inward for easy cleaning and removal. The unique jamb liners and lock assembly work together to center the sash, ensuring a weather-tight fit.

∴ [Measuring Guidelines for RetroFit Double-Hung & RetroFit Picture](#)

VeriLock™ Sensors *new!*

An innovative technology that integrates wireless security sensors into select double-hung windows. These exclusive sensors are unique as they detect whether the windows are locked or unlocked* - a feature no other sensors can provide. [Learn more](#)

**When properly configured and maintained with a professionally installed Honeywell® security system*

When selecting the Talon RetroFit window, consider the following information.

Sizing

Ordered by exterior frame size only. See your local dealer for measuring requirements.

Blumberg No. 5119

EXHIBIT
B

Eagle Window - Talon RetroFit Replacement Windows

The maximum certified size is 3' 8" x 6' 6" in 1/4" increments on both width and height. The maximum width is 4' 0", 1' 4" minimum width. The maximum height is 8' 0", 2' 4" minimum height (equal light only).

Jamb Depth

3-1/4" pocket depth

Sill Slope

8 degrees is the standard slope. Filler block is used on existing window sill angles of less than 8 degrees.

Glass Dimensions

- :: Height = (Actual Frame Height (AFH)/2) - 4"
- :: Width = Actual Frame Width (AFW) - 6-1/16"

Daylight Opening

- :: Height = (AFH/2) - 5"
- :: Width = AFW - 7-1/16"

Jamb Liners

Basic jamb liners are available in beige or white and are made of synthetic material.

Jamb liner inserts are available for the upper sash in veneer wrapped pine, fir, oak, cherry, African mahogany, maple, alder, hickory and walnut. For the lower sash, inserts are available in painted colors to match the exterior frame metal.

Features & Options Links

- :: Exterior Color Options
- :: Interior Wood Species & Finishes
- :: Hardware Options
- :: Glass Options
- :: Divided Light Styles, Profiles & Widths
- :: Screen Options

Download Additional Information

- :: RetroFit Double-Hung Summary Pages (from our catalog)
- :: Measuring Guidelines for RetroFit Double-Hung & RetroFit Picture Windows
- :: Installation Instructions for RetroFit Double-Hung (Exterior Installation)
- :: Installation Instructions for RetroFit Double-Hung (Interior Installation)
- :: Installation Instructions for RetroFit Double-Hung Picture (Exterior Installation)
- :: Installation Instructions for RetroFit Double-Hung Picture (Interior Installation)
- :: Section Details of RetroFit Double-Hung & RetroFit Picture Windows (in PDF, DXF & DWG format)

DOUBLE HUNG RETRO-FIT



SILL ANGLES 8° AND GREATER

SILL ANGLES LESS THAN 8°



Notes:

Dynamically configure section details to your specific needs by going to EagleWindow.com, select Wintelligence. Eagle Window & Door reserves the right to change the specifications without notice.

DRAWING # AD3014
SCALE: 3/4"=1'-0"
REVISION: 1/19/11





MEMORANDUM

To: Arkansas Historic Preservation Program

From: Lindsey Gray, 2014-2015 President
Junior League of Little Rock

Date: Tuesday, September 23, 2014

Thank you for taking the time to meet with us on many occasions and discuss options for the renovation of the Junior League of Little Rock Building. We would like to pursue the window replacement inserts from Andersen Windows for the third floor and basement of our building only. Attached please find the cut sheets from the manufacturer with the details for each insert. As the windows are removed to repair the frames, they will be moved to the basement and stored safely.

Customer Copy

Quote # 1035348

BASEMENT WOMEN'S CENTER

4/29/2014

ACE GLASS CONSTRUCTION CORP
405 SHALL AVENUE



LITTLE ROCK
(501)372-0595

AR 72202
FAX (501)372-0594

Quote 1035348

Bid By

Job Tag

Company

Job Site

FAX

Line	Item Number	UM	Qty
100	CDHPS	EA	1

CLAD DOUBLE HUNG PICTURES

1 WIDE UNIT, 4 9/16" Wall, Pine, w/Nailfin, No Brickmold, Frame
Colony White 2604, Sash Colony White 2604, Colonial Glass Stop.

CLAD T7 TALON DHP, 4', 0, 0, 5', 2", 0, YES, Anneal, Insulated Glass,
SmartSun (366), DP POS 30, DP NEG 30,



Rough Opening: 4' 0 1/2" X 5' 2 1/2"

BASEMENT NORTH COMPLETE


Quote # 1035348 BASEMENT WOMEN'S CENTER

Line	Item Number	UM	Qty
200	CDHPS	EA	2

CLAD DOUBLE HUNG PICTURES

1 WIDE UNIT, 4 9/16" Wall, Pine, w/Nailfin, No Brickmold, Frame Colony White 2604, Sash Colony White 2604, Colonial Glass Stop.

CLAD T7 TALON DHP, 5', 0, 0, 5', 2", 0, YES, Anneal, Insulated Glass, SmartSun (366), DP POS 30, DP NEG 30,

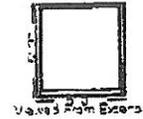

Rough Opening: 5' 0 1/2" X 5' 2 1/2"

BASEMENT NORTH COMPLETE

Line	Item Number	UM	Qty
300		EA	3
MISC			

MISC

Line	Item Number	UM	Qty
400		EA	3
MISC			

MISC

Line	Item Number	UM	Qty
500		EA	3
MISC			

MISC

Line	Item Number	UM	Qty
600		EA	3
MISC			

MISC

Quote # 1035348 BASEMENT WOMEN'S CENTER

Line	Item Number	UM	Qty
------	-------------	----	-----

700		EA	3
-----	--	----	---

MISC

MISC

Line	Item Number	UM	Qty
------	-------------	----	-----

800		EA	3
-----	--	----	---

MISC

MISC

Selling Price	\$4,085.58
Labor	\$0.00
Freight	\$0.00
Sales Tax	\$110.34
Total Quote	\$4,195.92

Disclaimer

Customer Copy

Quote # 1035361

THIRD FLOOR / WOMEN'S CENTER

4/29/2014

ACE GLASS CONSTRUCTION CORP
405 SHALL AVENUE



LITTLE ROCK
(501)372-0595

AR 72202
FAX (501)372-0594

Quote 1035361

Bid By

Job Tag

Company

Job Site

FAX

Line	Item Number	UM	Qty
100	CRETROS	EA	10

Inserts *Top West*

CLAD RETRO FIT

1 WIDE UNIT, 3 1/4" Wall, Pine, Frame Colony White 2604, Sash Colony White 2604, BEIGE JAMBLINER, YES, Colonial Glass Stop.

CLAD T7 TALON RETRO FIT DHG, 8 DEGREES AND GREATER, 2', 10, 0 X, (5', 2', 1/2"), 5', 2", 0, 2 LOCKS, NO LIFTS - NO LIFT PREP, BRONZE HDWE, Anneal, Insulated Glass, SmartSun (366), Anneal, Insulated Glass, SmartSun (366), DP POS 30, DP NEG 30, B & T, WOOD VENEER INSERT.



TOP FLOOR WEST TWIN INSERTS

Rough Opening: 2' 10" X 5' 2"

Quote # 1035361 THIRD FLOOR / WOMEN'S CENTER


Line	Item Number	UM	Qty
200	CDHGS	EA	3

Top SOUTH
Complete Unit
Too Large For Insert

CLAD DOUBLE HUNG

1 WIDE UNIT, 4 9/16" Wall, Pine, w/Nailfin, No Brickmold, Frame Colony White 2604, Sash Colony White 2604, BEIGE JAMBLINER, PUNCHED JBLINER, Colonial Glass Stop.

T7 TALON MONUMENTAL DHG, 4', 8", 0, 5', 2", 0, MONUMENTAL SINGLE HUNG, 2 LOCKS, NO LIFTS - NO LIFT PREP, AUX SILL STOP, BRONZE, ANNEALED, Insulated Glass, T=SmartSun (366), ANNEALED, Insulated Glass, B=SmartSun (366), WOOD/CLAD VENEER INSERT, B & T,

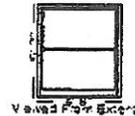

56 X 62

Rough Opening: 4' 8 1/2" X 5' 2 1/2"

TOP FLOOR SOUTH COMPLETE

Line	Item Number	UM	Qty
300	CRETROS	EA	4

Top NORTH
Inserts

CLAD RETRO FIT

1 WIDE UNIT, 3 1/4" Wall, Pine, Frame Colony White 2604, Sash Colony White 2604, BEIGE JAMBLINER, YES, Colonial Glass Stop,

CLAD T7 TALON RETRO FIT DHG, 8 DEGREES AND GREATER, 2', 10, 0 X, (5', 2", 1/2"), 5', 2", 0, 2 LOCKS, NO LIFTS - NO LIFT PREP, BRONZE HDWE, Anneal, Insulated Glass, SmartSun (366), Anneal, Insulated Glass, SmartSun (366), DP POS 30, DP NEG 30, B & T, WOOD VENEER INSERT.



Rough Opening: 2' 10" X 5' 2"

TOP FLOOR NORTH TWIN INSERT

Quote # 1035361 THIRD FLOOR / WOMEN'S CENTER

Line	Item Number	UM	Qty
400	CRETROS	EA	(1)

Top North

CLAD RETRO FIT

1 WIDE UNIT, 3 1/4" Wall, Pine, Frame Colony White 2604, Sash Colony White 2604, BEIGE JAMBLINER, YES, Colonial Glass Stop,

CLAD T7 TALON RETRO FIT DHG. 8 DEGREES AND GREATER, 2, 10, 0 X, (5, 2", 1/2"), 5, 2", 0, 2 LOCKS, NO LIFTS - NO LIFT PREP, BRONZE HDWE, Anneal, Insulated Glass, SmartSun (366), Anneal, Insulated Glass, SmartSun (366), DP POS 30, DP NEG 30, B & T, WOOD VENEER INSERT,



TOP FLOOR NORTH INSERT

Rough Opening: 2' 10" X 5' 2"

Line	Item Number	UM	Qty
500		EA	(18) X 180 ⁰⁰ Labor

MISC

MISC

Line	Item Number	UM	Qty
600		EA	18 X 75 ⁰⁰ Exterior Material

MISC

MISC

Line	Item Number	UM	Qty
700		EA	18 X 30 ⁰⁰ Interior Material

MISC

MISC

Line	Item Number	UM	Qty
800		EA	18 X 19 ⁰⁰ Caulk & Foam

MISC

MISC

Quote # 1035361 THIRD FLOOR / WOMEN'S CENTER


Line	Item Number	UM	Qty	
	900	EA	18	X 2362 Boom Lift
MISC				
MISC				

Line	Item Number	UM	Qty	
	1000	EA	18	X 788 STORAGE & TRASH
MISC				
MISC				

Selling Price	\$19,796.72
Labor	\$0.00
Freight	\$0.00
Sales Tax	\$662.04
Total Quote	\$20,458.76

Disclaimer

DOUBLE HUNG

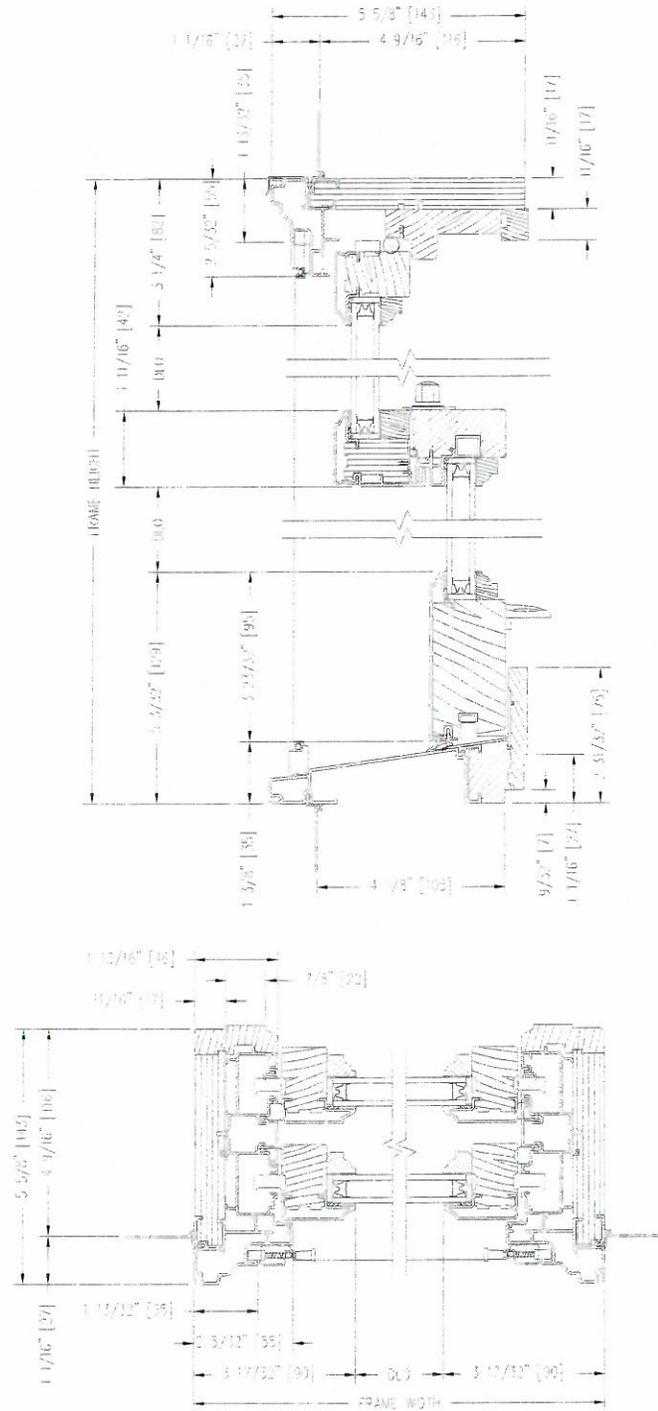



Notes: See drawing AD3072 for optional Aux Sill Stop.

Dynamically configure section details to your specific needs by going to EagleWindow.com, select Wintelligence.
Eagle Window & Door reserves the right to change the specifications without notice.

DRAWING # AD3008
SCALE: 3"=1'-0"
REVISION: 2/2/09



MONUMENTAL SINGLE HUNG

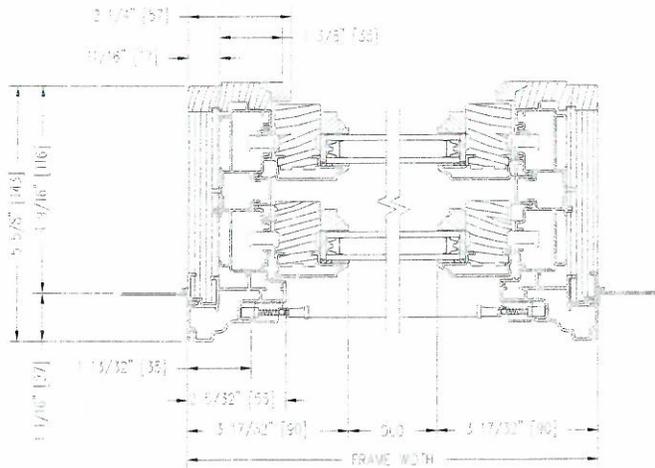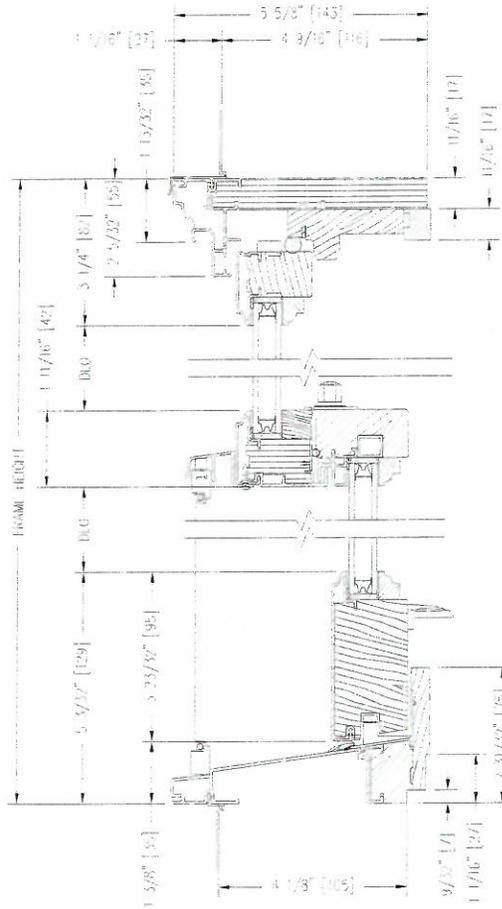



Notes: See drawing AD3072 for optional Aux Sill Stop.

Dynamically configure section details to your specific needs by going to EagleWindow.com, select Wintelligence. Eagle Window & Door reserves the right to change the specifications without notice.

DRAWING # AD3009
SCALE: 3"=1'-0"
REVISION: 2/2/09



DOUBLE HUNG TRANSOM

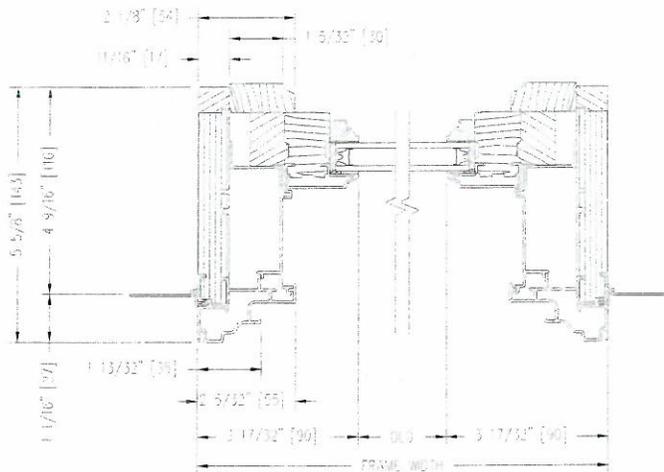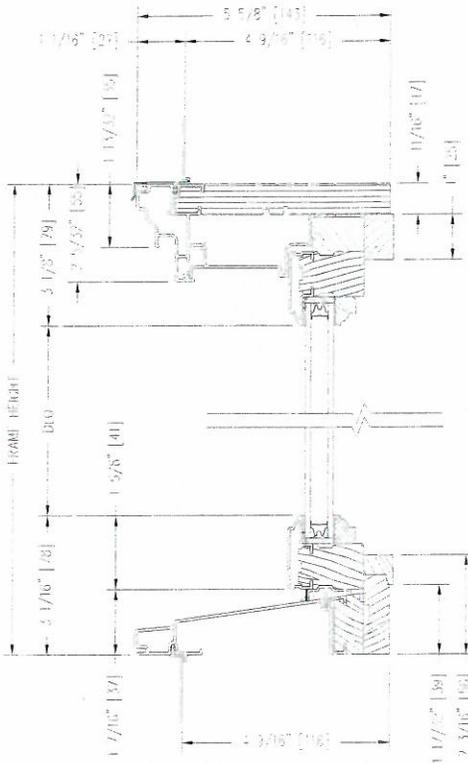



Notes: See drawing AD3072 for optional Aux Sill Stop.

Dynamically configure section details to your specific needs by going to EagleWindow.com, select Wintelligence. Eagle Window & Door reserves the right to change the specifications without notice.

DRAWING # AD3011
SCALE: 3"=1'-0"
REVISION: 2/2/09



DOUBLE HUNG REPLACEMENT SASH

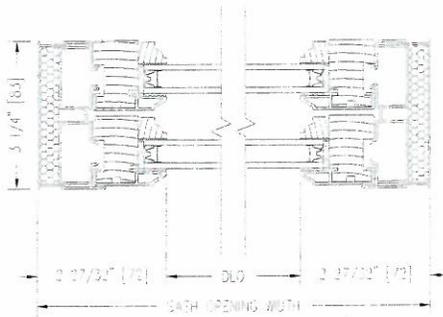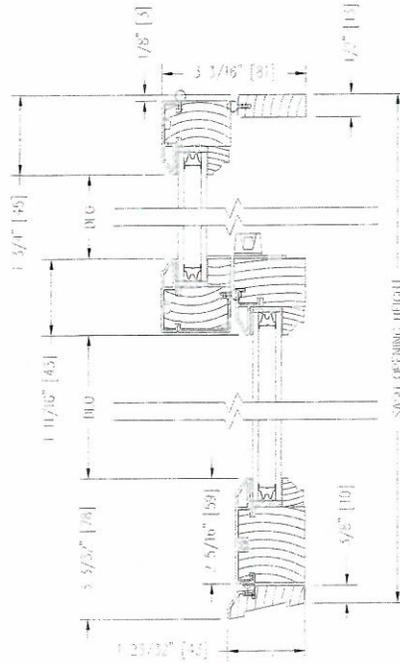



Notes:

Dynamically configure section details to your specific needs by going to EagleWindow.com, select Wintelligence. Eagle Window & Door reserves the right to change the specifications without notice.

DRAWING # AD3012
 SCALE: 3"=1'-0"
 REVISION: 2/2/09



DOUBLE HUNG PICTURE REPLACEMENT SASH

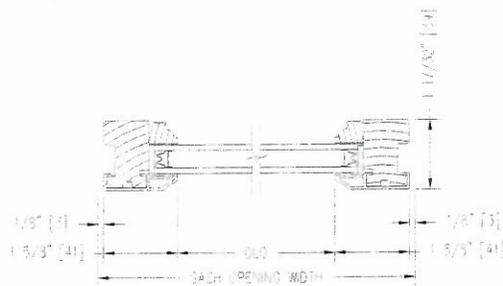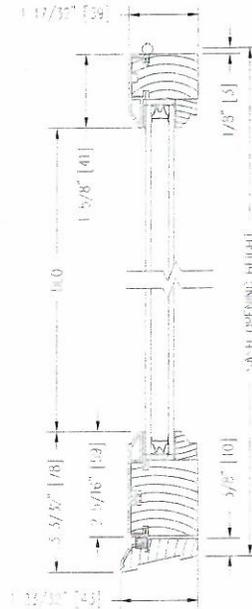




Notes:

Dynamically configure section details to your specific needs by going to EagleWindow.com, select Wintelligence. Eagle Window & Door reserves the right to change the specifications without notice.

DRAWING # AD3013
 SCALE: 3"=1'-0"
 REVISION: 2/2/09



DOUBLE HUNG RETRO-FIT

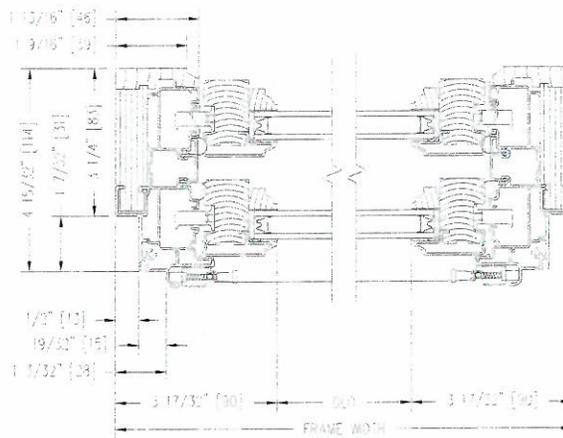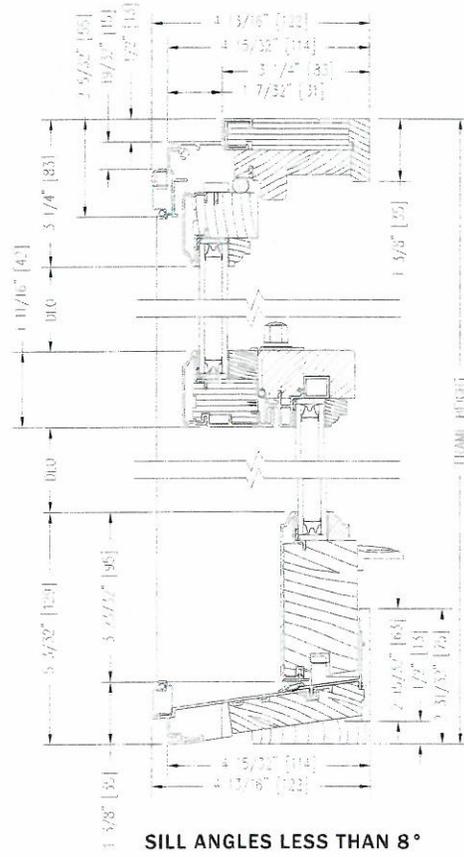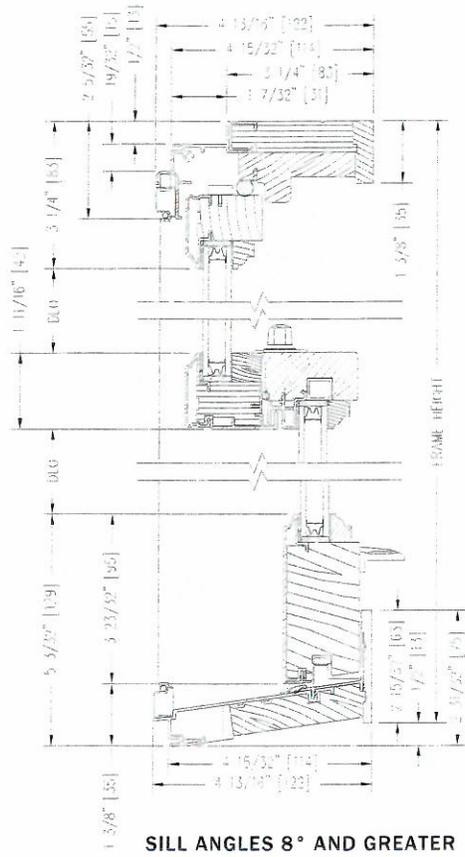


Notes:

Dynamically configure section details to your specific needs by going to EagleWindow.com, select WIntelligence. Eagle Window & Door reserves the right to change the specifications without notice.


DRAWING # AD3014
SCALE: 3"=1'-0"
REVISION: 2/2/09




DOUBLE HUNG VERTICAL FACTORY MULLS

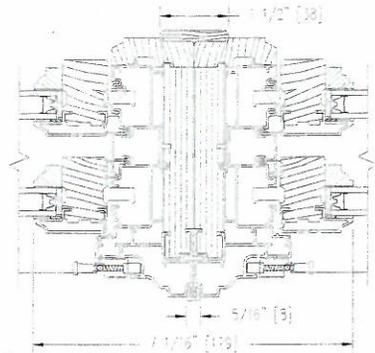


ZERO MULL

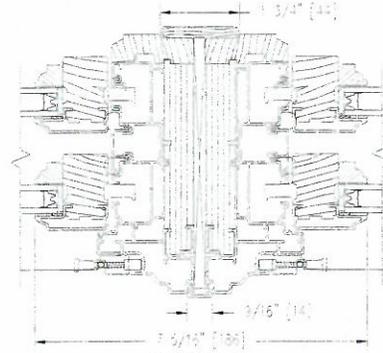


1/4" MULL

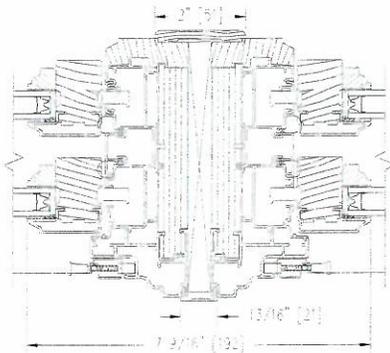


1/2" MULL

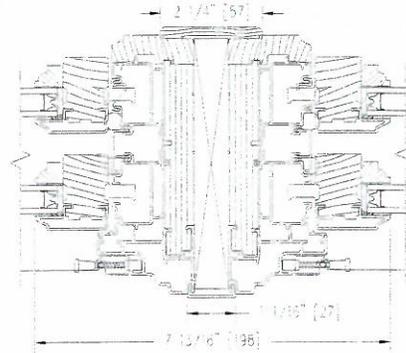


3/4" MULL

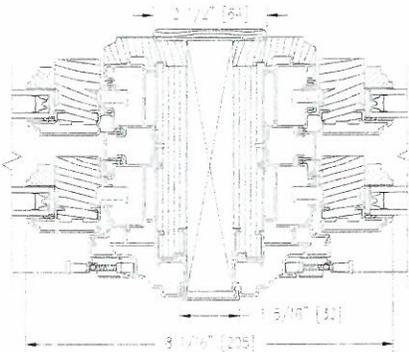

1" MULL

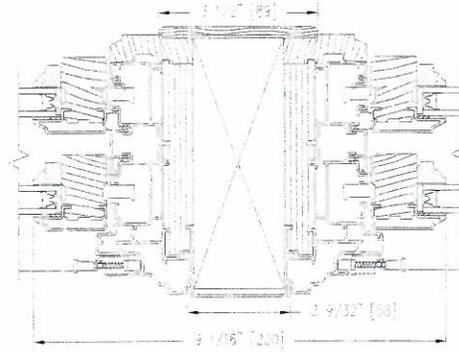

2" MULL

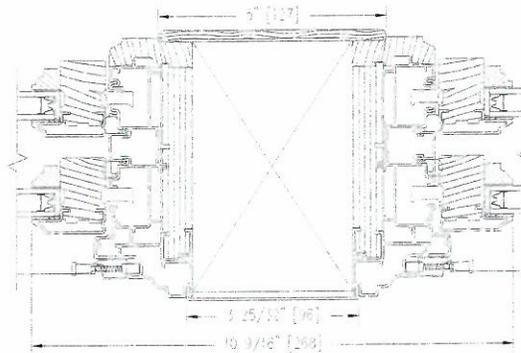

3 1/2" MULL


Notes:

Dynamically configure section details to your specific needs by going to EagleWindow.com, select Wintelligence.
Eagle Window & Door reserves the right to change the specifications without notice.

DRAWING # AD3112
SCALE: 3"=1'-0"
REVISION: 2/2/09



DOUBLE HUNG HORIZONTAL FACTORY MULLS

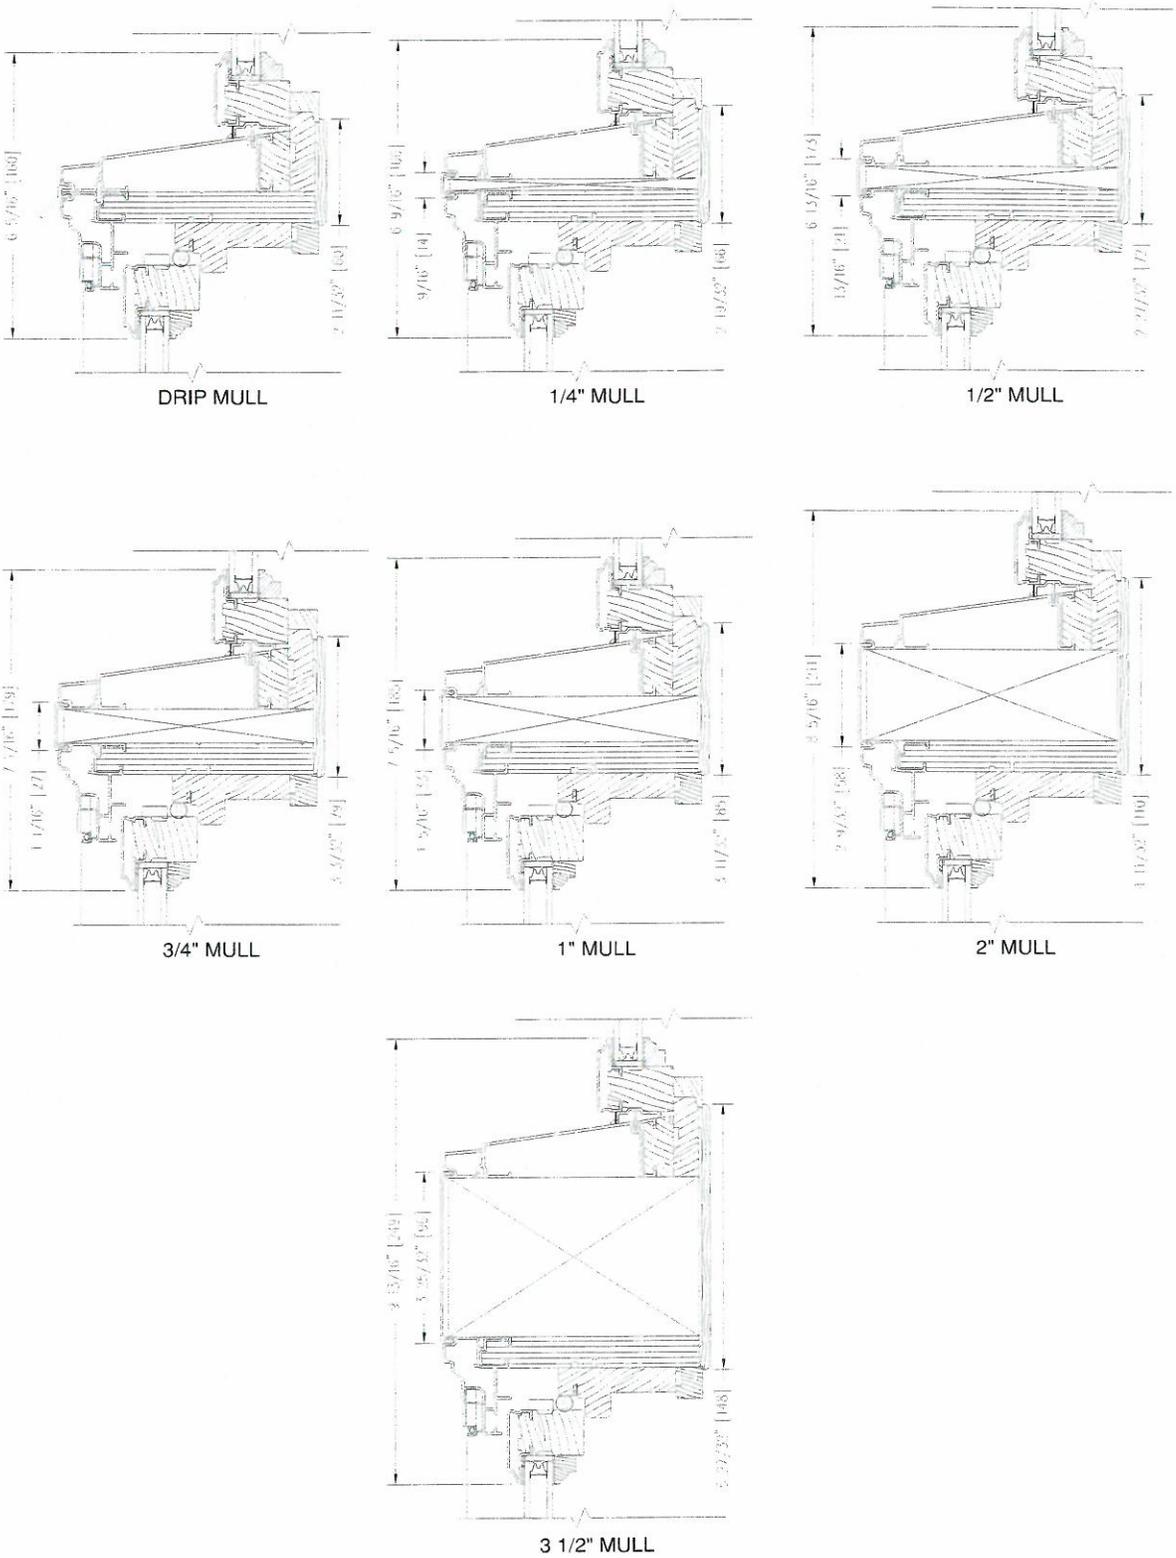


Notes:

Dynamically configure section details to your specific needs by going to EagleWindow.com, select Wintelligence. Eagle Window & Door reserves the right to change the specifications without notice.


DRAWING # AD3113
 SCALE: 3"=1'-0"
 REVISION: 2/2/09




DOUBLE HUNG HORIZONTAL COMBINATION FACTORY MULLS

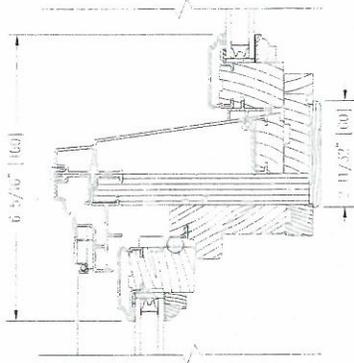


DOUBLE HUNG TRANSOM OVER
DOUBLE HUNG

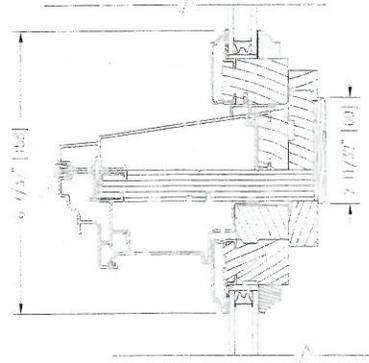

DOUBLE HUNG TRANSOM OVER
DOUBLE HUNG PICTURE

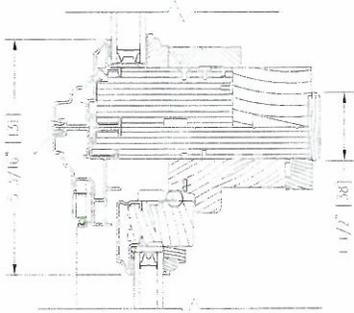

DOUBLE HUNG AUXILIARY OVER
DOUBLE HUNG

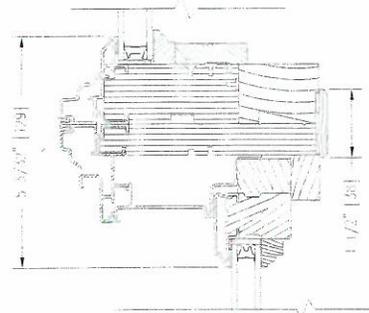

DOUBLE HUNG AUXILIARY OVER
DOUBLE HUNG PICTURE


Notes:

Dynamically configure section details to your specific needs by going to EagleWindow.com, select Wintelligence.
Eagle Window & Door reserves the right to change the specifications without notice.


DRAWING # AD3114
SCALE: 3"=1'-0"
REVISION: 2/2/09




DOUBLE HUNG REINFORCED VERTICAL FIELD MULLS

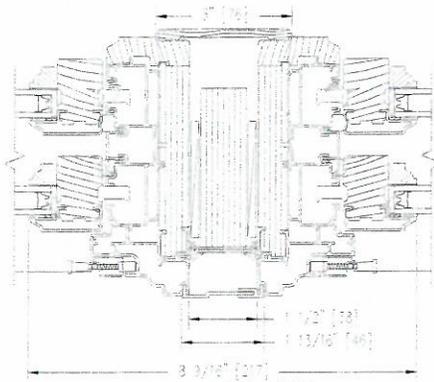


1" x 3 1/2" LVL MULL

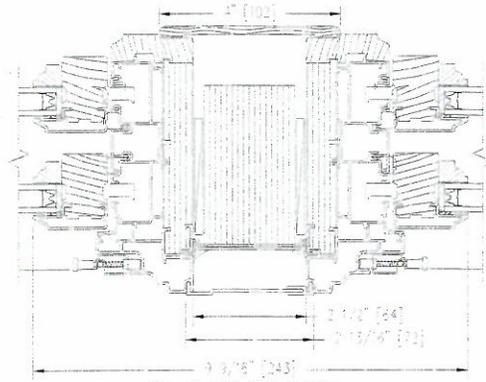

2" x 3 1/2" LVL MULL

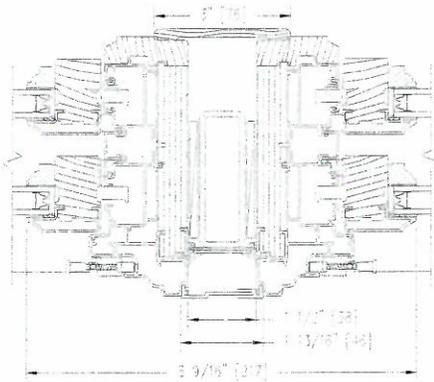

1" x 3" TUBE STEEL MULL

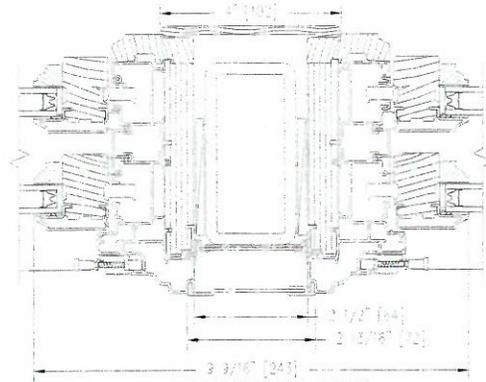

2" x 4" TUBE STEEL MULL


Notes:

Dynamically configure section details to your specific needs by going to EagleWindow.com, select Wintelligence.
Eagle Window & Door reserves the right to change the specifications without notice.


DRAWING # AD3115
SCALE: 3"=1'-0"
REVISION: 2/2/09




DOUBLE HUNG HORIZONTAL REINFORCED FIELD MULLS

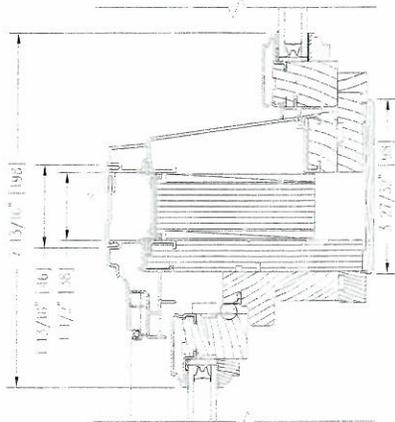


1" x 3 1/2" LVL MULL

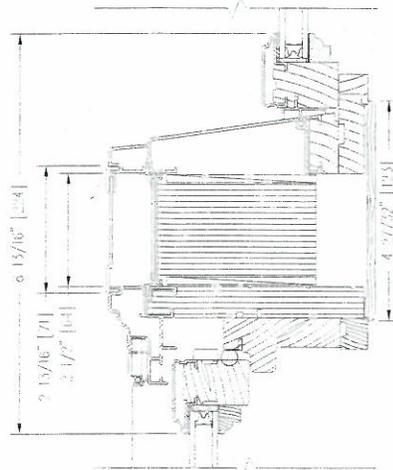

2" x 3 1/2" LVL MULL

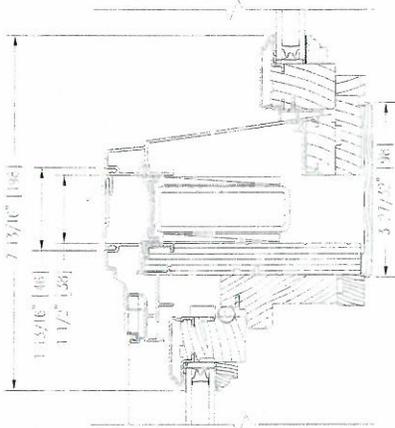

1" x 3" TUBE STEEL MULL

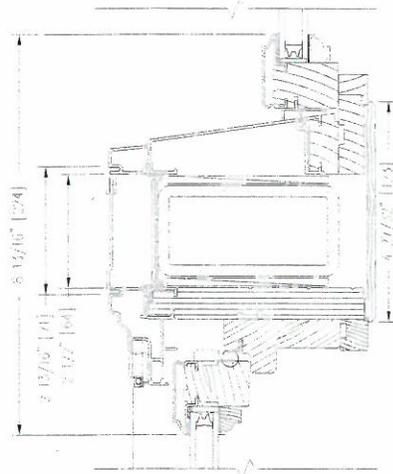

2" x 4" TUBE STEEL MULL


Notes:

Dynamically configure section details to your specific needs by going to EagleWindow.com, select Wintelligence. Eagle Window & Door reserves the right to change the specifications without notice.


DRAWING # AD3116
SCALE: 3/8"=1'-0"
REVISION: 2/2/09




DOUBLE HUNG FIELD SPREAD MULLS

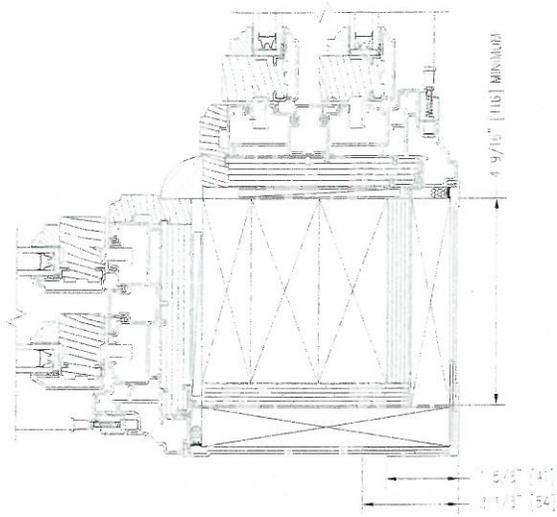


CORNER MULL

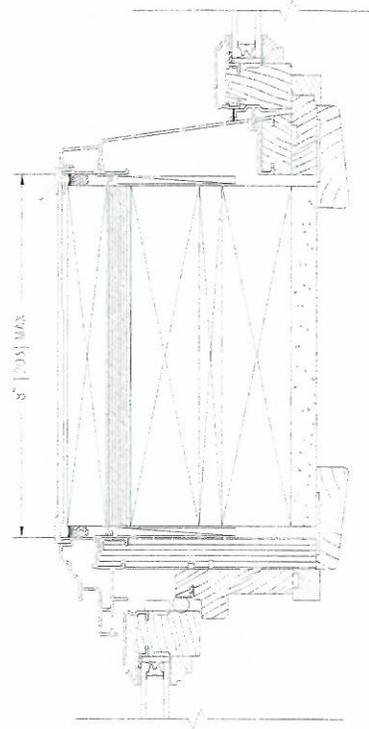

TWO PIECE MULL COVER

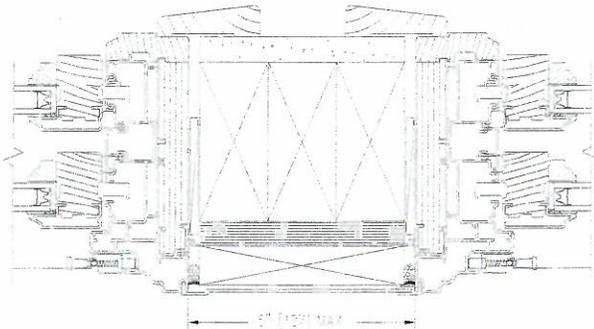

TWO PIECE MULL COVER

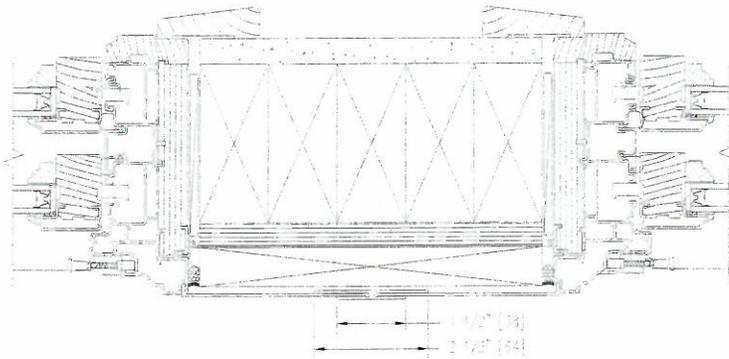

THREE PIECE MULL COVER


Notes:

Dynamically configure section details to your specific needs by going to EagleWindow.com, select Wintelligence. Eagle Window & Door reserves the right to change the specifications without notice.

DRAWING # AD3117
SCALE: 3/4"=1'-0"
REVISION: 2/2/09



30° DOUBLE HUNG BAY

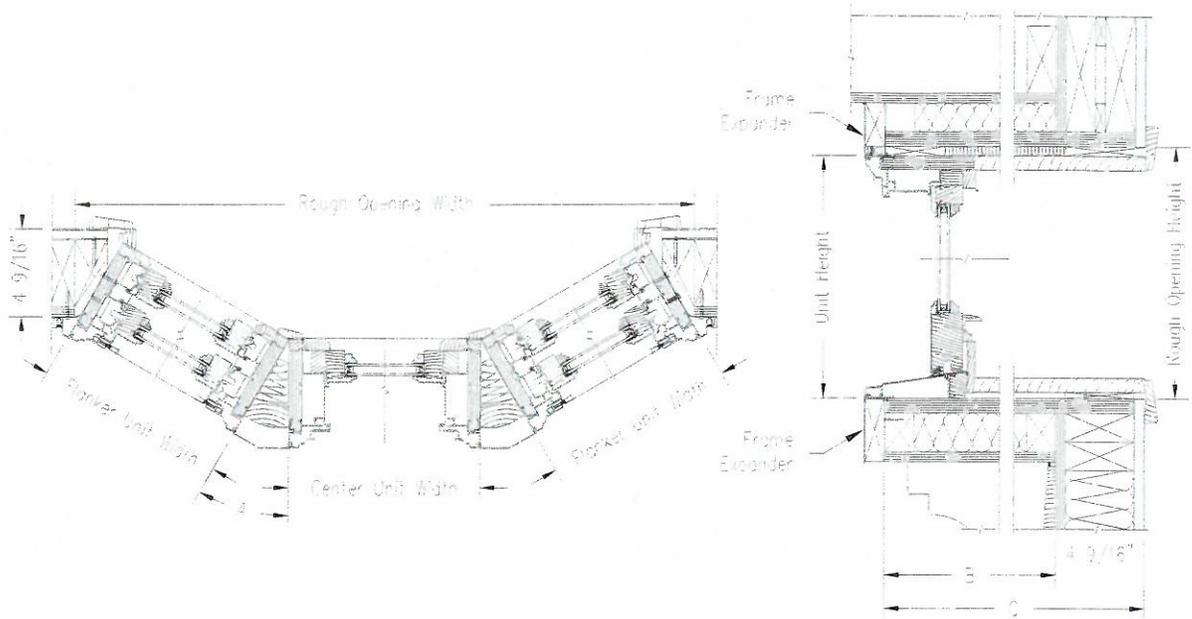

Unit Height	Rough Opening Height (Ft - in)
4-0	4-0 1/2
4-8	4-6 1/2
5-0	5-0 1/2
5-8	5-6 1/2
6-0	6-0 1/2

Flanker Unit Width	Center Unit Width	Flanker Unit Width	Wd Thickness (Inches)	A	B Projection (Ft - in)	C Projection (Ft - in)	D Sealing Depth (Ft - in)	E Rough Opening Width (Ft - in)
1-8	3-0	1-8	4 9/16	30°	0-10 3/4	1-3 5/16	0-10 21/32	6-3 11/16
1-8	3-4	1-8	4 9/16	30°	0-10 1/4	1-3 5/16	0-10 21/32	6-7 11/16
1-8	4-0	1-8	4 9/16	30°	0-10 3/4	1-3 5/16	0-10 21/32	7-3 11/16
1-8	5-0	1-8	4 9/16	30°	0-10 3/4	1-3 5/16	0-10 21/32	8-3 11/16
2-0	3-0	2-0	4 9/16	30°	1-0 3/4	1-6 5/16	1-0 21/32	6-10 5/8
2-0	3-4	2-0	4 9/16	30°	1-0 3/4	1-6 5/16	1-0 21/32	7-2 5/8
2-0	4-0	2-0	4 9/16	30°	1-0 3/4	1-6 5/16	1-0 21/32	7-10 5/8
2-0	5-0	2-0	4 9/16	30°	1-0 3/4	1-6 5/16	1-0 21/32	8-10 5/8
2-4	3-0	2-4	4 9/16	30°	1-2 3/4	1-7 5/16	1-2 21/32	7-5 1/2
2-4	3-4	2-4	4 9/16	30°	1-2 3/4	1-7 5/16	1-2 21/32	7-9 1/2
2-4	4-0	2-4	4 9/16	30°	1-2 3/4	1-7 5/16	1-2 21/32	8-5 1/2
2-4	5-0	2-4	4 9/16	30°	1-2 3/4	1-7 5/16	1-2 21/32	9-5 1/2


Notes:

Dynamically configure section details to your specific needs by going to EagleWindow.com, select Wintelligence. Eagle Window & Door reserves the right to change the specifications without notice.

DRAWING # AD3056
SCALE: NONE
REVISION: 2/2/09



45° DOUBLE HUNG BAY

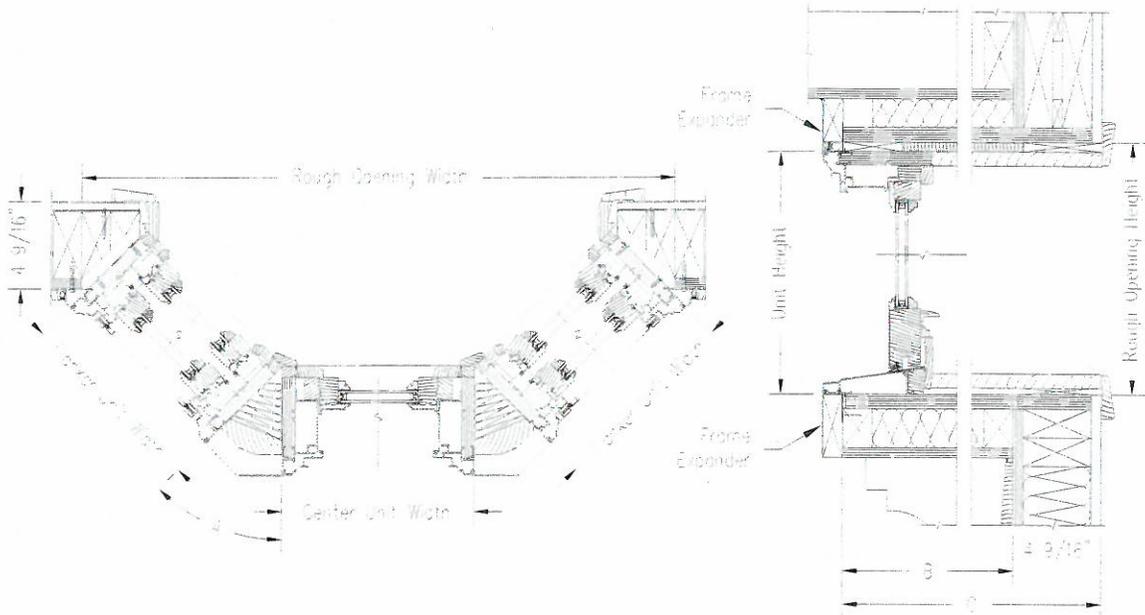

Unit Height	Rough Opening Height (ft.-in.)
4-0	4-0 1/2
4-6	4-6 1/2
5-0	5-0 1/2
5-6	5-6 1/2
6-0	6-0 1/2

Finer Unit Width	Center Unit Width	Finer Unit Width	Wall Thickness (Inches)	A Angle	B Projection (ft.-in.)	C Projection (ft.-in.)	D Seating Depth (ft.-in.)	E Rough Opening Width (ft.-in.)
1-3	3-0	1-3	4 9/16	45°	1-3 11/16	1-3 1/4	1-3 21/32	5-11 1/16
1-3	3-4	1-3	4 9/16	45°	1-3 11/16	1-3 1/4	1-3 21/32	5-3 1/16
1-3	4-0	1-3	4 9/16	45°	1-3 11/16	1-3 1/4	1-3 21/32	6-11 1/16
1-3	5-0	1-3	4 9/16	45°	1-3 11/16	1-3 1/4	1-3 21/32	7-11 1/16
2-0	3-0	2-0	4 9/16	45°	1-6 1/2	1-11 1/16	1-6 1/2	6-4 3/4
2-0	3-4	2-0	4 9/16	45°	1-6 1/2	1-11 1/16	1-6 1/2	6-3 3/4
2-0	4-0	2-0	4 9/16	45°	1-6 1/2	1-11 1/16	1-6 1/2	7-4 3/4
2-0	5-0	2-0	4 9/16	45°	1-6 1/2	1-11 1/16	1-6 1/2	8-4 3/4
2-4	3-0	2-4	4 9/16	45°	1-9 11/32	1-1 20/32	1-9 5/16	6-10 3/8
2-4	3-4	2-4	4 9/16	45°	1-9 11/32	1-1 20/32	1-9 5/16	7-2 5/8
2-4	4-0	2-4	4 9/16	45°	1-9 11/32	1-1 20/32	1-9 5/16	7-10 3/8
2-4	5-0	2-4	4 9/16	45°	1-9 11/32	1-1 20/32	1-9 5/16	8-10 3/8

Notes:

Dynamically configure section details to your specific needs by going to EagleWindow.com, select Wntelligence. Eagle Window & Door reserves the right to change the specifications without notice.

DRAWING # AD3057
SCALE: NONE
REVISION: 2/2/09

