


# (REVISED) SITE PLAN

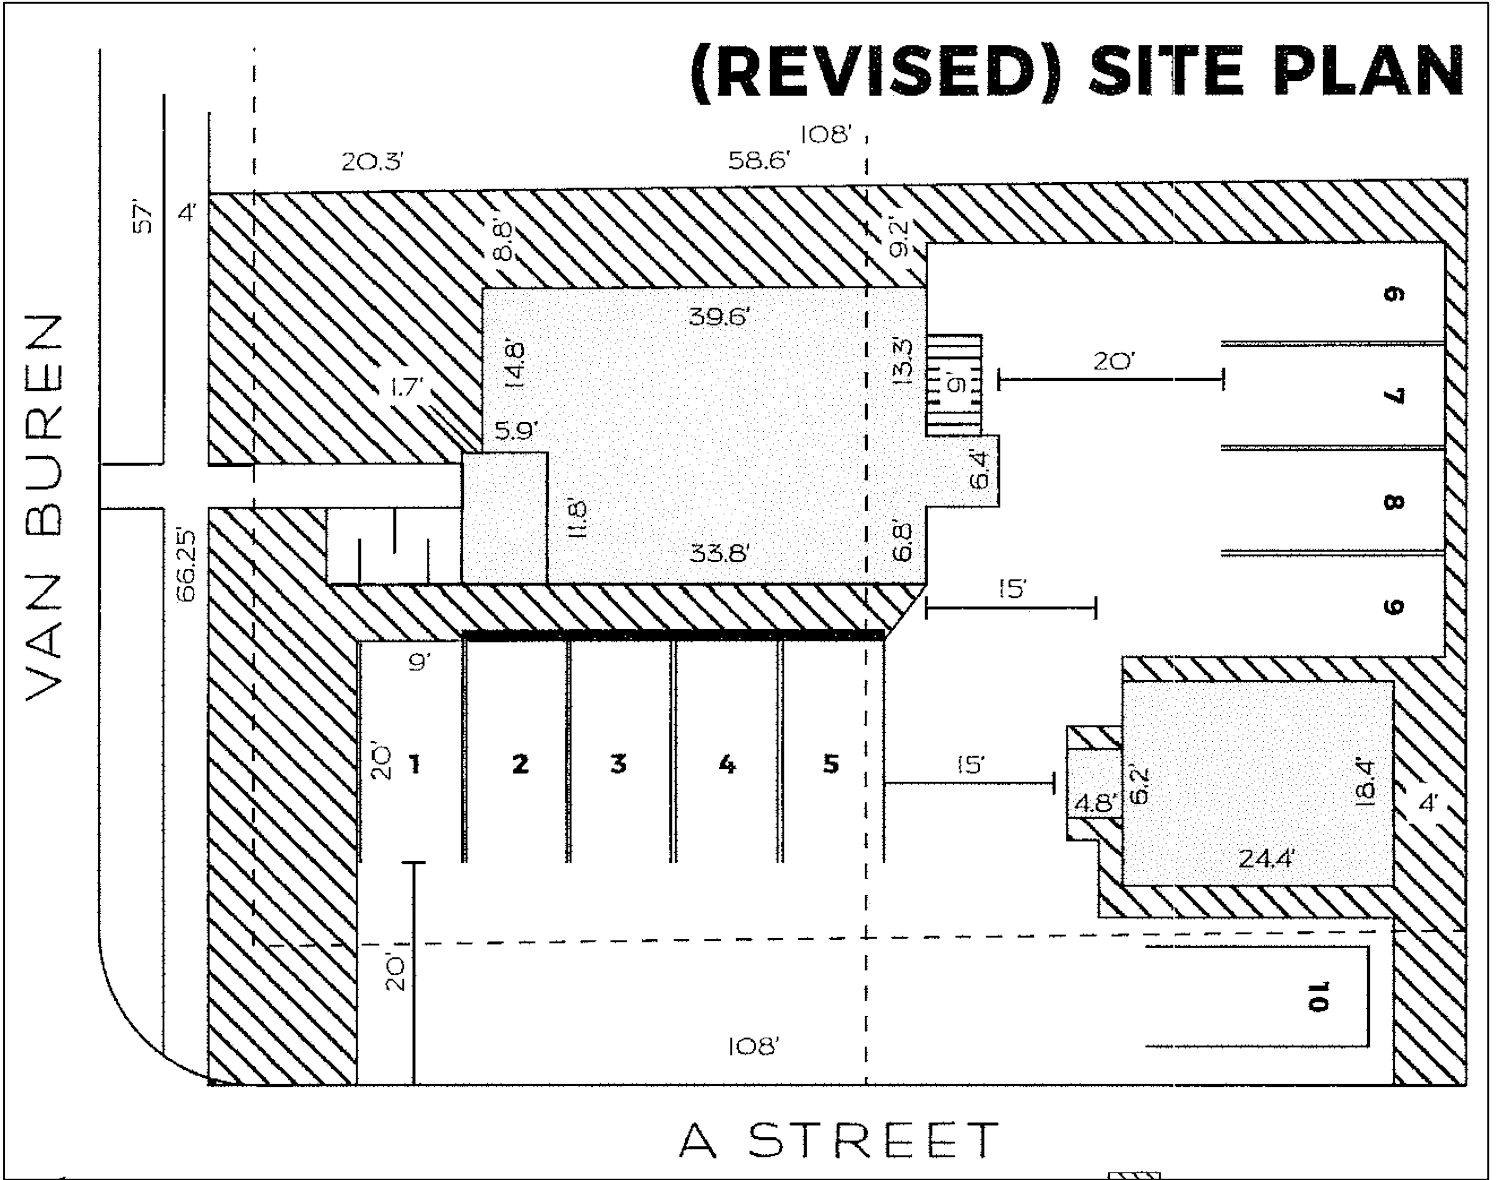

## Sketch

City of Little Rock Planning & Development

**Case No: Z-8684-A**

Name: Hillcrest Little Bakery

Location: 201 & 203 North Van Buren Street

Title: Revised Short-form PCD

