


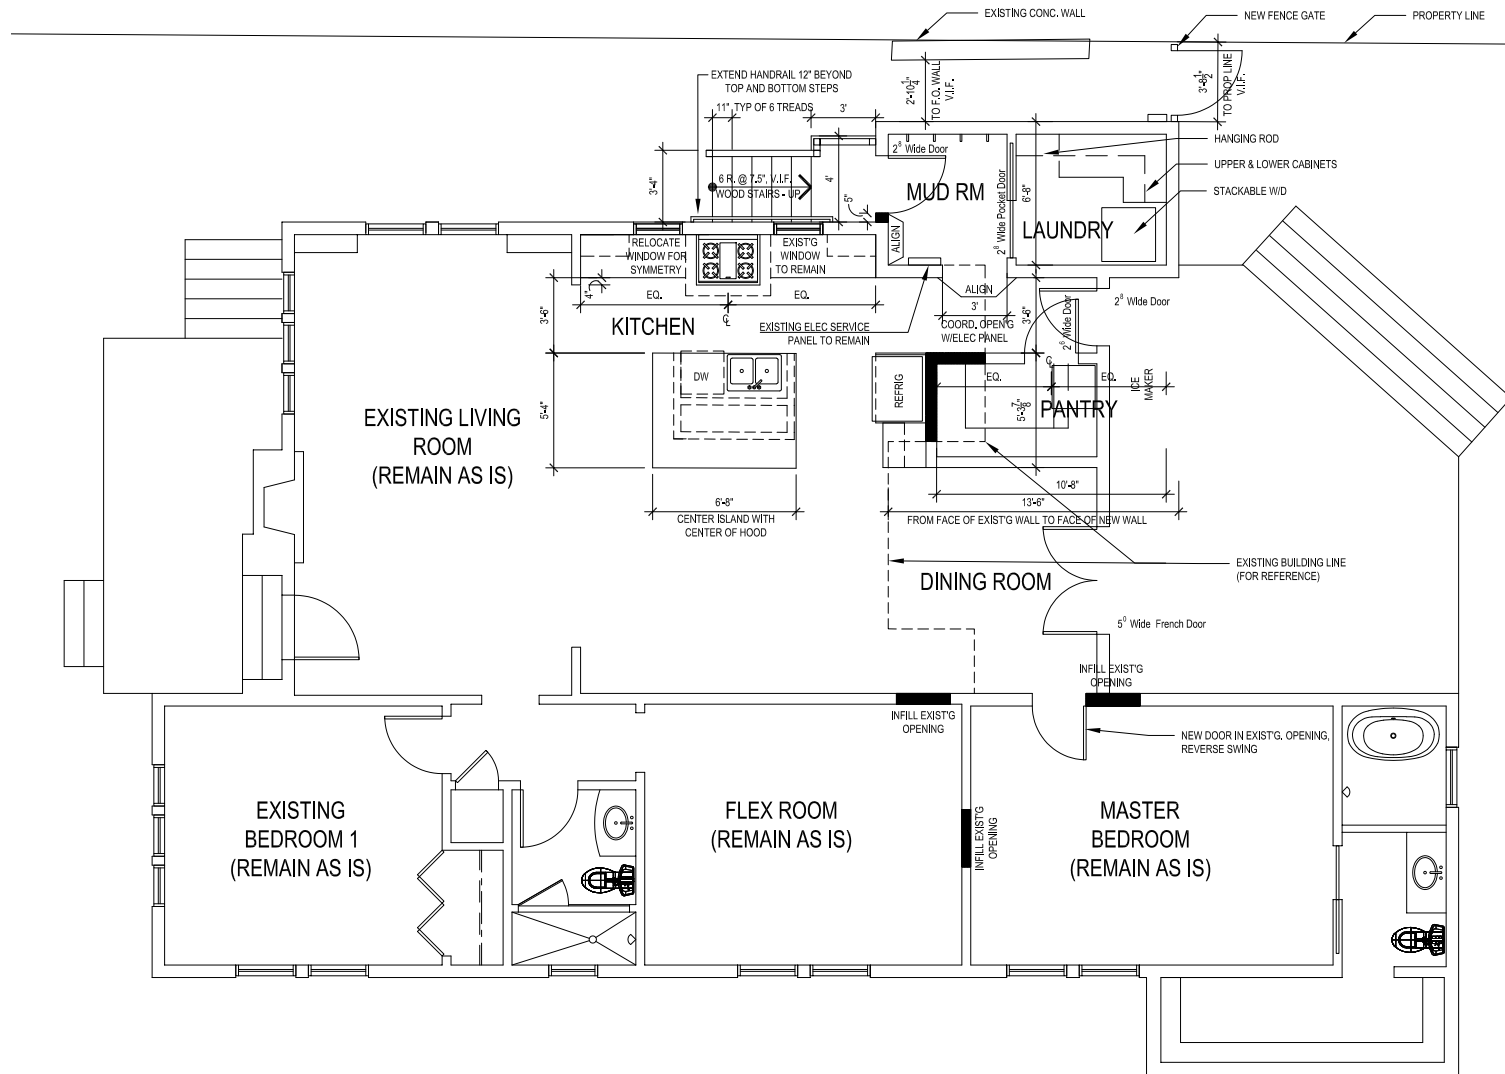

Sketch Map

City of Little Rock Planning & Development

Case No: Z-10146

Name: Rear Deck & Carport Addition

Location: 1905 N. Jackson St.

Title: Rear Yard Setback

