


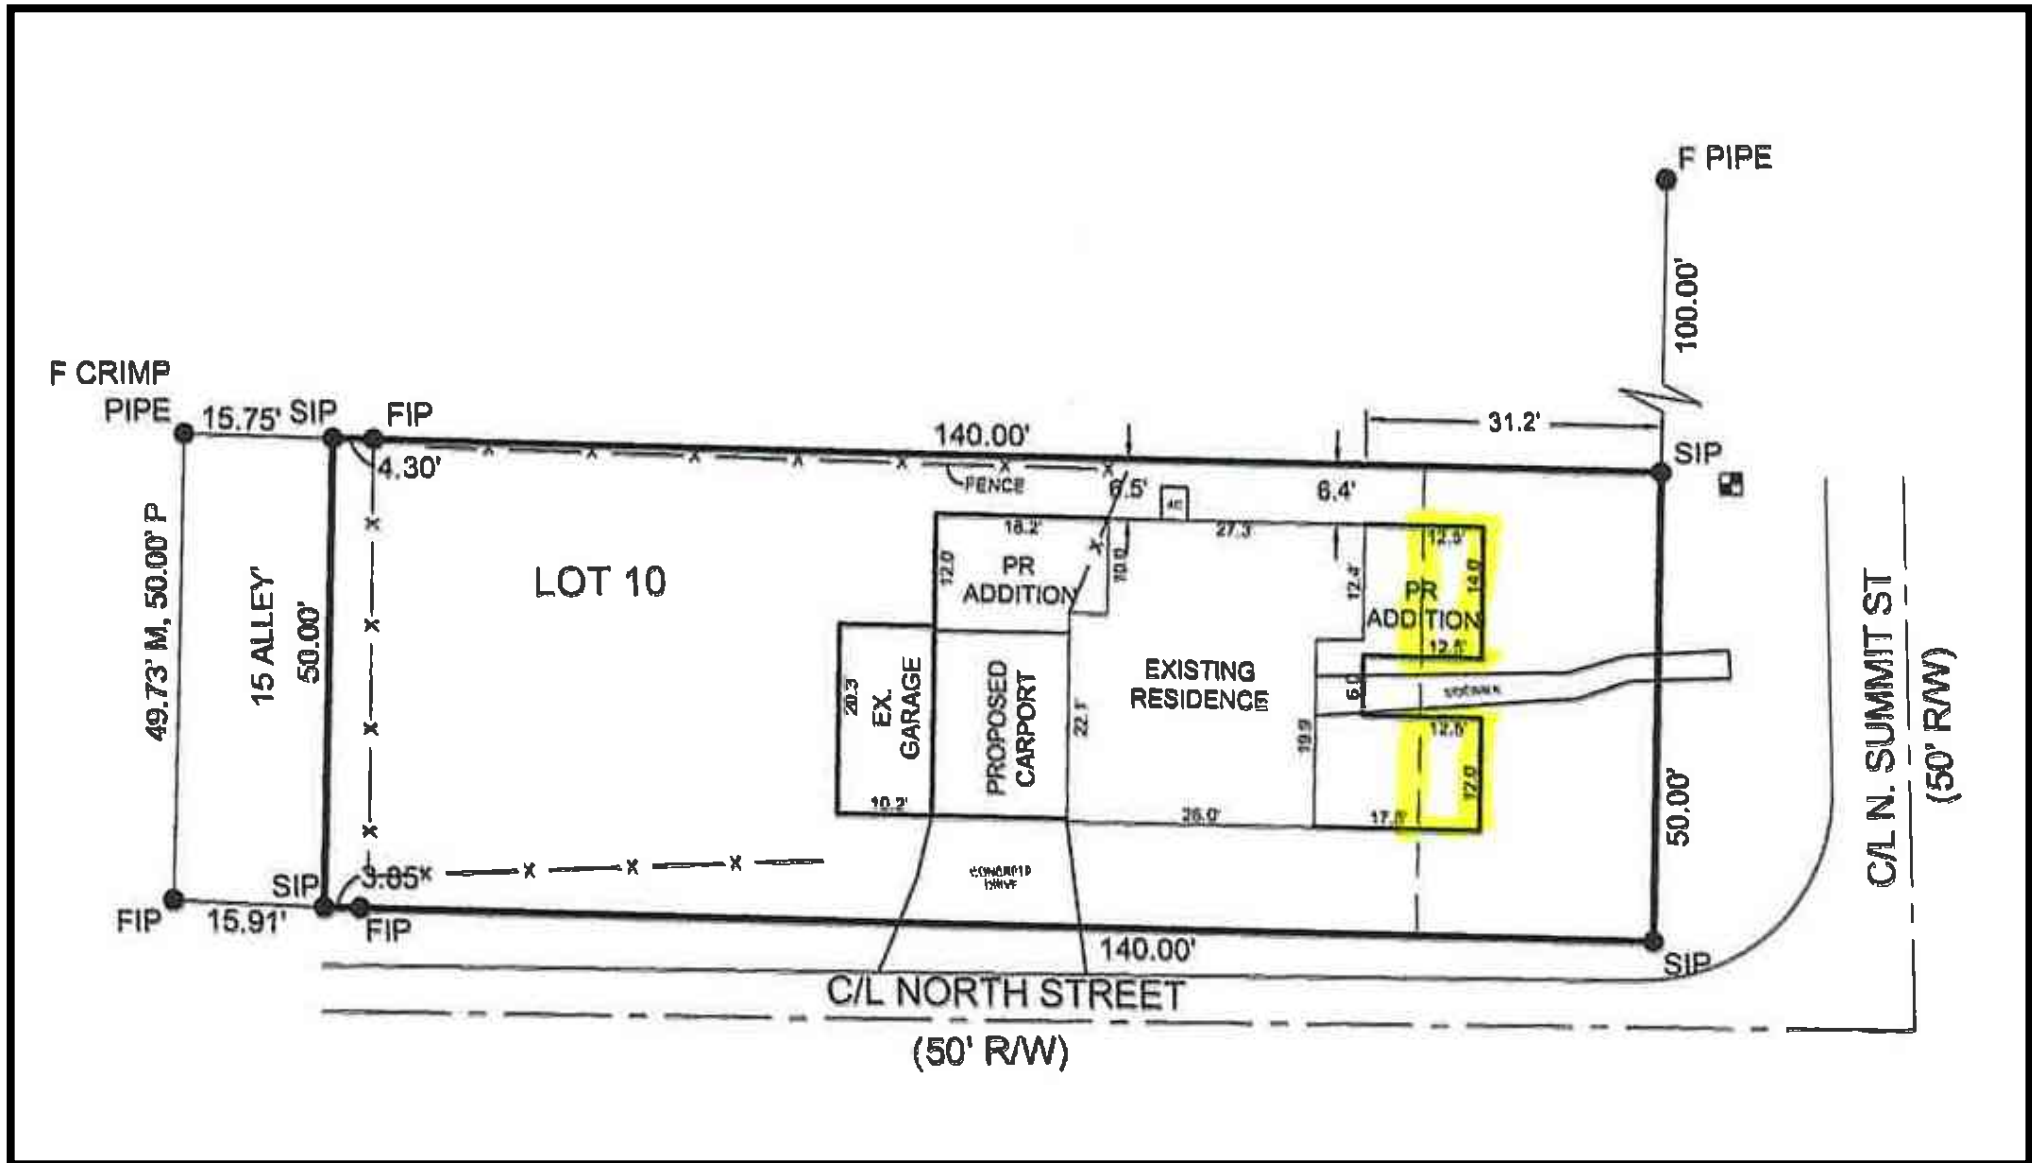

Sketch Map

City of Little Rock Planning & Development

Case No: Z-10164

Name: O'Dell Addition

Location: 300 North Summit St.

Title: Front Yard Setback

