


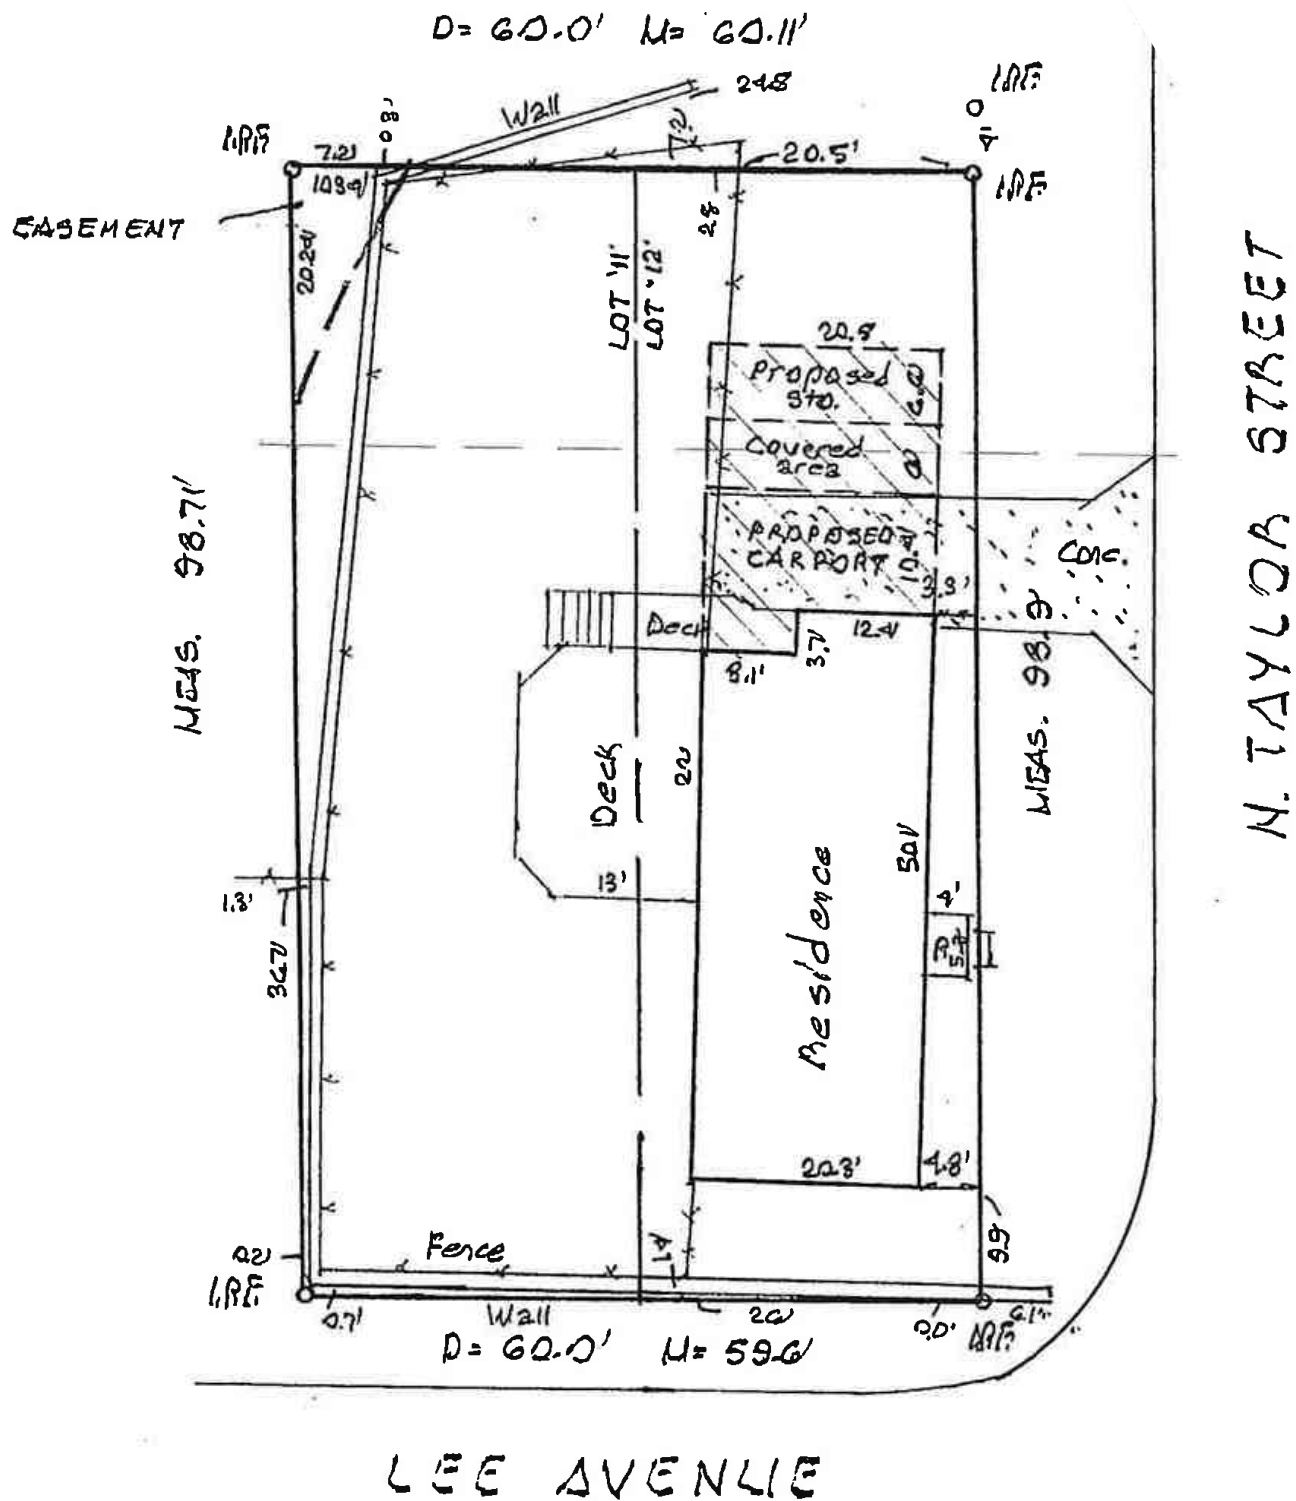

Sketch Map

City of Little Rock Planning & Development

Case No: Z-10197 Sketch 1

Name: Judith Gosnell

Location: 500 N. Taylor Street

Title: Reduced front yard setback, reduced rear yard setback, & a reduction in rear yard coverage area.

