


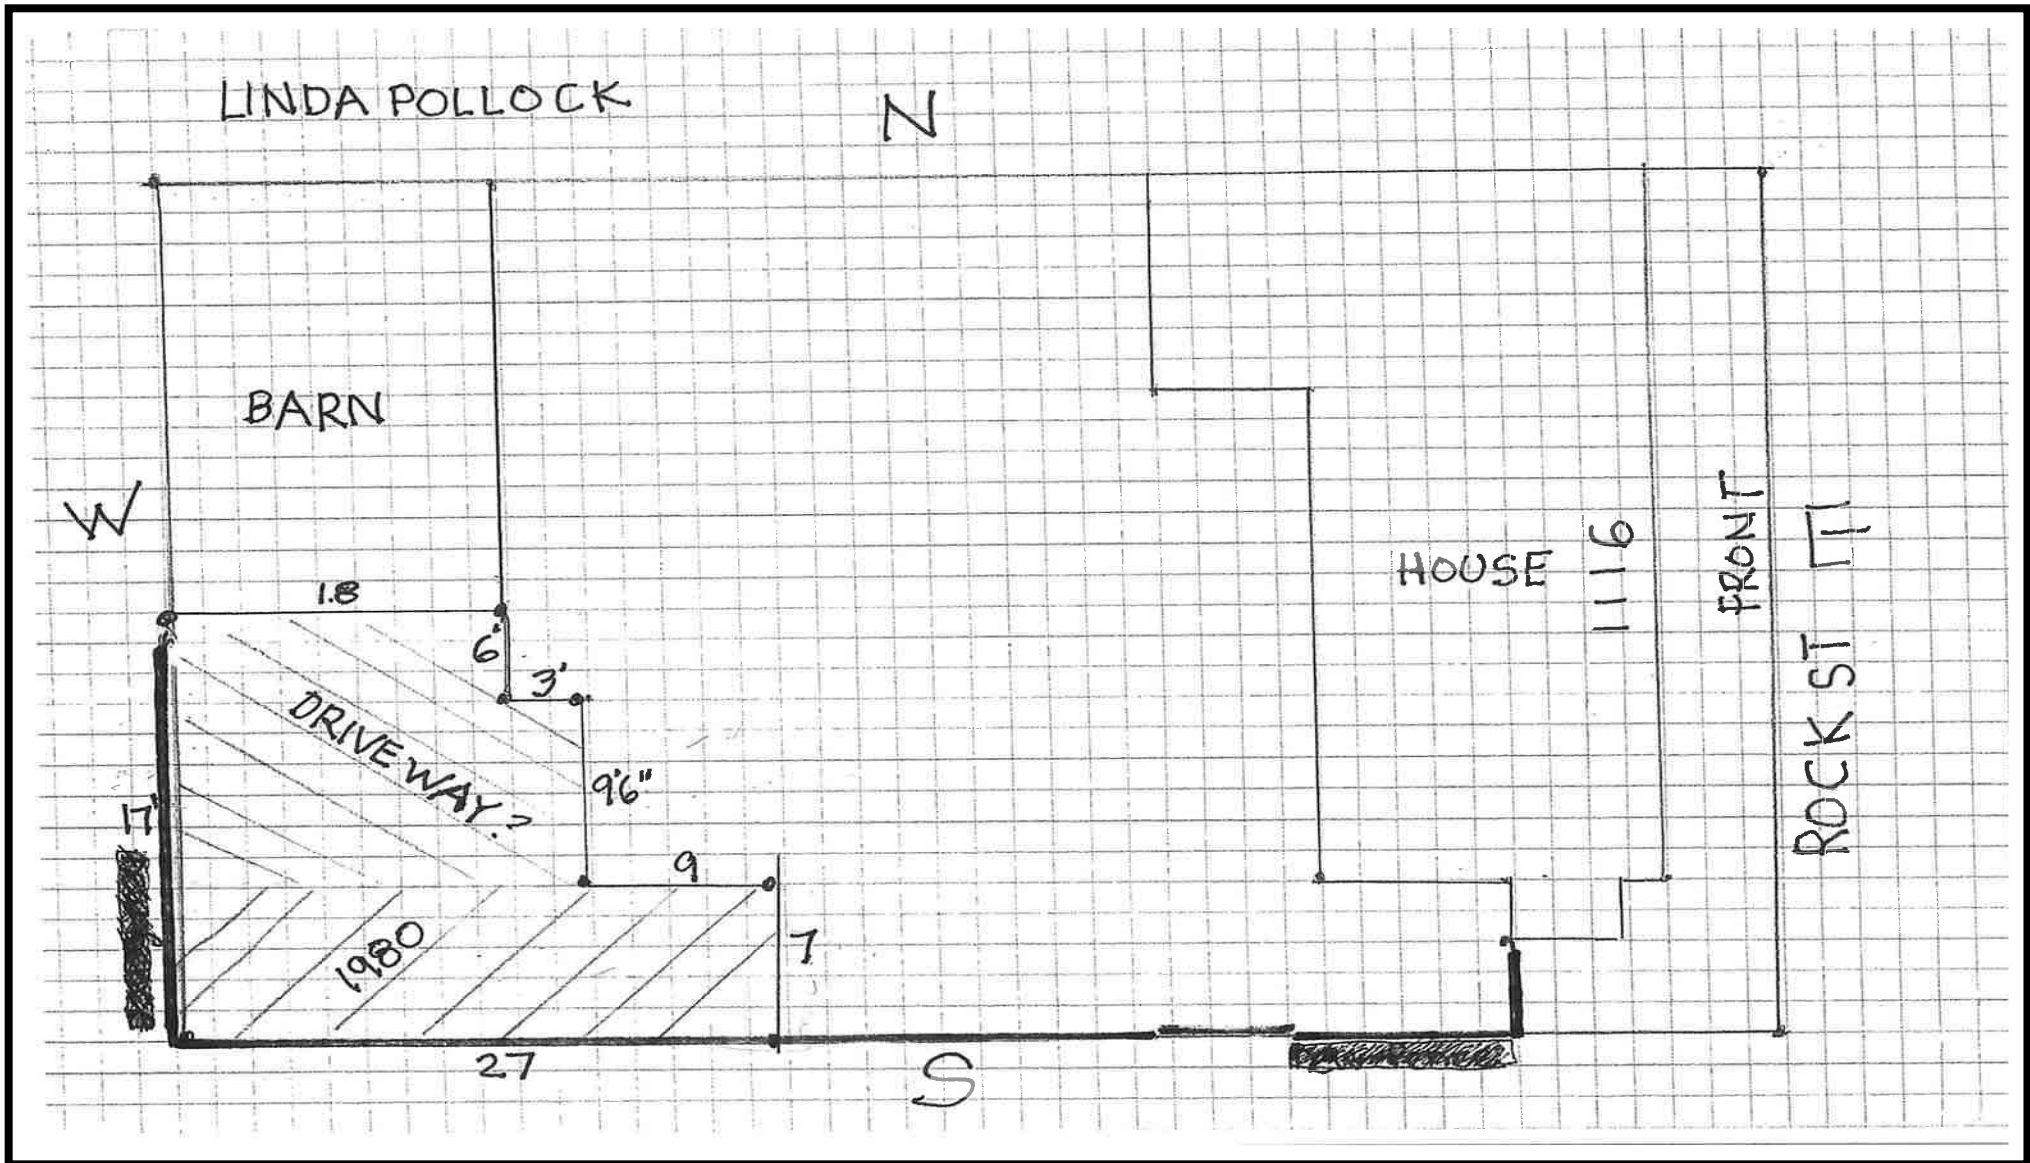

Sketch Map
City of Little Rock Planning & Development

Case No: Z-10198

Name: Linda Pollock

Location: 1116 South Rock St.

Title: Accessory structure to exceed the allowed reduction in rear yard coverage area.

