


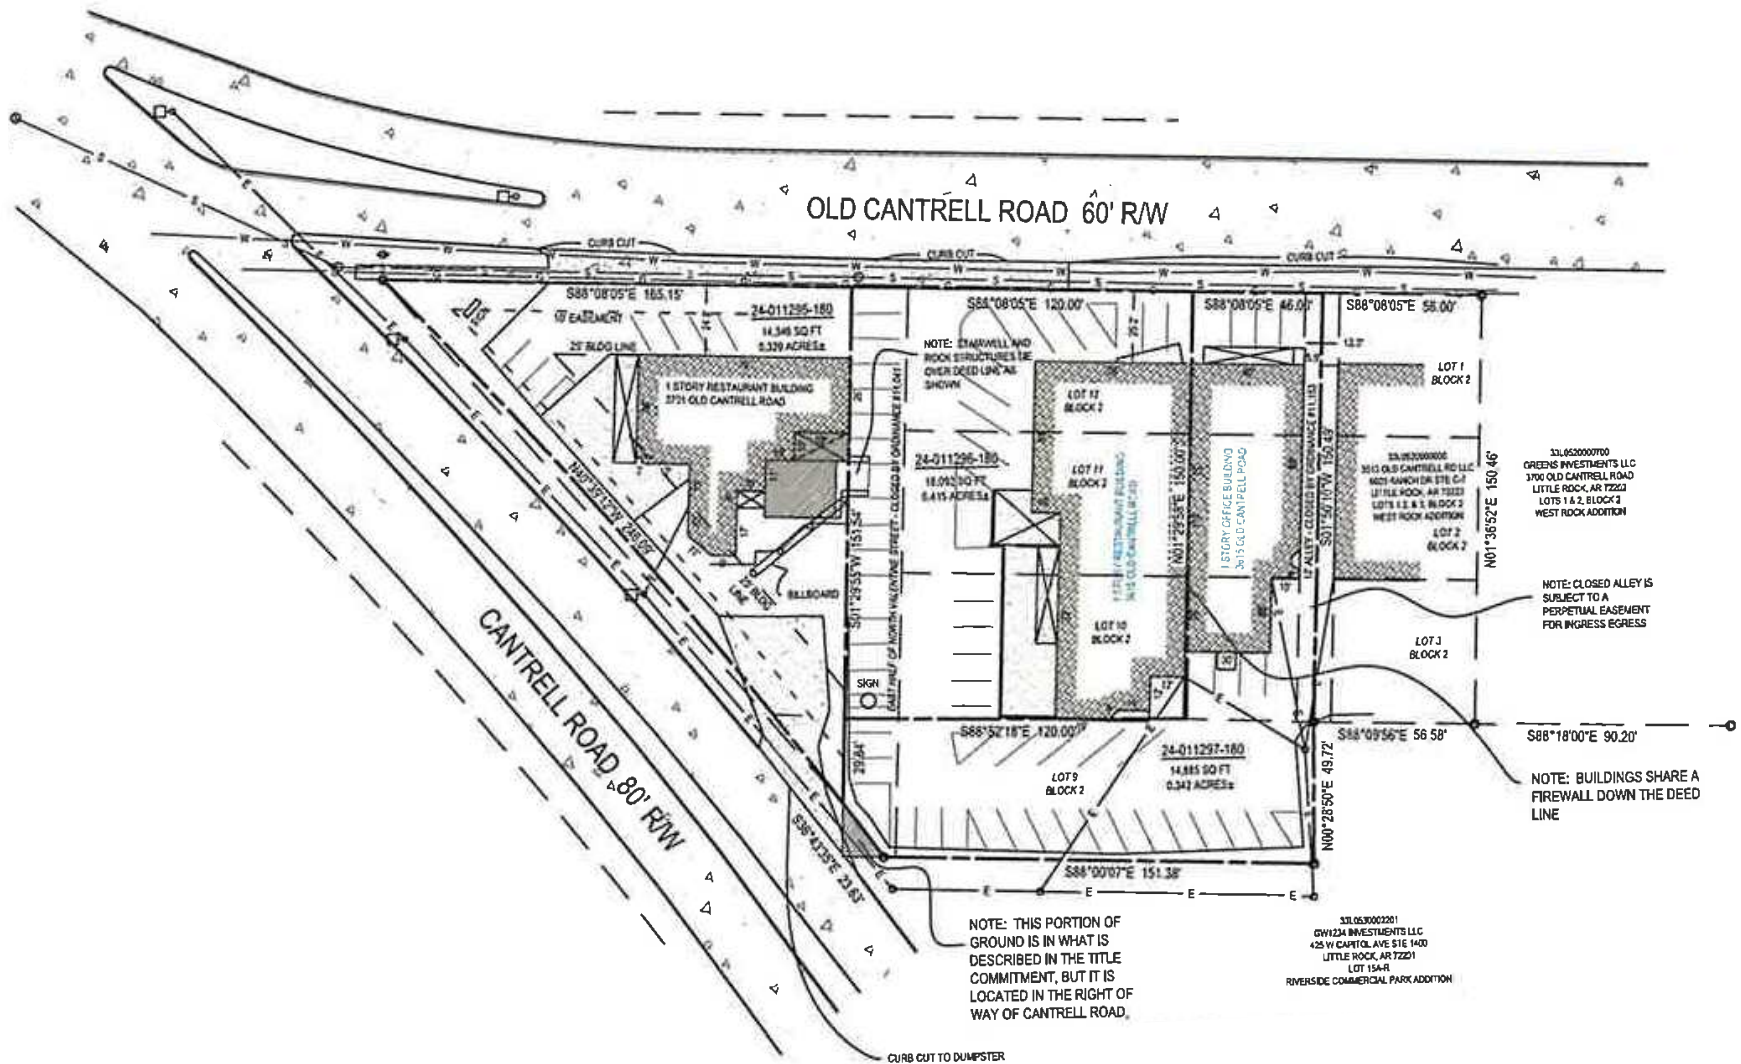

Sketch Map

City of Little Rock Planning & Development

Case No: Z-10223 Sketch 1

Name: Merritt Dake

Location: 3519 Old Cantrell Road

Title: Allow a roof mounted sign in a C-3 zoning.

