


HATFIELD DRIVE

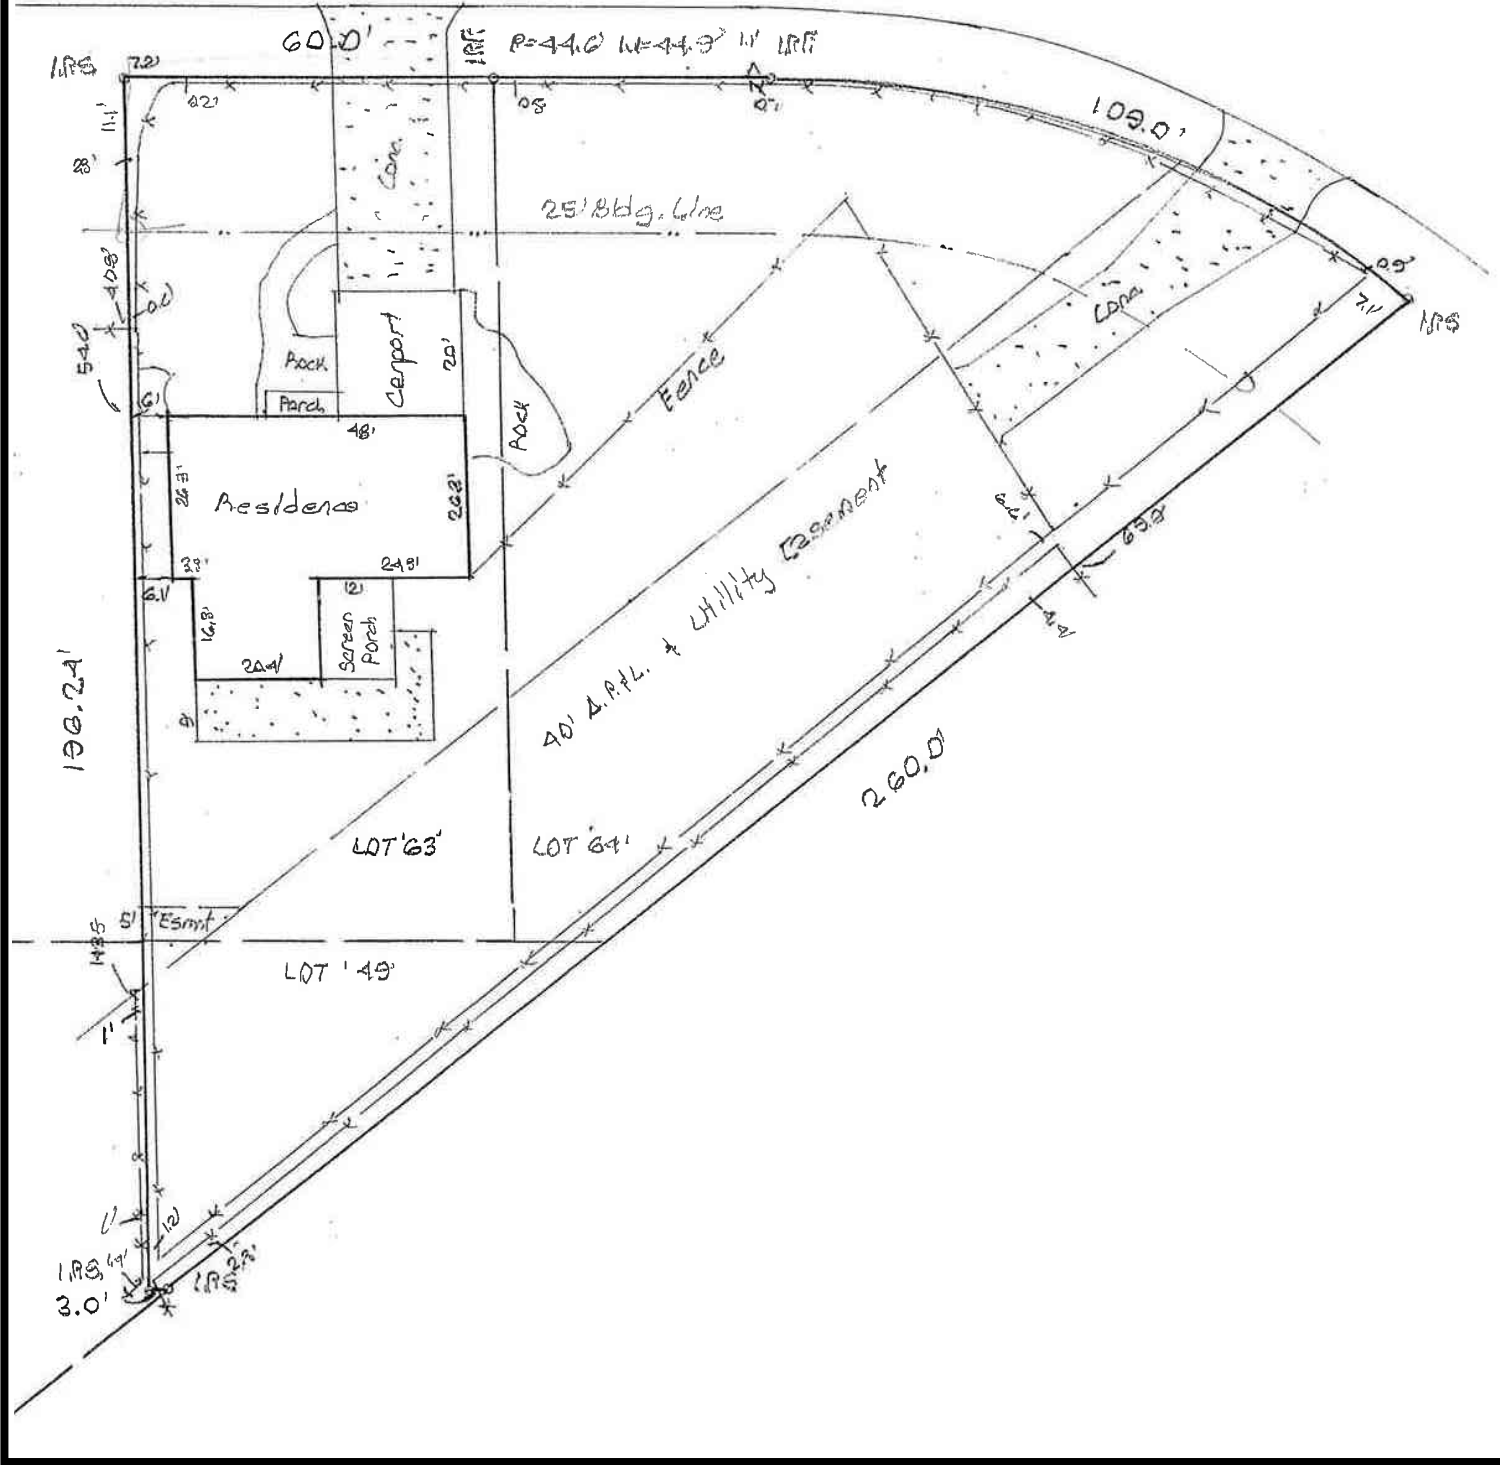

Sketch Map
City of Little Rock Planning & Development

Case No: Z-9915

Name: McKenzie House

Location: 9 Hatfield Drive

Title: Fence Height

