


N. SPRUCE STREET

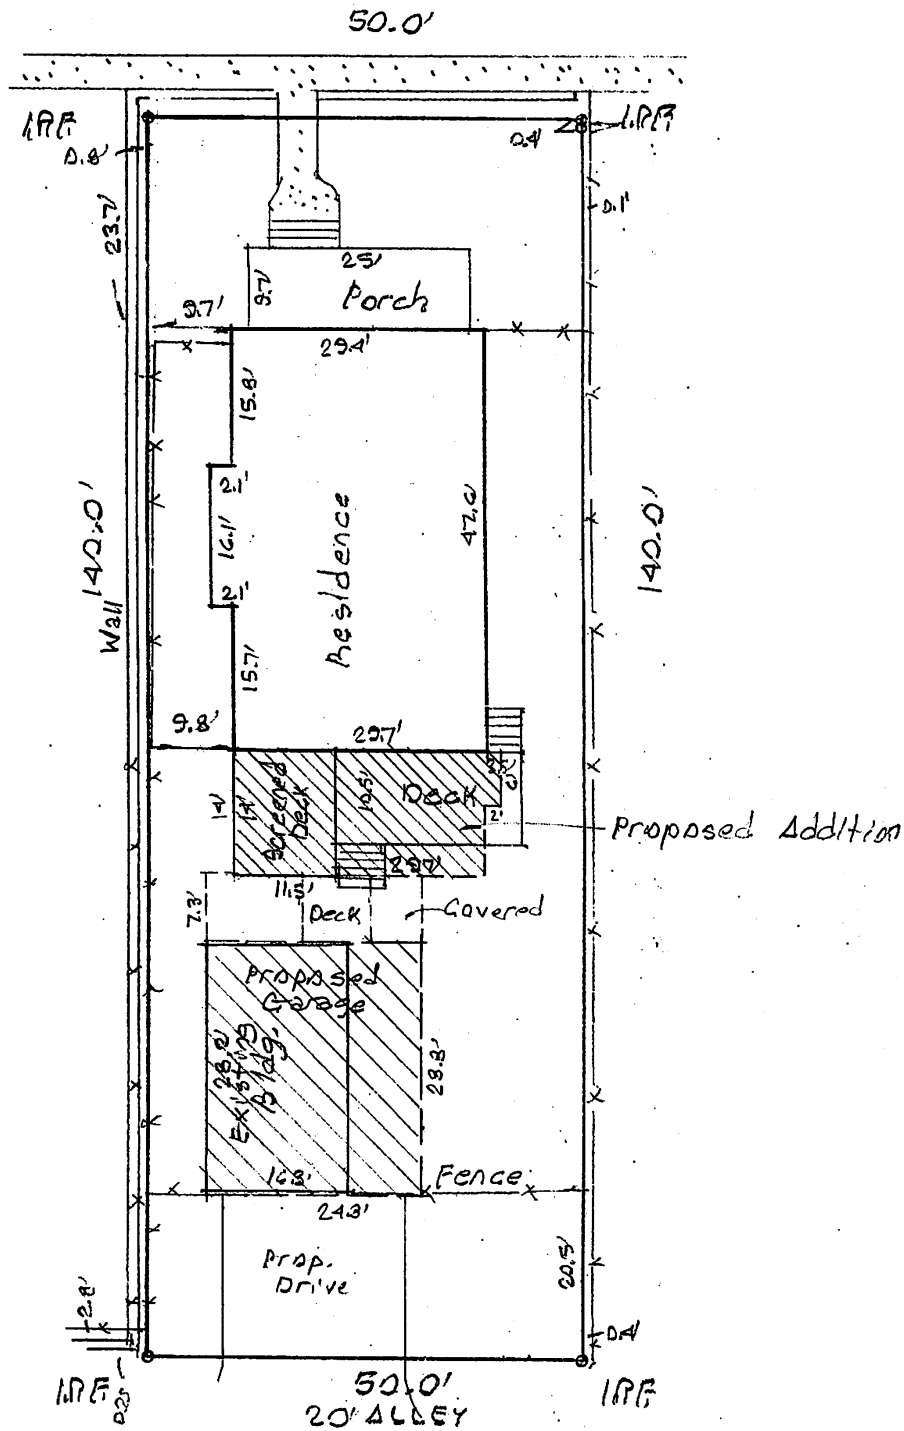

Sketch Map

City of Little Rock Planning & Development

Case No: Z-9943 sketch 1 of 2

Name: Brown Home Addition

Location: 608 N. Spruce

Title: Variance for reducing the rear yard setback

