


LU2025-10-01

Master Street Plan


E. SIDE of JOHN BARROW ROAD,  
APPROX. 250' S. of LABETTE DR.

Planning Commission  
JANUARY 8, 2026

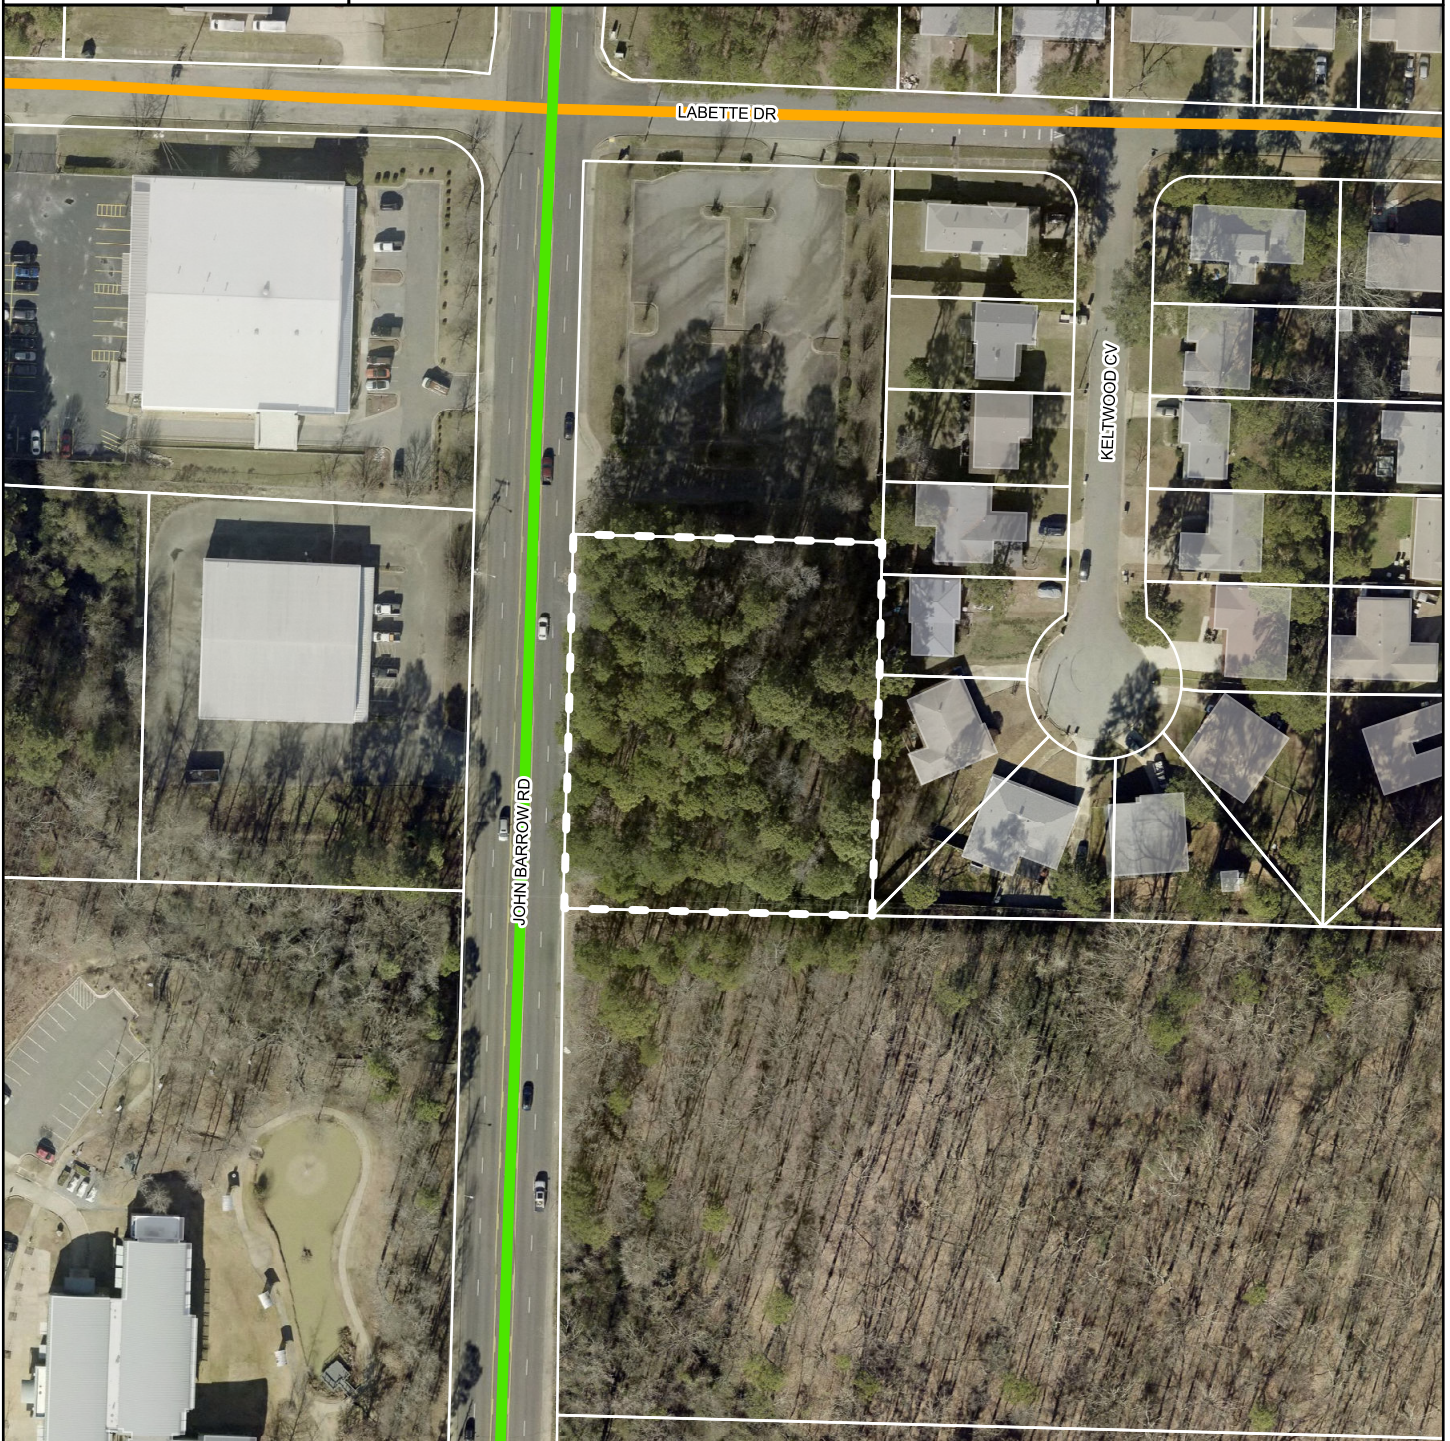

### Legend

-  Parcel Lines
-  Collector
-  Minor Arterial

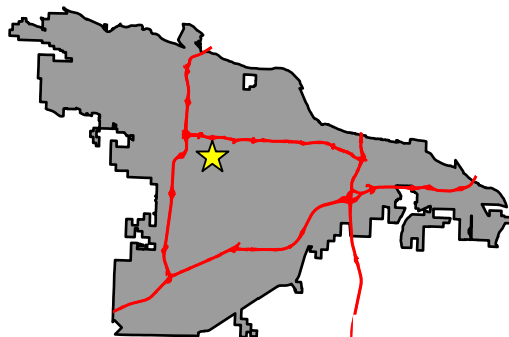

DEPARTMENT OF  
**PLANNING &  
DEVELOPMENT**