


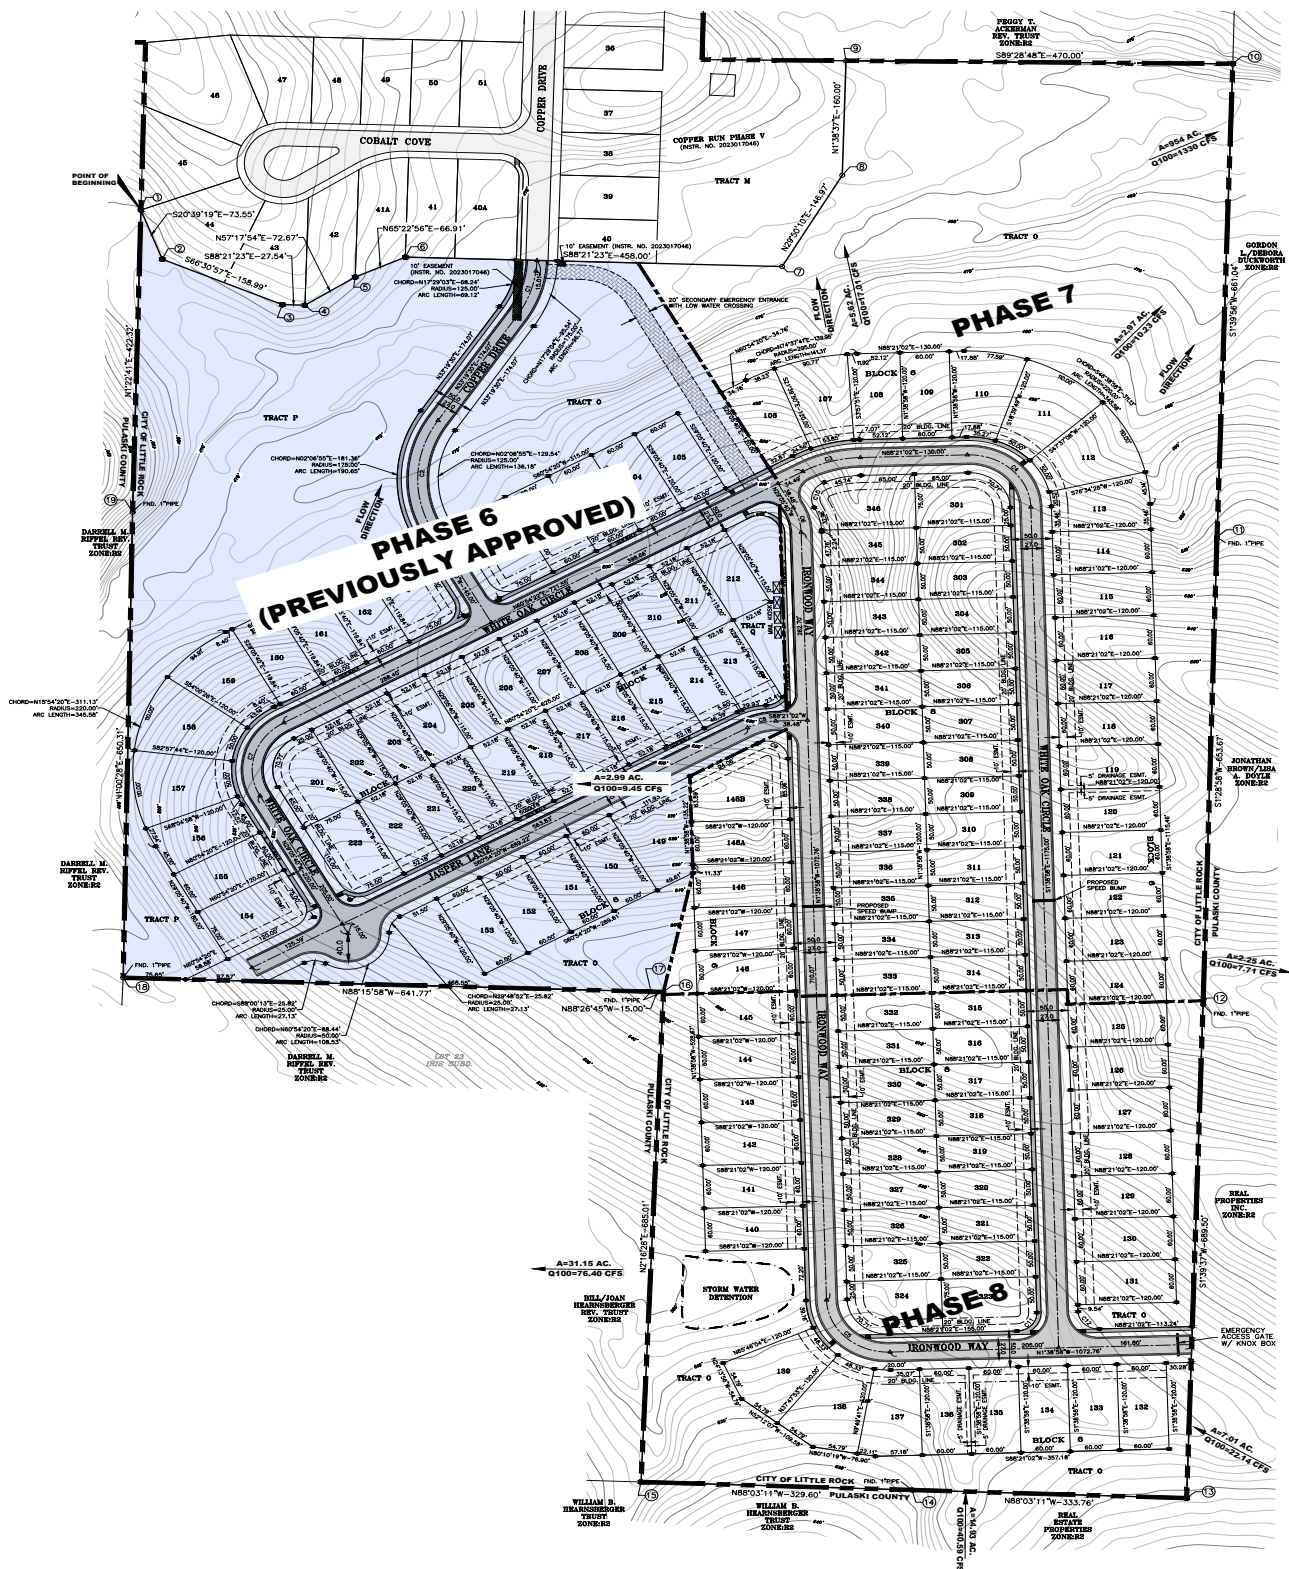

Sketch Map

City of Little Rock Planning & Development

Case No: S-1844-G

Name: Copper Run-Phases 7 & 8

Location: South End of Copper Drive (S. of Pride Valley Road)

Title: Preliminary Plat

