



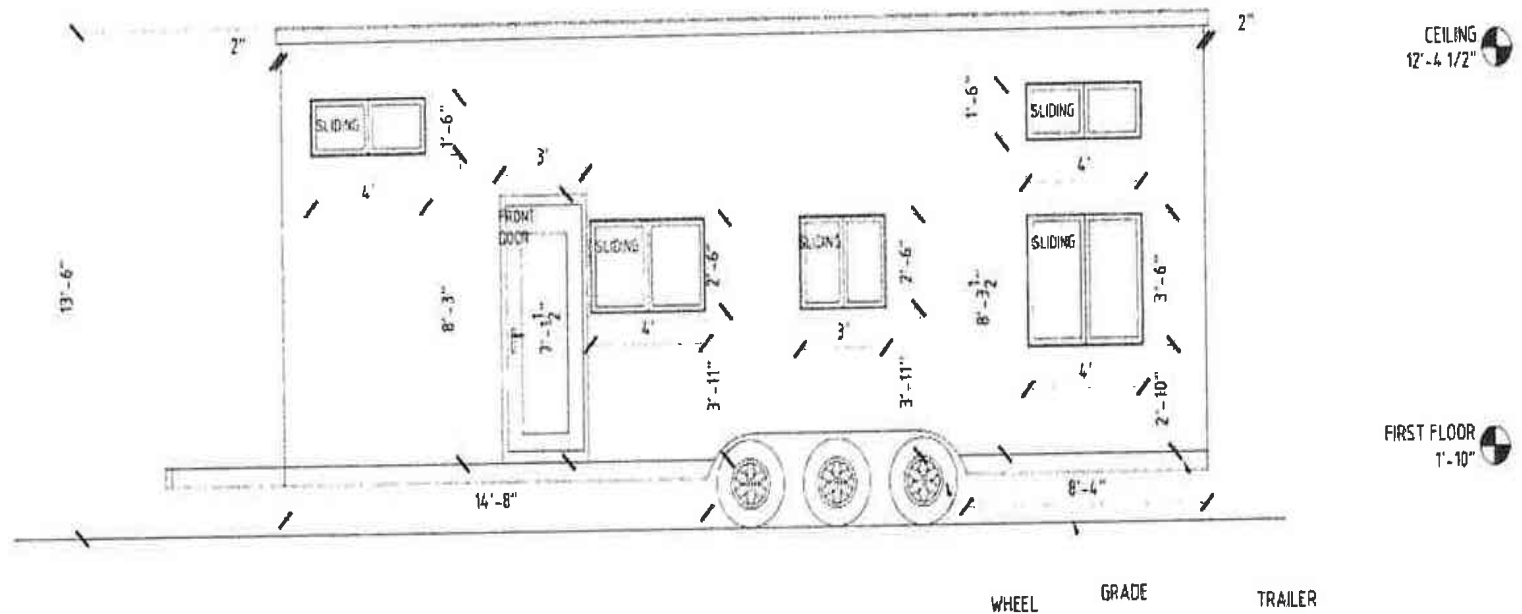

REAR ELEVATION
SCALE: $\frac{1}{4}" = 1'-0"$

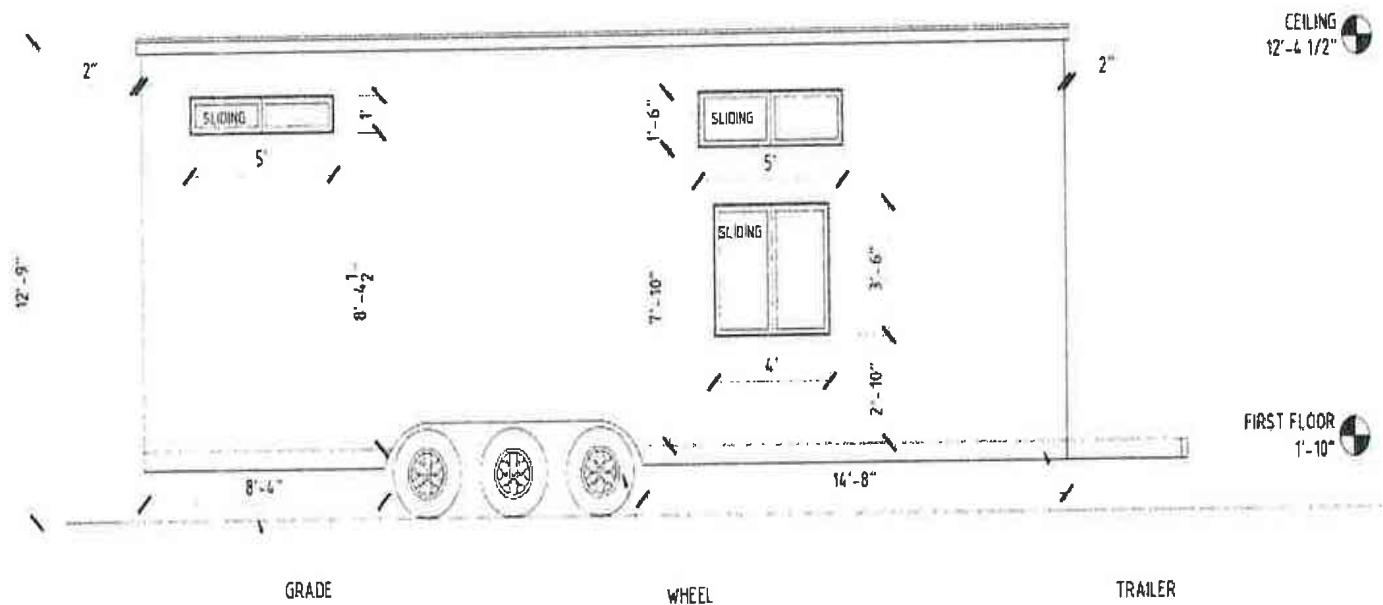

FRONT ELEVATION
SCALE: $\frac{1}{4}" = 1'-0"$

Sketch Map

City of Little Rock Planning & Development

Case No: Z-10154 Sketch Map 6 of 7

Name: Serenity at Colonel Glenn

Location: 8301 Colonel Glenn Rd.

Title: PD-C

