


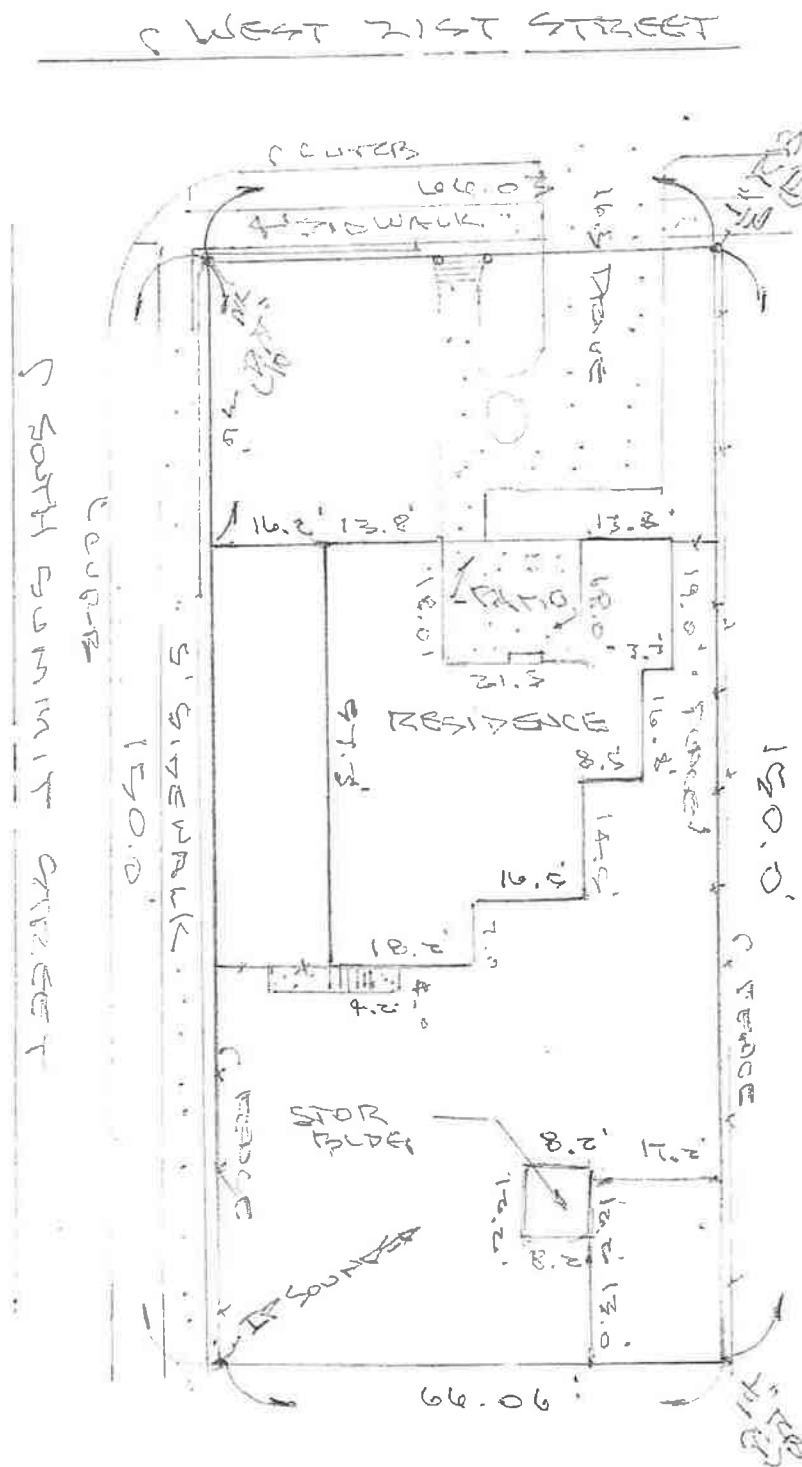

Sketch Map

City of Little Rock Planning & Development

Case No: Z-10194

Name: Chinney-STR-2 - STR-2

Location: 1919 W. 21st.

Title: PD-C

