


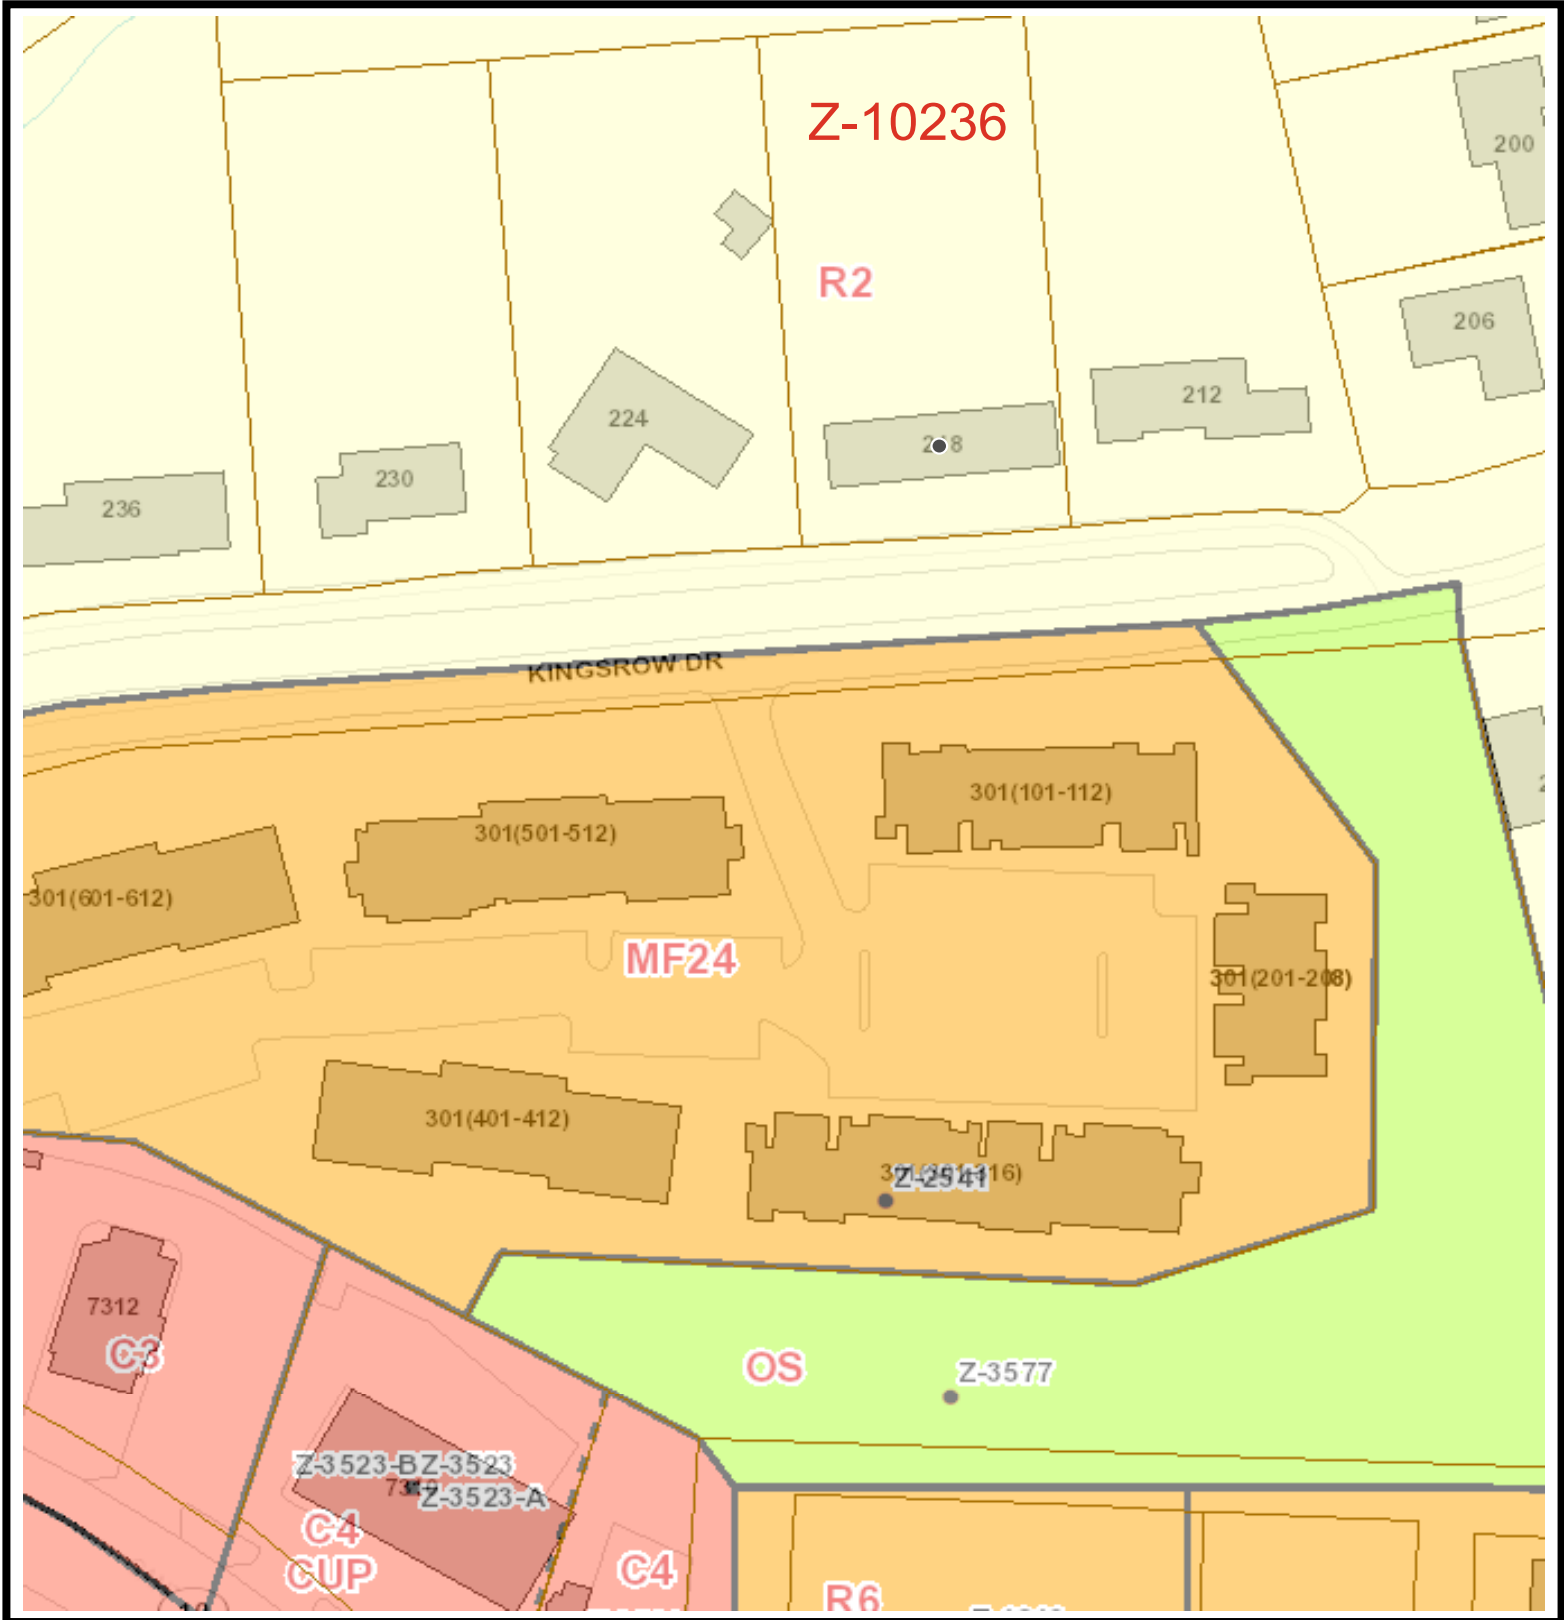

Sketch Map
City of Little Rock Planning & Development

Case No: Z-10236

Name: Randle STR-1

Location: 218 Kings Row Dr.

Title: SUP

