


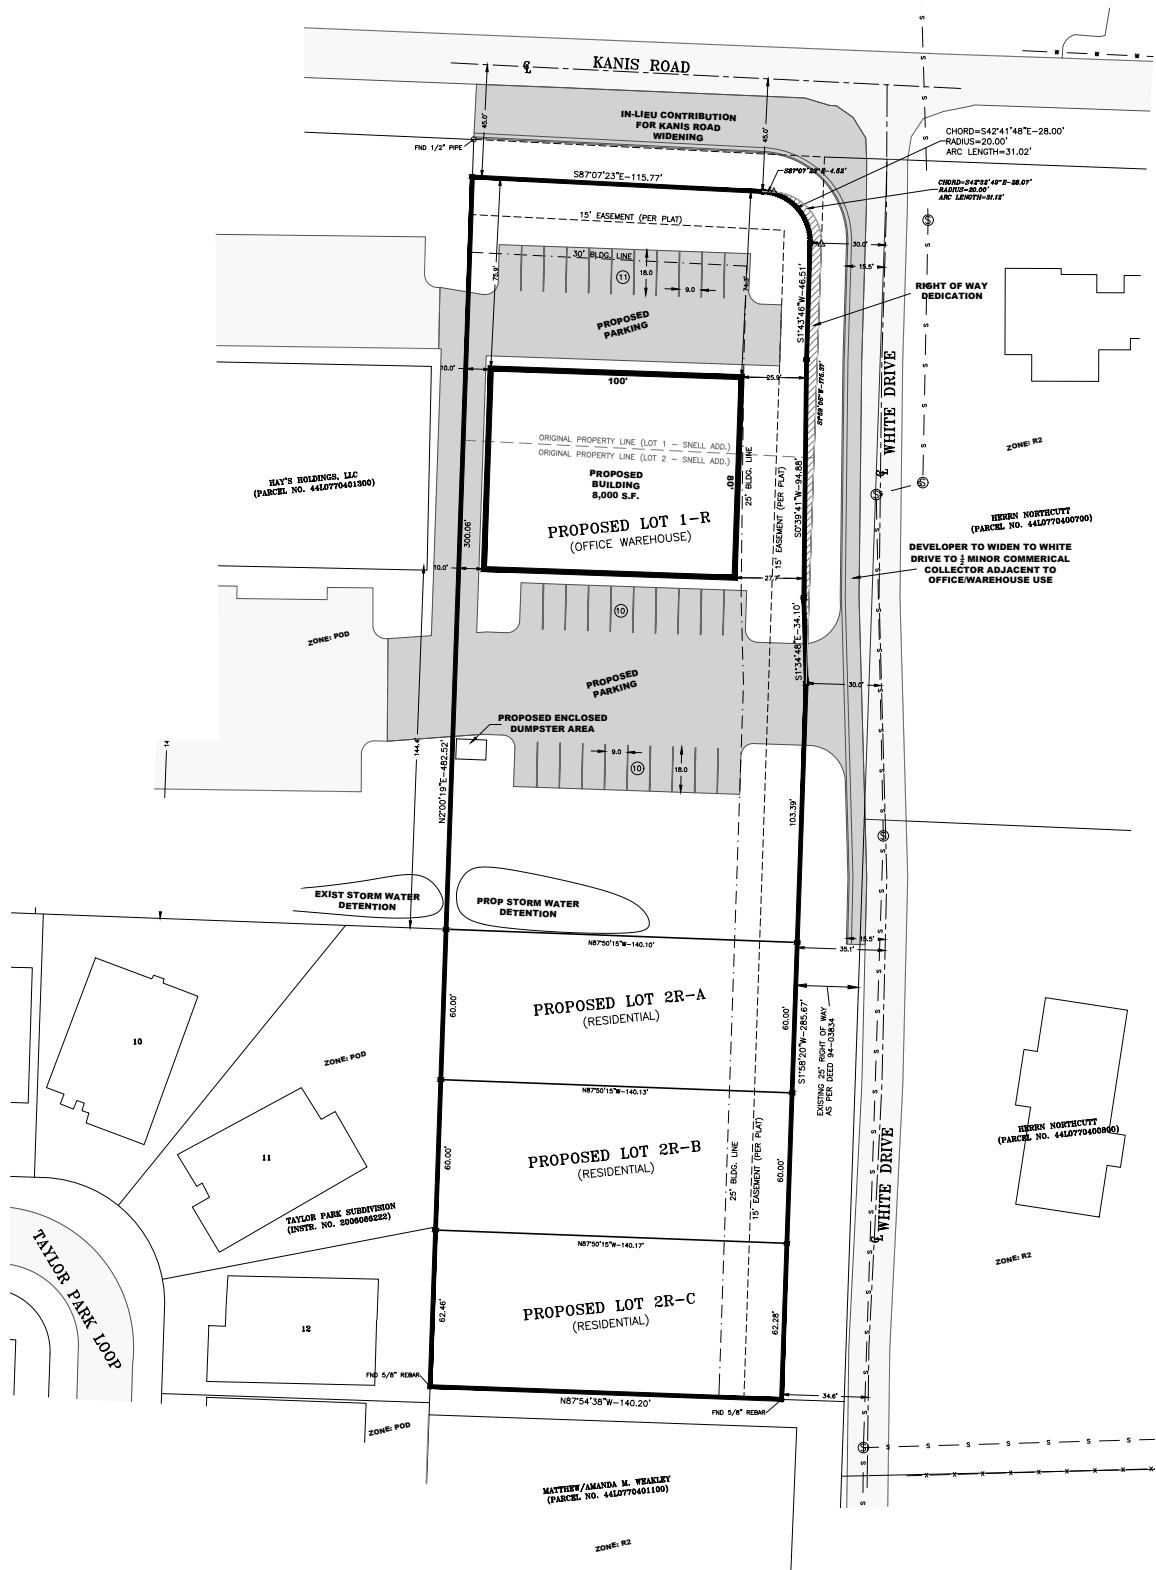

Sketch Map **City of Little Rock Planning & Development**

Case No: Z-8092-A

Name: Snell Northcut Electric

Location: 13401 Kanis Rd.

Title: POD

