


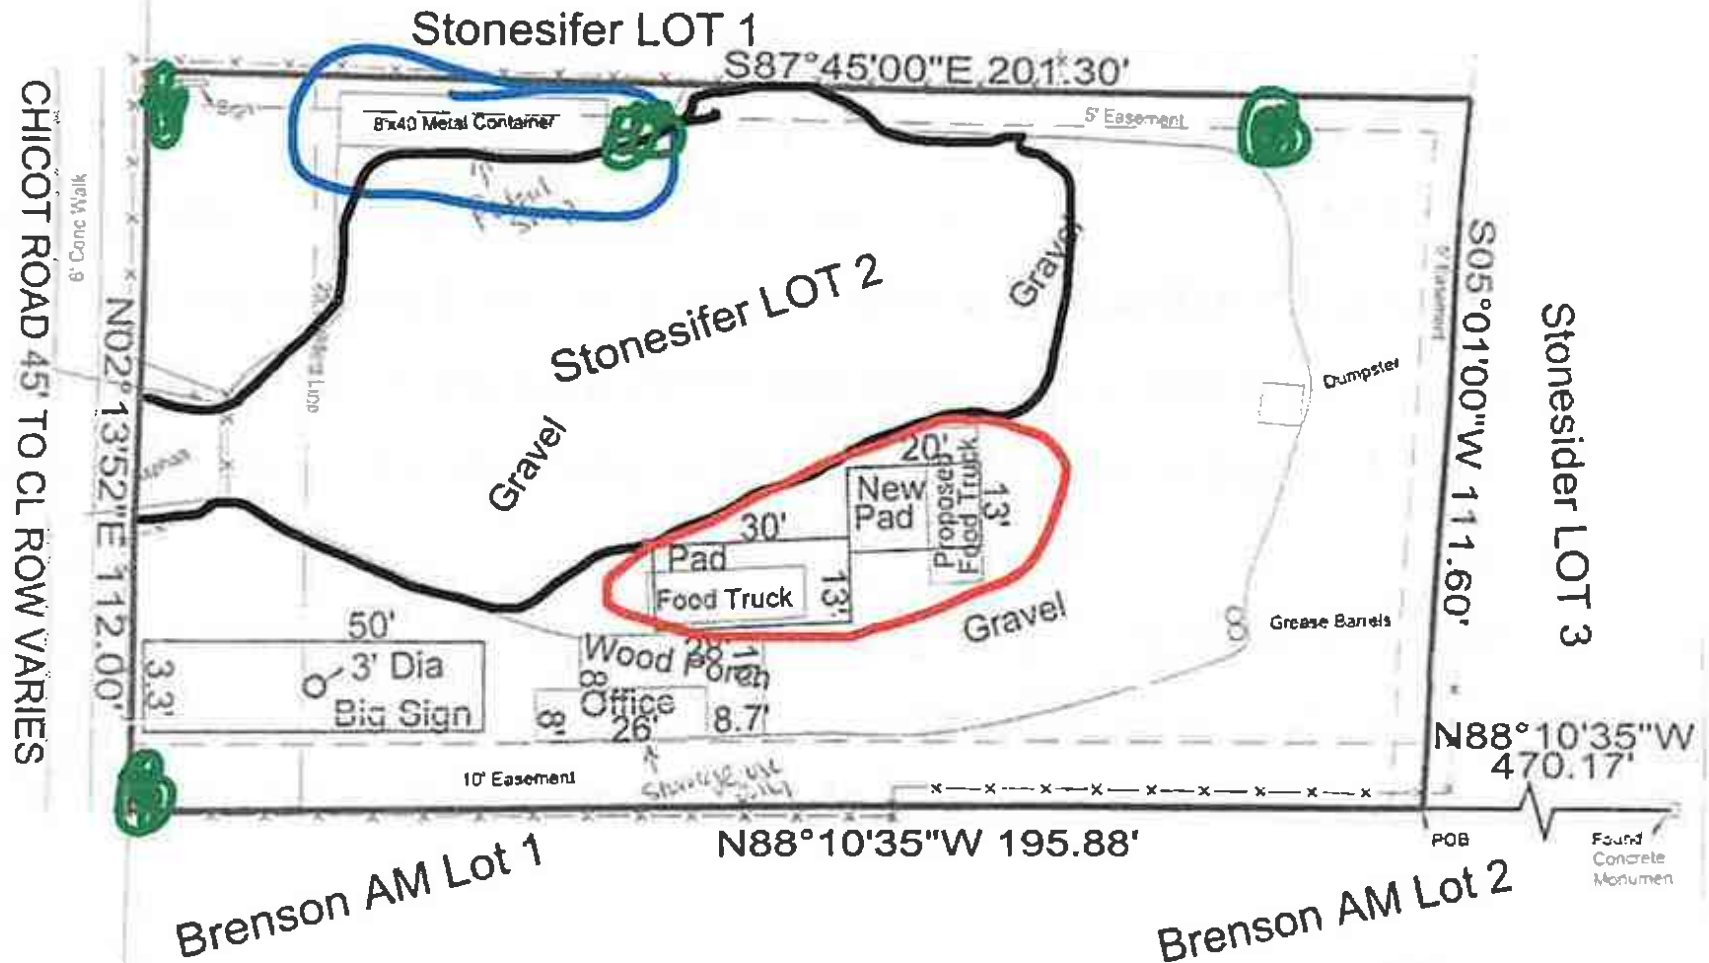

Sketch Map

City of Little Rock Planning & Development

Case No: Z-8911-B

Name: De La Rosa

Location: 9123 Chicot Rd.

Title: PCD

