



CLR PROJECT 02-17-SW-402
WARD 2 SIDEWALKS
(WESTMINISTER DR. FROM S. WAKEFIELD DR.
TO WAKEFIELD ELEMENTARY)

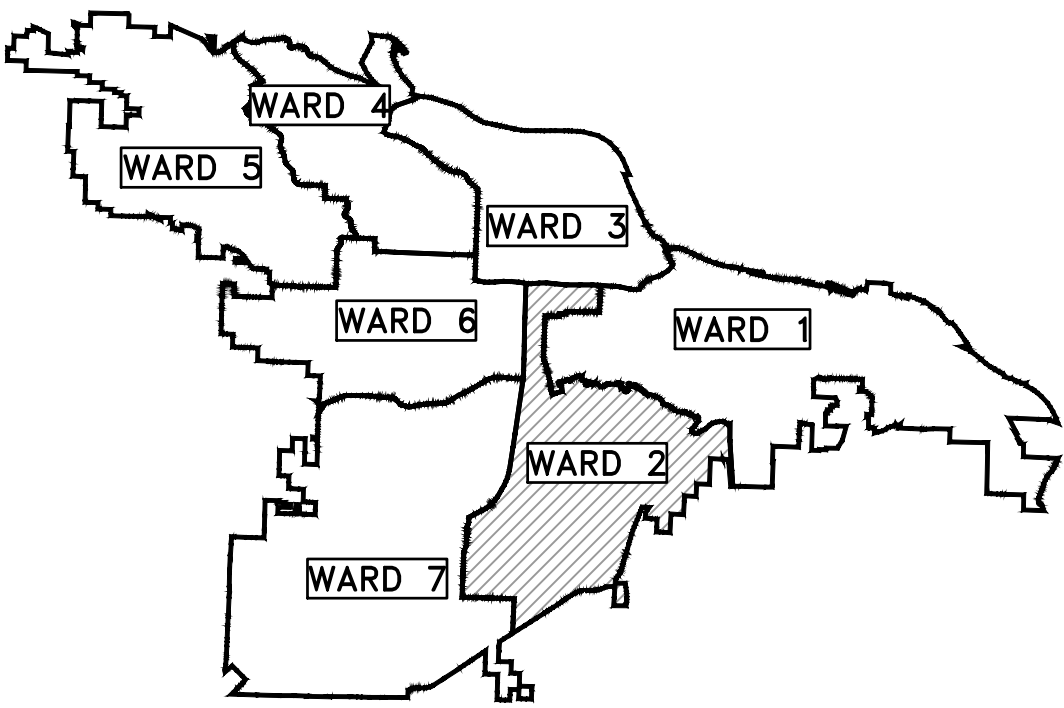


PROJECT LOCATION – WARD 2

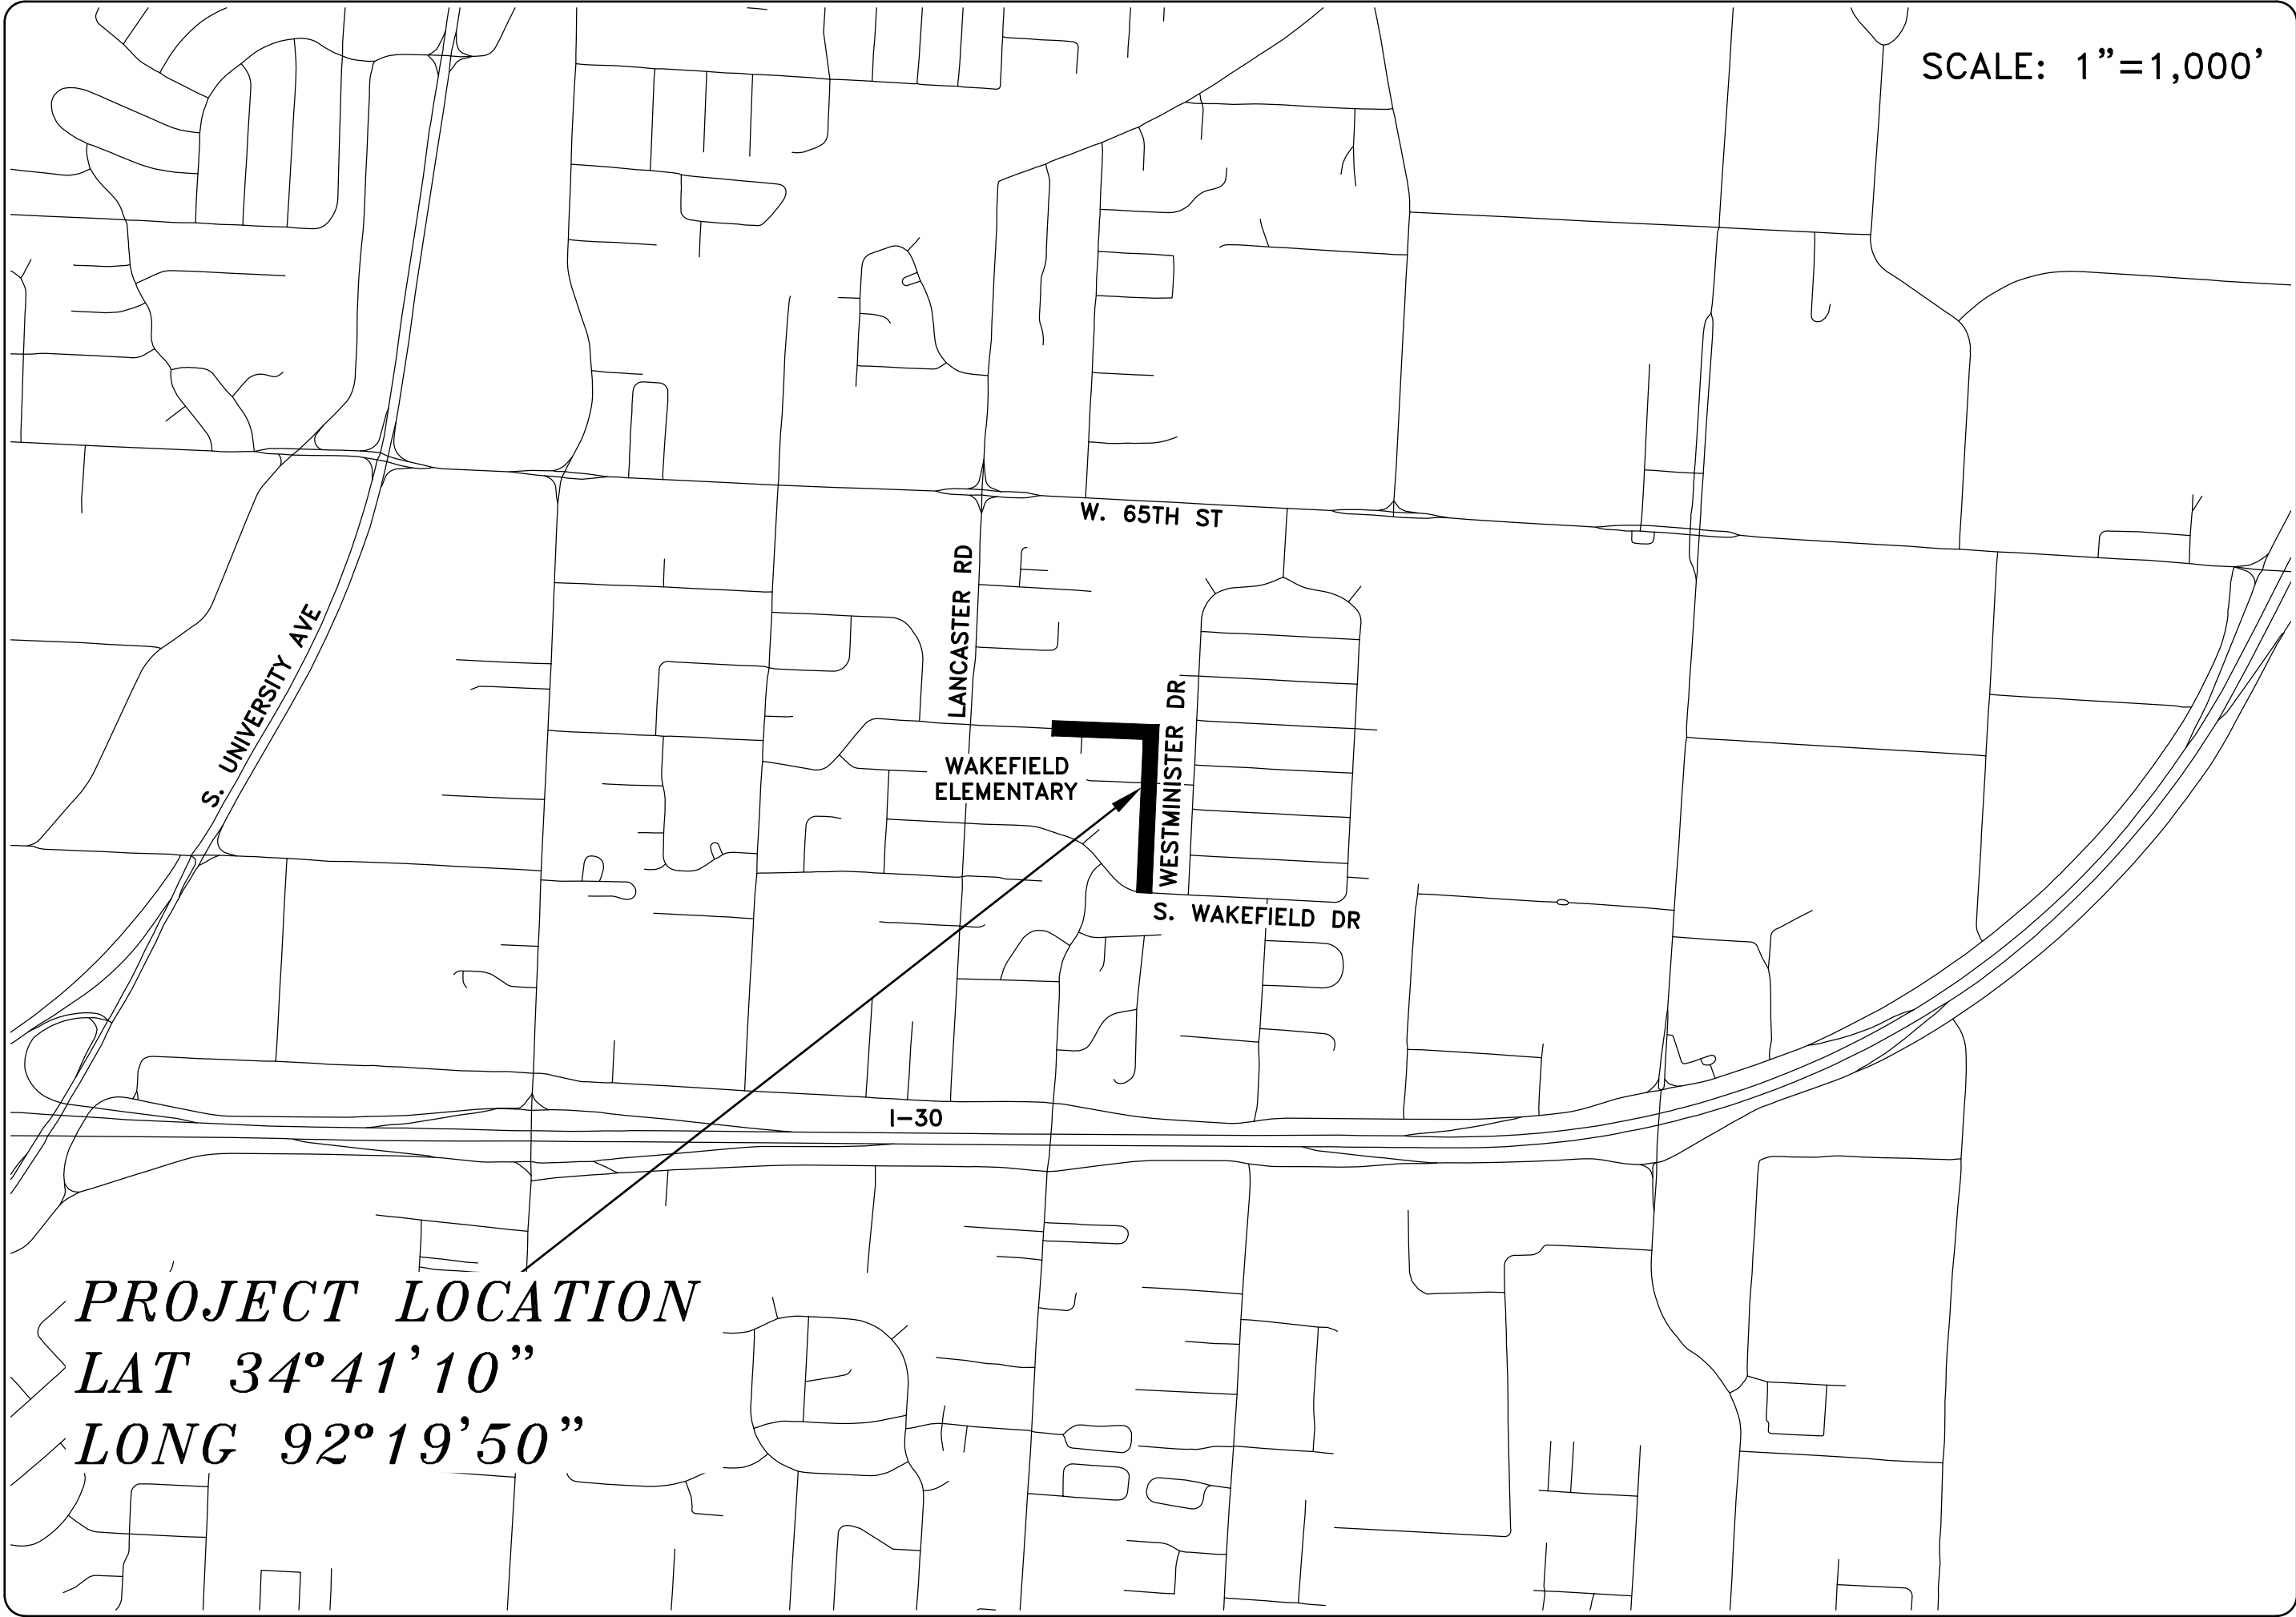

PROJECT LOCATION
LAT 34°41'10"
LONG 92°19'50"



SHEET NO.	TITLE
C1	COVER SHEET
C2	LEGEND, QUANTITIES AND SPECIAL DETAILS
C3	PLAN SHEET 1
C4	PLAN SHEET 2
C5	DRIVEWAY PROFILES 1
C6	DRIVEWAY PROFILES 2
C7	DRIVEWAY PROFILES 3

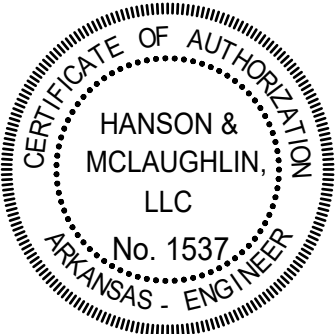

REVISIONS	DATE

CITY OF LITTLE ROCK, ARKANSAS

WARD 2 SIDEWALKS

COVER SHEET

DEPARTMENT OF PUBLIC WORKS

CIVIL ENGINEERING

701 W. MARKHAM

LITTLE ROCK, ARKANSAS 72201

2019-2021
BOND PROGRAM


DEPARTMENT OF PUBLIC WORKS
CIVIL ENGINEERING
701 WEST MARKHAM STREET
LITTLE ROCK, ARKANSAS 72201

HANSON & MCLAUGHLIN, LLC
320 EXECUTIVE COURT, SUITE 202
LITTLE ROCK, ARKANSAS 72205
(501) 716-2850


DRAWN BY	KMH
DESIGNED	KMH
CHECKED	FJS
DATE	6-24-19
SCALE	N.T.S.
PROJECT NO.	02-17-SW-402
SHEET NO.	C1

CLR PROJECT 02-17-SW-402
WARD 2 SIDEWALKS
JUNE 24, 2019



ITEM #	ITEM DESCRIPTION	UNIT	QUANTITY
2.01	Site Preparation (Incl. Mobilization)	LS	1
3.40	Topsoil	CY	82
7.06	Concrete Driveway (6" Thick), Standard Finish	SF	4,480
8.03	Concrete Curb and Gutter (Class 3)	LF	61
9.04	Concrete Sidewalk (4" Thick)	SF	6,621
9.04 SP	Sidewalk Over Exposed Tree Roots	SF	75
9.40	Concrete Sidewalk "Turn Up" Wall	SF	100
14.01	Solid Sodding (Bermuda)	SY	736
16.01	Maintenance of Traffic	LS	1
17.01	Pavement Repairs	SY	10
18.01	Remove and Replace Fence	LF	20
18.50	Access Ramp	SF	277
18.55	Water for Dust Control	GAL	500
19.01	Final Clean-Up	LS	1

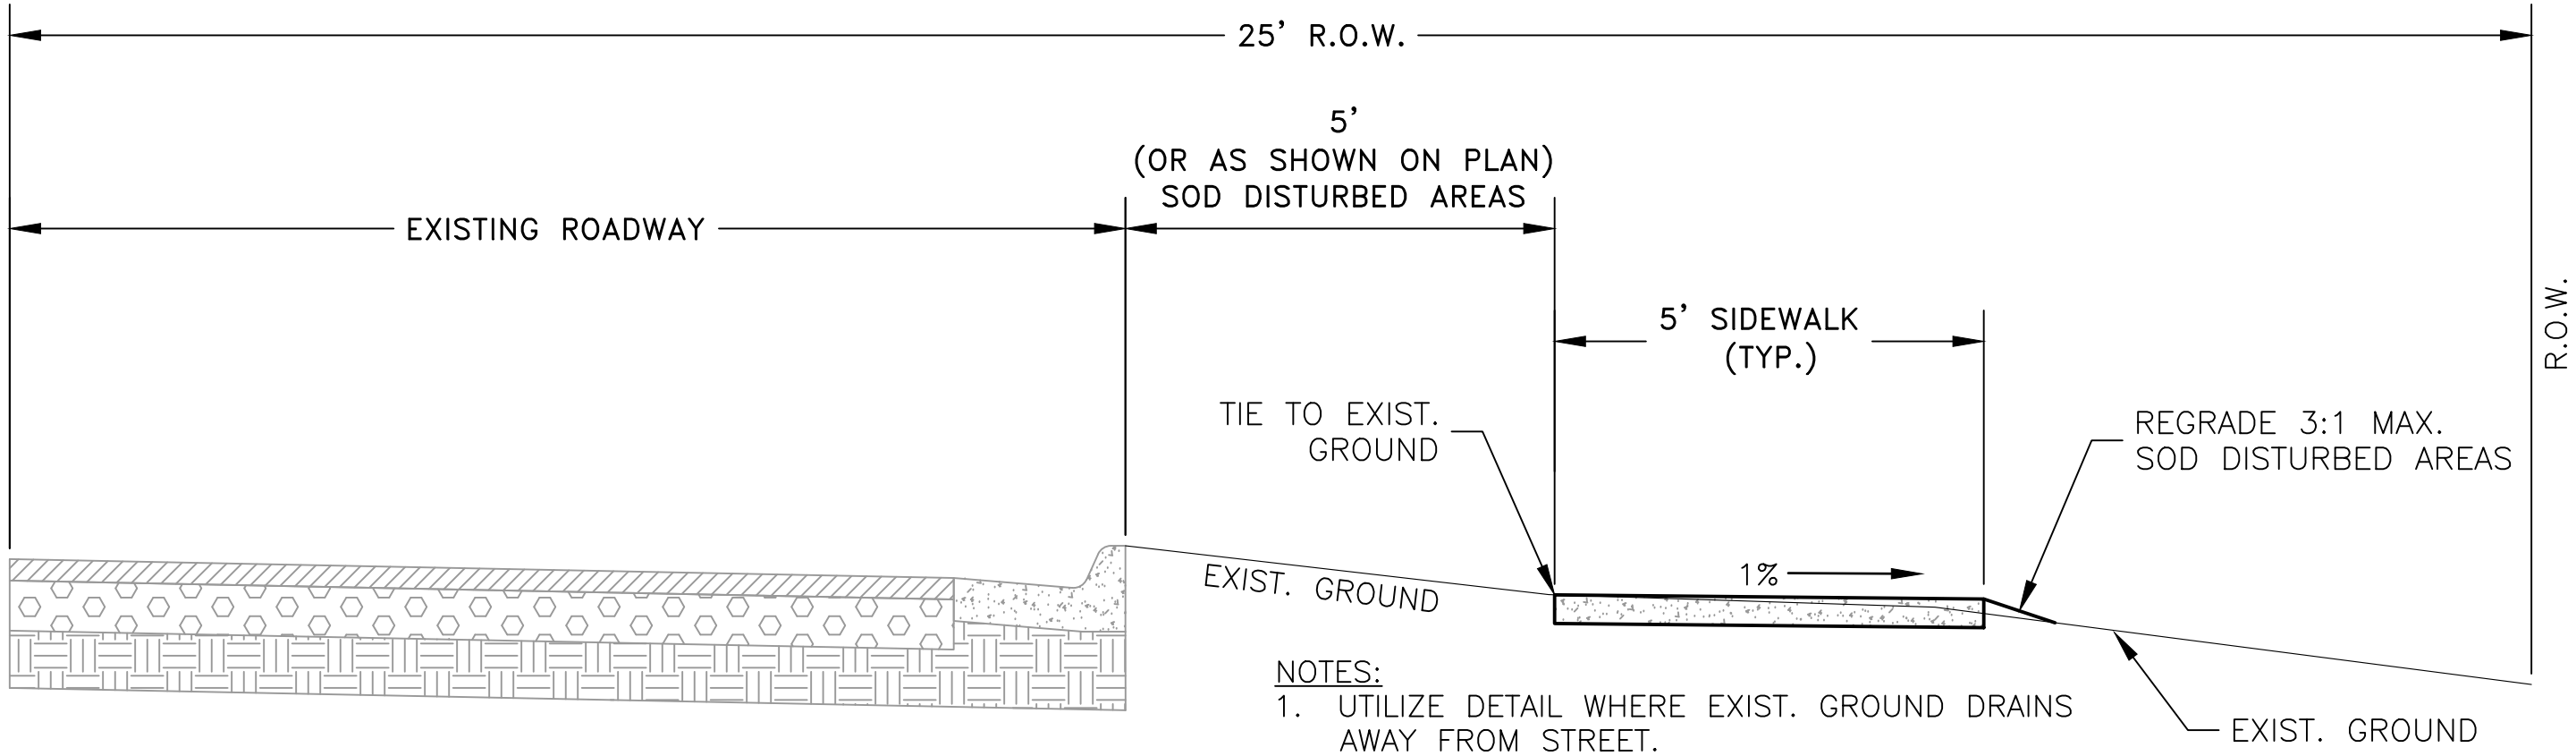

SIDEWALK DRAINING AWAY FROM STREET
NTS

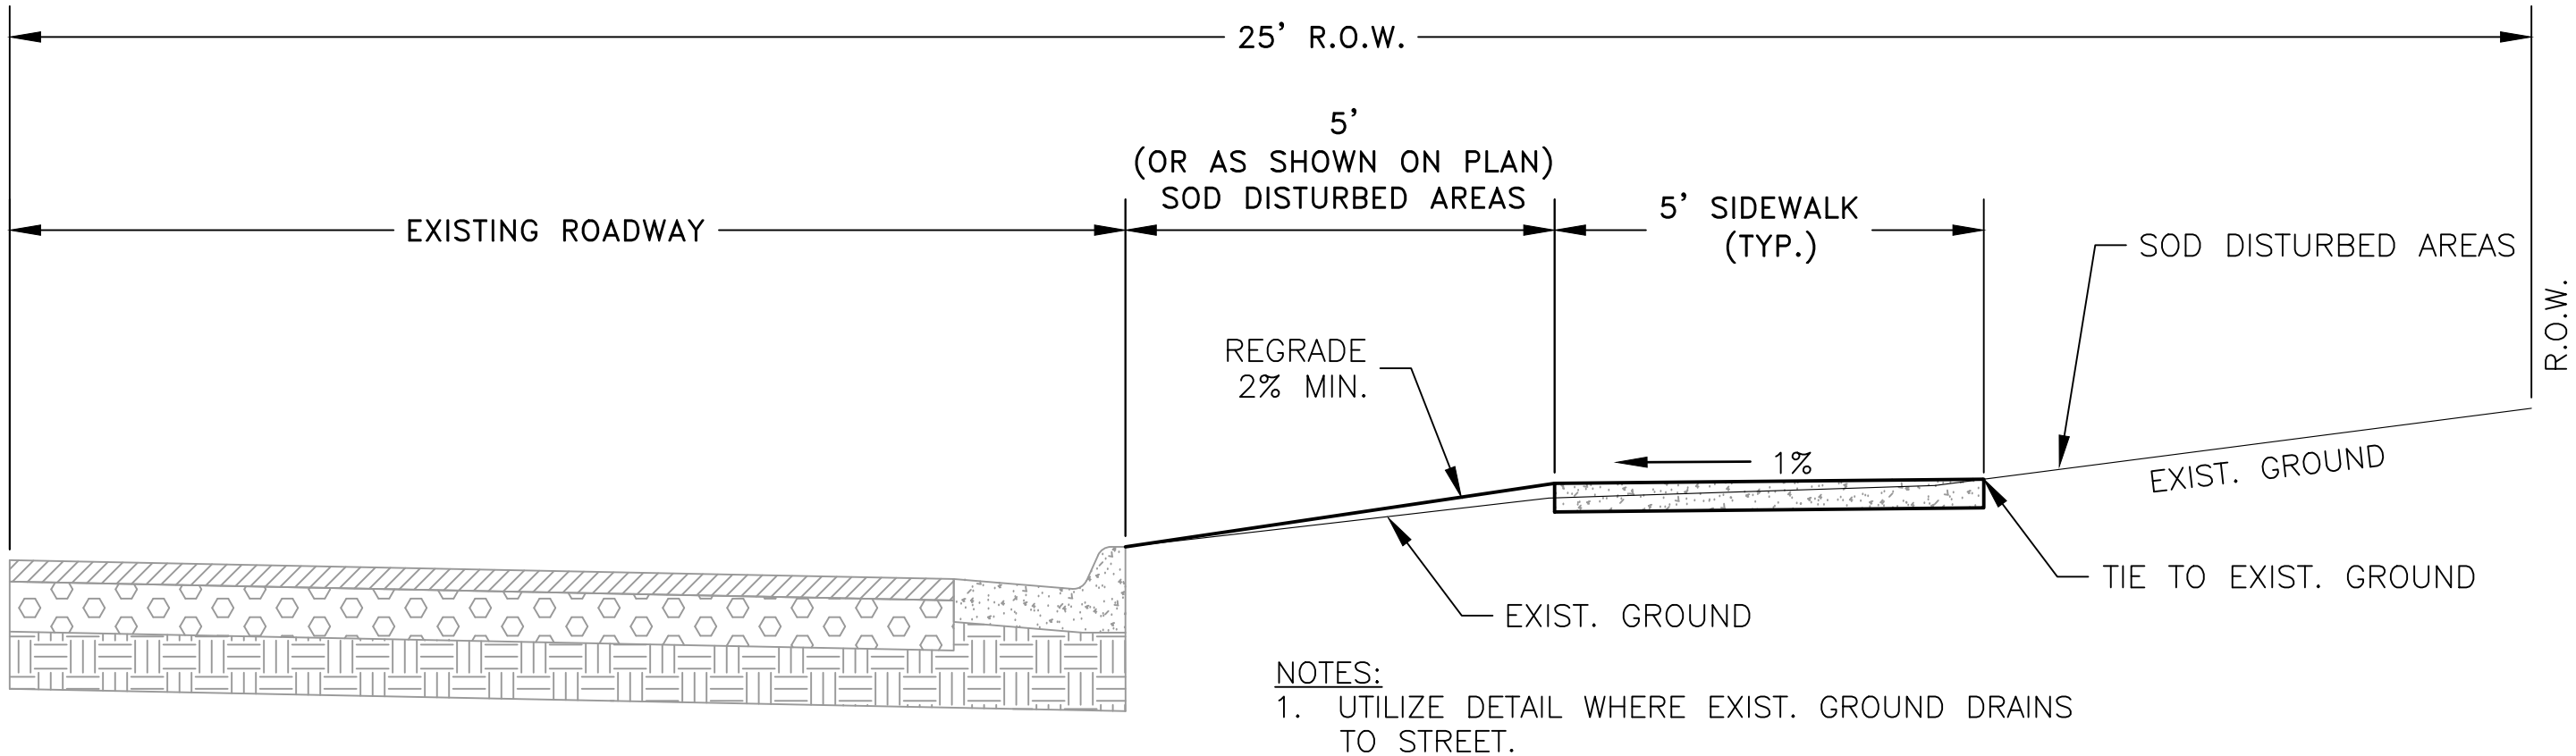

SIDEWALK DRAINING TO STREET
NTS

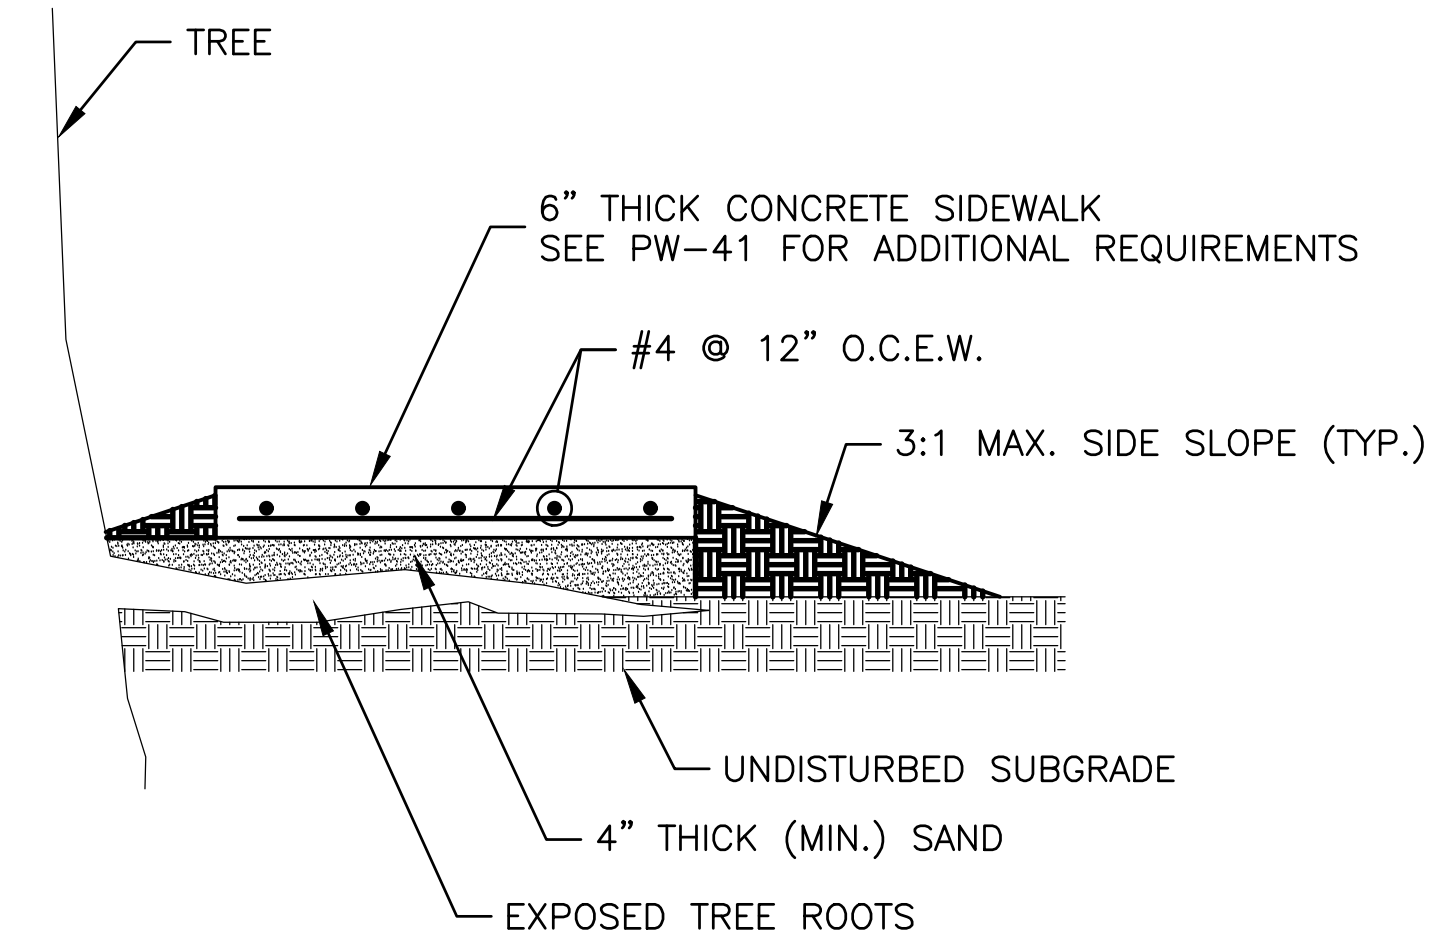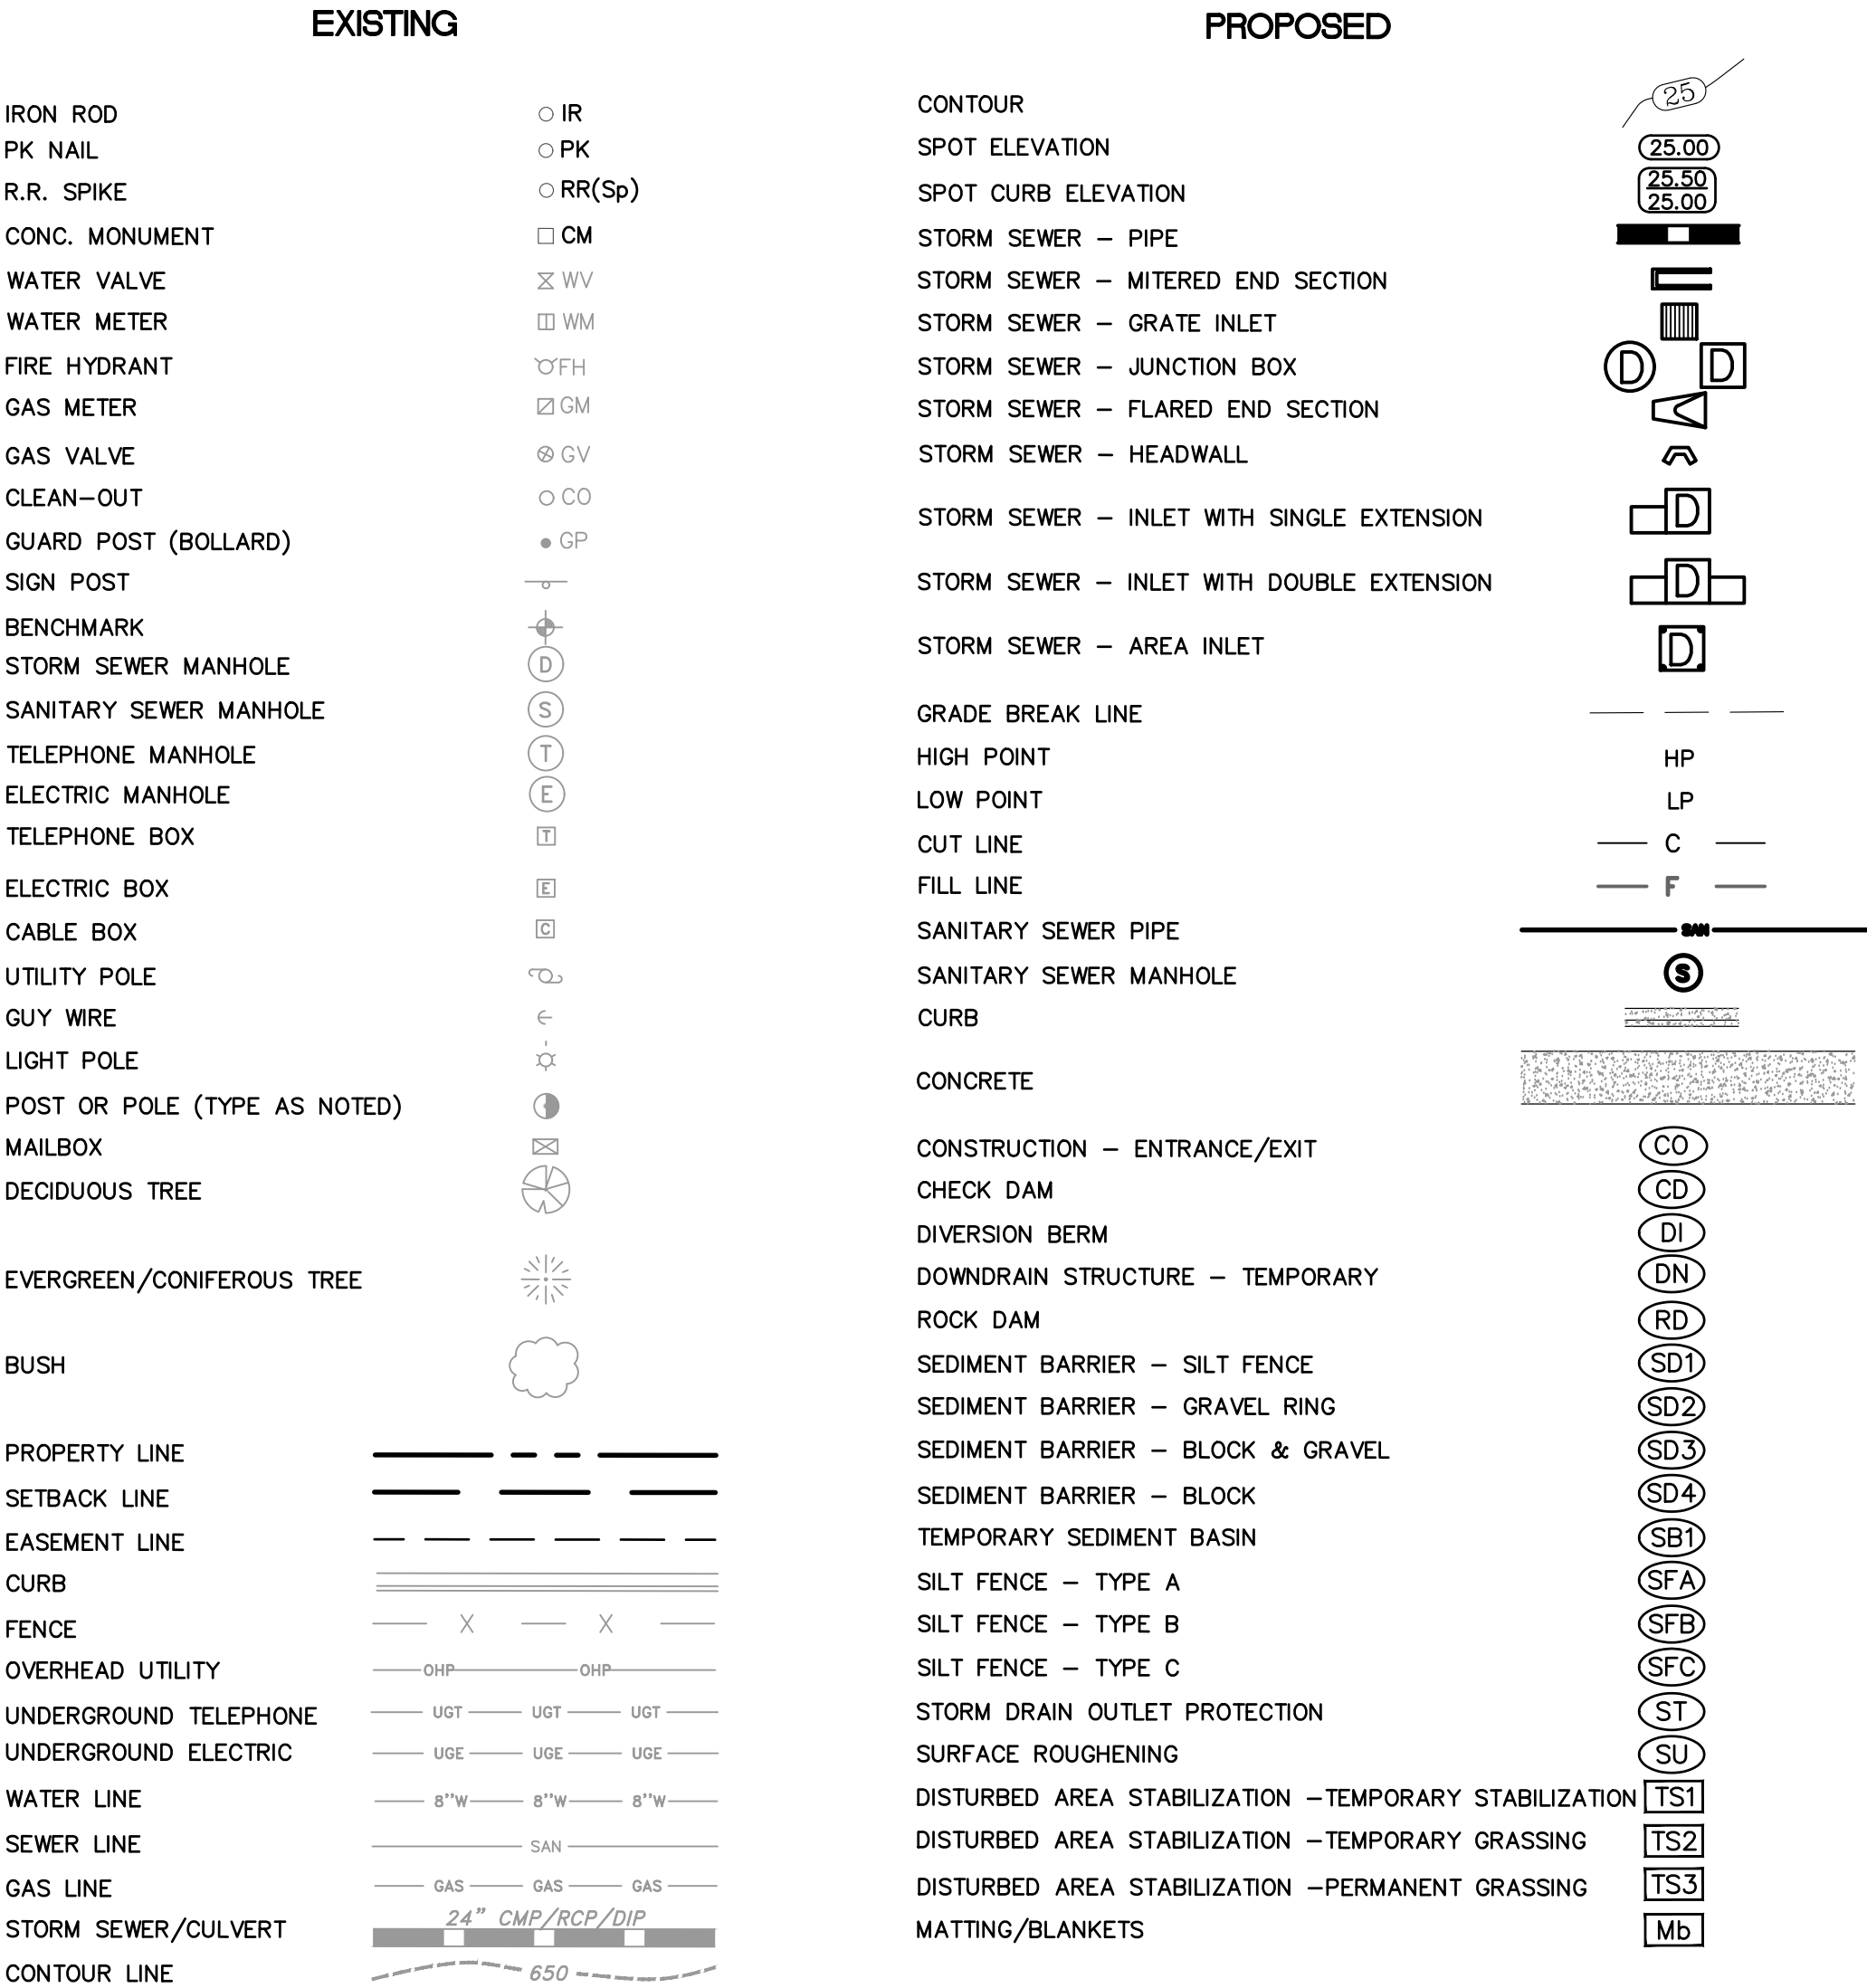

SP-SIDEWALK OVER EXPOSED TREE ROOTS
NTS

REVISIONS	DATE

CITY OF LITTLE ROCK, ARKANSAS

WARD 2 SIDEWALKS

LEGEND, QUANTITIES, AND SPECIAL DETAILS

DEPARTMENT OF PUBLIC WORKS

CIVIL ENGINEERING

701 W. MARKHAM

LITTLE ROCK, ARKANSAS 72201

STATE OF ARKANSAS

REGISTERED PROFESSIONAL ENGINEER

NO. 9681

KARL W. HANSON

6-24-2019

DRAWN BY

KMH

DESIGNED

KMH

CHECKED

FJS

DATE

6-24-19

SCALE



N.T.S.

PROJECT NO.

02-17-SW-402

SHEET NO.

C2

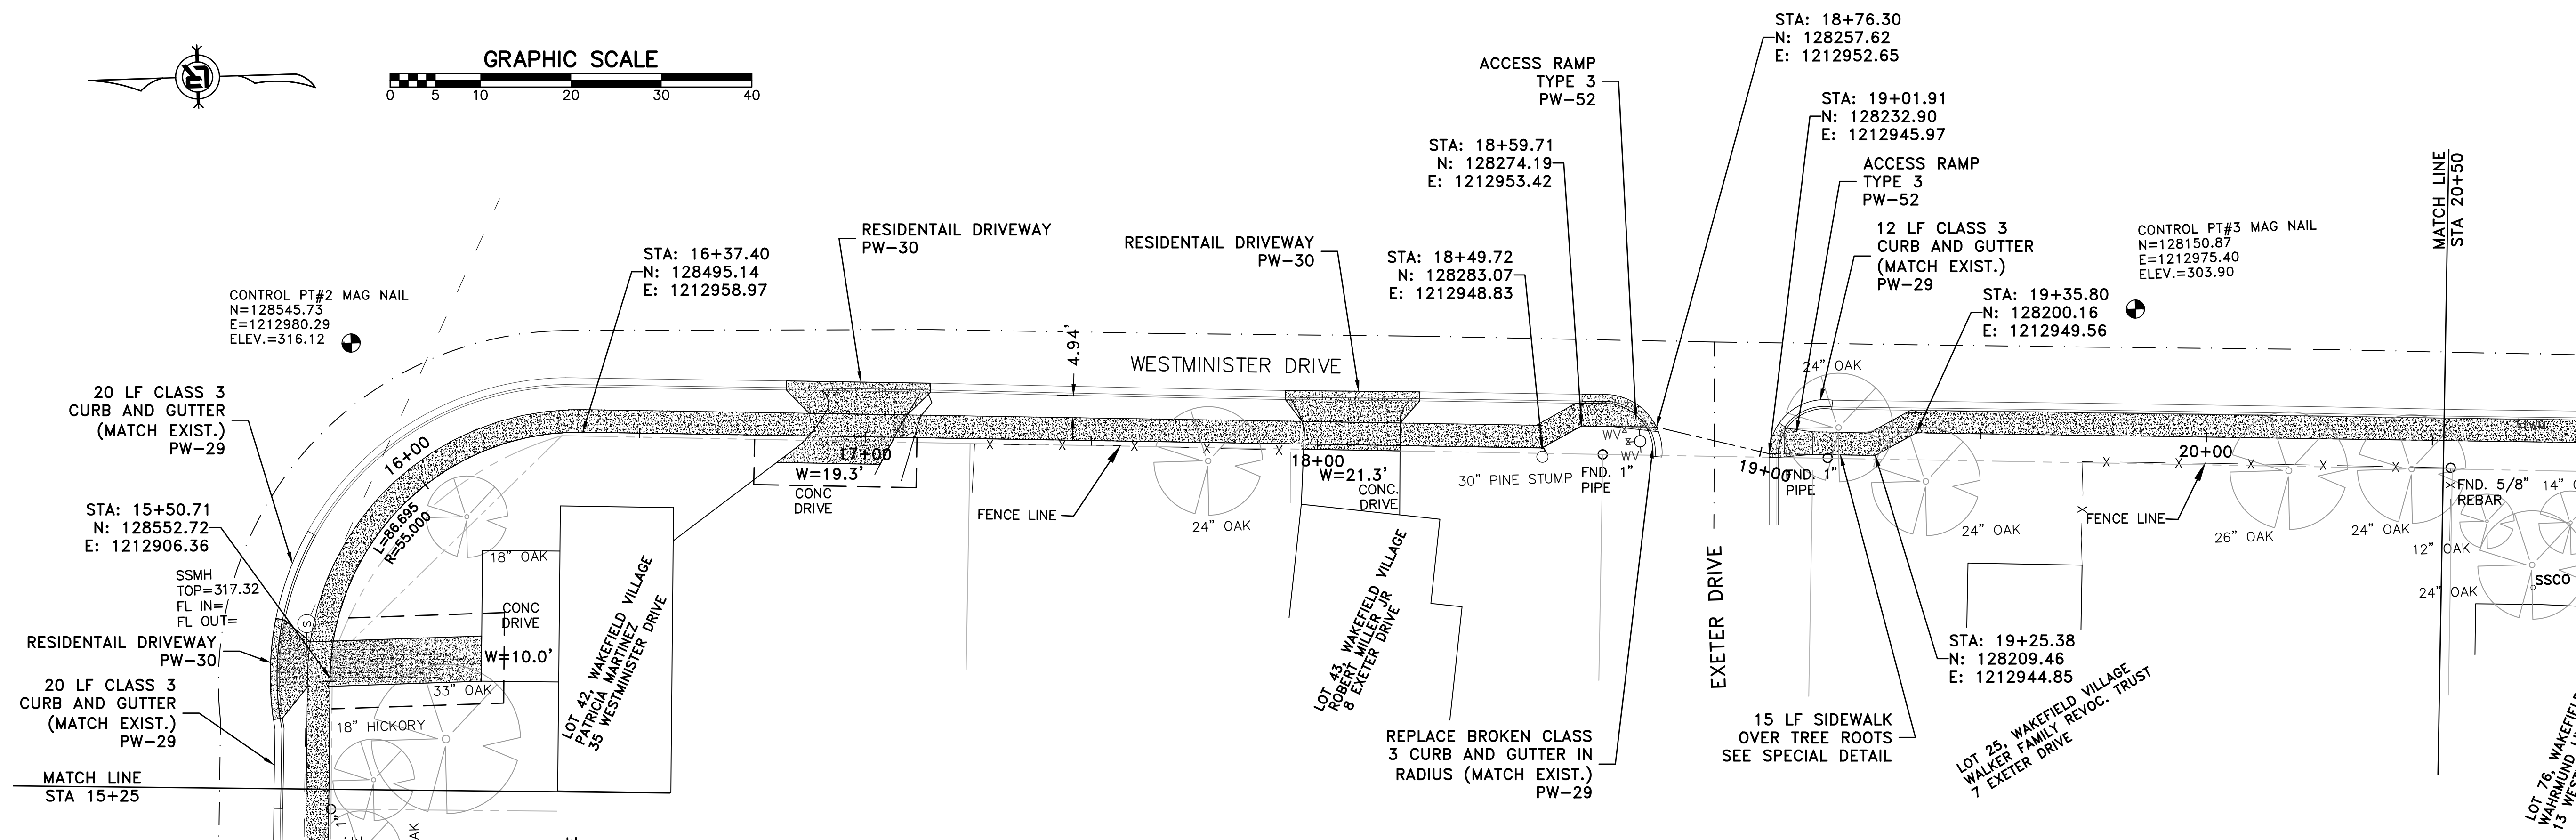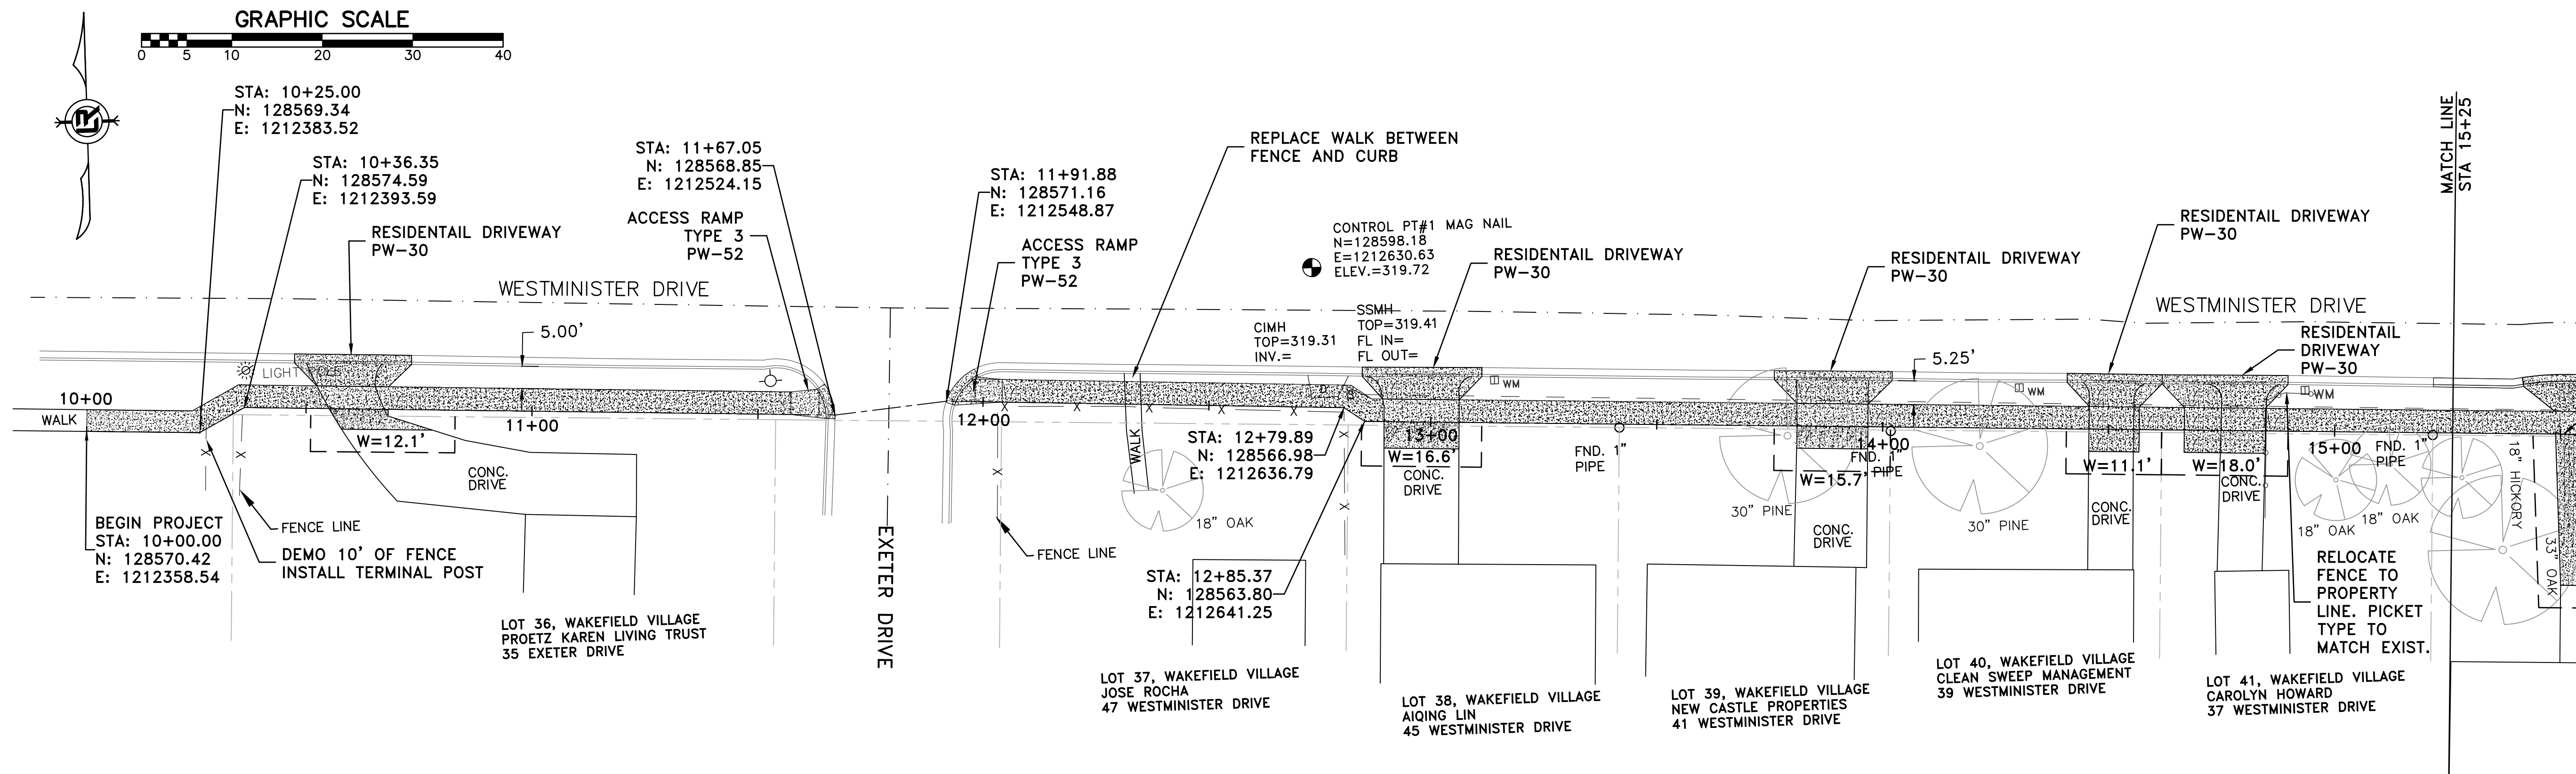


REVISIONS	DATE







CITY OF LITTLE ROCK, ARKANSAS
WARD 2 SIDEWALKS
PLAN VIEW
STA 10+00 TO 20+50

DEPARTMENT OF PUBLIC WORKS
CIVIL ENGINEERING
701 W. MARKHAM
LITTLE ROCK, ARKANSAS 72201




DRAWN BY
KMH
DESIGNED
KMH
CHECKED
FJS
DATE
6-24-19
SCALE
1" = 20'
PROJECT NO.
02-17-SW-402
SHEET NO.
C3

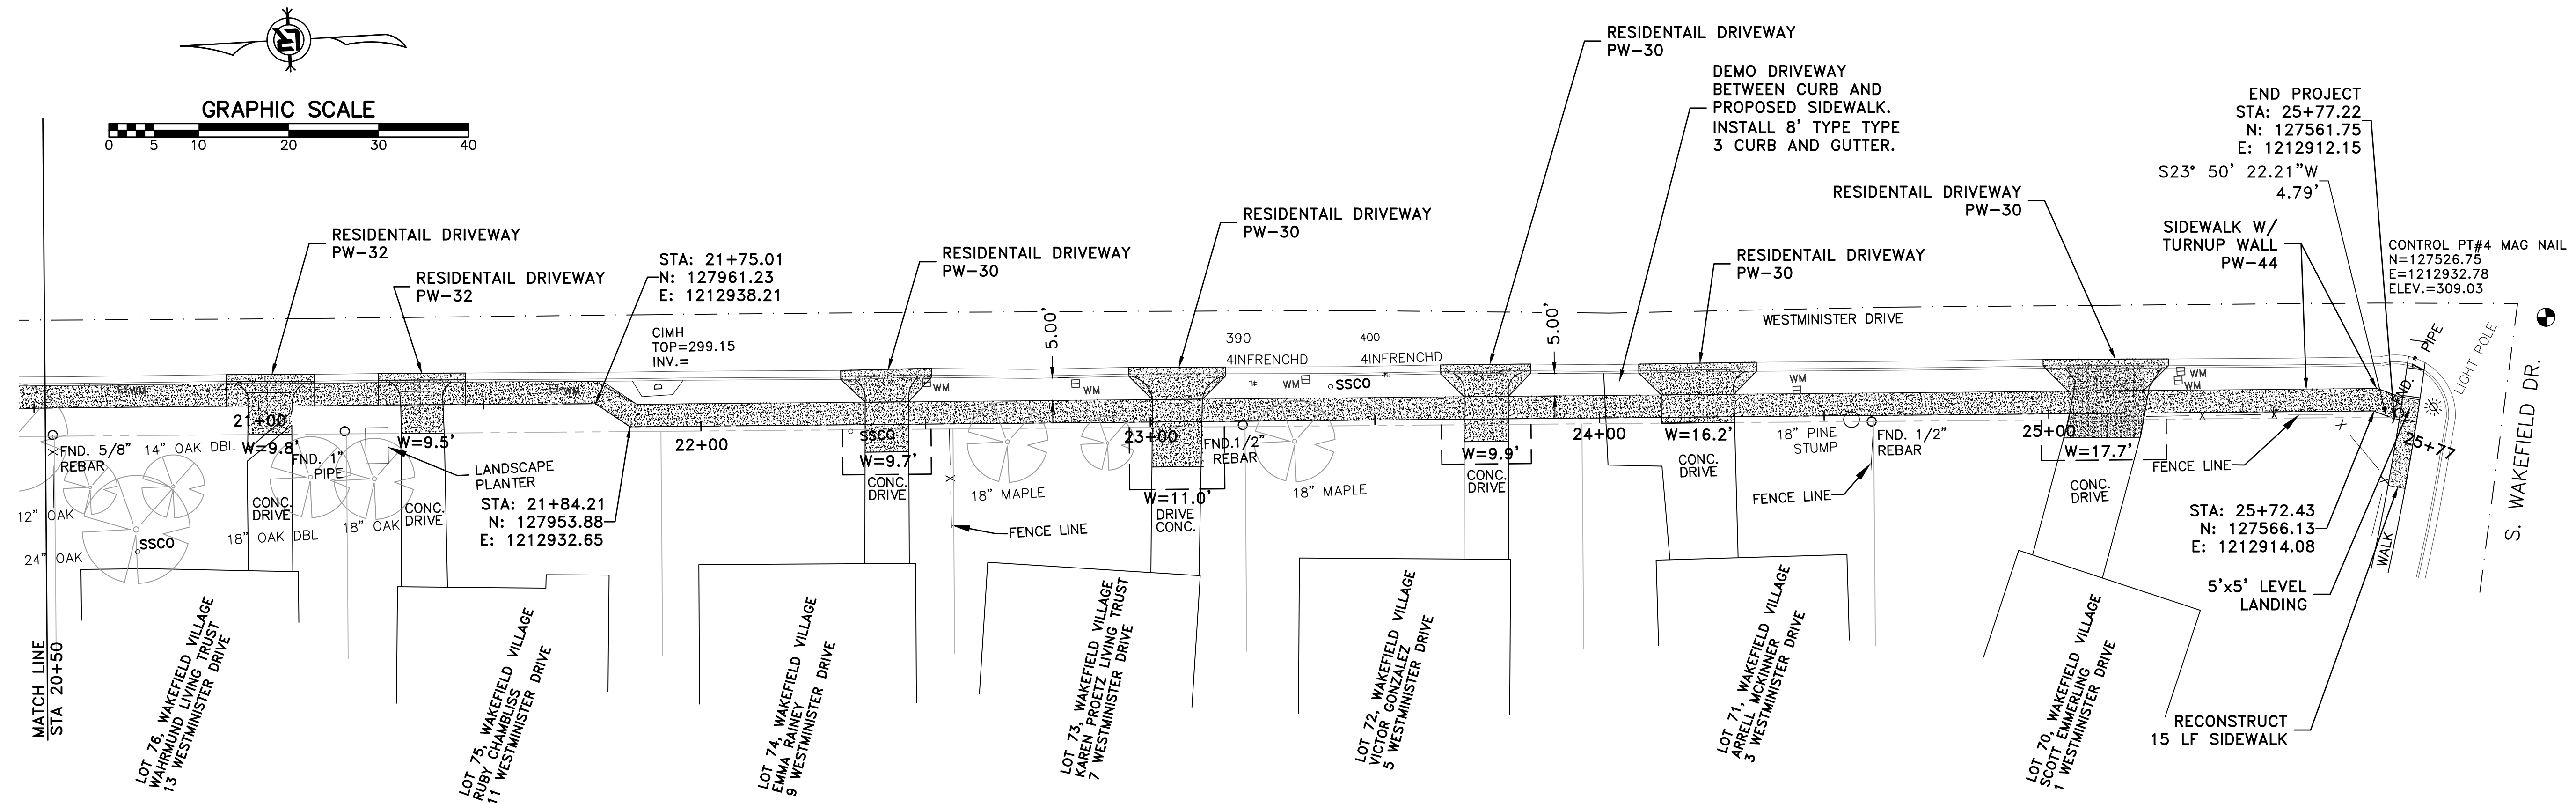

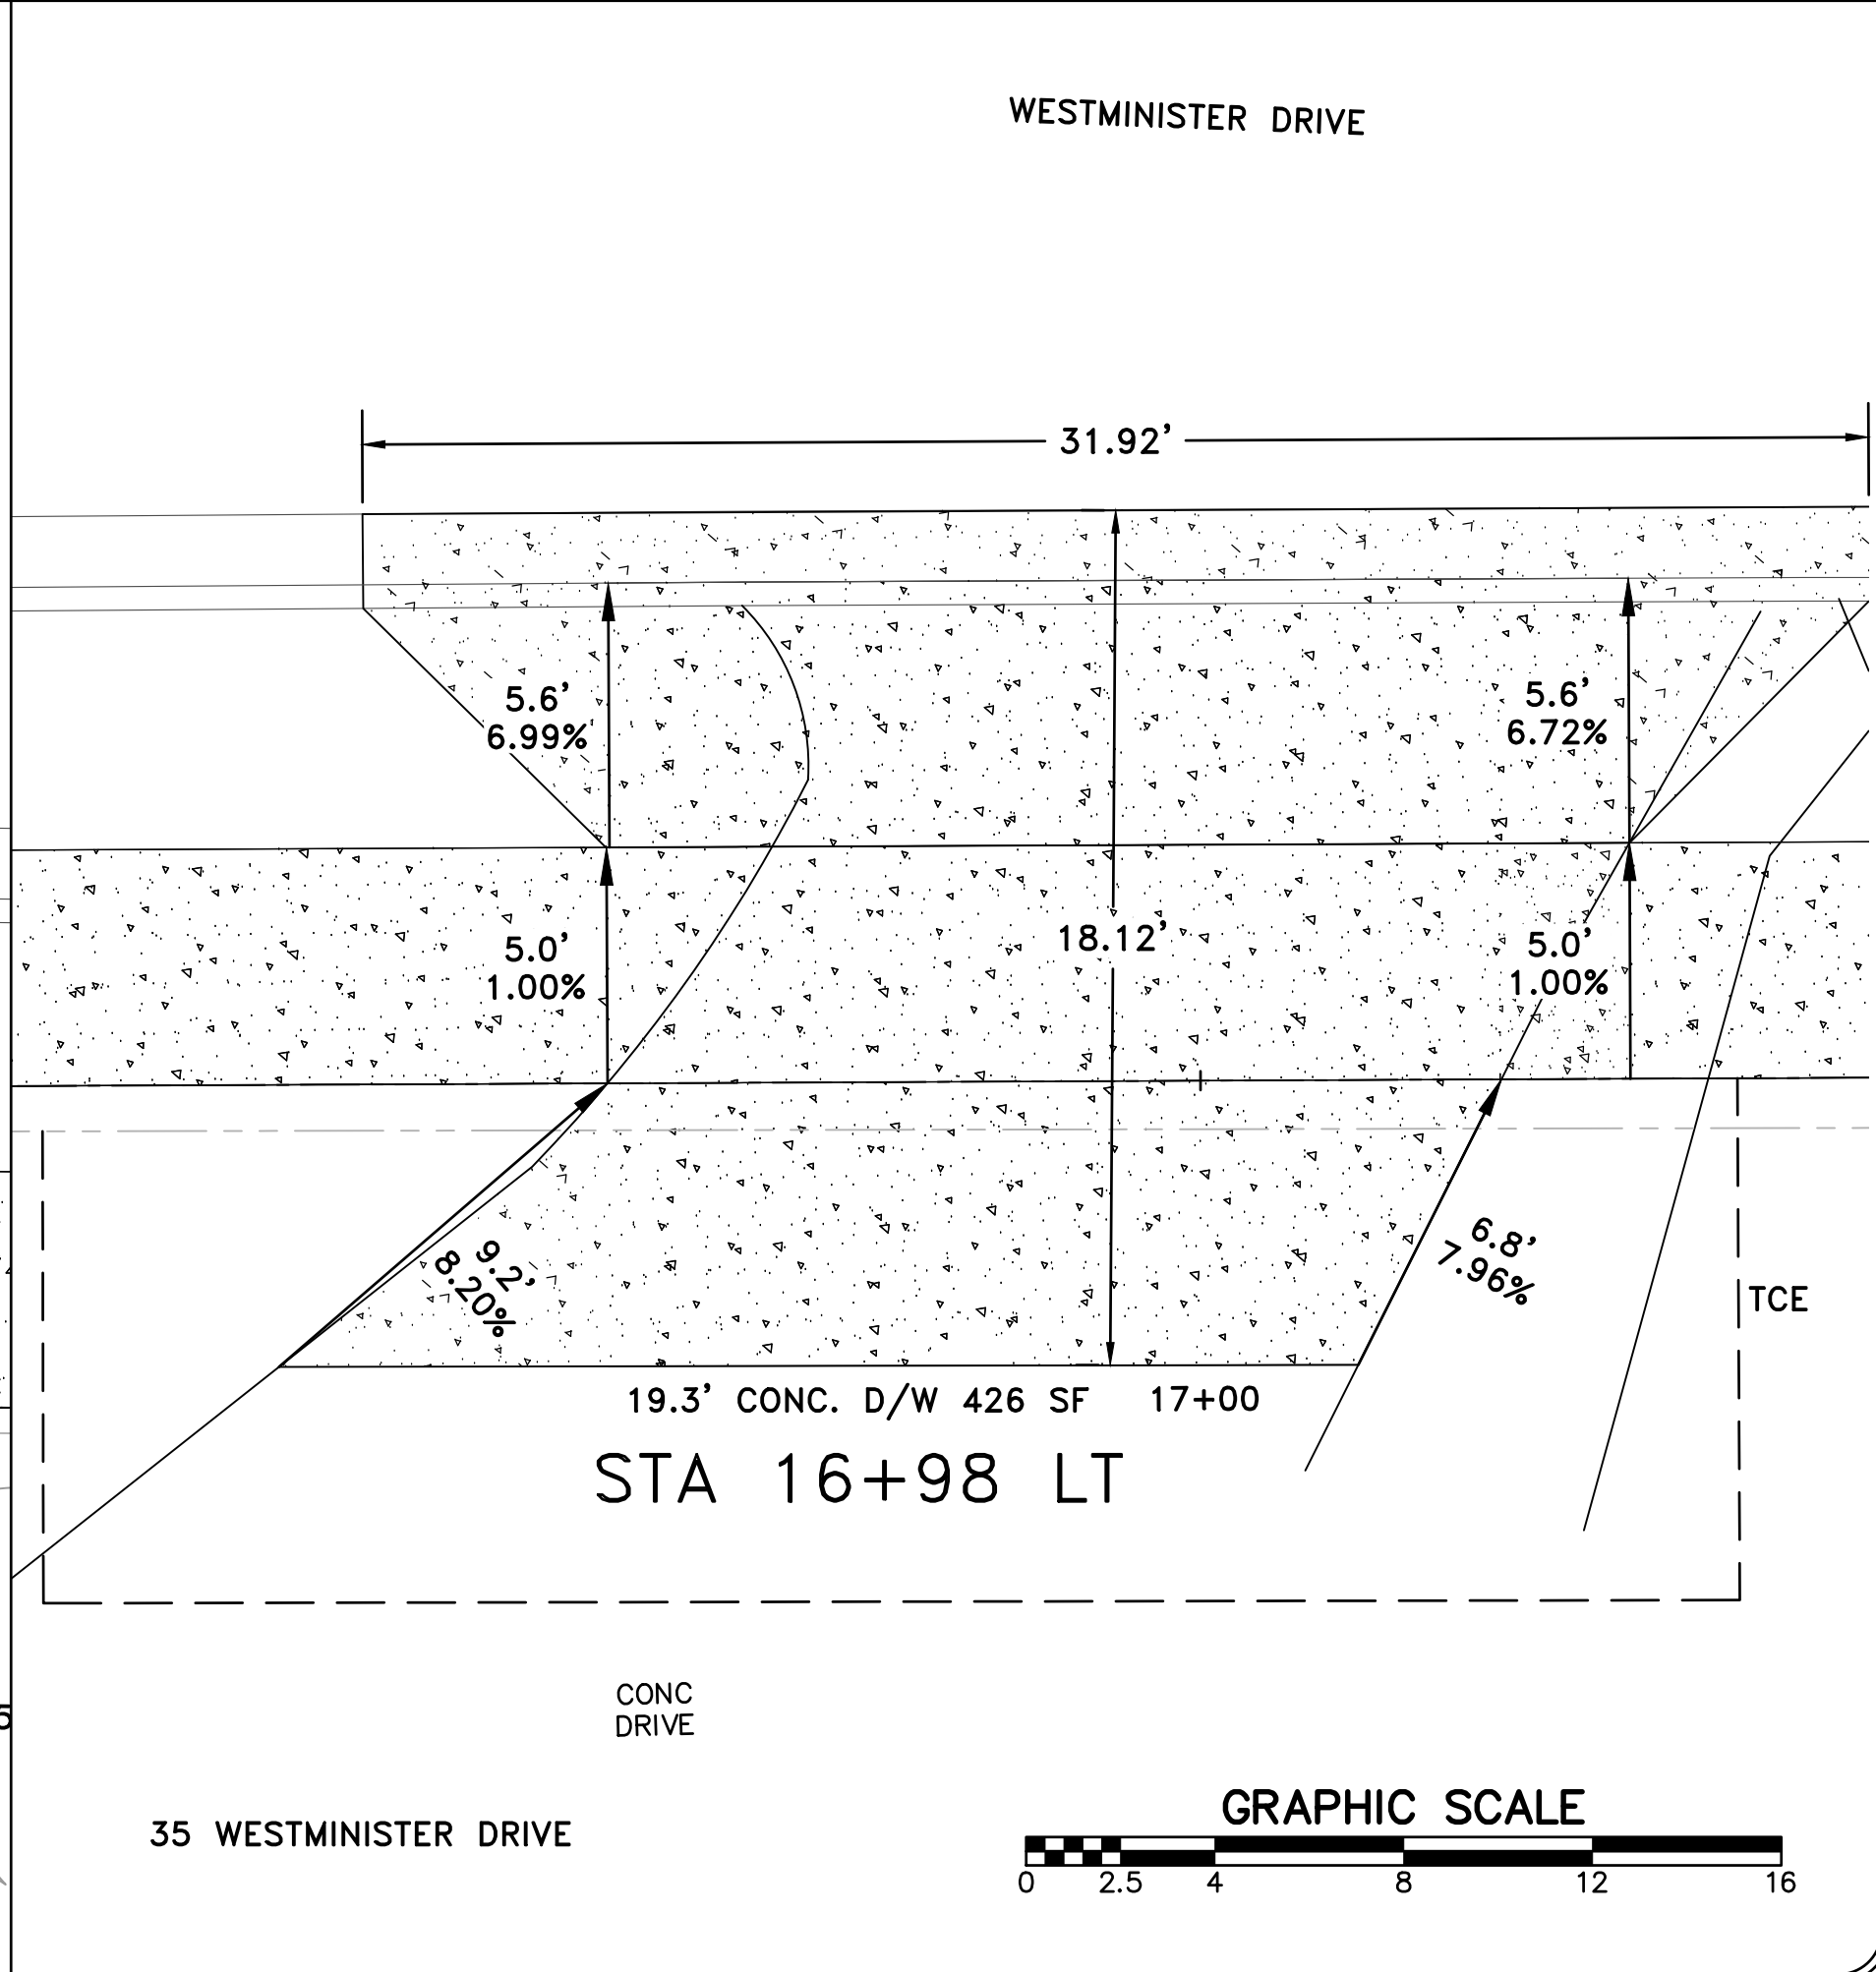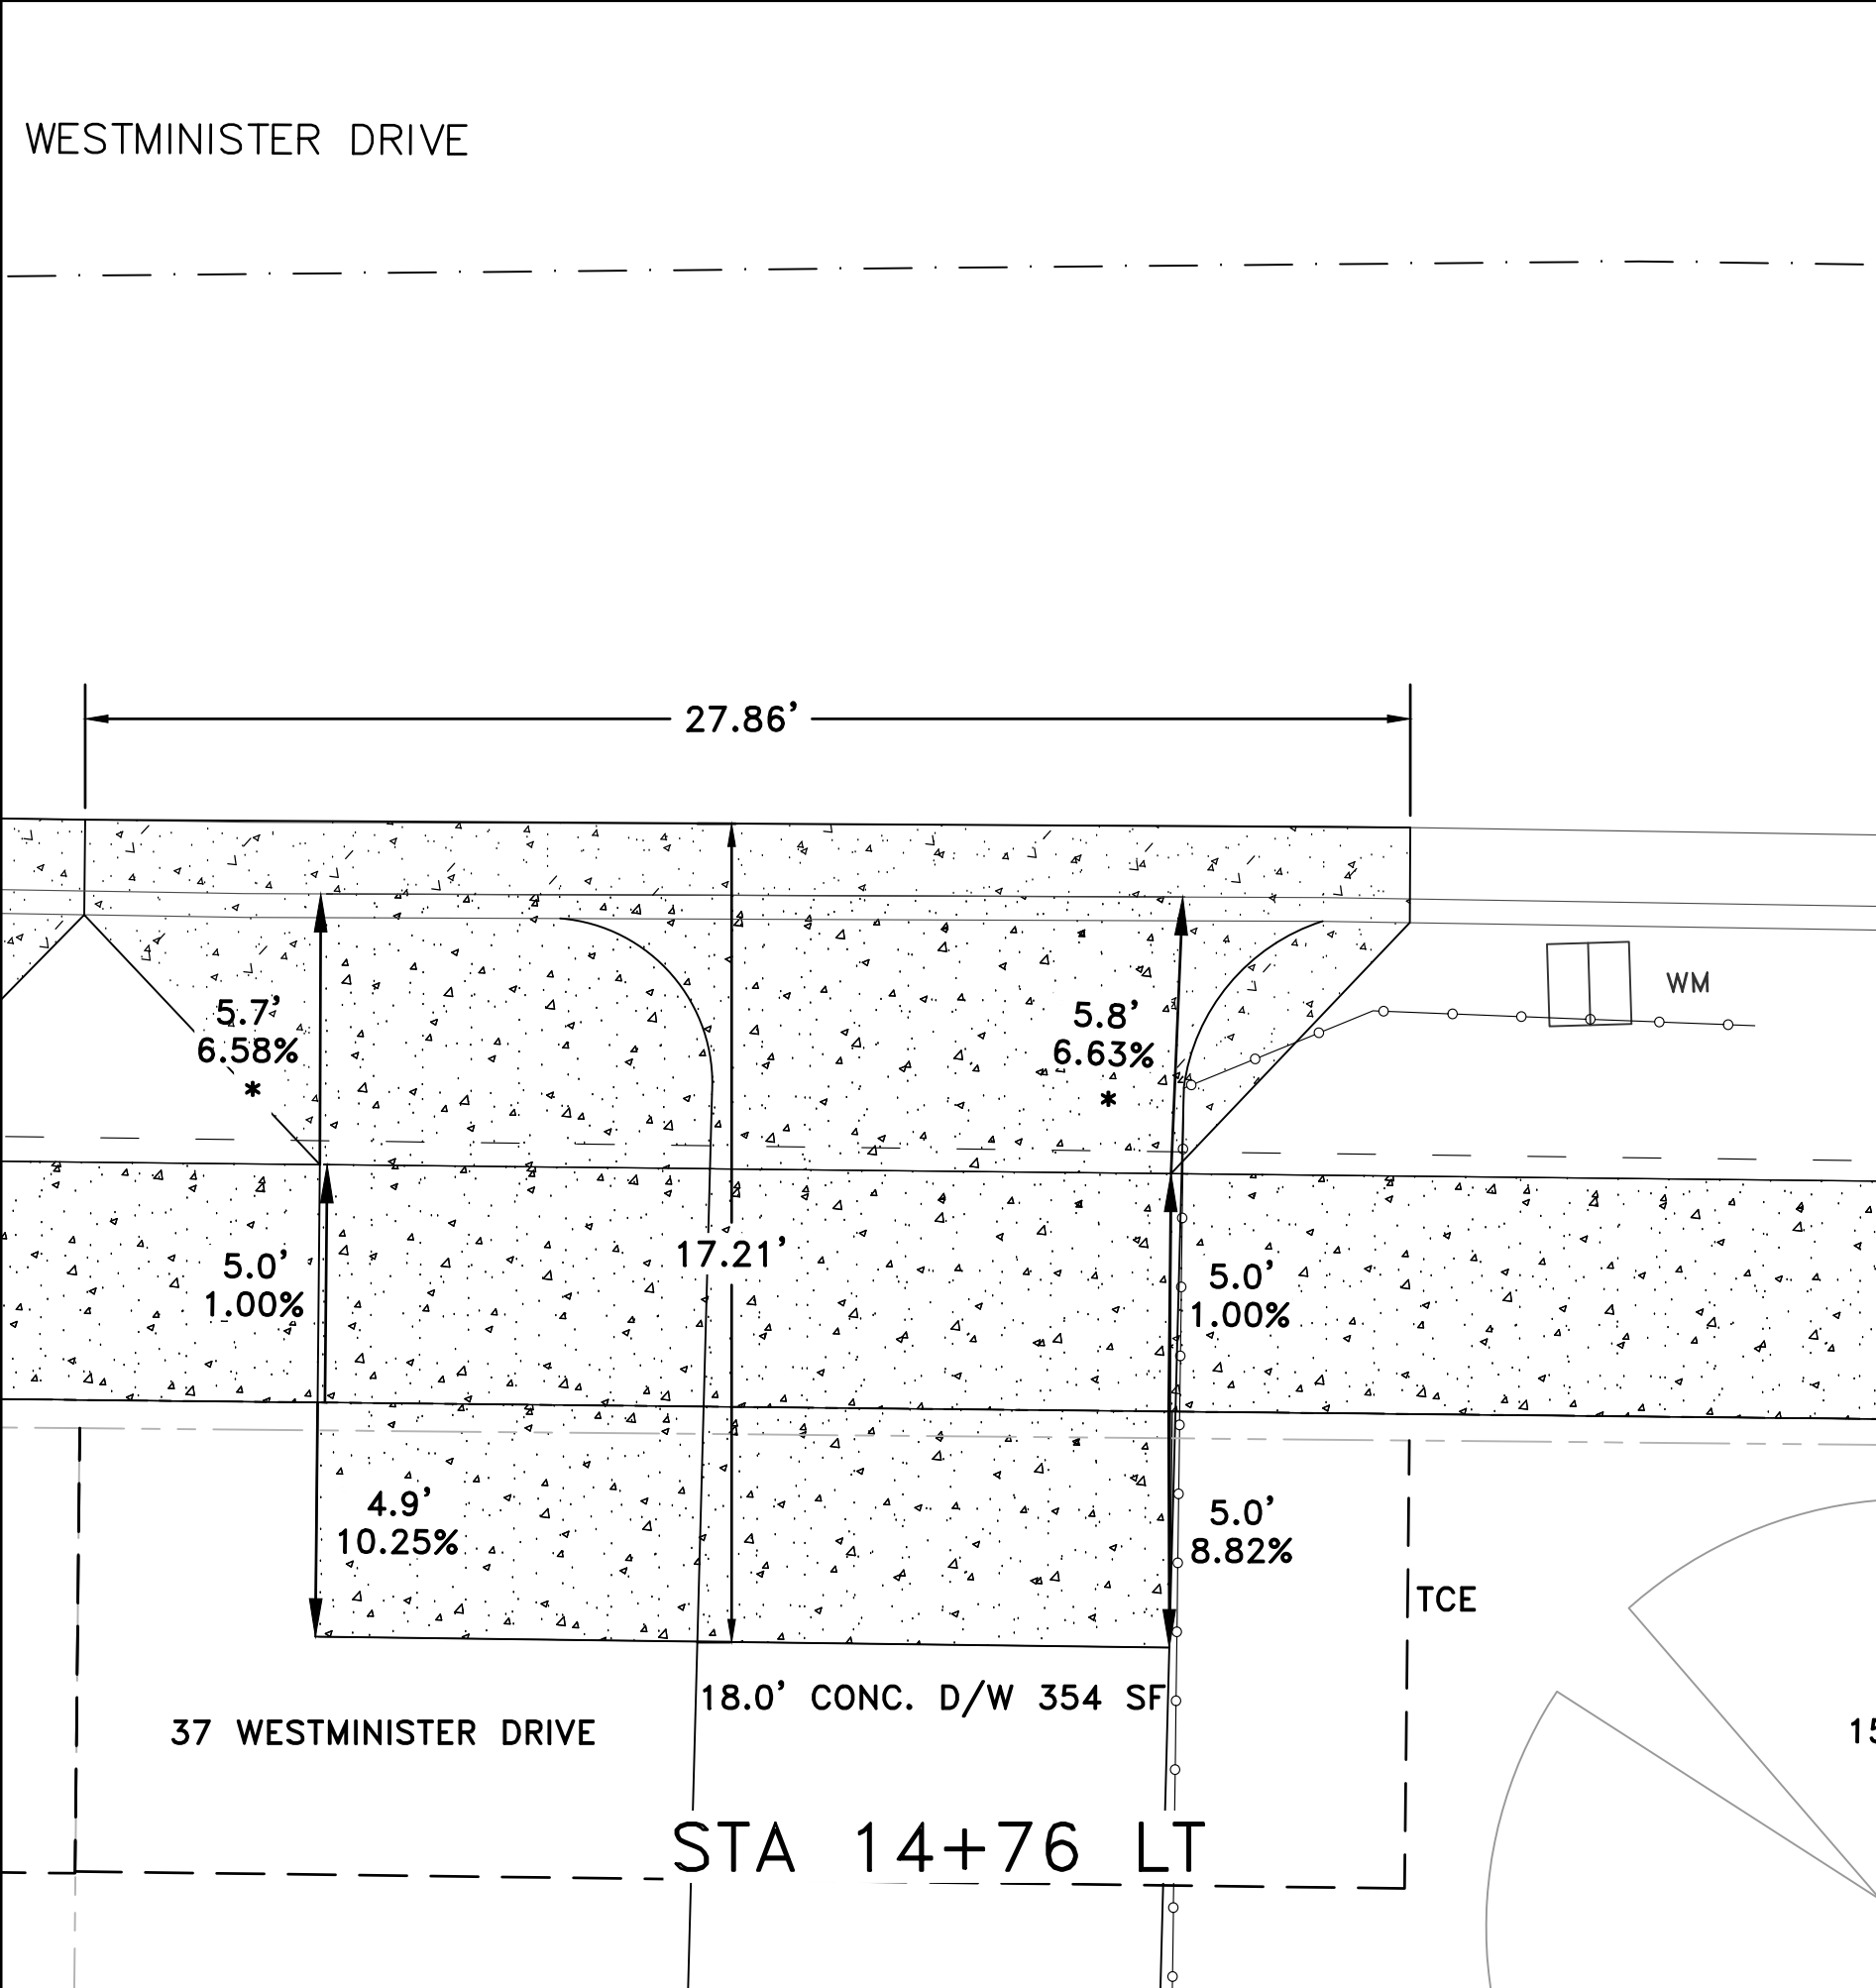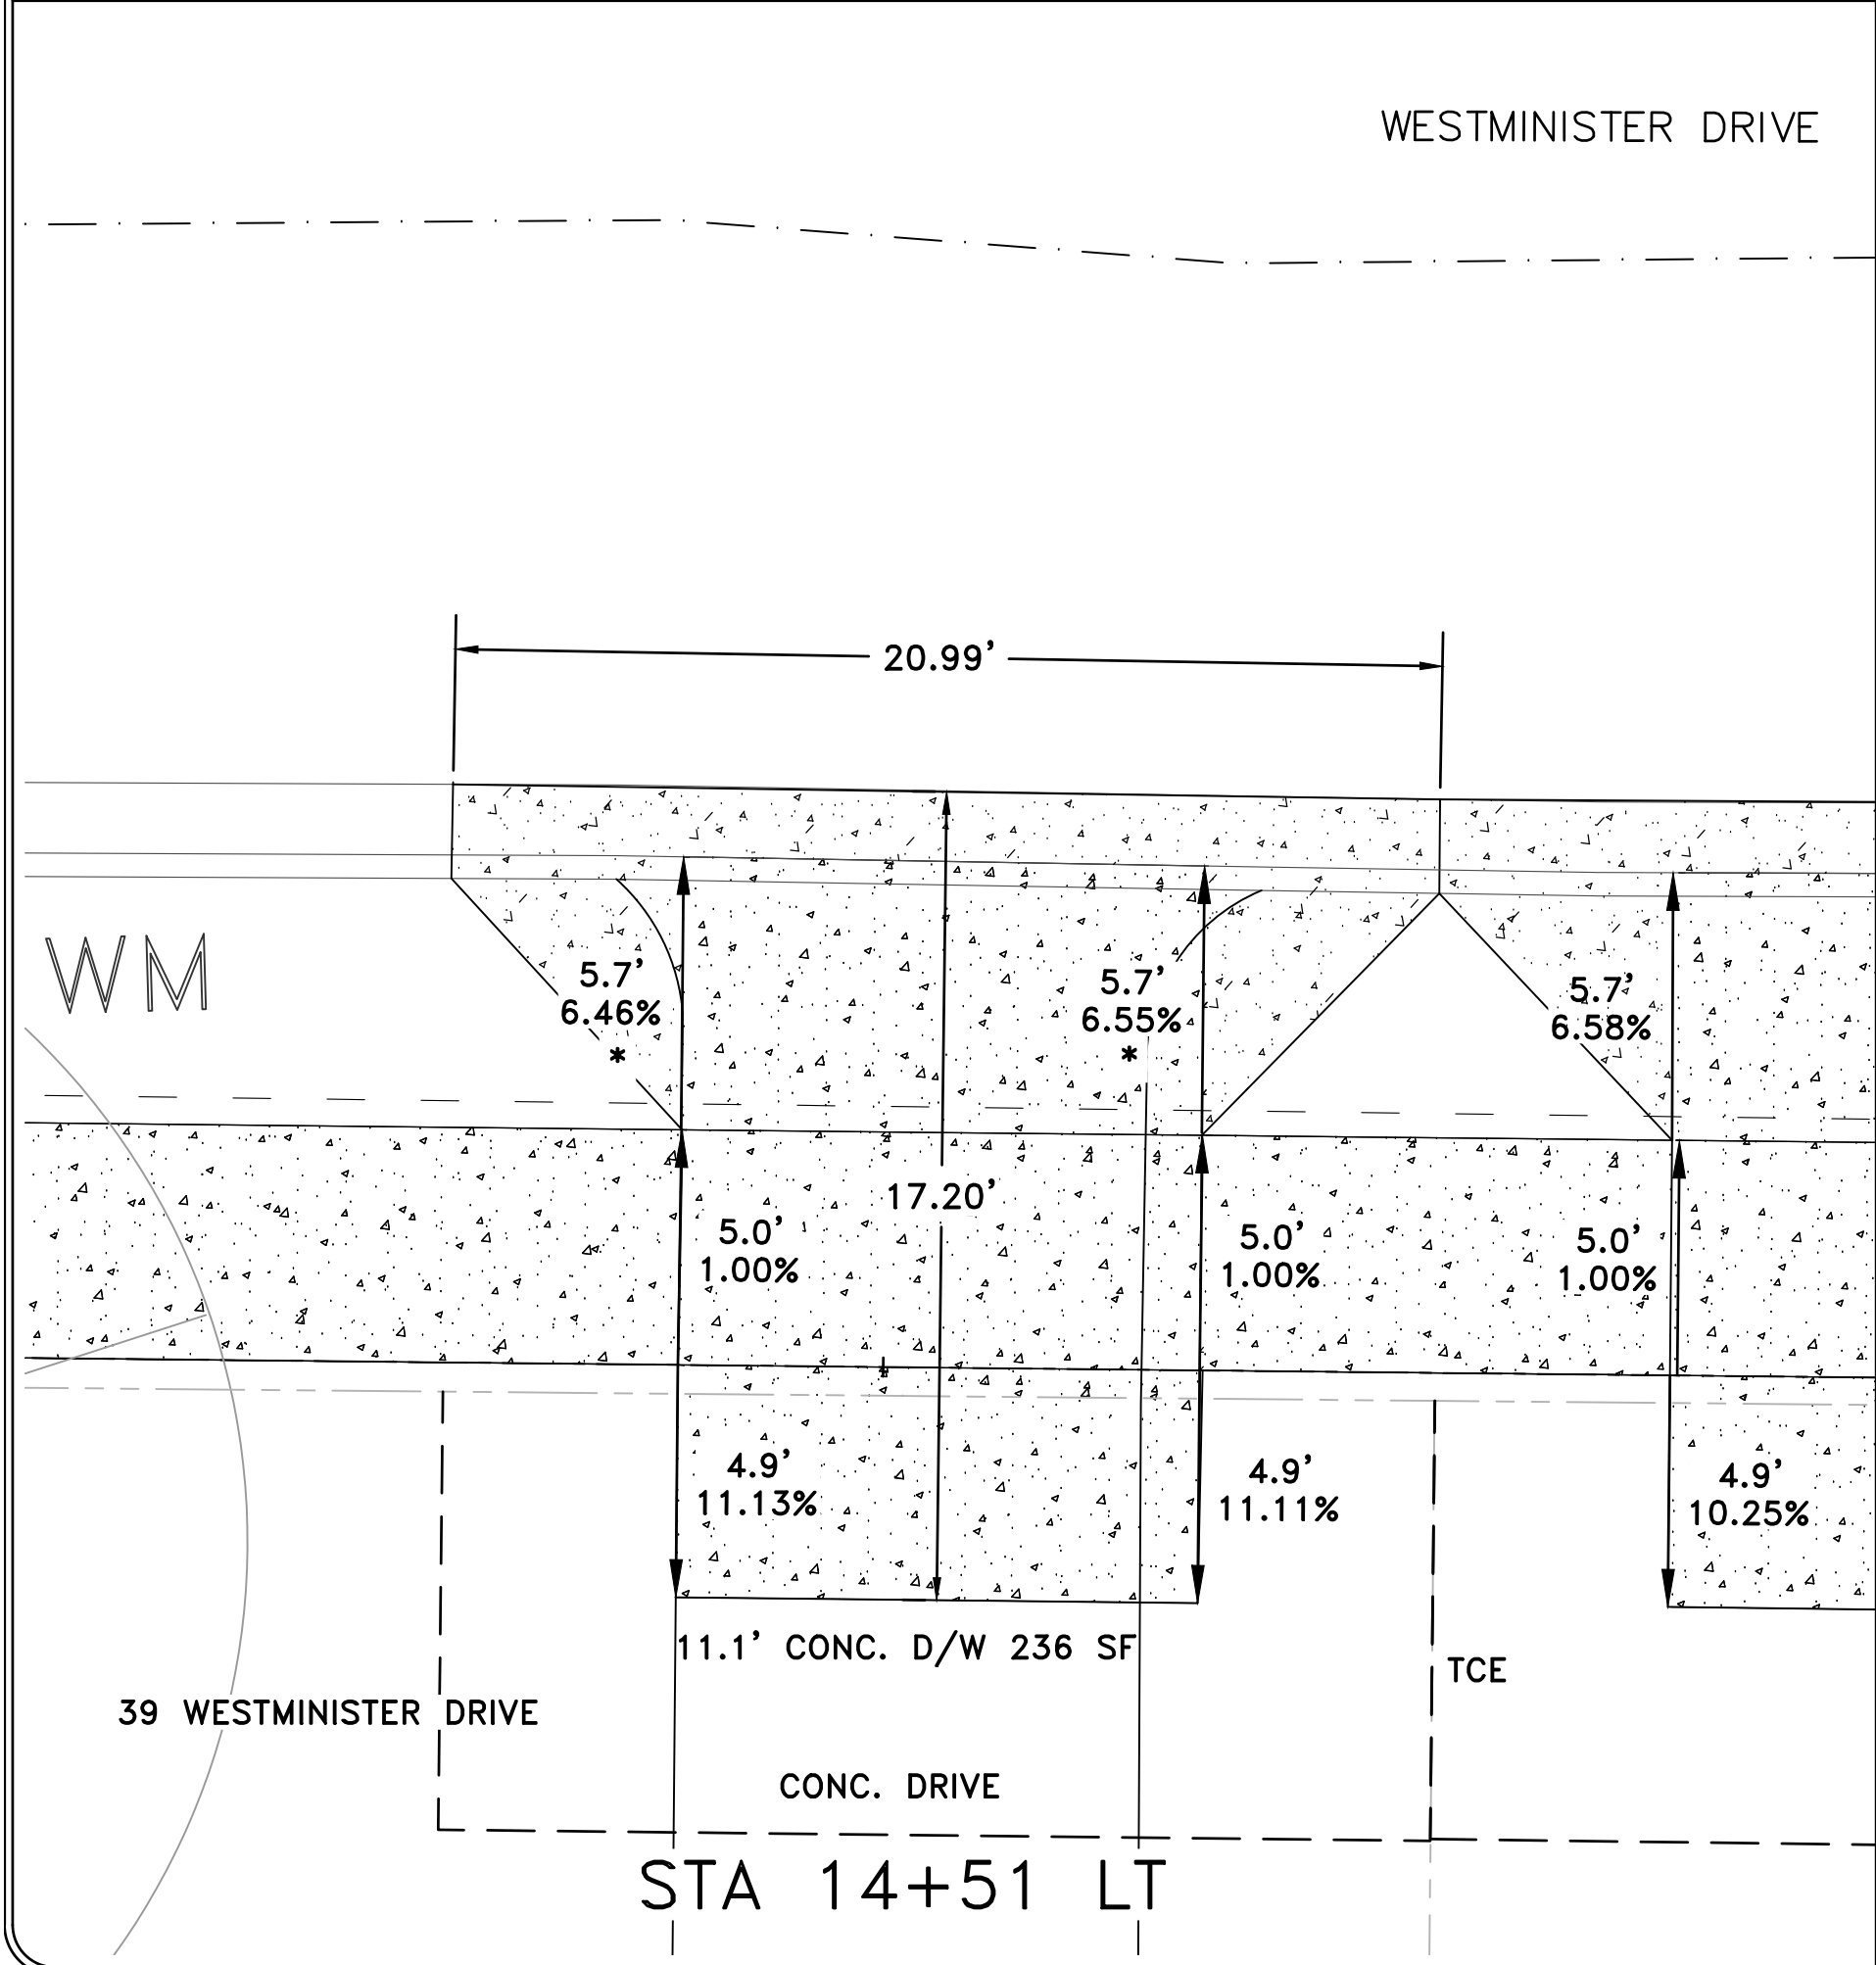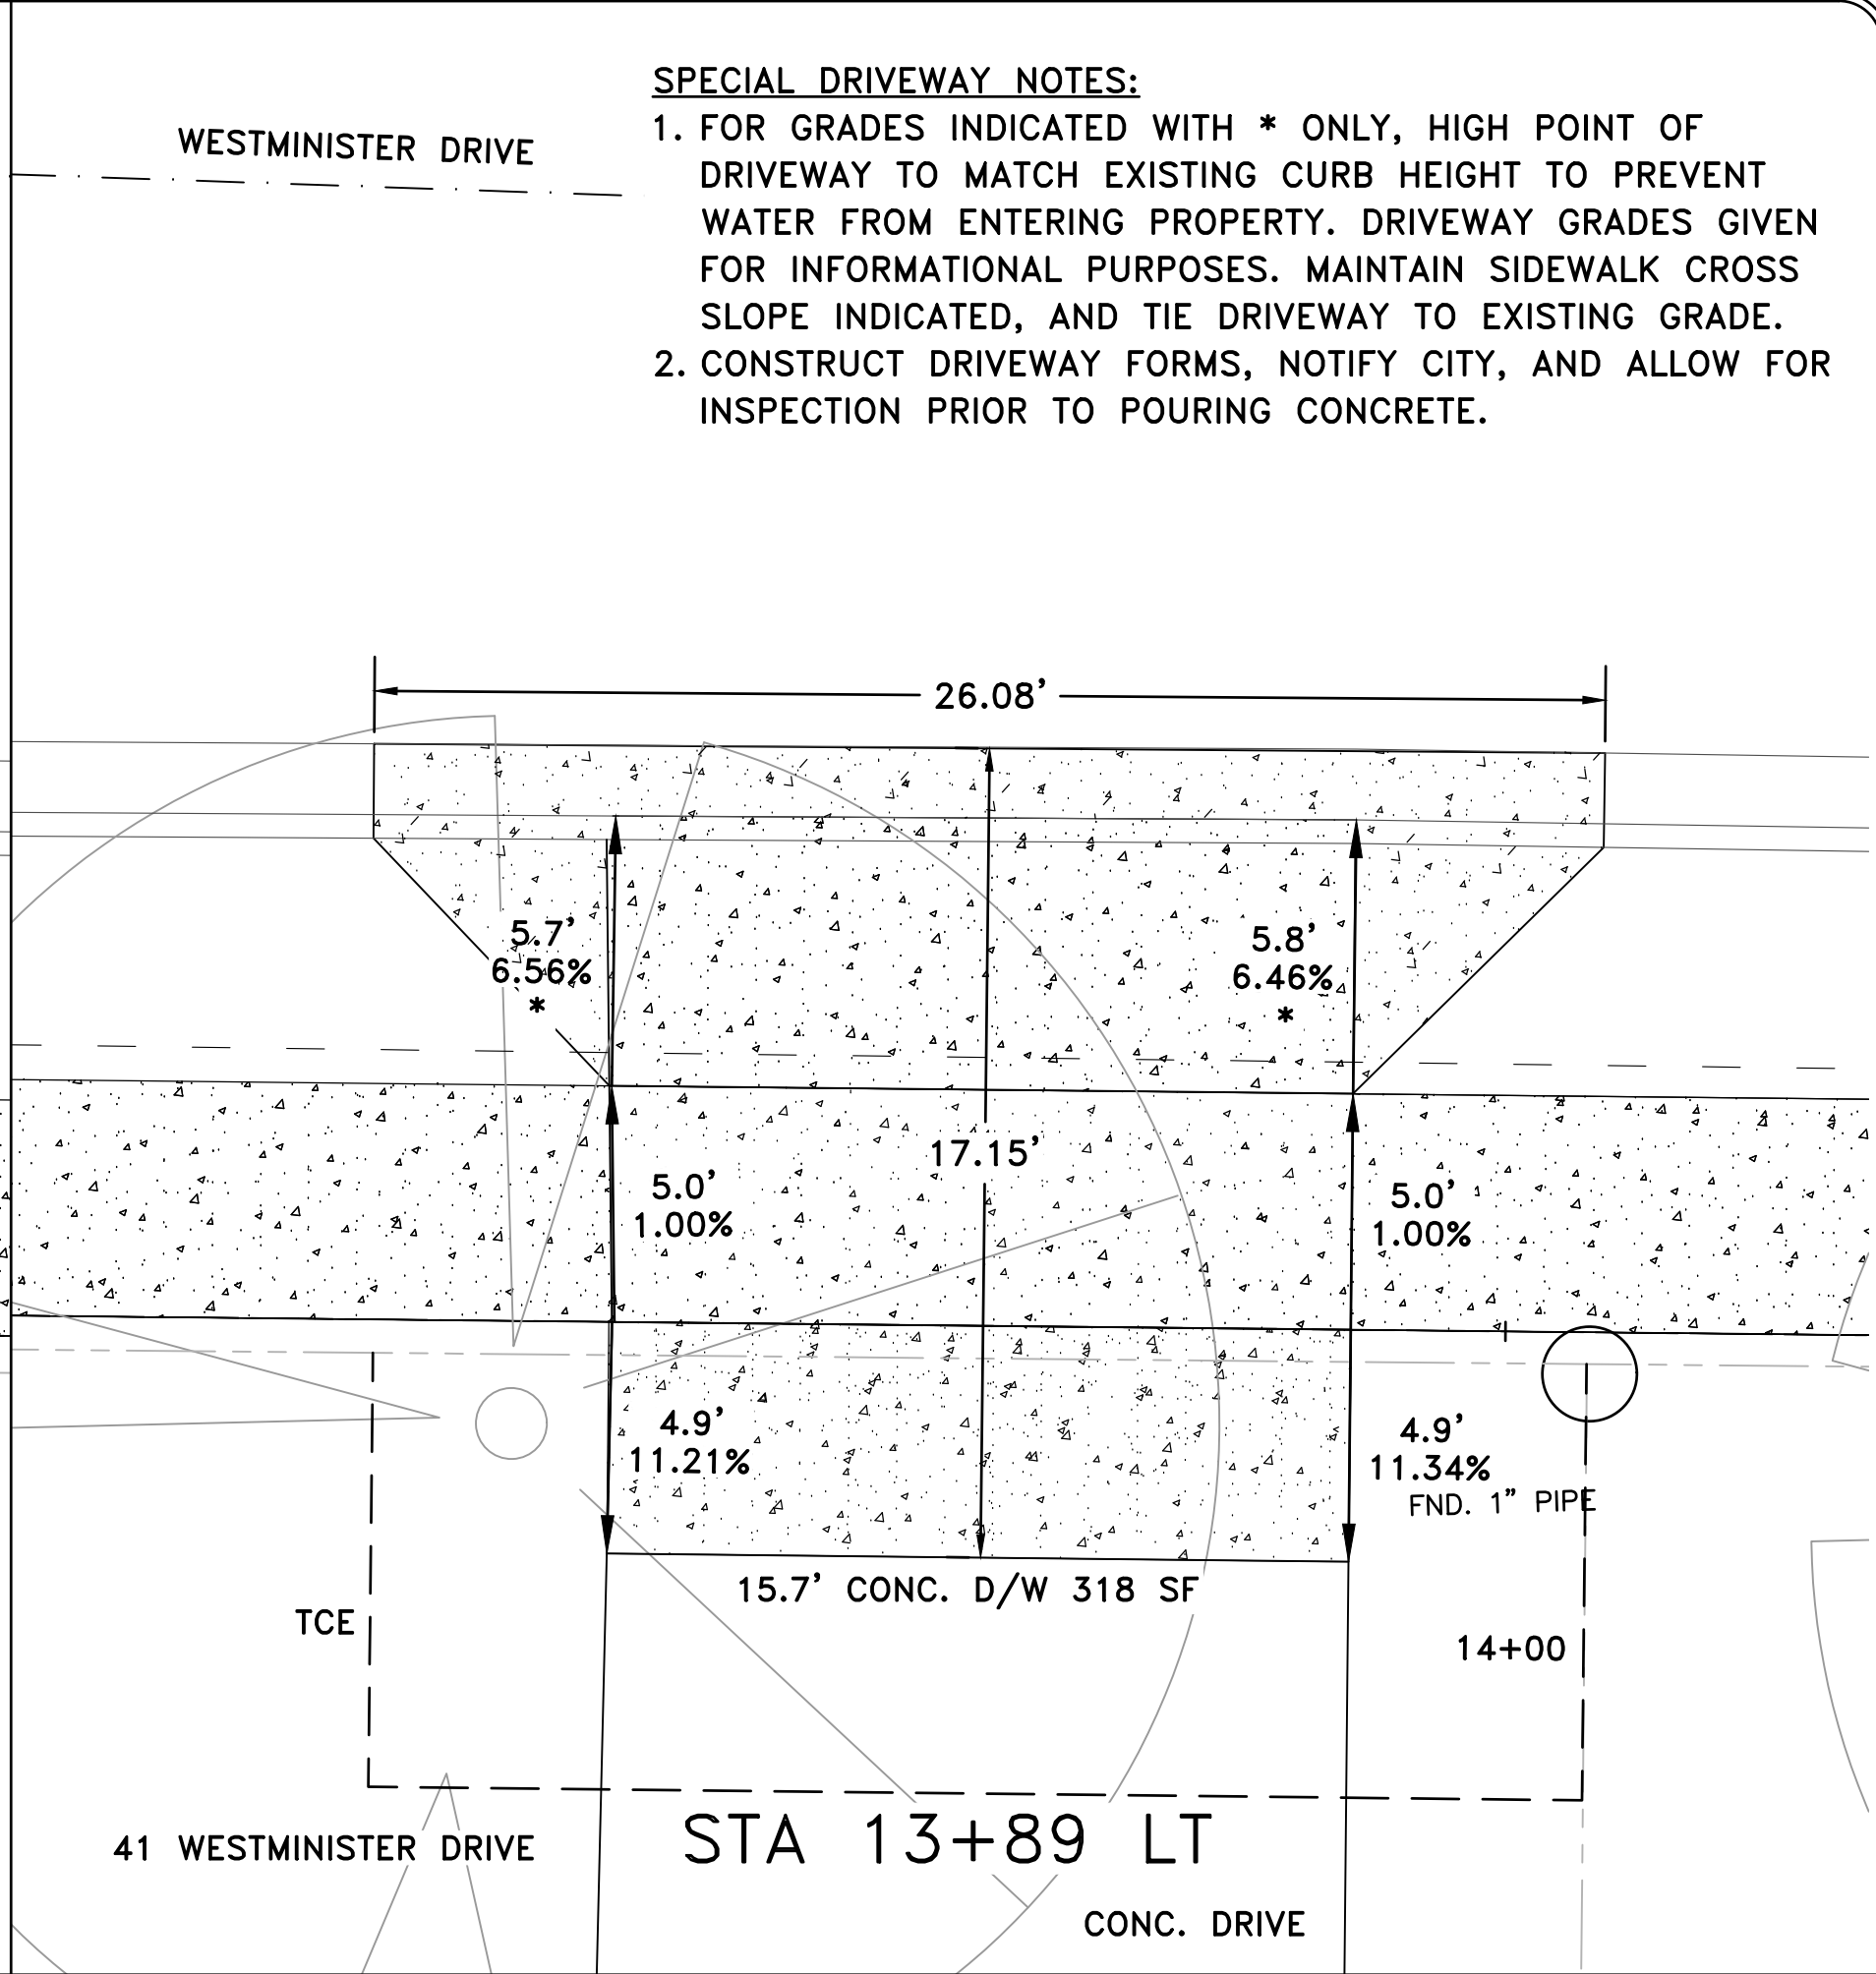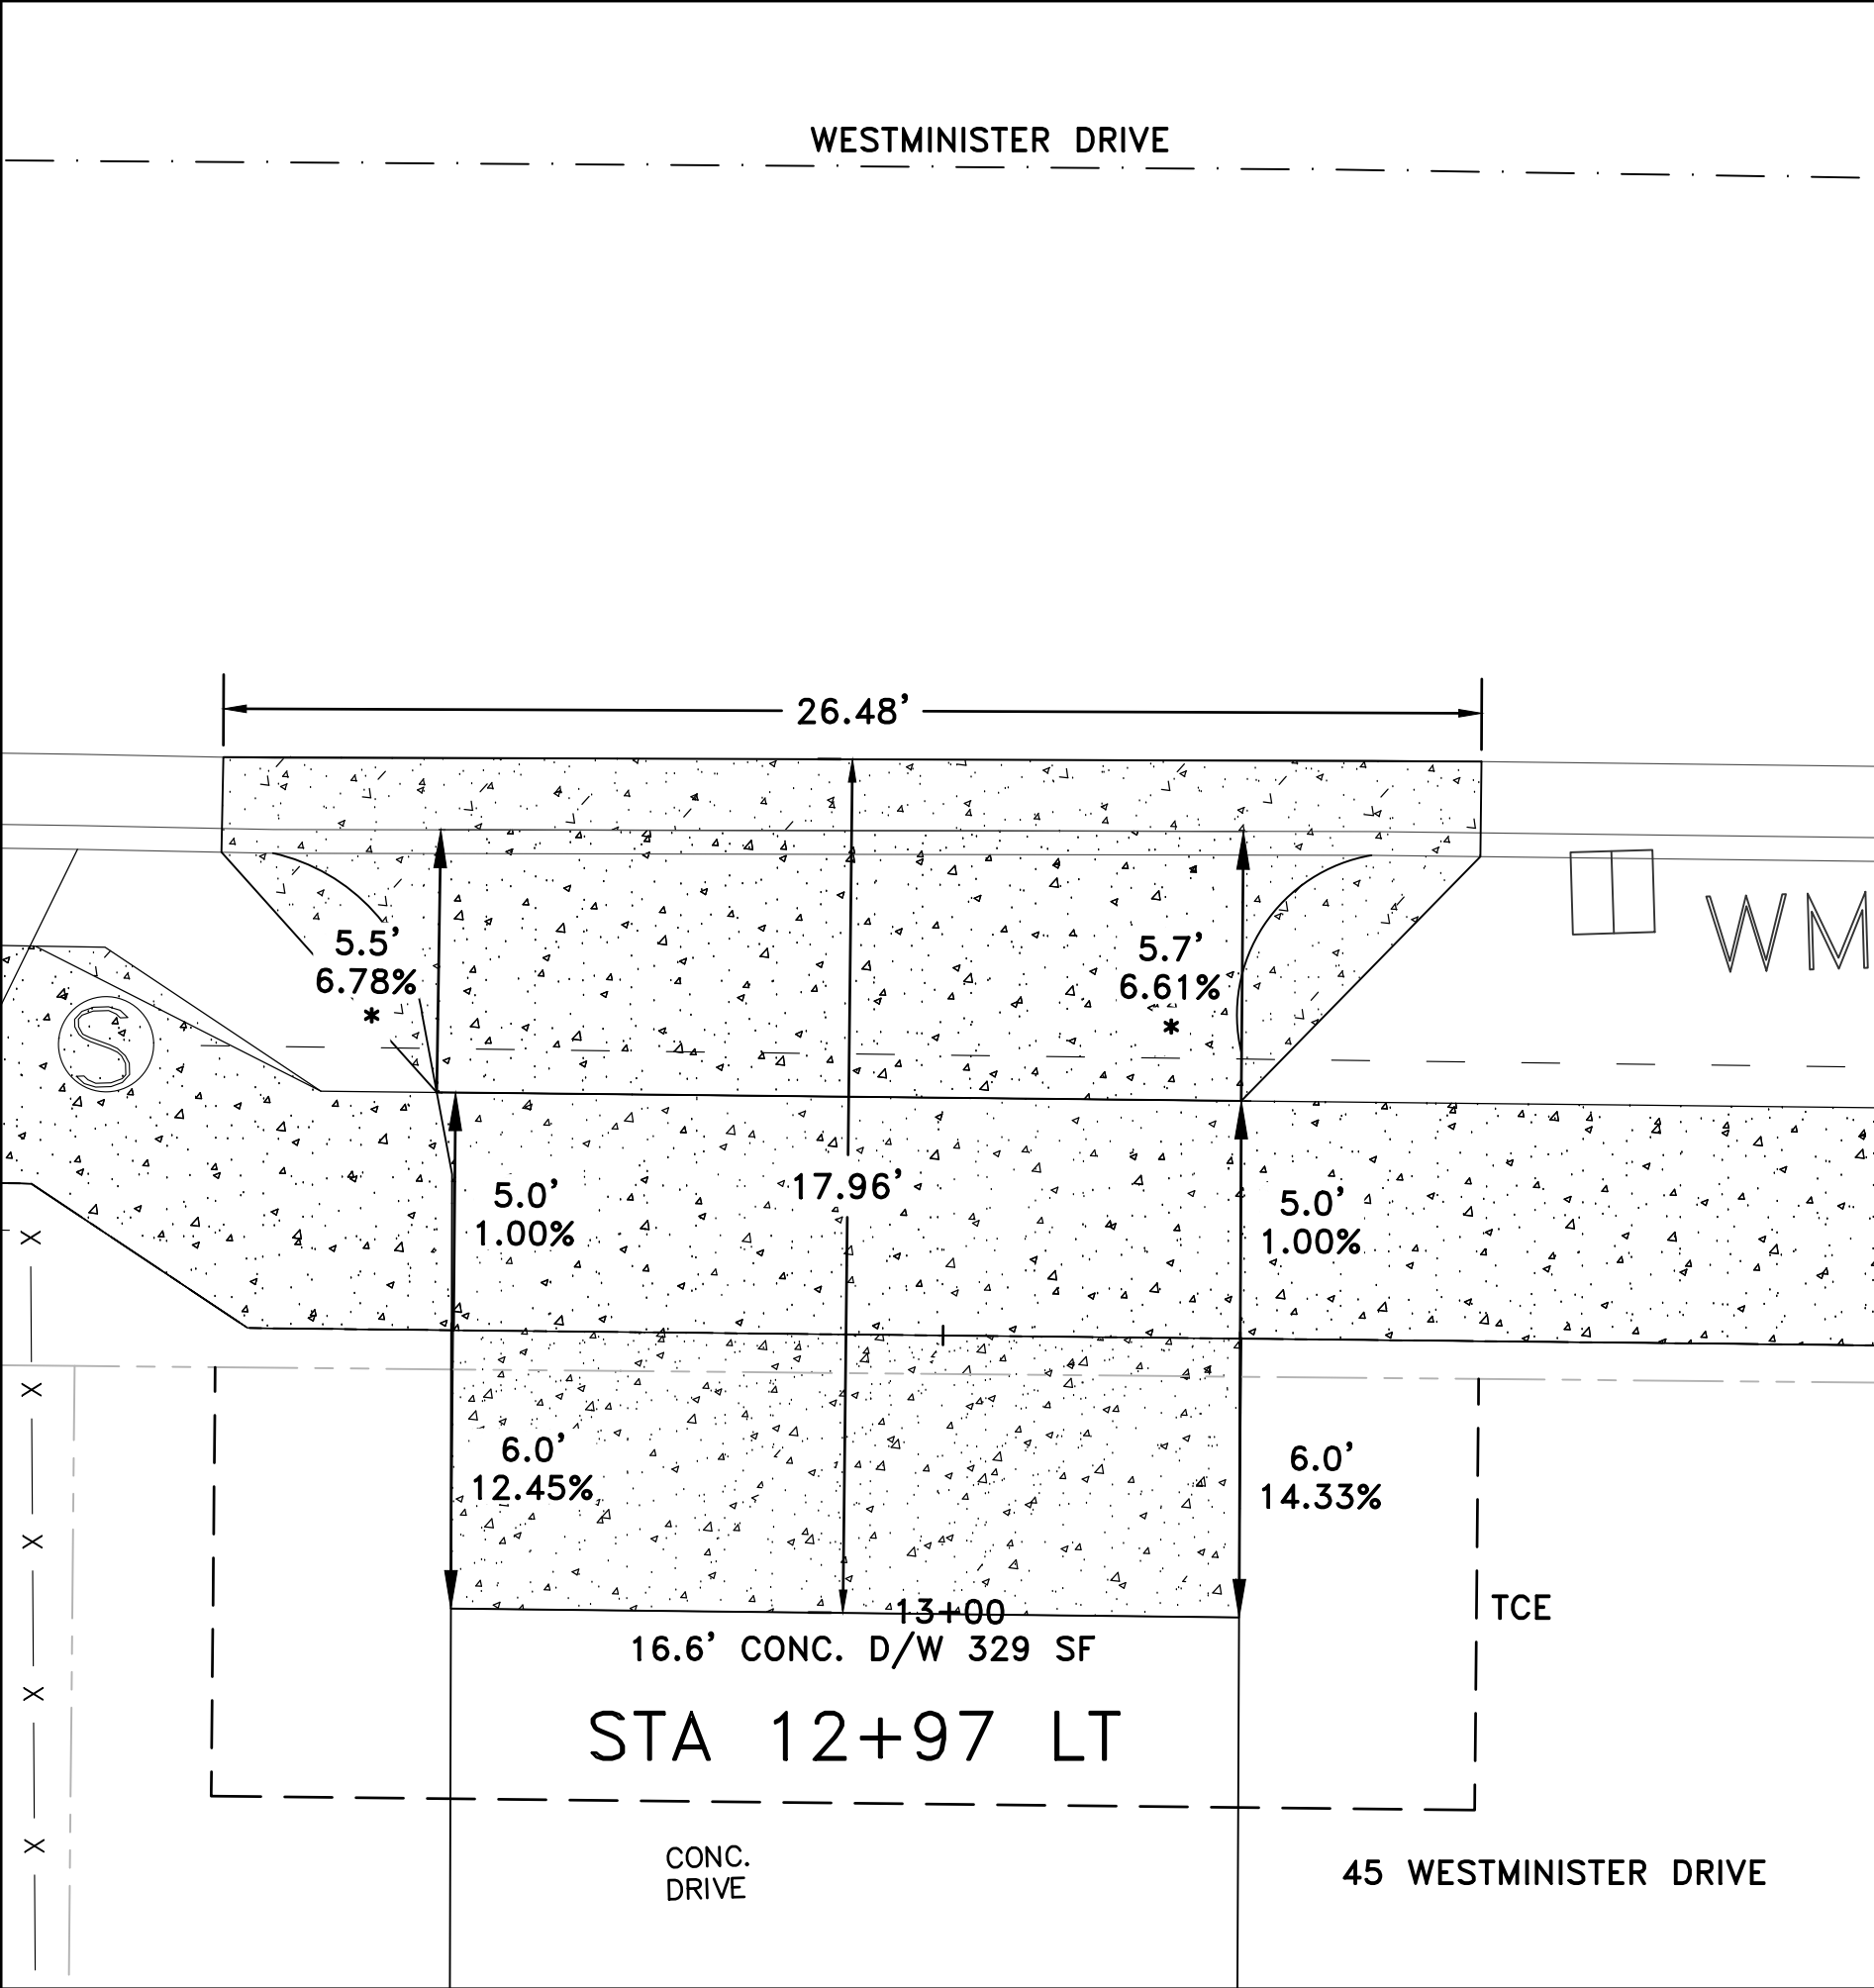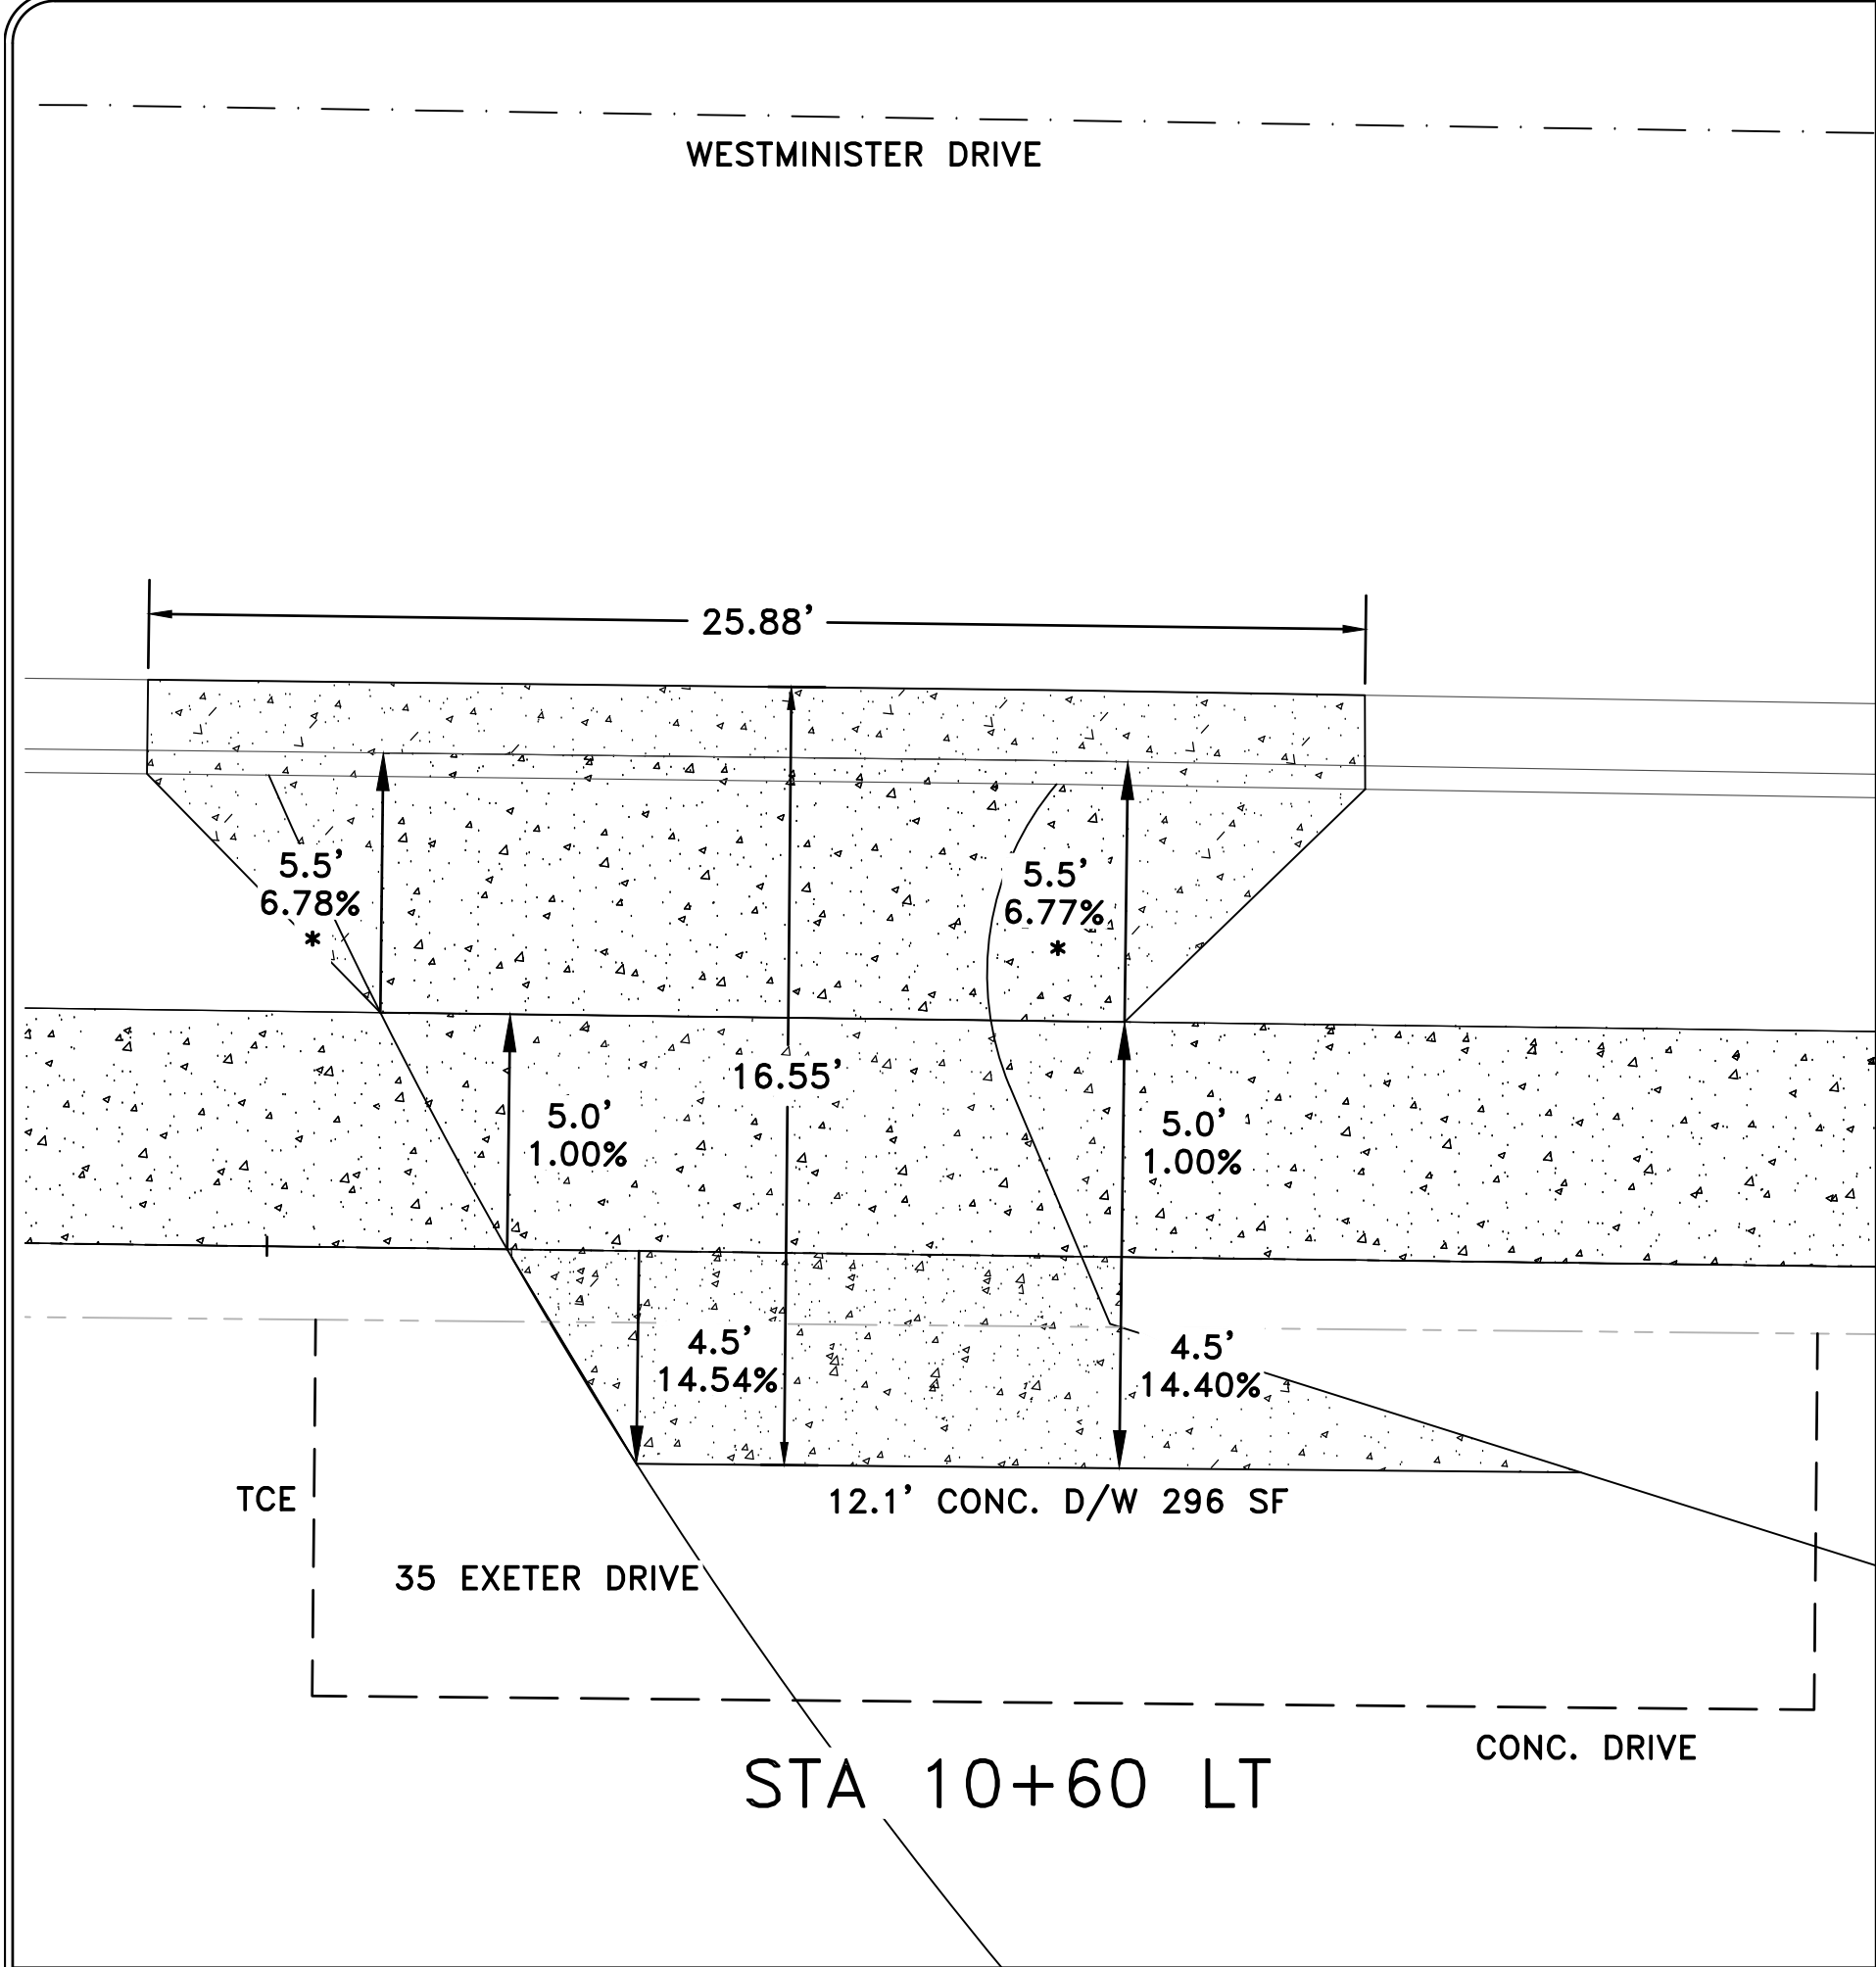

SPECIAL DRIVEWAY NOTES:
1. FOR GRADES INDICATED WITH * ONLY, HIGH POINT OF DRIVEWAY TO MATCH EXISTING CURB HEIGHT TO PREVENT WATER FROM ENTERING PROPERTY. DRIVEWAY GRADES GIVEN FOR INFORMATIONAL PURPOSES. MAINTAIN SIDEWALK CROSS SLOPE INDICATED, AND TIE DRIVEWAY TO EXISTING GRADE.
2. CONSTRUCT DRIVEWAY FORMS, NOTIFY CITY, AND ALLOW FOR INSPECTION PRIOR TO POURING CONCRETE.

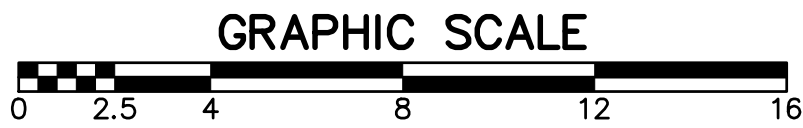







REVISIONS	DATE

CITY OF LITTLE ROCK, ARKANSAS
WARD 2 SIDEWALKS
DRIVEWAY PROFILES

DEPARTMENT OF PUBLIC WORKS
CIVIL ENGINEERING
701 W. MARKHAM
LITTLE ROCK, ARKANSAS 72201



DRAWN BY
KMH
DESIGNED
KMH
CHECKED
FJS
DATE
6-24-19
SCALE
1" = 4'
PROJECT NO.
02-17-SW-402
SHEET NO.
C5

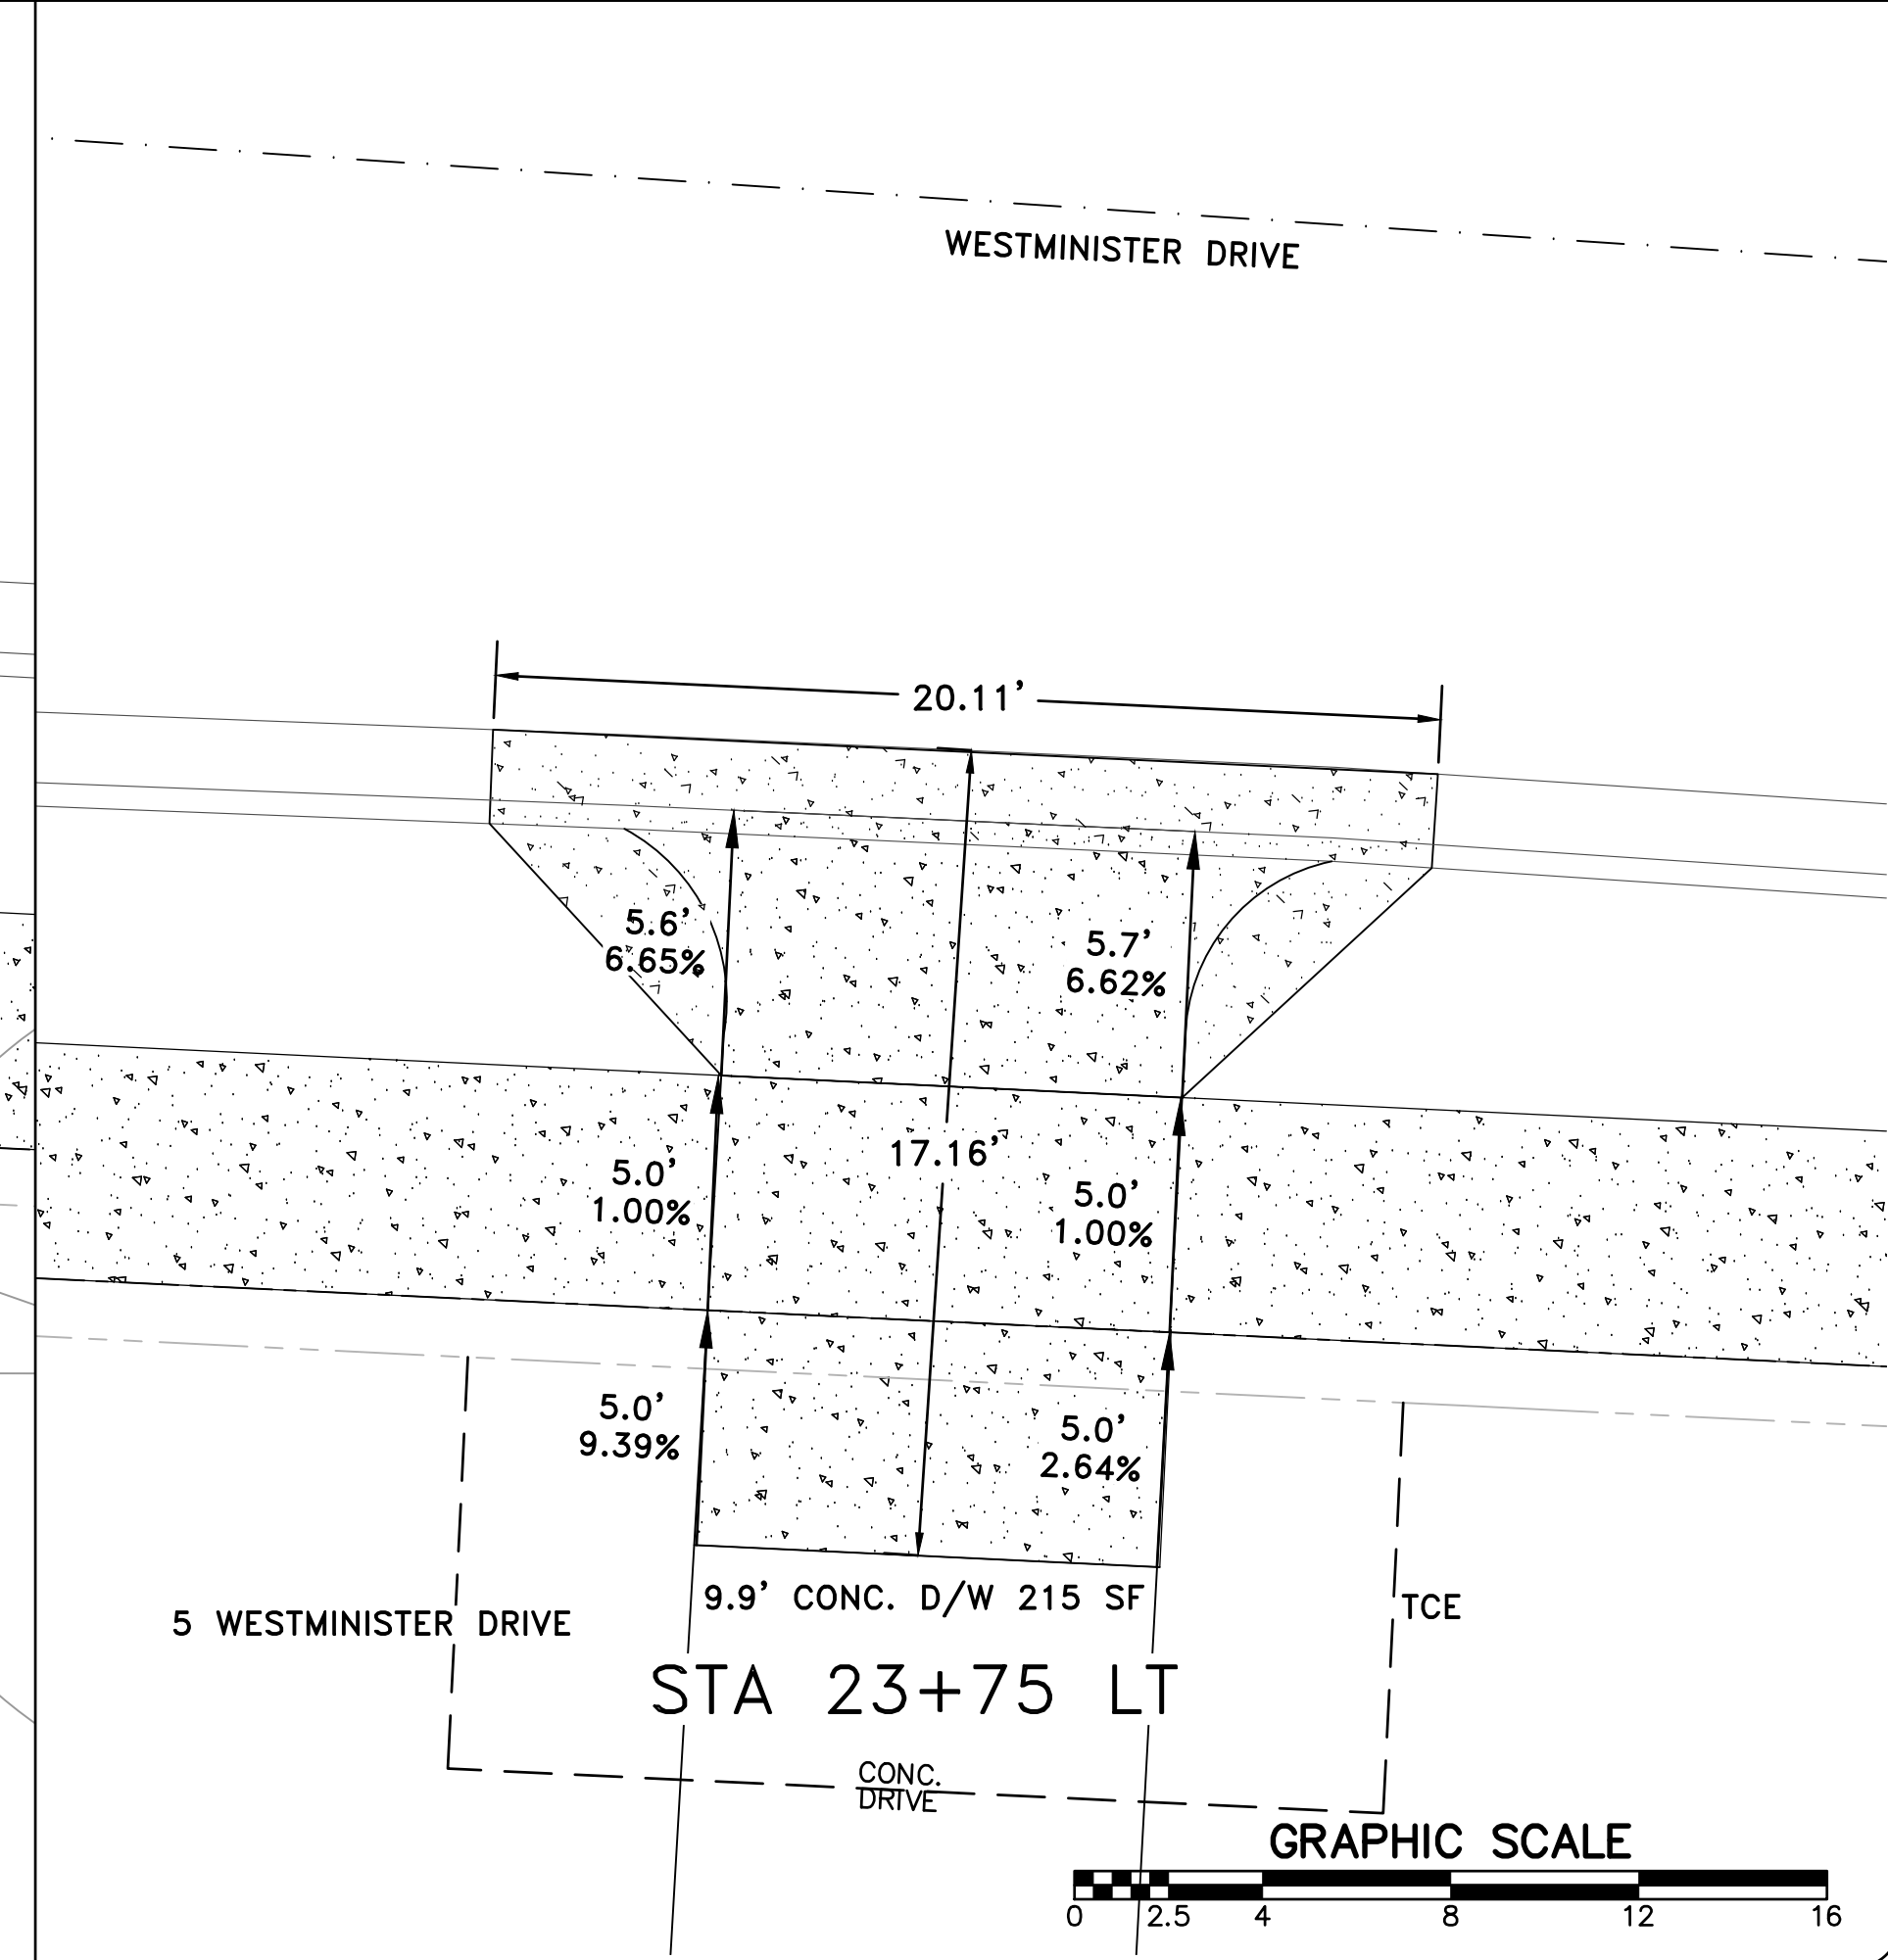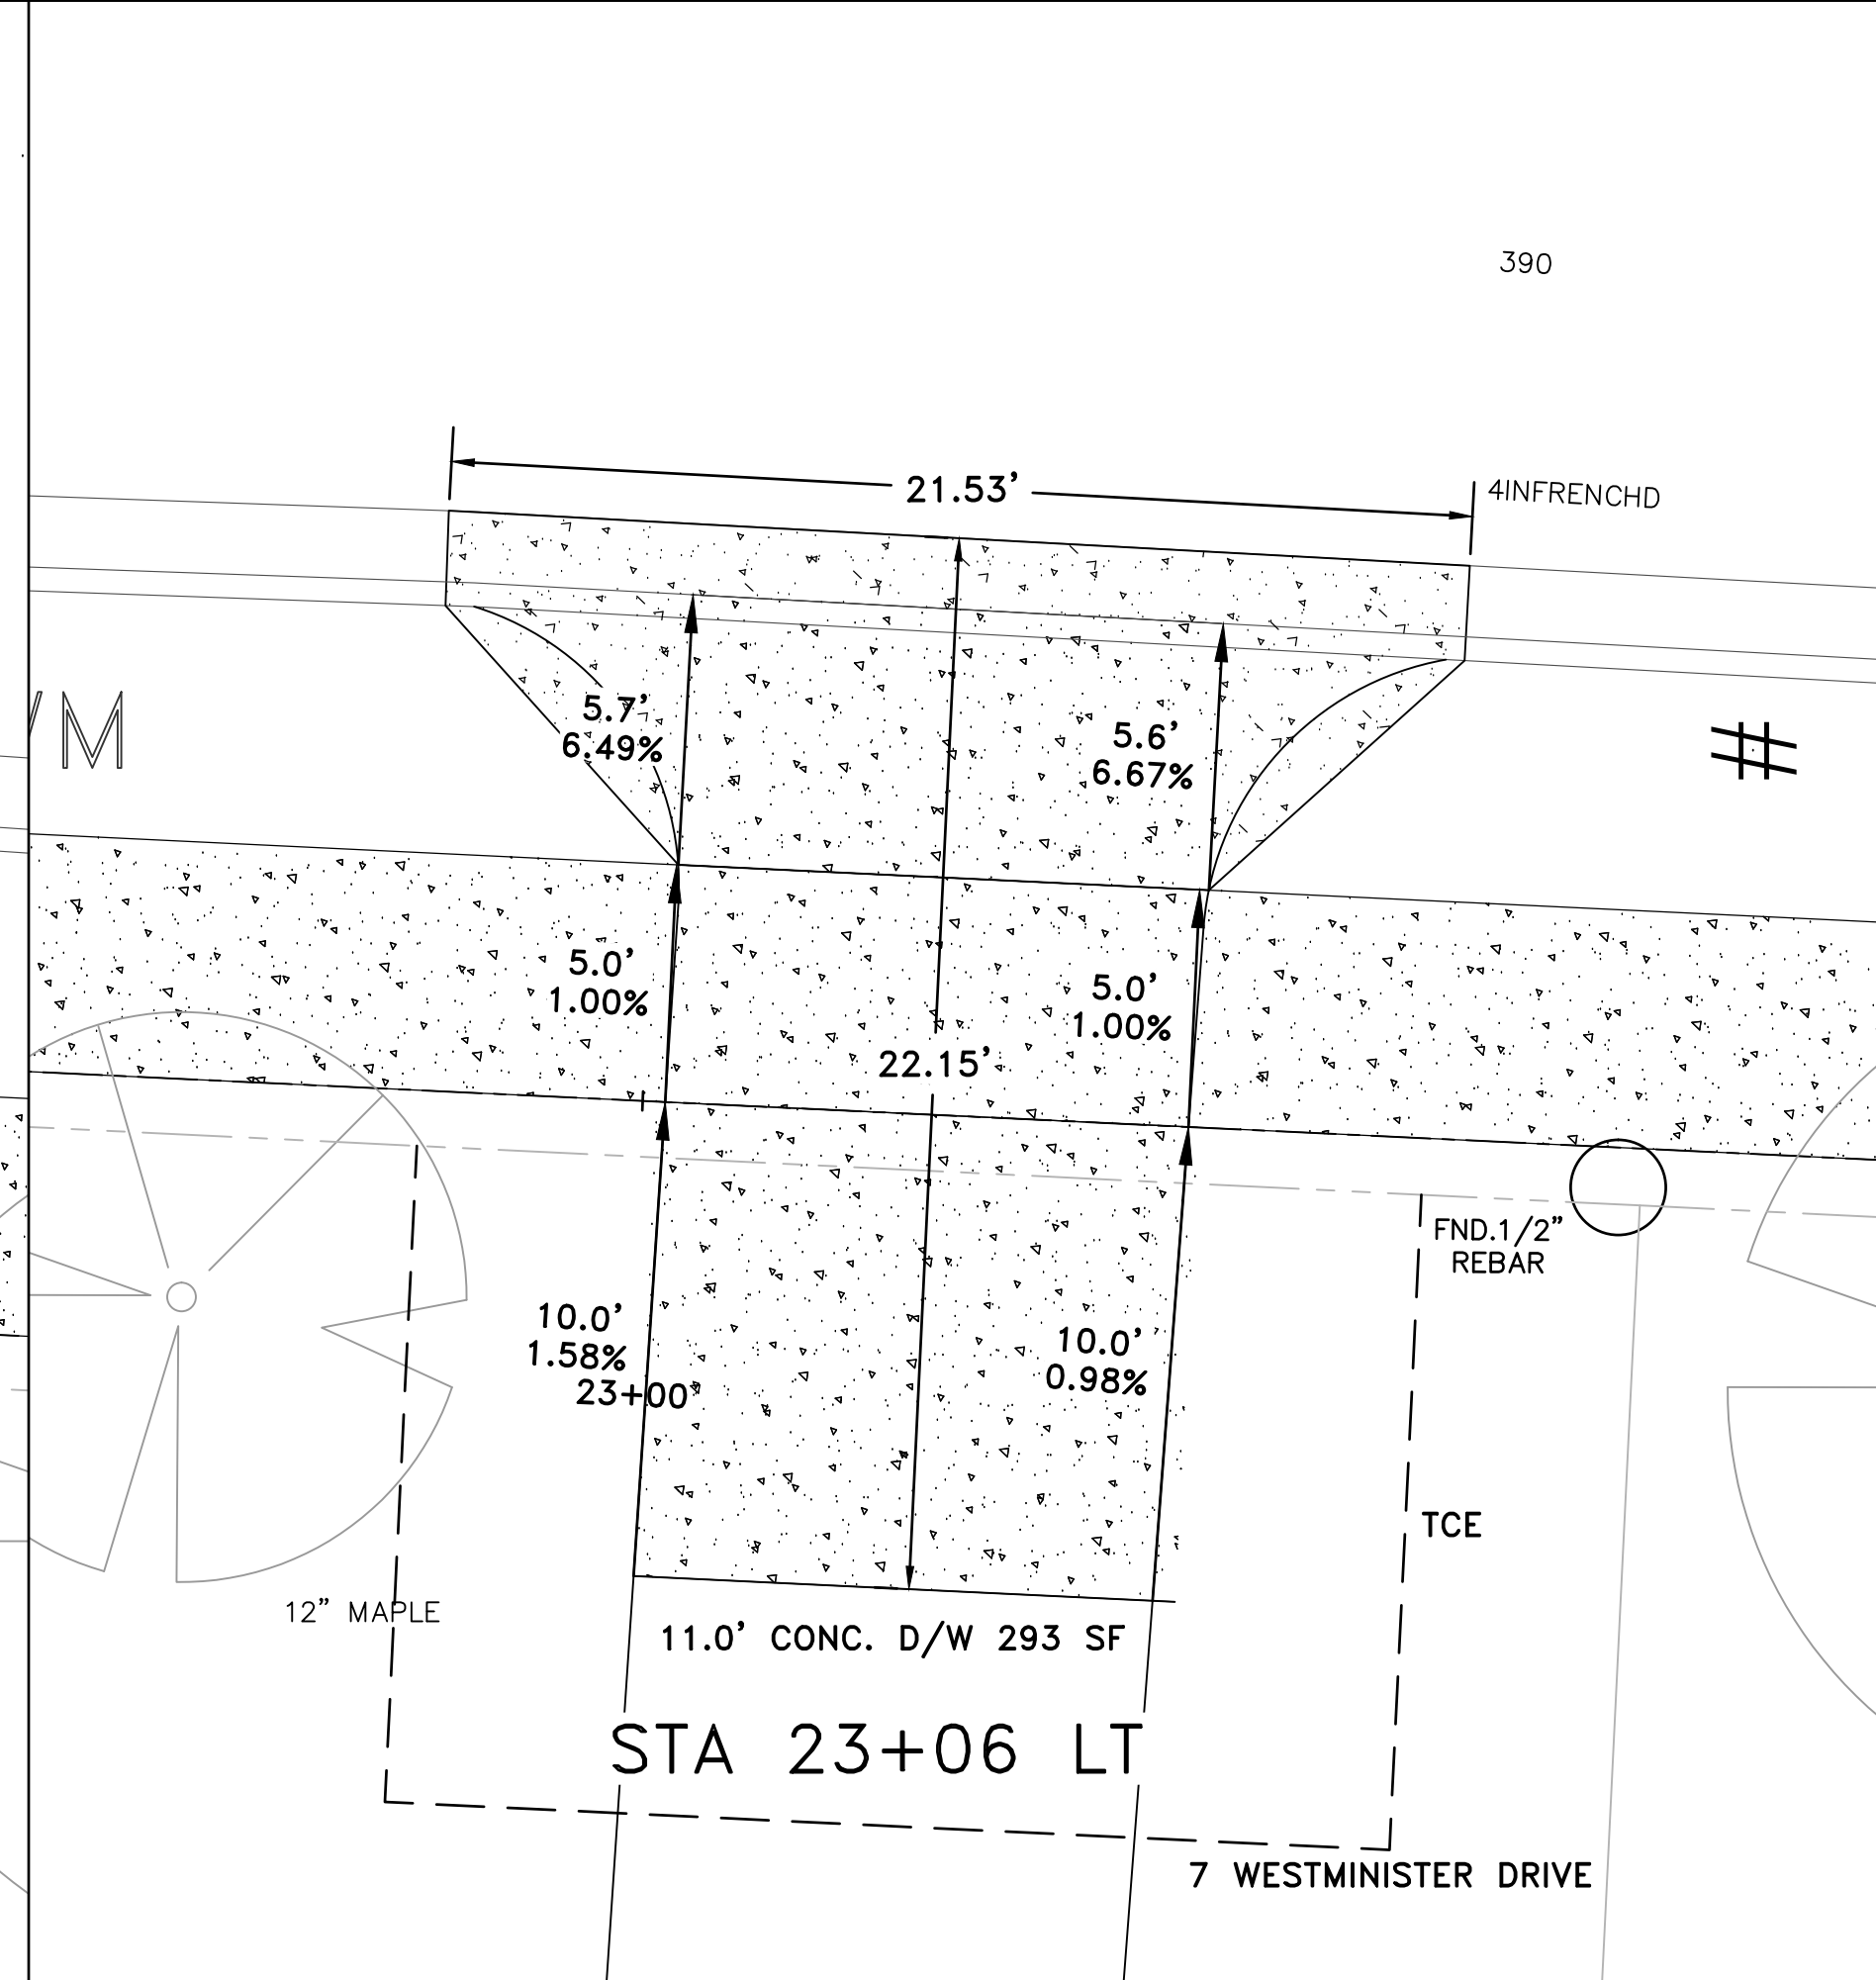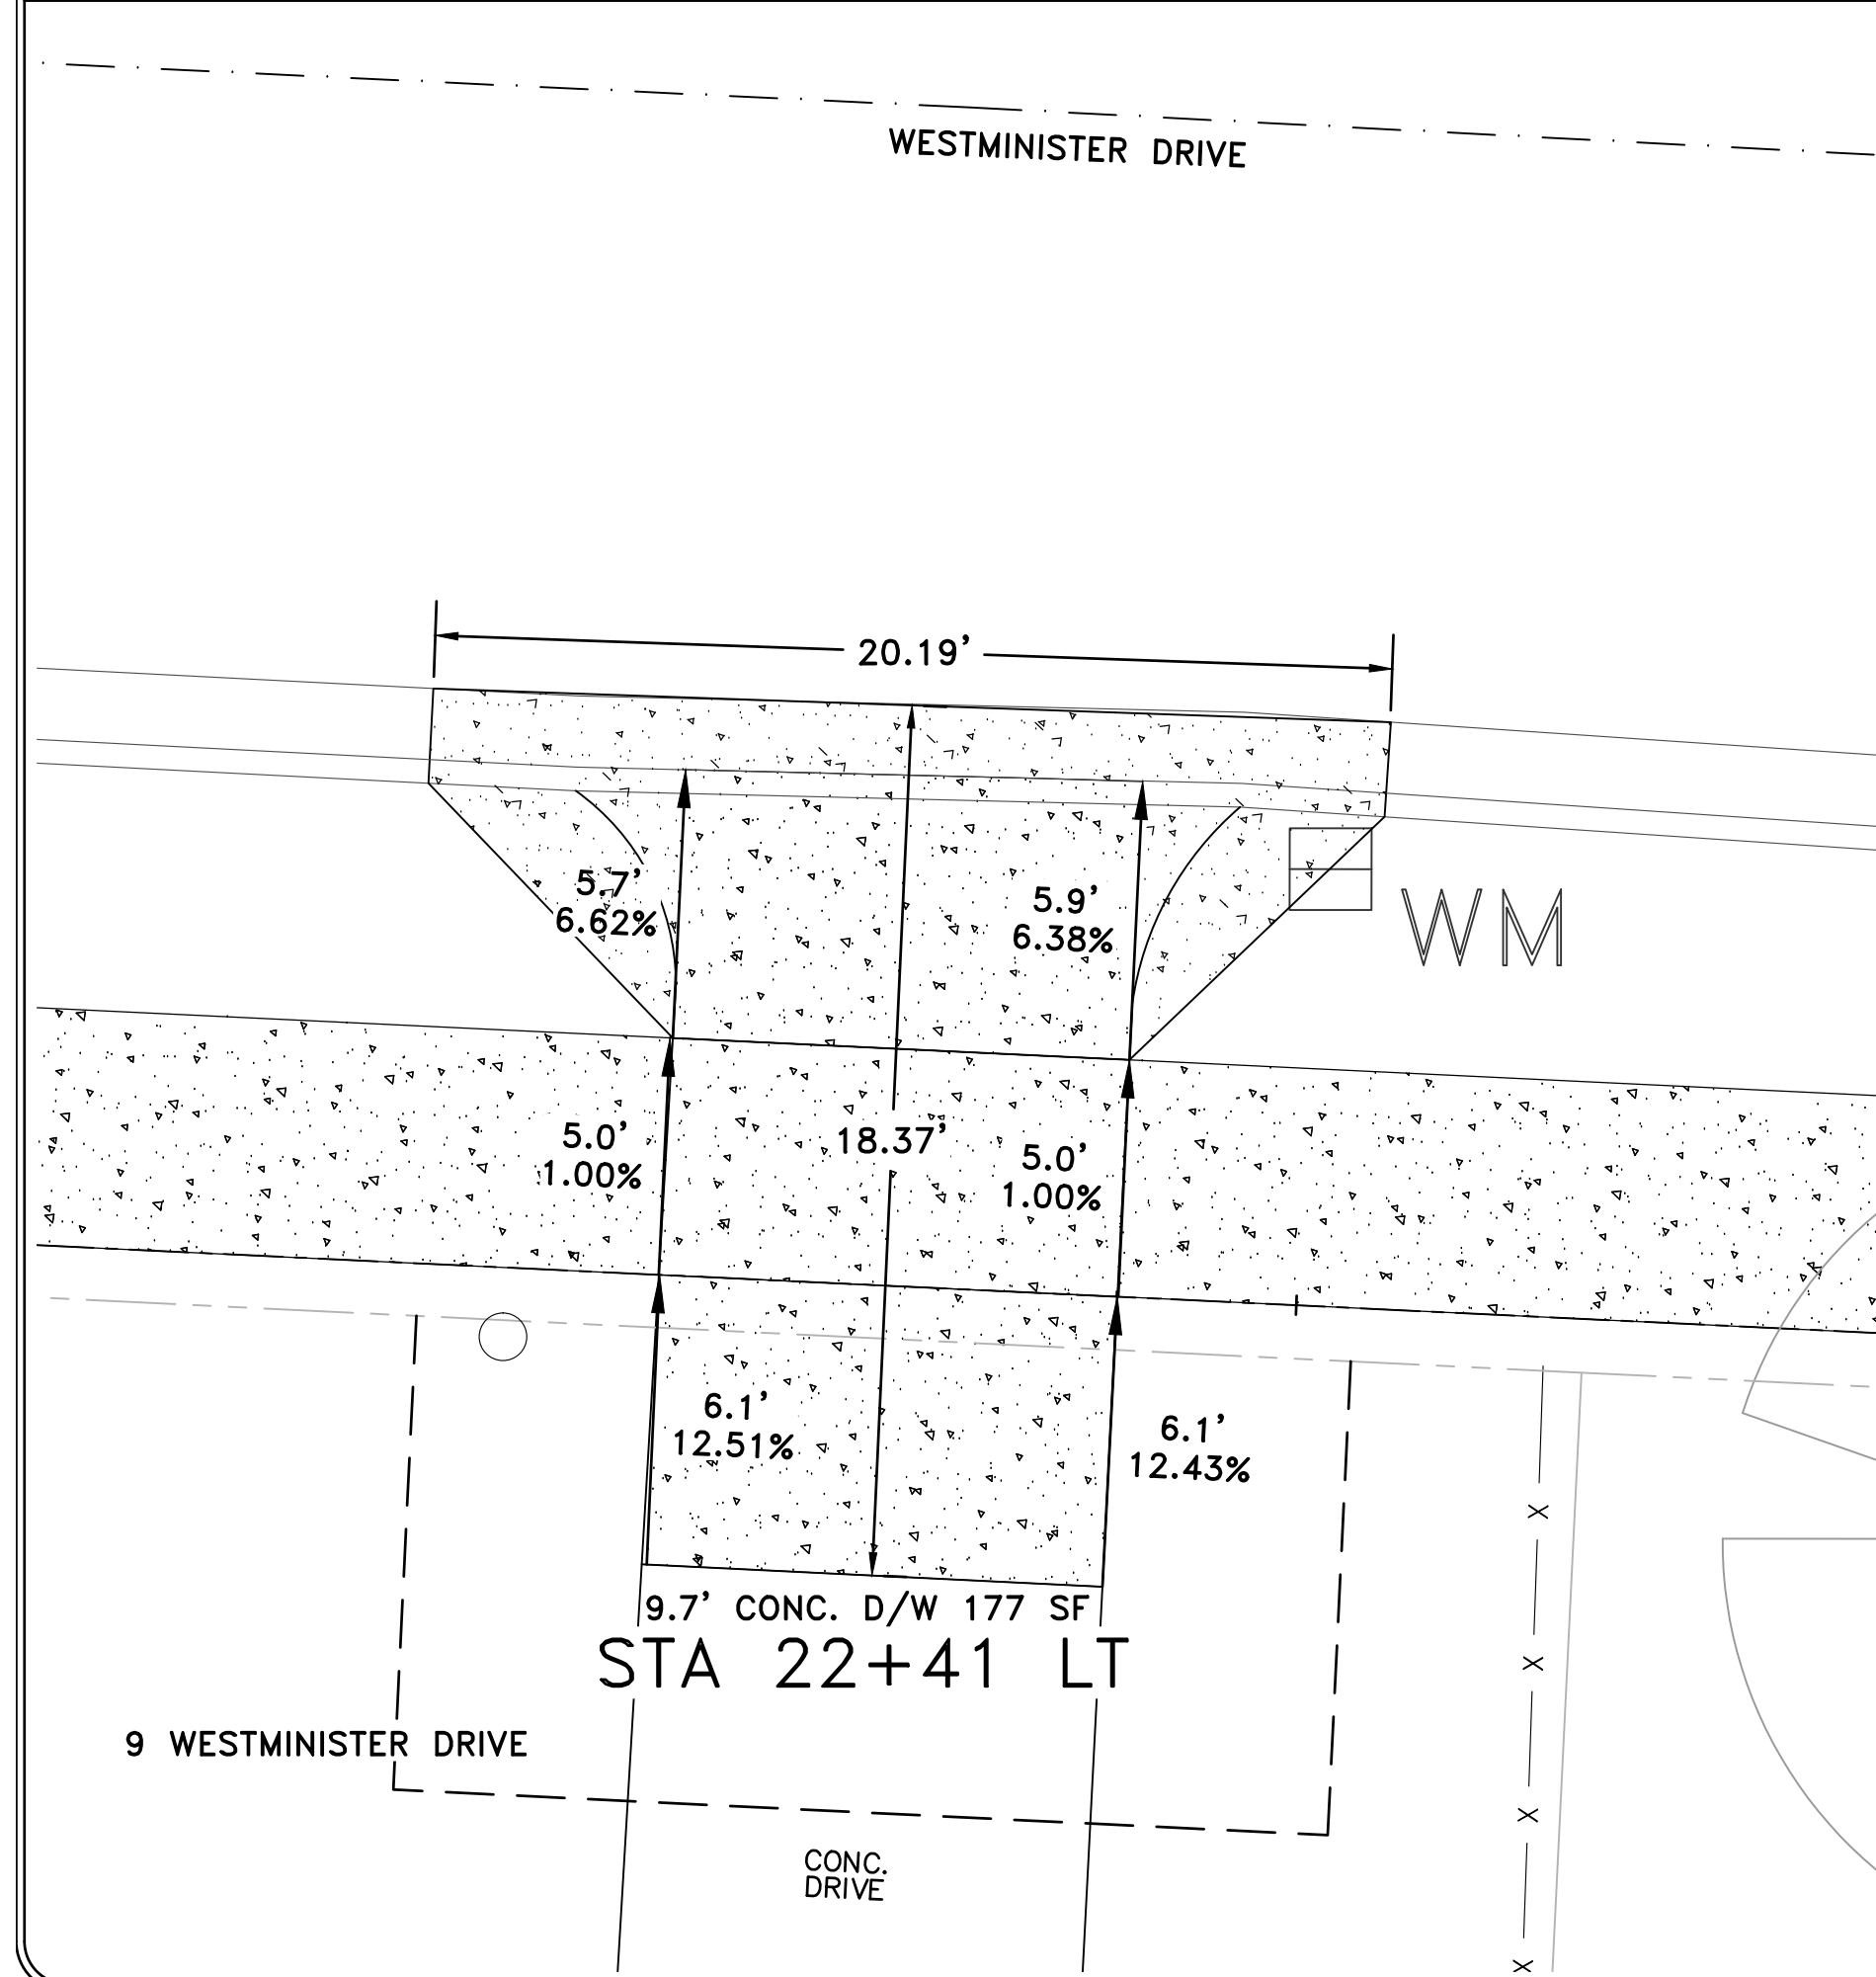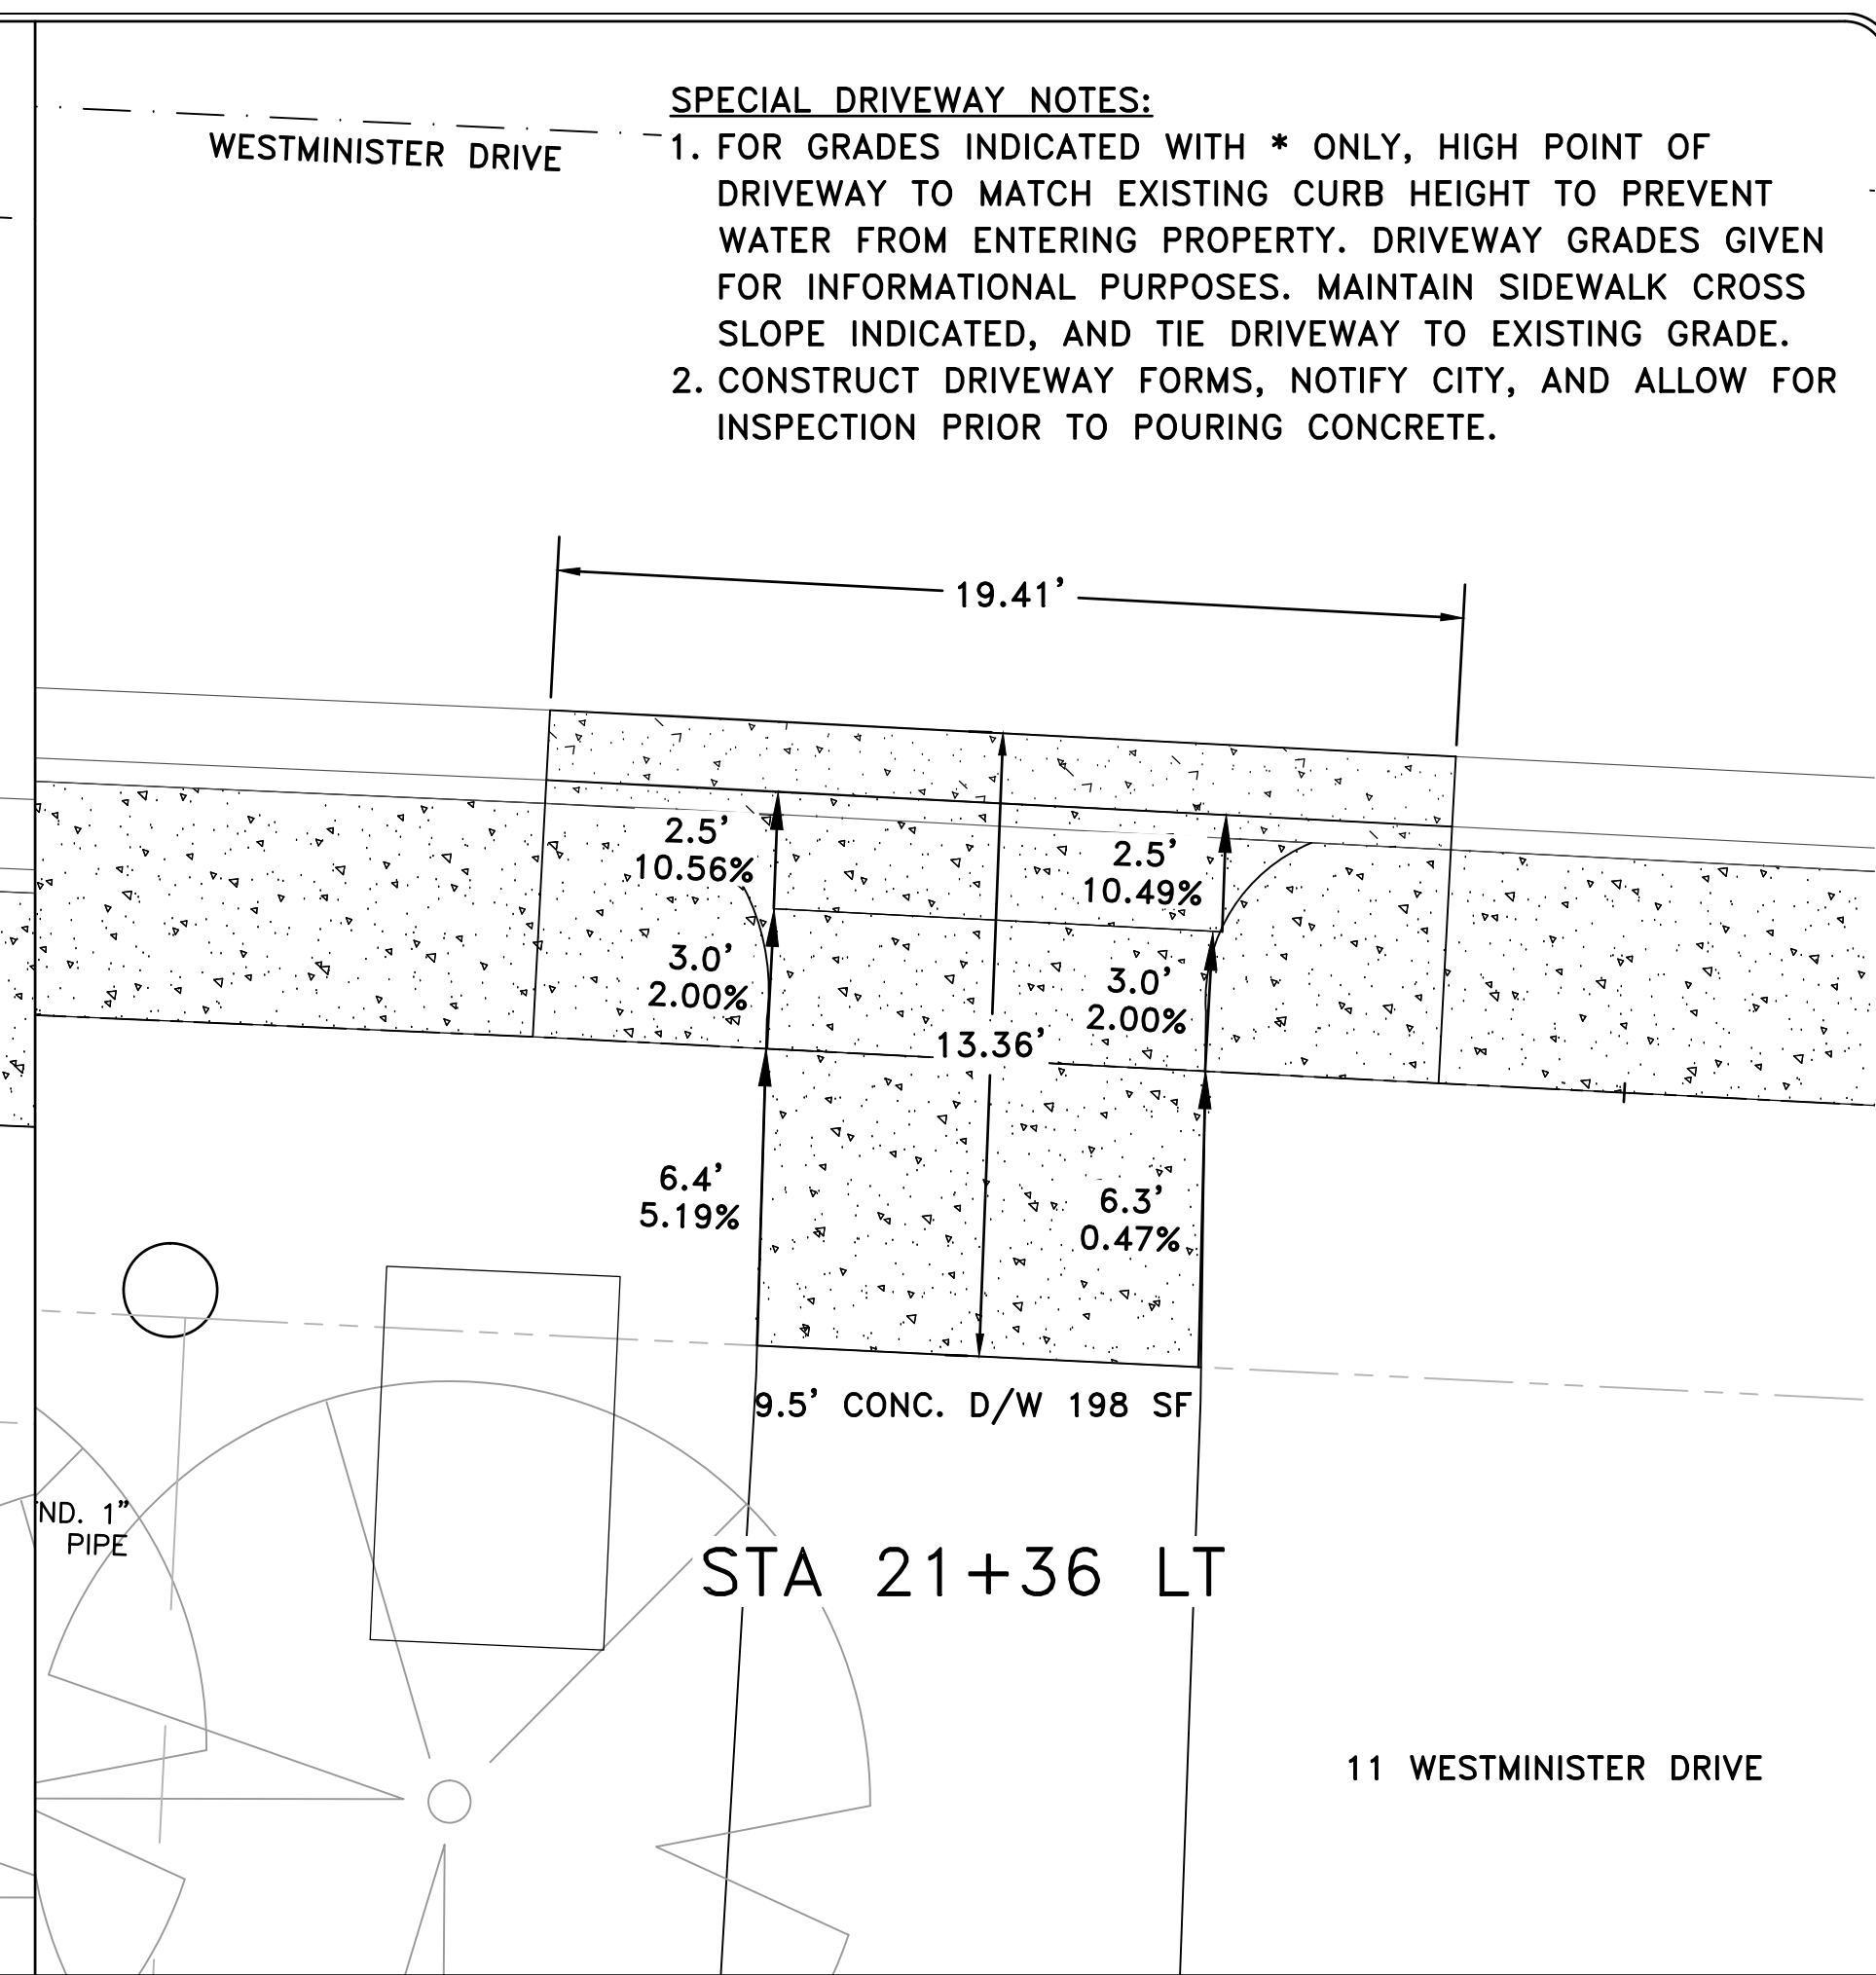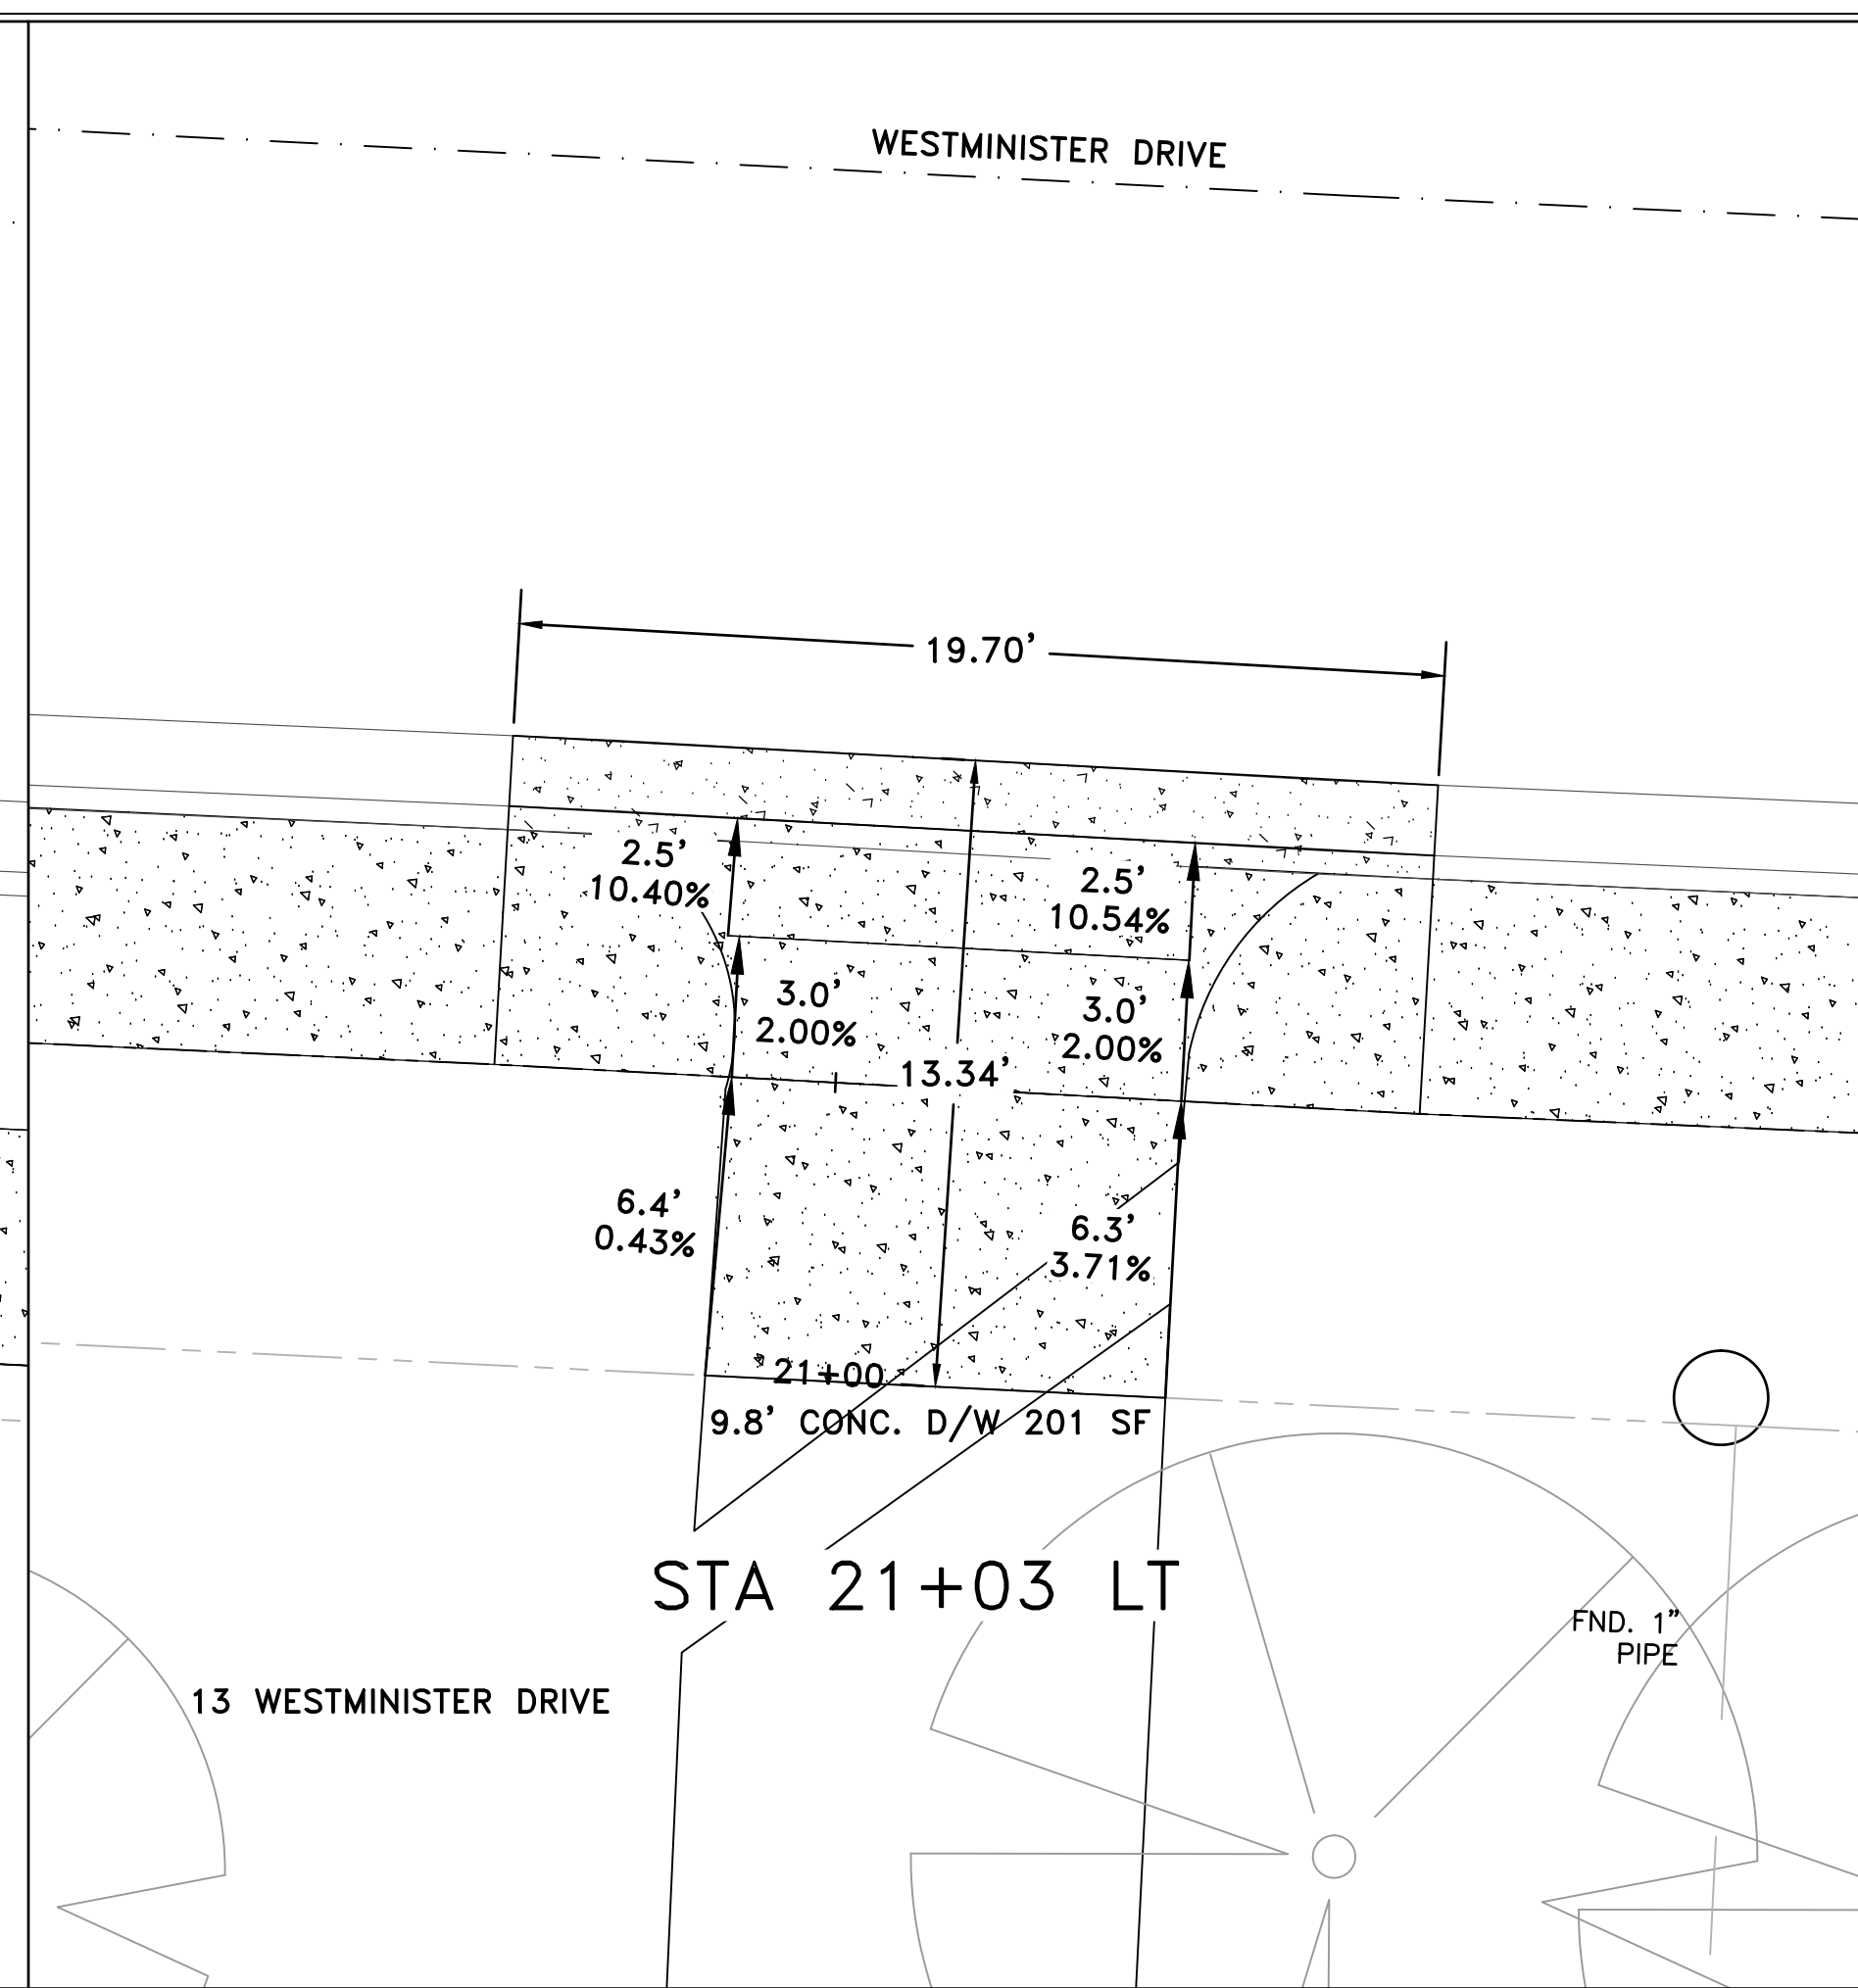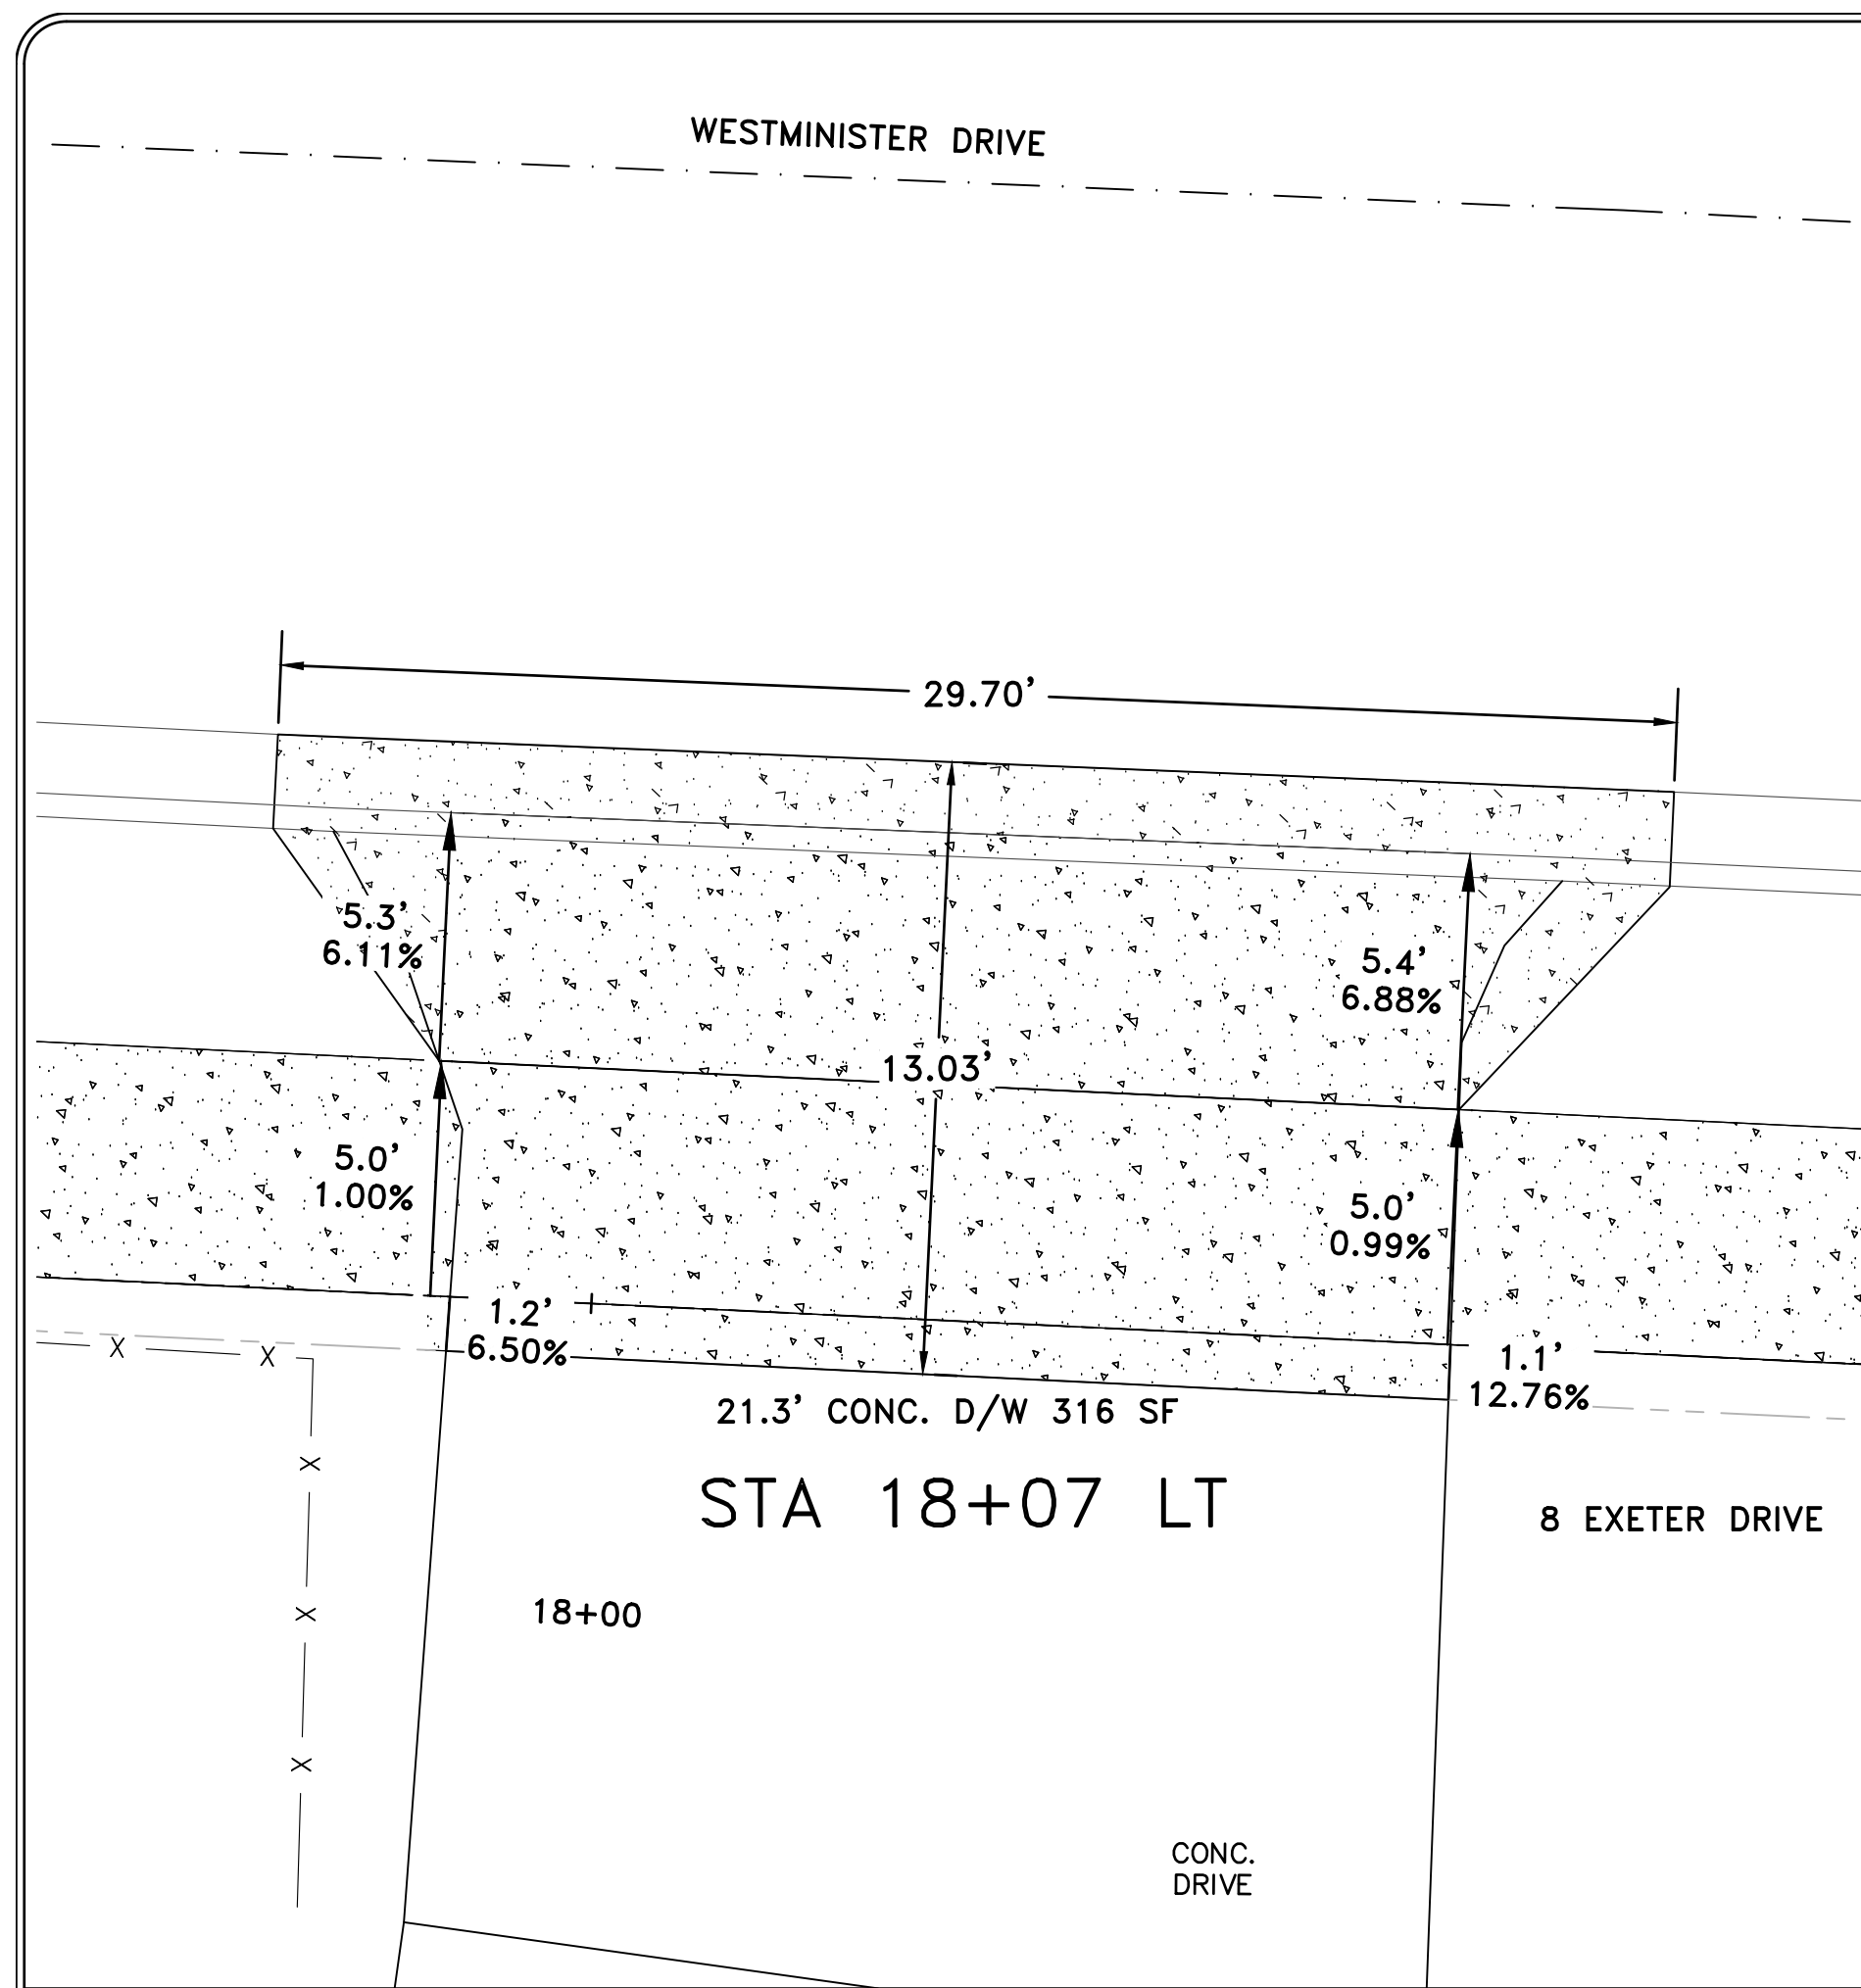


REVISIONS	DATE


CITY OF LITTLE ROCK, ARKANSAS
WARD 2 SIDEWALKS

DRIVEWAY PROFILES

CIVIL ENGINEERING
701 W. MARKHAM
LITTLE ROCK, ARKANSAS 72201

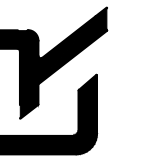

DRAWN BY
KMH
DESIGNED
KMH
CHECKED
FJS
DATE
6-24-19
SCALE
1" = 4'
PROJECT NO.
02-17-SW-402
SHEET NO.

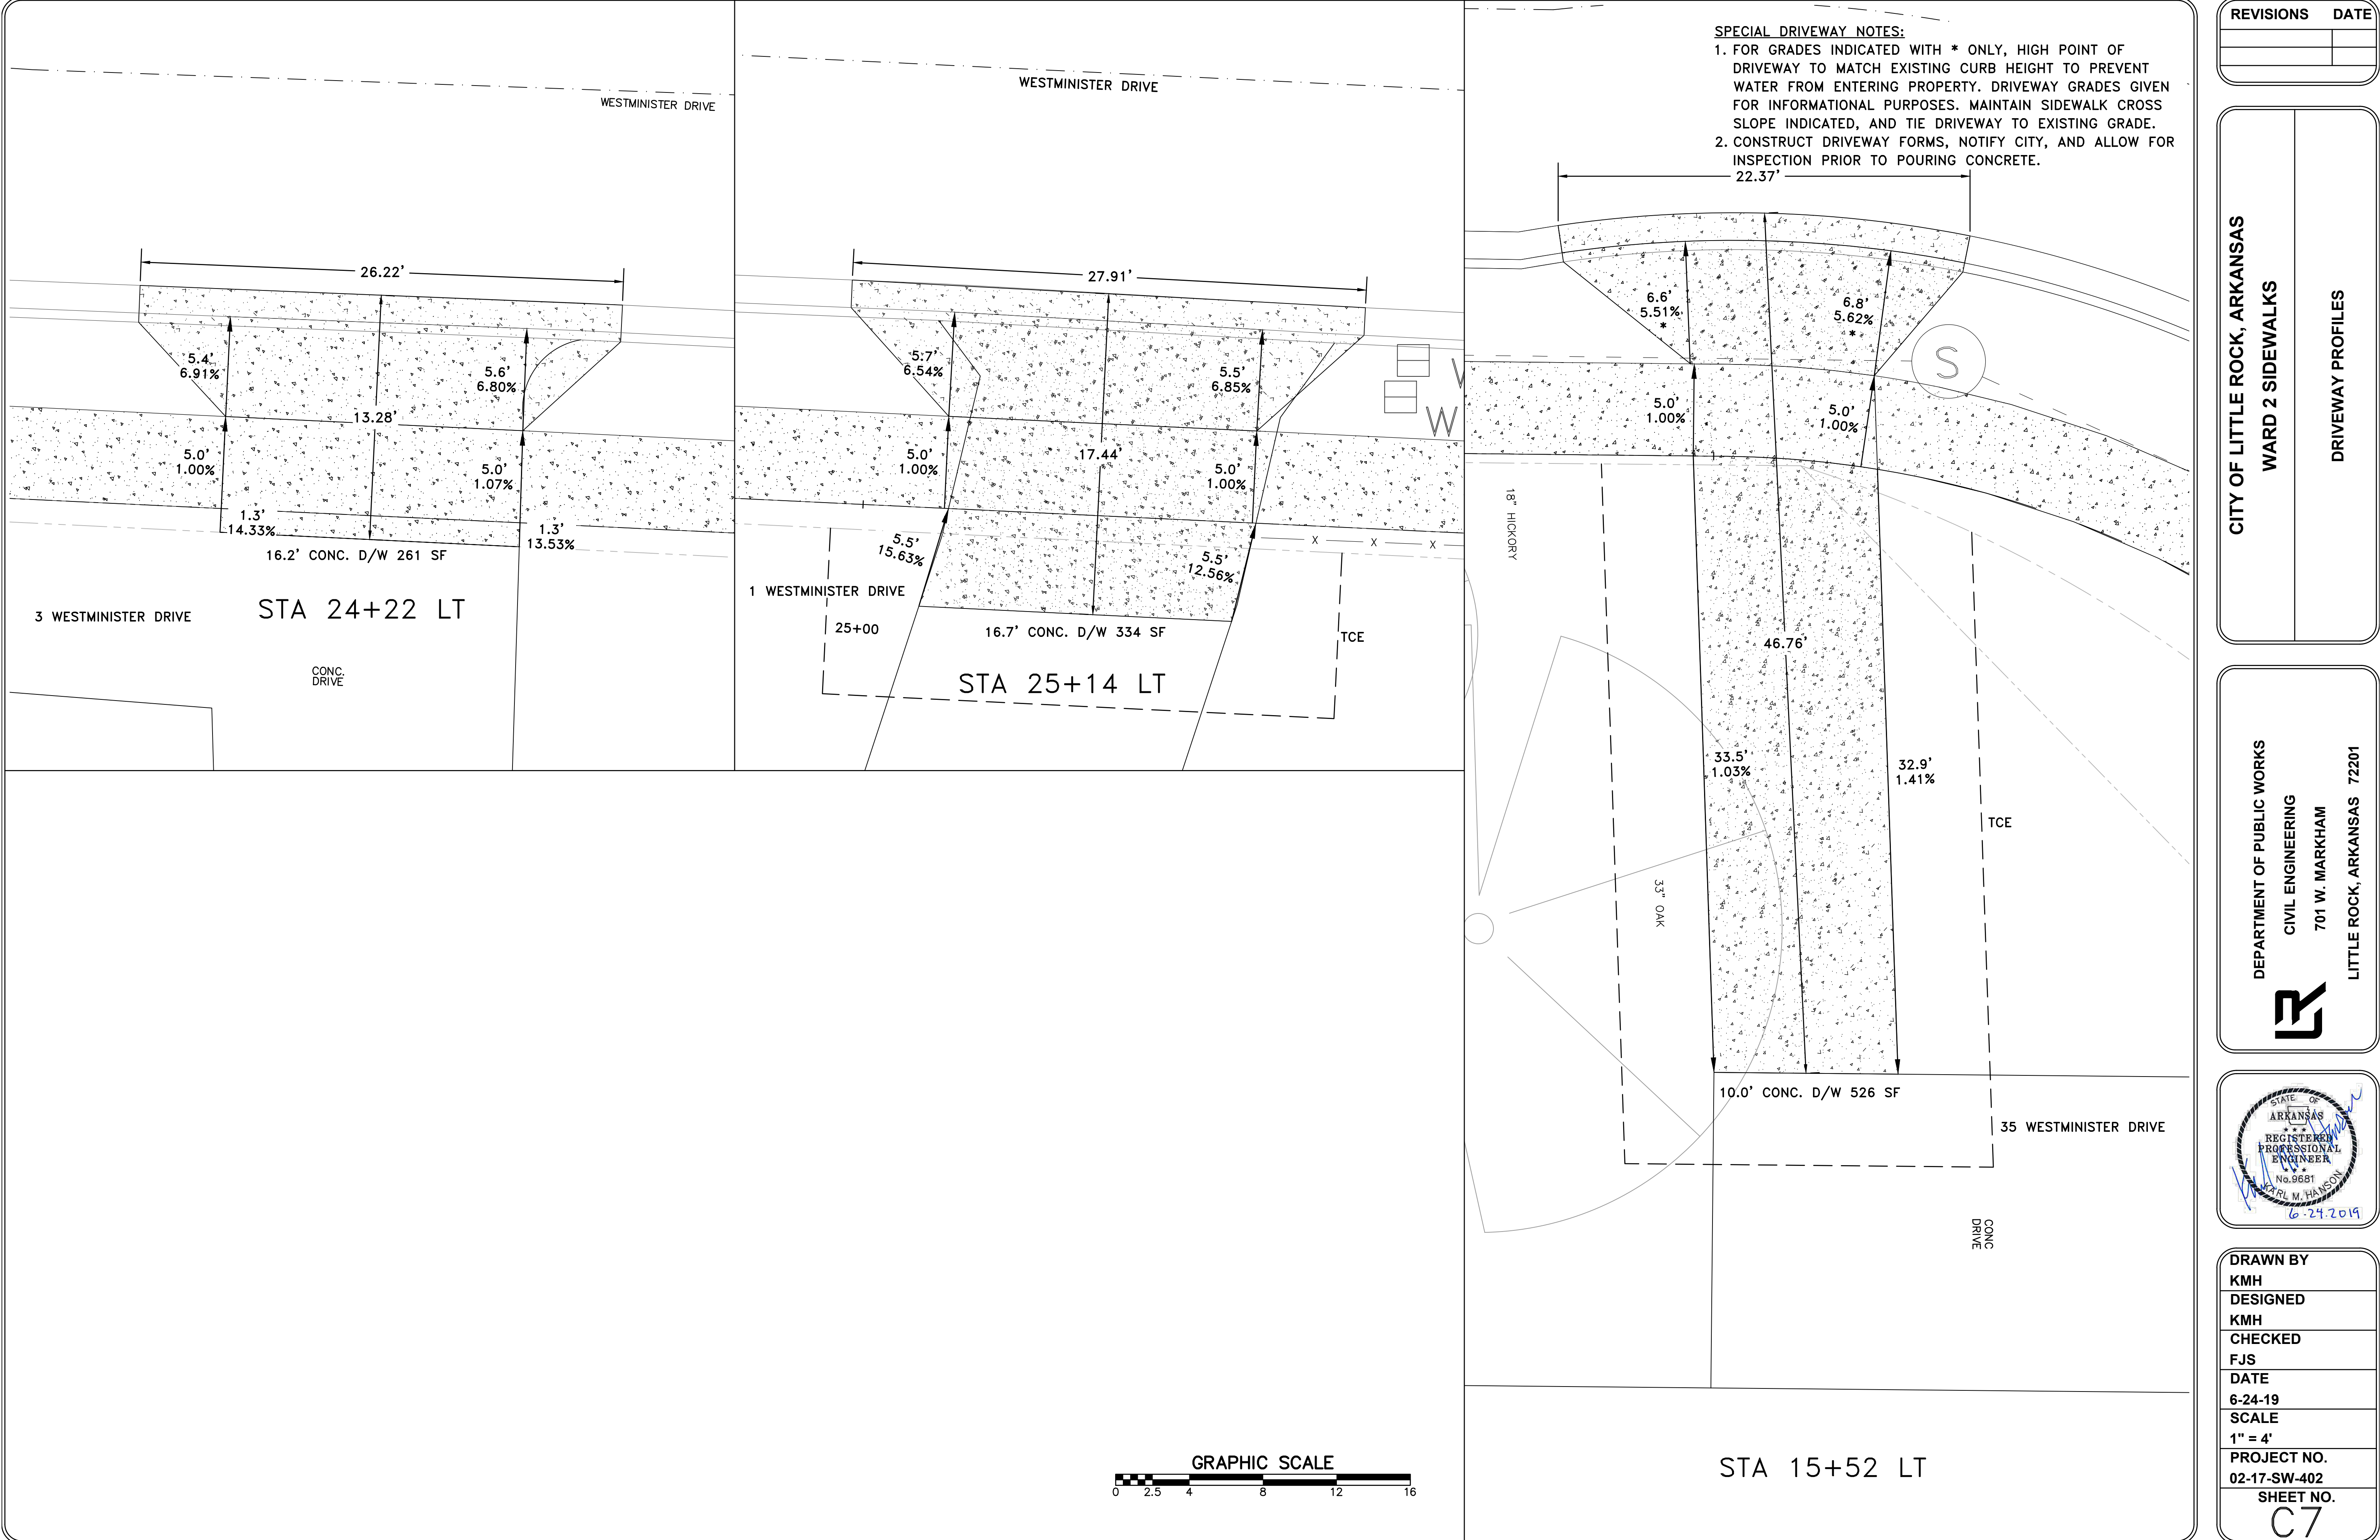

REVISIONS	DATE

CITY OF LITTLE ROCK, ARKANSAS

WARD 2 SIDEWALKS

DRIVEWAY PROFILES

DEPARTMENT OF PUBLIC WORKS

CIVIL ENGINEERING

701 W. MARKHAM

LITTLE ROCK, ARKANSAS 72201

STATE OF ARKANSAS

REGISTERED PROFESSIONAL ENGINEER

No. 9681

KARL W. HANSON

6-24-2019

DRAWN BY

KMH

DESIGNED

KMH

CHECKED

FJS

DATE

6-24-19

SCALE

1" = 4'

PROJECT NO.

02-17-SW-402

SHEET NO.

C7